


CROSS SECTION

SCALE 1 INCH=5 FEET

FED. ROAD DIST. NO.	STATE	COUNTY	ROUTE NO.	SHEET NO.	TOTAL SHEETS
14	S. C.	Richland	40-290	769 37	102

Total Emb. = 3136 c.y.
Wide Fill = 99

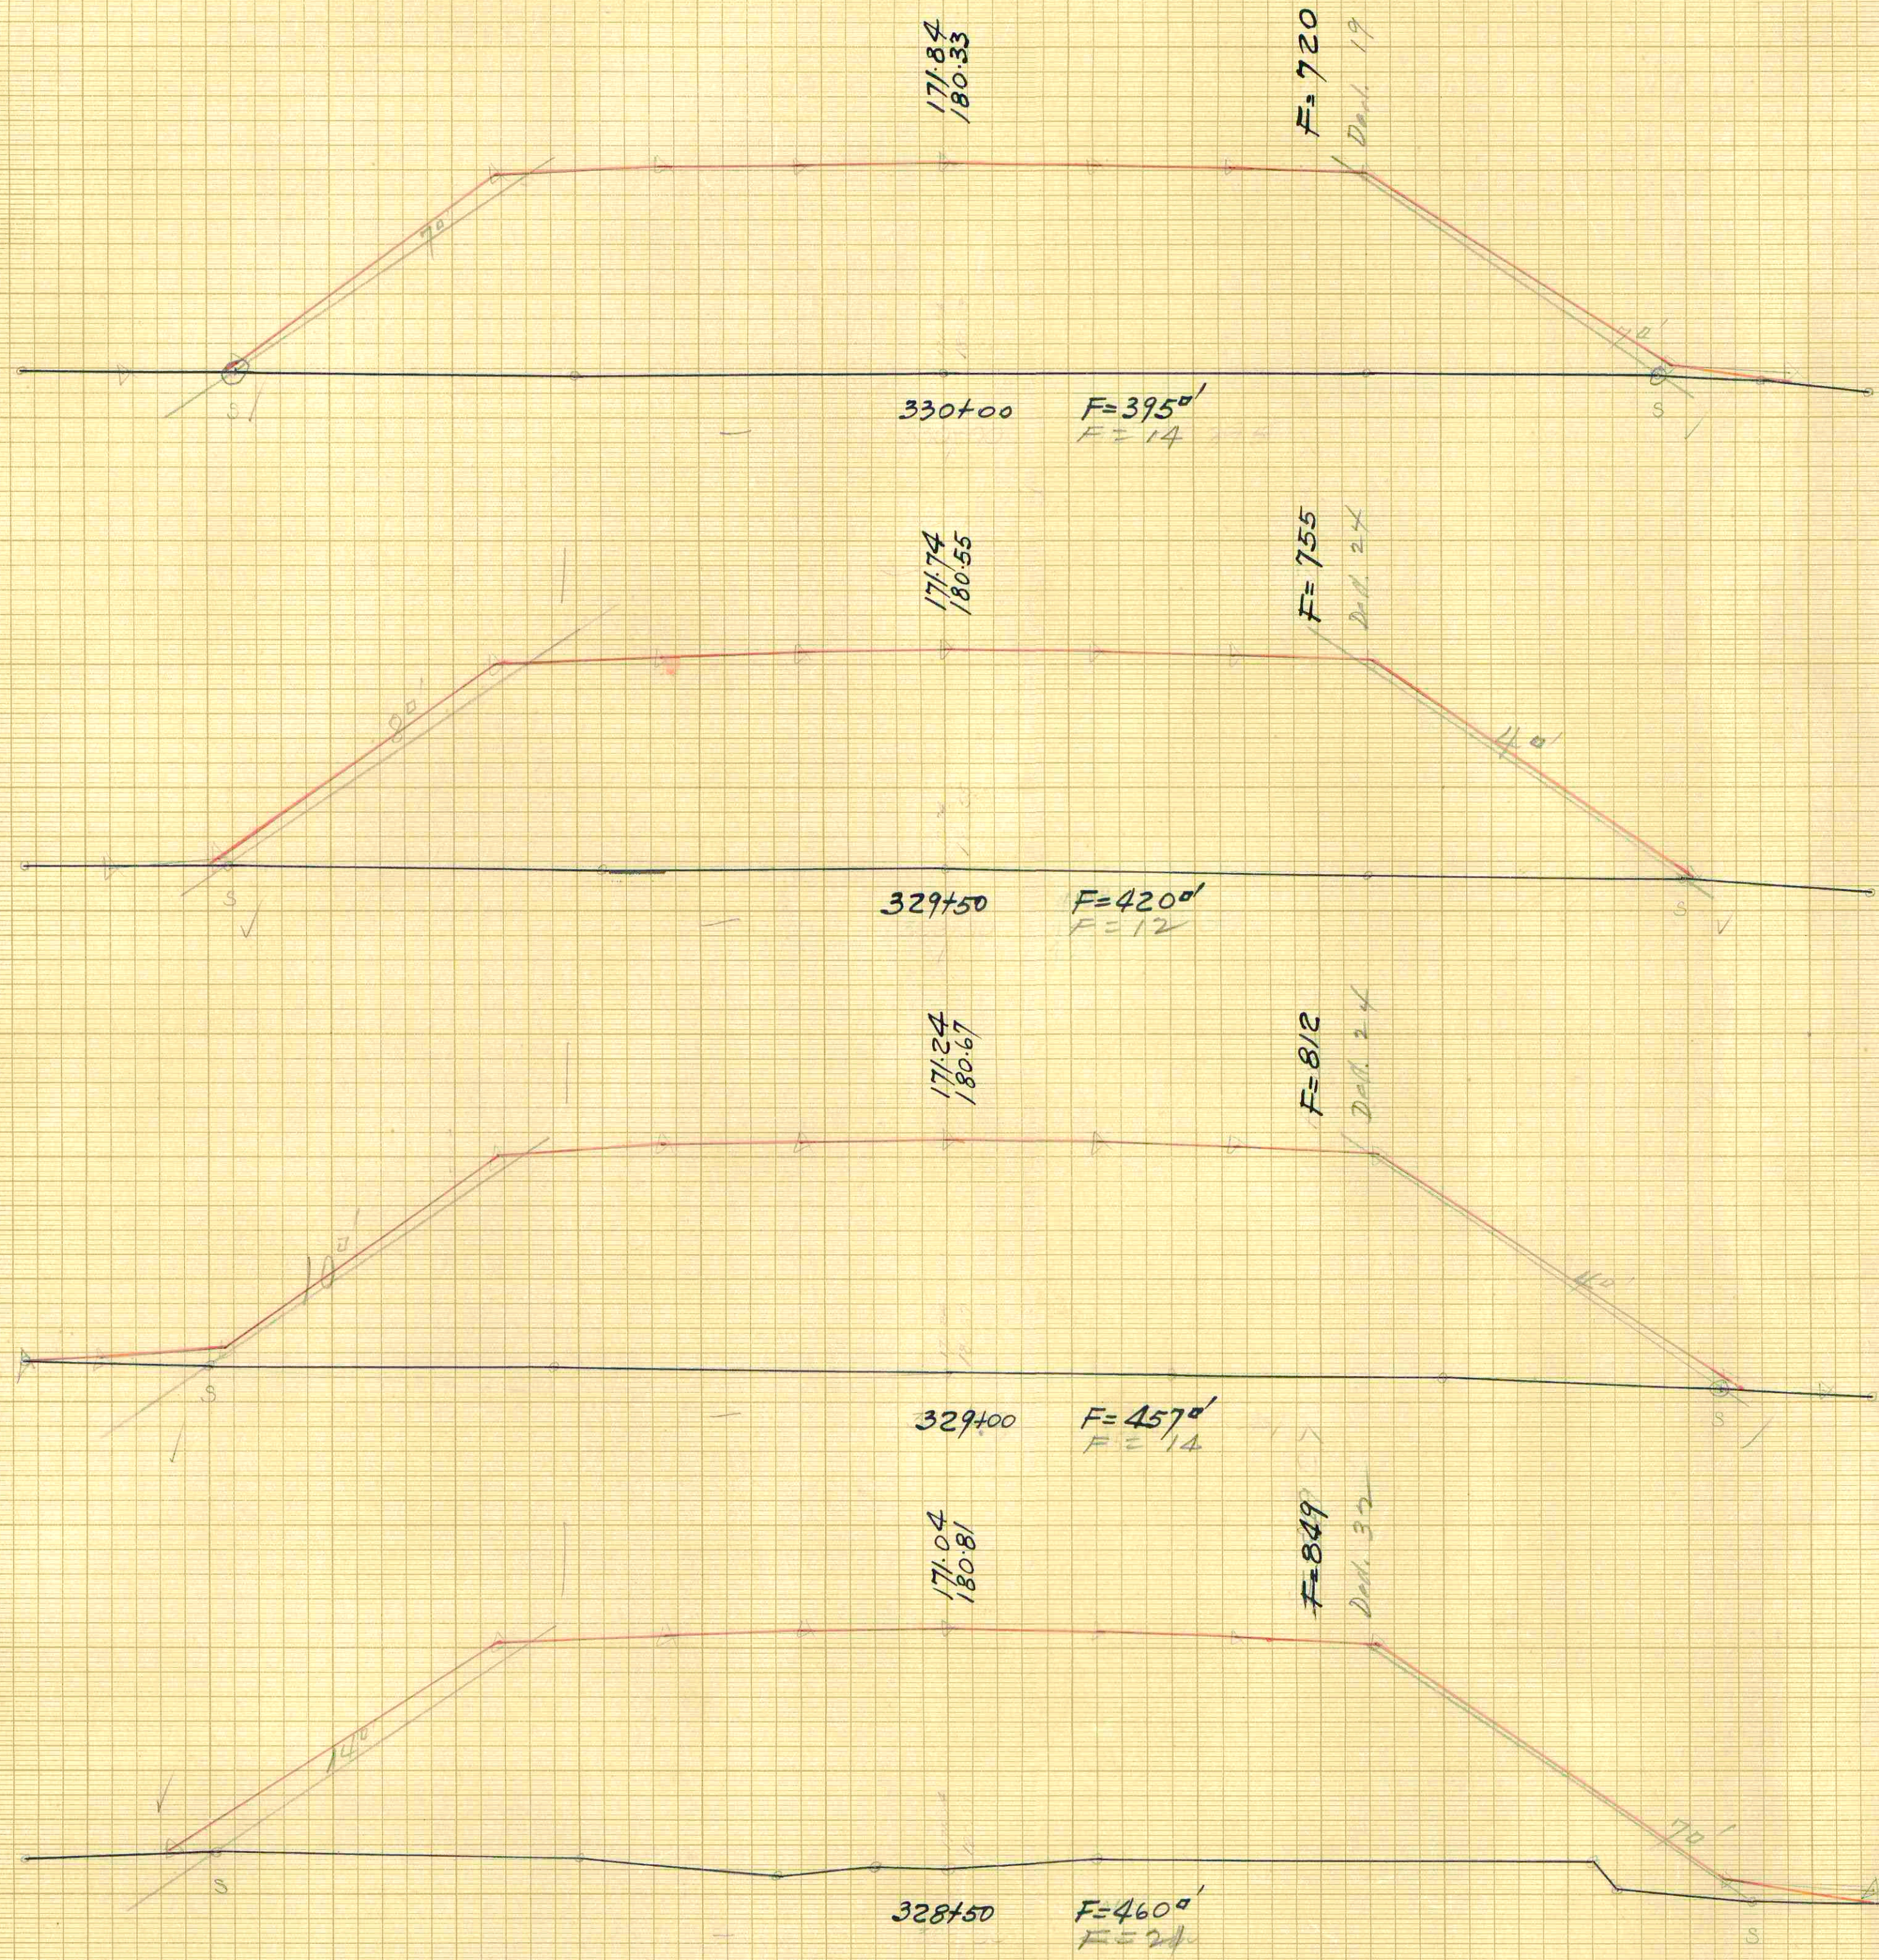

Ground Surface Plotted by T. J. B. R.
 " " Checked by G. N. P.
 Template Sections Plotted by G. N. P.
 " " Checked by G. N. P. & J. W. S.
 Areas by J. W. S. & T. J. B. R.
 " Checked by T. J. B. R.
 Template Sections Revised by
 " " Checked by
 Final Areas by
 " " Checked by
 Quantities Transferred and Inked by

ORIG BOOK 1 PAGE 43
FINAL BOOK 2 PAGE 44-45