
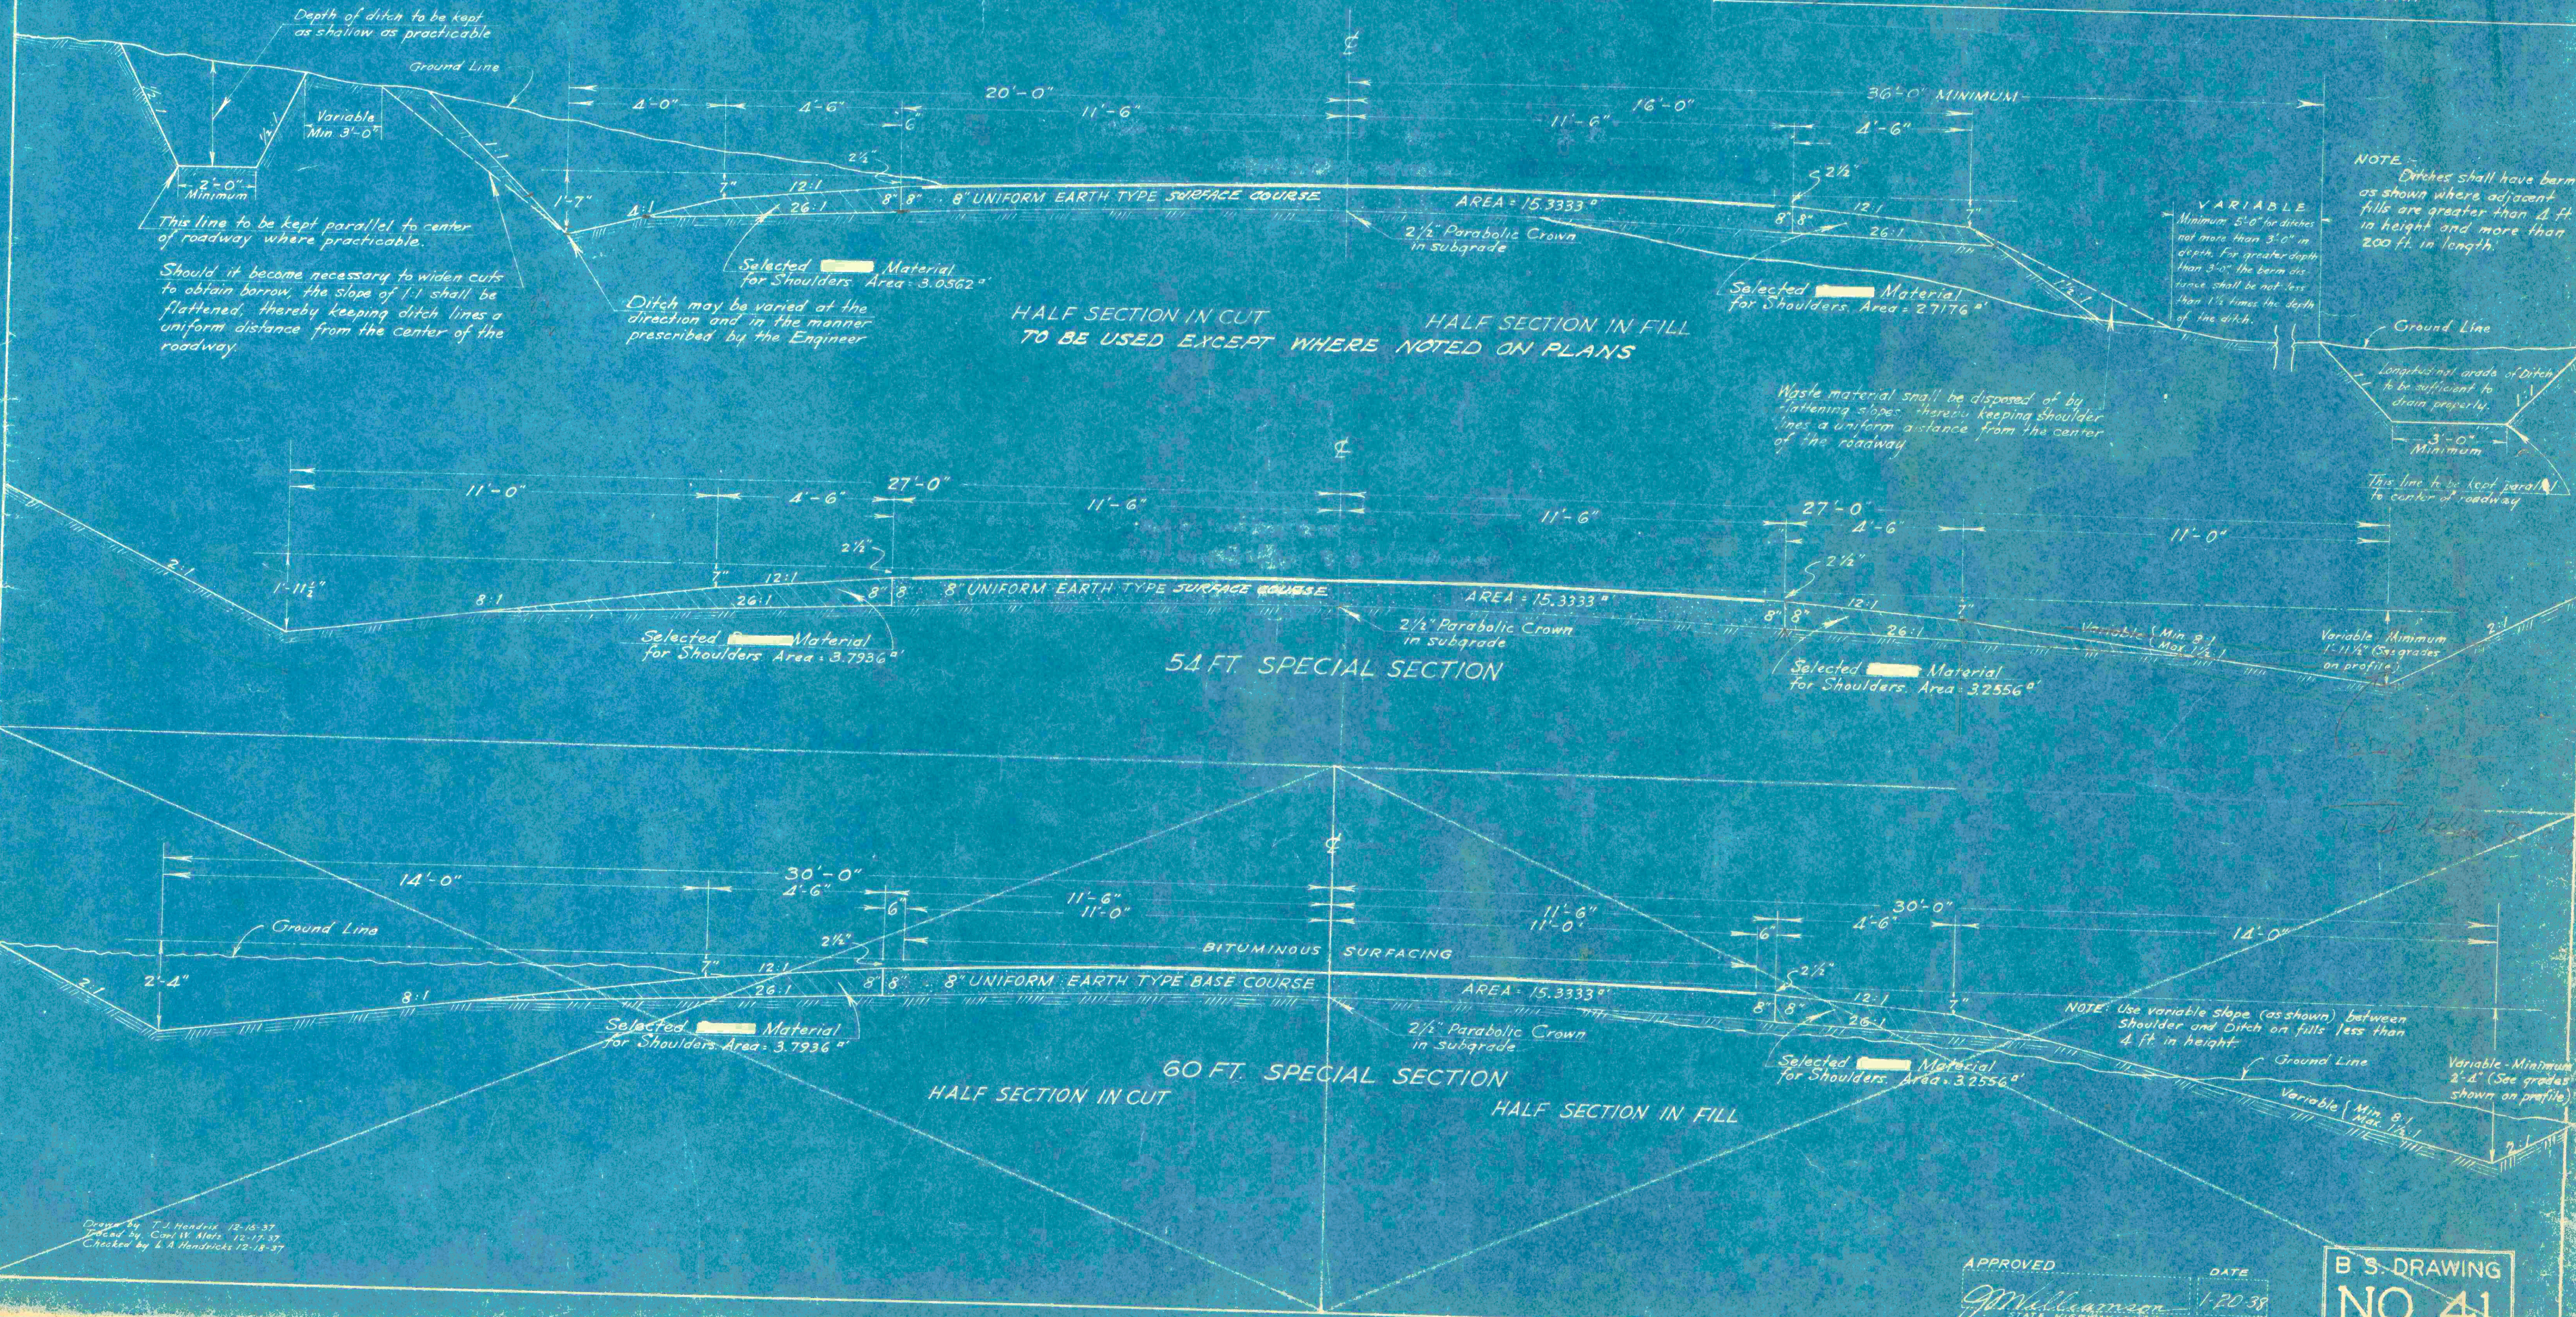


TYPICAL SECTIONS FOR EARTH TYPE SURFACING

SCALE: 1 IN. = 2 FT.

NOTE: Excavation of Intercepting Ditches should be done in advance of excavation of adjoining roadway cuts. Material excavated from these ditches shall be used in roadway embankments.

Fed. Reg. Dist. No.	State	County	Proj. No.	Sheet No.	Total Sheets
14	S.C.	RICHLAND	913	48	2

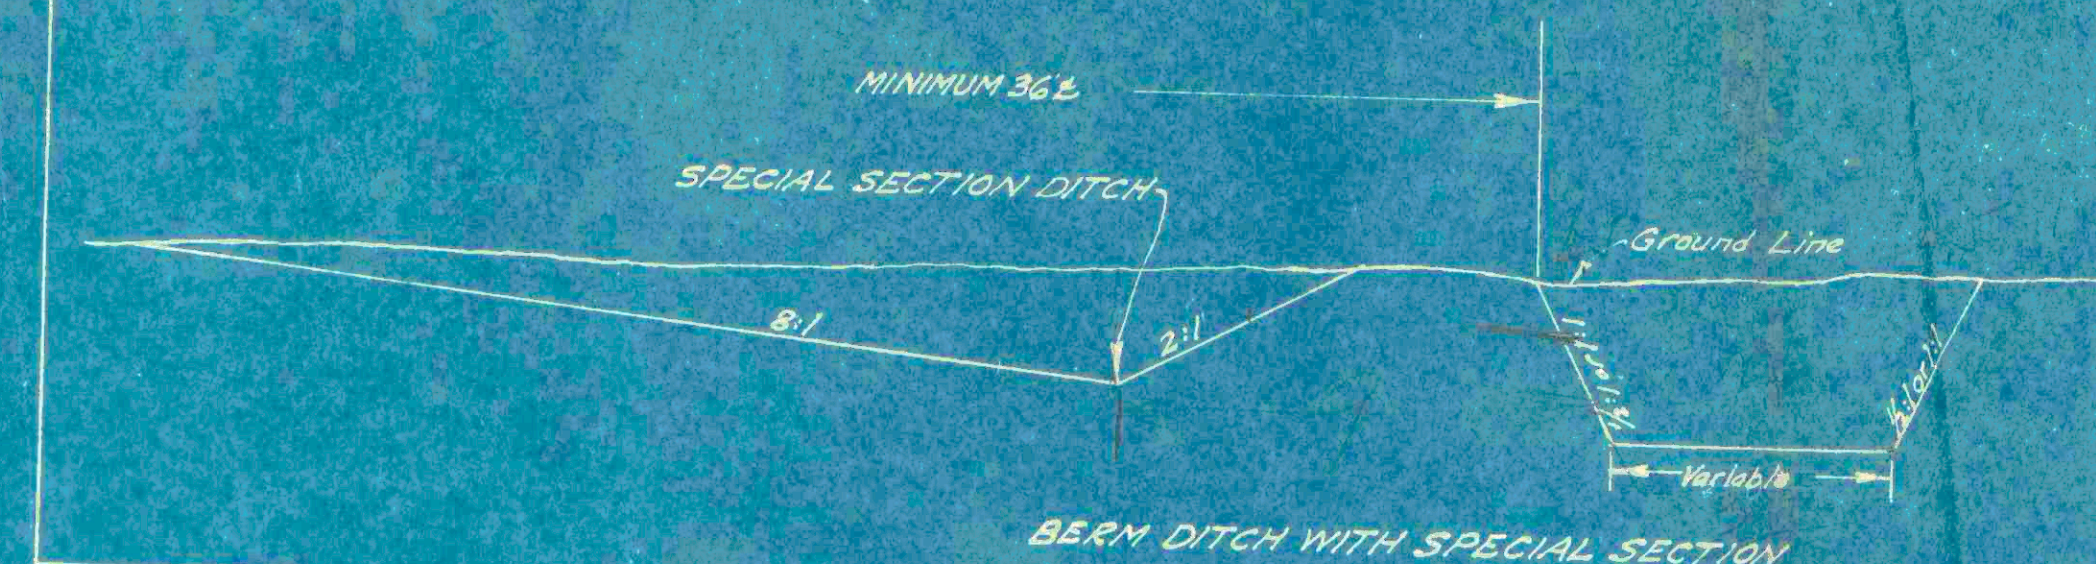

Drawn by T. J. Hendrix 12-15-37
Checked by C. W. Alford 12-17-37
Checked by E. A. Hendricks 12-18-37

APPROVED
J. M. LEATHEN
STATE HIGHWAY ENGINEER
DATE 1-20-38

B. S. DRAWING
NO. 41