


CROSS SECTION

SCALE 1 INCH = 5 FEET

FED. ROAD DIST. NO.	STATE	COUNTY	ROUTE NO.	SHEET NO.	TOTAL SHEETS
14	S. C.	Richland	40.236	102	211

Orig. X-Sections Book 2 Pp 96-97
Final X-Sections Book 3 Pp 89-91
Book 5 Pp 19-20

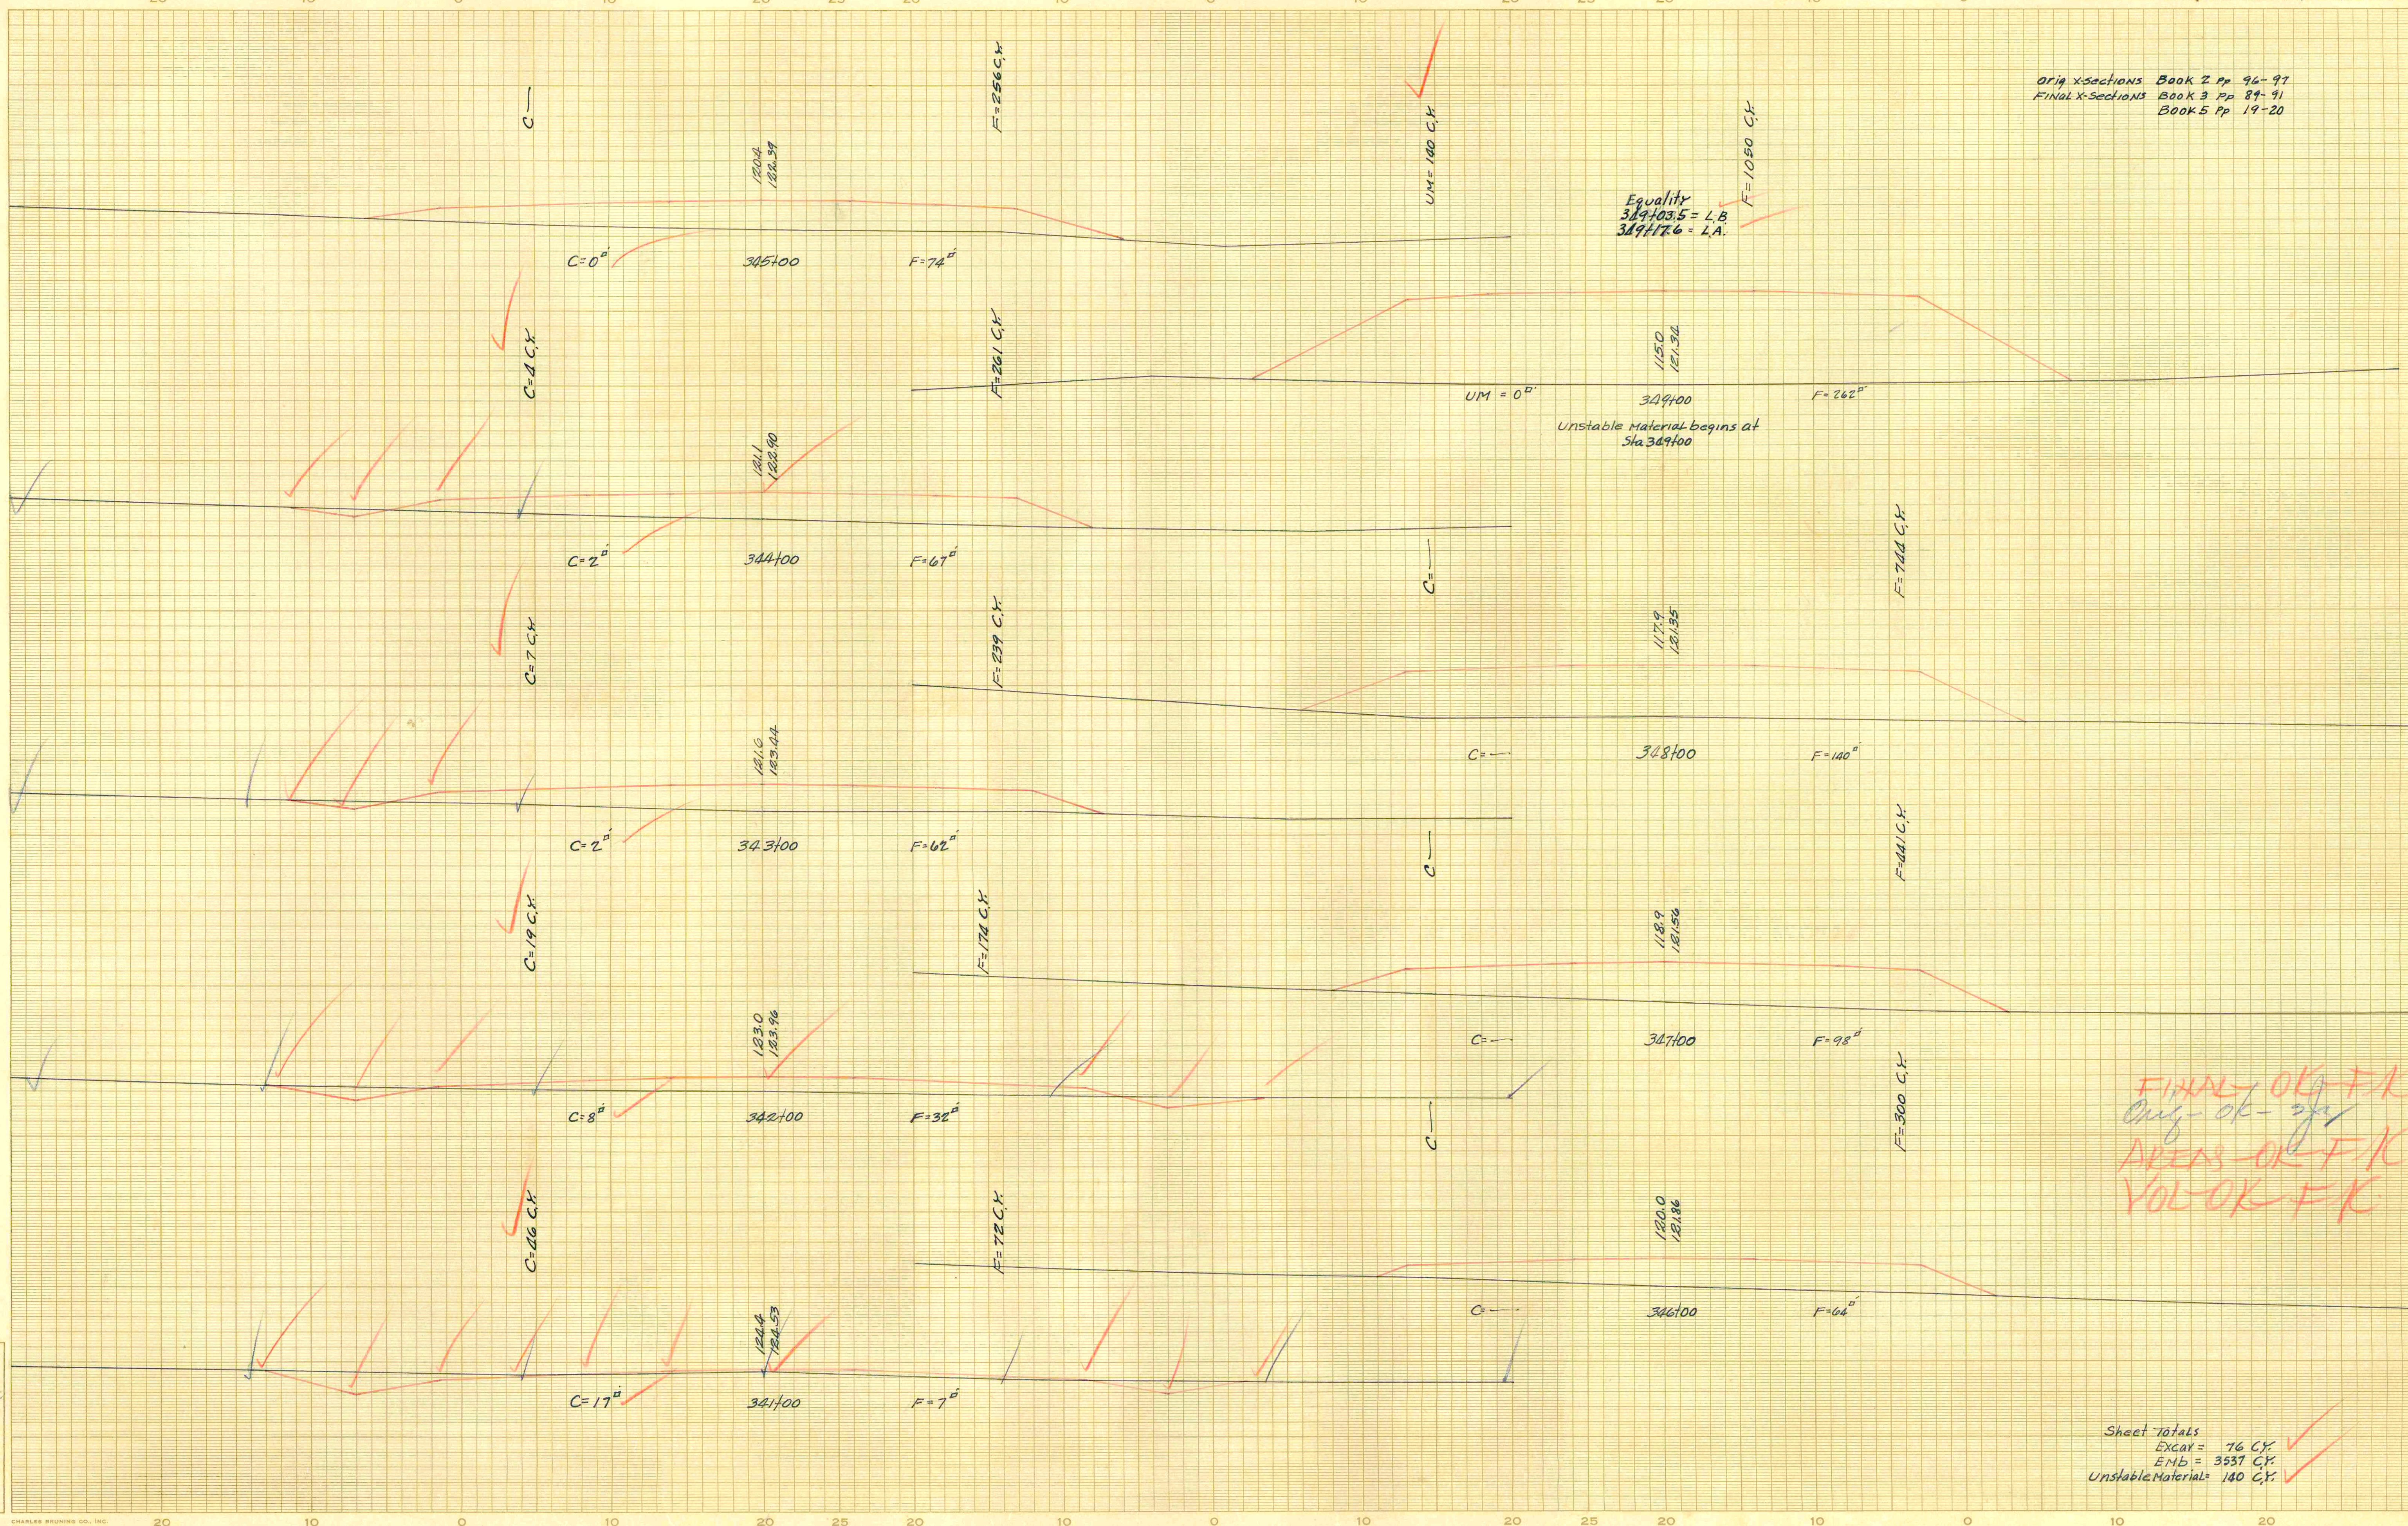

Ground Surface Platted by J.B. W.H.I.
" " Checked by J.B. W.H.I.
Template Sections Platted by J.B. W.H.I.
" " Checked by J.B. W.H.I.
Areas by J.B. W.H.I.
" " Checked by J.B. W.H.I.
Template Sections Revised by J.B. W.H.I.
" " Checked by J.B. W.H.I.
Final Areas by J.B. W.H.I.
" " Checked by J.B. W.H.I.
Quantities Transferred and Inked by J.B. W.H.I.

Sheet Totals
Excav = 76 C.Y.
EMB = 3537 C.Y.
Unstable Material = 140 C.Y.