


CROSS SECTION

SCALE 1 INCH=5 FEET

FED. ROAD DIST. NO.	STATE	COUNTY	Project NO.	ROUTE NO.	SHEET NO.	TOTAL SHEETS
14	S. C.	Richland	40.236.48	103	211	

Orig. X-sections Book 2 pp 79-100
 Final X-sections Book 3 pp 91-92
 Book 5 pp 19-20

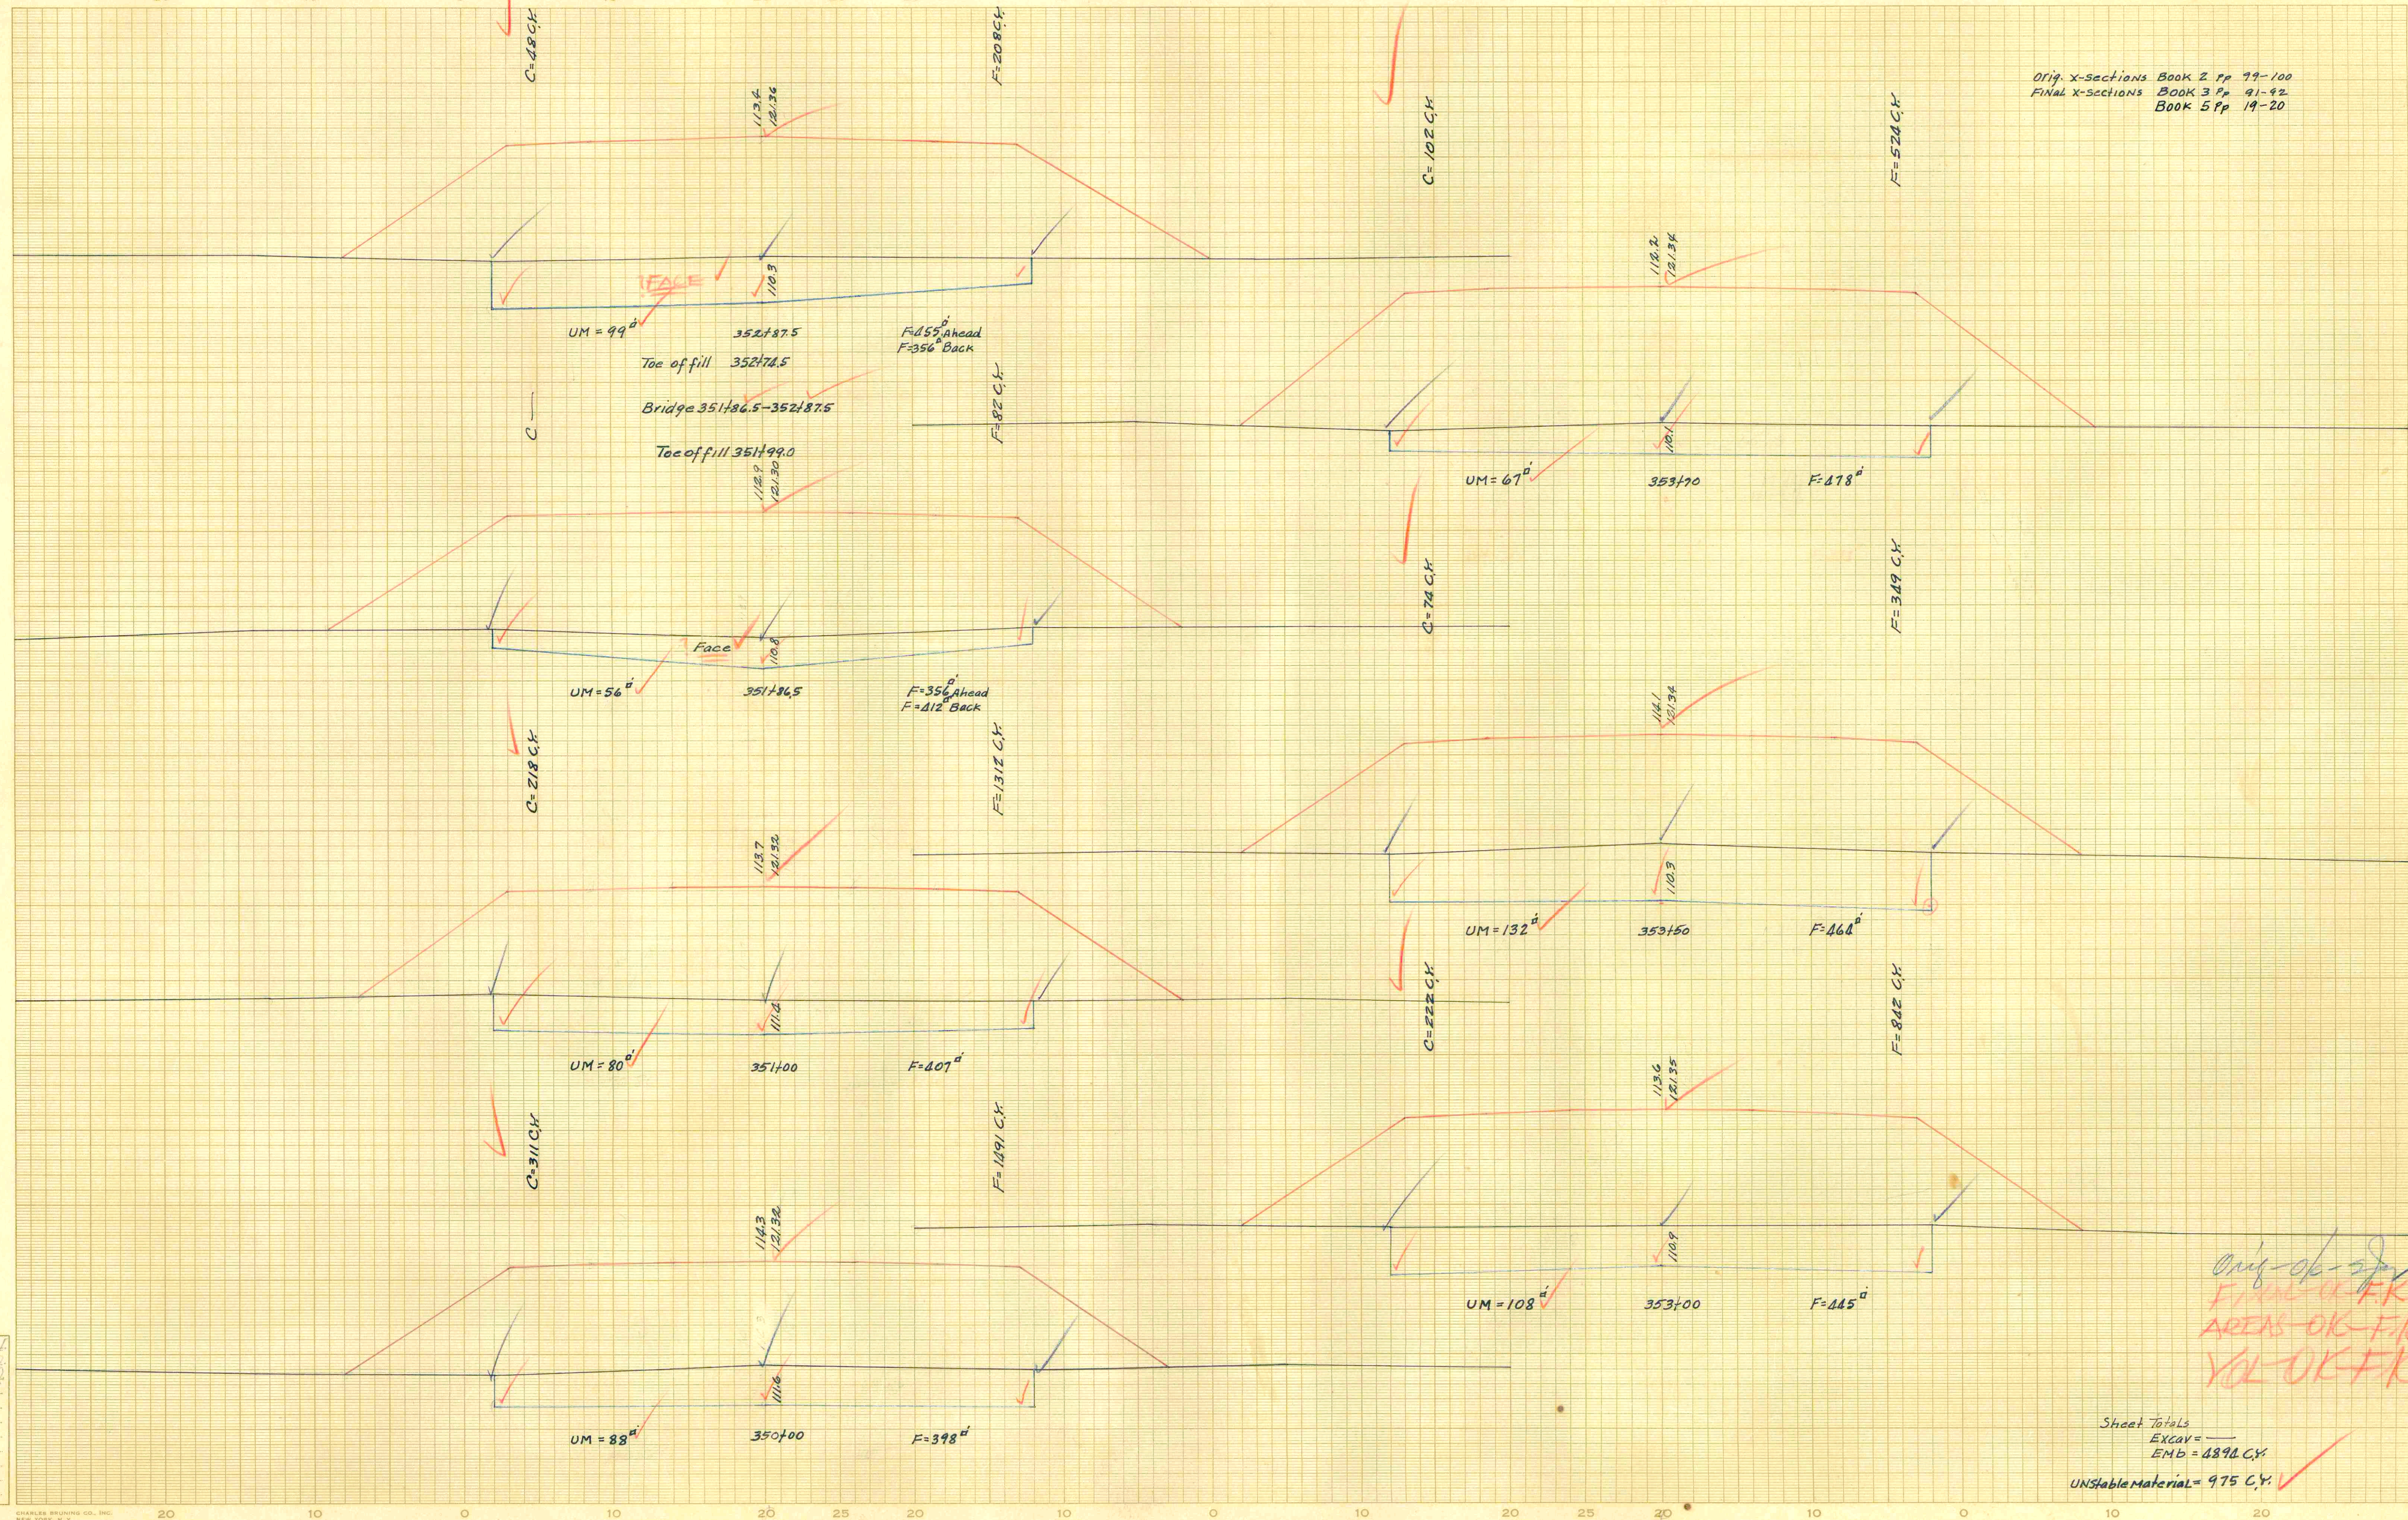

Ground Surface Plotted by W.B. W.M.
 " " Checked by W.B. W.M.
 Template Sections Plotted by W.B. W.M.
 " " Checked by W.B. W.M.
 Areas by W.B. W.M.
 " " Checked by W.B. W.M.
 Template Sections Revised by W.B. W.M.
 " " Checked by W.B. W.M.
 Final Areas by W.B. W.M.
 " " Checked by W.B. W.M.
 Quantities Transferred and Inked by W.B. W.M.

Orig. ok - 2/1
 Final OK - F.K.
 Areas OK - F.K.
 Vol OK - F.K.

Sheet Totals
 Excav =
 Emb = 4896 CY
 Unstable Material = 975 CY