


CROSS SECTION

SCALE 1 INCH = 5 FEET

FED. ROAD DIST. NO.	STATE	COUNTY	DOCKET NO.	ROUTE NO.	SHEET NO.	TOTAL SHEETS
14	S. C.	Richland	10,236	18	104	211

Orig. X-section Book 2 pp 100-101
 Final X-section Book 3 pp 92-93
 Book 5 pp 19-21

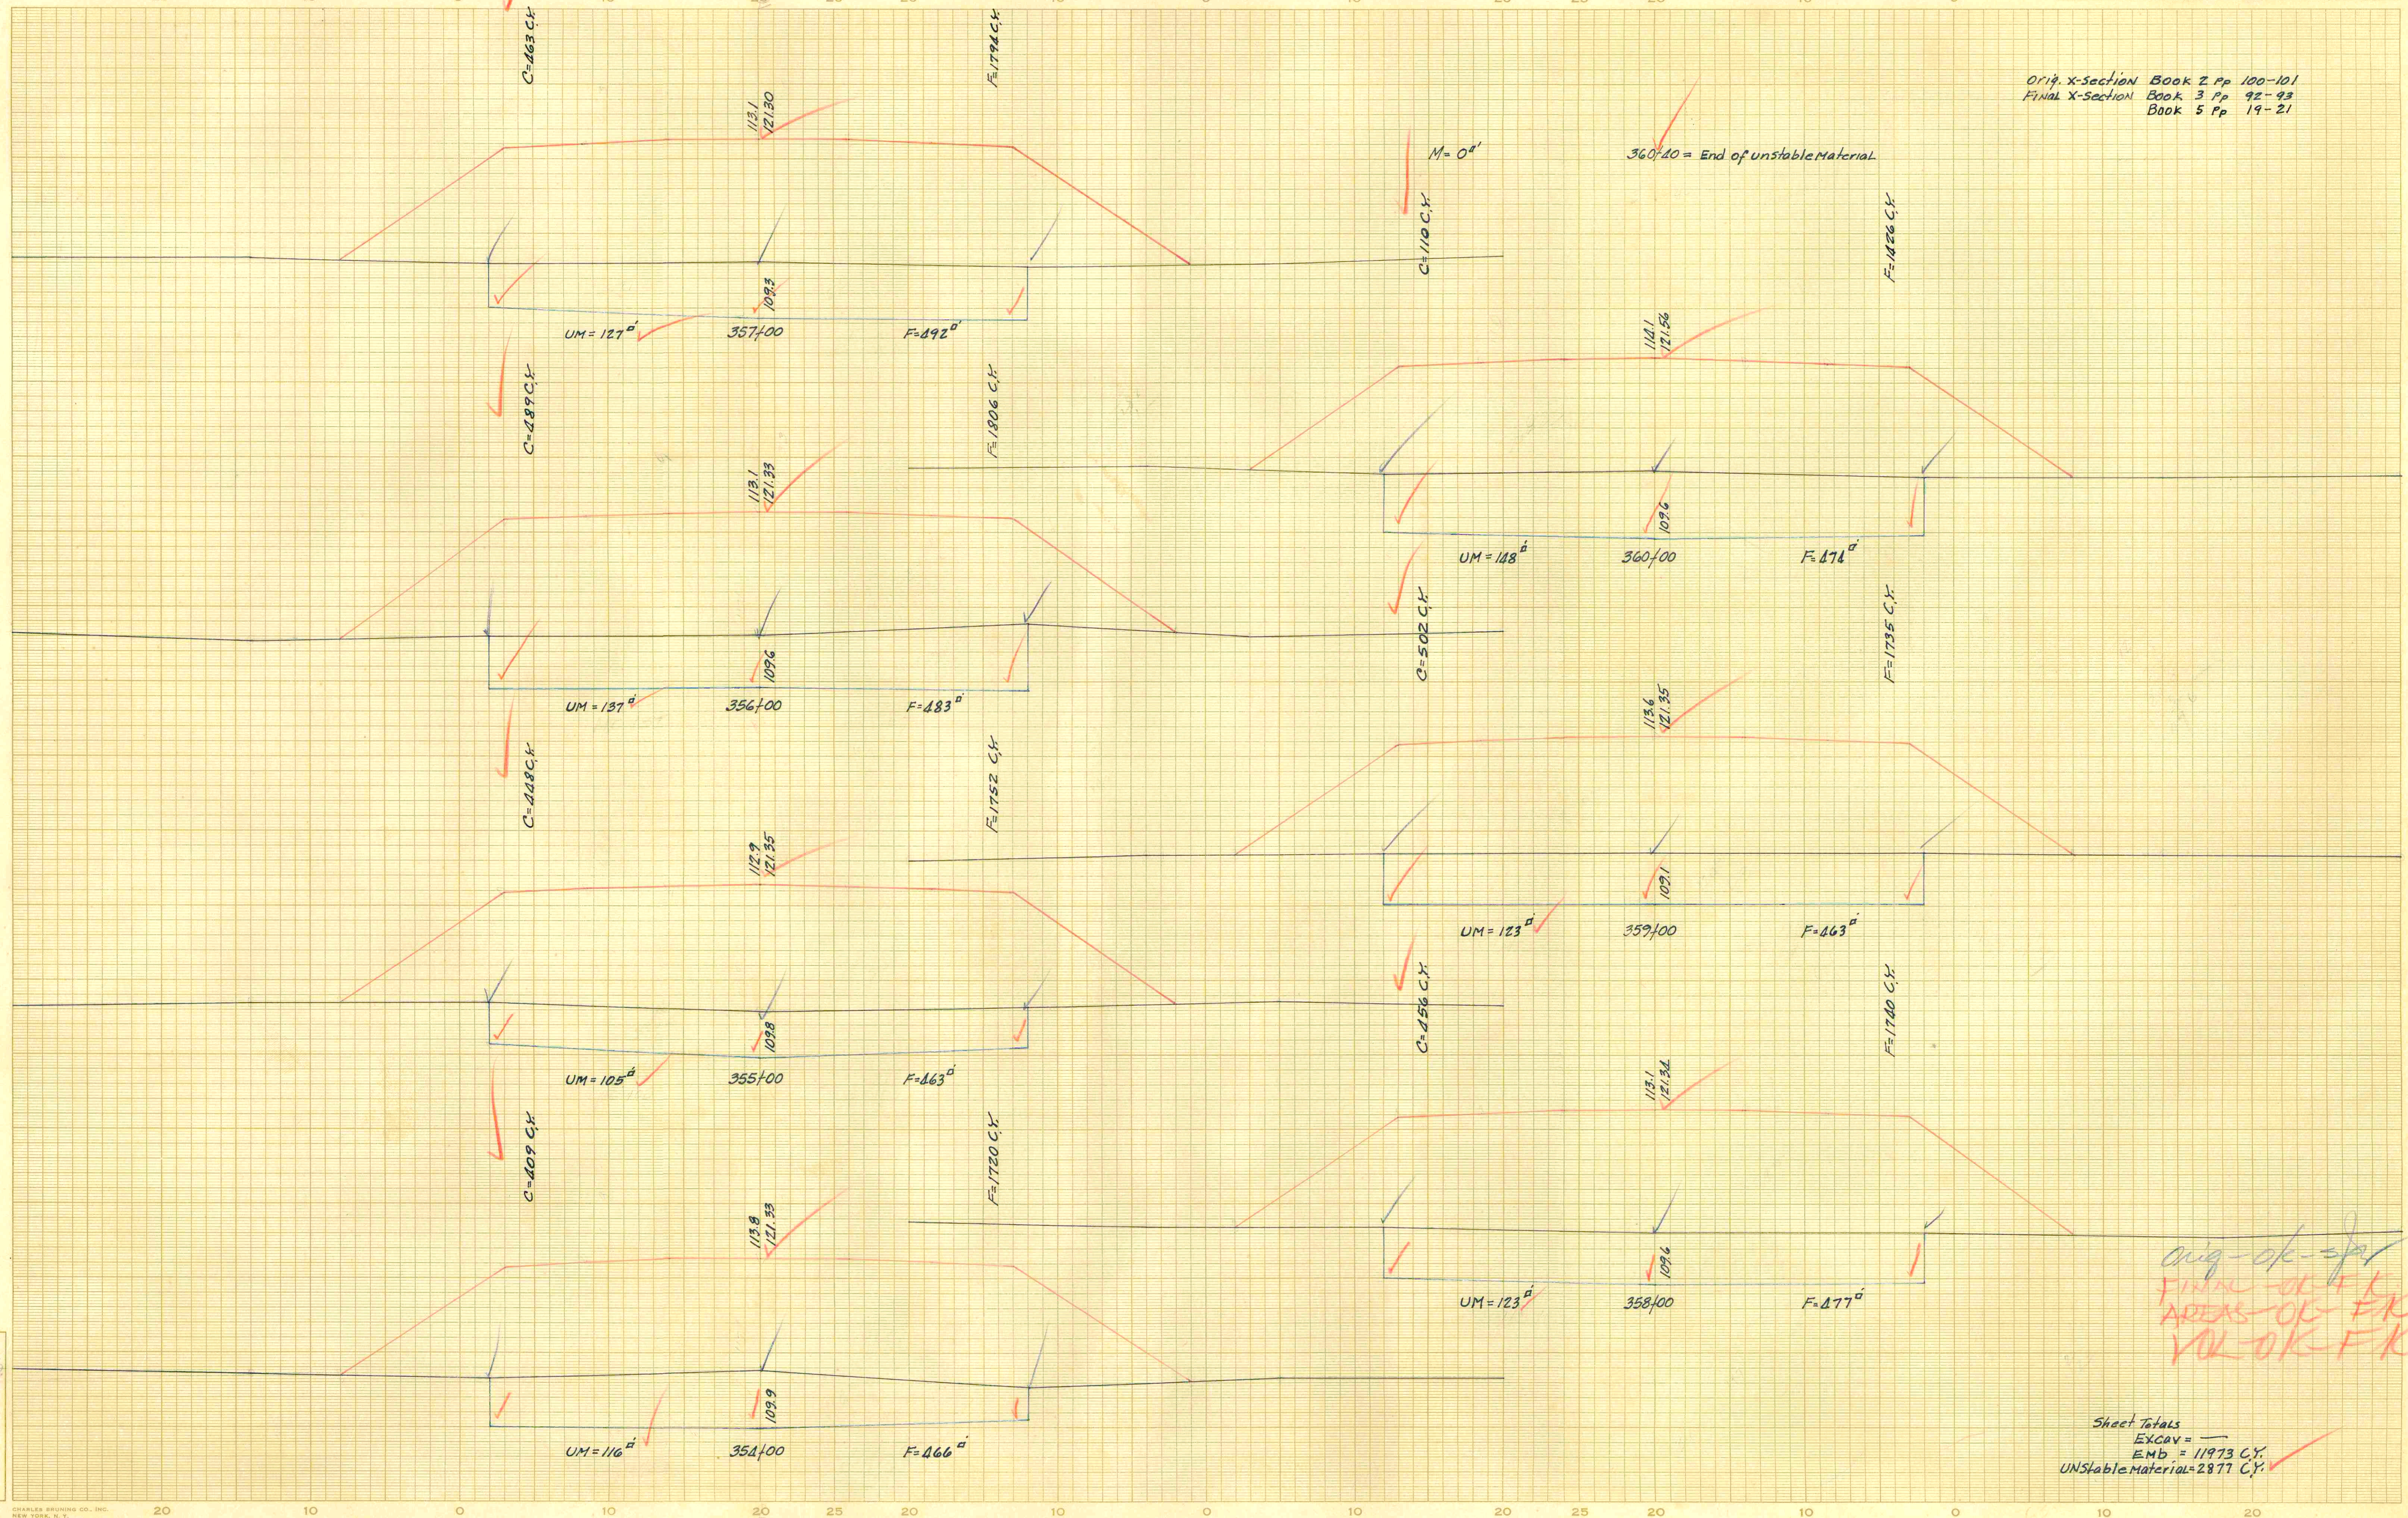

Ground Surface Platted by
 Checked by
 Template Sections Platted by
 Checked by
 Areas by
 Checked by
 Template Sections Revised by
 Checked by
 Final Areas by
 Checked by
 Quantities Transferred and Inked by