


# CROSS SECTION

SCALE 1 INCH=5 FEET

FED. ROAD DIST. NO.	STATE	COUNTY	Docket PROJ. NO.	ROUTE NO.	SHEET NO.	TOTAL SHEETS
14	S. C.	Richland	40.236	48	123	211

Orig X-Sections Book pp 131-133  
Final X-Sections Book pp 118-119

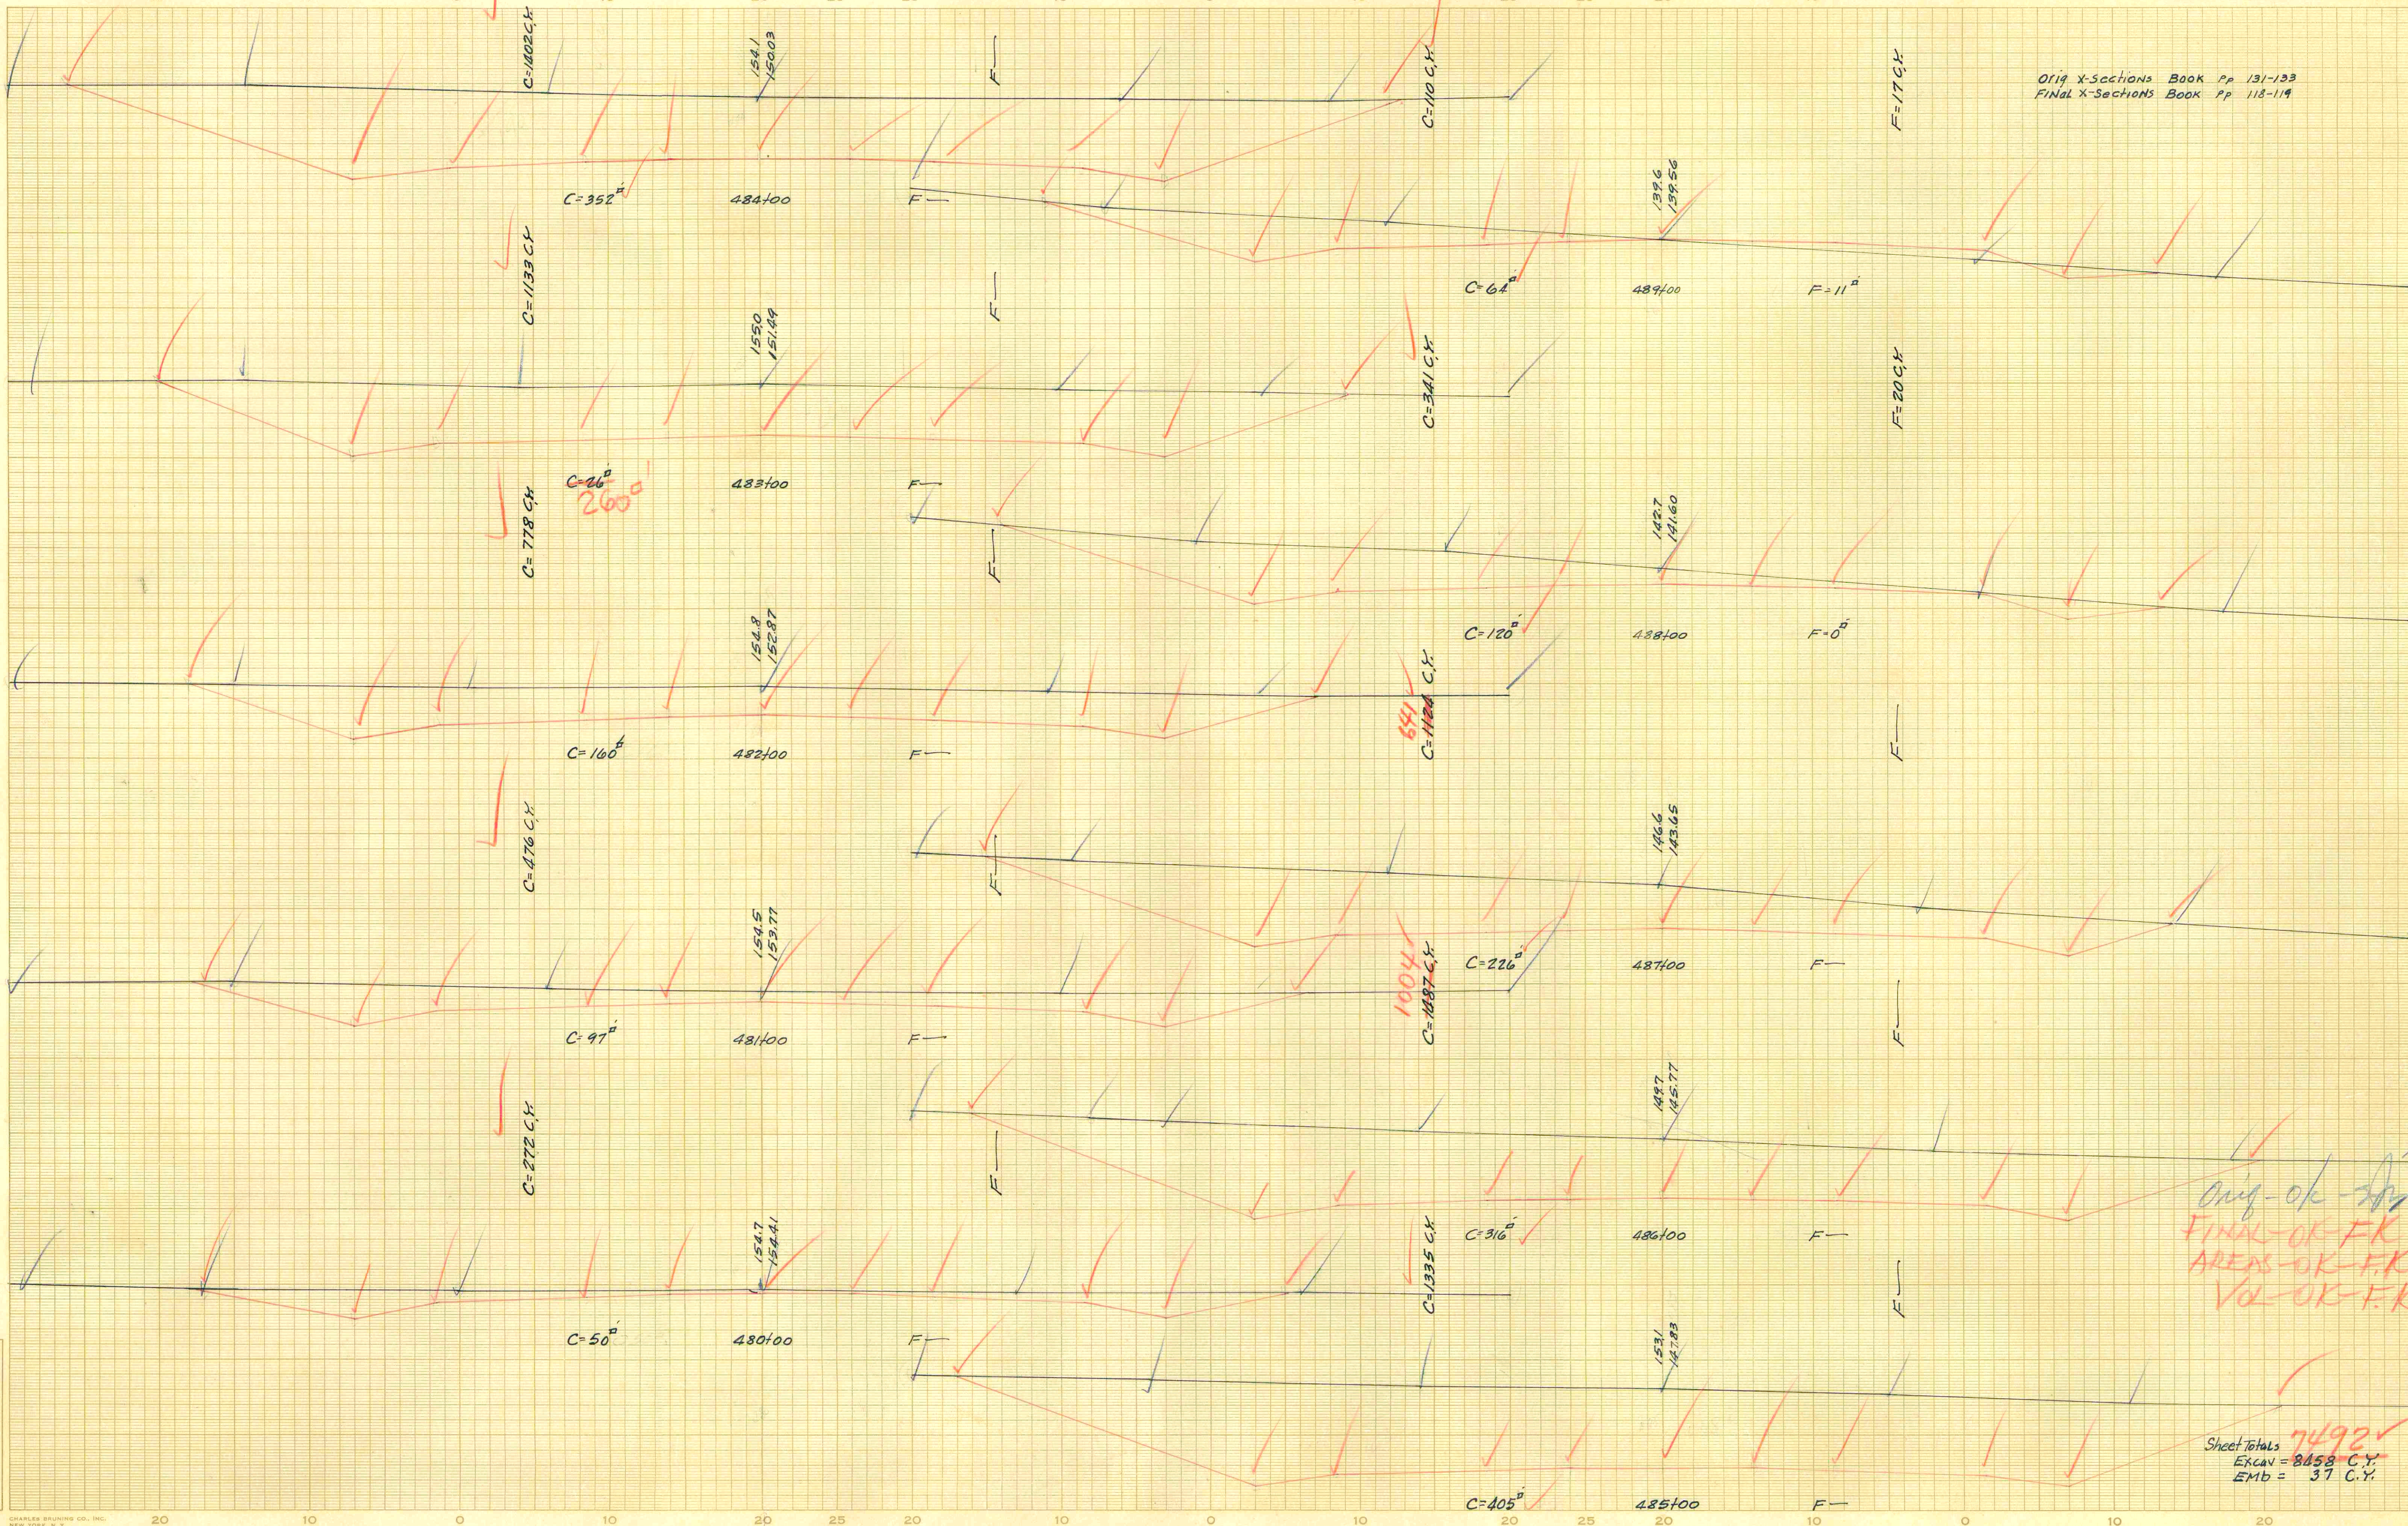

Ground Surface Platted by W.S. RUMBLE  
 " " Checked by W.S. RUMBLE  
 Template Sections Platted by W.S. RUMBLE  
 " " Checked by W.S. RUMBLE  
 Areas by W.S. RUMBLE  
 " " Checked by W.S. RUMBLE  
 Template Sections Revised by W.S. RUMBLE  
 " " Checked by W.S. RUMBLE  
 Final Areas by W.S. RUMBLE  
 " " Checked by W.S. RUMBLE  
 Quantities Transferred and Inked by W.S. RUMBLE

Orig - ok  
 Final - ok  
 Areas - ok  
 Vol - ok

Sheet Totals  
 EXCAV = 8658 C.Y.  
 EMB = 37 C.Y.