


CROSS SECTION

SCALE 1 INCH=5 FEET

FED. ROAD DIST. NO.	STATE	COUNTY	ROUTE NO.	SHEET NO.	TOTAL SHEETS
14	S. C.	Richland	40236 48	126	211

Orig. X-Sections Book 2 pp 137-139
 Final X-Sections Book 3 pp 122-124
 Book 5 pp 22-24

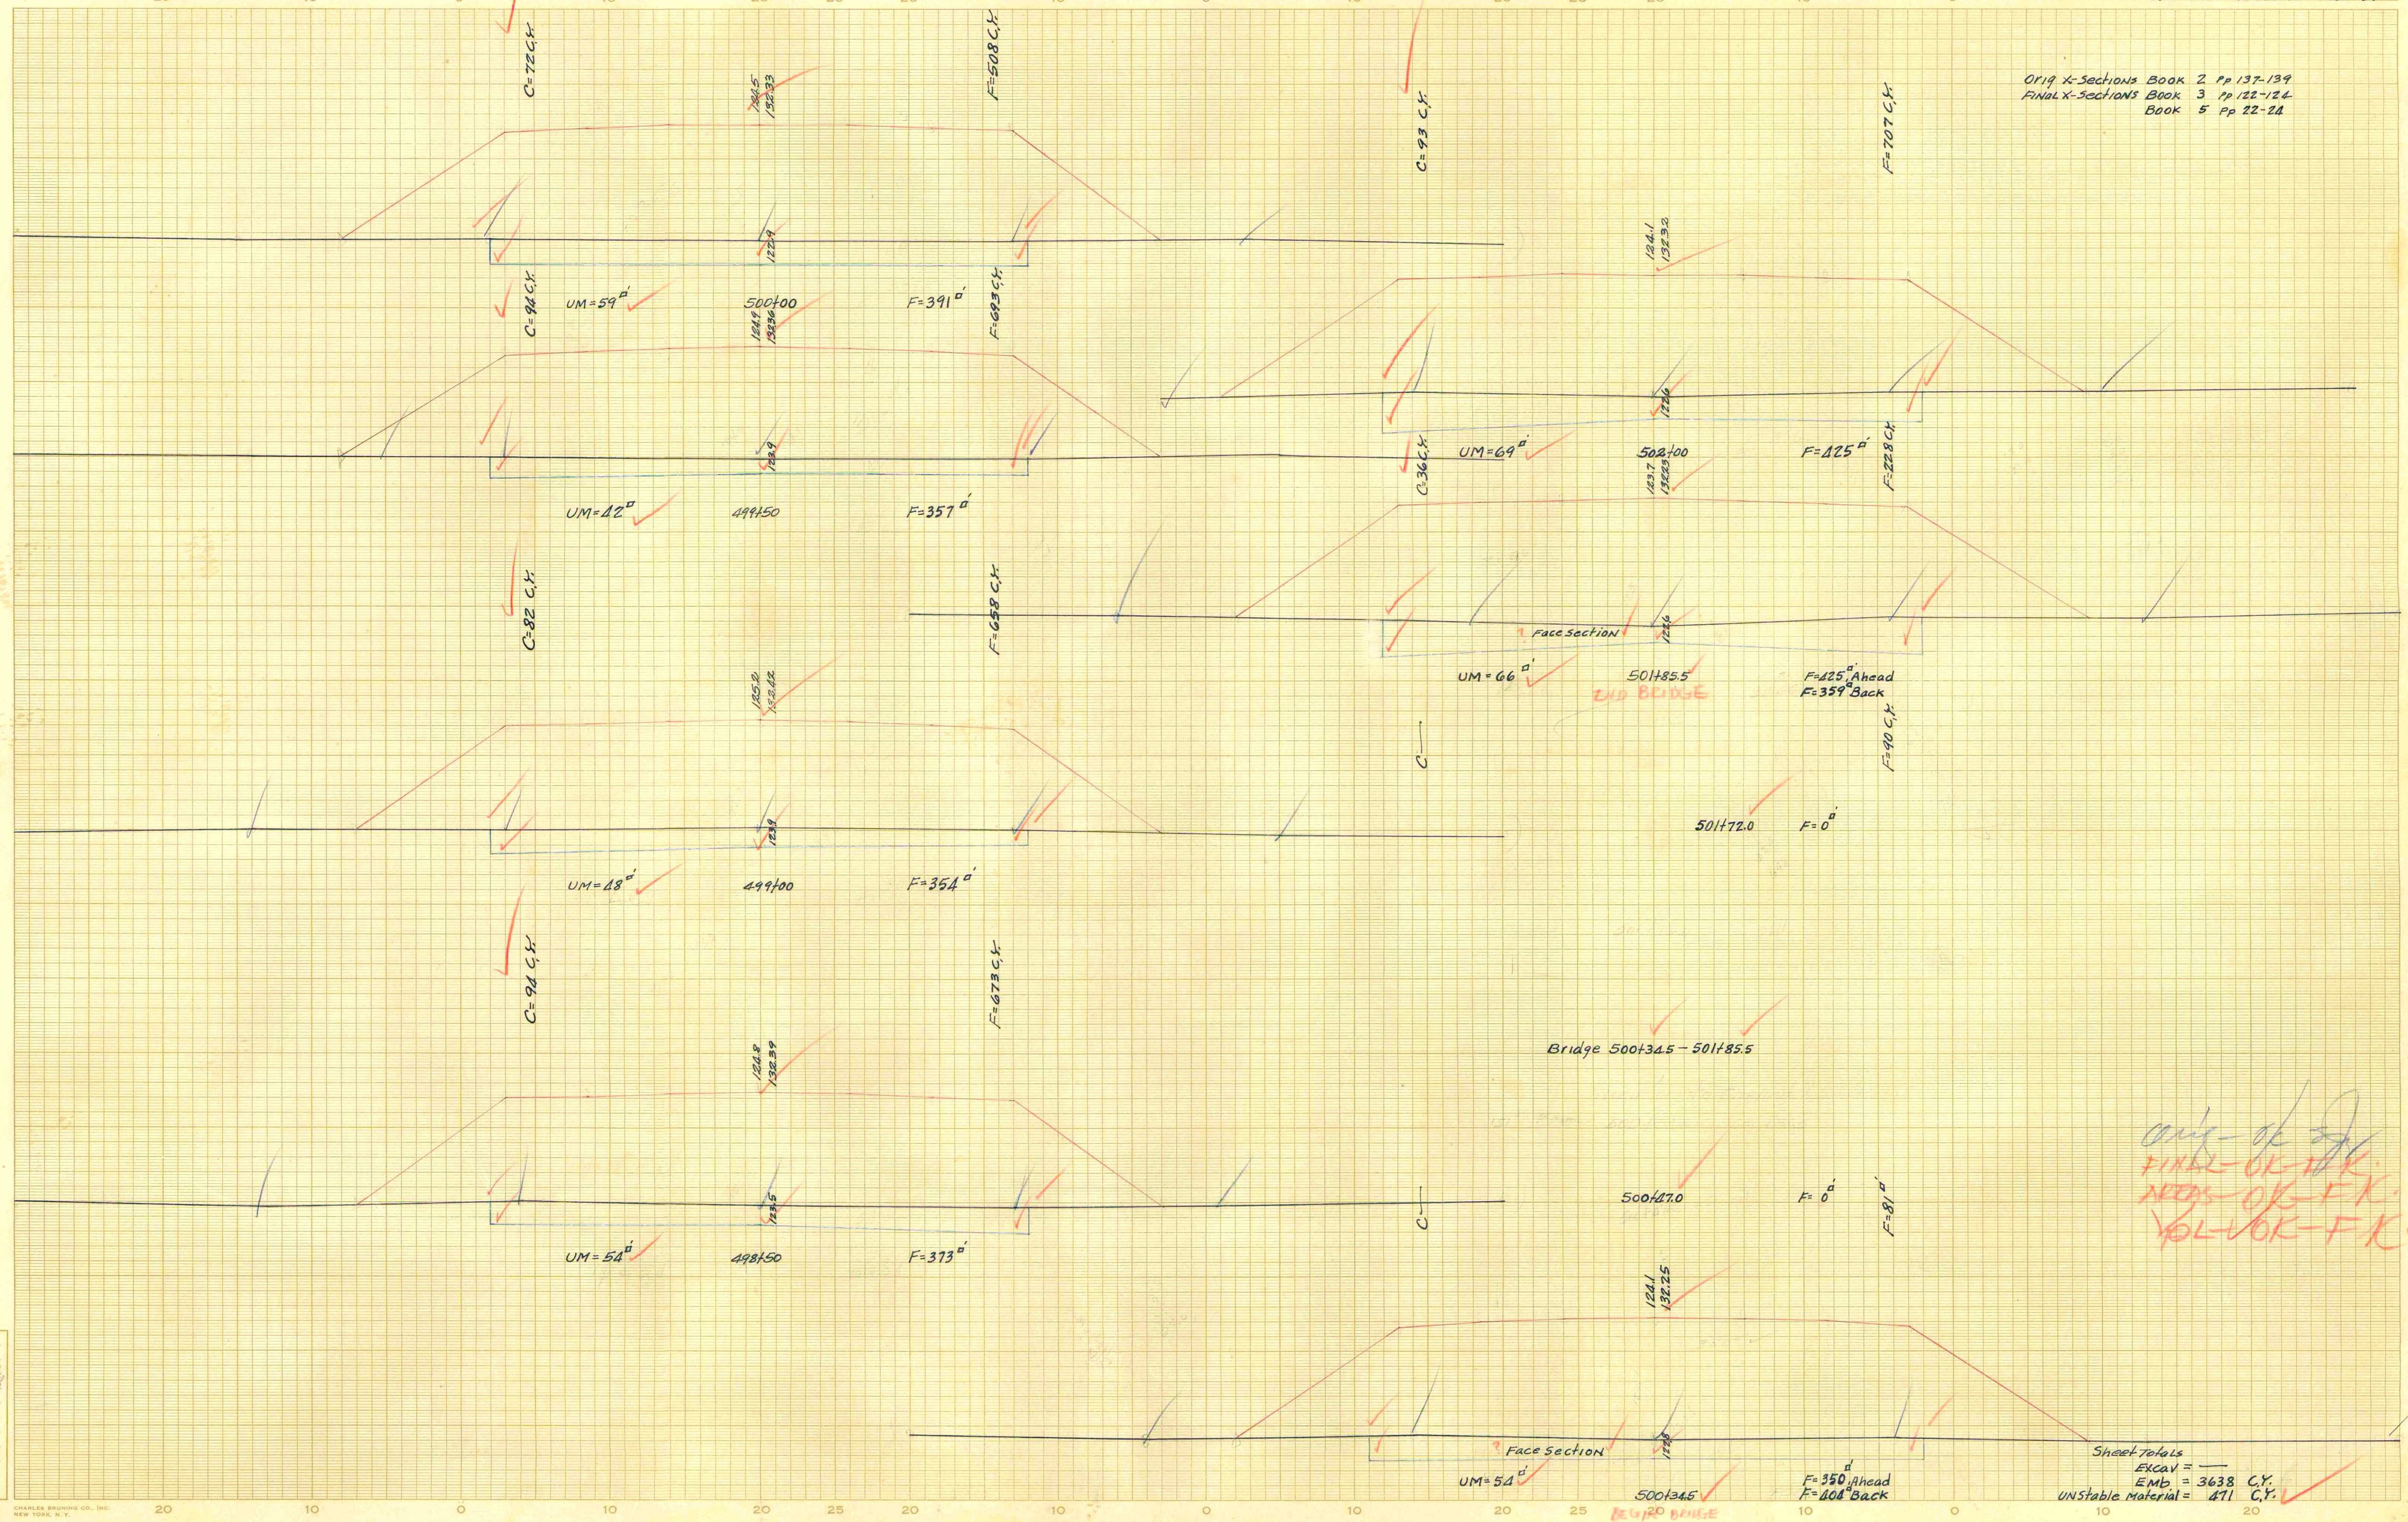

only ok of
 FINAL OK FOR
 AREAS OK FOR
 PL-VOK-FK

Ground Surface Platted by ANJ
 " " Checked by ANJ
 Template Sections Platted by ANJ
 " " Checked by ANJ
 Areas by ANJ
 " " Checked by ANJ
 Template Sections Revised by
 " " Checked by
 Final Areas by
 " " Checked by
 Quantities Transferred and Inked by

Sheet Totals
 EXCAV =
 EMB = 3638 C.Y.
 UNstable Material = 471 C.Y.