


CROSS SECTION

SCALE 1 INCH = 5 FEET

FED. ROAD DIST. NO.	STATE	COUNTY	ROUTE NO.	SHEET NO.	TOTAL SHEETS
14	S. C.	Richland	40.236.48	127	211

Orig X-Sections Book 2 Pp 139-140
 Final X-Sections Book 3 Pp 124-125
 Book 5 Pp 23-25

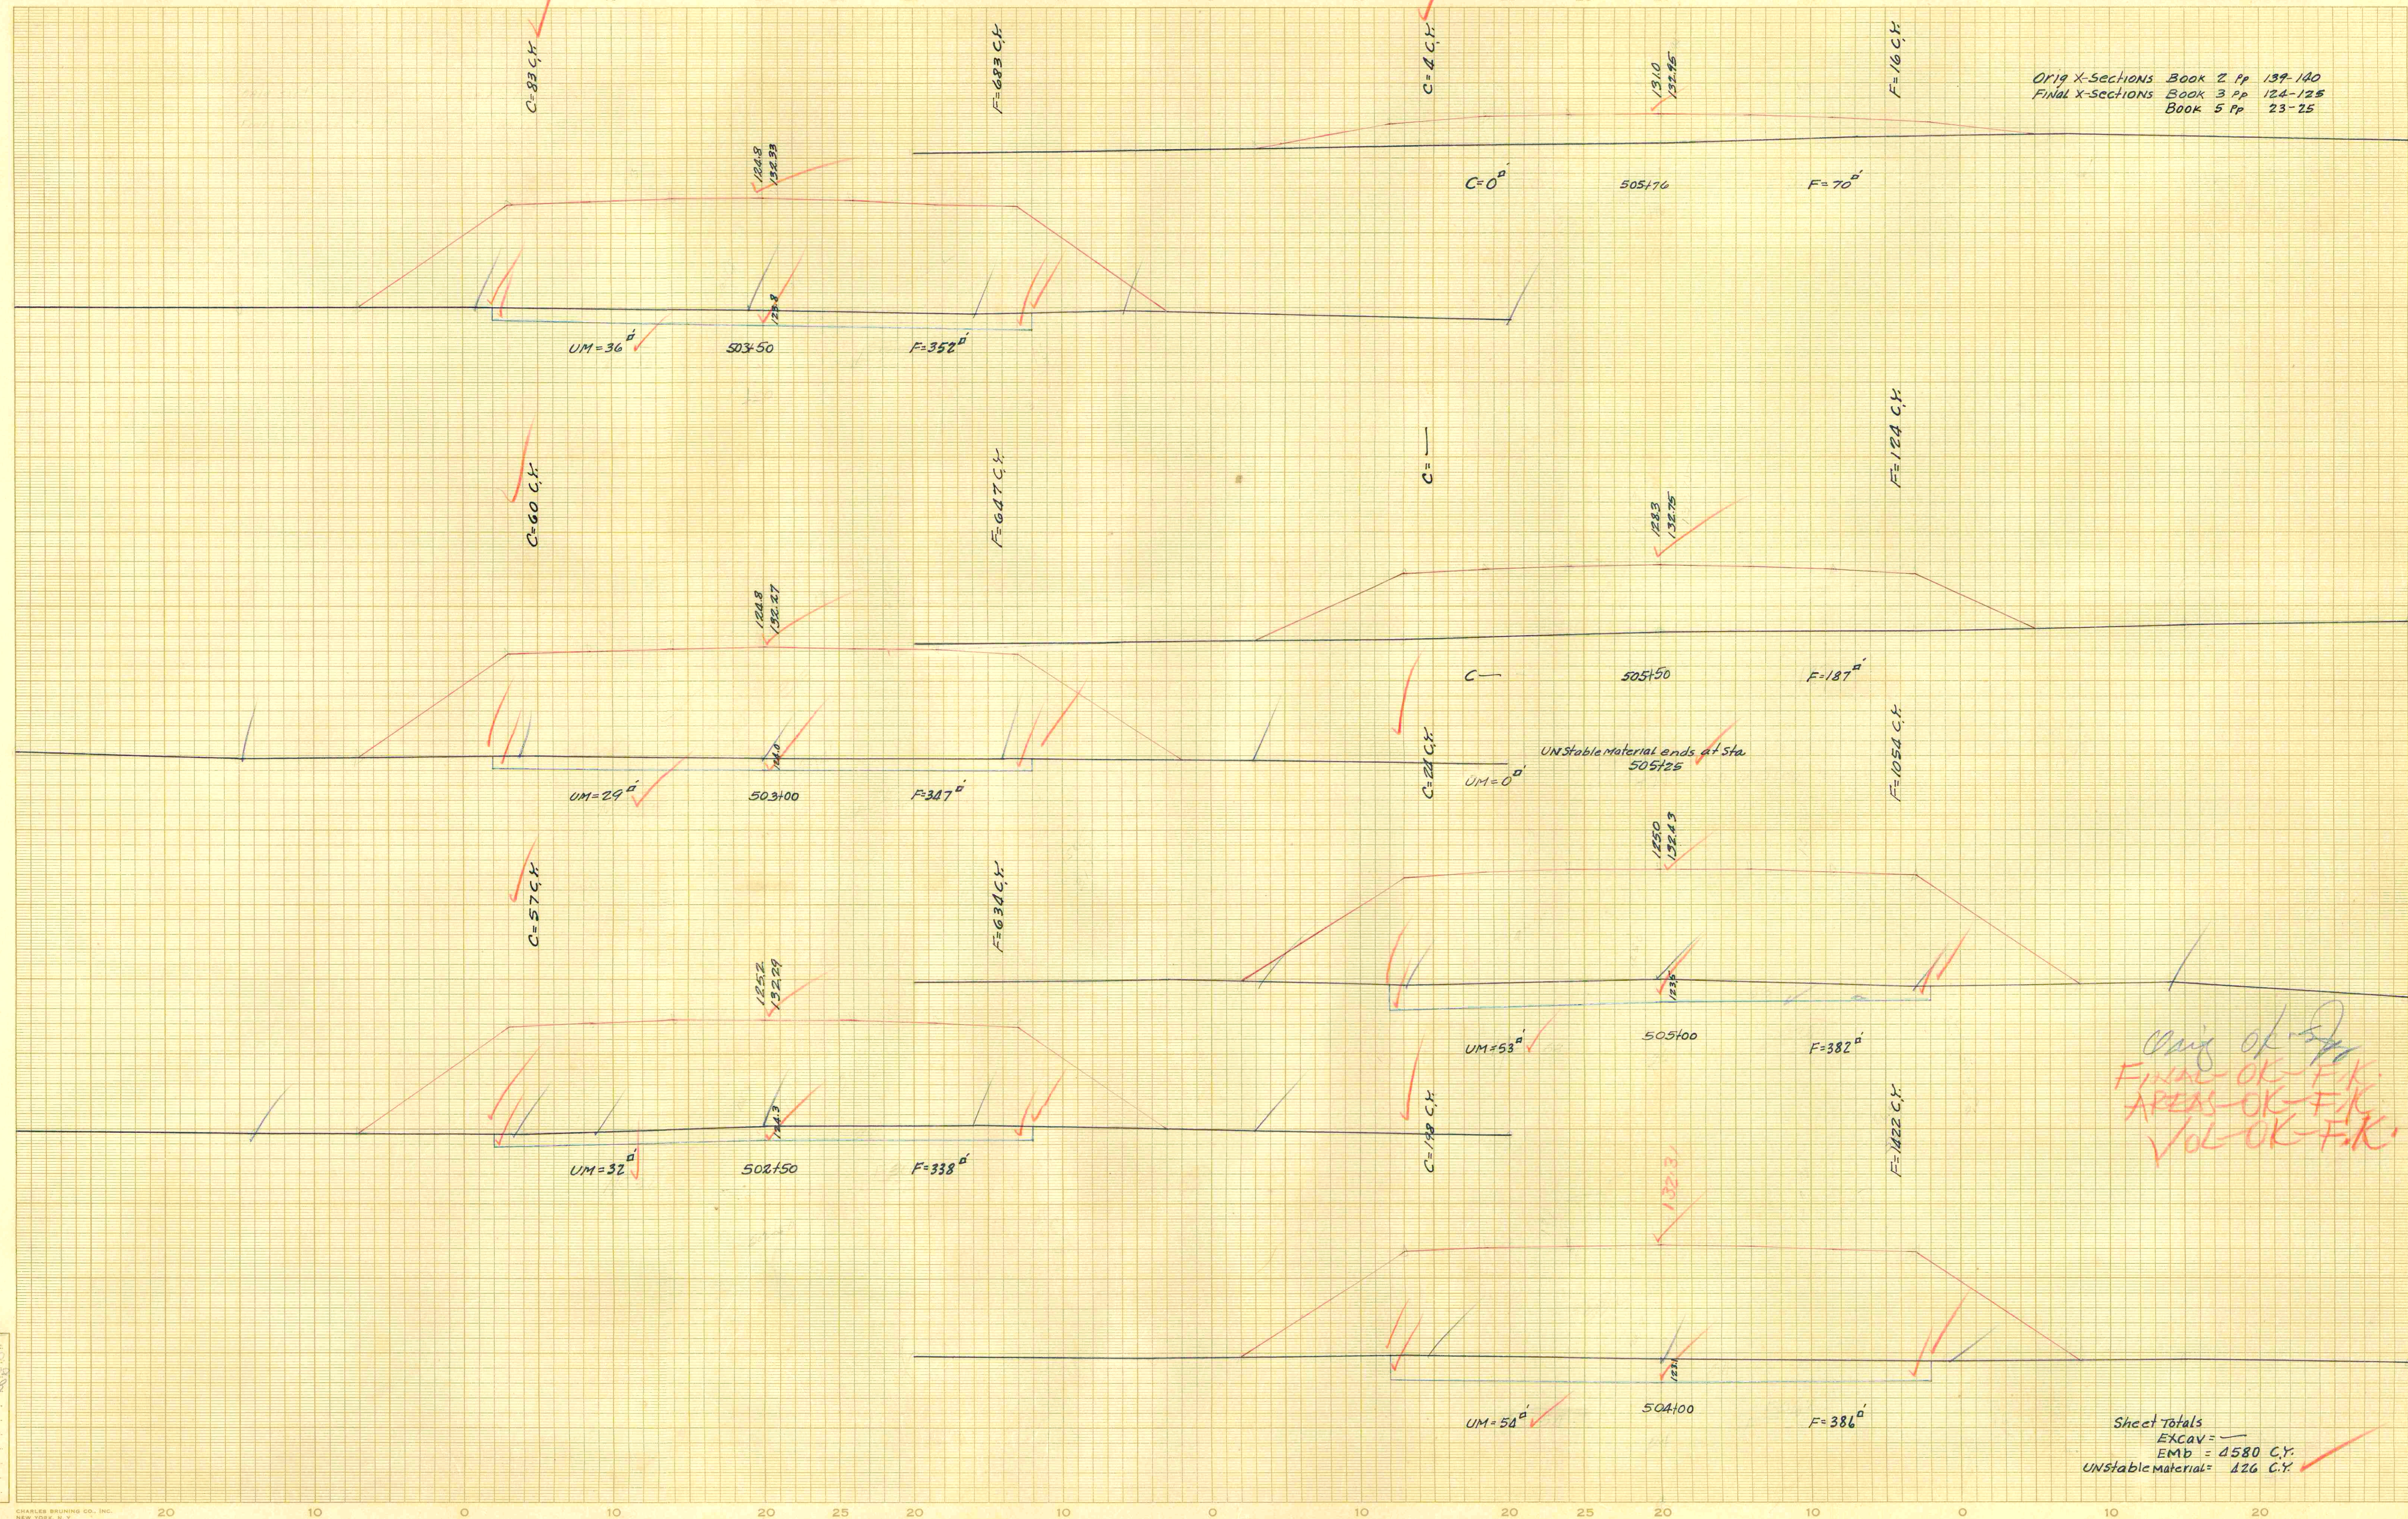

Orig of Sp
 FINAL OK F.K.
 AREAS OK F.K.
 VOL OK F.K.

Sheet Totals
 EXCAV =
 EMB = 4580 C.Y.
 UNstable material = 126 C.Y.

Ground Surface Platted by ANS
 " " Checked by ANS
 Template Sections Platted by ANS
 " " Checked by ANS
 Areas by ANS
 " " Checked by ANS
 Template Sections Revised by
 " " Checked by
 Final Areas by
 " " Checked by
 Quantities Transferred and Inked by