


# CROSS SECTION

SCALE 1 INCH = 5 FEET

FED. ROAD DIST. NO.	STATE	COUNTY	Docket NO.	ROUTE NO.	SHEET NO.	TOTAL SHEETS
14	S. C.	Richland	40236-48	129	211	

Orig. X-Sections Book 2 pp 143-144  
Final X-Sections Book 3 pp 127-128

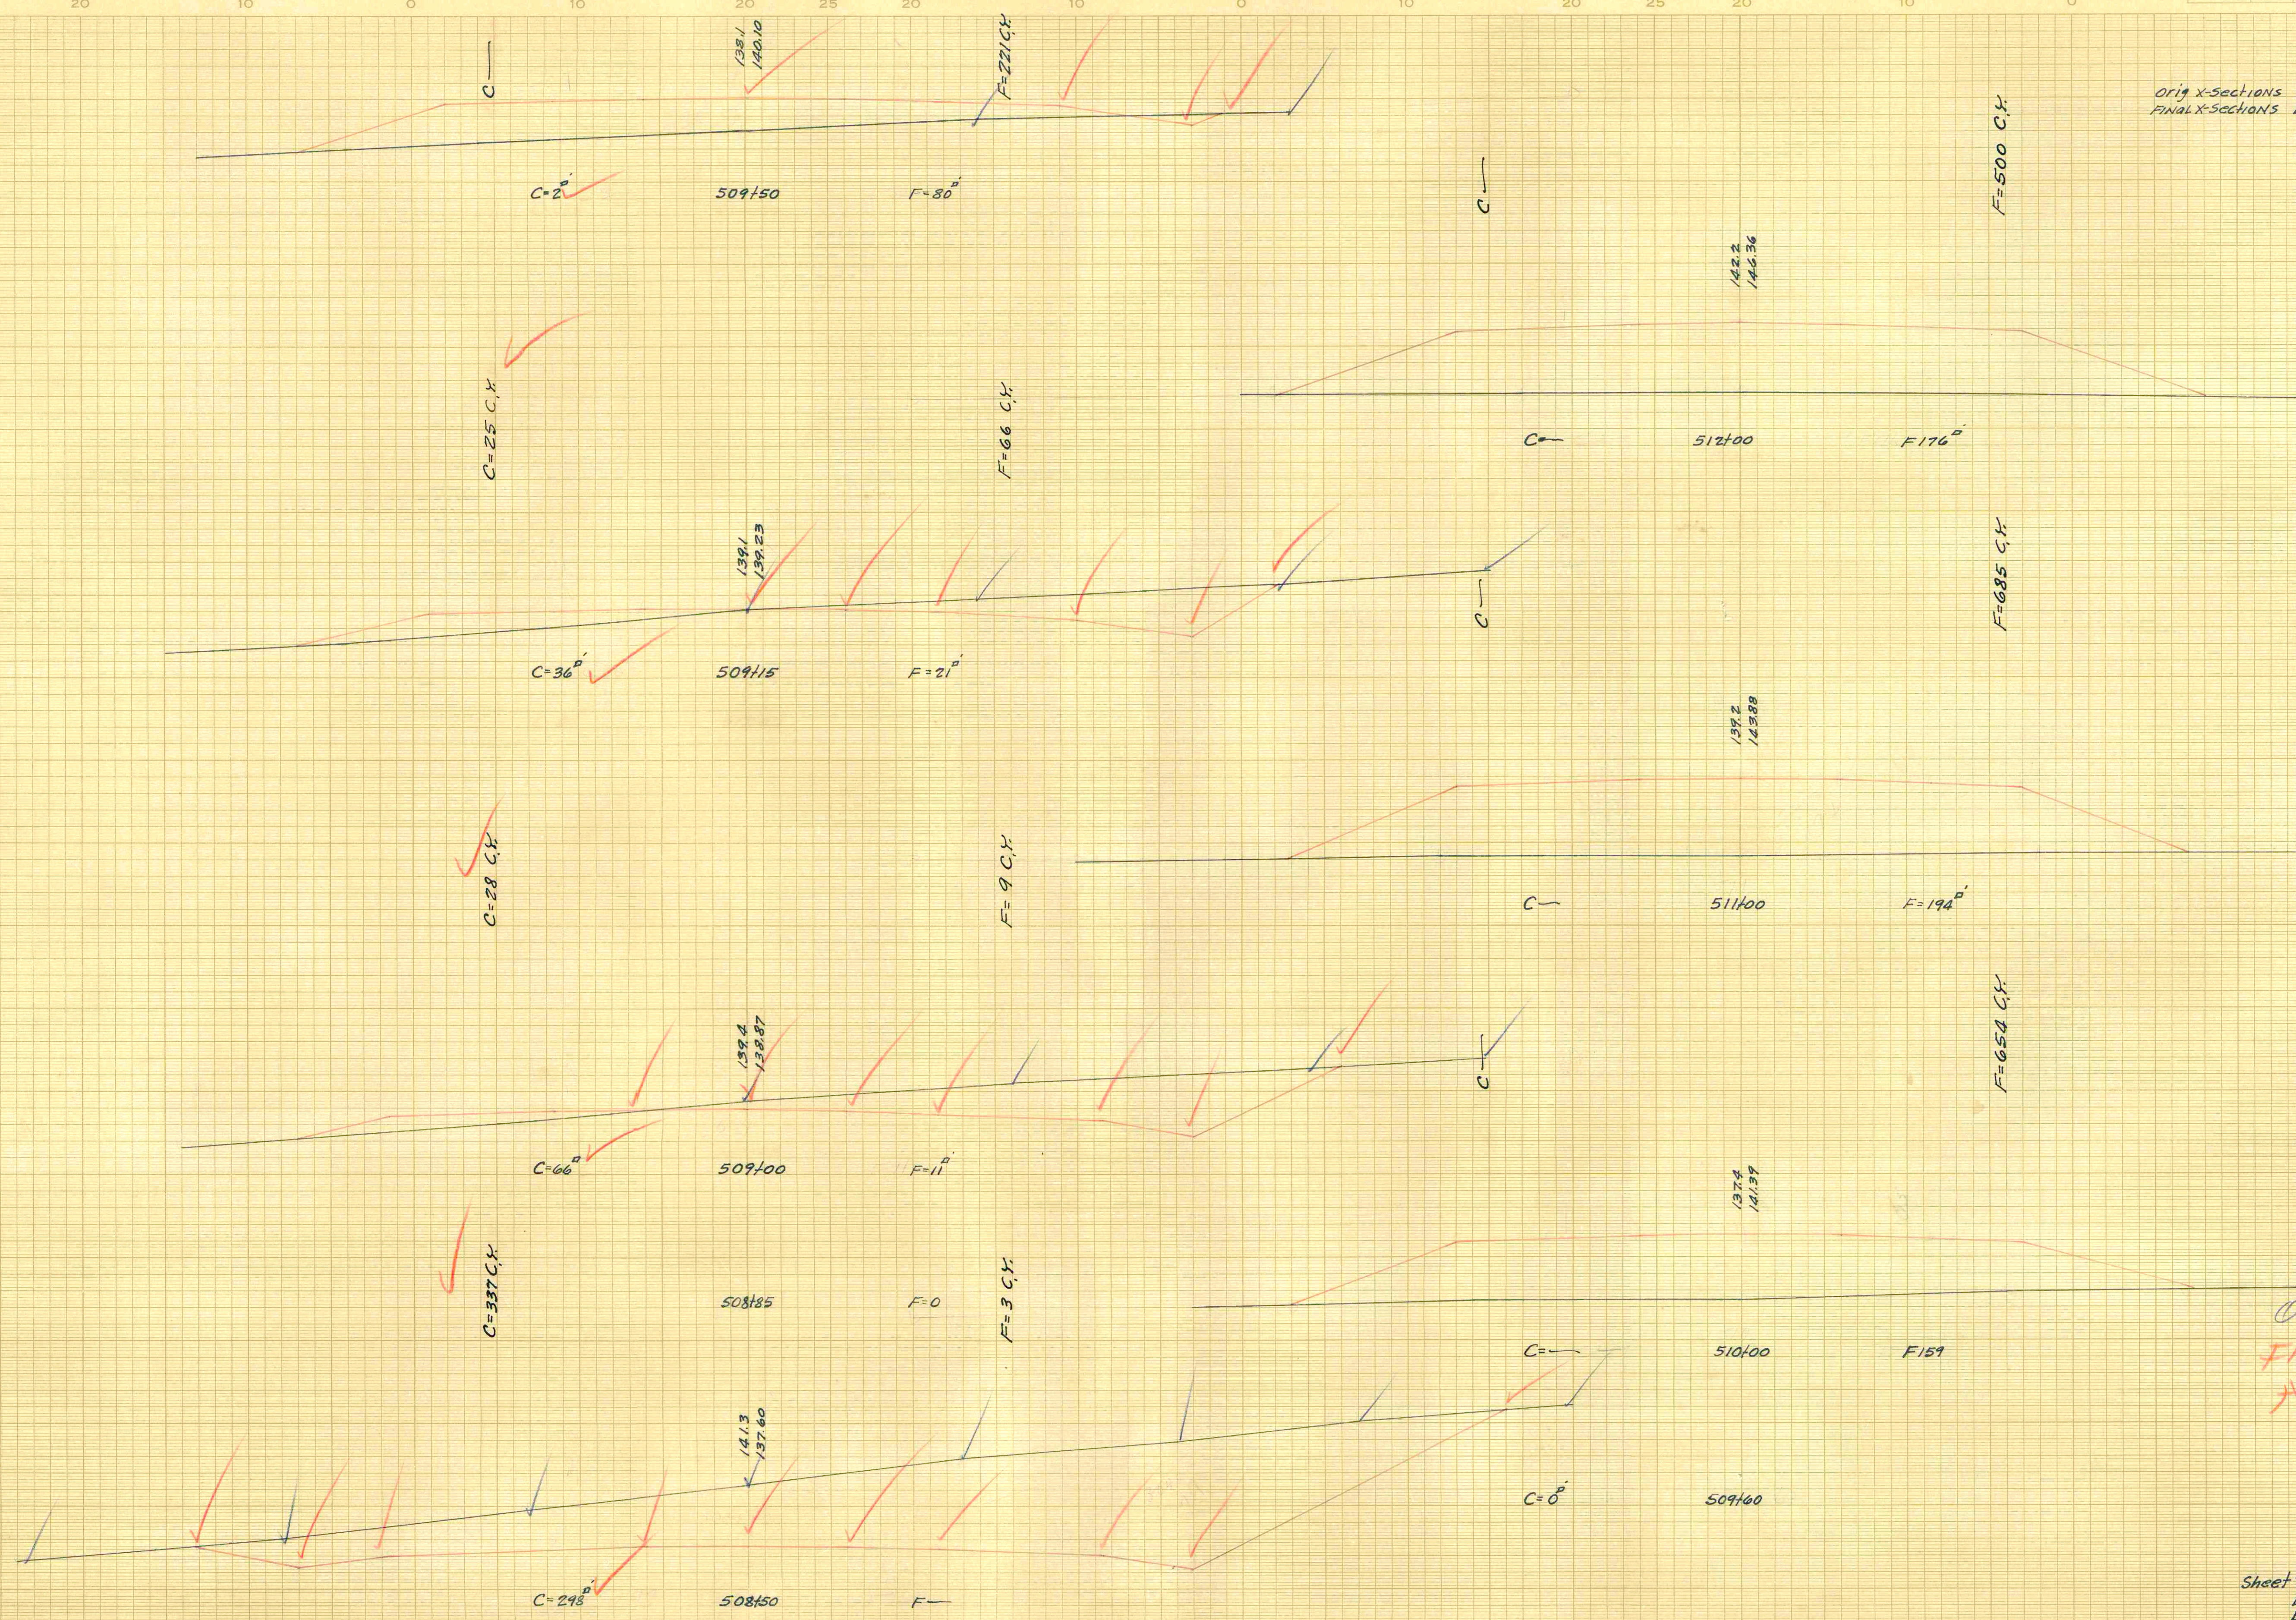

Ground Surface Plotted by J.F.L.  
" " Checked by J.A.S.  
Template Sections Plotted by J.A.S.  
" " Checked by J.A.S.  
Areas by W.M.S.  
" " Checked by A.W.S.  
Template Sections Revised by  
" " Checked by  
Final Areas by  
" " Checked by  
Quantities Transferred and Inked by

Orig. ok sp  
FINAL OK FK  
AREAS OK FK  
VOL OK FK

Sheet Totals  
EXCAV = 390 CY  
EMB = 2138 CY