


PROFILE		BY	DATE
SURVEYED			
PLOTTED			
GRADES CHECKED			
B. M. S. NOTED			
NO. _____	STRUCTURE NOTATION: SCH. NO. _____		

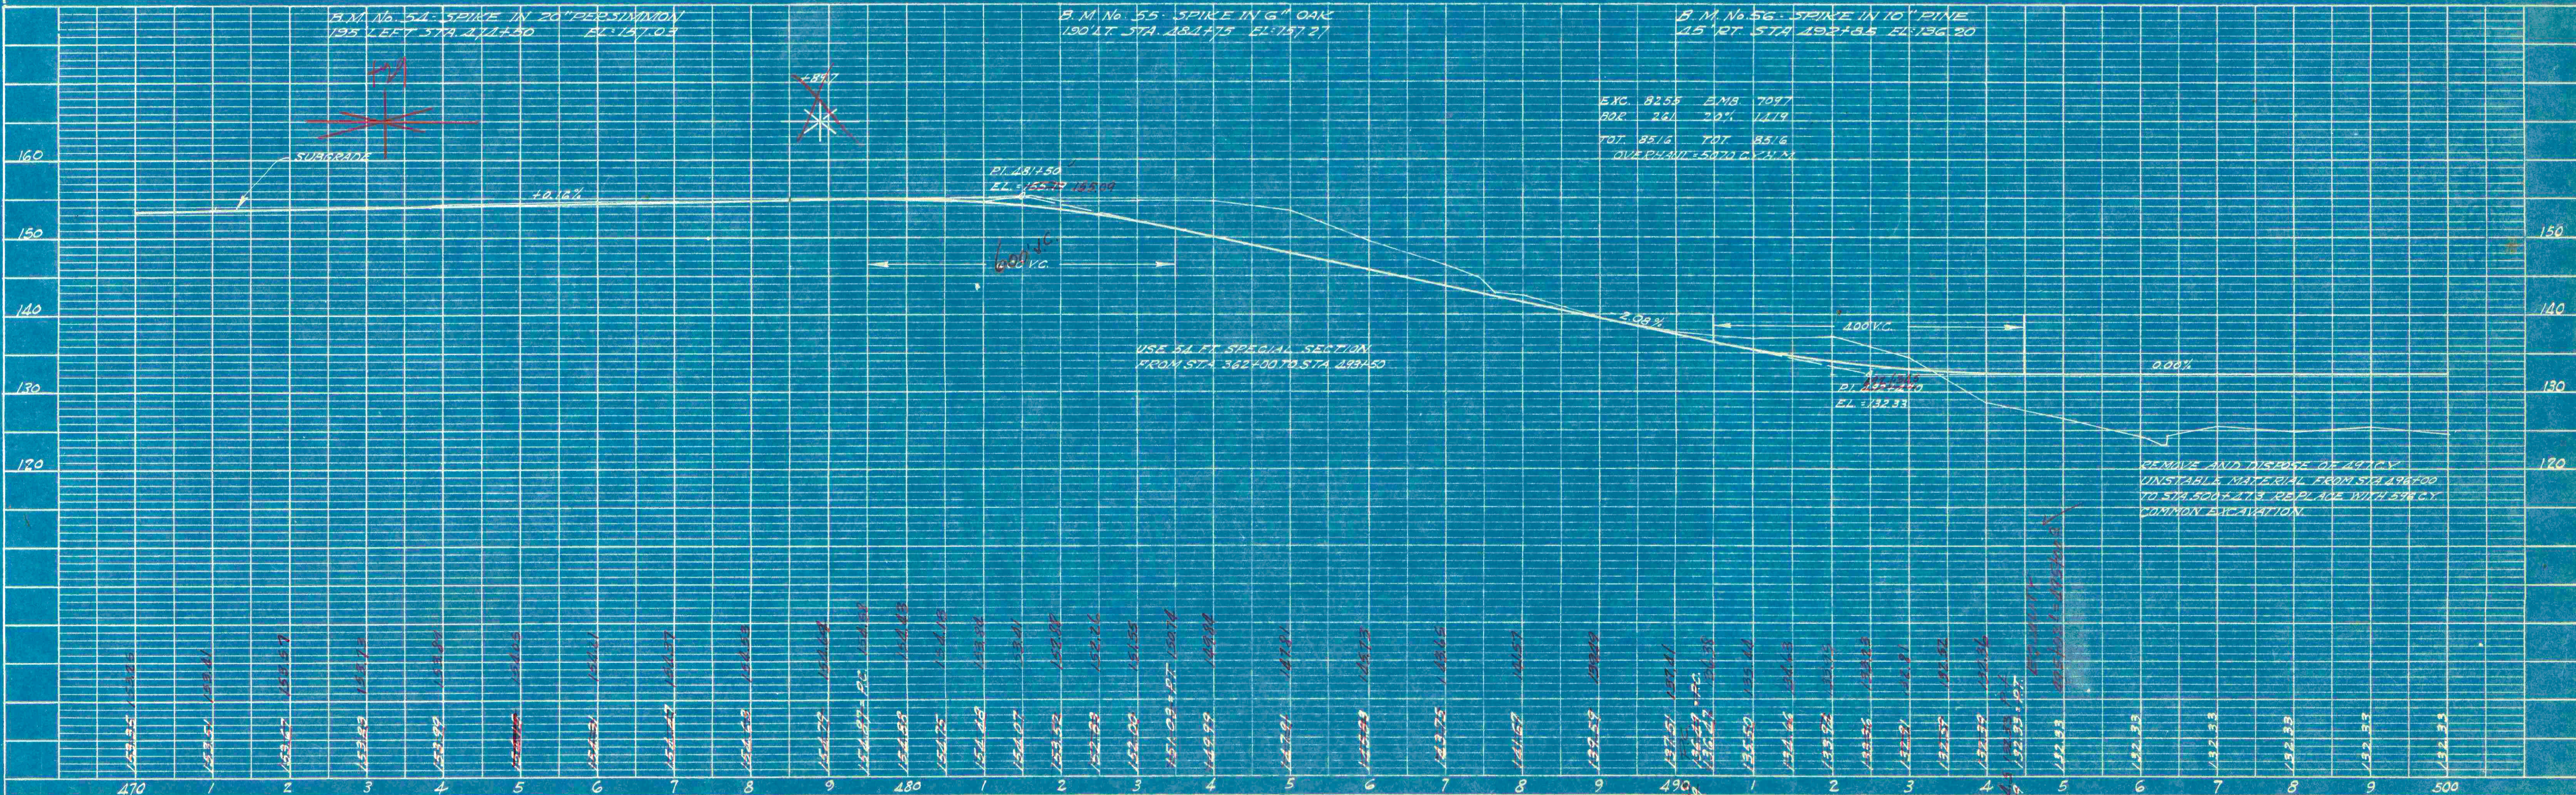

B.M. No. 56 - SPIKE IN 10" PINE
45' RT. STA 192+8.5 ELEV 136.20



REMOVE AND DISPOSE OF 49 ACY
UNSTABLE MATERIAL FROM STA 49+00
TO STA 500+27.3 REPLACE WITH 596 CY
COMMON EXCAVATION.