


PLAN	DATE
NO.	
SURVEYED BY	
NOTED BY	
CHECKED BY	
RT. OF WAY CHECKED BY	

PROFILE	DATE
NO.	
SURVEYED BY	
NOTED BY	
CHECKED BY	
STRUCTURE NOTATION	

FED. ROAD DIST. NO.	STATE	COUNTY	ROUTE NO.	SHEET NO.	TOTAL SHEETS
12	S.C.	RICHLAND	200	22	29

DOCKET NO. 20 234

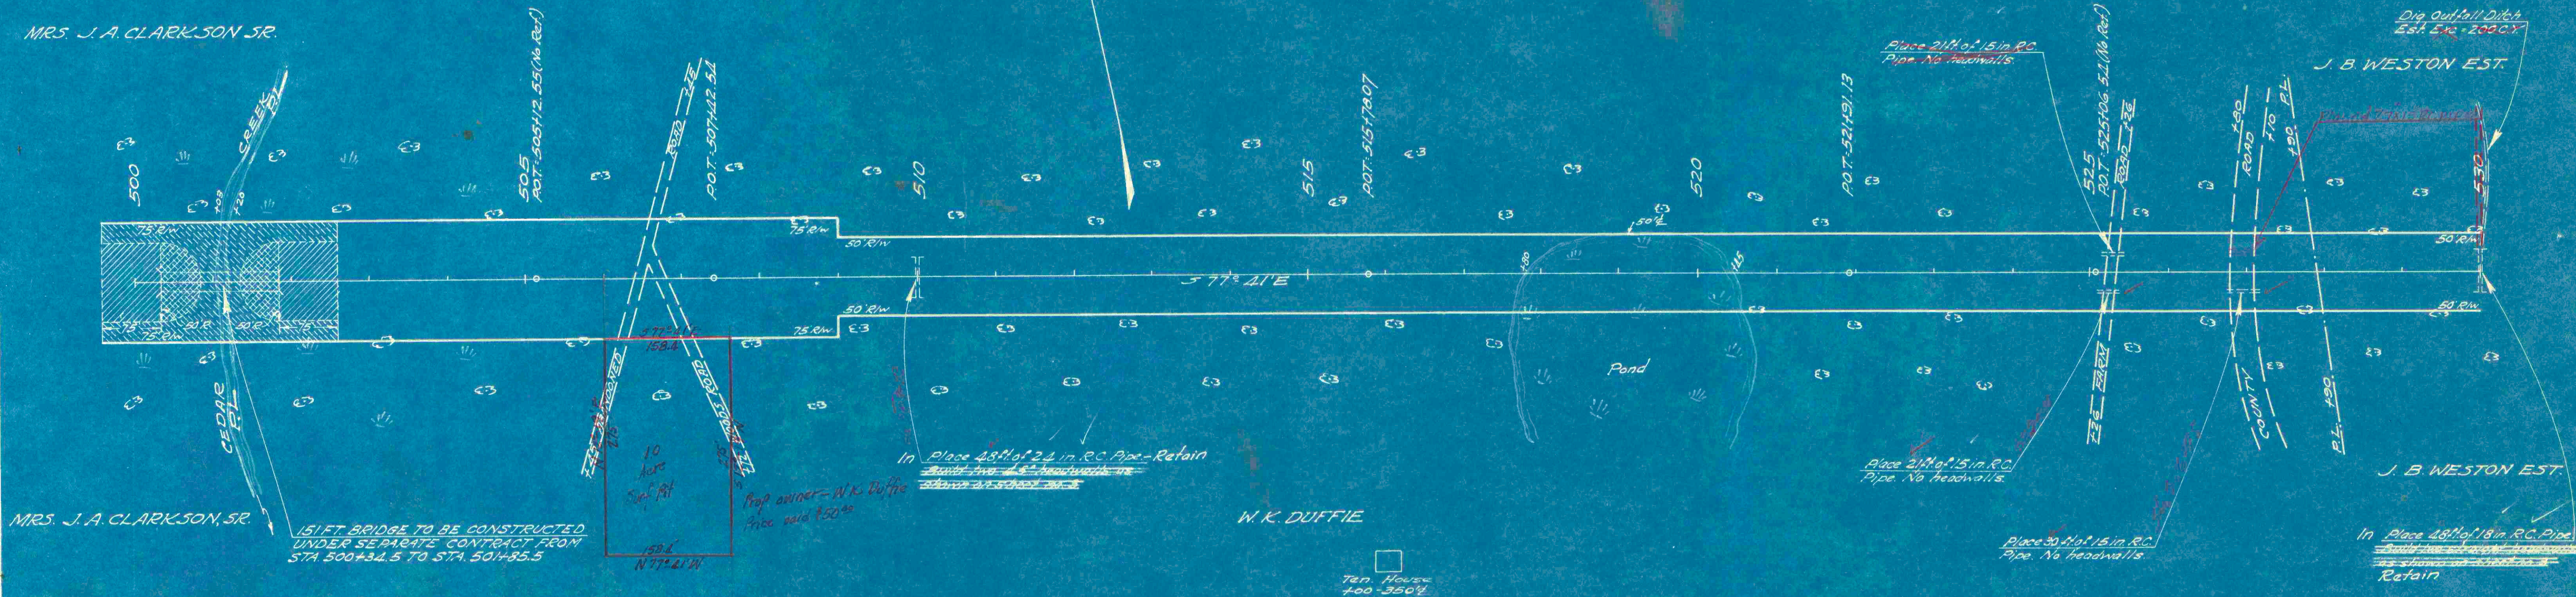

THE ROAD CONTRACTOR WILL CLEAR AND GRUB THE RIGHT-OF-WAY ADJACENT TO THE BRIDGE AS SHOWN BY CROSS HATCHED LINES. THE BRIDGE CONTRACTOR WILL CLEAR AND GRUB THE AREA AS SHOWN BY BROKEN LINES.

