


CROSS SECTION

SCALE 1 INCH = 5 FEET

FED. ROAD DIST. NO.	STATE	COUNTY	Docket	ROUTE	SHEET	TOTAL
14	S. C.	Richland	40234 48	141	211	

Orig. X-Sections Book 2 pp 155-156
Final X-Sections Book 3 pp 141-142

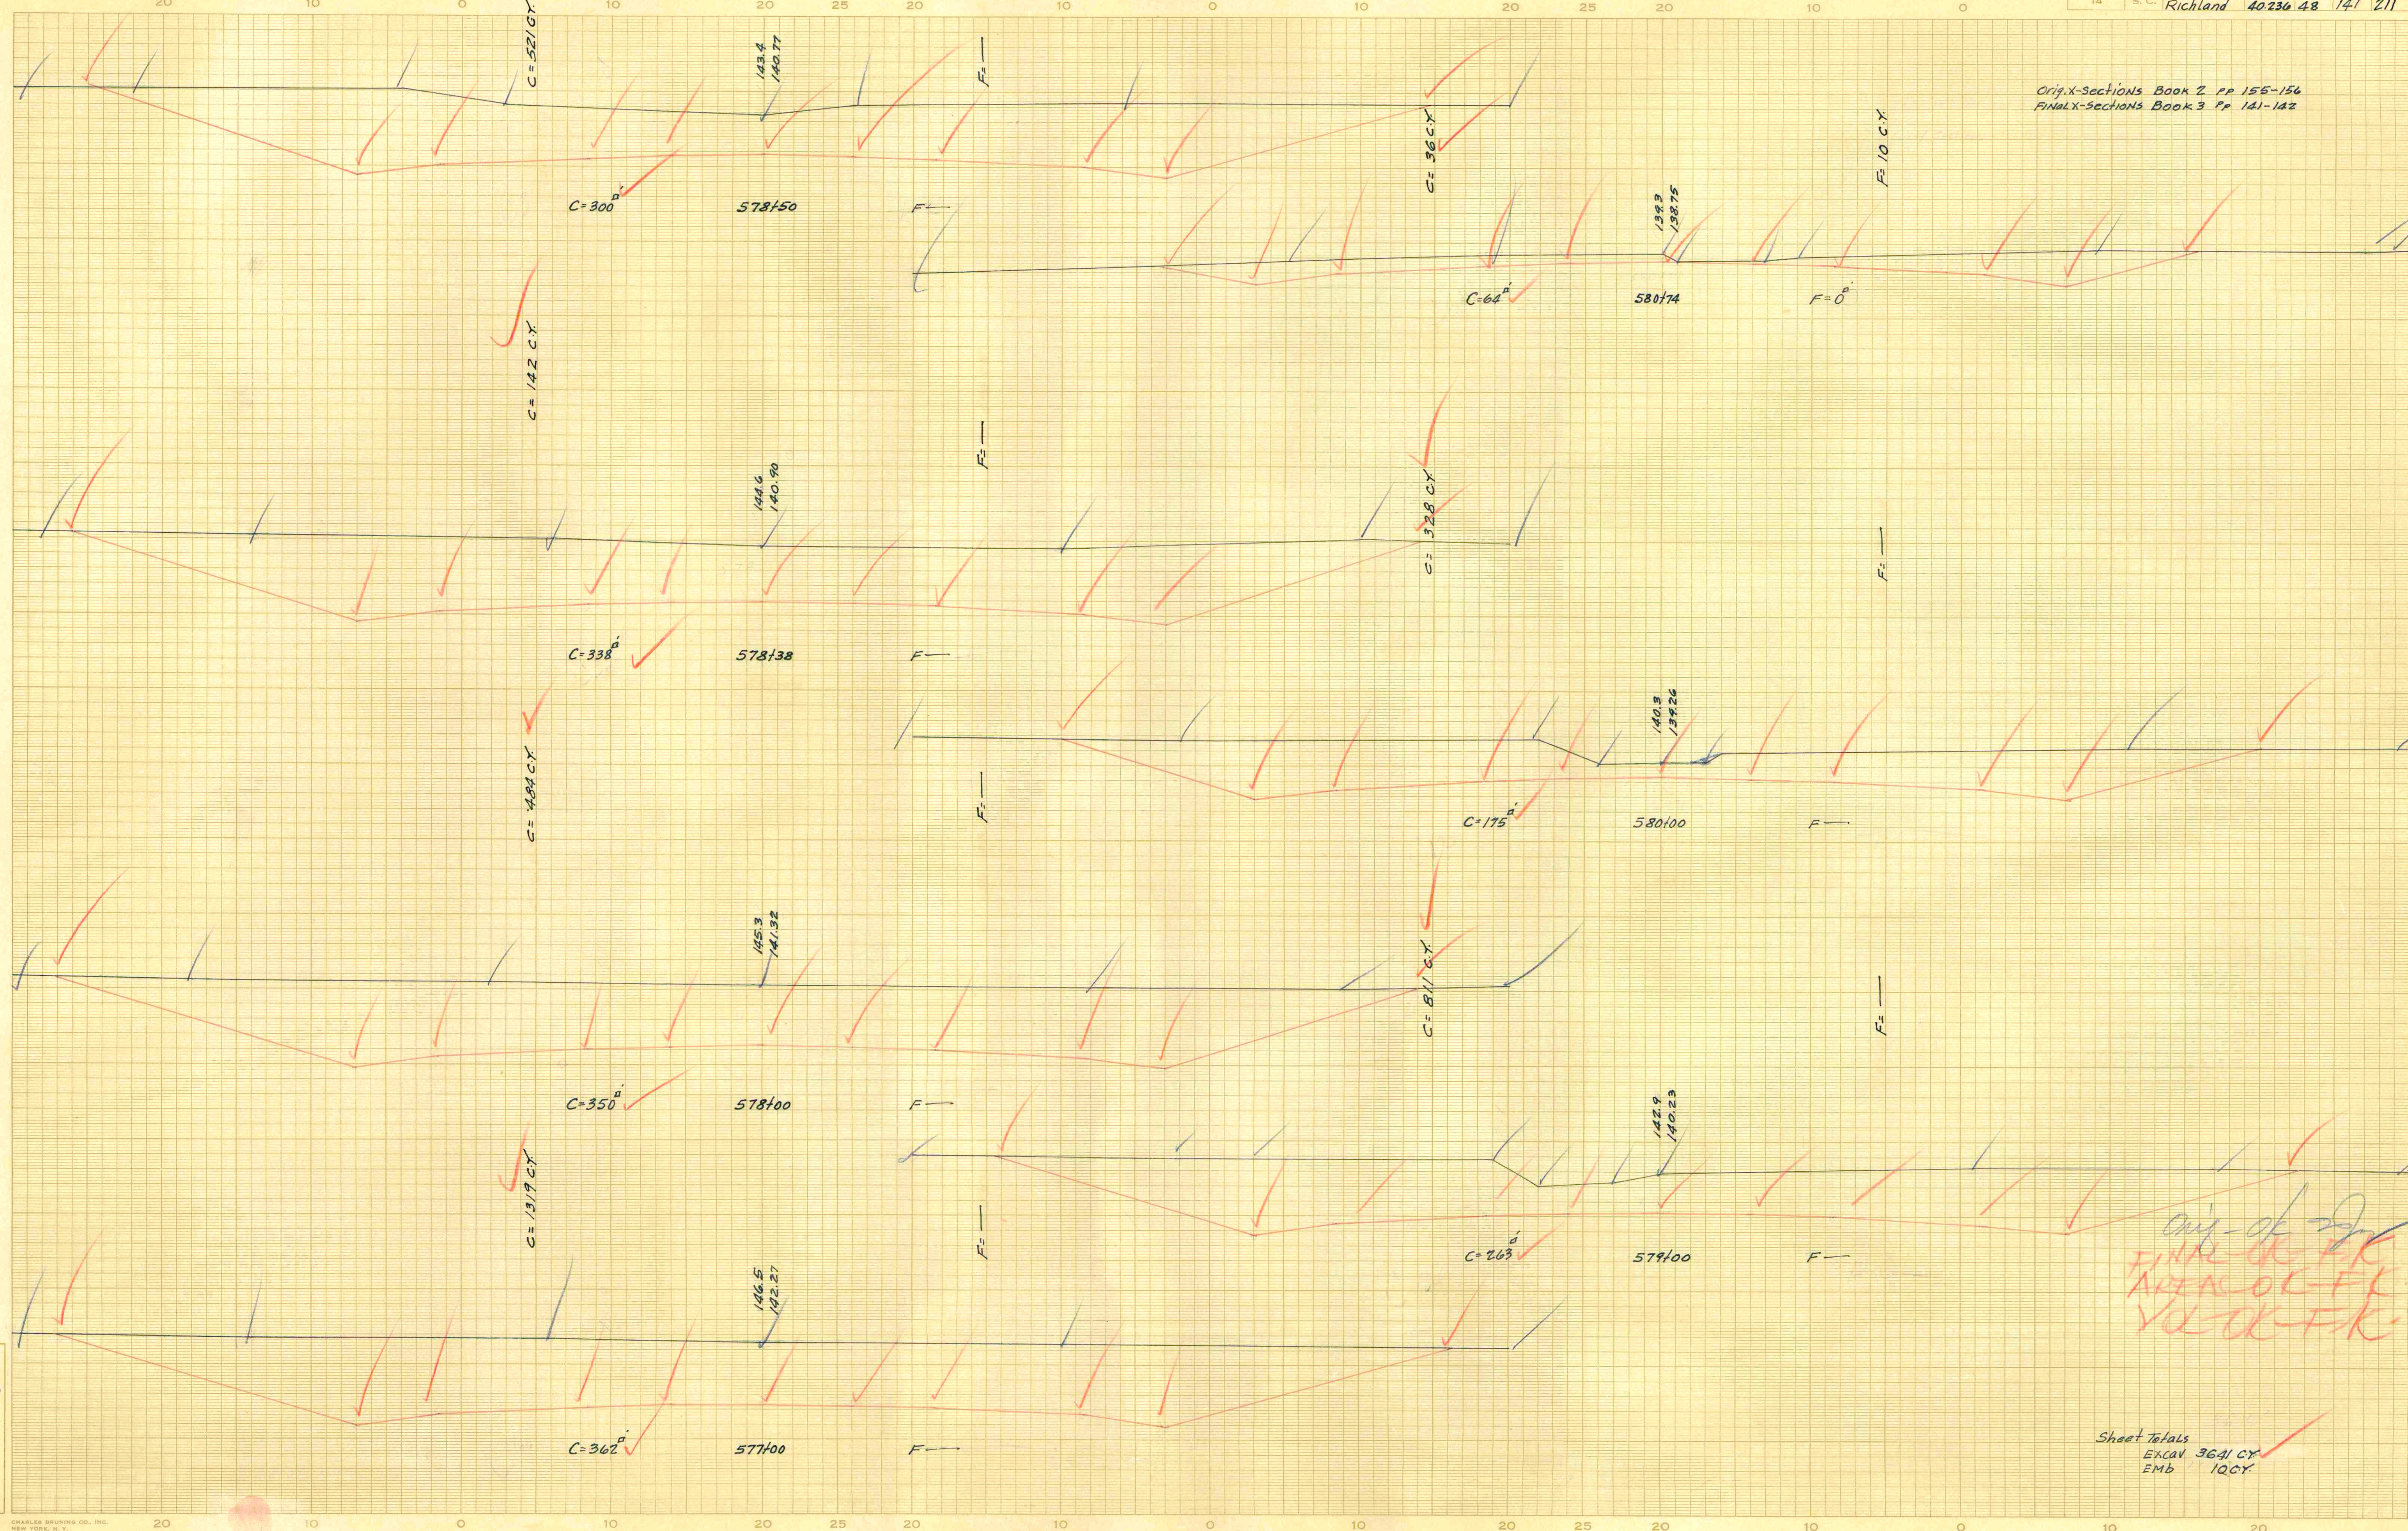

Orig. of J
FINAL OK-FK
AREAS OK-FK
VOL OK-FK

Sheet Totals
EXCAV 3641 CY
EMB 10CY

Ground Surface Plotted by *S.F.J.*
" " Checked by *S.F.J.*
Template Sections Plotted by *S.F.J.*
" " Checked by *S.F.J.*
Areas by *S.F.J.*
" " Checked by *A.H.B.*
Template Sections Revised by *A.H.B.*
" " Checked by *A.H.B.*
Final Areas by *A.H.B.*
" " Checked by *A.H.B.*
Quantities Transferred and Inked by *A.H.B.*