


CROSS SECTION

SCALE 1 INCH=5 FEET

FED. ROAD DIST. NO.	STATE	COUNTY	Docket NO.	ROUTE NO.	SHEET NO.	TOTAL SHEETS
14	S. C.	Richland	40.236	48	143	211

Orig. X-Sections Book 2 Pp 157-159
Final X-Sections Book 3 Pp 144-145

Ground Surface Plotted by J. J. C. J.
" " Checked by J. J. C. J.
Template Sections Plotted by J. J. C. J.
" " Checked by J. J. C. J.
Areas by J. J. C. J.
" " Checked by J. J. C. J.
Template Sections Revised by J. J. C. J.
" " Checked by J. J. C. J.
Final Areas by J. J. C. J.
" " Checked by J. J. C. J.
Quantities Transferred and Inked by J. J. C. J.

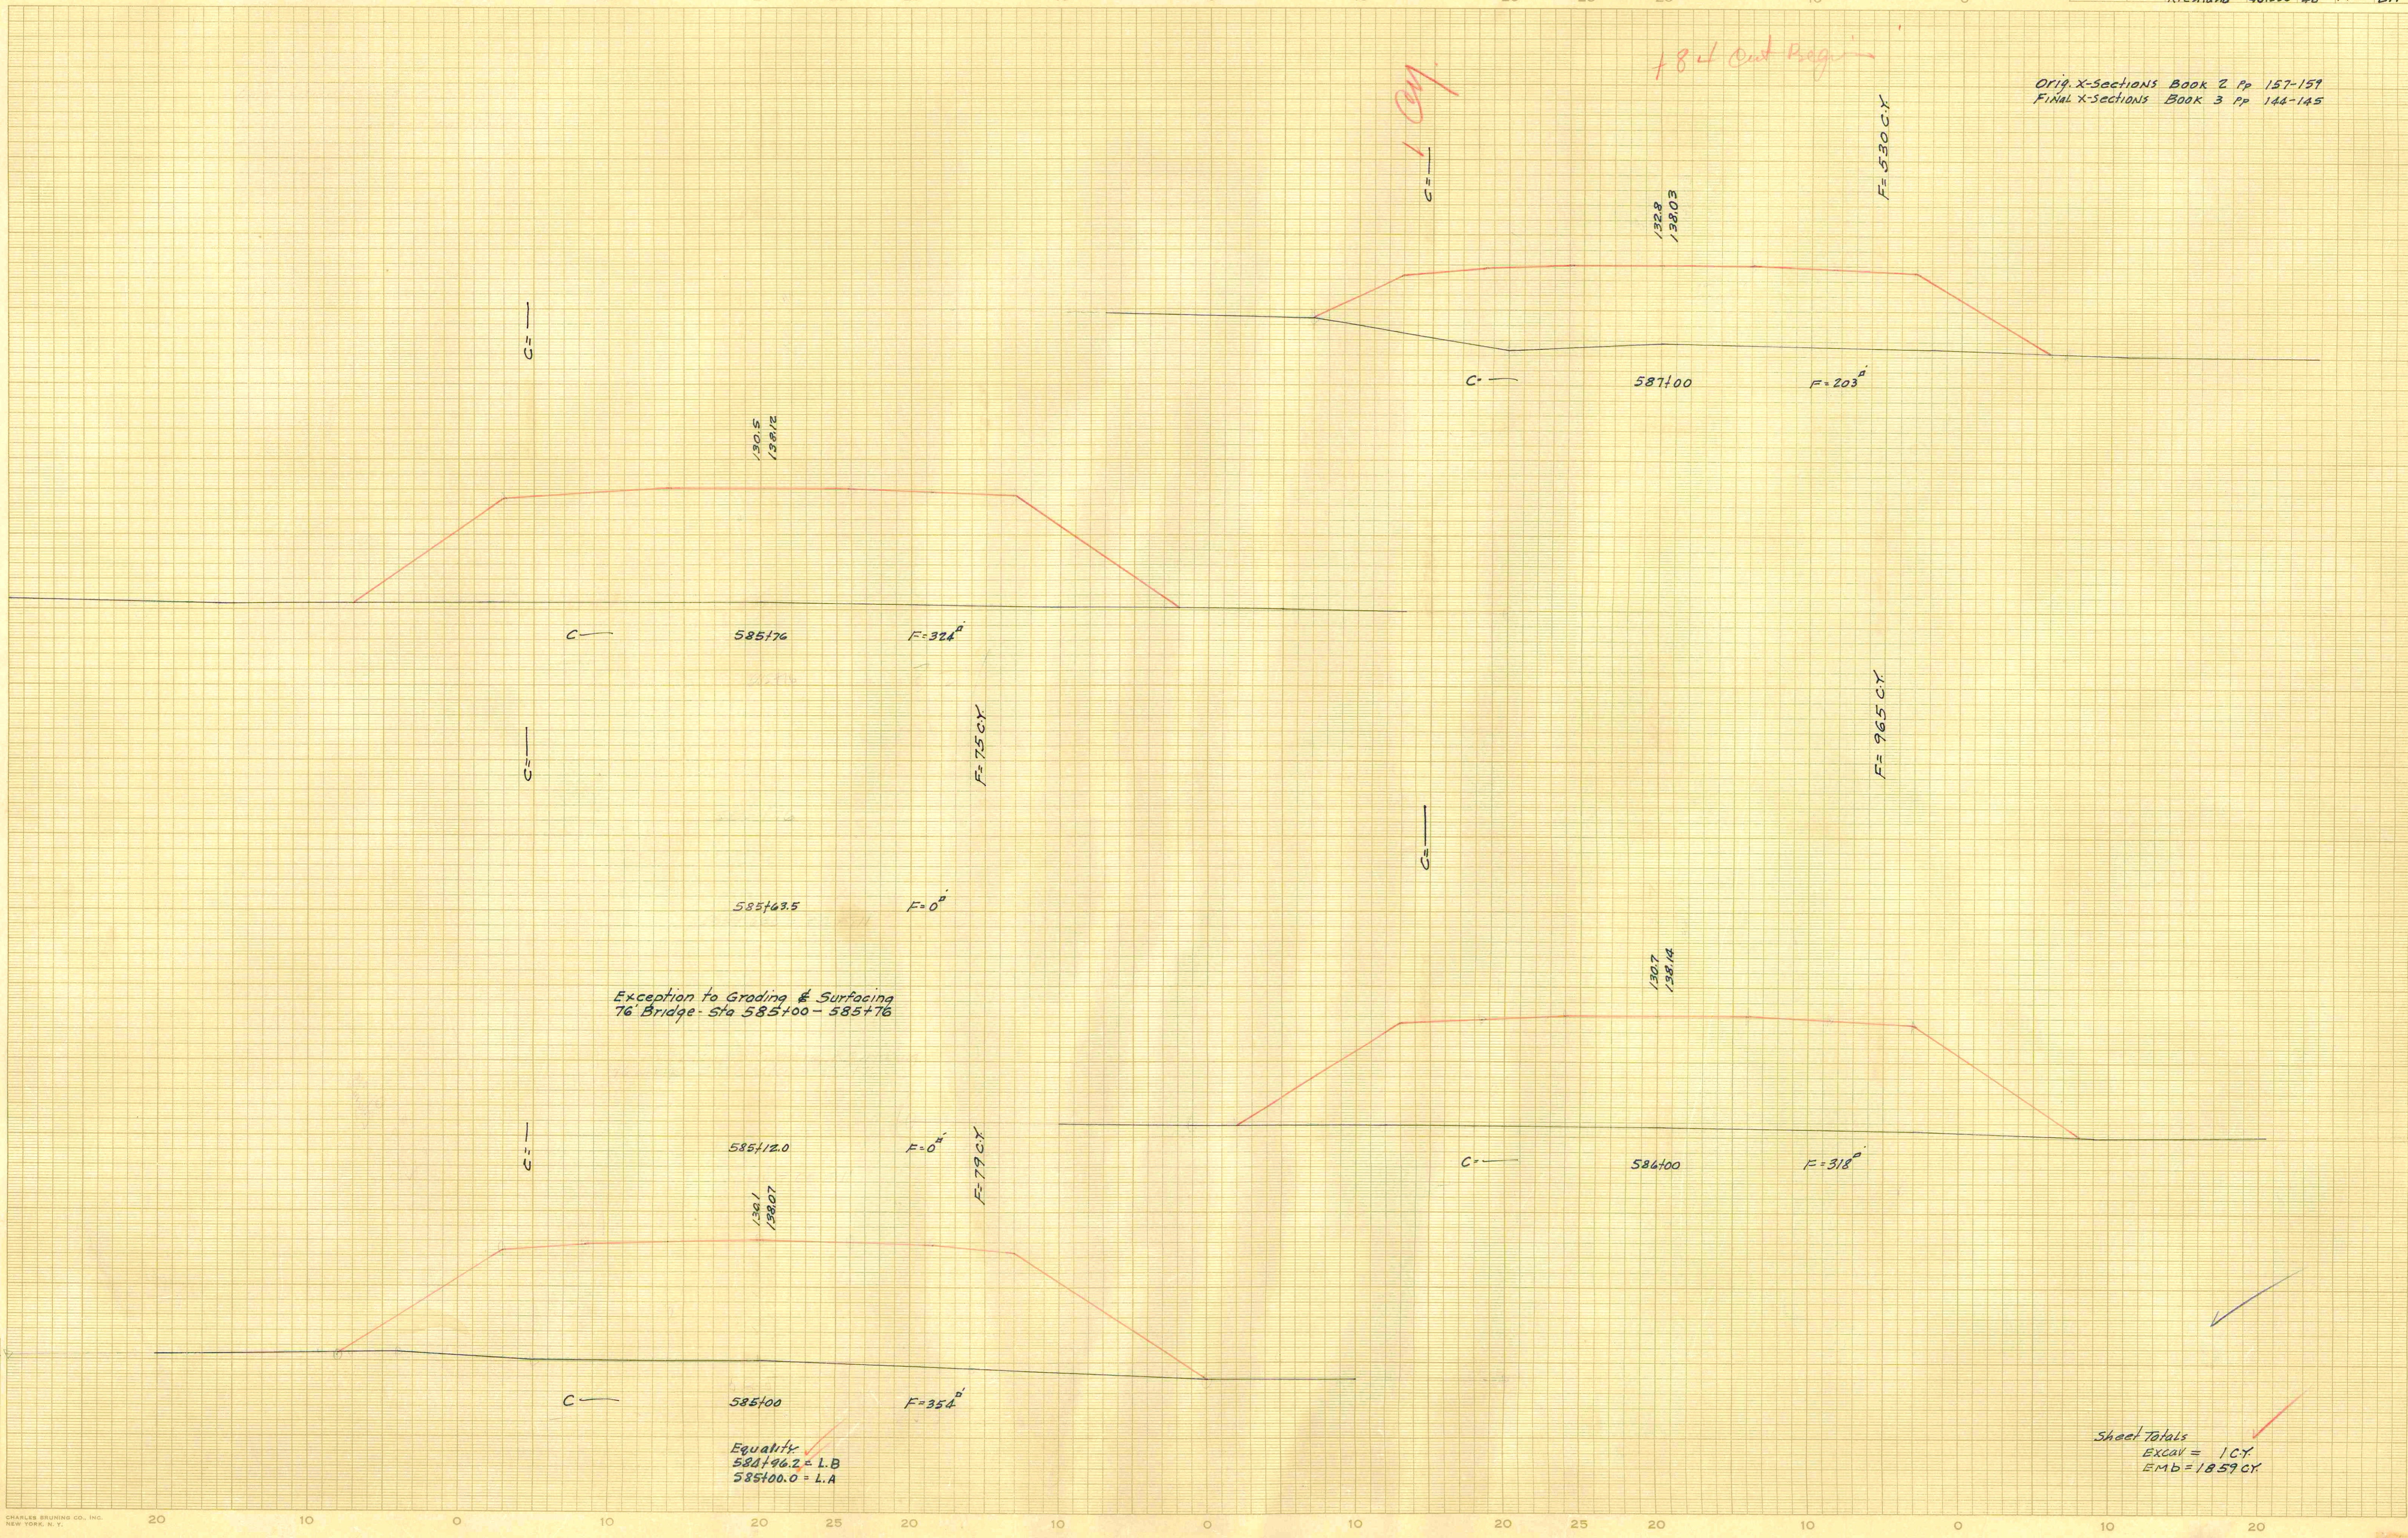

Sheet Totals
Excal = 1CY
Emb = 1859CY