


# CROSS SECTION

SCALE 1 INCH = 5 FEET

FED. ROAD DIST. NO.	STATE	COUNTY	DOCKET NO.	ROUTE NO.	SHEET NO.	TOTAL SHEETS
14	S. C.	Richland	40,236	48	144	211

Orig. X-Sections Book 2 Pp 140-141  
Final X-Sections Book 3 Pp 140-141

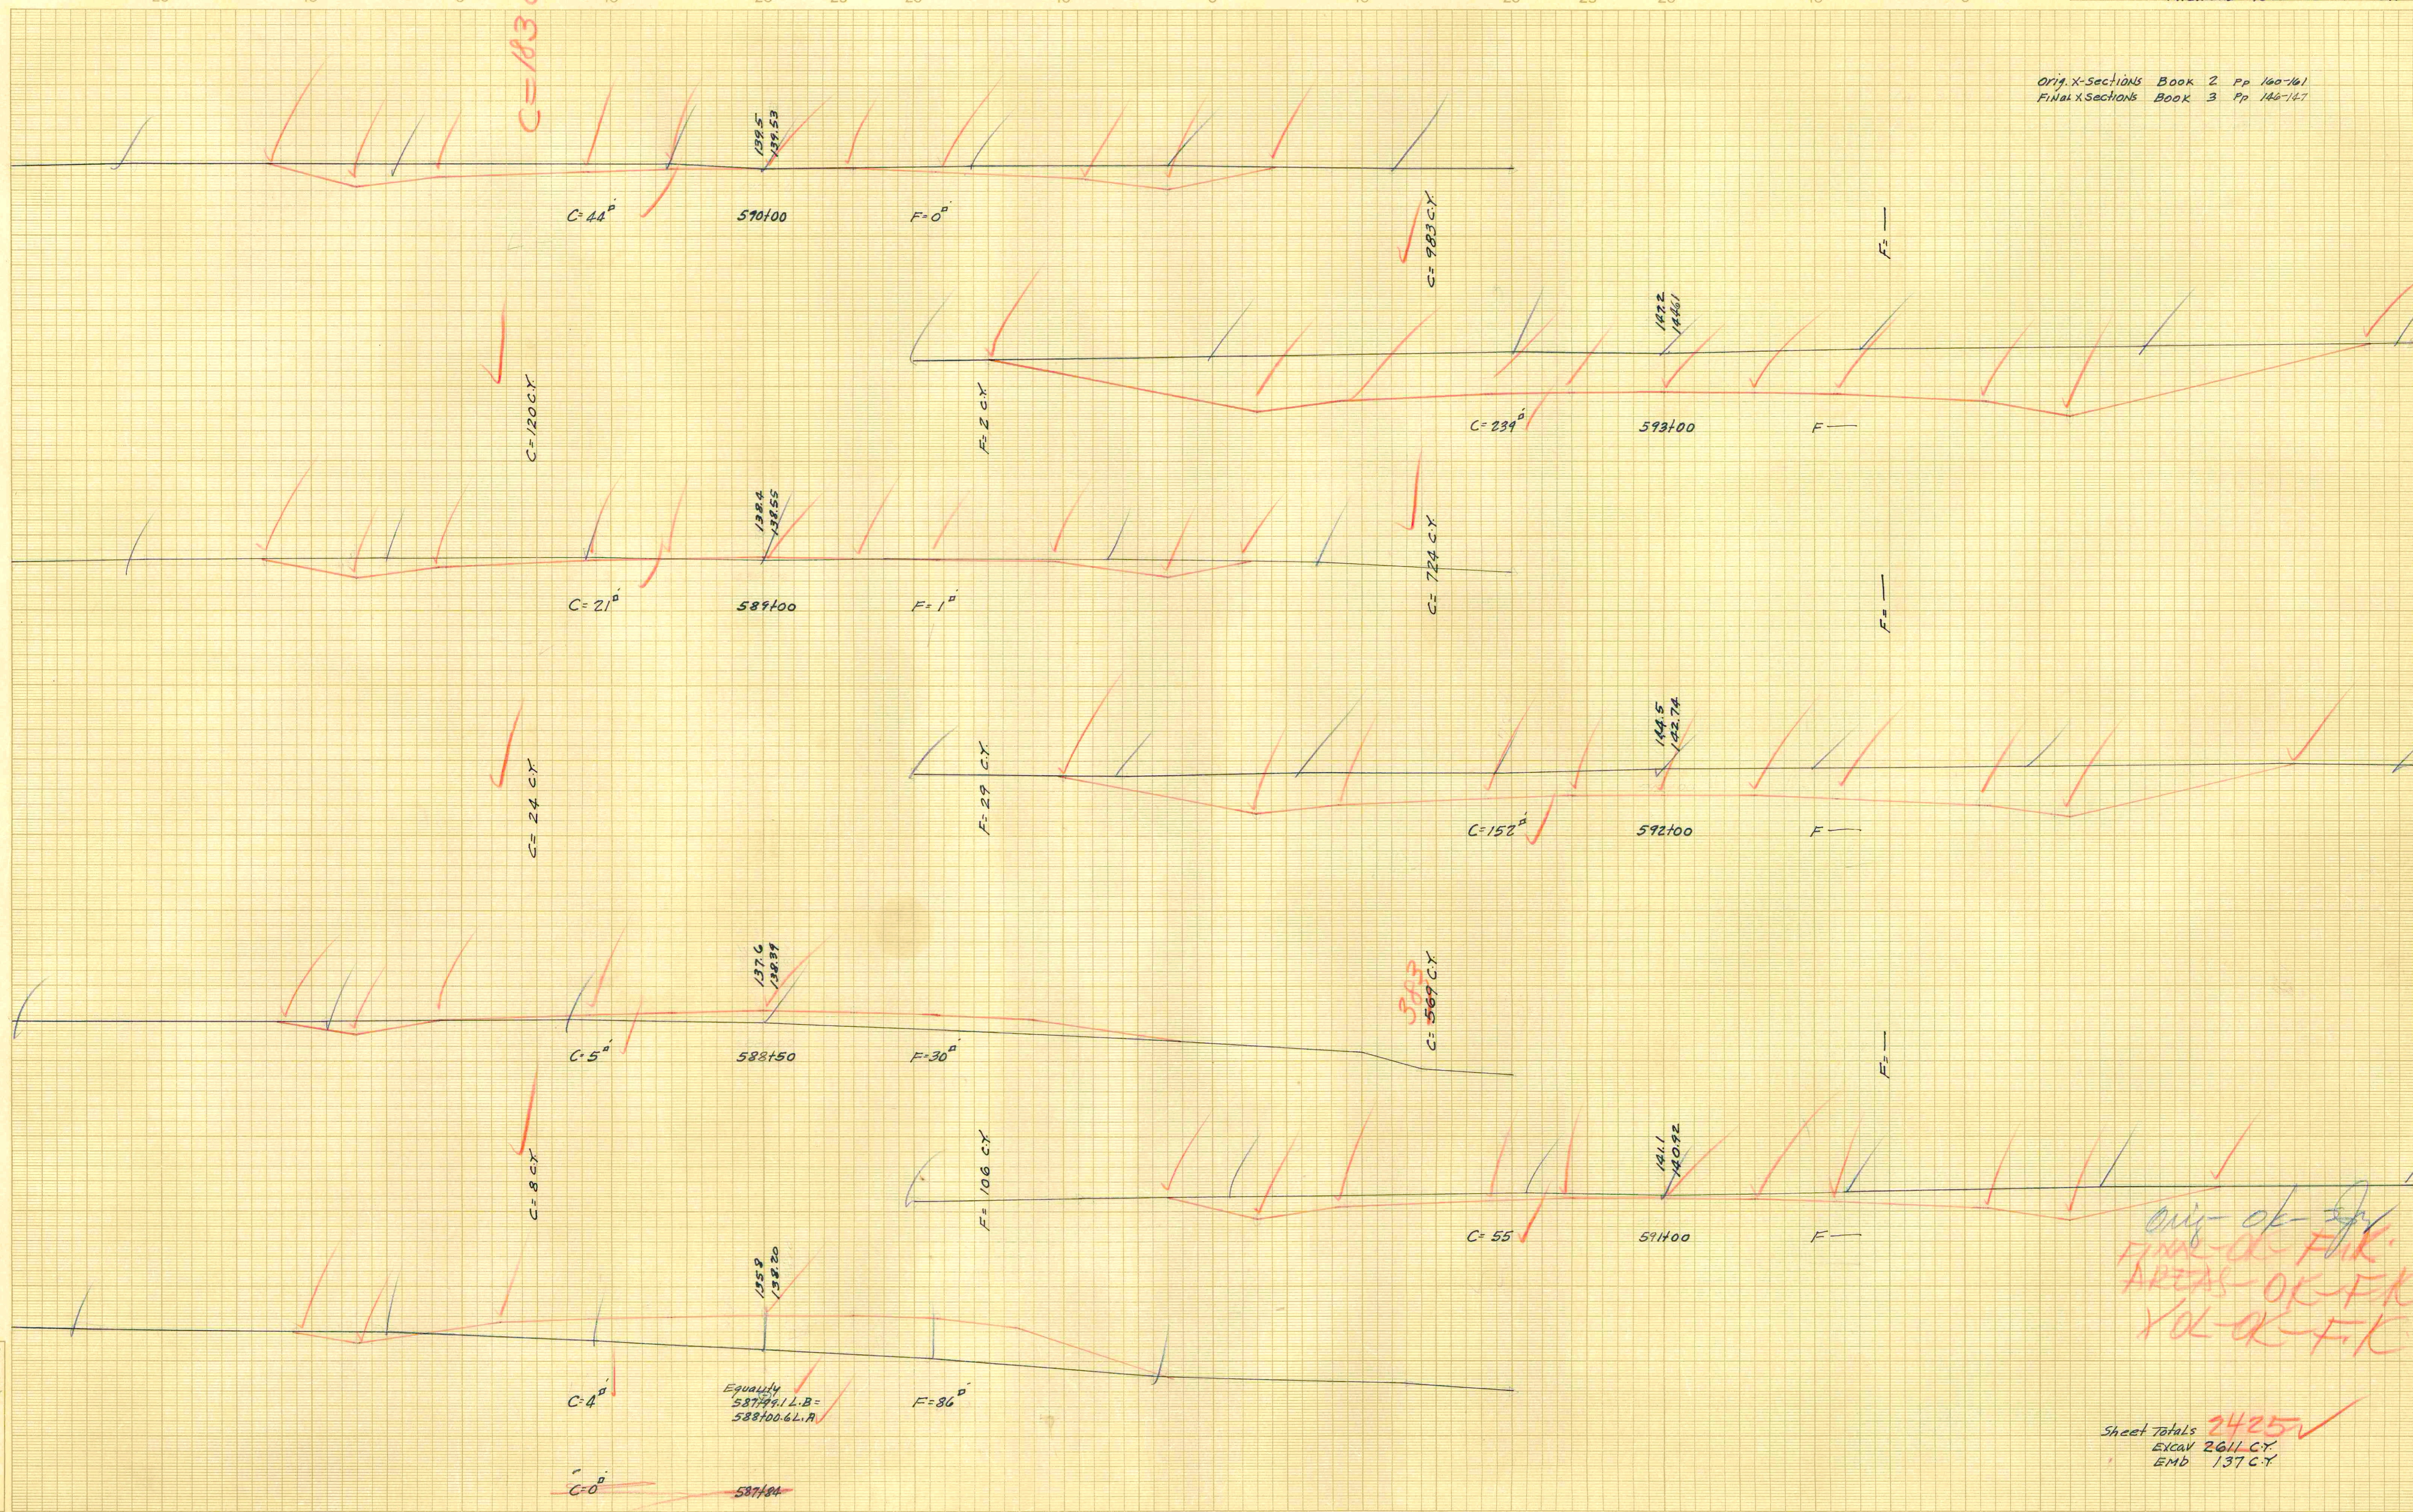

Ground Surface Plotted by R.C.M.C.S.R.  
" " Checked by M.B.S.D.  
Template Sections Plotted by M.B.S.D.  
" " Checked by M.B.S.D.  
Areas by M.M.L.B.  
" " Checked by J.S.B.  
Template Sections Revised by  
" " Checked by  
Final Areas by  
" " Checked by  
Quantities Transferred and Inked by

only ok for  
FINAL OK FOR  
AREAS OK FOR  
VOL OK FOR

Sheet Totals 2425  
EXCAV 2611 C.Y.  
EMB 137 C.Y.