


CROSS SECTION

SCALE 1 INCH=5 FEET

FED. ROAD DIST. NO.	STATE	COUNTY	DOCKET J. NO.	ROUTE NO.	SHEET NO.	TOTAL SHEETS
14	S. C.	Richland	40.236	48	145	211

Orig. X-Sections Book 2 pp 141-142
Final X-Sections Book 3 pp 147-148

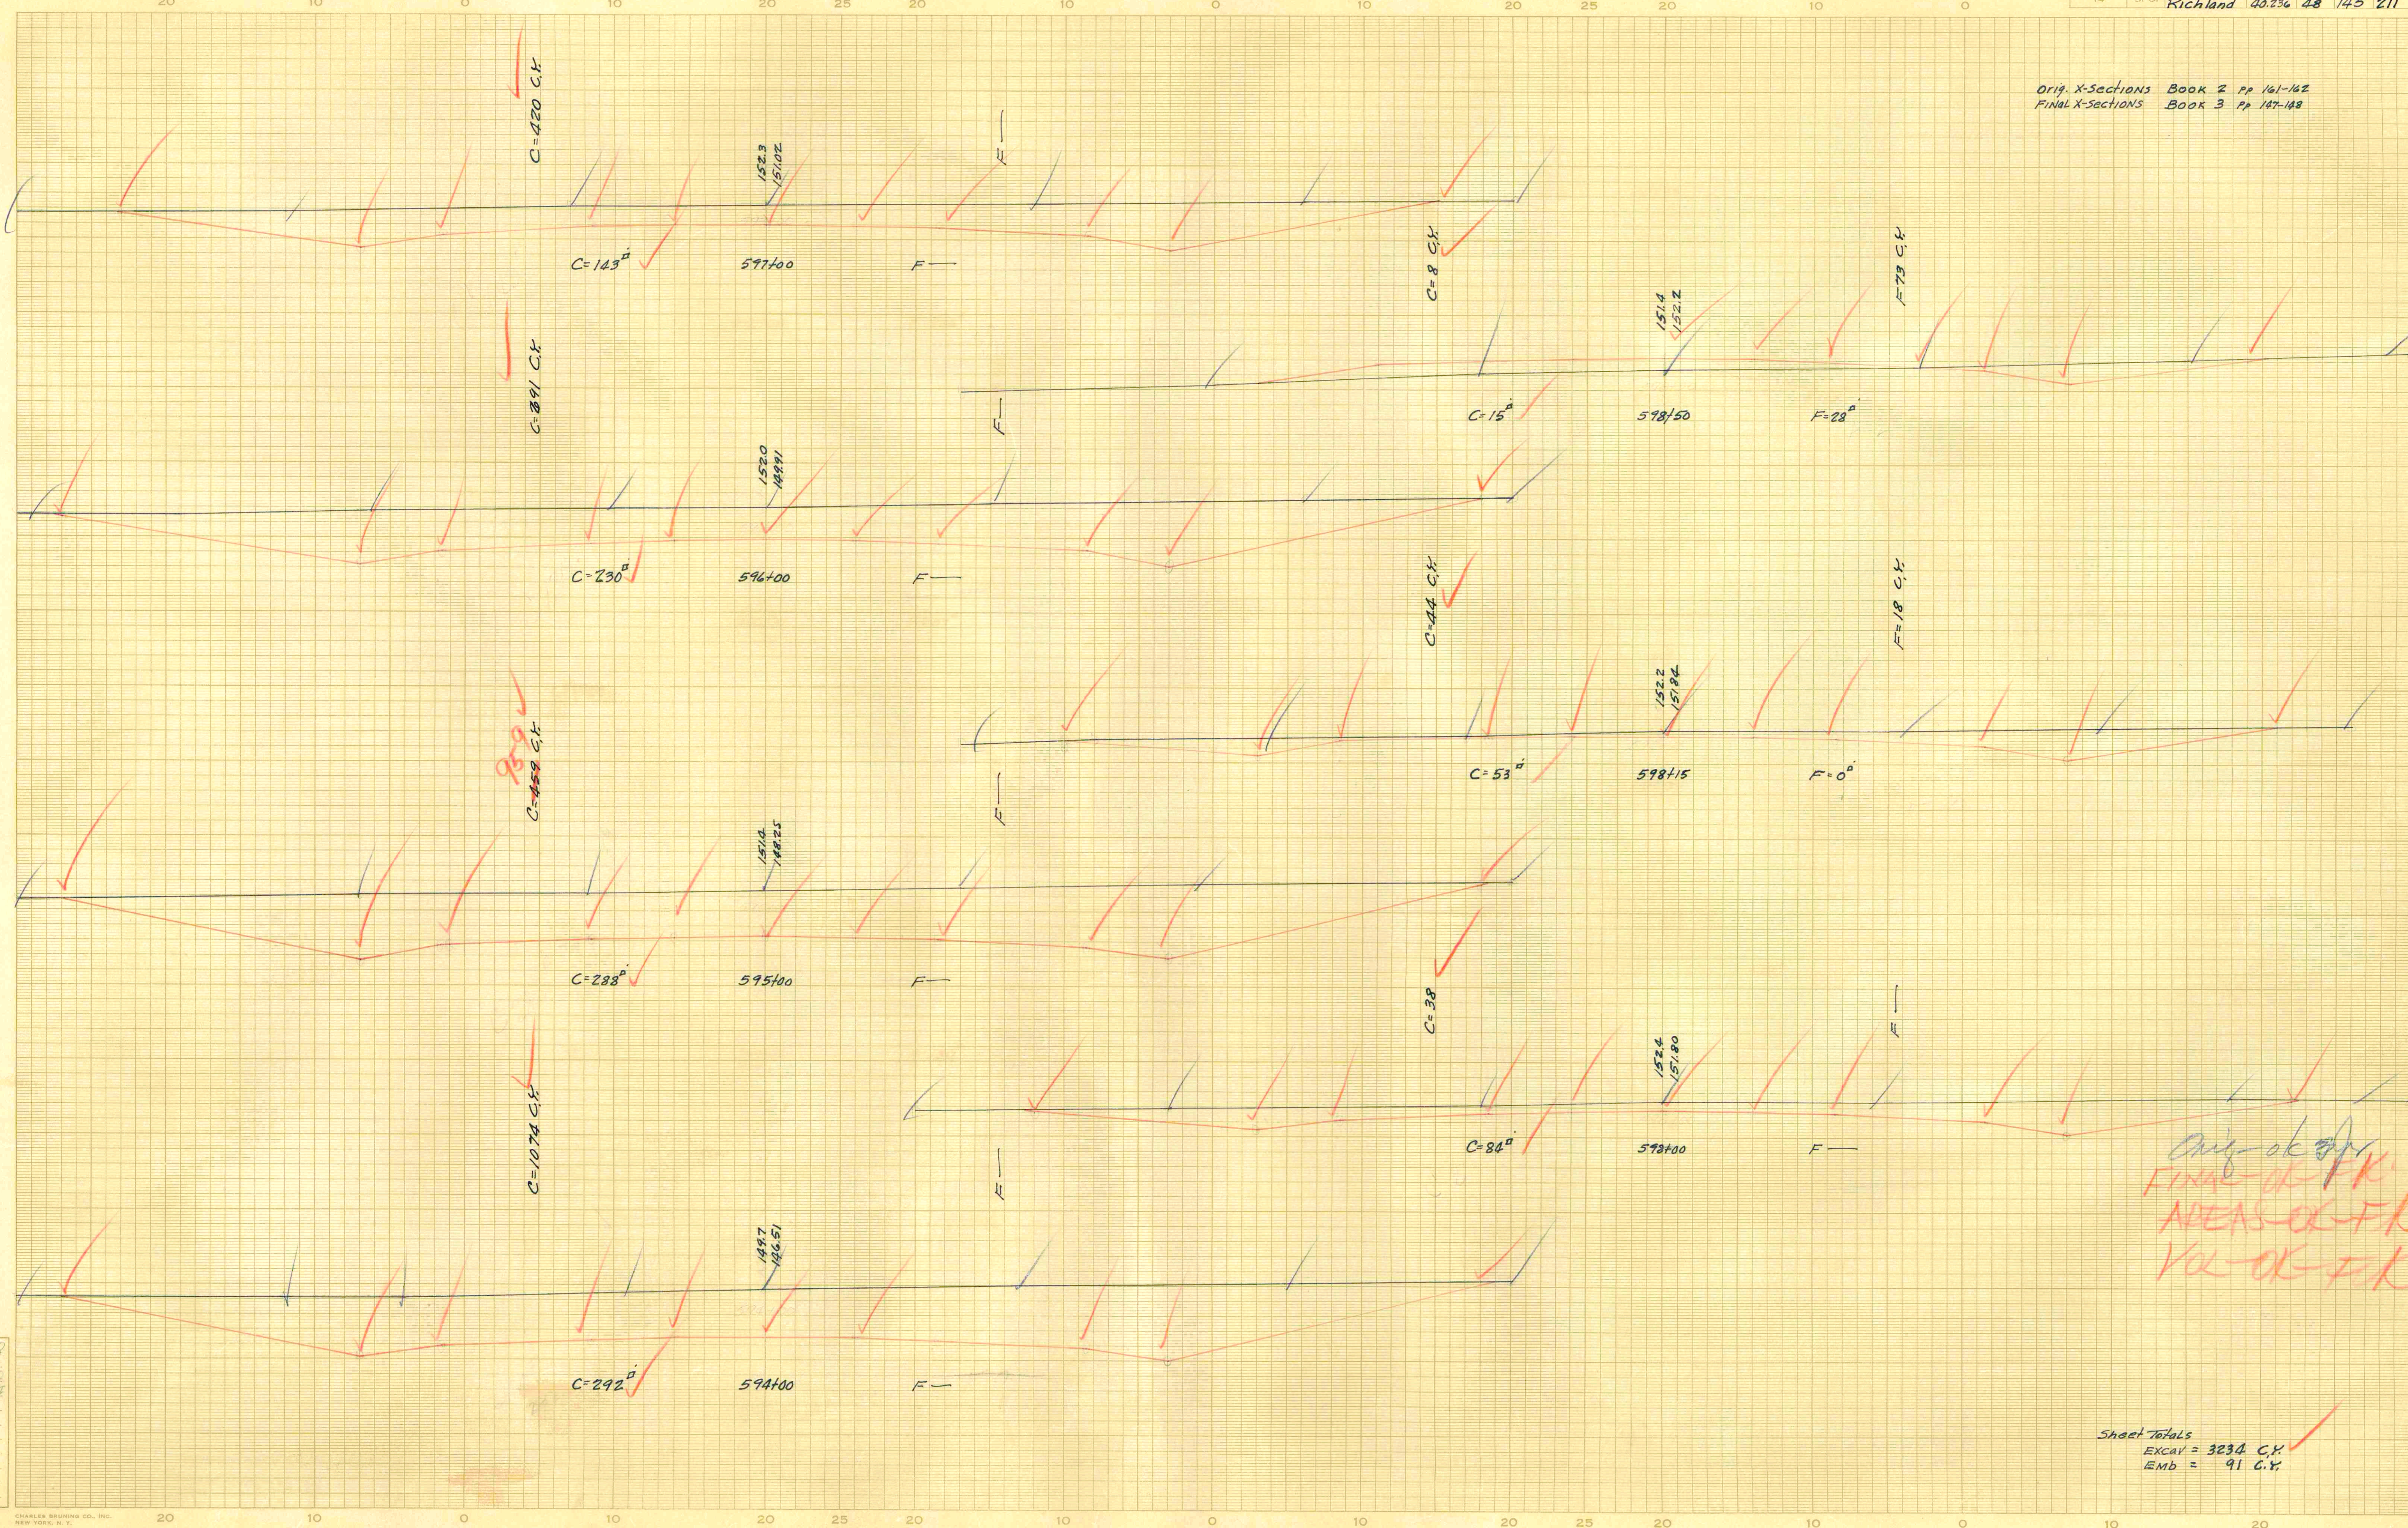

Orig. ok for
FINAL OK FOR
AREAS OK FOR
VOL. OK FOR

Sheet Totals
EXCAV = 3234 C.Y.
EMB = 91 C.Y.

Ground Surface Plotted by *P.N. & C.S.Q.*
" " Checked by *P.N. & C.S.Q.*
Template Sections Plotted by *P.N. & C.S.Q.*
" " Checked by *P.N. & C.S.Q.*
Areas by *A.H.B.*
" " Checked by *A.H.B.*
Template Sections Revised by *A.H.B.*
" " Checked by *A.H.B.*
Final Areas by *A.H.B.*
" " Checked by *A.H.B.*
Quantities Transferred and Inked by *A.H.B.*