


FED. RD. DIV. NO.	STATE	COUNTY	PROJECT ID	ROUTE NO.	SHEET NO.
3	S.C.	RICHLAND		SC 48	TC 1


* NOTE: CLOSE AND DETOUR SC 48 IN ACCORDANCE WITH THESE PLANS AND STANDARD DRAWINGS 610-510-00 AND 610-605-00.

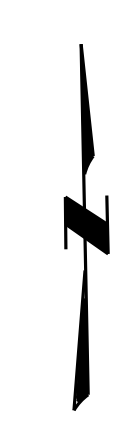

A	B	C	D	E
DETOUR	DETOUR	DETOUR	DETOUR	DETOUR
EAST	EAST	EAST	EAST	EAST
48	48	48	48	48
→	→	←	←	↑
M5-1R-21	M6-1-21	M5-1L-21	M6-1-21	M6-3-21

F	G	H	I	J
DETOUR	DETOUR	DETOUR	DETOUR	DETOUR
WEST	WEST	WEST	WEST	WEST
48	48	48	48	48
←	←	→	→	↑
M5-1L-21	M6-1-21	M5-1R-21	M6-1-21	M6-3-21

K	L	M	N	O	P	Q
R11-3B-60-0.50						
BRIDGE OUT 0.50 MILES AHEAD LOCAL TRAFFIC ONLY	BRIDGE OUT 0.70 MILES AHEAD LOCAL TRAFFIC ONLY	BRIDGE OUT 0.7 MILES AHEAD LOCAL TRAFFIC ONLY	BRIDGE OUT 2.0 MILES AHEAD LOCAL TRAFFIC ONLY	BRIDGE OUT 2.0 MILES AHEAD LOCAL TRAFFIC ONLY	BRIDGE OUT 0.45 MILES AHEAD LOCAL TRAFFIC ONLY	BRIDGE OUT 0.45 MILES AHEAD LOCAL TRAFFIC ONLY
M4-10R-48	R11-3A-60-0.70	R11-3A-60-0.70	R11-3A-60-2.0	R11-3A-60-2.0	R11-3A-60-0.45	R11-3A-60-0.45
R	S	T	U	V	Y	
R11-3A-60-0.40	R11-3A-60-0.40	R11-3A-60-0.18	R11-3A-60-0.18	R11-3A-60-1.2	W20-2-48-15	
BRIDGE OUT 0.40 MILES AHEAD LOCAL TRAFFIC ONLY	BRIDGE OUT 0.4 MILES AHEAD LOCAL TRAFFIC ONLY	BRIDGE OUT 0.18 MILES AHEAD LOCAL TRAFFIC ONLY	BRIDGE OUT 0.18 MILES AHEAD LOCAL TRAFFIC ONLY	BRIDGE OUT 1.2 MILES AHEAD LOCAL TRAFFIC ONLY	DETOUR 1500 FT	
				M4-10L-48		

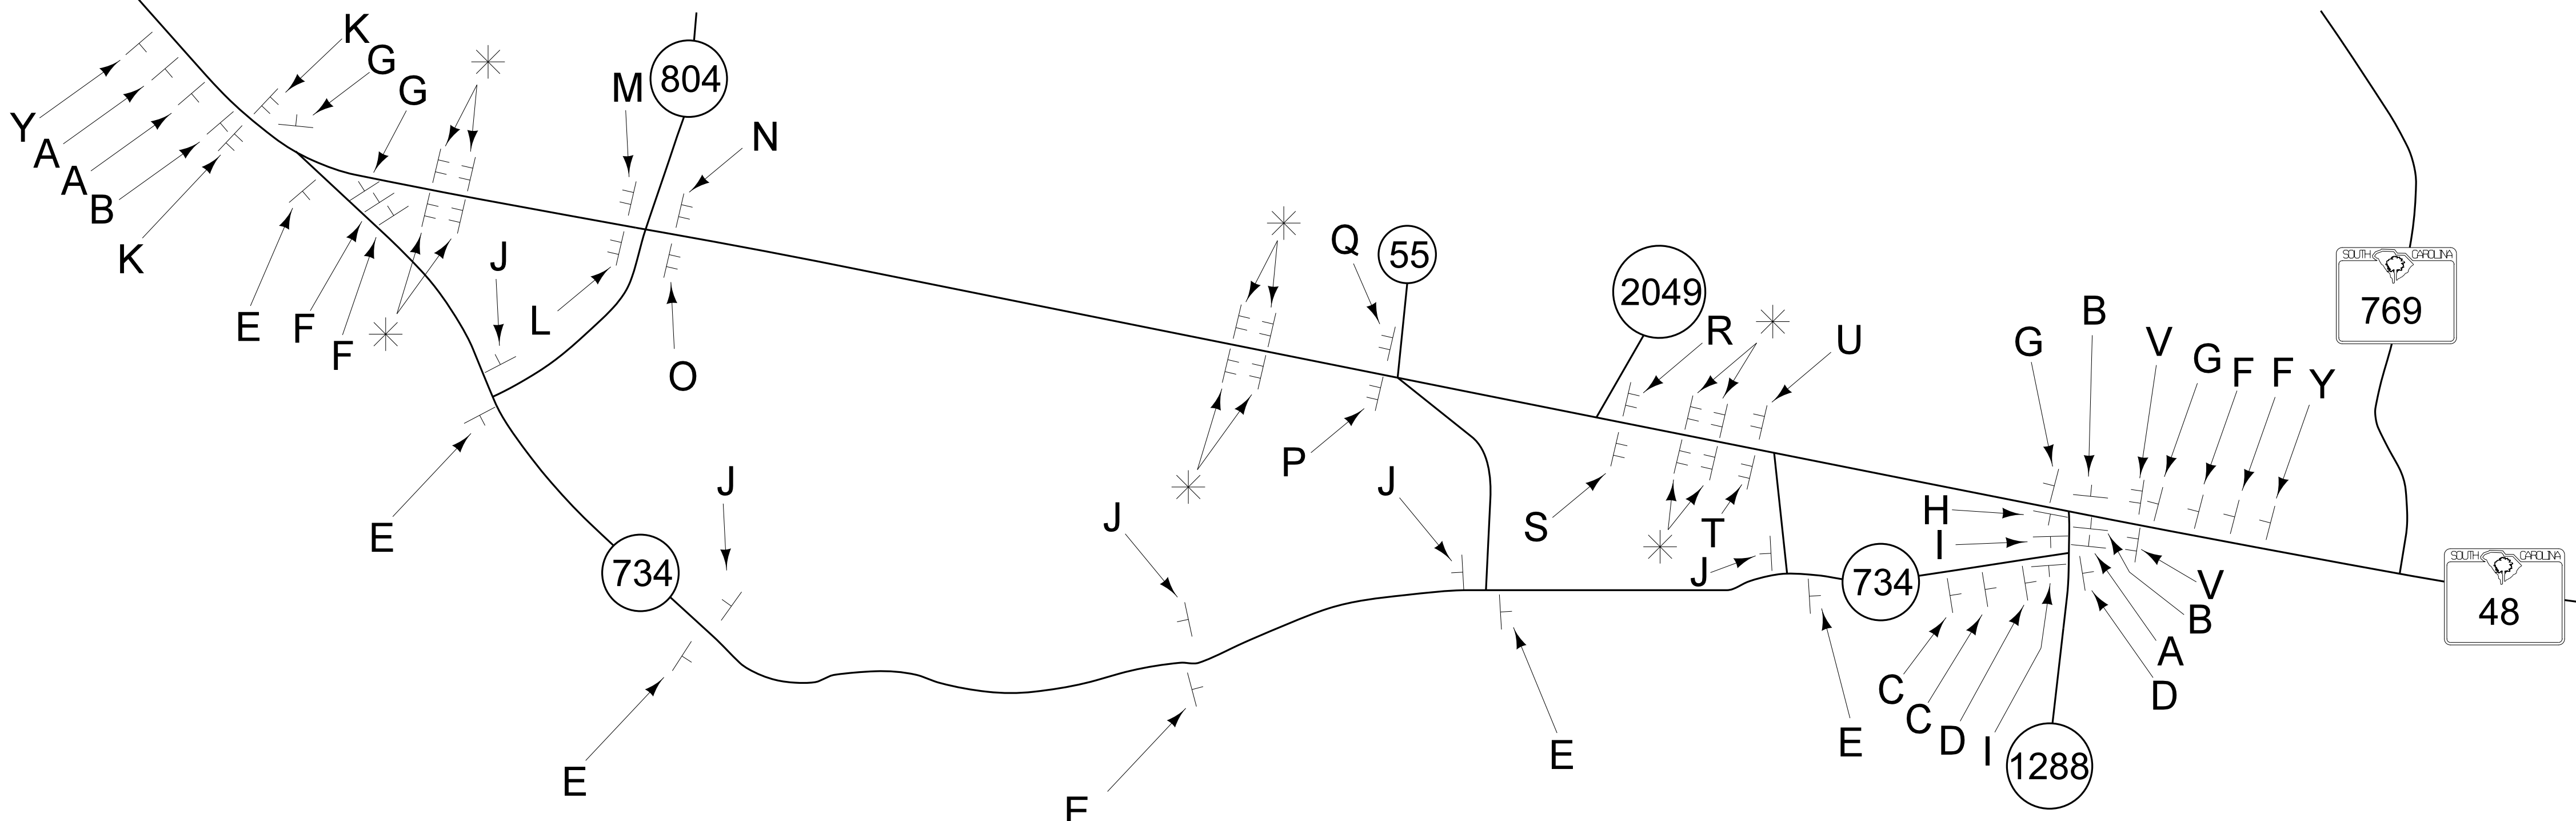

WilliamsCL \\sahq\TE\TE-Traf-Dsgn\TE-Wrk-Zn\Chris\Richland\SC 48 Detour - 3 bridges\SC 48 Detour - 3 bridges.dgn 05-MAY-2016

WORK ZONE TRAFFIC CONTROL ENGINEER

FOR / CONSTRUCTION : _____ DATE _____

SOUTH CAROLINA
DEPARTMENT OF TRANSPORTATION
TRAFFIC ENGINEERING - COLUMBIA, S.C.

SC 48
DETOUR PLAN