
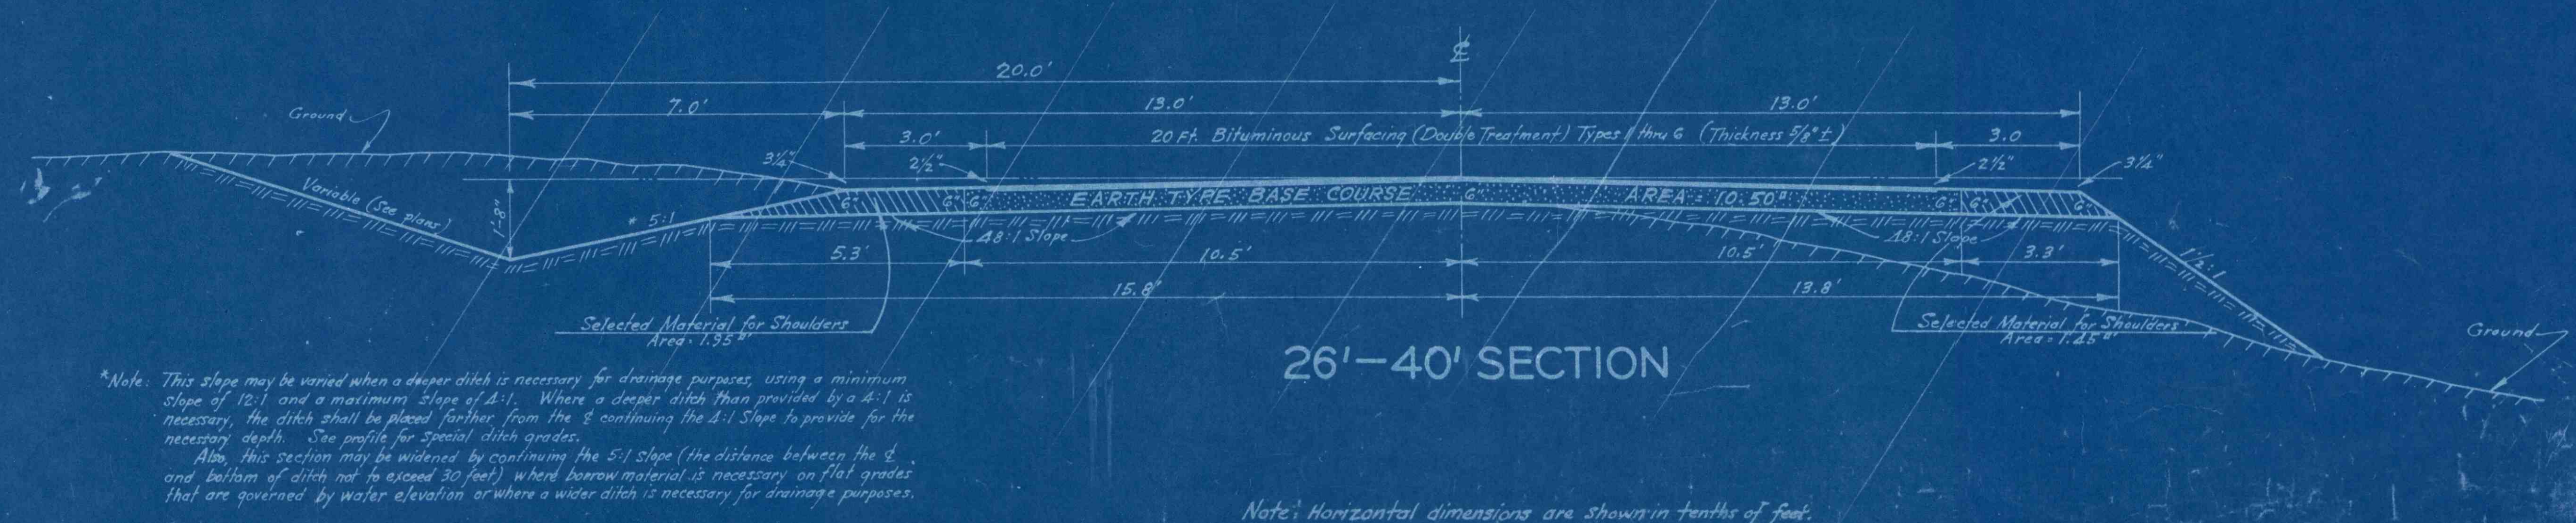
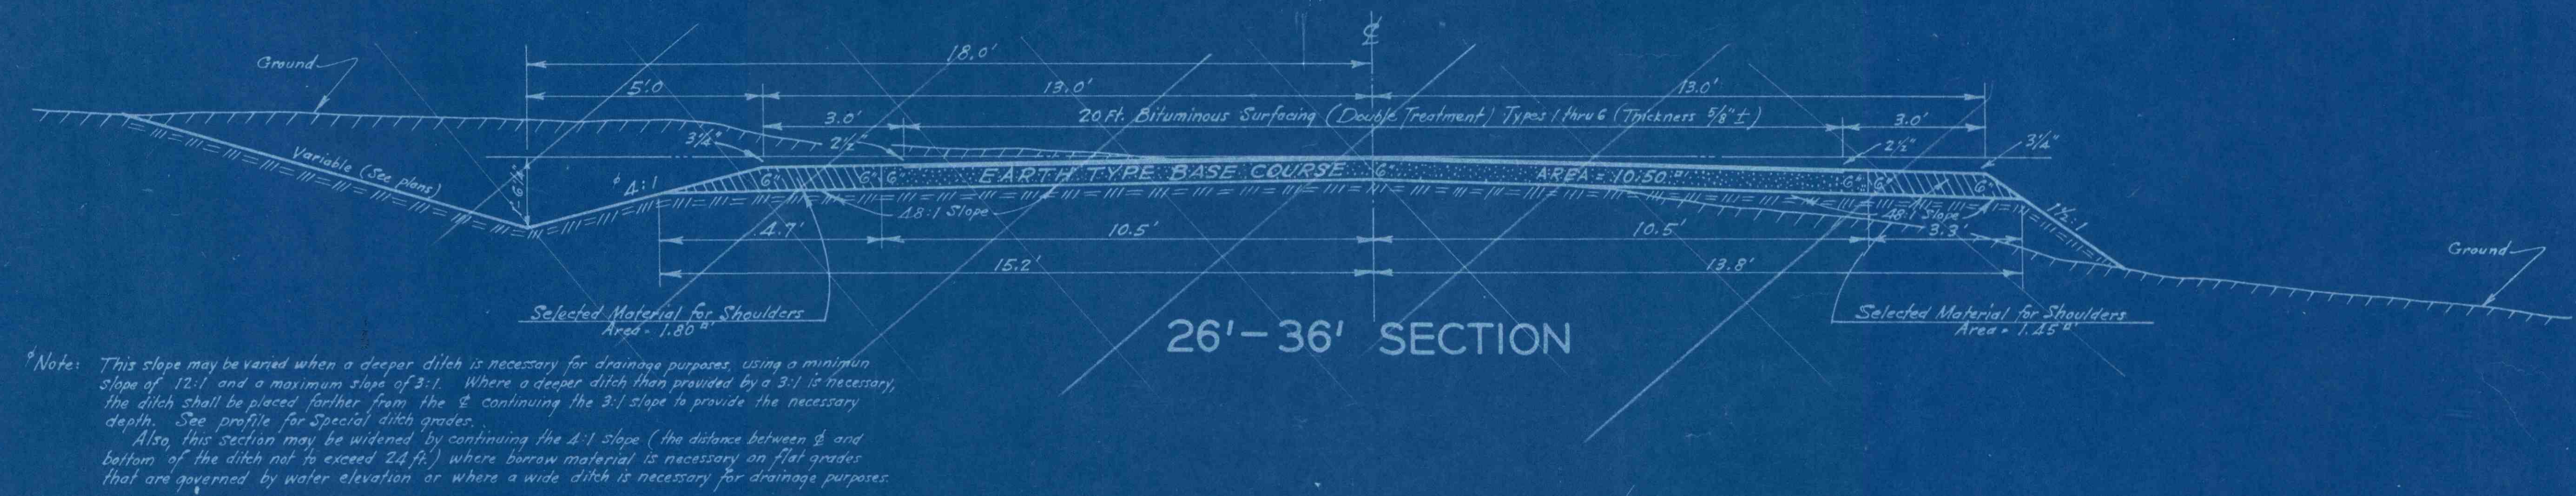


TYPICAL SECTIONS

FOR

EARTH TYPE BASE COURSE AND BITUMINOUS SURFACING

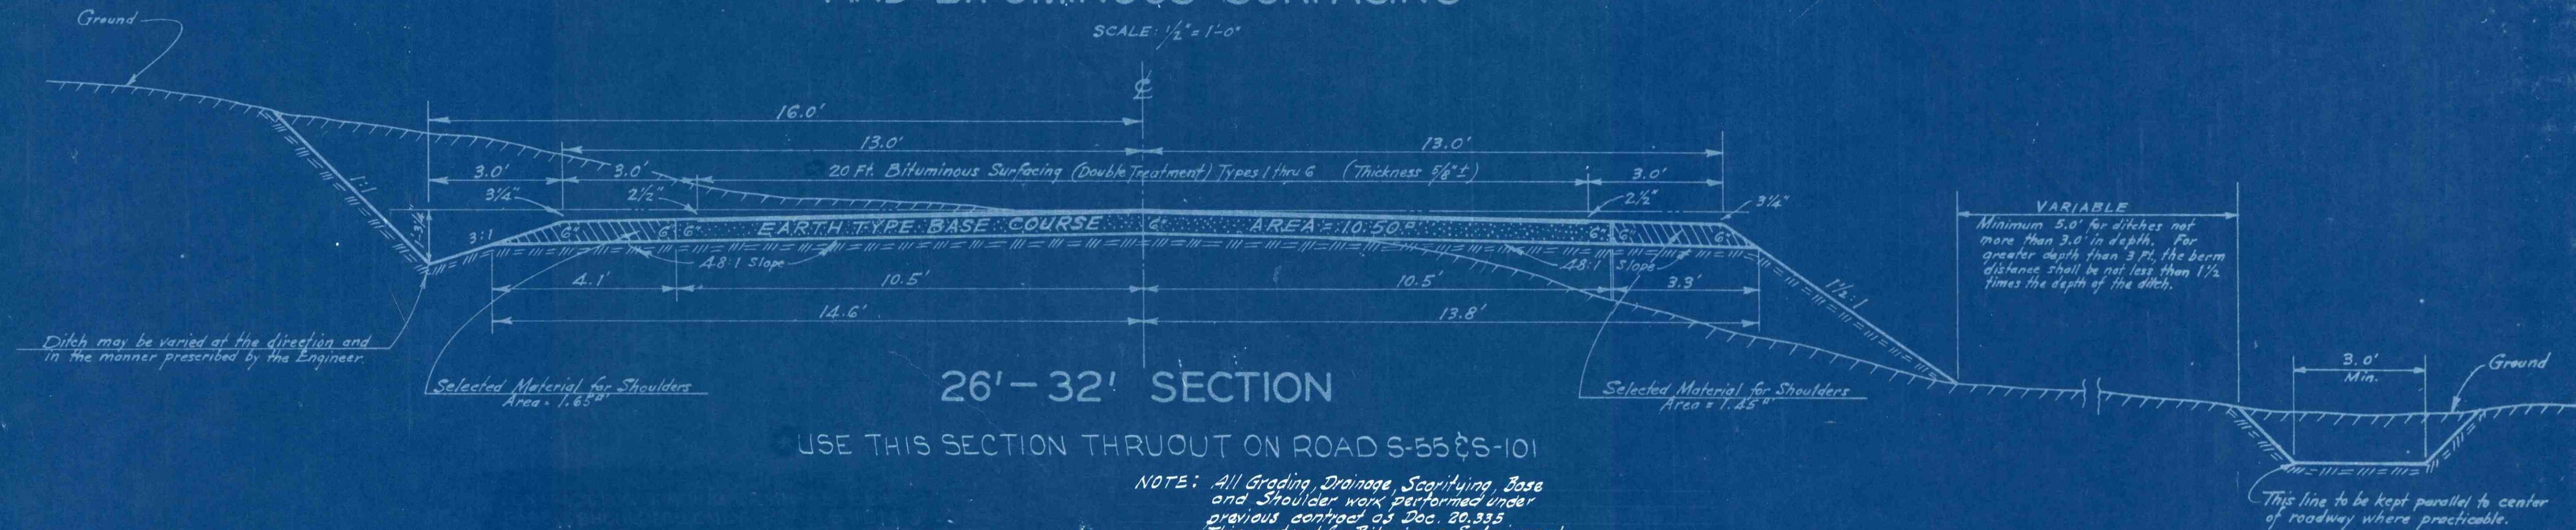

Note: Horizontal dimensions are shown in tenths of feet.