


NOTES:

- (A) 3/4" DRIP GROOVE ENTIRE LENGTH OF BRIDGE (TYP. EACH SIDE)
- (B) RADIAL

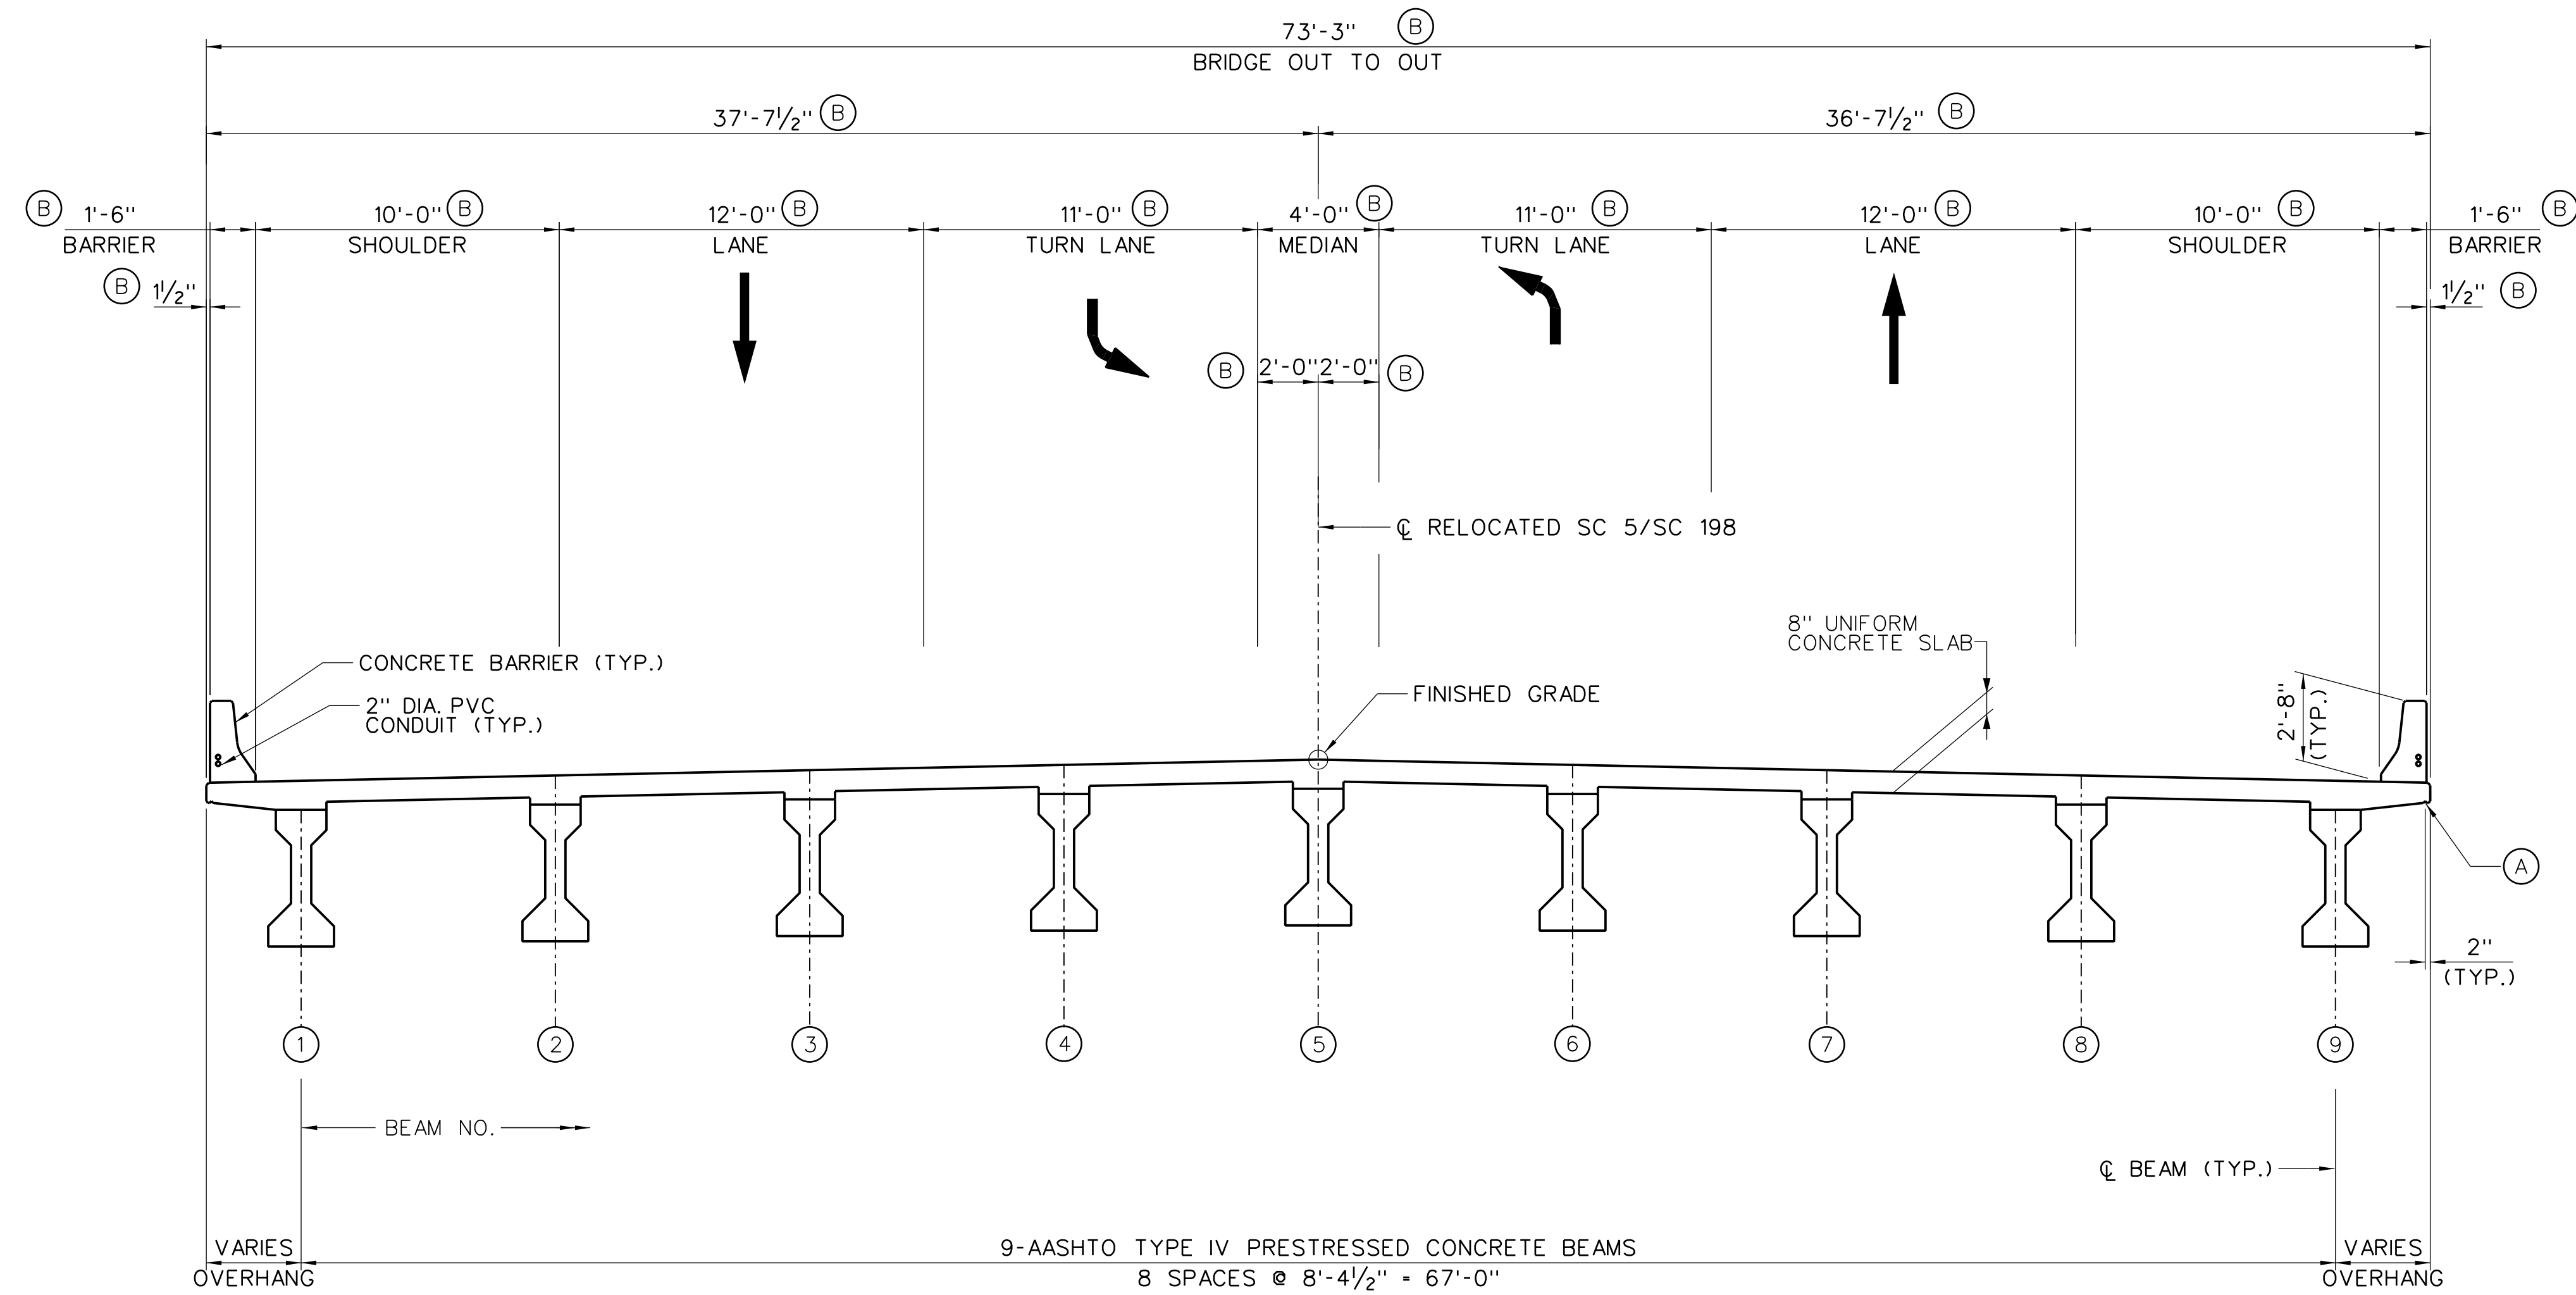

TYPICAL DECK SECTION
(LOOKING IN DIRECTION OF STATIONING)

CADD FILE INFORMATION 5 TIMES
 PLOTTED DATE: 9/13/2017
 FILE NAME: L:\256026_185-Cherokee_County\Bridges\Exit_102\Dgn_Concept\Sheets\20170902_Rev_bEXIT102_03_ss.dgn

REV.			
REV.			
REV.			
REVIEWED			
QUAN.	---	---	---
DR.	RGD	ASC	5-17
DES.	---	---	---
BY	CHK.	DATE	

CONCEPT PLANS	HR ICA	
	ICA Engineering Inc. 1122 Lady Street, Suite 1100, Columbia, SC 29201	
NOT FOR CONSTRUCTION	SOUTH CAROLINA DEPARTMENT OF TRANSPORTATION	
	TYPICAL SECTION NORTH MOUNTAIN STREET REPLACE BRIDGE OVER I-85	
	COUNTY CHEROKEE	ROUTE SC 5/SC 198