


# I-26 / PORT ACCESS CONCEPTUAL SIGNING PLAN

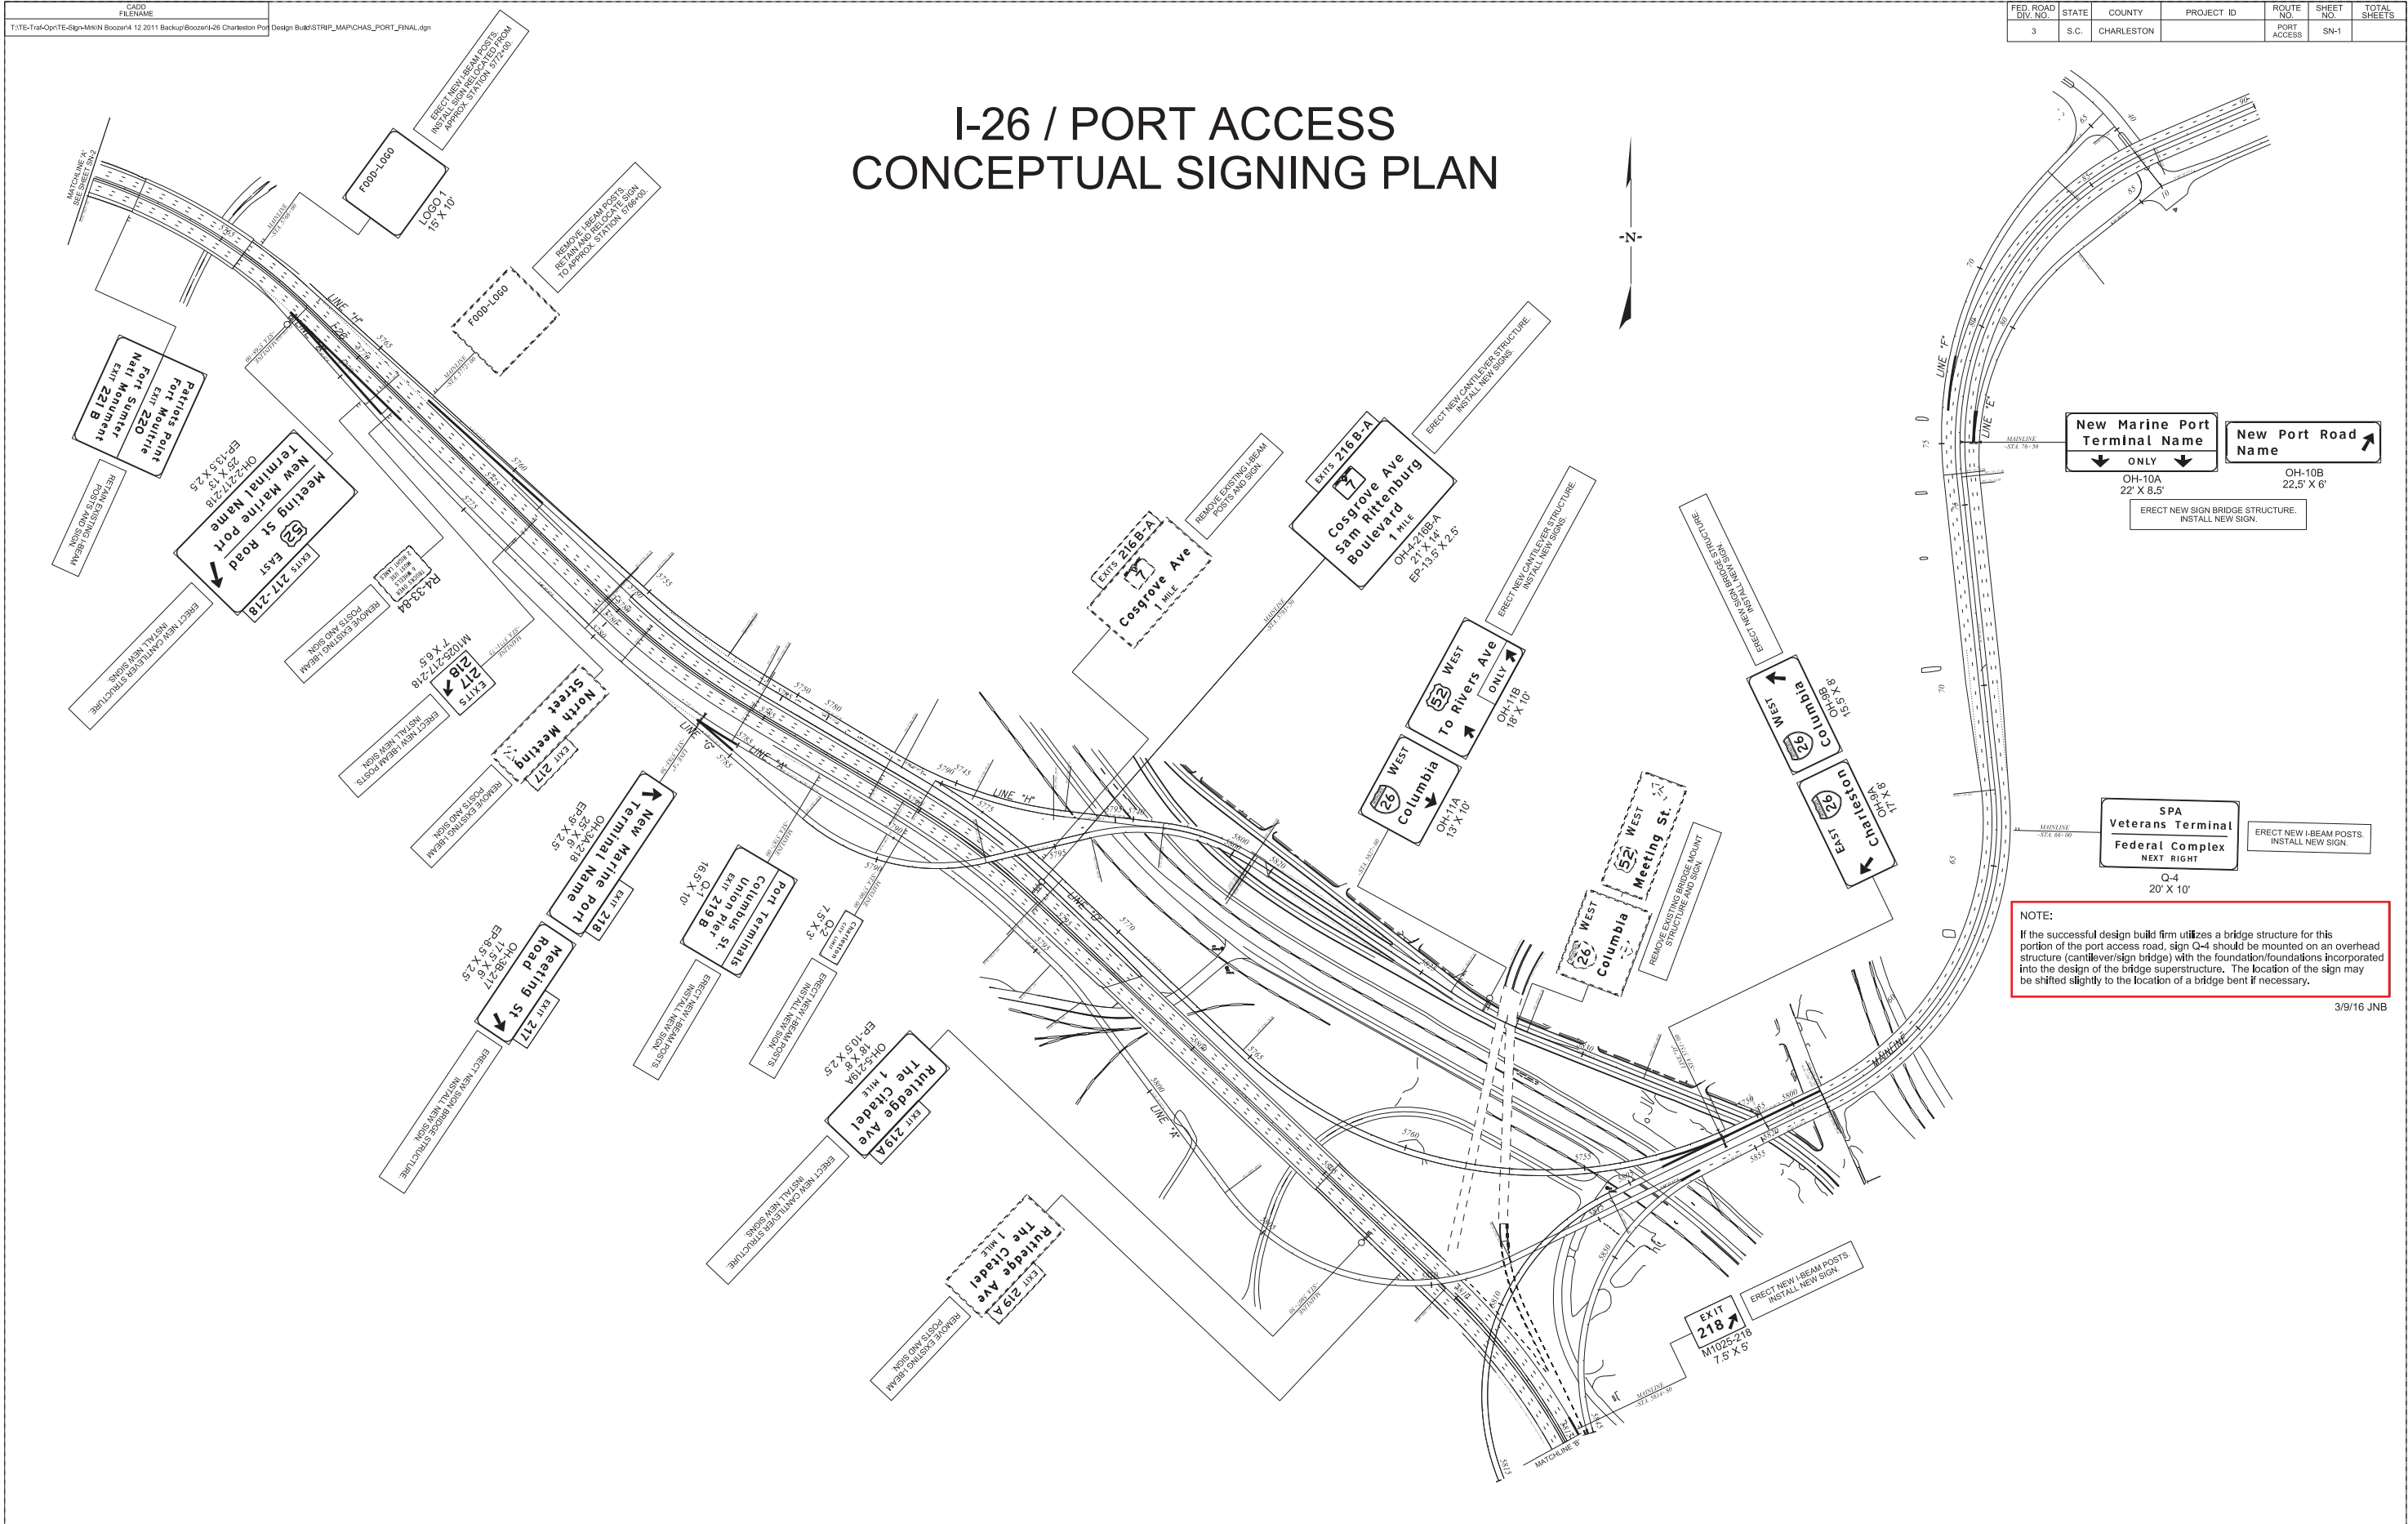

**NOTE:**  
 If the successful design build firm utilizes a bridge structure for this portion of the port access road, sign Q-4 should be mounted on an overhead structure (cantilever sign bridge) with the foundation/foundations incorporated into the design of the bridge superstructure. The location of the sign may be shifted slightly to the location of a bridge bent if necessary.

# I-26 / PORT ACCESS CONCEPTUAL SIGNING PLAN

