
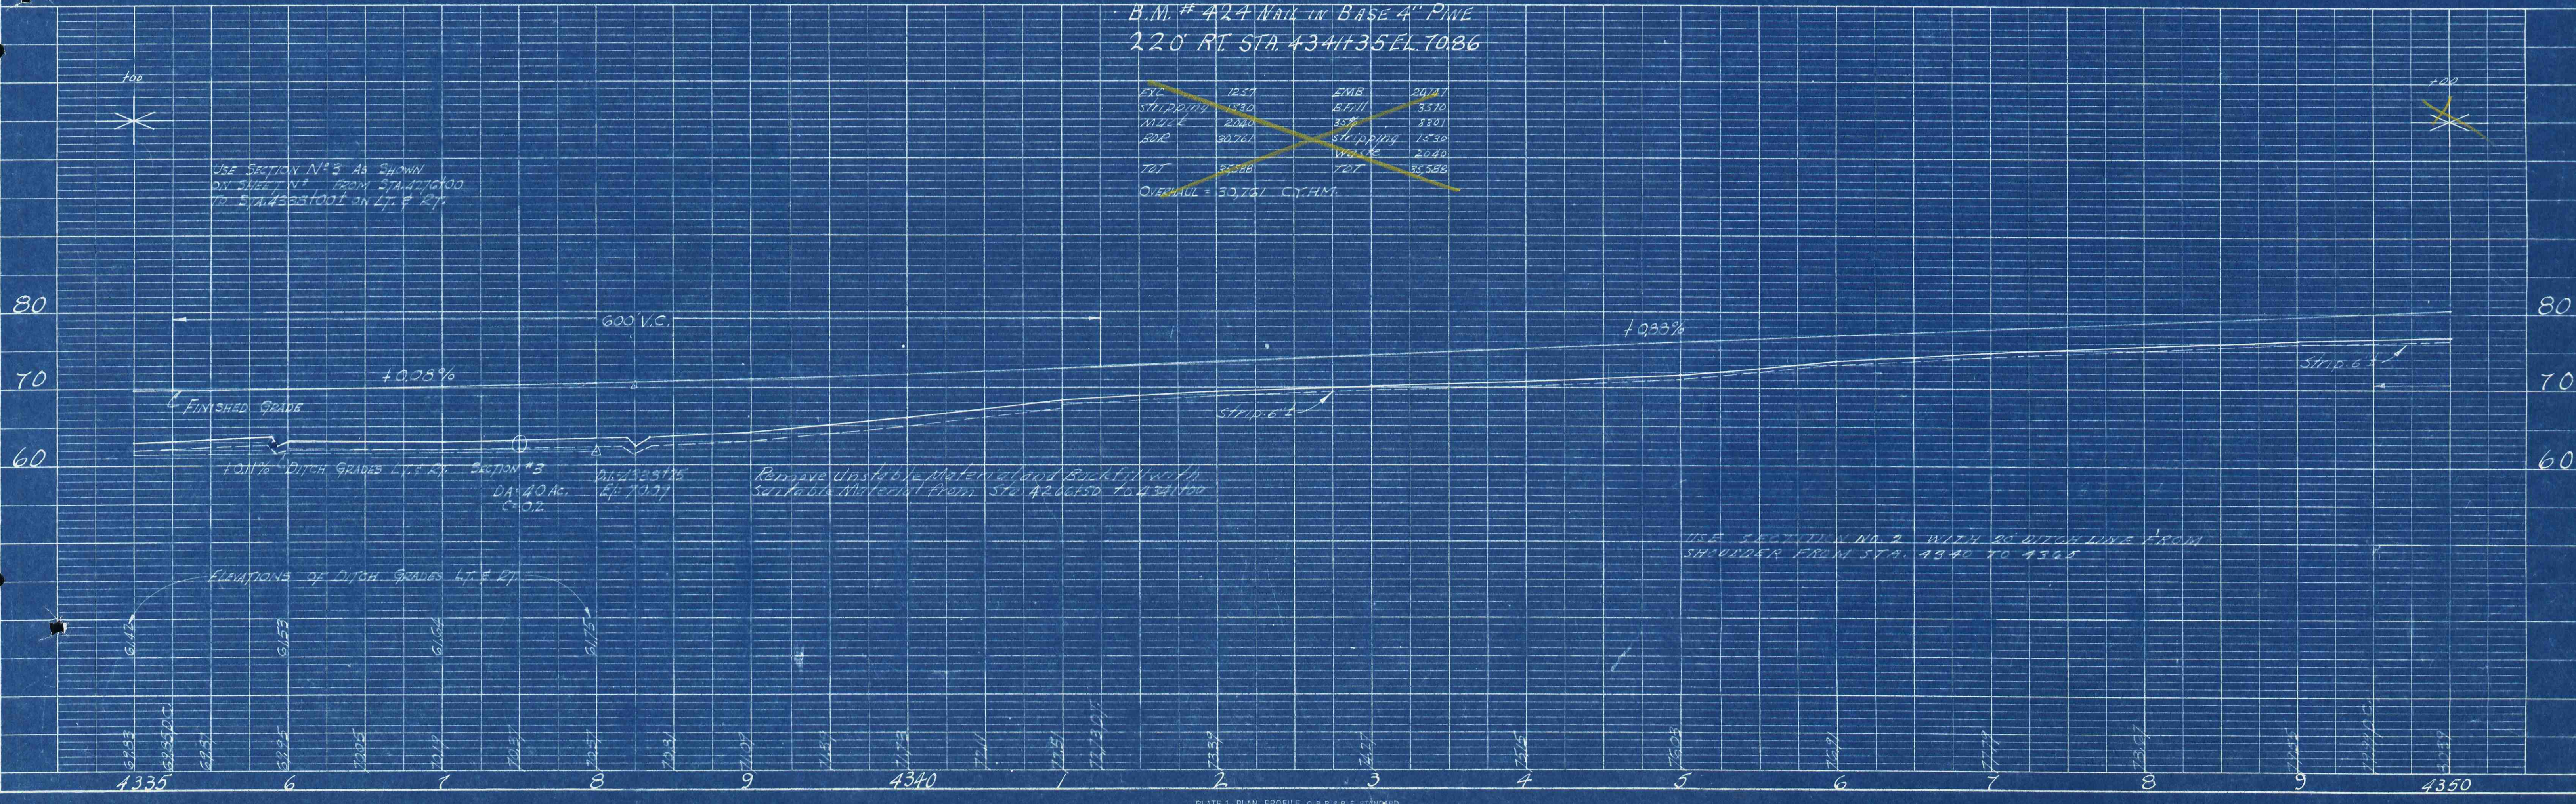


PLAN	SURVEYED	DATE
	PLOTTED	BY
	NOTE BOOK GRIDS CHECKED	
	RT. OF WAY CHECKED	

PROFILE	SURVEYED	DATE
	PLOTTED	BY
	NOTE BOOK GRIDS CHECKED	
	STRUCTURE NOTATIONS CHD	

FED. ROAD DIV. NO.	STATE	COUNTY	DOCKET NO.	PROJECT NO.	ROUTE NO.	SHEET NO.	TOTAL SHEETS
3	S. C.	Berkeley	8,350	126-4(1)	1-26	52	280

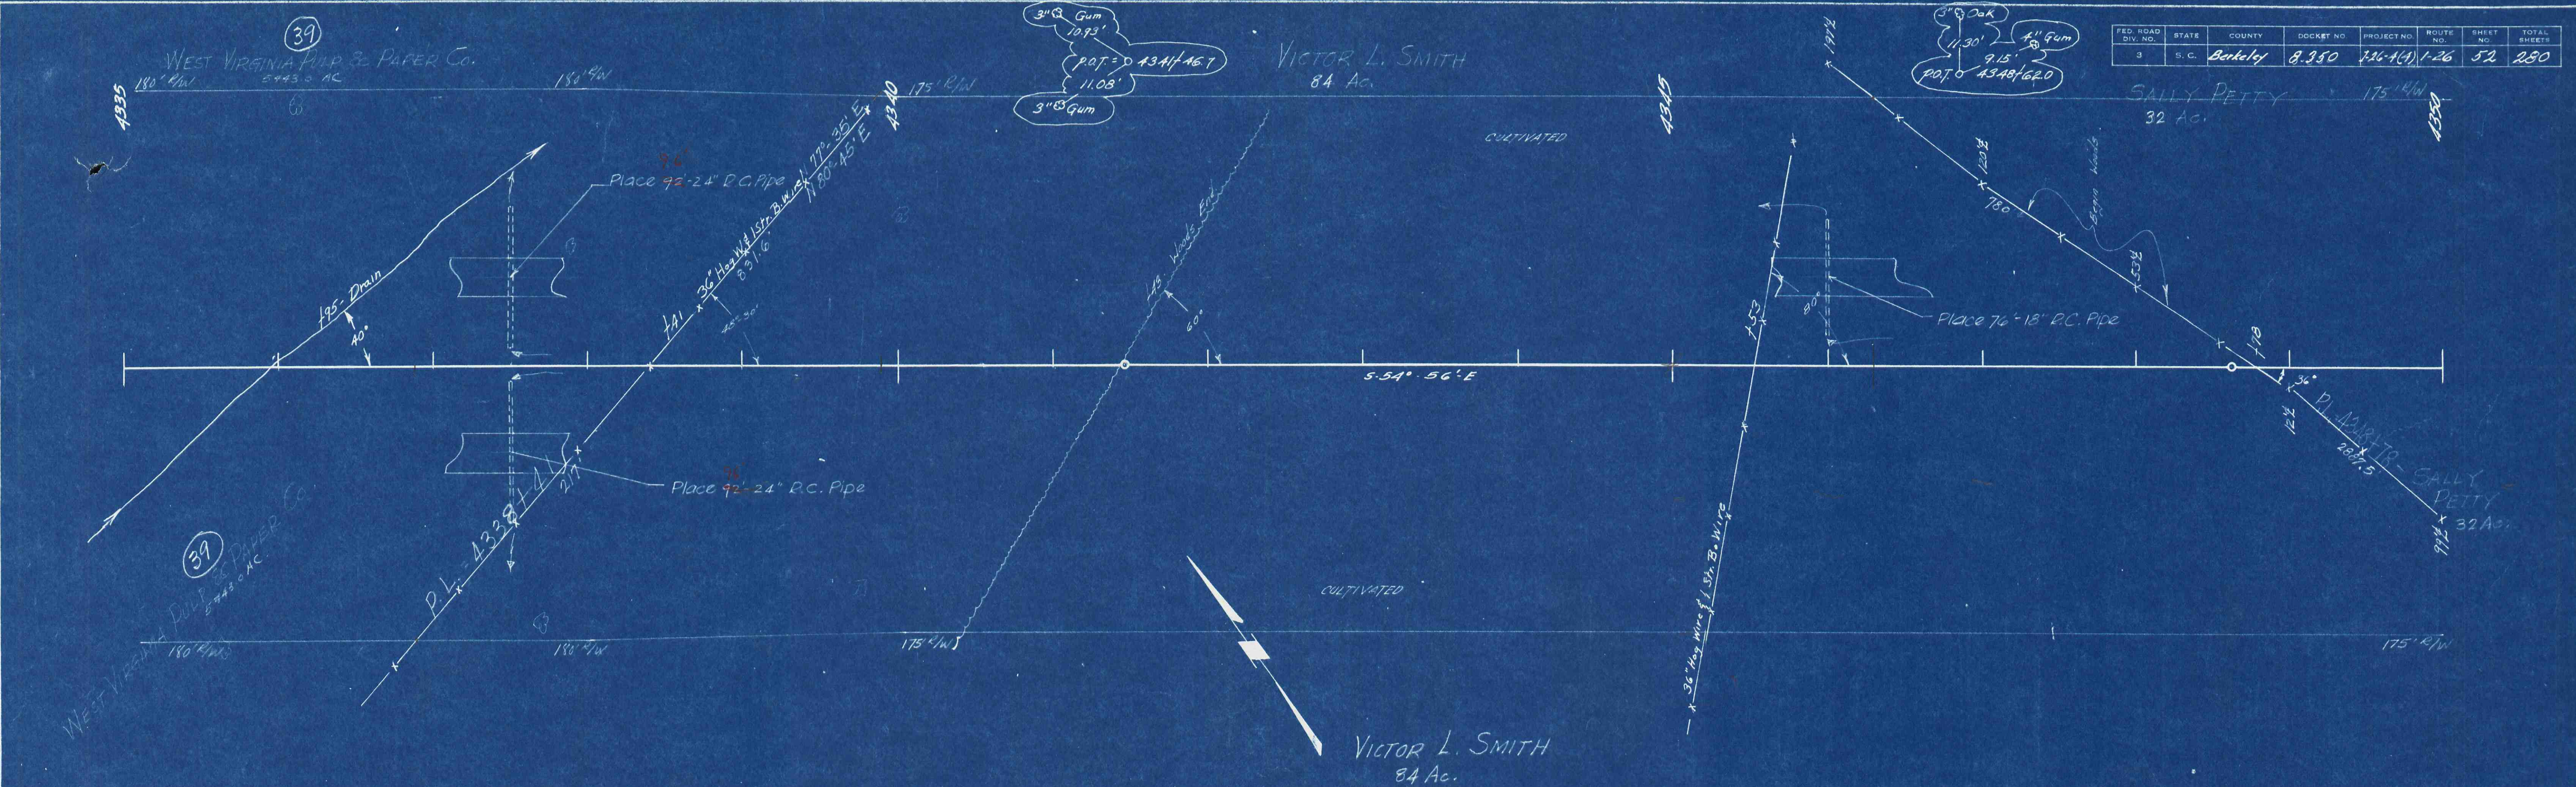

B.M. # 424 NAIL IN BASE 4" P.W.E.
220' RT. STA. 4341+35 EL. 70.86

Exc.	12.37	Emr.	20.17
Shld. P.W.	15.90	Emr.	35.70
W.C.	20.40	Emr.	35.70
Sub.	30.761	Emr.	15.30
		W.C.	20.40
TOT.	89.588	TOT.	85.588
OVERHAUL = 30.761 CY. H.M.			

USE SECTION NO. 2 WITH DITCH LINE FROM SHOULDER FROM STA. 4340 TO 4345