
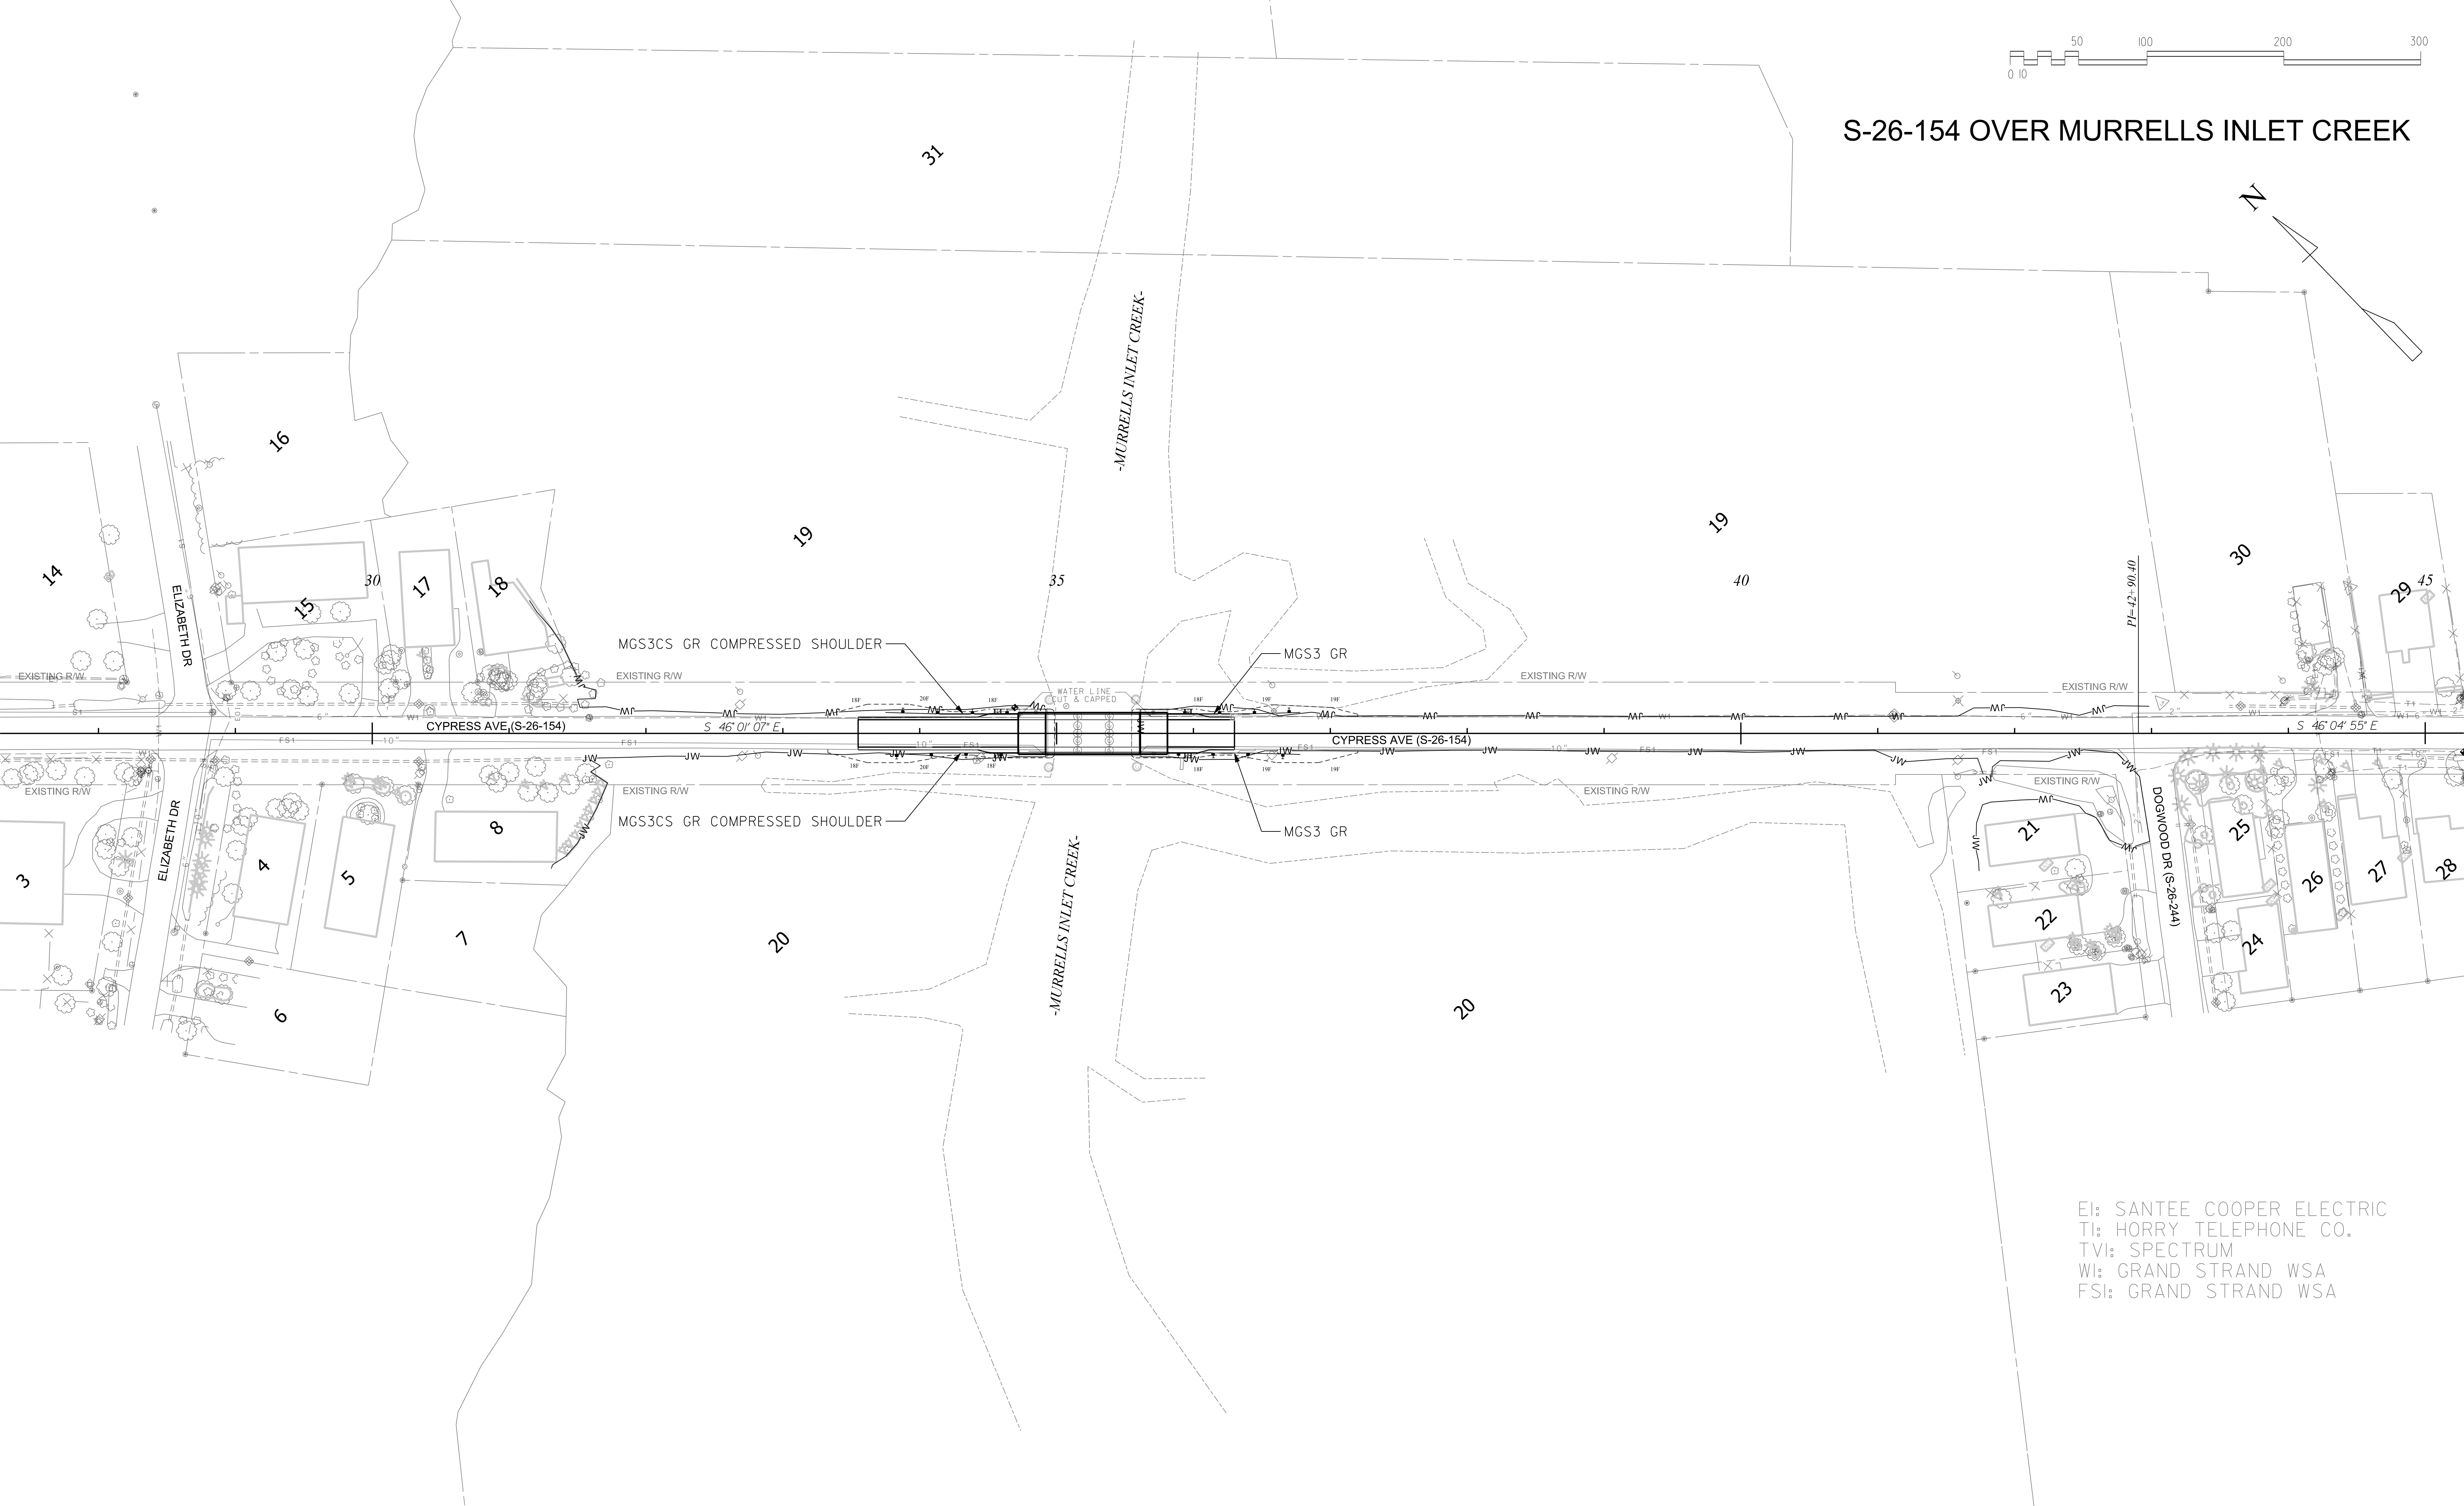


S-26-154 OVER MURRELLS INLET CREEK

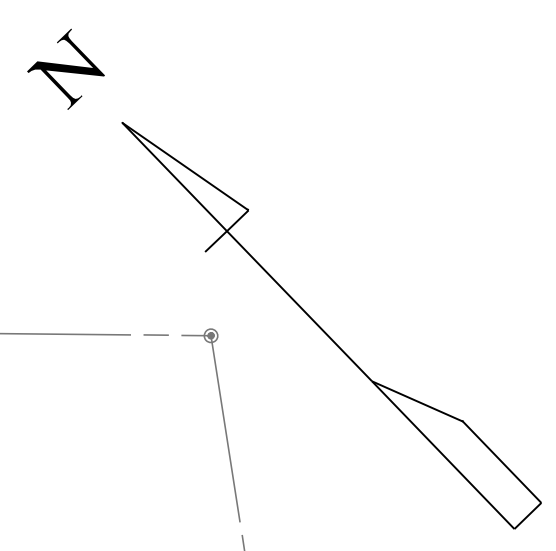

EI: SANTEE COOPER ELECTRIC
TI: HORRY TELEPHONE CO.
TVI: SPECTRUM
WI: GRAND STRAND WSA
FSI: GRAND STRAND WSA