


1999002702 FILED, RECORDED, INDEXED
 12/15/1999 15:31:17:623
 Rec Fee:\$5.00 St Fee:\$0.00
 Co Fee:\$0.00 Pages:1
 Lexington County, SC Debra H. Gunter
 PLAT STANDARD Bk:Pg 5571:235

**NOW OR FORMERLY
 ST. ANDREWS ASSOCIATES**

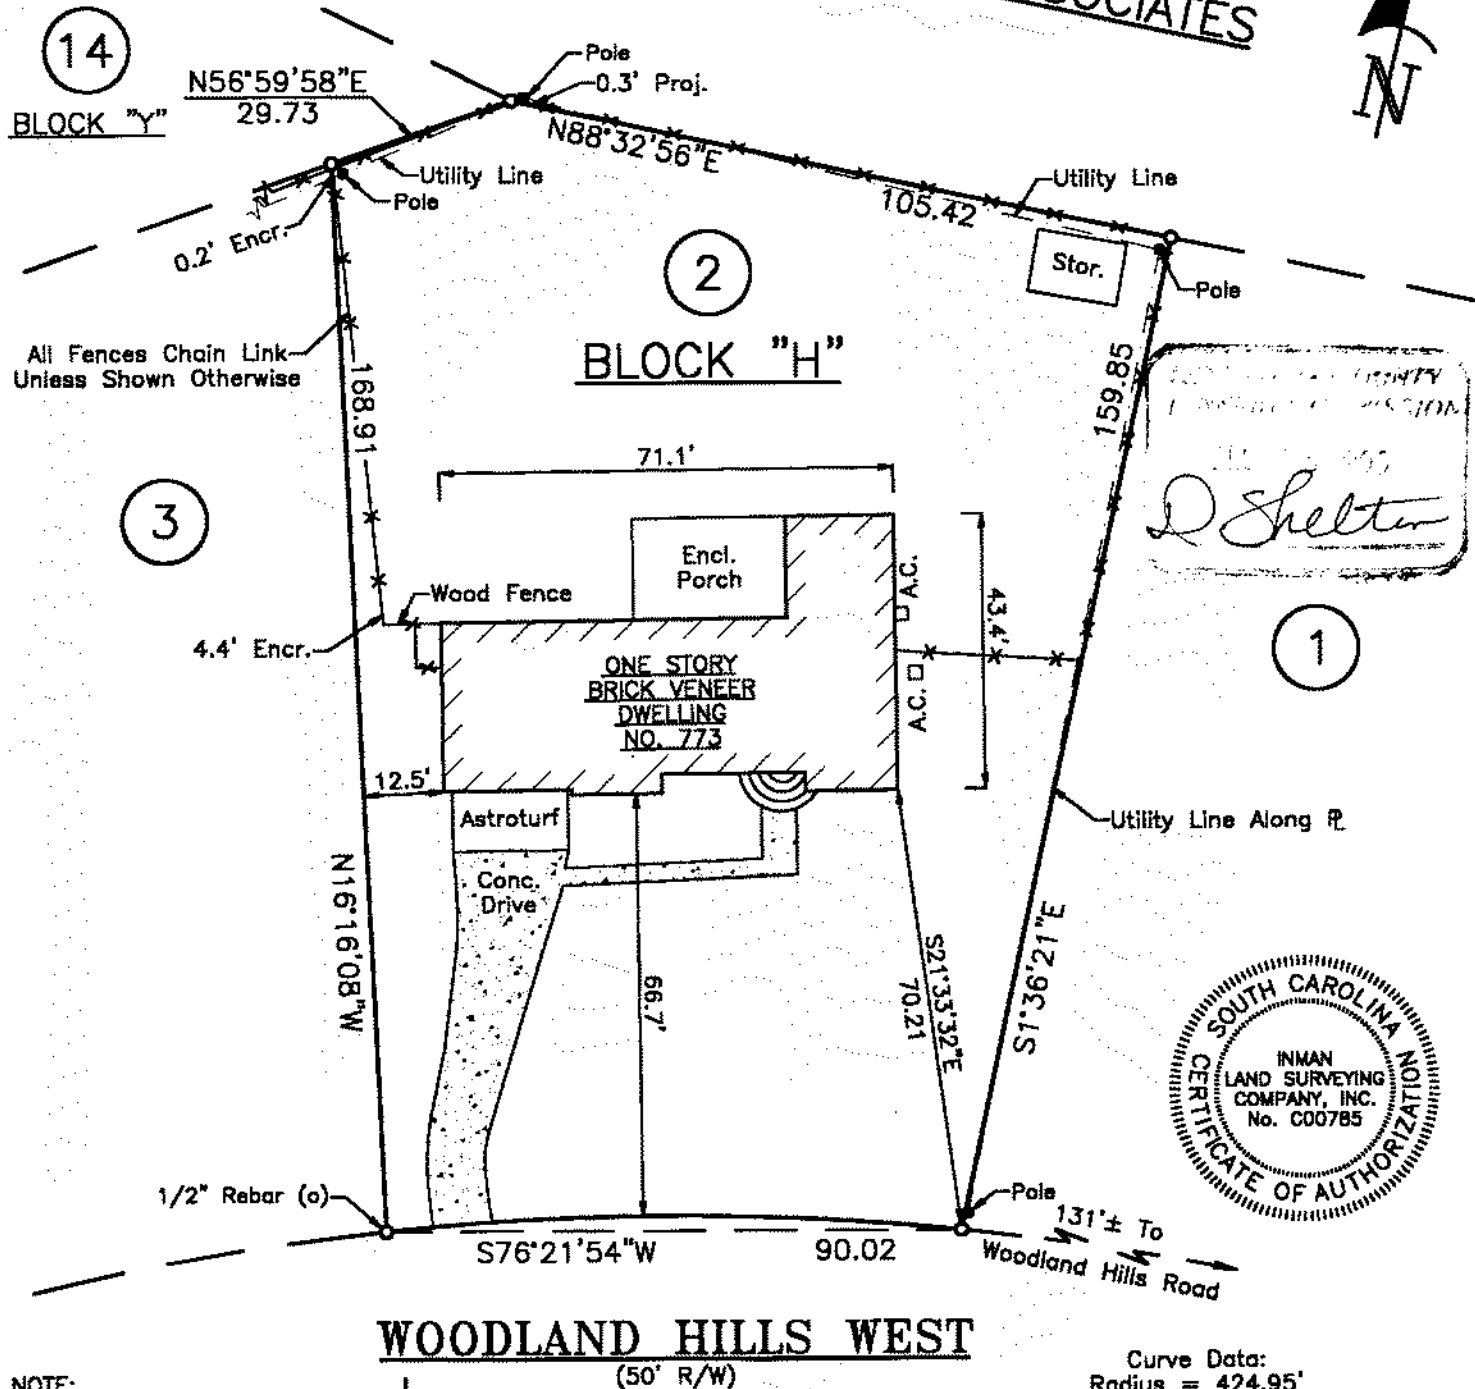

PLAT PREPARED FOR:

HOWARD JAMES & MYTARIS JAMES

LEXINGTON COUNTY, LEXINGTON, SOUTH CAROLINA

DATE: NOVEMBER 15, 1999

PROJECT NO.: 9911031

I HEREBY STATE THAT TO THE BEST OF MY KNOWLEDGE, INFORMATION, AND BELIEF, THE SURVEY SHOWN HEREIN WAS MADE IN ACCORDANCE WITH THE REQUIREMENTS OF THE MINIMUM STANDARDS MANUAL FOR THE PRACTICE OF LAND SURVEYING IN SOUTH CAROLINA, AND MEETS OR EXCEEDS THE REQUIREMENTS FOR A CLASS "B" SURVEY AS SPECIFIED THEREIN; ALSO THERE ARE NO VISIBLE ENCROACHMENTS OR PROJECTIONS OTHER THAN SHOWN.