

STATE	COUNTY	PROJECT ID	RD/RTE NO.	SHEET NO.
SC	NEWBERRY RICHLAND LEXINGTON	P029208	I-26	X-1


PRELIMINARY PLANS
NOT FOR CONSTRUCTION

SHEET INTENTIONALLY LEFT BLANK

STATE	COUNTY	PROJECT ID	RD/RTE NO.	SHEET NO.
SC	NEWBERRY RICHLAND LEXINGTON	P029208	I-26	X-2

PRELIMINARY PLANS
NOT FOR CONSTRUCTION


SHEET INTENTIONALLY LEFT BLANK

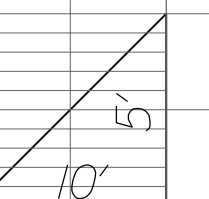

STATE	COUNTY	PROJECT ID	RD/RTE NO.	SHEET NO.
SC	NEWBERRY RICHLAND LEXINGTON	P029208	1-26	X-3

PRELIMINARY PLANS
NOT FOR CONSTRUCTION

SHEET INTENTIONALLY LEFT BLANK

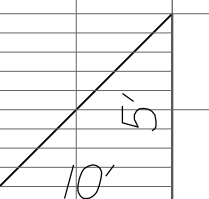

STATE	COUNTY	PROJECT ID	RD/RTE NO.	SHEET NO.
SC	NEWBERRY RICHLAND LEXINGTON	P029208	I-26	X-4

PRELIMINARY PLANS
NOT FOR CONSTRUCTION

SHEET INTENTIONALLY LEFT BLANK

STATE	COUNTY	PROJECT ID	RD/RTE NO.	SHEET NO.
SC	NEWBERRY RICHLAND LEXINGTON	P029208	1-26	X-5


PRELIMINARY PLANS
NOT FOR CONSTRUCTION

SHEET INTENTIONALLY LEFT BLANK

10'


STATE	COUNTY	PROJECT ID	RD/RTE NO.	SHEET NO.
SC	NEWBERRY RICHLAND LEXINGTON	P029208	I-26	X-6

PRELIMINARY PLANS
NOT FOR CONSTRUCTION

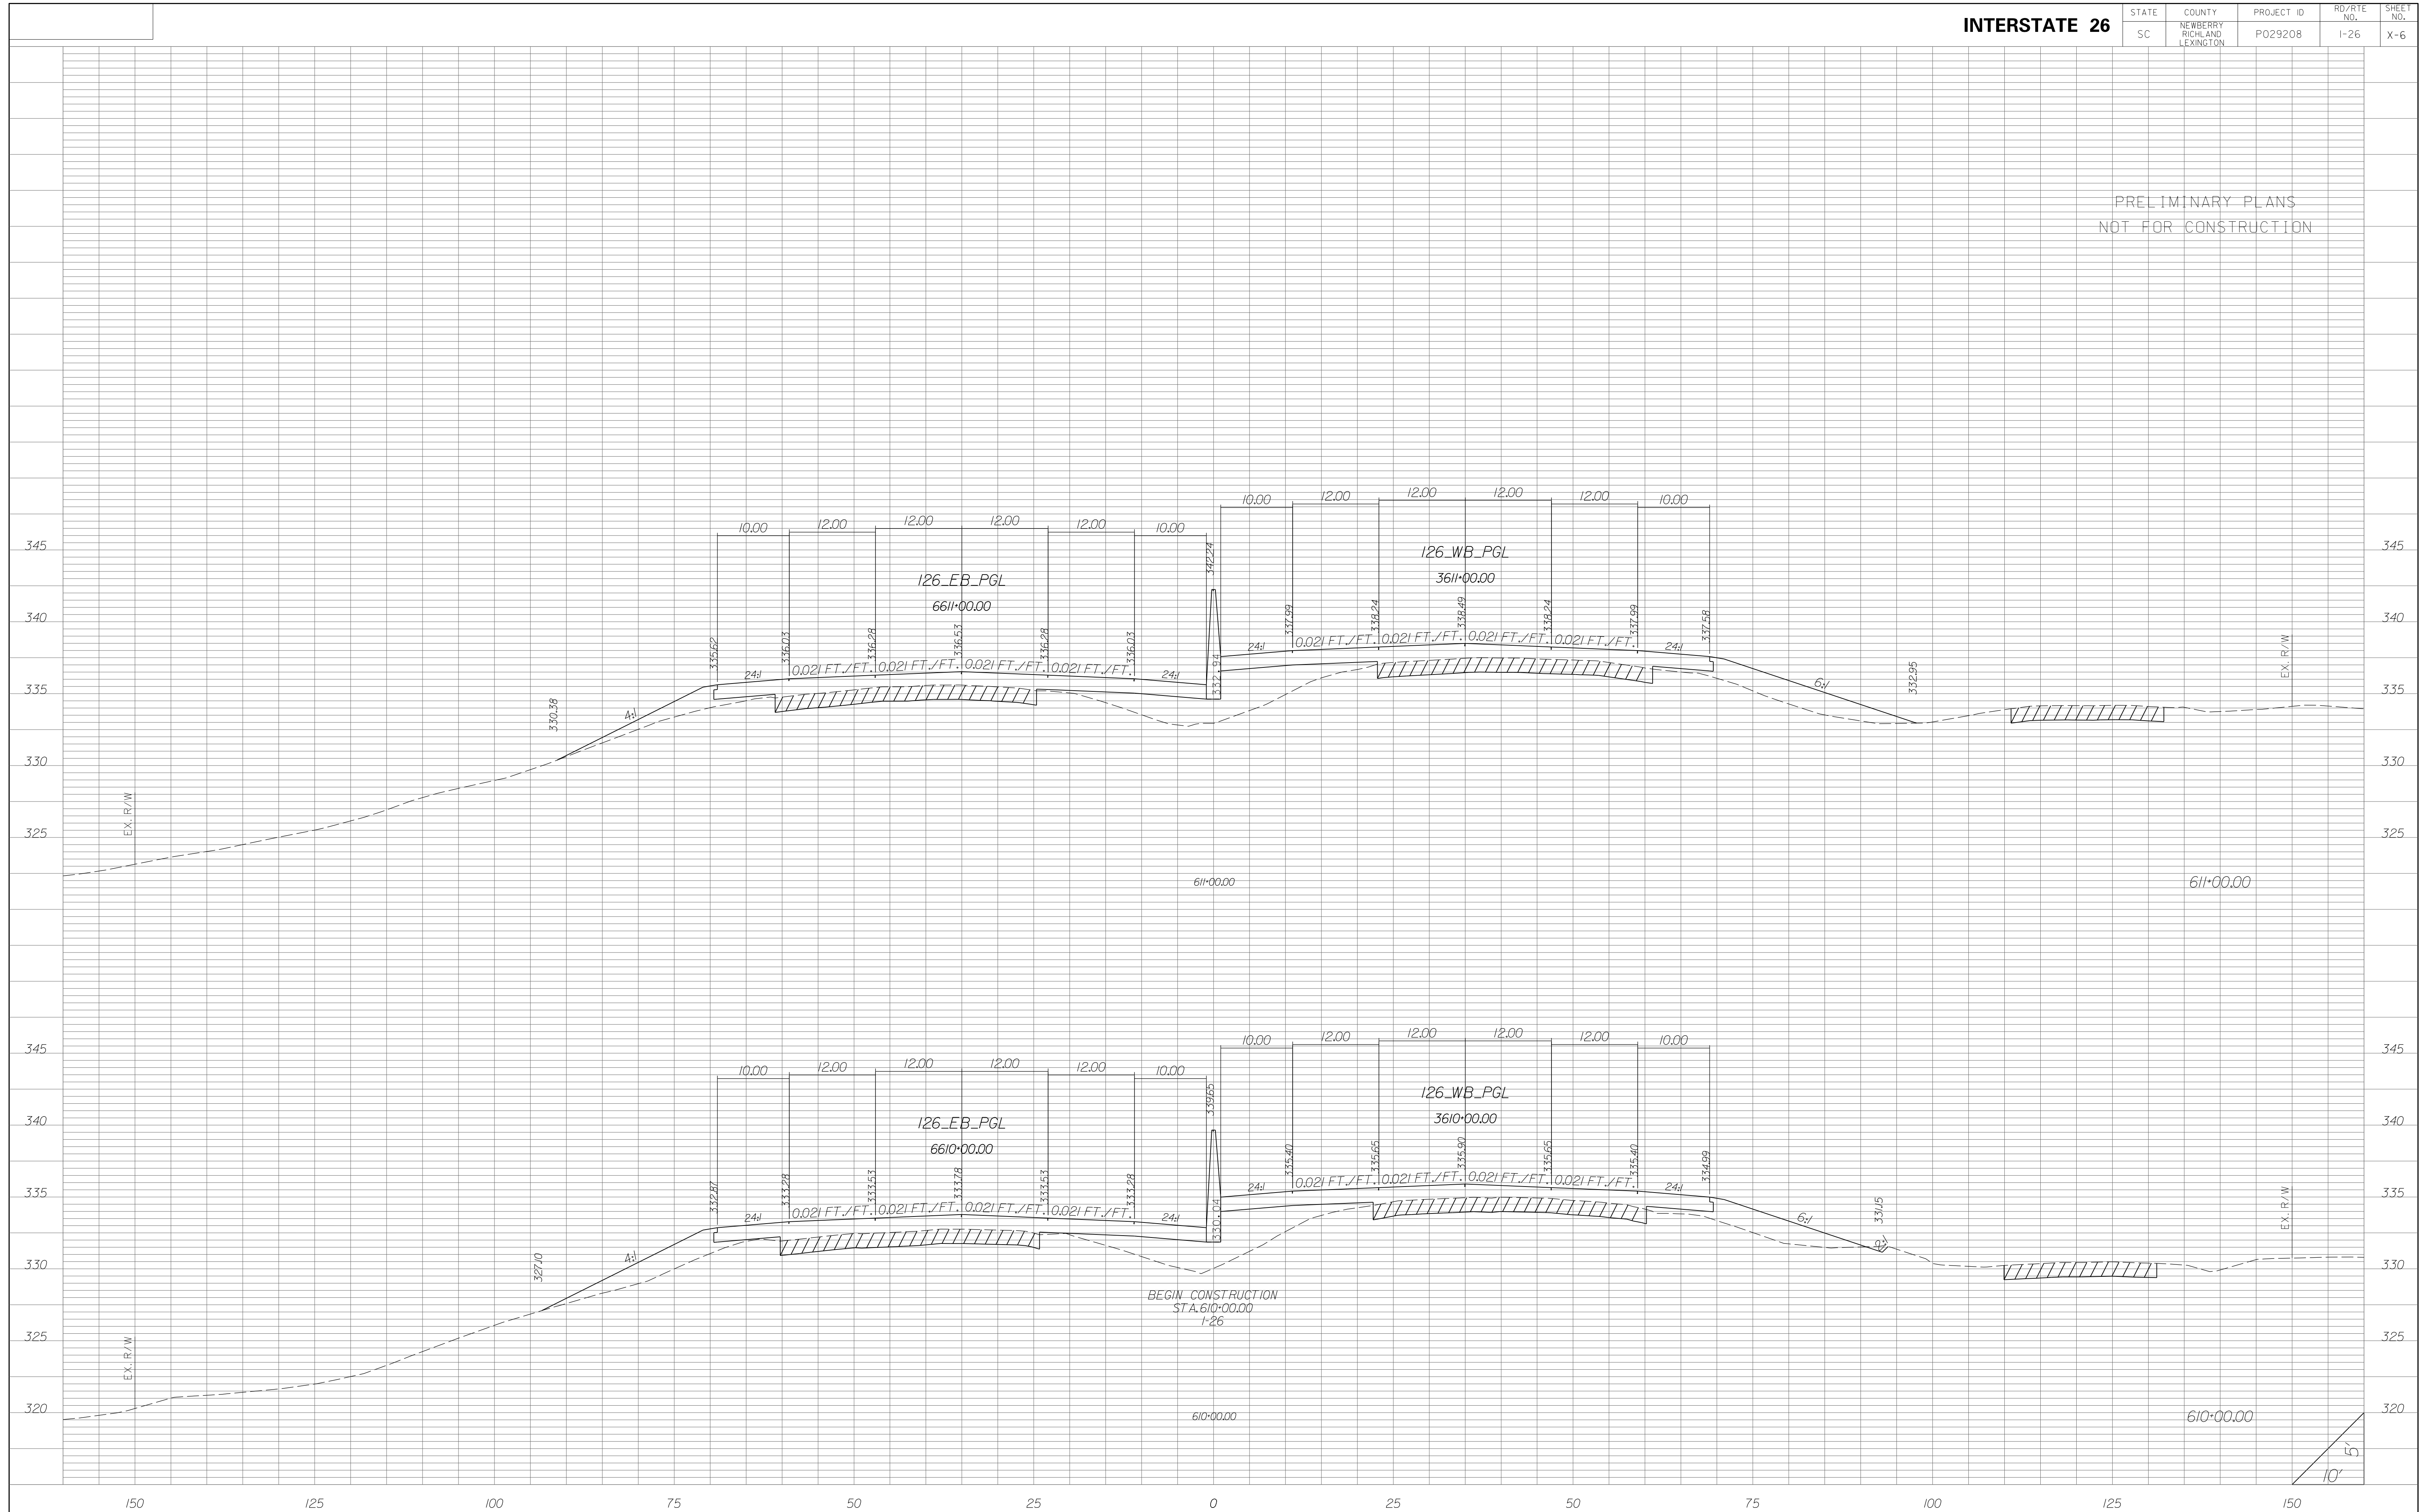


STATE	COUNTY	PROJECT ID	RD/RTE NO.	SHEET NO.
SC	NEWBERRY RICHLAND LEXINGTON	P029208	I-26	X-7

PRELIMINARY PLANS
NOT FOR CONSTRUCTION

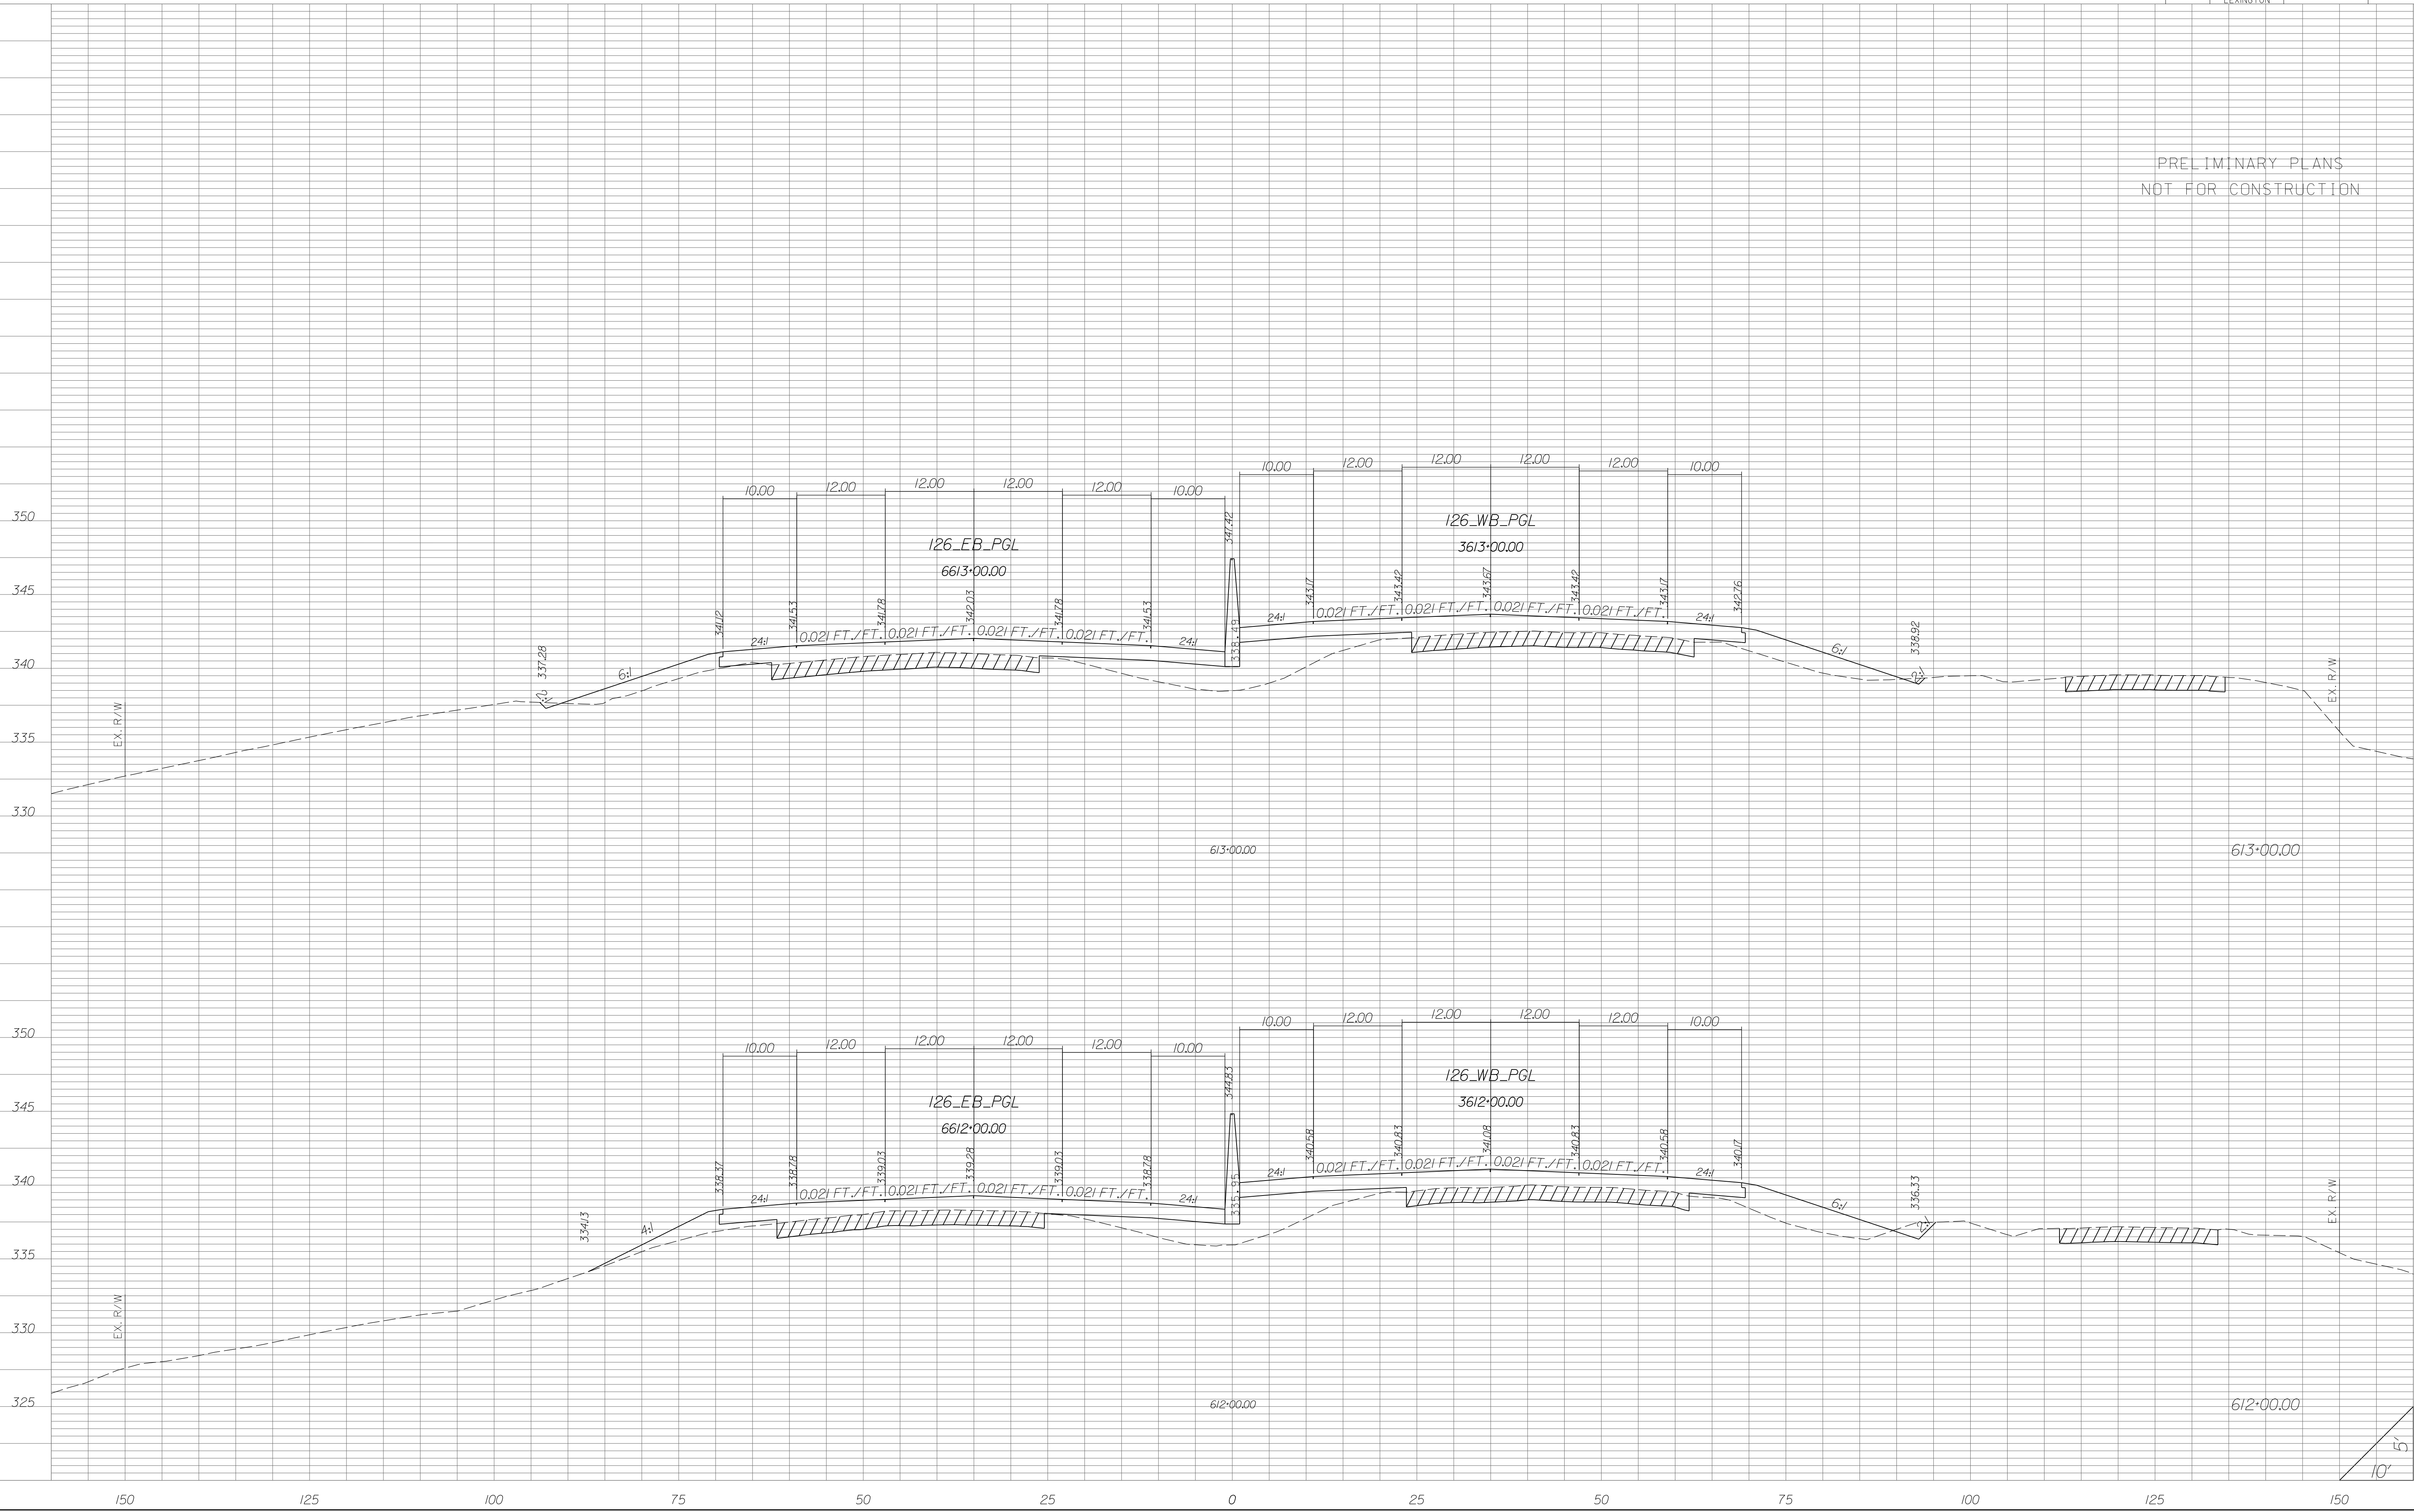


STATE	COUNTY	PROJECT ID	RD/RTE NO.	SHEET NO.
SC	NEWBERRY RICHLAND LEXINGTON	P029208	I-26	X-8

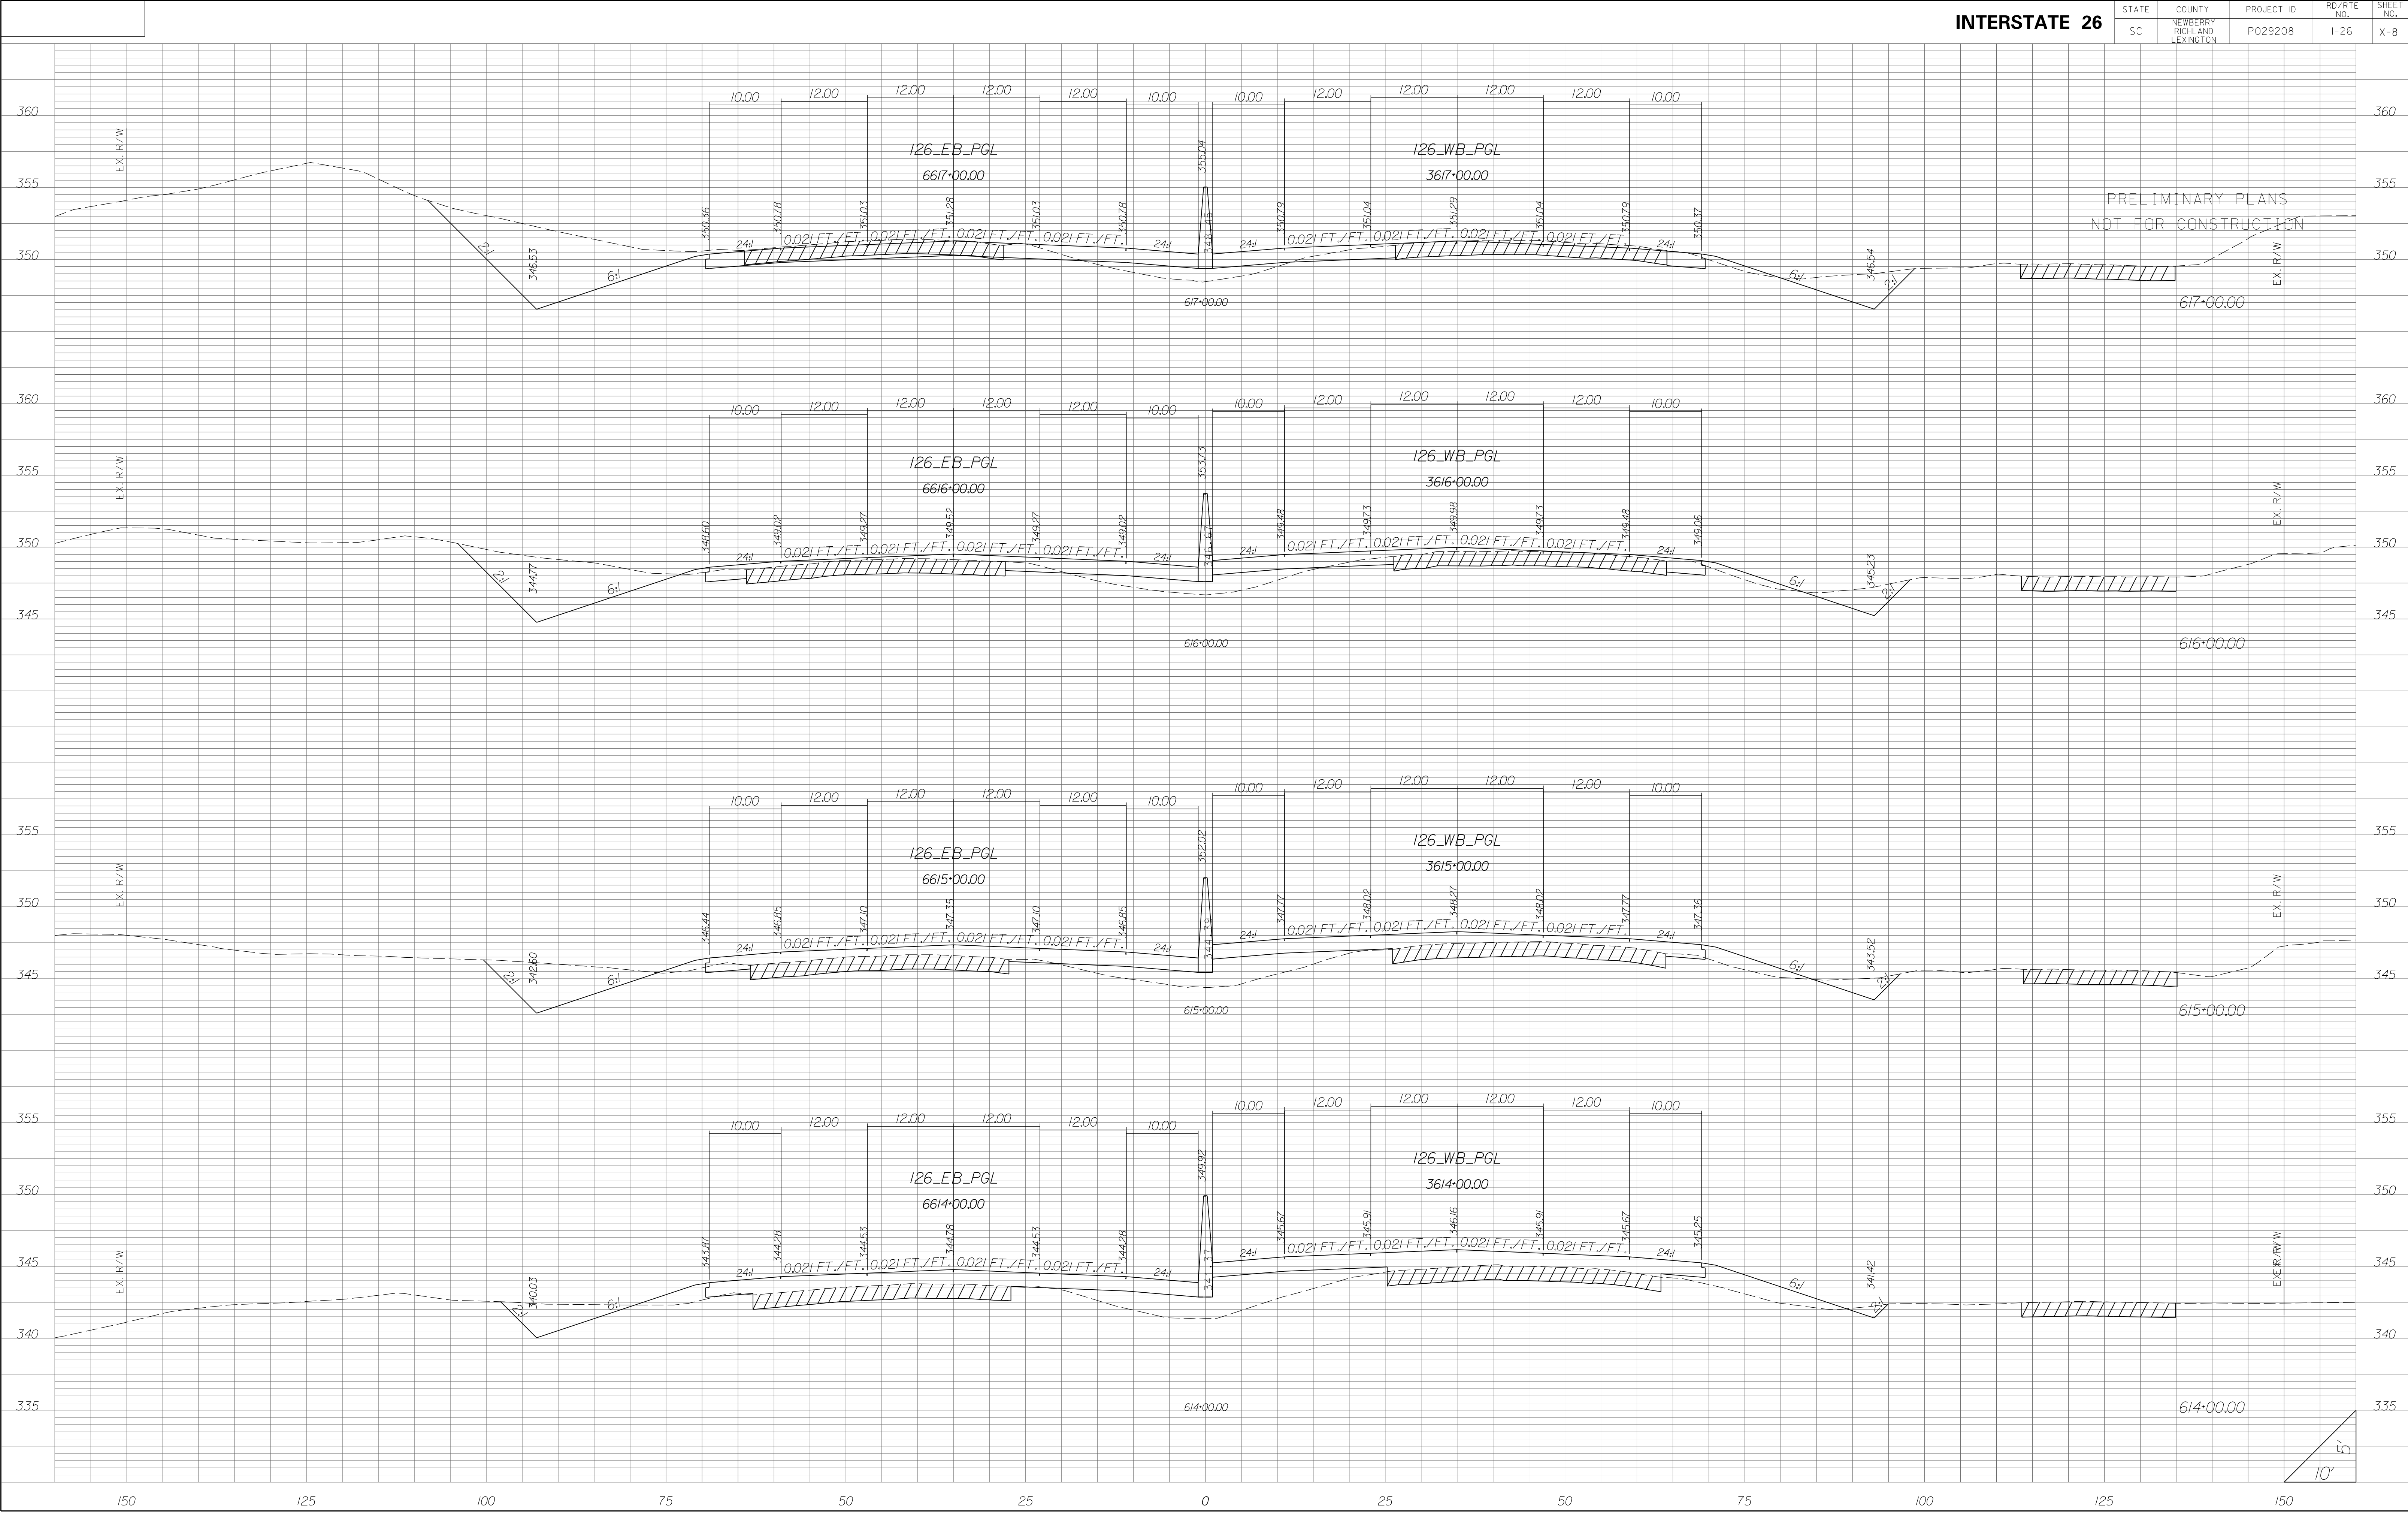


STATE	COUNTY	PROJECT ID	RD/RTE NO.	SHEET NO.
SC	NEWBERRY RICHLAND LEXINGTON	P029208	I-26	X-9

PRELIMINARY PLANS
NOT FOR CONSTRUCTION

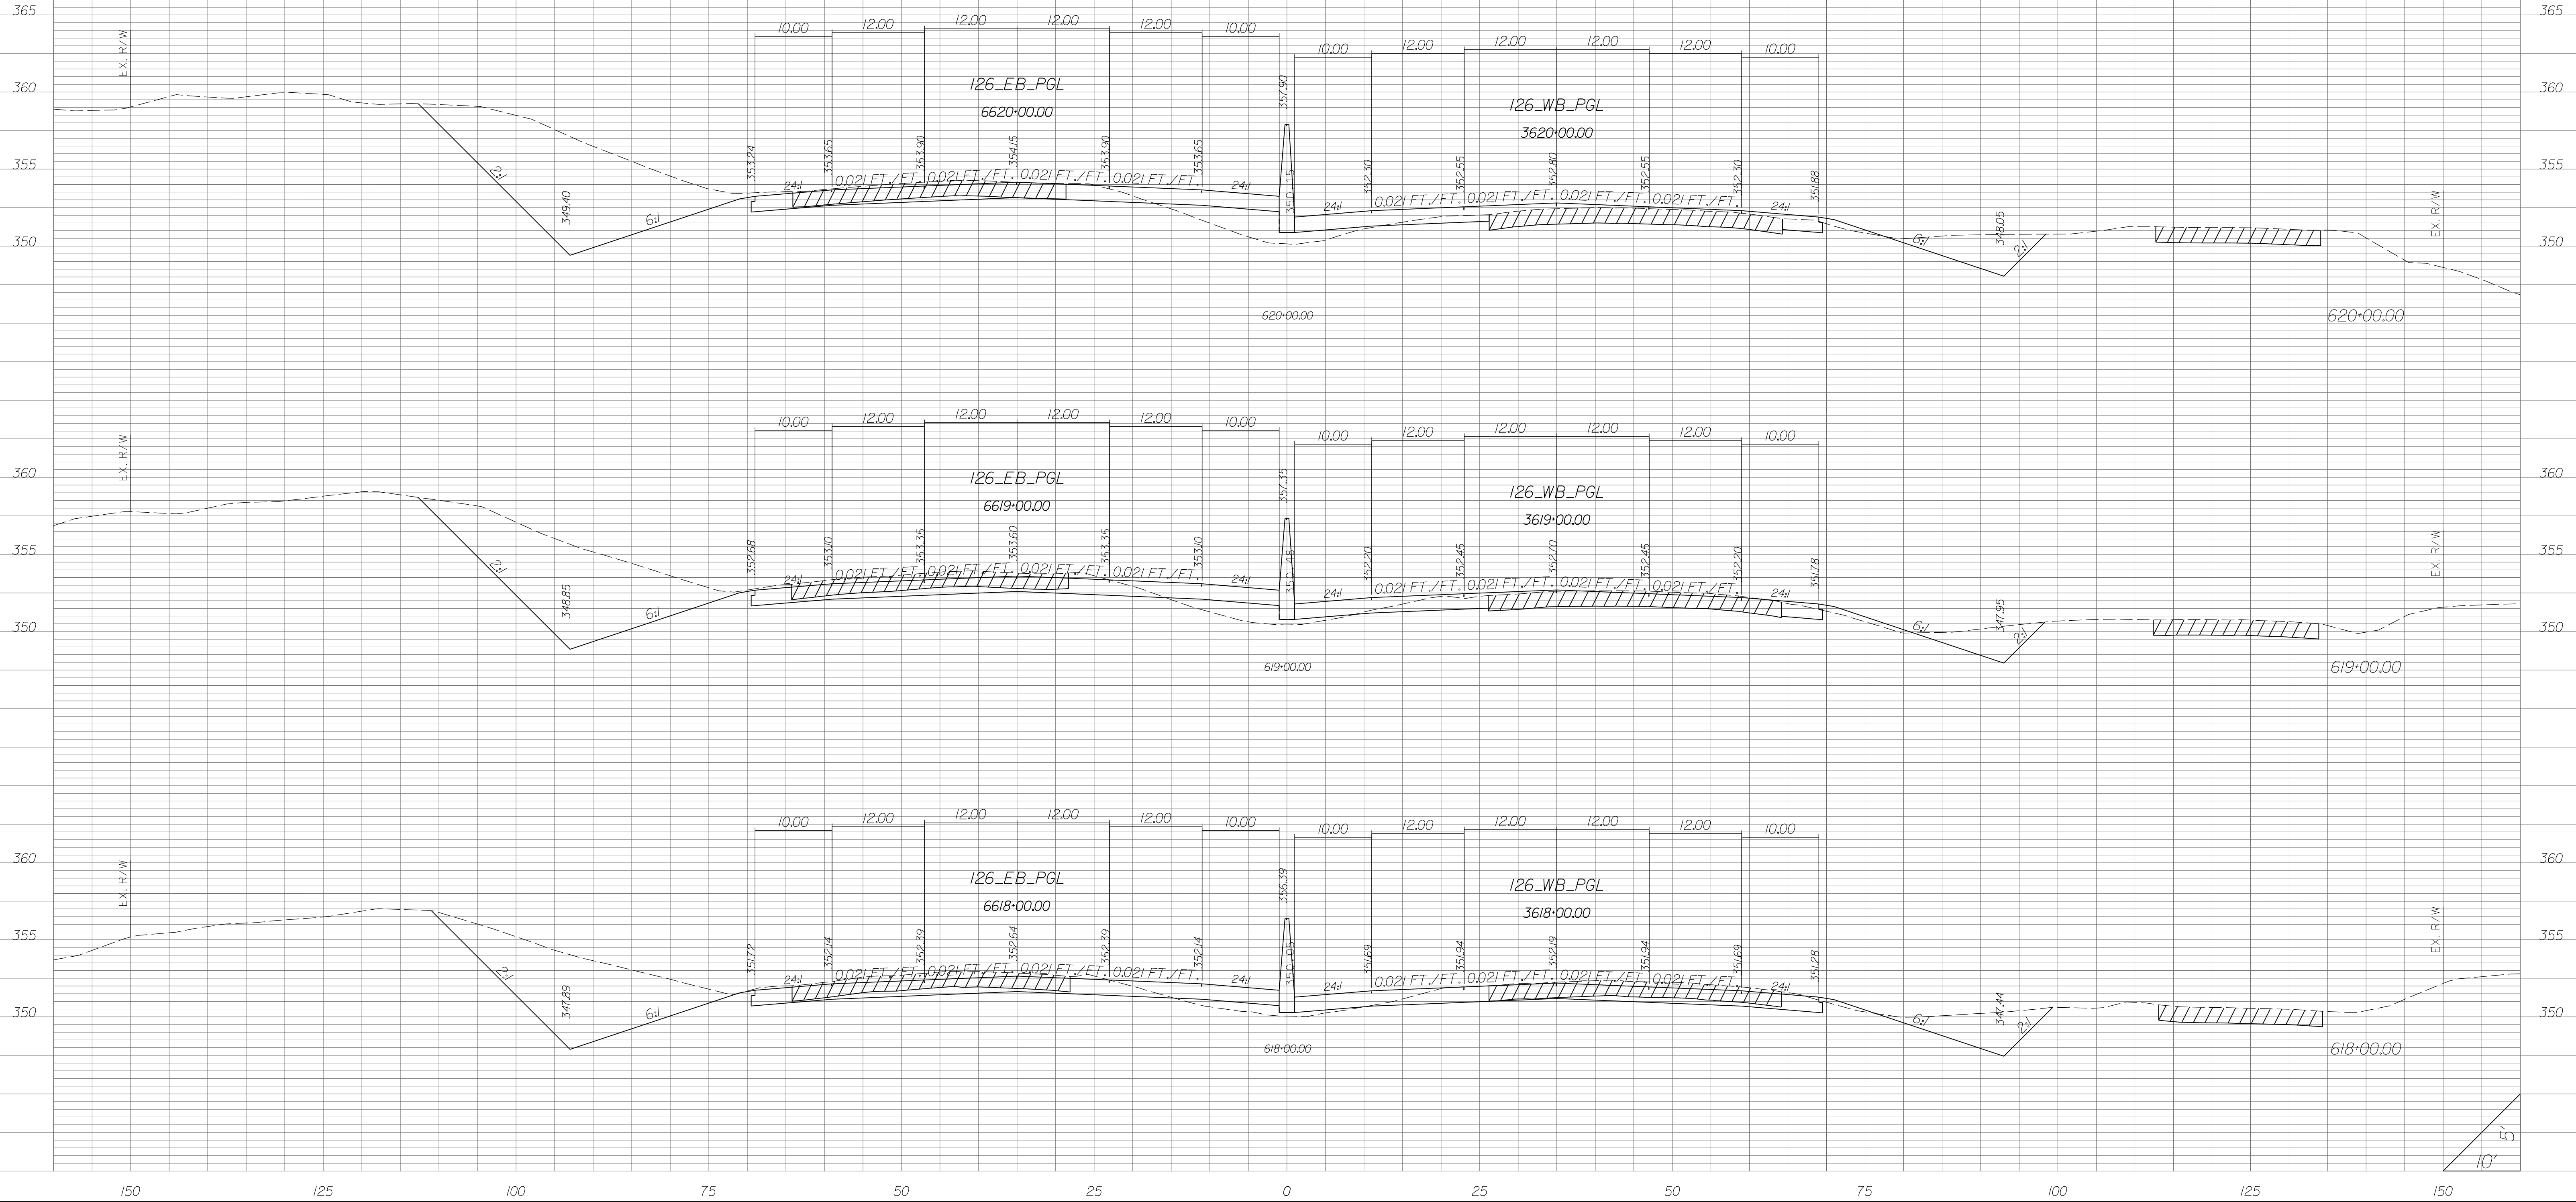


STATE	COUNTY	PROJECT ID	RD/RTE NO.	SHEET NO.
SC	NEWBERRY RICHLAND LEXINGTON	P029208	I-26	X-10

PRELIMINARY PLANS
NOT FOR CONSTRUCTION

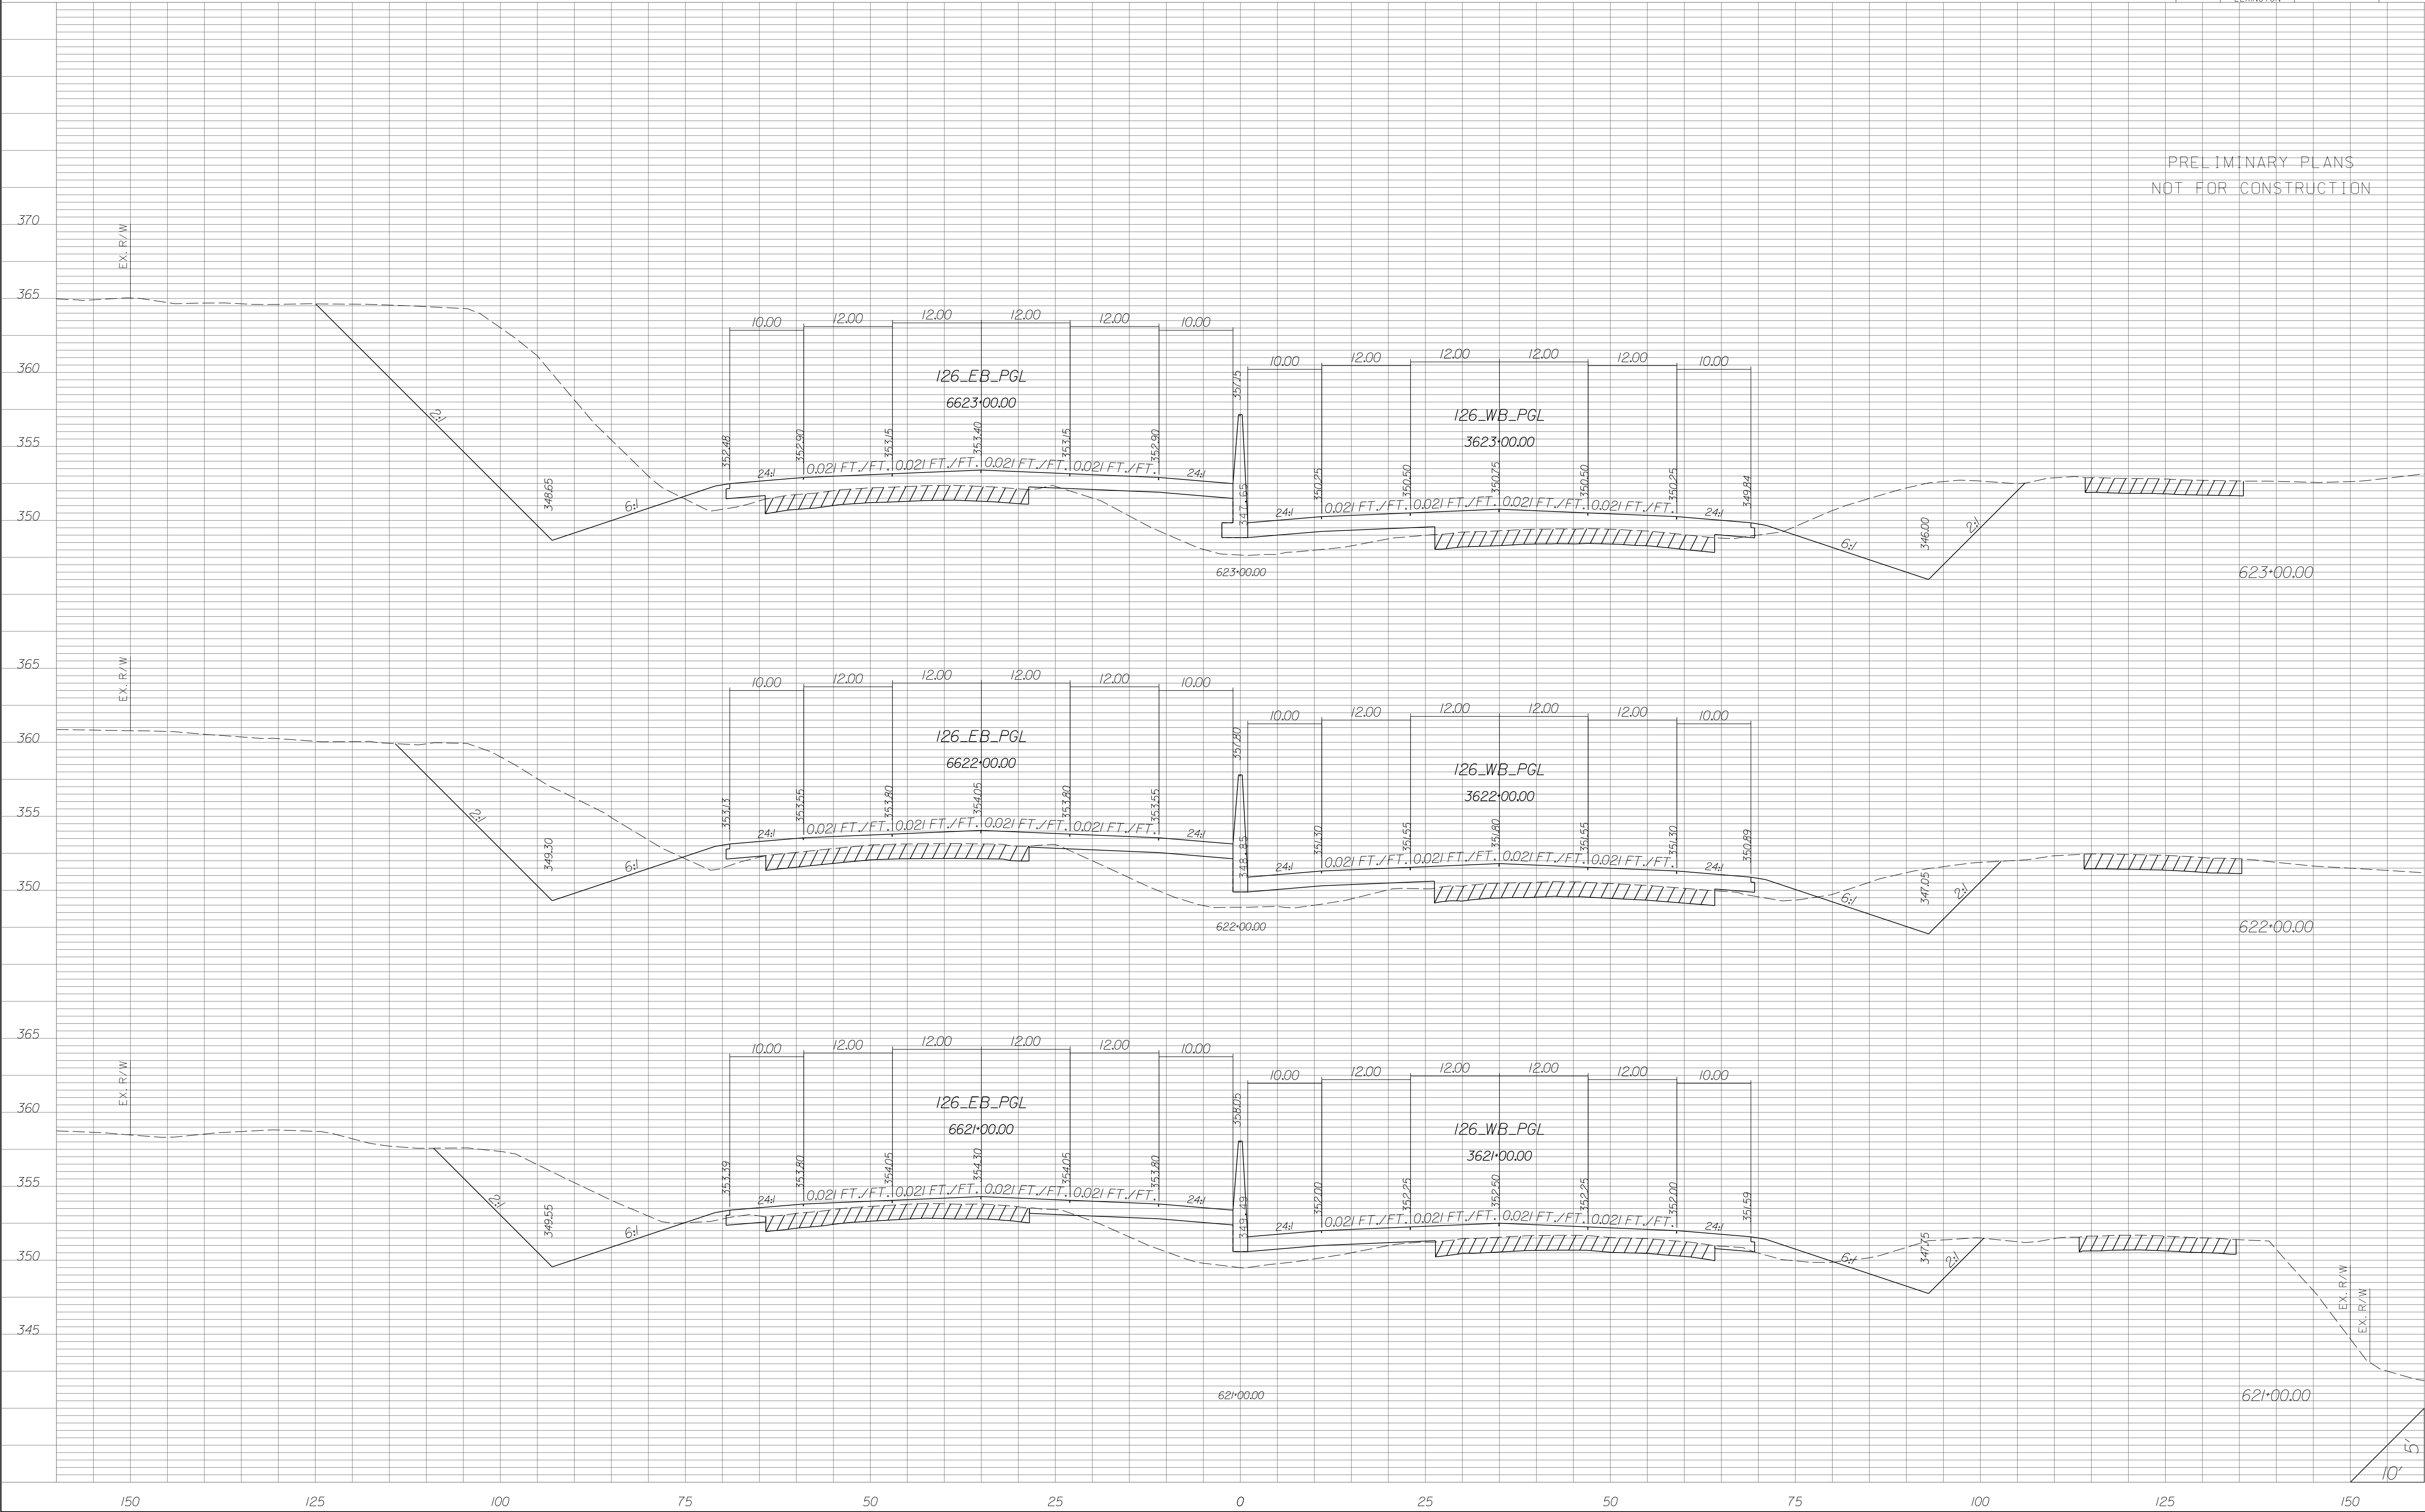


STATE	COUNTY	PROJECT ID	RD/RTE NO.	SHEET NO.
SC	NEWBERRY RICHLAND LEXINGTON	P029208	I-26	X-II

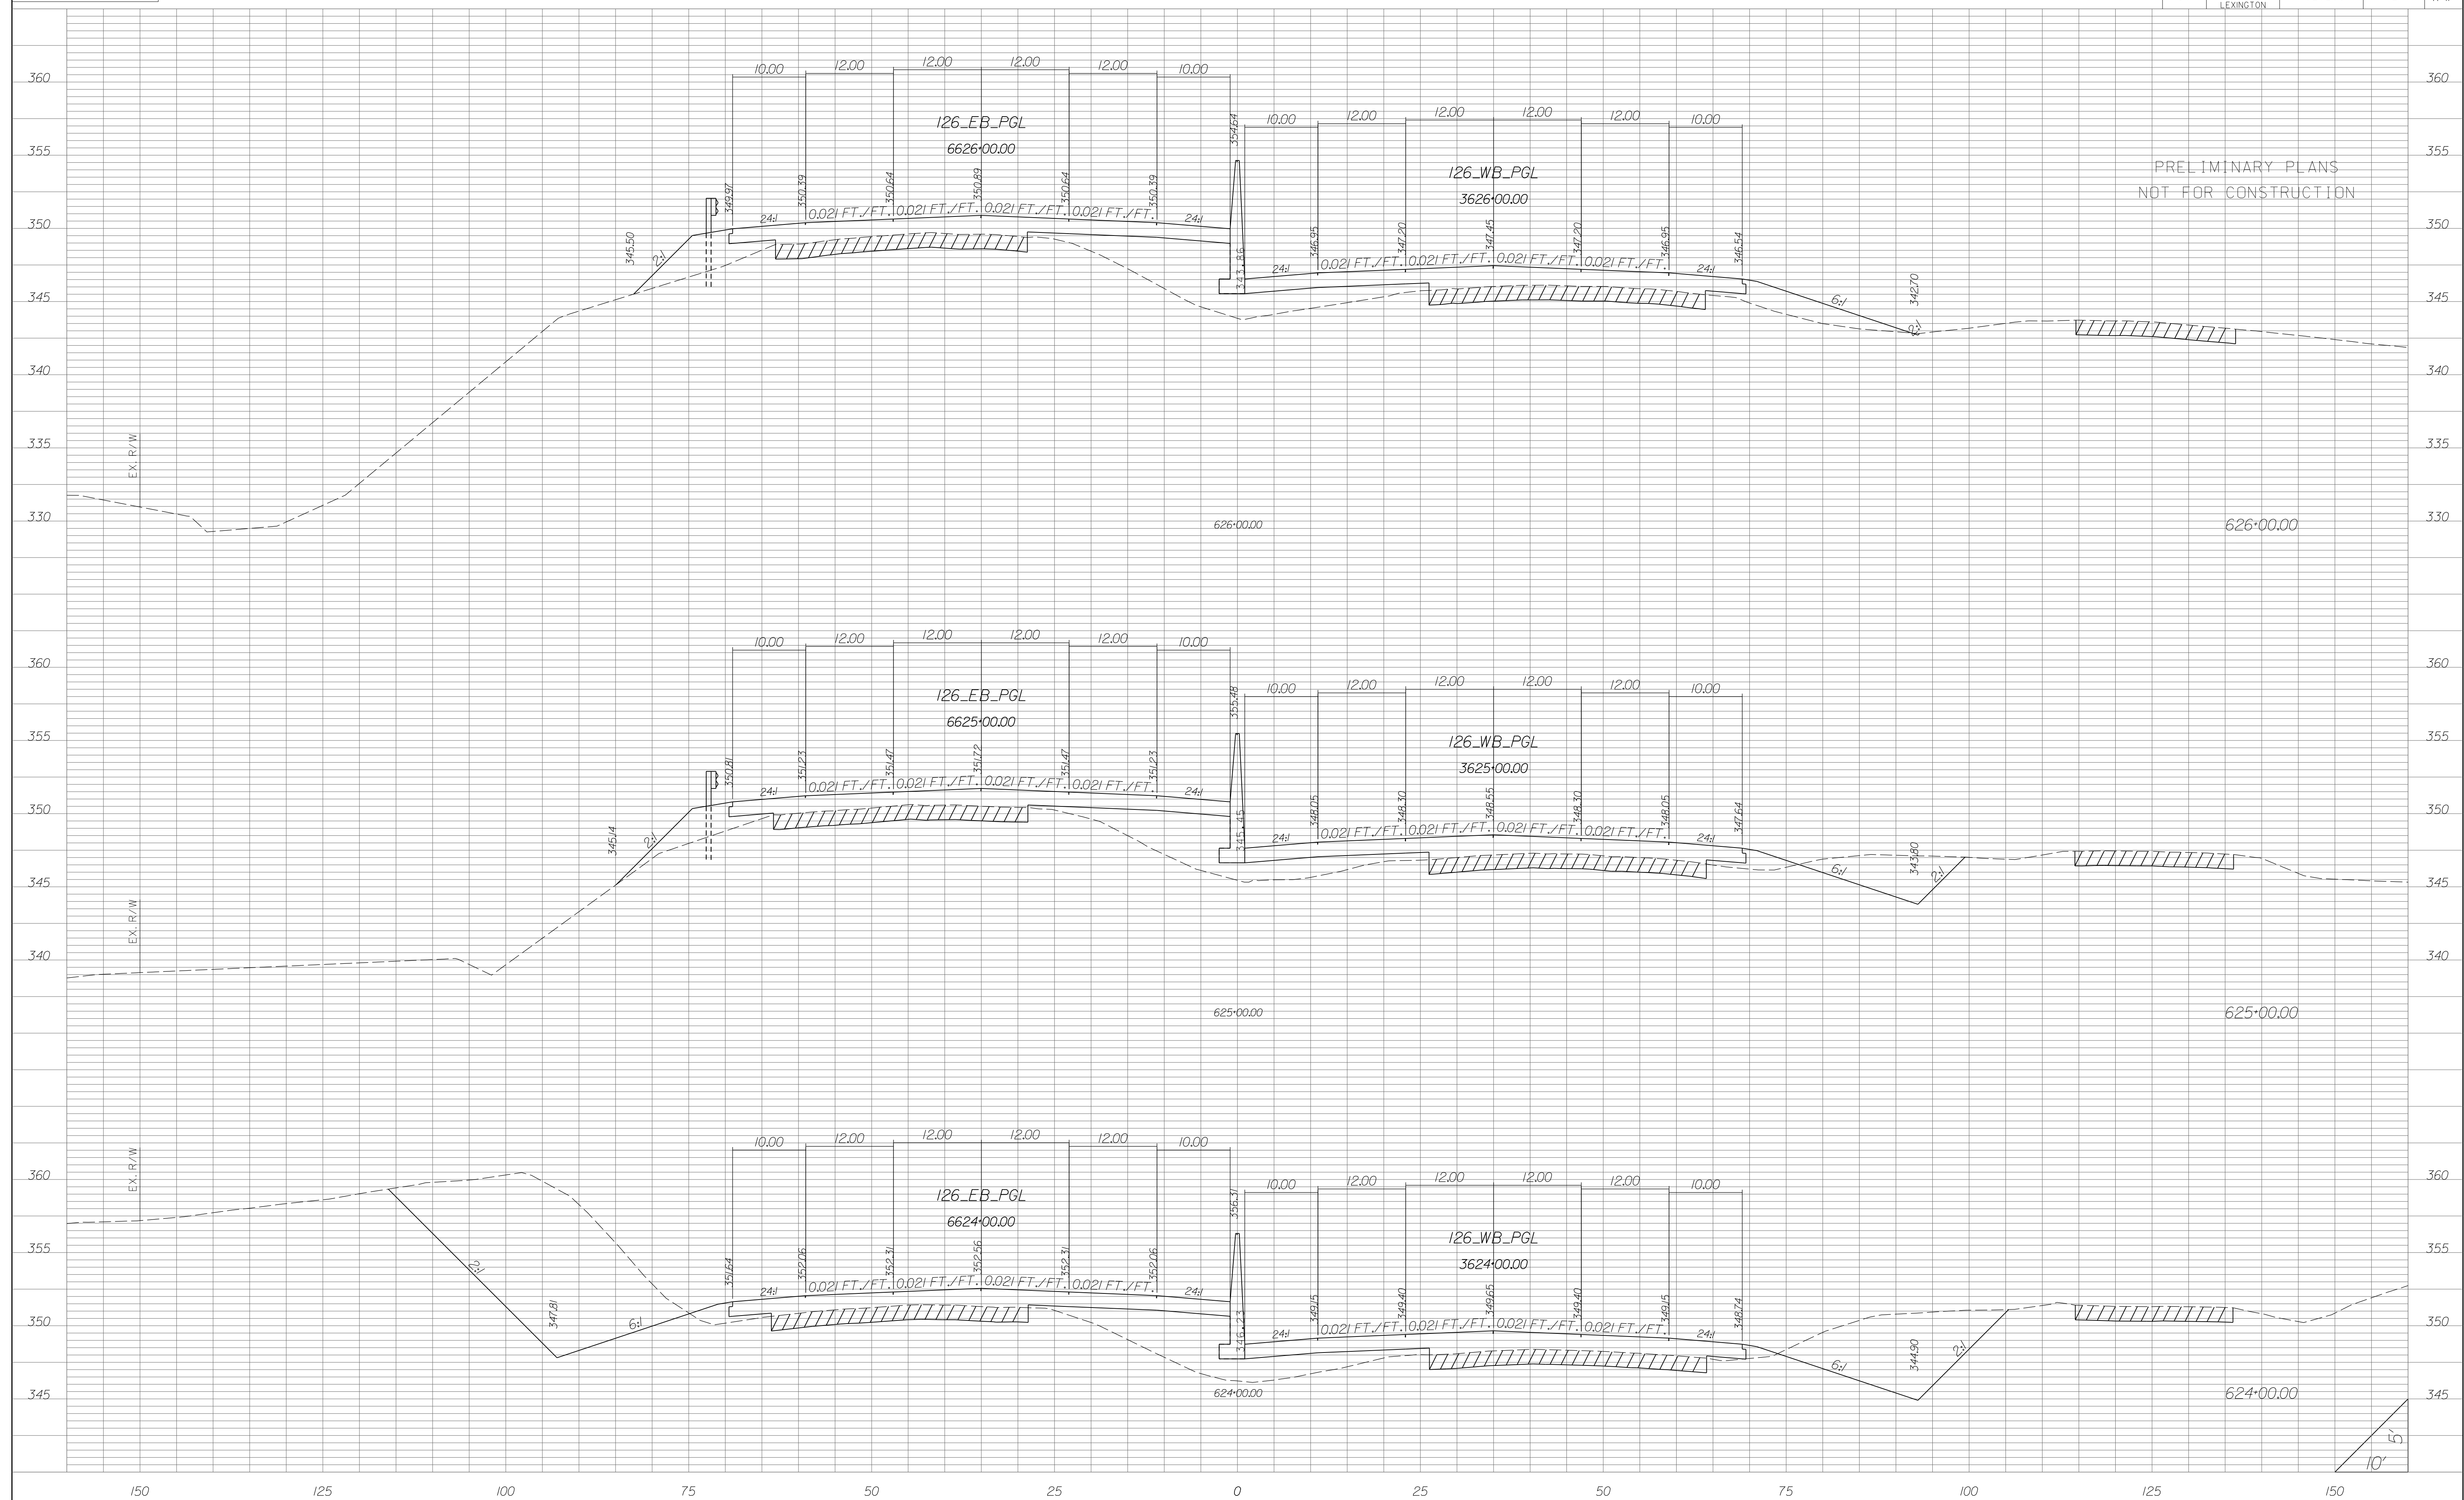


STATE	COUNTY	PROJECT ID	RD/RTE NO.	SHEET NO.
SC	NEWBERRY RICHLAND LEXINGTON	P029208	1-26	X-12

PRELIMINARY PLANS
NOT FOR CONSTRUCTION

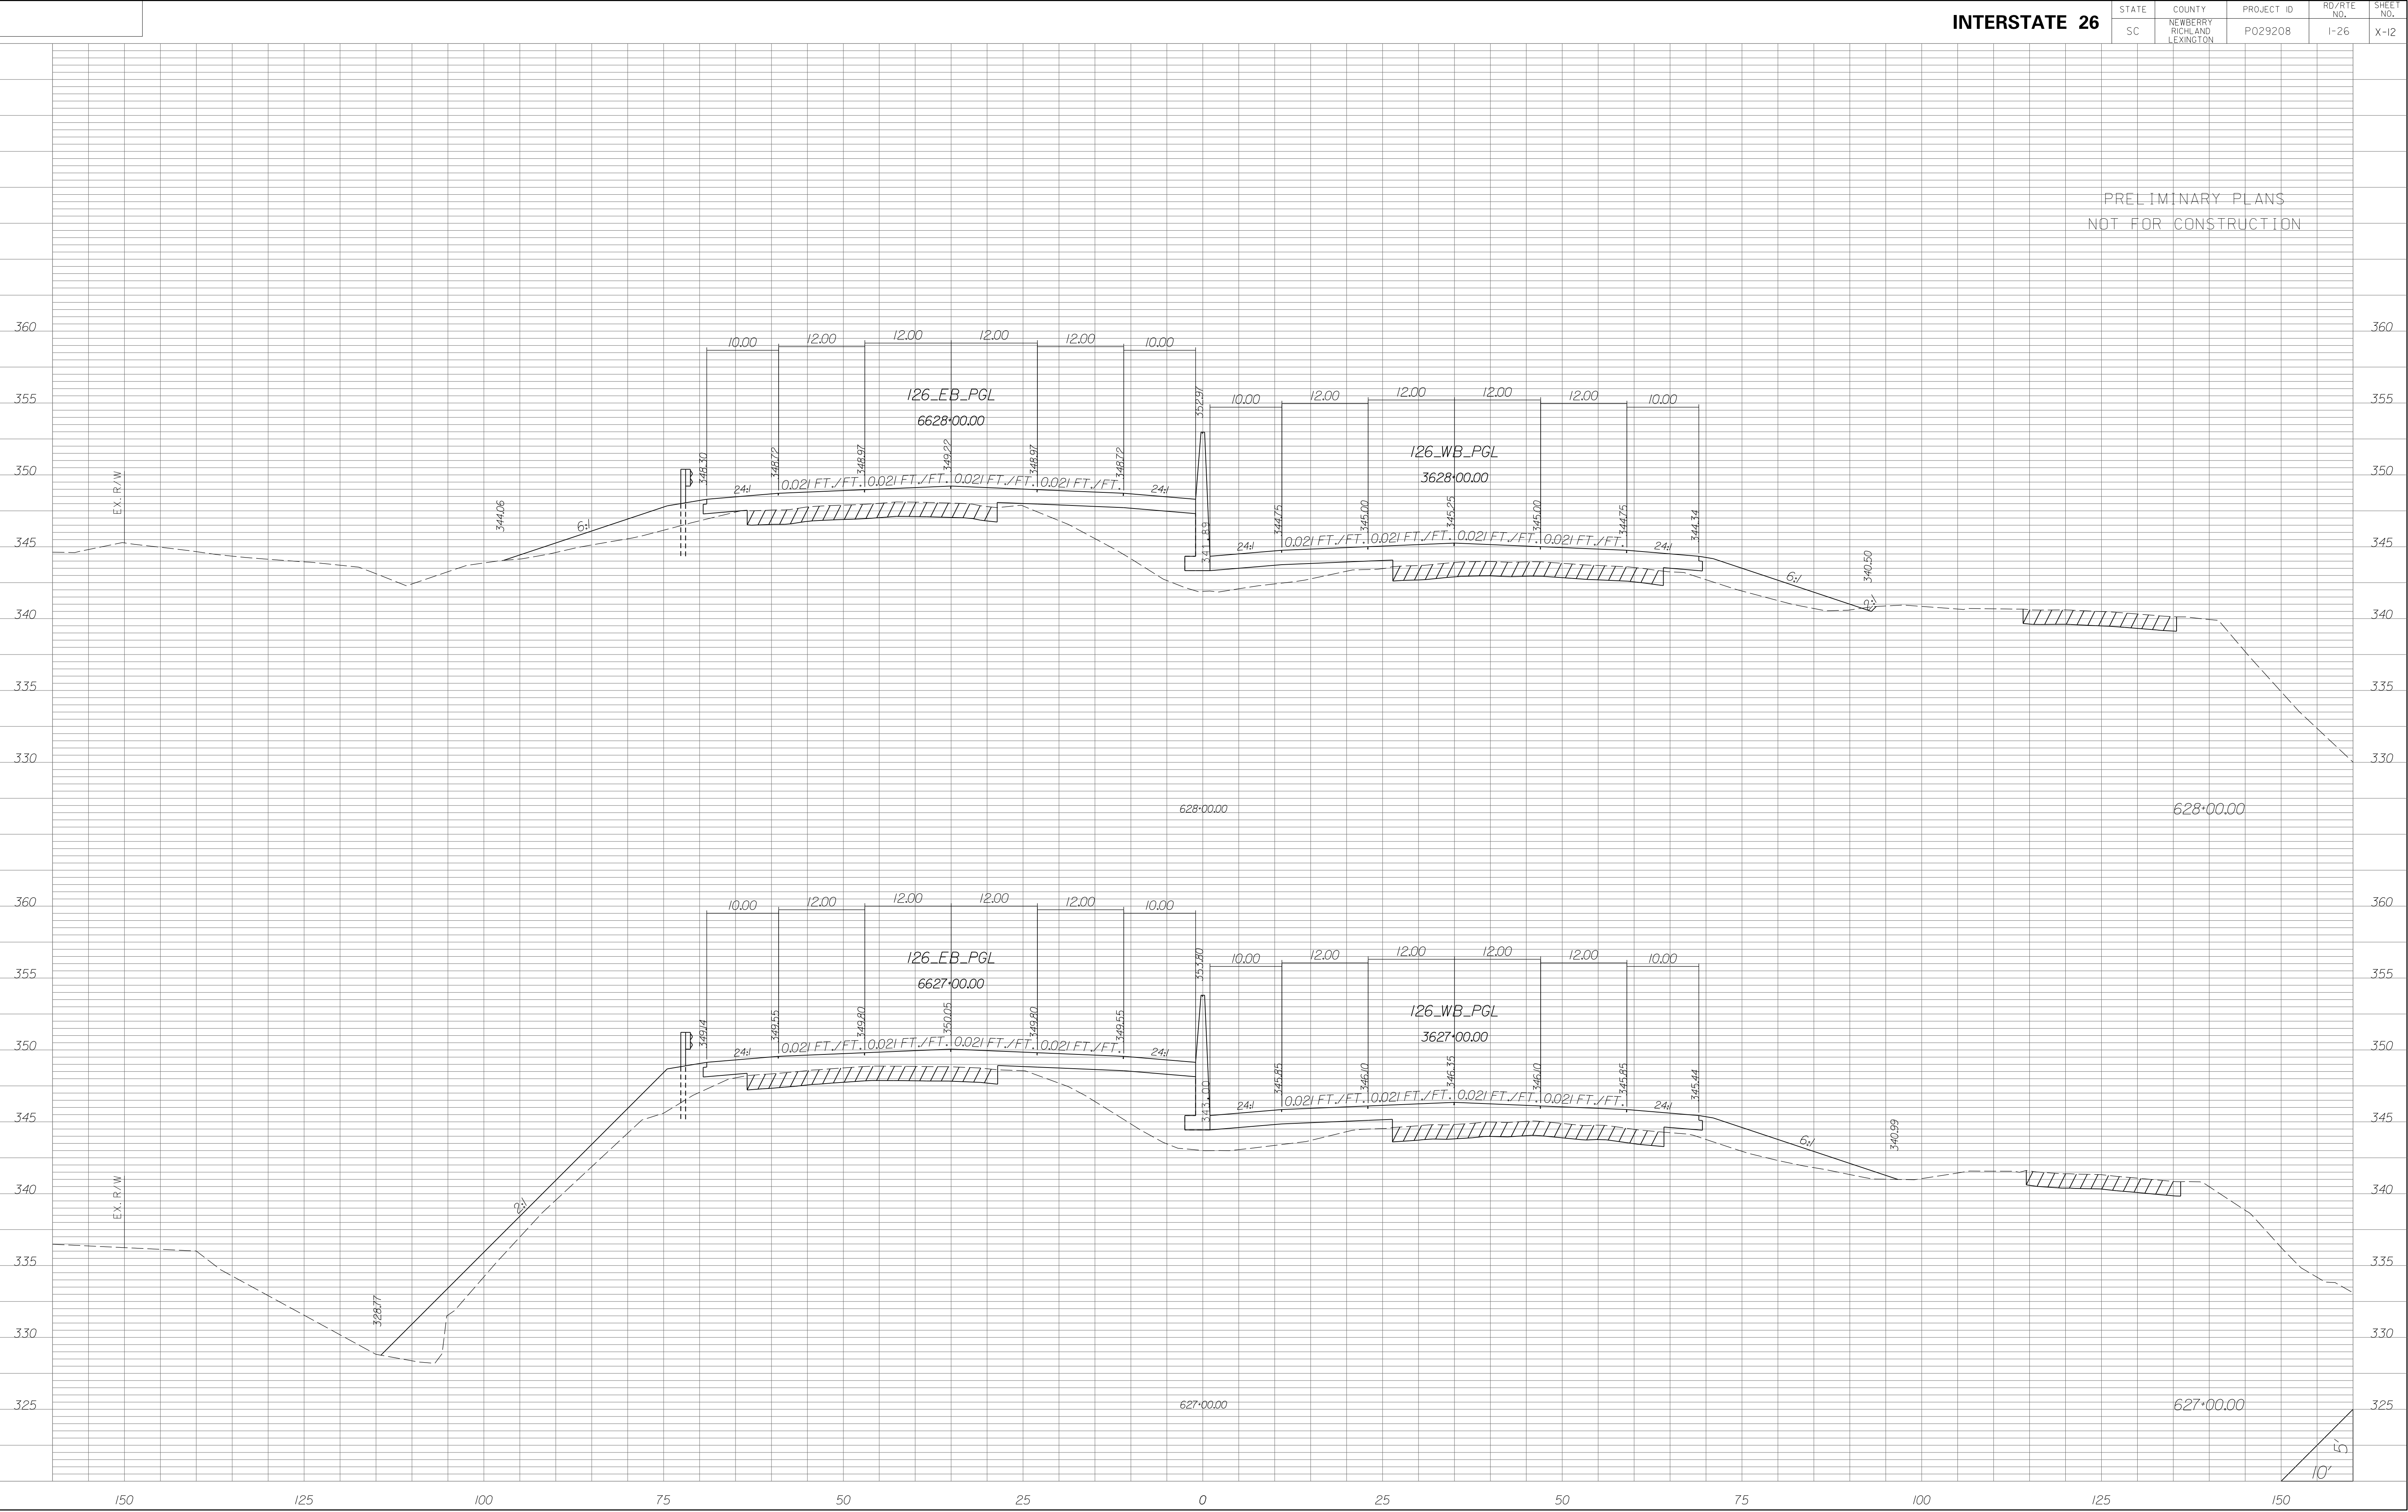


STATE	COUNTY	PROJECT ID	RD/RTE NO.	SHEET NO.
SC	NEWBERRY RICHLAND LEXINGTON	P029208	I-26	X-13

PRELIMINARY PLANS
NOT FOR CONSTRUCTION

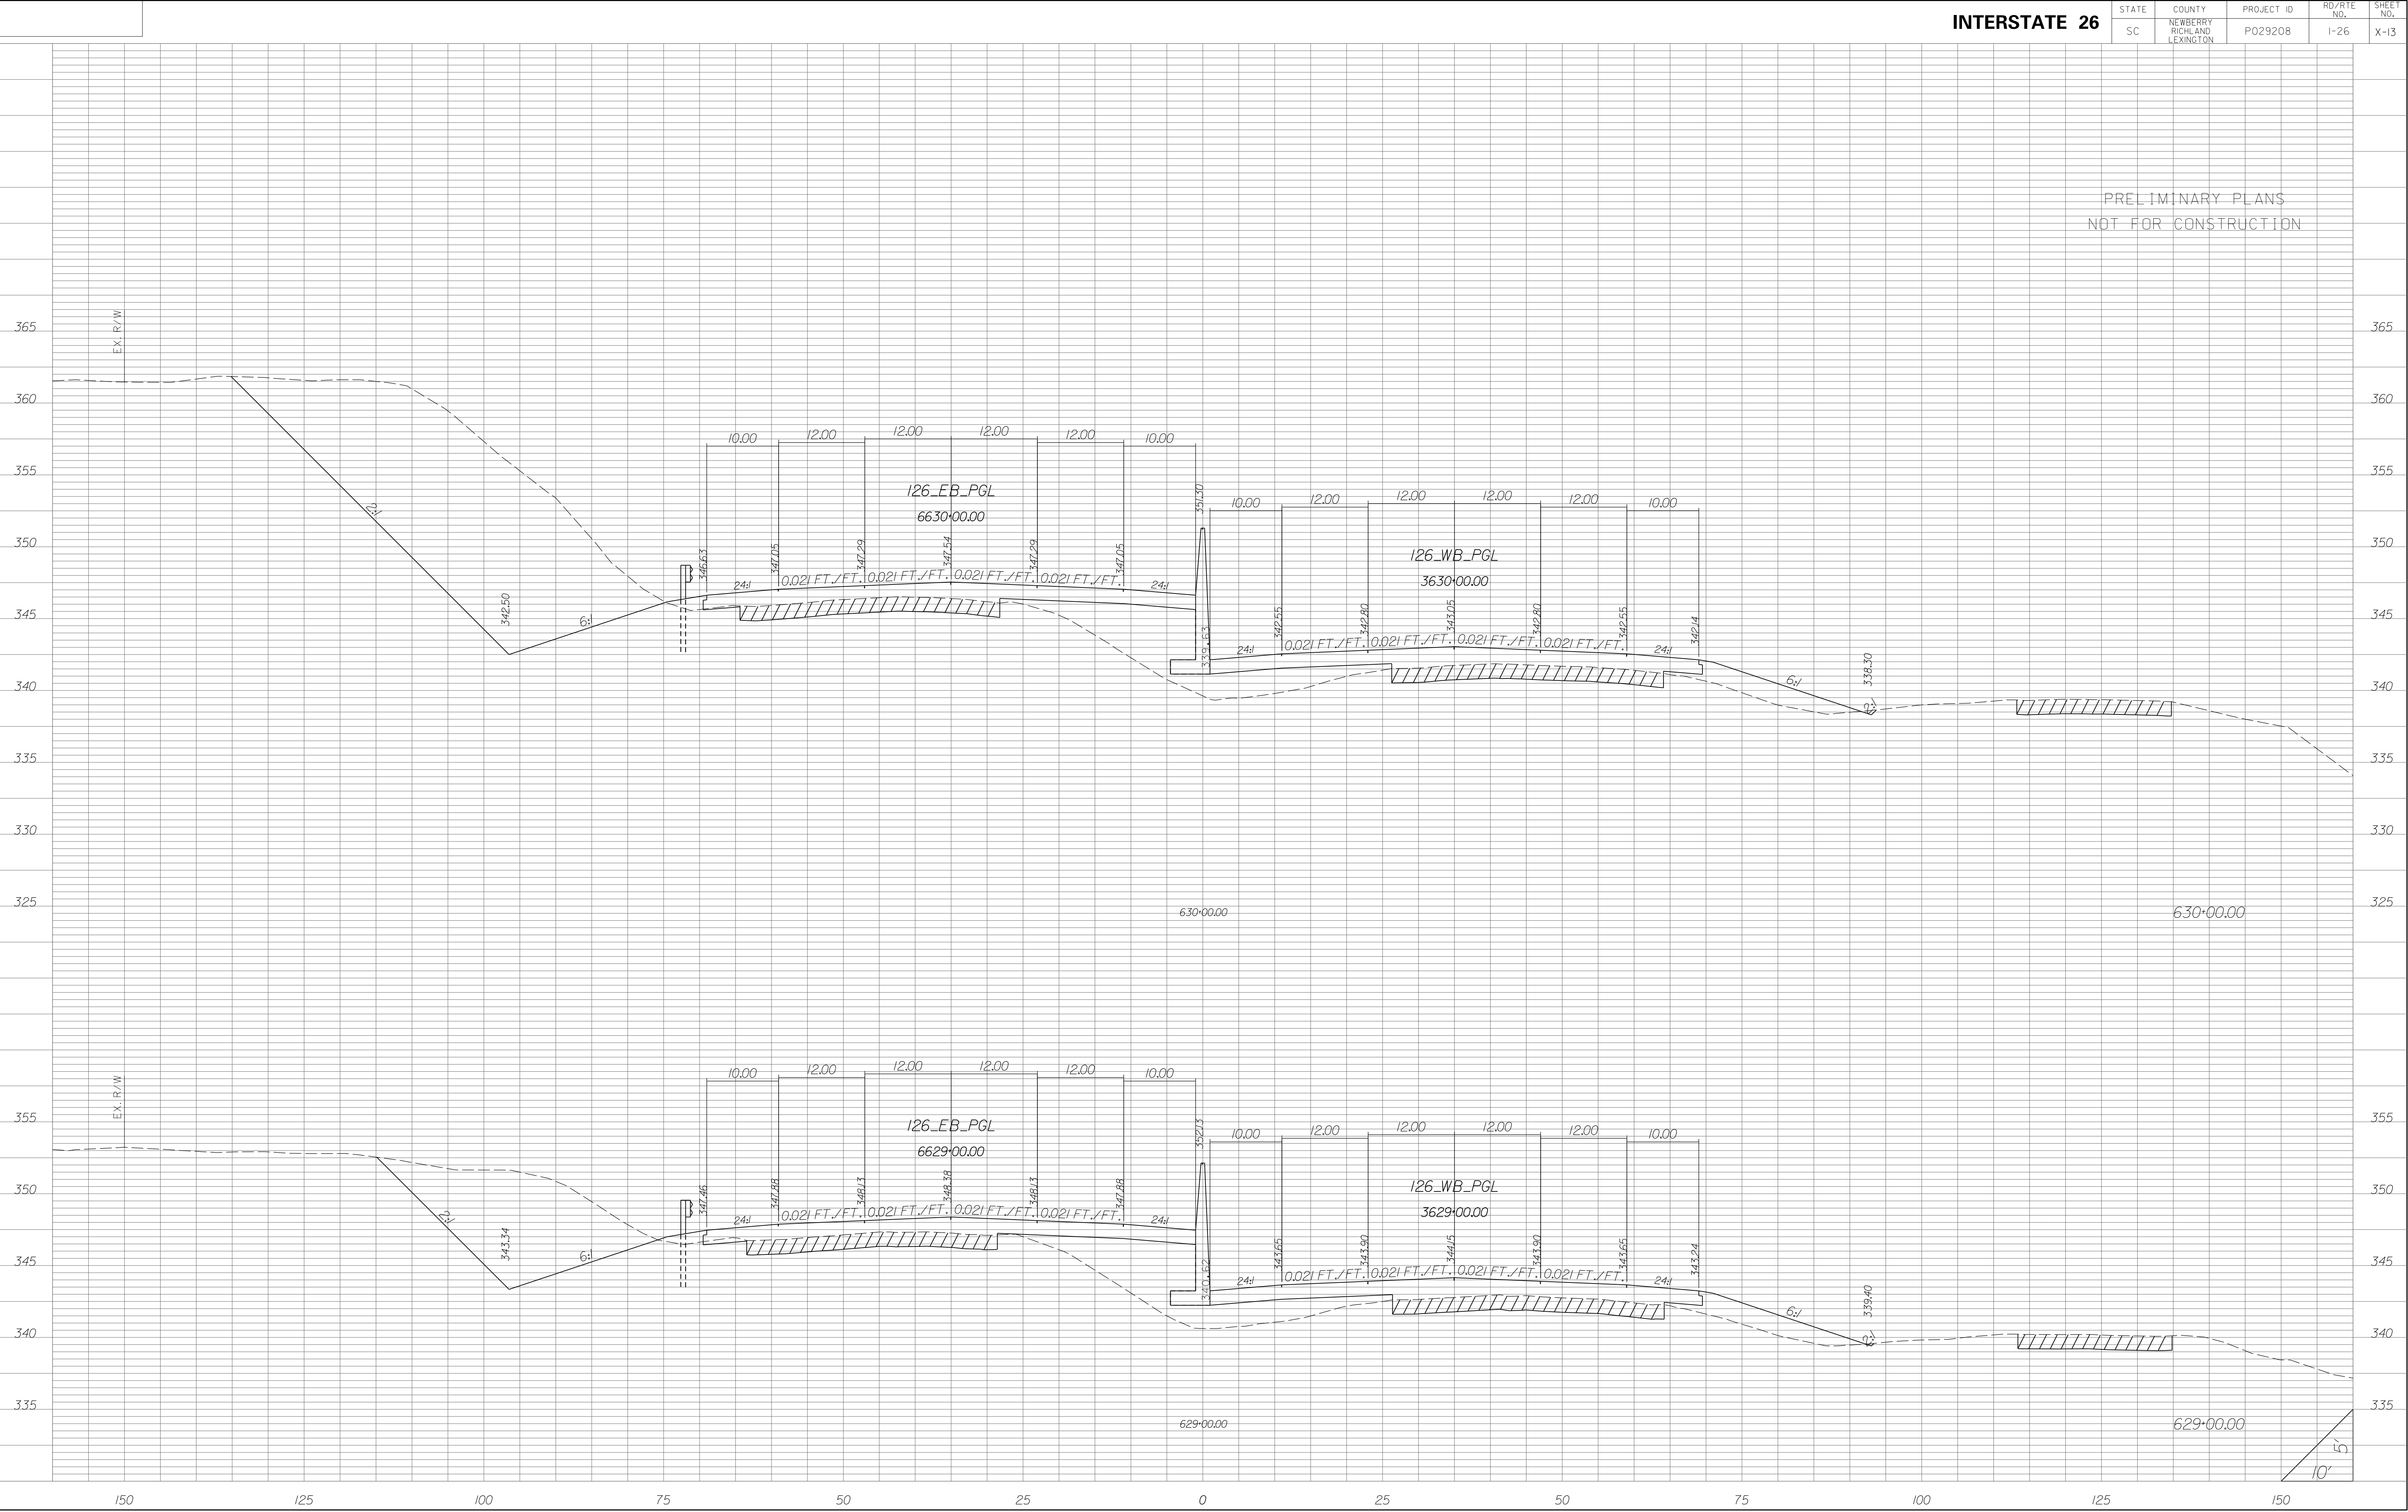


STATE	COUNTY	PROJECT ID	RD/RTE NO.	SHEET NO.
SC	NEWBERRY RICHLAND LEXINGTON	P029208	I-26	X-14

PRELIMINARY PLANS
NOT FOR CONSTRUCTION

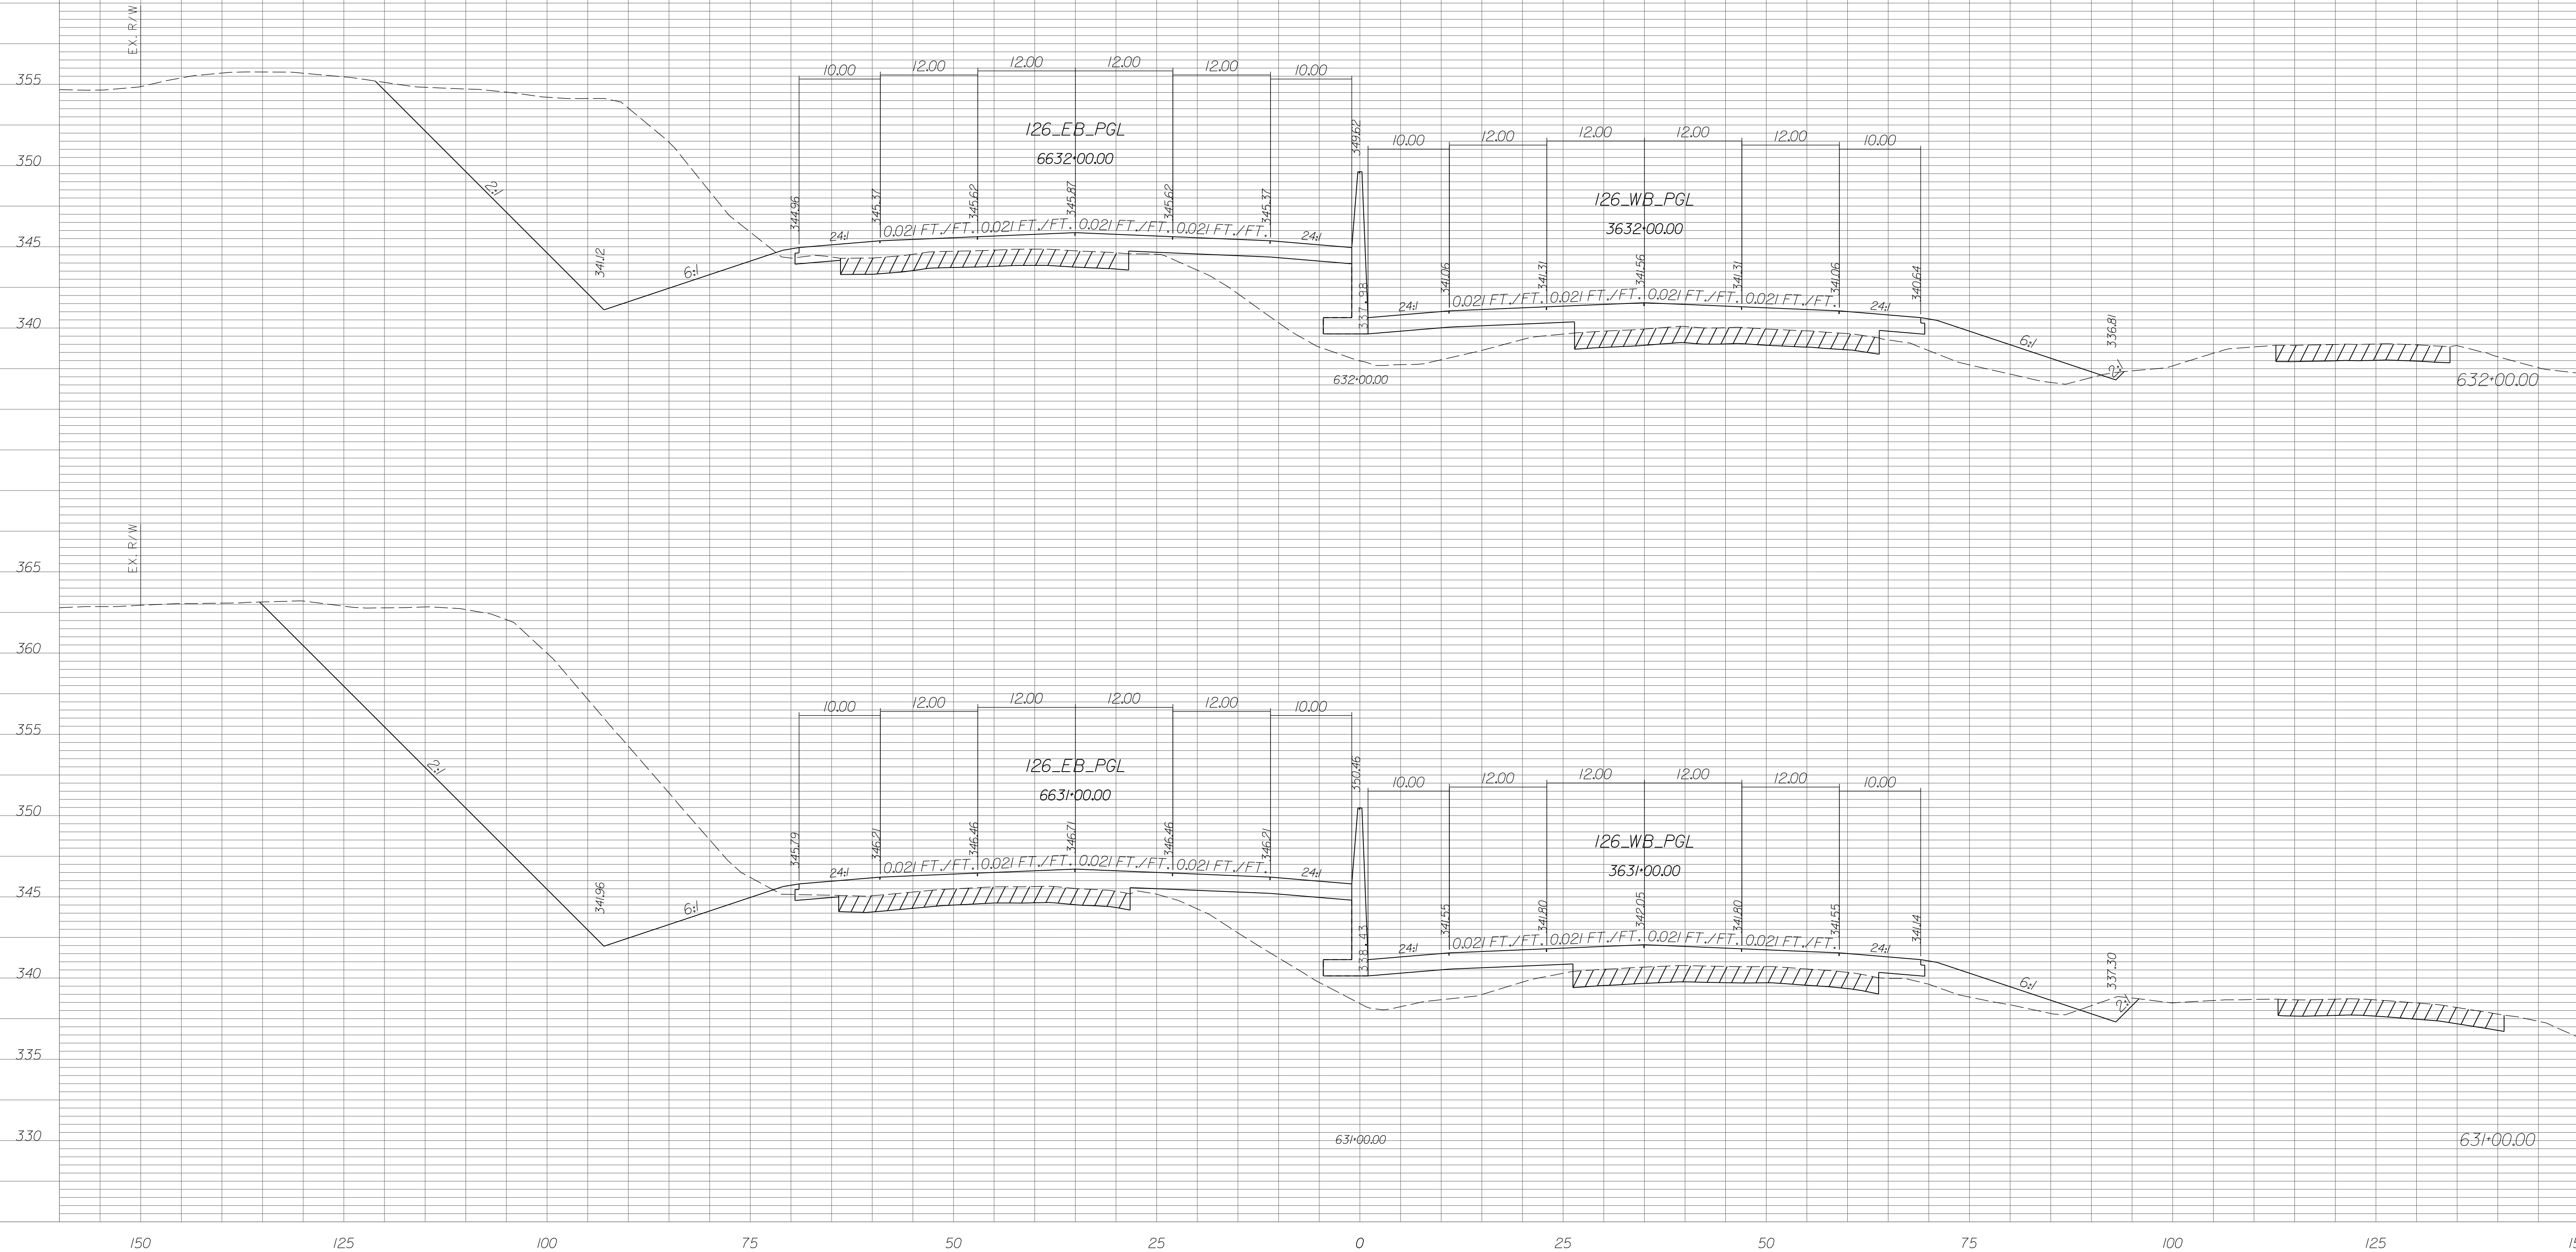


STATE	COUNTY	PROJECT ID	RD/RTE NO.	SHEET NO.
SC	NEWBERRY RICHLAND LEXINGTON	P029208	I-26	X-15

PRELIMINARY PLANS
NOT FOR CONSTRUCTION

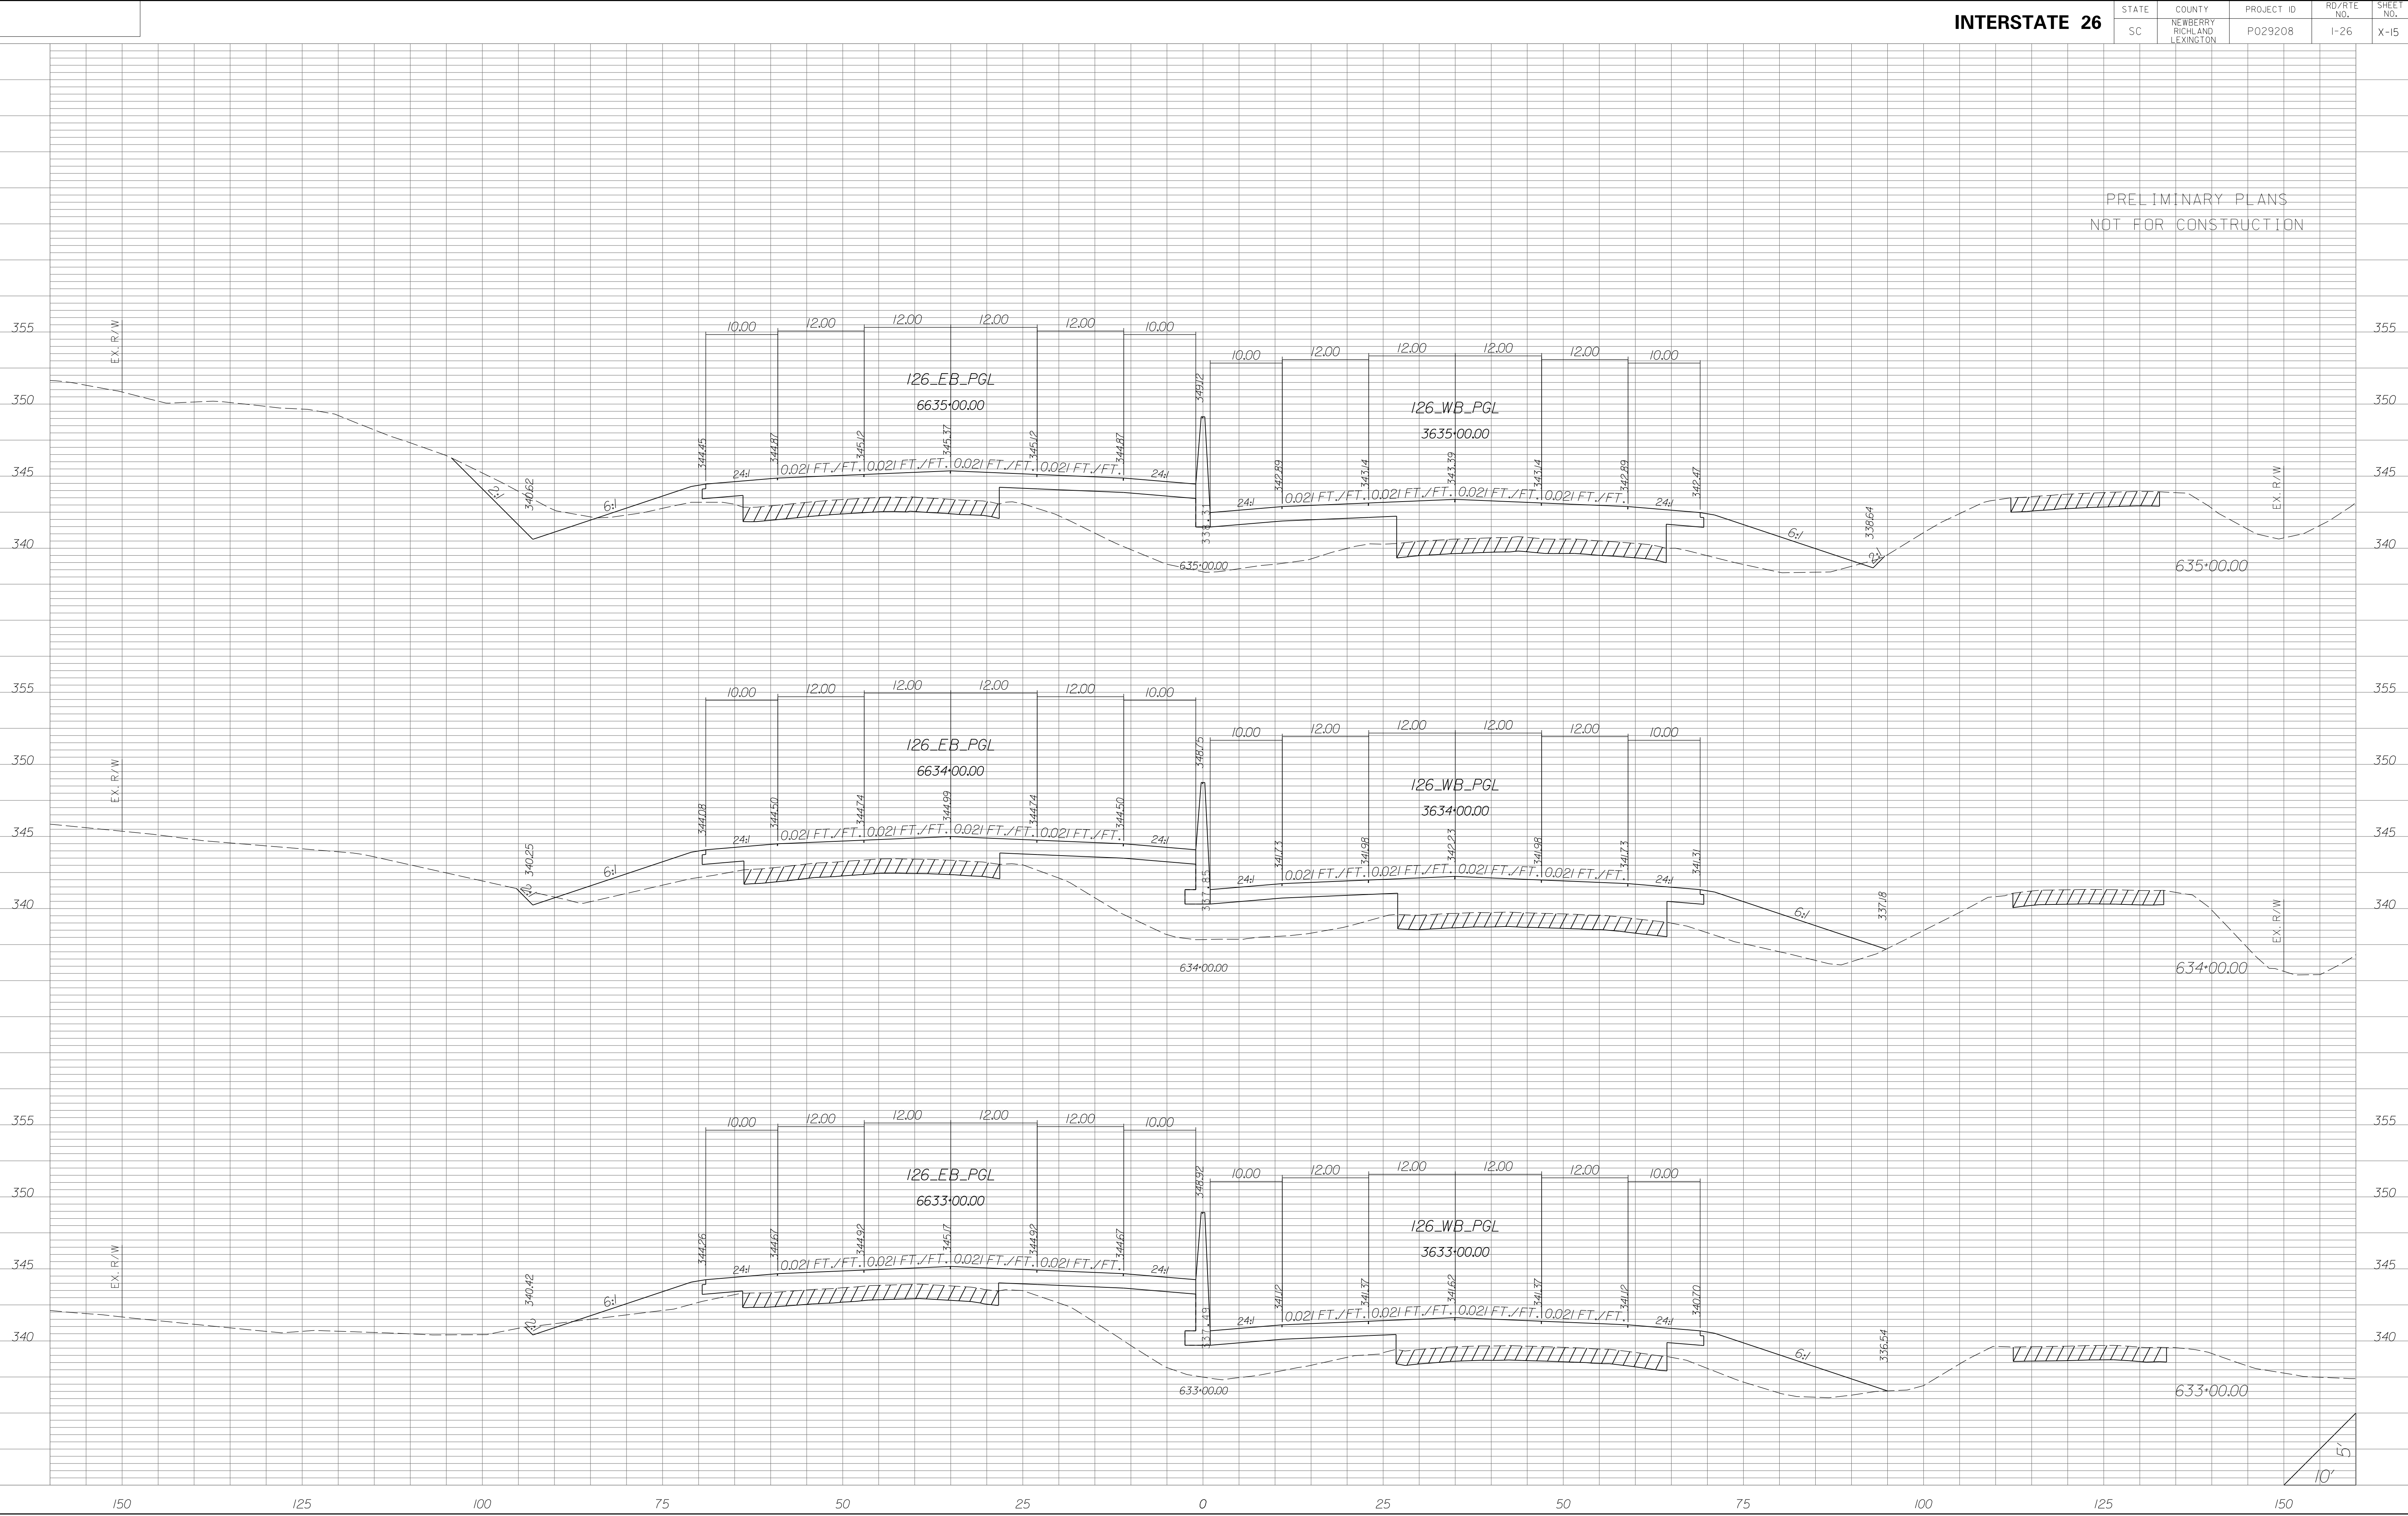


STATE	COUNTY	PROJECT ID	RD/RTE NO.	SHEET NO.
SC	NEWBERRY RICHLAND LEXINGTON	P029208	I-26	X-16


PRELIMINARY PLANS
NOT FOR CONSTRUCTION

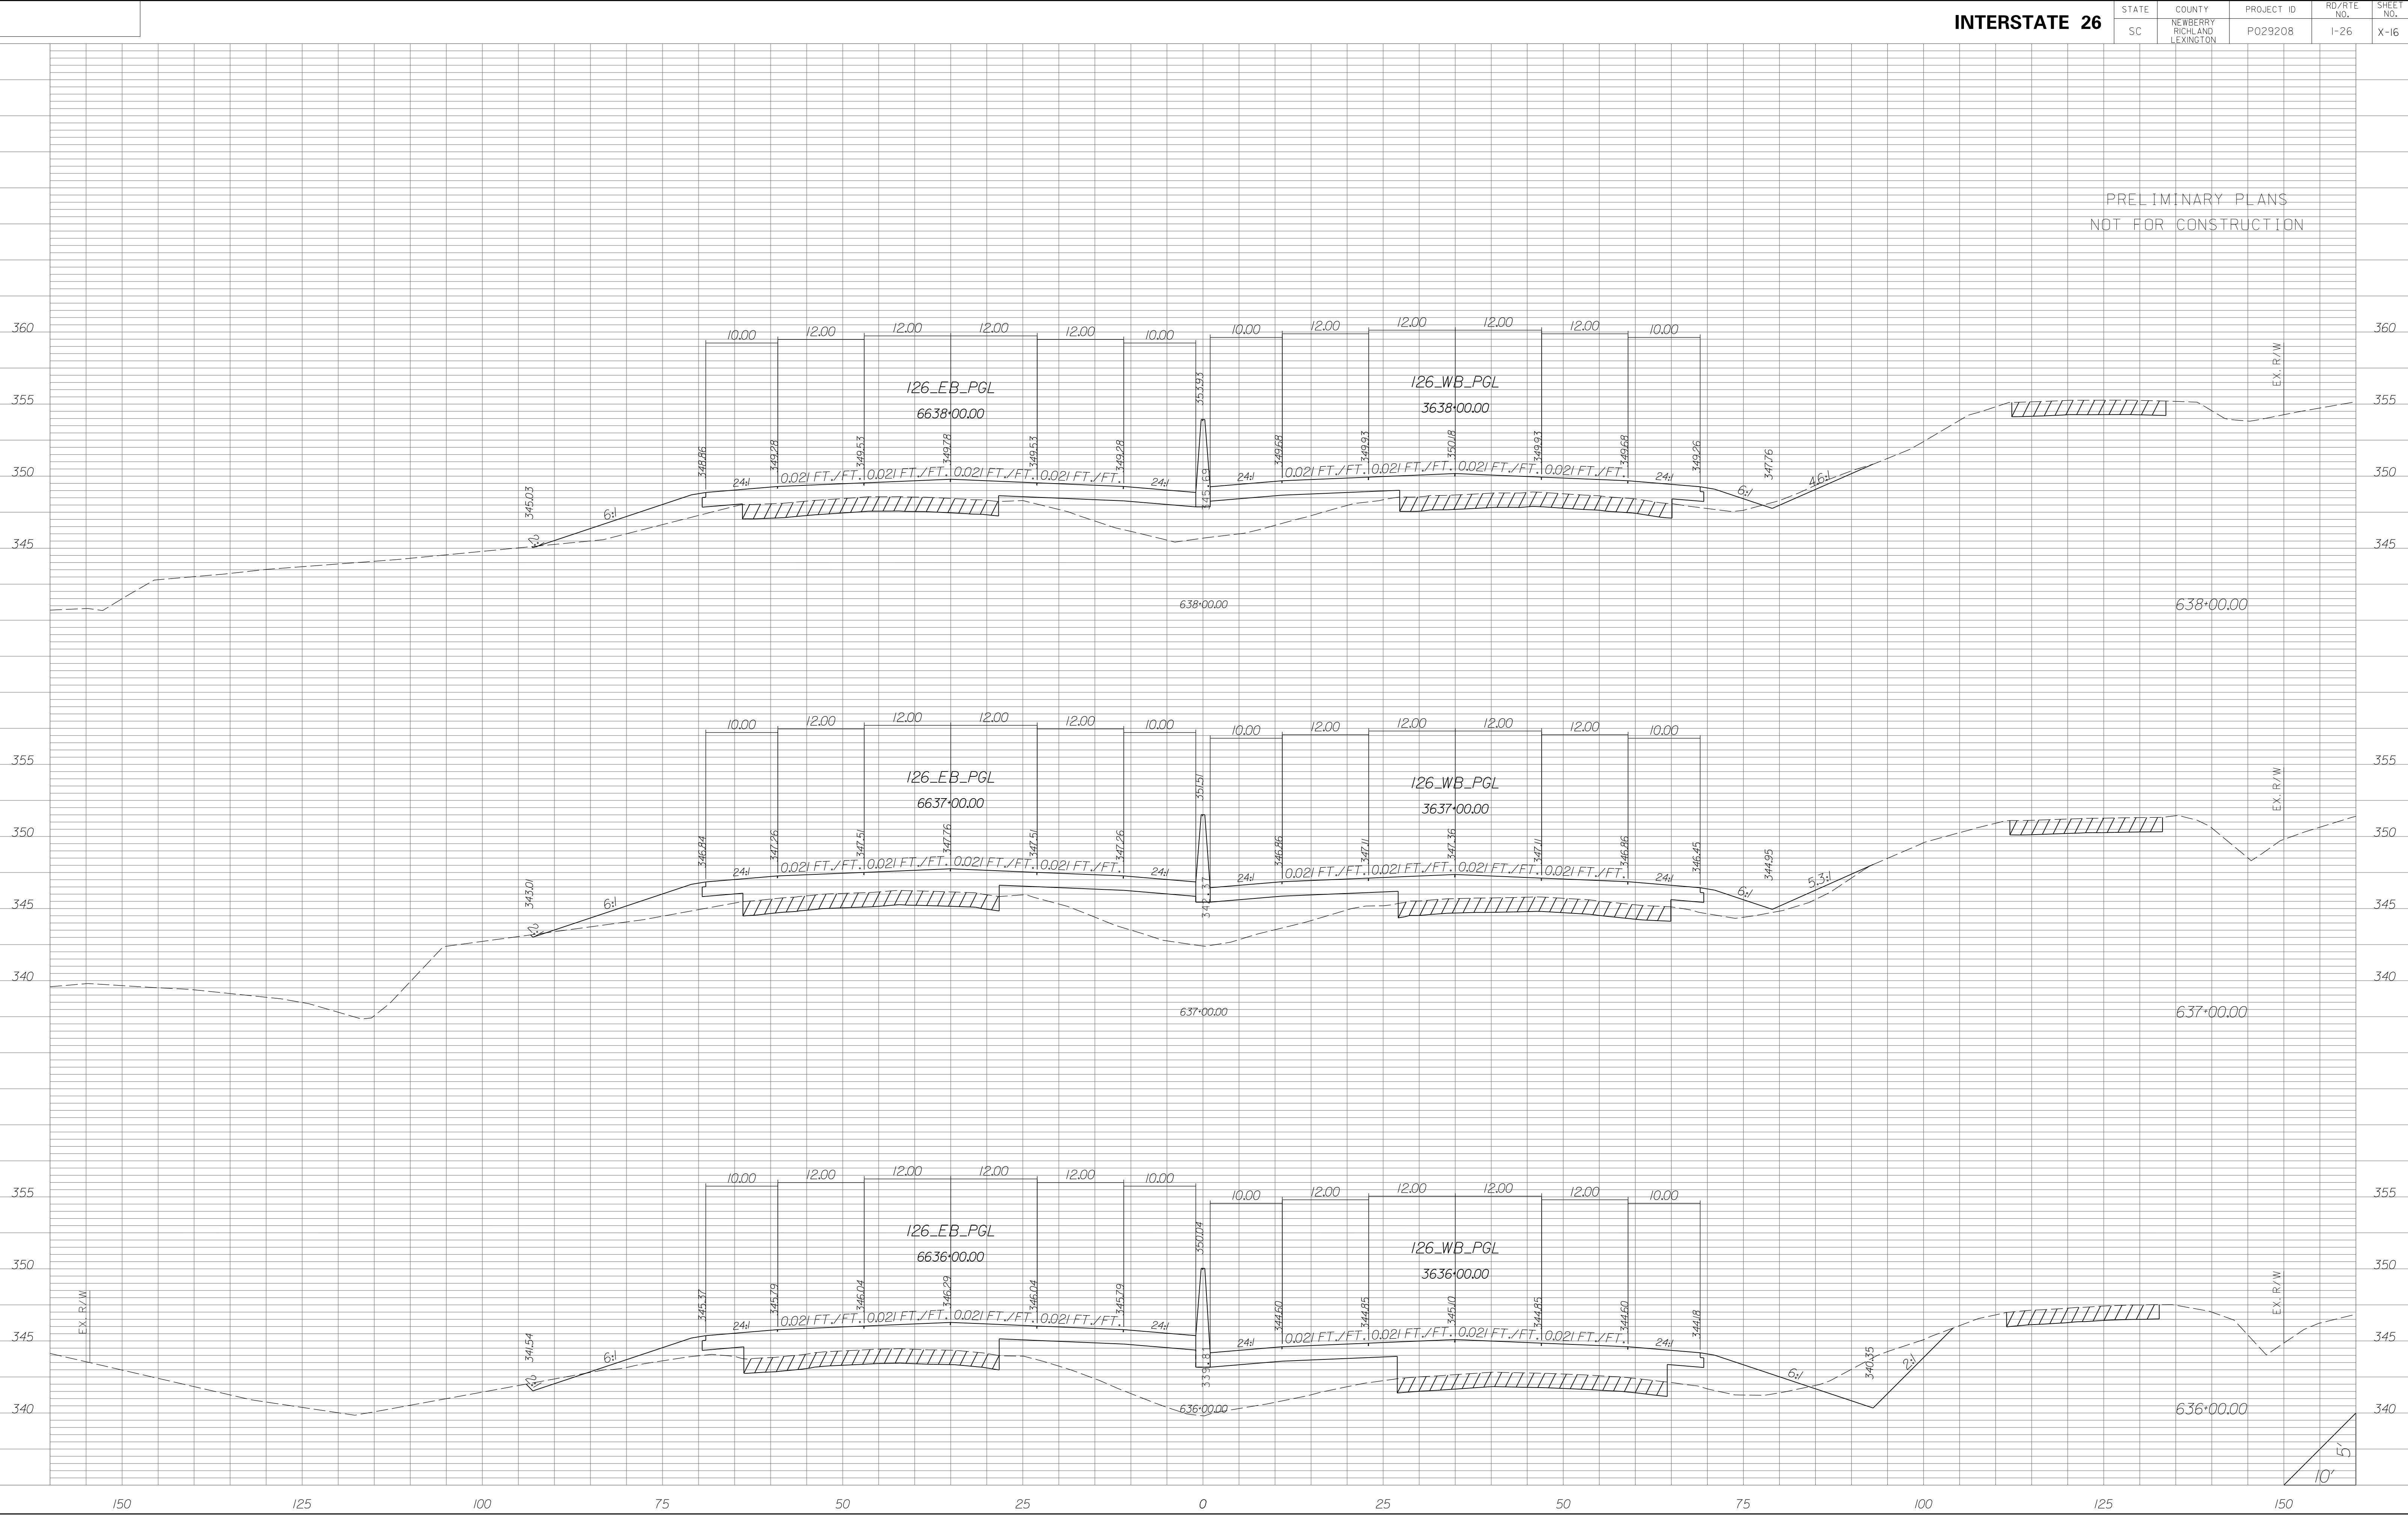

STATE	COUNTY	PROJECT ID	RD/RTE NO.	SHEET NO.
SC	NEWBERRY RICHLAND LEXINGTON	P029208	I-26	X-17

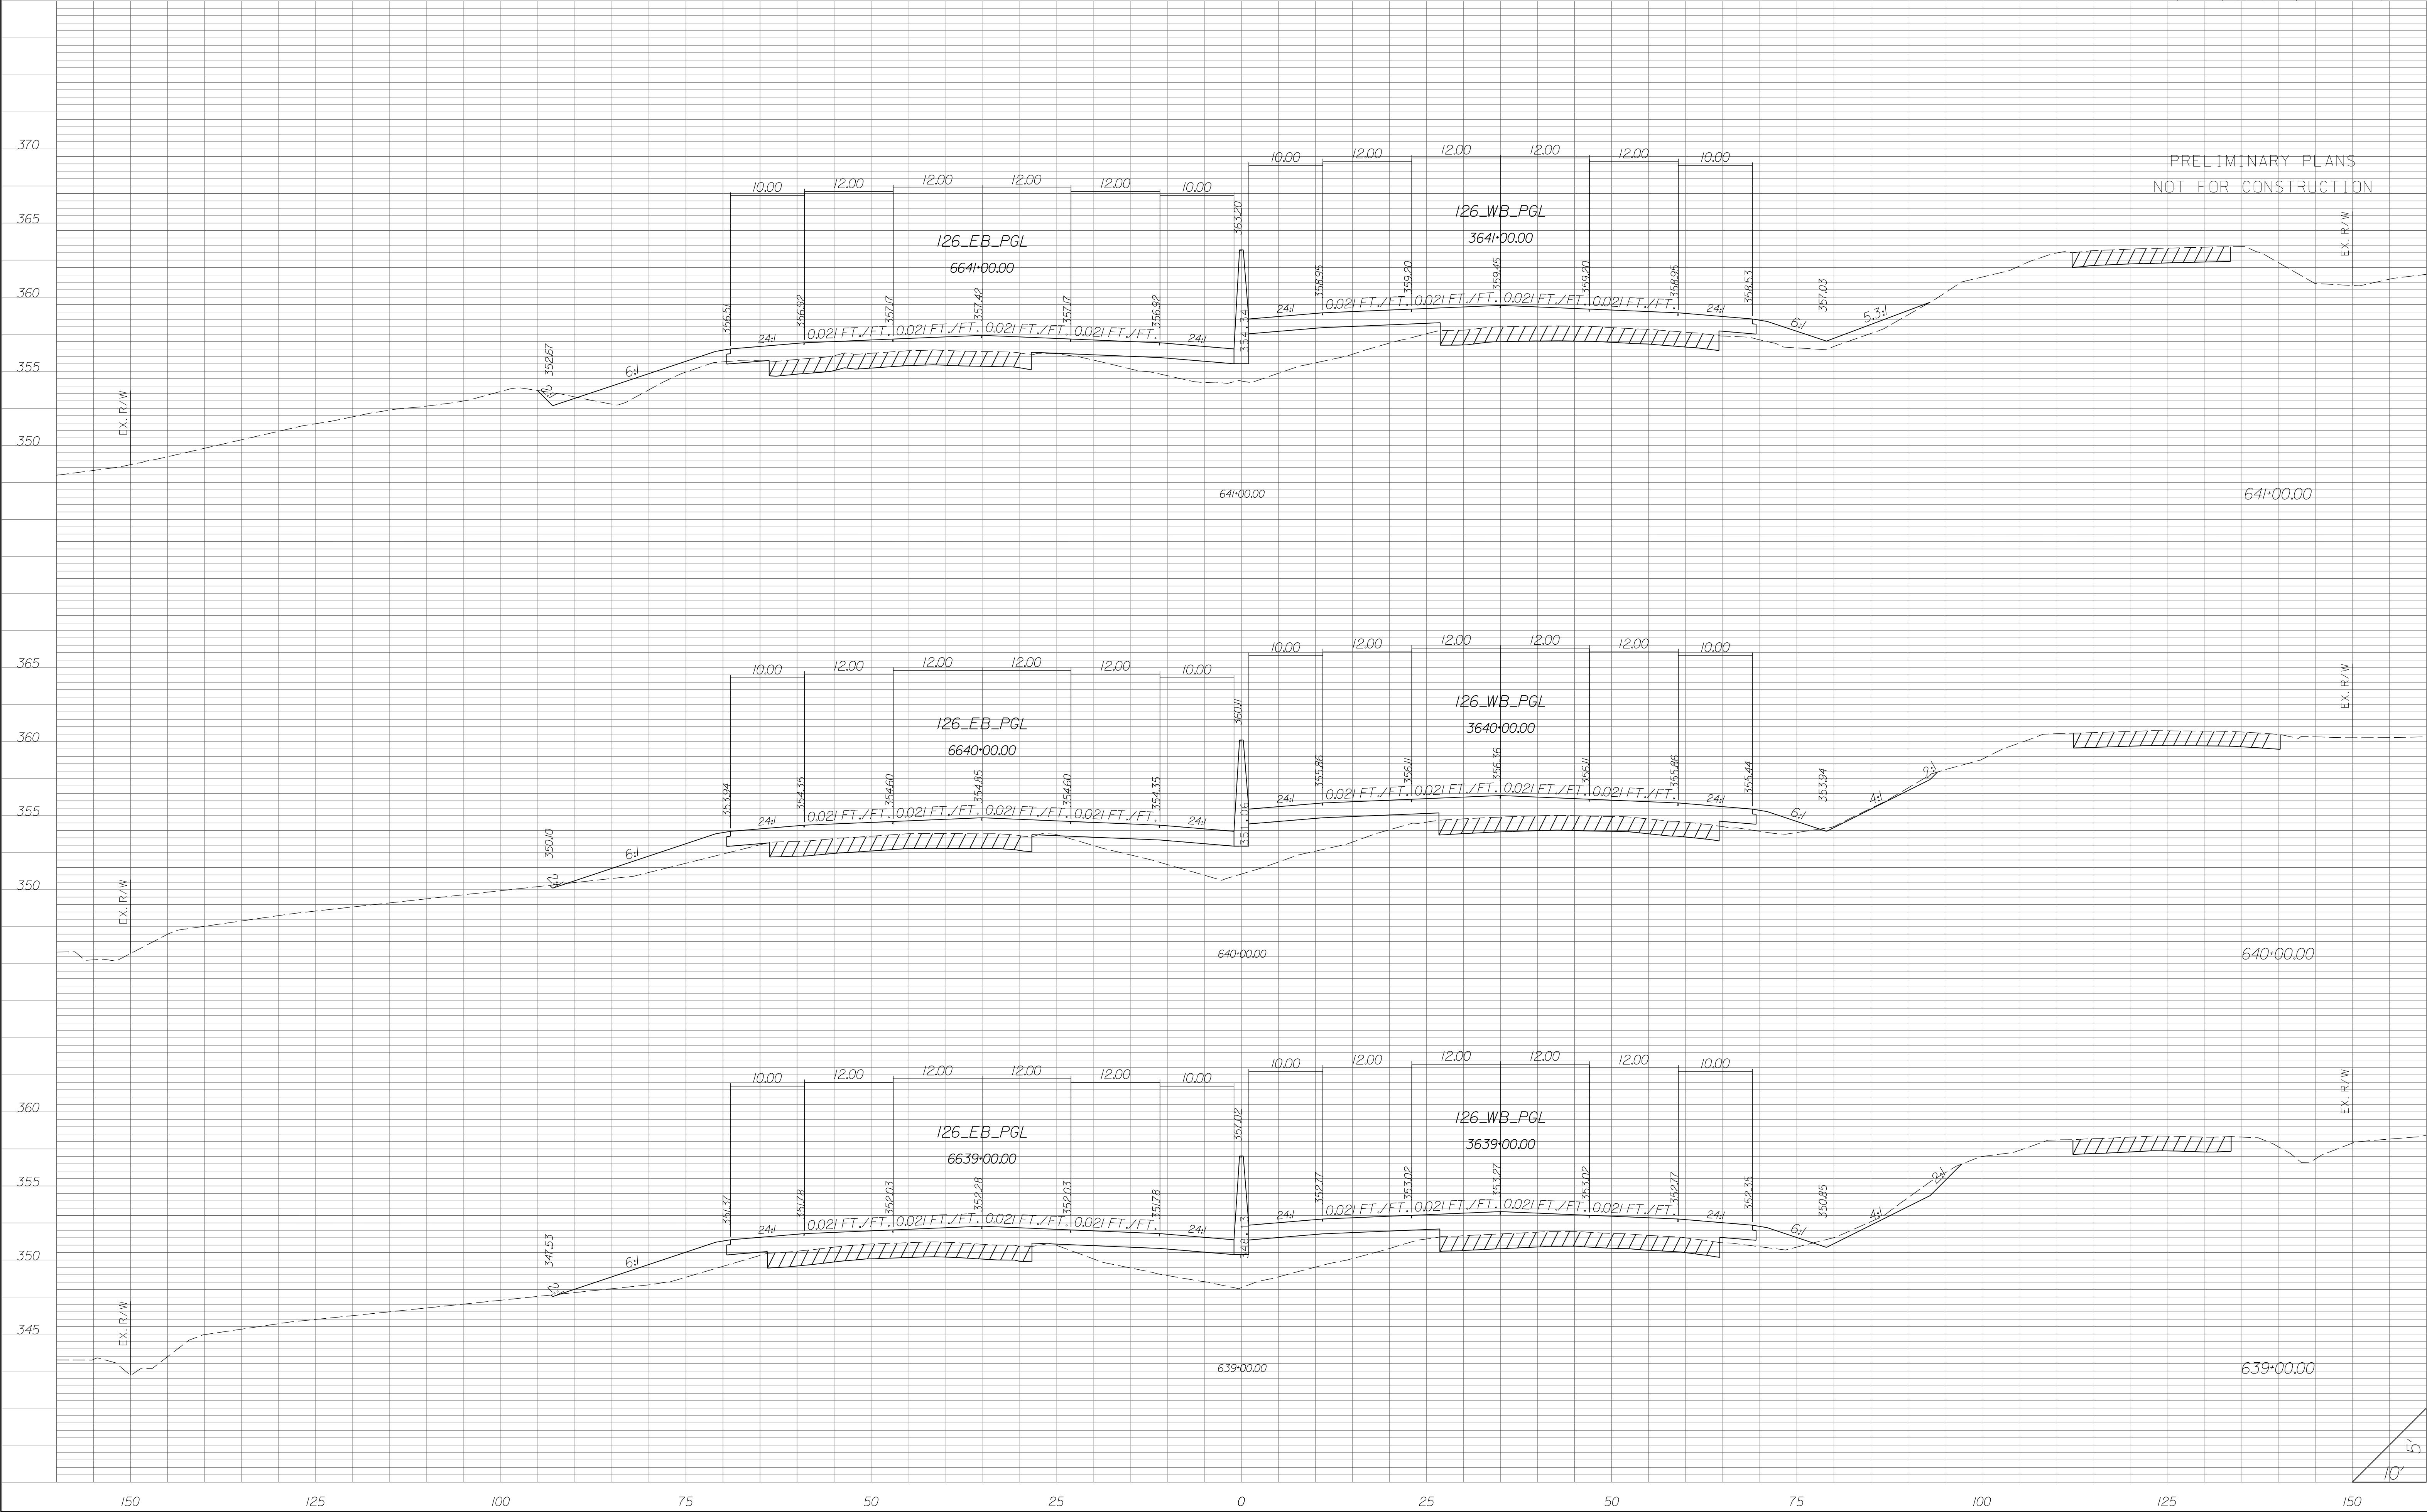


STATE	COUNTY	PROJECT ID	RD/RTE NO.	SHEET NO.
SC	NEWBERRY RICHLAND LEXINGTON	P029208	I-26	X-18

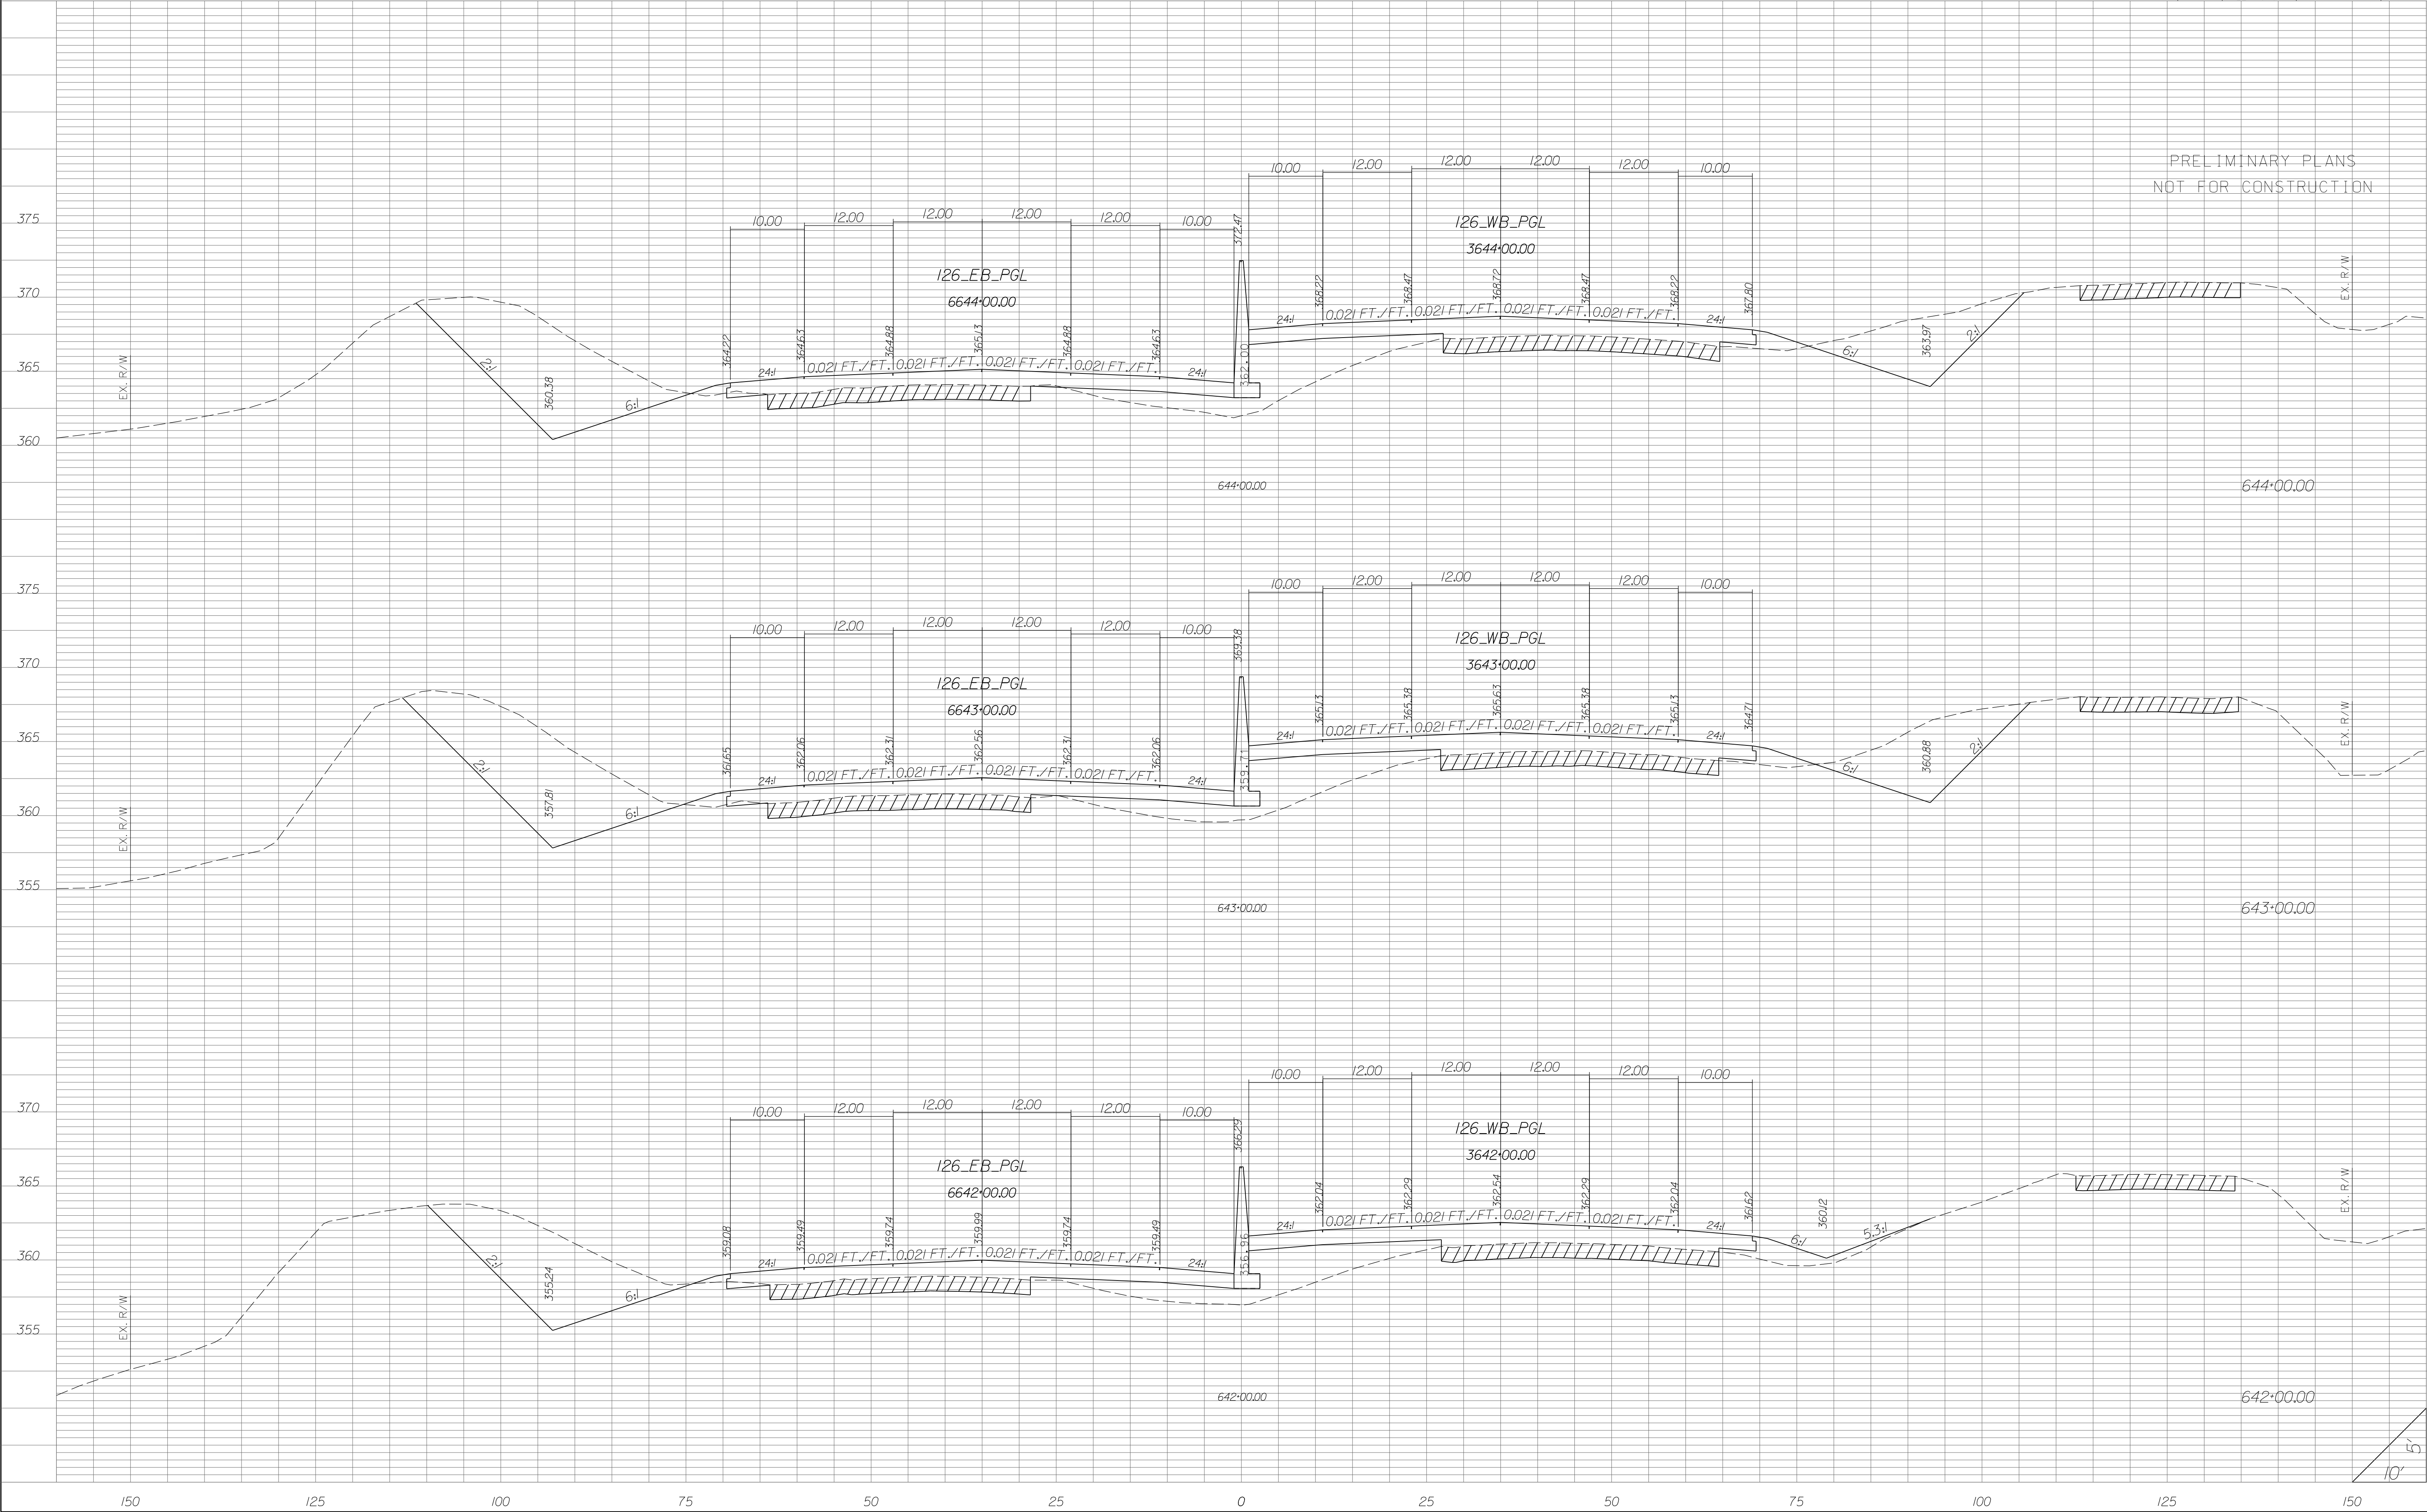


STATE	COUNTY	PROJECT ID	RD/RTE NO.	SHEET NO.
SC	NEWBERRY RICHLAND LEXINGTON	P029208	I-26	X-20

PRELIMINARY PLANS
NOT FOR CONSTRUCTION

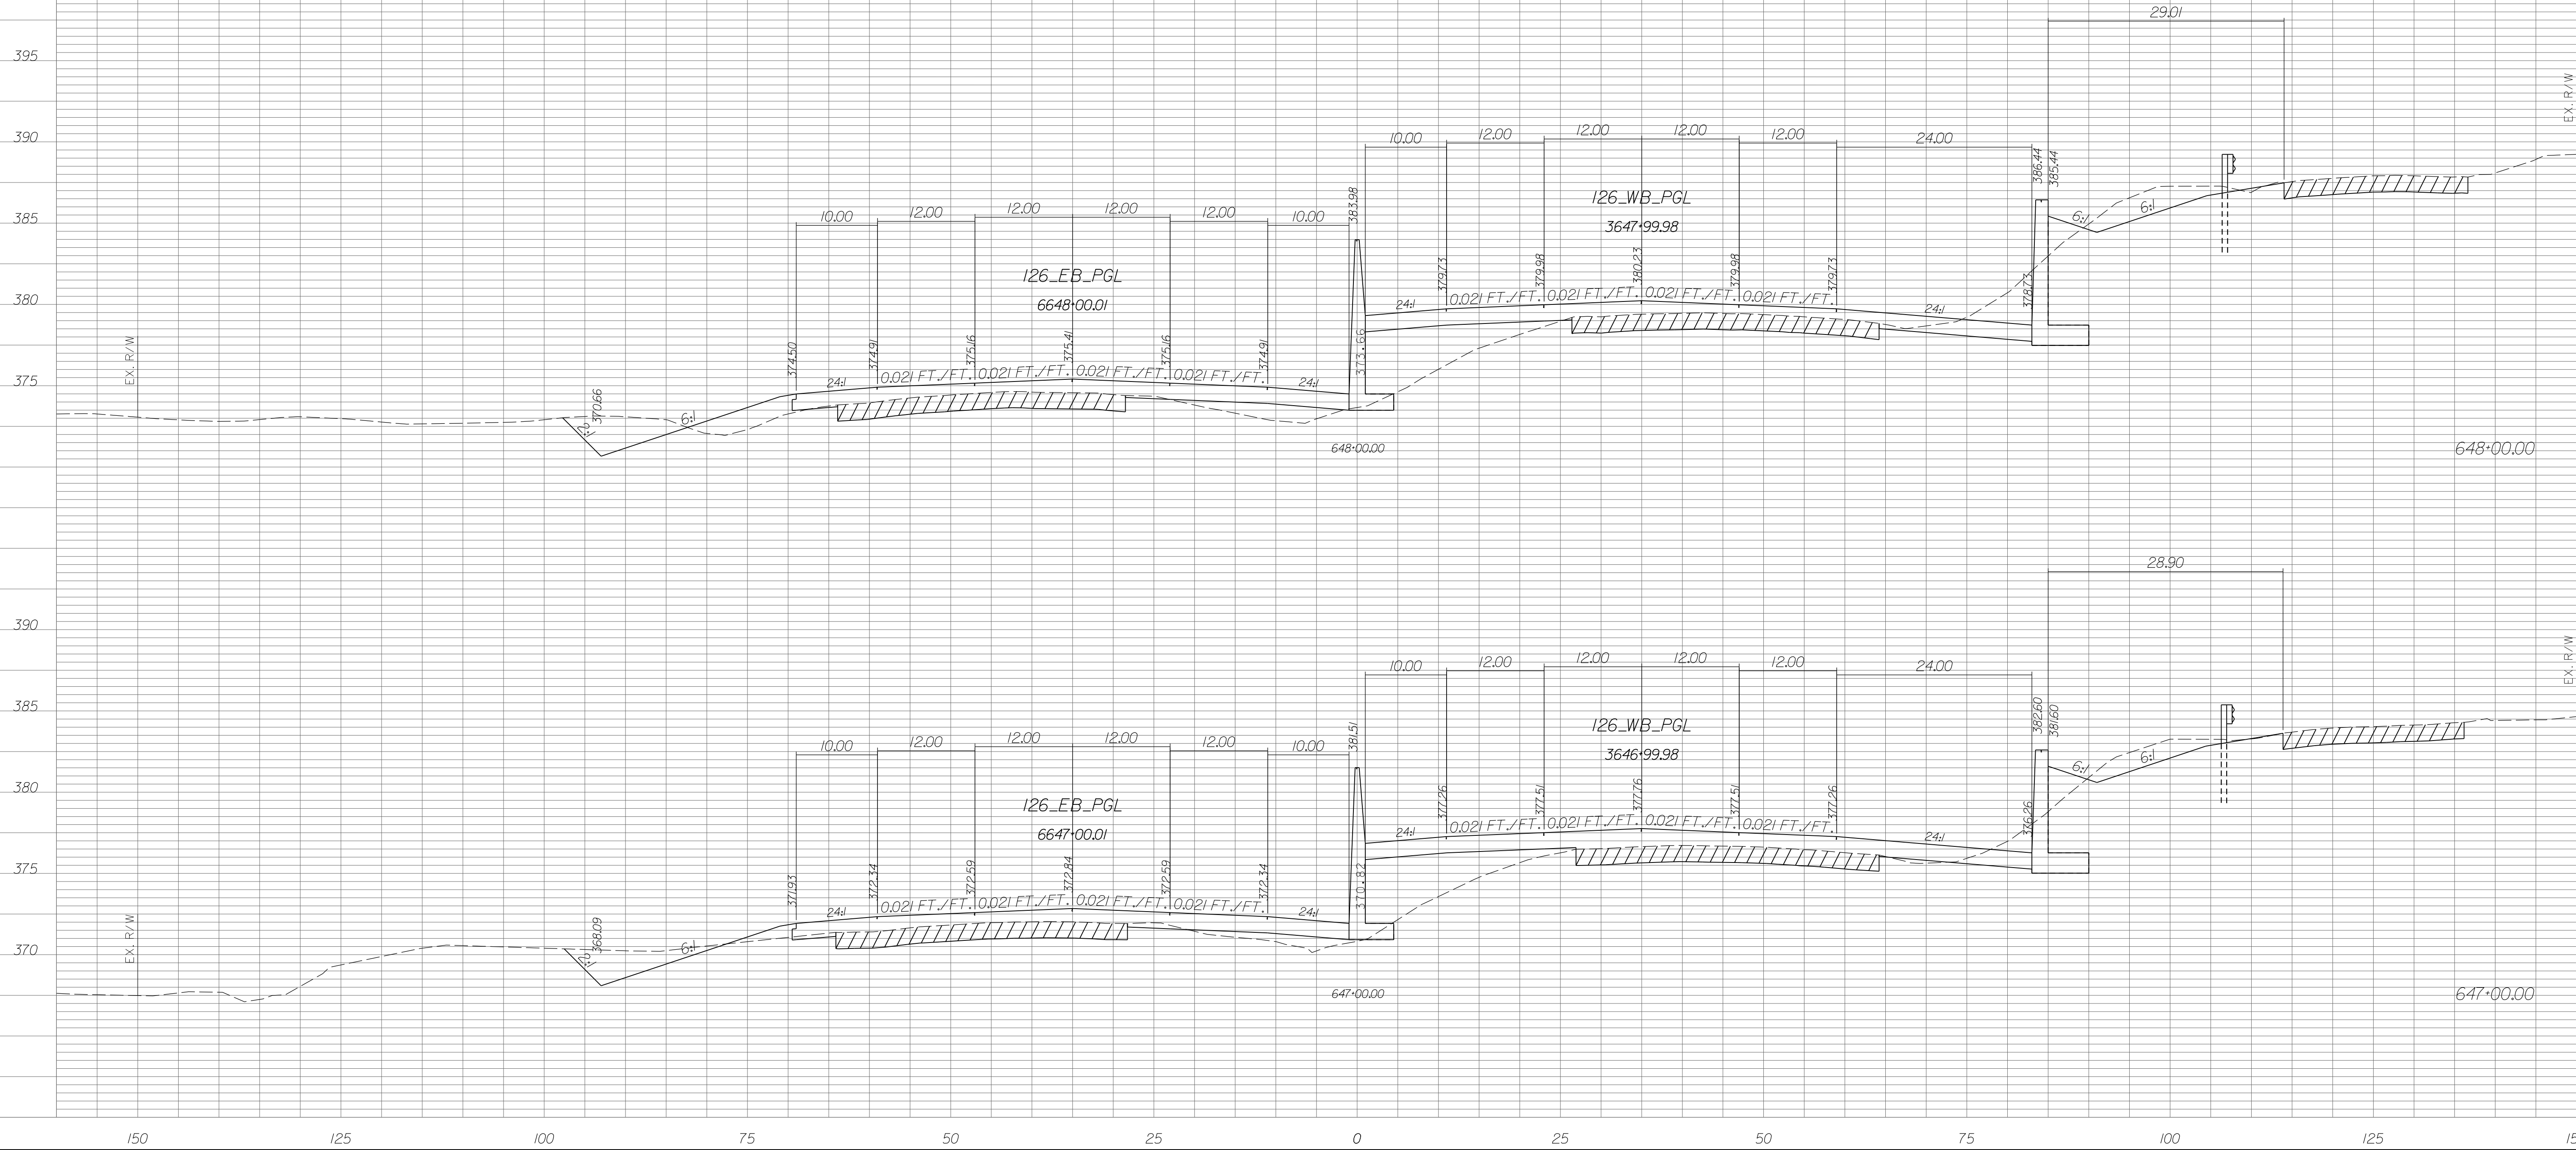


STATE	COUNTY	PROJECT ID	RD/RTE NO.	SHEET NO.
SC	NEWBERRY RICHLAND LEXINGTON	P029208	I-26	X-21

PRELIMINARY PLANS
NOT FOR CONSTRUCTION

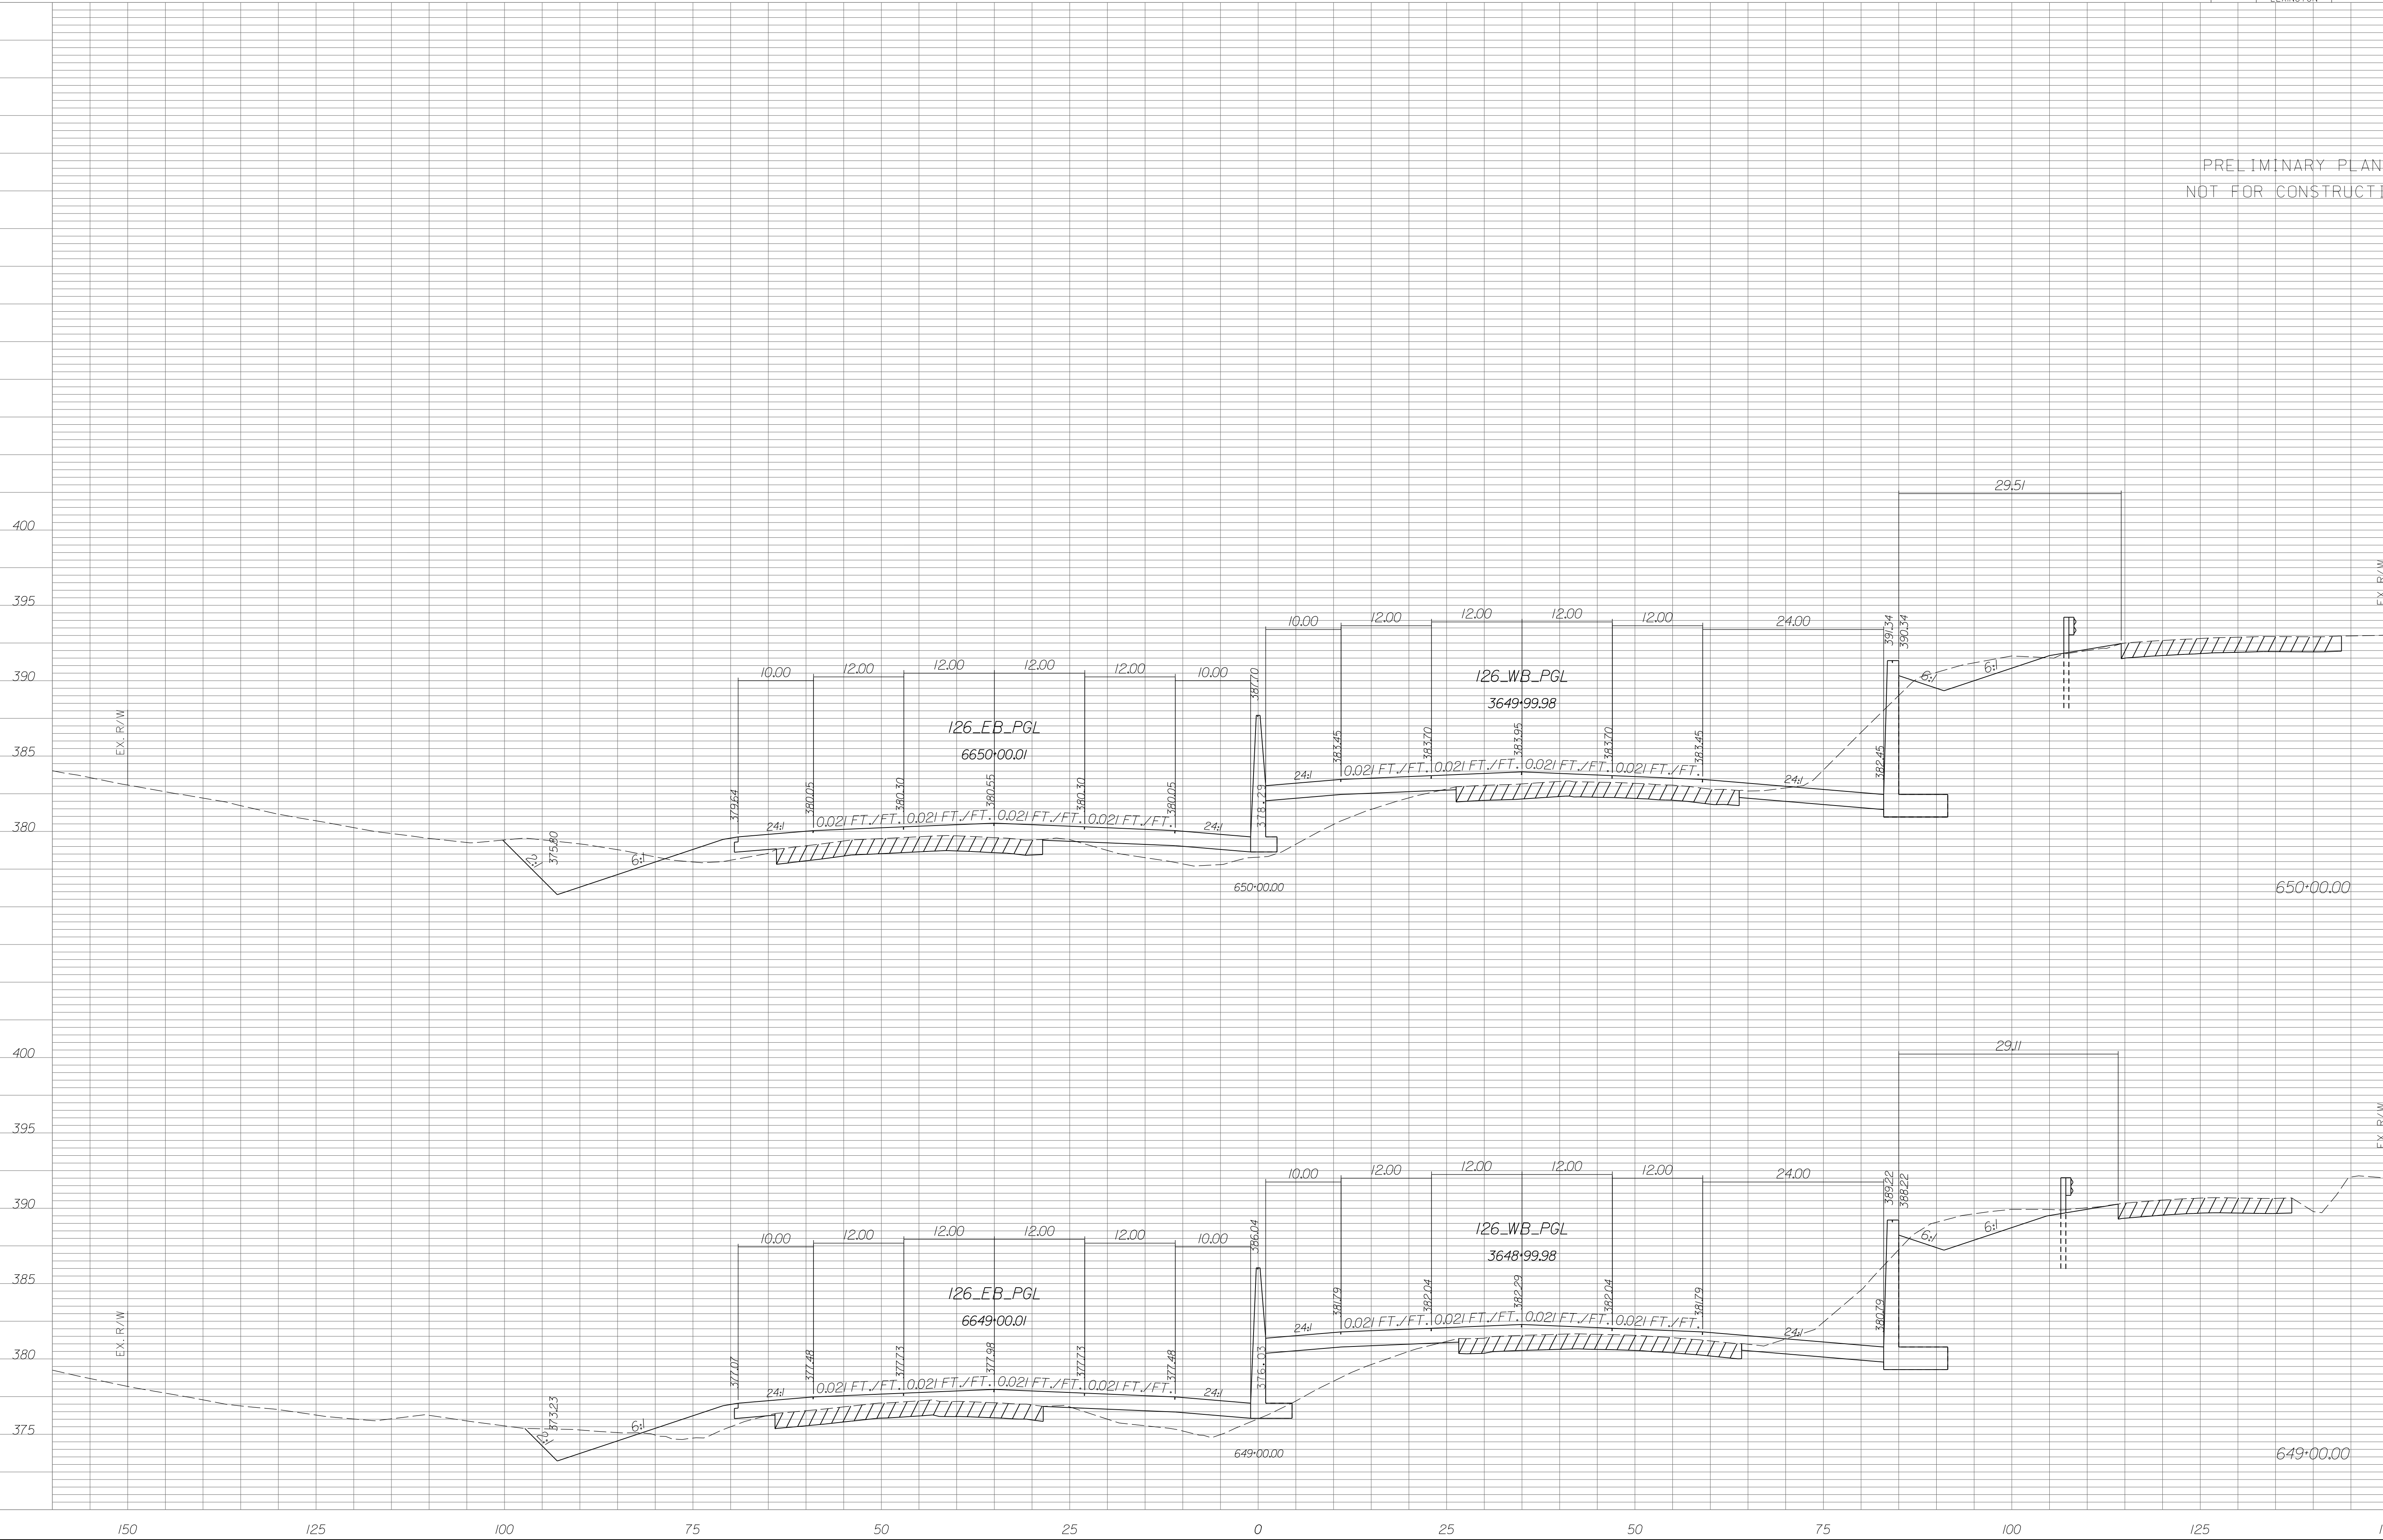


STATE	COUNTY	PROJECT ID	RD/RTE NO.	SHEET NO.
SC	NEWBERRY RICHLAND LEXINGTON	P029208	I-26	X-22

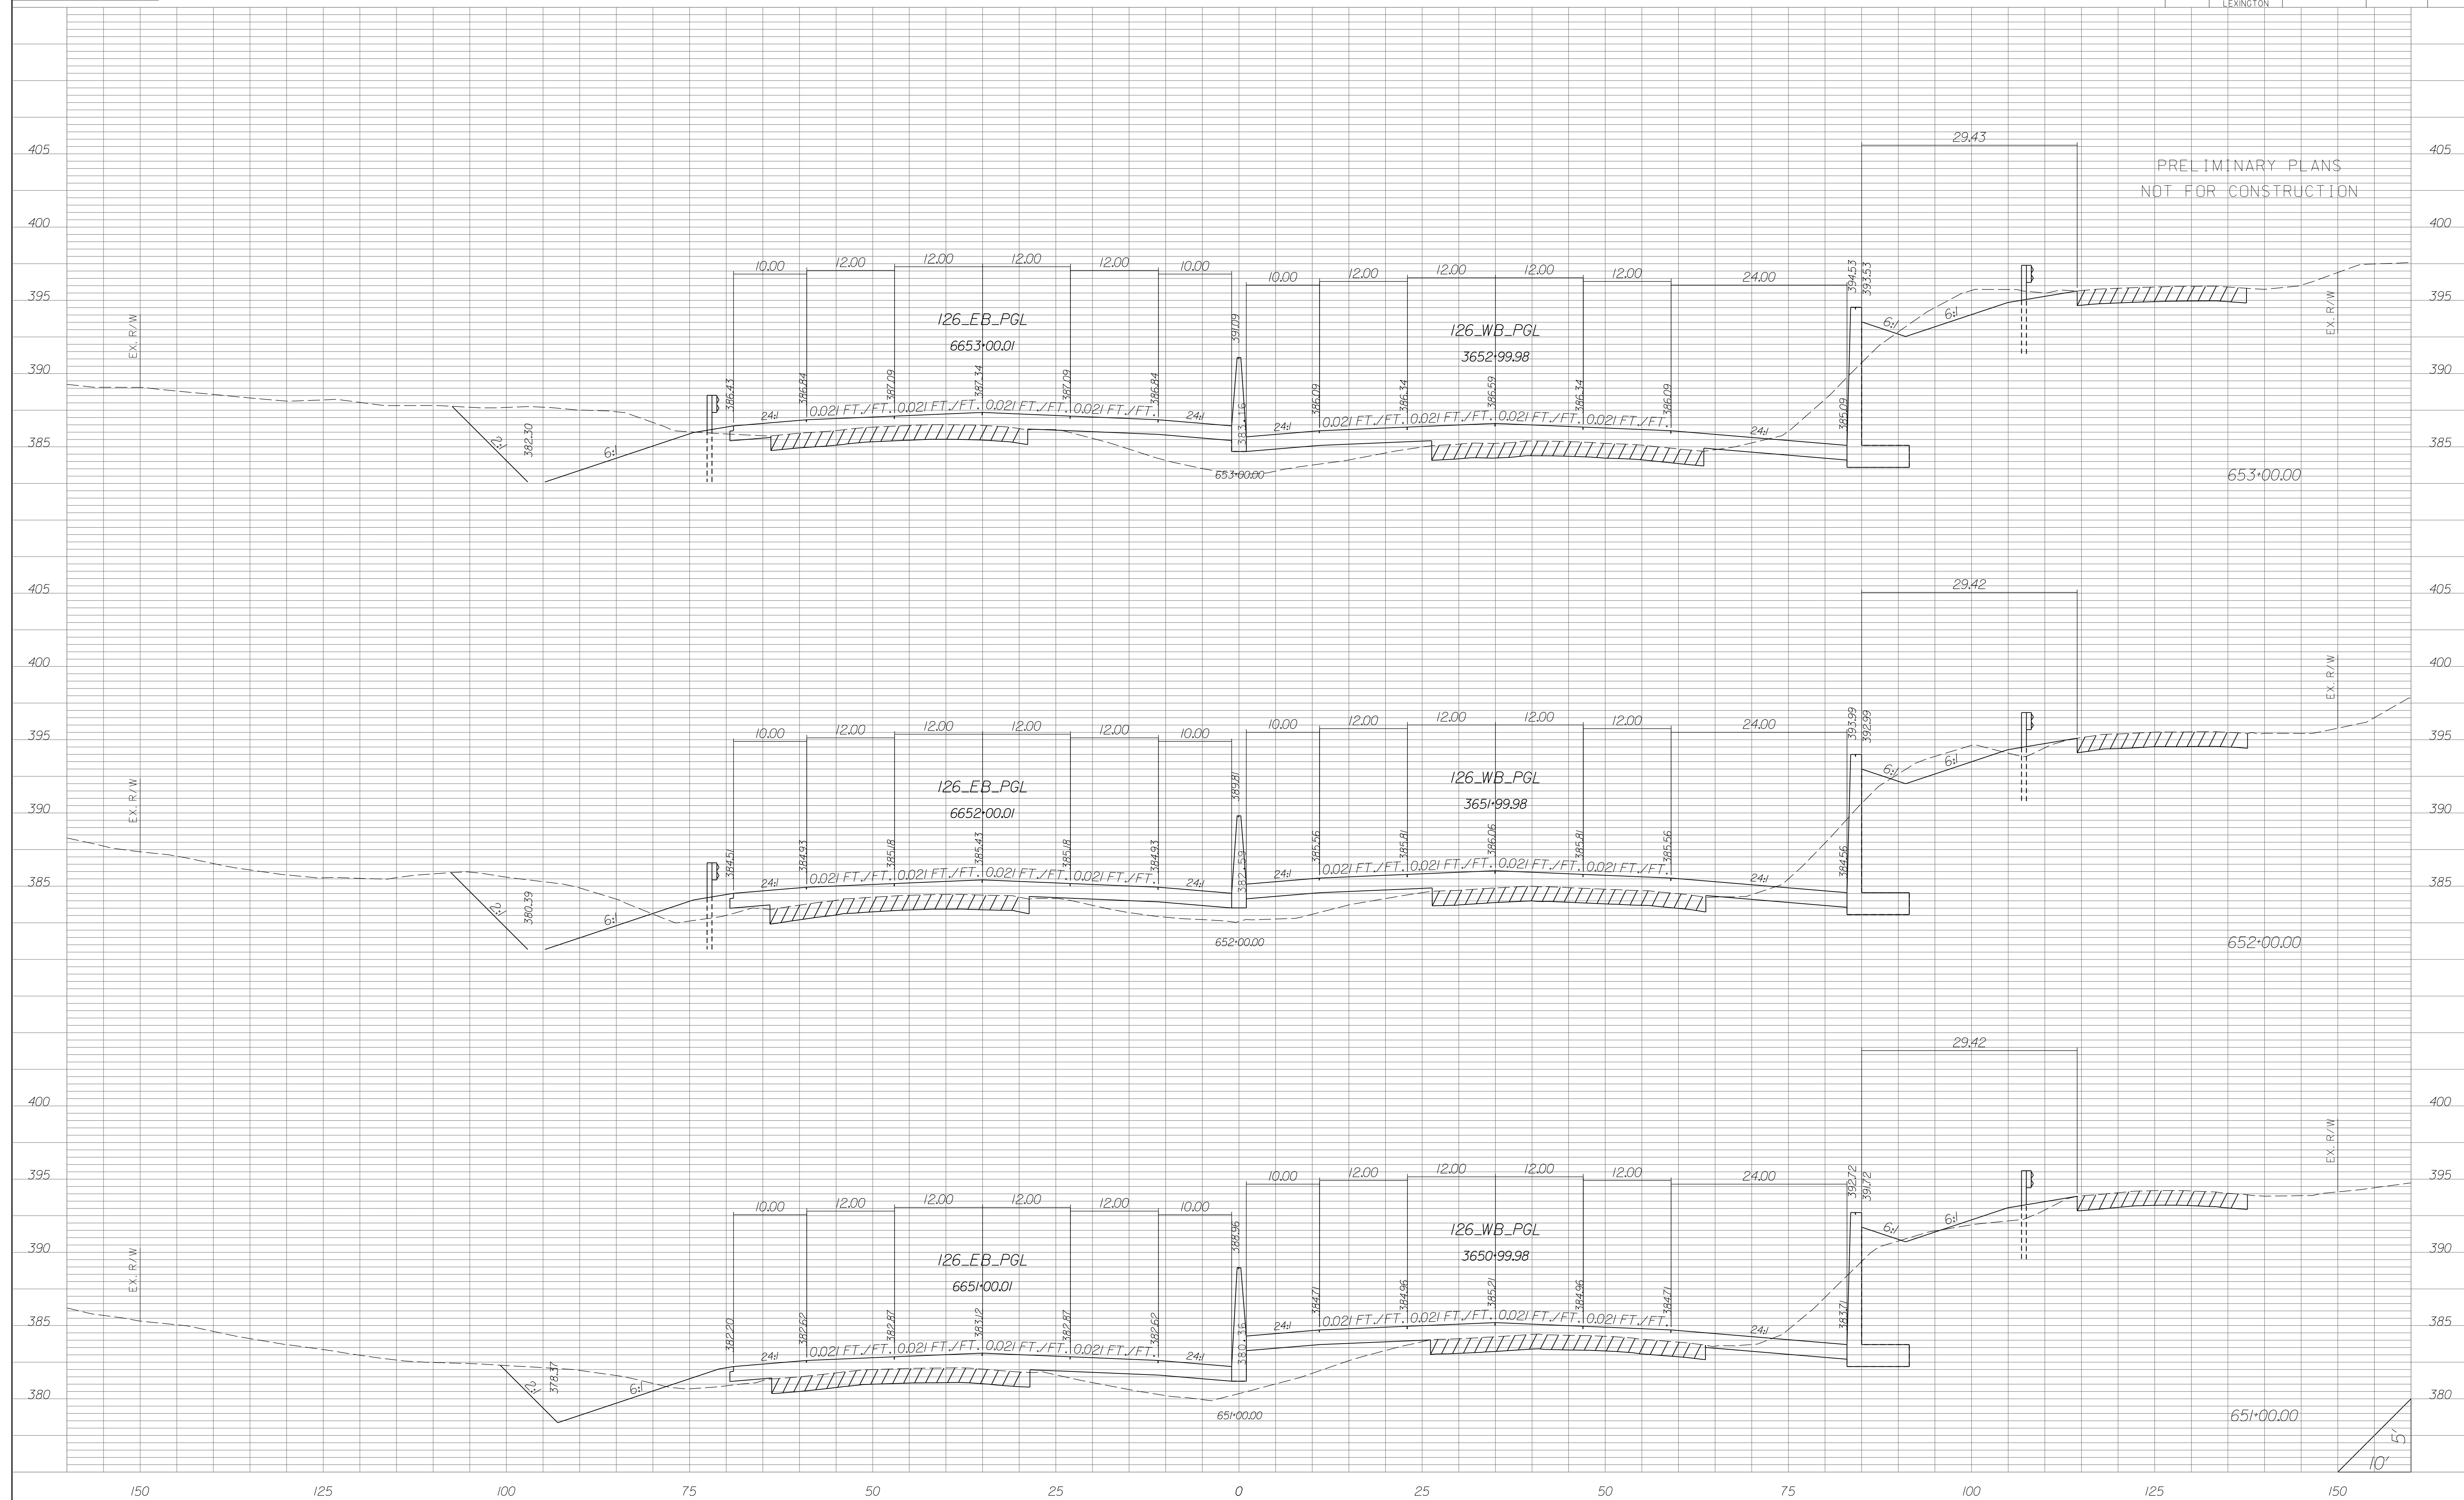


STATE	COUNTY	PROJECT ID	RD/RTE NO.	SHEET NO.
SC	NEWBERRY RICHLAND LEXINGTON	P029208	I-26	X-23

PRELIMINARY PLANS
NOT FOR CONSTRUCTION

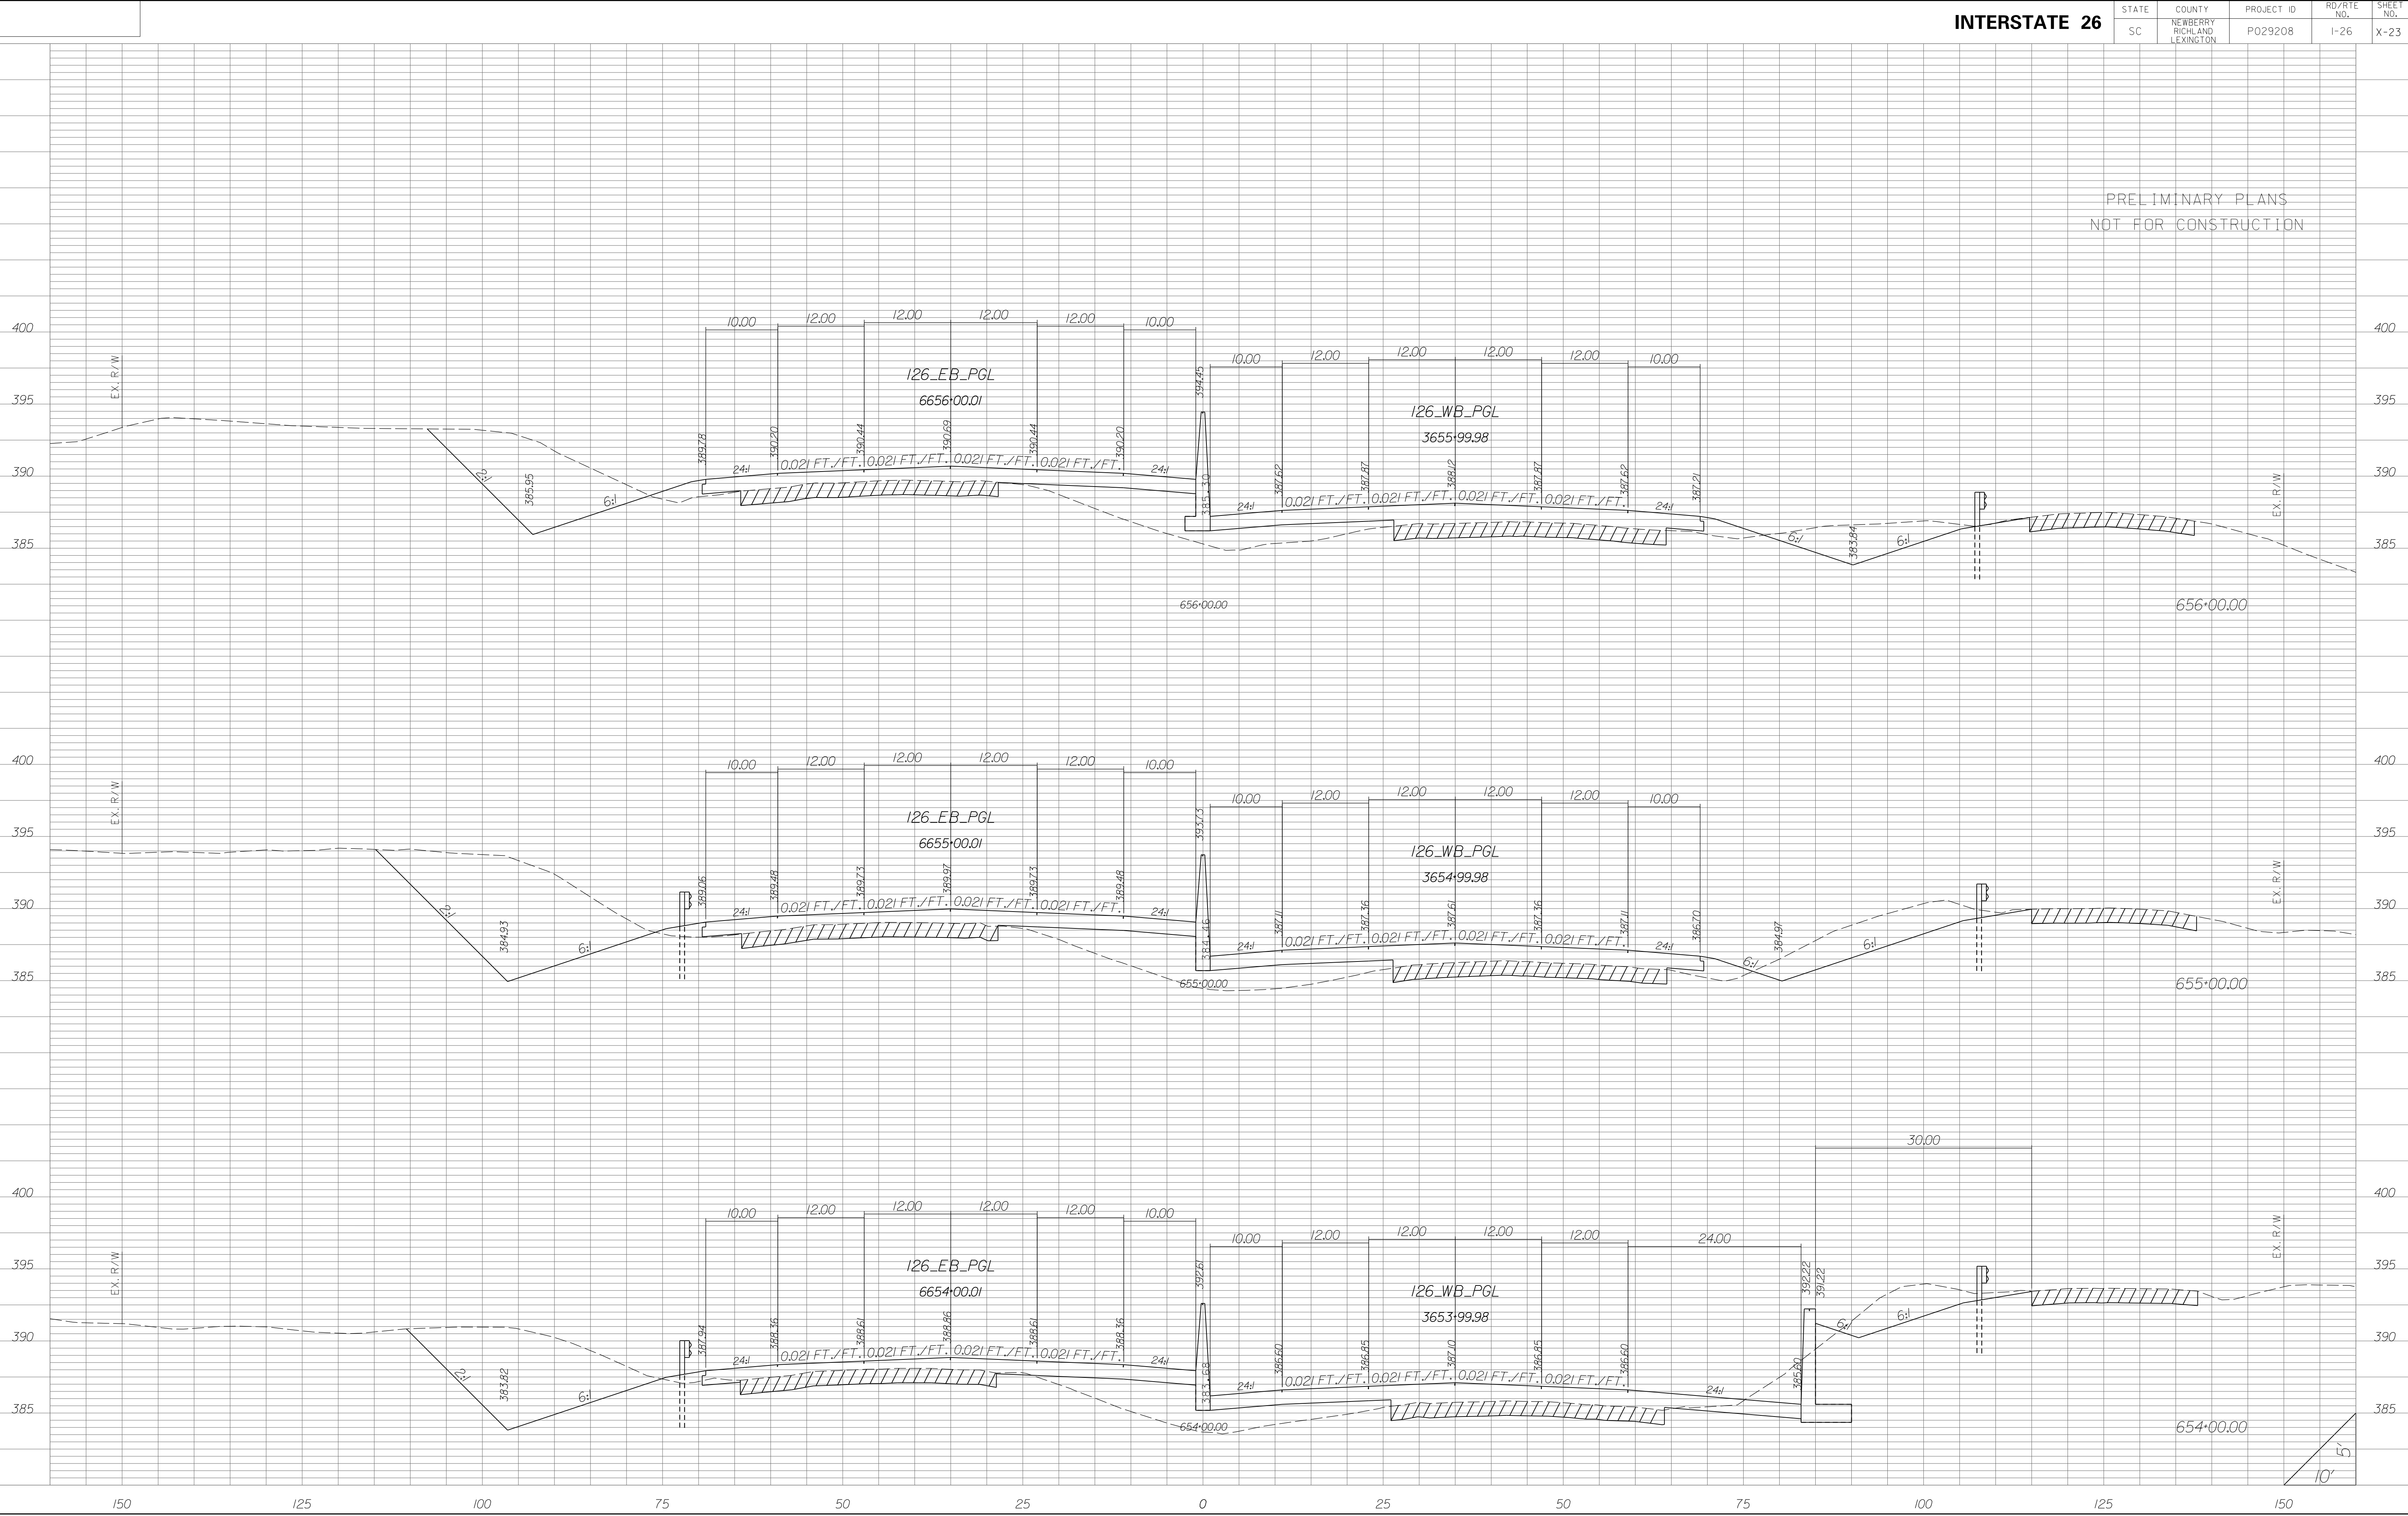


STATE	COUNTY	PROJECT ID	RD/RTE NO.	SHEET NO.
SC	NEWBERRY RICHLAND LEXINGTON	P029208	I-26	X-24

PRELIMINARY PLANS
NOT FOR CONSTRUCTION

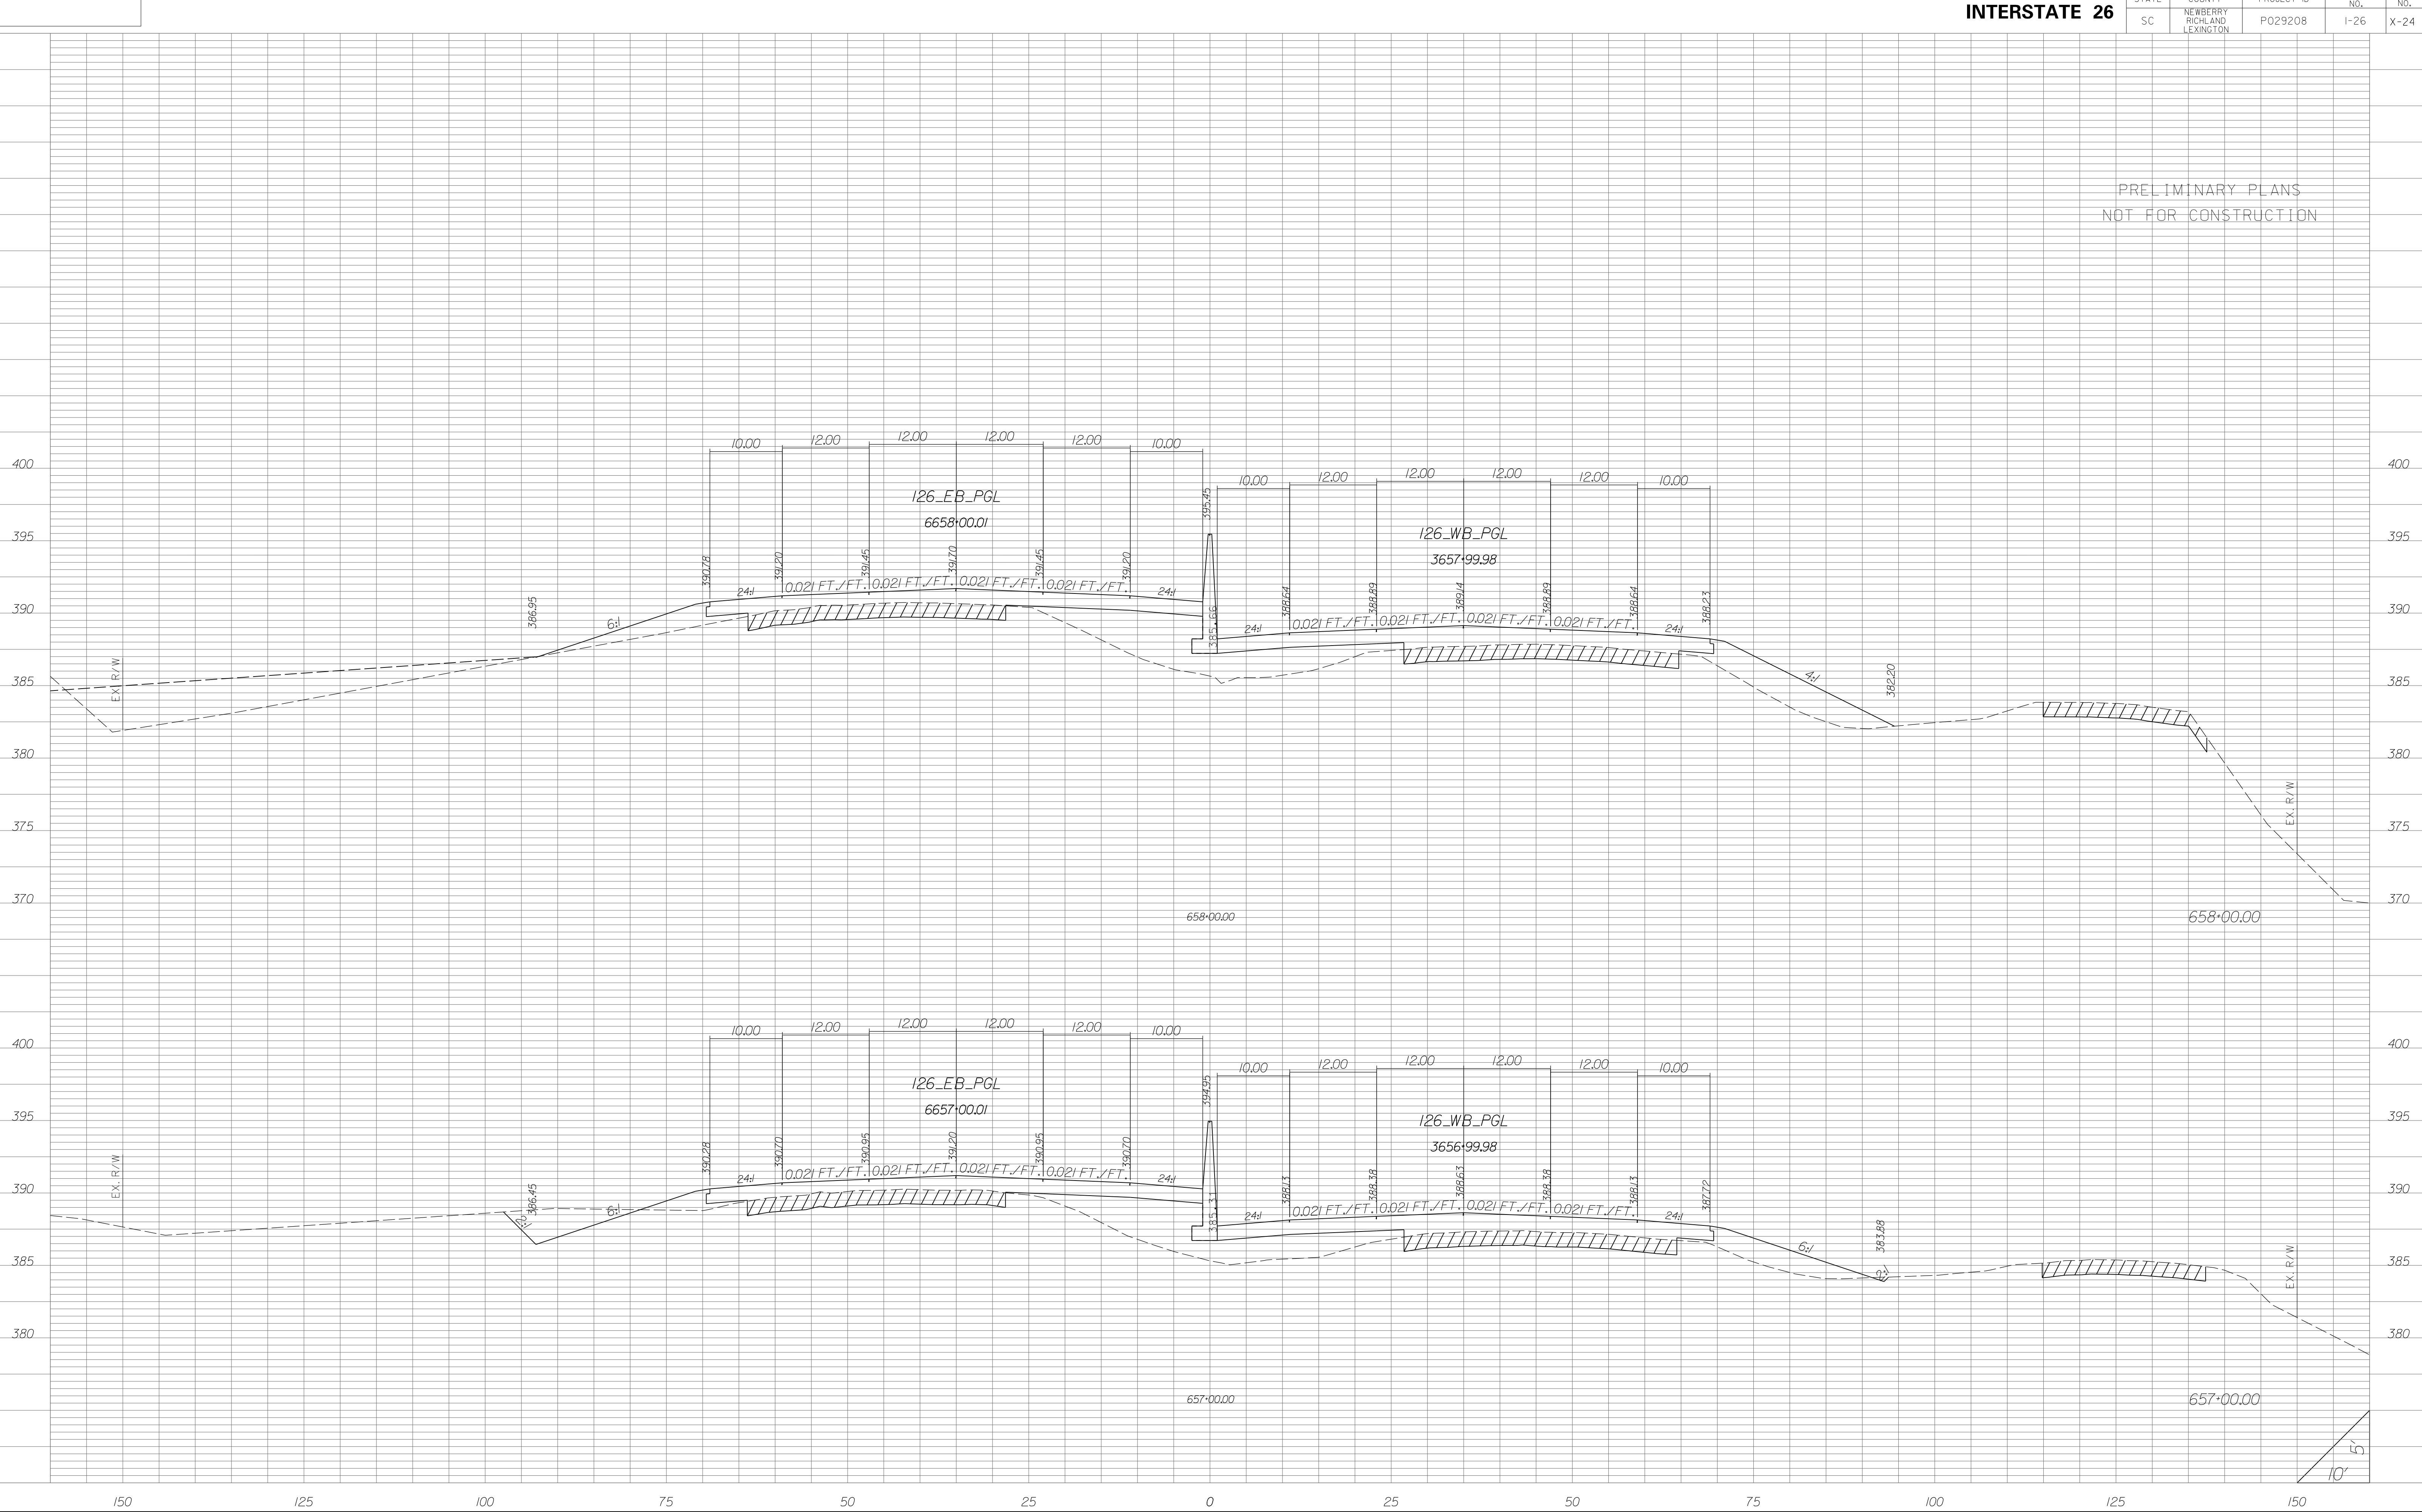


STATE	COUNTY	PROJECT ID	RD/RTE NO.	SHEET NO.
SC	NEWBERRY RICHLAND LEXINGTON	P029208	I-26	X-25

PRELIMINARY PLANS
NOT FOR CONSTRUCTION

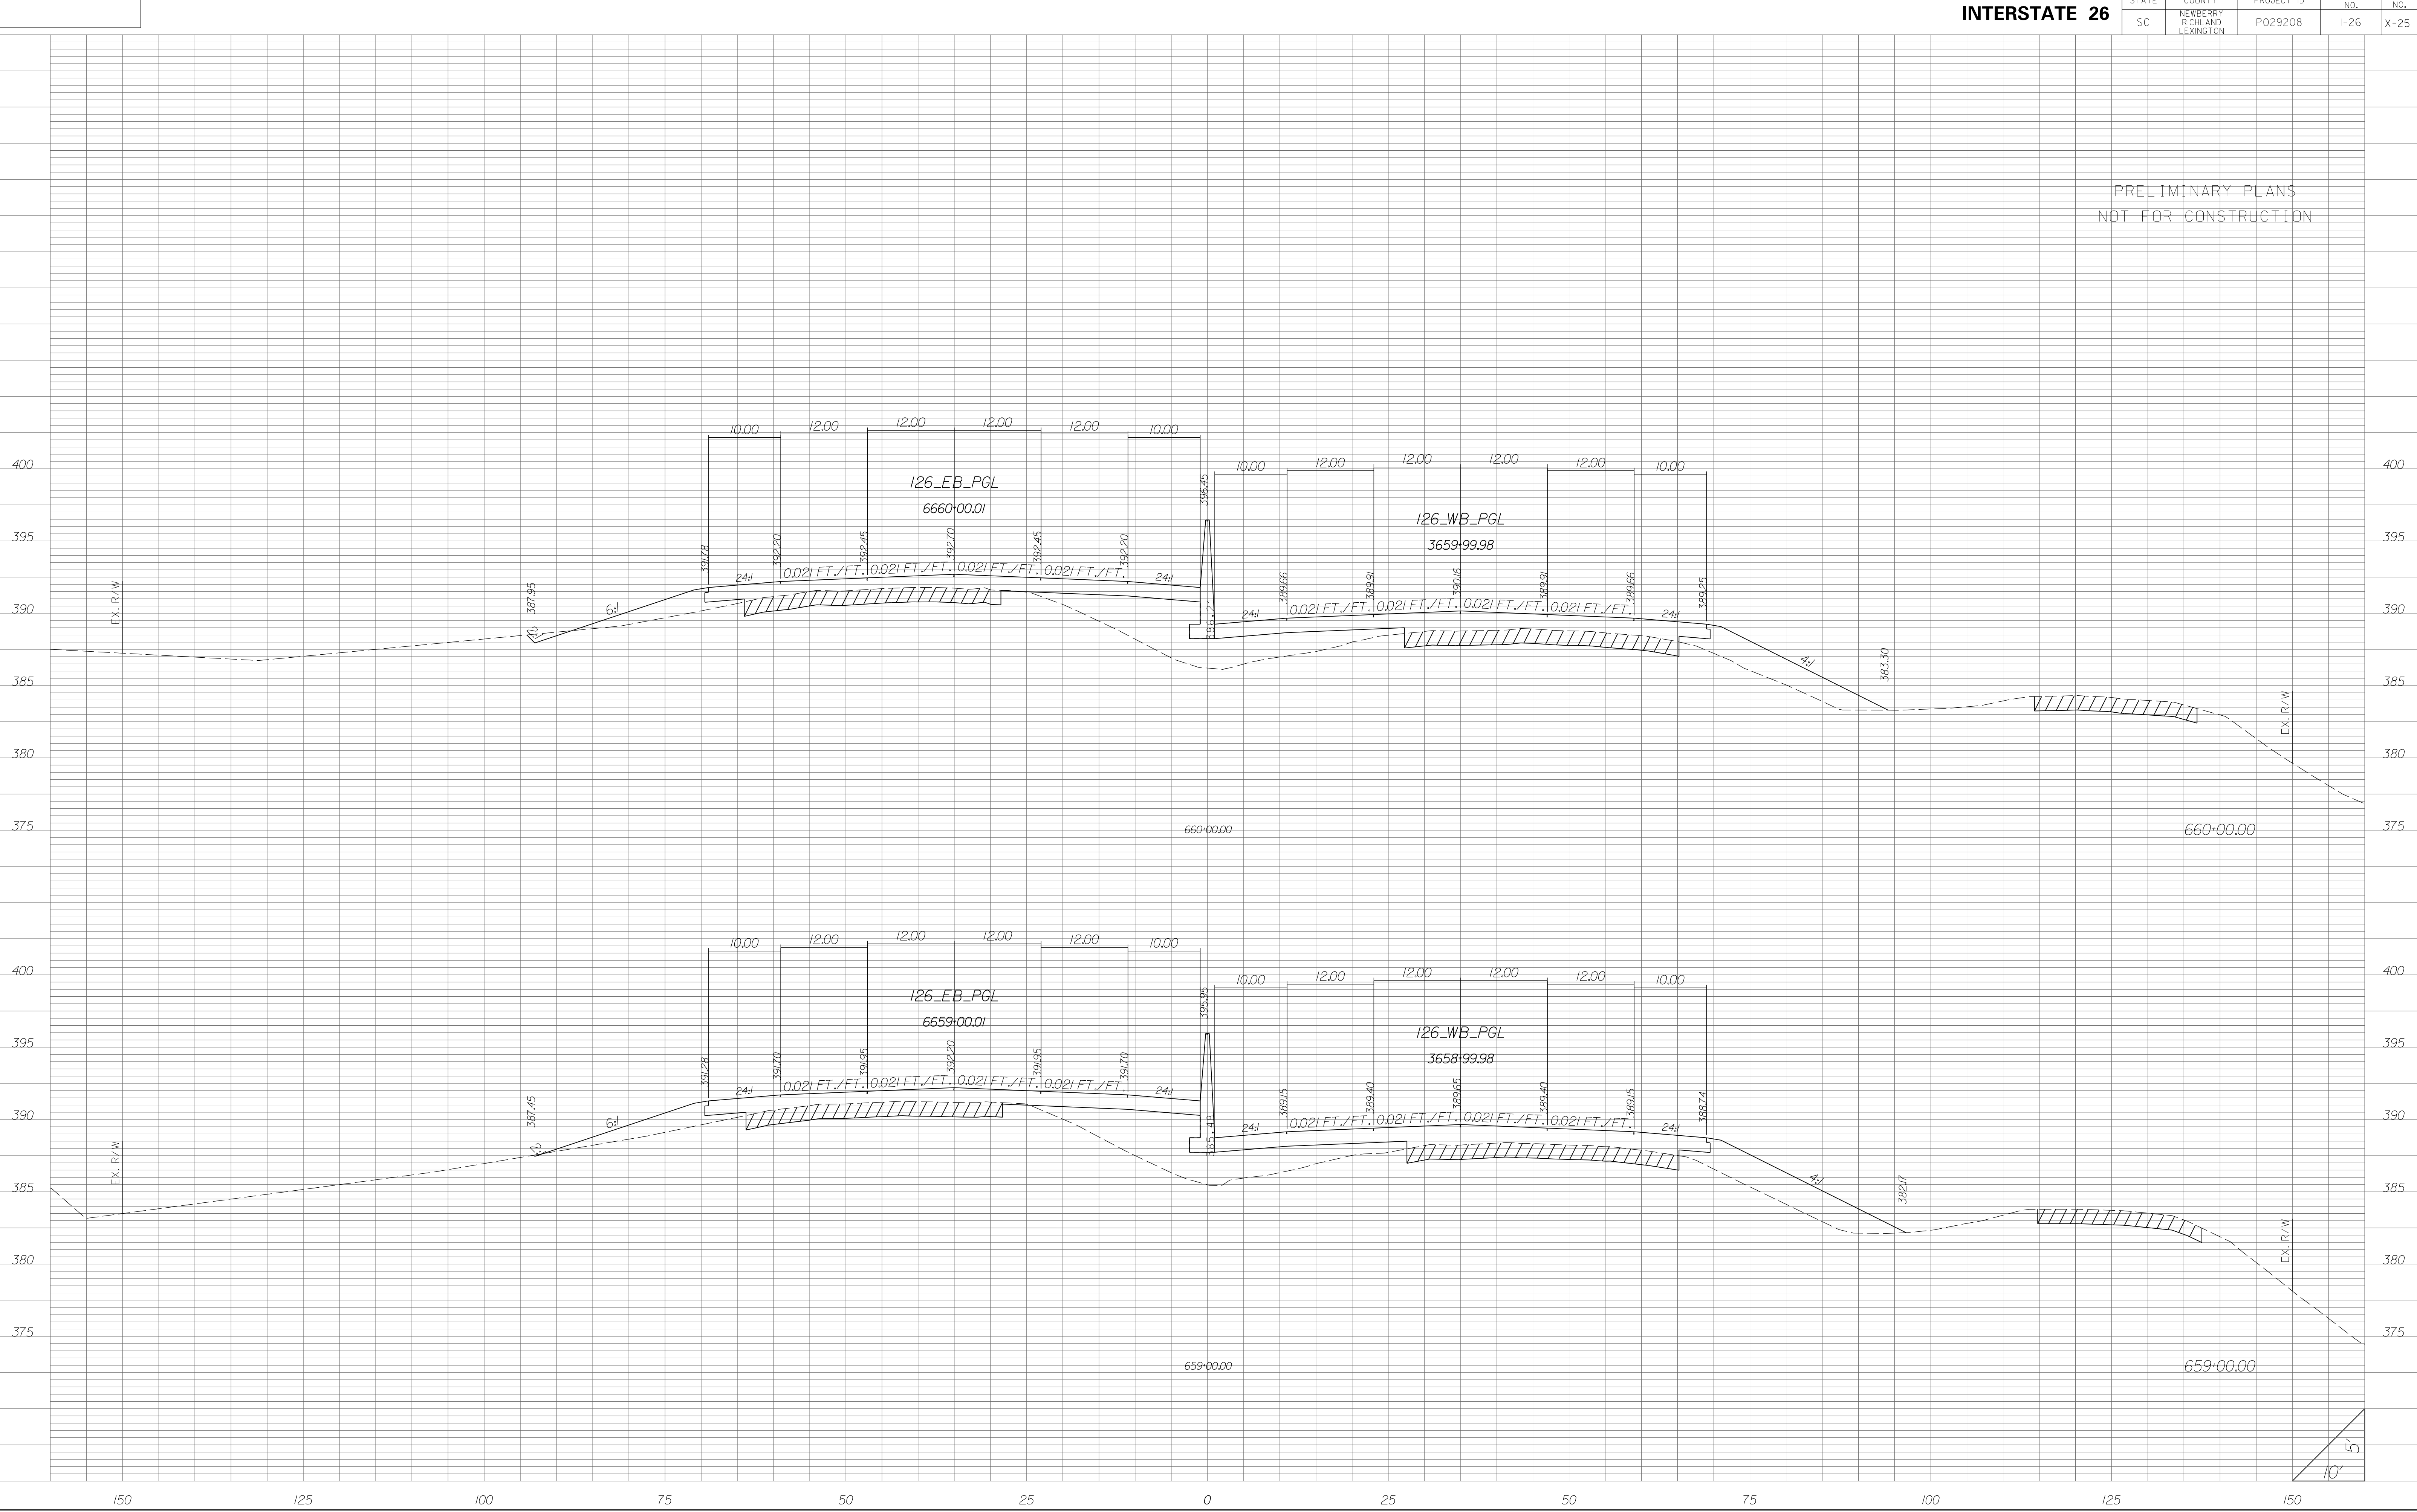


STATE	COUNTY	PROJECT ID	RD/RTE NO.	SHEET NO.
SC	NEWBERRY RICHLAND LEXINGTON	P029208	I-26	X-26

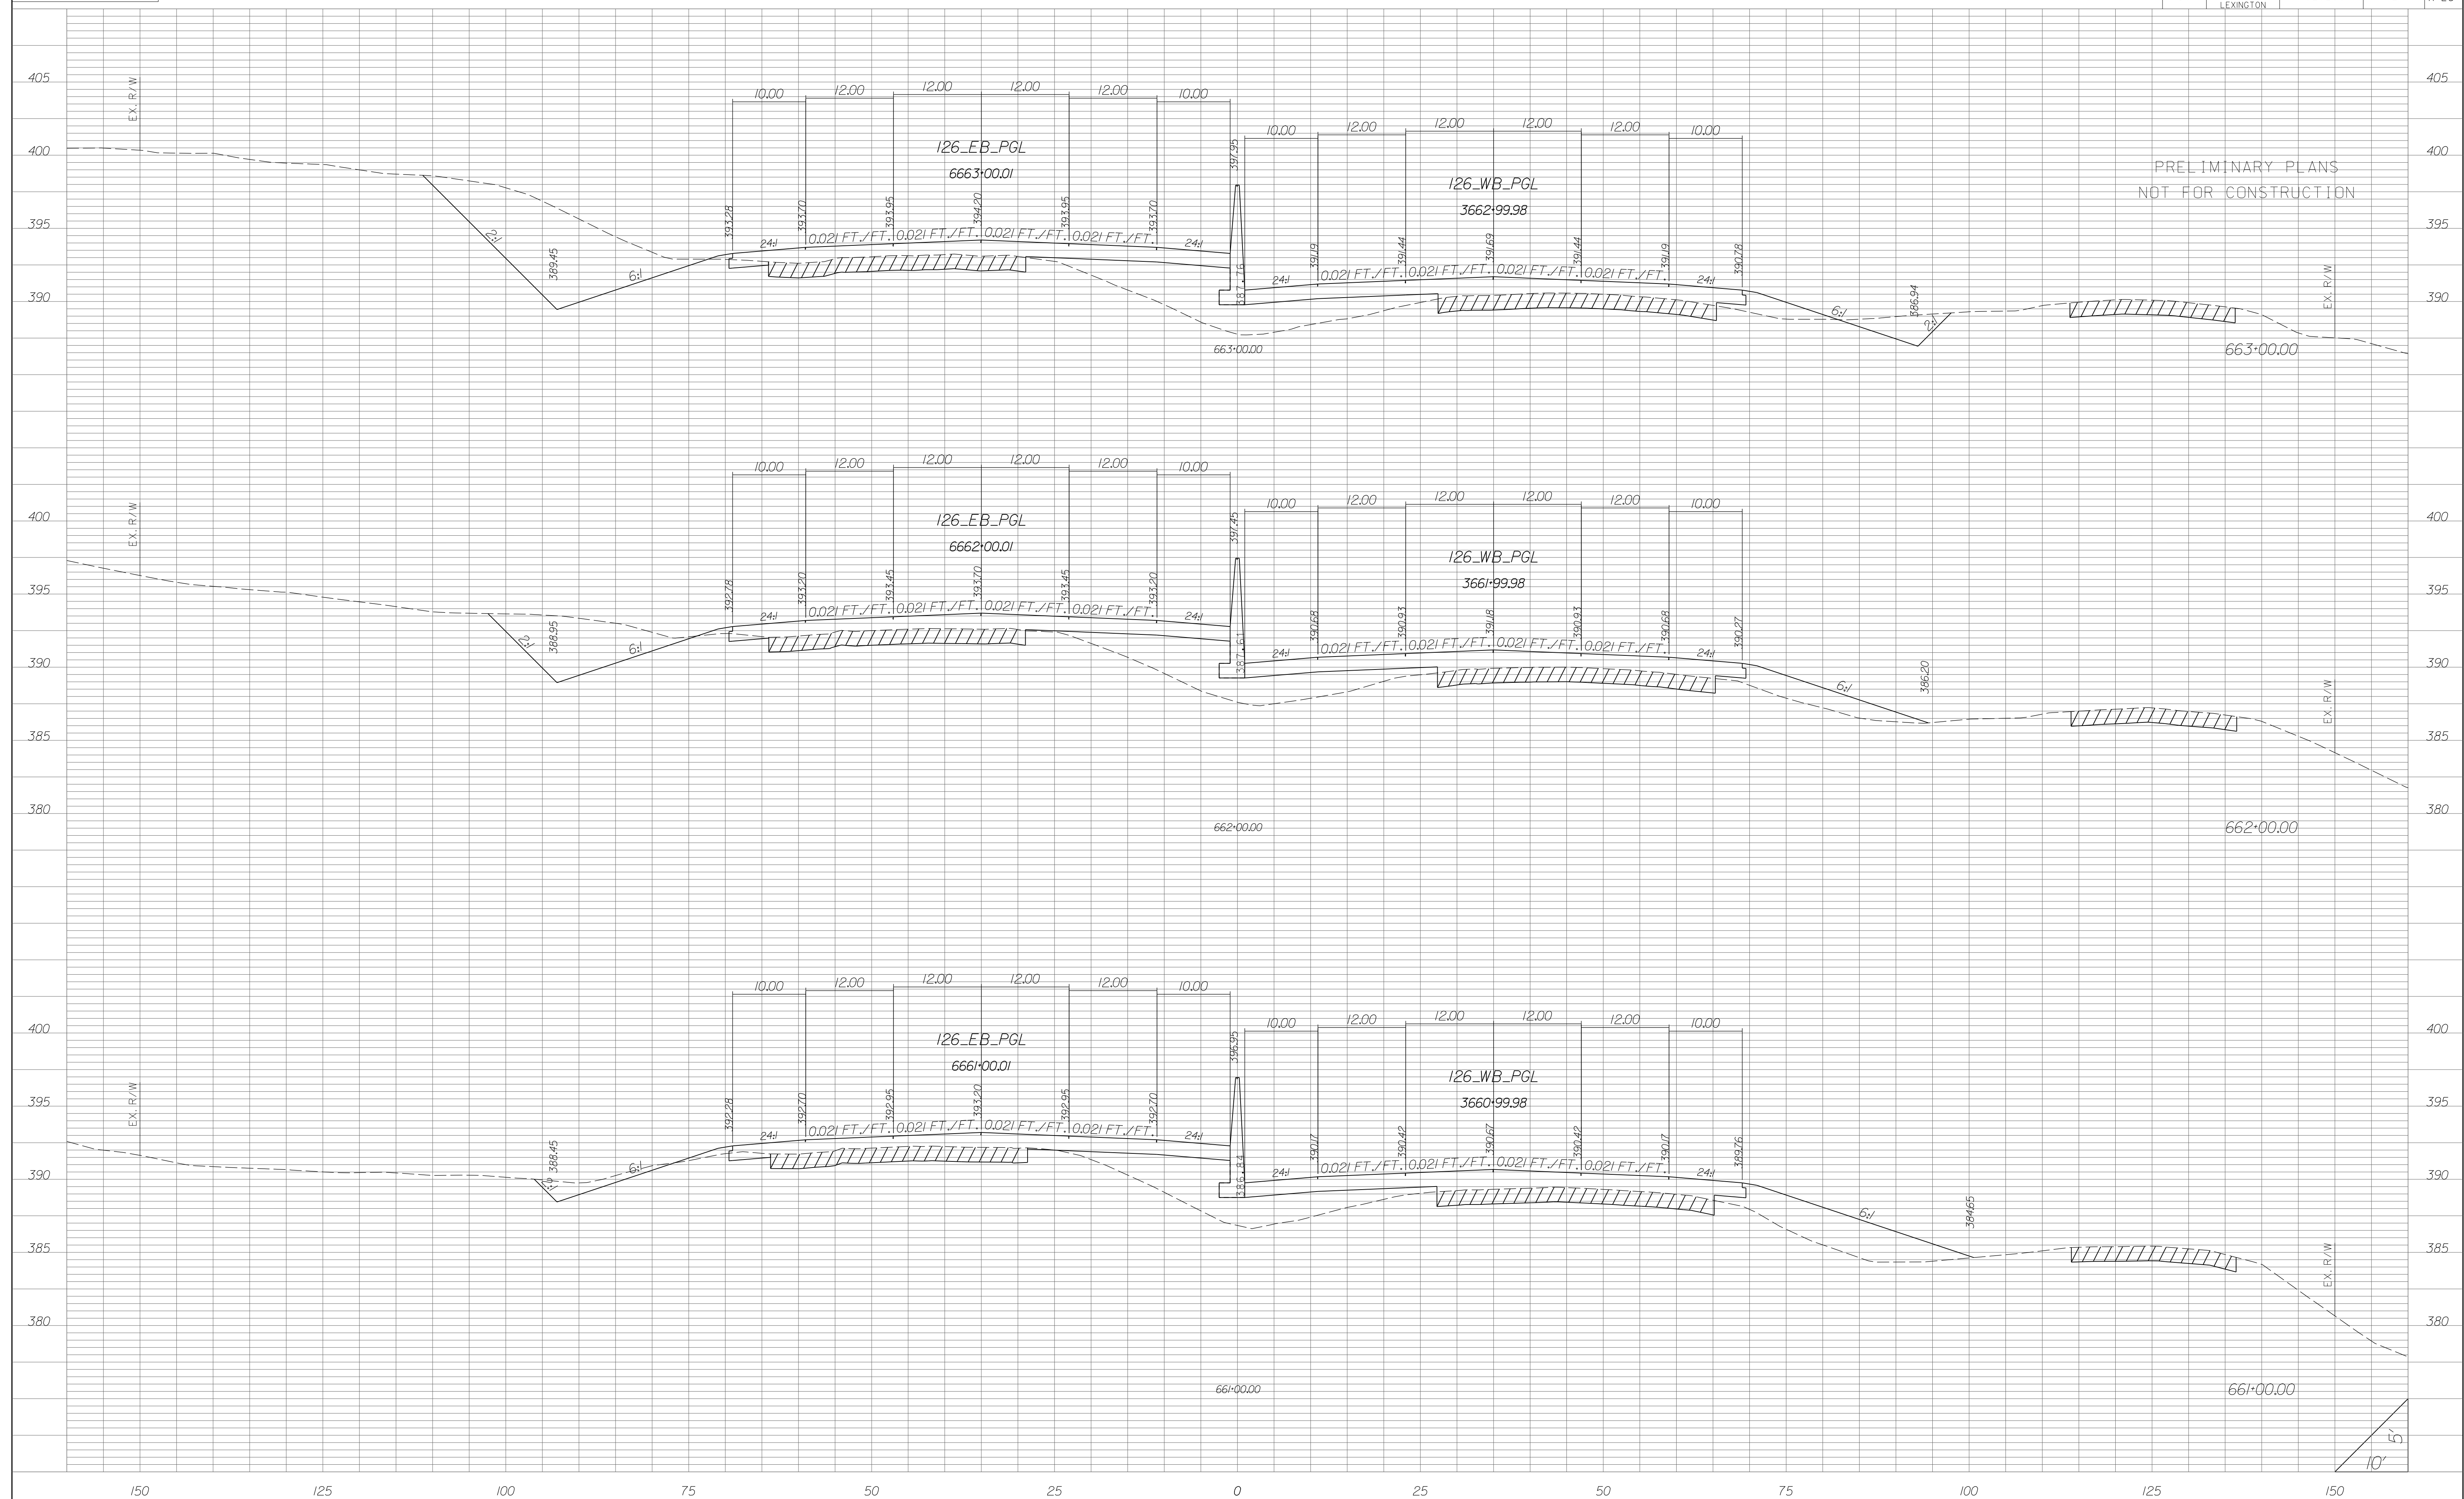

STATE	COUNTY	PROJECT ID	RD/RTE NO.	SHEET NO.
SC	NEWBERRY RICHLAND LEXINGTON	P029208	I-26	X-27

PRELIMINARY PLANS
NOT FOR CONSTRUCTION

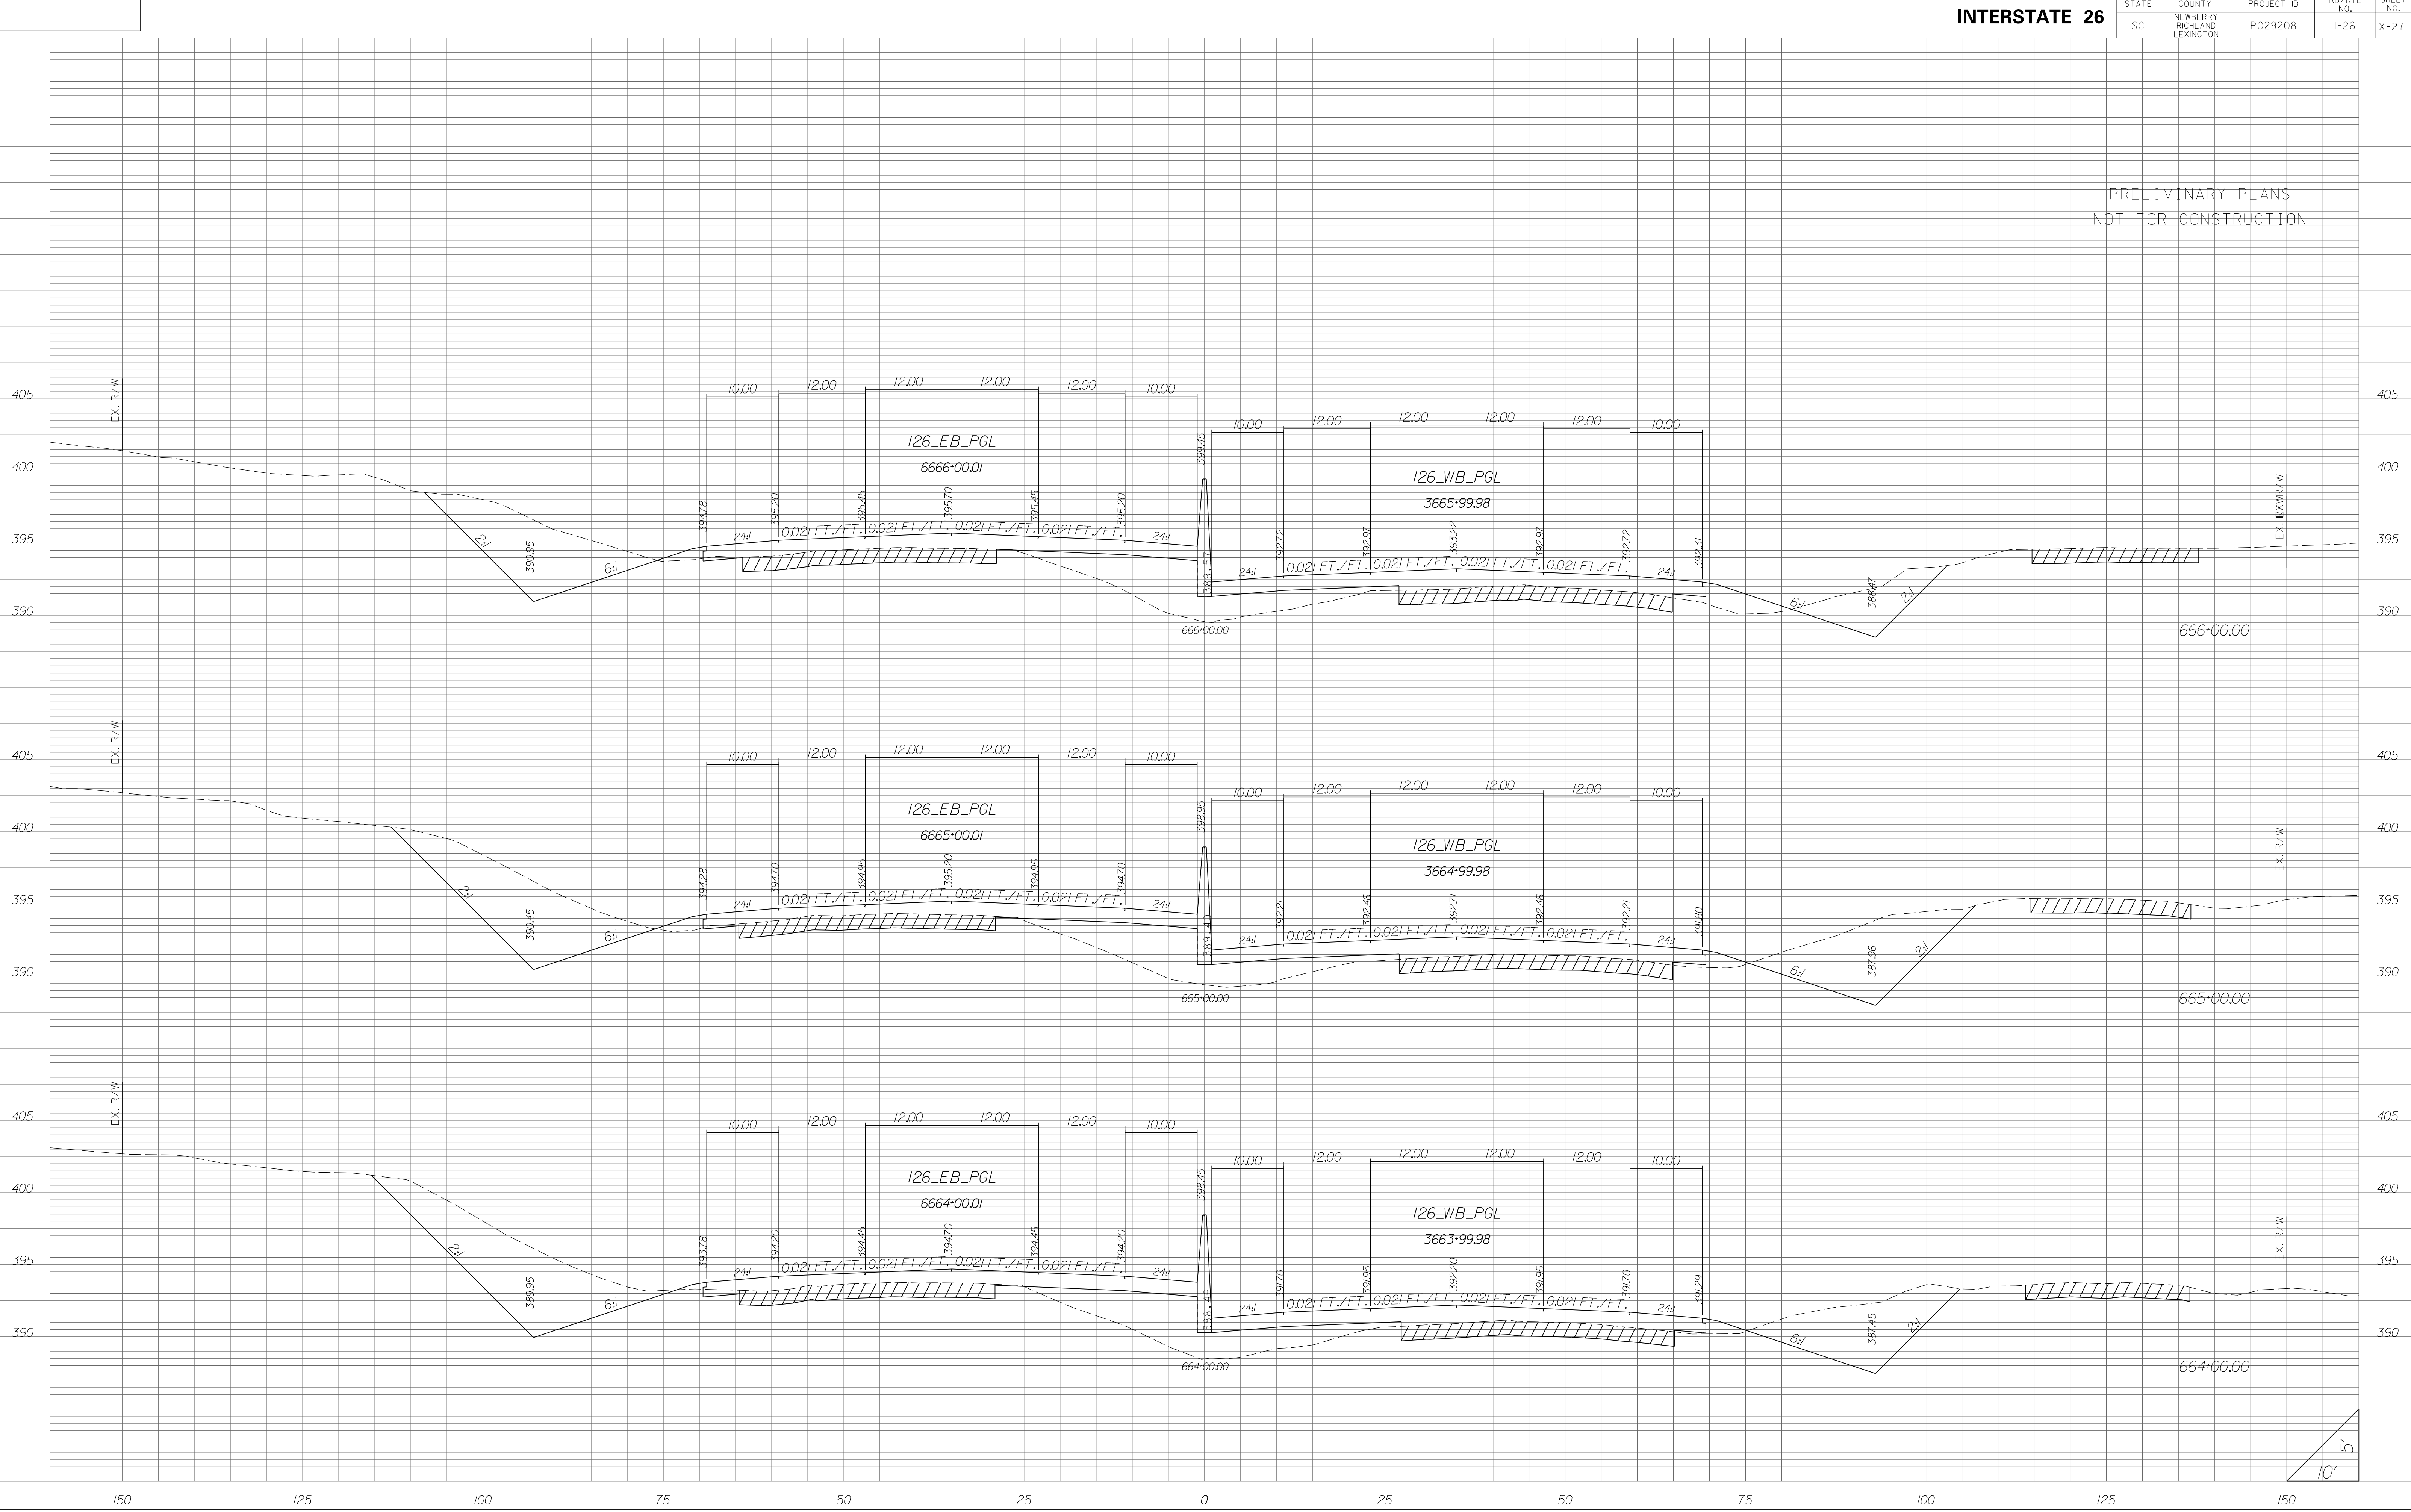


STATE	COUNTY	PROJECT ID	RD/RTE NO.	SHEET NO.
SC	NEWBERRY RICHLAND LEXINGTON	P029208	I-26	X-28

PRELIMINARY PLANS
NOT FOR CONSTRUCTION




STATE	COUNTY	PROJECT ID	RD/RTE NO.	SHEET NO.
SC	NEWBERRY RICHLAND LEXINGTON	P029208	I-26	X-29

PRELIMINARY PLANS
NOT FOR CONSTRUCTION

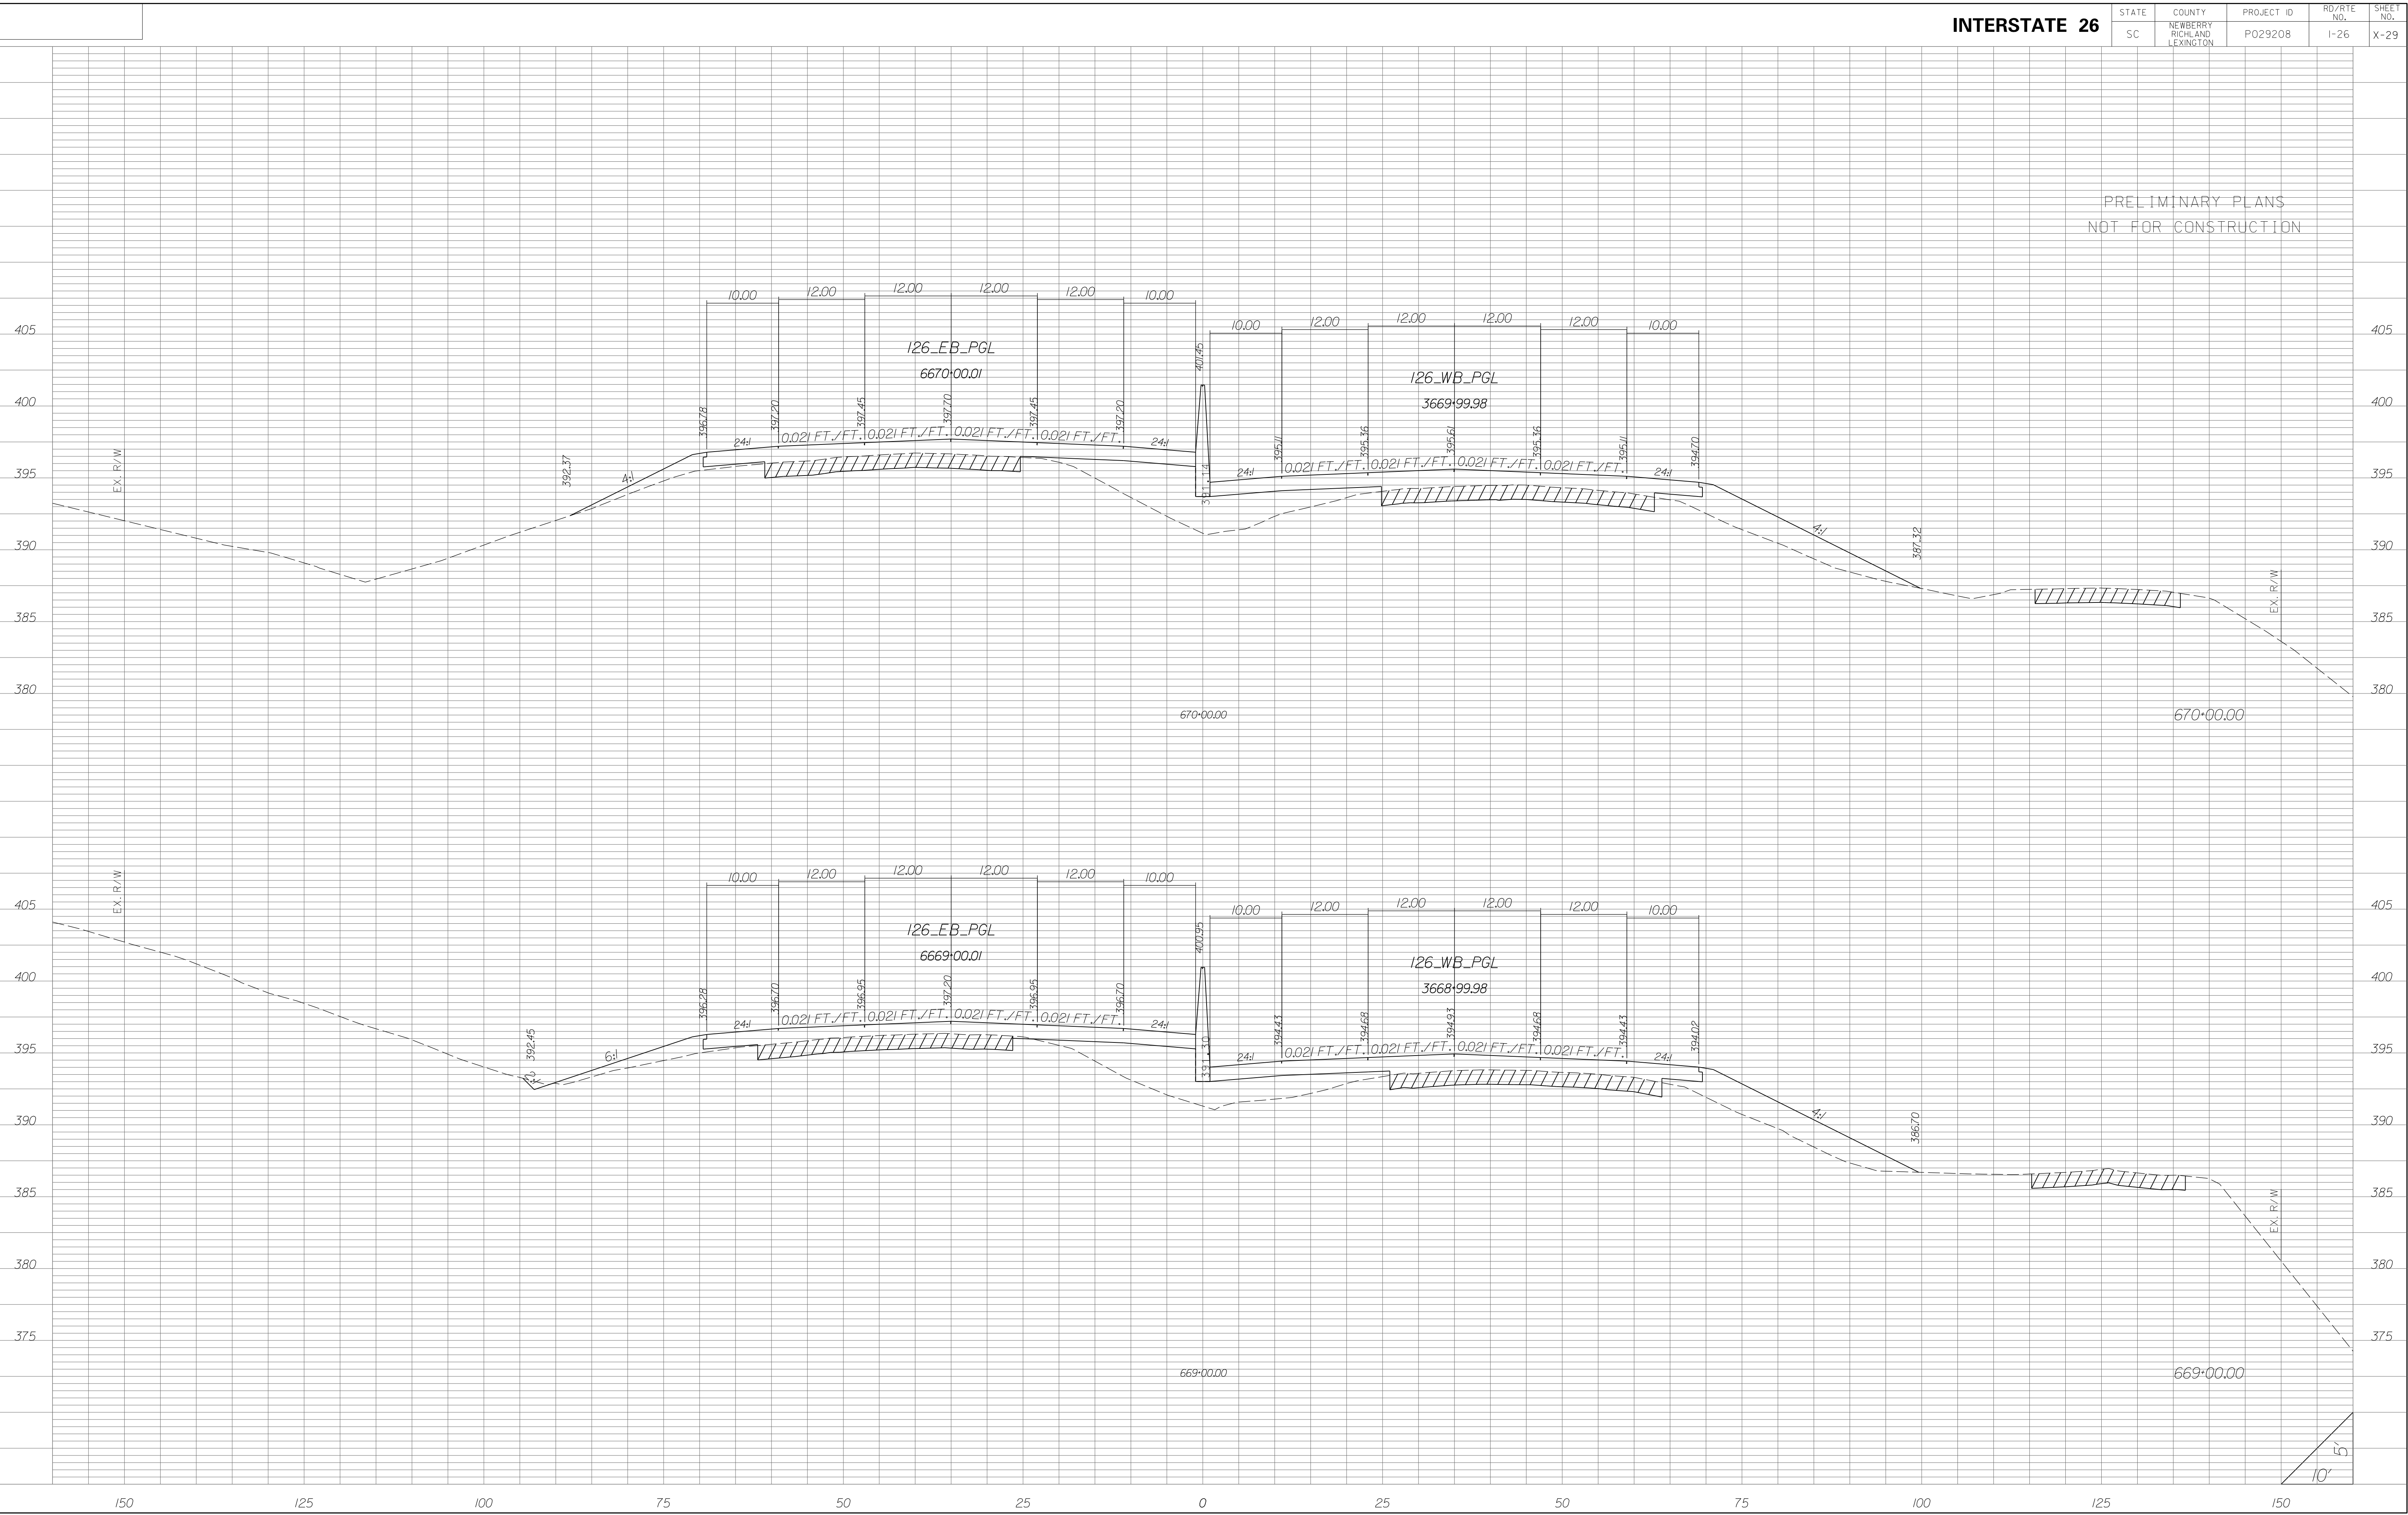


STATE	COUNTY	PROJECT ID	RD/RTE NO.	SHEET NO.
SC	NEWBERRY RICHLAND LEXINGTON	P029208	I-26	X-30

PRELIMINARY PLANS
NOT FOR CONSTRUCTION

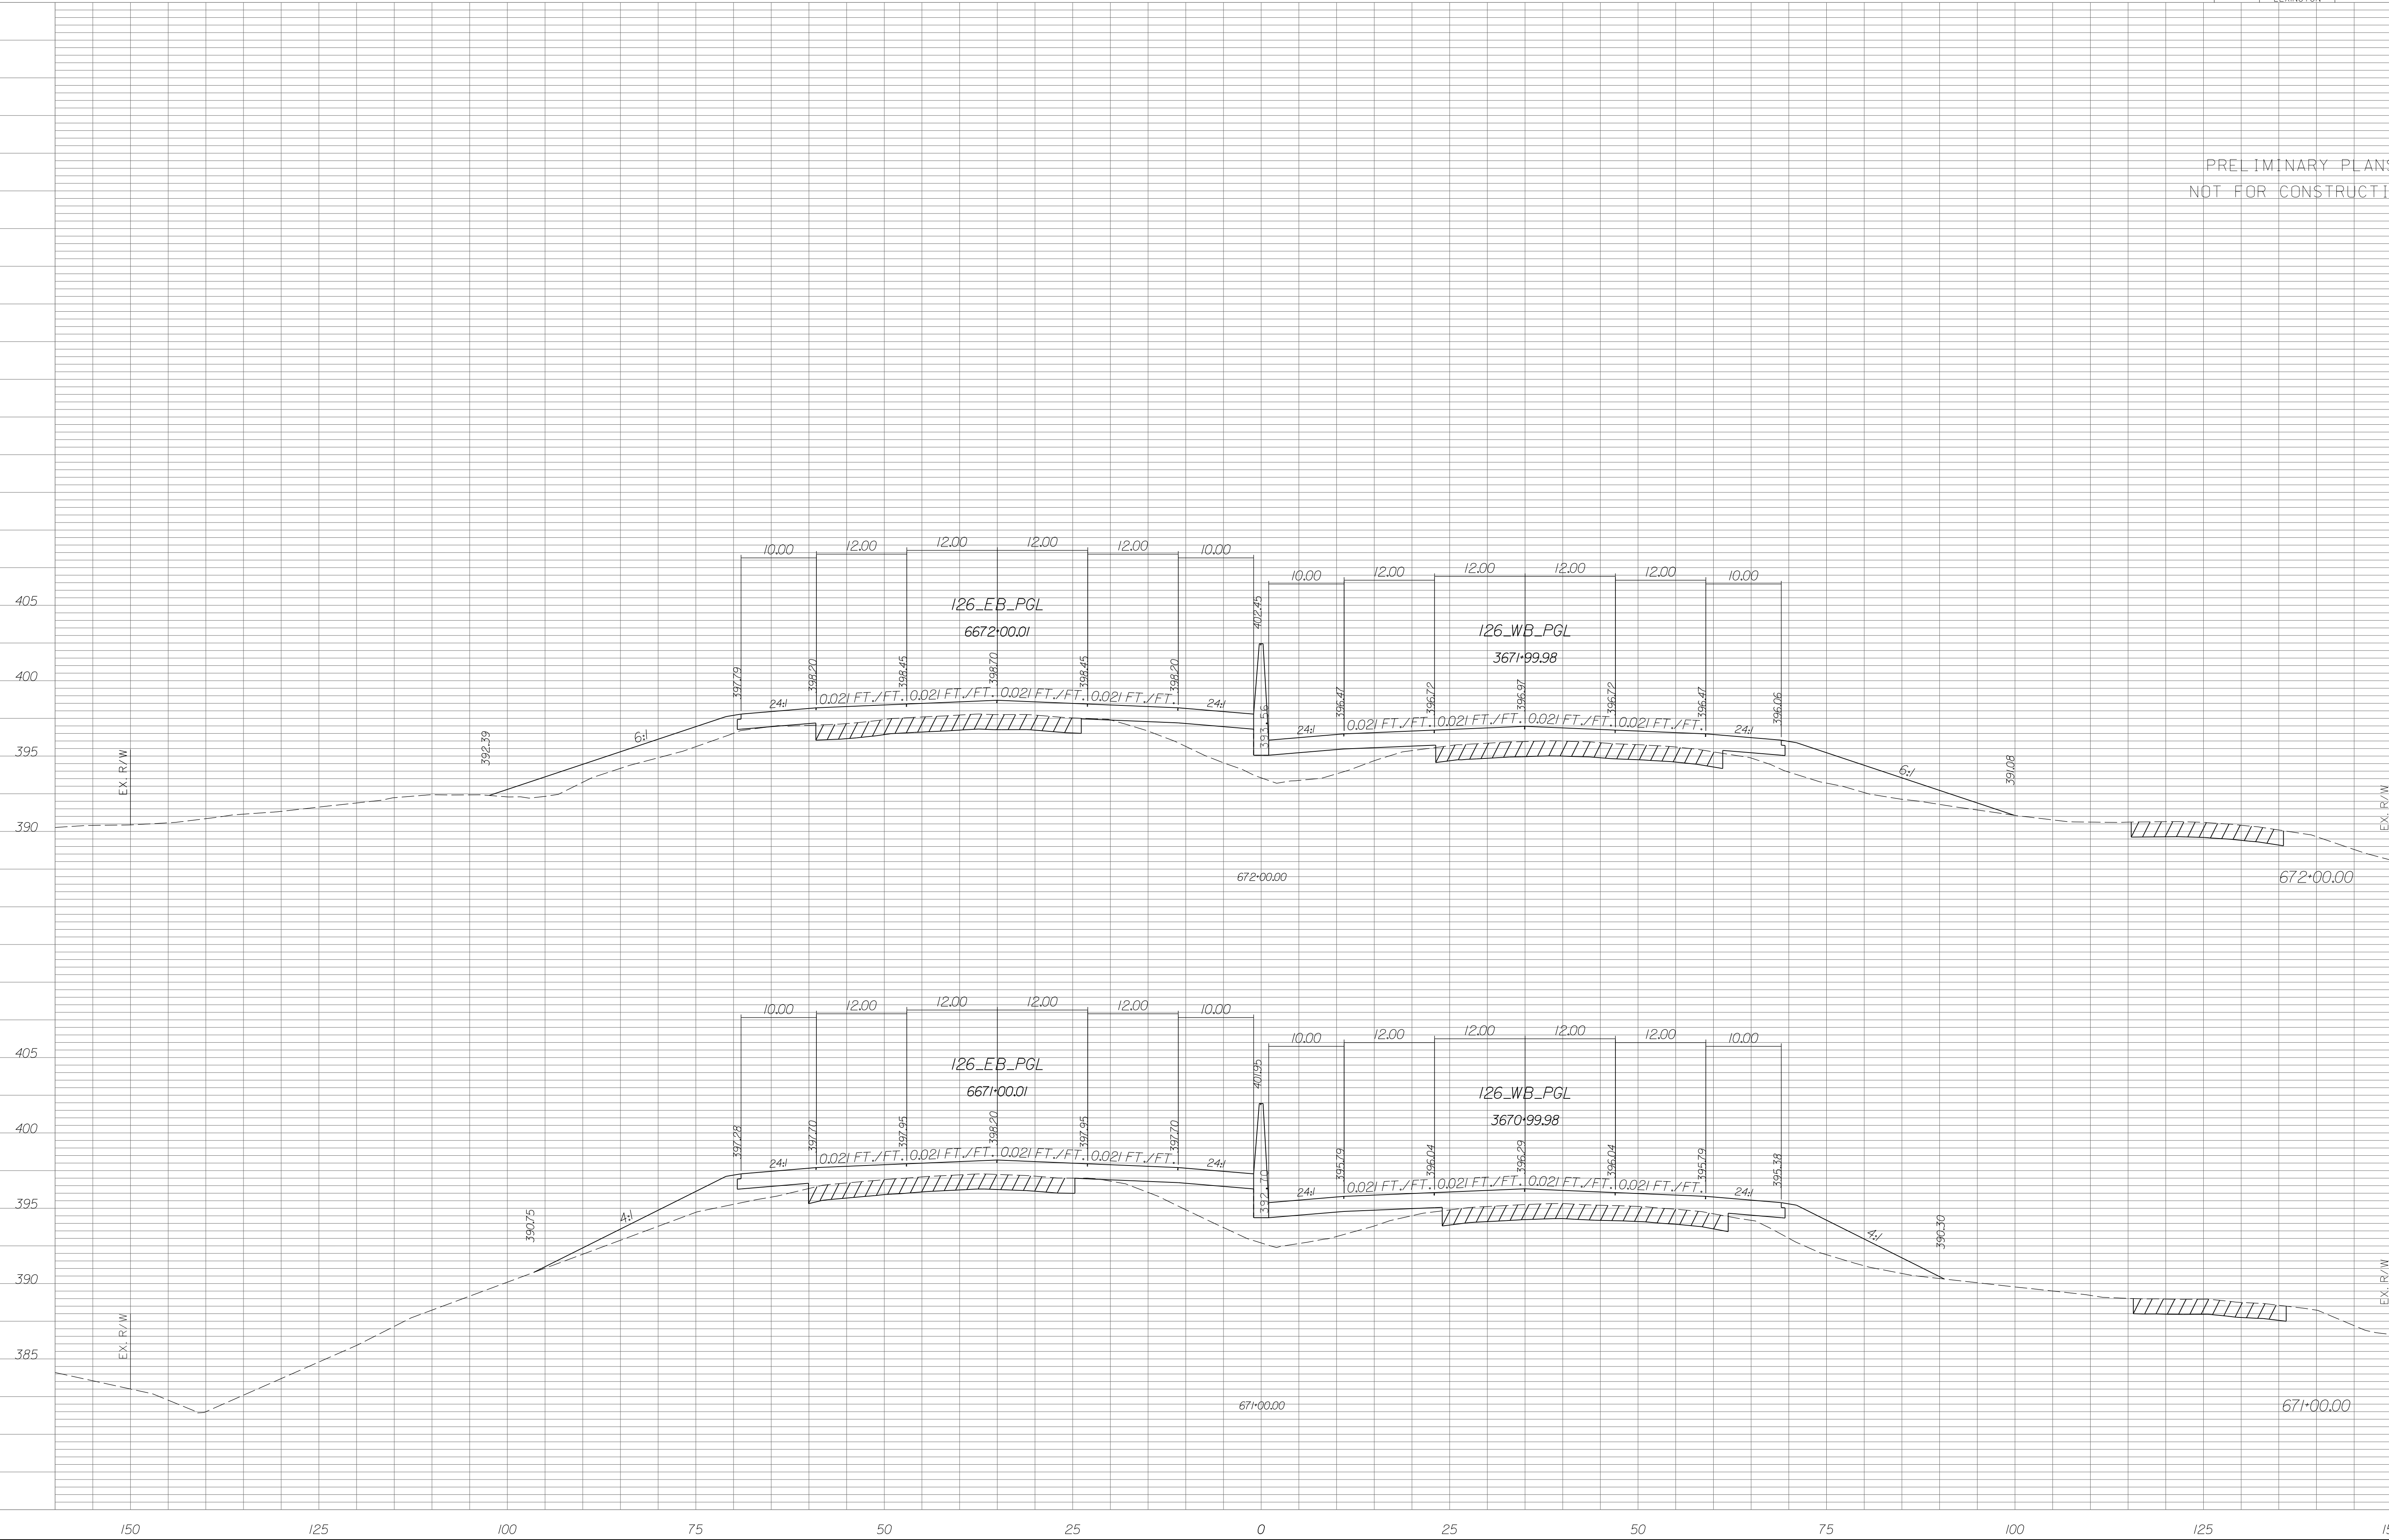


INTERSTATE 26

STATE	COUNTY	PROJECT ID	RD/RTE NO.	SHEET NO.
SC	NEWBERRY RICHLAND LEXINGTON	P029208	1-26	X-31

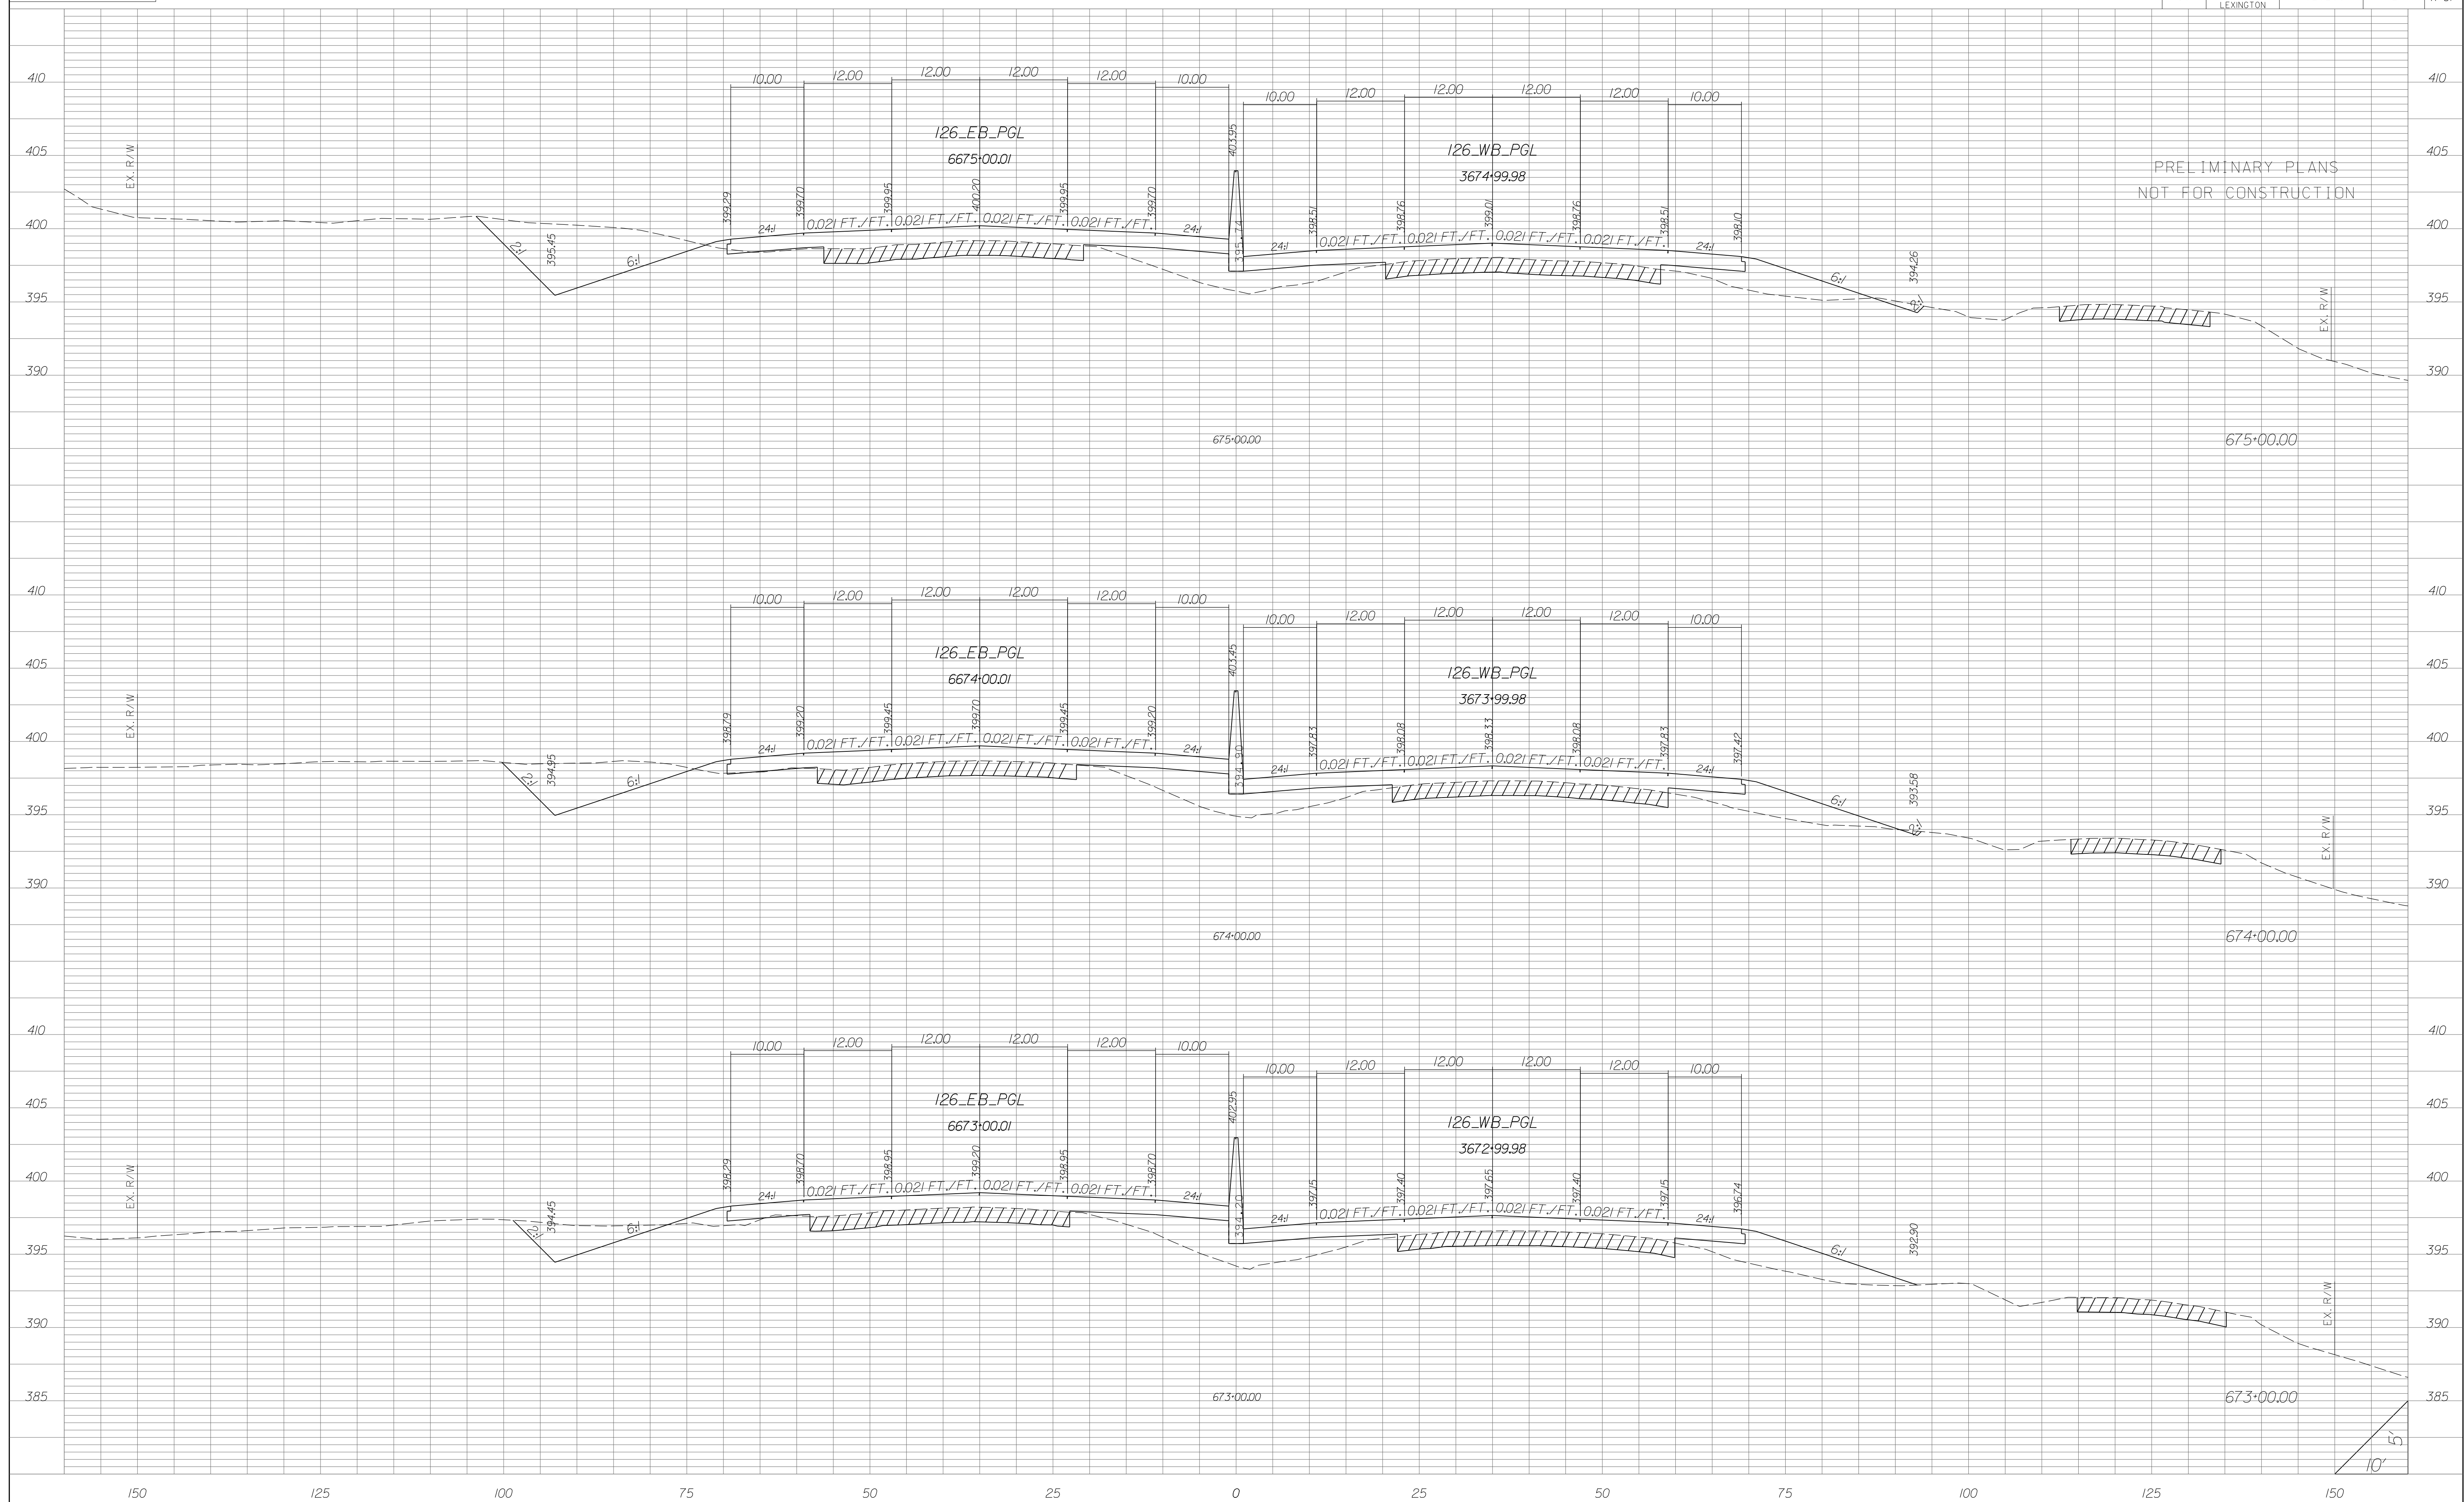


STATE	COUNTY	PROJECT ID	RD/RTE NO.	SHEET NO.
SC	NEWBERRY RICHLAND LEXINGTON	P029208	I-26	X-32

PRELIMINARY PLANS
NOT FOR CONSTRUCTION

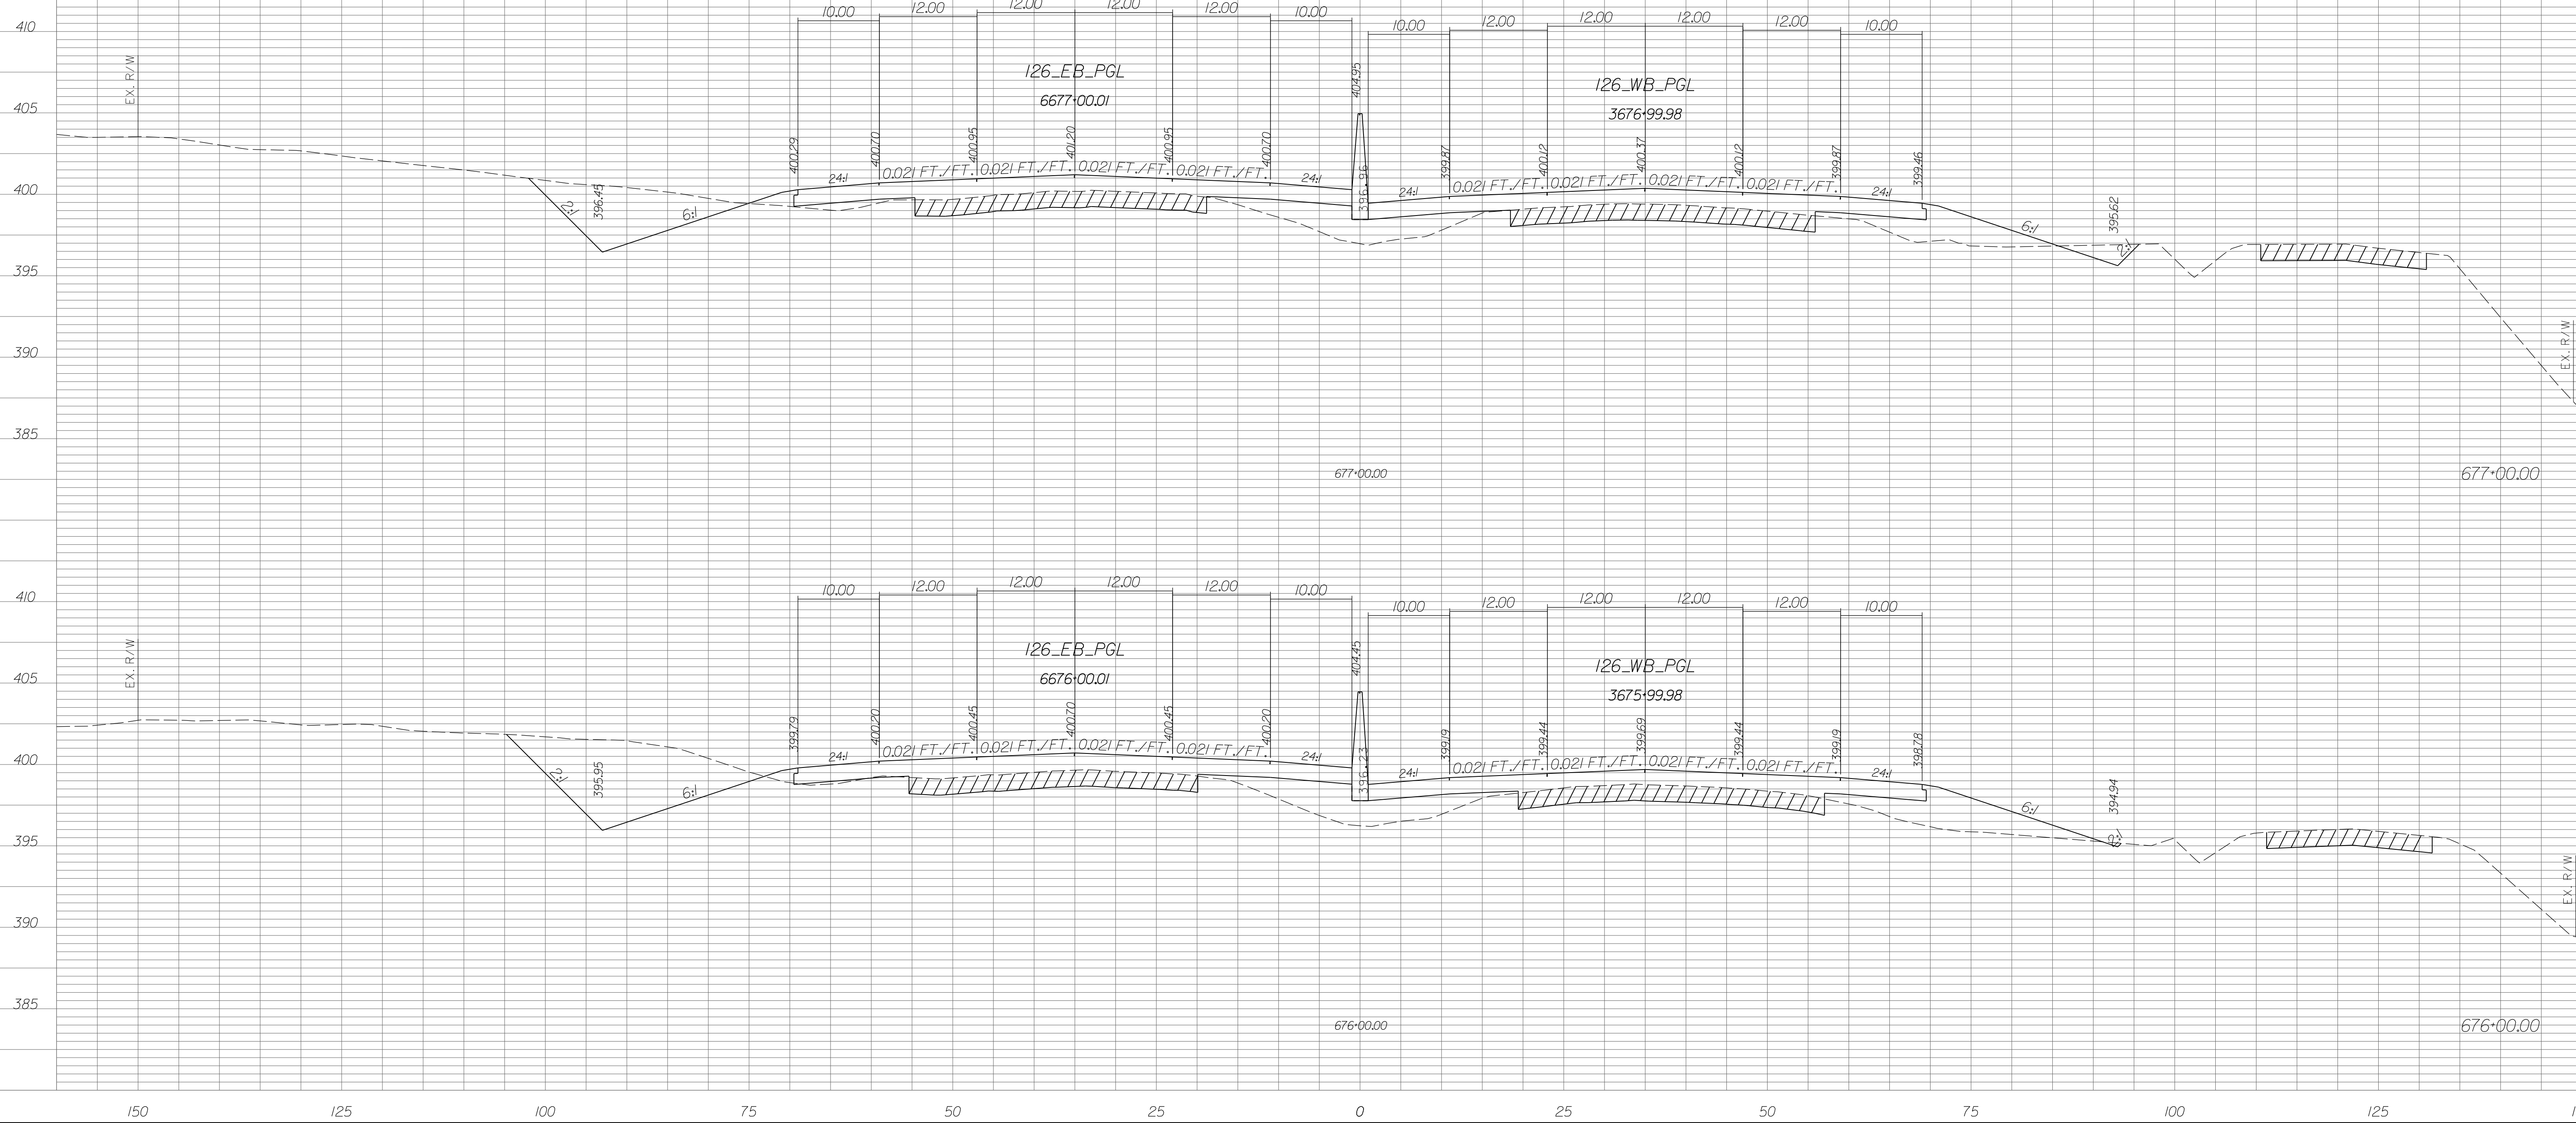


STATE	COUNTY	PROJECT ID	RD/RTE NO.	SHEET NO.
SC	NEWBERRY RICHLAND LEXINGTON	P029208	I-26	X-33

PRELIMINARY PLANS
NOT FOR CONSTRUCTION

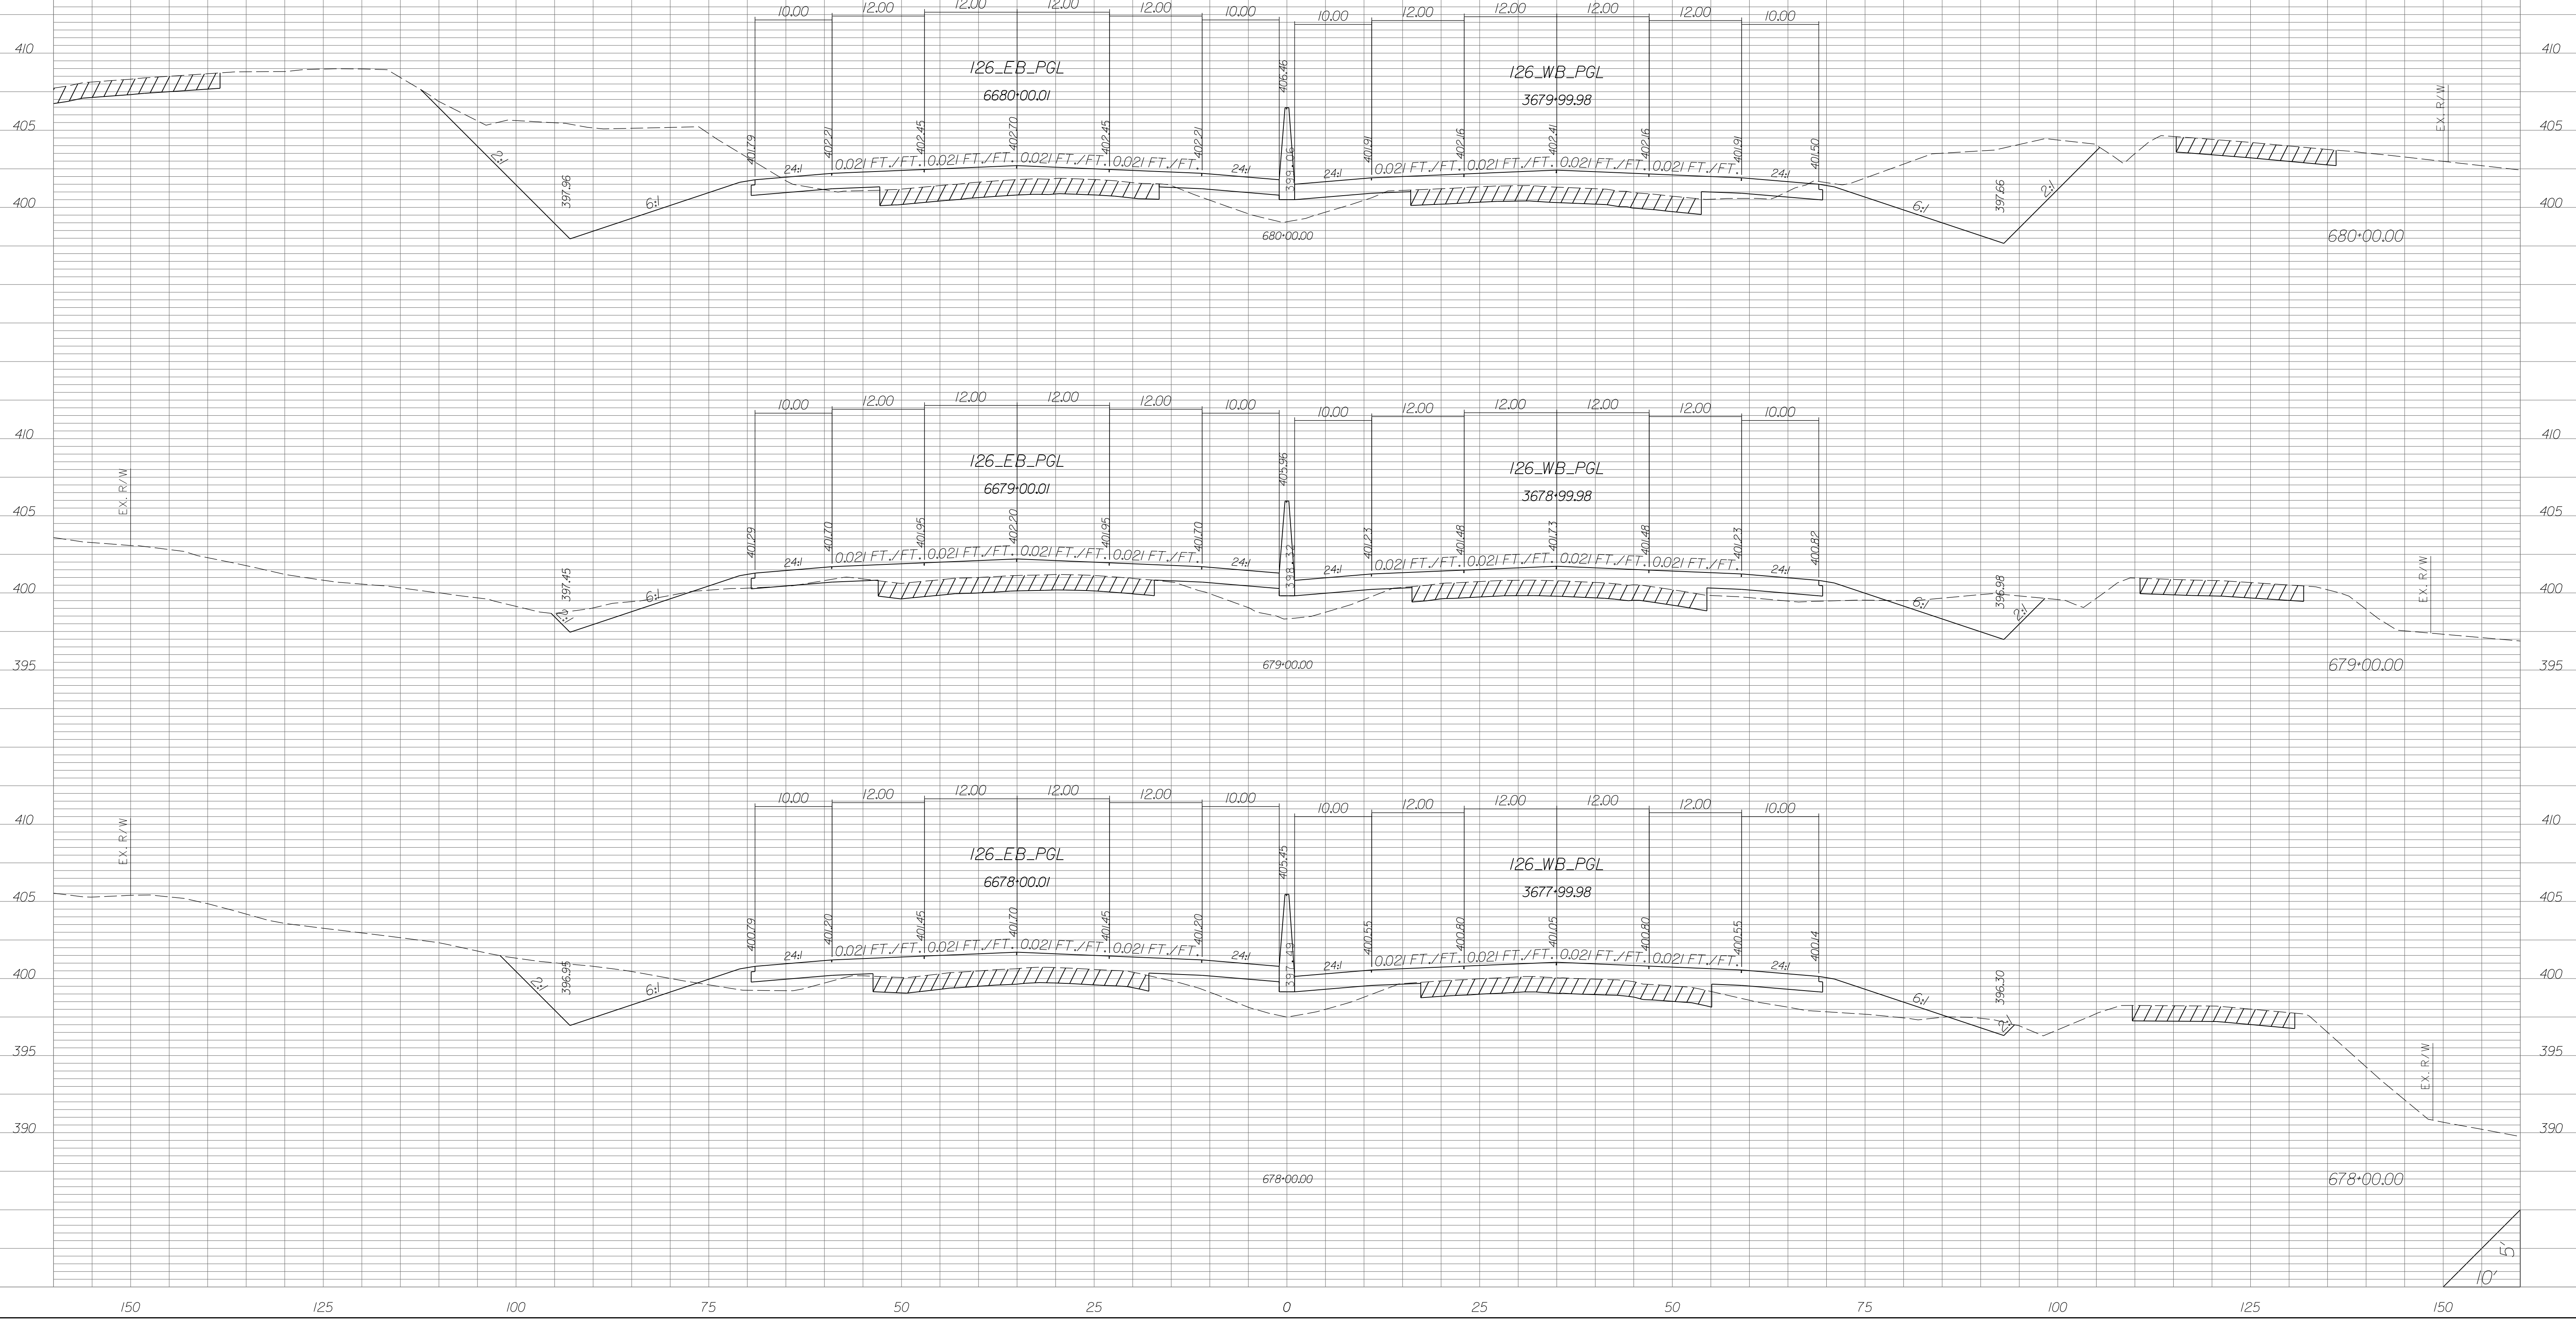


STATE	COUNTY	PROJECT ID	RD/RTE NO.	SHEET NO.
SC	NEWBERRY RICHLAND LEXINGTON	P029208	I-26	X-35

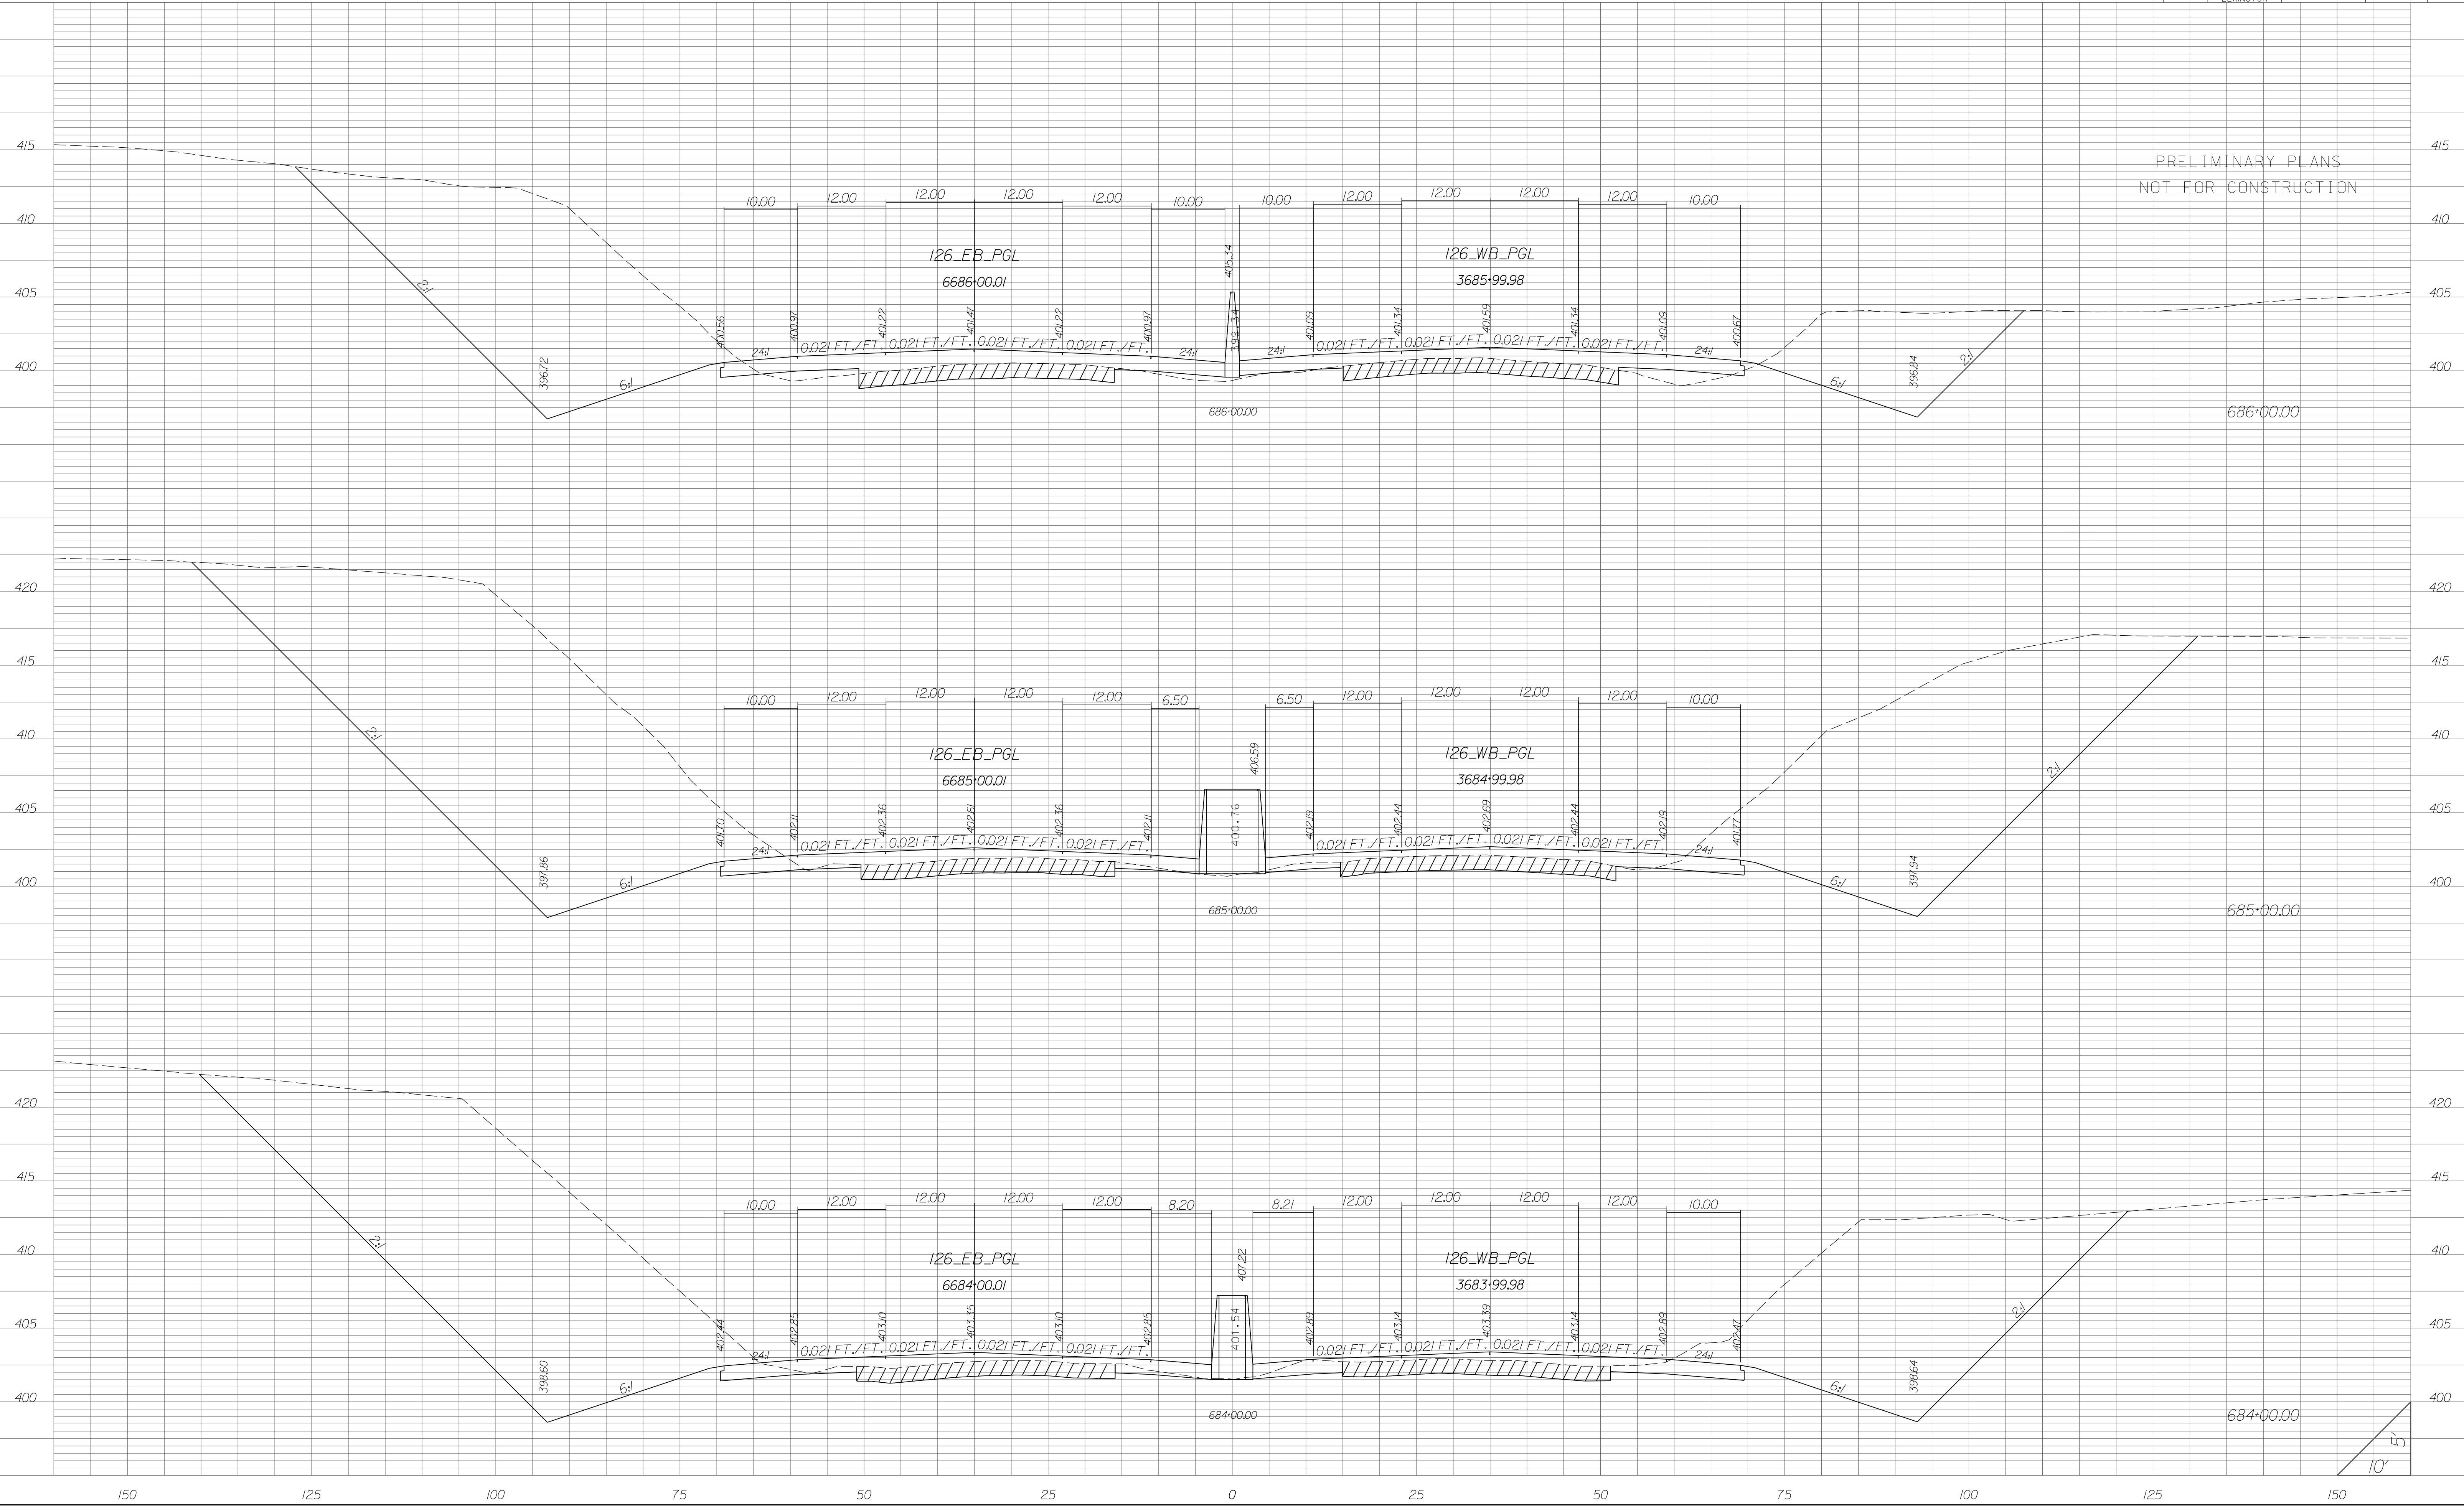


STATE	COUNTY	PROJECT ID	RD/RTE NO.	SHEET NO.
SC	NEWBERRY RICHLAND LEXINGTON	P029208	I-26	X-36

PRELIMINARY PLANS
NOT FOR CONSTRUCTION

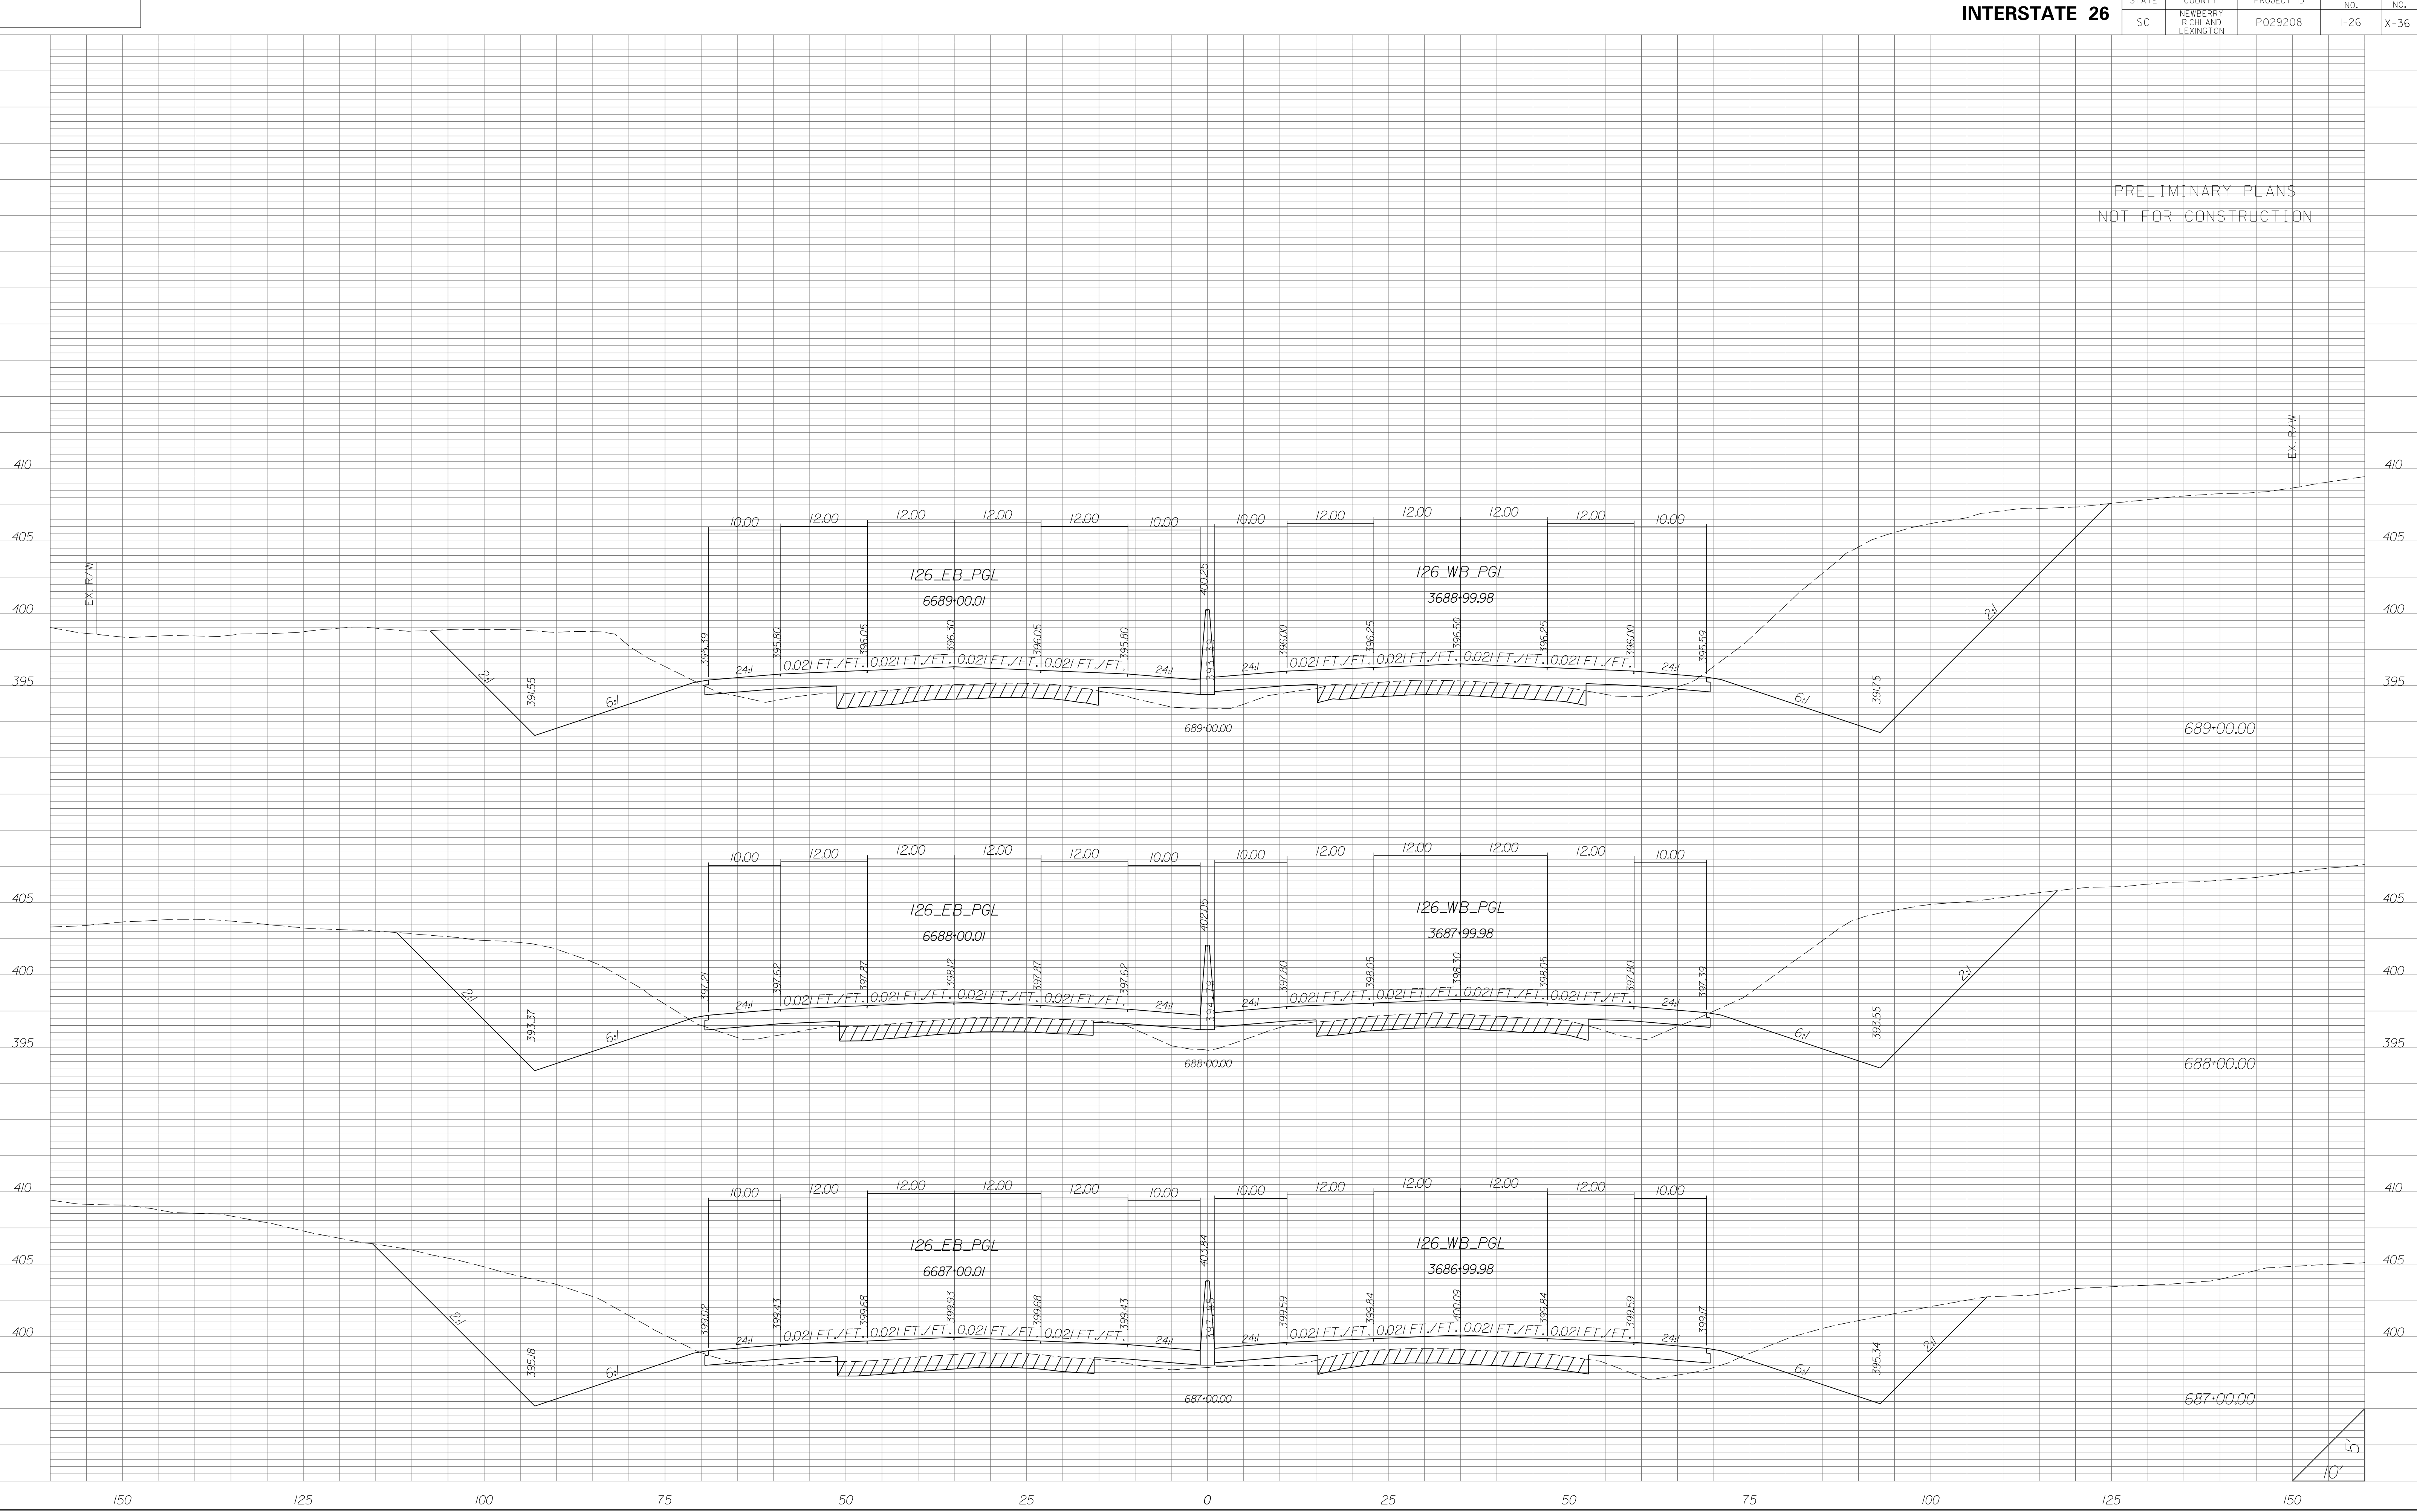


STATE	COUNTY	PROJECT ID	RD/RTE NO.	SHEET NO.
SC	NEWBERRY RICHLAND LEXINGTON	P029208	I-26	X-37


PRELIMINARY PLANS
NOT FOR CONSTRUCTION

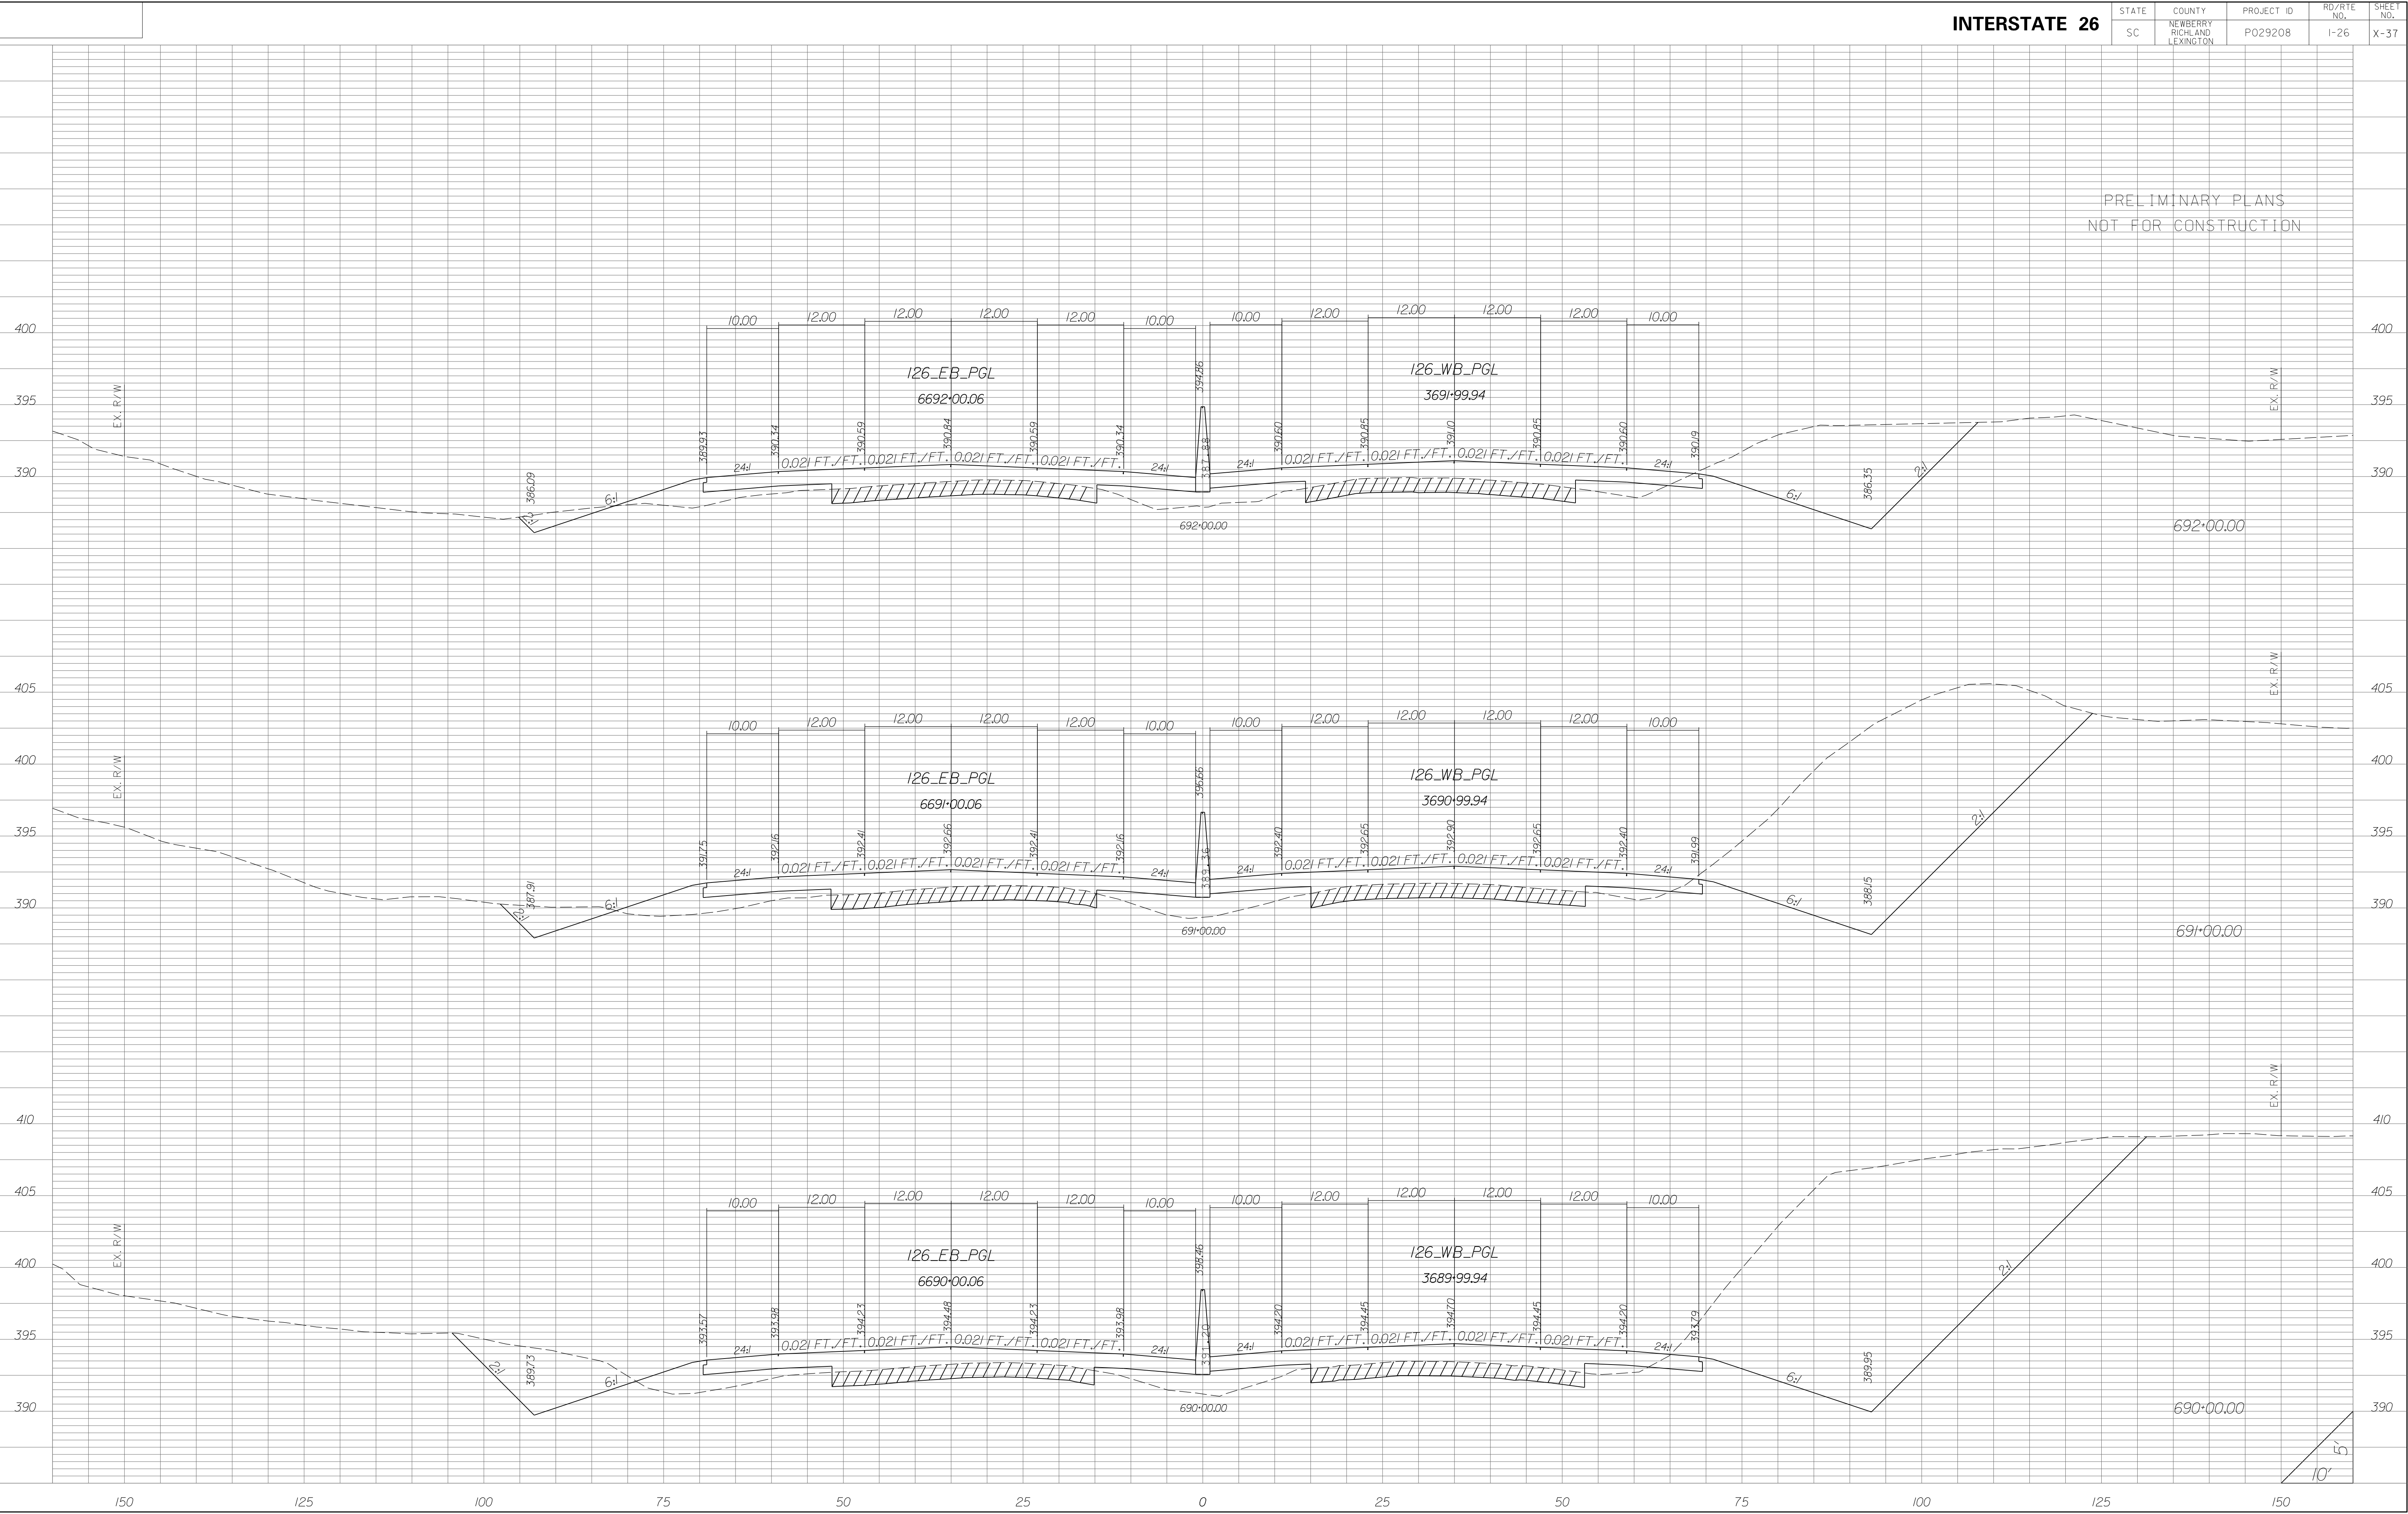

STATE	COUNTY	PROJECT ID	RD/RTE NO.	SHEET NO.
SC	NEWBERRY RICHLAND LEXINGTON	P029208	I-26	X-38

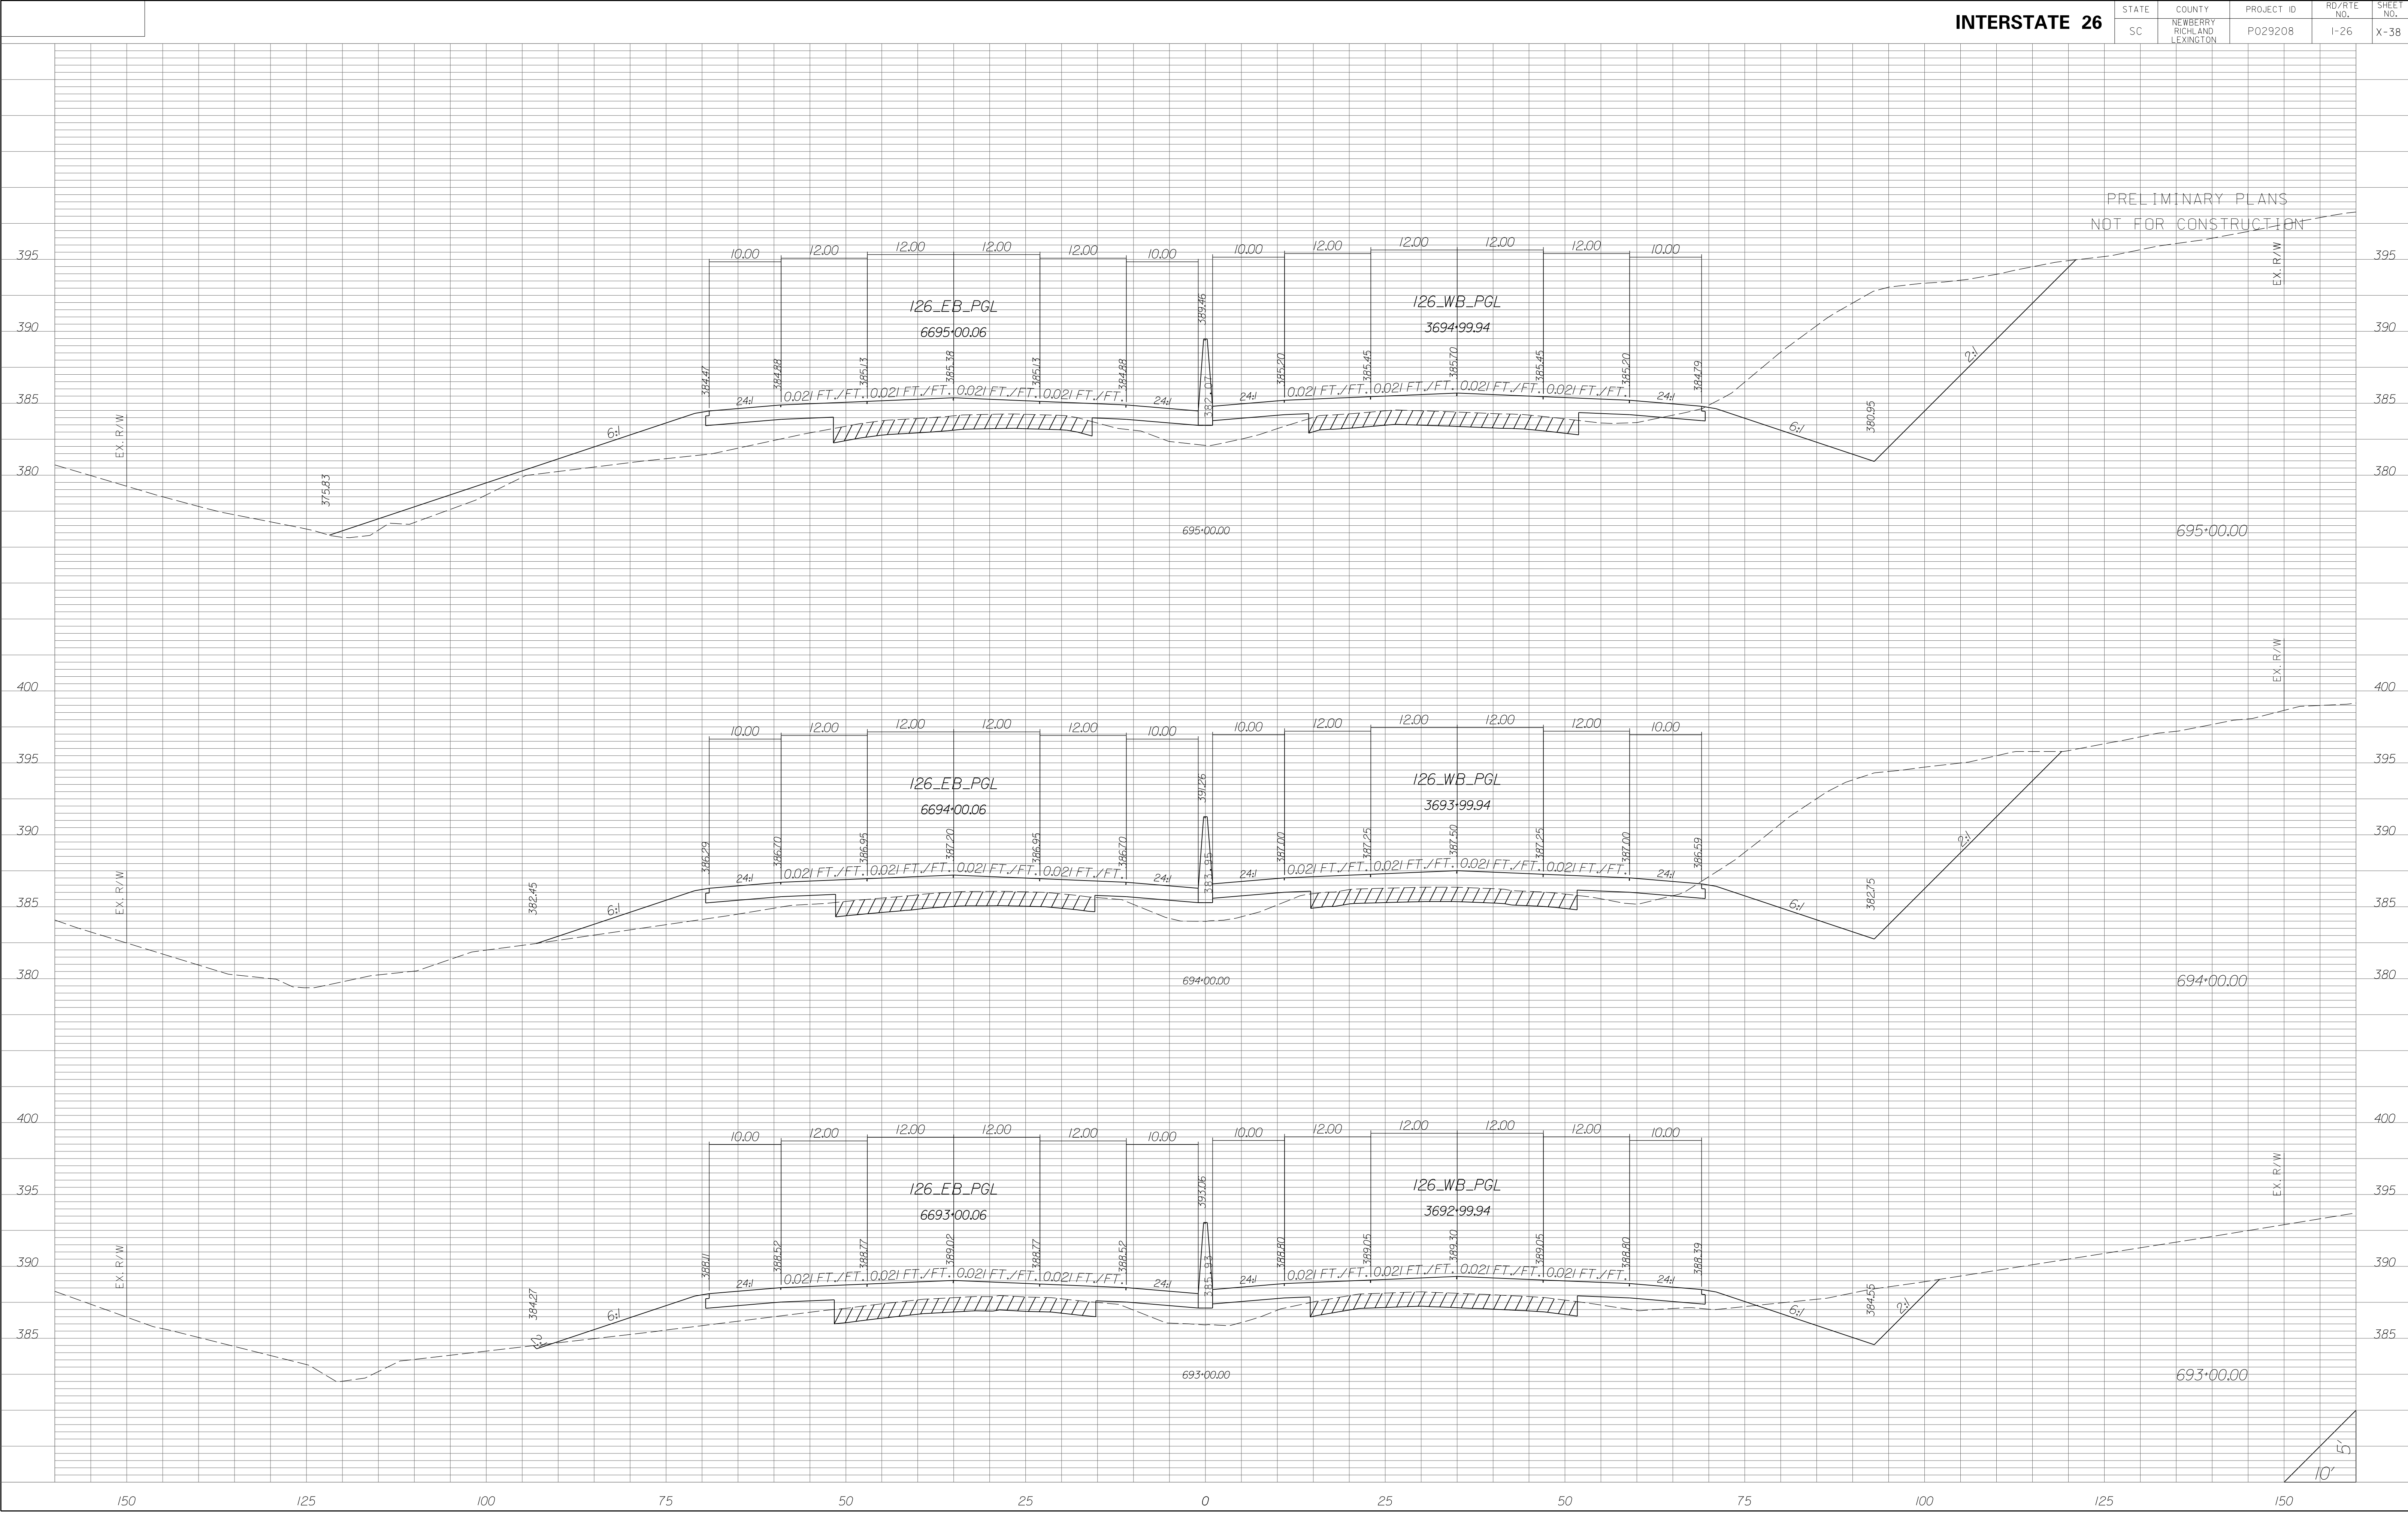


STATE	COUNTY	PROJECT ID	RD/RTE NO.	SHEET NO.
SC	NEWBERRY RICHLAND LEXINGTON	P029208	I-26	X-39

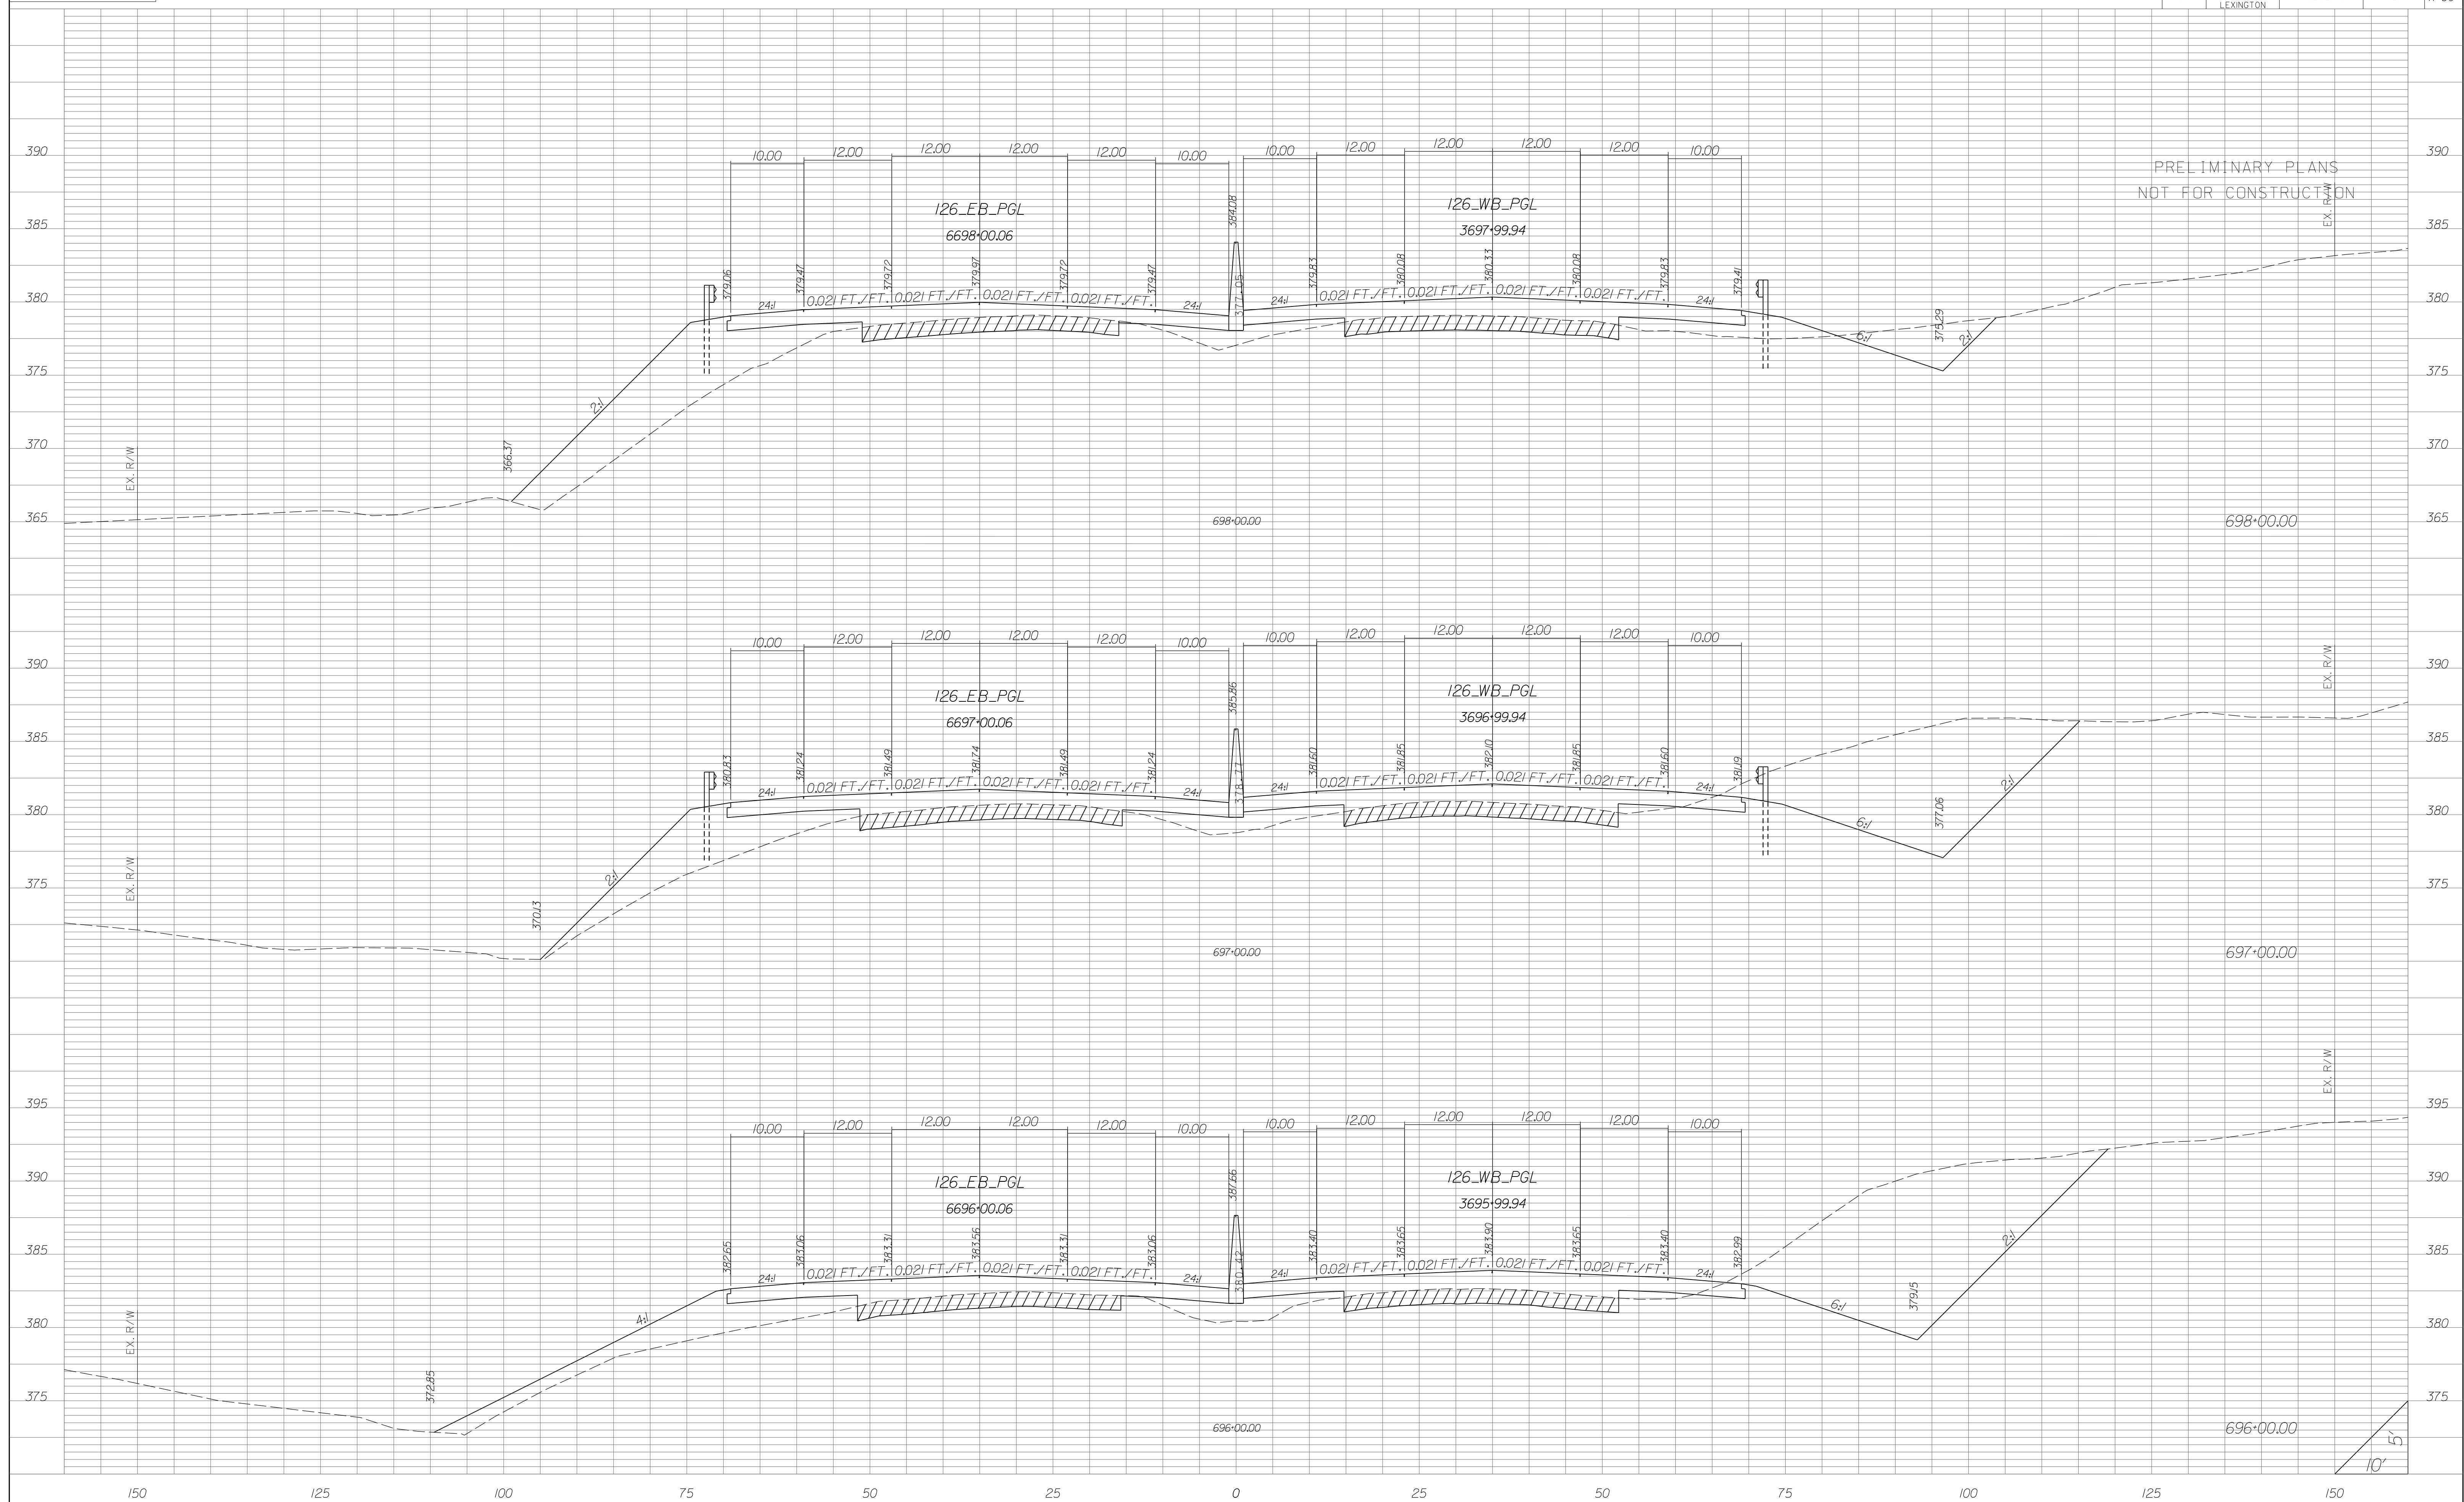


STATE	COUNTY	PROJECT ID	RD/RTE NO.	SHEET NO.
SC	NEWBERRY RICHLAND LEXINGTON	P029208	I-26	X-40

PRELIMINARY PLANS
NOT FOR CONSTRUCTION

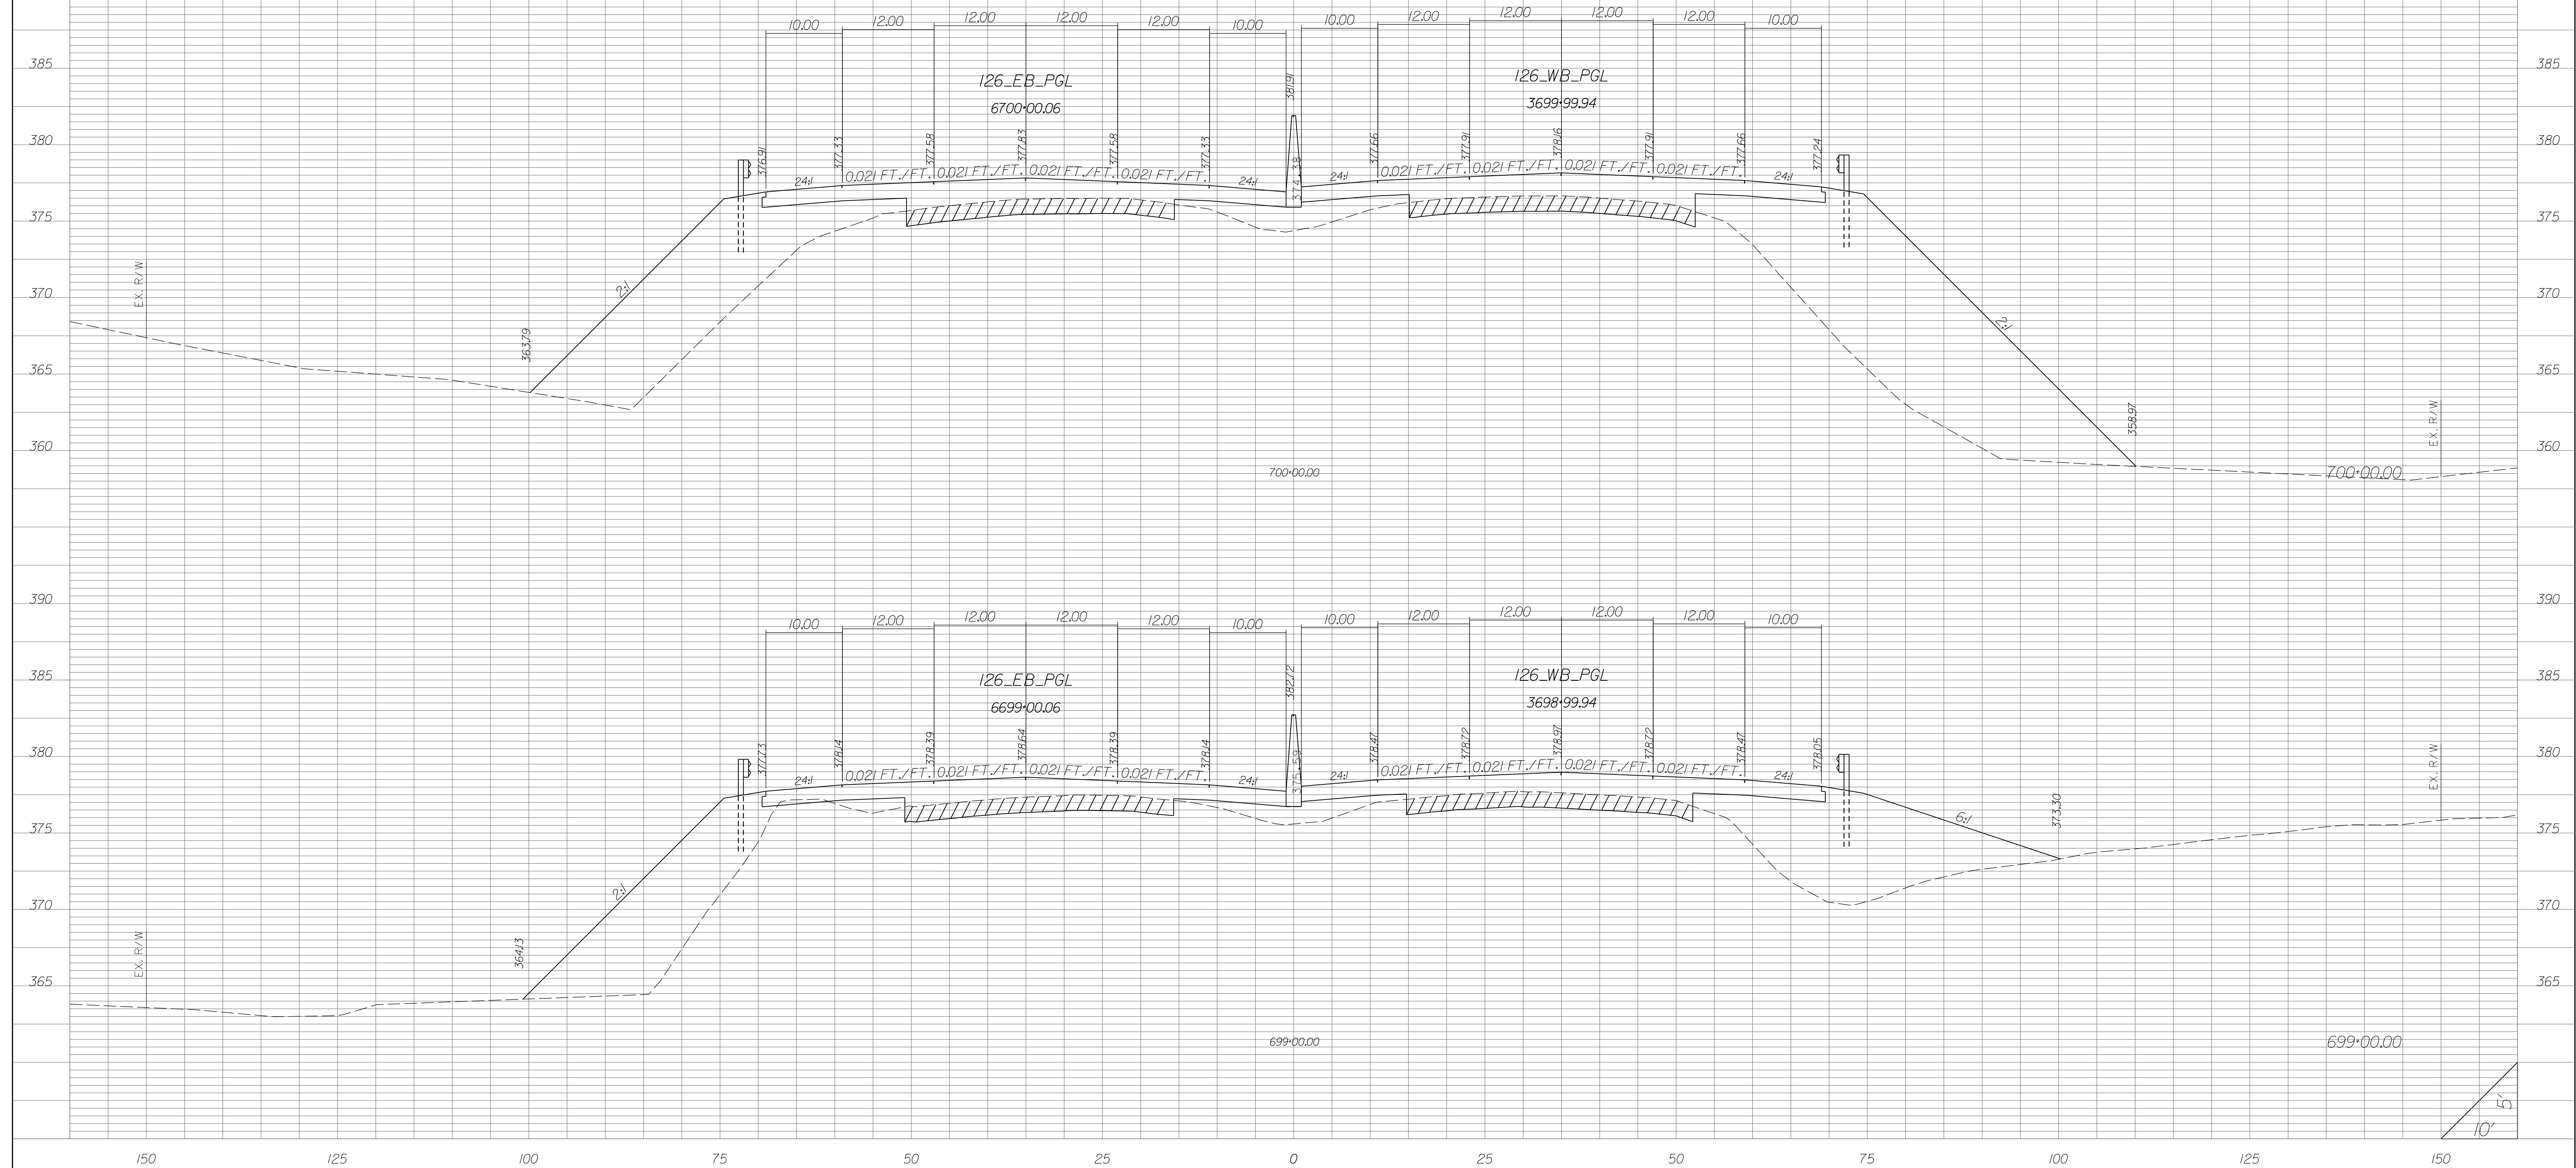


STATE	COUNTY	PROJECT ID	RD/RTE NO.	SHEET NO.
SC	NEWBERRY RICHLAND LEXINGTON	P029208	I-26	X-41

PRELIMINARY PLANS
NOT FOR CONSTRUCTION

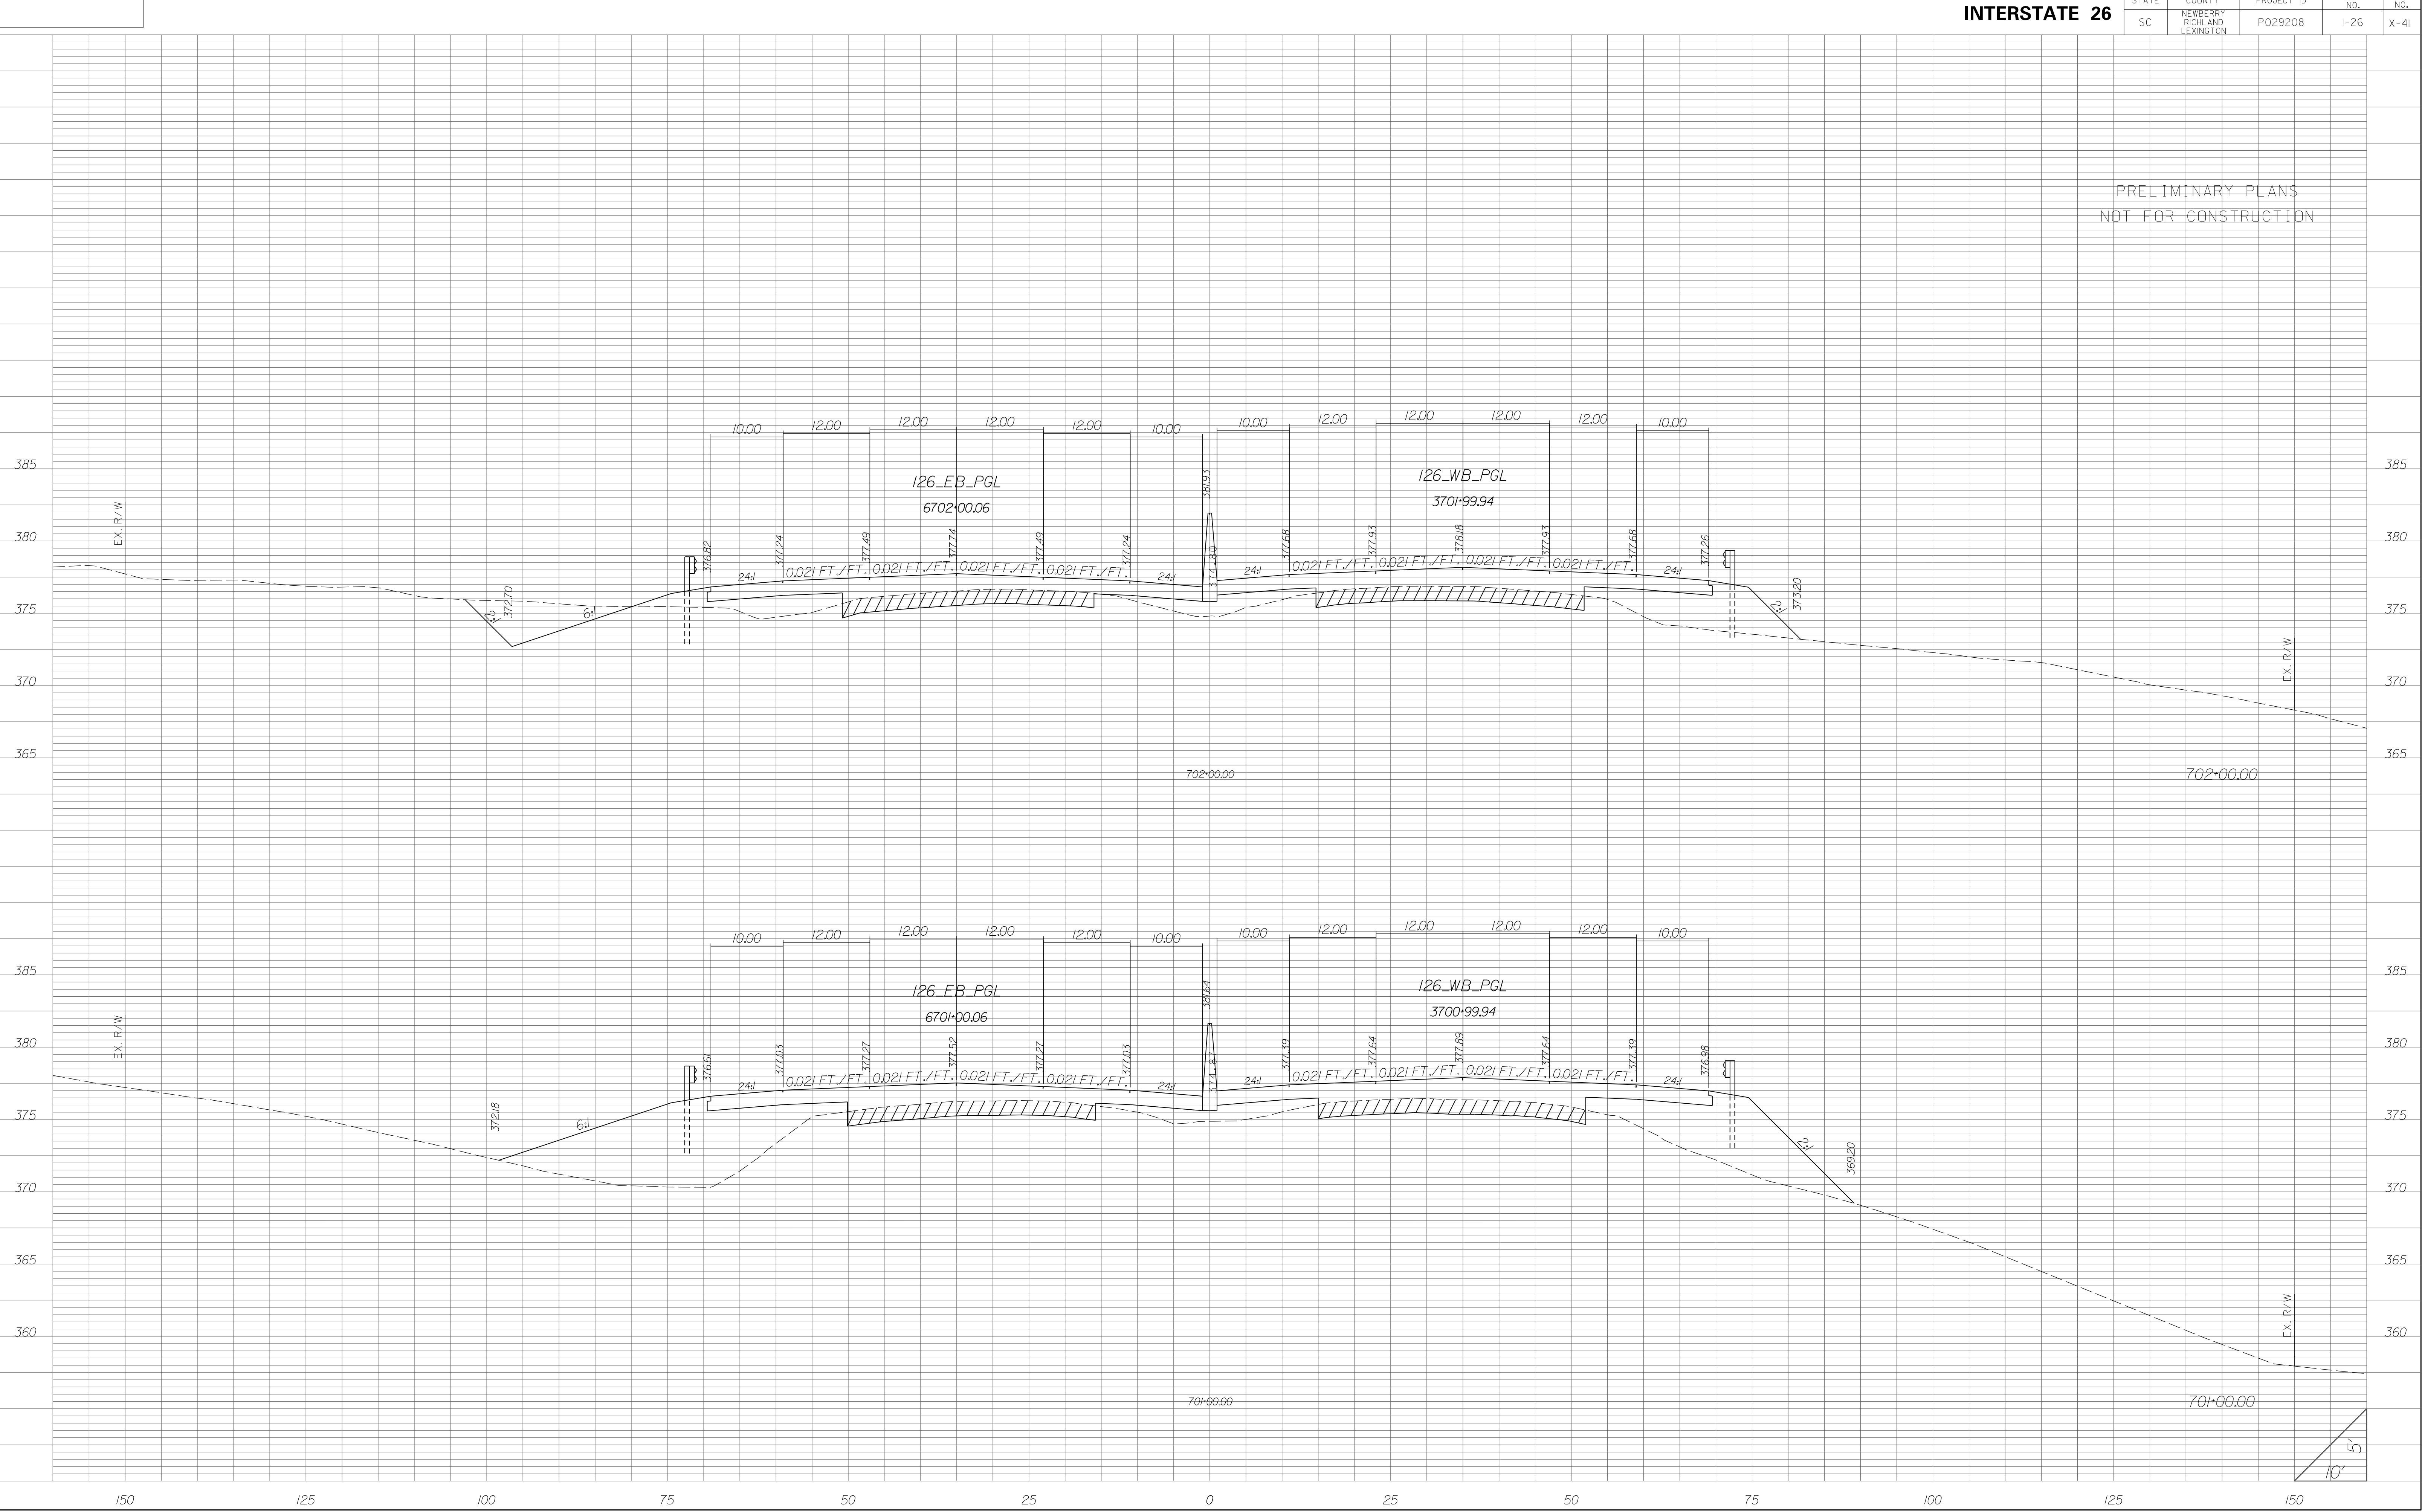


STATE	COUNTY	PROJECT ID	RD/RTE NO.	SHEET NO.
SC	NEWBERRY RICHLAND LEXINGTON	P029208	1-26	X-43

PRELIMINARY PLANS
NOT FOR CONSTRUCTION

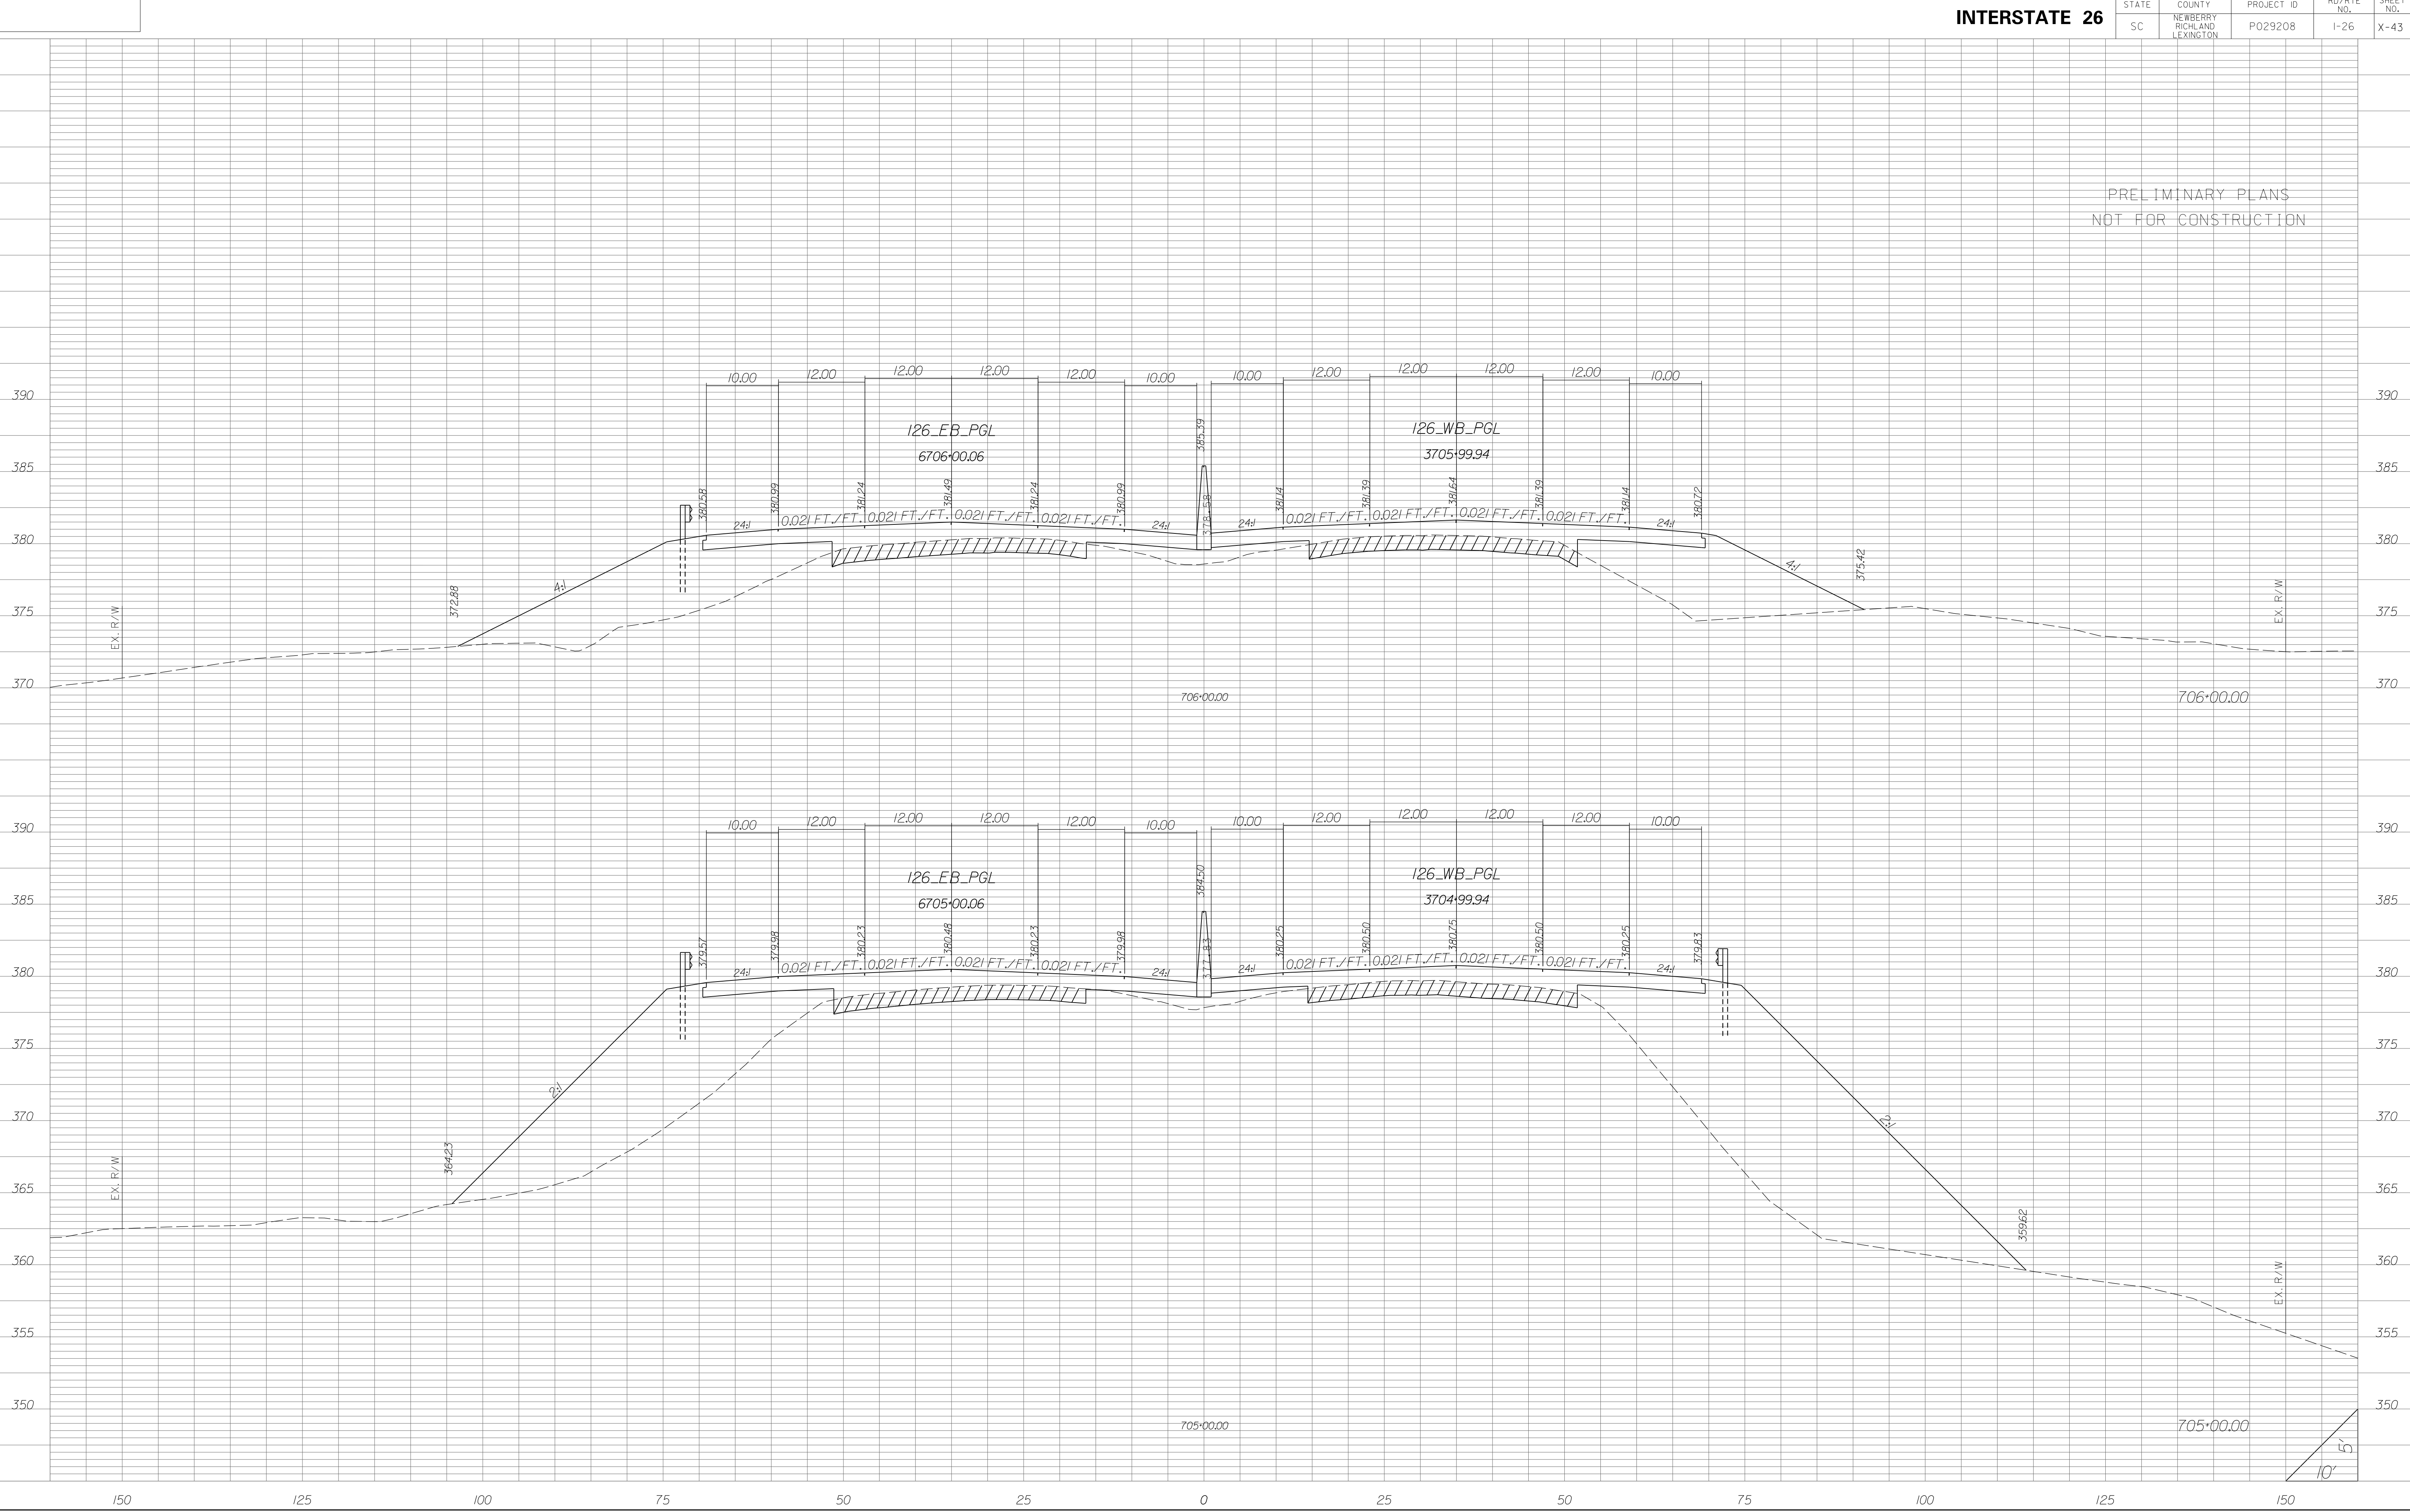


STATE	COUNTY	PROJECT ID	RD/RTE NO.	SHEET NO.
SC	NEWBERRY RICHLAND LEXINGTON	P029208	1-26	X-44


PRELIMINARY PLANS
NOT FOR CONSTRUCTION

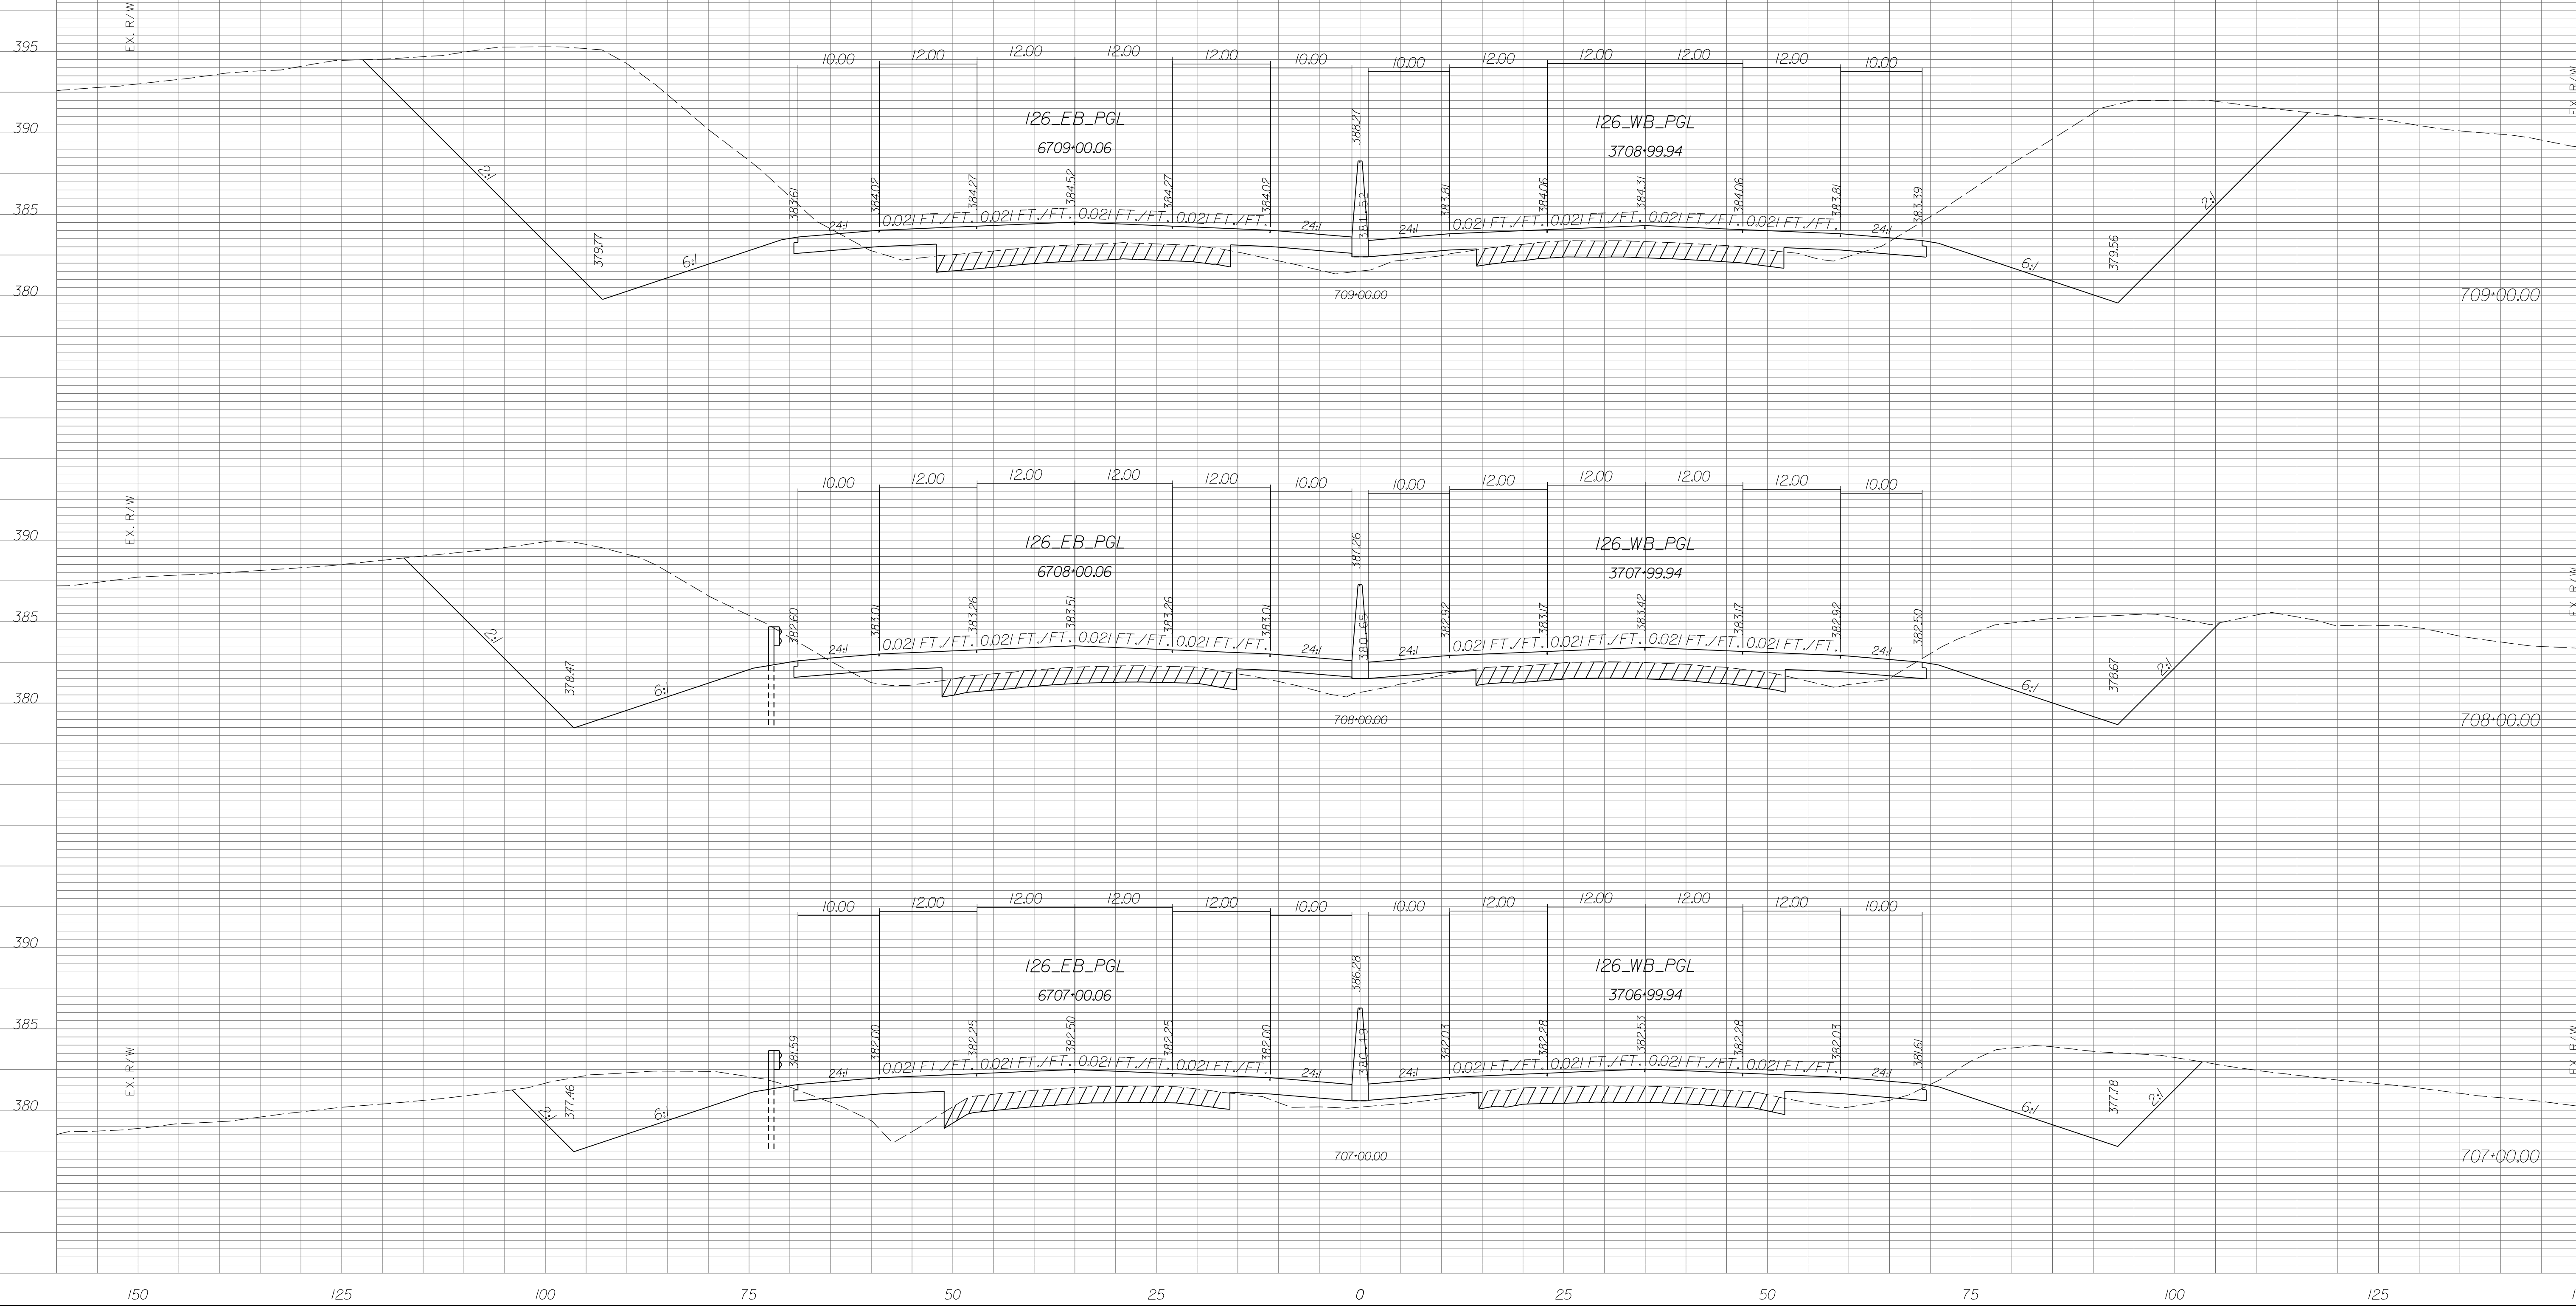


STATE	COUNTY	PROJECT ID	RD/RTE NO.	SHEET NO.
SC	NEWBERRY RICHLAND LEXINGTON	P029208	I-26	X-45

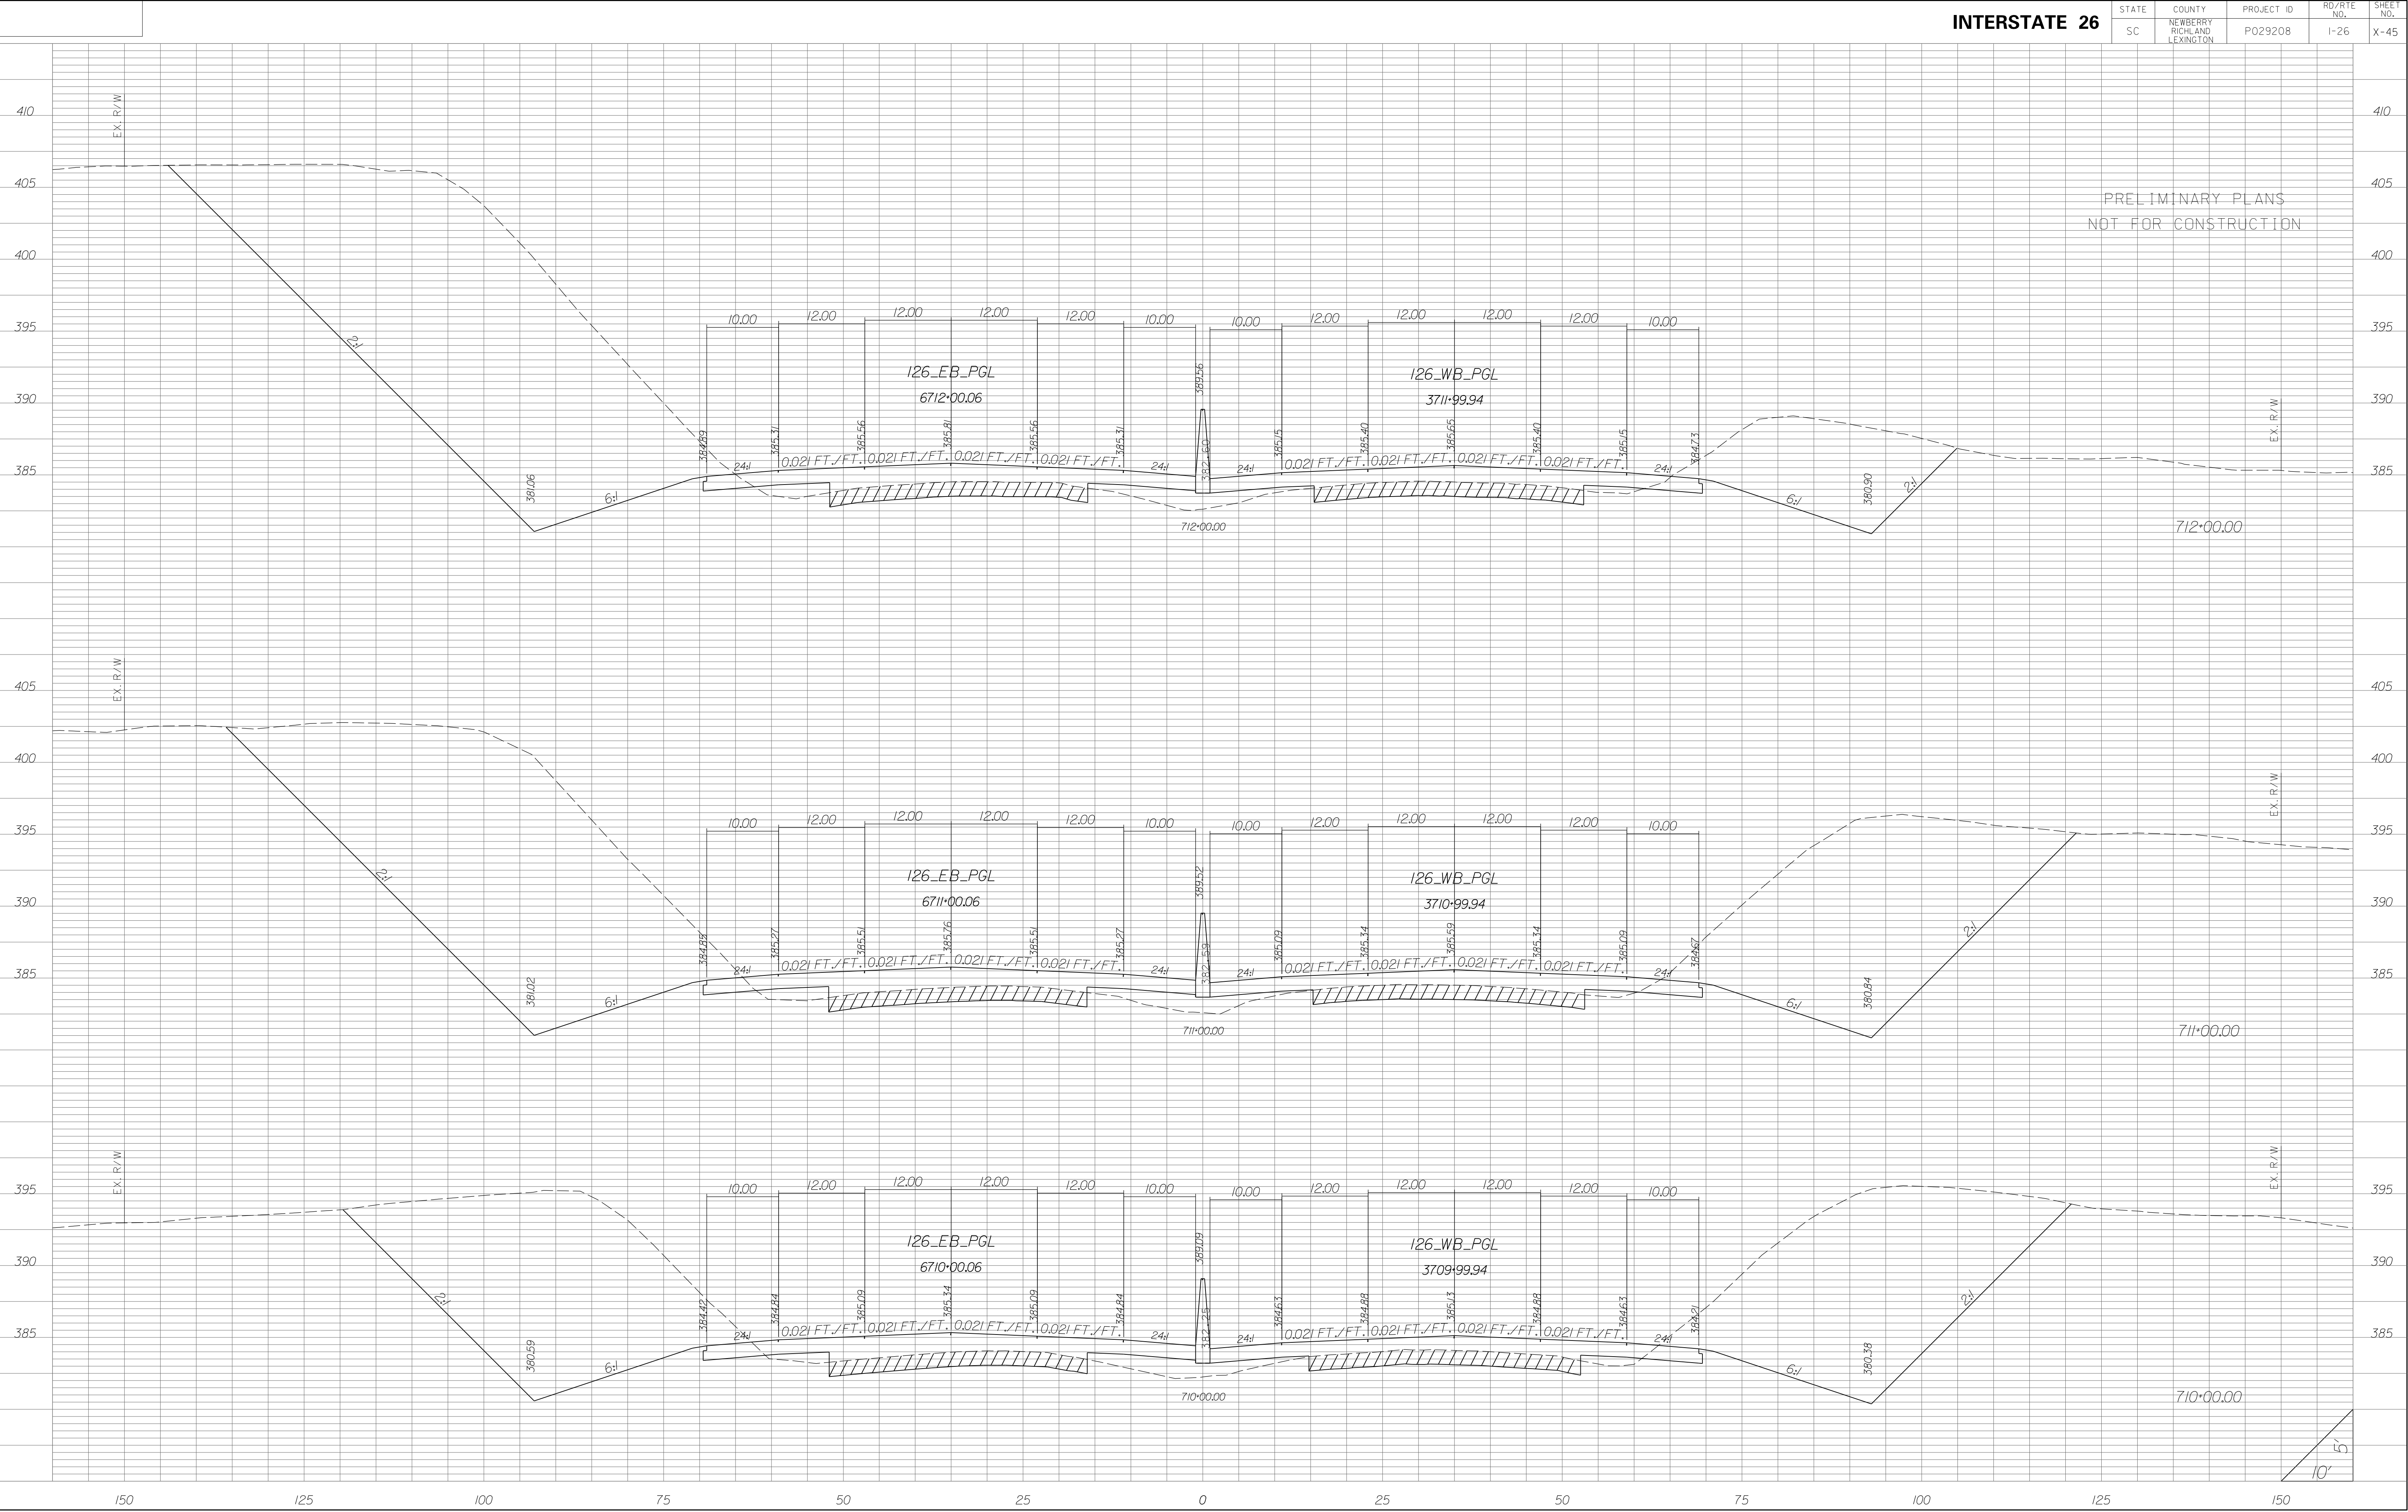

STATE	COUNTY	PROJECT ID	RD/RTE NO.	SHEET NO.
SC	NEWBERRY RICHLAND LEXINGTON	P029208	I-26	X-47

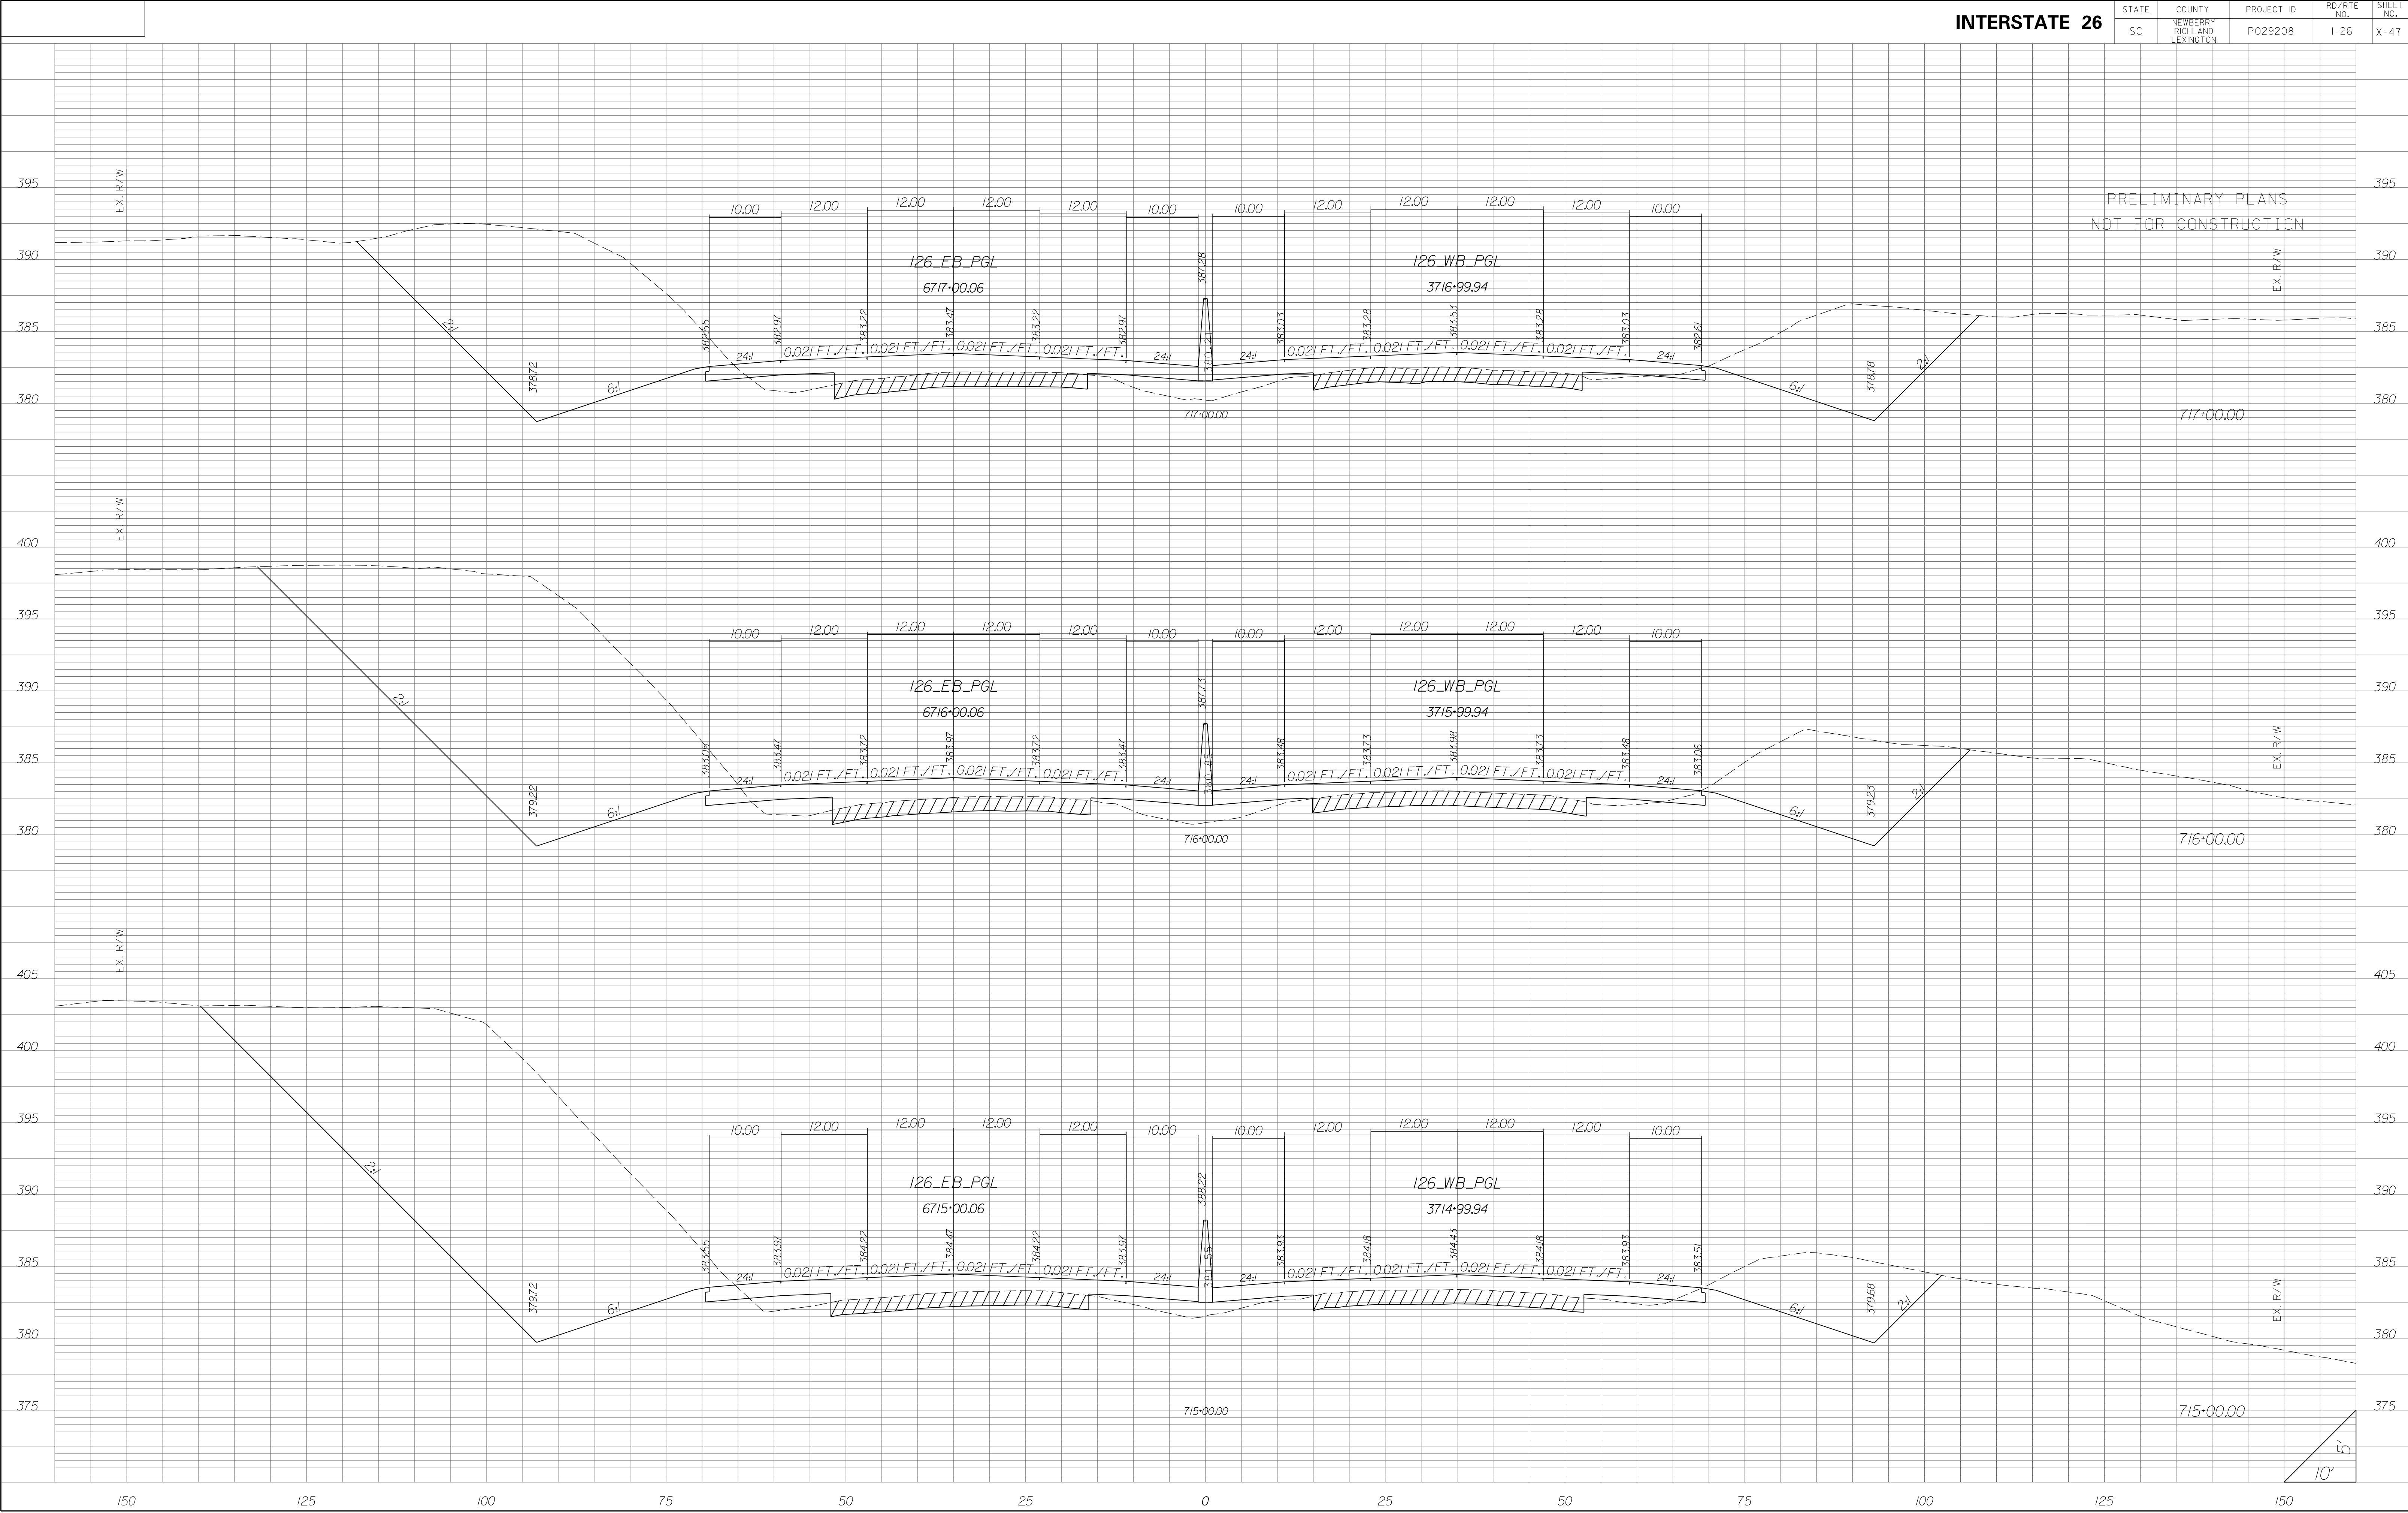


STATE	COUNTY	PROJECT ID	RD/RTE NO.	SHEET NO.
SC	NEWBERRY RICHLAND LEXINGTON	P029208	I-26	X-48

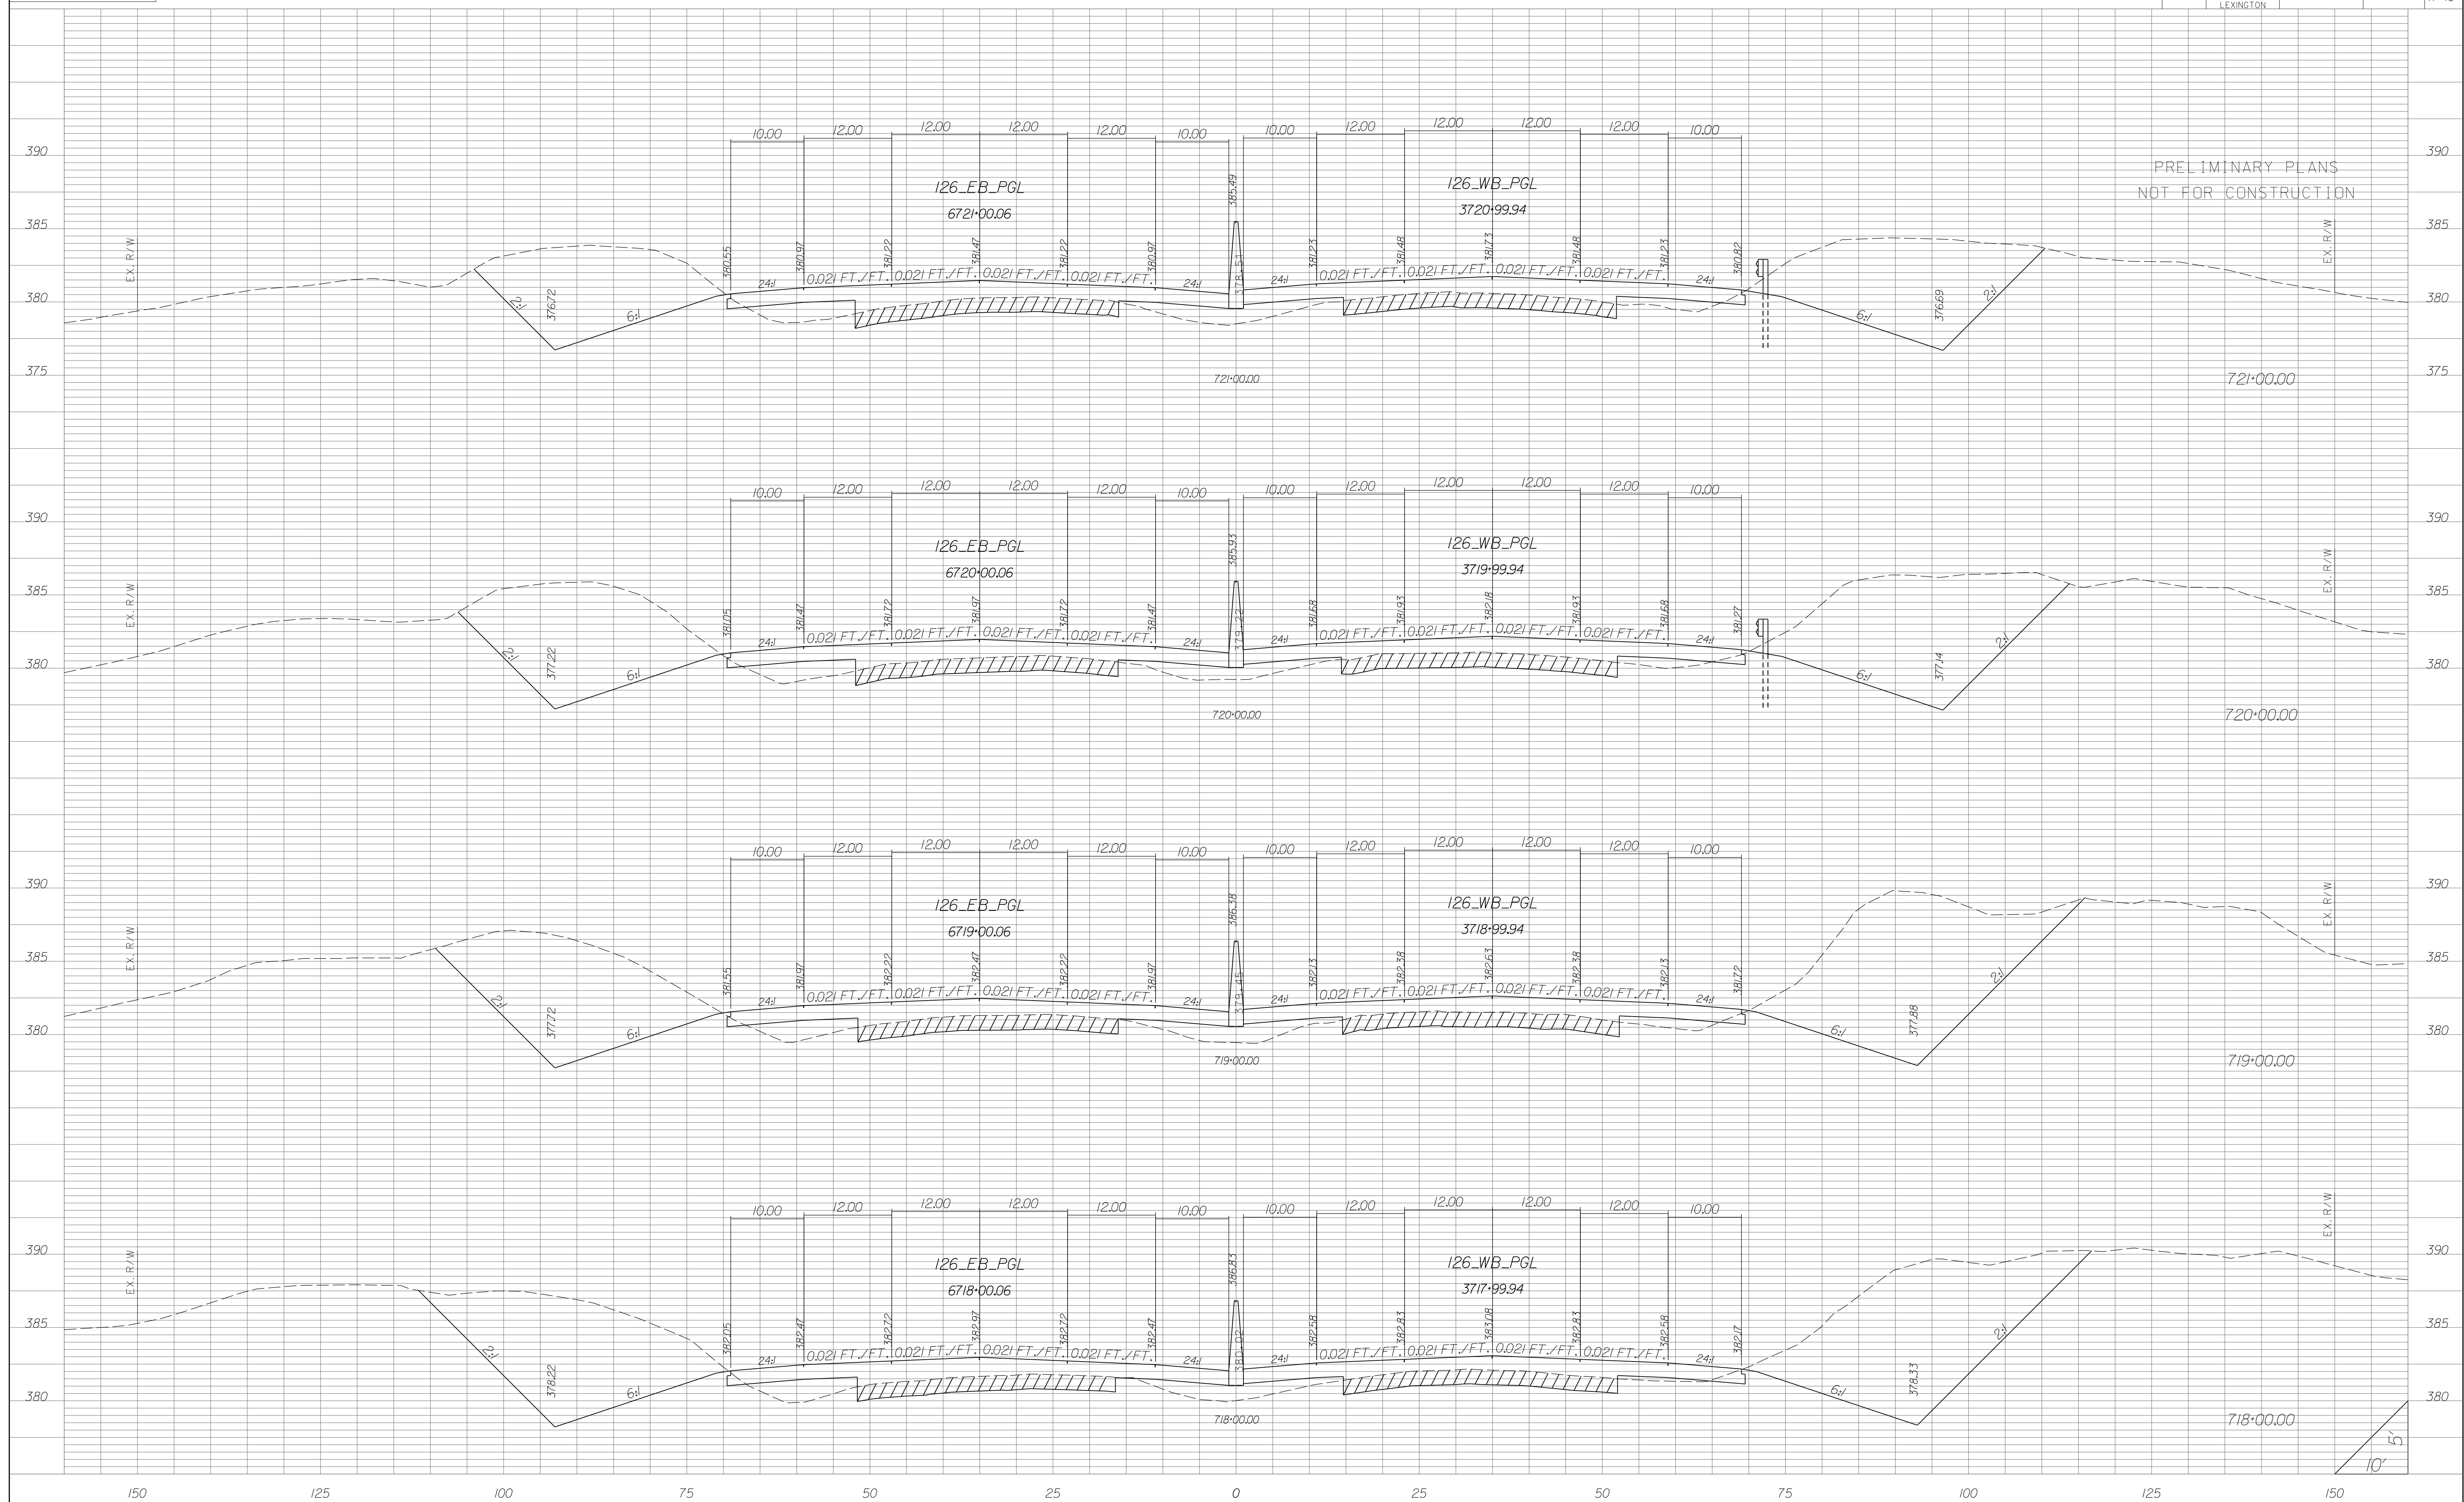


STATE	COUNTY	PROJECT ID	RD/RTE NO.	SHEET NO.
SC	NEWBERRY RICHLAND LEXINGTON	P029208	I-26	X-49

PRELIMINARY PLANS
NOT FOR CONSTRUCTION

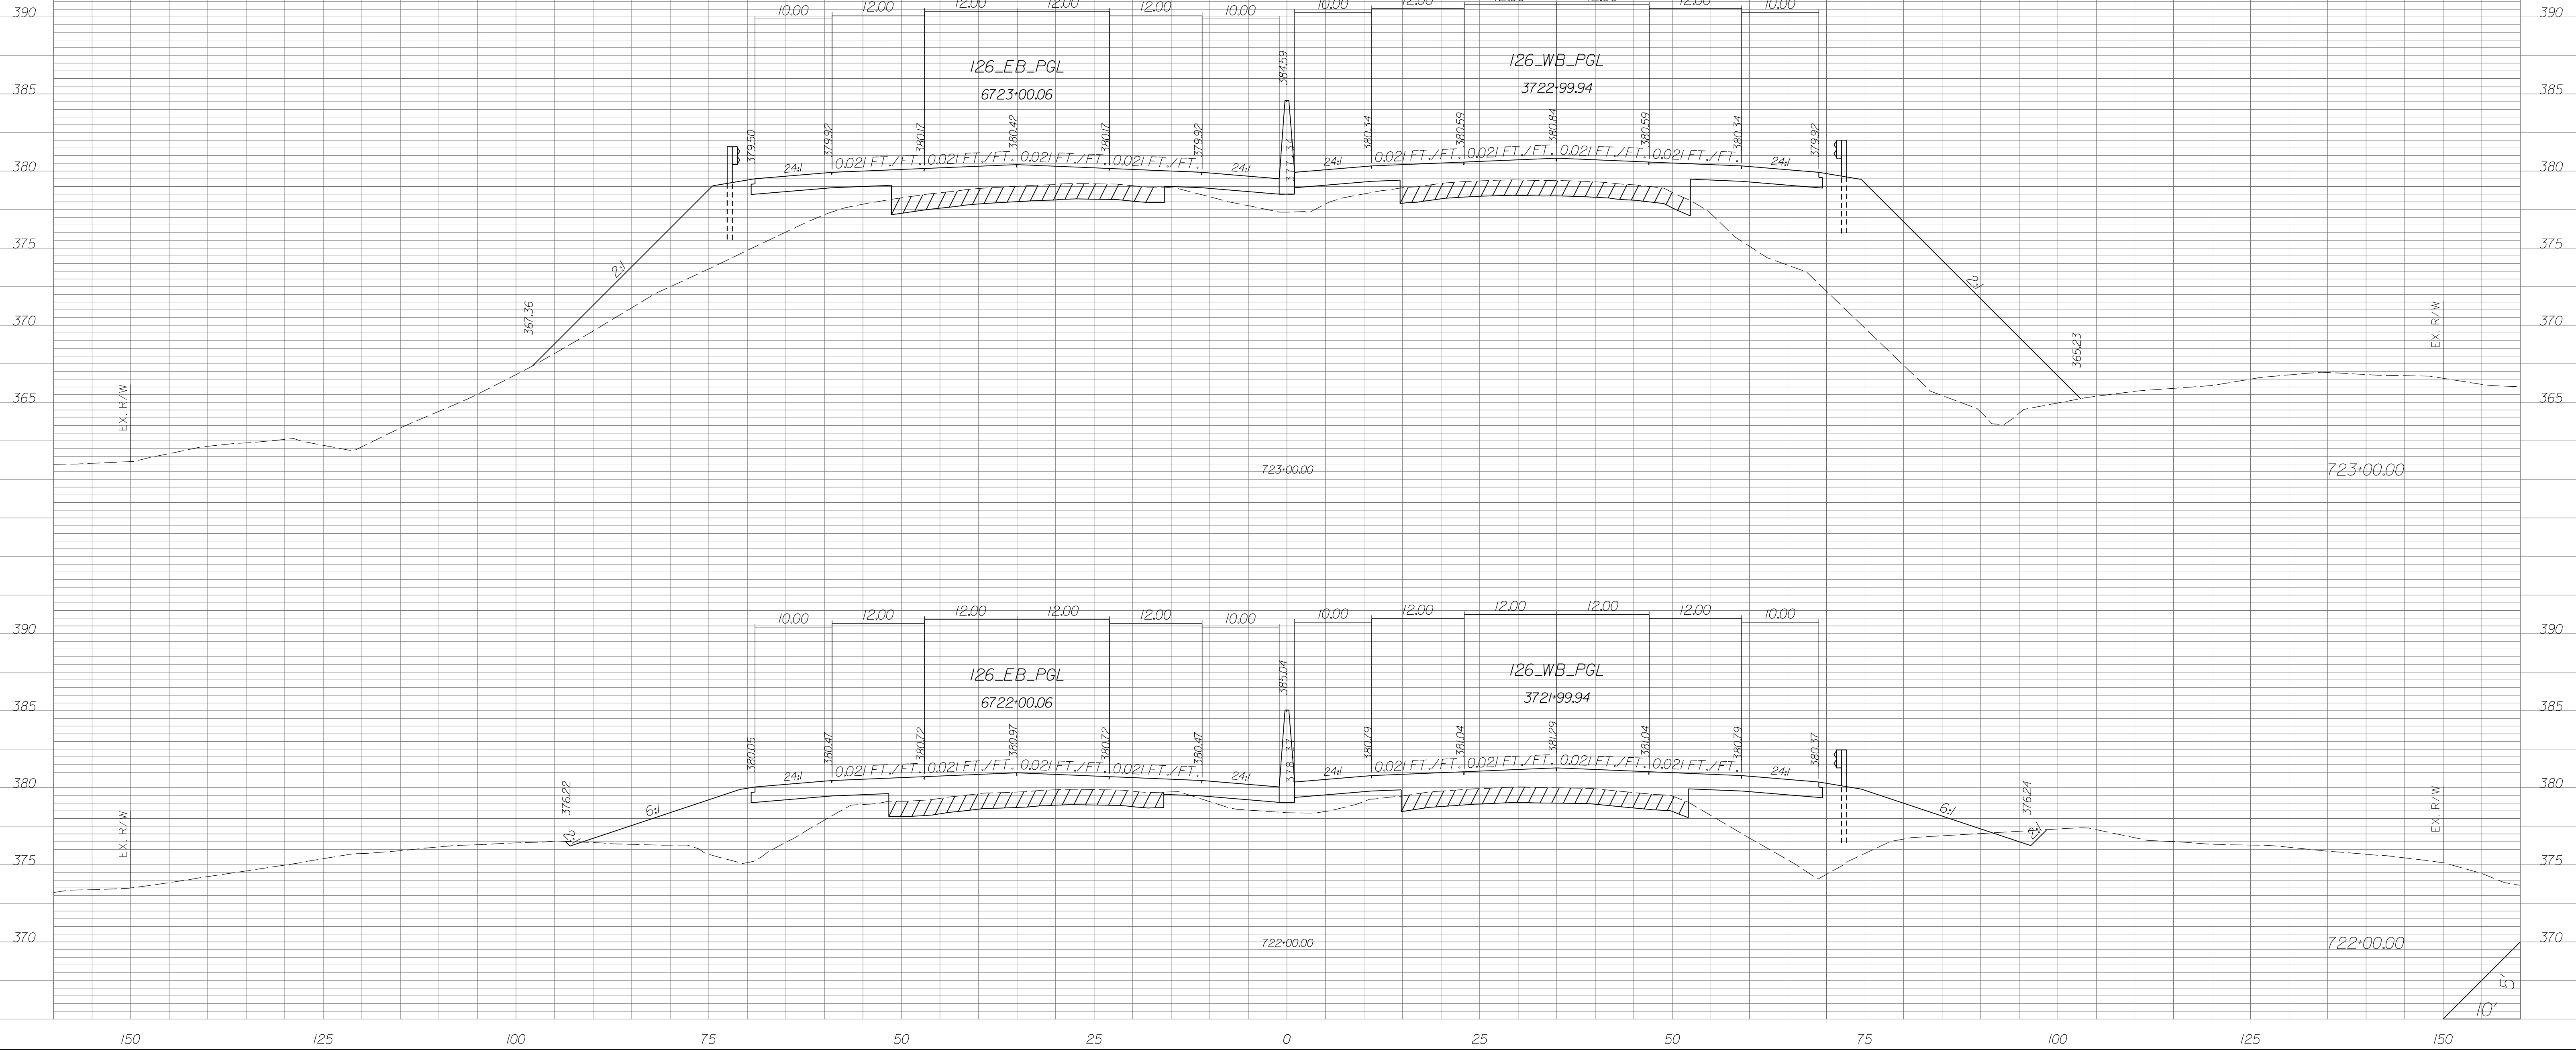


STATE	COUNTY	PROJECT ID	RD/RTE NO.	SHEET NO.
SC	NEWBERRY RICHLAND LEXINGTON	P029208	I-26	X-50

PRELIMINARY PLANS
NOT FOR CONSTRUCTION

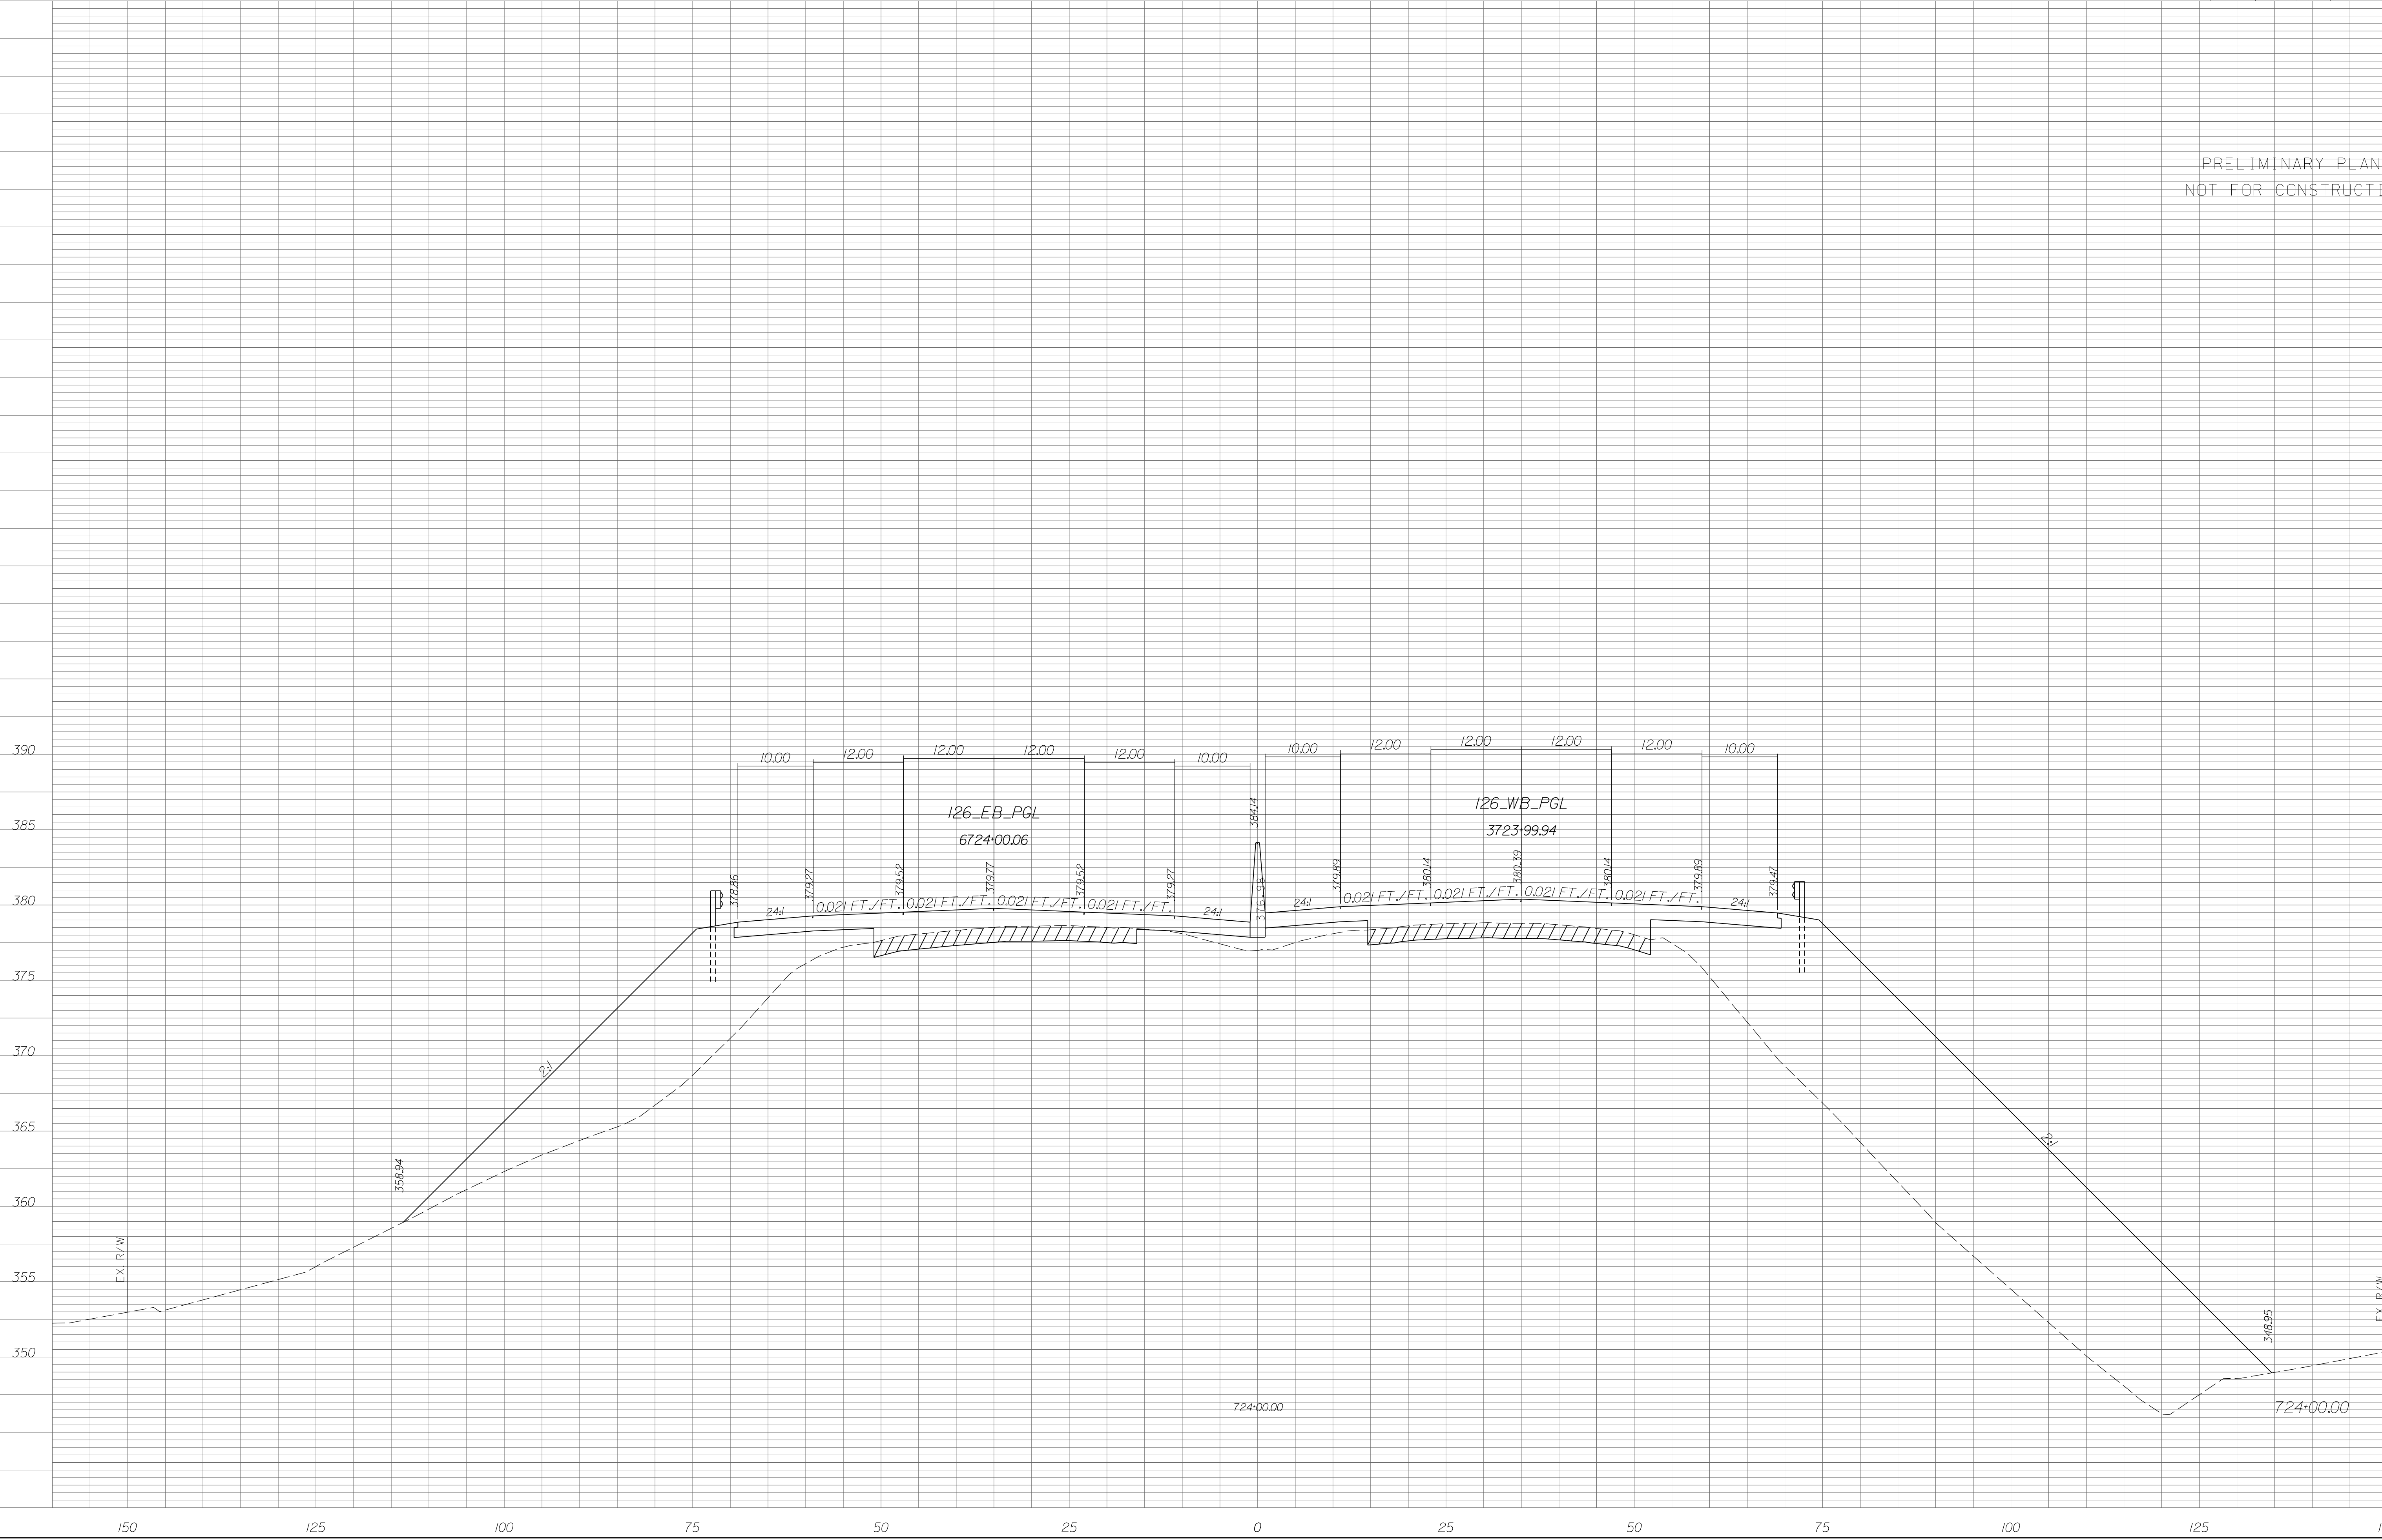


STATE	COUNTY	PROJECT ID	RD/RTE NO.	SHEET NO.
SC	NEWBERRY RICHLAND LEXINGTON	P029208	I-26	X-52

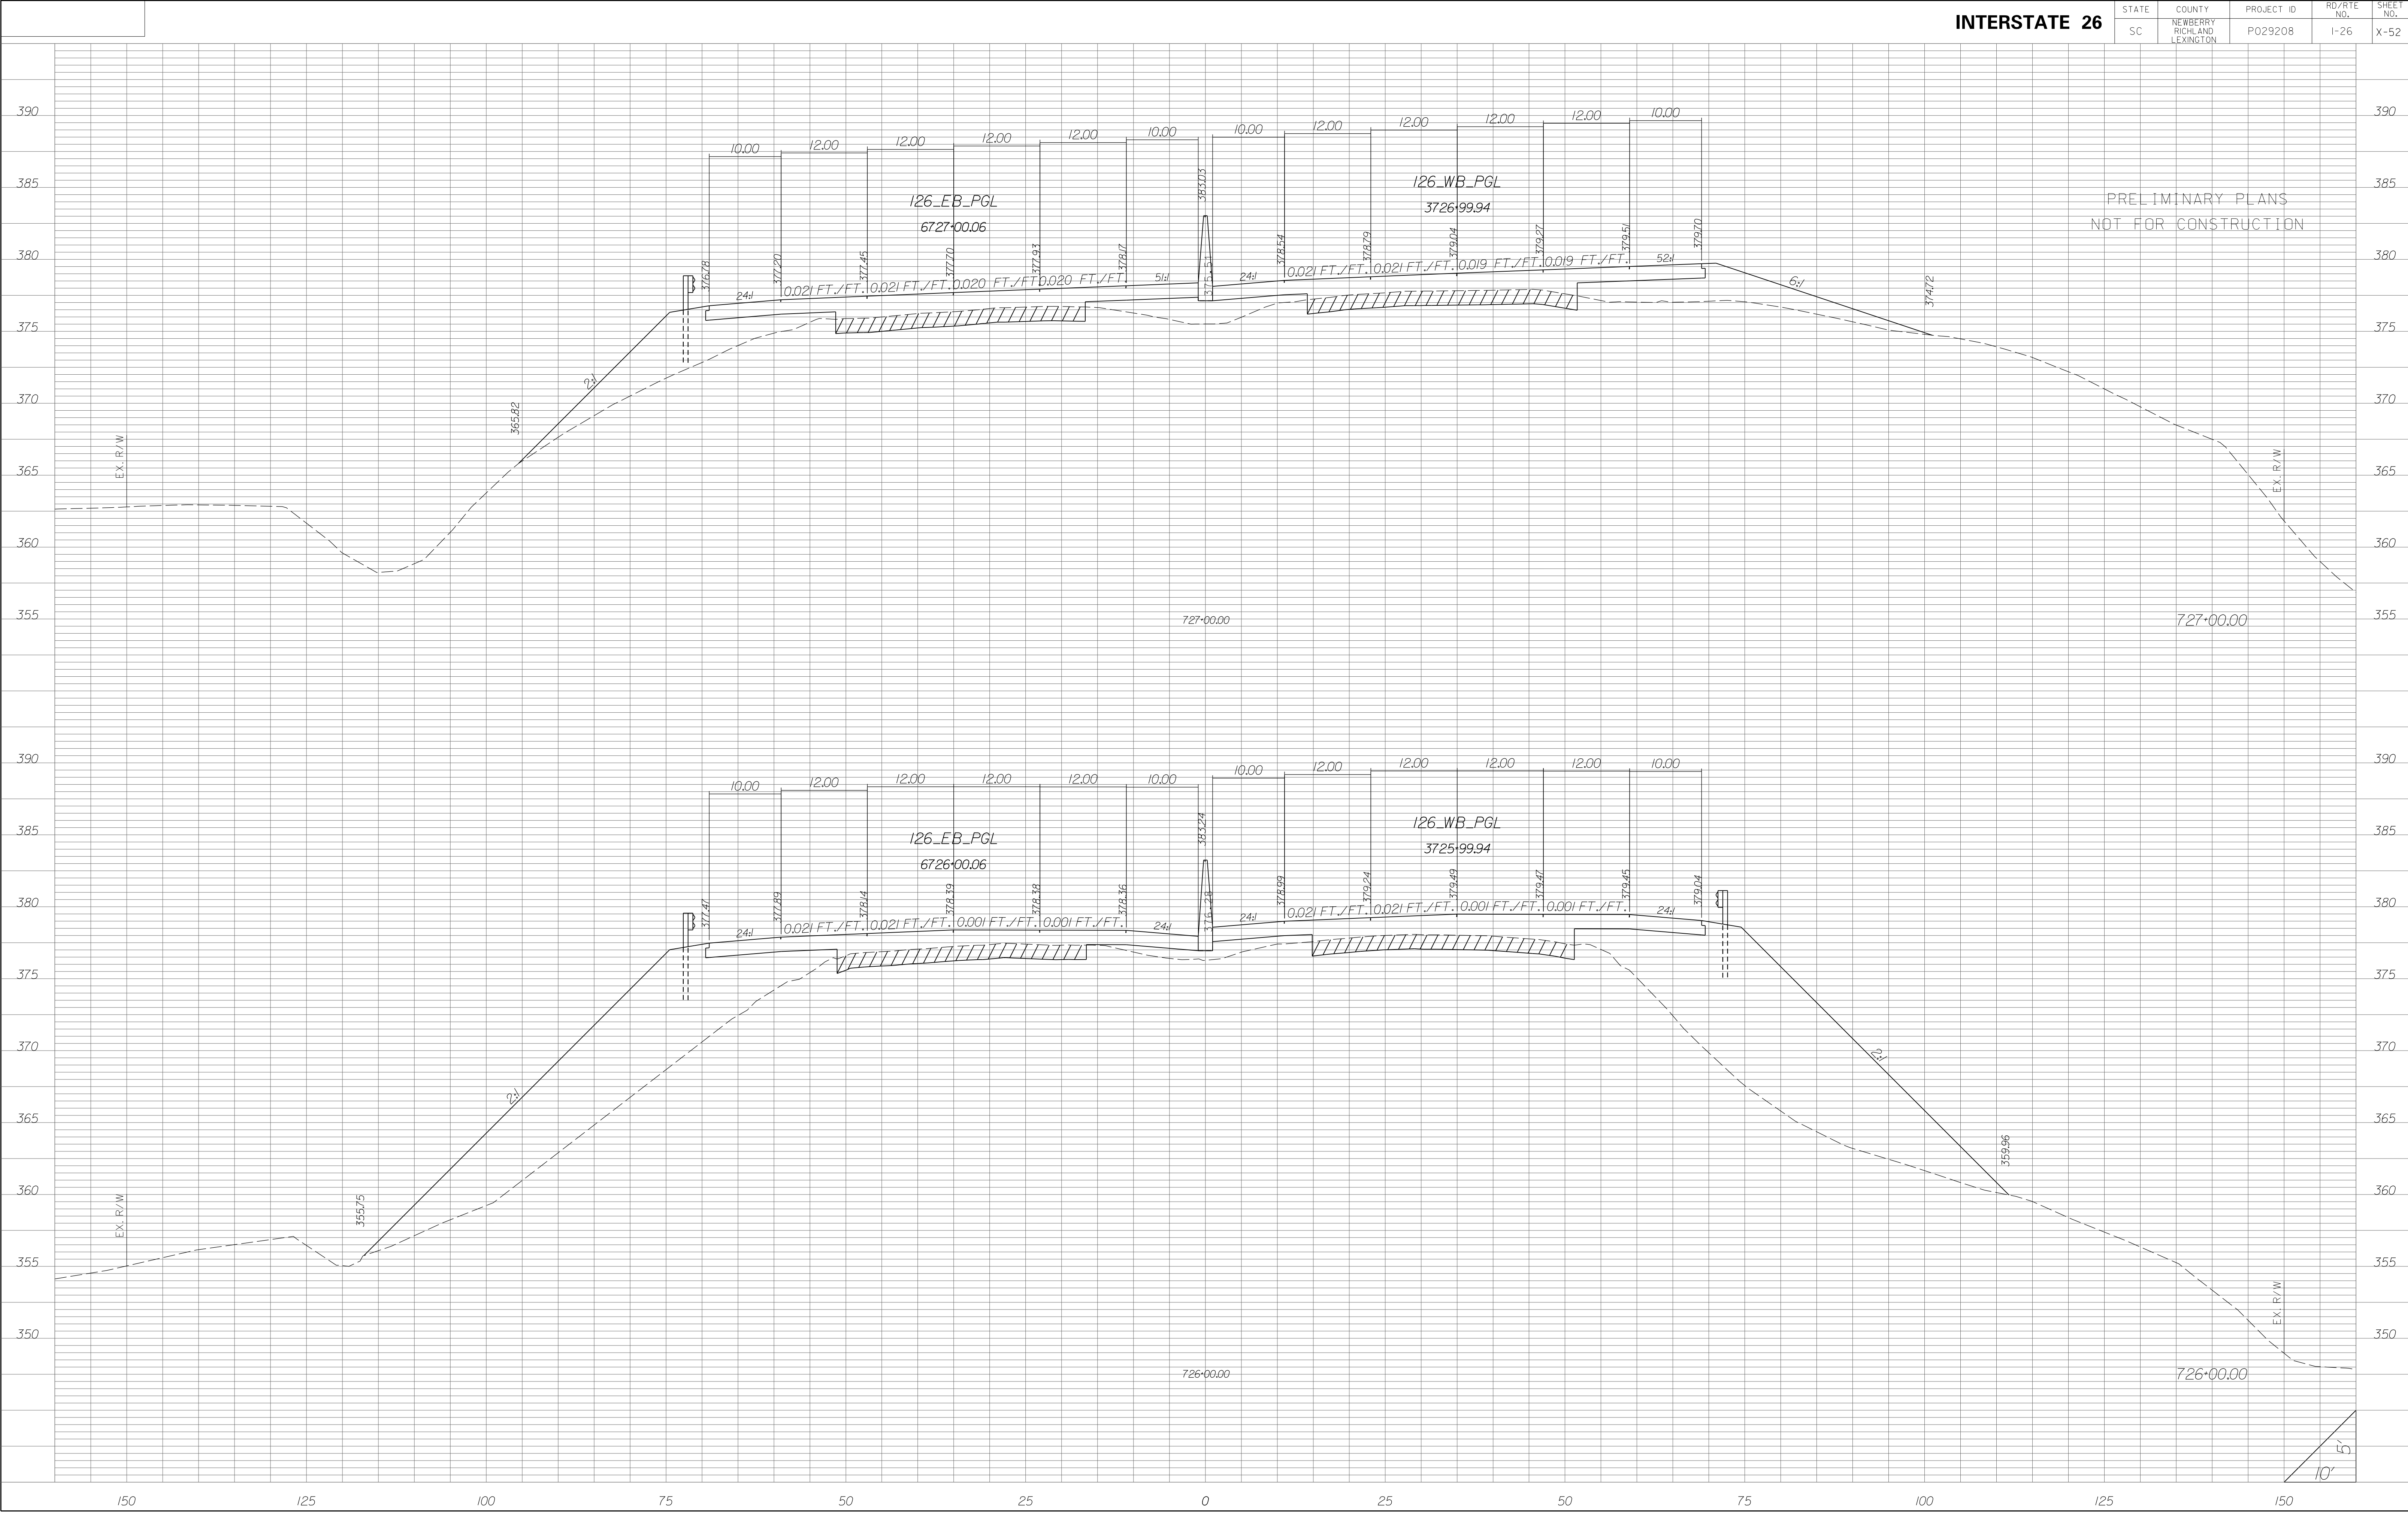


STATE	COUNTY	PROJECT ID	RD/RTE NO.	SHEET NO.
SC	NEWBERRY RICHLAND LEXINGTON	P029208	I-26	X-53

PRELIMINARY PLANS
NOT FOR CONSTRUCTION

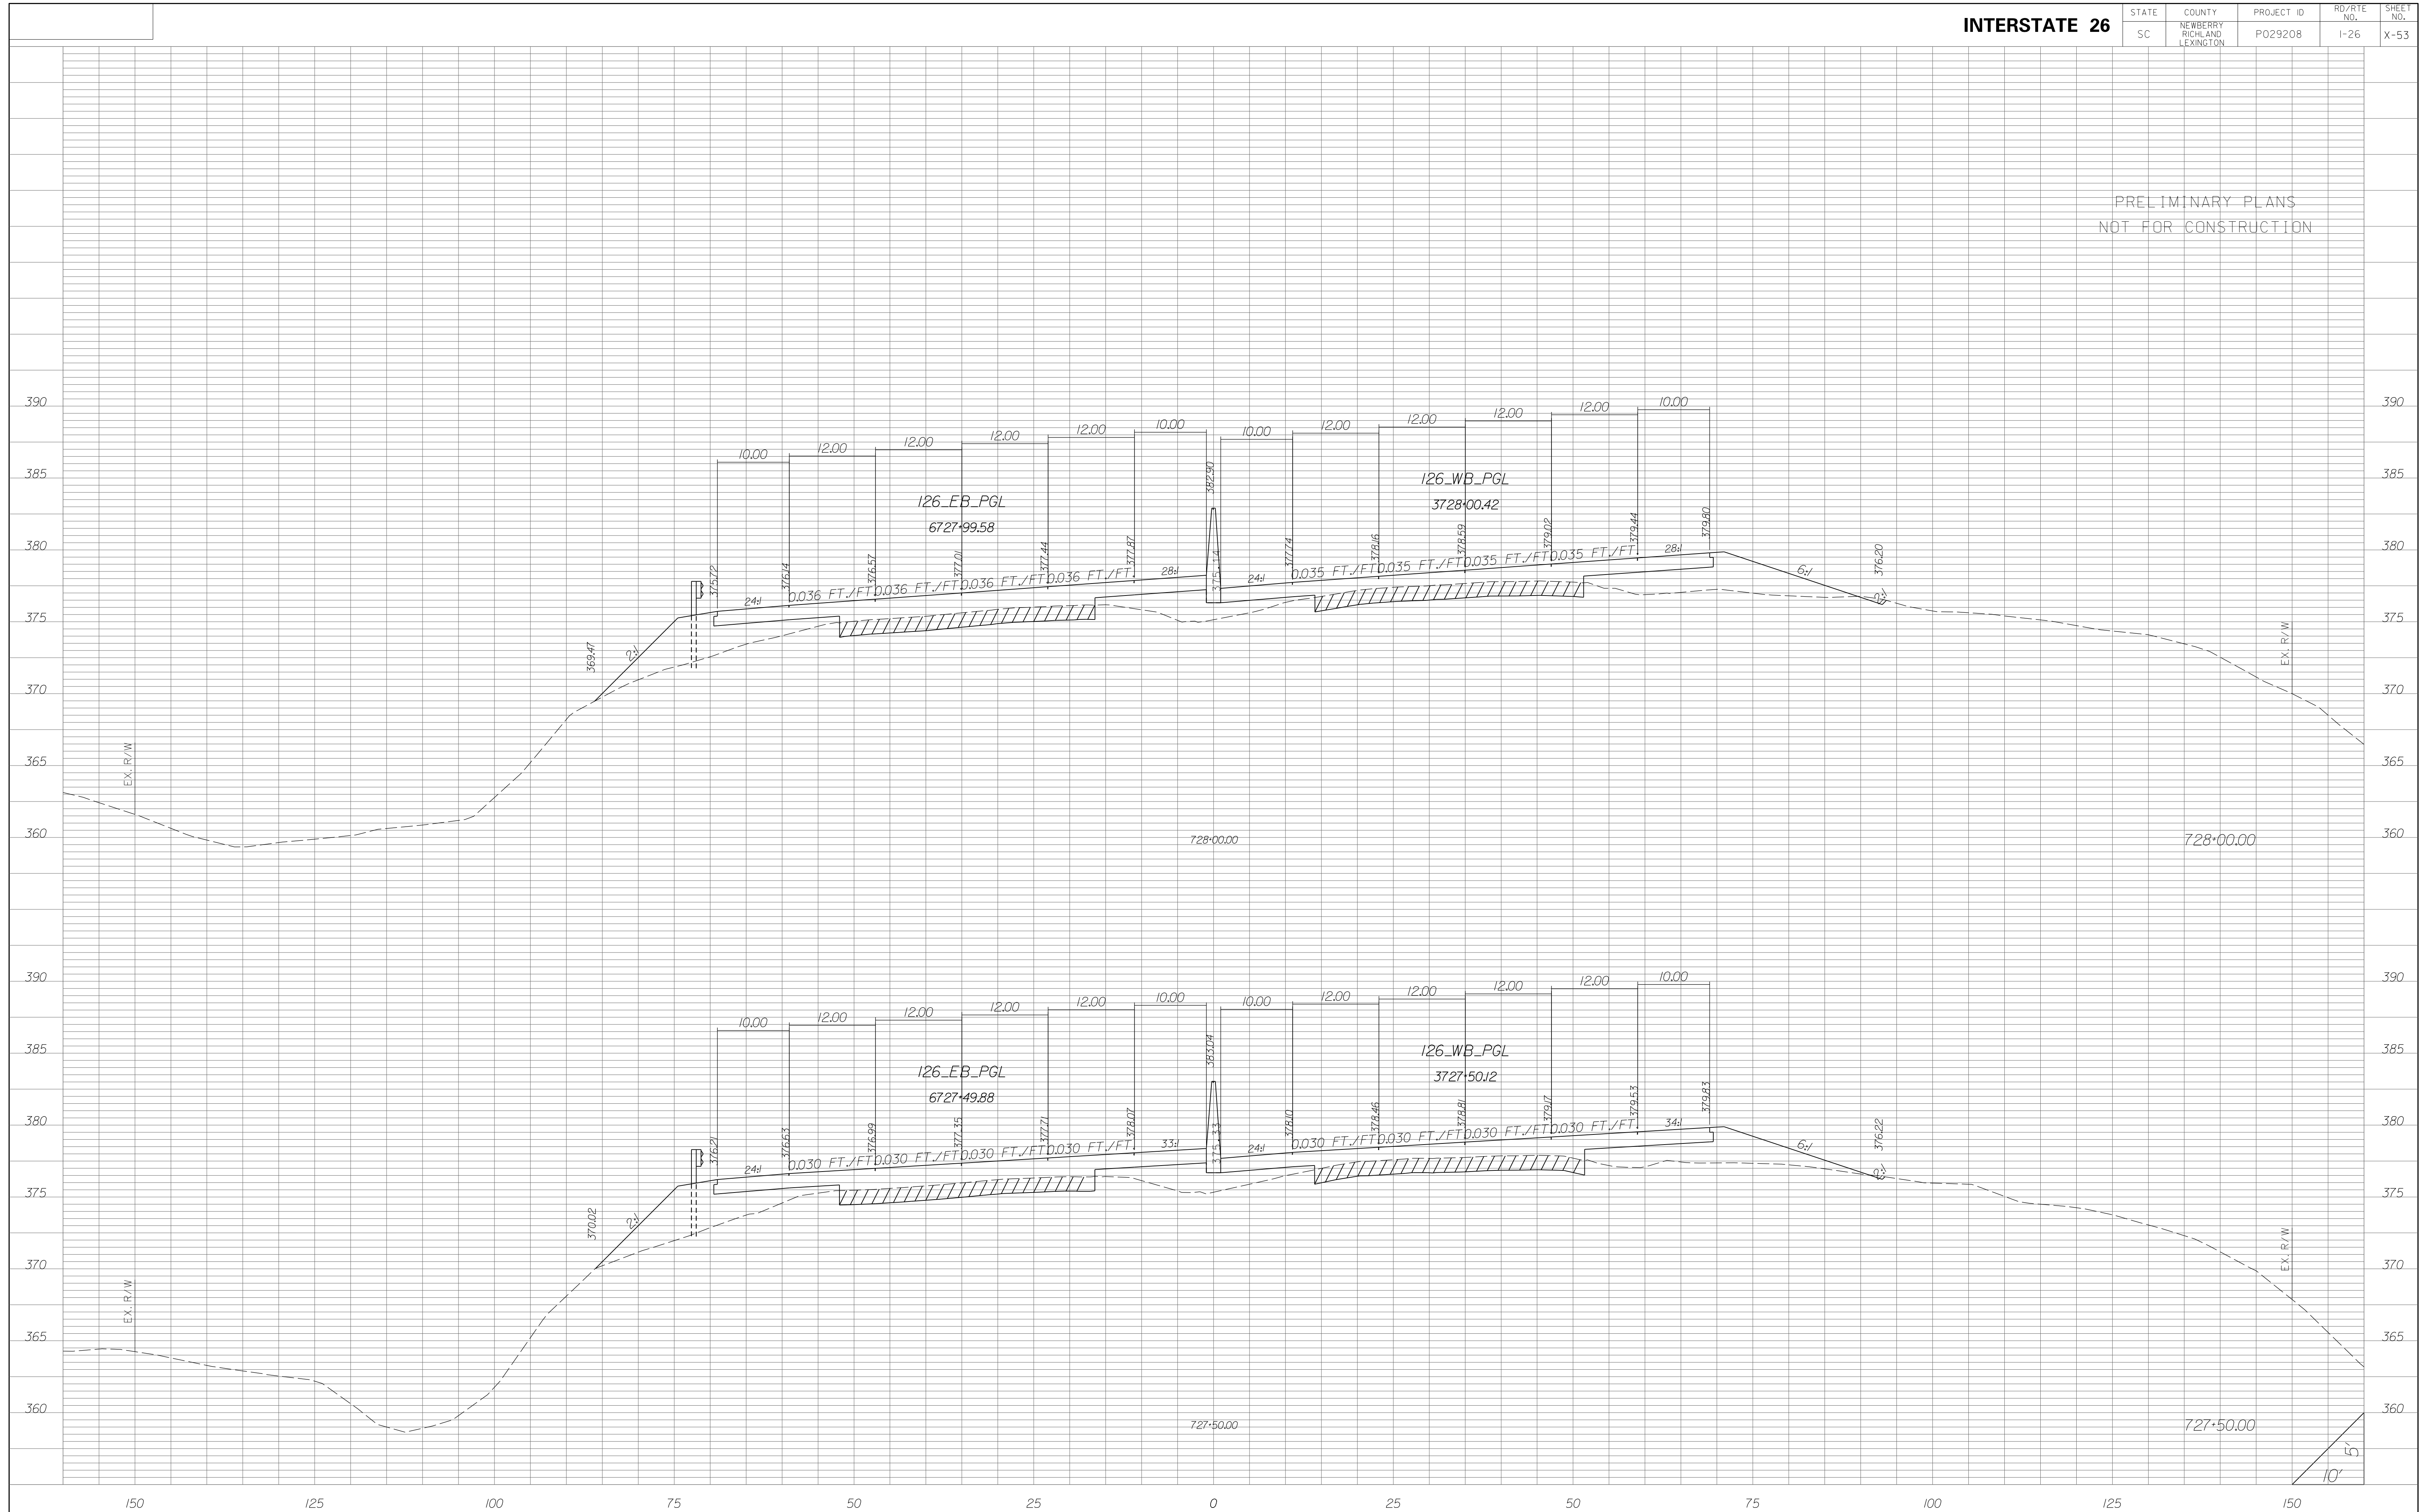


STATE	COUNTY	PROJECT ID	RD/RTE NO.	SHEET NO.
SC	NEWBERRY RICHLAND LEXINGTON	P029208	I-26	X-54

PRELIMINARY PLANS
NOT FOR CONSTRUCTION

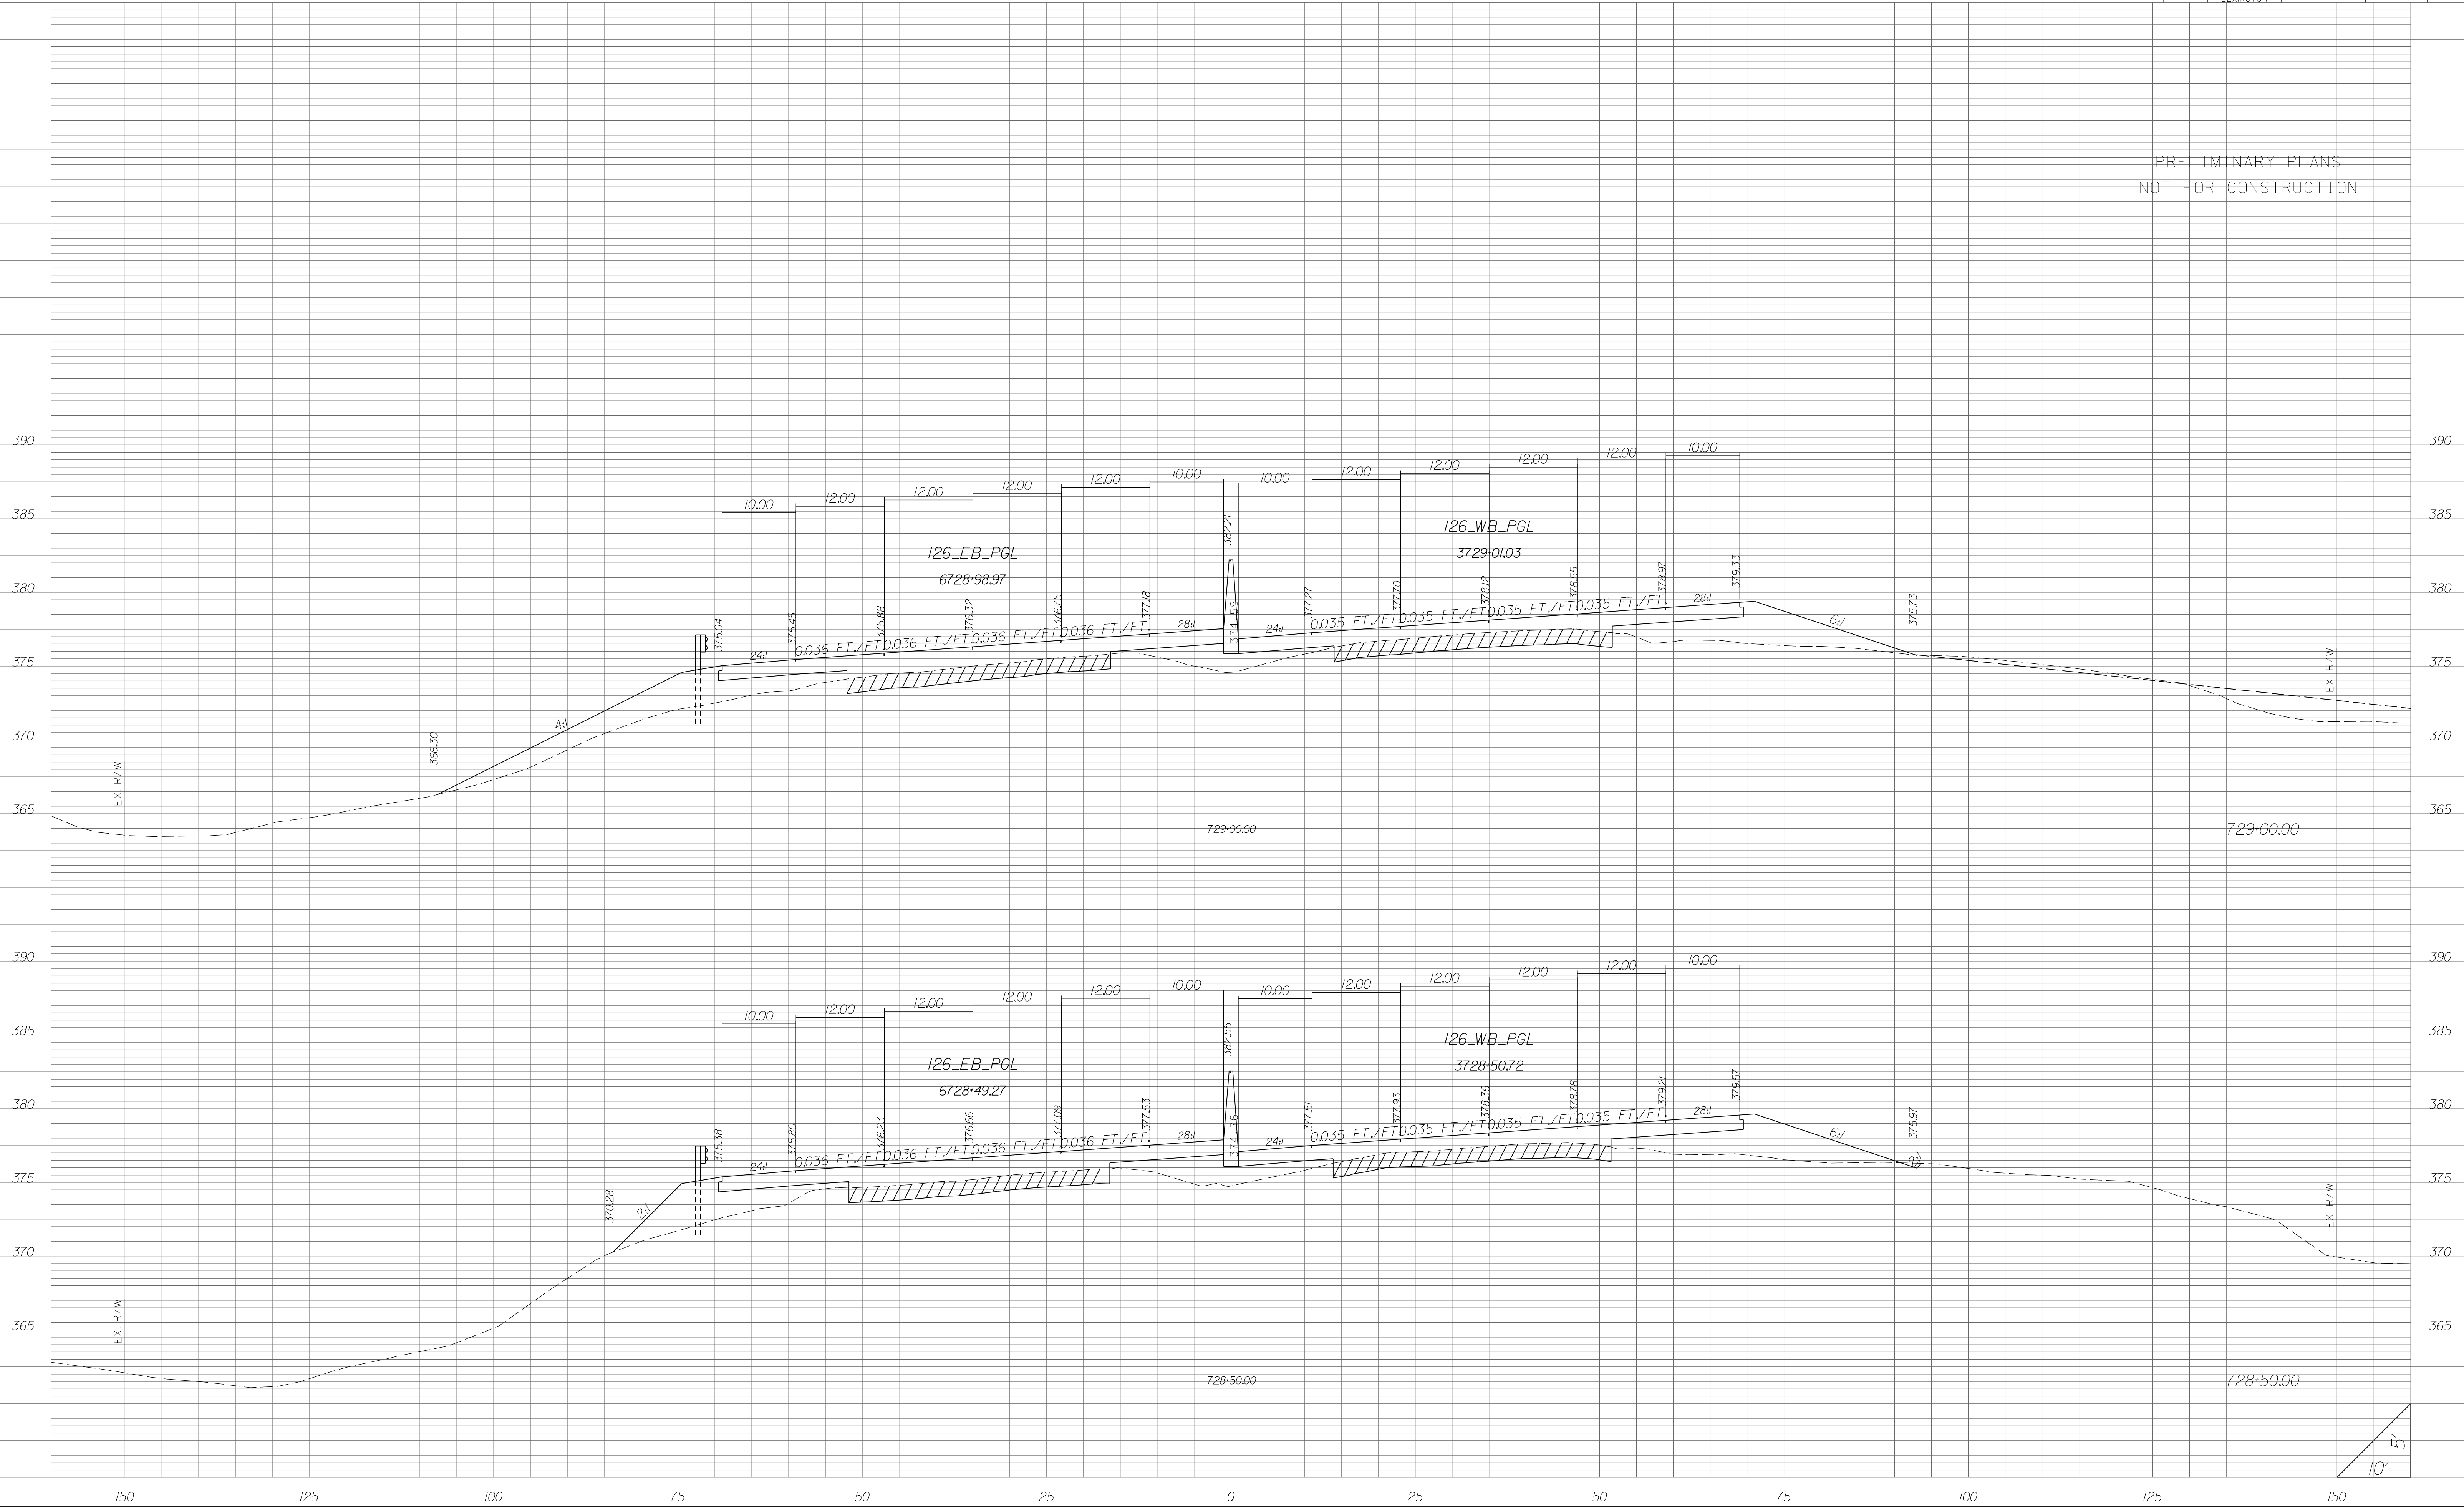


STATE	COUNTY	PROJECT ID	RD/RTE NO.	SHEET NO.
SC	NEWBERRY RICHLAND LEXINGTON	P029208	I-26	X-55

PRELIMINARY PLANS
NOT FOR CONSTRUCTION

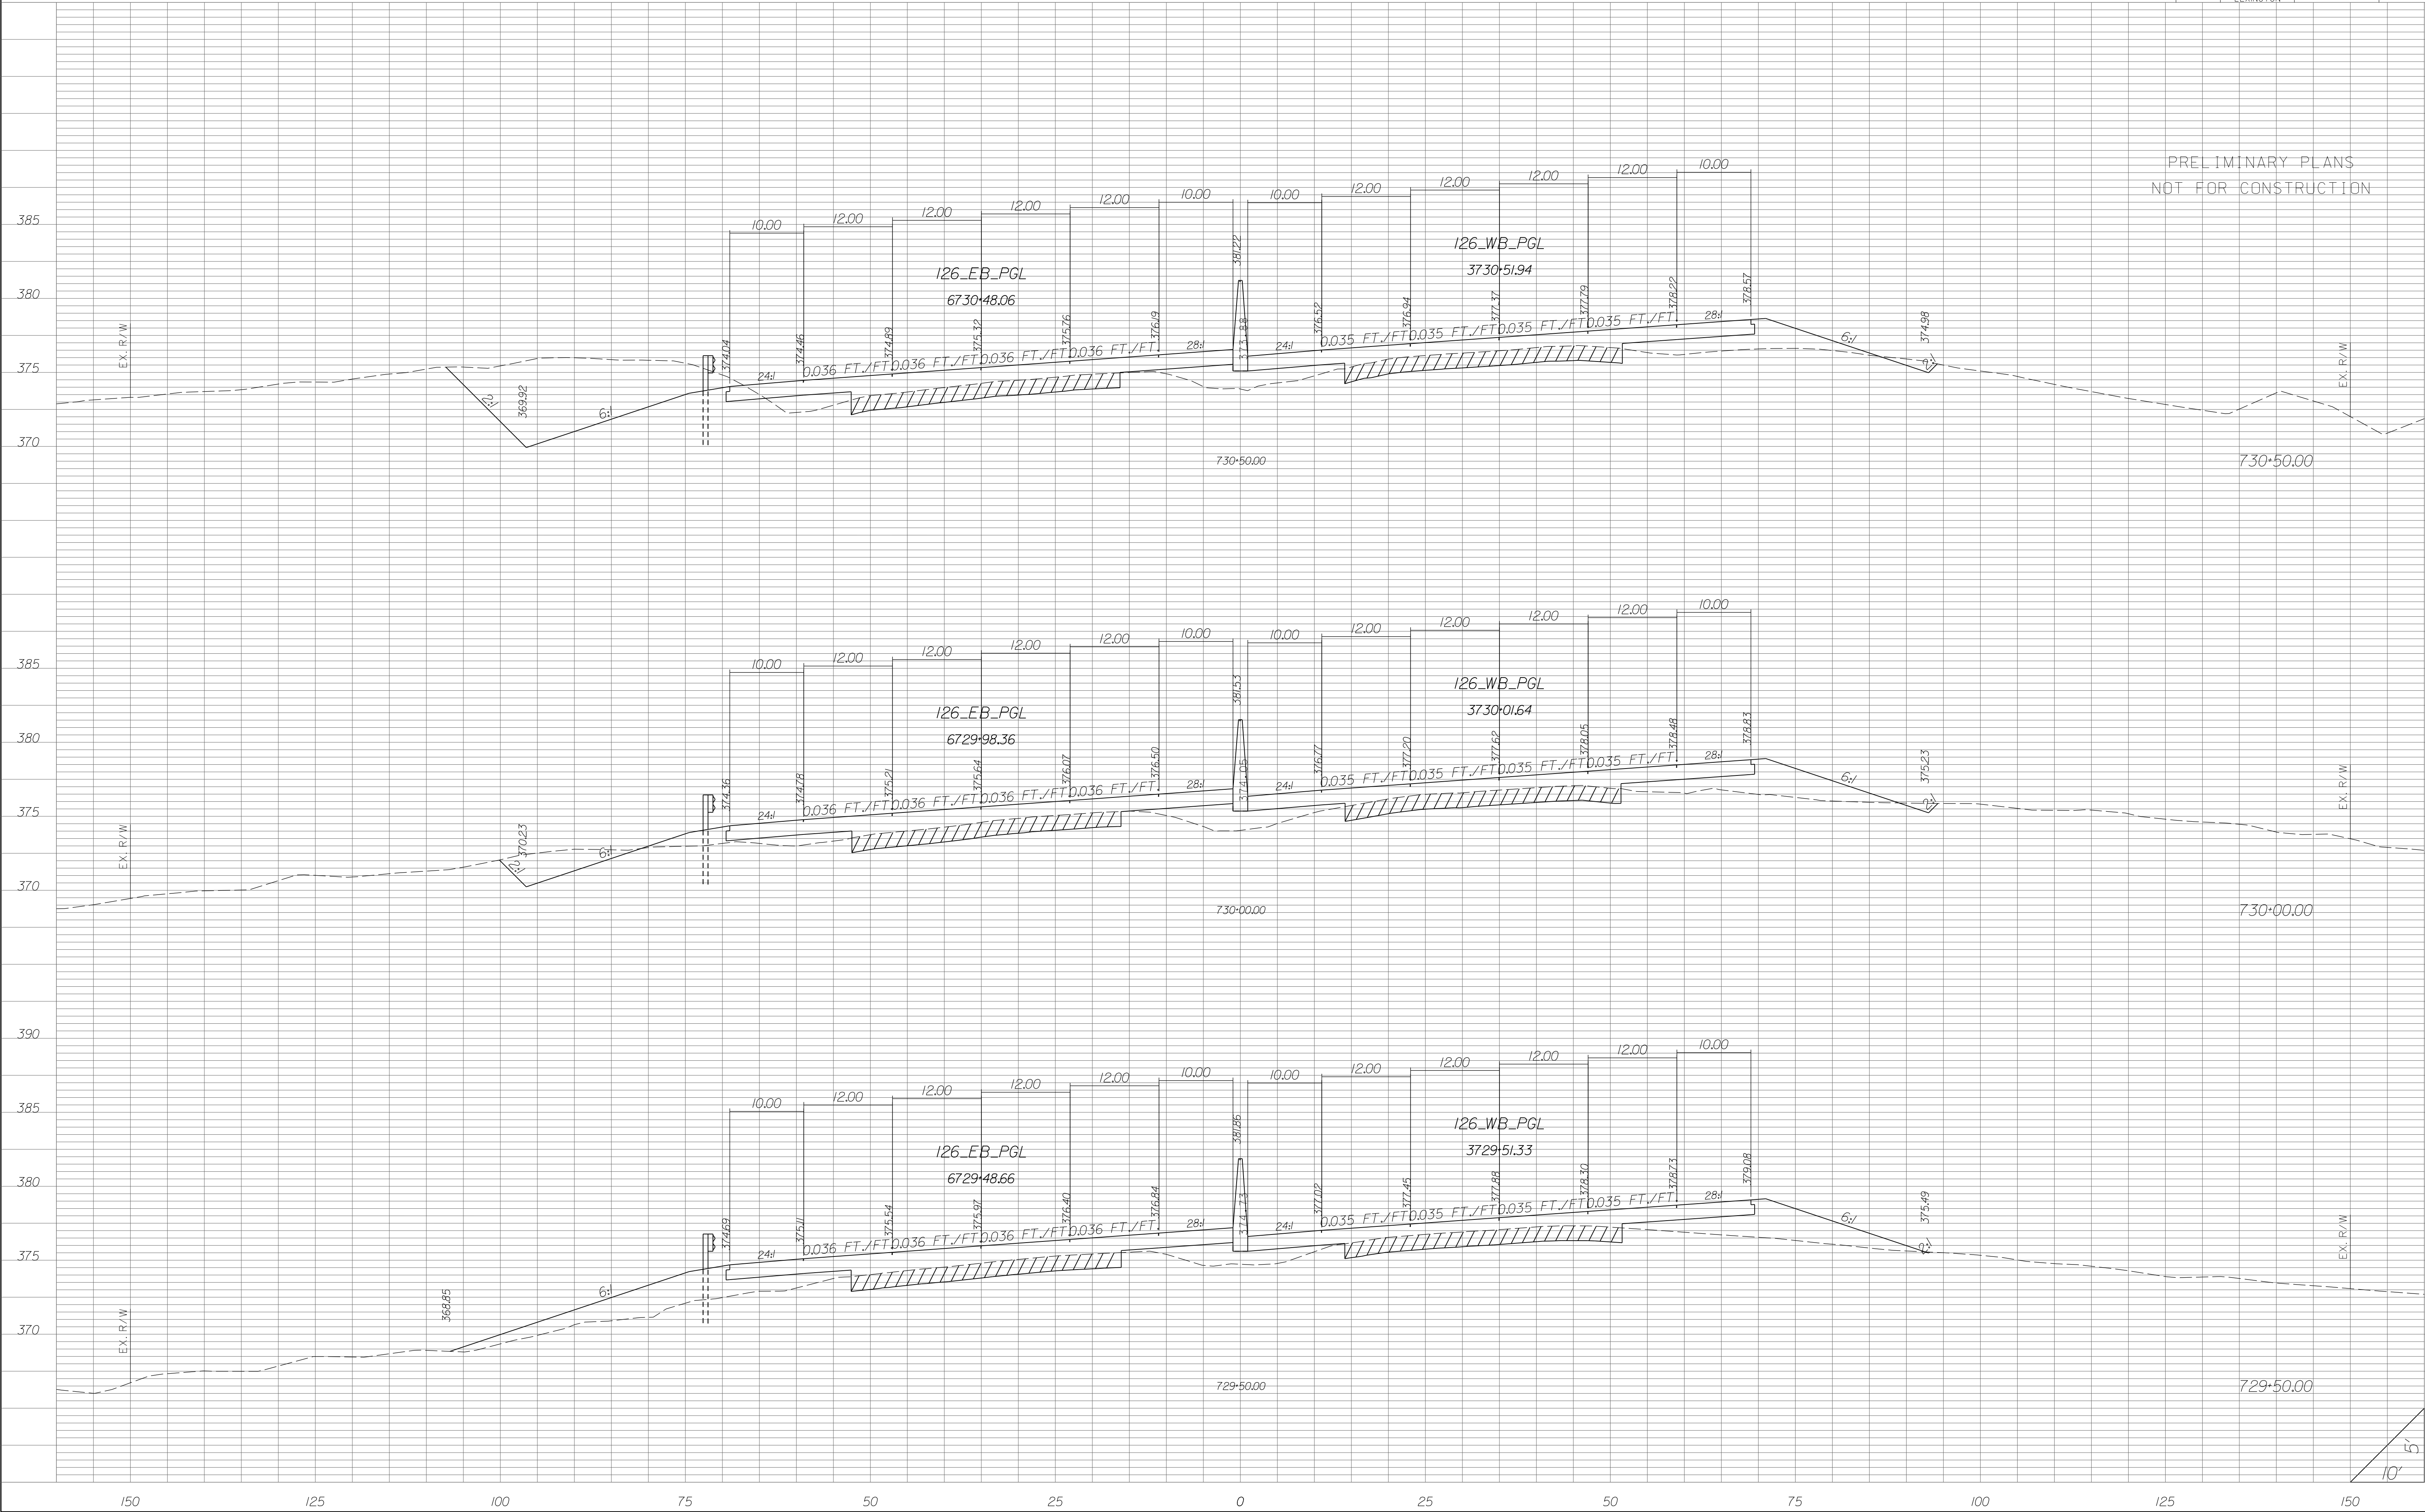


STATE	COUNTY	PROJECT ID	RD/RTE NO.	SHEET NO.
SC	NEWBERRY RICHLAND LEXINGTON	P029208	I-26	X-56

PRELIMINARY PLANS
NOT FOR CONSTRUCTION

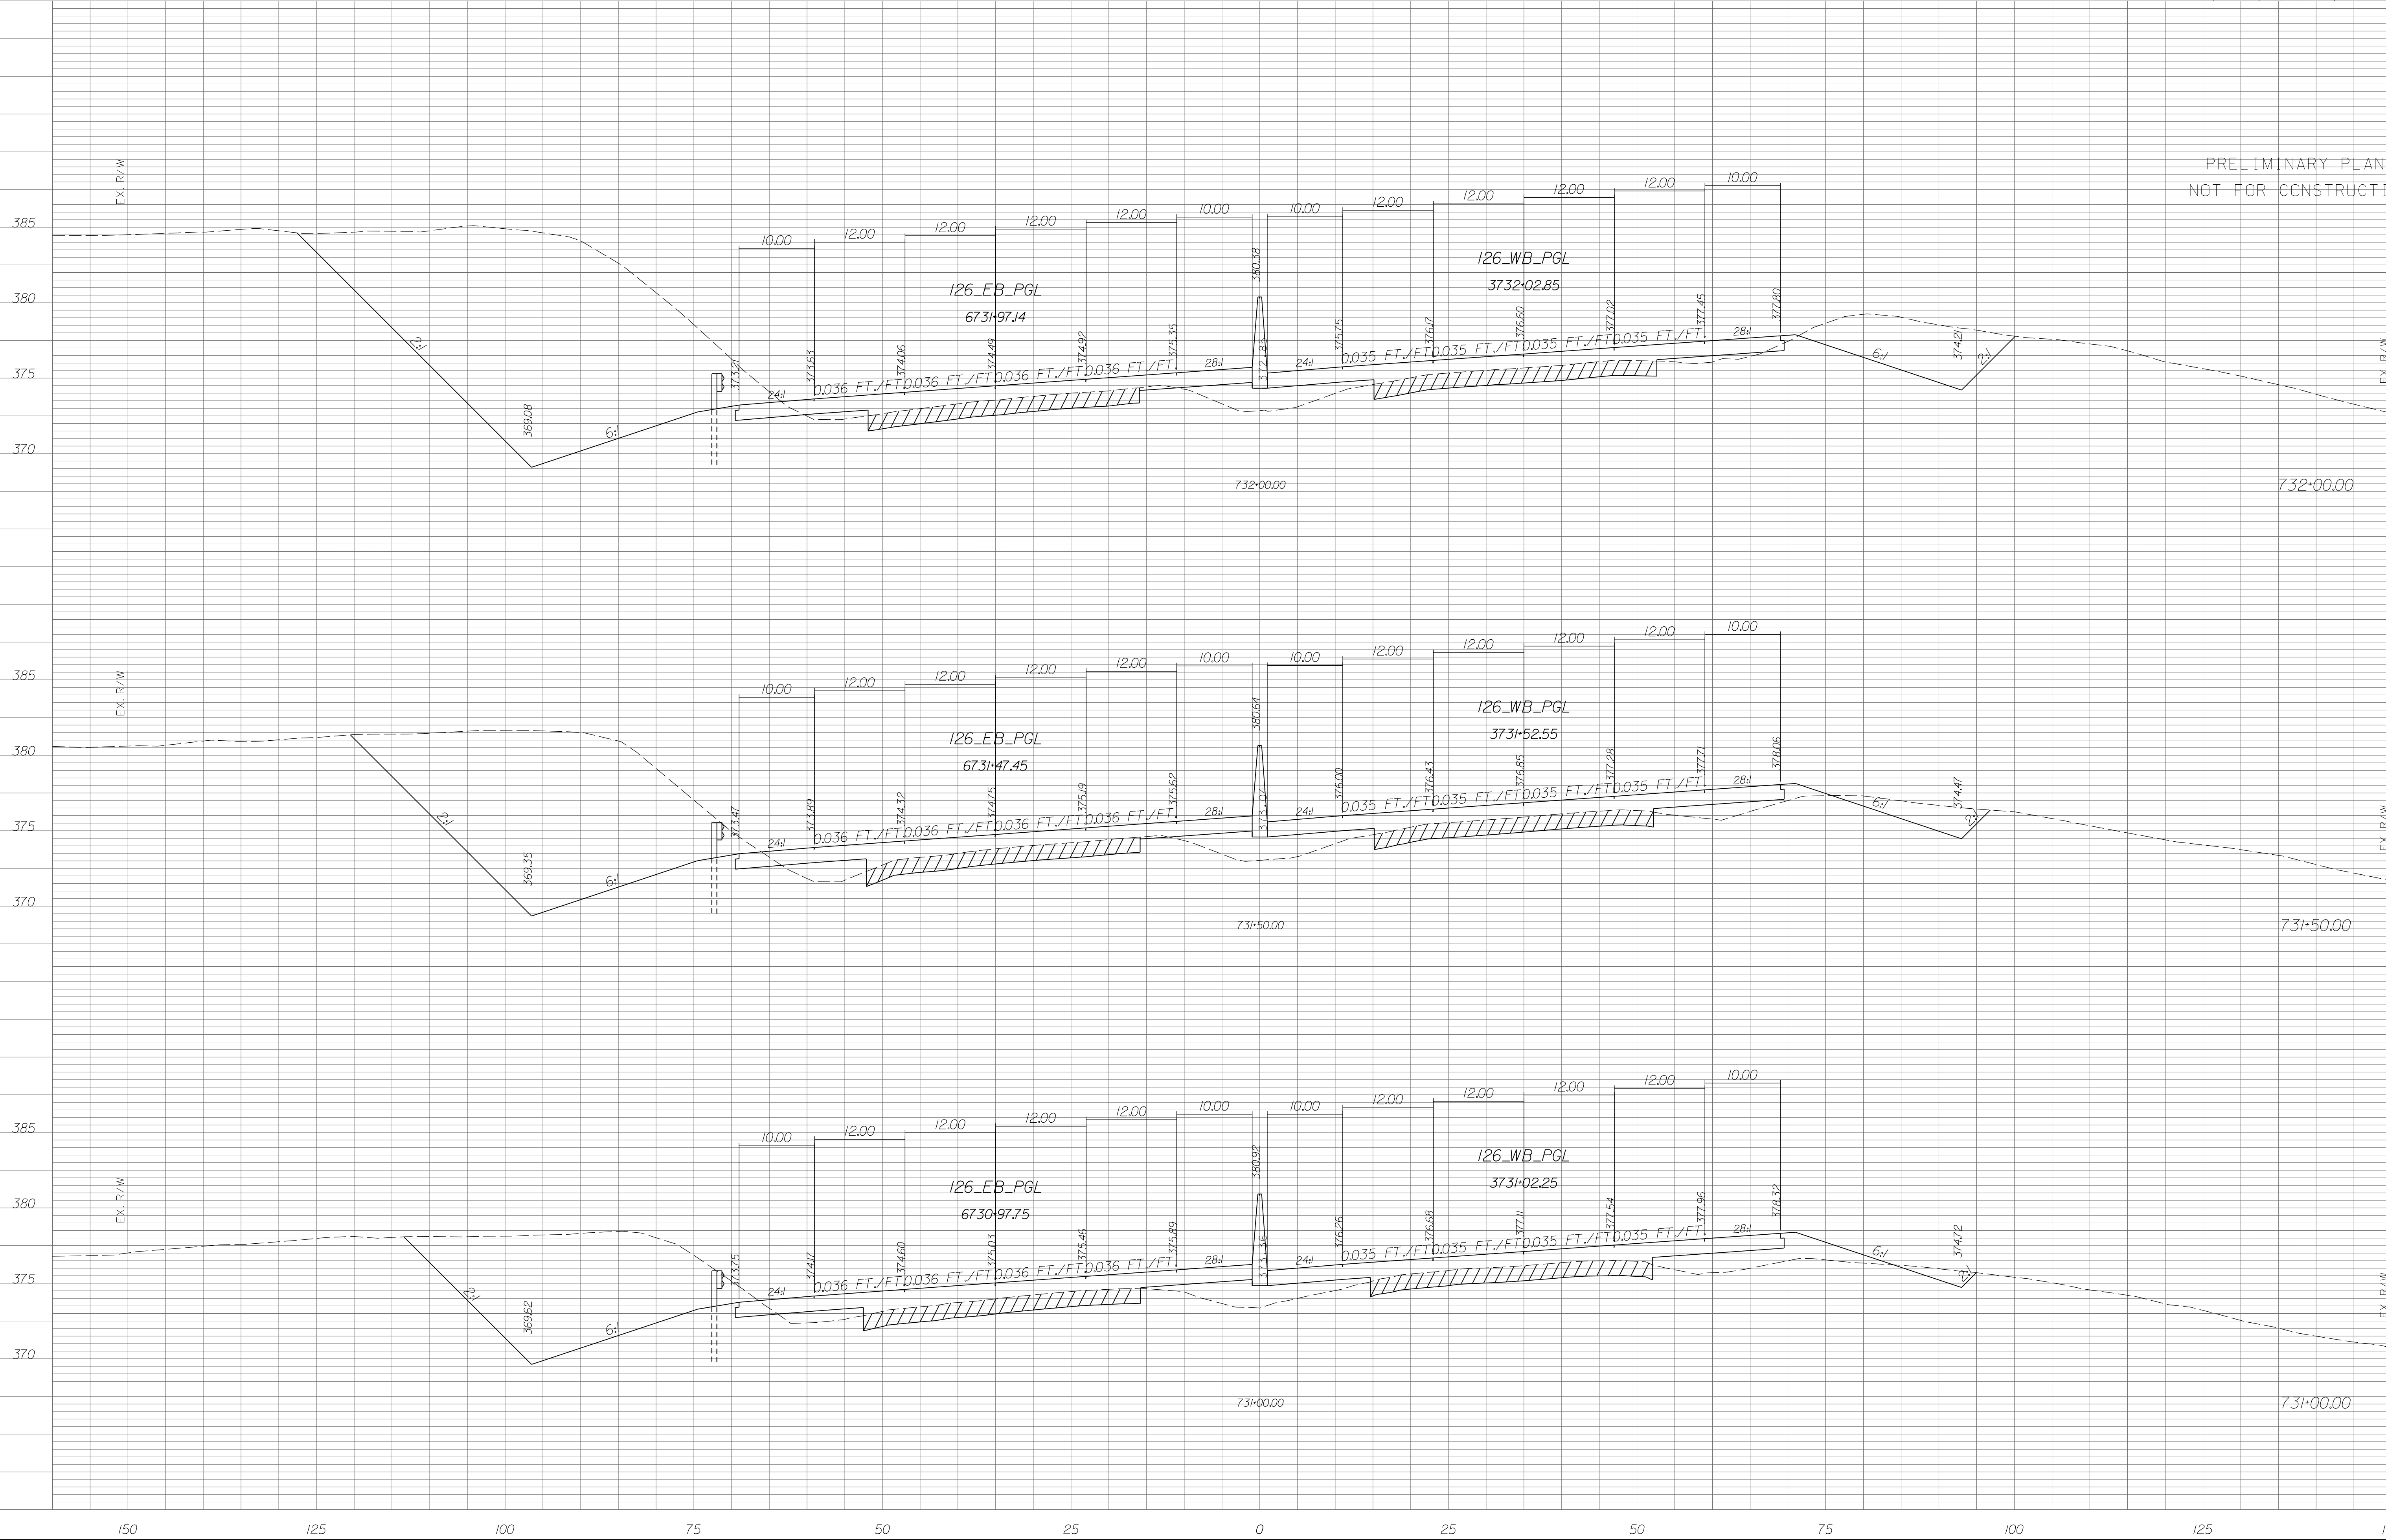


STATE	COUNTY	PROJECT ID	RD/RTE NO.	SHEET NO.
SC	NEWBERRY RICHLAND LEXINGTON	P029208	I-26	X-57

PRELIMINARY PLANS
NOT FOR CONSTRUCTION

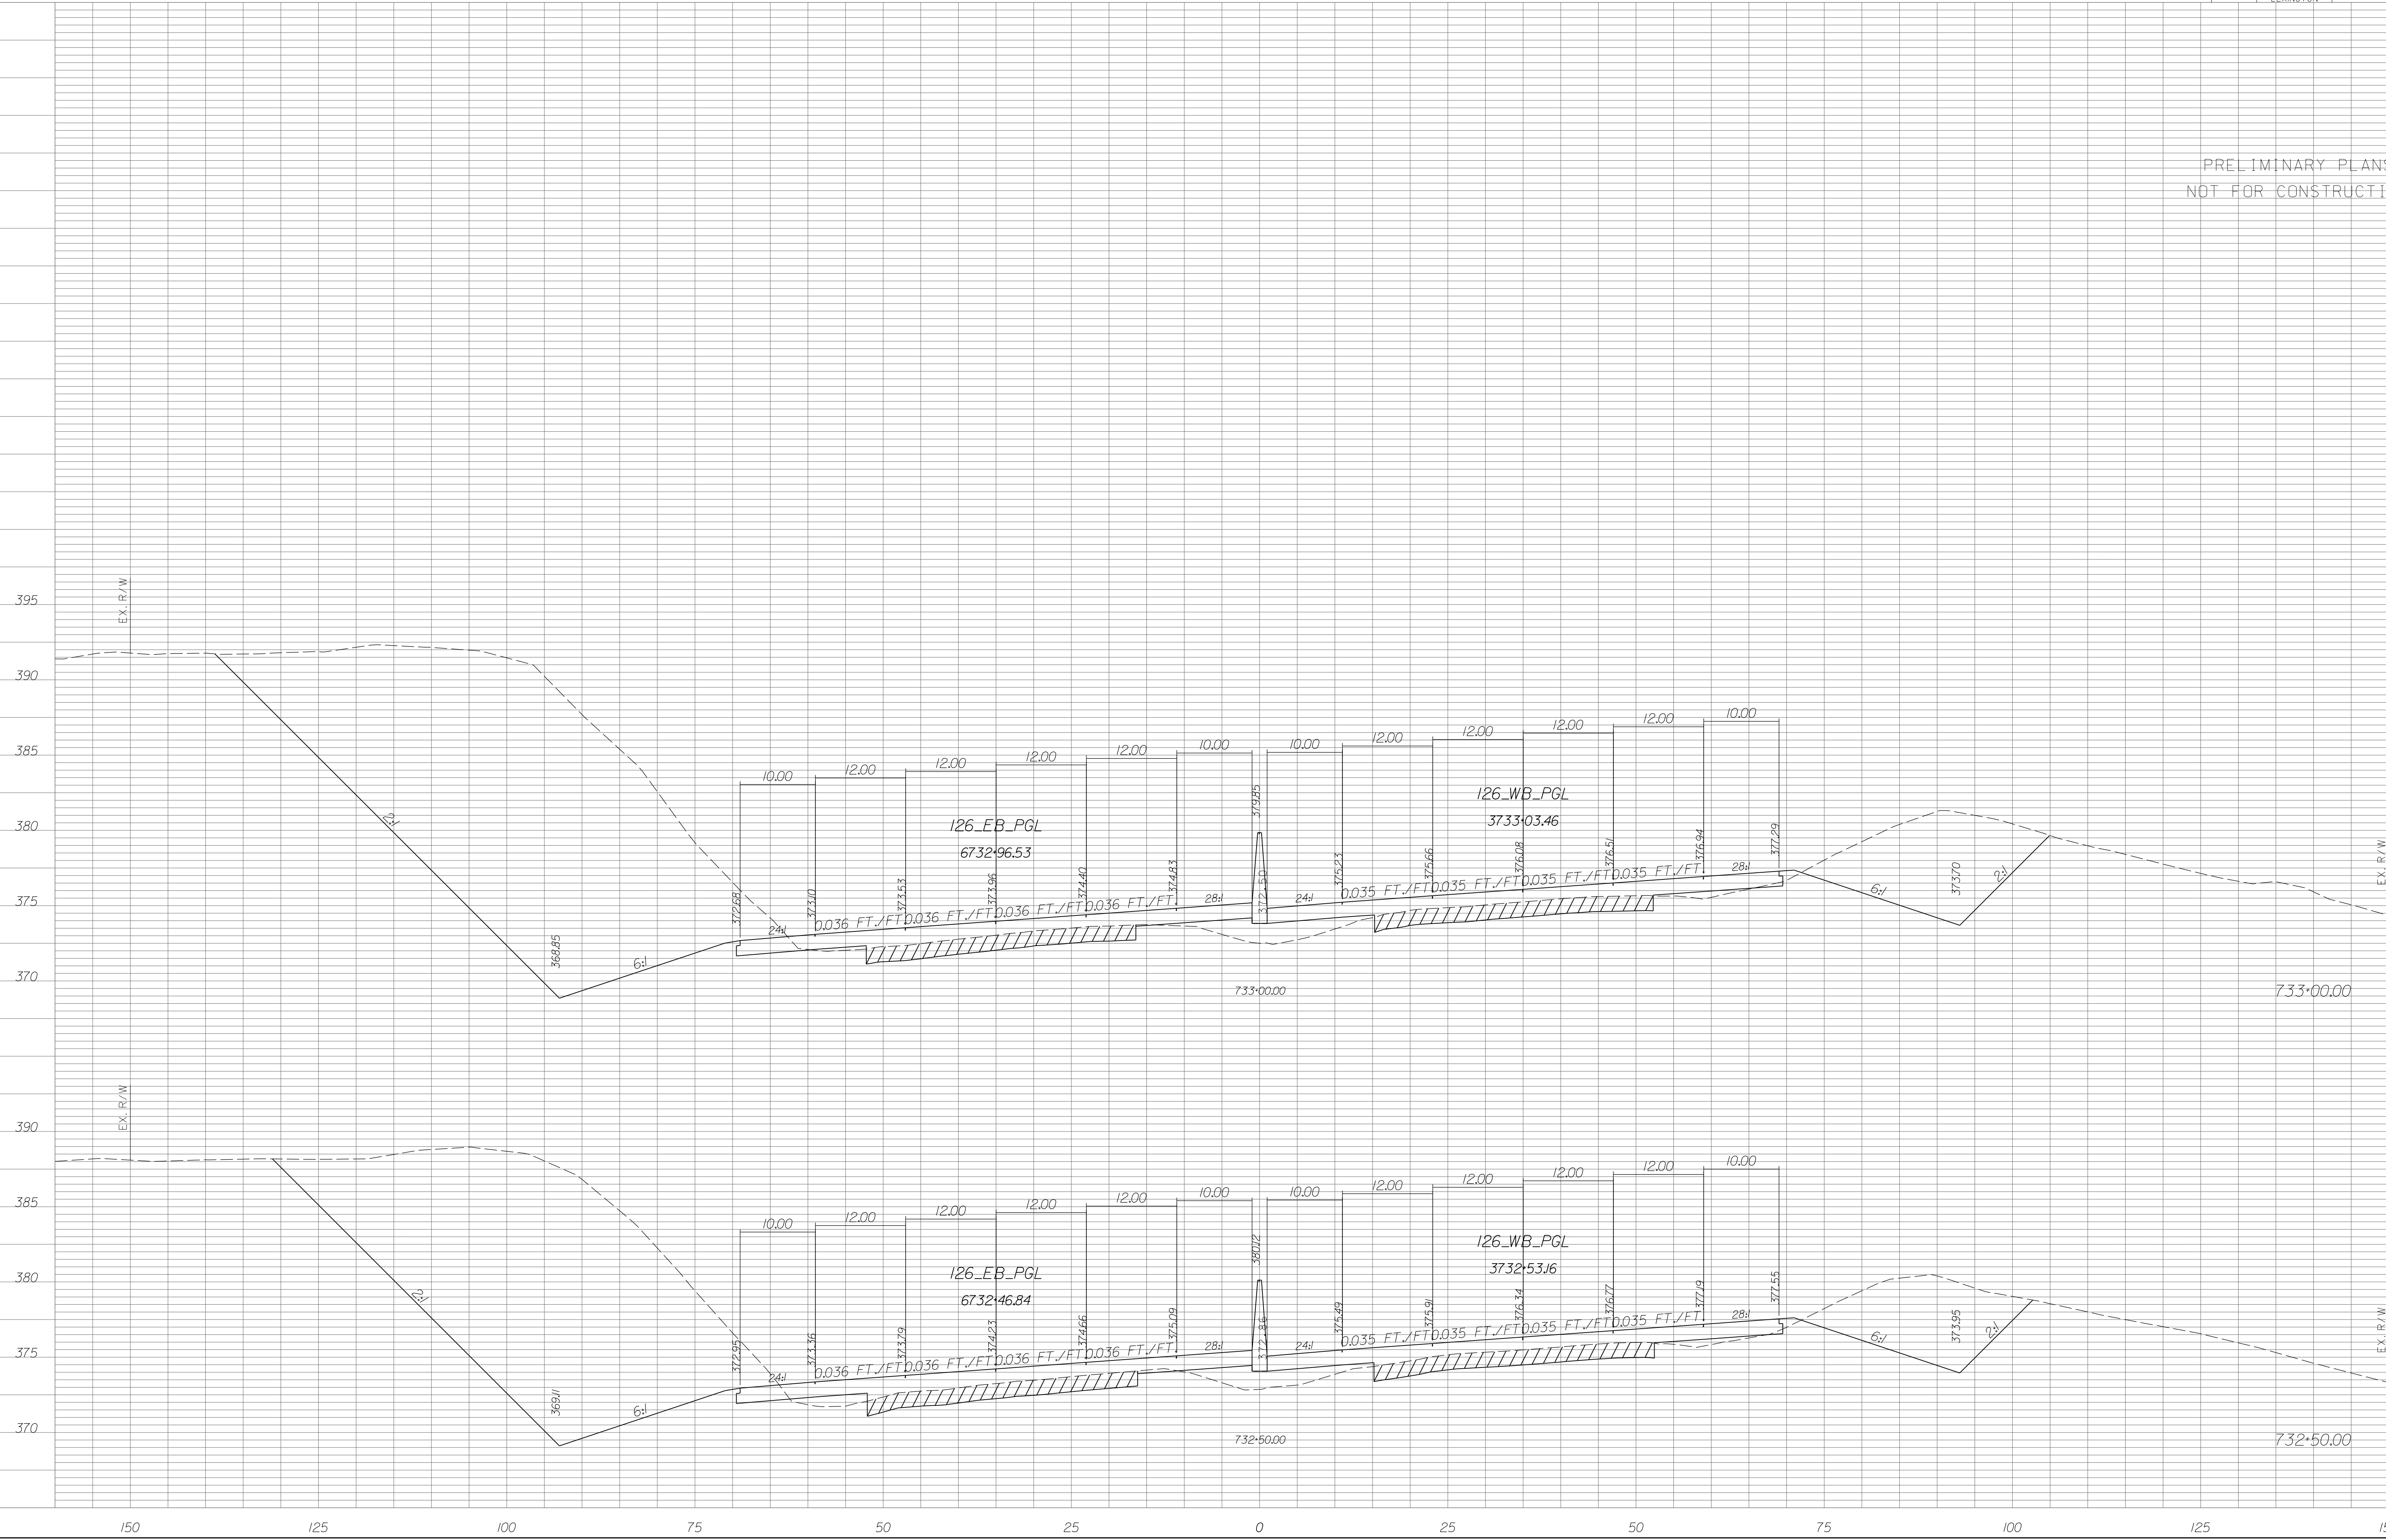


STATE	COUNTY	PROJECT ID	RD/RTE NO.	SHEET NO.
SC	NEWBERRY RICHLAND LEXINGTON	P029208	I-26	X-58

PRELIMINARY PLANS
NOT FOR CONSTRUCTION

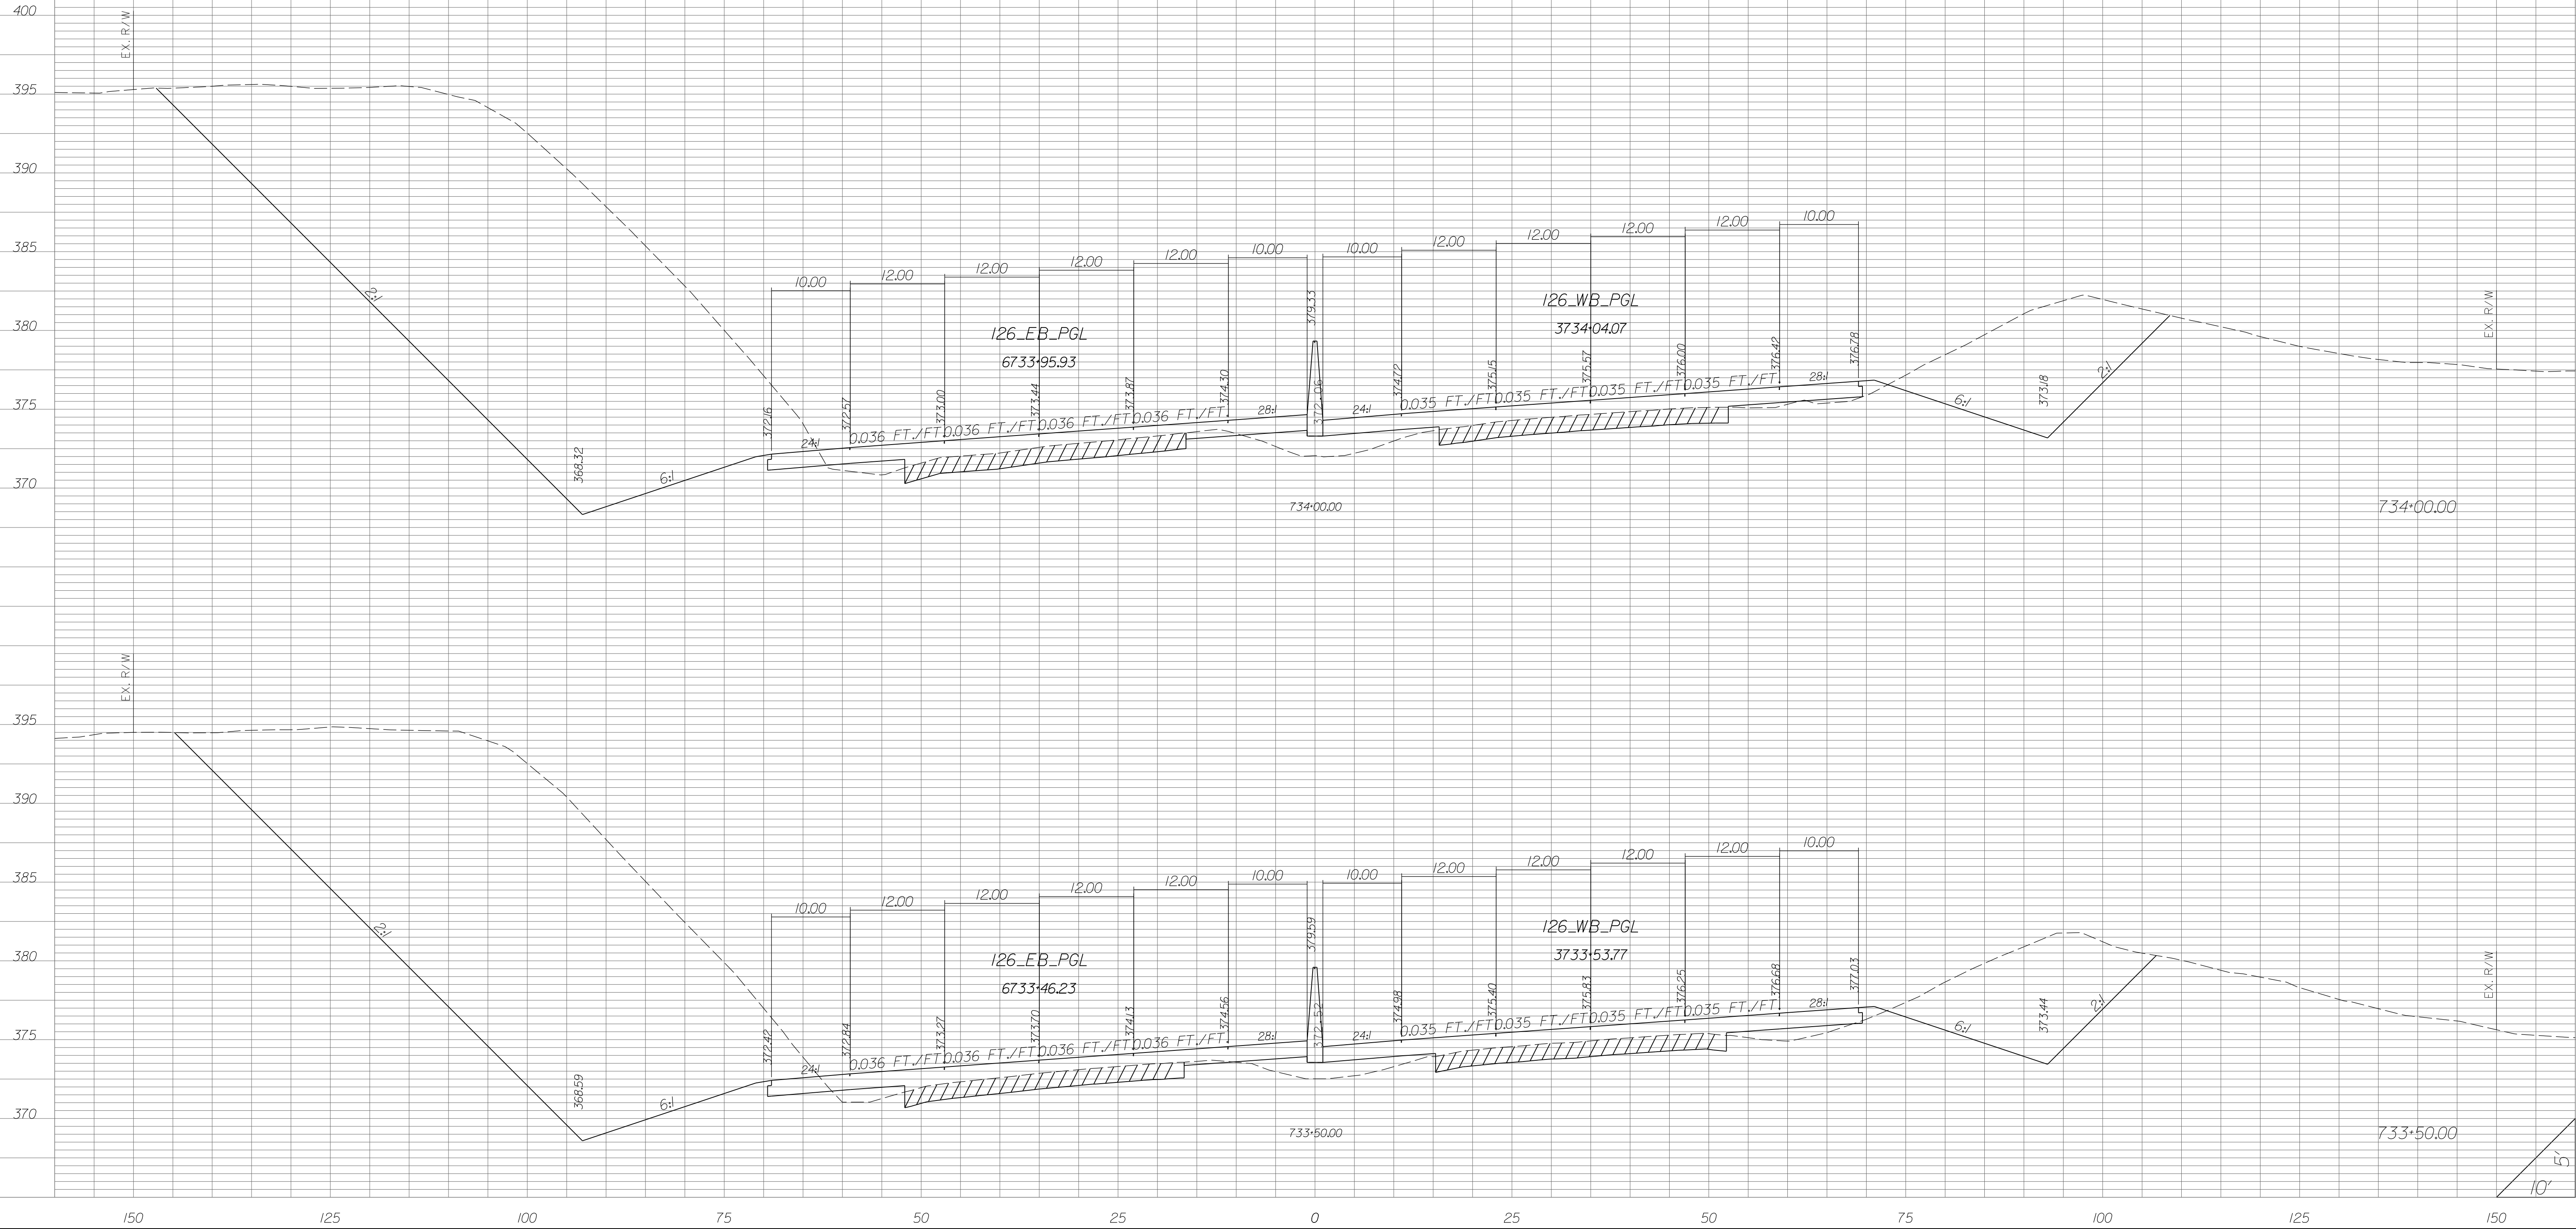


STATE	COUNTY	PROJECT ID	RD/RTE NO.	SHEET NO.
SC	NEWBERRY RICHLAND LEXINGTON	P029208	1-26	X-60

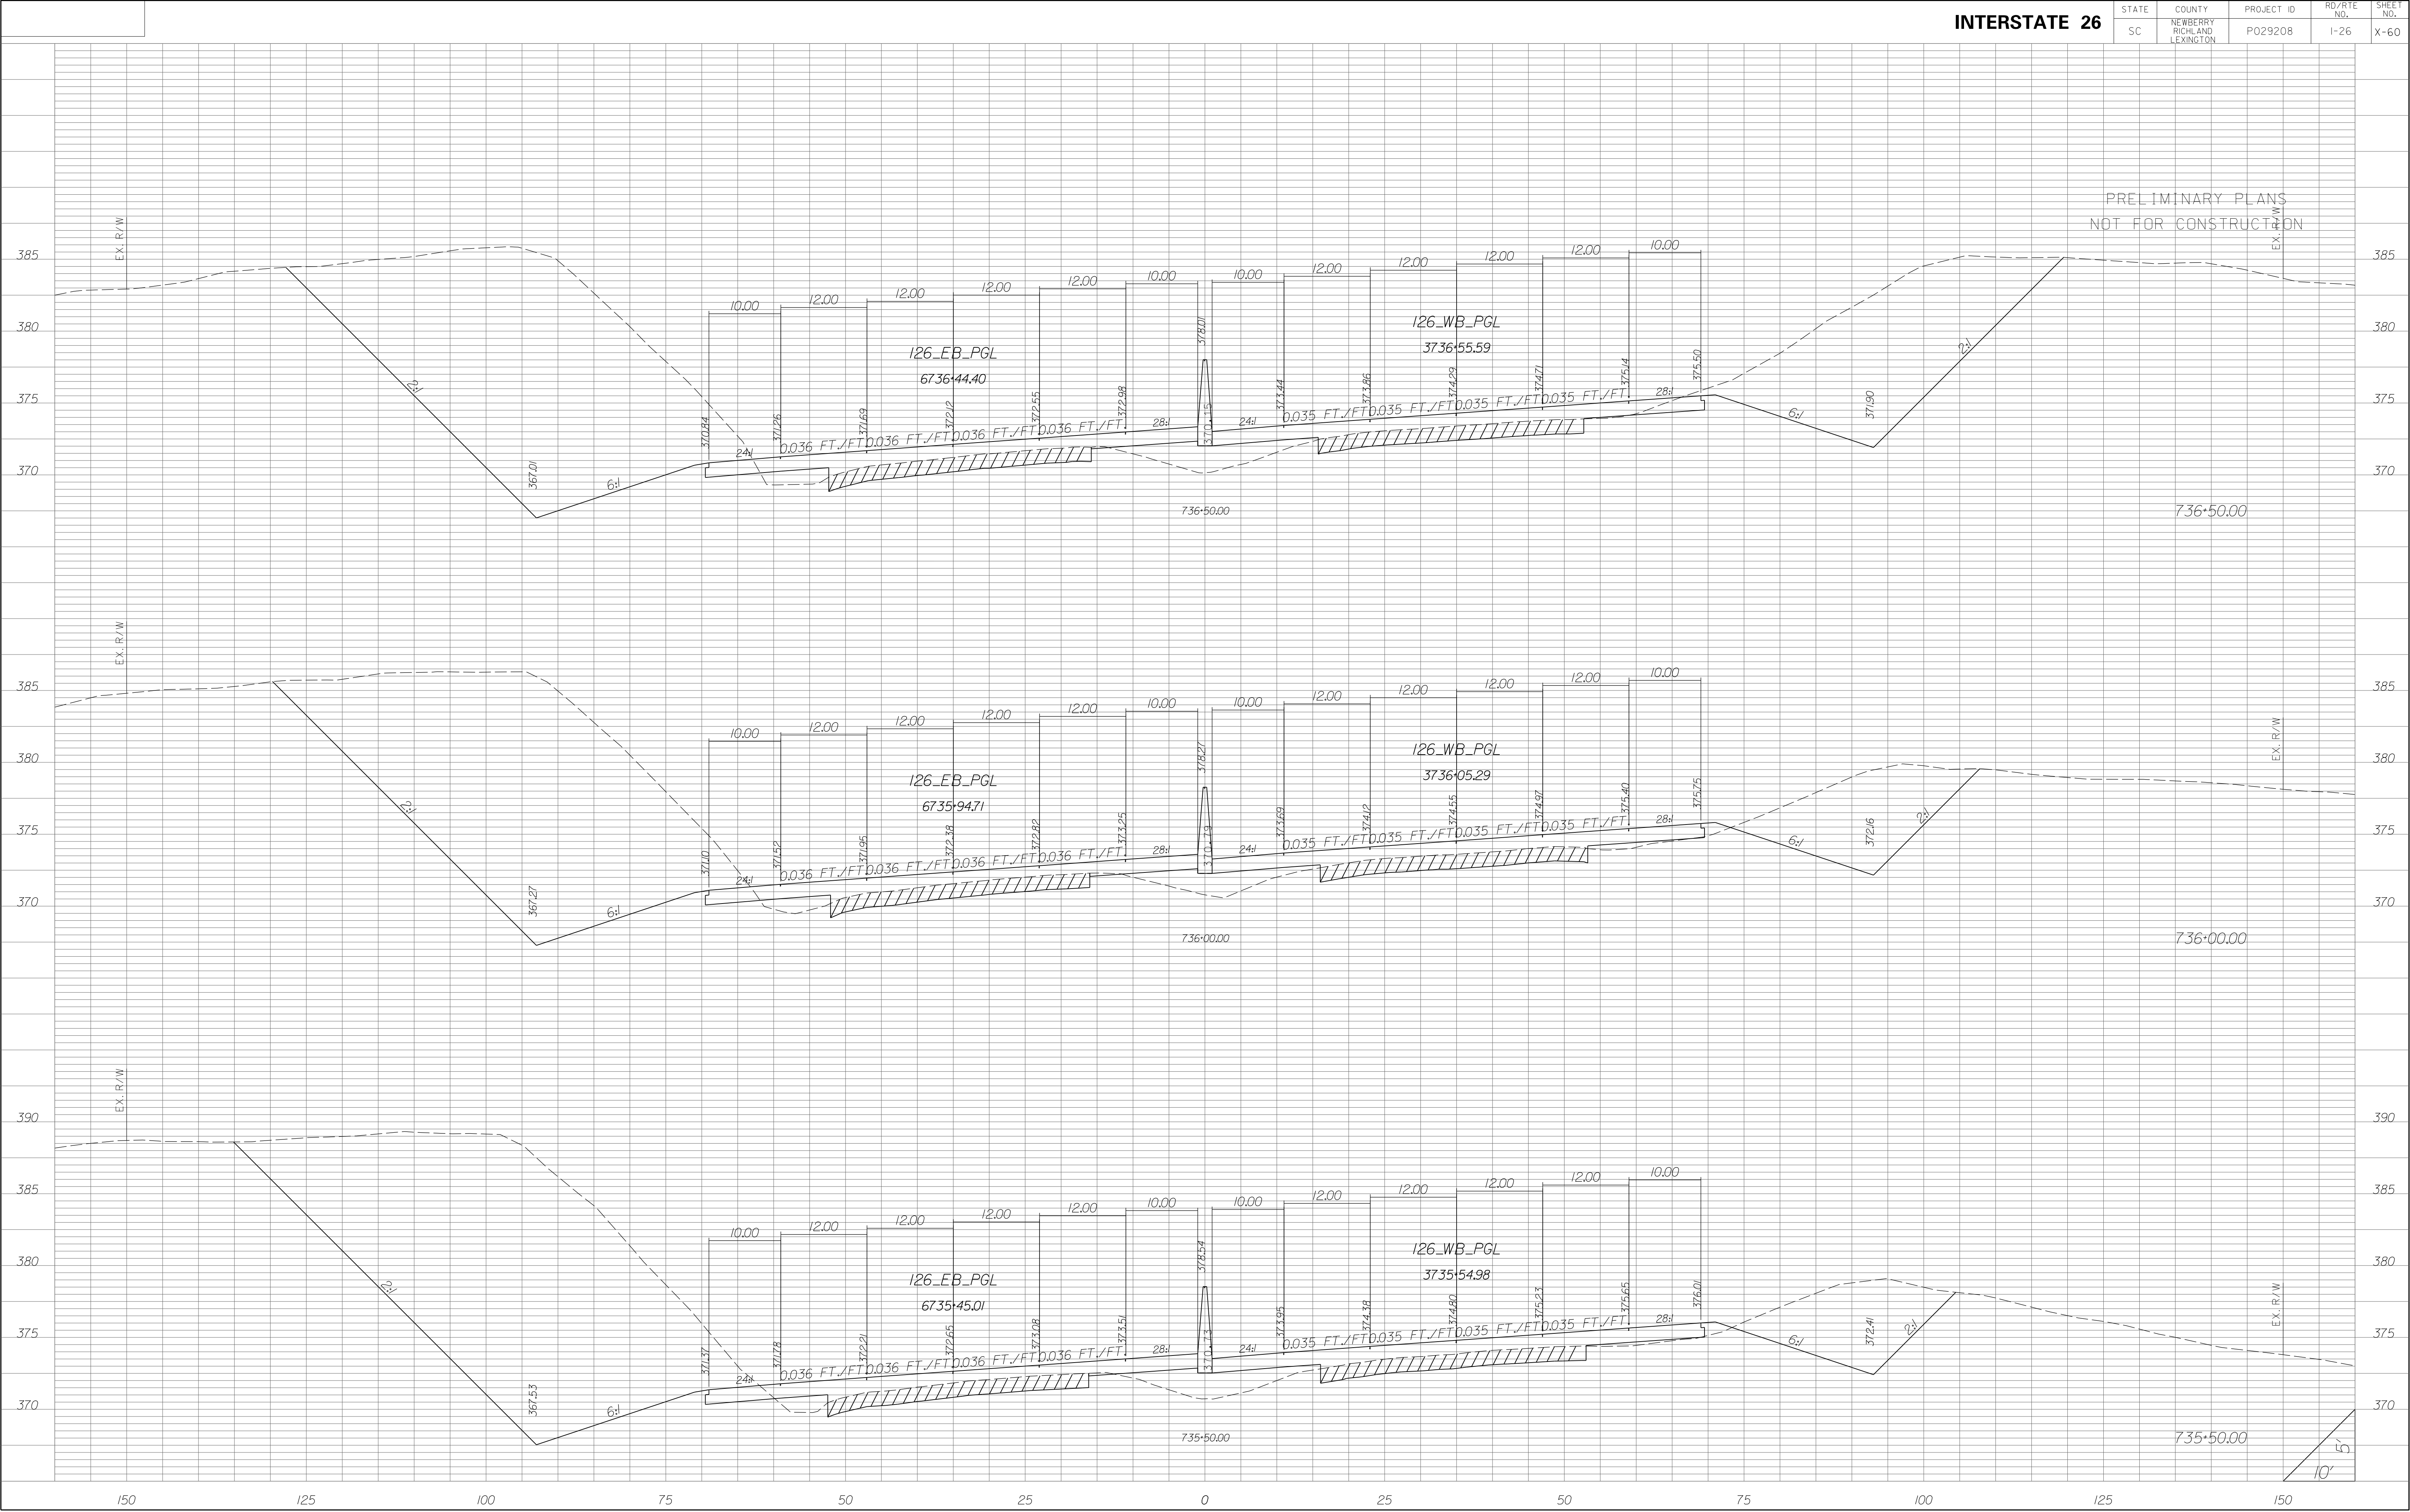


STATE	COUNTY	PROJECT ID	RD/RTE NO.	SHEET NO.
SC	NEWBERRY RICHLAND LEXINGTON	P029208	I-26	X-61

PRELIMINARY PLANS
NOT FOR CONSTRUCTION

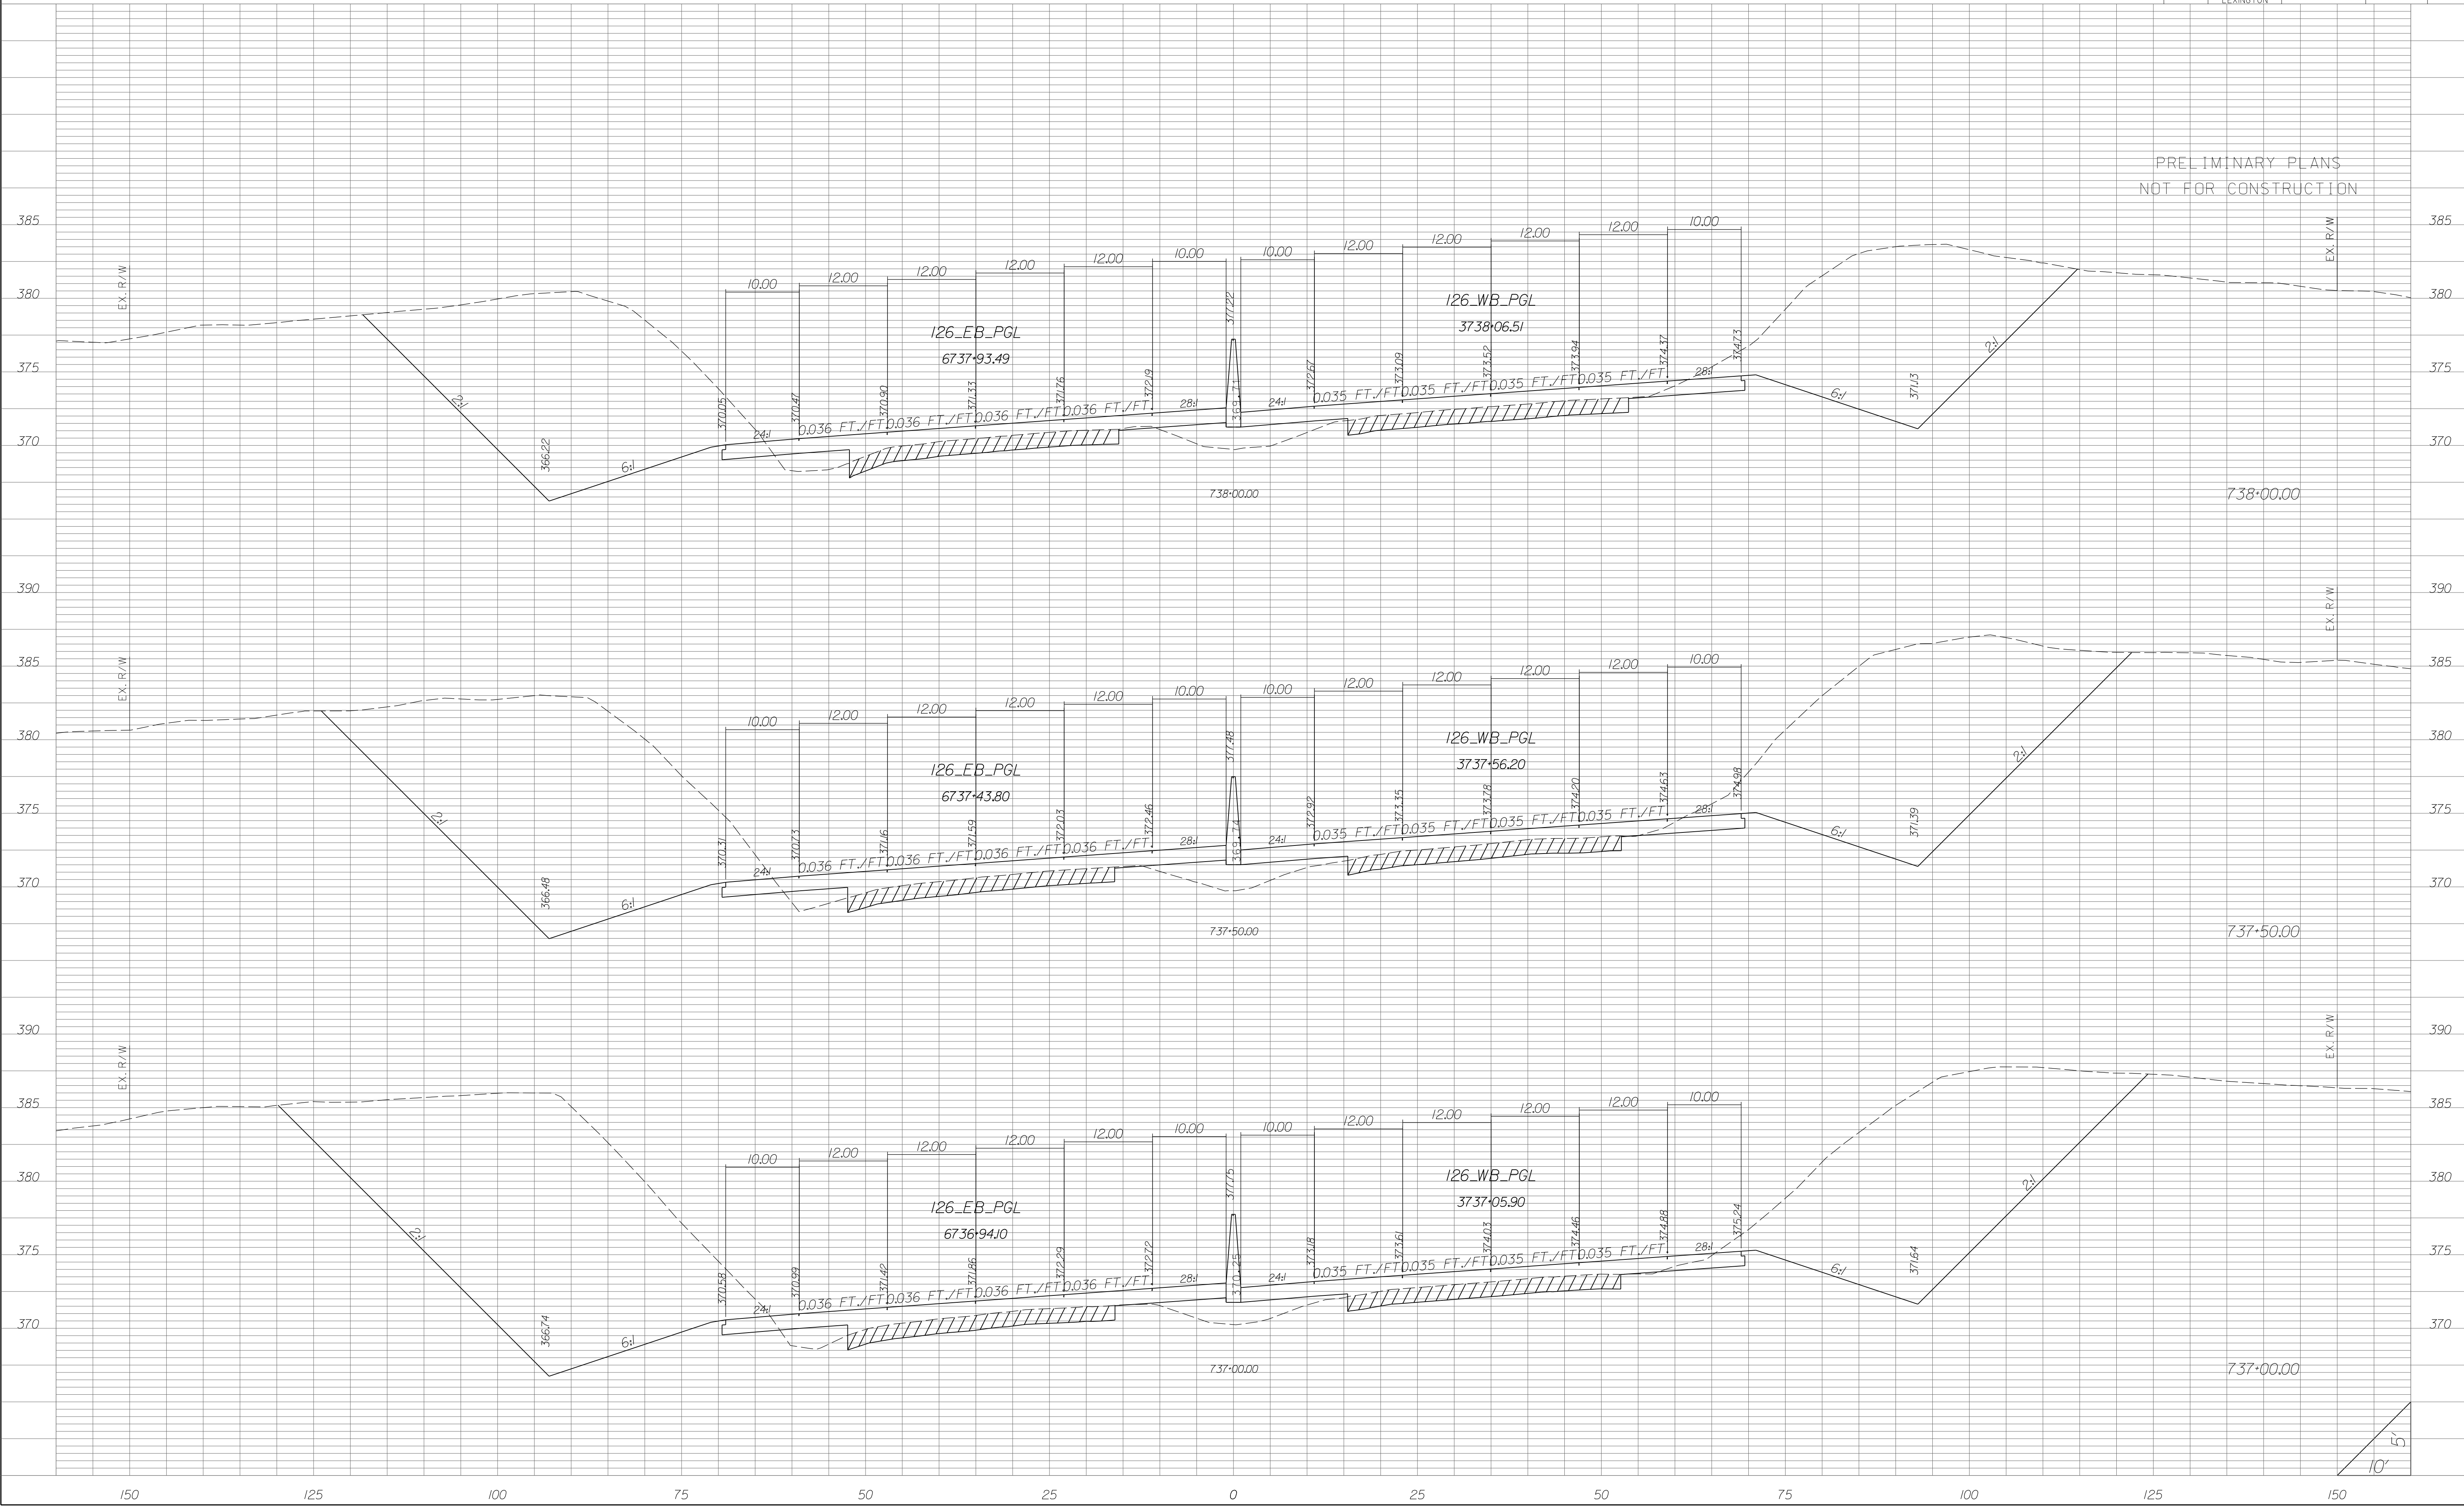


STATE	COUNTY	PROJECT ID	RD/RTE NO.	SHEET NO.
SC	NEWBERRY RICHLAND LEXINGTON	P029208	I-26	X-62

PRELIMINARY PLANS
NOT FOR CONSTRUCTION

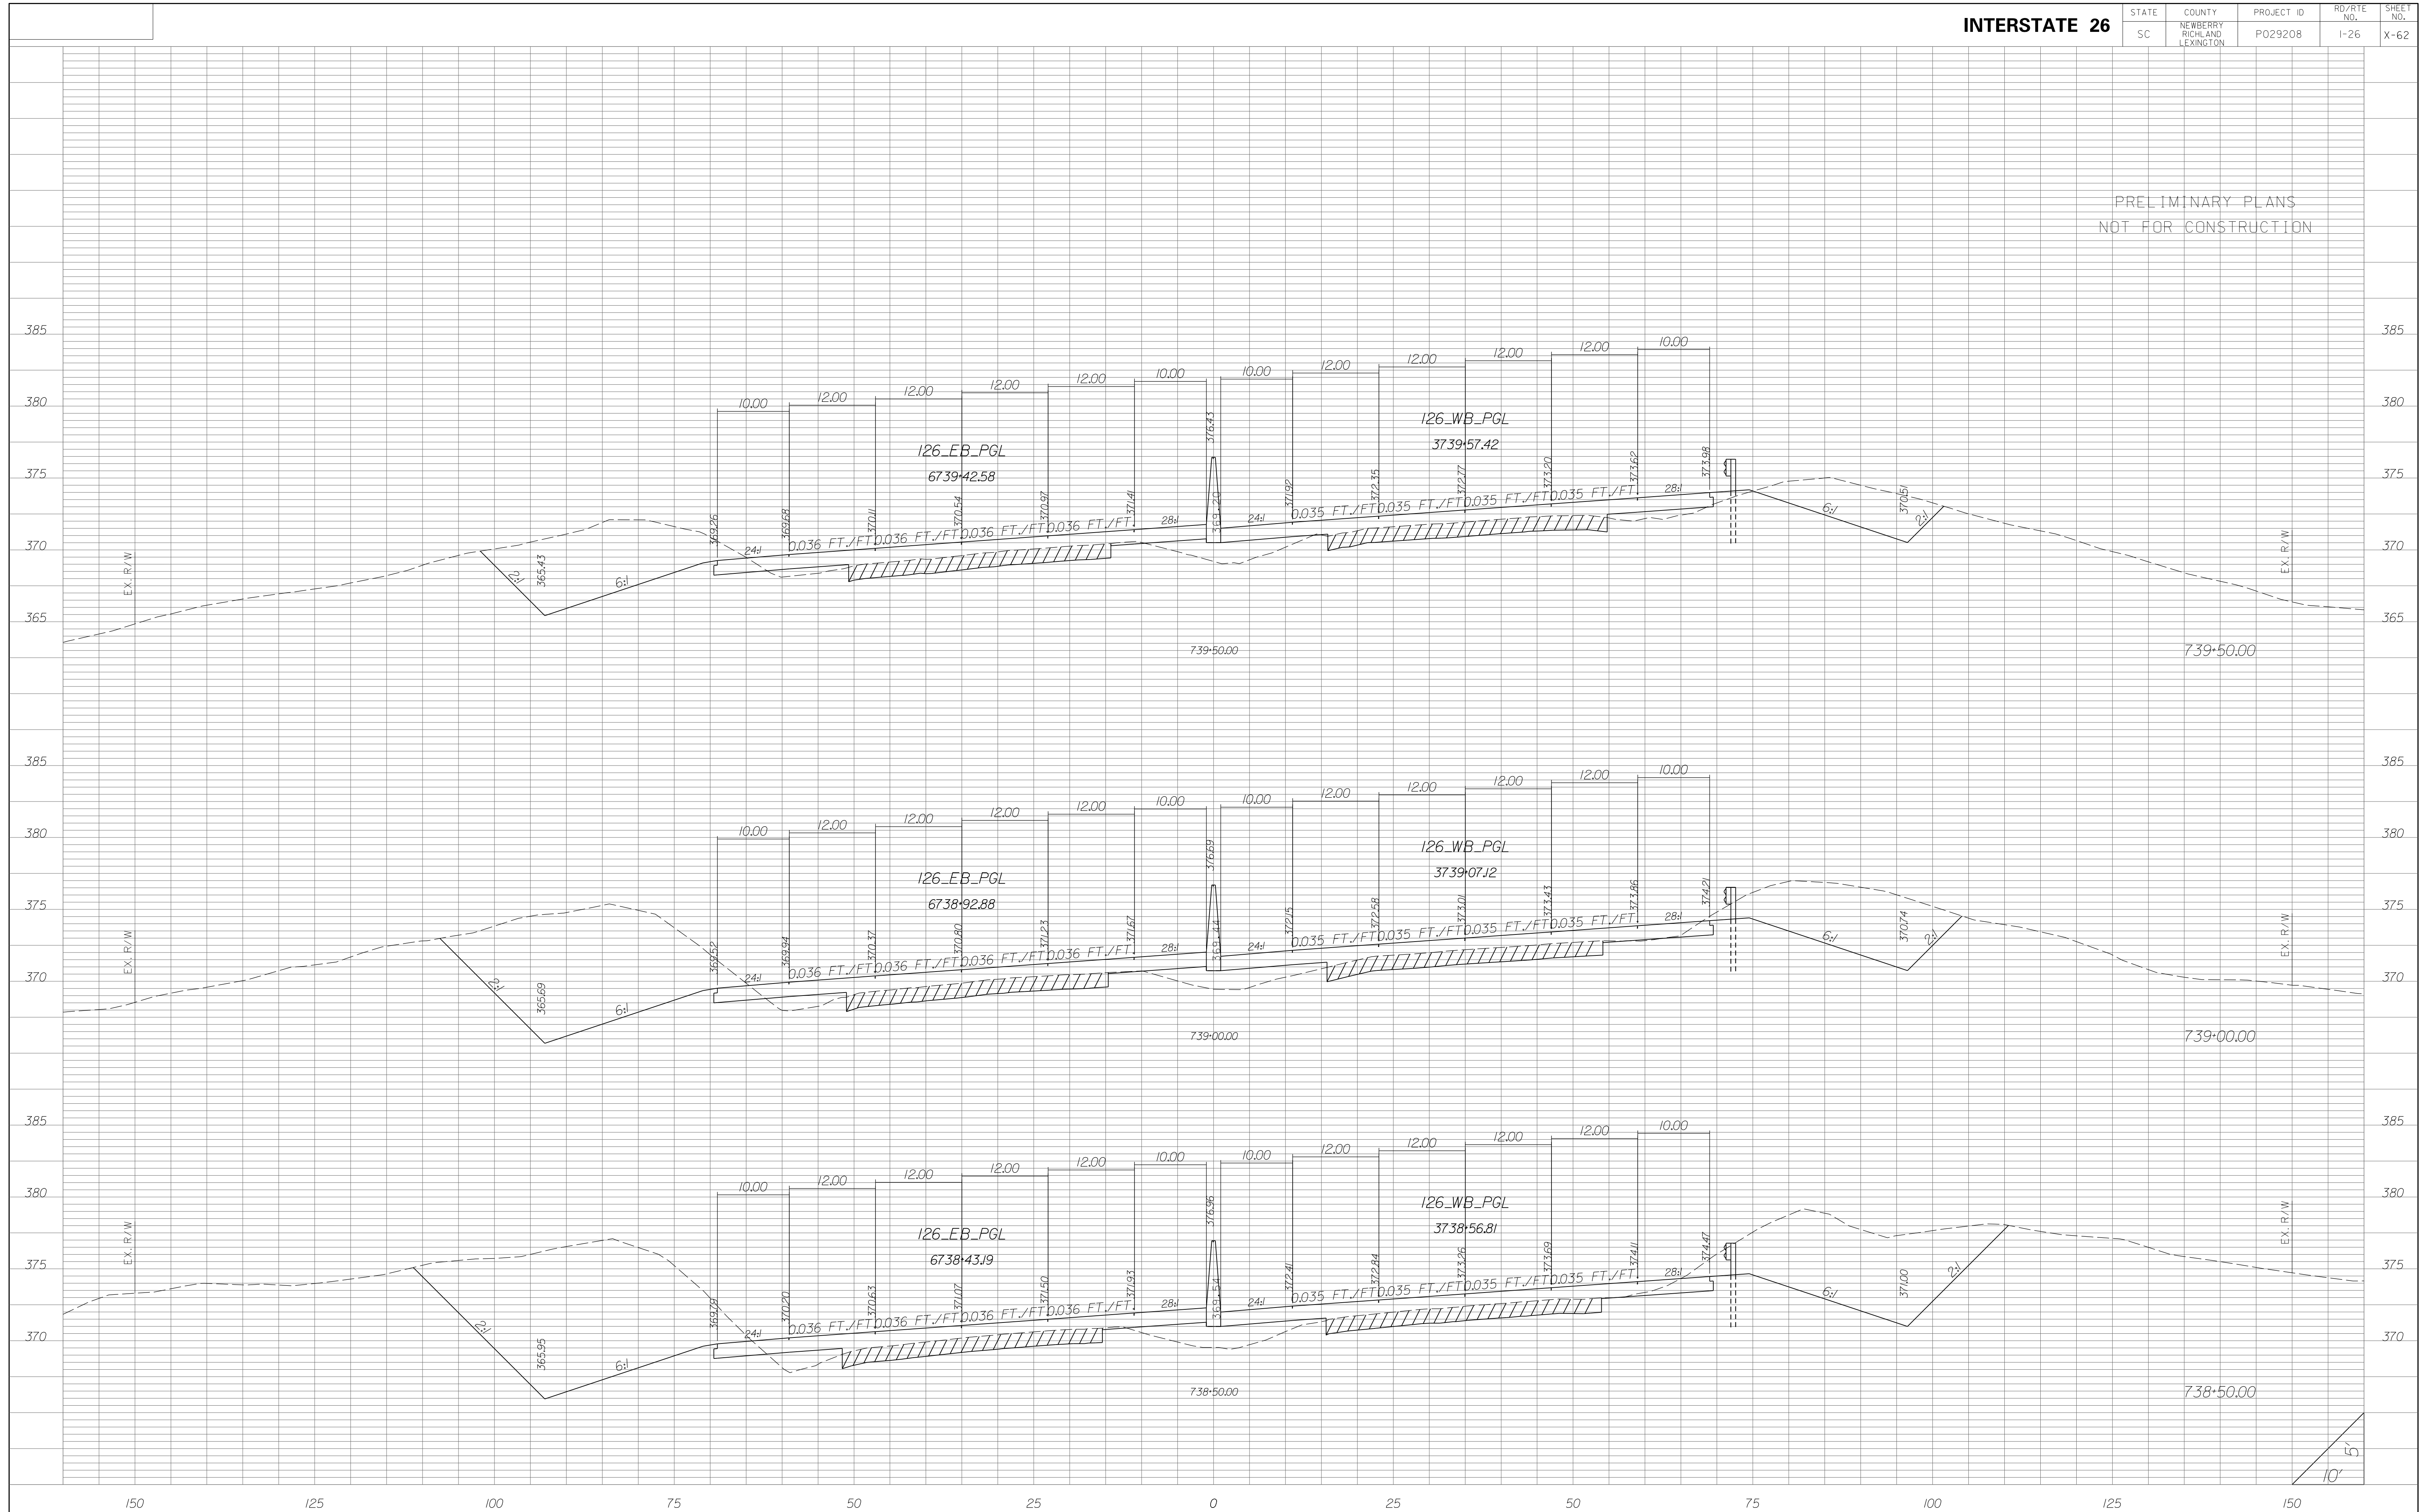


STATE	COUNTY	PROJECT ID	RD/RTE NO.	SHEET NO.
SC	NEWBERRY RICHLAND LEXINGTON	P029208	I-26	X-63

PRELIMINARY PLANS
NOT FOR CONSTRUCTION

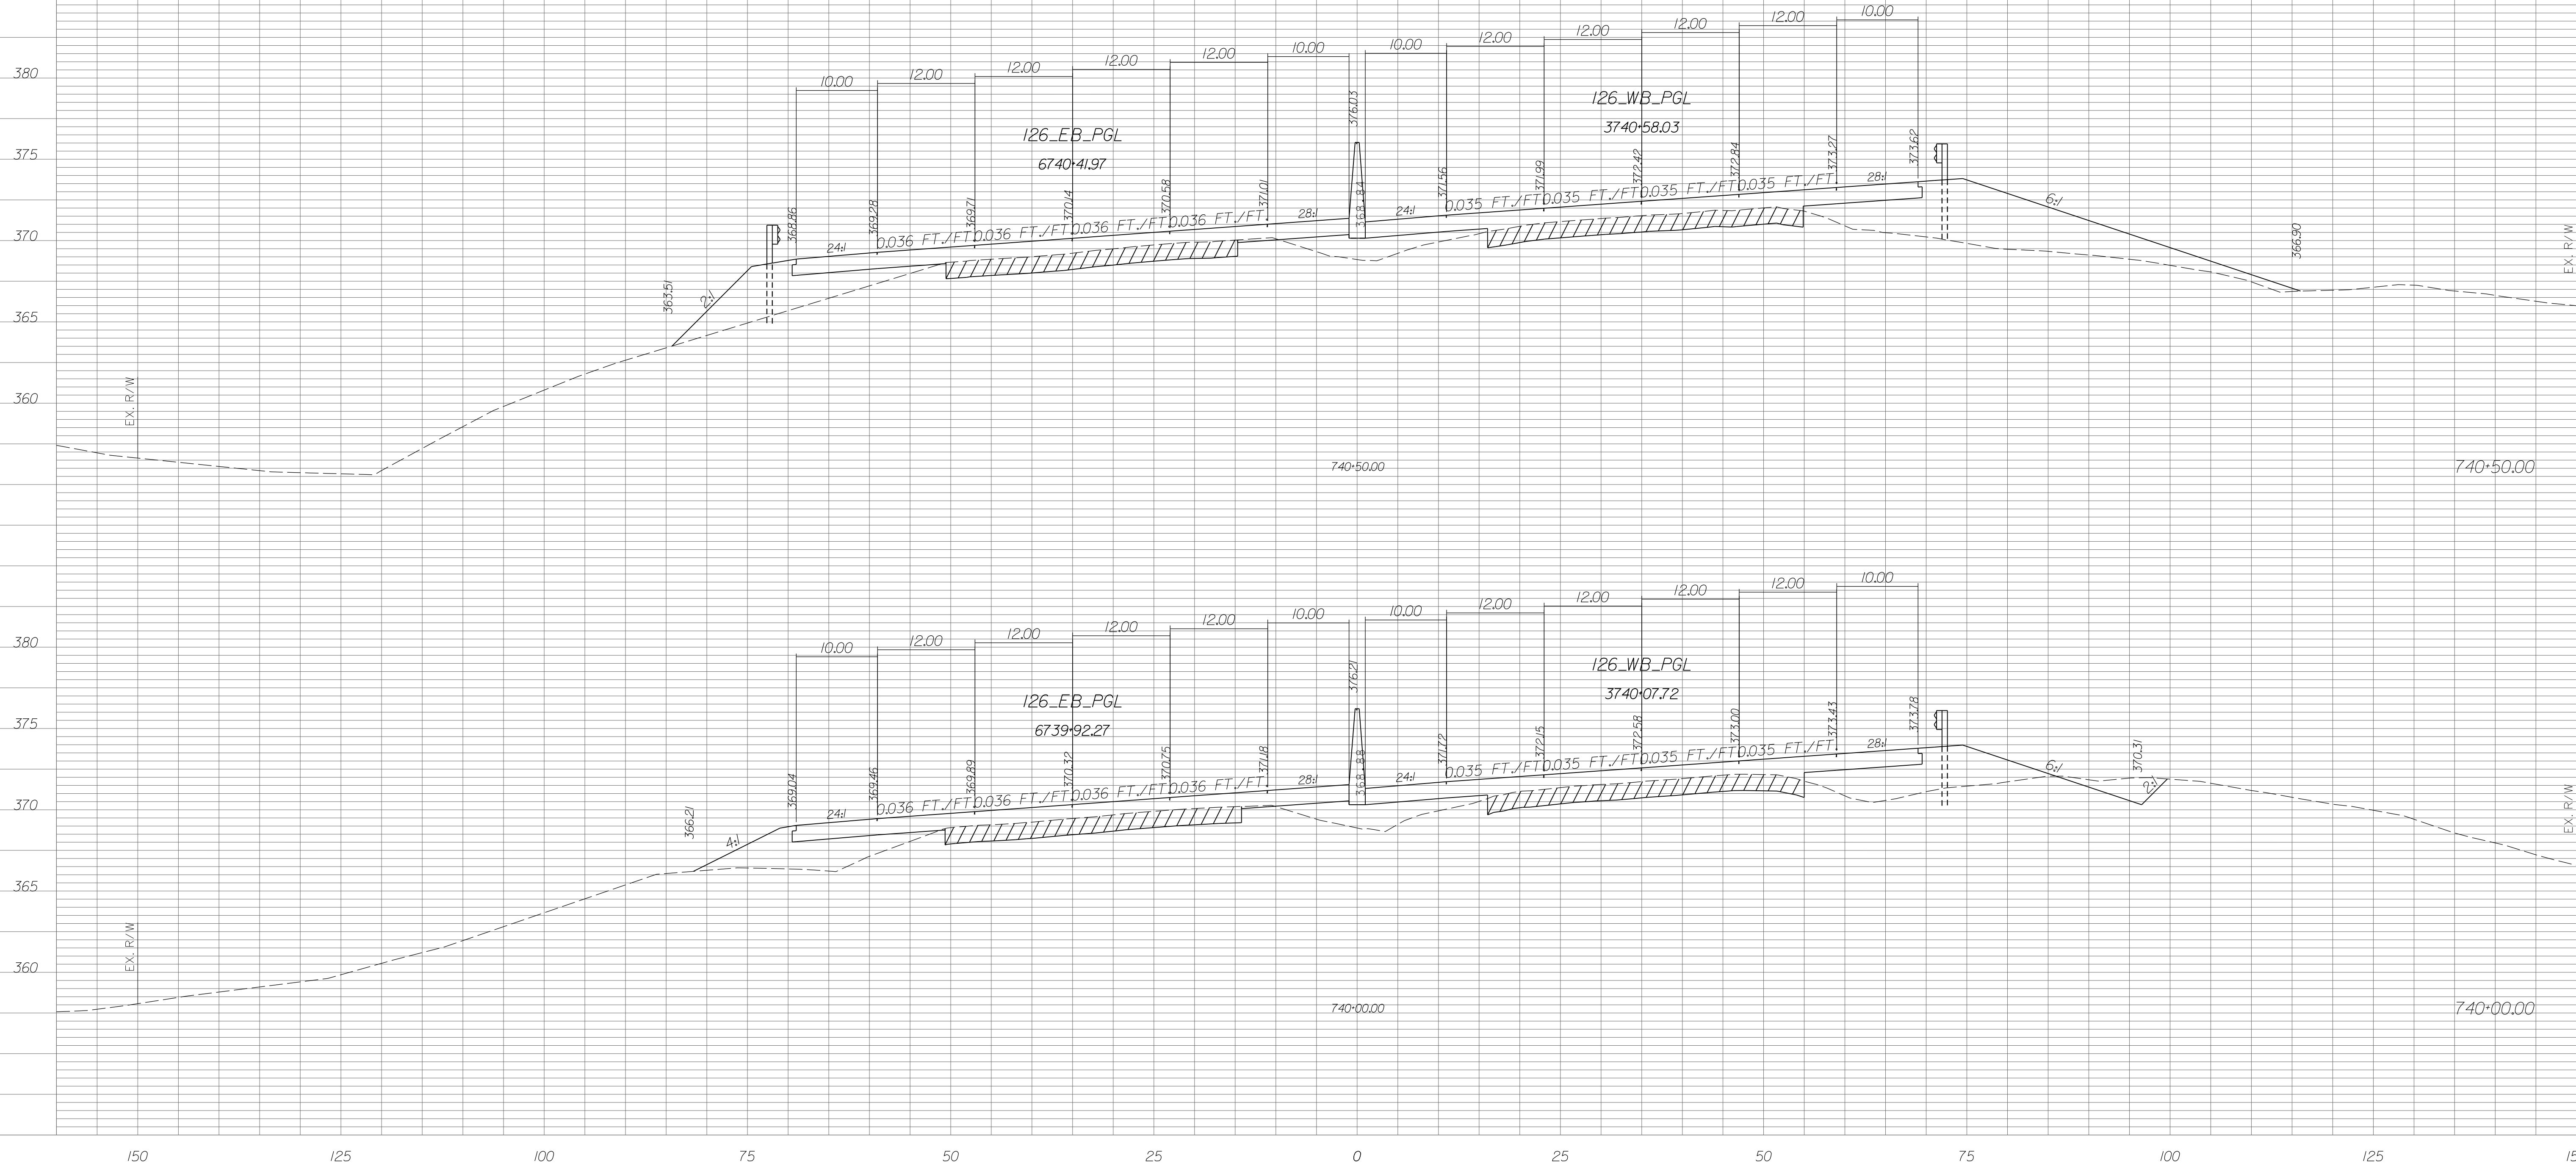


STATE	COUNTY	PROJECT ID	RD/RTE NO.	SHEET NO.
SC	NEWBERRY RICHLAND LEXINGTON	P029208	I-26	X-64

PRELIMINARY PLANS
NOT FOR CONSTRUCTION

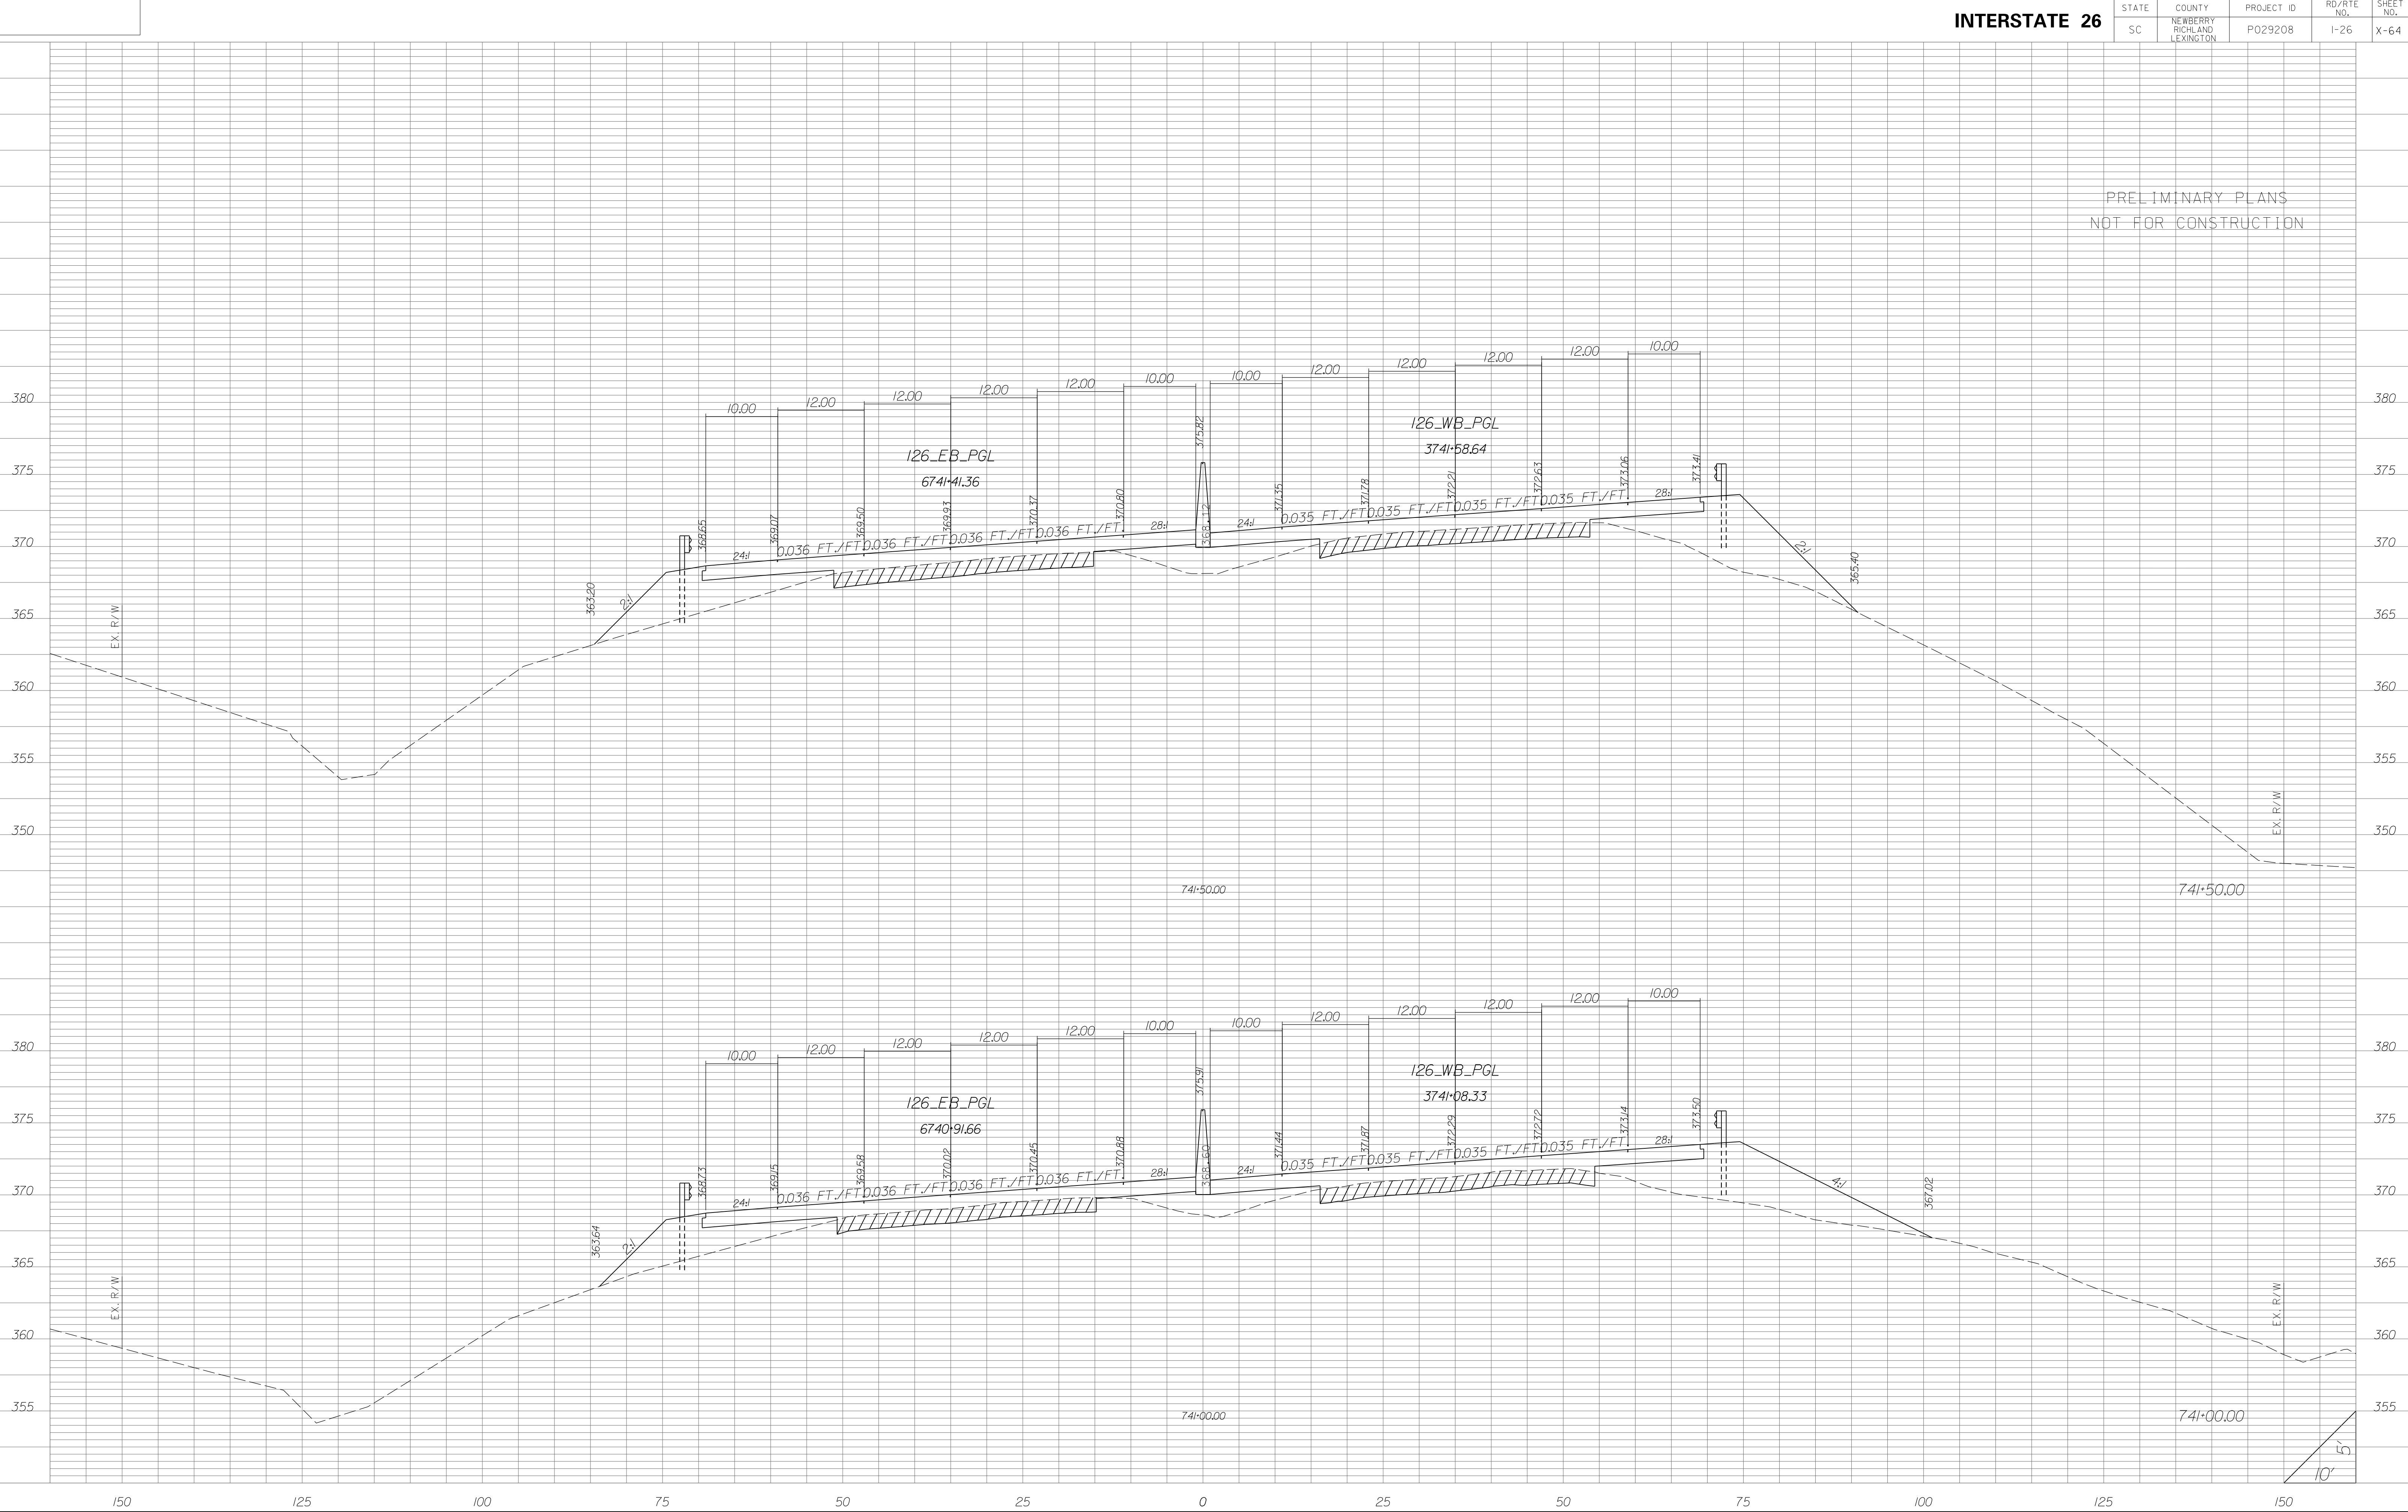


STATE	COUNTY	PROJECT ID	RD/RTE NO.	SHEET NO.
SC	NEWBERRY RICHLAND LEXINGTON	P029208	I-26	X-65

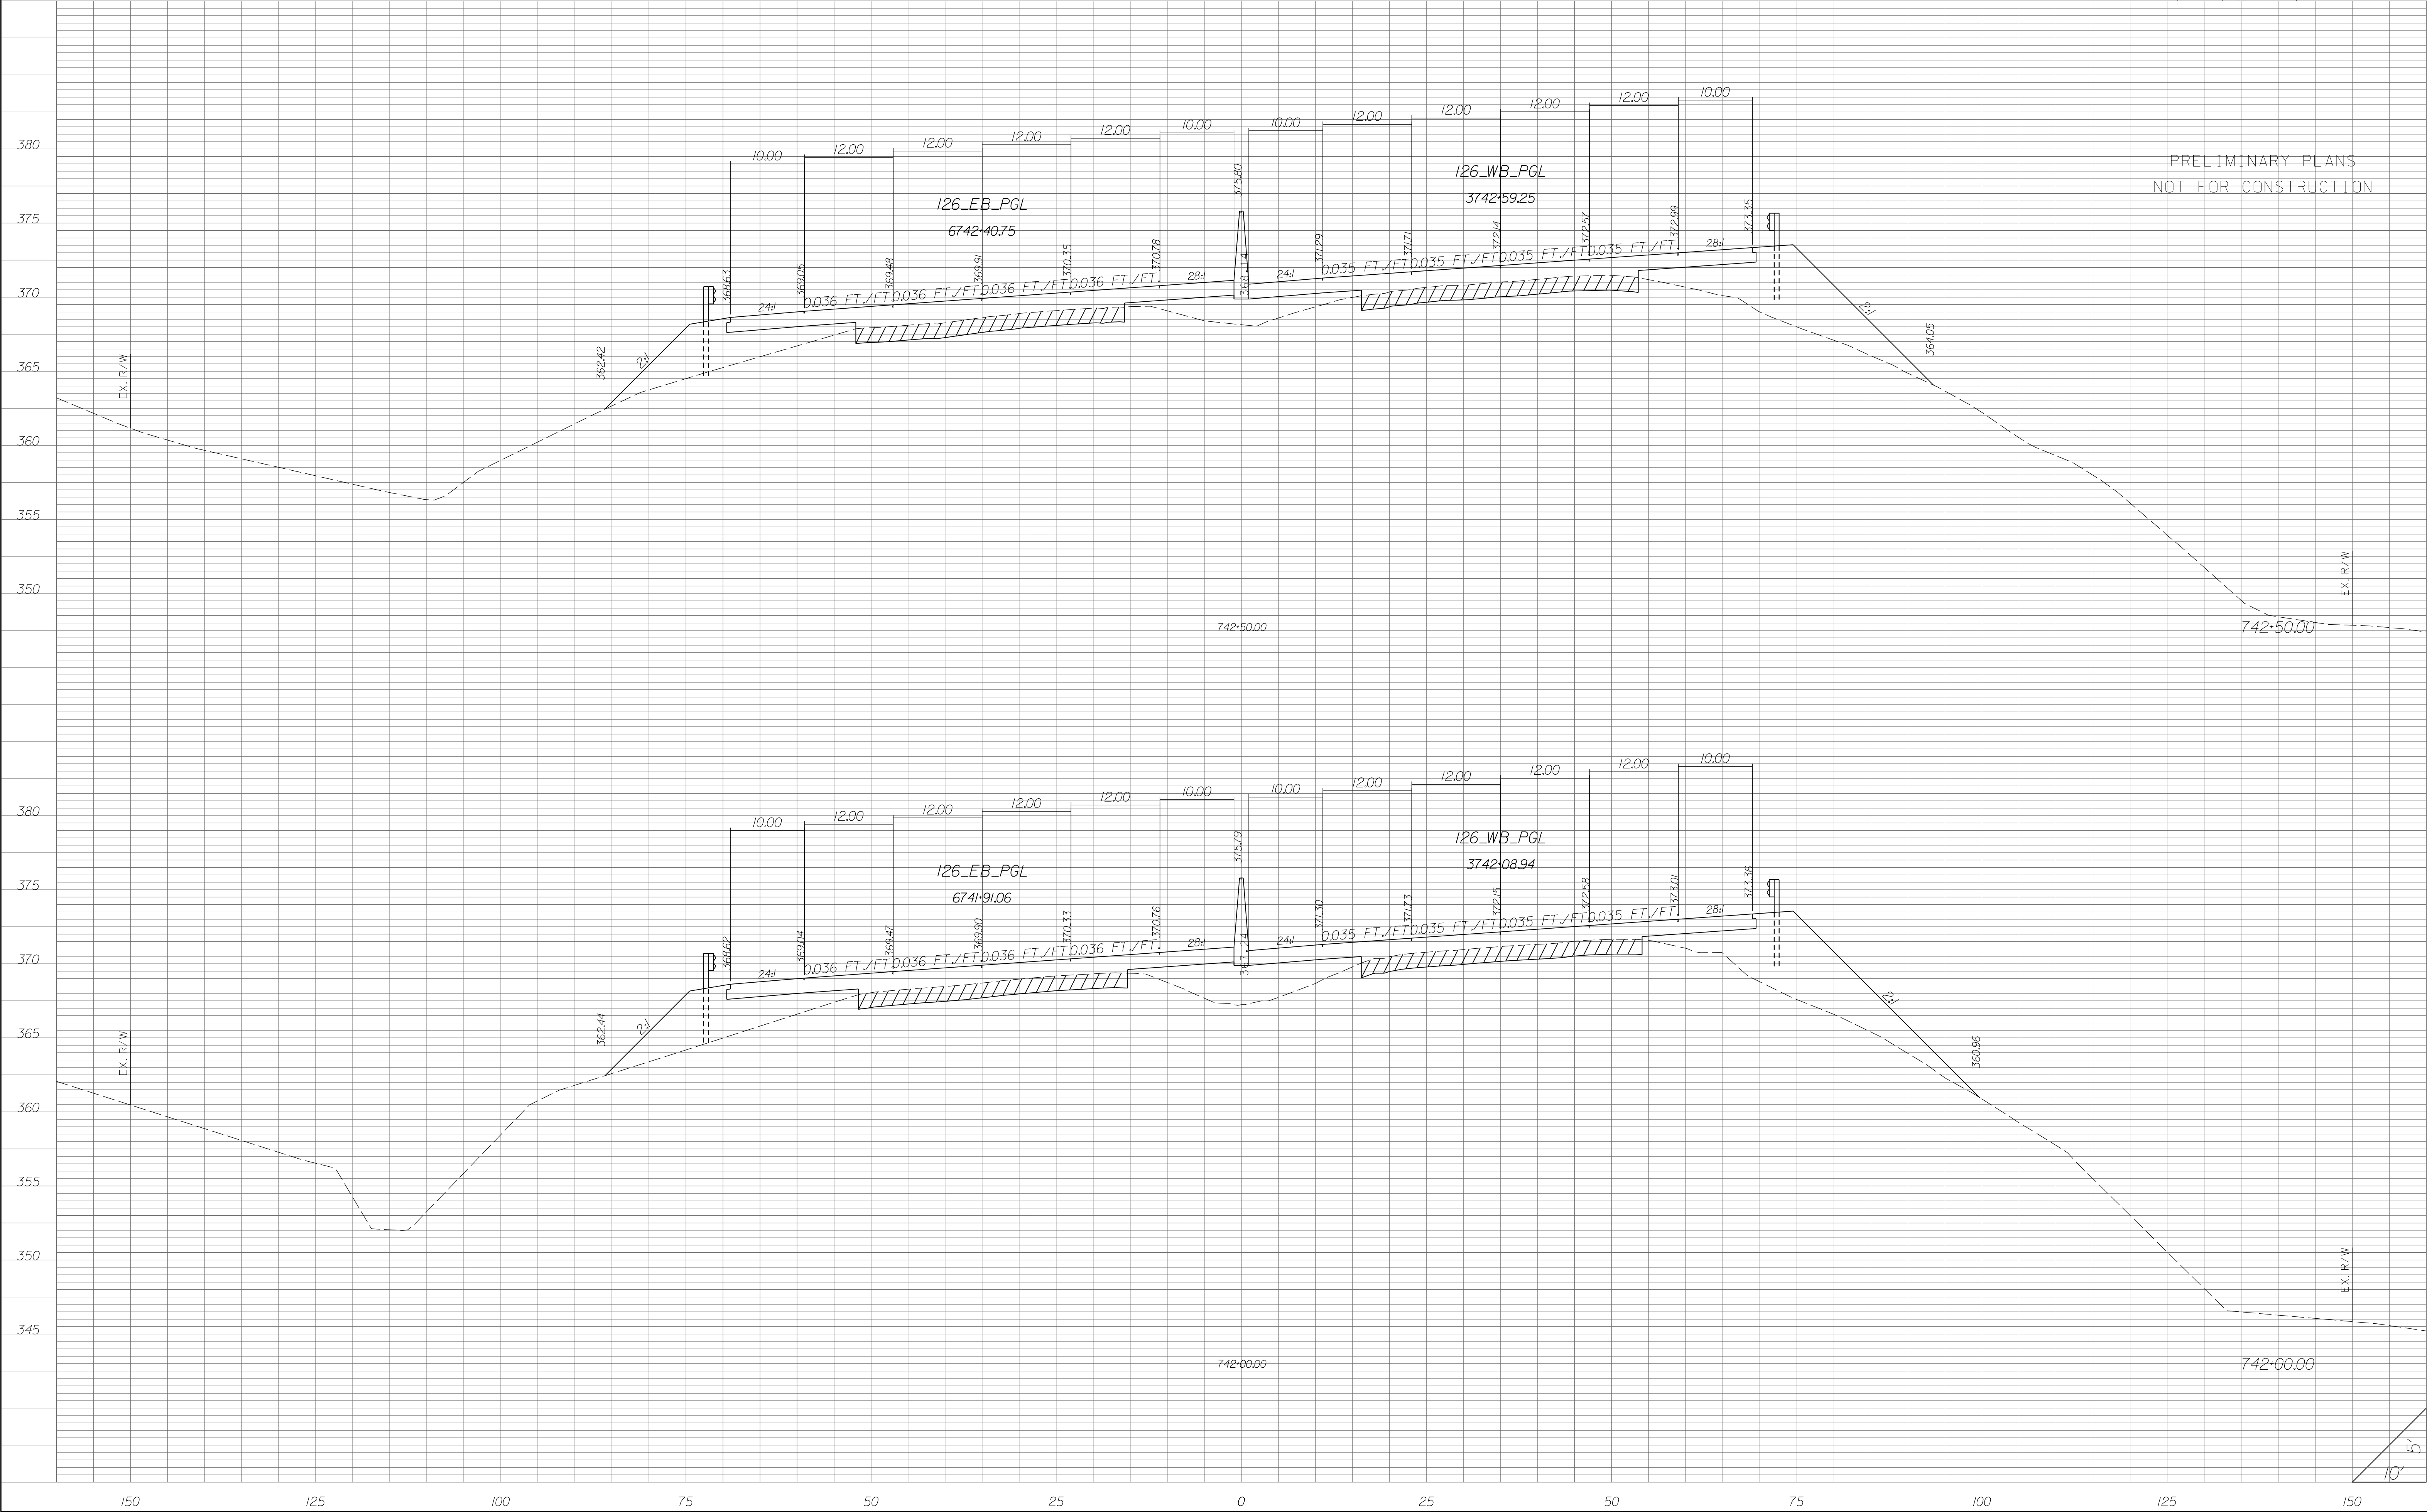


STATE	COUNTY	PROJECT ID	RD/RTE NO.	SHEET NO.
SC	NEWBERRY RICHLAND LEXINGTON	P029208	I-26	X-66

PRELIMINARY PLANS
NOT FOR CONSTRUCTION

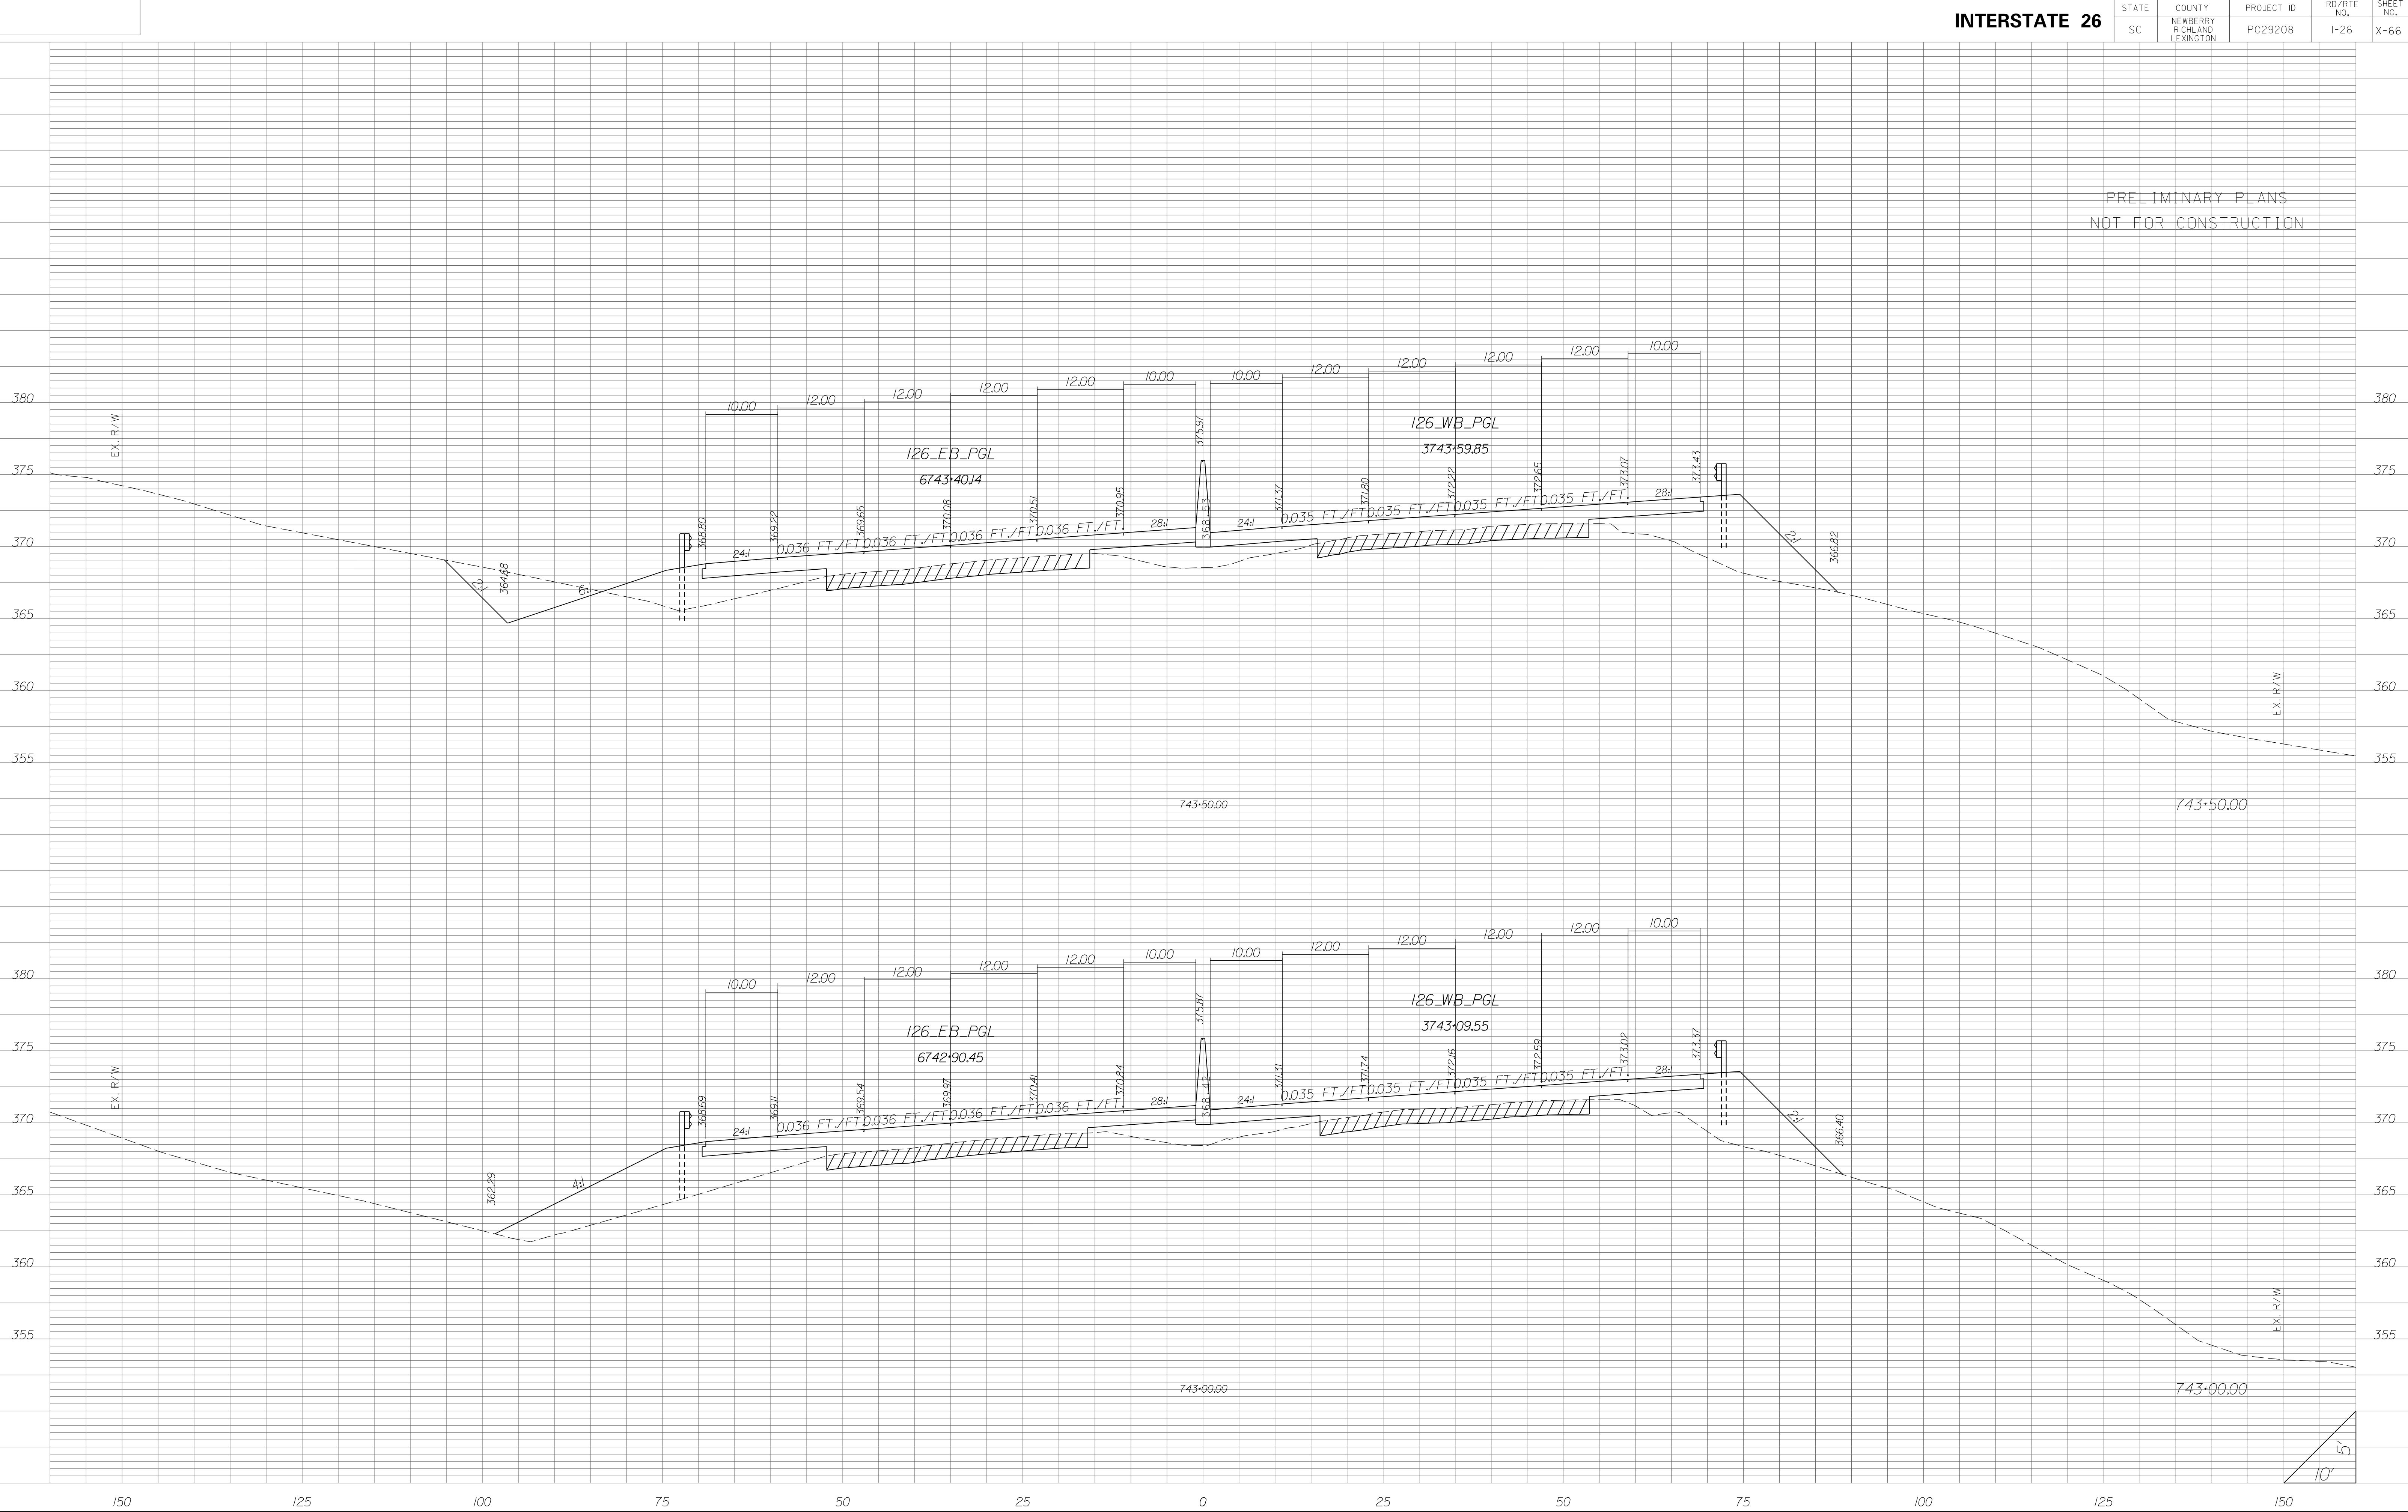


STATE	COUNTY	PROJECT ID	RD/RTE NO.	SHEET NO.
SC	NEWBERRY RICHLAND LEXINGTON	P029208	I-26	X-68

PRELIMINARY PLANS
NOT FOR CONSTRUCTION

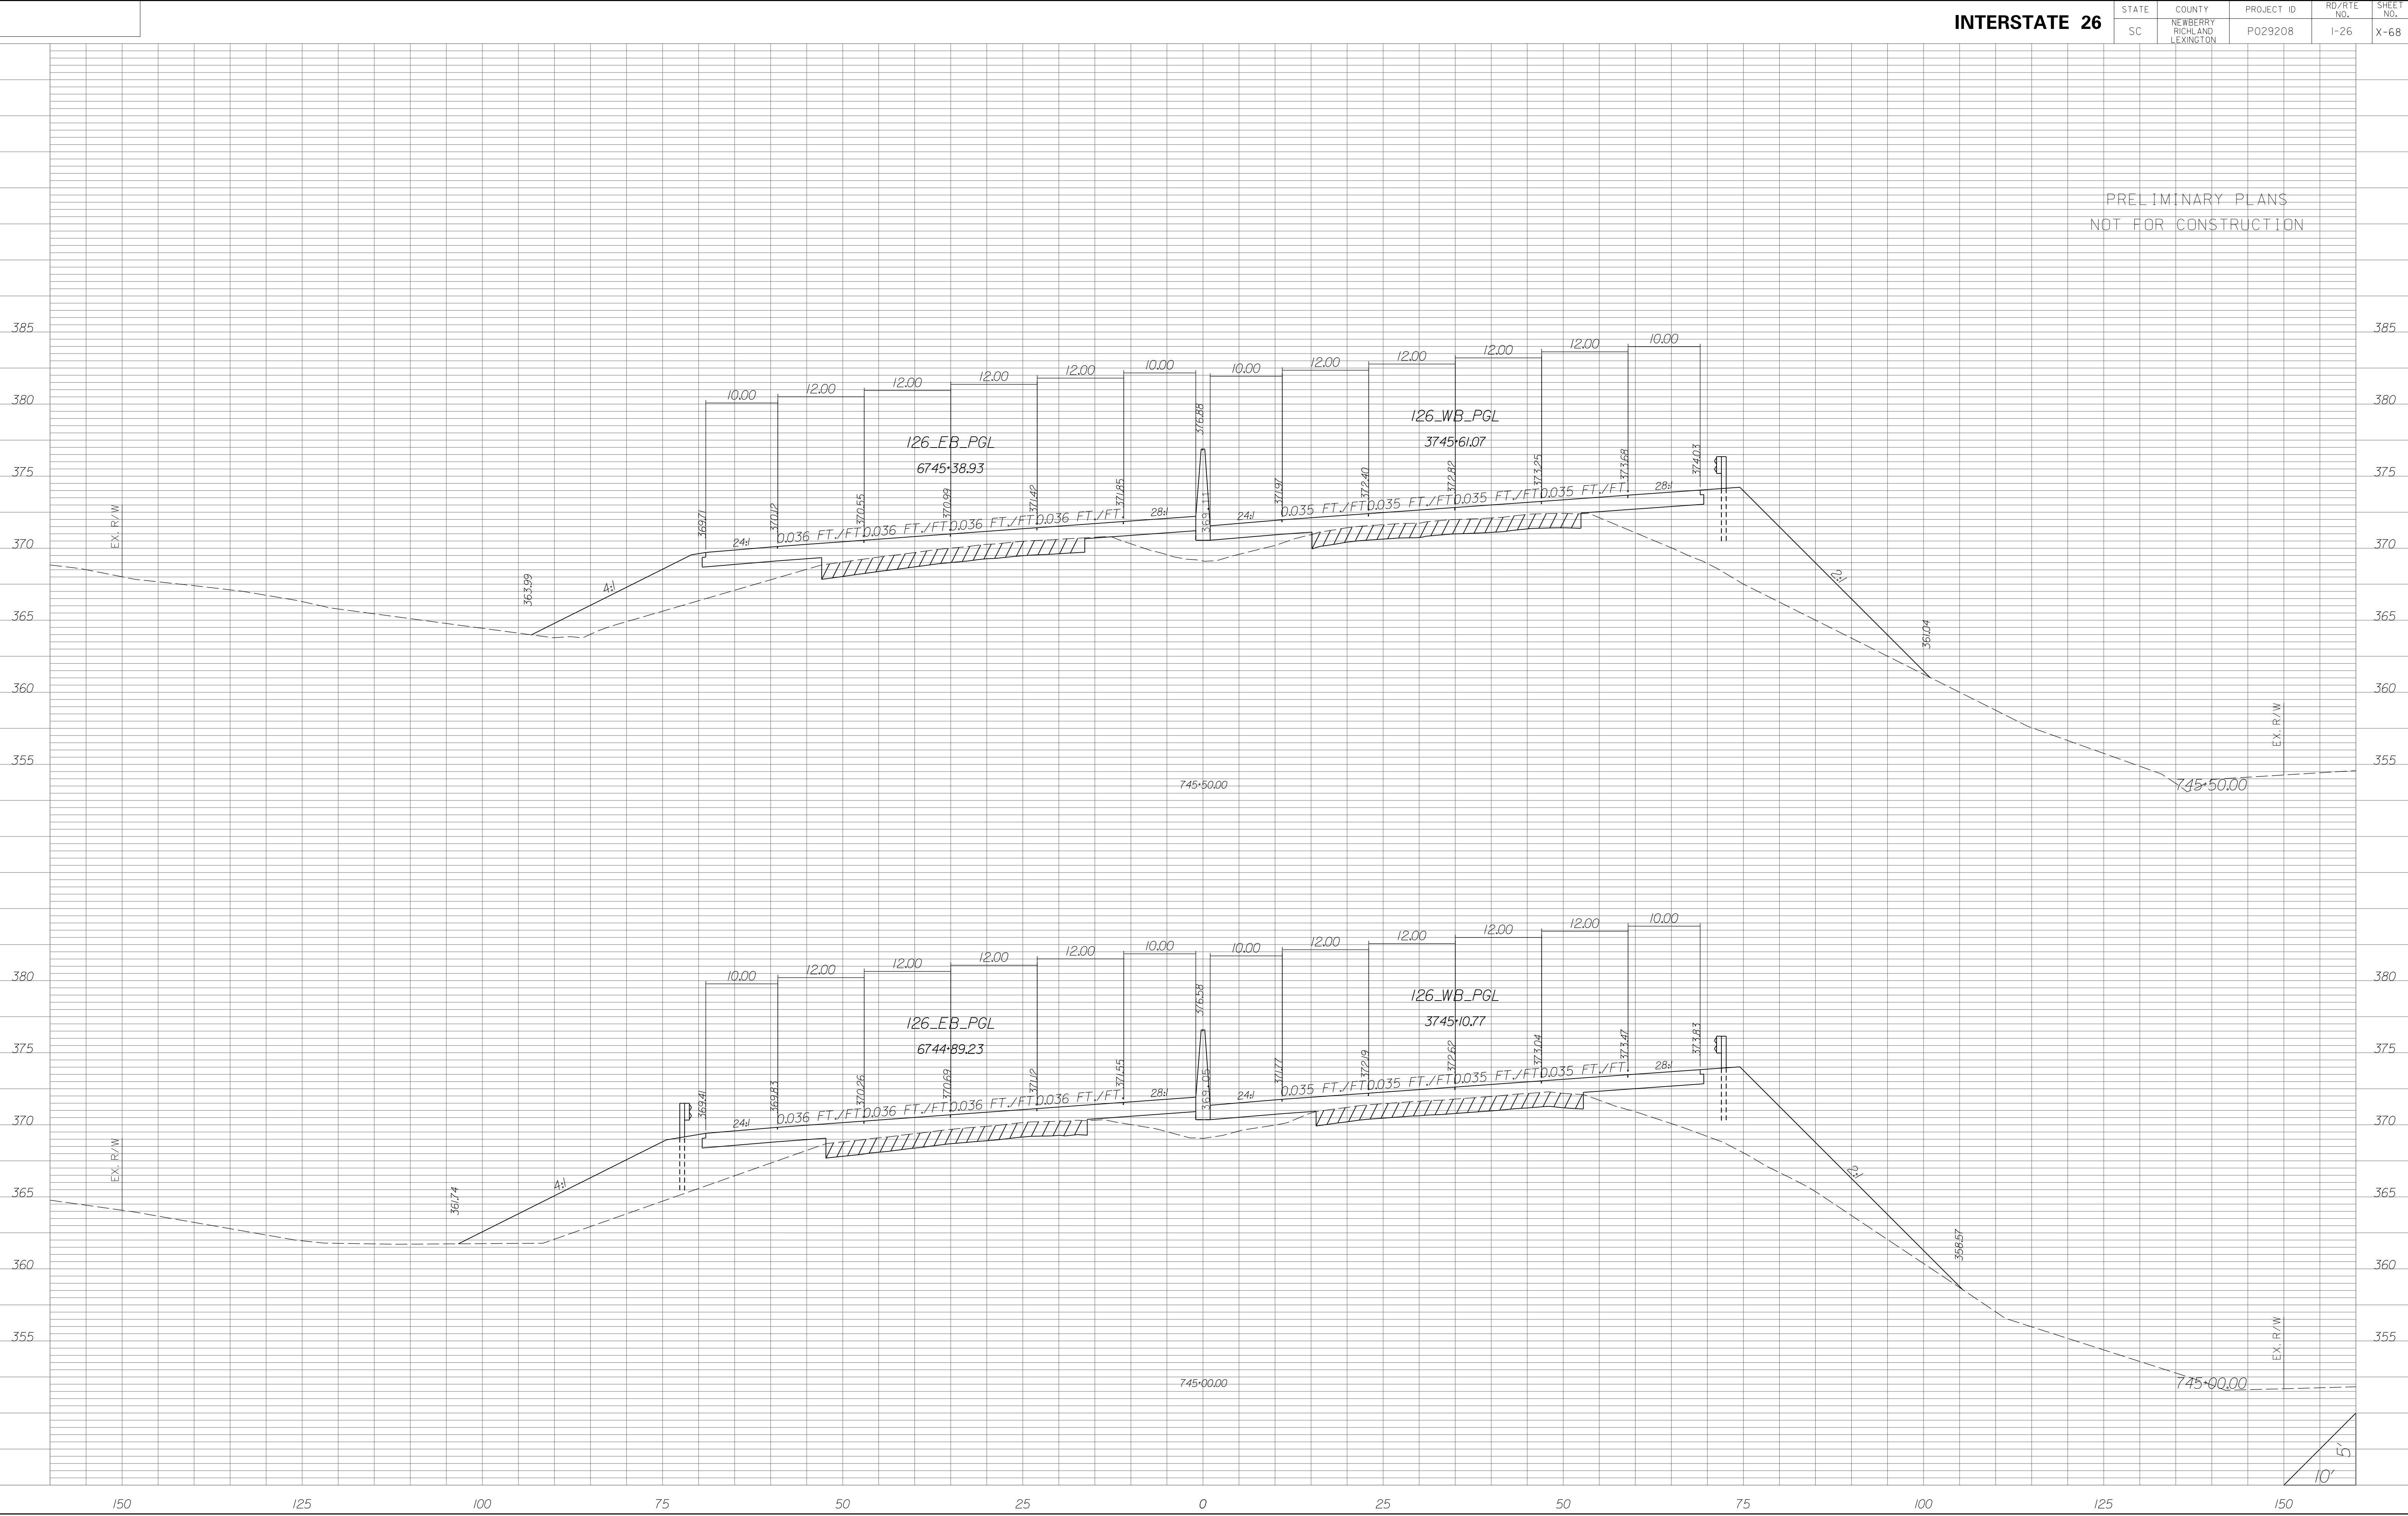


STATE	COUNTY	PROJECT ID	RD/RTE NO.	SHEET NO.
SC	NEWBERRY RICHLAND LEXINGTON	P029208	I-26	X-69

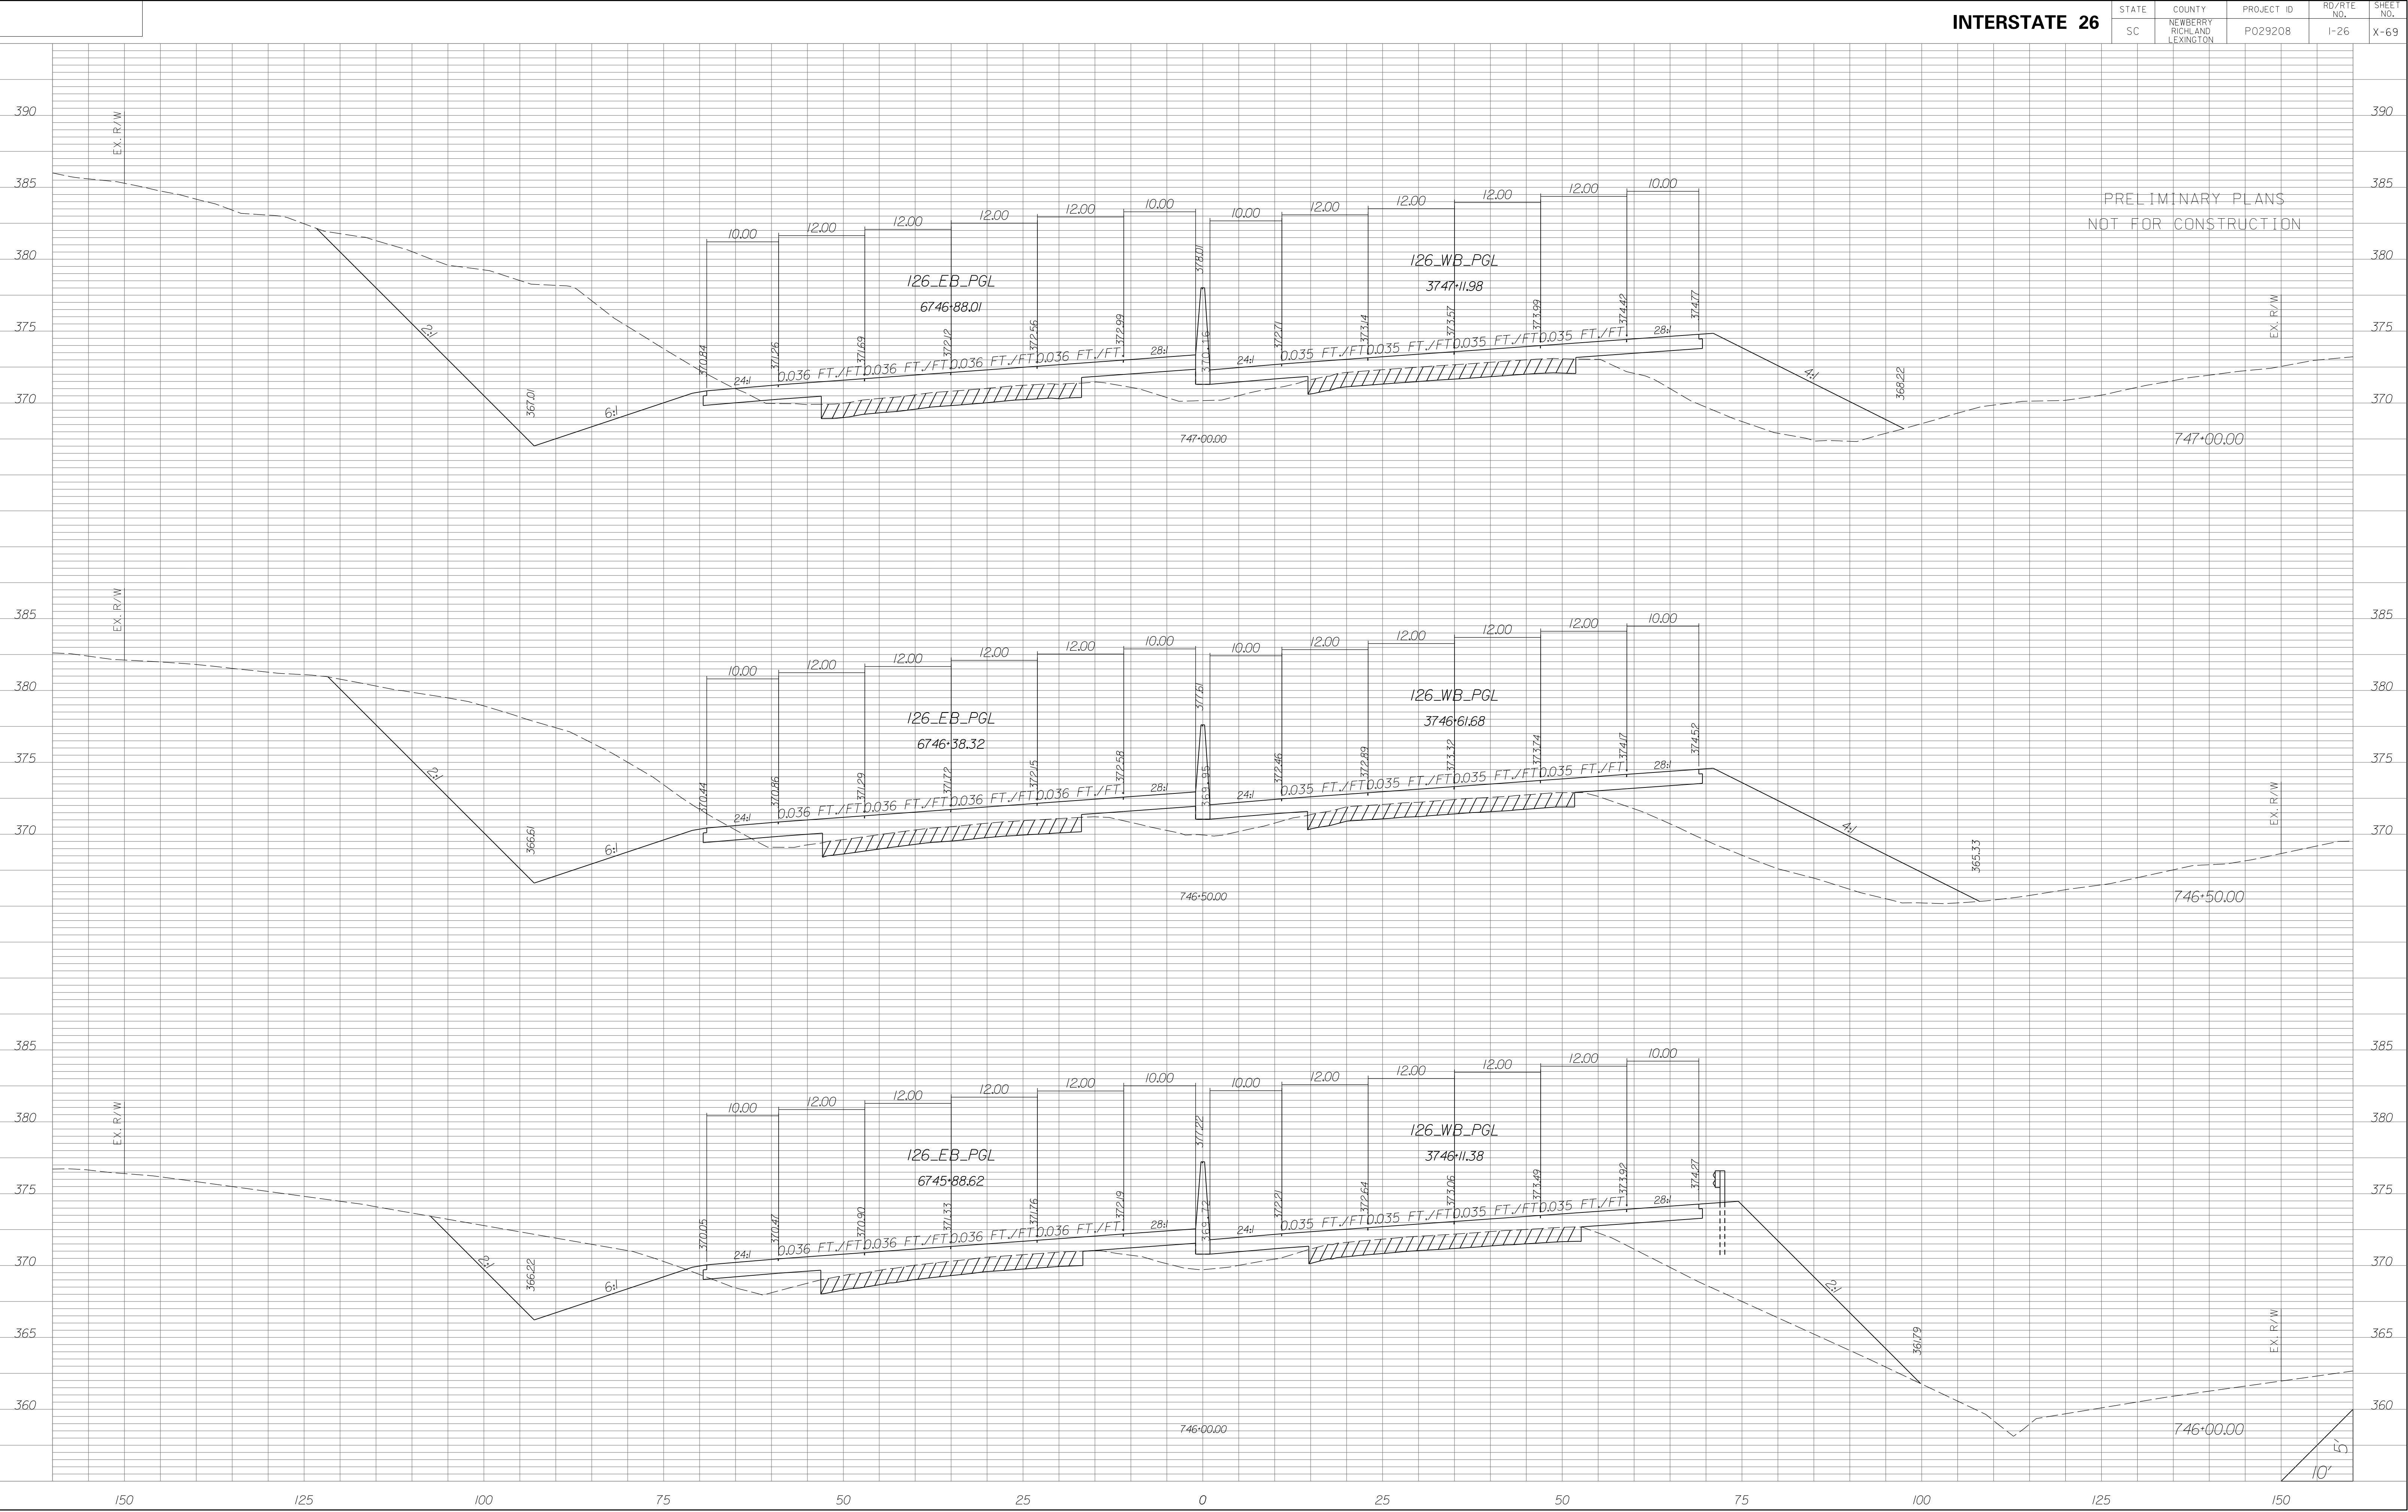


STATE	COUNTY	PROJECT ID	RD/RTE NO.	SHEET NO.
SC	NEWBERRY RICHLAND LEXINGTON	P029208	I-26	X-70

PRELIMINARY PLANS
NOT FOR CONSTRUCTION

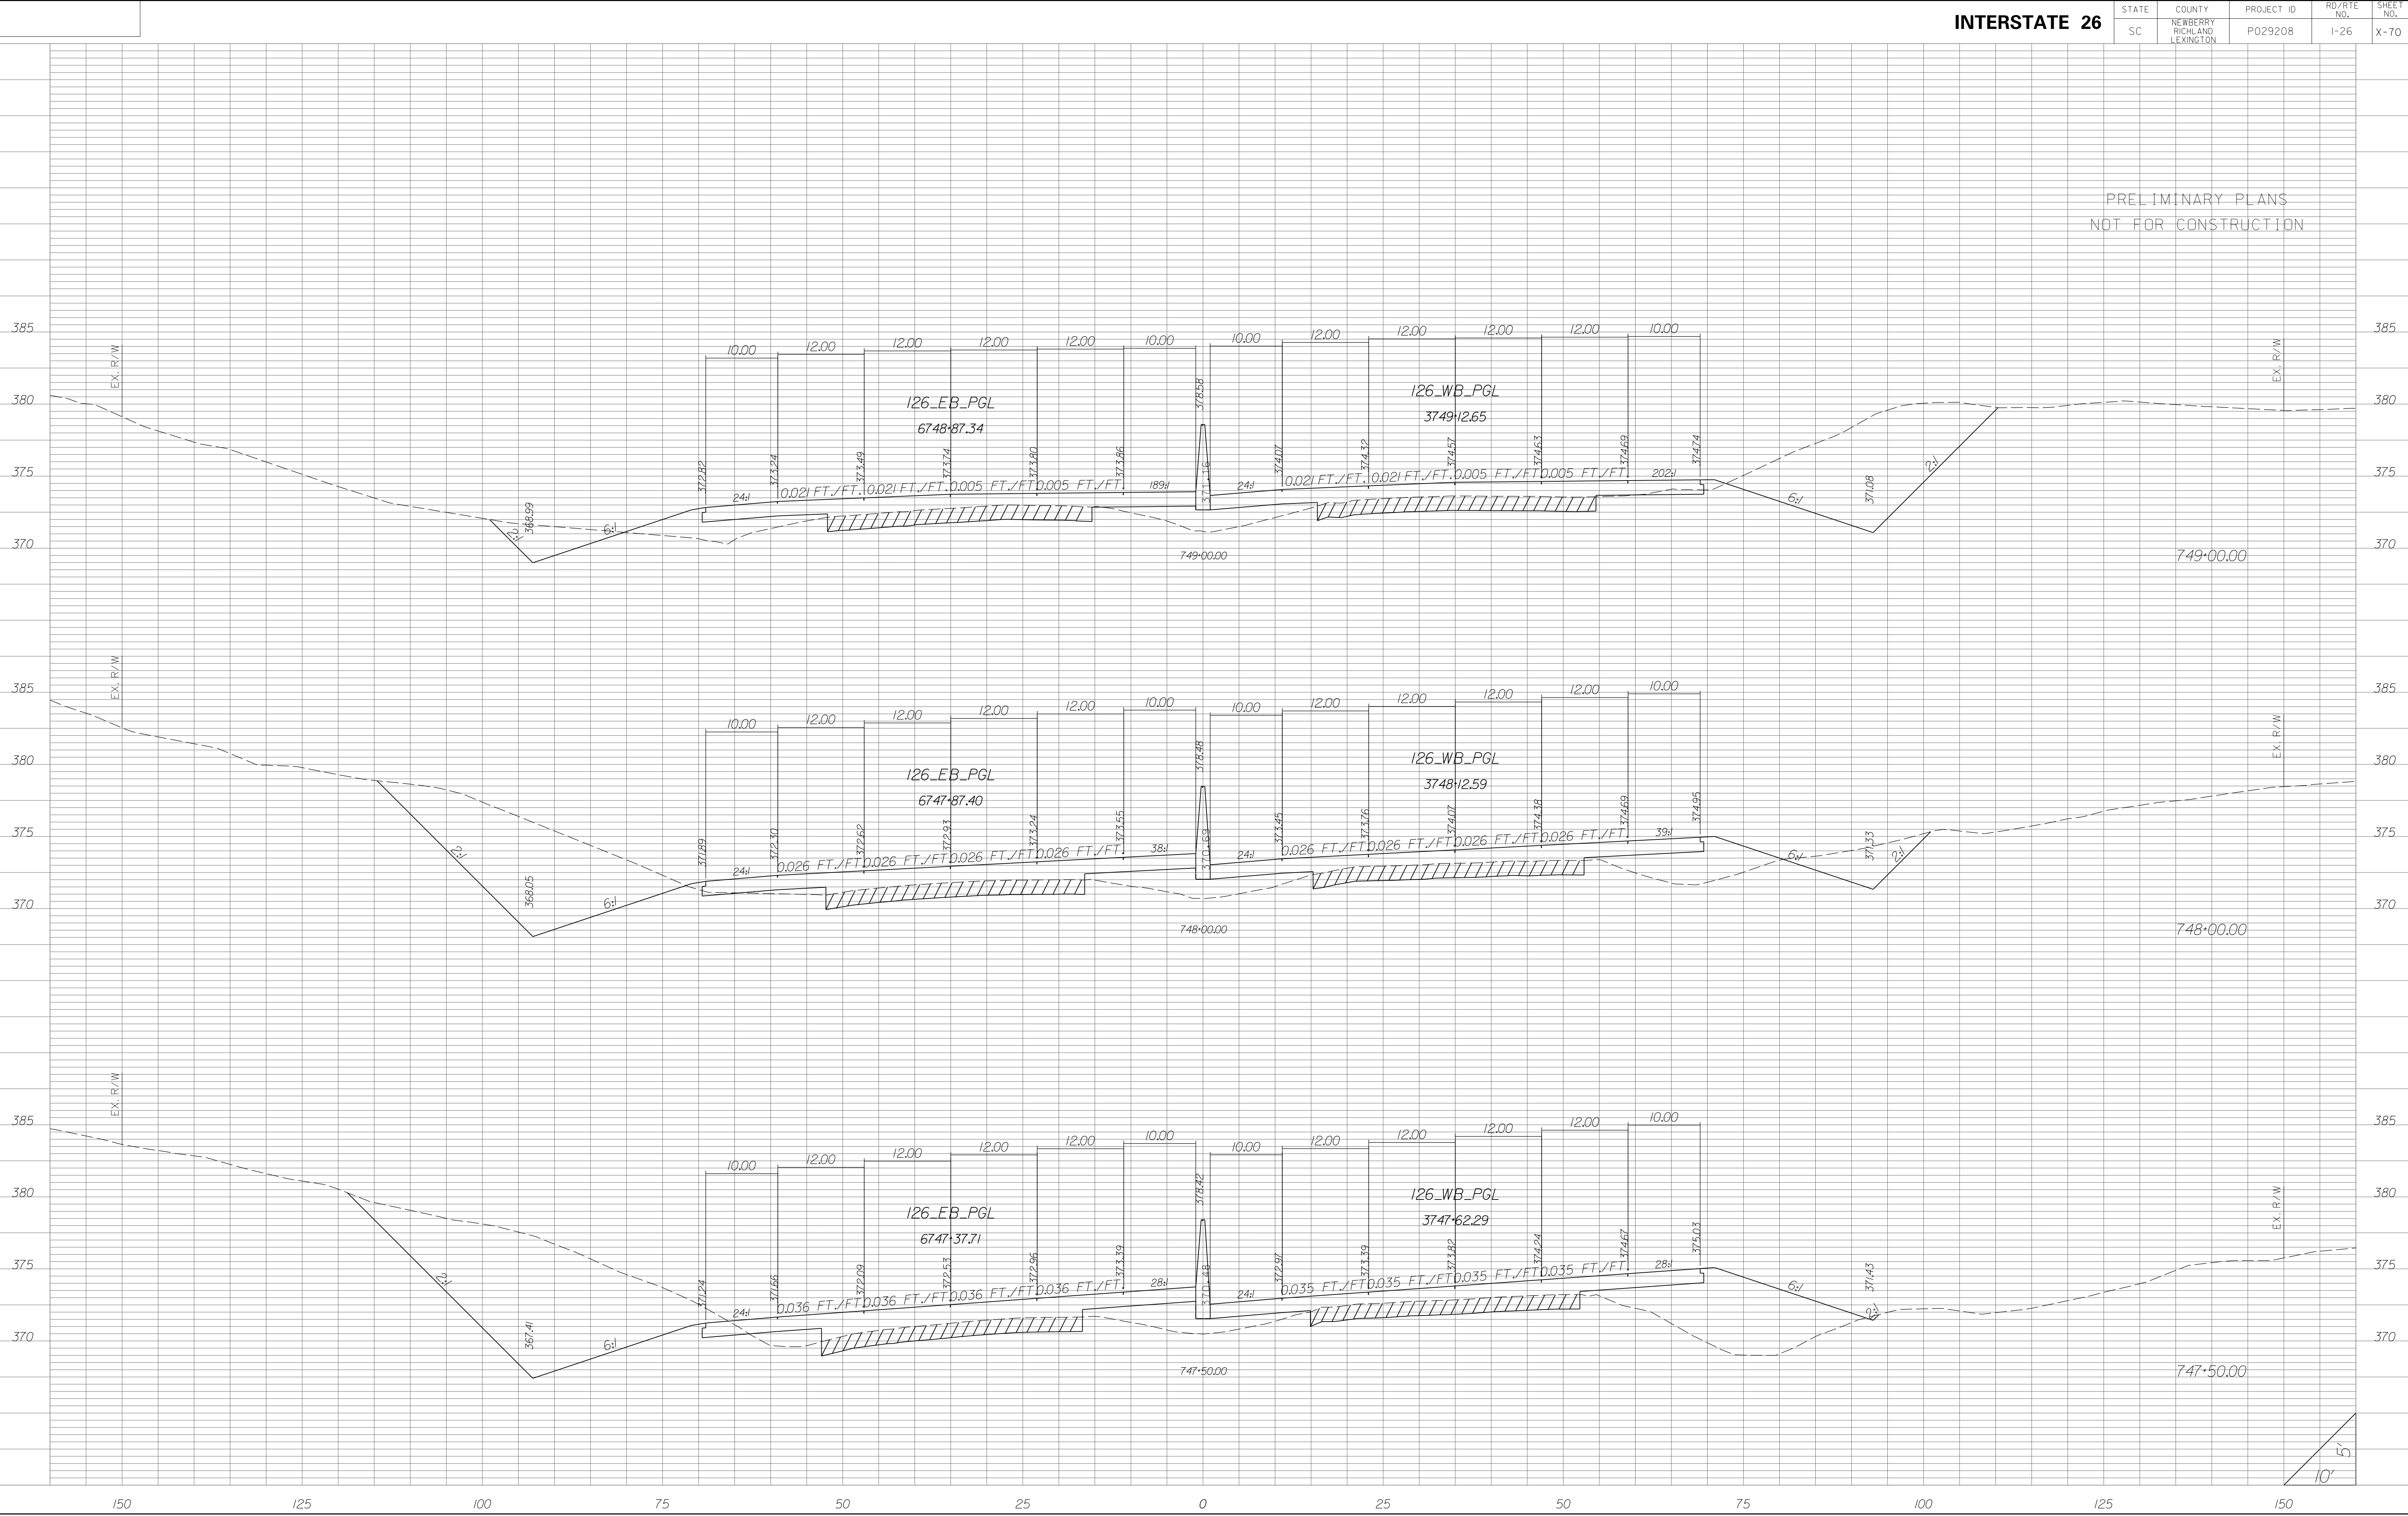


STATE	COUNTY	PROJECT ID	RD/RTE NO.	SHEET NO.
SC	NEWBERRY RICHLAND LEXINGTON	P029208	I-26	X-71

PRELIMINARY PLANS
NOT FOR CONSTRUCTION

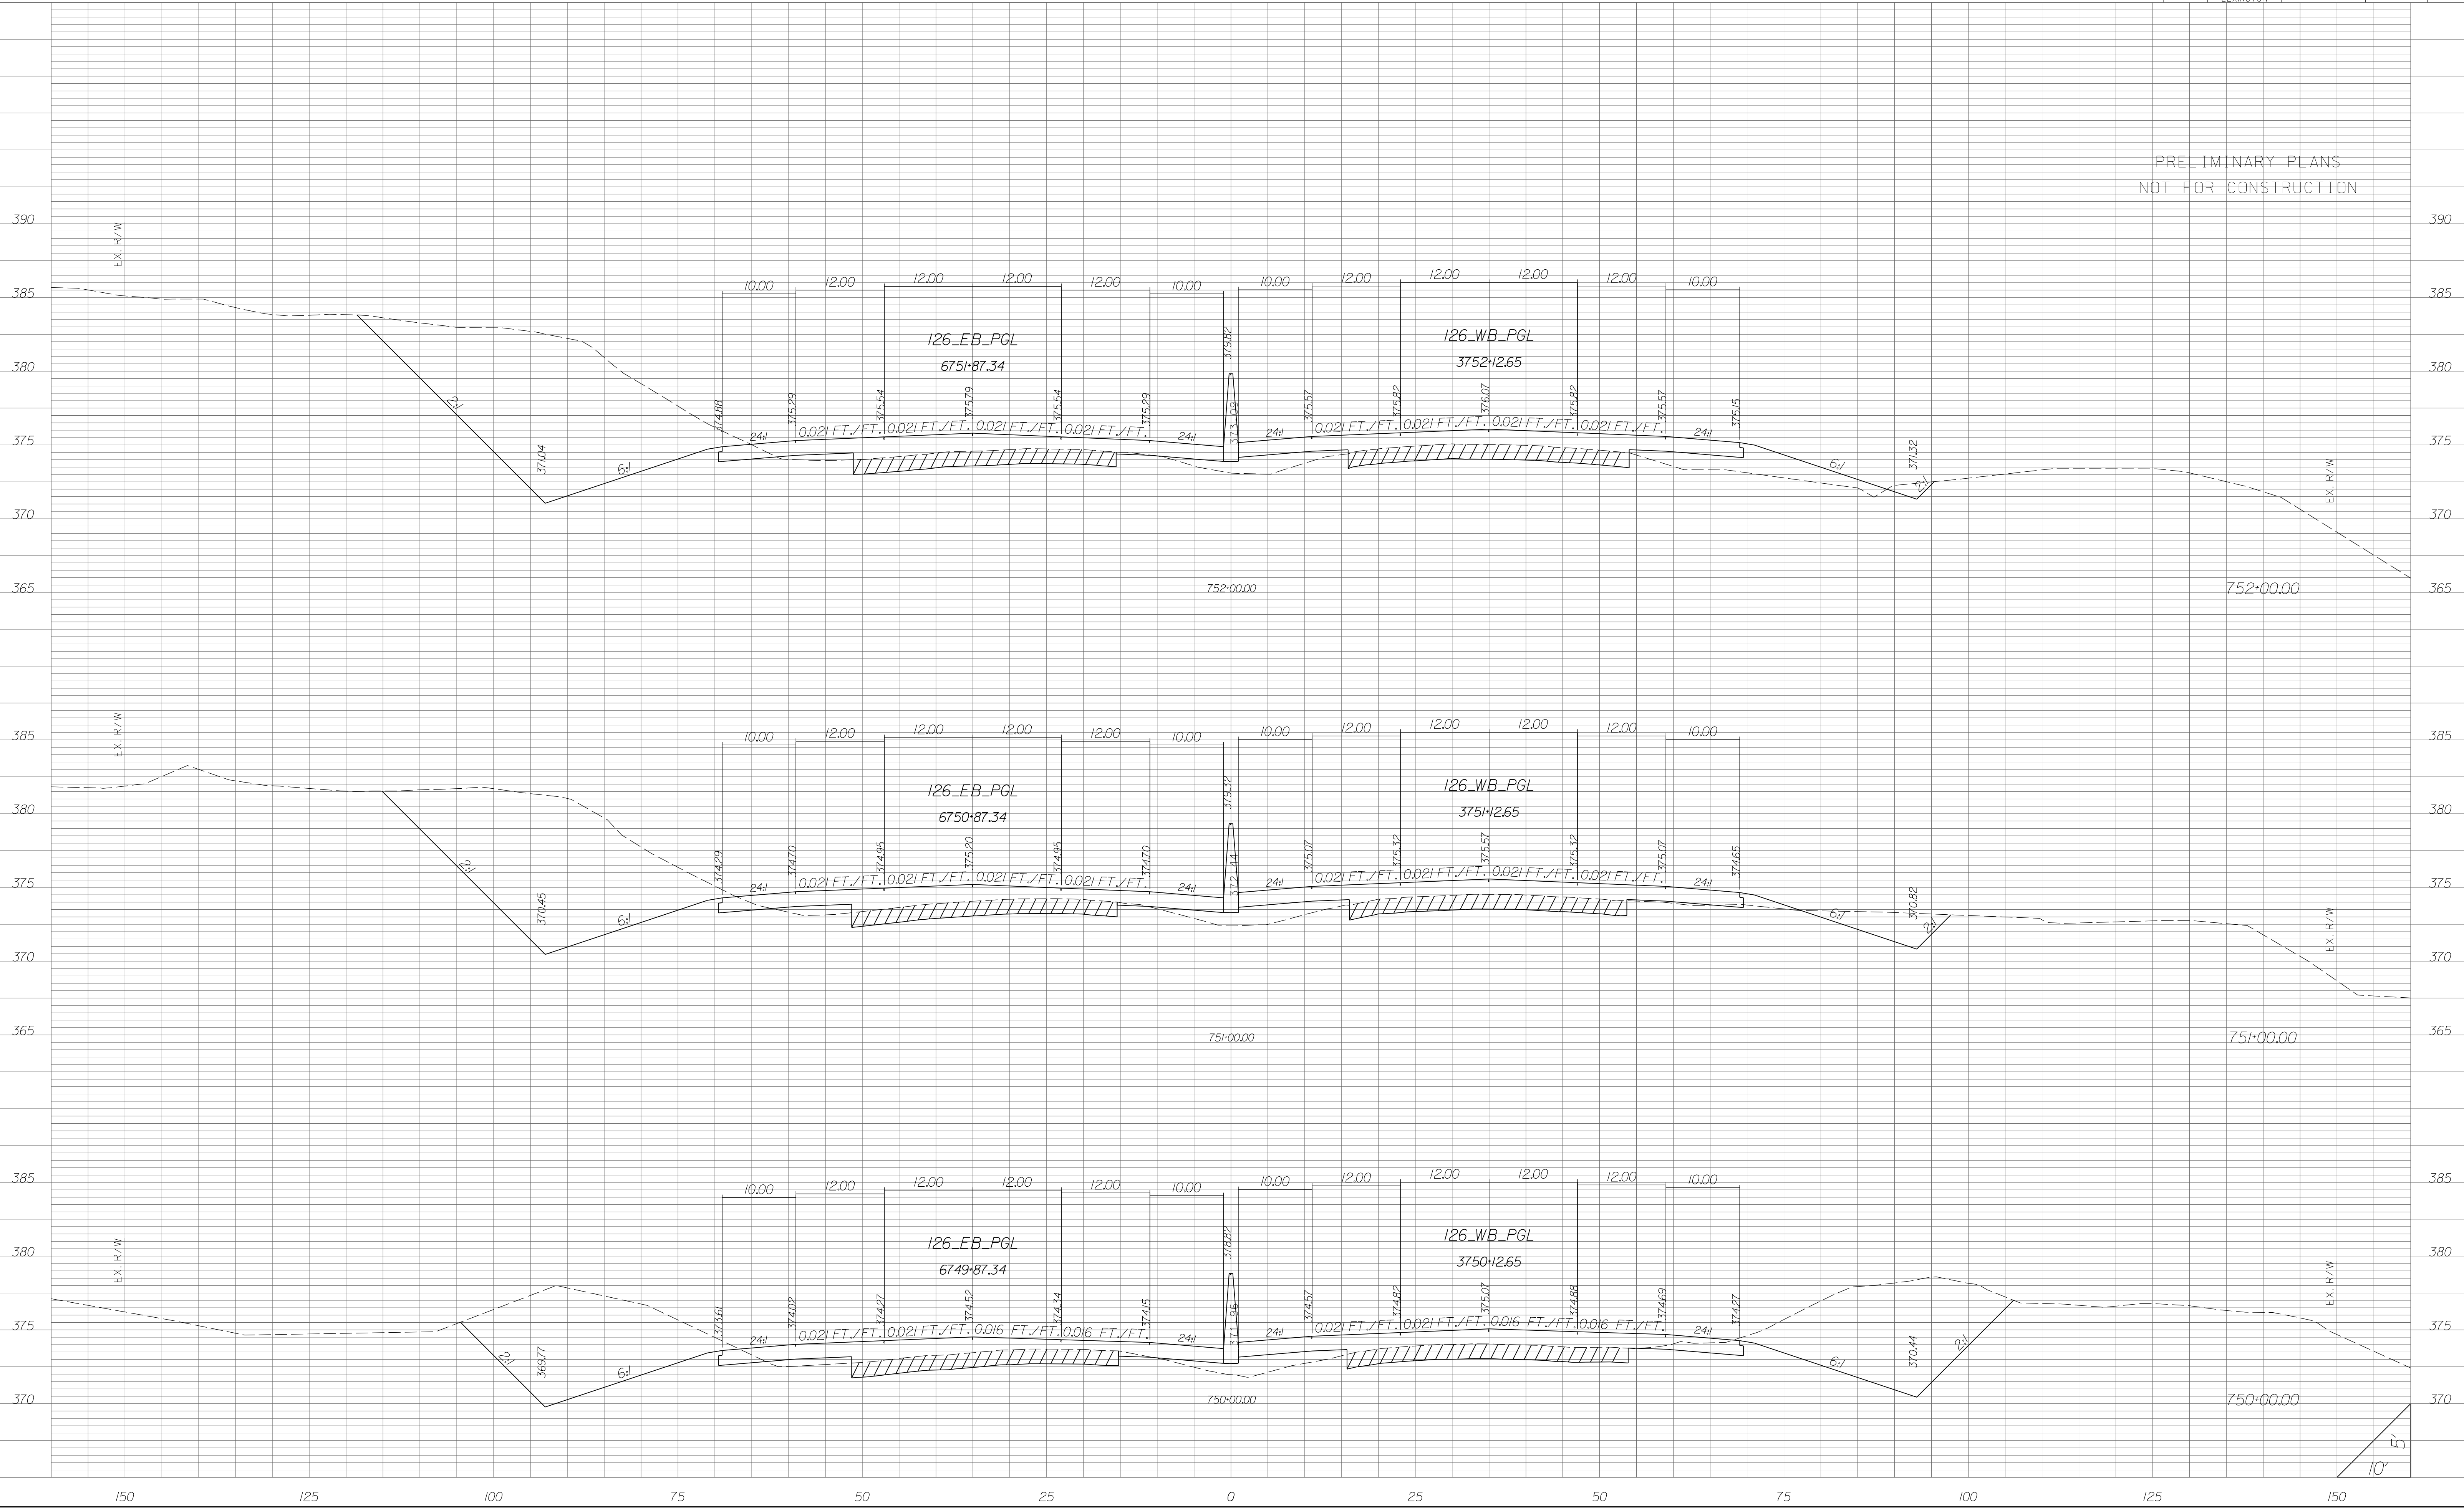


STATE	COUNTY	PROJECT ID	RD/RTE NO.	SHEET NO.
SC	NEWBERRY RICHLAND LEXINGTON	P029208	I-26	X-72

PRELIMINARY PLANS
NOT FOR CONSTRUCTION

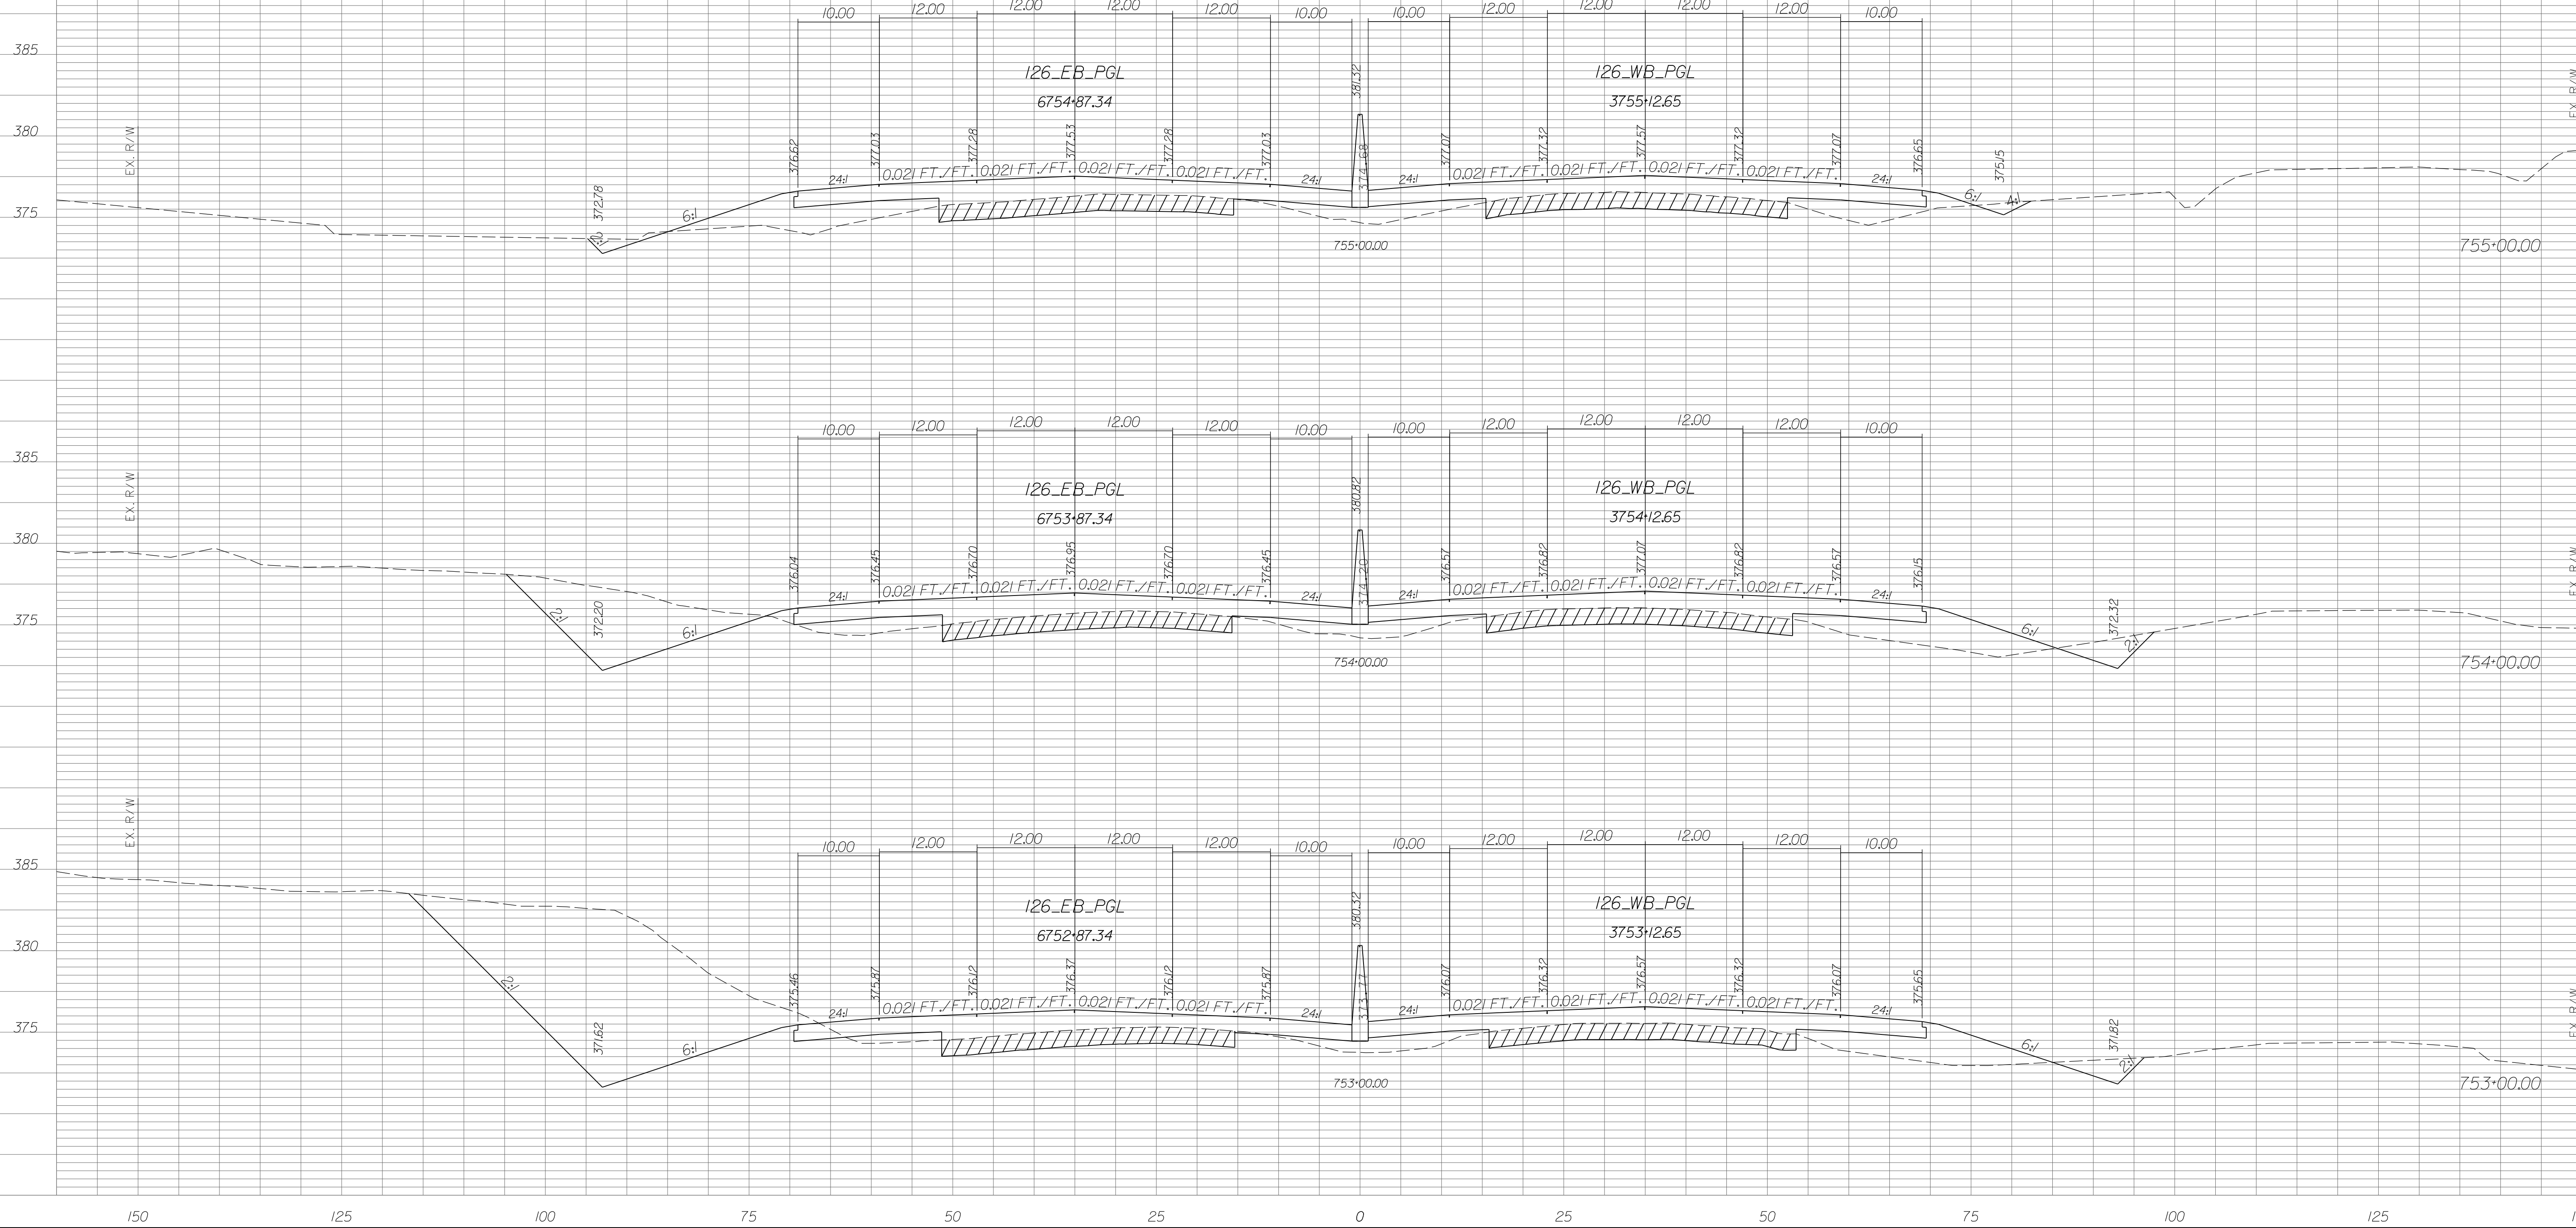


STATE	COUNTY	PROJECT ID	RD/RTE NO.	SHEET NO.
SC	NEWBERRY RICHLAND LEXINGTON	P029208	I-26	X-73

PRELIMINARY PLANS
NOT FOR CONSTRUCTION

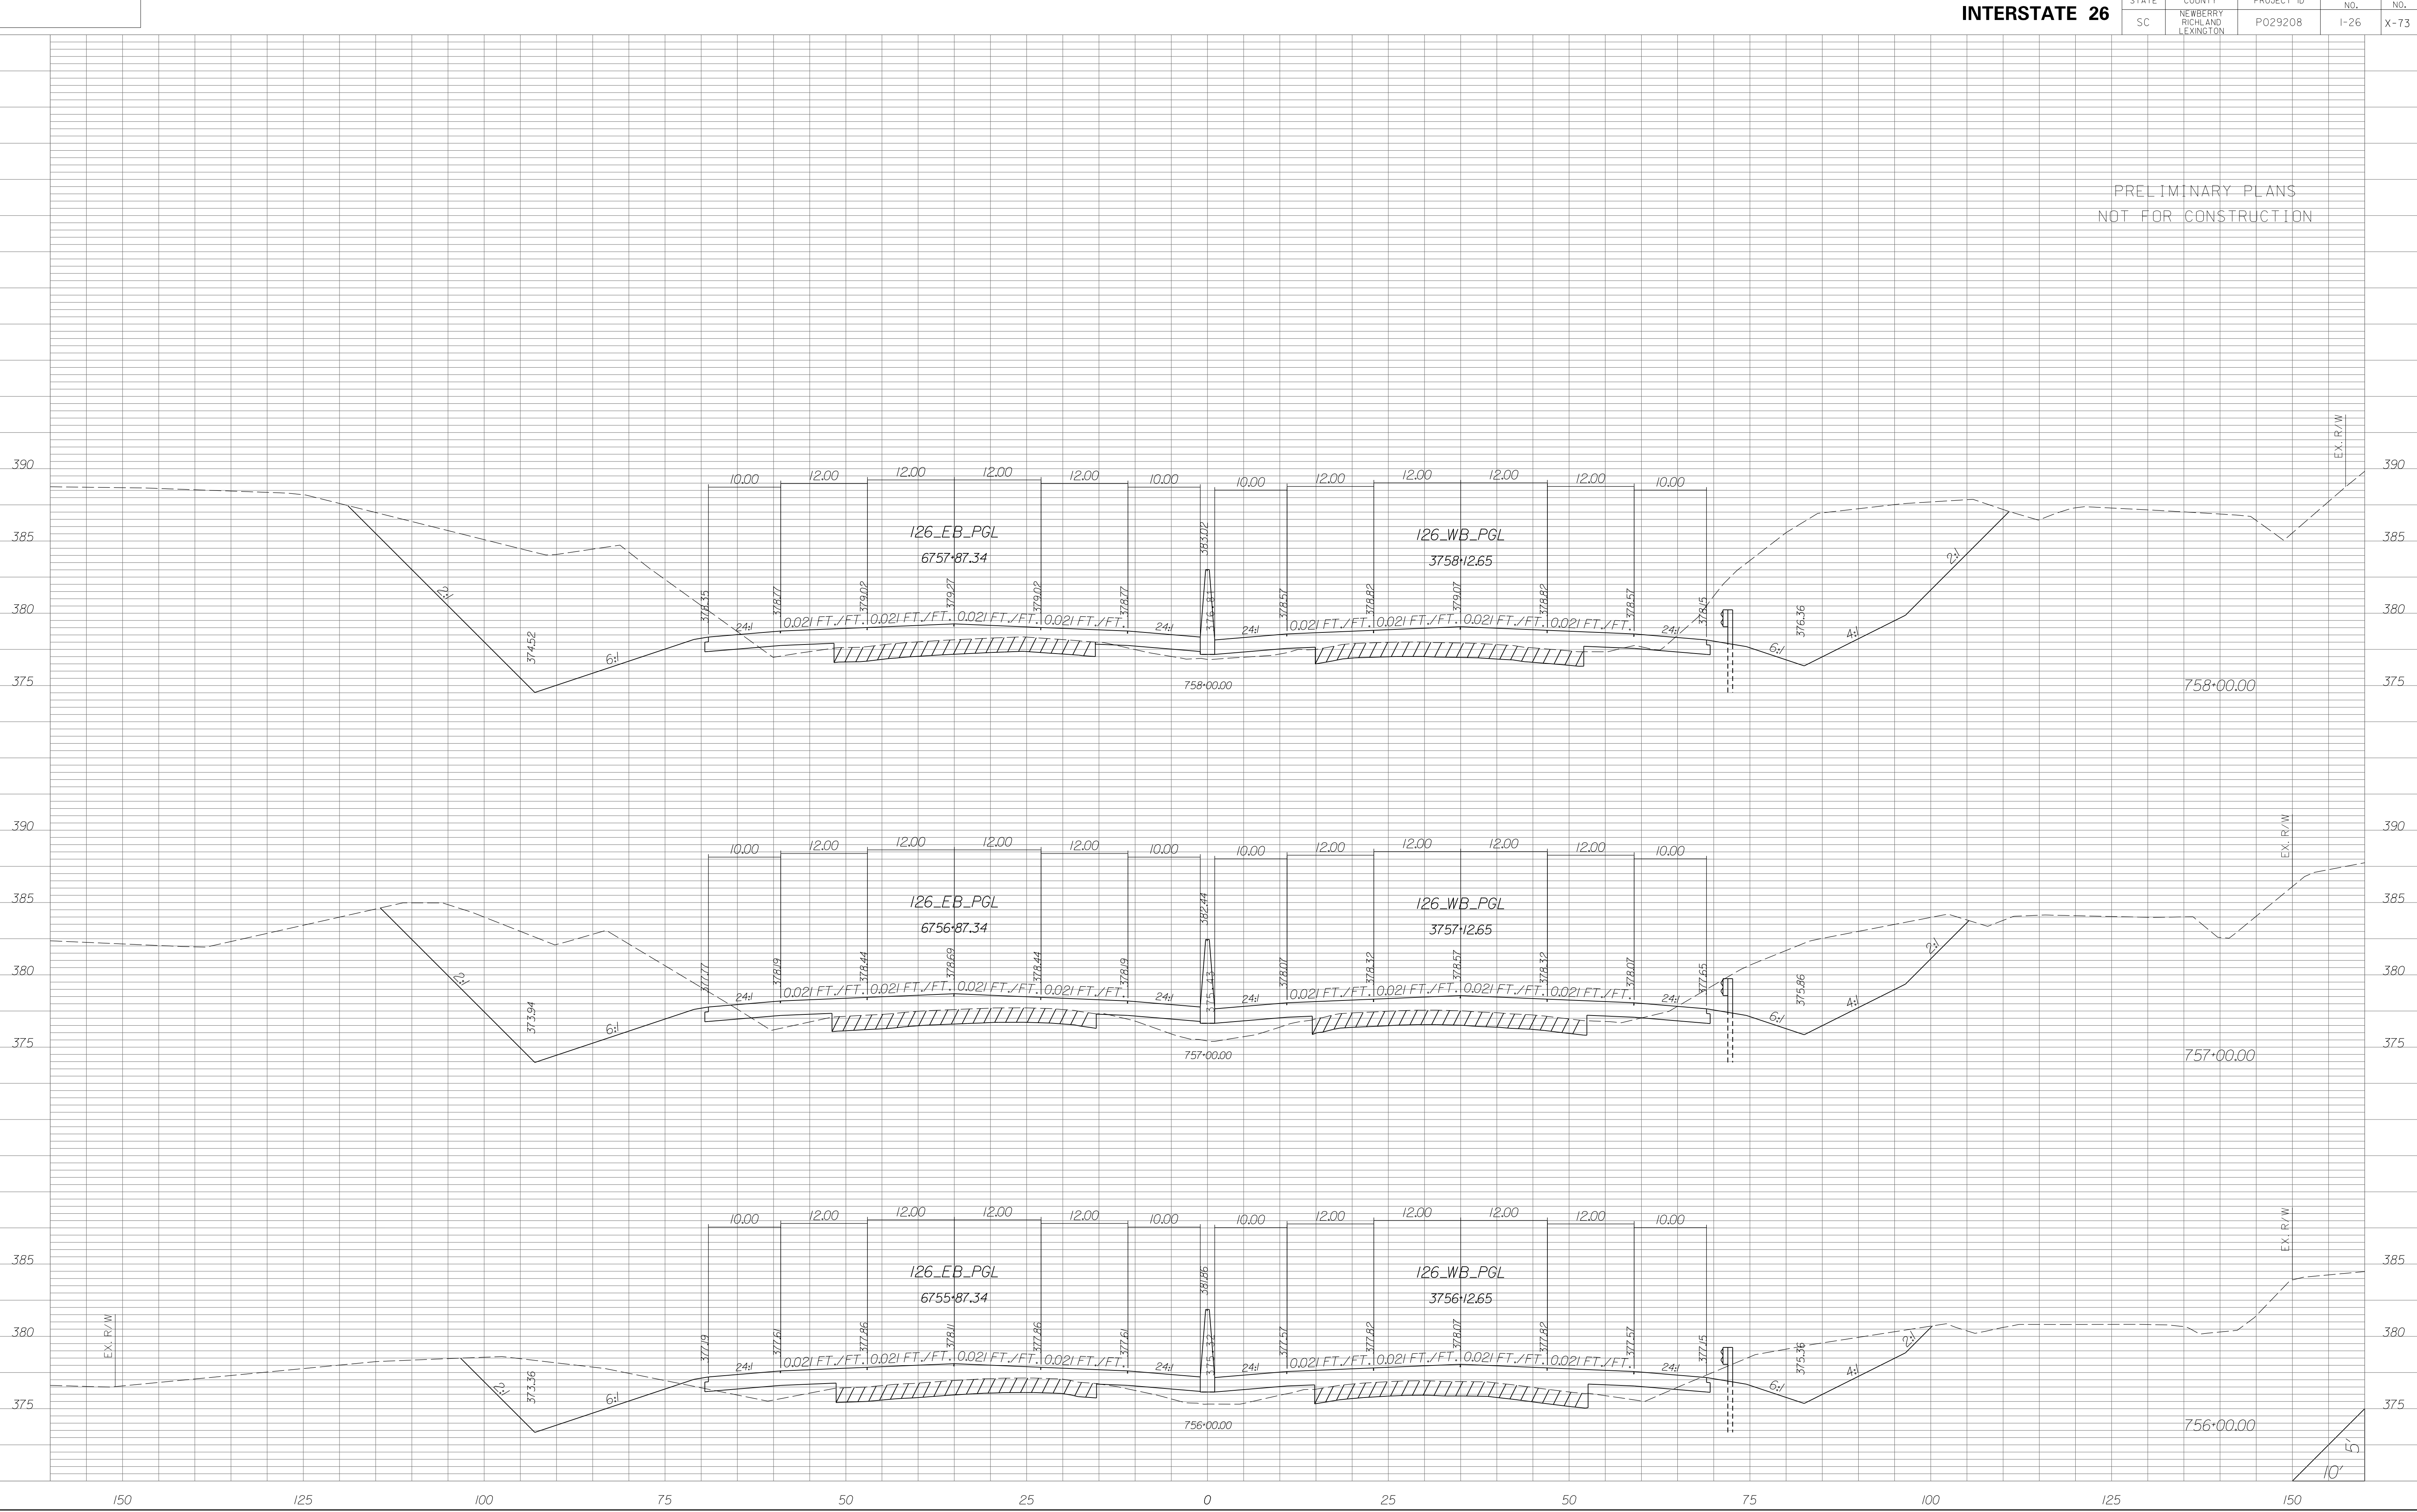


STATE	COUNTY	PROJECT ID	RD/RTE NO.	SHEET NO.
SC	NEWBERRY RICHLAND LEXINGTON	P029208	I-26	X-74

PRELIMINARY PLANS
NOT FOR CONSTRUCTION

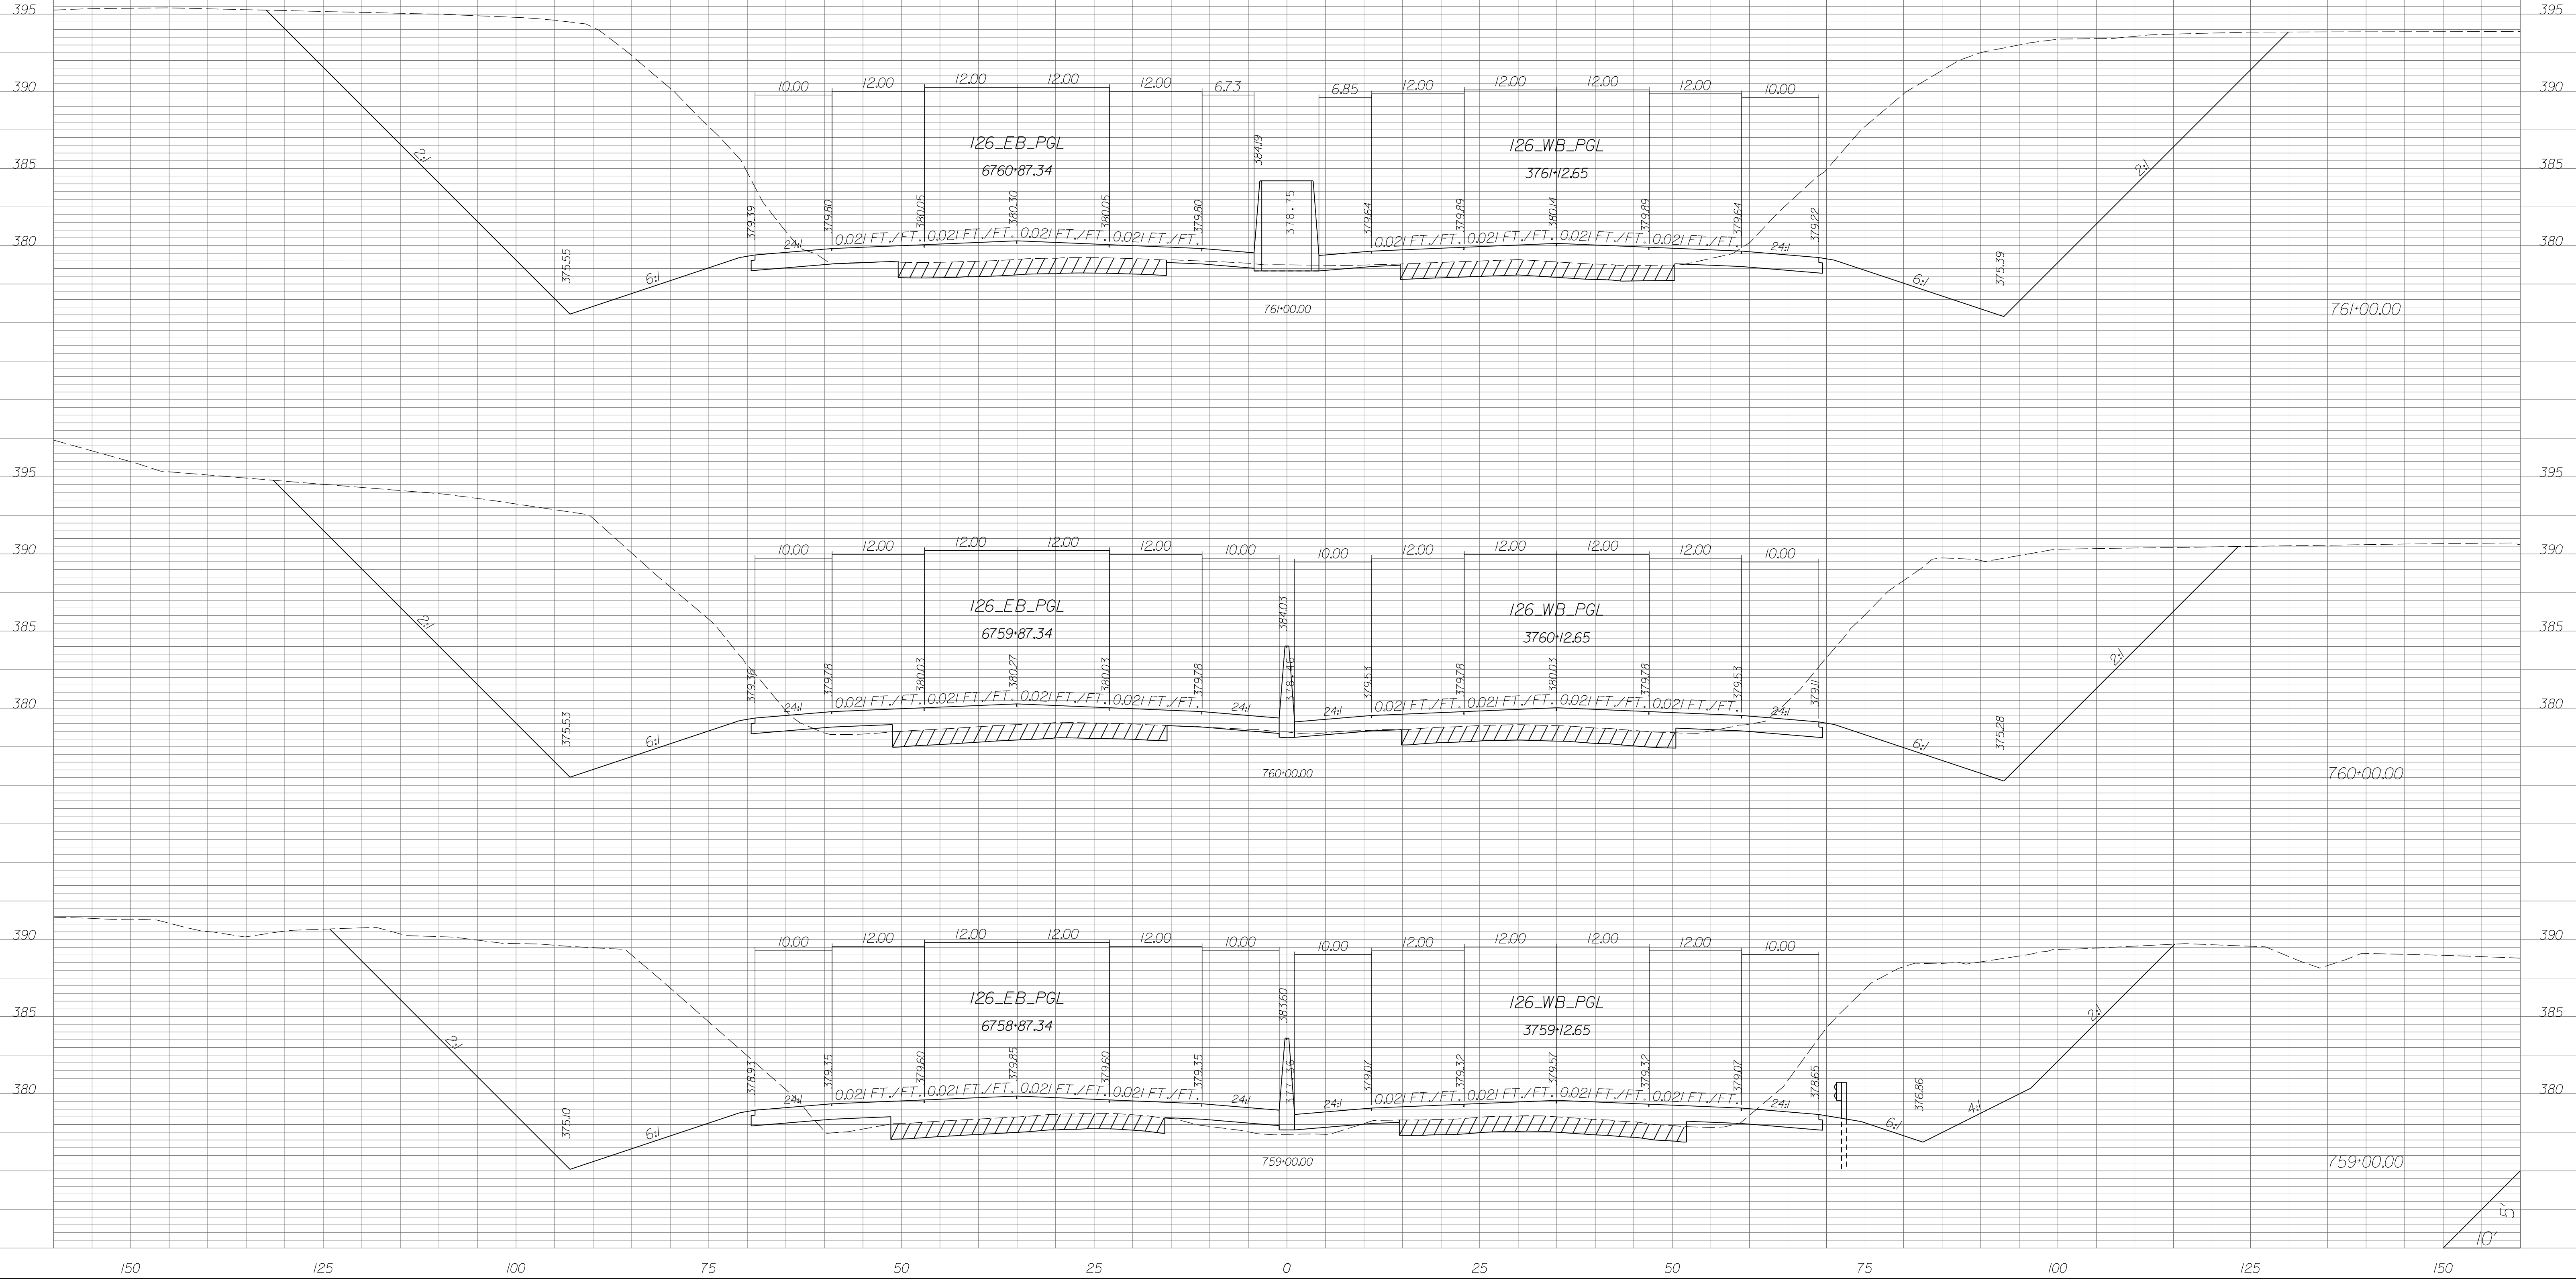


STATE	COUNTY	PROJECT ID	RD/RTE NO.	SHEET NO.
SC	NEWBERRY RICHLAND LEXINGTON	P029208	I-26	X-75

PRELIMINARY PLANS
NOT FOR CONSTRUCTION

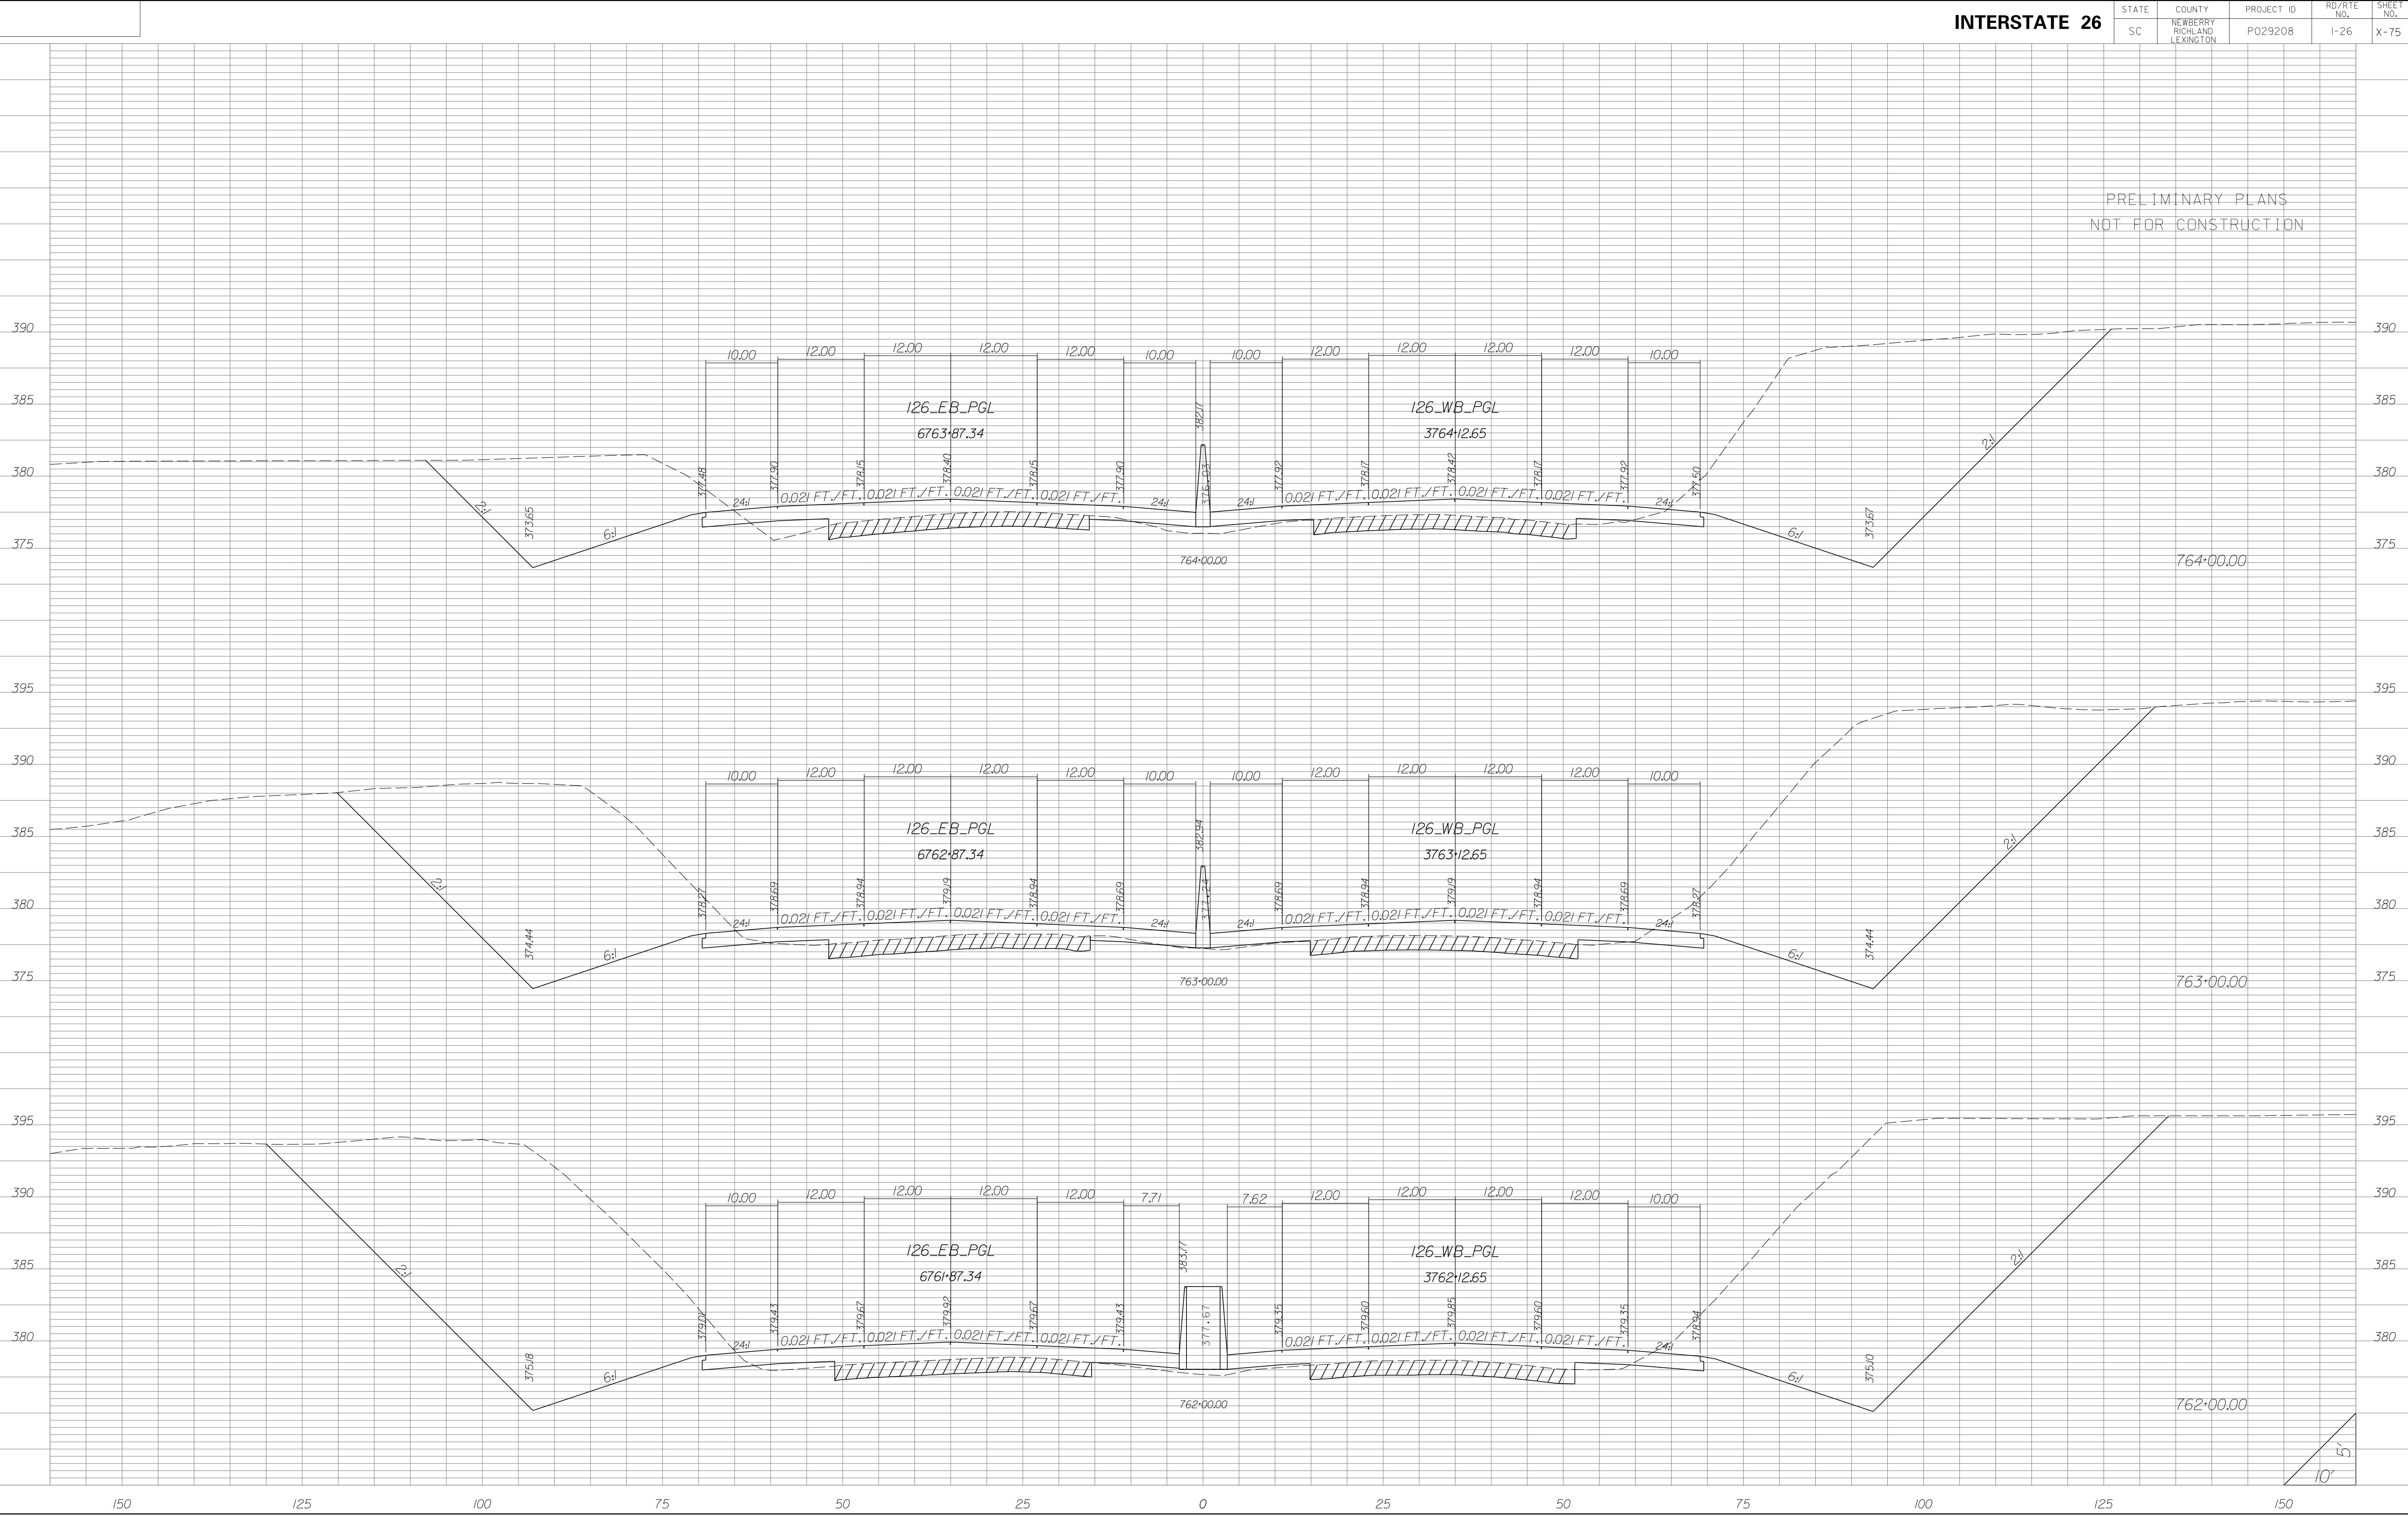


STATE	COUNTY	PROJECT ID	RD/RTE NO.	SHEET NO.
SC	NEWBERRY RICHLAND LEXINGTON	P029208	I-26	X-76

PRELIMINARY PLANS
NOT FOR CONSTRUCTION

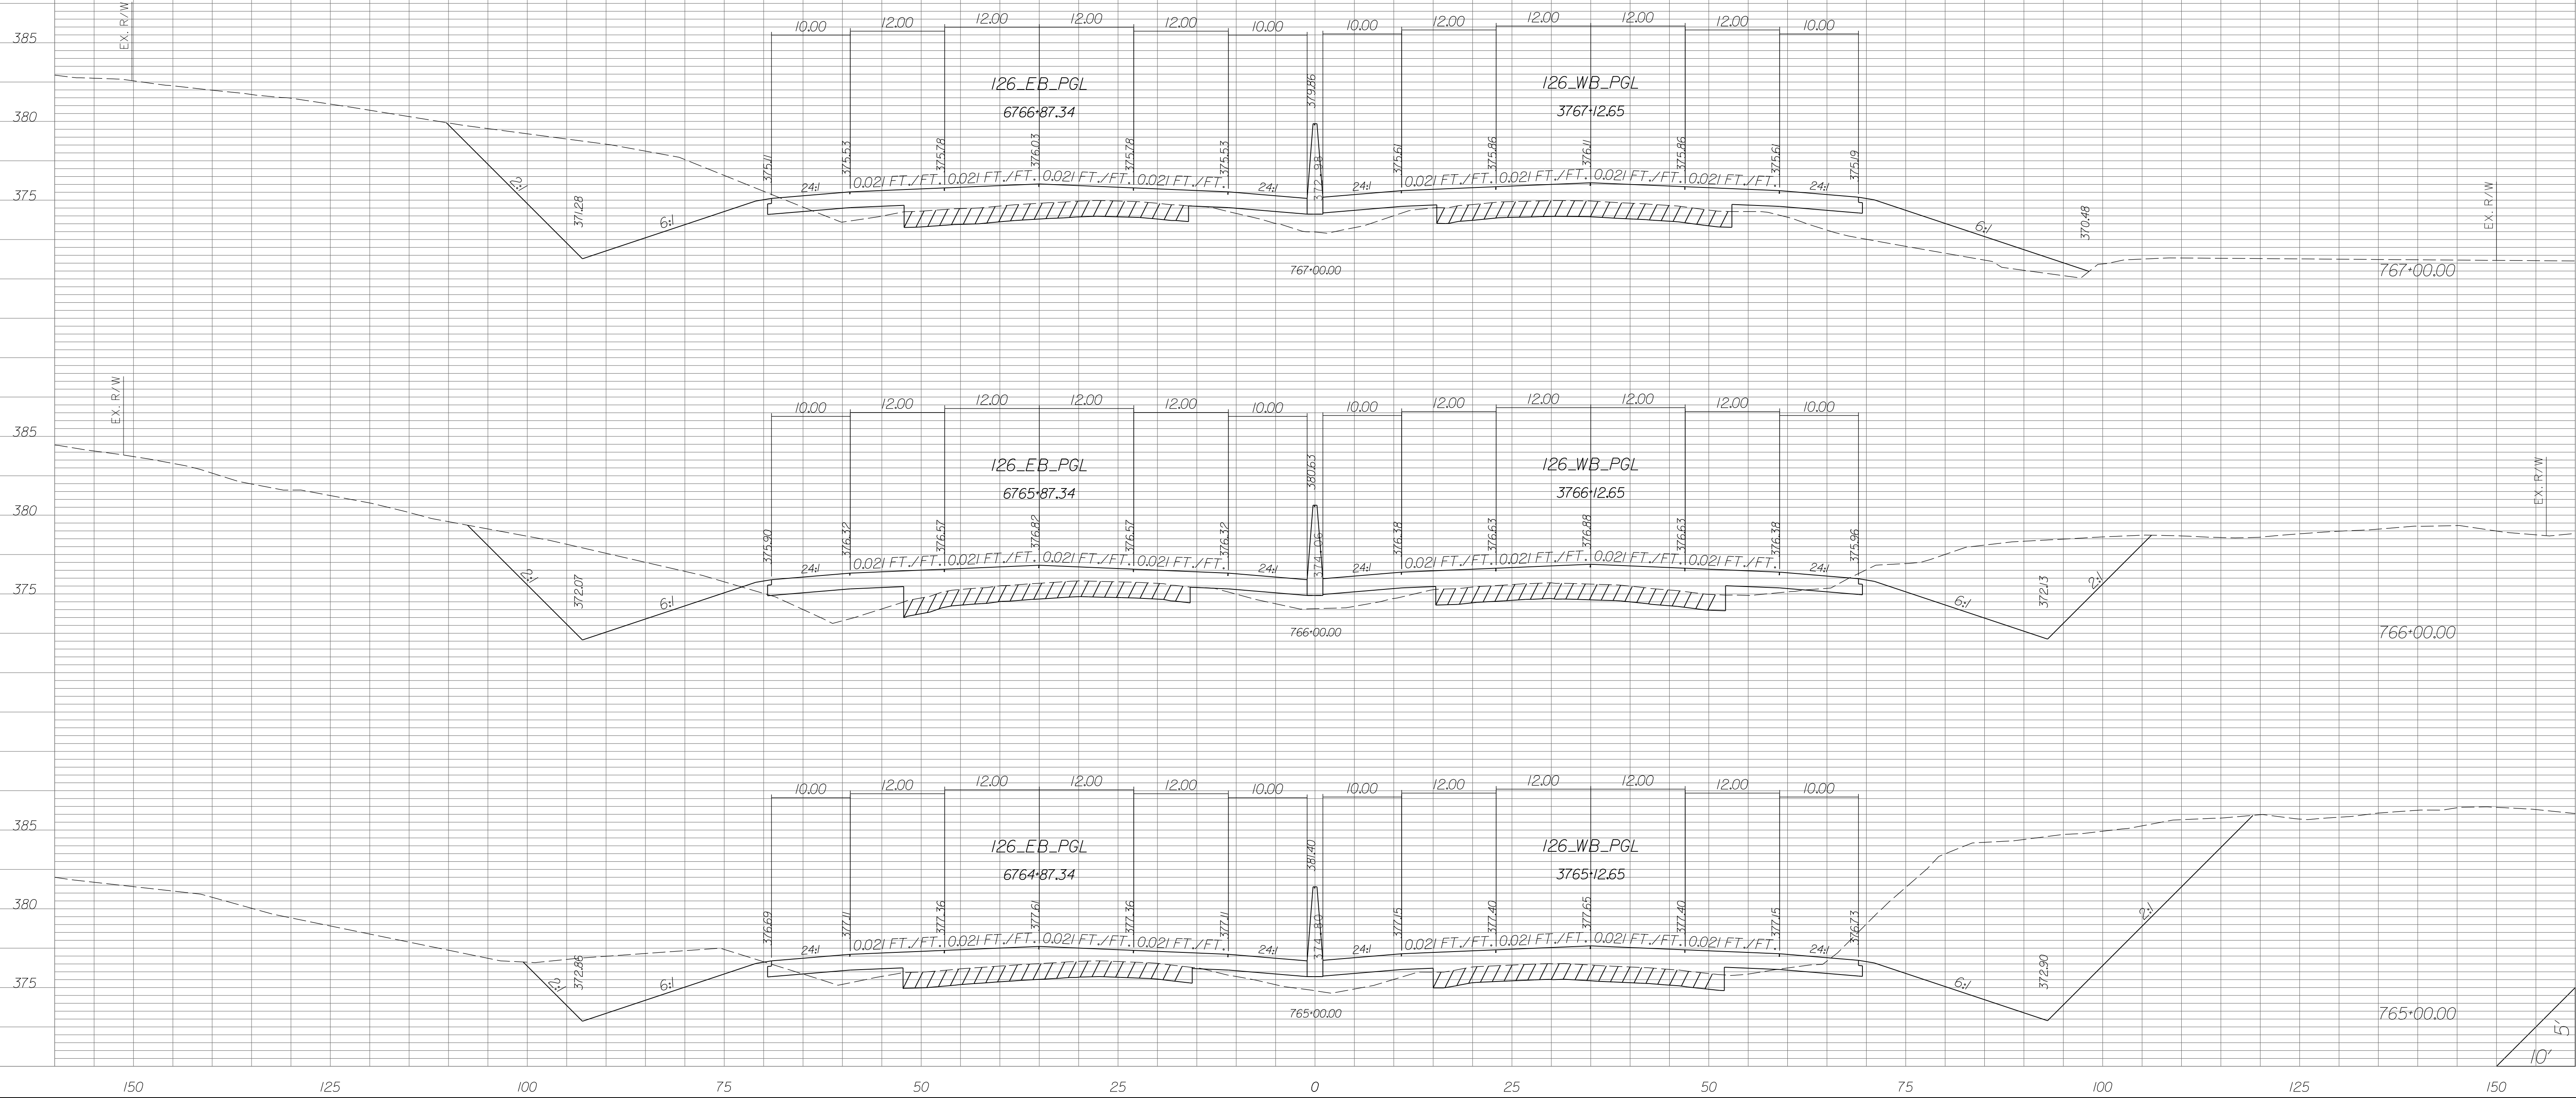


STATE	COUNTY	PROJECT ID	RD/RTE NO.	SHEET NO.
SC	NEWBERRY RICHLAND LEXINGTON	P029208	I-26	X-77

PRELIMINARY PLANS
NOT FOR CONSTRUCTION

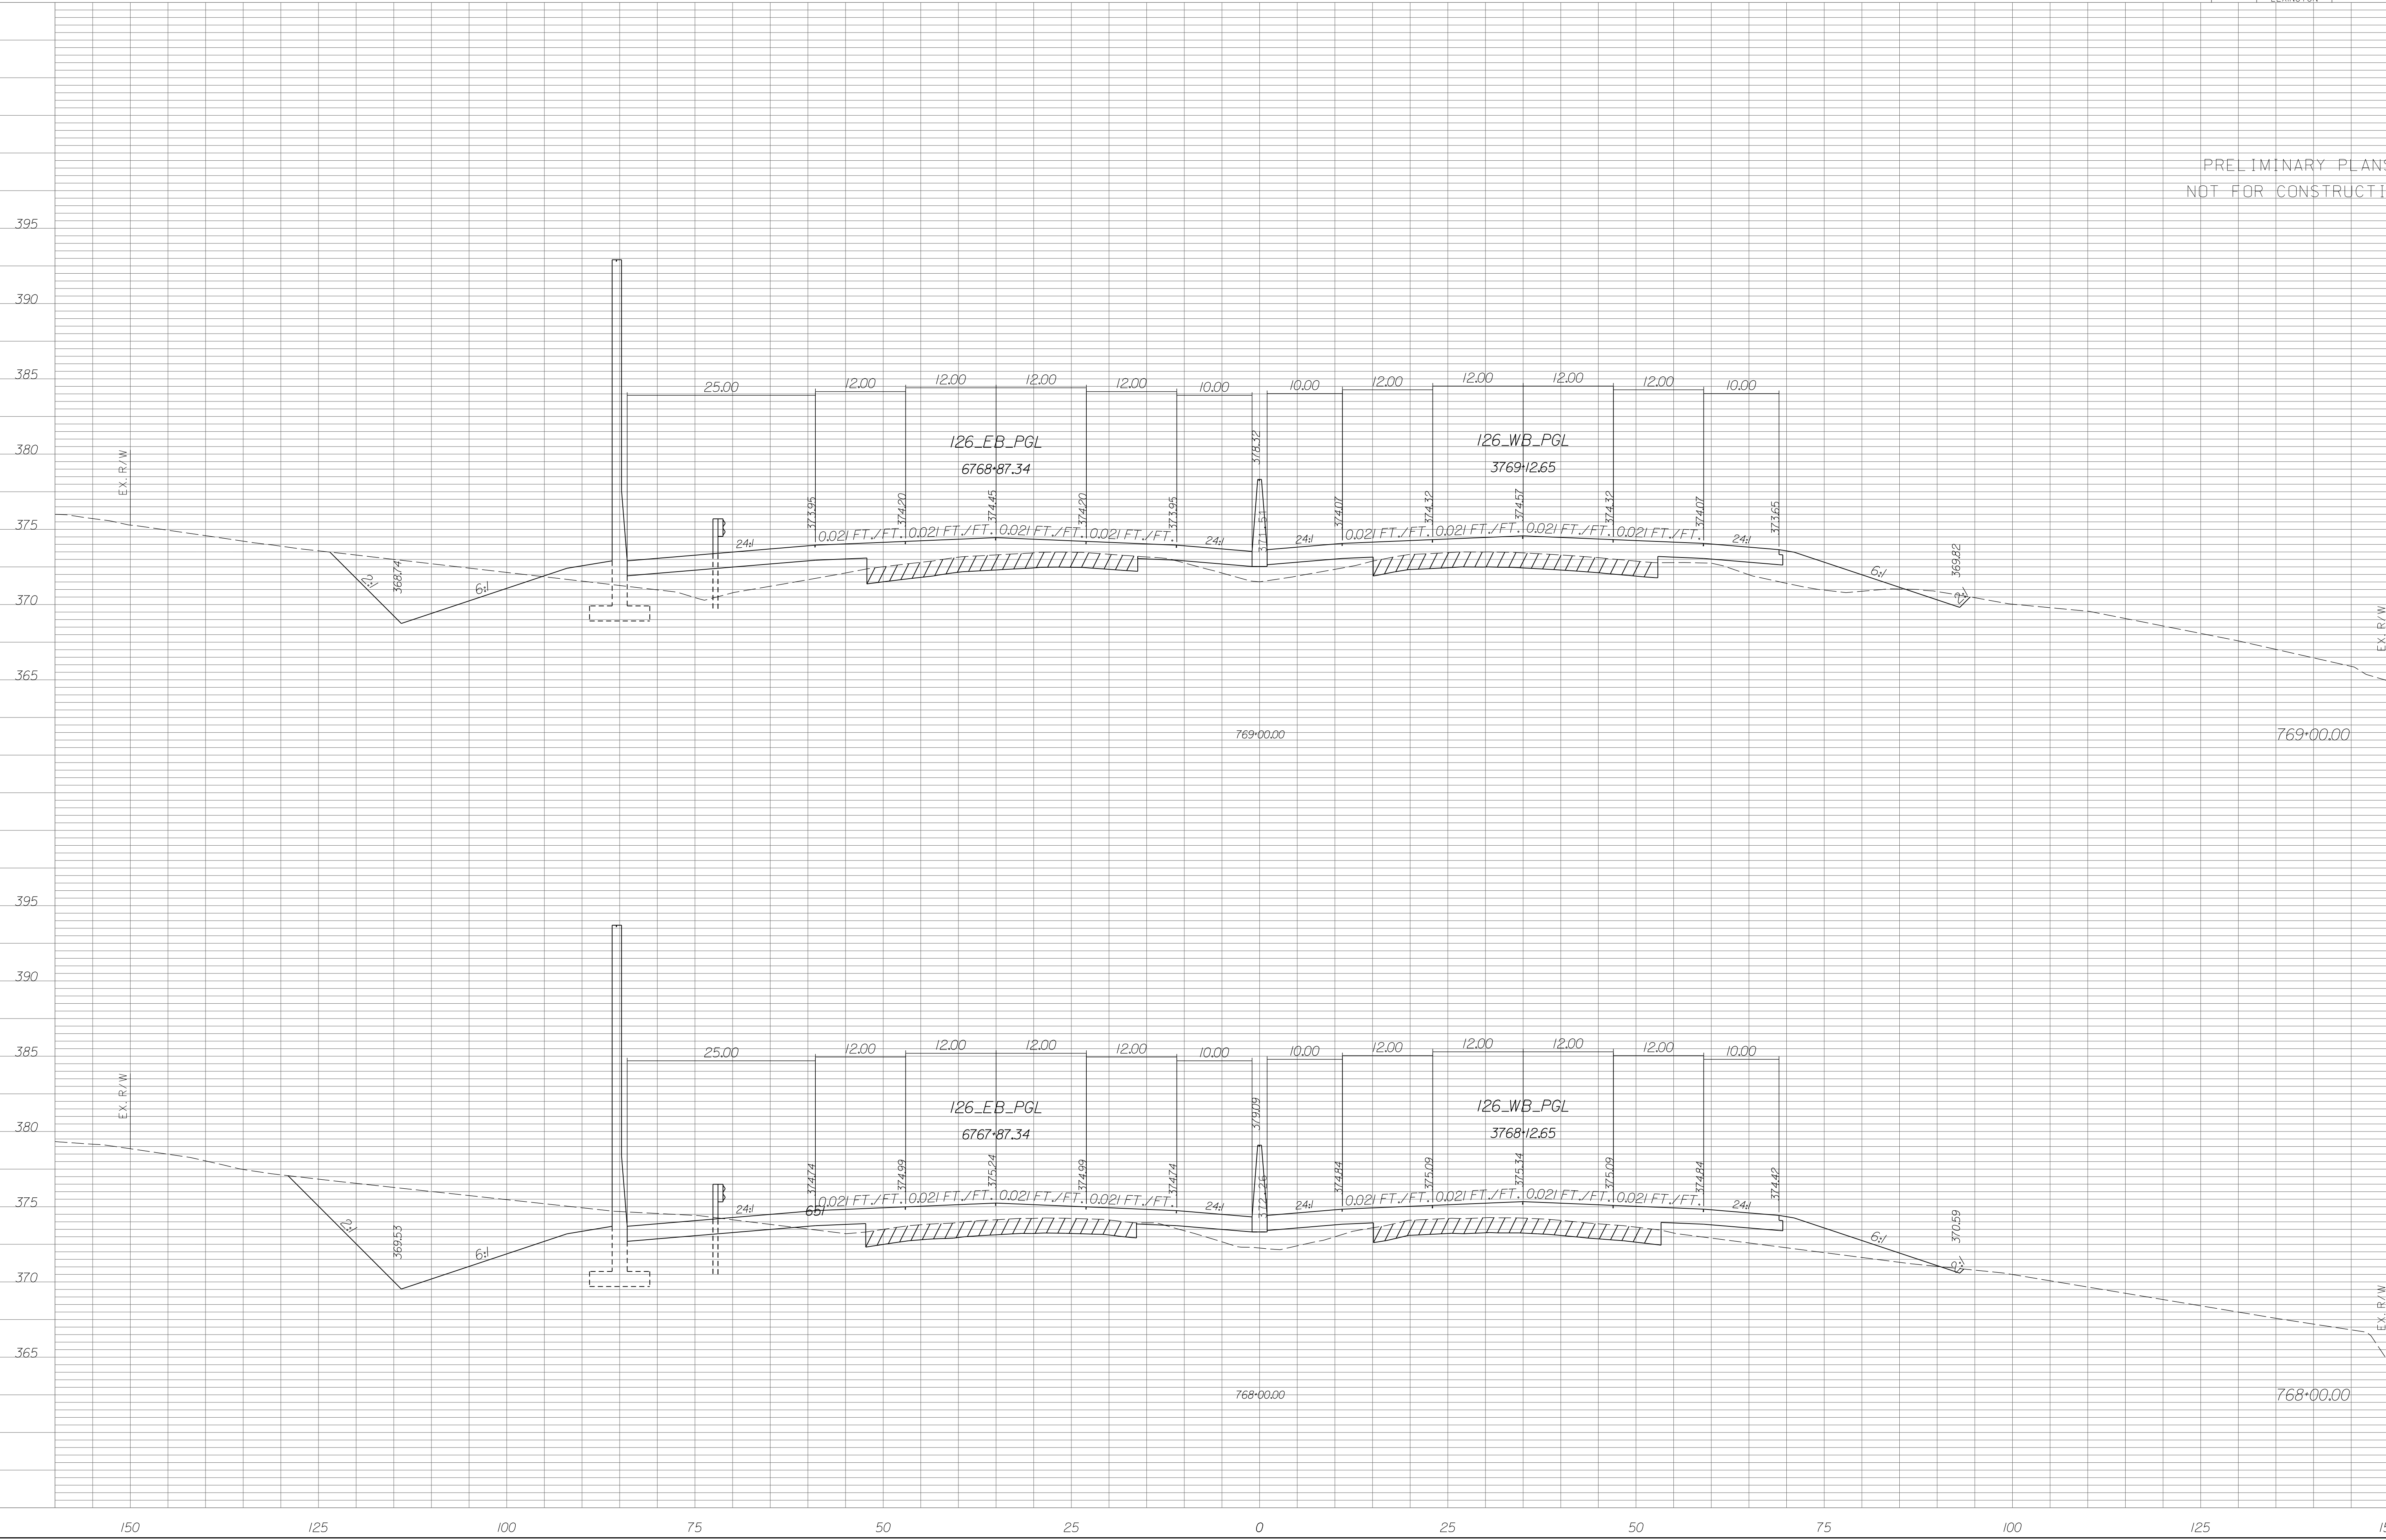


STATE	COUNTY	PROJECT ID	RD/RTE NO.	SHEET NO.
SC	NEWBERRY RICHLAND LEXINGTON	P029208	1-26	X-78

PRELIMINARY PLANS
NOT FOR CONSTRUCTION

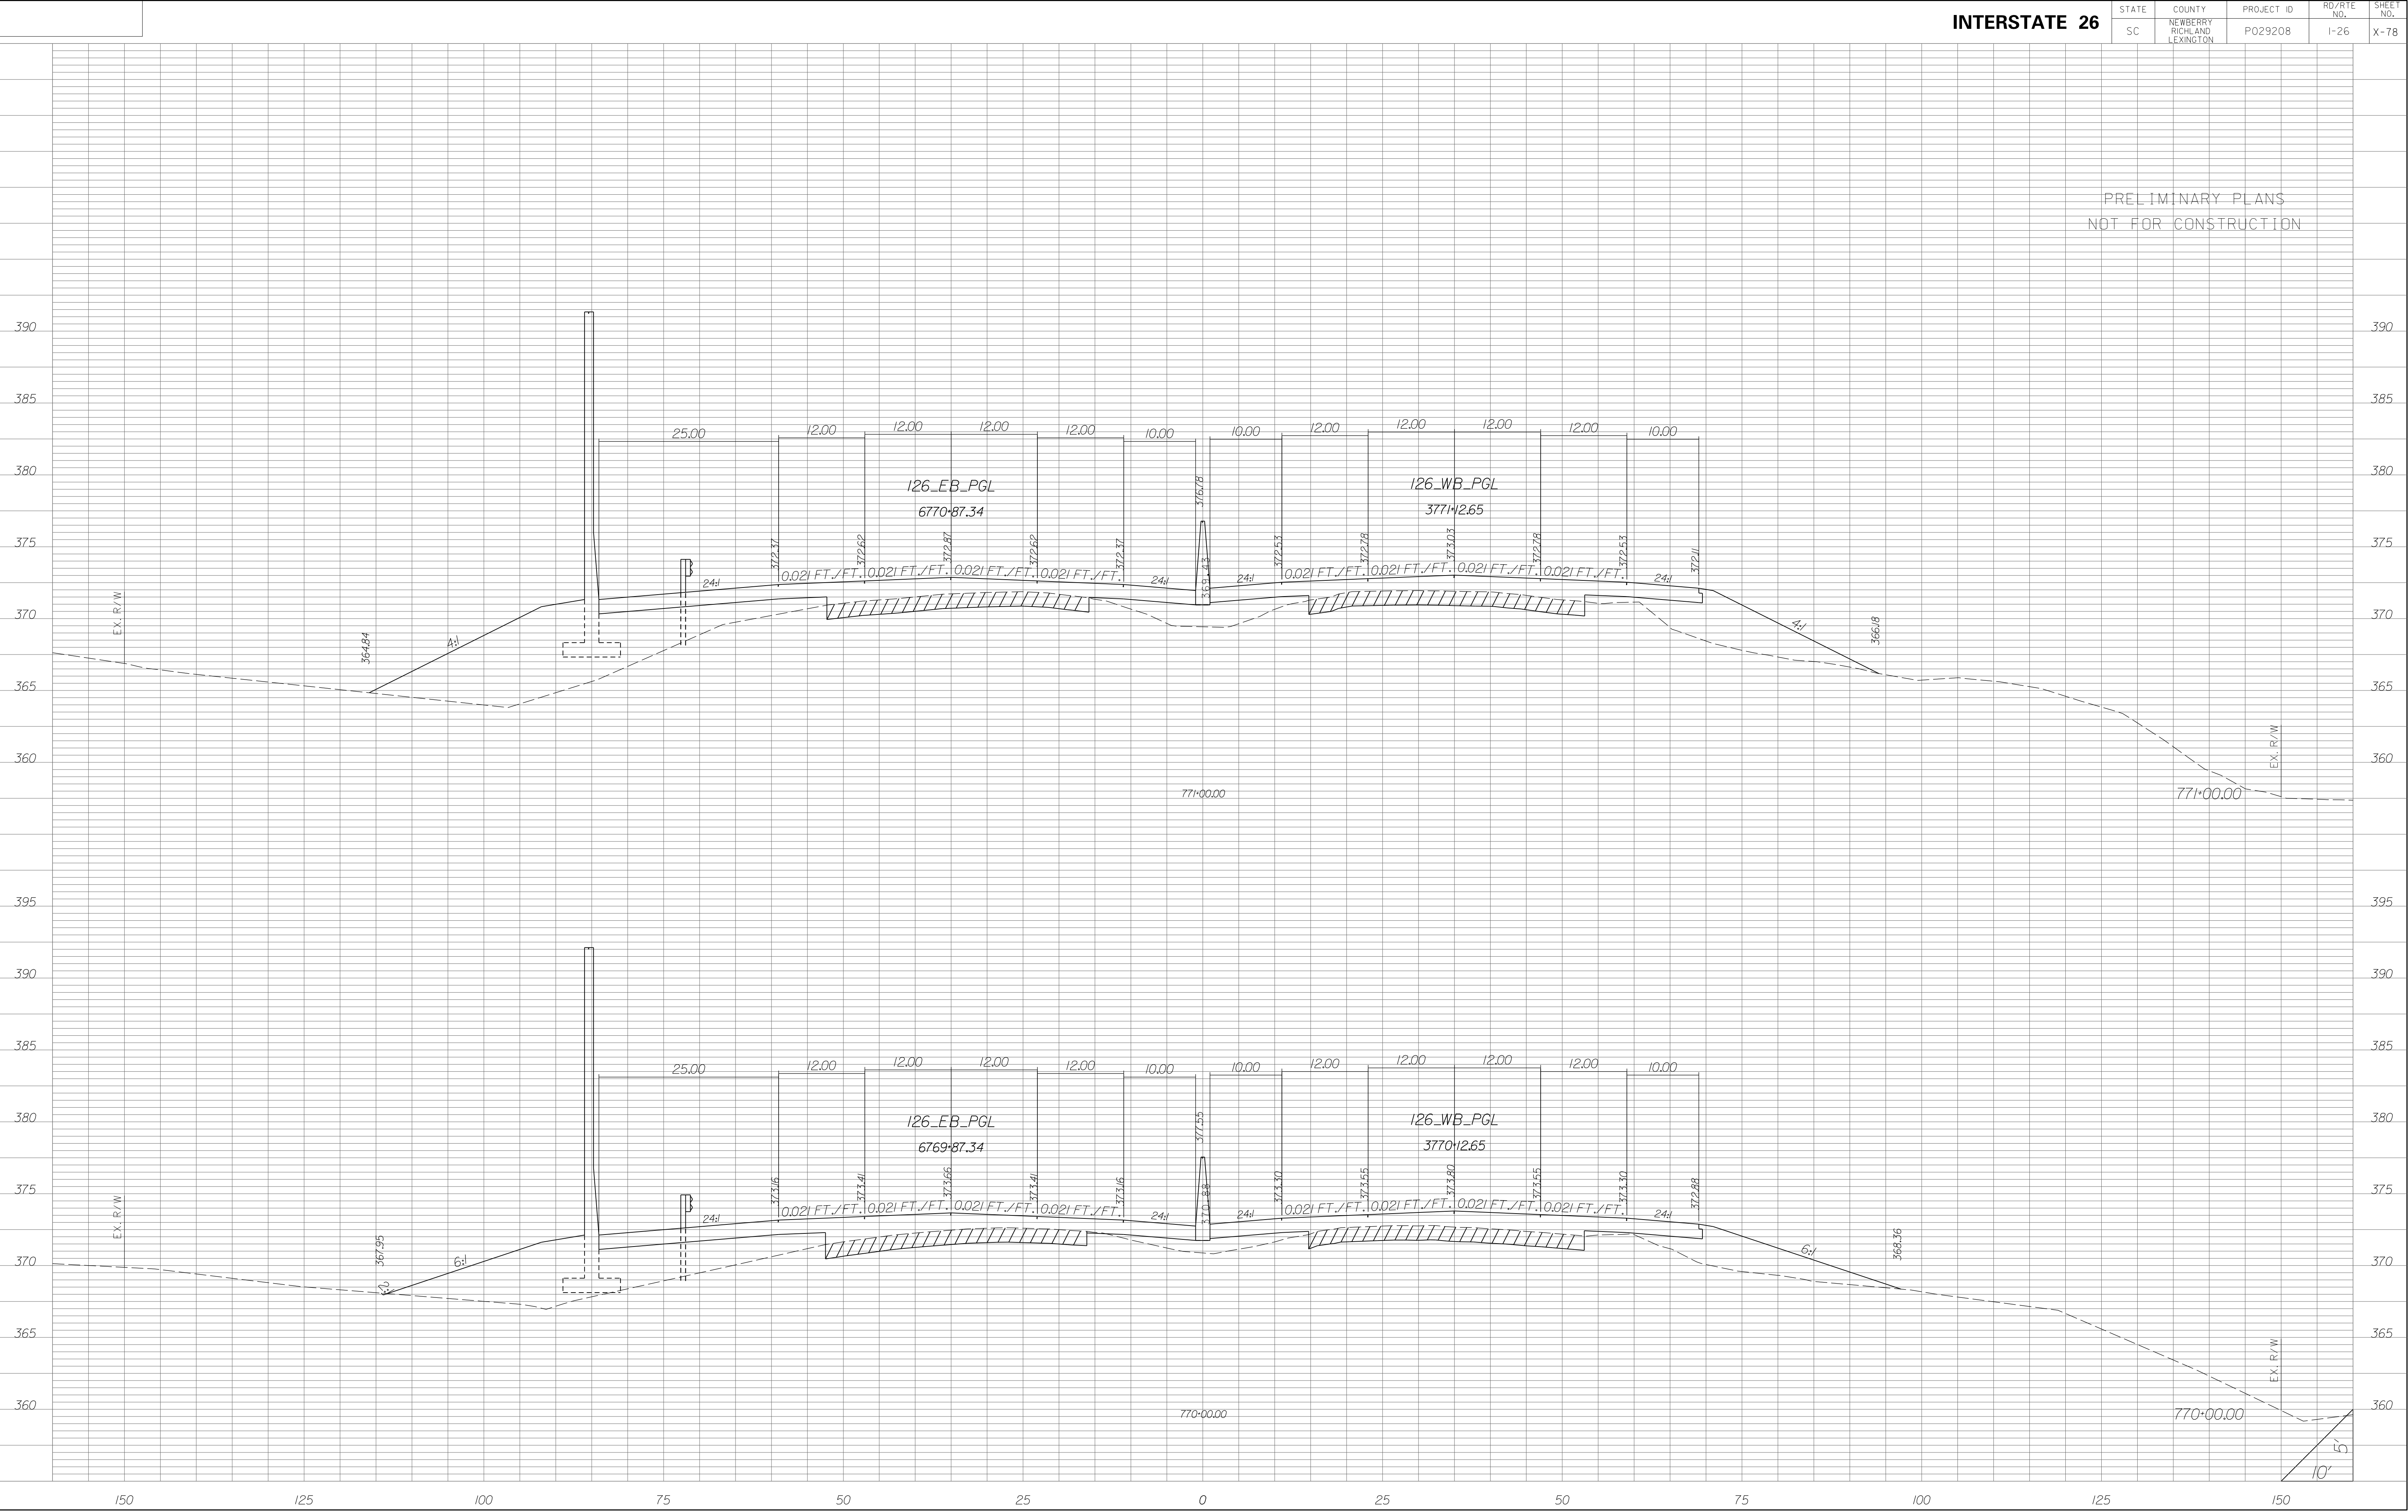


STATE	COUNTY	PROJECT ID	RD/RTE NO.	SHEET NO.
SC	NEWBERRY RICHLAND LEXINGTON	P029208	I-26	X-79

PRELIMINARY PLANS
NOT FOR CONSTRUCTION

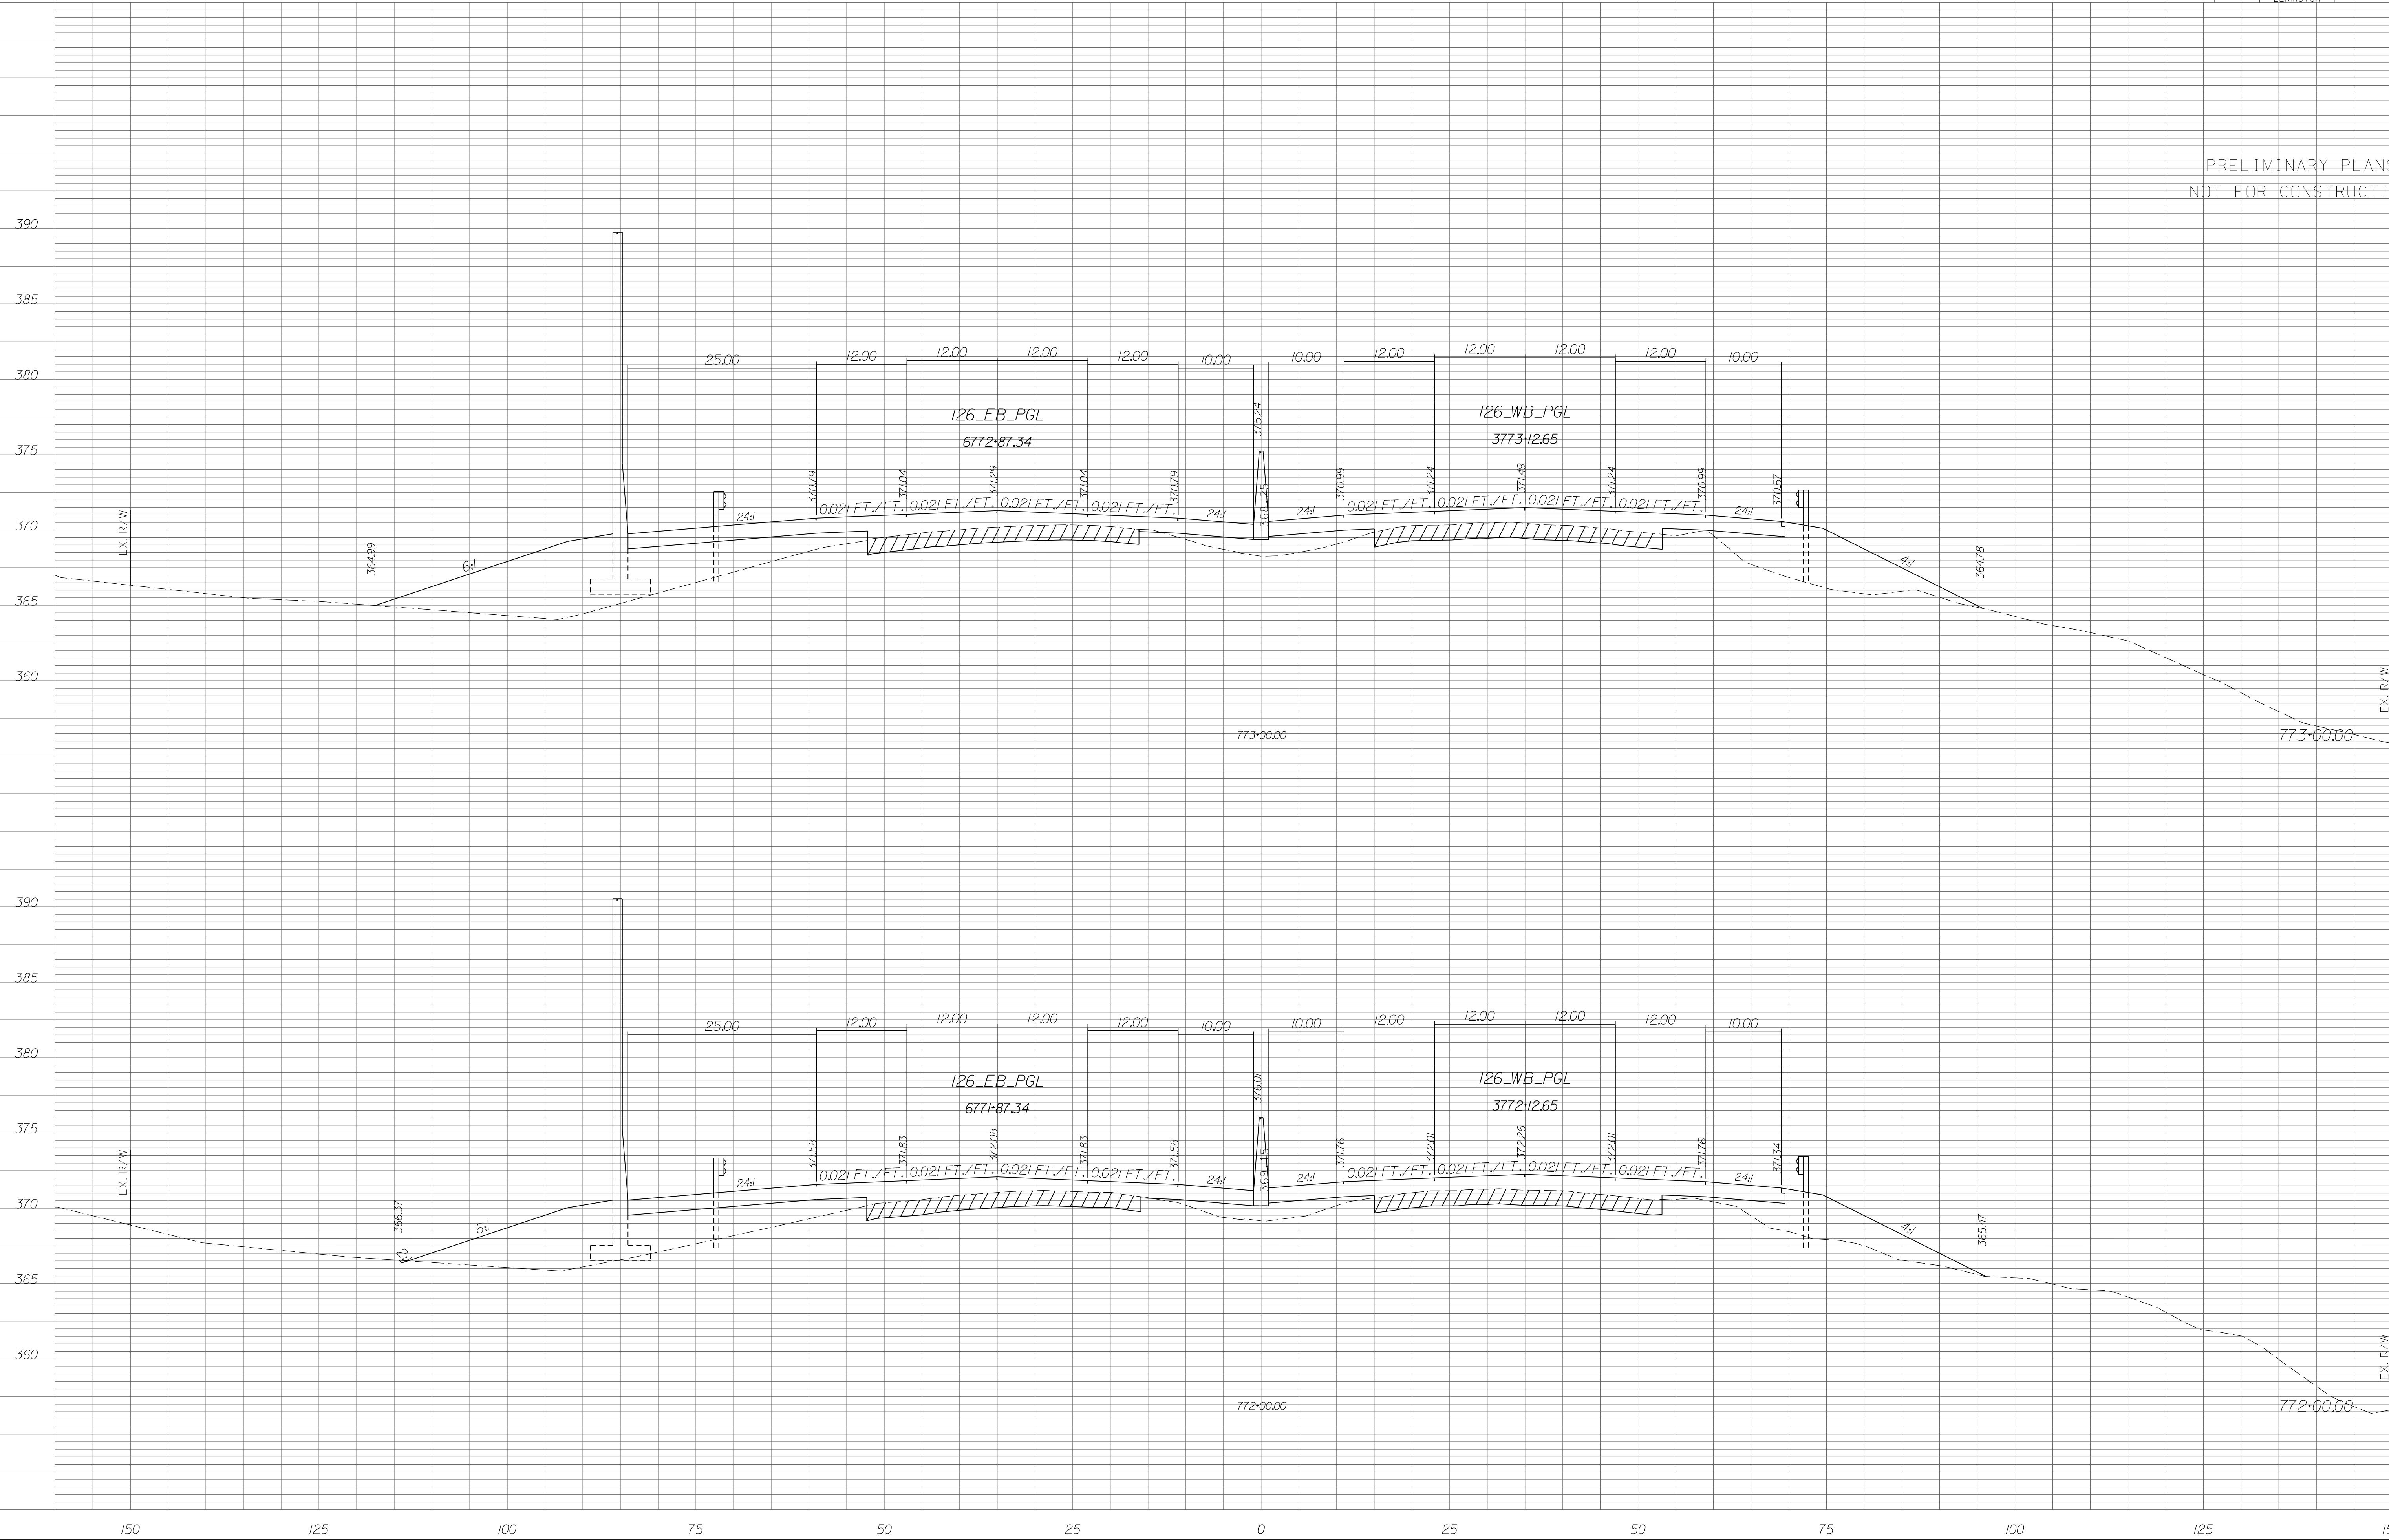


STATE	COUNTY	PROJECT ID	RD/RTE NO.	SHEET NO.
SC	NEWBERRY RICHLAND LEXINGTON	P029208	I-26	X-80

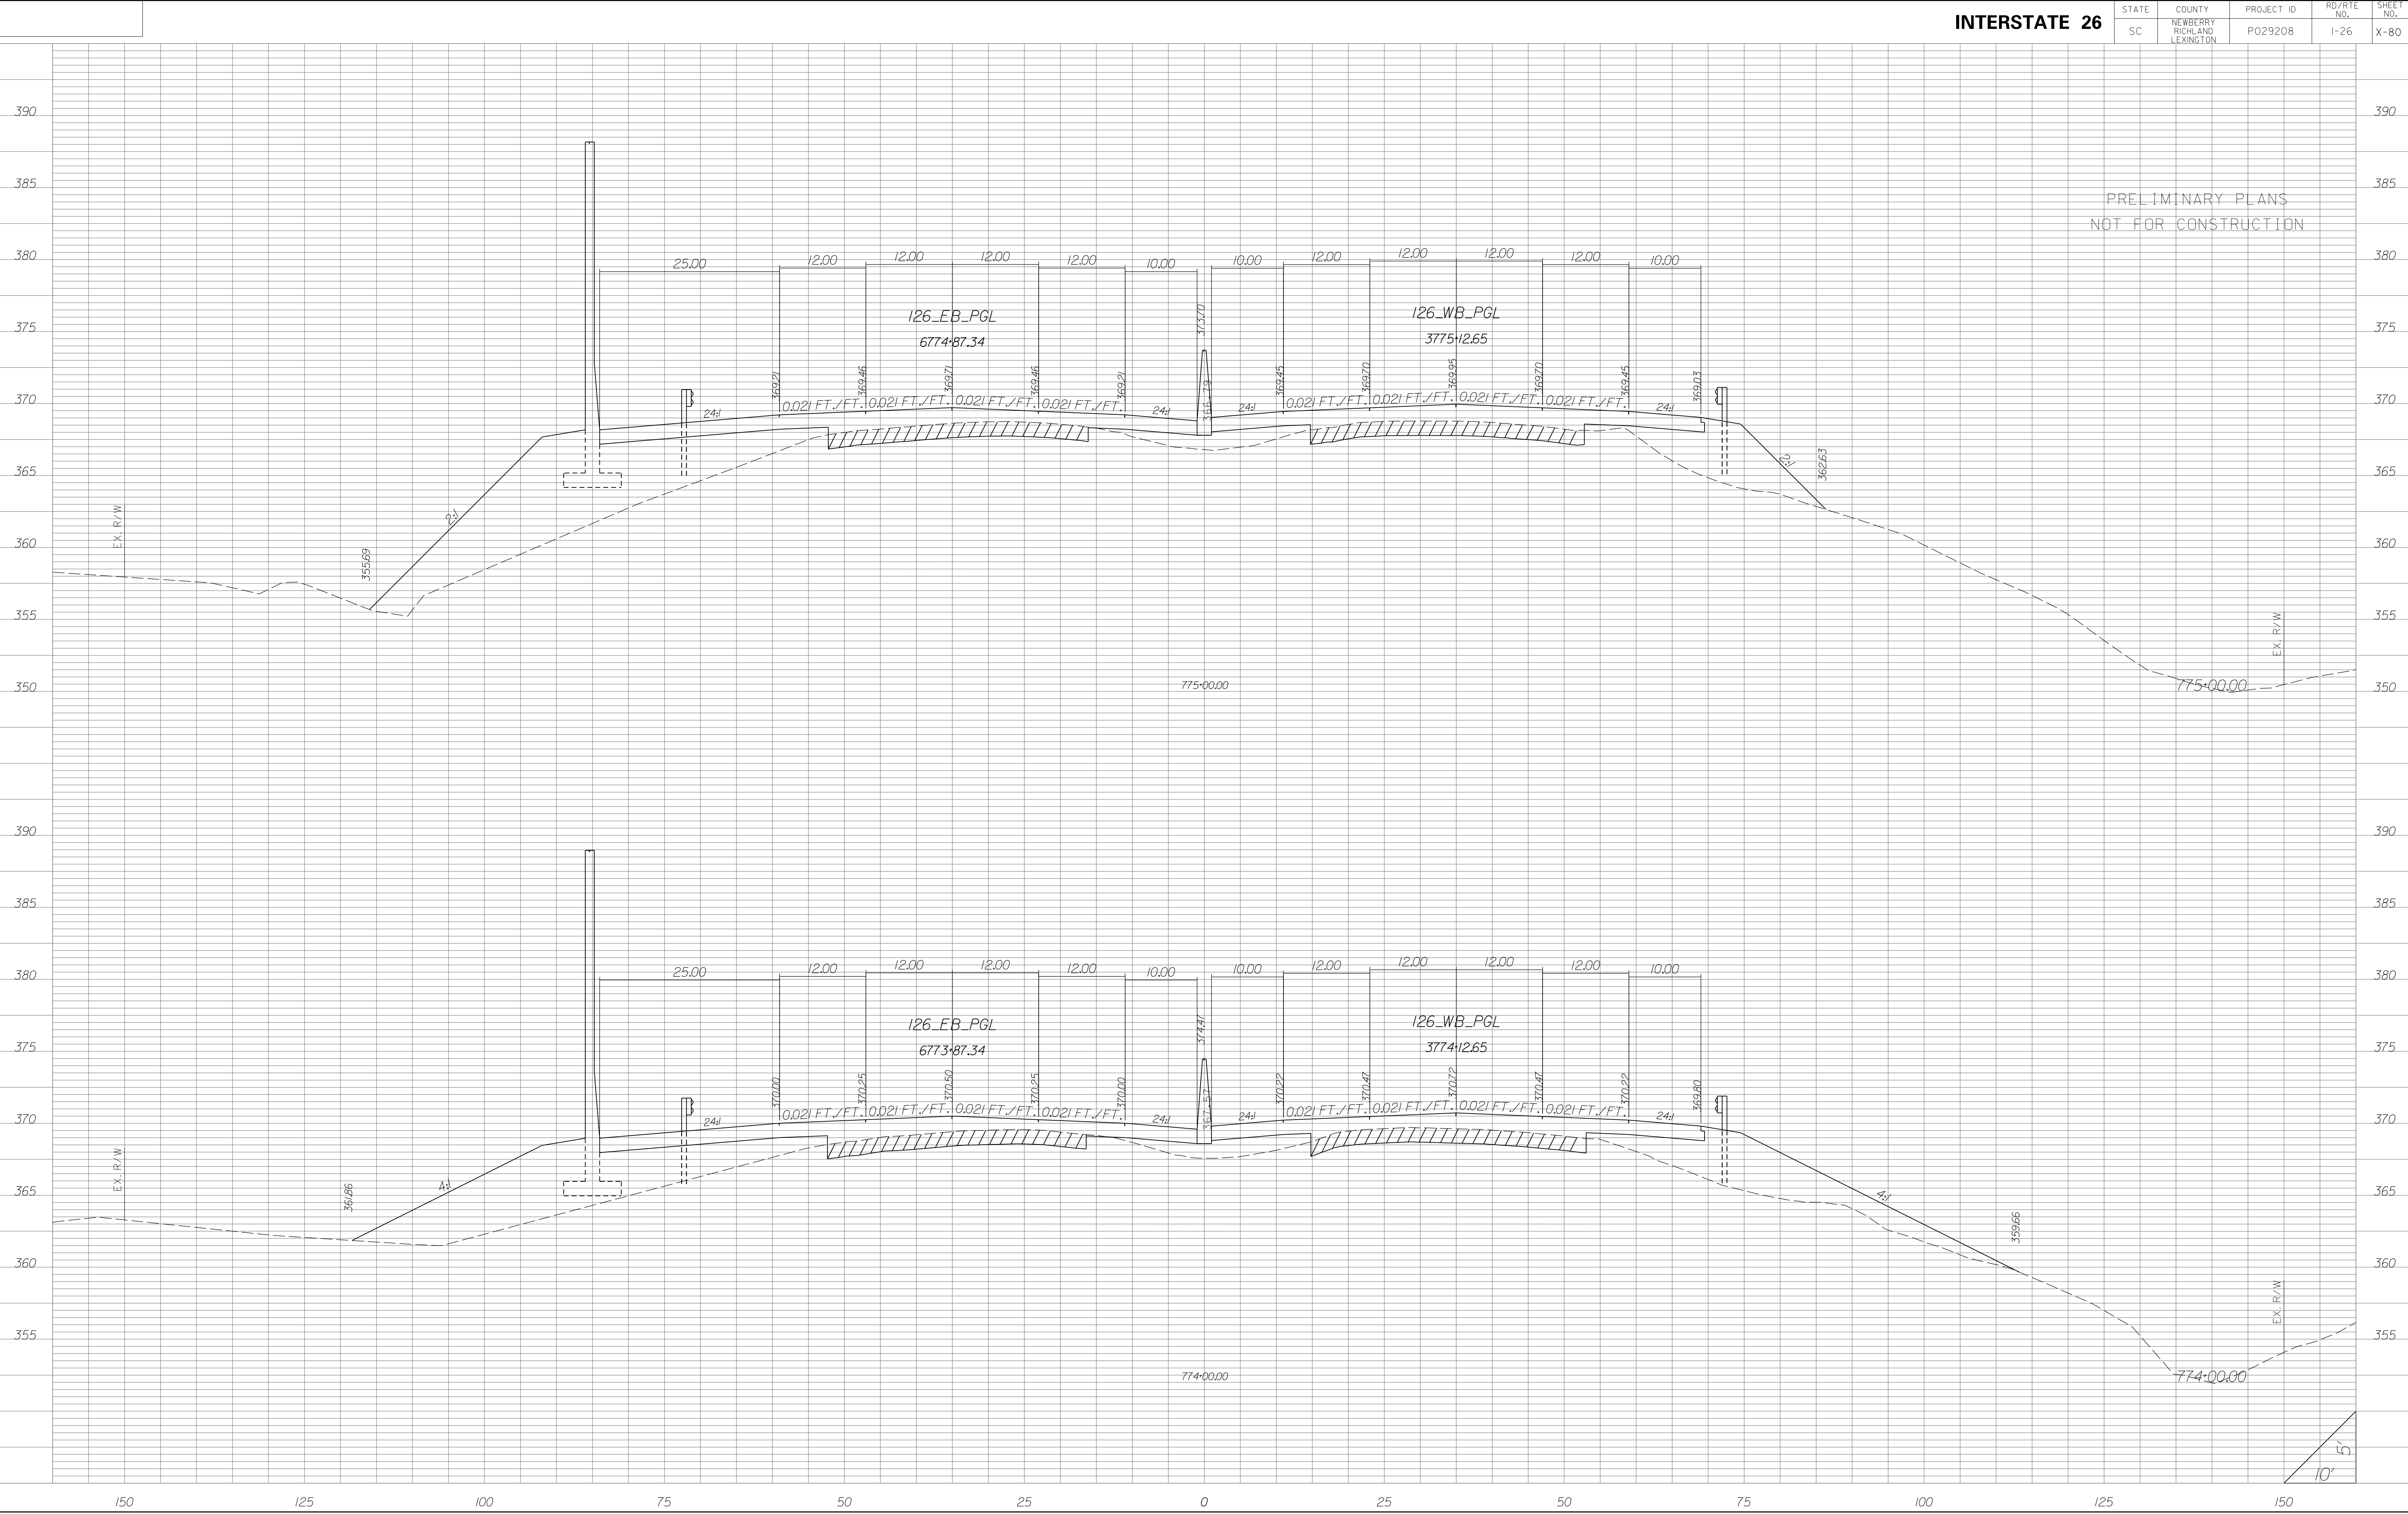


STATE	COUNTY	PROJECT ID	RD/RTE NO.	SHEET NO.
SC	NEWBERRY RICHLAND LEXINGTON	P029208	I-26	X-81

PRELIMINARY PLANS
NOT FOR CONSTRUCTION

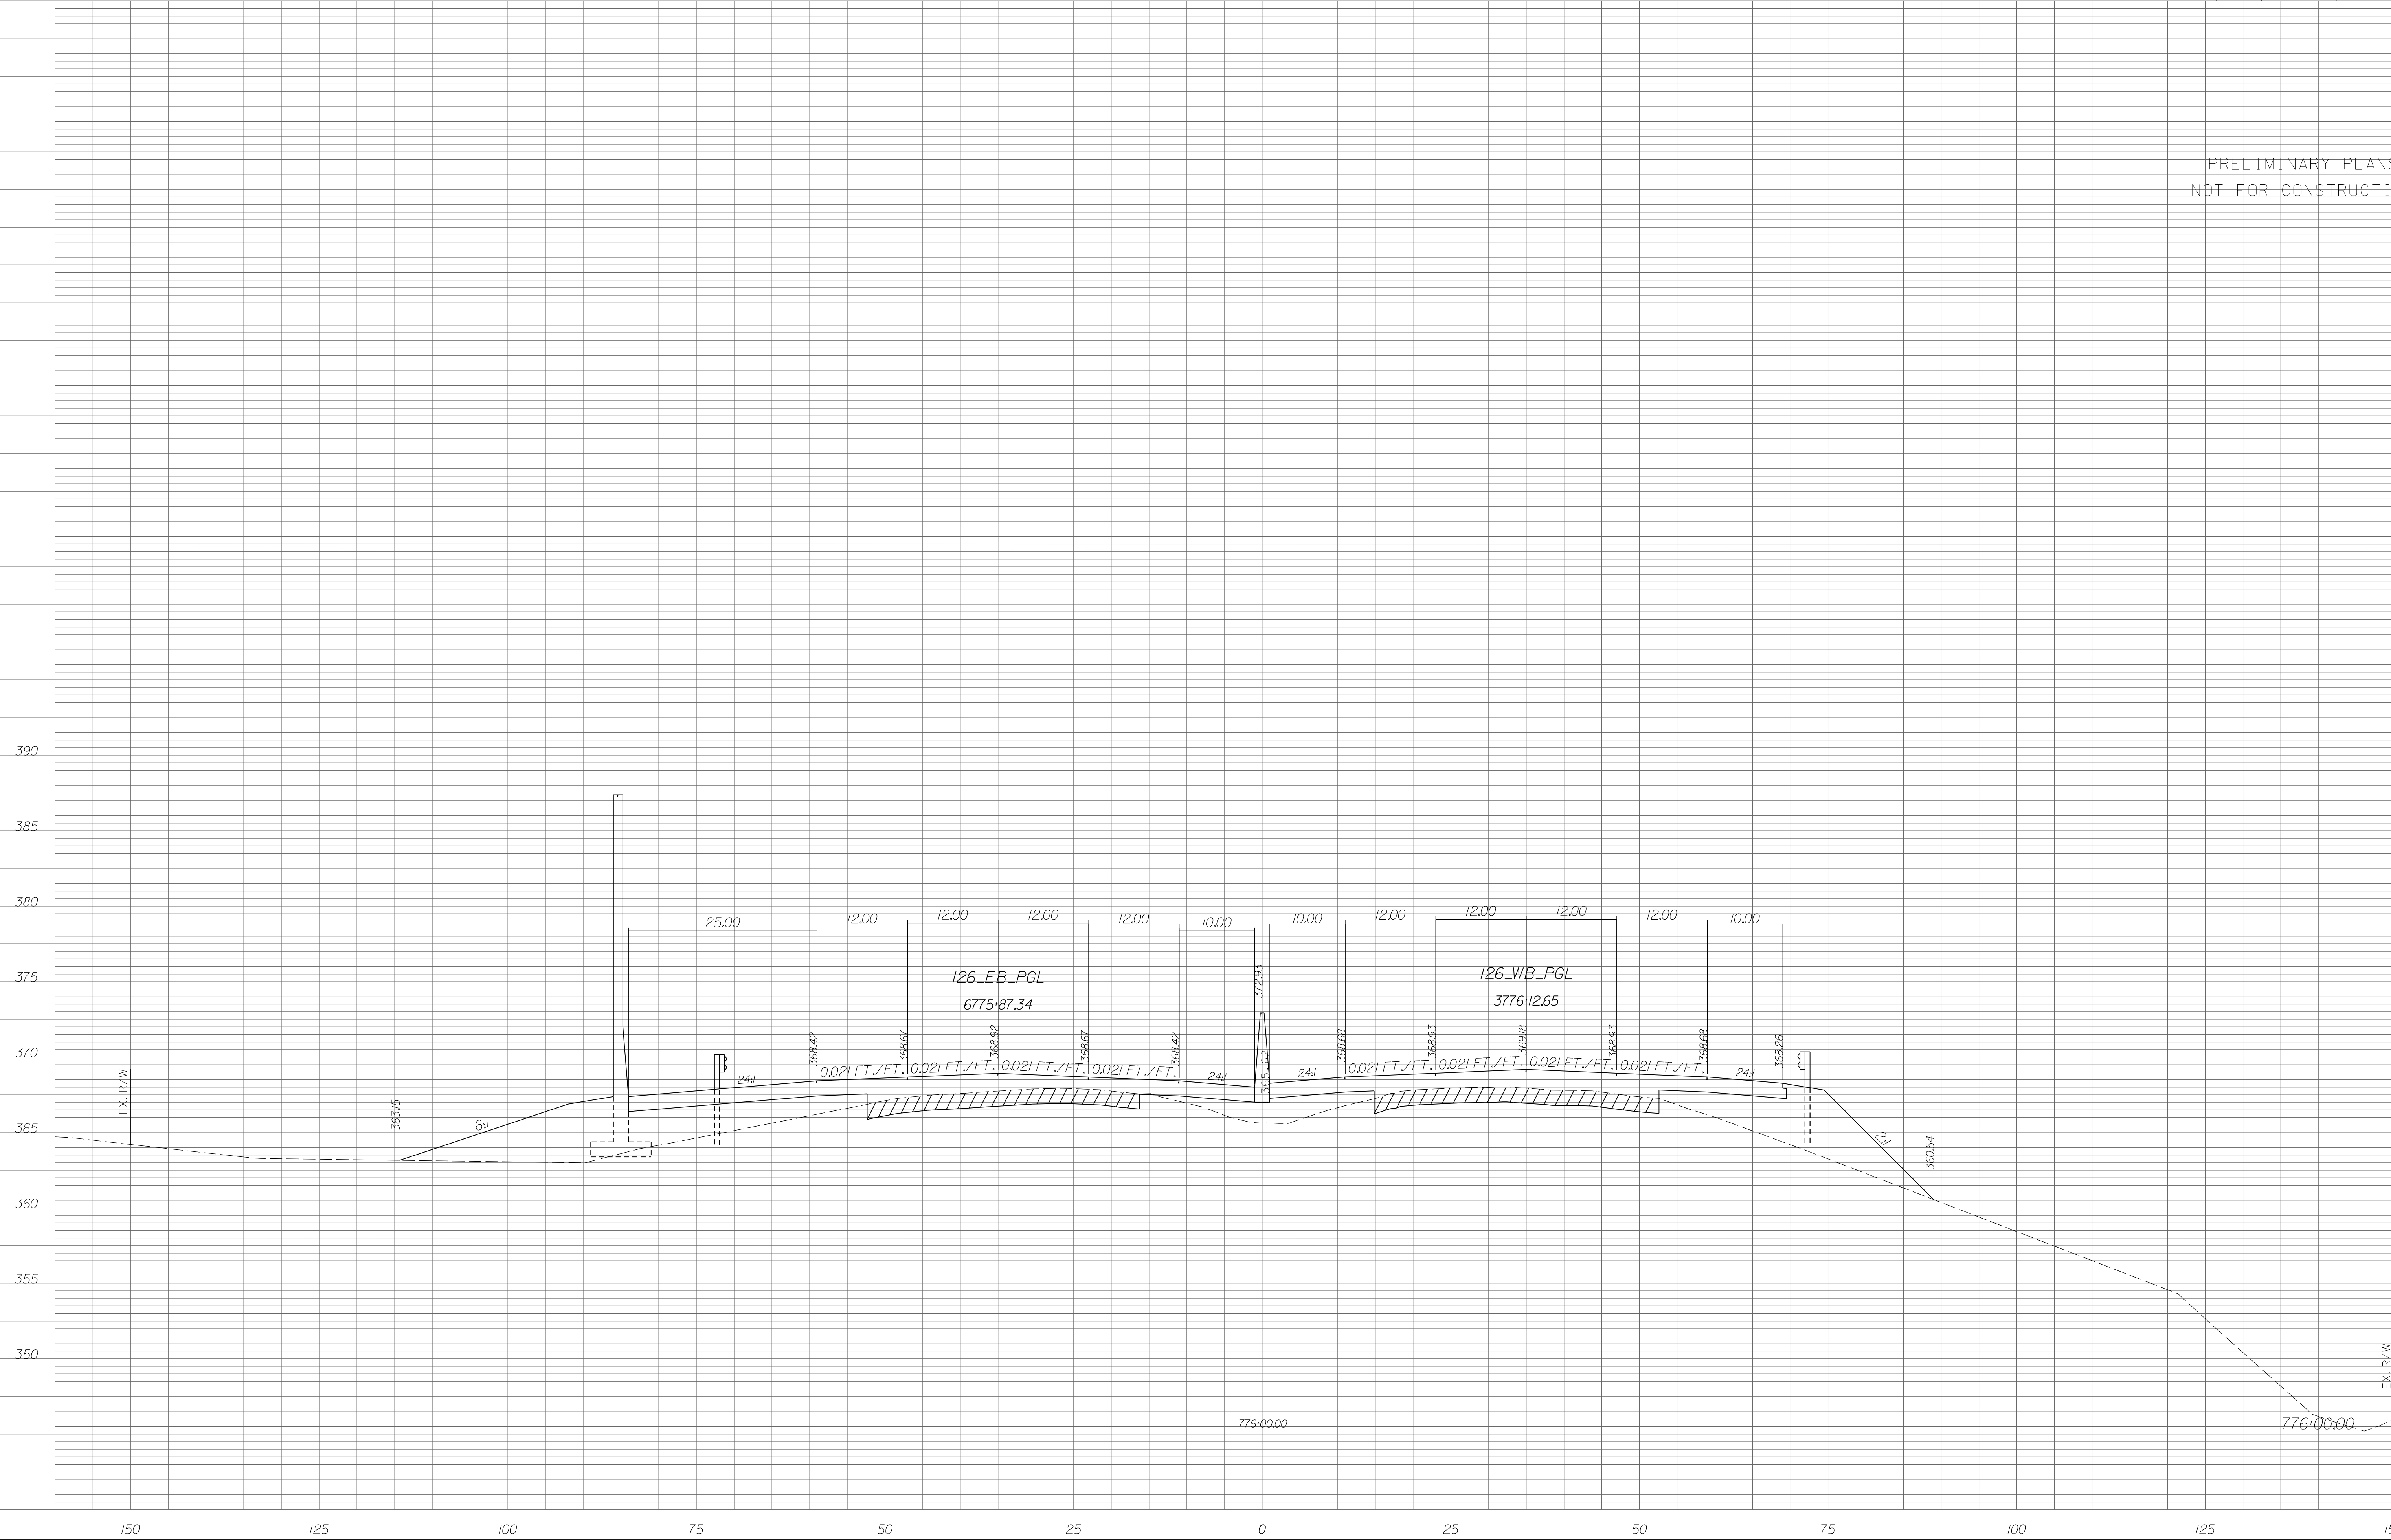


STATE	COUNTY	PROJECT ID	RD/RTE NO.	SHEET NO.
SC	NEWBERRY RICHLAND LEXINGTON	P029208	I-26	X-83

PRELIMINARY PLANS
NOT FOR CONSTRUCTION

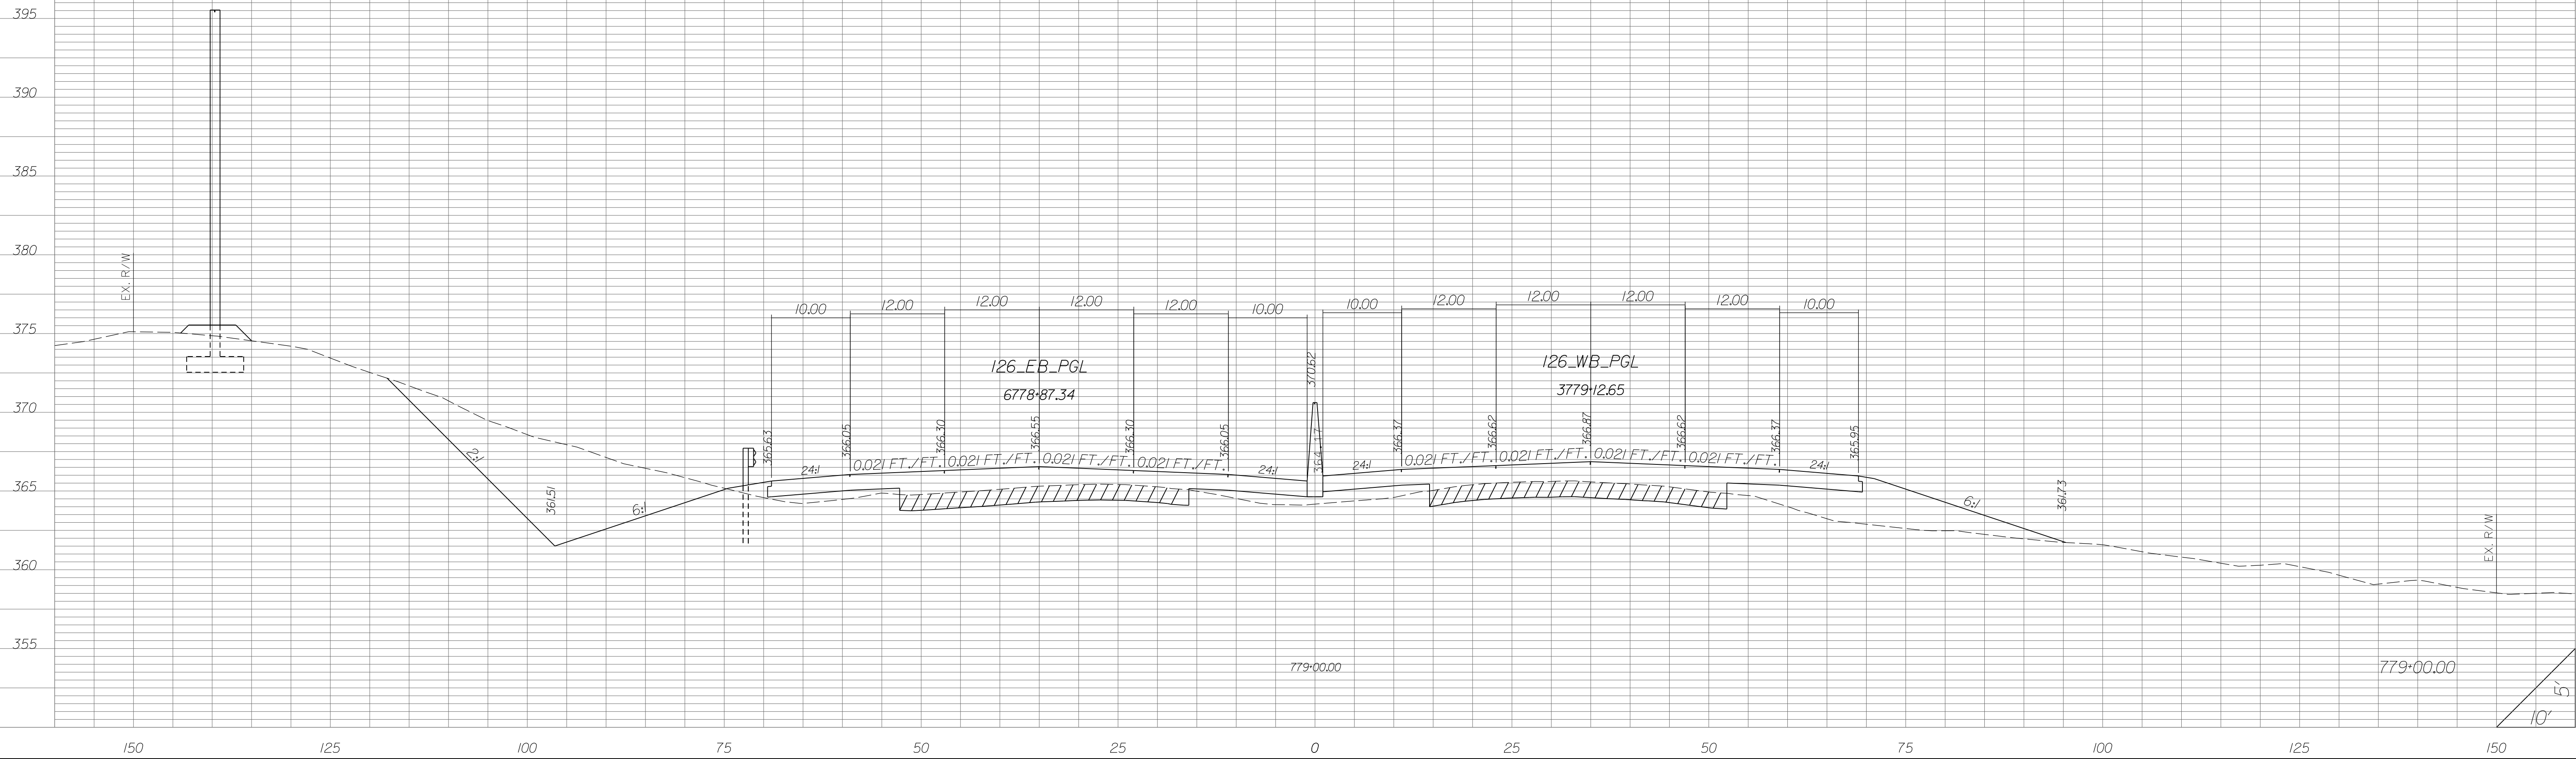


STATE	COUNTY	PROJECT ID	RD/RTE NO.	SHEET NO.
SC	NEWBERRY RICHLAND LEXINGTON	P029208	I-26	X-84

PRELIMINARY PLANS
NOT FOR CONSTRUCTION

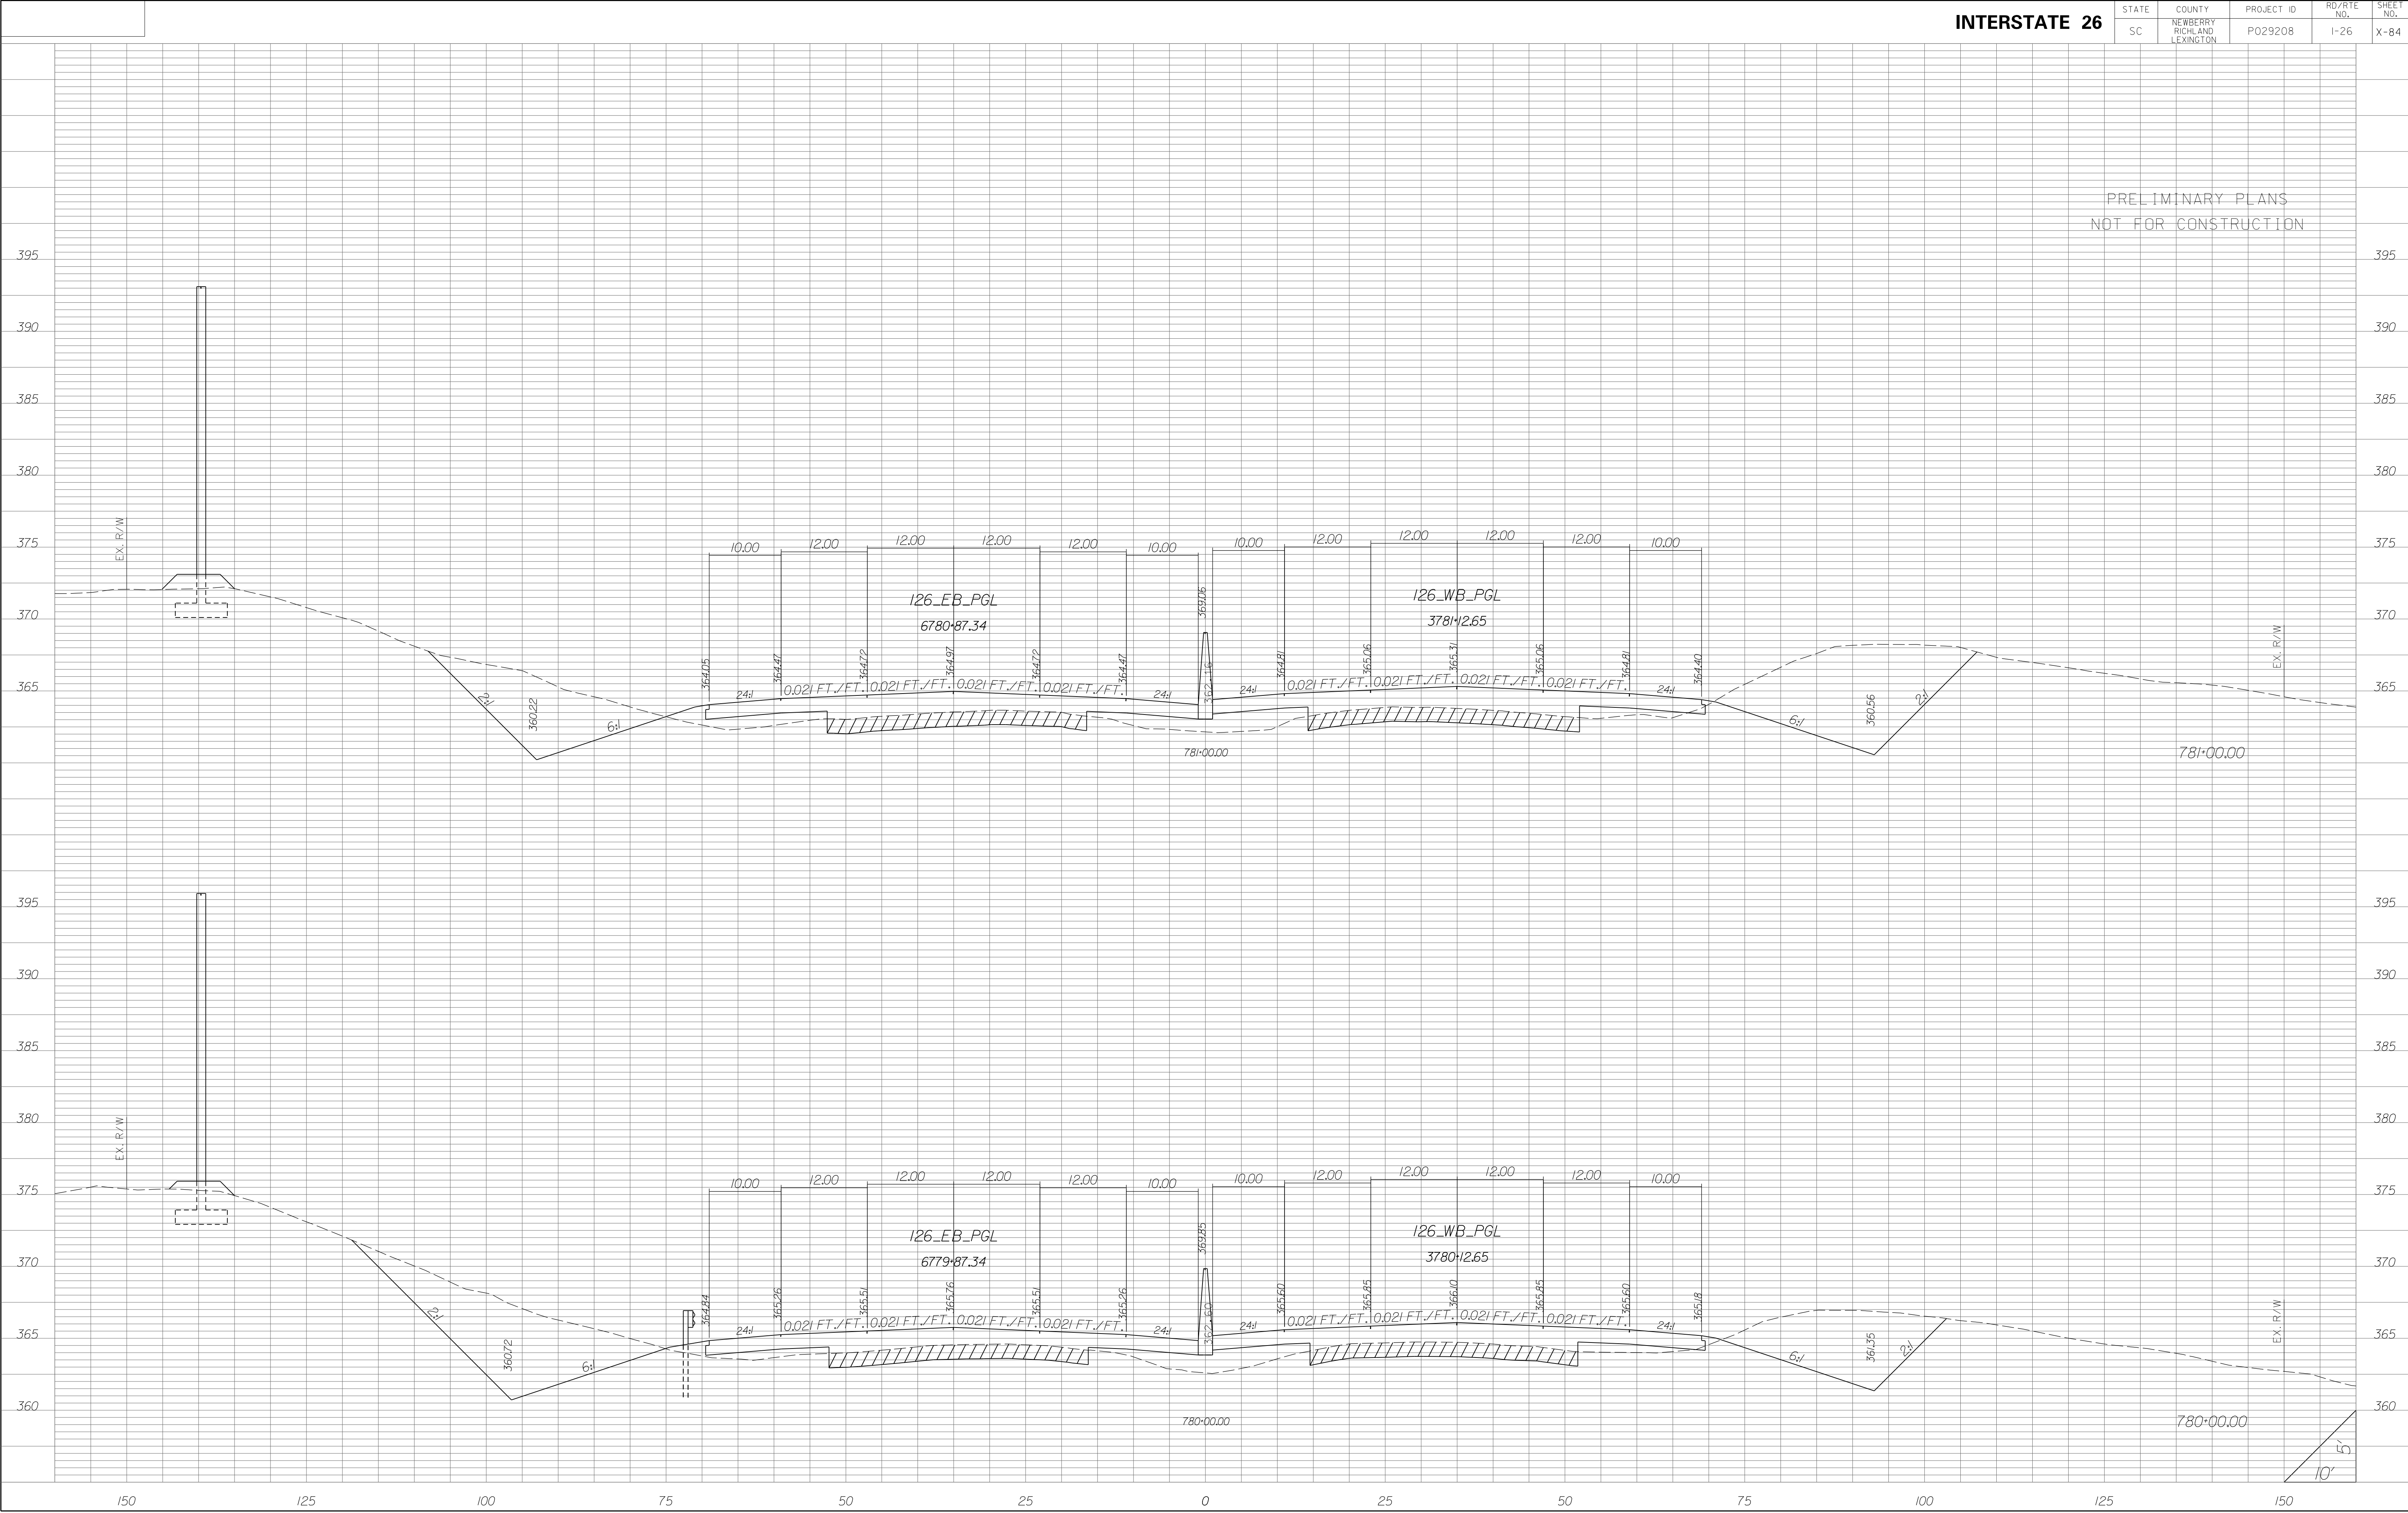


STATE	COUNTY	PROJECT ID	RD/RTE NO.	SHEET NO.
SC	NEWBERRY RICHLAND LEXINGTON	P029208	I-26	X-85

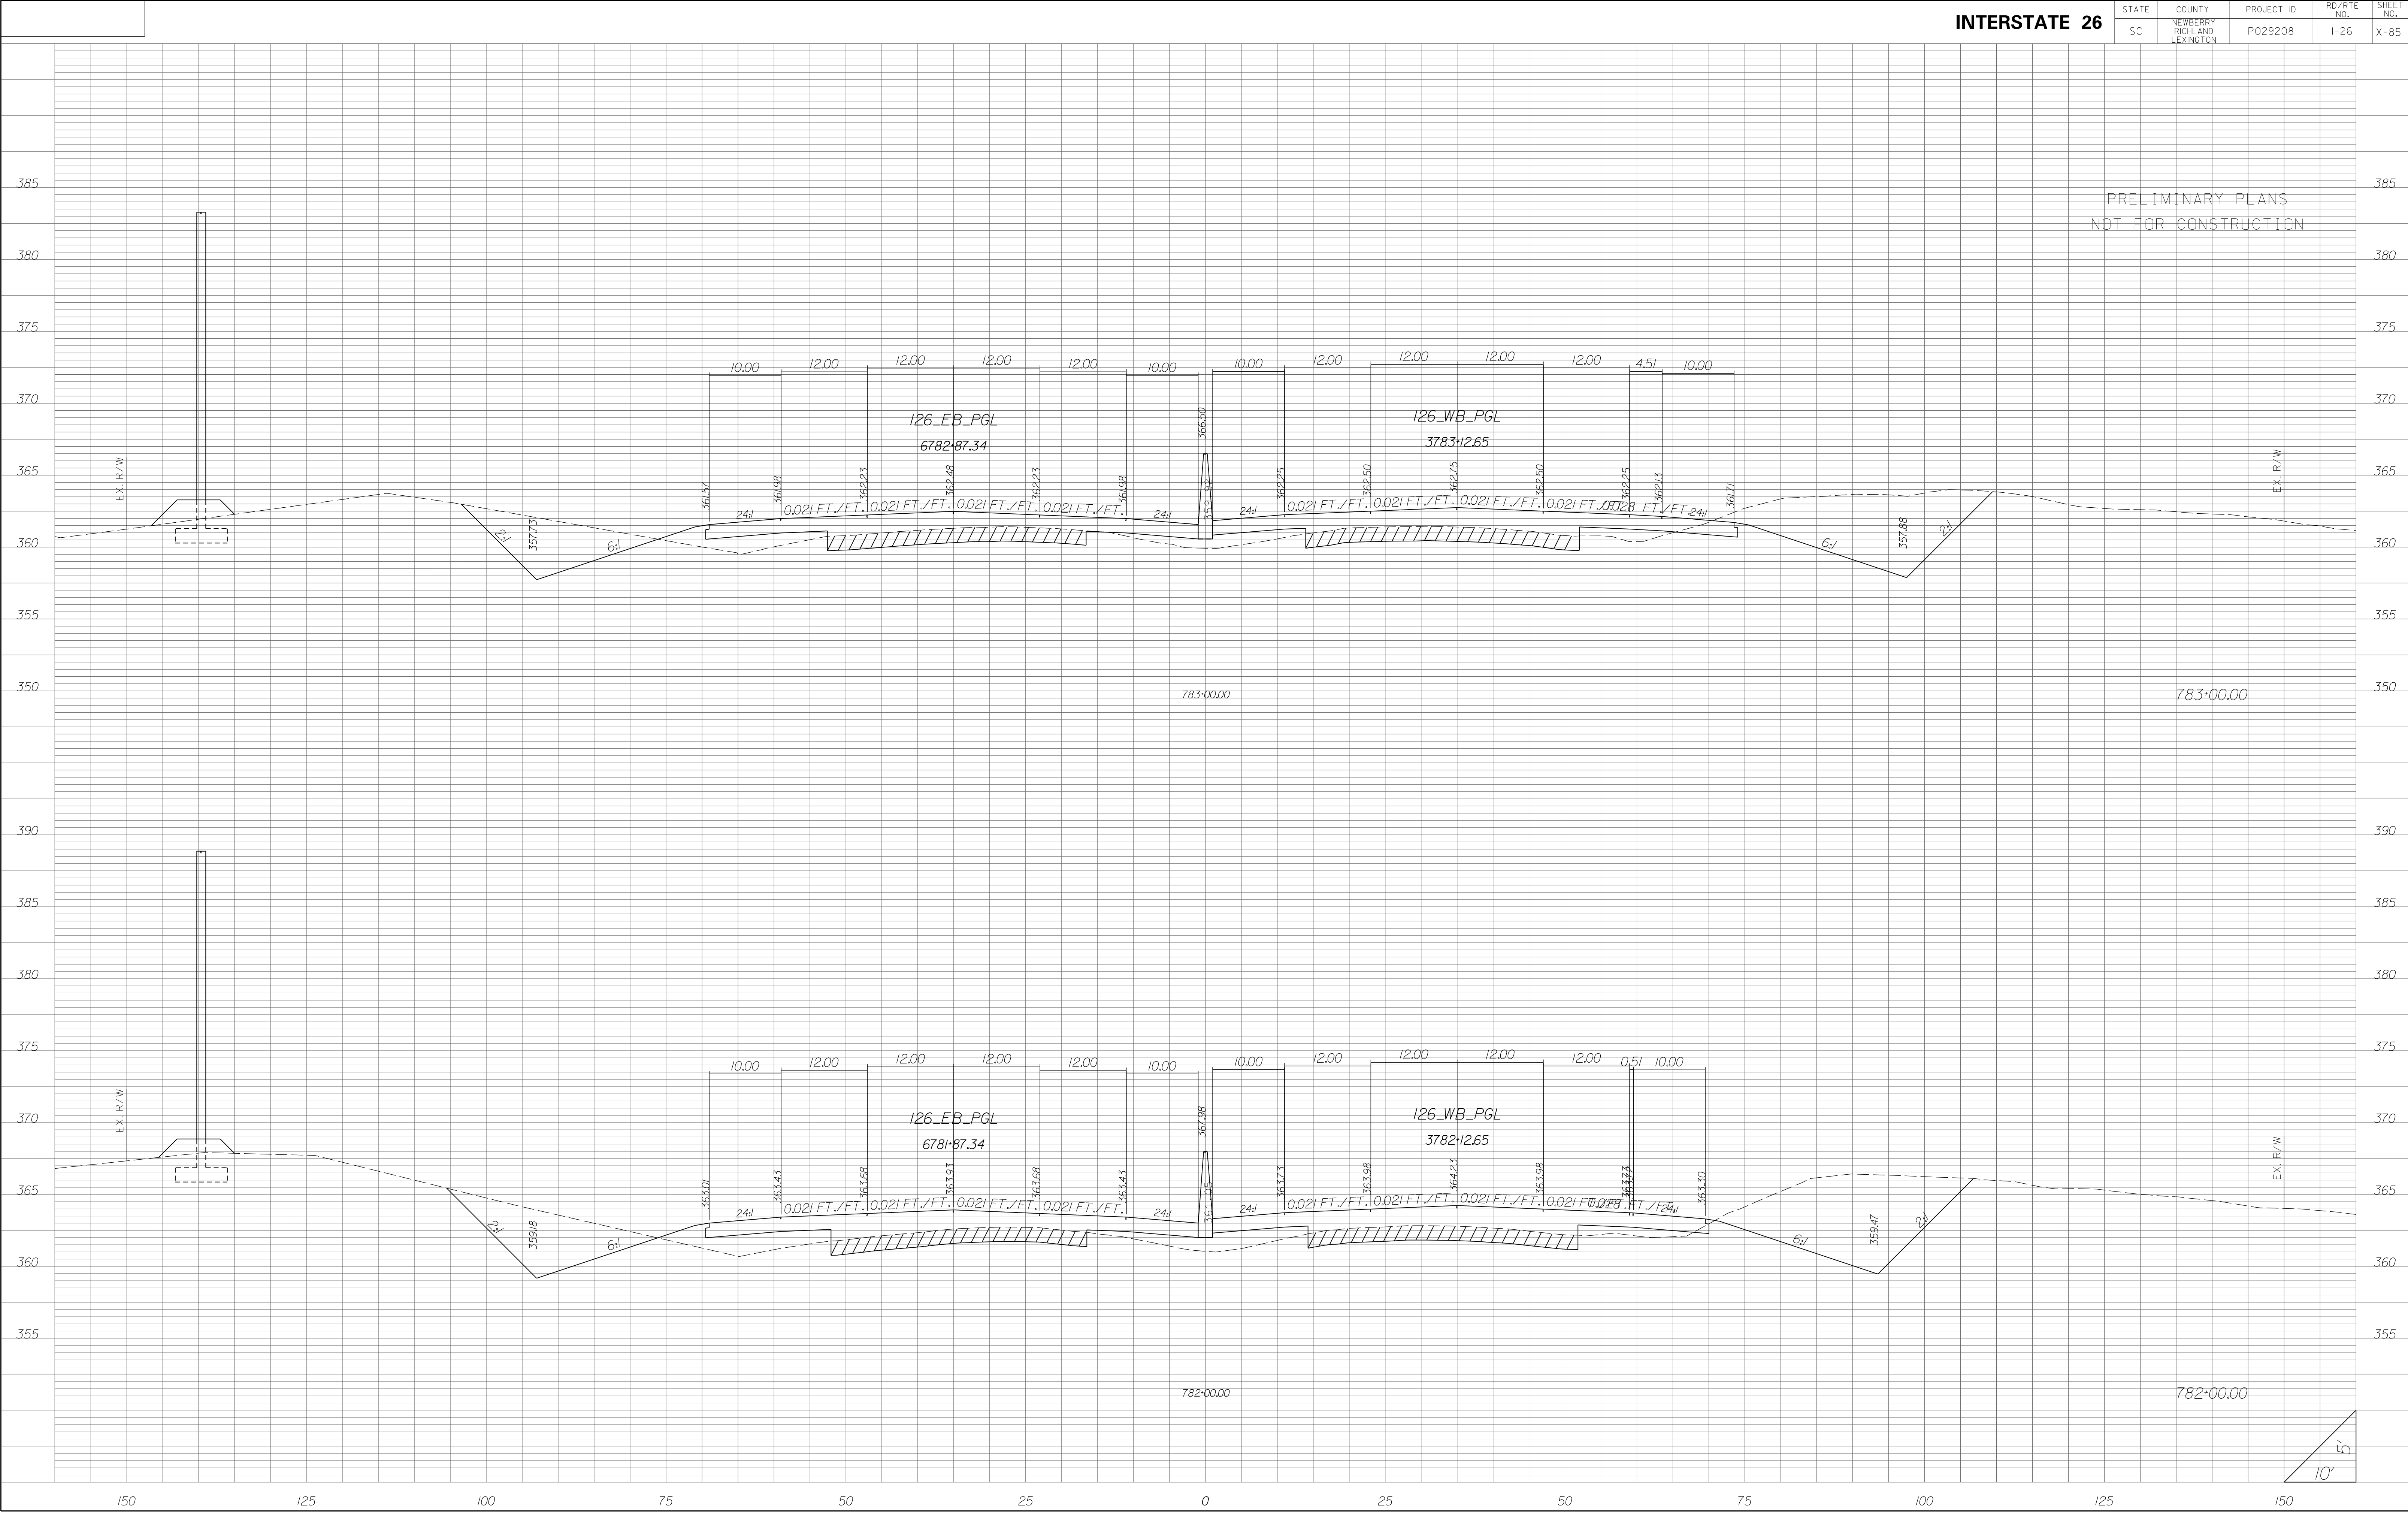


STATE	COUNTY	PROJECT ID	RD/RTE NO.	SHEET NO.
SC	NEWBERRY RICHLAND LEXINGTON	P029208	1-26	X-86

PRELIMINARY PLANS
NOT FOR CONSTRUCTION

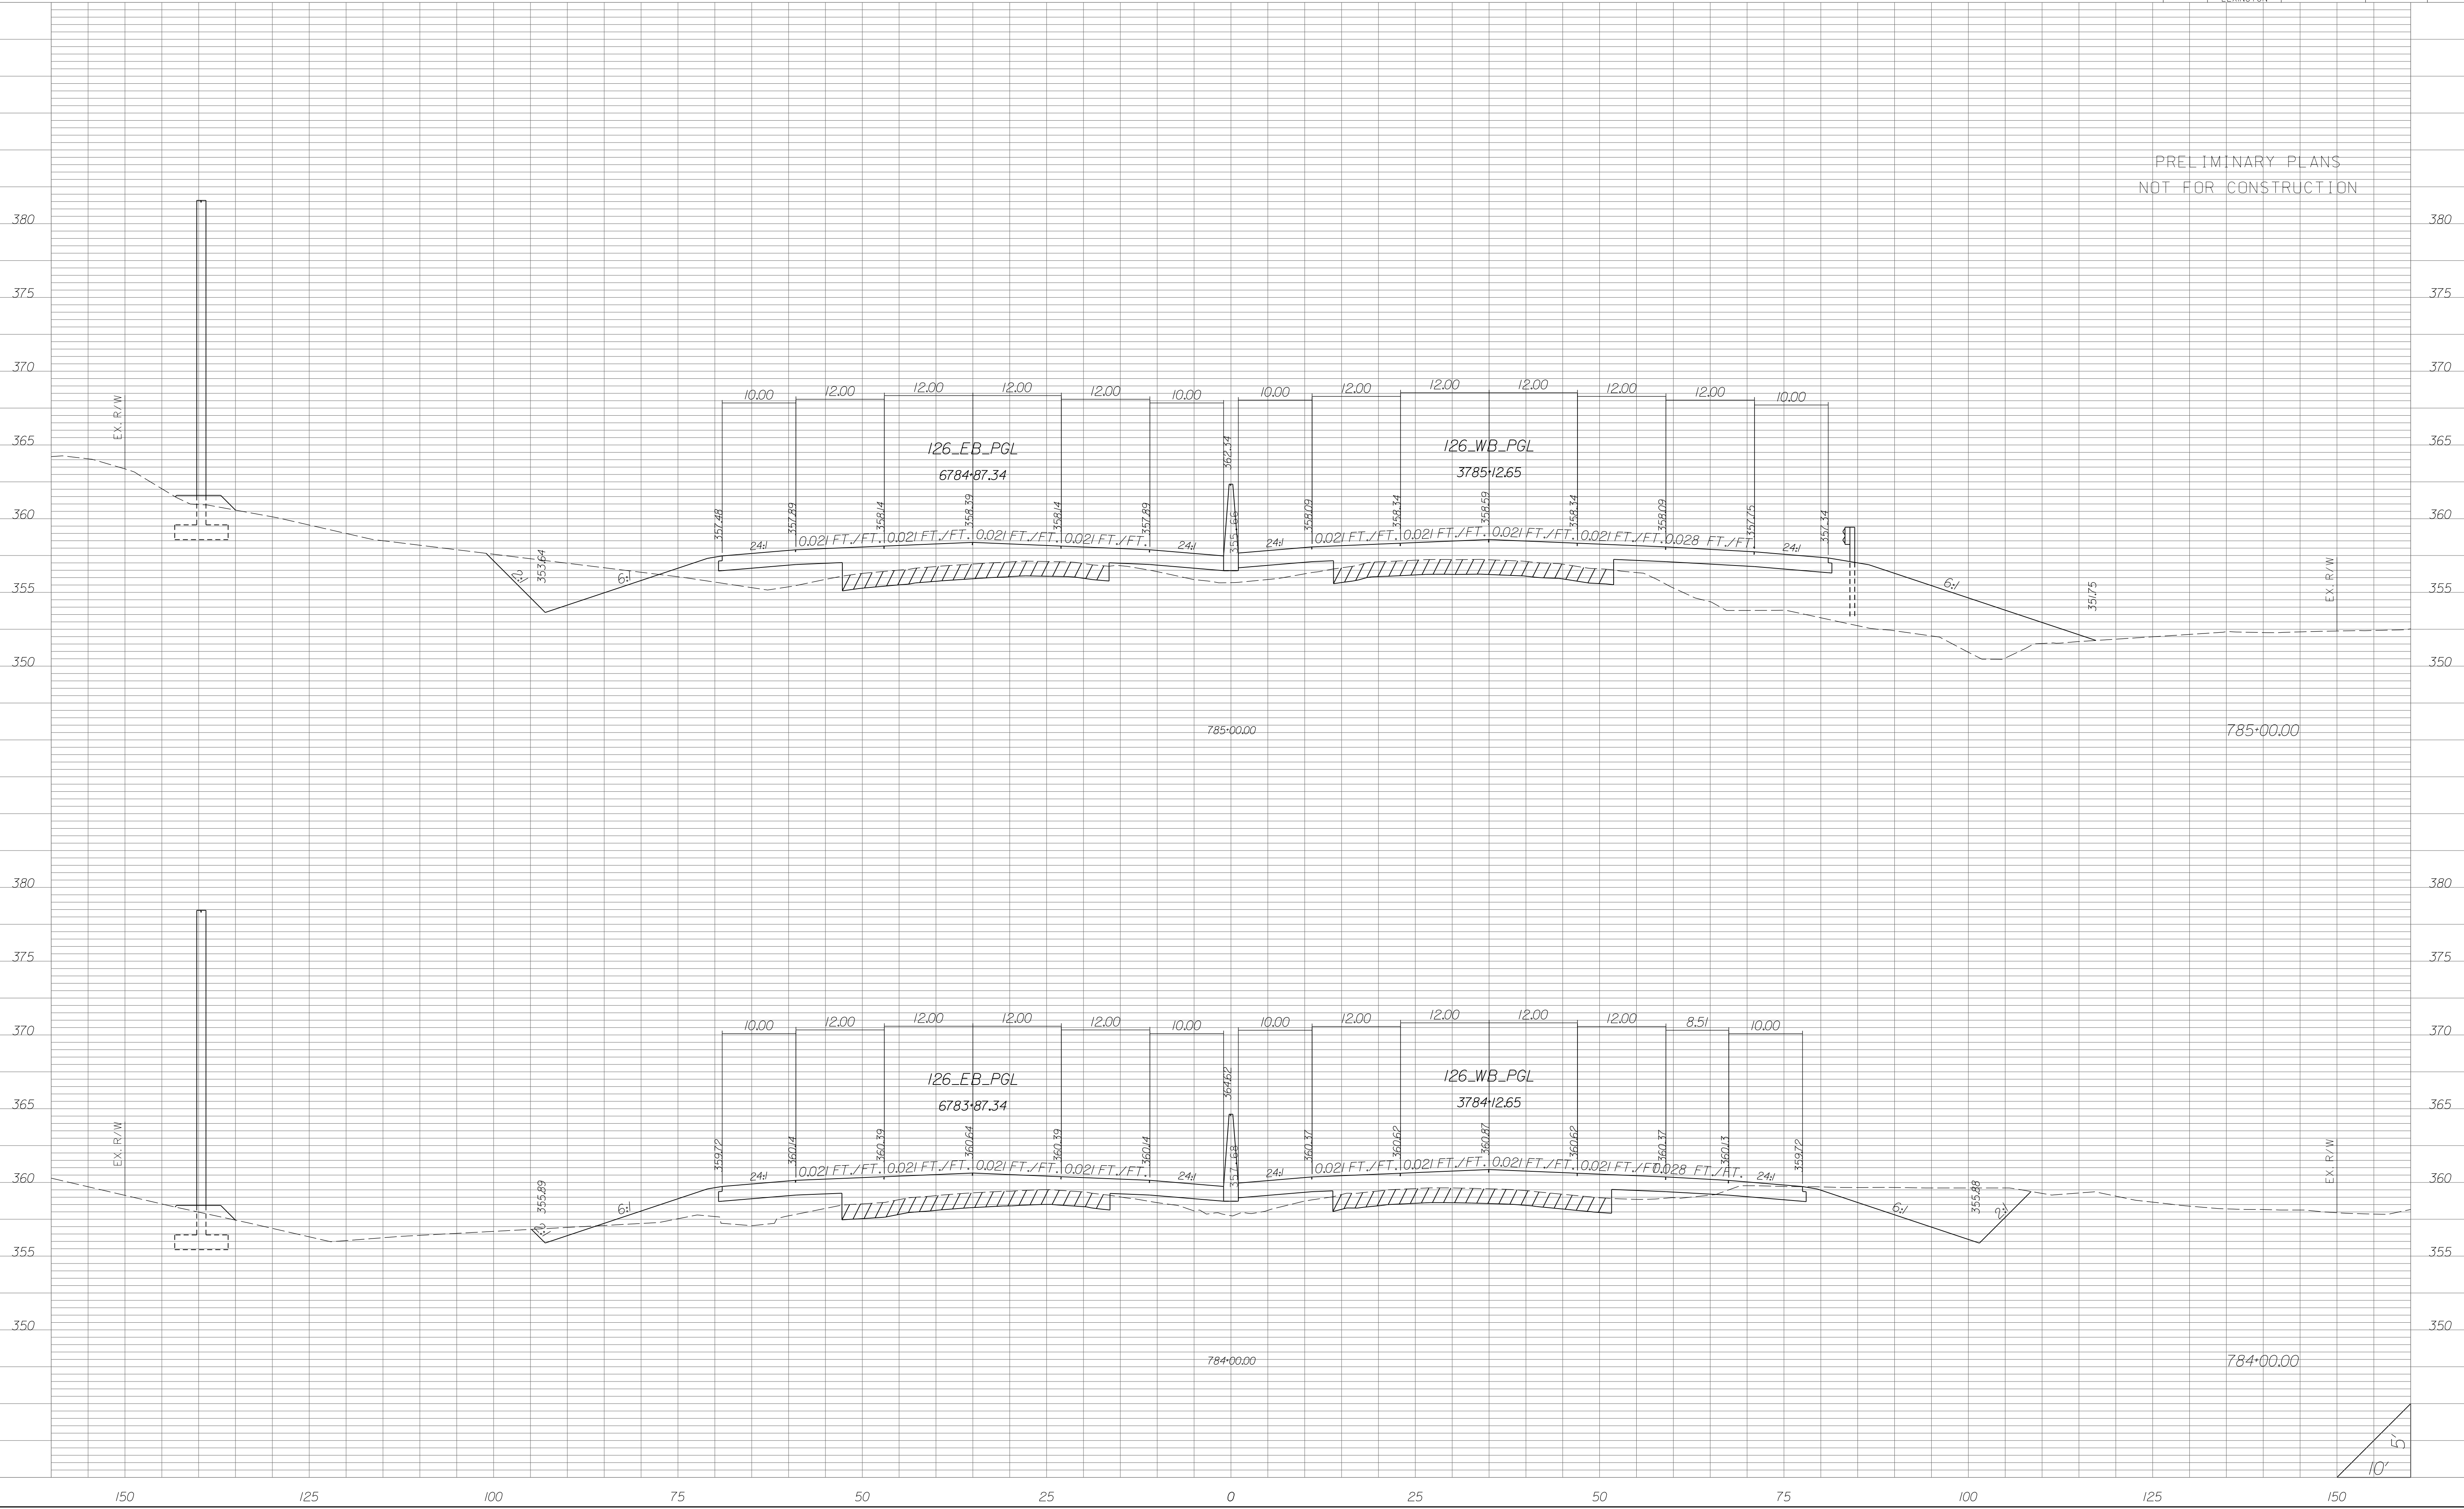


STATE	COUNTY	PROJECT ID	RD/RTE NO.	SHEET NO.
SC	NEWBERRY RICHLAND LEXINGTON	P029208	I-26	X-87

PRELIMINARY PLANS
NOT FOR CONSTRUCTION

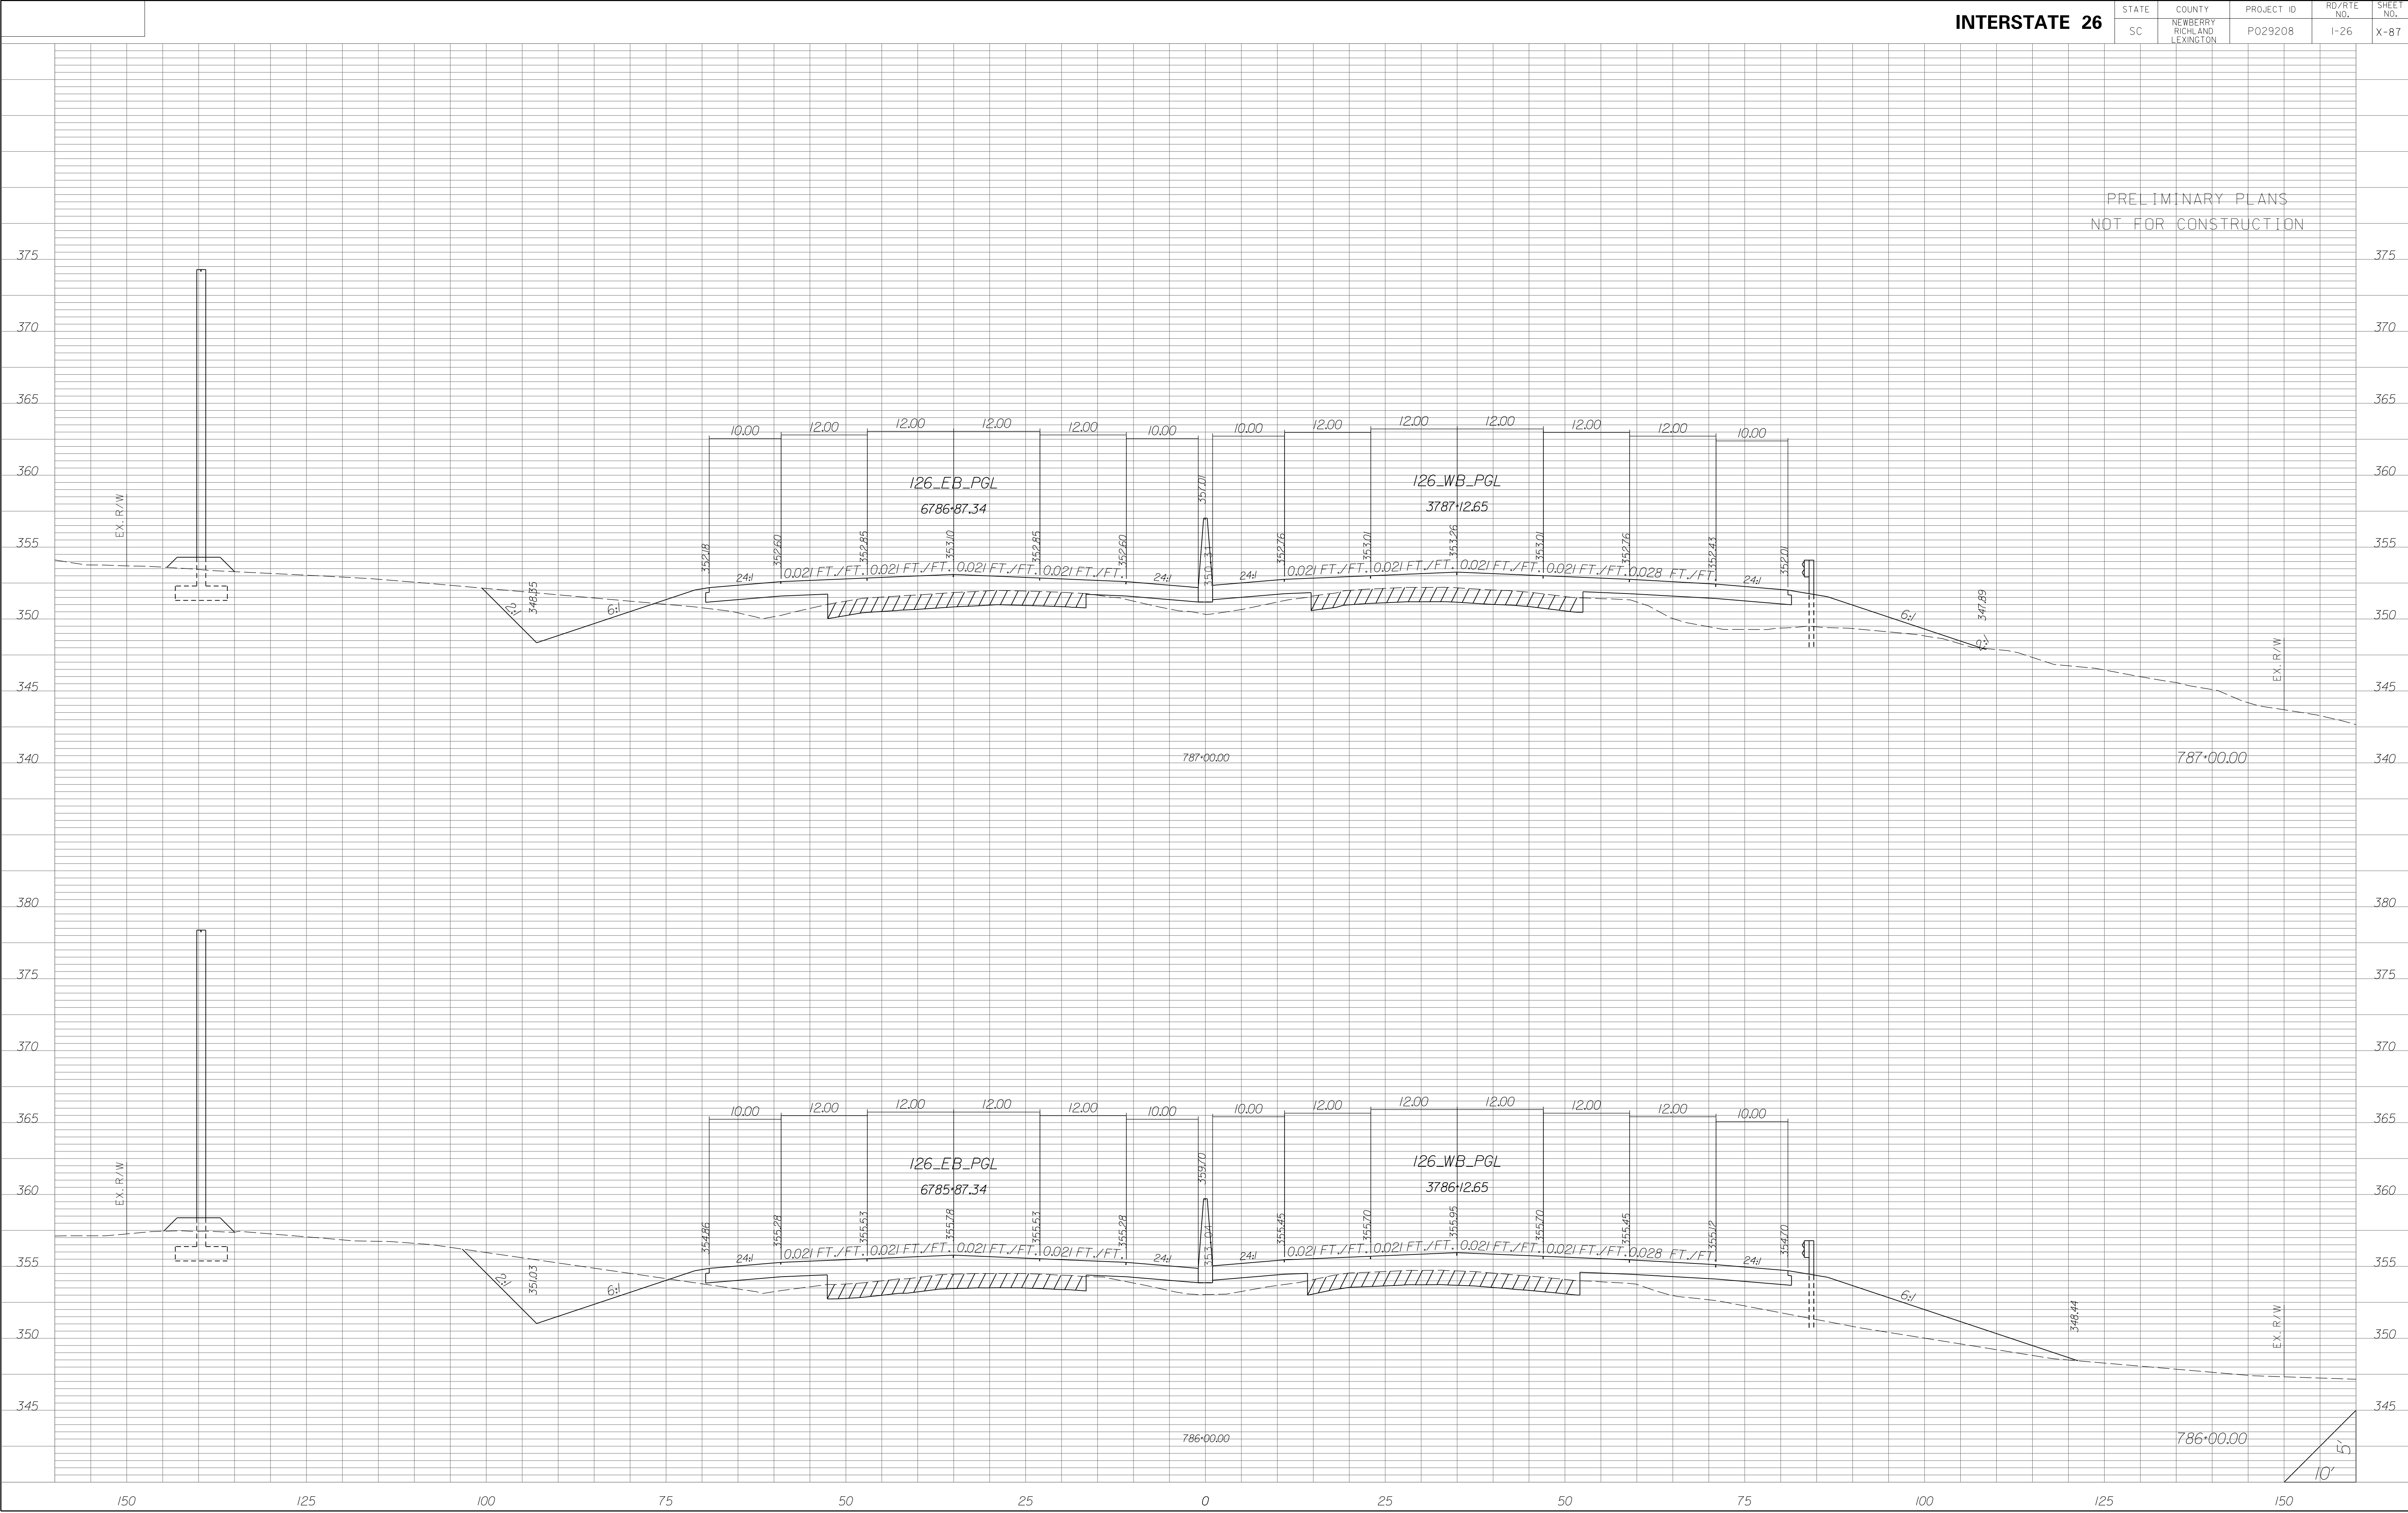


STATE	COUNTY	PROJECT ID	RD/RTE NO.	SHEET NO.
SC	NEWBERRY RICHLAND LEXINGTON	P029208	I-26	X-88

PRELIMINARY PLANS
NOT FOR CONSTRUCTION

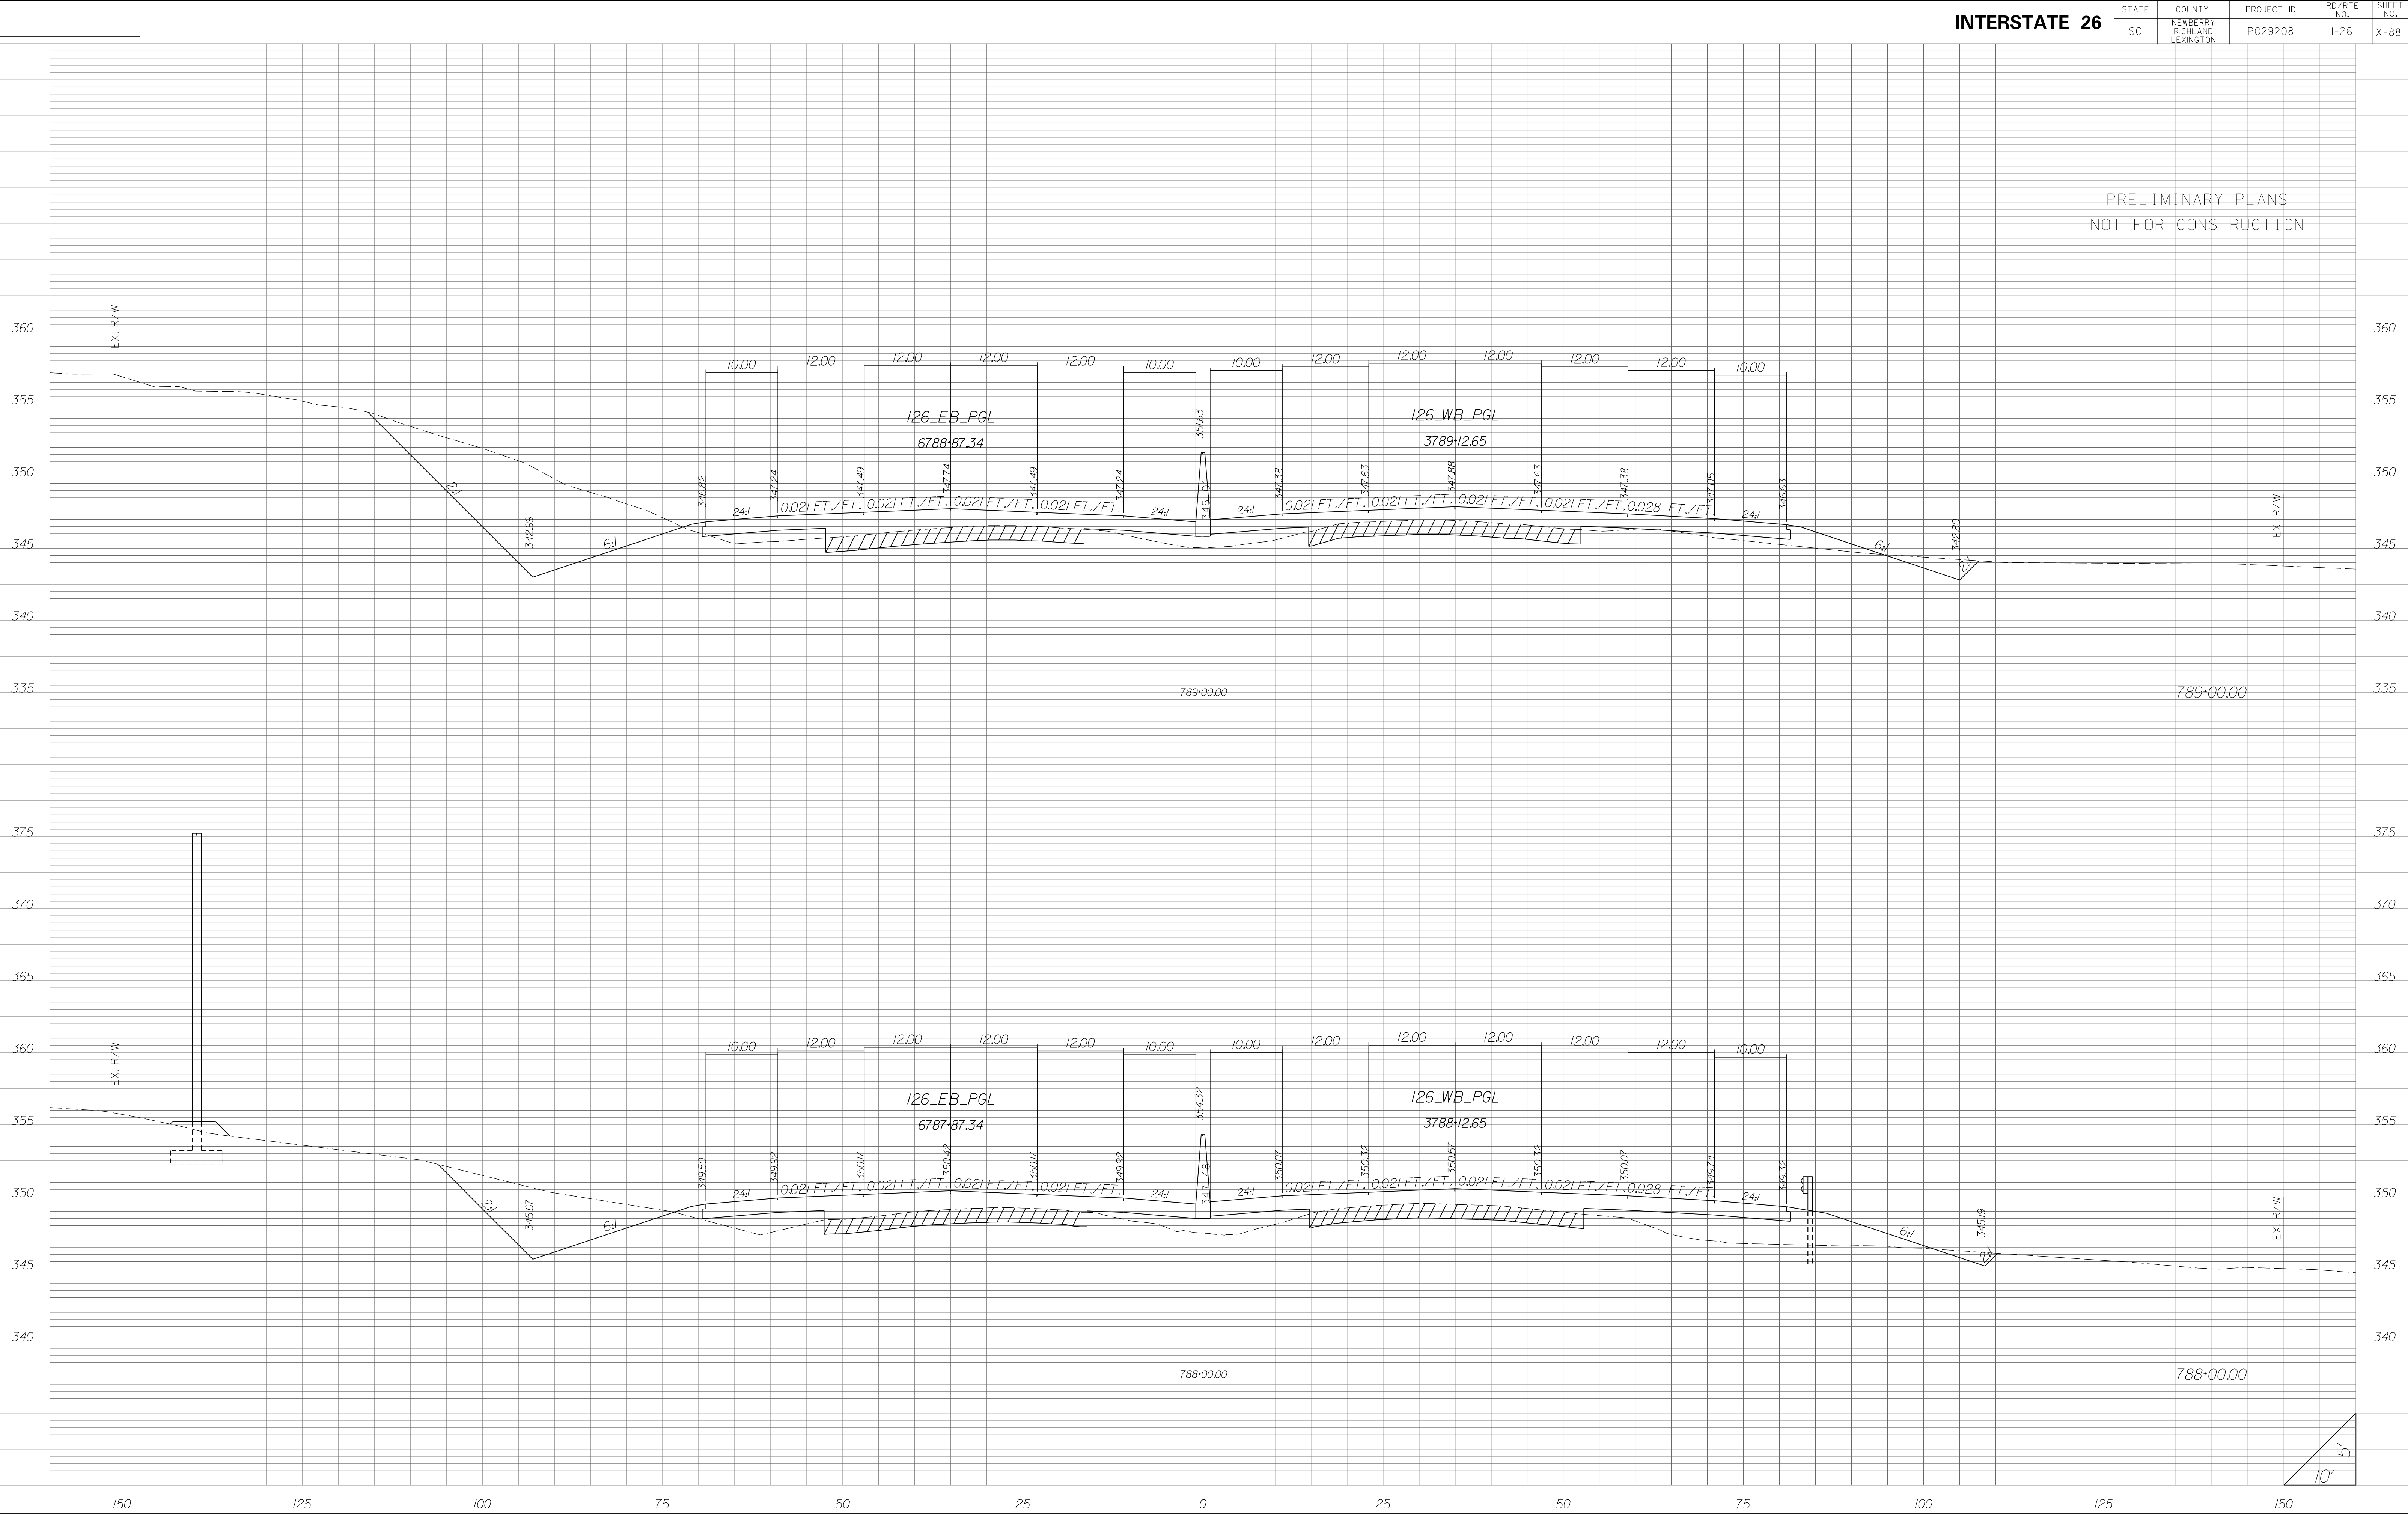


STATE	COUNTY	PROJECT ID	RD/RTE NO.	SHEET NO.
SC	NEWBERRY RICHLAND LEXINGTON	P029208	I-26	X-89

PRELIMINARY PLANS
NOT FOR CONSTRUCTION

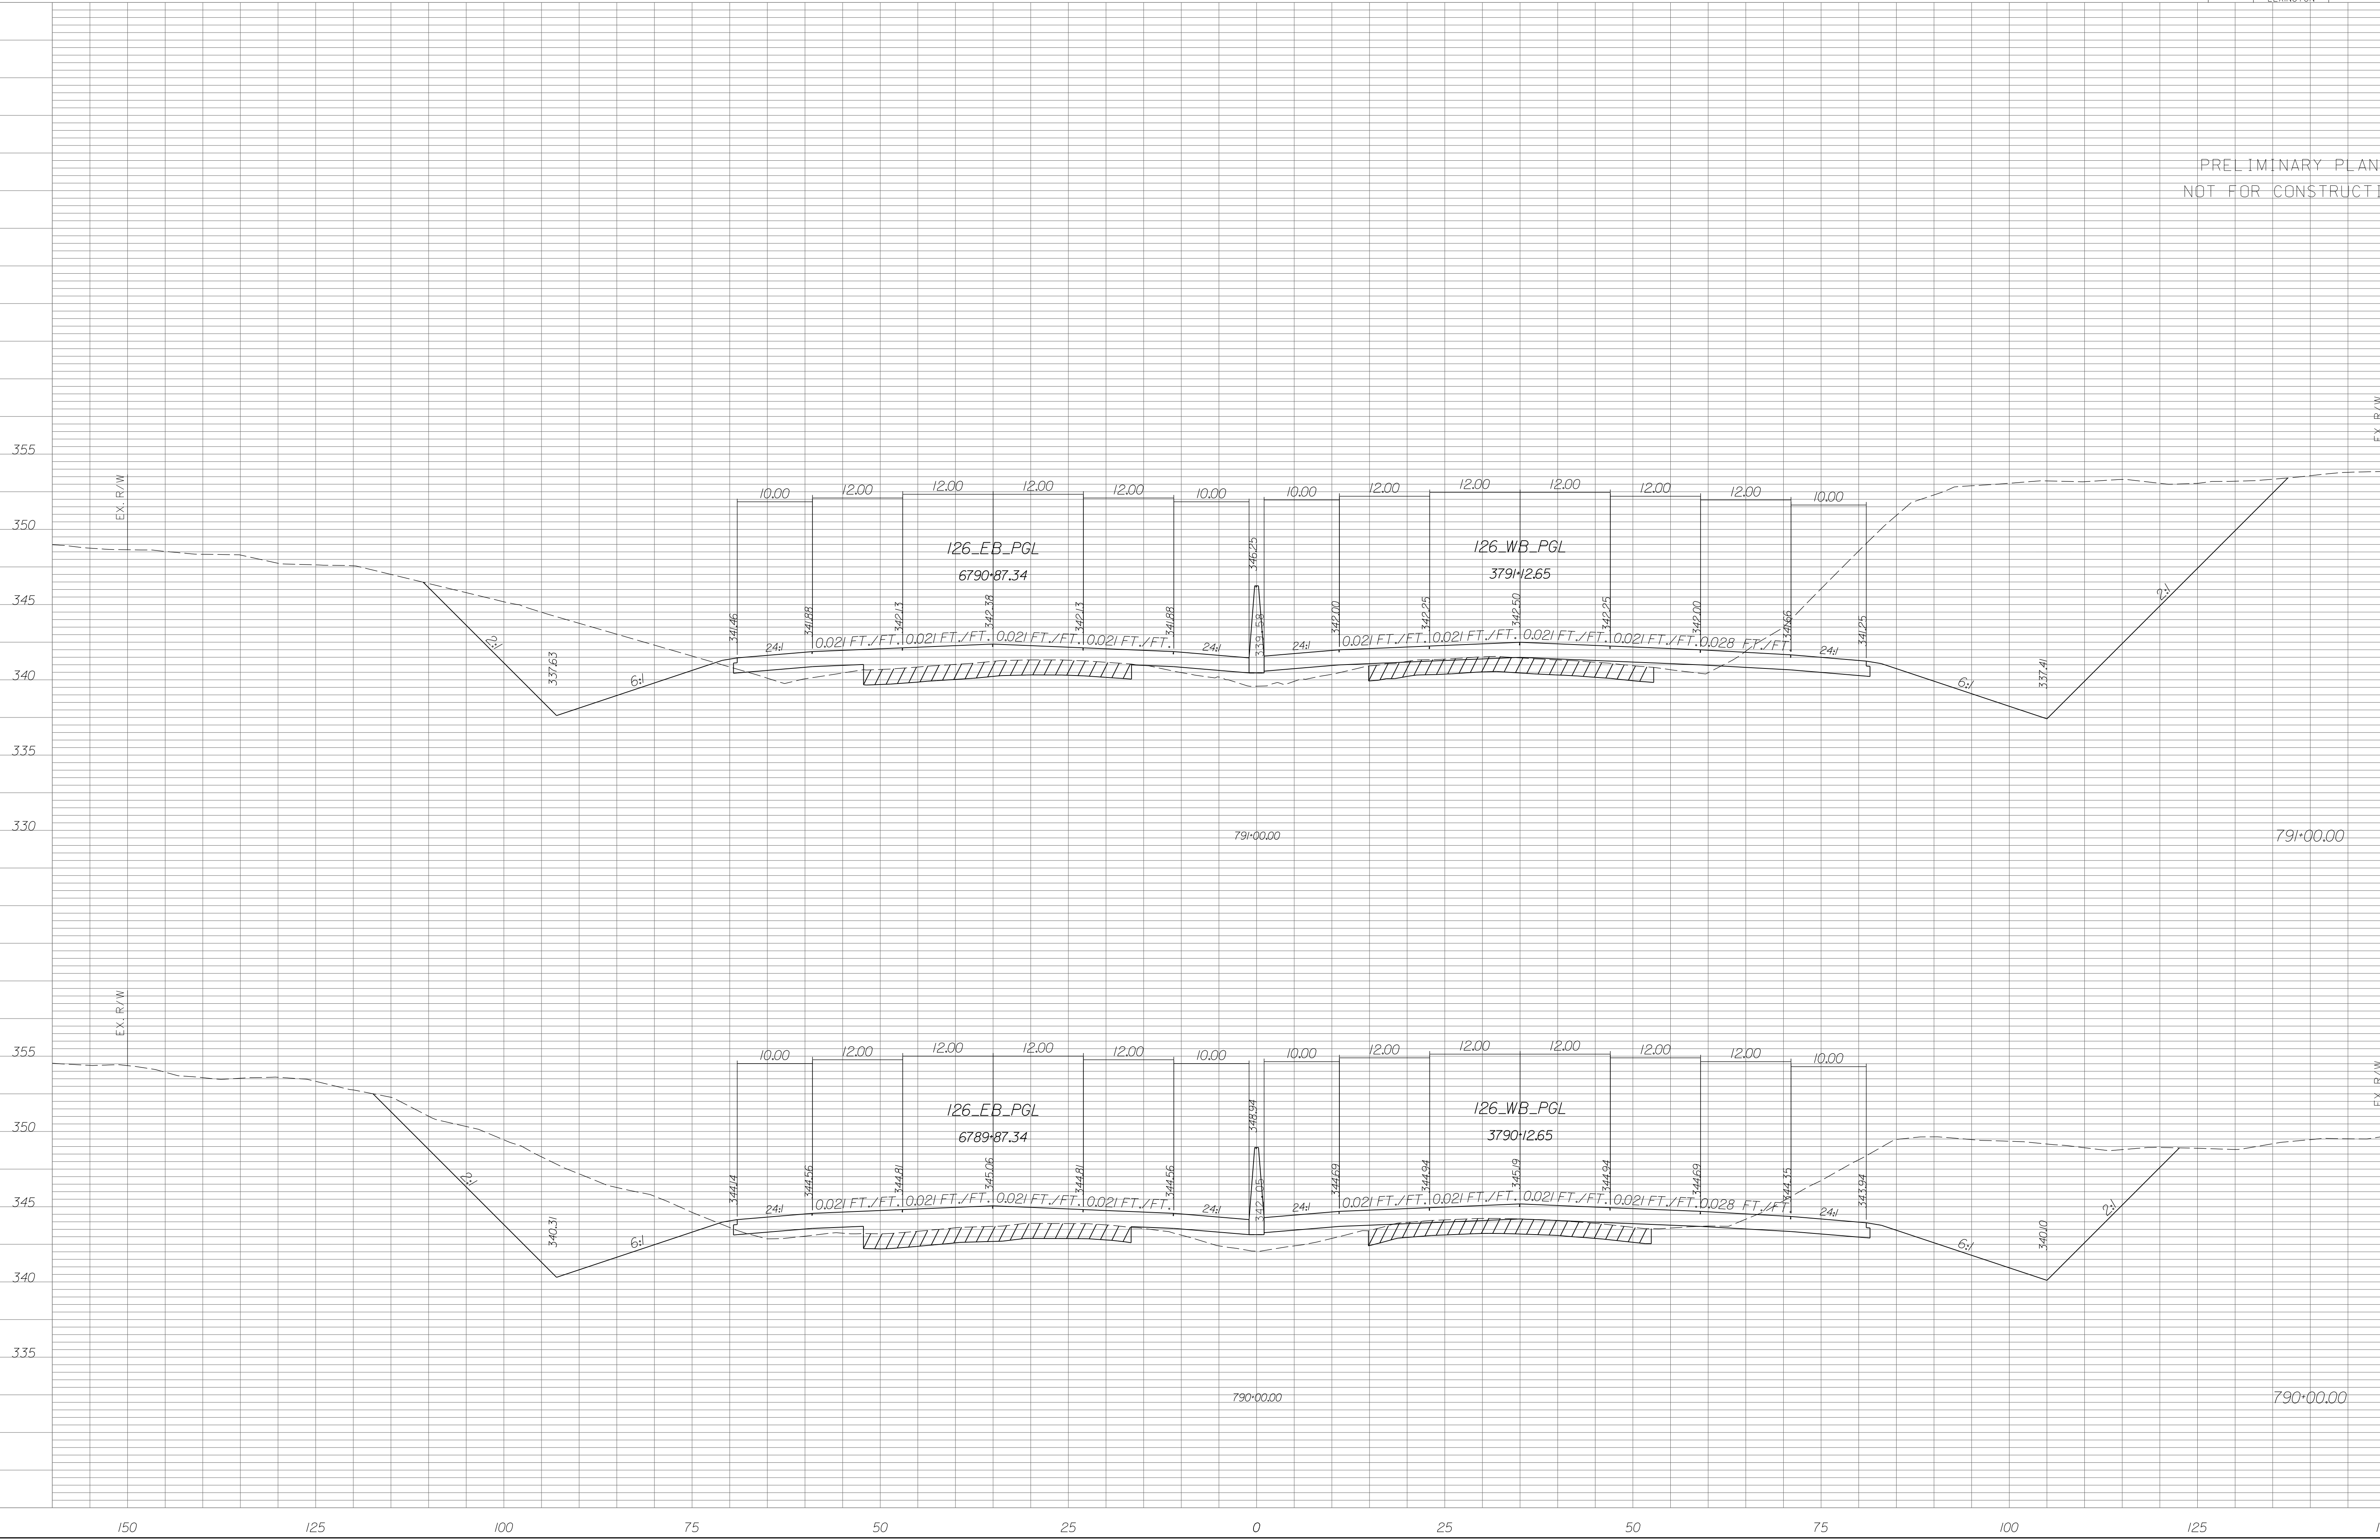


STATE	COUNTY	PROJECT ID	RD/RTE NO.	SHEET NO.
SC	NEWBERRY RICHLAND LEXINGTON	P029208	I-26	X-90

PRELIMINARY PLANS
NOT FOR CONSTRUCTION

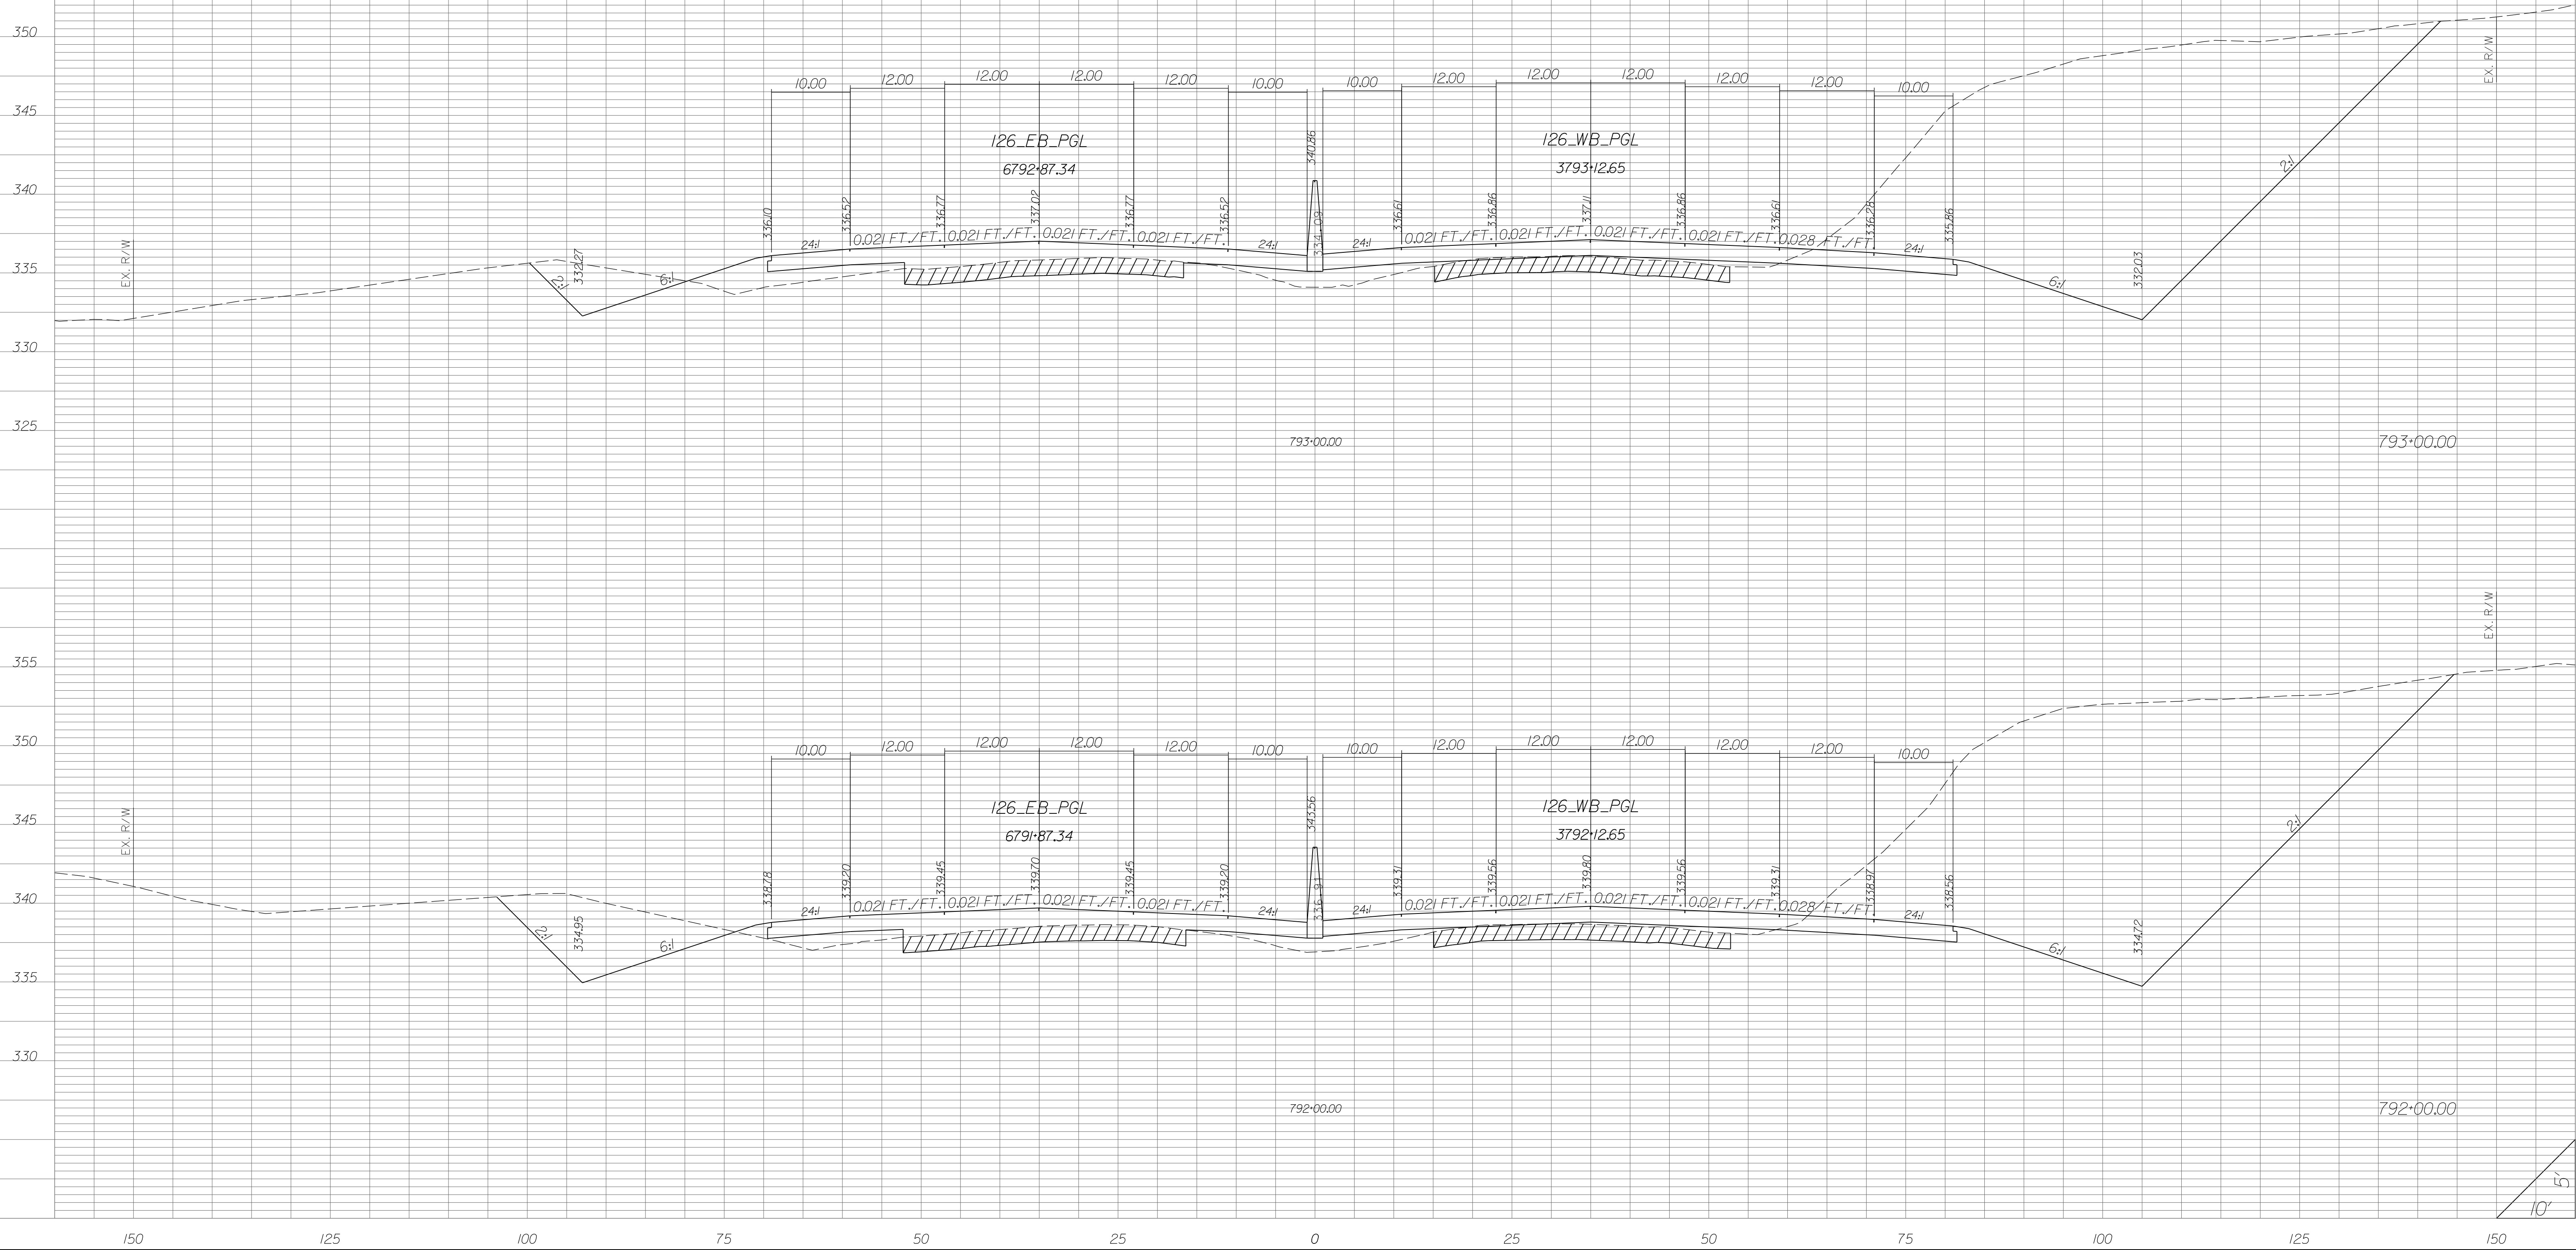


STATE	COUNTY	PROJECT ID	RD/RTE NO.	SHEET NO.
SC	NEWBERRY RICHLAND LEXINGTON	P029208	I-26	X-91

PRELIMINARY PLANS
NOT FOR CONSTRUCTION

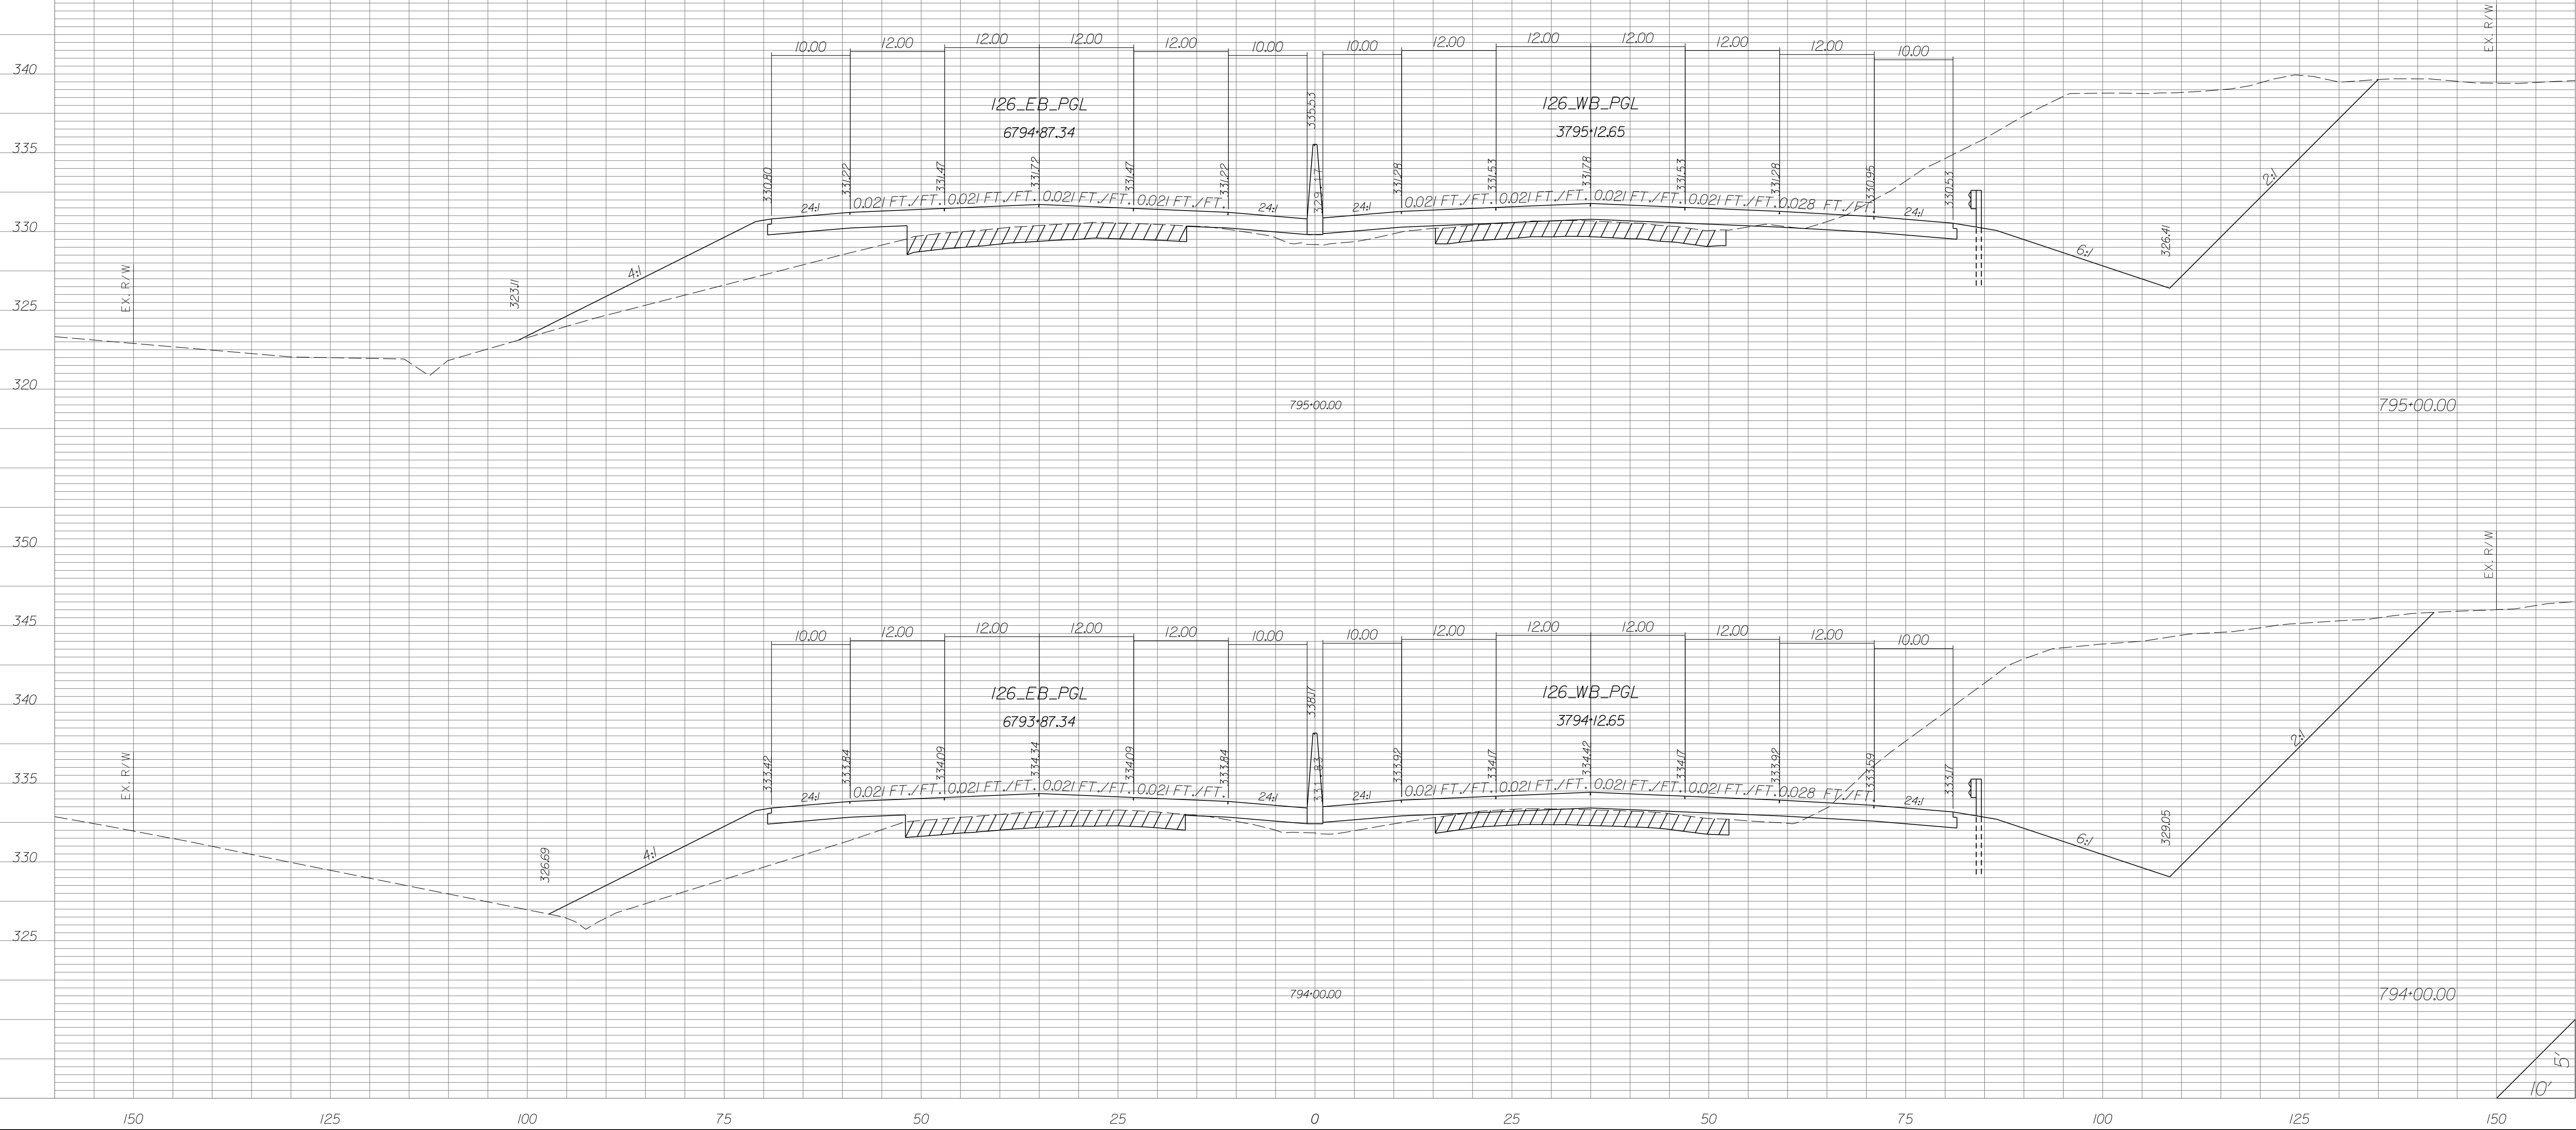


STATE	COUNTY	PROJECT ID	RD/RTE NO.	SHEET NO.
SC	NEWBERRY RICHLAND LEXINGTON	P029208	I-26	X-92

PRELIMINARY PLANS
NOT FOR CONSTRUCTION

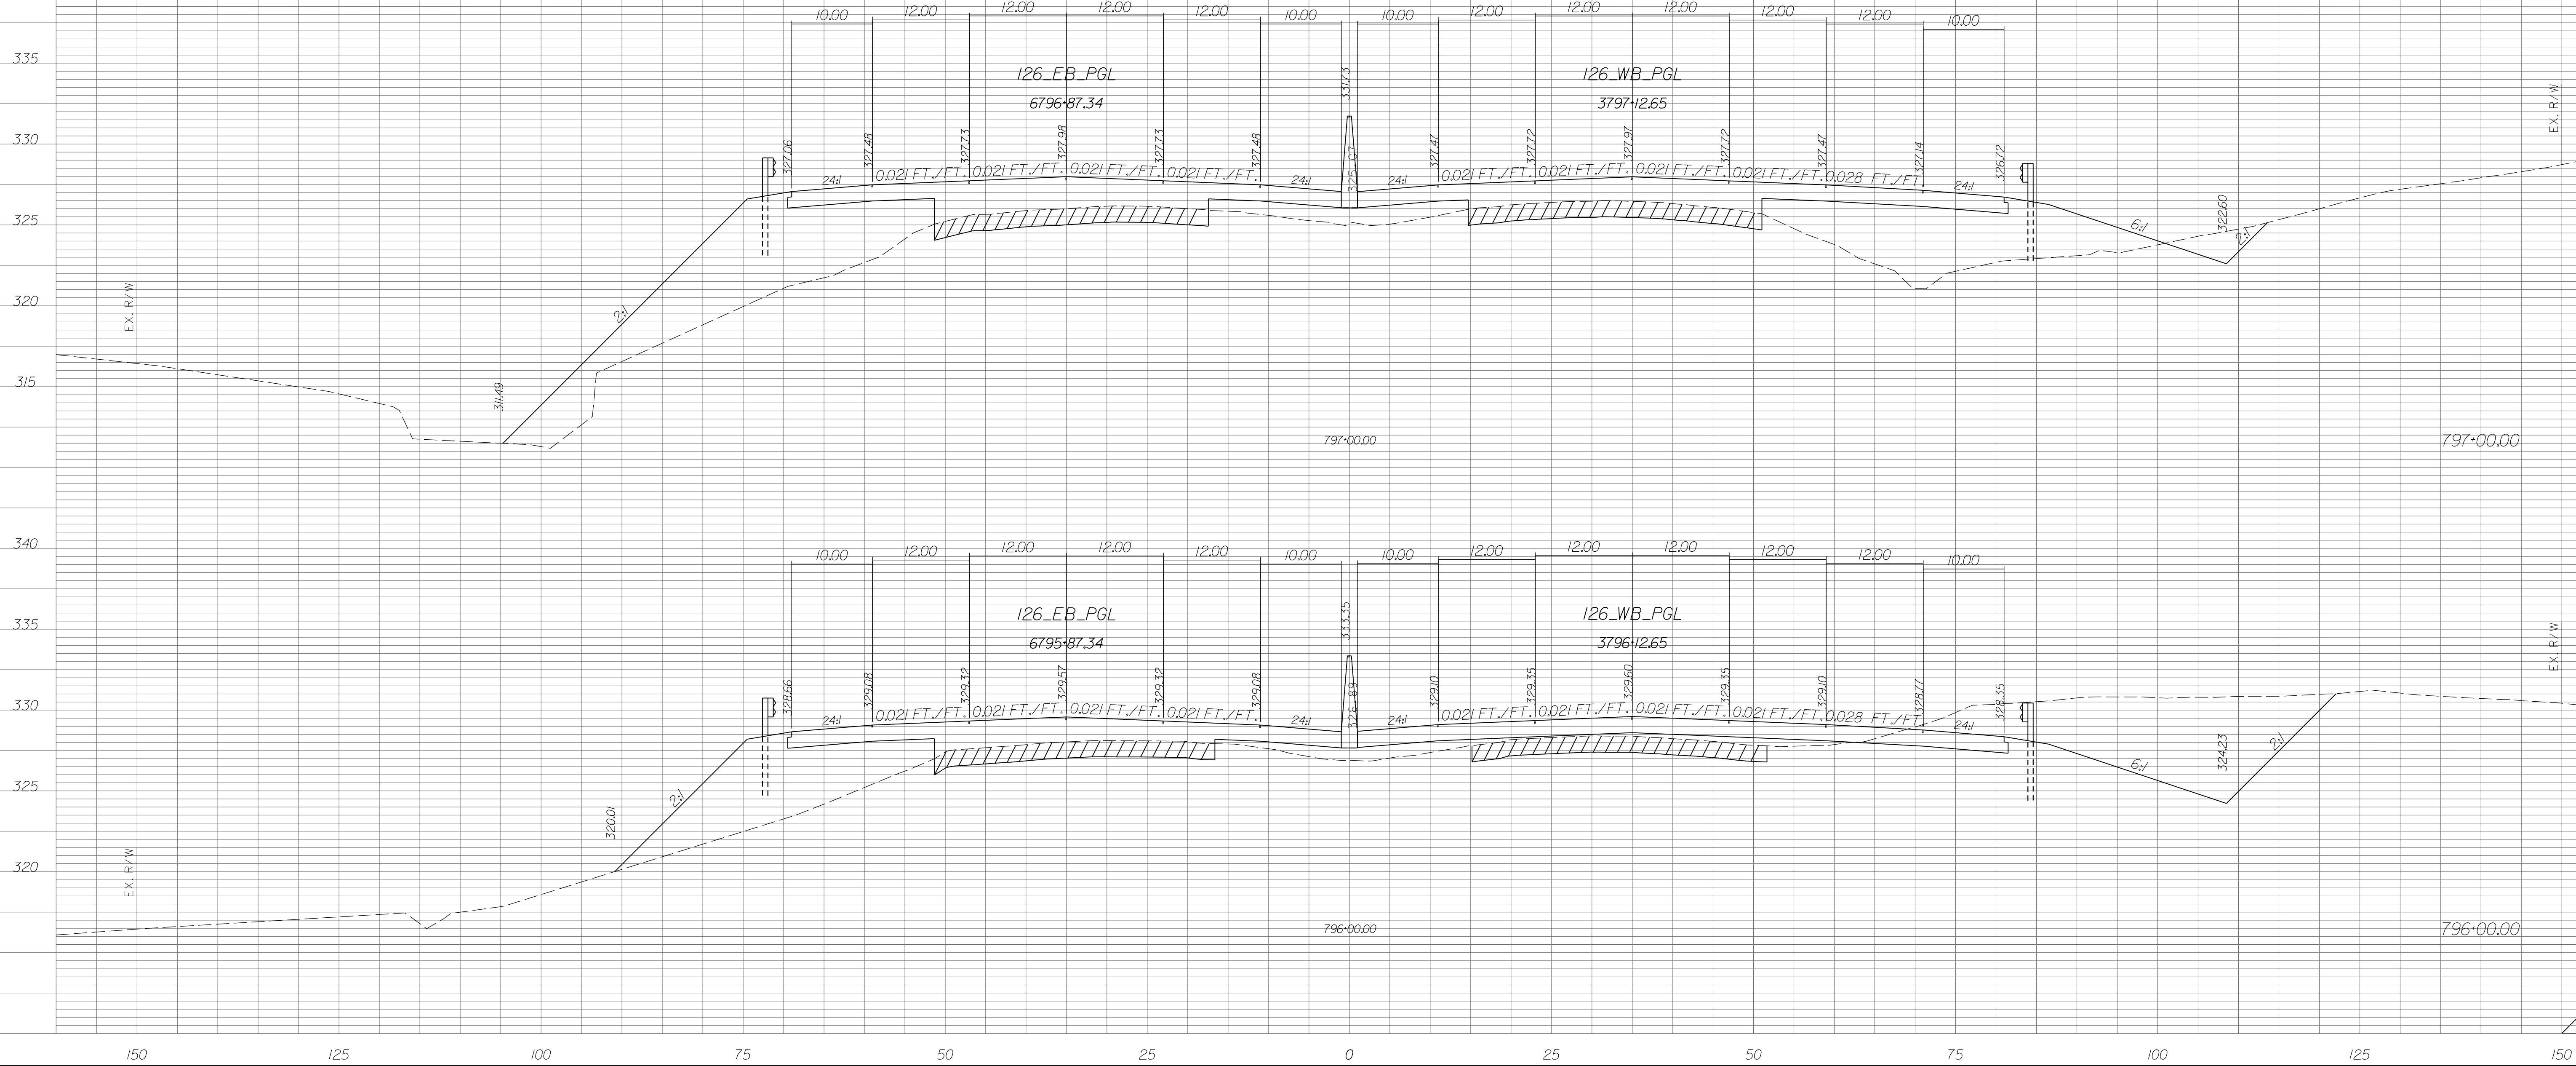


STATE	COUNTY	PROJECT ID	RD/RTE NO.	SHEET NO.
SC	NEWBERRY RICHLAND LEXINGTON	P029208	I-26	X-93

PRELIMINARY PLANS
NOT FOR CONSTRUCTION

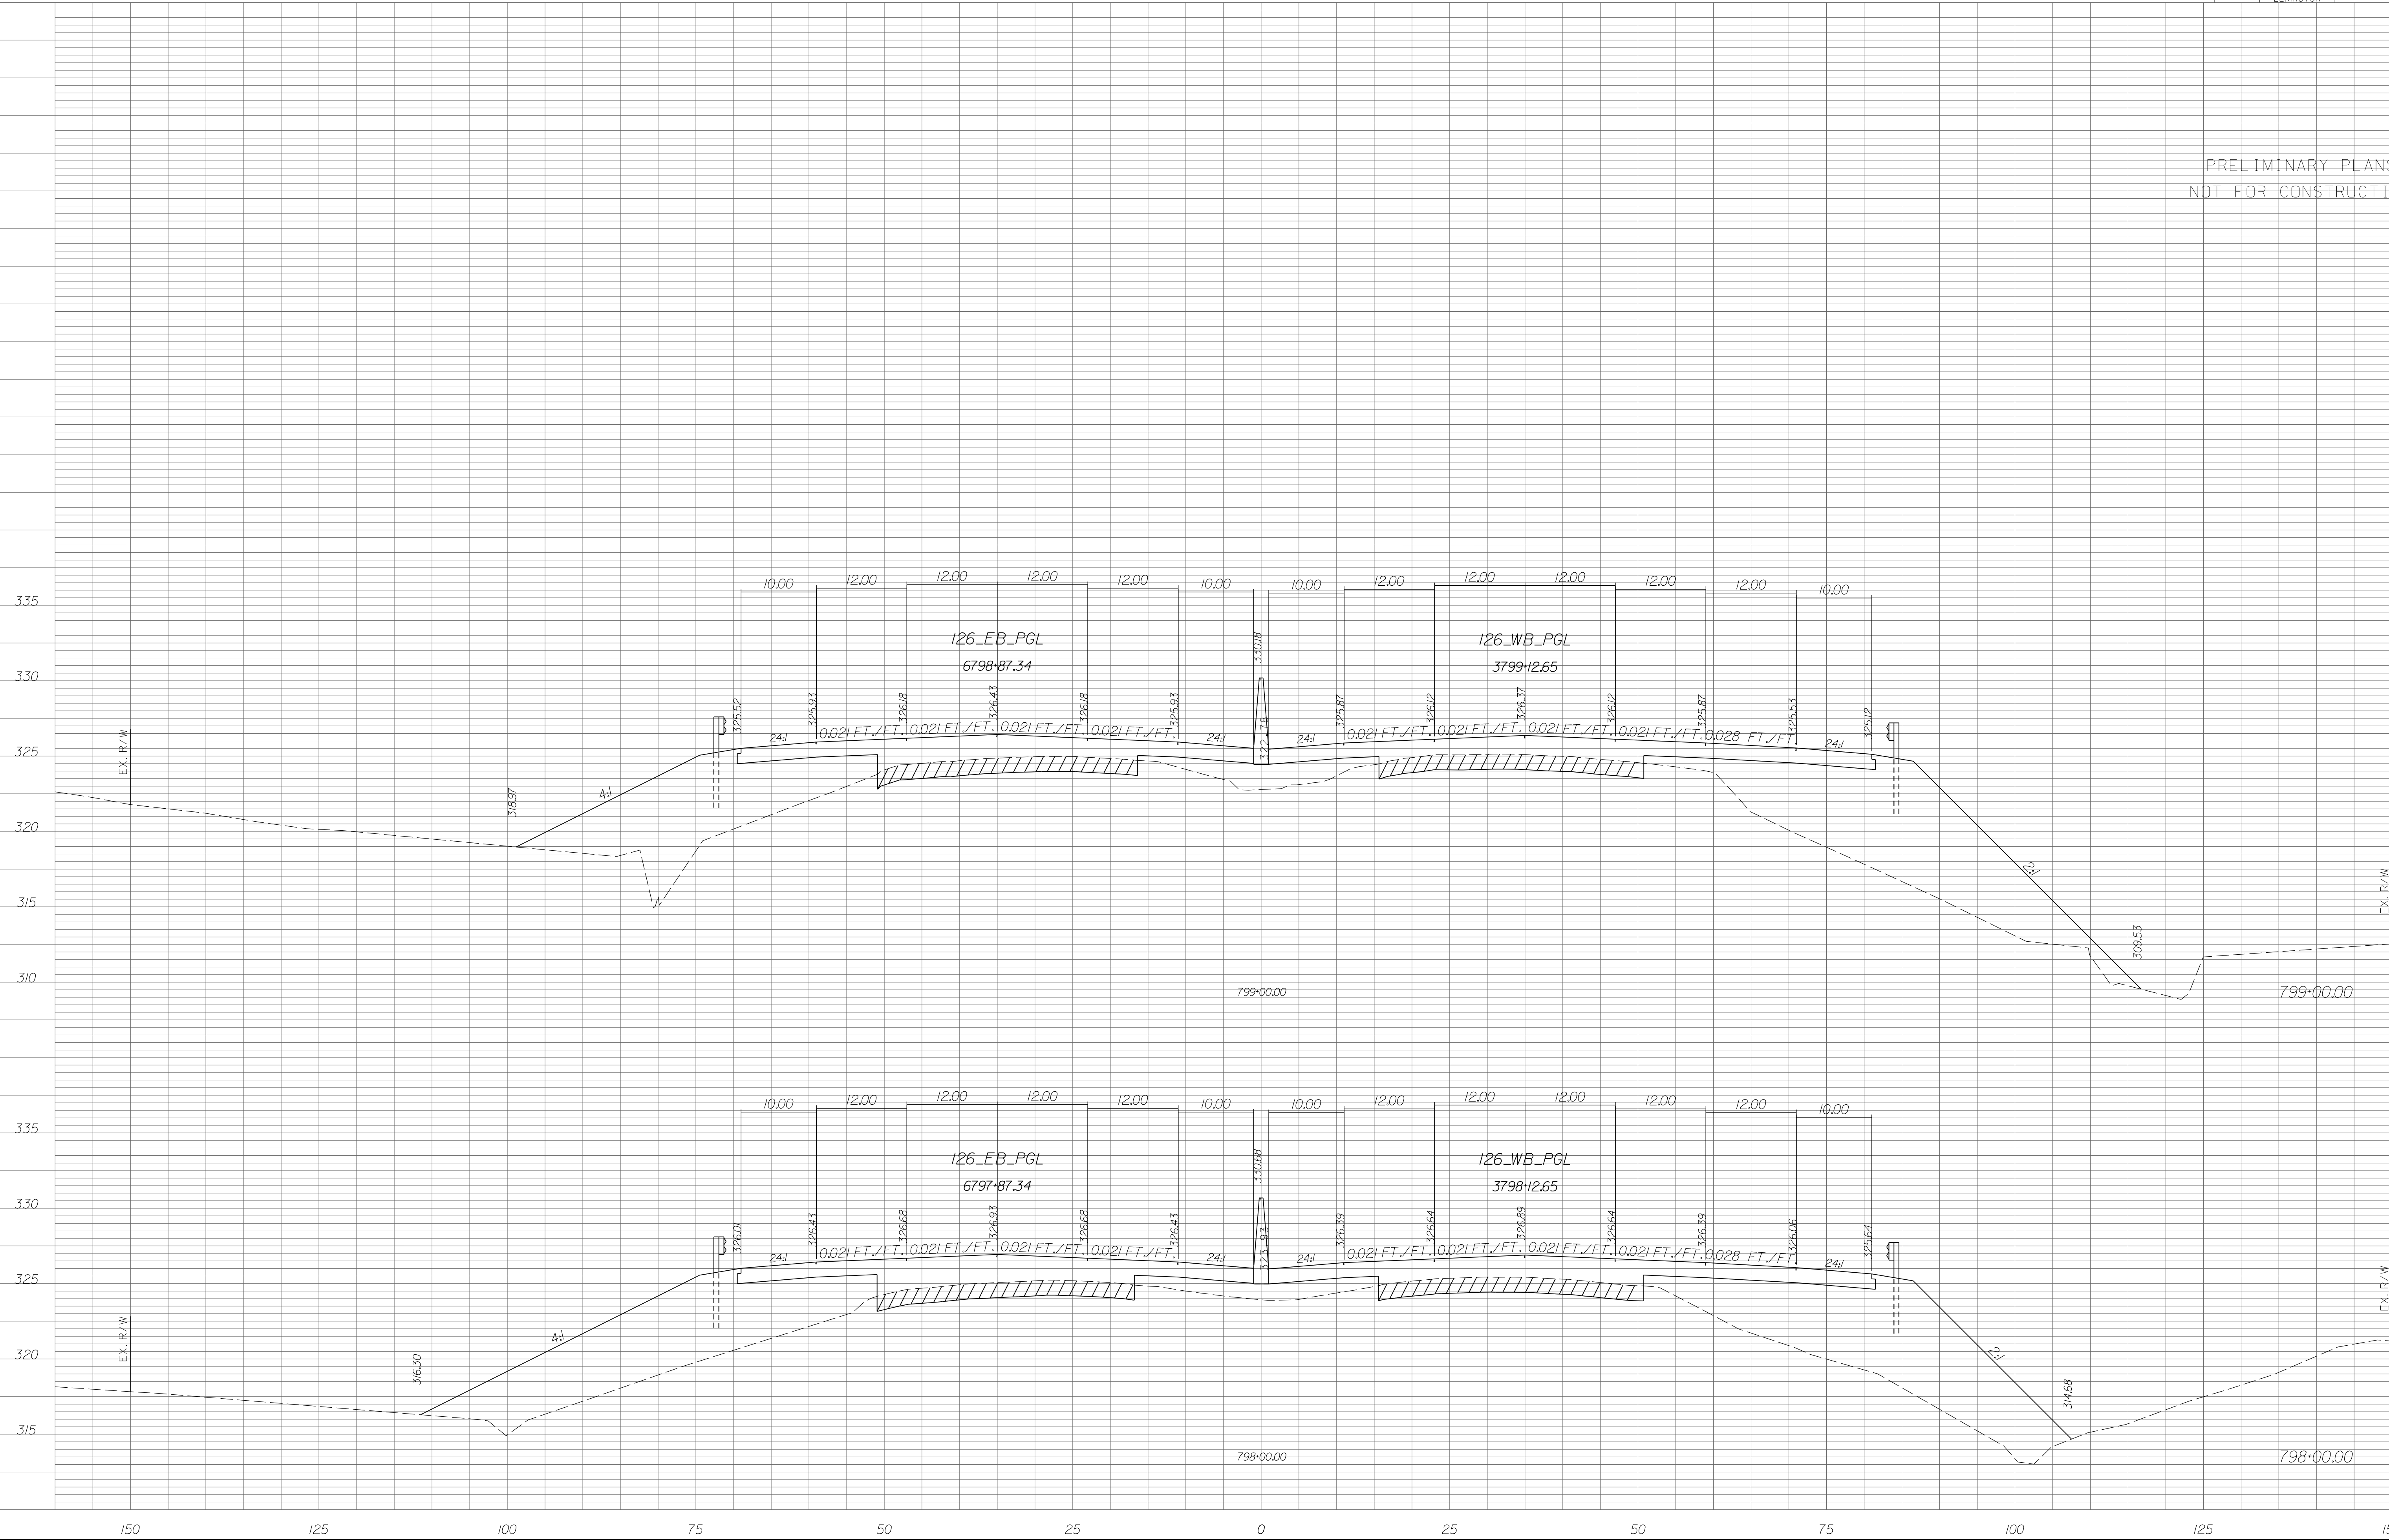


STATE	COUNTY	PROJECT ID	RD/RTE NO.	SHEET NO.
SC	NEWBERRY RICHLAND LEXINGTON	P029208	I-26	X-94

PRELIMINARY PLANS
NOT FOR CONSTRUCTION

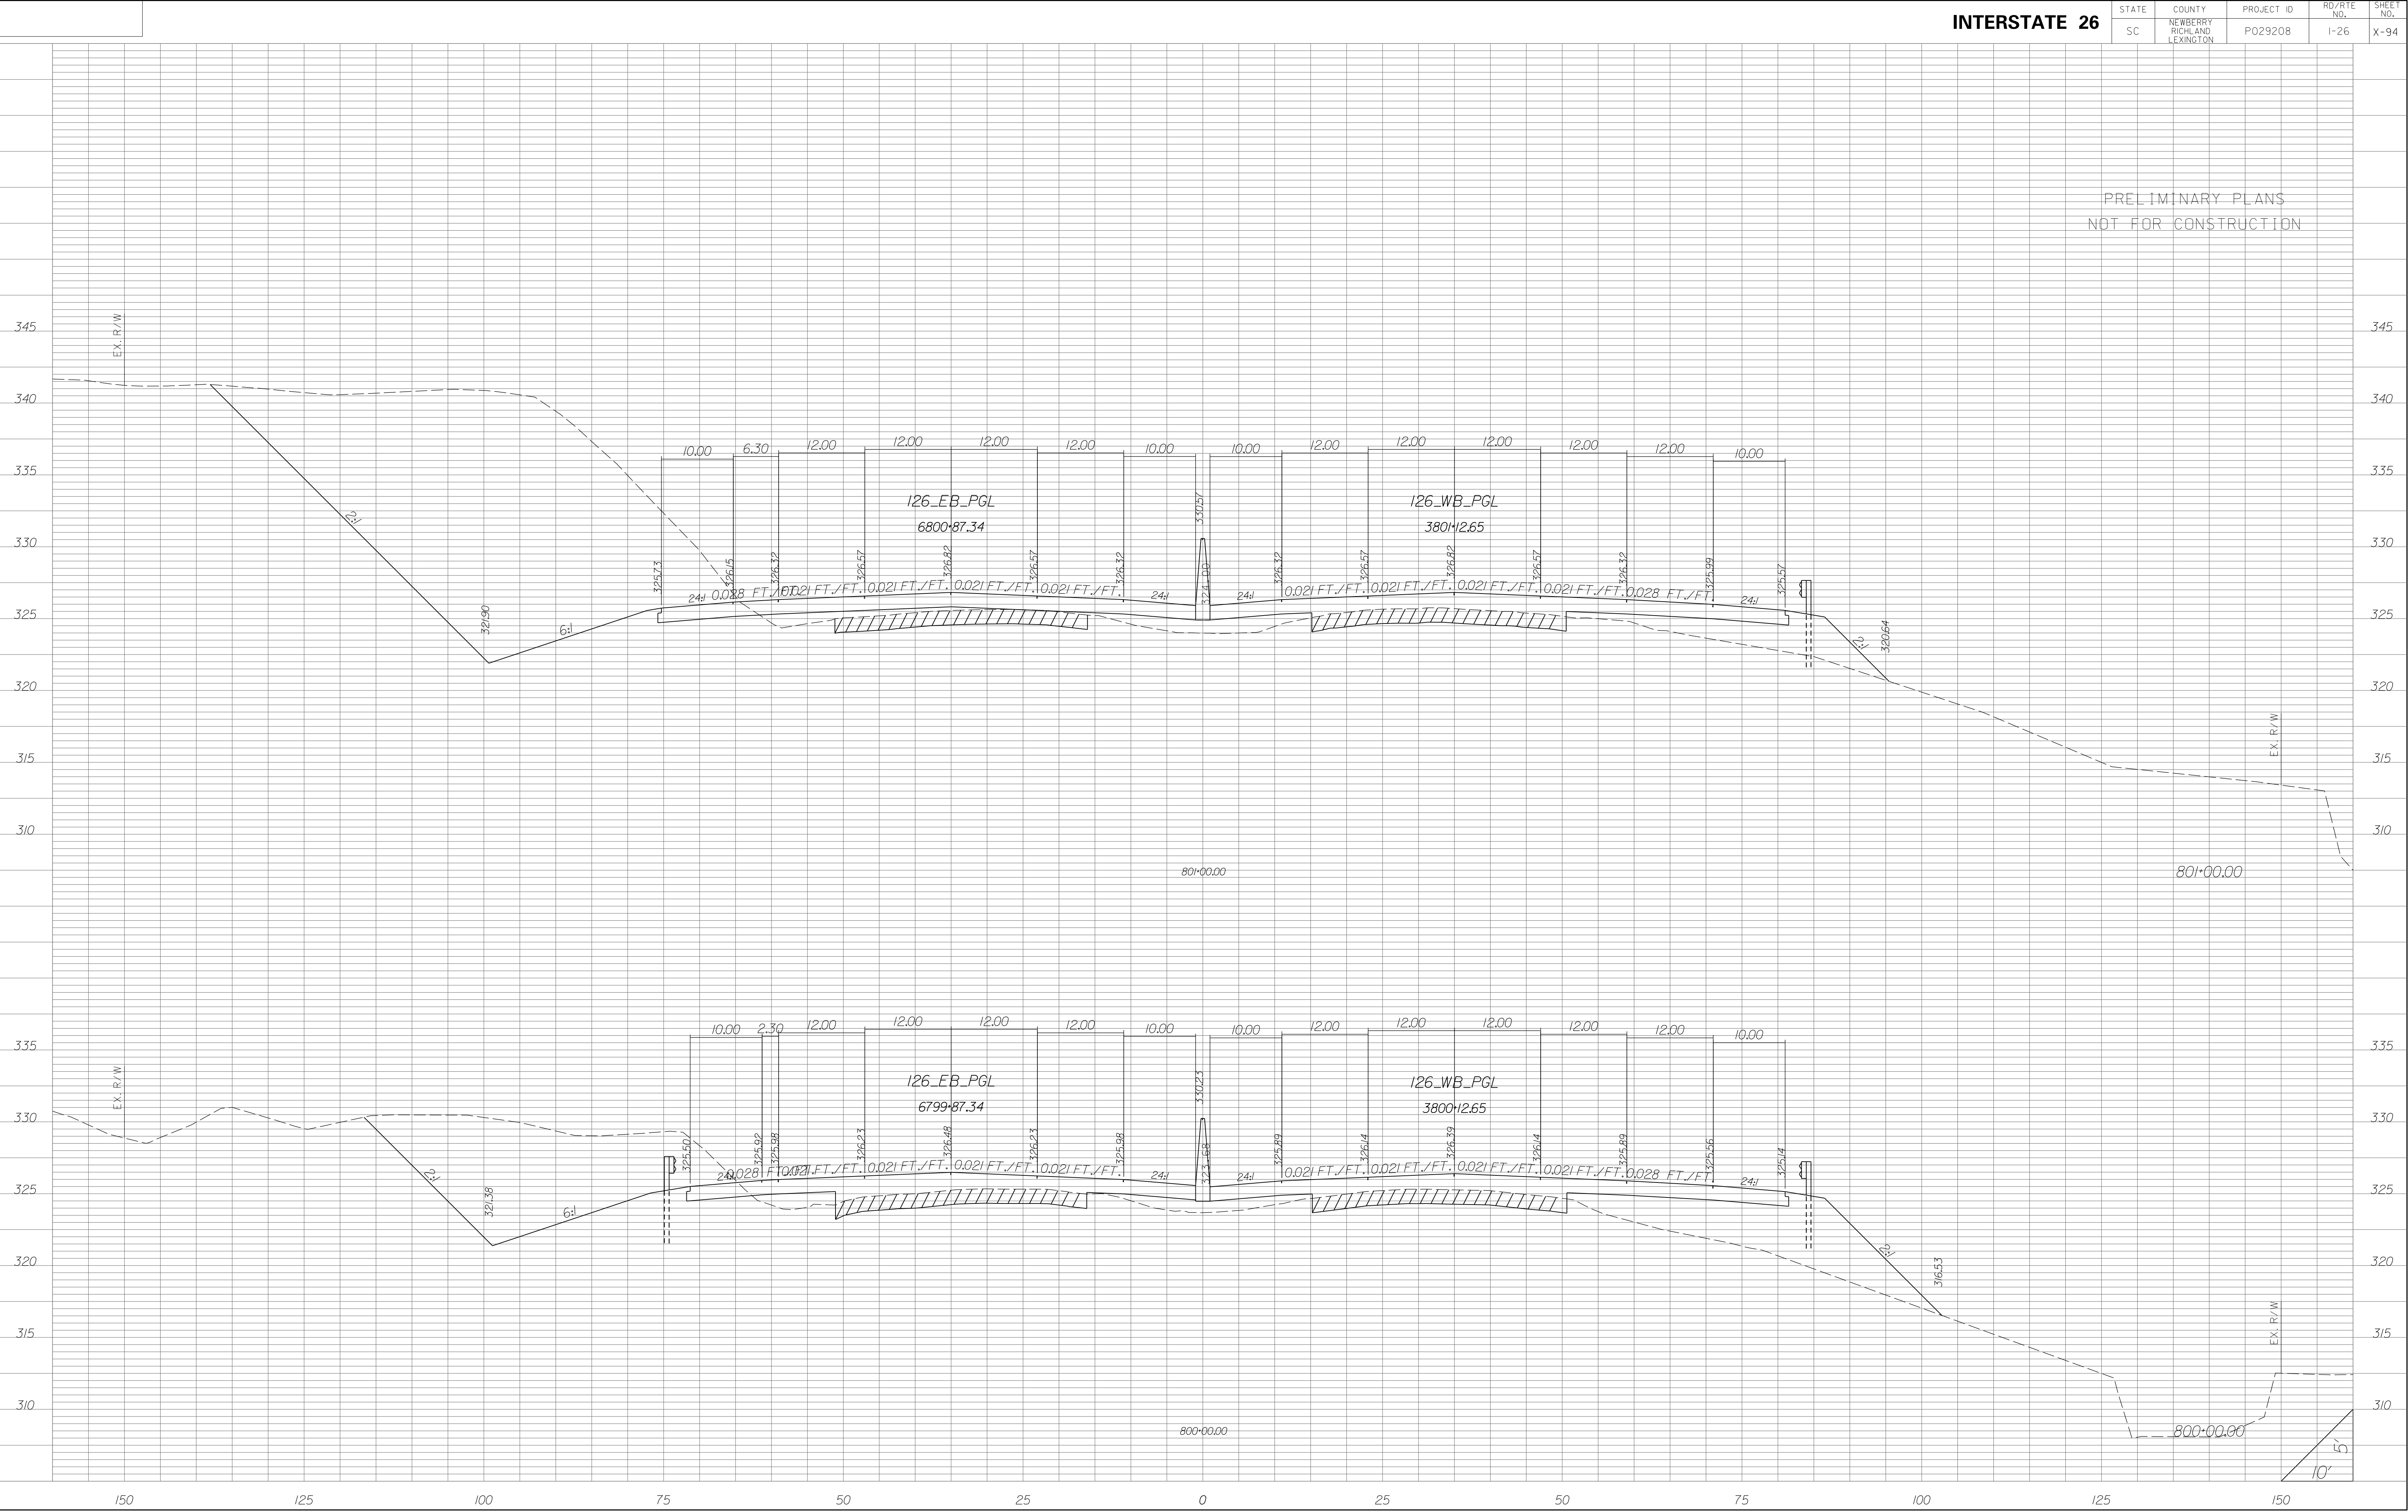


STATE	COUNTY	PROJECT ID	RD/RTE NO.	SHEET NO.
SC	NEWBERRY RICHLAND LEXINGTON	P029208	I-26	X-95

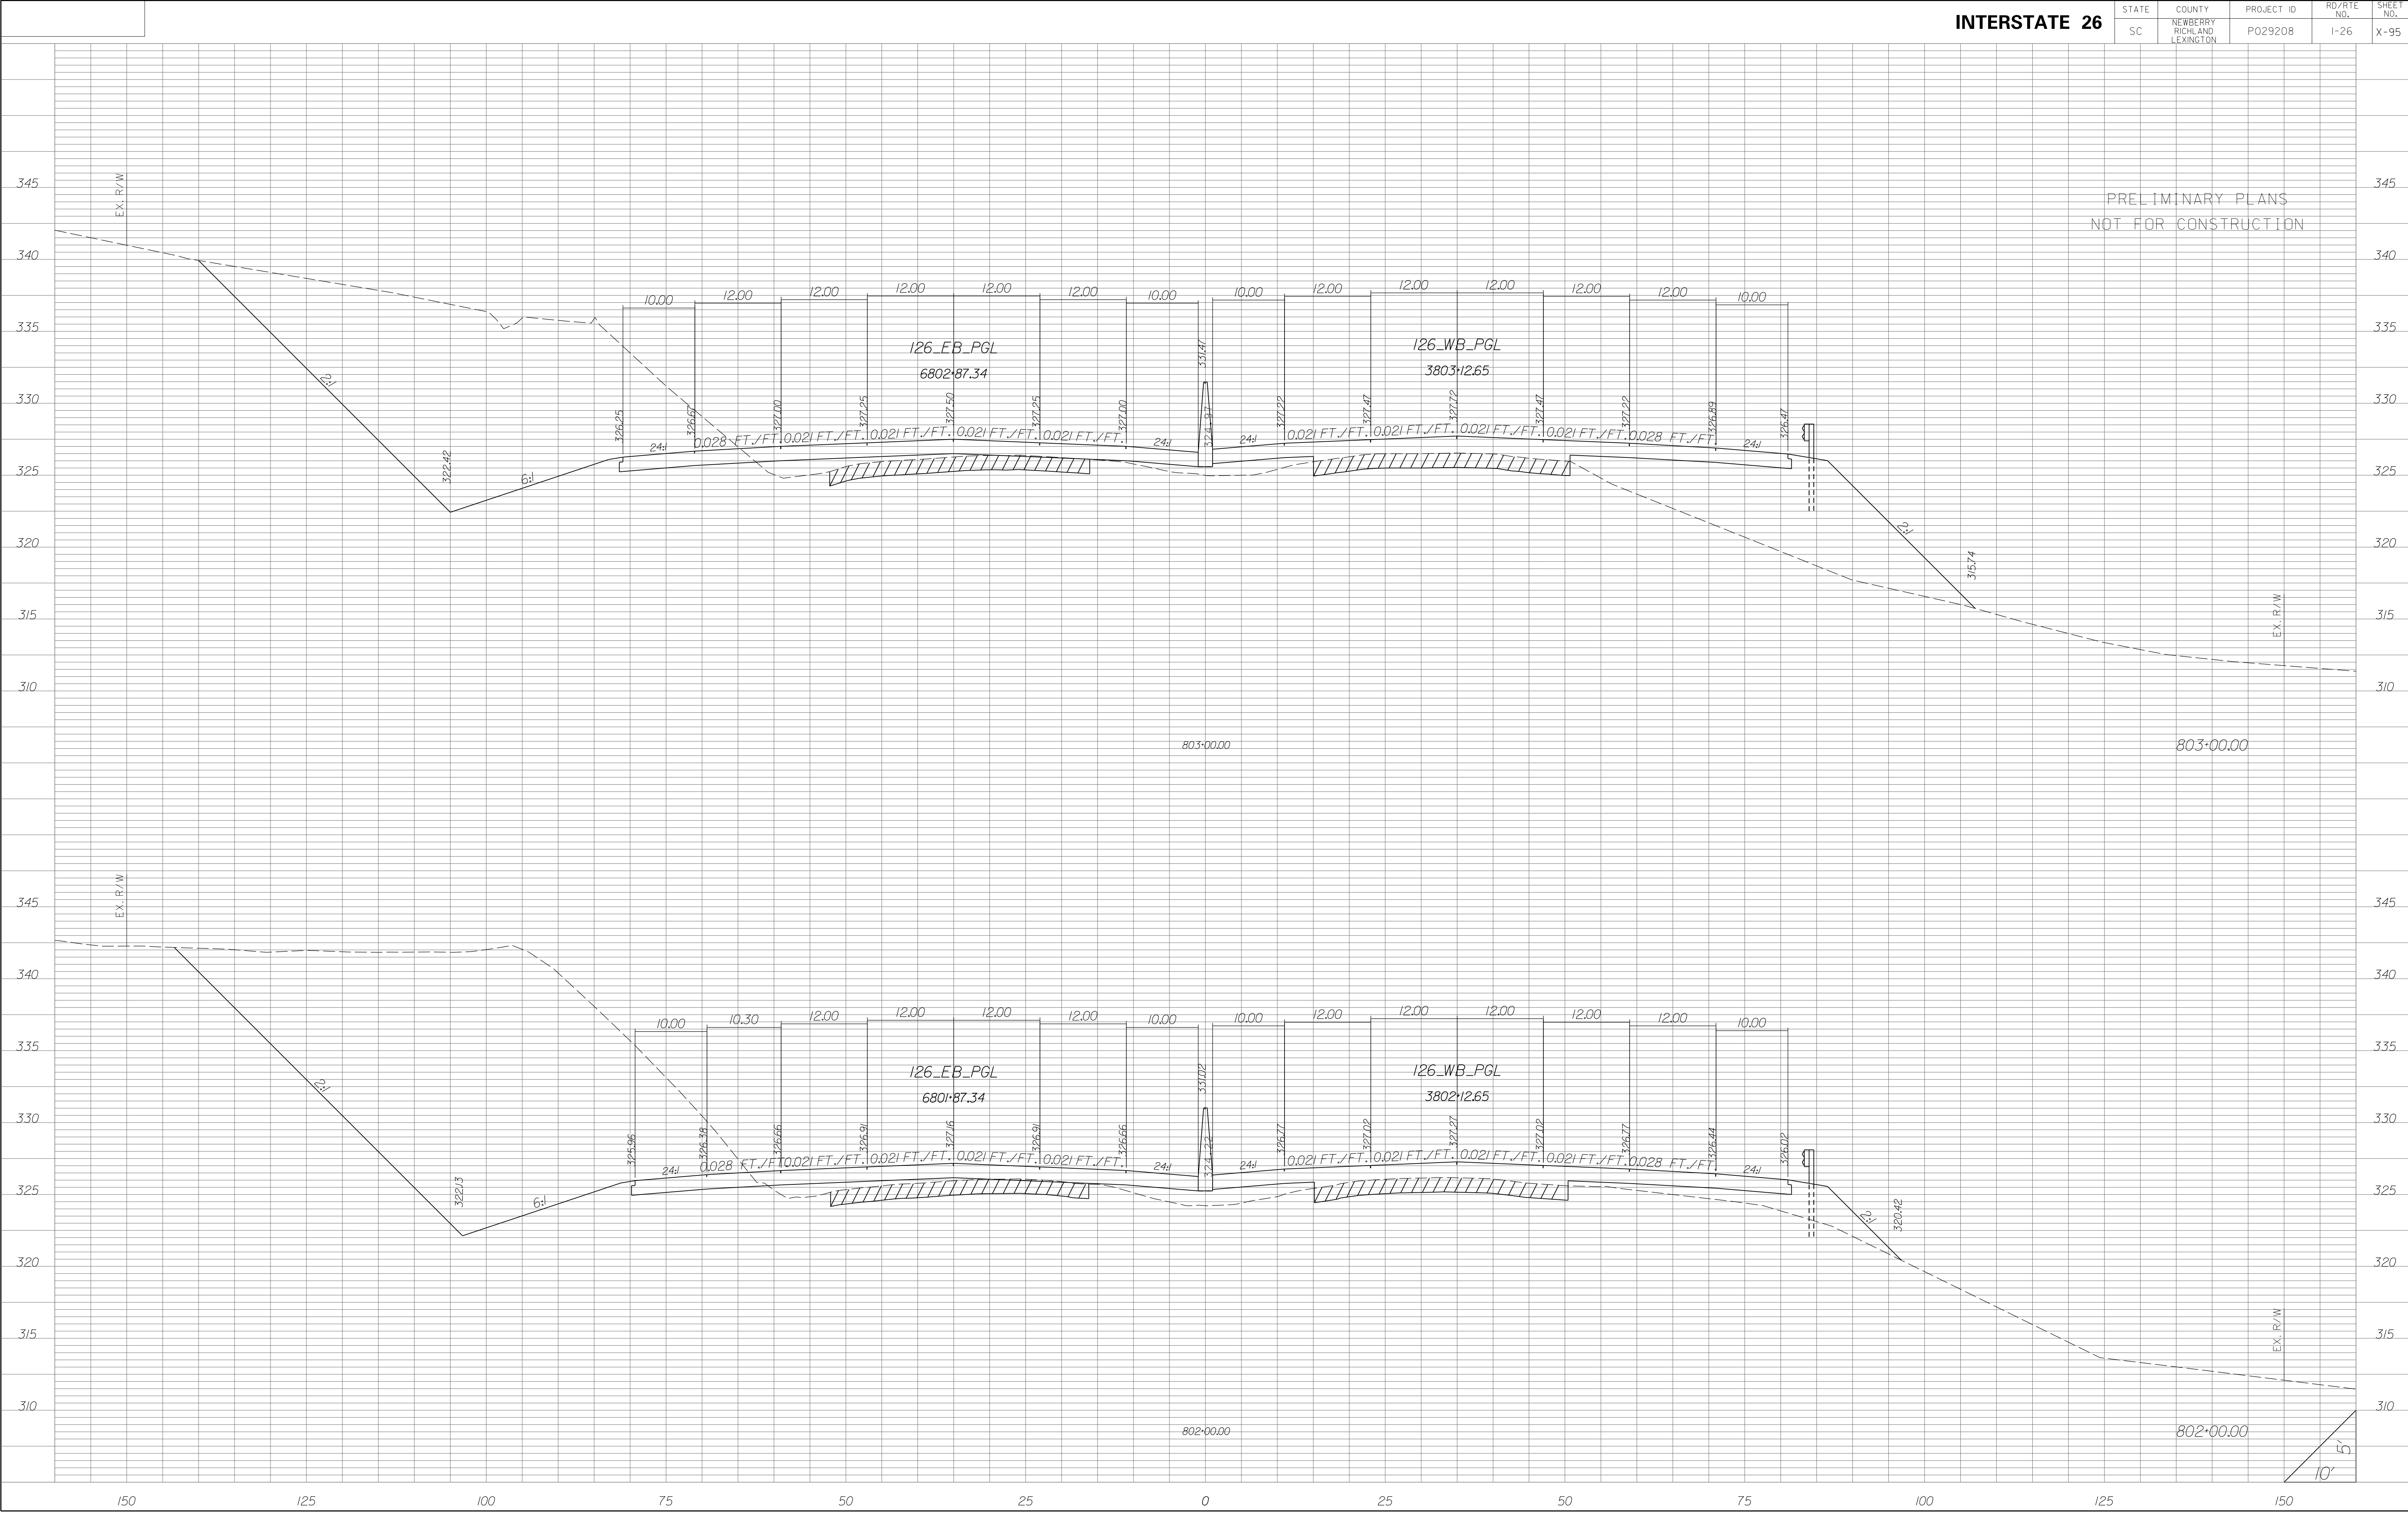


STATE	COUNTY	PROJECT ID	RD/RTE NO.	SHEET NO.
SC	NEWBERRY RICHLAND LEXINGTON	P029208	I-26	X-96

PRELIMINARY PLANS
NOT FOR CONSTRUCTION

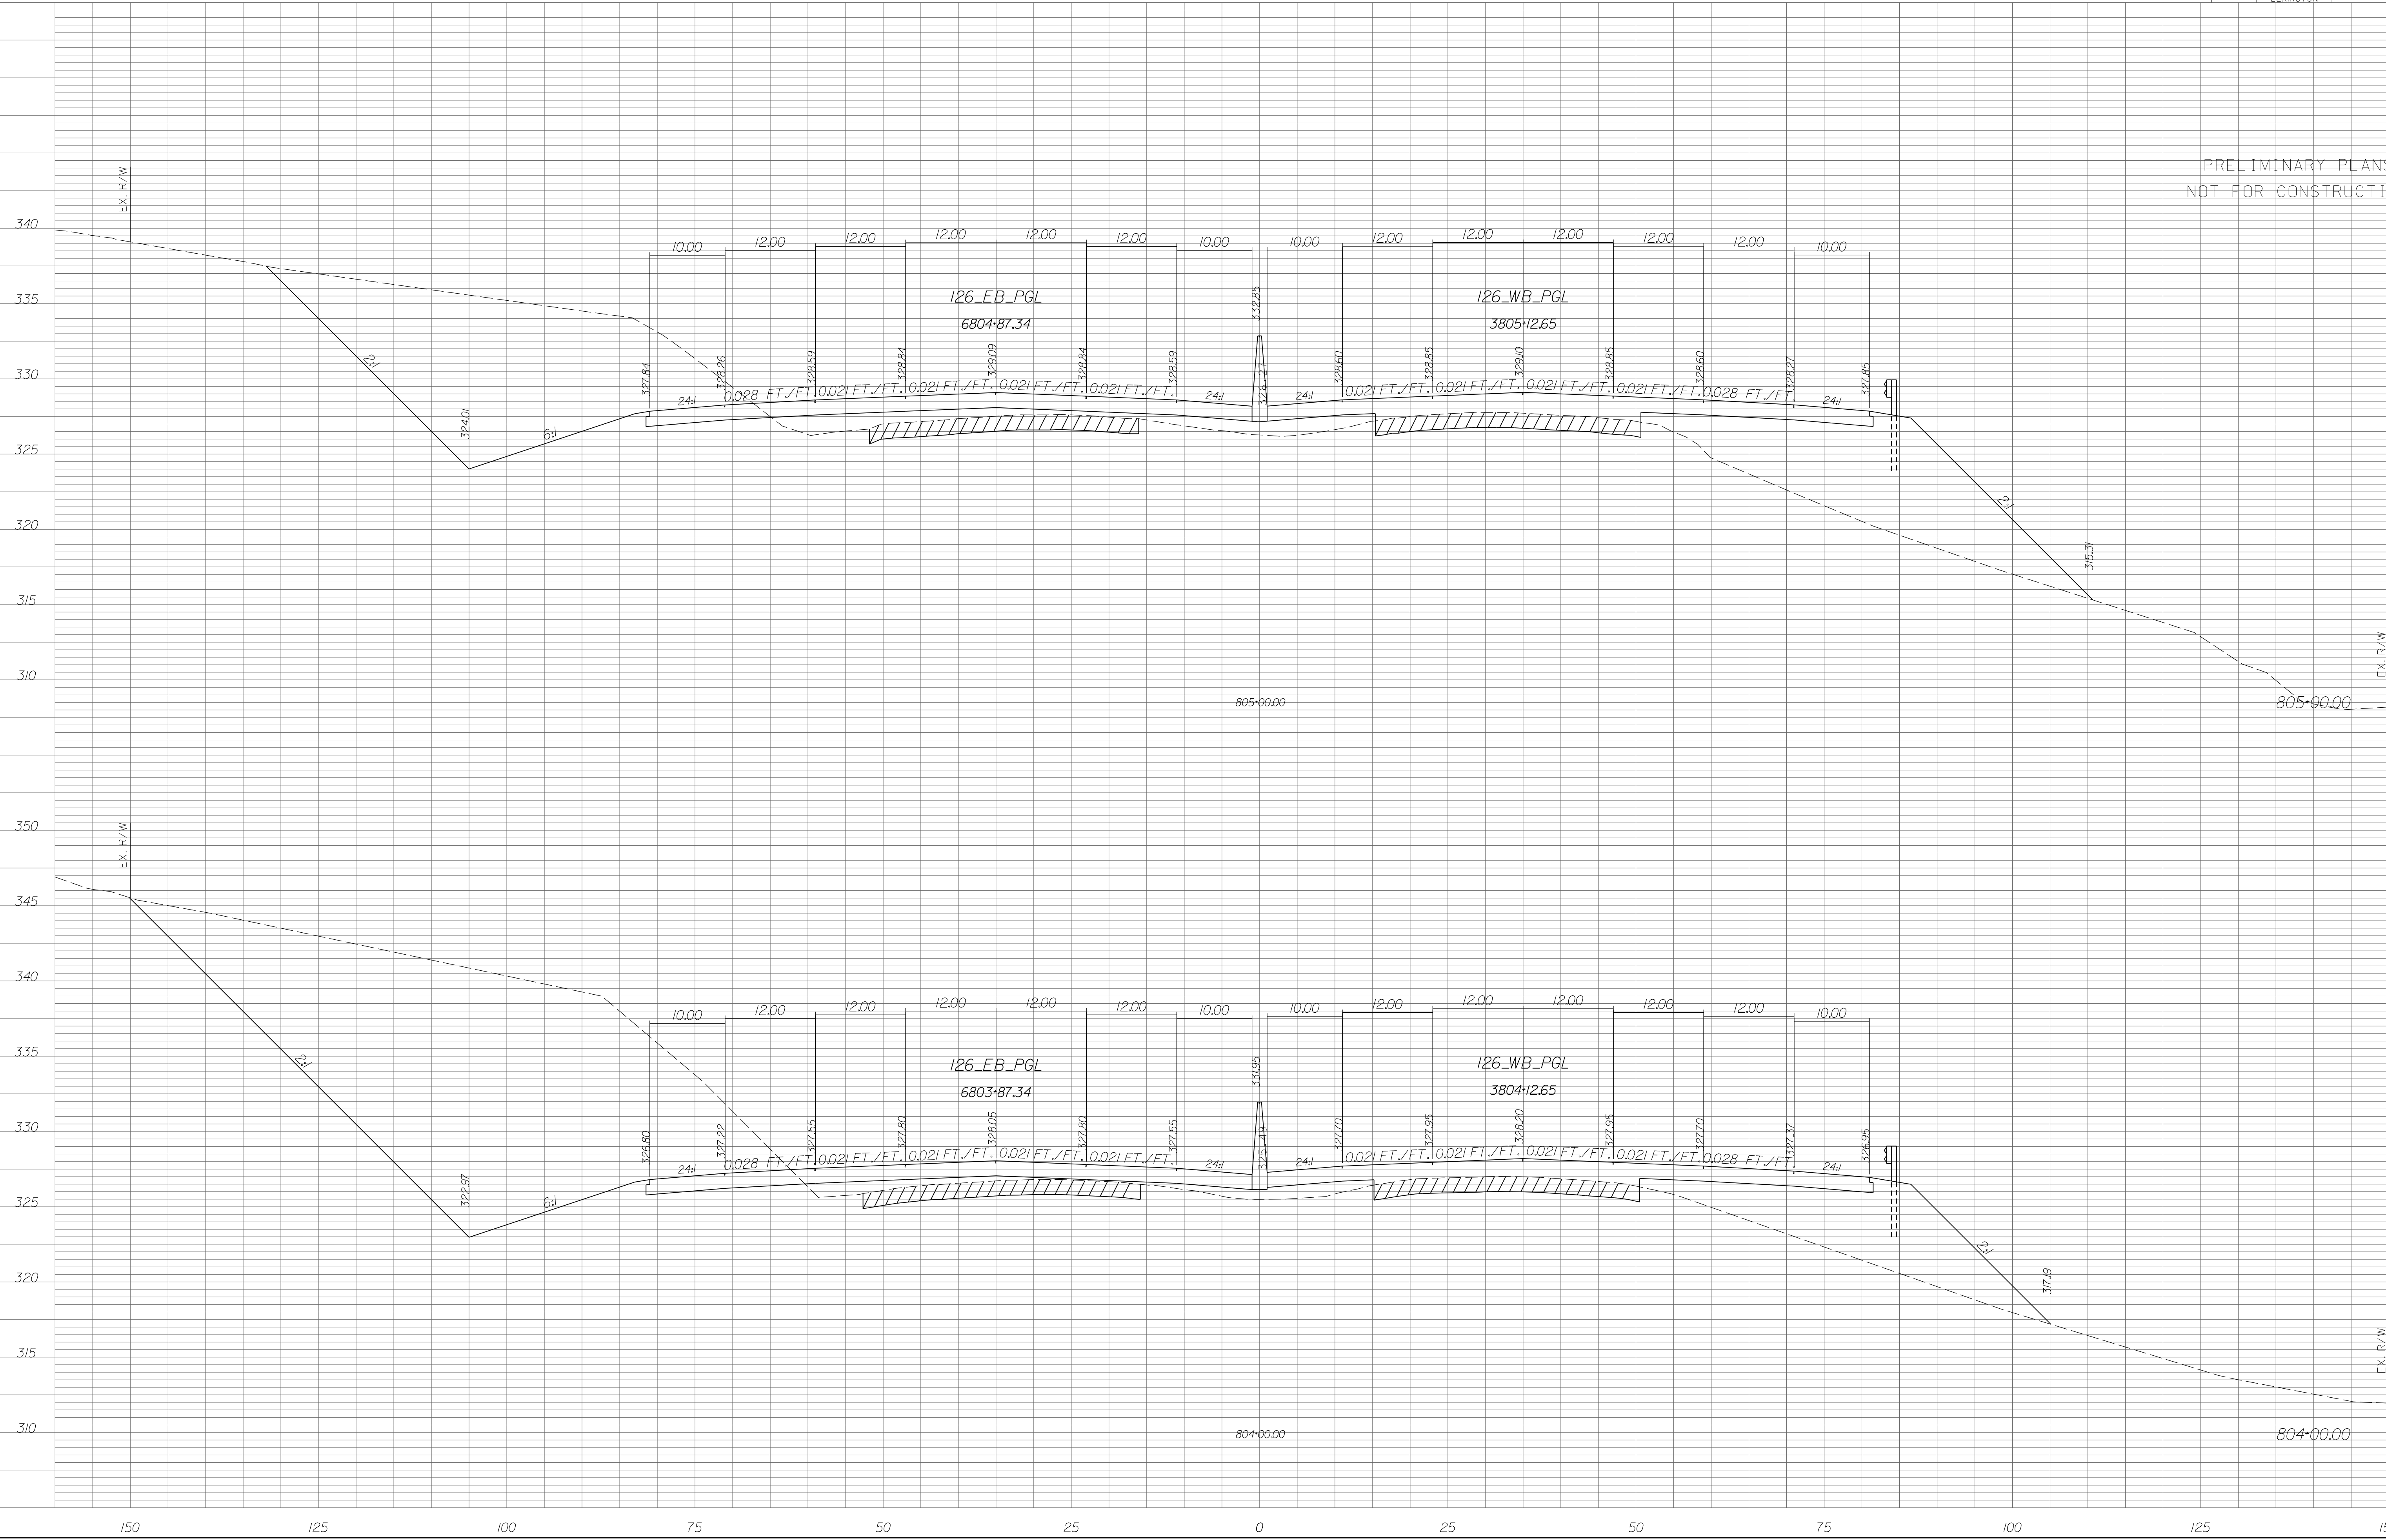


STATE	COUNTY	PROJECT ID	RD/RTE NO.	SHEET NO.
SC	NEWBERRY RICHLAND LEXINGTON	P029208	I-26	X-98


PRELIMINARY PLANS
NOT FOR CONSTRUCTION

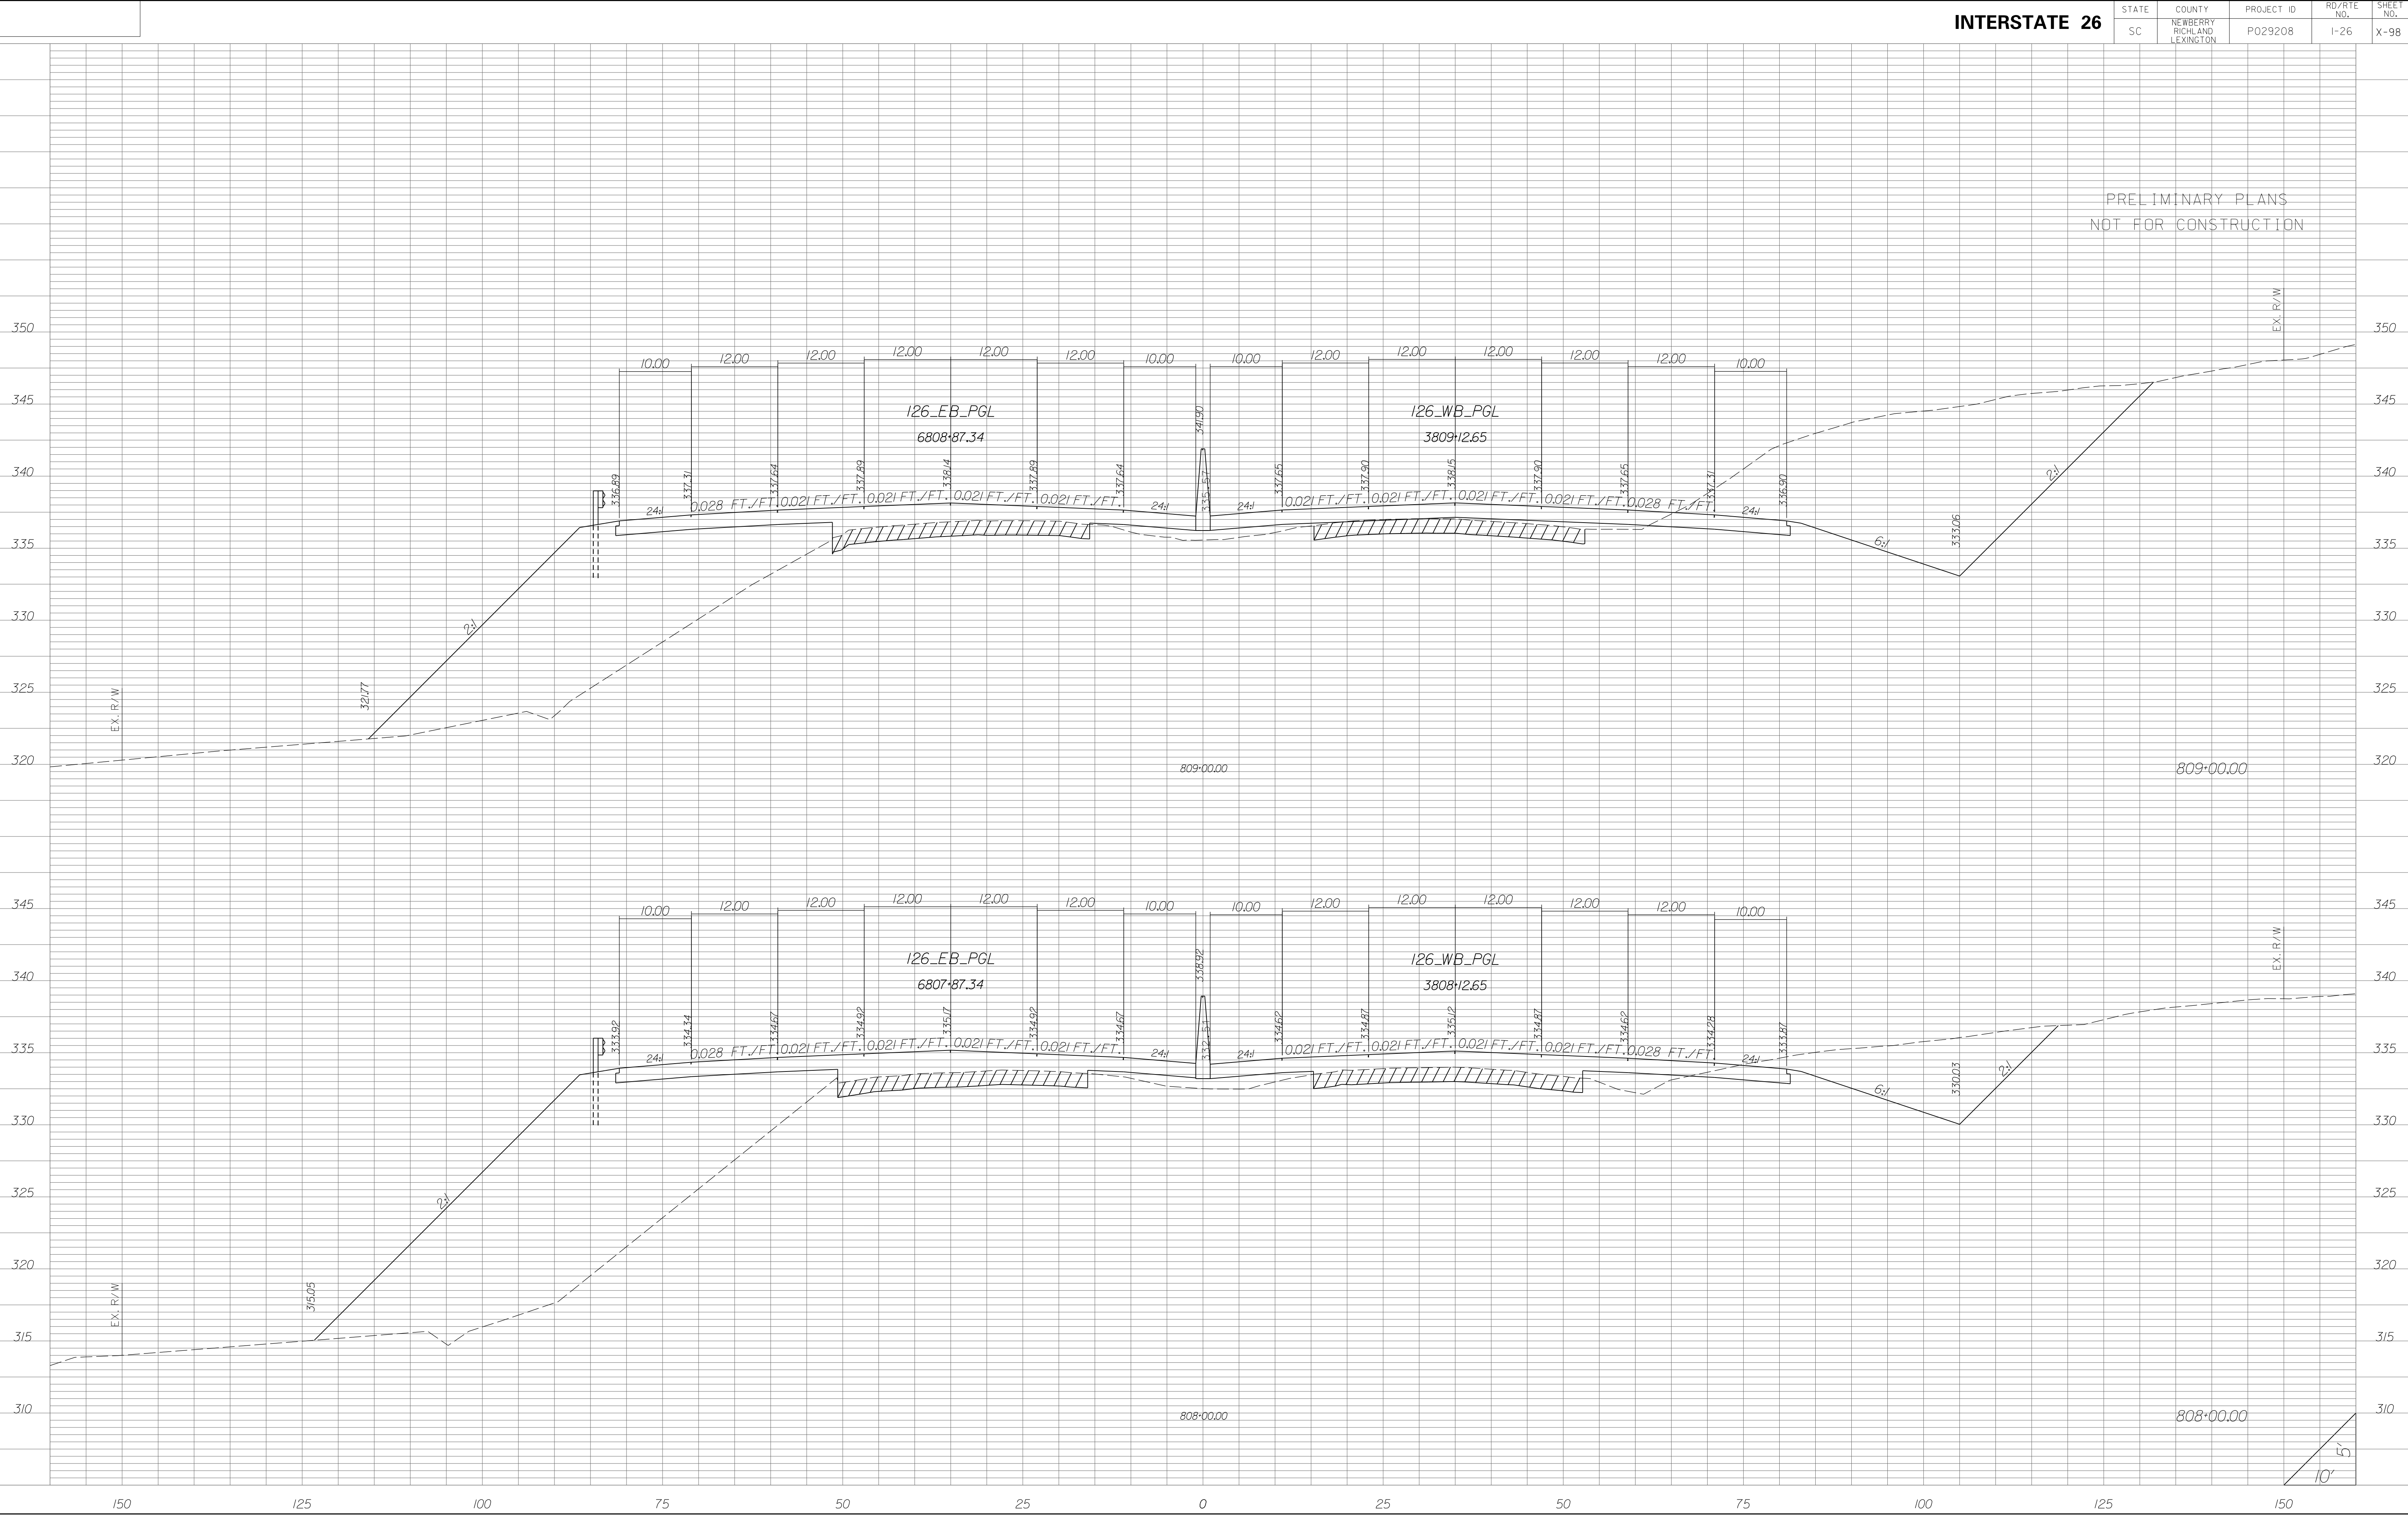

STATE	COUNTY	PROJECT ID	RD/RTE NO.	SHEET NO.
SC	NEWBERRY RICHLAND LEXINGTON	P029208	1-26	X-99

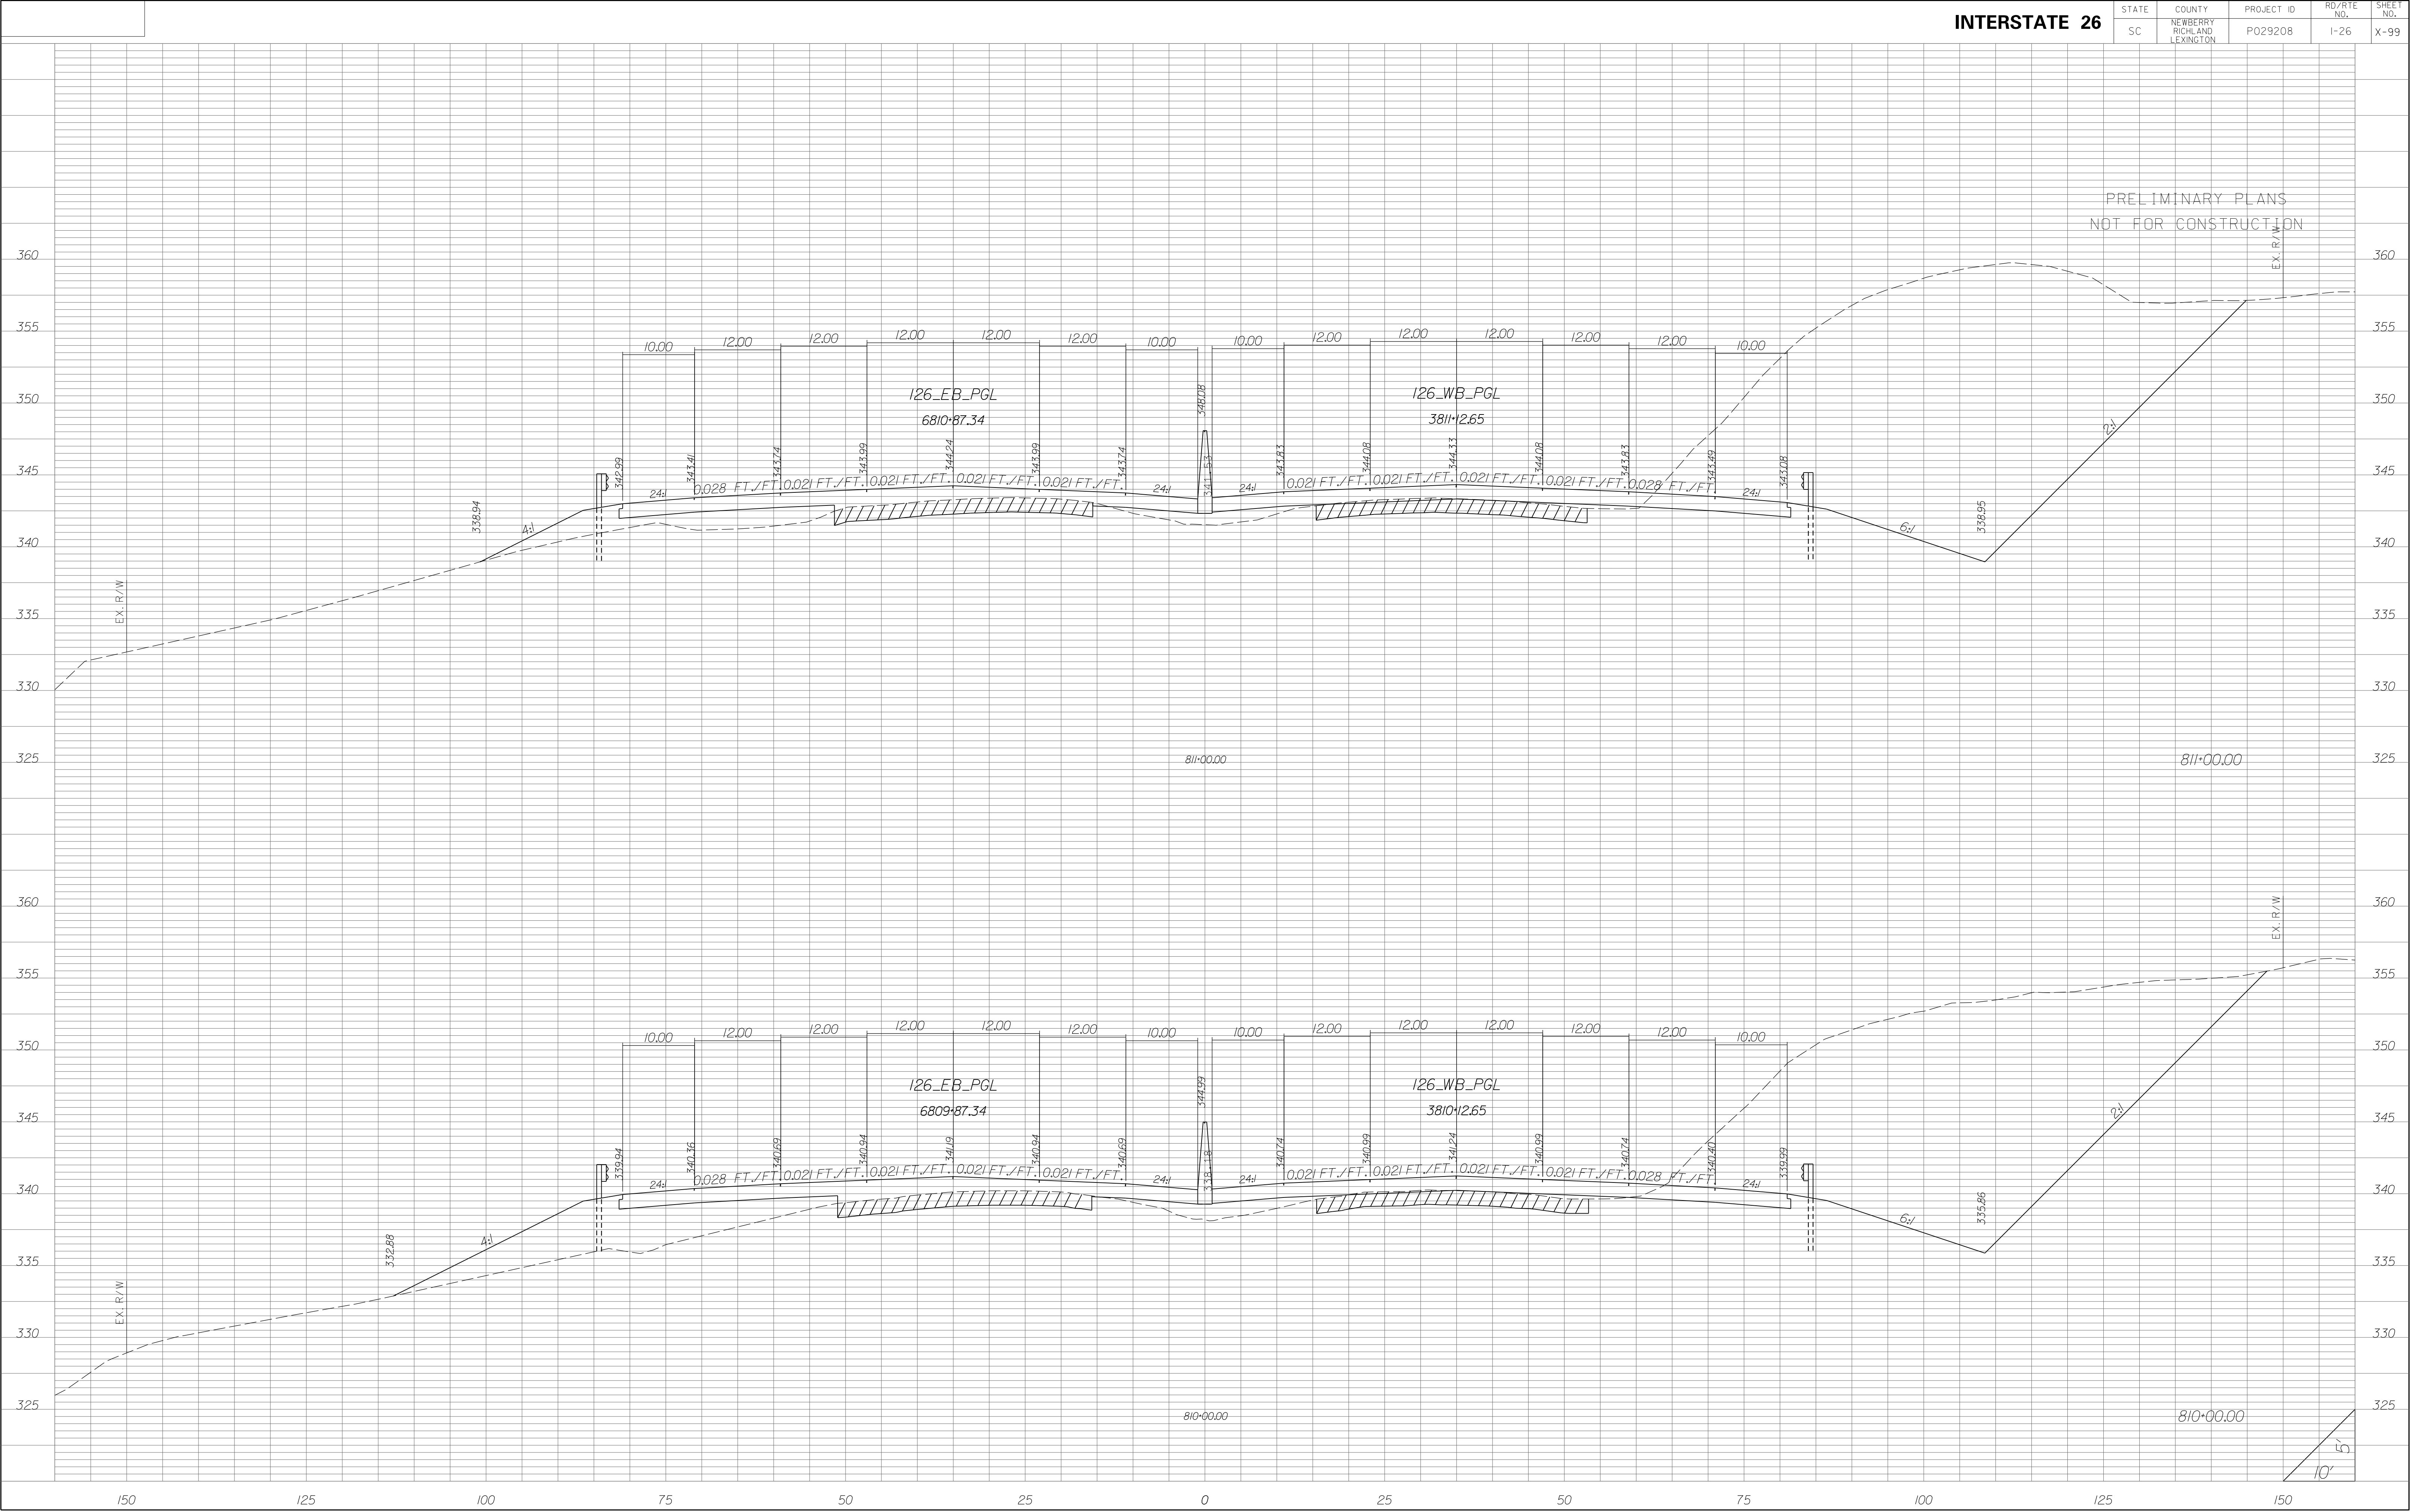

STATE	COUNTY	PROJECT ID	RD/RTE NO.	SHEET NO.
SC	NEWBERRY RICHLAND LEXINGTON	P029208	I-26	X-100

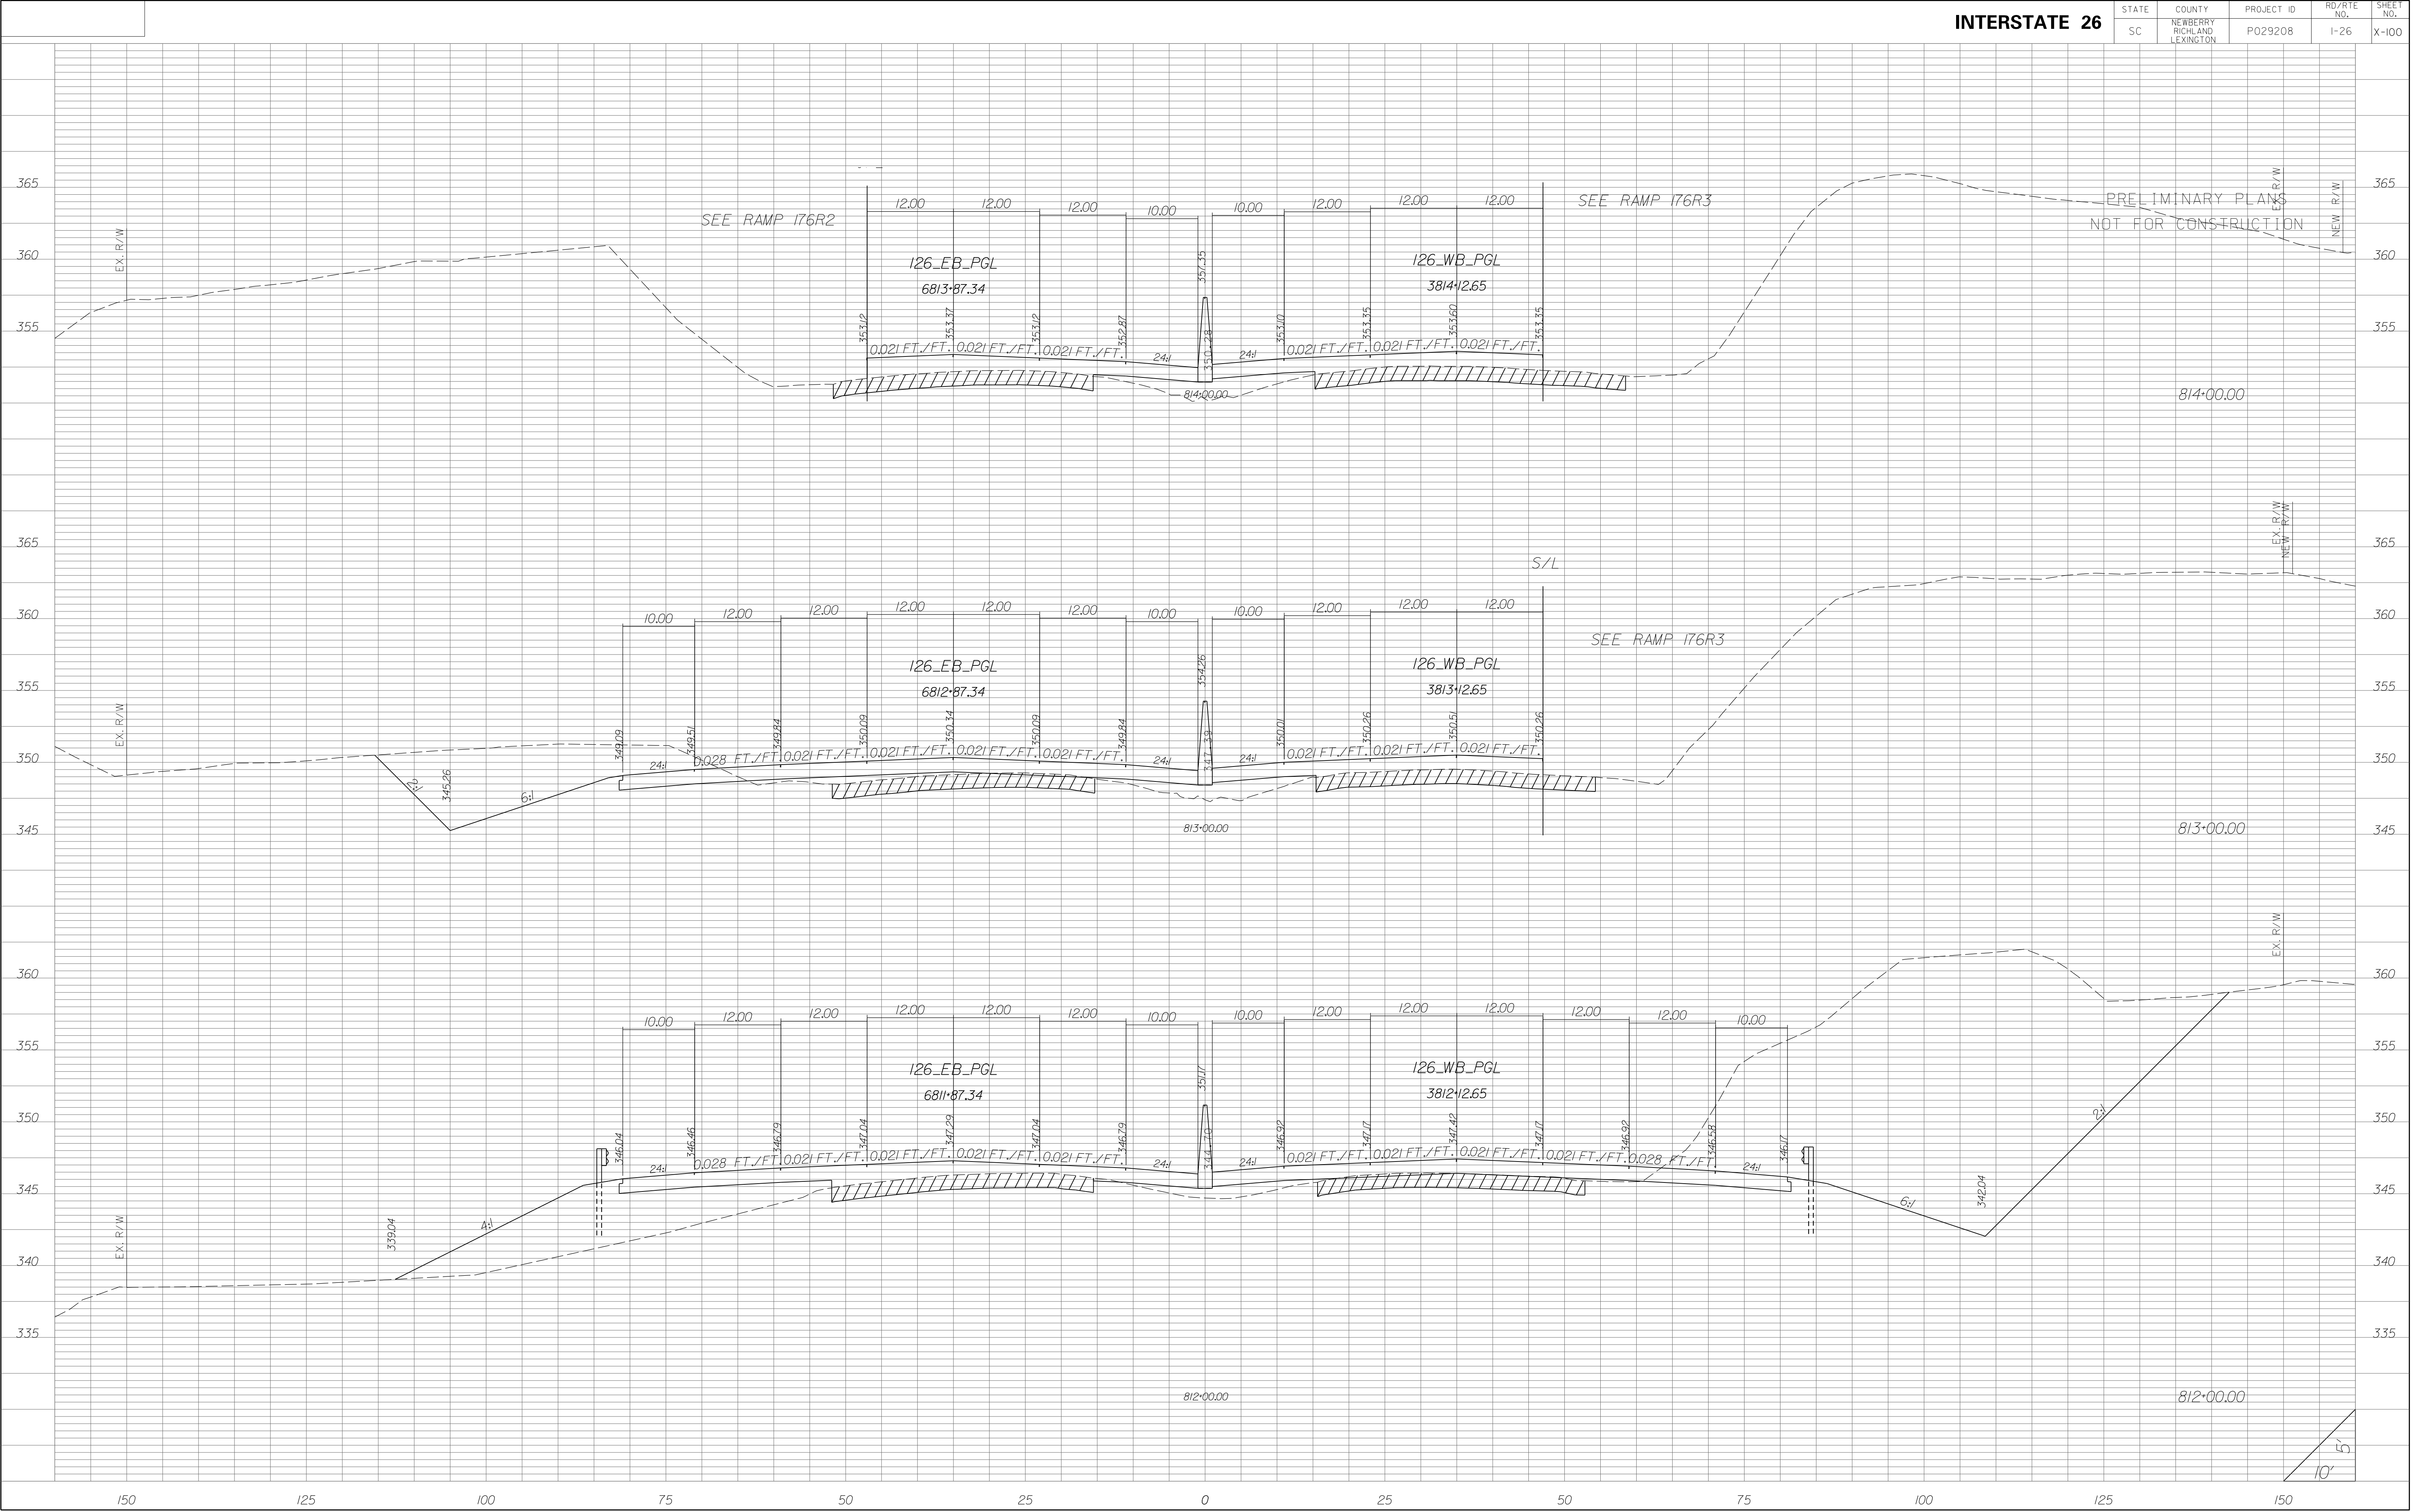


STATE	COUNTY	PROJECT ID	RD/RTE NO.	SHEET NO.
SC	NEWBERRY RICHLAND LEXINGTON	P029208	I-26	X-101

PRELIMINARY PLANS
NOT FOR CONSTRUCTION




STATE	COUNTY	PROJECT ID	RD/RTE NO.	SHEET NO.
SC	NEWBERRY RICHLAND LEXINGTON	P029208	I-26	X-103

PRELIMINARY PLANS
NOT FOR CONSTRUCTION

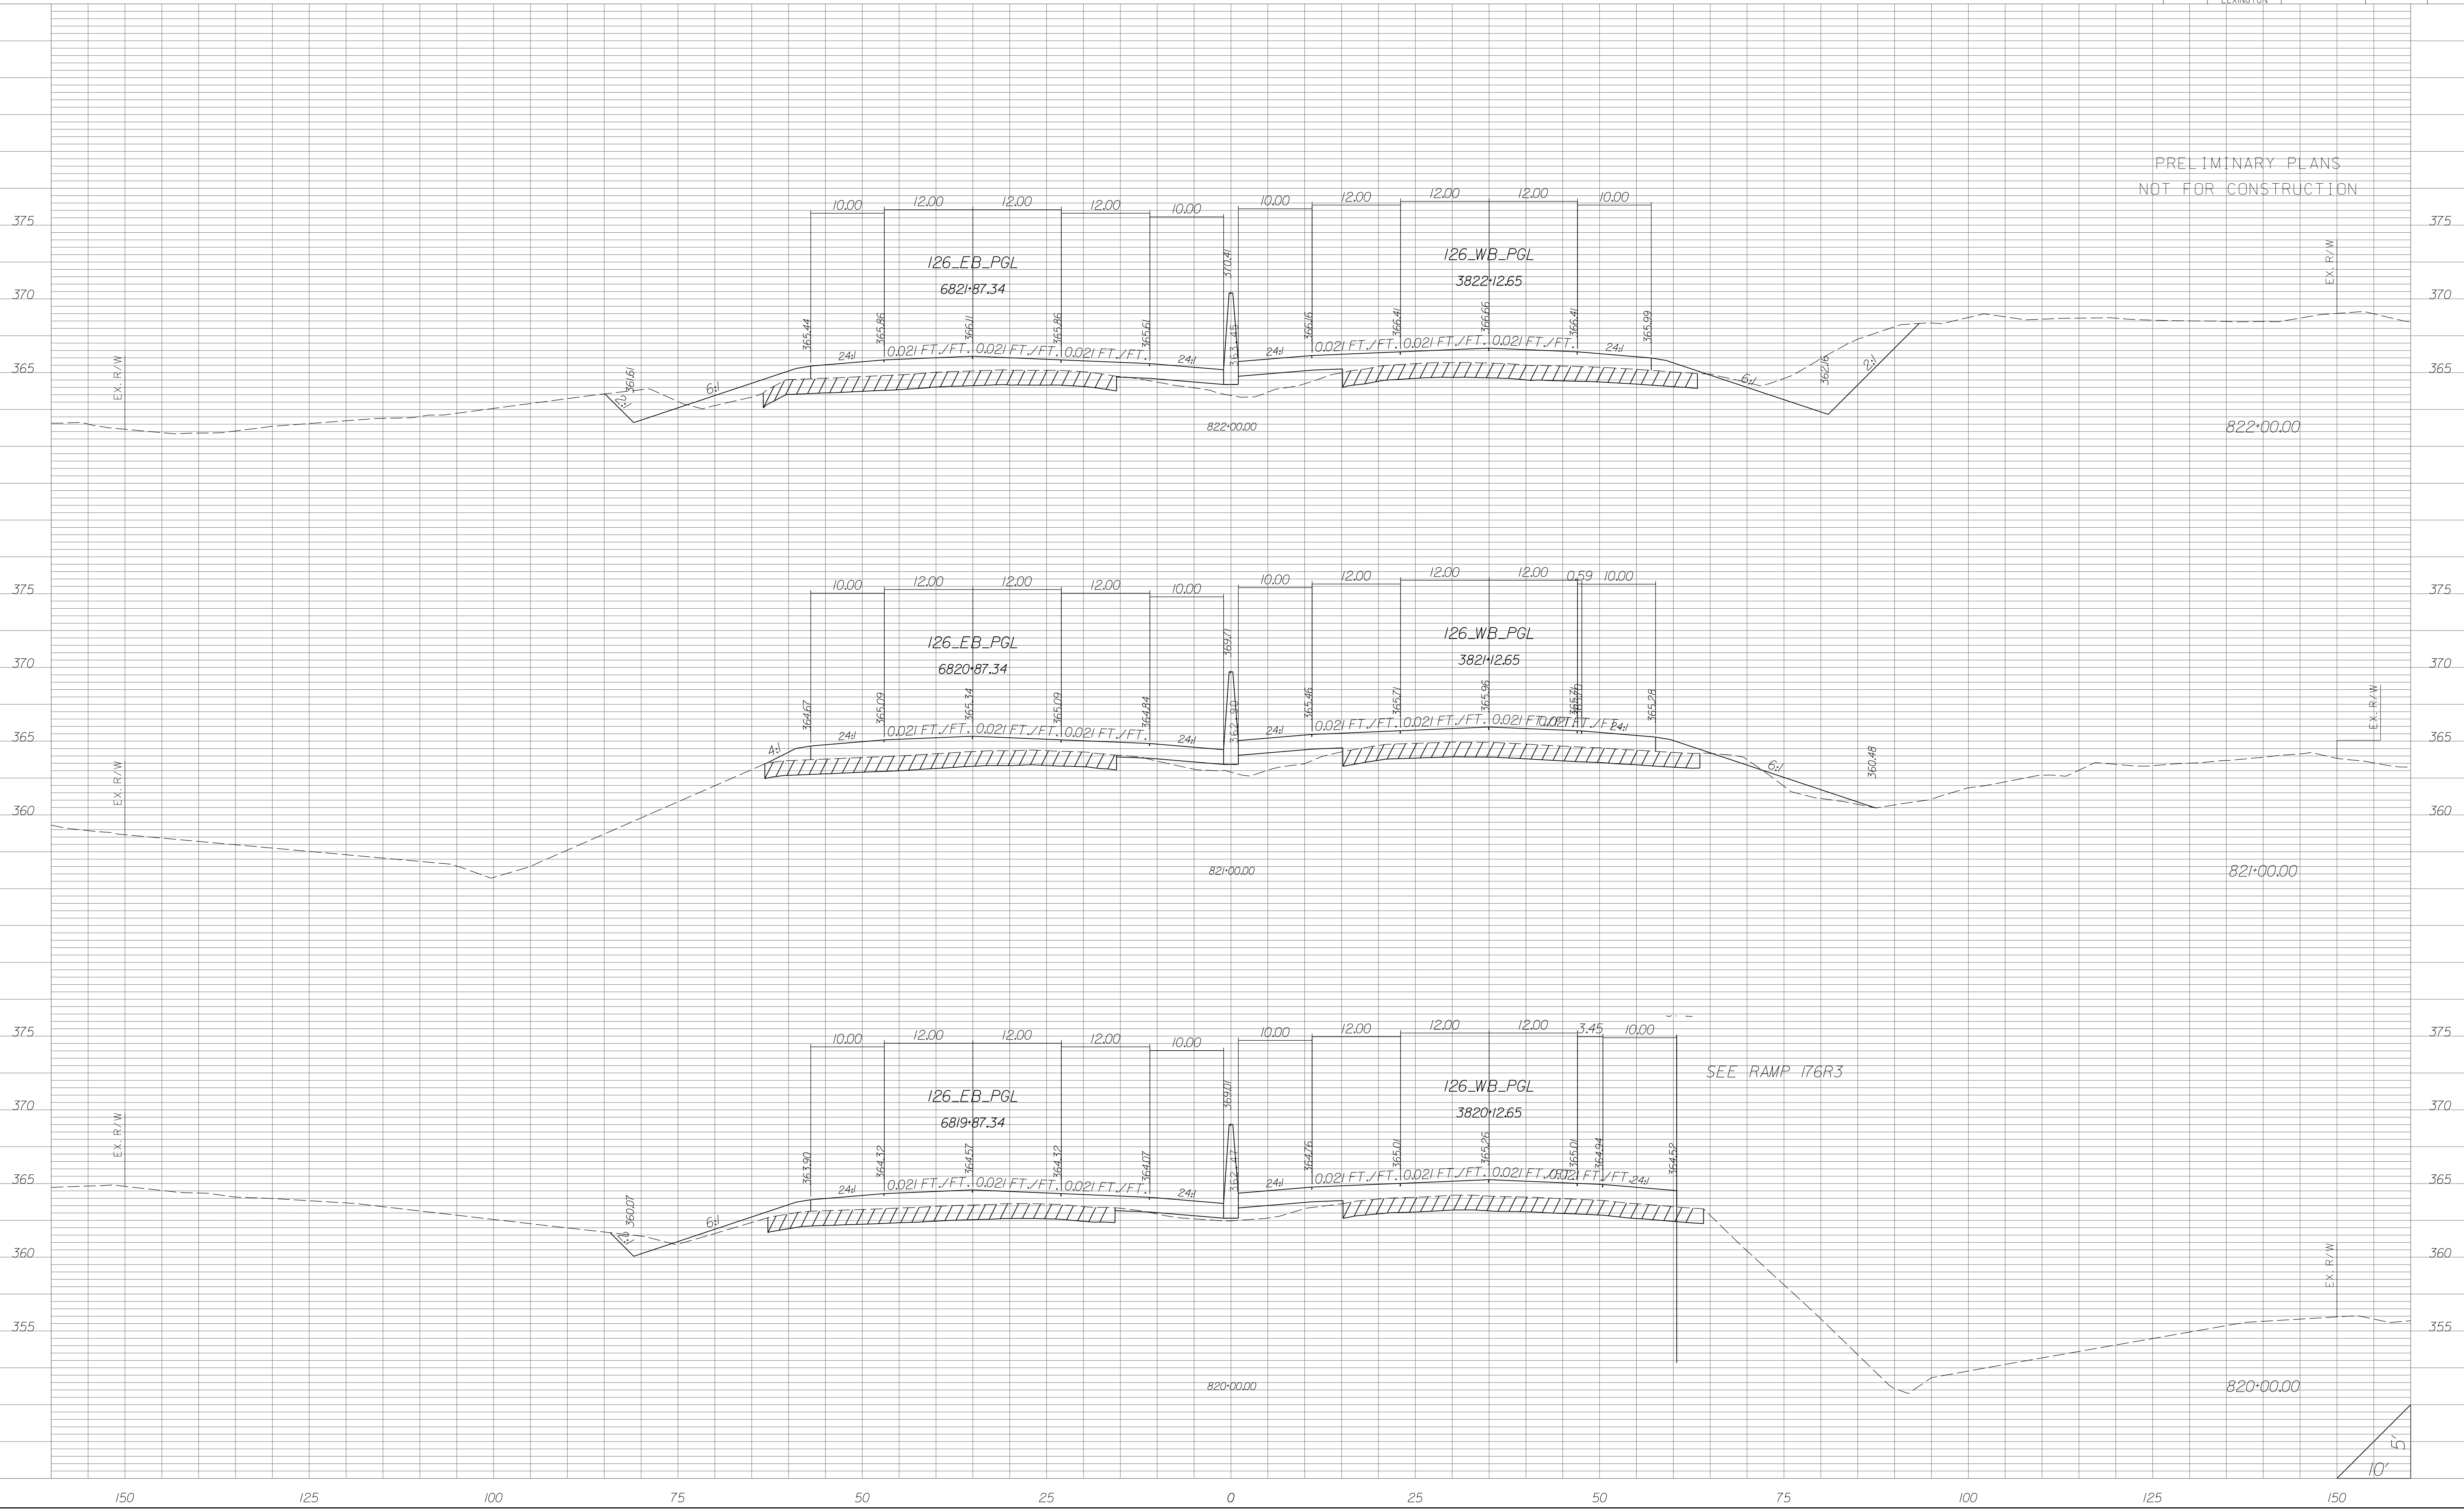


STATE	COUNTY	PROJECT ID	RD/RTE NO.	SHEET NO.
SC	NEWBERRY RICHLAND LEXINGTON	P029208	I-26	X-104

PRELIMINARY PLANS
NOT FOR CONSTRUCTION

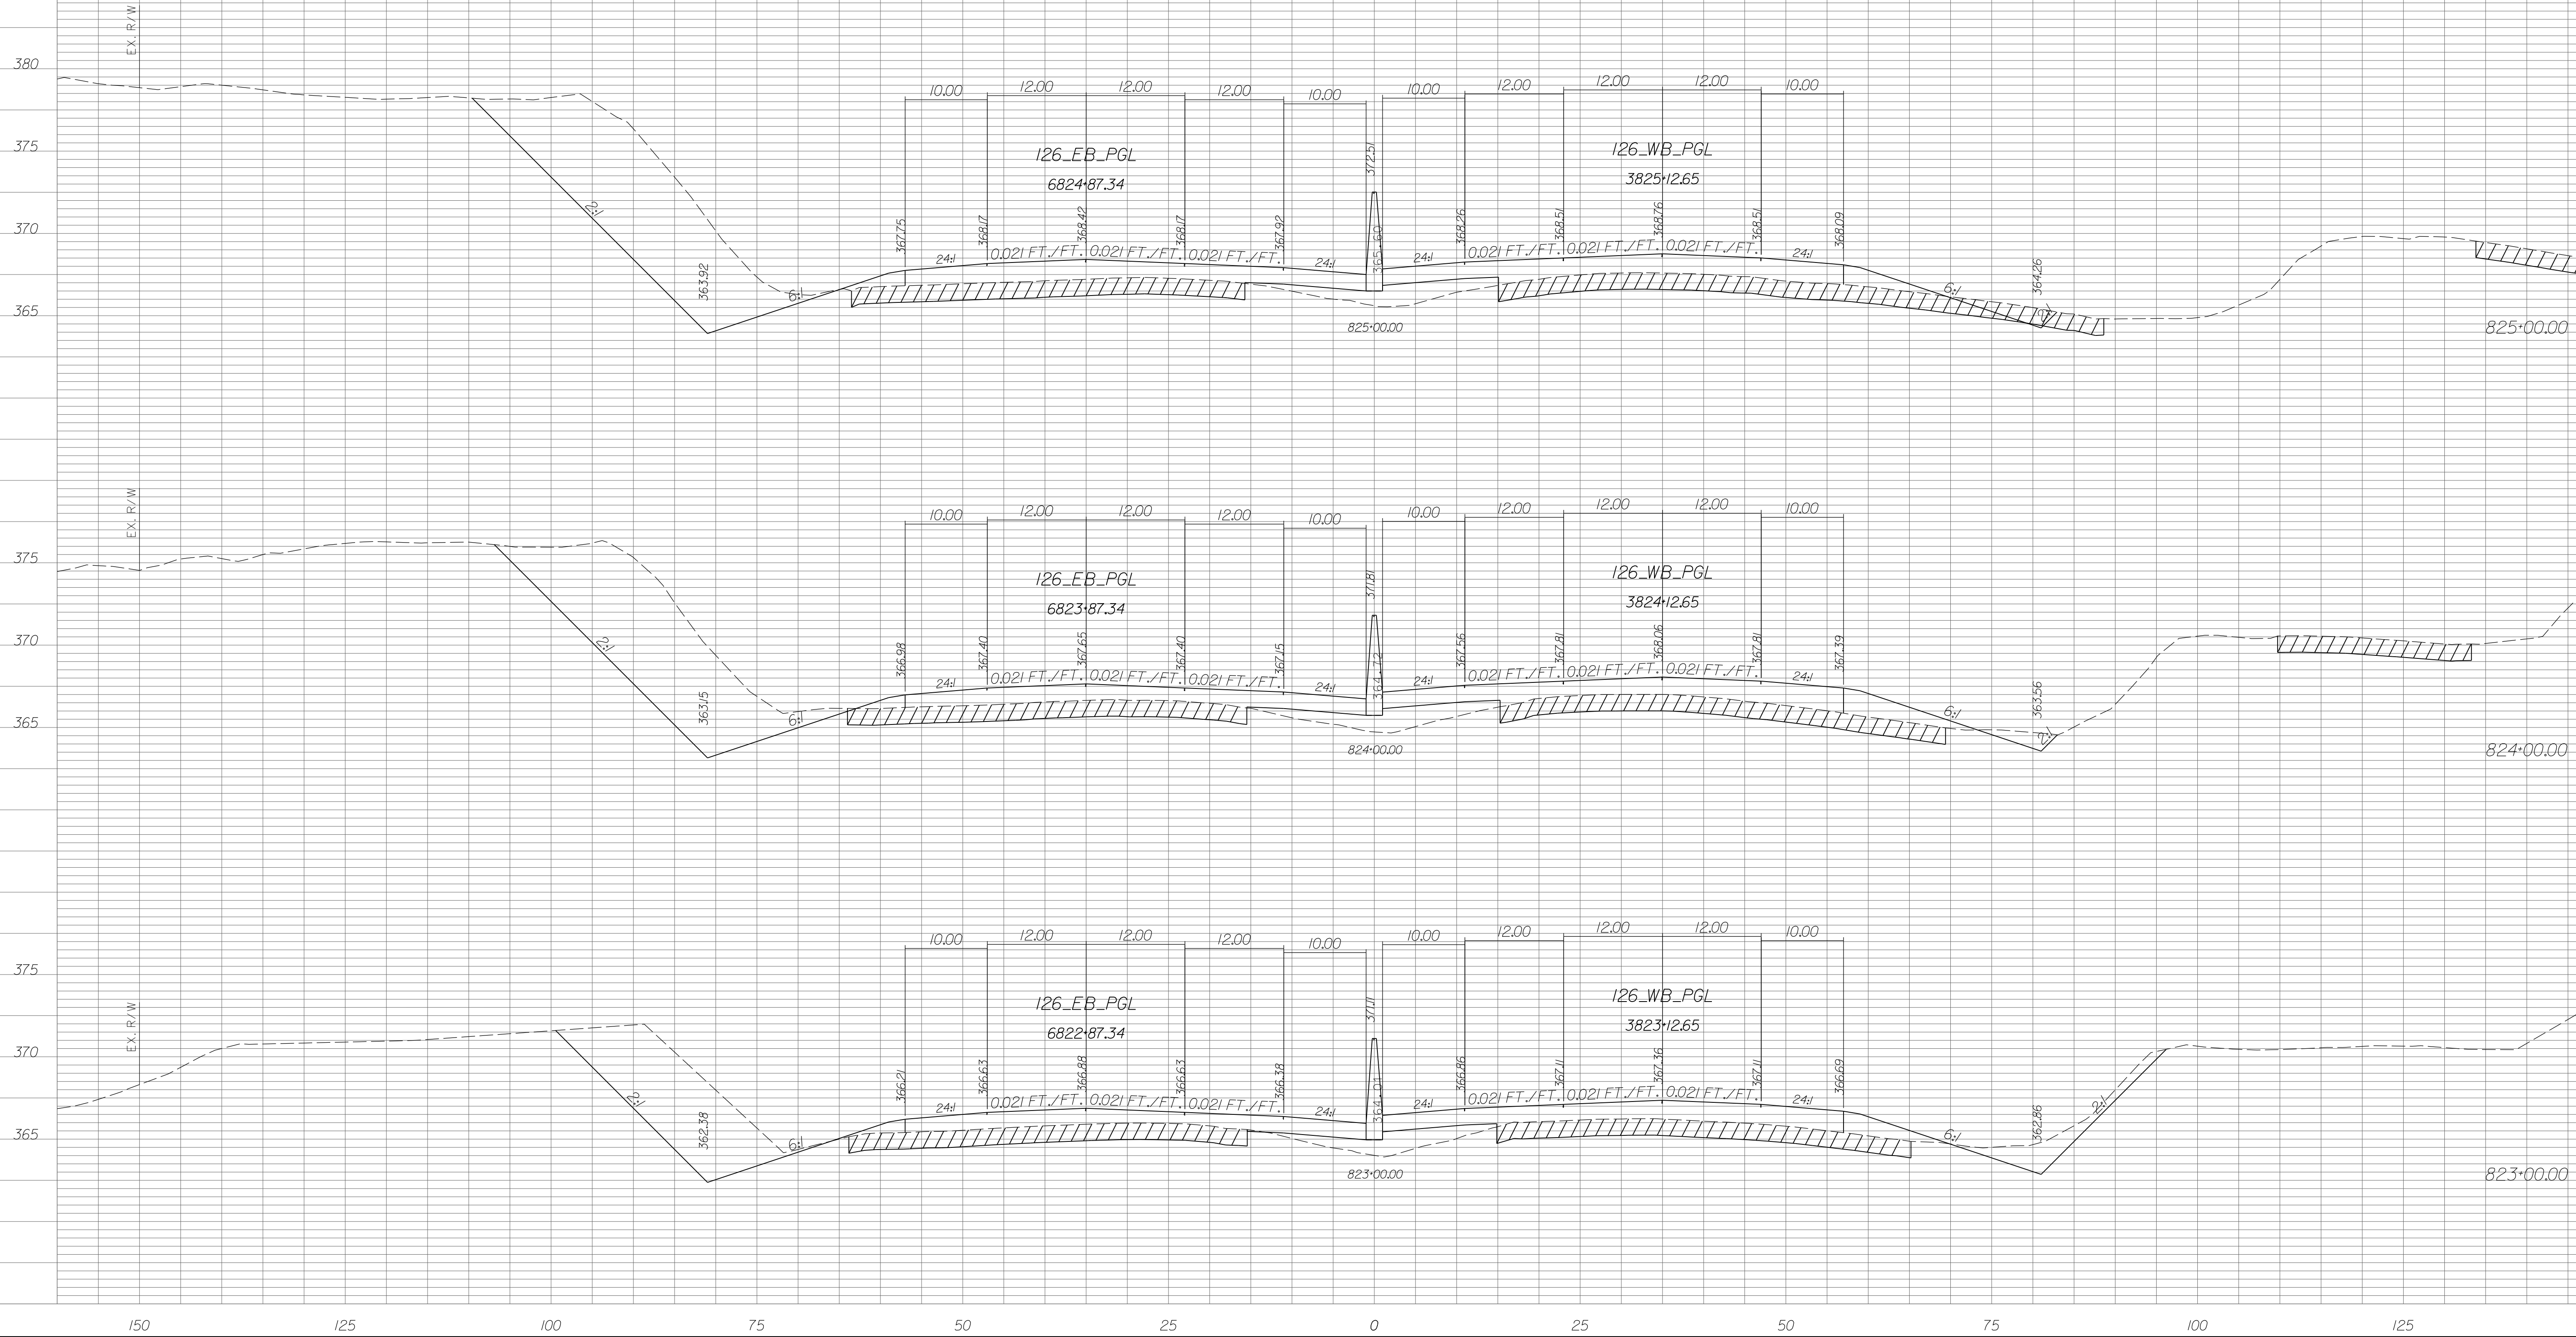


STATE	COUNTY	PROJECT ID	RD/RTE NO.	SHEET NO.
SC	NEWBERRY RICHLAND LEXINGTON	P029208	I-26	X-105

PRELIMINARY PLANS
NOT FOR CONSTRUCTION

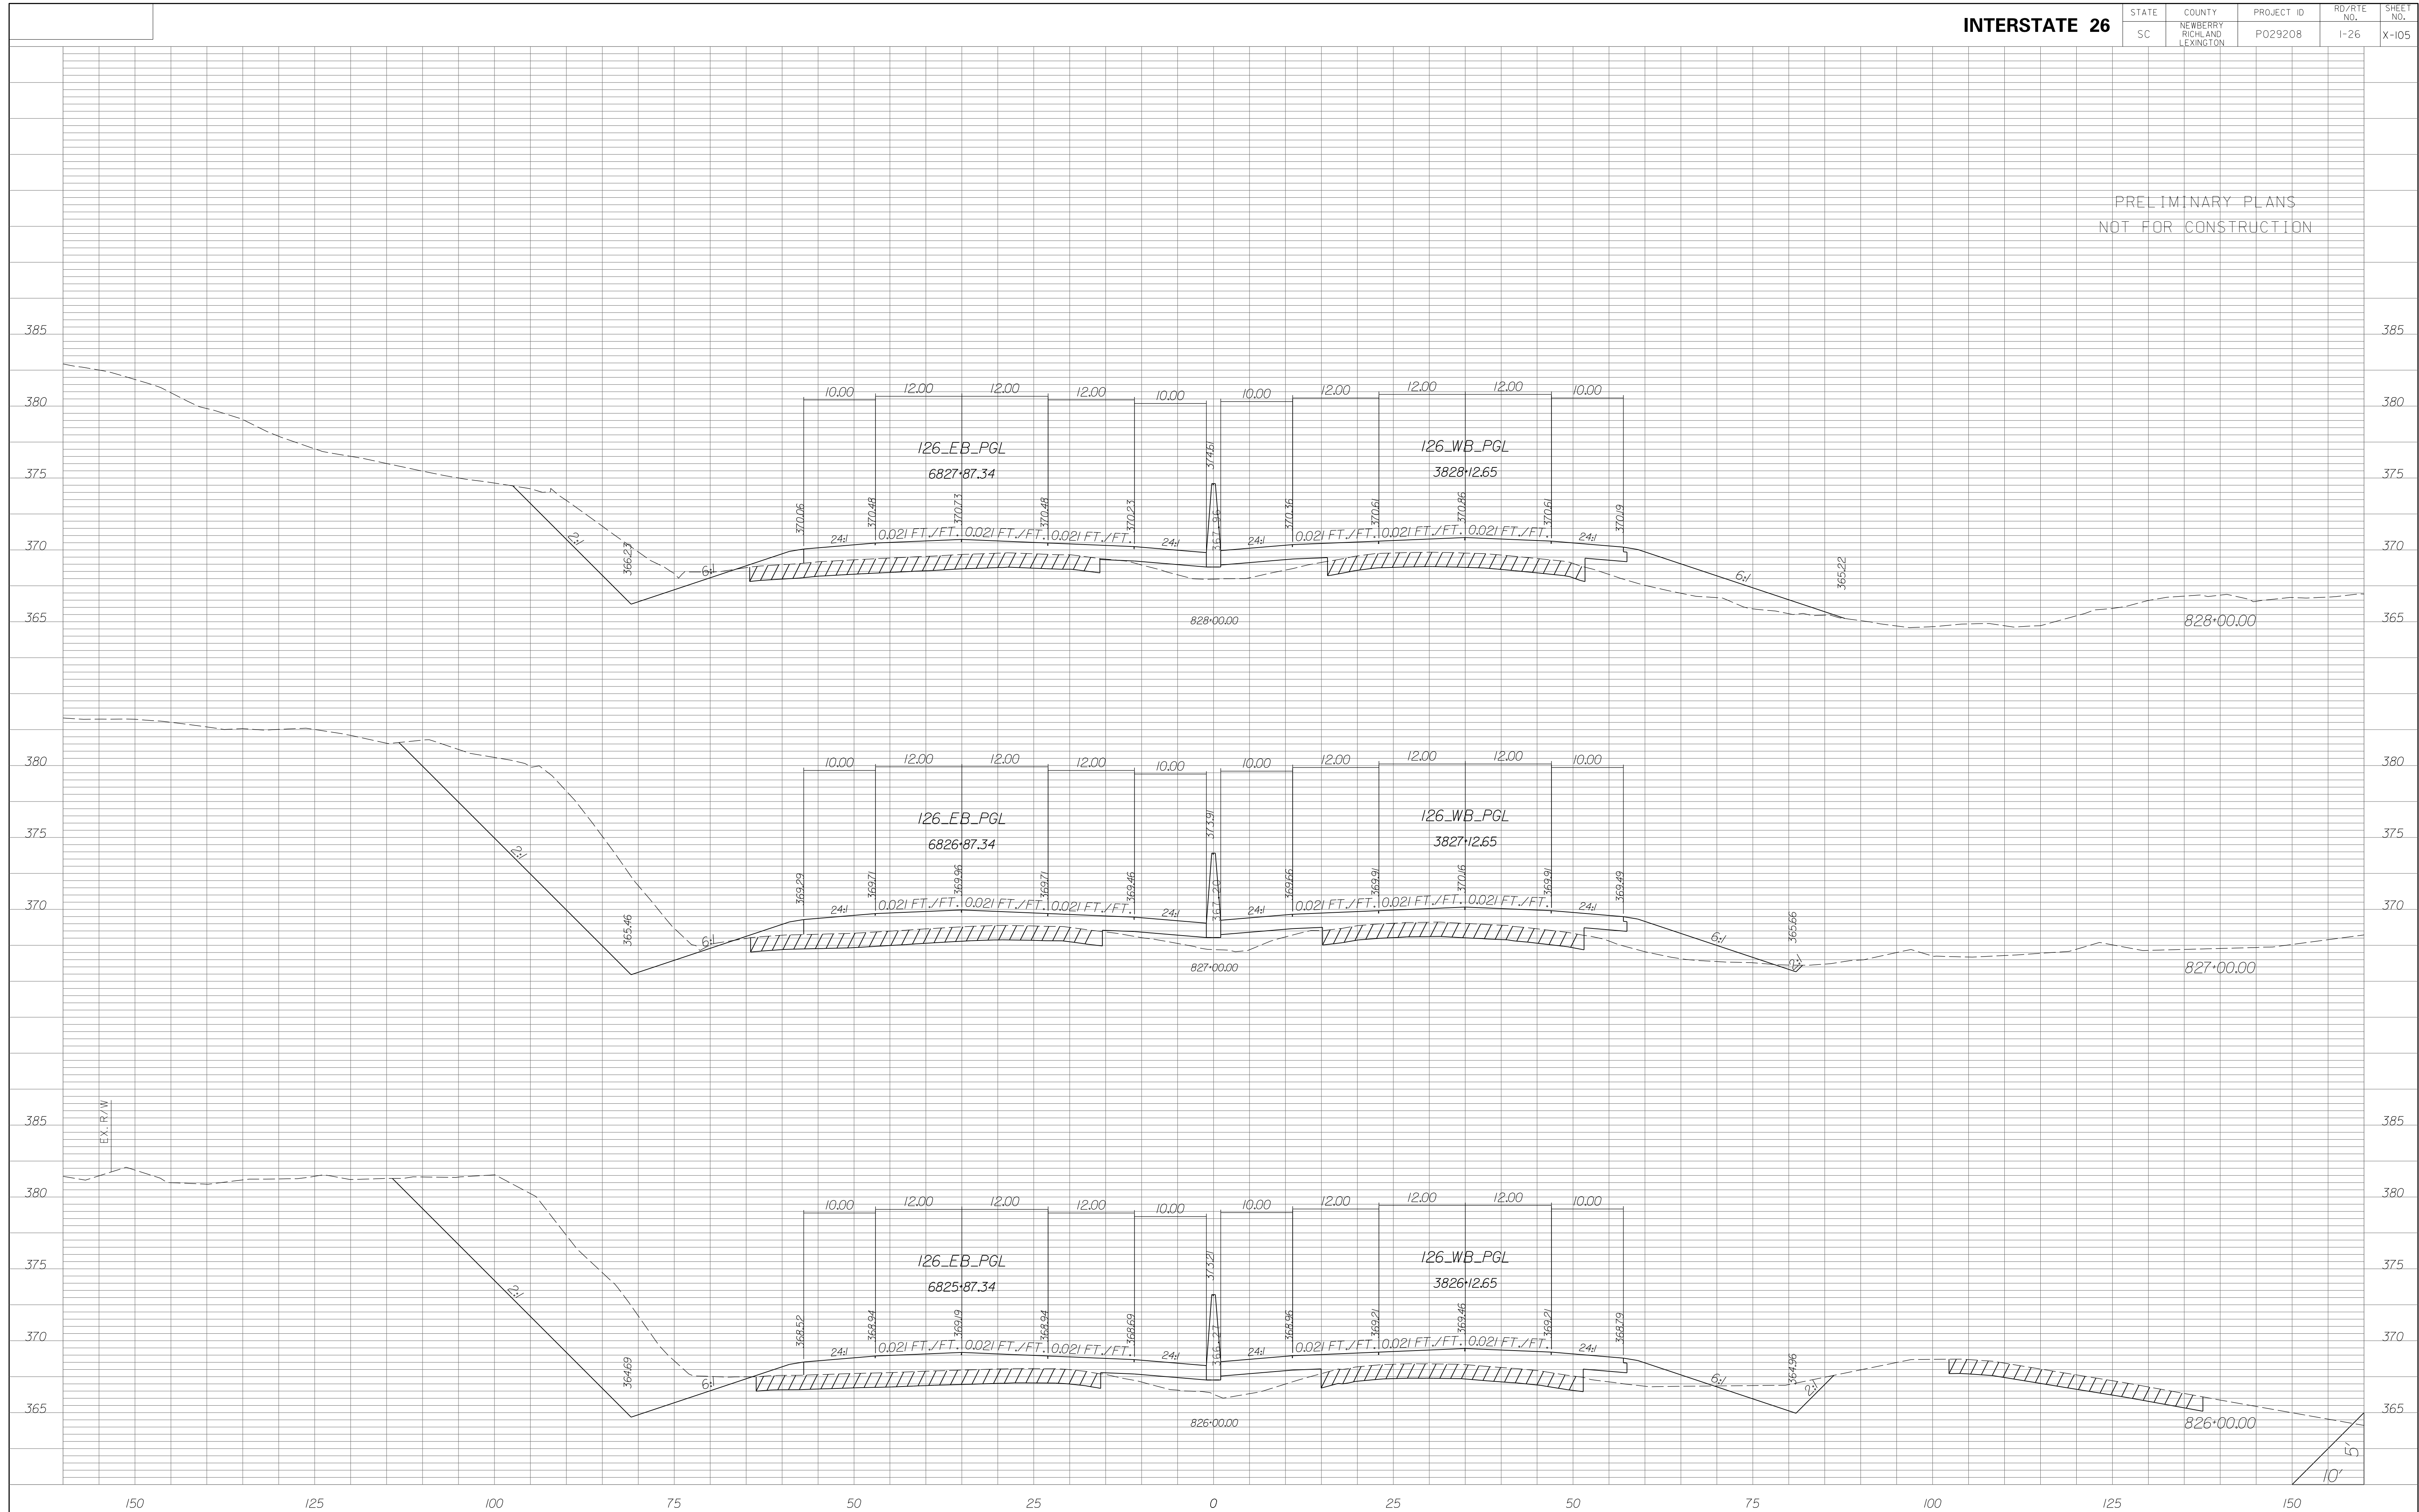


STATE	COUNTY	PROJECT ID	RD/RTE NO.	SHEET NO.
SC	NEWBERRY RICHLAND LEXINGTON	P029208	I-26	X-106

PRELIMINARY PLANS
NOT FOR CONSTRUCTION

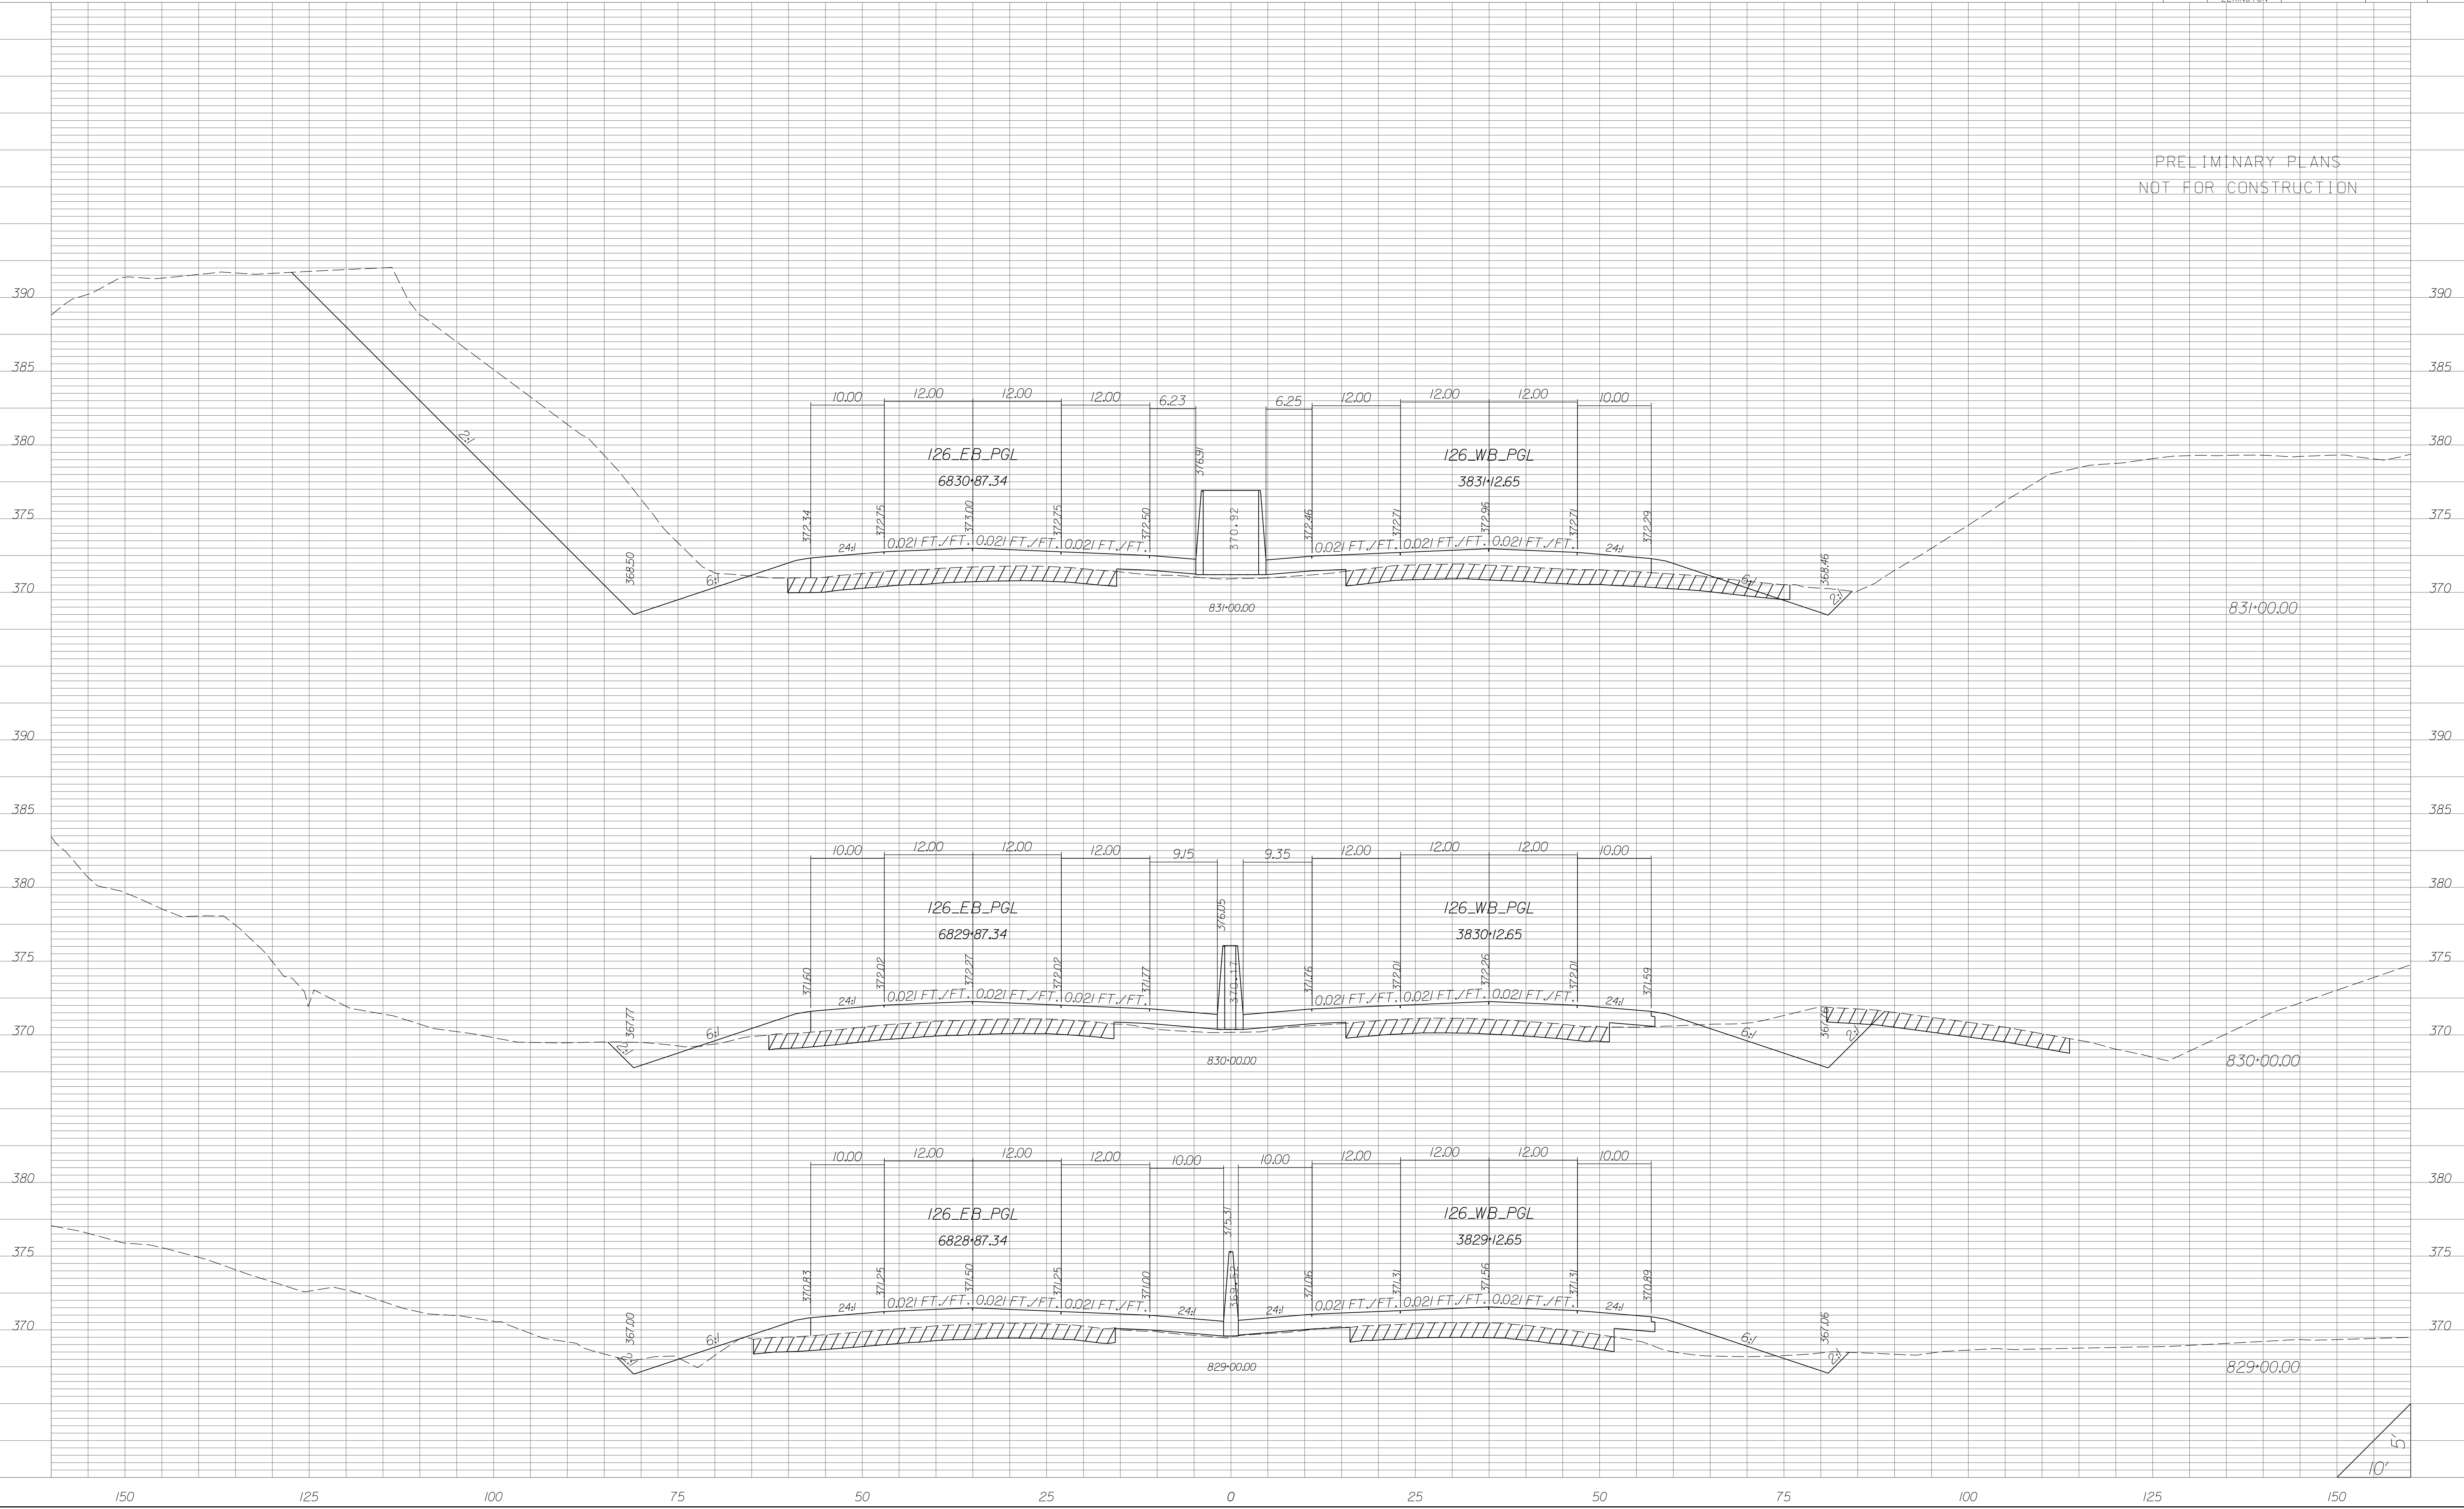


STATE	COUNTY	PROJECT ID	RD/RTE NO.	SHEET NO.
SC	NEWBERRY RICHLAND LEXINGTON	P029208	I-26	X-107

PRELIMINARY PLANS
NOT FOR CONSTRUCTION

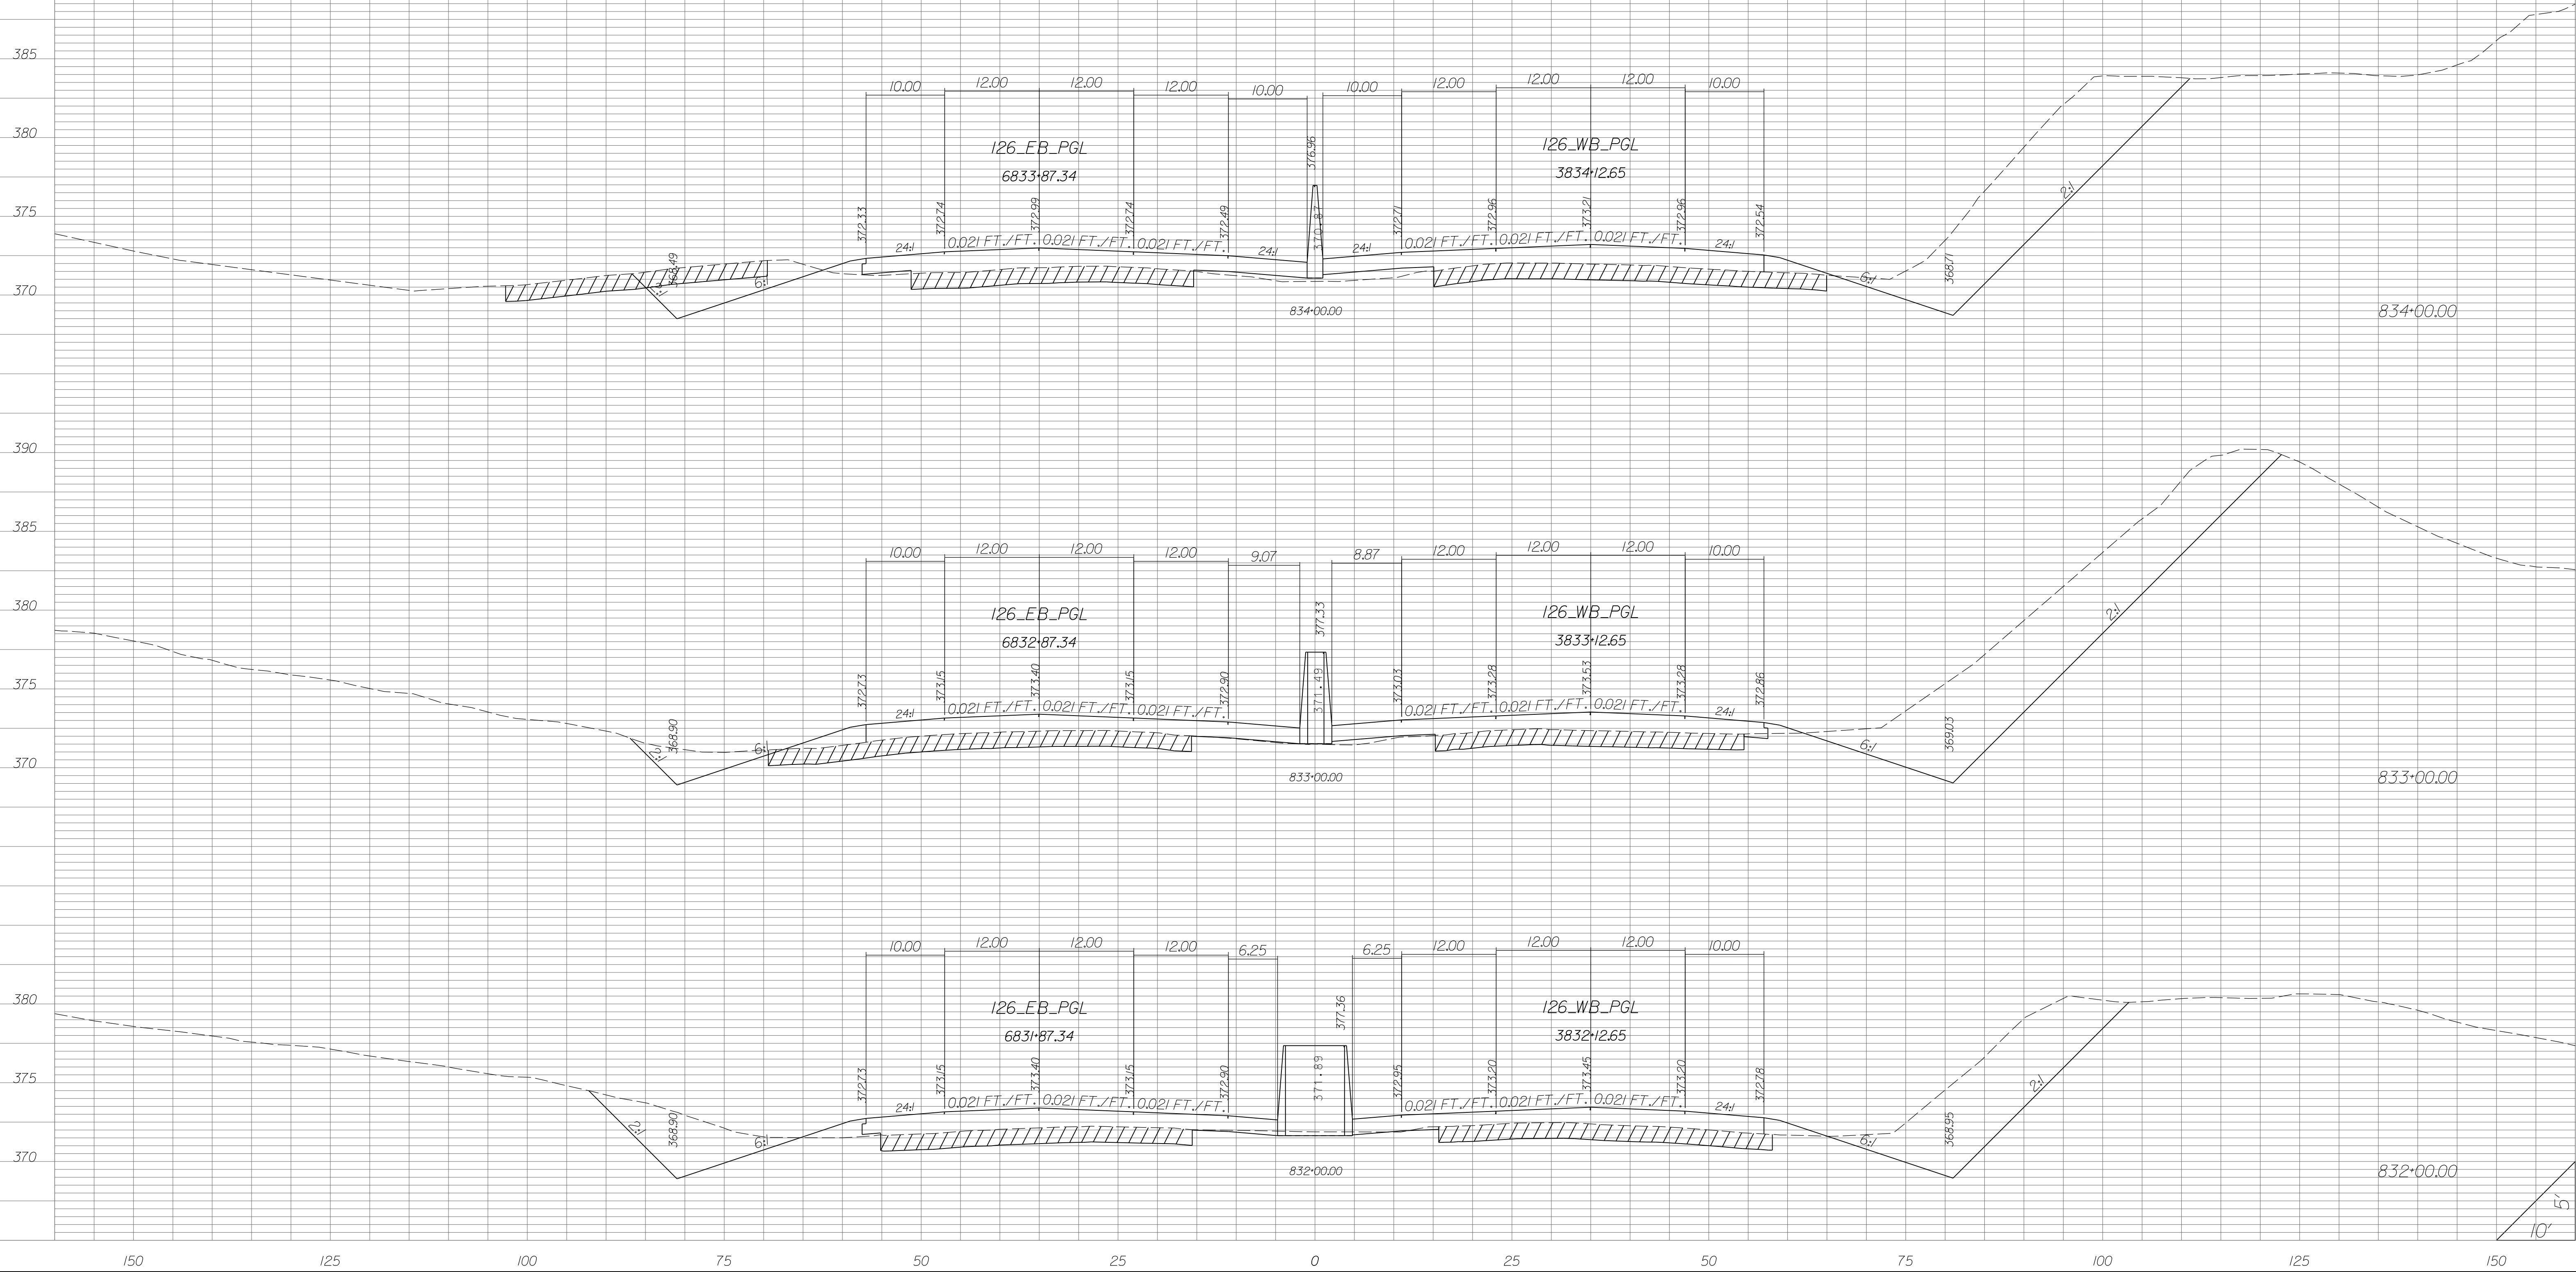


STATE	COUNTY	PROJECT ID	RD/RTE NO.	SHEET NO.
SC	NEWBERRY RICHLAND LEXINGTON	P029208	I-26	X-108

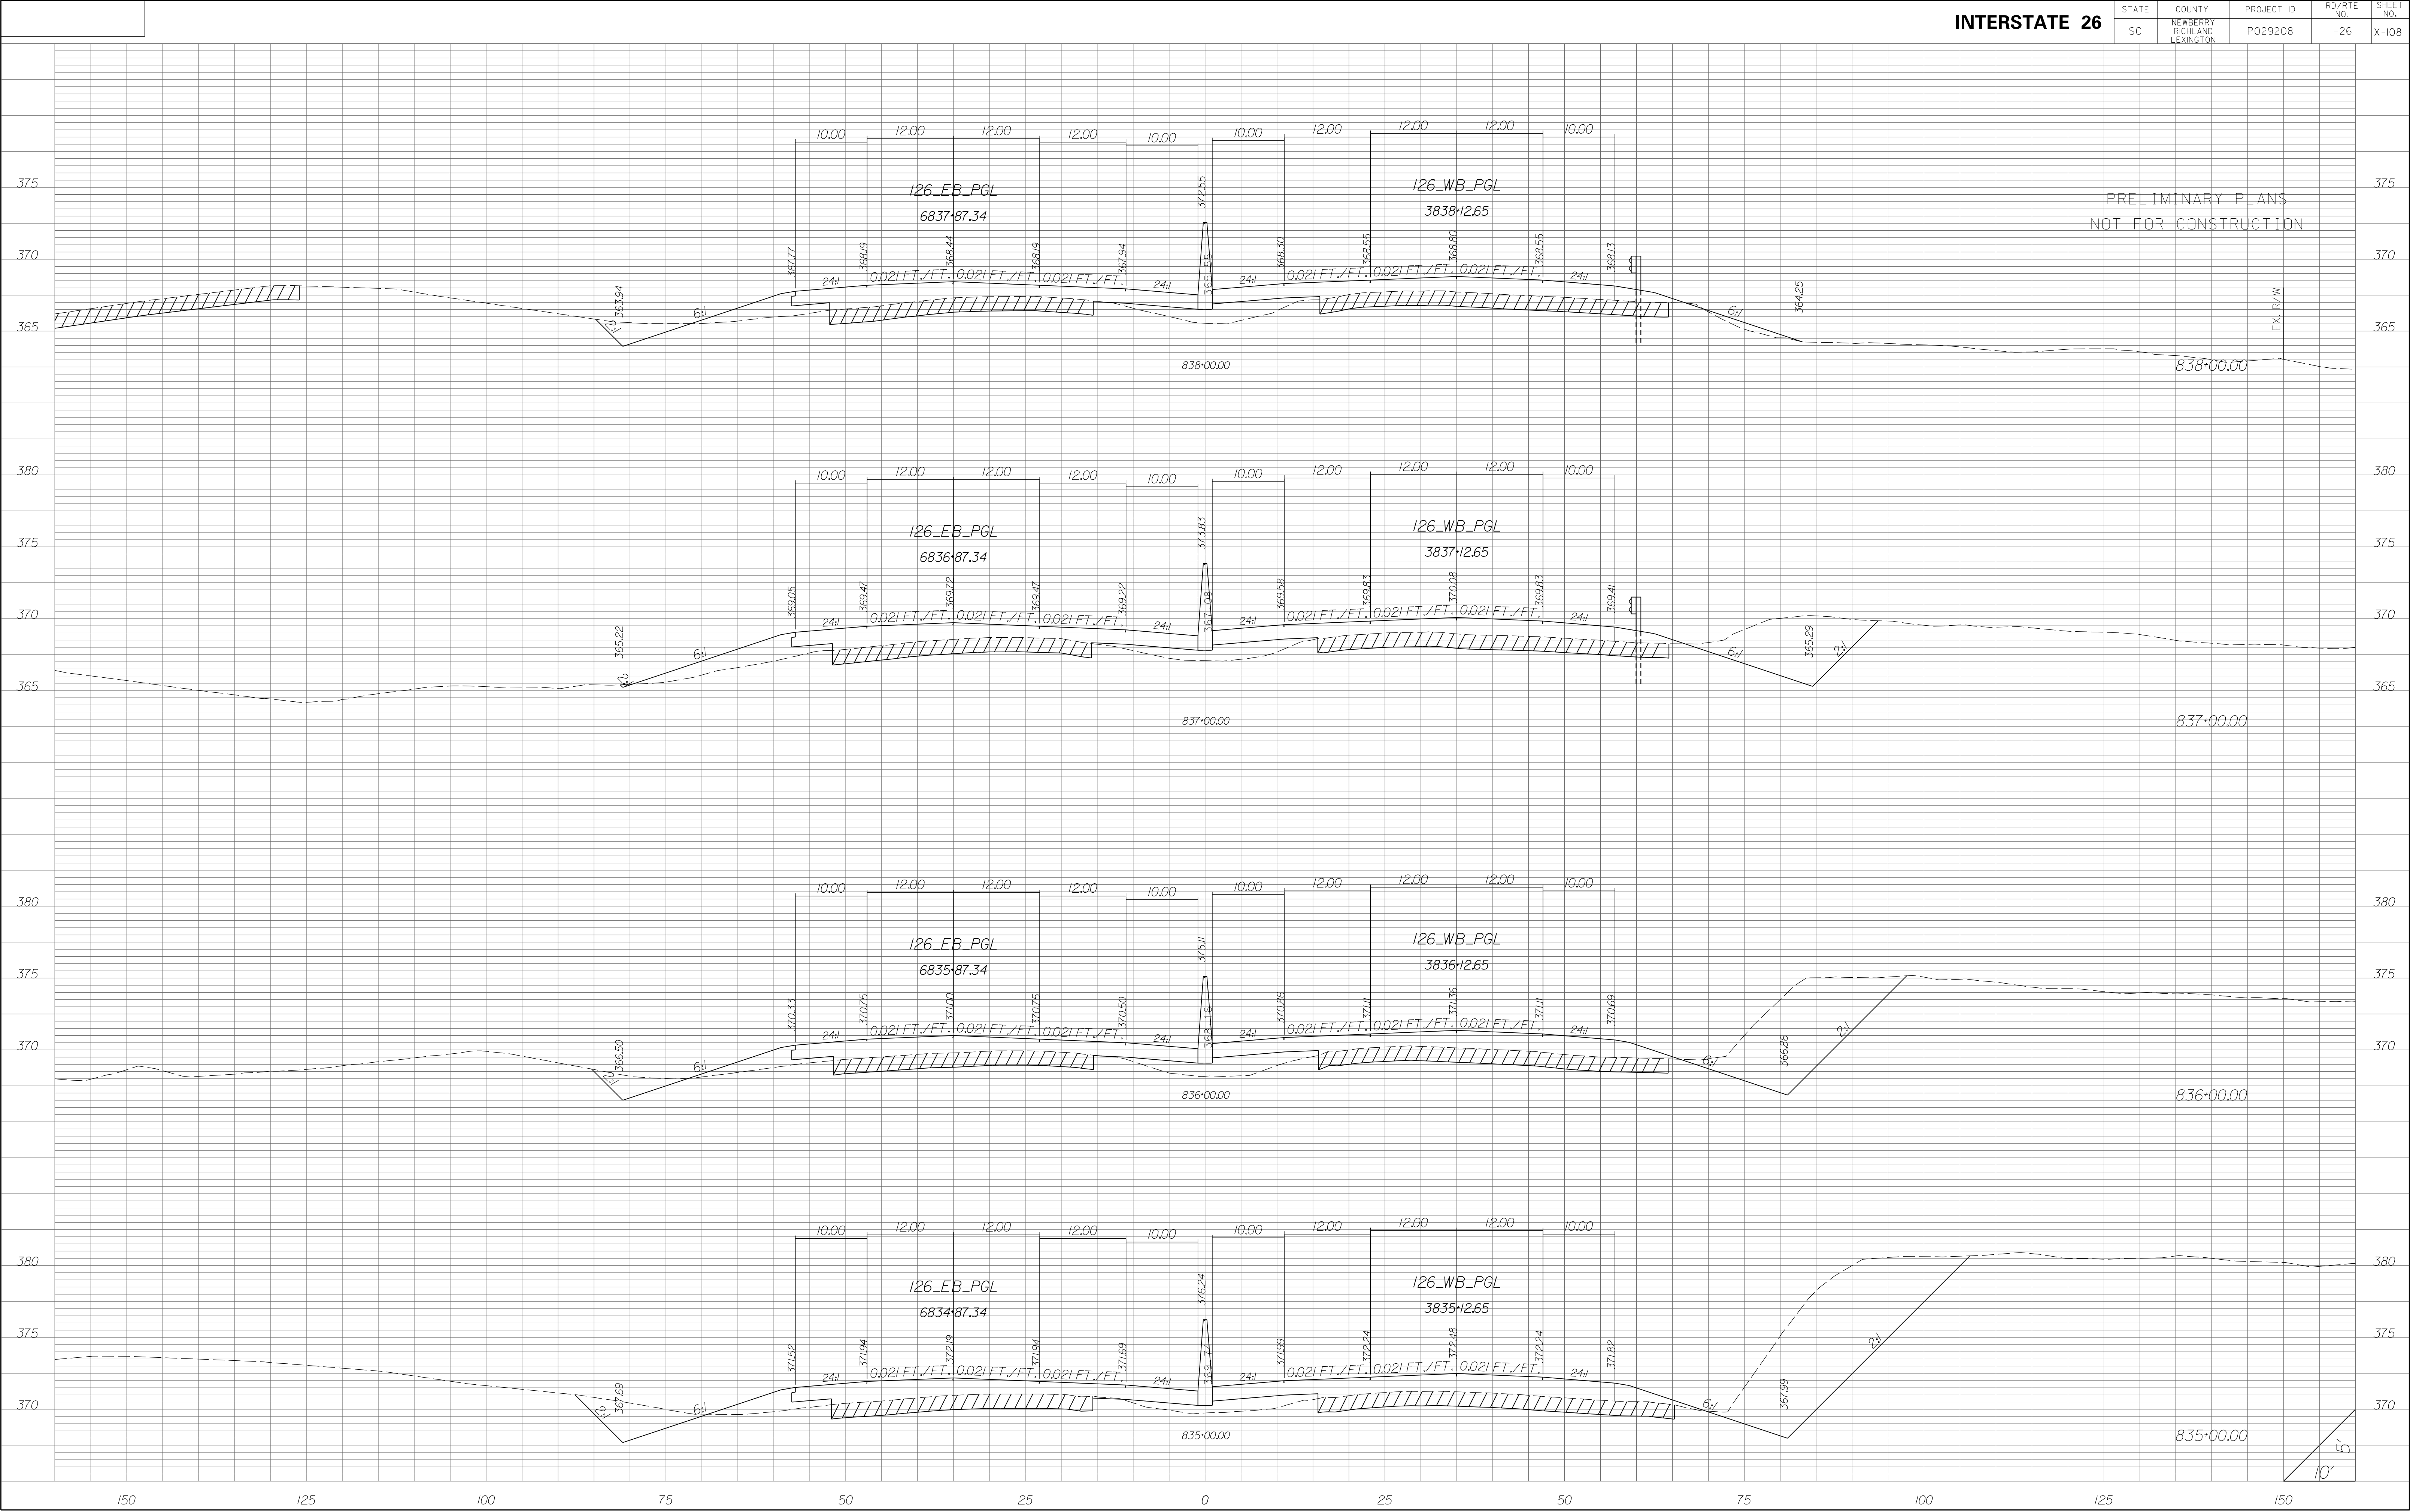


STATE	COUNTY	PROJECT ID	RD/RTE NO.	SHEET NO.
SC	NEWBERRY RICHLAND LEXINGTON	P029208	I-26	X-109

PRELIMINARY PLANS
NOT FOR CONSTRUCTION

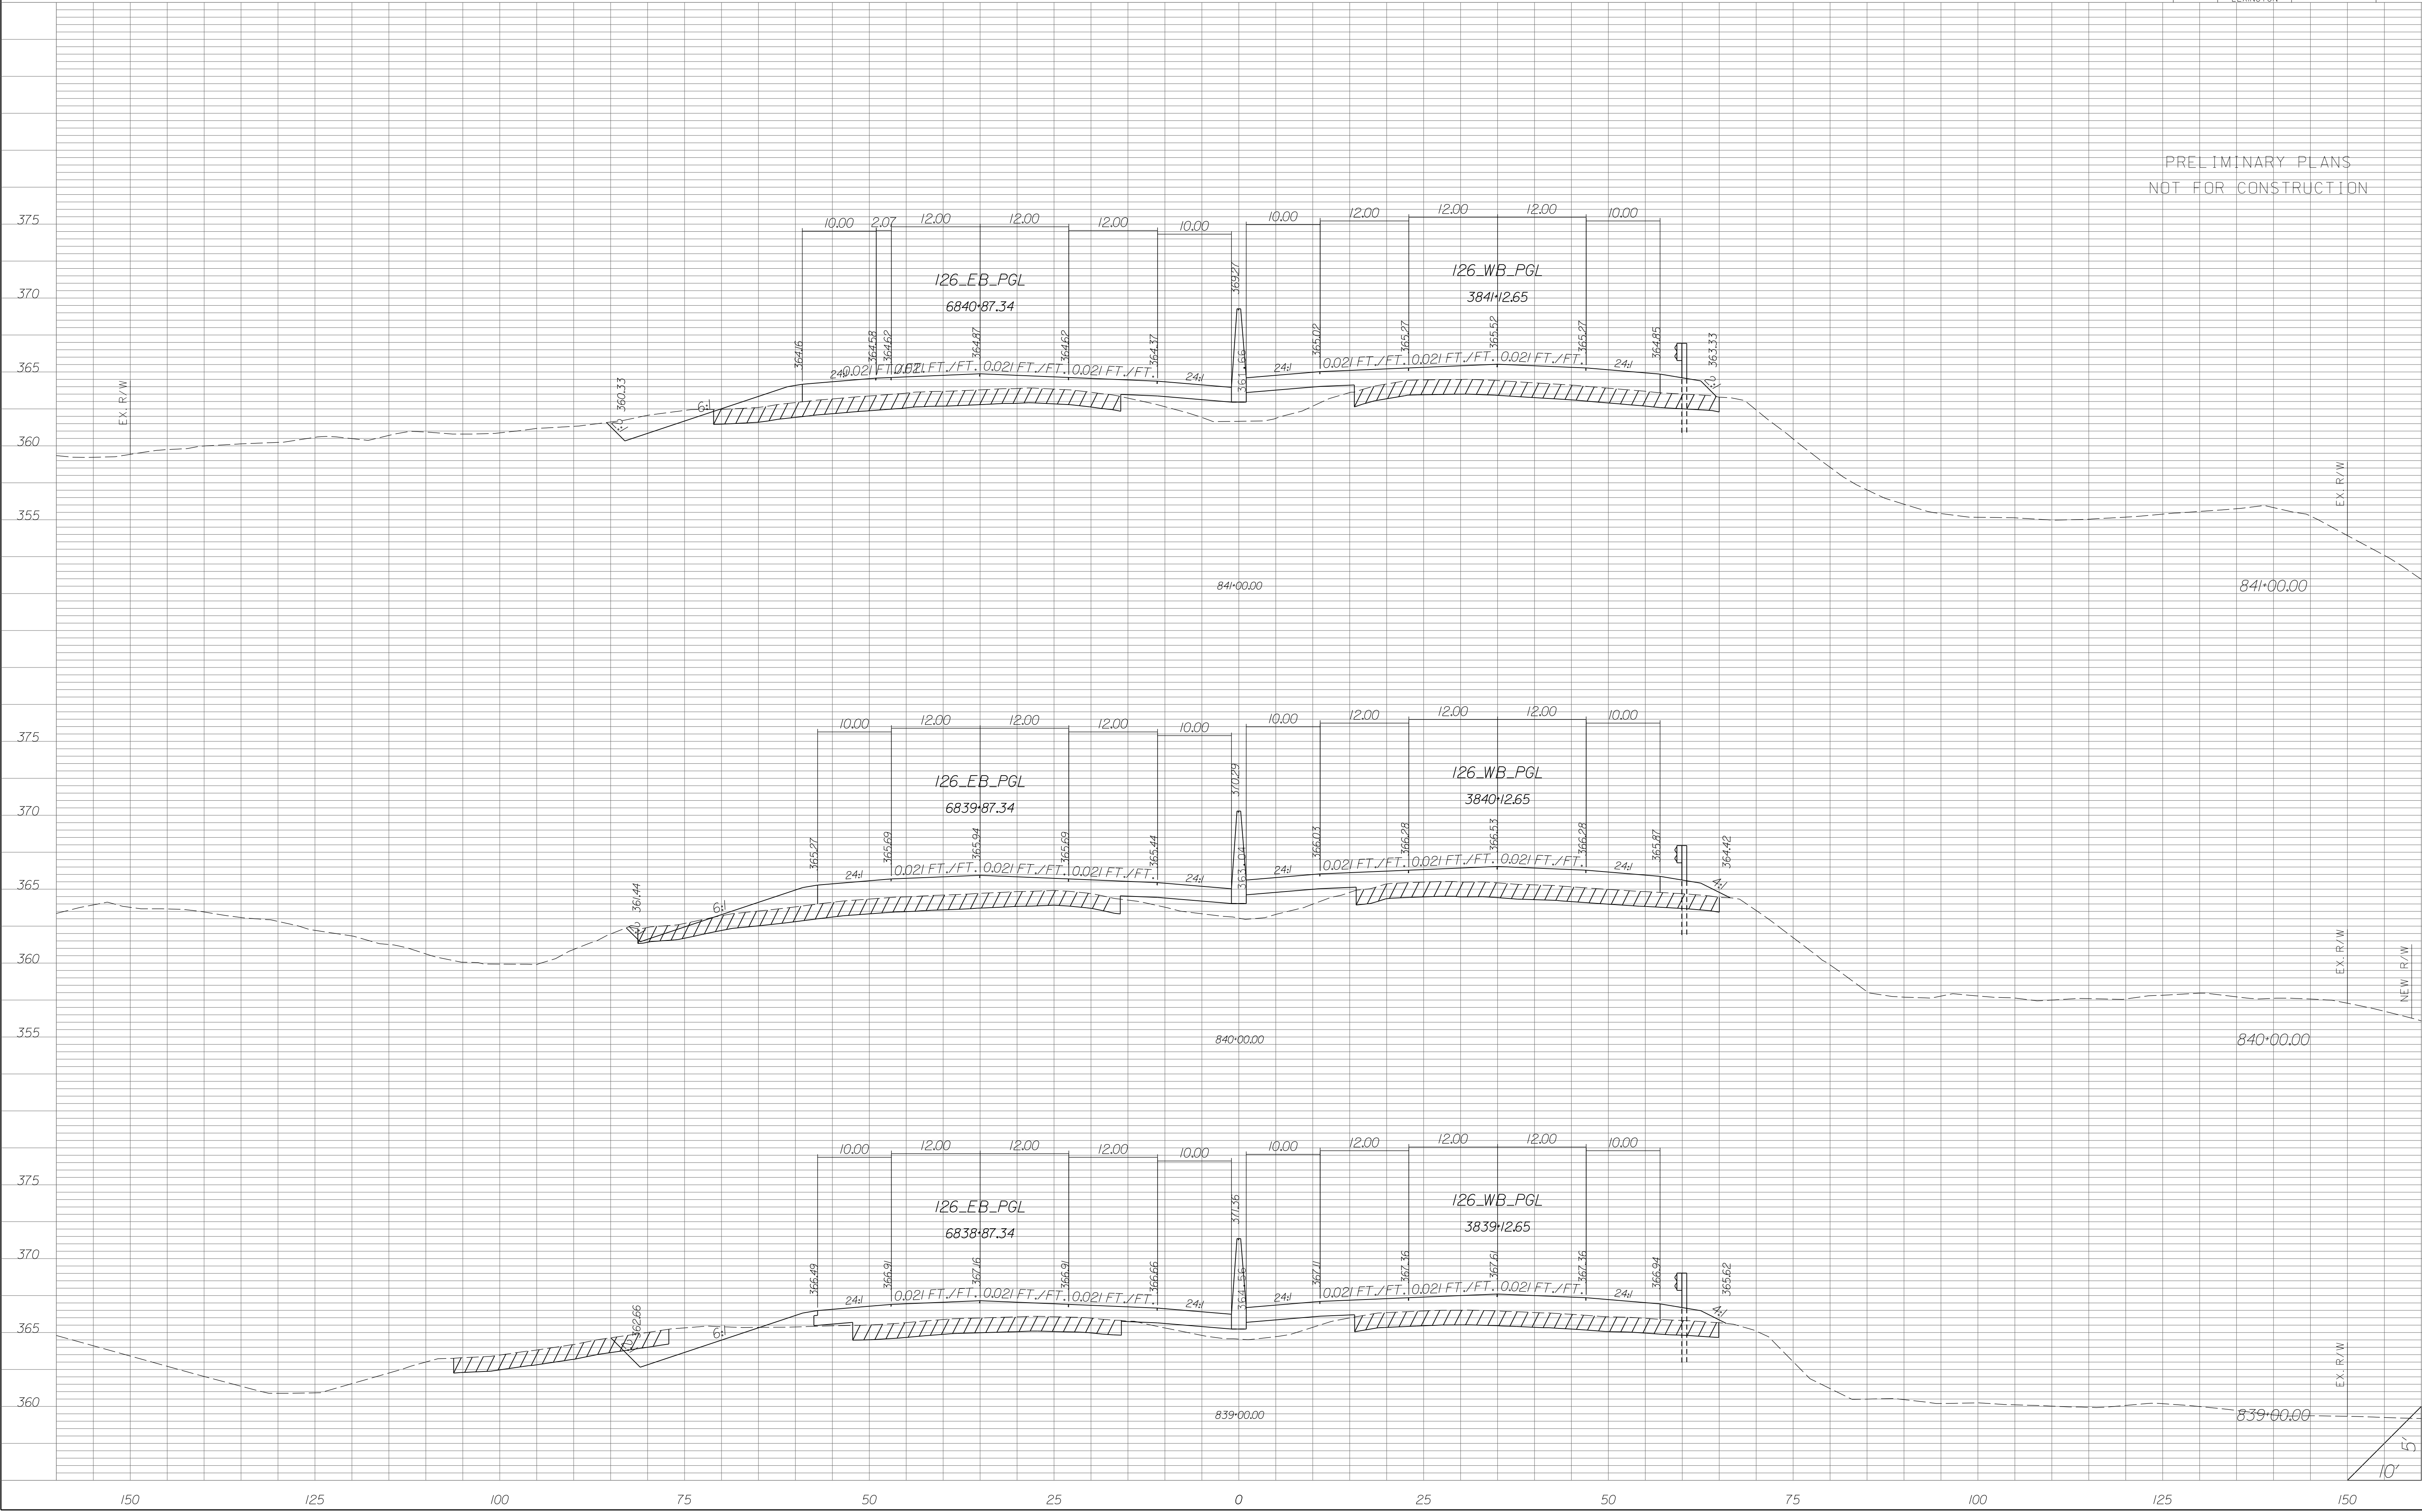


STATE	COUNTY	PROJECT ID	RD/RTE NO.	SHEET NO.
SC	NEWBERRY RICHLAND LEXINGTON	P029208	I-26	X-110

PRELIMINARY PLANS
NOT FOR CONSTRUCTION

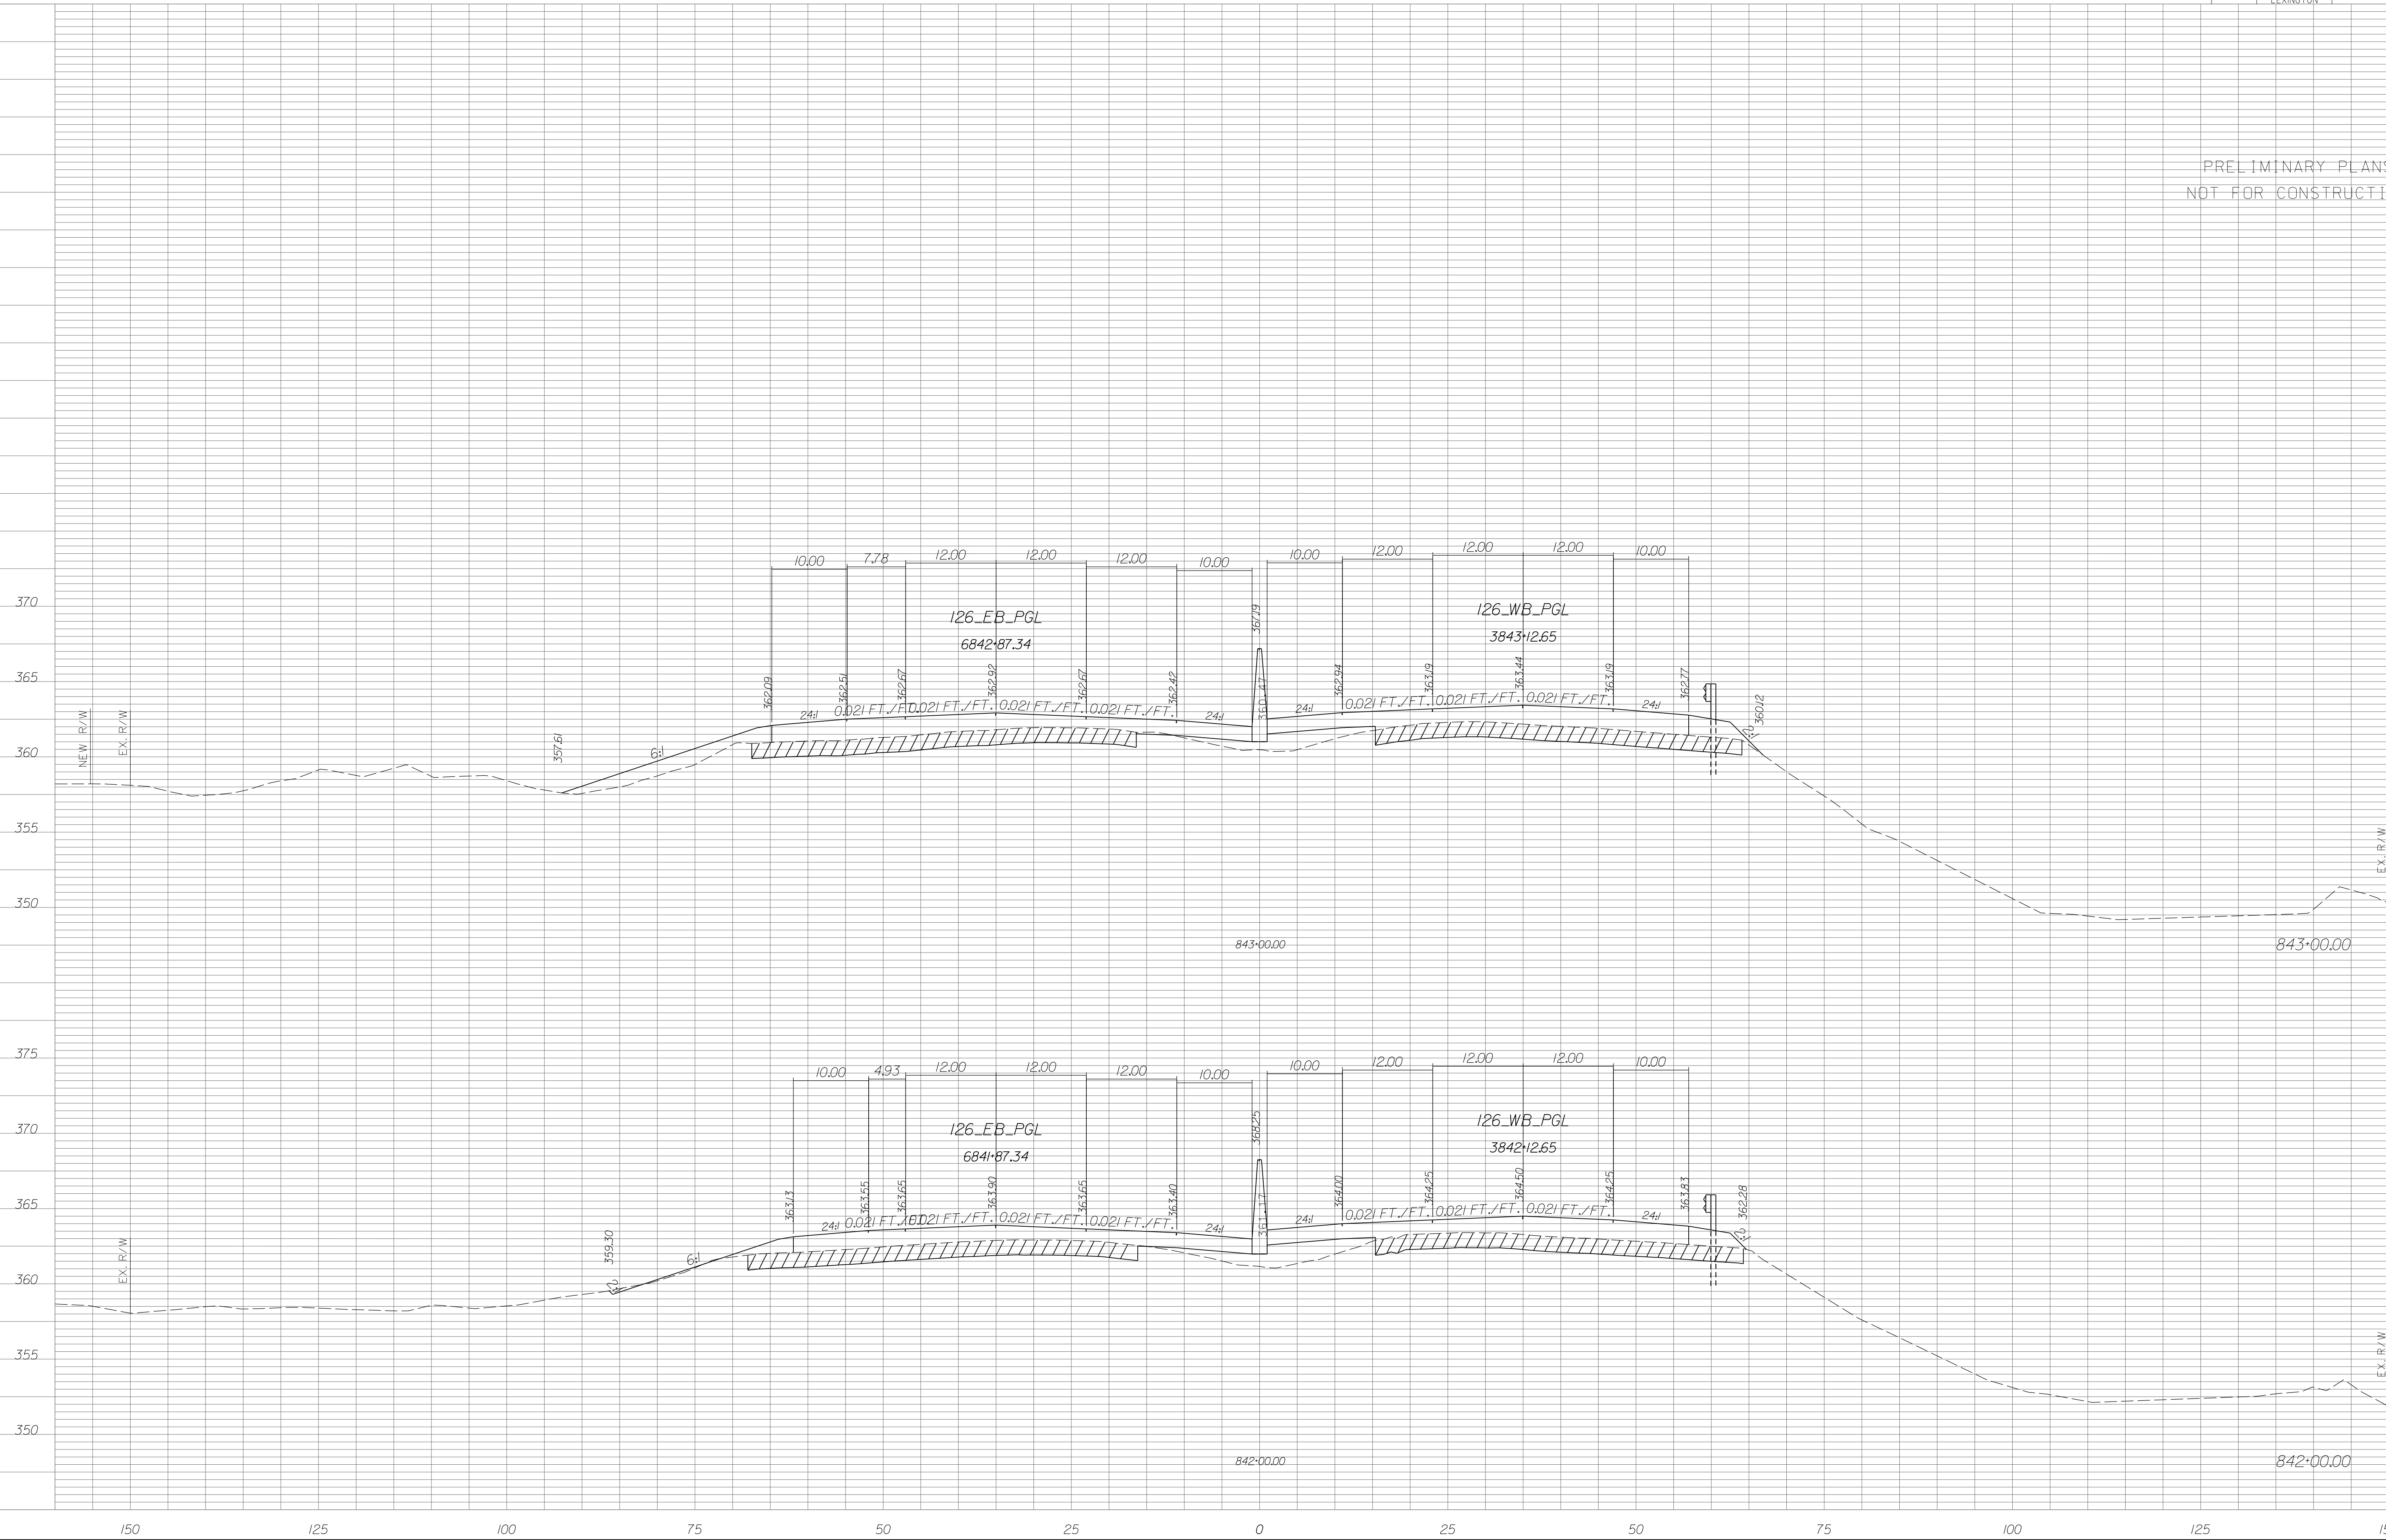


STATE	COUNTY	PROJECT ID	RD/RTE NO.	SHEET NO.
SC	NEWBERRY RICHLAND LEXINGTON	P029208	I-26	X-III

PRELIMINARY PLANS
NOT FOR CONSTRUCTION

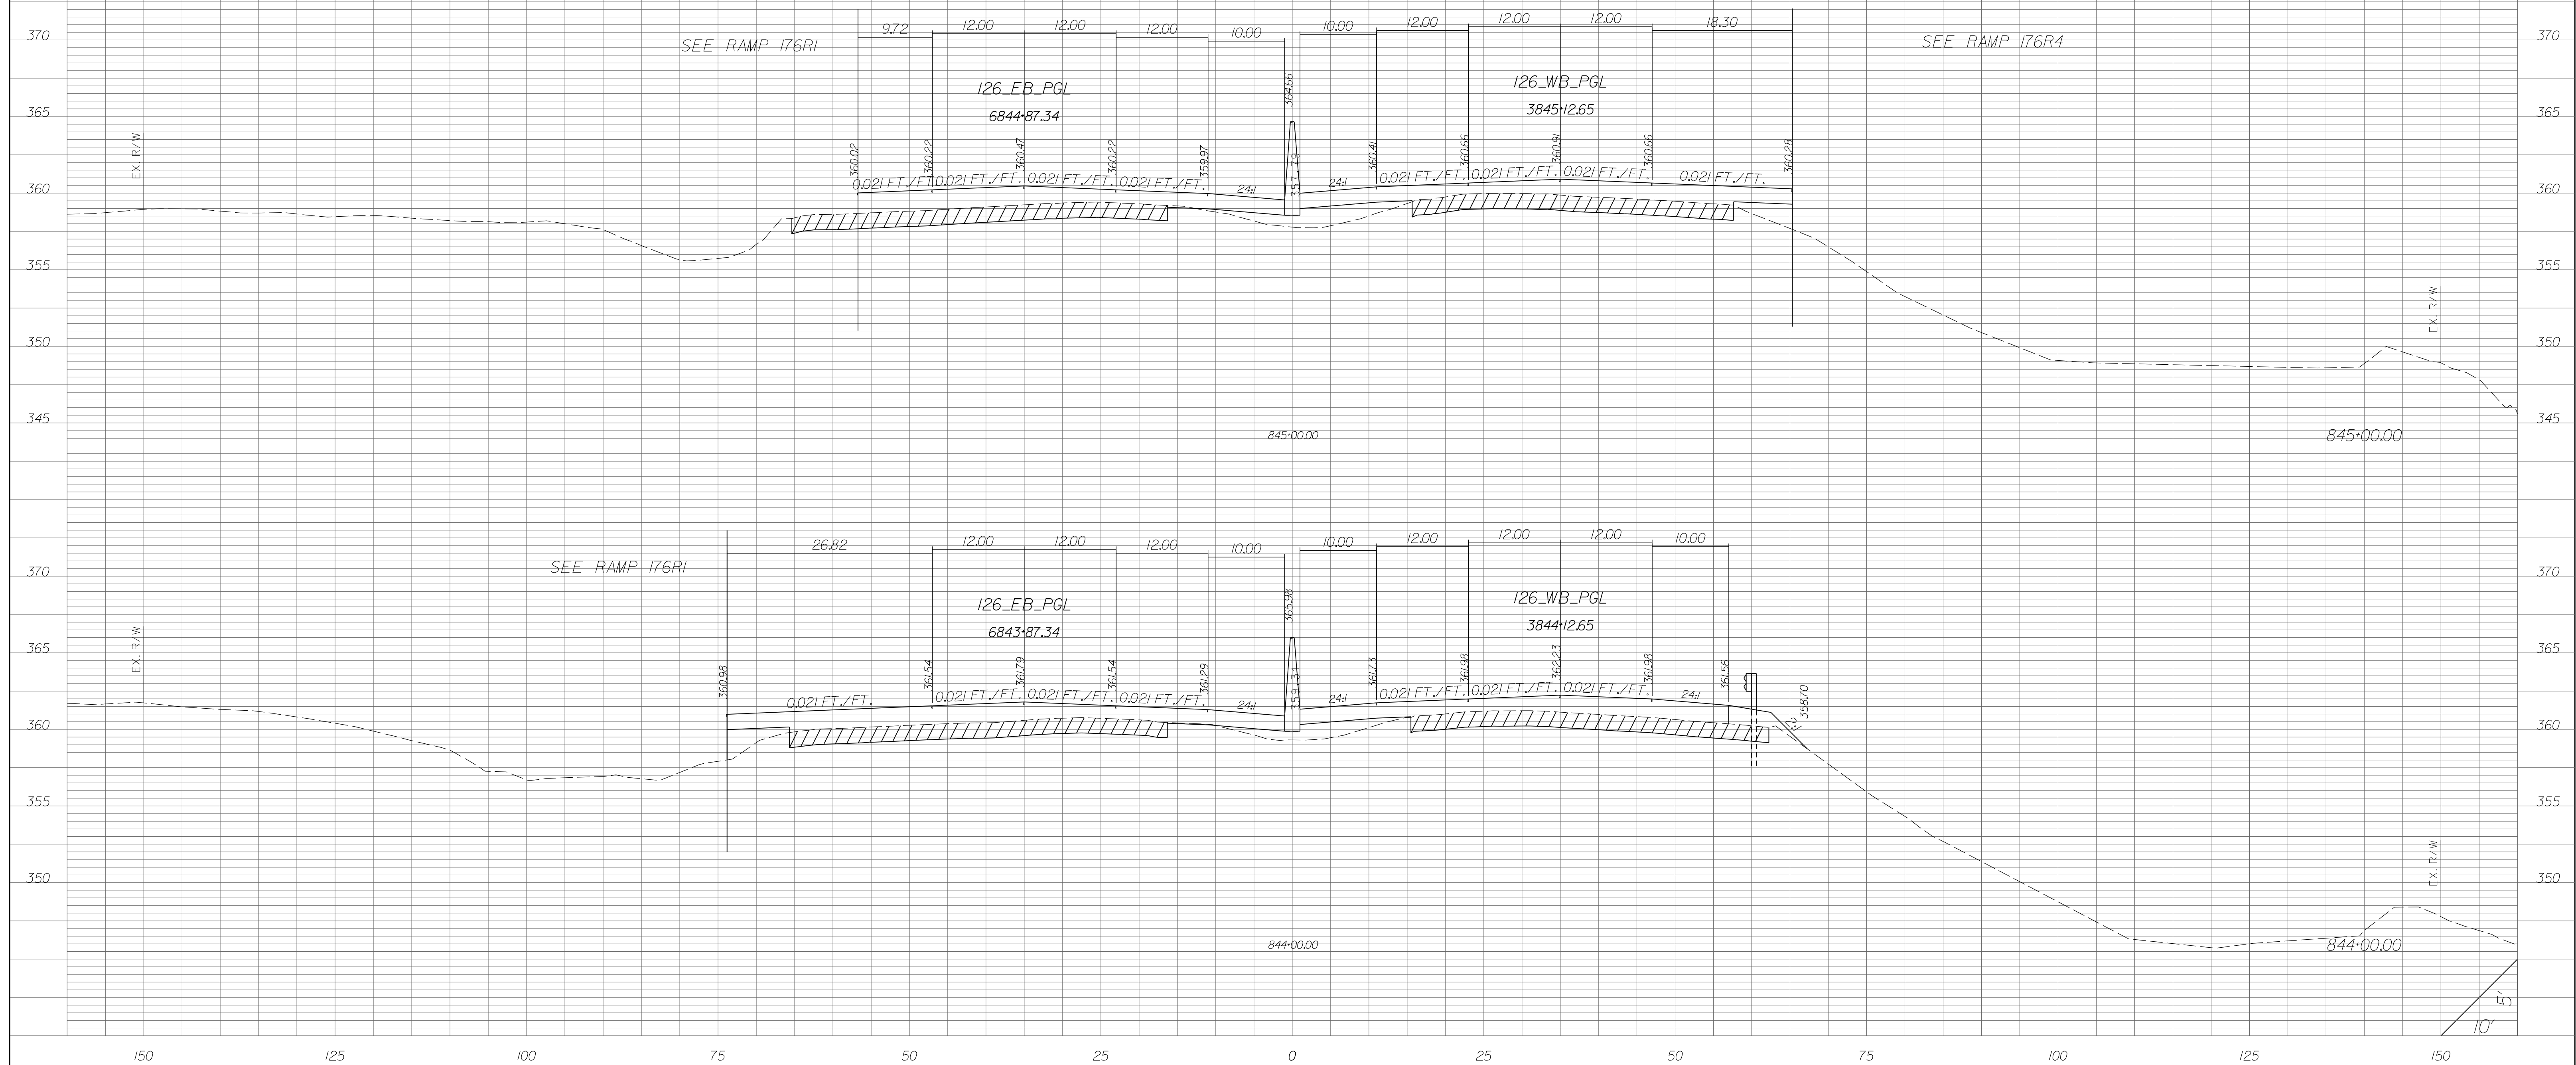


STATE	COUNTY	PROJECT ID	RD/RTE NO.	SHEET NO.
SC	NEWBERRY RICHLAND LEXINGTON	P029208	I-26	X-112

PRELIMINARY PLANS
NOT FOR CONSTRUCTION

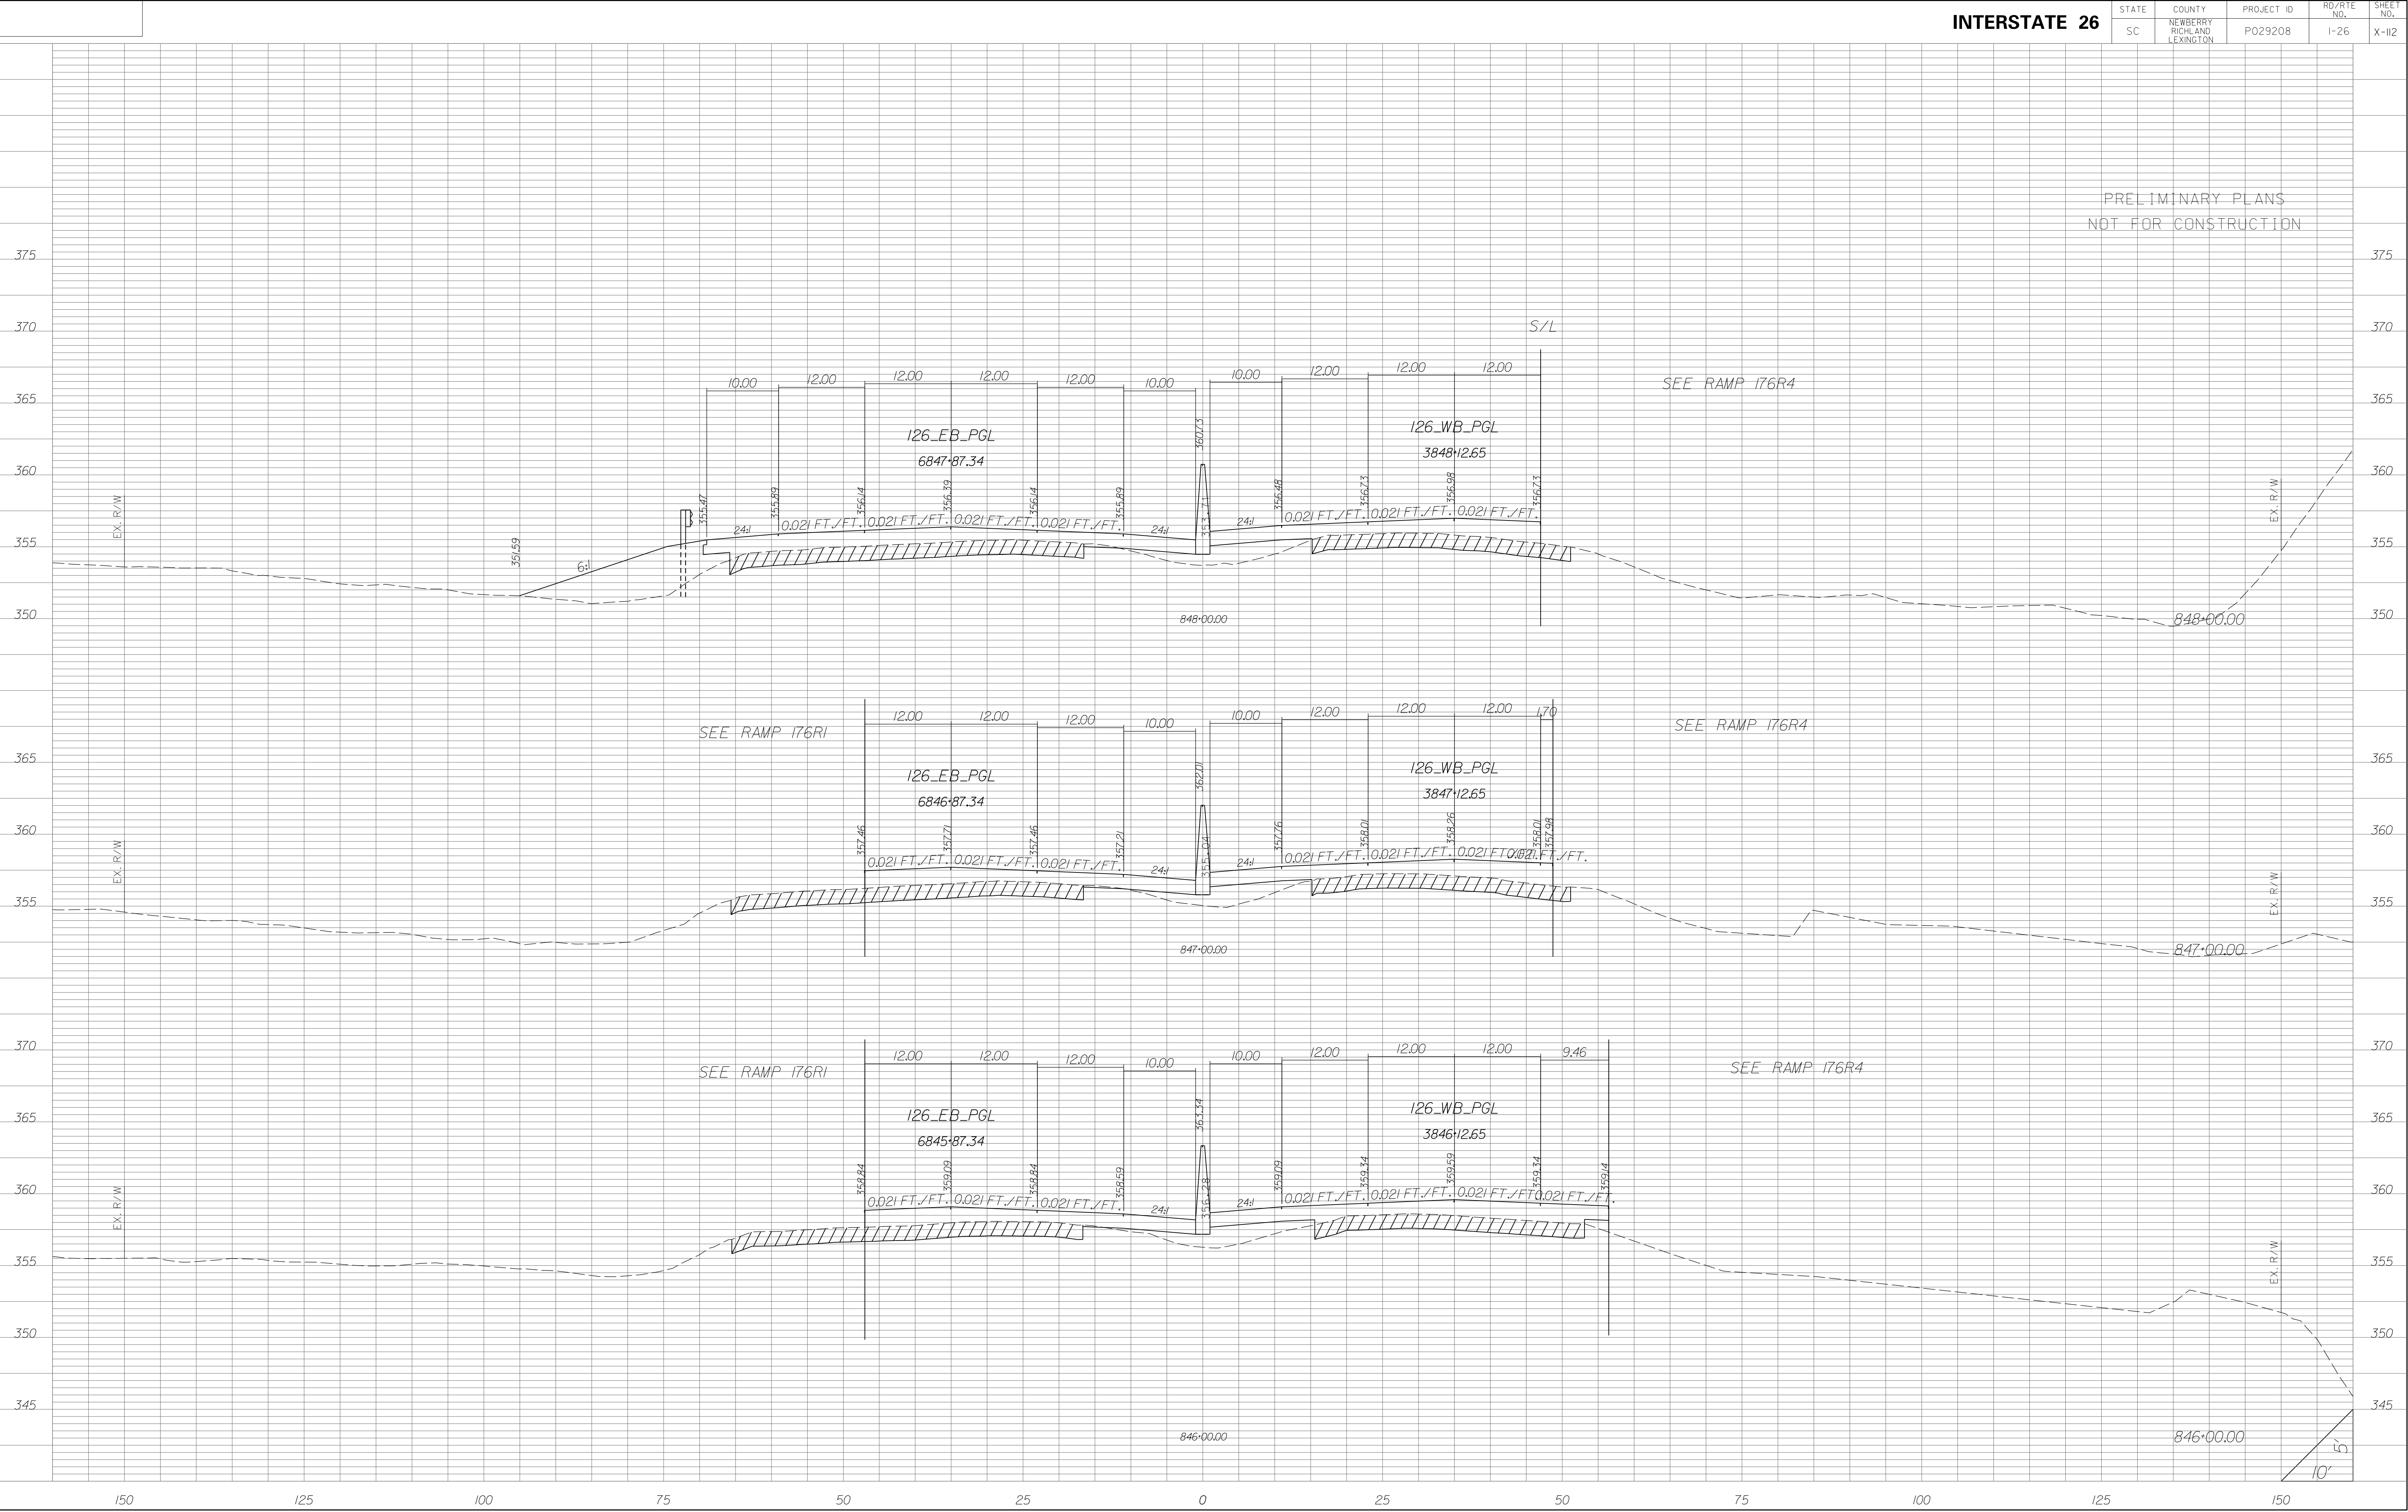


STATE	COUNTY	PROJECT ID	RD/RTE NO.	SHEET NO.
SC	NEWBERRY RICHLAND LEXINGTON	P029208	1-26	X-113

PRELIMINARY PLANS
NOT FOR CONSTRUCTION

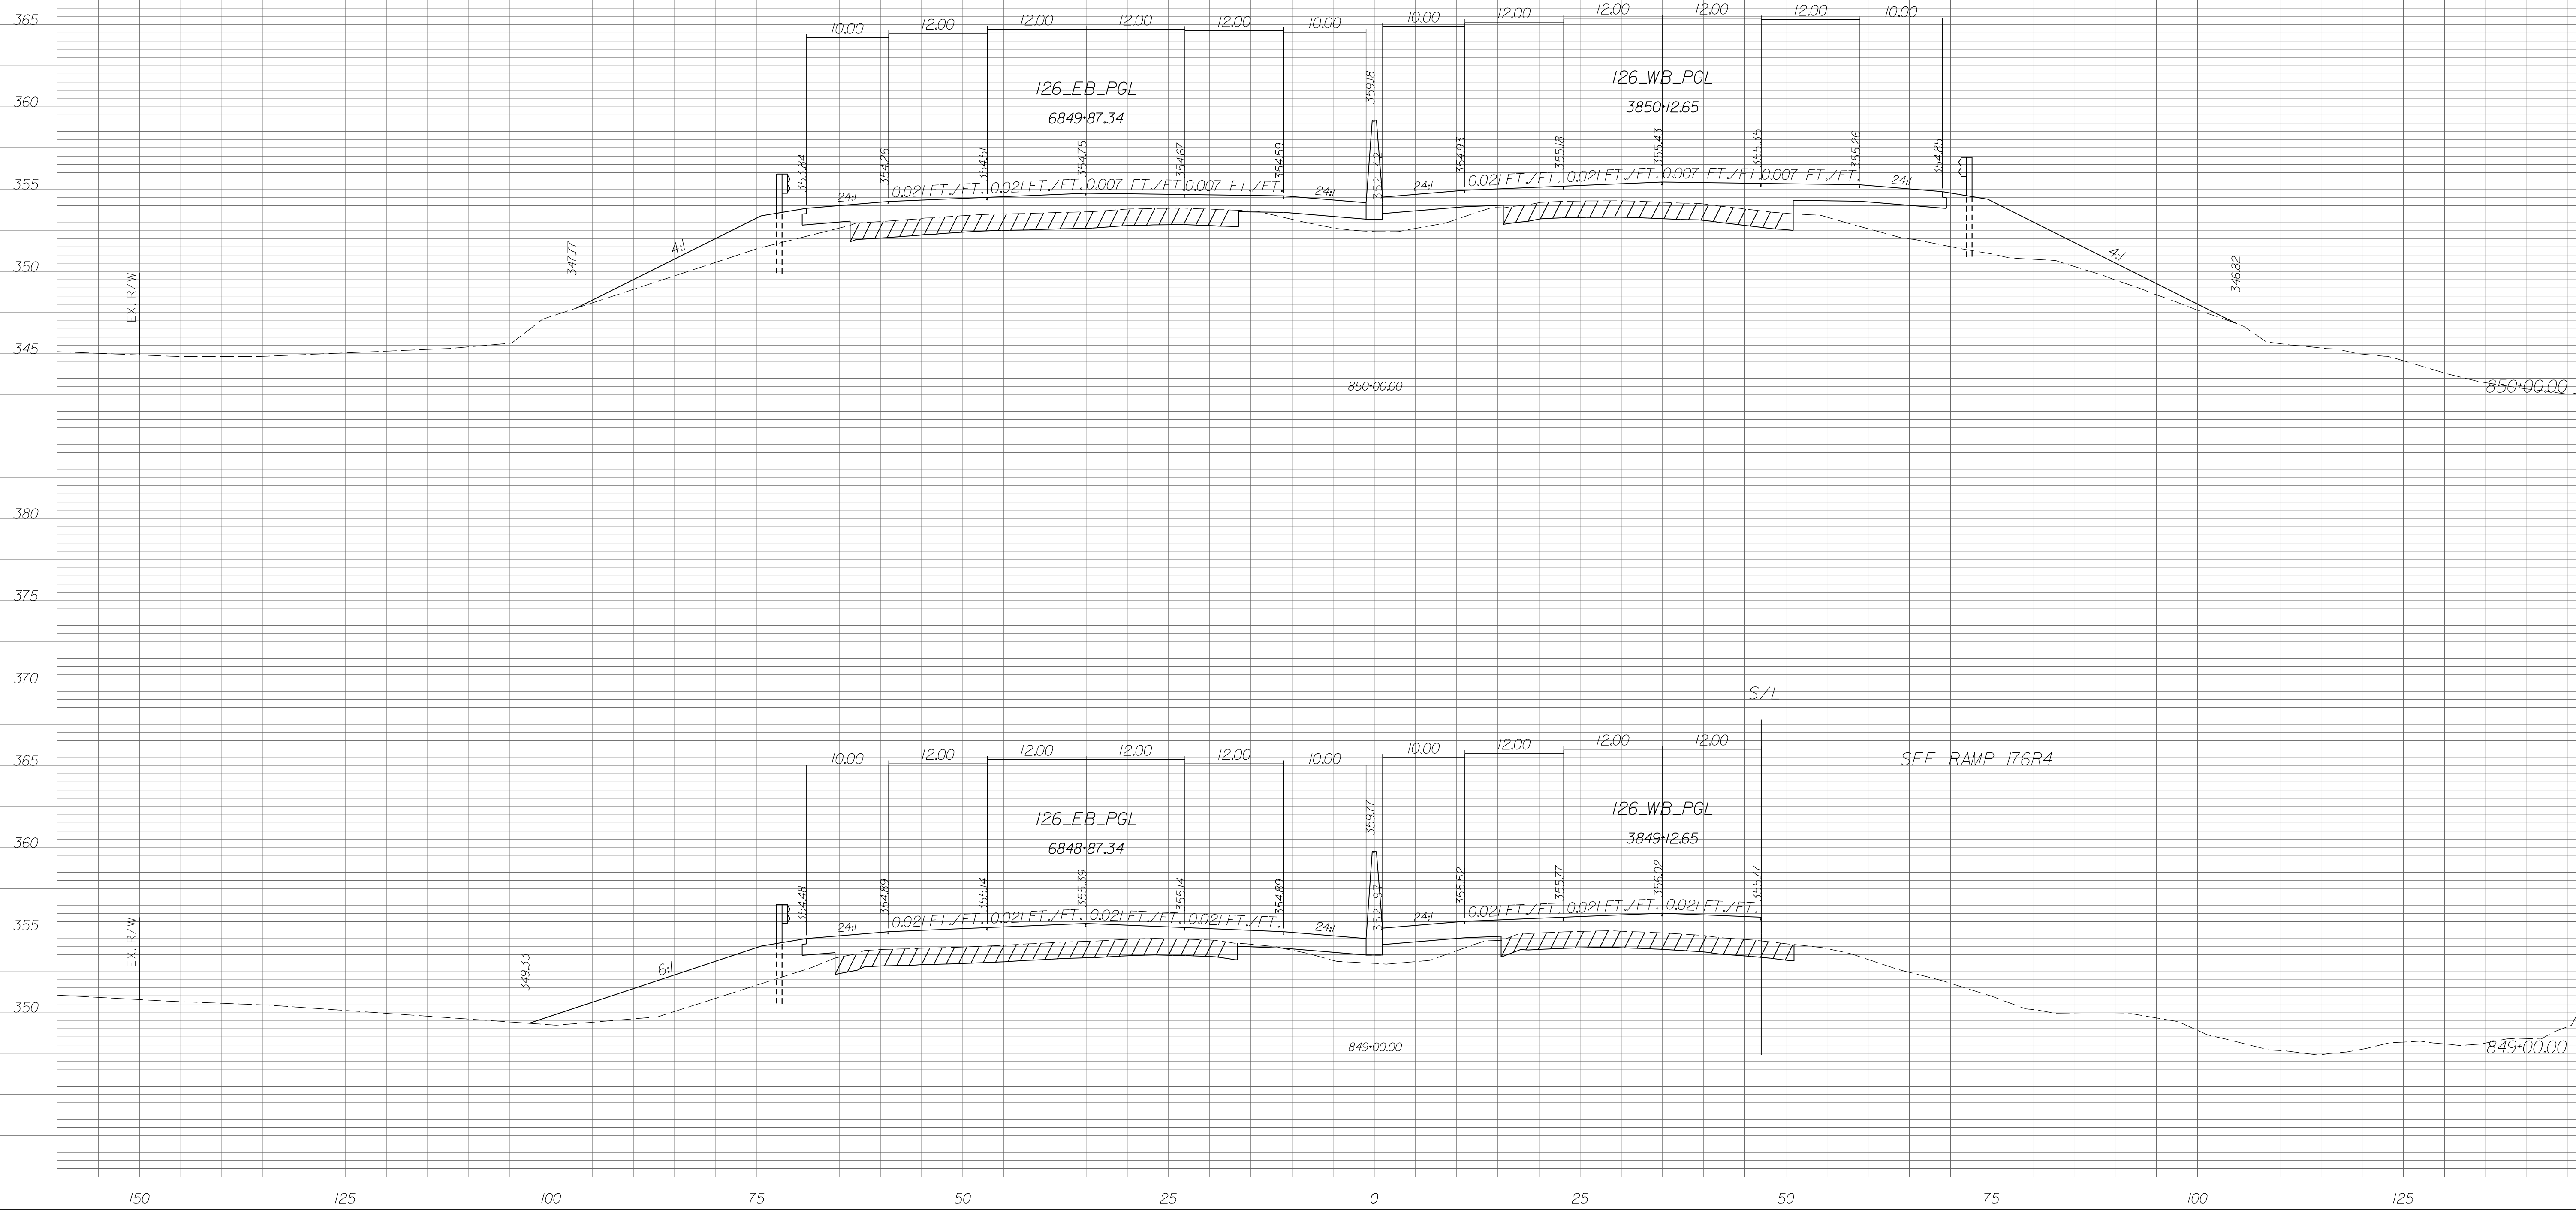


STATE	COUNTY	PROJECT ID	RD/RTE NO.	SHEET NO.
SC	NEWBERRY RICHLAND LEXINGTON	P029208	I-26	X-114

PRELIMINARY PLANS
NOT FOR CONSTRUCTION

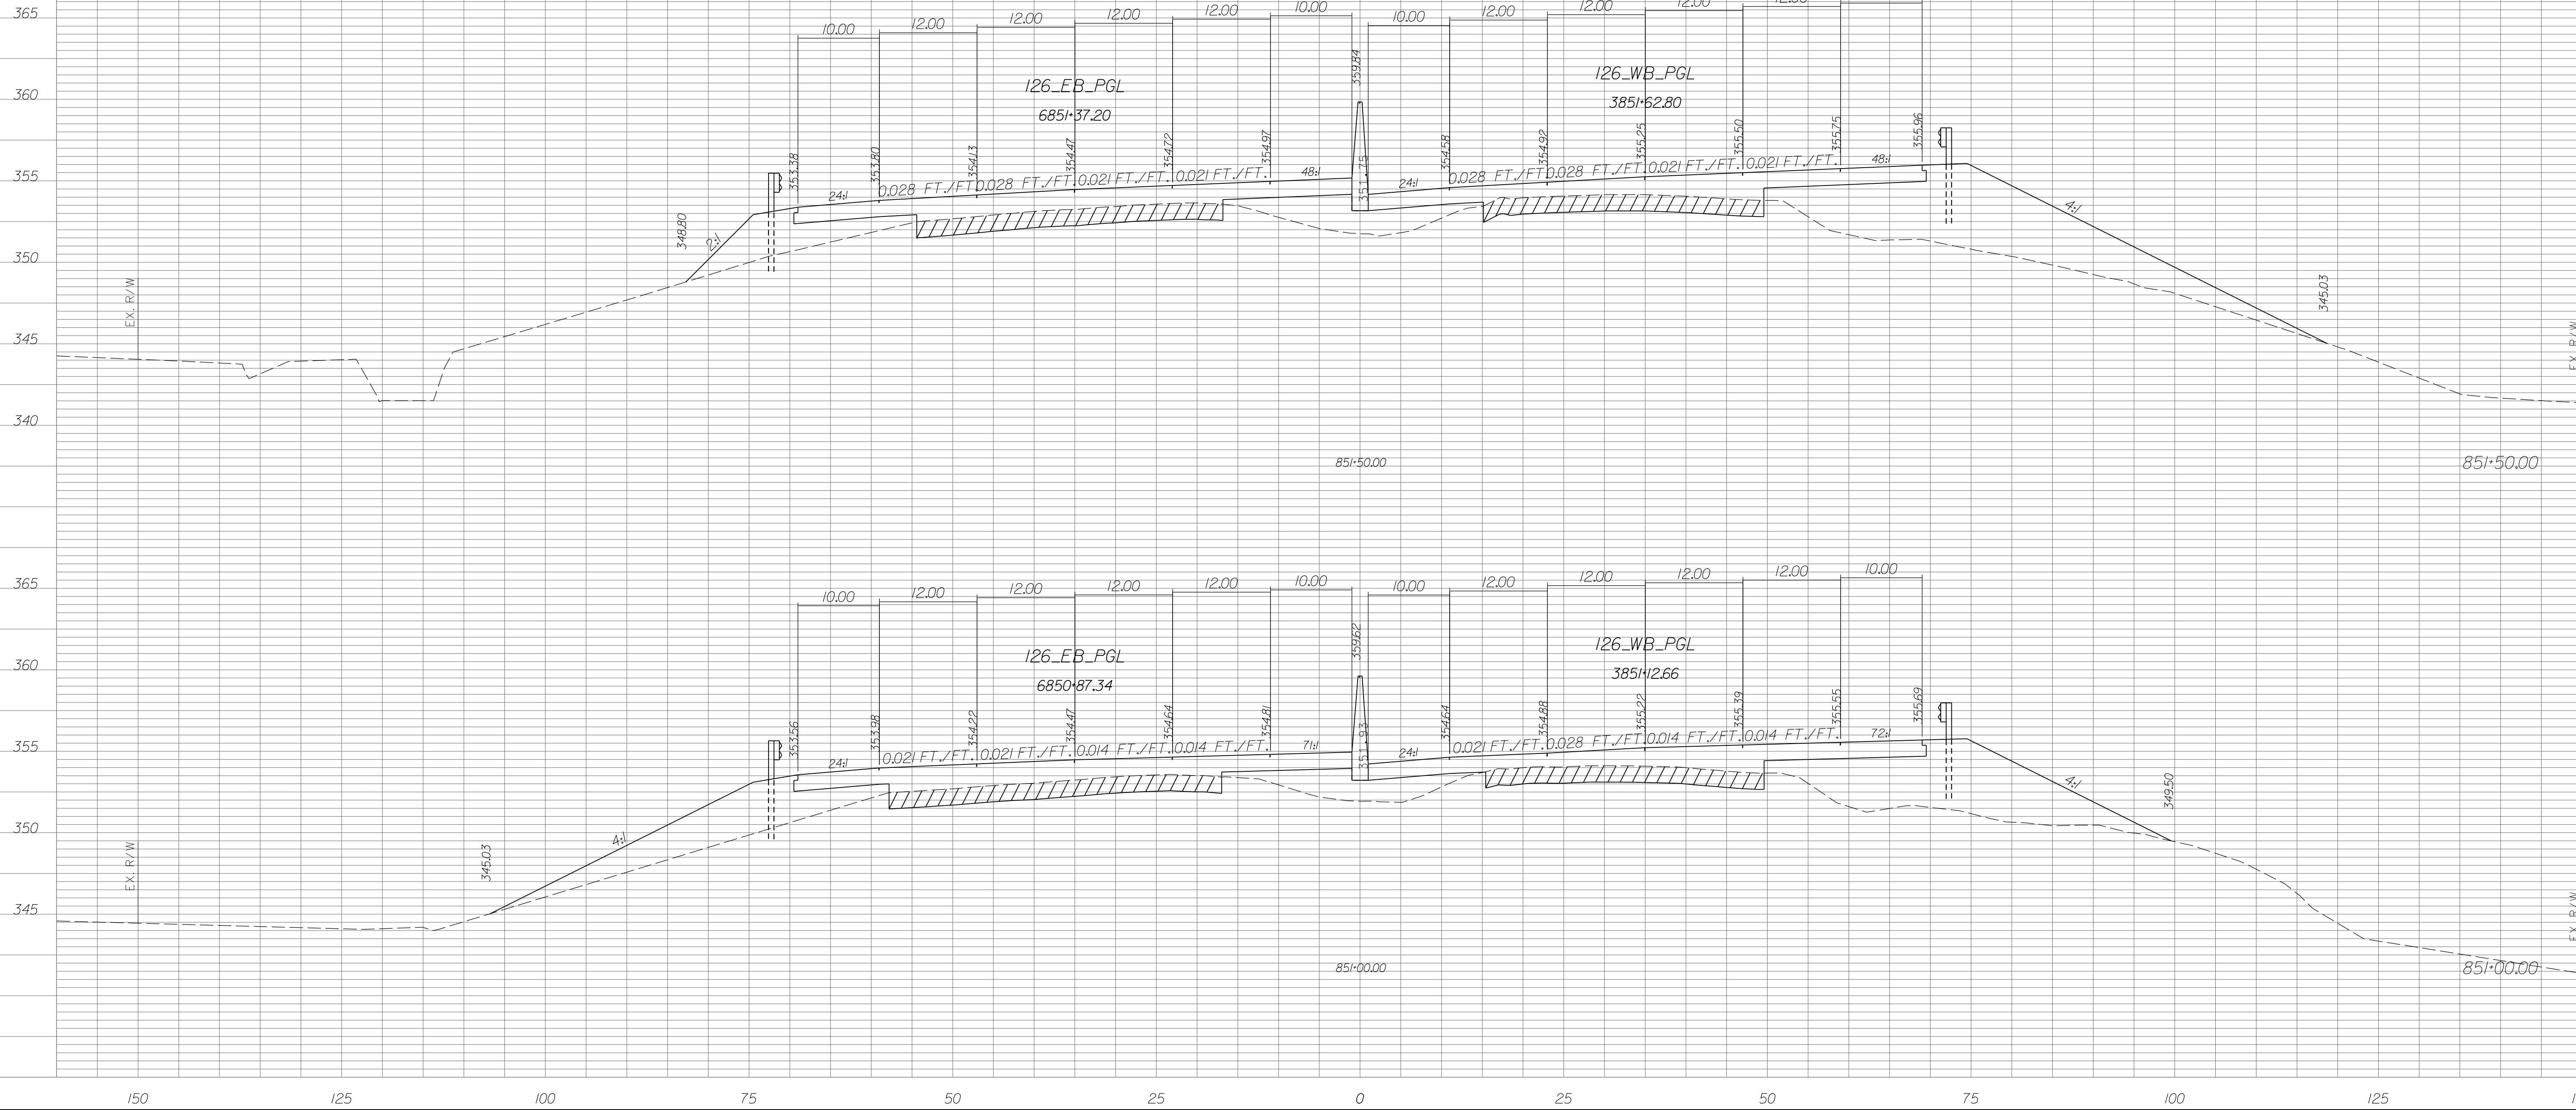


STATE	COUNTY	PROJECT ID	RD/RTE NO.	SHEET NO.
SC	NEWBERRY RICHLAND LEXINGTON	P029208	I-26	X-115

PRELIMINARY PLANS
NOT FOR CONSTRUCTION

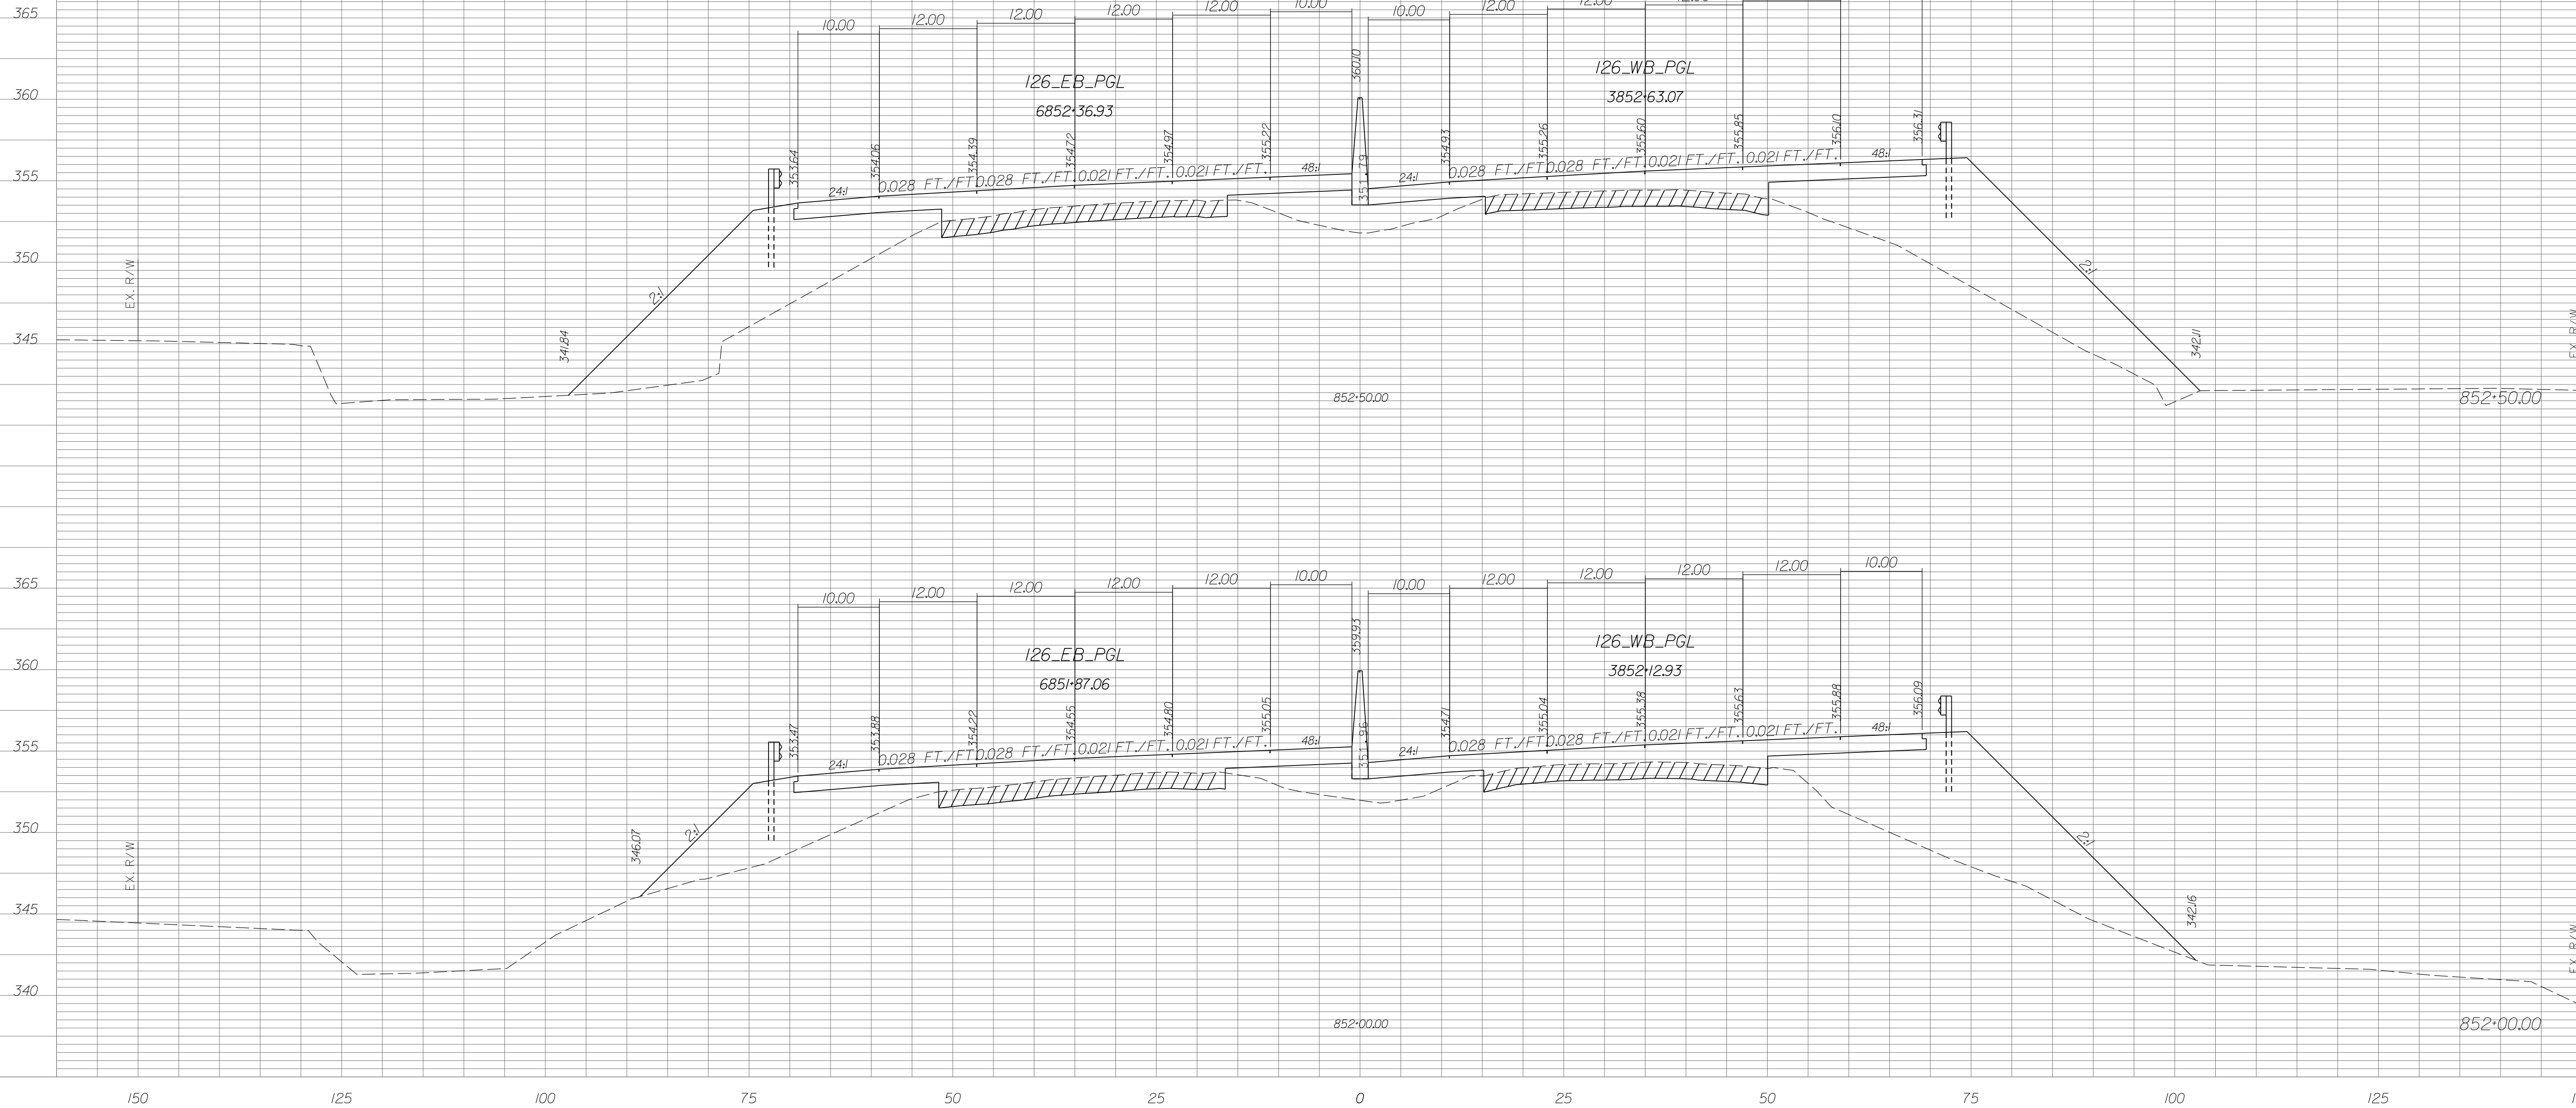


STATE	COUNTY	PROJECT ID	RD/RTE NO.	SHEET NO.
SC	NEWBERRY RICHLAND LEXINGTON	P029208	I-26	X-116

PRELIMINARY PLANS
NOT FOR CONSTRUCTION

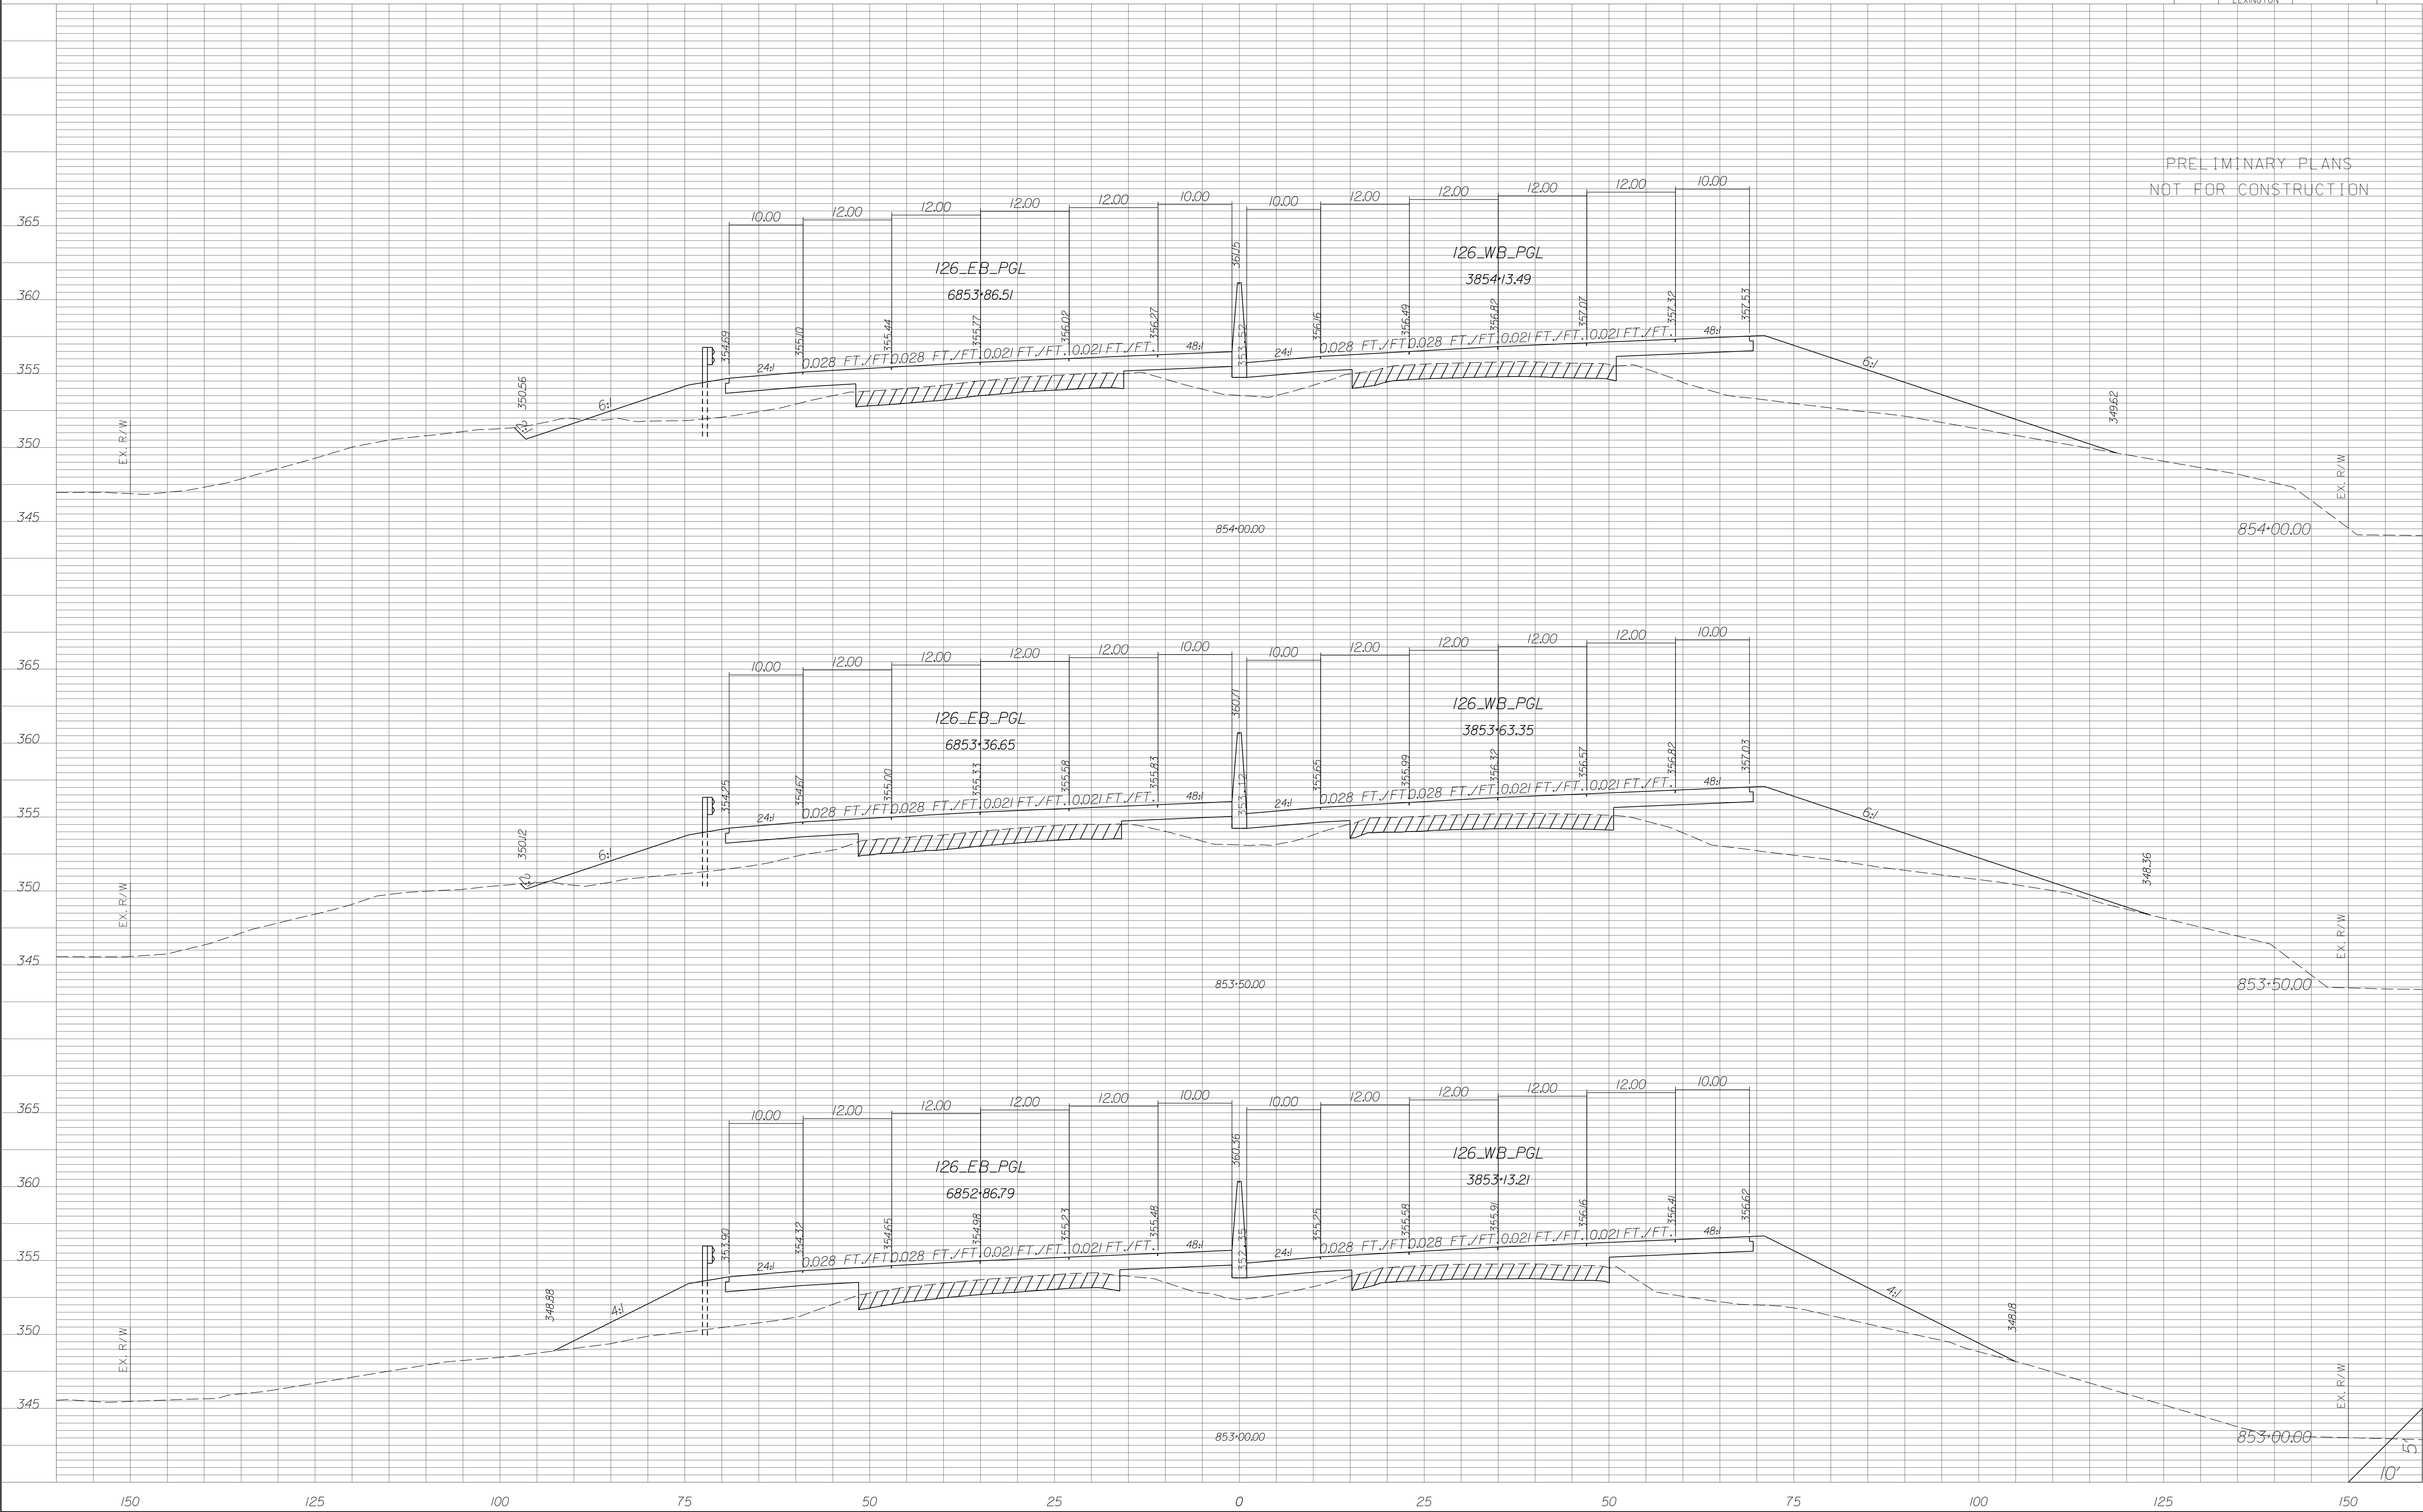


STATE	COUNTY	PROJECT ID	RD/RTE NO.	SHEET NO.
SC	NEWBERRY RICHLAND LEXINGTON	P029208	I-26	X-117

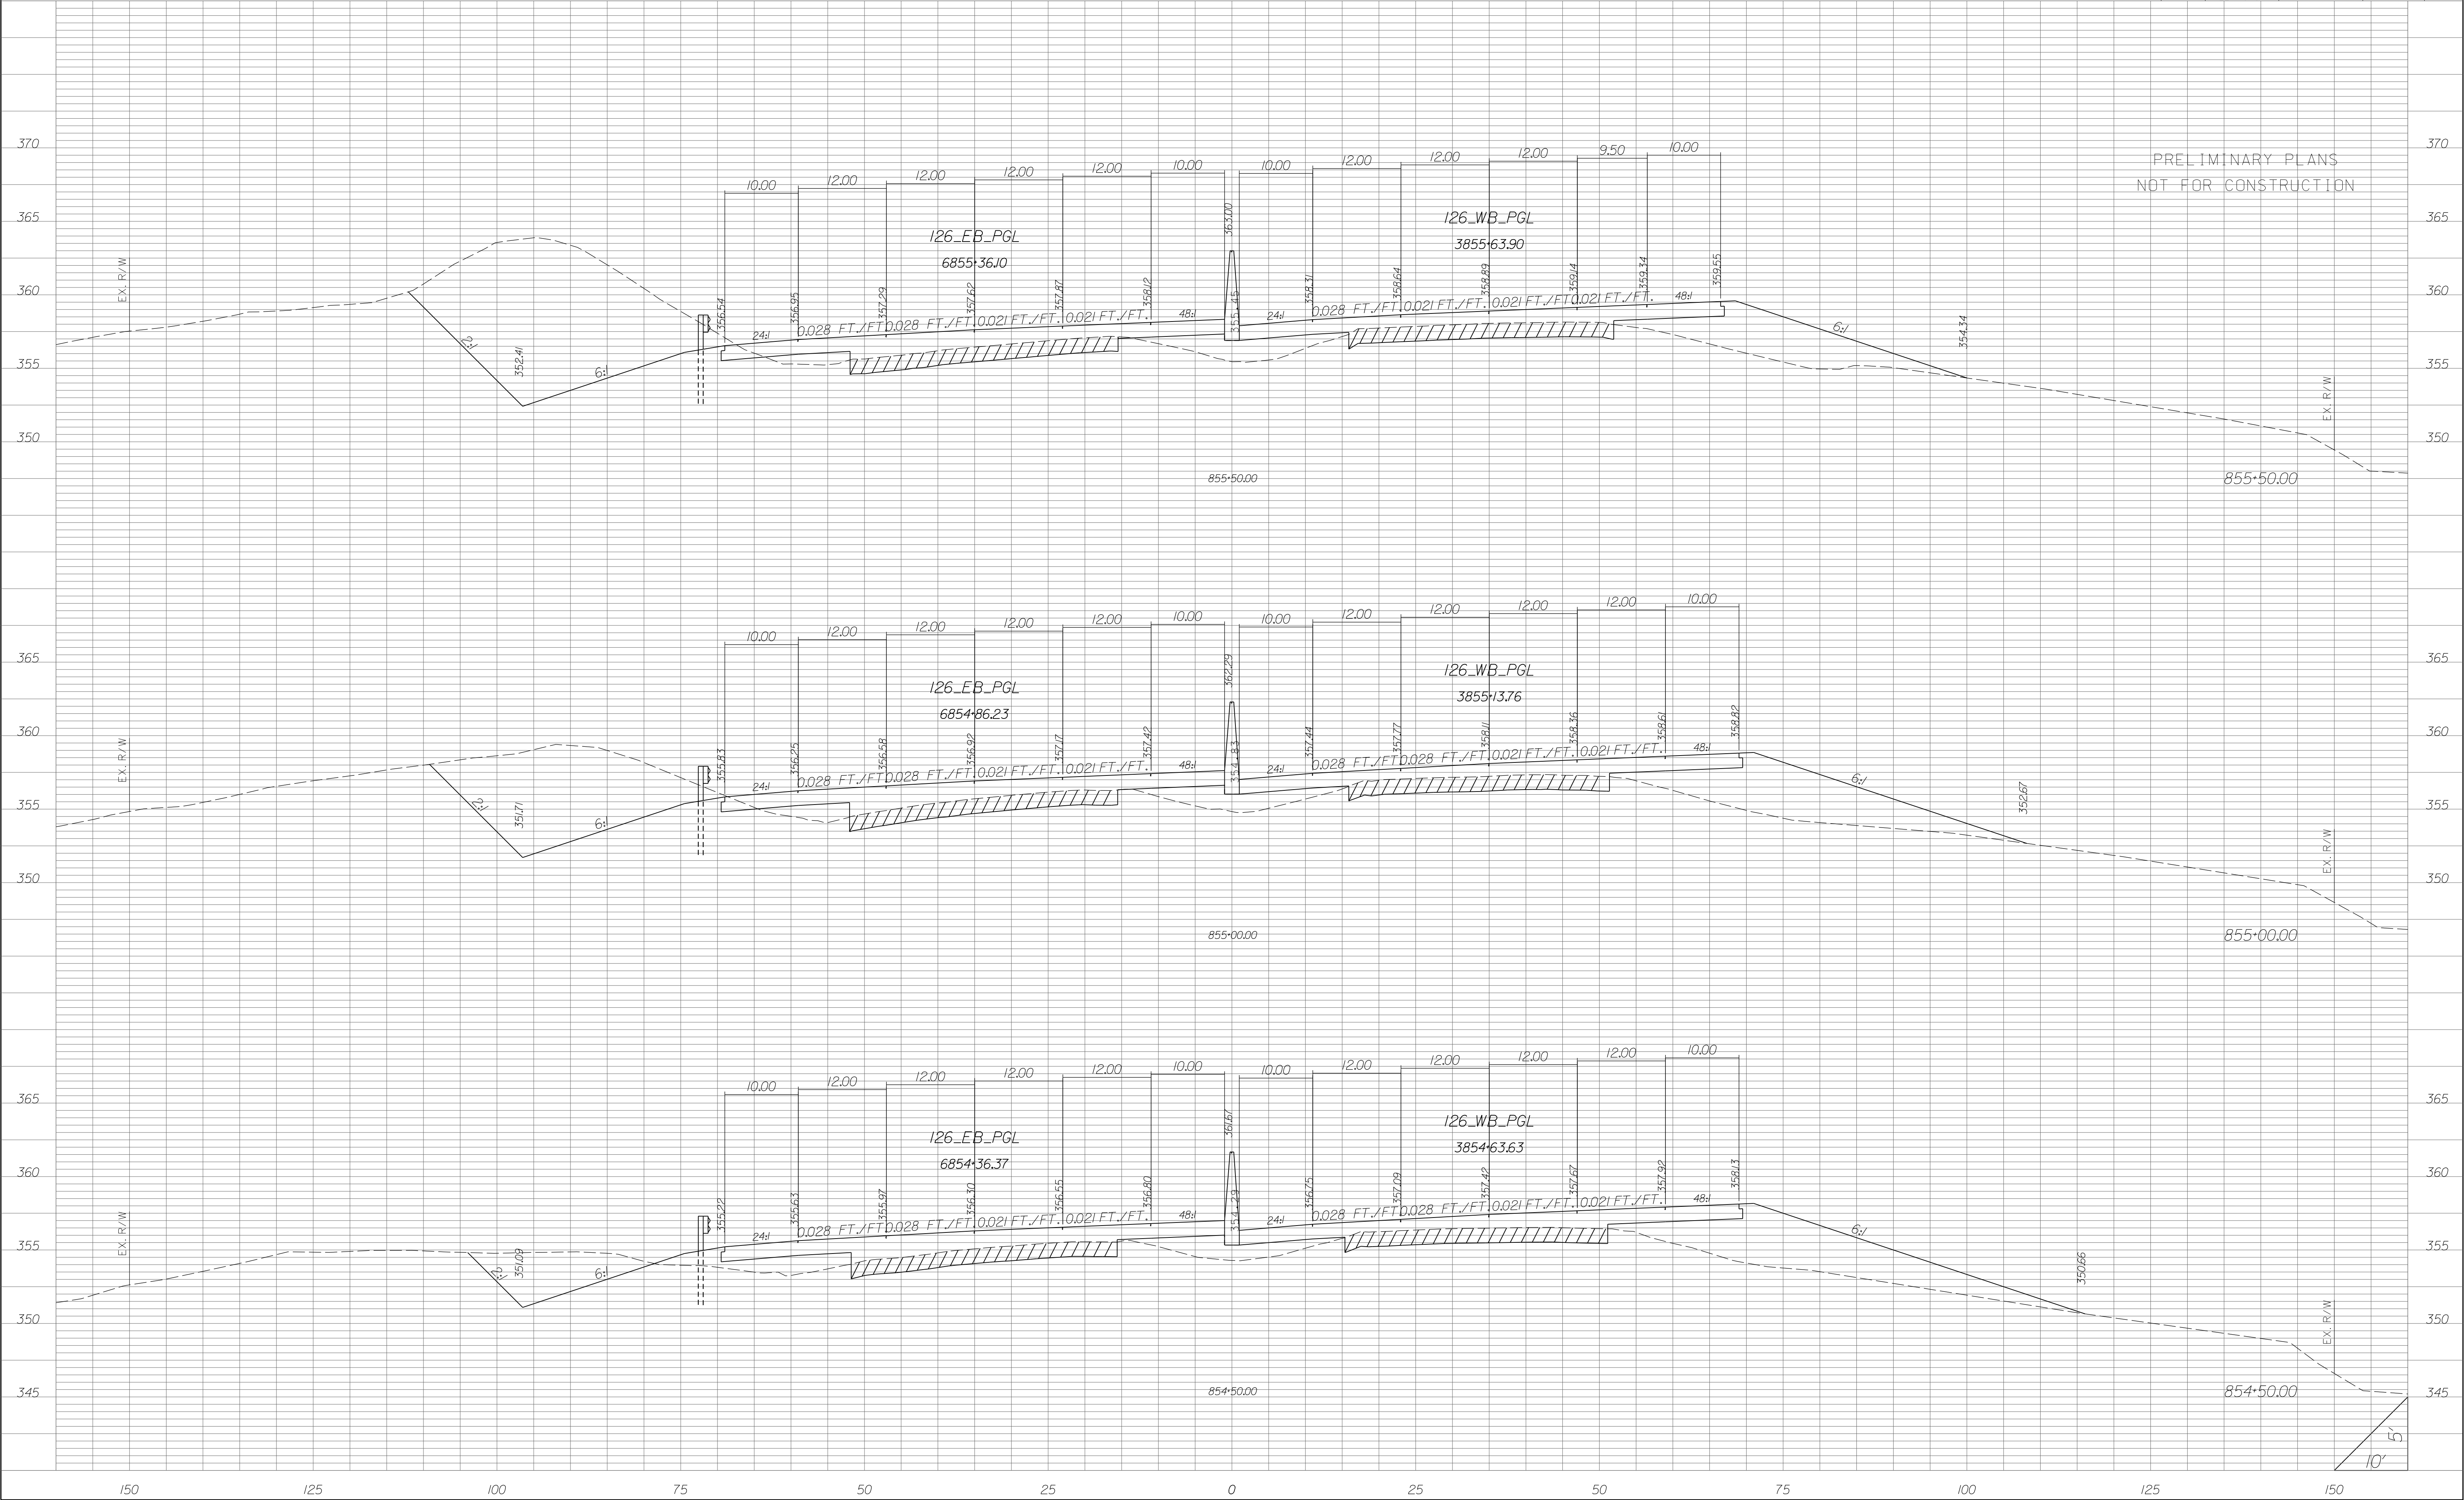


STATE	COUNTY	PROJECT ID	RD/RTE NO.	SHEET NO.
SC	NEWBERRY RICHLAND LEXINGTON	P029208	I-26	X-118

PRELIMINARY PLANS
NOT FOR CONSTRUCTION

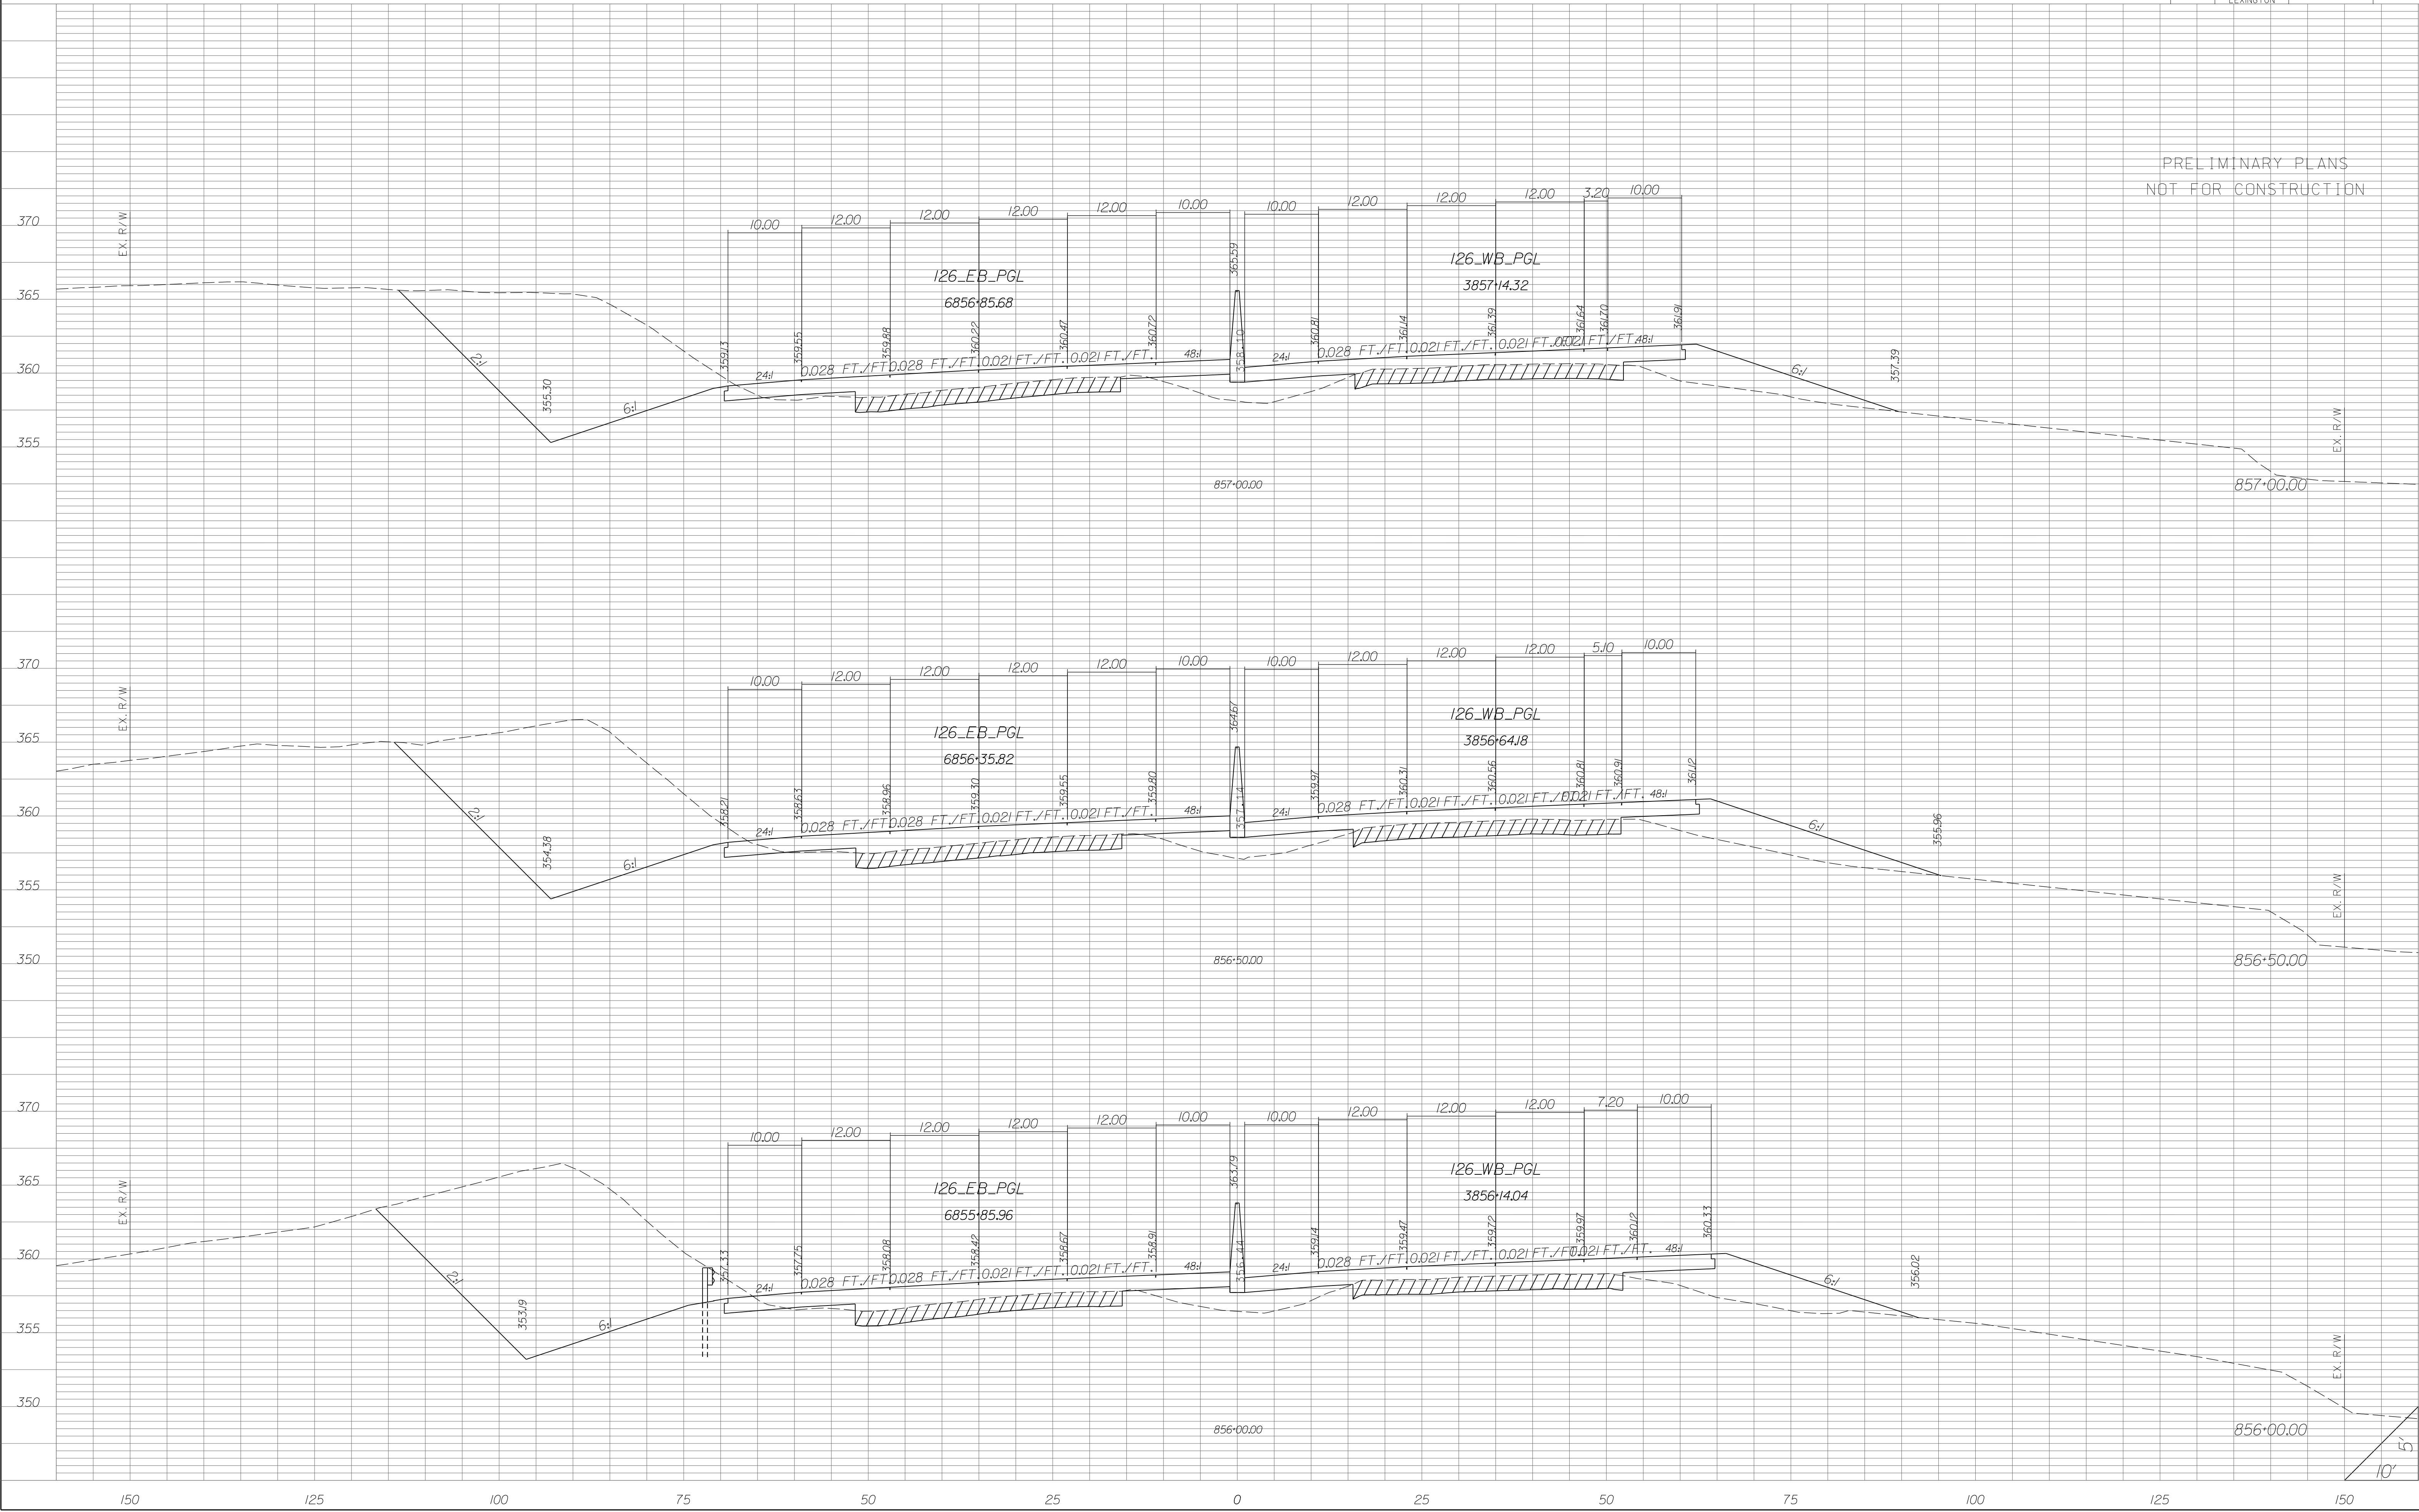


STATE	COUNTY	PROJECT ID	RD/RTE NO.	SHEET NO.
SC	NEWBERRY RICHLAND LEXINGTON	P029208	I-26	X-119

PRELIMINARY PLANS
NOT FOR CONSTRUCTION

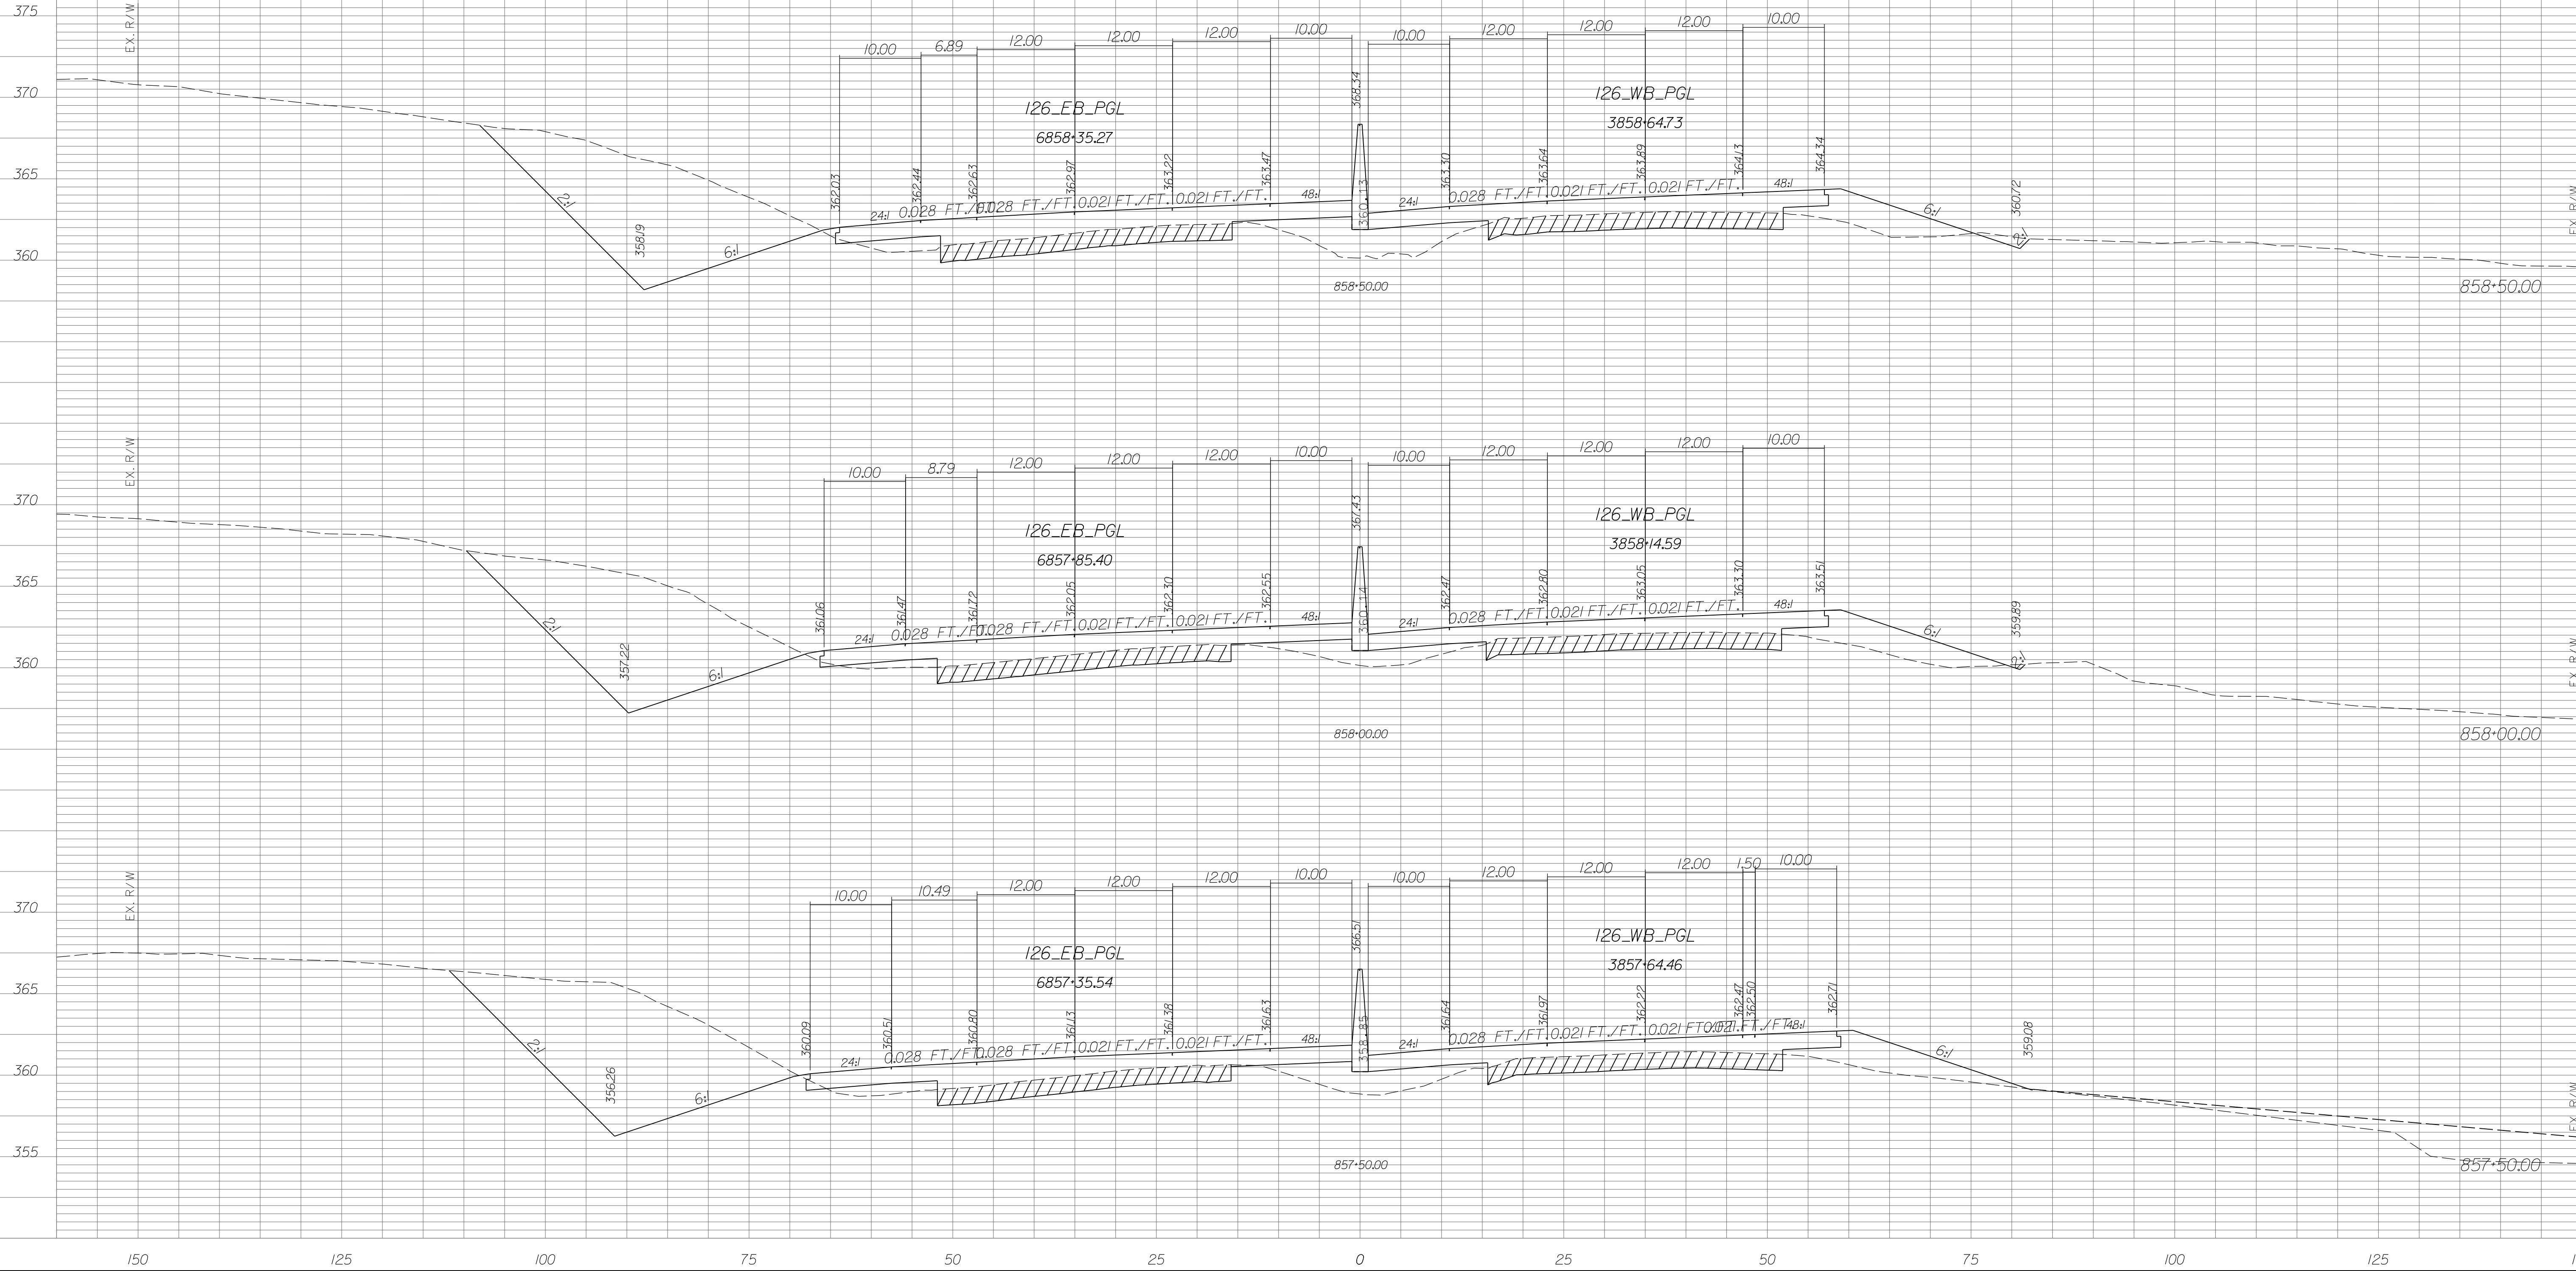


STATE	COUNTY	PROJECT ID	RD/RTE NO.	SHEET NO.
SC	NEWBERRY RICHLAND LEXINGTON	P029208	I-26	X-120

PRELIMINARY PLANS
NOT FOR CONSTRUCTION

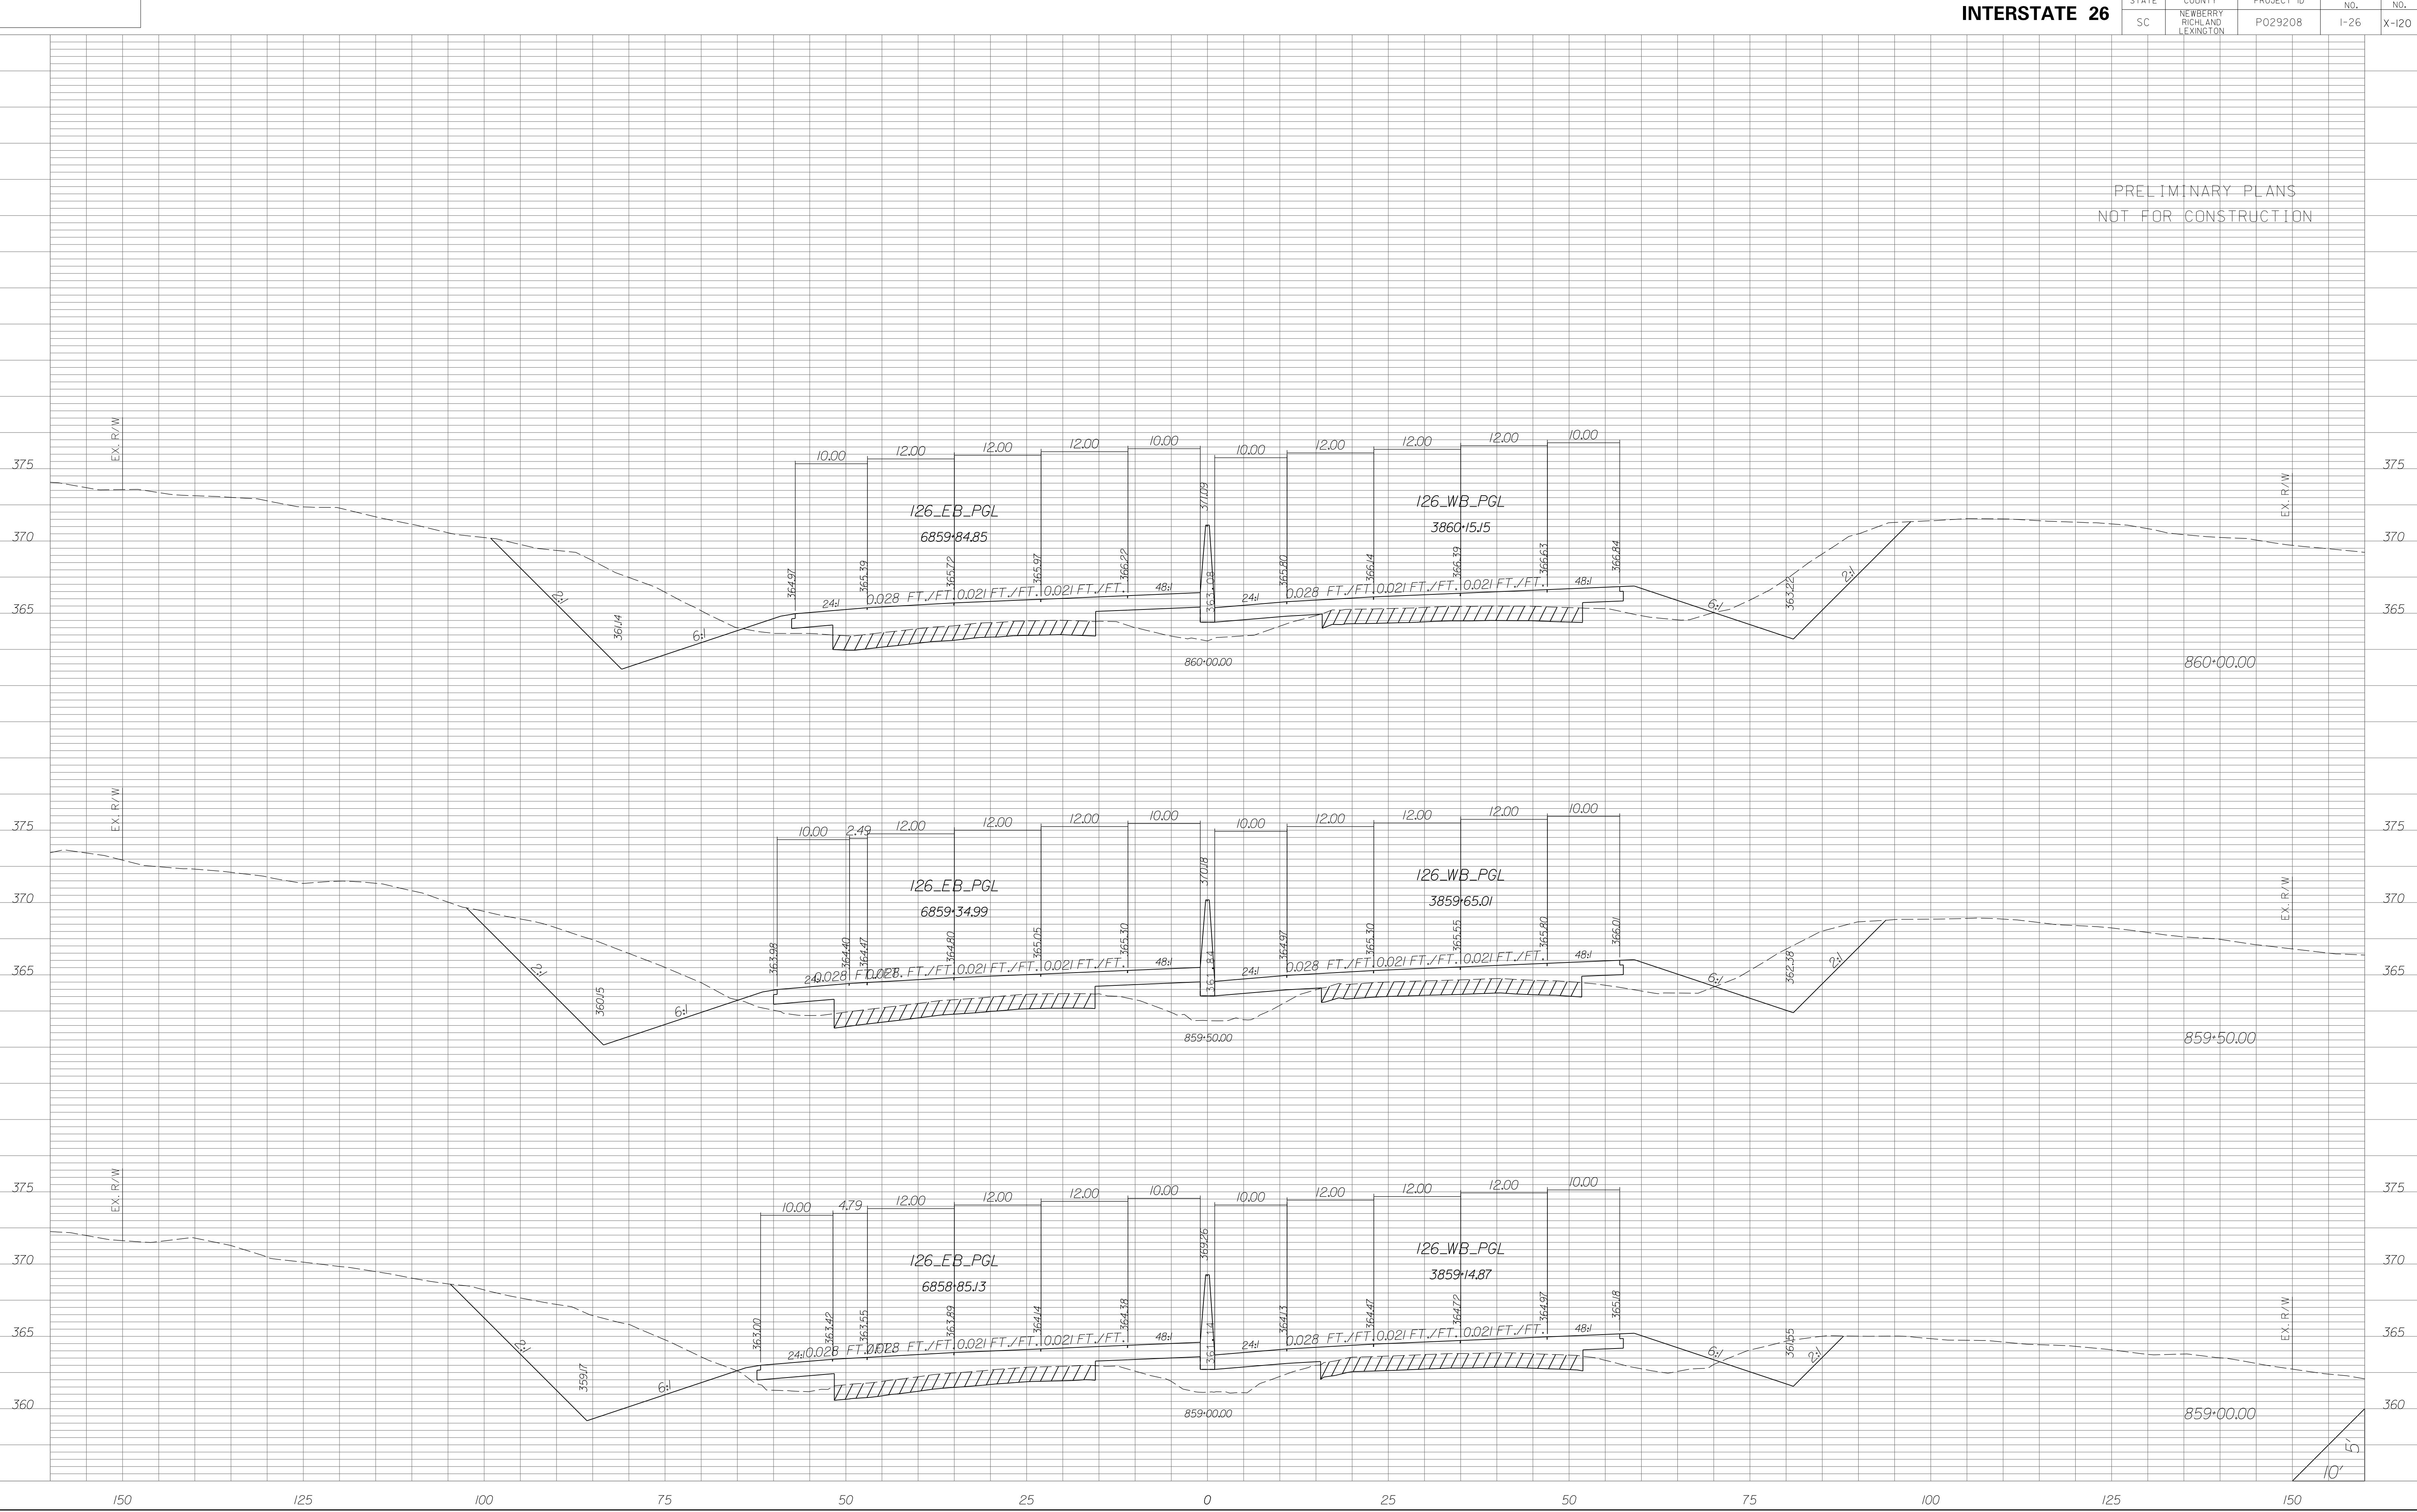


STATE	COUNTY	PROJECT ID	RD/RTE NO.	SHEET NO.
SC	NEWBERRY RICHLAND LEXINGTON	P029208	I-26	X-121

PRELIMINARY PLANS
NOT FOR CONSTRUCTION

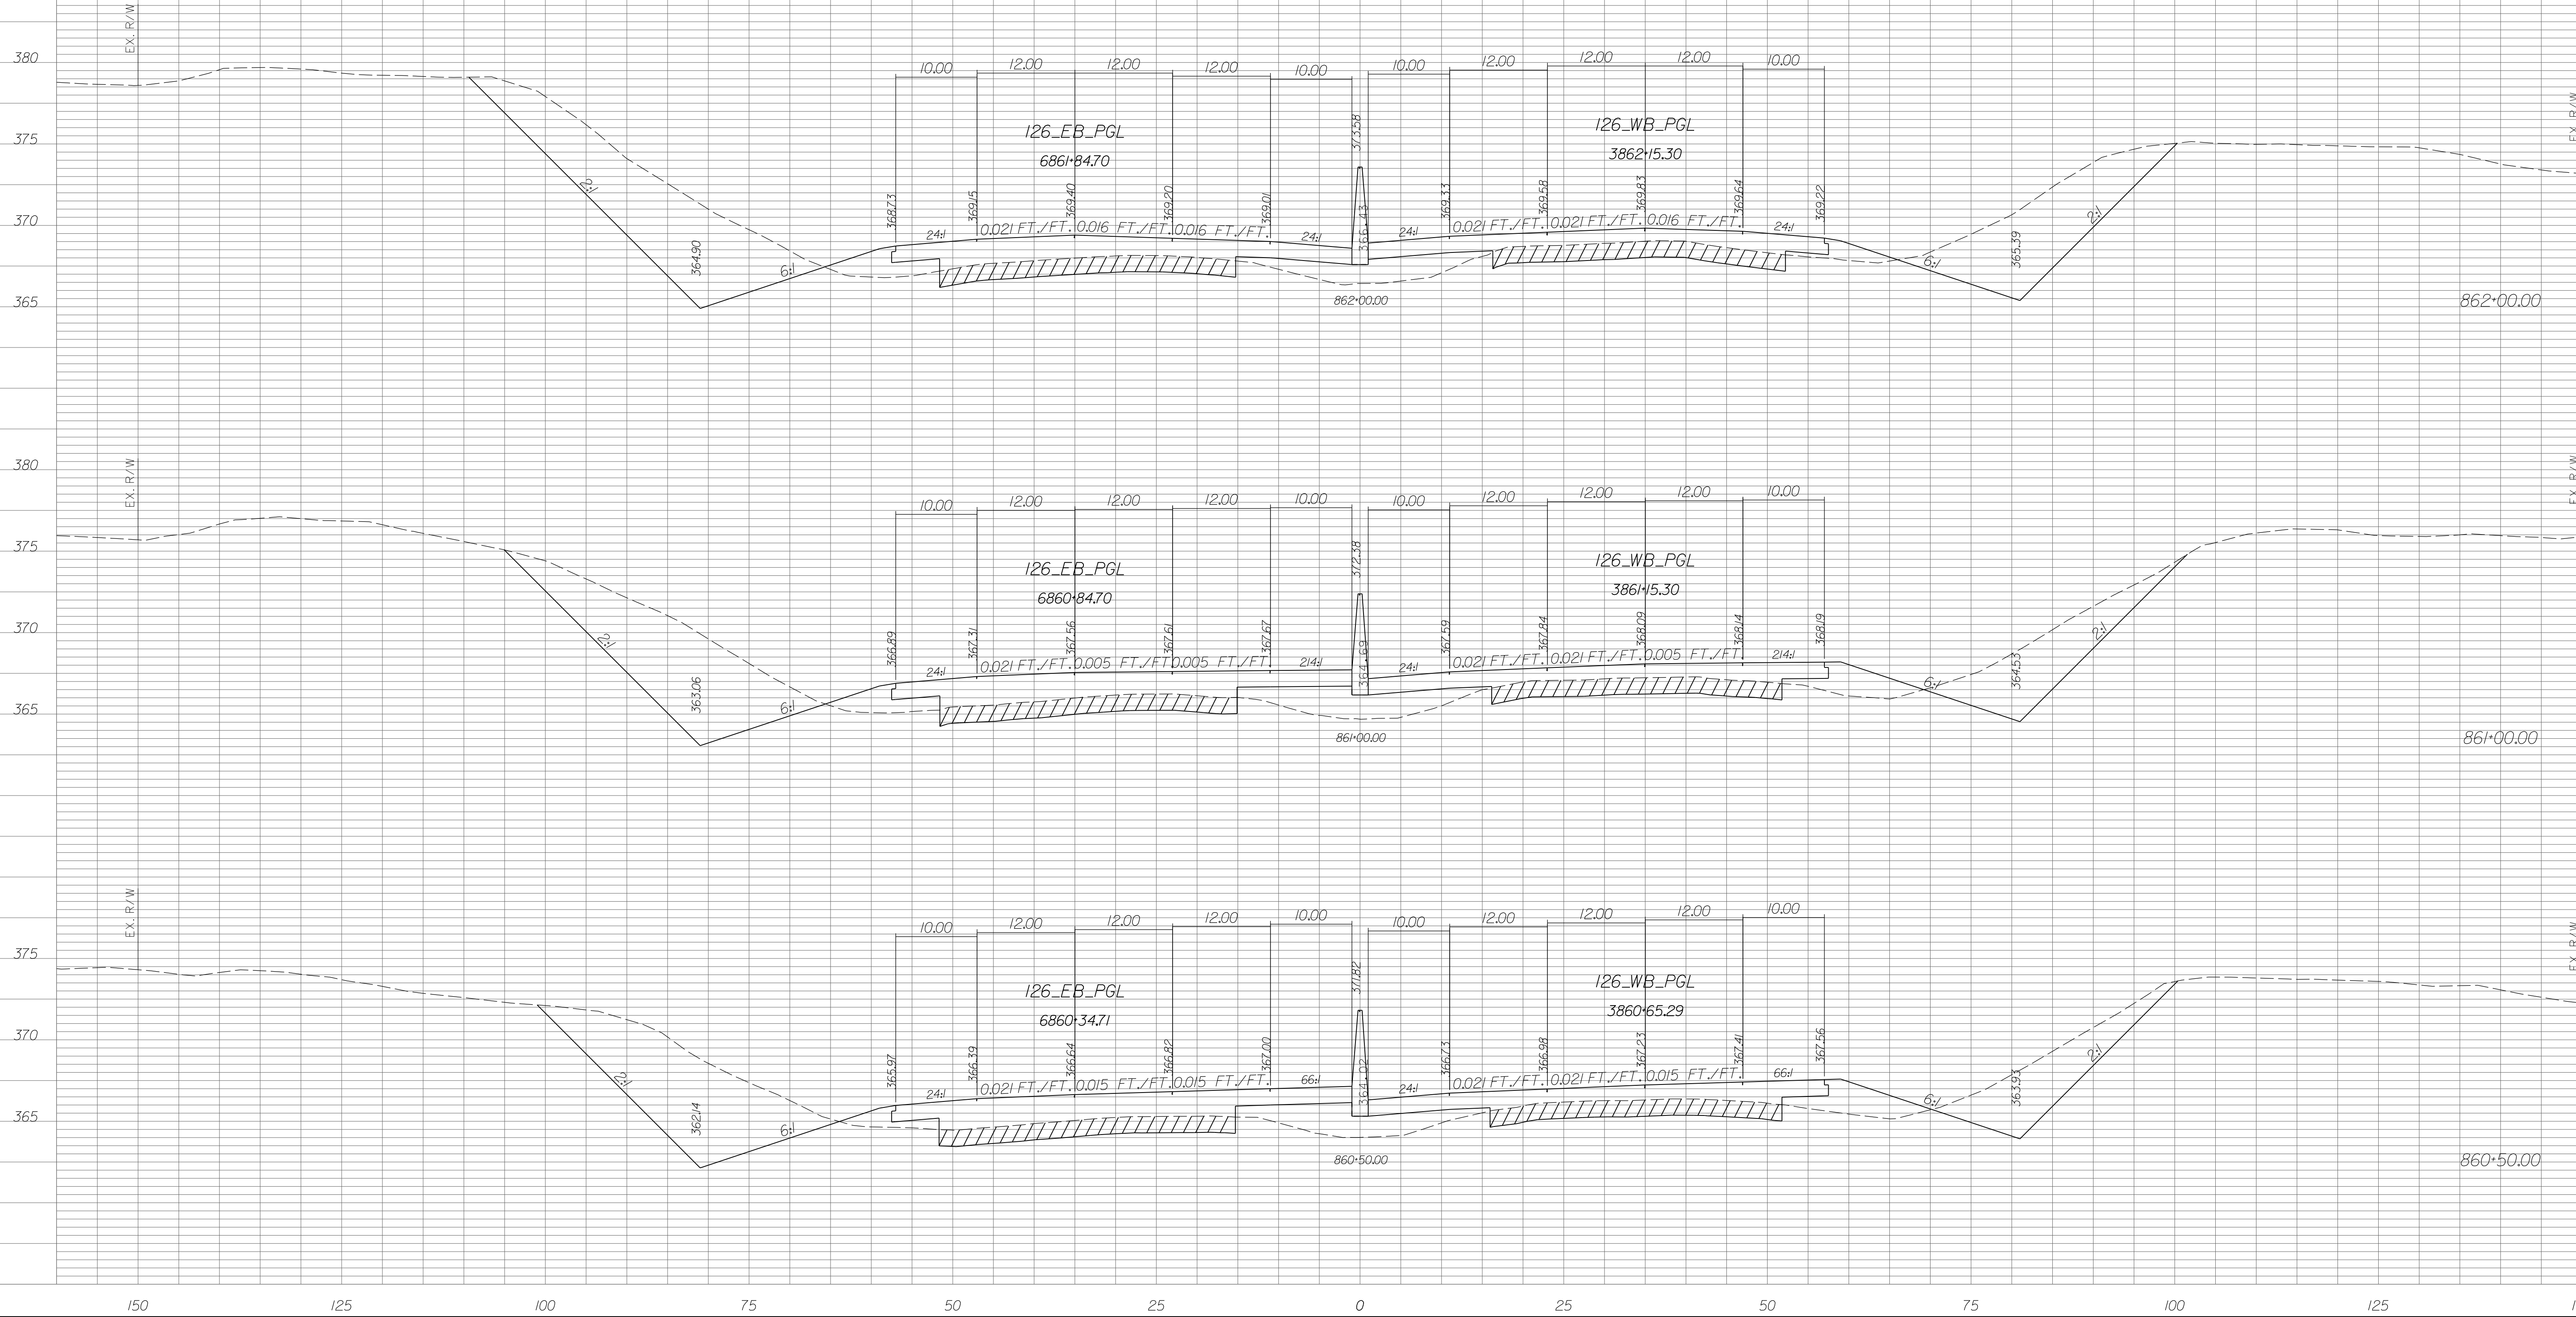


STATE	COUNTY	PROJECT ID	RD/RTE NO.	SHEET NO.
SC	NEWBERRY RICHLAND LEXINGTON	P029208	I-26	X-122

PRELIMINARY PLANS
NOT FOR CONSTRUCTION

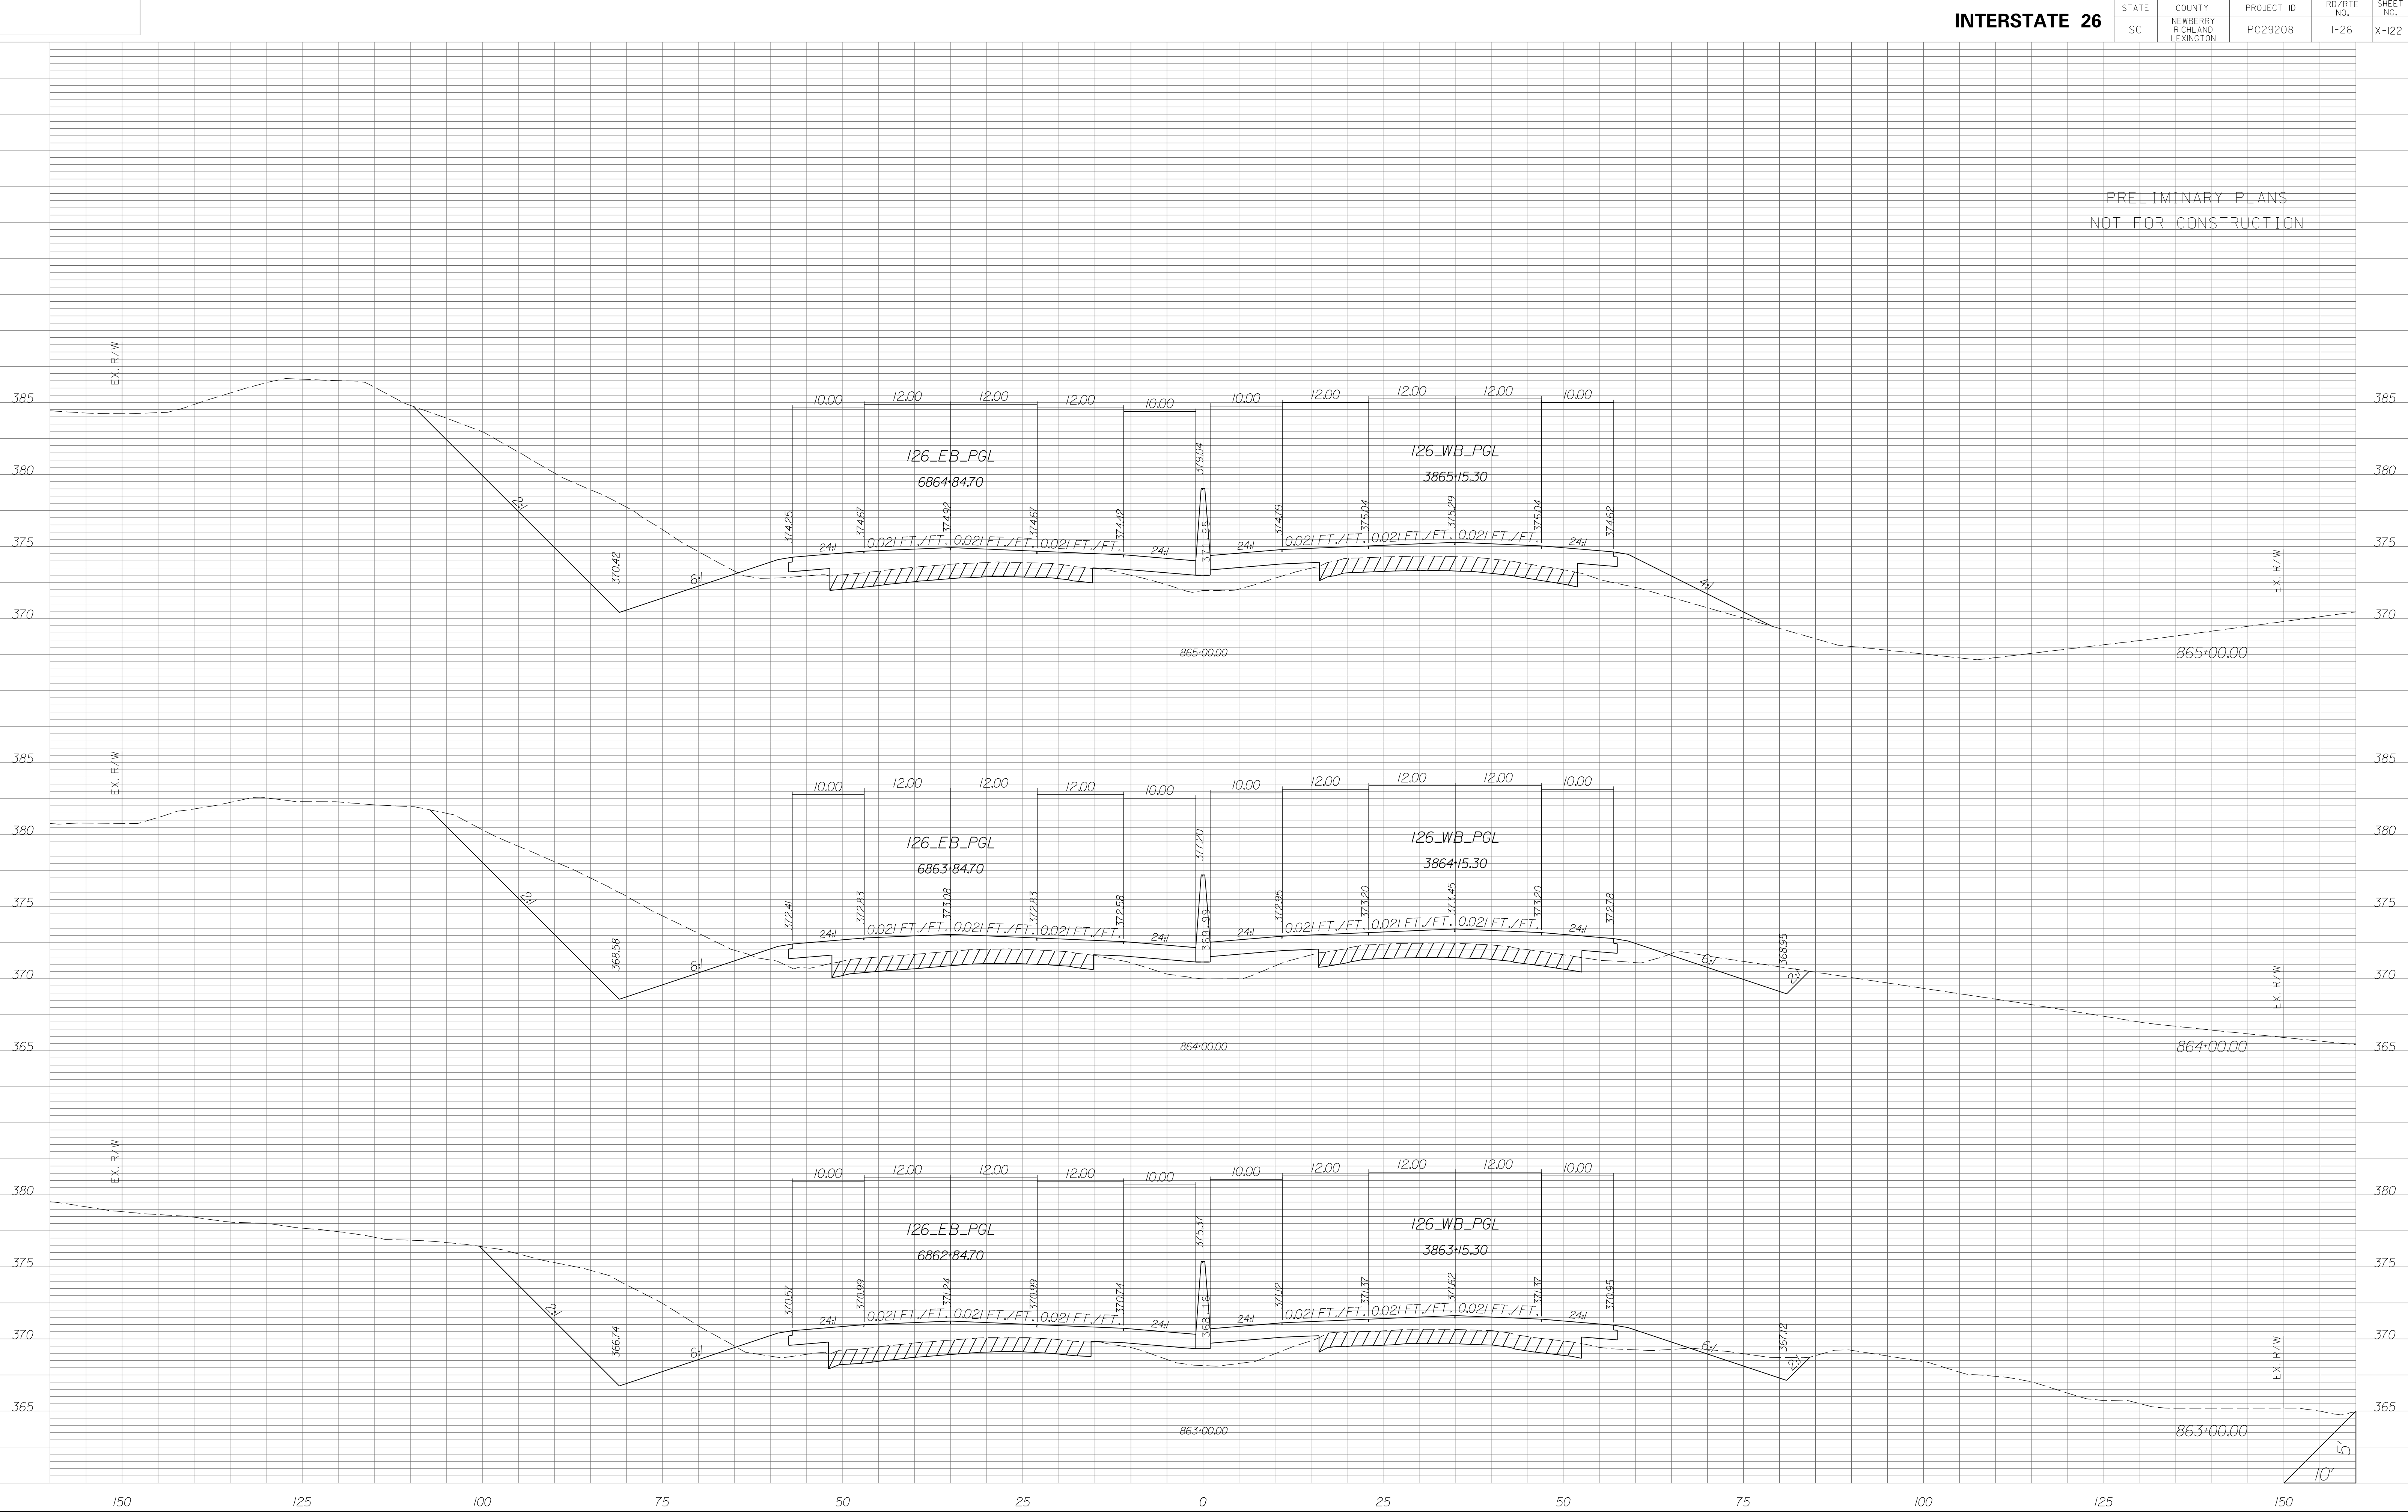


STATE	COUNTY	PROJECT ID	RD/RTE NO.	SHEET NO.
SC	NEWBERRY RICHLAND LEXINGTON	P029208	I-26	X-123

PRELIMINARY PLANS
NOT FOR CONSTRUCTION

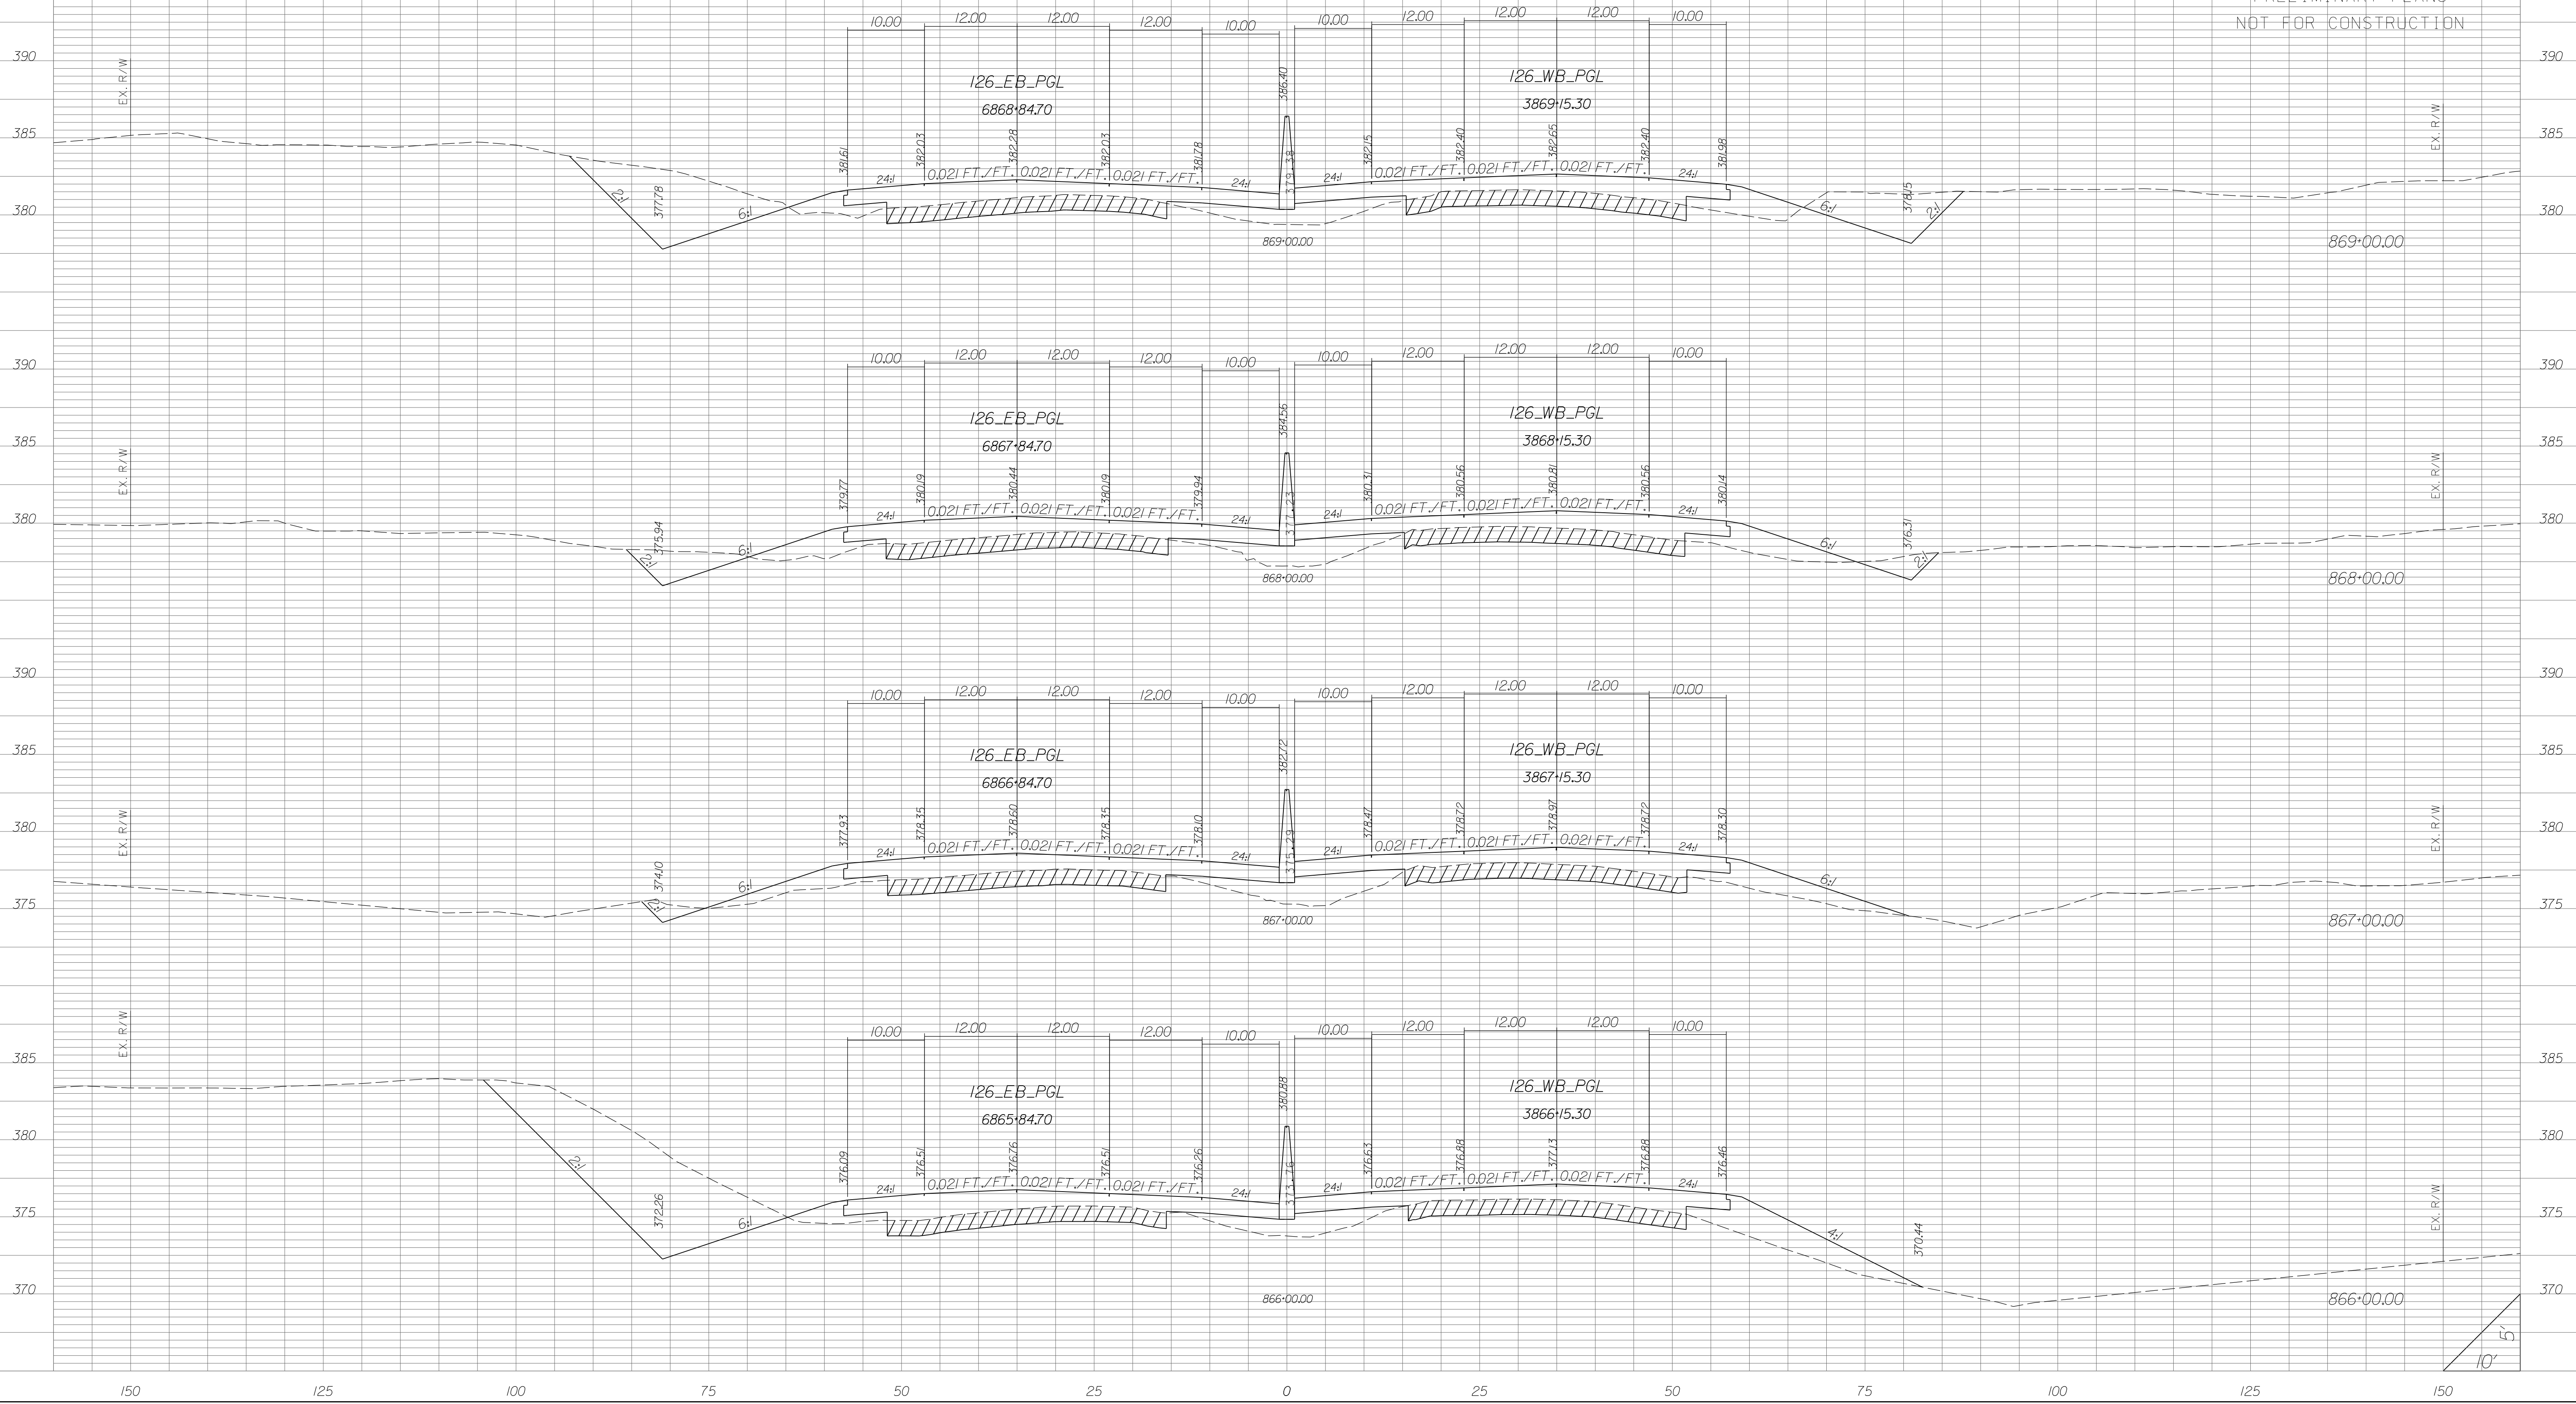


STATE	COUNTY	PROJECT ID	RD/RTE NO.	SHEET NO.
SC	NEWBERRY RICHLAND LEXINGTON	P029208	I-26	X-124

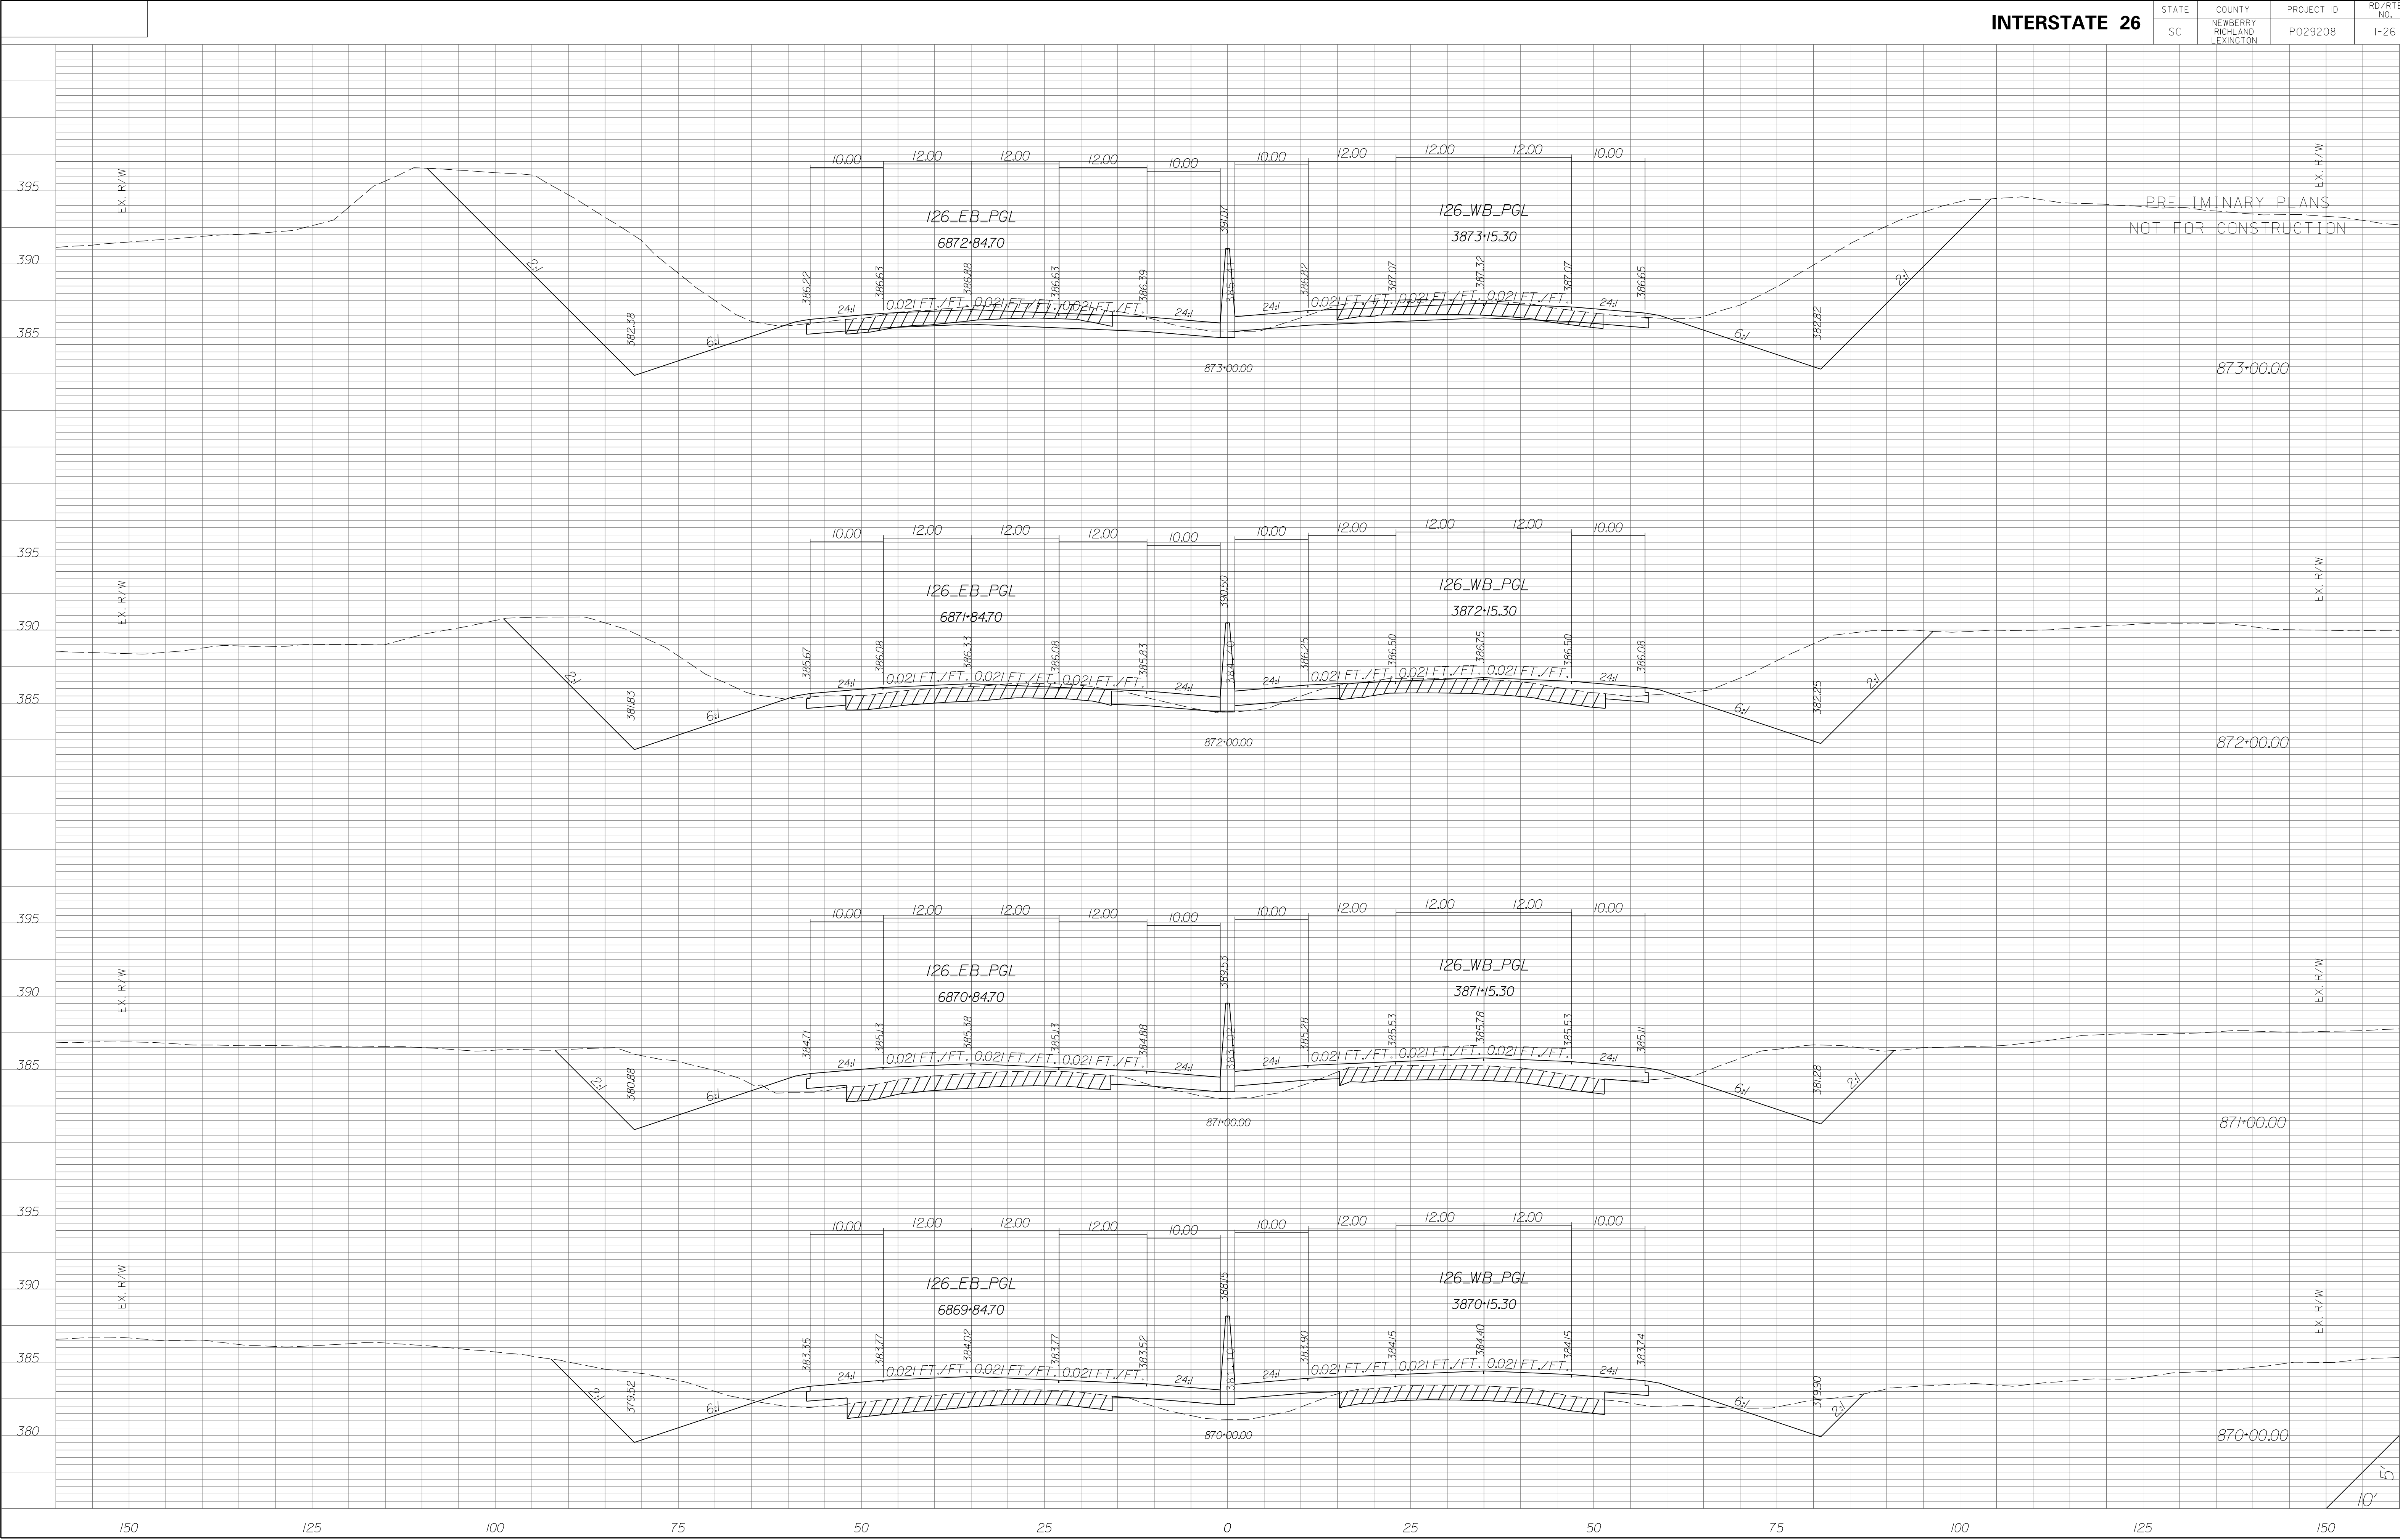


STATE	COUNTY	PROJECT ID	RD/RTE NO.	SHEET NO.
SC	NEWBERRY RICHLAND LEXINGTON	P029208	1-26	X-125

PRELIMINARY PLANS
NOT FOR CONSTRUCTION


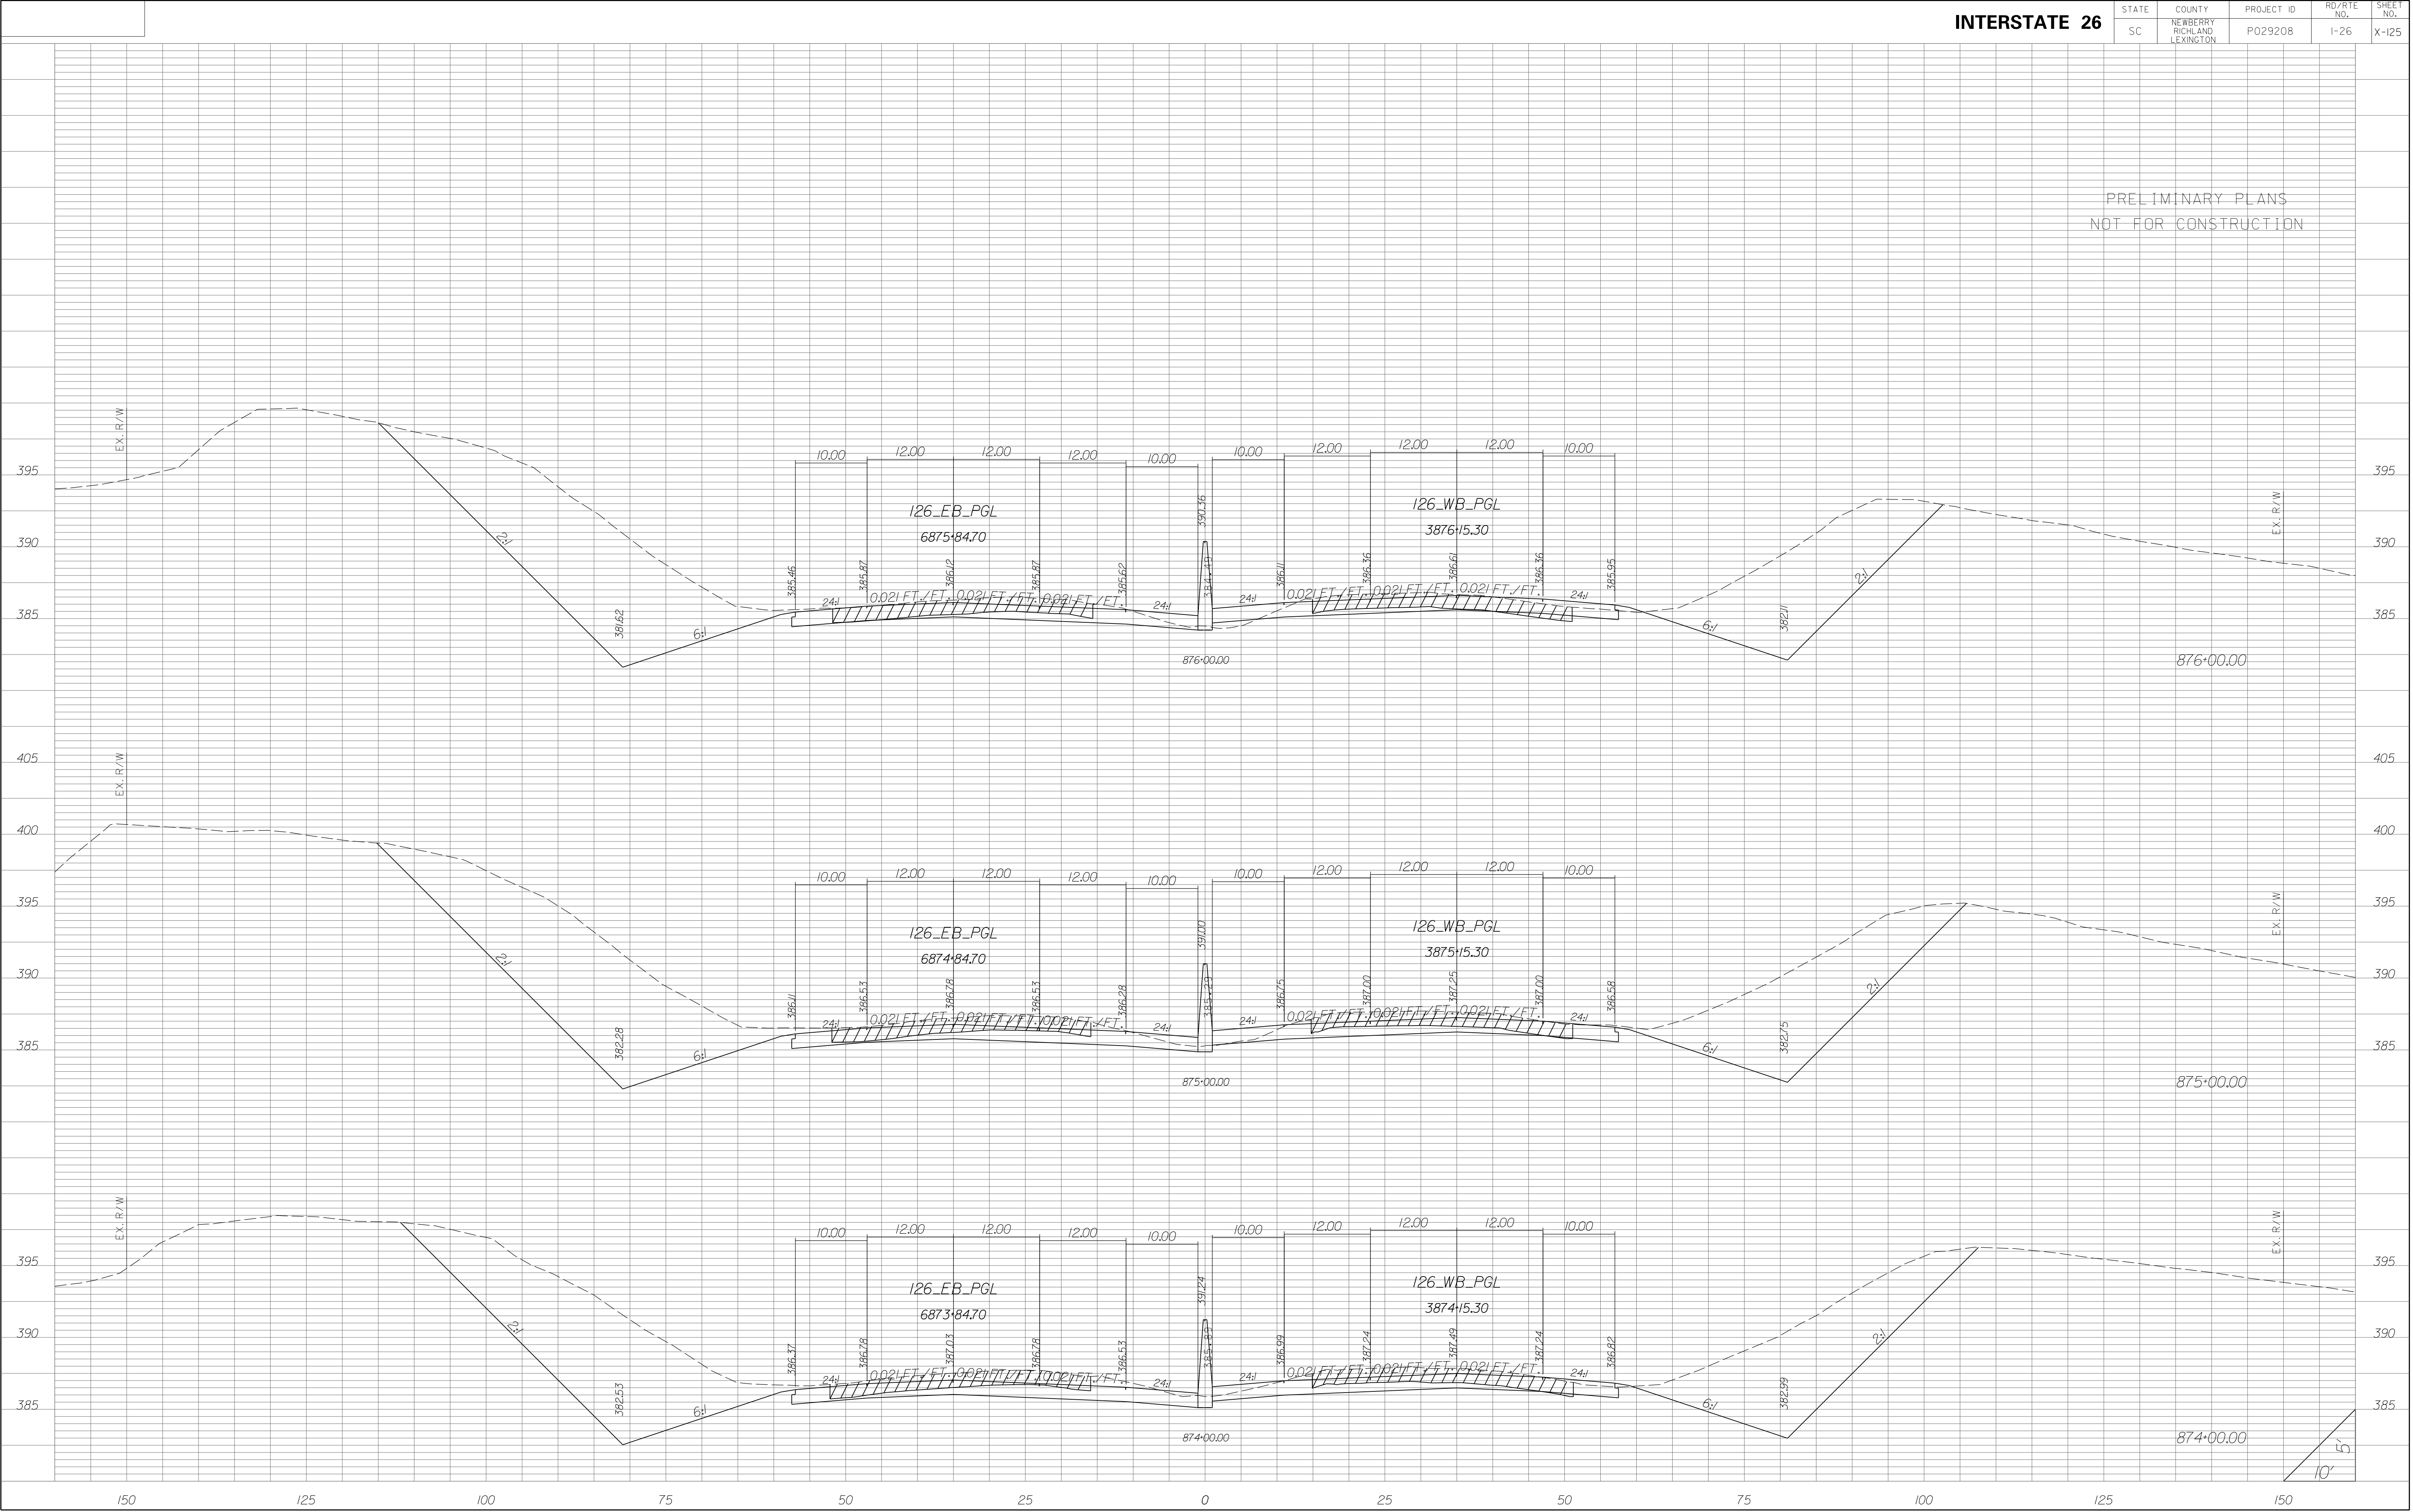


STATE	COUNTY	PROJECT ID	RD/RTE NO.	SHEET NO.
SC	NEWBERRY RICHLAND LEXINGTON	P029208	I-26	X-126

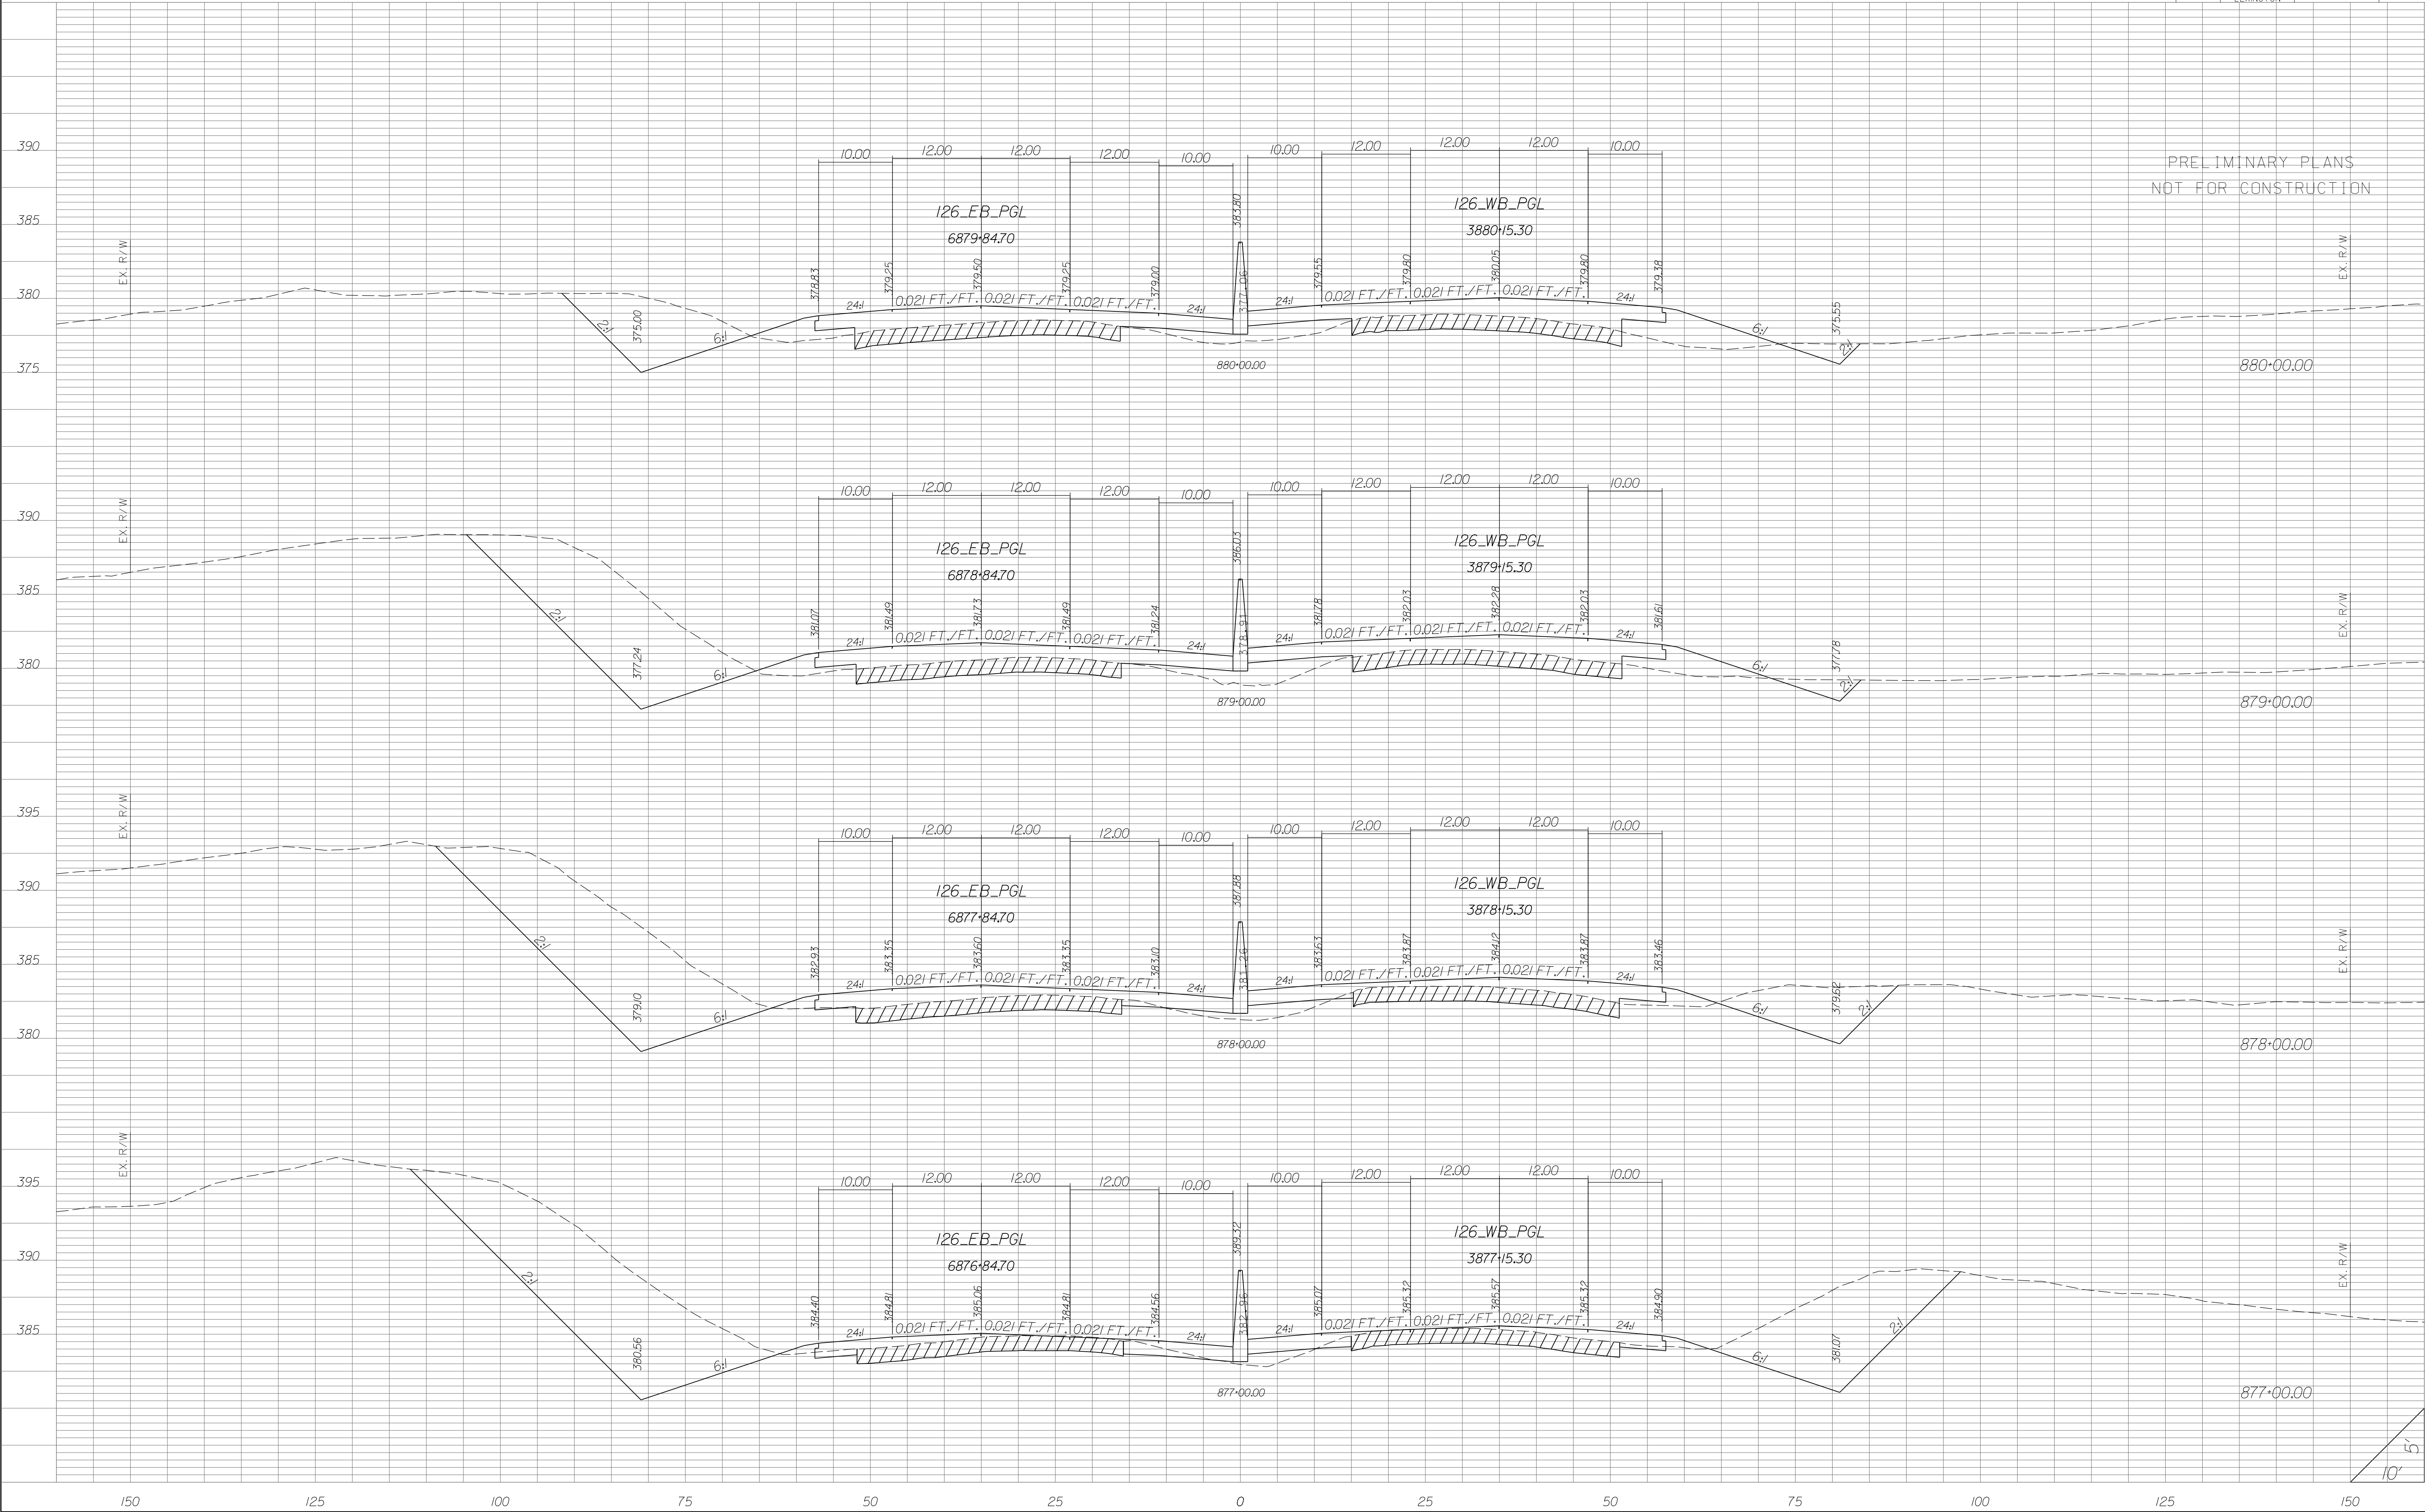


STATE	COUNTY	PROJECT ID	RD/RTE NO.	SHEET NO.
SC	NEWBERRY RICHLAND LEXINGTON	P029208	I-26	X-127

PRELIMINARY PLANS
NOT FOR CONSTRUCTION

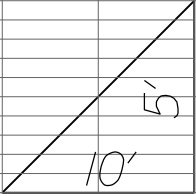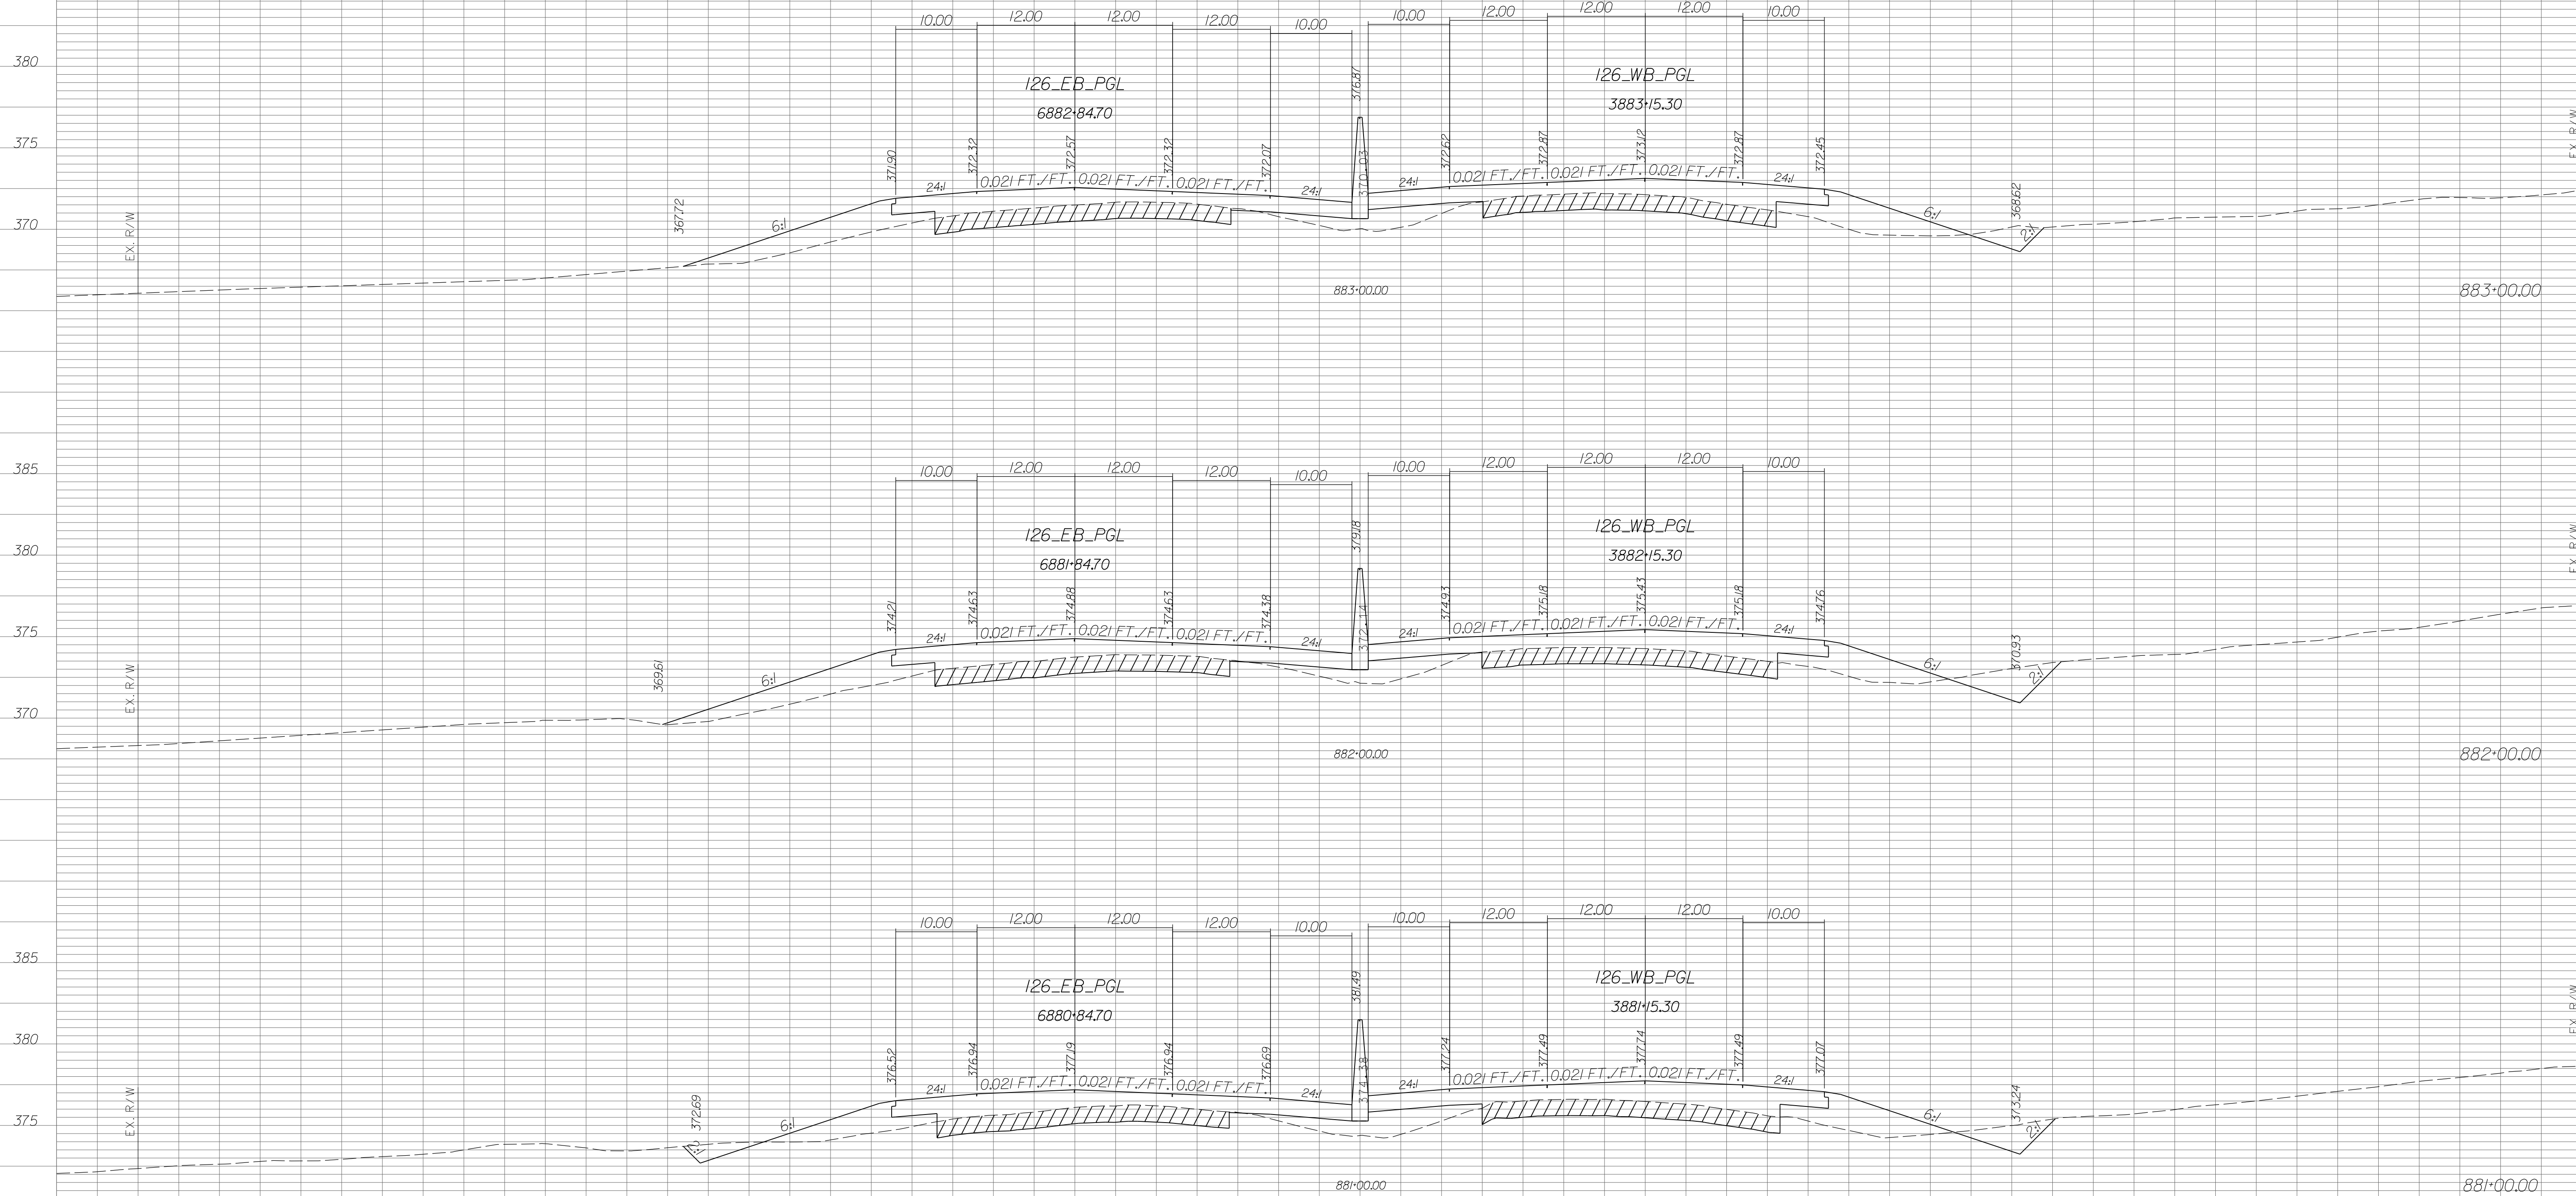


STATE	COUNTY	PROJECT ID	RD/RTE NO.	SHEET NO.
SC	NEWBERRY RICHLAND LEXINGTON	P029208	I-26	X-128

PRELIMINARY PLANS
NOT FOR CONSTRUCTION

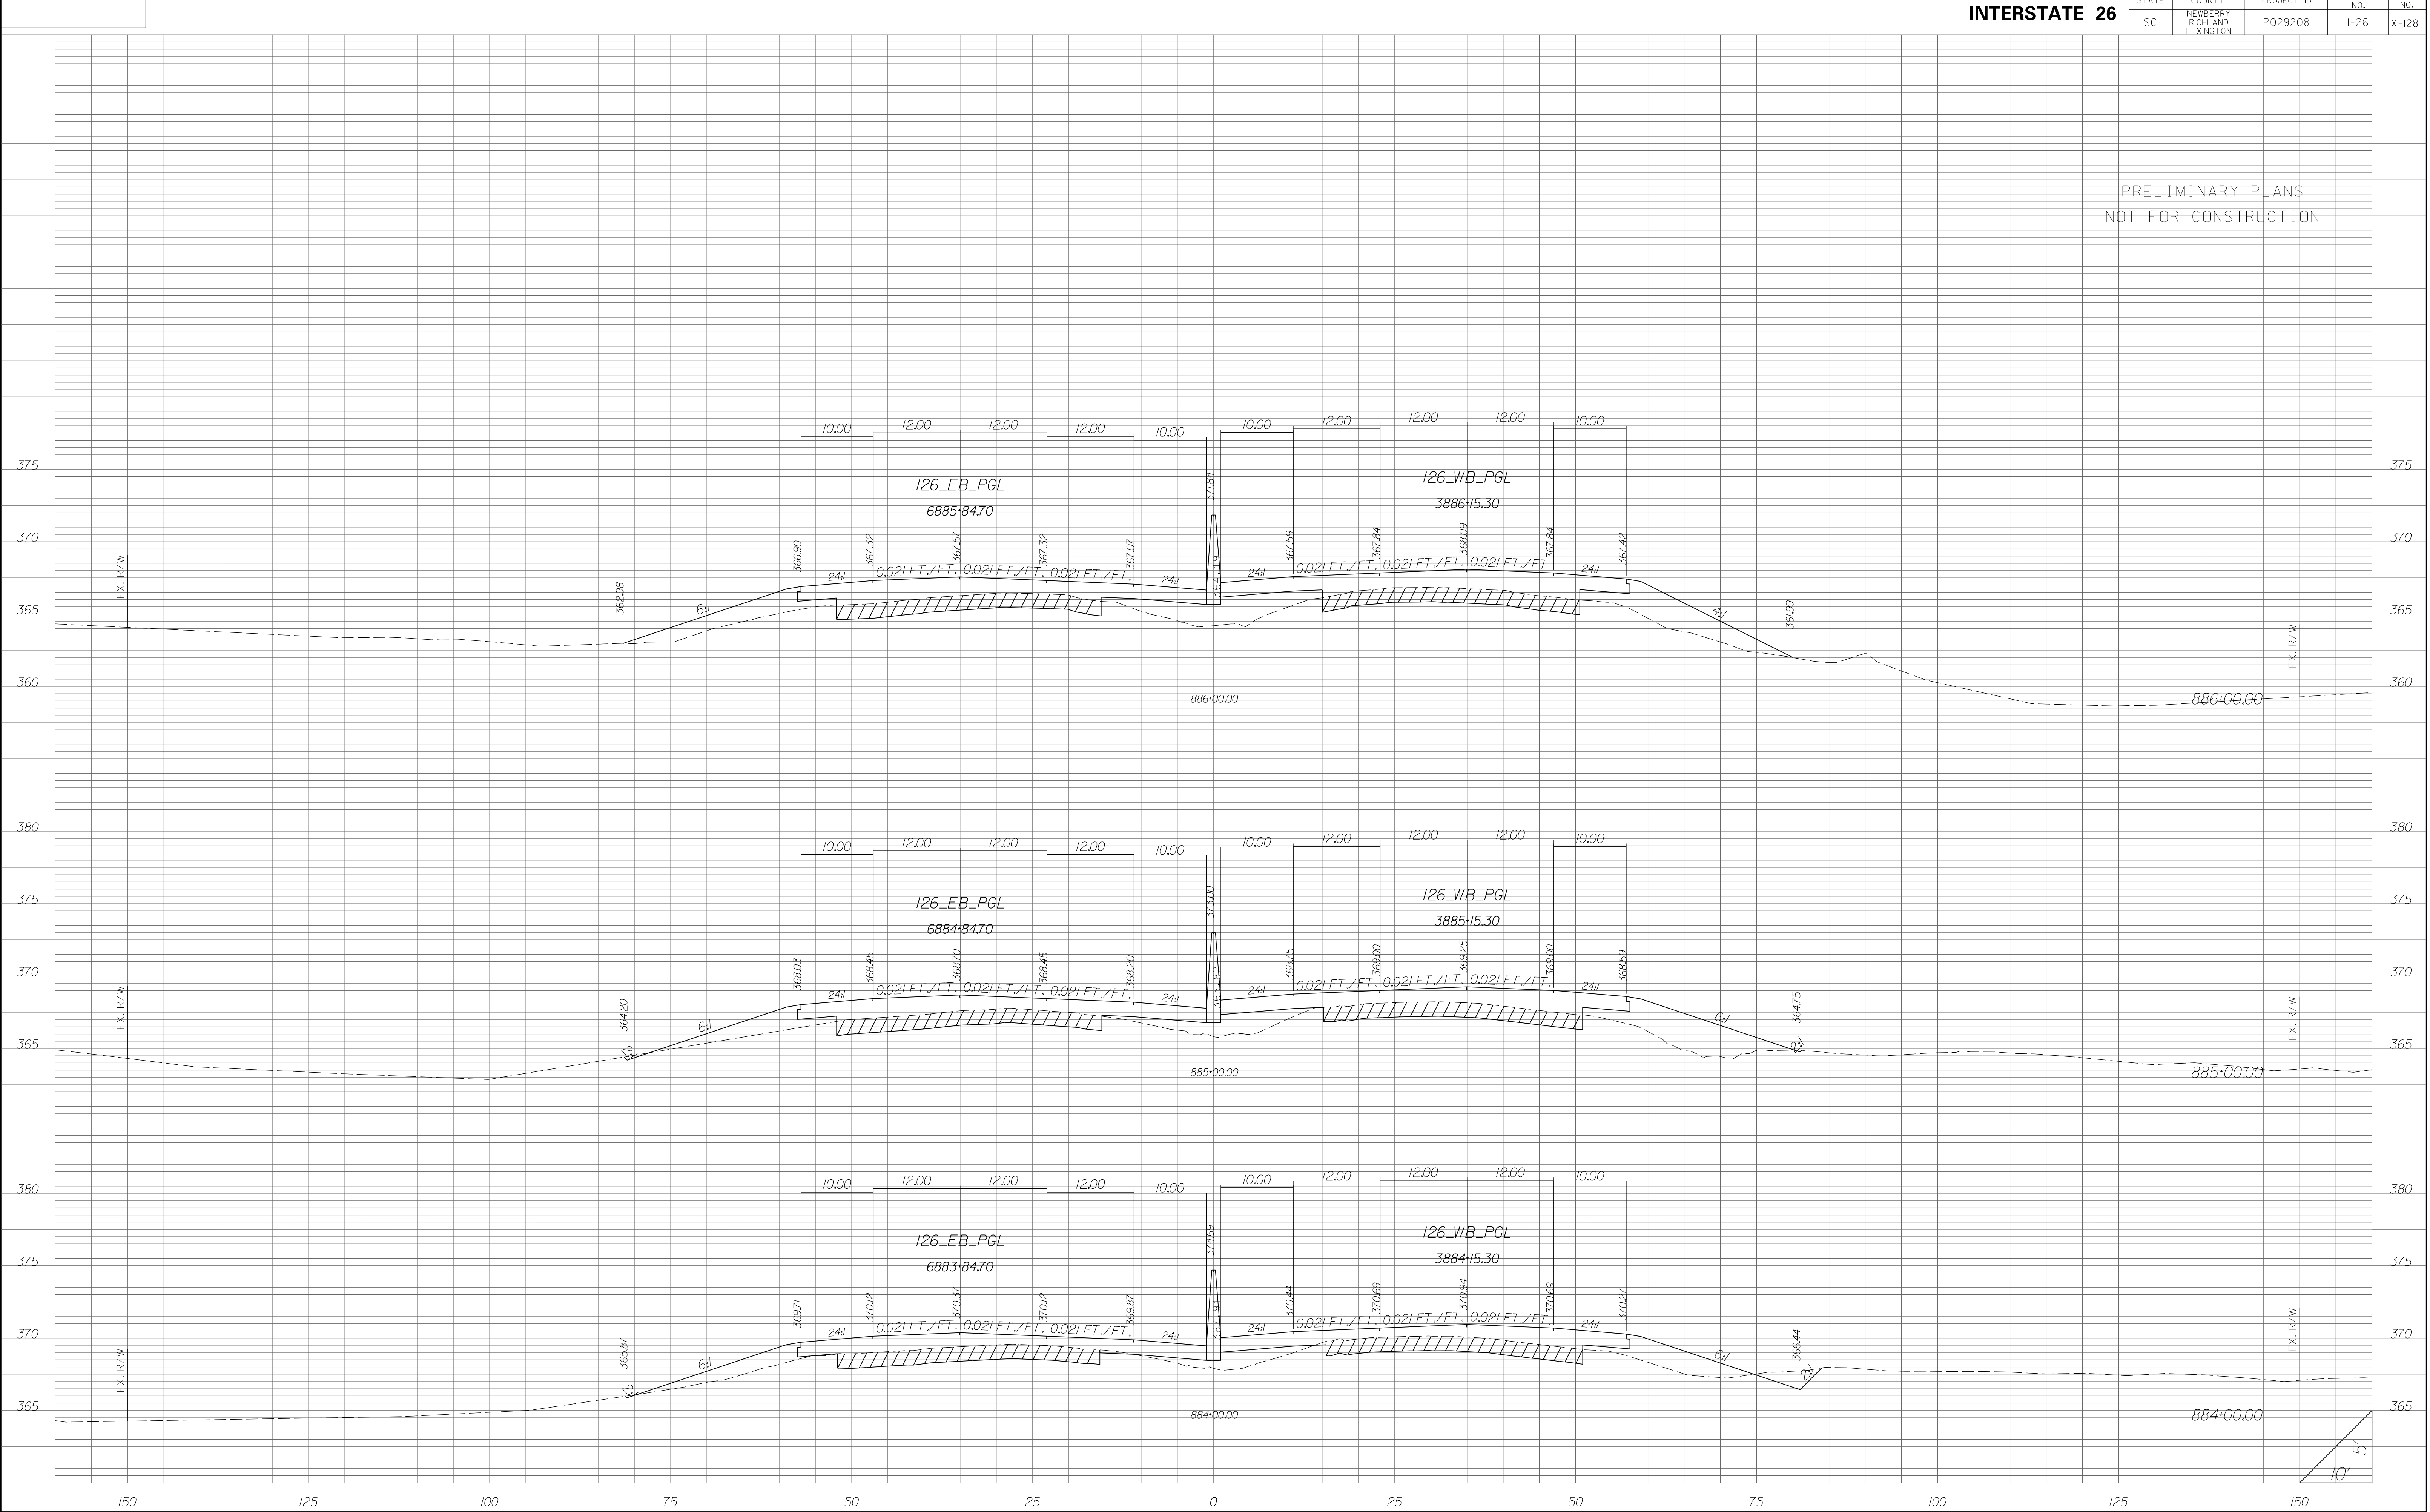


STATE	COUNTY	PROJECT ID	RD/RTE NO.	SHEET NO.
SC	NEWBERRY RICHLAND LEXINGTON	P029208	I-26	X-129

PRELIMINARY PLANS
NOT FOR CONSTRUCTION

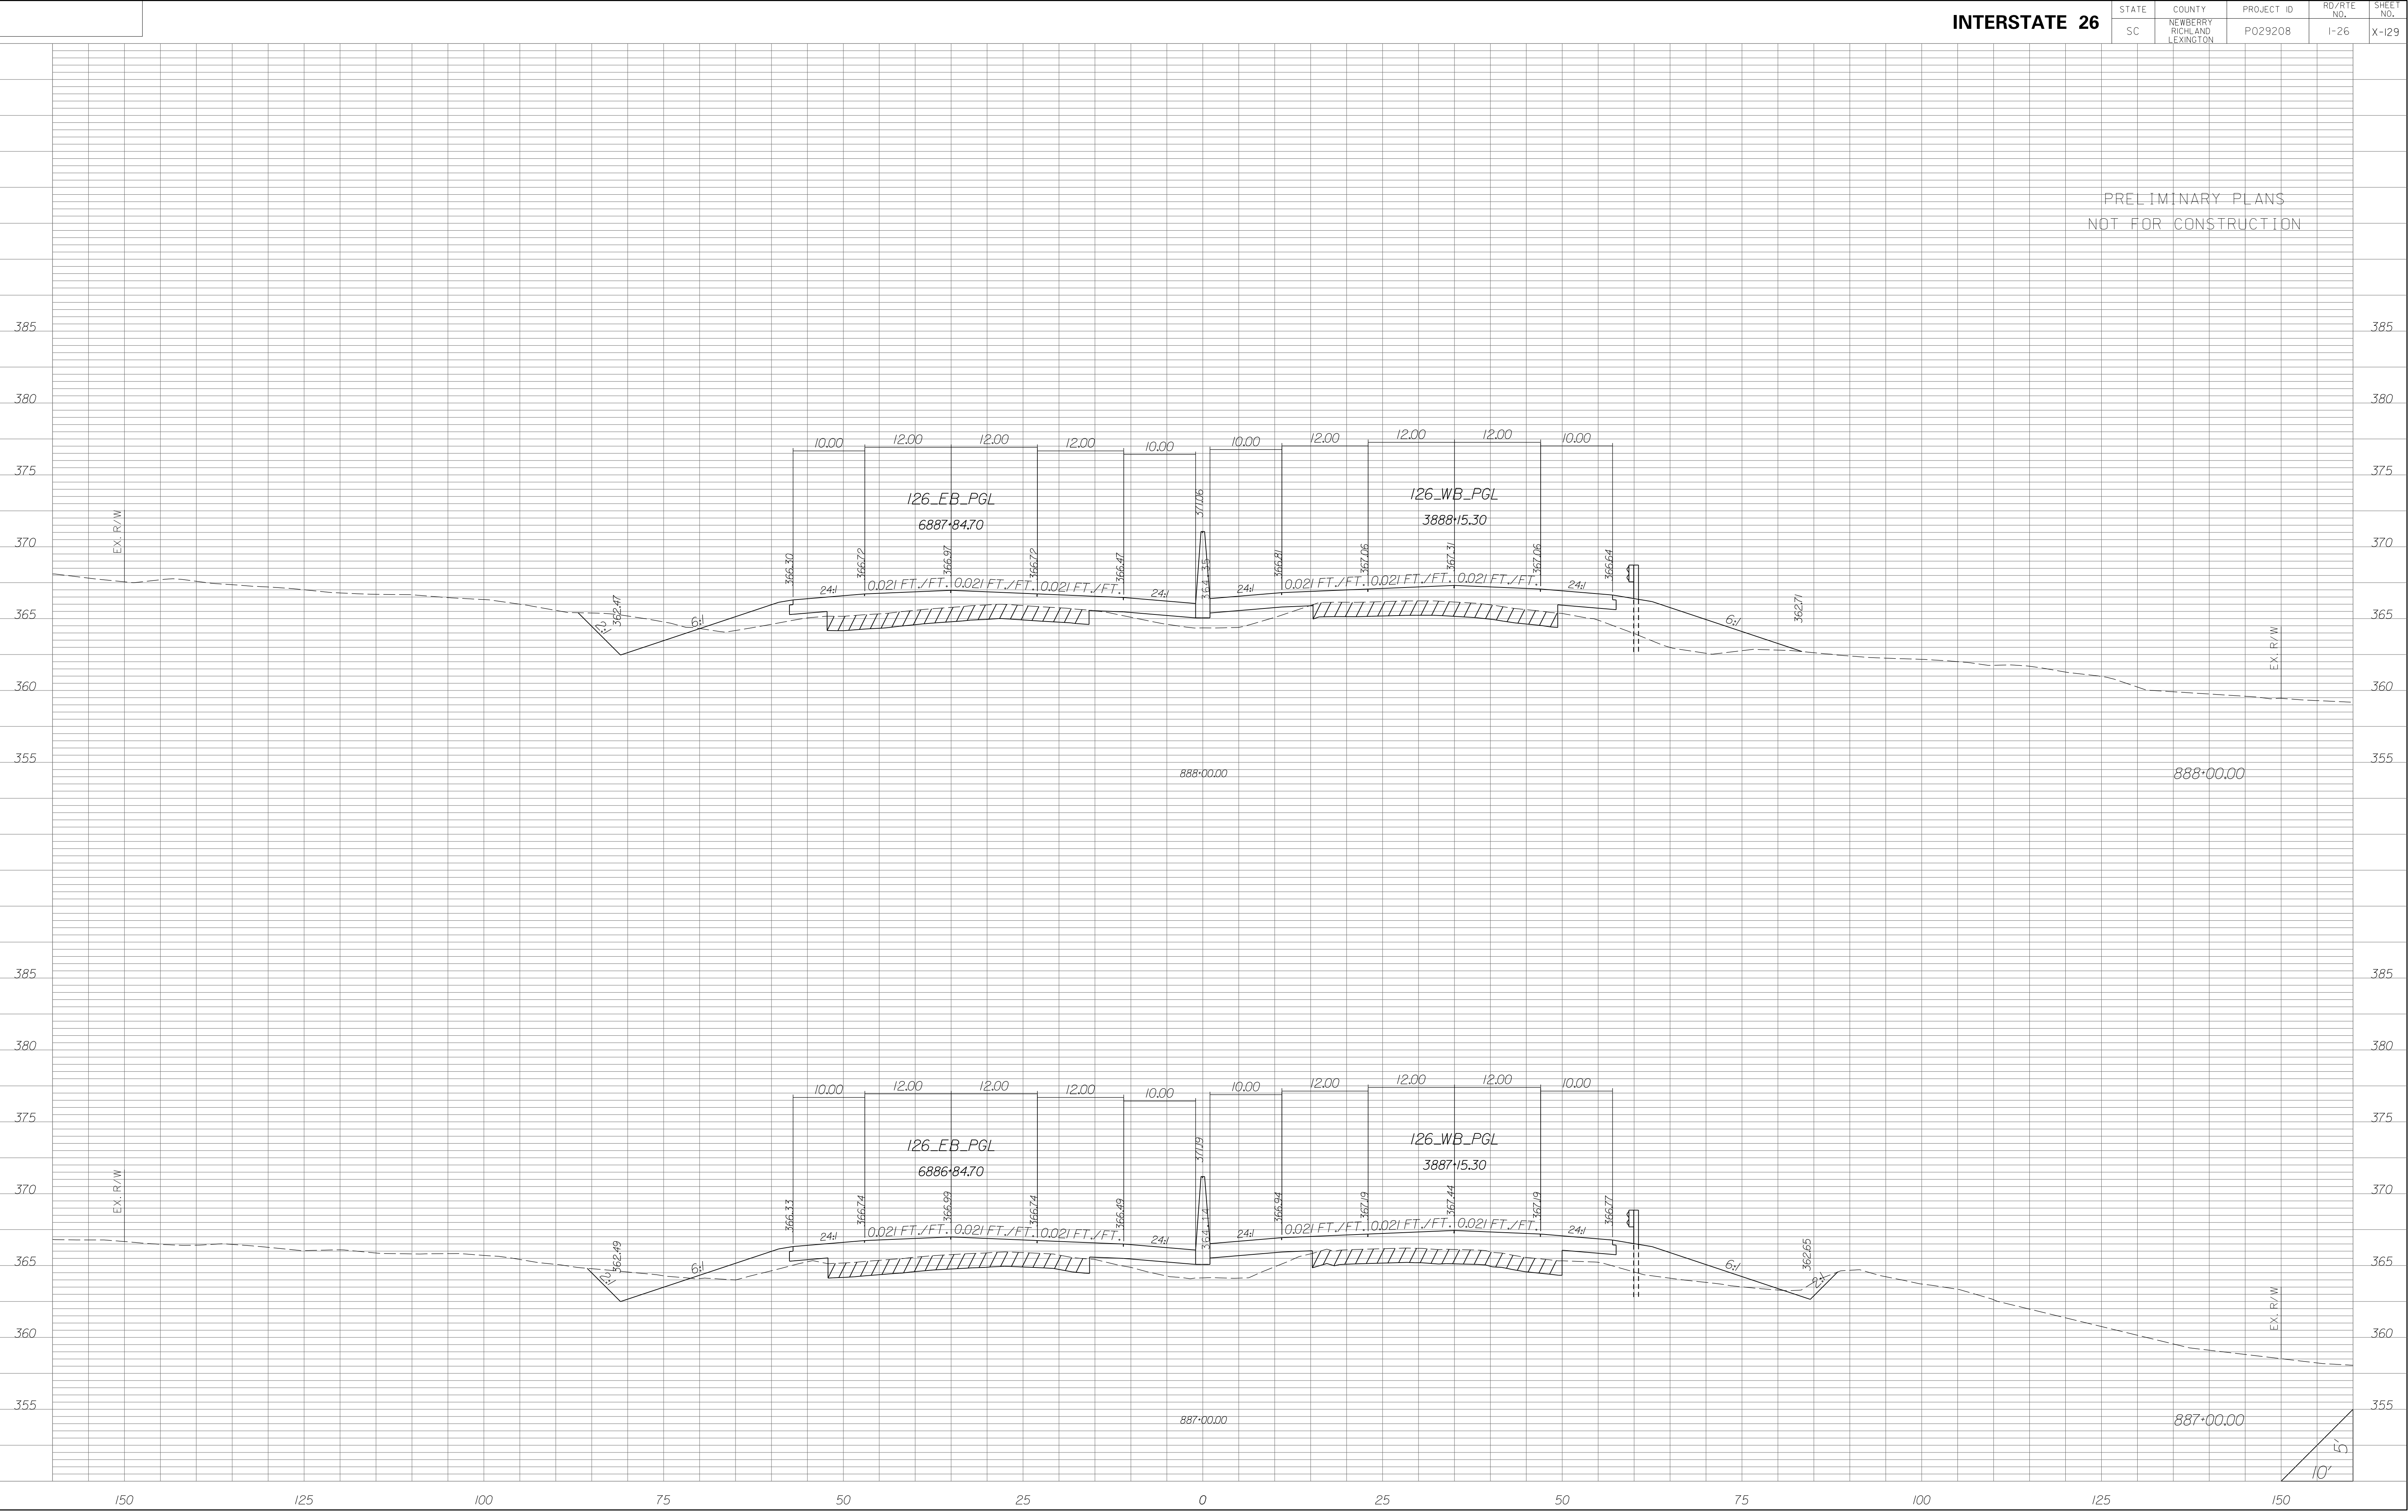


STATE	COUNTY	PROJECT ID	RD/RTE NO.	SHEET NO.
SC	NEWBERRY RICHLAND LEXINGTON	P029208	I-26	X-130

PRELIMINARY PLANS
NOT FOR CONSTRUCTION

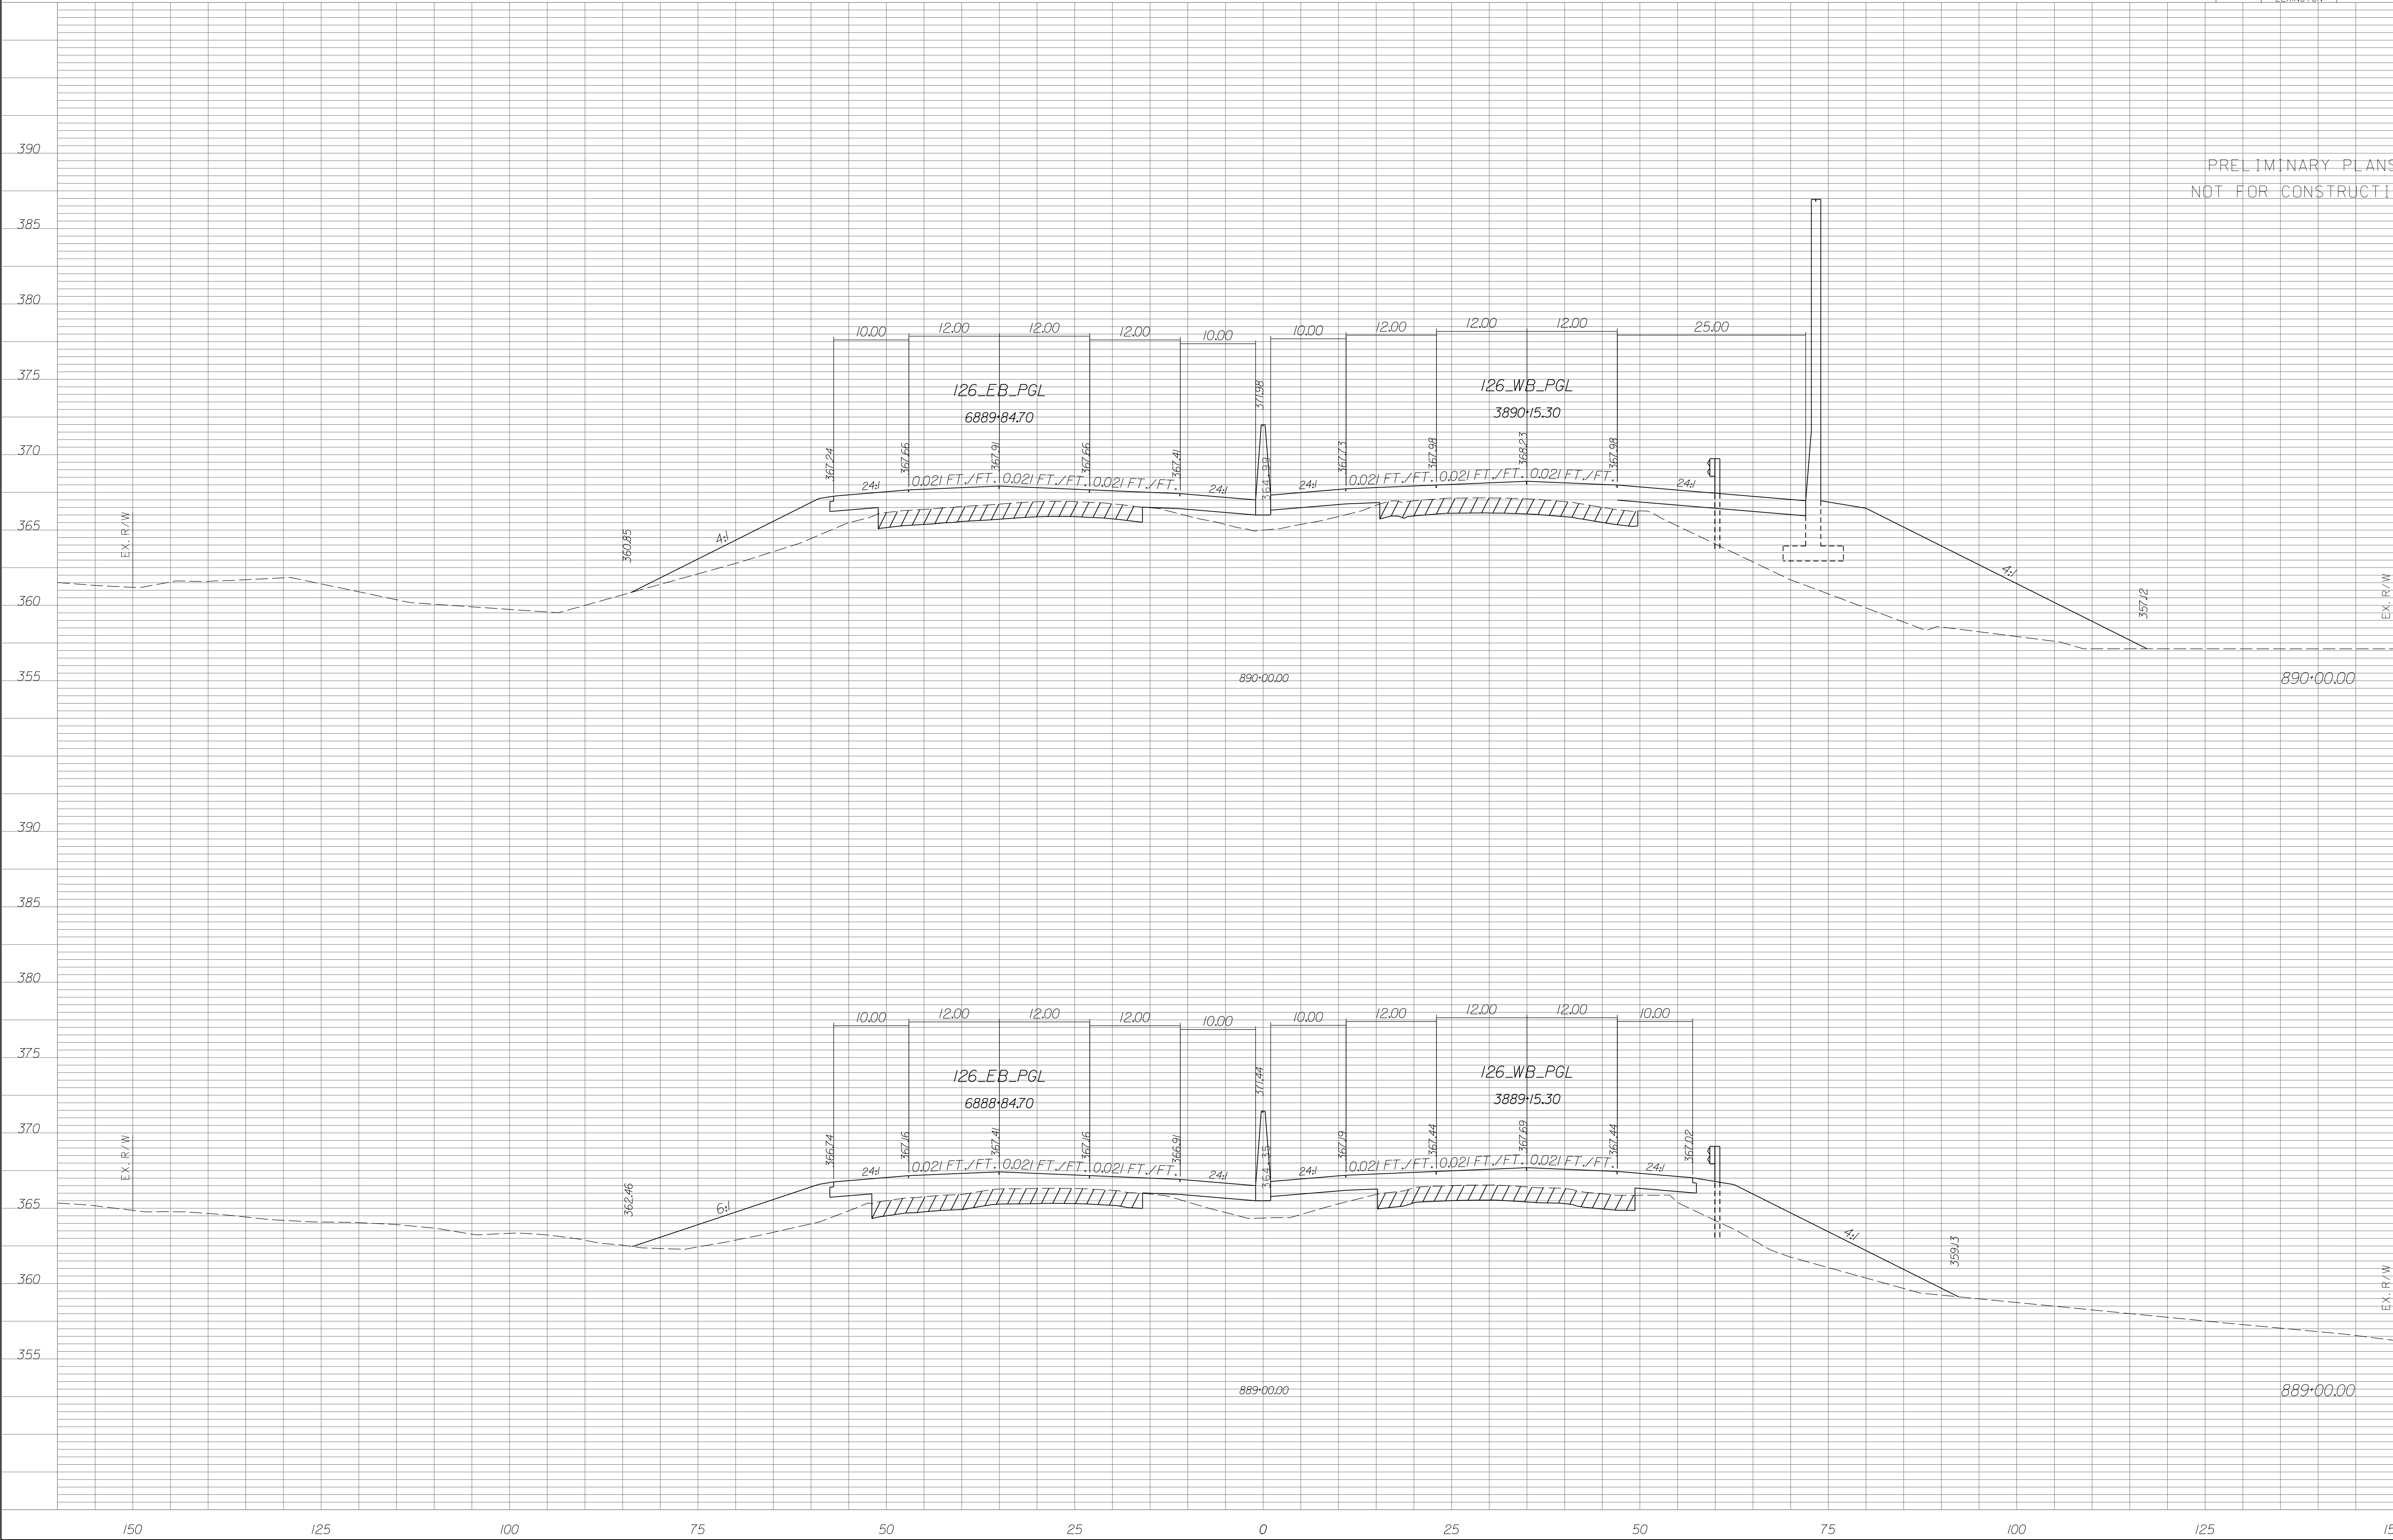


STATE	COUNTY	PROJECT ID	RD/RTE NO.	SHEET NO.
SC	NEWBERRY RICHLAND LEXINGTON	P029208	I-26	X-131

PRELIMINARY PLANS
NOT FOR CONSTRUCTION

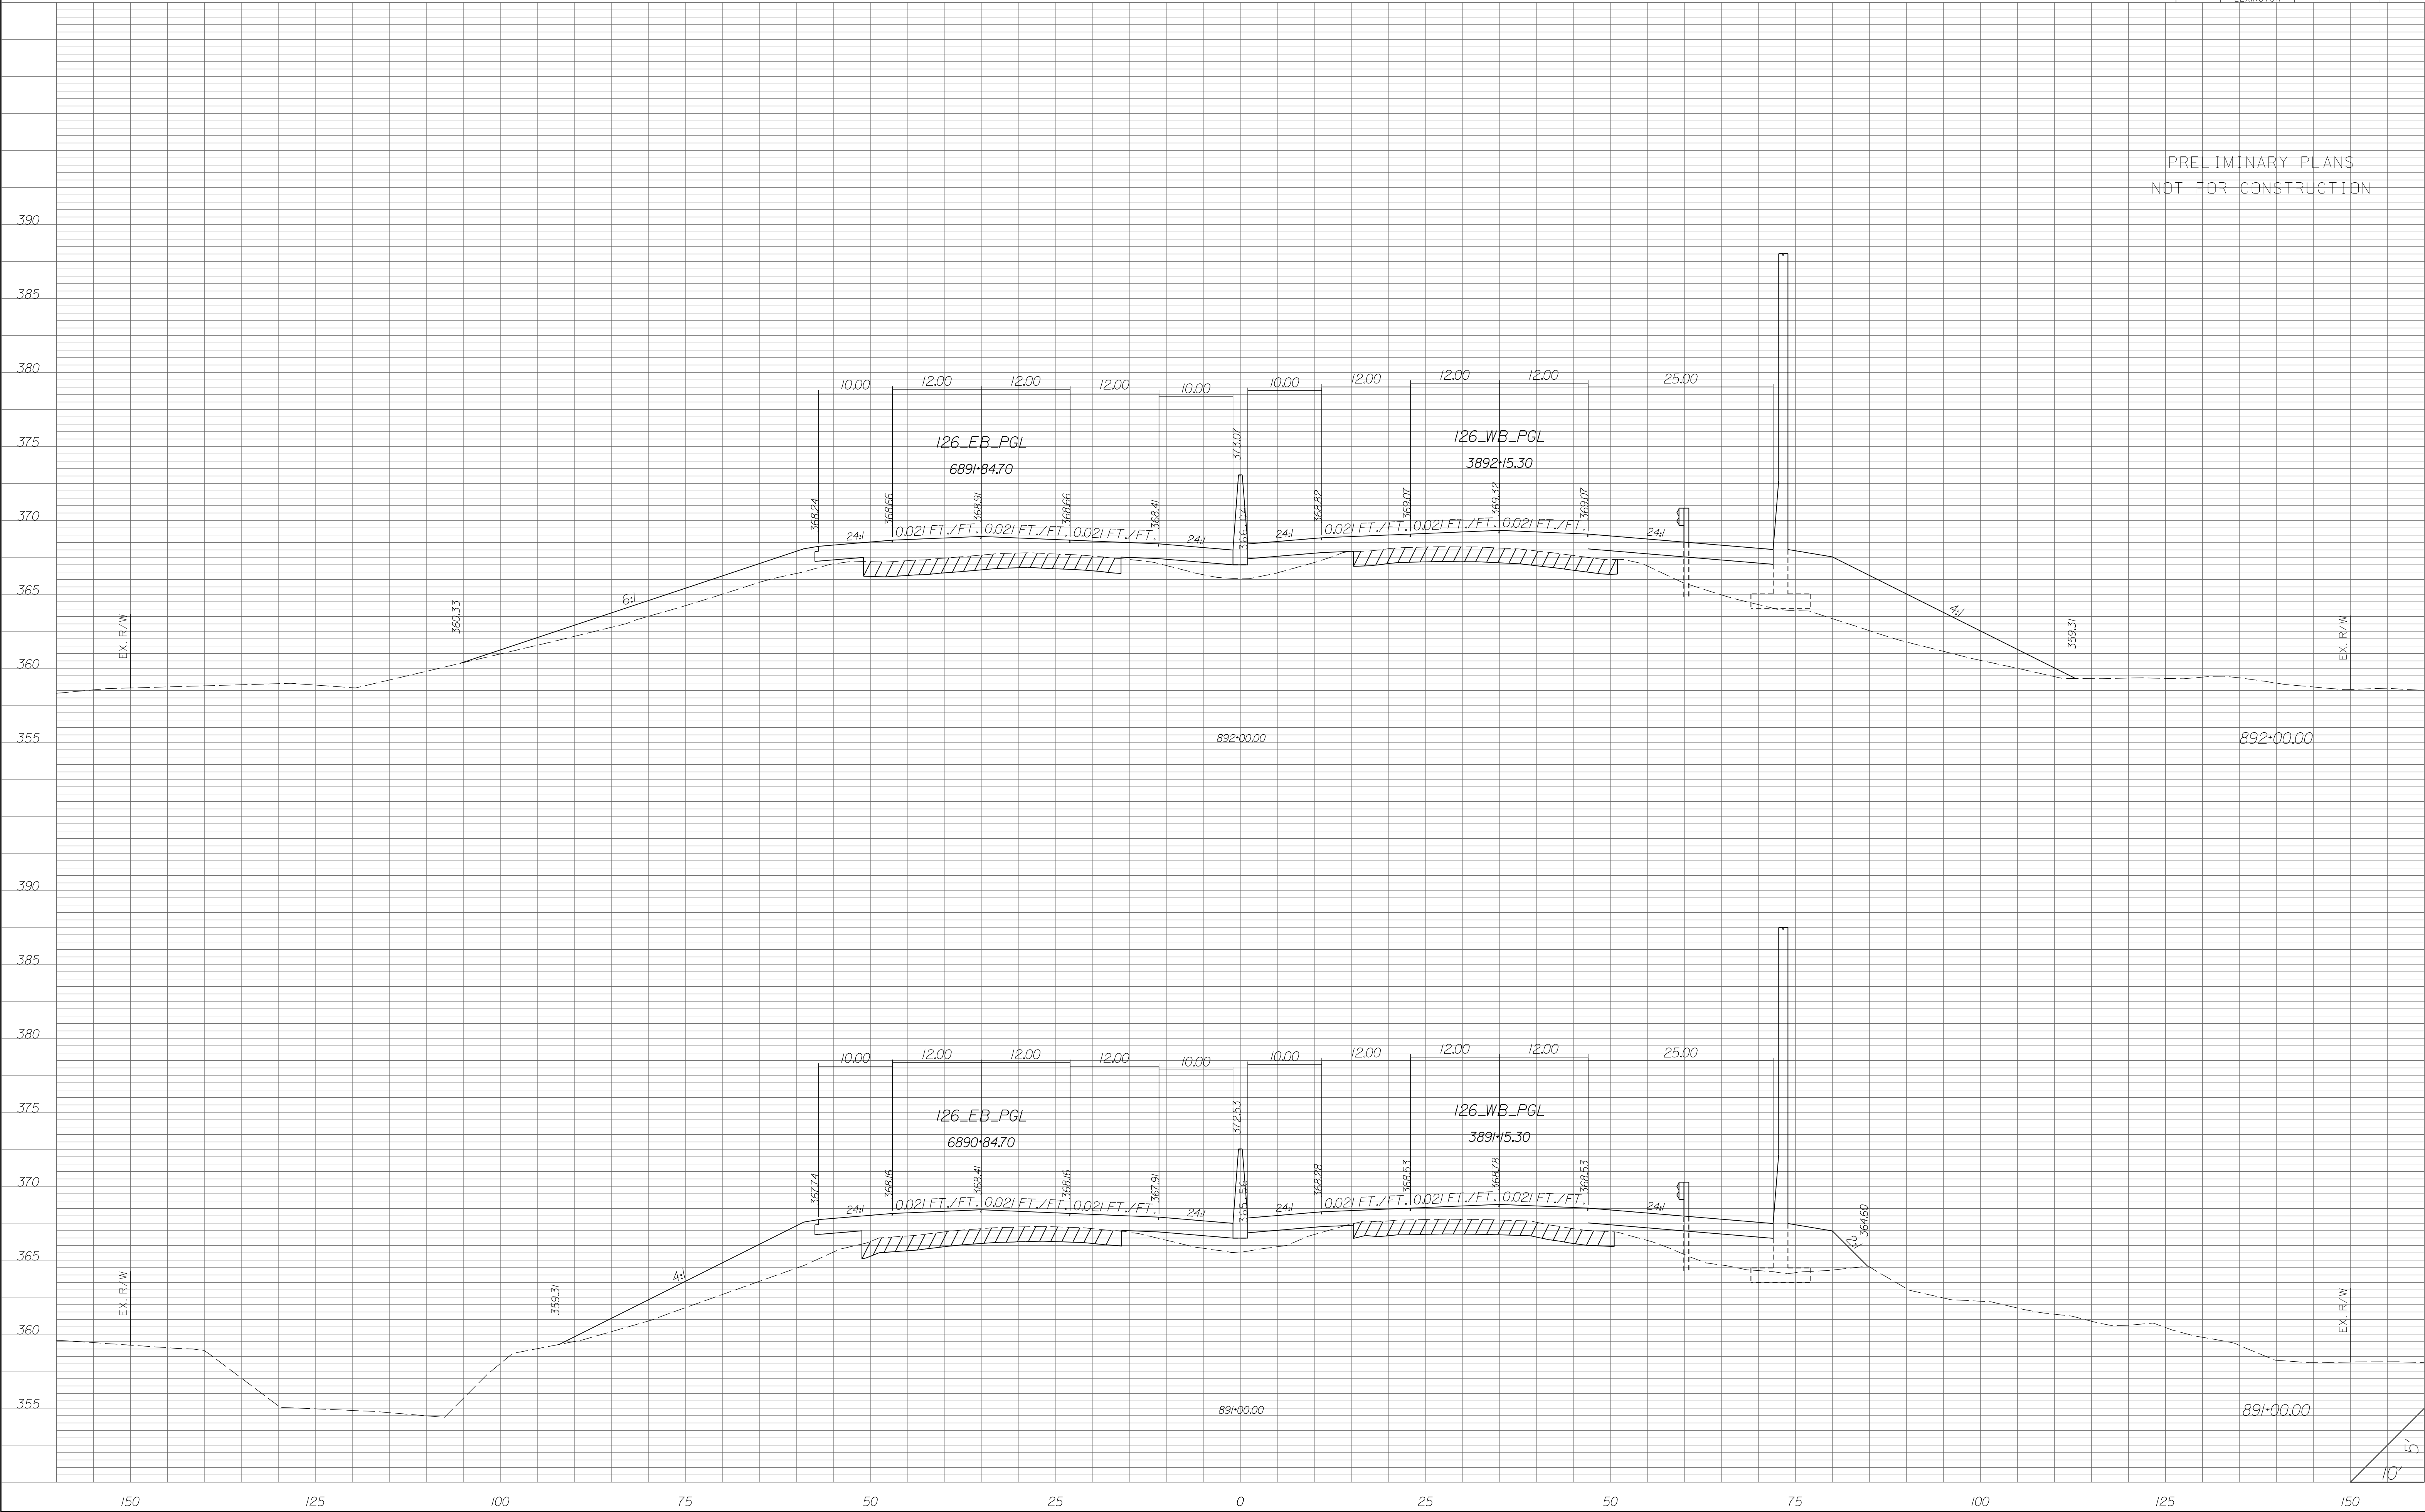


STATE	COUNTY	PROJECT ID	RD/RTE NO.	SHEET NO.
SC	NEWBERRY RICHLAND LEXINGTON	P029208	I-26	X-132

PRELIMINARY PLANS
NOT FOR CONSTRUCTION

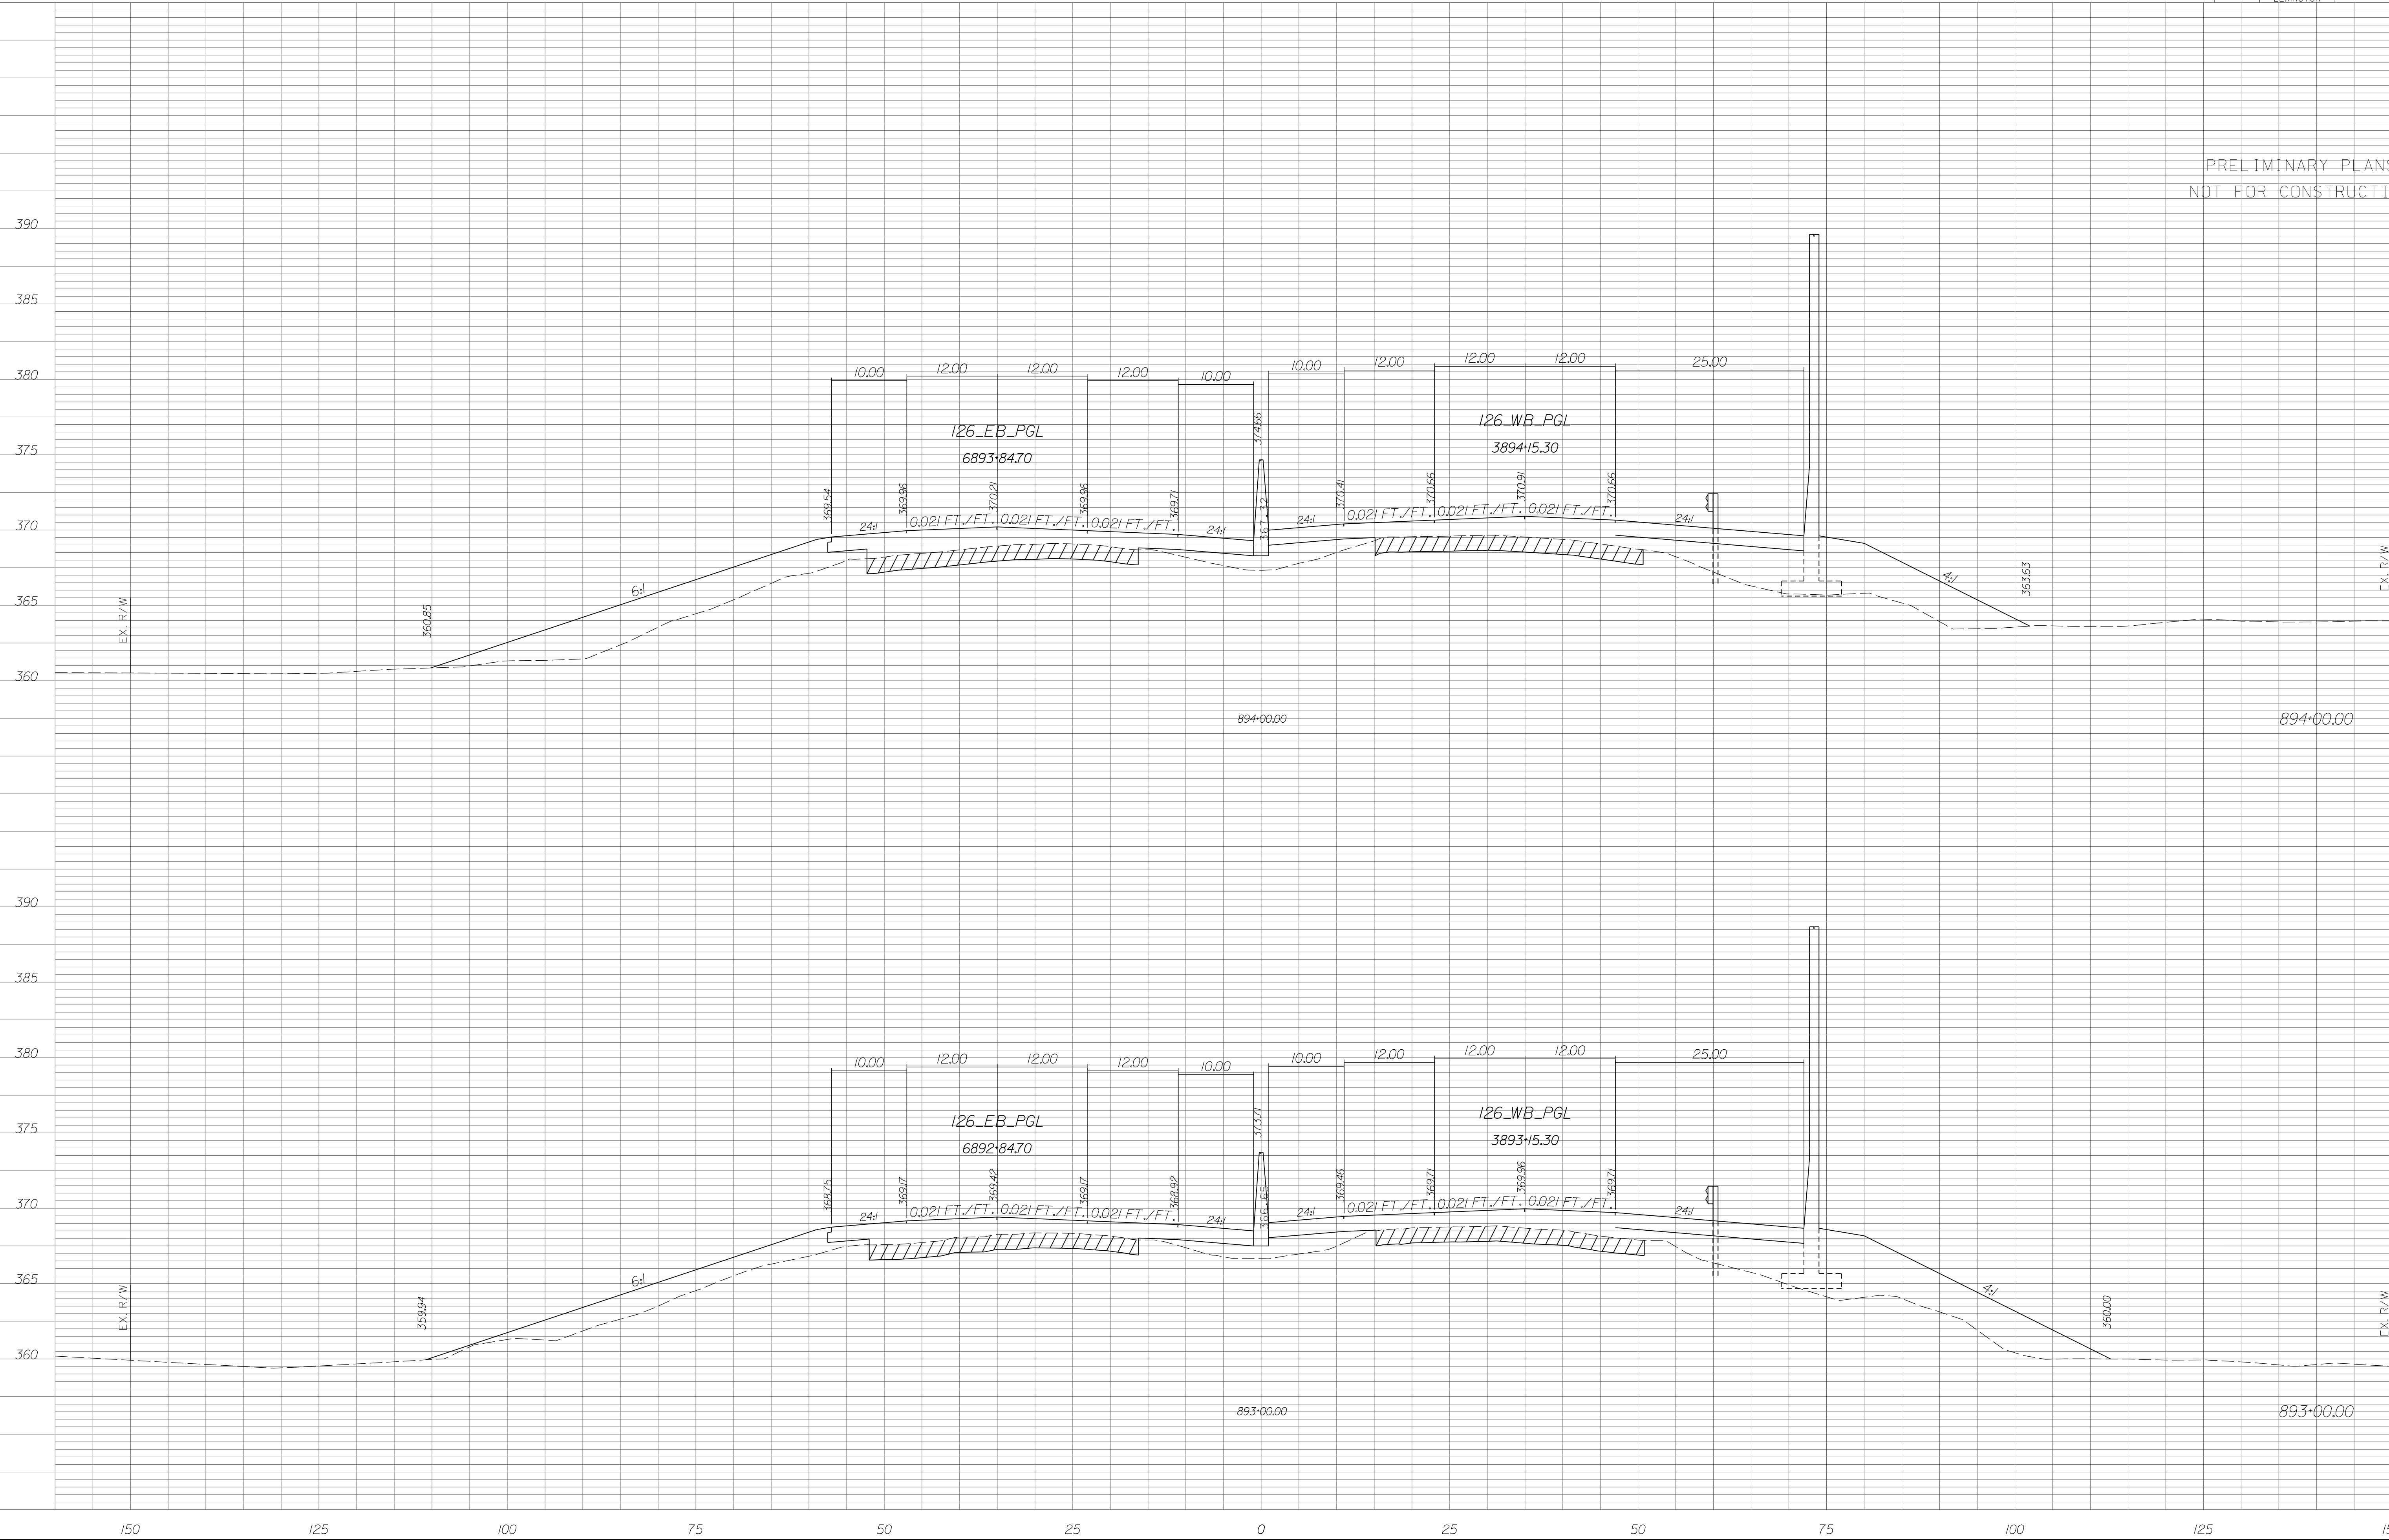


STATE	COUNTY	PROJECT ID	RD/RTE NO.	SHEET NO.
SC	NEWBERRY RICHLAND LEXINGTON	P029208	I-26	X-133

PRELIMINARY PLANS
NOT FOR CONSTRUCTION

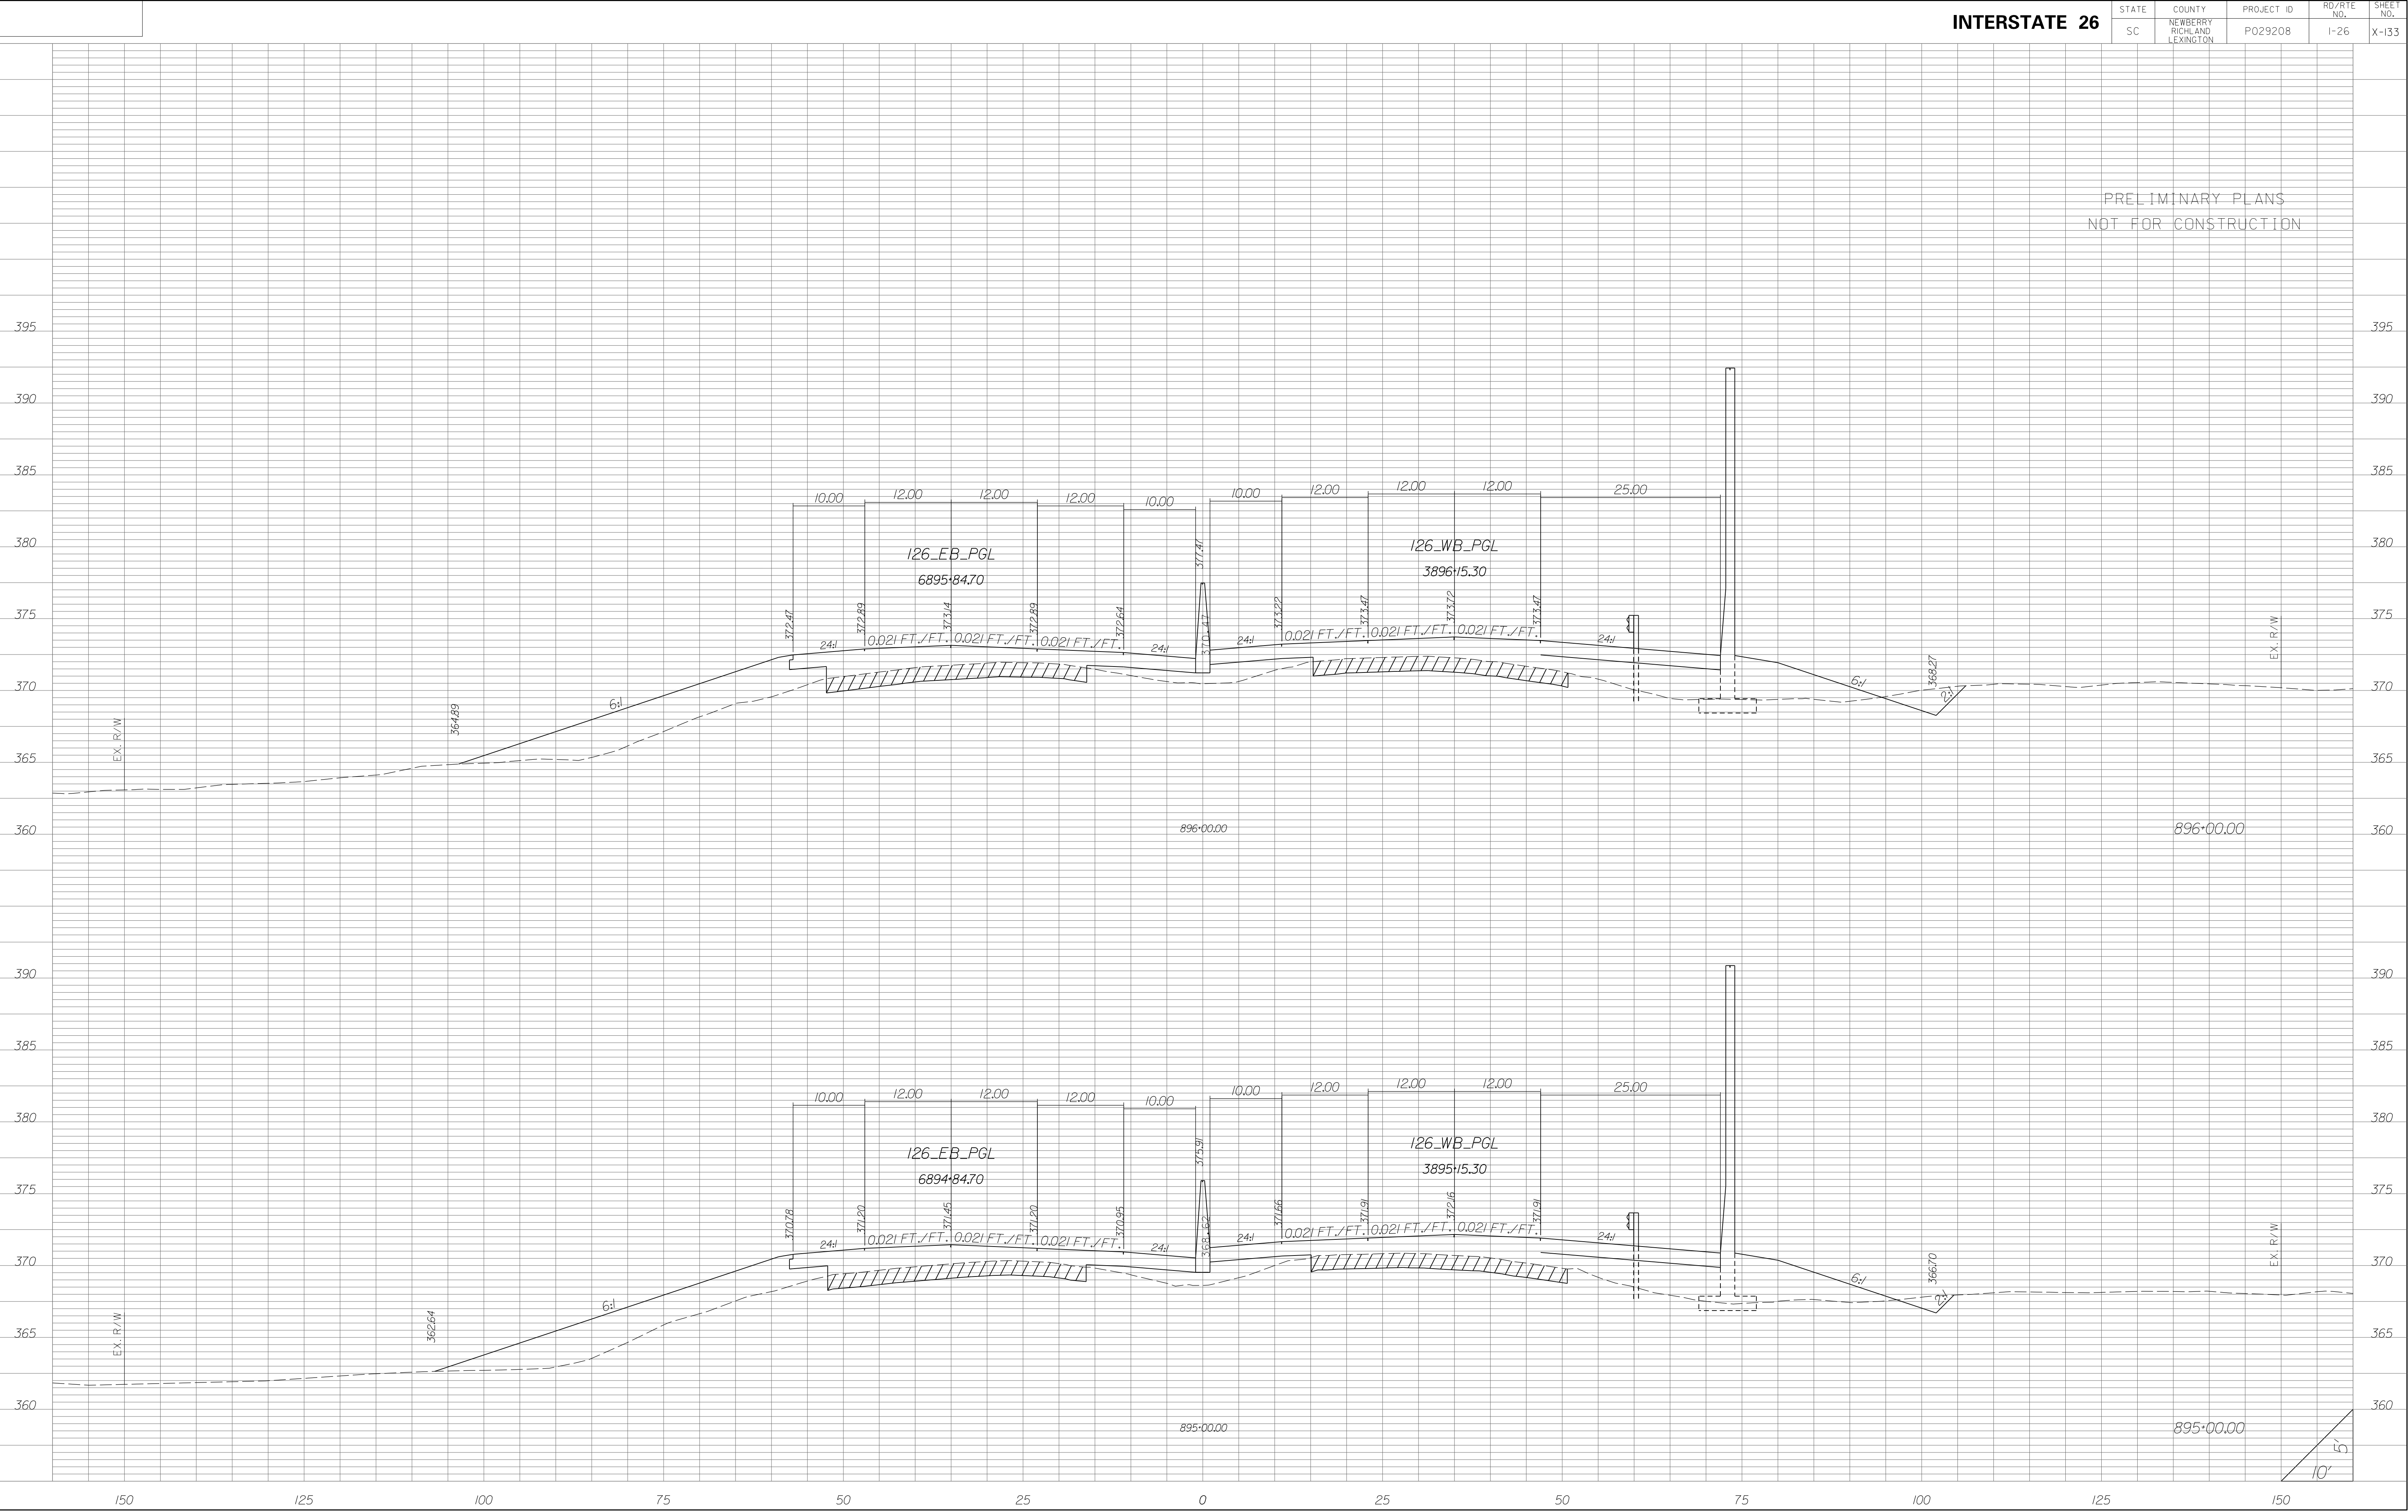


STATE	COUNTY	PROJECT ID	RD/RTE NO.	SHEET NO.
SC	NEWBERRY RICHLAND LEXINGTON	P029208	I-26	X-134

PRELIMINARY PLANS
NOT FOR CONSTRUCTION

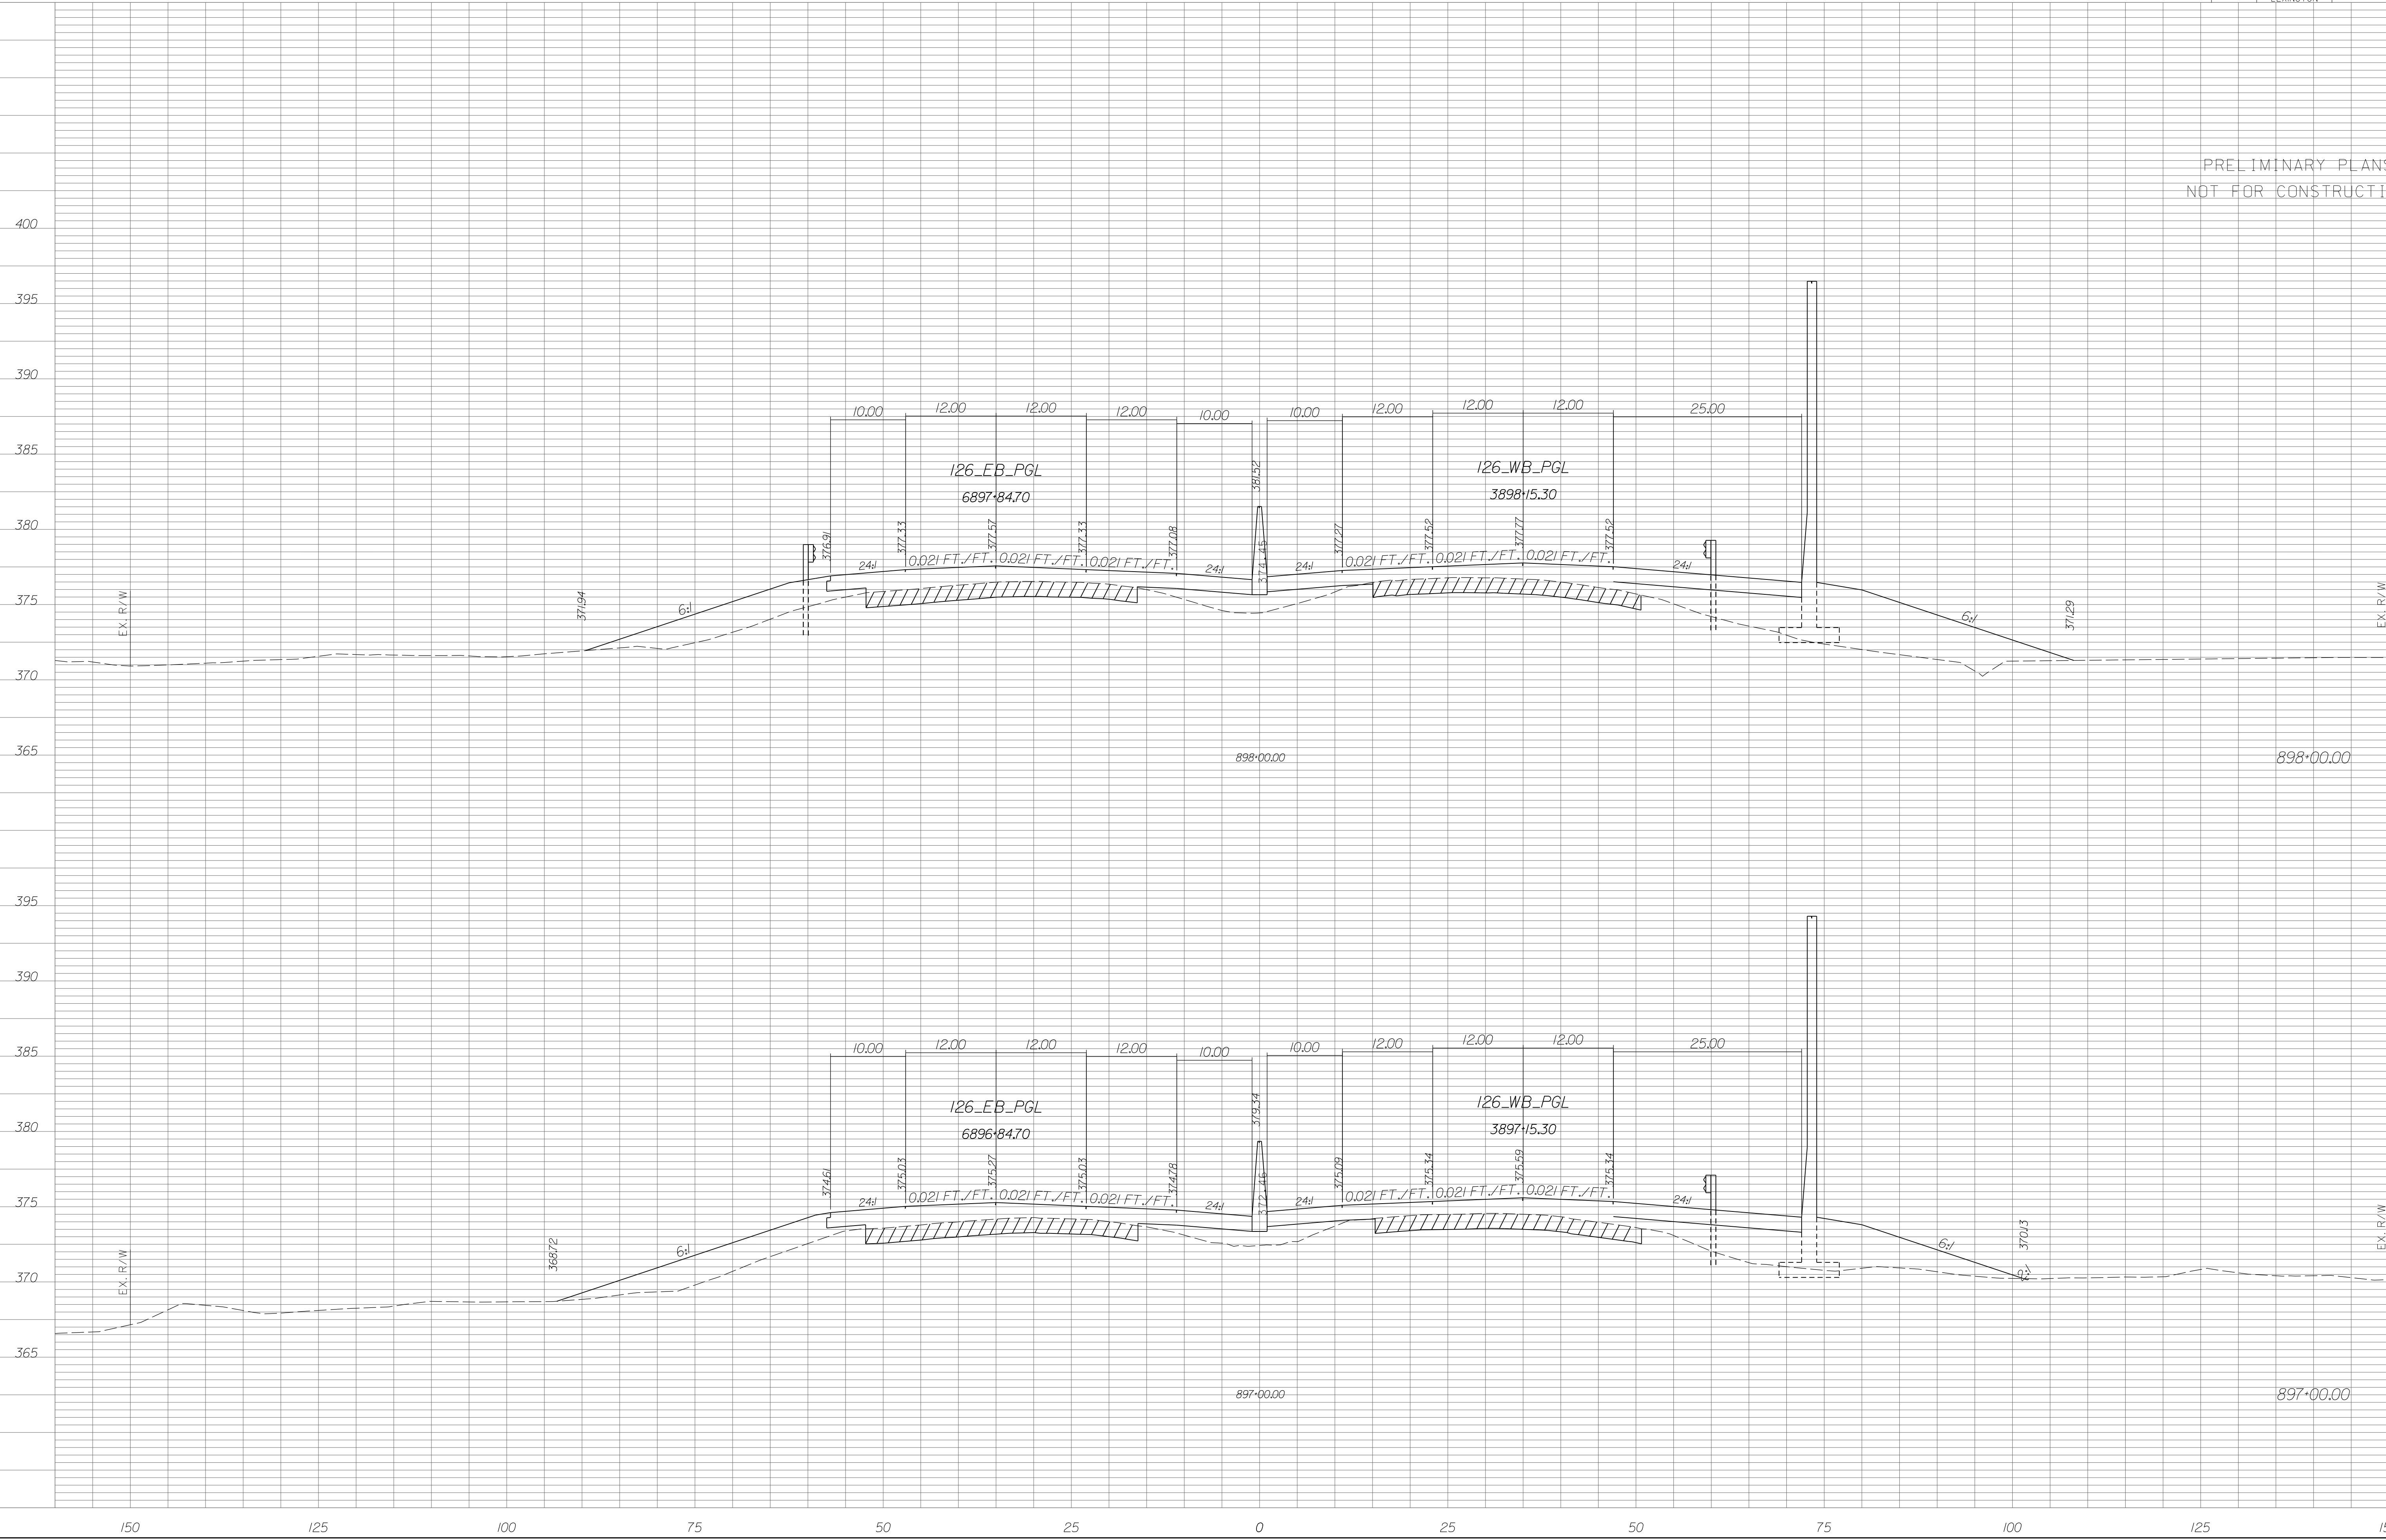


STATE	COUNTY	PROJECT ID	RD/RTE NO.	SHEET NO.
SC	NEWBERRY RICHLAND LEXINGTON	P029208	I-26	X-135

PRELIMINARY PLANS
NOT FOR CONSTRUCTION

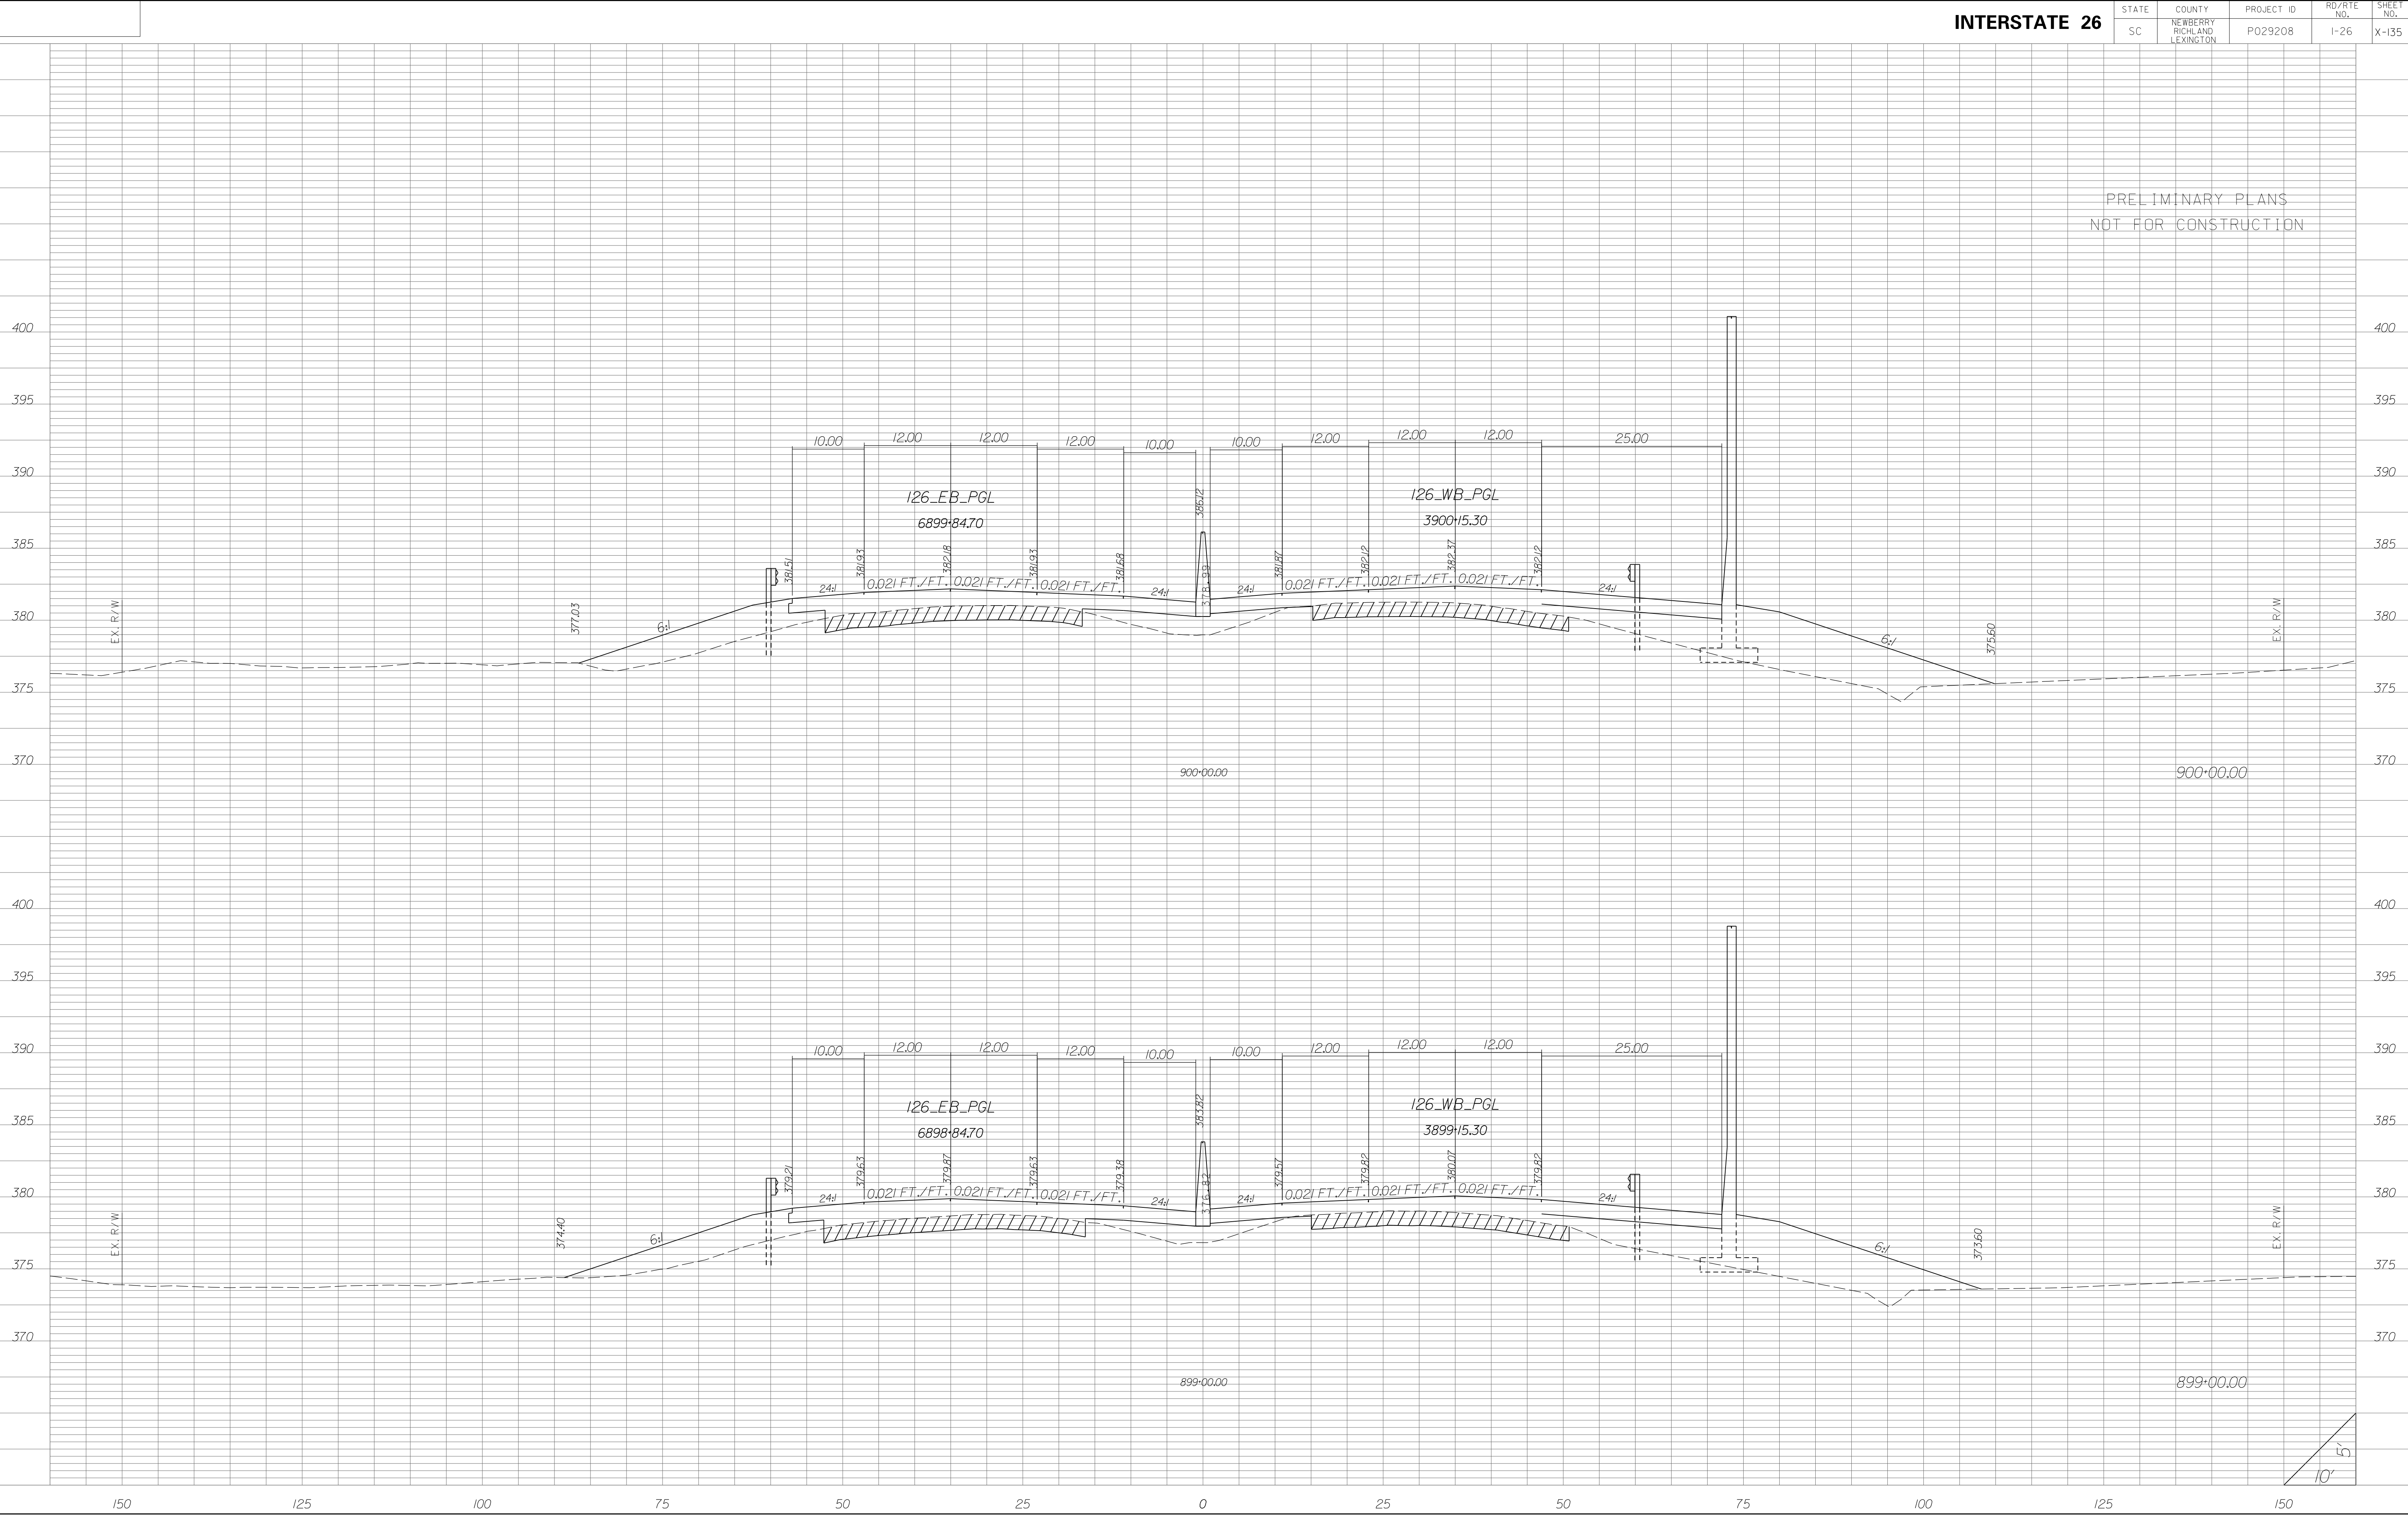


STATE	COUNTY	PROJECT ID	RD/RTE NO.	SHEET NO.
SC	NEWBERRY RICHLAND LEXINGTON	P029208	1-26	X-136

PRELIMINARY PLANS
NOT FOR CONSTRUCTION

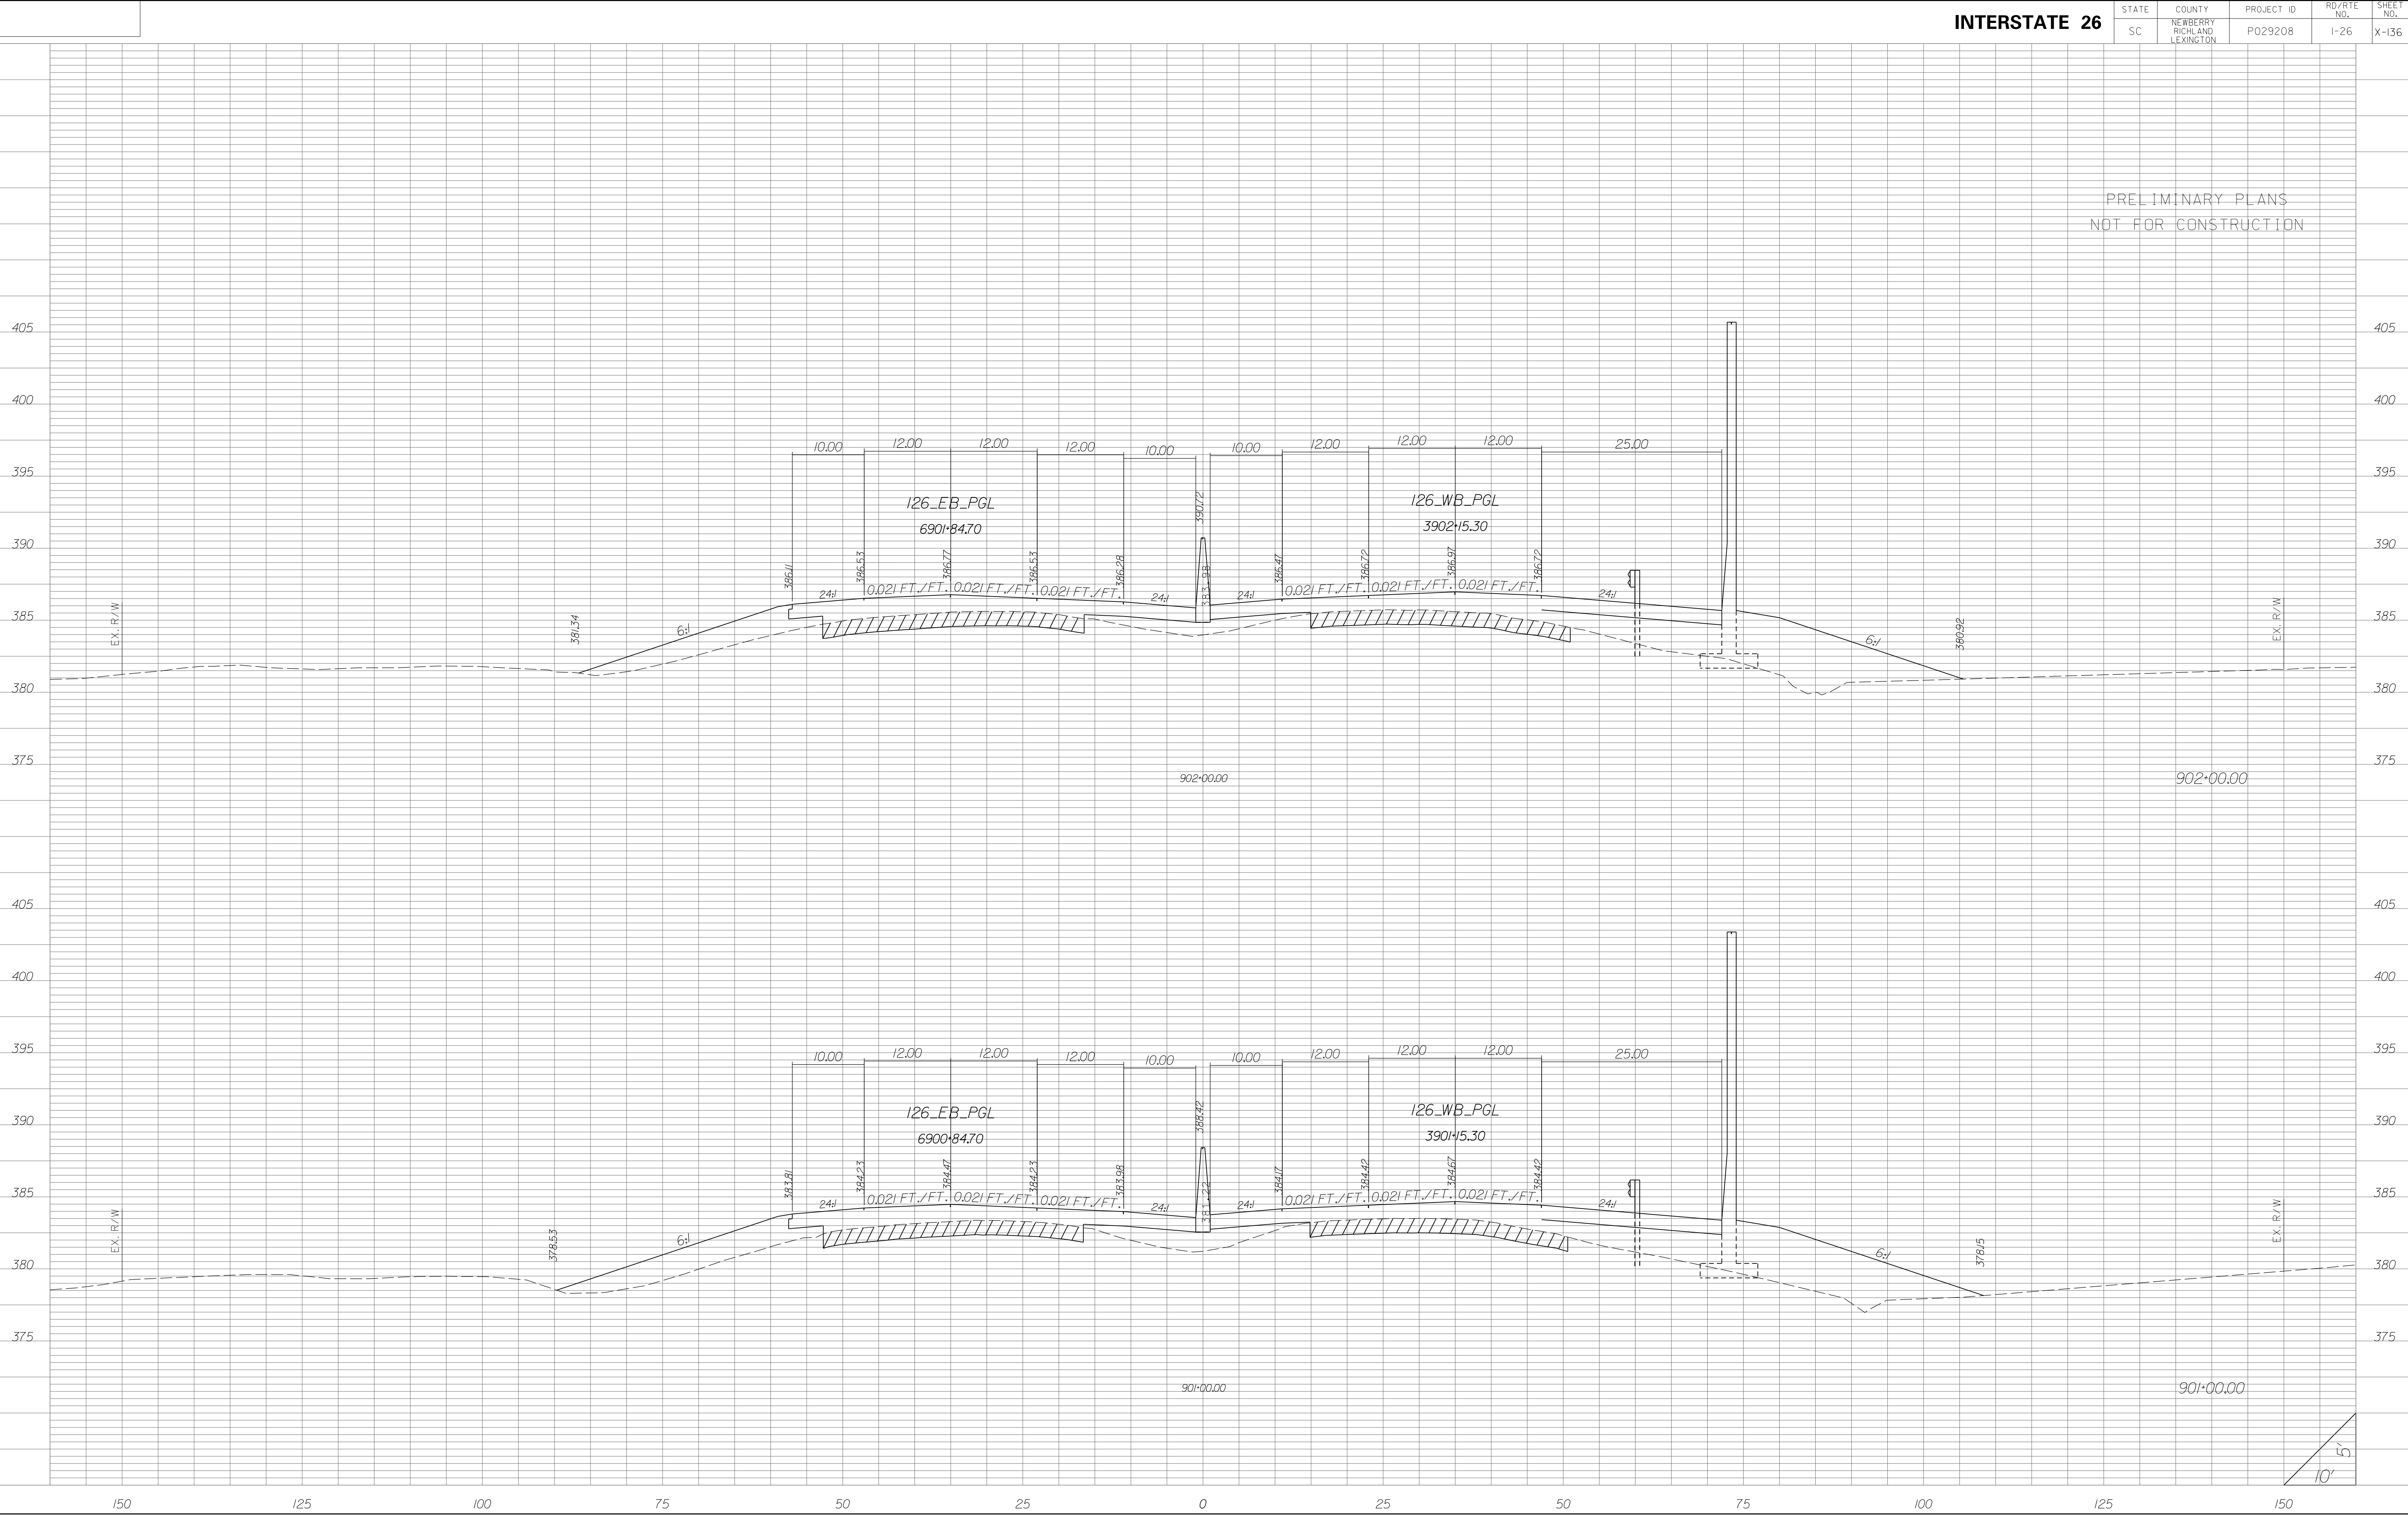


STATE	COUNTY	PROJECT ID	RD/RTE NO.	SHEET NO.
SC	NEWBERRY RICHLAND LEXINGTON	P029208	I-26	X-137

PRELIMINARY PLANS
NOT FOR CONSTRUCTION

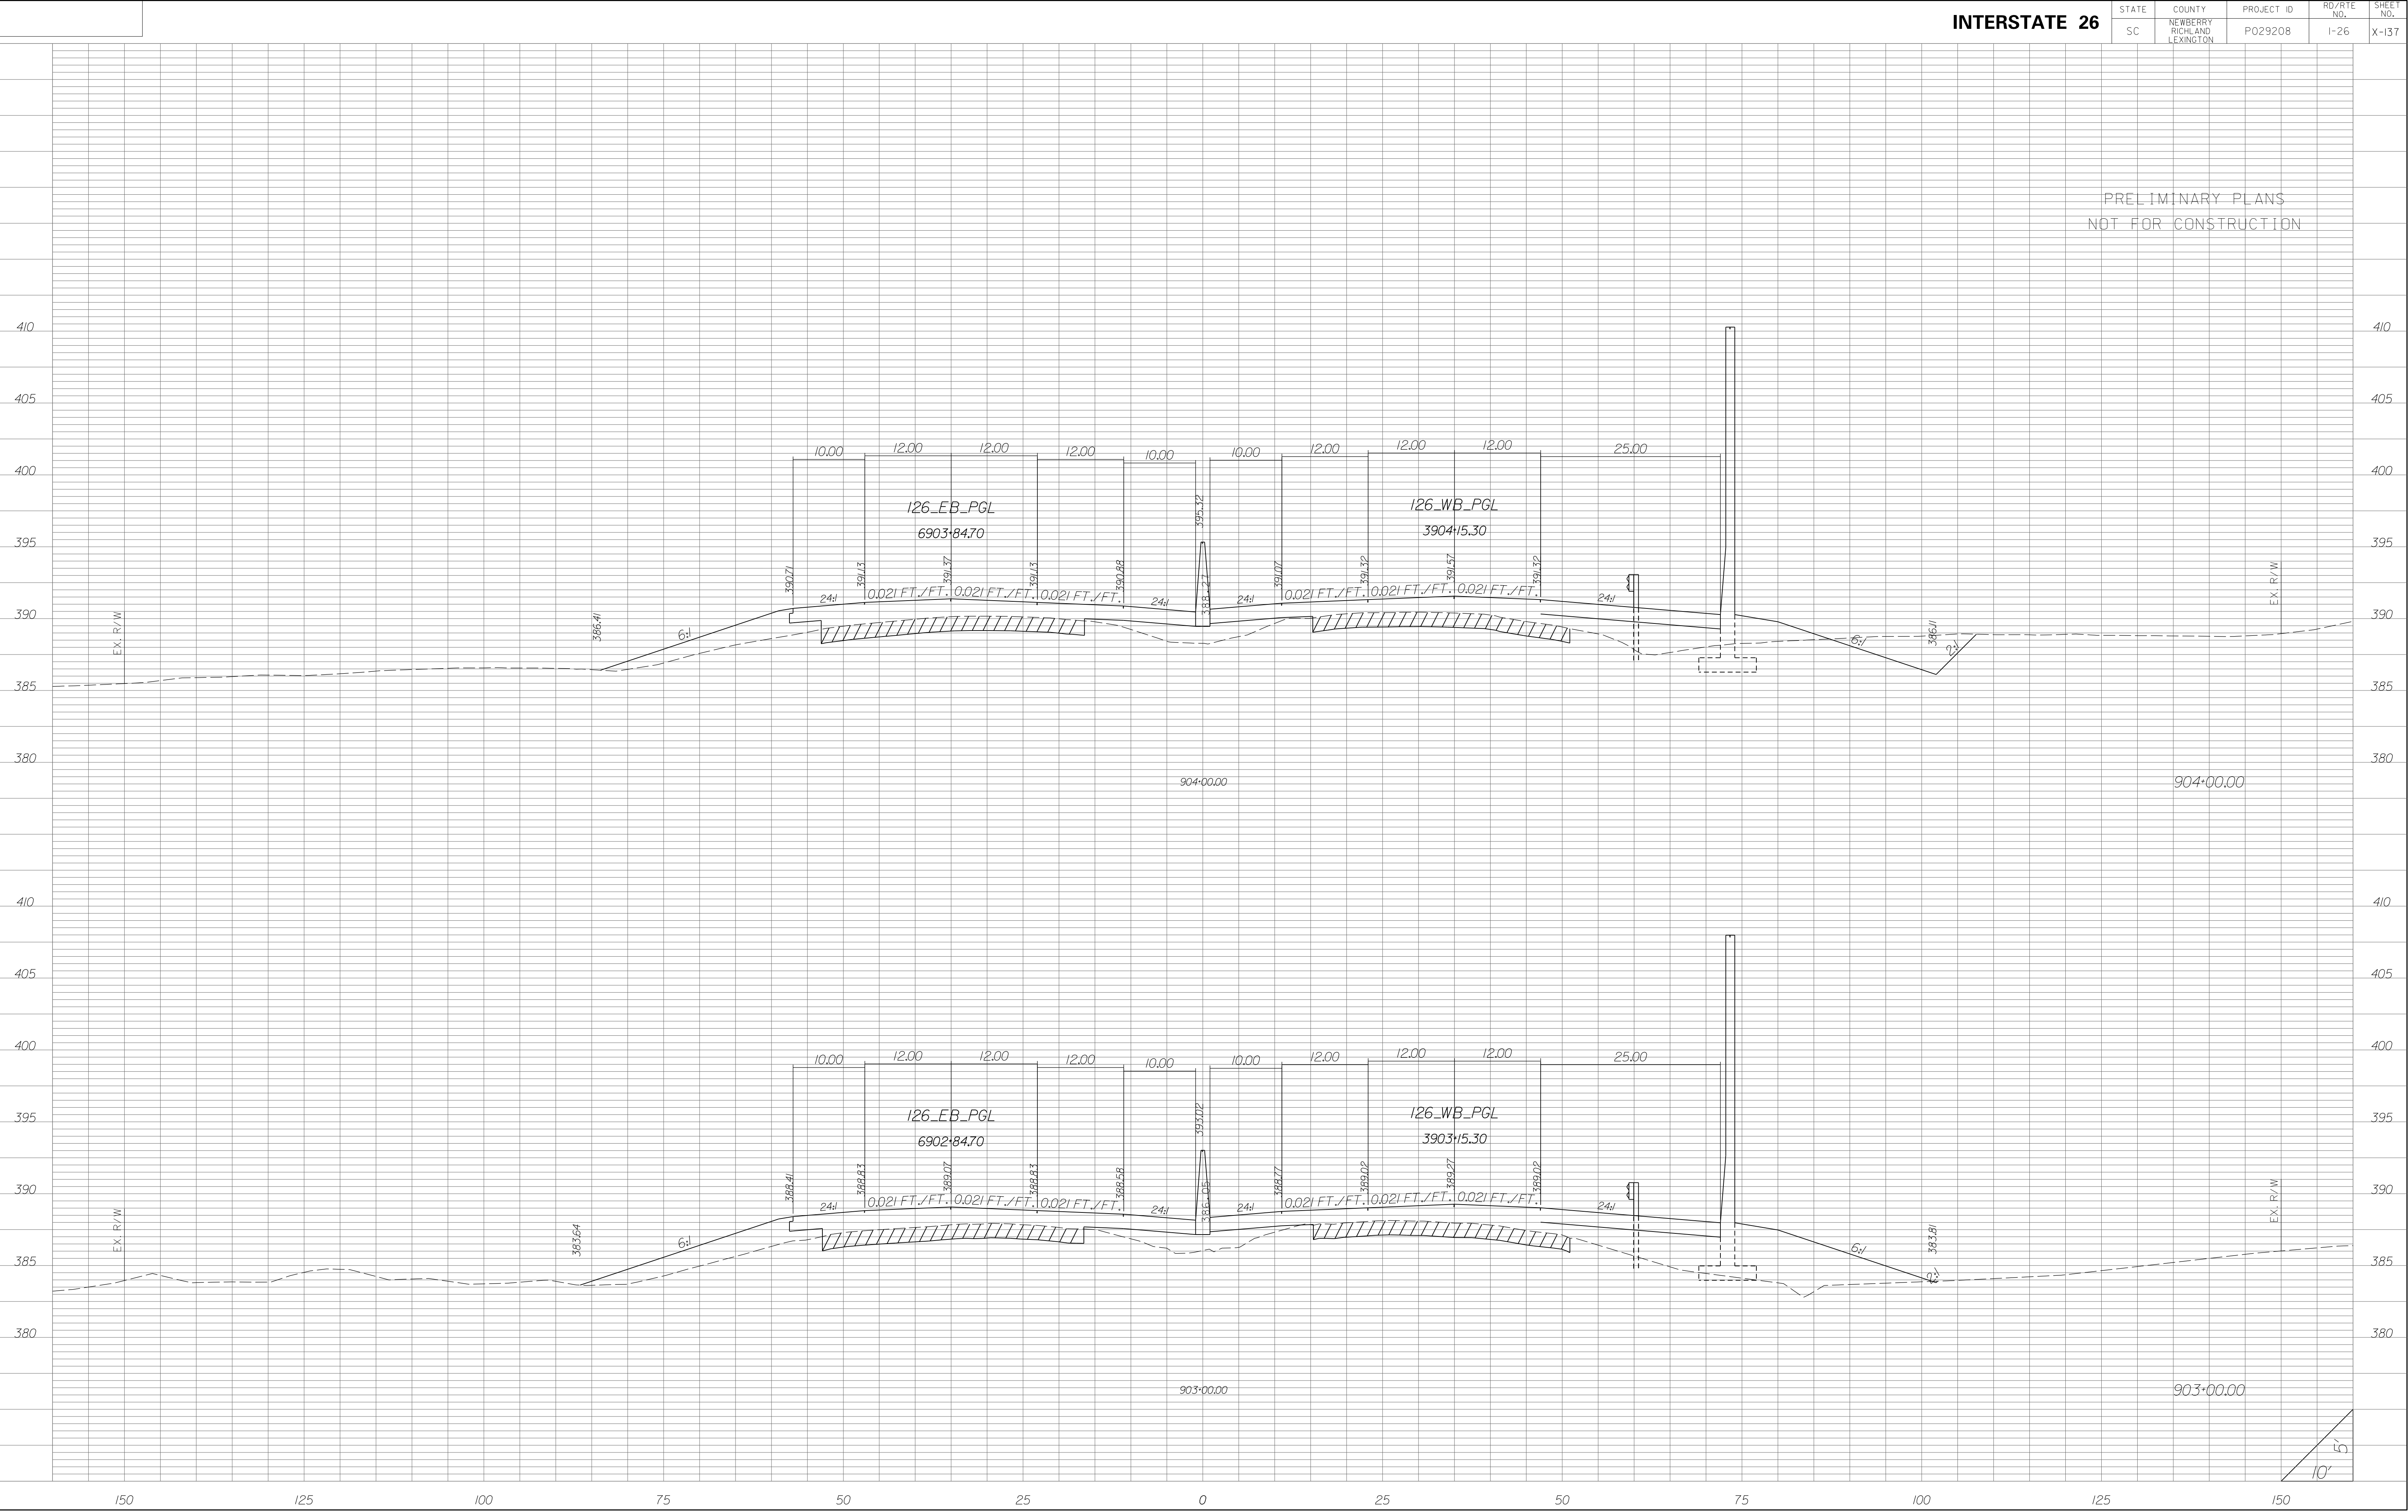


STATE	COUNTY	PROJECT ID	RD/RTE NO.	SHEET NO.
SC	NEWBERRY RICHLAND LEXINGTON	P029208	I-26	X-138

PRELIMINARY PLANS
NOT FOR CONSTRUCTION

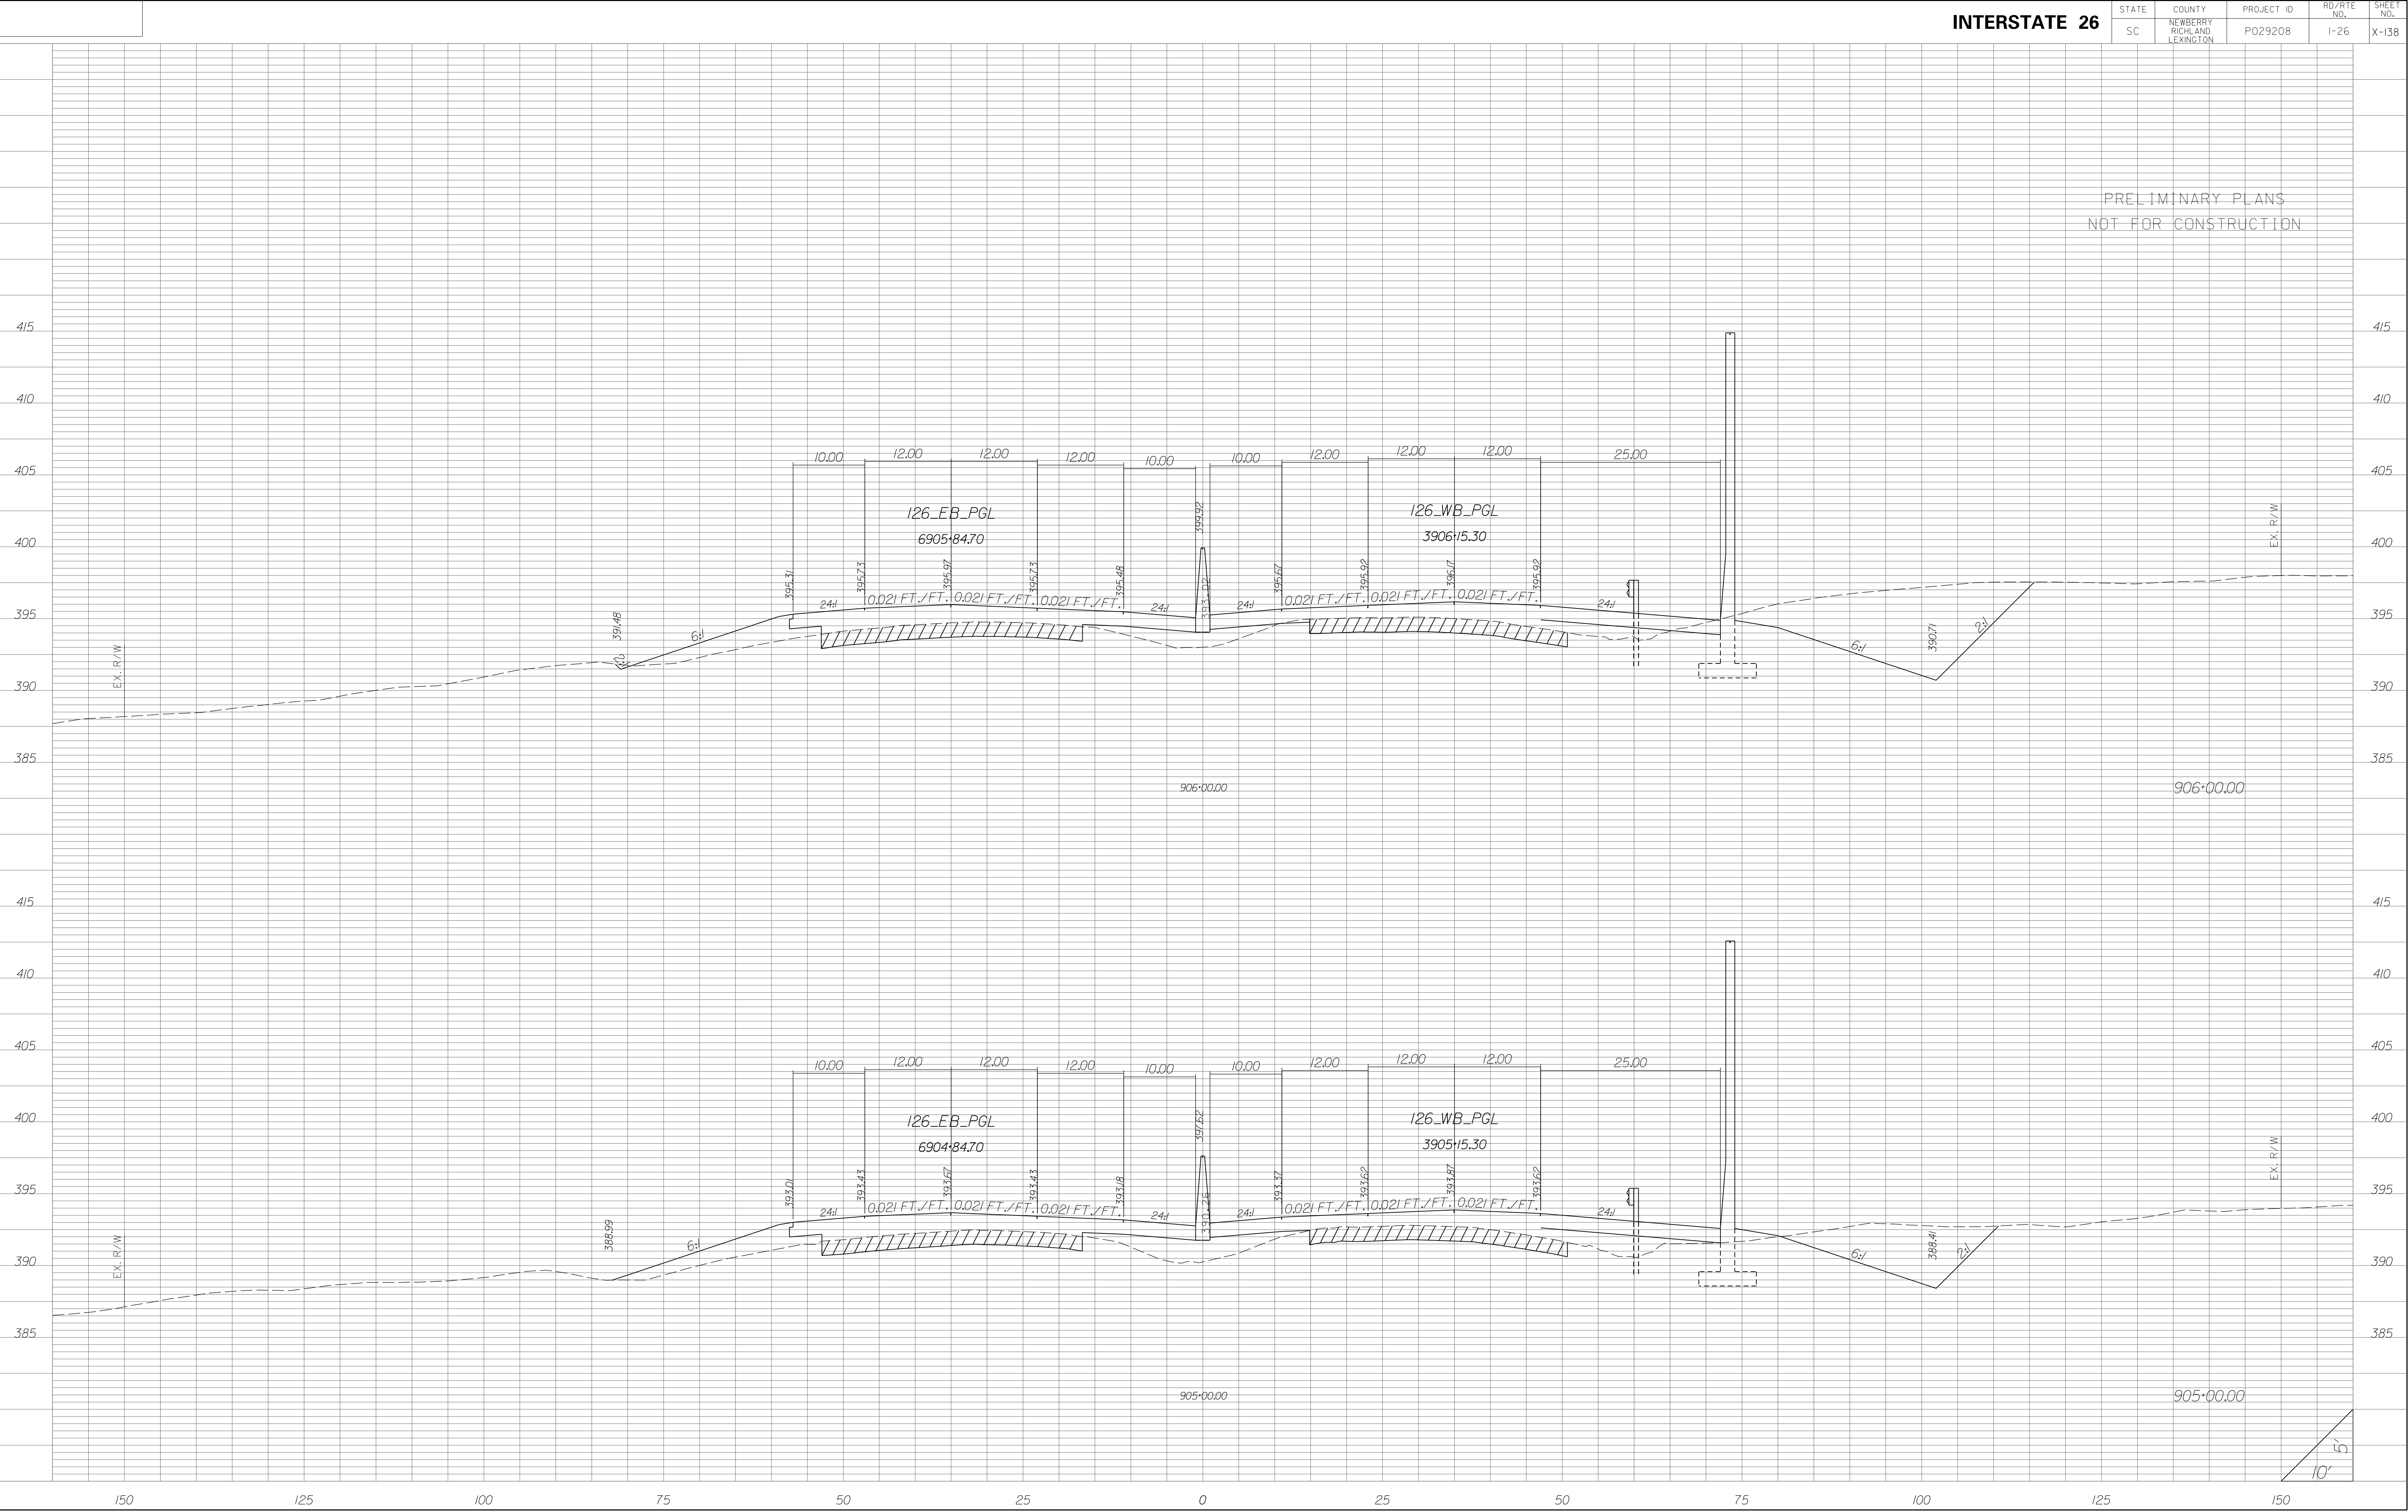


STATE	COUNTY	PROJECT ID	RD/RTE NO.	SHEET NO.
SC	NEWBERRY RICHLAND LEXINGTON	P029208	I-26	X-139

PRELIMINARY PLANS
NOT FOR CONSTRUCTION

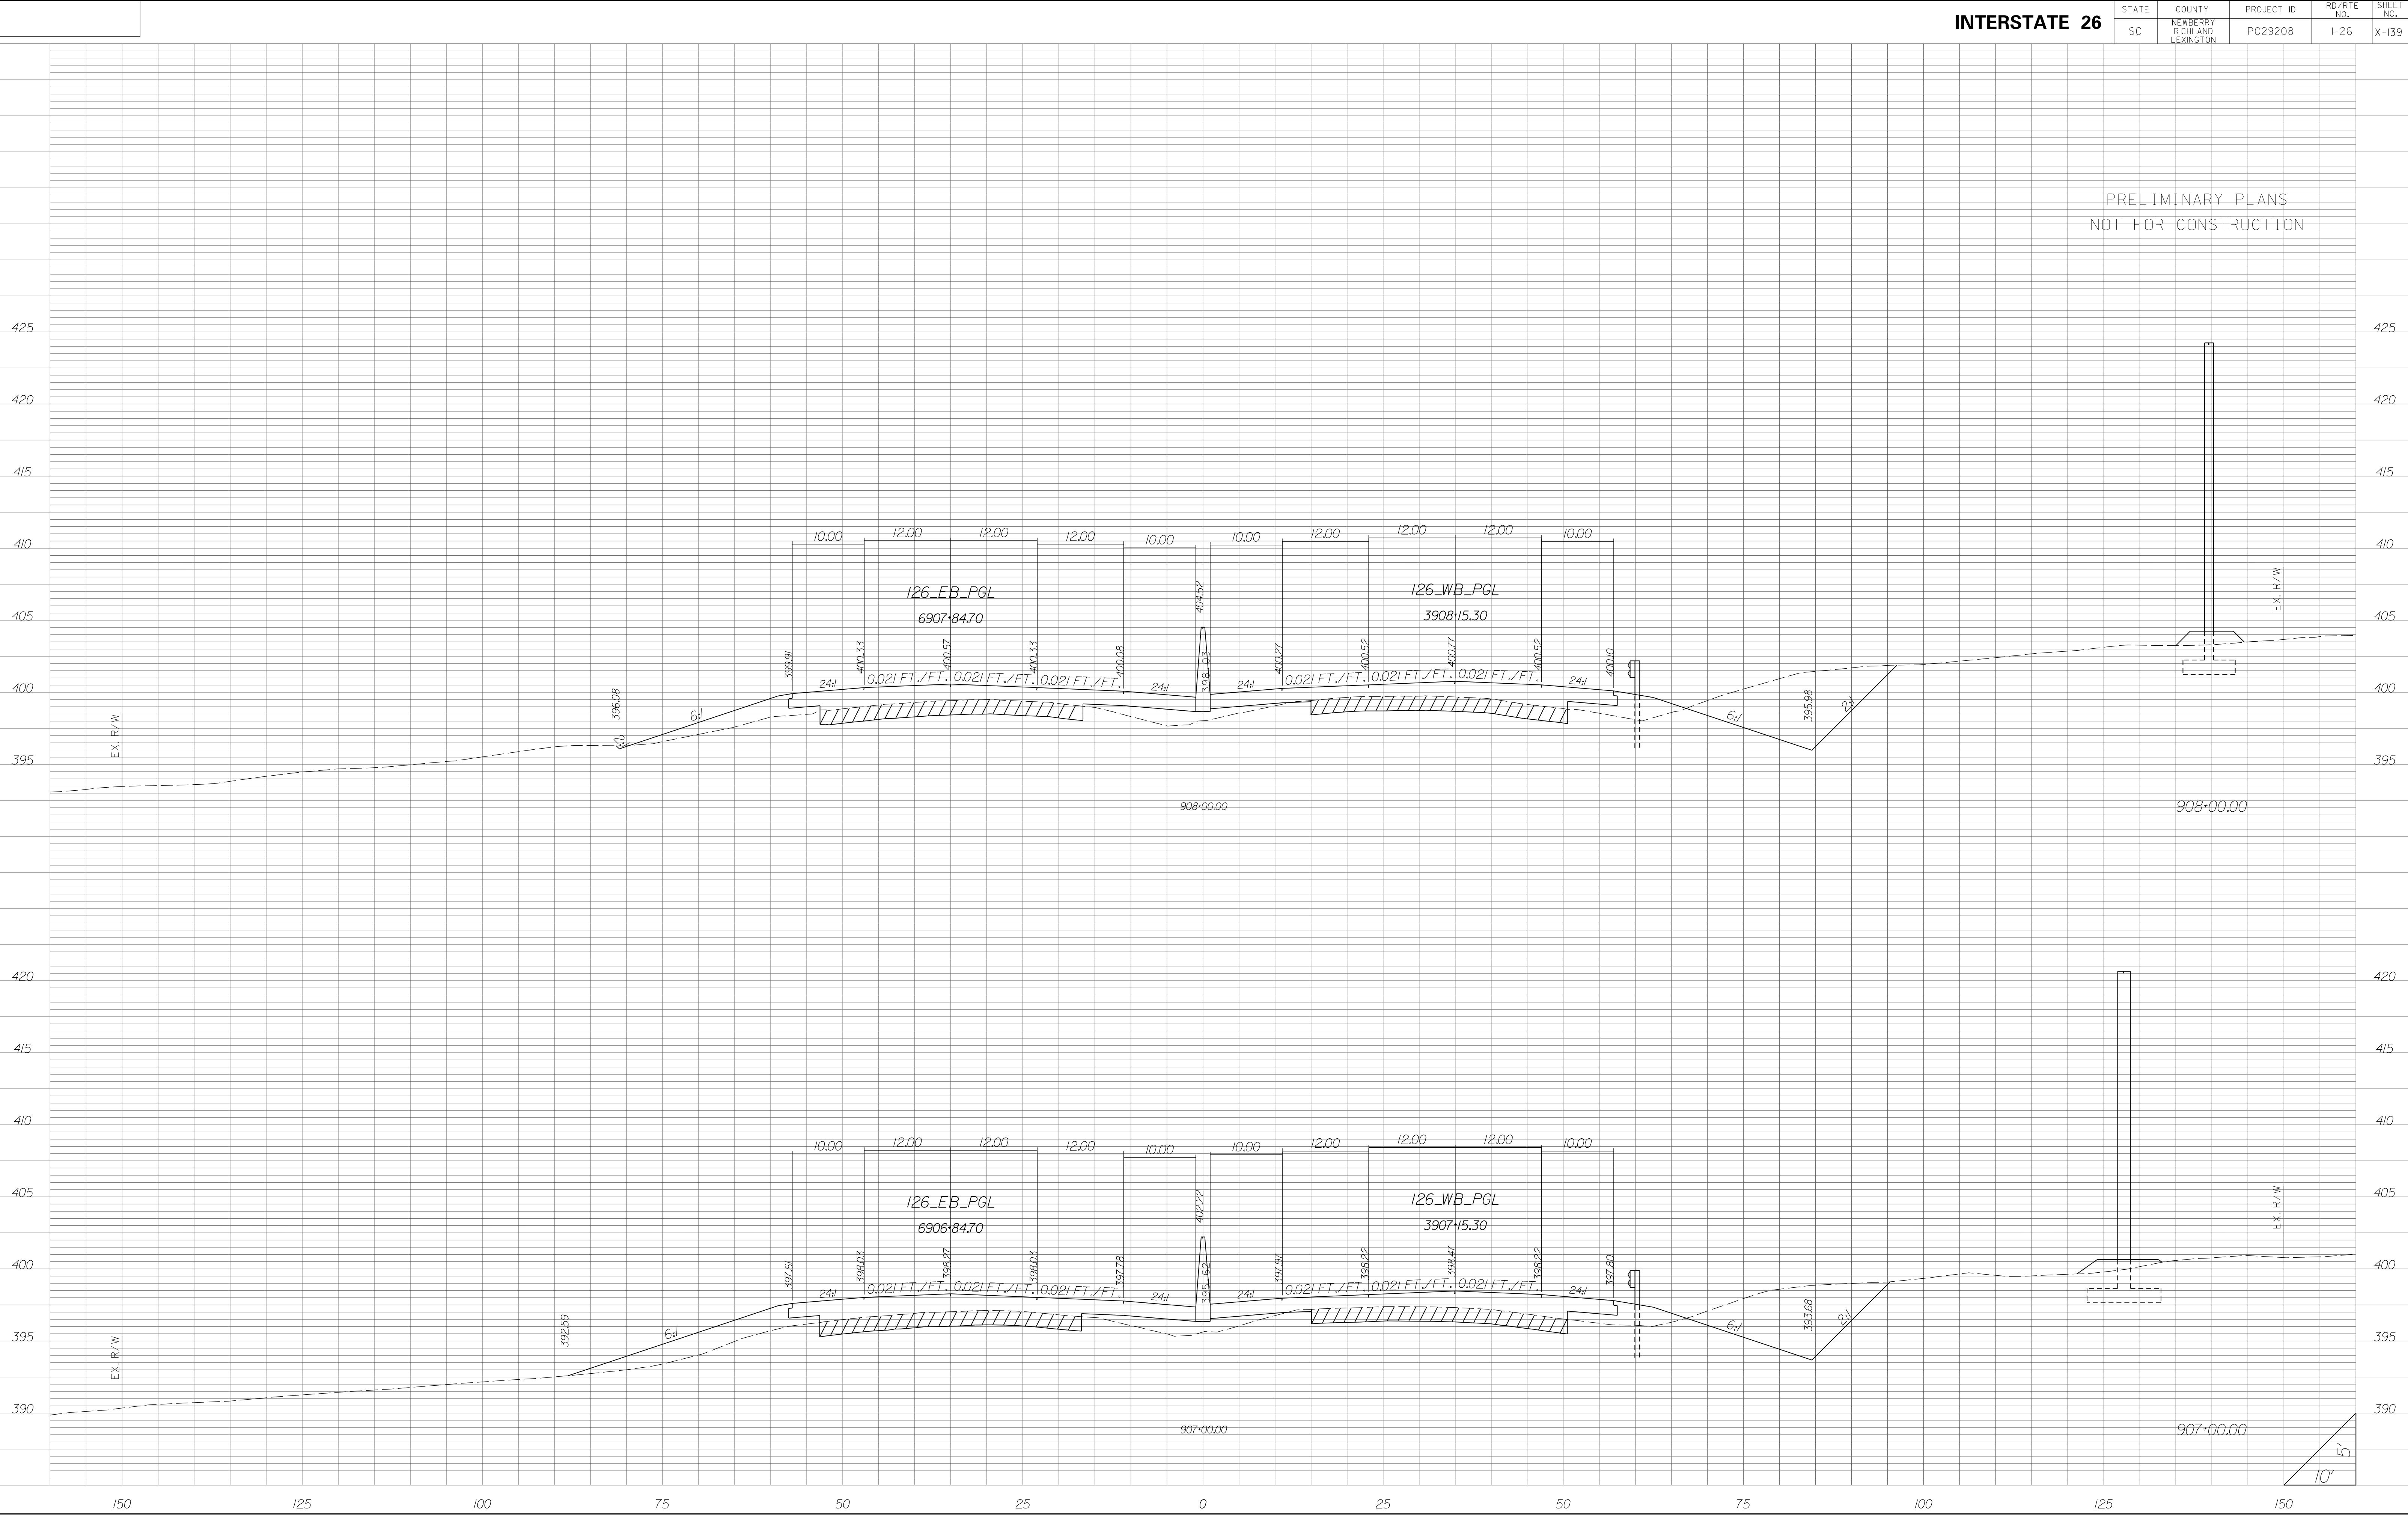

STATE	COUNTY	PROJECT ID	RD/RTE NO.	SHEET NO.
SC	NEWBERRY RICHLAND LEXINGTON	P029208	I-26	X-140

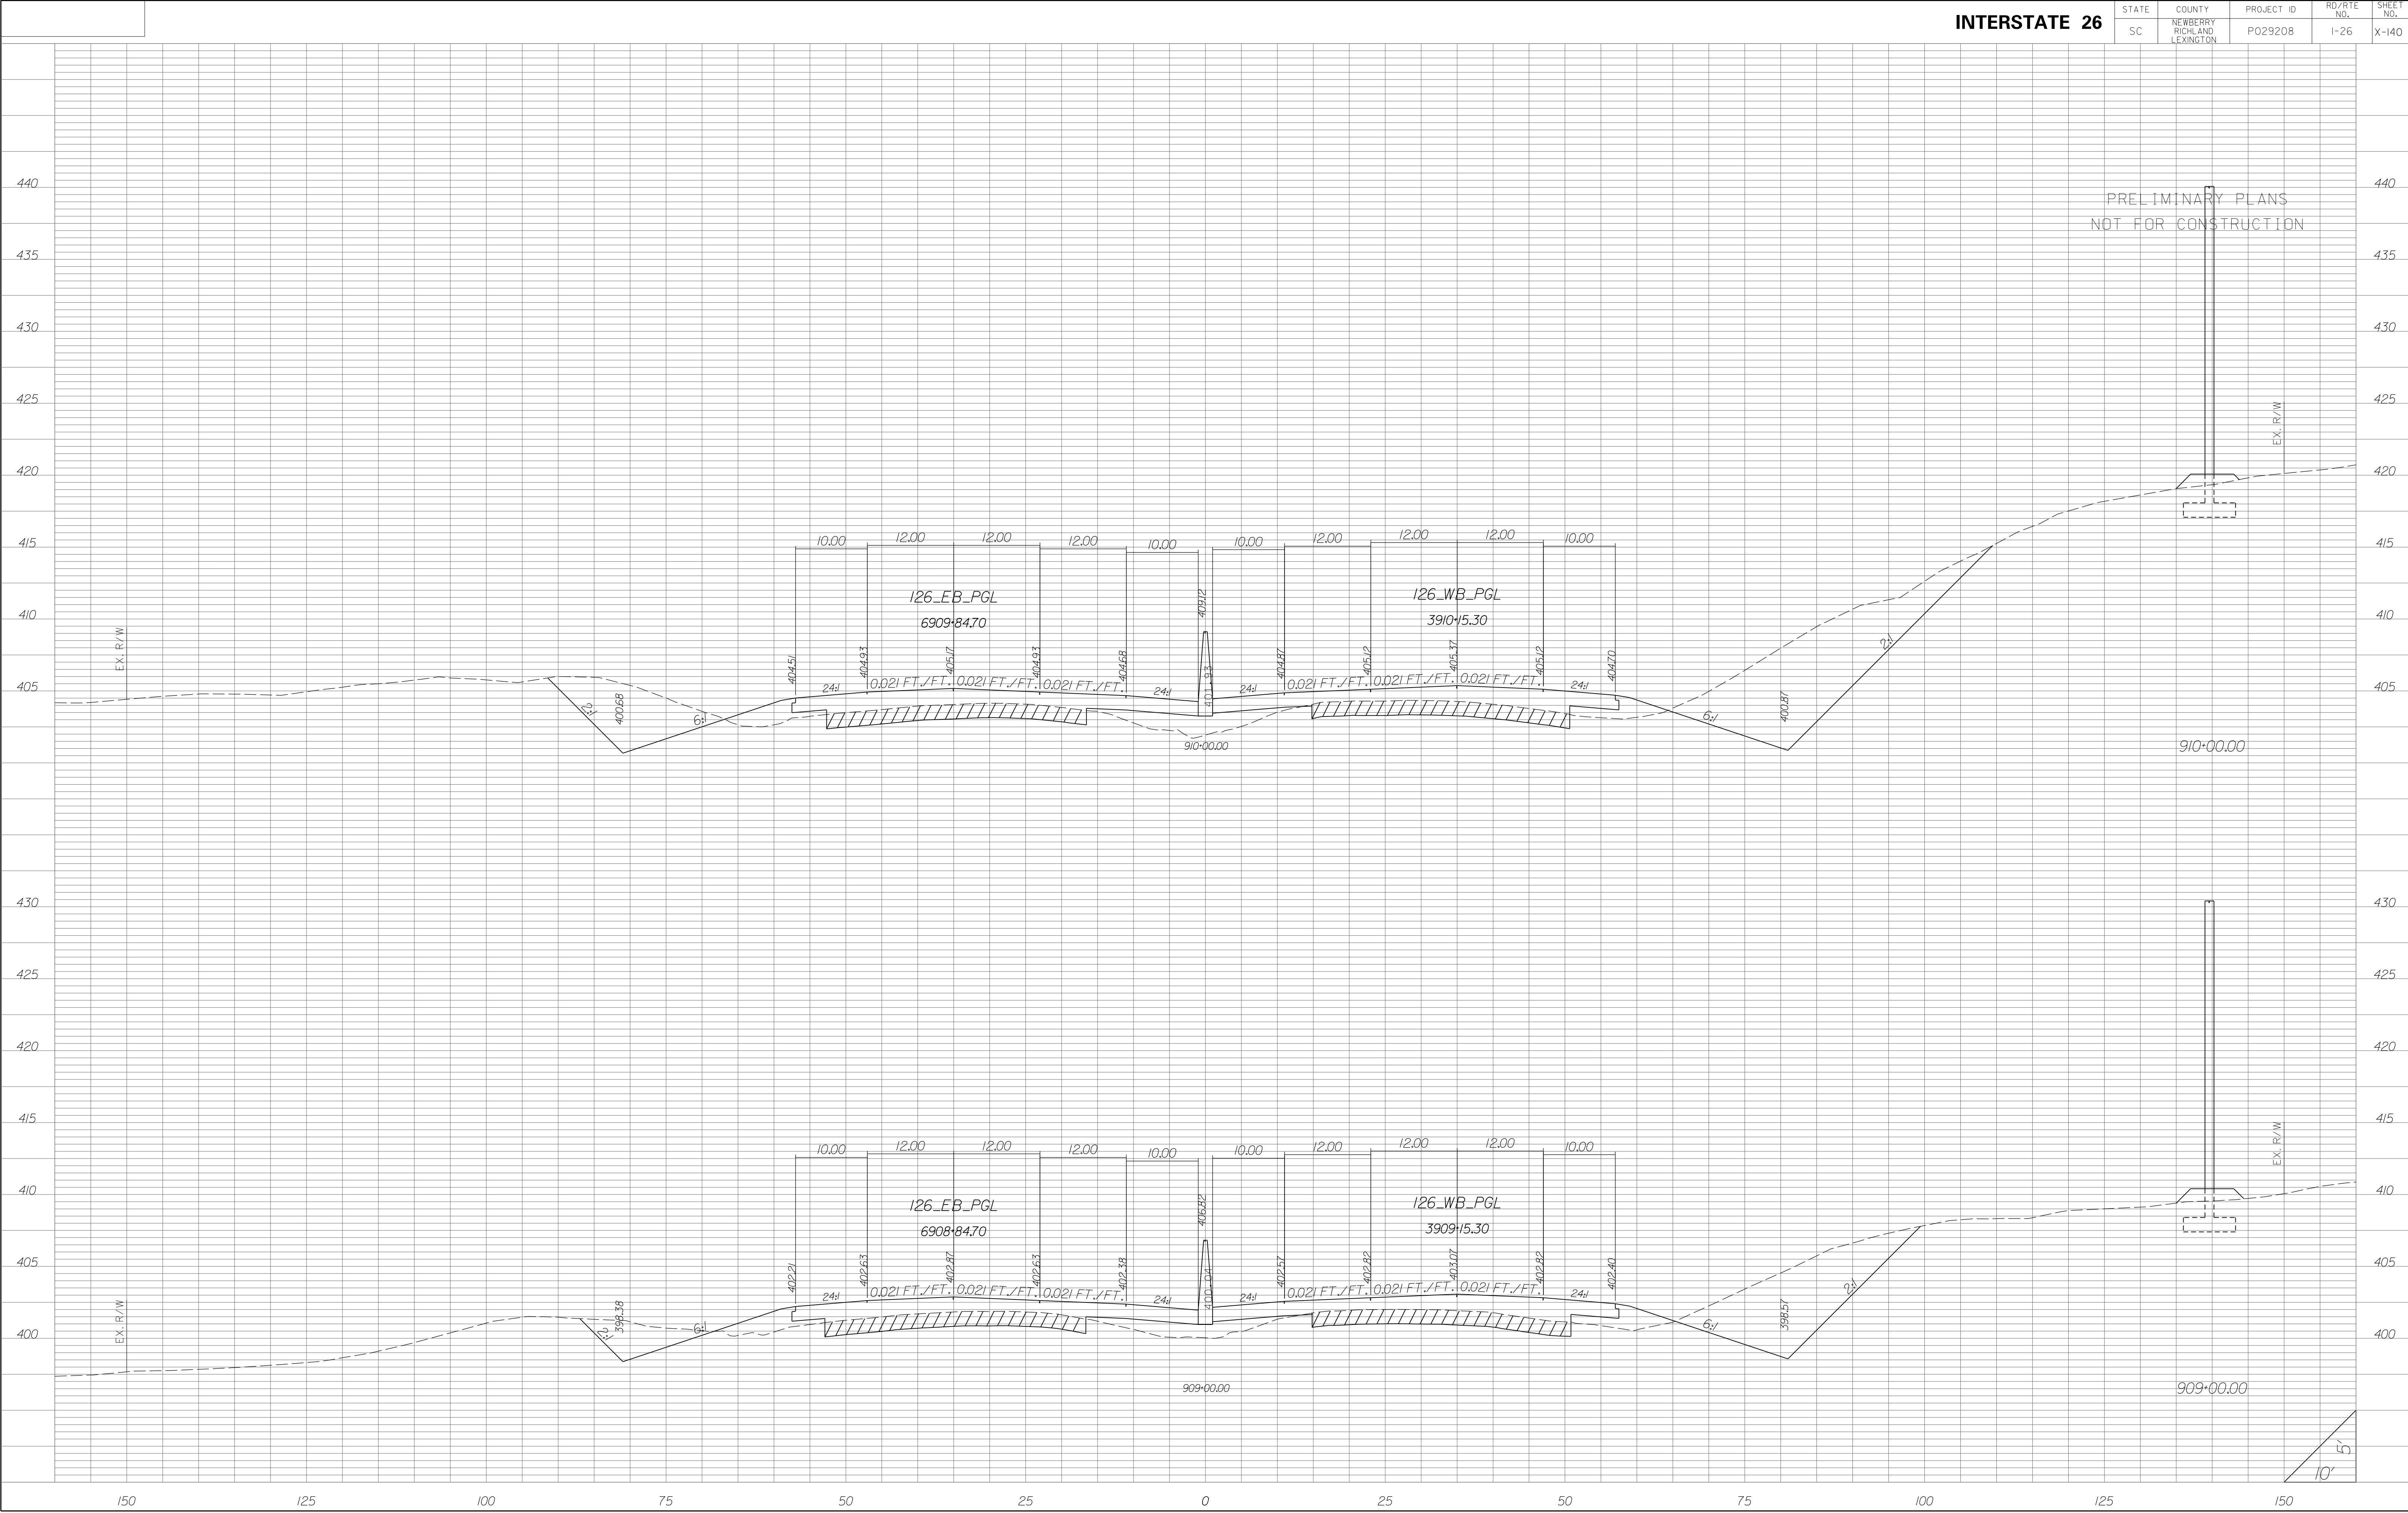

STATE	COUNTY	PROJECT ID	RD/RTE NO.	SHEET NO.
SC	NEWBERRY RICHLAND LEXINGTON	P029208	I-26	X-142

PRELIMINARY PLANS
NOT FOR CONSTRUCTION

450

445

440

435

430

425

420

415

410

405

450

445

440

435

430

425

420

415

410

405

150

125

100

75

50

25

0

25

50

75

100

125

150

EX. R/W


EX. R/W

I26_EB_PGL
6911+84.70

I26_WB_PGL
3912+5.30


912+00.00

912+00.00

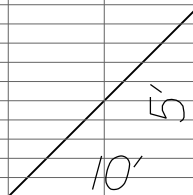


STATE	COUNTY	PROJECT ID	RD/RTE NO.	SHEET NO.
SC	NEWBERRY RICHLAND LEXINGTON	P029208	I-26	X-143

PRELIMINARY PLANS
NOT FOR CONSTRUCTION

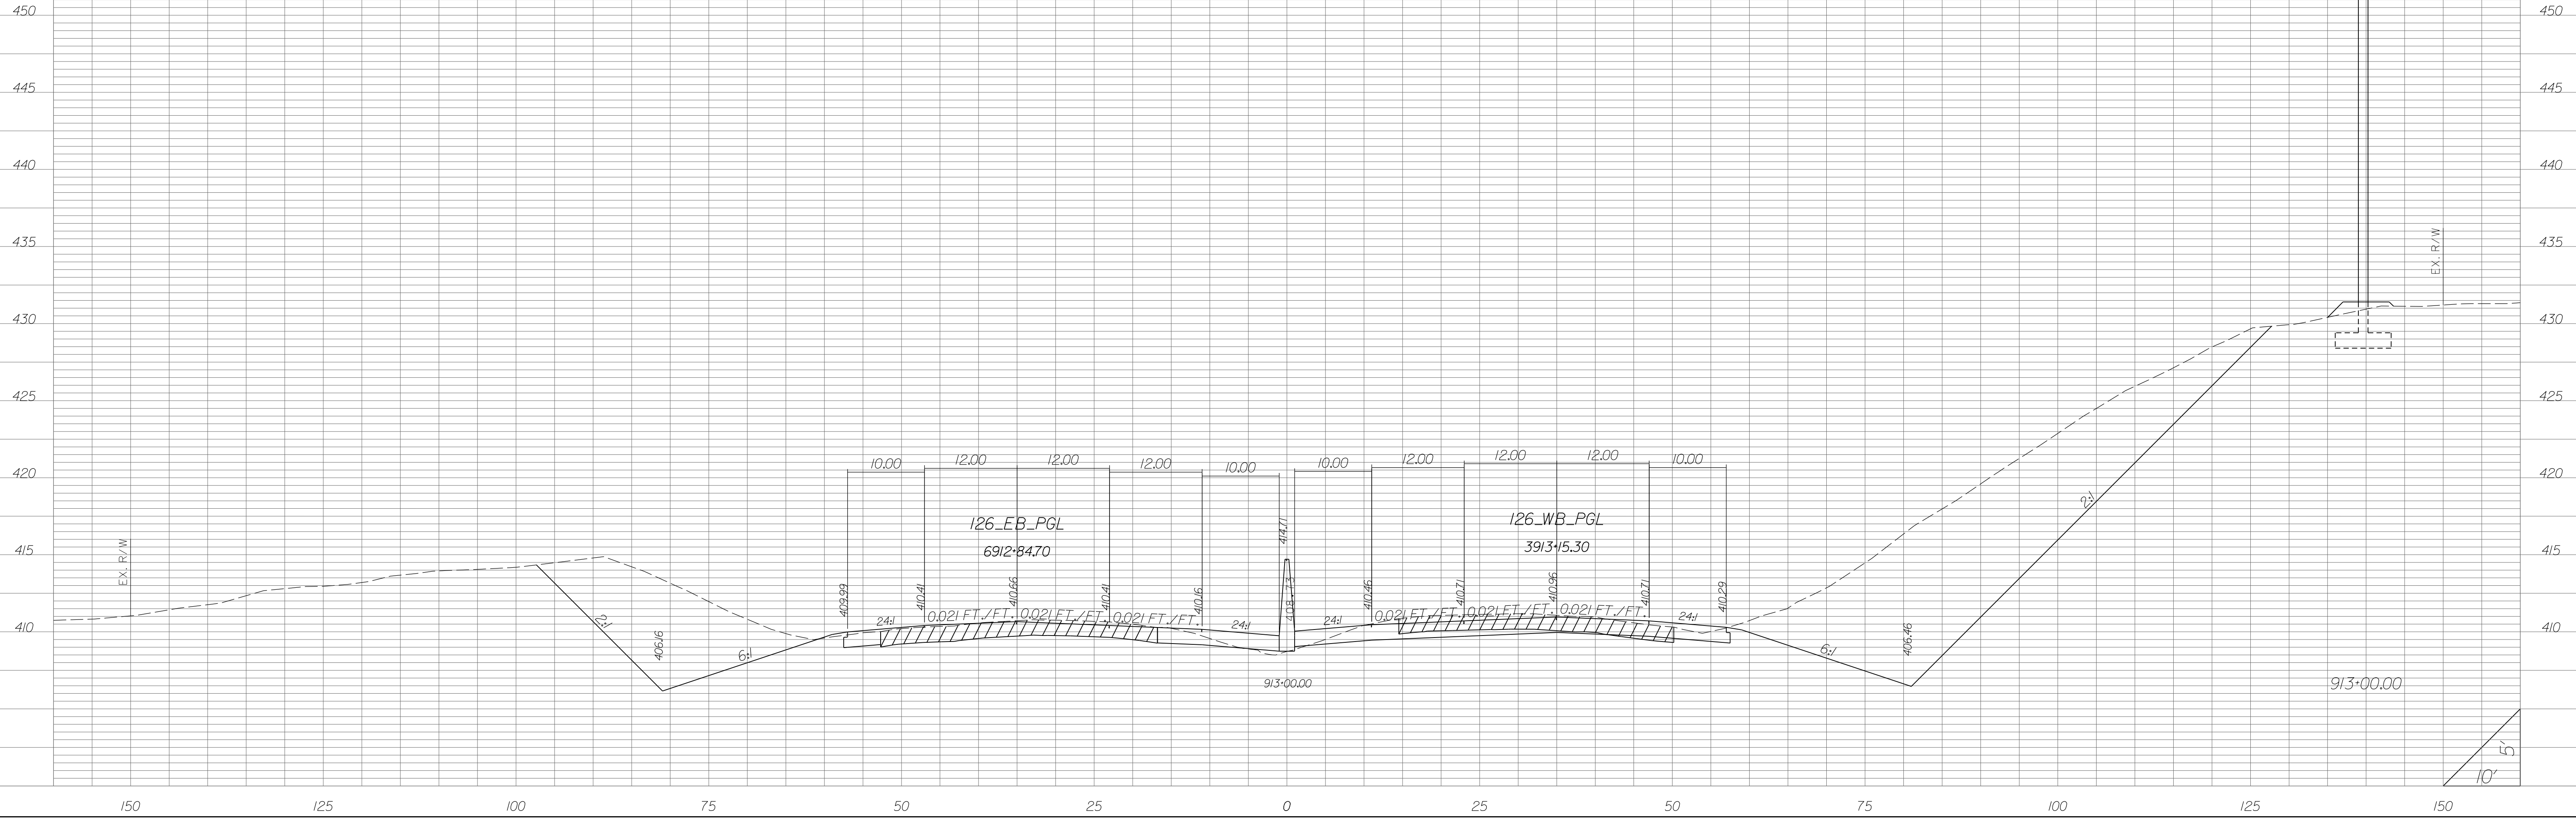


STATE	COUNTY	PROJECT ID	RD/RTE NO.	SHEET NO.
SC	NEWBERRY RICHLAND LEXINGTON	P029208	I-26	X-144

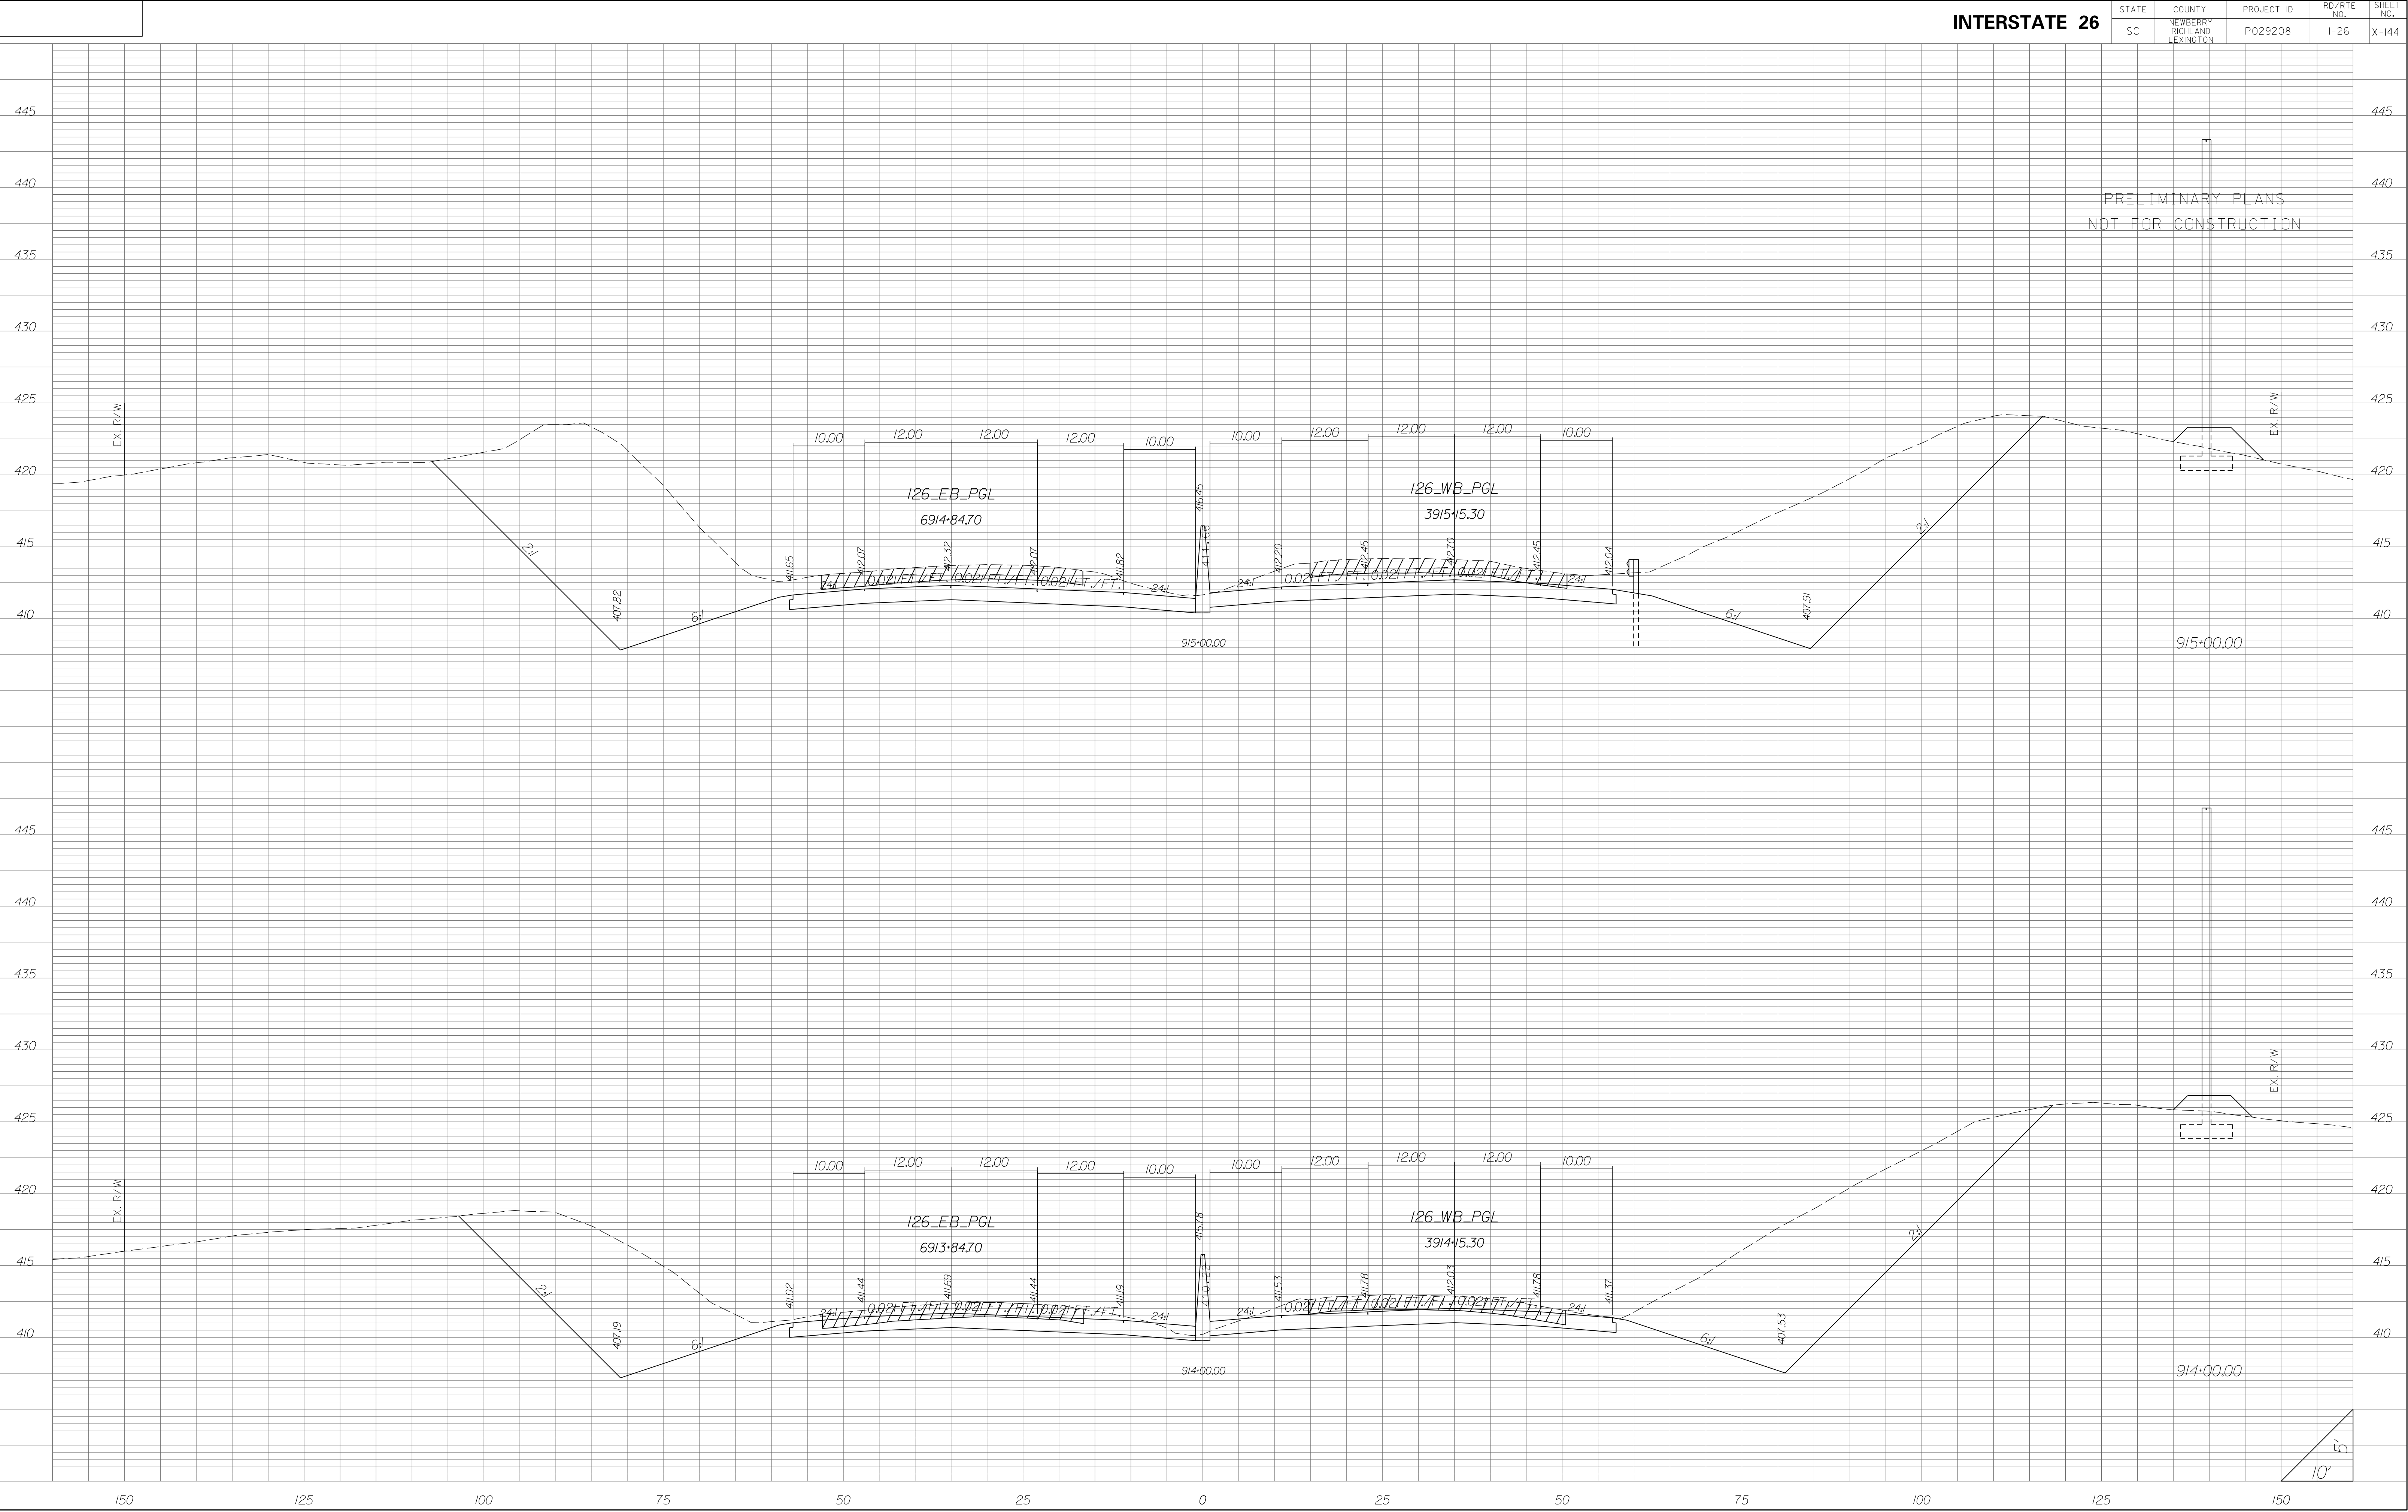


STATE	COUNTY	PROJECT ID	RD/RTE NO.	SHEET NO.
SC	NEWBERRY RICHLAND LEXINGTON	P029208	I-26	X-145

PRELIMINARY PLANS
NOT FOR CONSTRUCTION

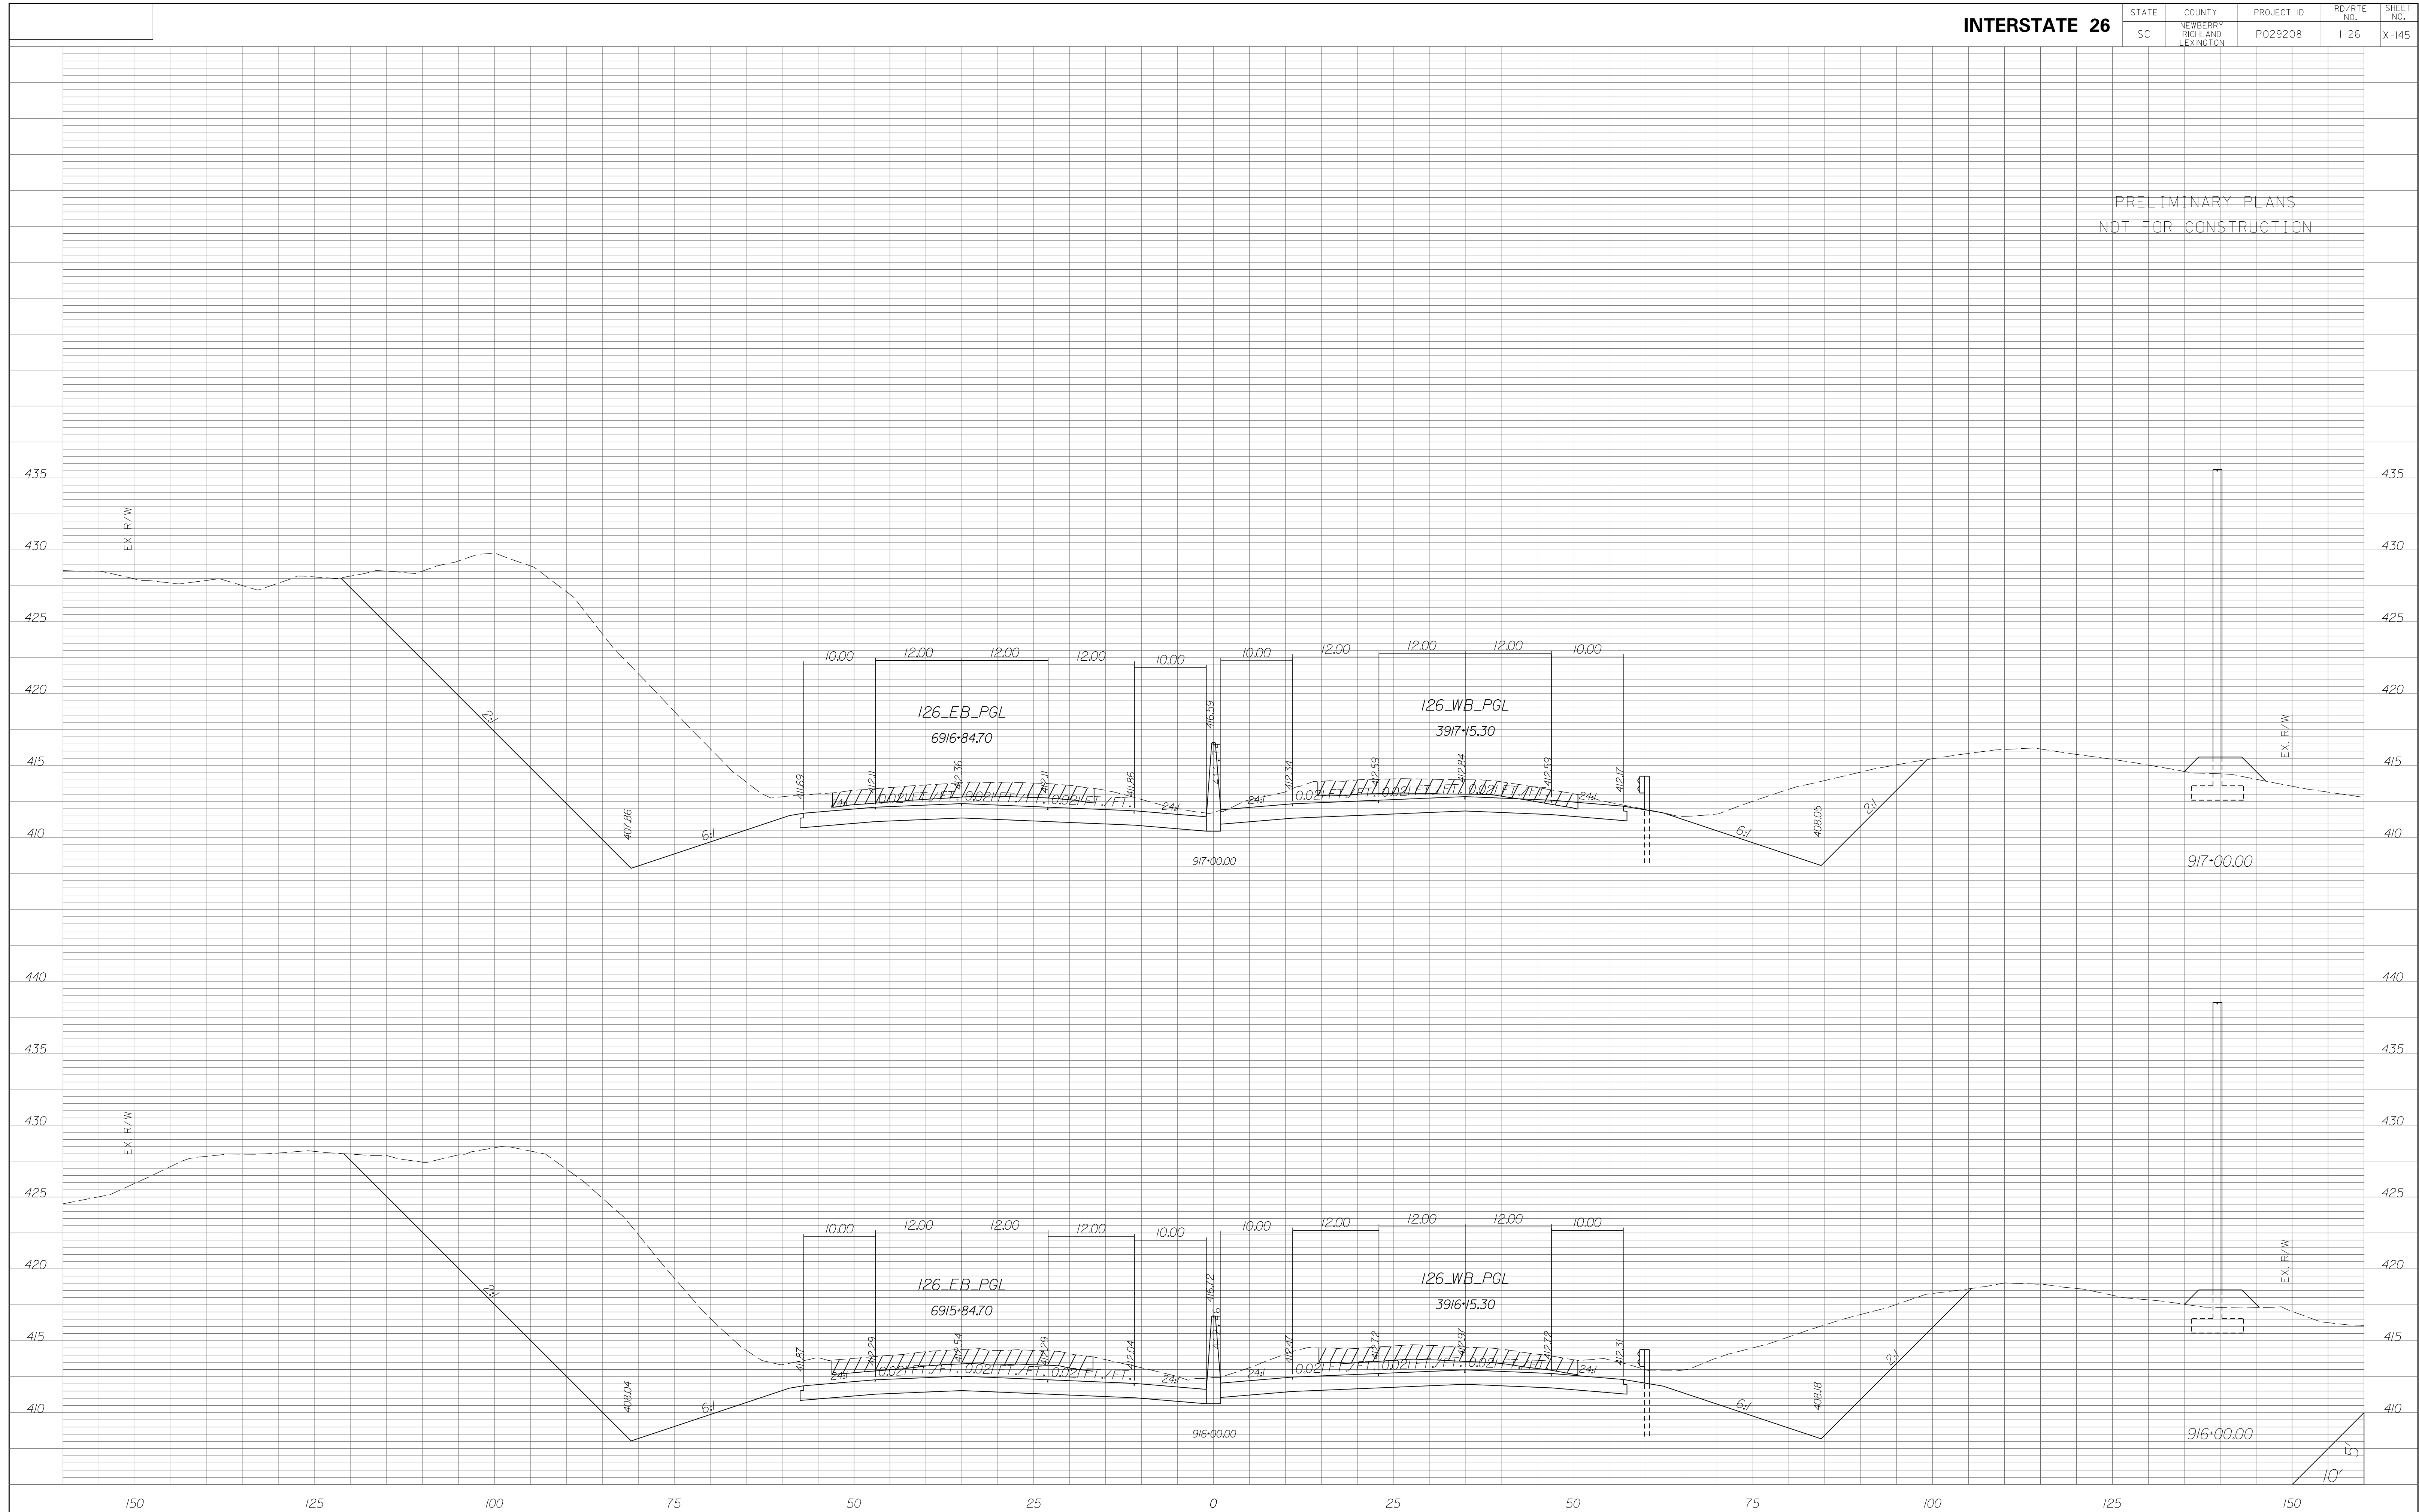


STATE	COUNTY	PROJECT ID	RD/RTE NO.	SHEET NO.
SC	NEWBERRY RICHLAND LEXINGTON	P029208	I-26	X-146

PRELIMINARY PLANS
NOT FOR CONSTRUCTION

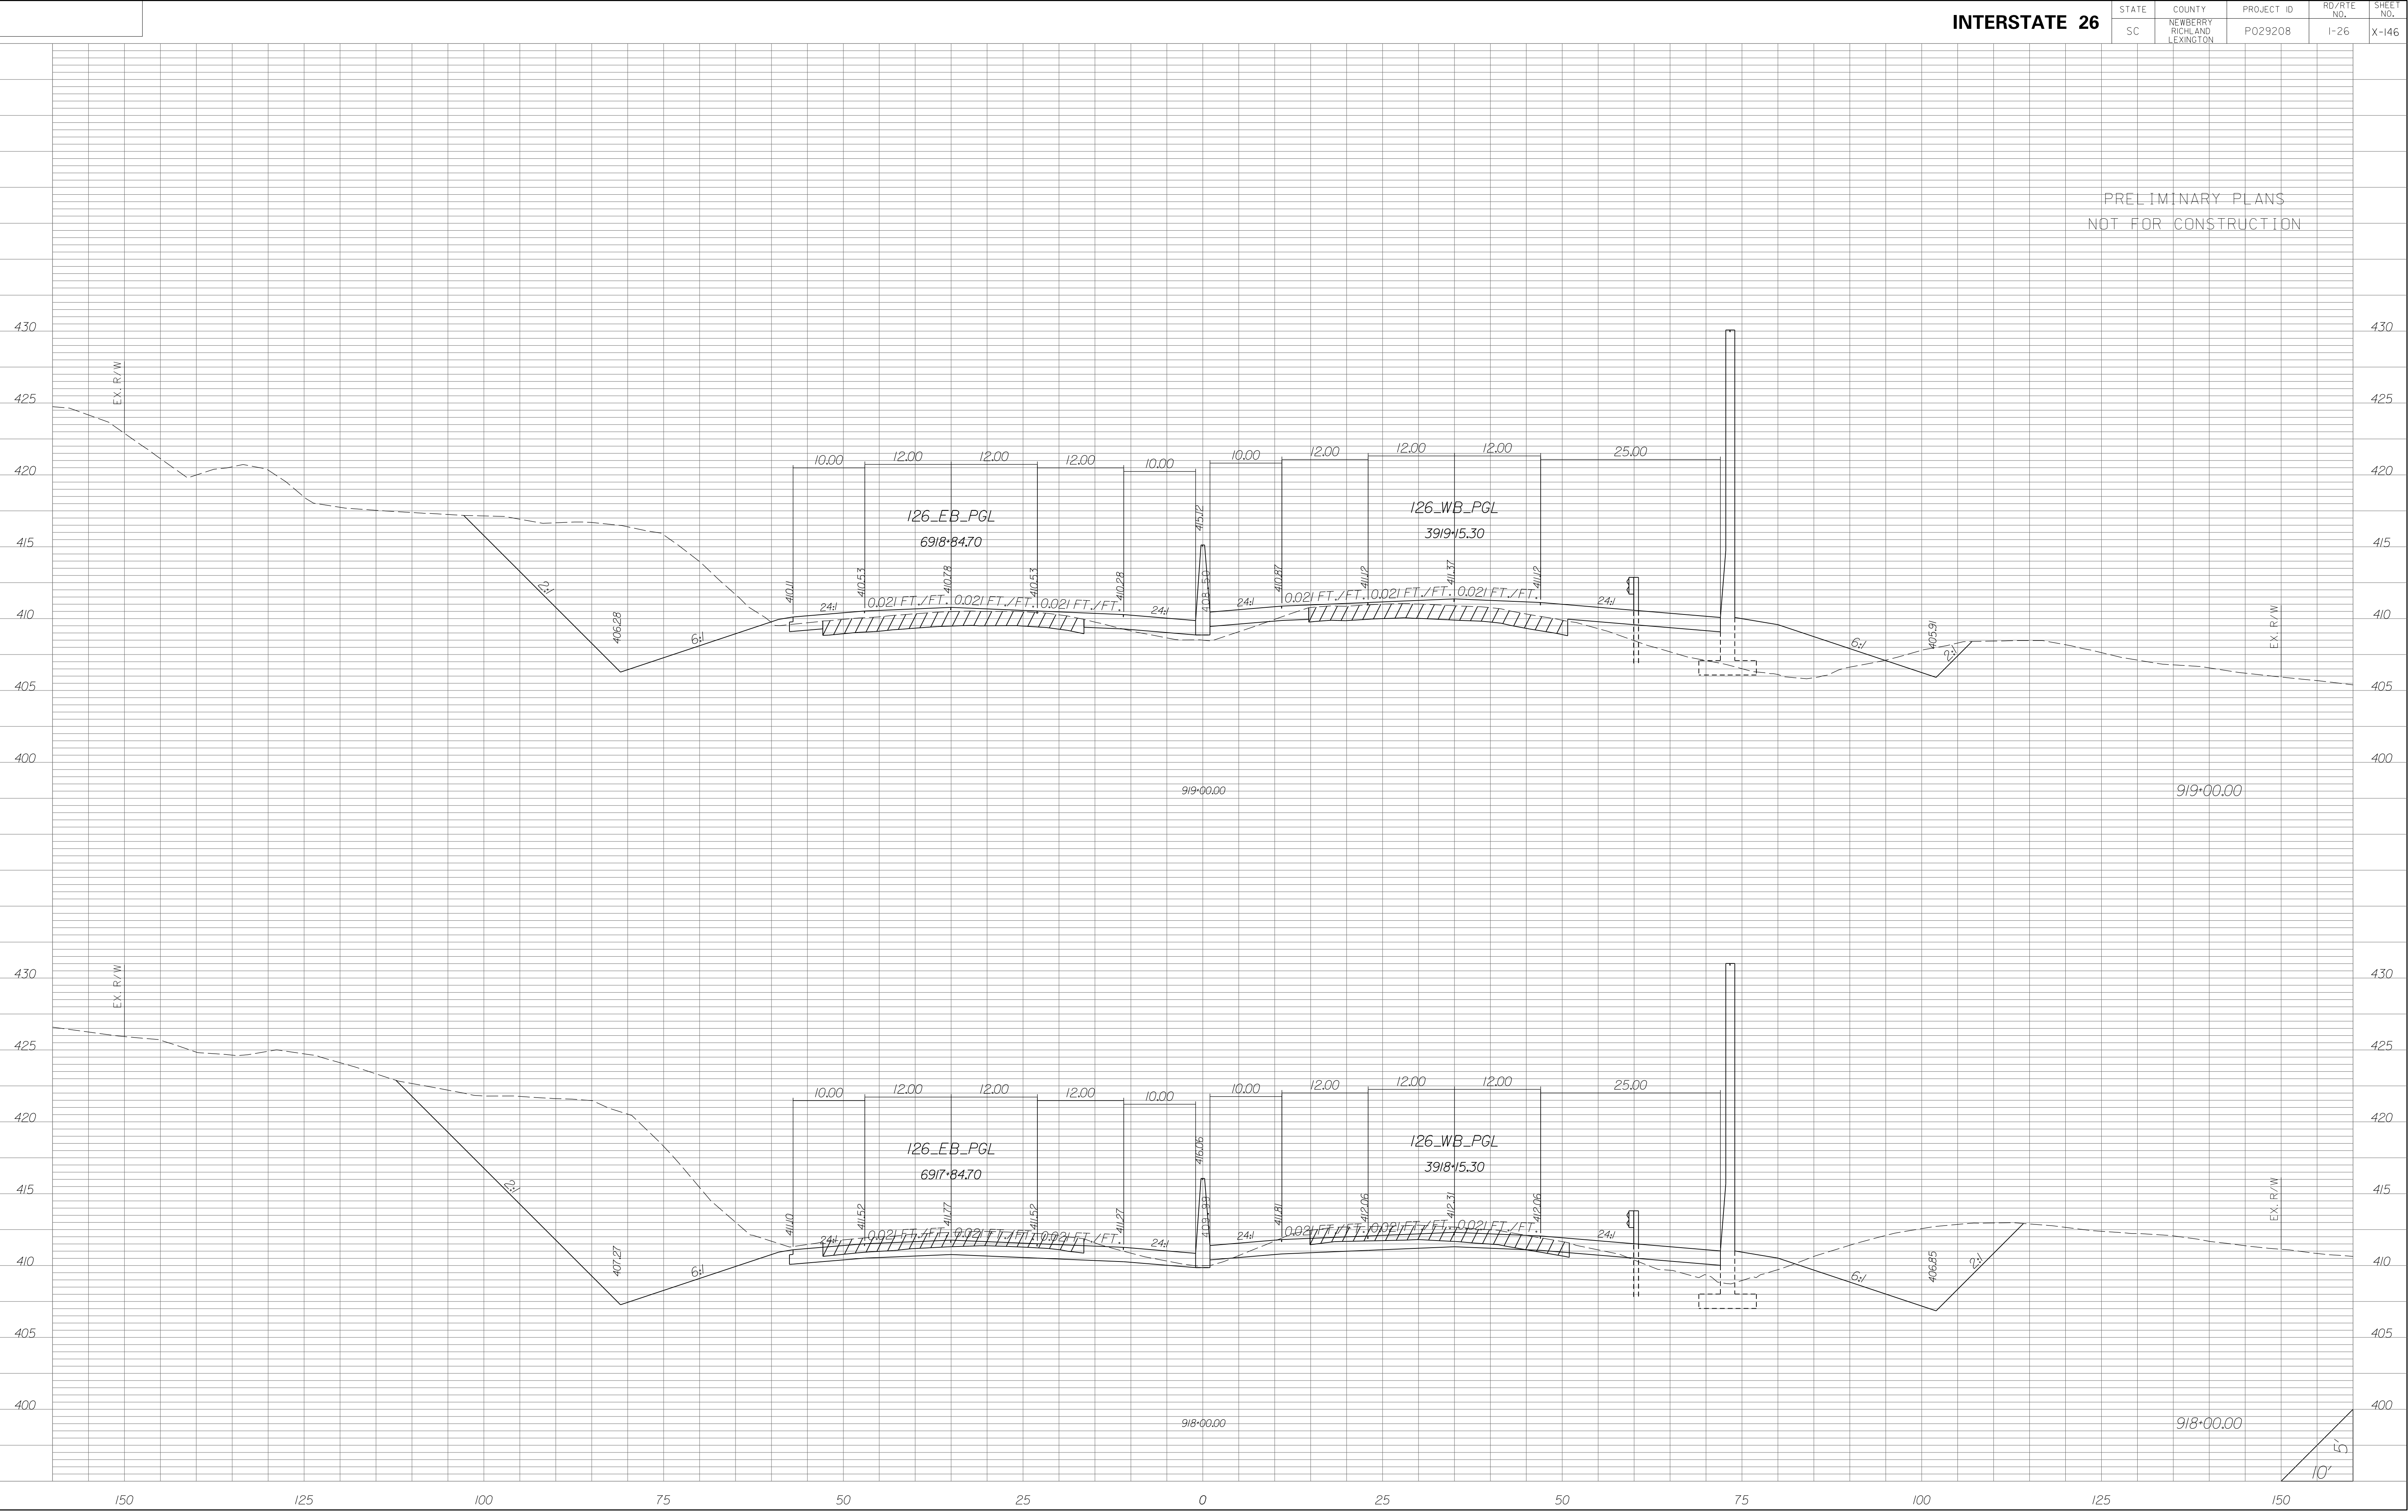


STATE	COUNTY	PROJECT ID	RD/RTE NO.	SHEET NO.
SC	NEWBERRY RICHLAND LEXINGTON	P029208	I-26	X-147

PRELIMINARY PLANS
NOT FOR CONSTRUCTION

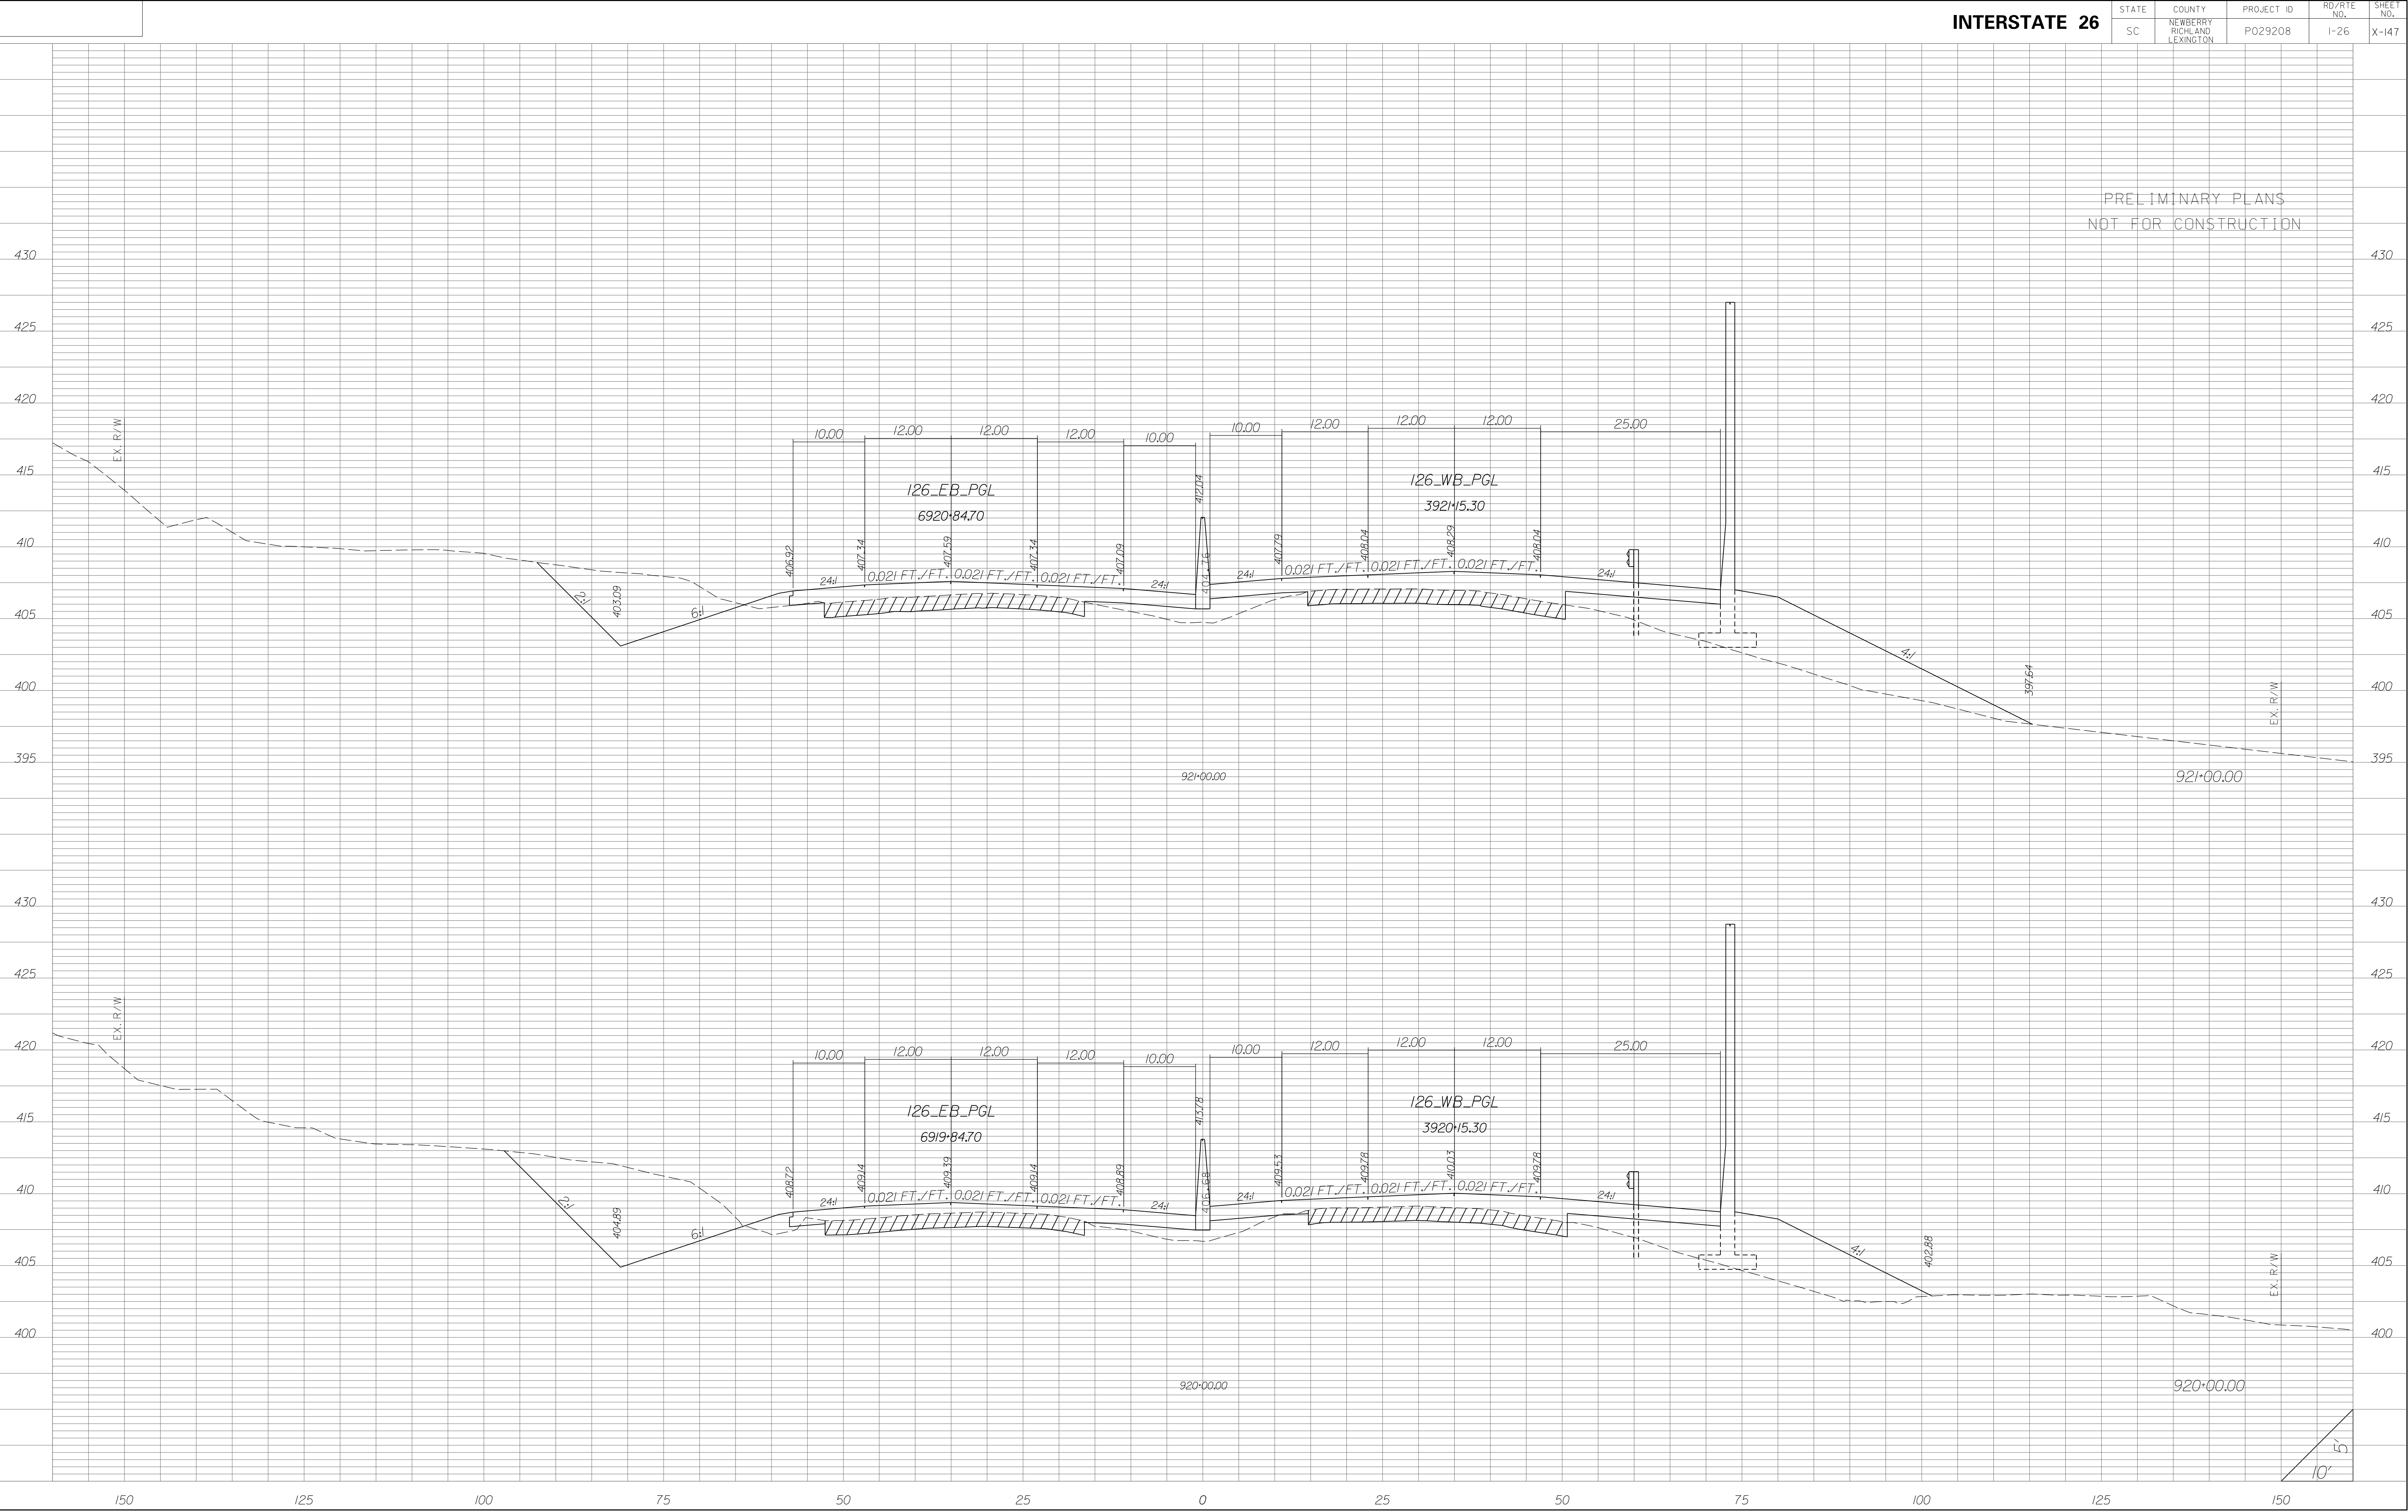


STATE	COUNTY	PROJECT ID	RD/RTE NO.	SHEET NO.
SC	NEWBERRY RICHLAND LEXINGTON	P029208	I-26	X-148

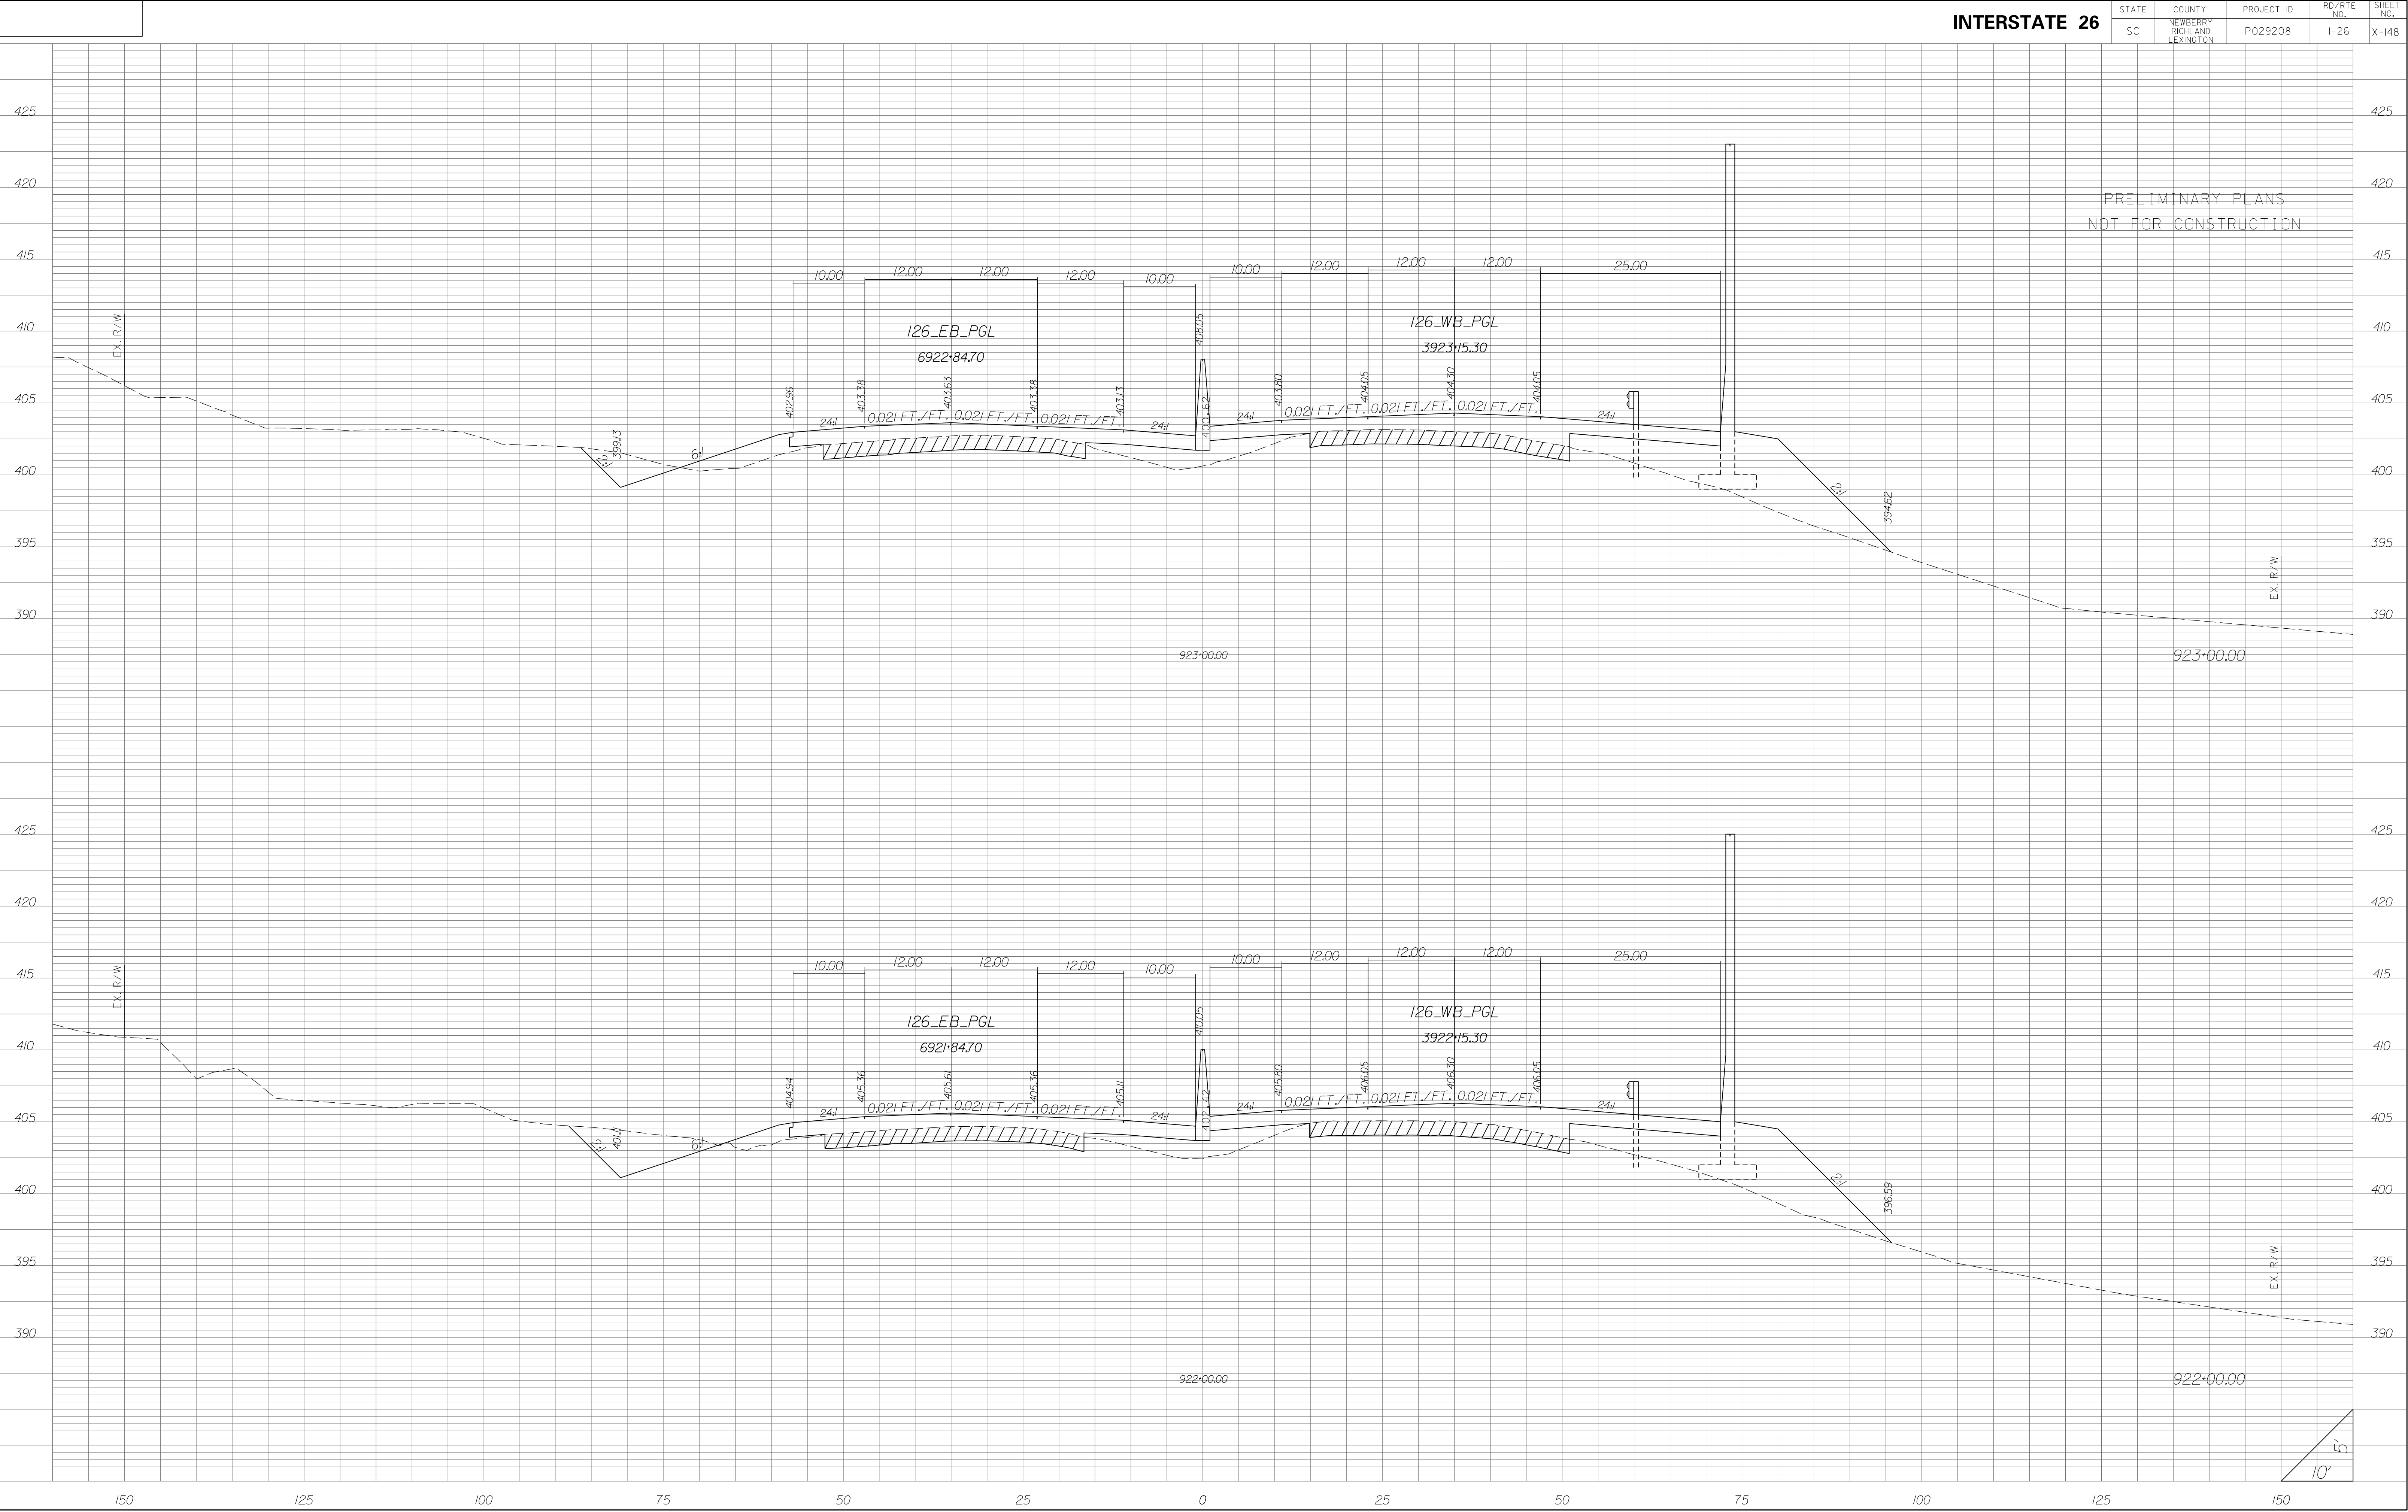


STATE	COUNTY	PROJECT ID	RD/RTE NO.	SHEET NO.
SC	NEWBERRY RICHLAND LEXINGTON	P029208	I-26	X-149


PRELIMINARY PLANS
NOT FOR CONSTRUCTION

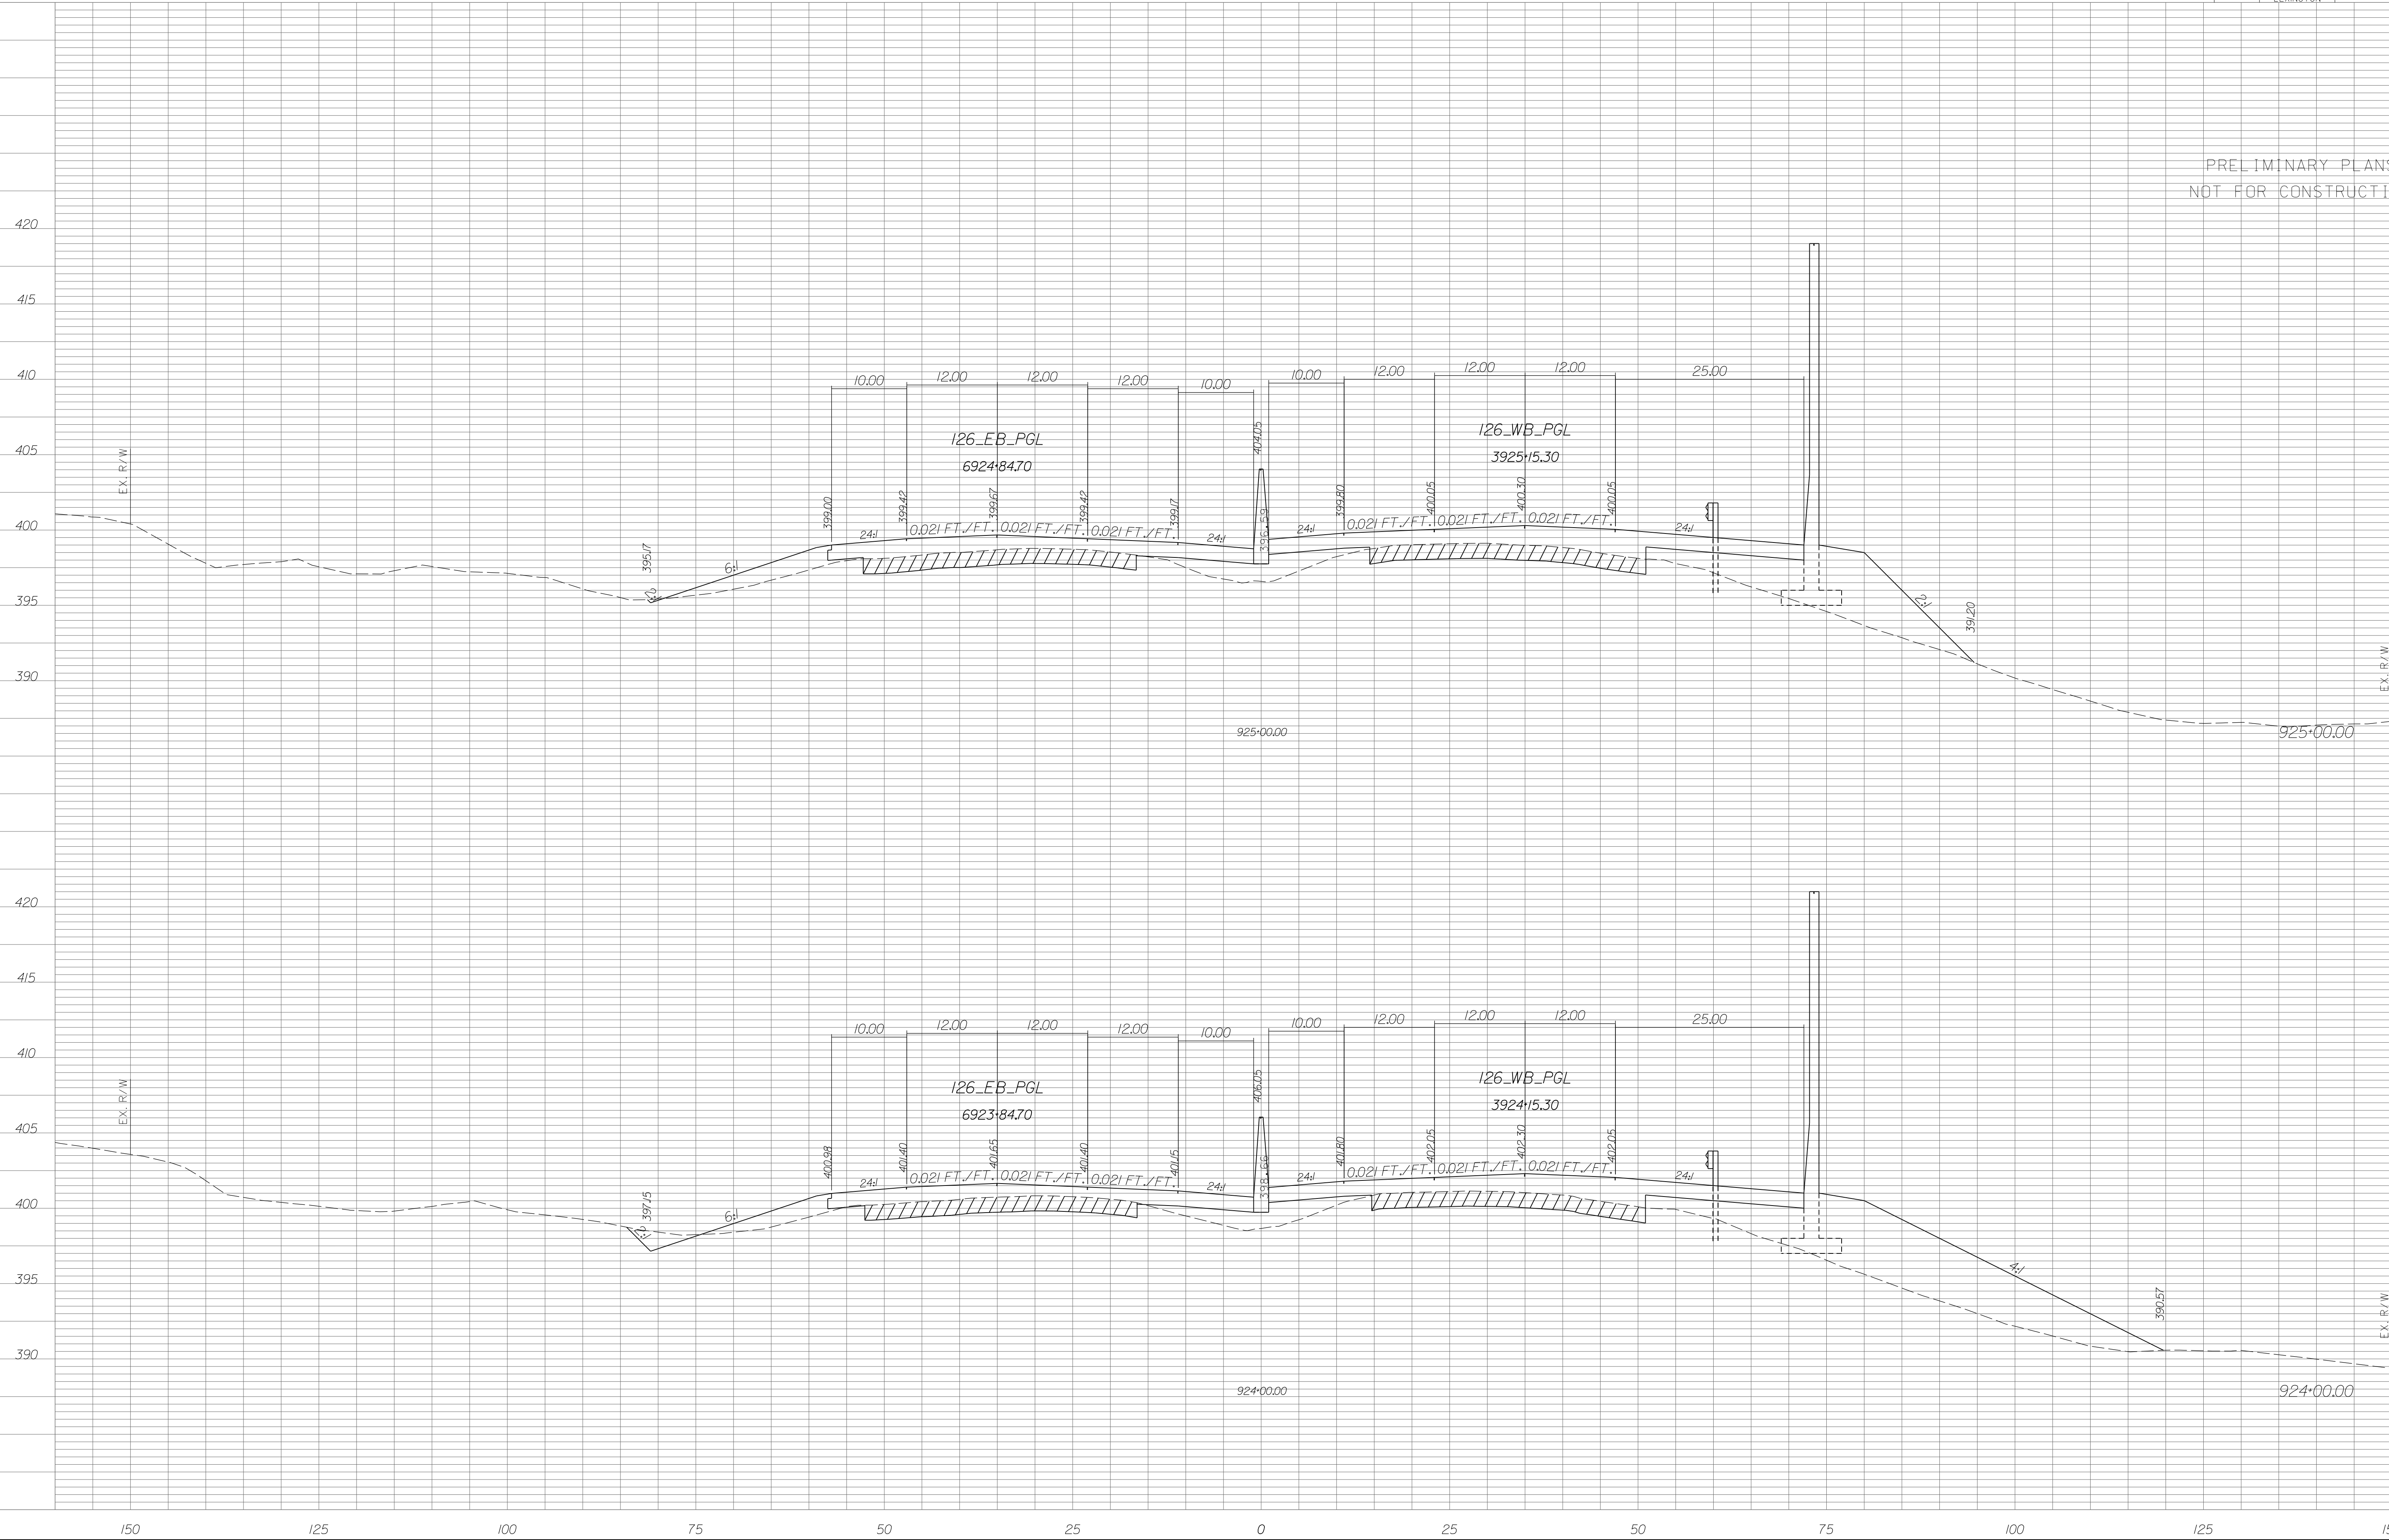

STATE	COUNTY	PROJECT ID	RD/RTE NO.	SHEET NO.
SC	NEWBERRY RICHLAND LEXINGTON	P029208	I-26	X-150

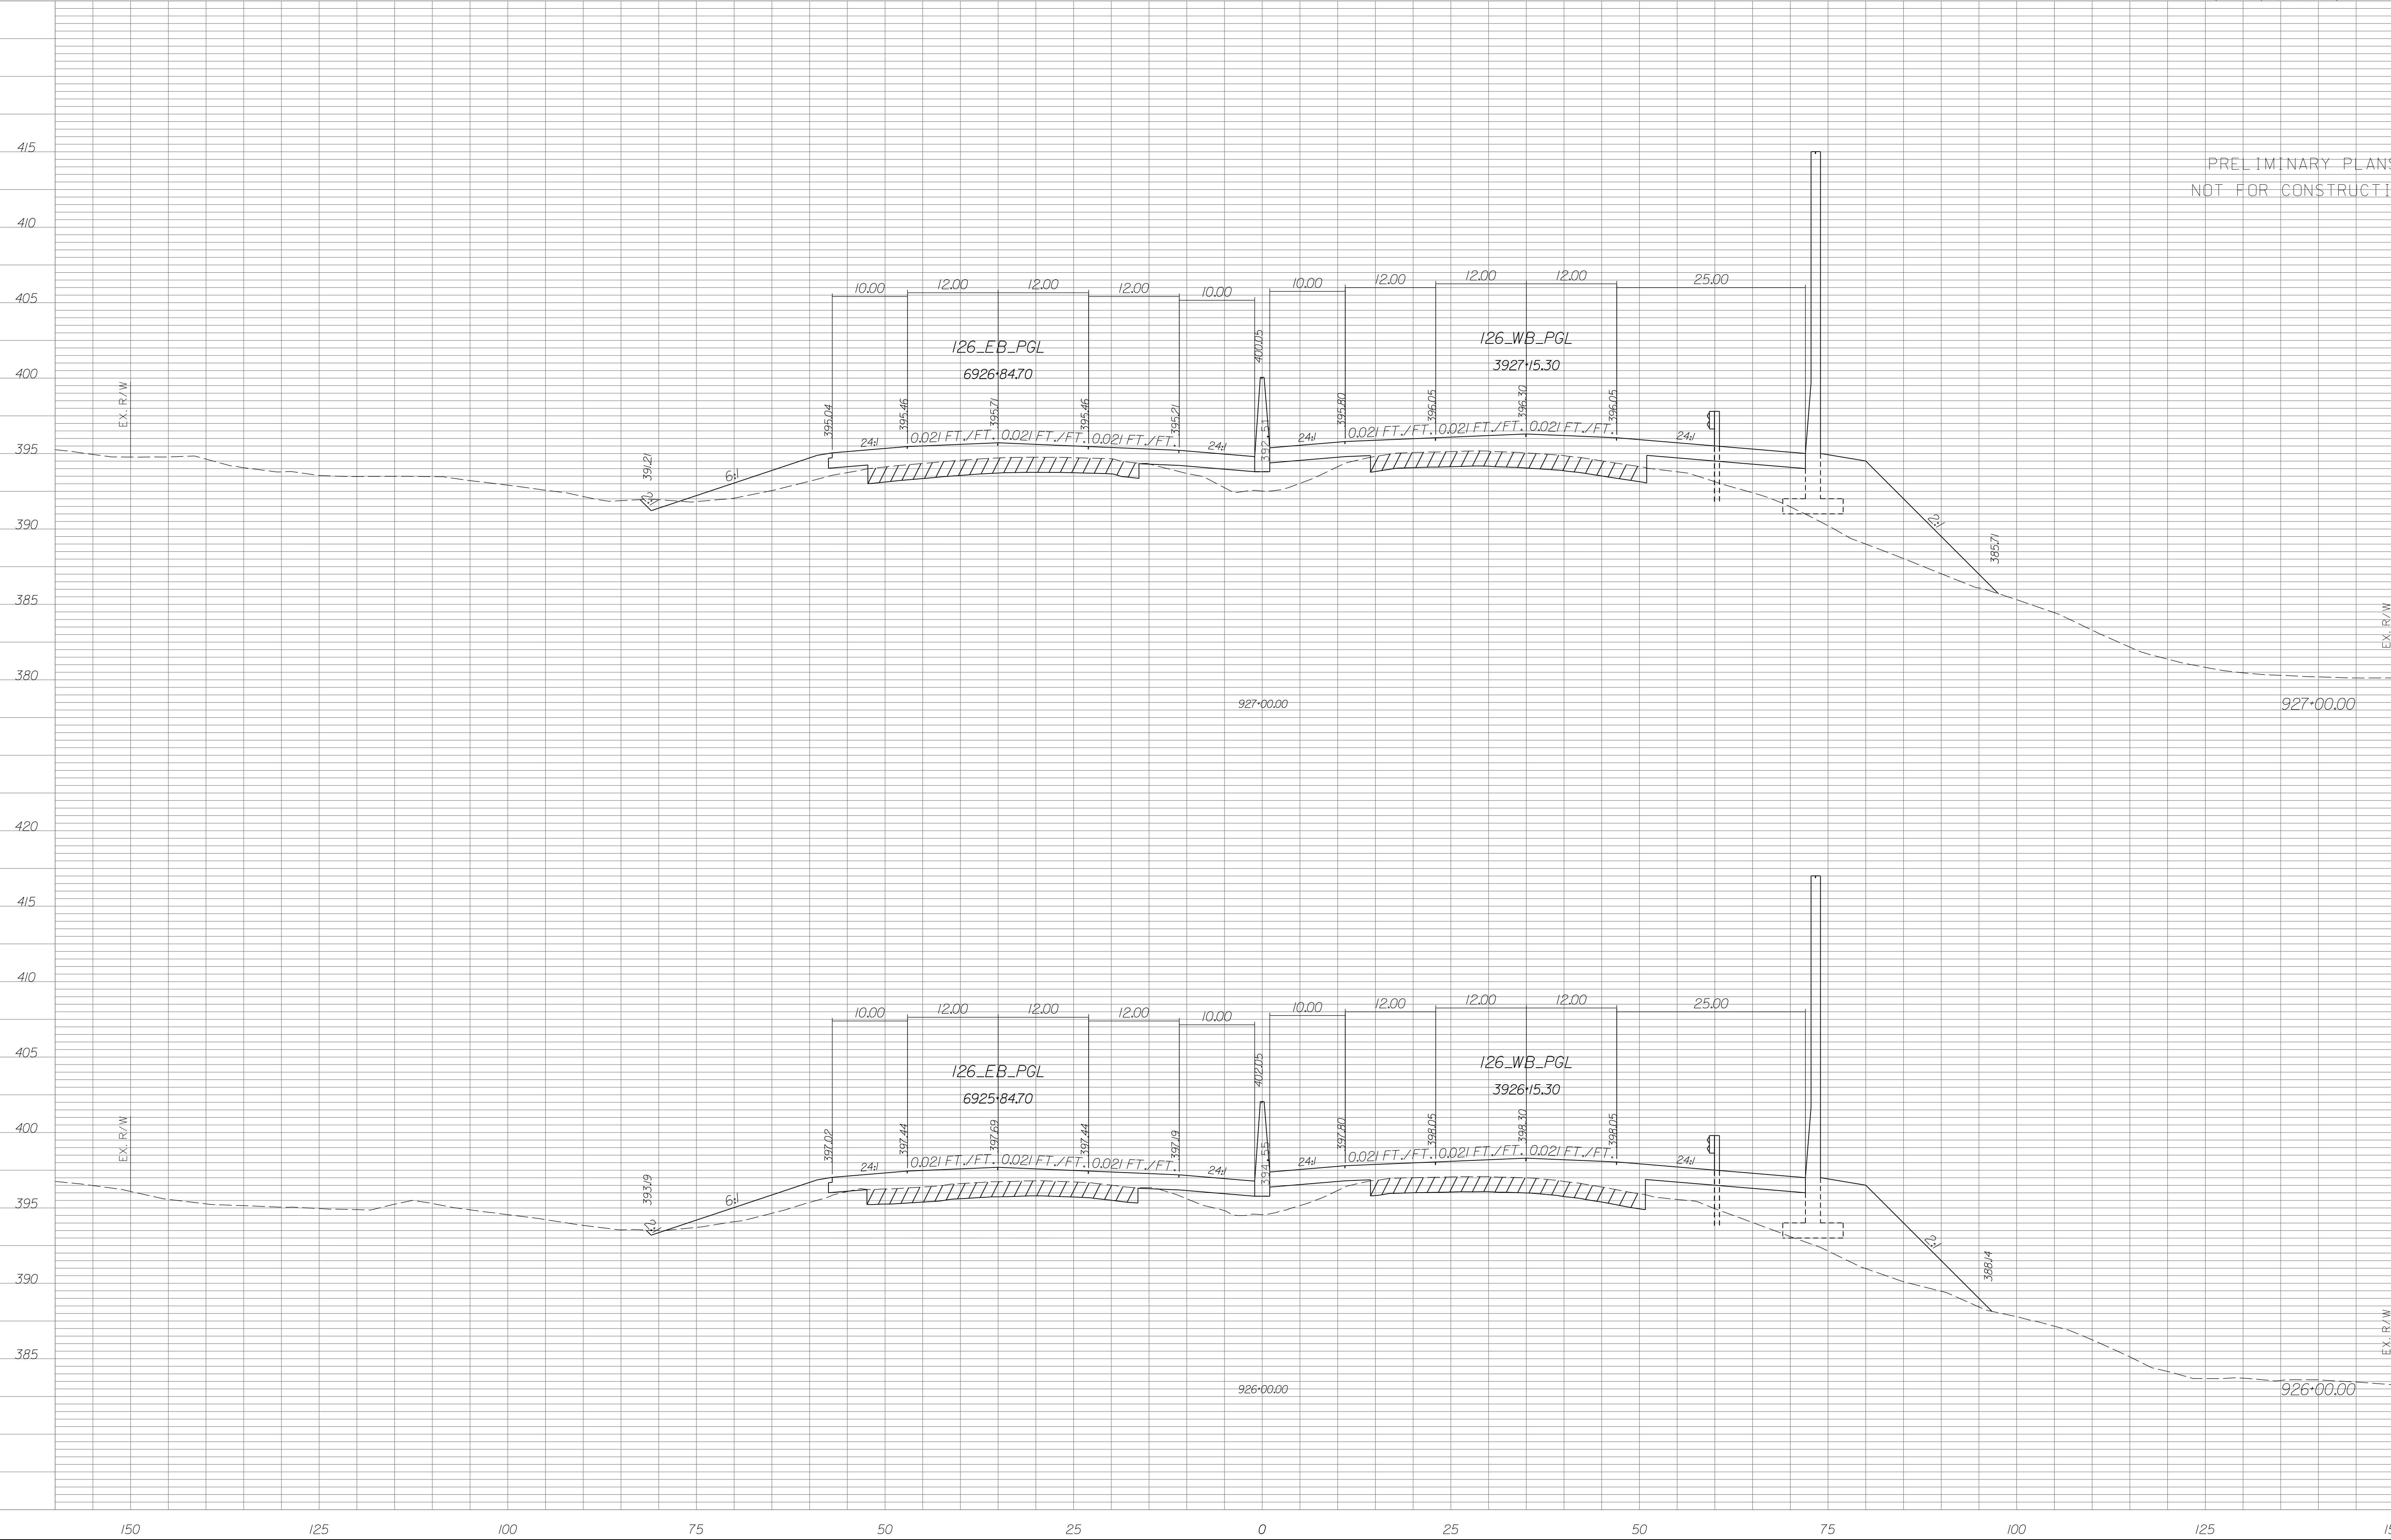


STATE	COUNTY	PROJECT ID	RD/RTE NO.	SHEET NO.
SC	NEWBERRY RICHLAND LEXINGTON	P029208	I-26	X-151

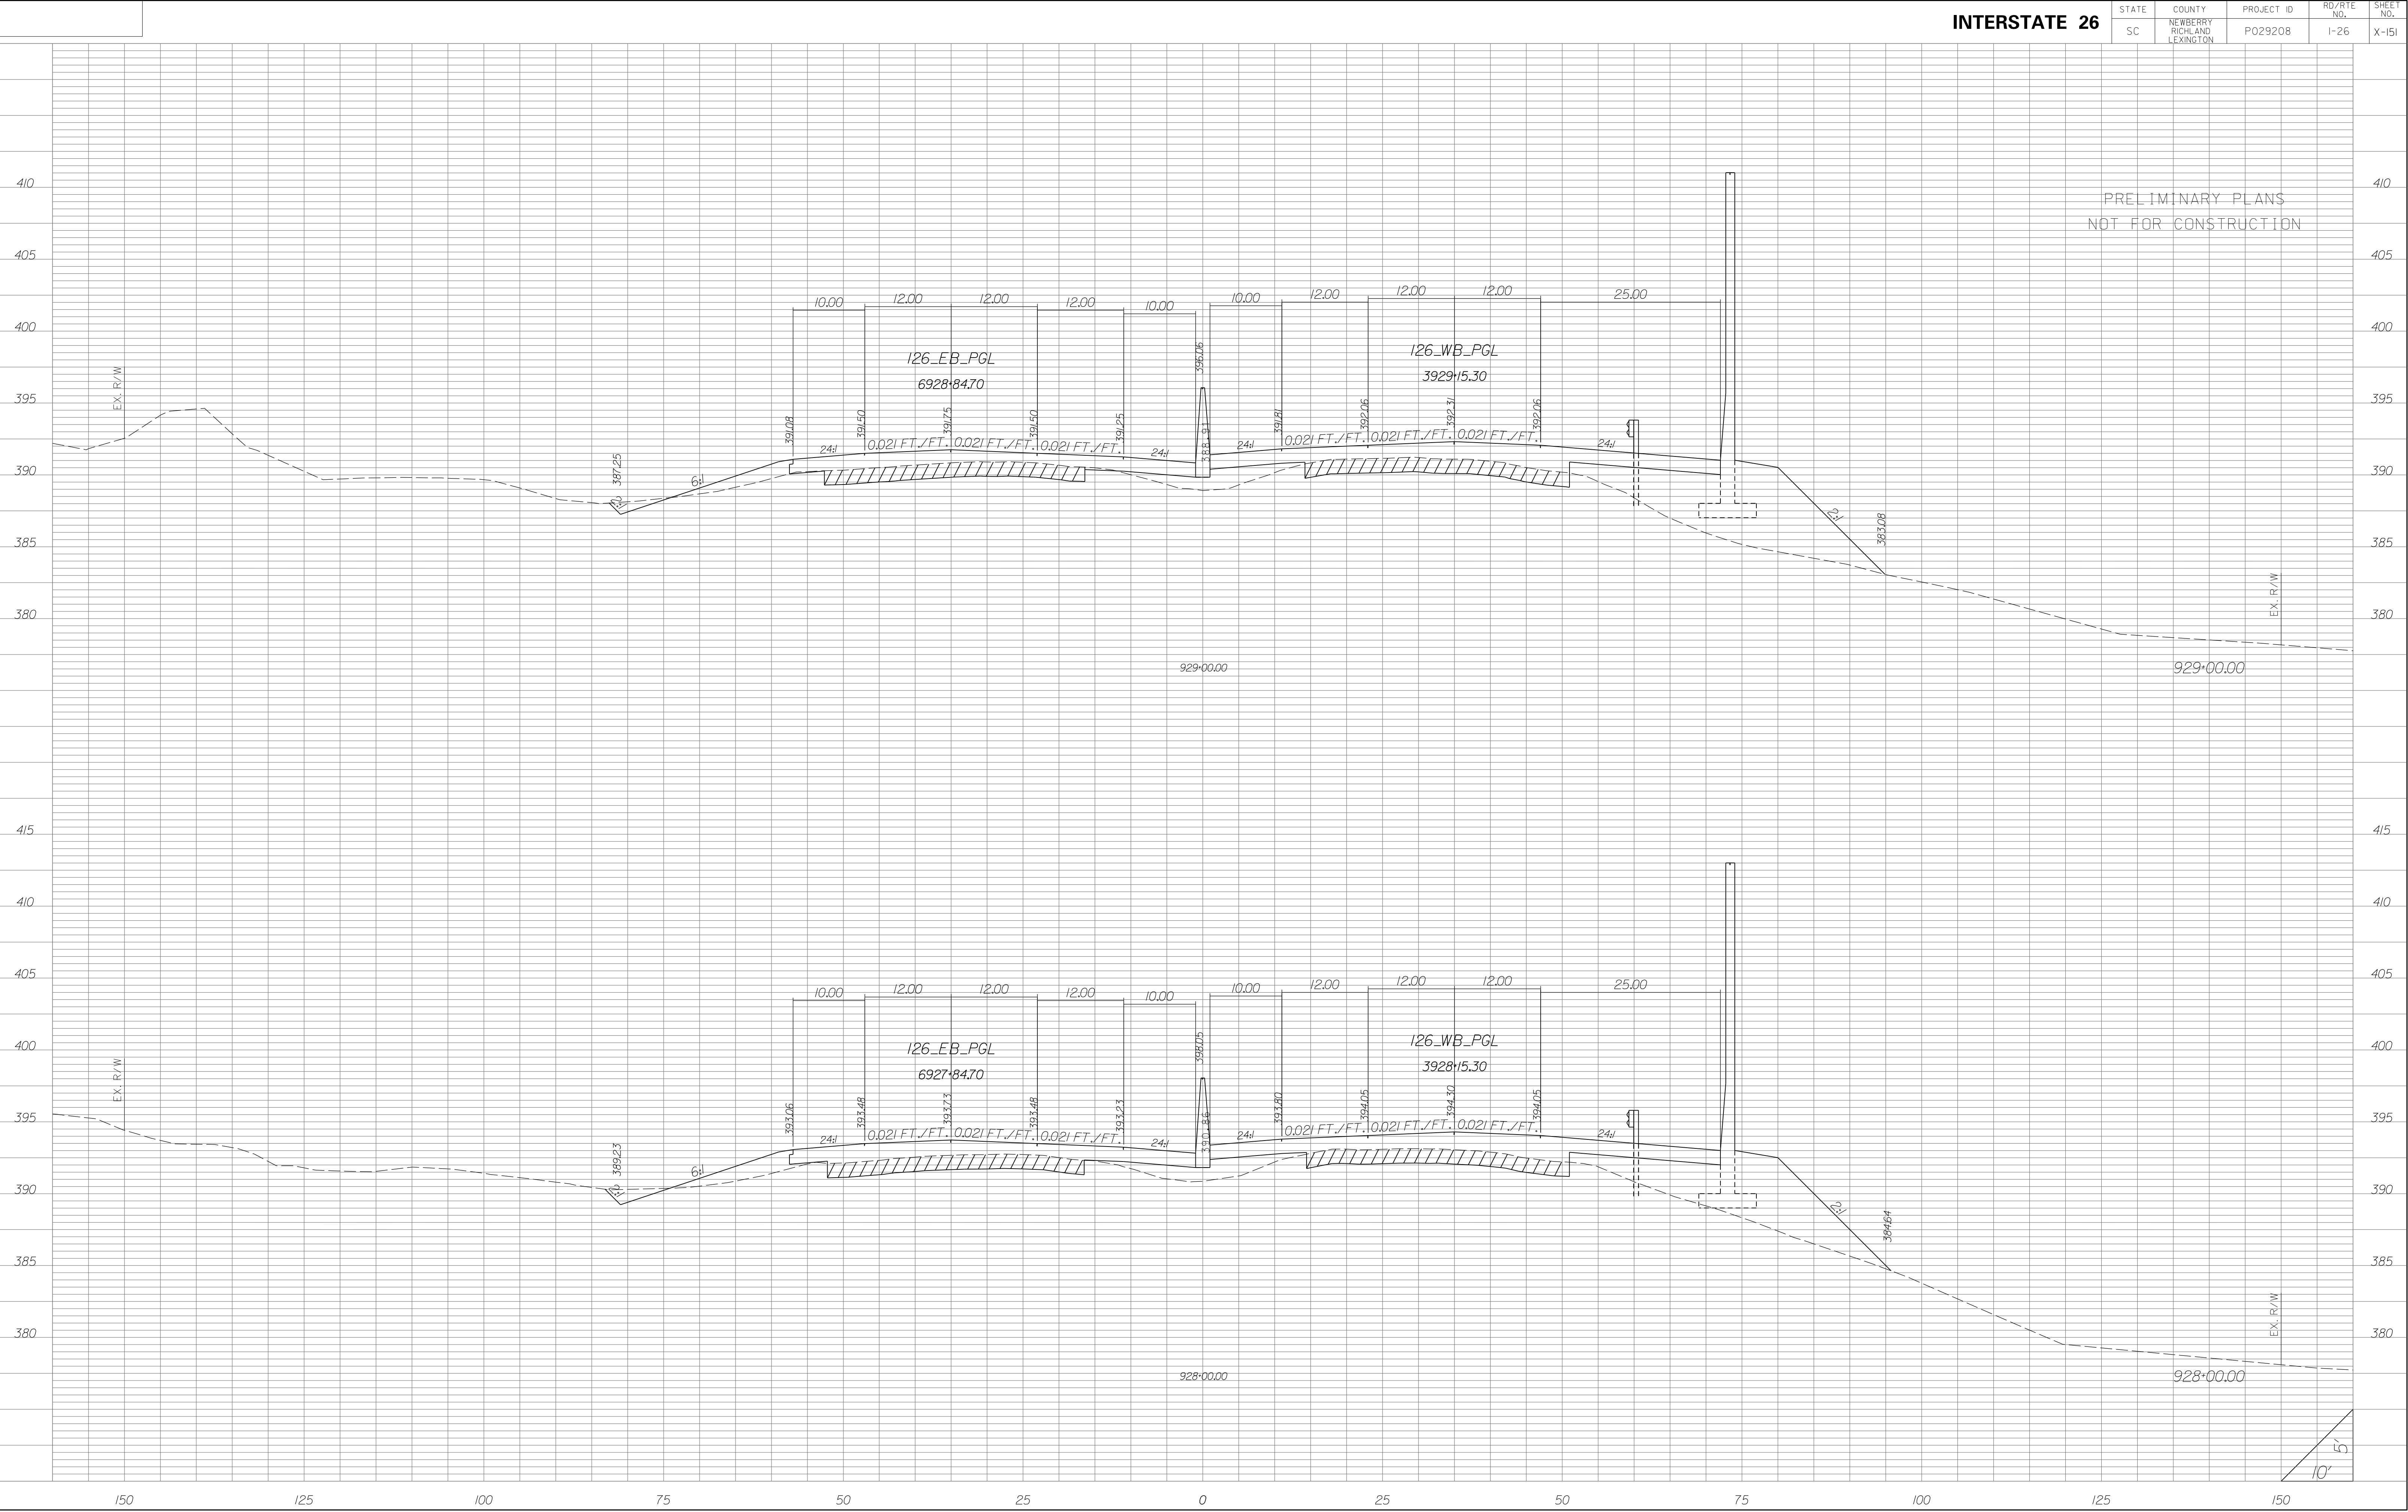


STATE	COUNTY	PROJECT ID	RD/RTE NO.	SHEET NO.
SC	NEWBERRY RICHLAND LEXINGTON	P029208	1-26	X-152

PRELIMINARY PLANS
NOT FOR CONSTRUCTION

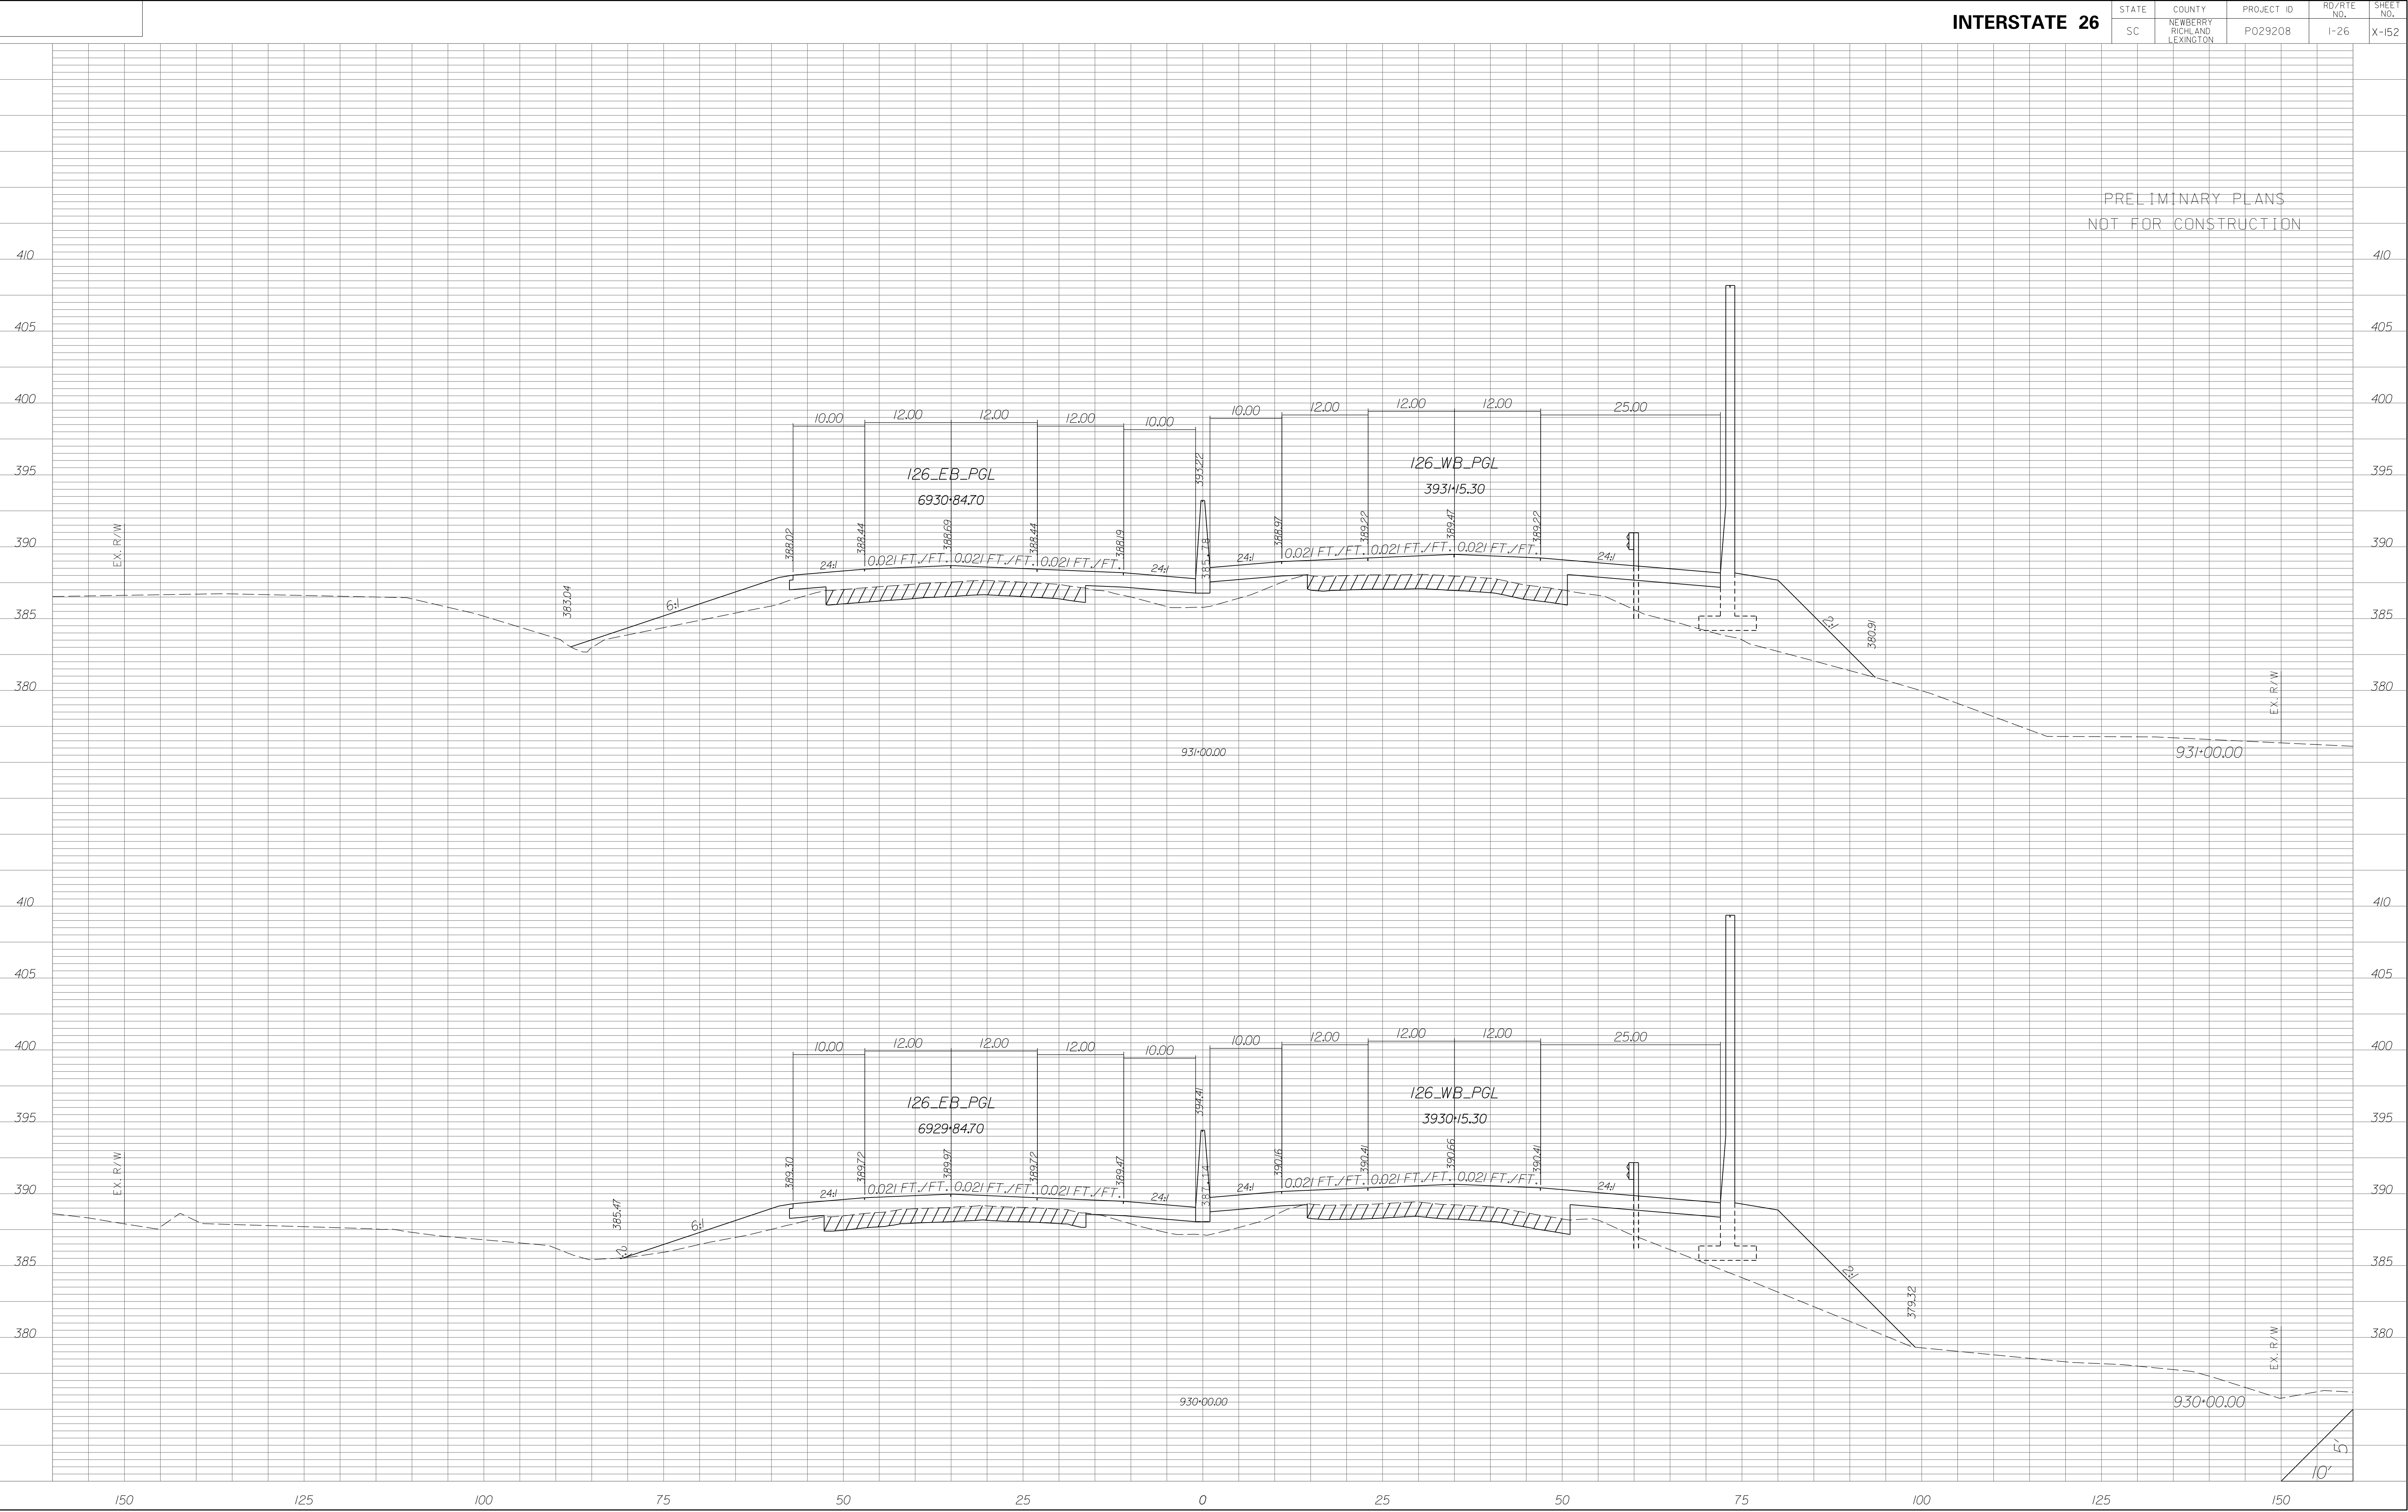


STATE	COUNTY	PROJECT ID	RD/RTE NO.	SHEET NO.
SC	NEWBERRY RICHLAND LEXINGTON	P029208	I-26	X-153

PRELIMINARY PLANS
NOT FOR CONSTRUCTION

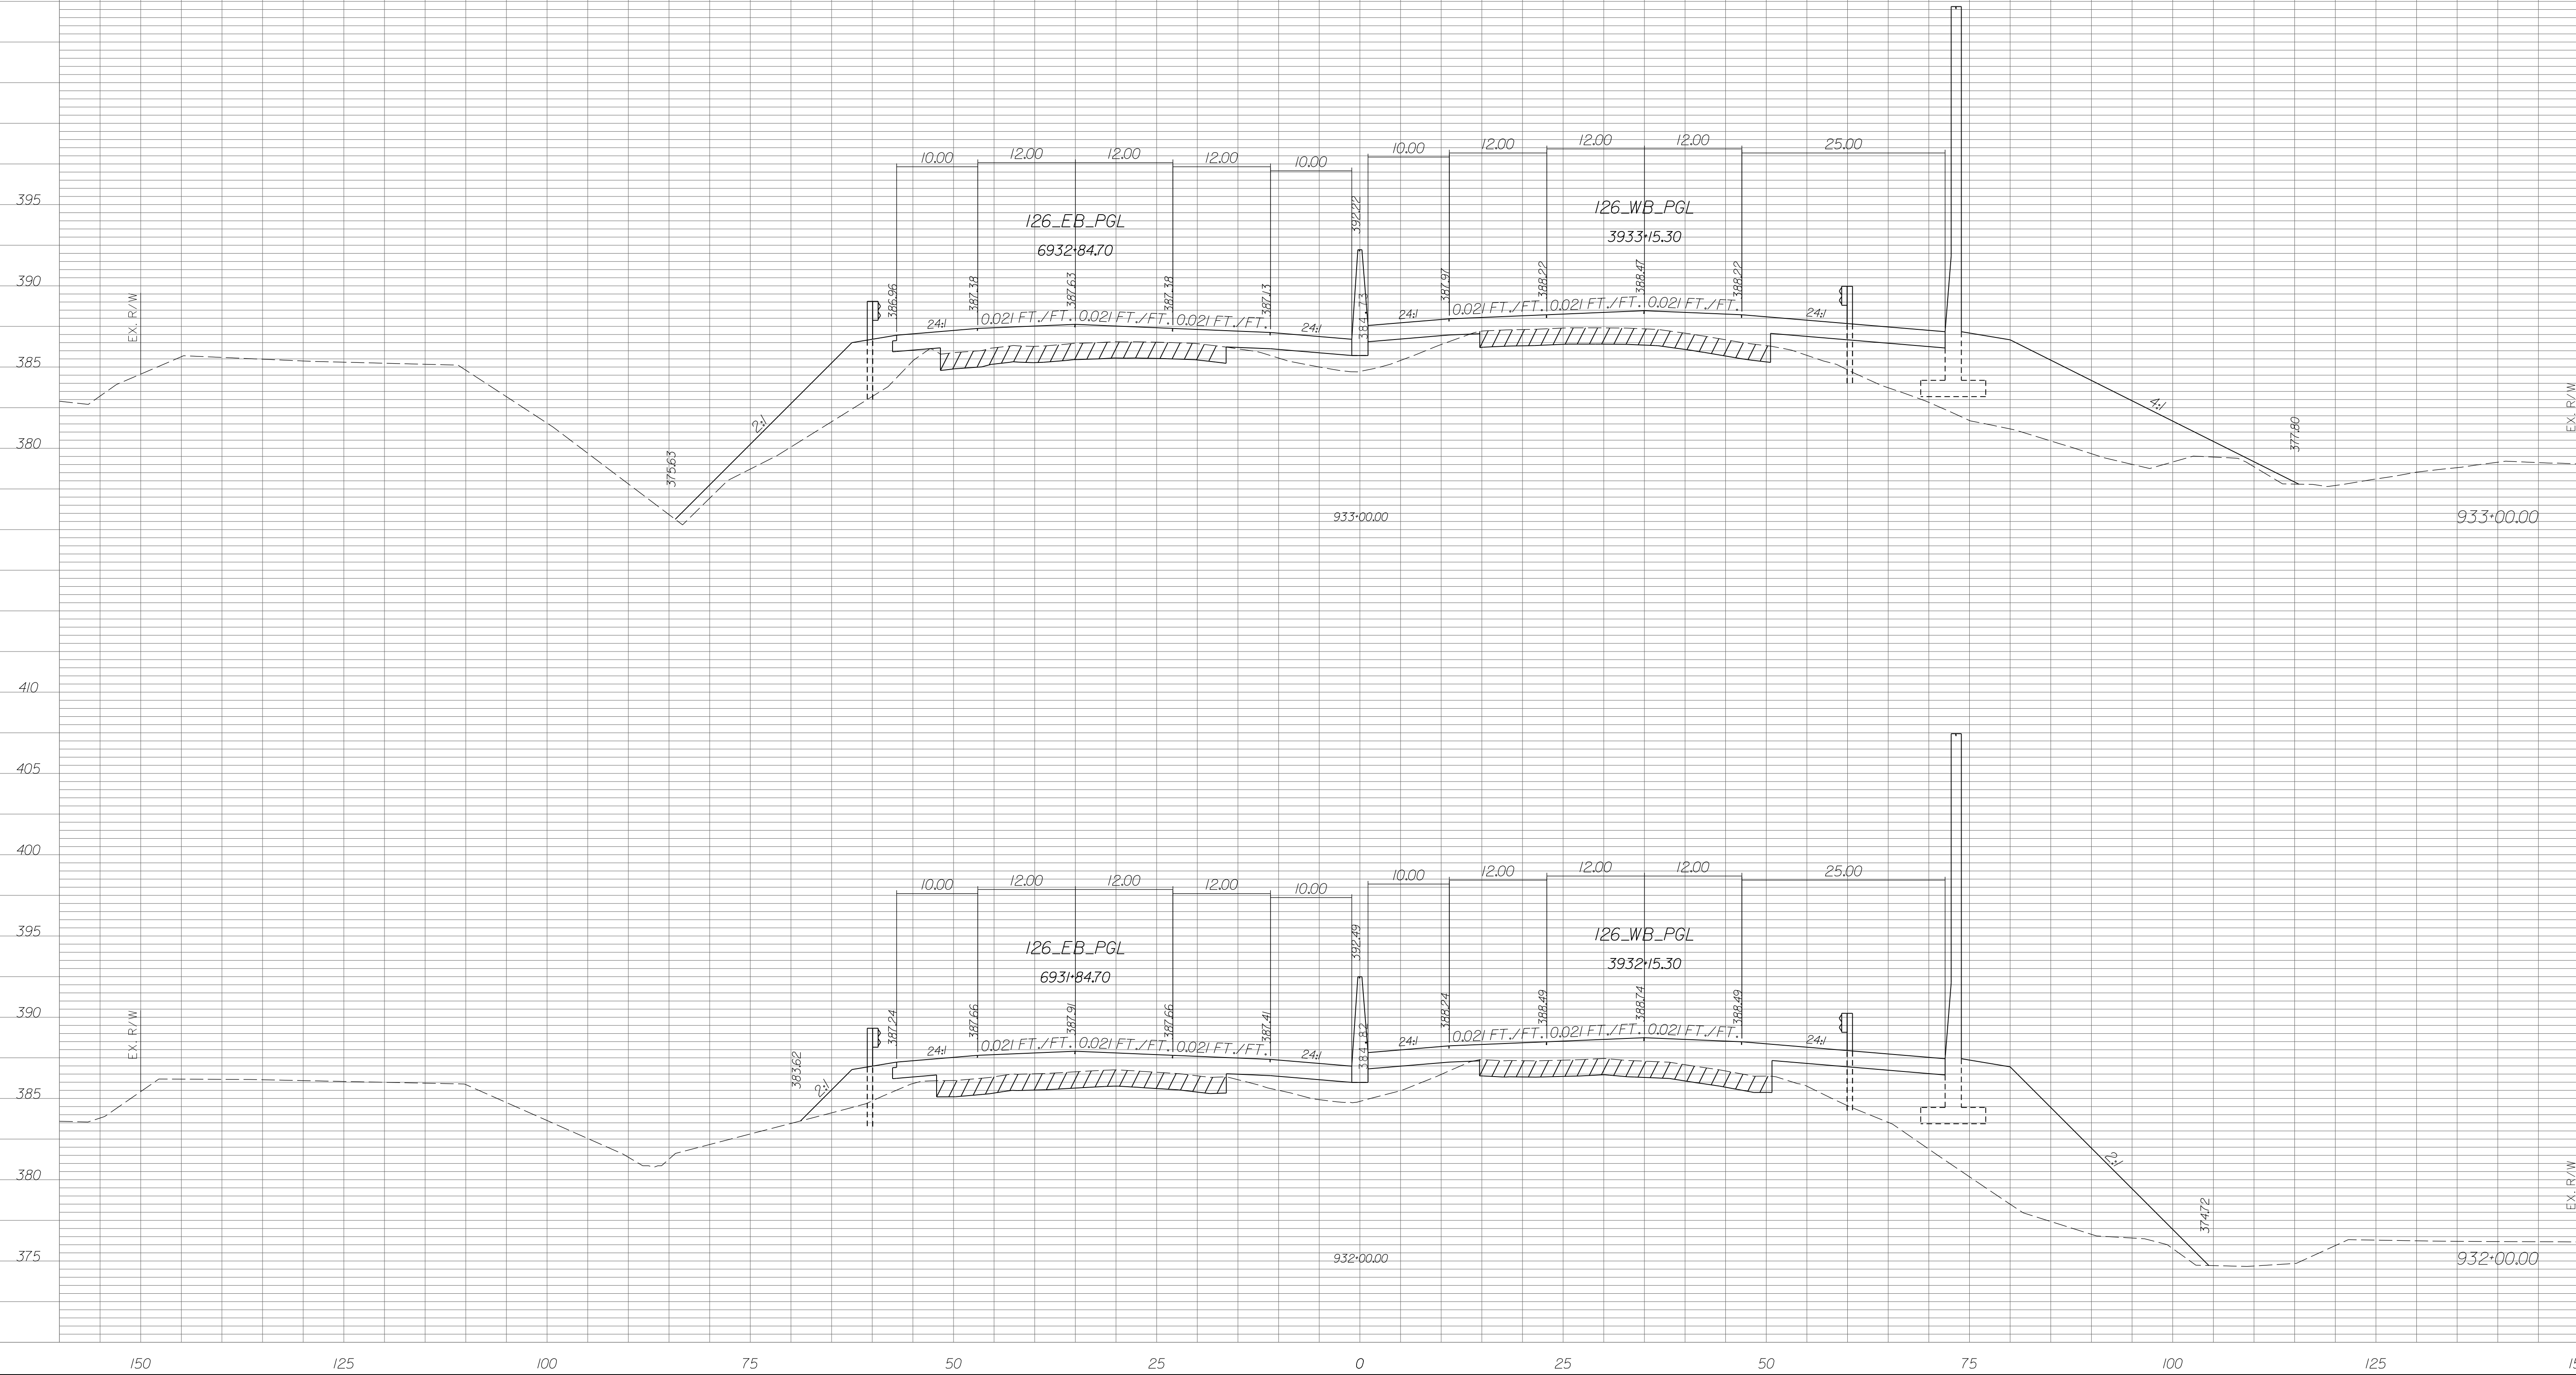


STATE	COUNTY	PROJECT ID	RD/RTE NO.	SHEET NO.
SC	NEWBERRY RICHLAND LEXINGTON	P029208	I-26	X-154

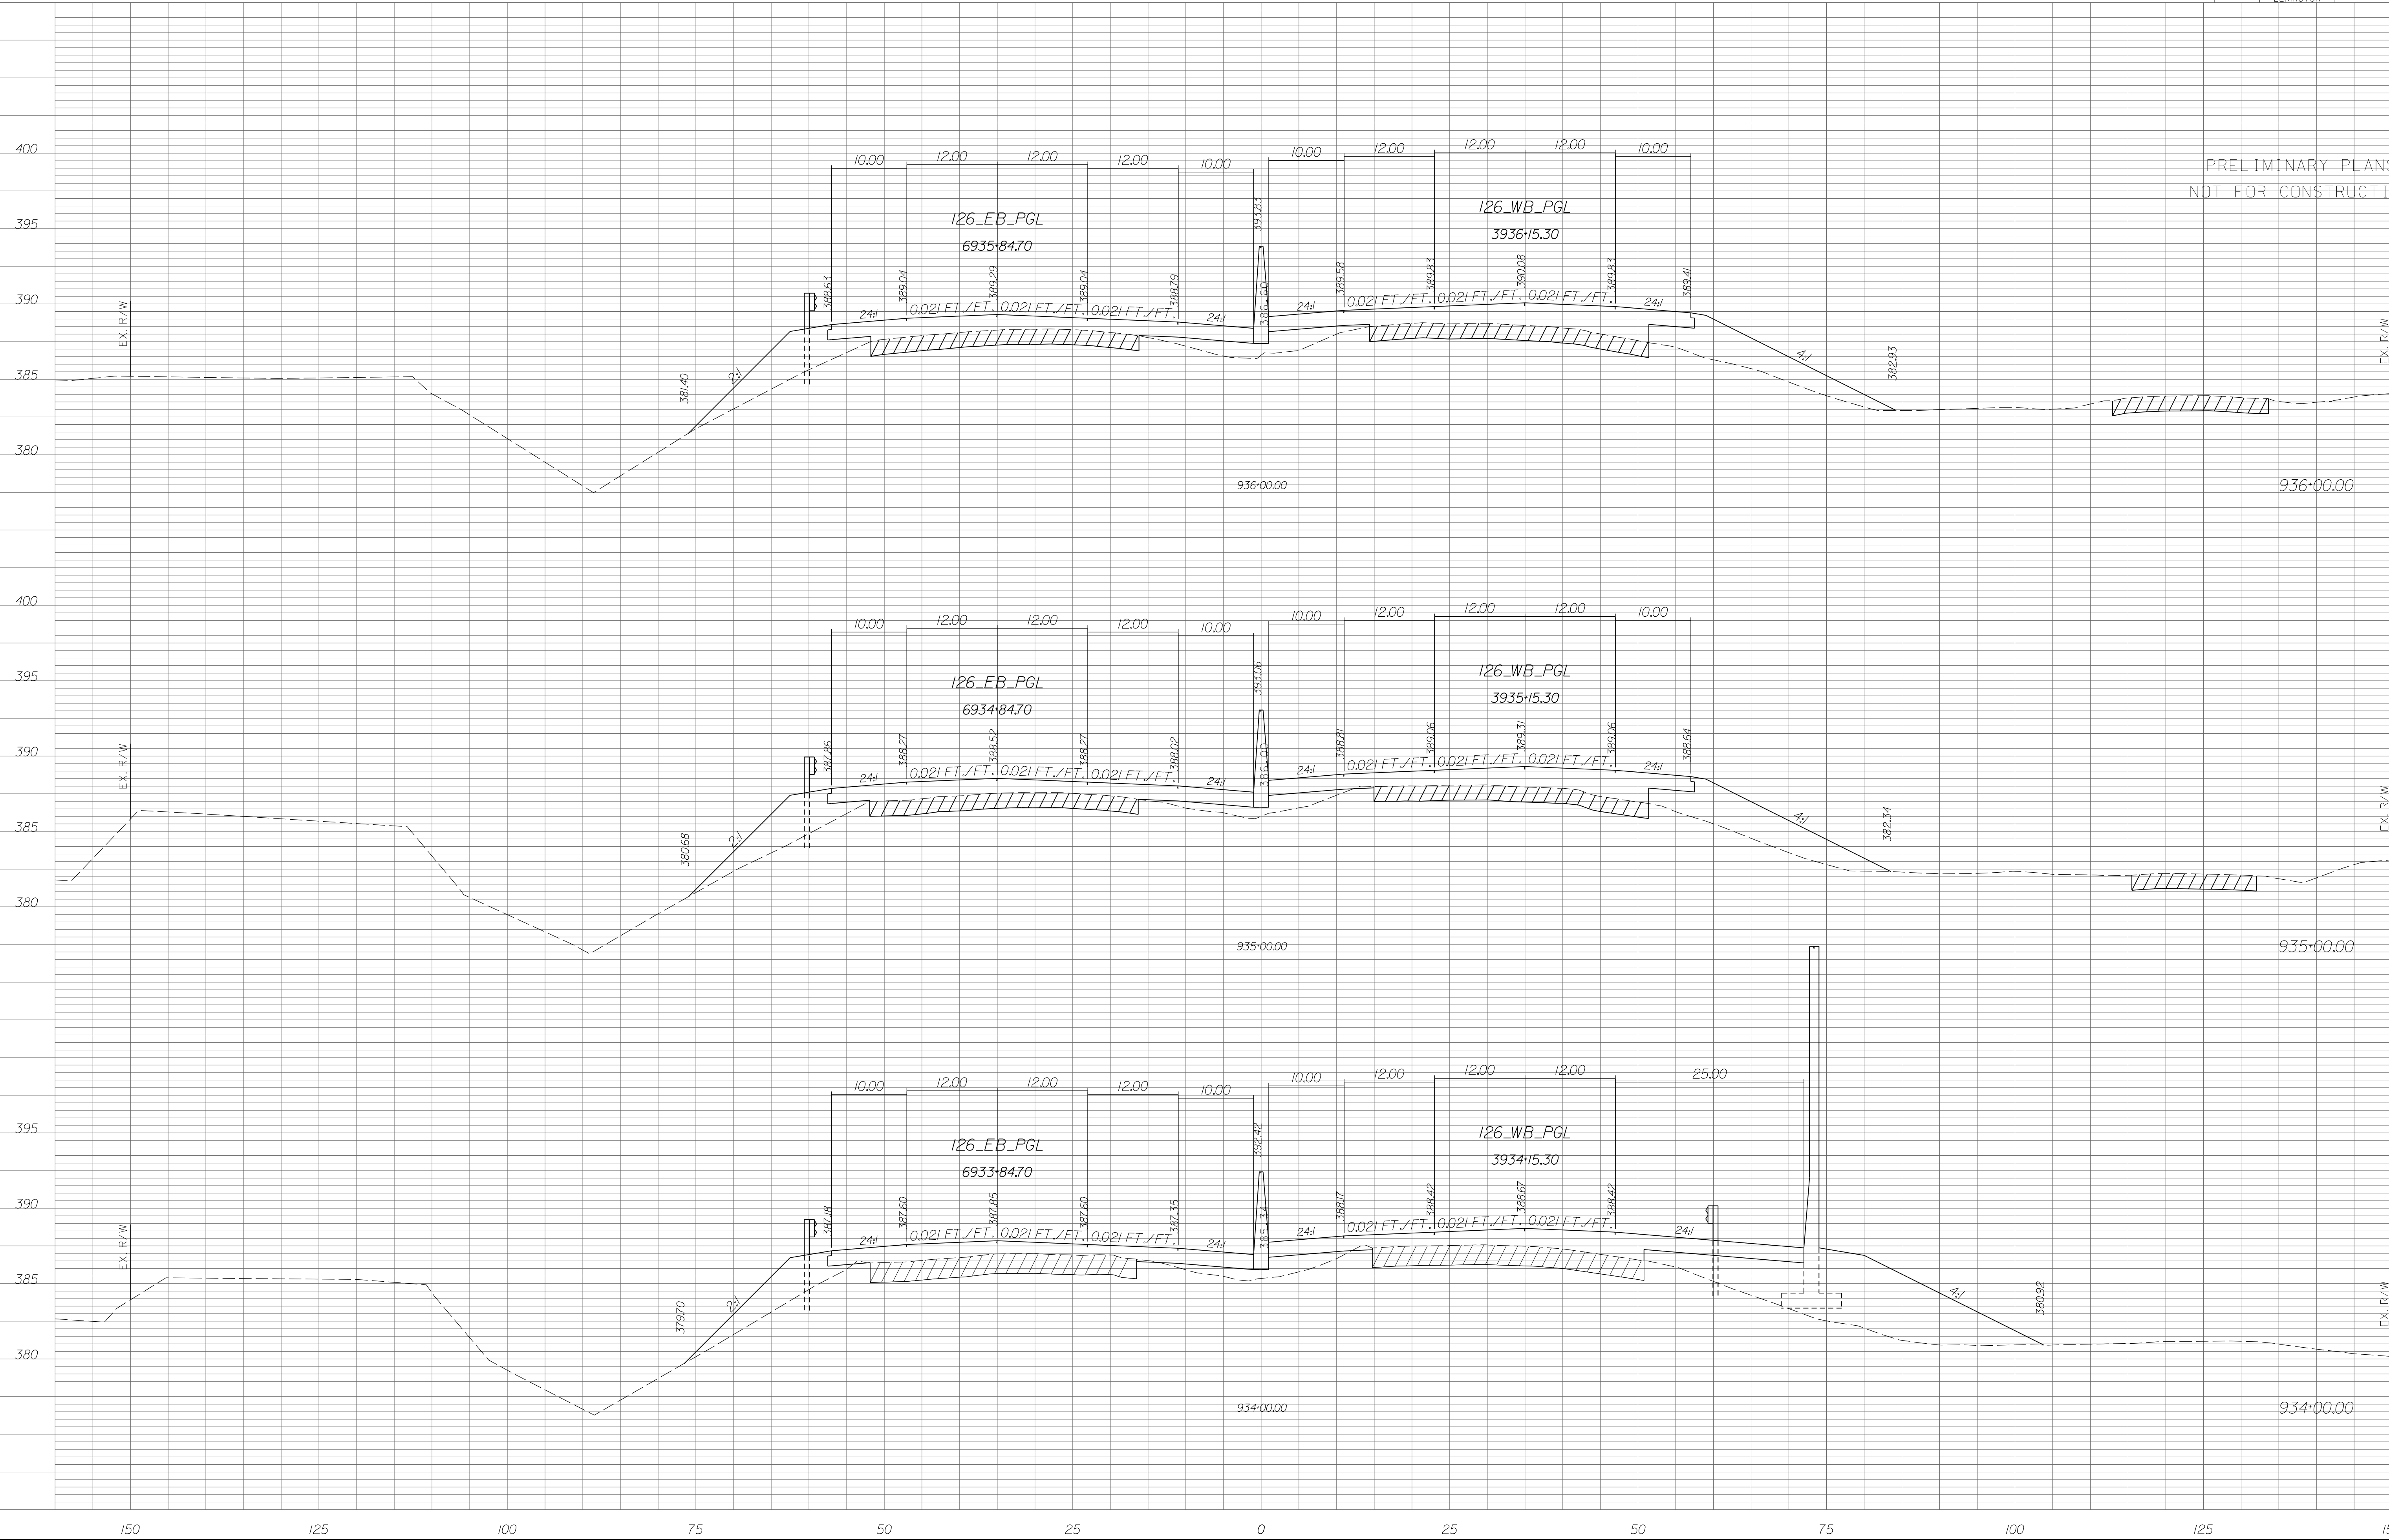


PRELIMINARY PLANS
NOT FOR CONSTRUCTION

STATE	COUNTY	PROJECT ID	RD/RTE NO.	SHEET NO.
SC	NEWBERRY RICHLAND LEXINGTON	P029208	I-26	X-155

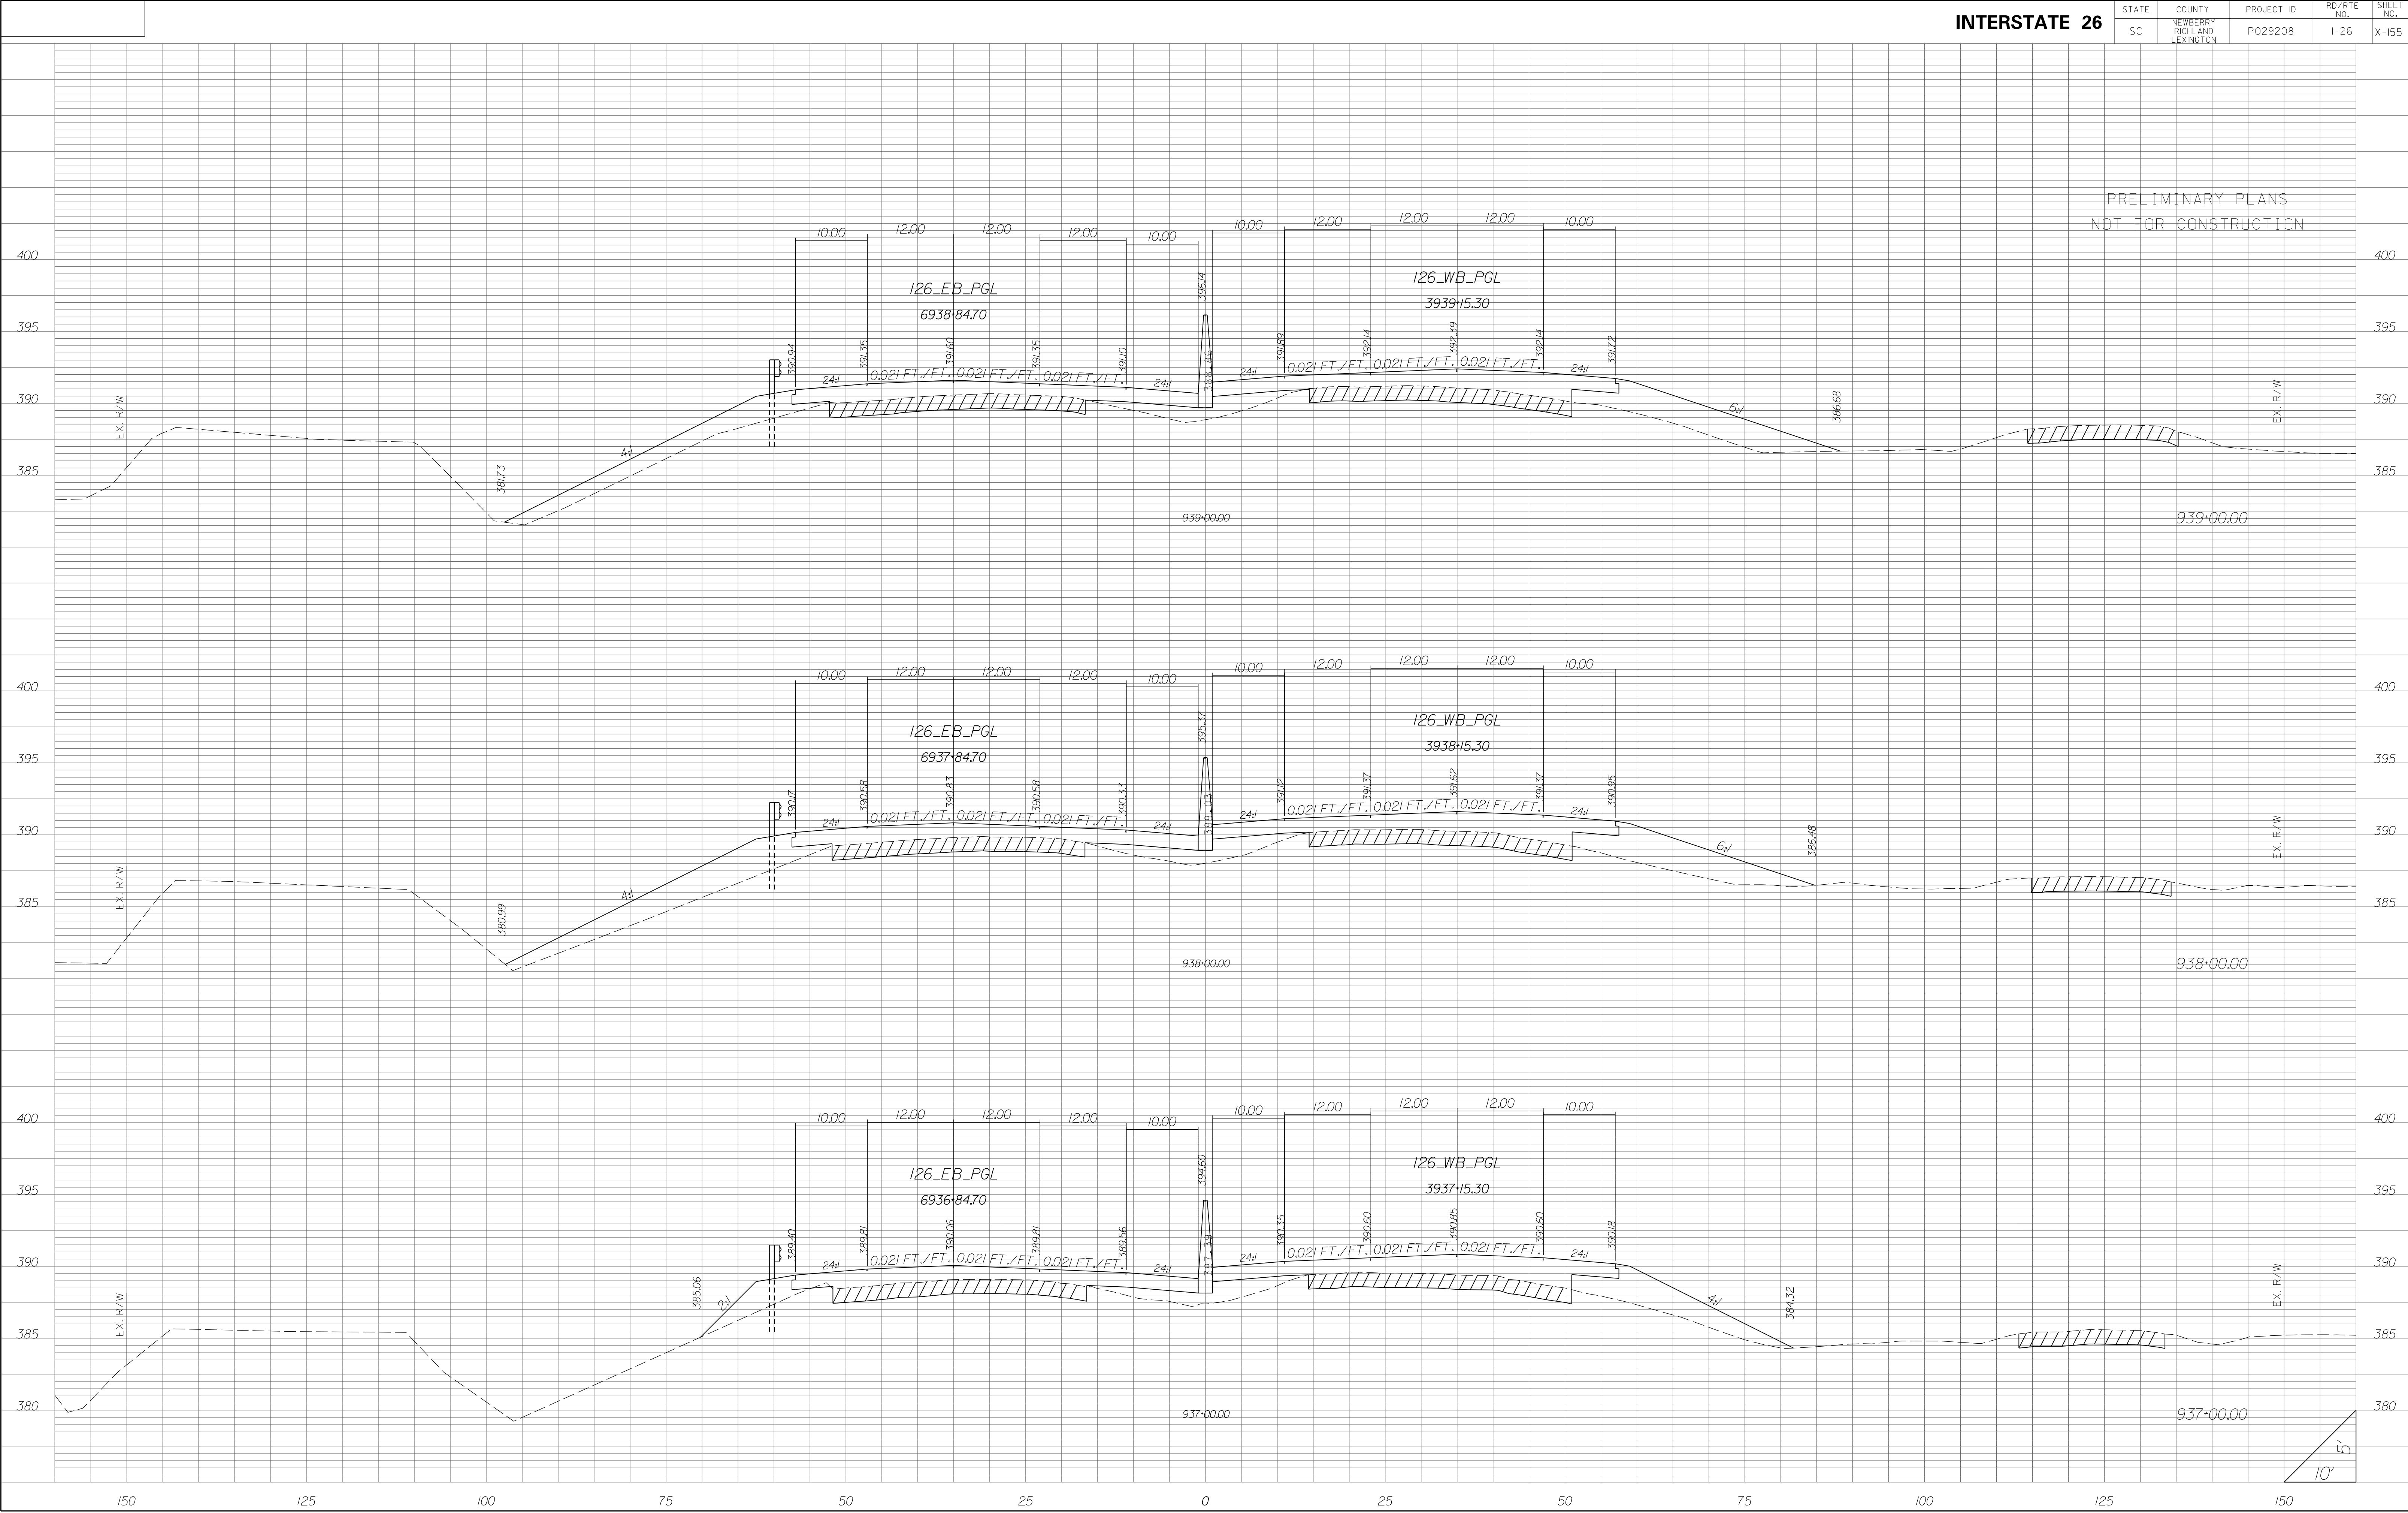


STATE	COUNTY	PROJECT ID	RD/RTE NO.	SHEET NO.
SC	NEWBERRY RICHLAND LEXINGTON	P029208	I-26	X-156

PRELIMINARY PLANS
NOT FOR CONSTRUCTION

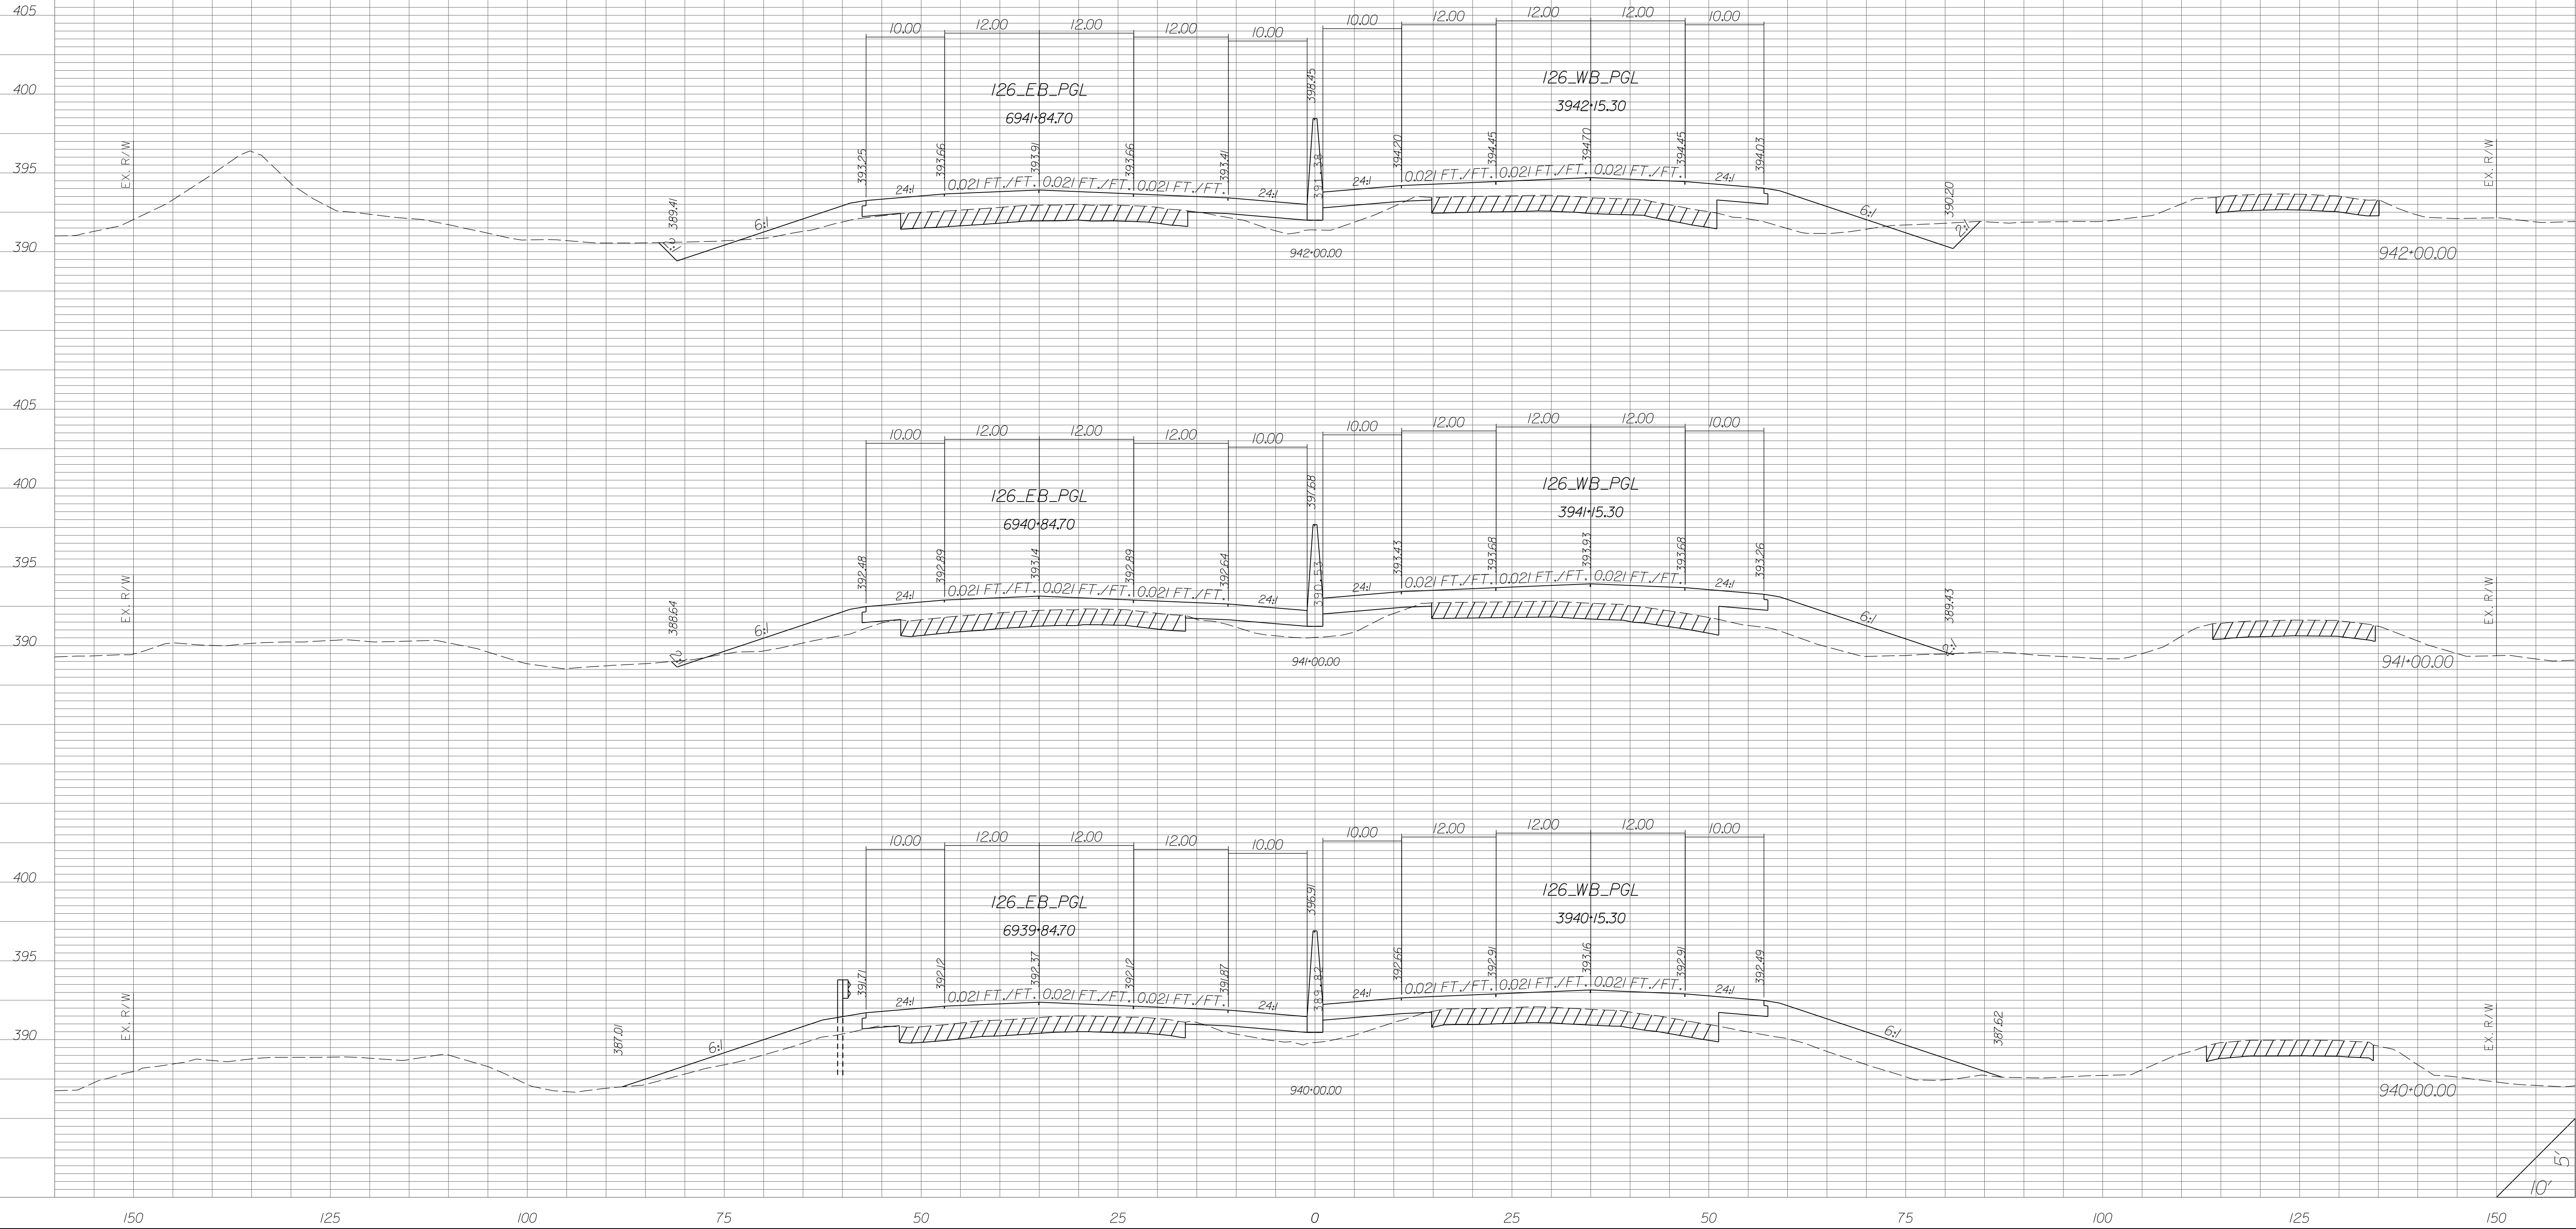


STATE	COUNTY	PROJECT ID	RD/RTE NO.	SHEET NO.
SC	NEWBERRY RICHLAND LEXINGTON	P029208	I-26	X-157

PRELIMINARY PLANS
NOT FOR CONSTRUCTION

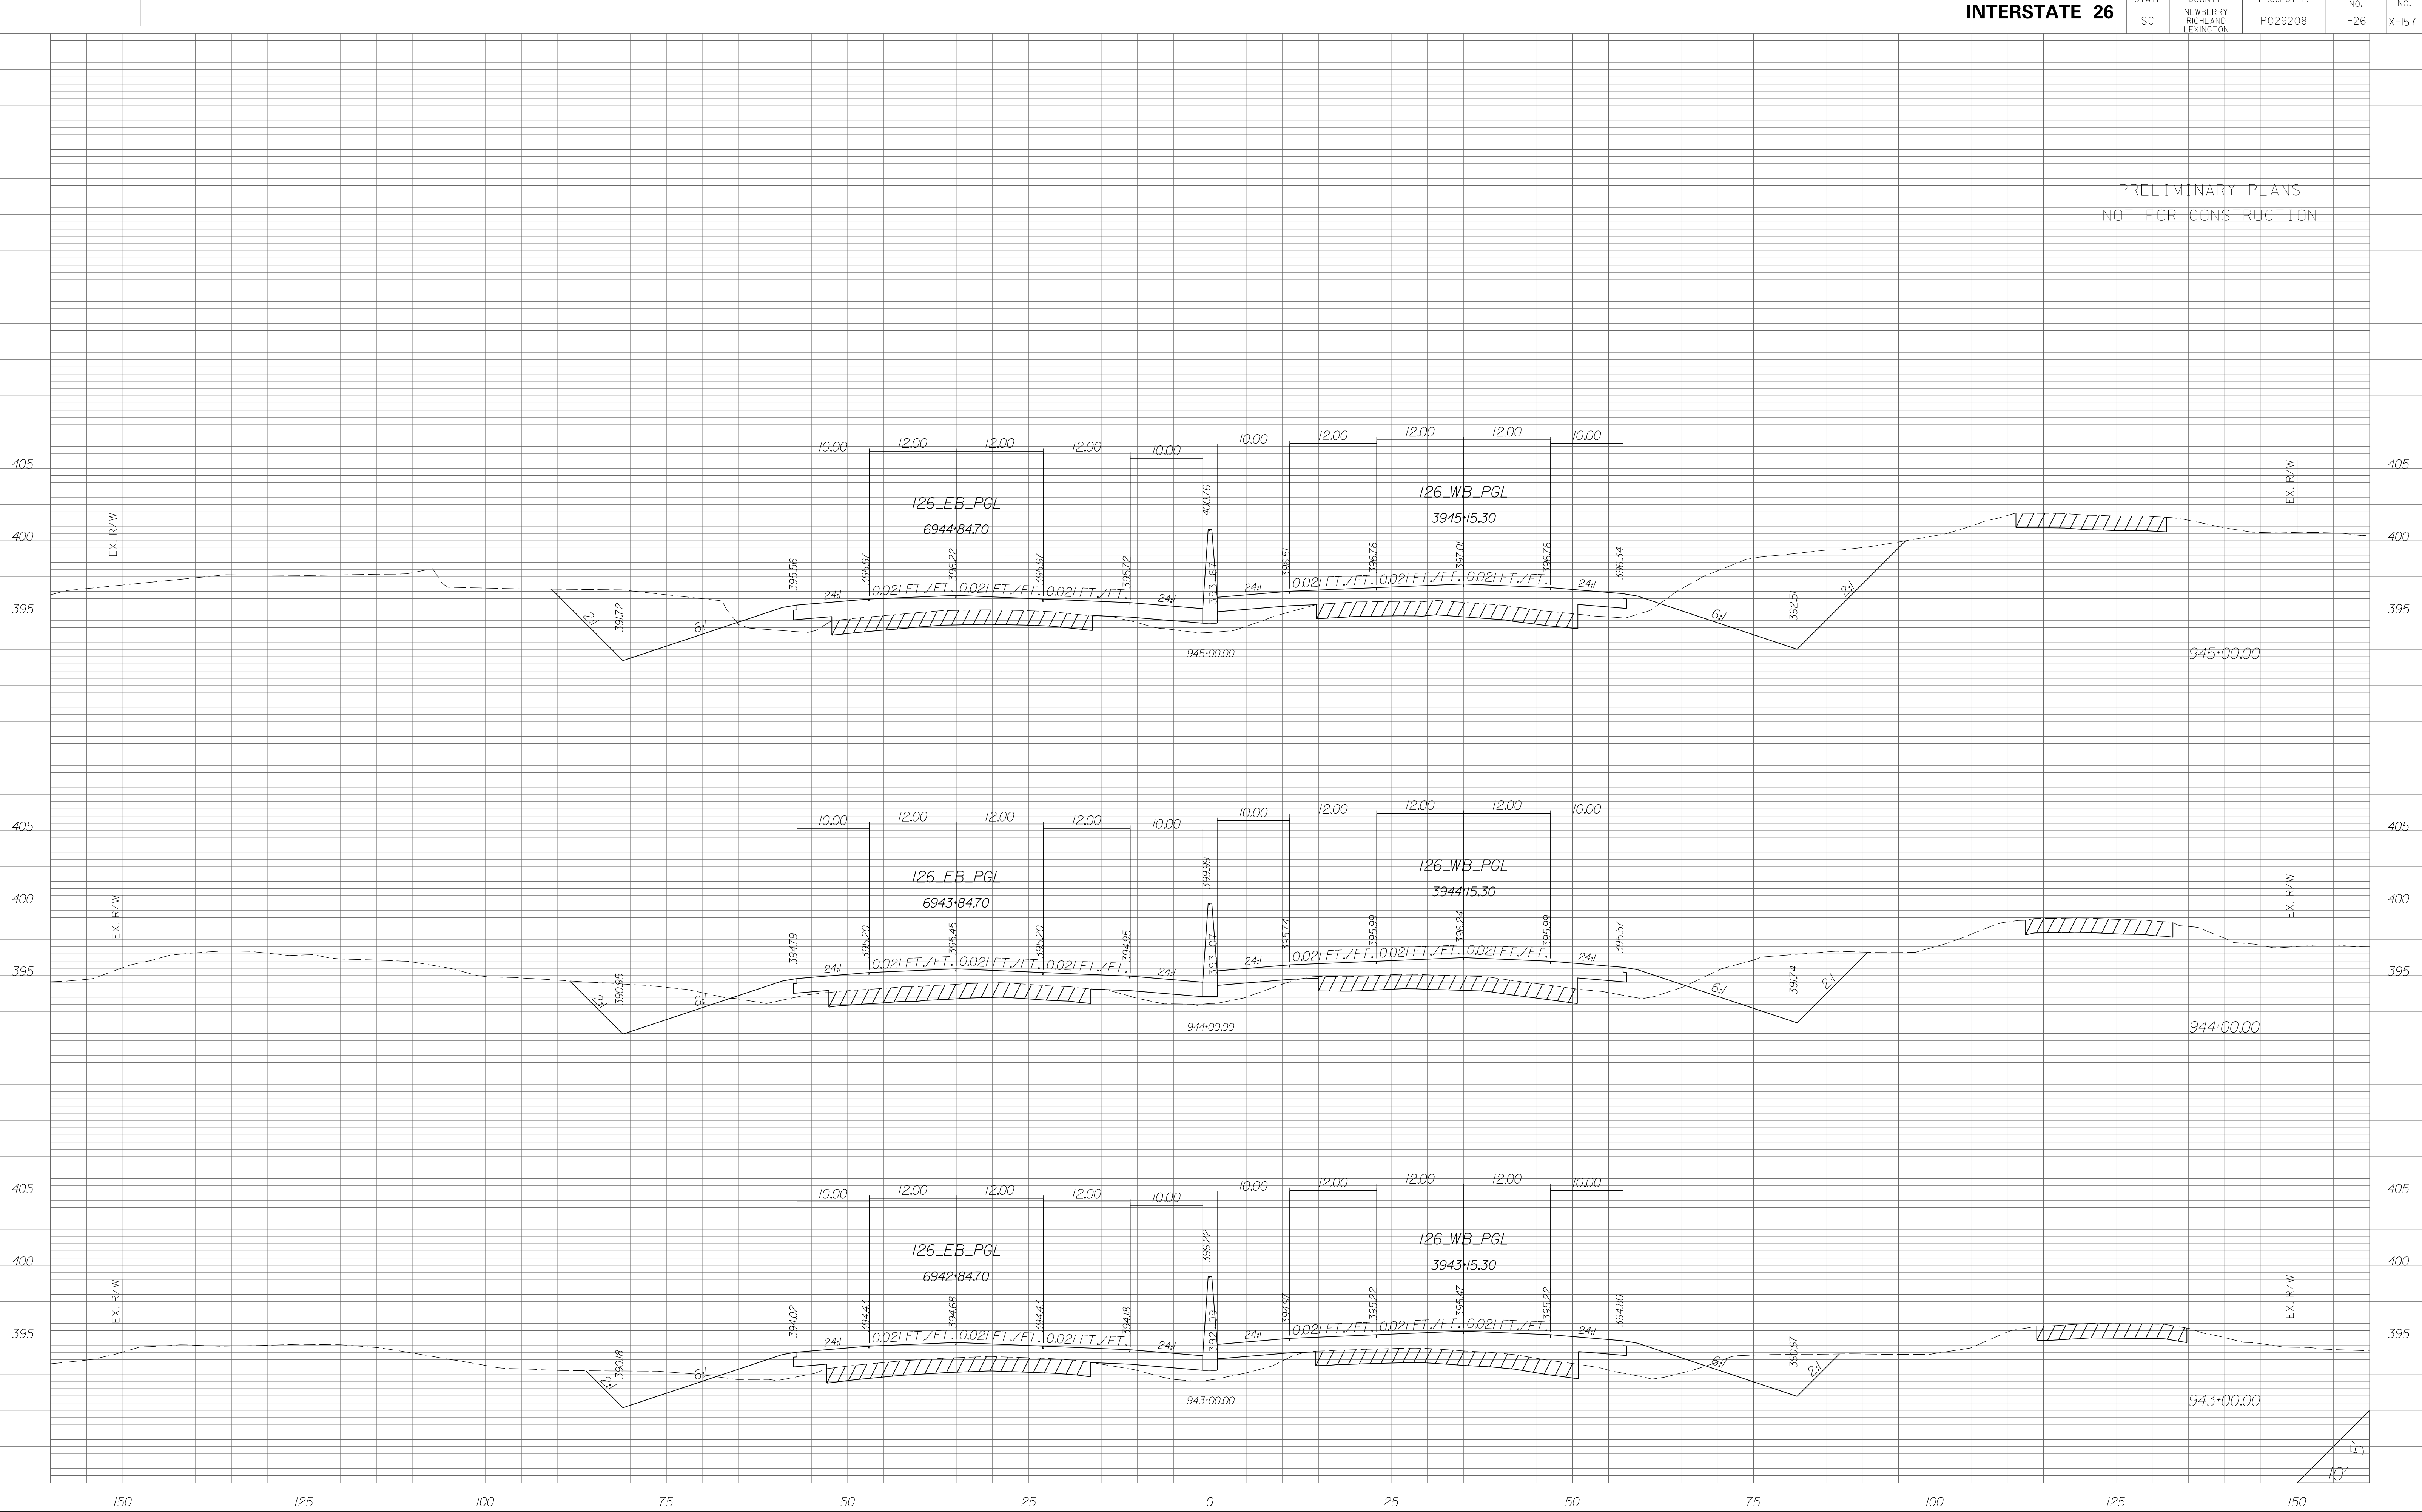


STATE	COUNTY	PROJECT ID	RD/RTE NO.	SHEET NO.
SC	NEWBERRY RICHLAND LEXINGTON	P029208	I-26	X-158

PRELIMINARY PLANS
NOT FOR CONSTRUCTION

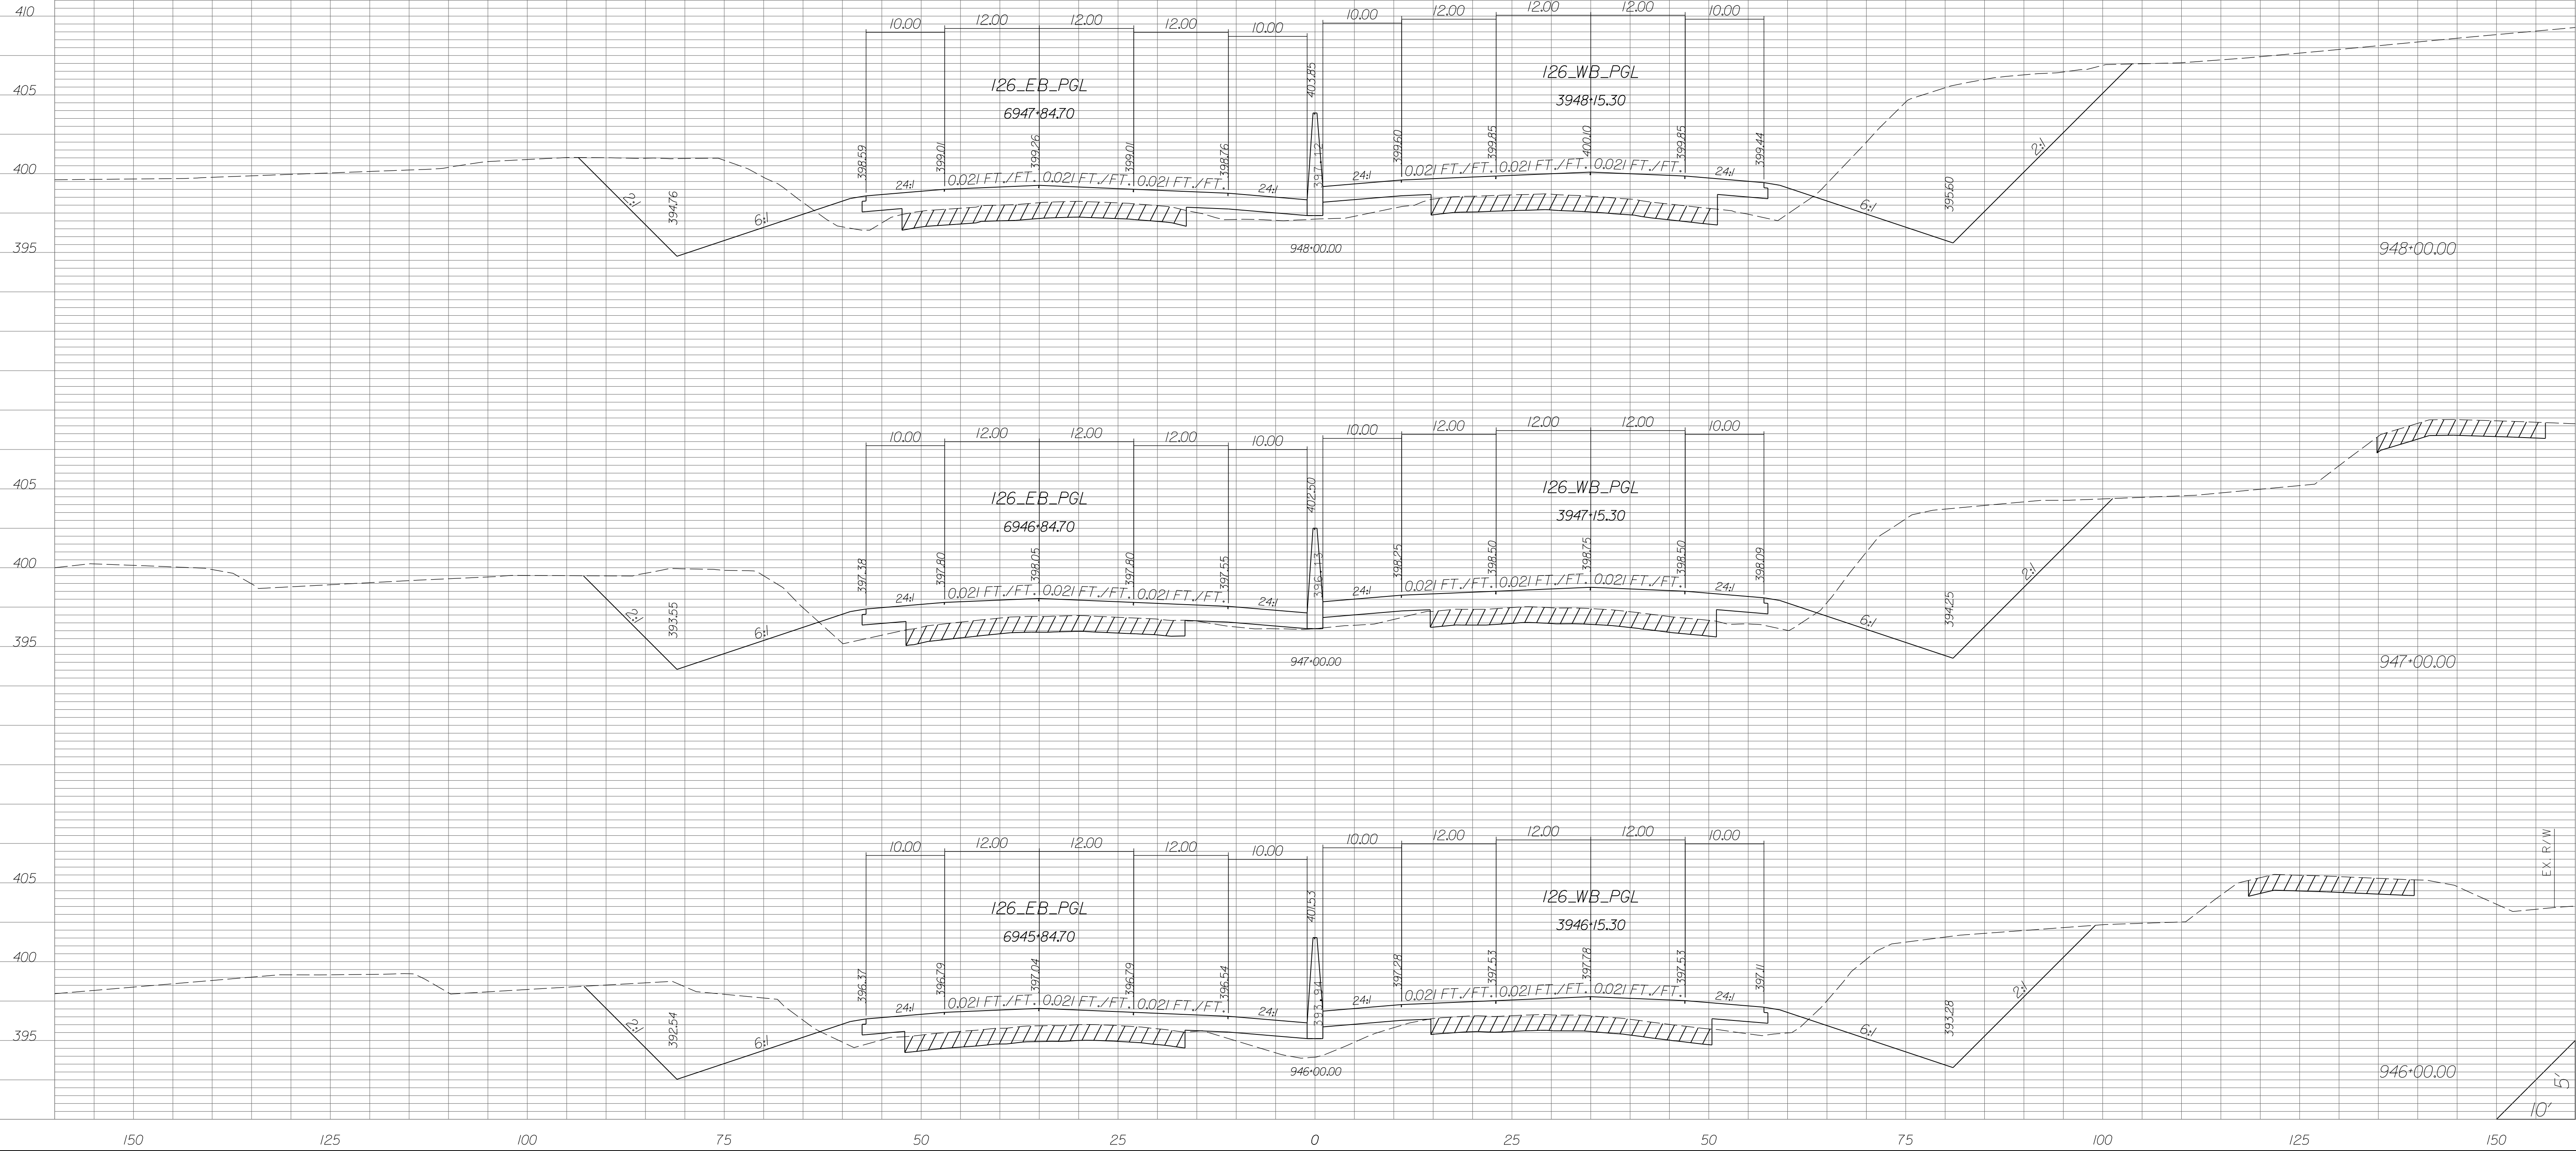


STATE	COUNTY	PROJECT ID	RD/RTE NO.	SHEET NO.
SC	NEWBERRY RICHLAND LEXINGTON	P029208	I-26	X-159

PRELIMINARY PLANS
NOT FOR CONSTRUCTION

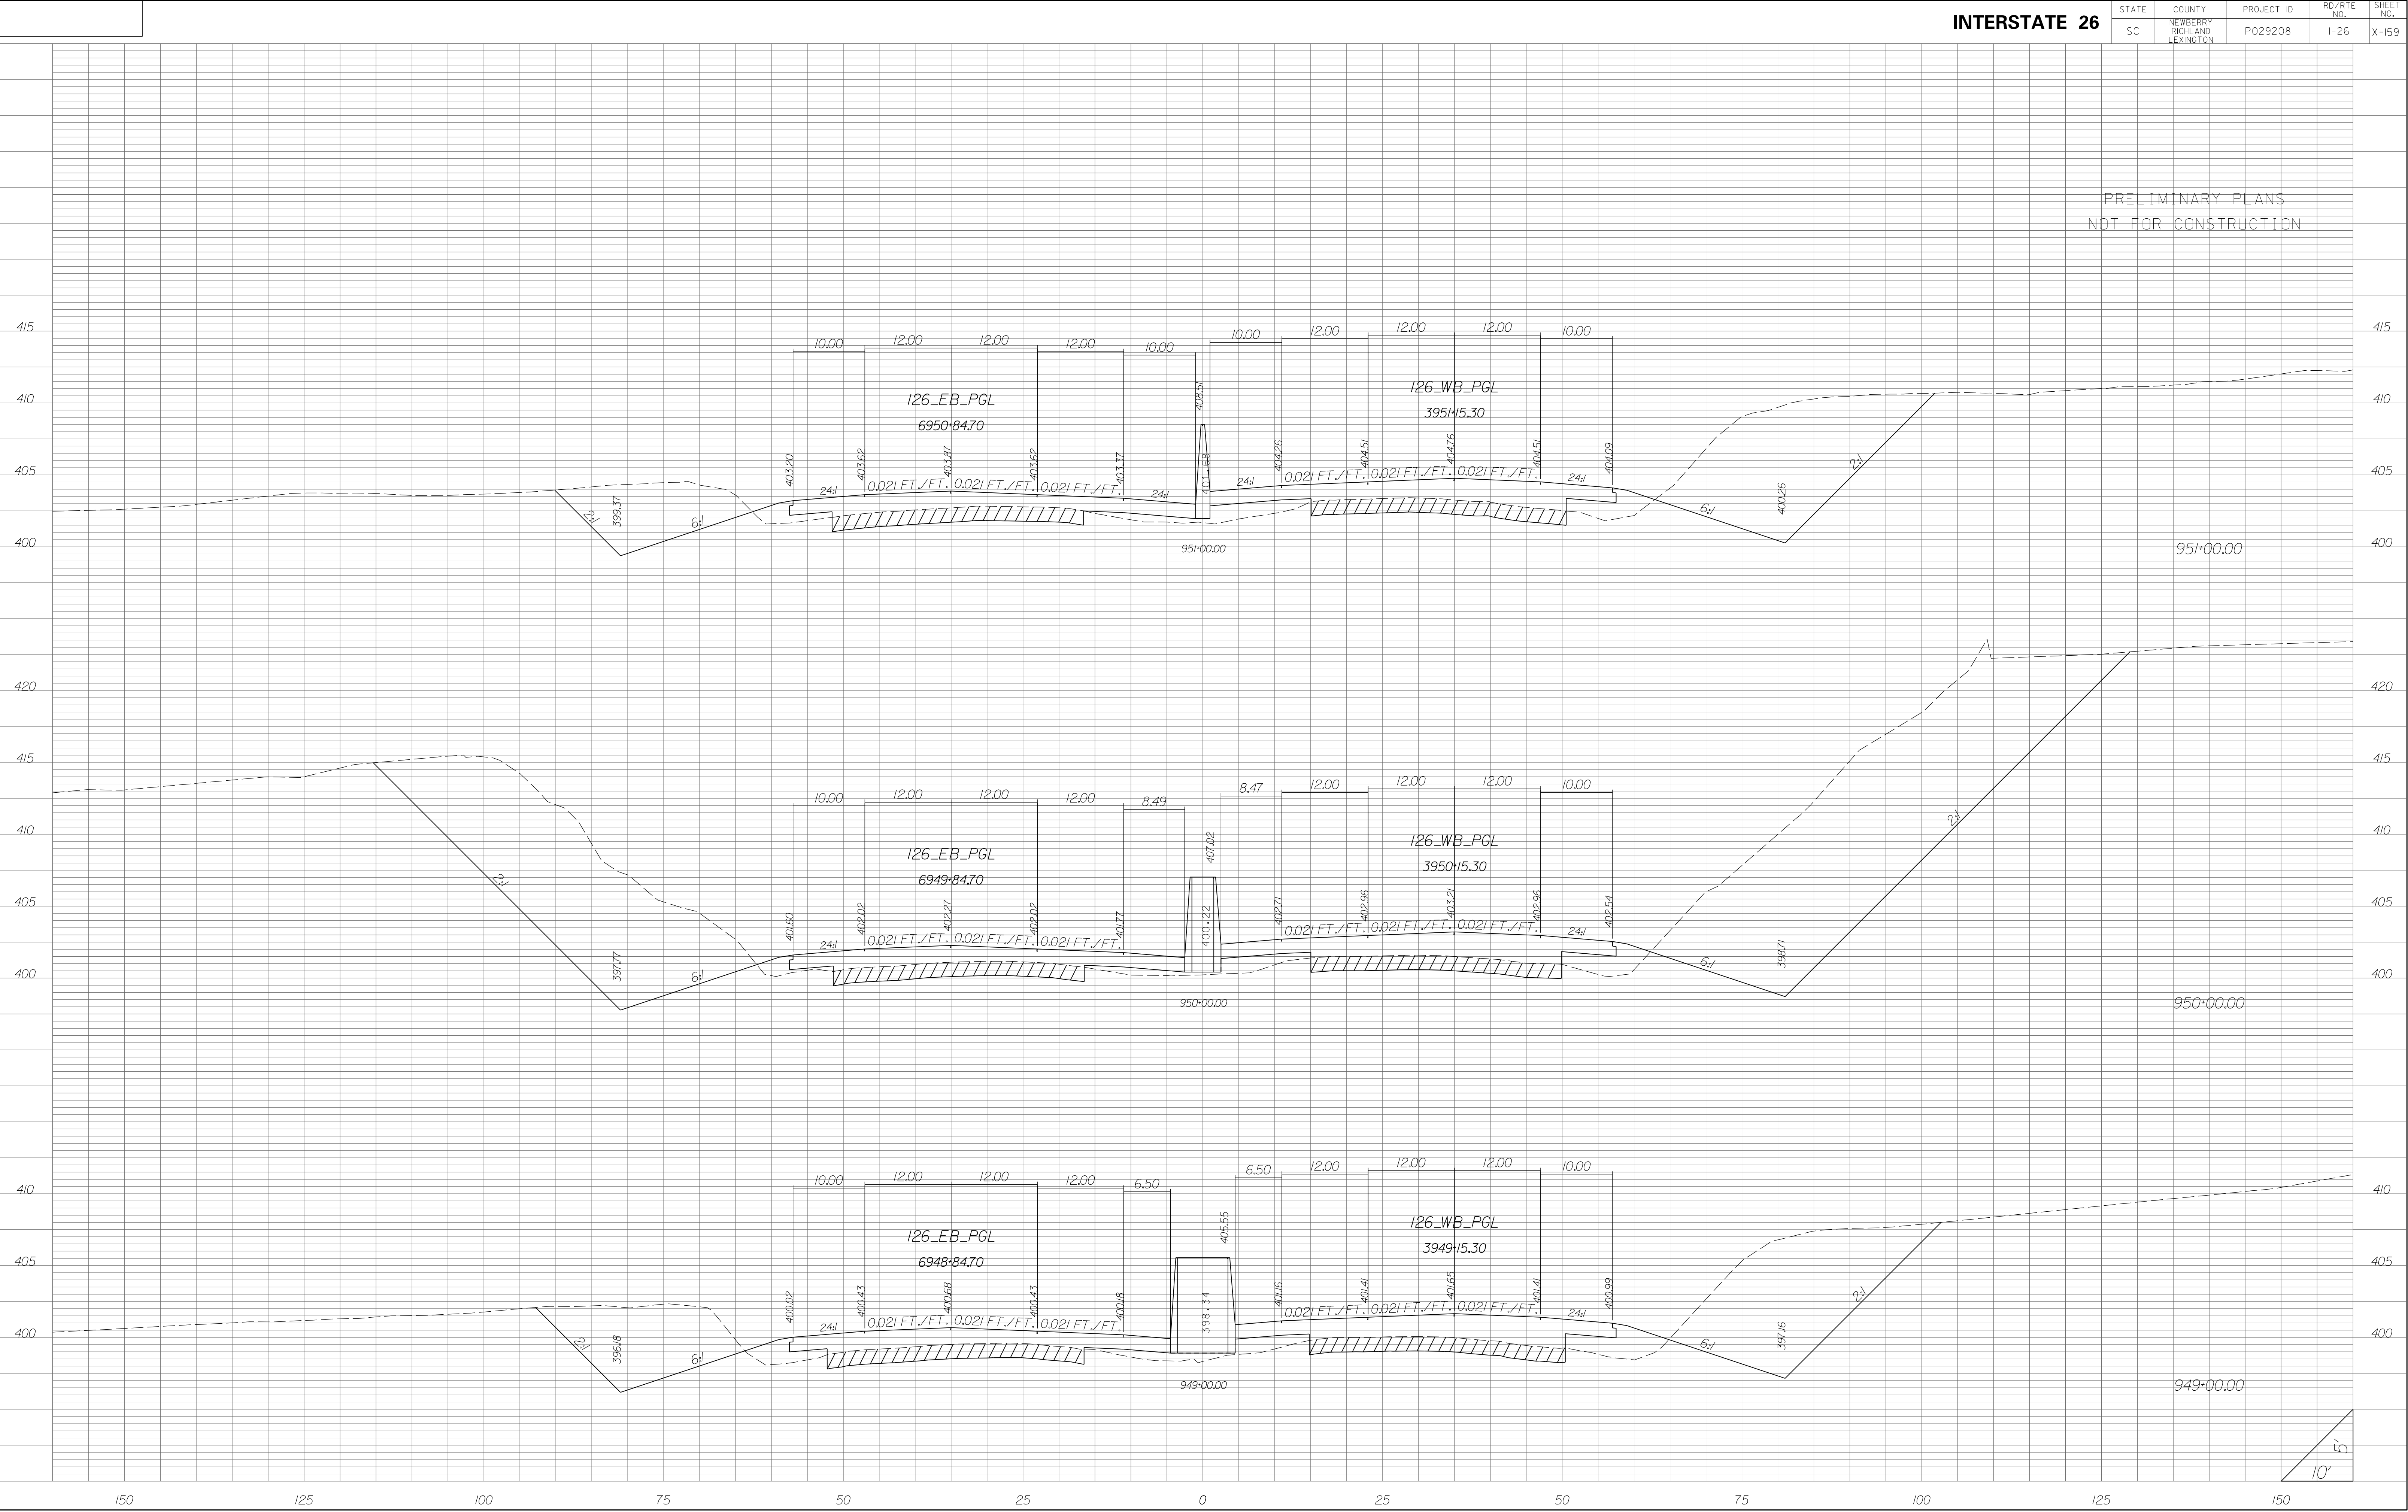


STATE	COUNTY	PROJECT ID	RD/RTE NO.	SHEET NO.
SC	NEWBERRY RICHLAND LEXINGTON	P029208	I-26	X-160

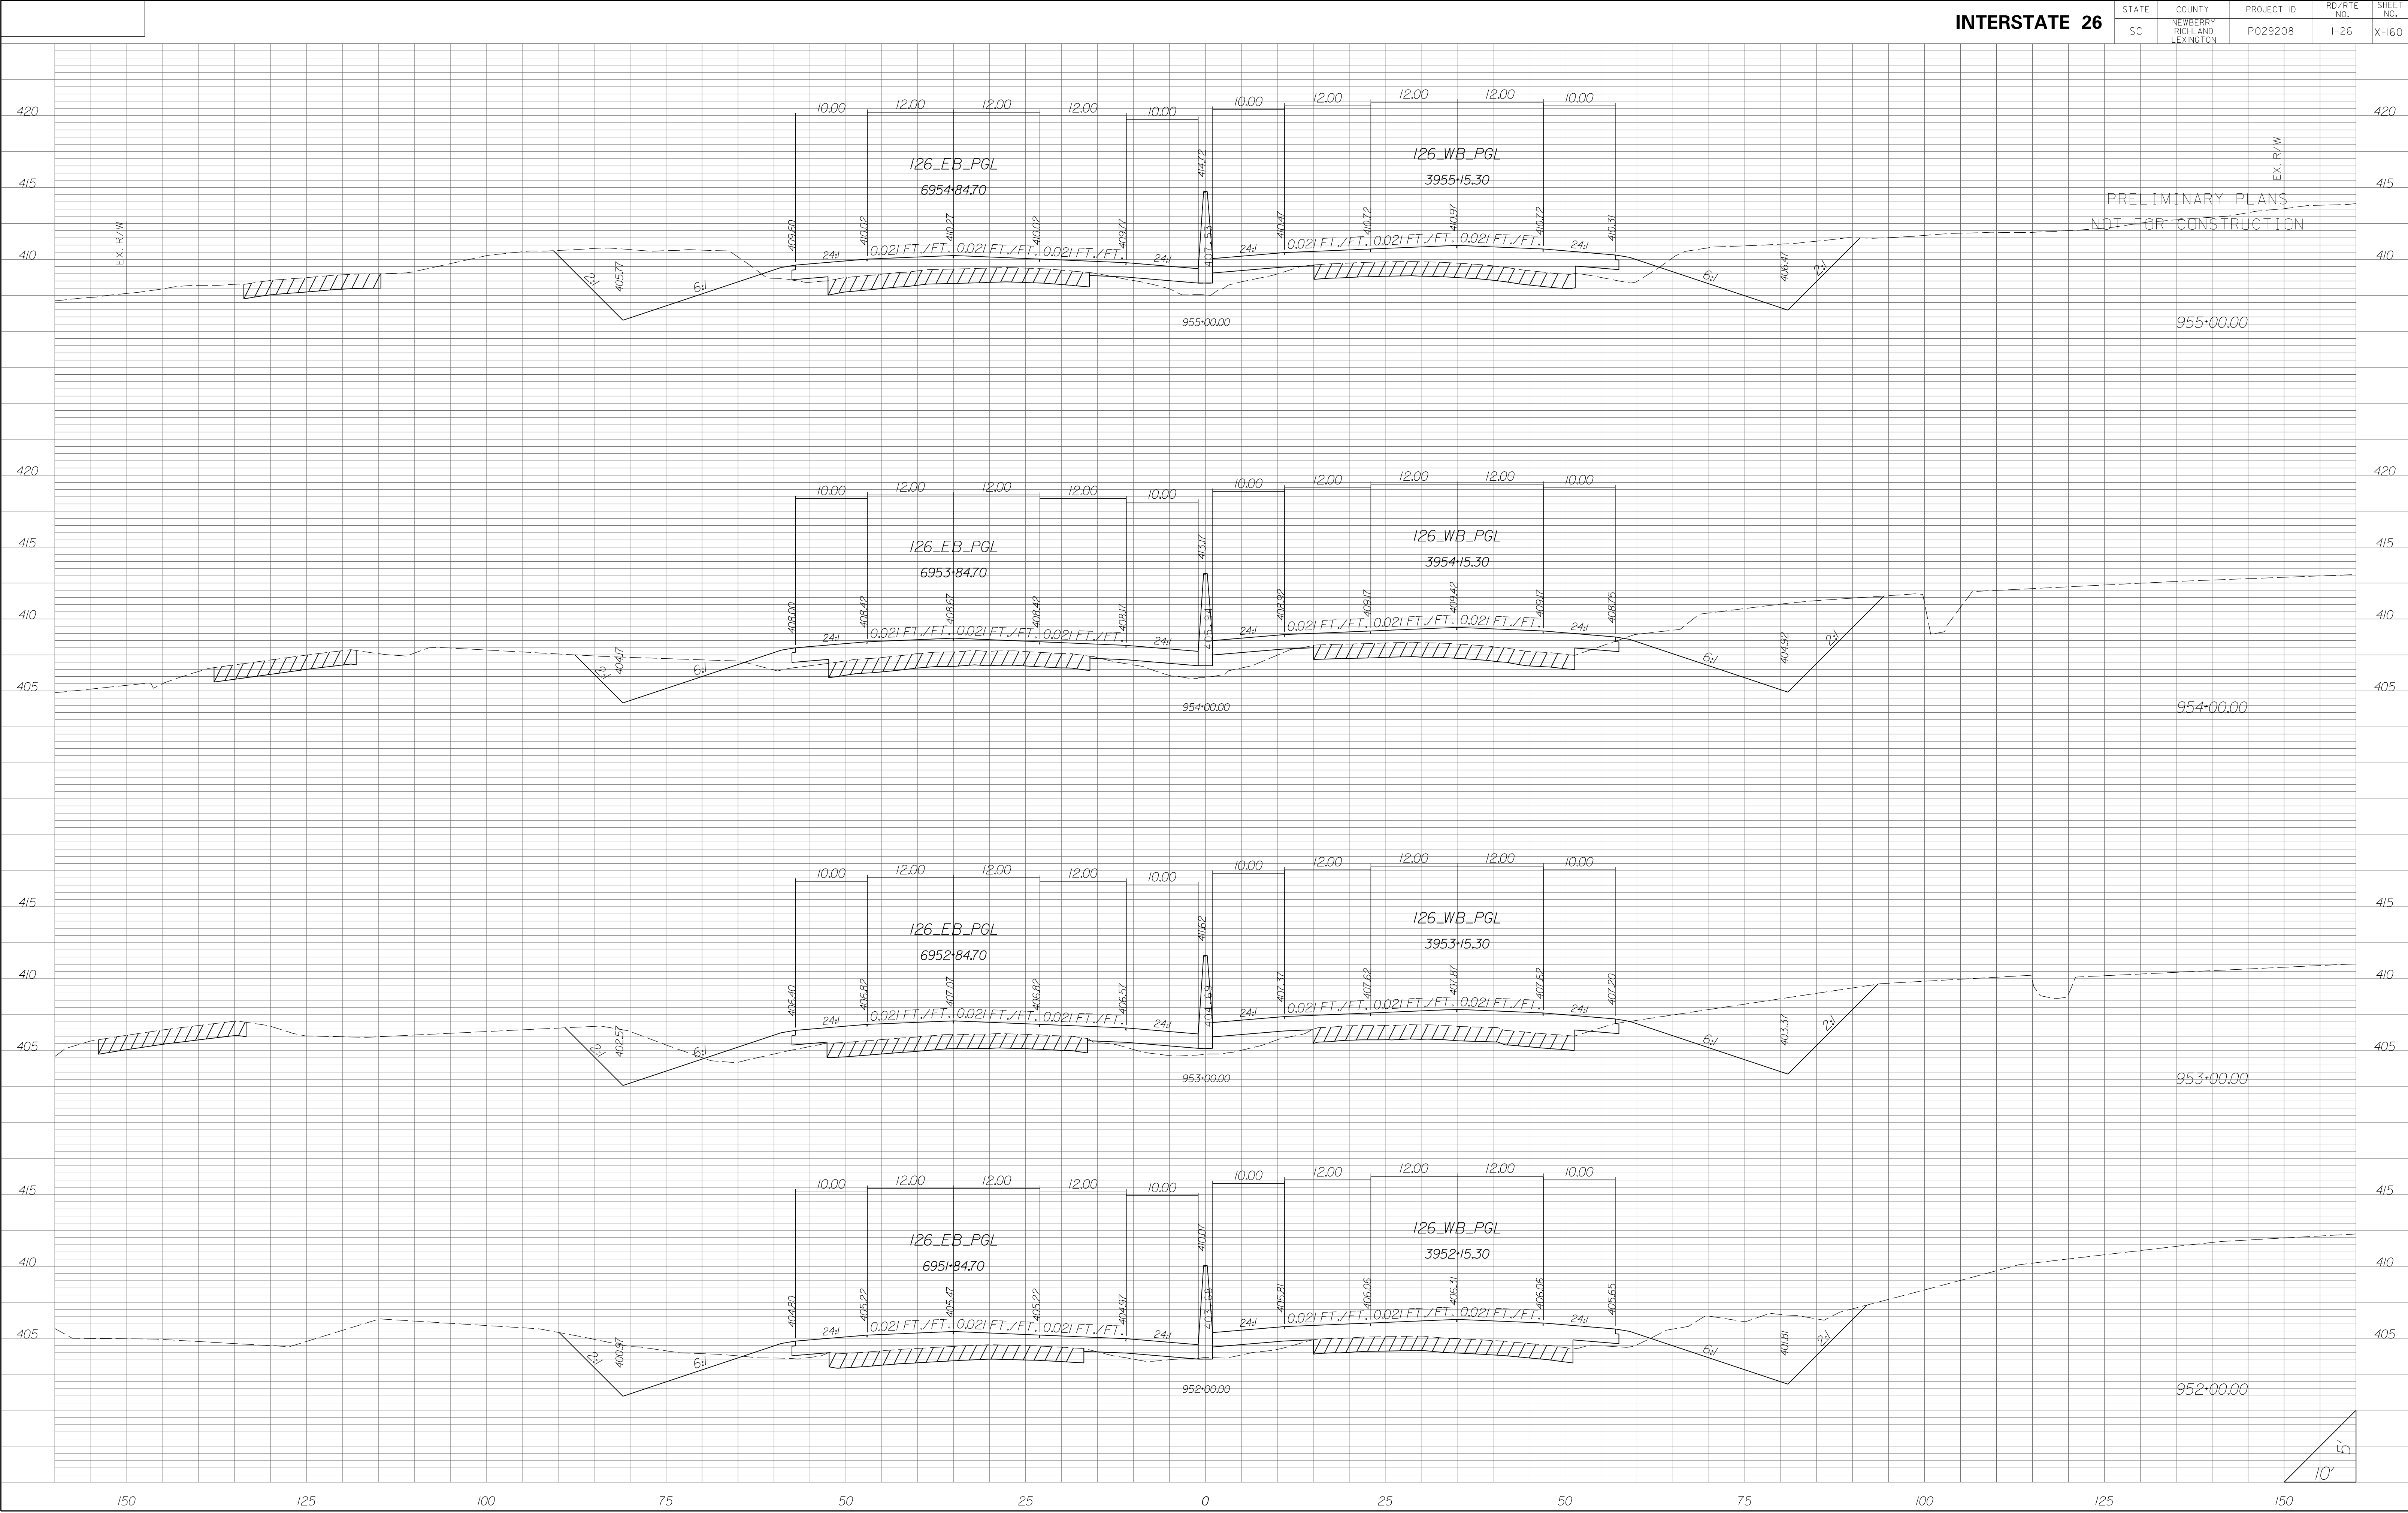


STATE	COUNTY	PROJECT ID	RD/RTE NO.	SHEET NO.
SC	NEWBERRY RICHLAND LEXINGTON	P029208	I-26	X-161

PRELIMINARY PLANS
NOT FOR CONSTRUCTION

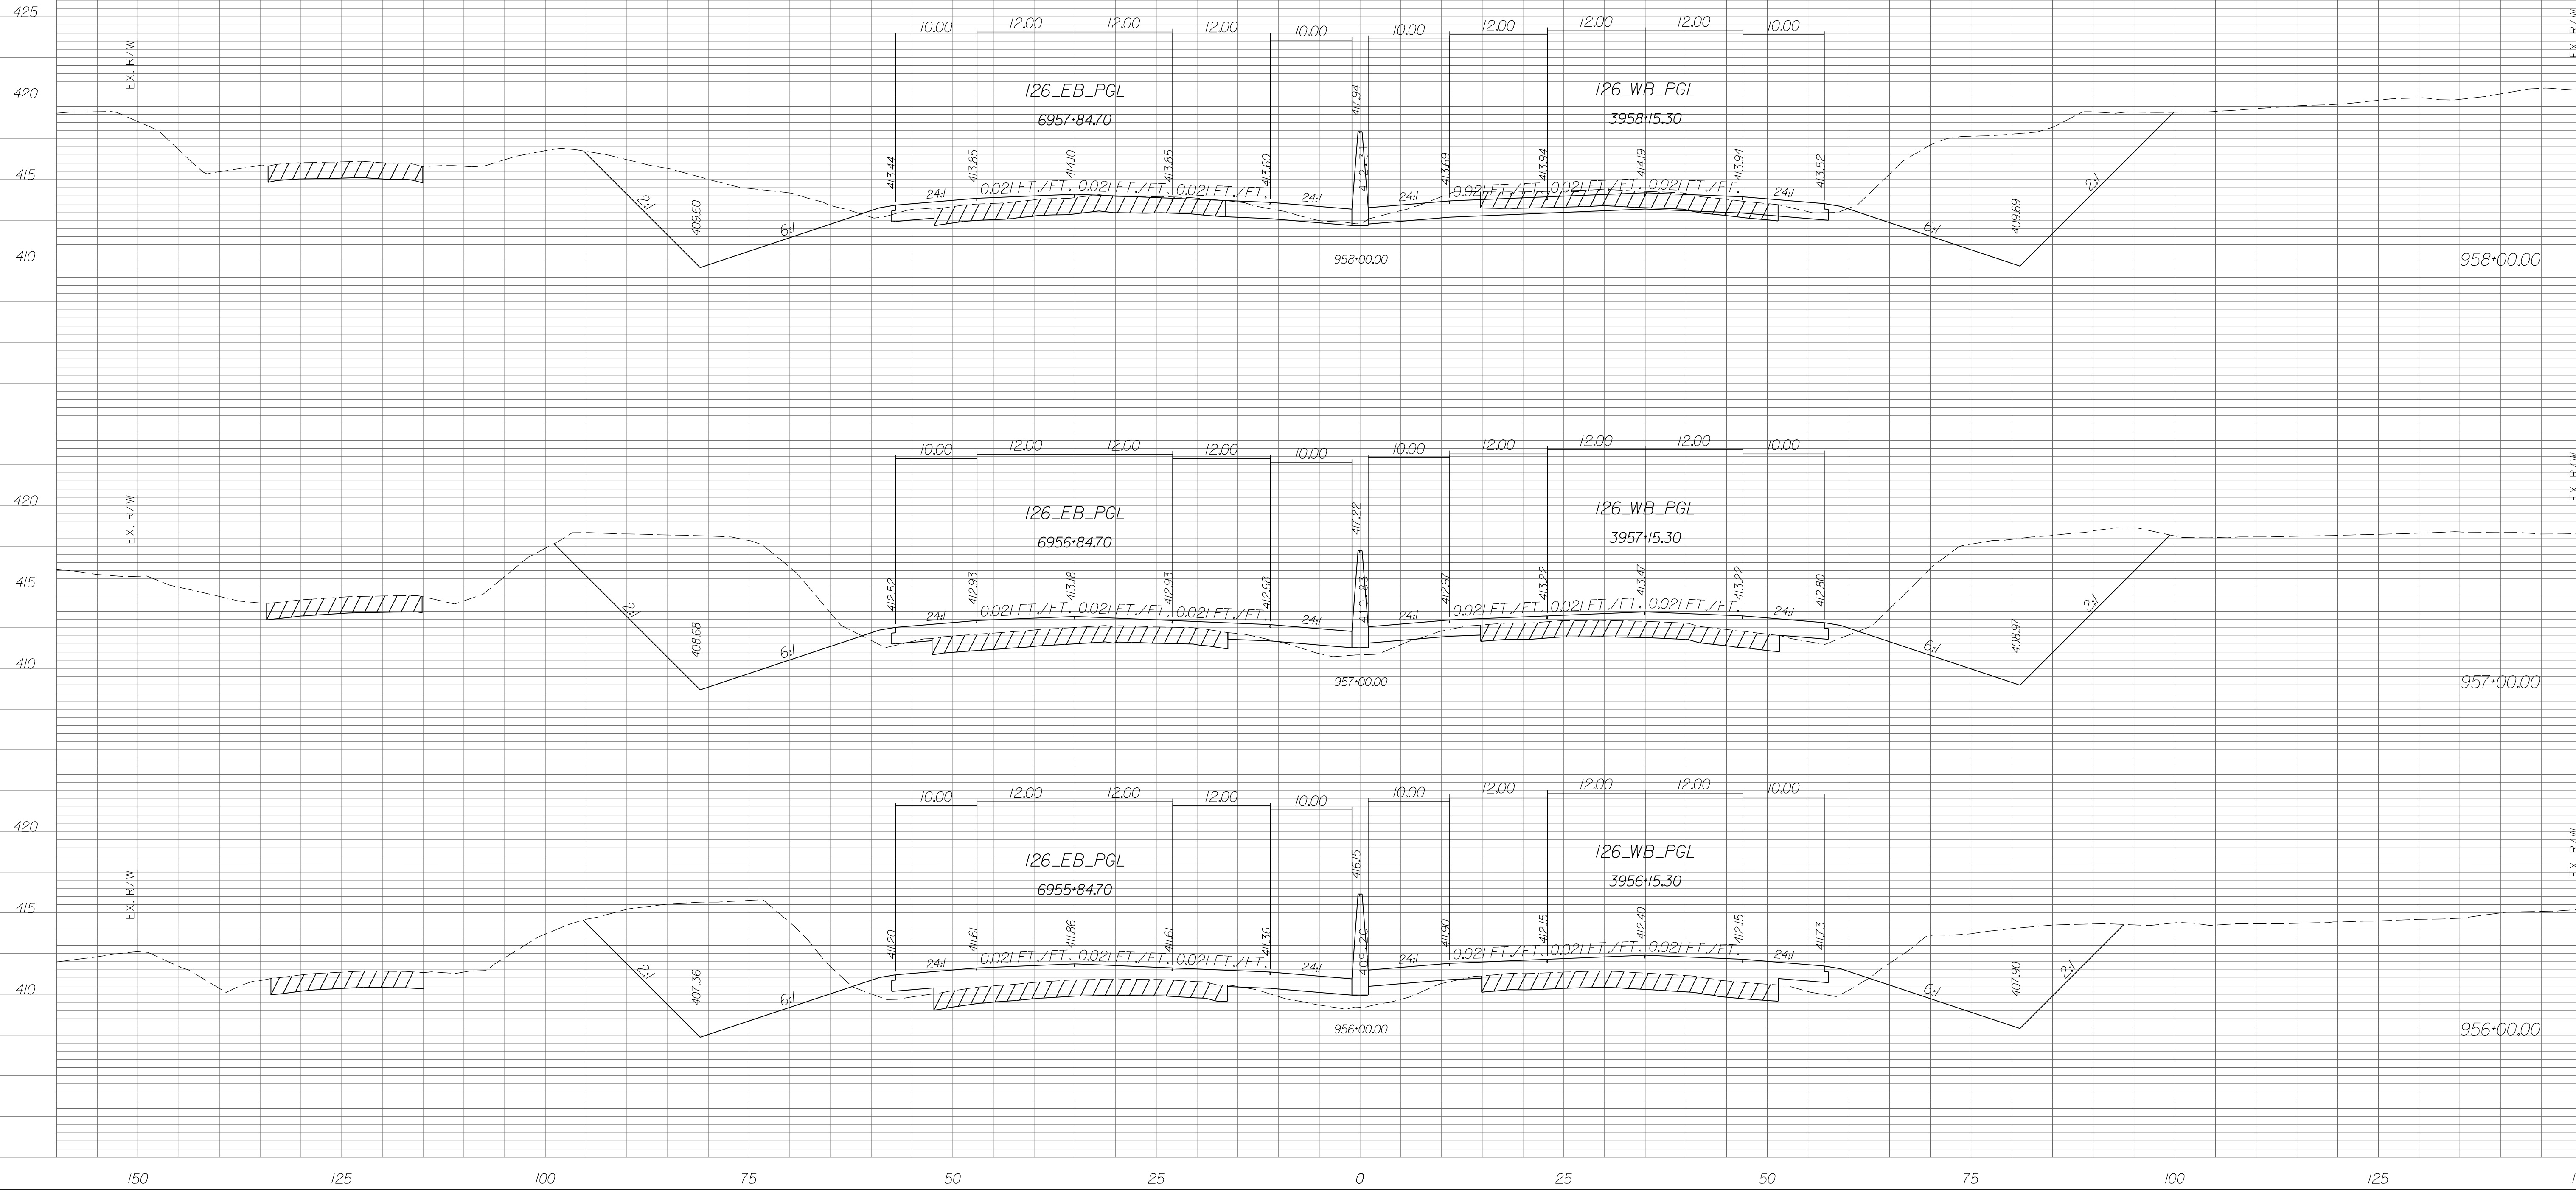


STATE	COUNTY	PROJECT ID	RD/RTE NO.	SHEET NO.
SC	NEWBERRY RICHLAND LEXINGTON	P029208	I-26	X-162

PRELIMINARY PLANS
NOT FOR CONSTRUCTION

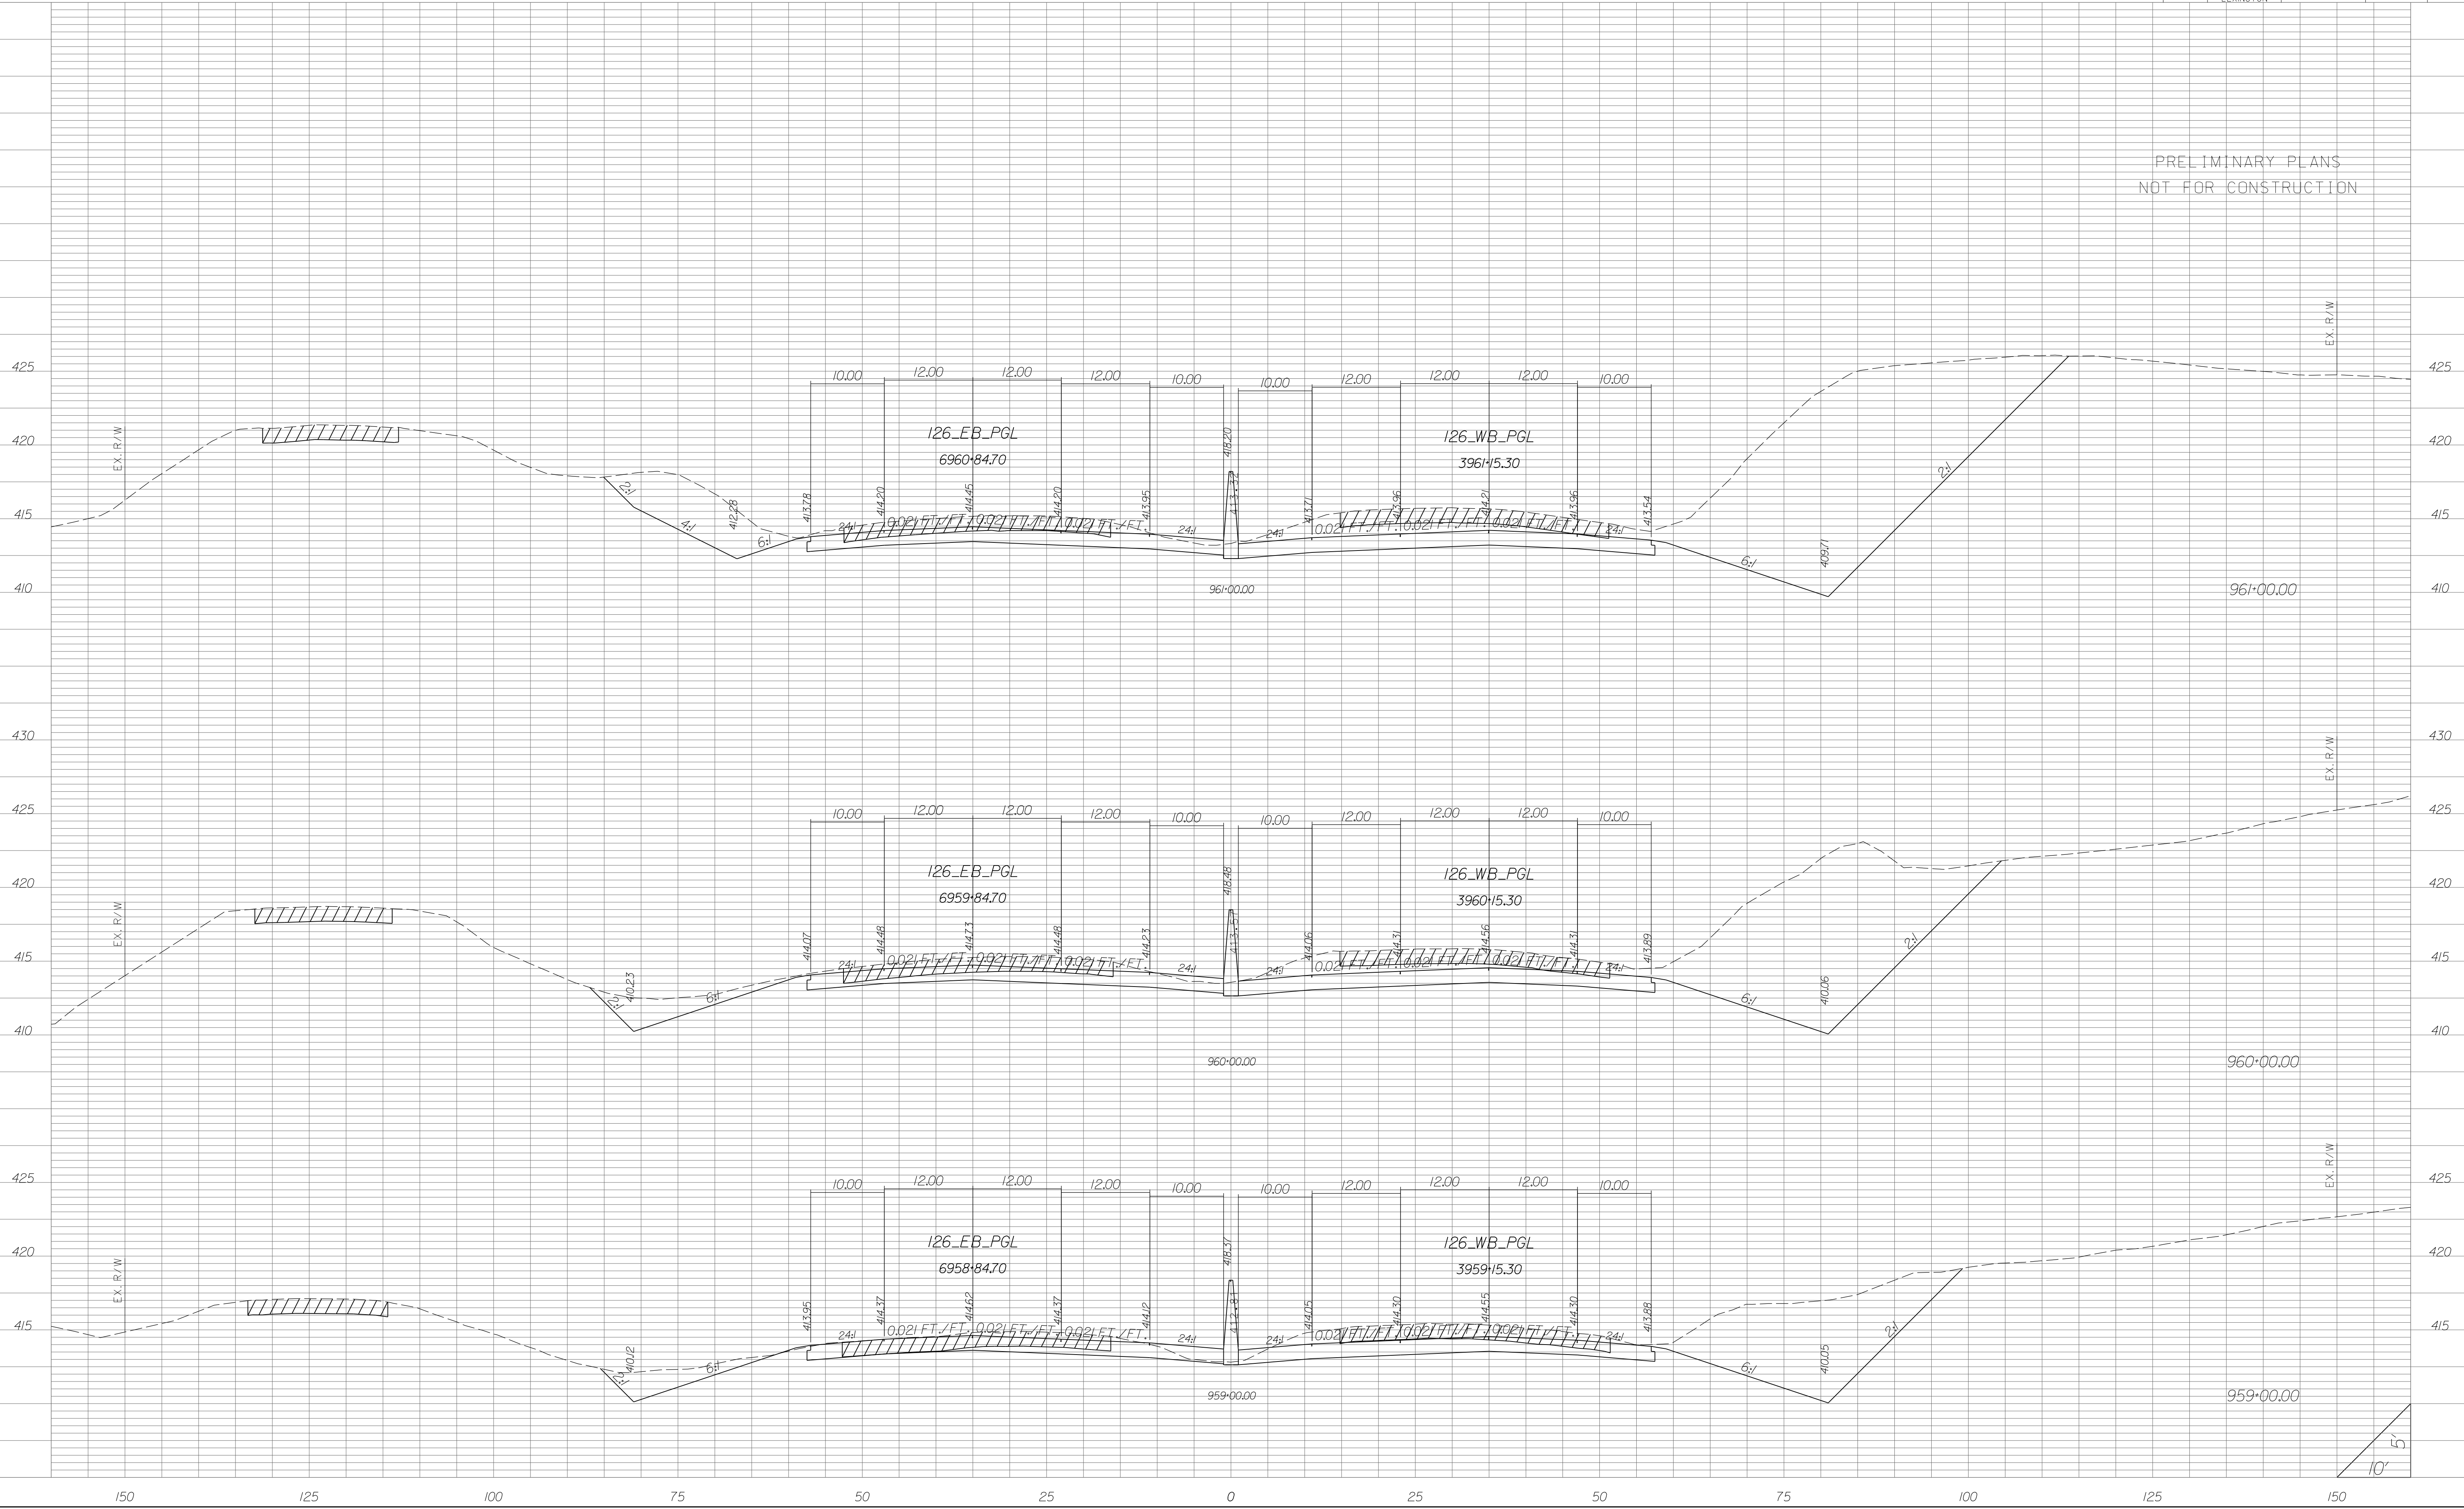


STATE	COUNTY	PROJECT ID	RD/RTE NO.	SHEET NO.
SC	NEWBERRY RICHLAND LEXINGTON	P029208	I-26	X-163

PRELIMINARY PLANS
NOT FOR CONSTRUCTION

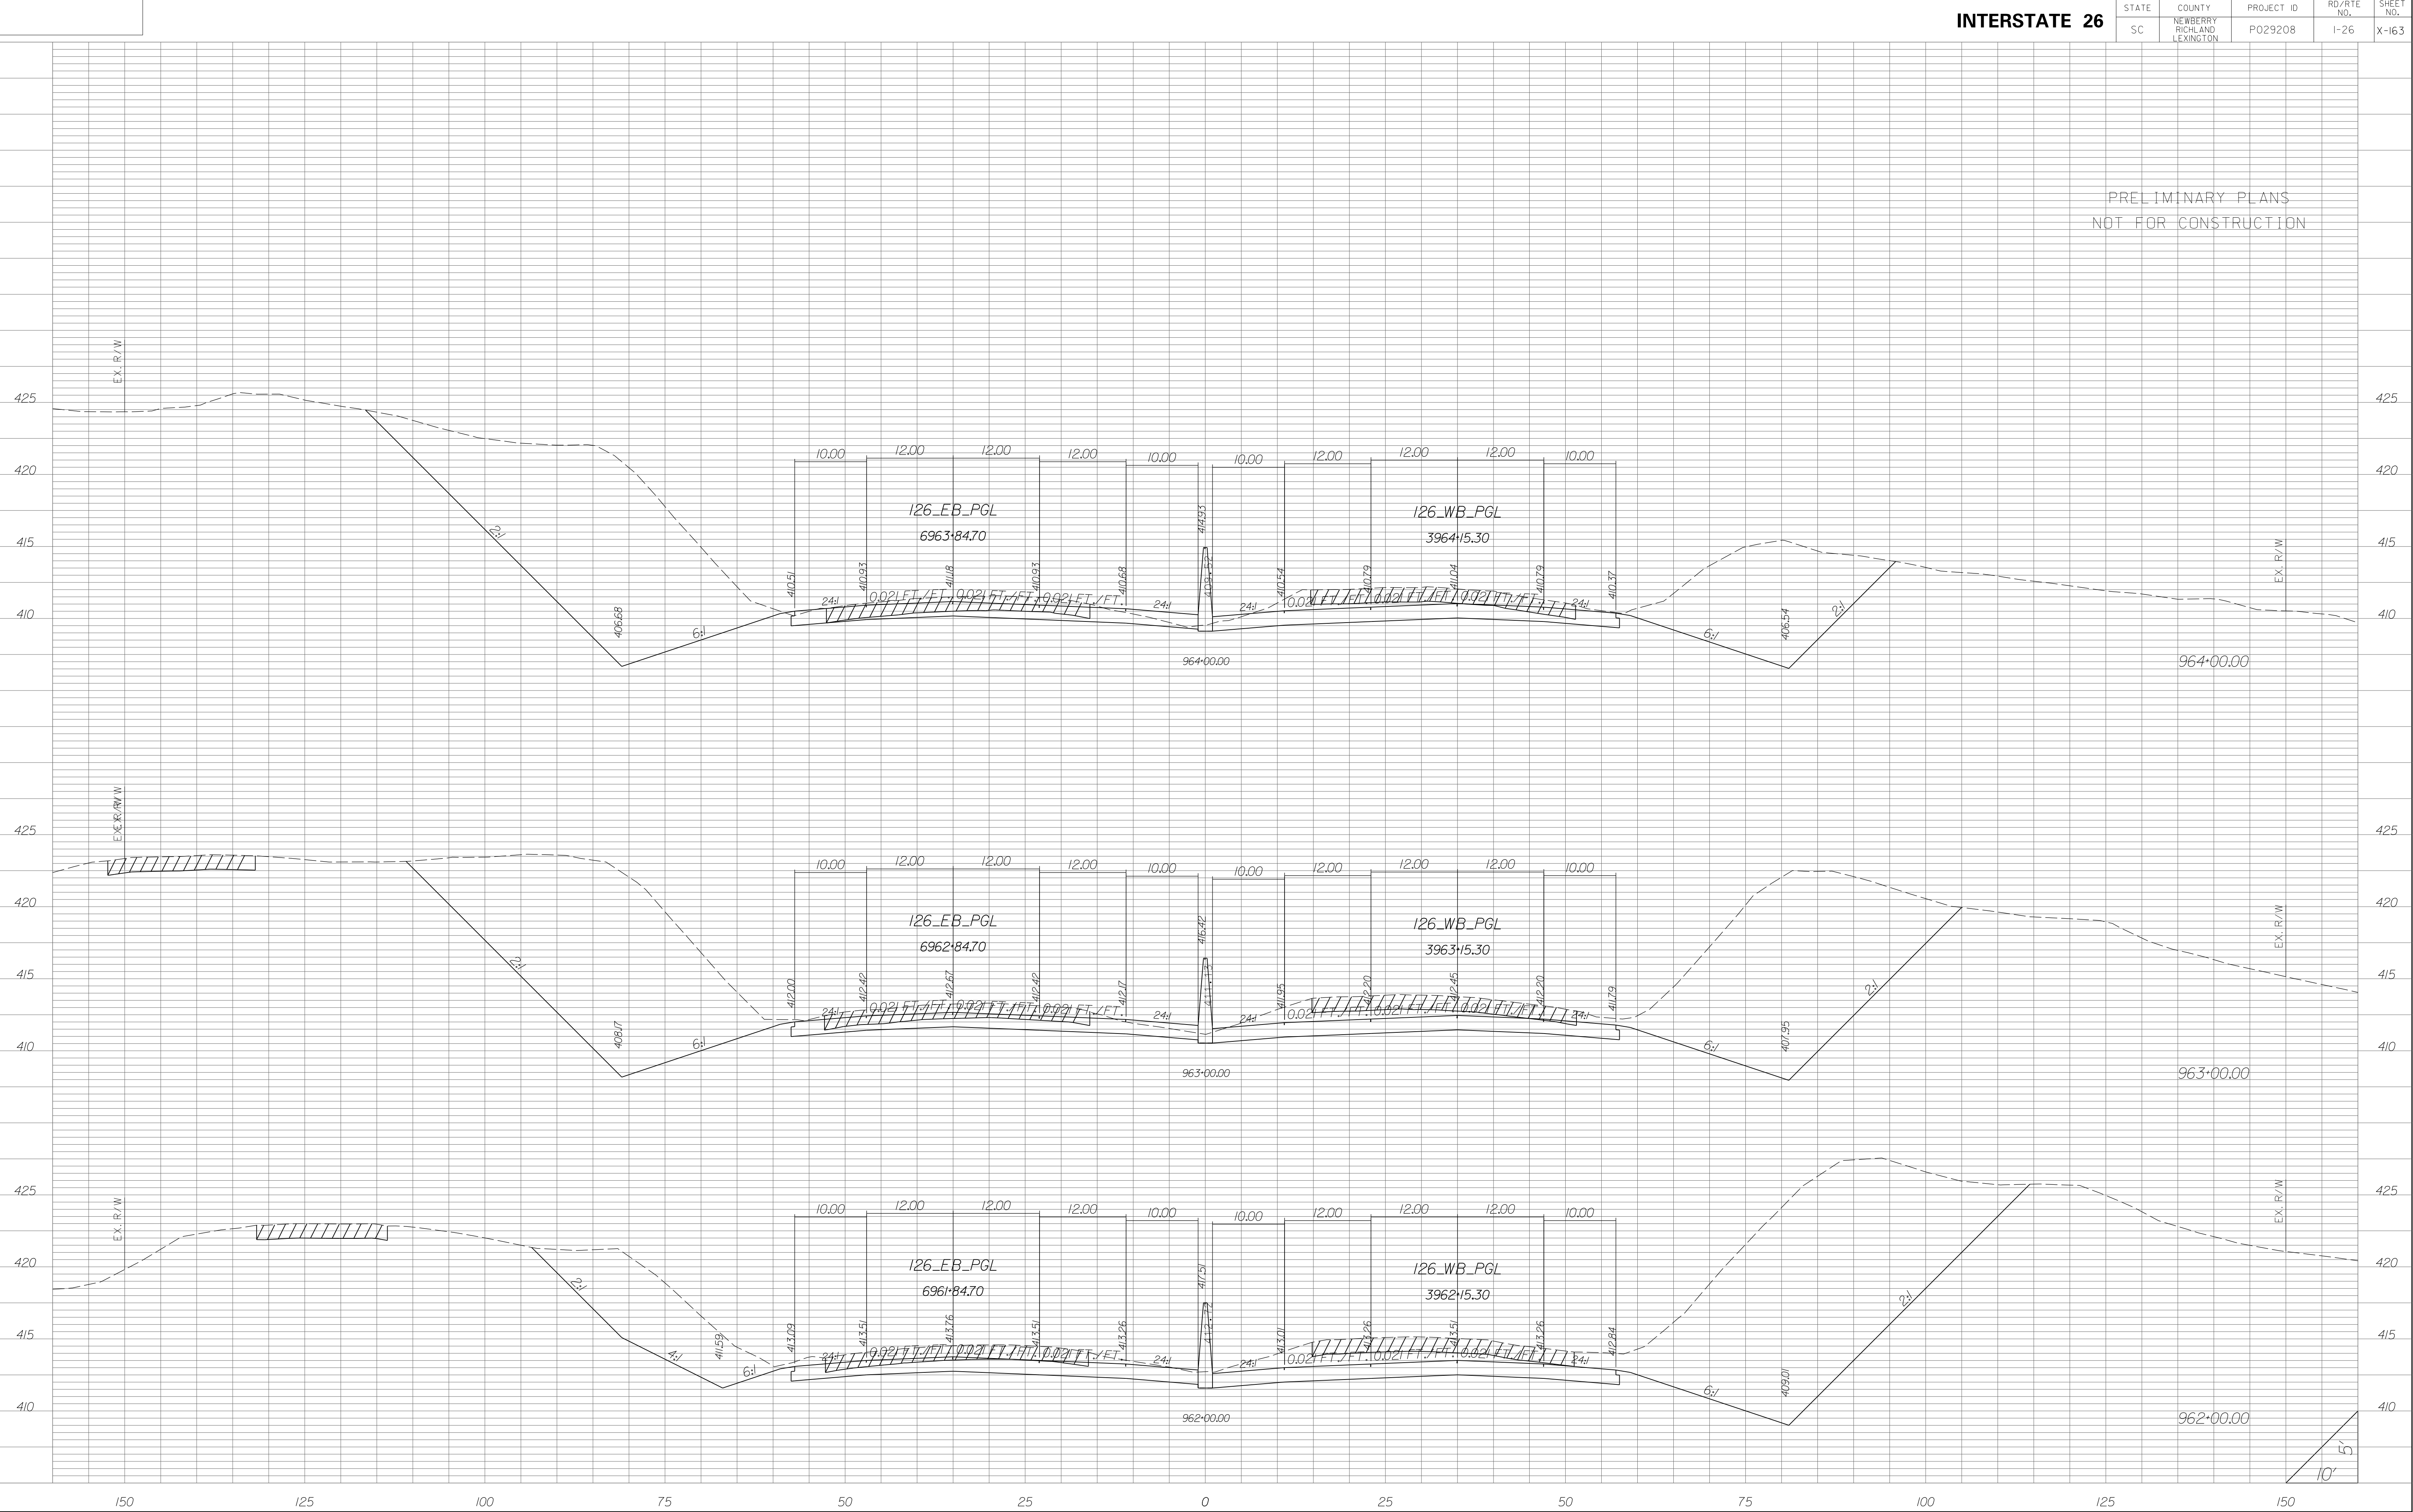


STATE	COUNTY	PROJECT ID	RD/RTE NO.	SHEET NO.
SC	NEWBERRY RICHLAND LEXINGTON	P029208	1-26	X-164

PRELIMINARY PLANS
NOT FOR CONSTRUCTION

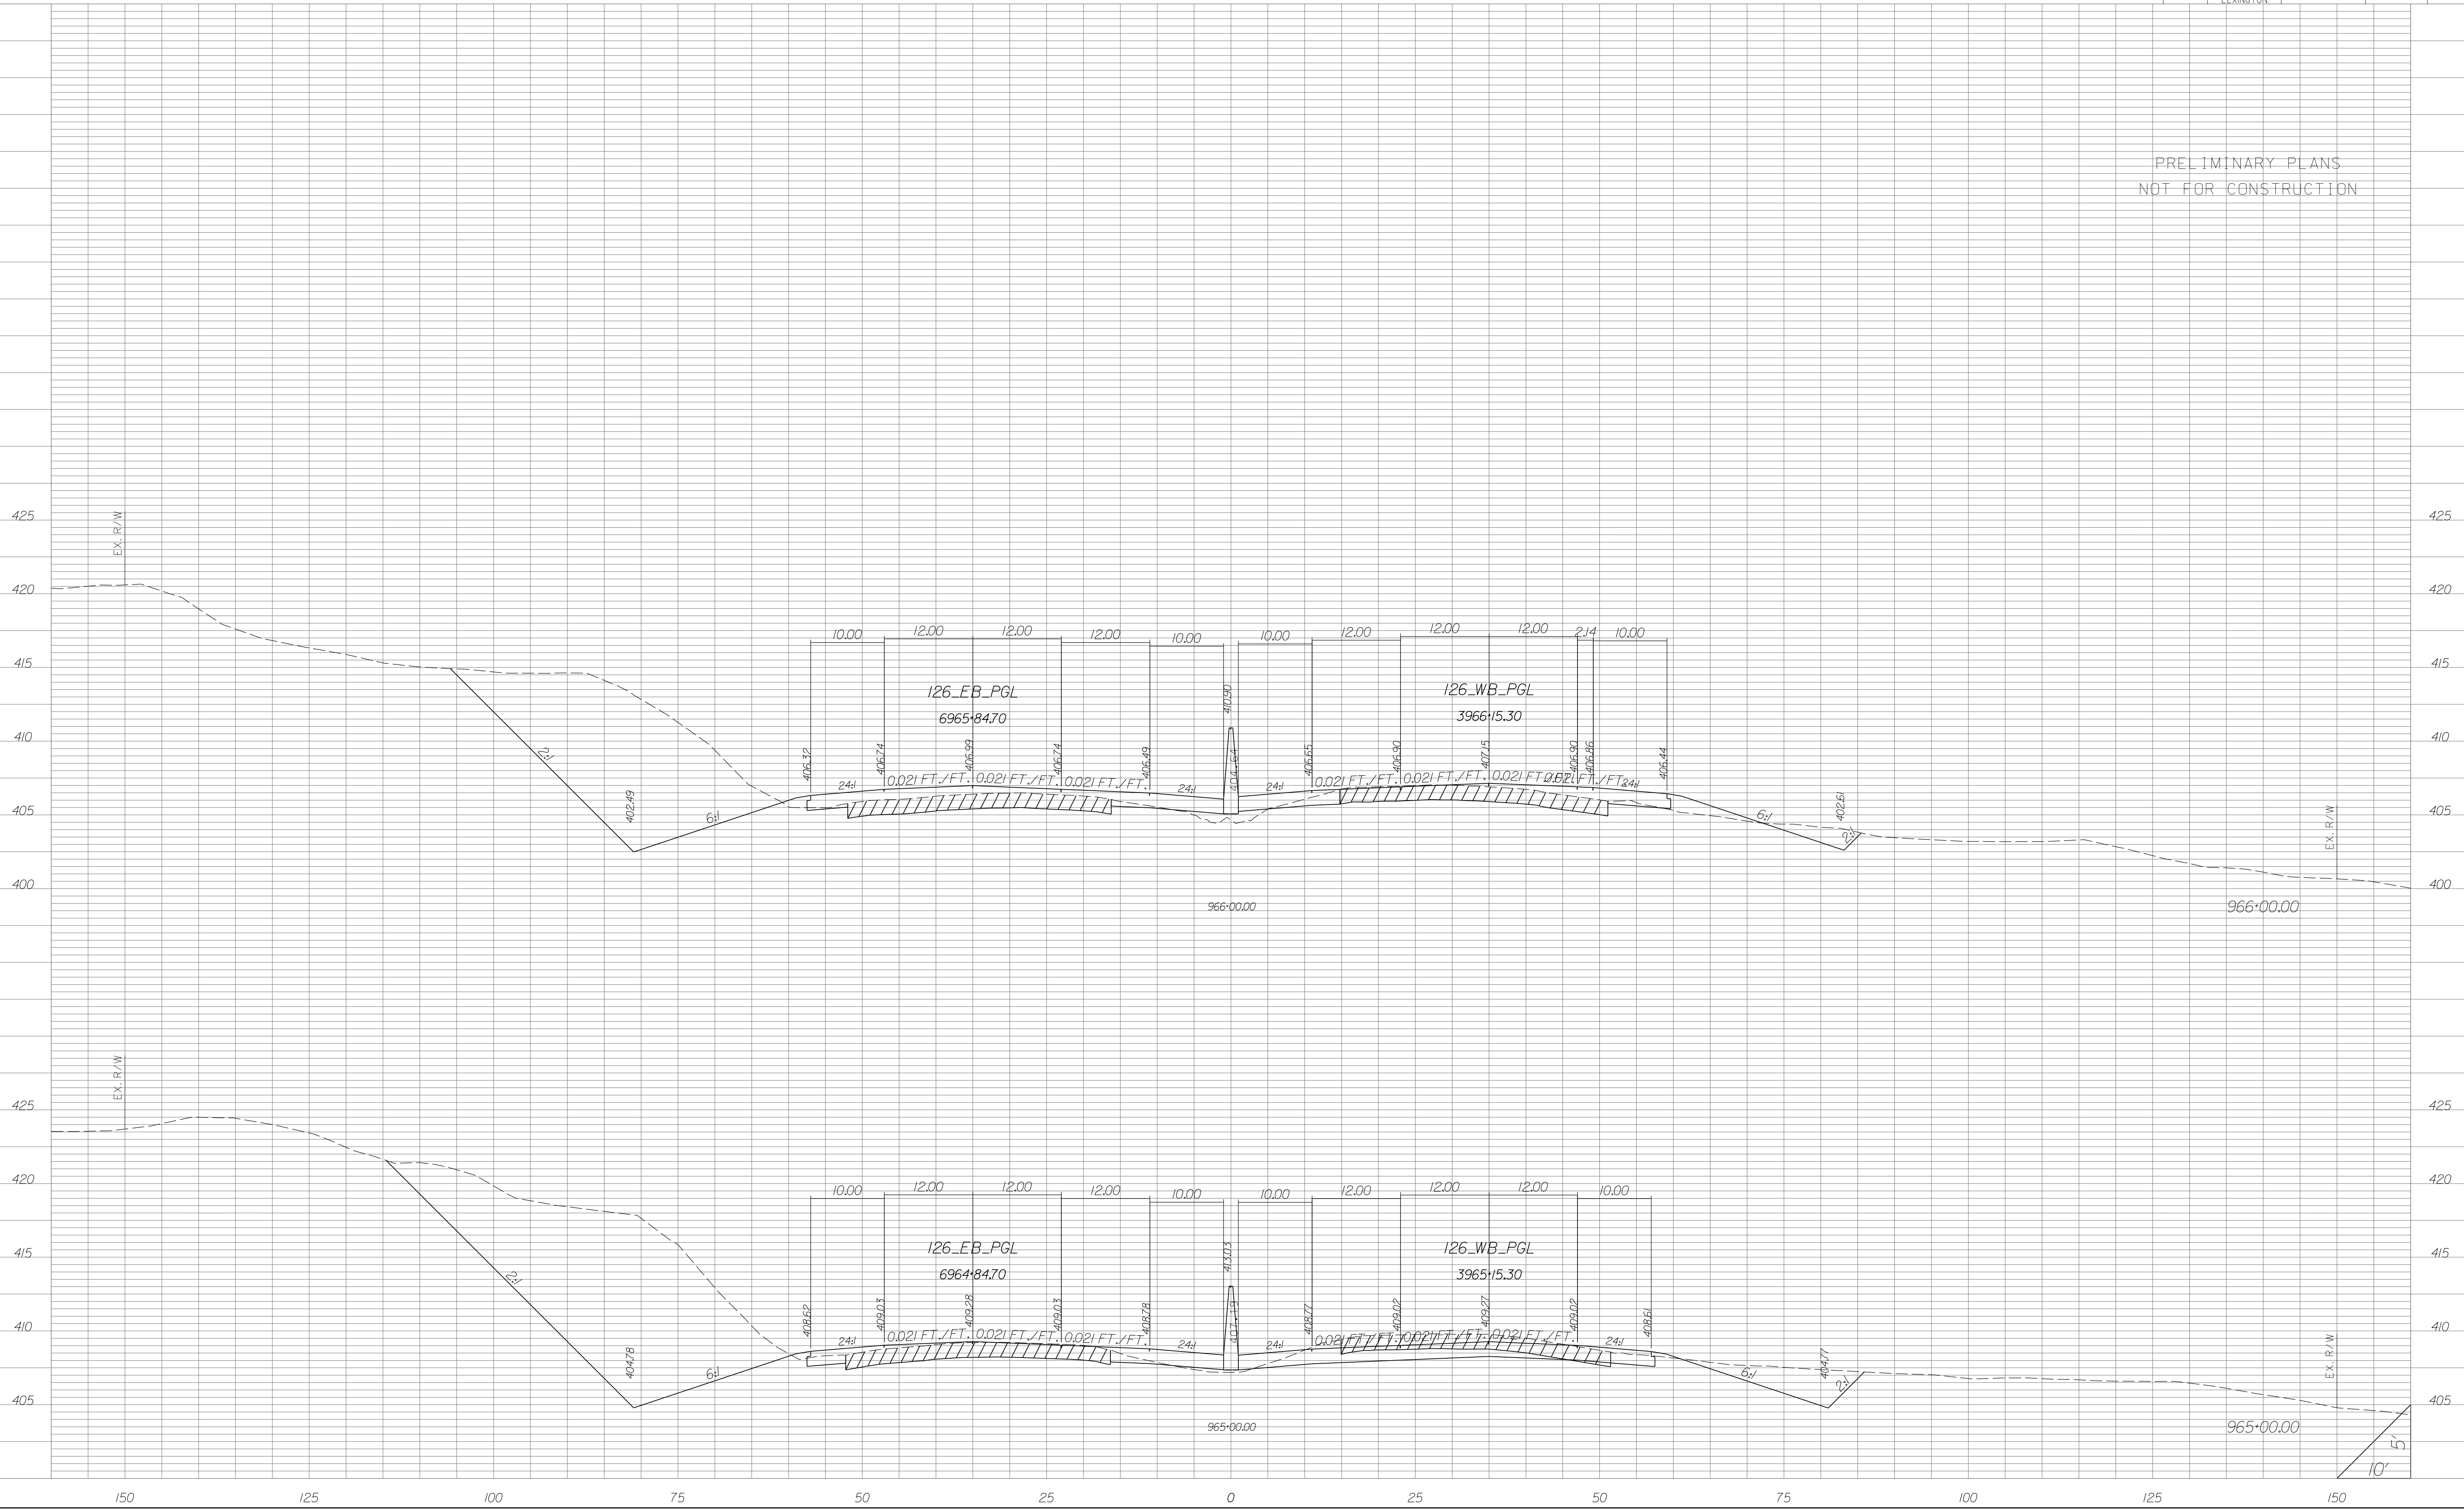


STATE	COUNTY	PROJECT ID	RD/RTE NO.	SHEET NO.
SC	NEWBERRY RICHLAND LEXINGTON	P029208	I-26	X-165

PRELIMINARY PLANS
NOT FOR CONSTRUCTION

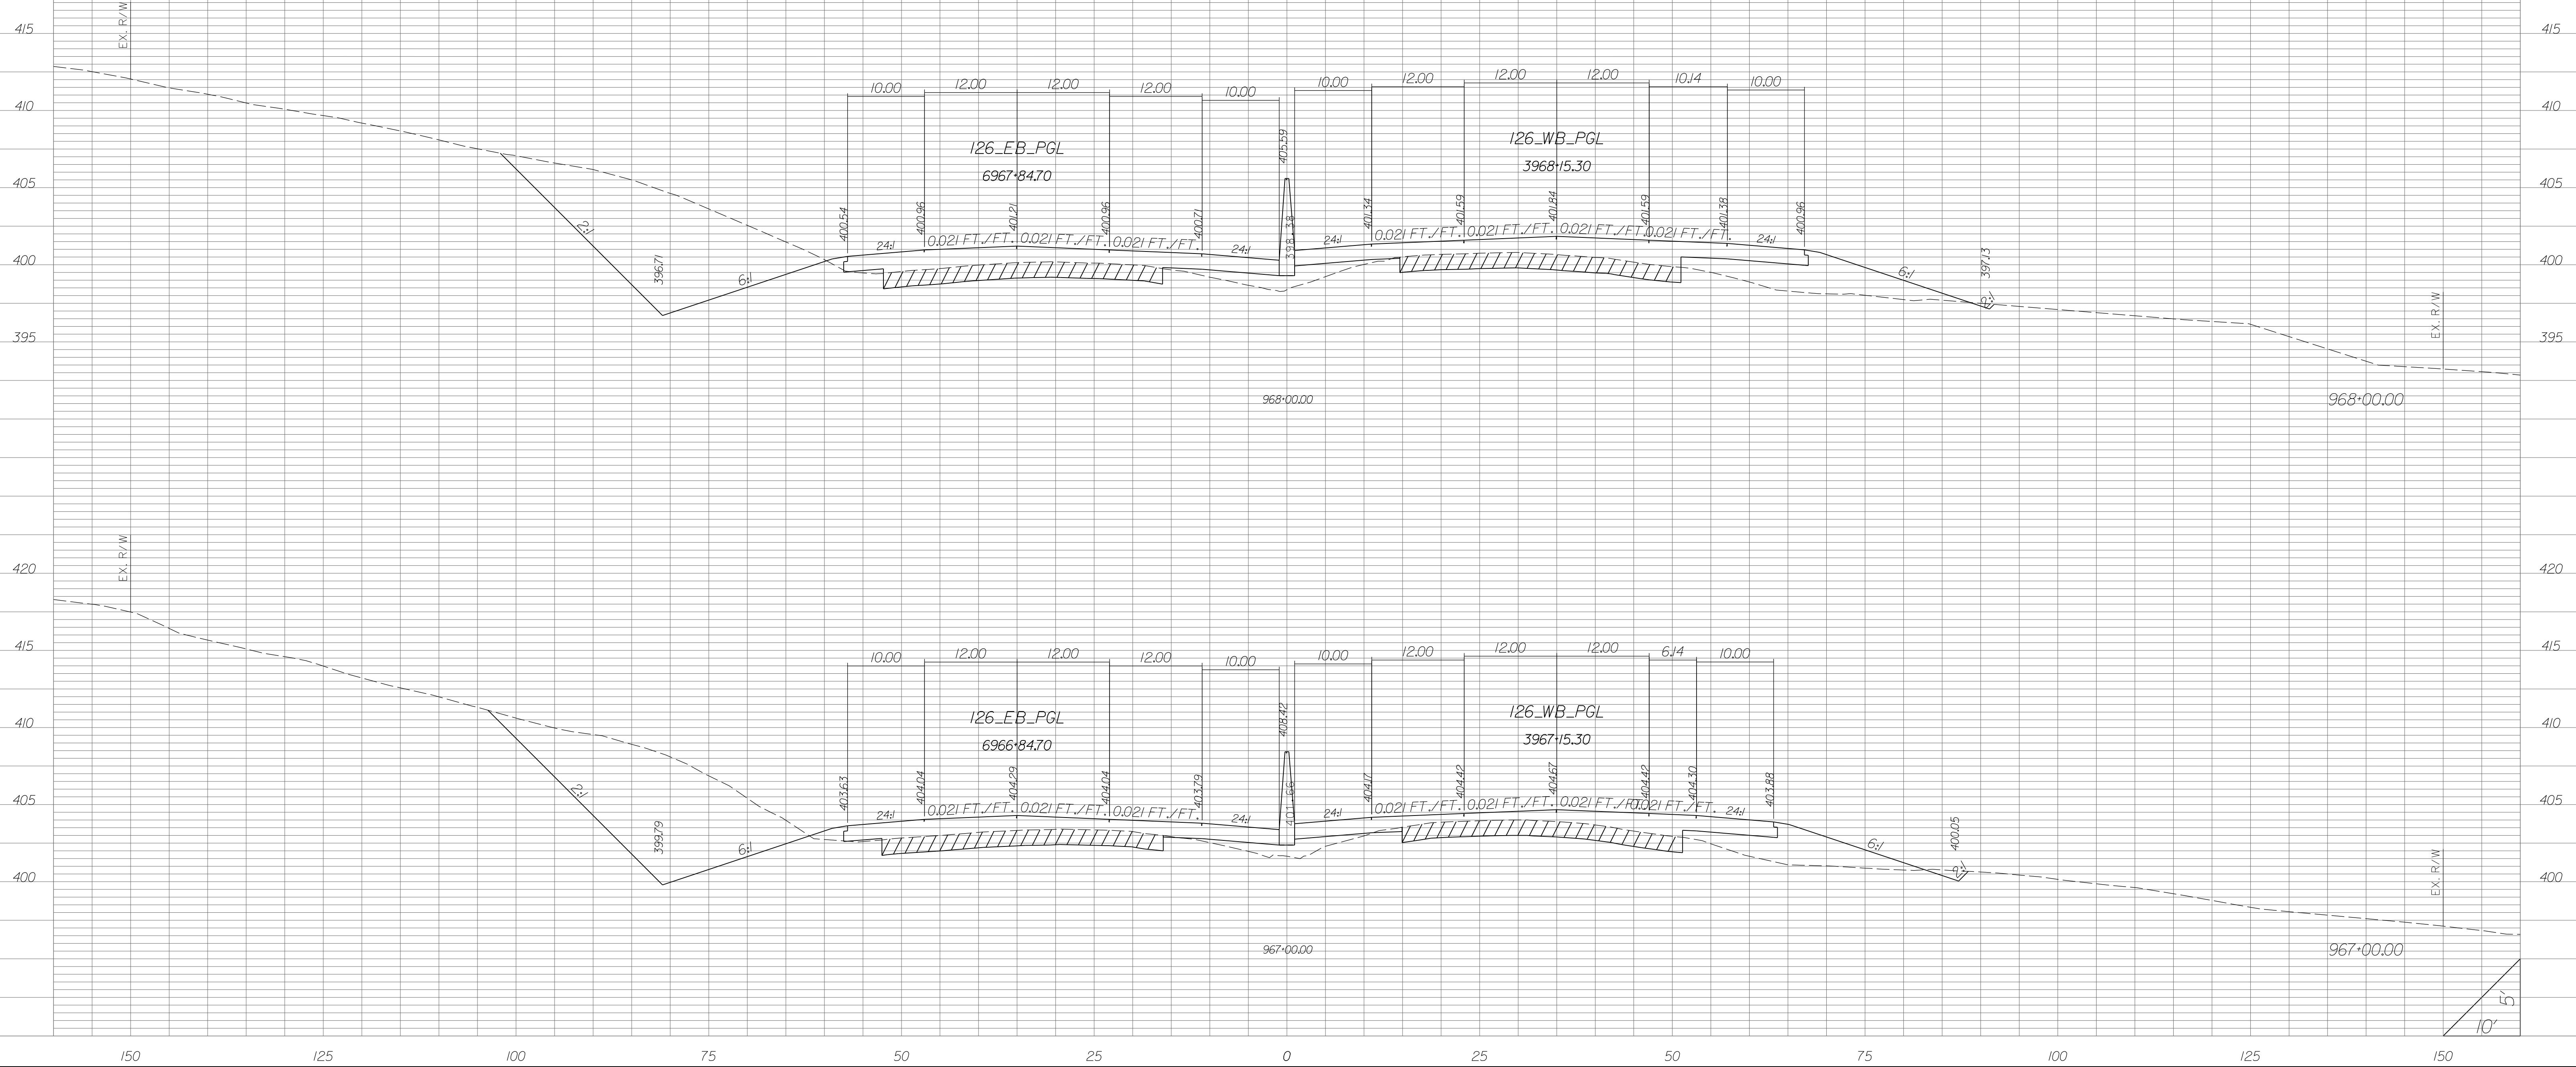


STATE	COUNTY	PROJECT ID	RD/RTE NO.	SHEET NO.
SC	NEWBERRY RICHLAND LEXINGTON	P029208	I-26	X-166

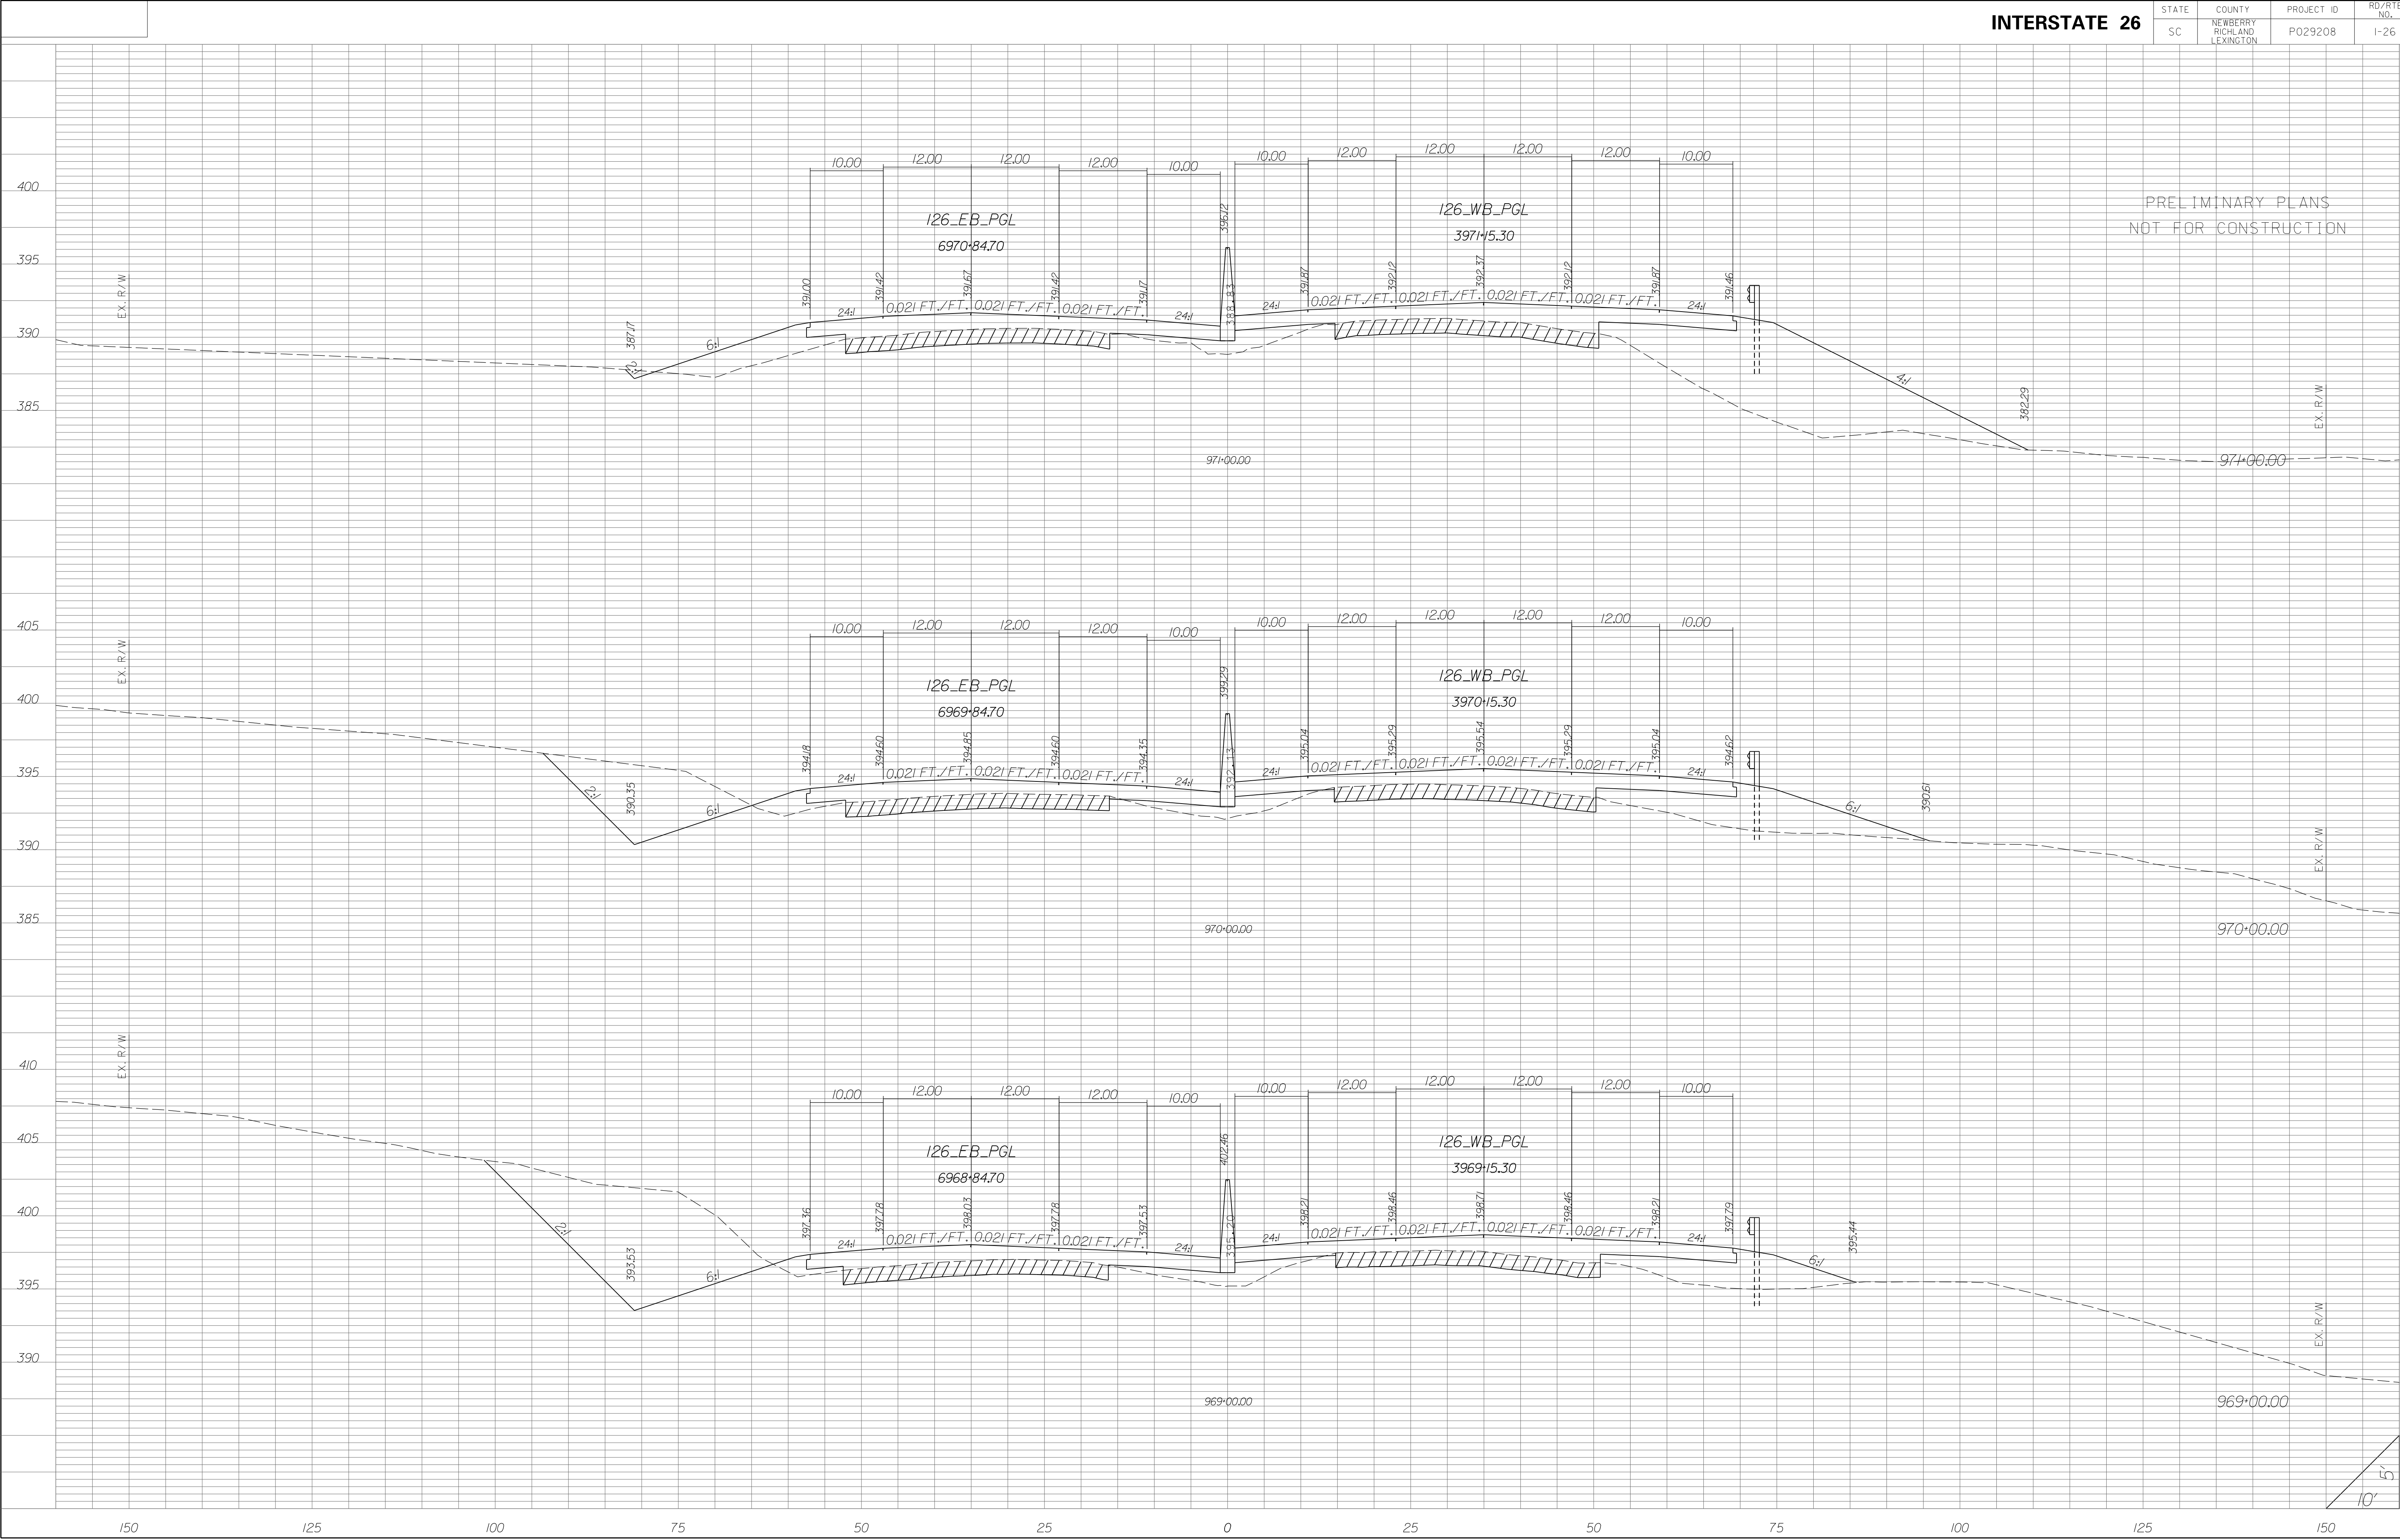


STATE	COUNTY	PROJECT ID	RD/RTE NO.	SHEET NO.
SC	NEWBERRY RICHLAND LEXINGTON	P029208	I-26	X-167

PRELIMINARY PLANS
NOT FOR CONSTRUCTION

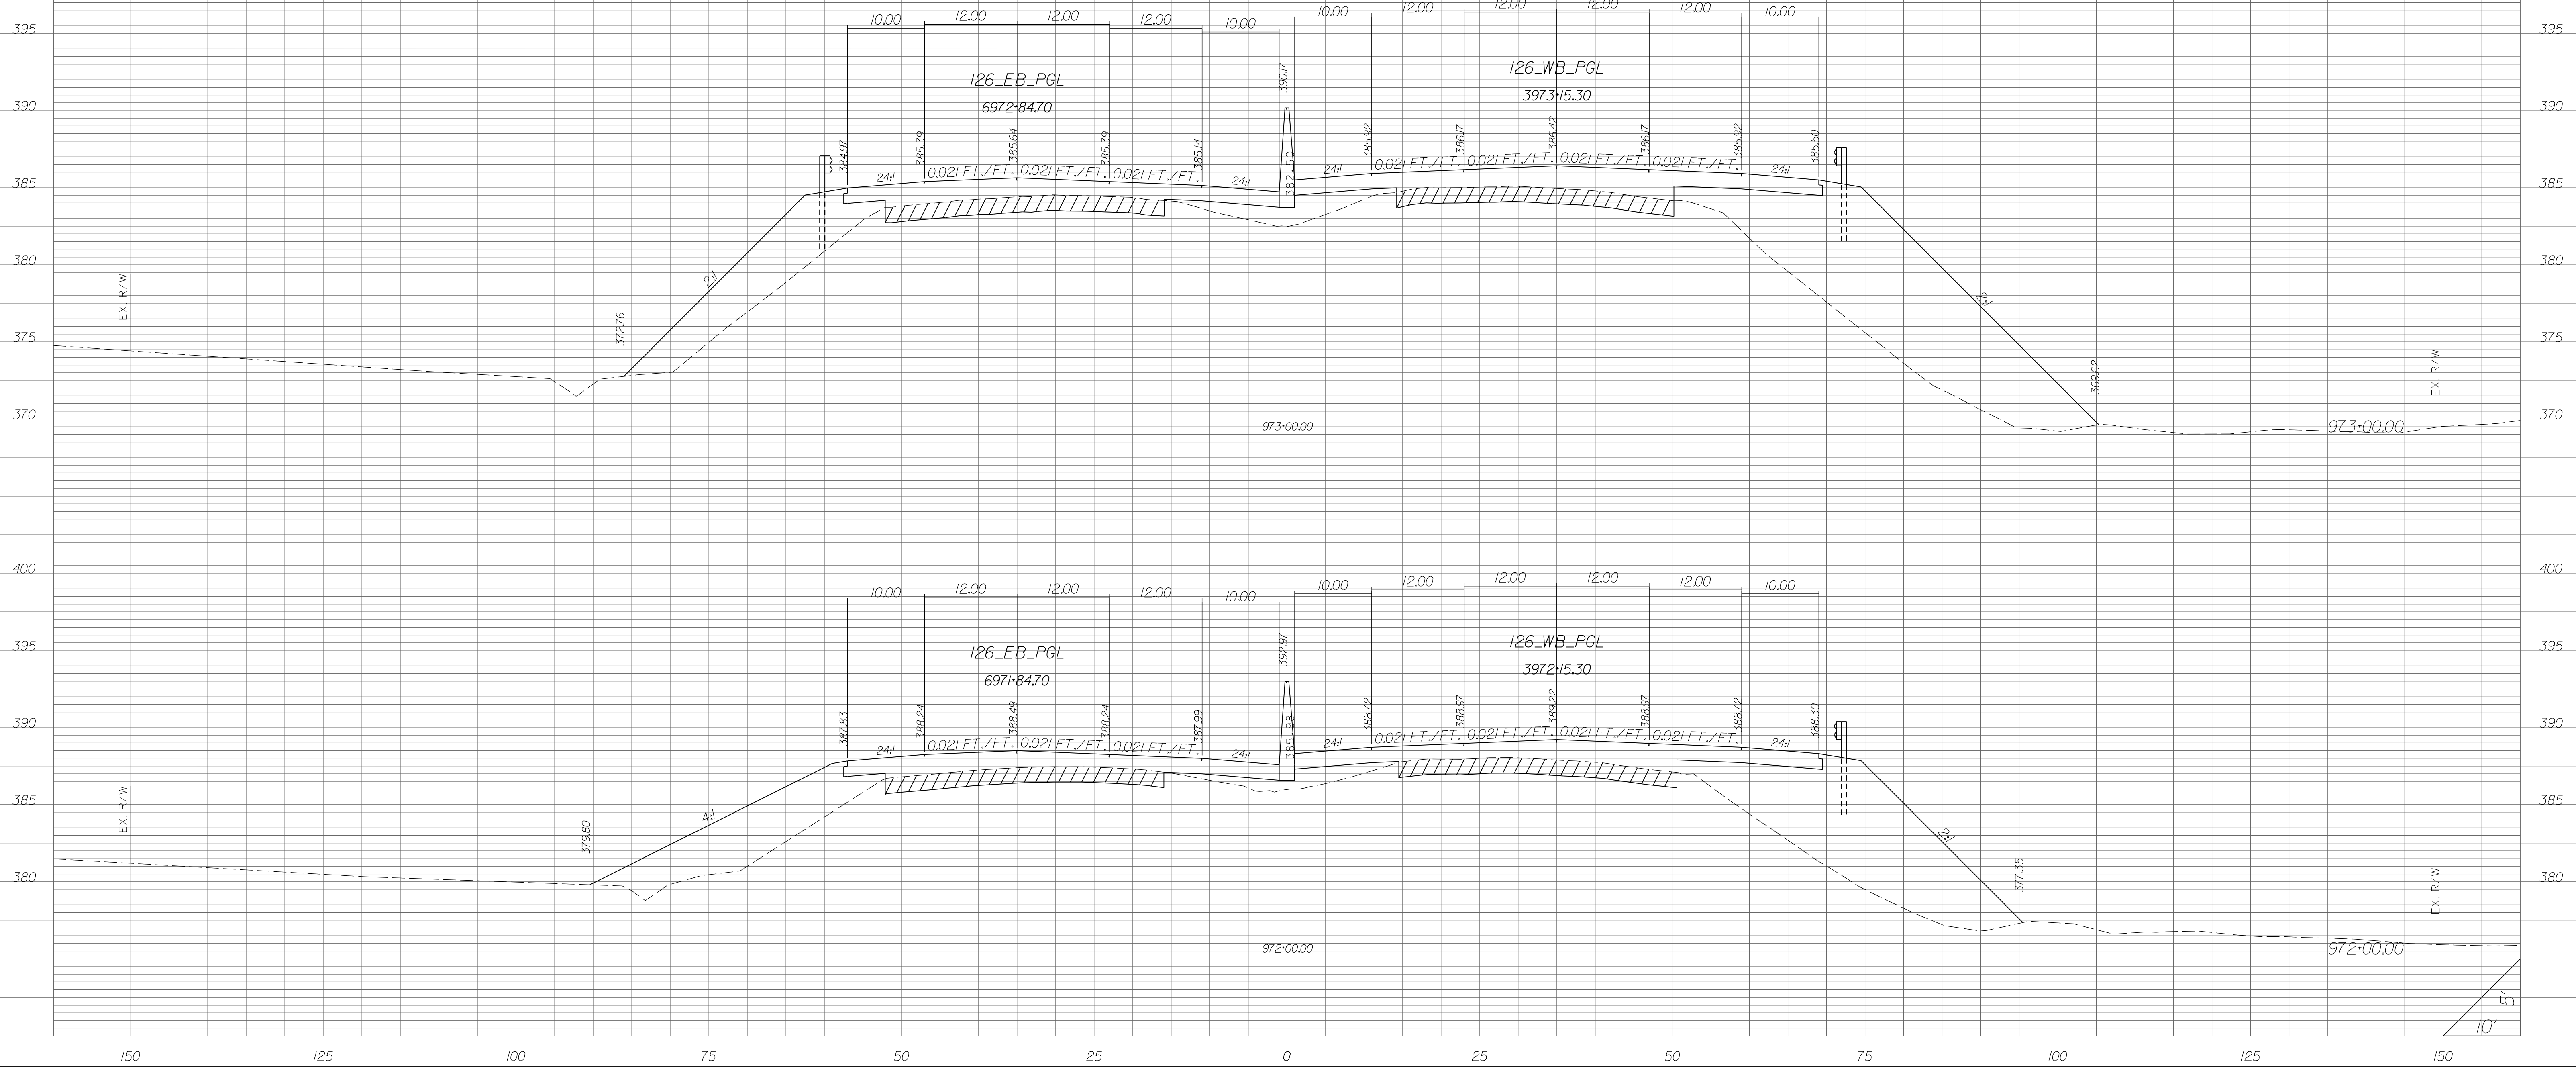


STATE	COUNTY	PROJECT ID	RD/RTE NO.	SHEET NO.
SC	NEWBERRY RICHLAND LEXINGTON	P029208	I-26	X-168

PRELIMINARY PLANS
NOT FOR CONSTRUCTION

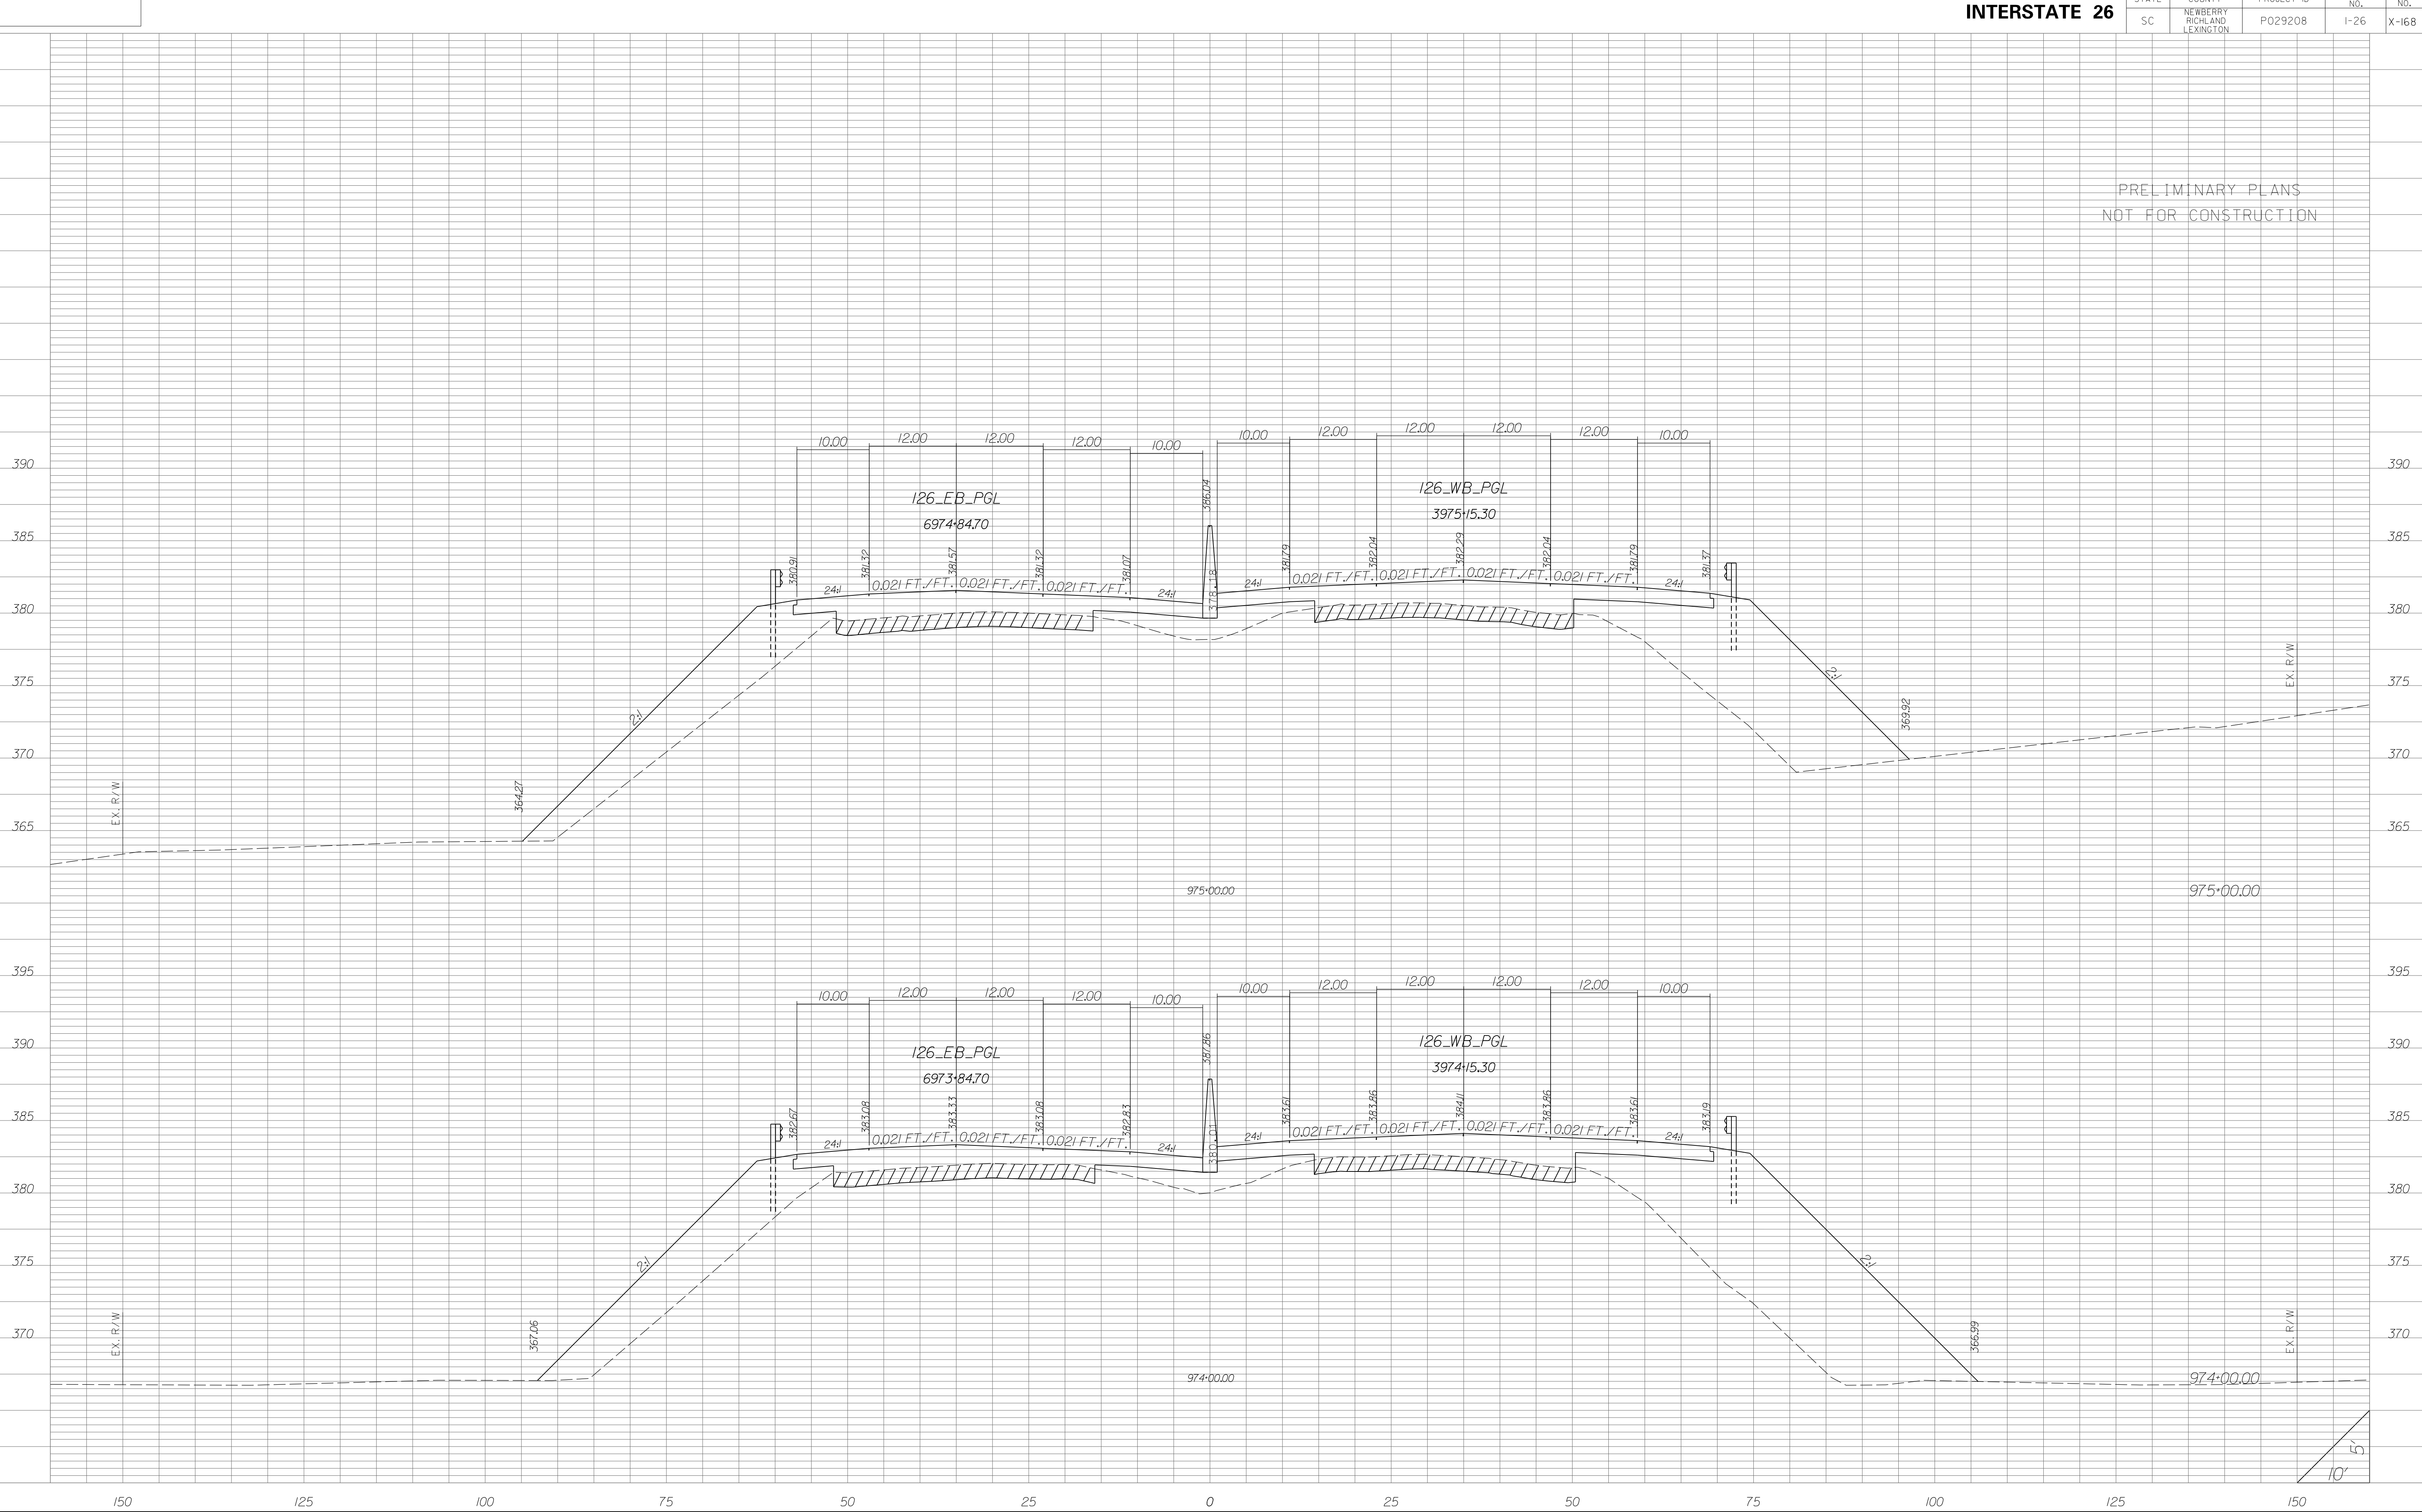


STATE	COUNTY	PROJECT ID	RD/RTE NO.	SHEET NO.
SC	NEWBERRY RICHLAND LEXINGTON	P029208	I-26	X-169

PRELIMINARY PLANS
NOT FOR CONSTRUCTION

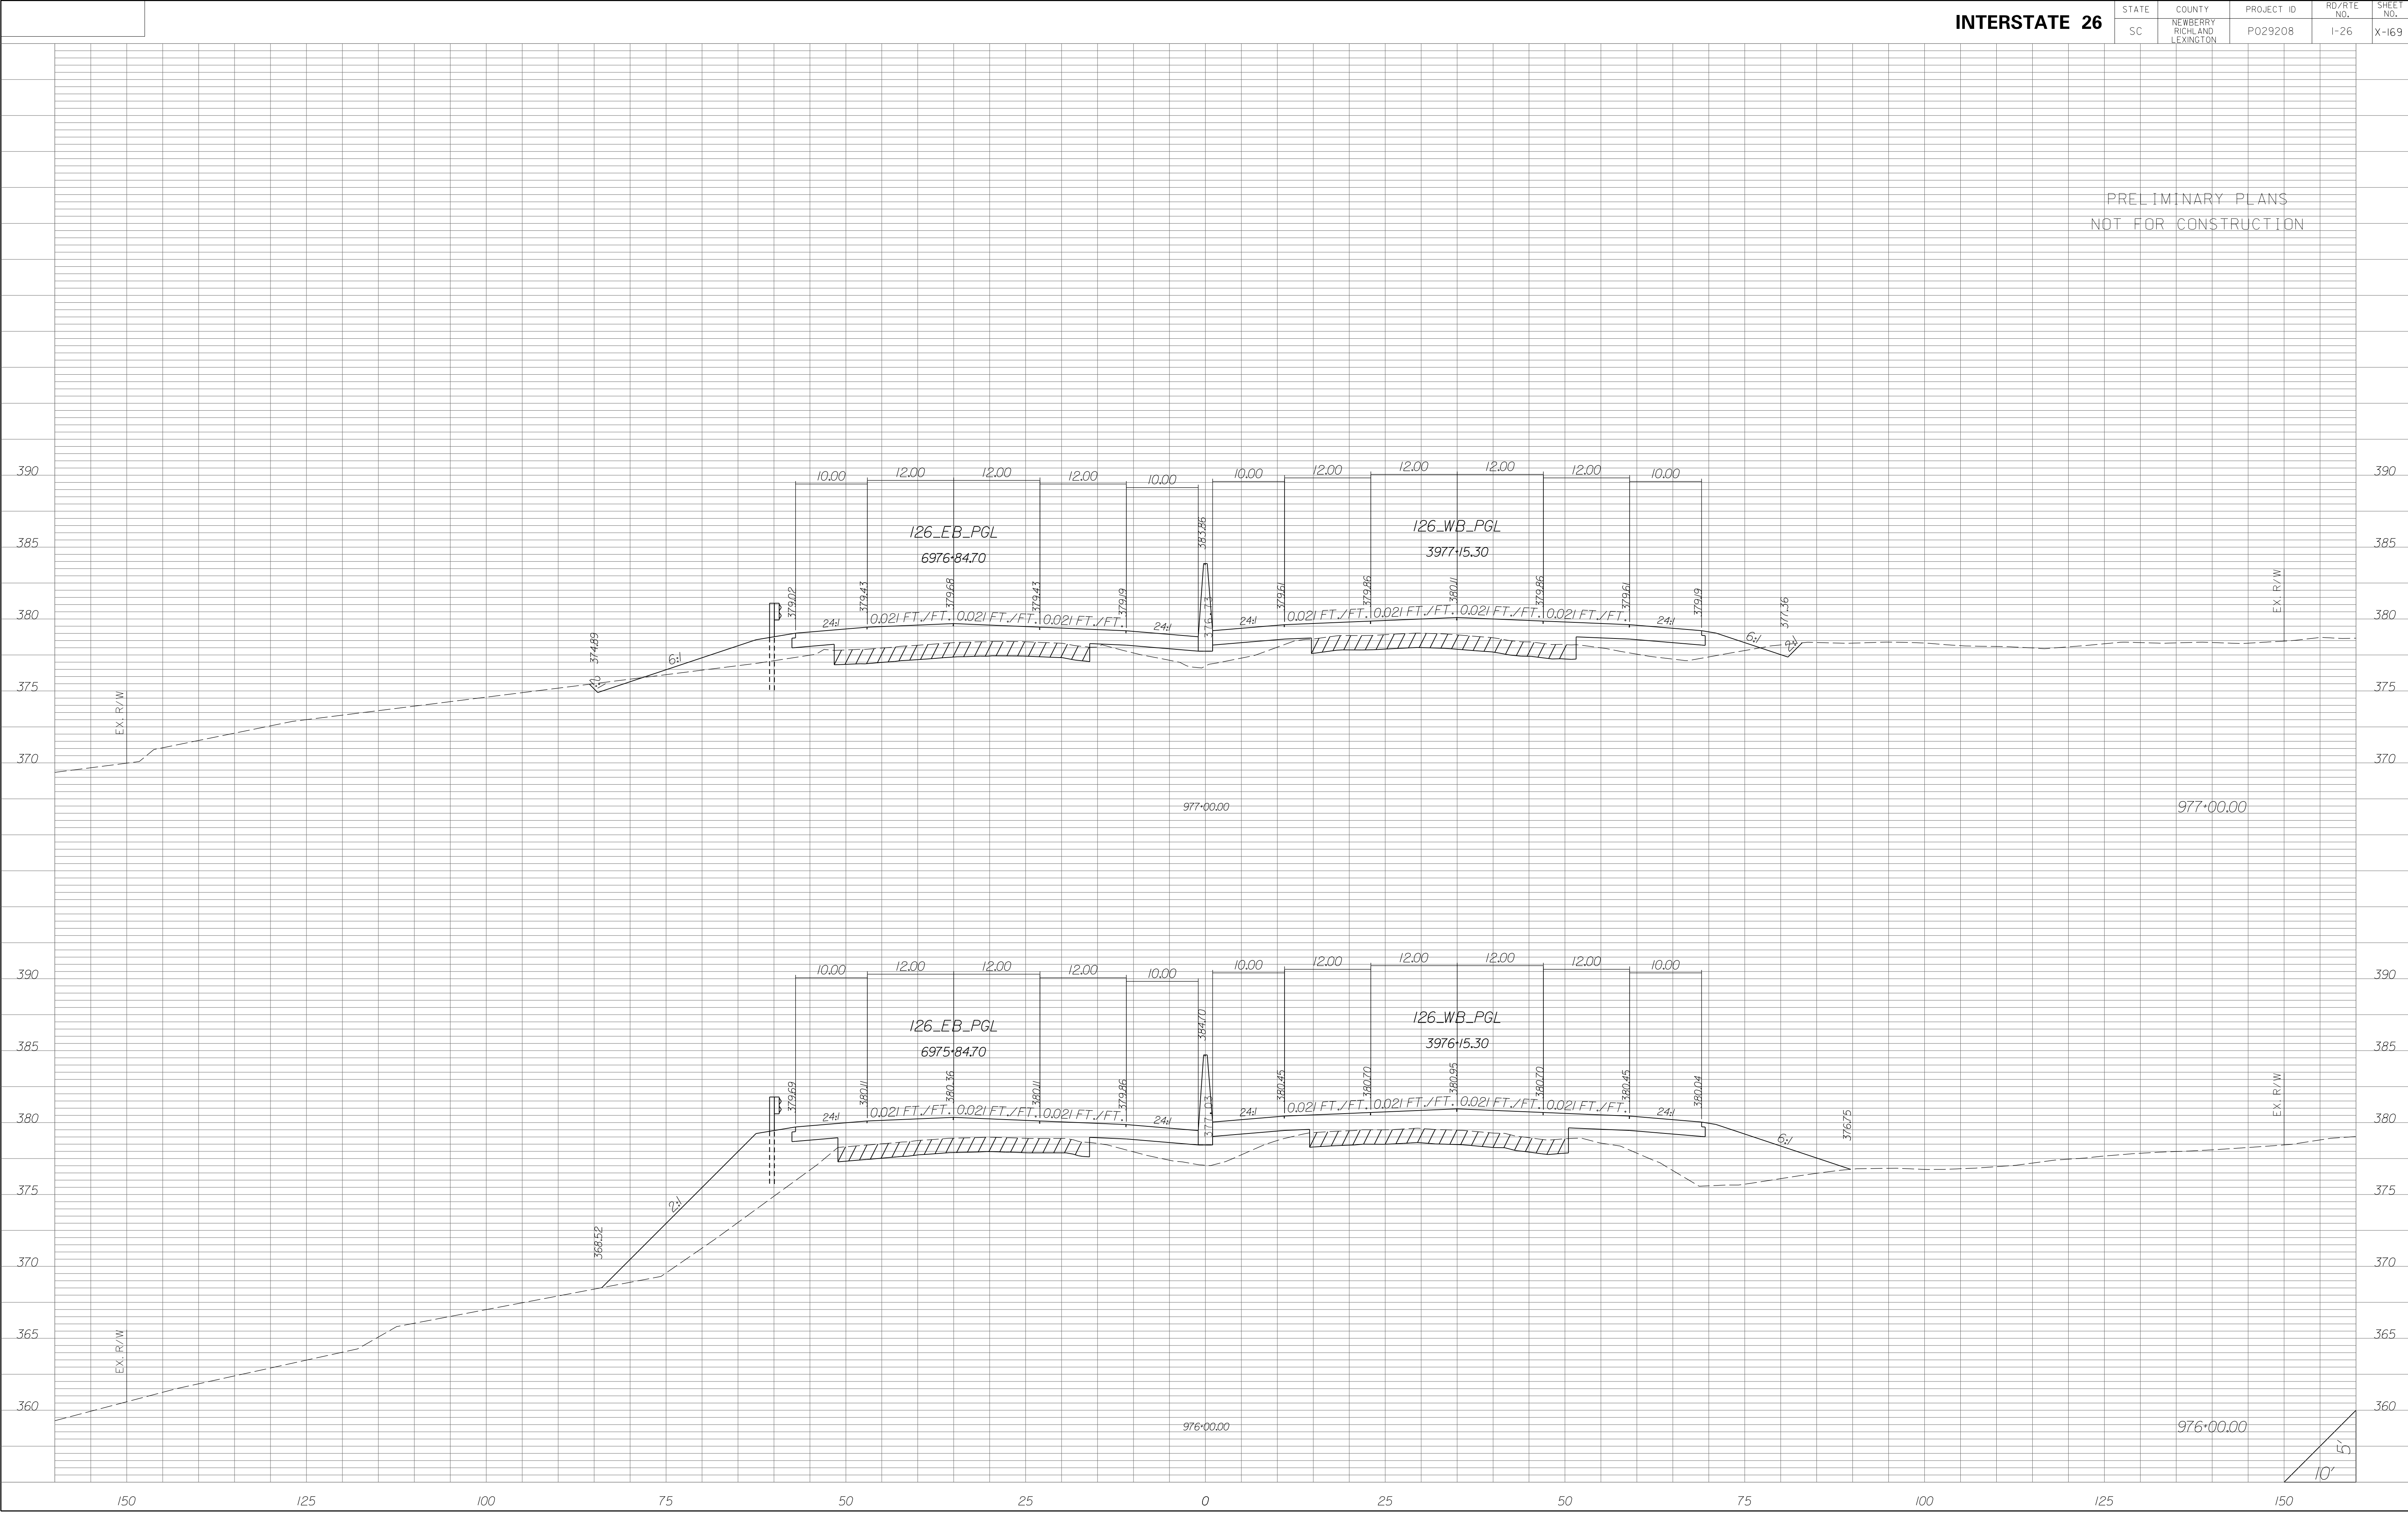


STATE	COUNTY	PROJECT ID	RD/RTE NO.	SHEET NO.
SC	NEWBERRY RICHLAND LEXINGTON	P029208	I-26	X-170

PRELIMINARY PLANS
NOT FOR CONSTRUCTION

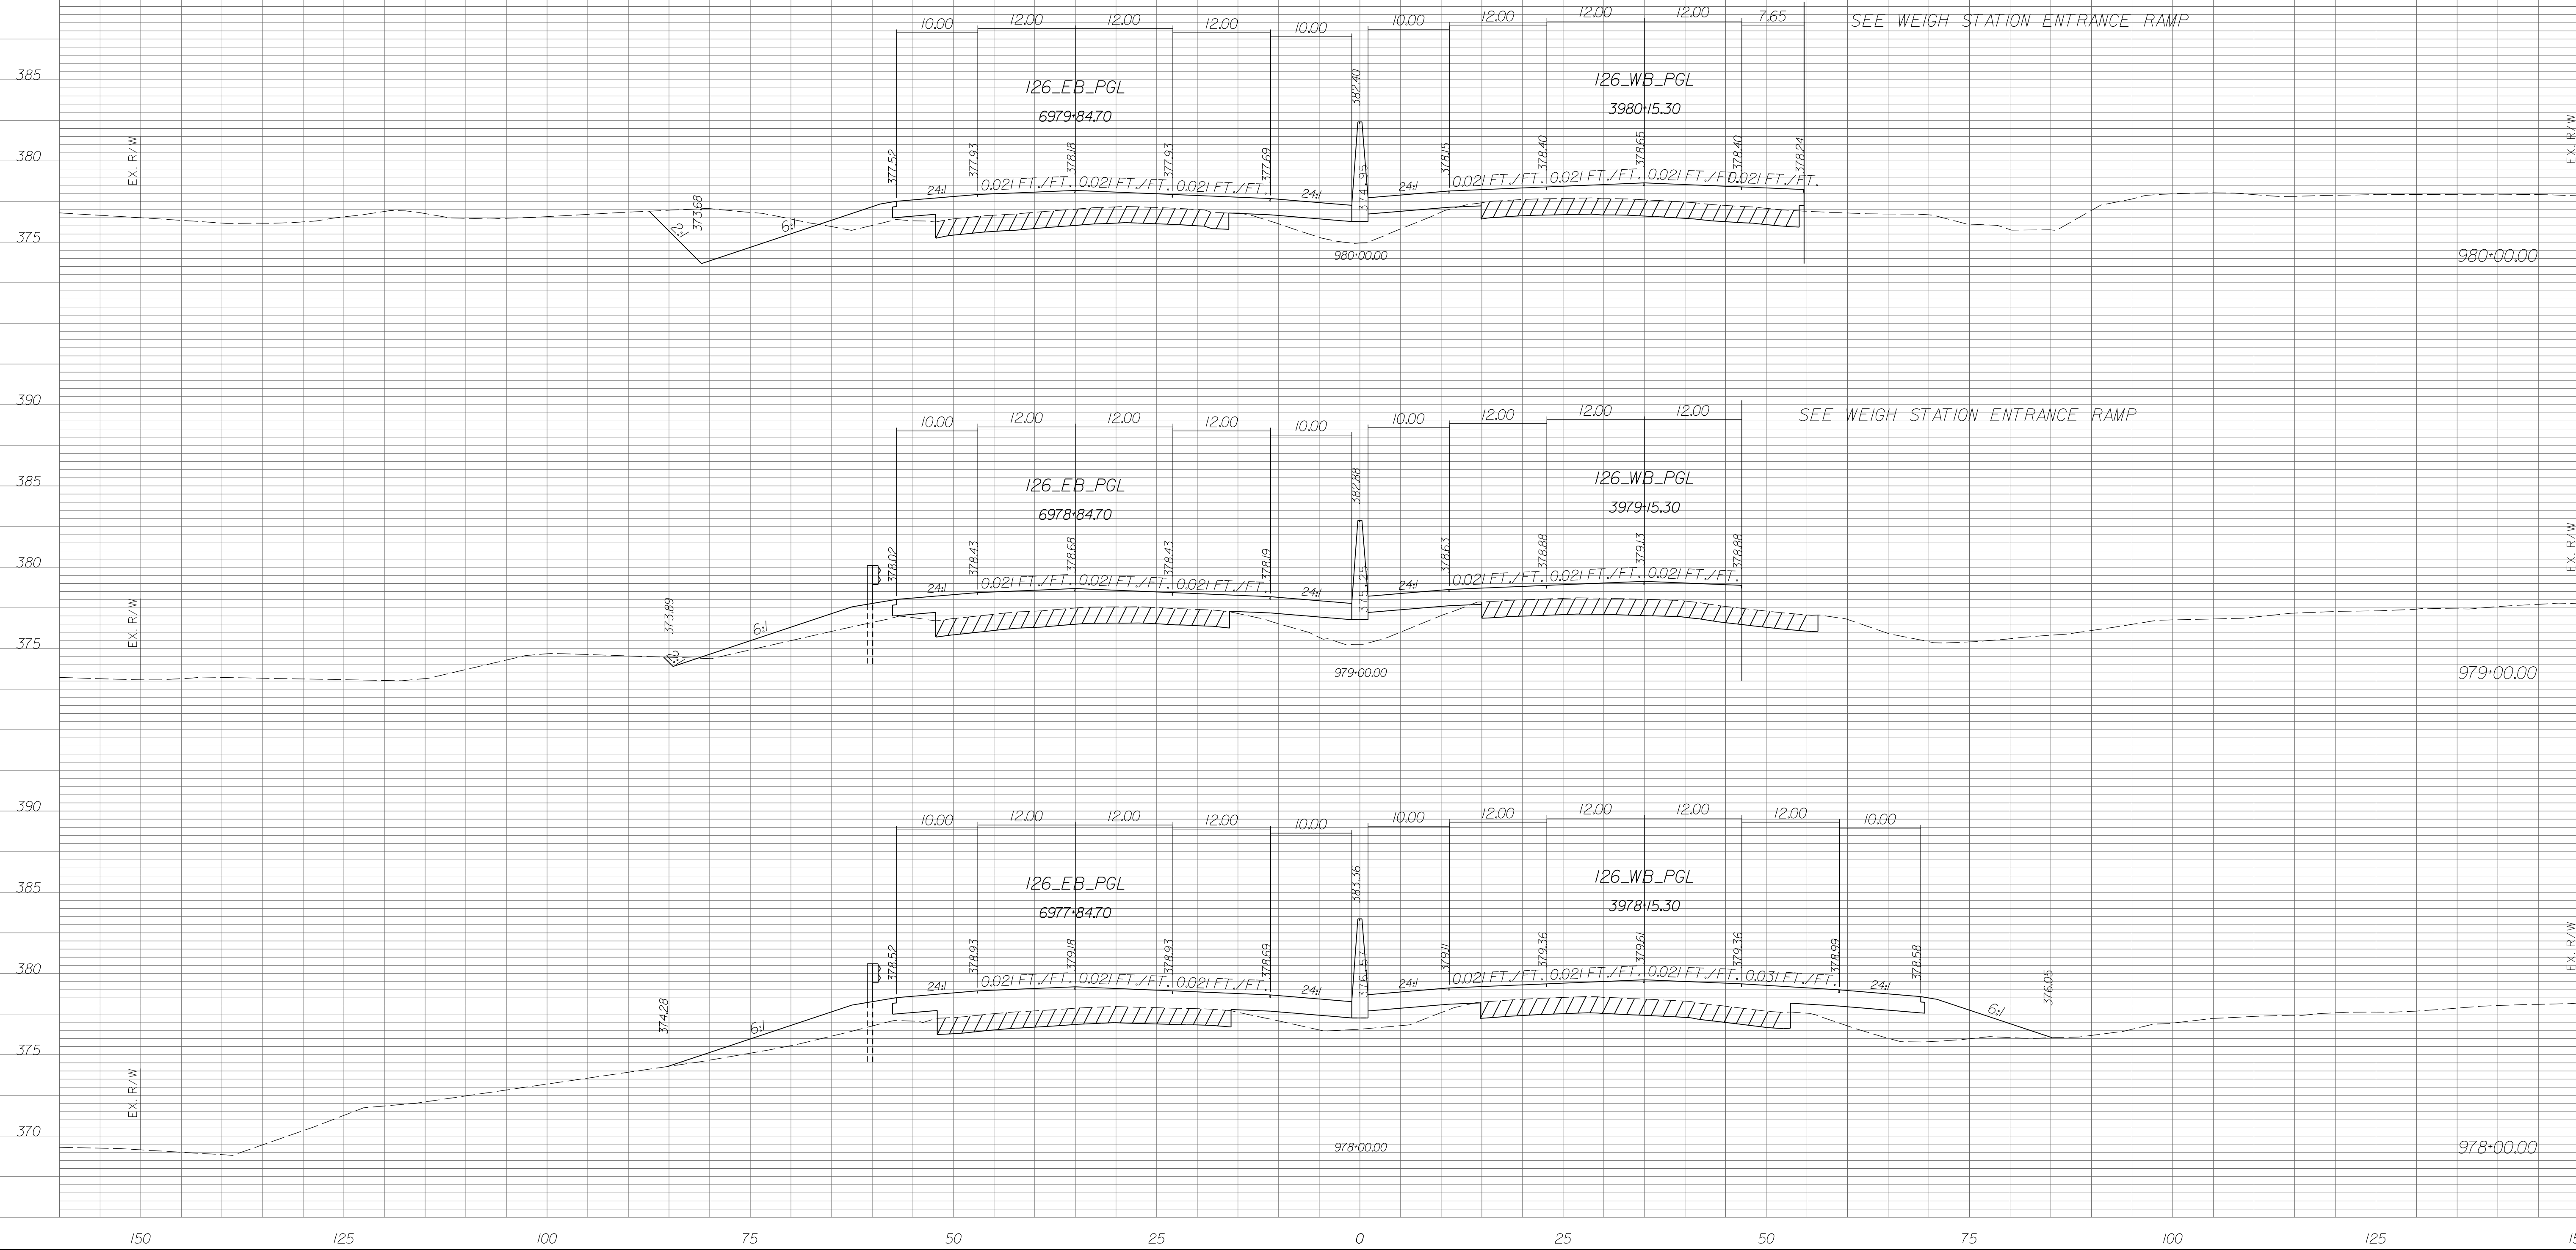


STATE	COUNTY	PROJECT ID	RD/RTE NO.	SHEET NO.
SC	NEWBERRY RICHLAND LEXINGTON	P029208	I-26	X-171

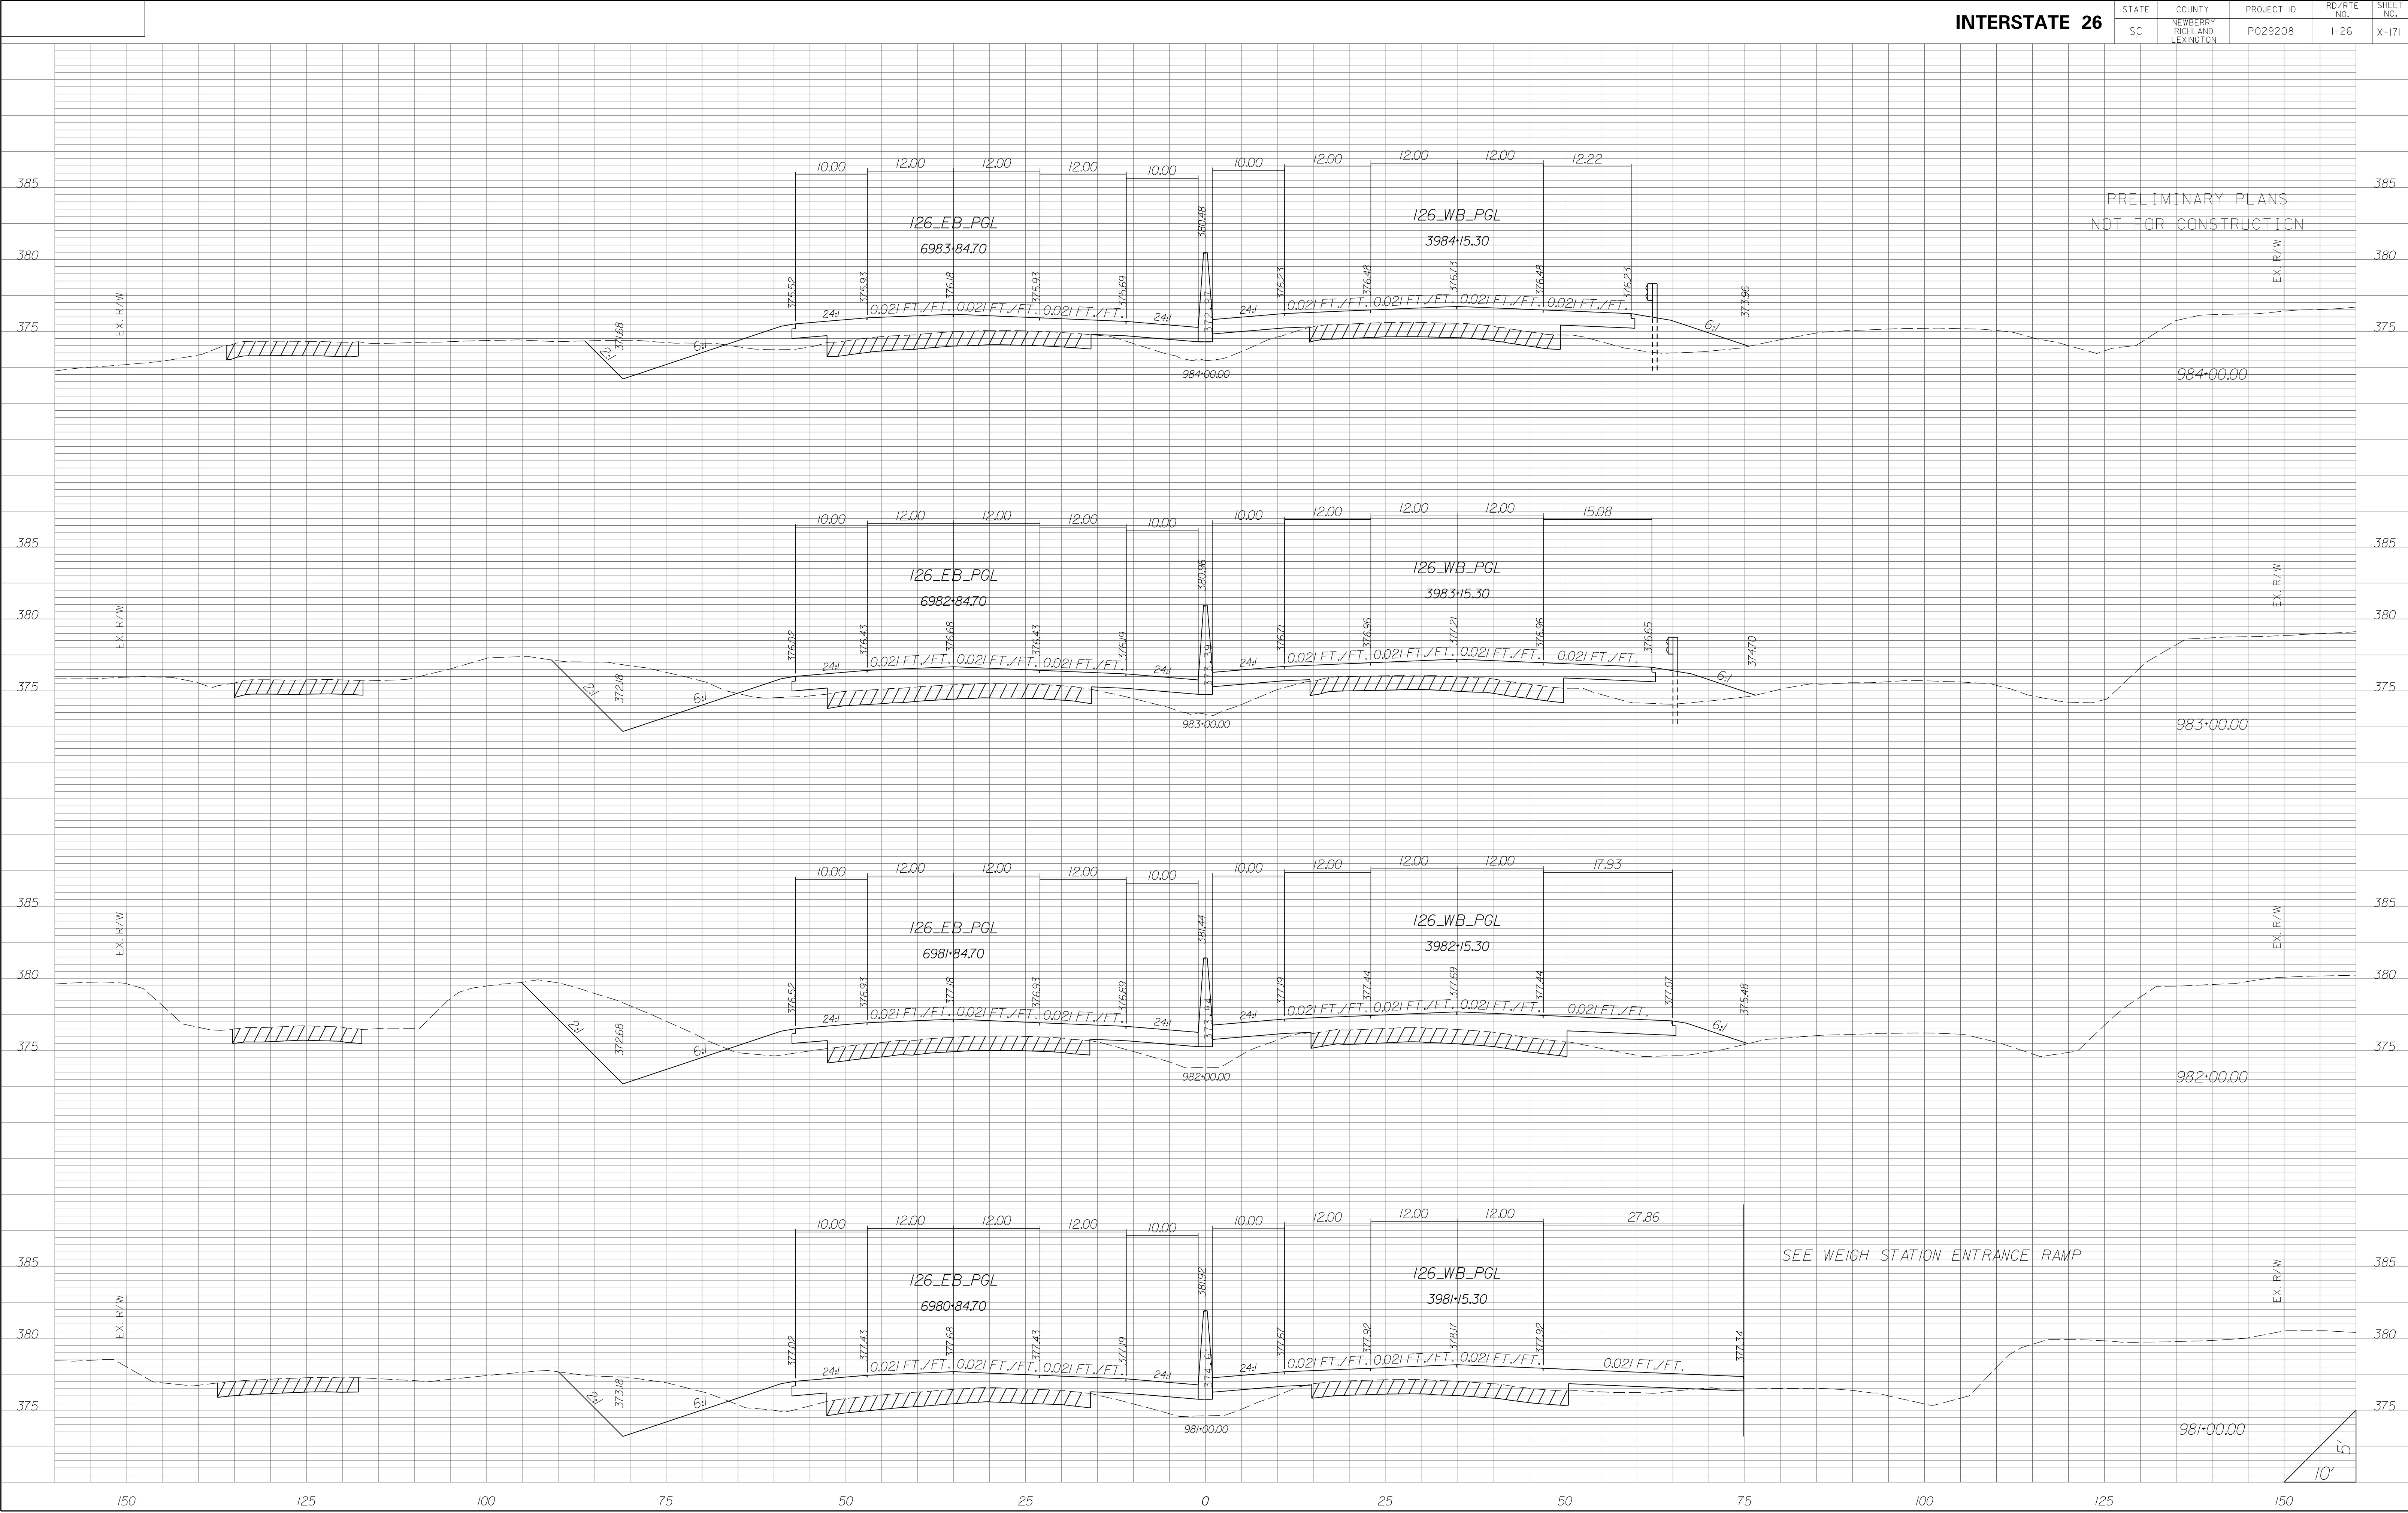


STATE	COUNTY	PROJECT ID	RD/RTE NO.	SHEET NO.
SC	NEWBERRY RICHLAND LEXINGTON	P029208	I-26	X-172


PRELIMINARY PLANS
NOT FOR CONSTRUCTION

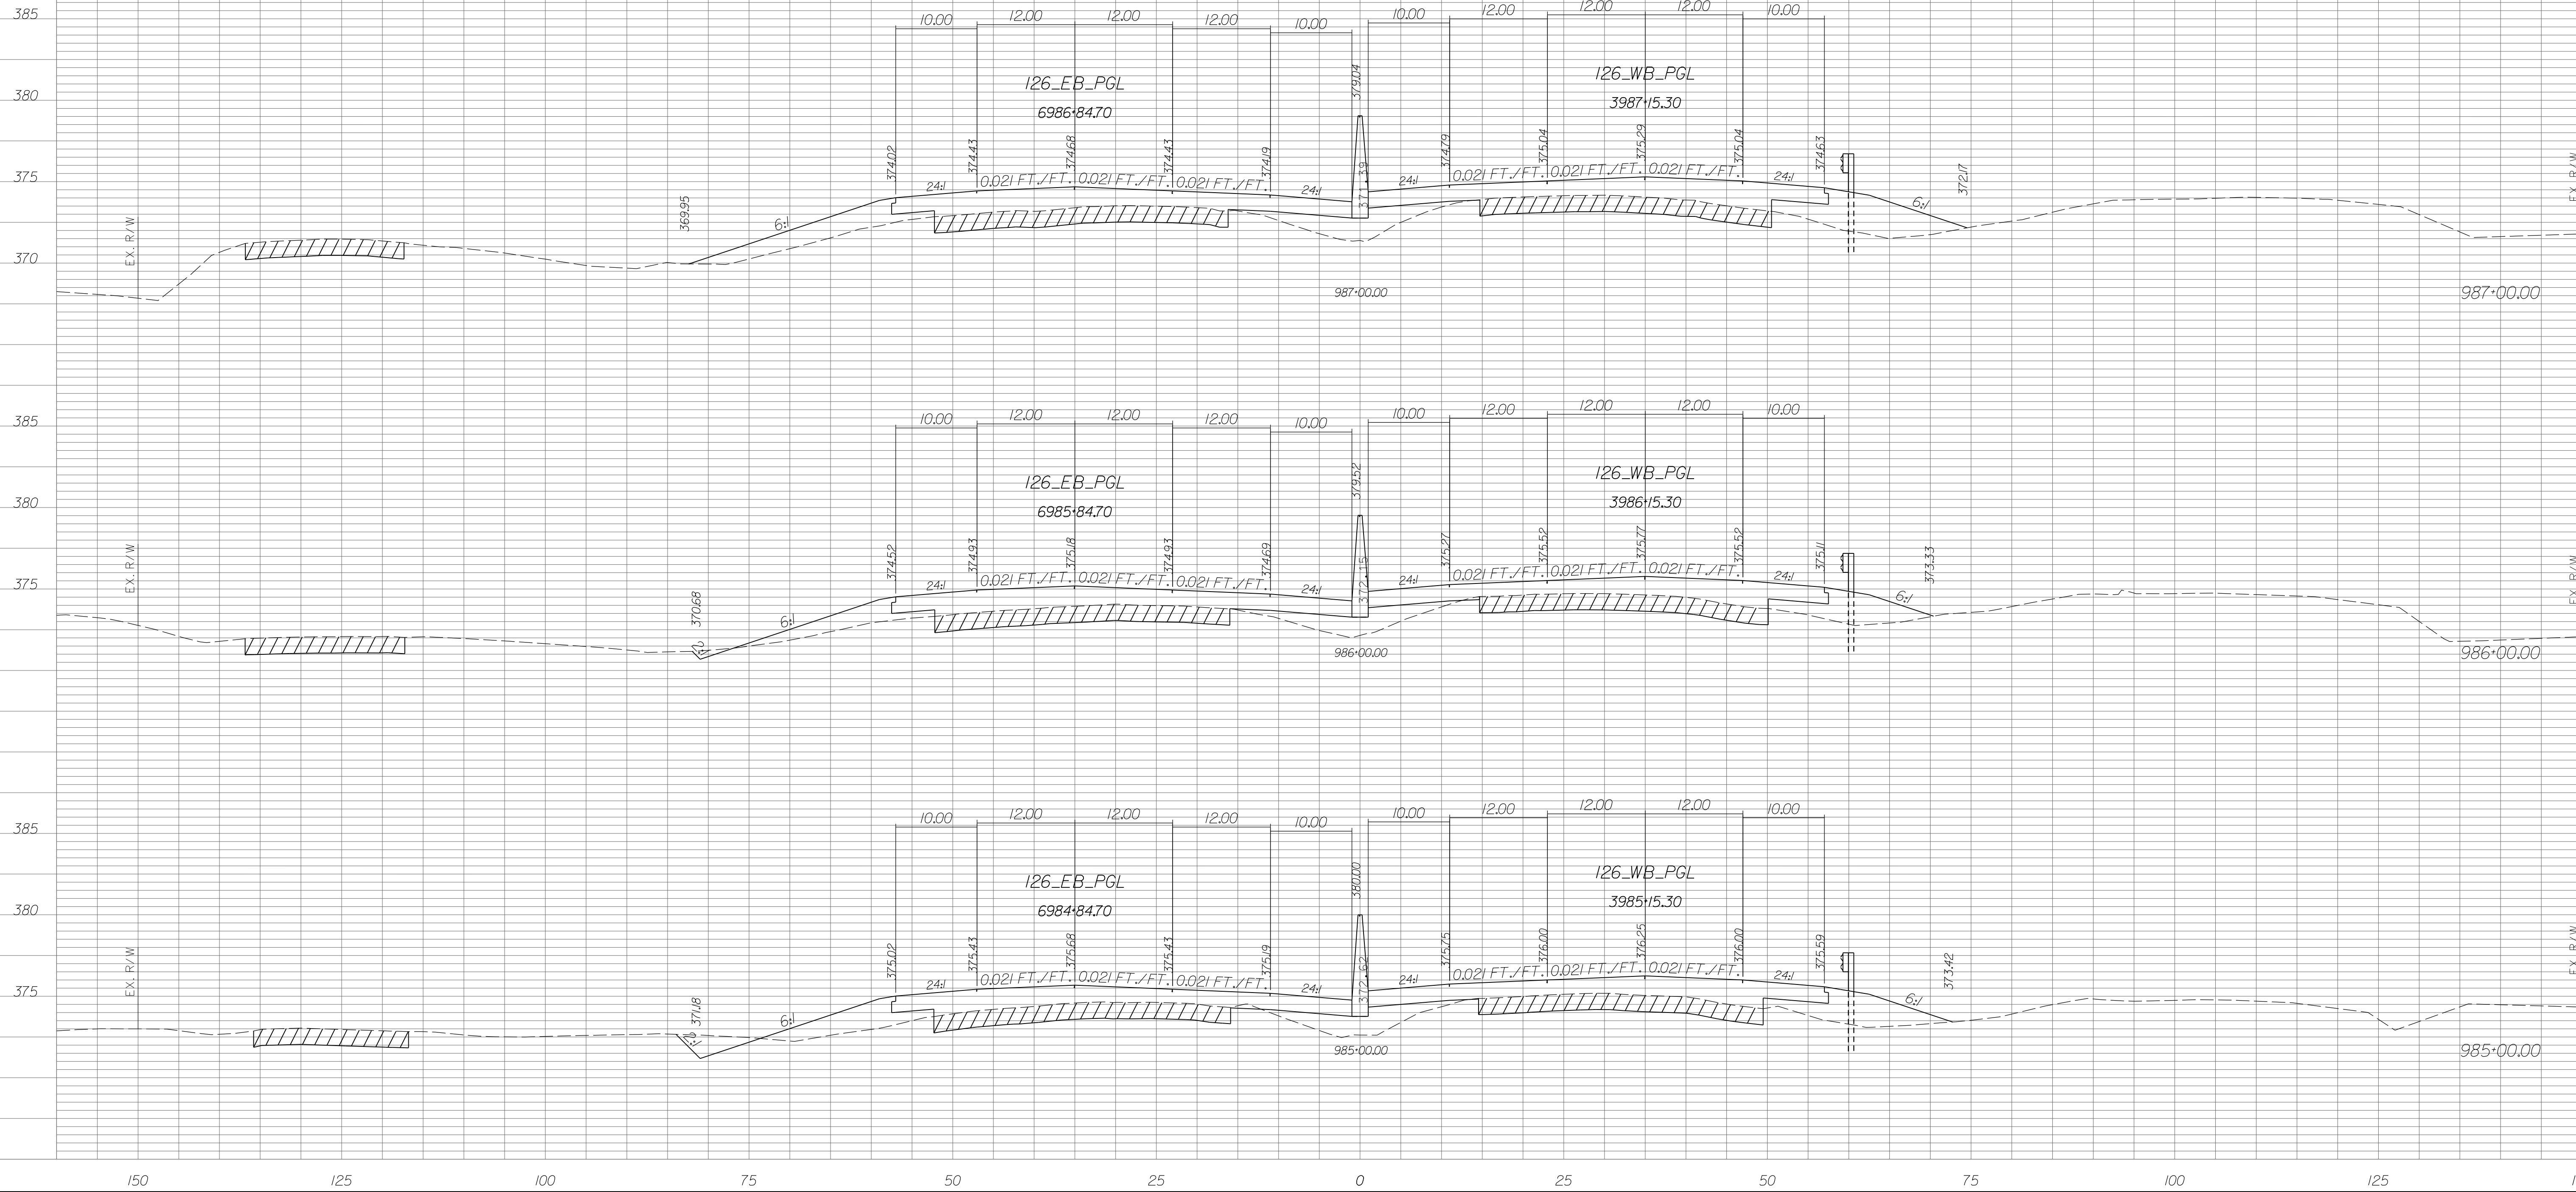

STATE	COUNTY	PROJECT ID	RD/RTE NO.	SHEET NO.
SC	NEWBERRY RICHLAND LEXINGTON	P029208	I-26	X-173

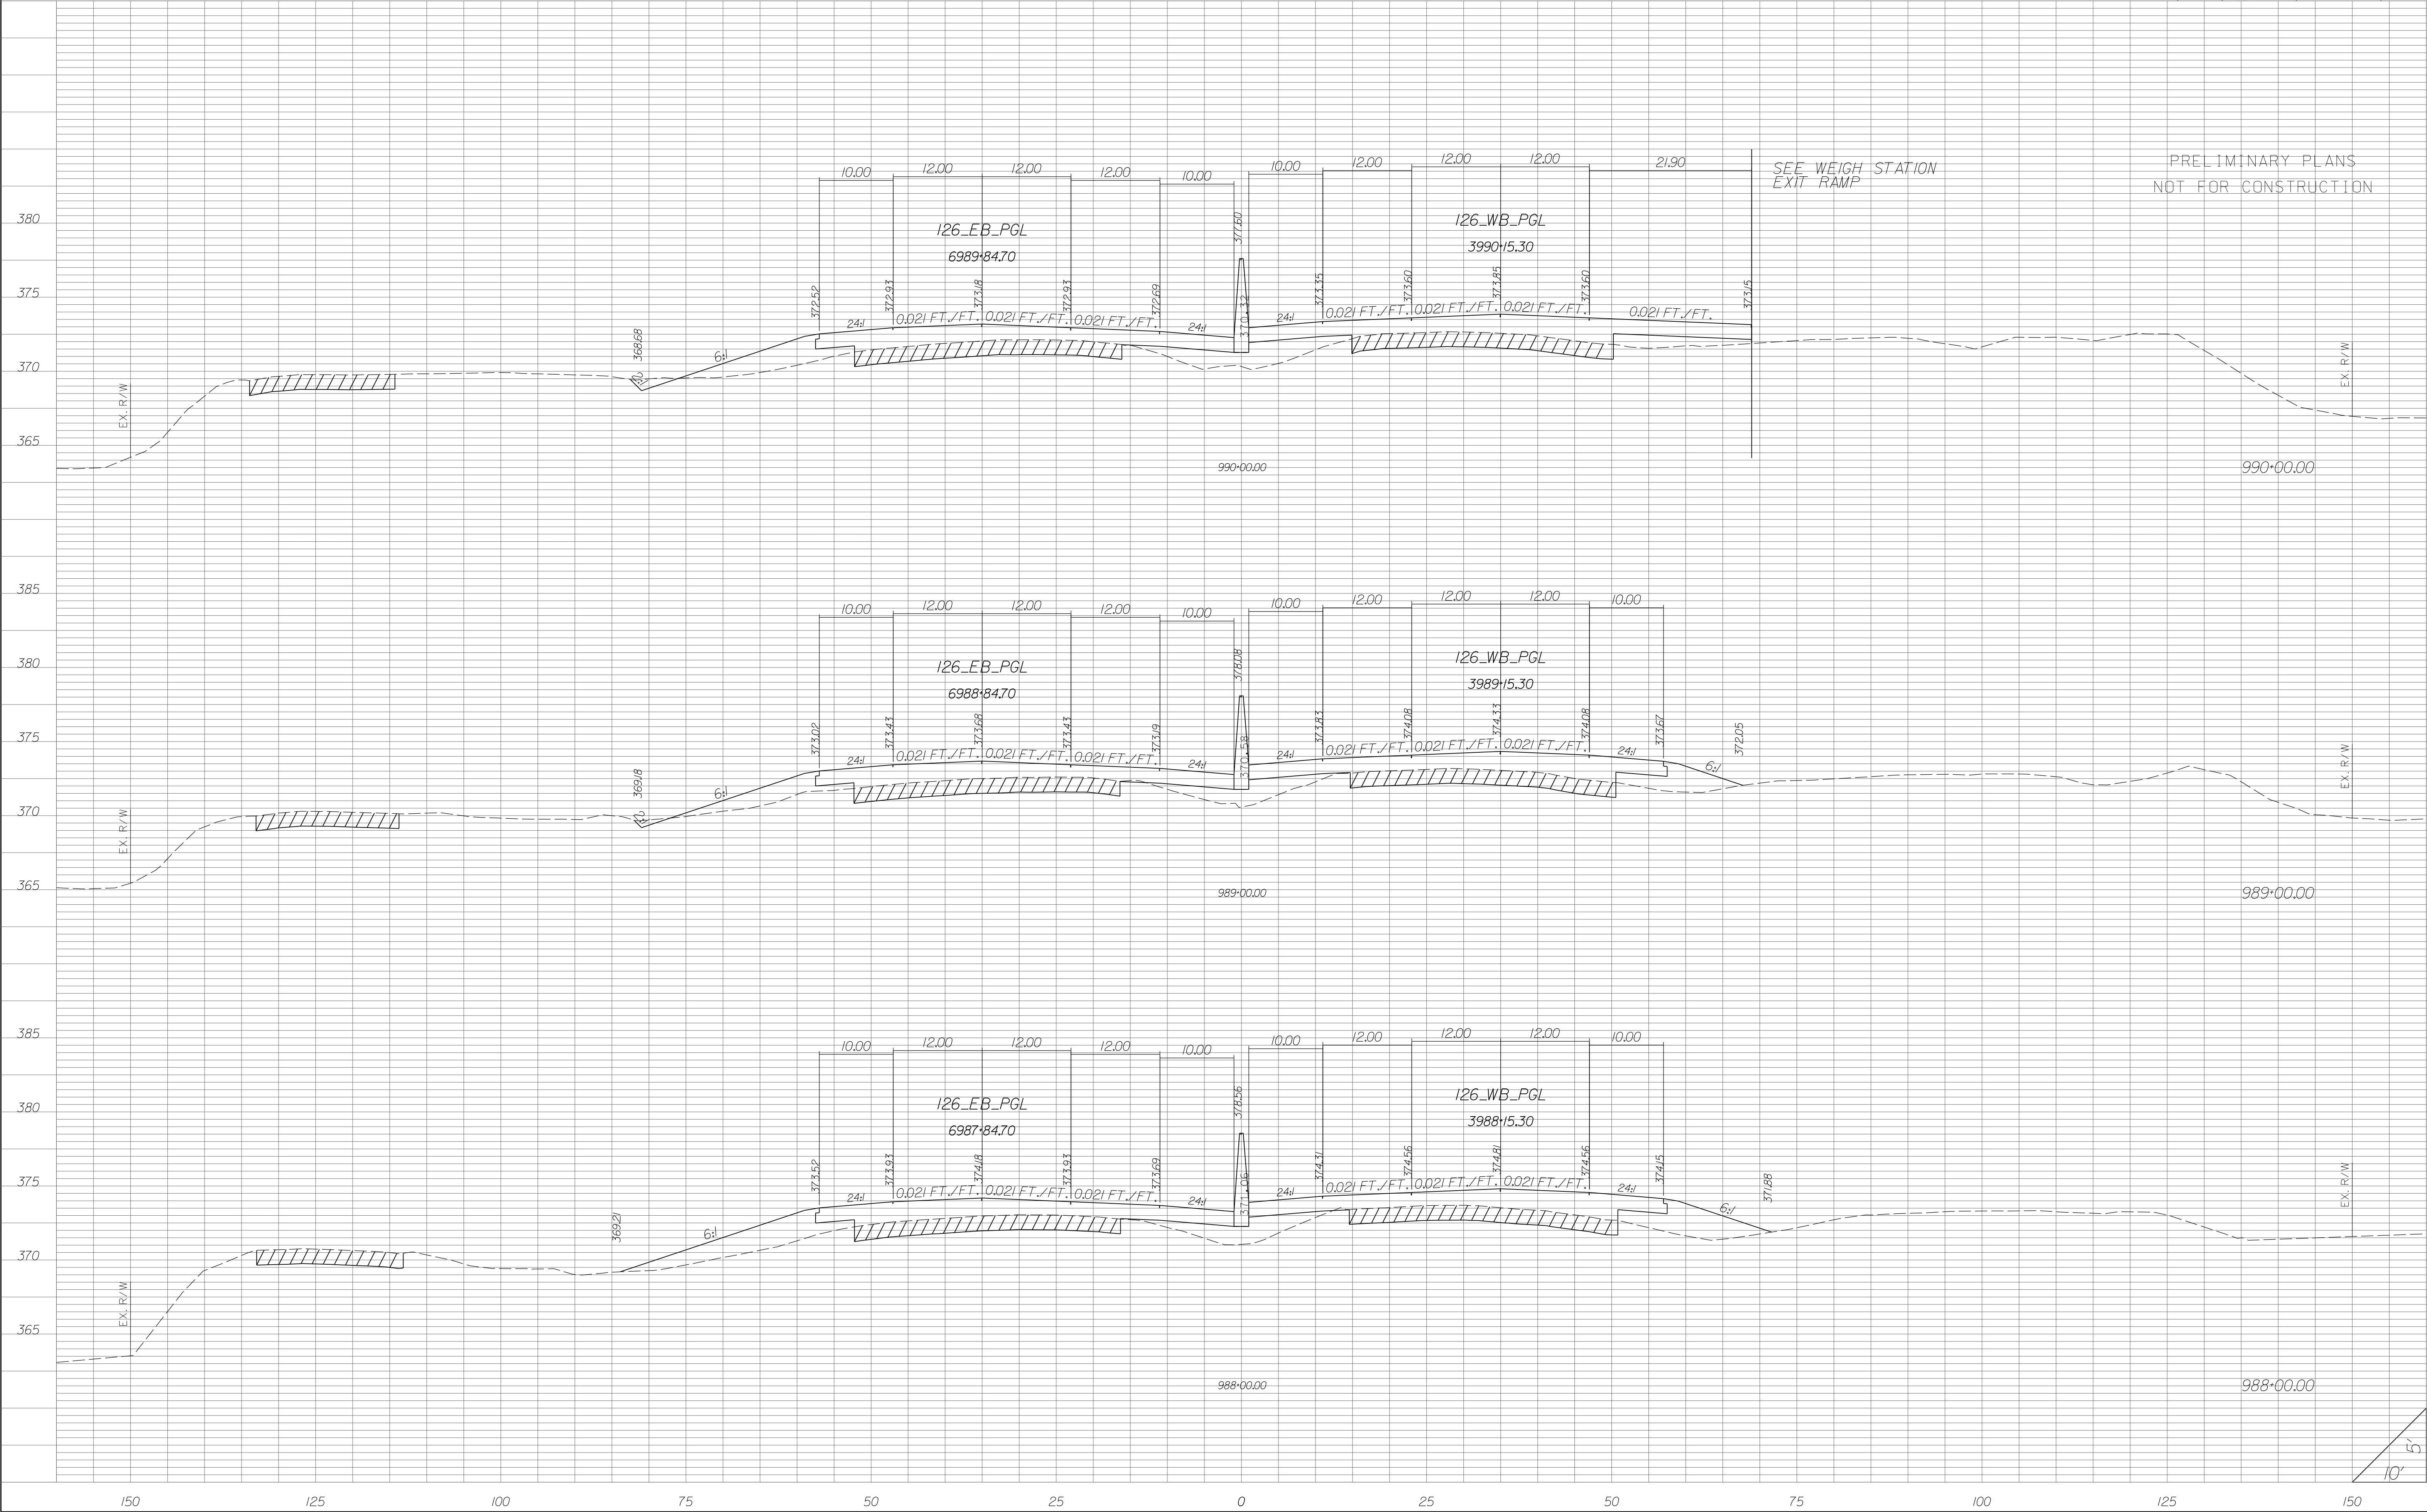


STATE	COUNTY	PROJECT ID	RD/RTE NO.	SHEET NO.
SC	NEWBERRY RICHLAND LEXINGTON	P029208	I-26	X-174

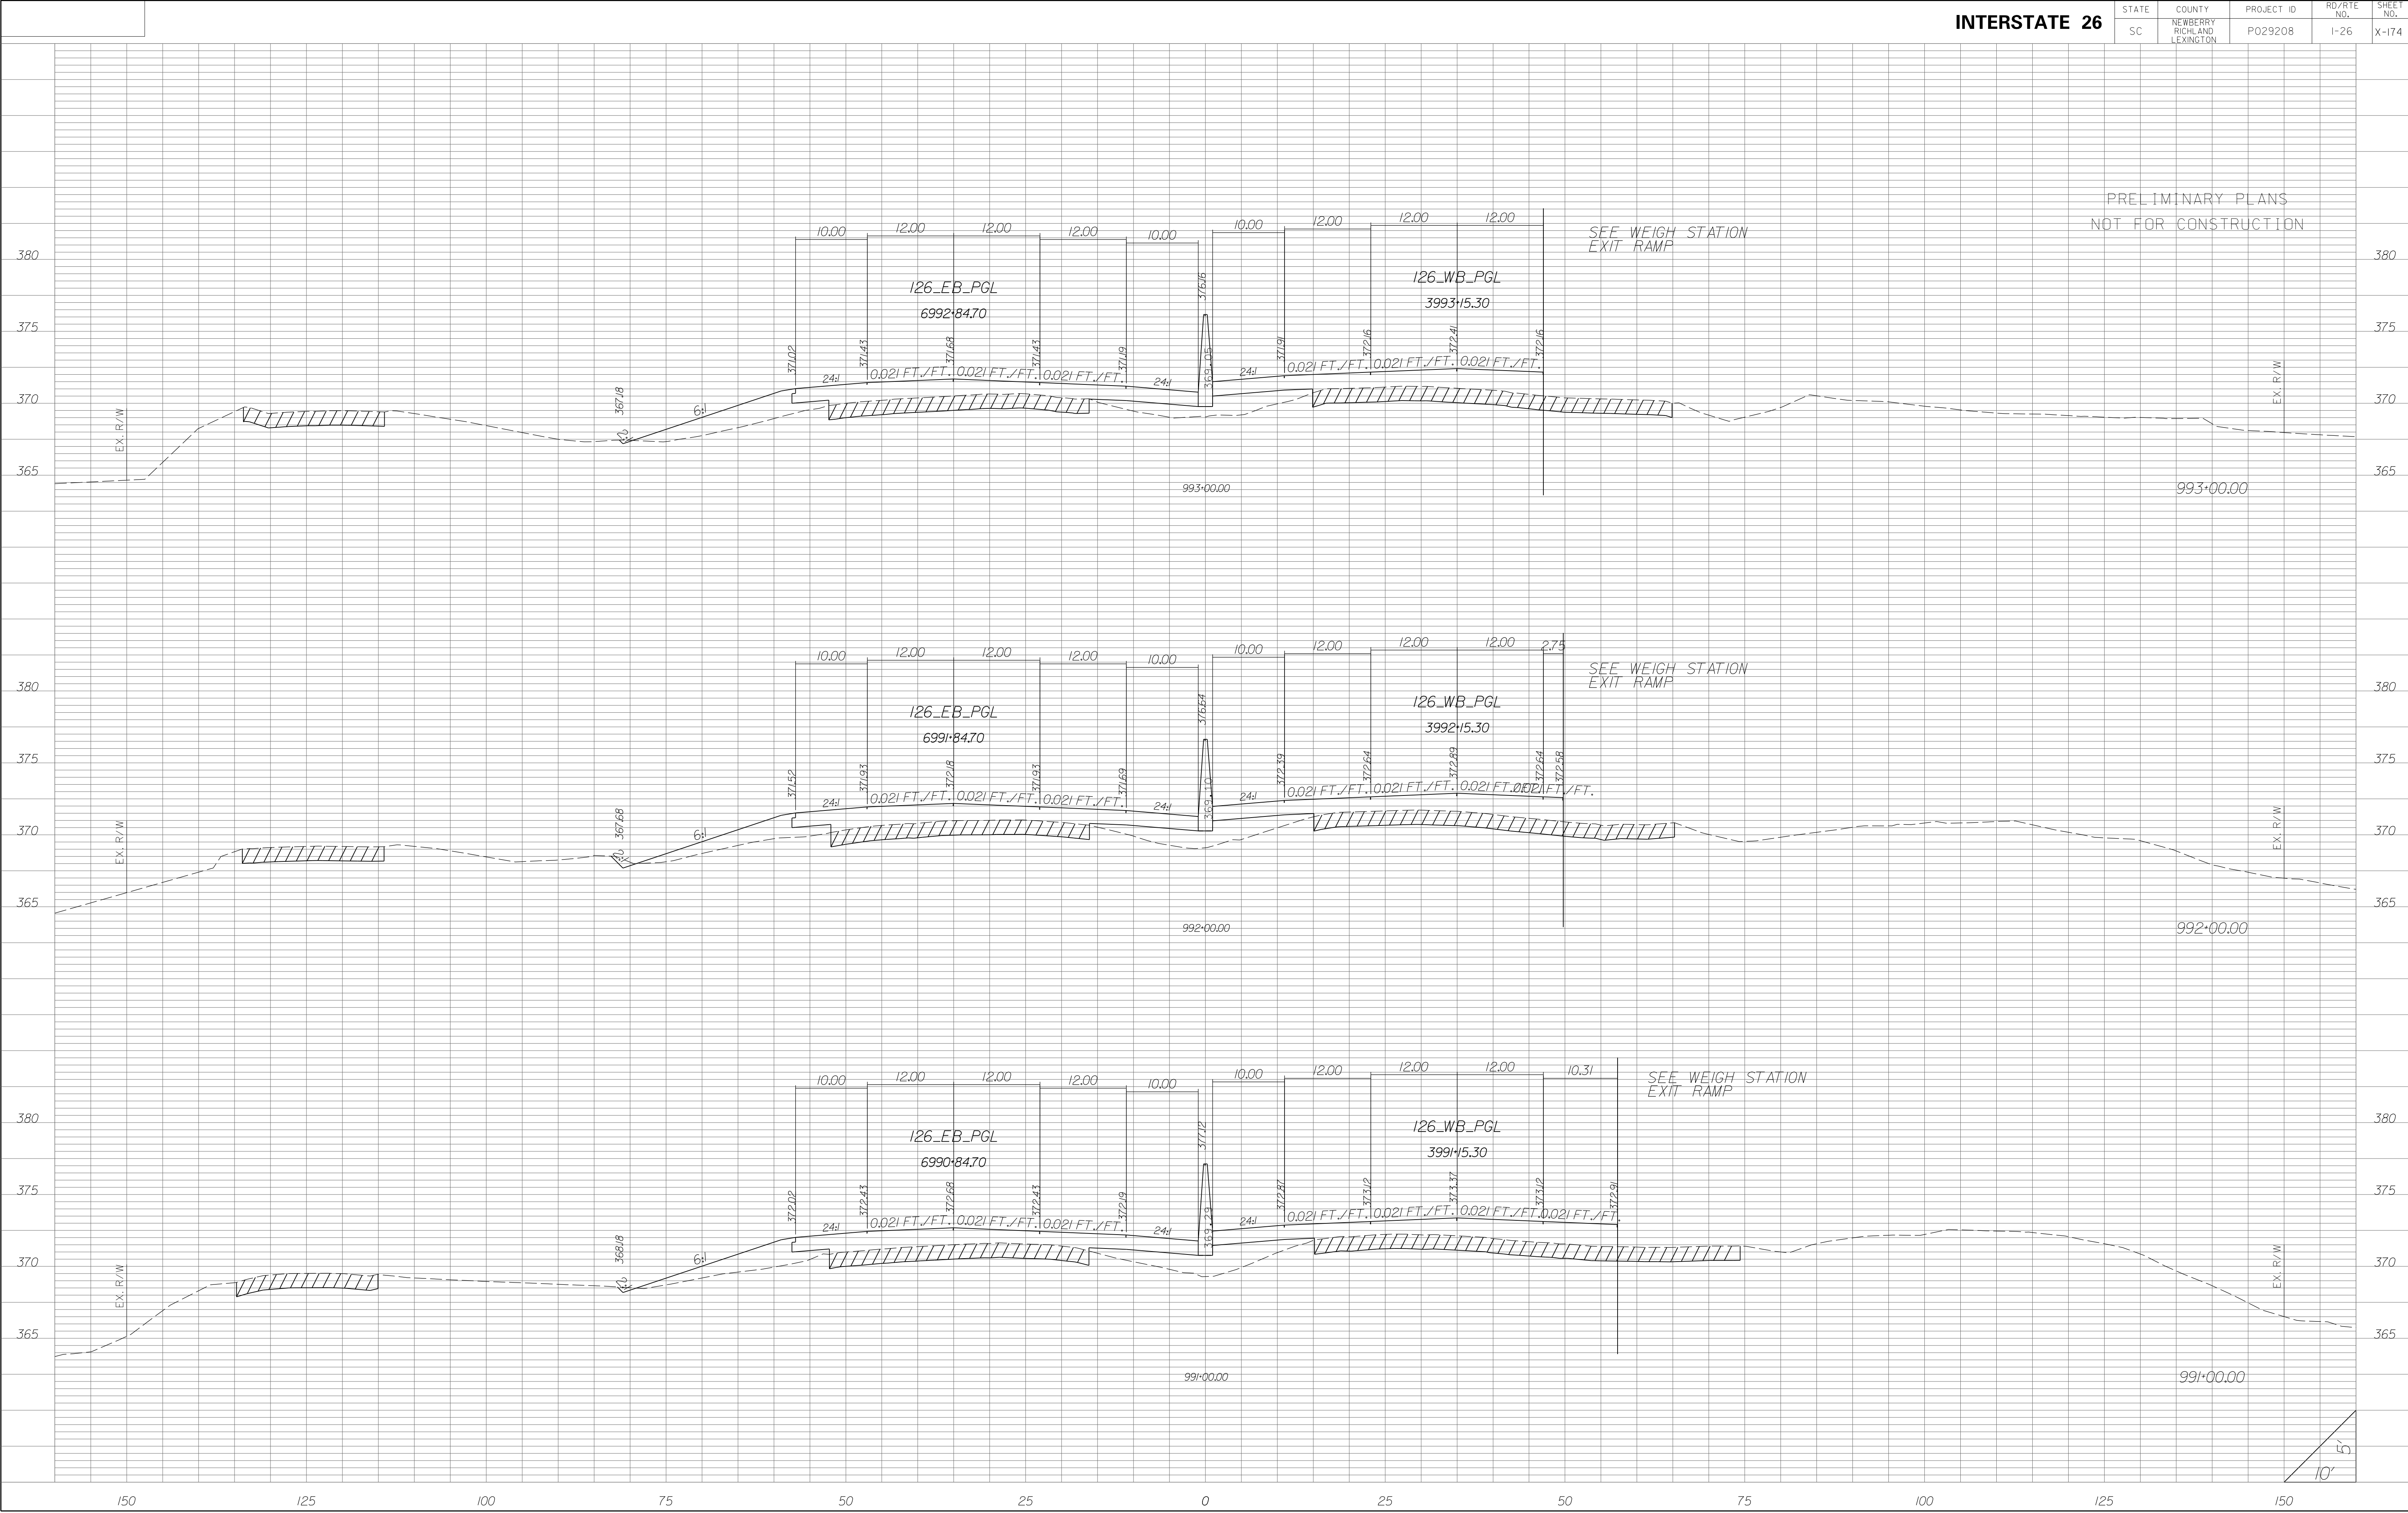


STATE	COUNTY	PROJECT ID	RD/RTE NO.	SHEET NO.
SC	NEWBERRY RICHLAND LEXINGTON	P029208	I-26	X-175

PRELIMINARY PLANS
NOT FOR CONSTRUCTION

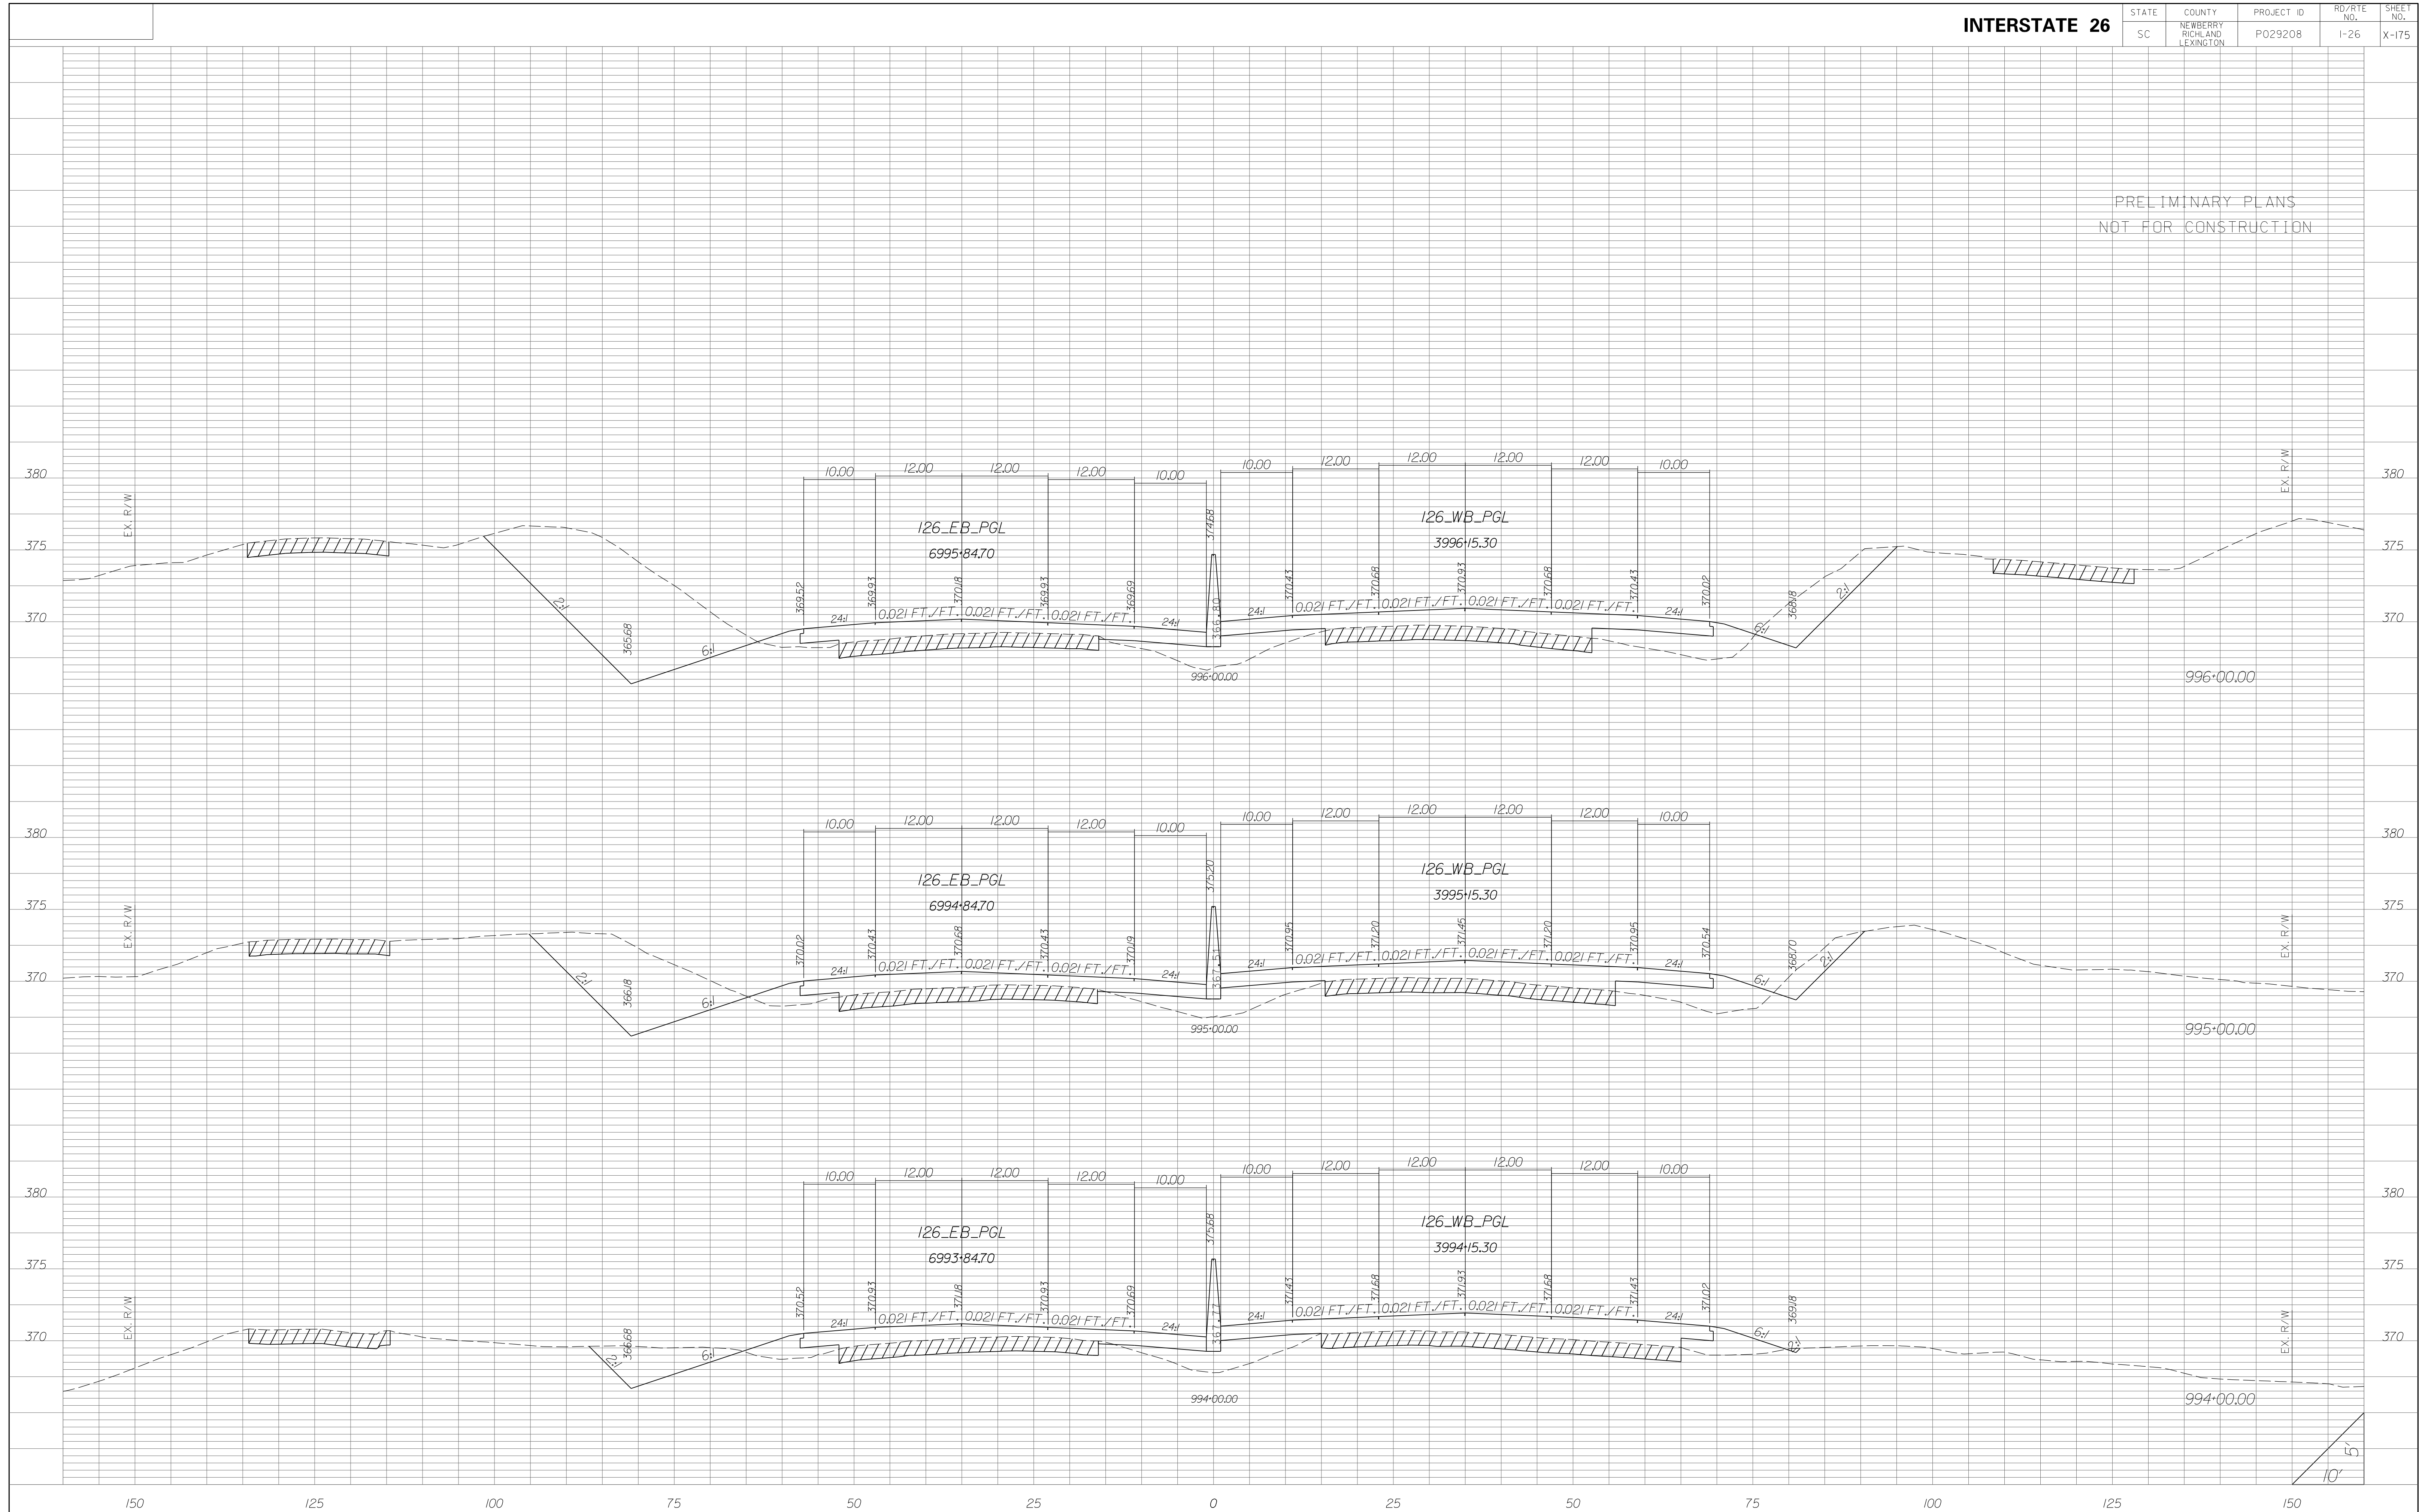


STATE	COUNTY	PROJECT ID	RD/RTE NO.	SHEET NO.
SC	NEWBERRY RICHLAND LEXINGTON	P029208	I-26	X-176

PRELIMINARY PLANS
NOT FOR CONSTRUCTION

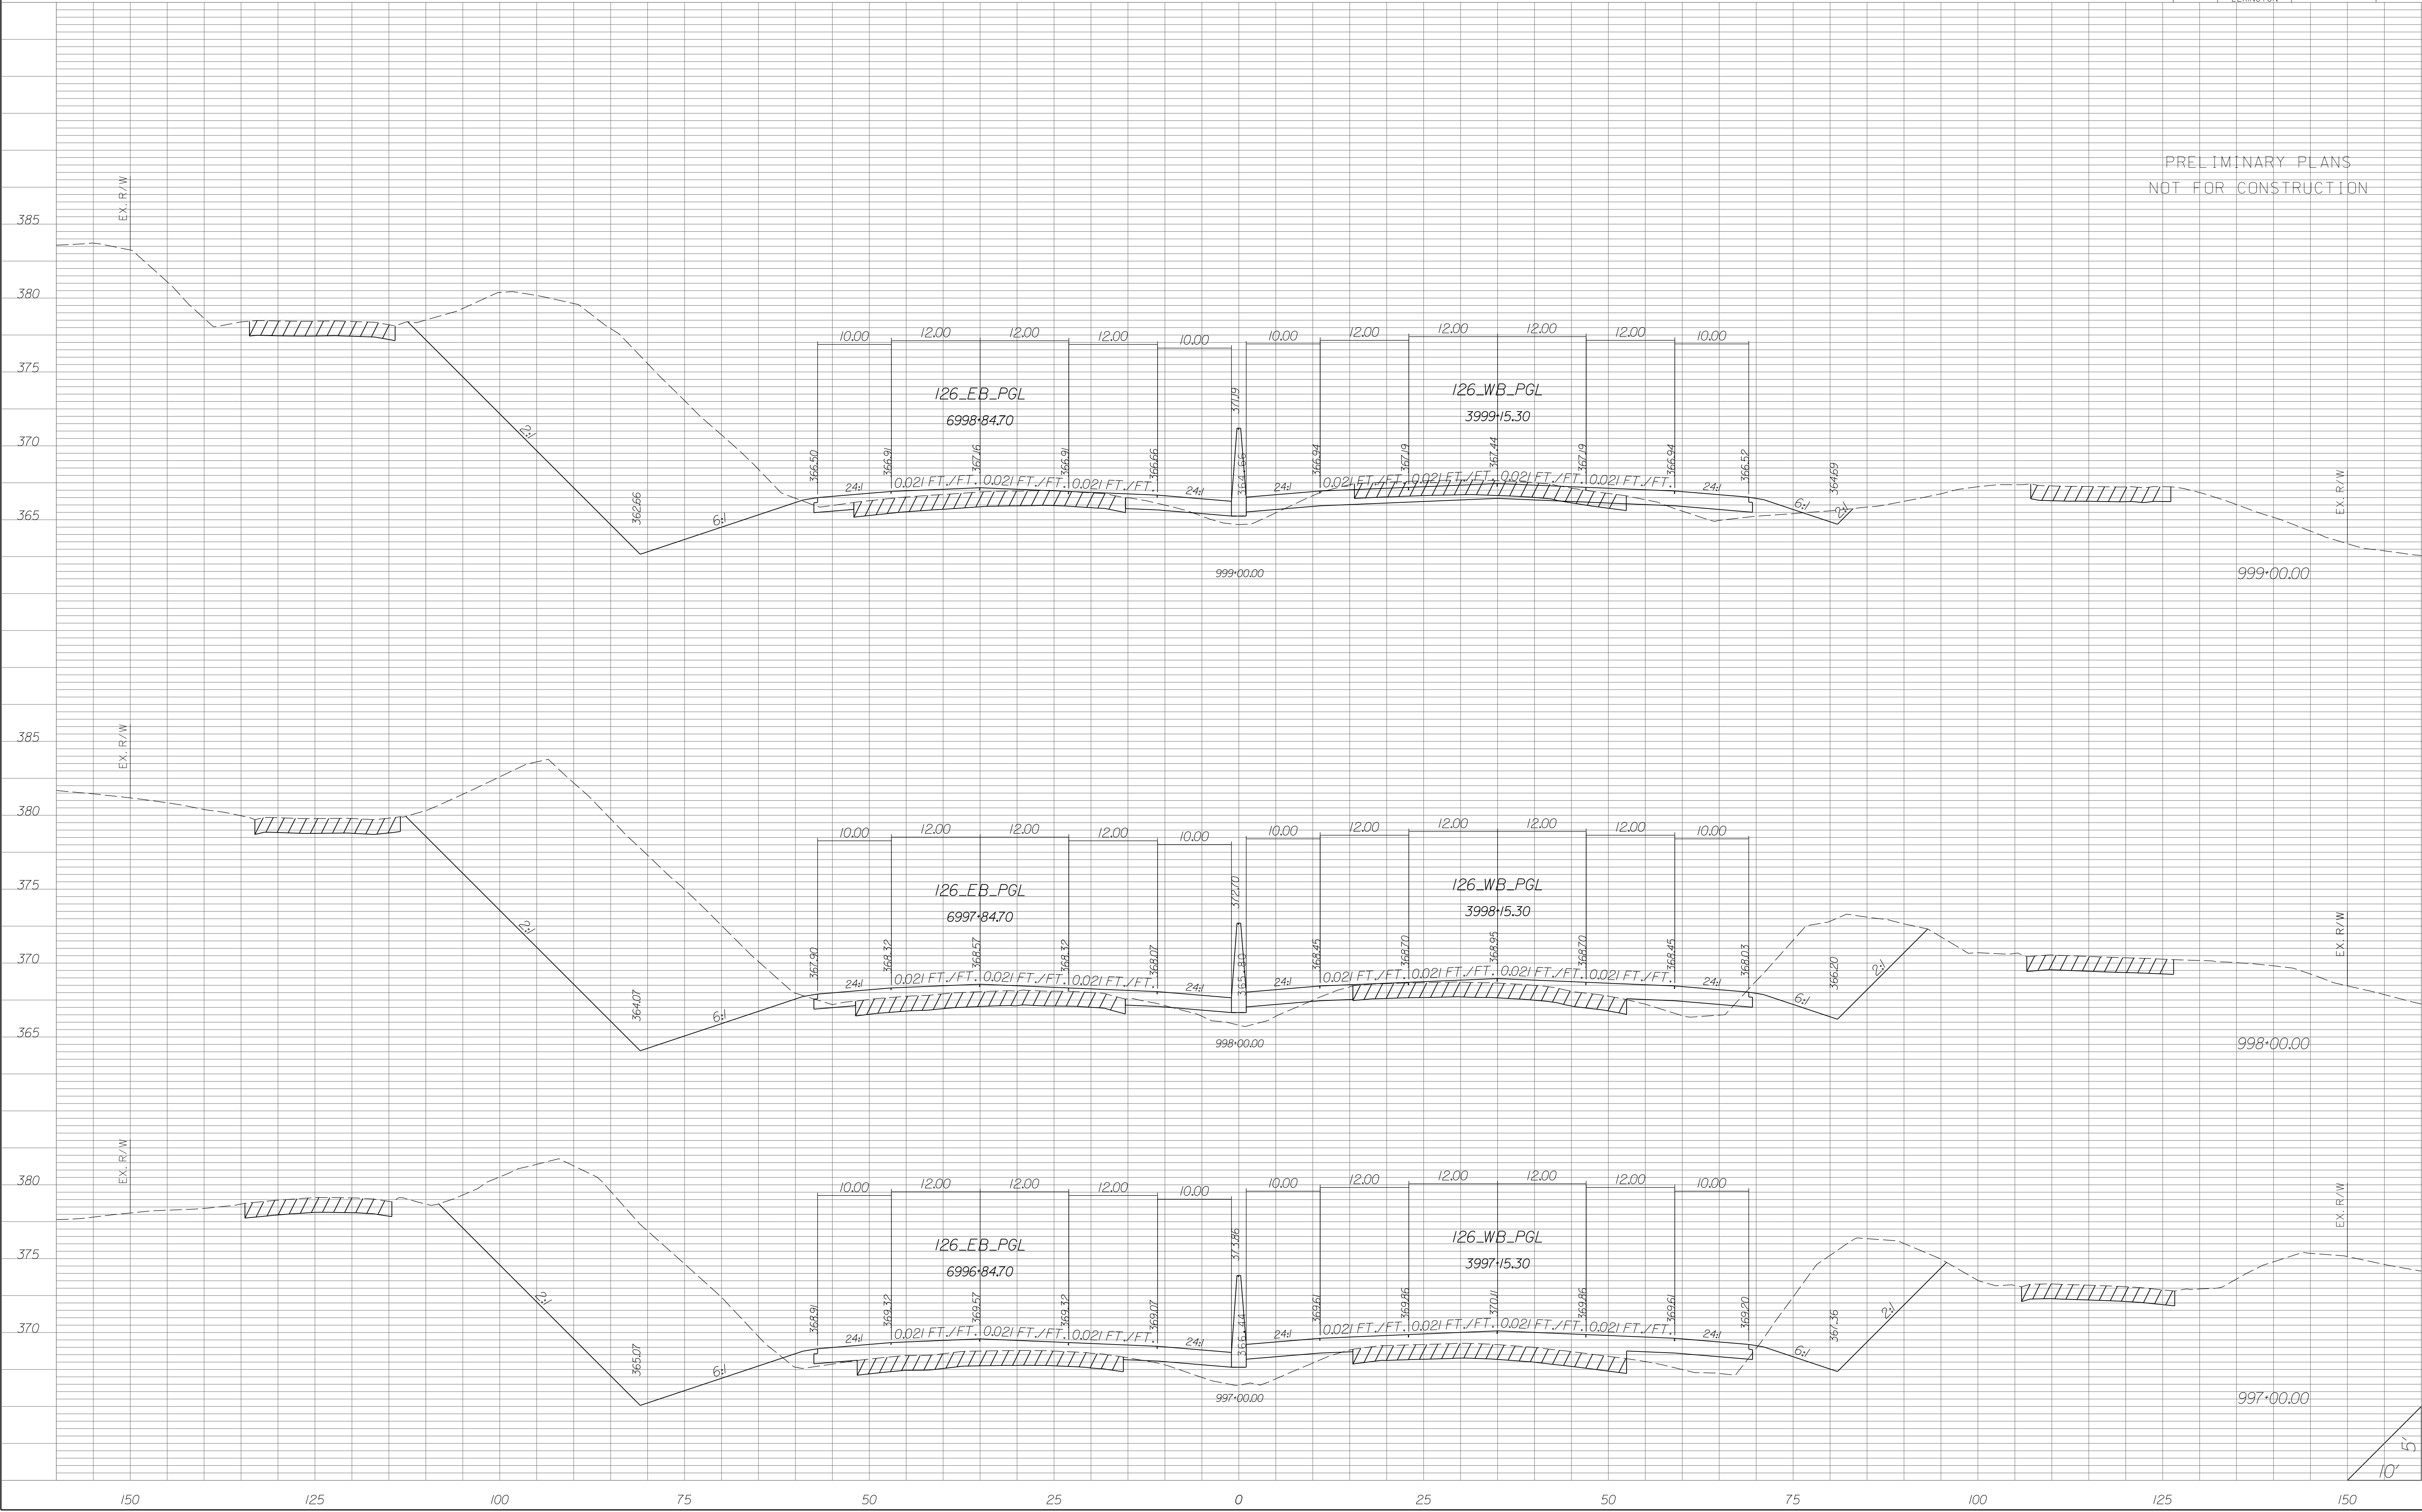


STATE	COUNTY	PROJECT ID	RD/RTE NO.	SHEET NO.
SC	NEWBERRY RICHLAND LEXINGTON	P029208	I-26	X-177

PRELIMINARY PLANS
NOT FOR CONSTRUCTION

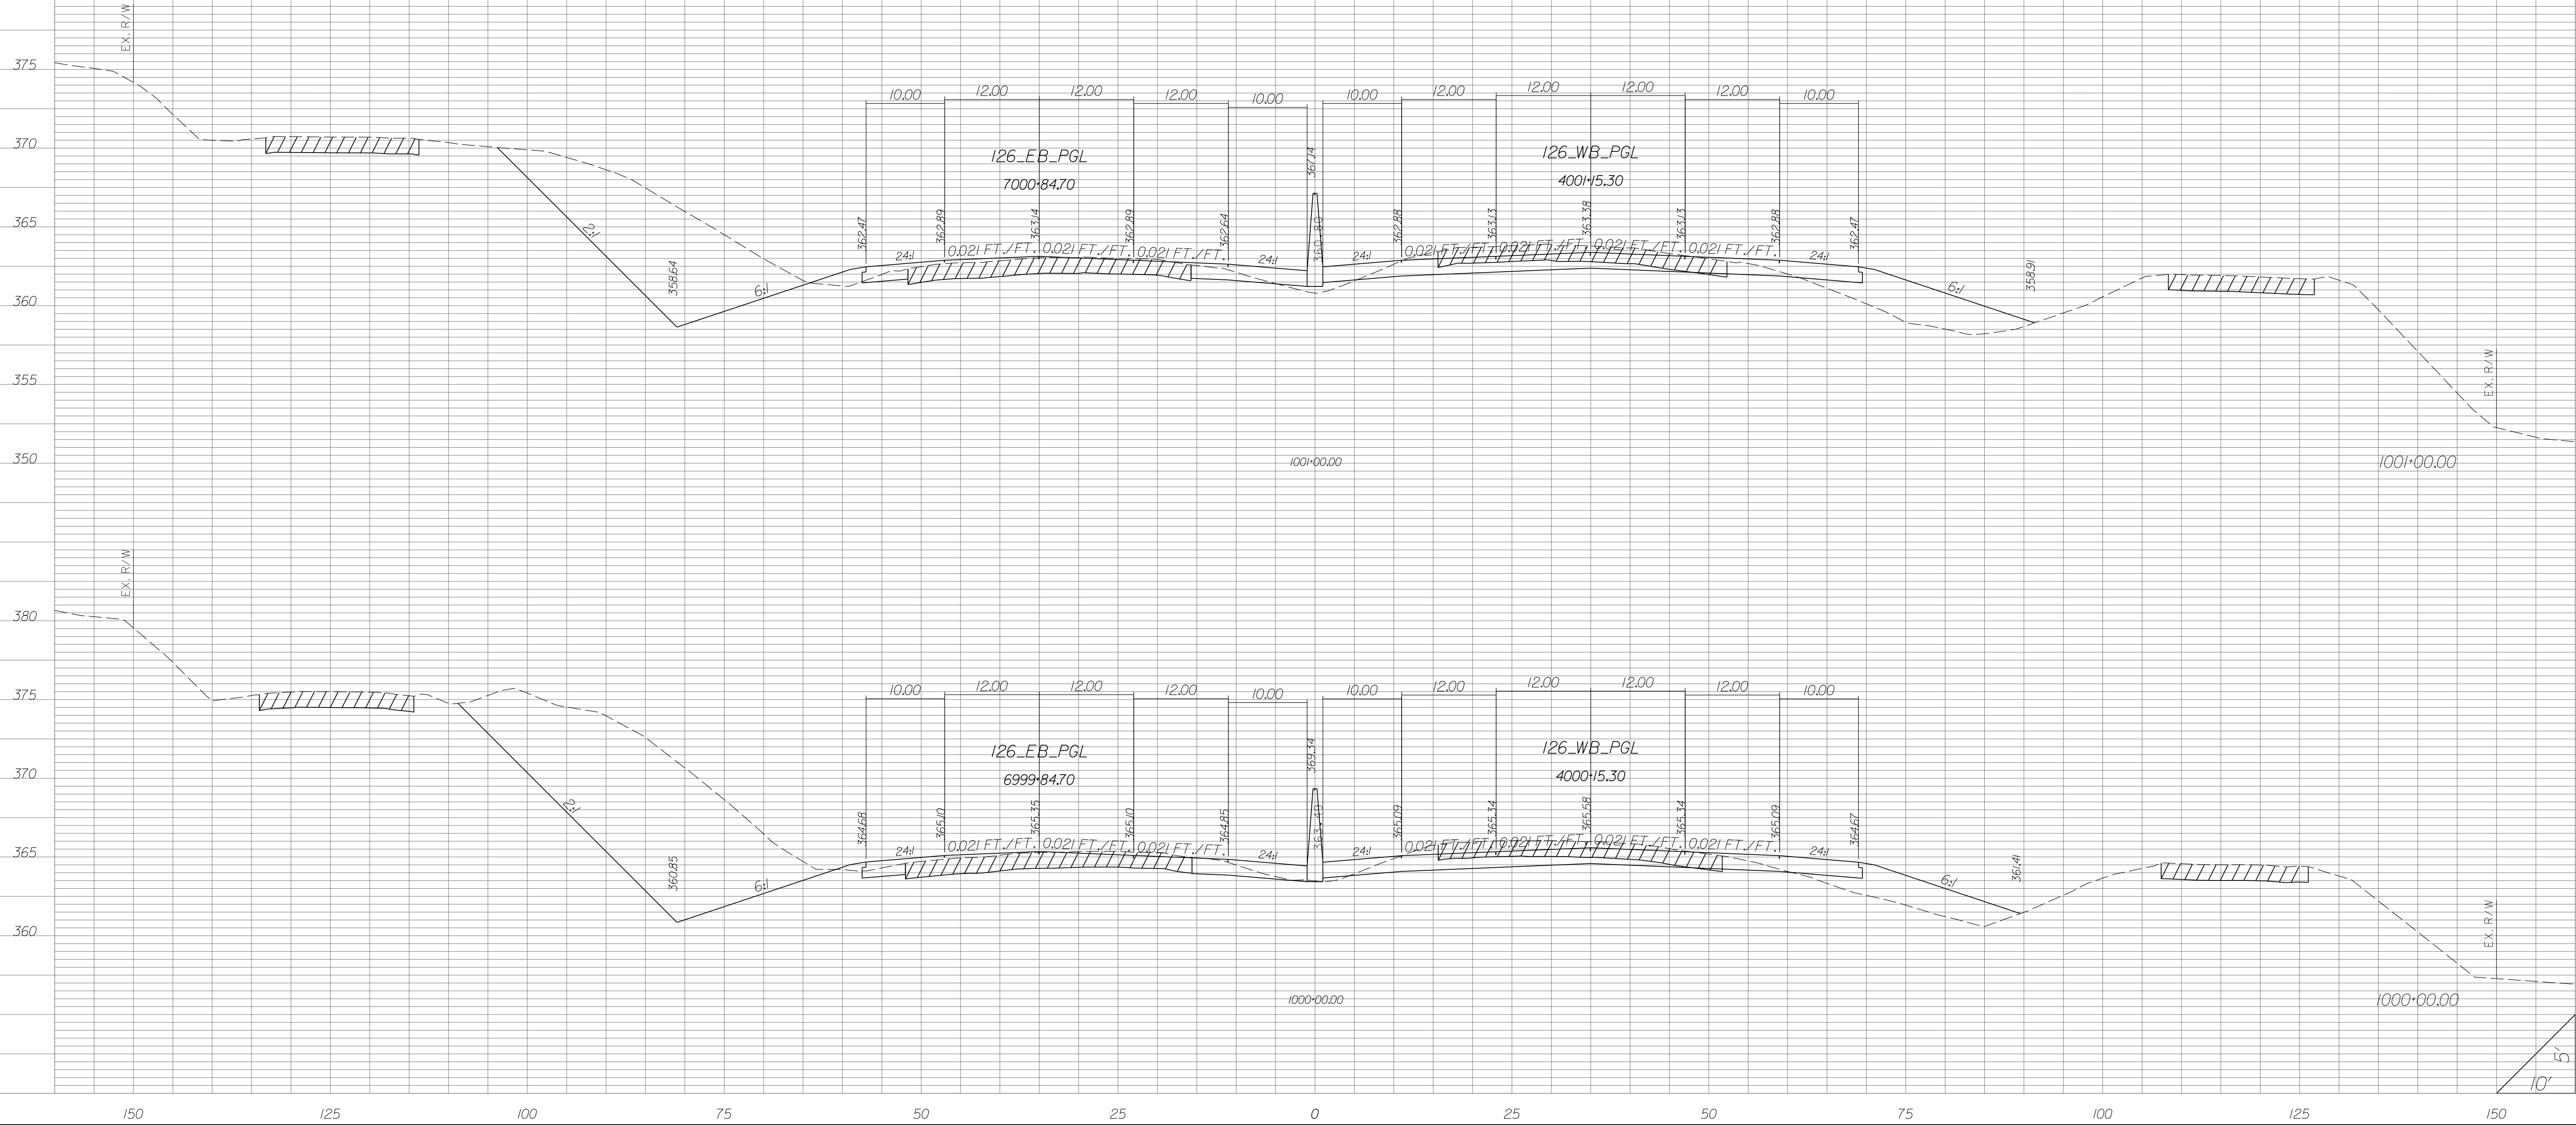


STATE	COUNTY	PROJECT ID	RD/RTE NO.	SHEET NO.
SC	NEWBERRY RICHLAND LEXINGTON	P029208	I-26	X-178

PRELIMINARY PLANS
NOT FOR CONSTRUCTION

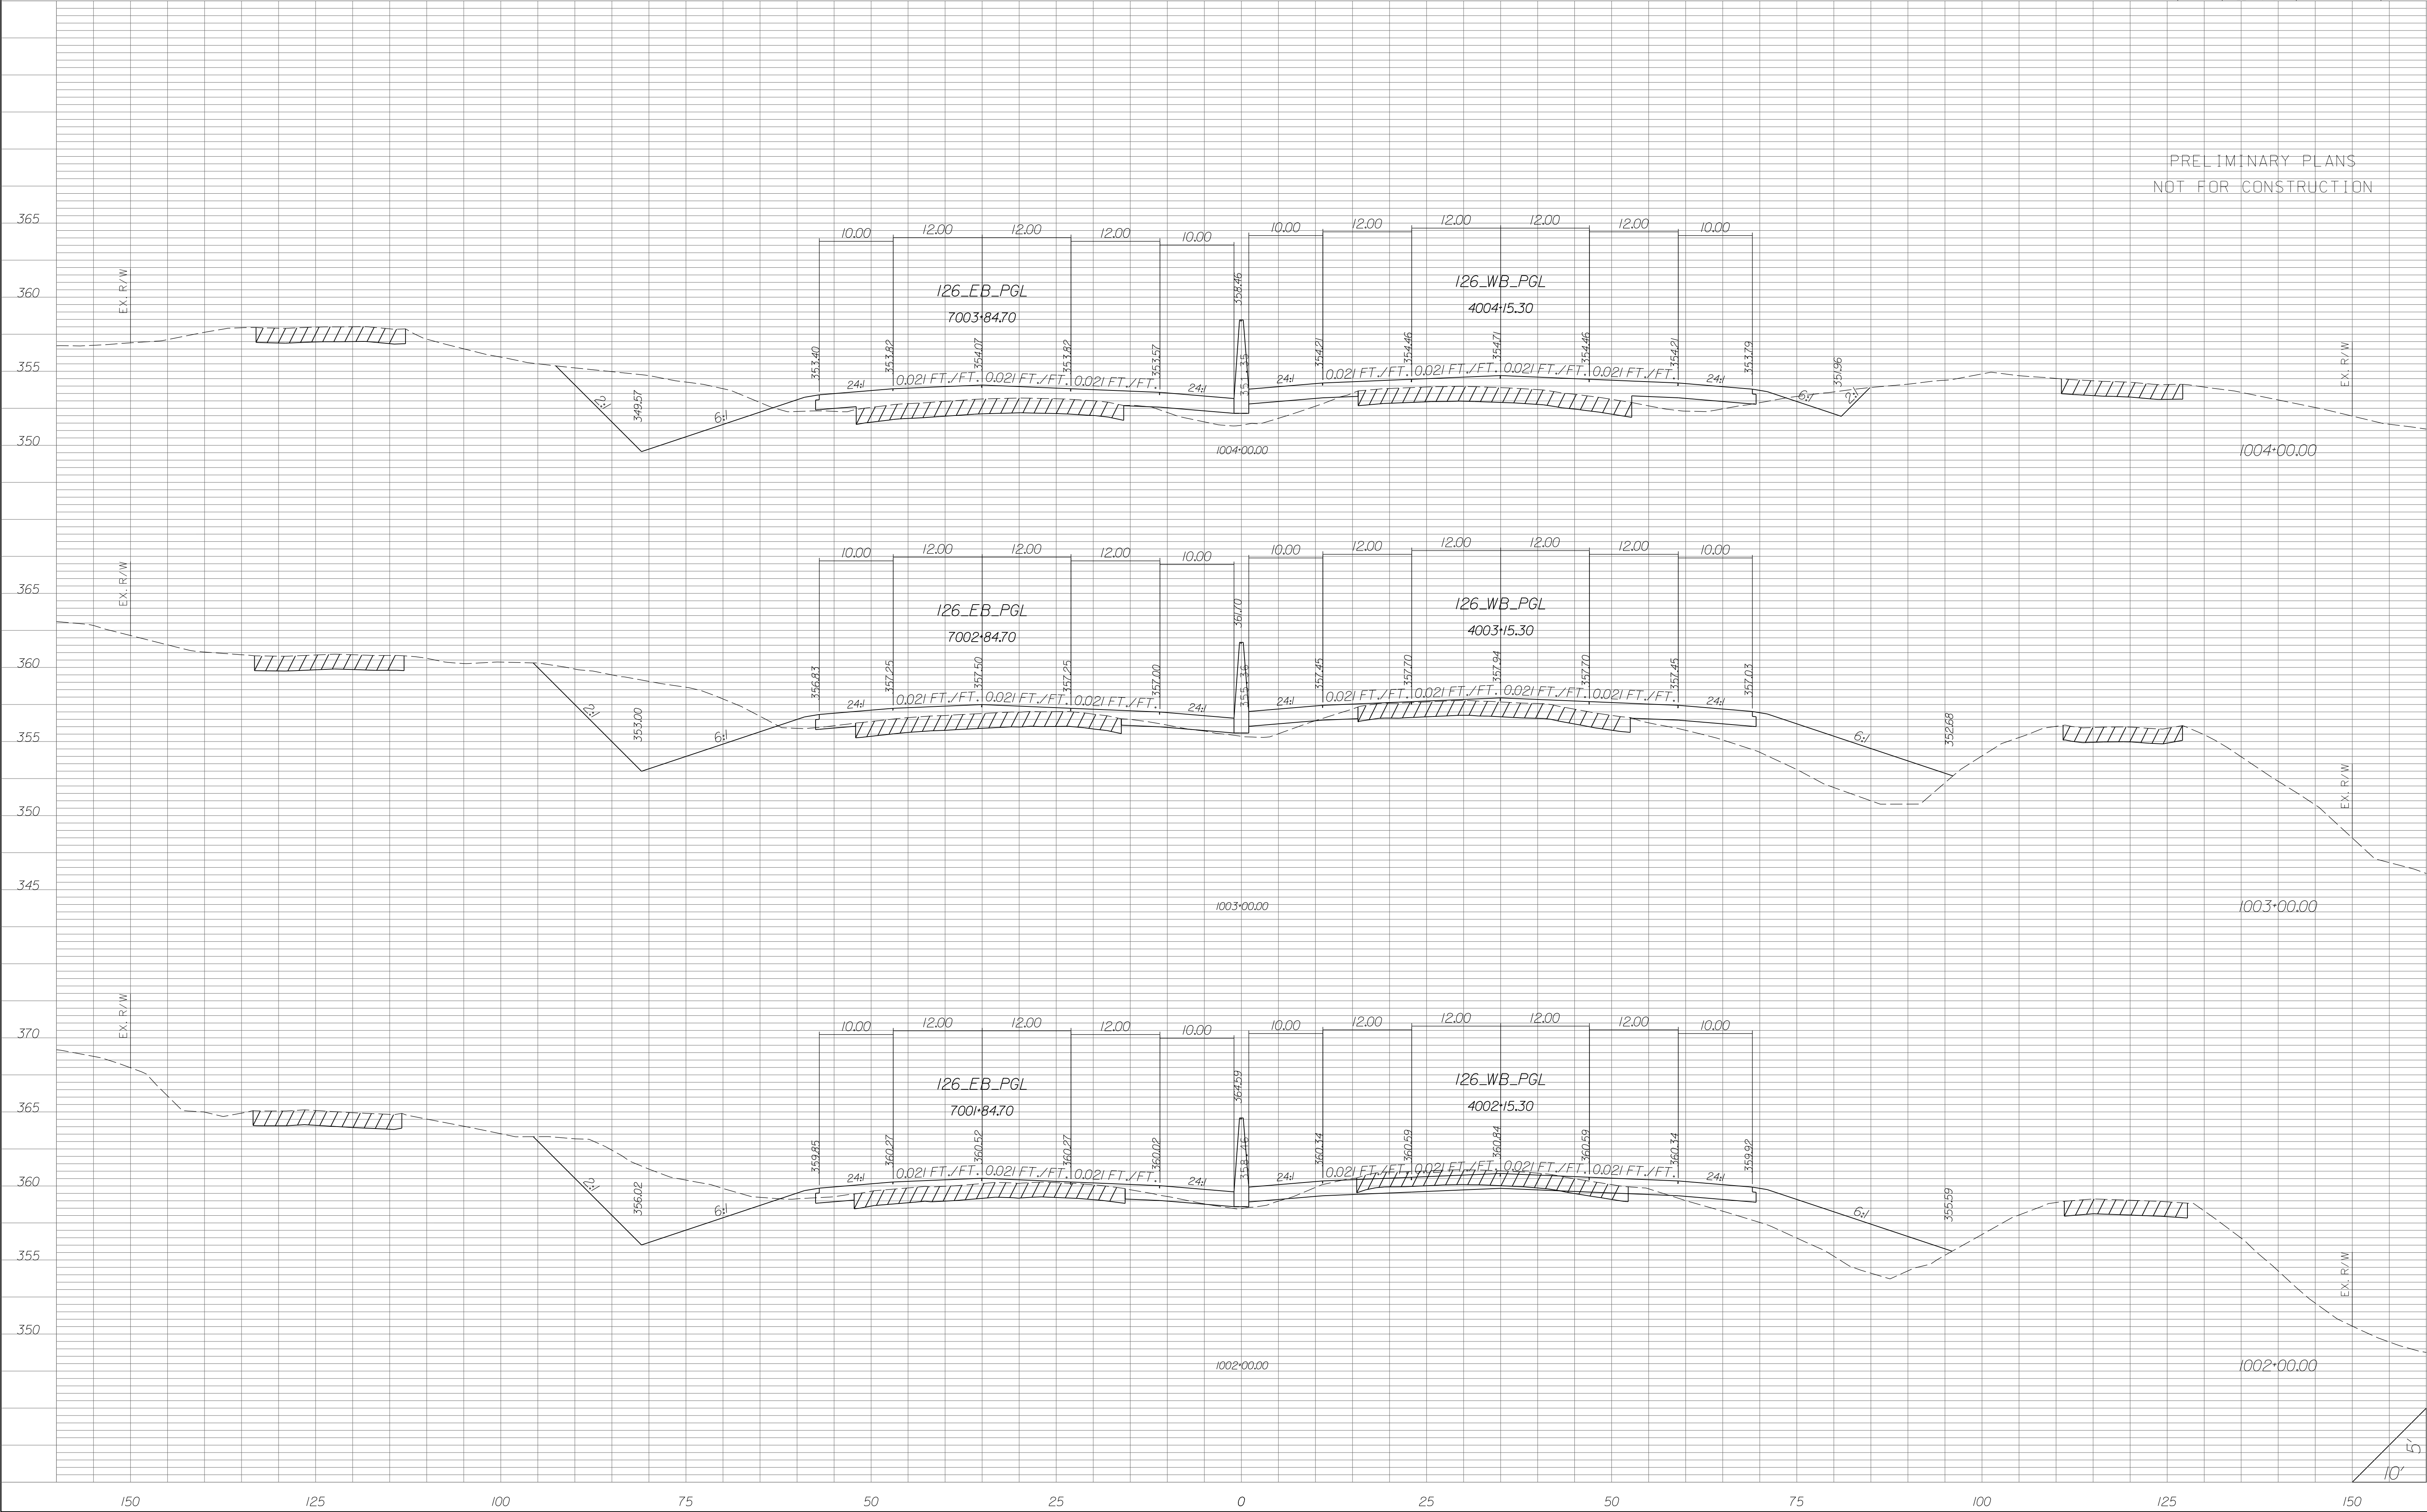


STATE	COUNTY	PROJECT ID	RD/RTE NO.	SHEET NO.
SC	NEWBERRY RICHLAND LEXINGTON	P029208	I-26	X-179

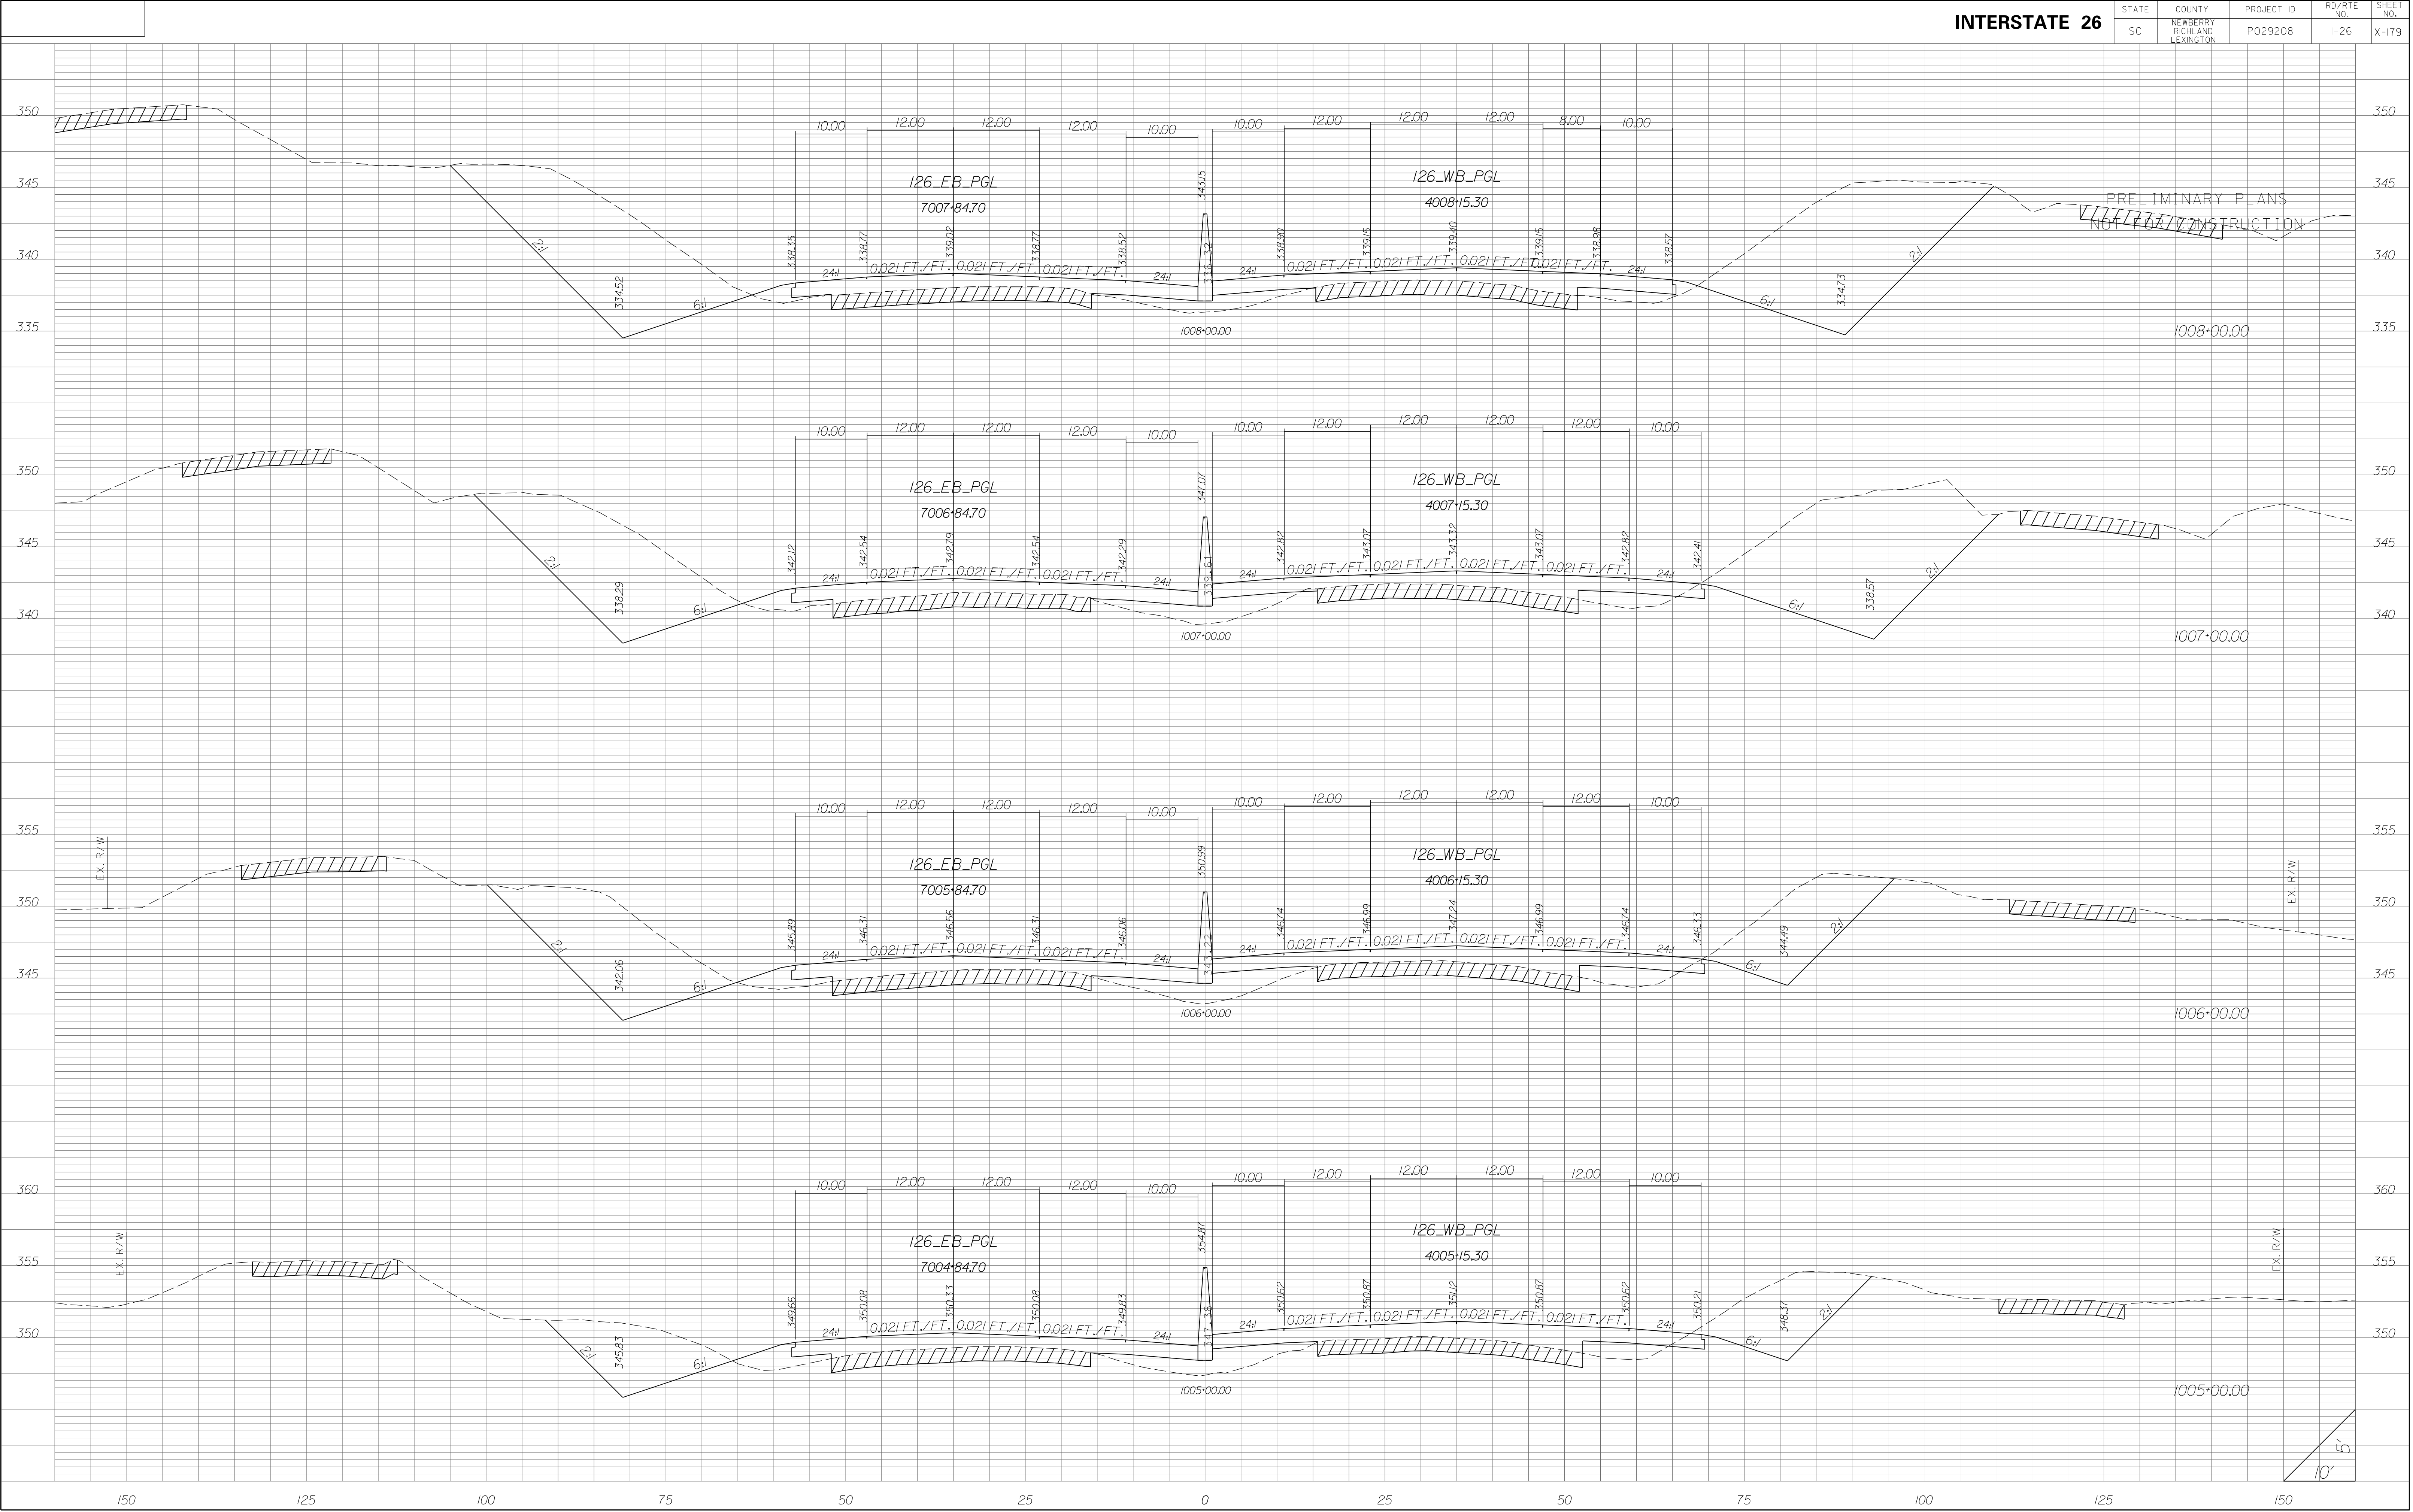


STATE	COUNTY	PROJECT ID	RD/RTE NO.	SHEET NO.
SC	NEWBERRY RICHLAND LEXINGTON	P029208	I-26	X-180

PRELIMINARY PLANS
NOT FOR CONSTRUCTION

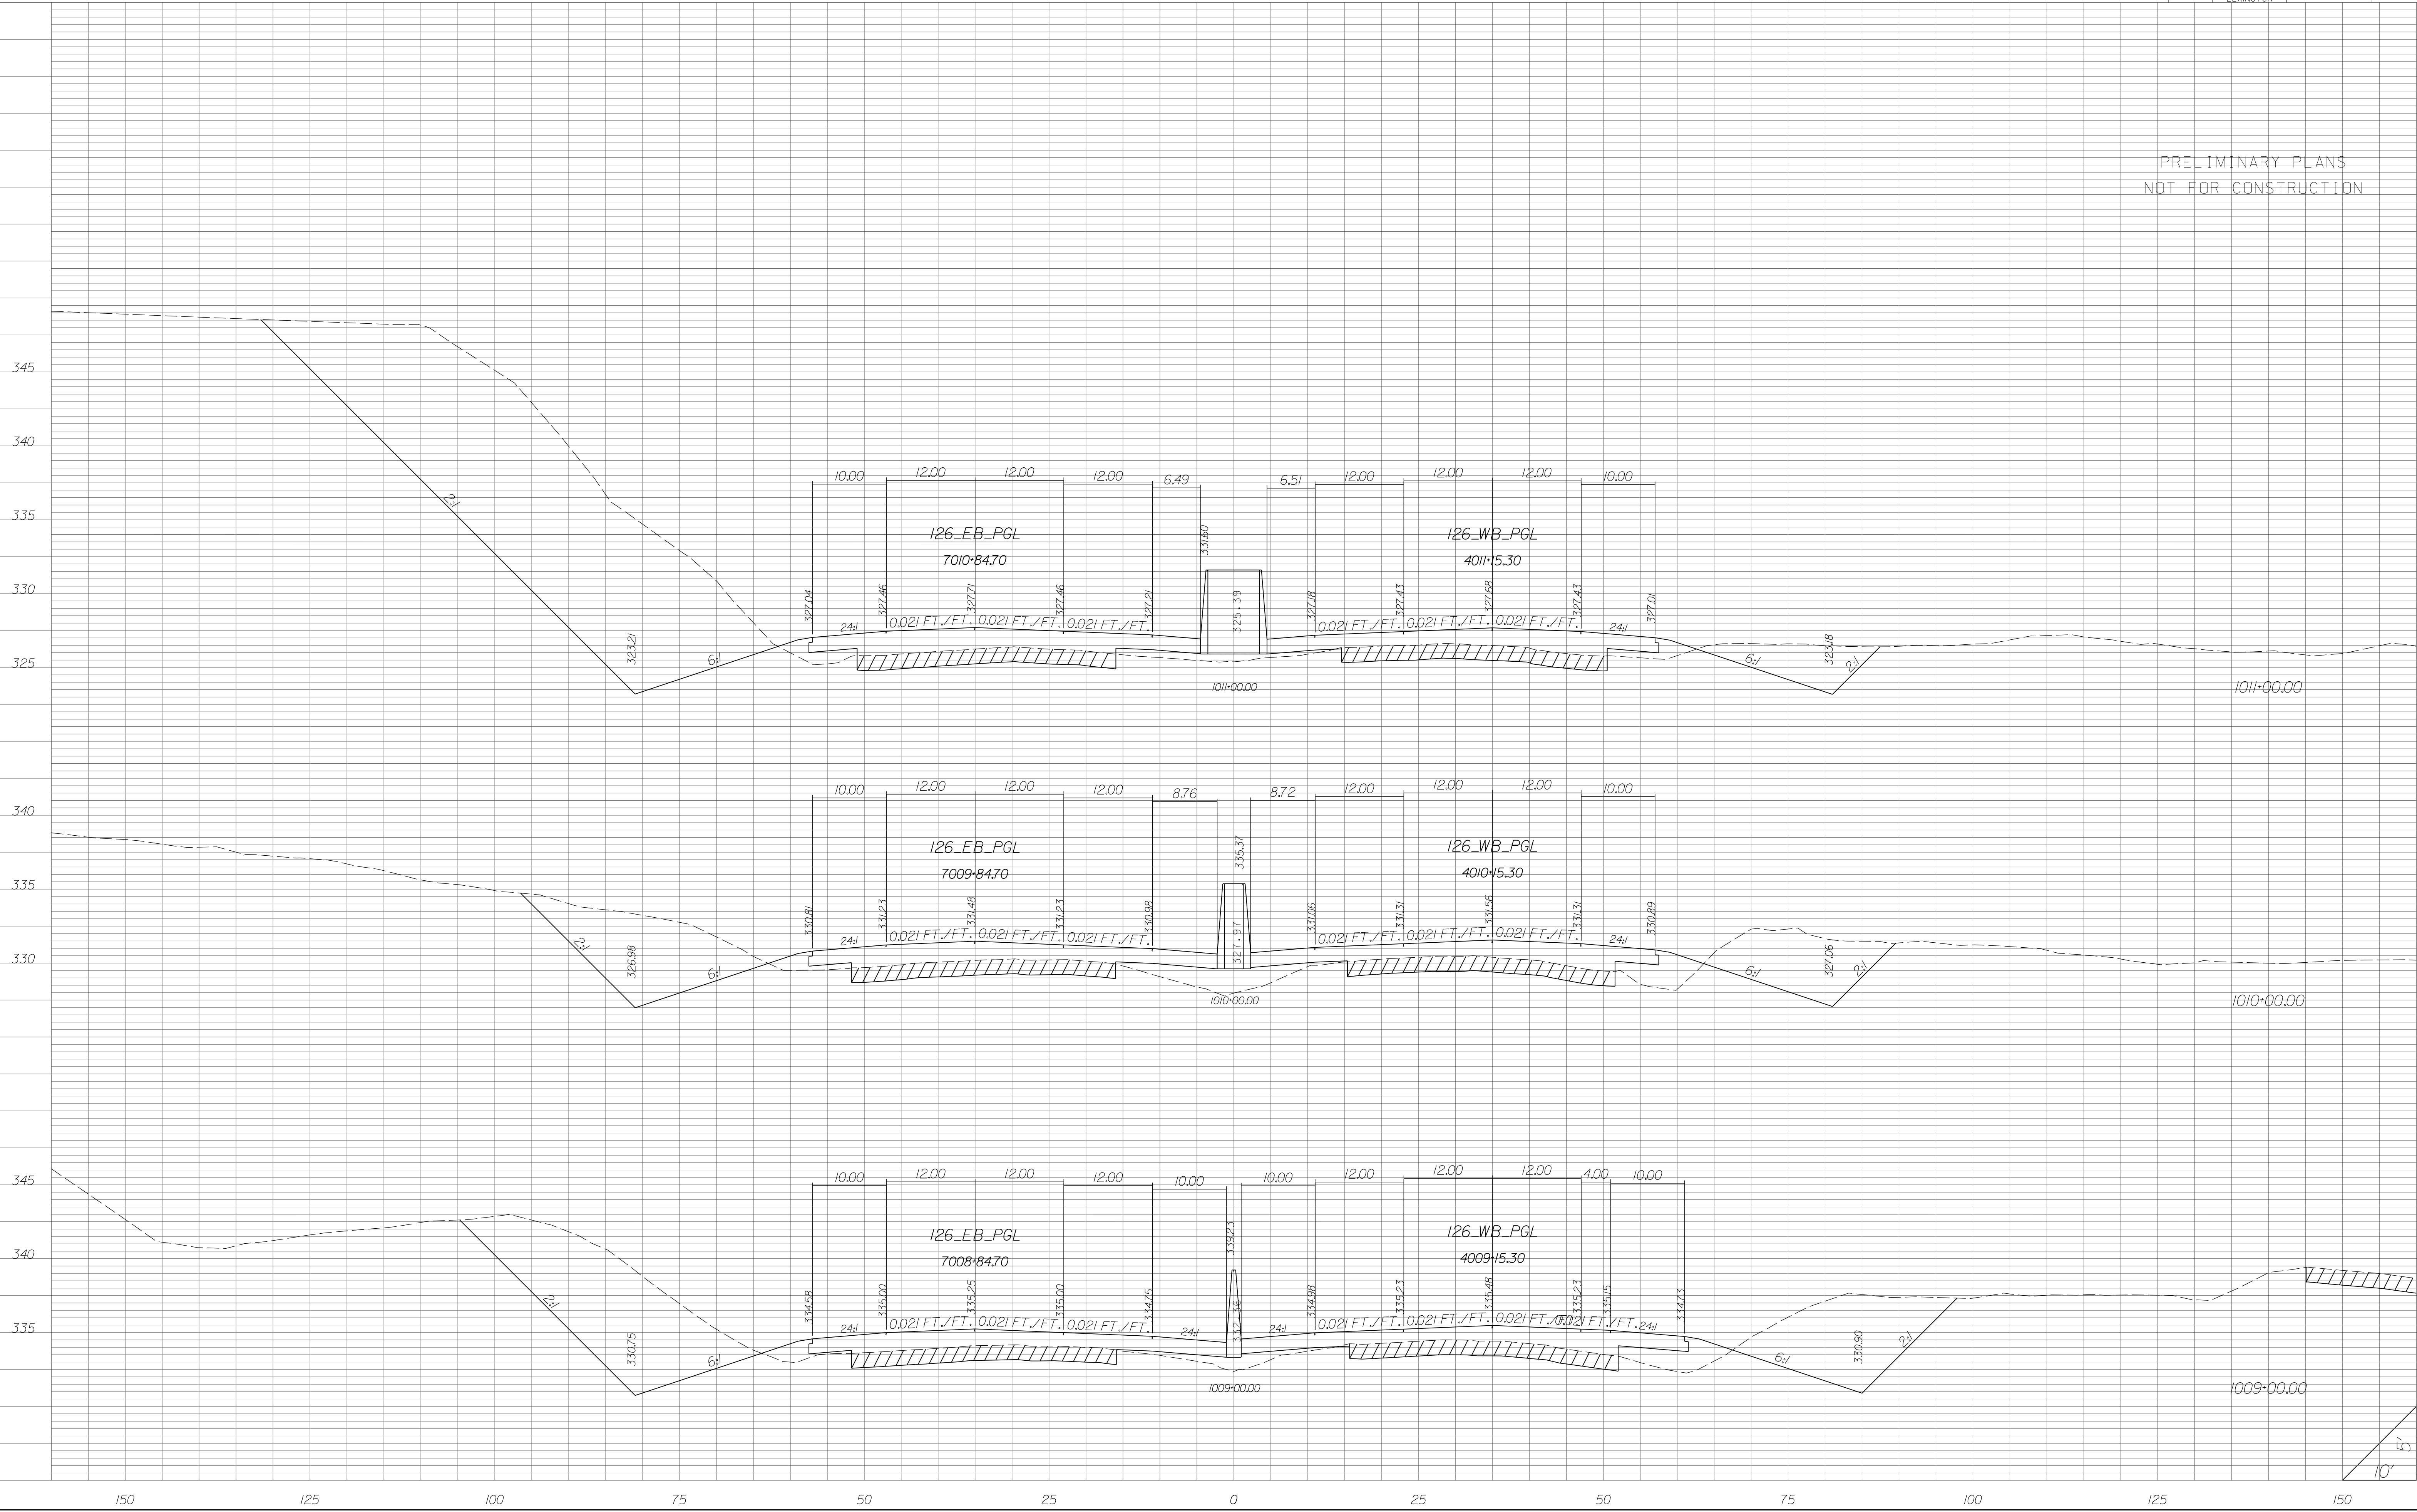


STATE	COUNTY	PROJECT ID	RD/RTE NO.	SHEET NO.
SC	NEWBERRY RICHLAND LEXINGTON	P029208	I-26	X-181

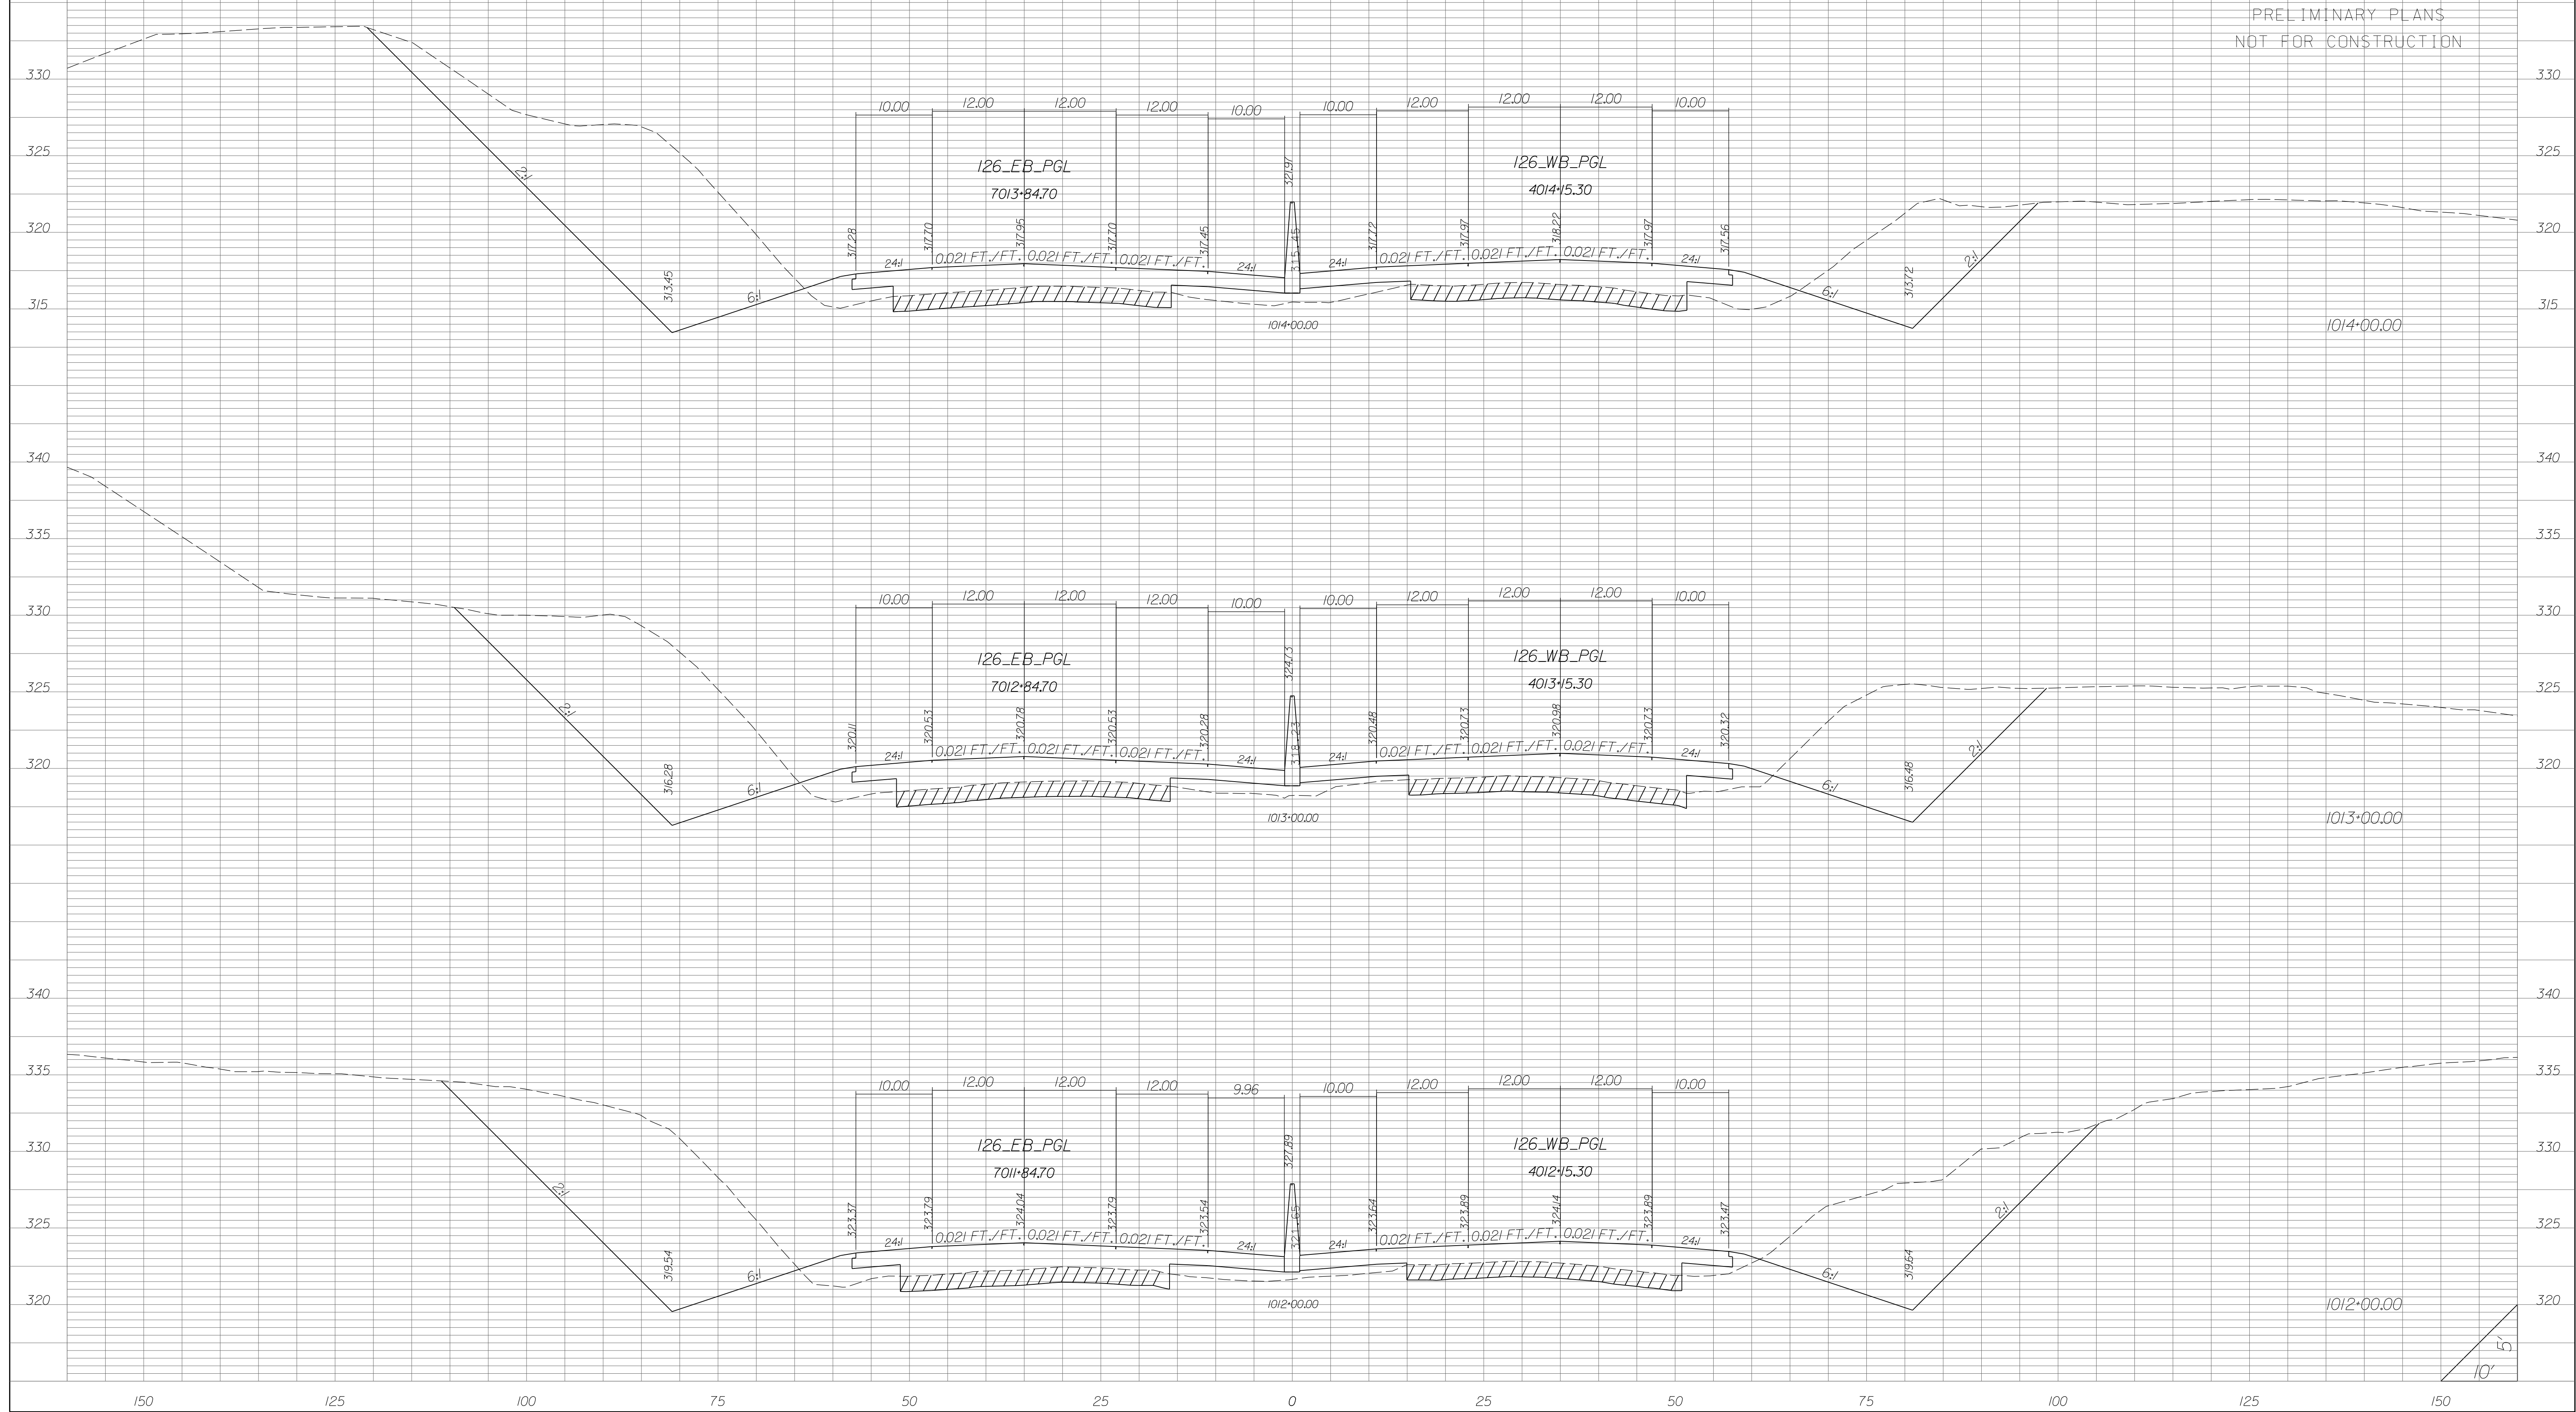


STATE	COUNTY	PROJECT ID	RD/RTE NO.	SHEET NO.
SC	NEWBERRY RICHLAND LEXINGTON	P029208	I-26	X-182

PRELIMINARY PLANS
NOT FOR CONSTRUCTION

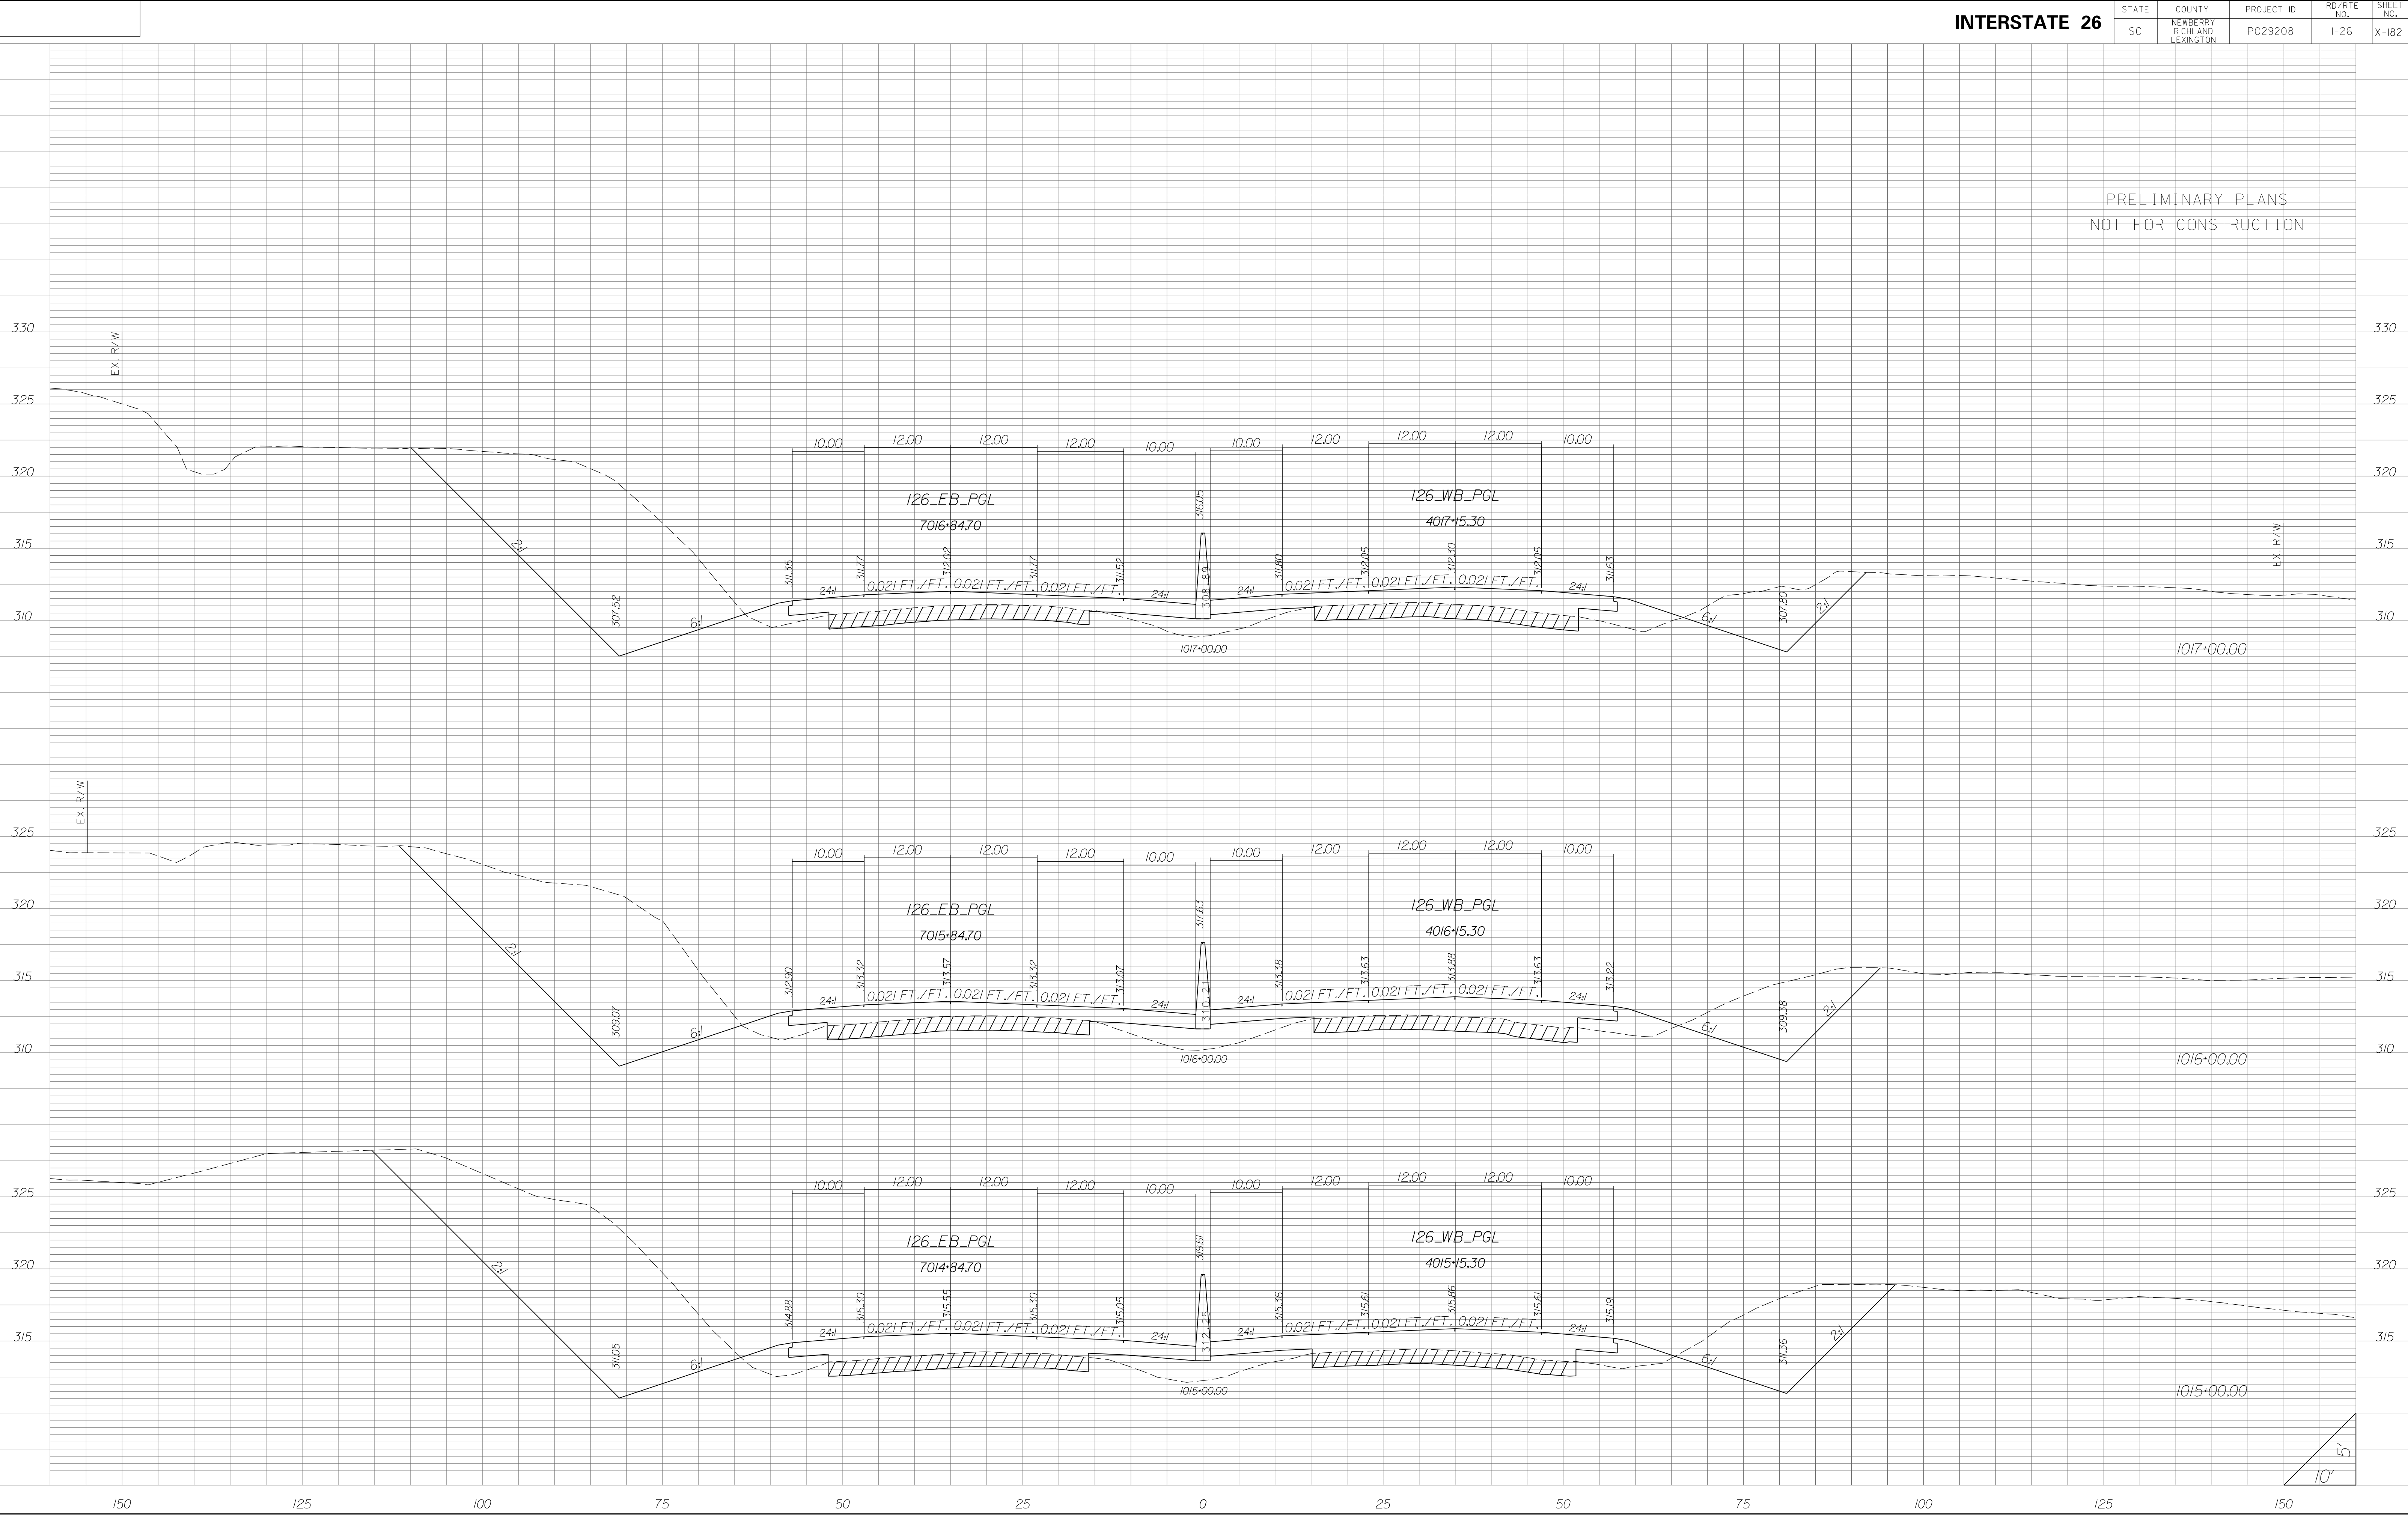


STATE	COUNTY	PROJECT ID	RD/RTE NO.	SHEET NO.
SC	NEWBERRY RICHLAND LEXINGTON	P029208	I-26	X-183

PRELIMINARY PLANS
NOT FOR CONSTRUCTION

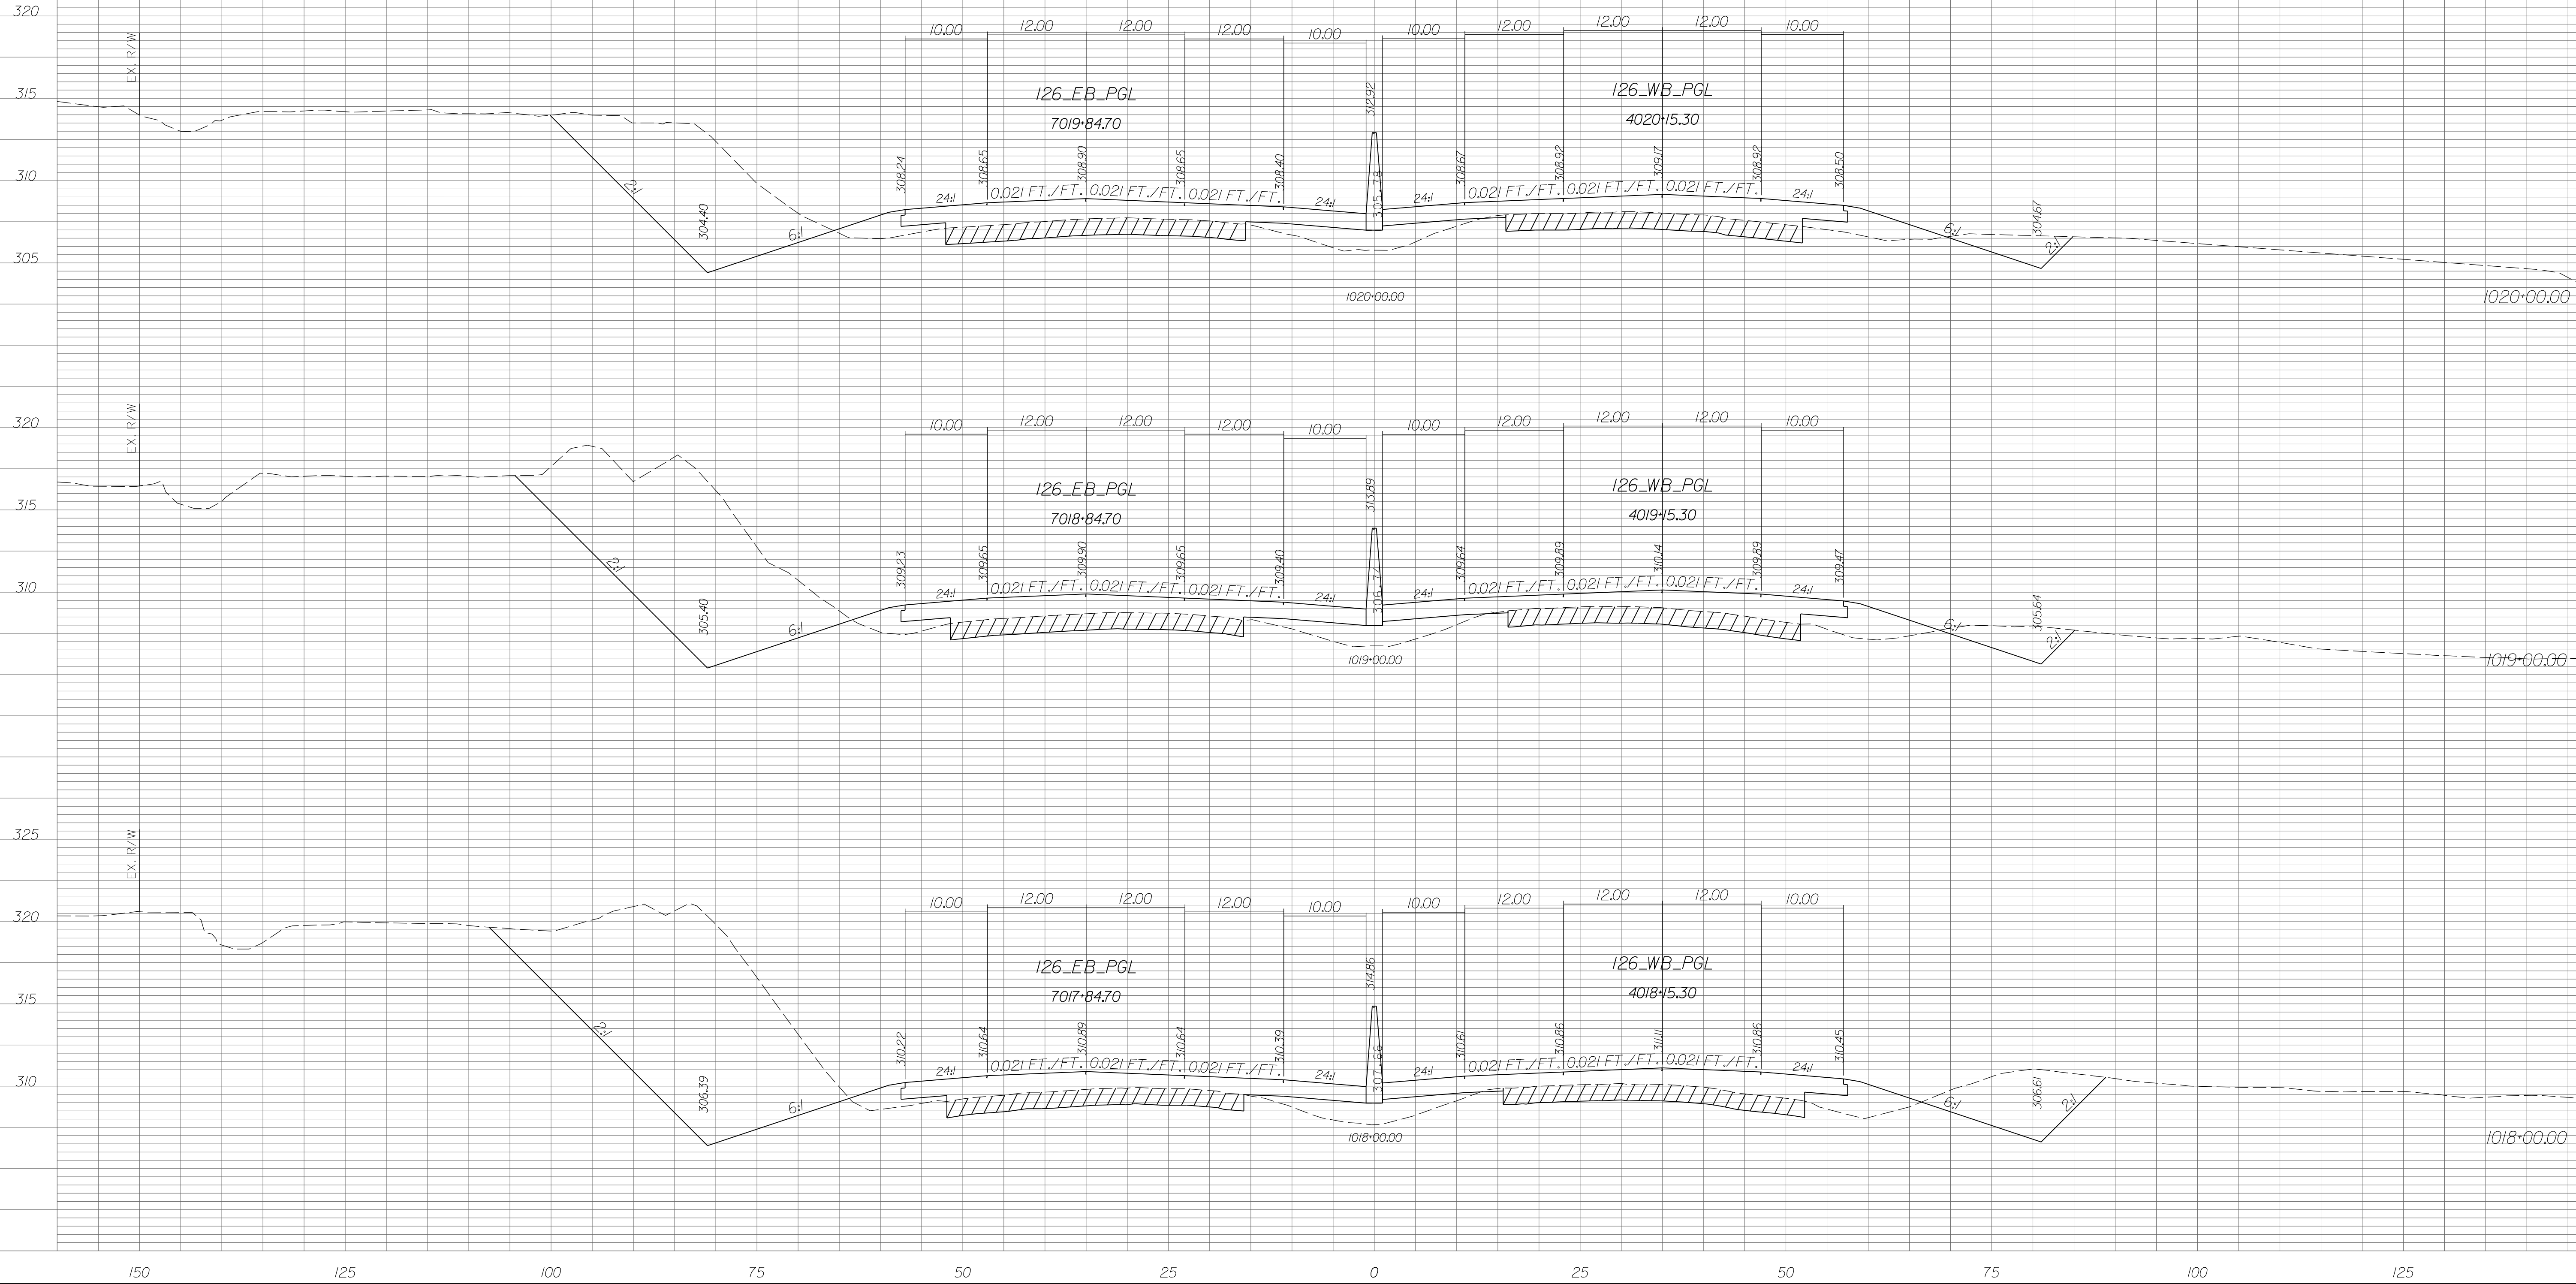


STATE	COUNTY	PROJECT ID	RD/RTE NO.	SHEET NO.
SC	NEWBERRY RICHLAND LEXINGTON	P029208	I-26	X-184

PRELIMINARY PLANS
NOT FOR CONSTRUCTION

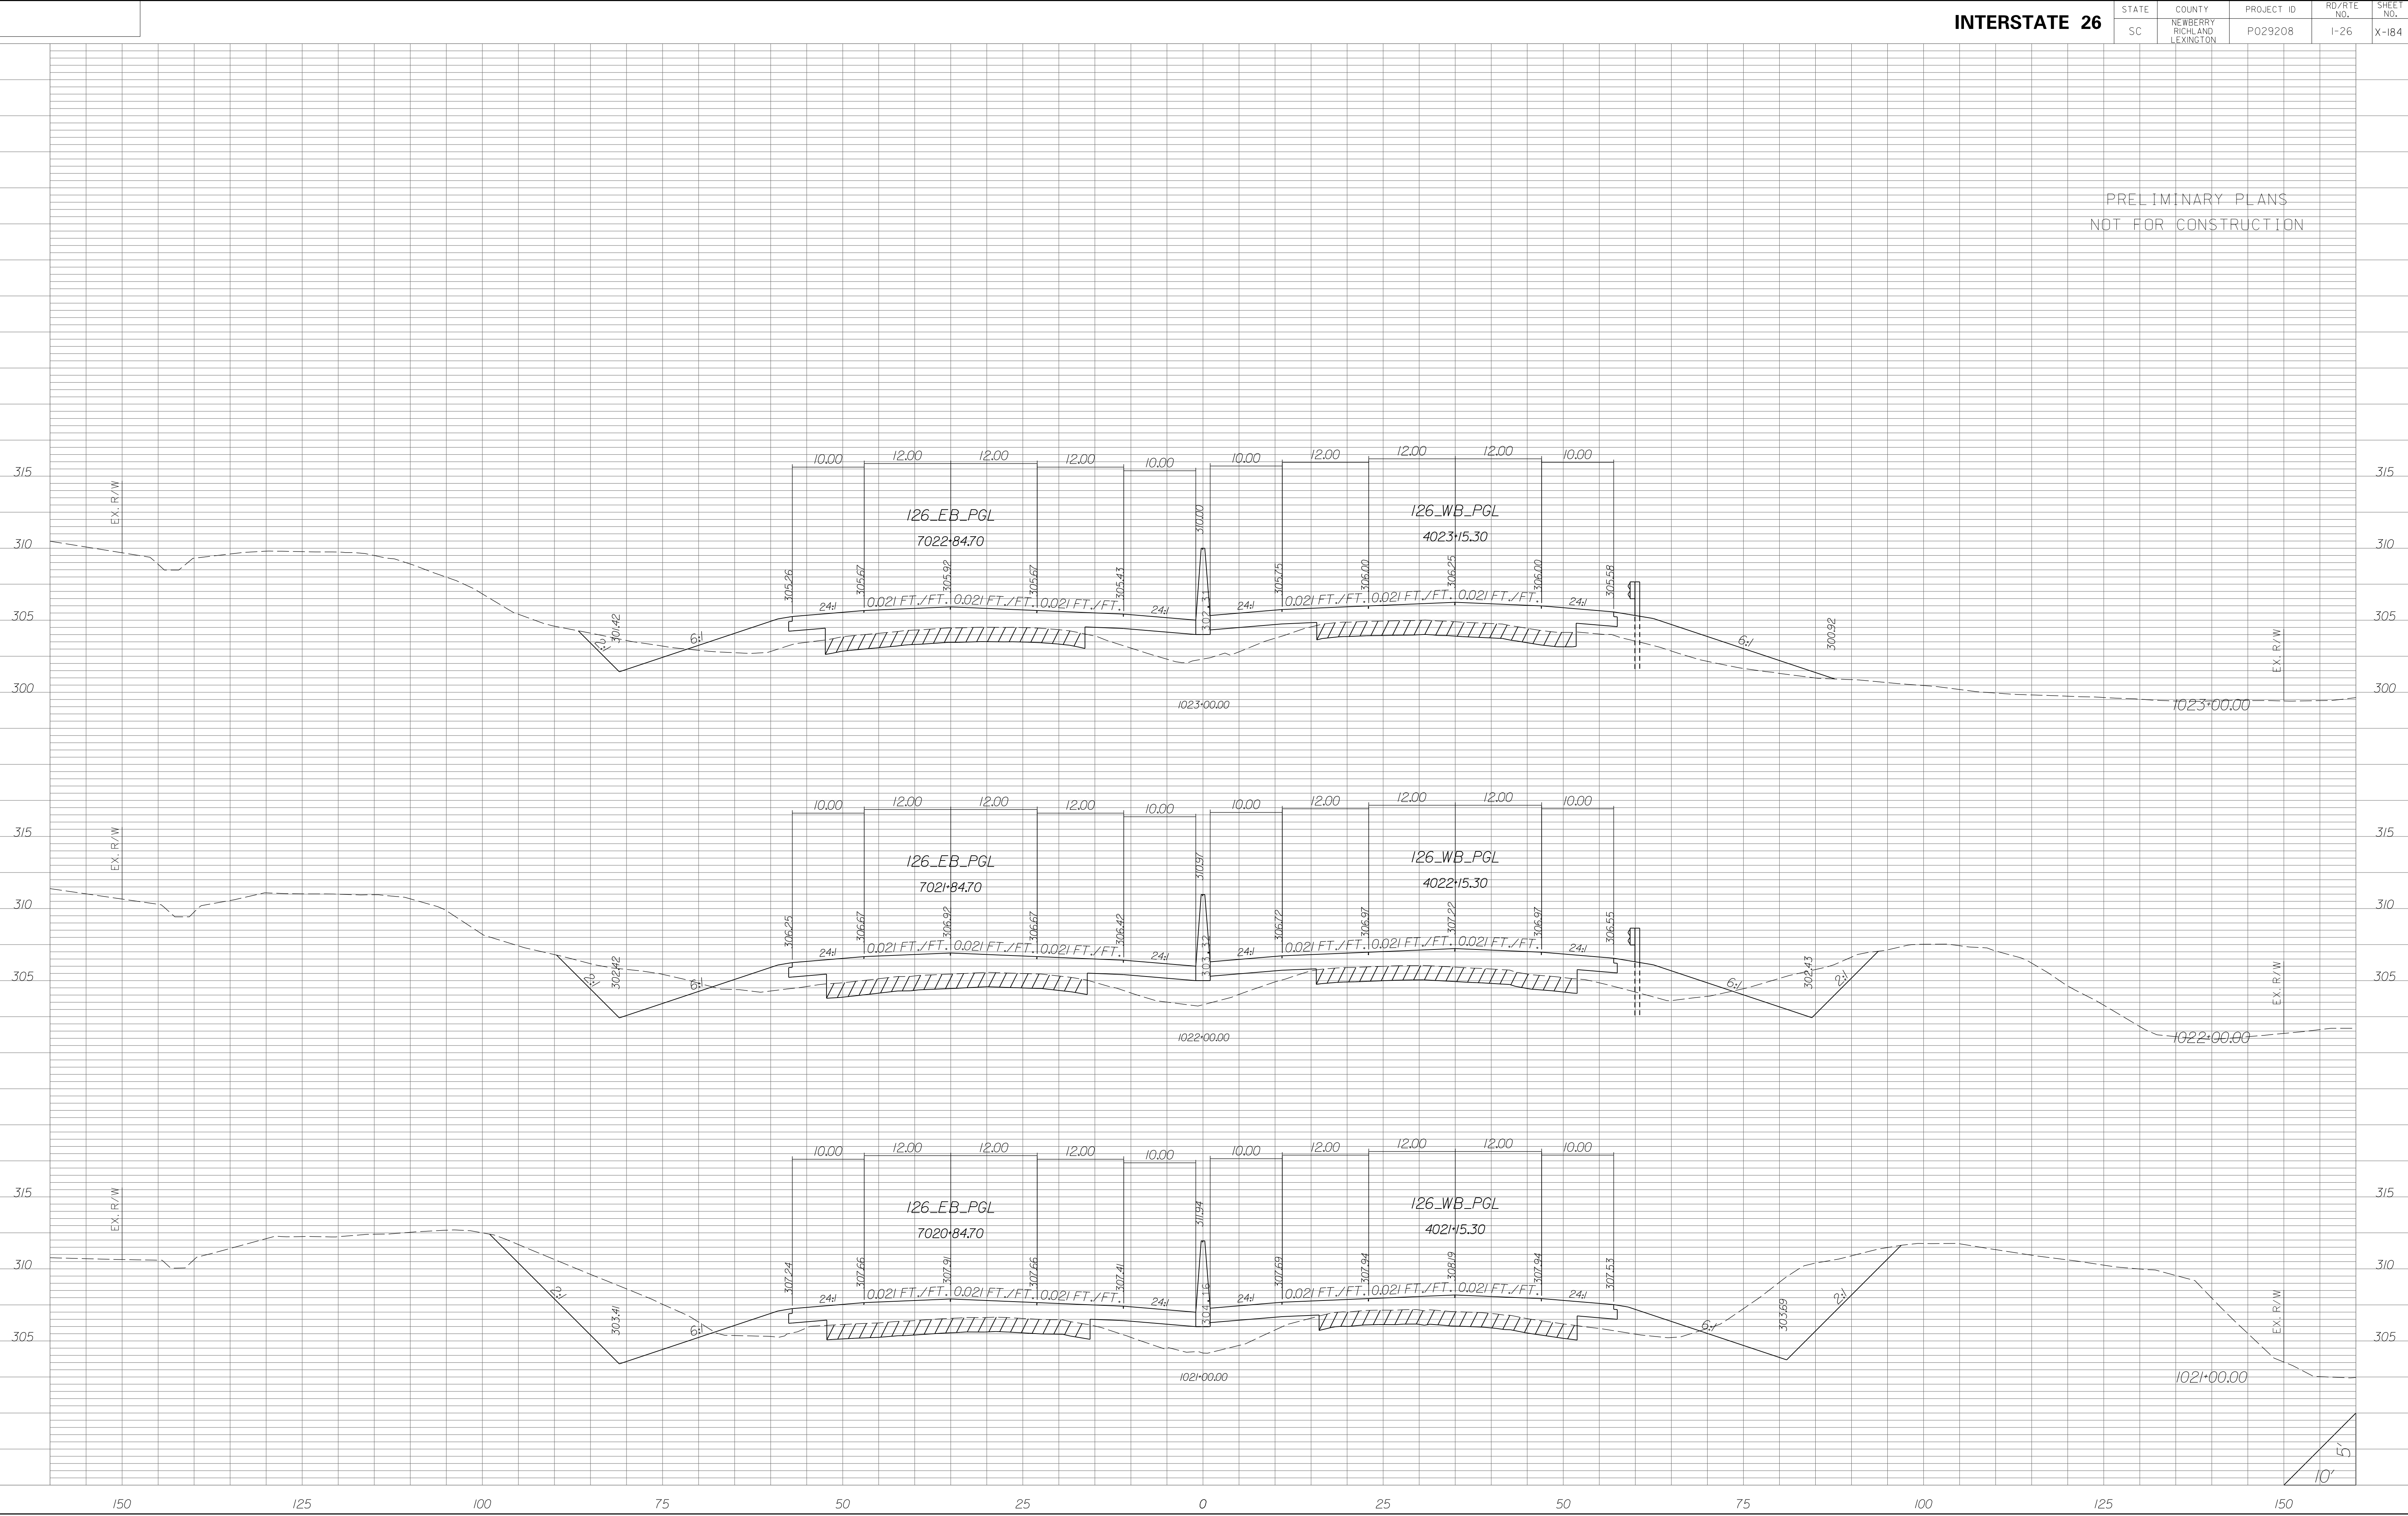


STATE	COUNTY	PROJECT ID	RD/RTE NO.	SHEET NO.
SC	NEWBERRY RICHLAND LEXINGTON	P029208	I-26	X-185

PRELIMINARY PLANS
NOT FOR CONSTRUCTION

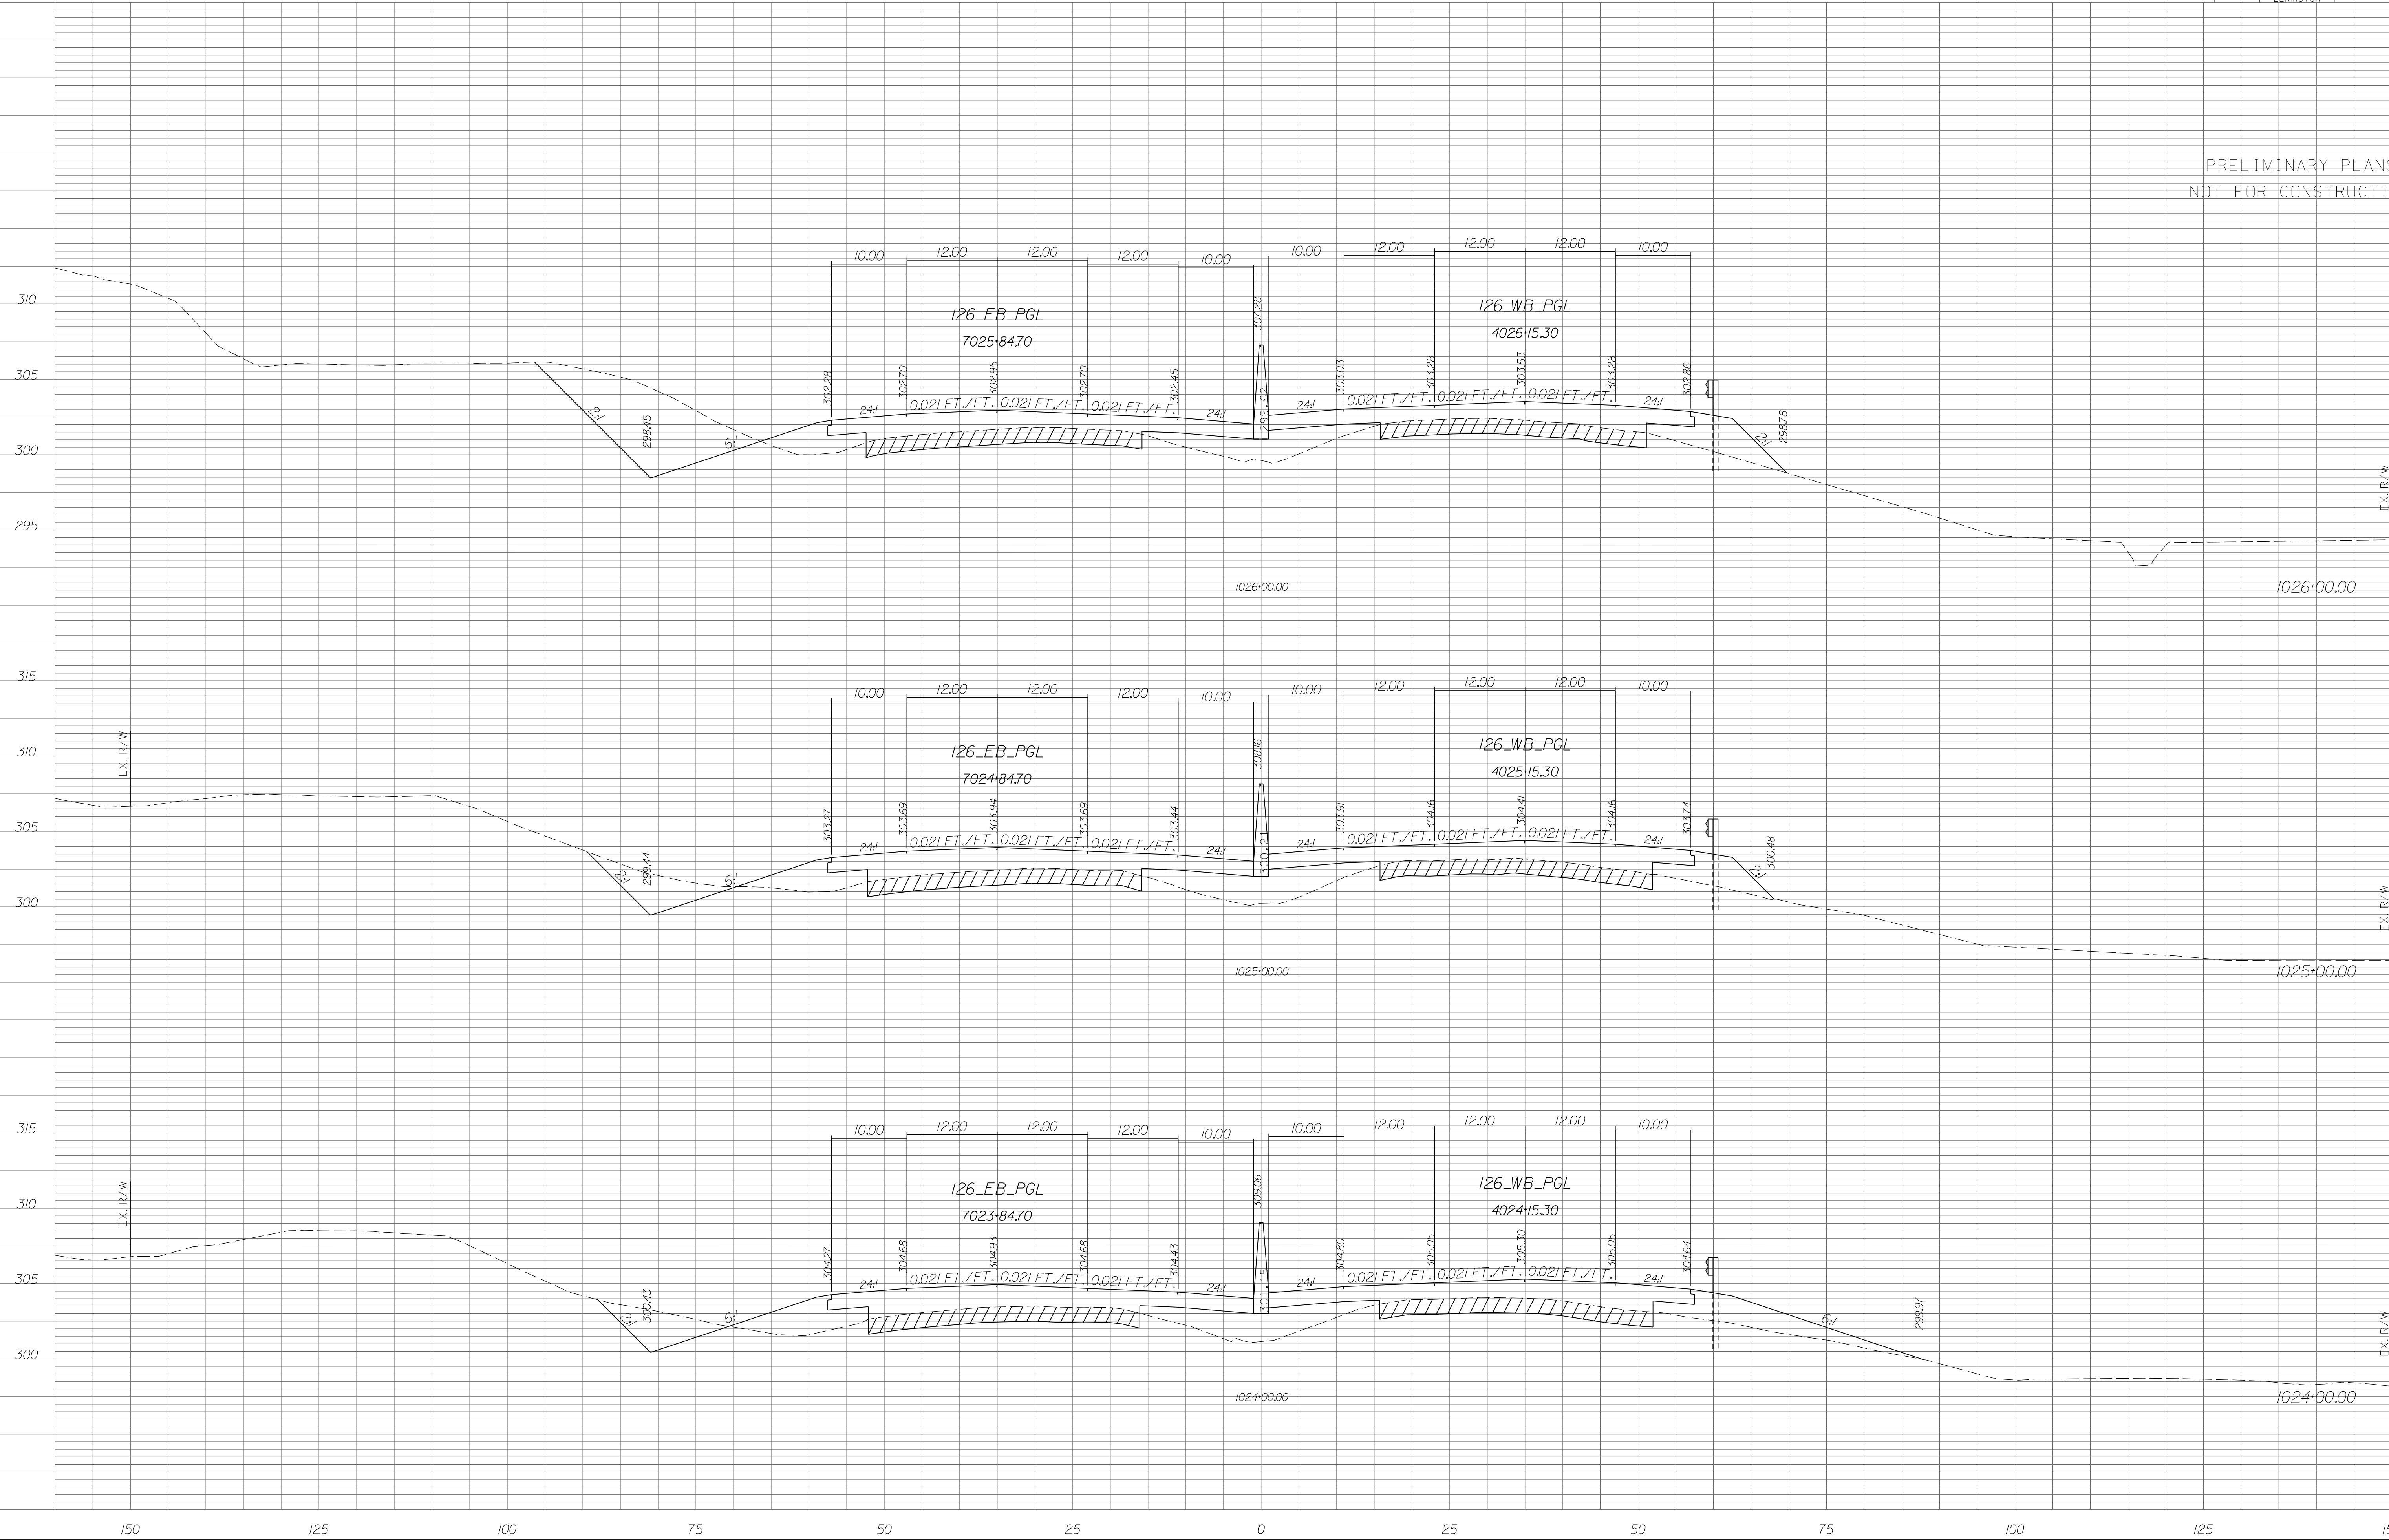


STATE	COUNTY	PROJECT ID	RD/RTE NO.	SHEET NO.
SC	NEWBERRY RICHLAND LEXINGTON	P029208	I-26	X-187

PRELIMINARY PLANS
NOT FOR CONSTRUCTION

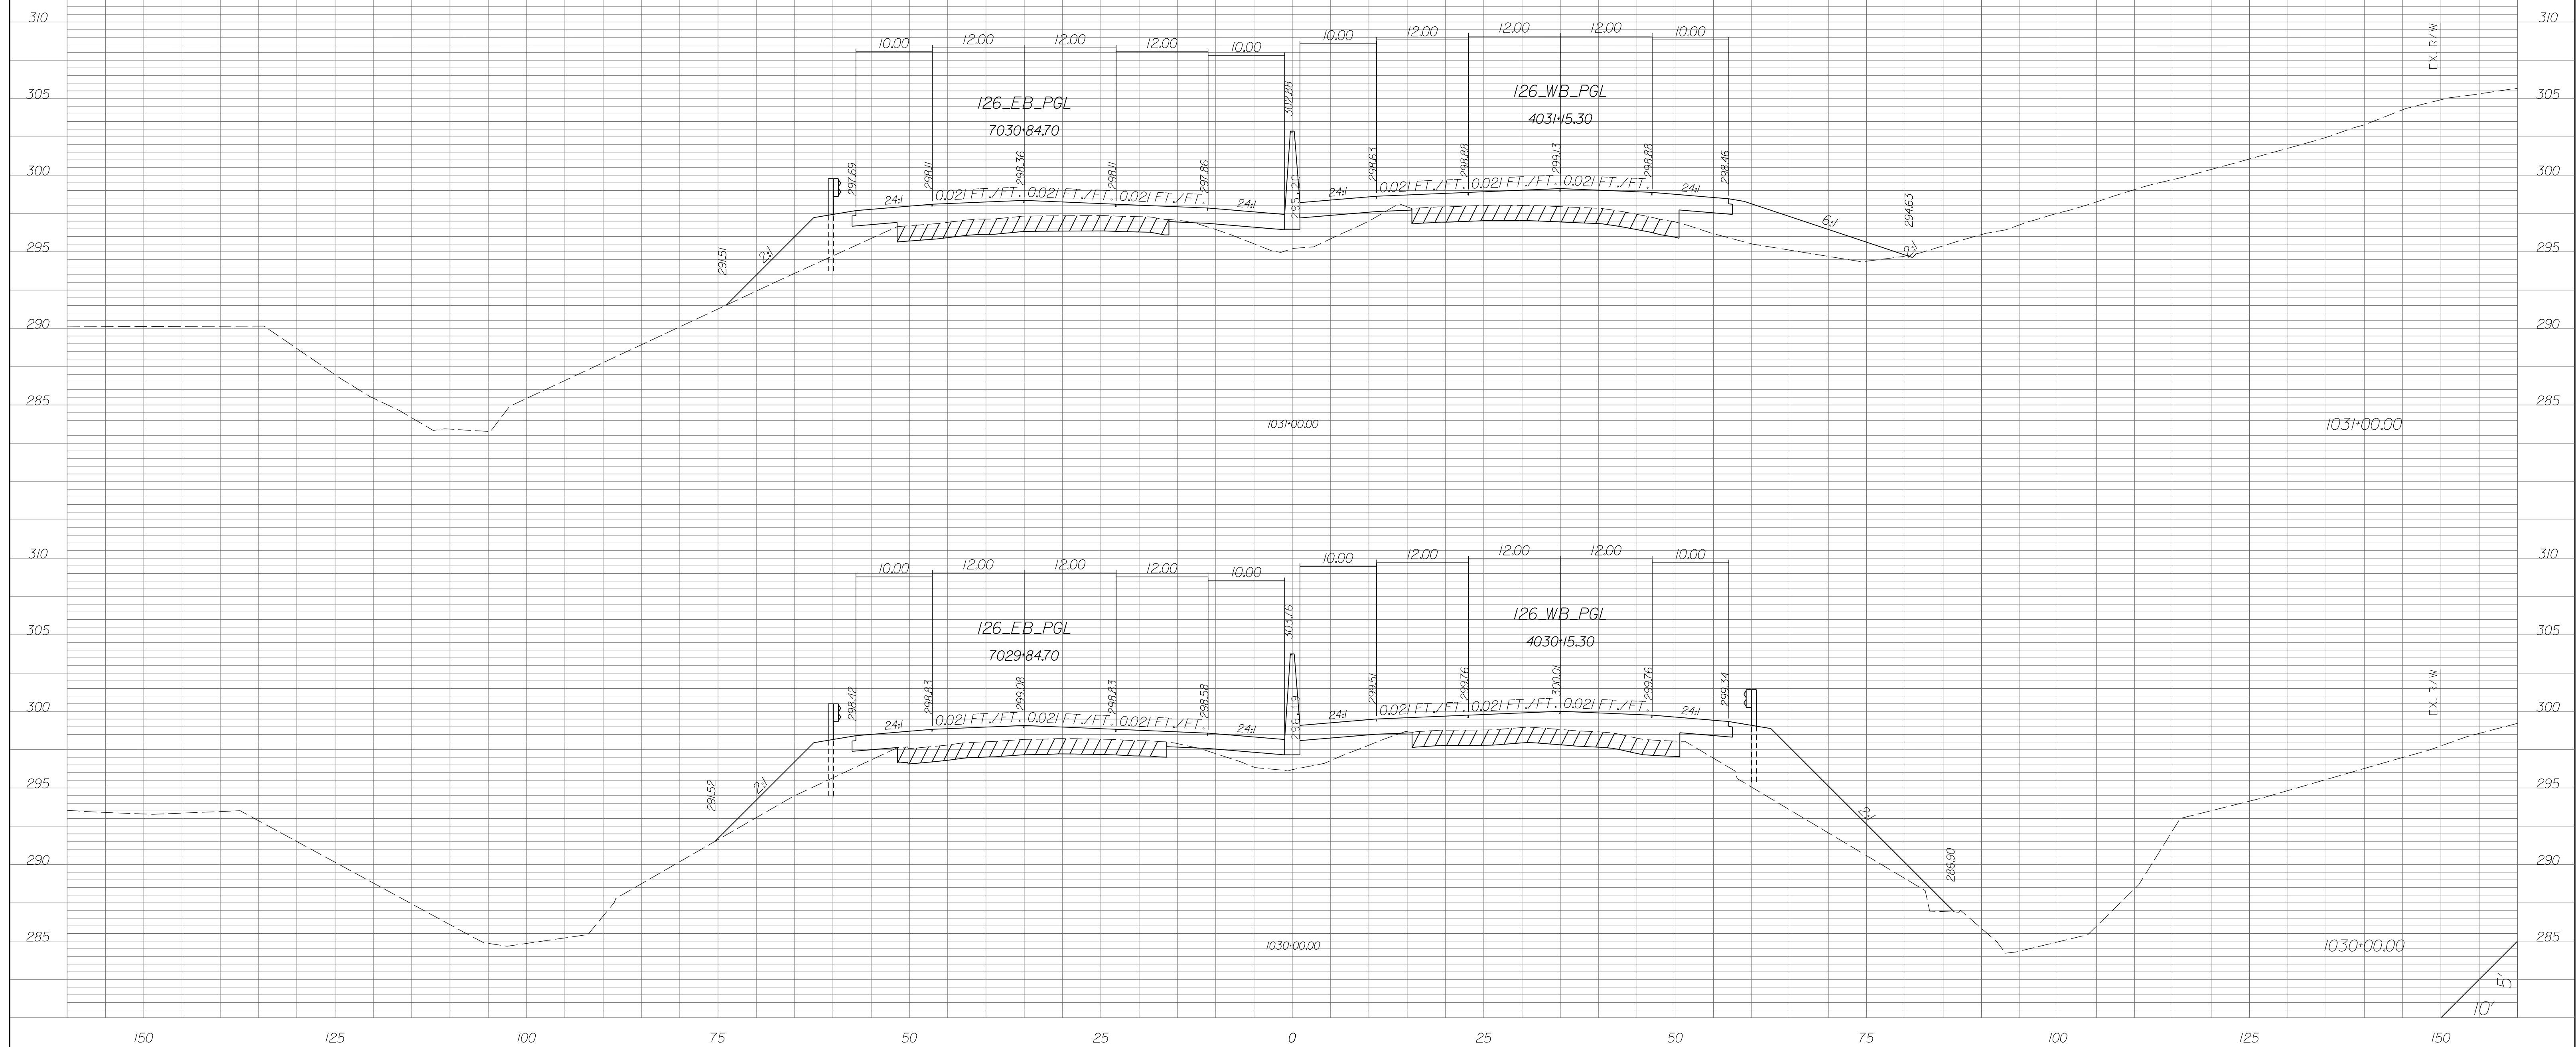


STATE	COUNTY	PROJECT ID	RD/RTE NO.	SHEET NO.
SC	NEWBERRY RICHLAND LEXINGTON	P029208	I-26	X-188

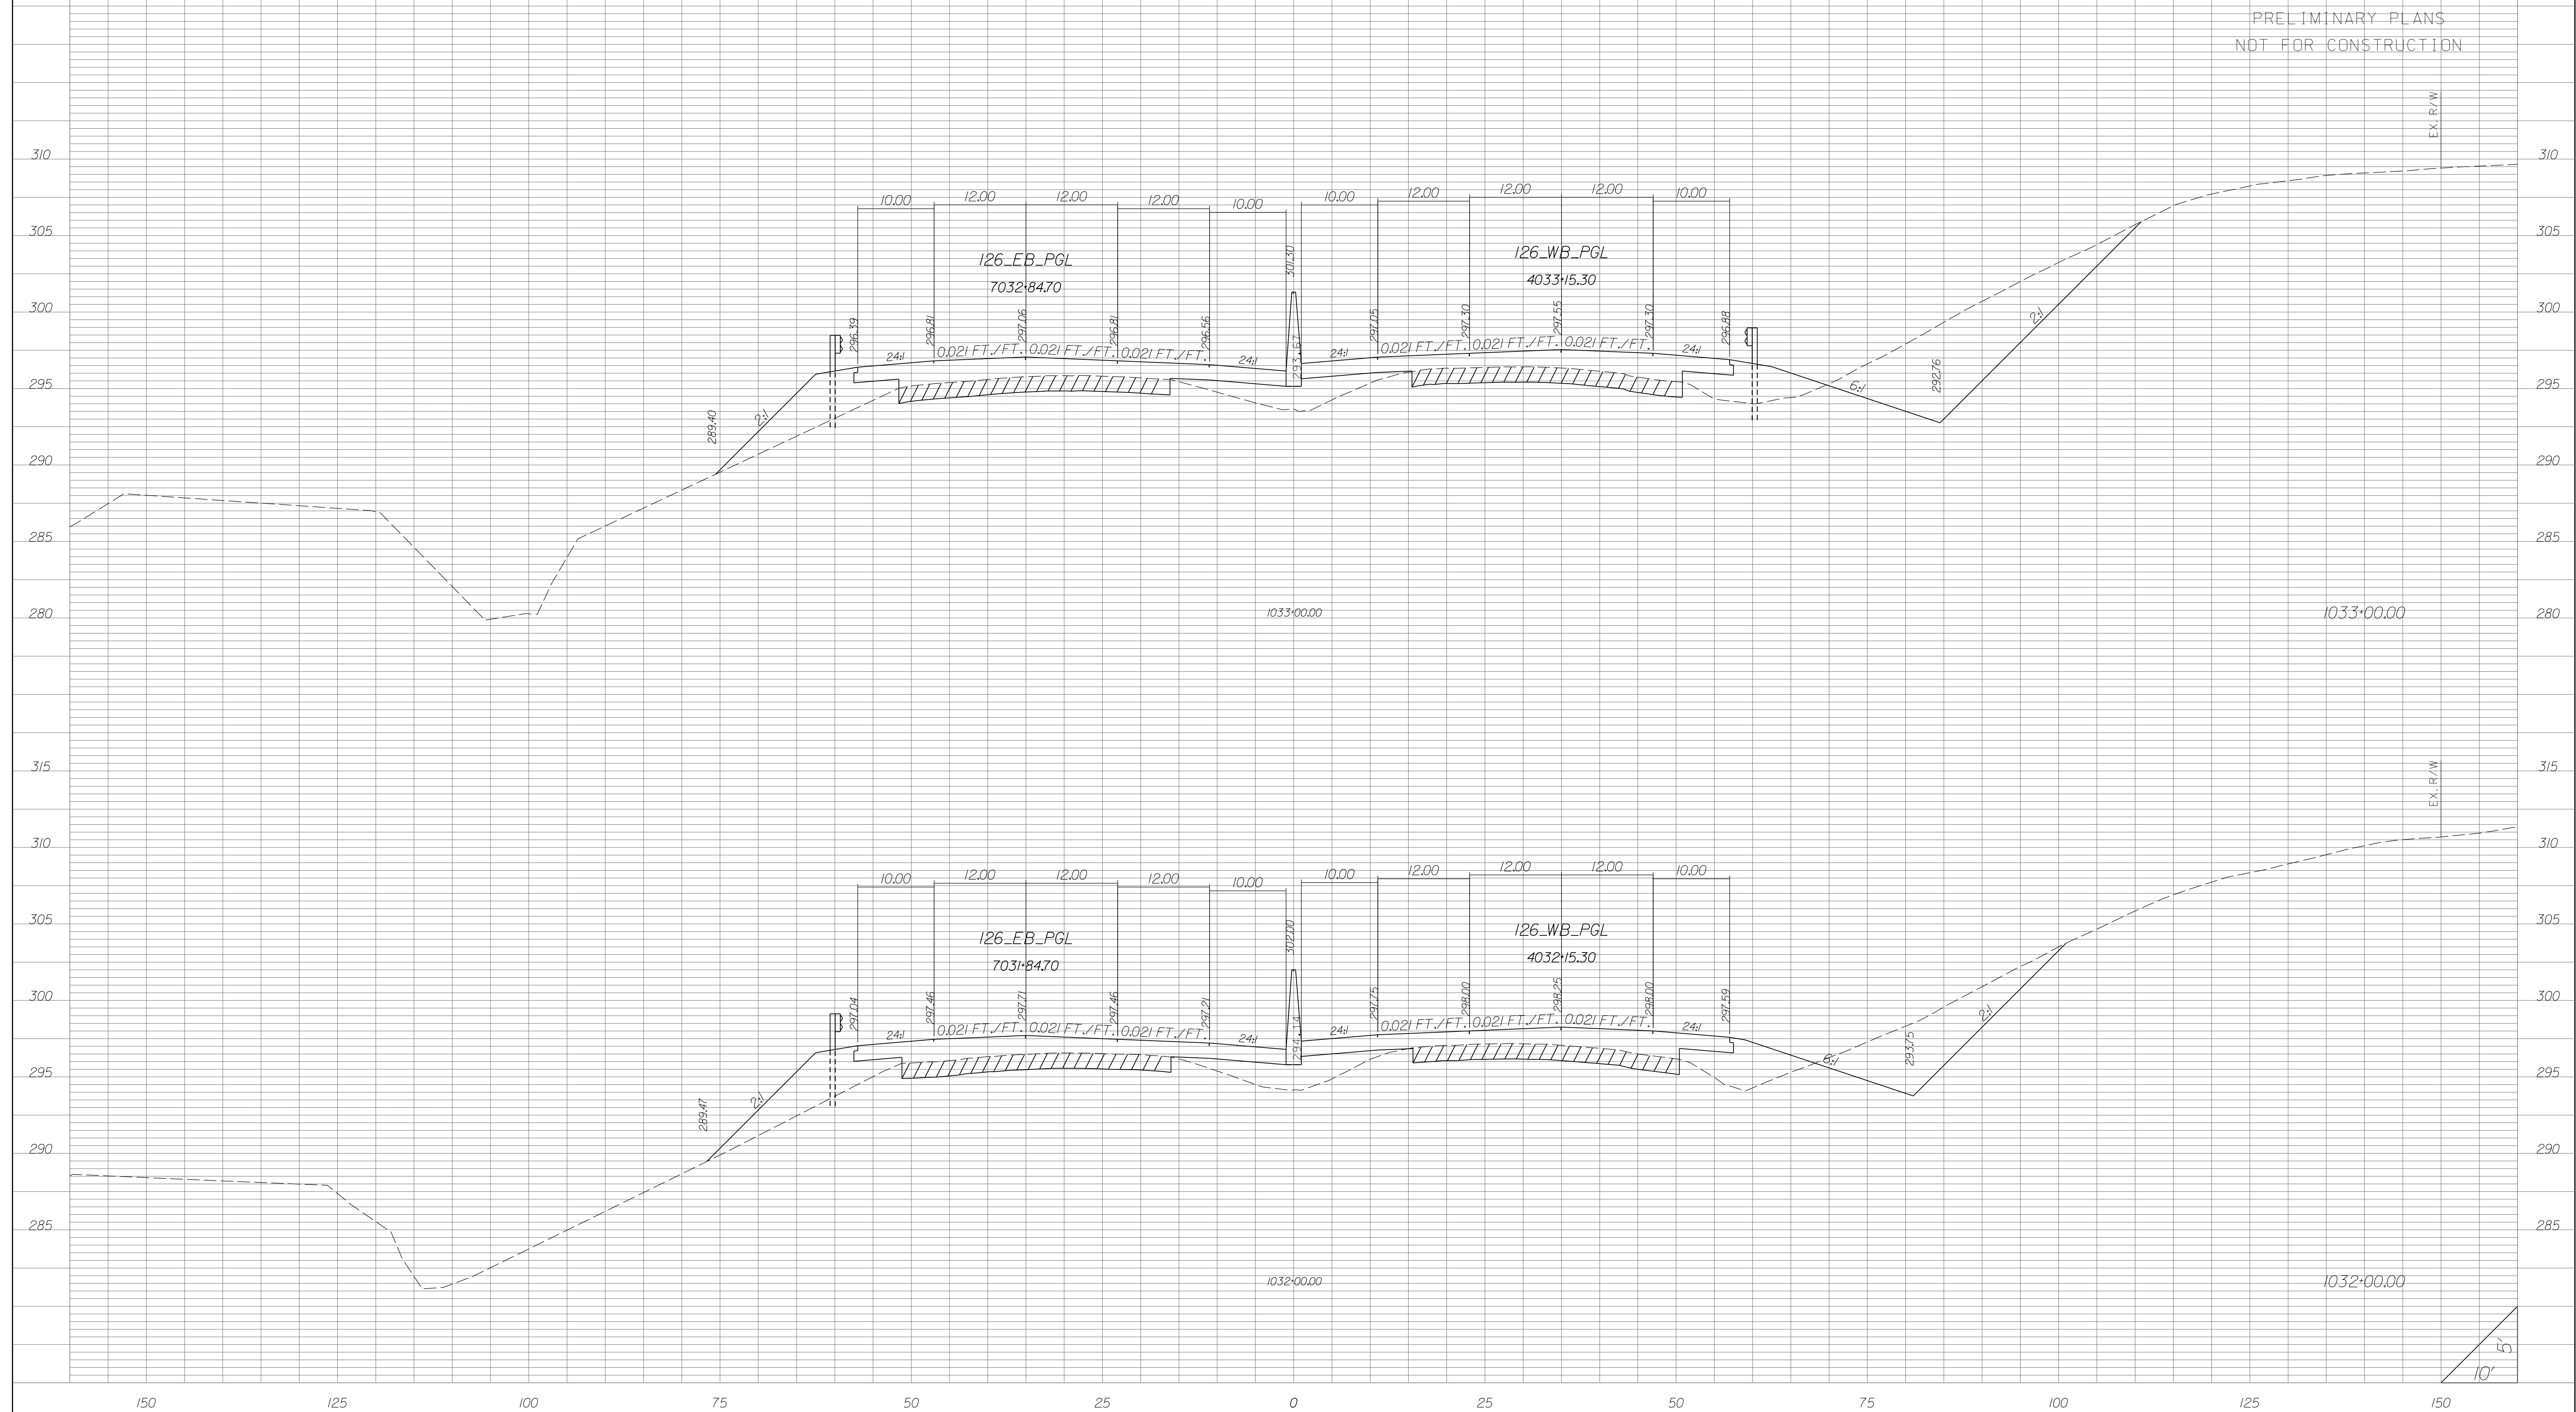


STATE	COUNTY	PROJECT ID	RD/RTE NO.	SHEET NO.
SC	NEWBERRY RICHLAND LEXINGTON	P029208	I-26	X-189

PRELIMINARY PLANS
NOT FOR CONSTRUCTION

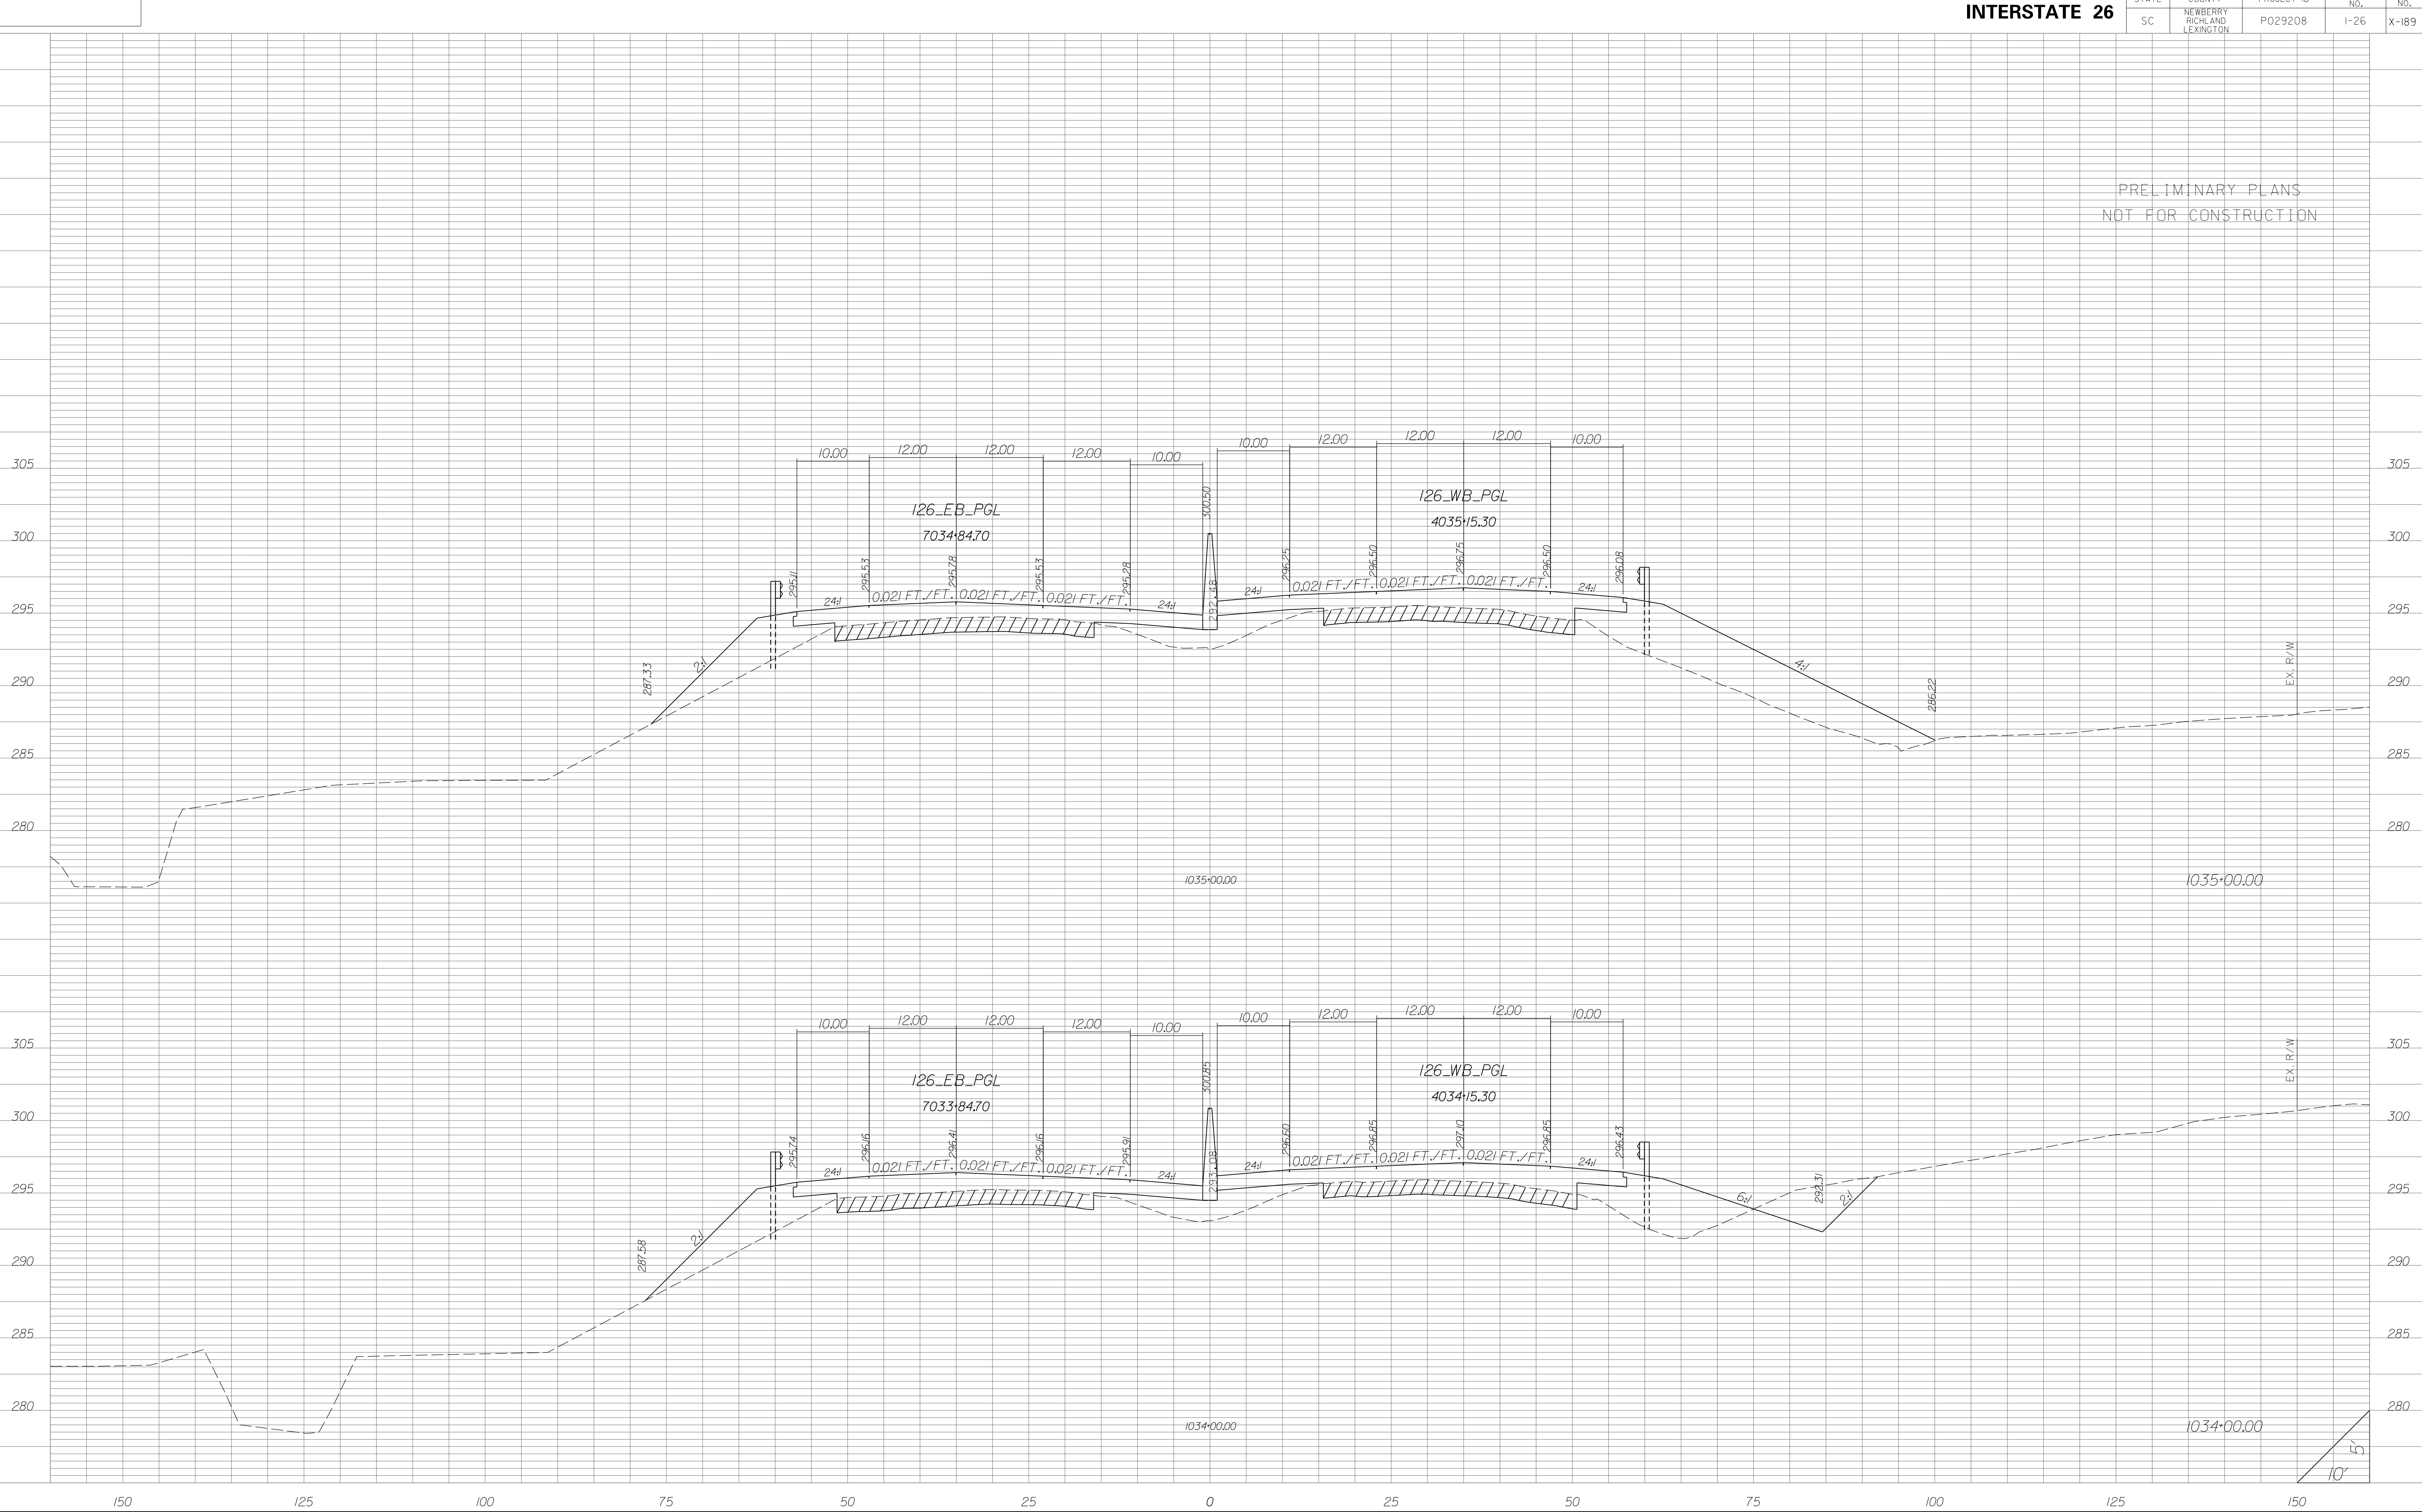


STATE	COUNTY	PROJECT ID	RD/RTE NO.	SHEET NO.
SC	NEWBERRY RICHLAND LEXINGTON	P029208	I-26	X-190

PRELIMINARY PLANS
NOT FOR CONSTRUCTION

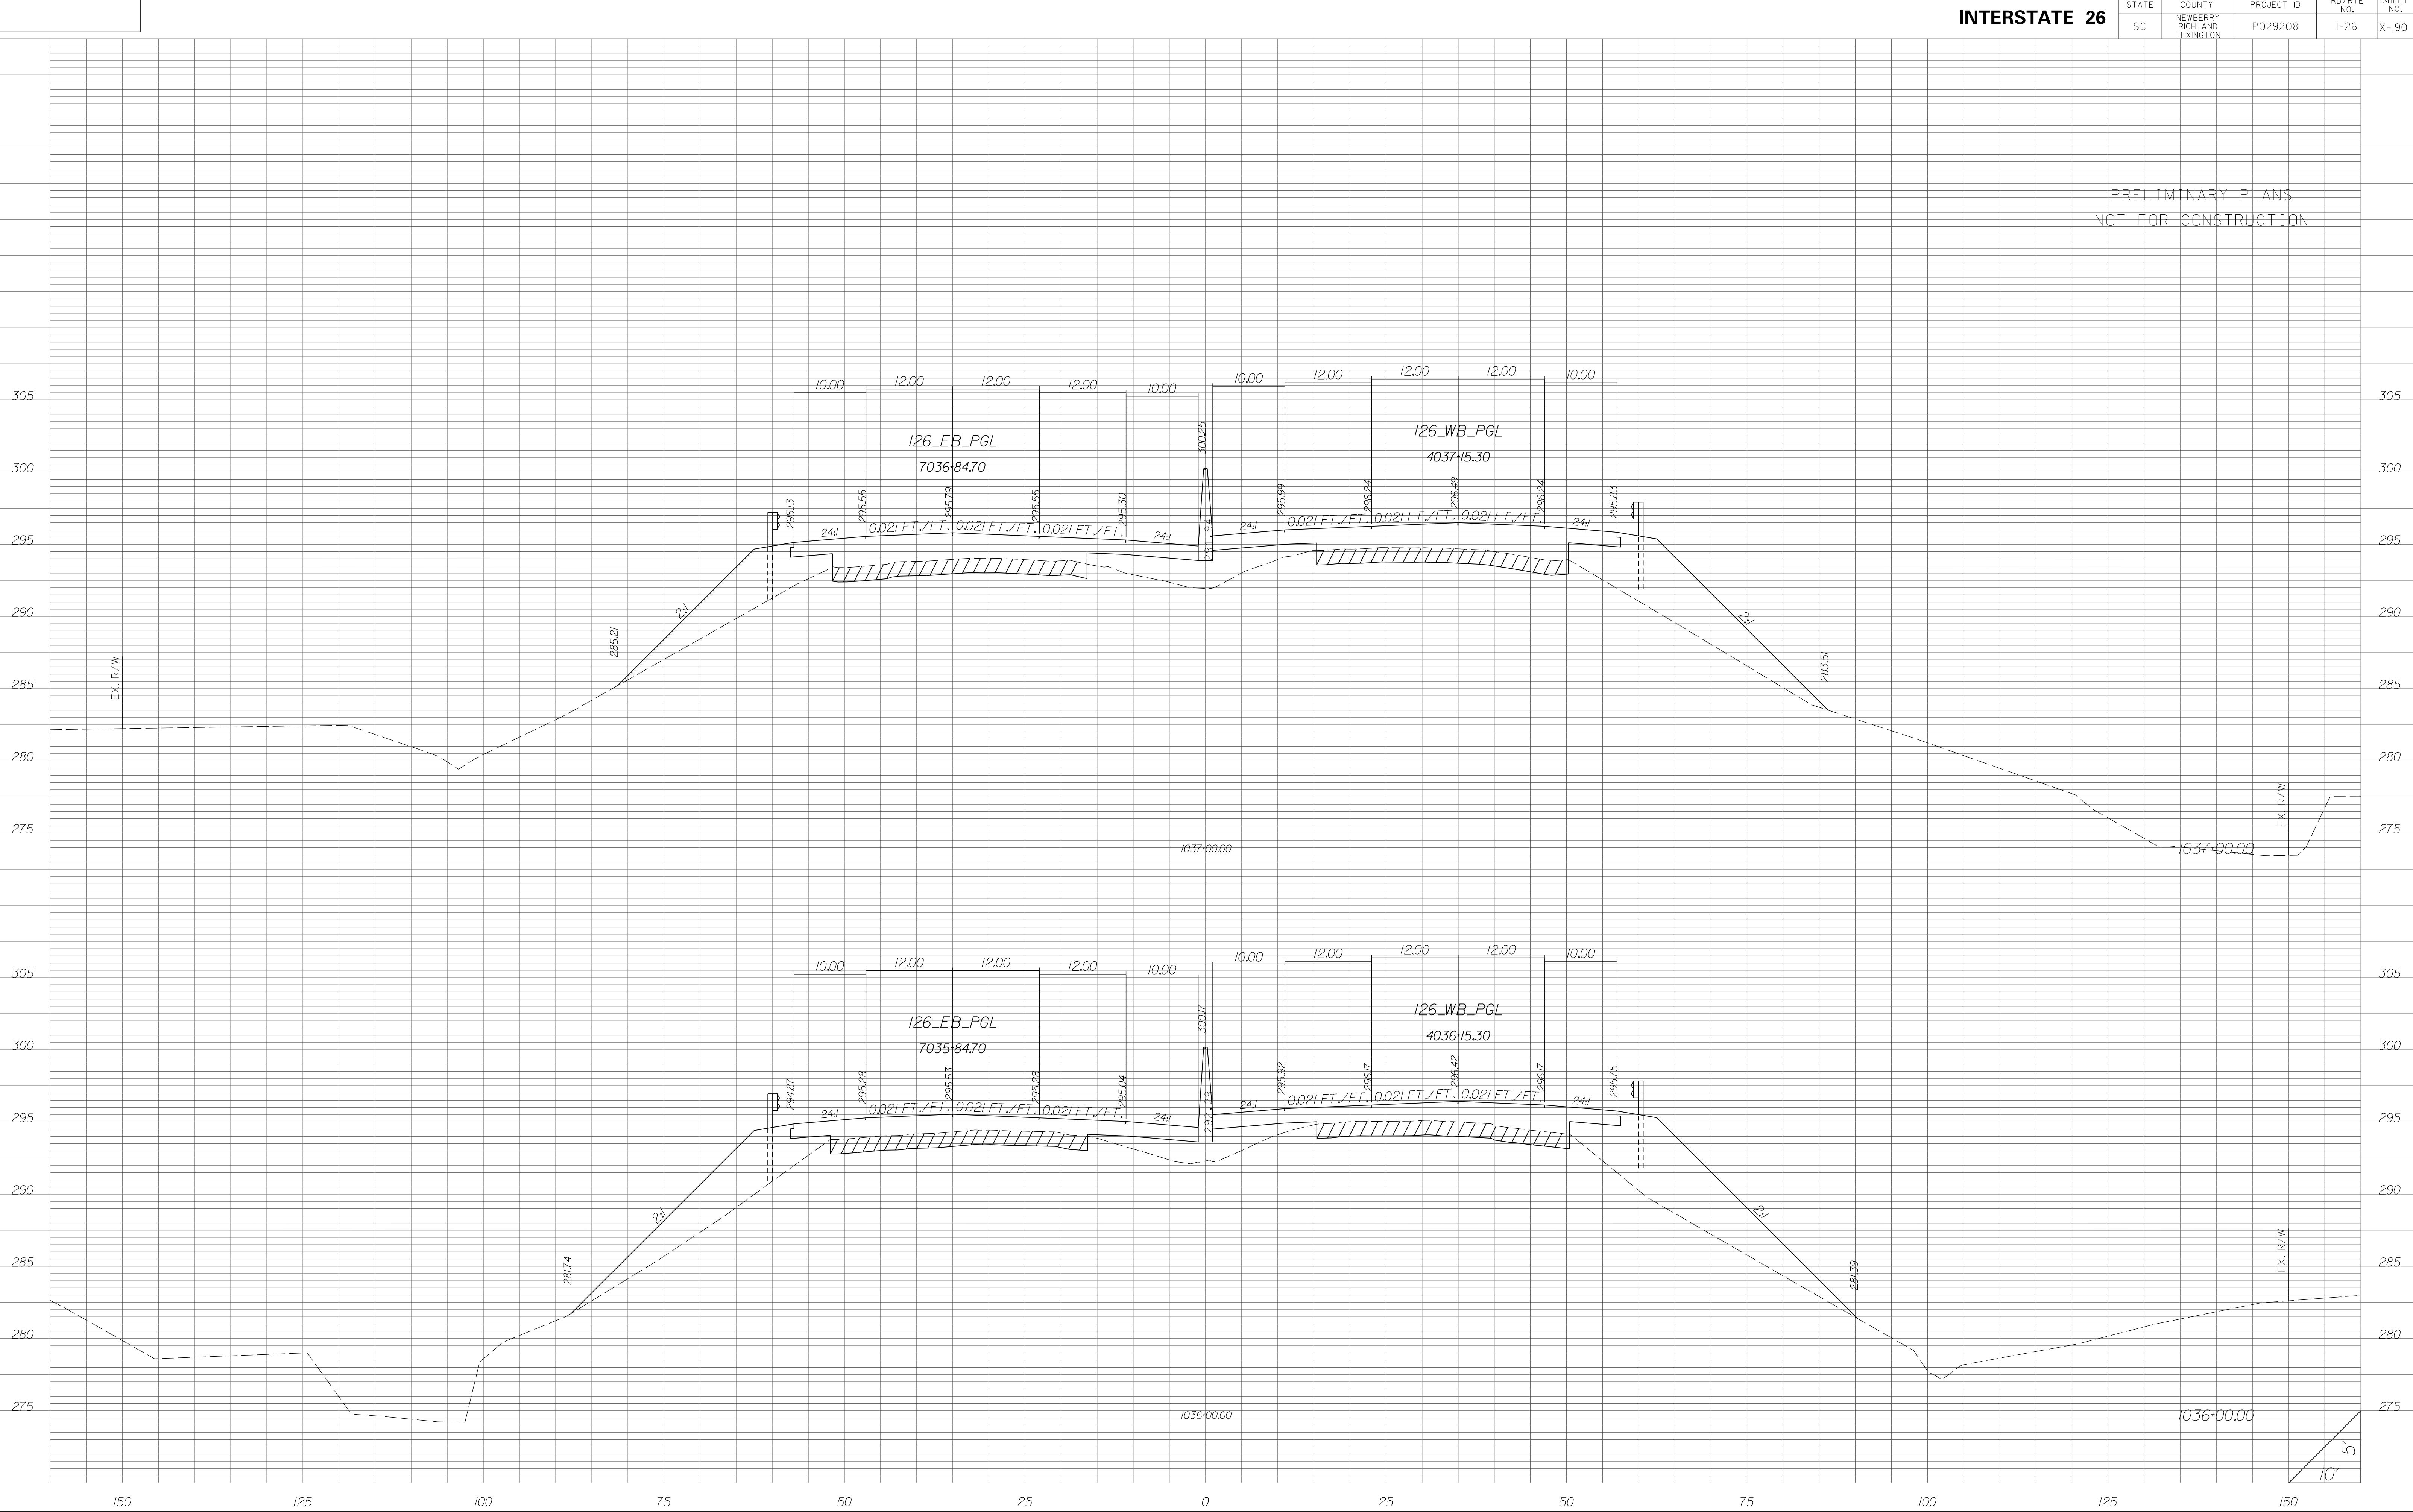


STATE	COUNTY	PROJECT ID	RD/RTE NO.	SHEET NO.
SC	NEWBERRY RICHLAND LEXINGTON	P029208	I-26	X-191

PRELIMINARY PLANS
NOT FOR CONSTRUCTION

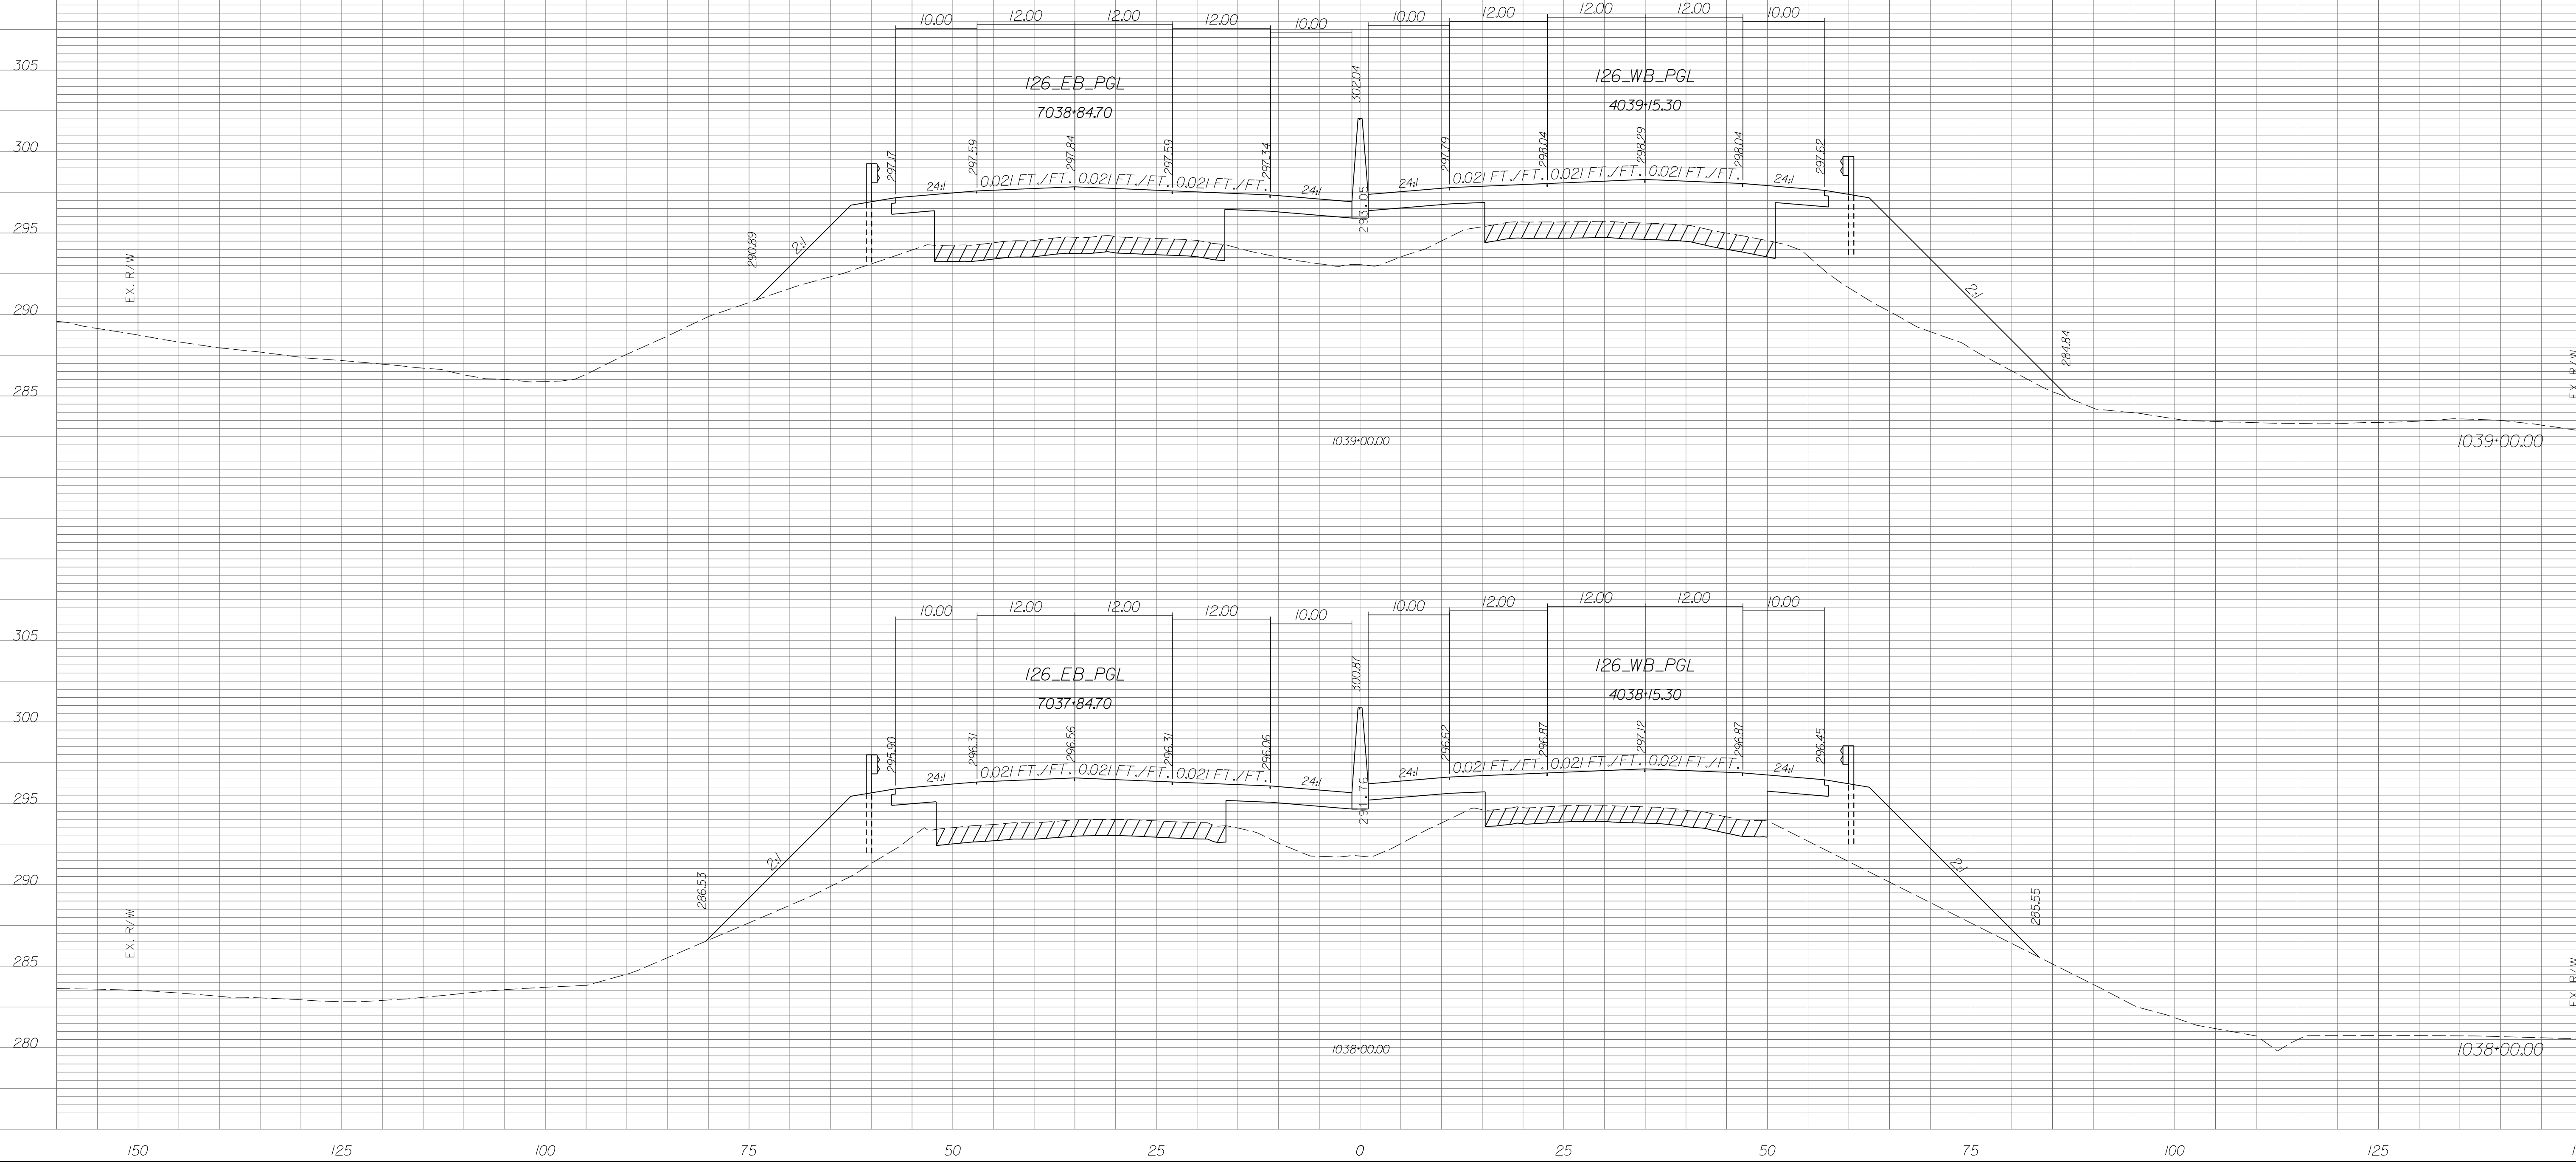


STATE	COUNTY	PROJECT ID	RD/RTE NO.	SHEET NO.
SC	NEWBERRY RICHLAND LEXINGTON	P029208	I-26	X-192

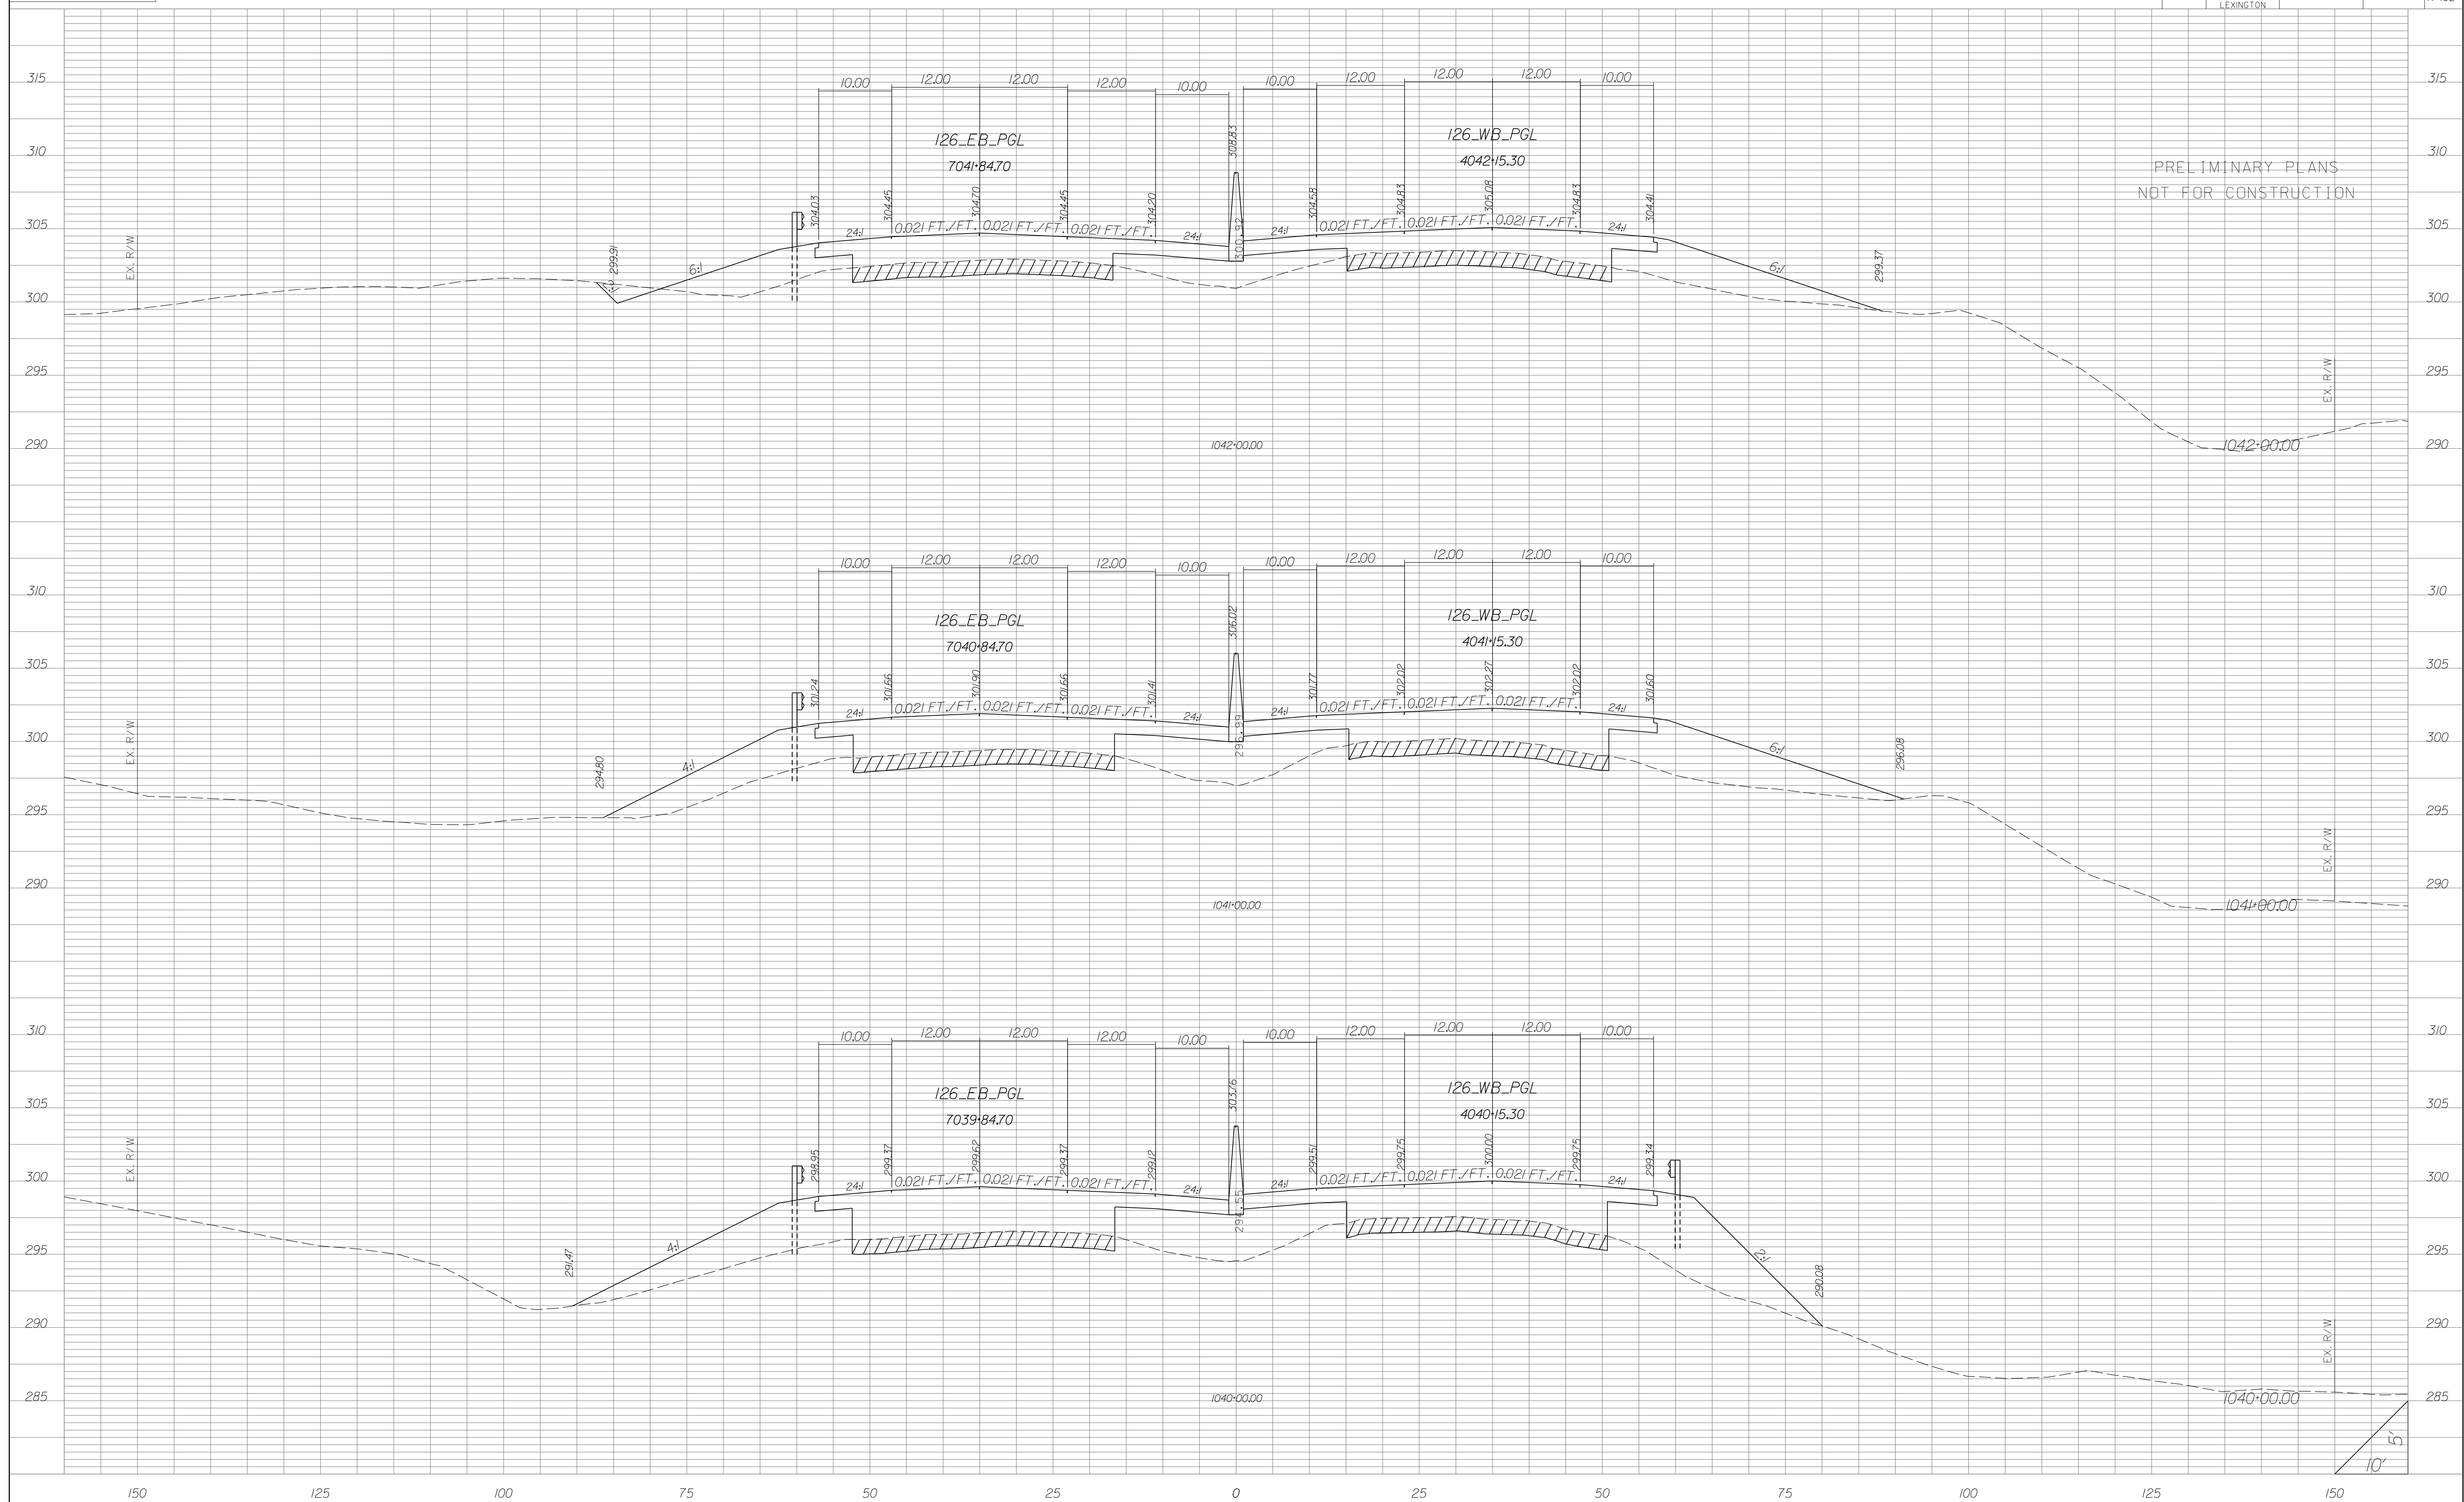


STATE	COUNTY	PROJECT ID	RD/RTE NO.	SHEET NO.
SC	NEWBERRY RICHLAND LEXINGTON	P029208	1-26	X-193

PRELIMINARY PLANS
NOT FOR CONSTRUCTION

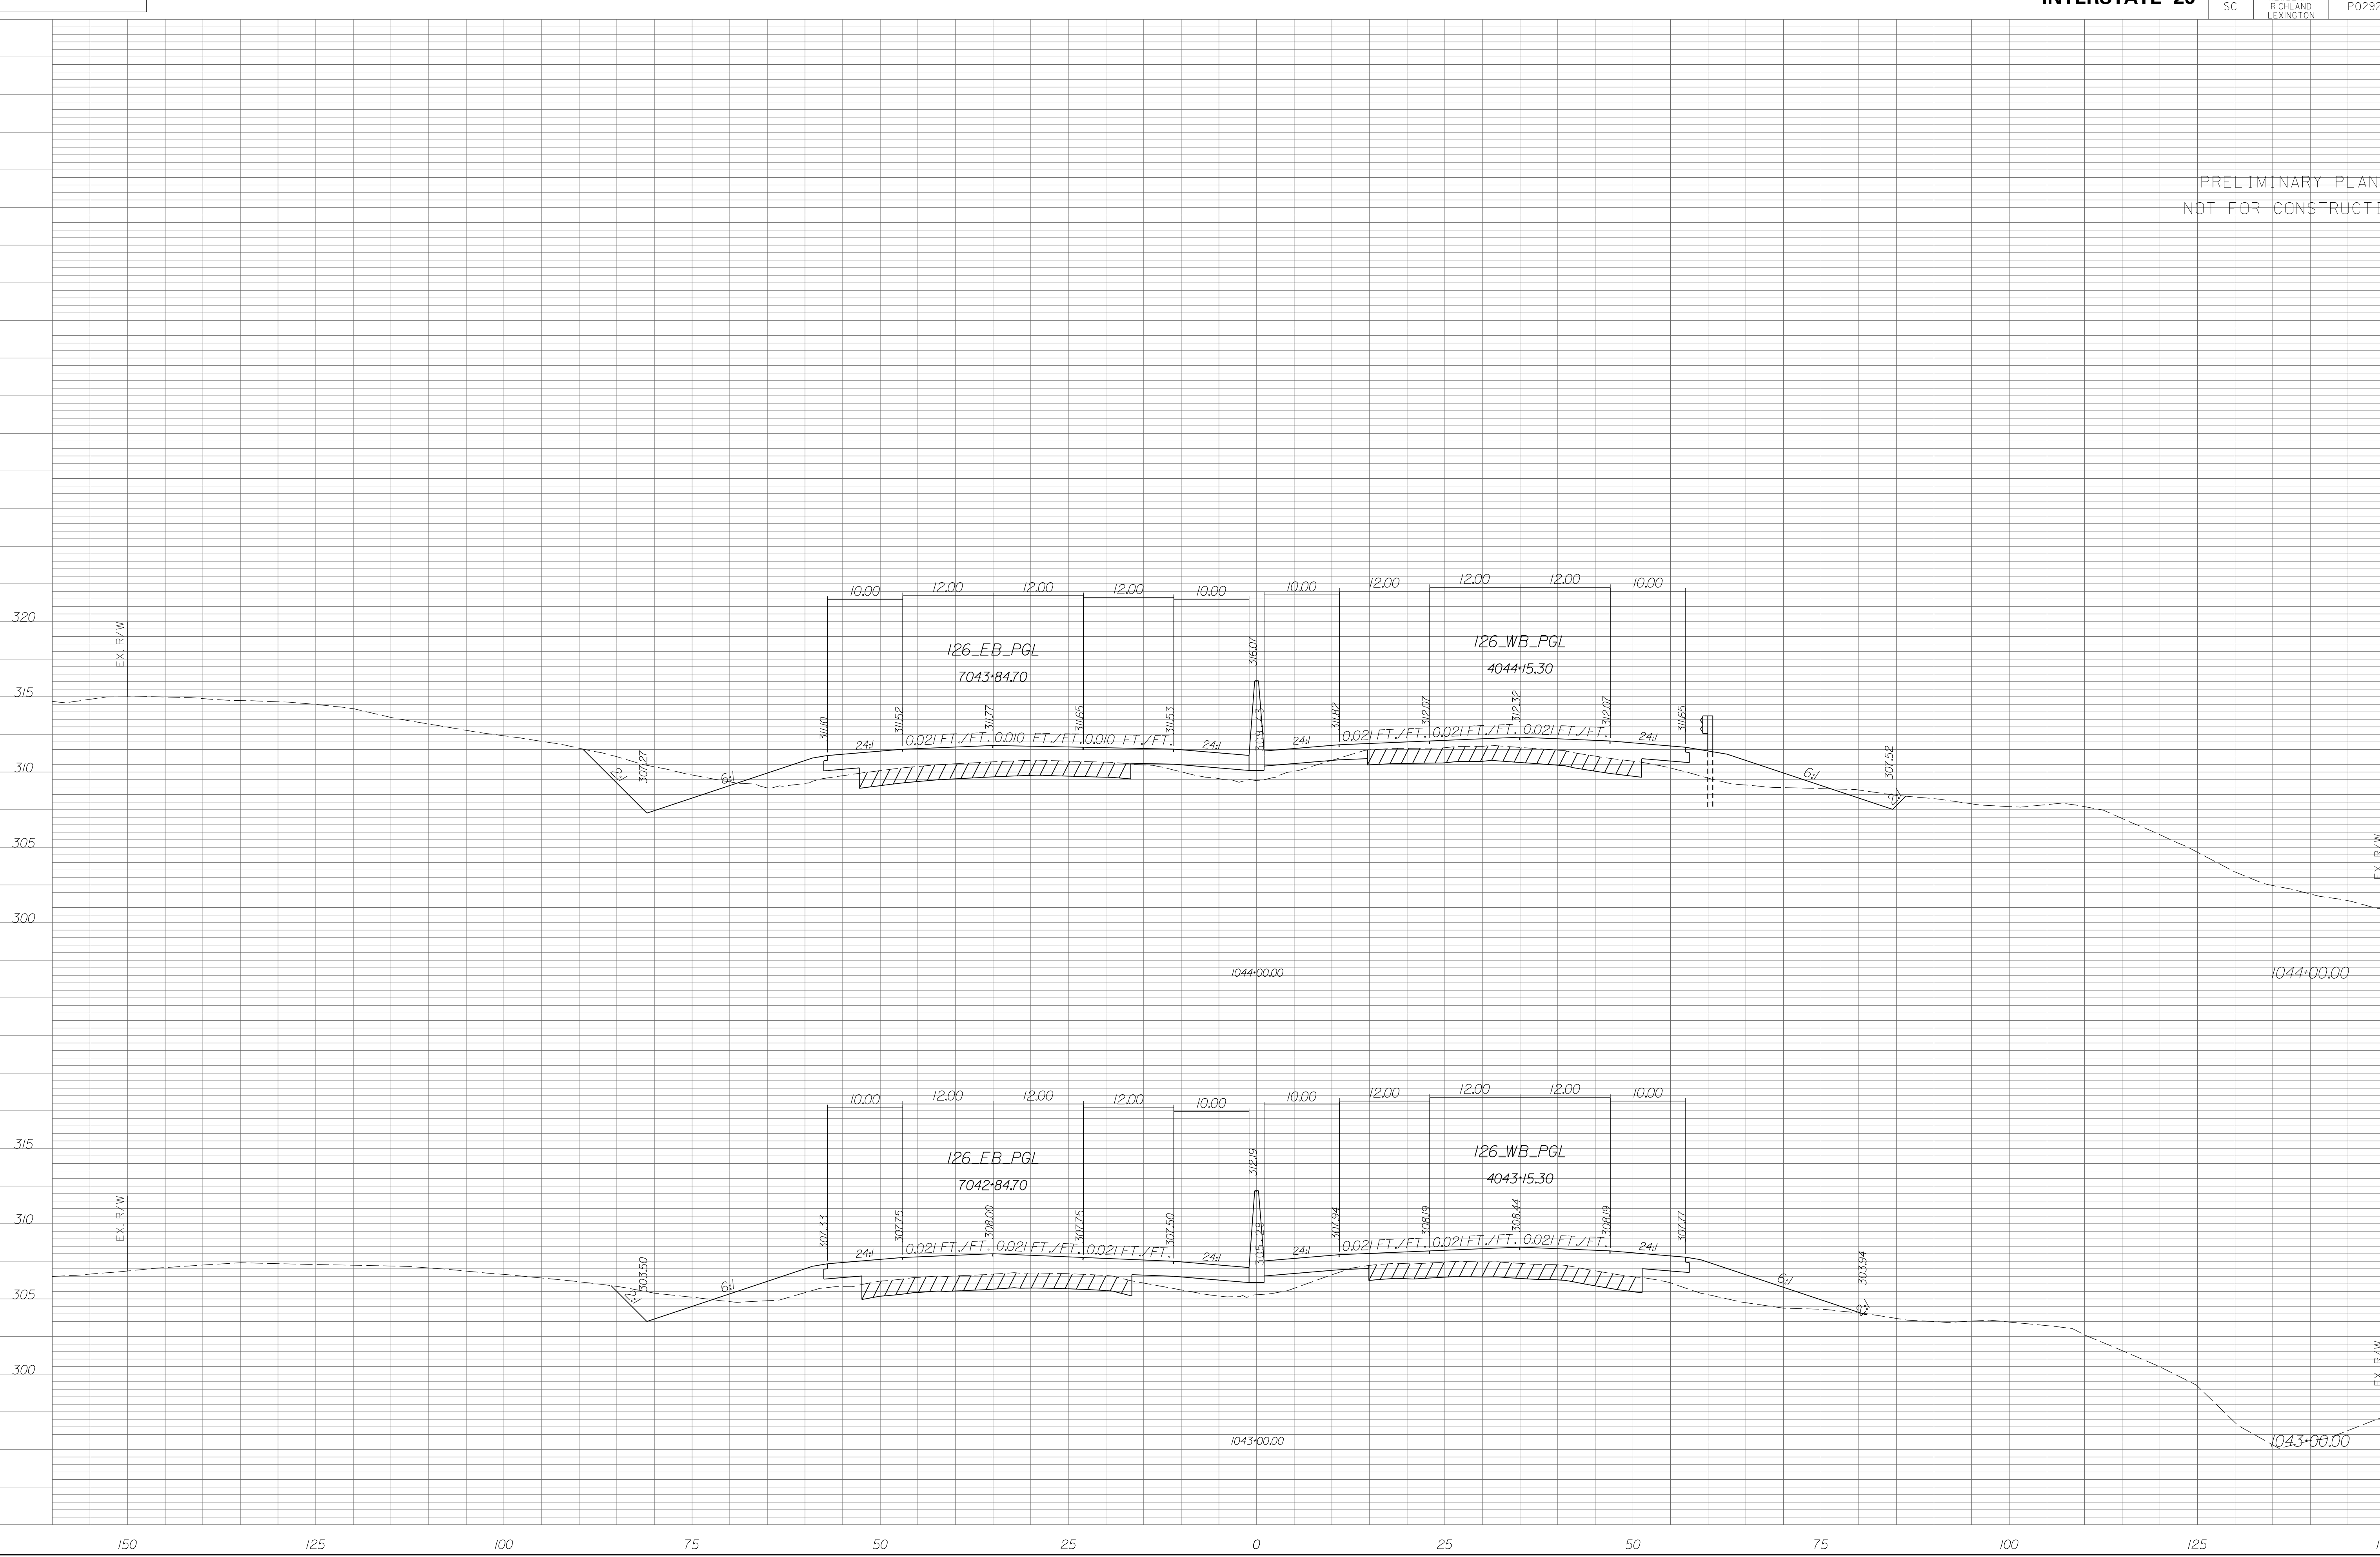


STATE	COUNTY	PROJECT ID	RD/RTE NO.	SHEET NO.
SC	NEWBERRY RICHLAND LEXINGTON	P029208	I-26	X-194

PRELIMINARY PLANS
NOT FOR CONSTRUCTION

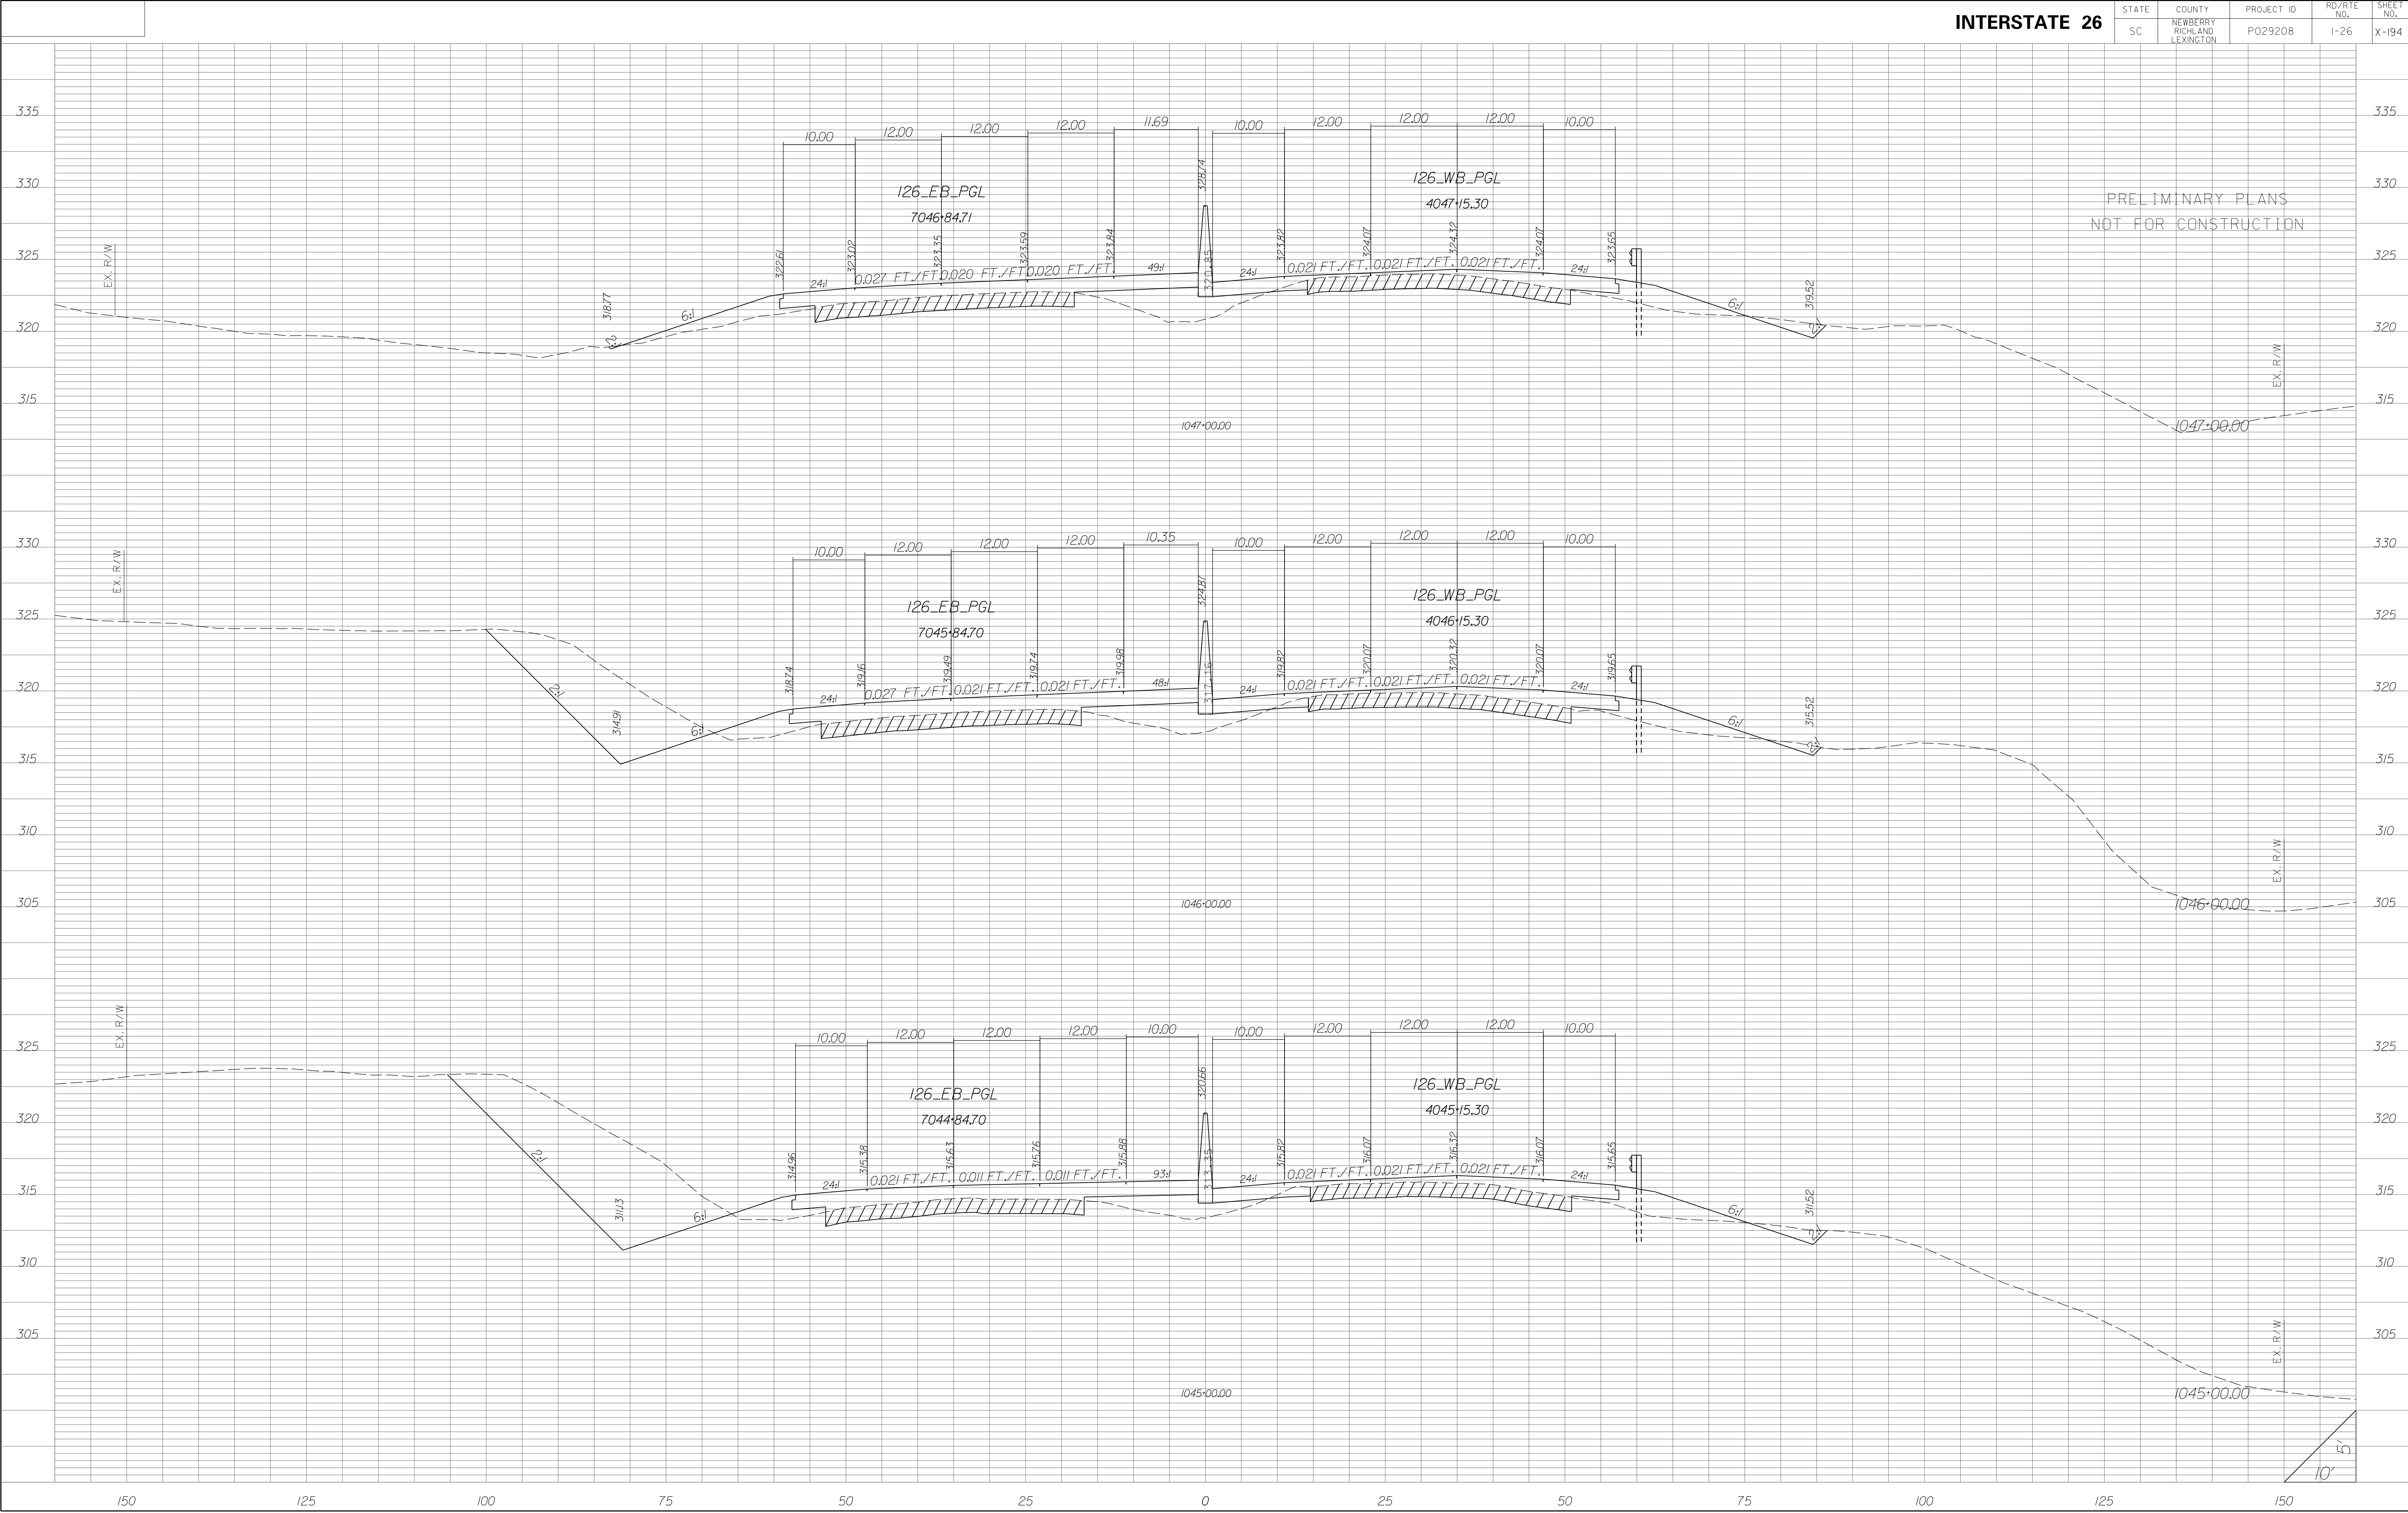


STATE	COUNTY	PROJECT ID	RD/RTE NO.	SHEET NO.
SC	NEWBERRY RICHLAND LEXINGTON	P029208	I-26	X-195

PRELIMINARY PLANS
NOT FOR CONSTRUCTION

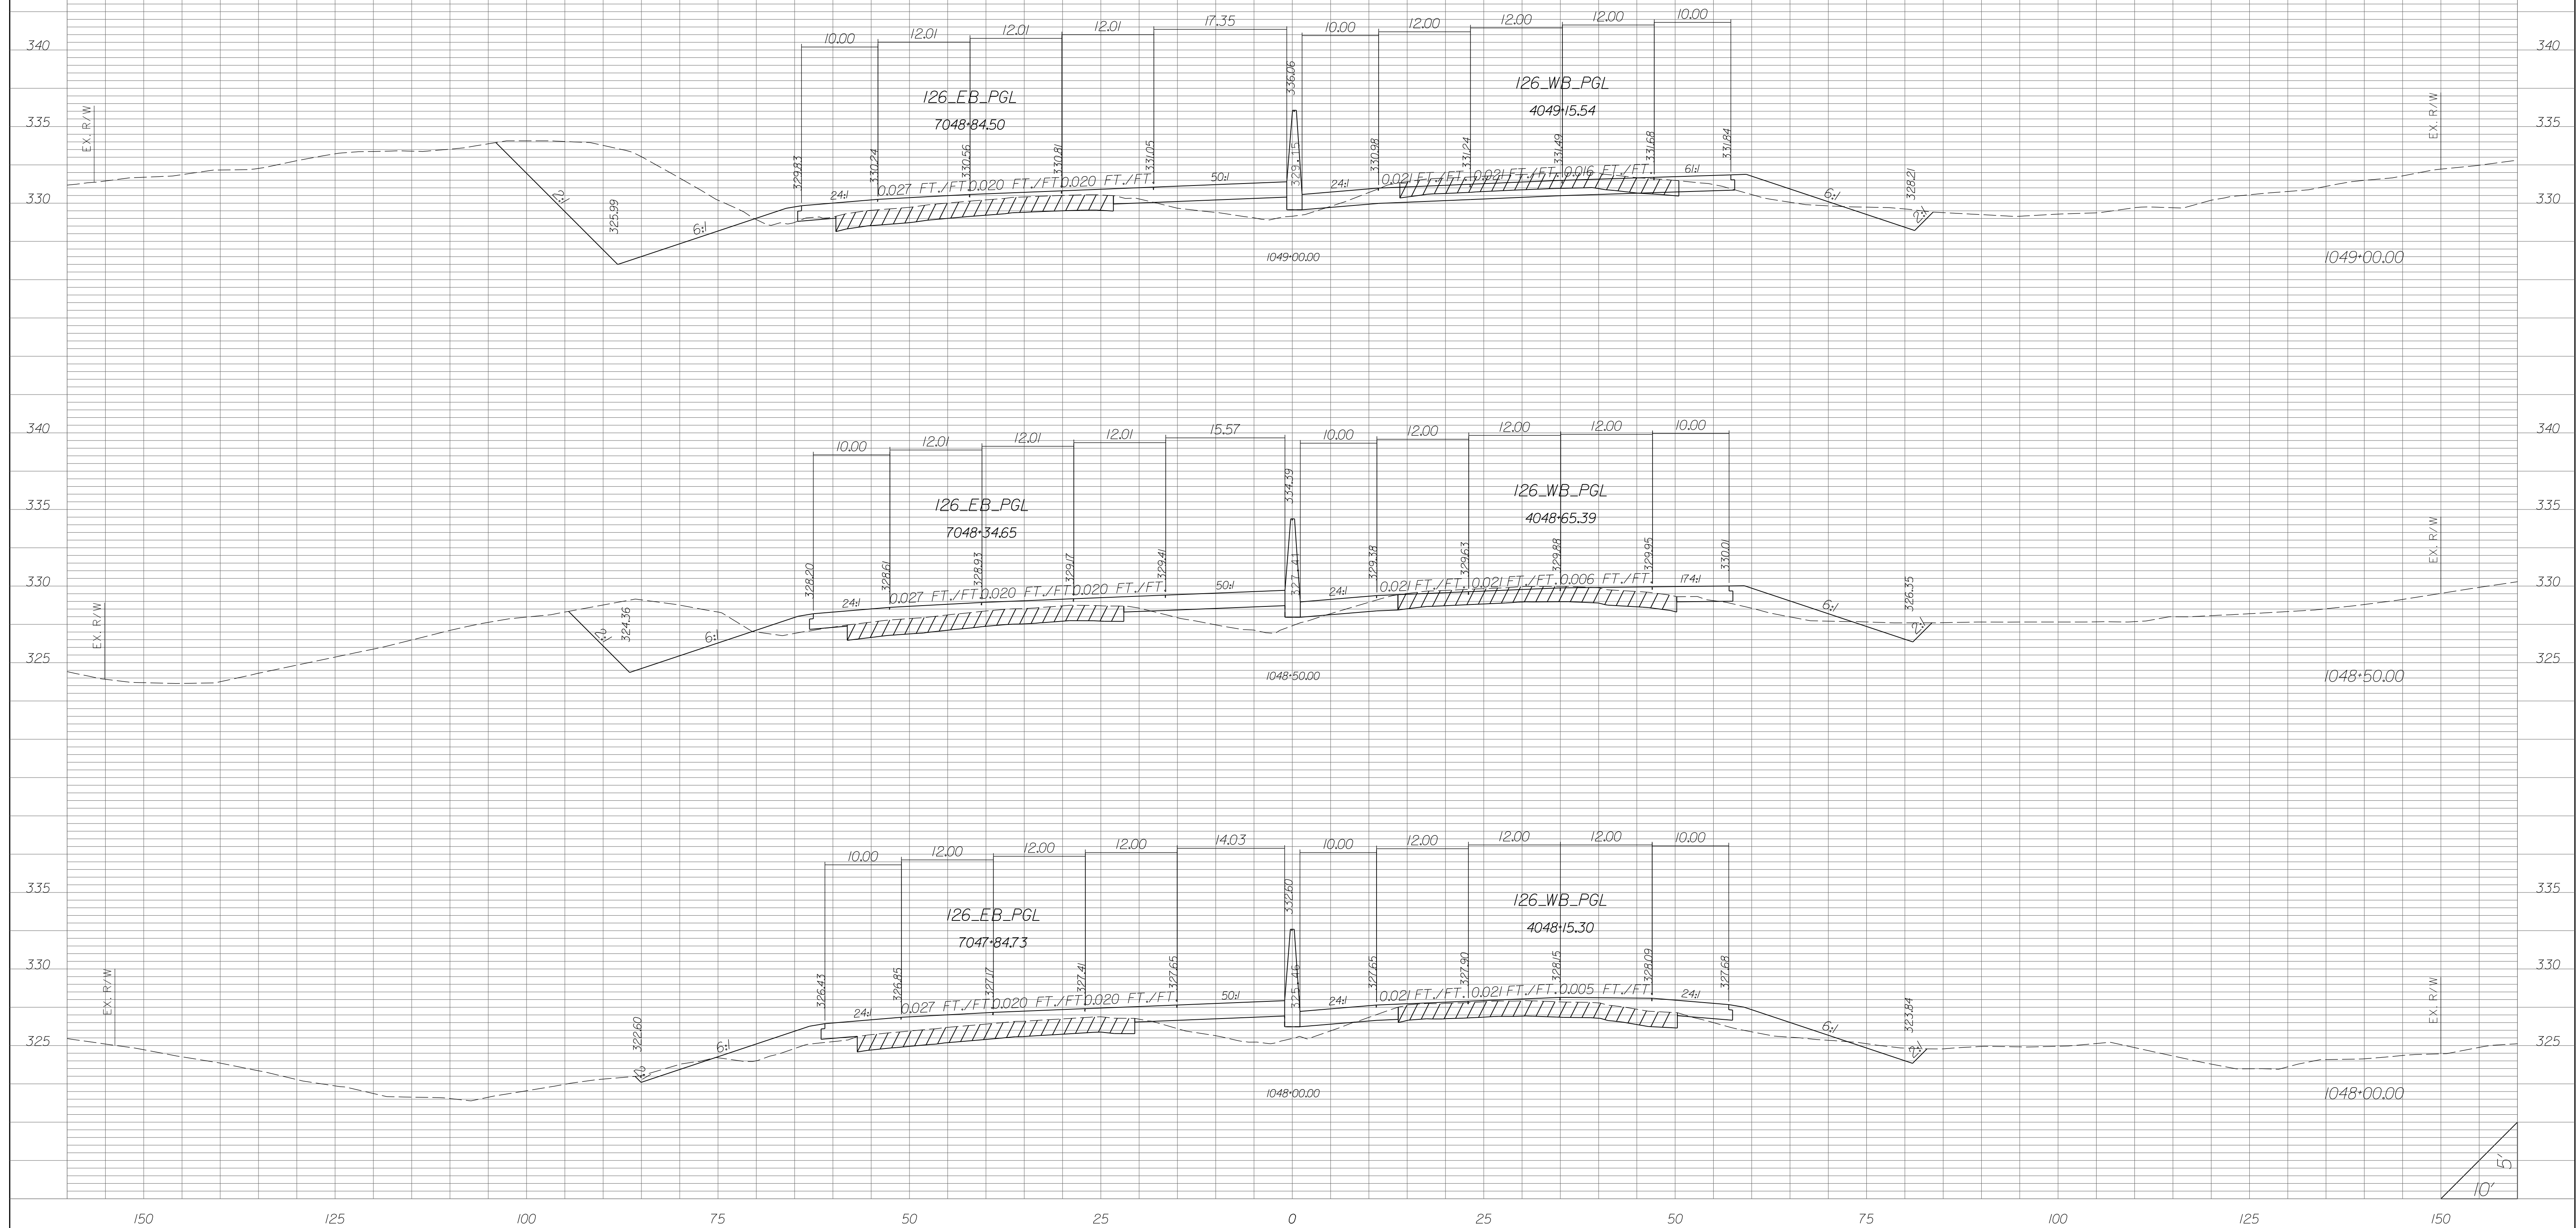


STATE	COUNTY	PROJECT ID	RD/RTE NO.	SHEET NO.
SC	NEWBERRY RICHLAND LEXINGTON	P029208	I-26	X-196

PRELIMINARY PLANS
NOT FOR CONSTRUCTION

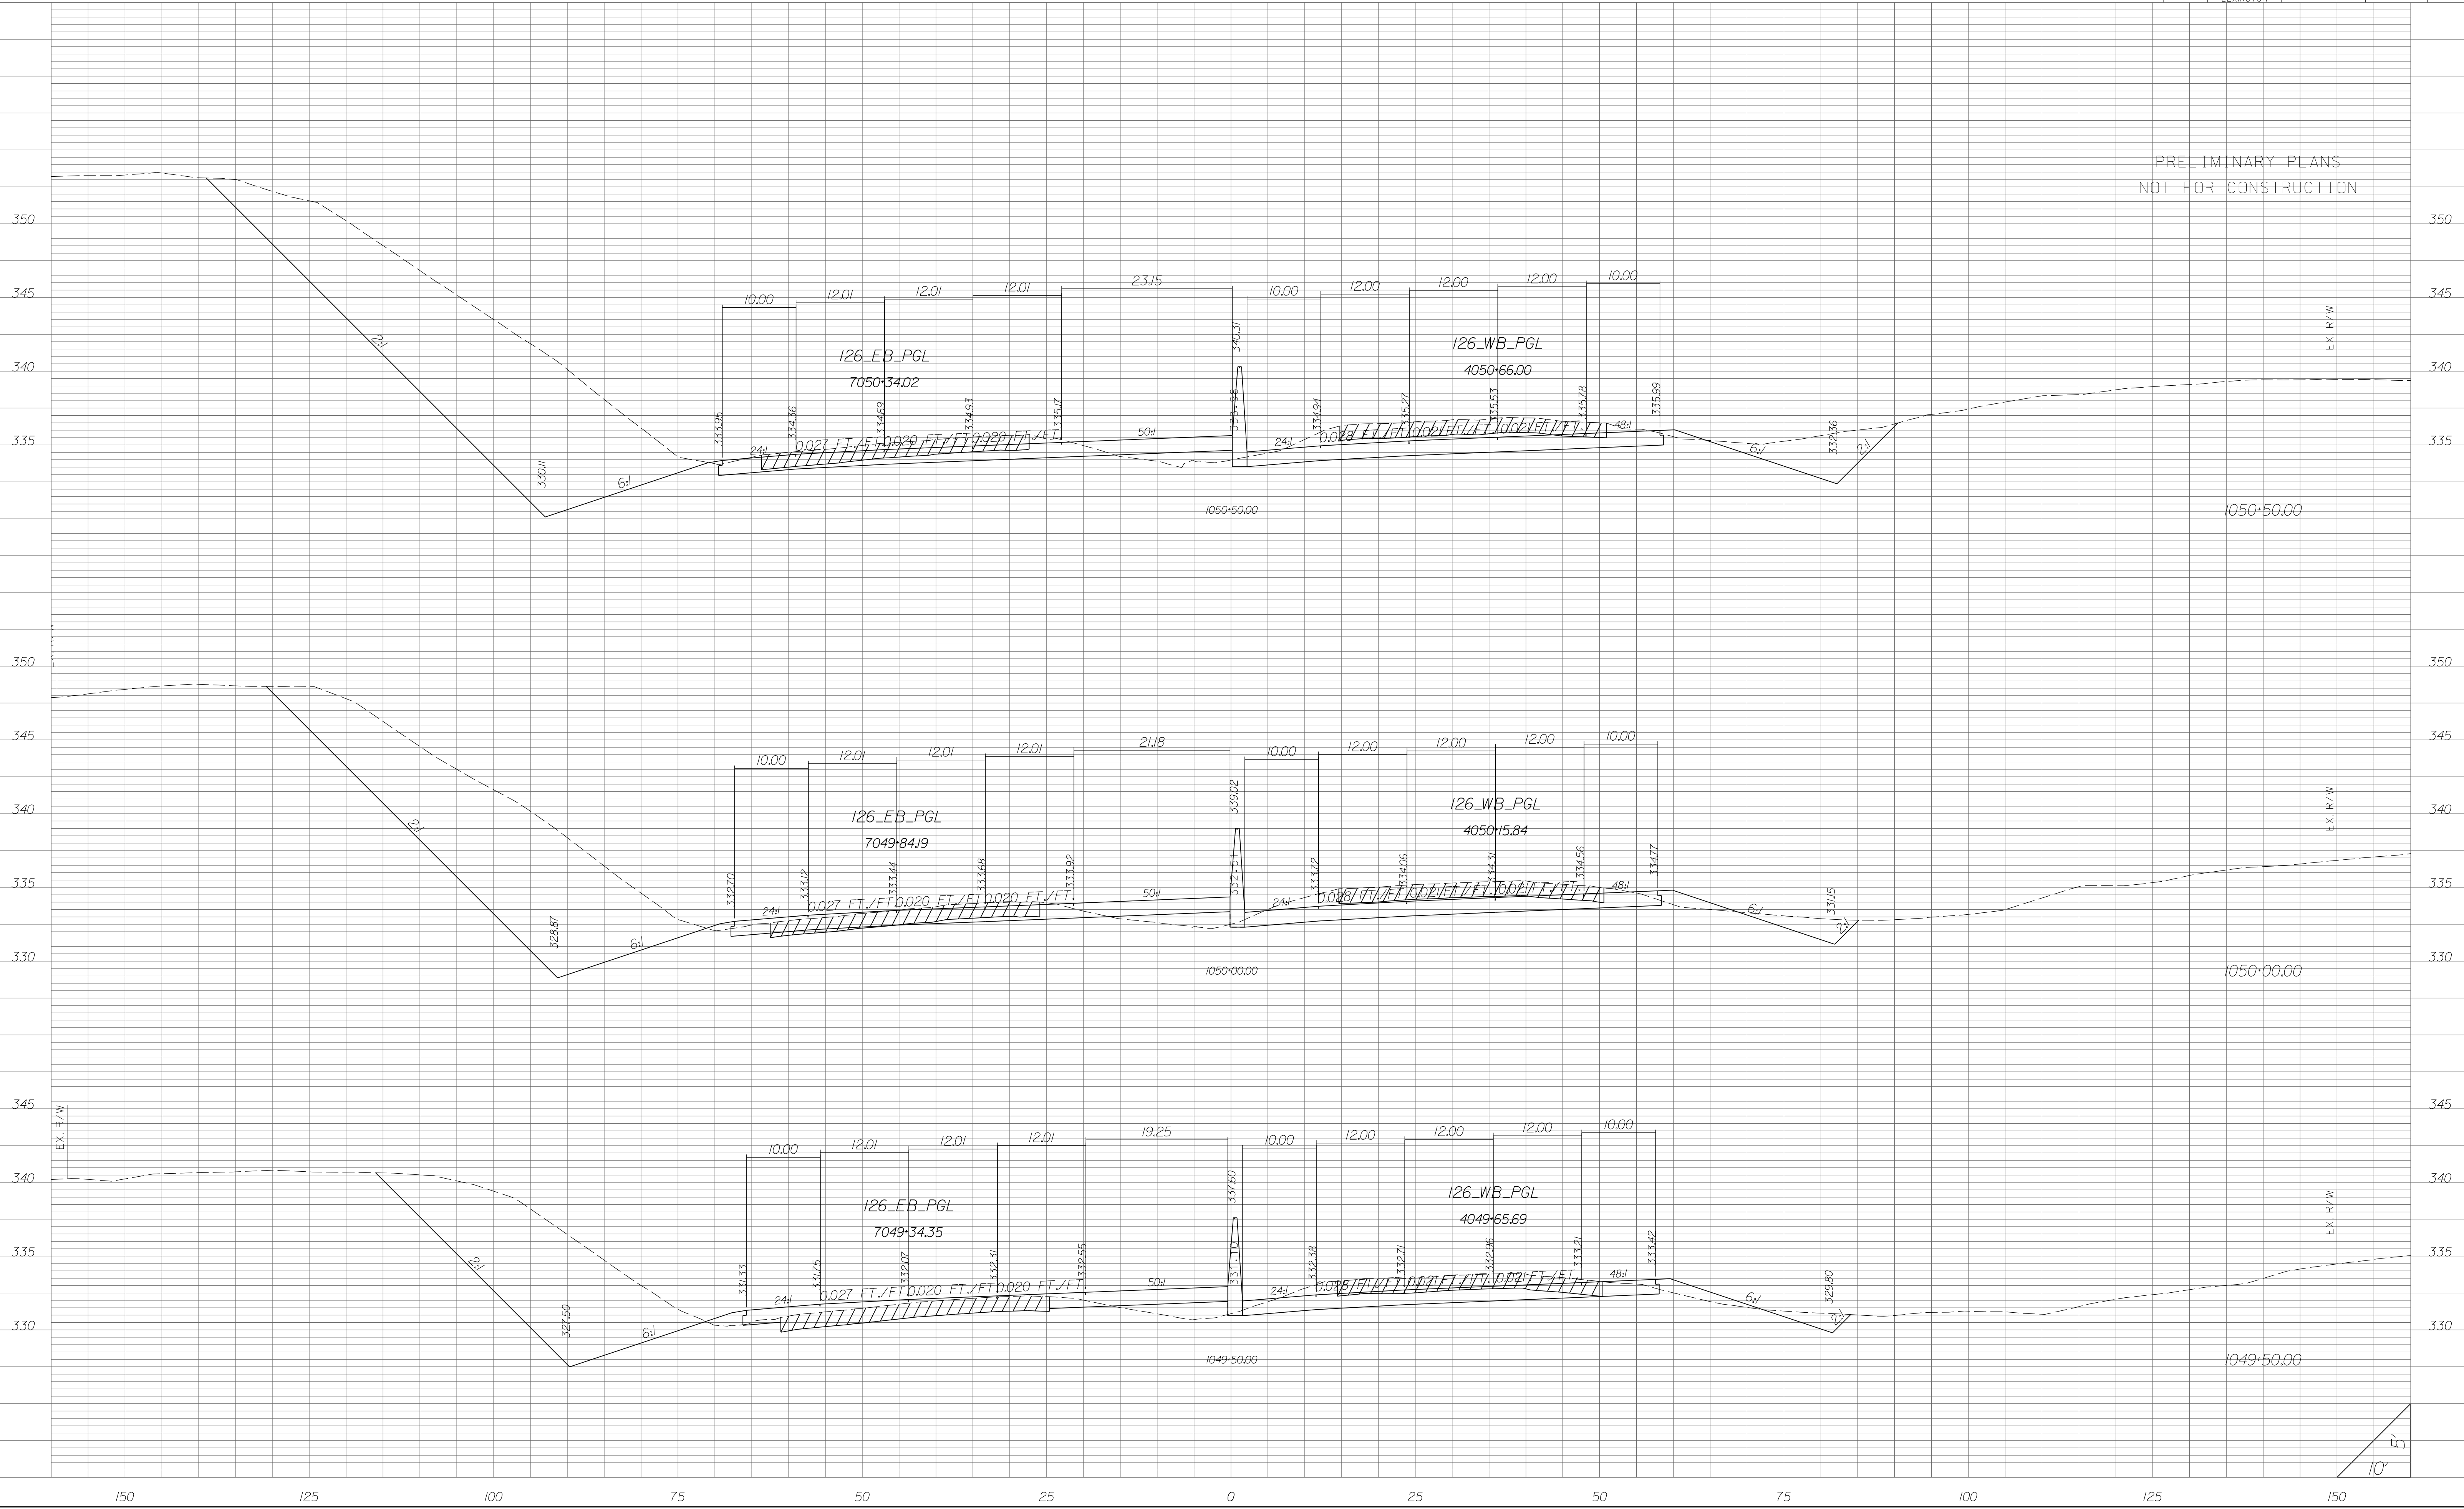


STATE	COUNTY	PROJECT ID	RD/RTE NO.	SHEET NO.
SC	NEWBERRY RICHLAND LEXINGTON	P029208	I-26	X-198

PRELIMINARY PLANS
NOT FOR CONSTRUCTION

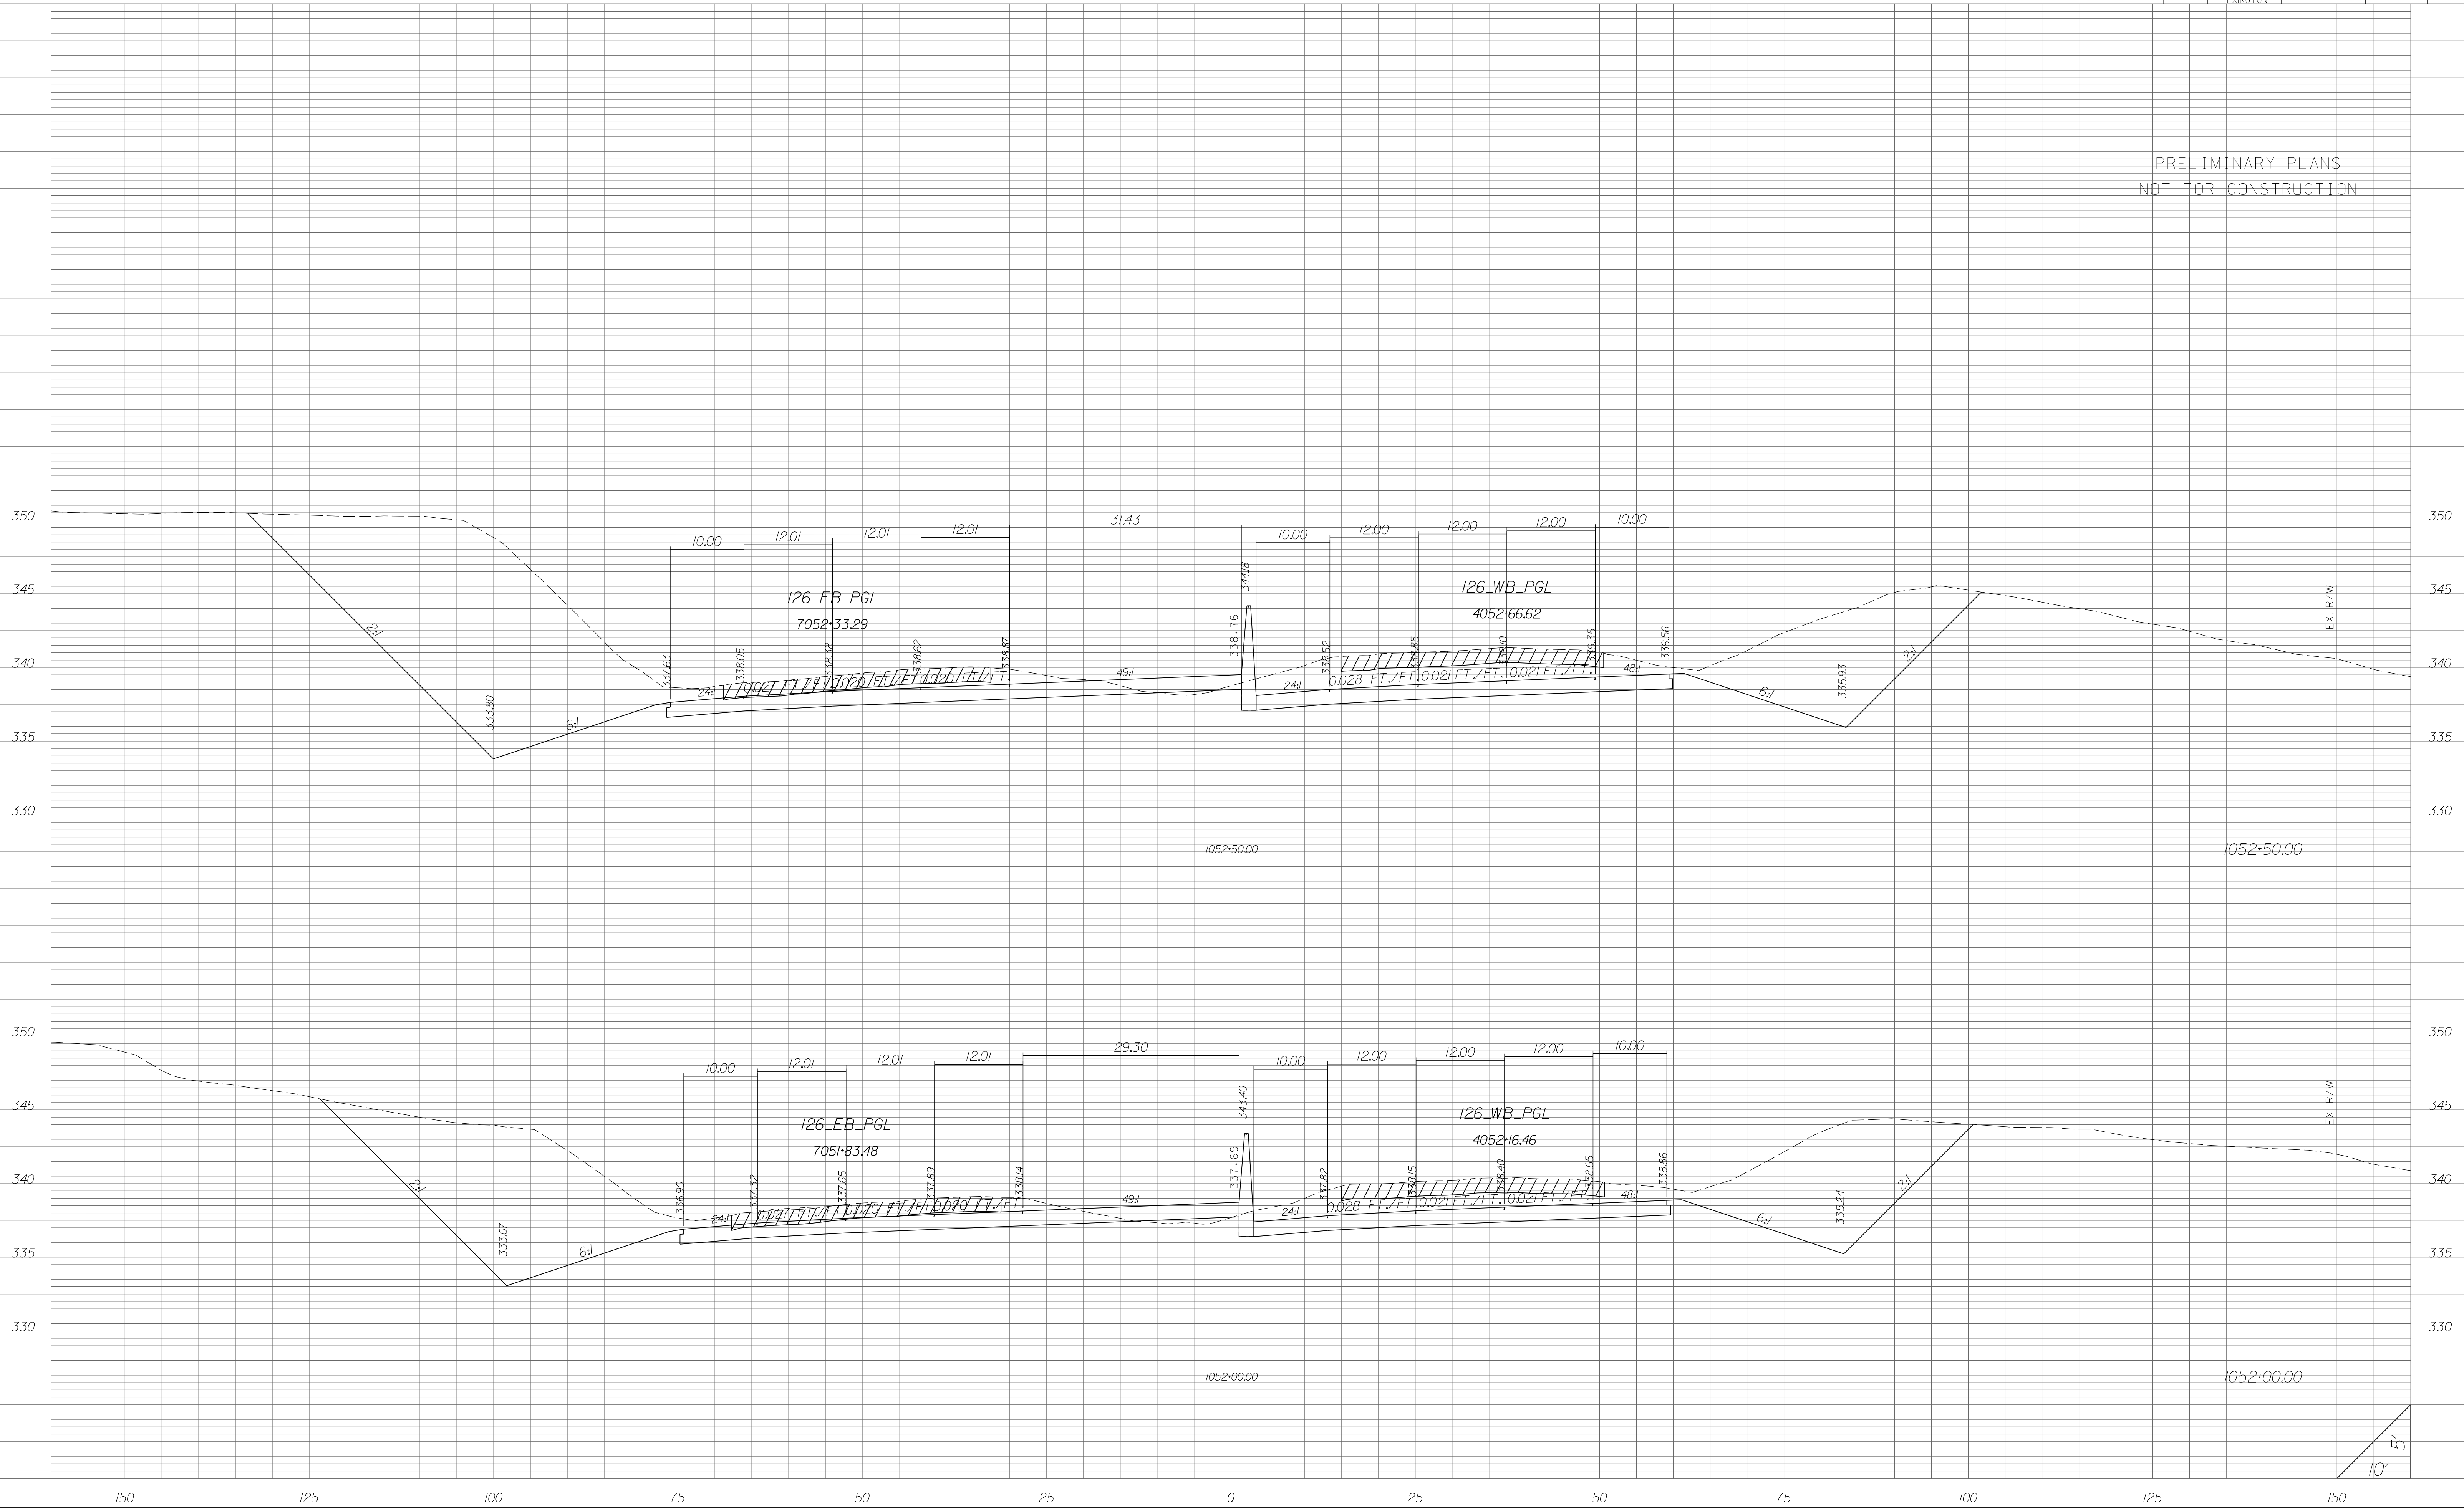


STATE	COUNTY	PROJECT ID	RD/RTE NO.	SHEET NO.
SC	NEWBERRY RICHLAND LEXINGTON	P029208	I-26	X-199

PRELIMINARY PLANS
NOT FOR CONSTRUCTION

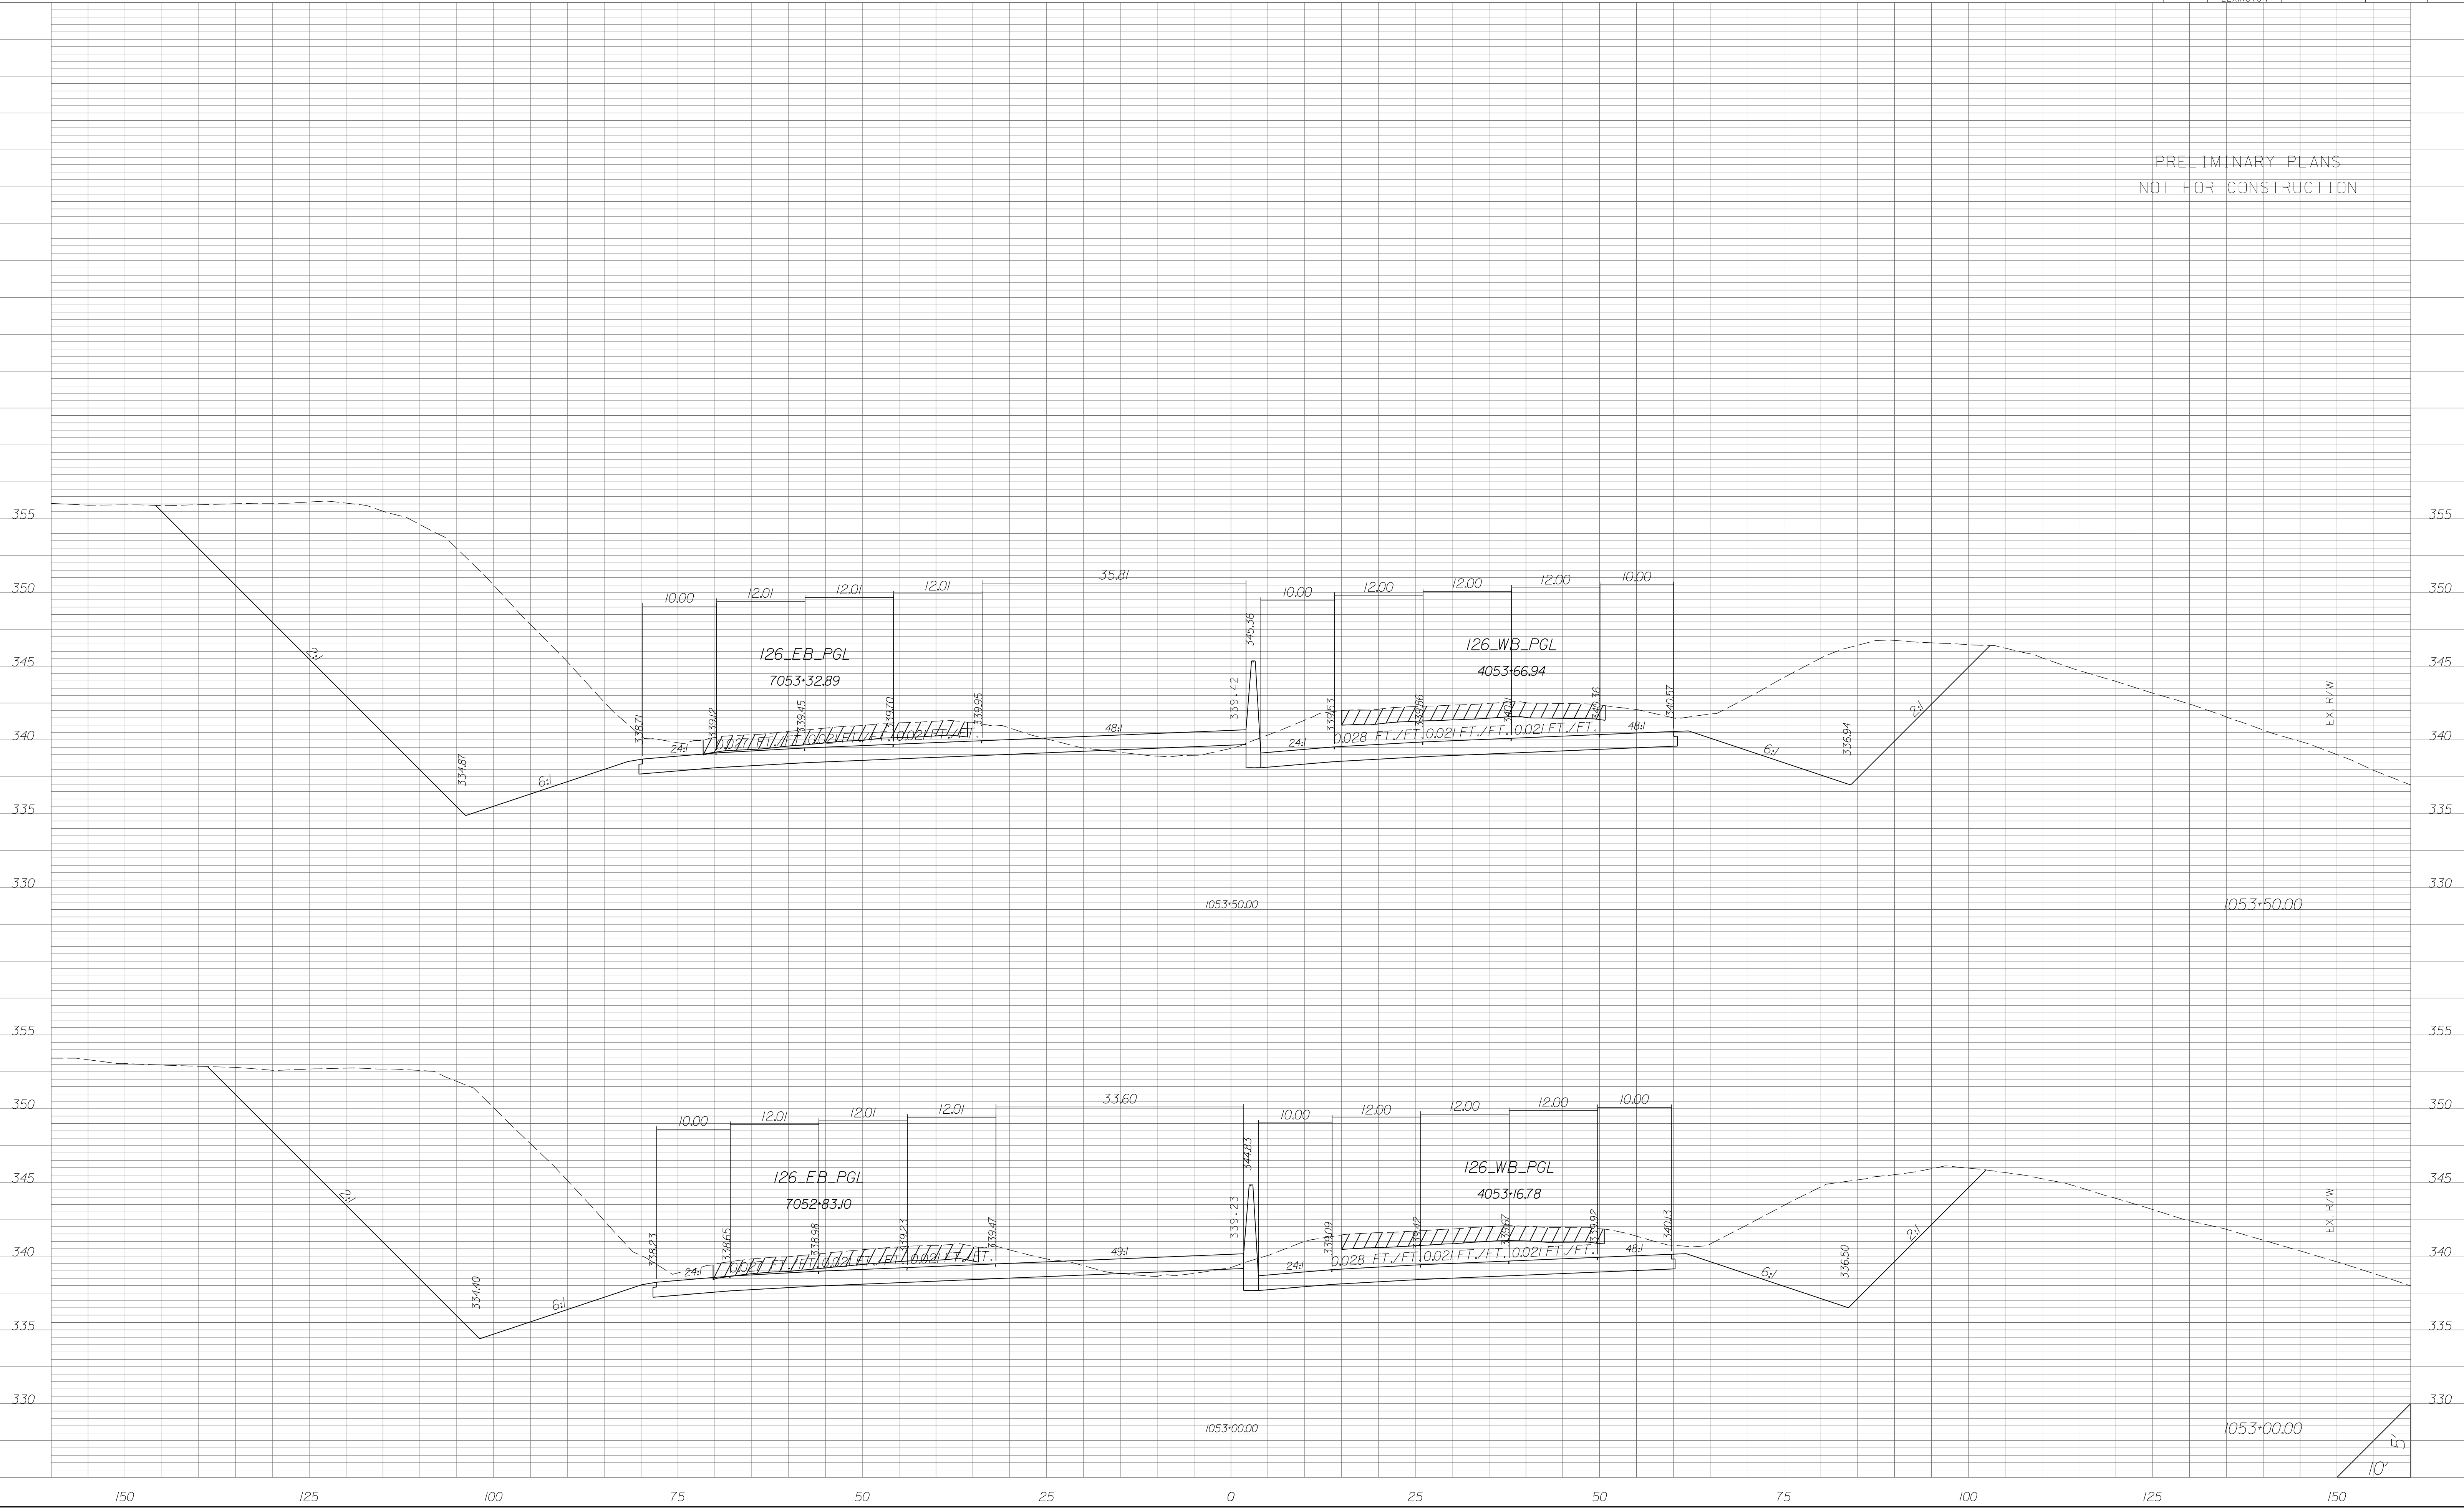


STATE	COUNTY	PROJECT ID	RD/RTE NO.	SHEET NO.
SC	NEWBERRY RICHLAND LEXINGTON	P029208	I-26	X-200

PRELIMINARY PLANS
NOT FOR CONSTRUCTION

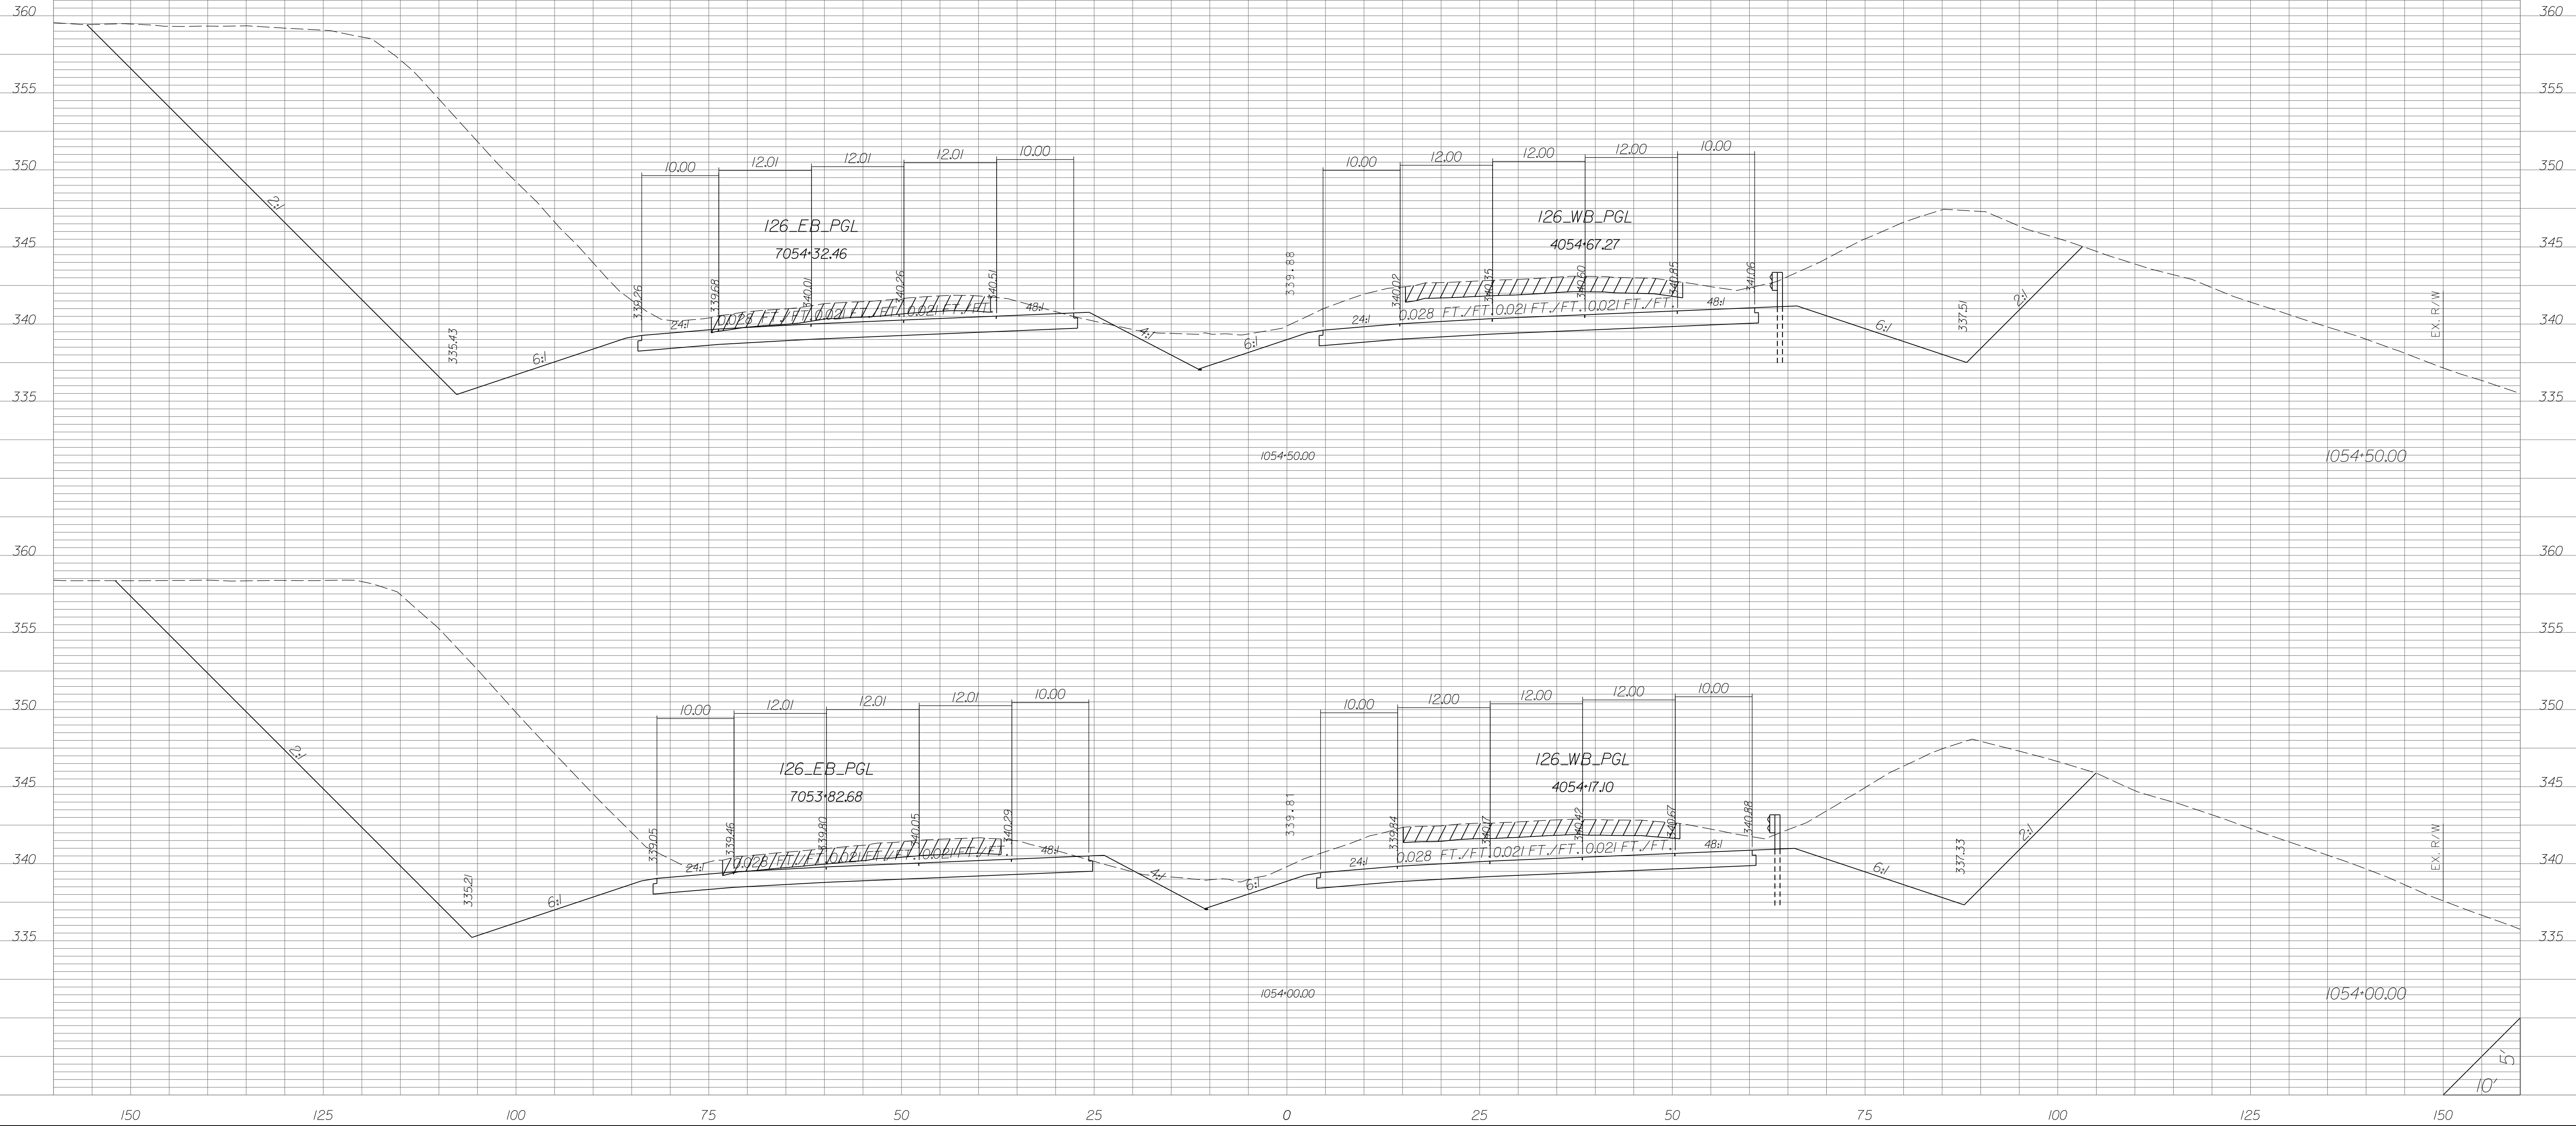


STATE	COUNTY	PROJECT ID	RD/RTE NO.	SHEET NO.
SC	NEWBERRY RICHLAND LEXINGTON	P029208	I-26	X-201

PRELIMINARY PLANS
NOT FOR CONSTRUCTION

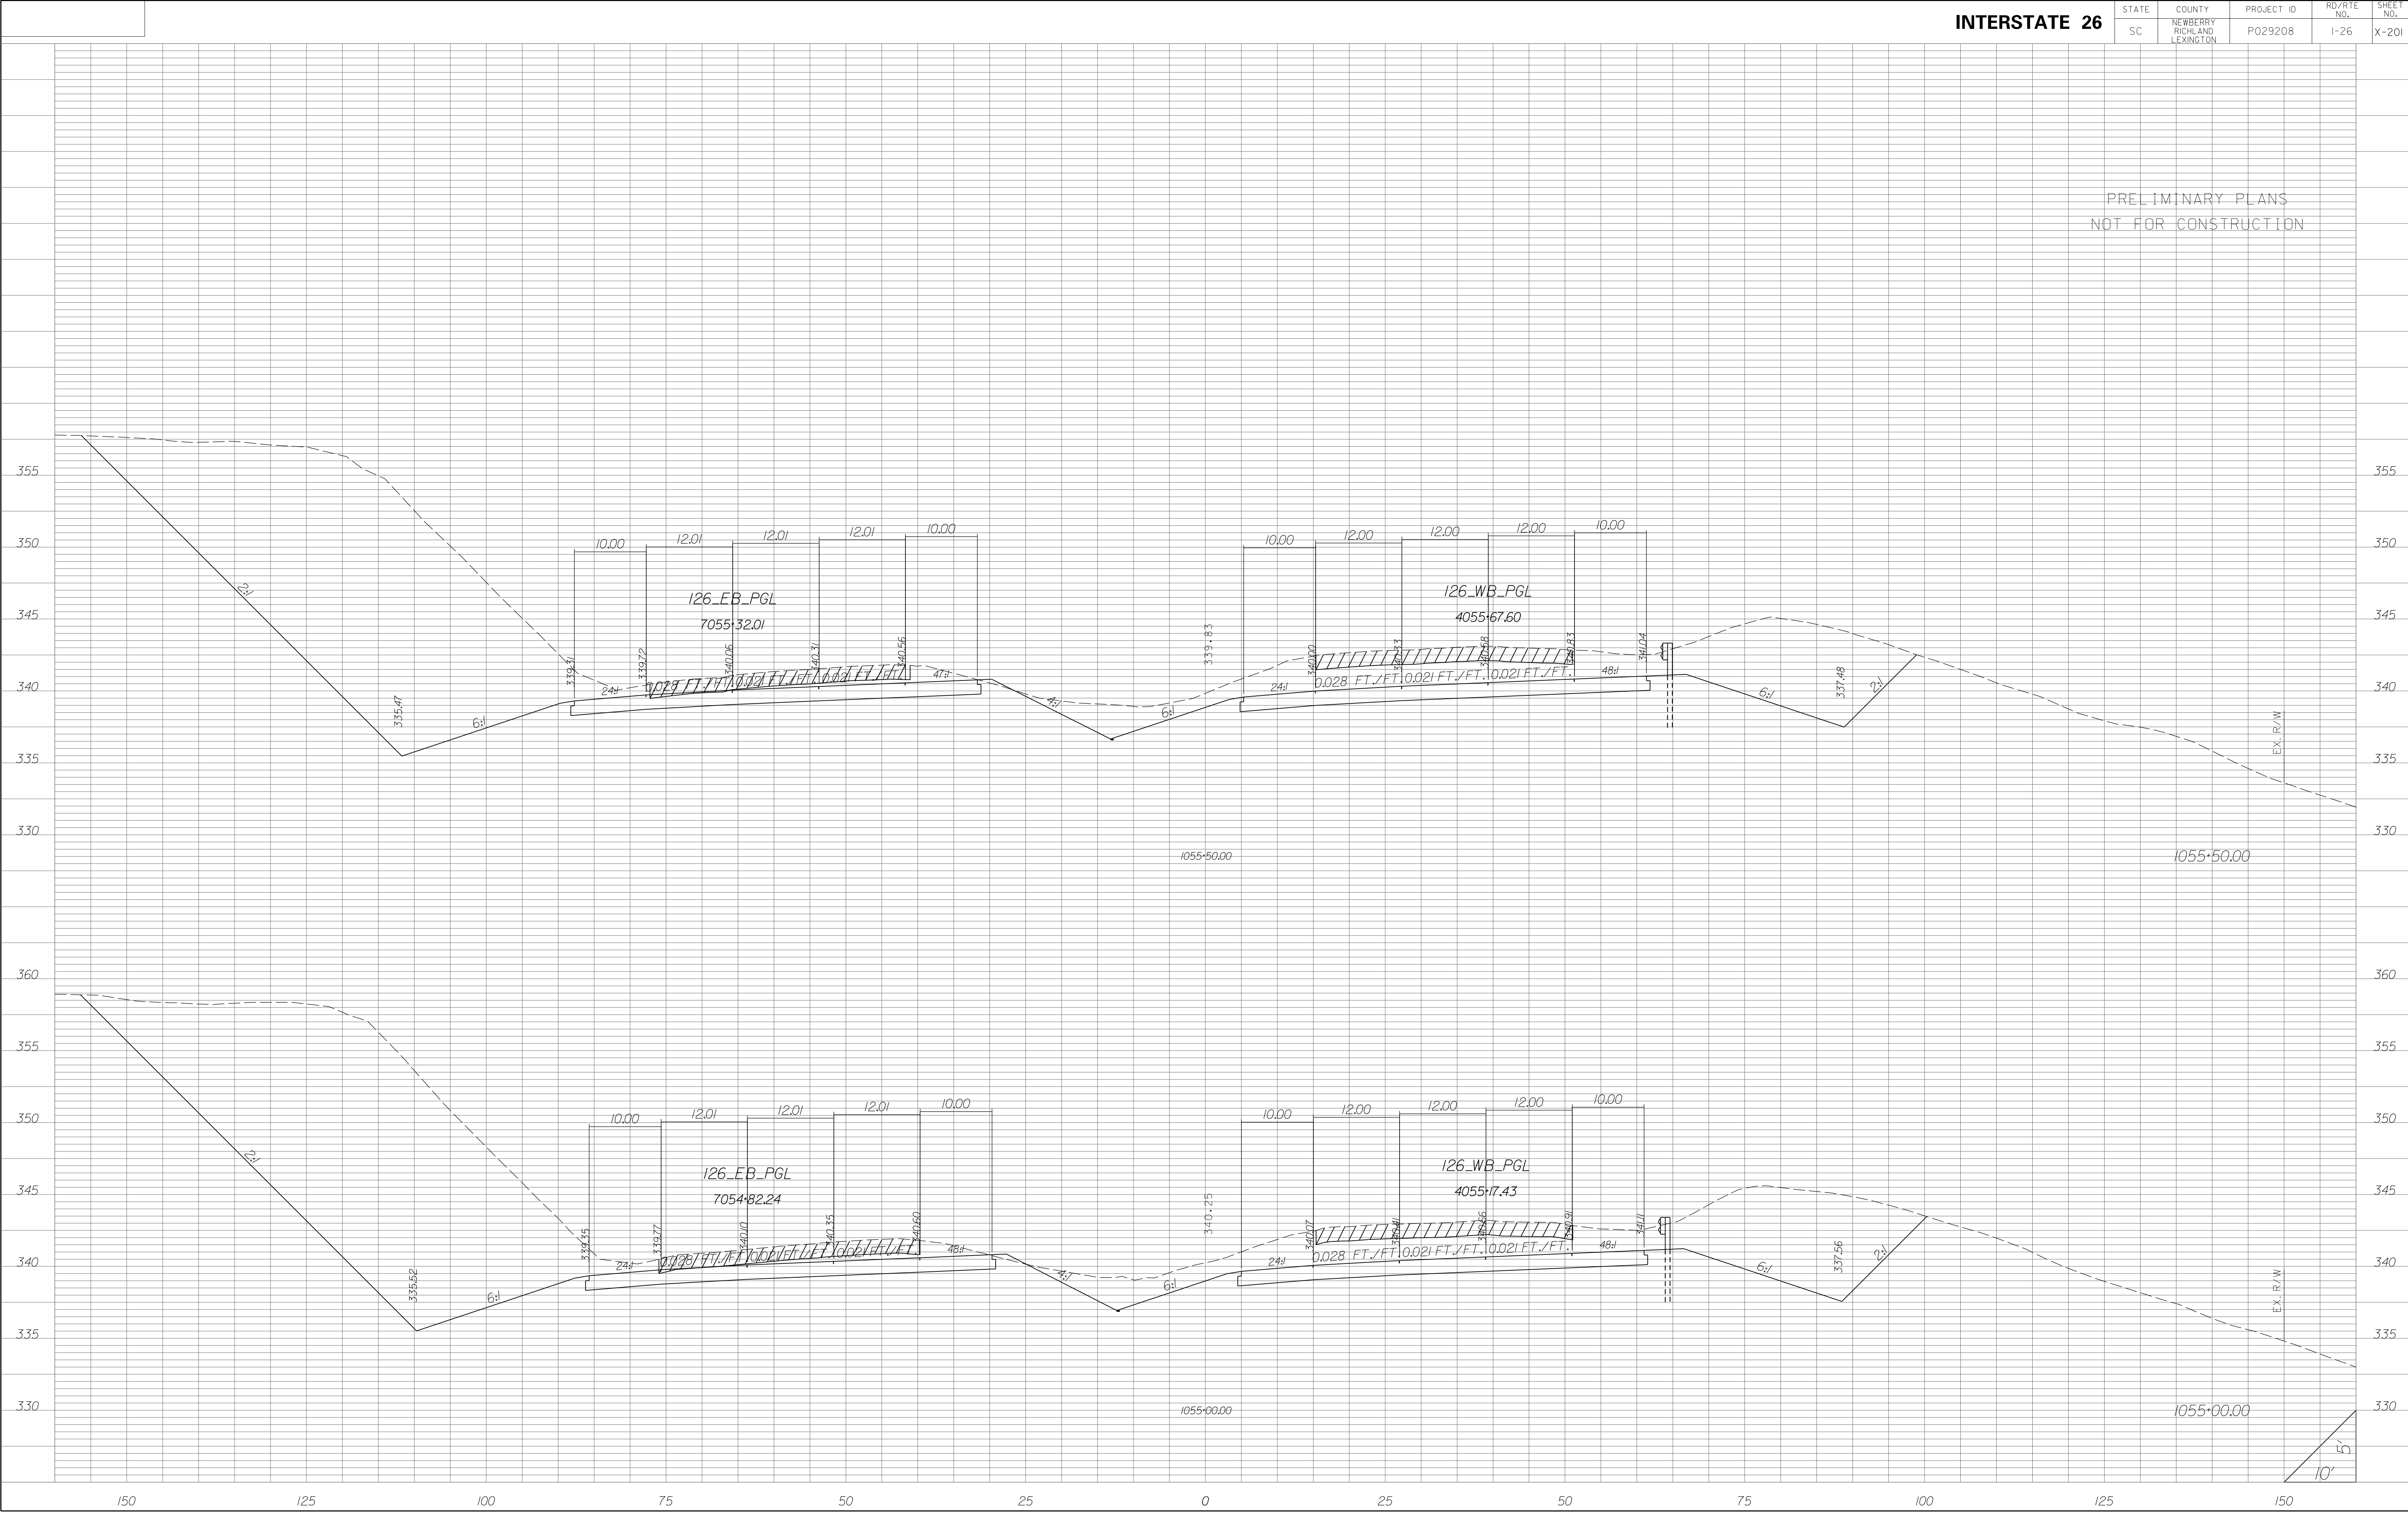


STATE	COUNTY	PROJECT ID	RD/RTE NO.	SHEET NO.
SC	NEWBERRY RICHLAND LEXINGTON	P029208	I-26	X-202


PRELIMINARY PLANS
NOT FOR CONSTRUCTION

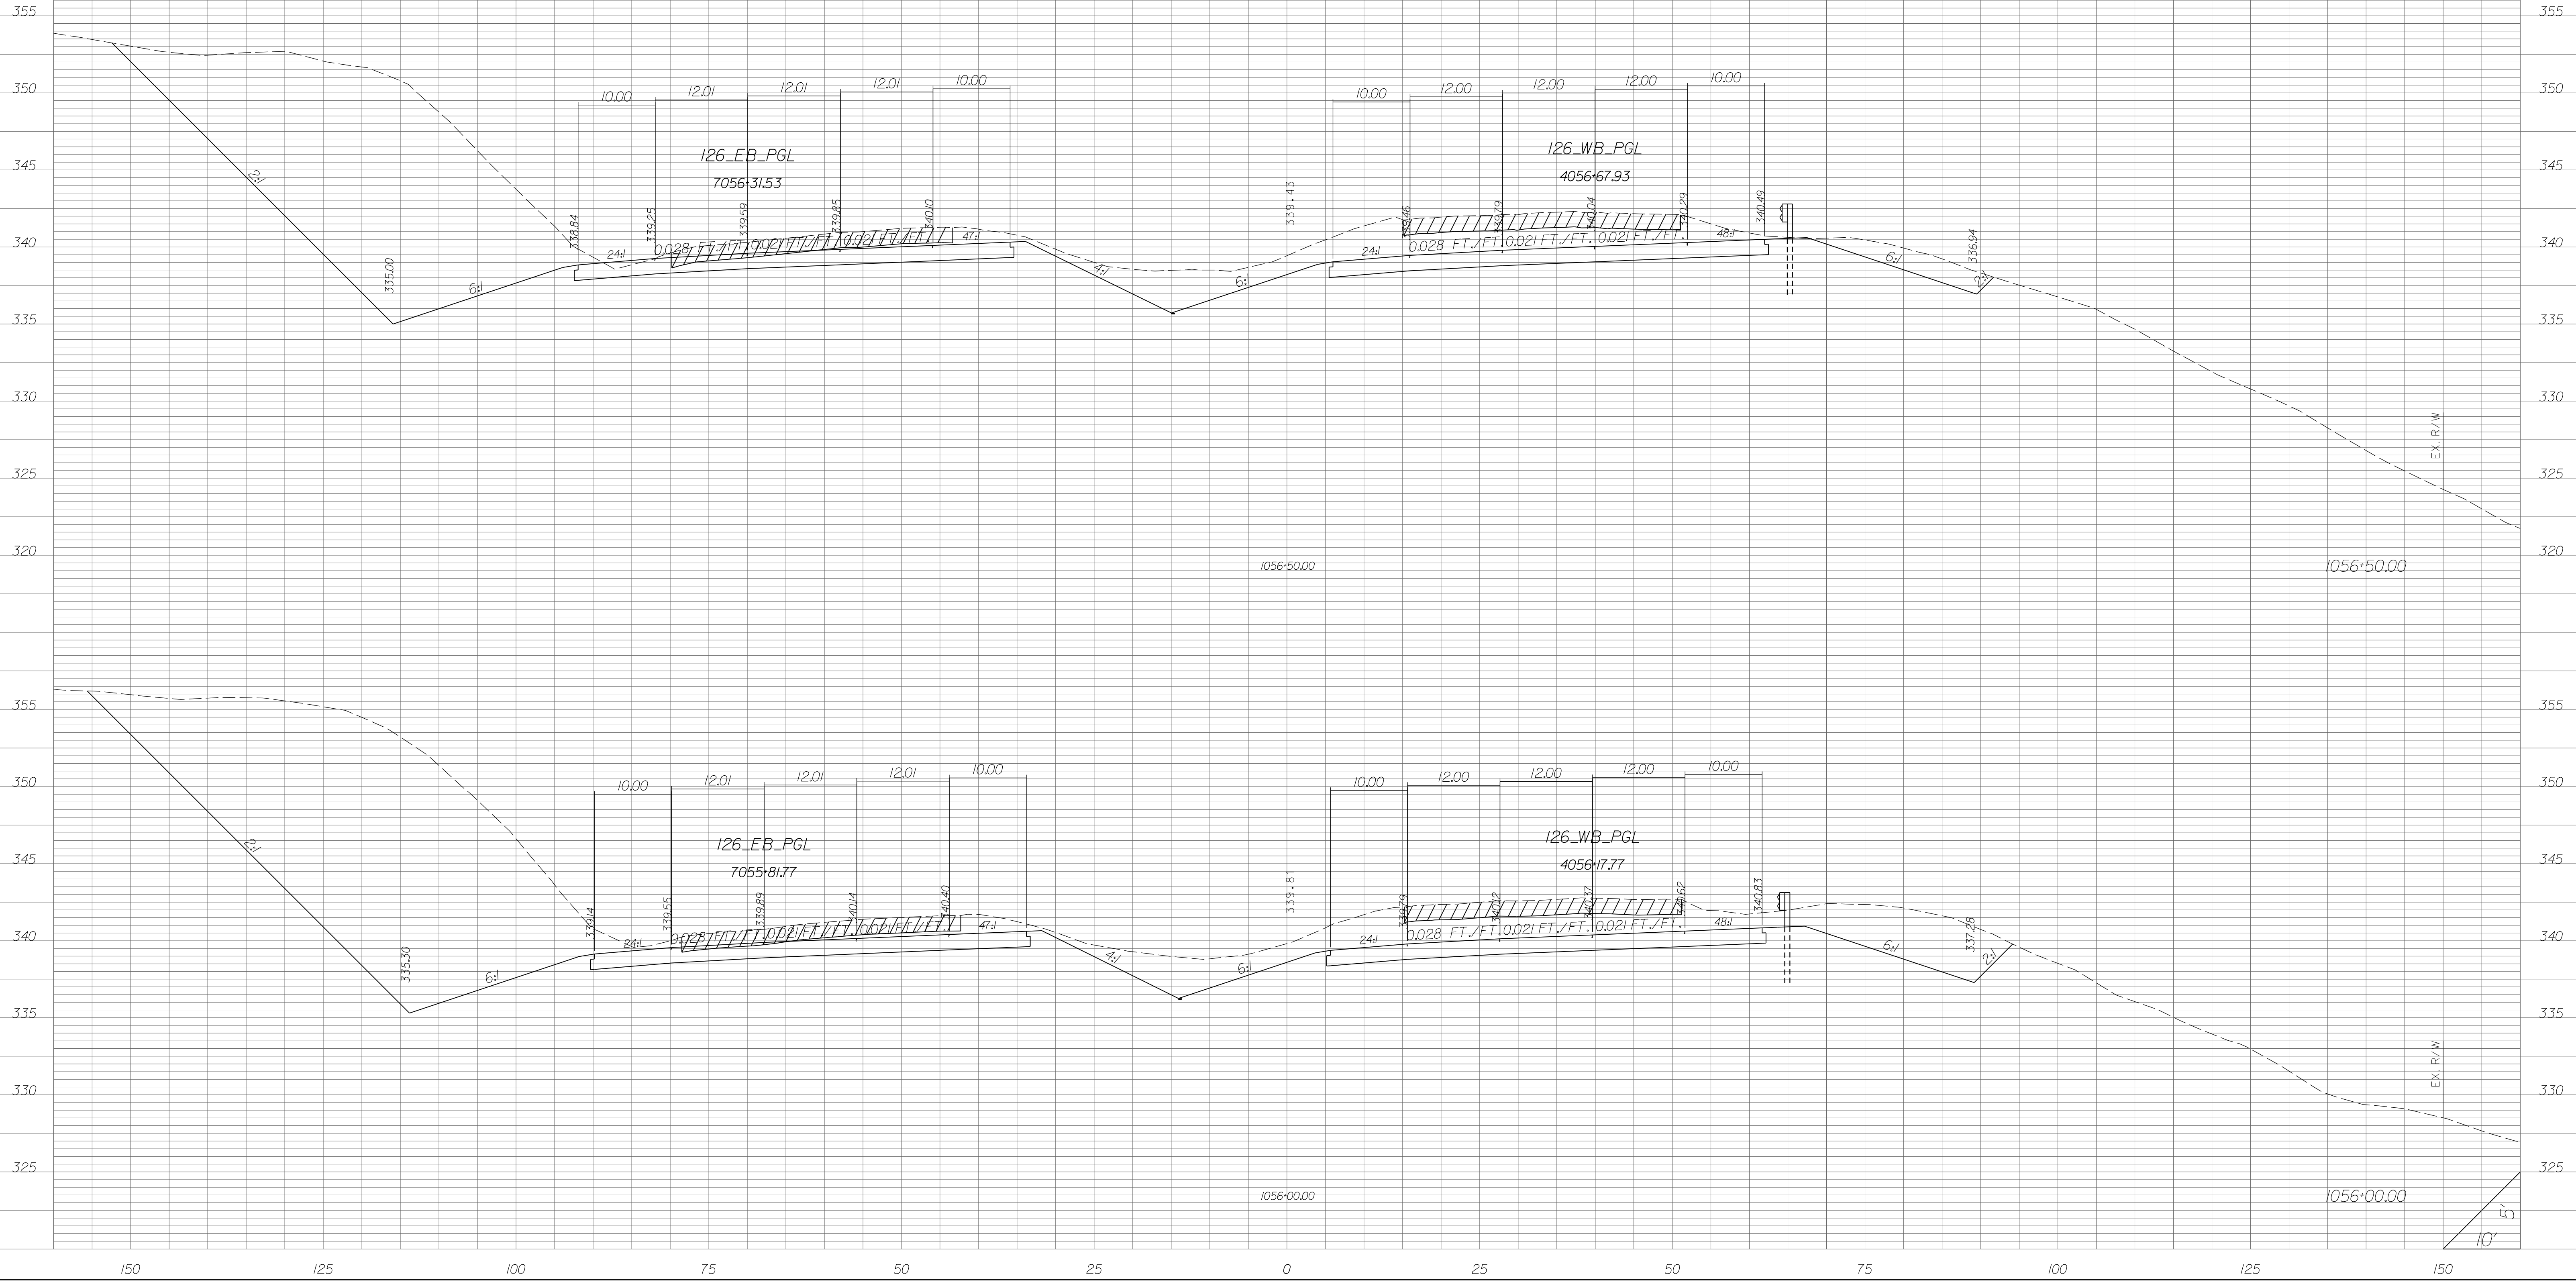

STATE	COUNTY	PROJECT ID	RD/RTE NO.	SHEET NO.
SC	NEWBERRY RICHLAND LEXINGTON	P029208	I-26	X-203

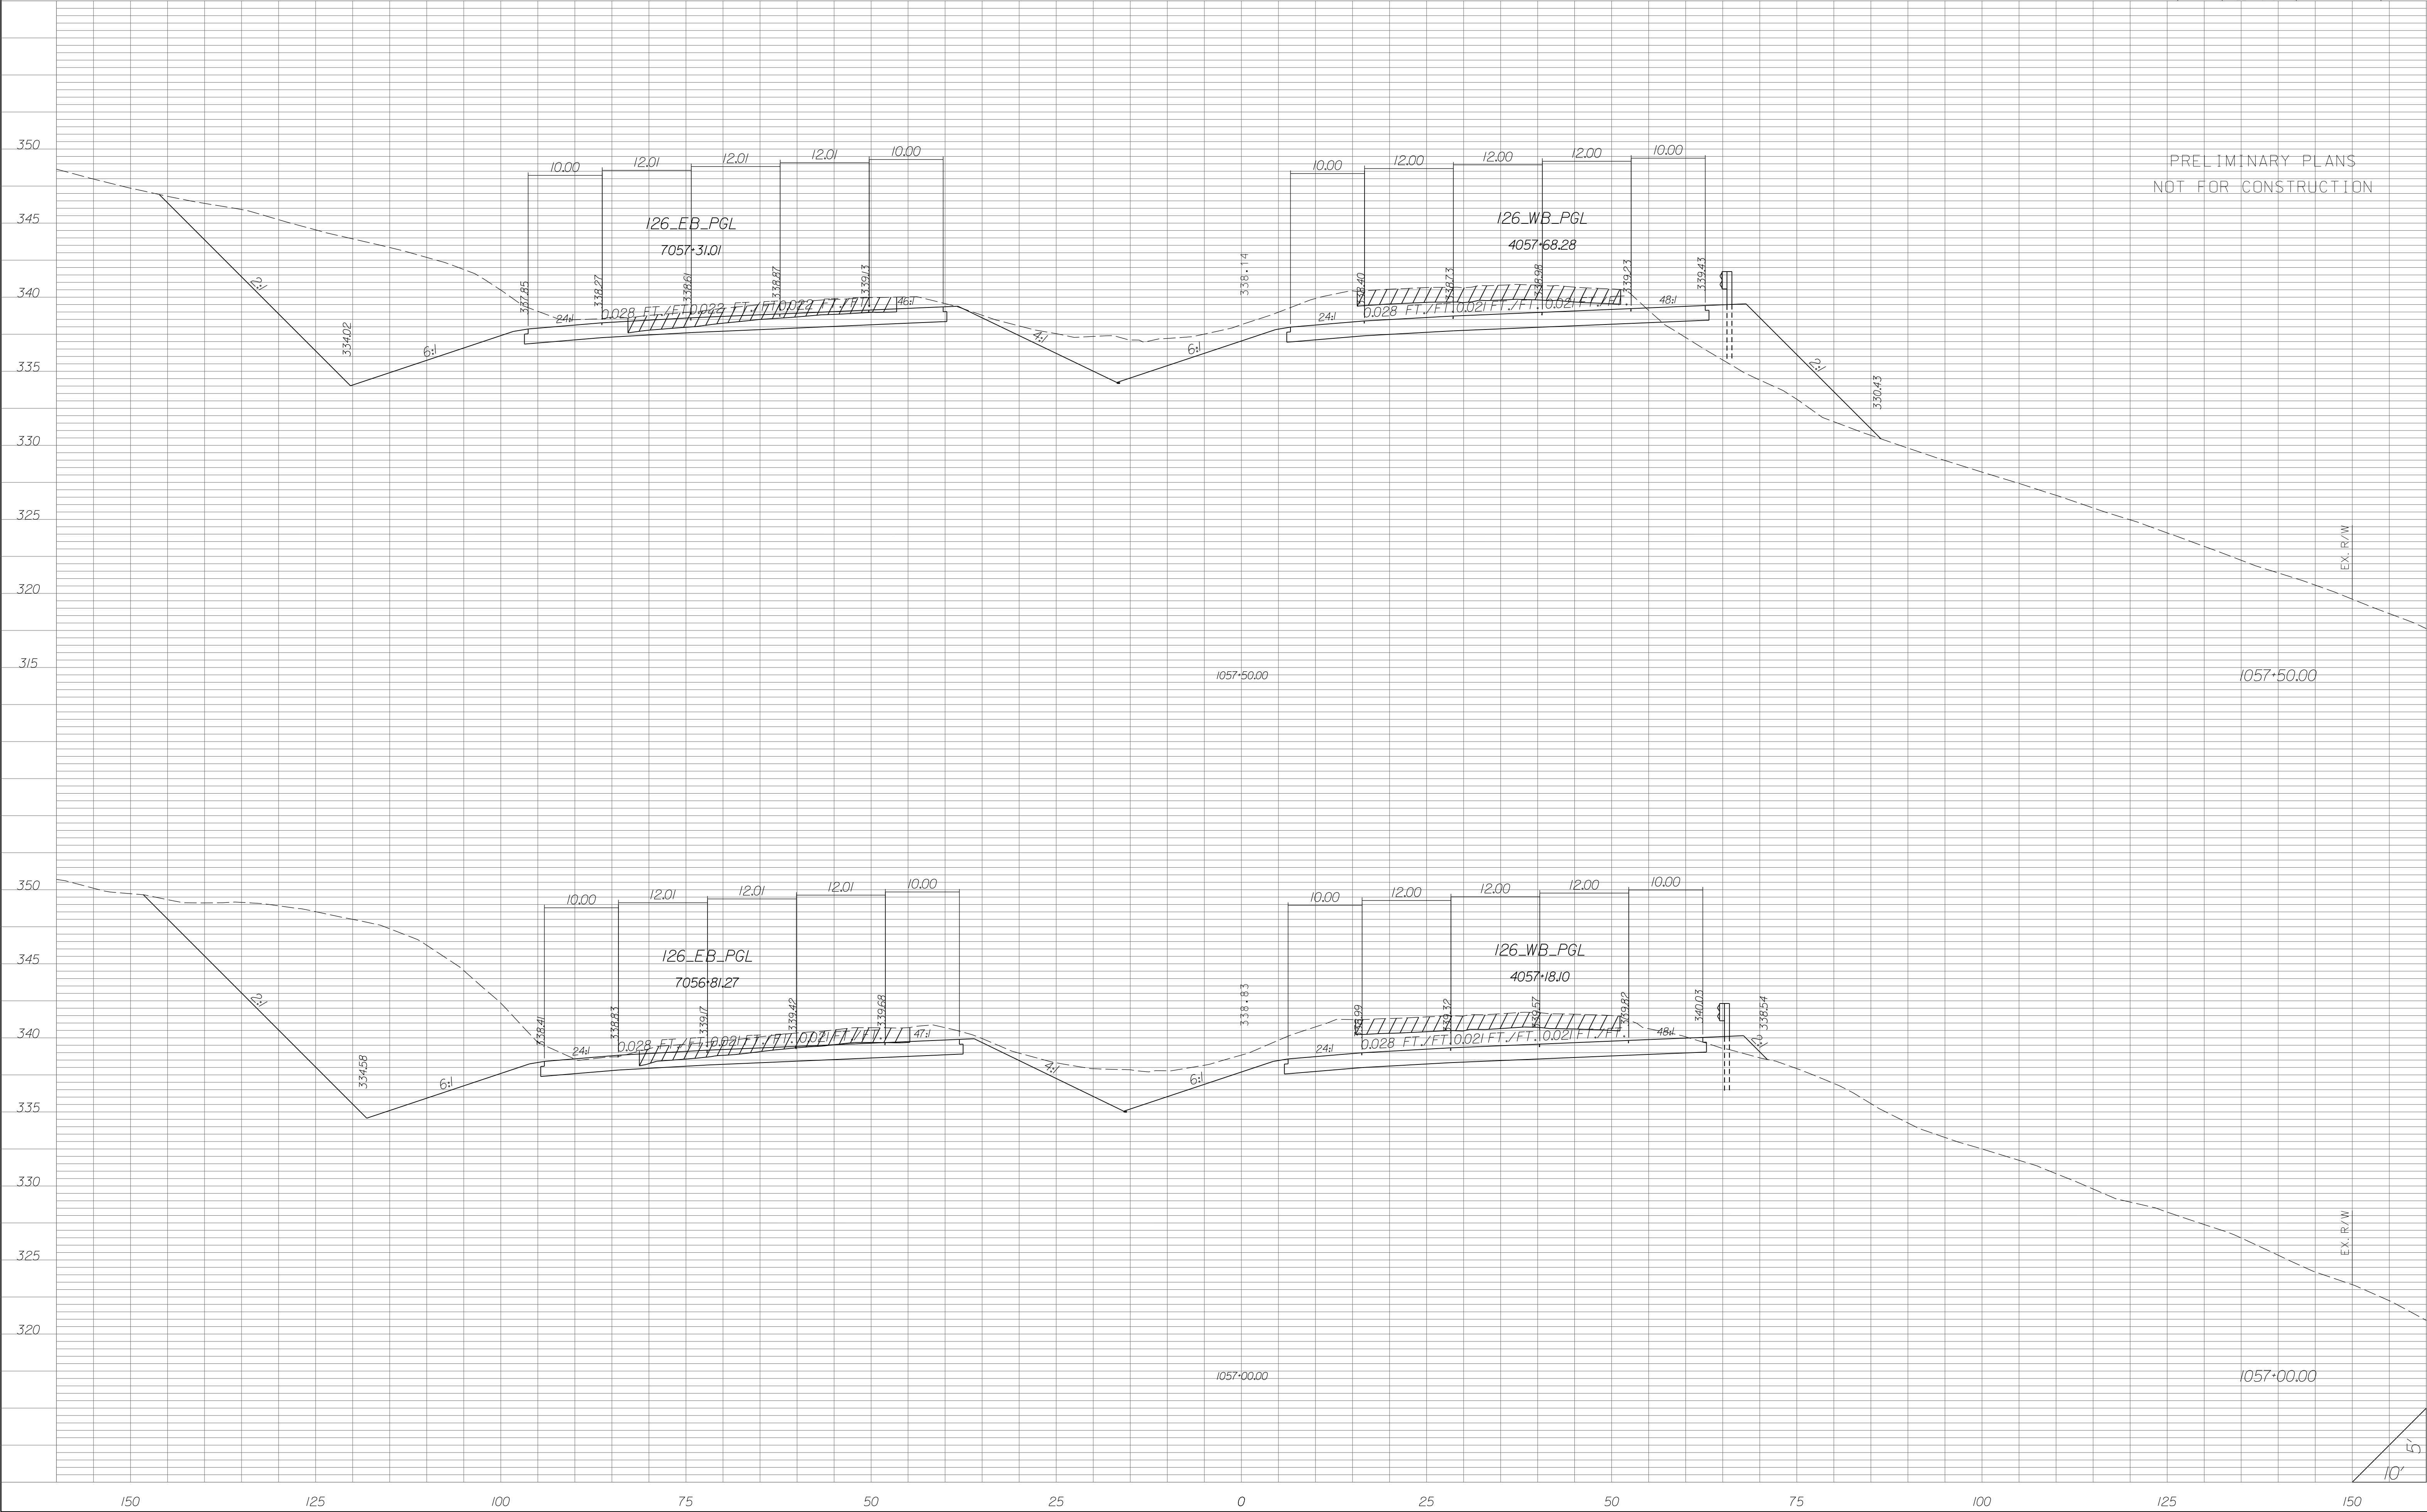

STATE	COUNTY	PROJECT ID	RD/RTE NO.	SHEET NO.
SC	NEWBERRY RICHLAND LEXINGTON	P029208	1-26	X-204

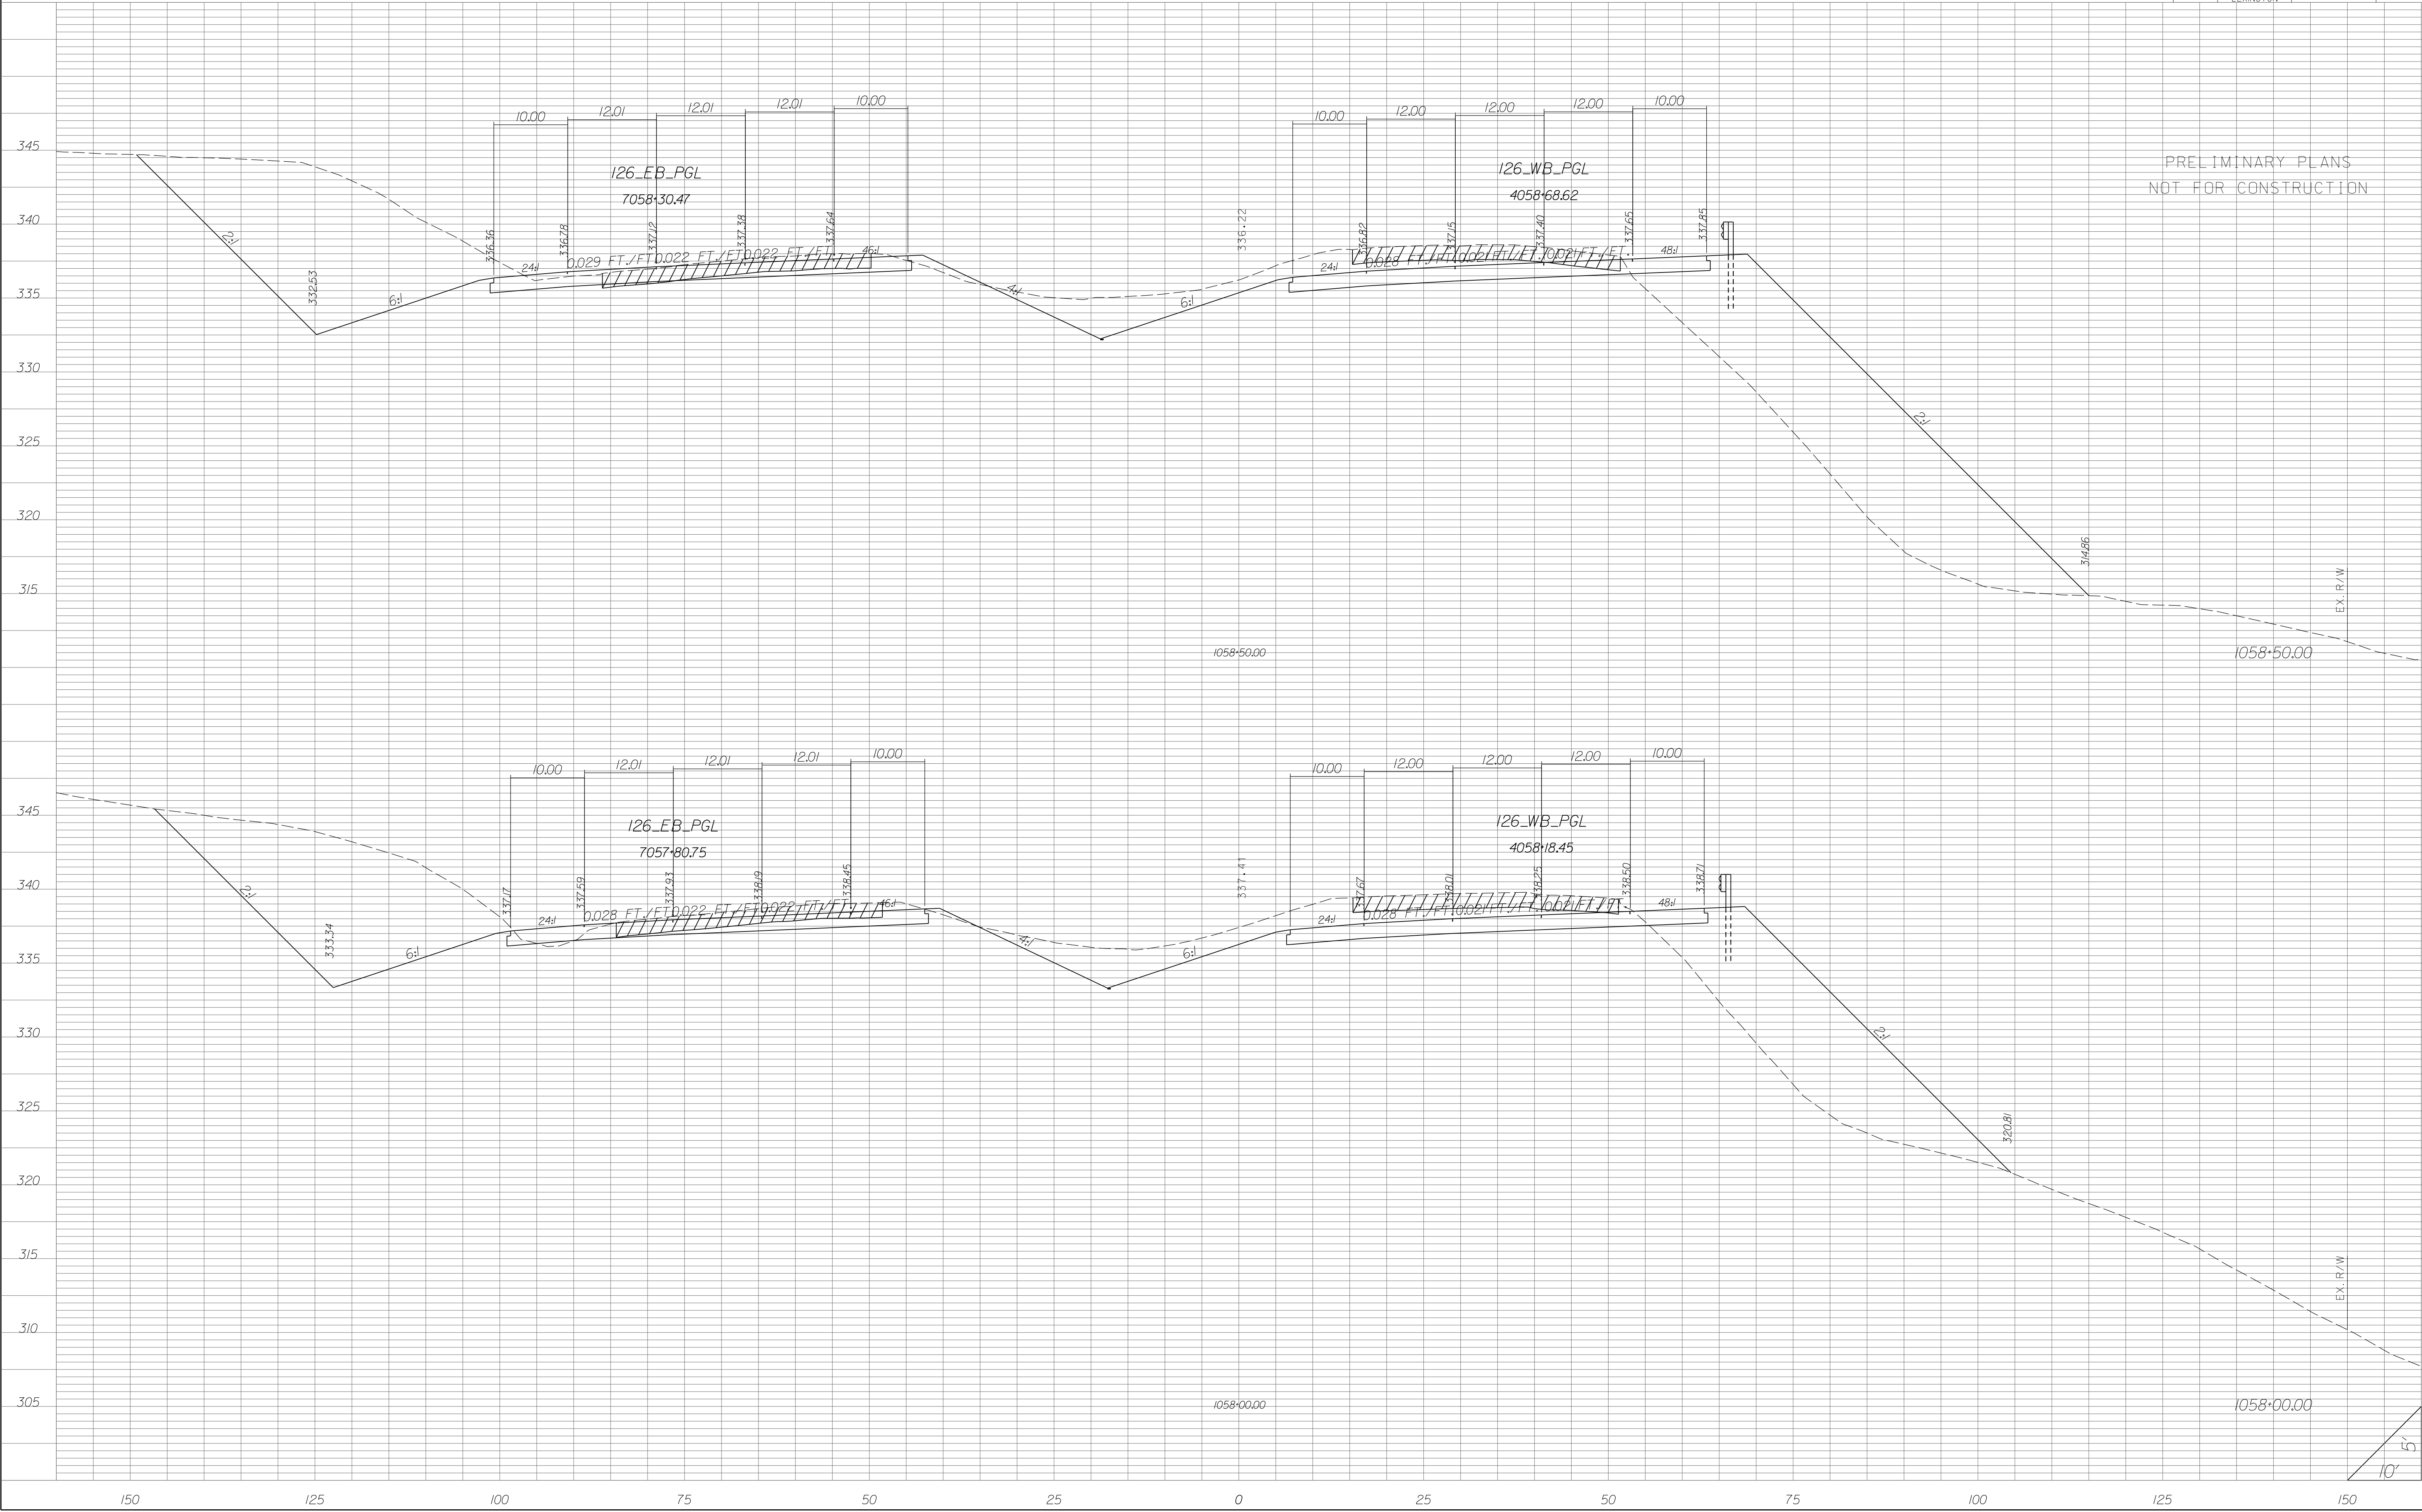


STATE	COUNTY	PROJECT ID	RD/RTE NO.	SHEET NO.
SC	NEWBERRY RICHLAND LEXINGTON	P029208	I-26	X-205

PRELIMINARY PLANS
NOT FOR CONSTRUCTION




STATE	COUNTY	PROJECT ID	RD/RTE NO.	SHEET NO.
SC	NEWBERRY RICHLAND LEXINGTON	P029208	I-26	X-206

PRELIMINARY PLANS
NOT FOR CONSTRUCTION

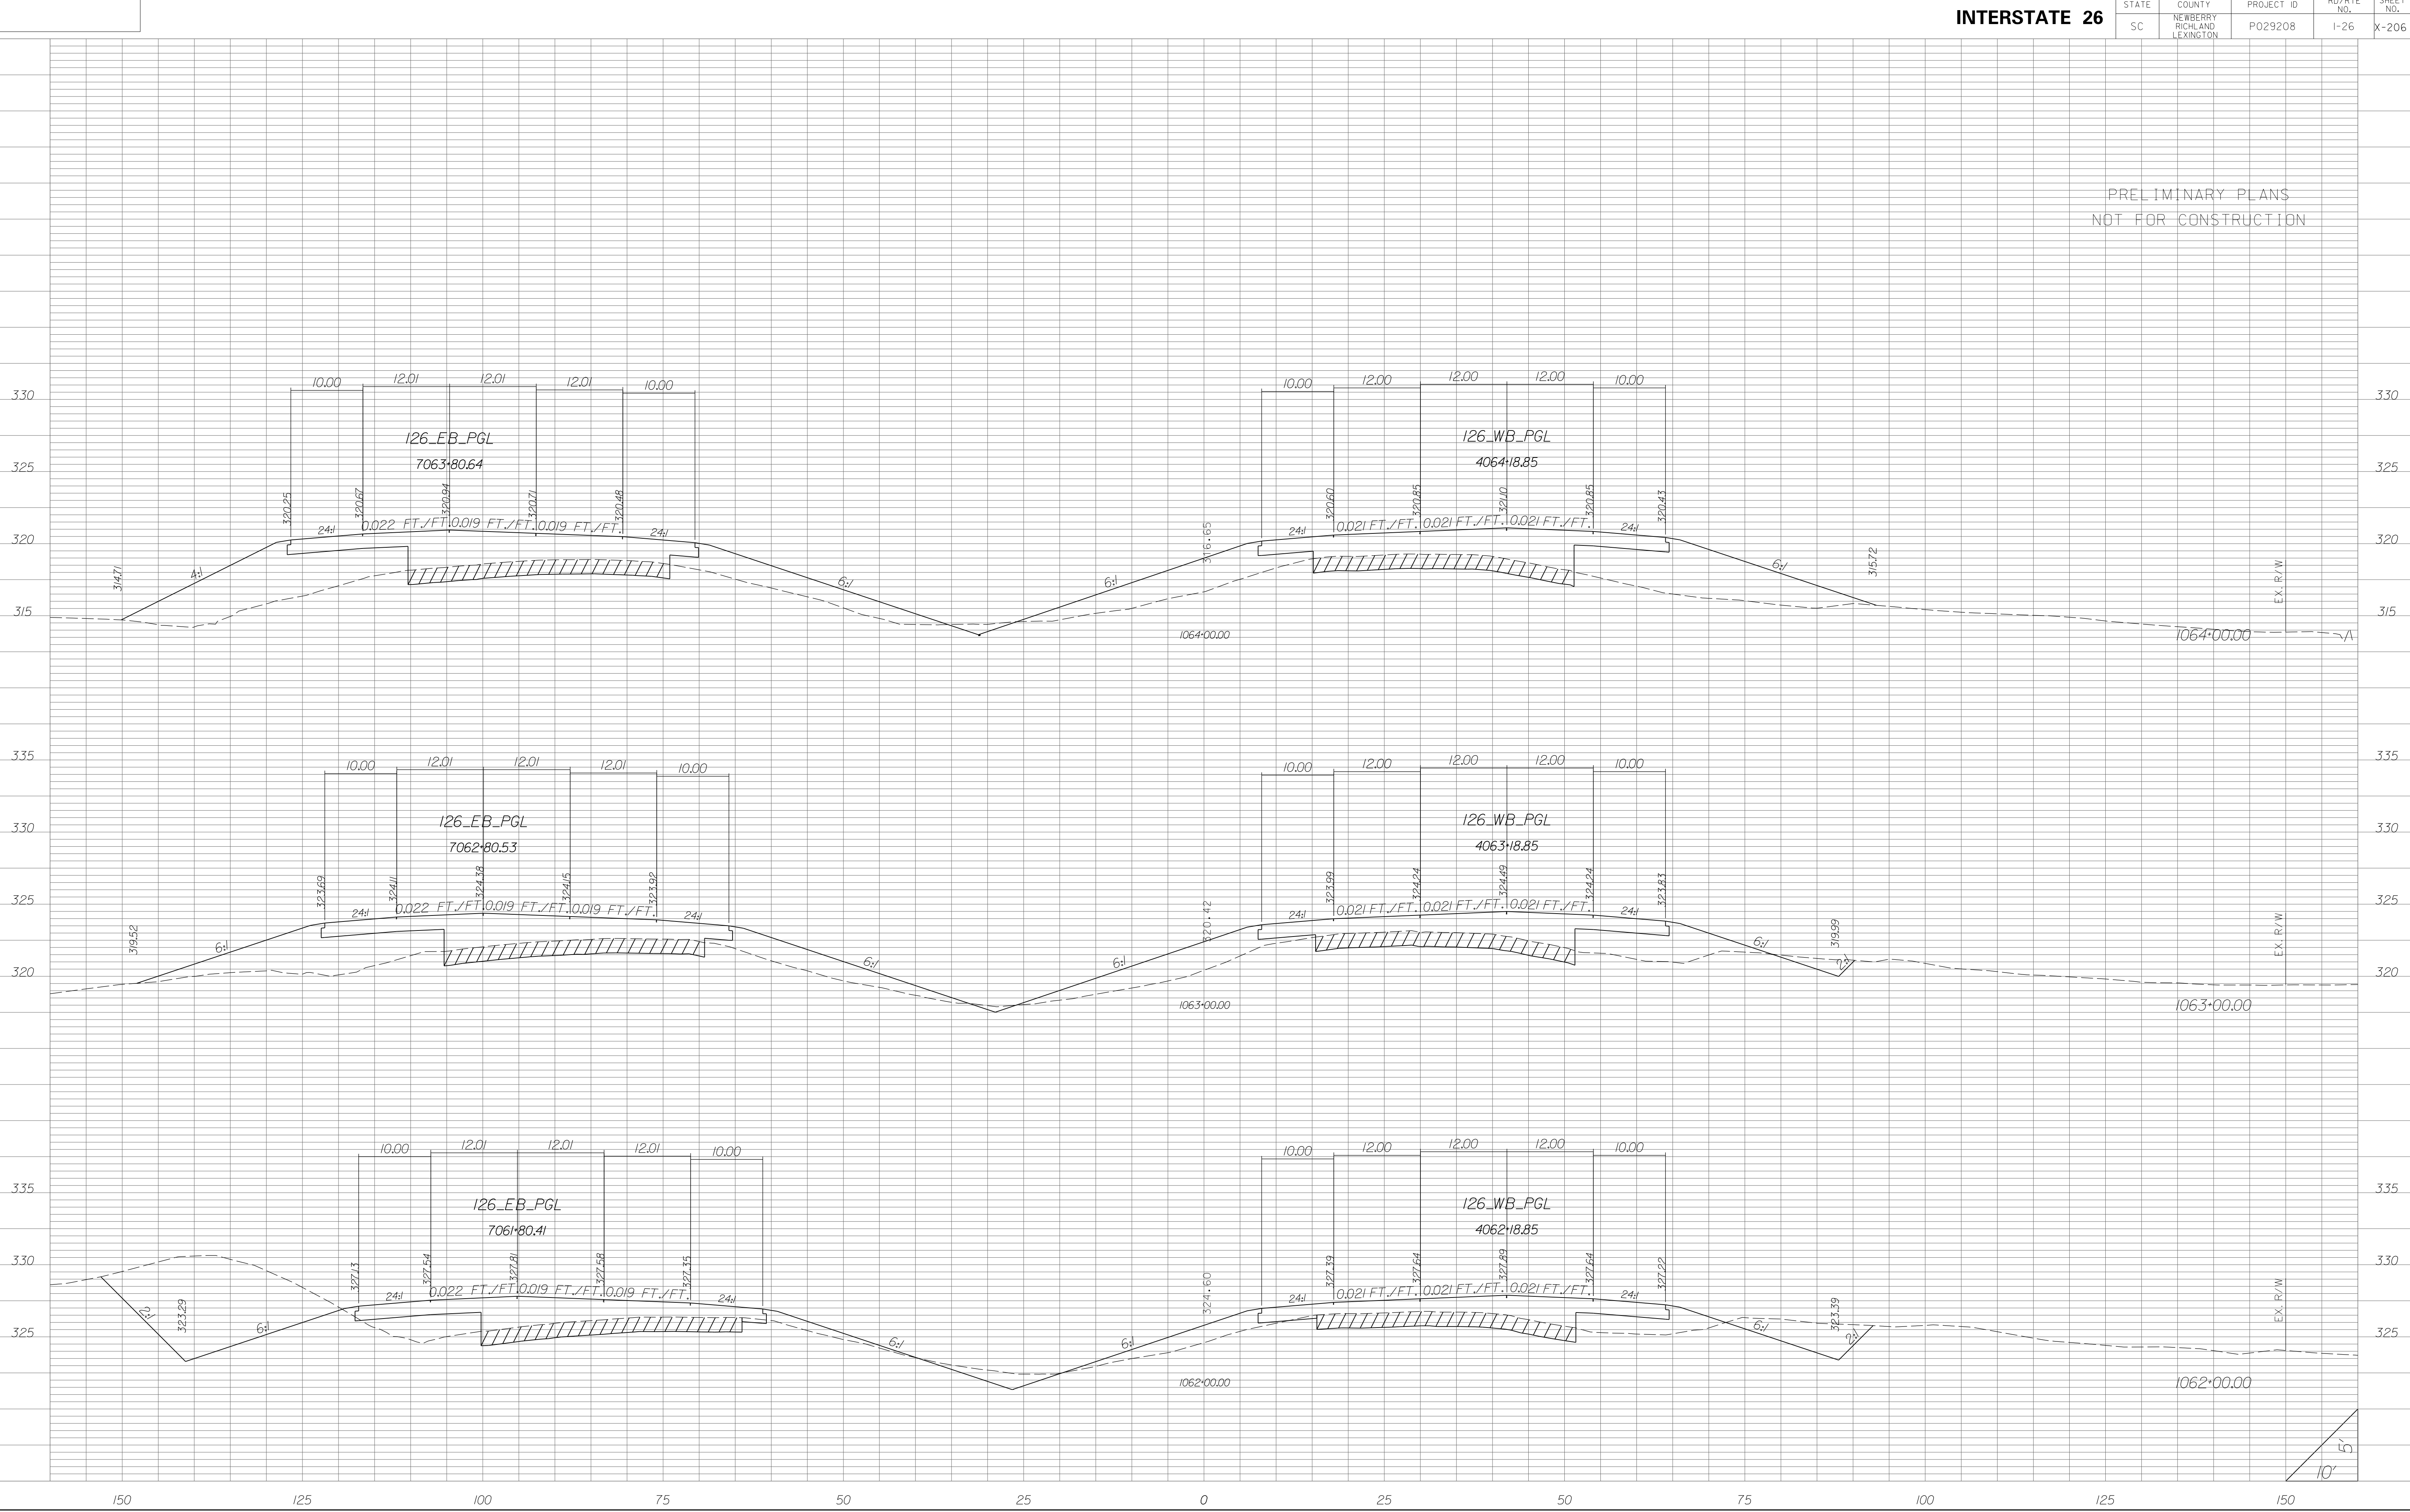


STATE	COUNTY	PROJECT ID	RD/RTE NO.	SHEET NO.
SC	NEWBERRY RICHLAND LEXINGTON	P029208	1-26	X-207

PRELIMINARY PLANS
NOT FOR CONSTRUCTION

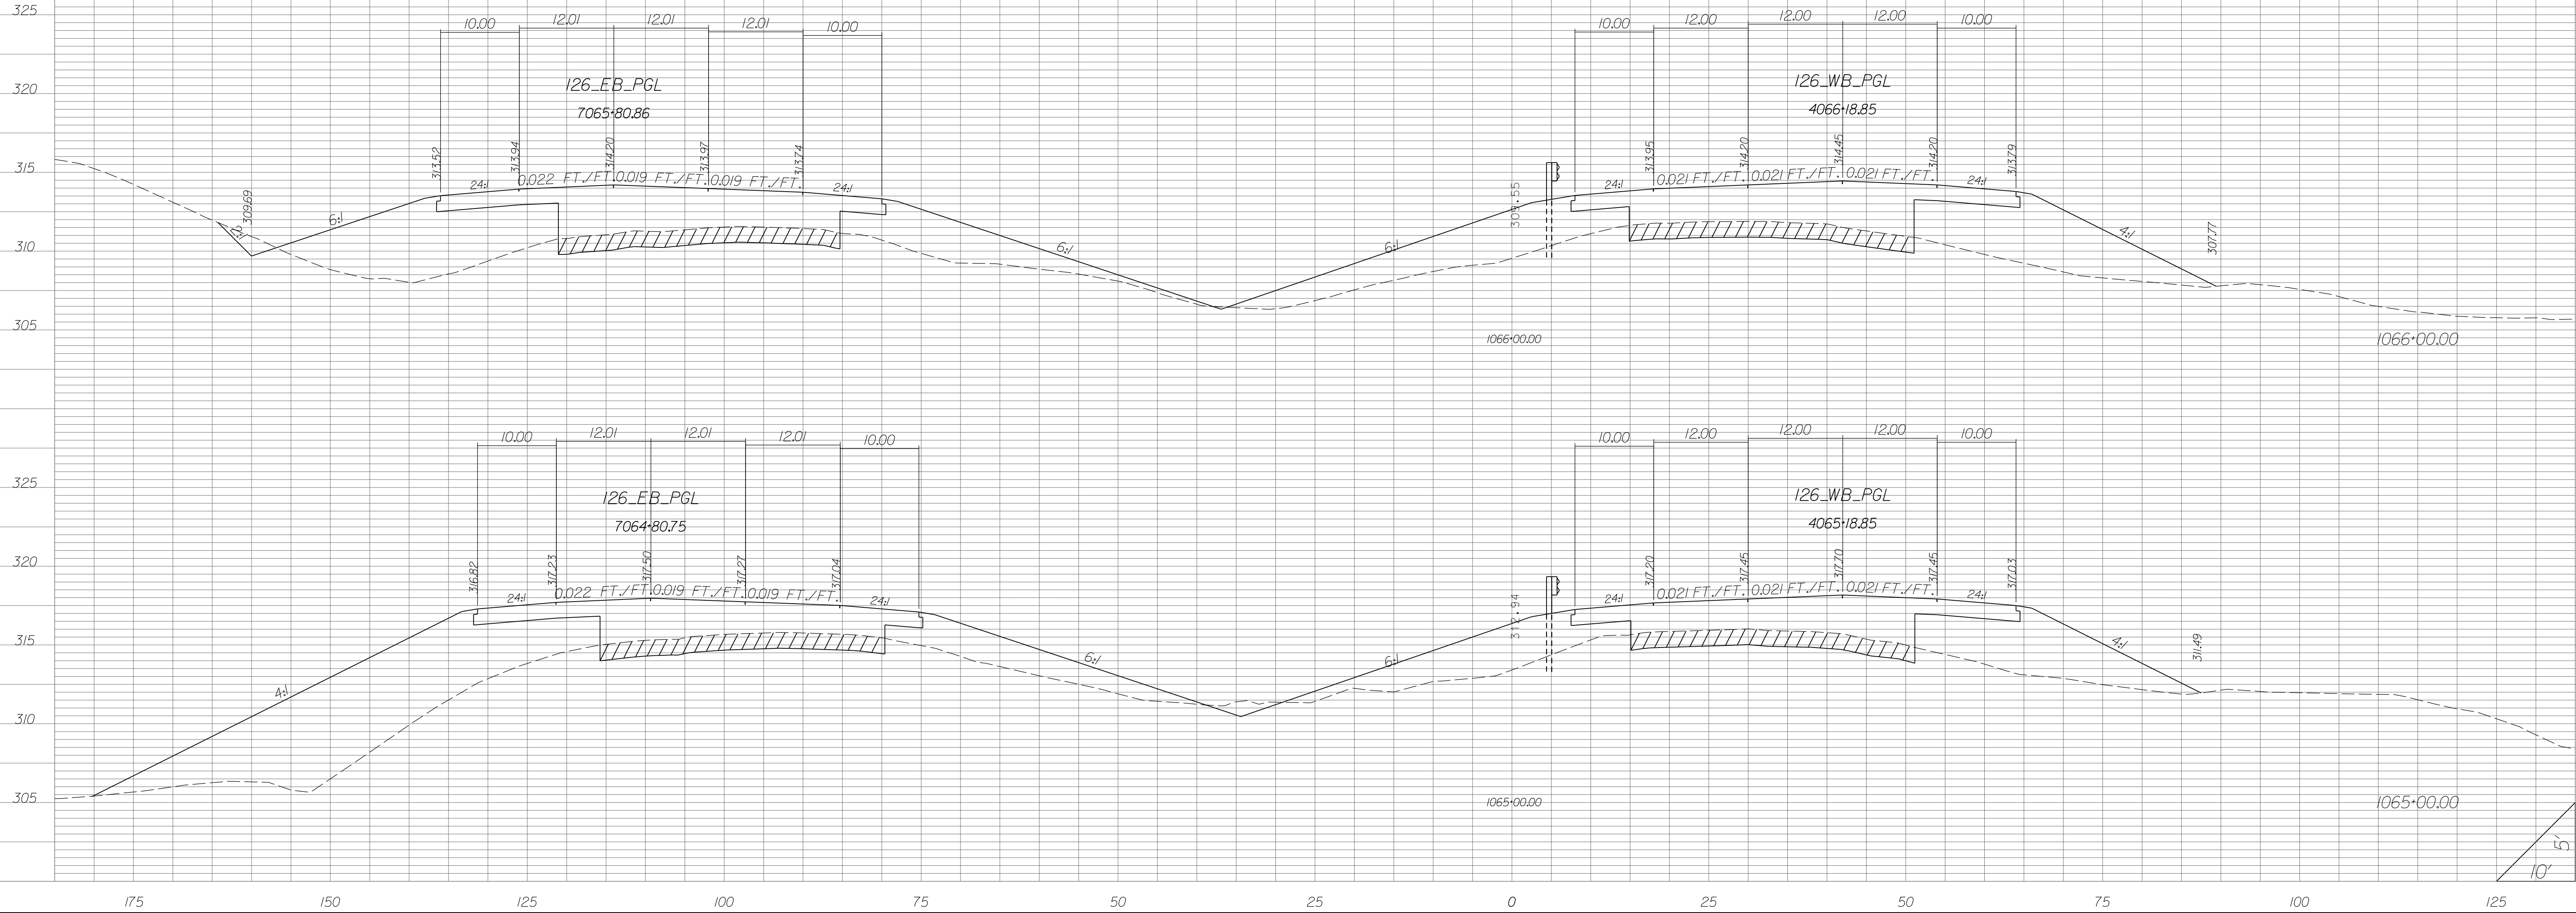


STATE	COUNTY	PROJECT ID	RD/RTE NO.	SHEET NO.
SC	NEWBERRY RICHLAND LEXINGTON	P029208	I-26	X-208

PRELIMINARY PLANS
NOT FOR CONSTRUCTION

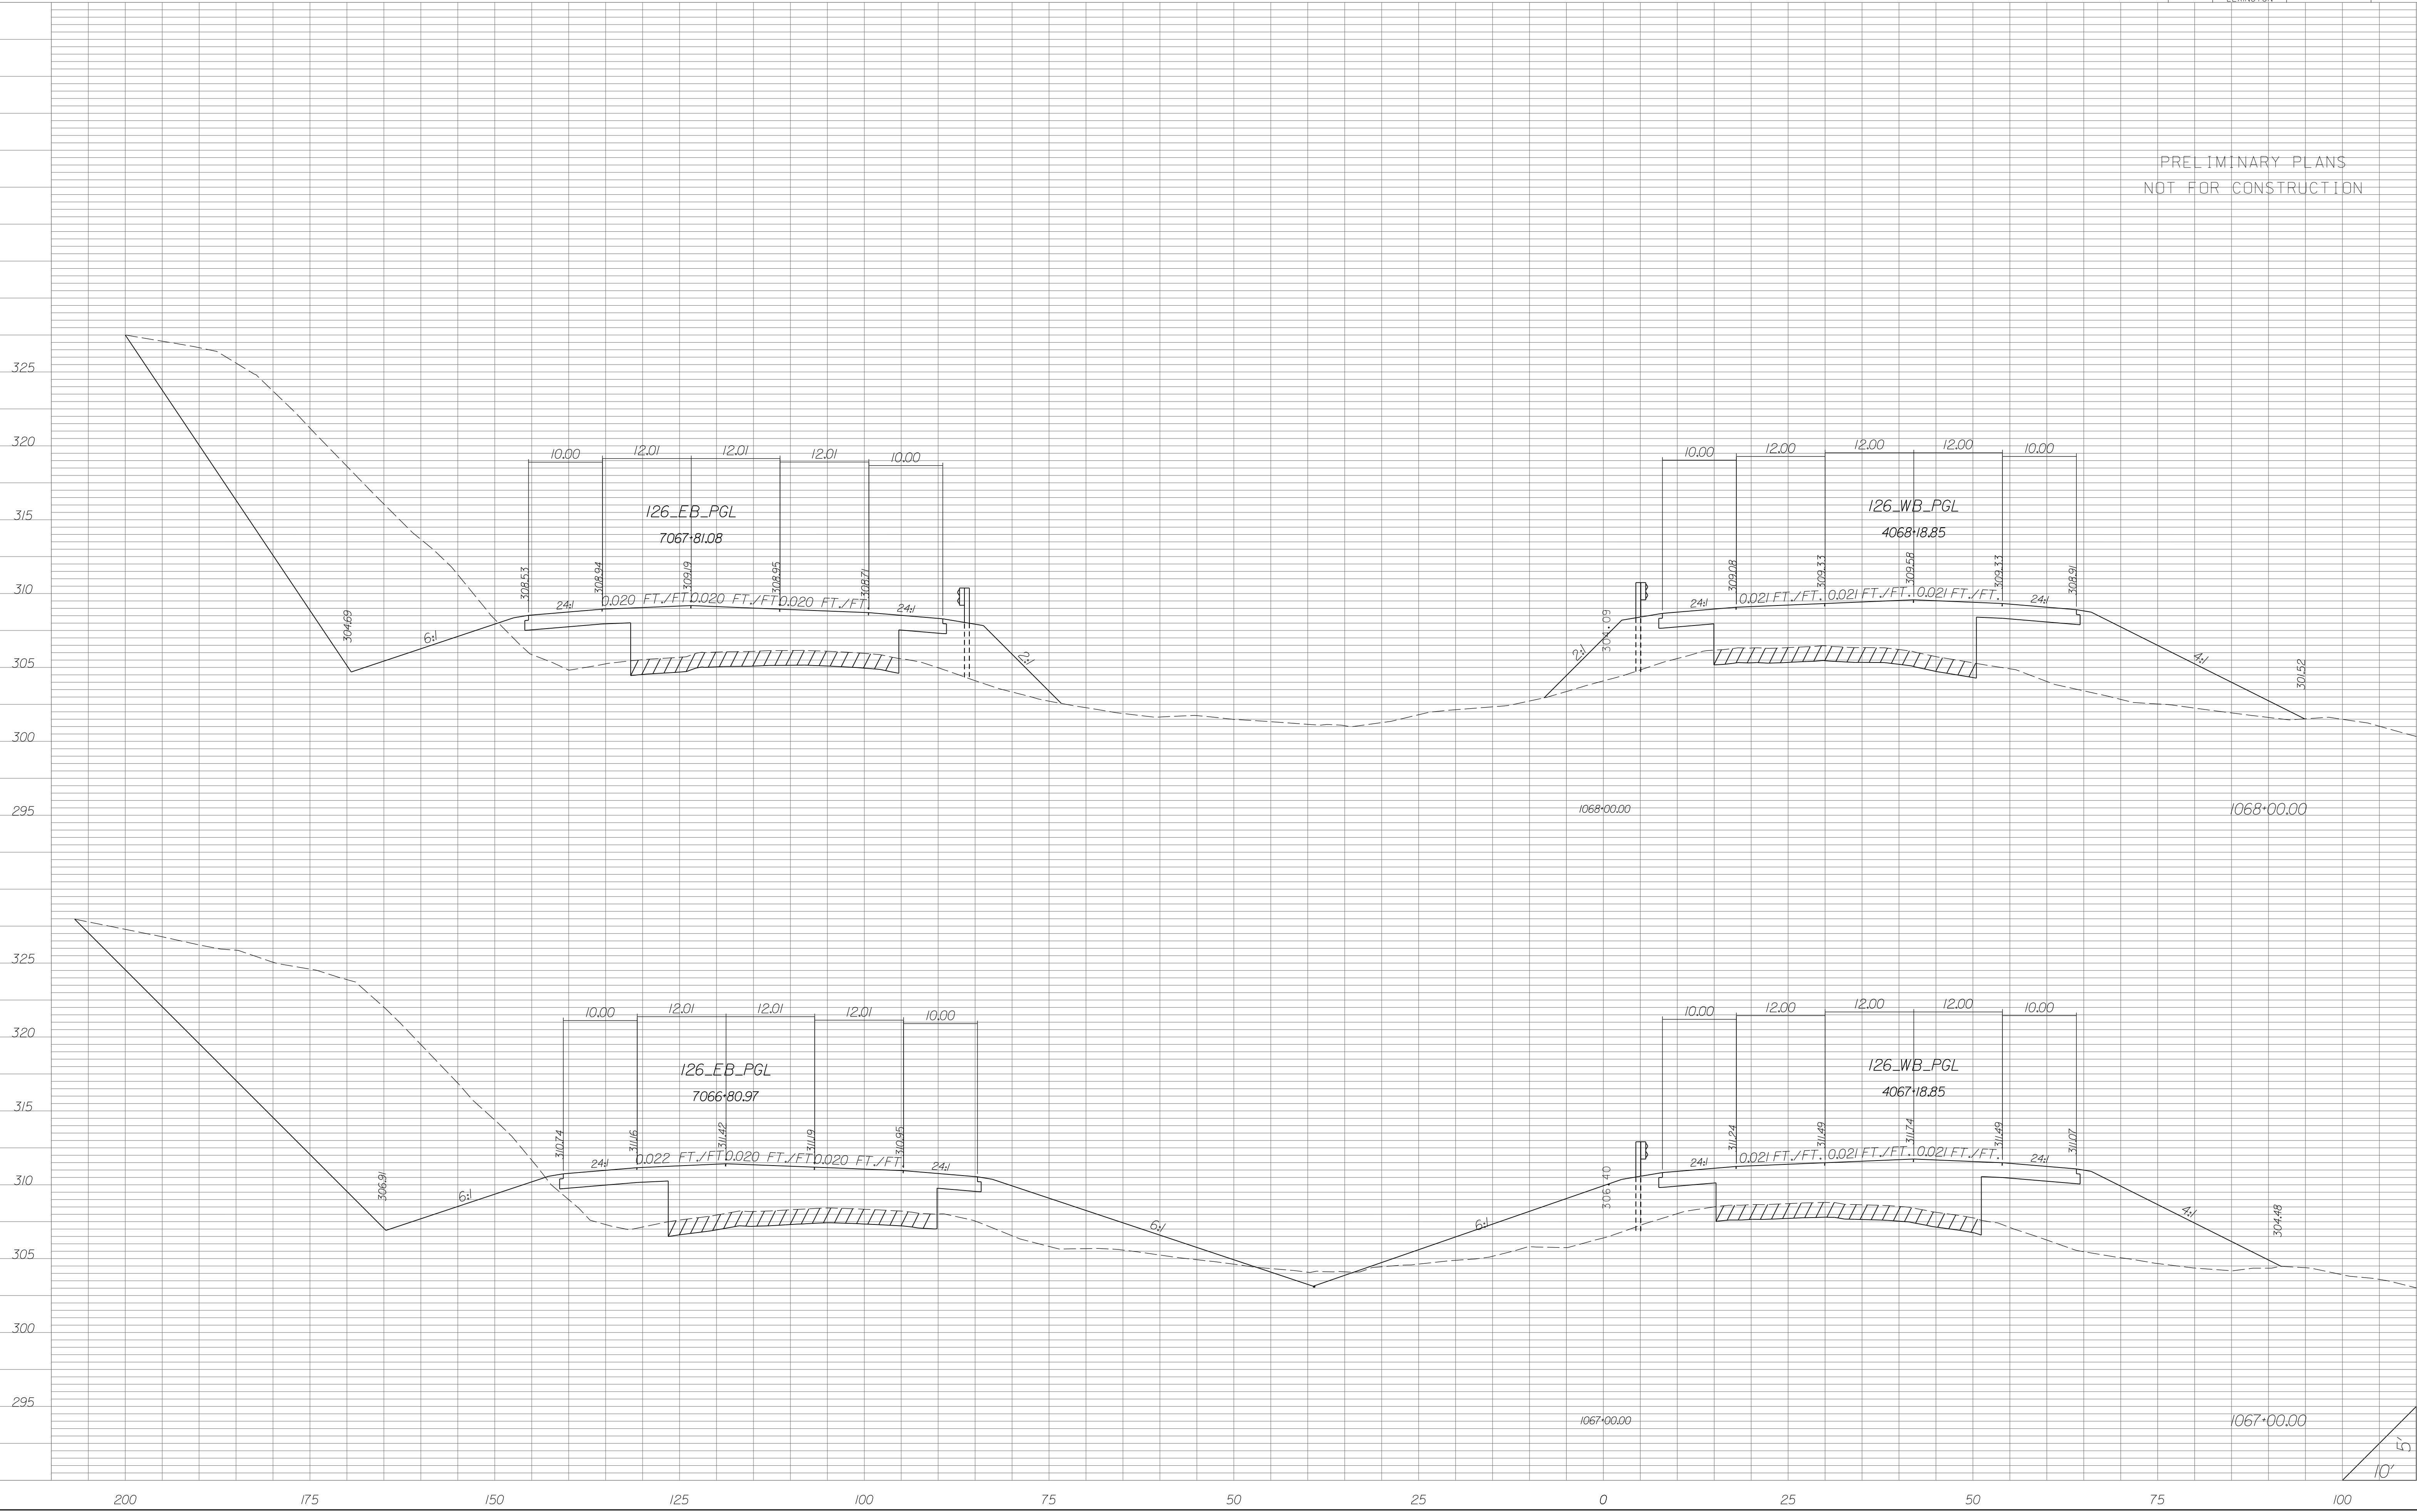


STATE	COUNTY	PROJECT ID	RD/RTE NO.	SHEET NO.
SC	NEWBERRY RICHLAND LEXINGTON	P029208	1-26	X-209

PRELIMINARY PLANS
NOT FOR CONSTRUCTION

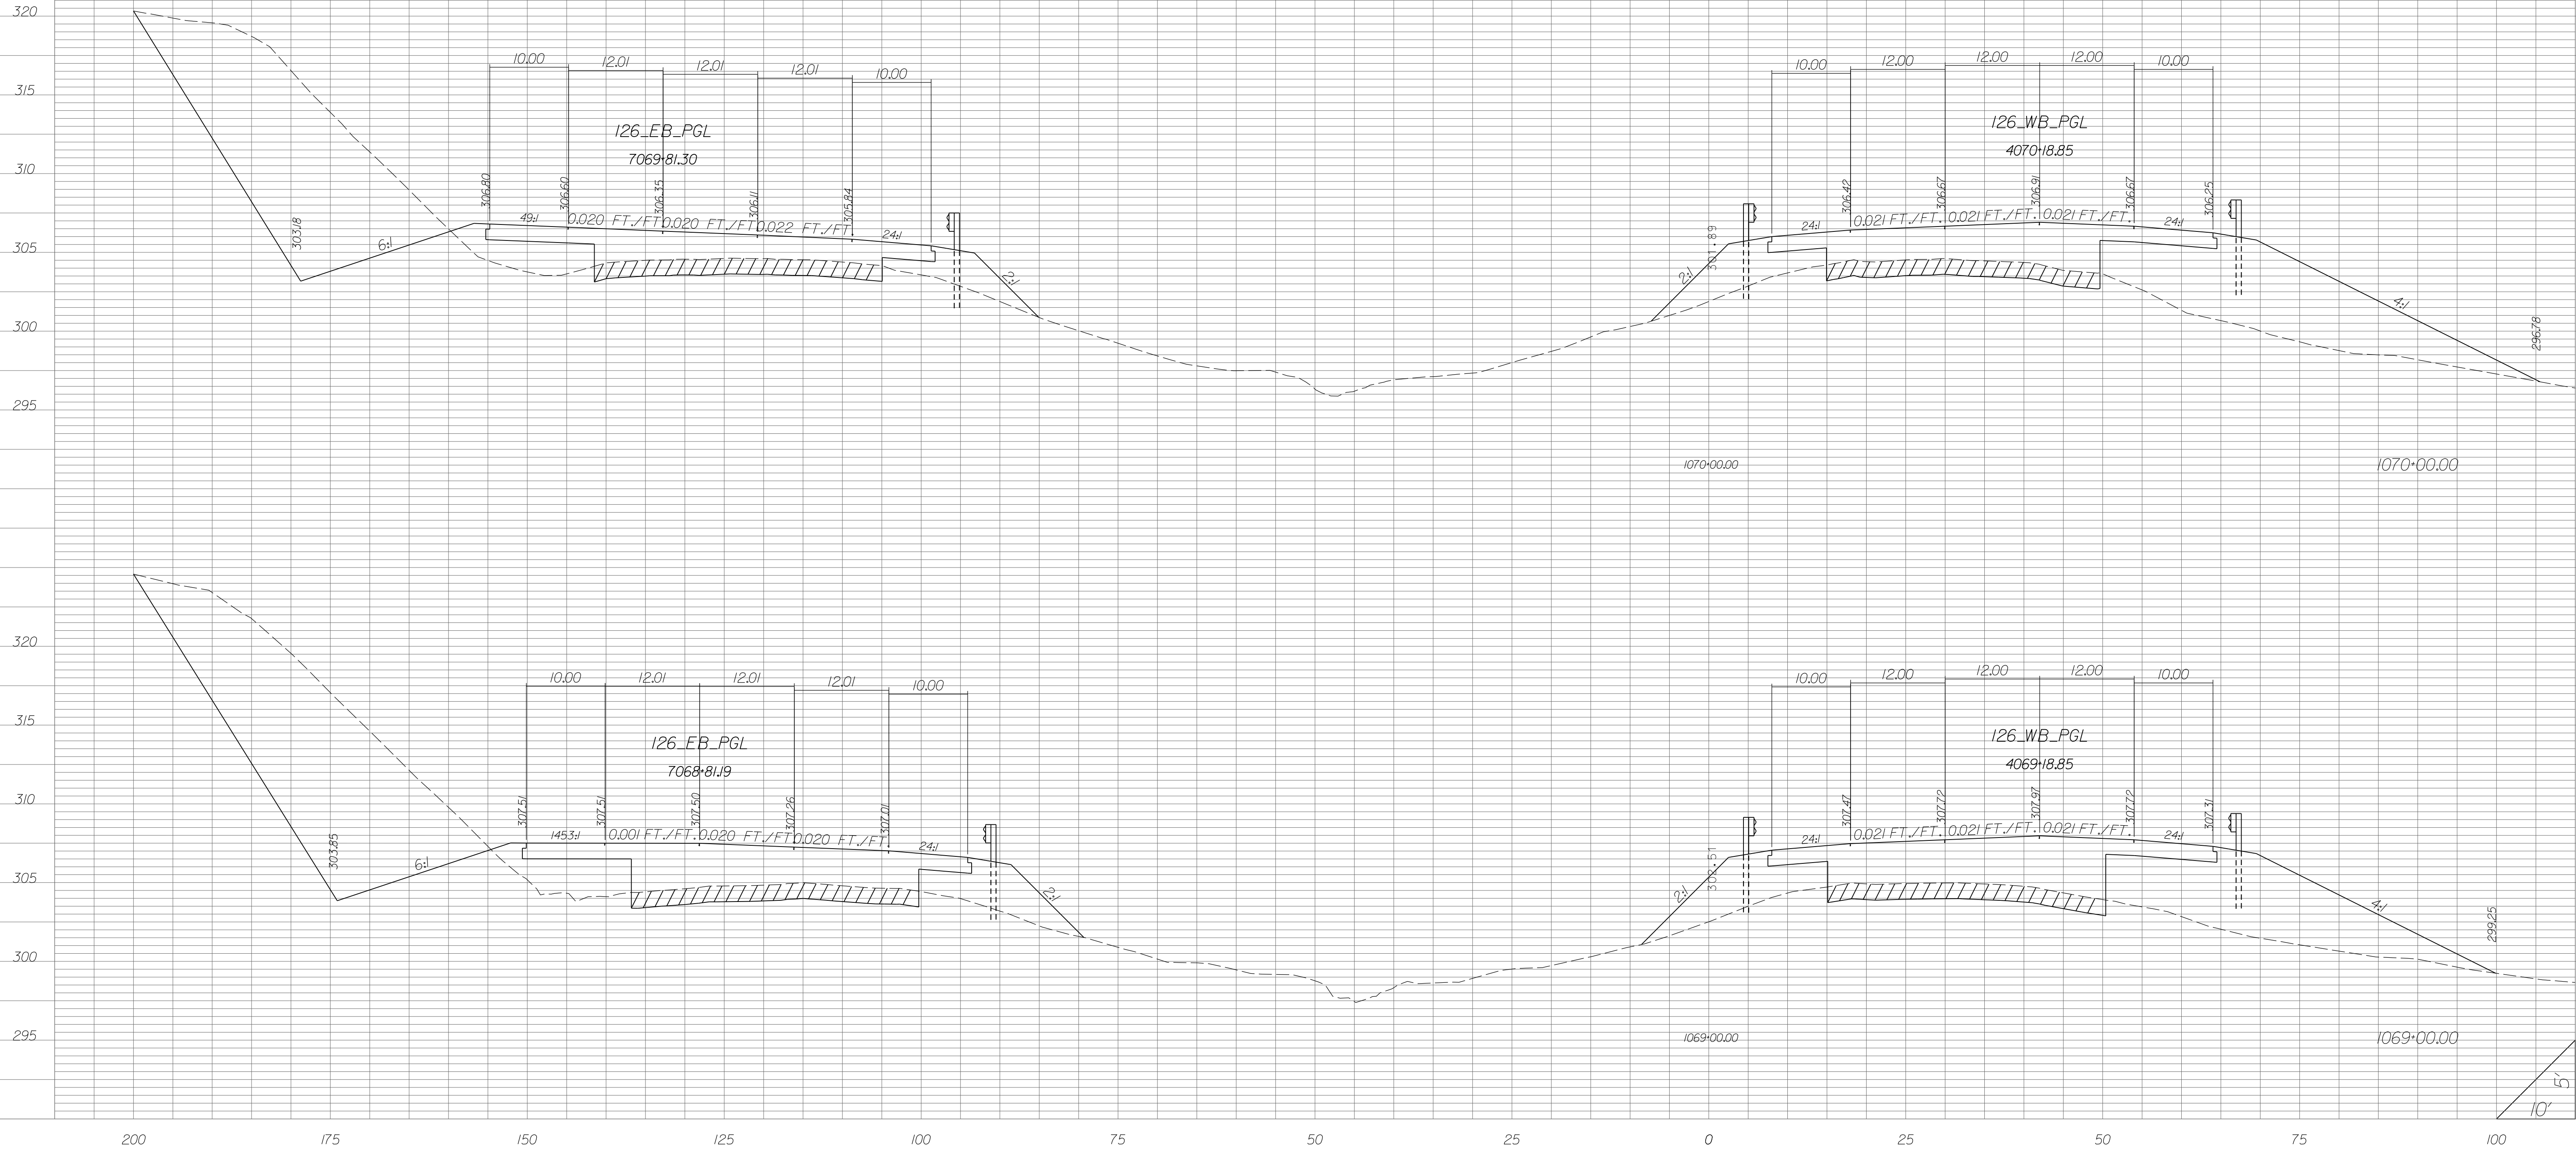


STATE	COUNTY	PROJECT ID	RD/RTE NO.	SHEET NO.
SC	NEWBERRY RICHLAND LEXINGTON	P029208	1-26	X-210

PRELIMINARY PLANS
NOT FOR CONSTRUCTION

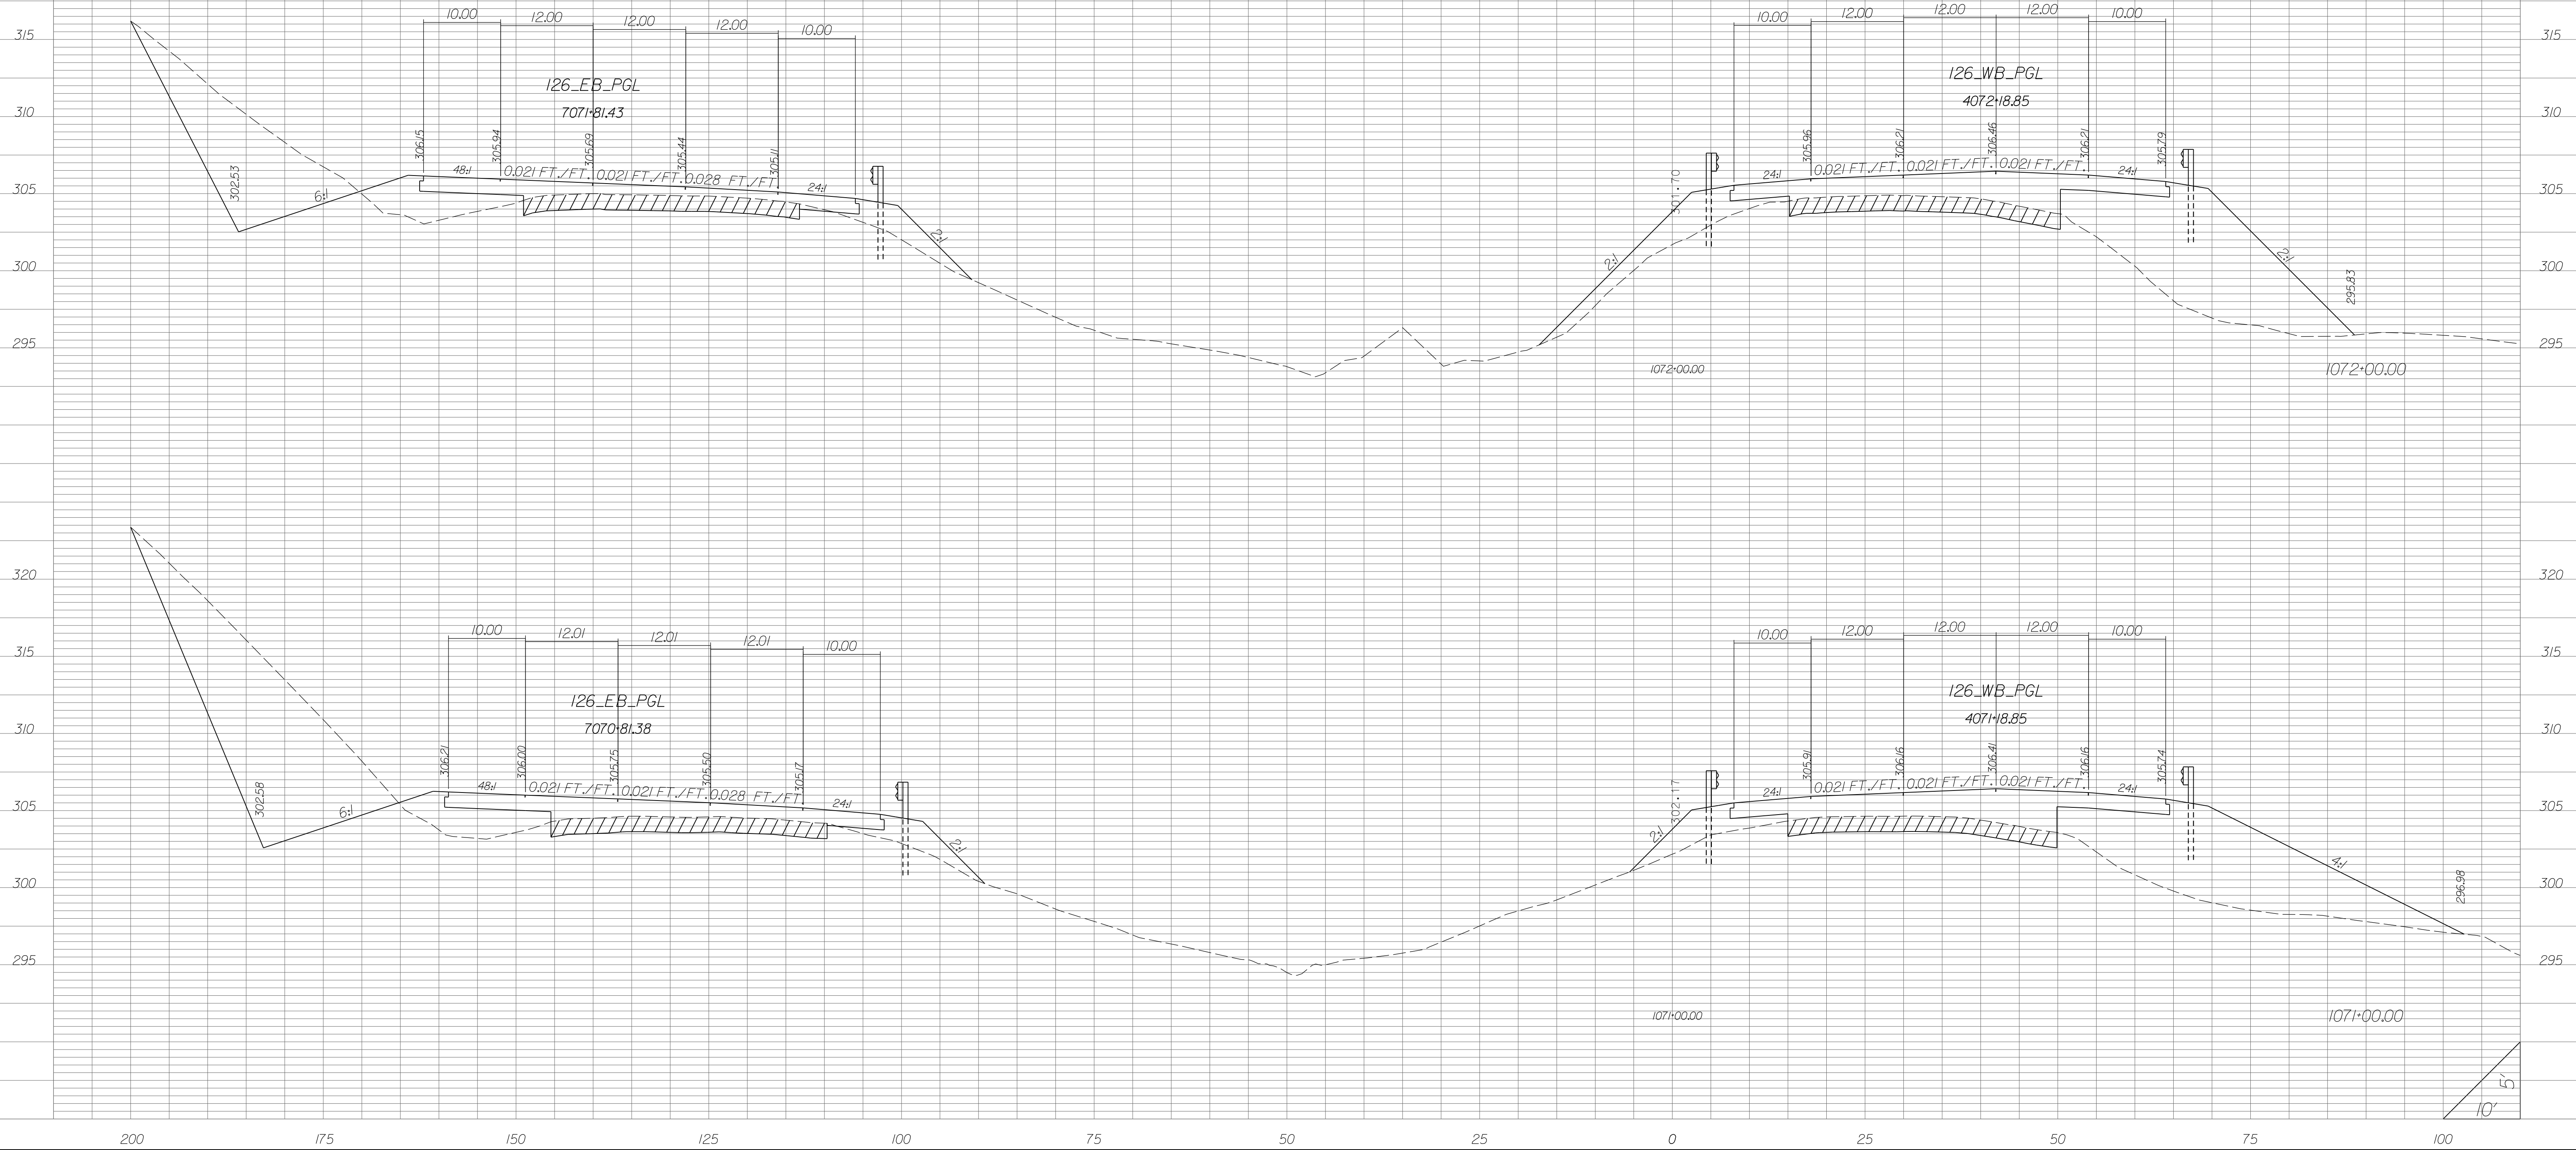


STATE	COUNTY	PROJECT ID	RD/RTE NO.	SHEET NO.
SC	NEWBERRY RICHLAND LEXINGTON	P029208	1-26	X-211

PRELIMINARY PLANS
NOT FOR CONSTRUCTION

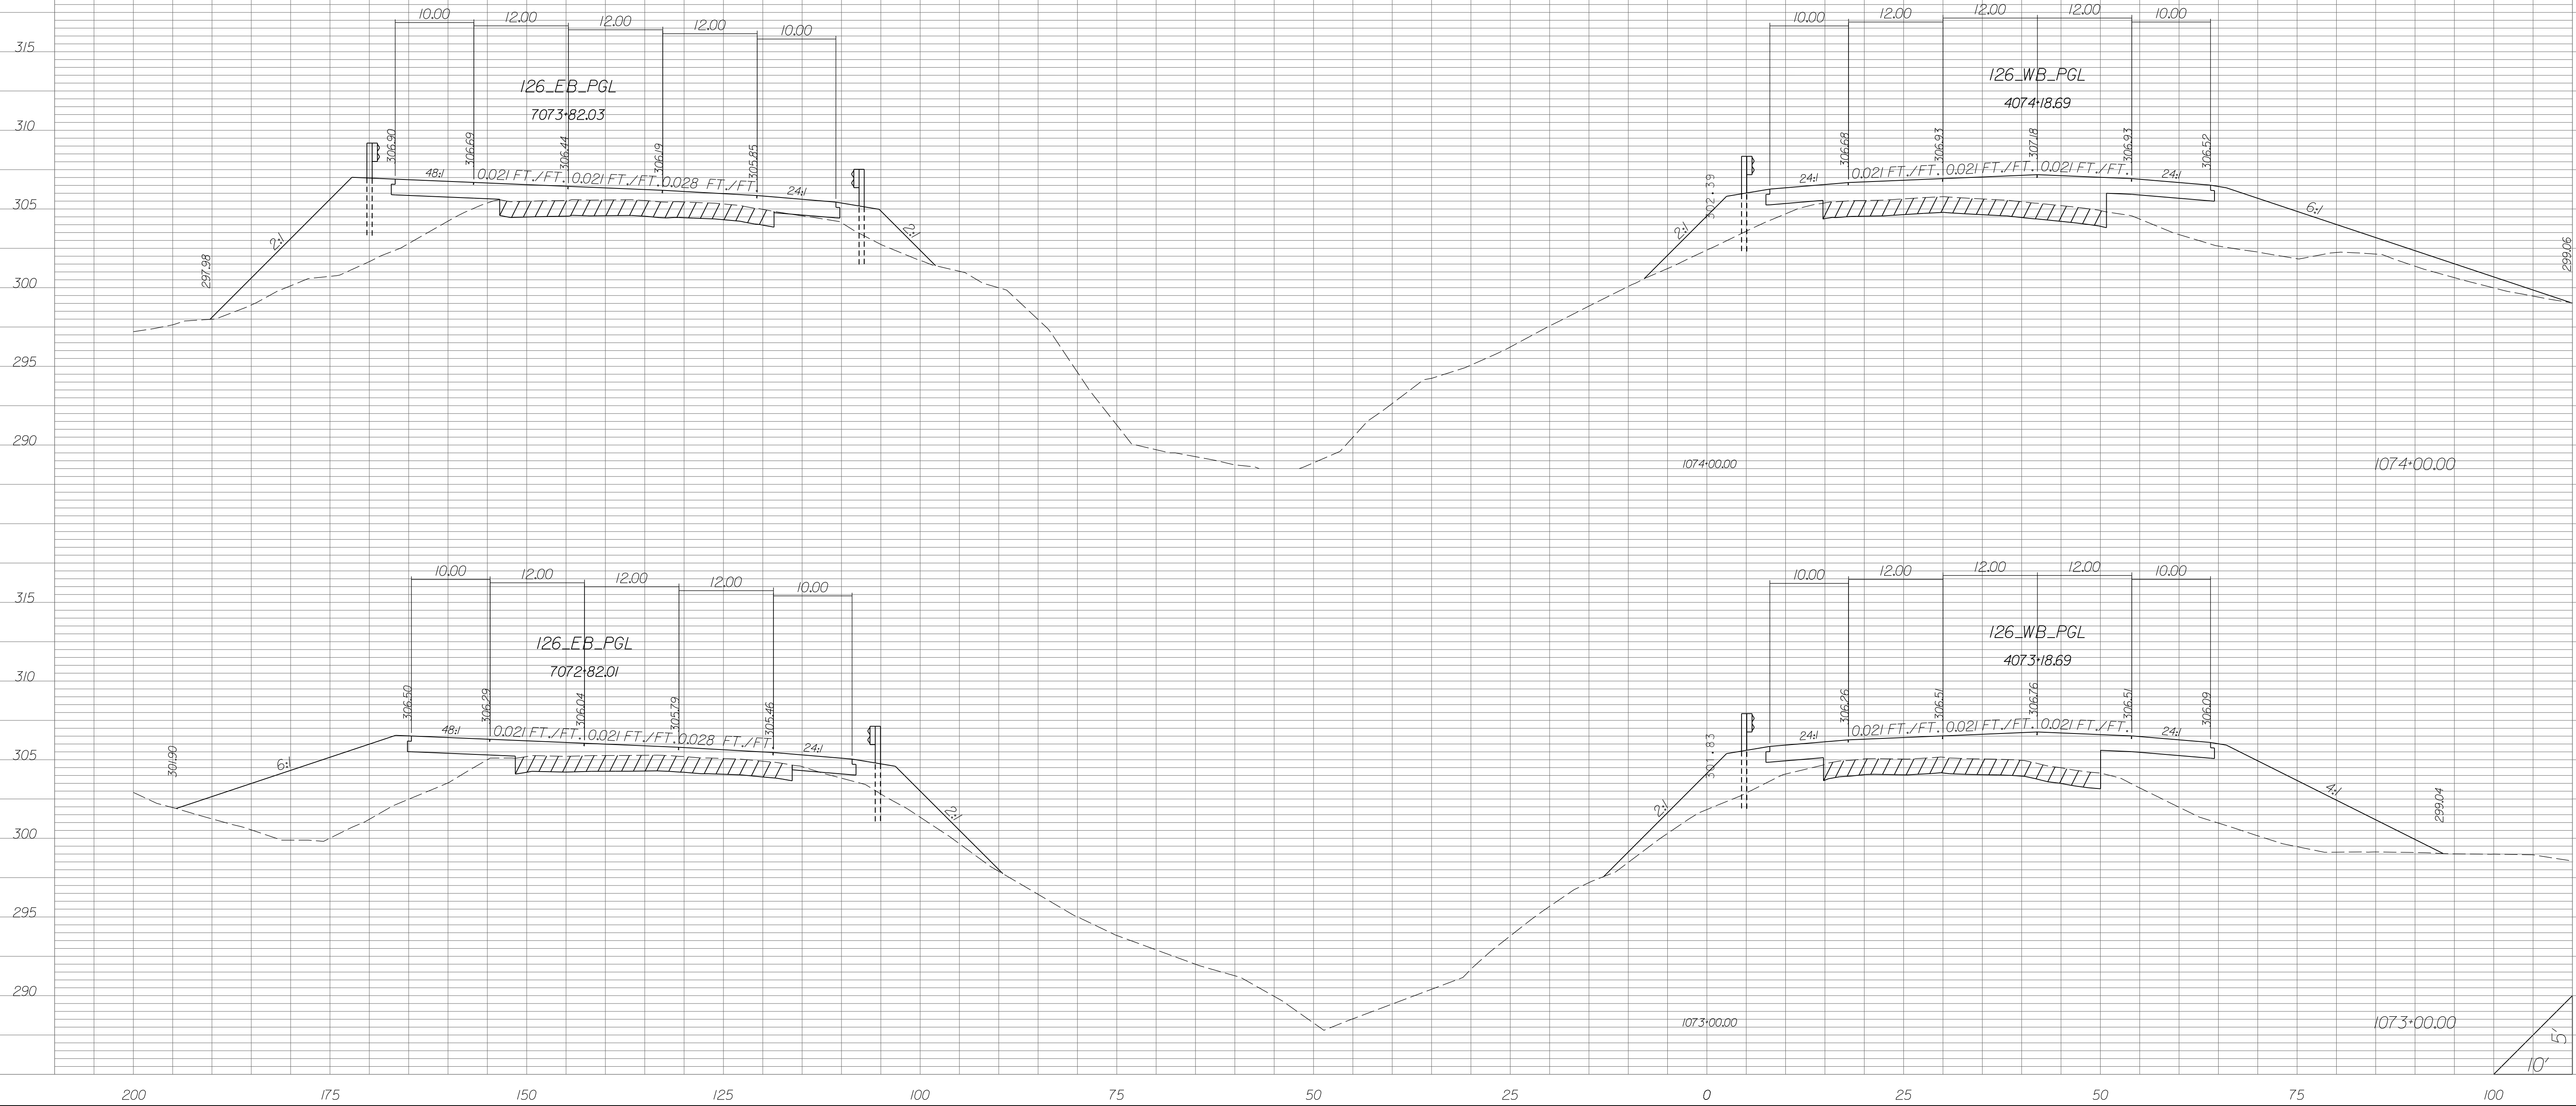


STATE	COUNTY	PROJECT ID	RD/RTE NO.	SHEET NO.
SC	NEWBERRY RICHLAND LEXINGTON	P029208	I-26	X-212

PRELIMINARY PLANS
NOT FOR CONSTRUCTION

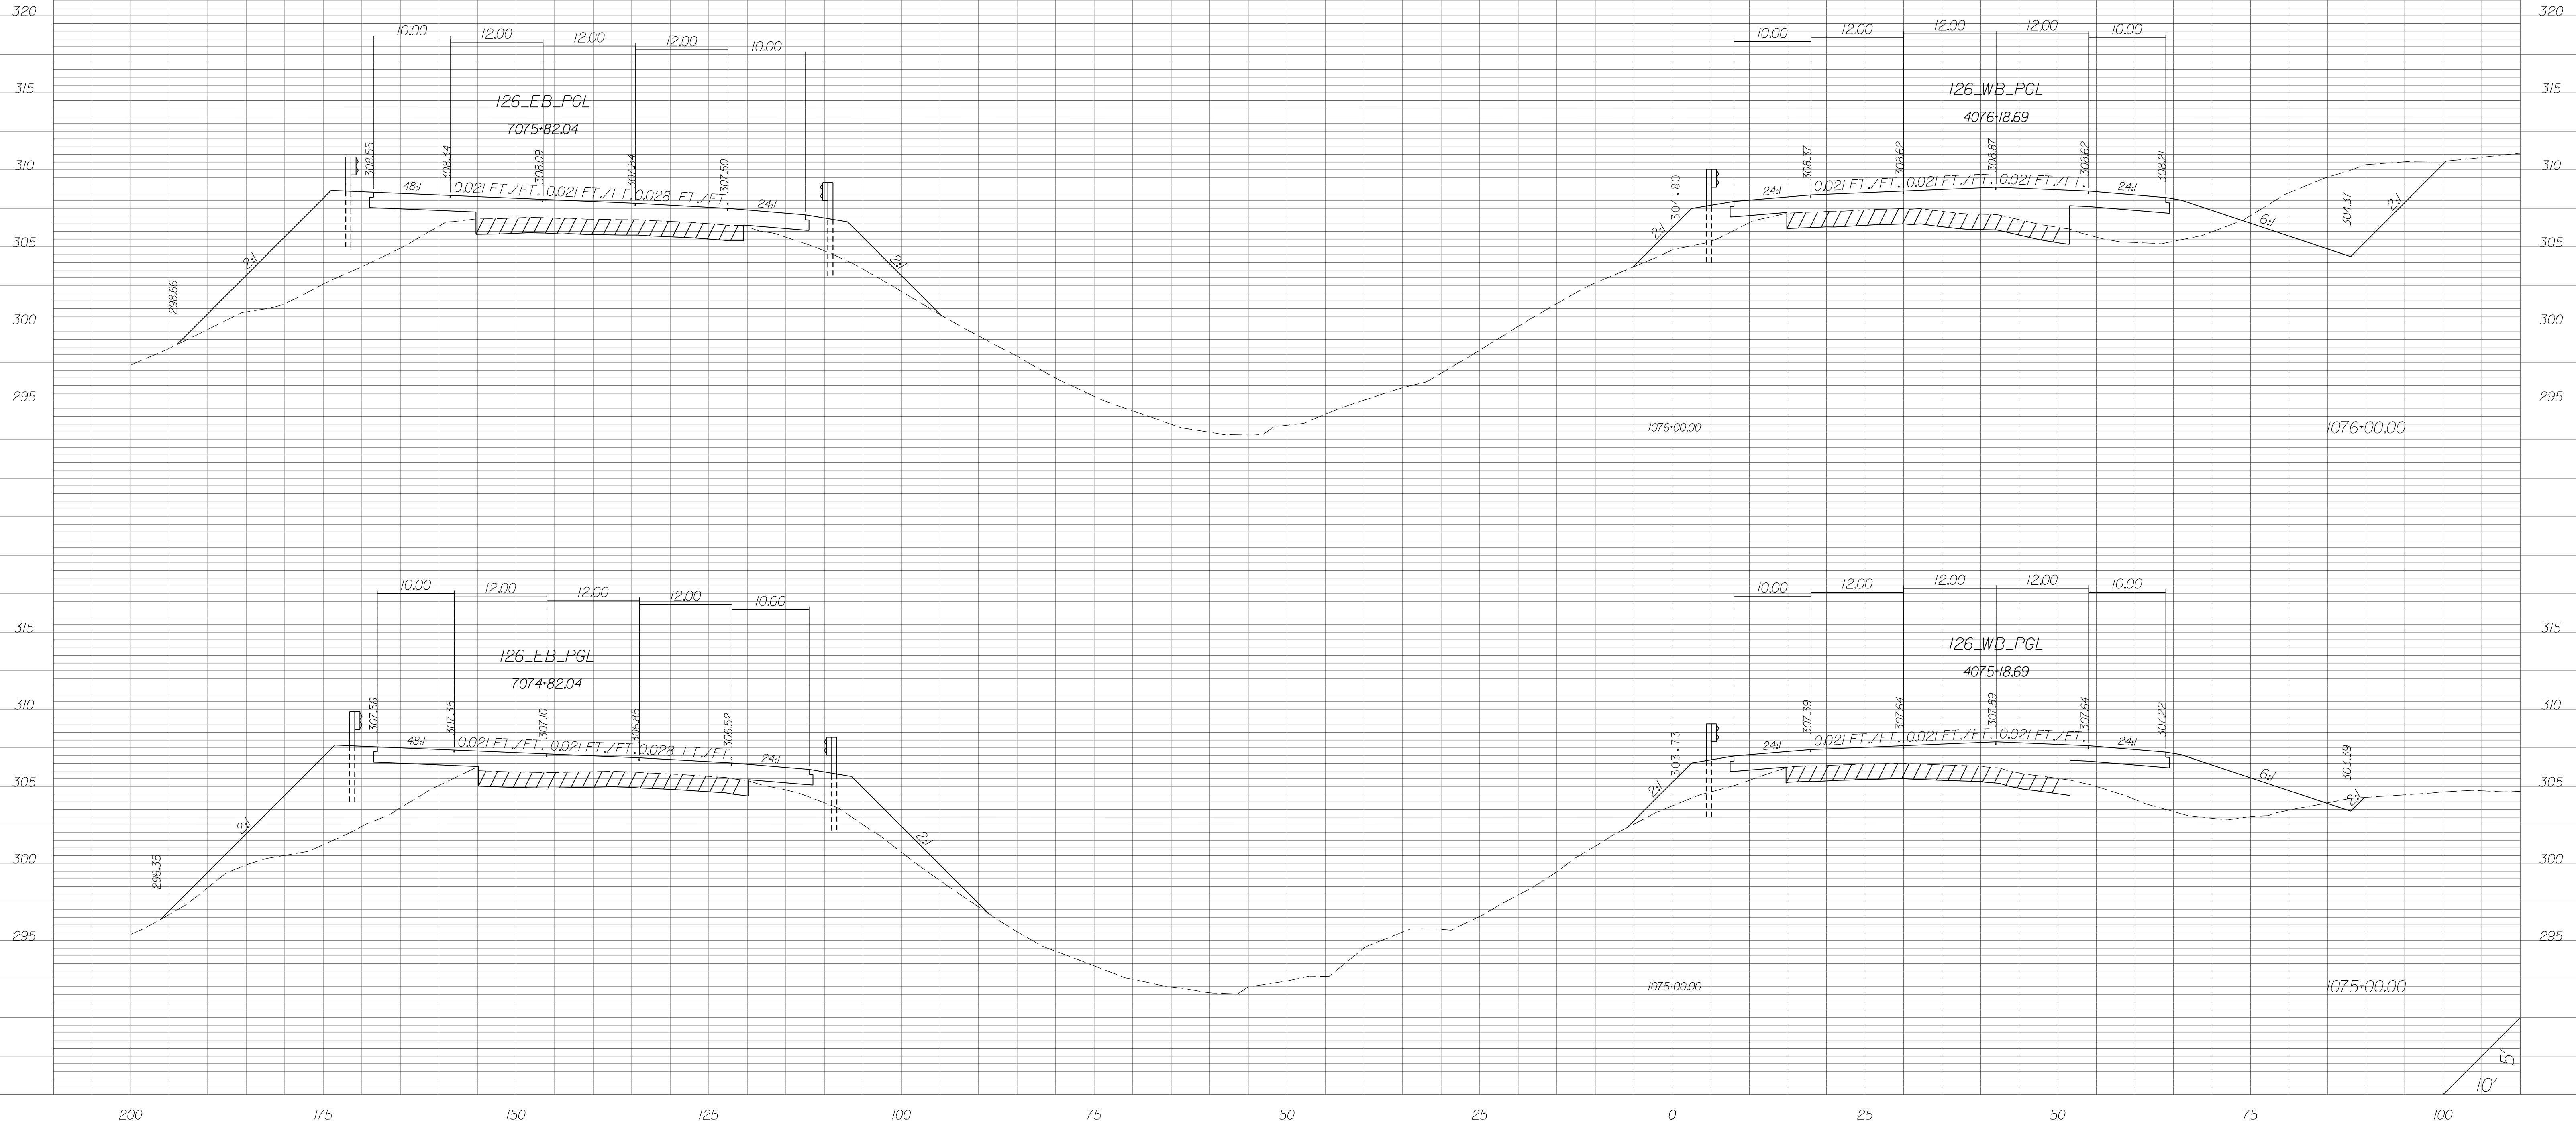


STATE	COUNTY	PROJECT ID	RD/RTE NO.	SHEET NO.
SC	NEWBERRY RICHLAND LEXINGTON	P029208	1-26	X-213

PRELIMINARY PLANS
NOT FOR CONSTRUCTION

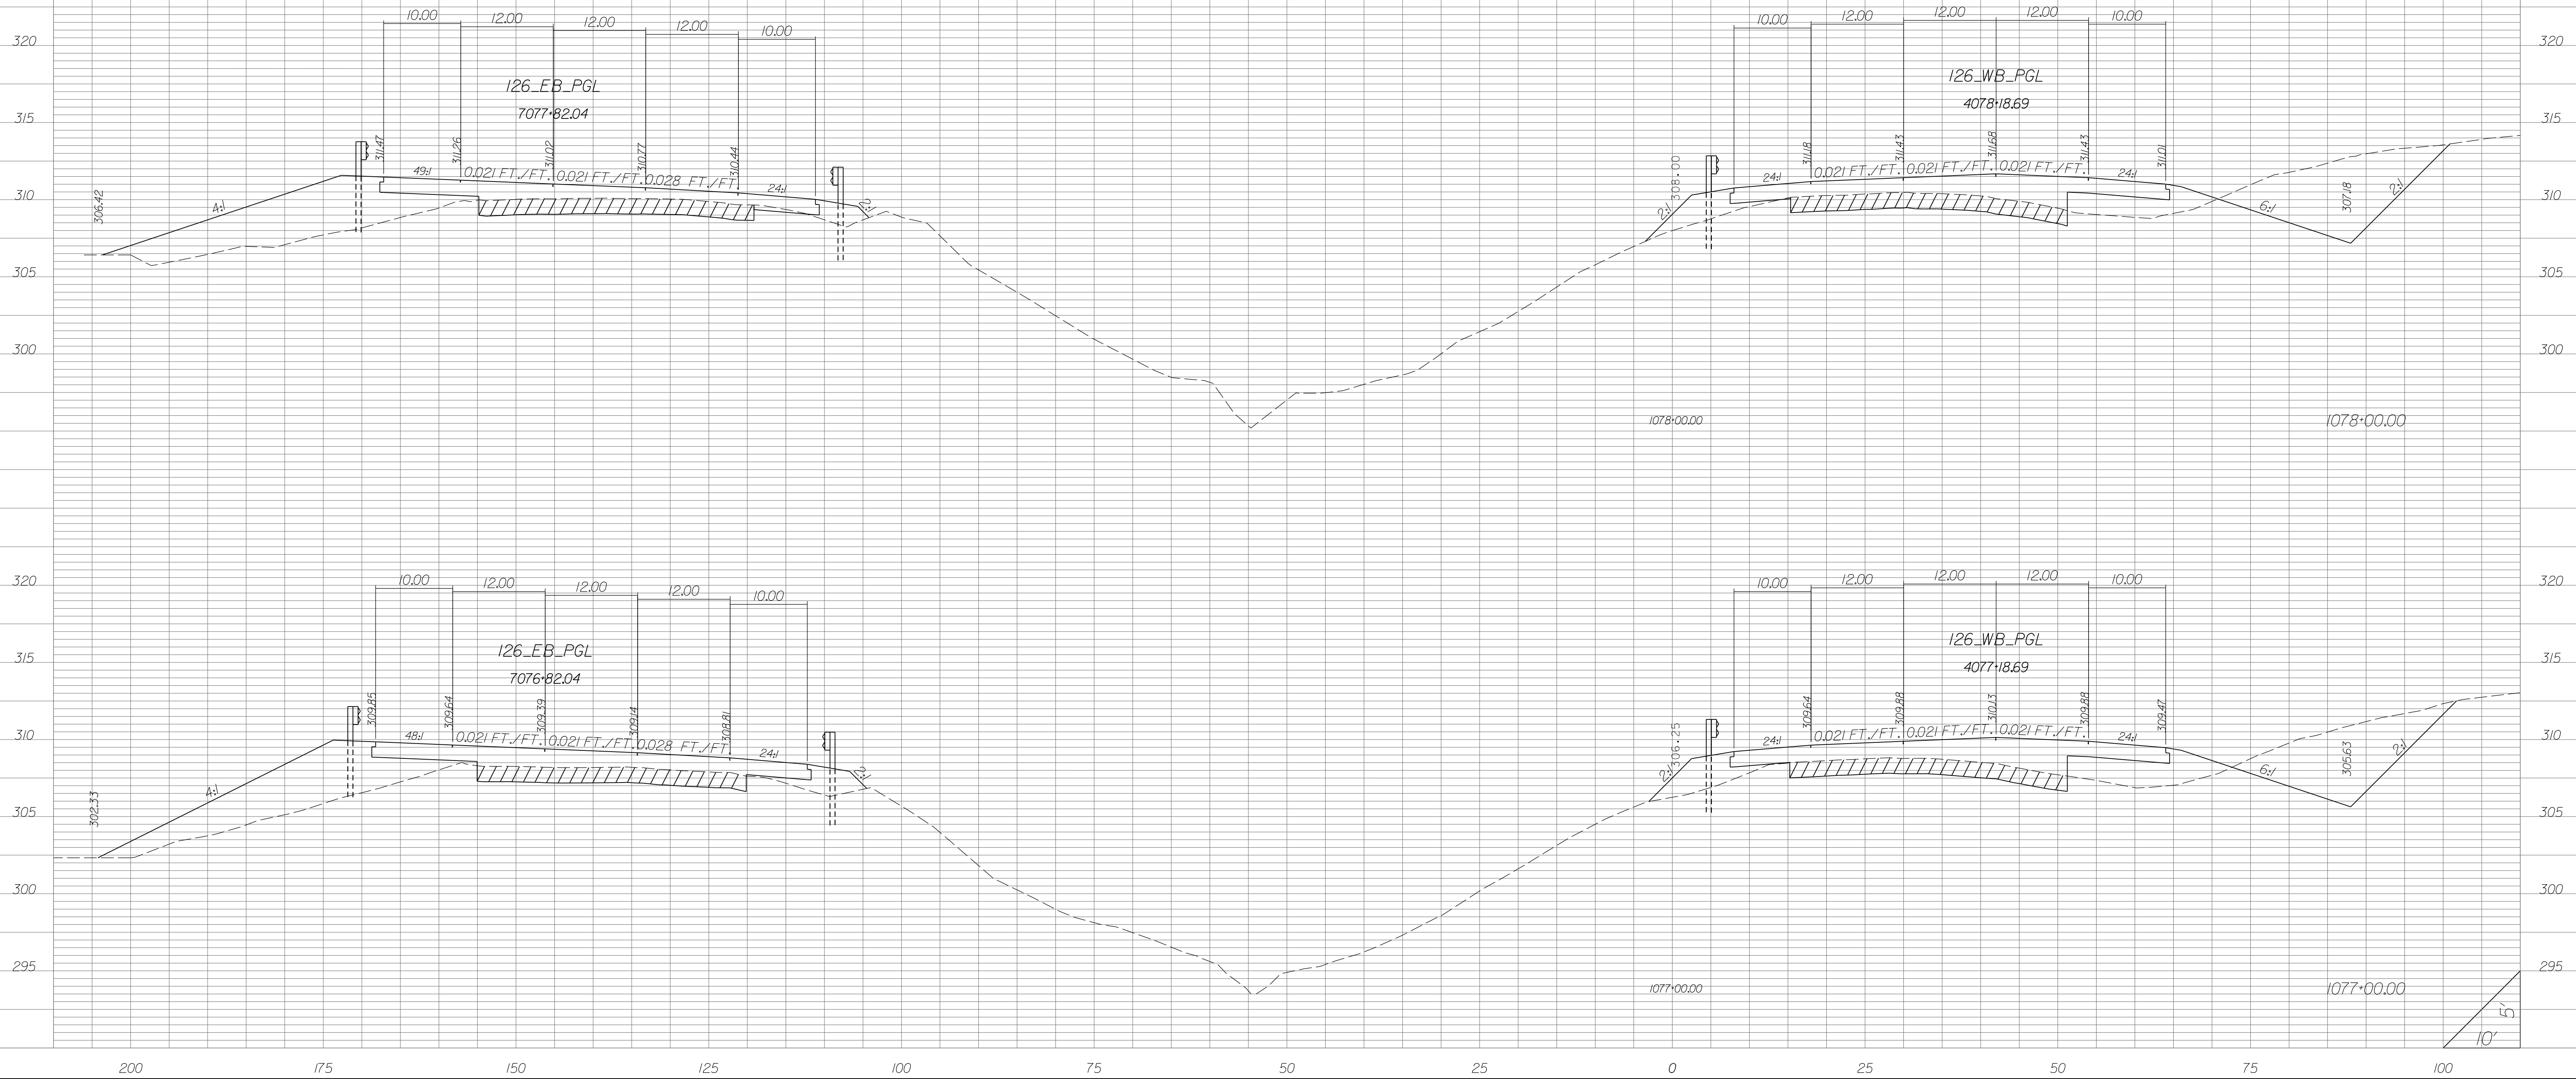


STATE	COUNTY	PROJECT ID	RD/RTE NO.	SHEET NO.
SC	NEWBERRY RICHLAND LEXINGTON	P029208	1-26	X-214

PRELIMINARY PLANS
NOT FOR CONSTRUCTION

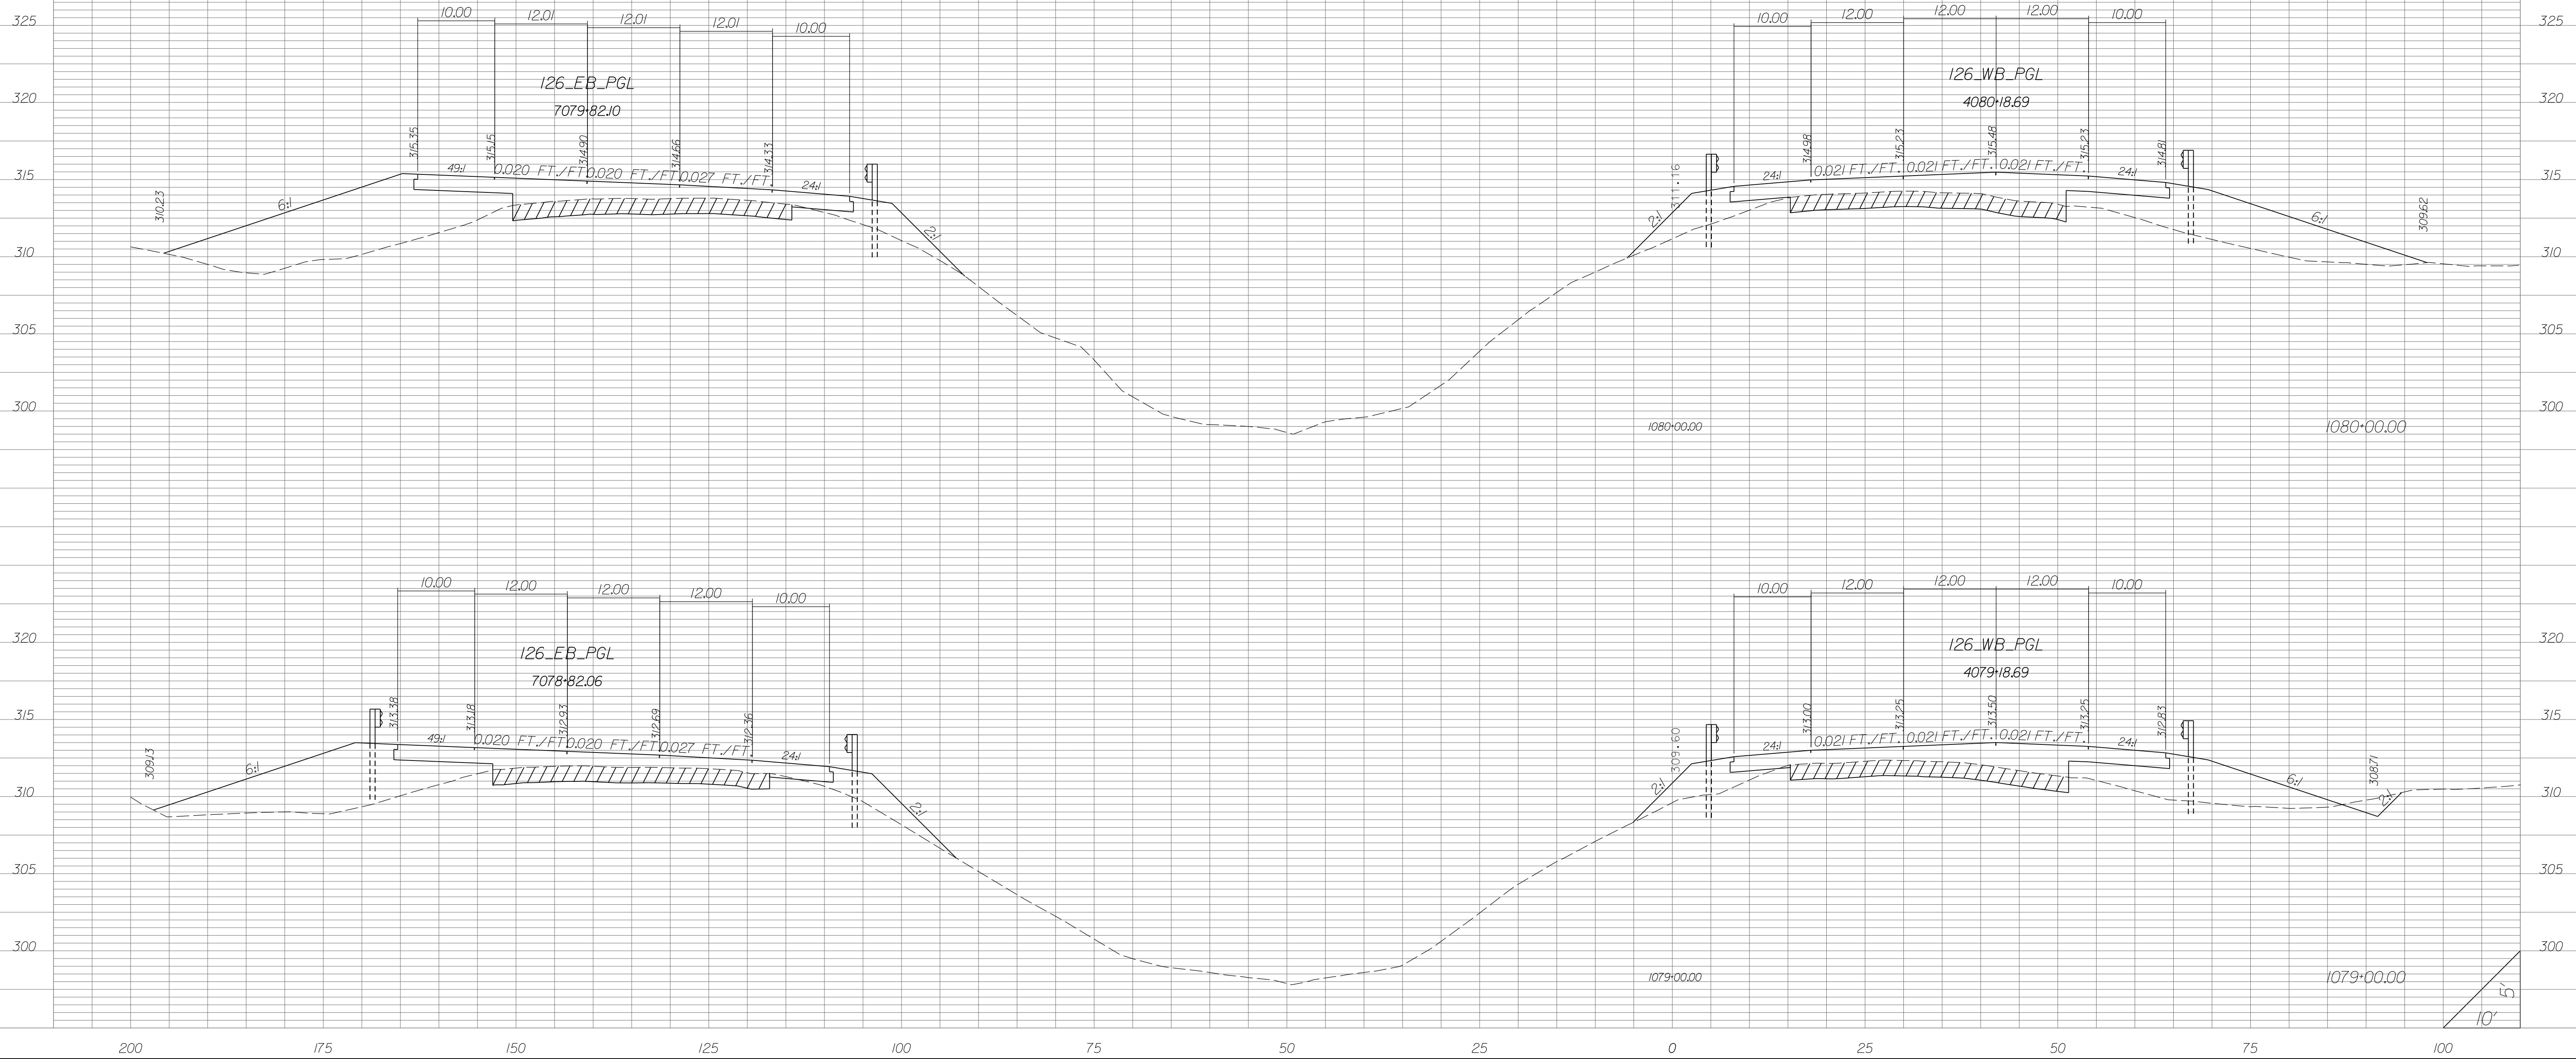


STATE	COUNTY	PROJECT ID	RD/RTE NO.	SHEET NO.
SC	NEWBERRY RICHLAND LEXINGTON	P029208	1-26	X-215

PRELIMINARY PLANS
NOT FOR CONSTRUCTION

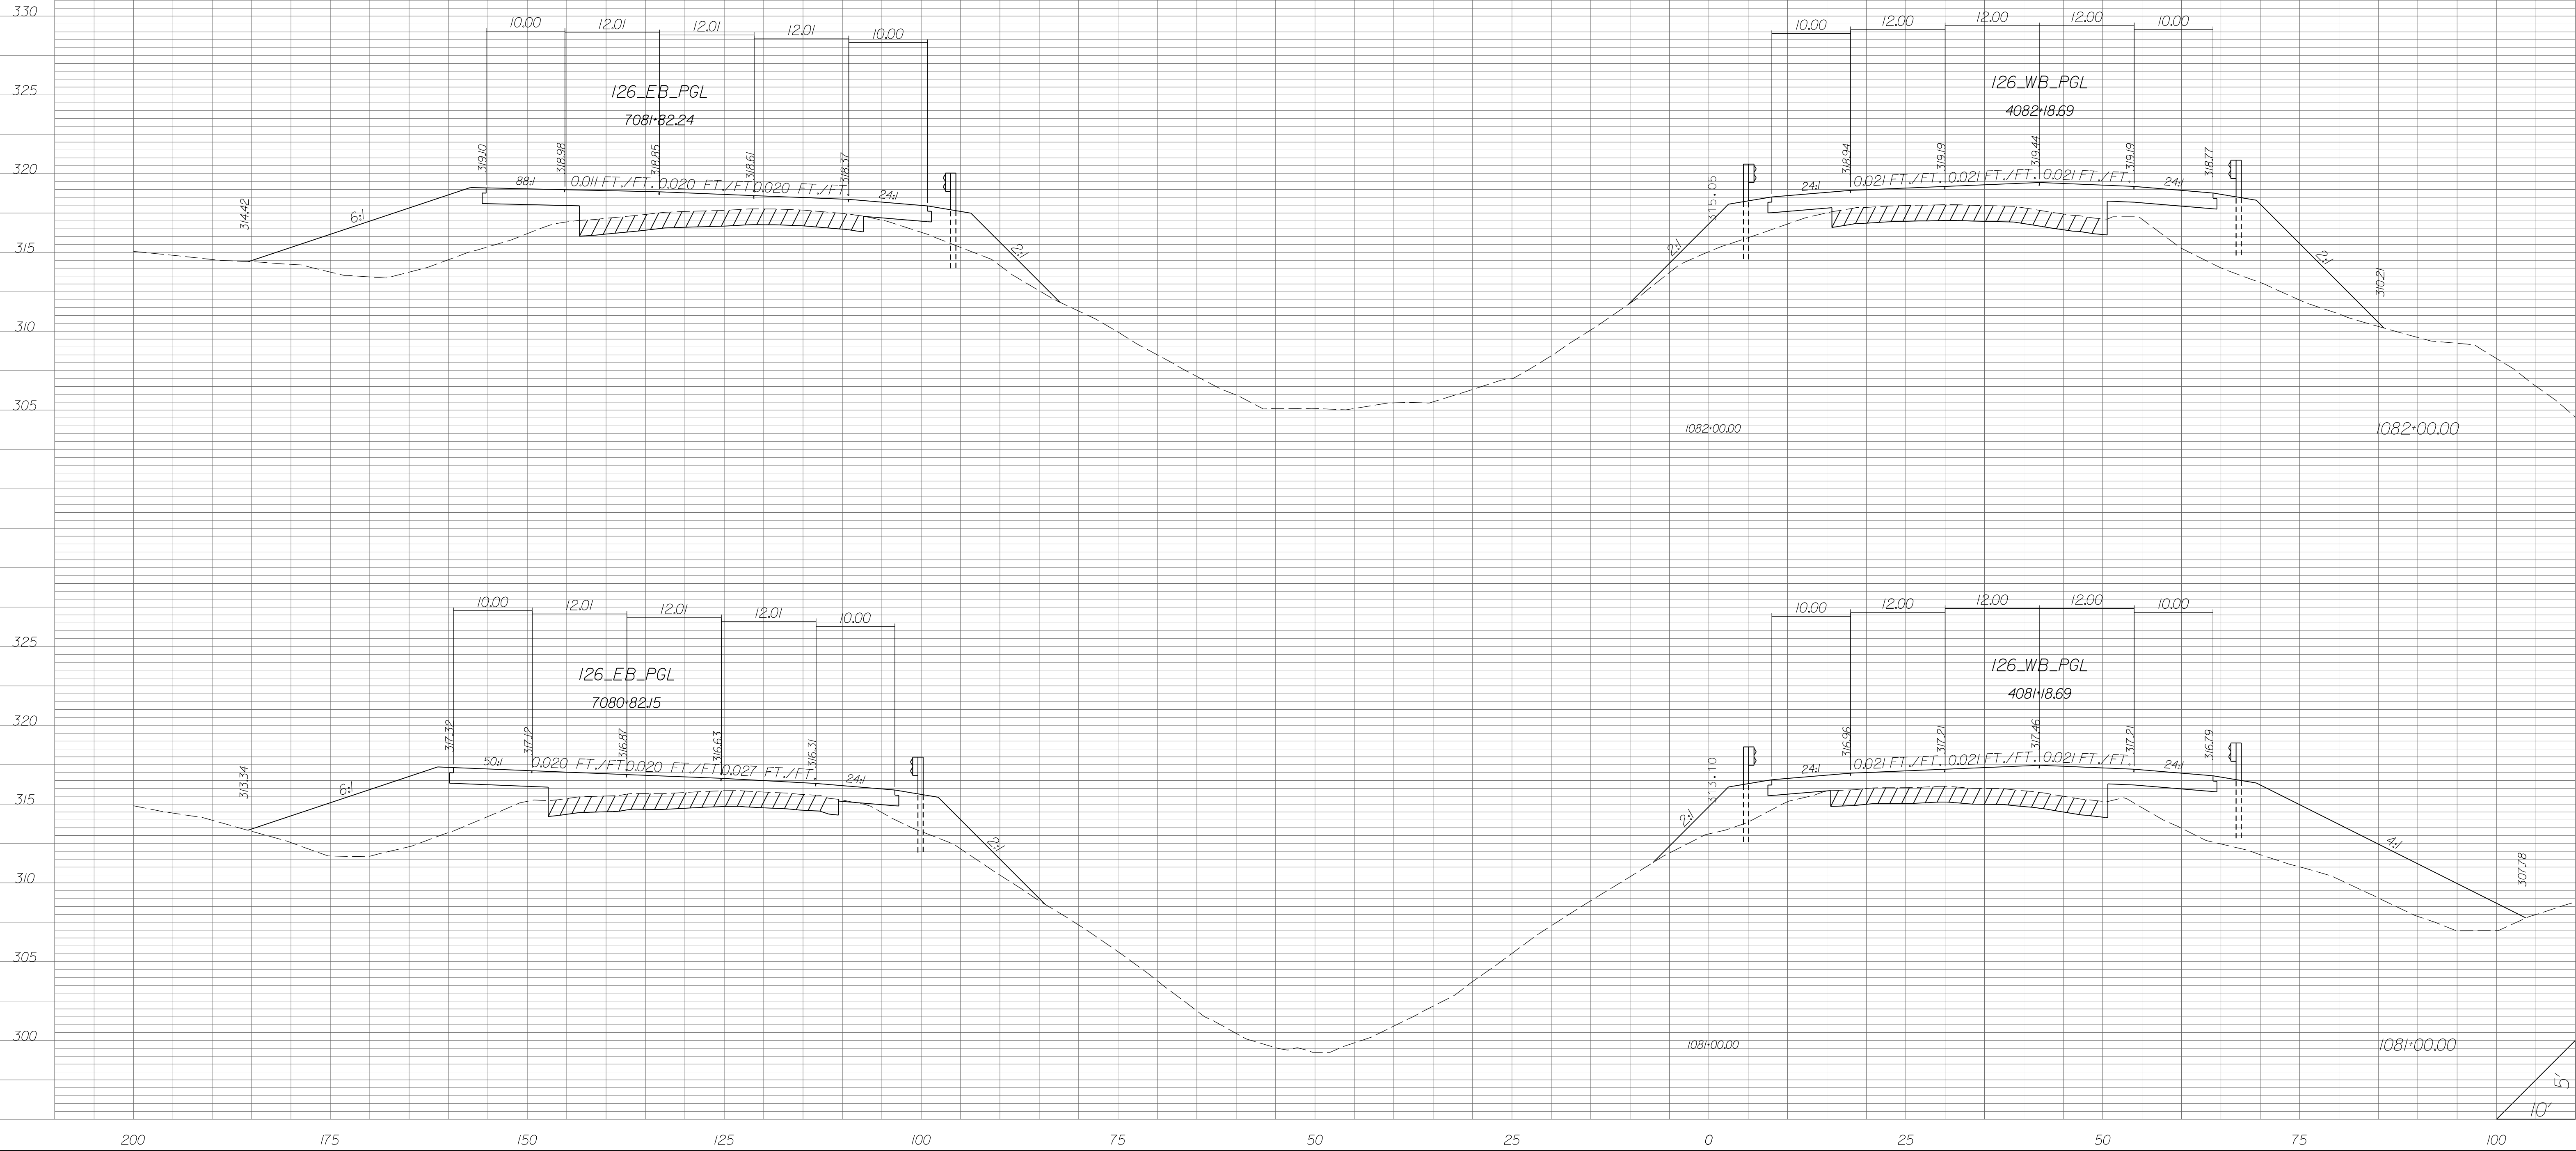


STATE	COUNTY	PROJECT ID	RD/RTE NO.	SHEET NO.
SC	NEWBERRY RICHLAND LEXINGTON	P029208	1-26	X-216

PRELIMINARY PLANS
NOT FOR CONSTRUCTION

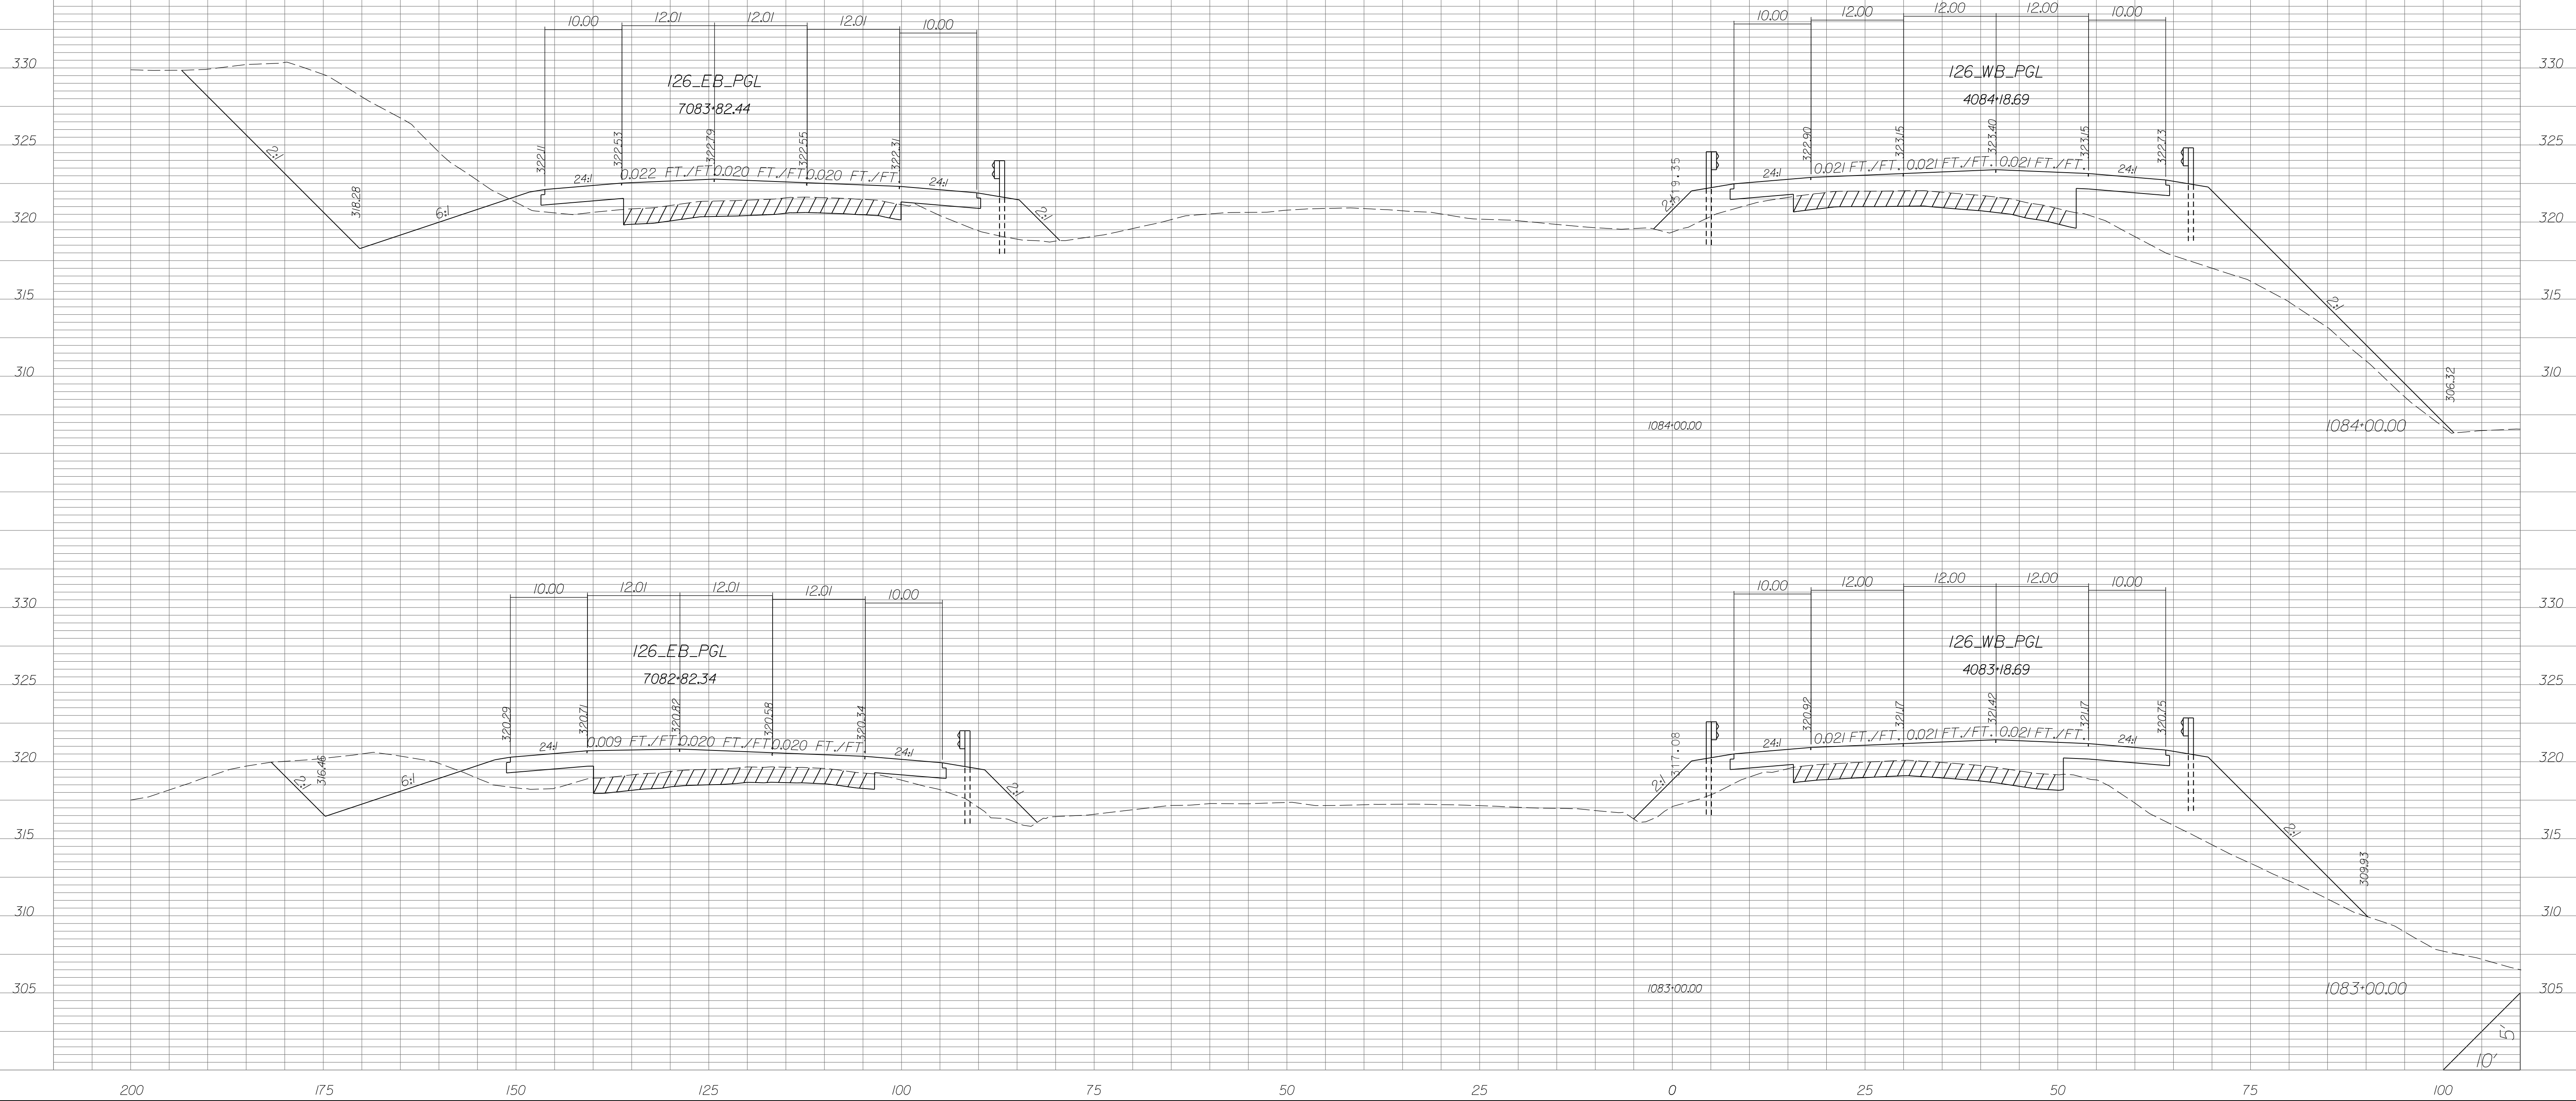


STATE	COUNTY	PROJECT ID	RD/RTE NO.	SHEET NO.
SC	NEWBERRY RICHLAND LEXINGTON	P029208	I-26	X-217

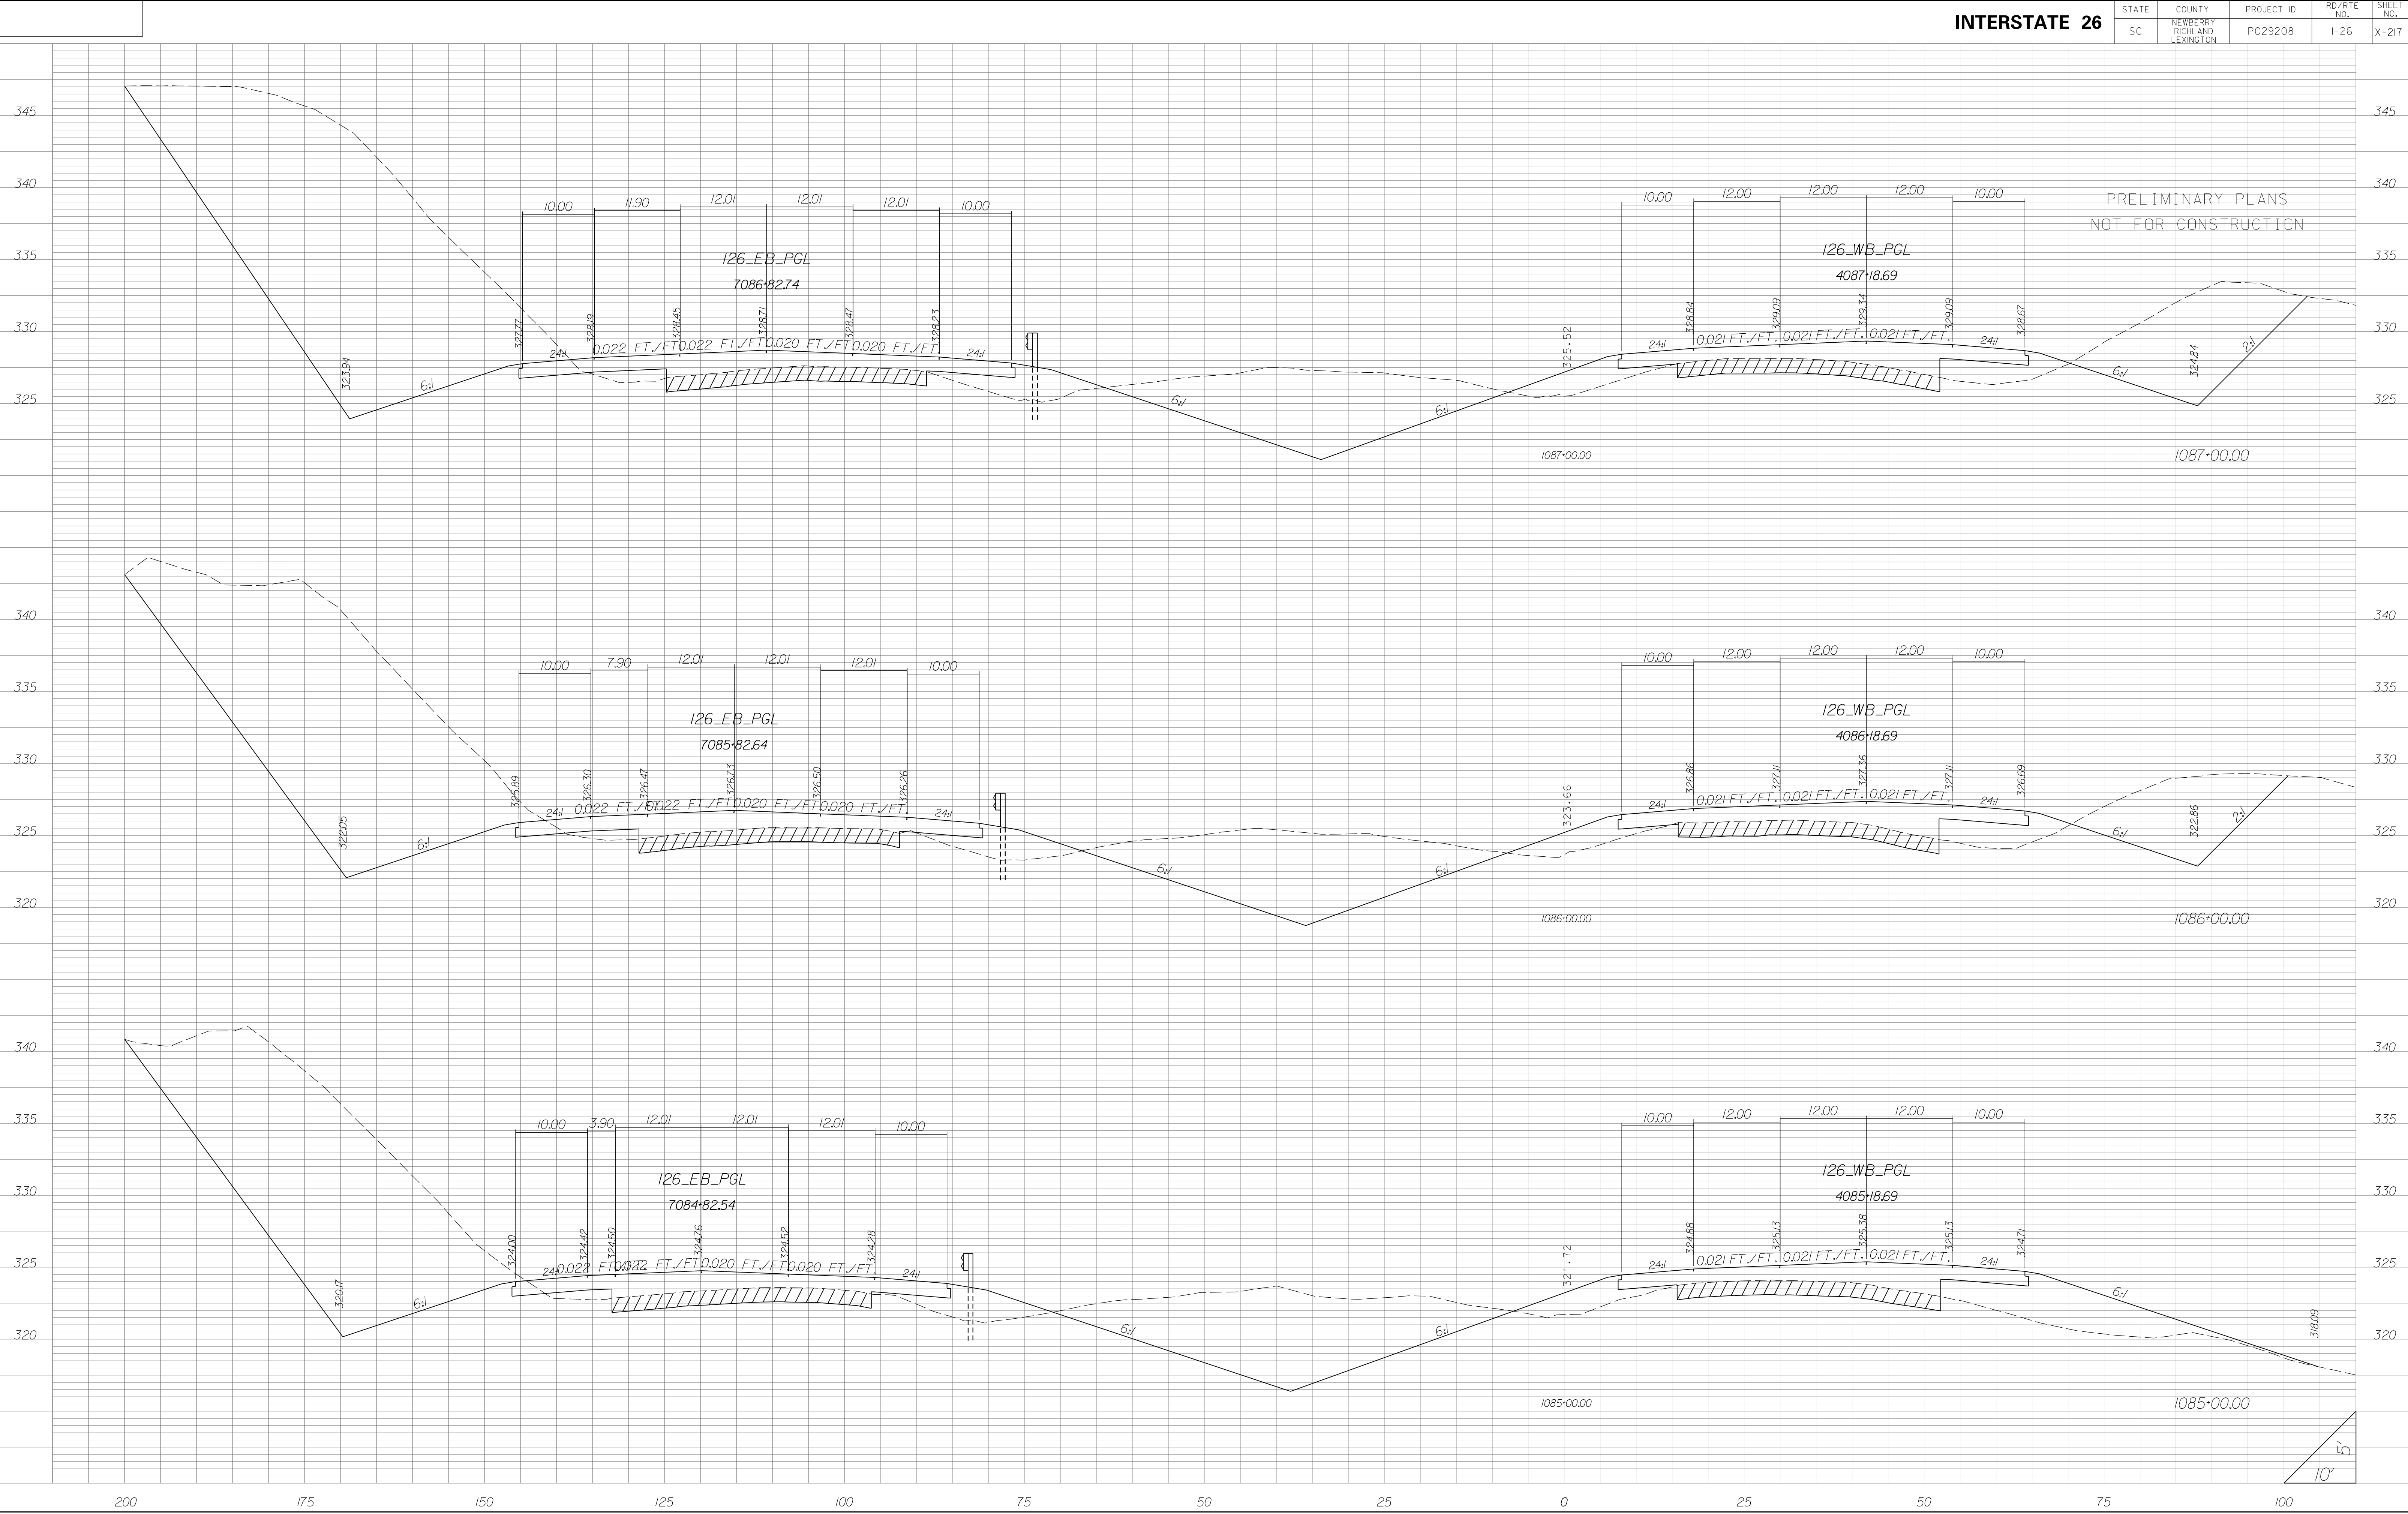


STATE	COUNTY	PROJECT ID	RD/RTE NO.	SHEET NO.
SC	NEWBERRY RICHLAND LEXINGTON	P029208	1-26	X-218

PRELIMINARY PLANS
NOT FOR CONSTRUCTION

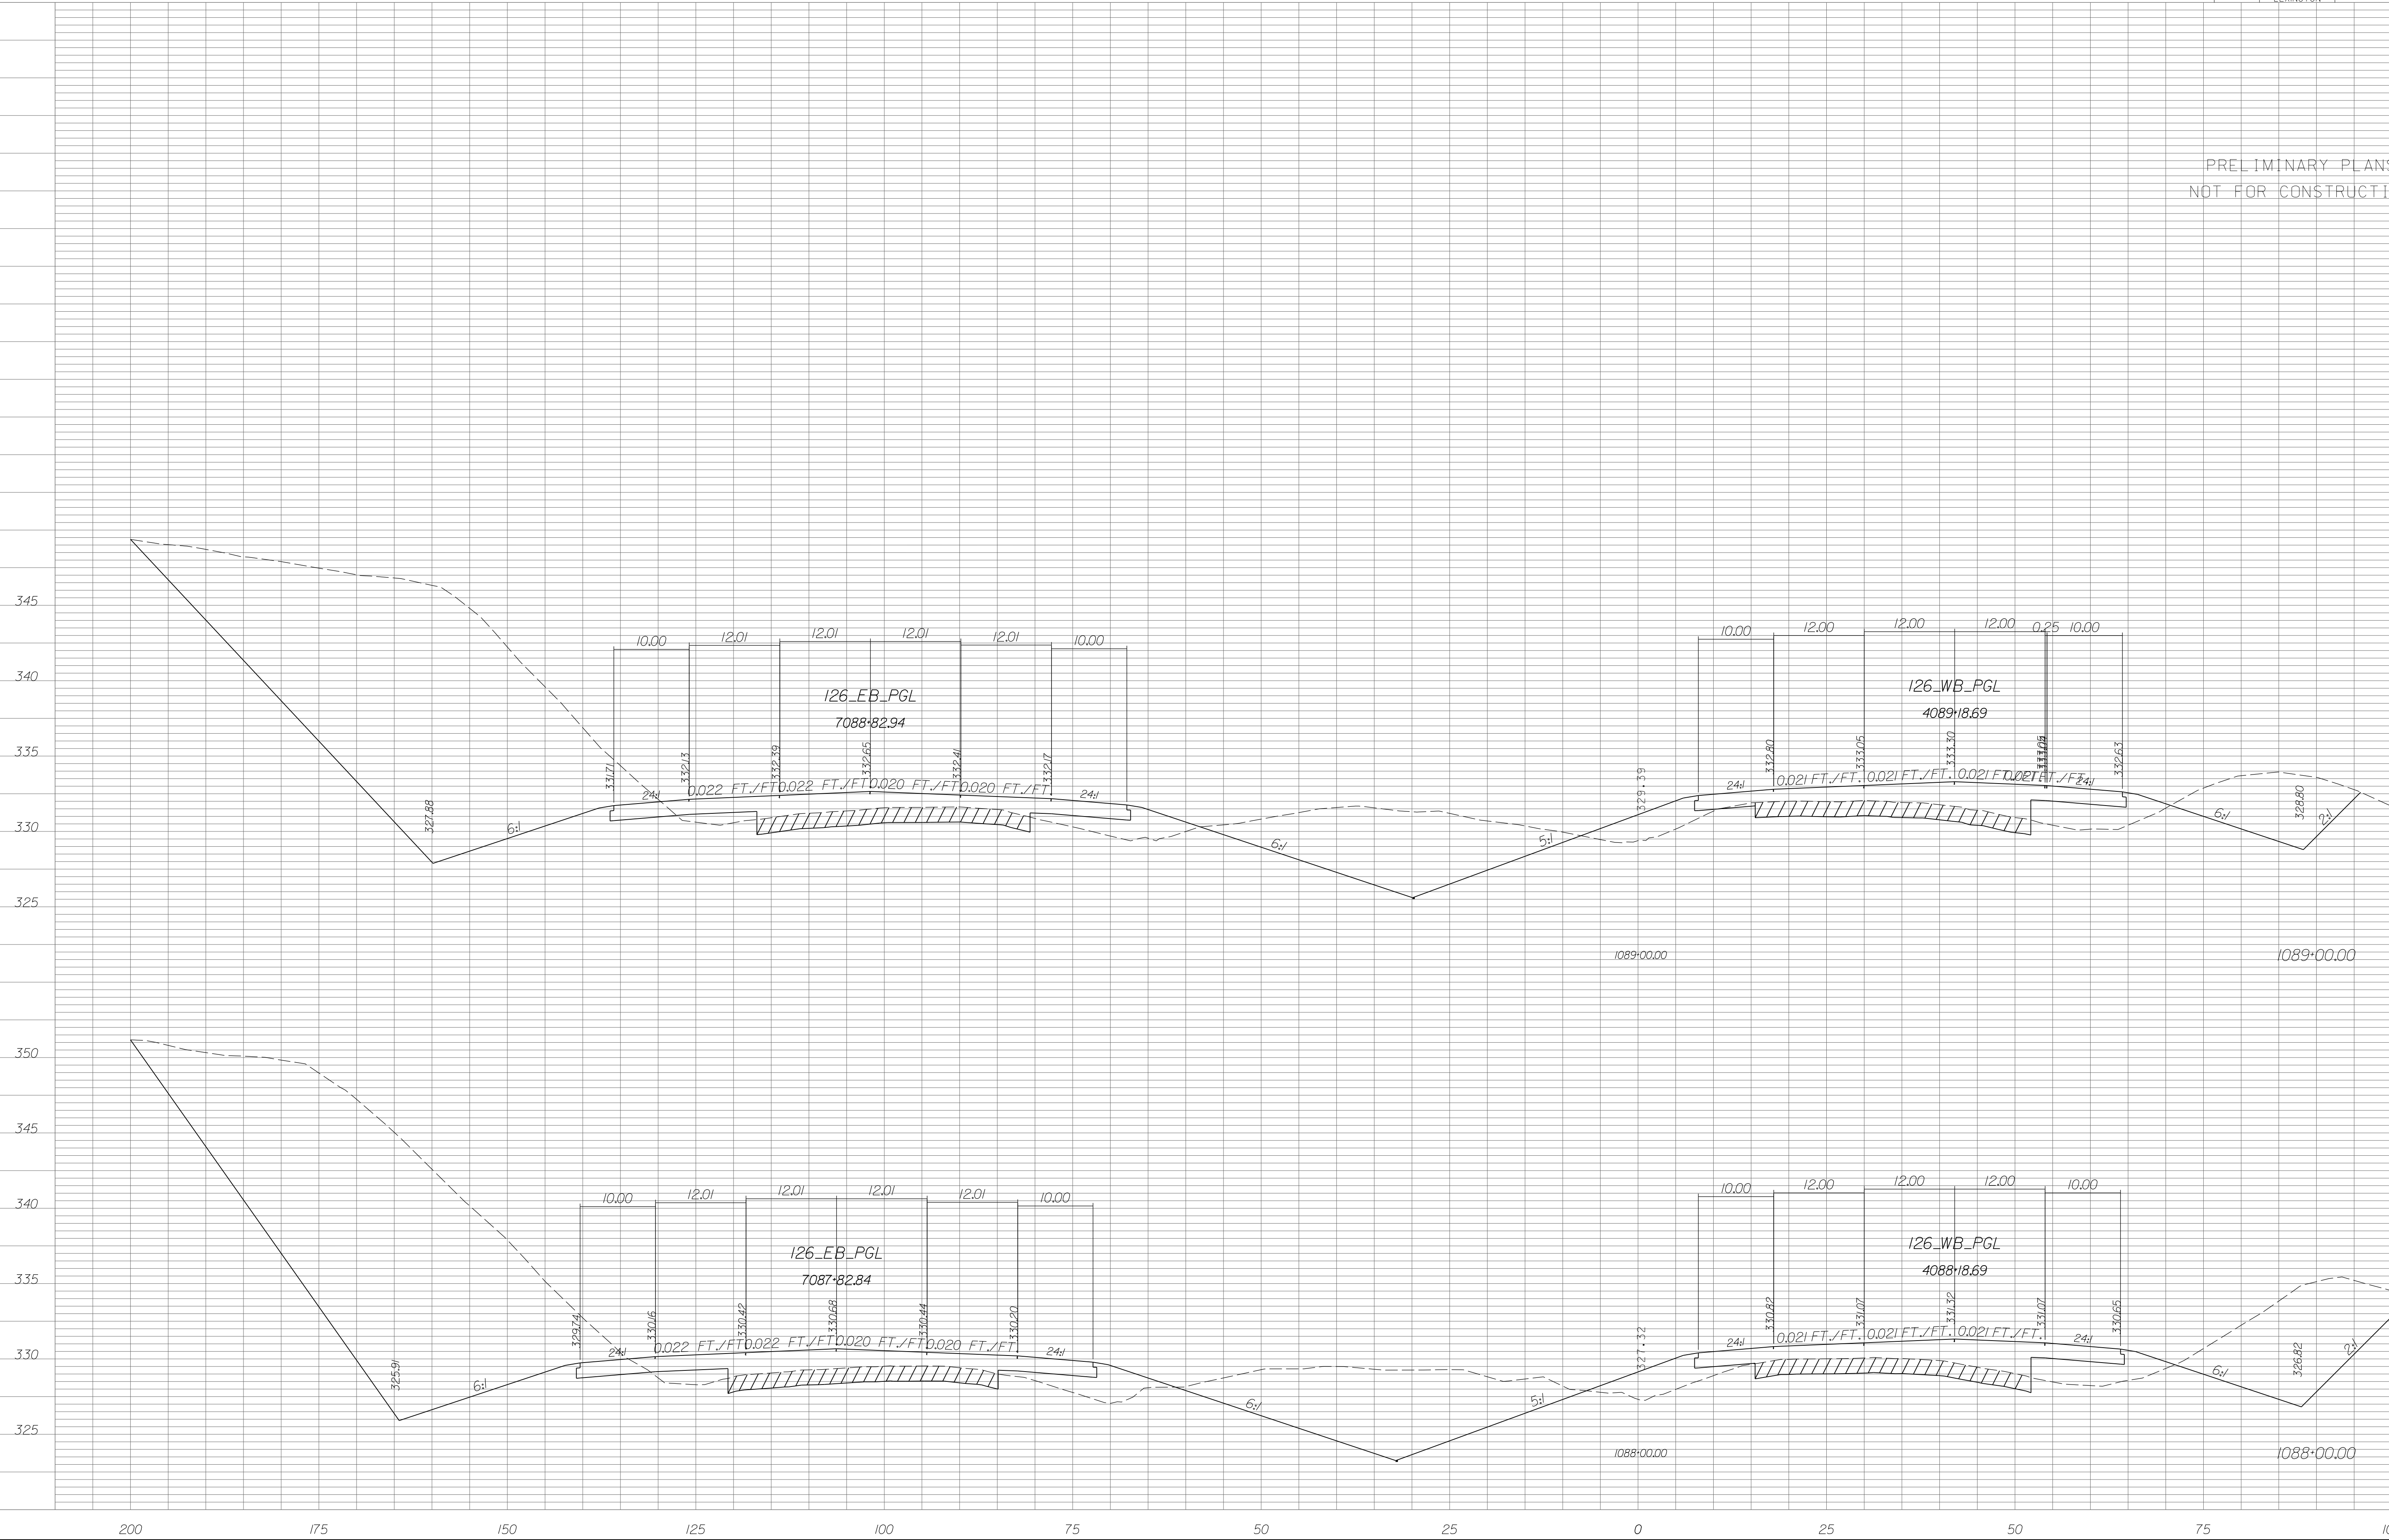

STATE	COUNTY	PROJECT ID	RD/RTE NO.	SHEET NO.
SC	NEWBERRY RICHLAND LEXINGTON	P029208	1-26	X-219

PRELIMINARY PLANS
NOT FOR CONSTRUCTION

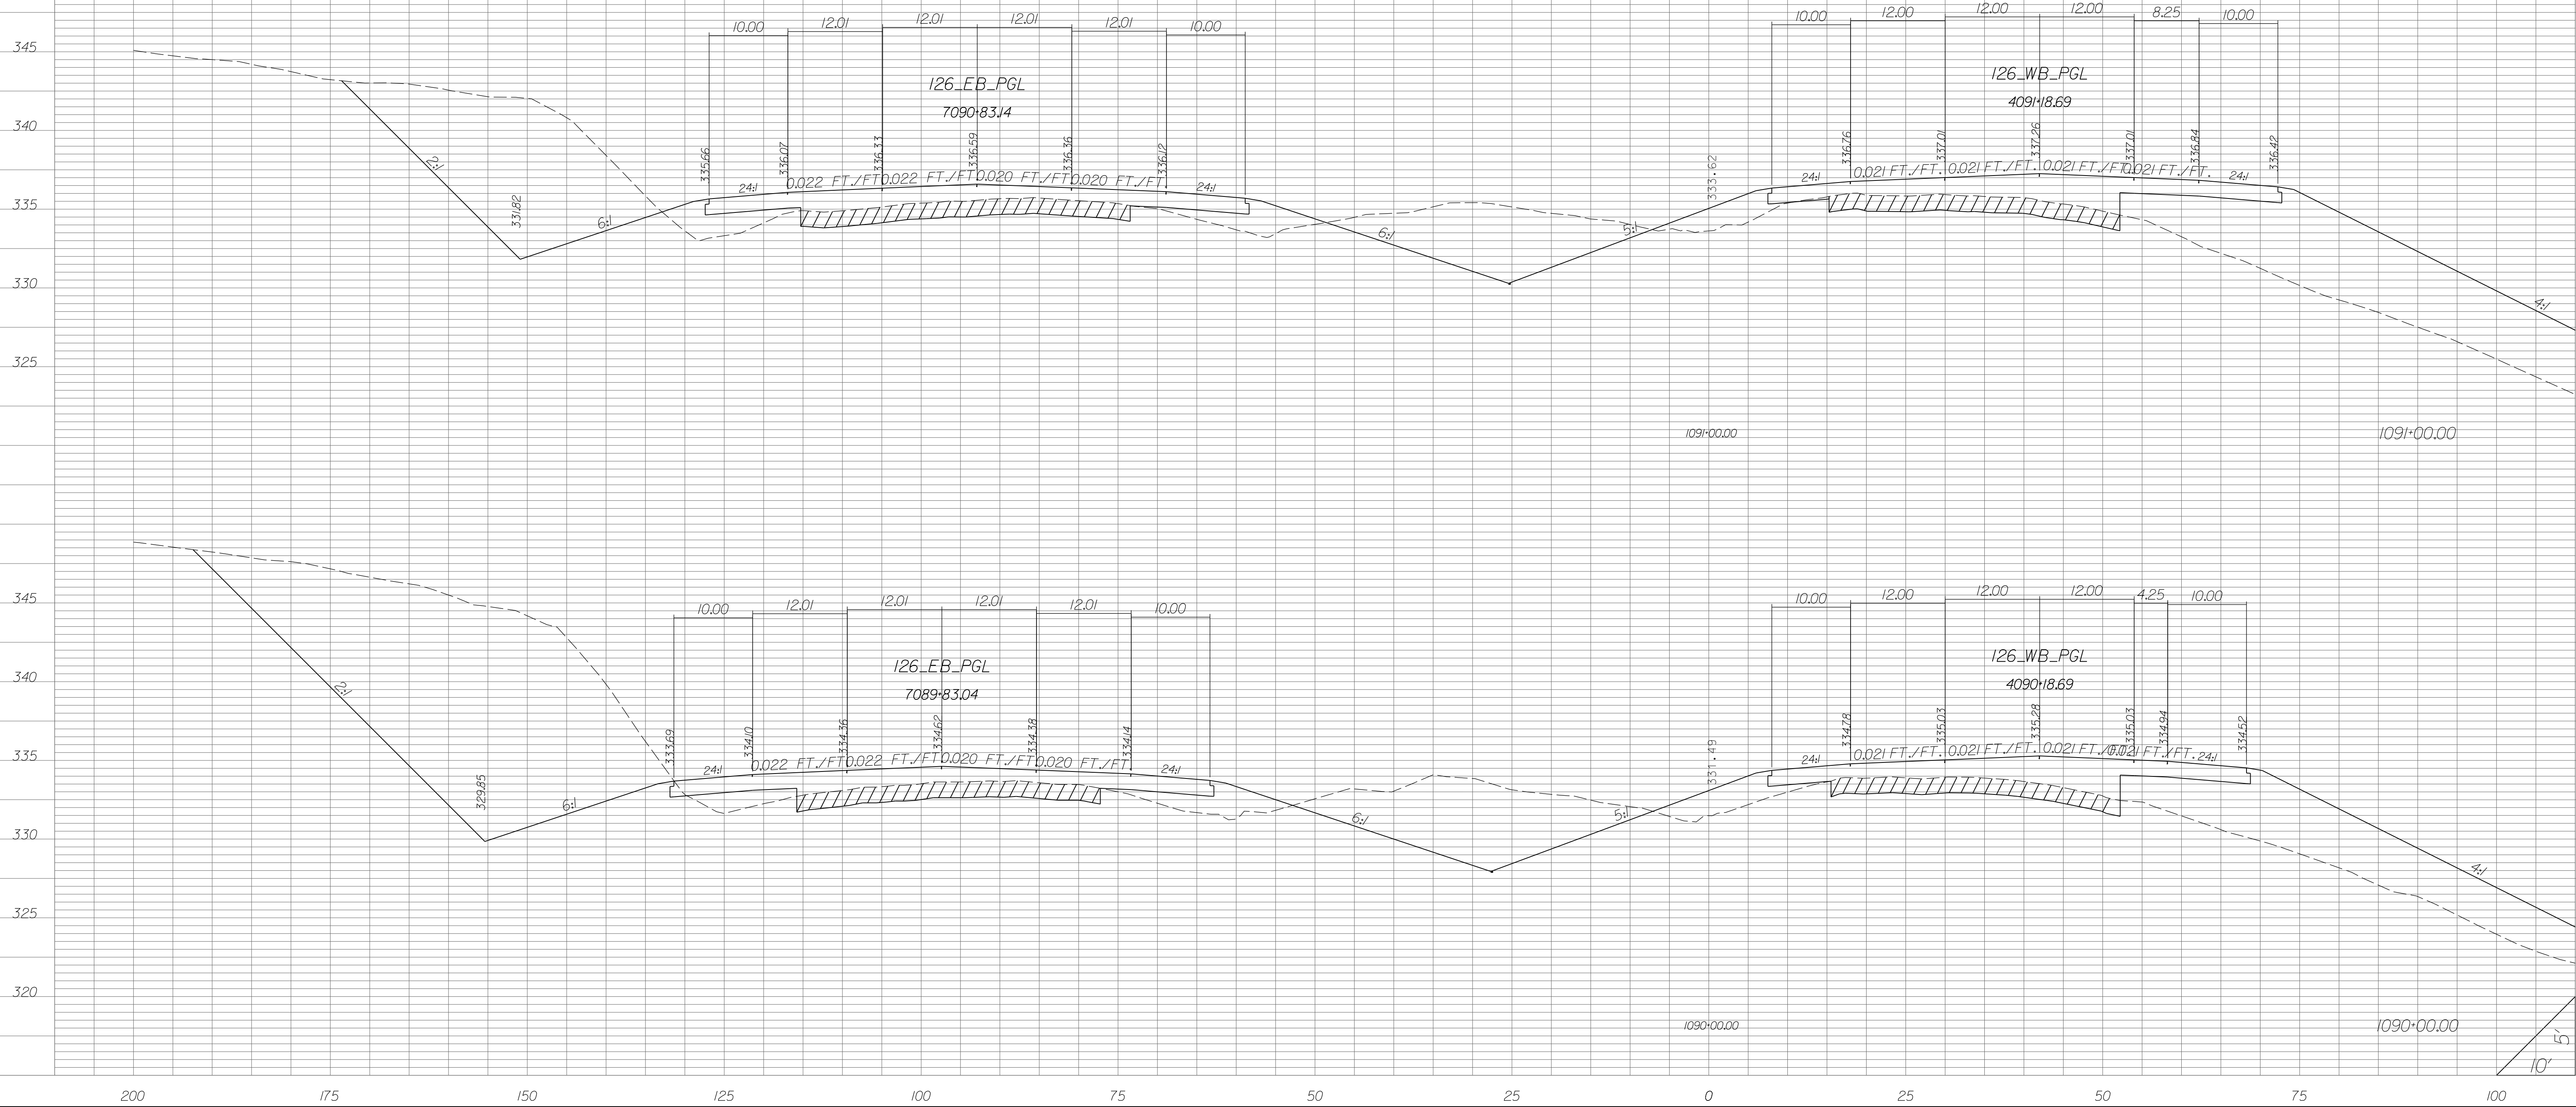


STATE	COUNTY	PROJECT ID	RD/RTE NO.	SHEET NO.
SC	NEWBERRY RICHLAND LEXINGTON	P029208	I-26	X-220




STATE	COUNTY	PROJECT ID	RD/RTE NO.	SHEET NO.
SC	NEWBERRY RICHLAND LEXINGTON	P029208	I-26	X-221

PRELIMINARY PLANS
NOT FOR CONSTRUCTION

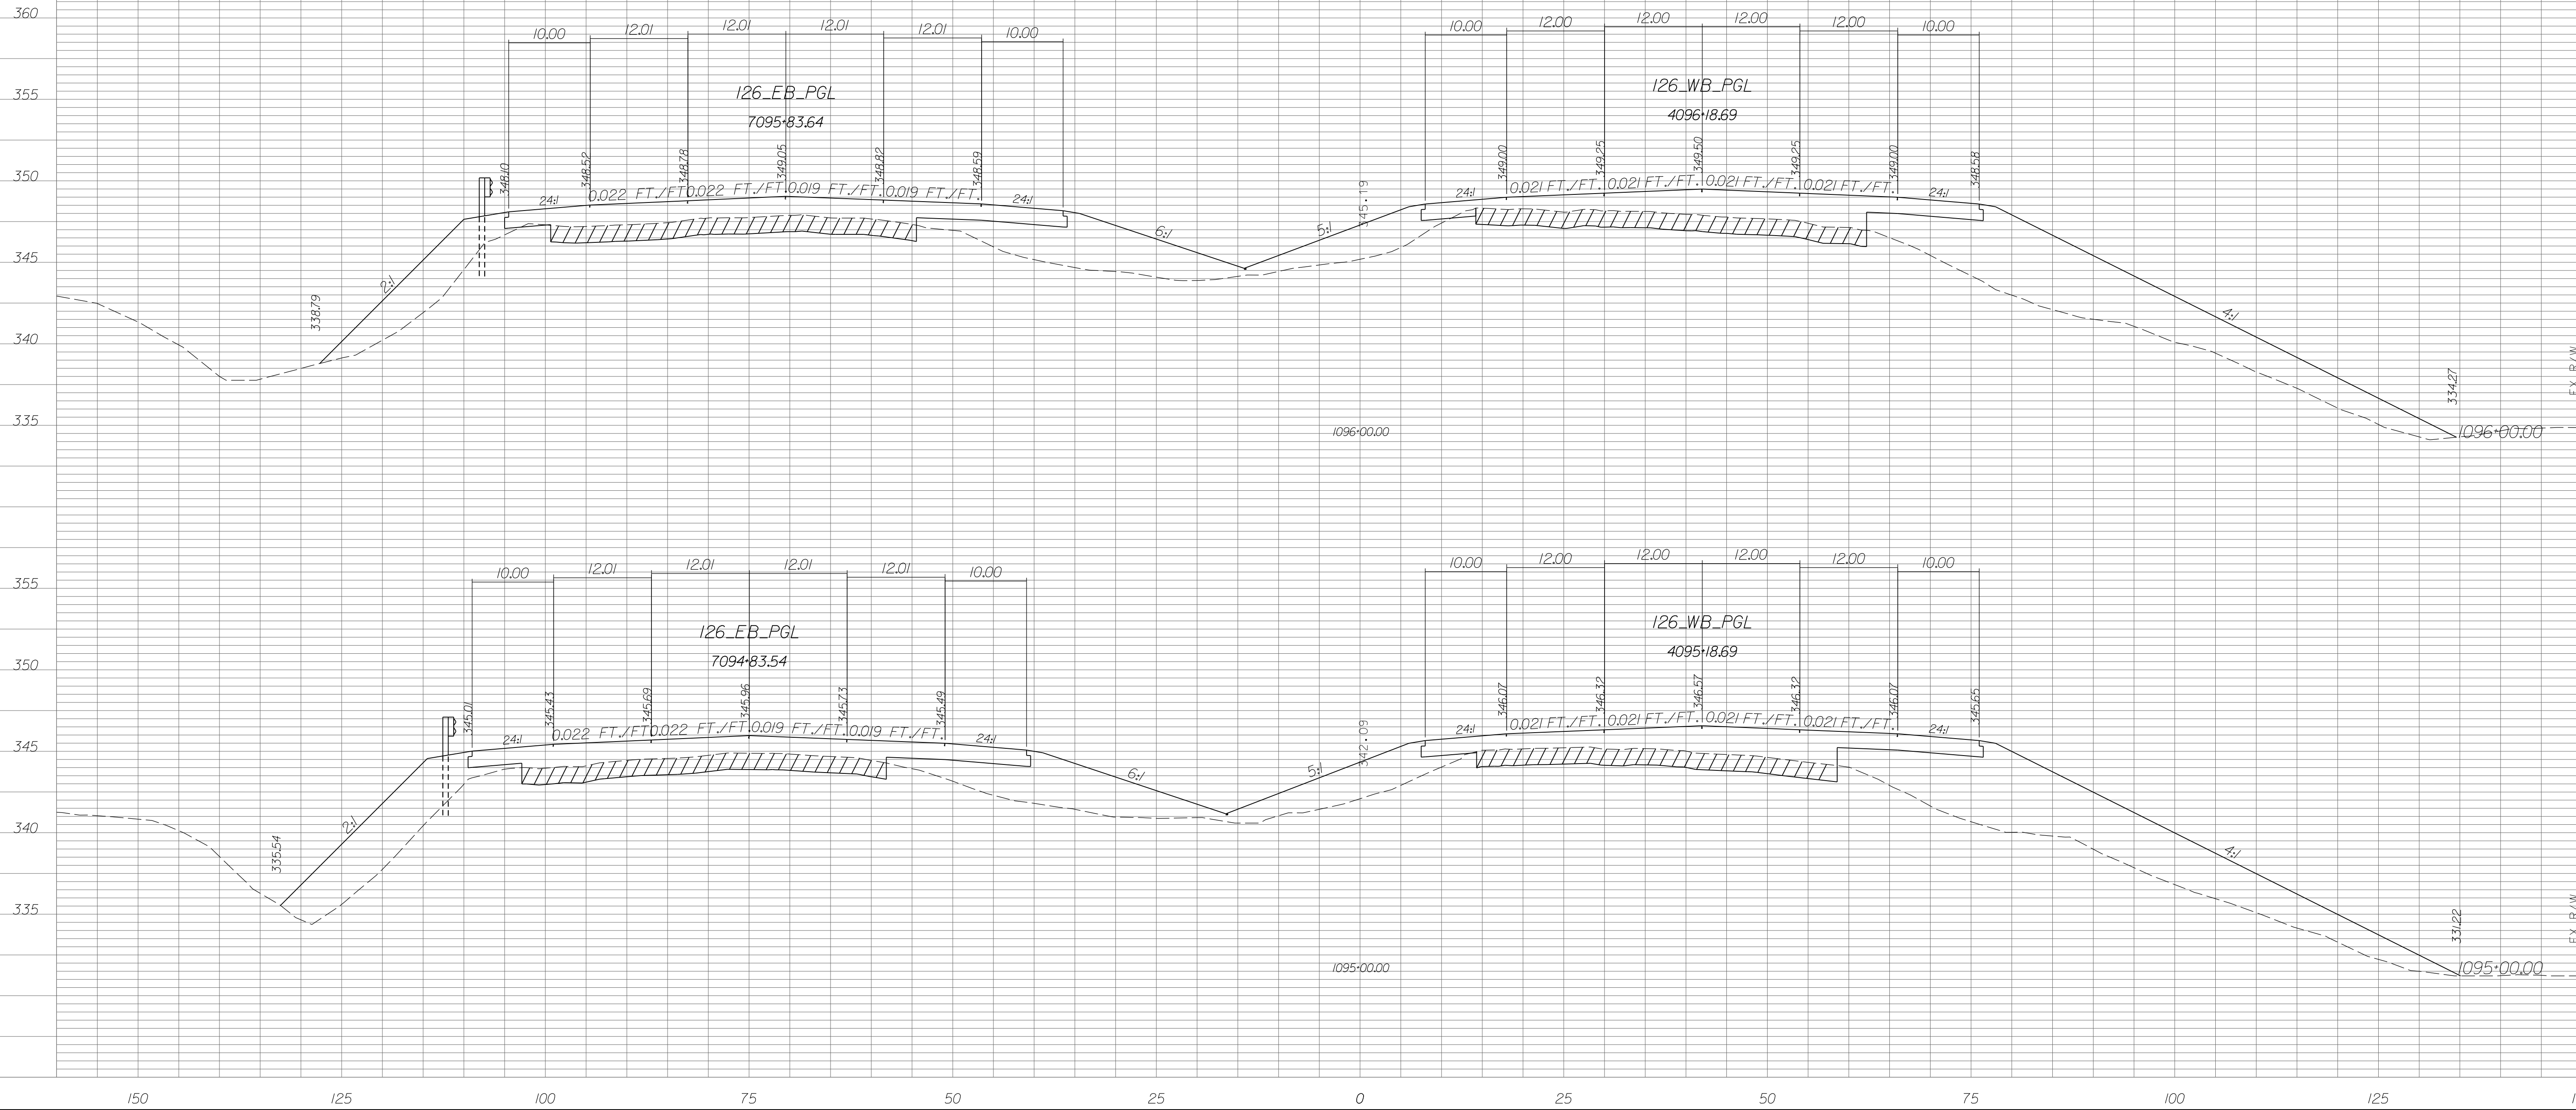


STATE	COUNTY	PROJECT ID	RD/RTE NO.	SHEET NO.
SC	NEWBERRY RICHLAND LEXINGTON	P029208	I-26	X-222

PRELIMINARY PLANS
NOT FOR CONSTRUCTION

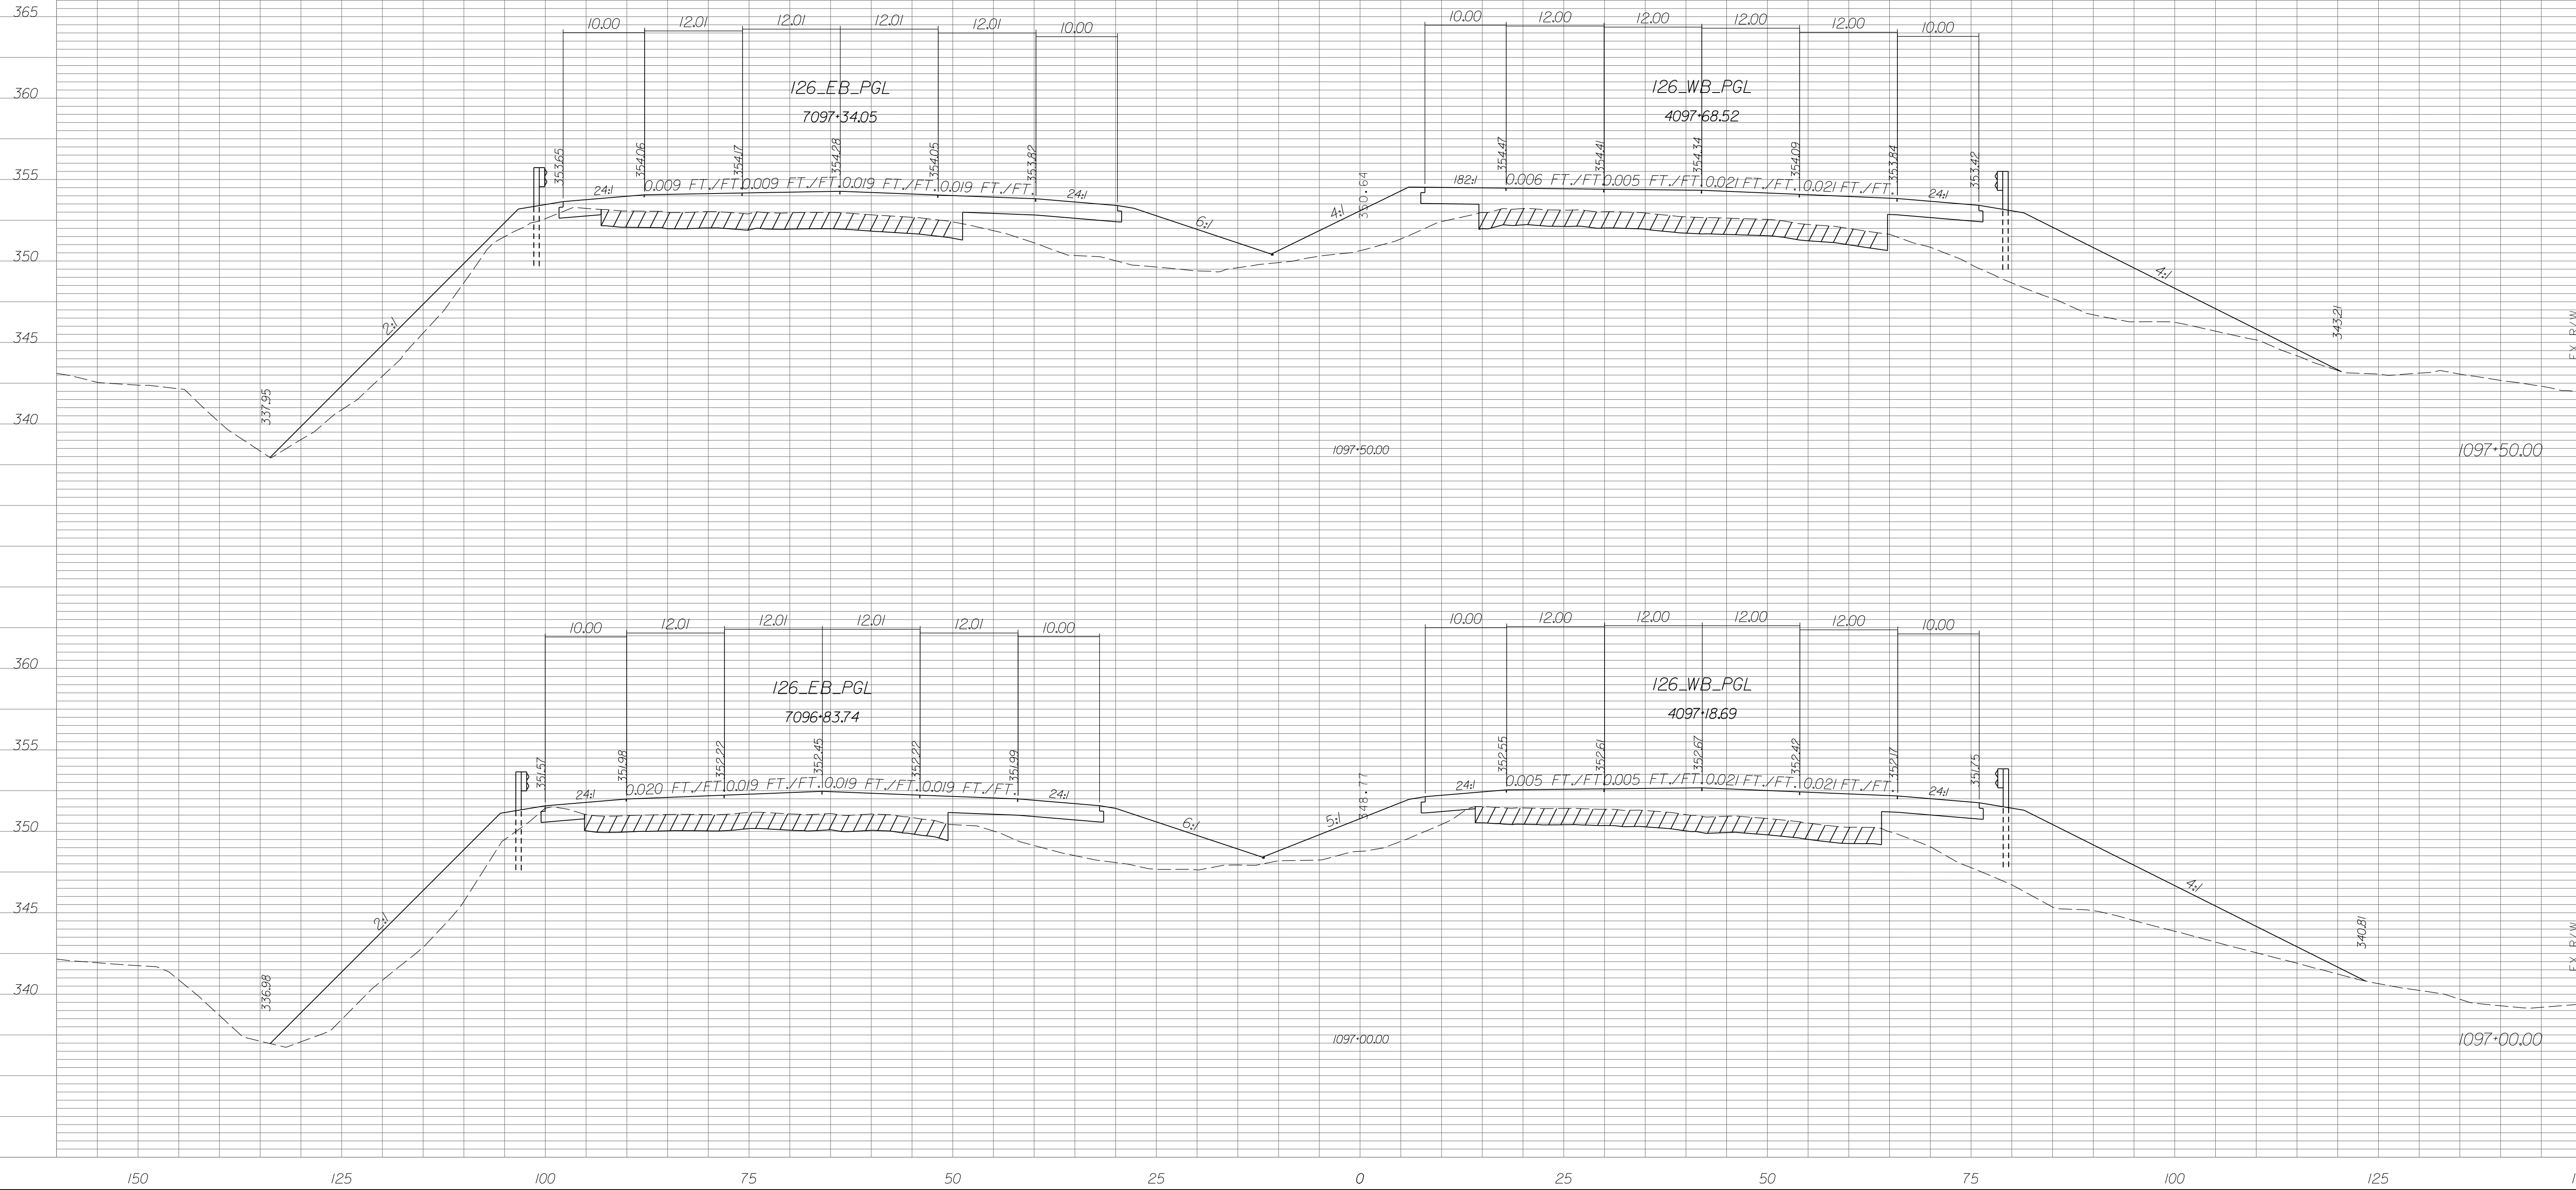


STATE	COUNTY	PROJECT ID	RD/RTE NO.	SHEET NO.
SC	NEWBERRY RICHLAND LEXINGTON	P029208	I-26	X-223

PRELIMINARY PLANS
NOT FOR CONSTRUCTION

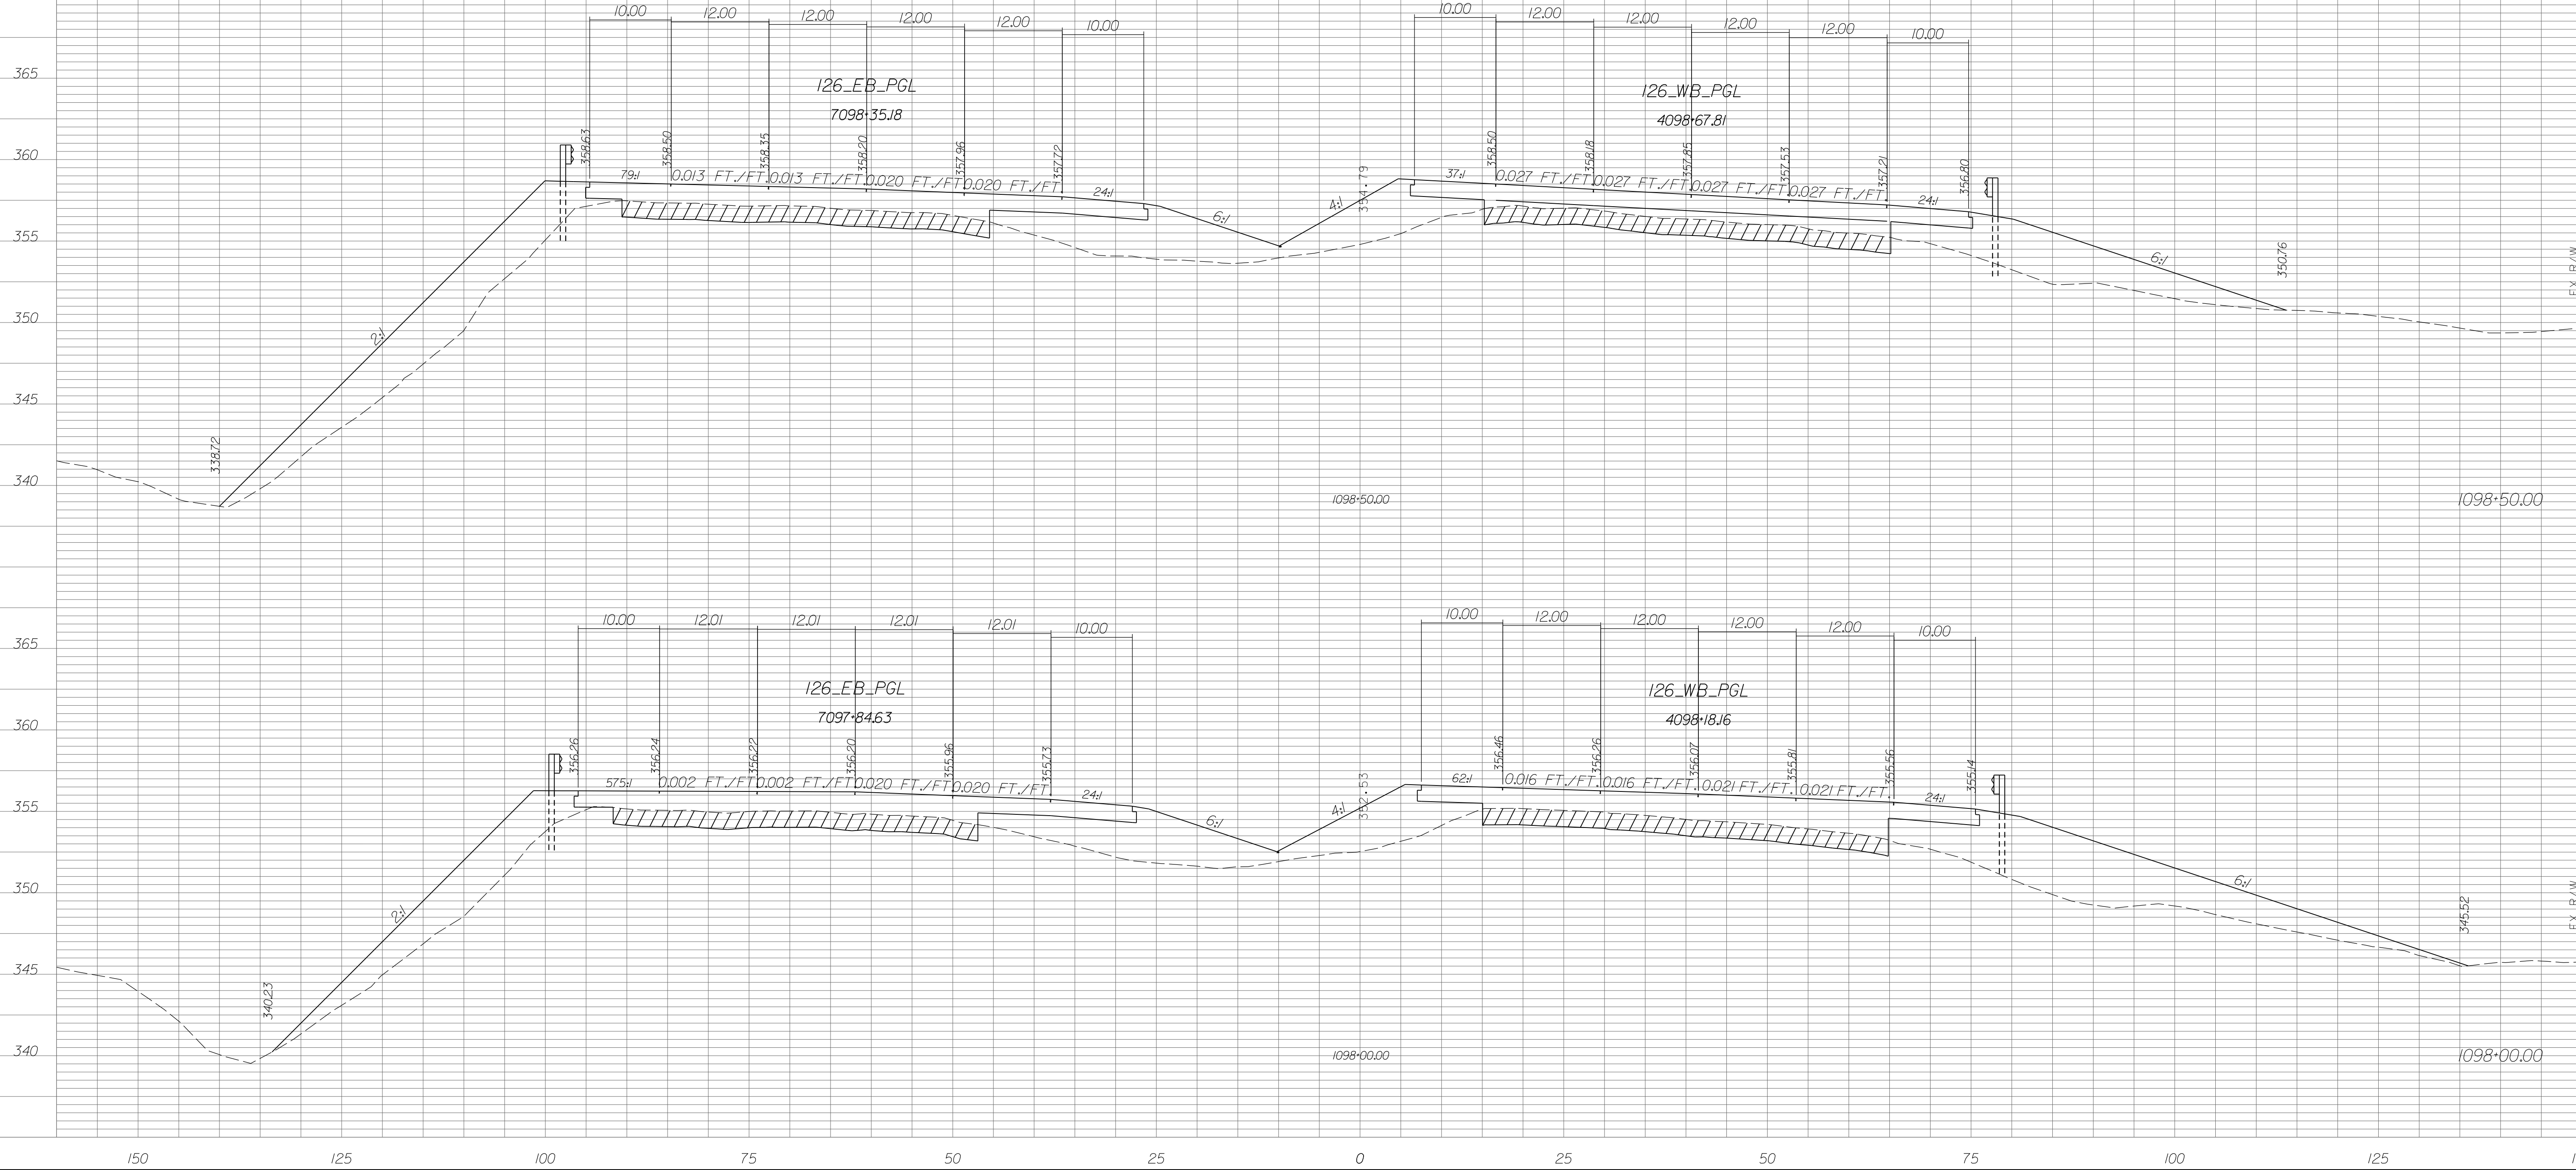


STATE	COUNTY	PROJECT ID	RD/RTE NO.	SHEET NO.
SC	NEWBERRY RICHLAND LEXINGTON	P029208	I-26	X-224

PRELIMINARY PLANS
NOT FOR CONSTRUCTION

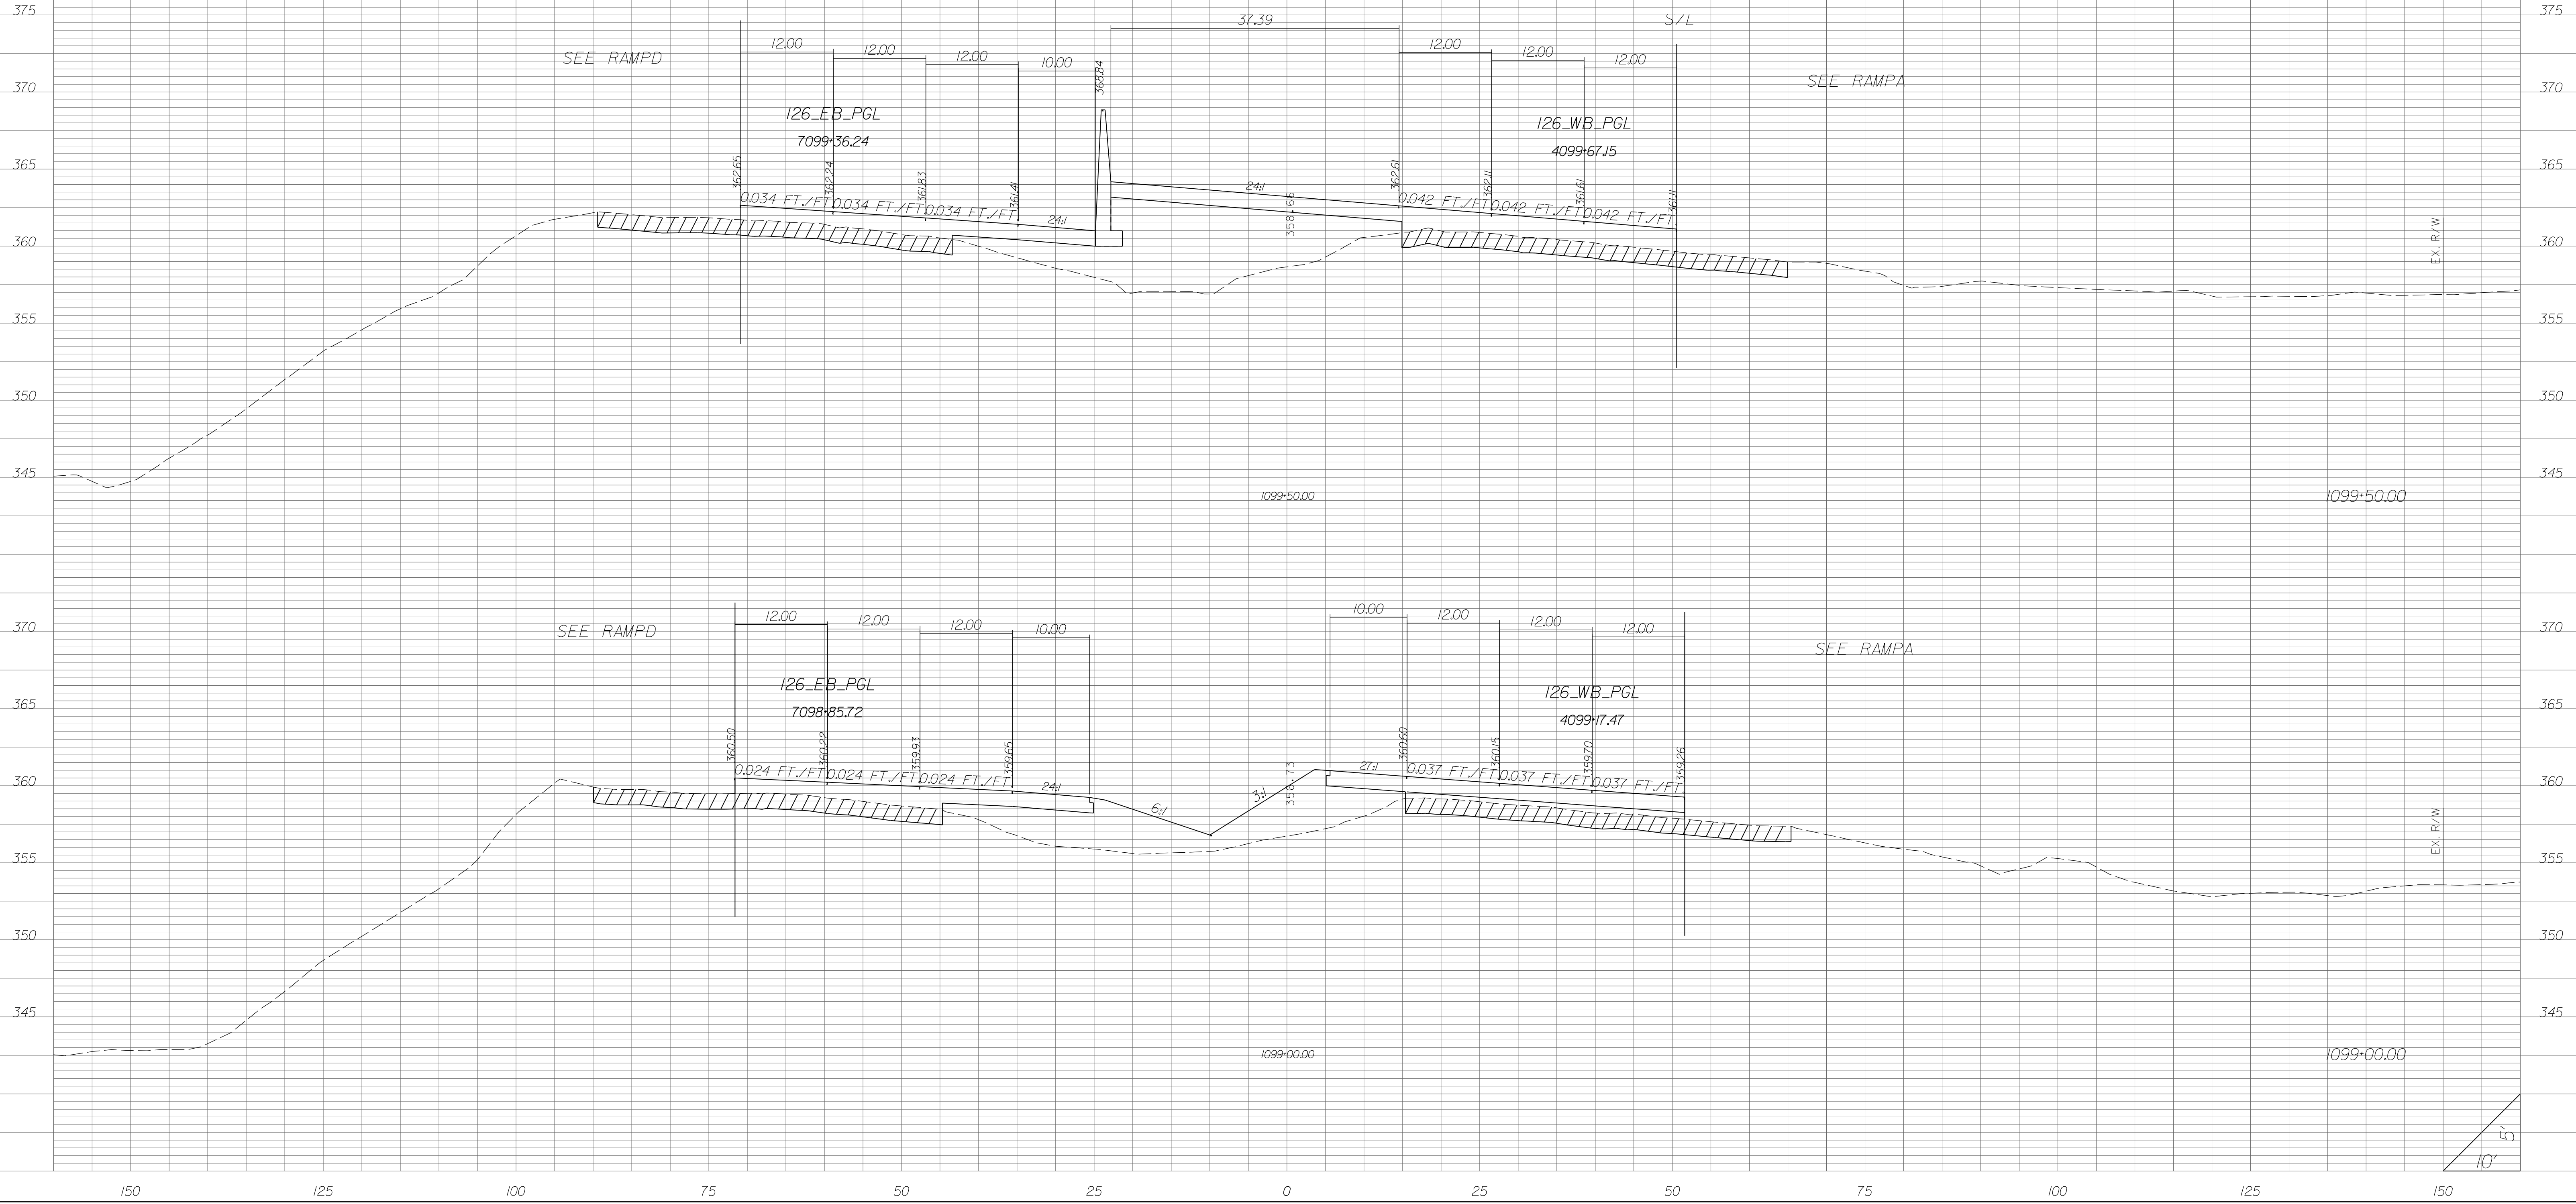


STATE	COUNTY	PROJECT ID	RD/RTE NO.	SHEET NO.
SC	NEWBERRY RICHLAND LEXINGTON	P029208	I-26	X-225

PRELIMINARY PLANS
NOT FOR CONSTRUCTION

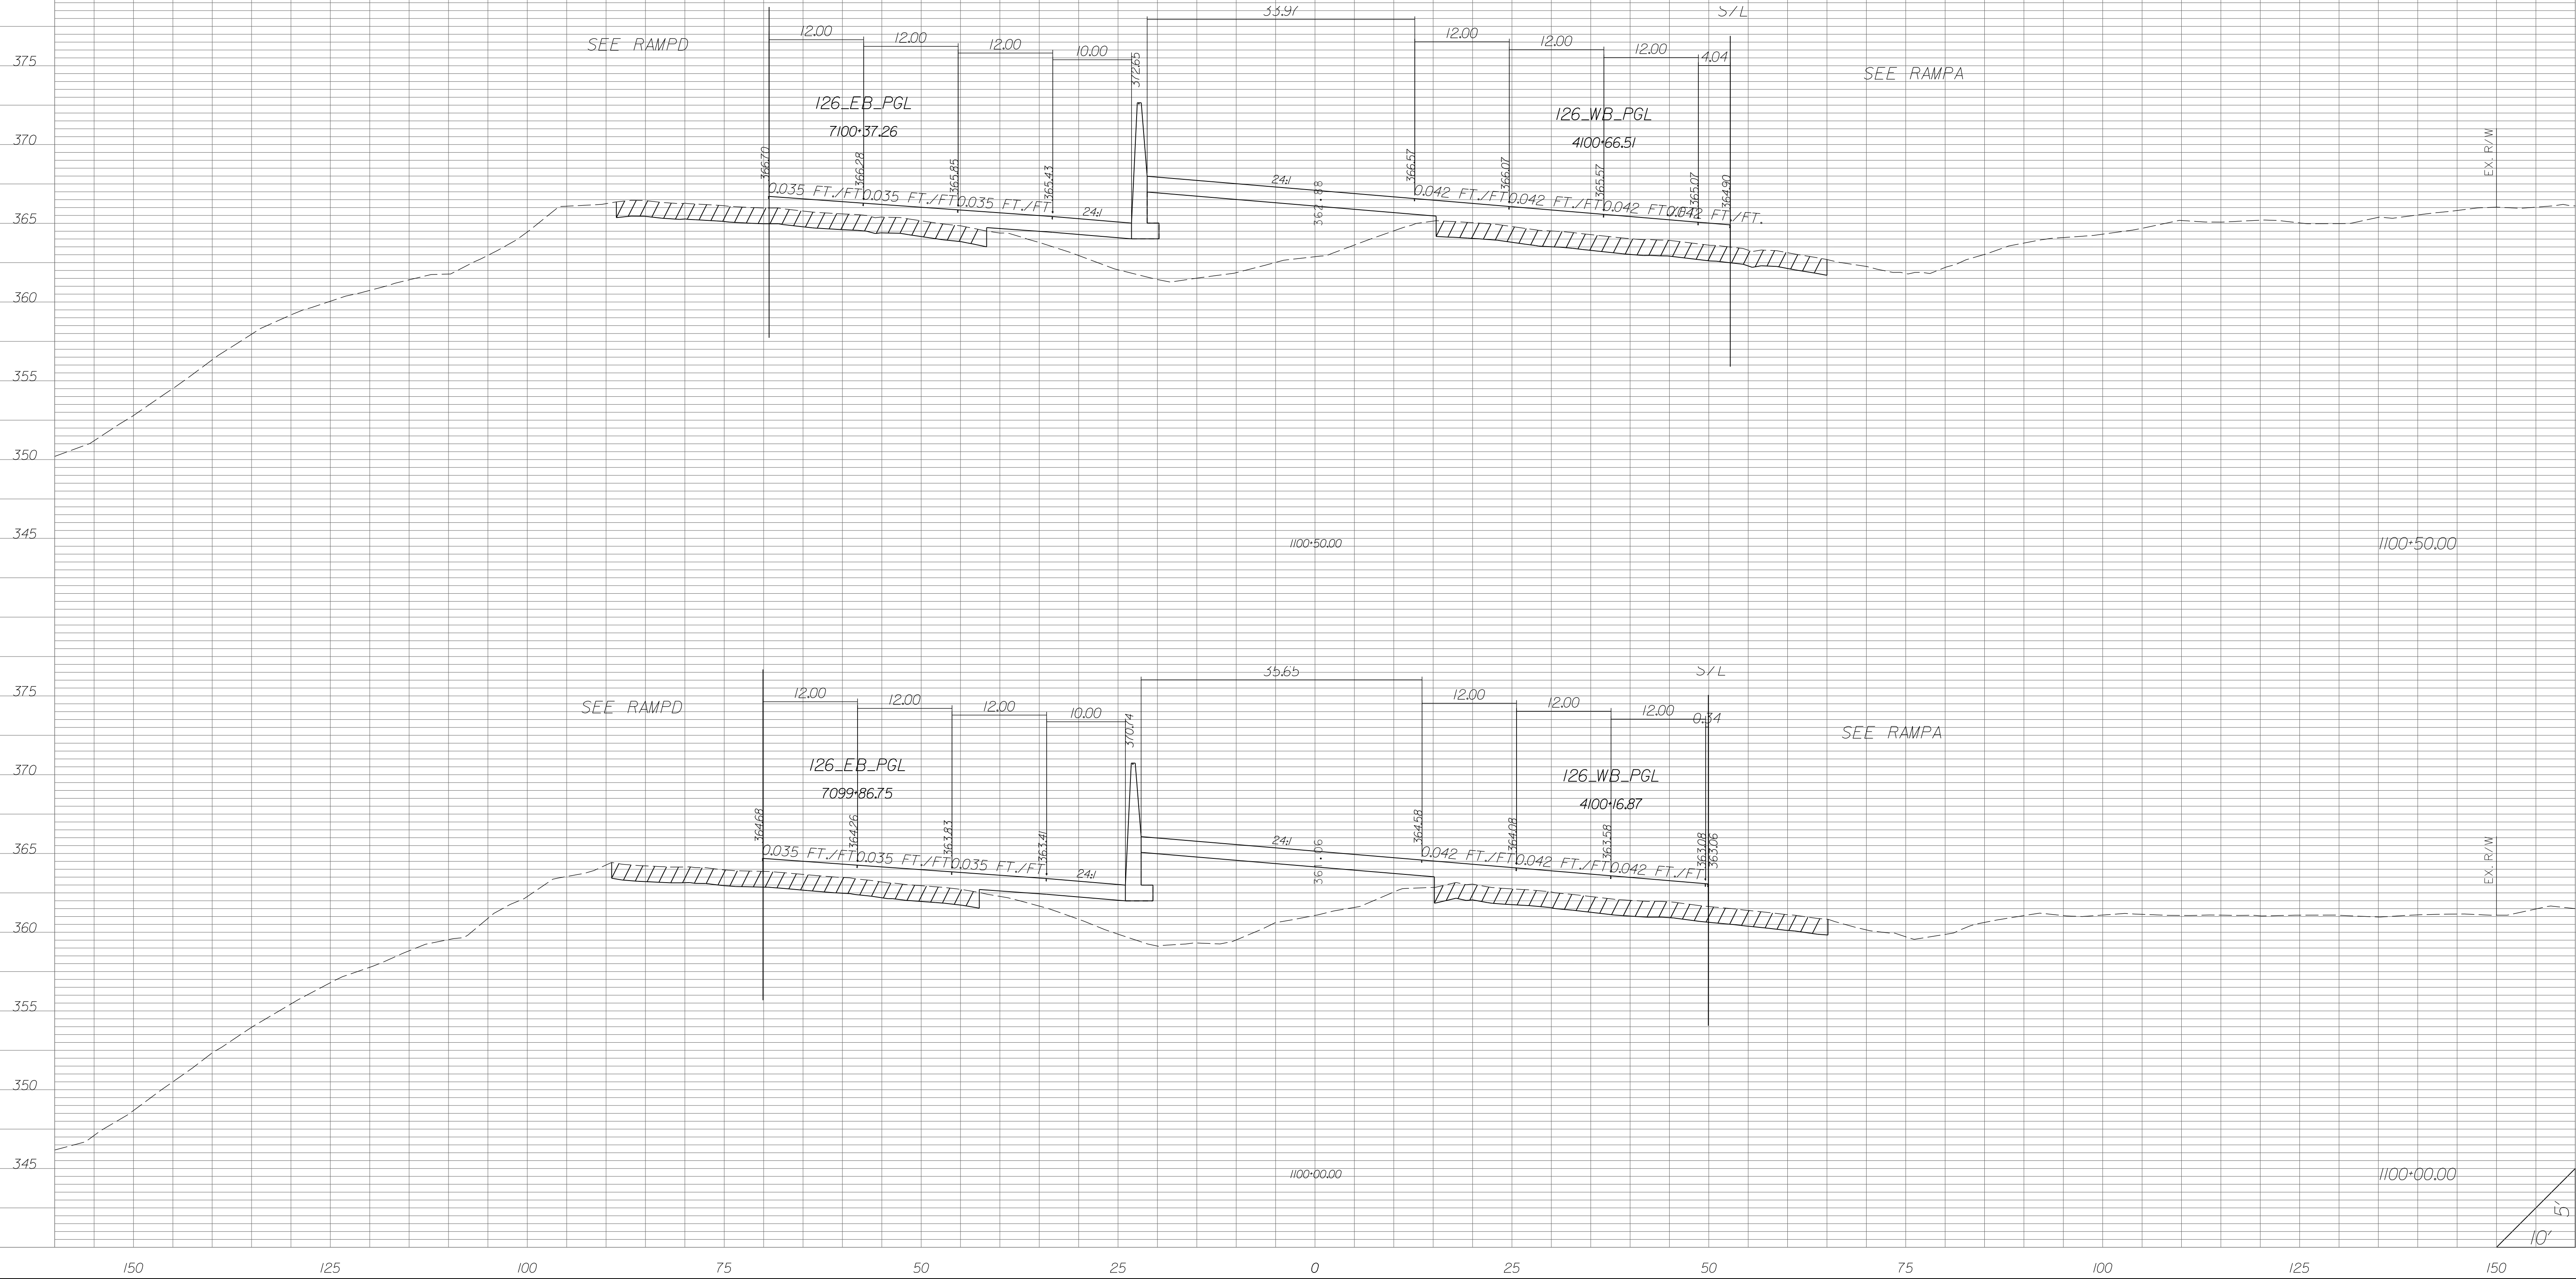


STATE	COUNTY	PROJECT ID	RD/RTE NO.	SHEET NO.
SC	NEWBERRY RICHLAND LEXINGTON	P029208	I-26	X-226

PRELIMINARY PLANS
NOT FOR CONSTRUCTION

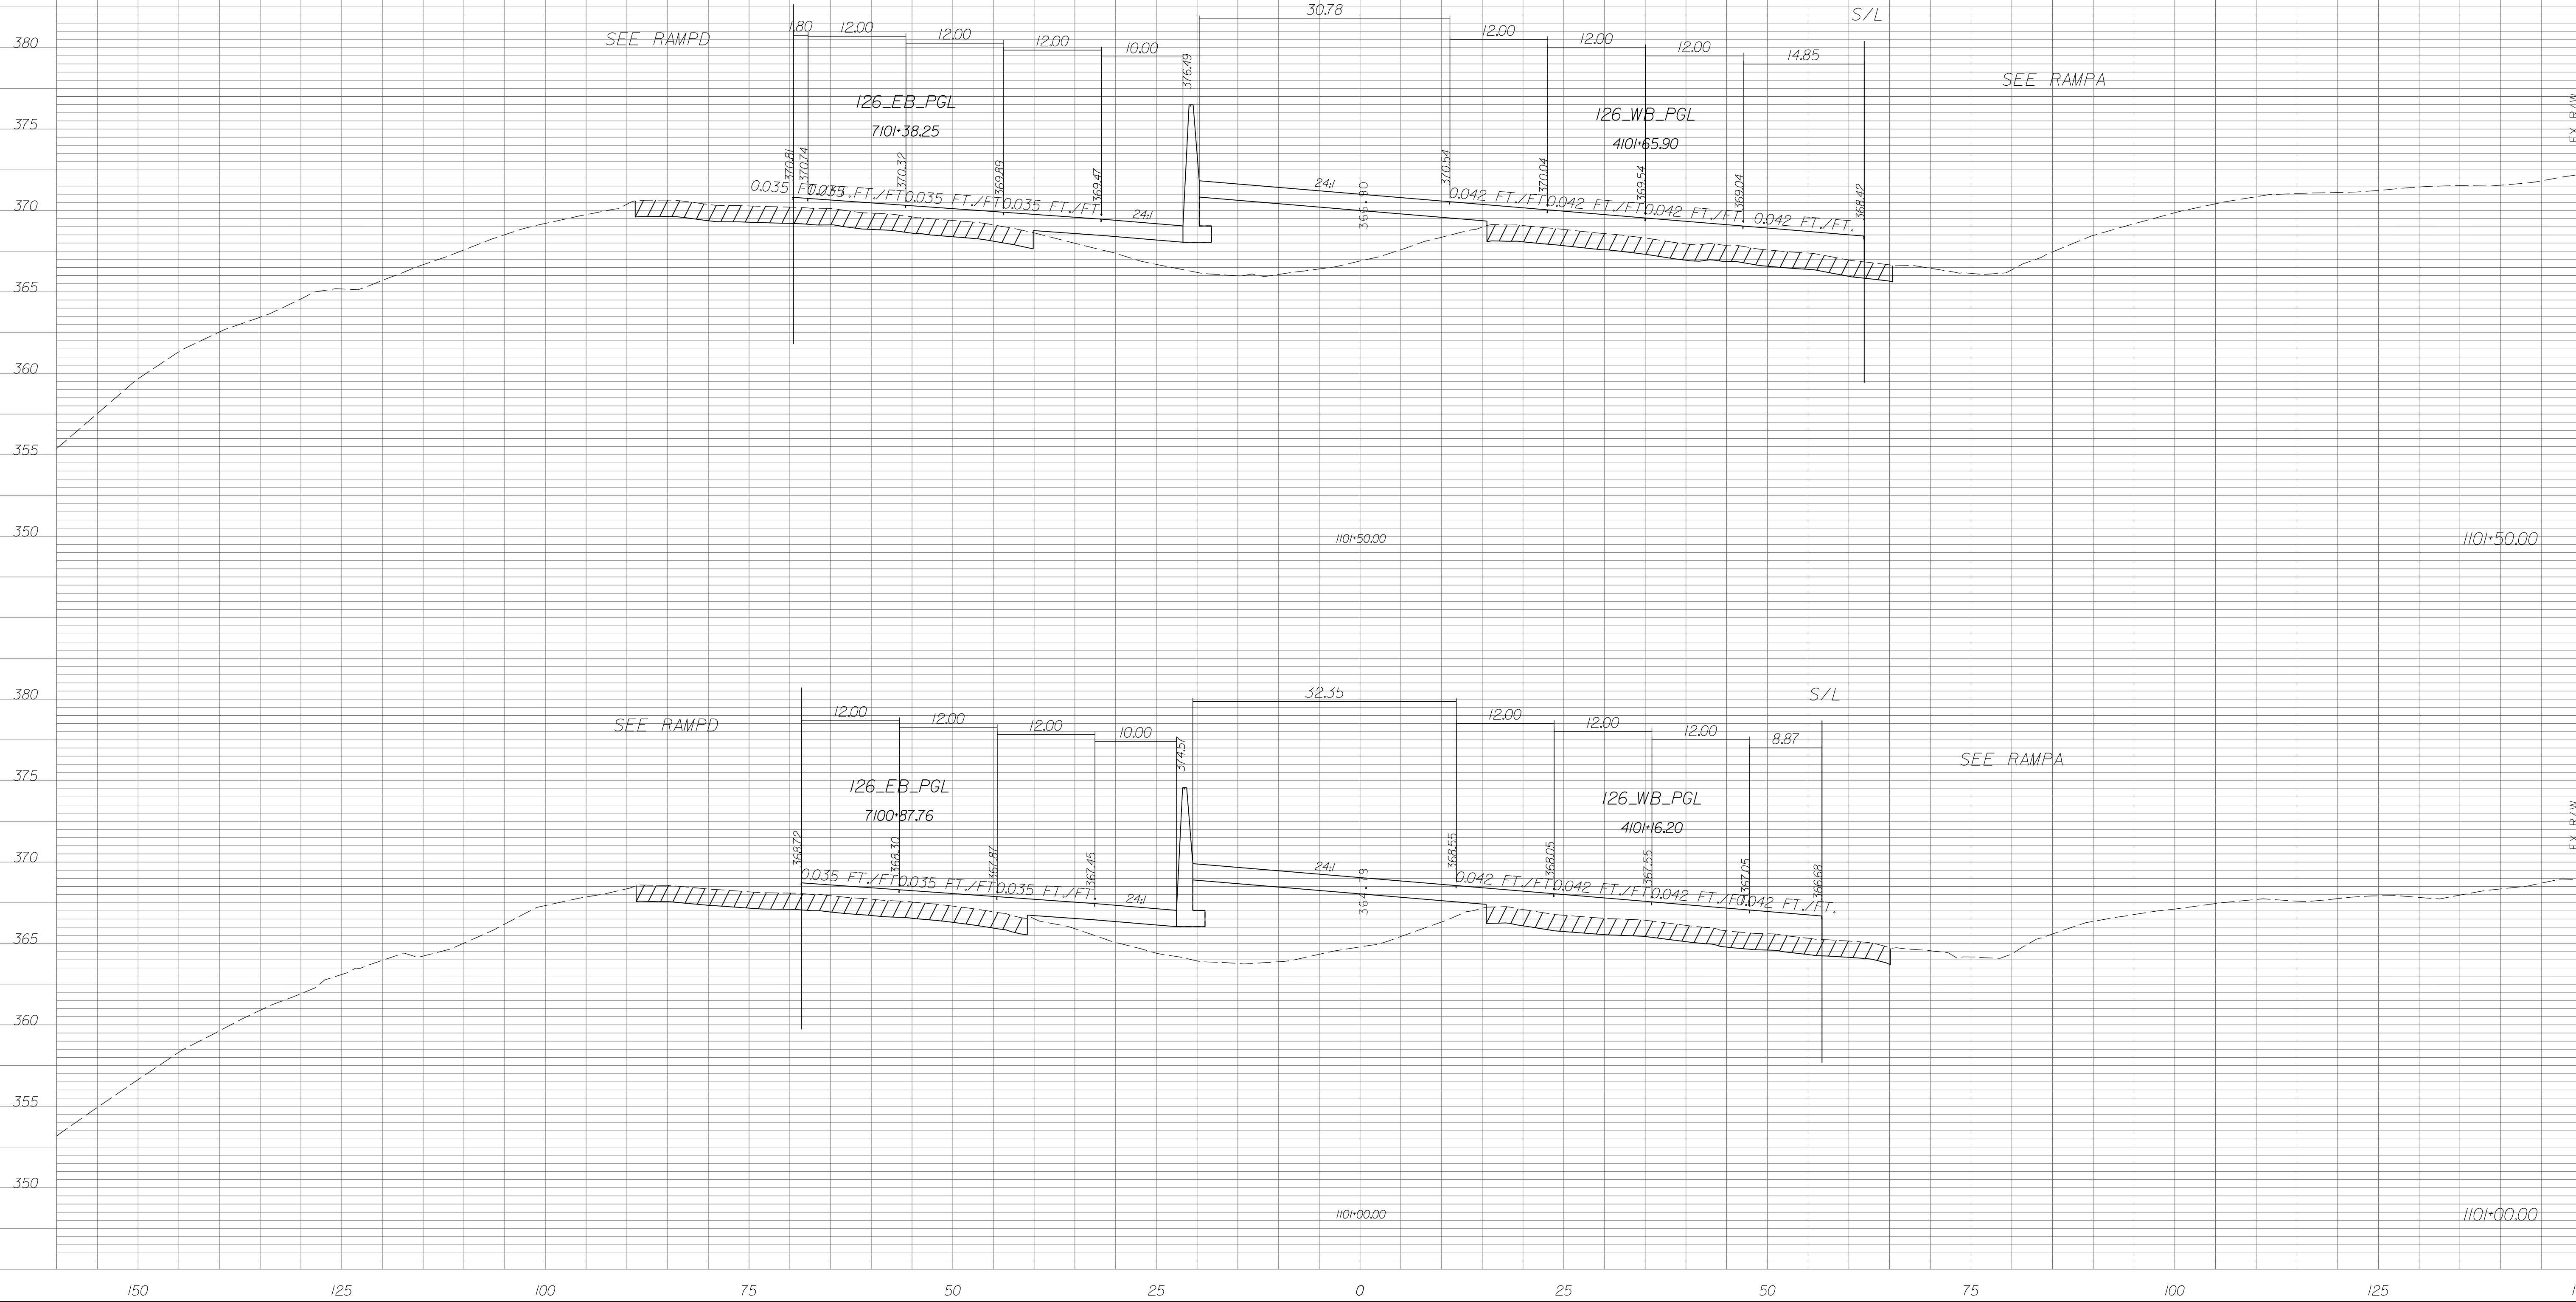


STATE	COUNTY	PROJECT ID	RD/RTE NO.	SHEET NO.
SC	NEWBERRY RICHLAND LEXINGTON	P029208	I-26	X-227

PRELIMINARY PLANS
NOT FOR CONSTRUCTION

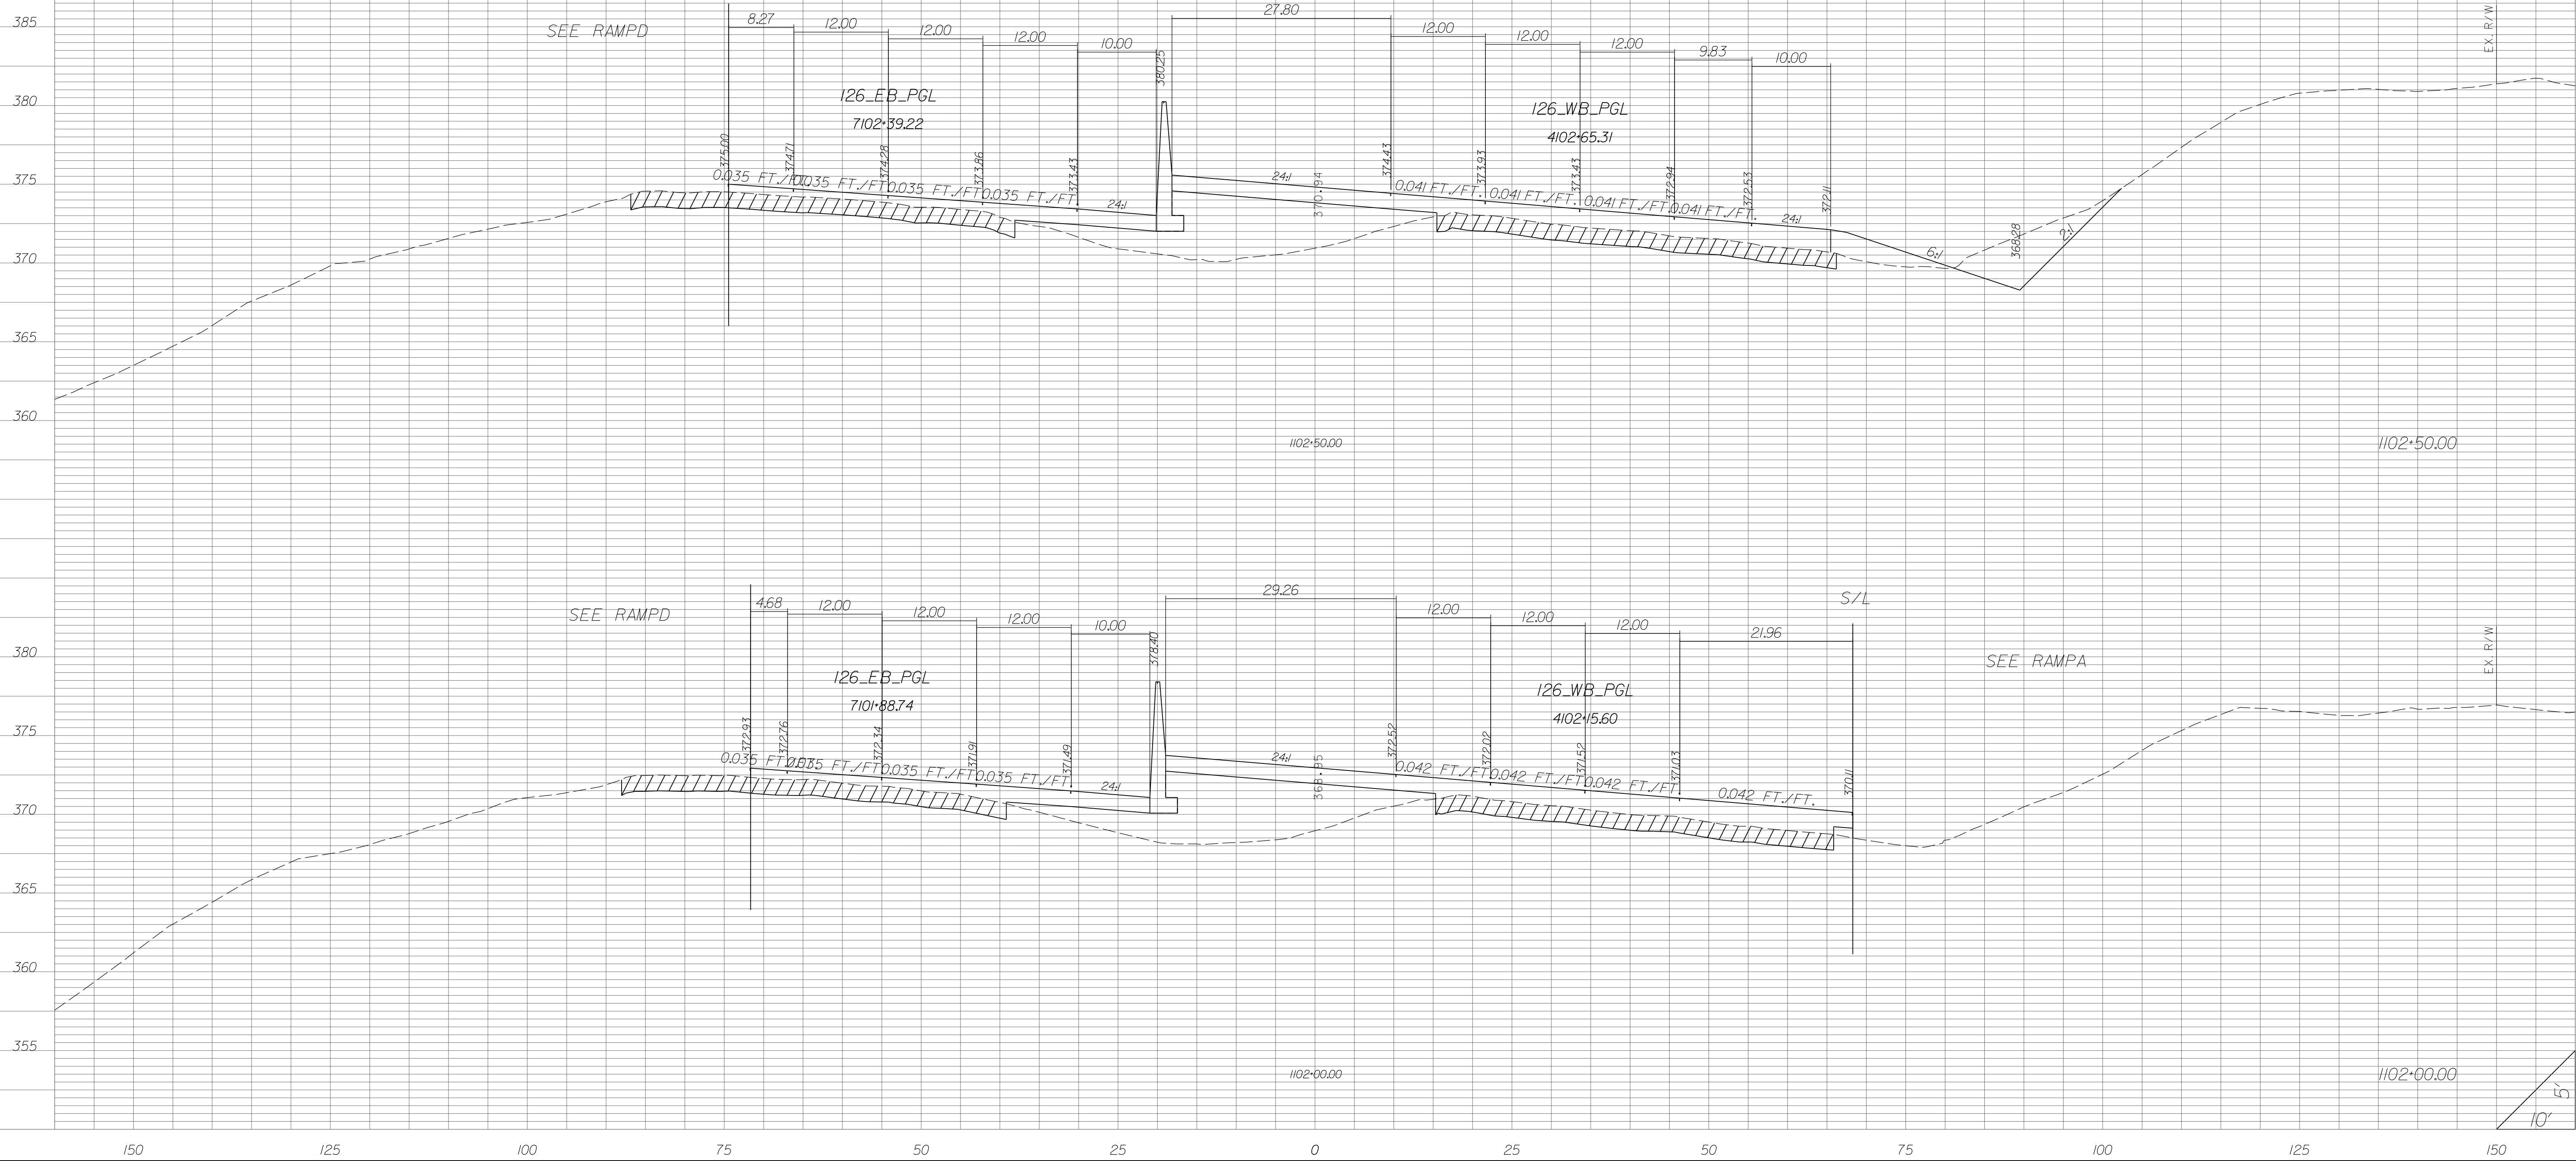


STATE	COUNTY	PROJECT ID	RD/RTE NO.	SHEET NO.
SC	NEWBERRY RICHLAND LEXINGTON	P029208	I-26	X-228

PRELIMINARY PLANS
NOT FOR CONSTRUCTION

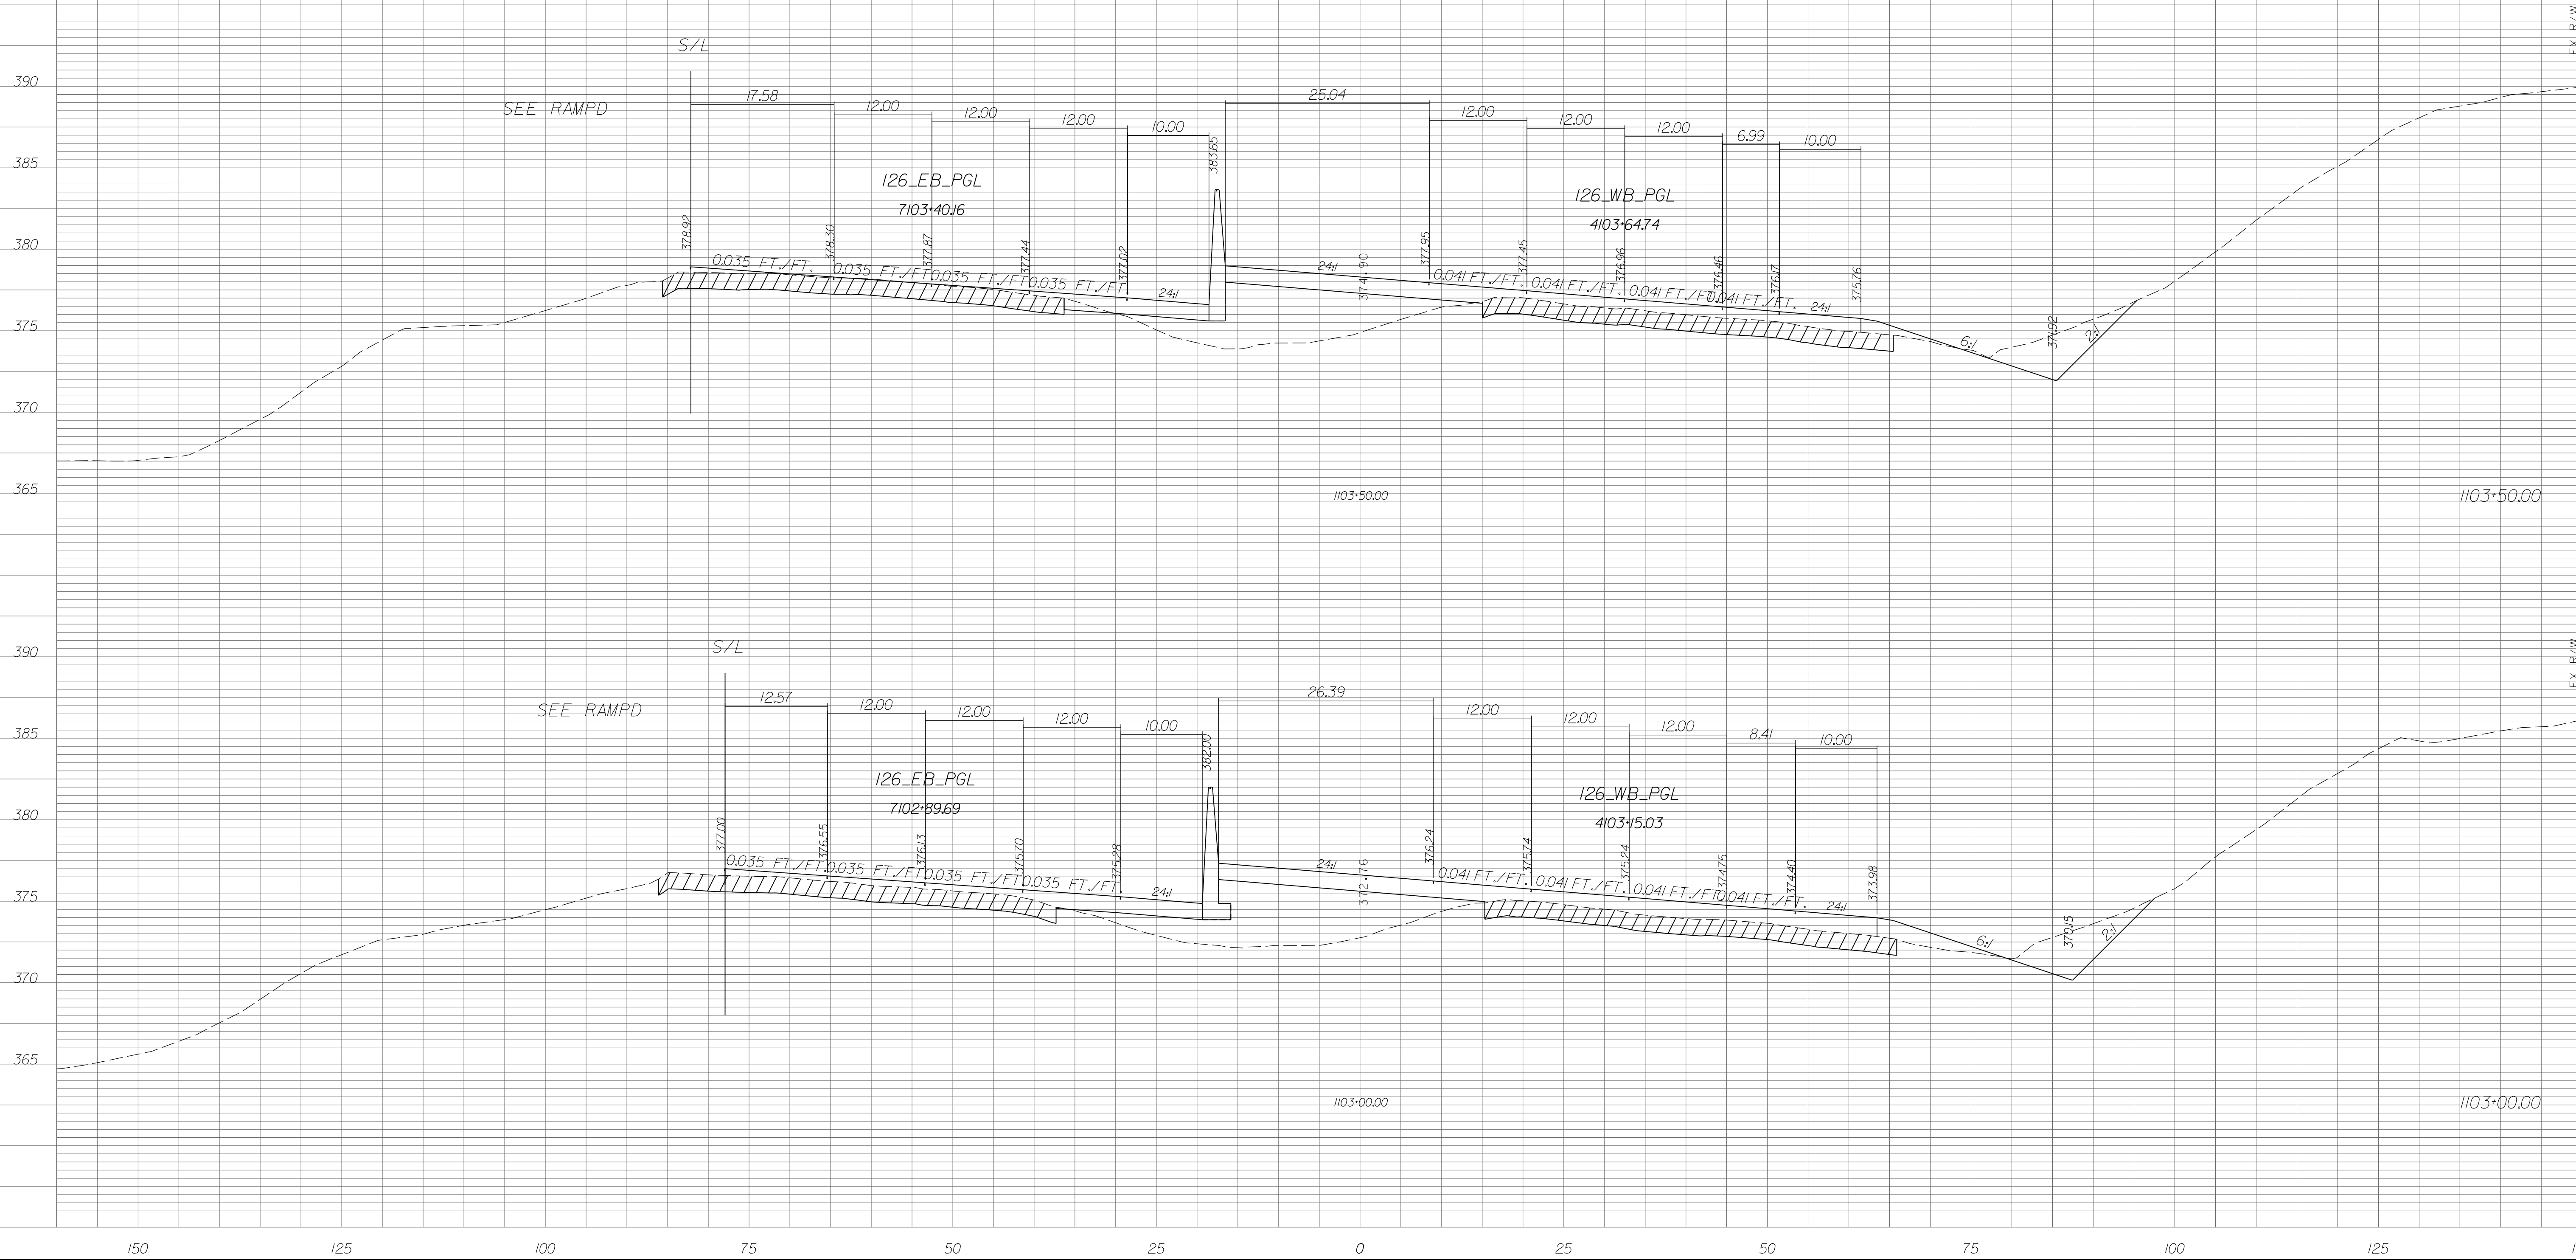


STATE	COUNTY	PROJECT ID	RD/RTE NO.	SHEET NO.
SC	NEWBERRY RICHLAND LEXINGTON	P029208	I-26	X-229

PRELIMINARY PLANS
NOT FOR CONSTRUCTION

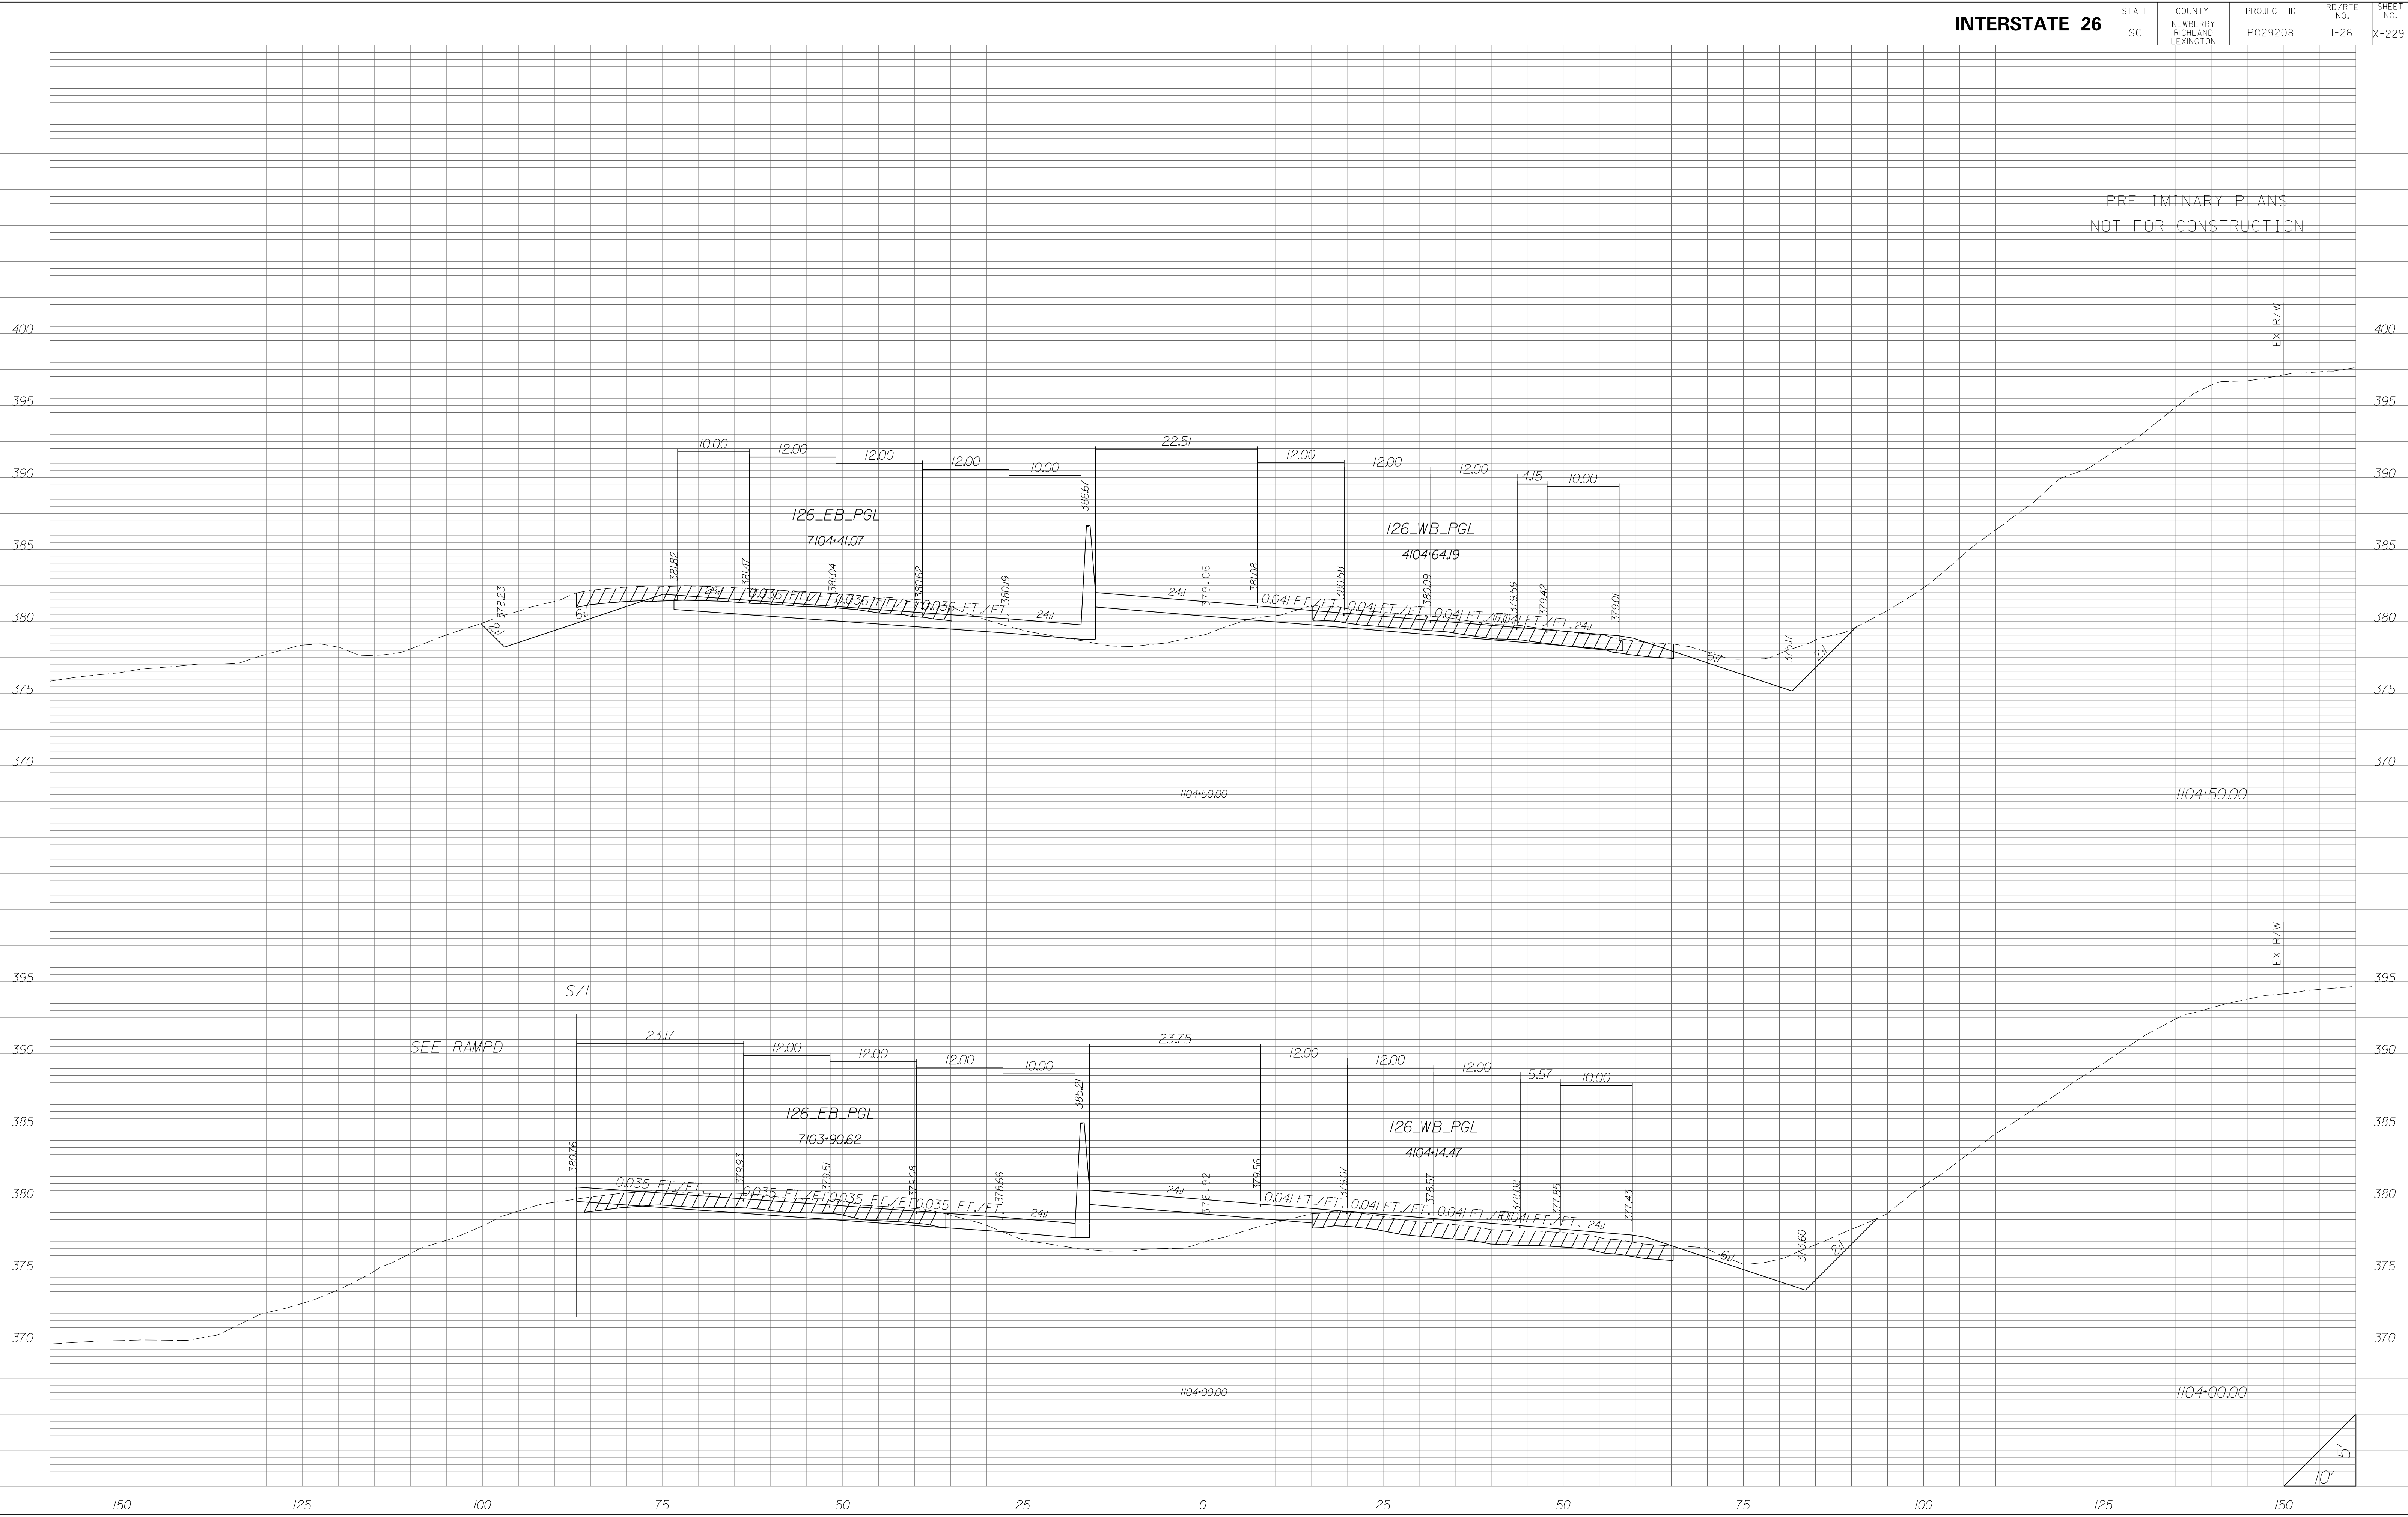


STATE	COUNTY	PROJECT ID	RD/RTE NO.	SHEET NO.
SC	NEWBERRY RICHLAND LEXINGTON	P029208	I-26	X-230

PRELIMINARY PLANS
NOT FOR CONSTRUCTION

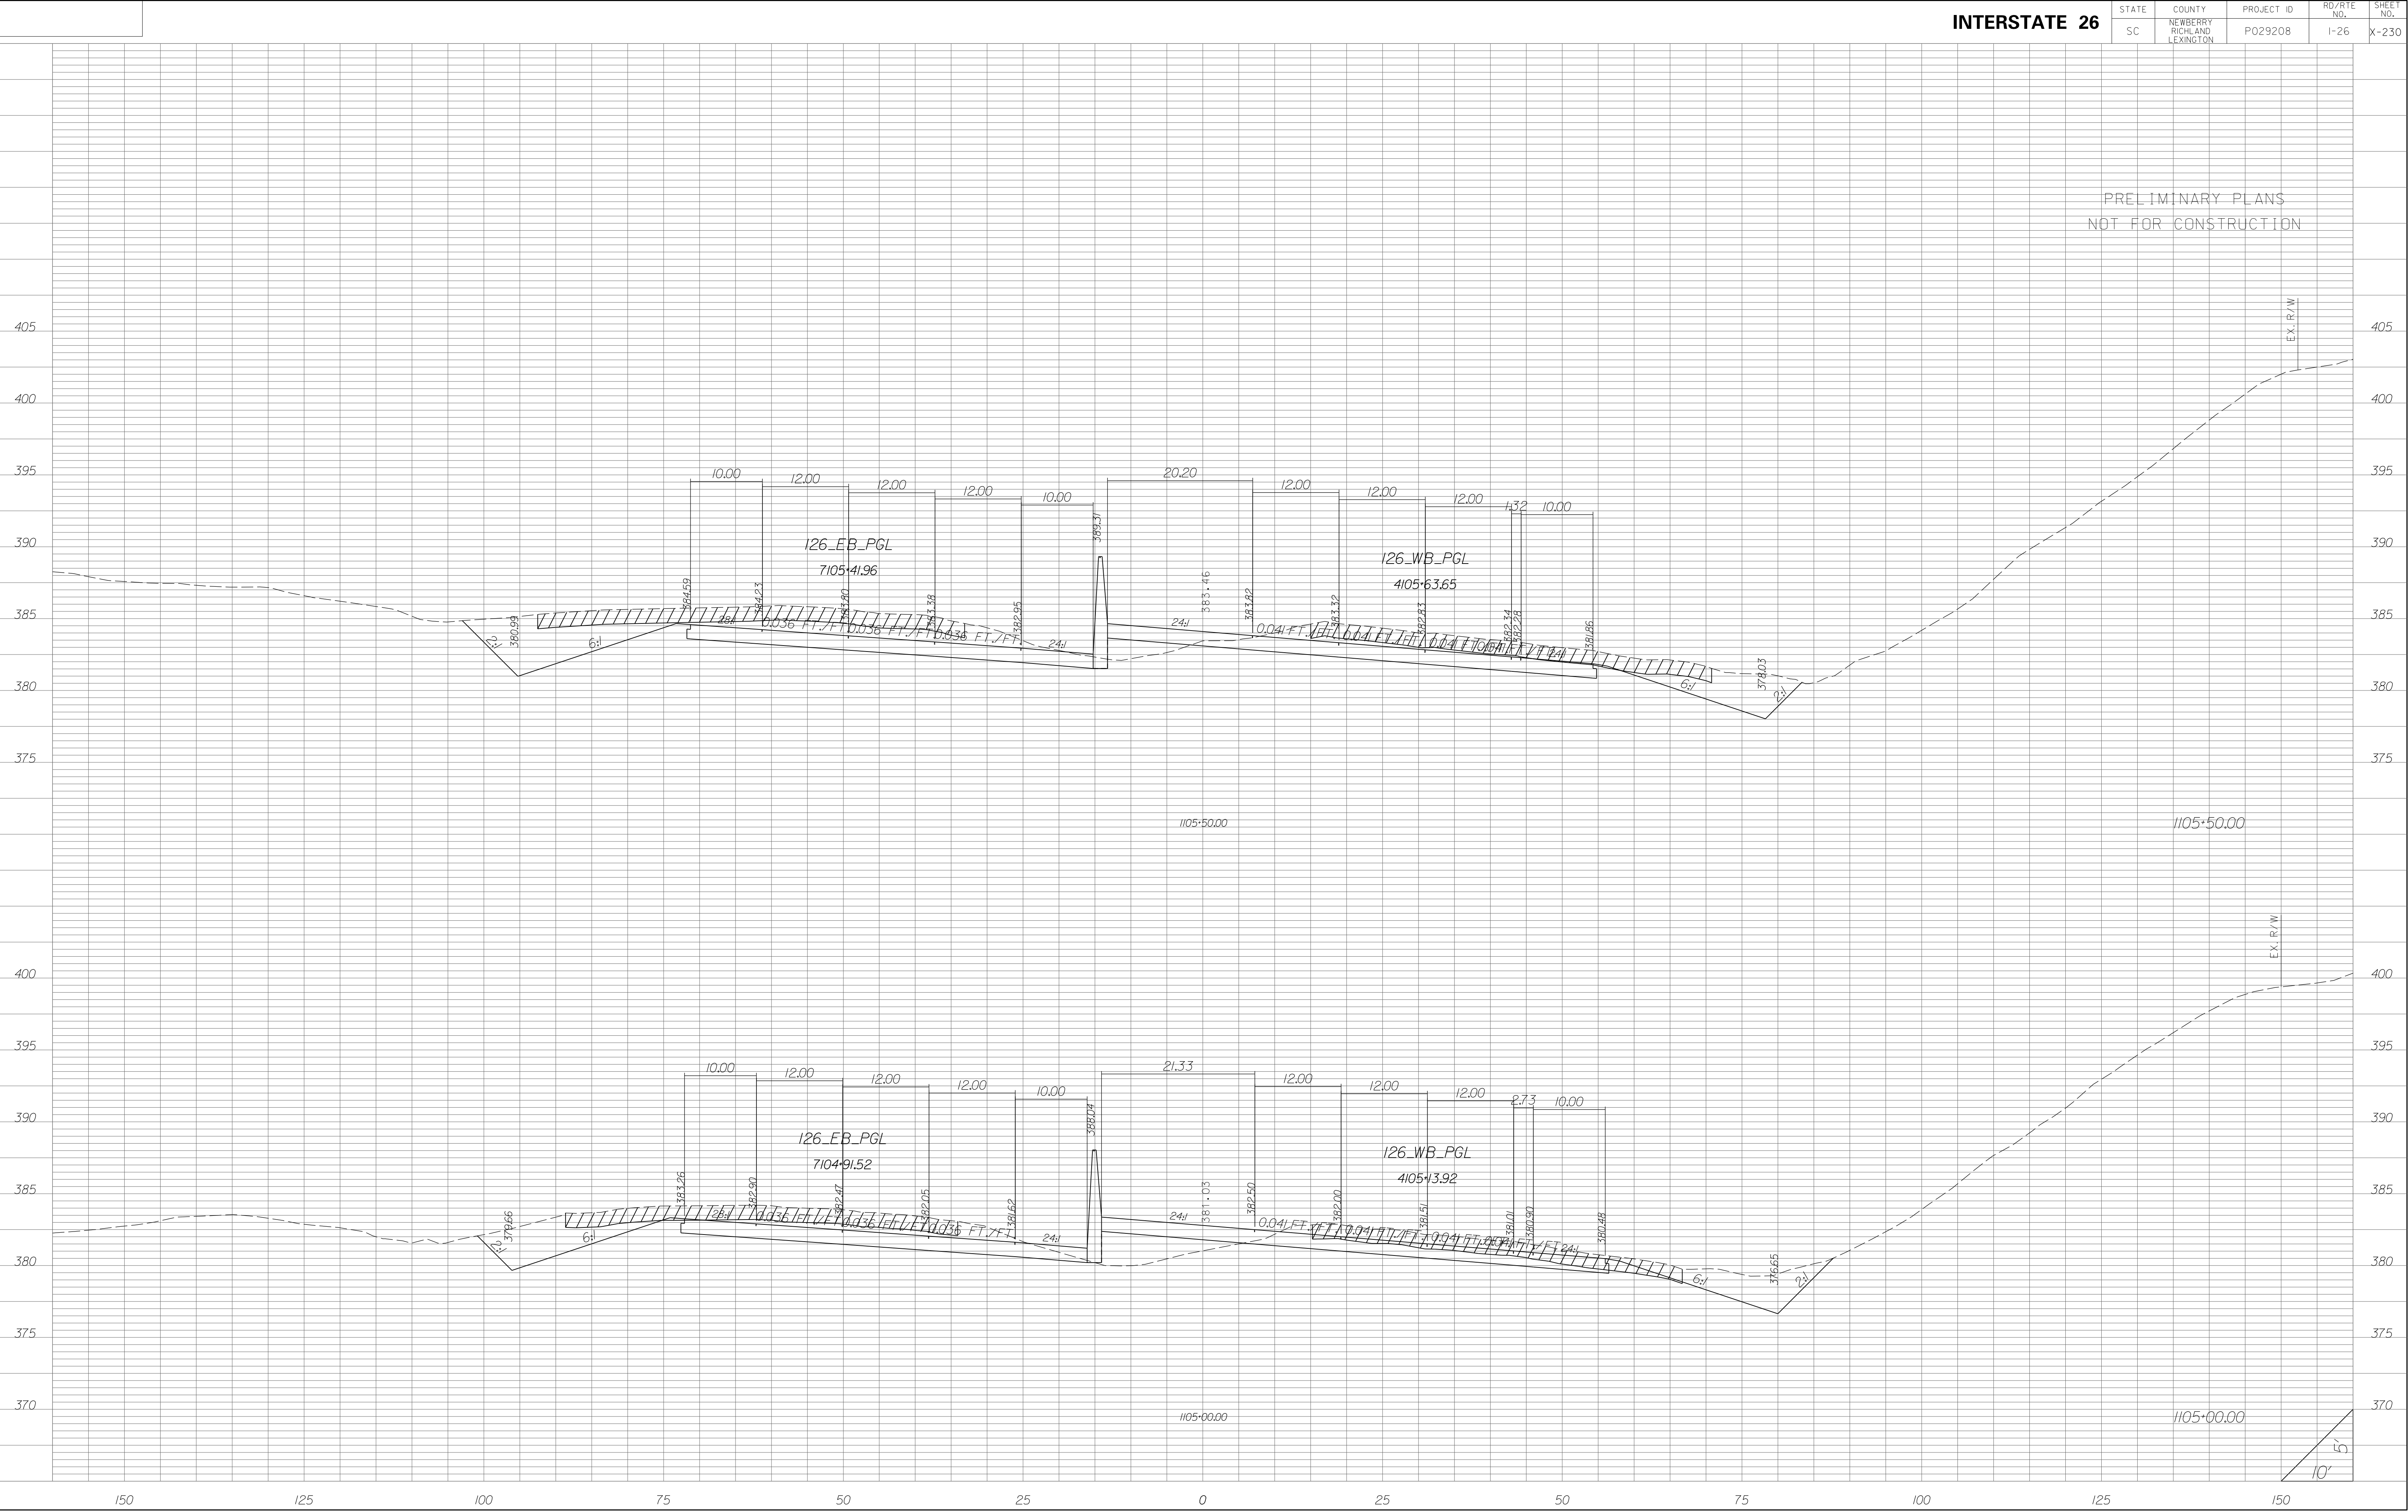


STATE	COUNTY	PROJECT ID	RD/RTE NO.	SHEET NO.
SC	NEWBERRY RICHLAND LEXINGTON	P029208	I-26	X-231

PRELIMINARY PLANS
NOT FOR CONSTRUCTION

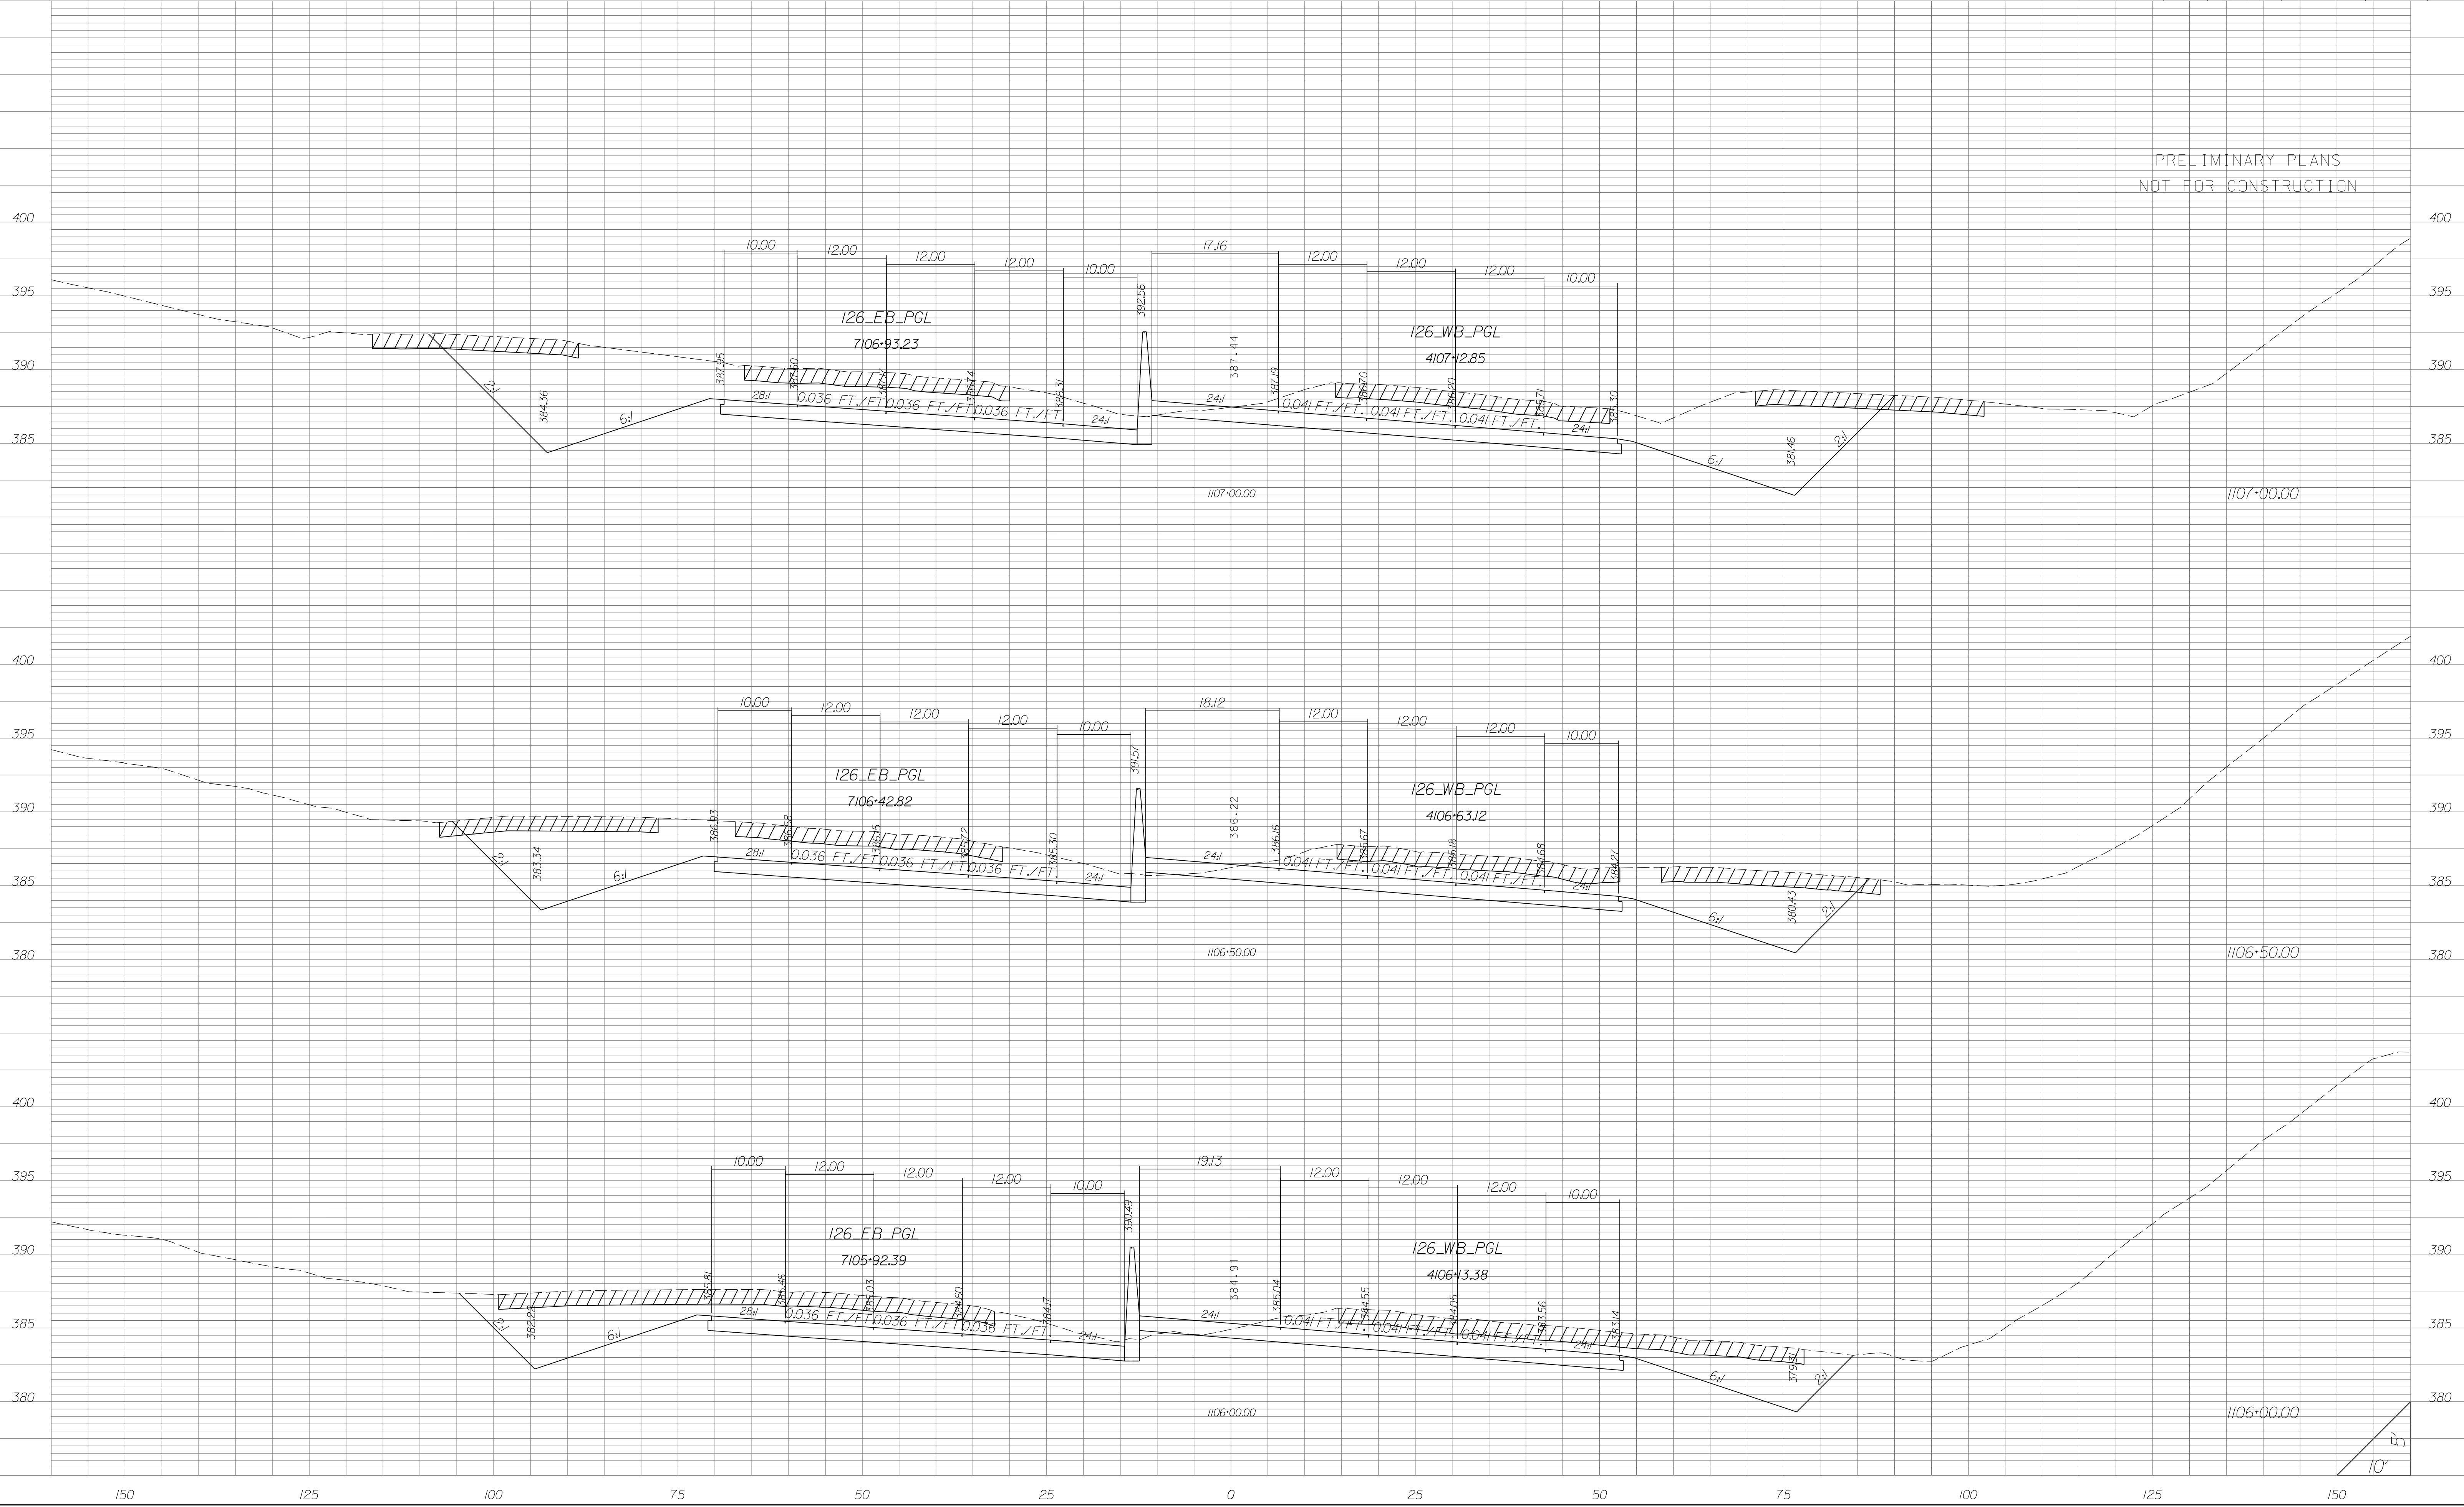


STATE	COUNTY	PROJECT ID	RD/RTE NO.	SHEET NO.
SC	NEWBERRY RICHLAND LEXINGTON	P029208	I-26	X-232

PRELIMINARY PLANS
NOT FOR CONSTRUCTION

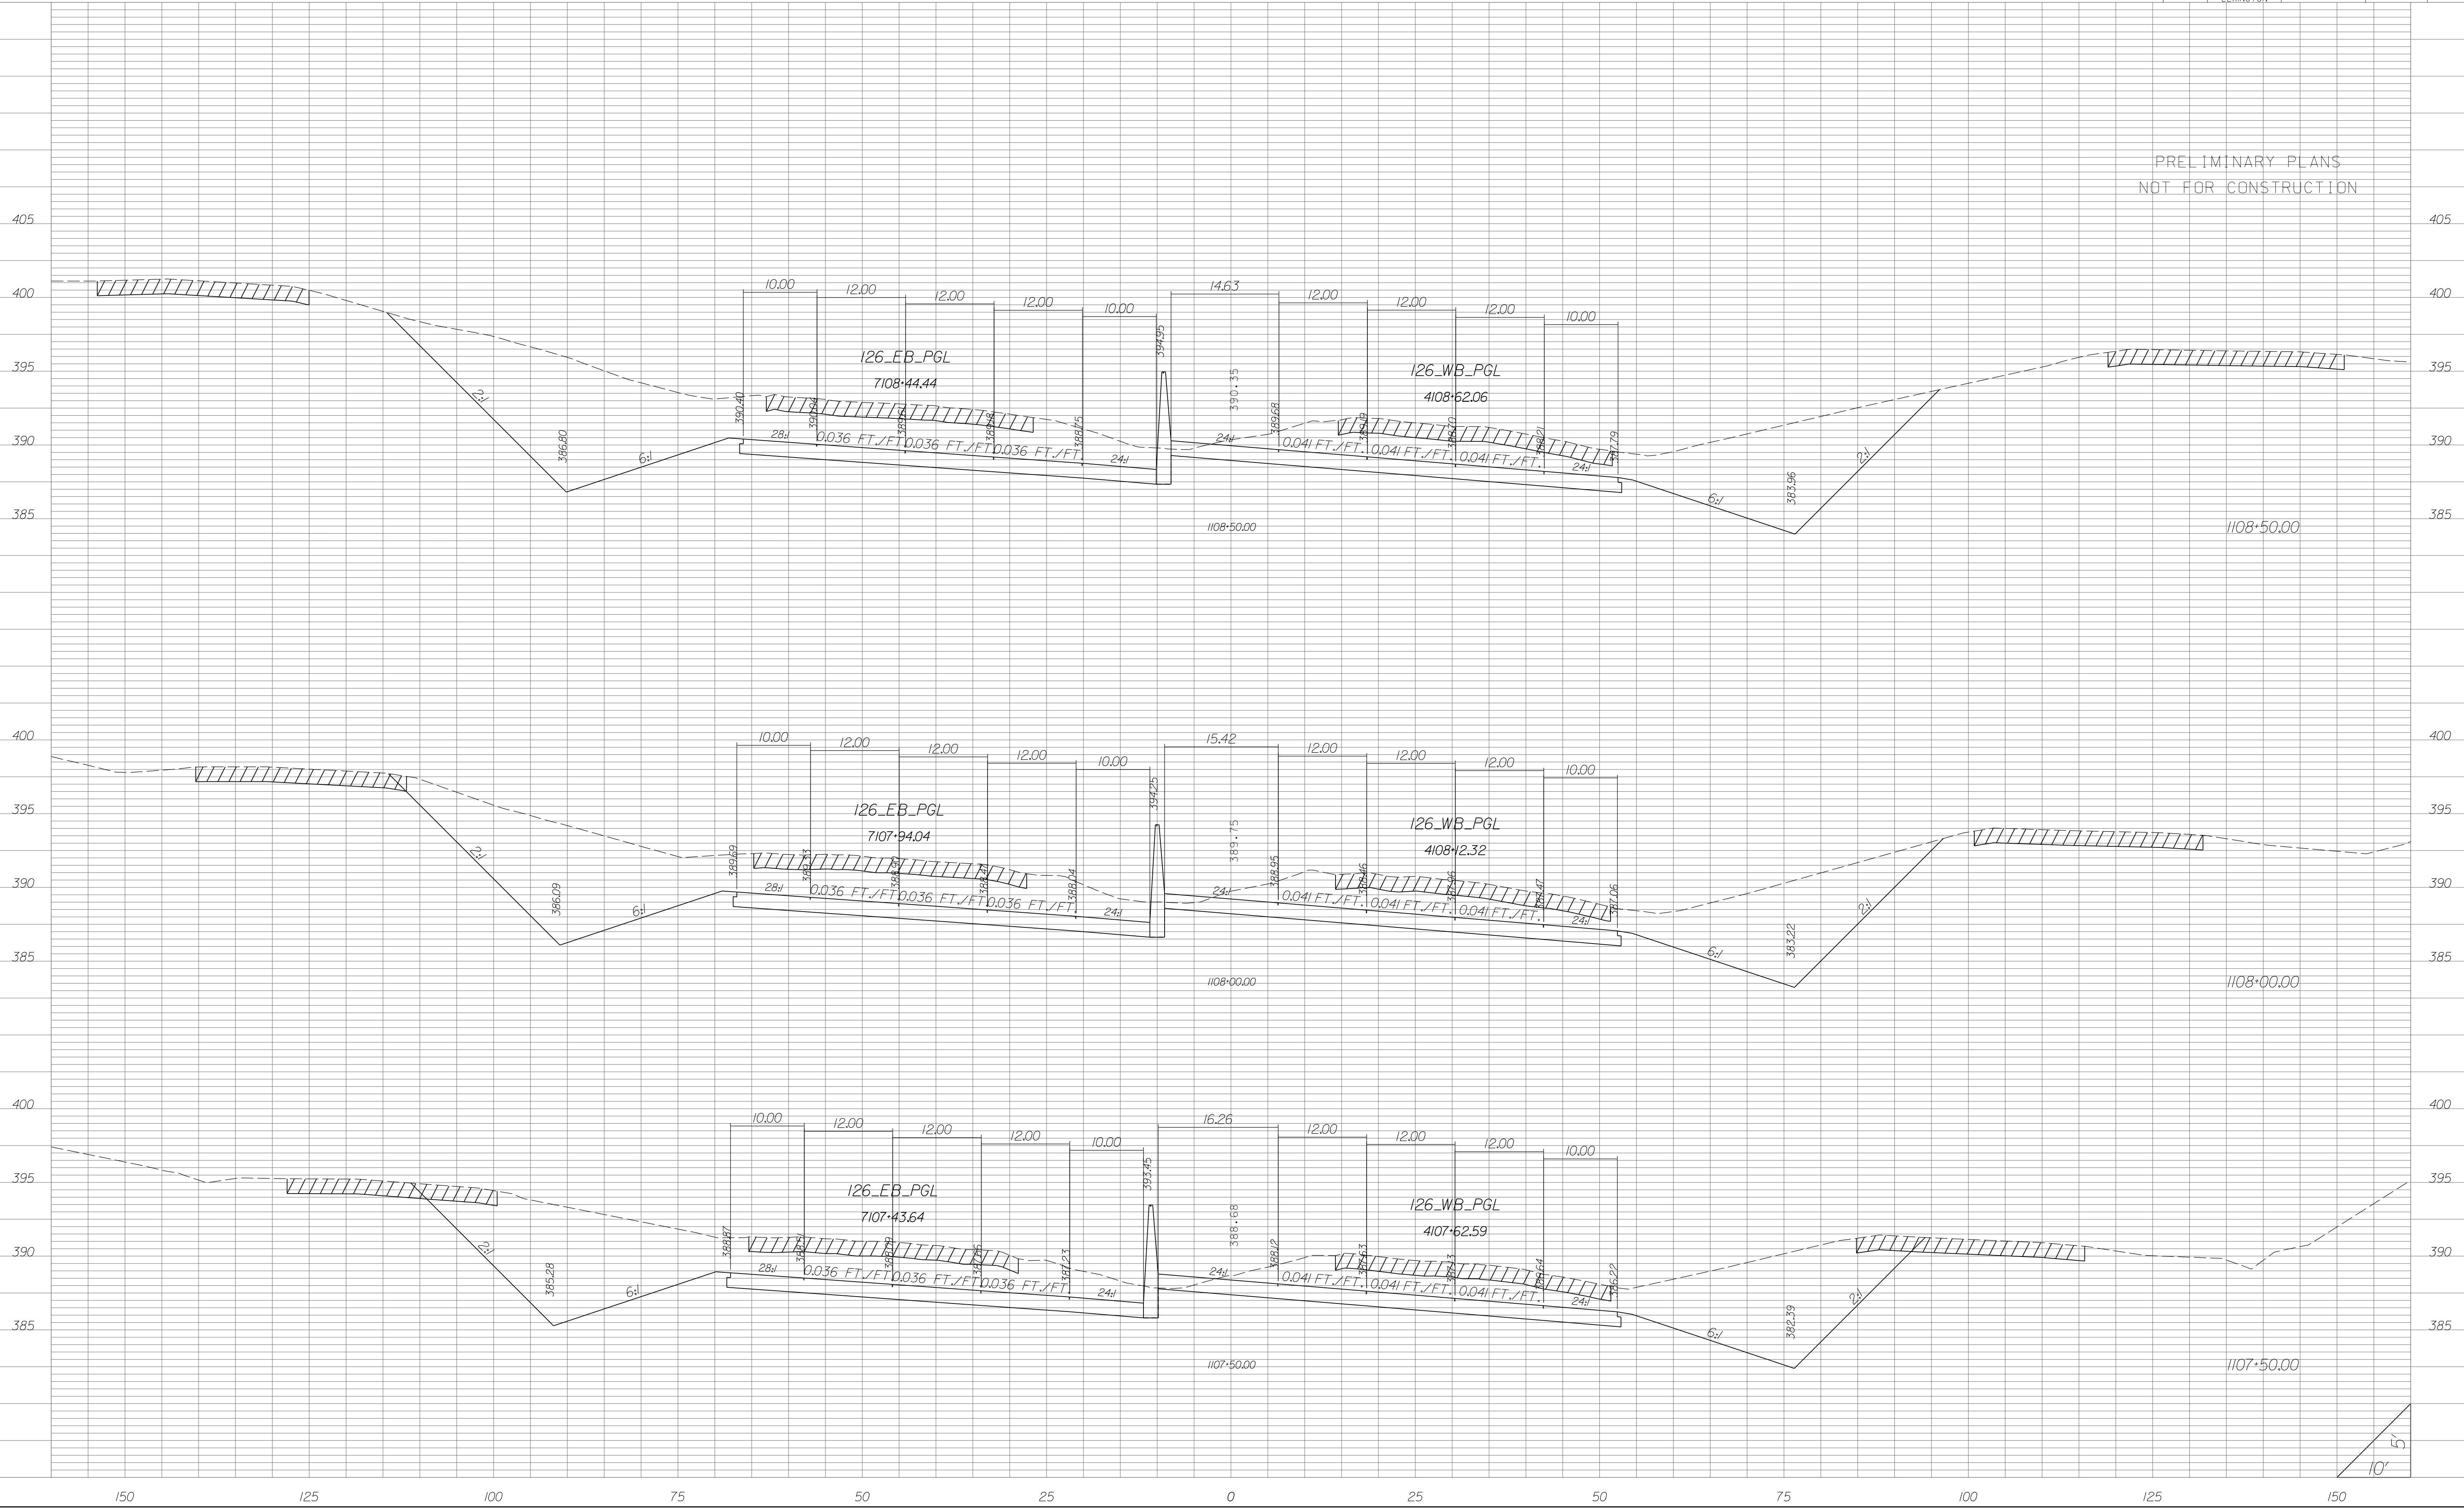


STATE	COUNTY	PROJECT ID	RD/RTE NO.	SHEET NO.
SC	NEWBERRY RICHLAND LEXINGTON	P029208	I-26	X-233

PRELIMINARY PLANS
NOT FOR CONSTRUCTION

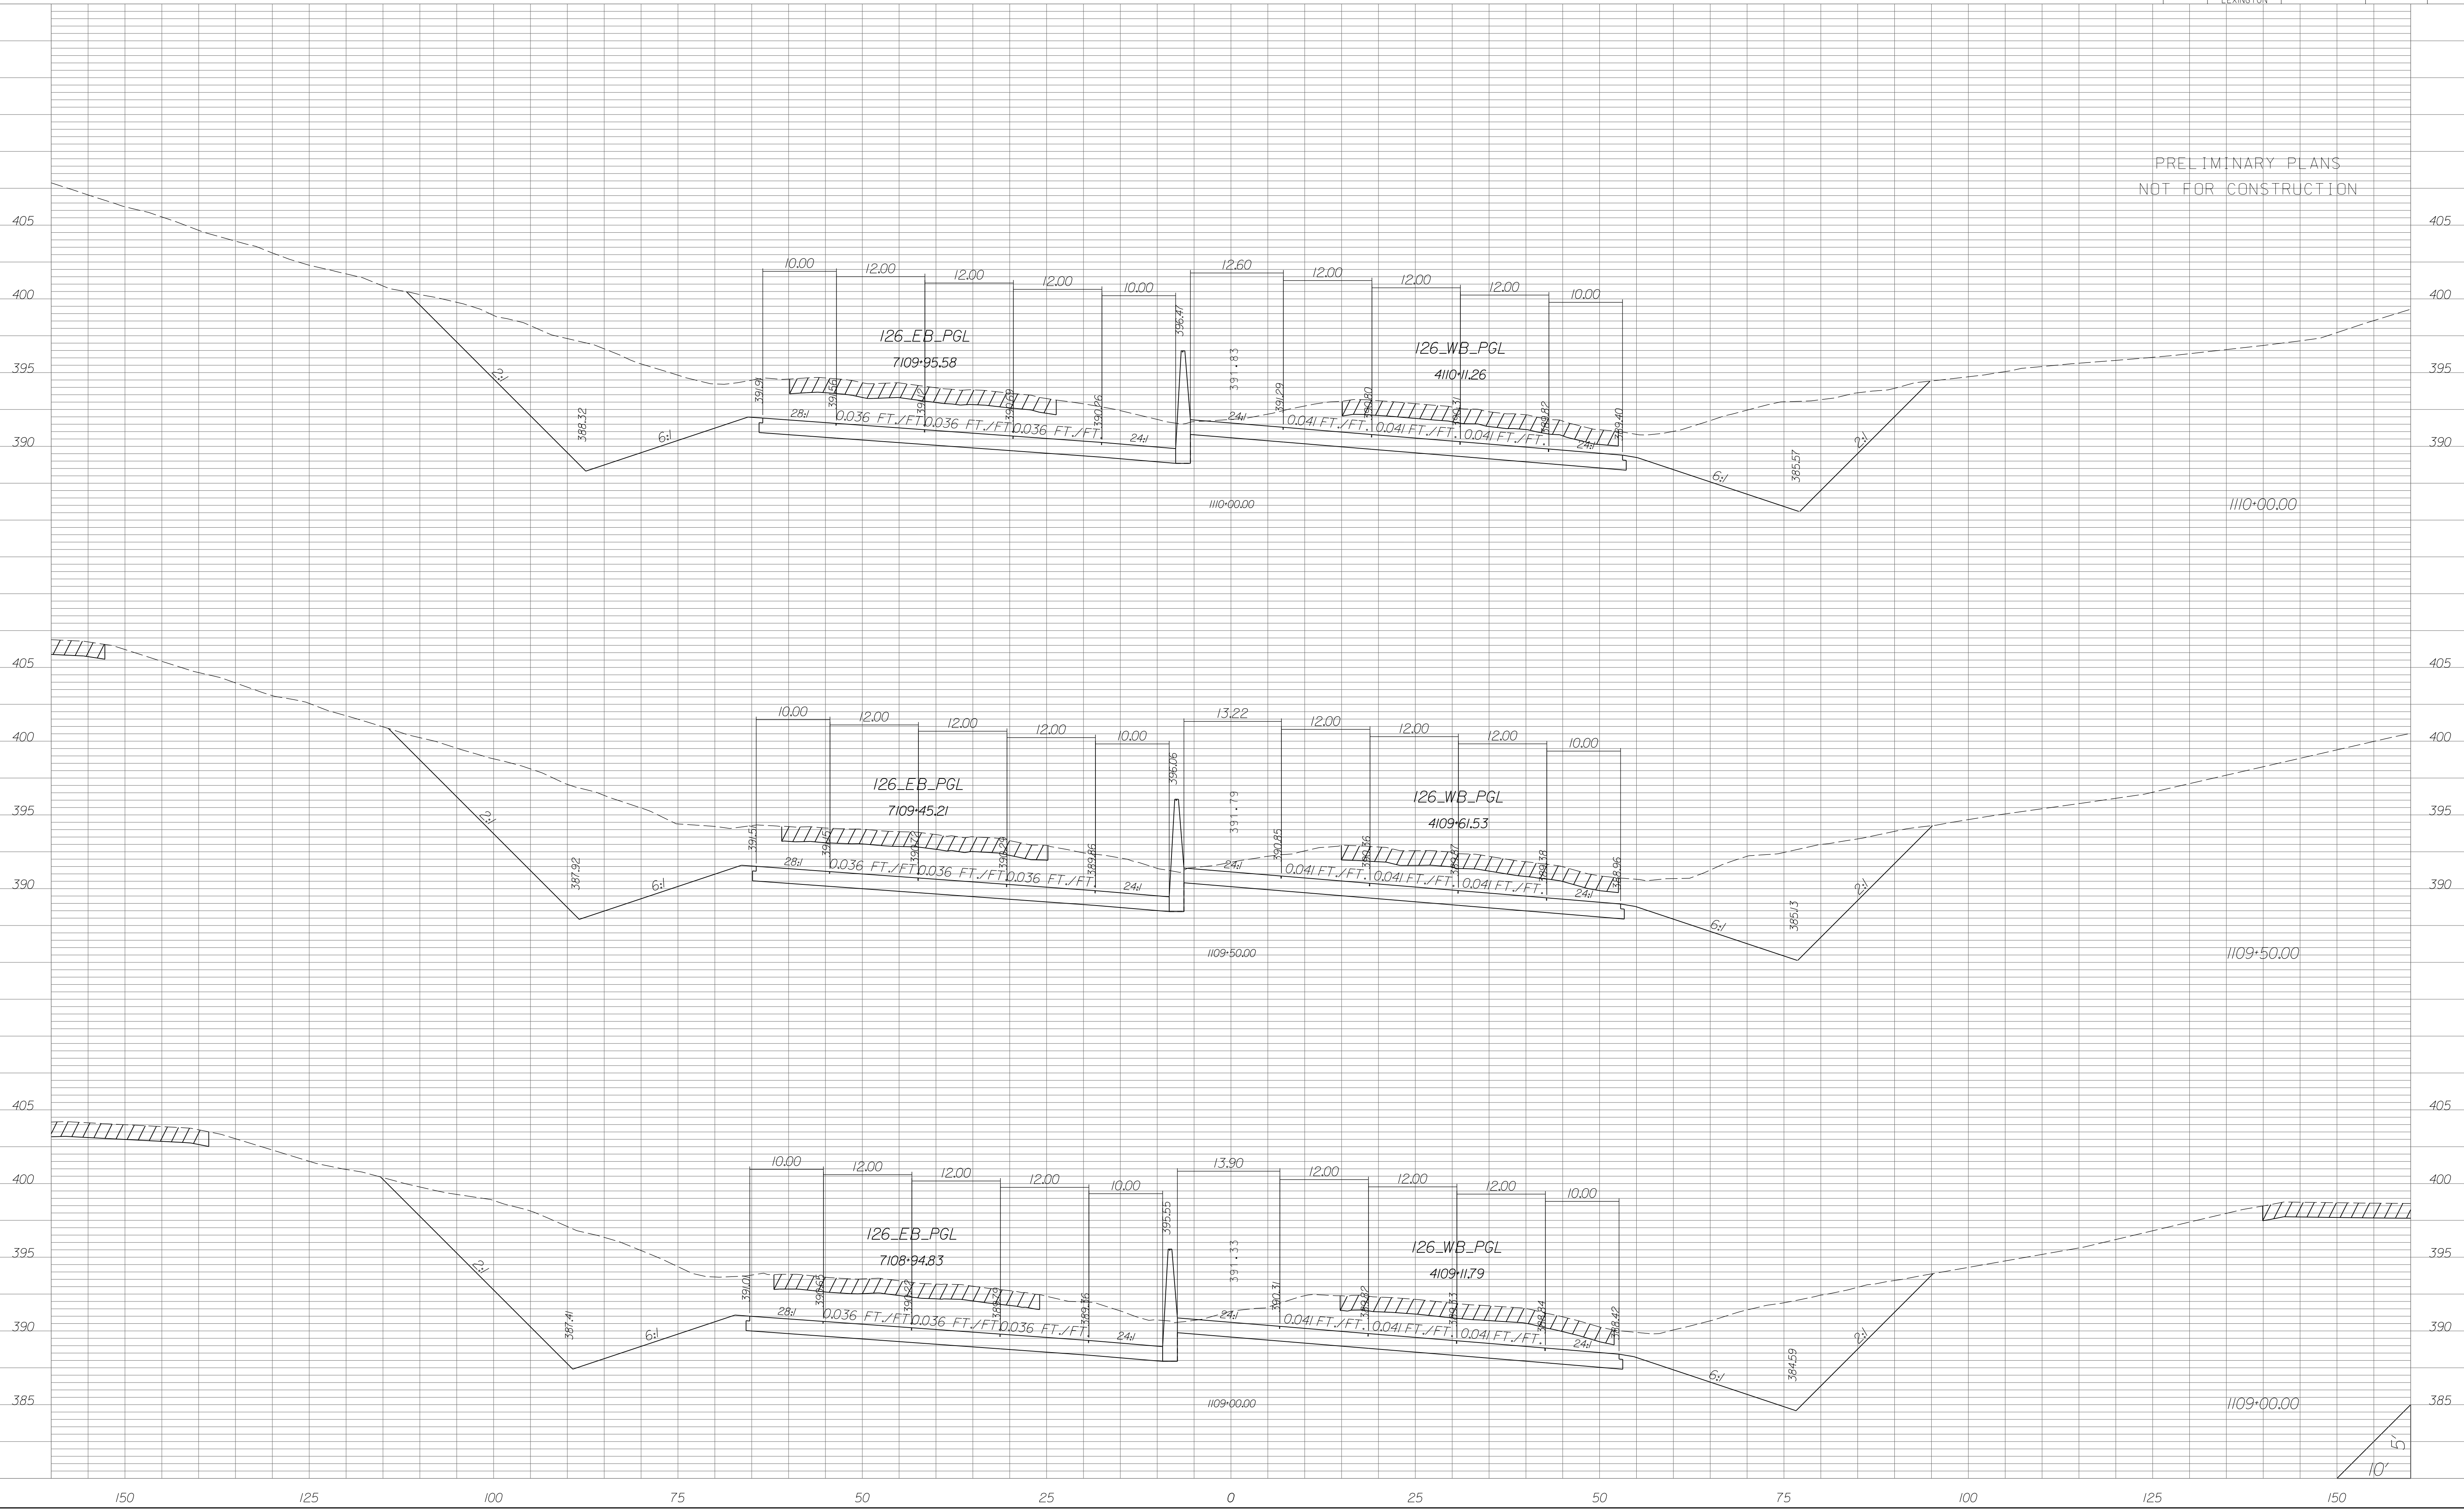


STATE	COUNTY	PROJECT ID	RD/RTE NO.	SHEET NO.
SC	NEWBERRY RICHLAND LEXINGTON	P029208	I-26	X-234

PRELIMINARY PLANS
NOT FOR CONSTRUCTION

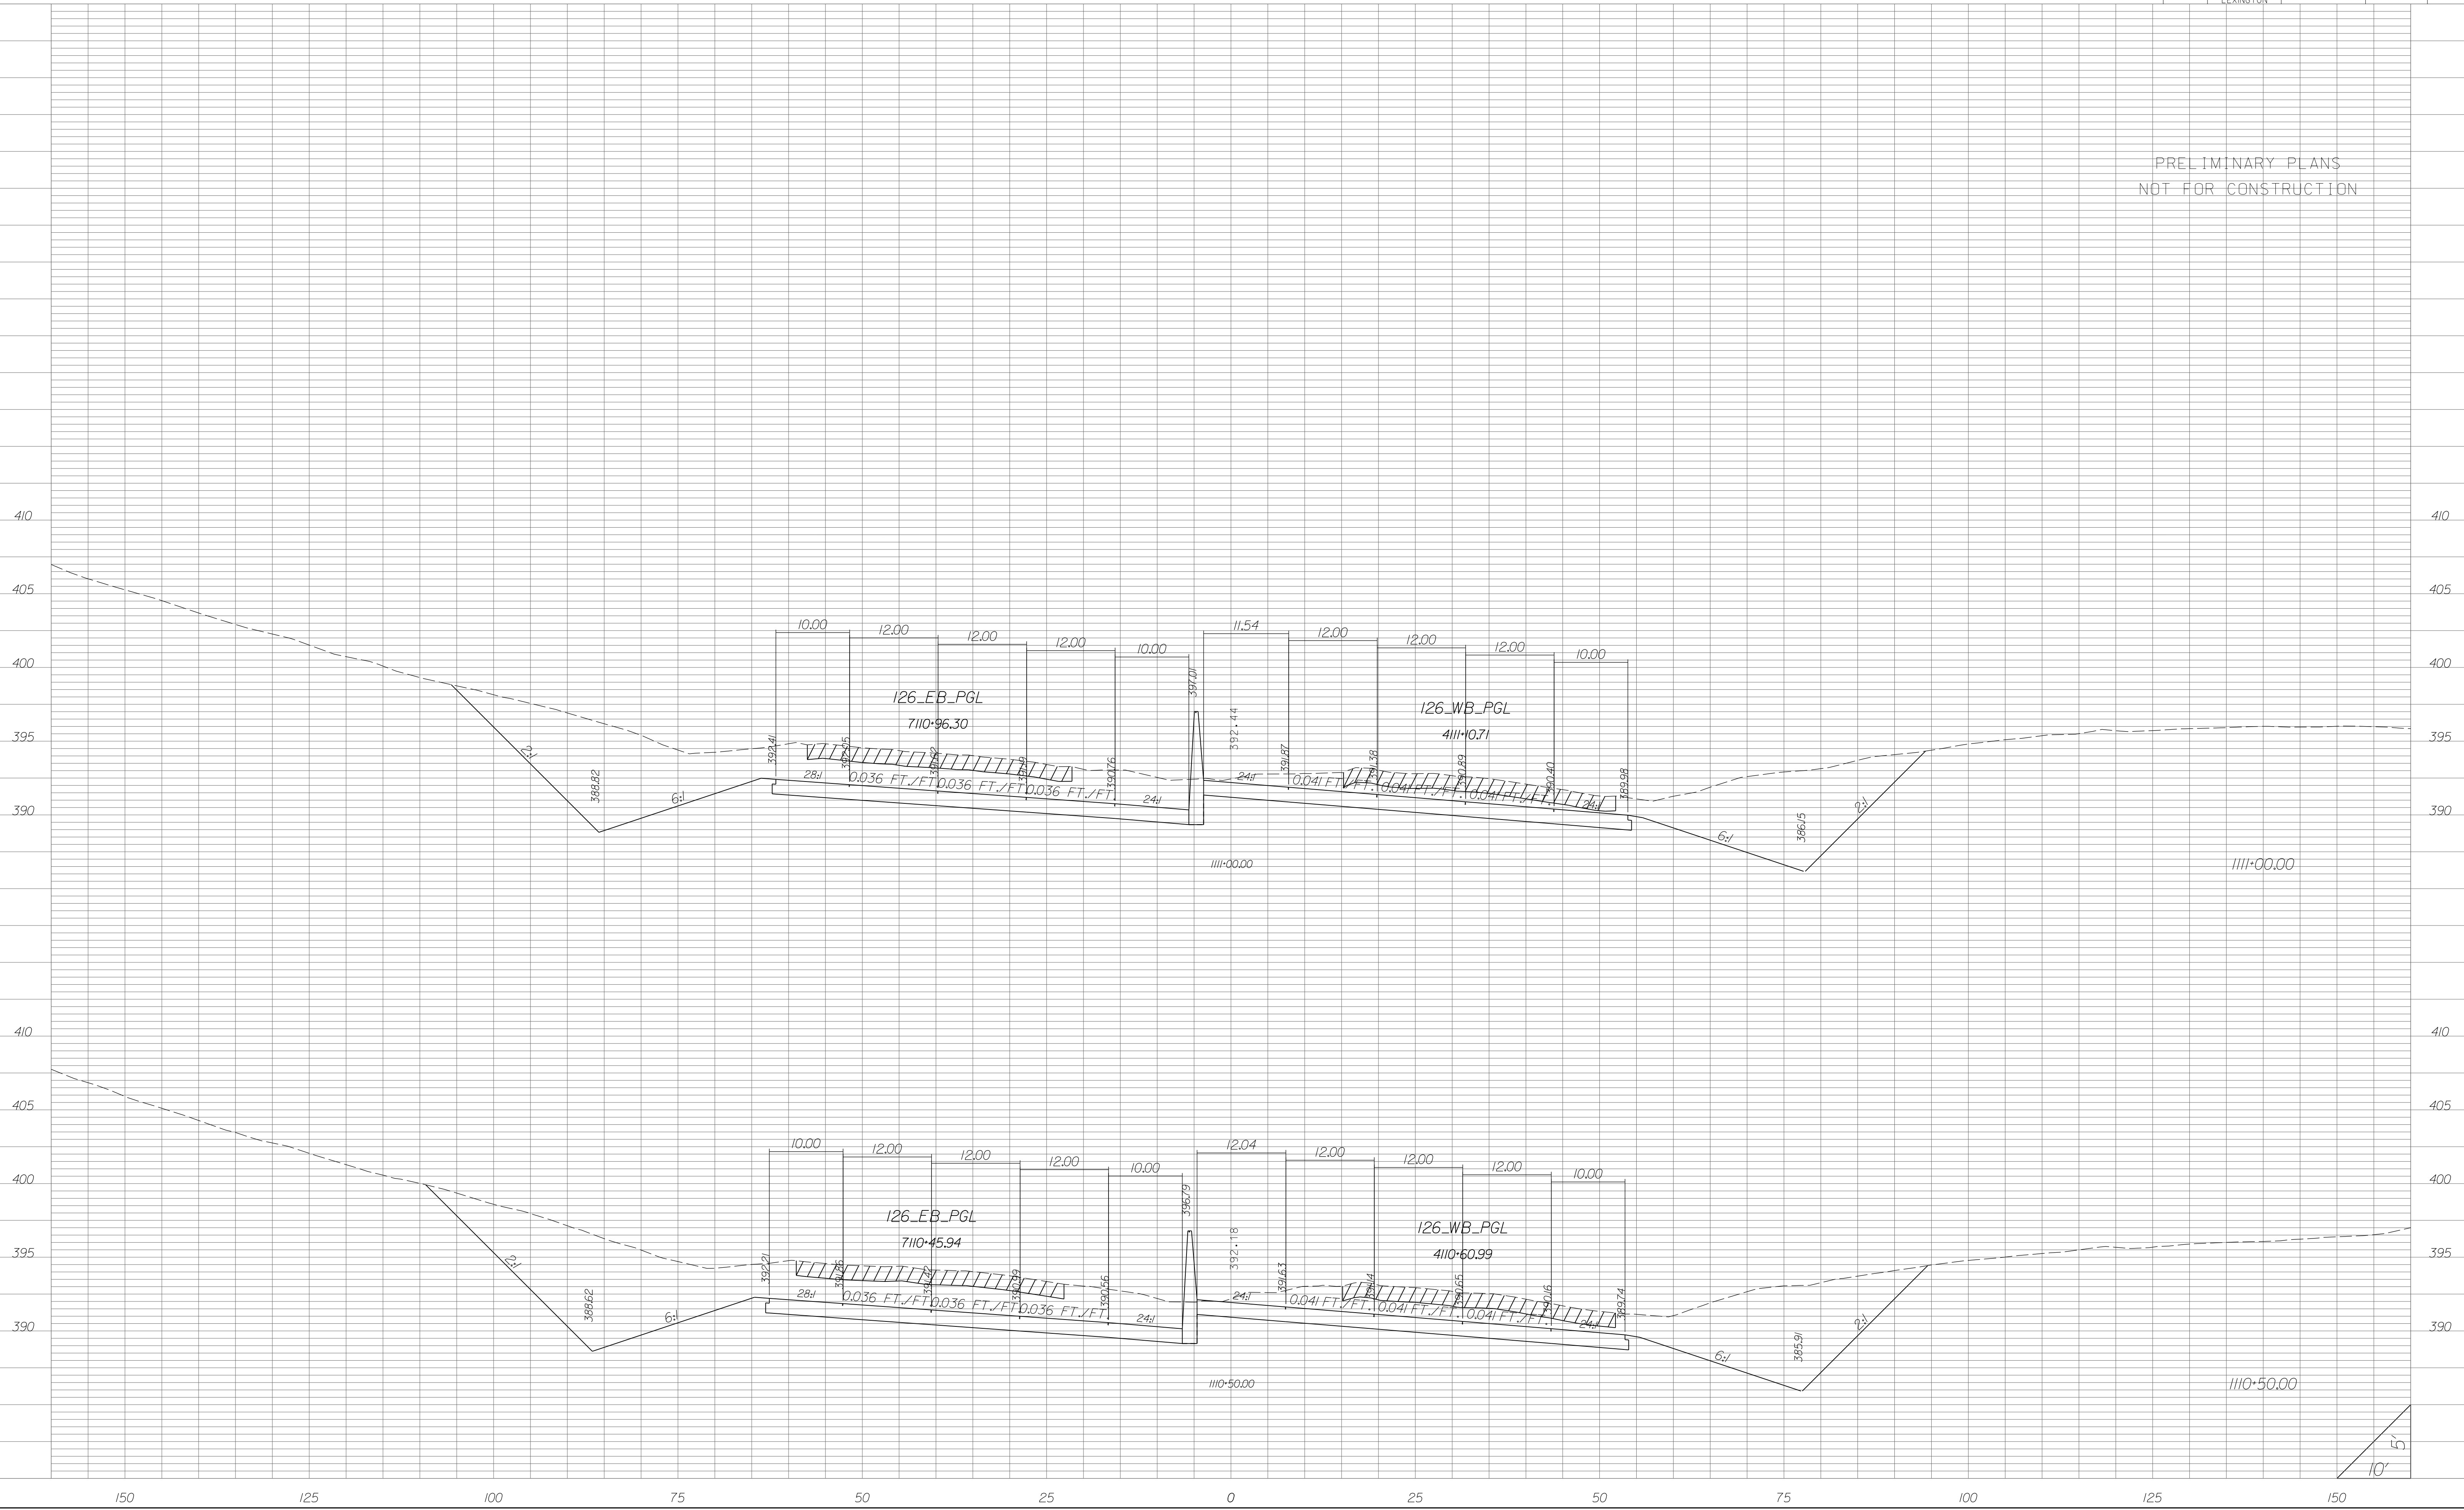


STATE	COUNTY	PROJECT ID	RD/RTE NO.	SHEET NO.
SC	NEWBERRY RICHLAND LEXINGTON	P029208	1-26	X-235

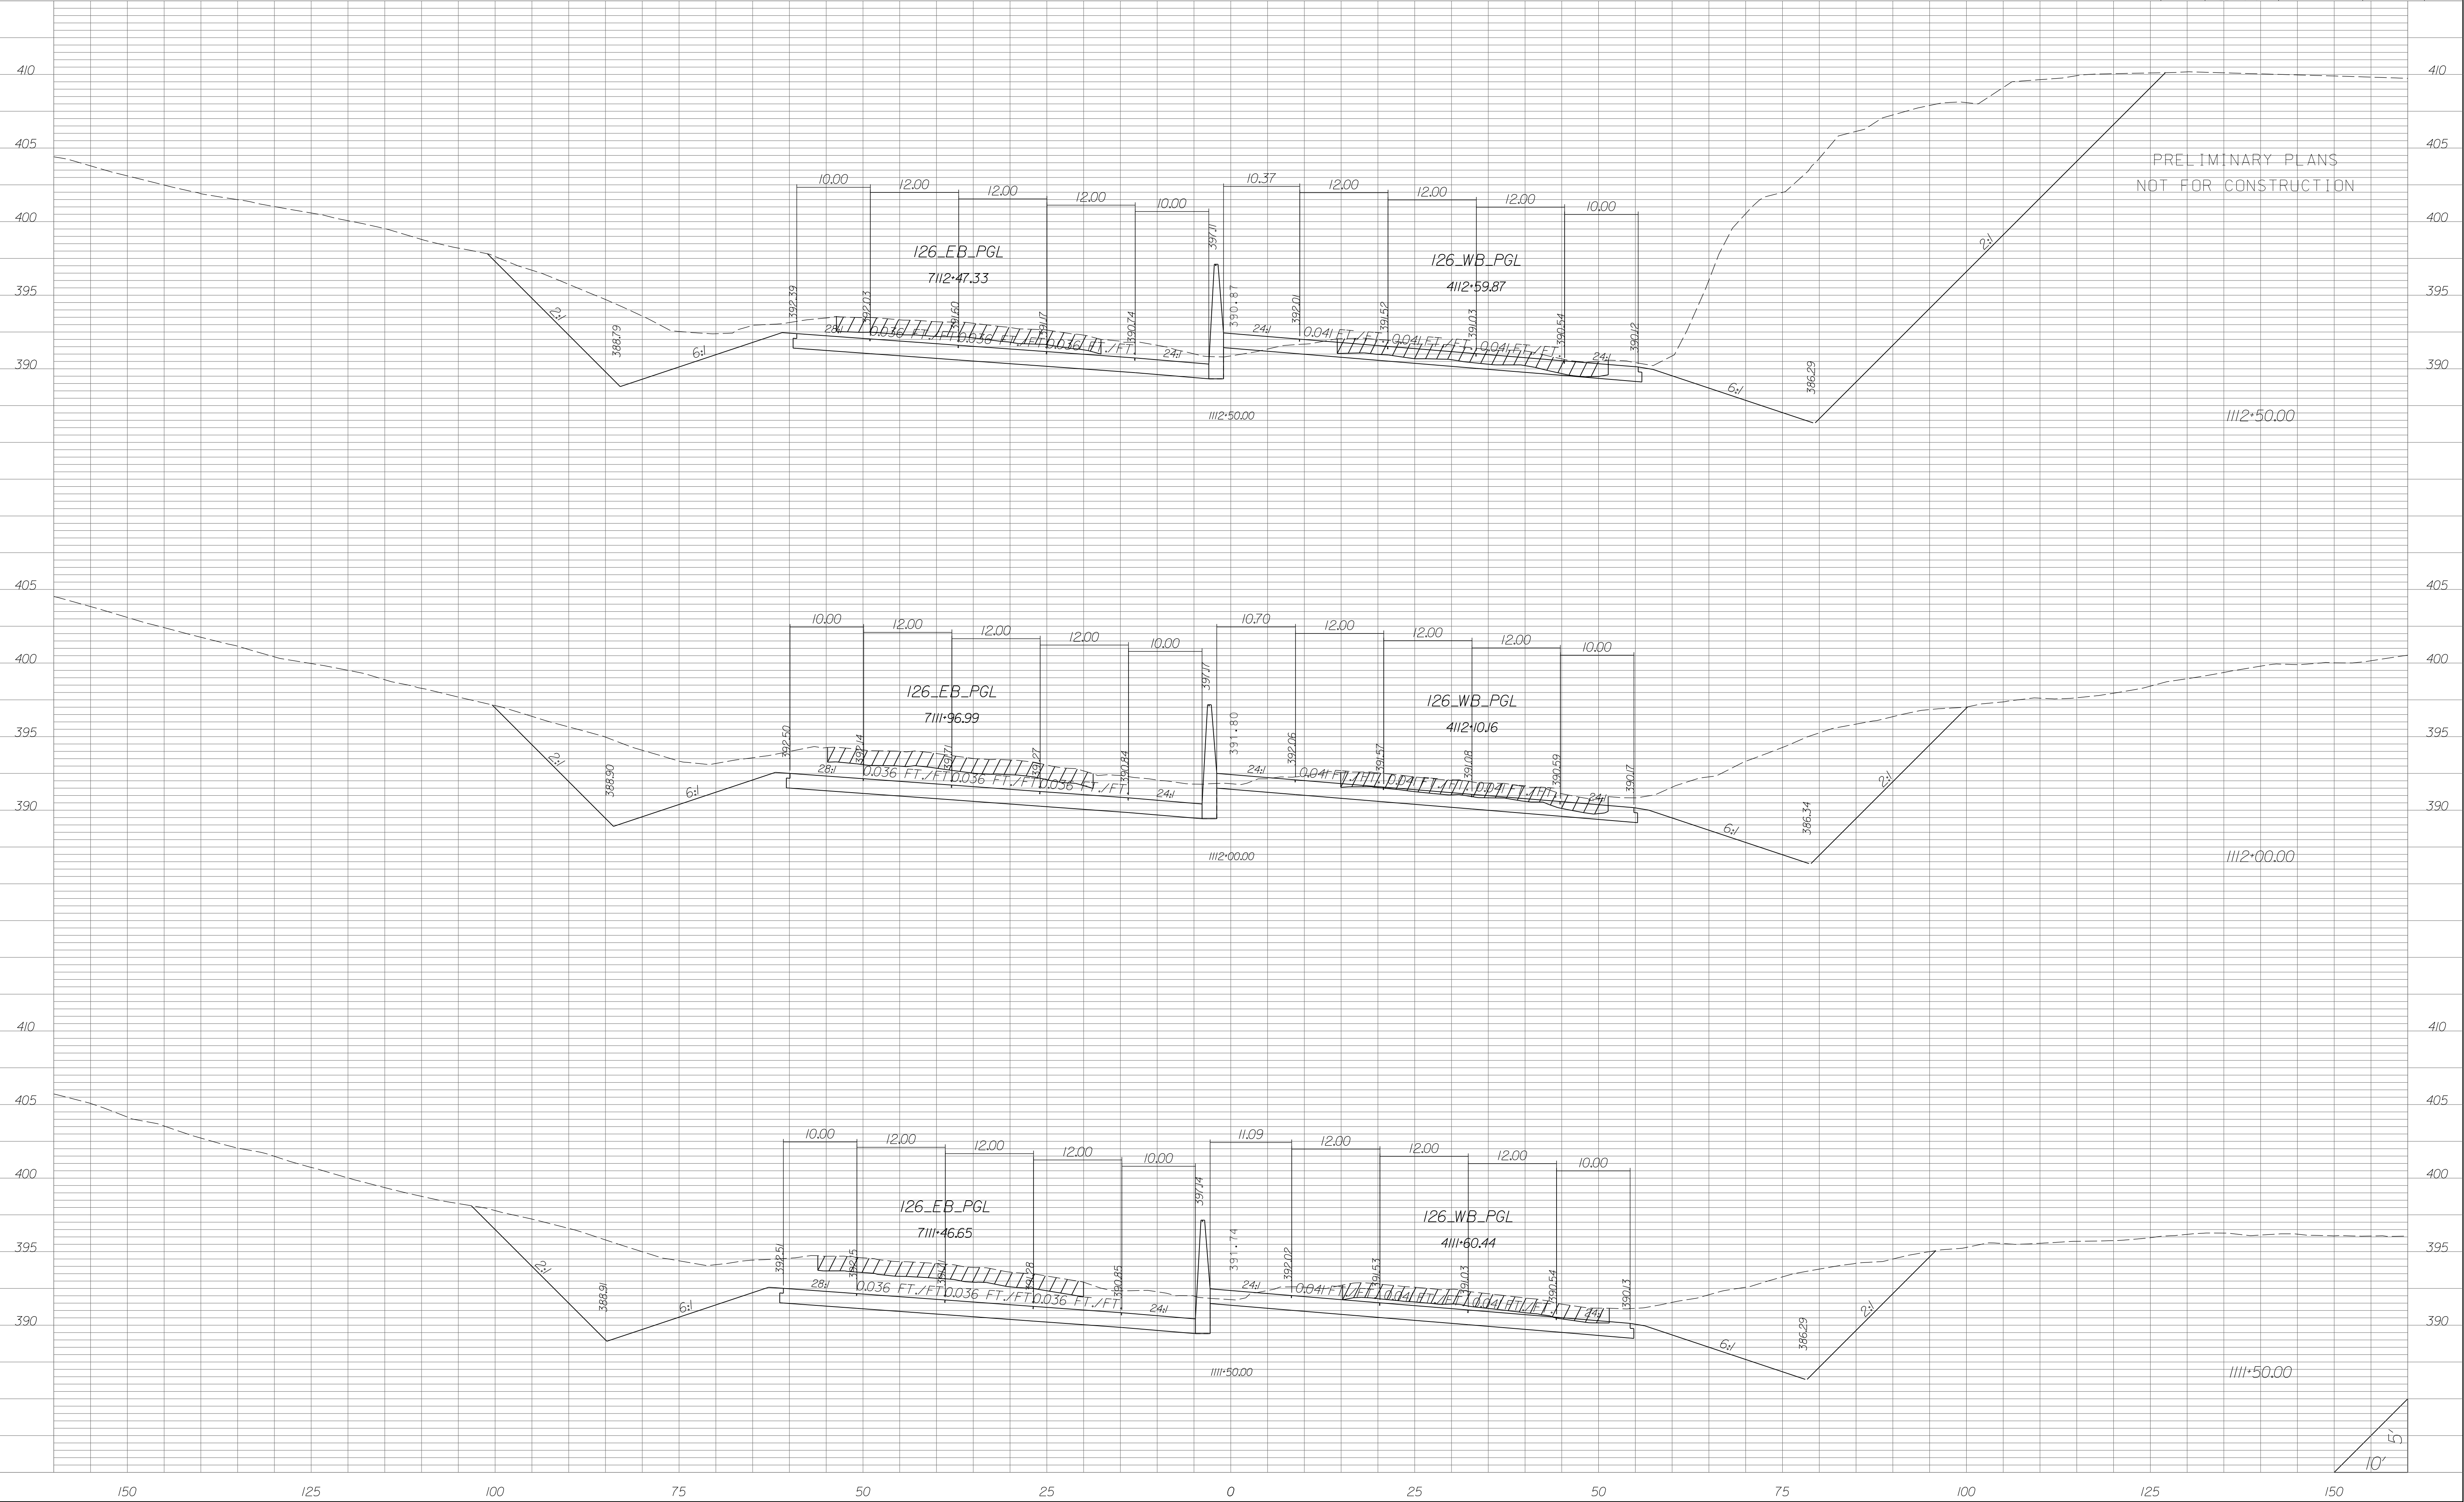


STATE	COUNTY	PROJECT ID	RD/RTE NO.	SHEET NO.
SC	NEWBERRY RICHLAND LEXINGTON	P029208	I-26	X-236

PRELIMINARY PLANS
NOT FOR CONSTRUCTION

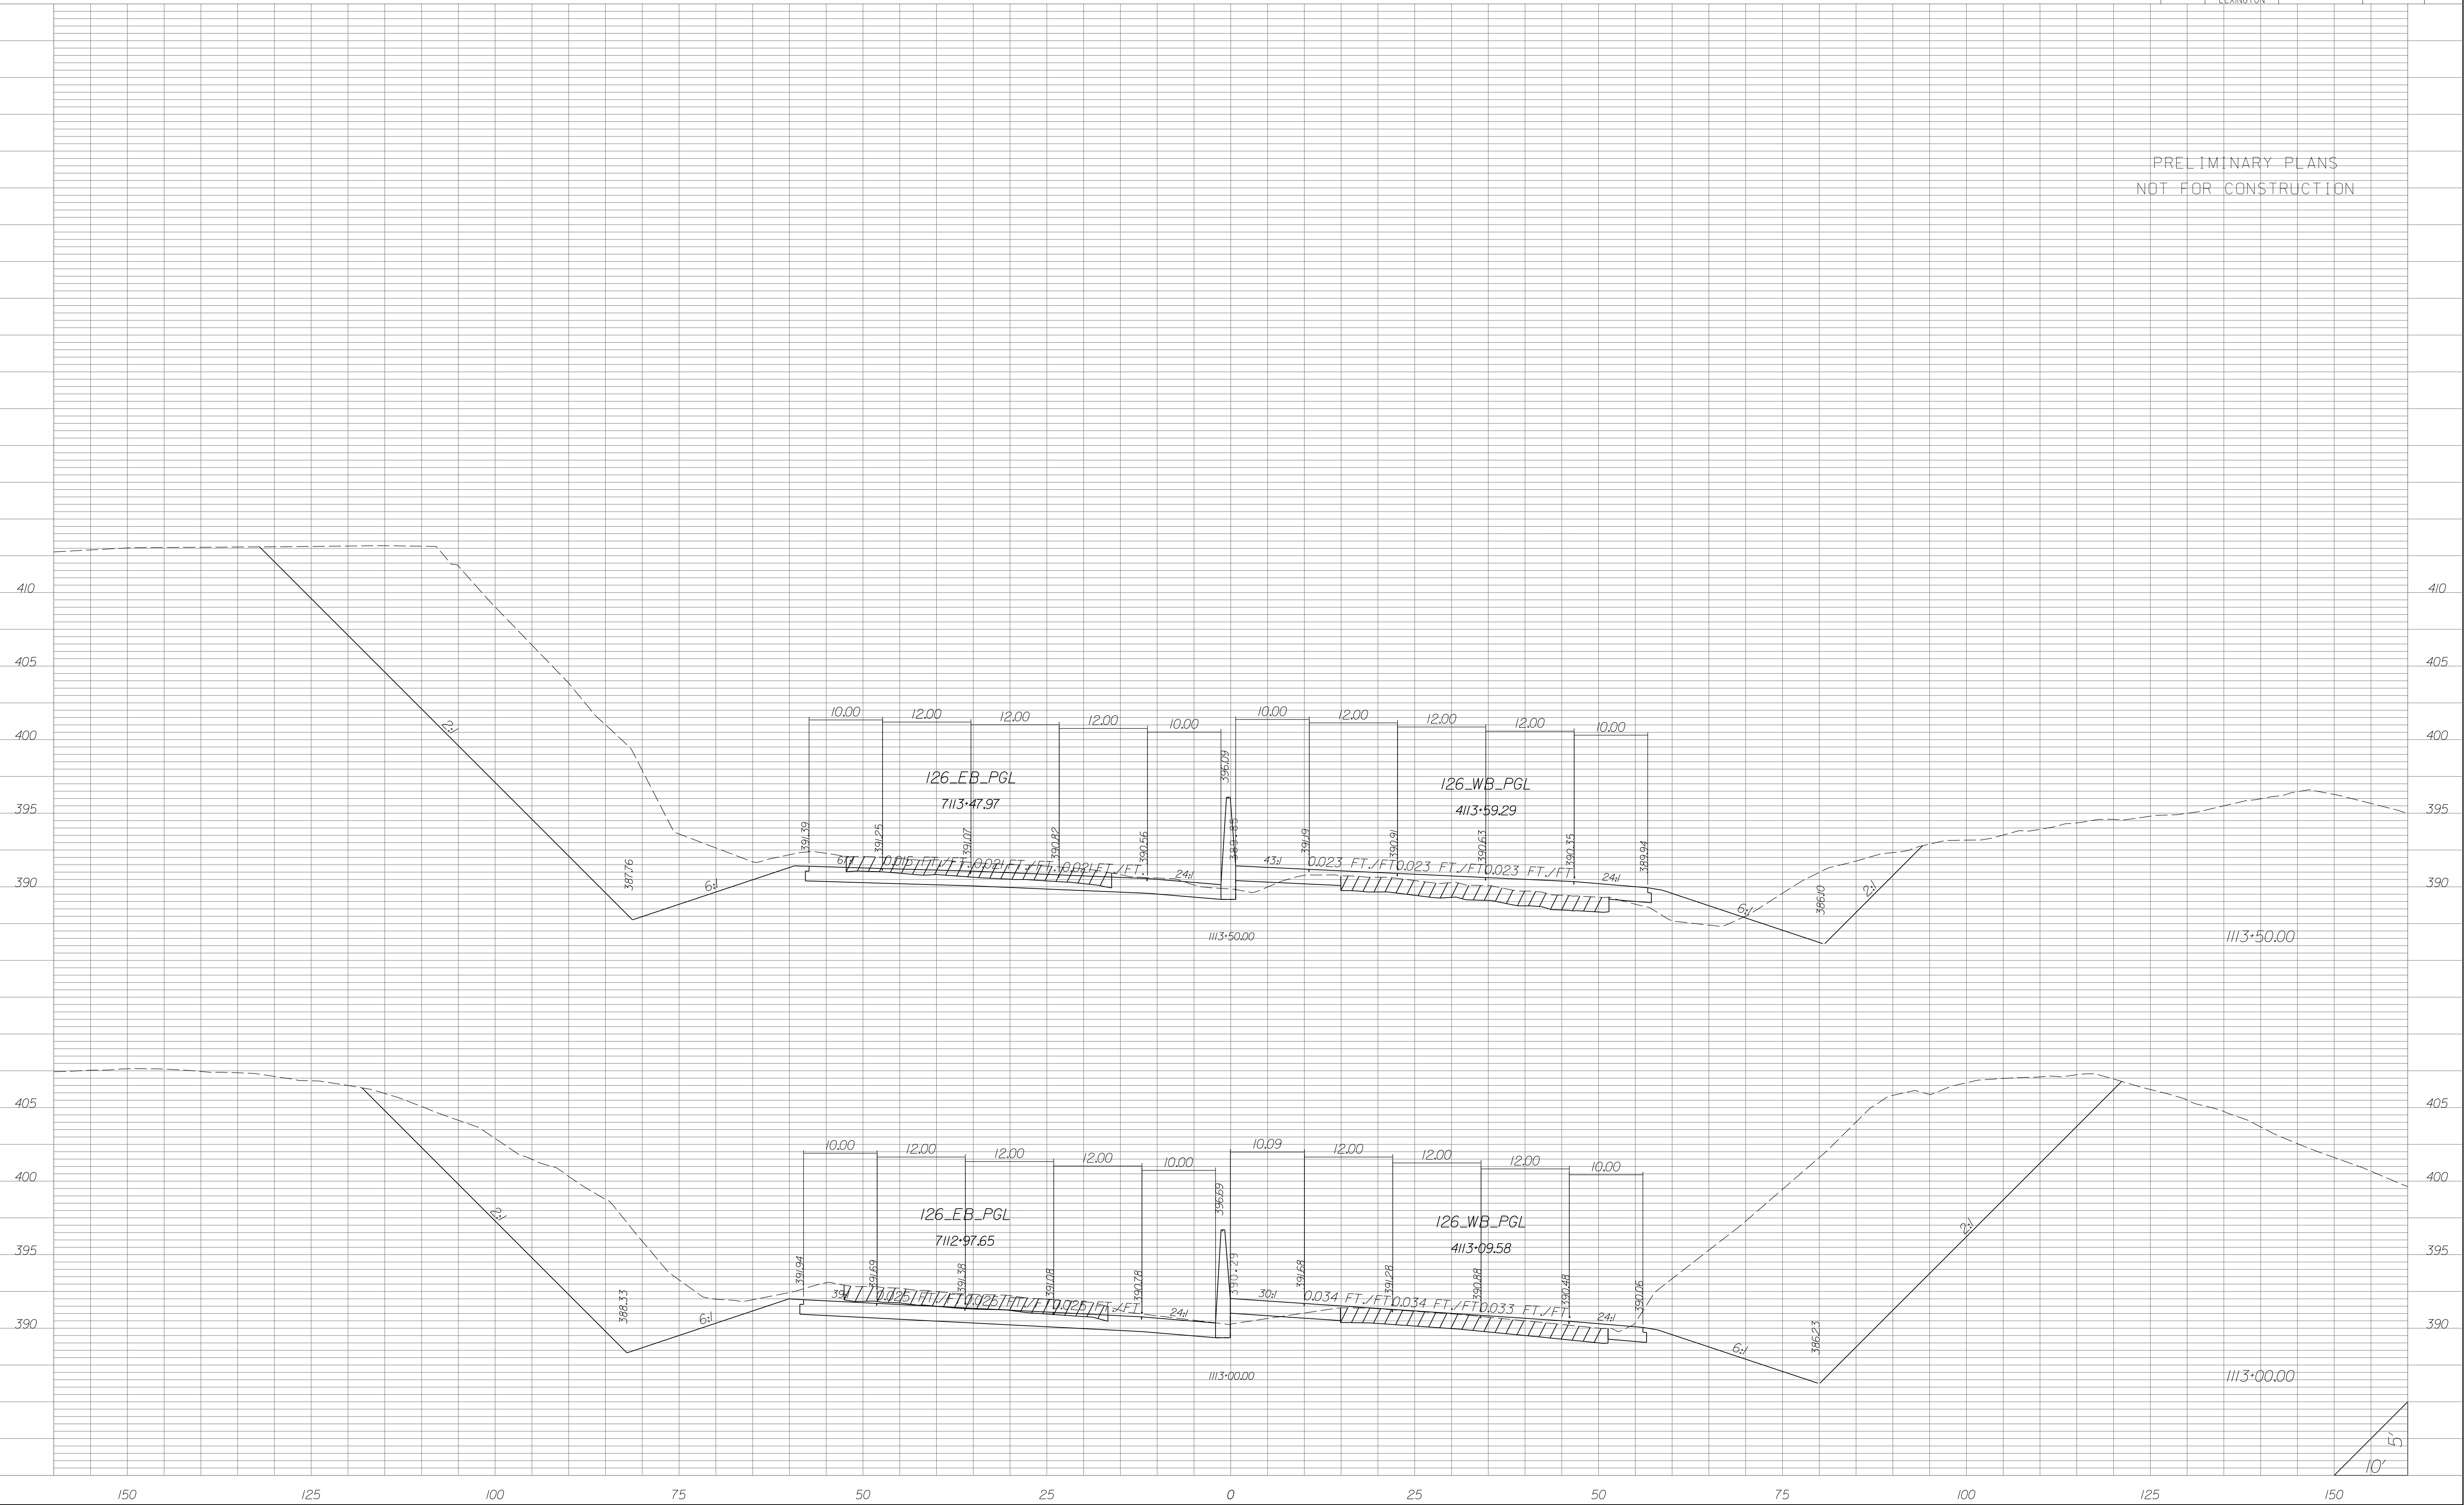


STATE	COUNTY	PROJECT ID	RD/RTE NO.	SHEET NO.
SC	NEWBERRY RICHLAND LEXINGTON	P029208	I-26	X-237

PRELIMINARY PLANS
NOT FOR CONSTRUCTION

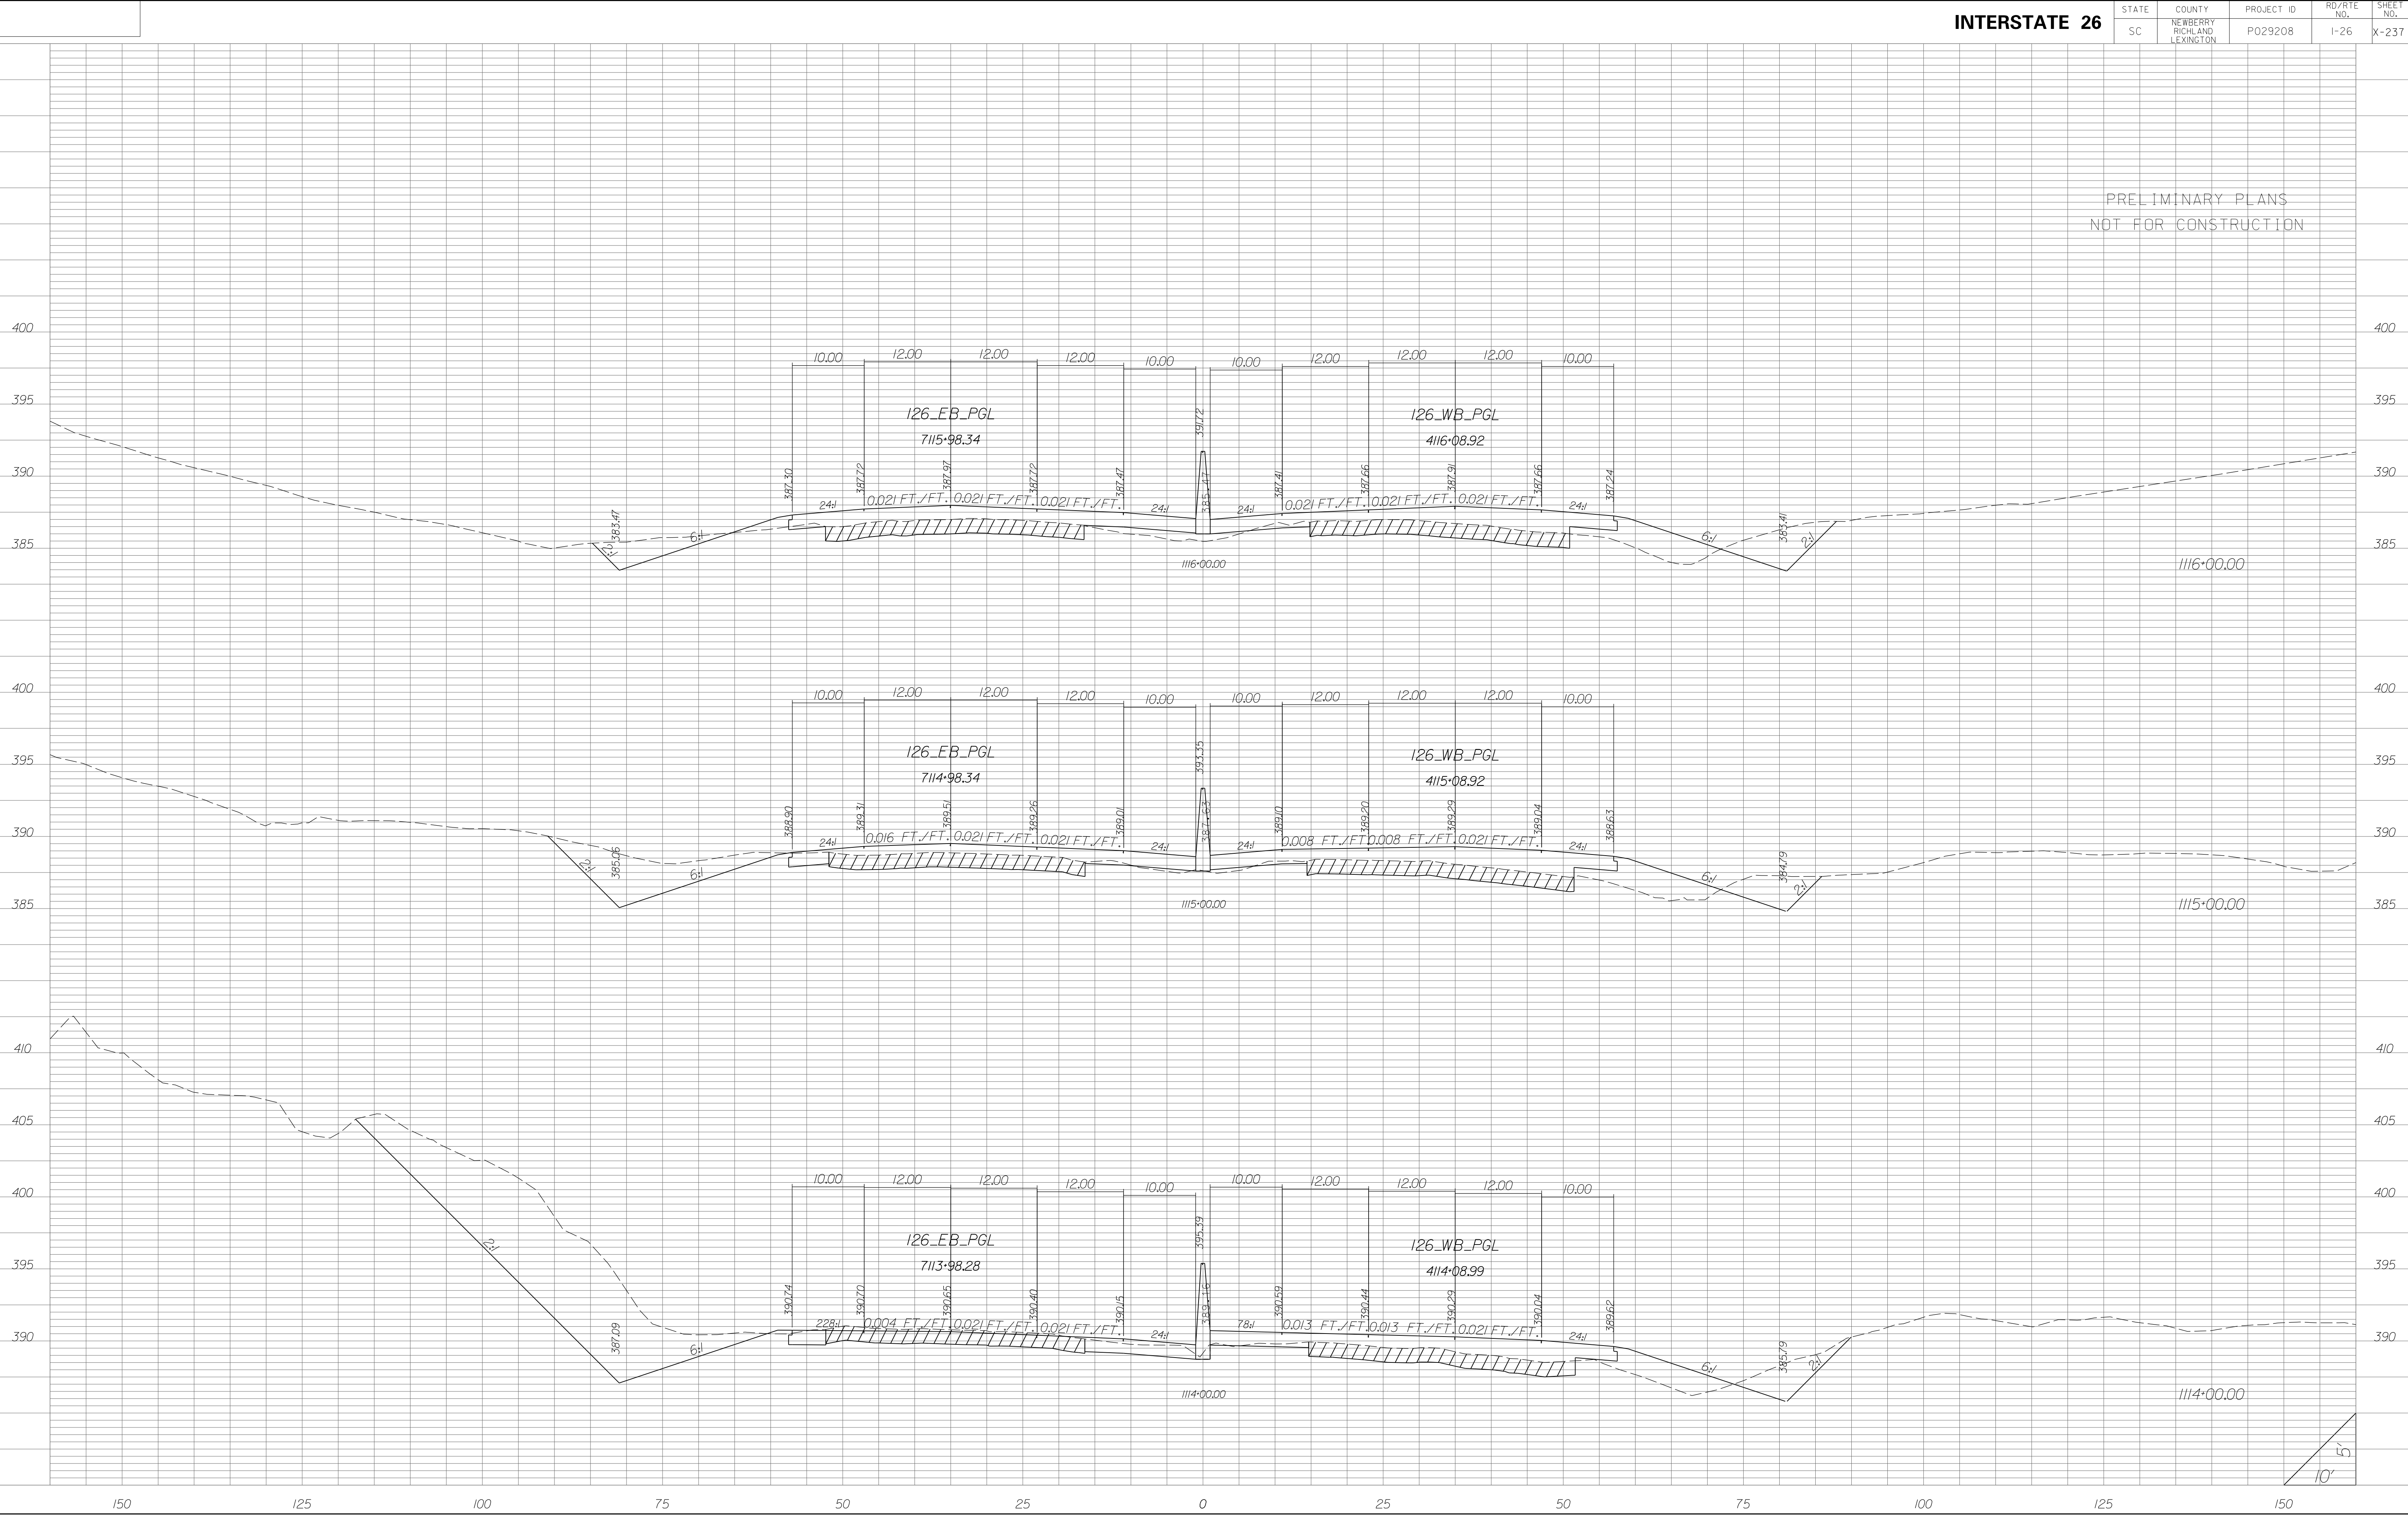


STATE	COUNTY	PROJECT ID	RD/RTE NO.	SHEET NO.
SC	NEWBERRY RICHLAND LEXINGTON	P029208	1-26	X-238

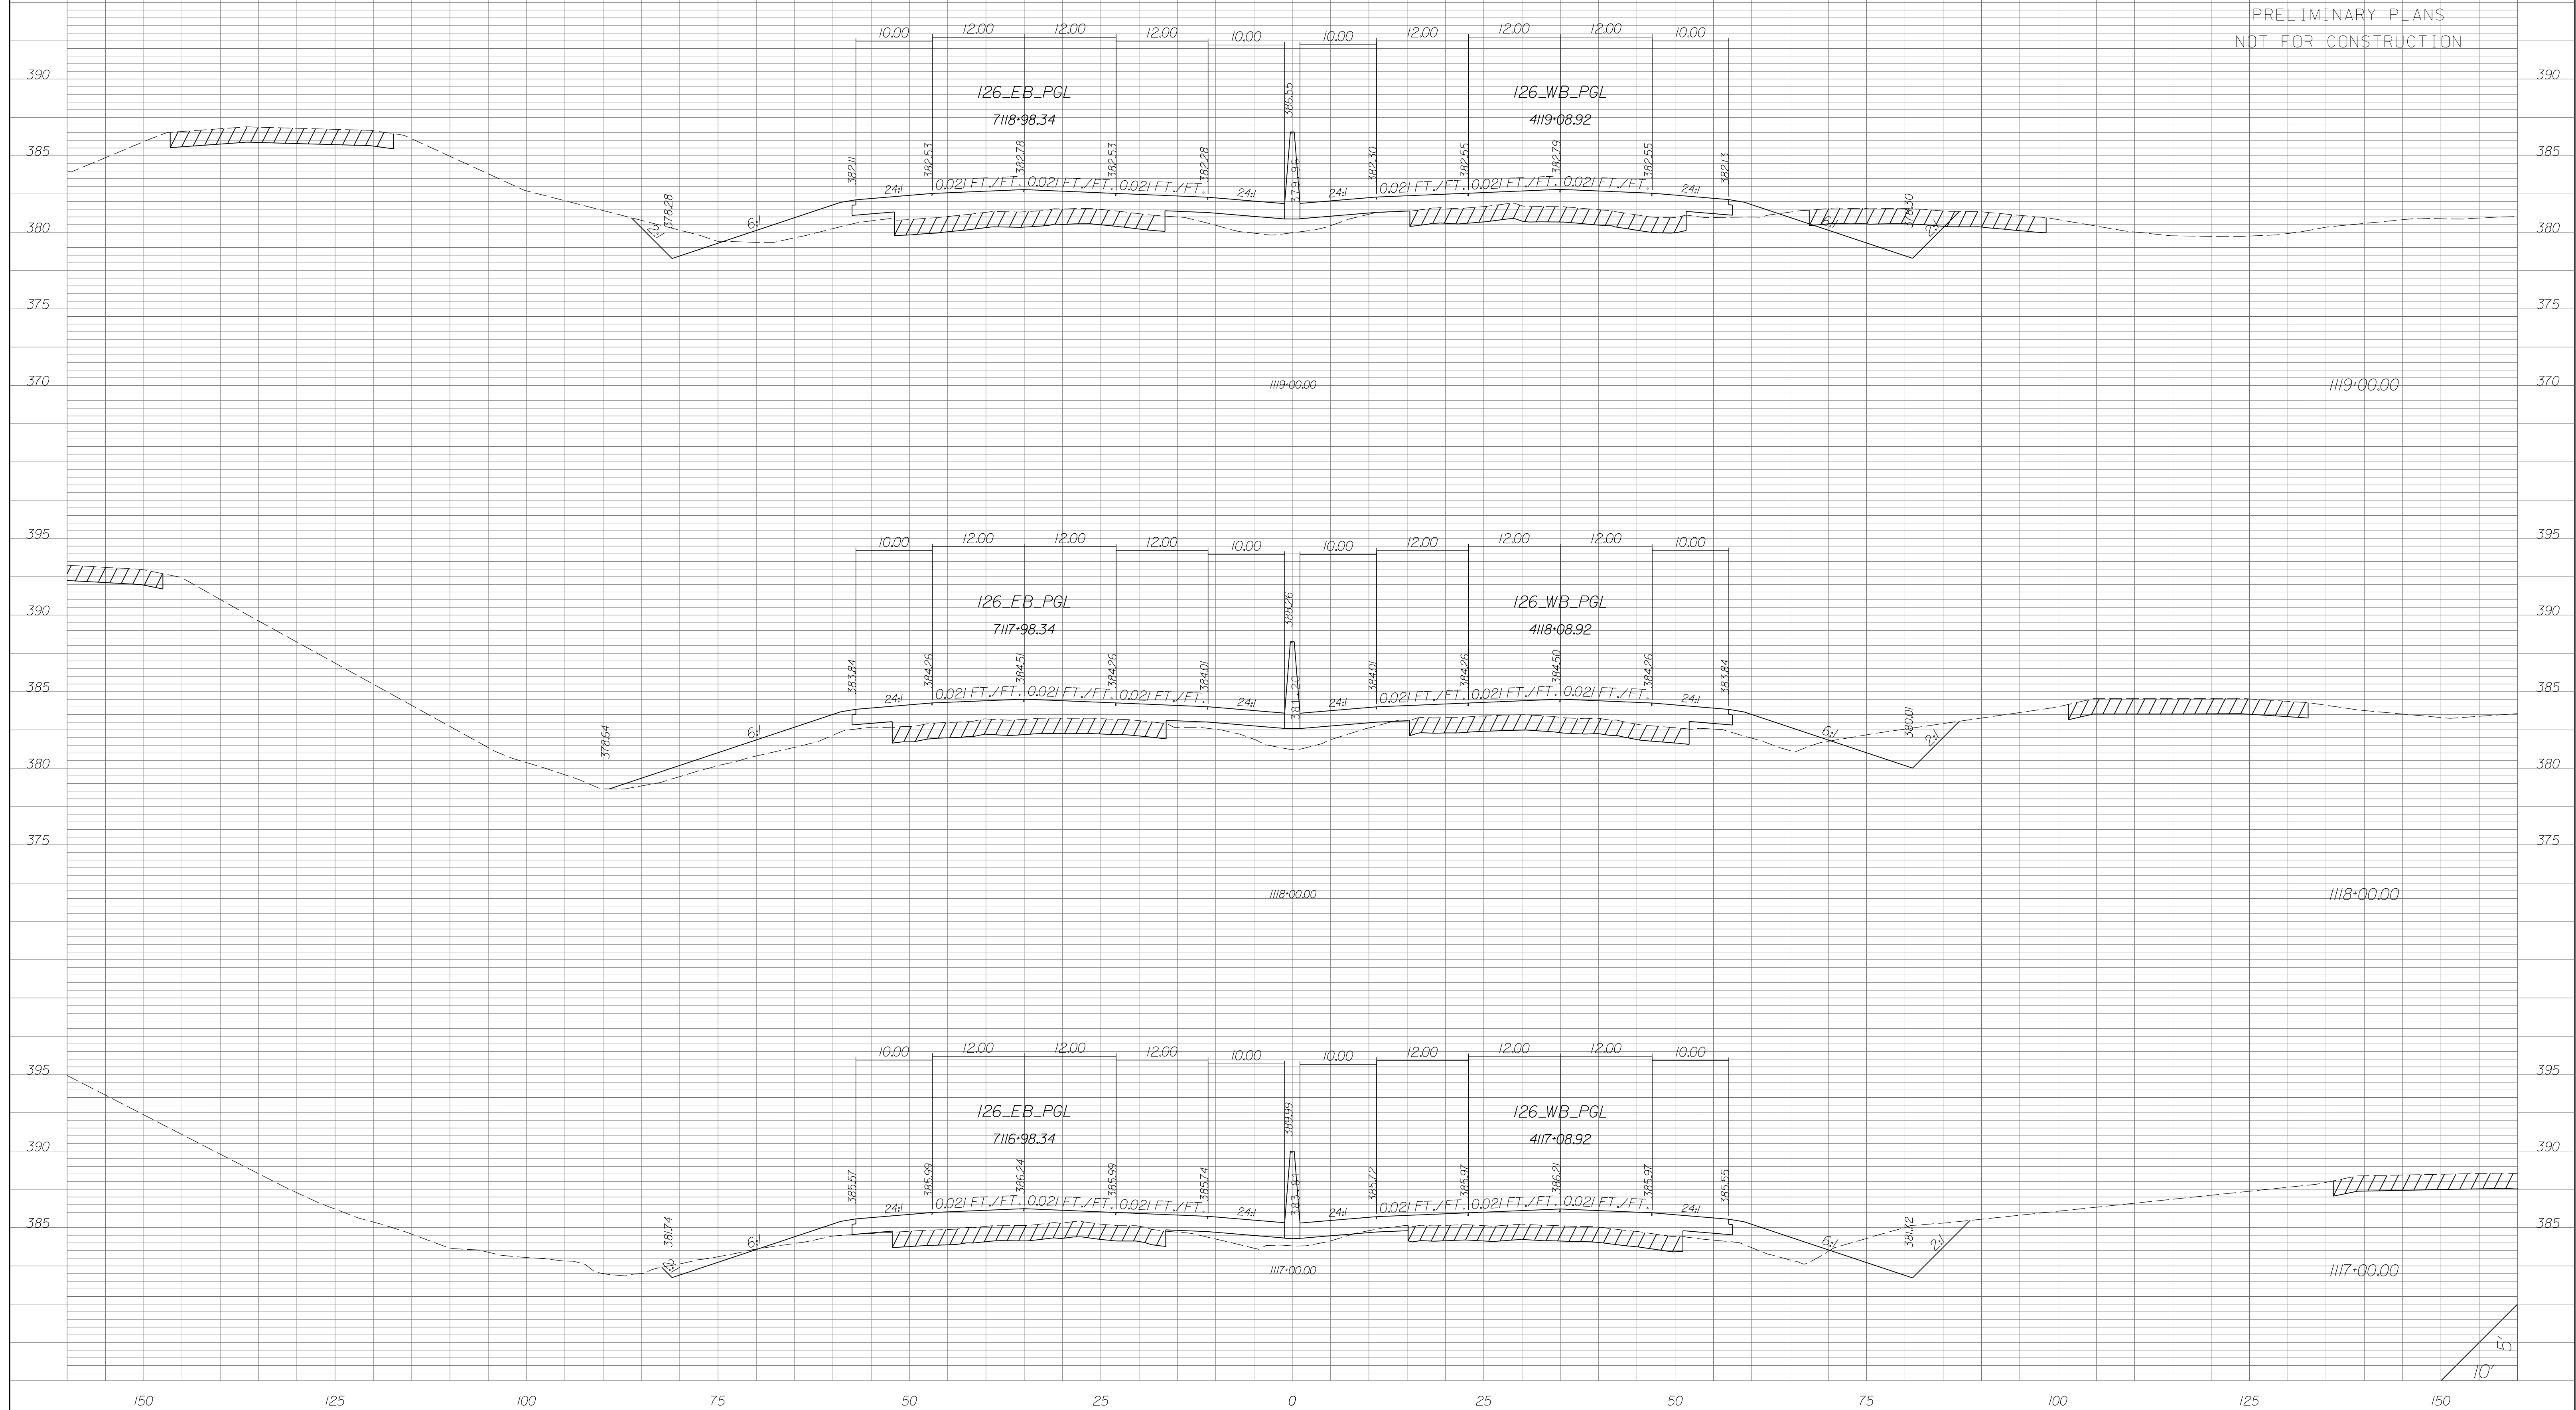


STATE	COUNTY	PROJECT ID	RD/RTE NO.	SHEET NO.
SC	NEWBERRY RICHLAND LEXINGTON	P029208	I-26	X-239

PRELIMINARY PLANS
NOT FOR CONSTRUCTION

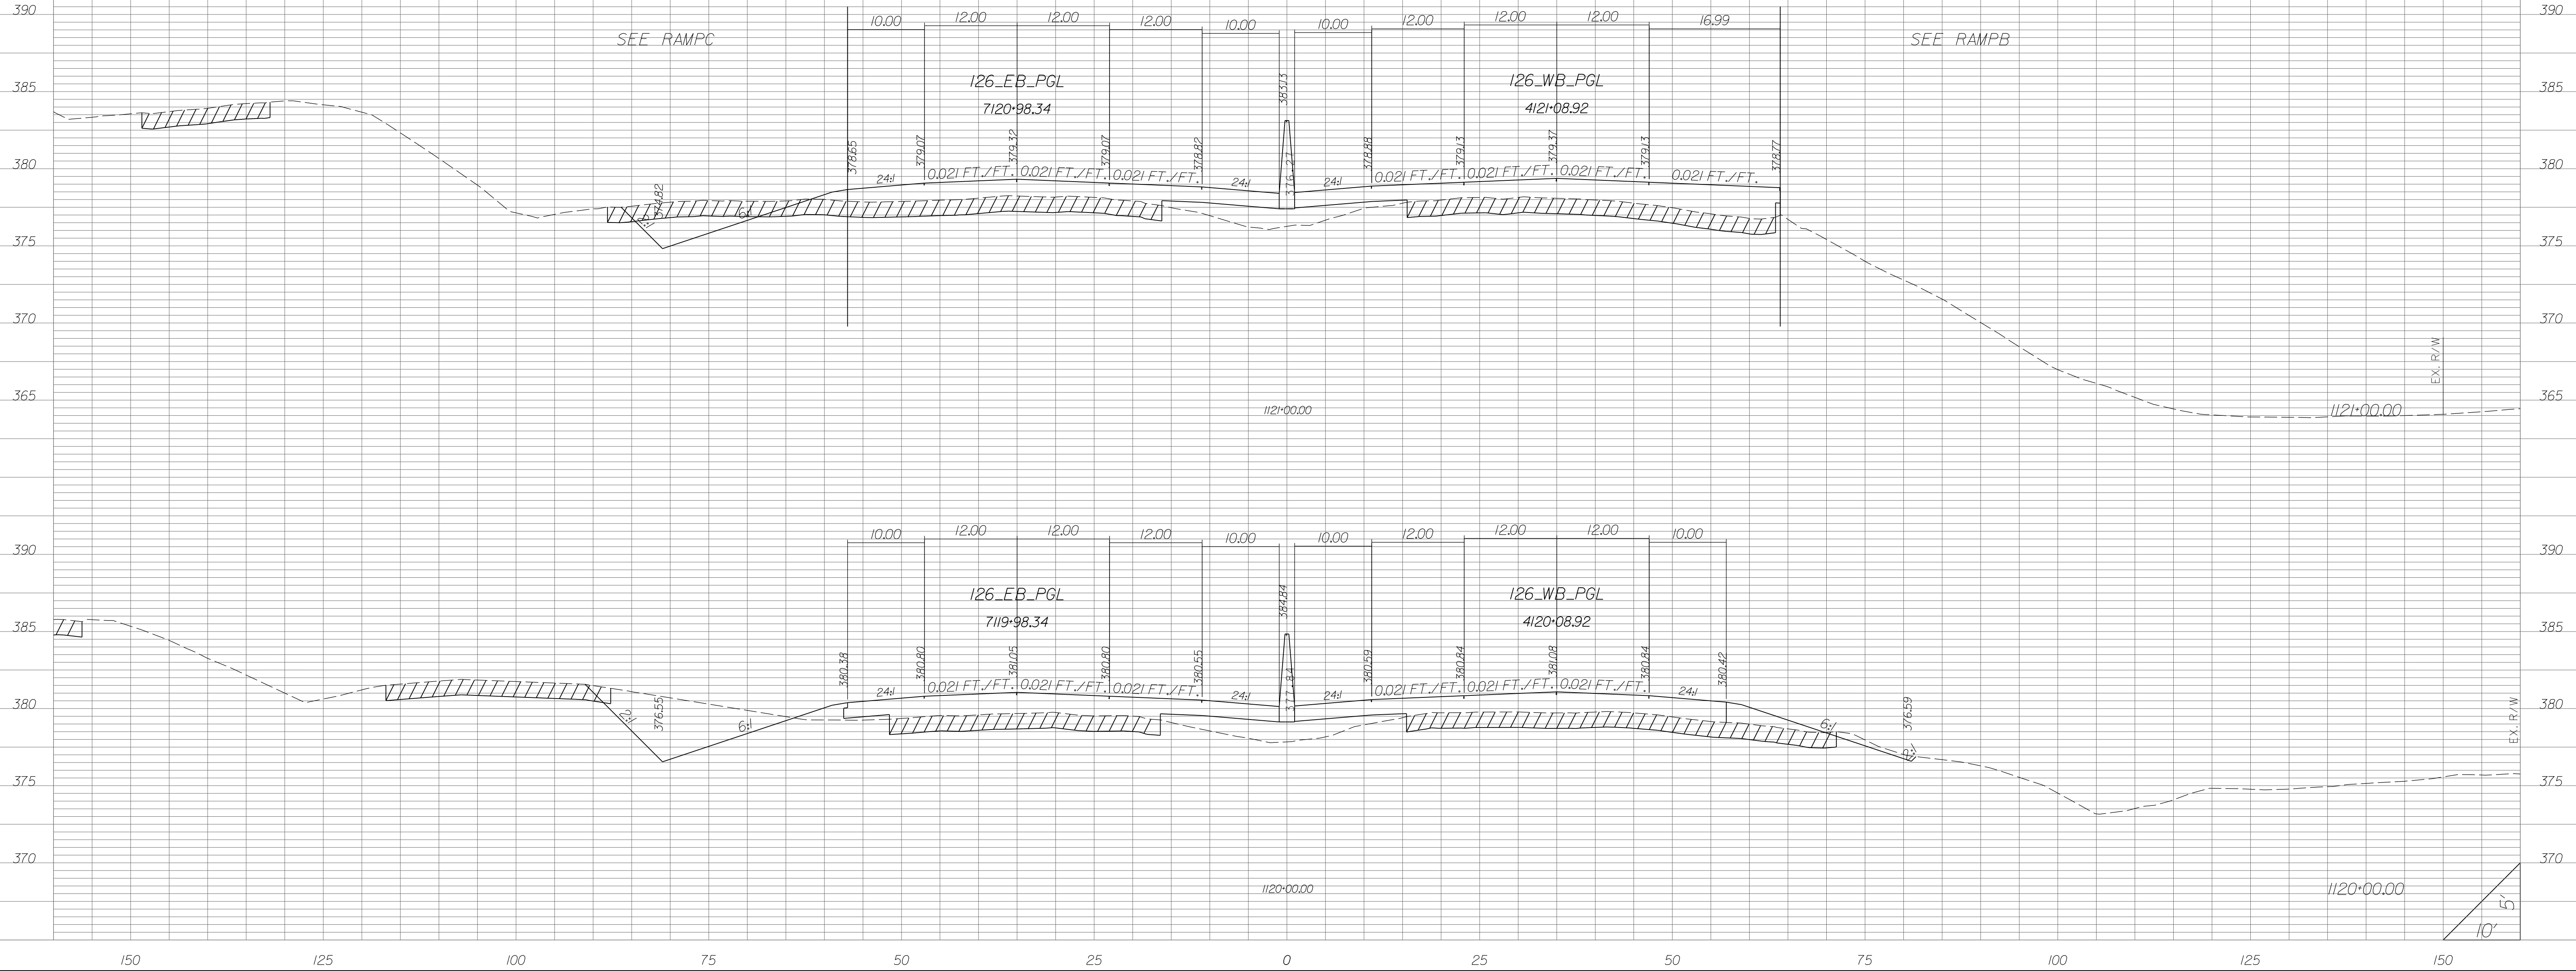


STATE	COUNTY	PROJECT ID	RD/RTE NO.	SHEET NO.
SC	NEWBERRY RICHLAND LEXINGTON	P029208	1-26	X-240

PRELIMINARY PLANS
NOT FOR CONSTRUCTION

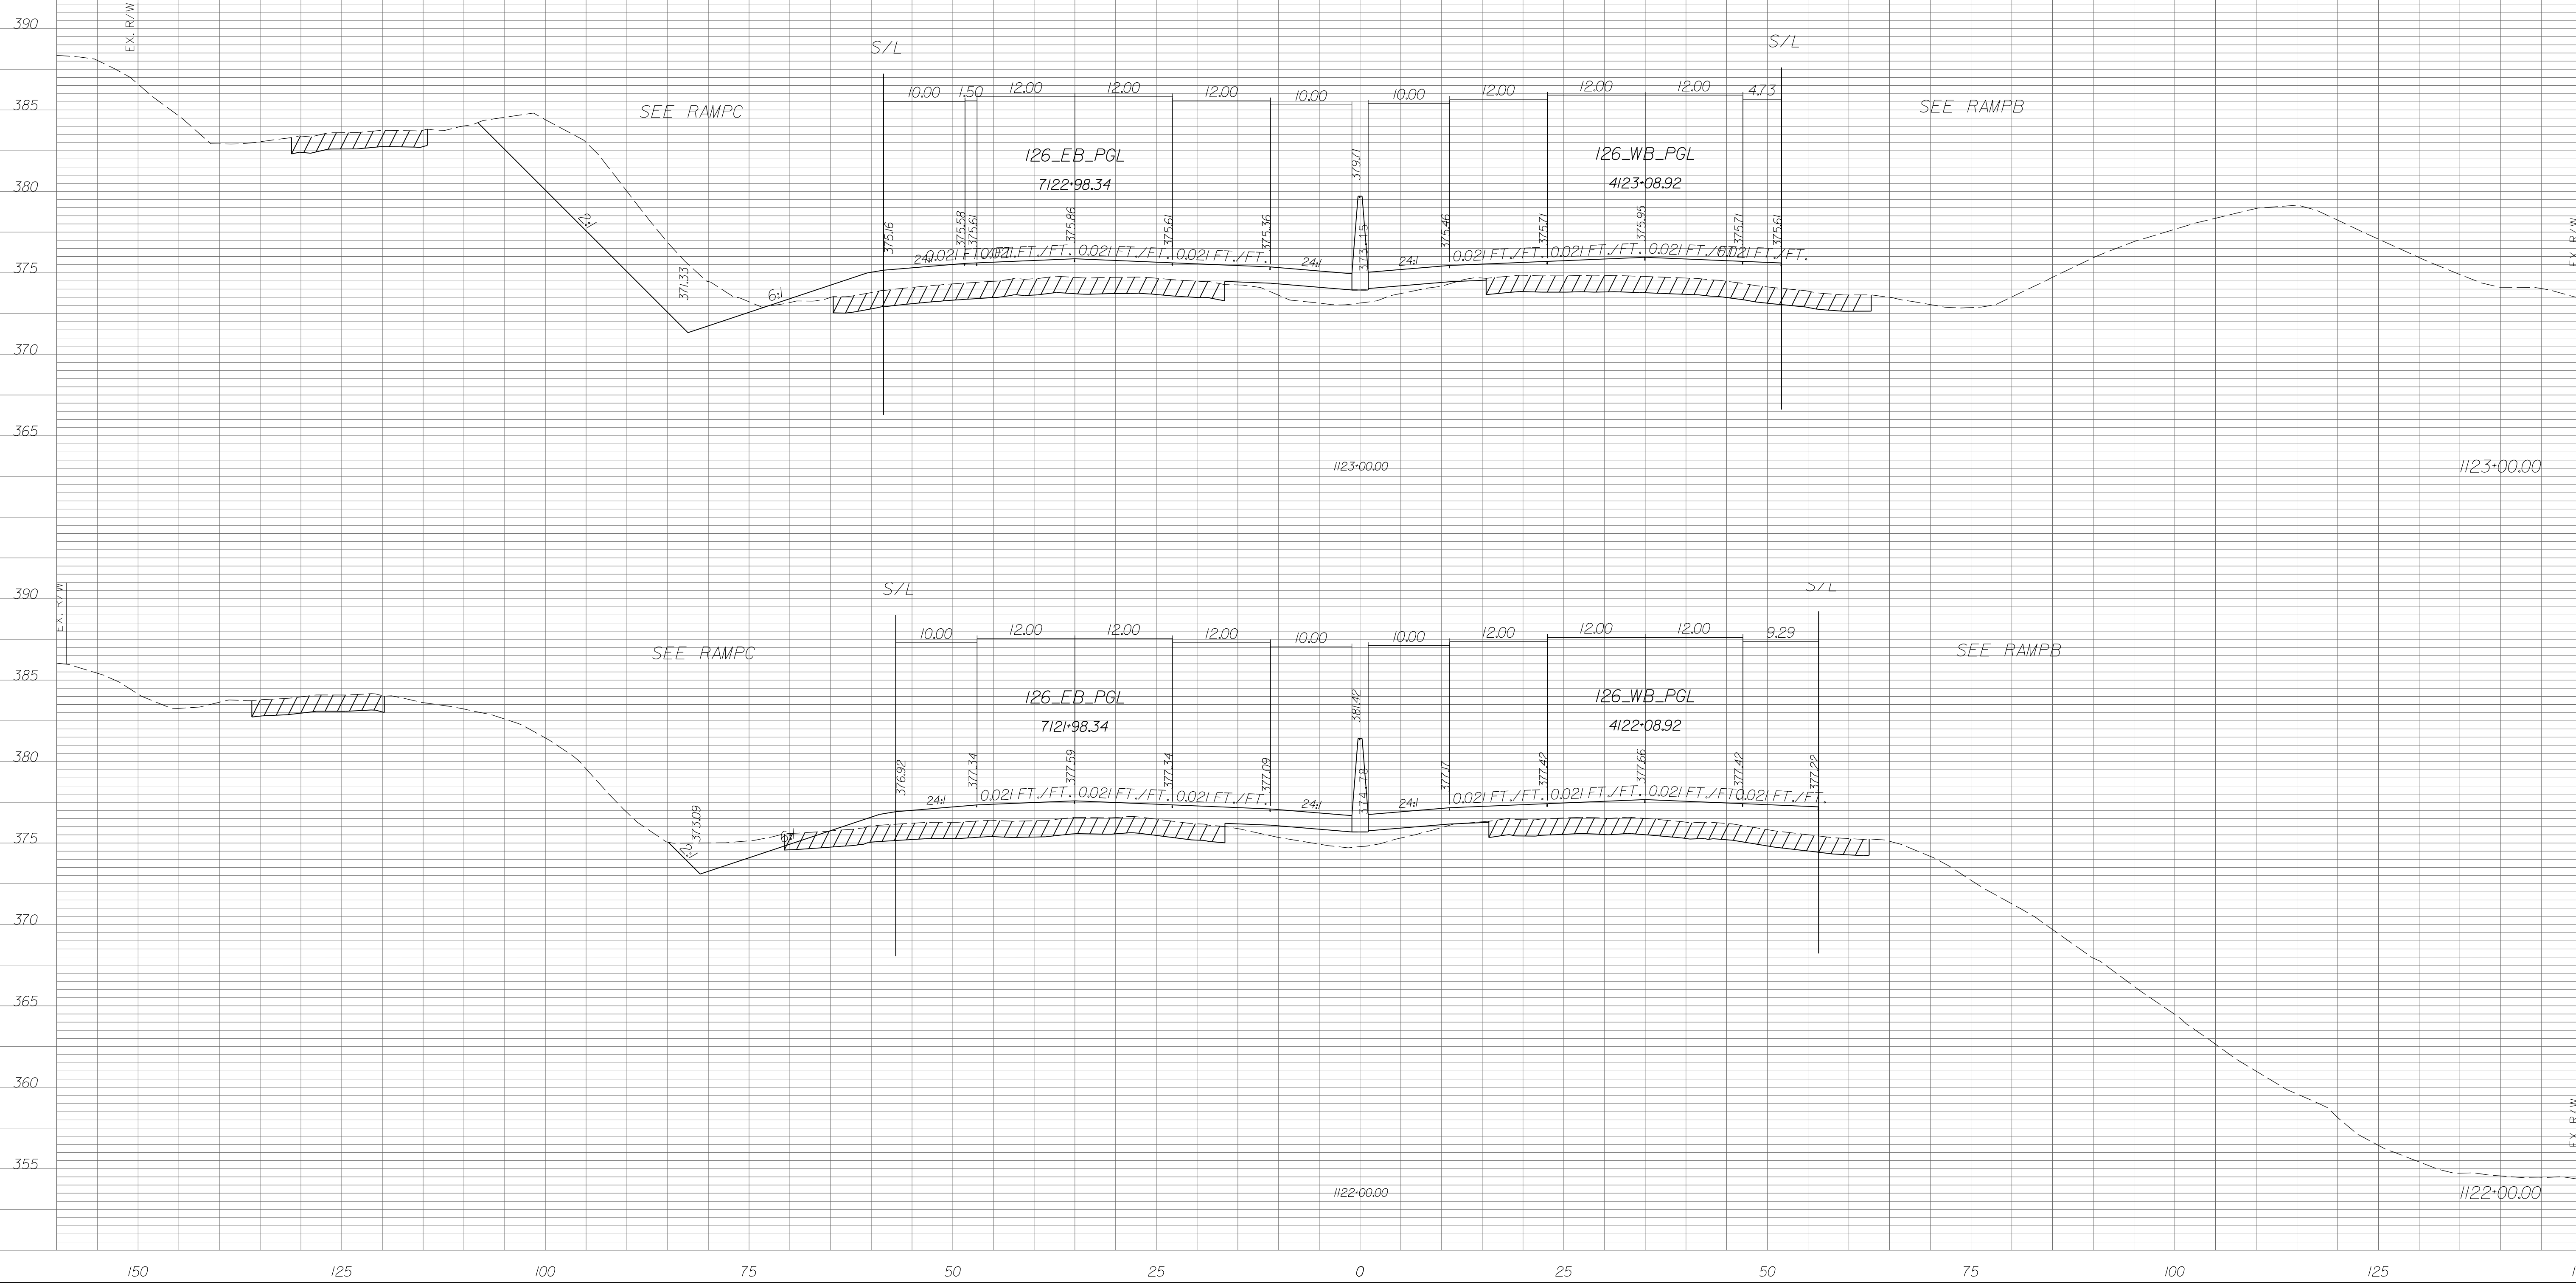


STATE	COUNTY	PROJECT ID	RD/RTE NO.	SHEET NO.
SC	NEWBERRY RICHLAND LEXINGTON	P029208	I-26	X-241

PRELIMINARY PLANS
NOT FOR CONSTRUCTION

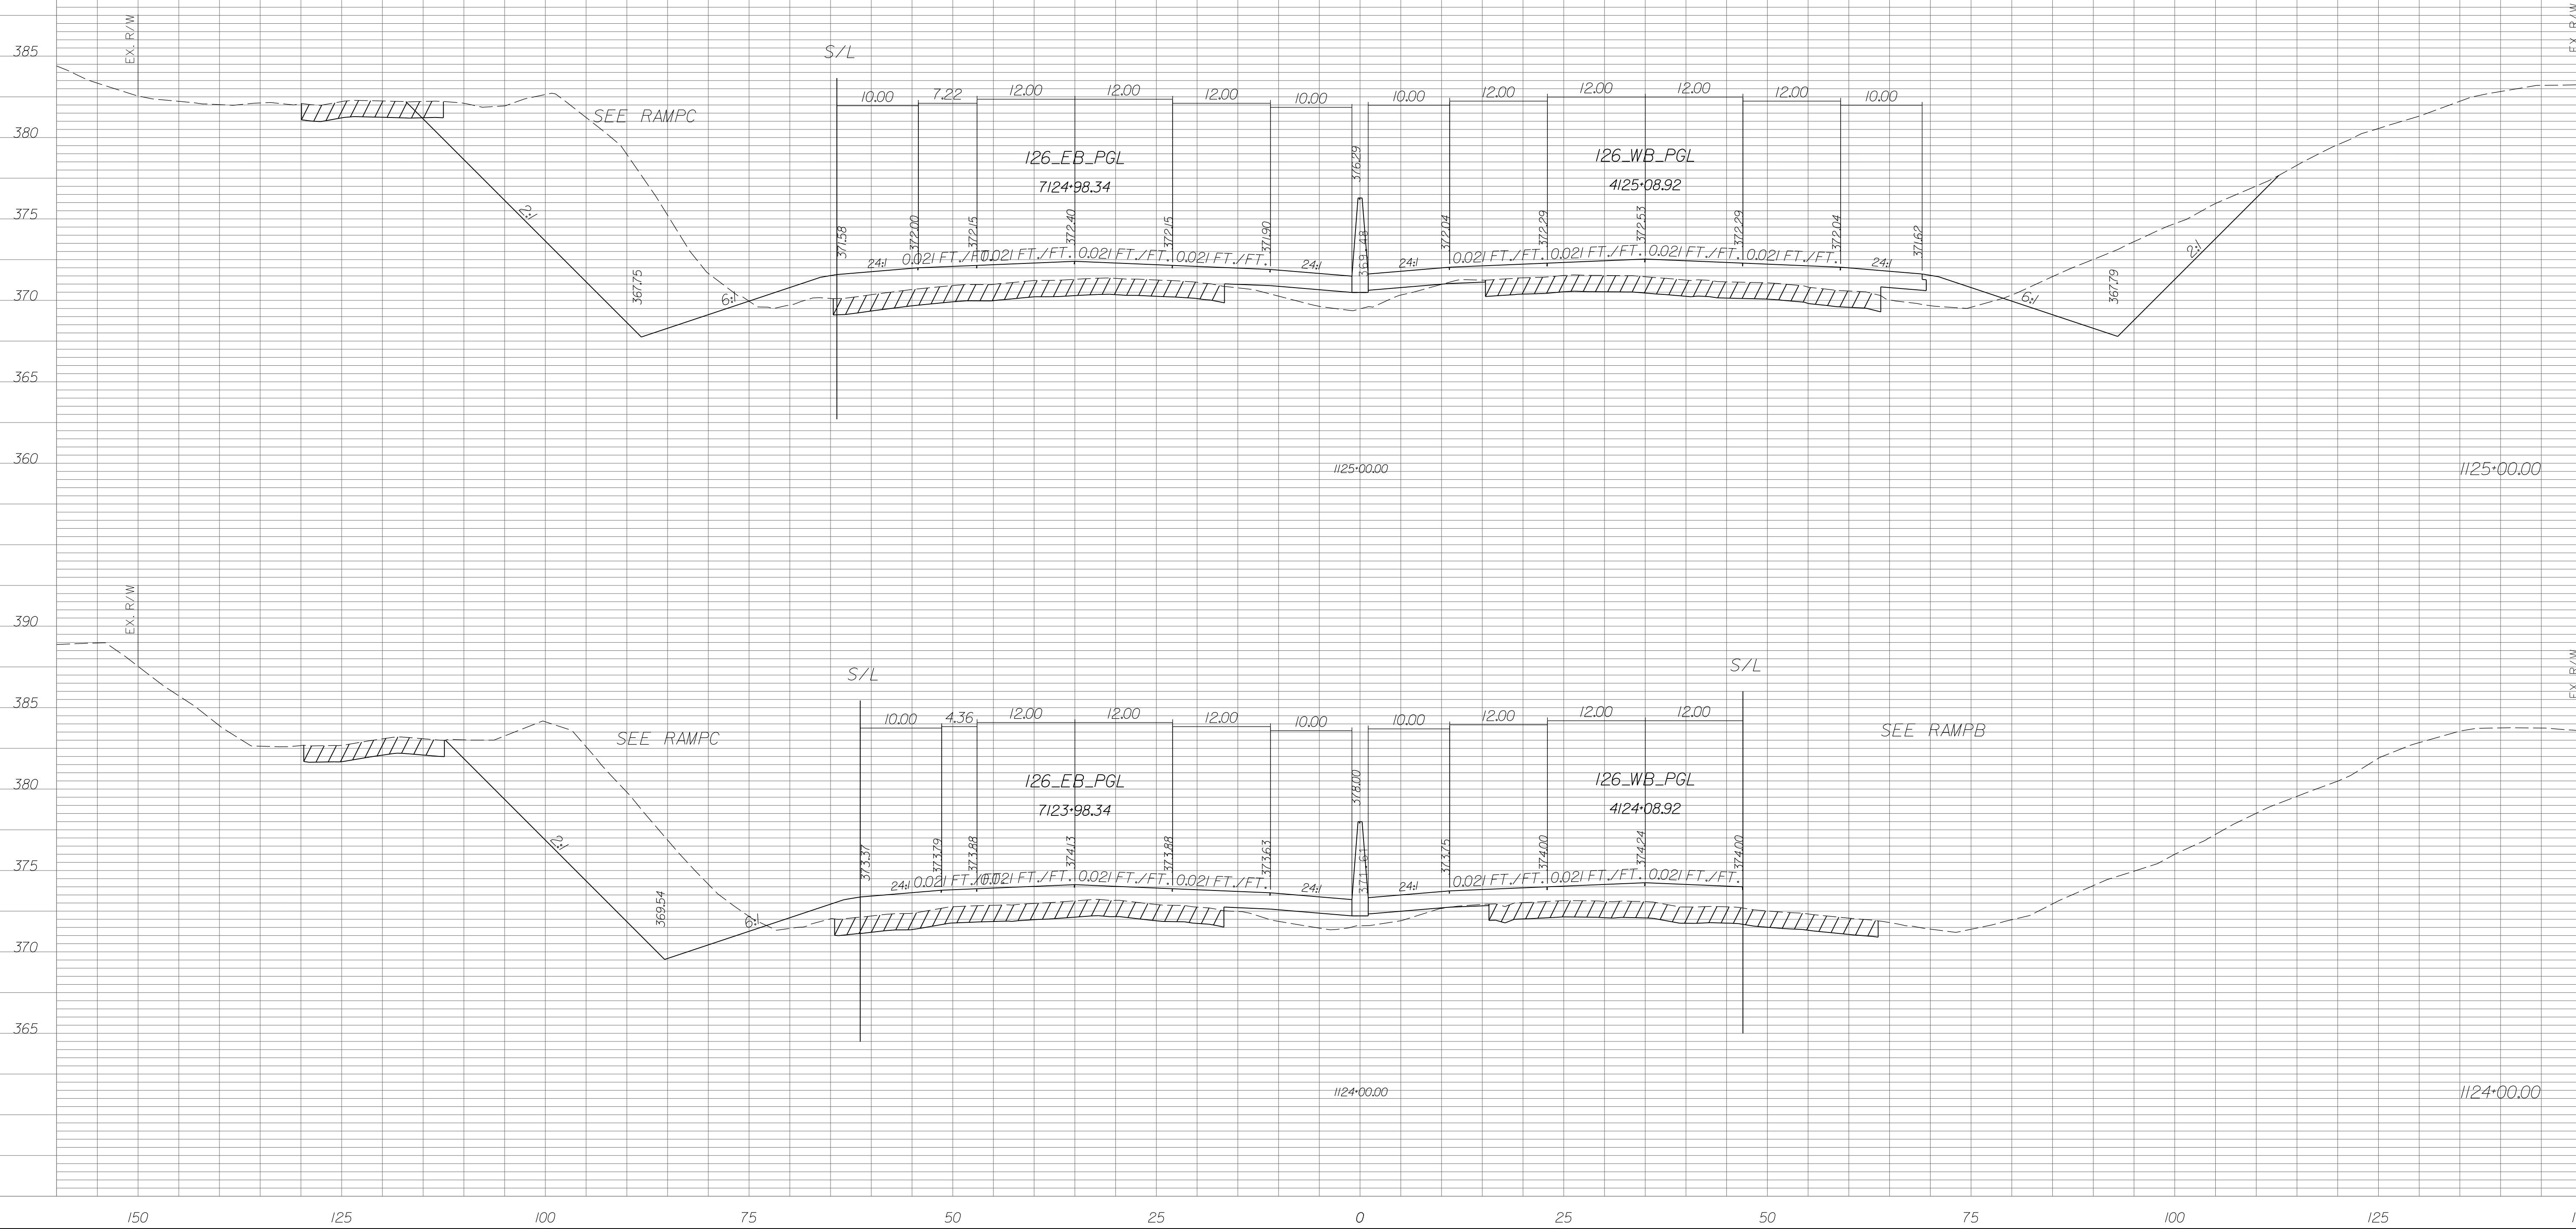


STATE	COUNTY	PROJECT ID	RD/RTE NO.	SHEET NO.
SC	NEWBERRY RICHLAND LEXINGTON	P029208	I-26	X-242


PRELIMINARY PLANS
NOT FOR CONSTRUCTION

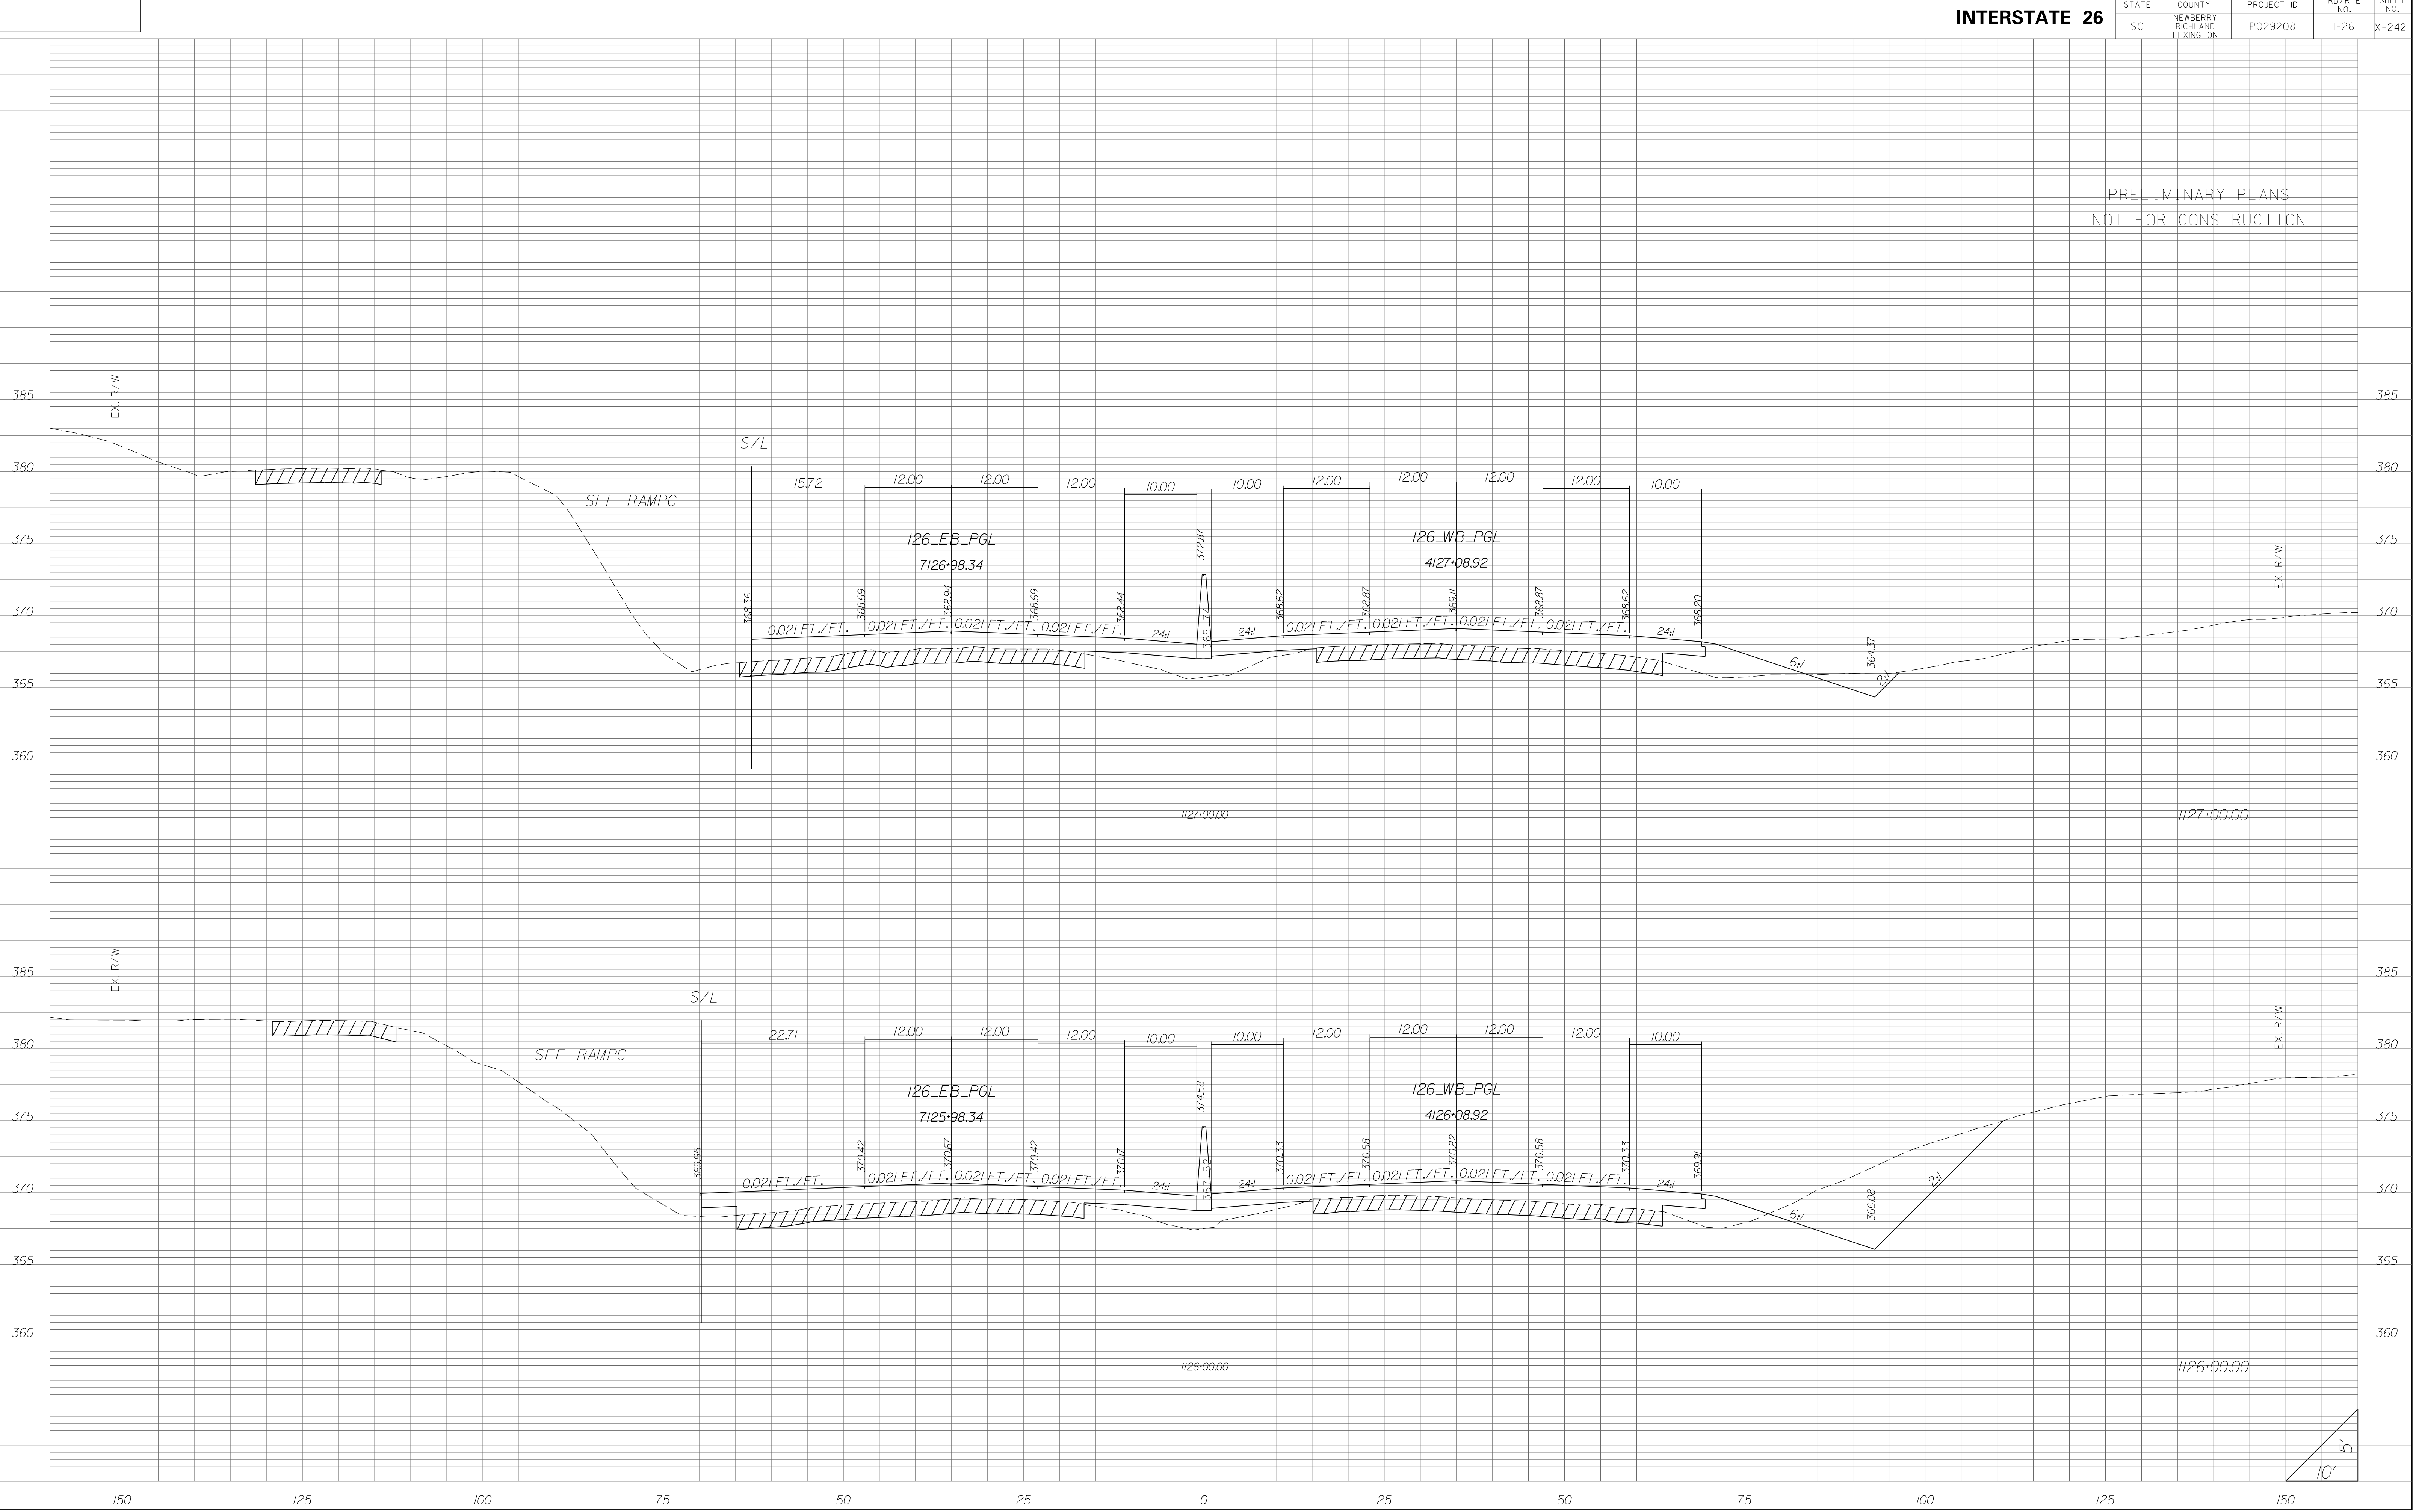

STATE	COUNTY	PROJECT ID	RD/RTE NO.	SHEET NO.
SC	NEWBERRY RICHLAND LEXINGTON	P029208	I-26	X-243

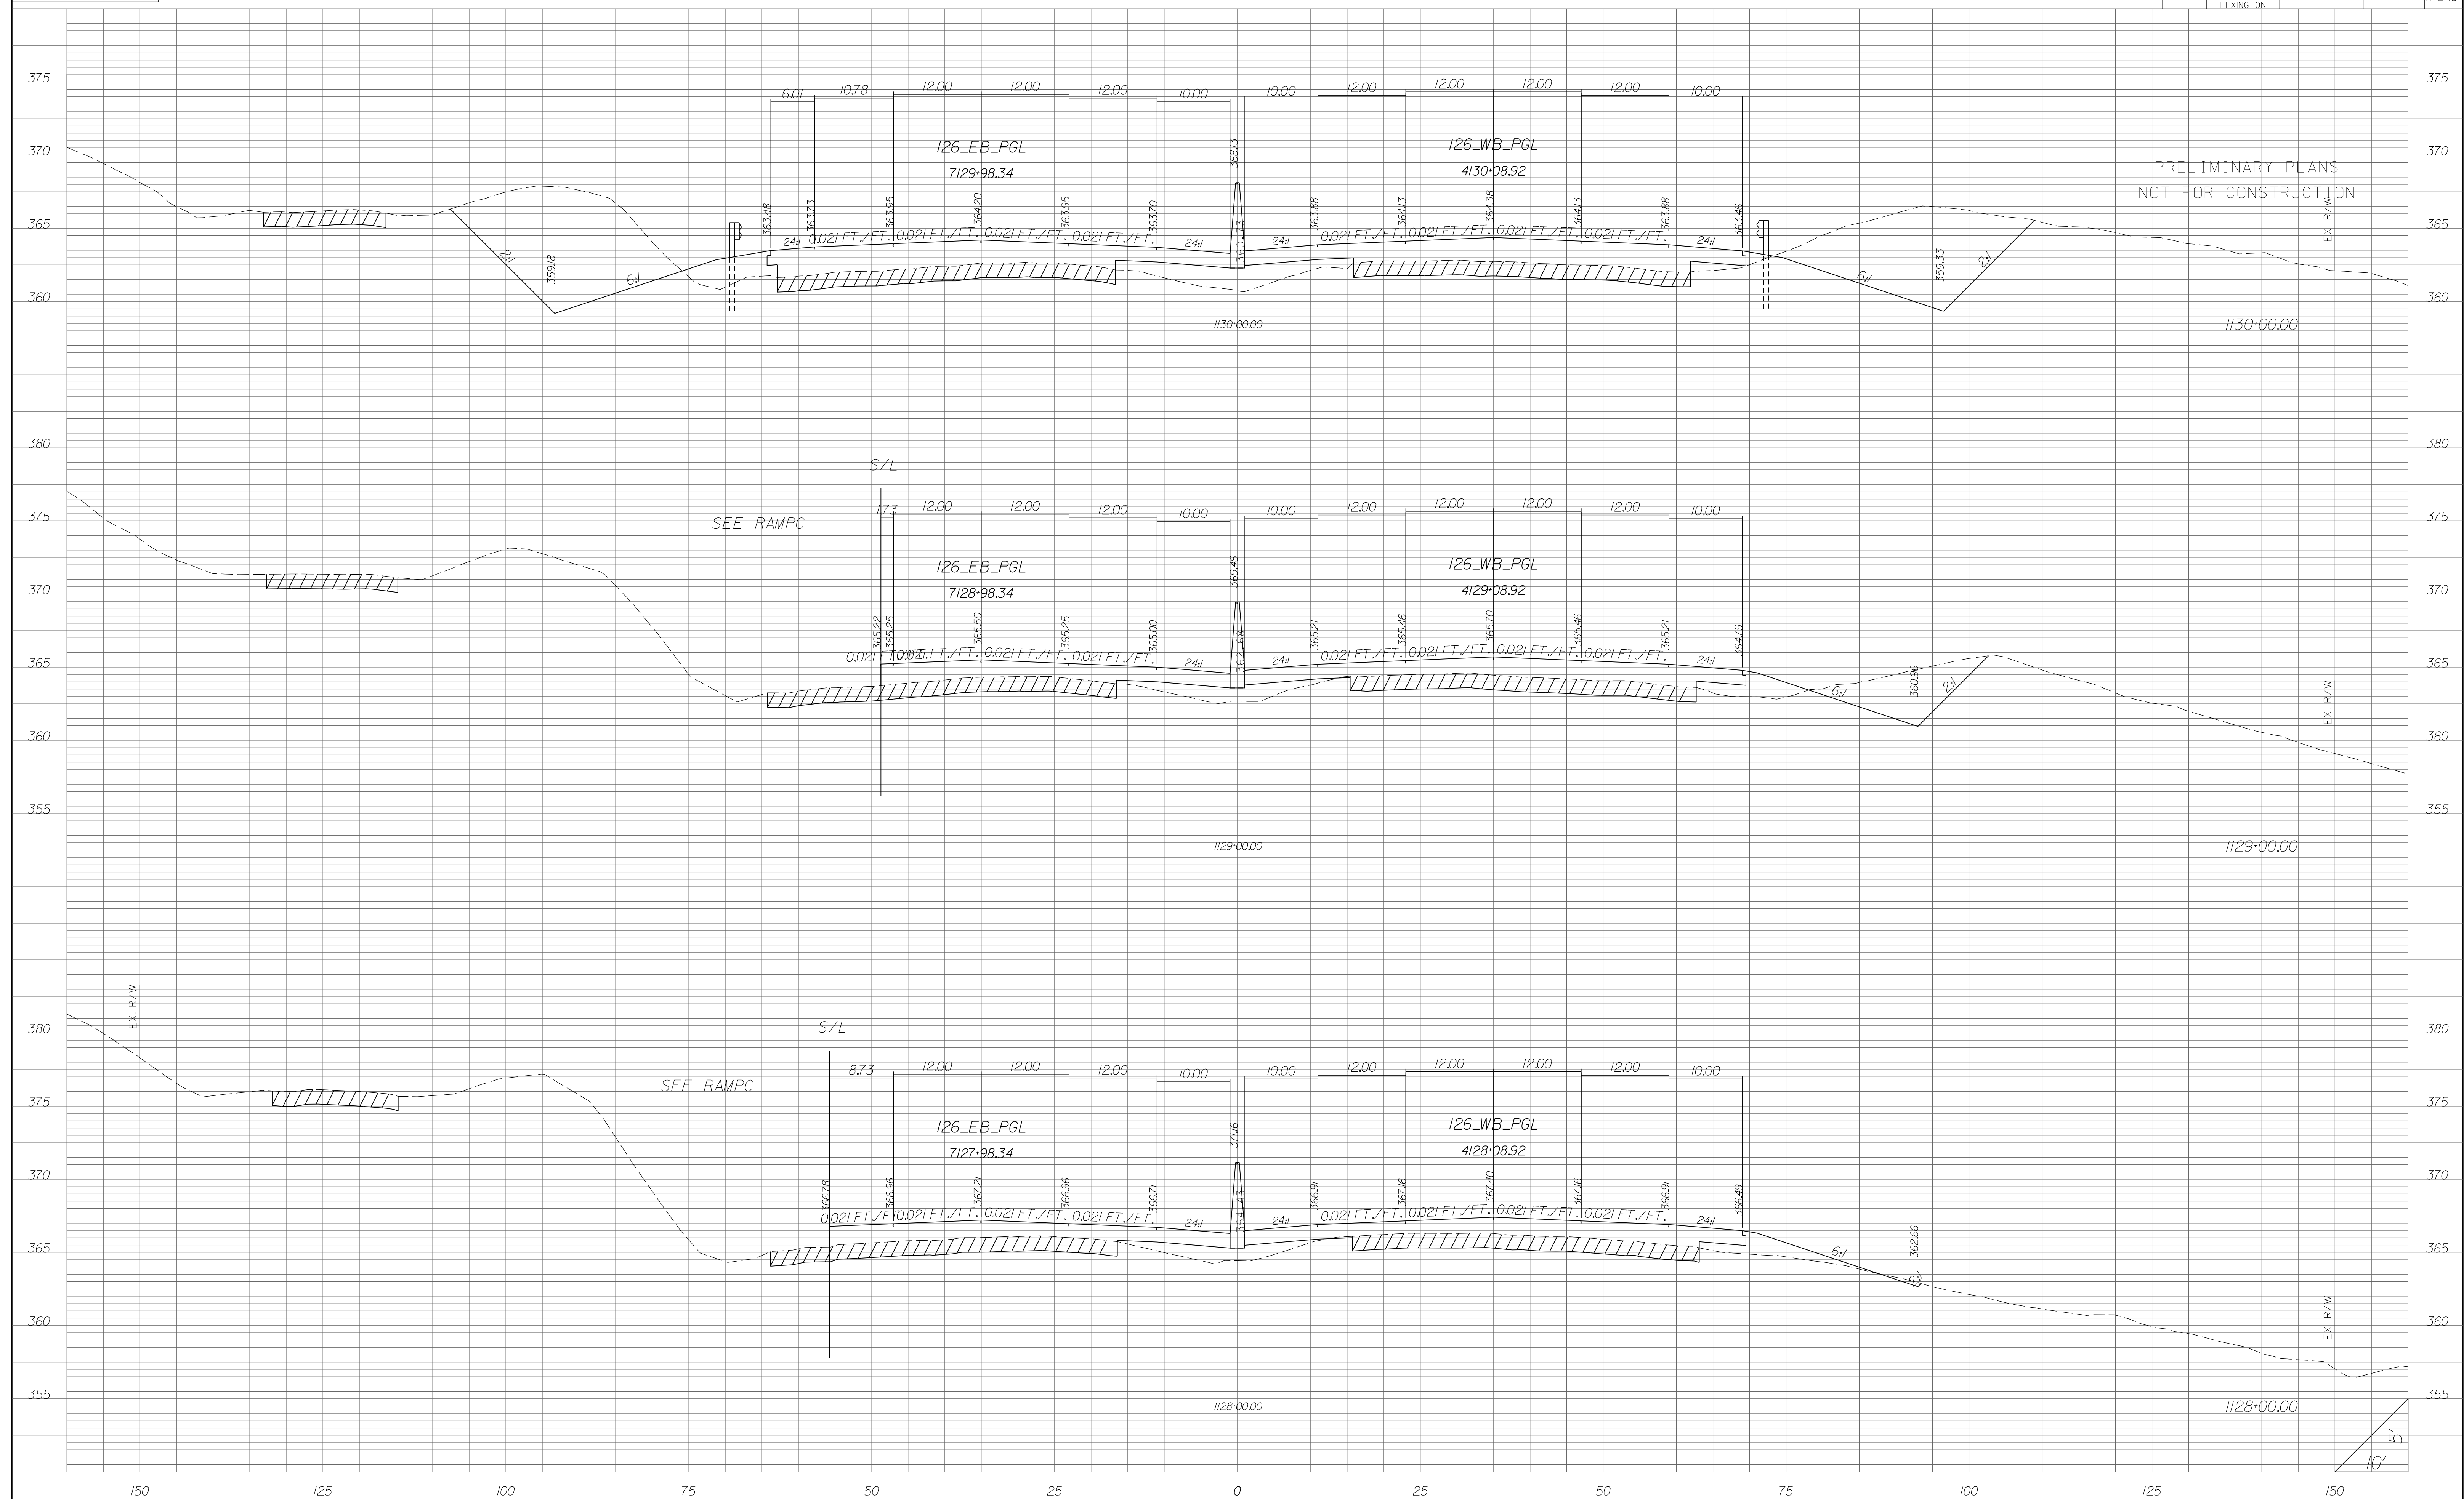


STATE	COUNTY	PROJECT ID	RD/RTE NO.	SHEET NO.
SC	NEWBERRY RICHLAND LEXINGTON	P029208	I-26	X-244

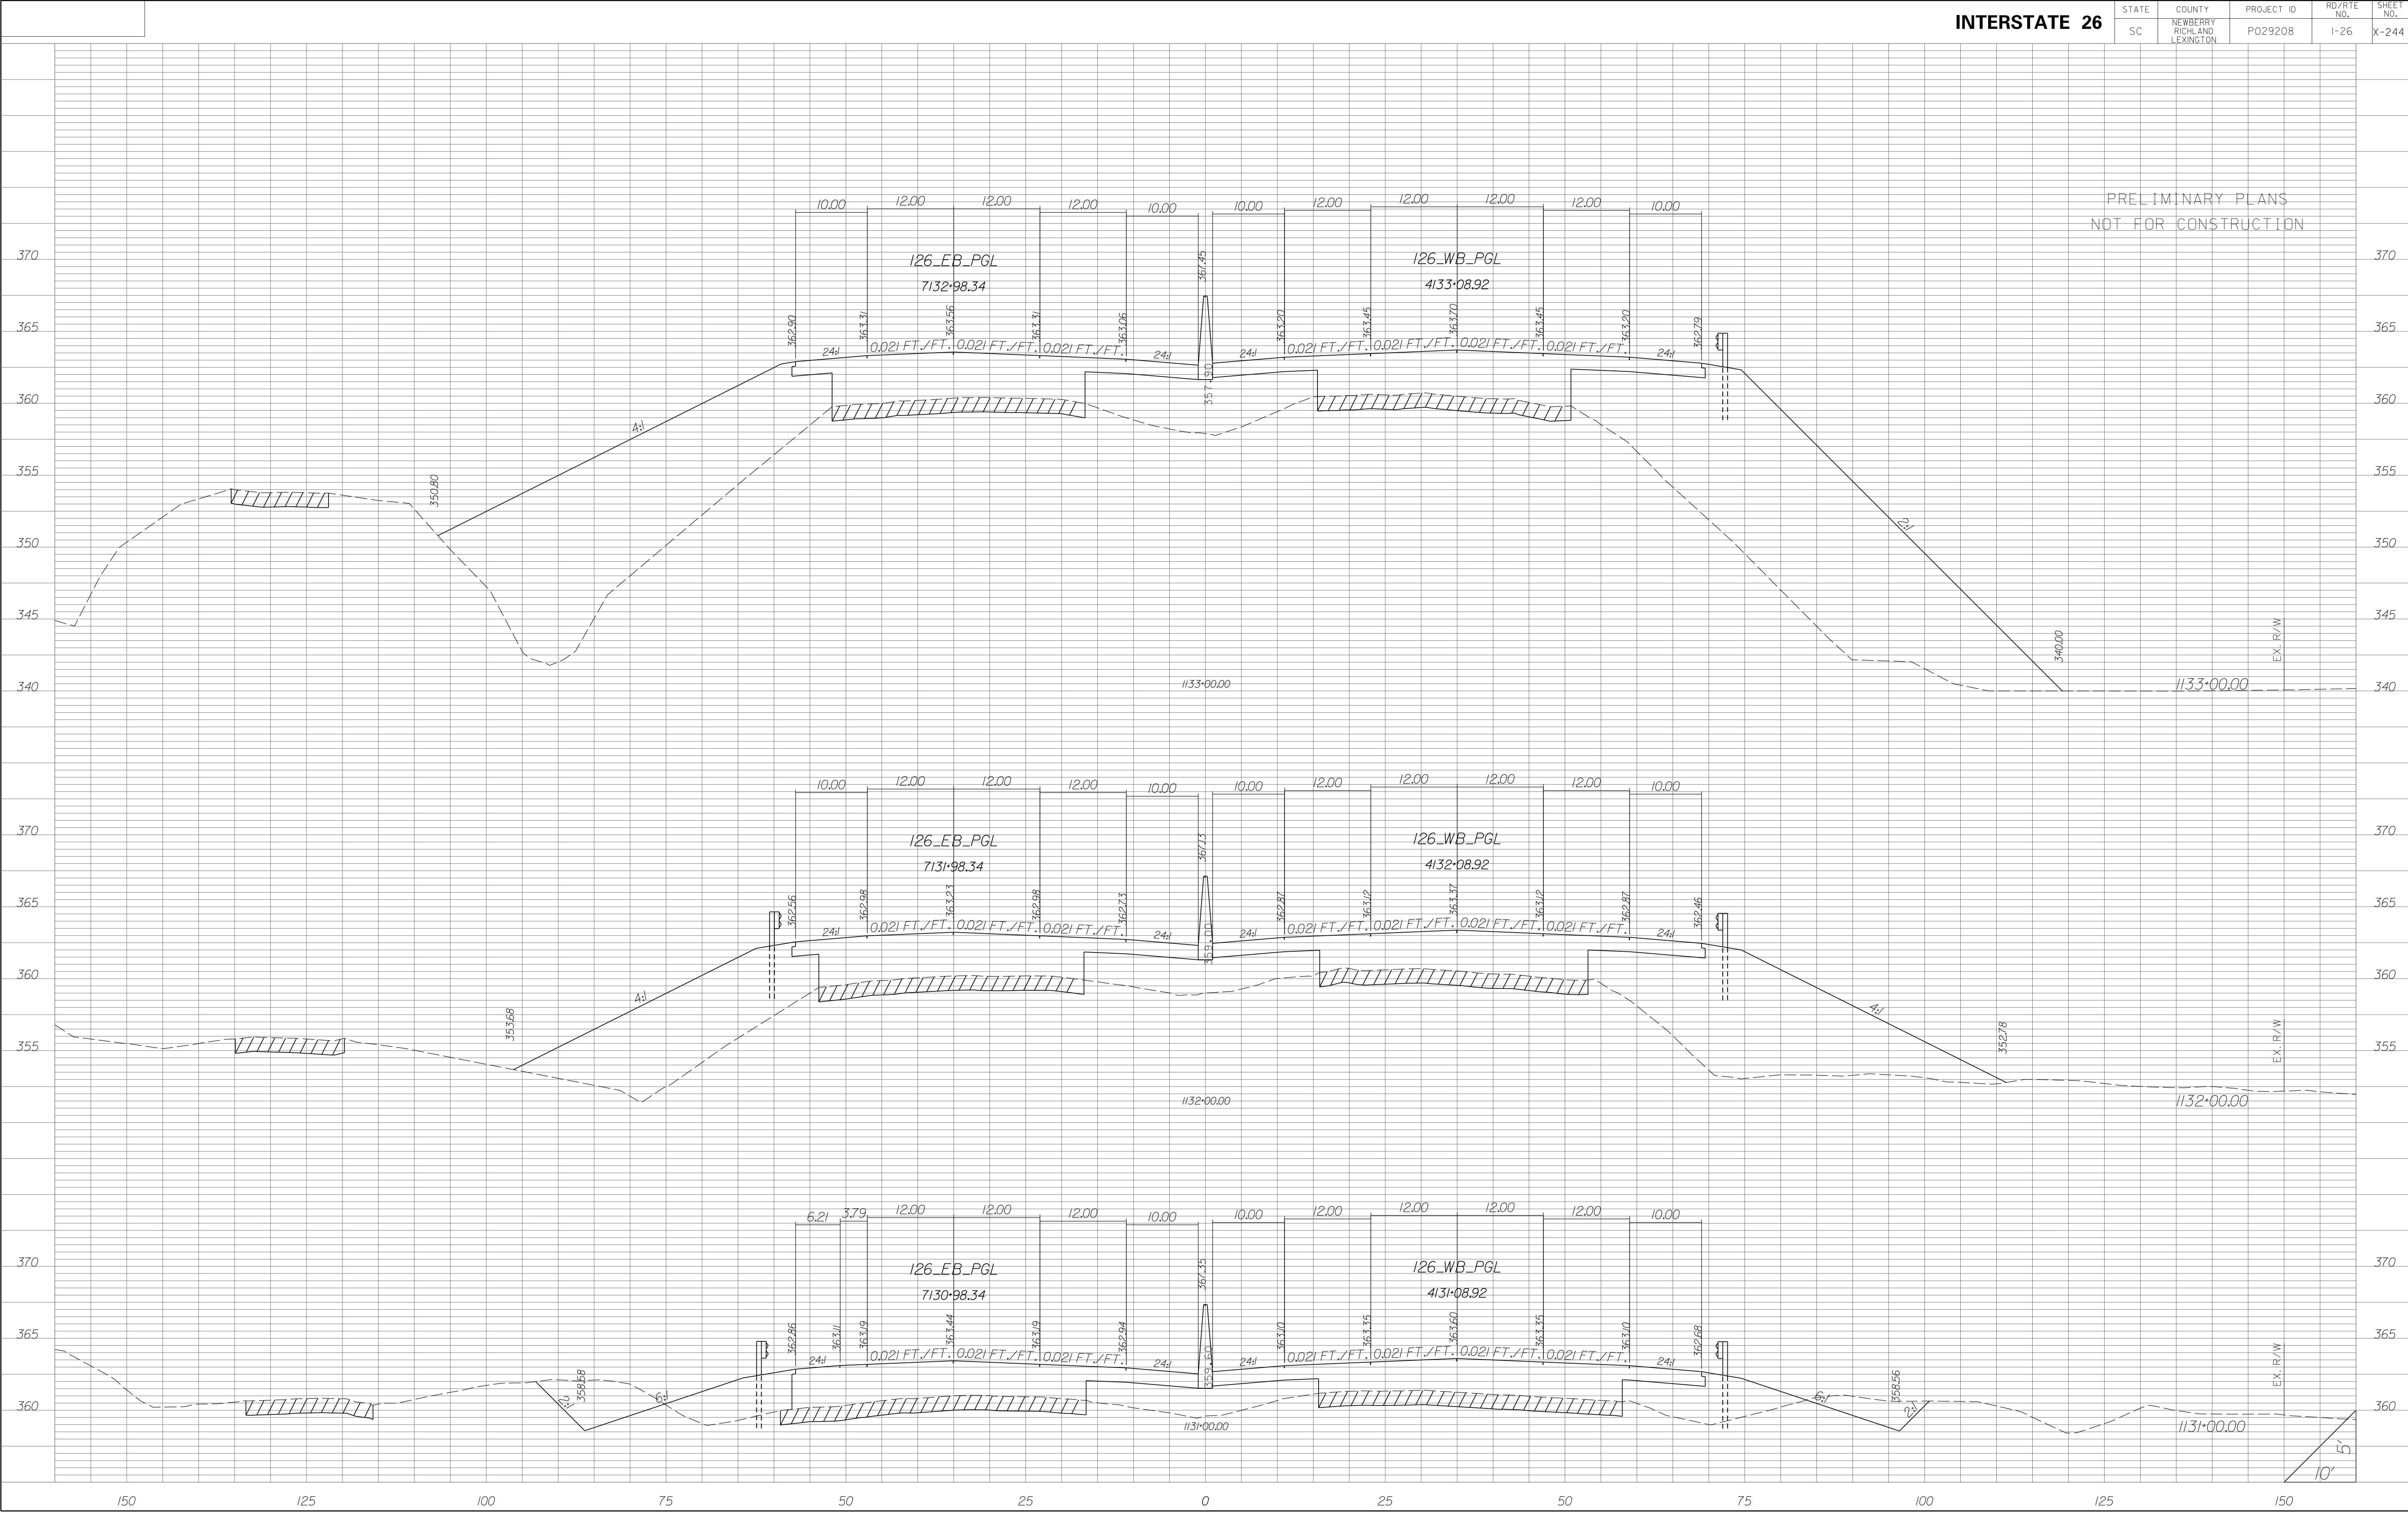


STATE	COUNTY	PROJECT ID	RD/RTE NO.	SHEET NO.
SC	NEWBERRY RICHLAND LEXINGTON	P029208	I-26	X-245

PRELIMINARY PLANS
NOT FOR CONSTRUCTION

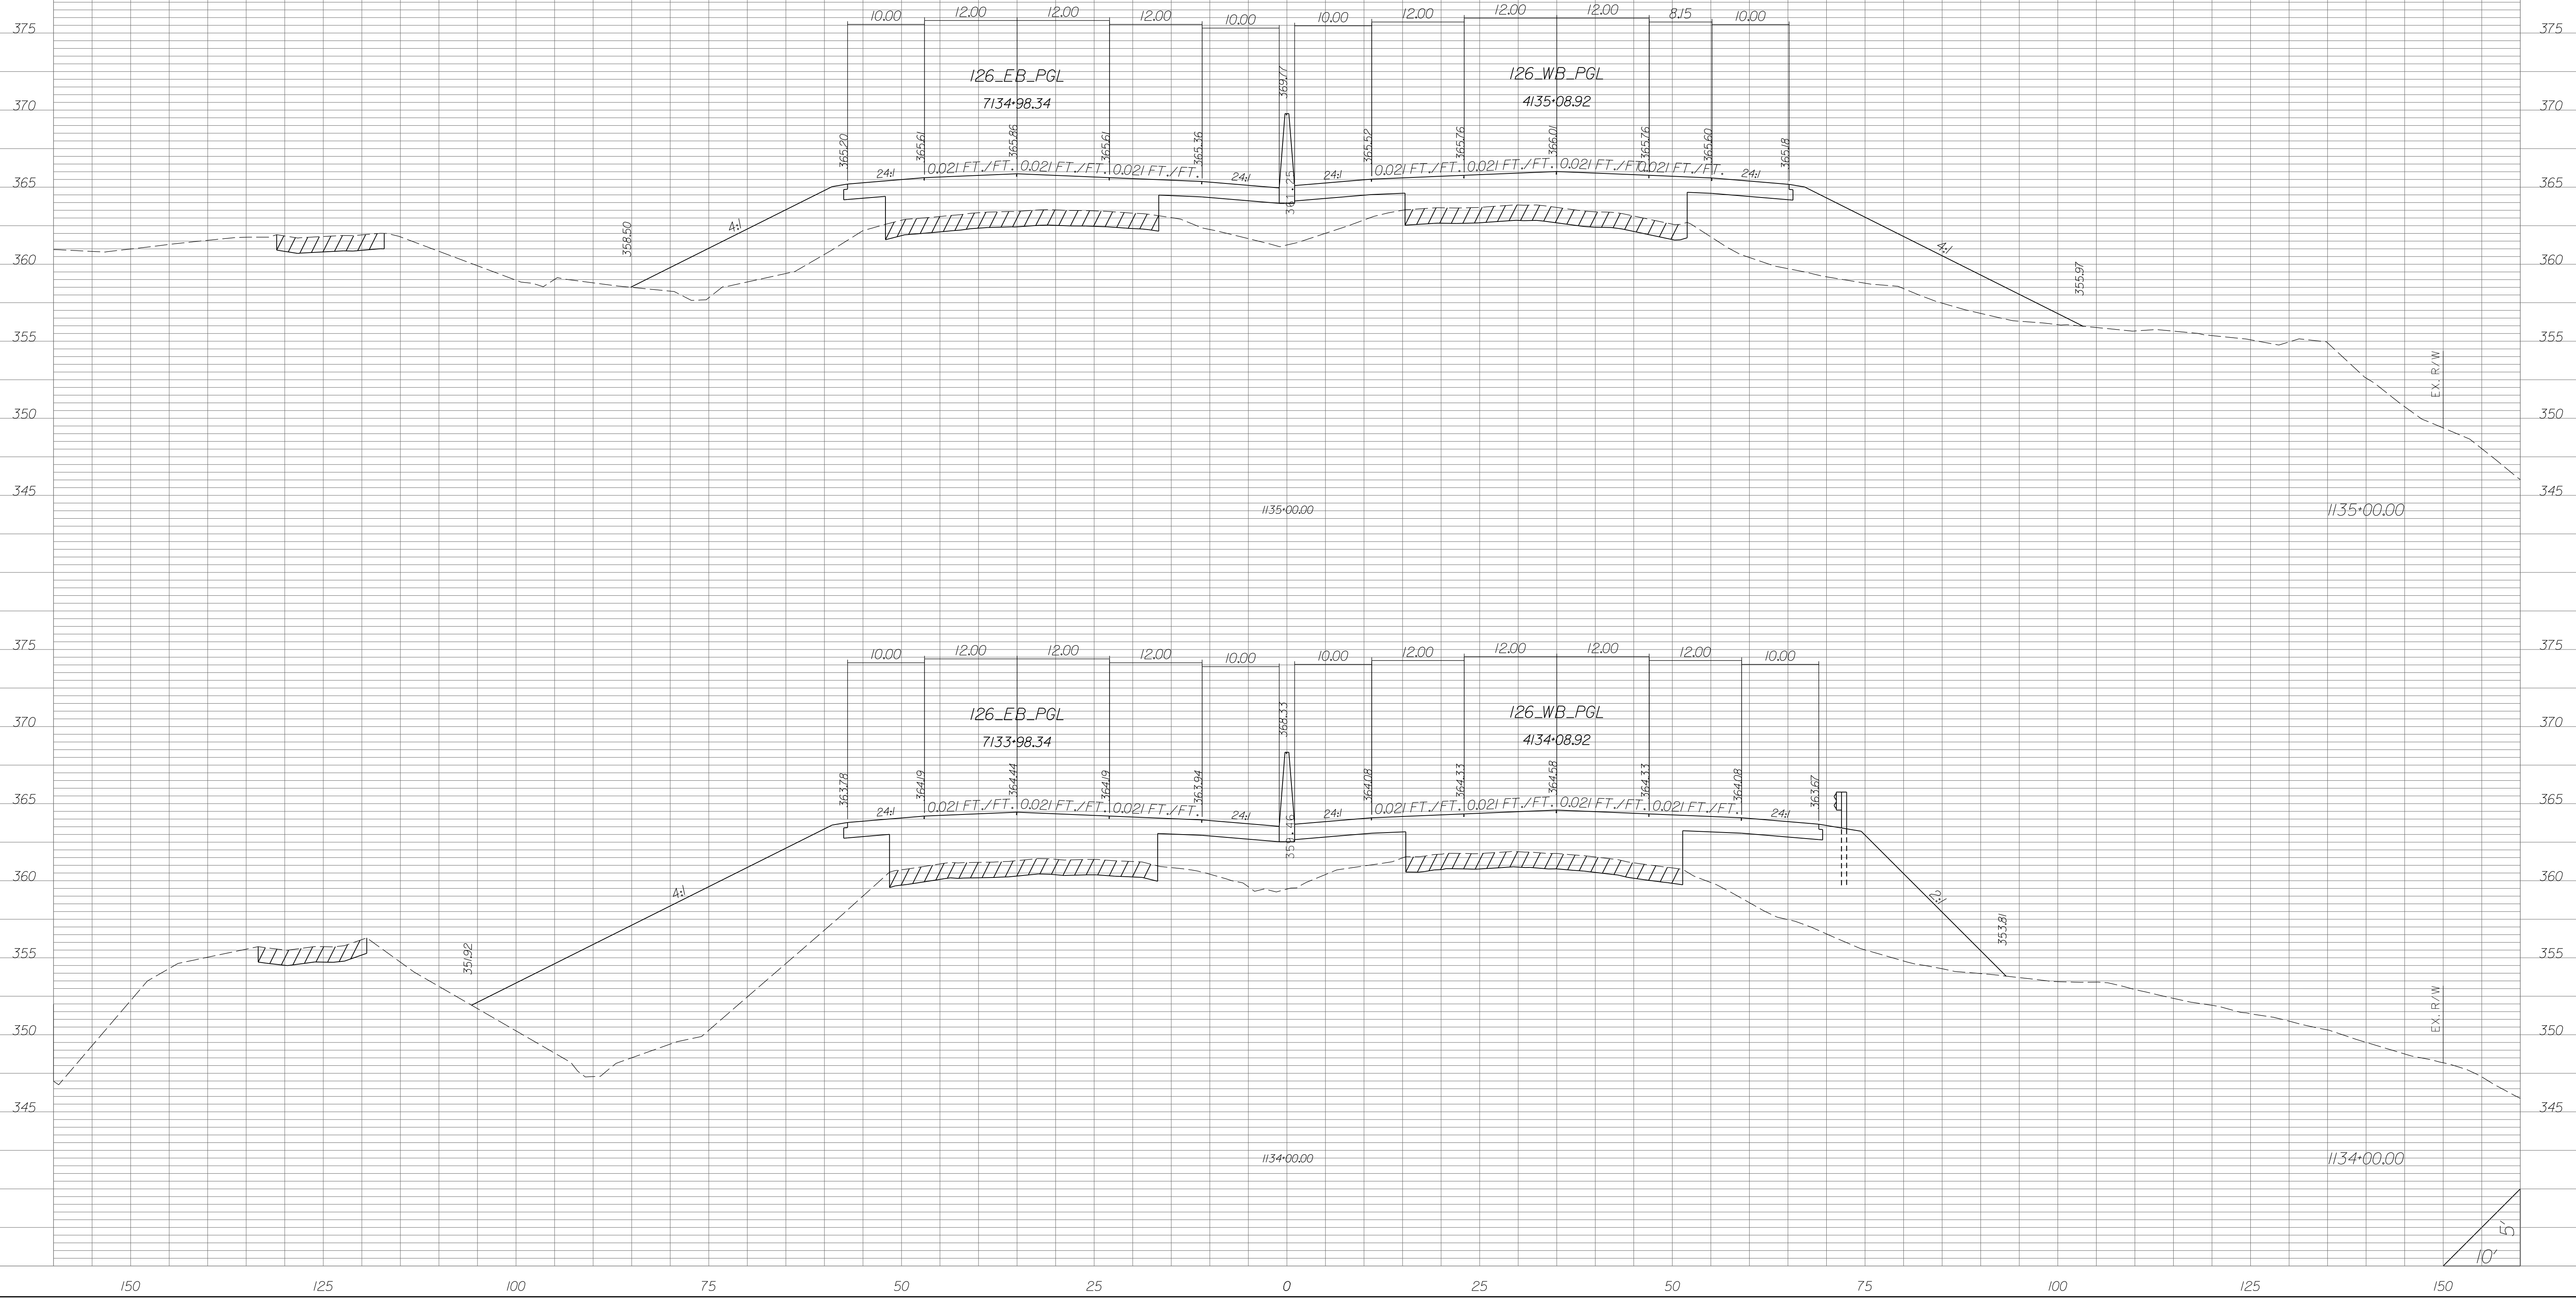


STATE	COUNTY	PROJECT ID	RD/RTE NO.	SHEET NO.
SC	NEWBERRY RICHLAND LEXINGTON	P029208	1-26	X-246

PRELIMINARY PLANS
NOT FOR CONSTRUCTION

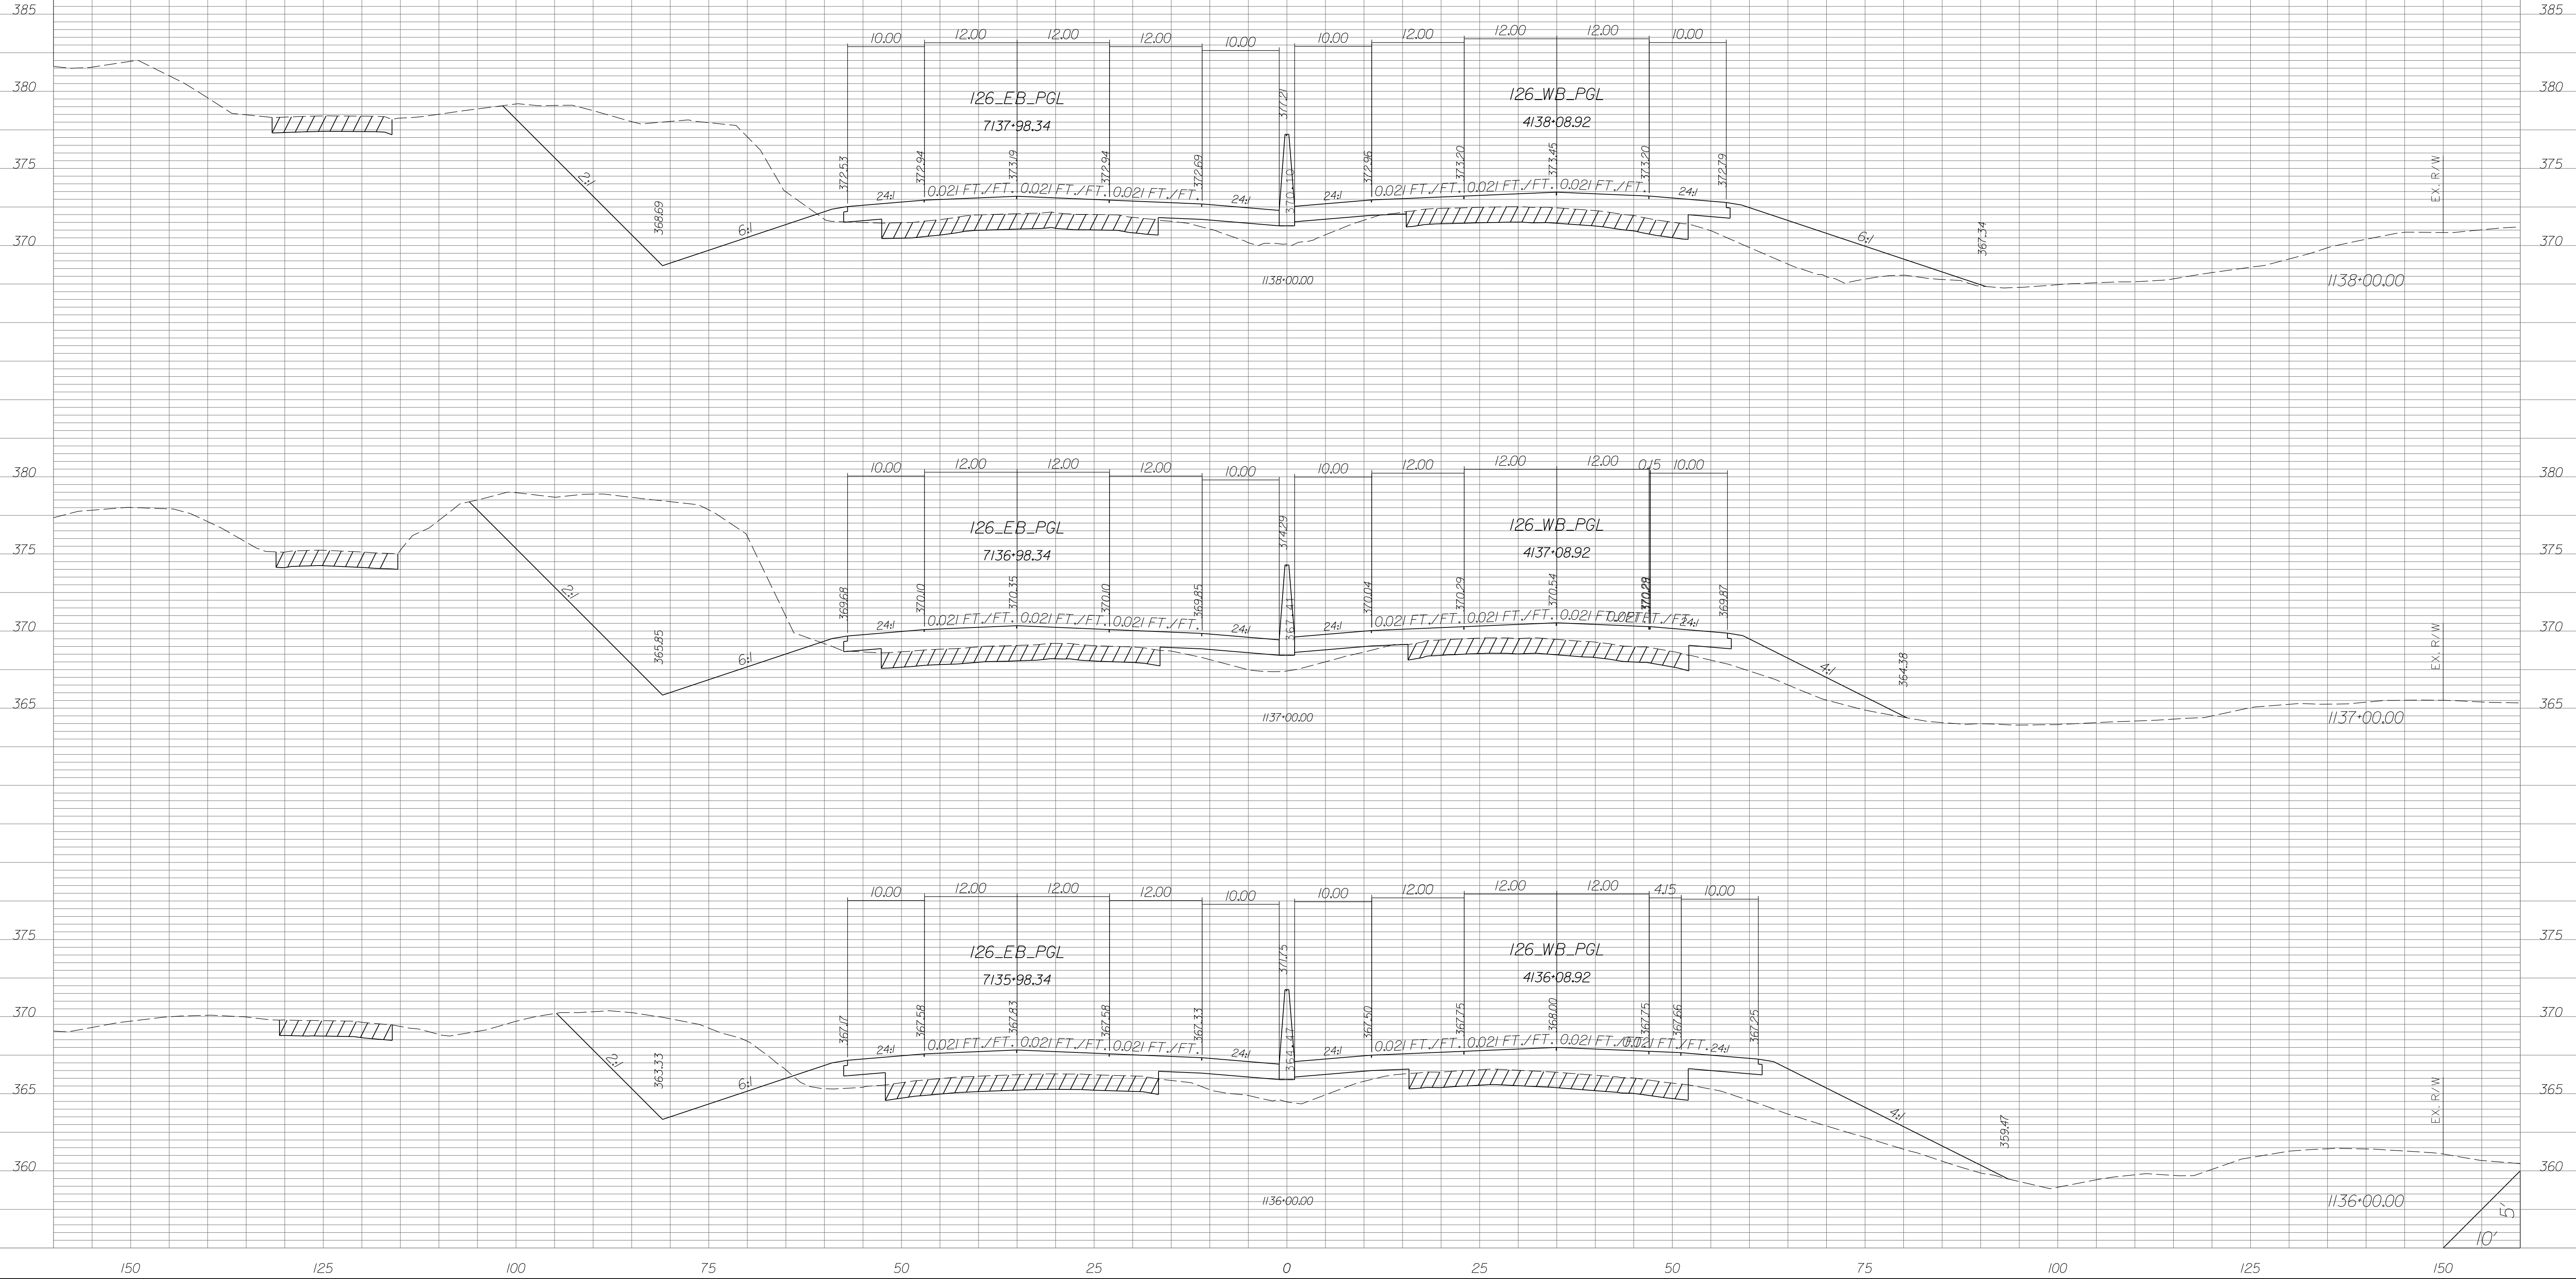


STATE	COUNTY	PROJECT ID	RD/RTE NO.	SHEET NO.
SC	NEWBERRY RICHLAND LEXINGTON	P029208	I-26	X-247

PRELIMINARY PLANS
NOT FOR CONSTRUCTION

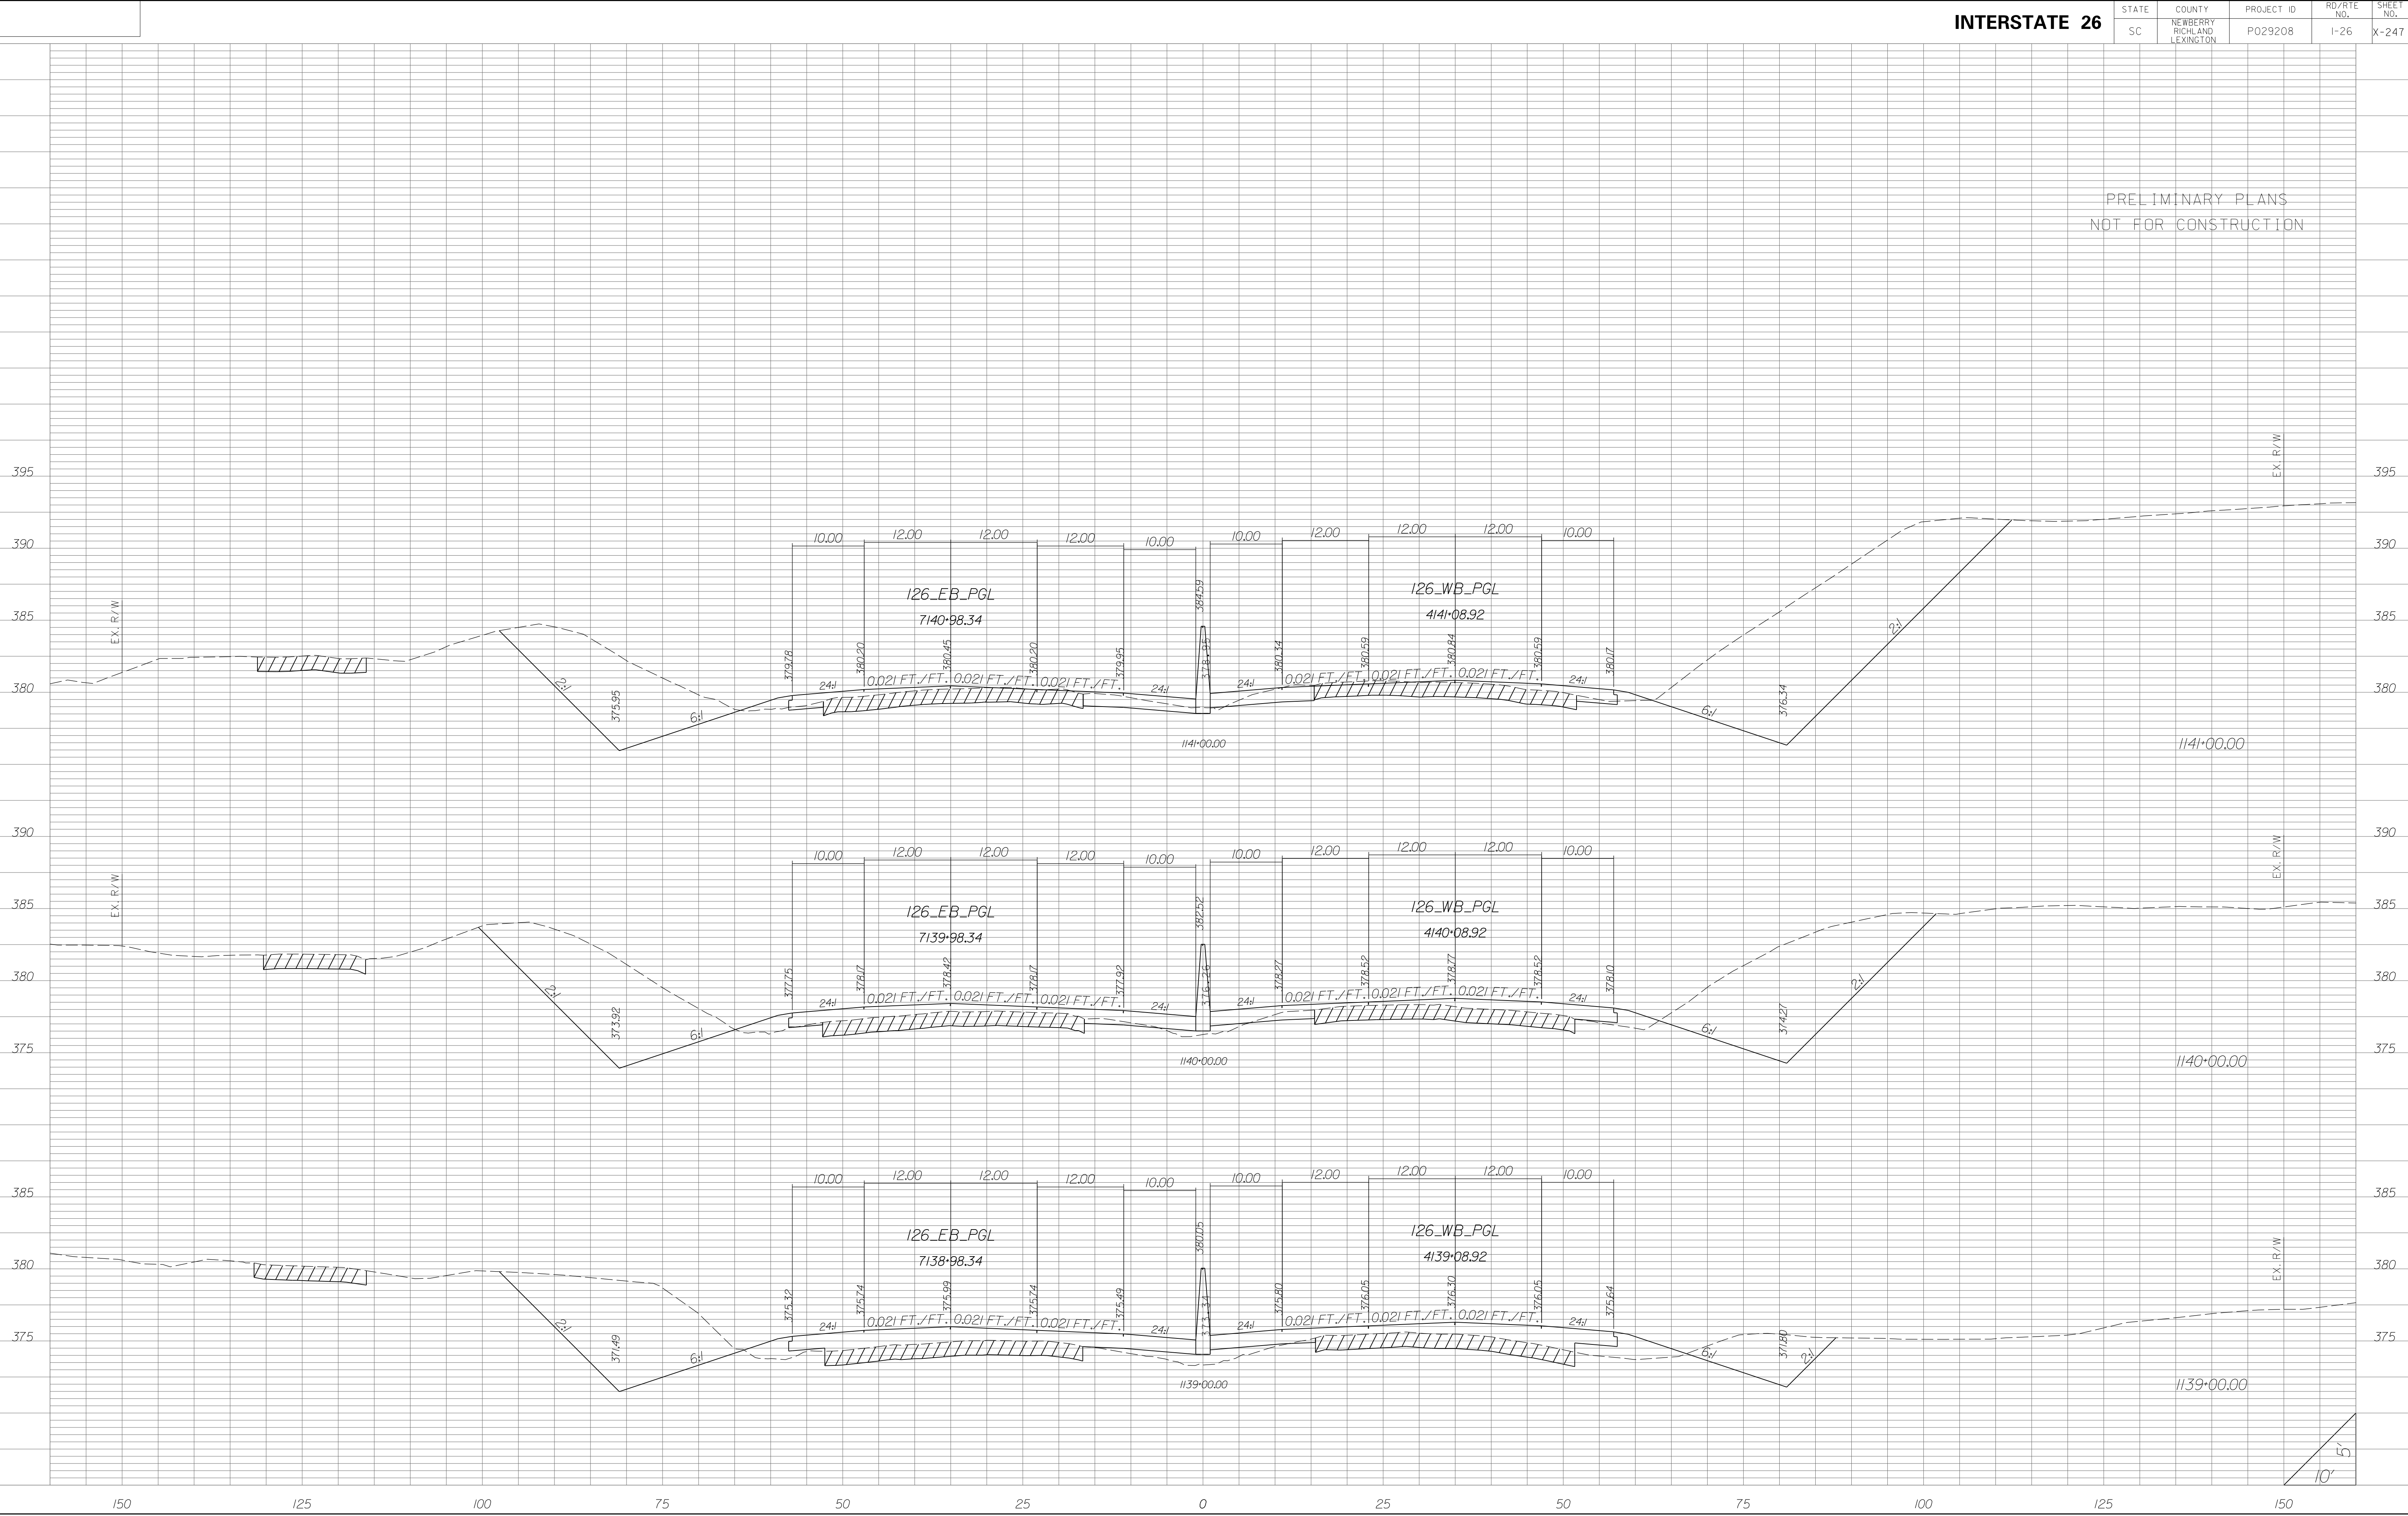


STATE	COUNTY	PROJECT ID	RD/RTE NO.	SHEET NO.
SC	NEWBERRY RICHLAND LEXINGTON	P029208	I-26	X-248

PRELIMINARY PLANS
NOT FOR CONSTRUCTION

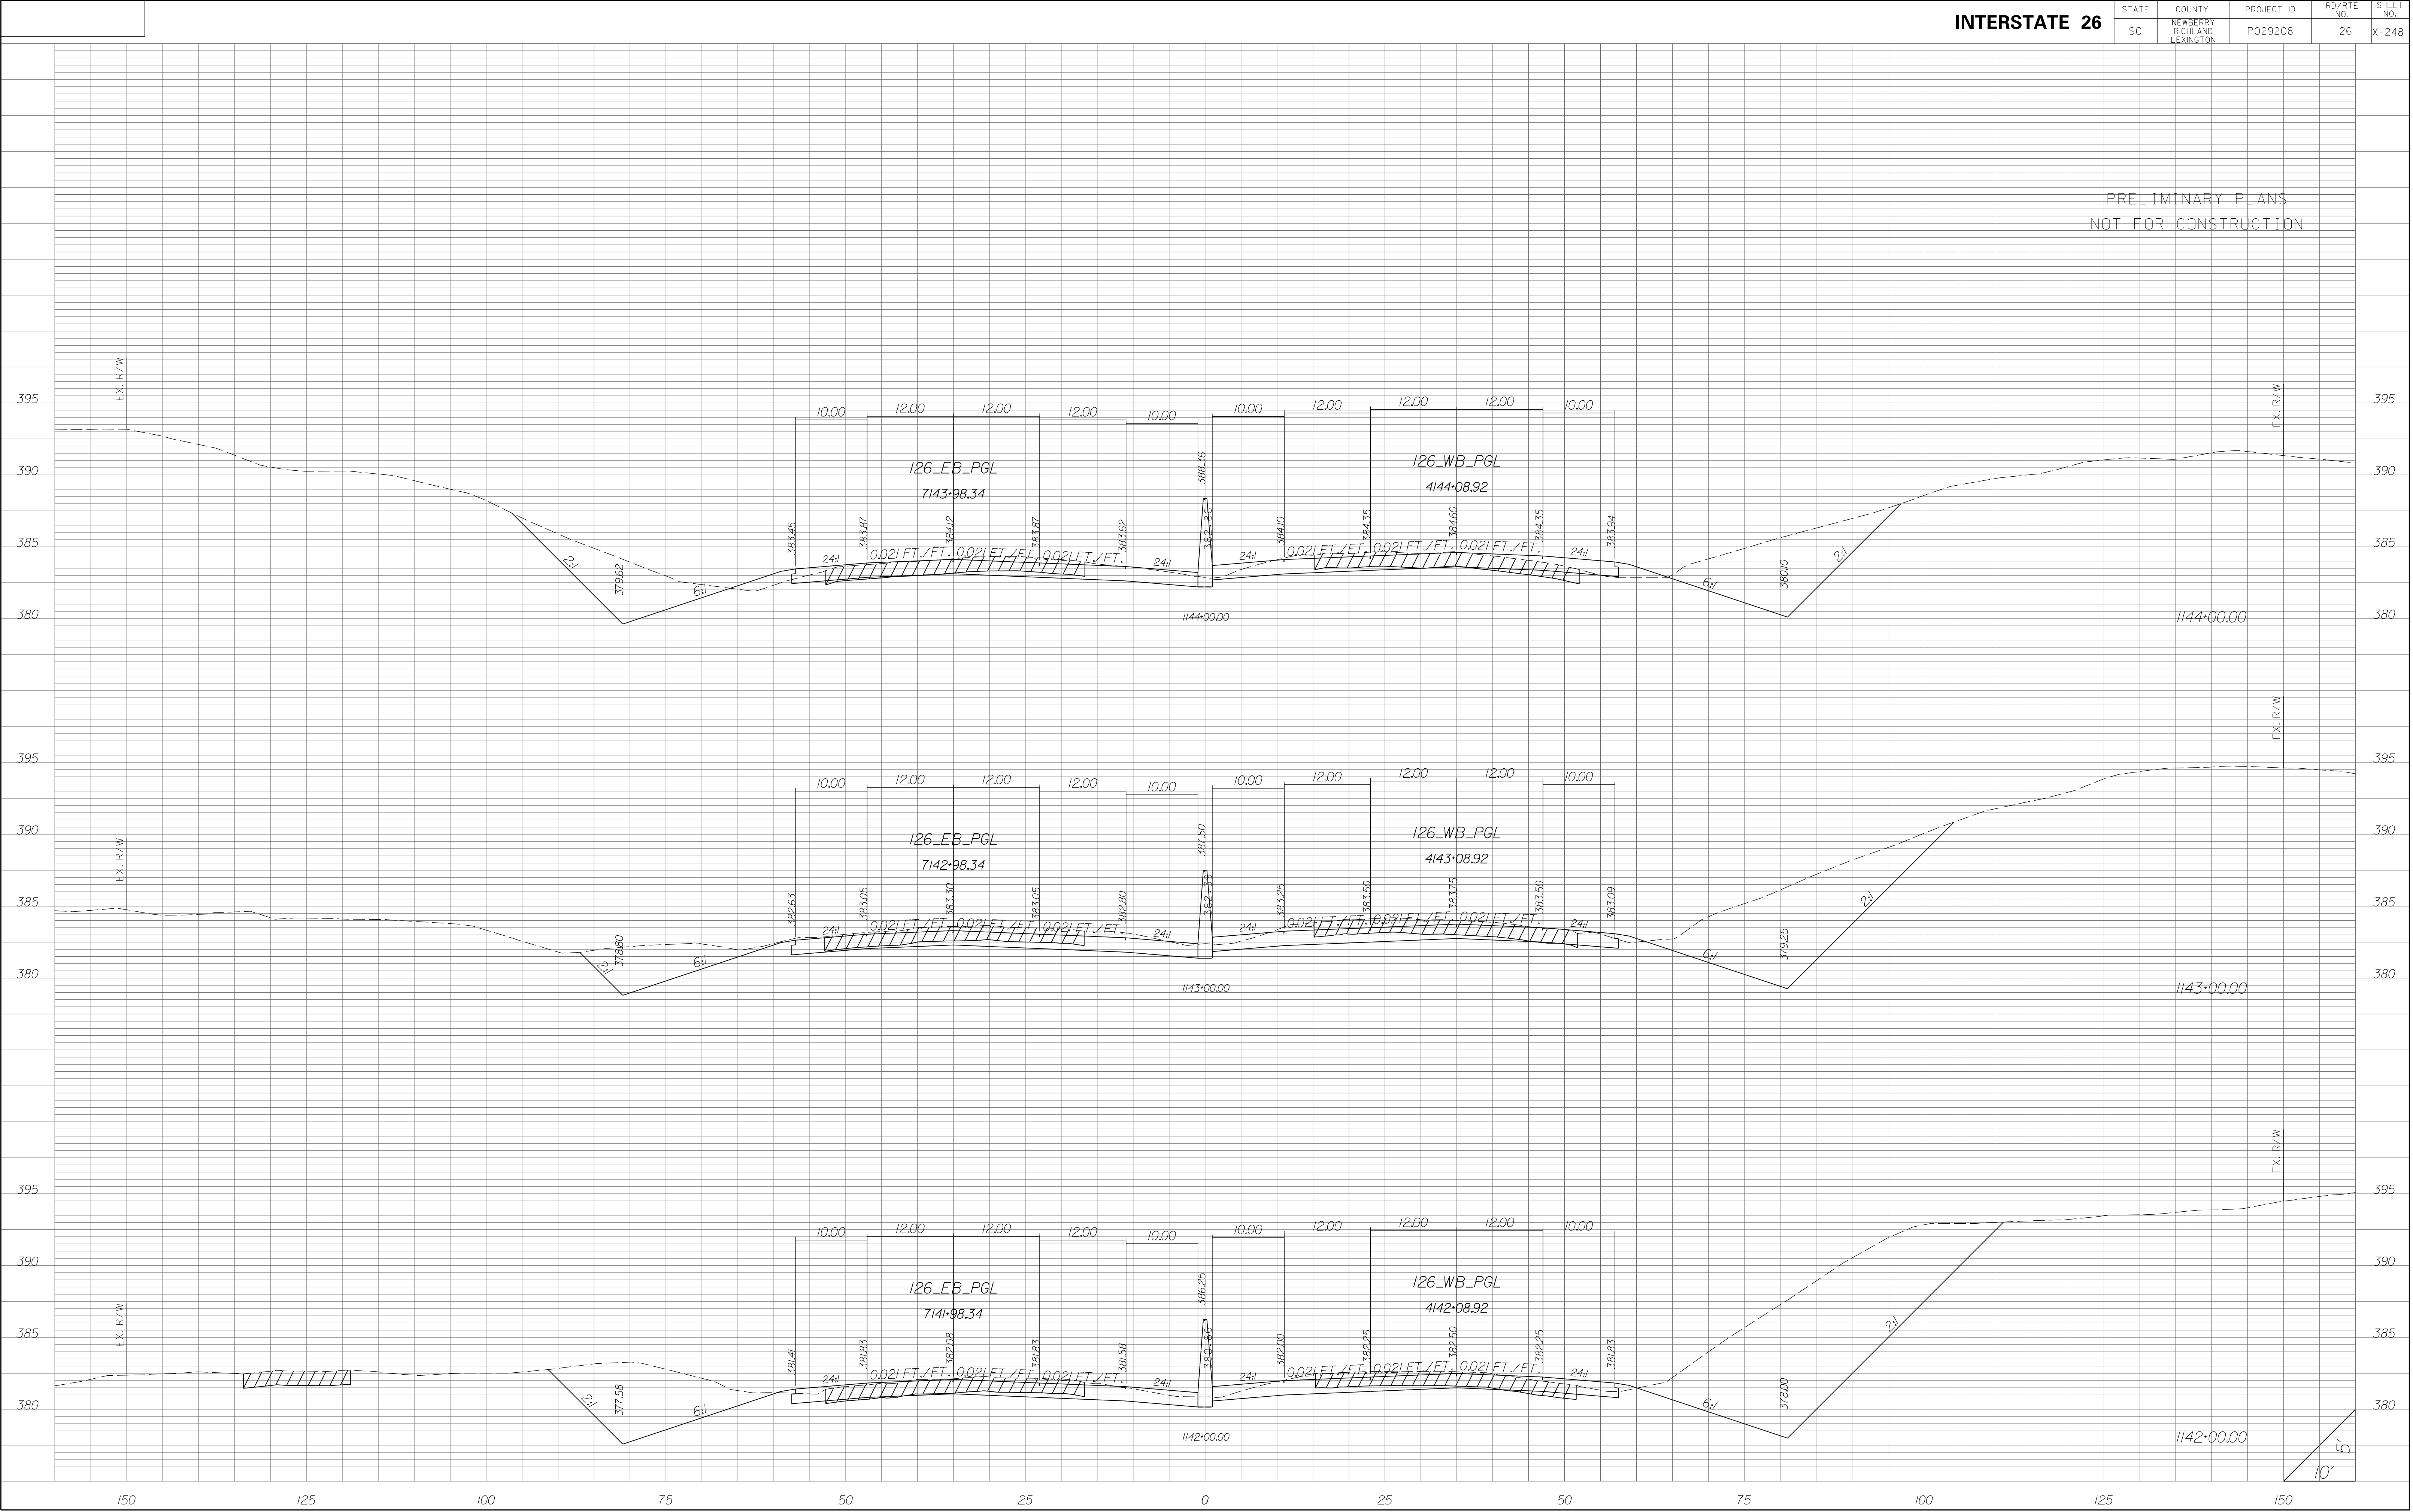


STATE	COUNTY	PROJECT ID	RD/RTE NO.	SHEET NO.
SC	NEWBERRY RICHLAND LEXINGTON	P029208	I-26	X-249

PRELIMINARY PLANS
NOT FOR CONSTRUCTION

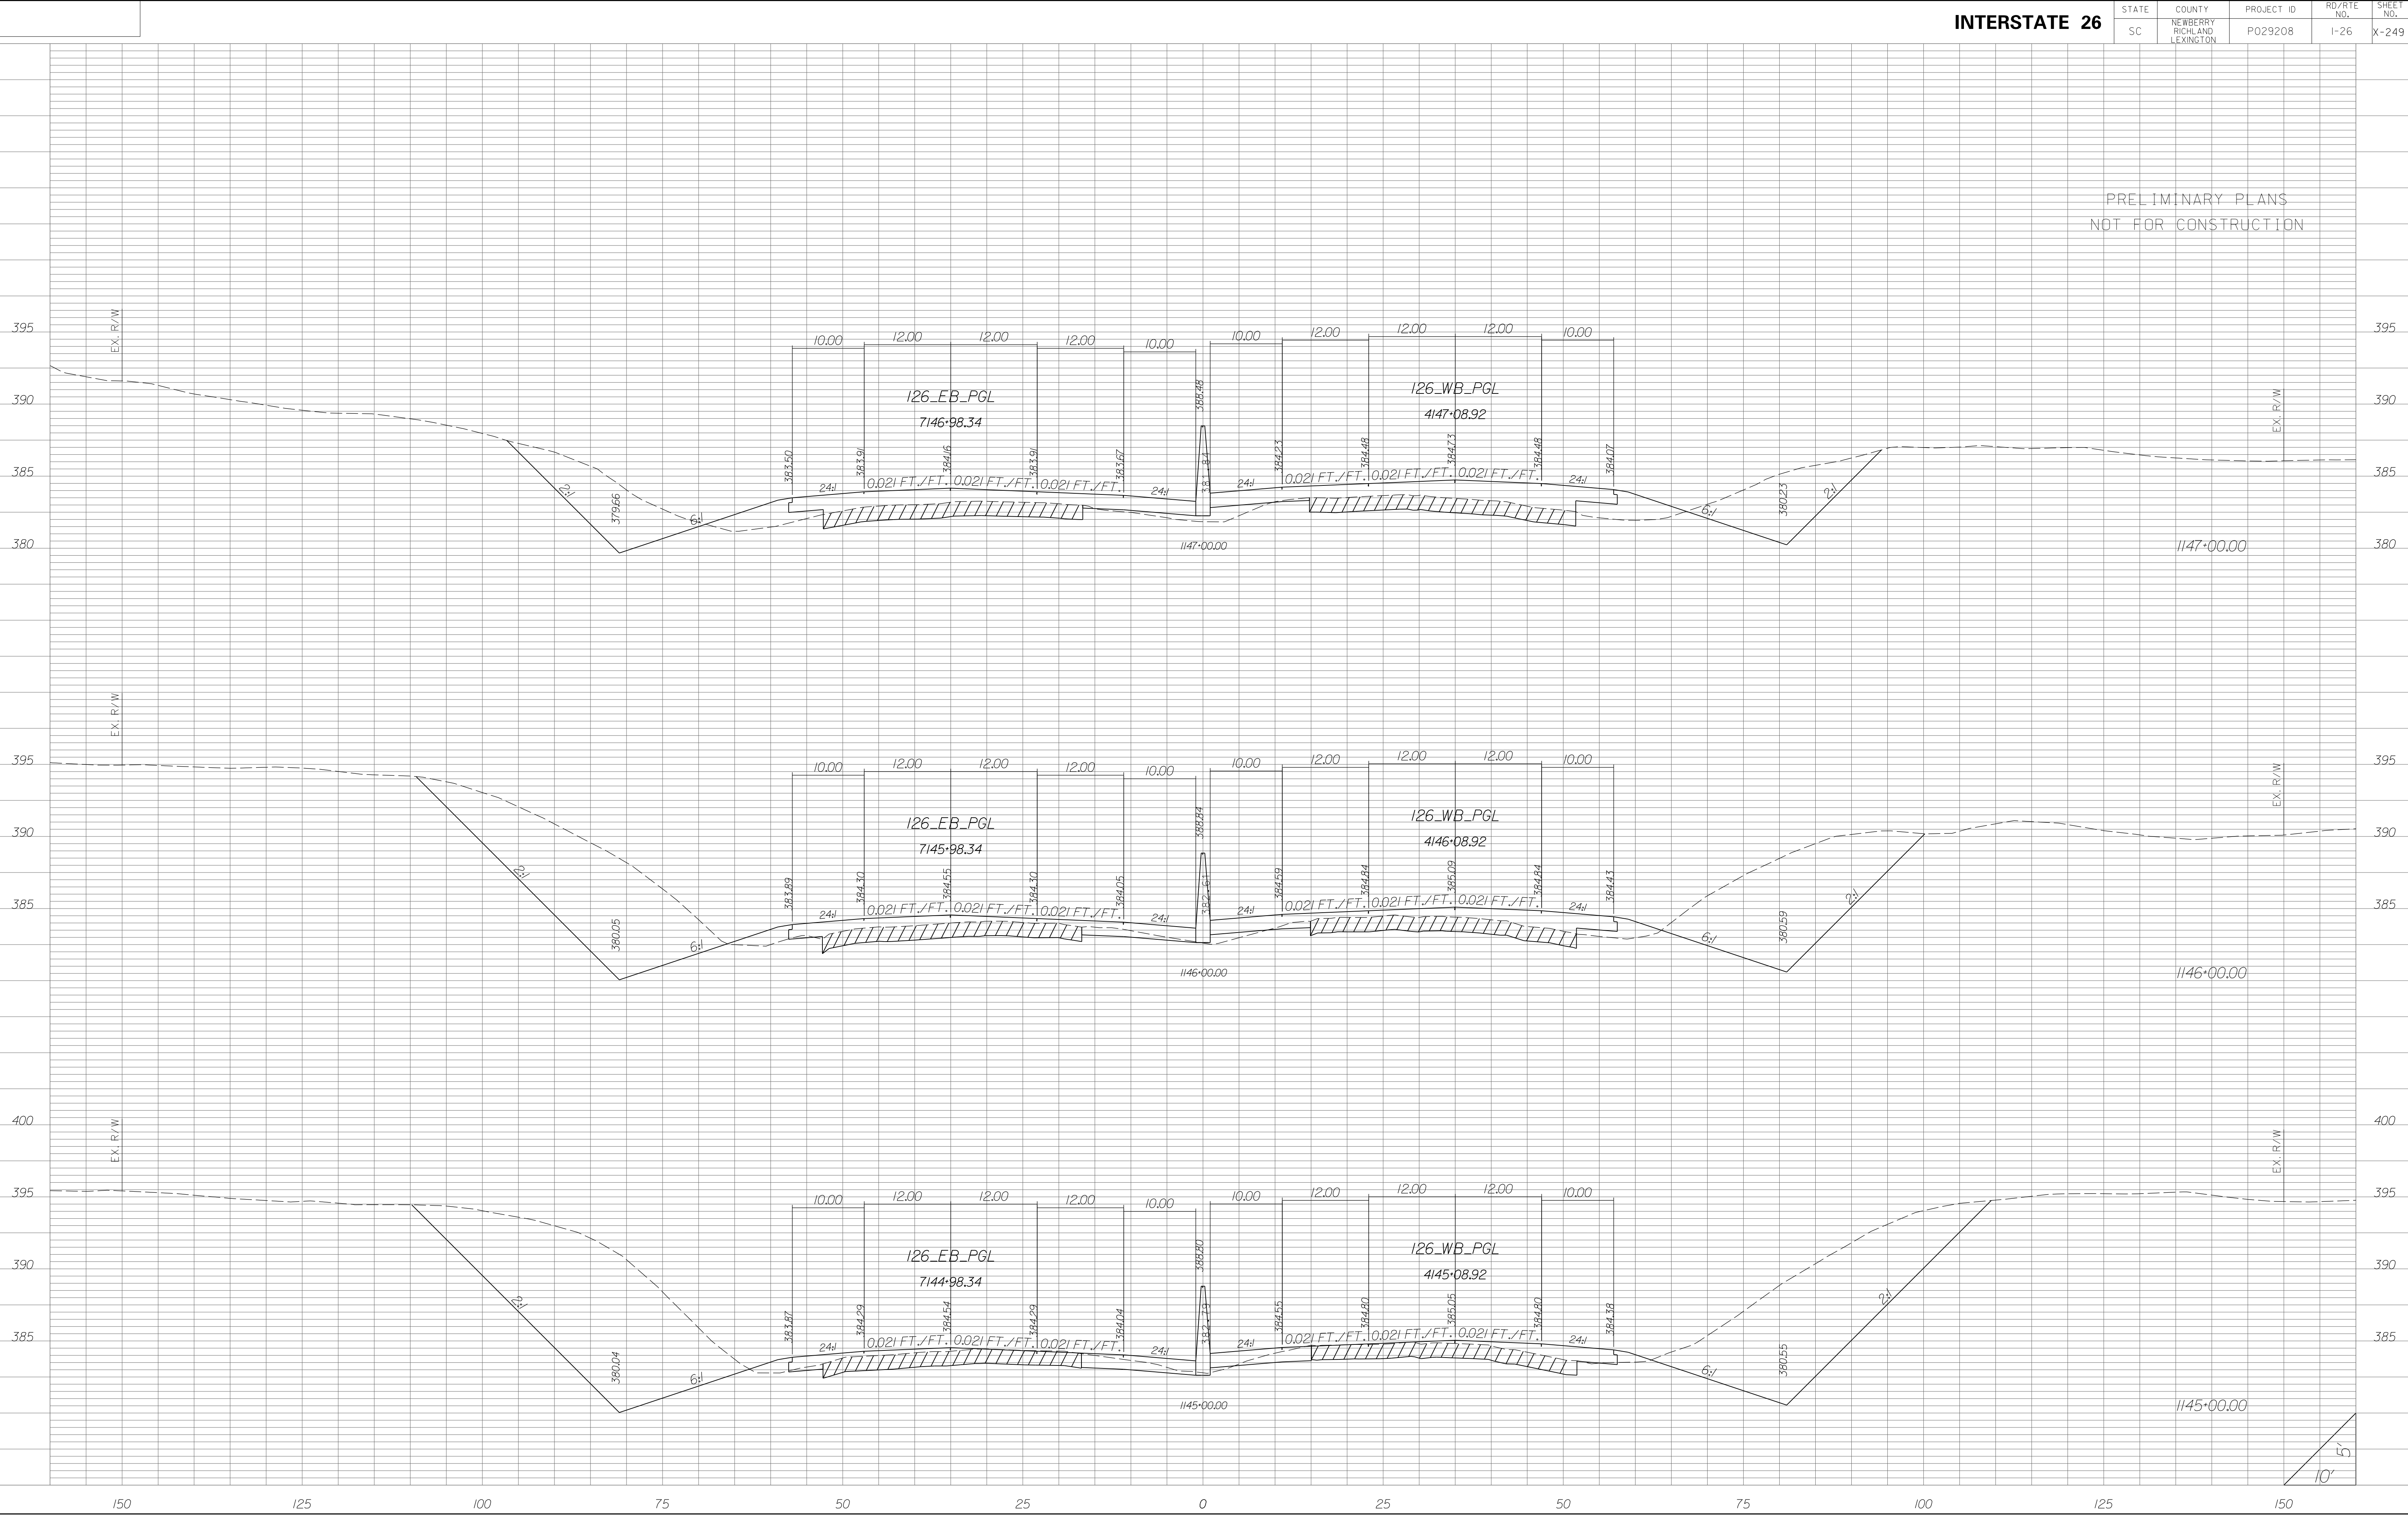


STATE	COUNTY	PROJECT ID	RD/RTE NO.	SHEET NO.
SC	NEWBERRY RICHLAND LEXINGTON	P029208	I-26	X-251

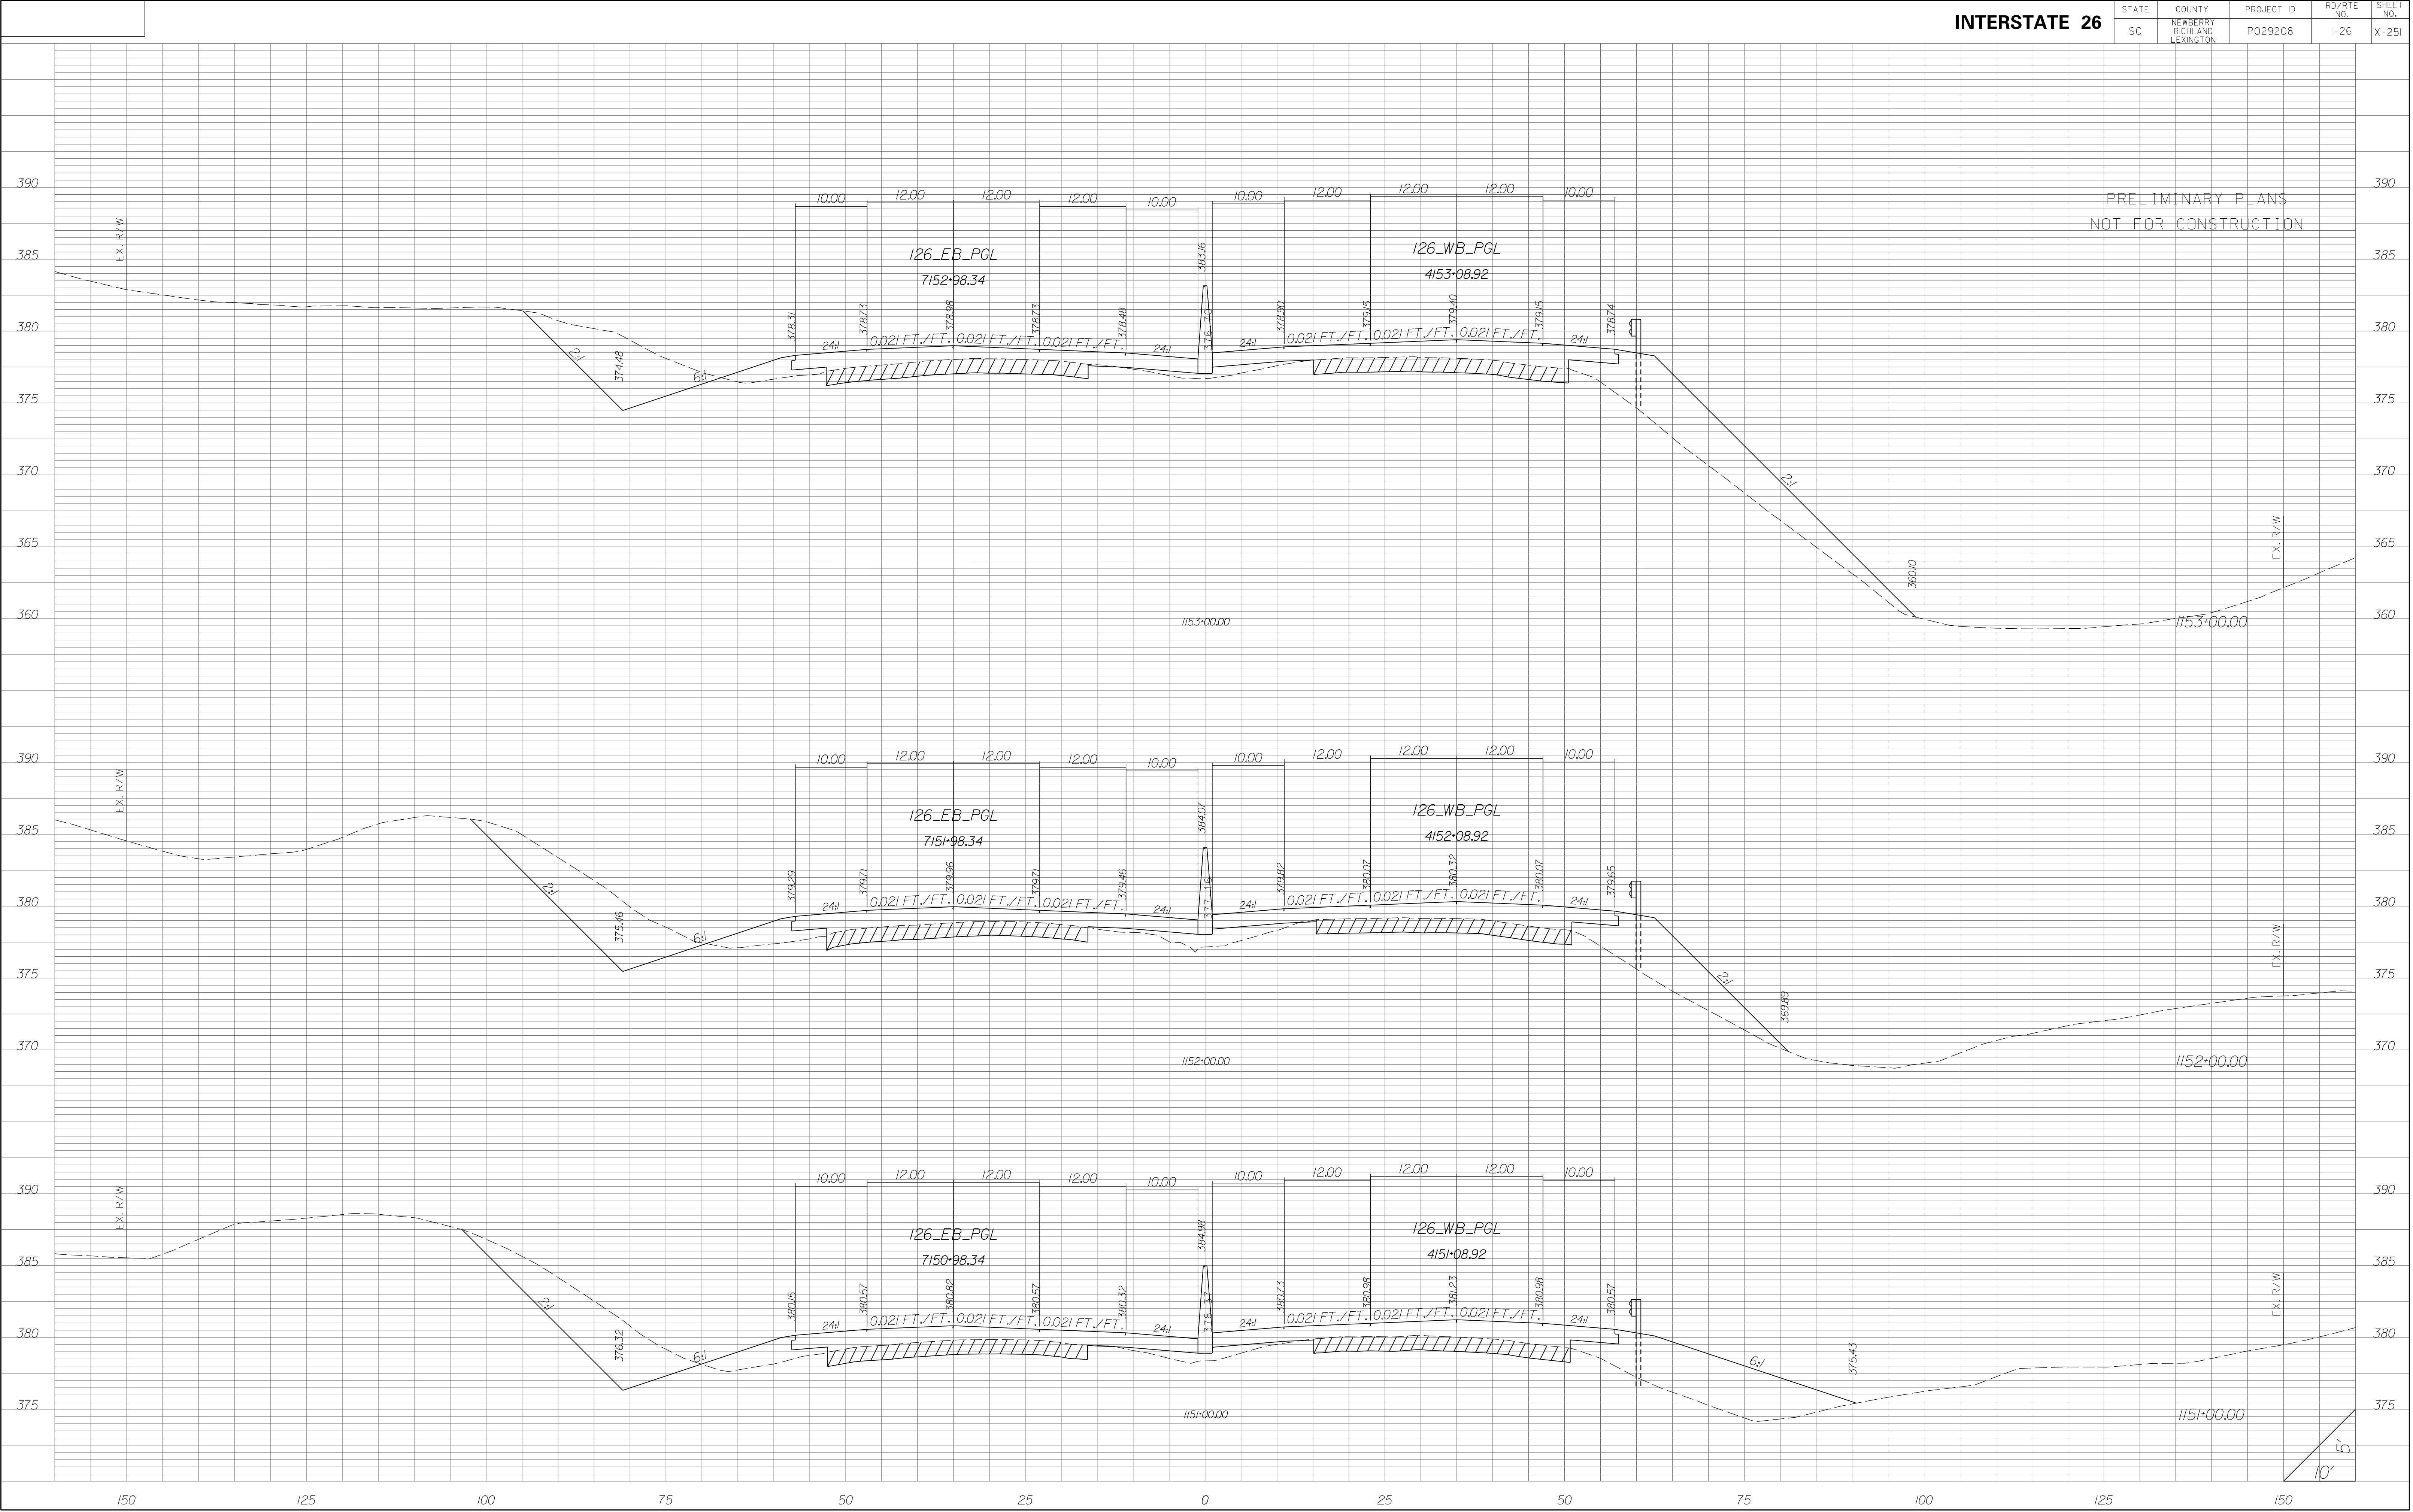


STATE	COUNTY	PROJECT ID	RD/RTE NO.	SHEET NO.
SC	NEWBERRY RICHLAND LEXINGTON	P029208	1-26	X-252

PRELIMINARY PLANS
NOT FOR CONSTRUCTION

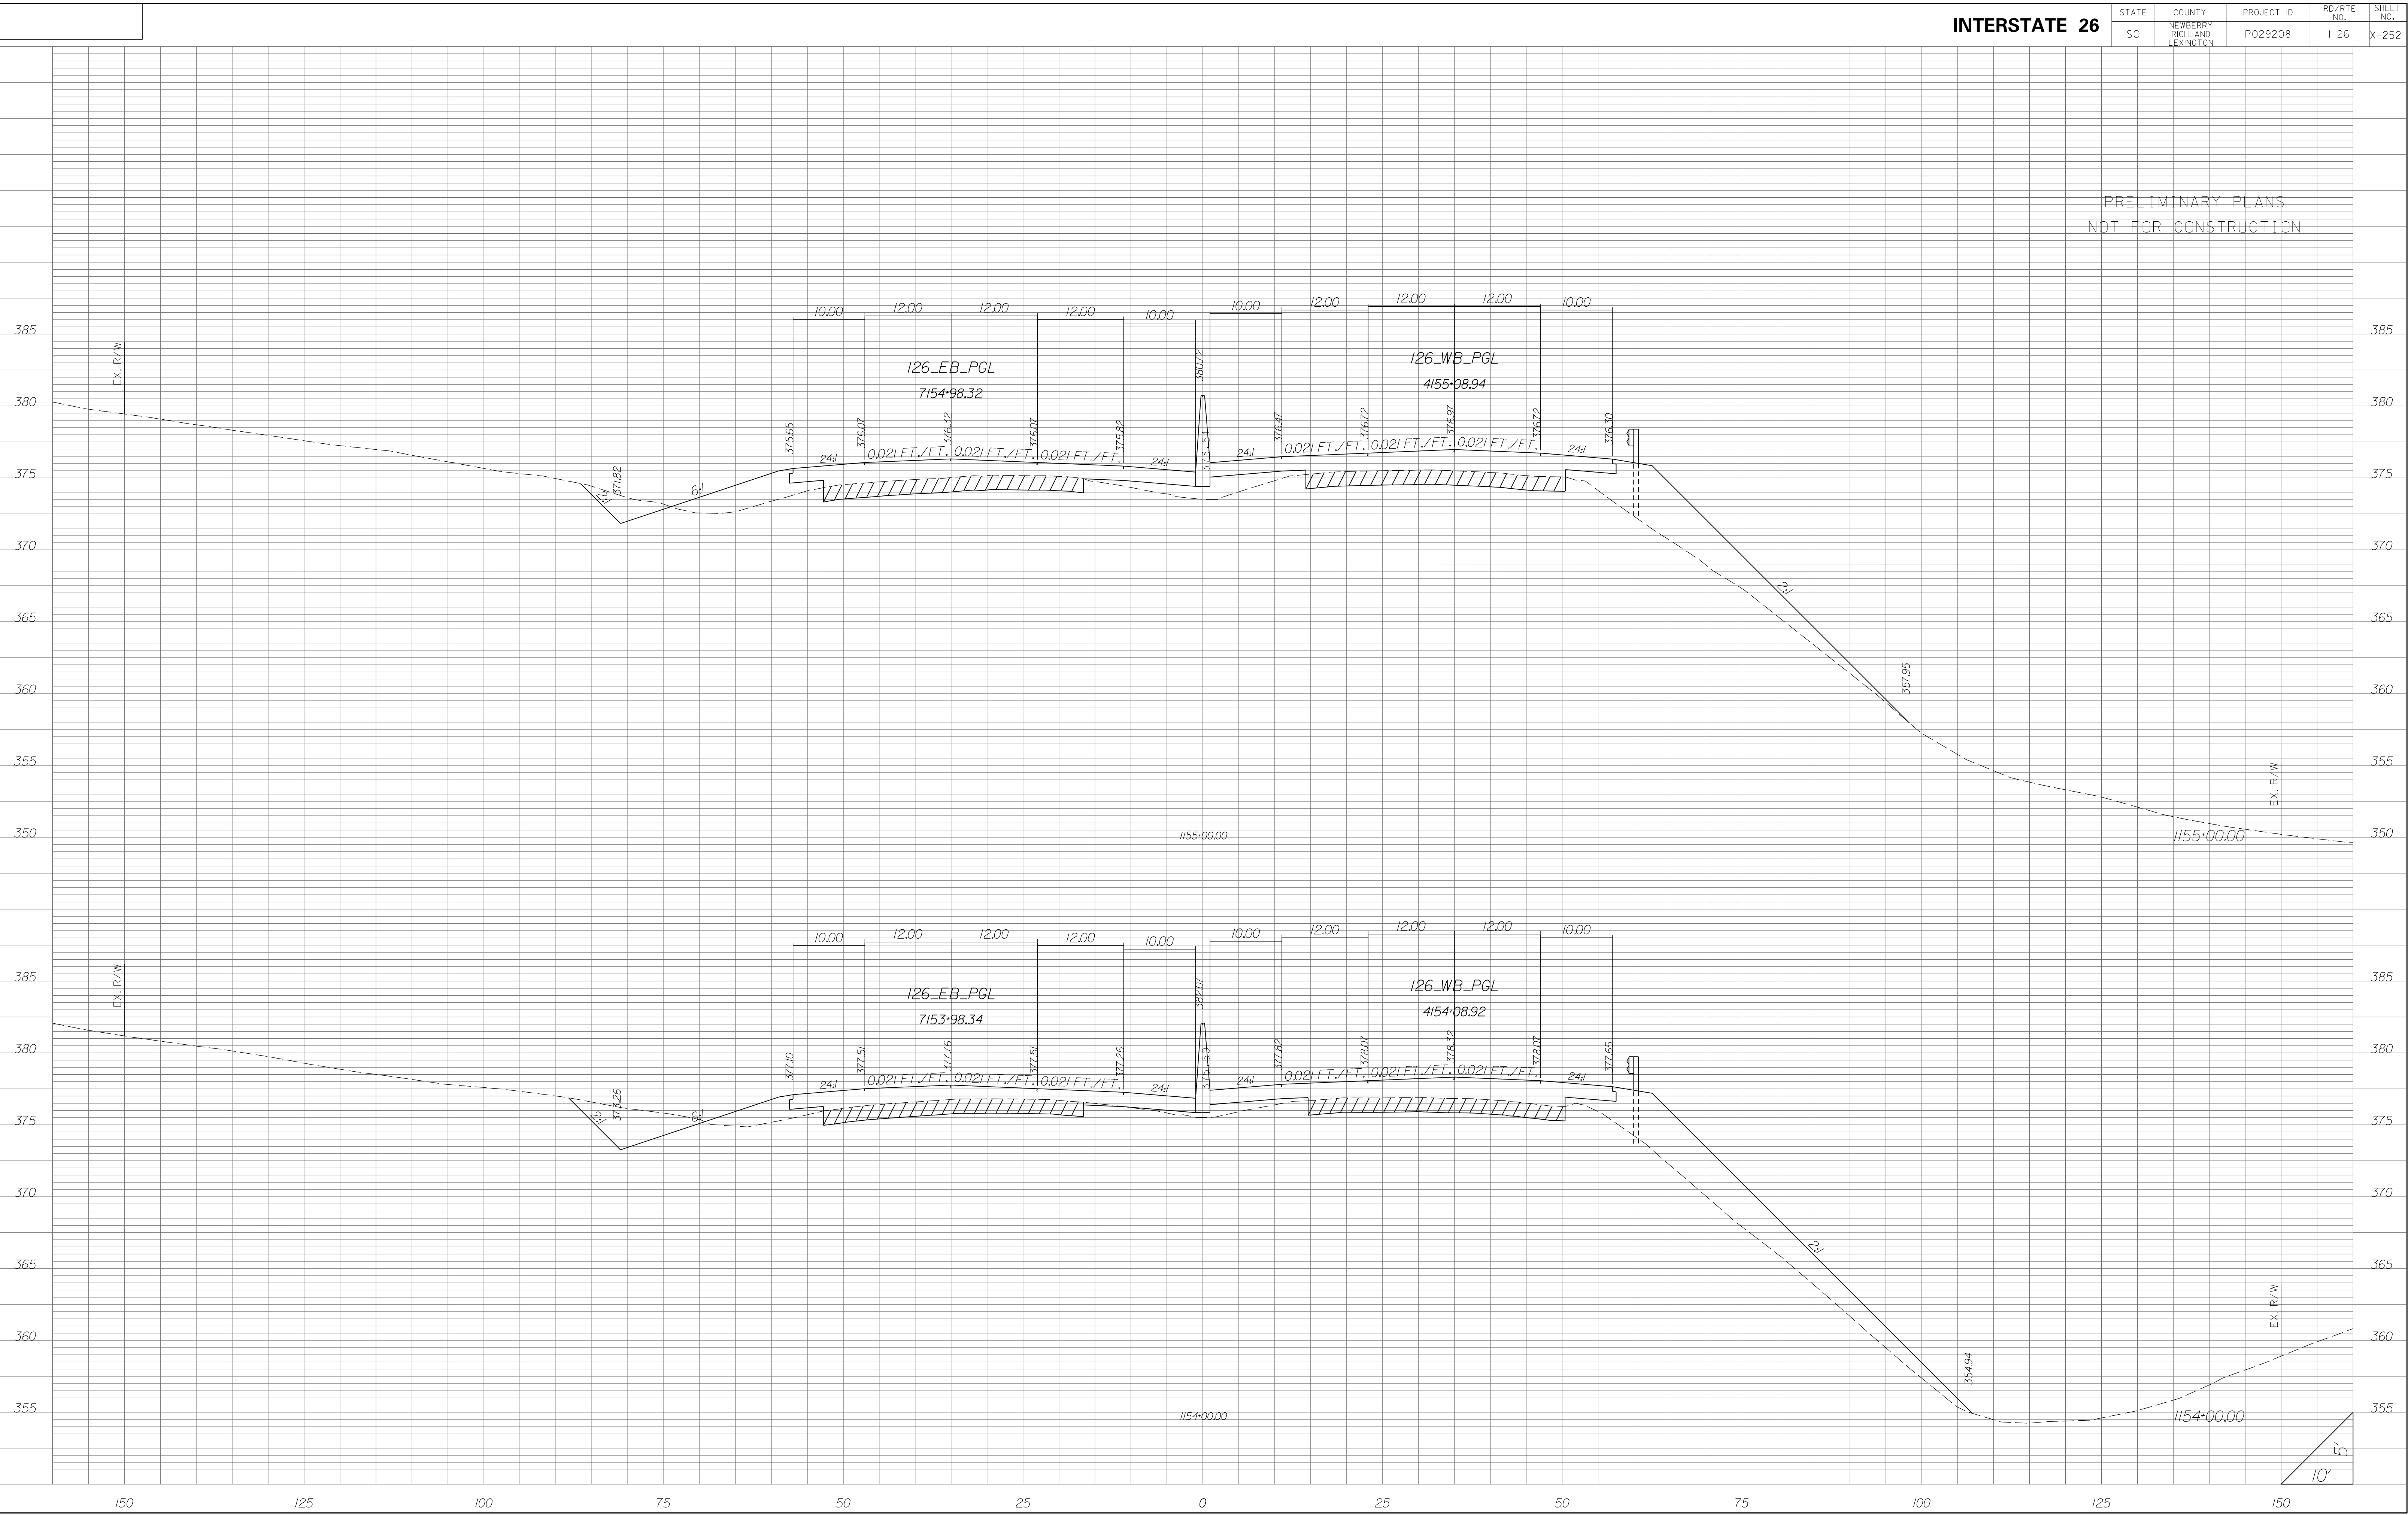


STATE	COUNTY	PROJECT ID	RD/RTE NO.	SHEET NO.
SC	NEWBERRY RICHLAND LEXINGTON	P029208	I-26	X-253

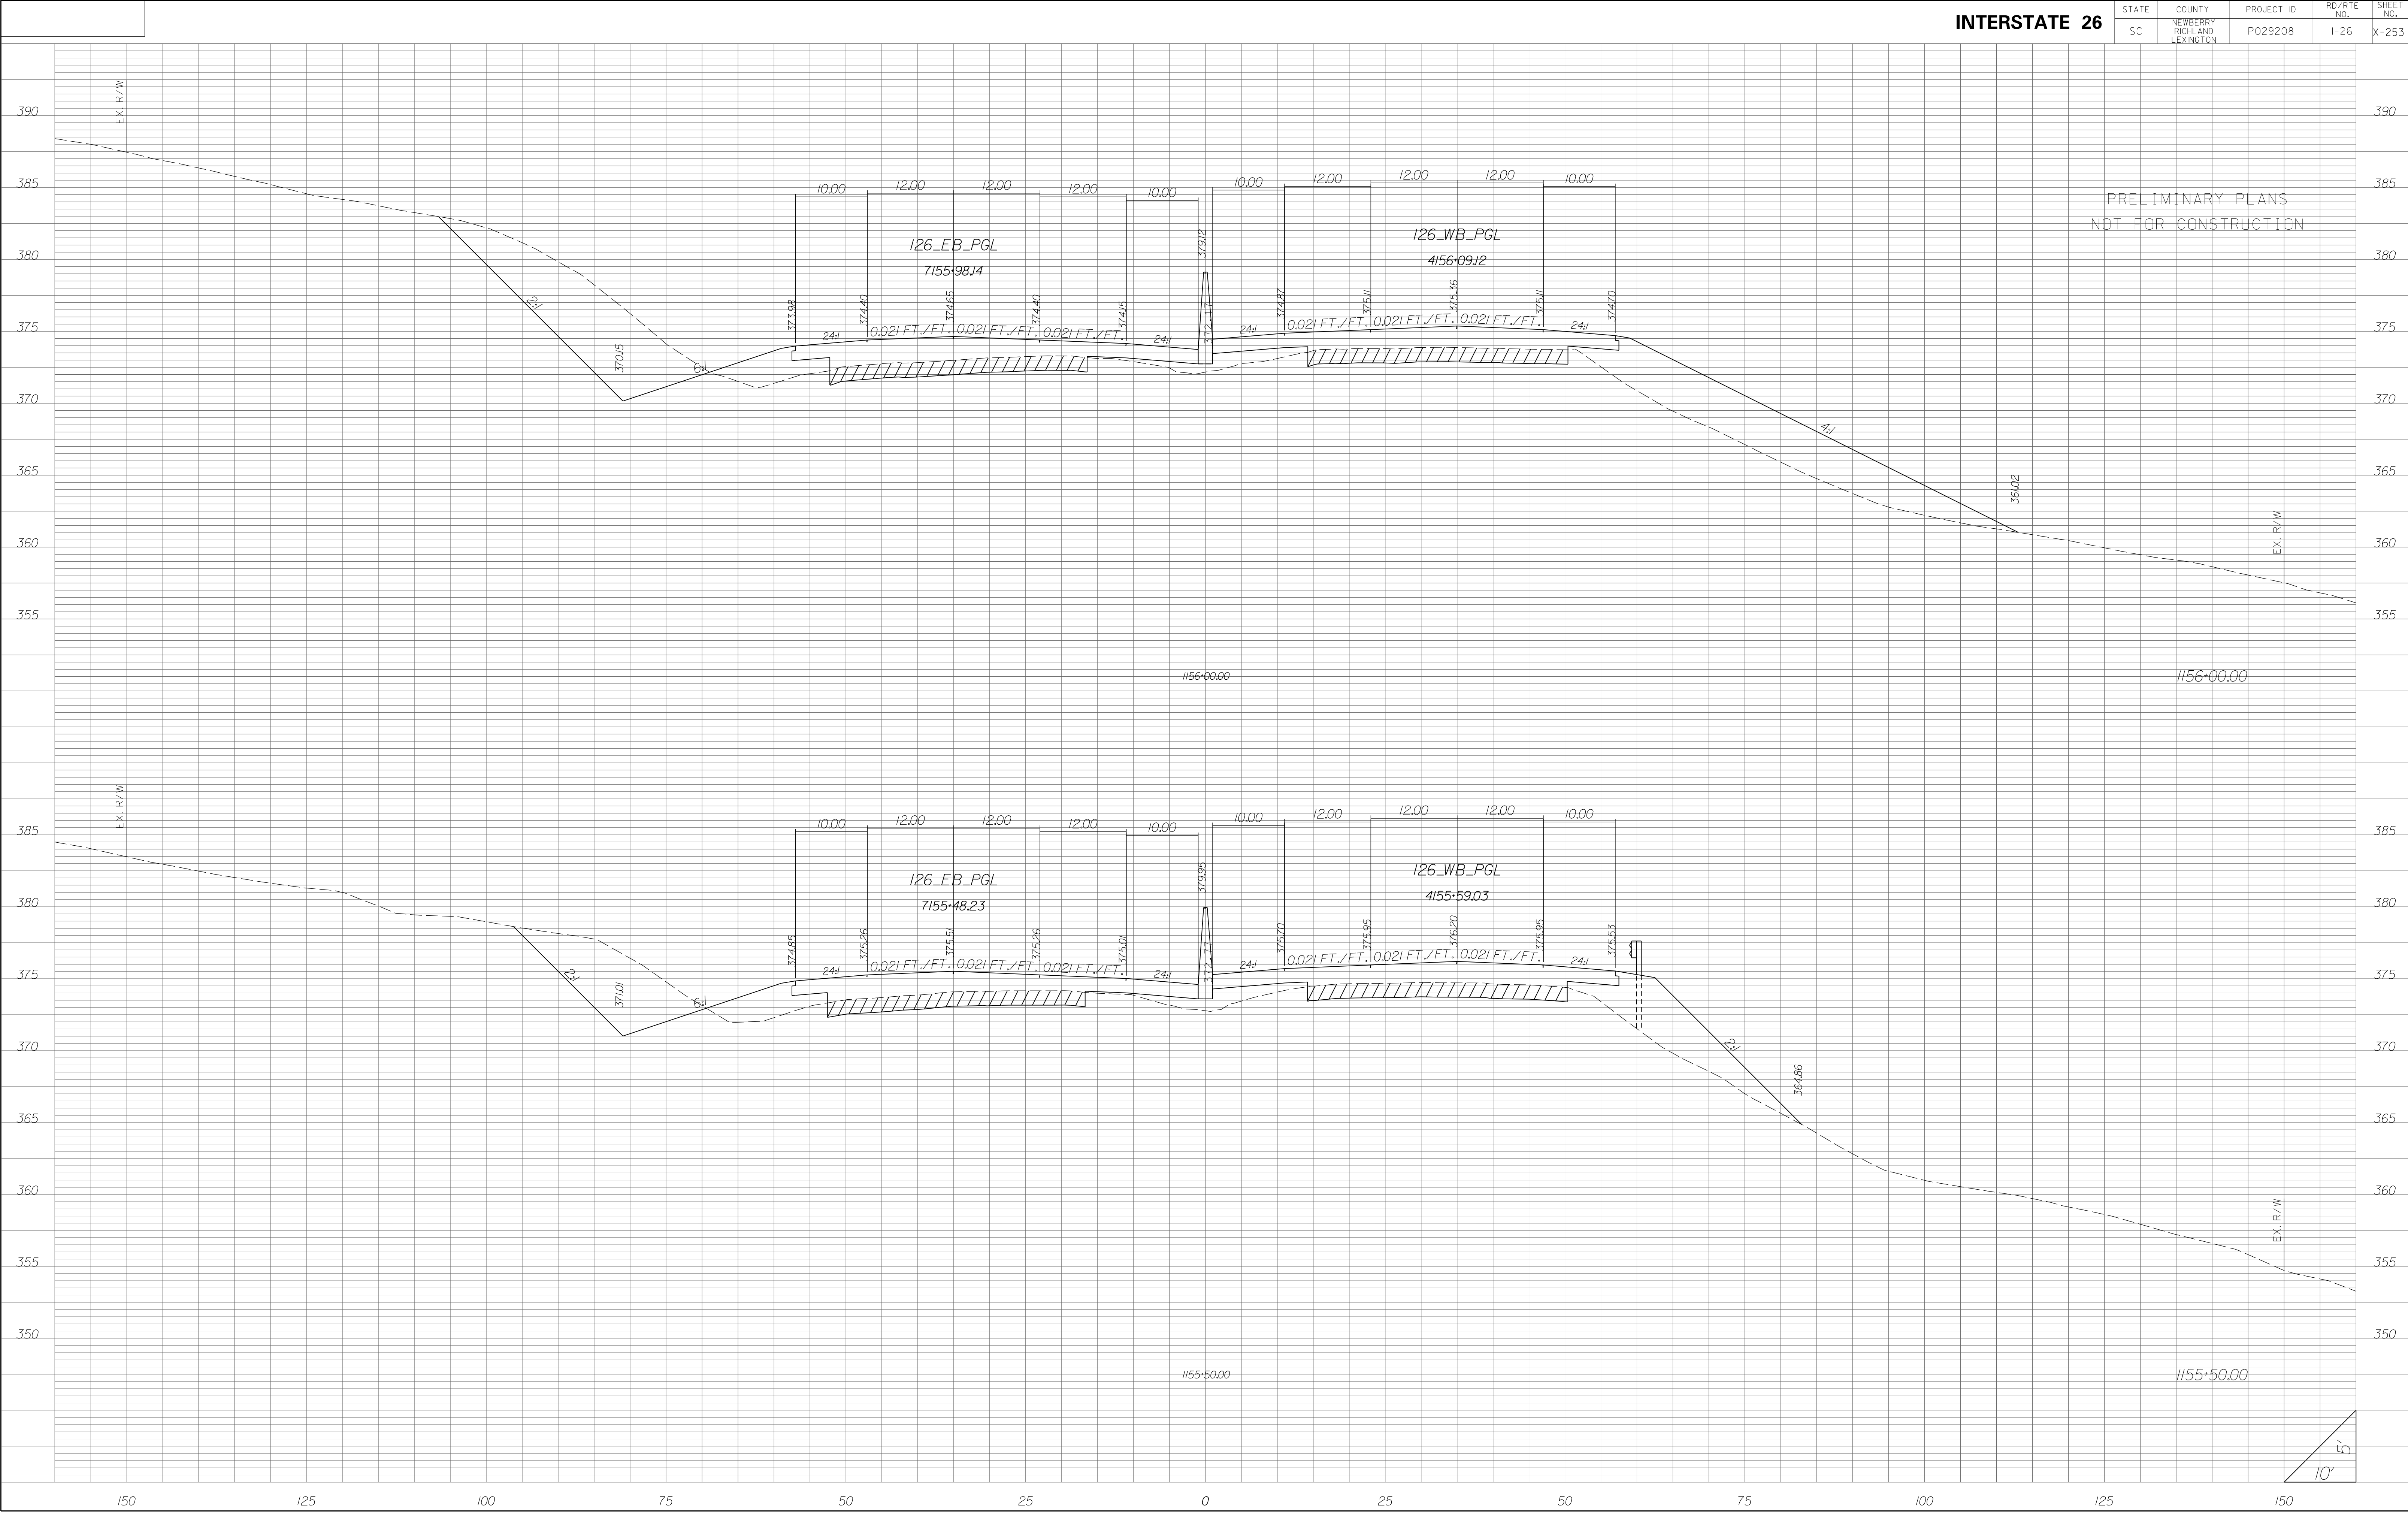


STATE	COUNTY	PROJECT ID	RD/RTE NO.	SHEET NO.
SC	NEWBERRY RICHLAND LEXINGTON	P029208	I-26	X-254

PRELIMINARY PLANS
NOT FOR CONSTRUCTION

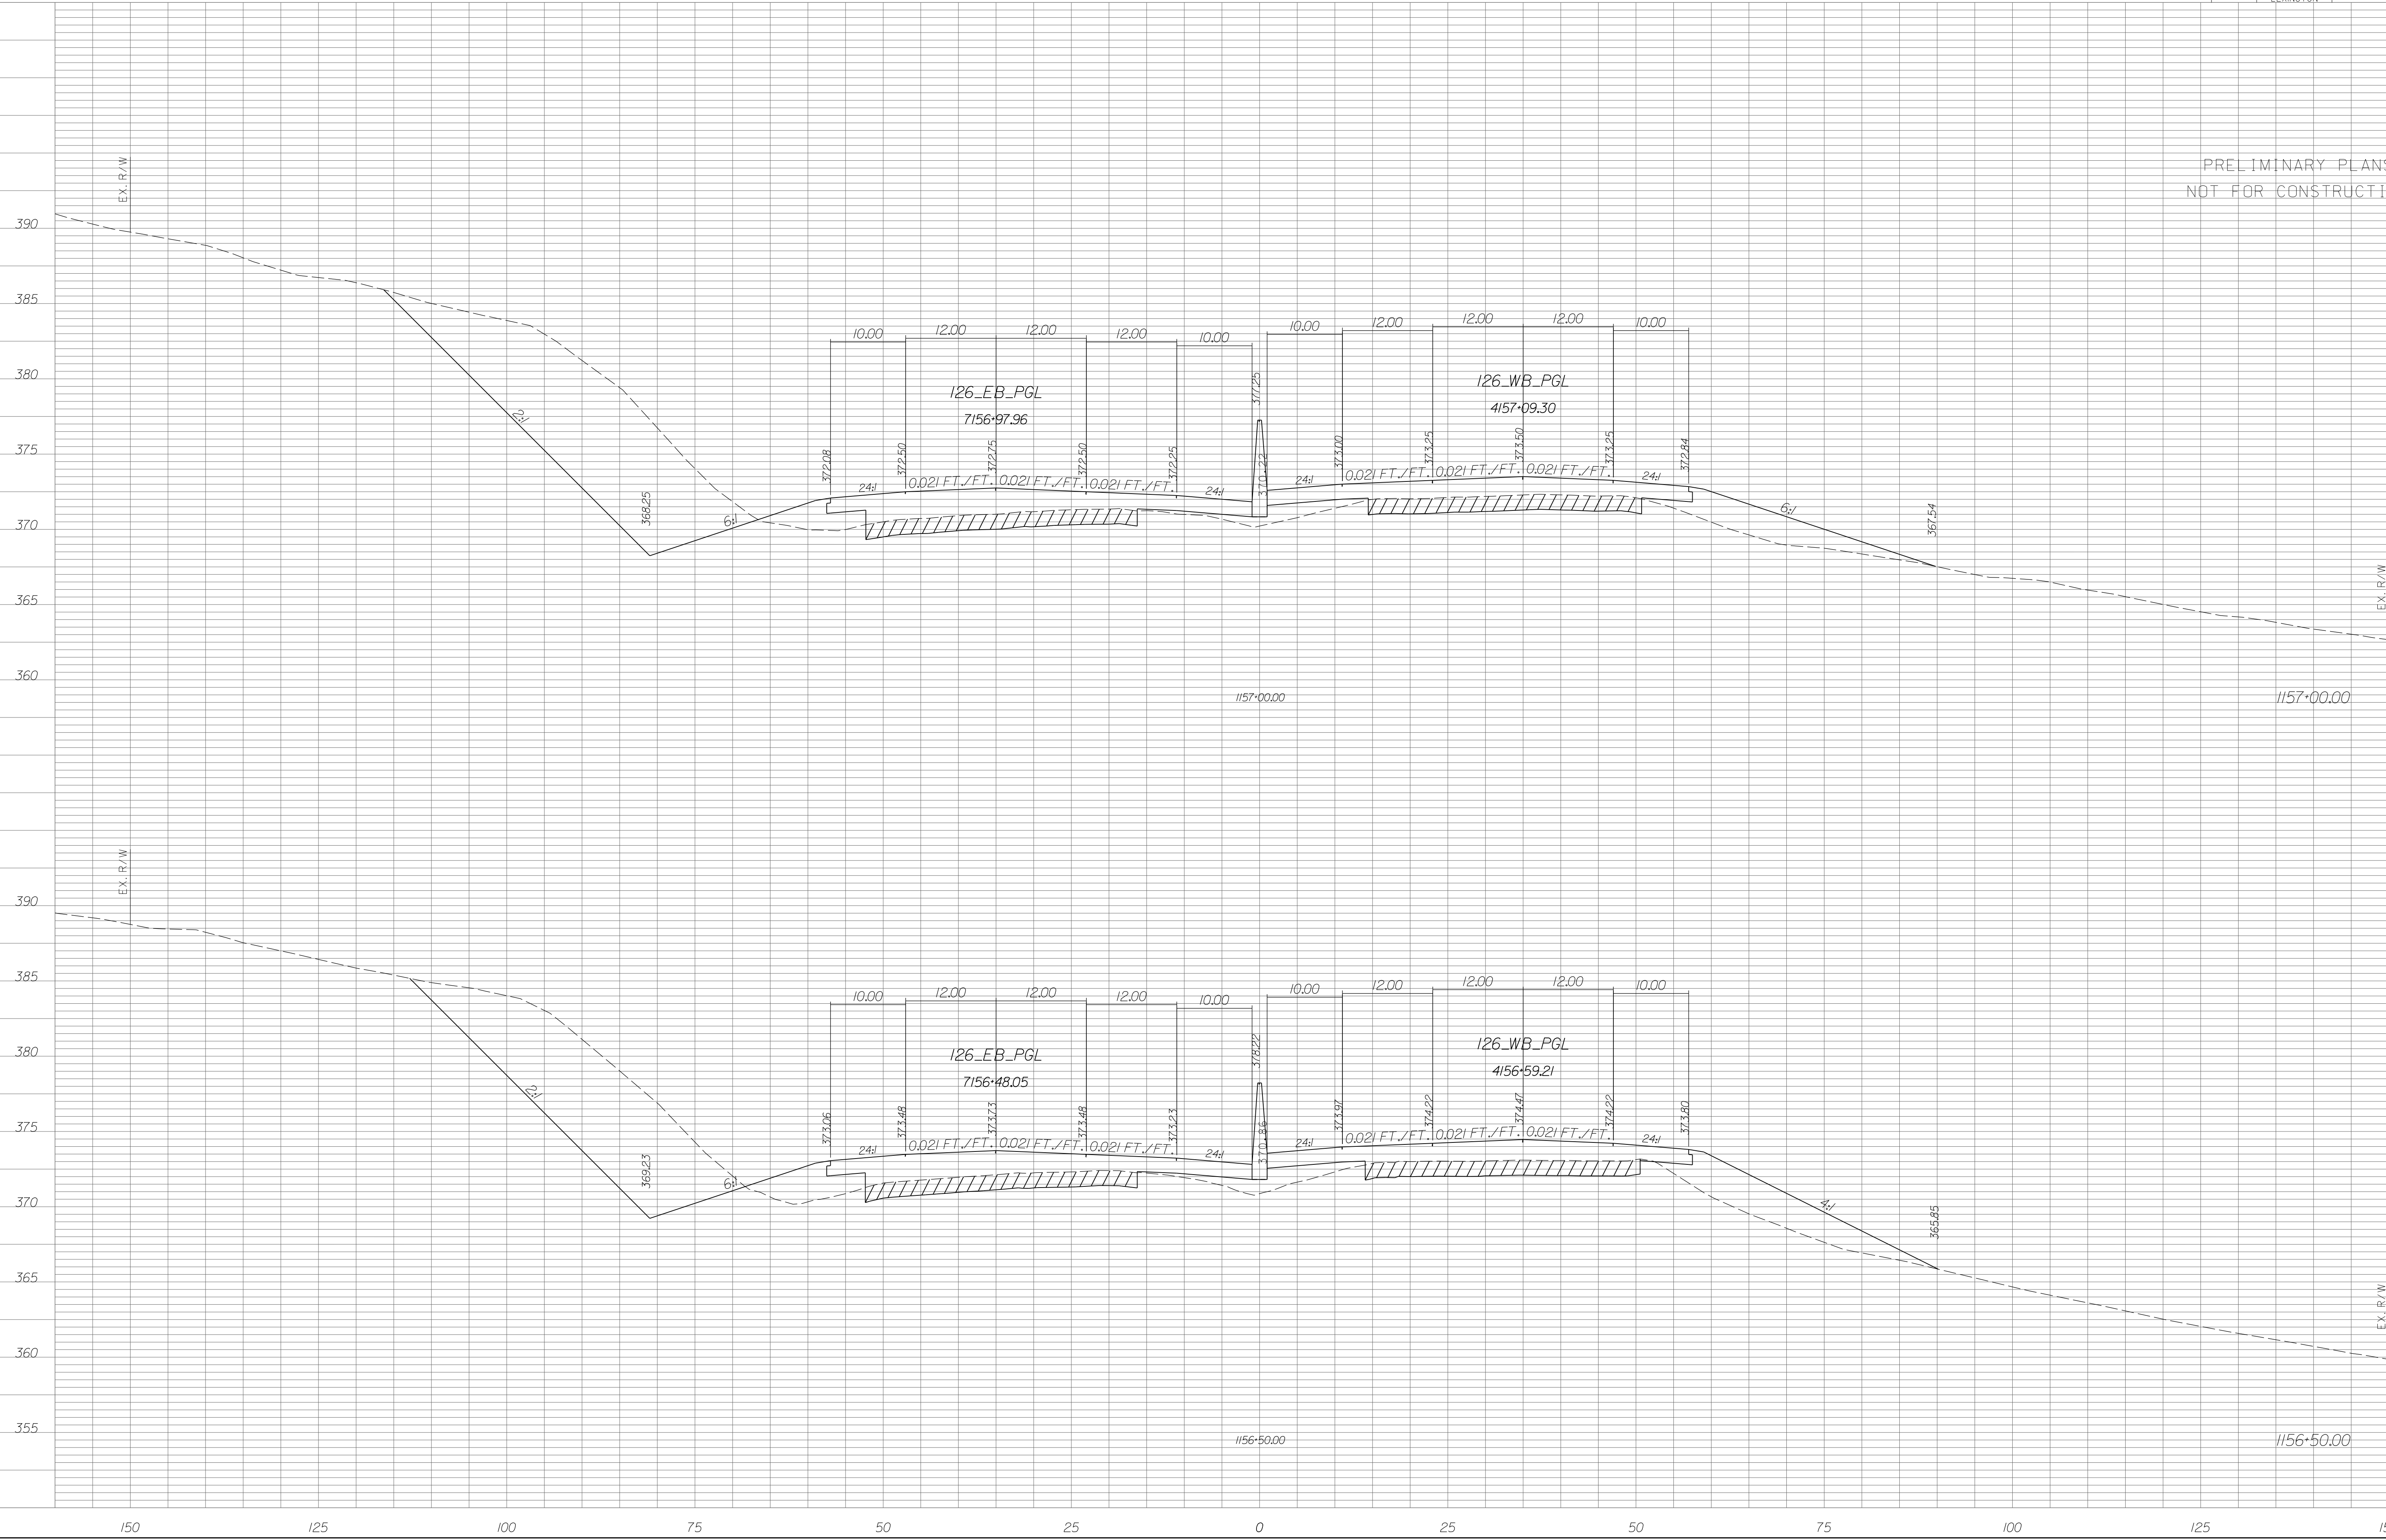


STATE	COUNTY	PROJECT ID	RD/RTE NO.	SHEET NO.
SC	NEWBERRY RICHLAND LEXINGTON	P029208	I-26	X-256

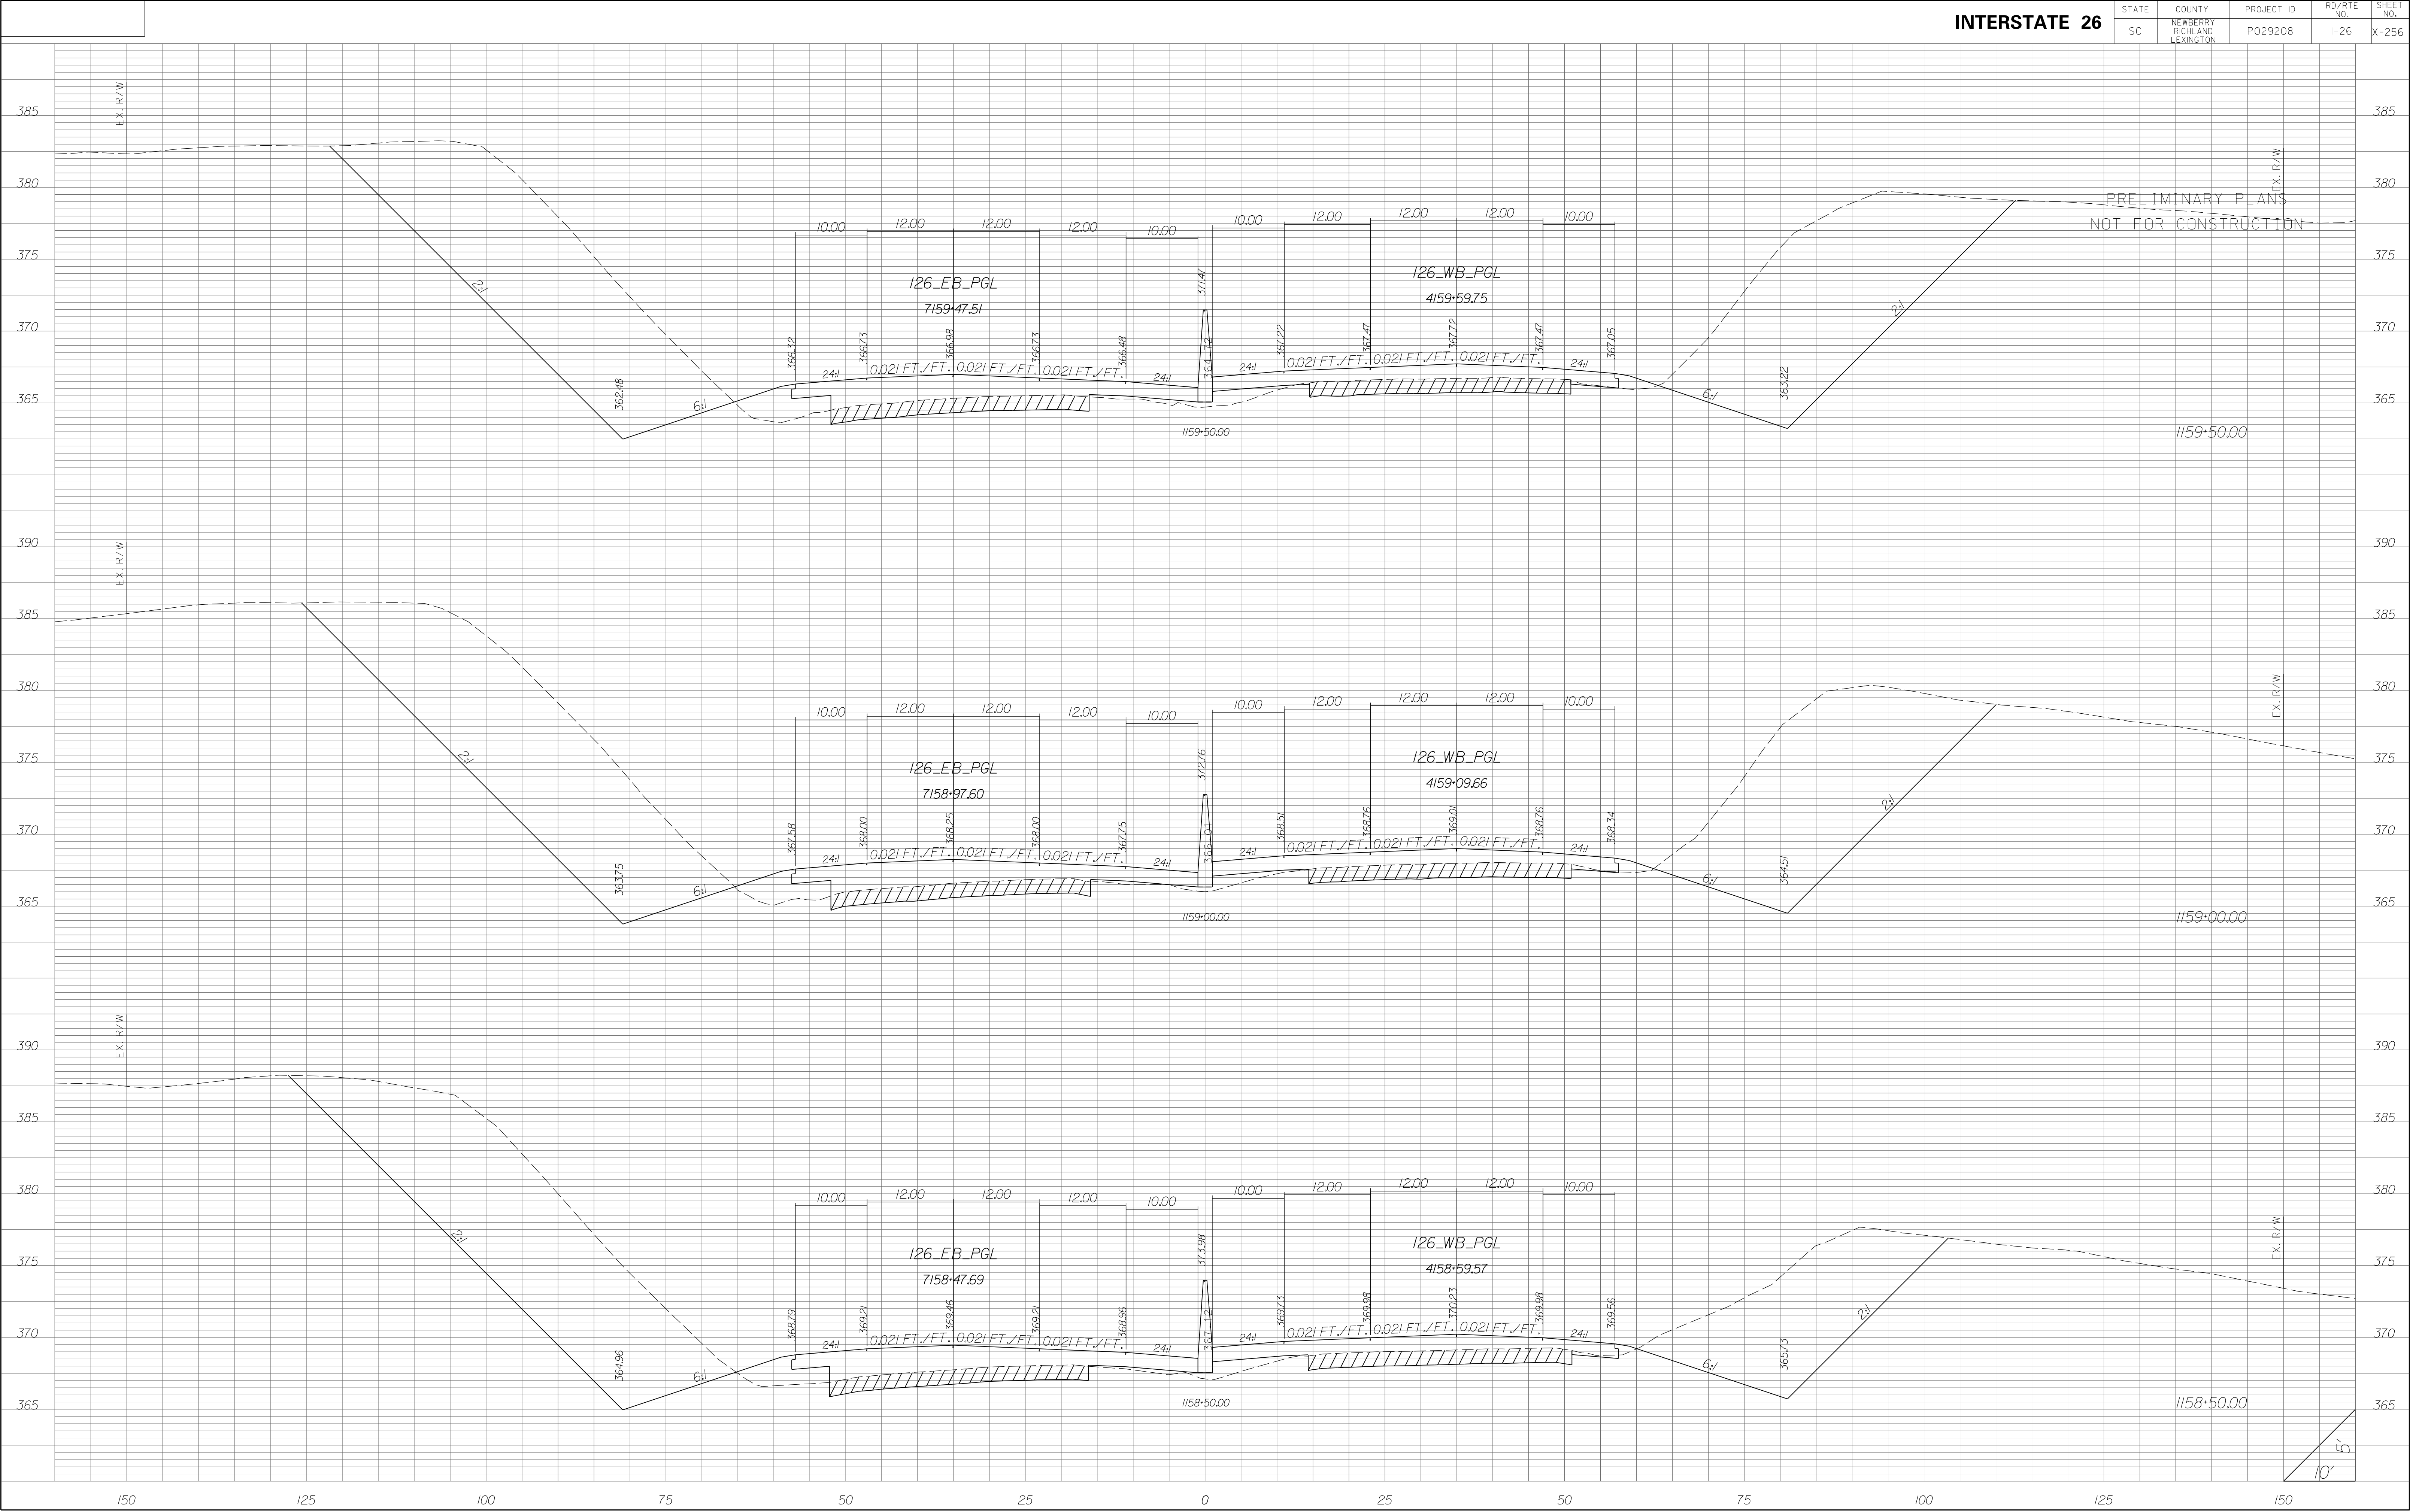


STATE	COUNTY	PROJECT ID	RD/RTE NO.	SHEET NO.
SC	NEWBERRY RICHLAND LEXINGTON	P029208	I-26	X-257

PRELIMINARY PLANS
NOT FOR CONSTRUCTION

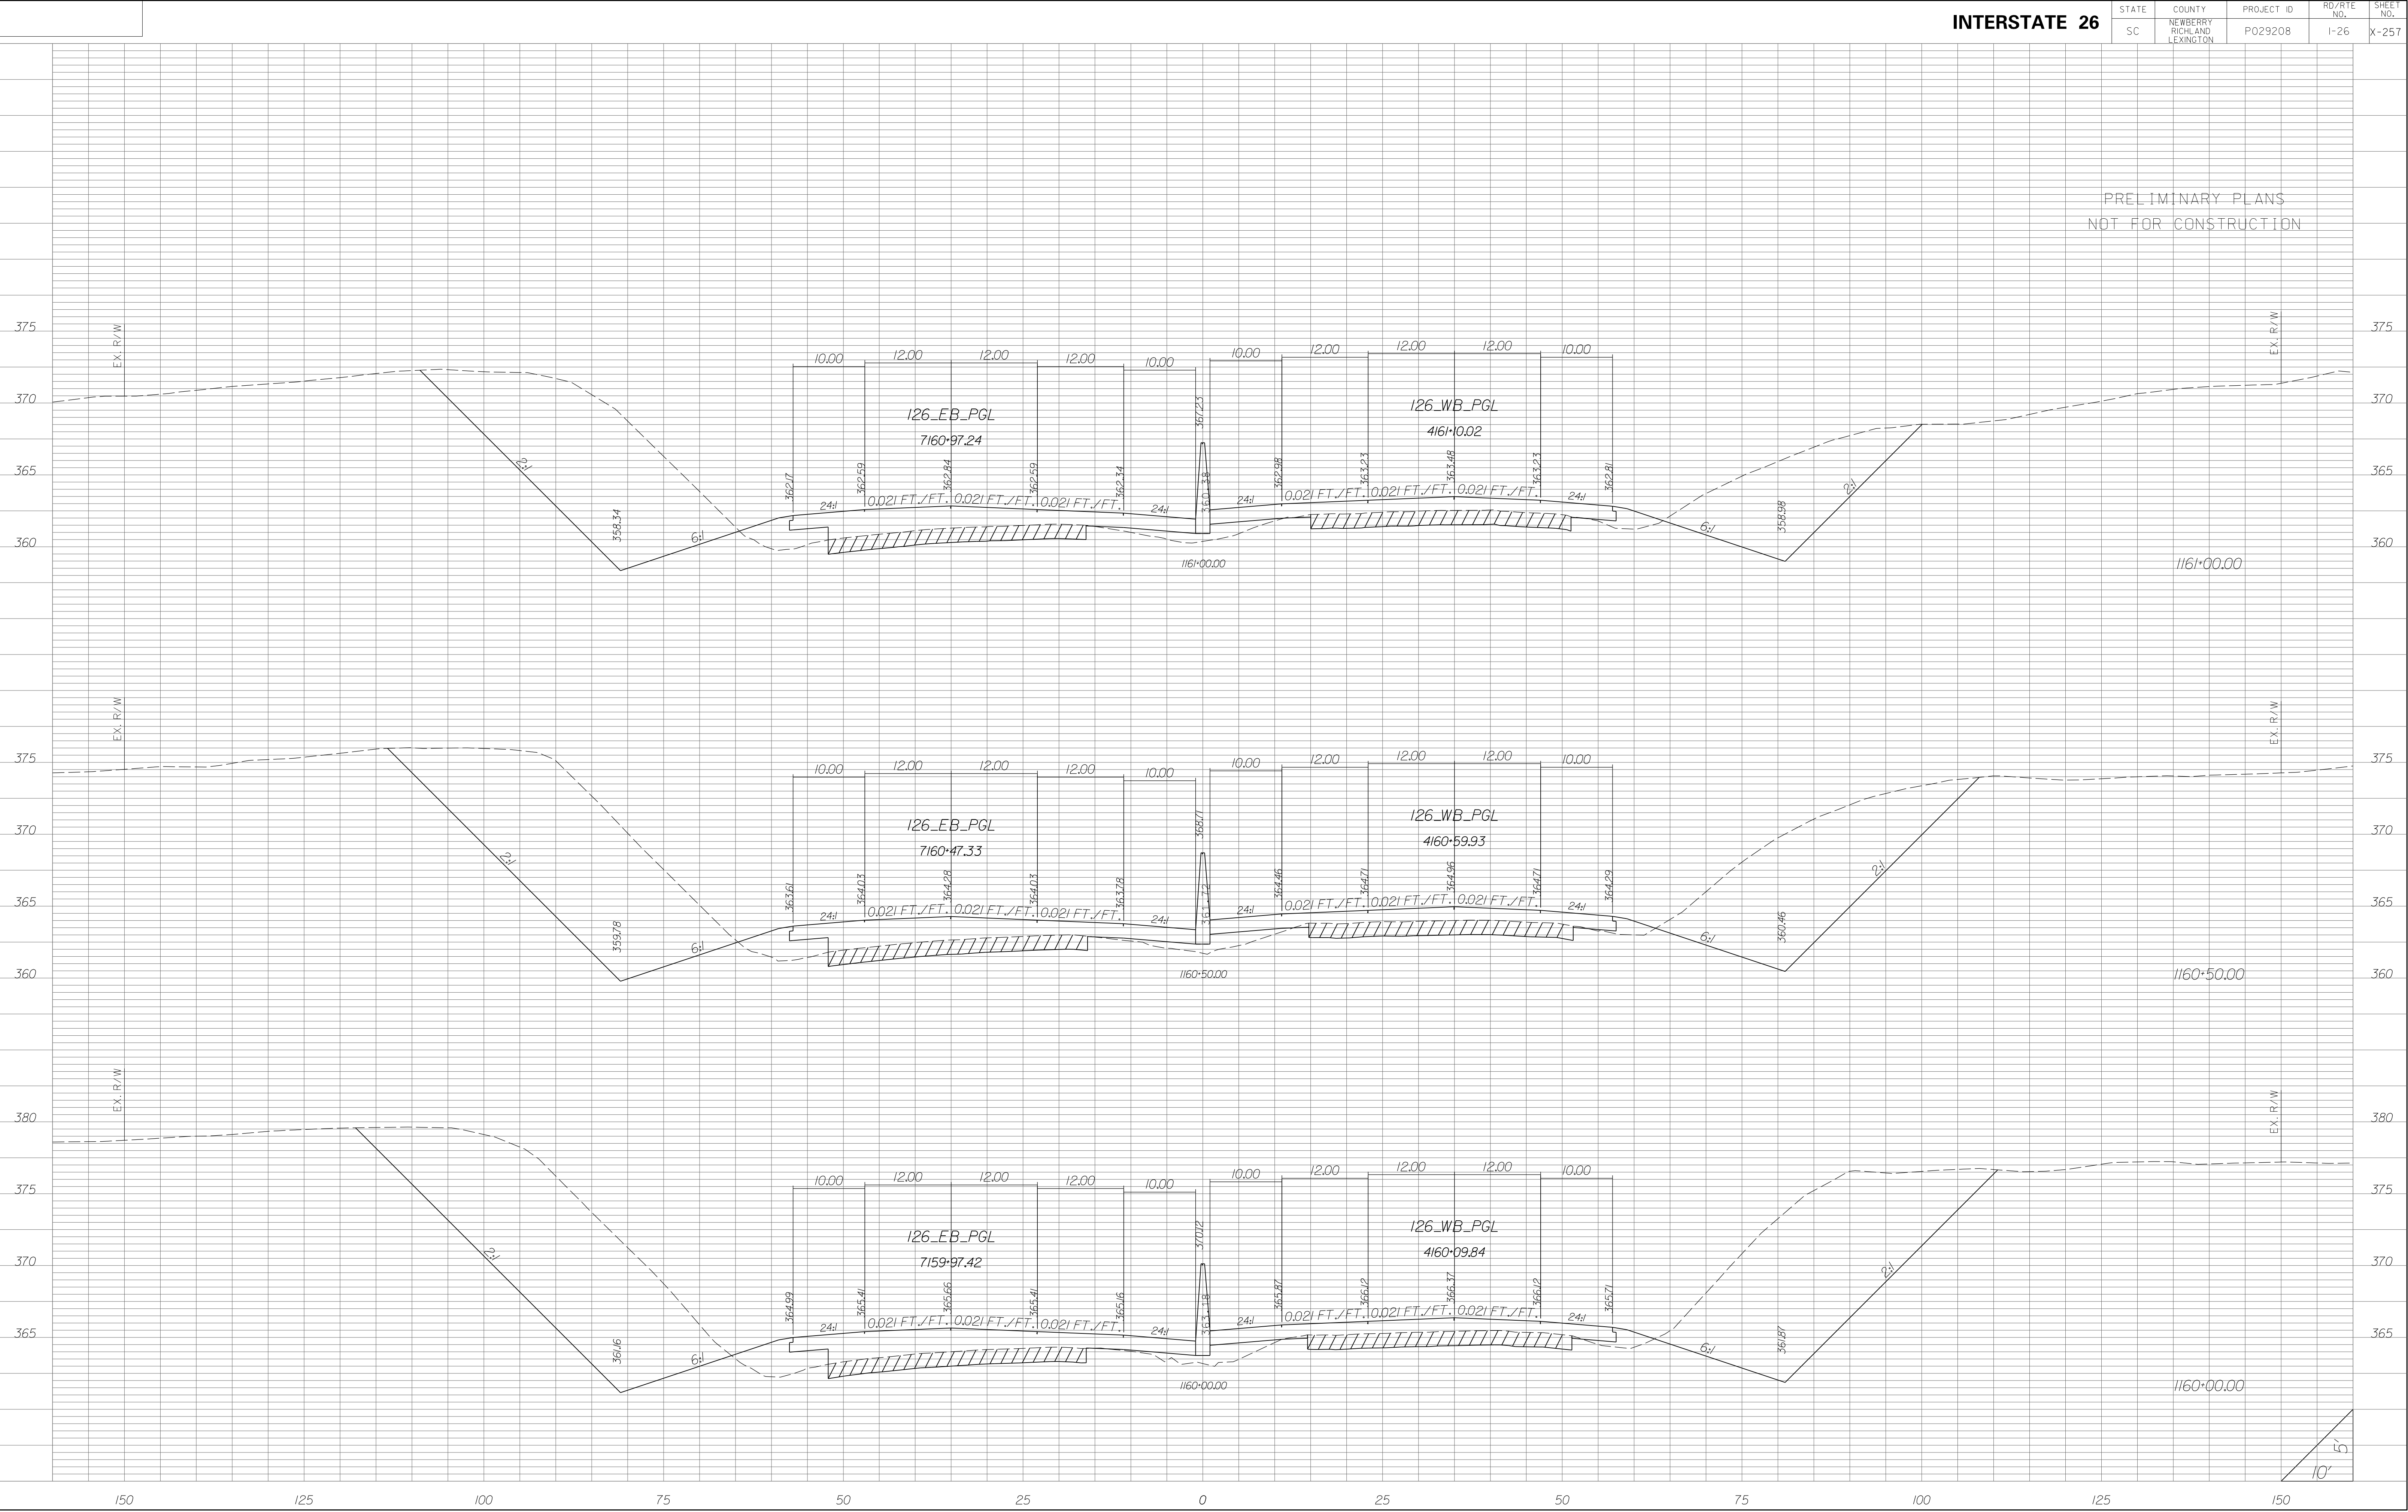


STATE	COUNTY	PROJECT ID	RD/RTE NO.	SHEET NO.
SC	NEWBERRY RICHLAND LEXINGTON	P029208	1-26	X-258

PRELIMINARY PLANS
NOT FOR CONSTRUCTION

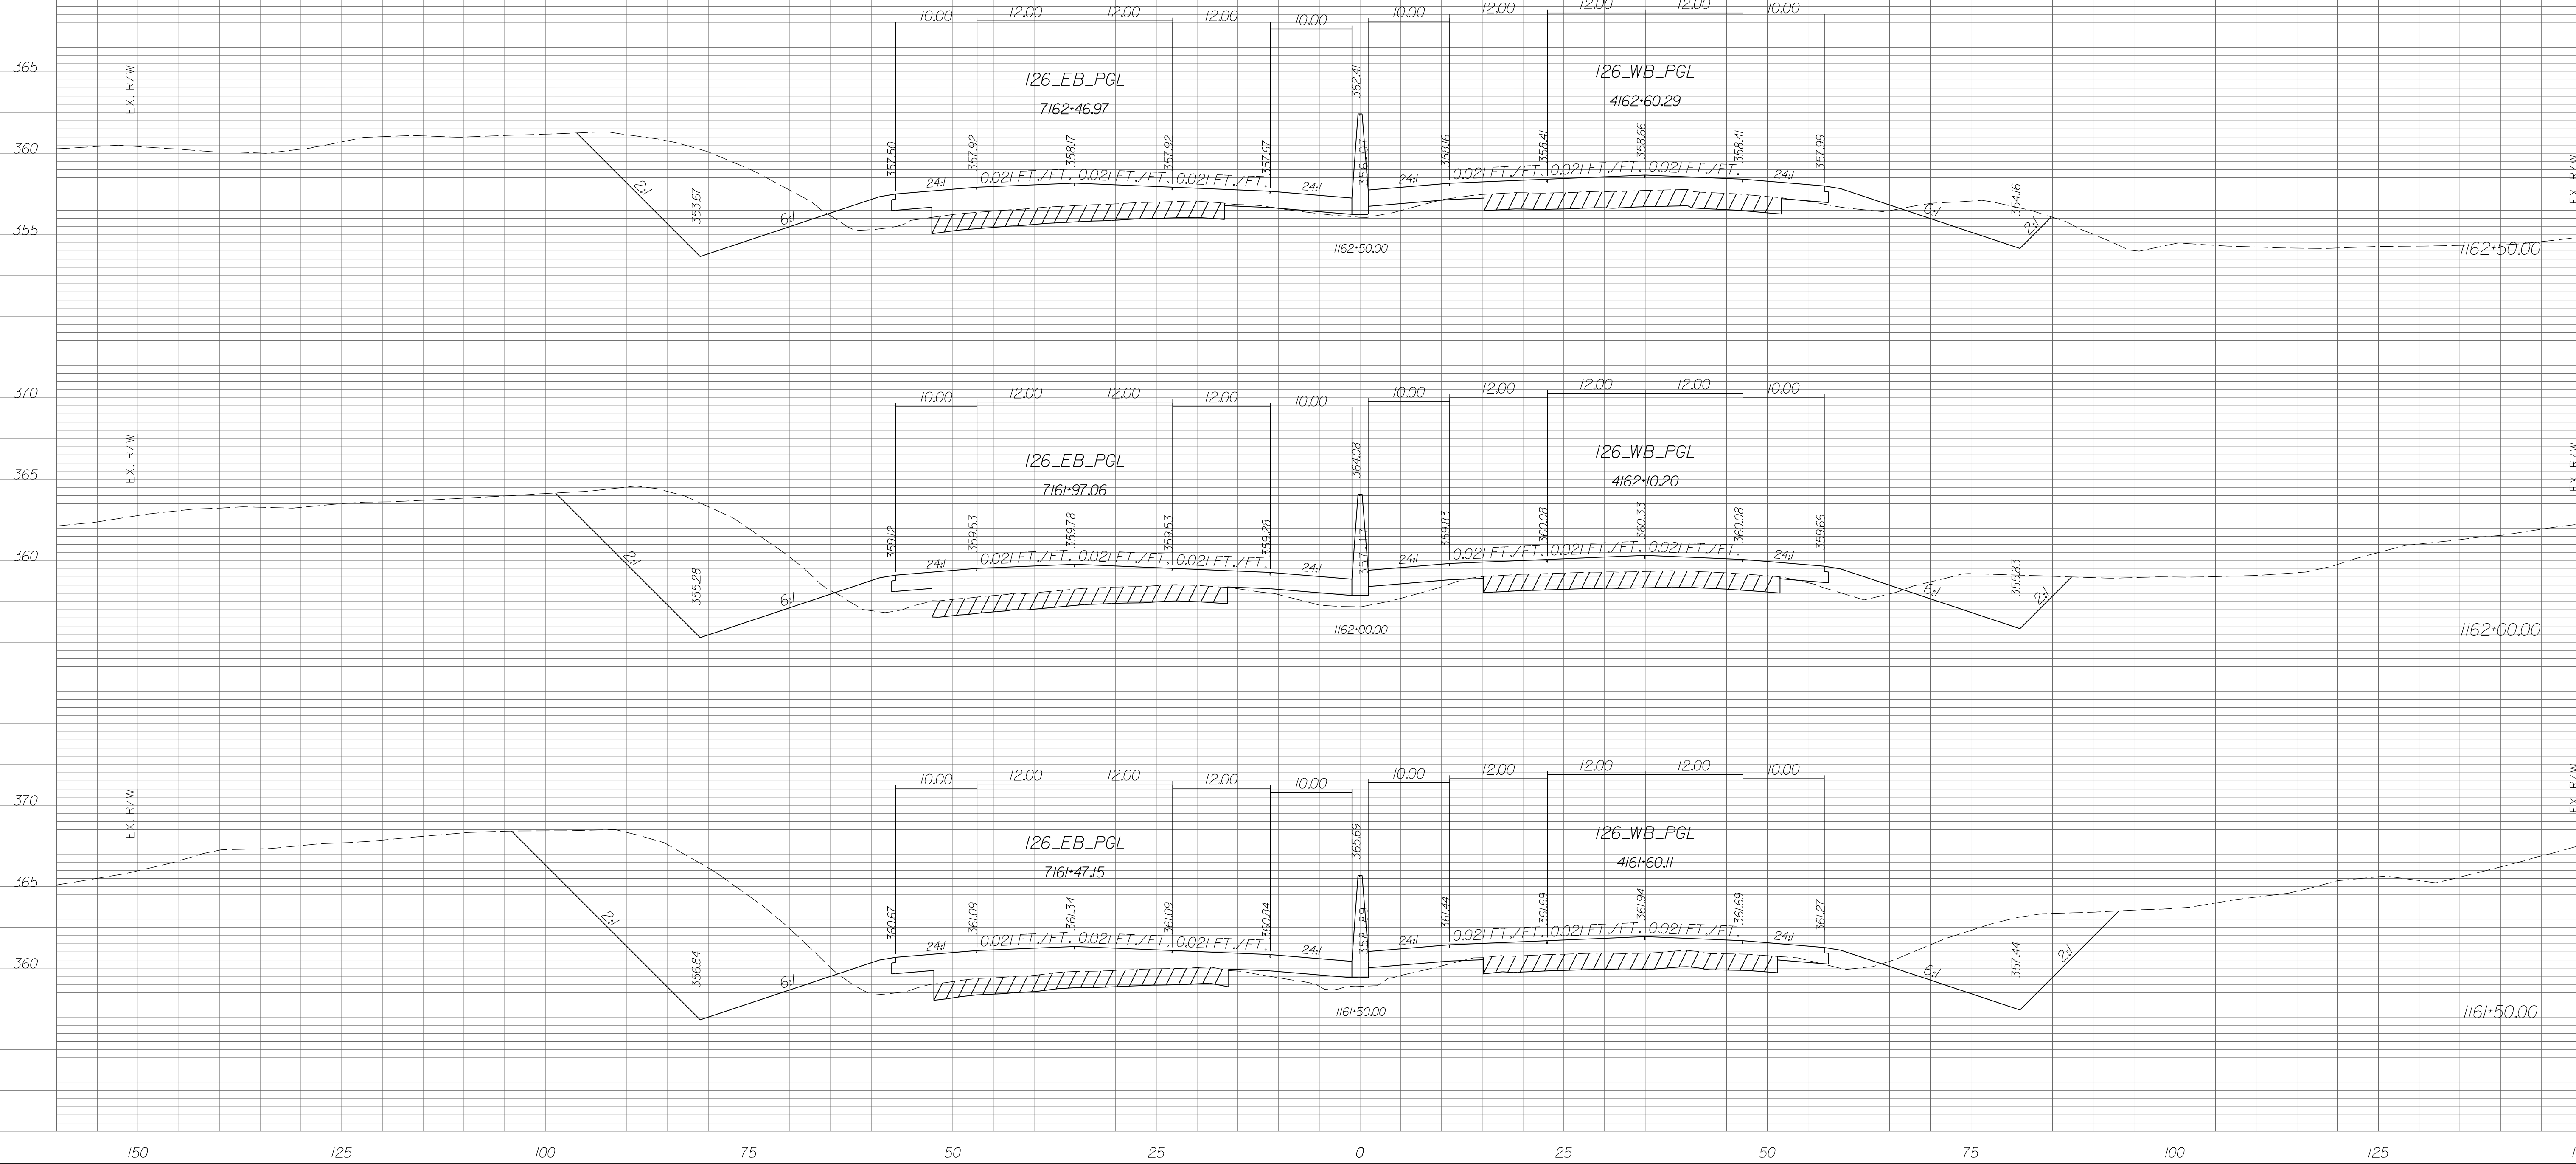


STATE	COUNTY	PROJECT ID	RD/RTE NO.	SHEET NO.
SC	NEWBERRY RICHLAND LEXINGTON	P029208	1-26	X-259

PRELIMINARY PLANS
NOT FOR CONSTRUCTION

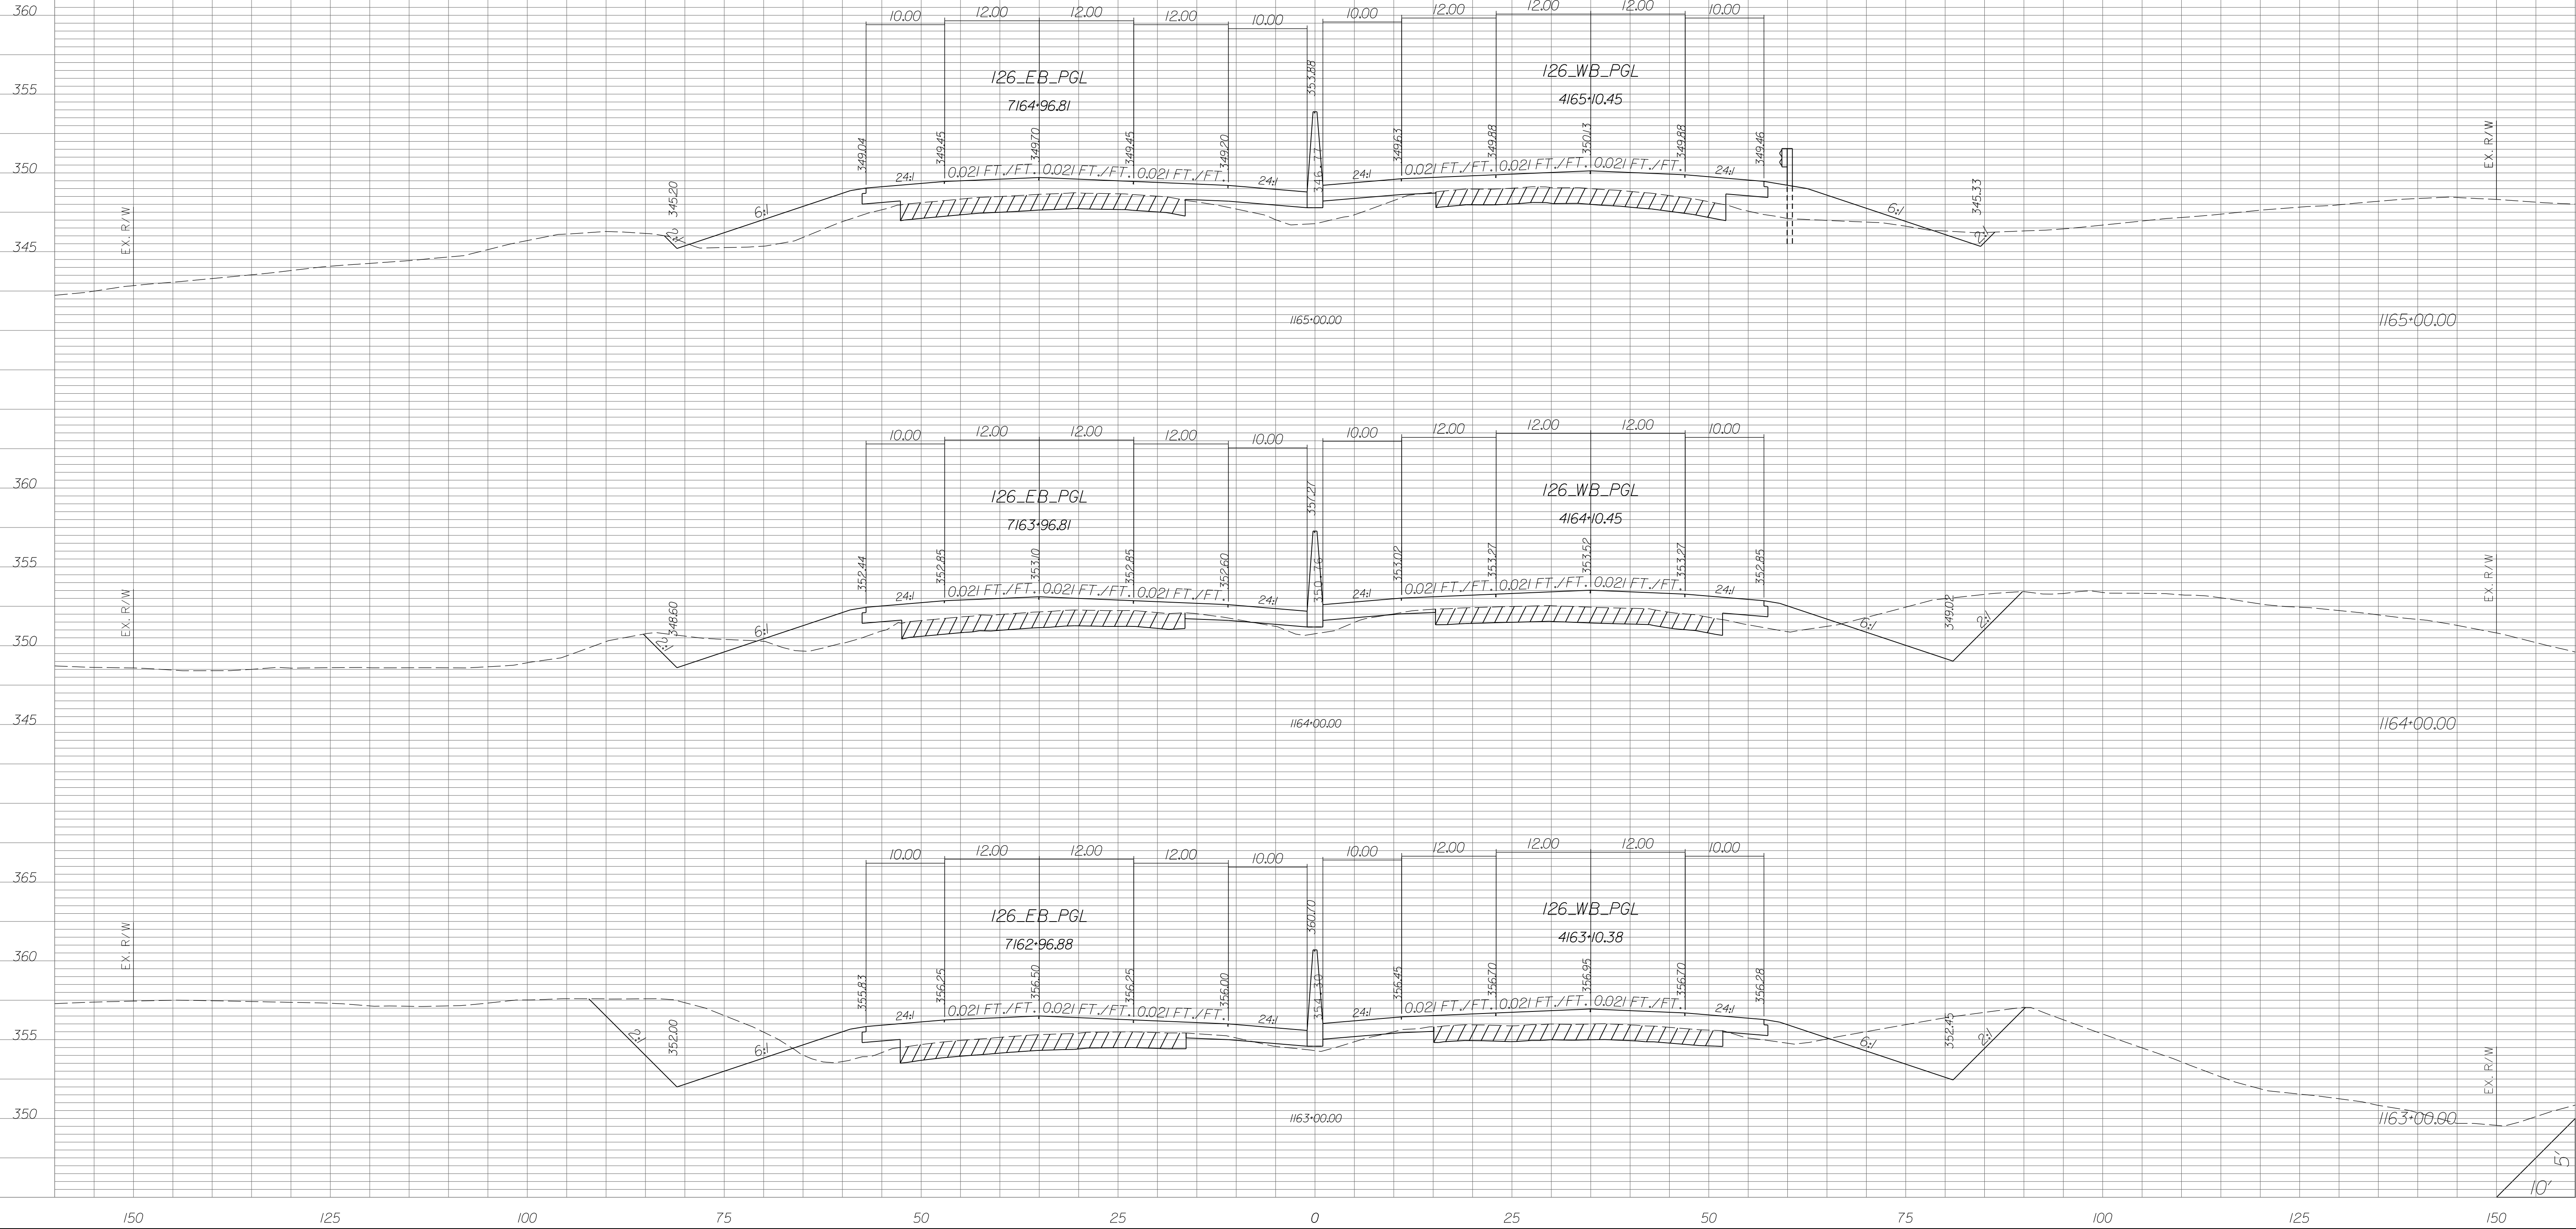


STATE	COUNTY	PROJECT ID	RD/RTE NO.	SHEET NO.
SC	NEWBERRY RICHLAND LEXINGTON	P029208	I-26	X-260

PRELIMINARY PLANS
NOT FOR CONSTRUCTION

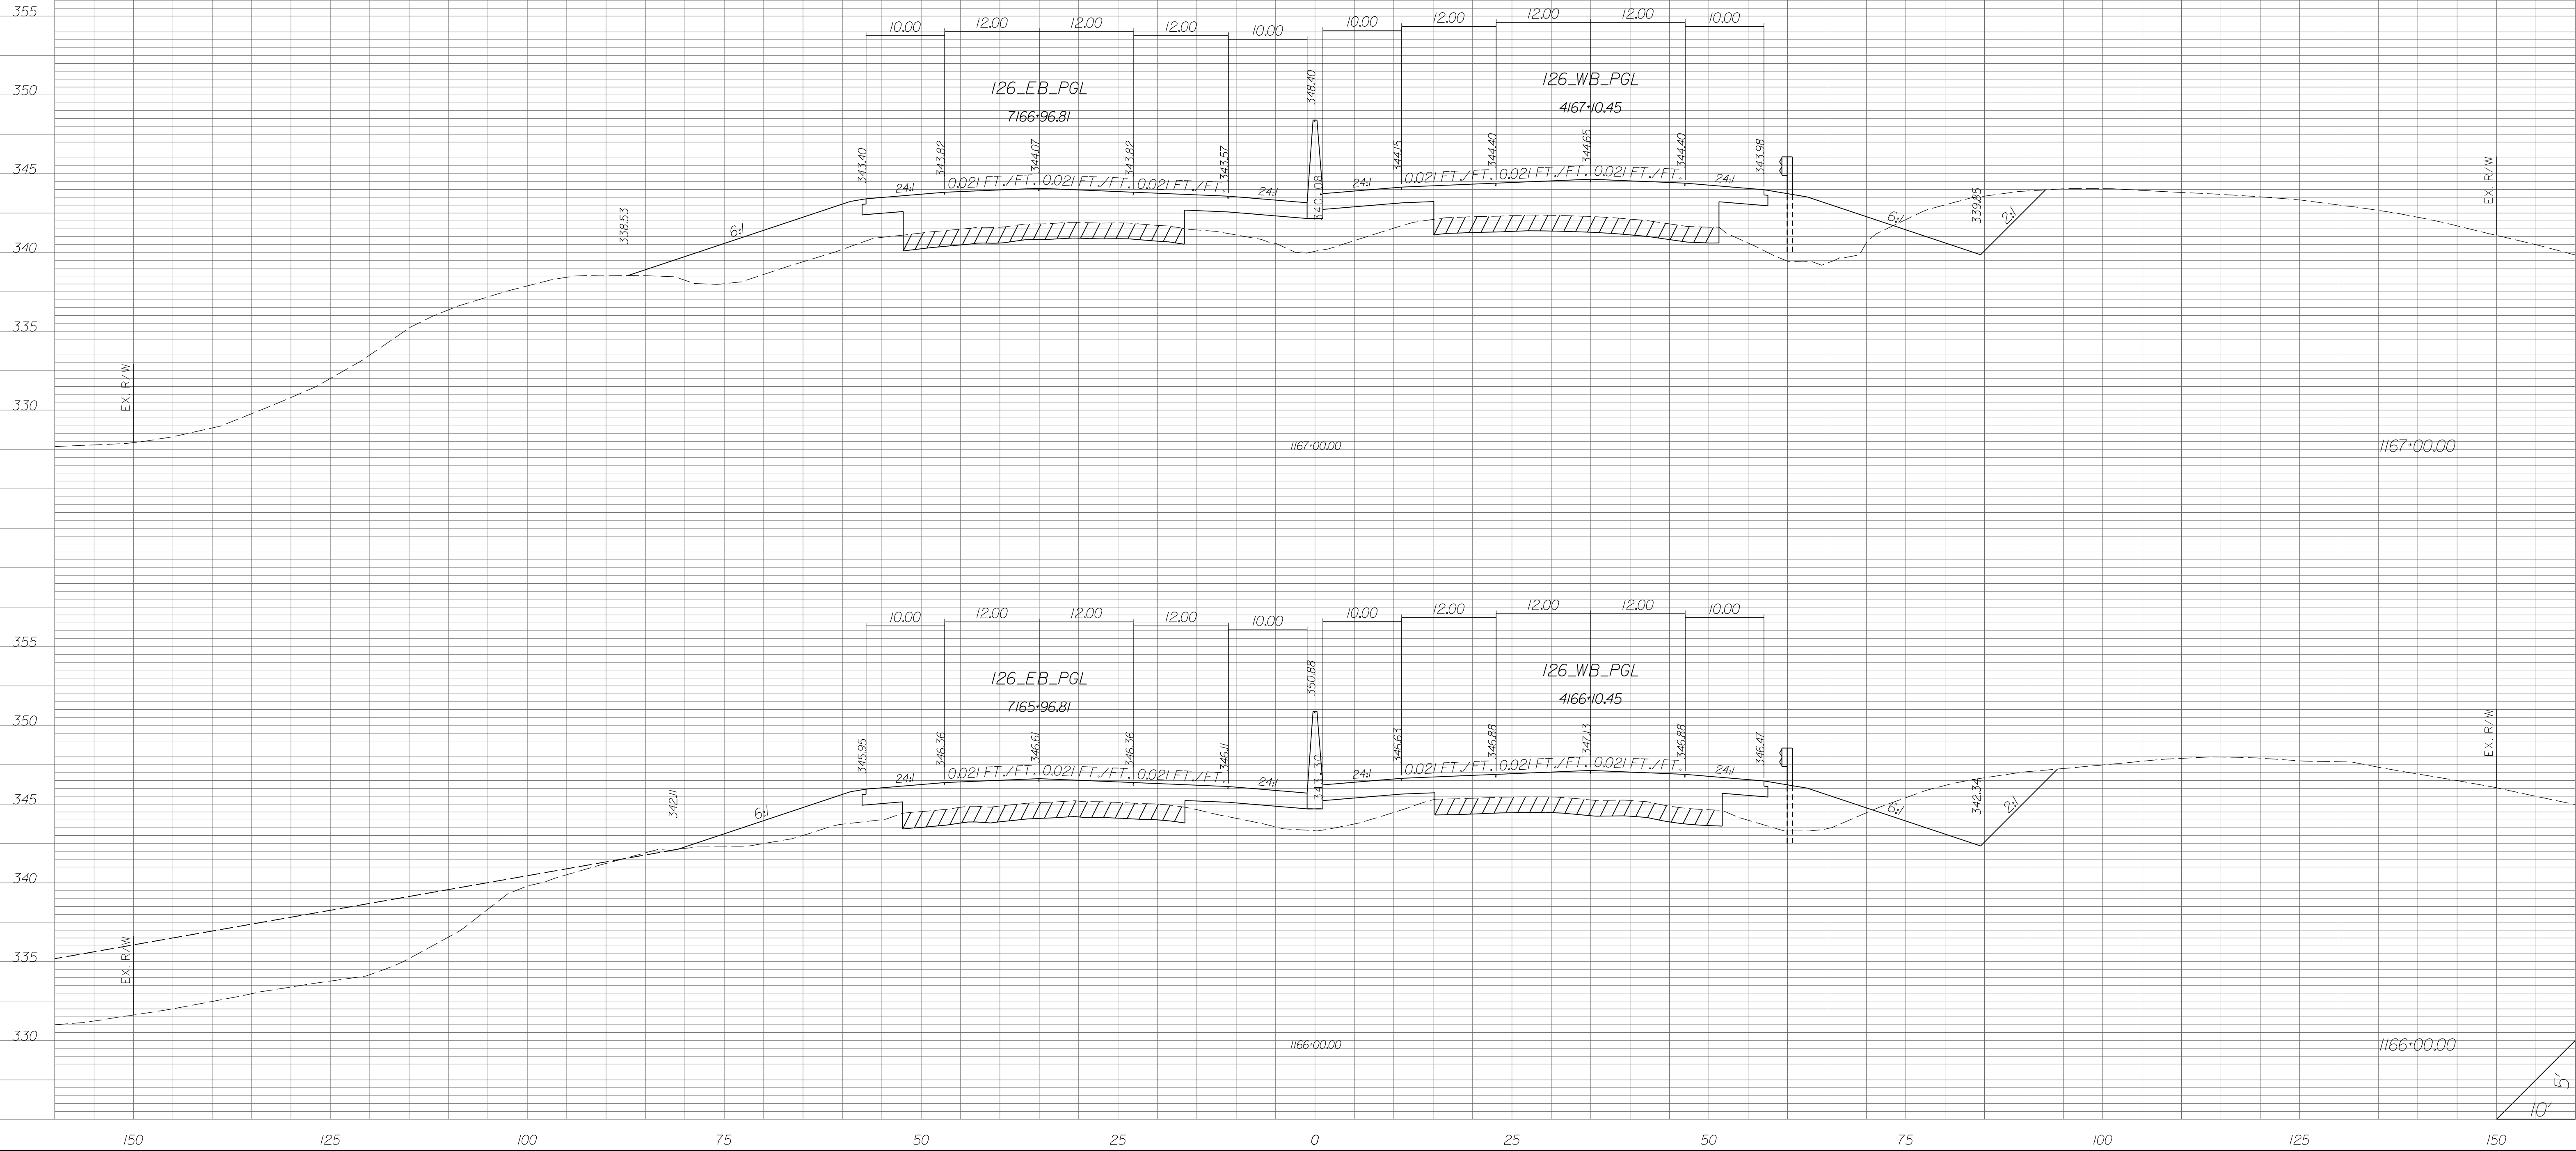


STATE	COUNTY	PROJECT ID	RD/RTE NO.	SHEET NO.
SC	NEWBERRY RICHLAND LEXINGTON	P029208	I-26	X-262


PRELIMINARY PLANS
NOT FOR CONSTRUCTION

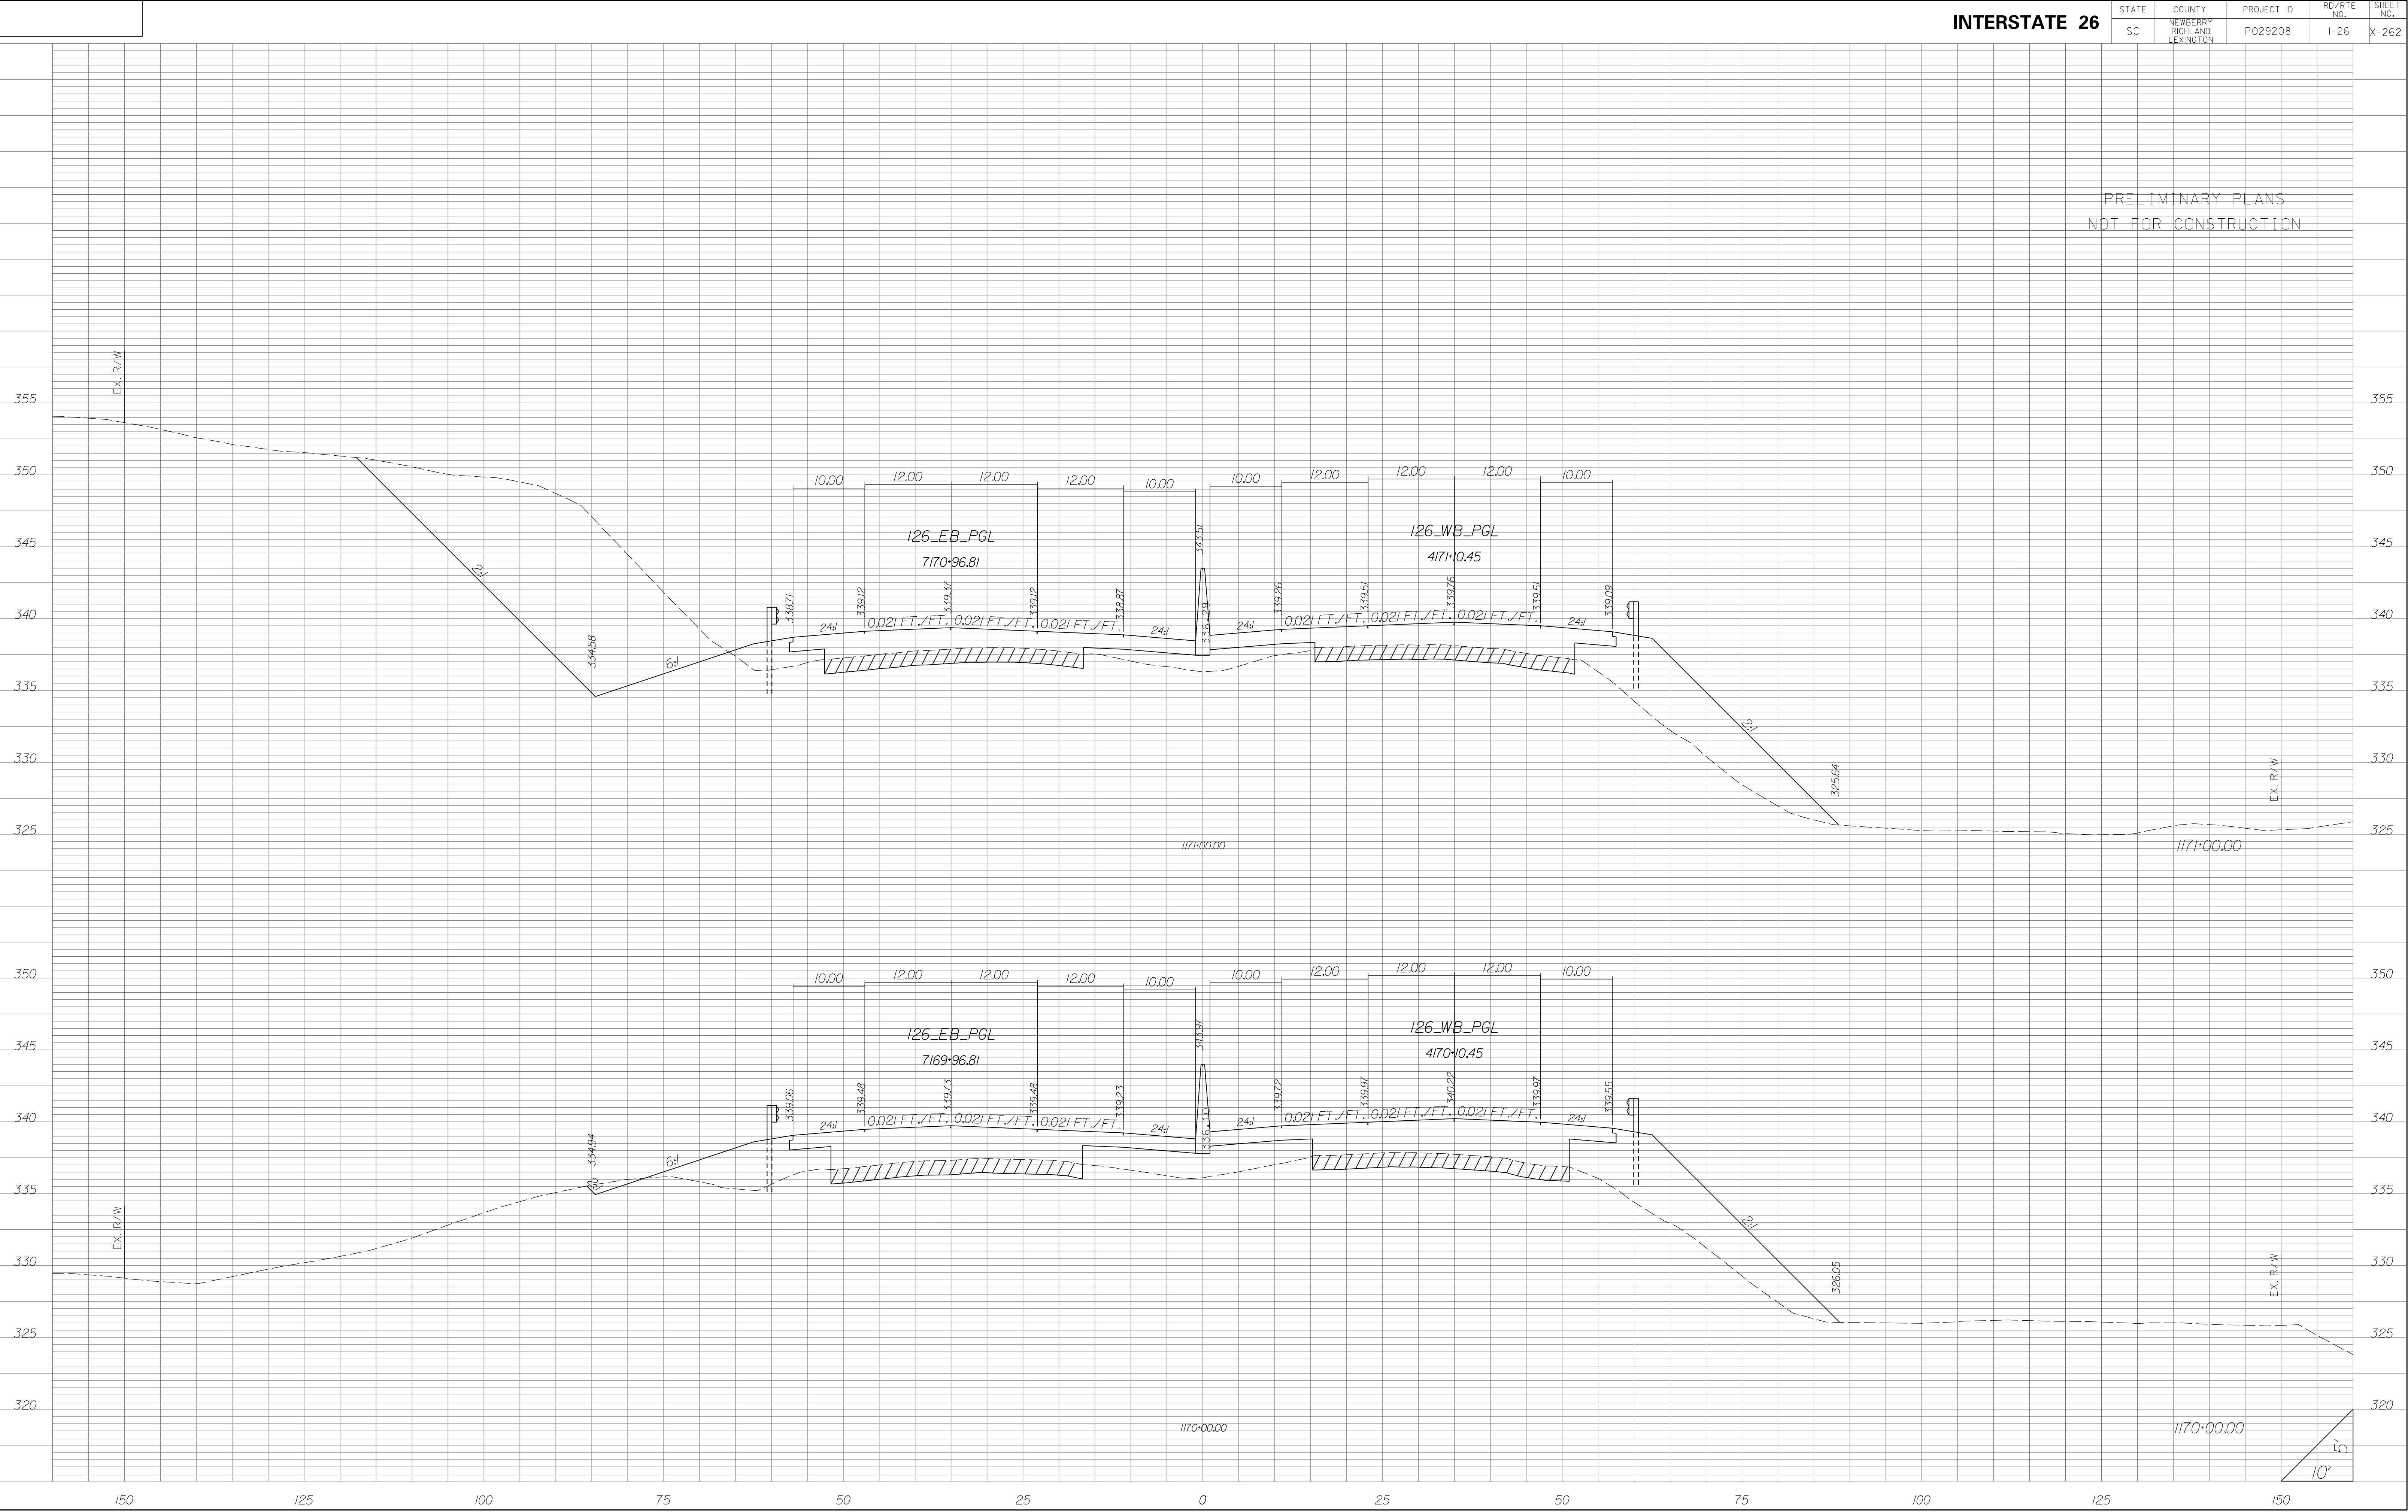


STATE	COUNTY	PROJECT ID	RD/RTE NO.	SHEET NO.
SC	NEWBERRY RICHLAND LEXINGTON	P029208	I-26	X-264

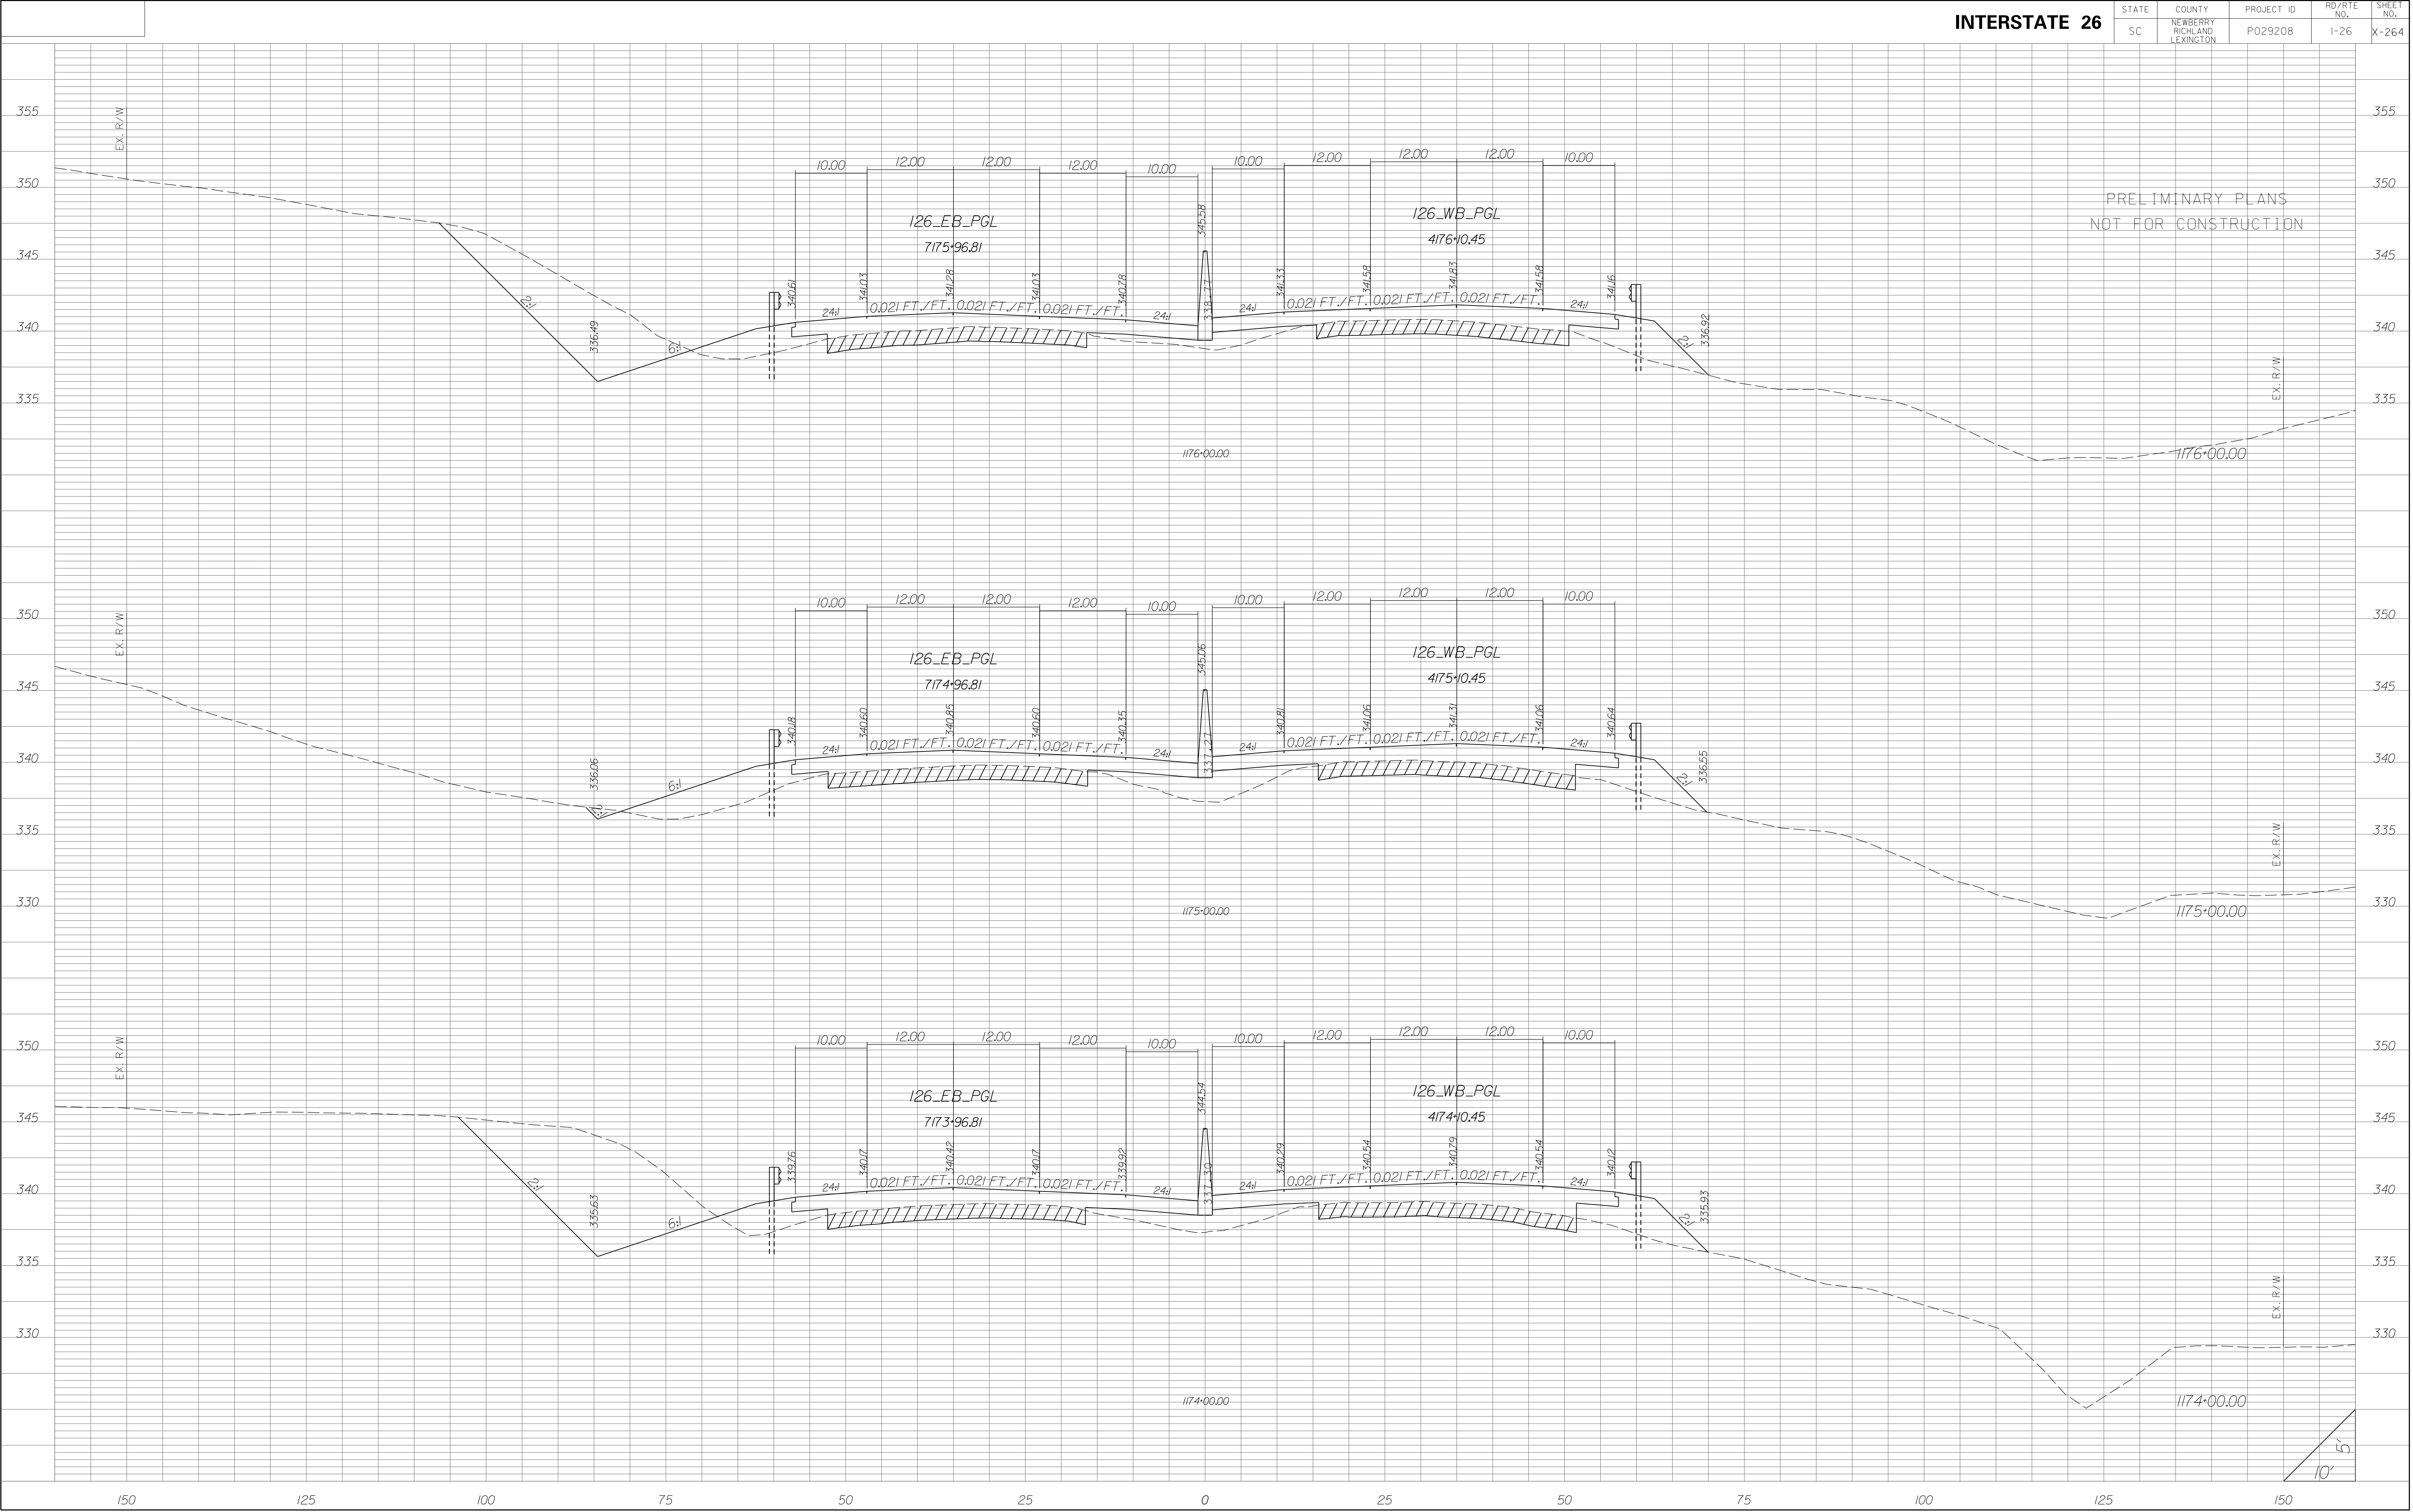


STATE	COUNTY	PROJECT ID	RD/RTE NO.	SHEET NO.
SC	NEWBERRY RICHLAND LEXINGTON	P029208	I-26	X-265

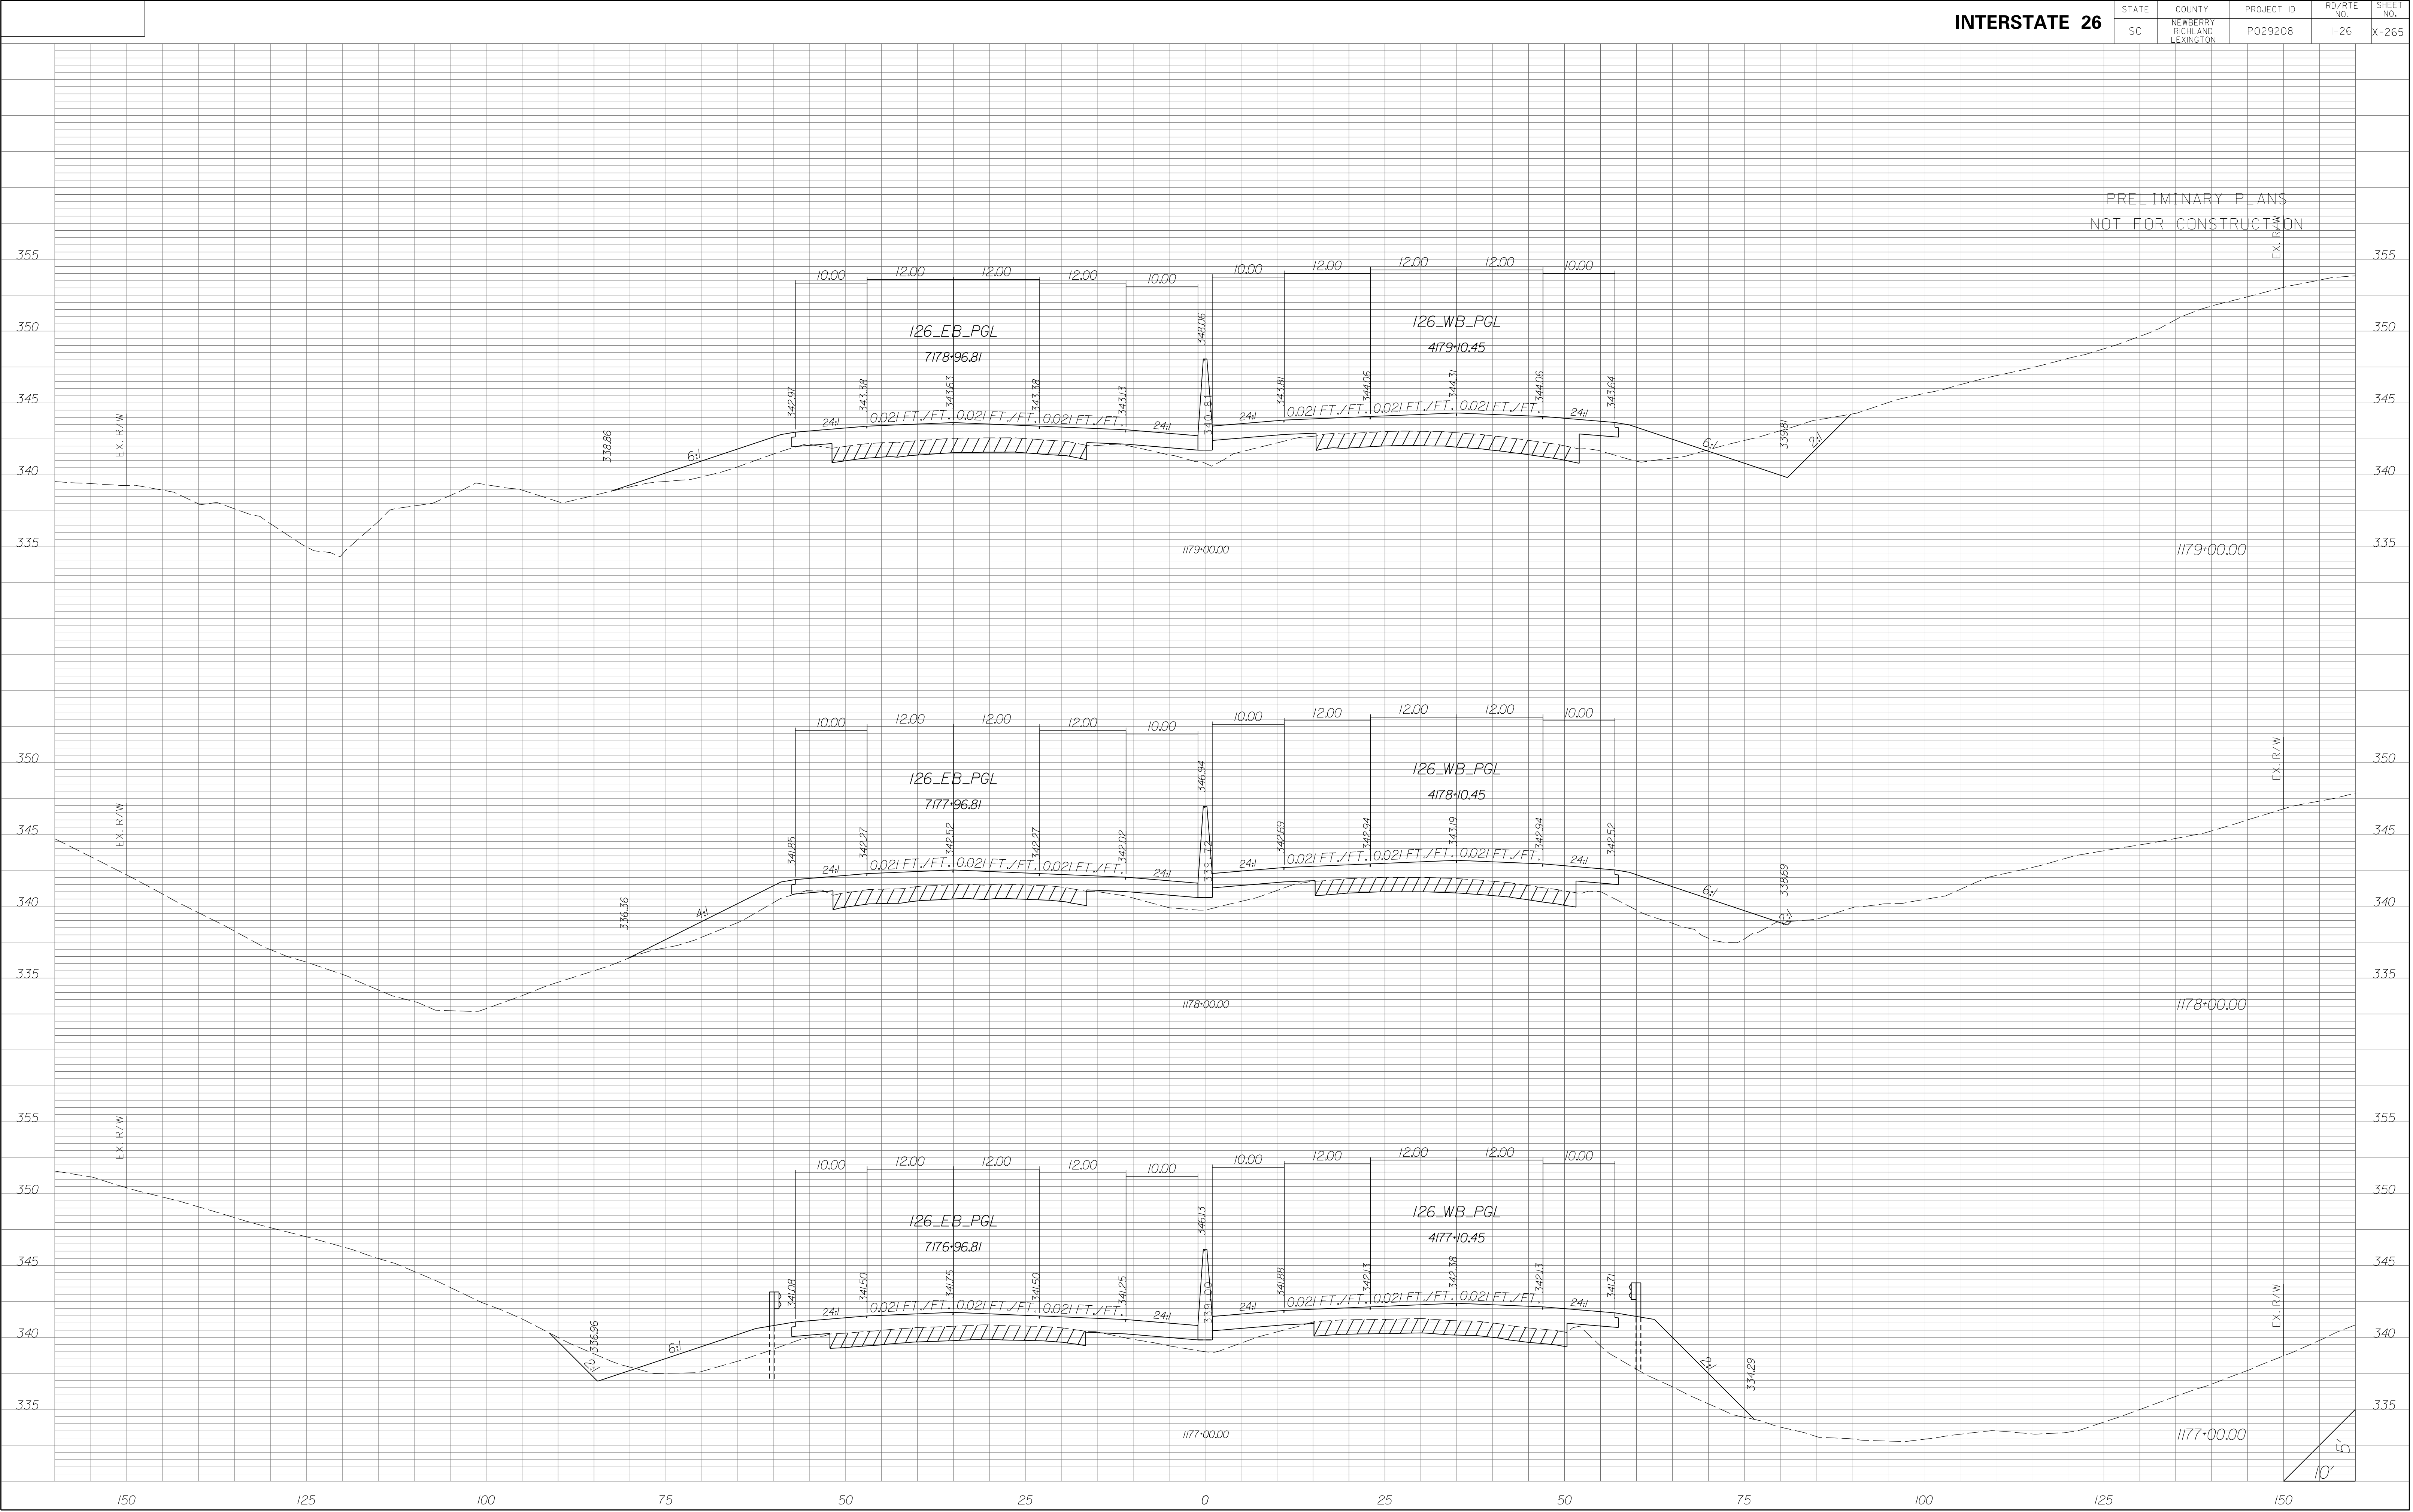

STATE	COUNTY	PROJECT ID	RD/RTE NO.	SHEET NO.
SC	NEWBERRY RICHLAND LEXINGTON	P029208	I-26	X-266

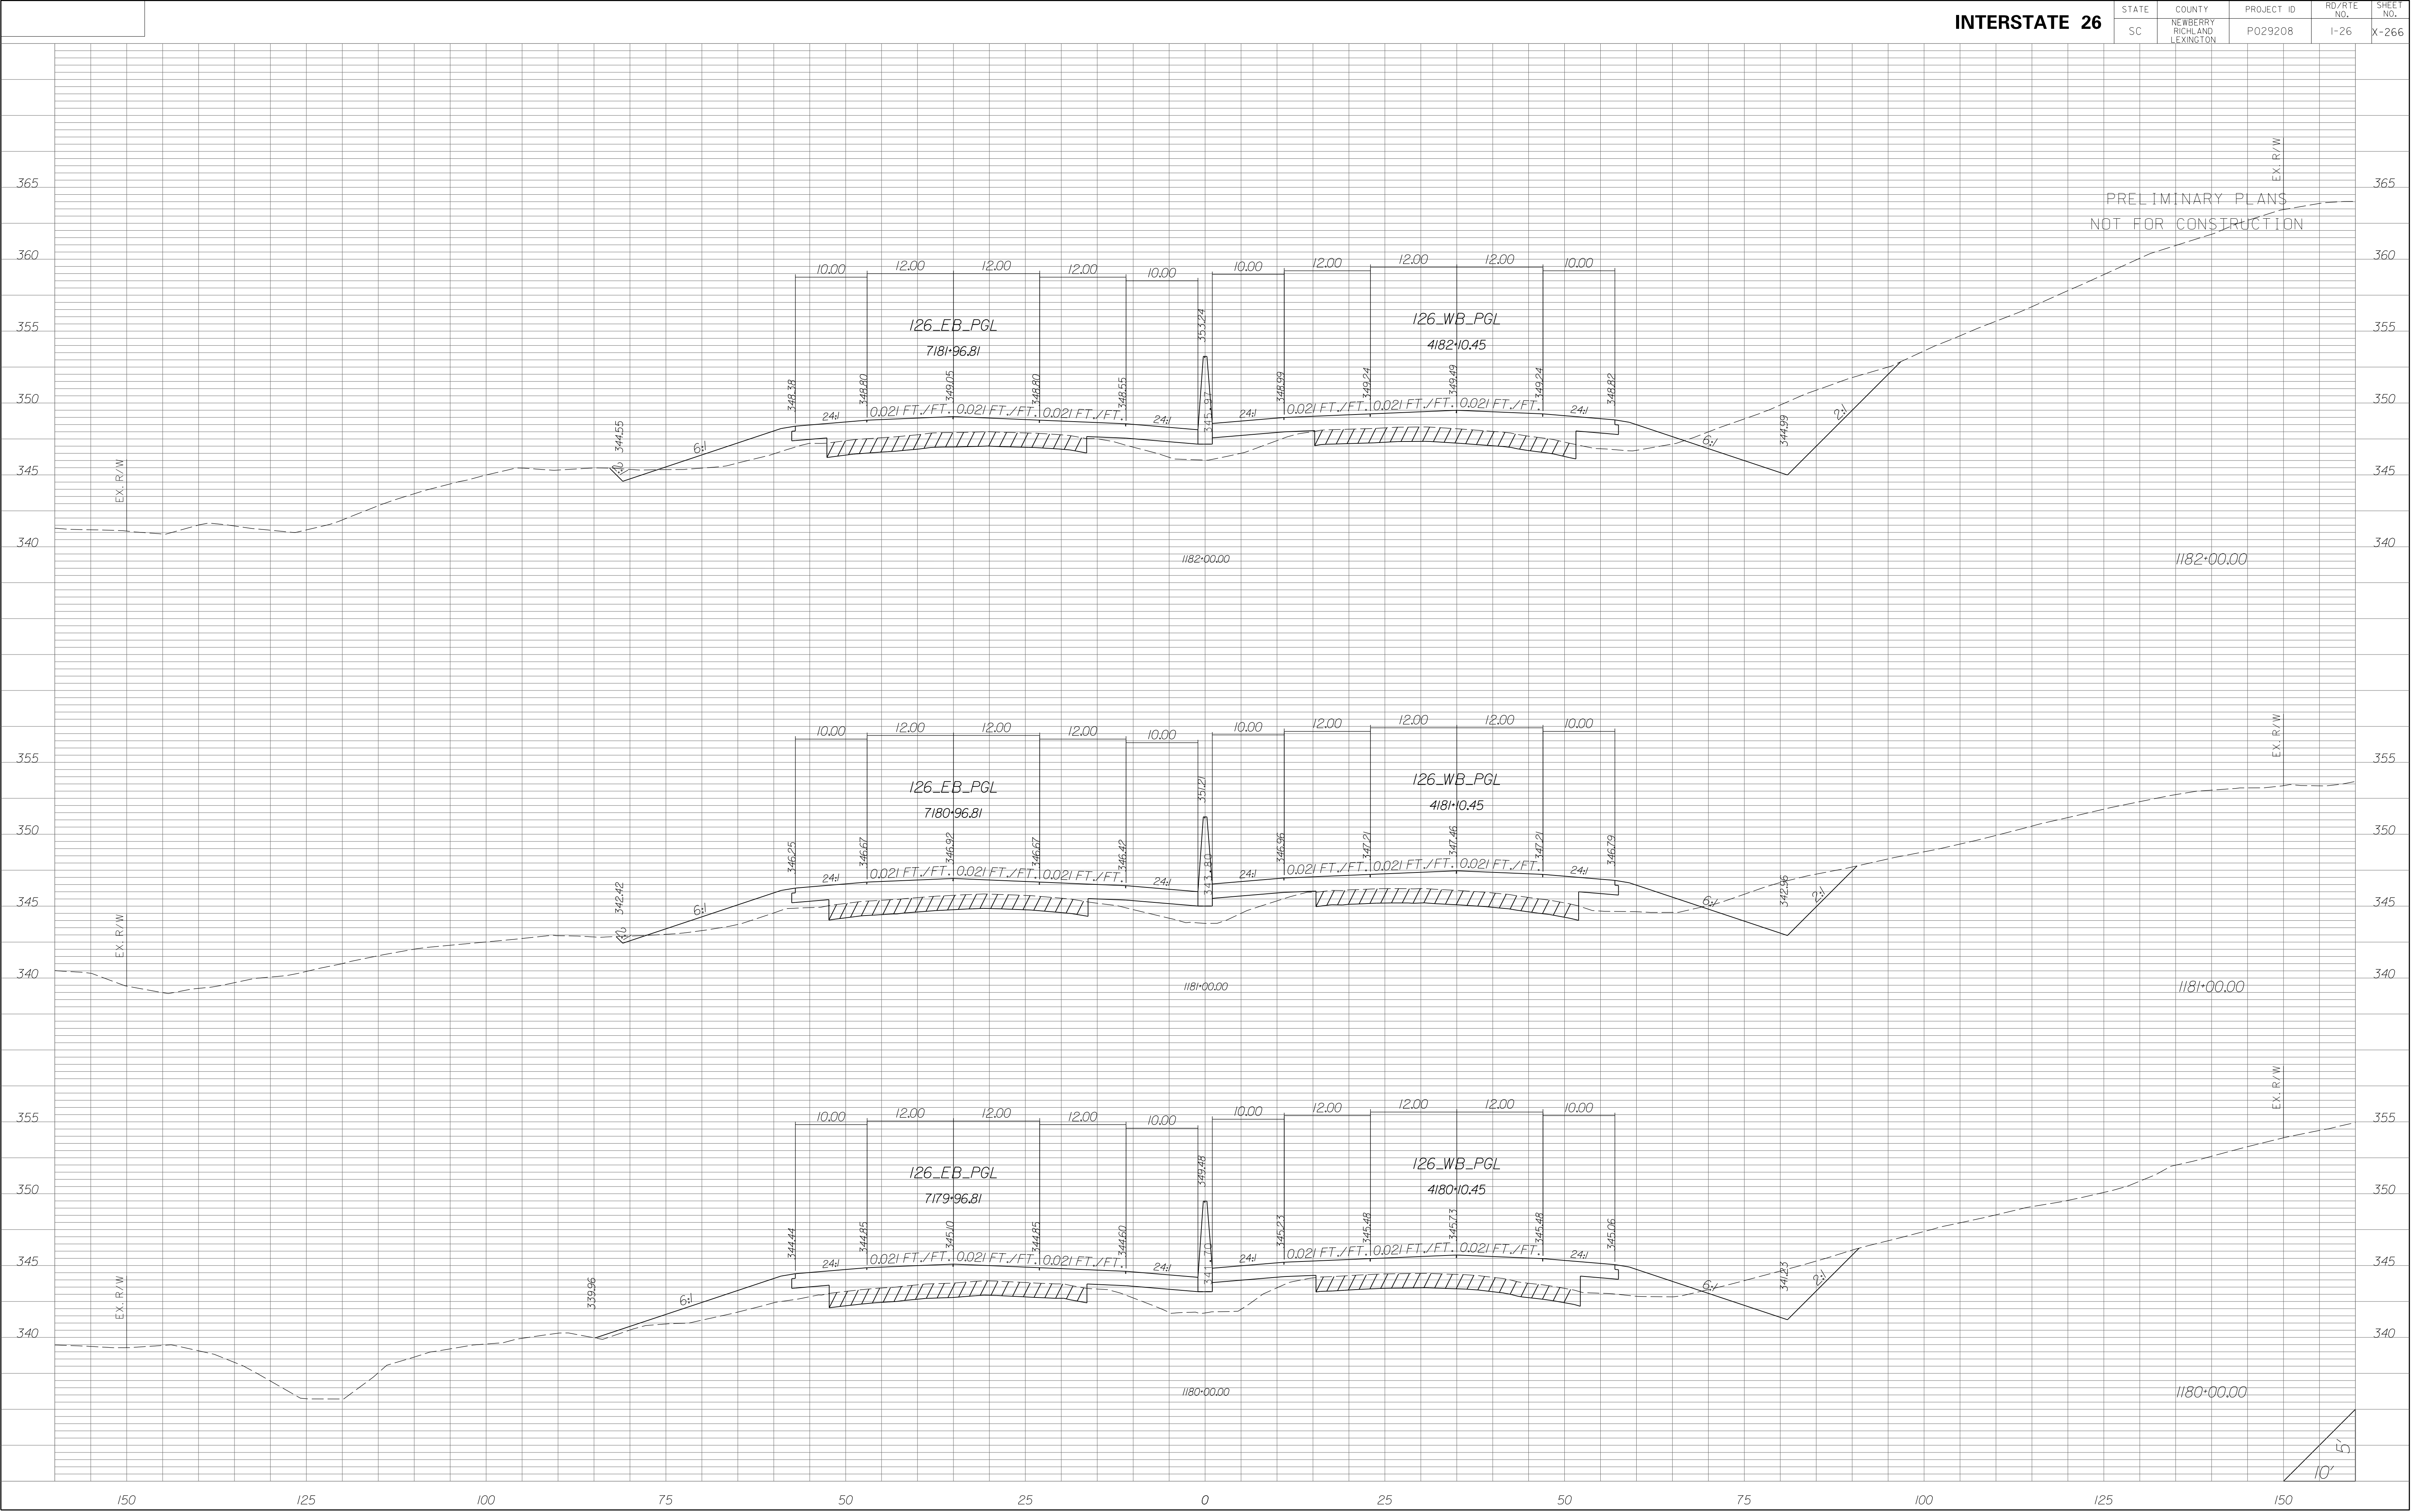


STATE	COUNTY	PROJECT ID	RD/RTE NO.	SHEET NO.
SC	NEWBERRY RICHLAND LEXINGTON	P029208	I-26	X-267

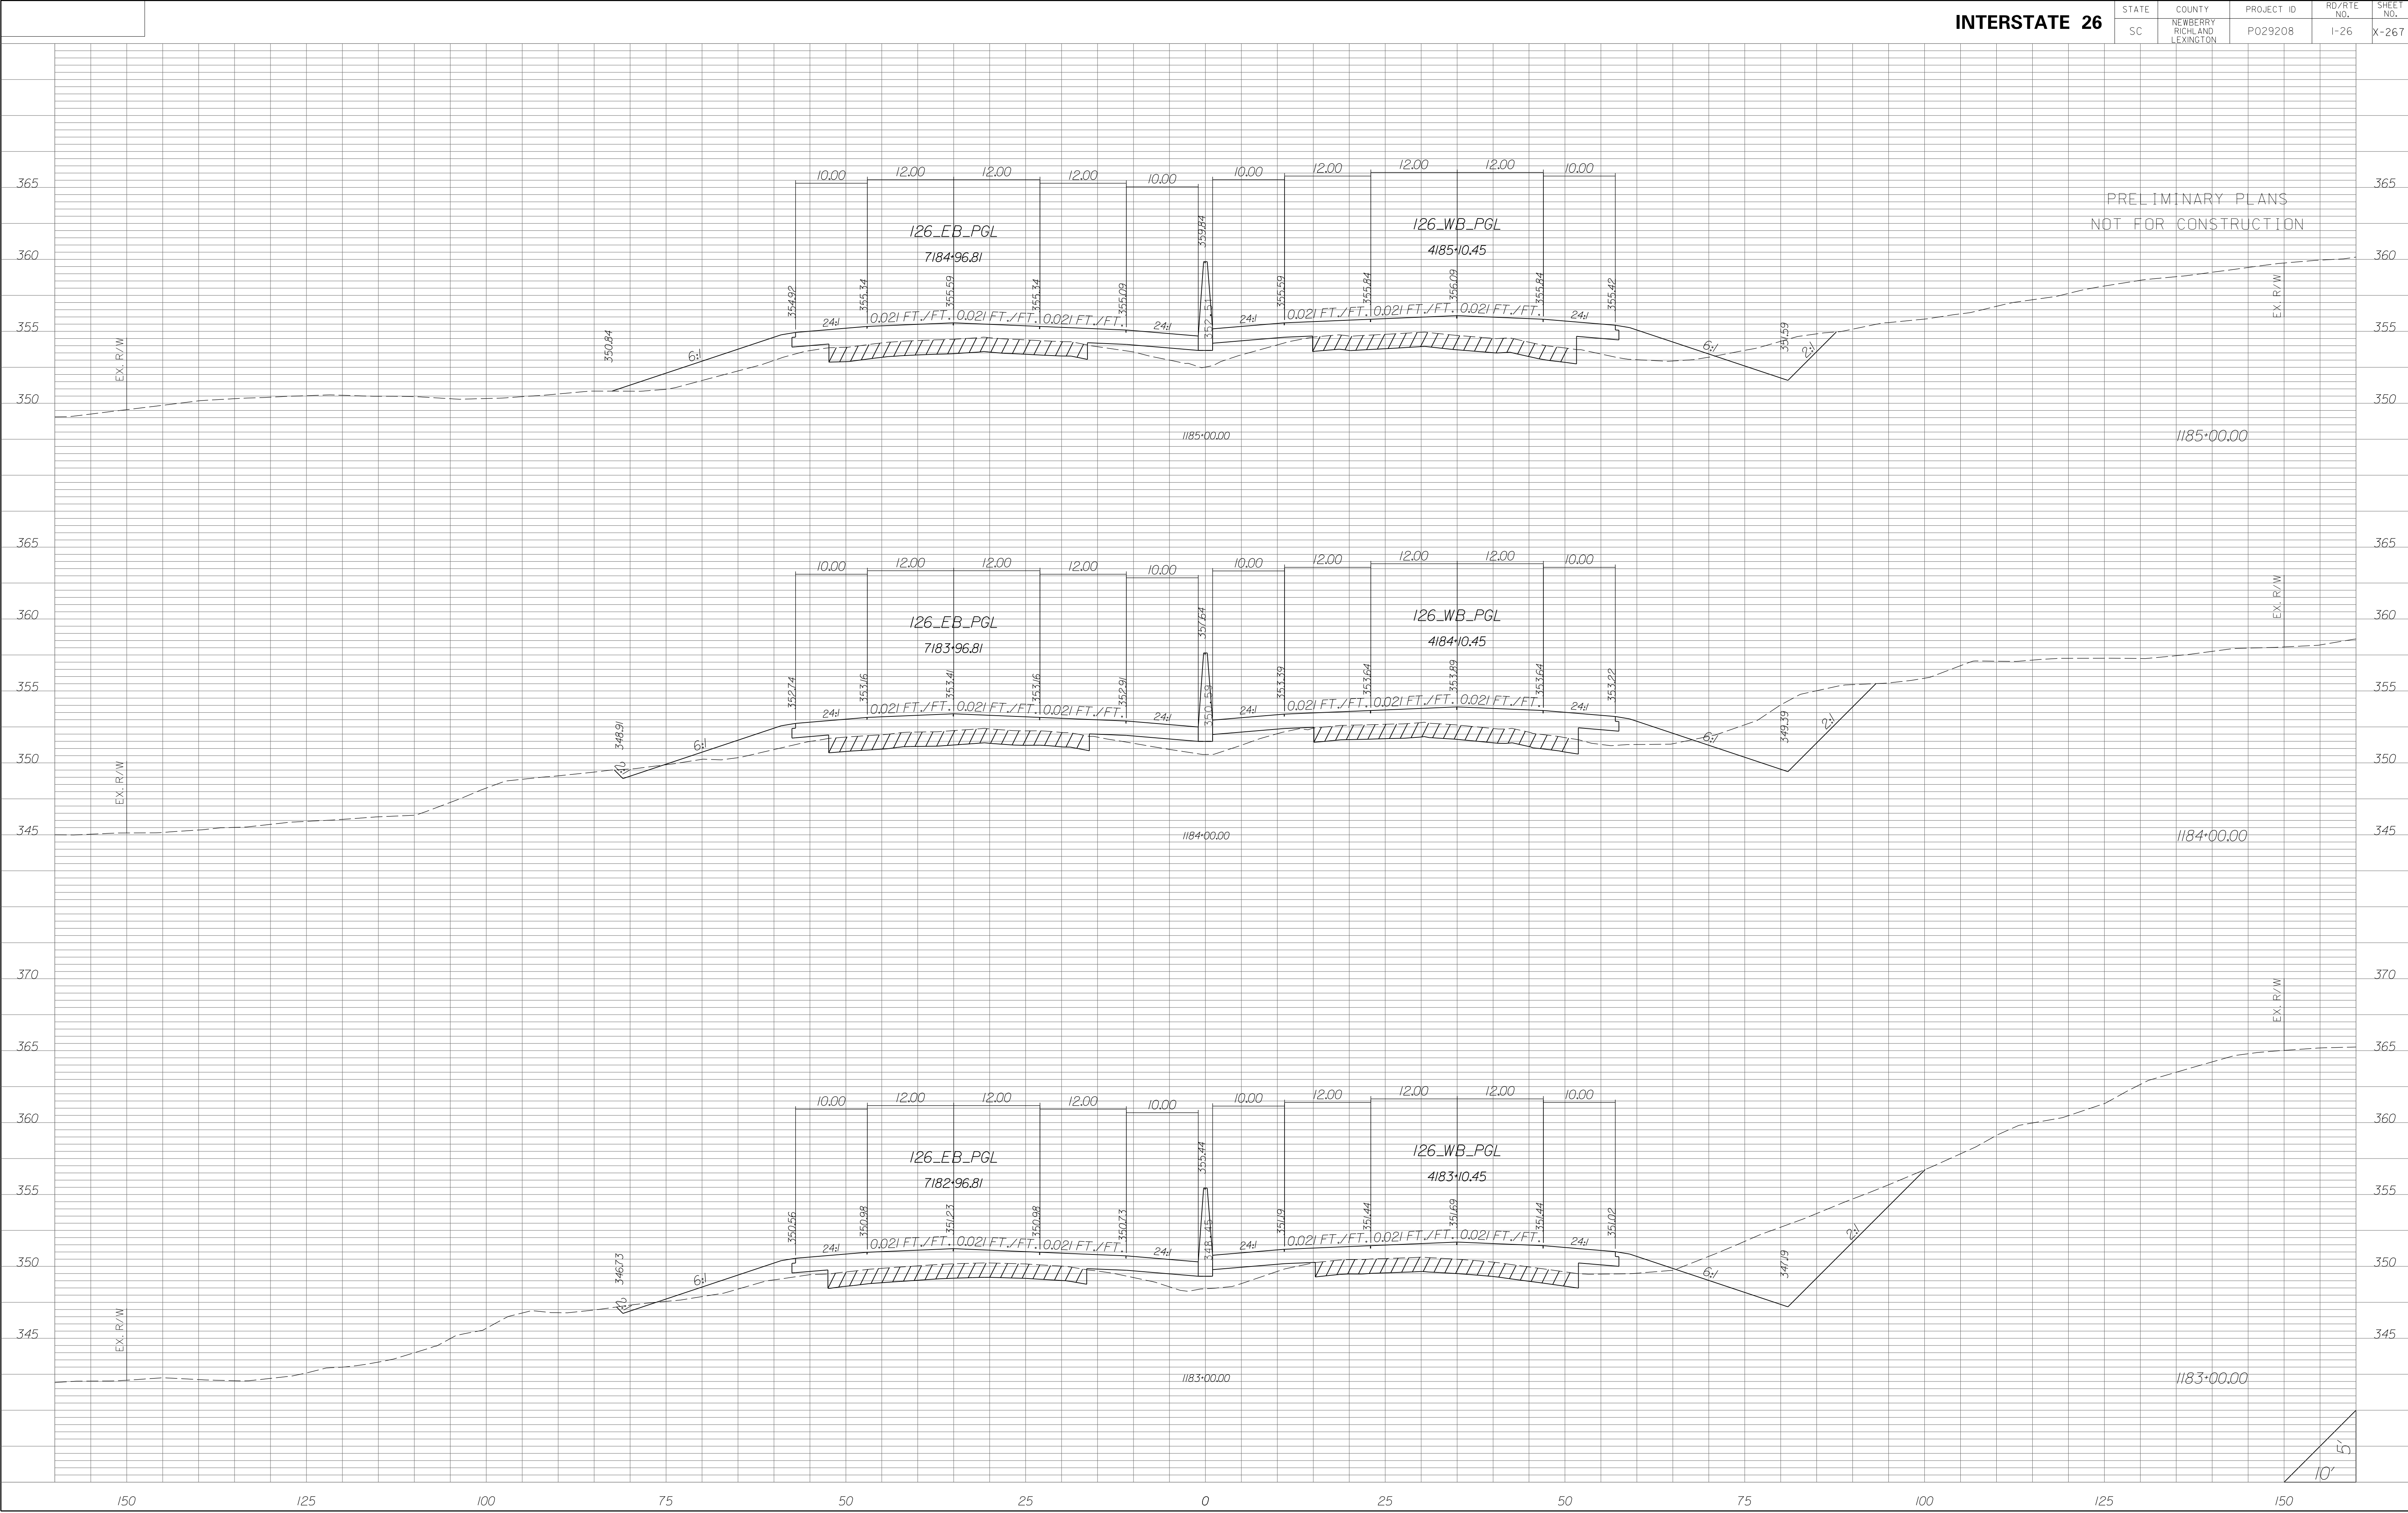


STATE	COUNTY	PROJECT ID	RD/RTE NO.	SHEET NO.
SC	NEWBERRY RICHLAND LEXINGTON	P029208	I-26	X-268

PRELIMINARY PLANS
NOT FOR CONSTRUCTION

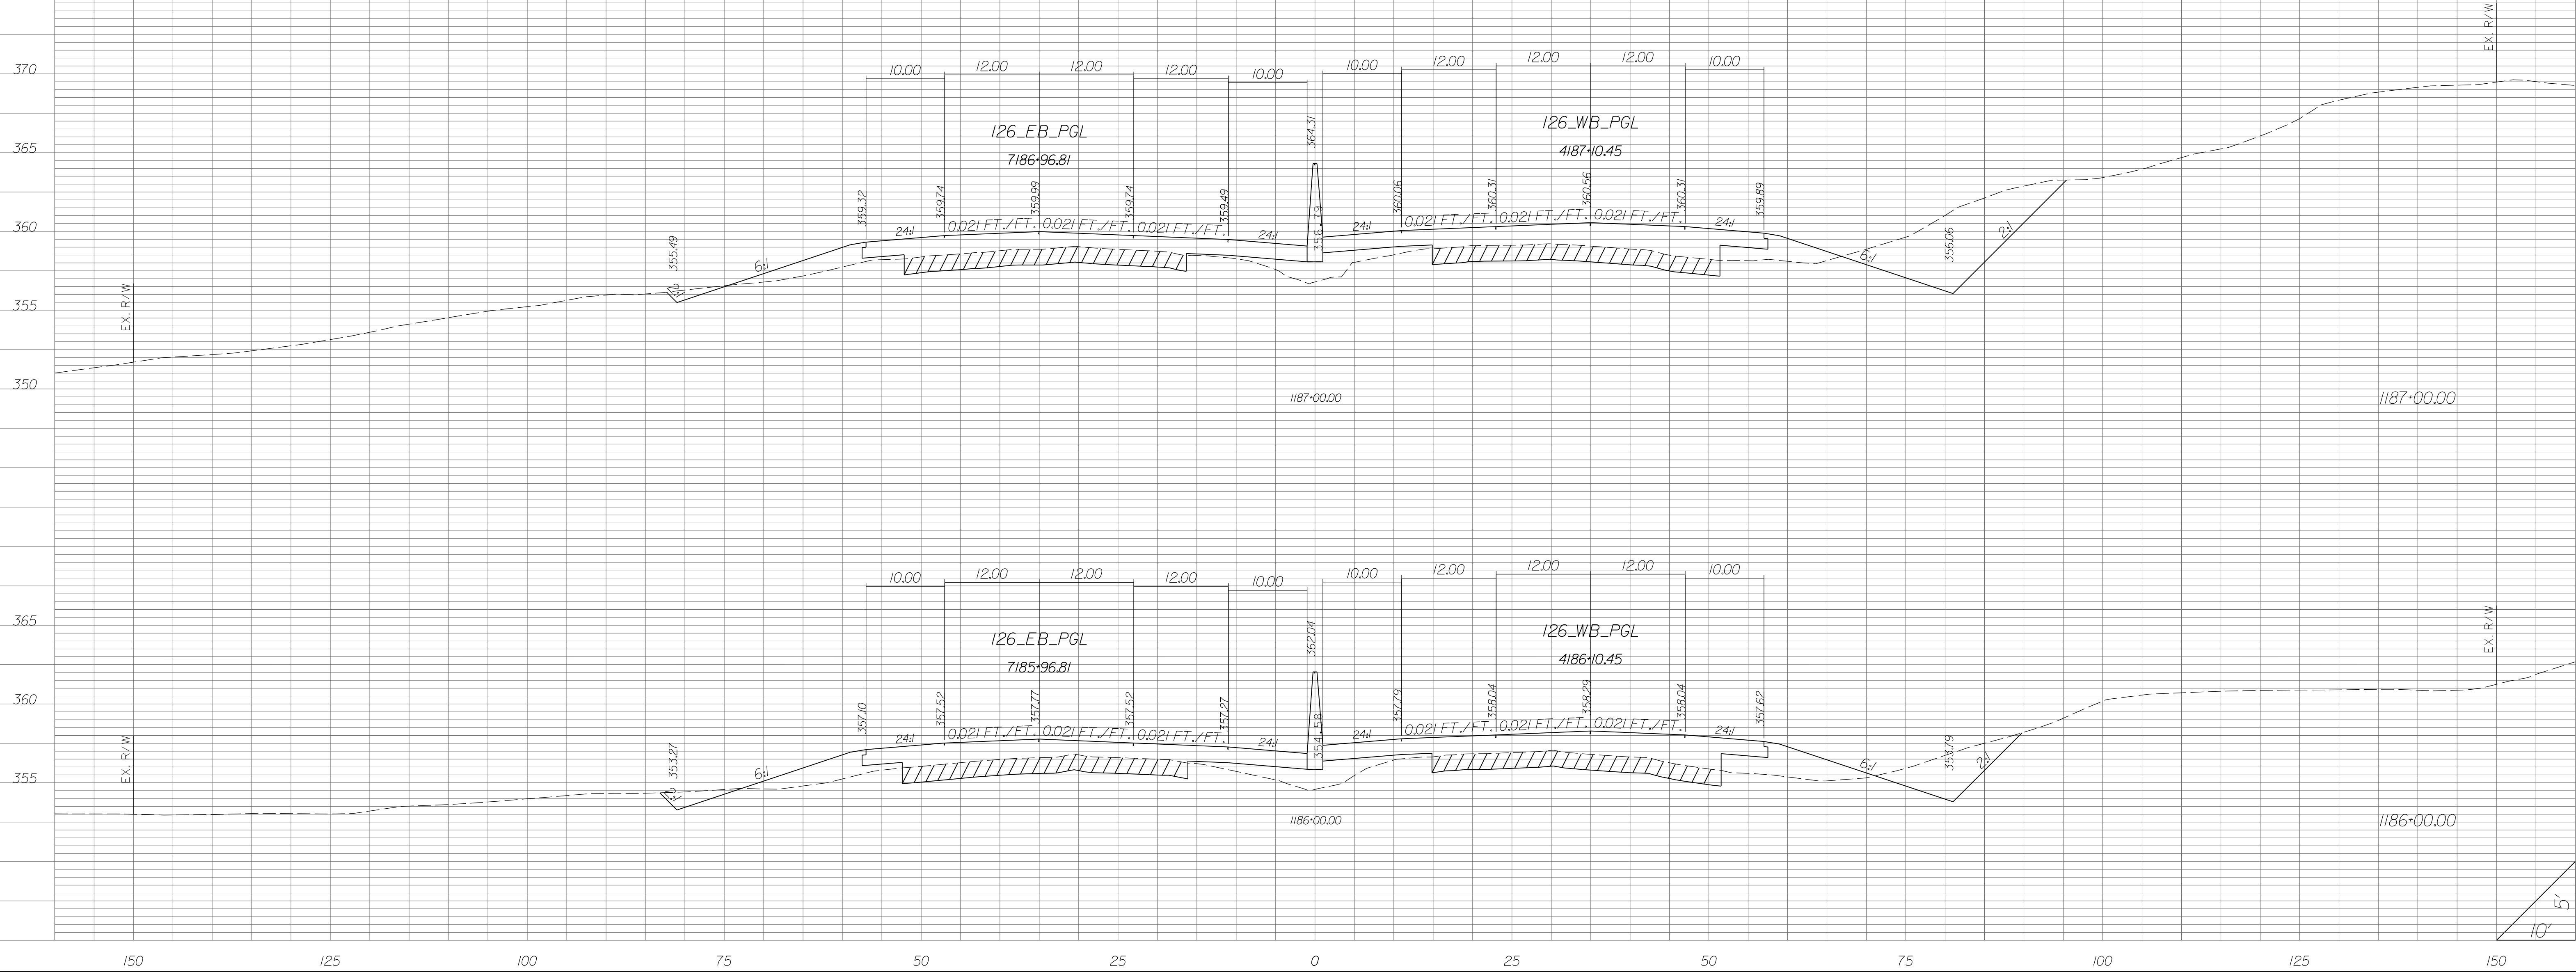


STATE	COUNTY	PROJECT ID	RD/RTE NO.	SHEET NO.
SC	NEWBERRY RICHLAND LEXINGTON	P029208	I-26	X-269

PRELIMINARY PLANS
NOT FOR CONSTRUCTION

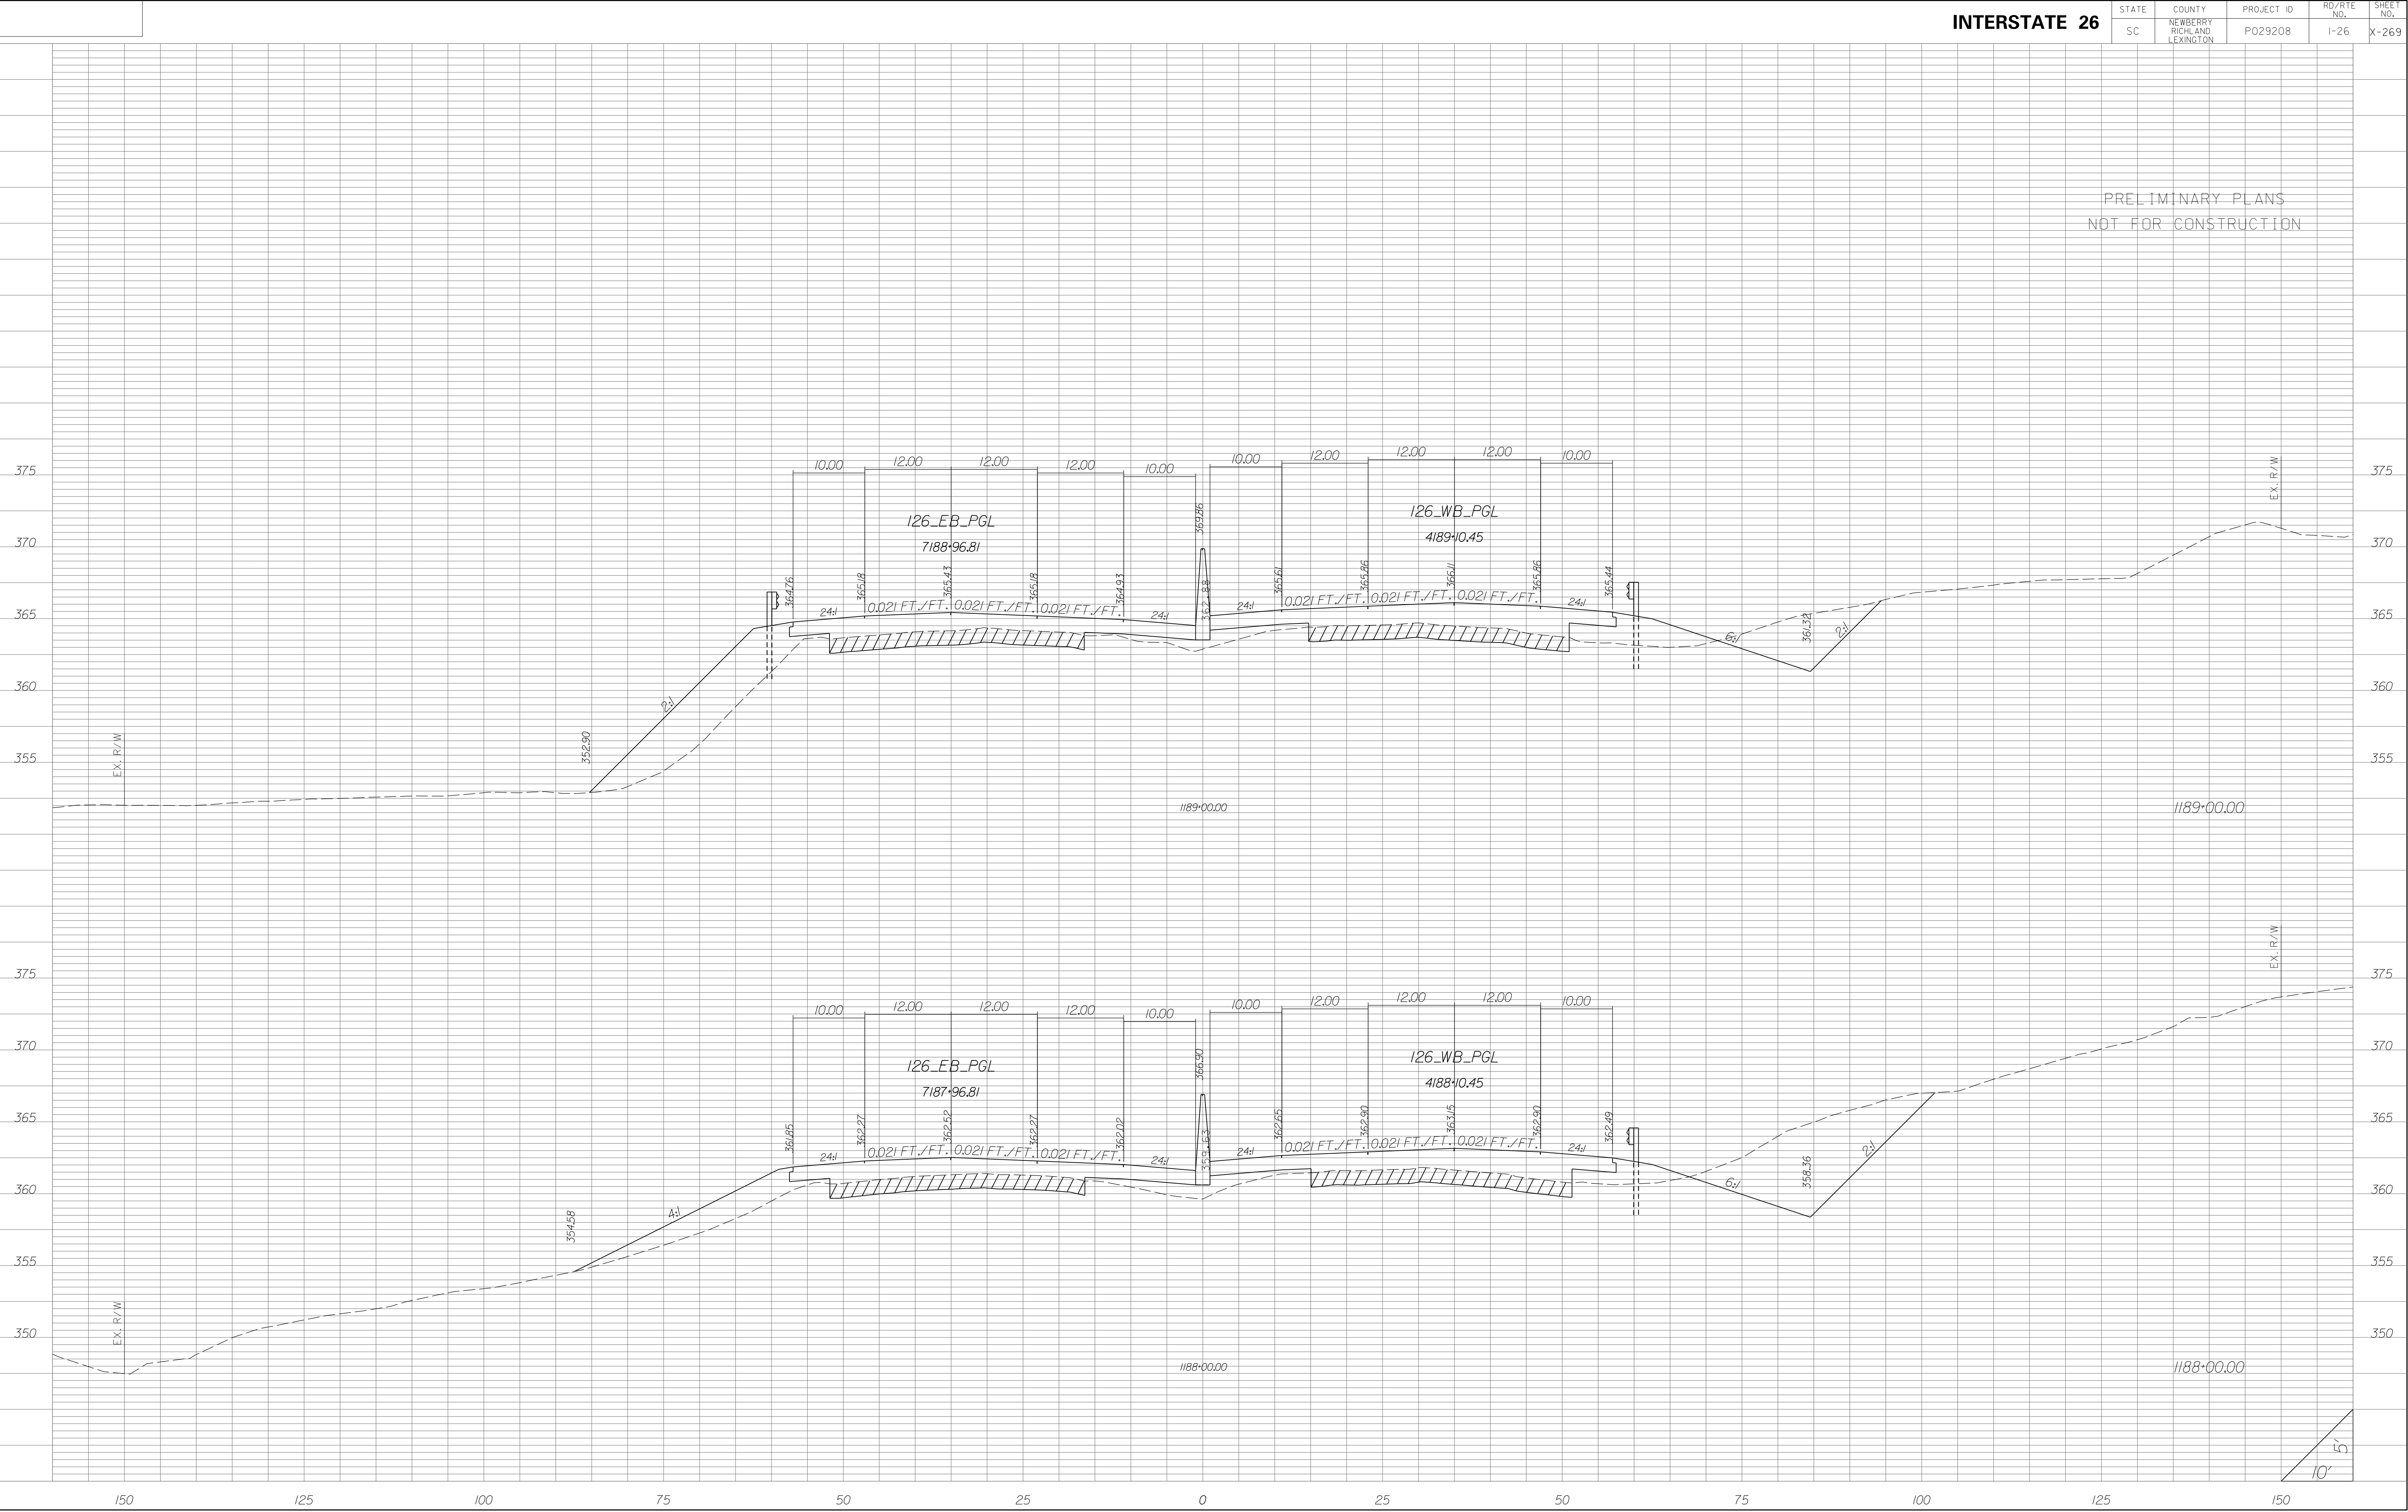


STATE	COUNTY	PROJECT ID	RD/RTE NO.	SHEET NO.
SC	NEWBERRY RICHLAND LEXINGTON	P029208	I-26	X-270

PRELIMINARY PLANS
NOT FOR CONSTRUCTION

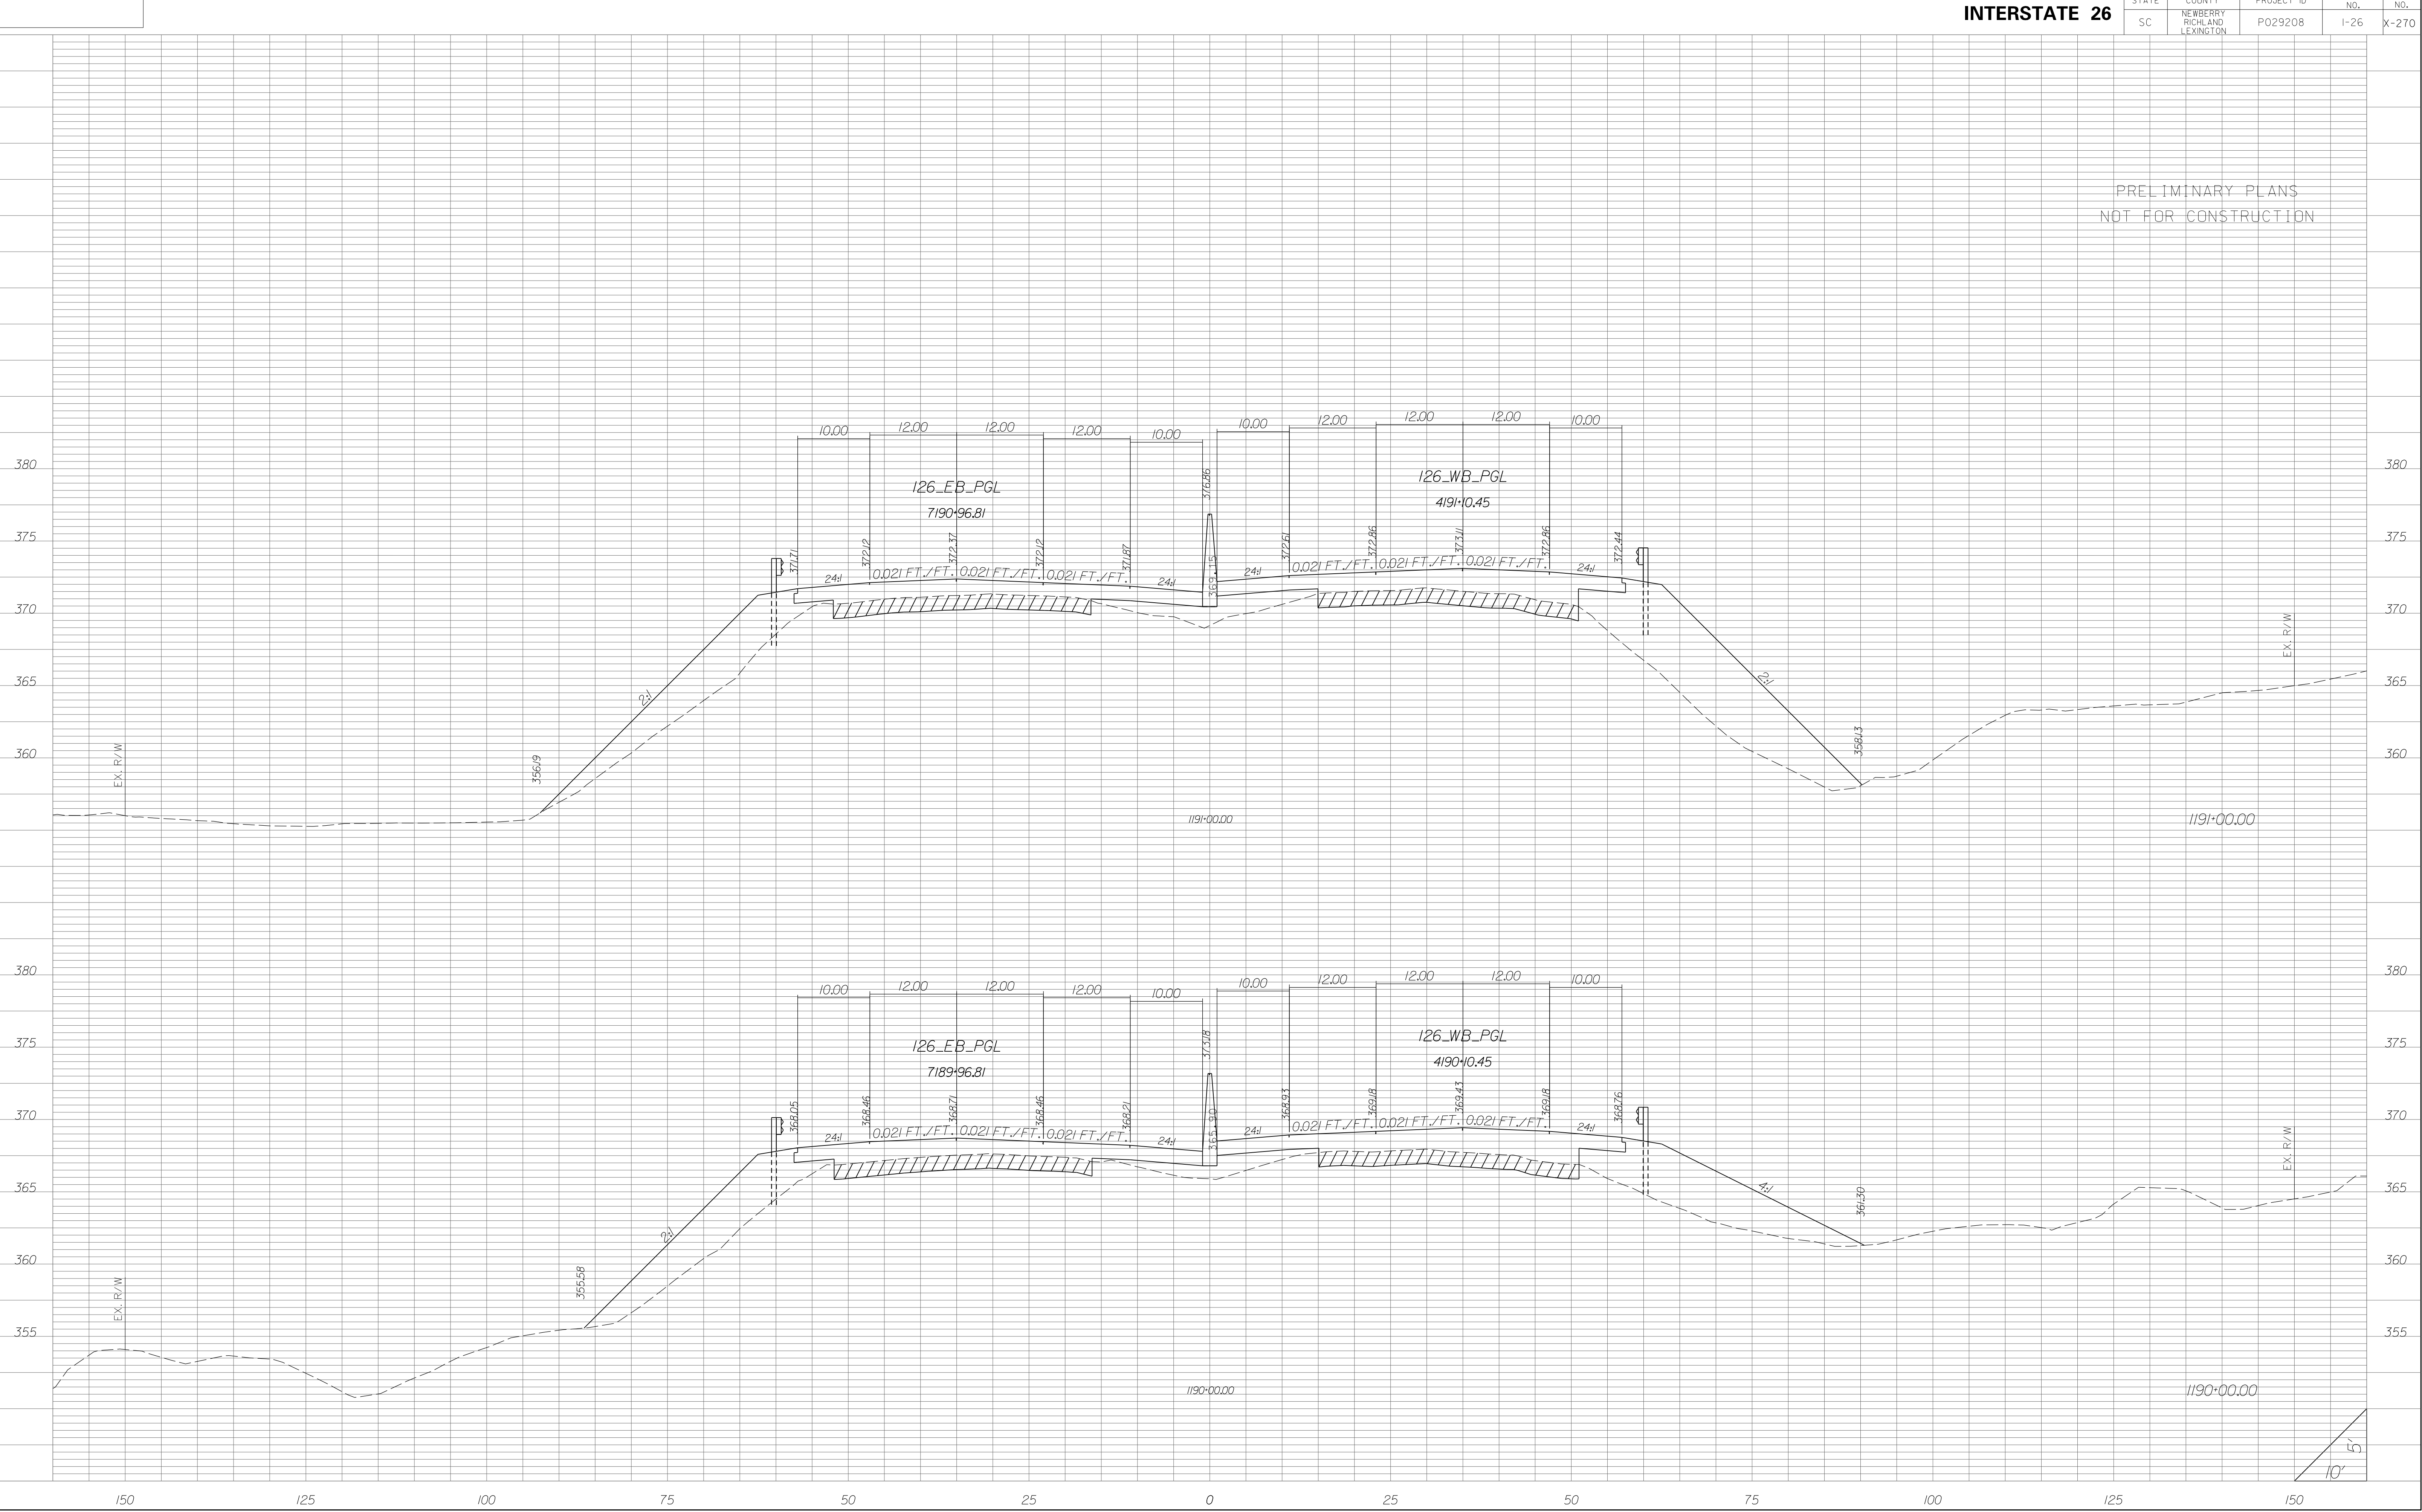


STATE	COUNTY	PROJECT ID	RD/RTE NO.	SHEET NO.
SC	NEWBERRY RICHLAND LEXINGTON	P029208	I-26	X-271

PRELIMINARY PLANS
NOT FOR CONSTRUCTION

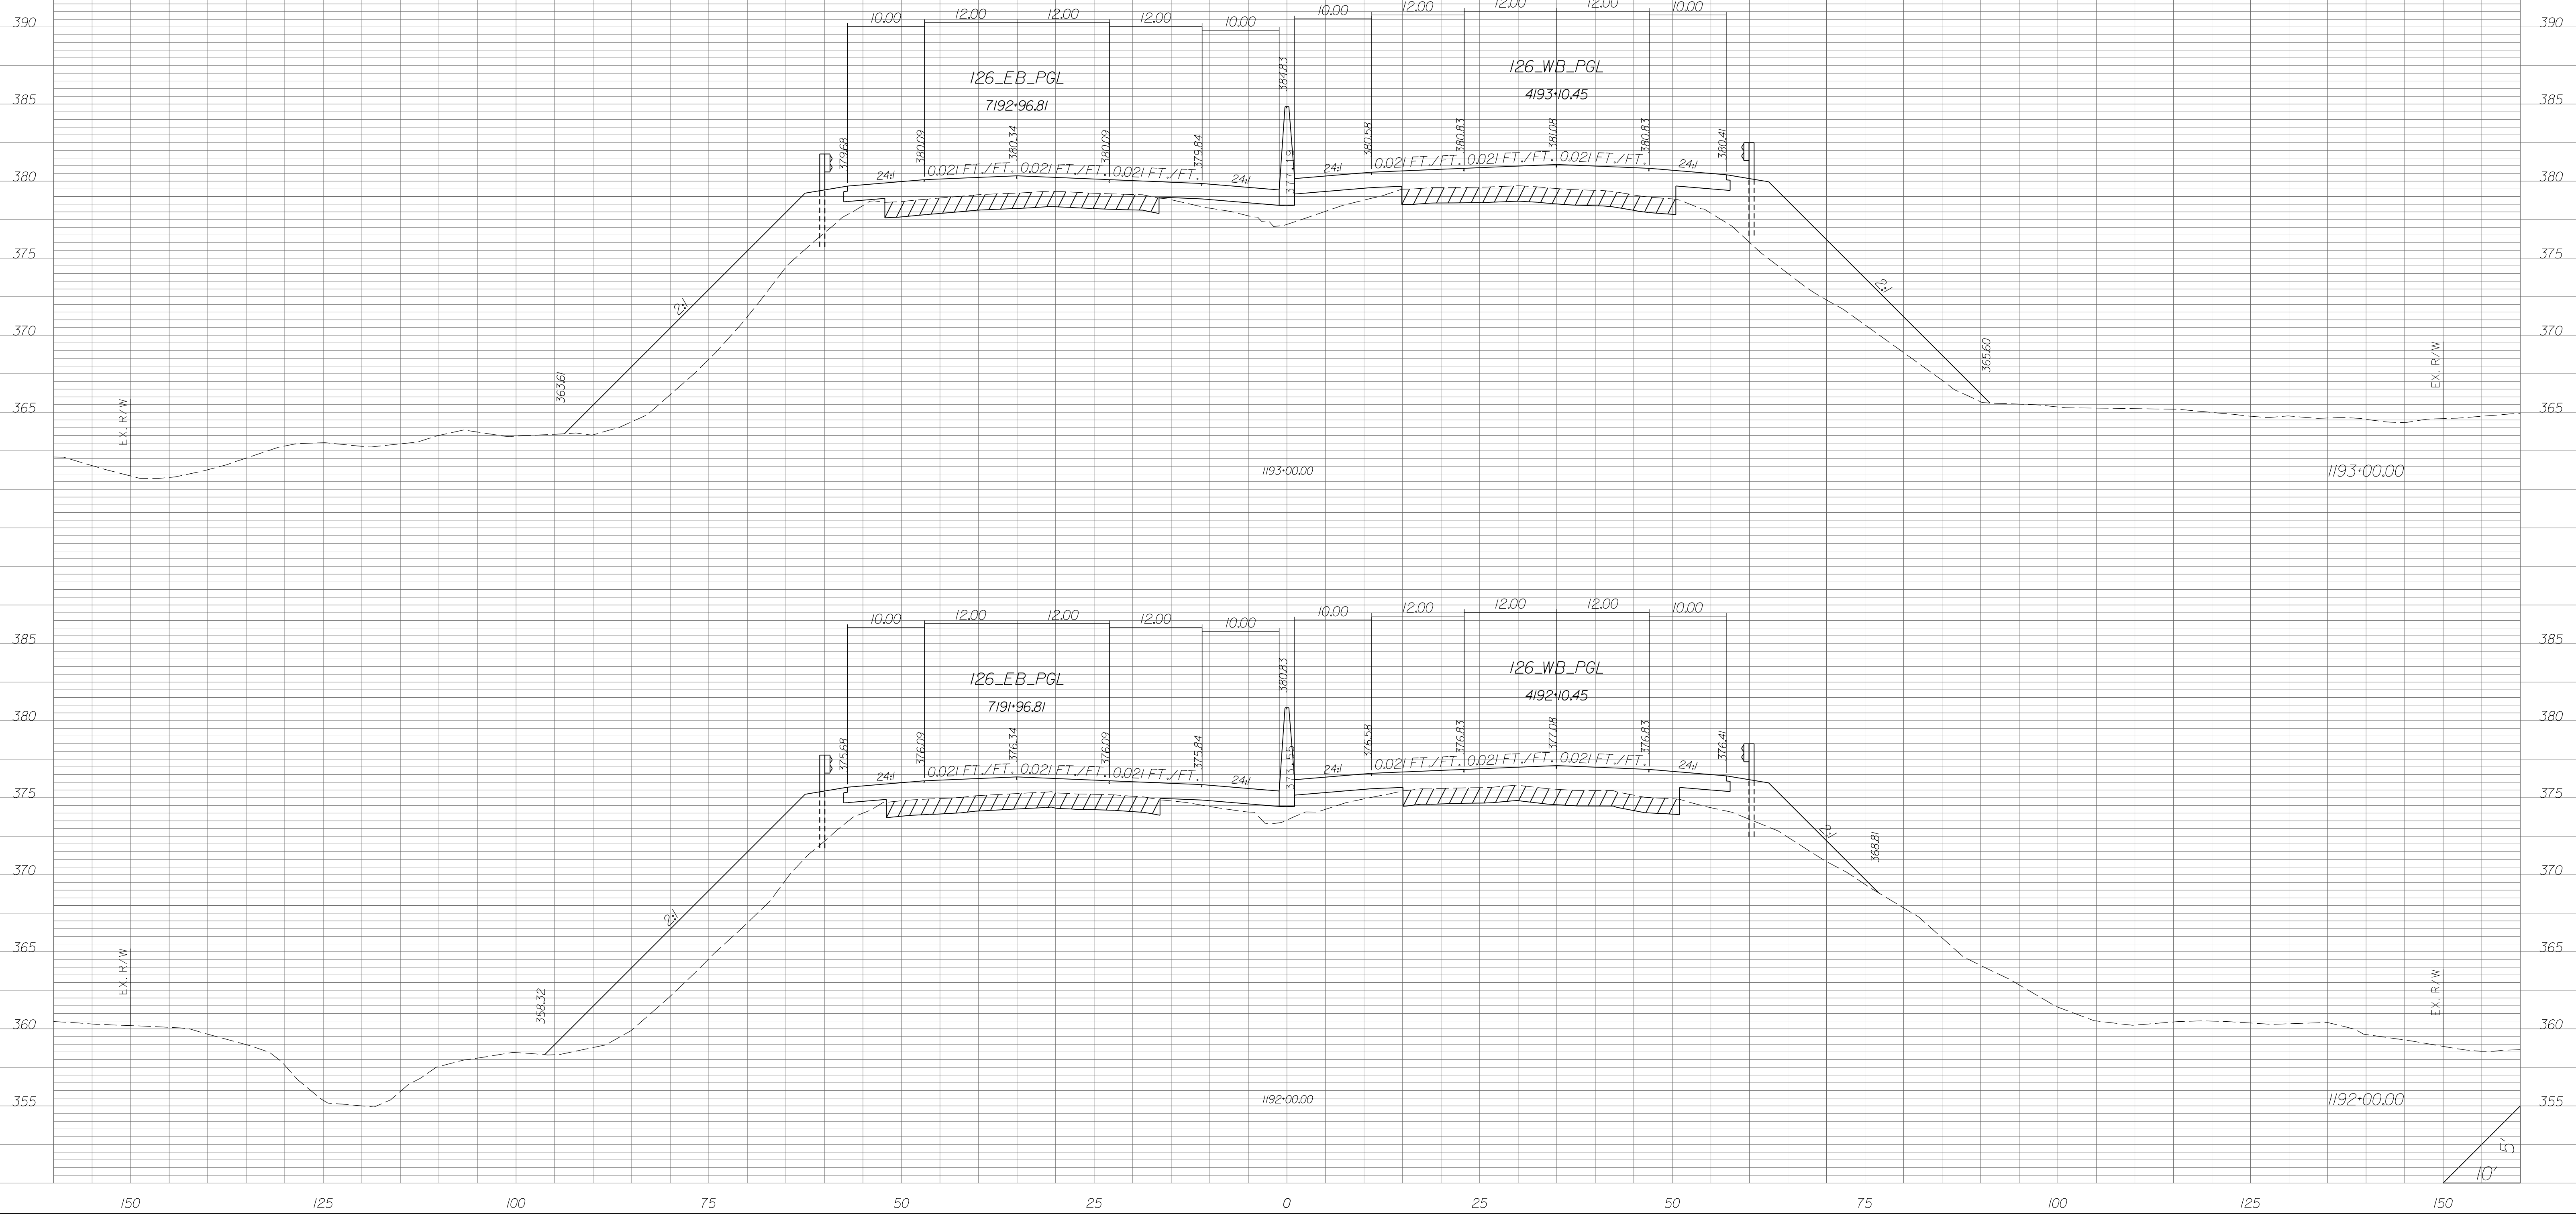


STATE	COUNTY	PROJECT ID	RD/RTE NO.	SHEET NO.
SC	NEWBERRY RICHLAND LEXINGTON	P029208	I-26	X-272

PRELIMINARY PLANS
NOT FOR CONSTRUCTION

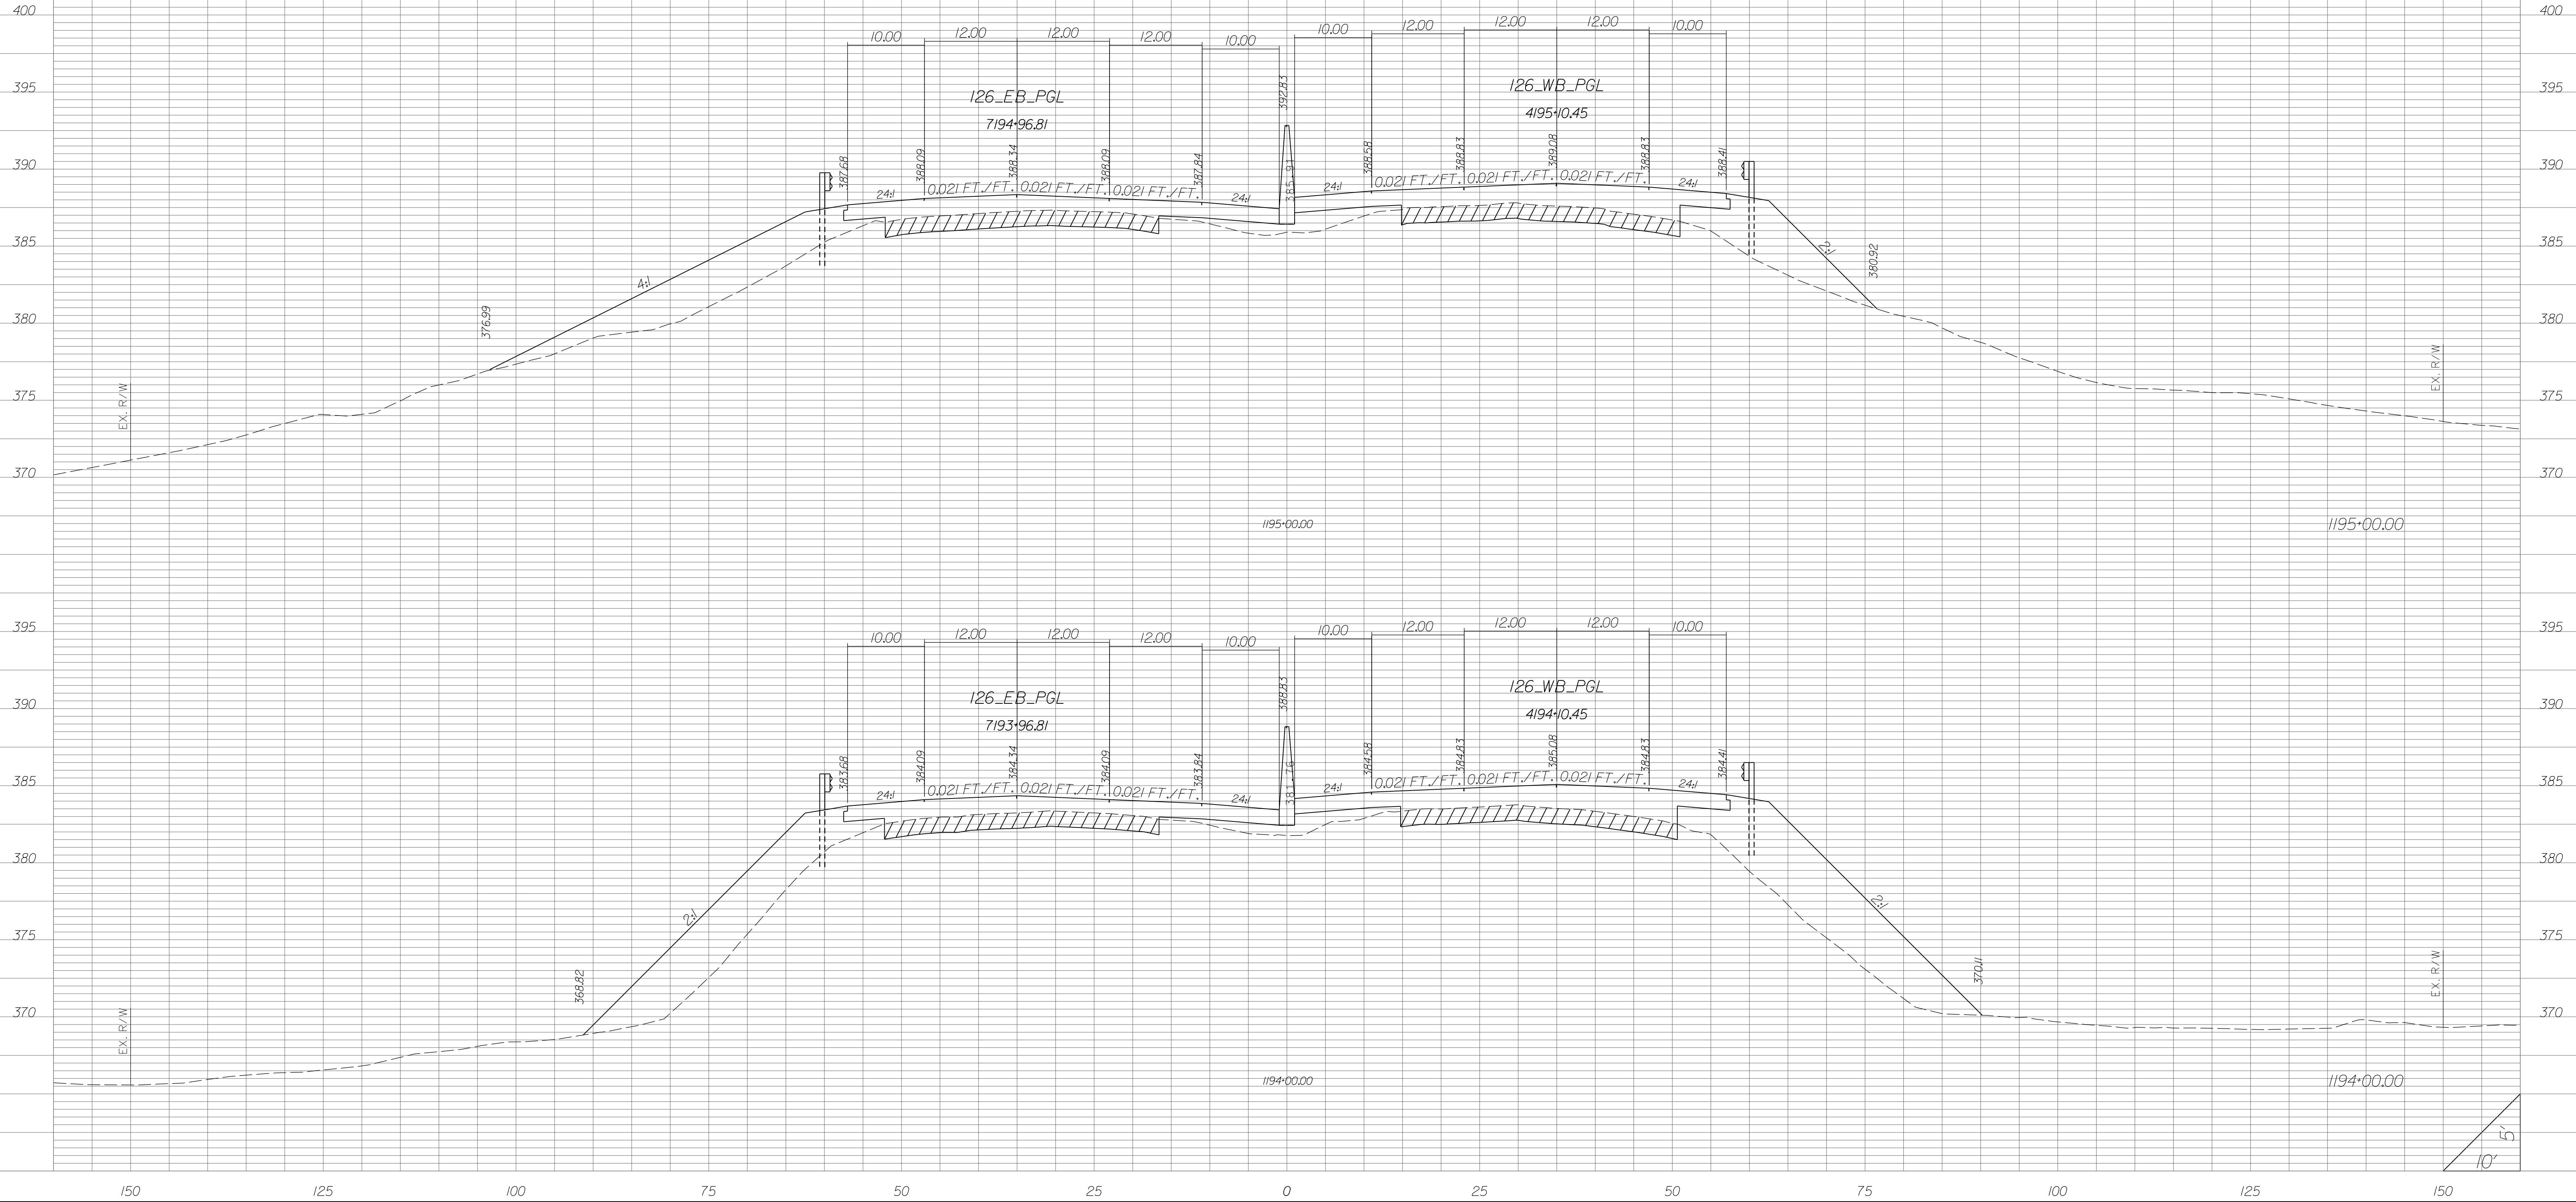


STATE	COUNTY	PROJECT ID	RD/RTE NO.	SHEET NO.
SC	NEWBERRY RICHLAND LEXINGTON	P029208	1-26	X-273

PRELIMINARY PLANS
NOT FOR CONSTRUCTION

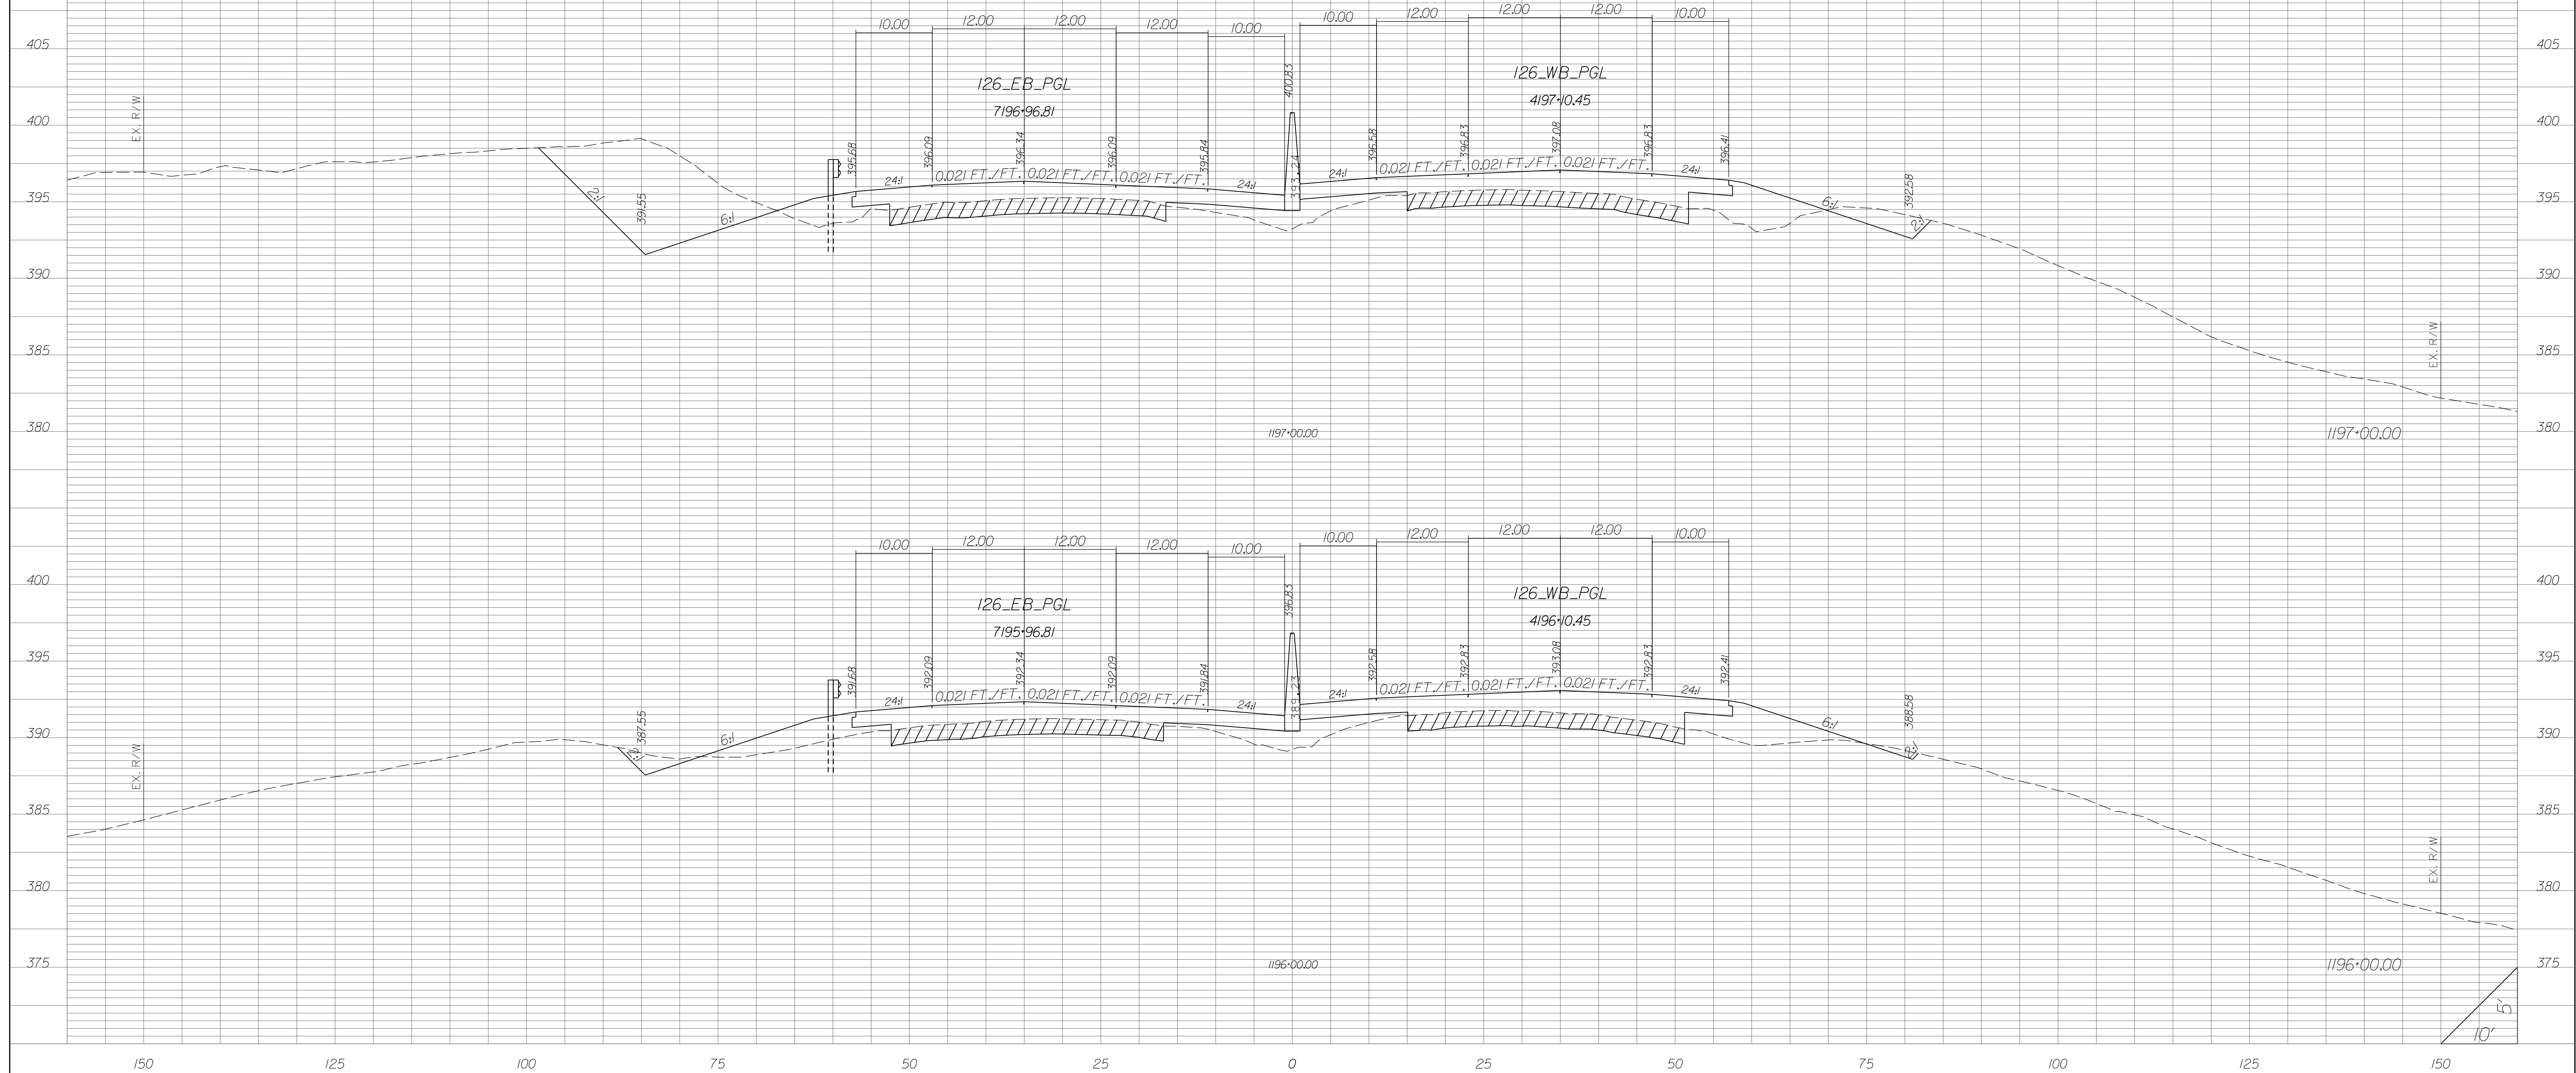


STATE	COUNTY	PROJECT ID	RD/RTE NO.	SHEET NO.
SC	NEWBERRY RICHLAND LEXINGTON	P029208	I-26	X-274

PRELIMINARY PLANS
NOT FOR CONSTRUCTION

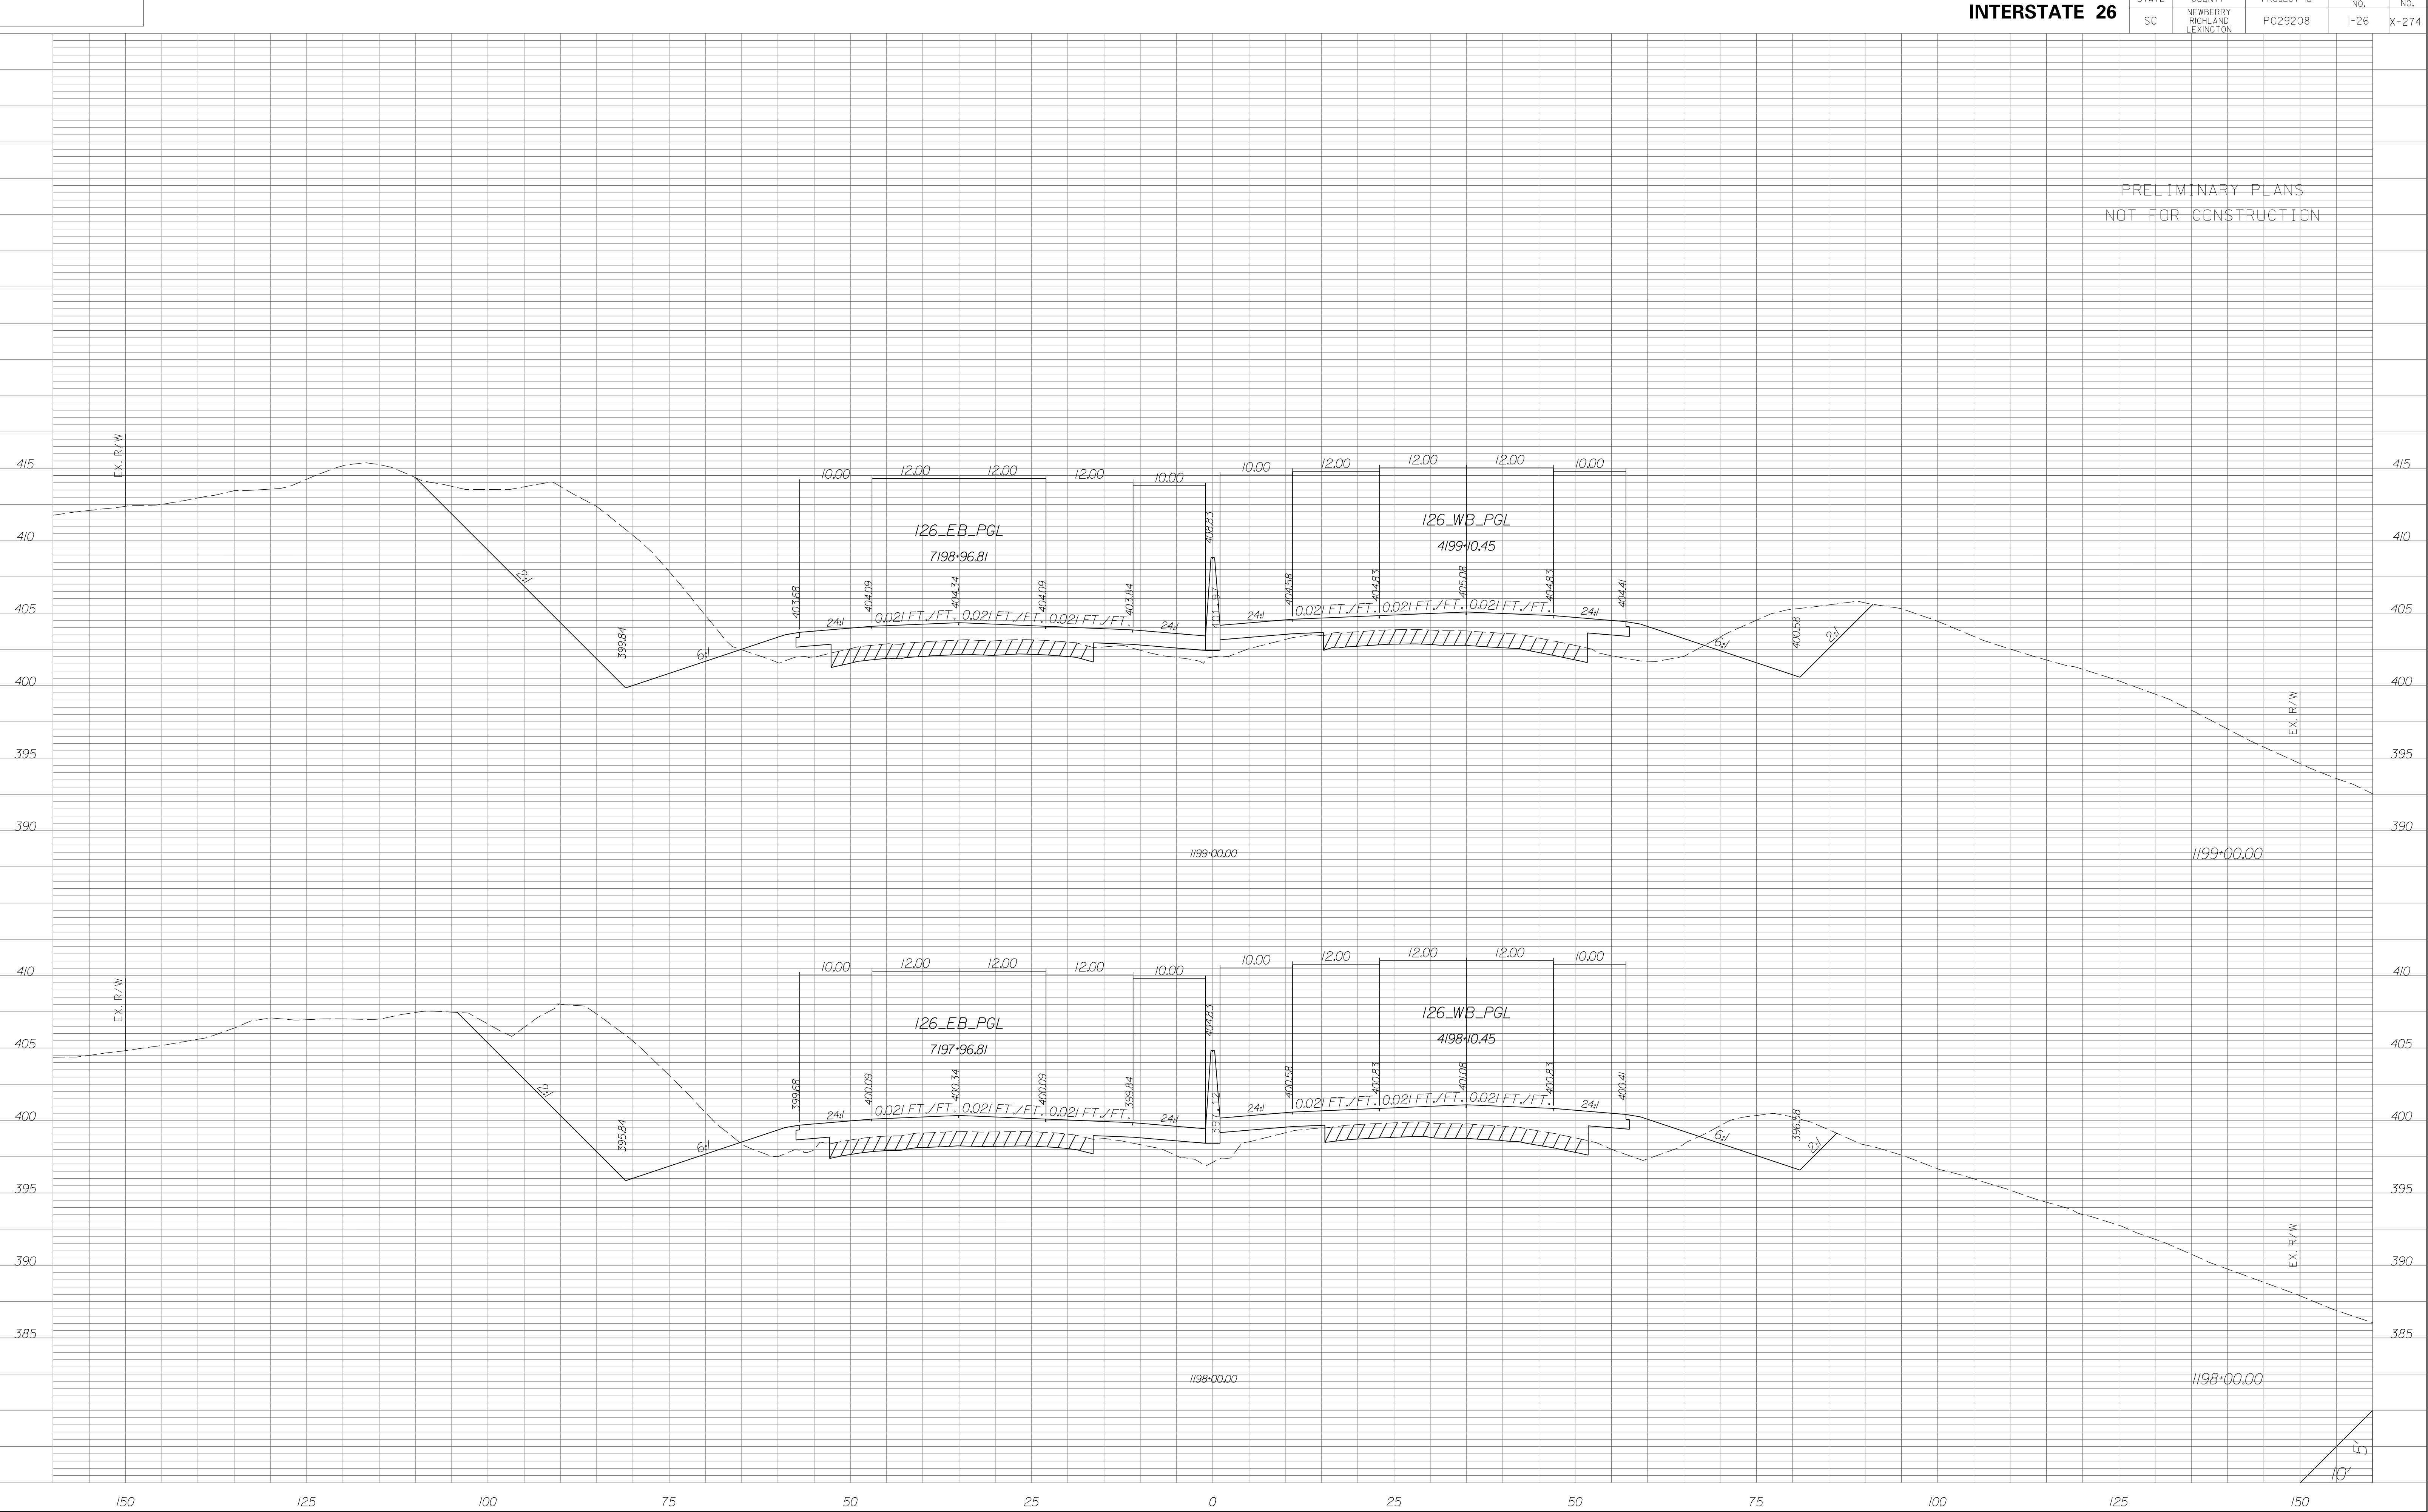


STATE	COUNTY	PROJECT ID	RD/RTE NO.	SHEET NO.
SC	NEWBERRY RICHLAND LEXINGTON	P029208	I-26	X-275

PRELIMINARY PLANS
NOT FOR CONSTRUCTION

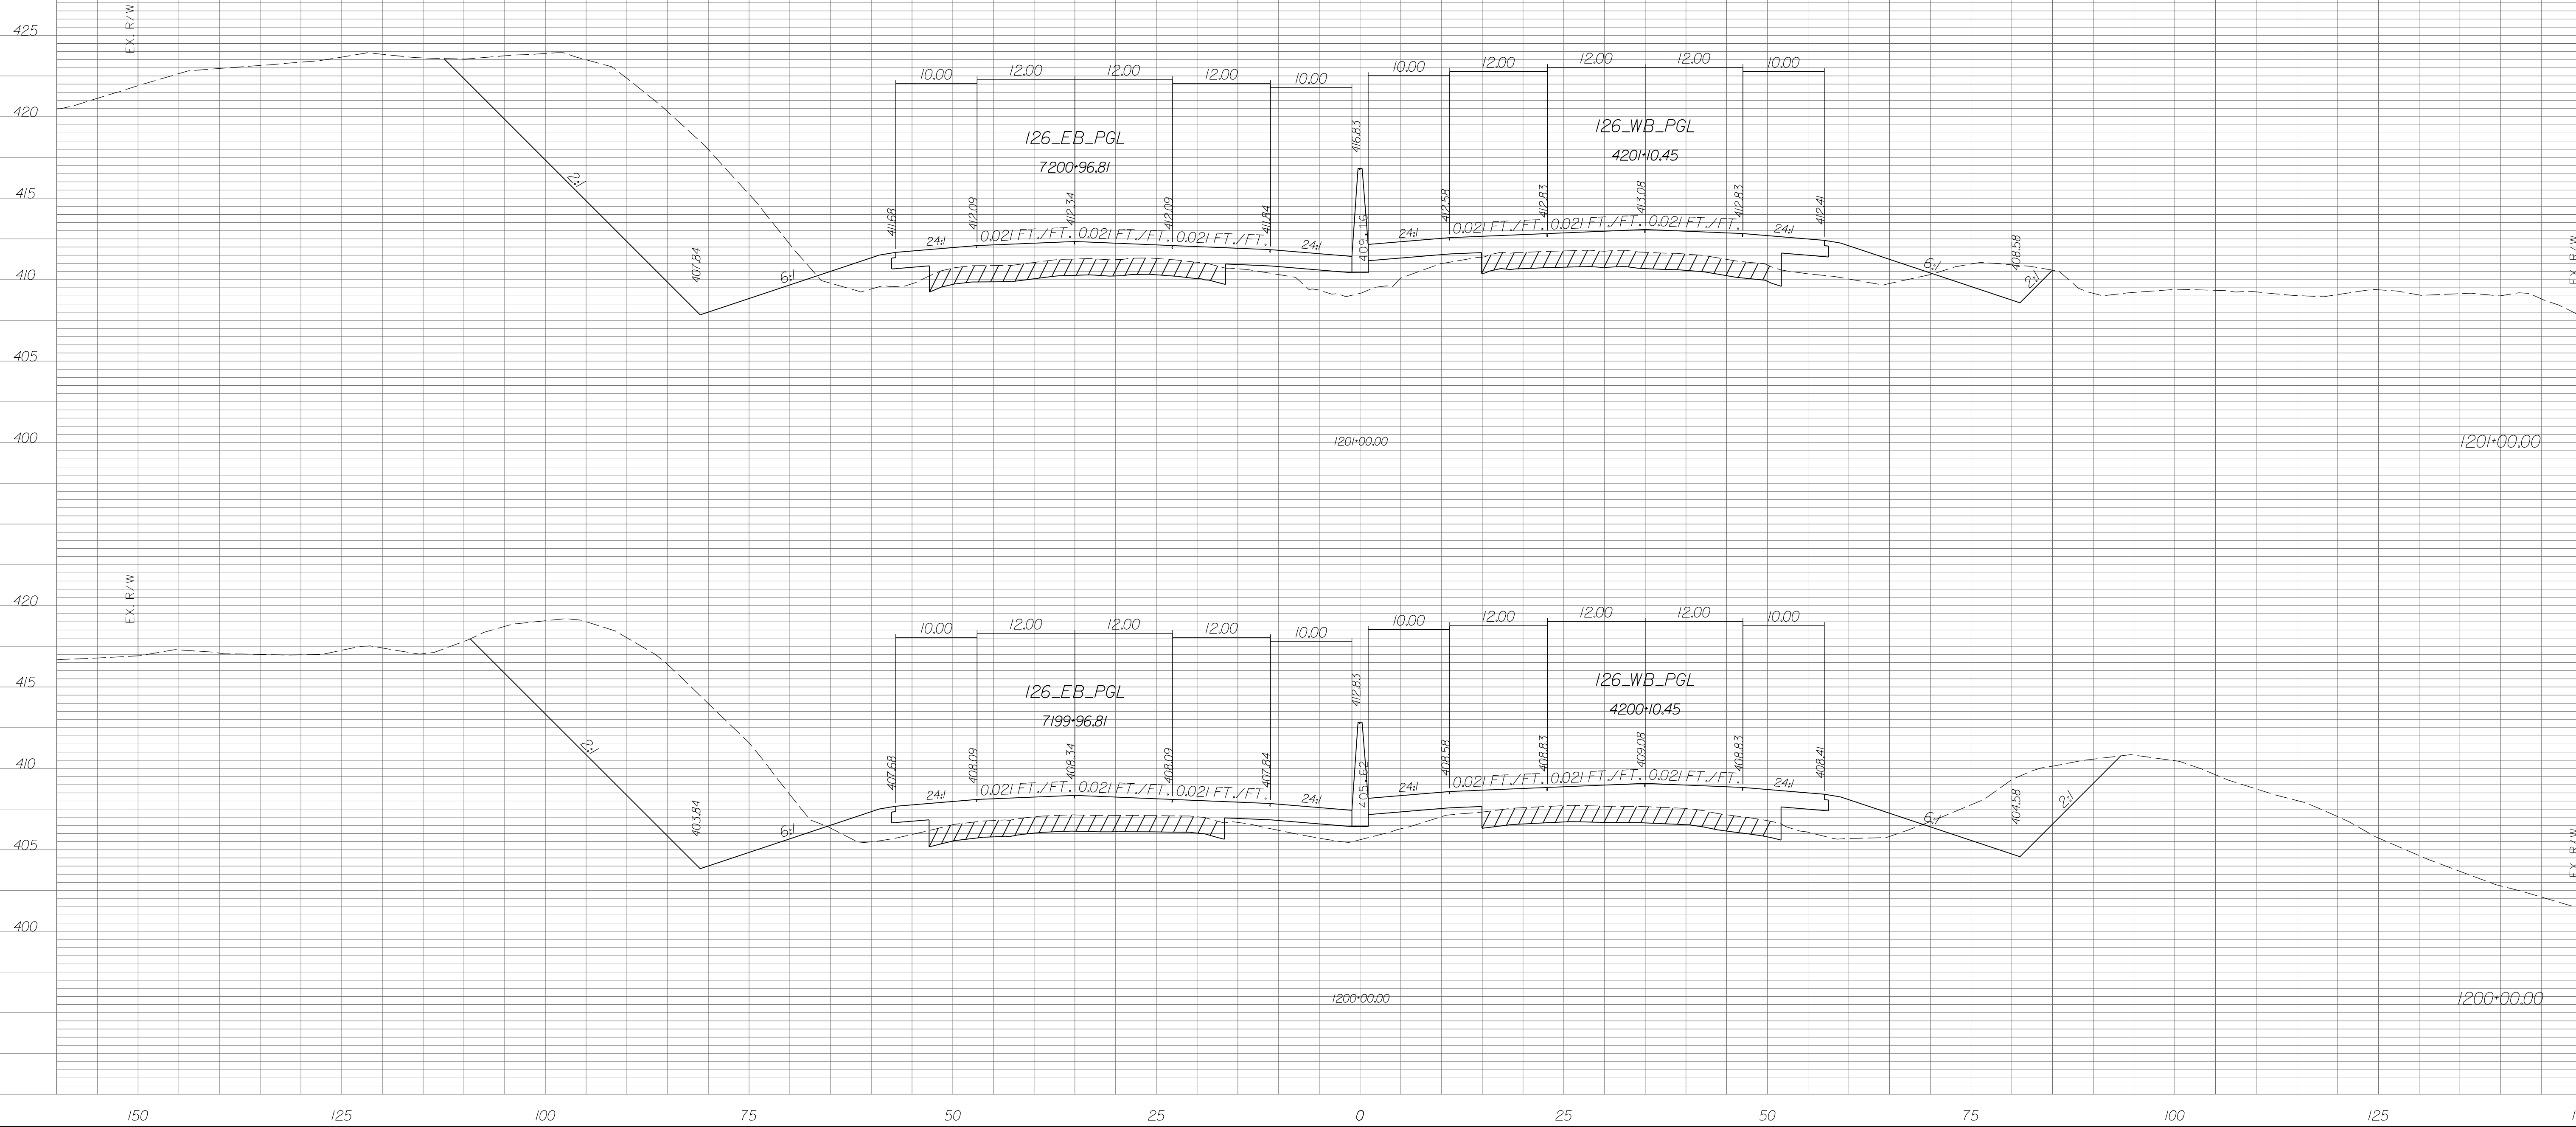


STATE	COUNTY	PROJECT ID	RD/RTE NO.	SHEET NO.
SC	NEWBERRY RICHLAND LEXINGTON	P029208	1-26	X-276

PRELIMINARY PLANS
NOT FOR CONSTRUCTION

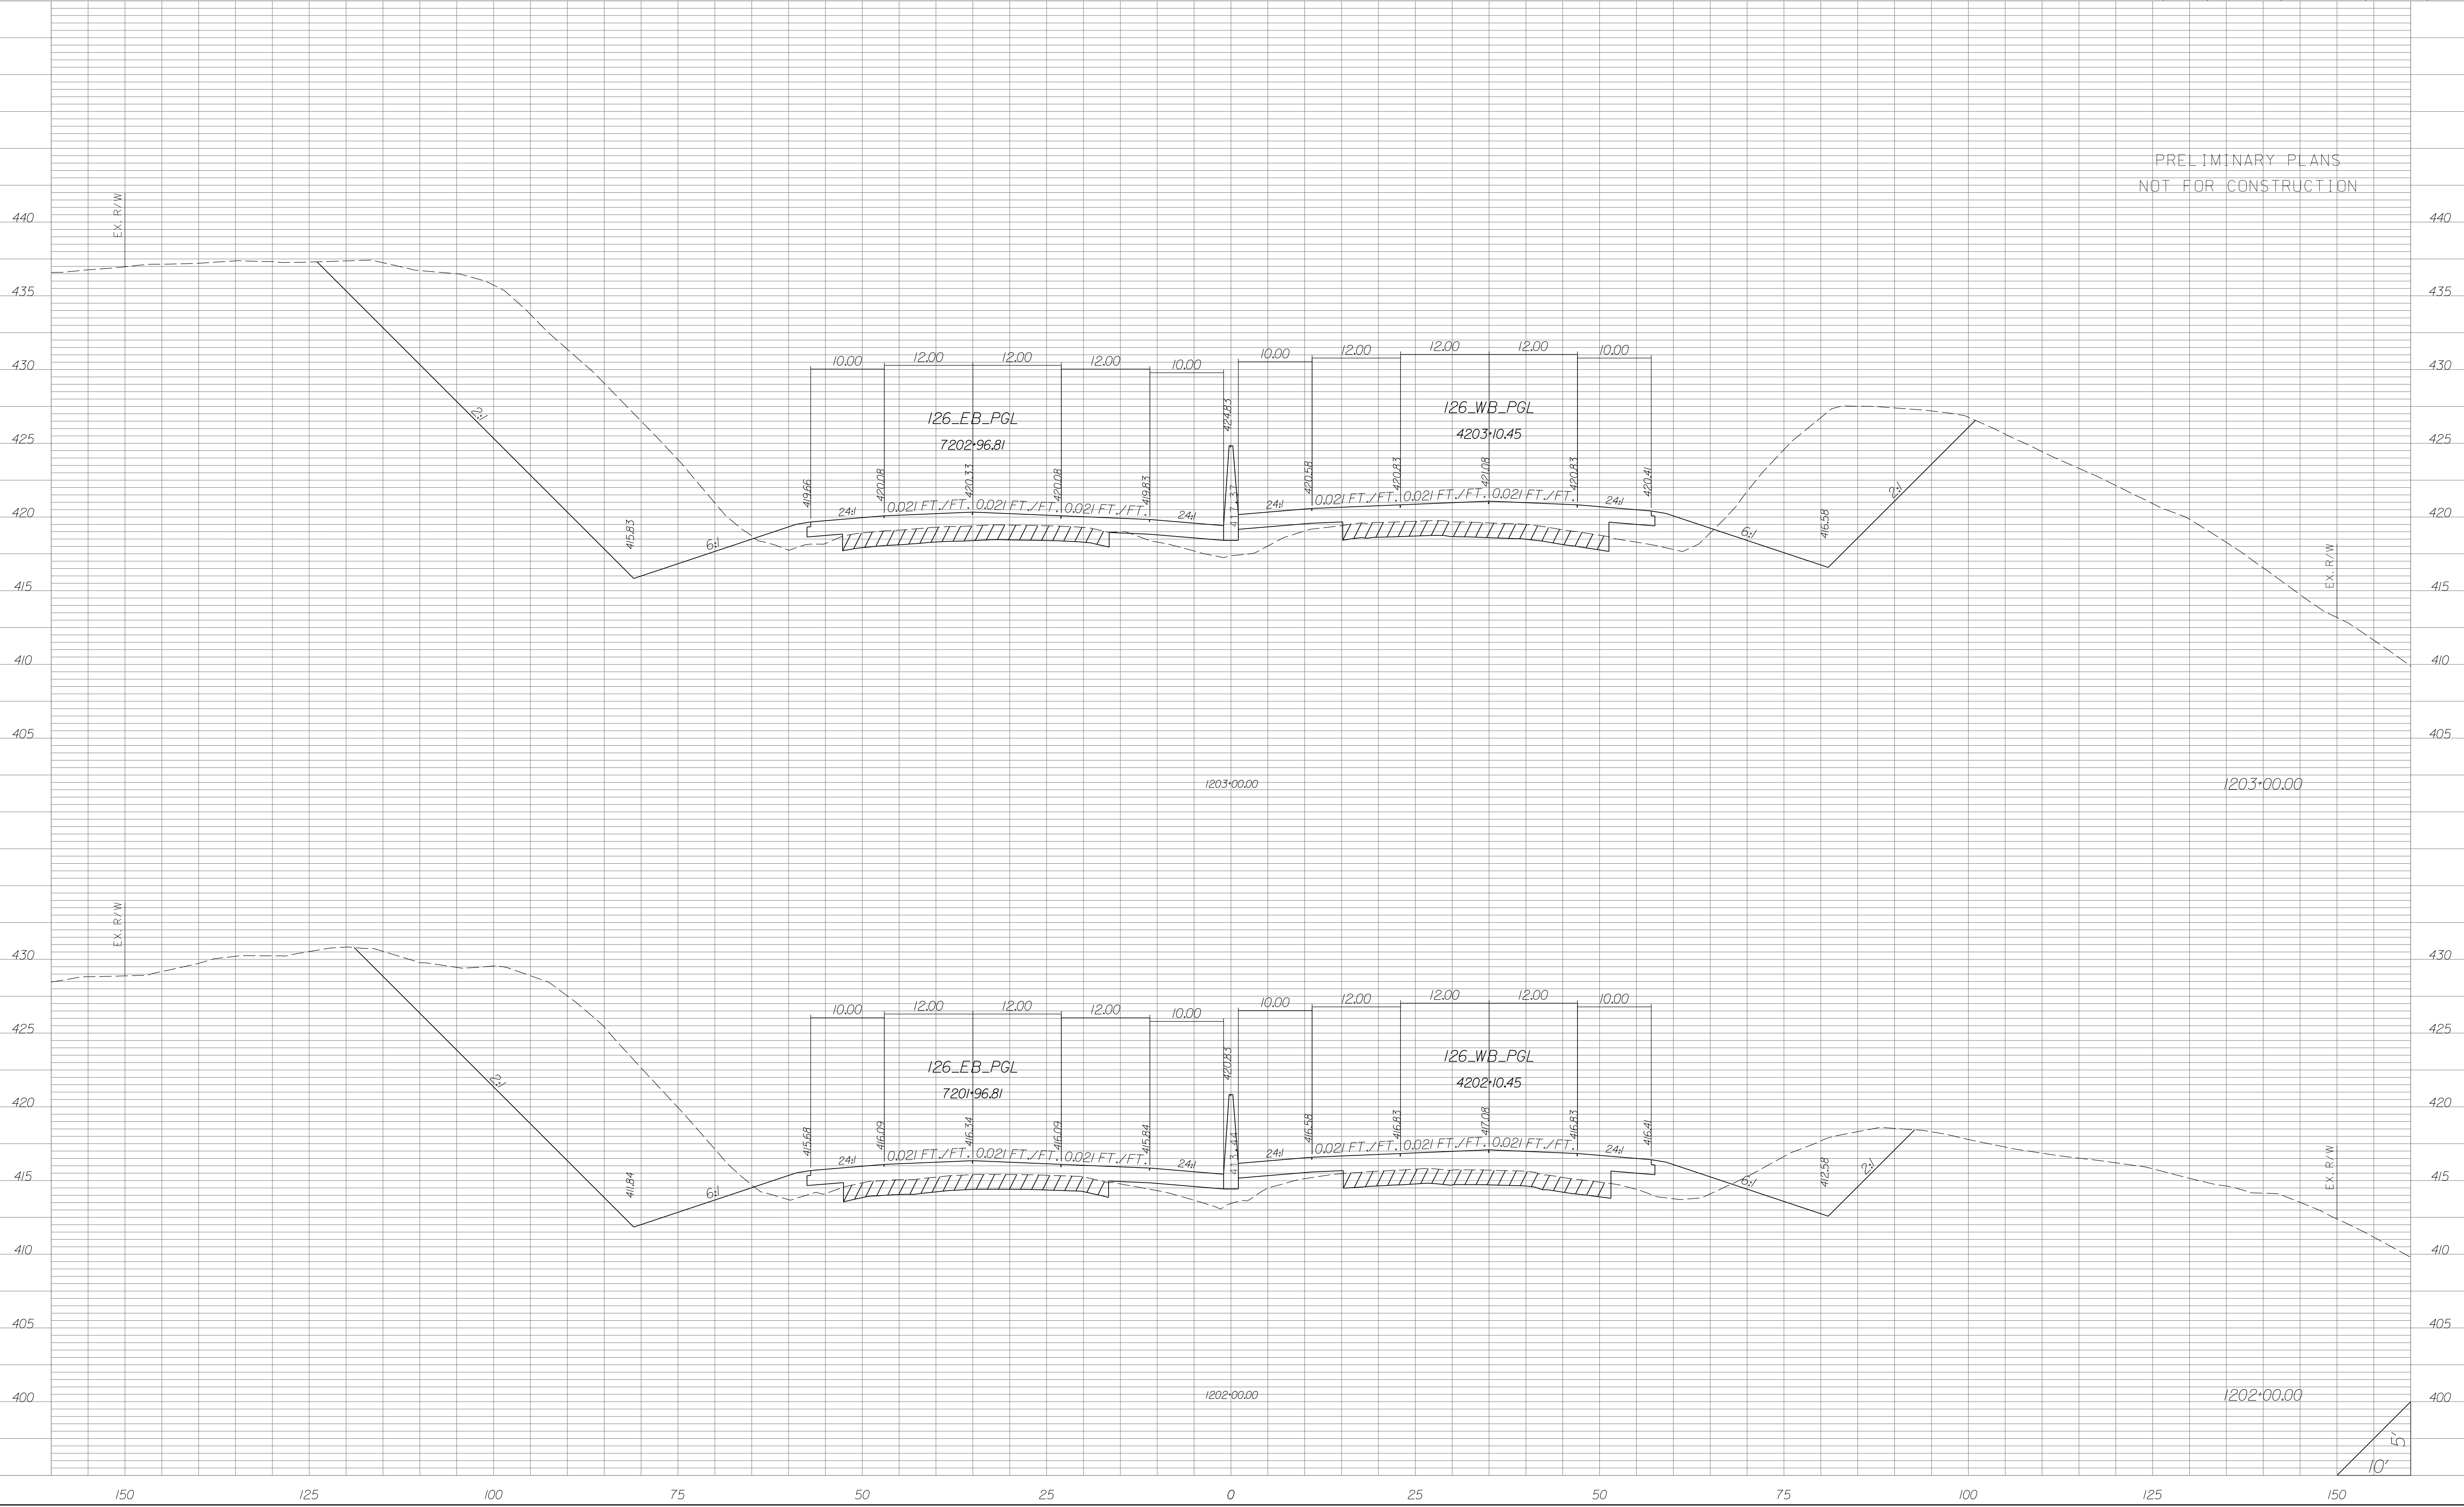


STATE	COUNTY	PROJECT ID	RD/RTE NO.	SHEET NO.
SC	NEWBERRY RICHLAND LEXINGTON	P029208	I-26	X-277

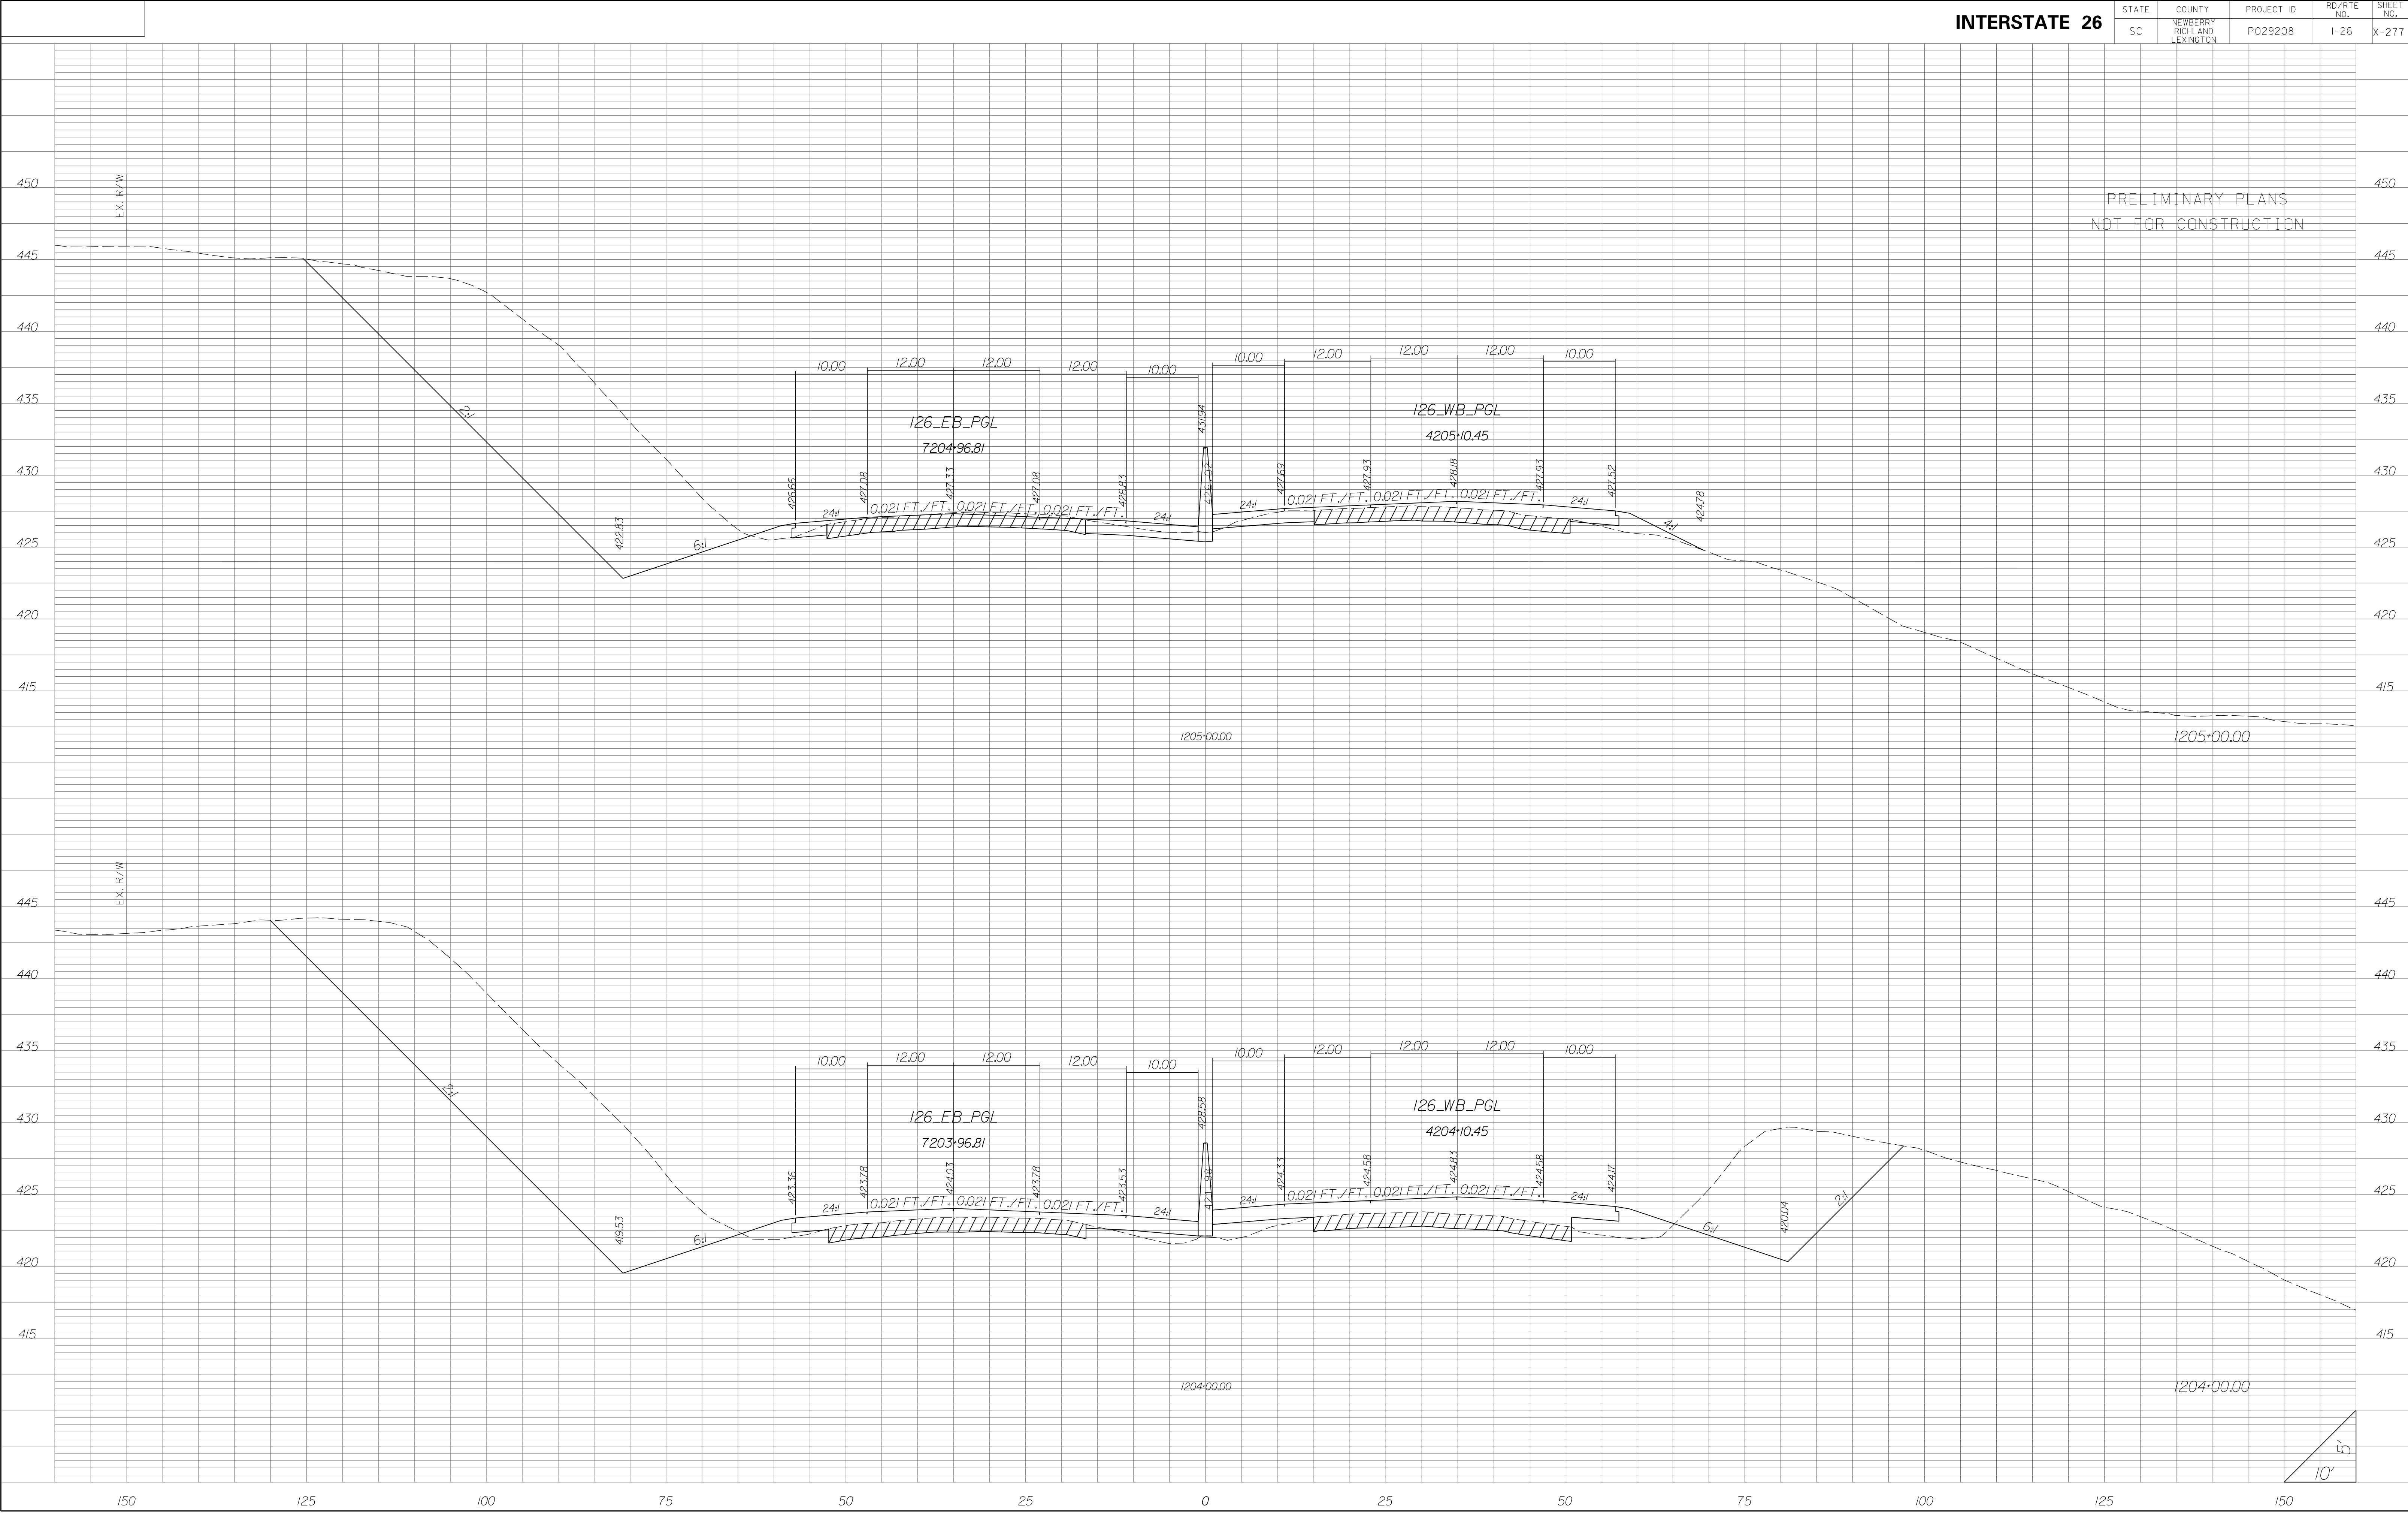


STATE	COUNTY	PROJECT ID	RD/RTE NO.	SHEET NO.
SC	NEWBERRY RICHLAND LEXINGTON	P029208	1-26	X-278

PRELIMINARY PLANS
NOT FOR CONSTRUCTION

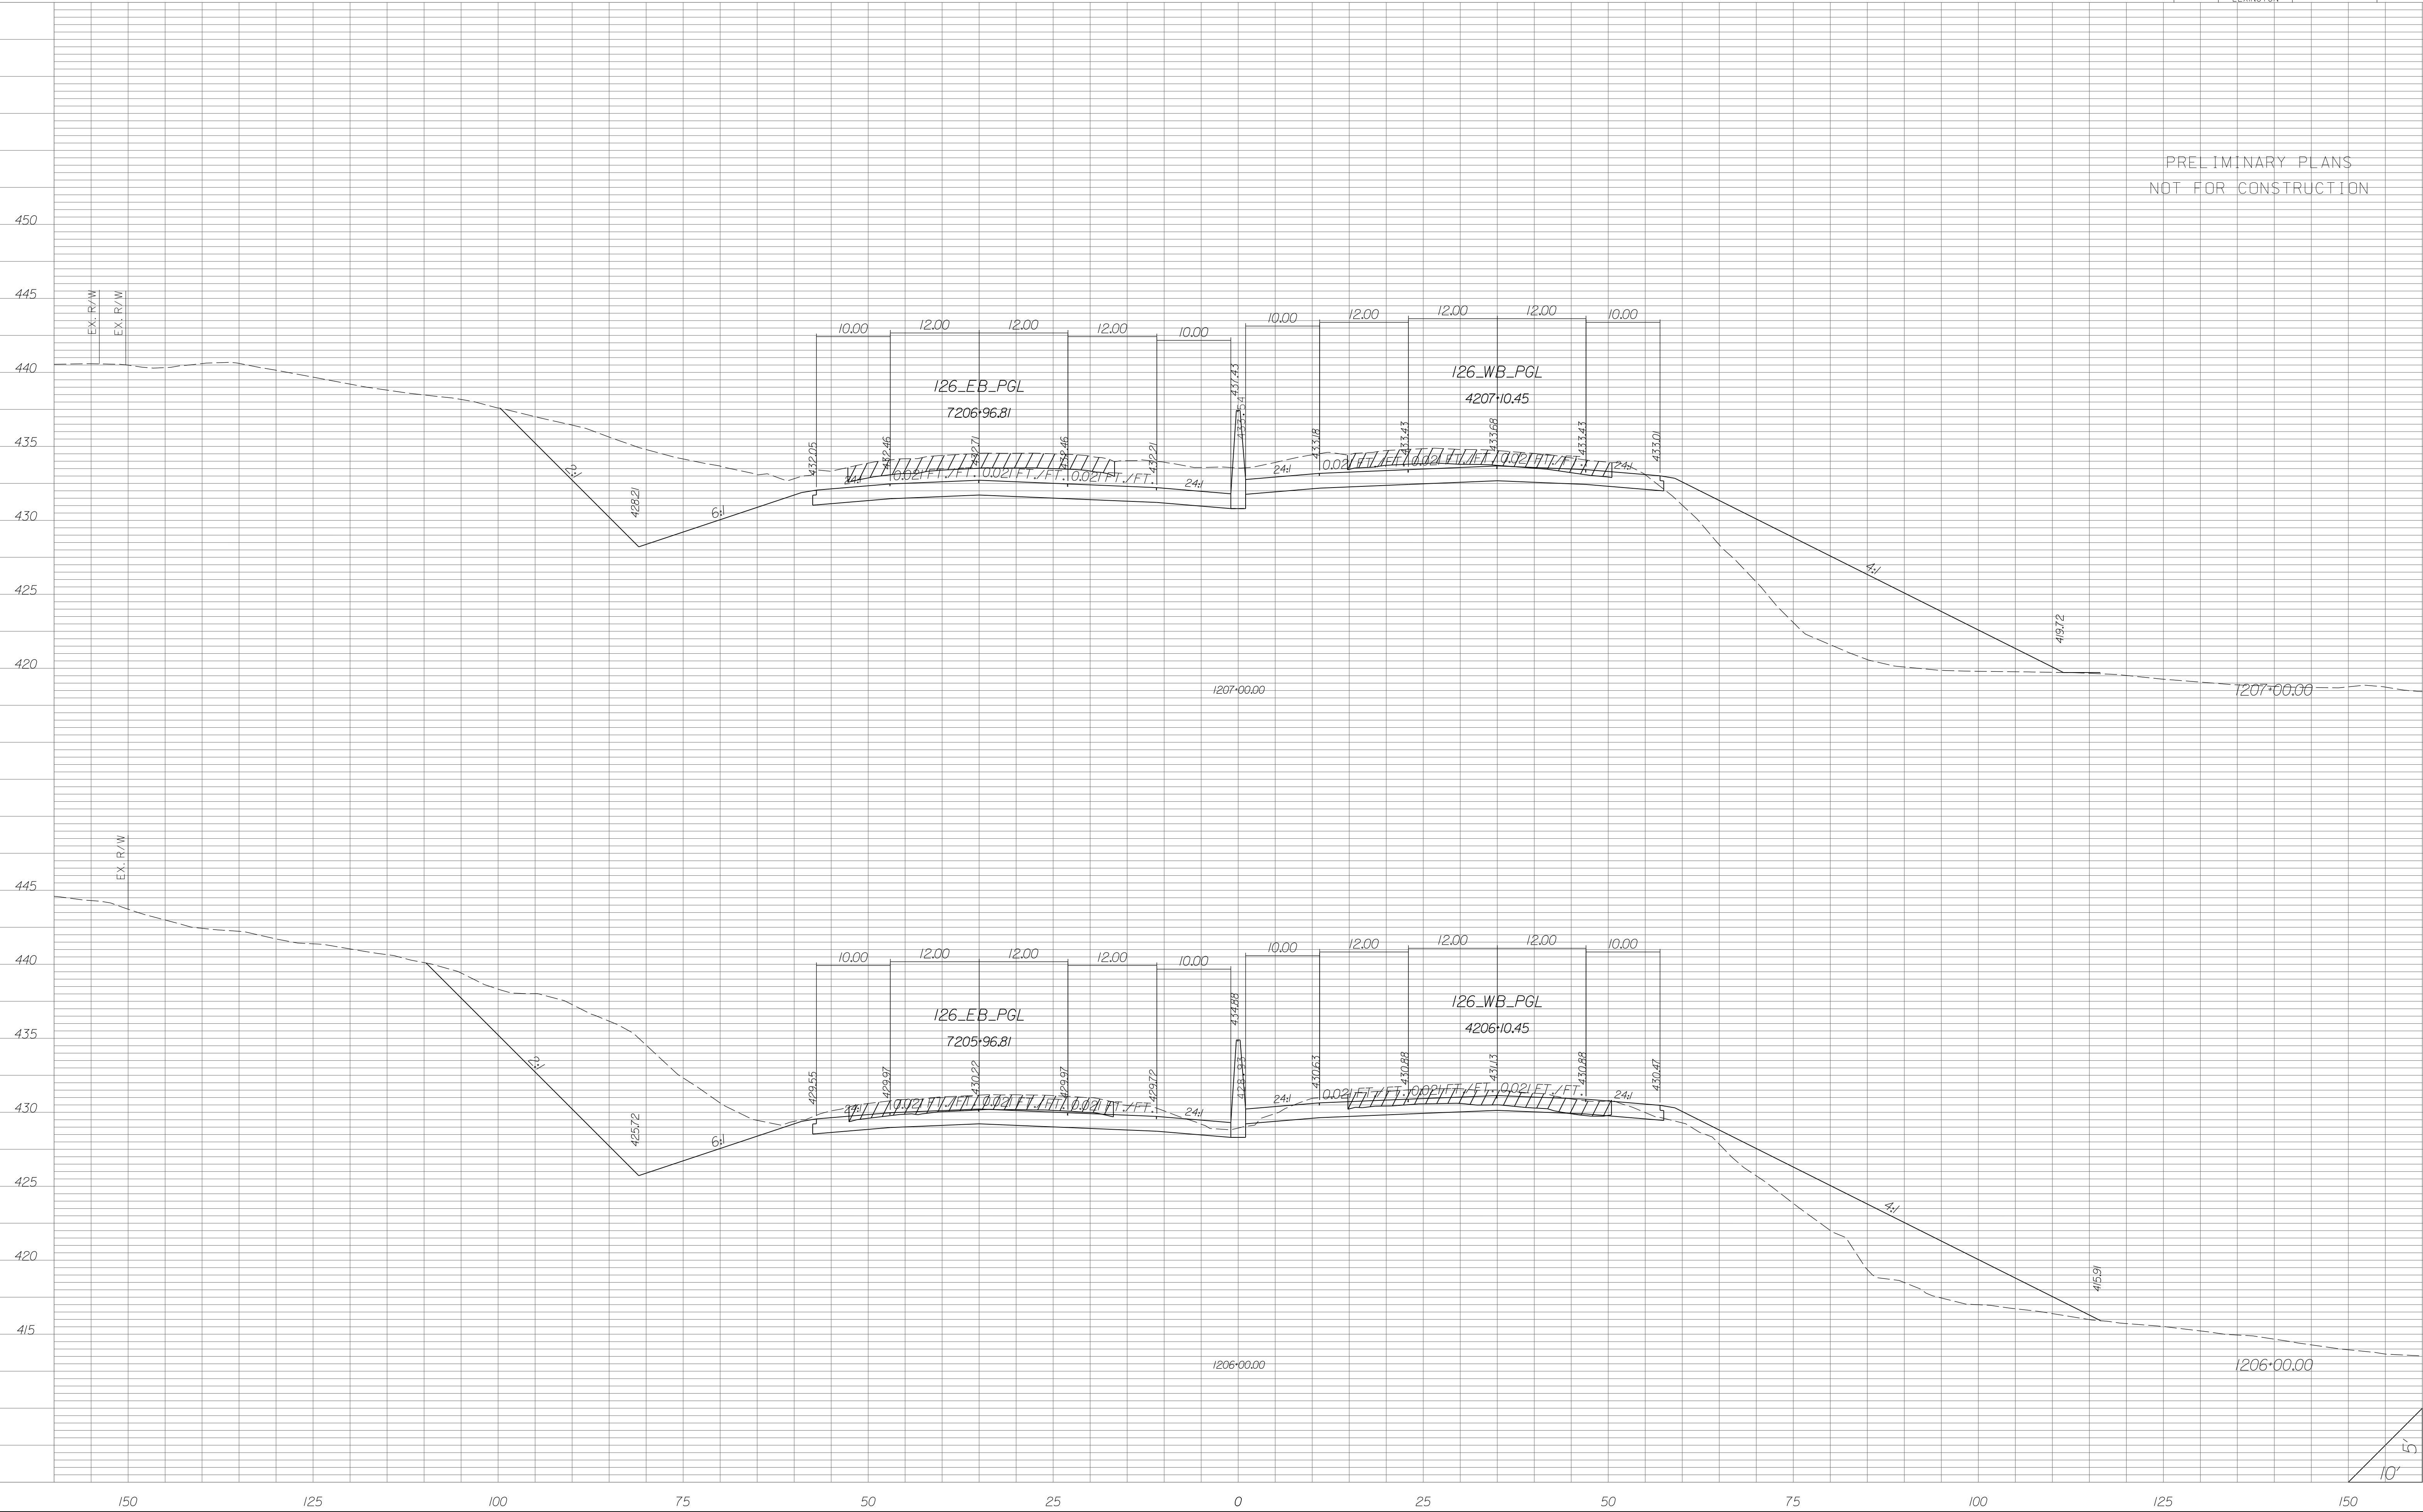


STATE	COUNTY	PROJECT ID	RD/RTE NO.	SHEET NO.
SC	NEWBERRY RICHLAND LEXINGTON	P029208	I-26	X-280

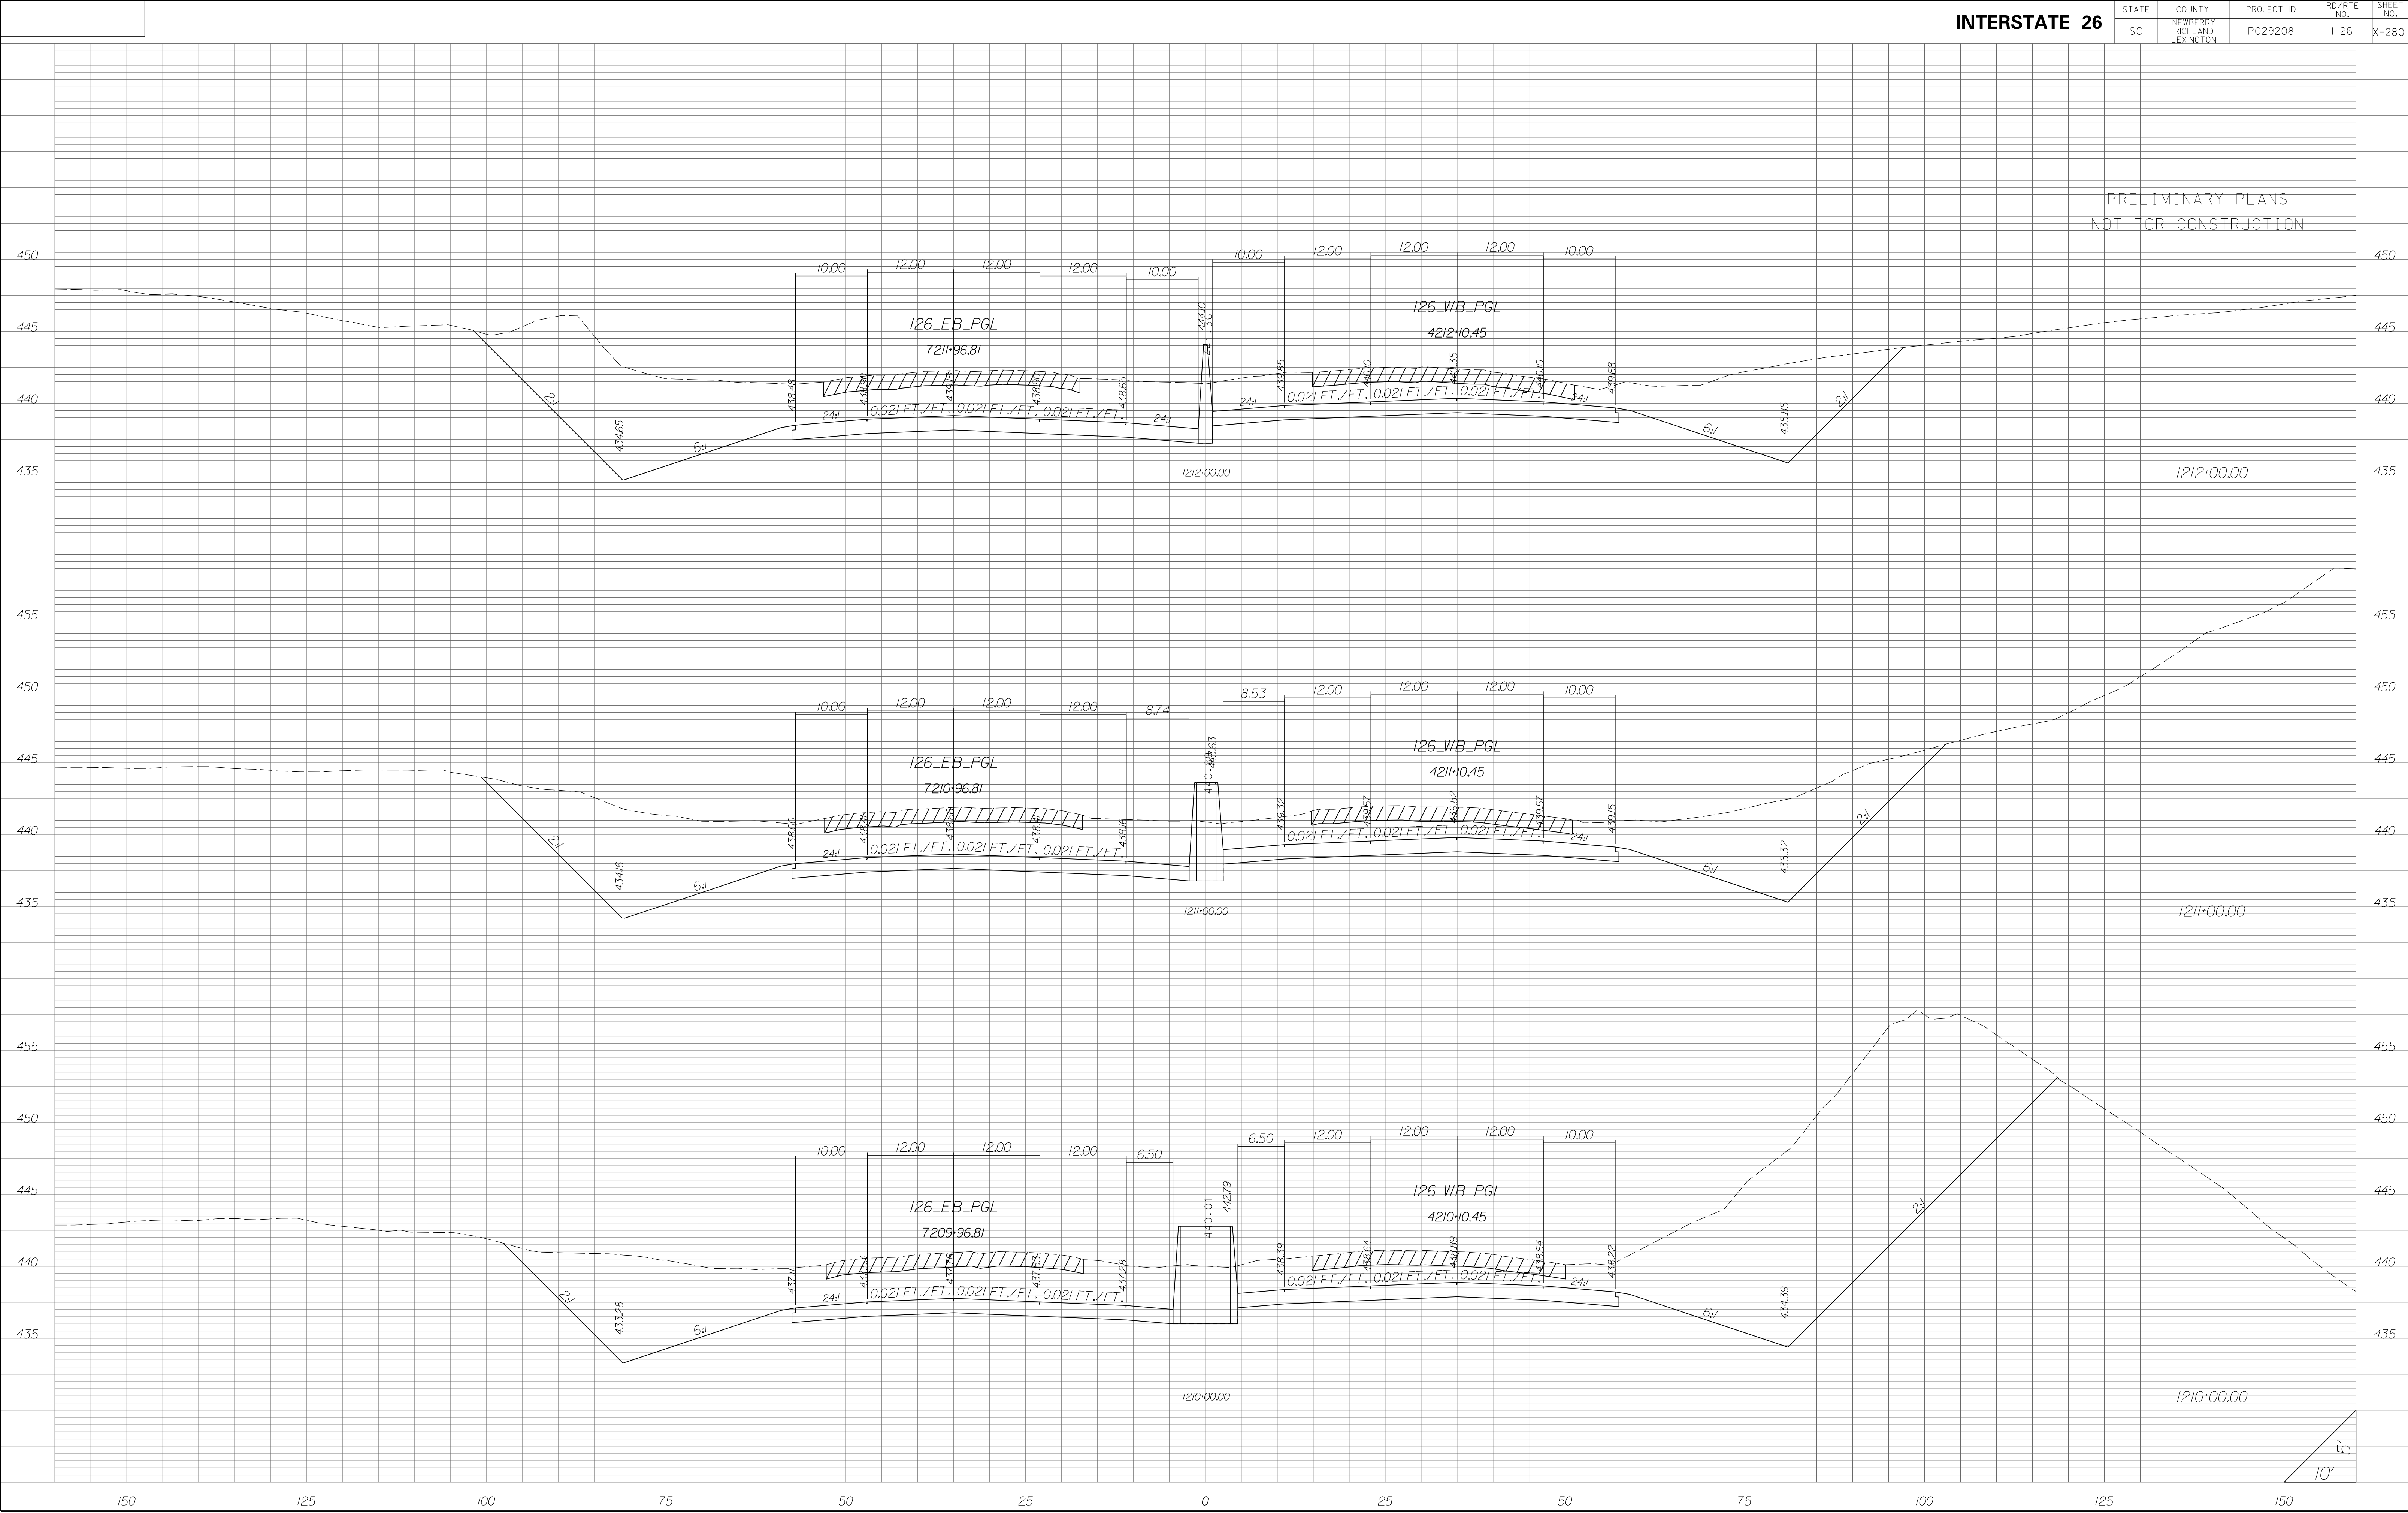


STATE	COUNTY	PROJECT ID	RD/RTE NO.	SHEET NO.
SC	NEWBERRY RICHLAND LEXINGTON	P029208	I-26	X-281

PRELIMINARY PLANS
NOT FOR CONSTRUCTION

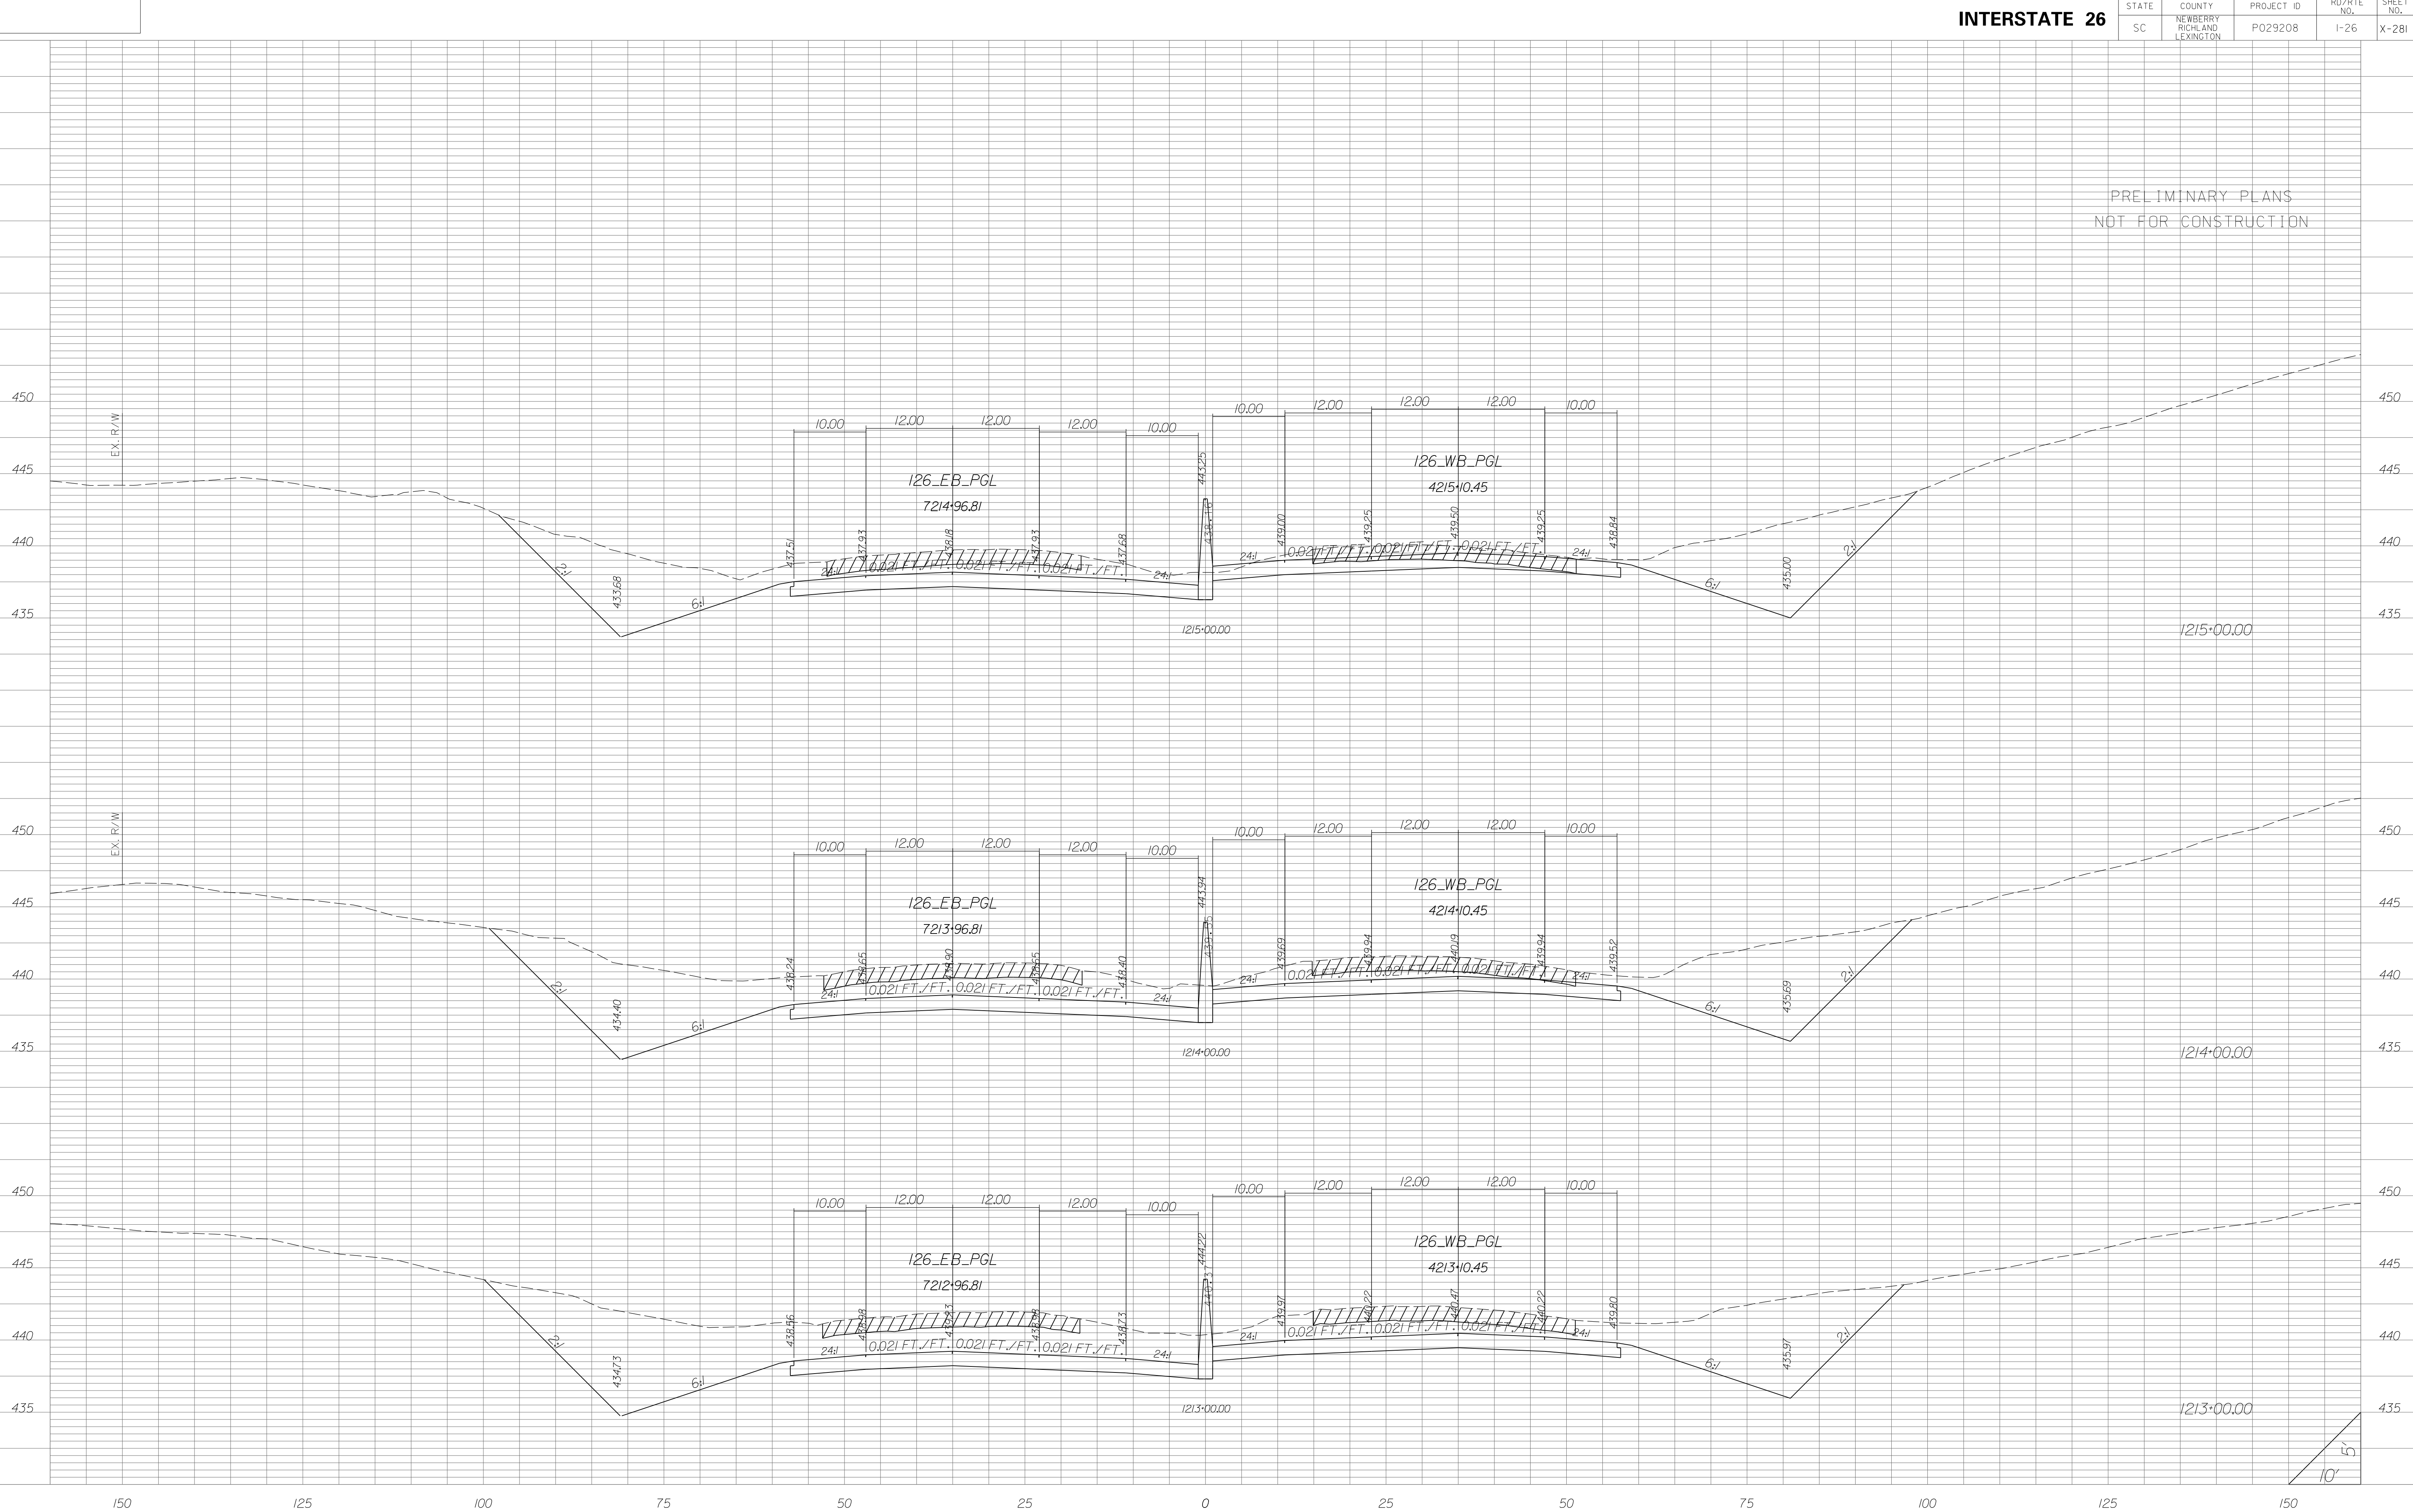


STATE	COUNTY	PROJECT ID	RD/RTE NO.	SHEET NO.
SC	NEWBERRY RICHLAND LEXINGTON	P029208	I-26	X-283

PRELIMINARY PLANS
NOT FOR CONSTRUCTION

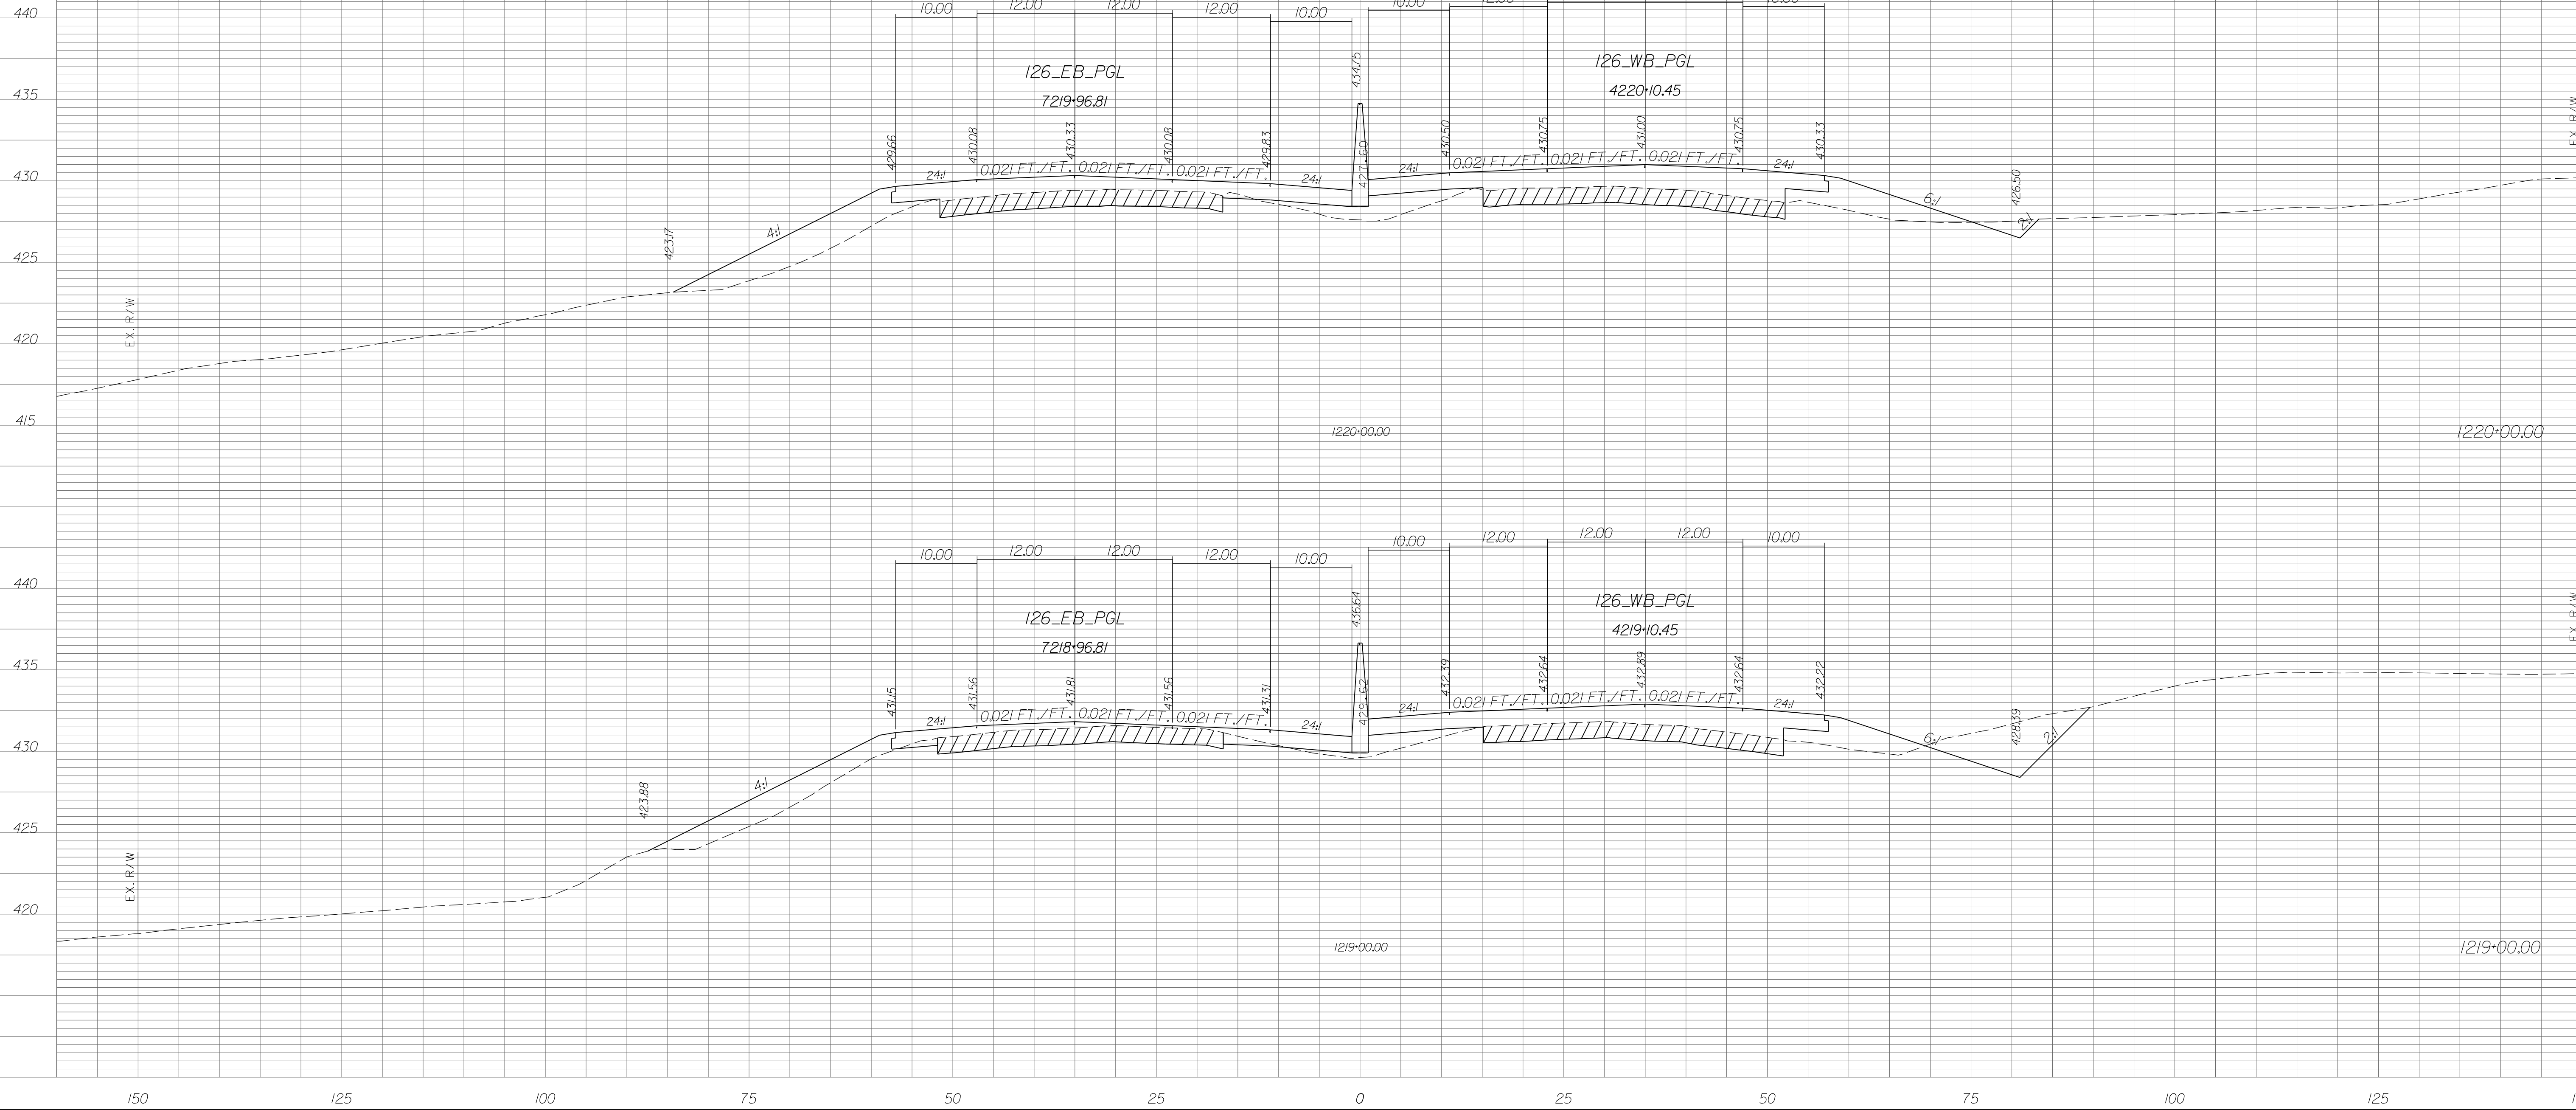


STATE	COUNTY	PROJECT ID	RD/RTE NO.	SHEET NO.
SC	NEWBERRY RICHLAND LEXINGTON	P029208	I-26	X-284

PRELIMINARY PLANS
NOT FOR CONSTRUCTION

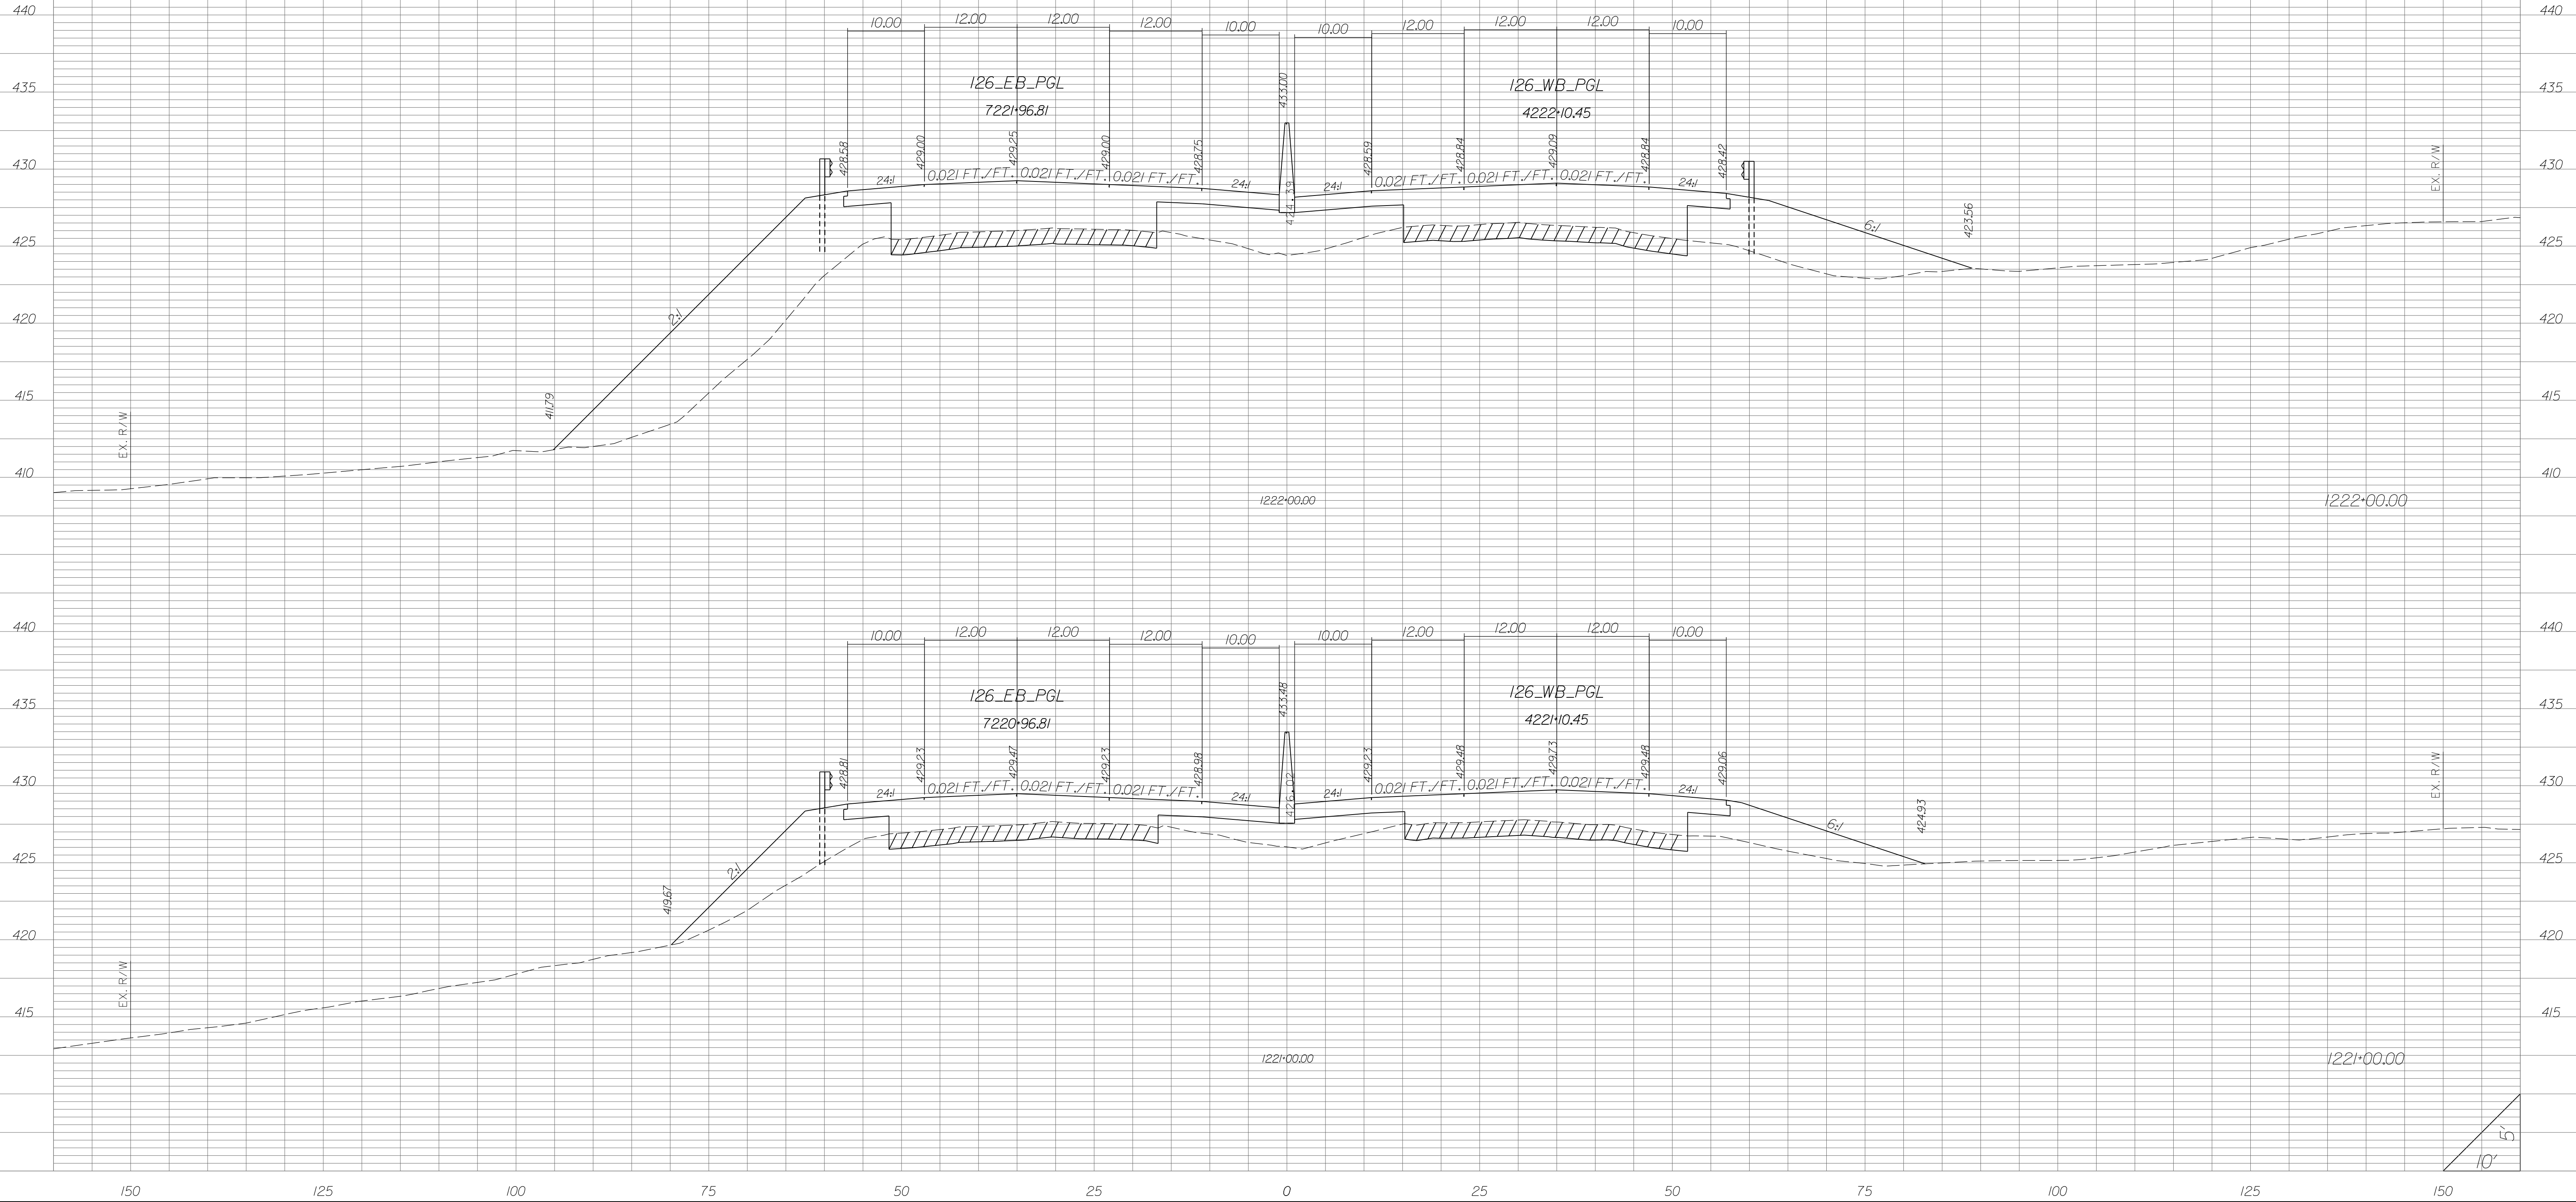


STATE	COUNTY	PROJECT ID	RD/RTE NO.	SHEET NO.
SC	NEWBERRY RICHLAND LEXINGTON	P029208	I-26	X-285

PRELIMINARY PLANS
NOT FOR CONSTRUCTION

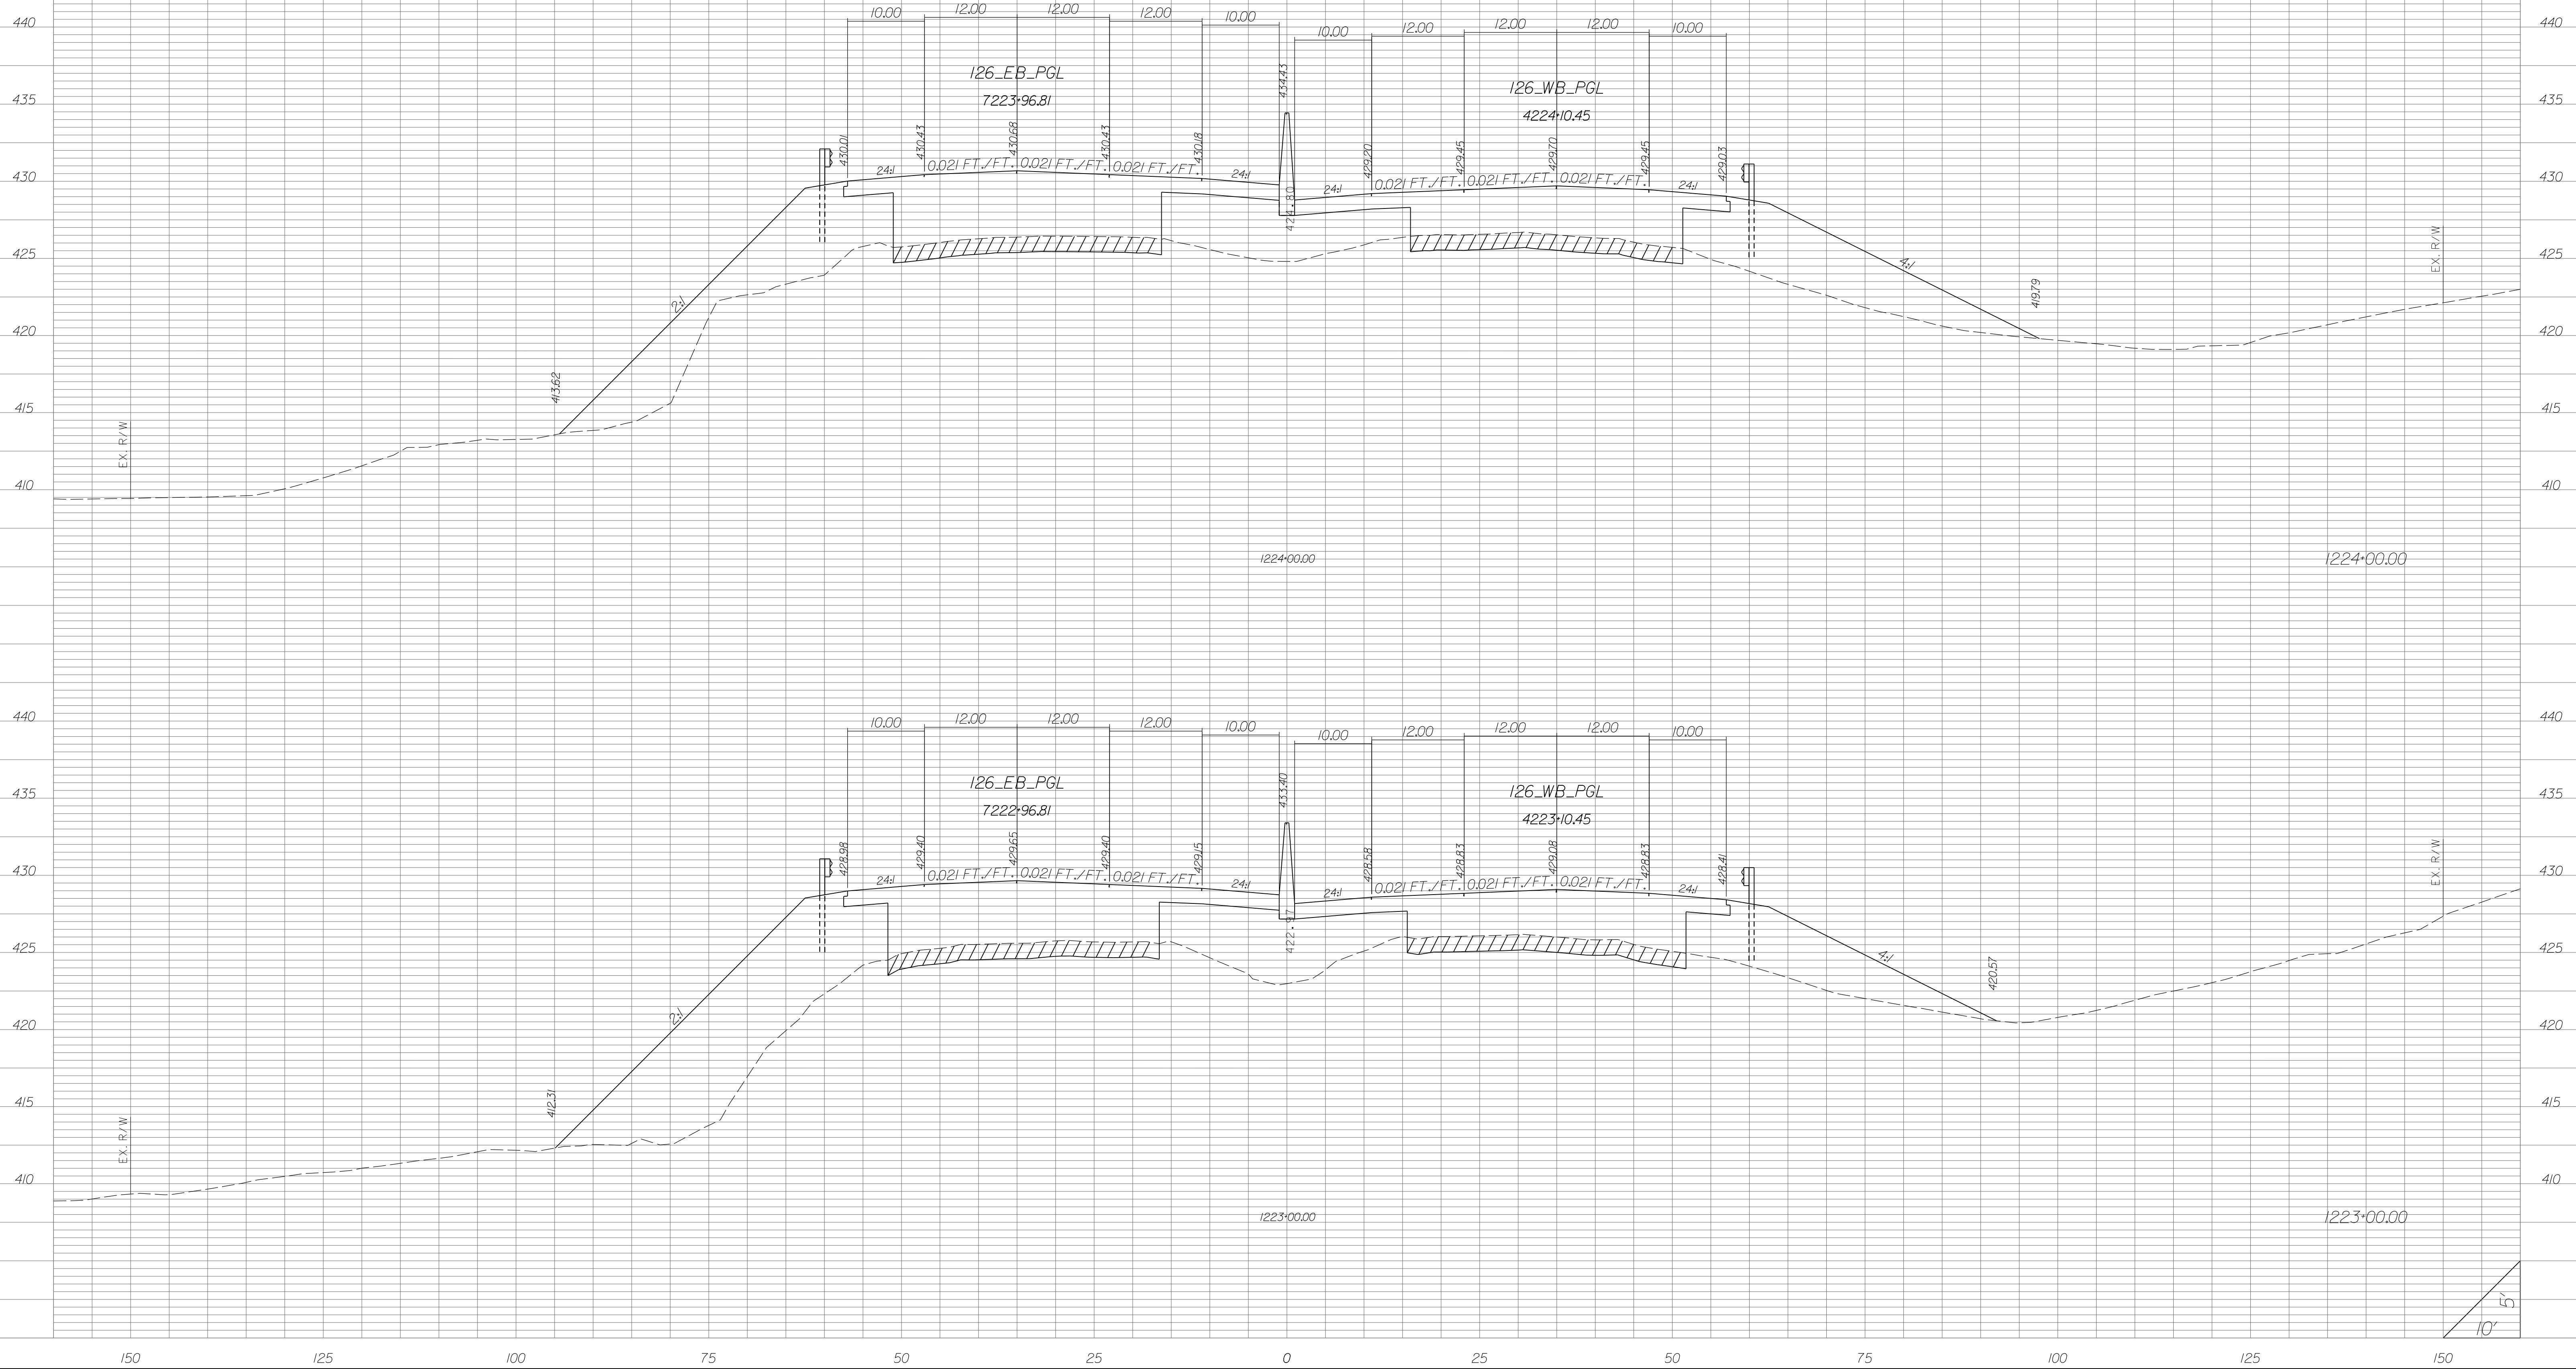


STATE	COUNTY	PROJECT ID	RD/RTE NO.	SHEET NO.
SC	NEWBERRY RICHLAND LEXINGTON	P029208	I-26	X-286

PRELIMINARY PLANS
NOT FOR CONSTRUCTION

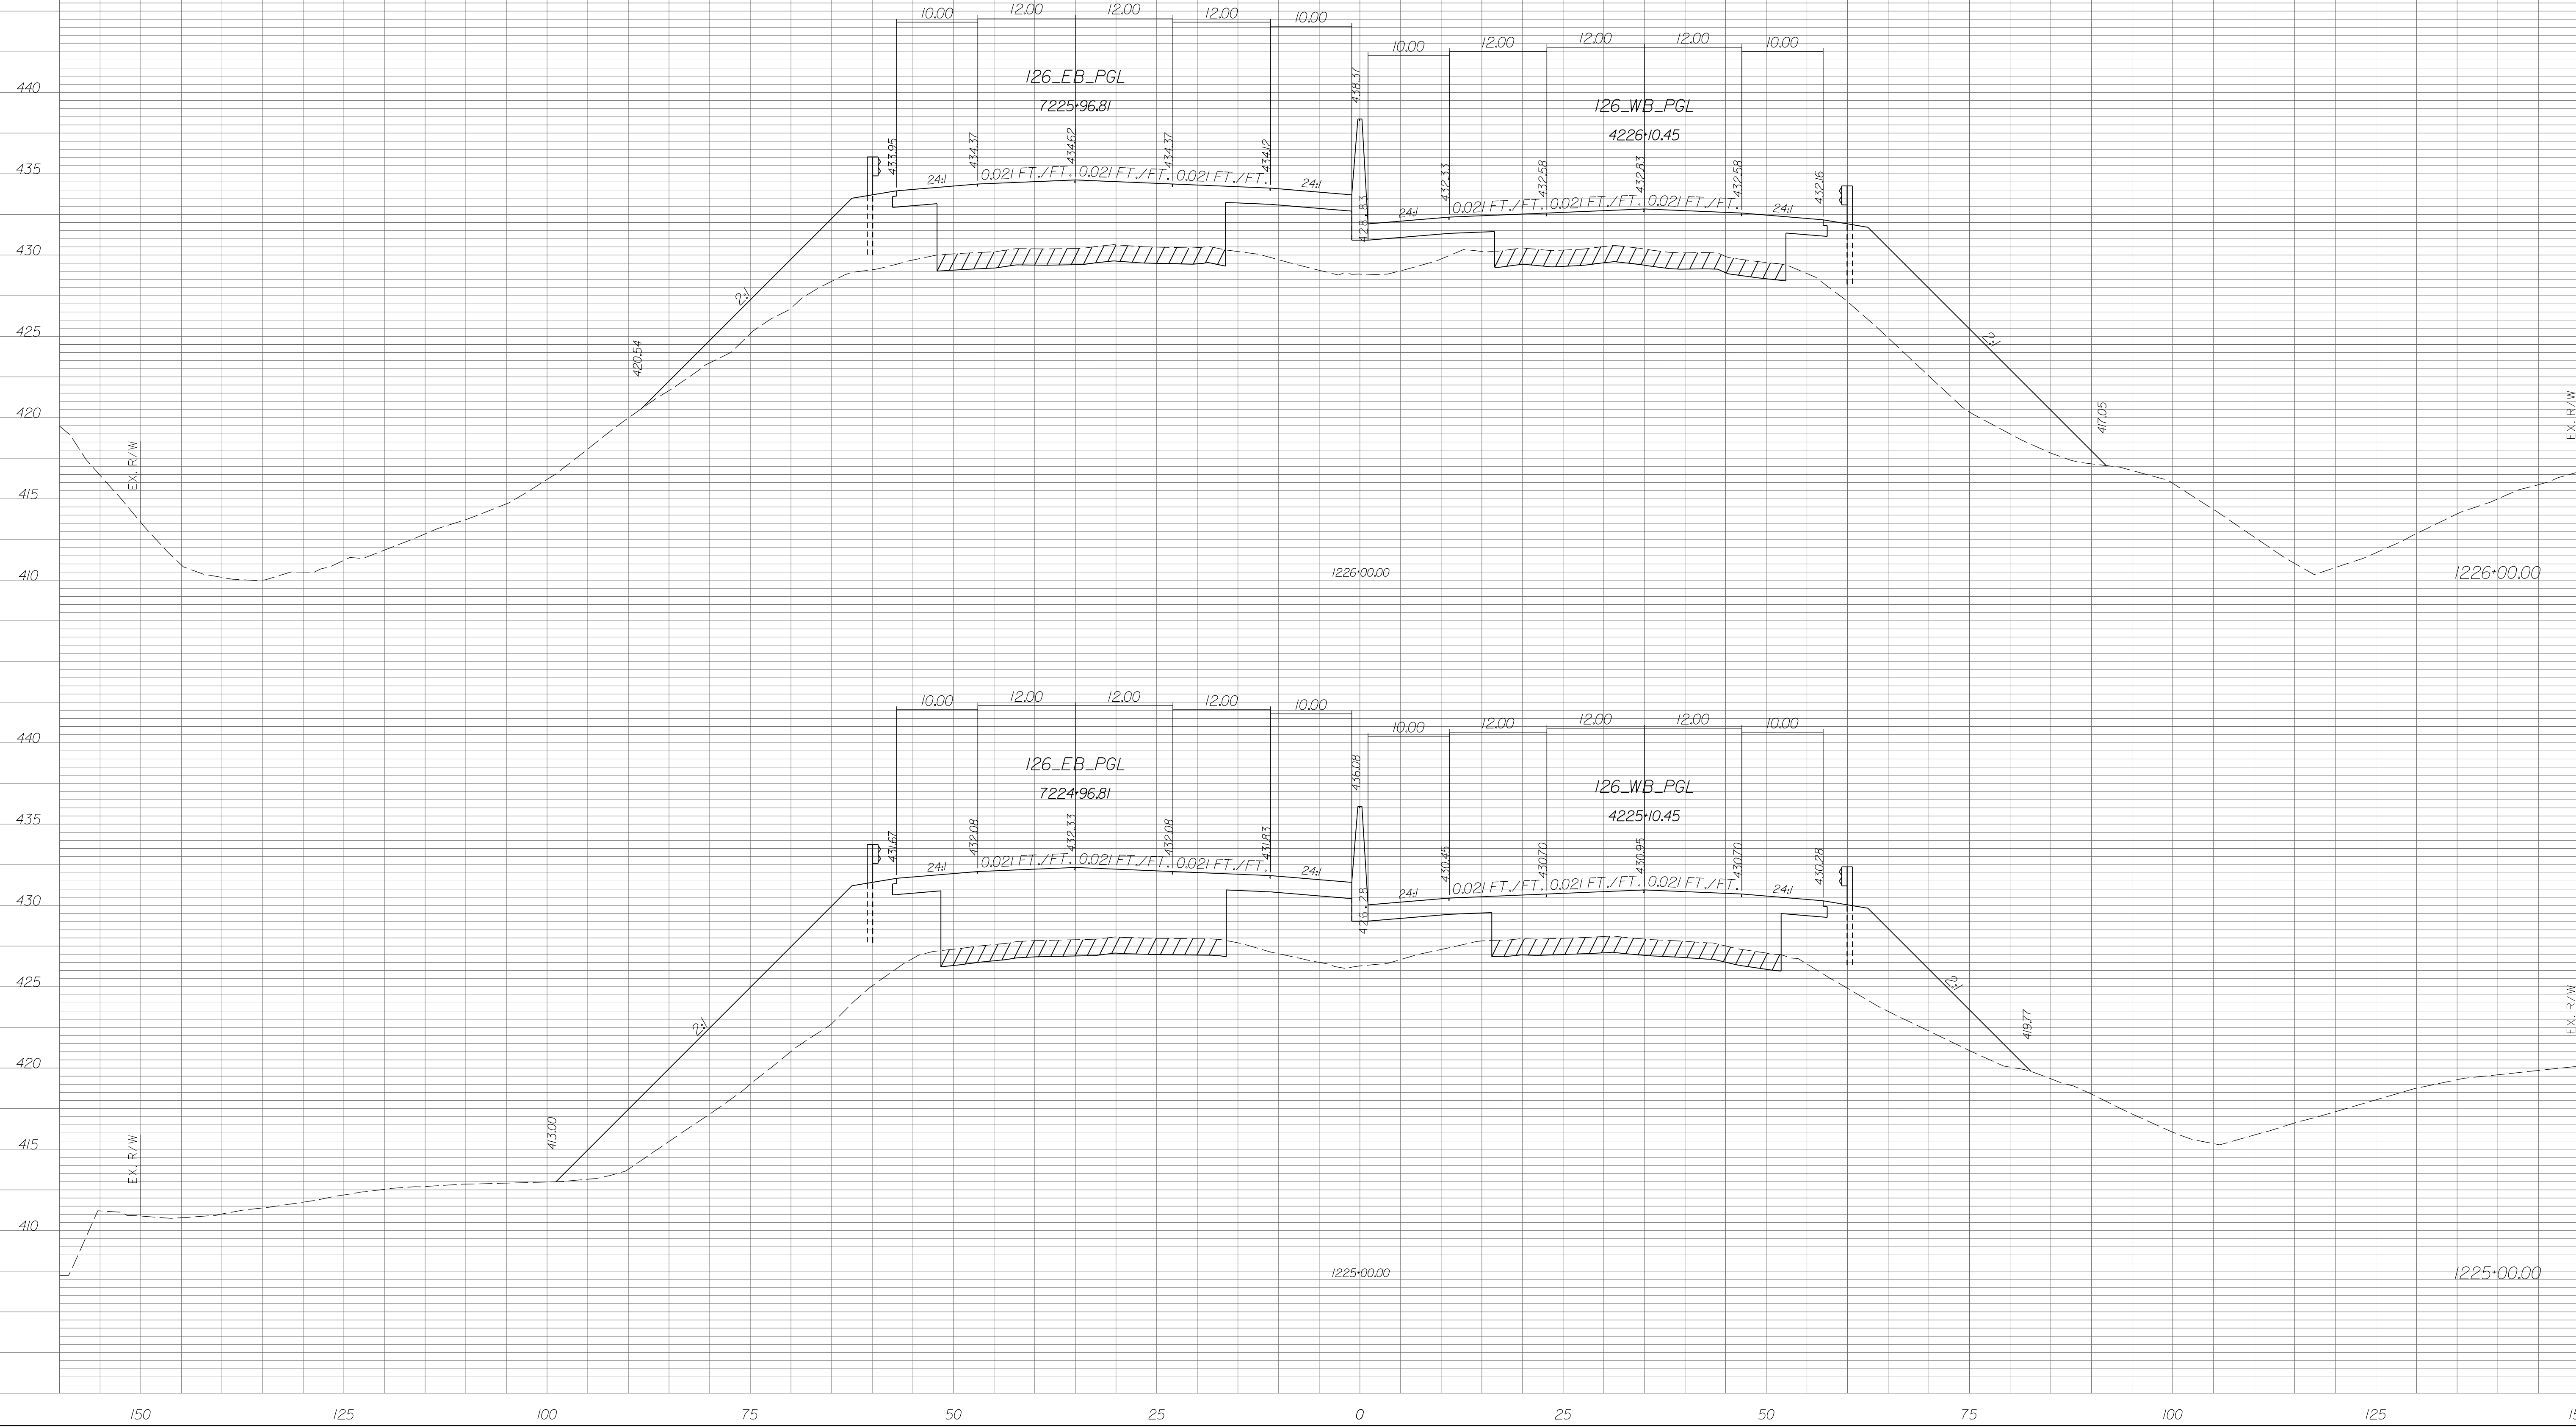


STATE	COUNTY	PROJECT ID	RD/RTE NO.	SHEET NO.
SC	NEWBERRY RICHLAND LEXINGTON	P029208	I-26	X-287

PRELIMINARY PLANS
NOT FOR CONSTRUCTION

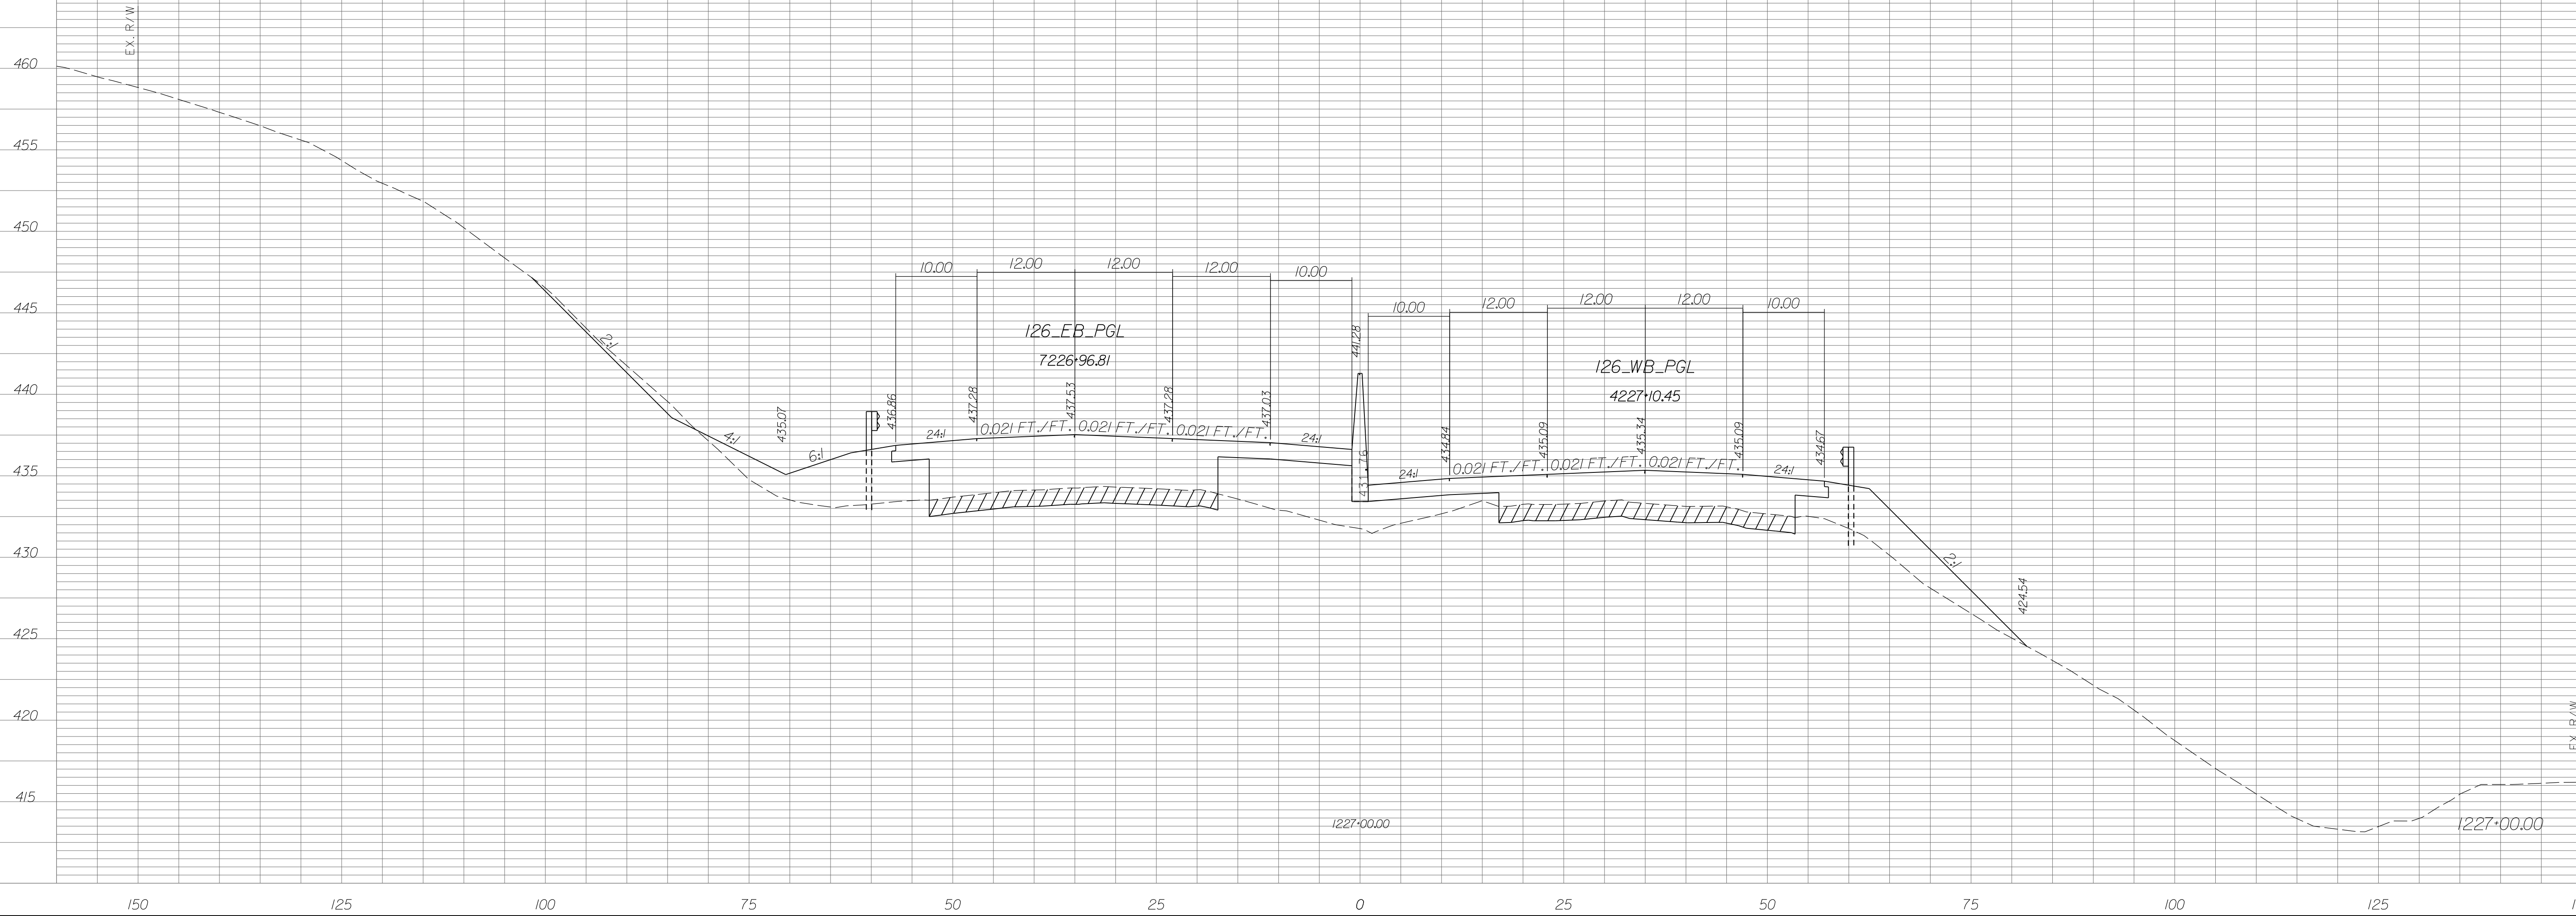


STATE	COUNTY	PROJECT ID	RD/RTE NO.	SHEET NO.
SC	NEWBERRY RICHLAND LEXINGTON	P029208	I-26	X-288

PRELIMINARY PLANS
NOT FOR CONSTRUCTION

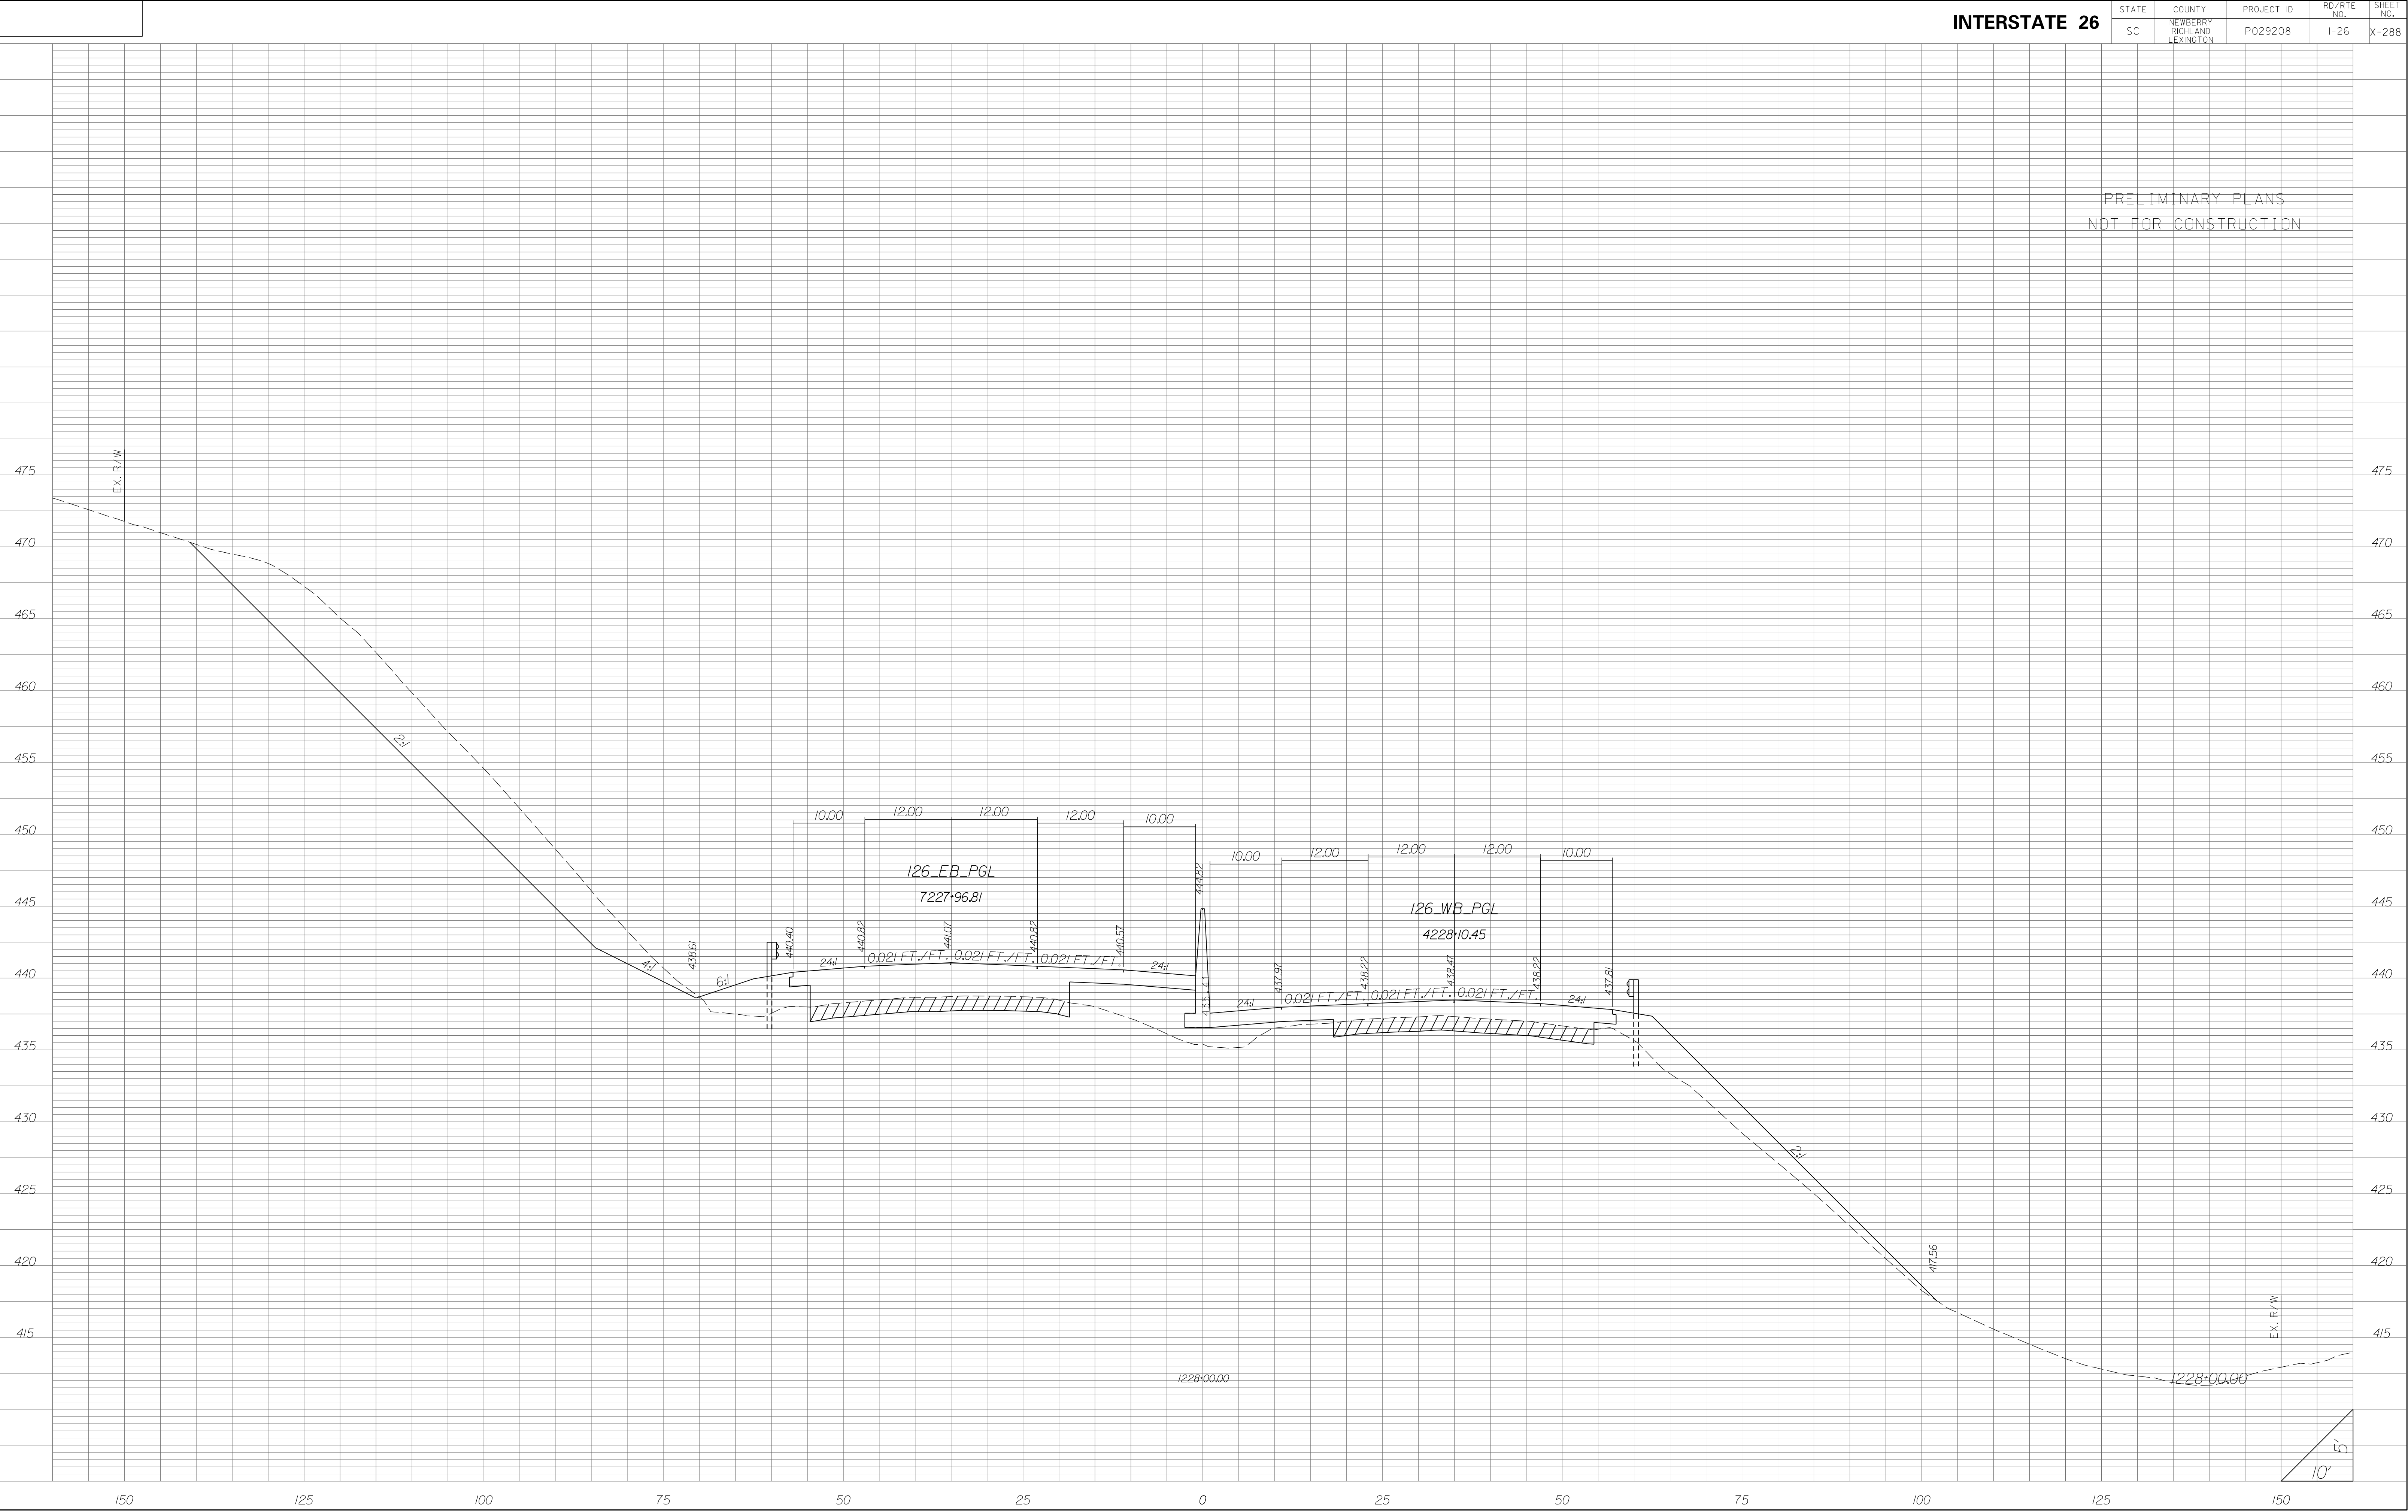


STATE	COUNTY	PROJECT ID	RD/RTE NO.	SHEET NO.
SC	NEWBERRY RICHLAND LEXINGTON	P029208	I-26	X-290

PRELIMINARY PLANS
NOT FOR CONSTRUCTION

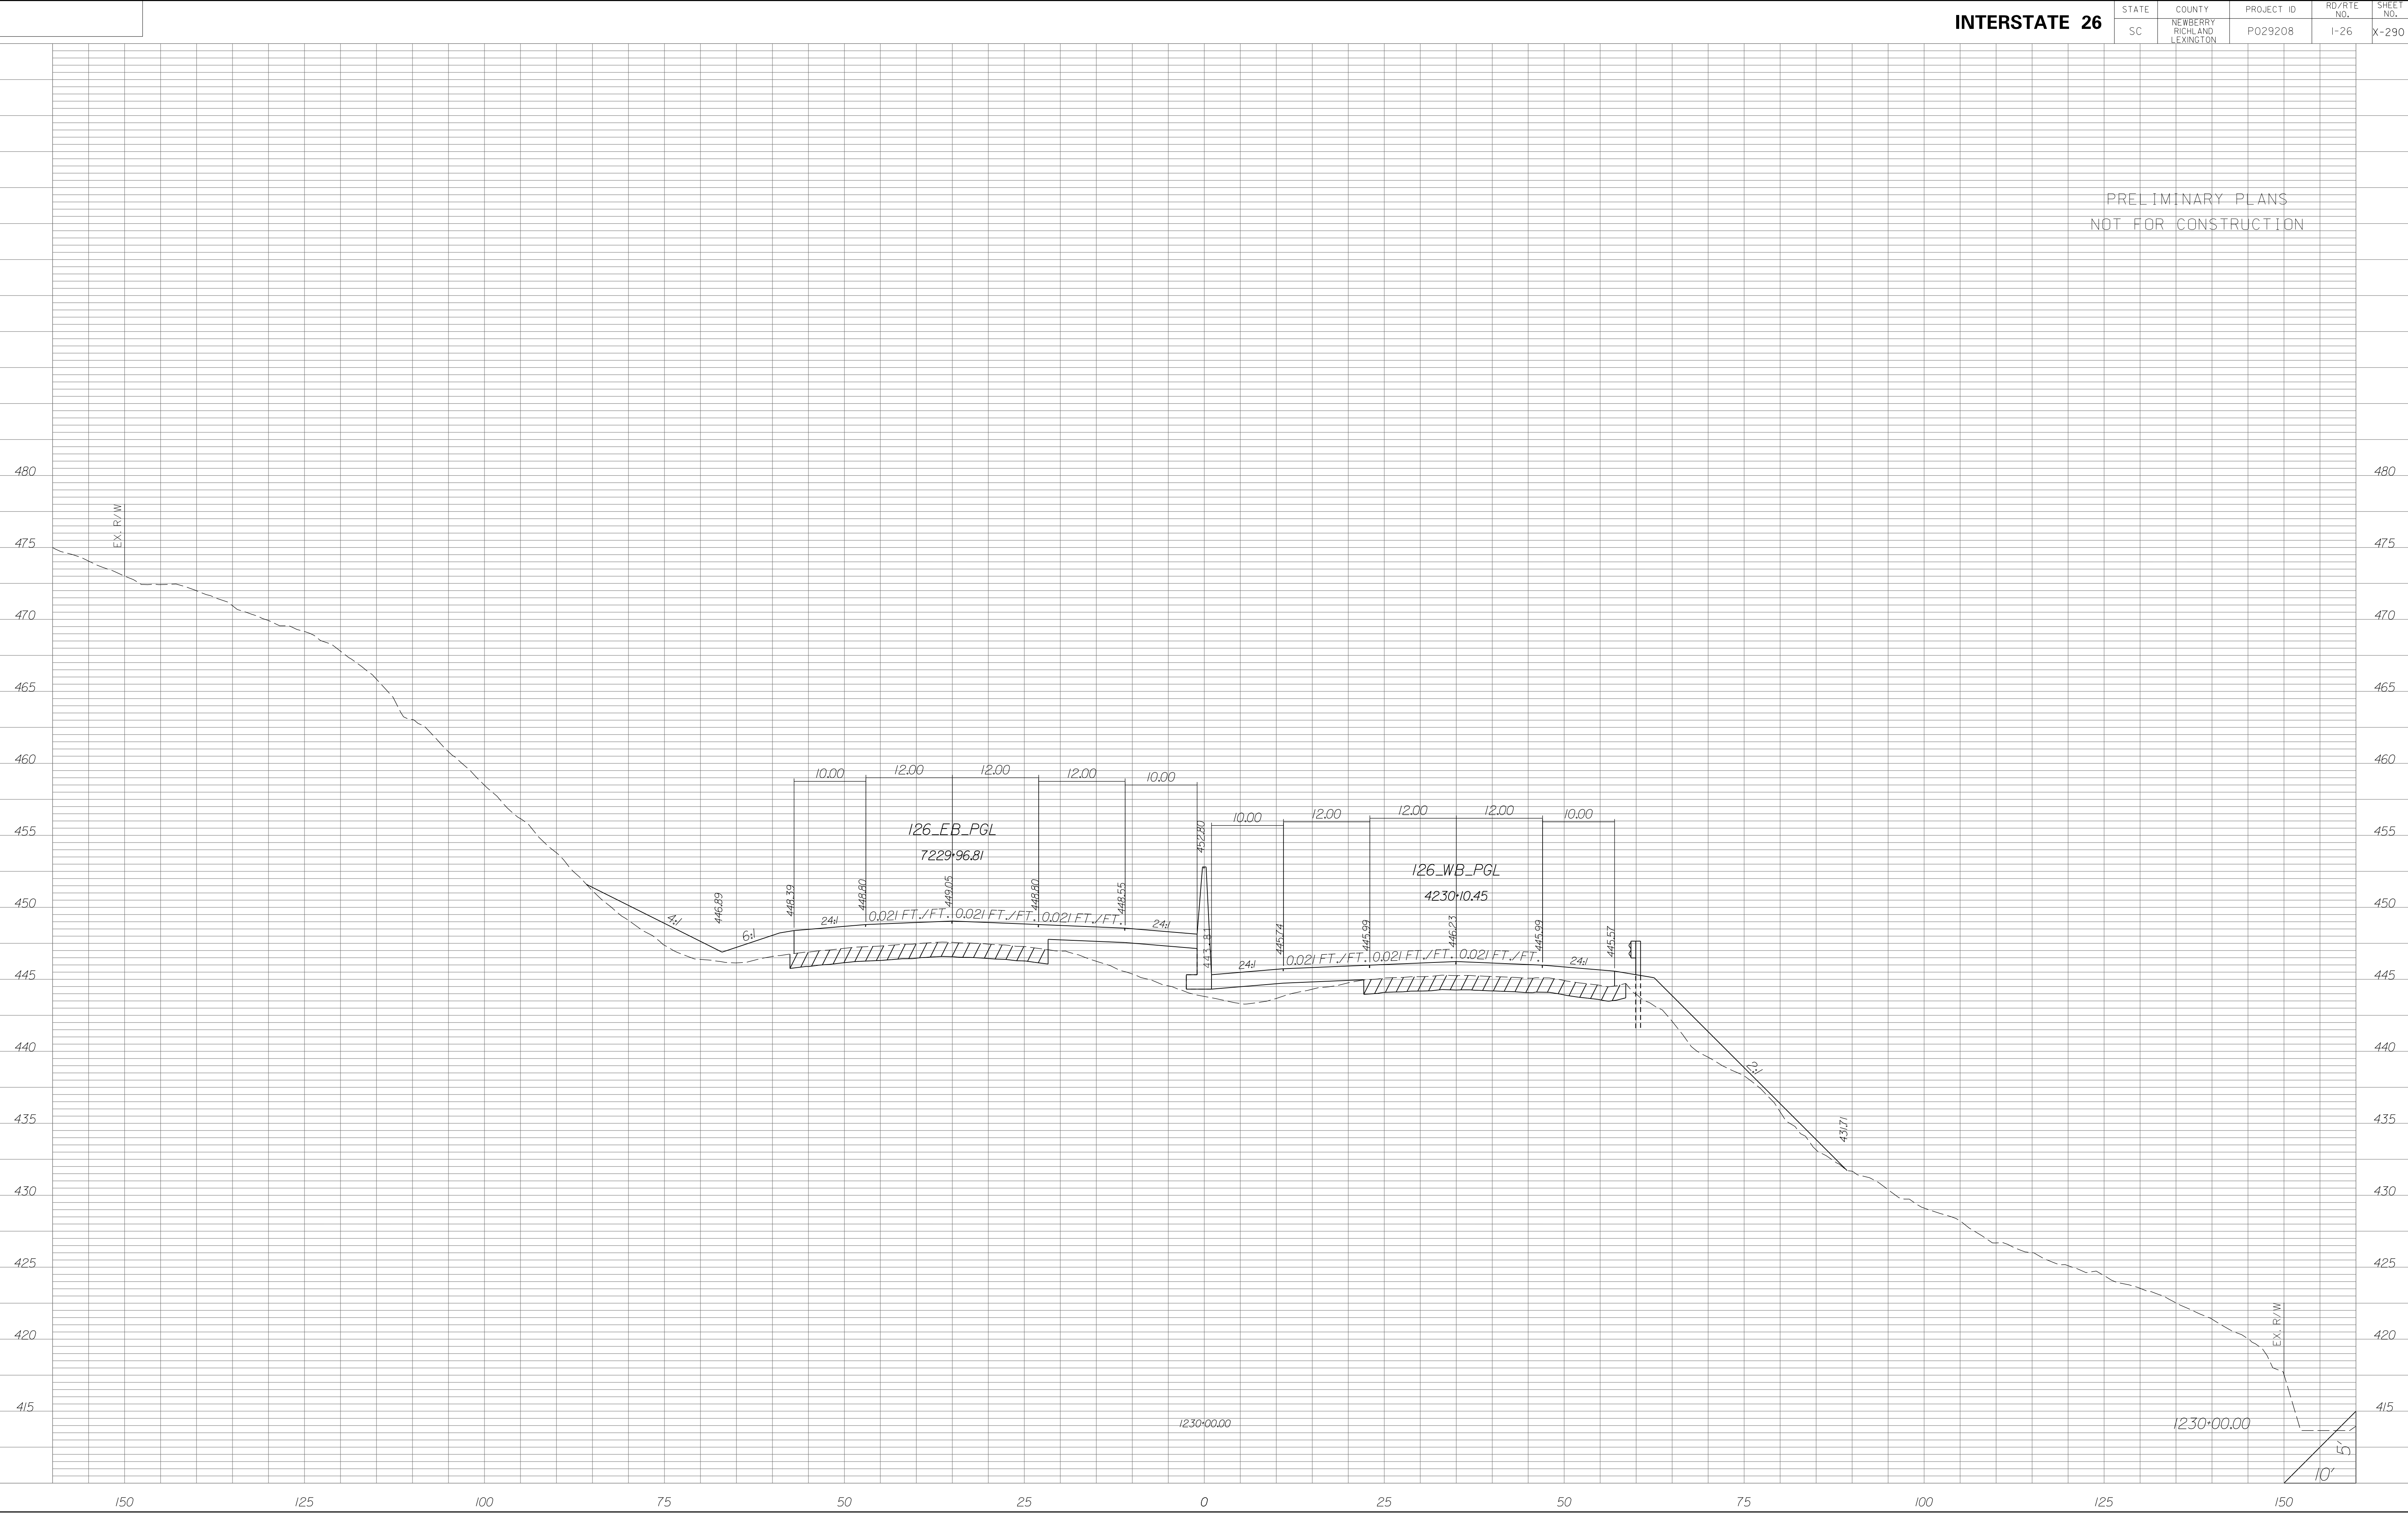


STATE	COUNTY	PROJECT ID	RD/RTE NO.	SHEET NO.
SC	NEWBERRY RICHLAND LEXINGTON	P029208	I-26	X-291

PRELIMINARY PLANS
NOT FOR CONSTRUCTION

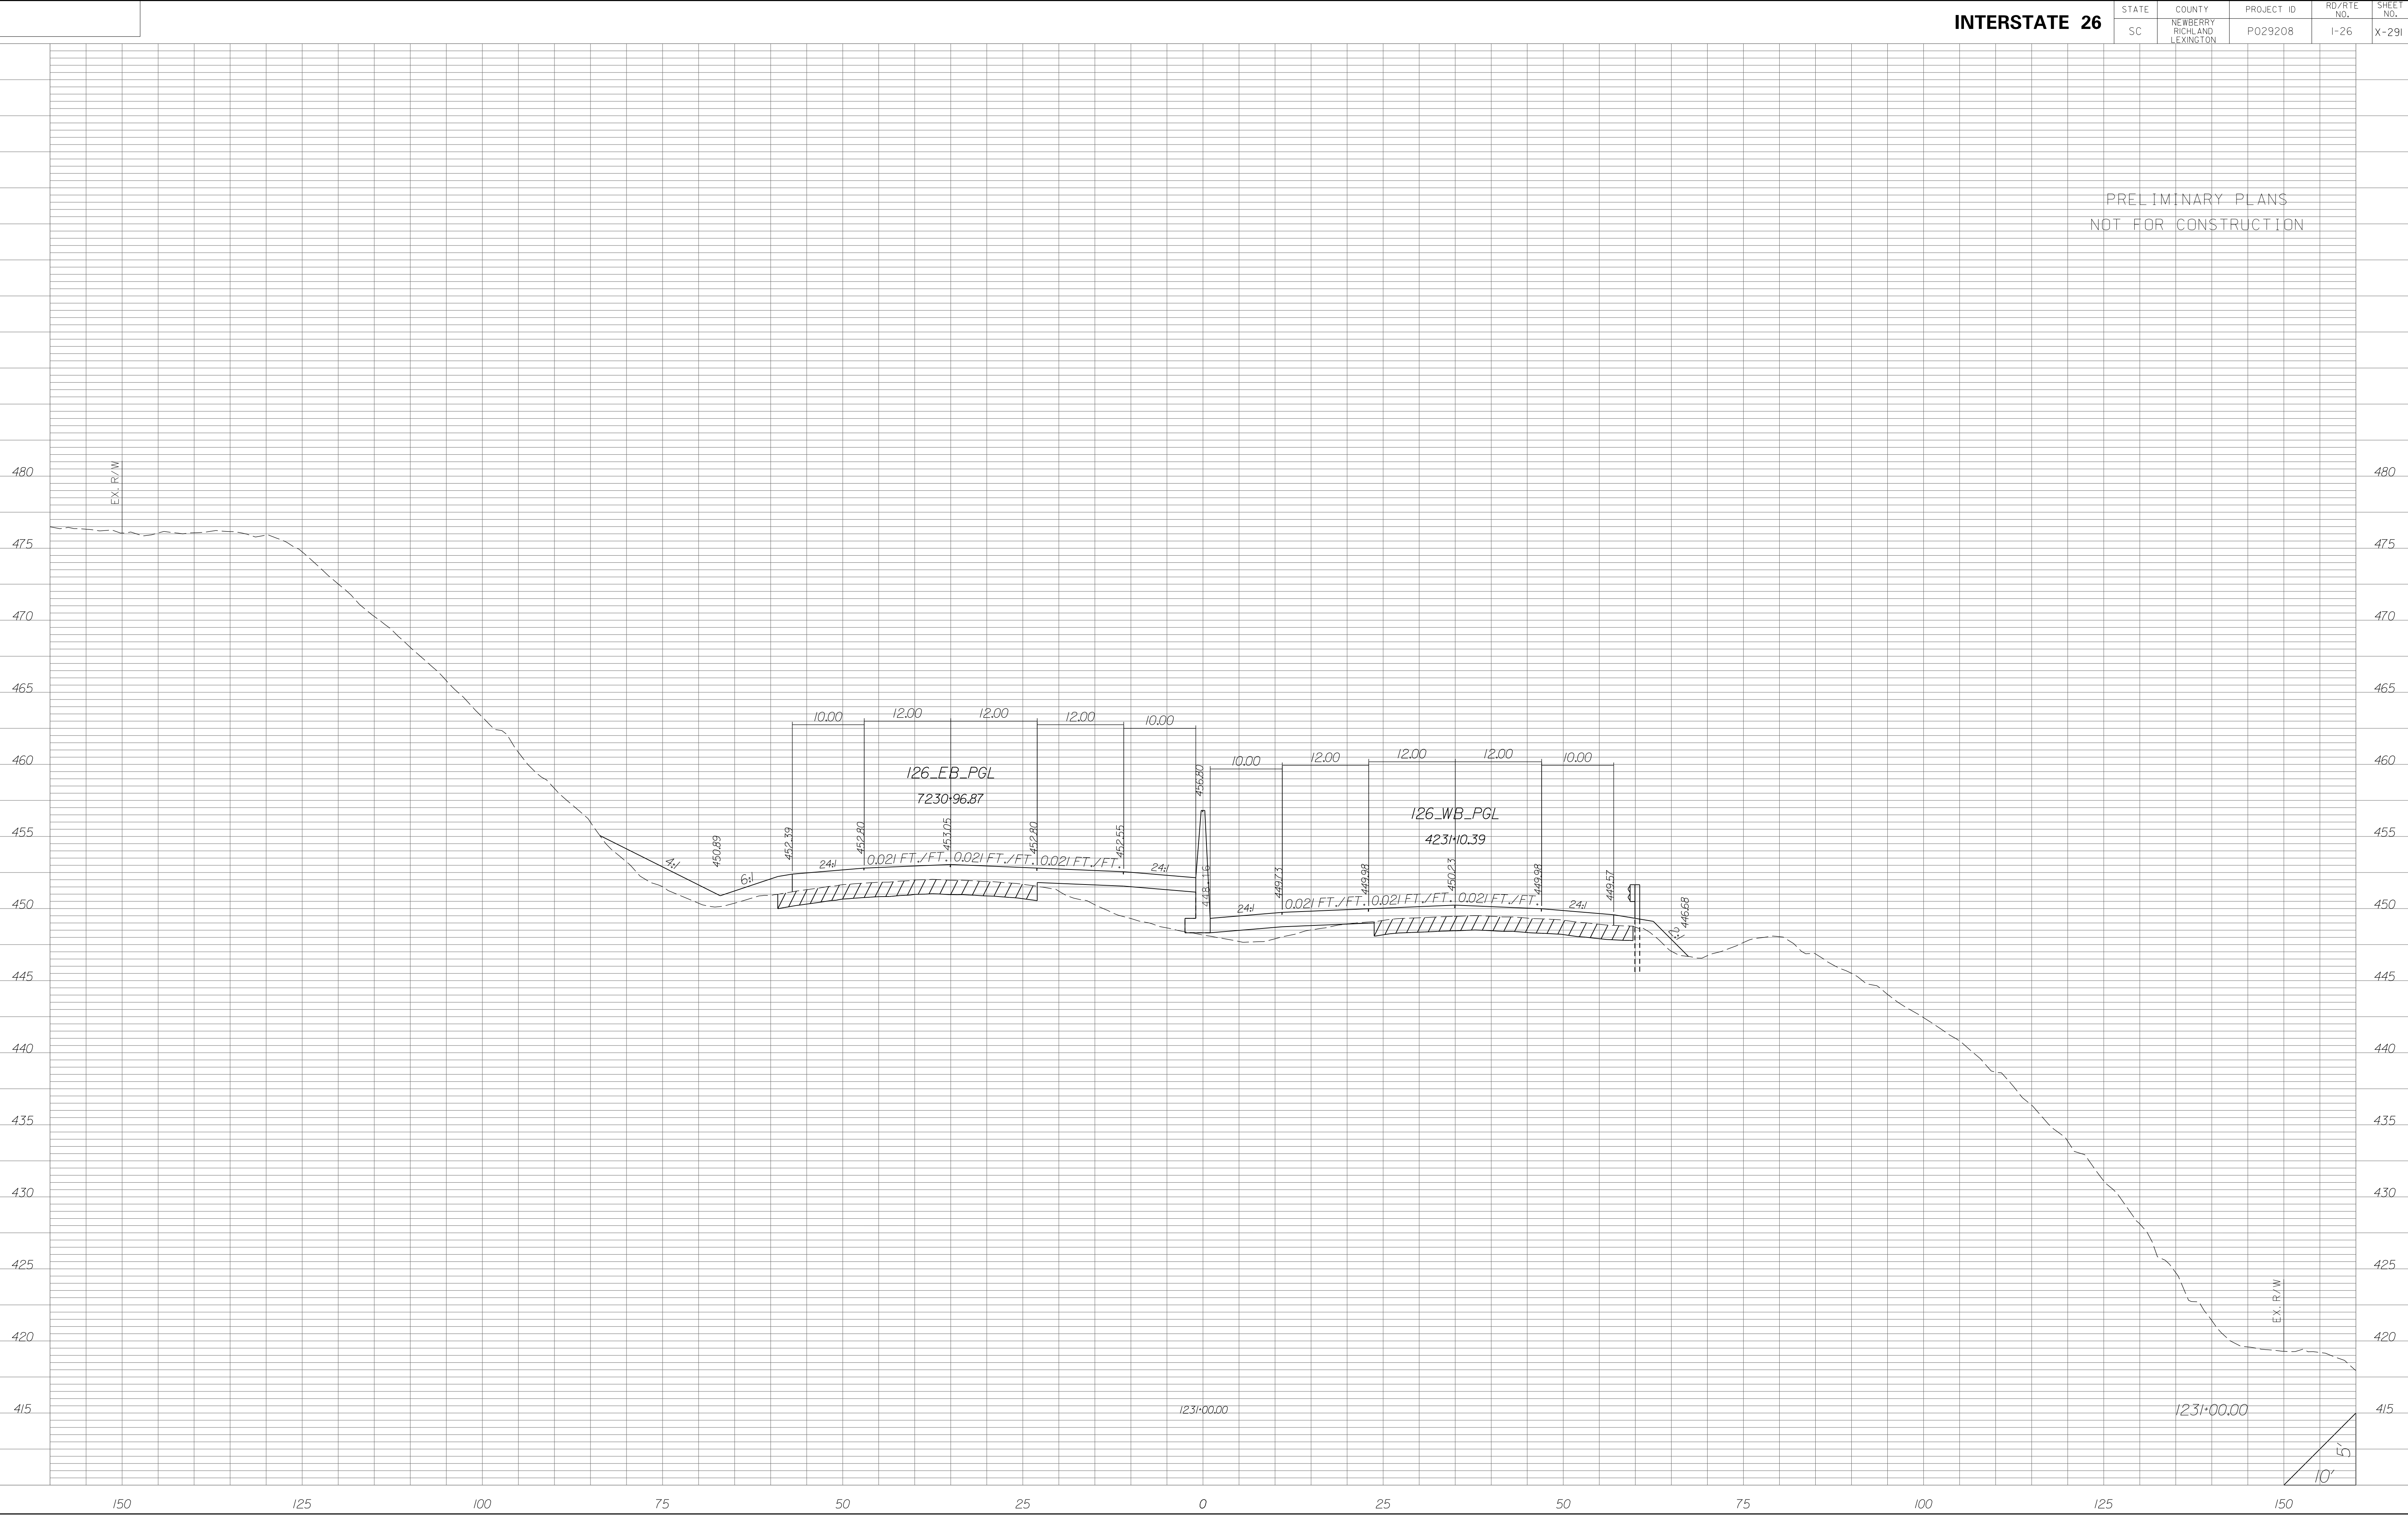


STATE	COUNTY	PROJECT ID	RD/RTE NO.	SHEET NO.
SC	NEWBERRY RICHLAND LEXINGTON	P029208	I-26	X-292

PRELIMINARY PLANS
NOT FOR CONSTRUCTION

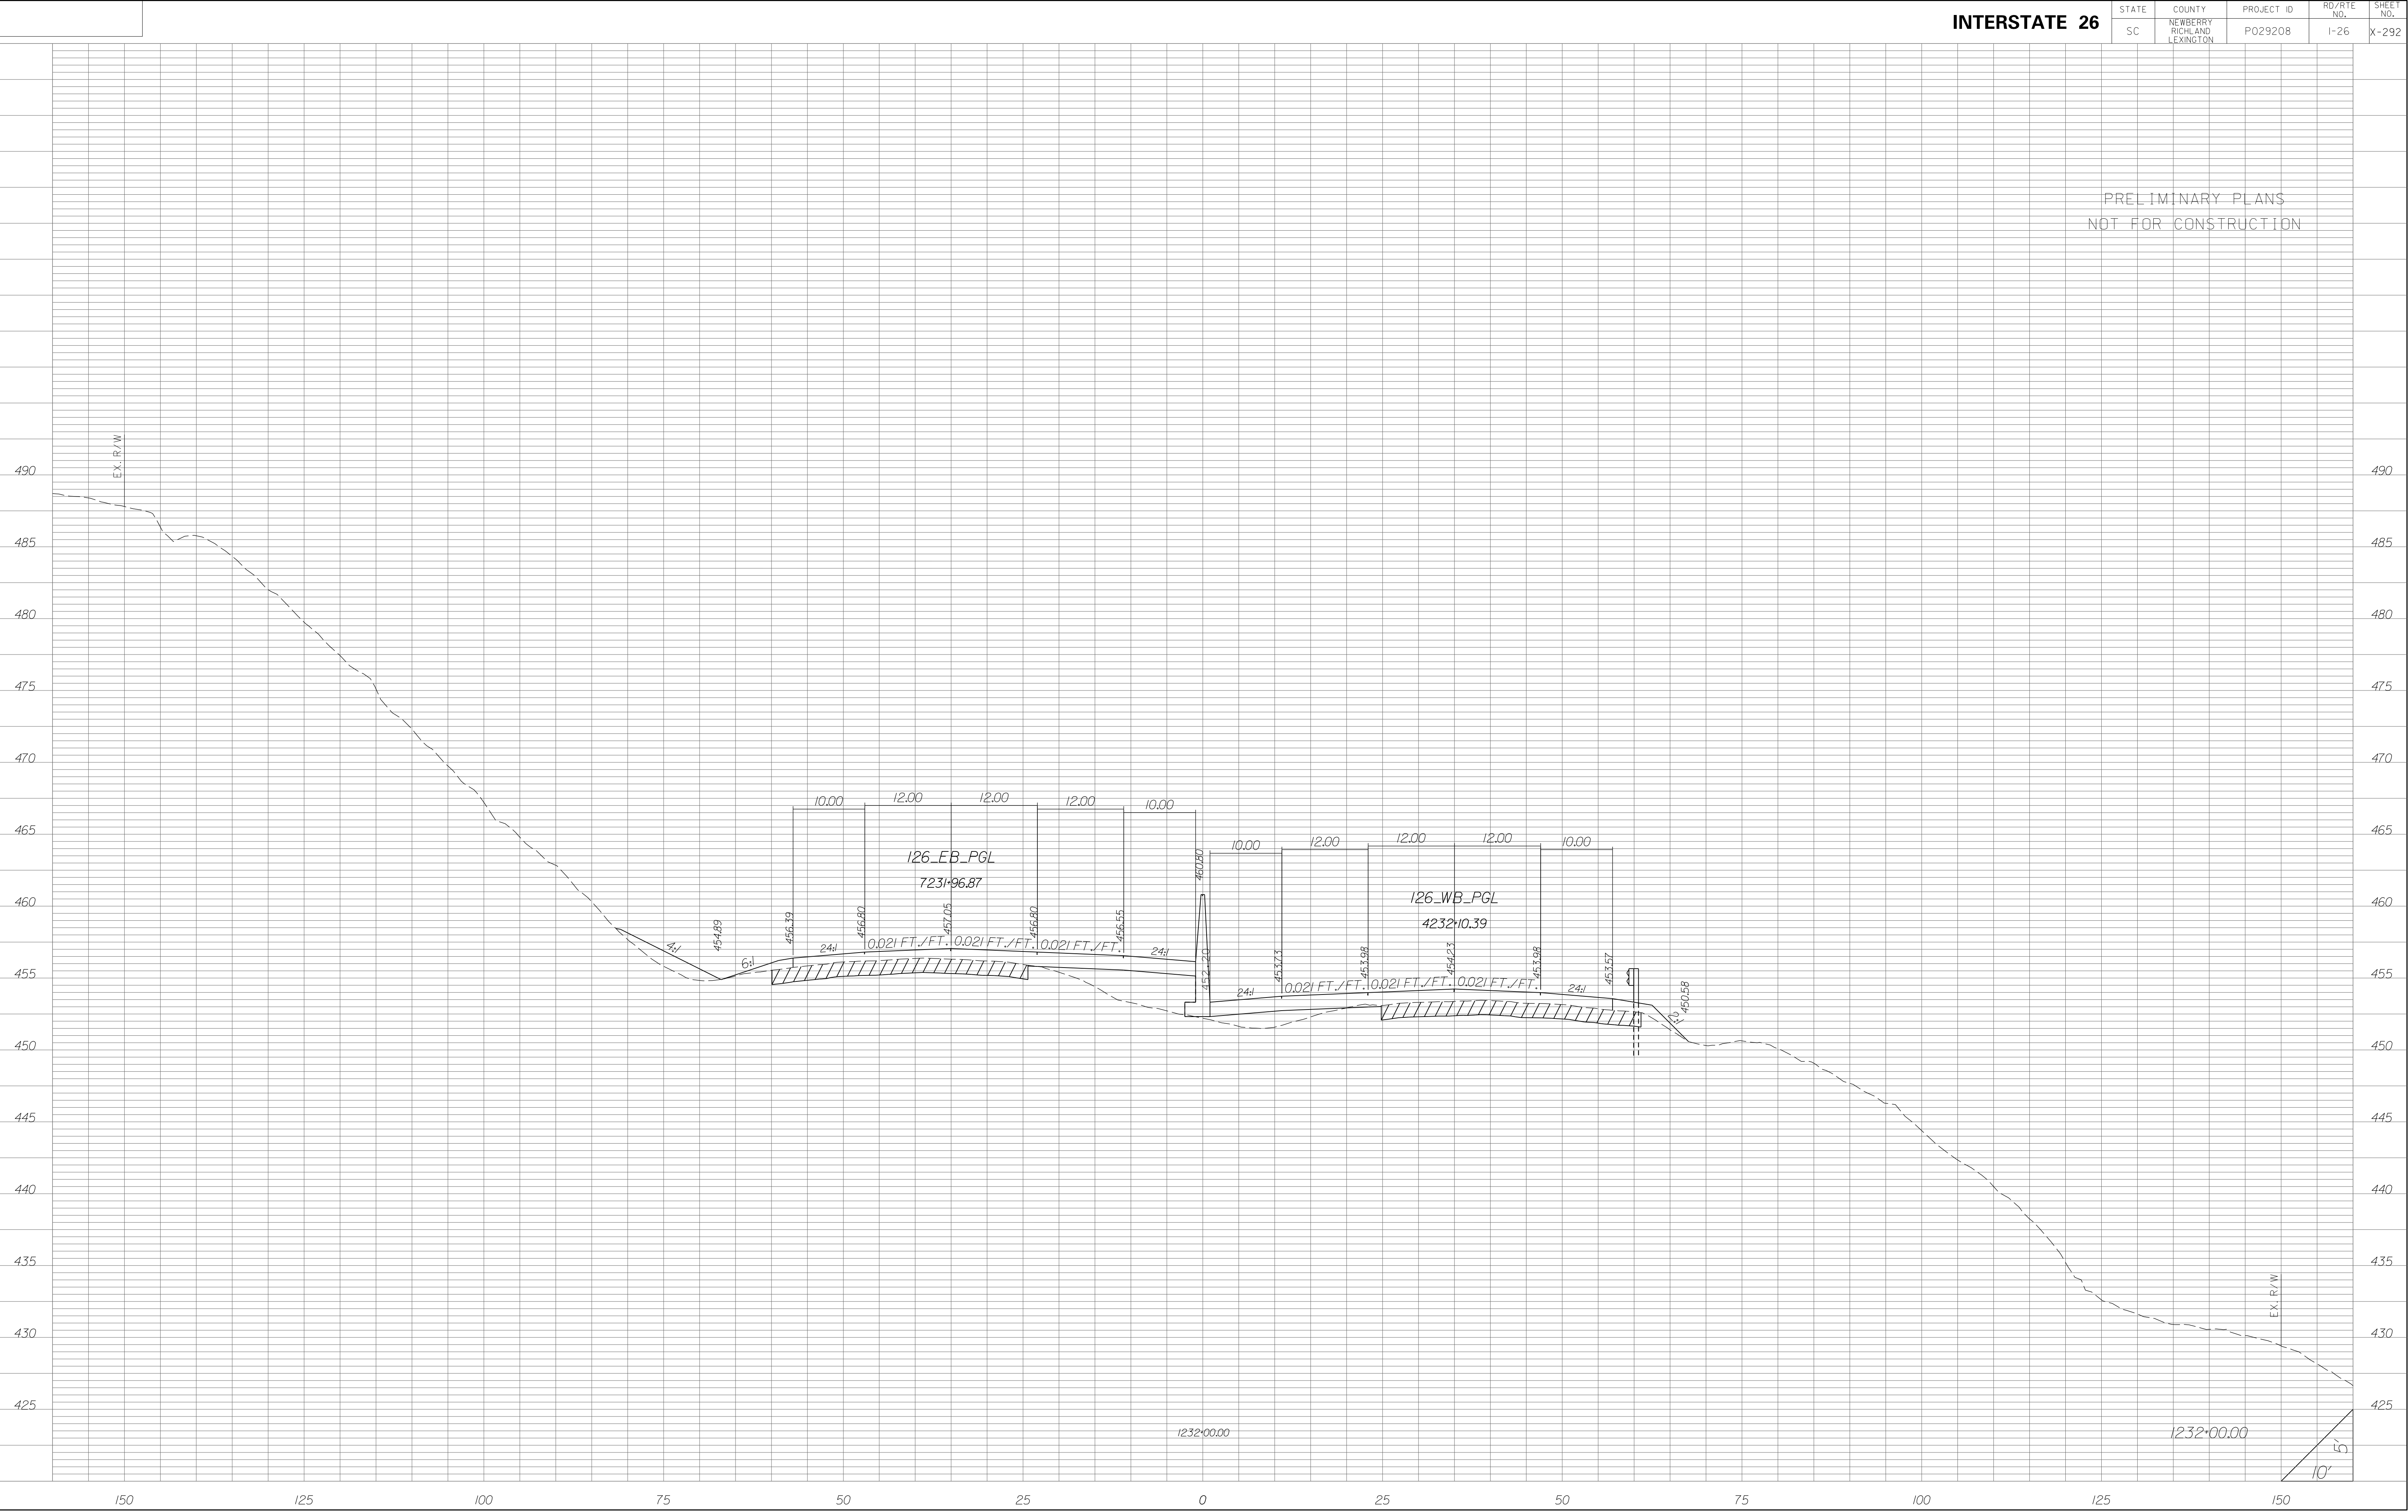


STATE	COUNTY	PROJECT ID	RD/RTE NO.	SHEET NO.
SC	NEWBERRY RICHLAND LEXINGTON	P029208	I-26	X-293

PRELIMINARY PLANS
NOT FOR CONSTRUCTION

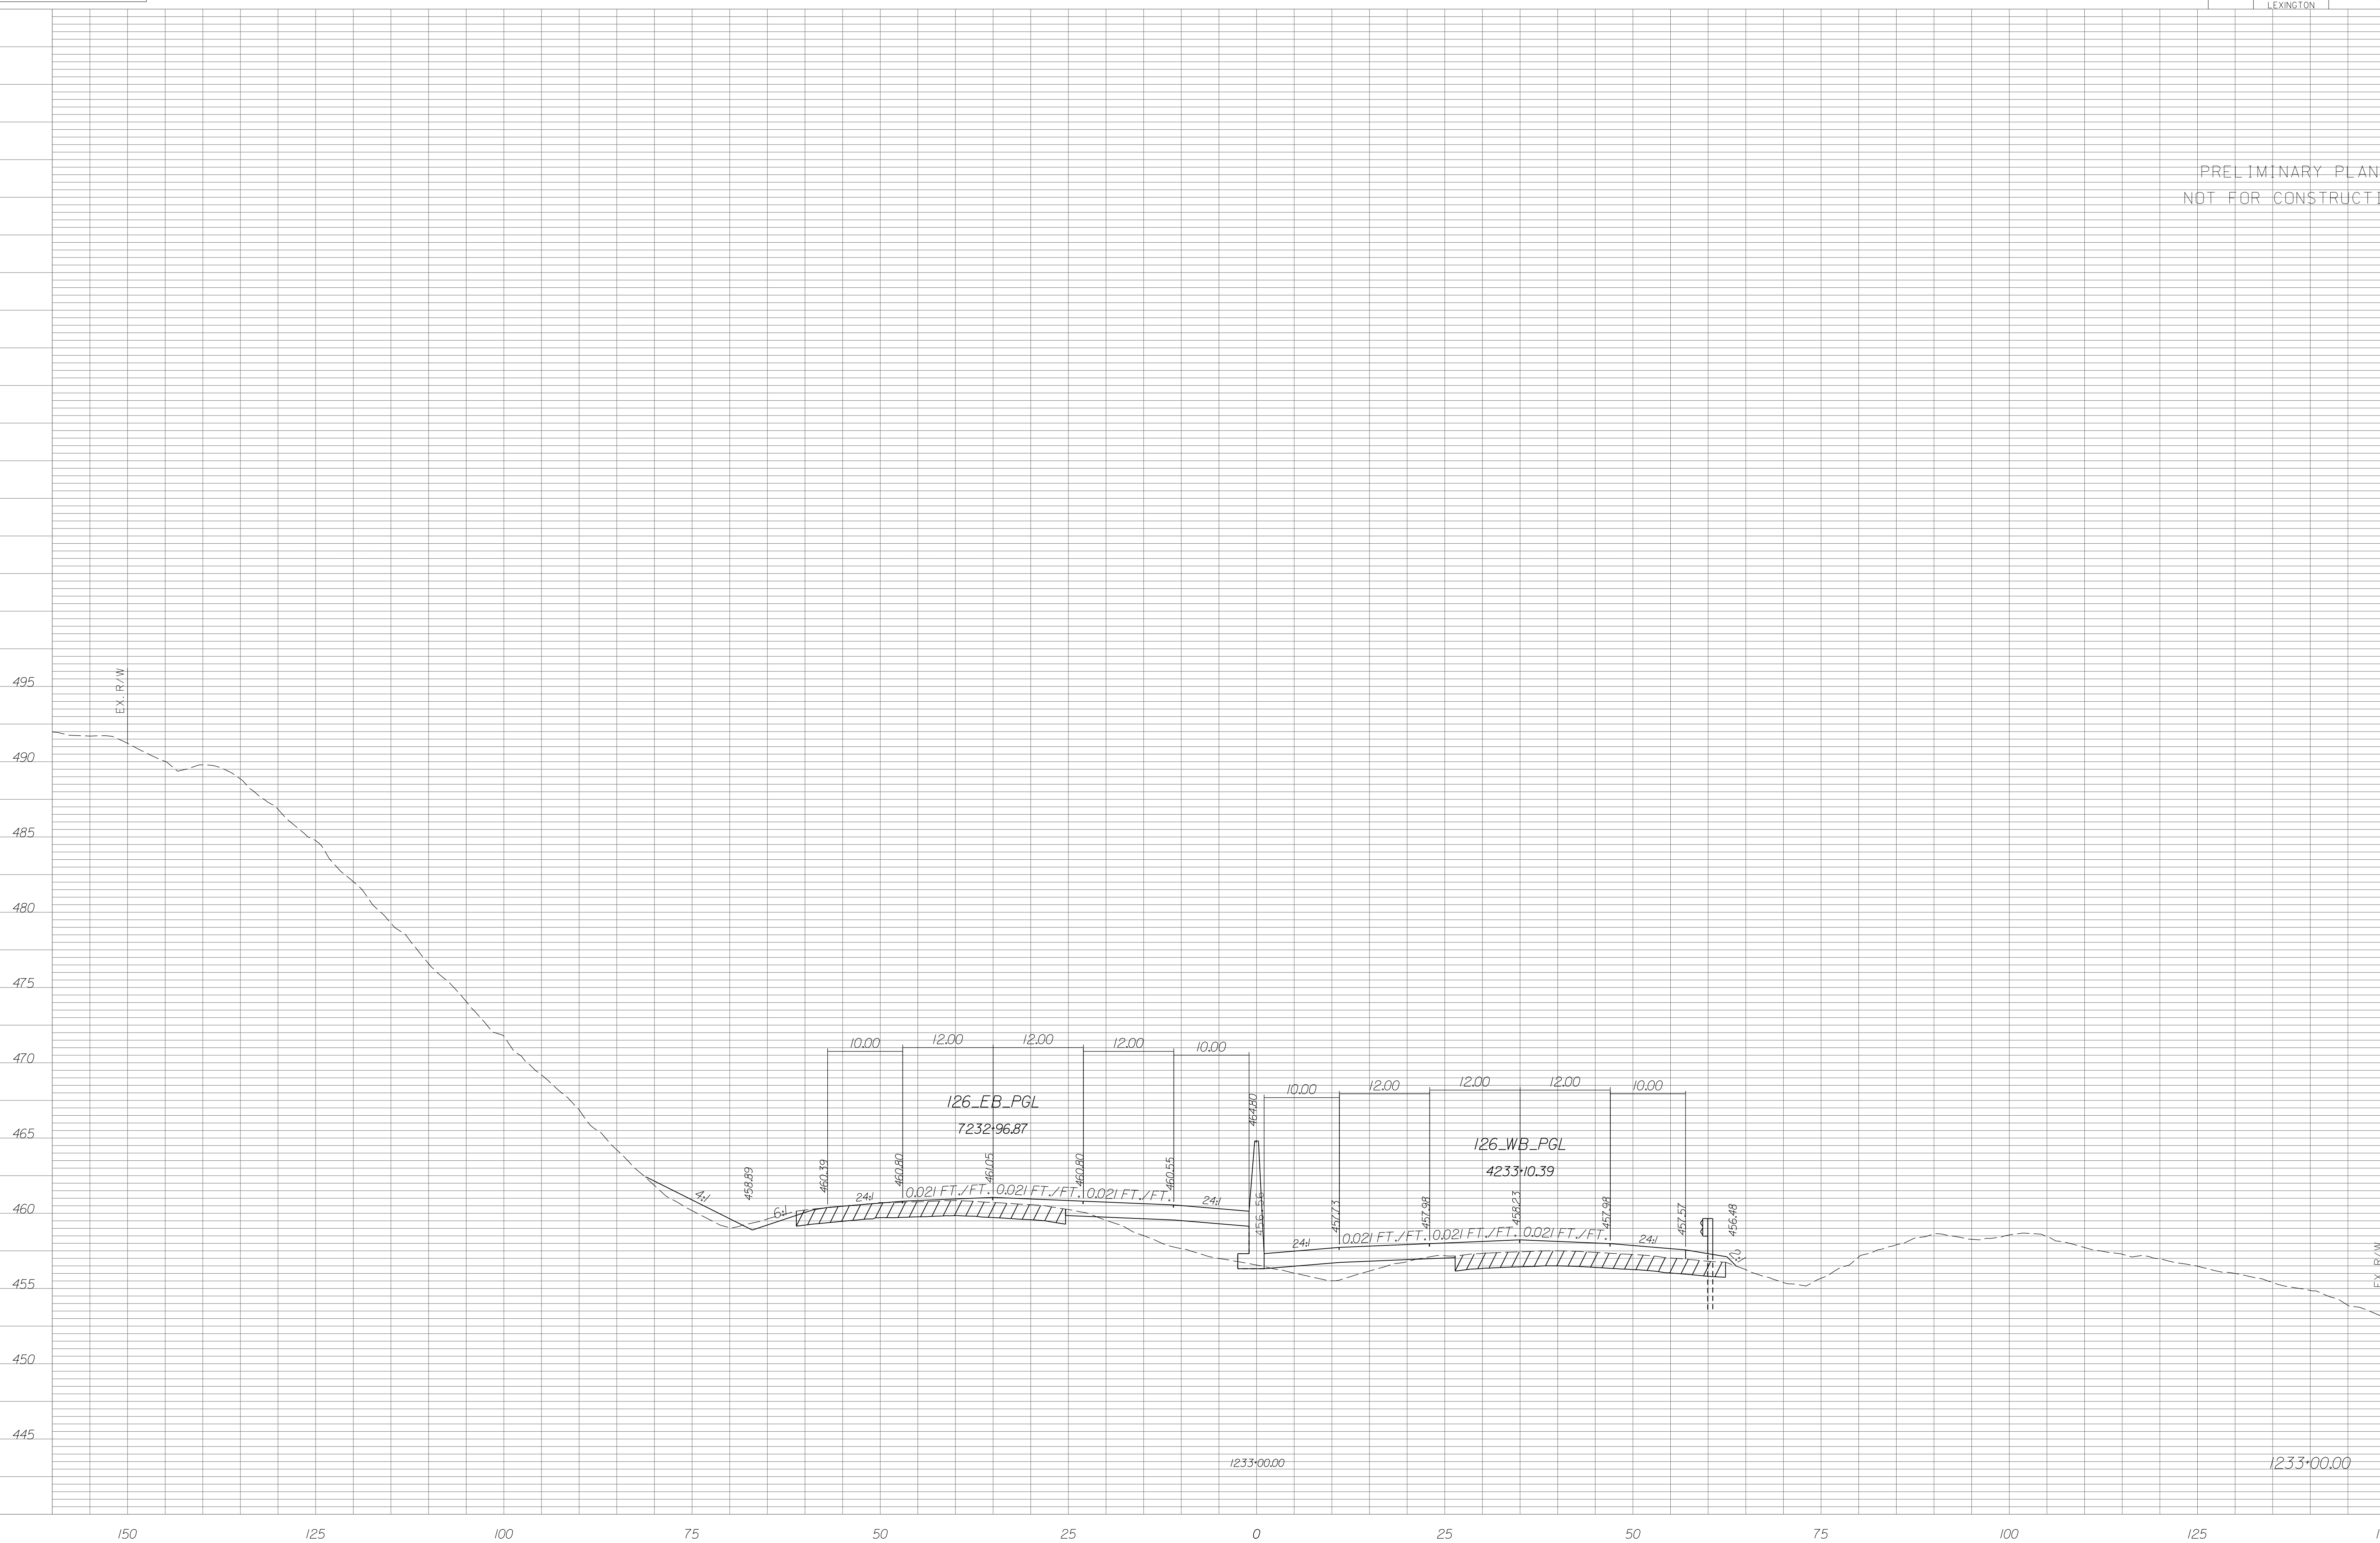


STATE	COUNTY	PROJECT ID	RD/RTE NO.	SHEET NO.
SC	NEWBERRY RICHLAND LEXINGTON	P029208	1-26	X-294

PRELIMINARY PLANS
NOT FOR CONSTRUCTION

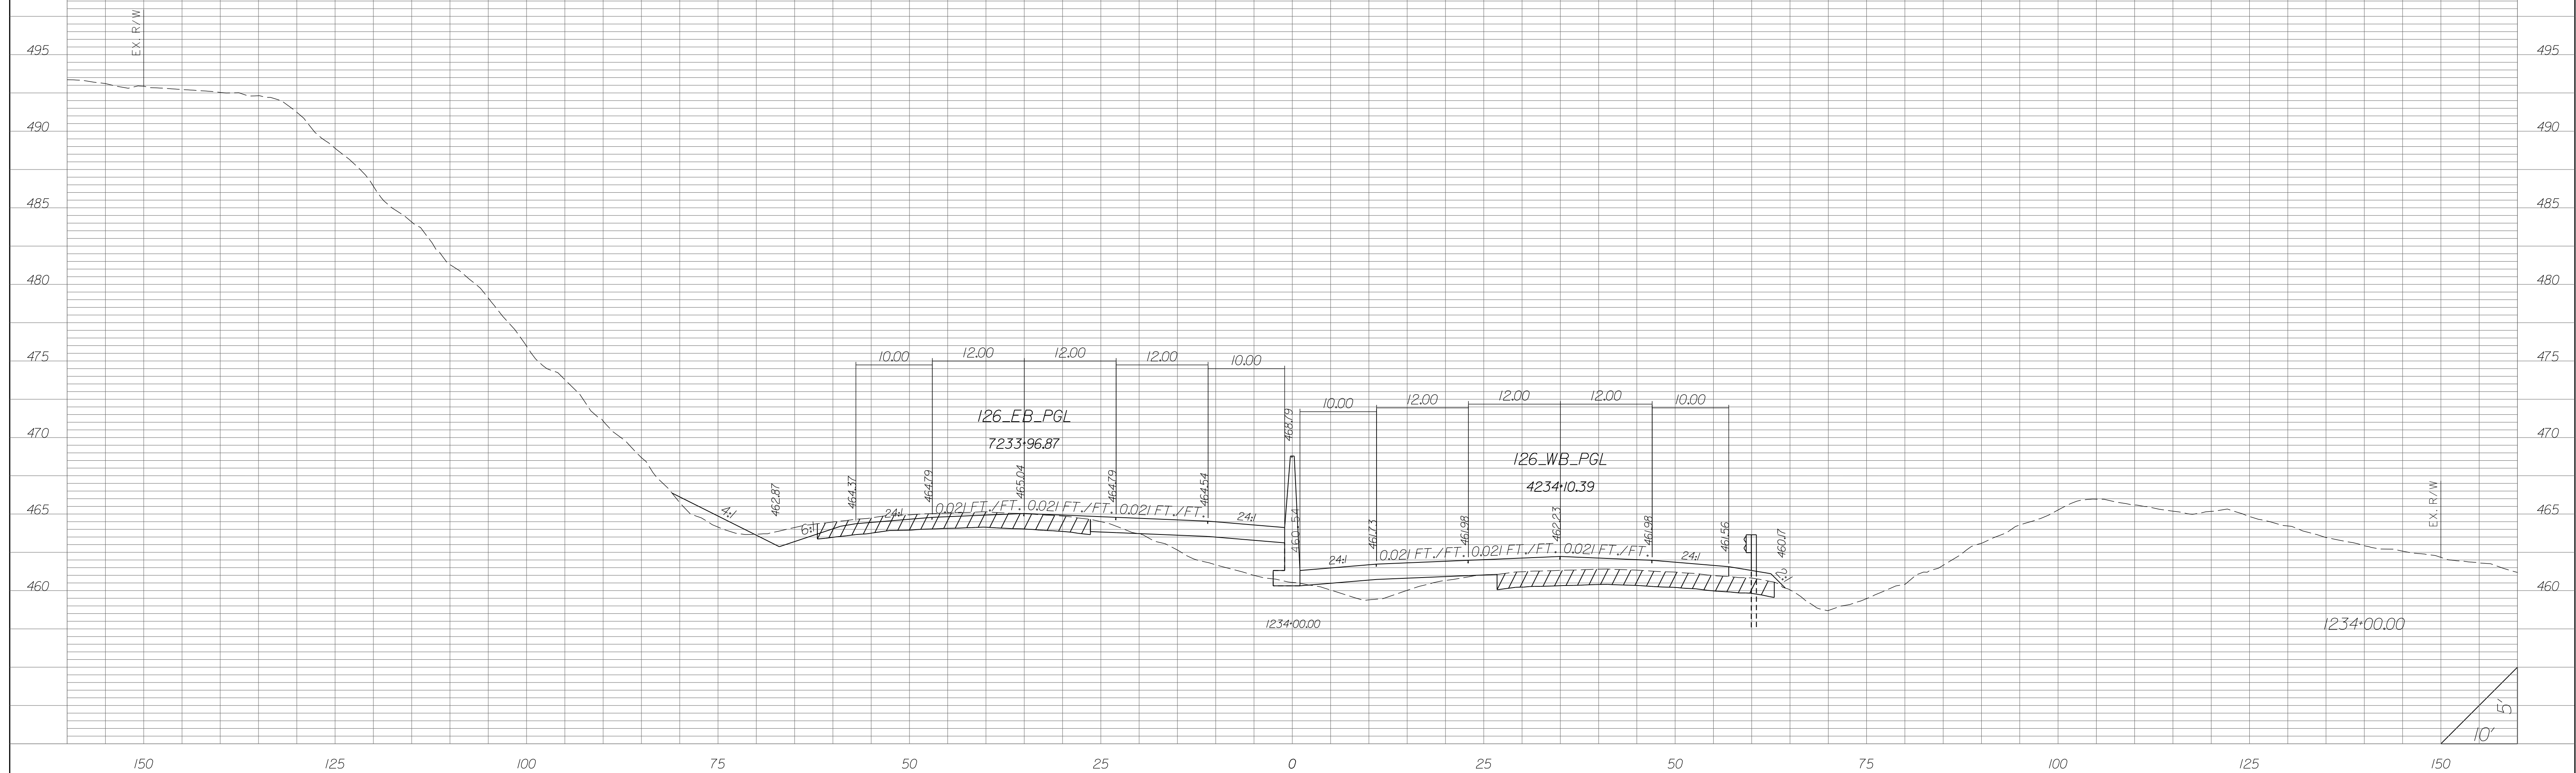


STATE	COUNTY	PROJECT ID	RD/RTE NO.	SHEET NO.
SC	NEWBERRY RICHLAND LEXINGTON	P029208	I-26	X-295

PRELIMINARY PLANS
NOT FOR CONSTRUCTION

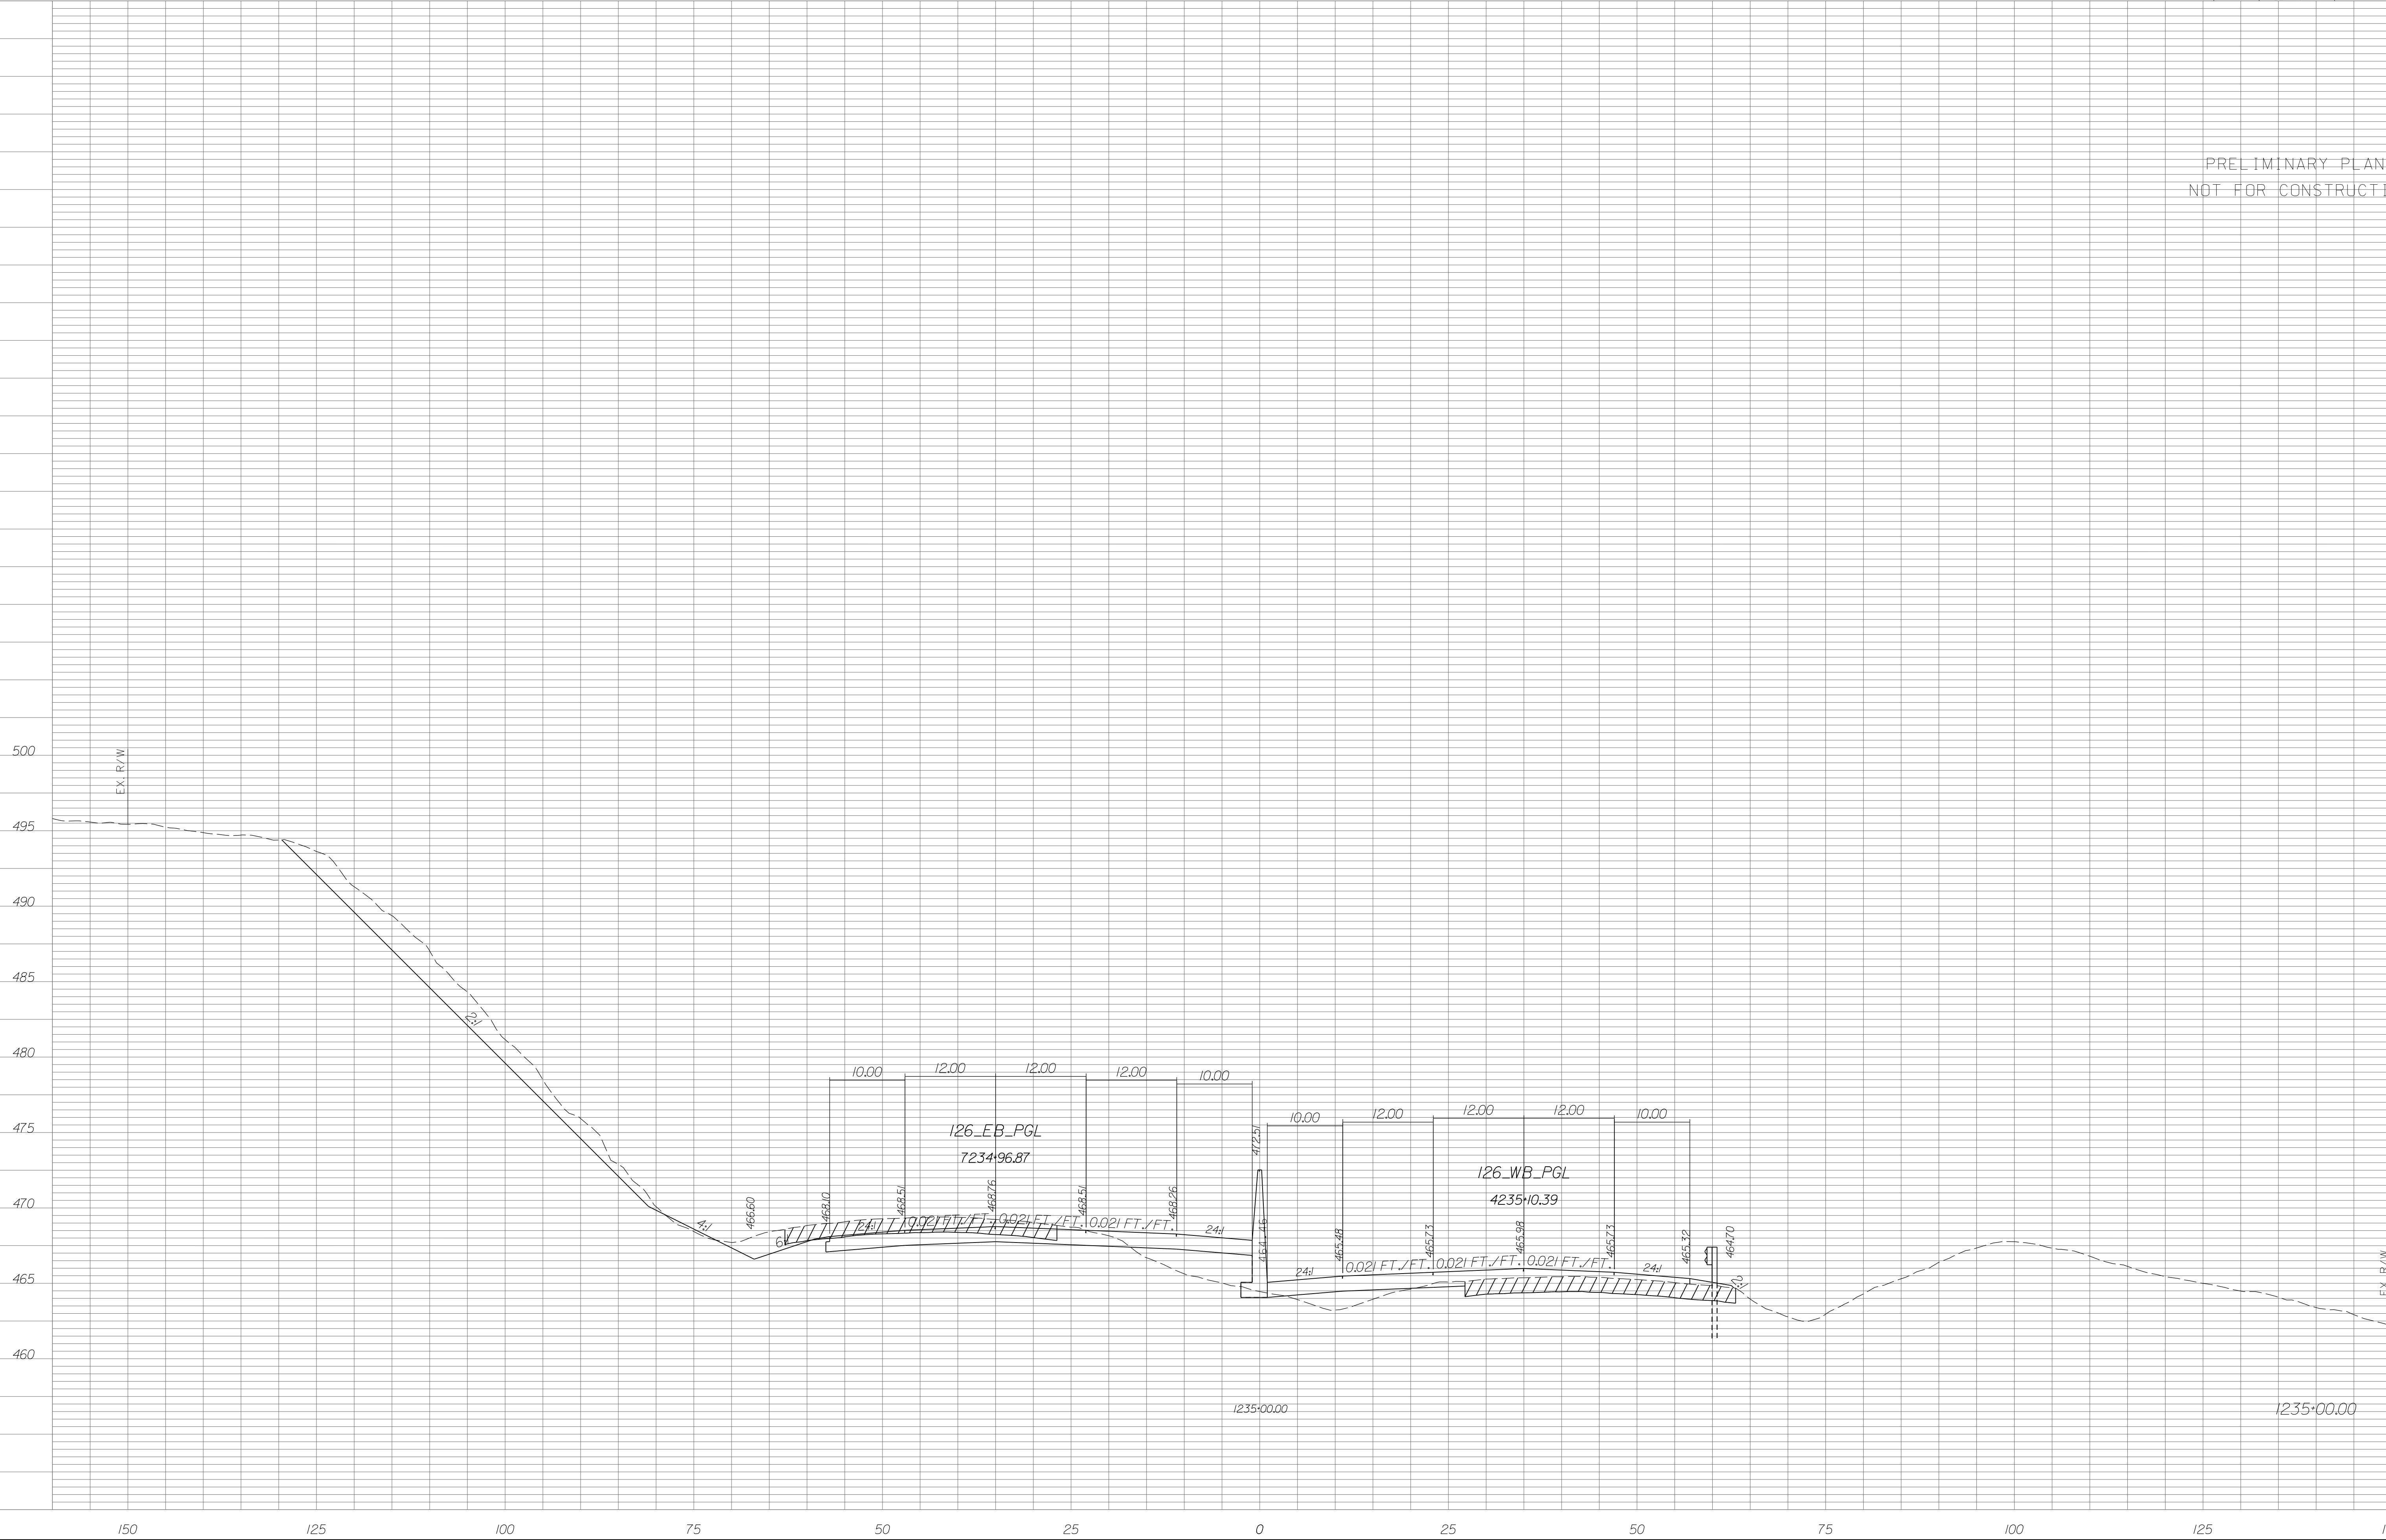


STATE	COUNTY	PROJECT ID	RD/RTE NO.	SHEET NO.
SC	NEWBERRY RICHLAND LEXINGTON	P029208	I-26	X-296

PRELIMINARY PLANS
NOT FOR CONSTRUCTION

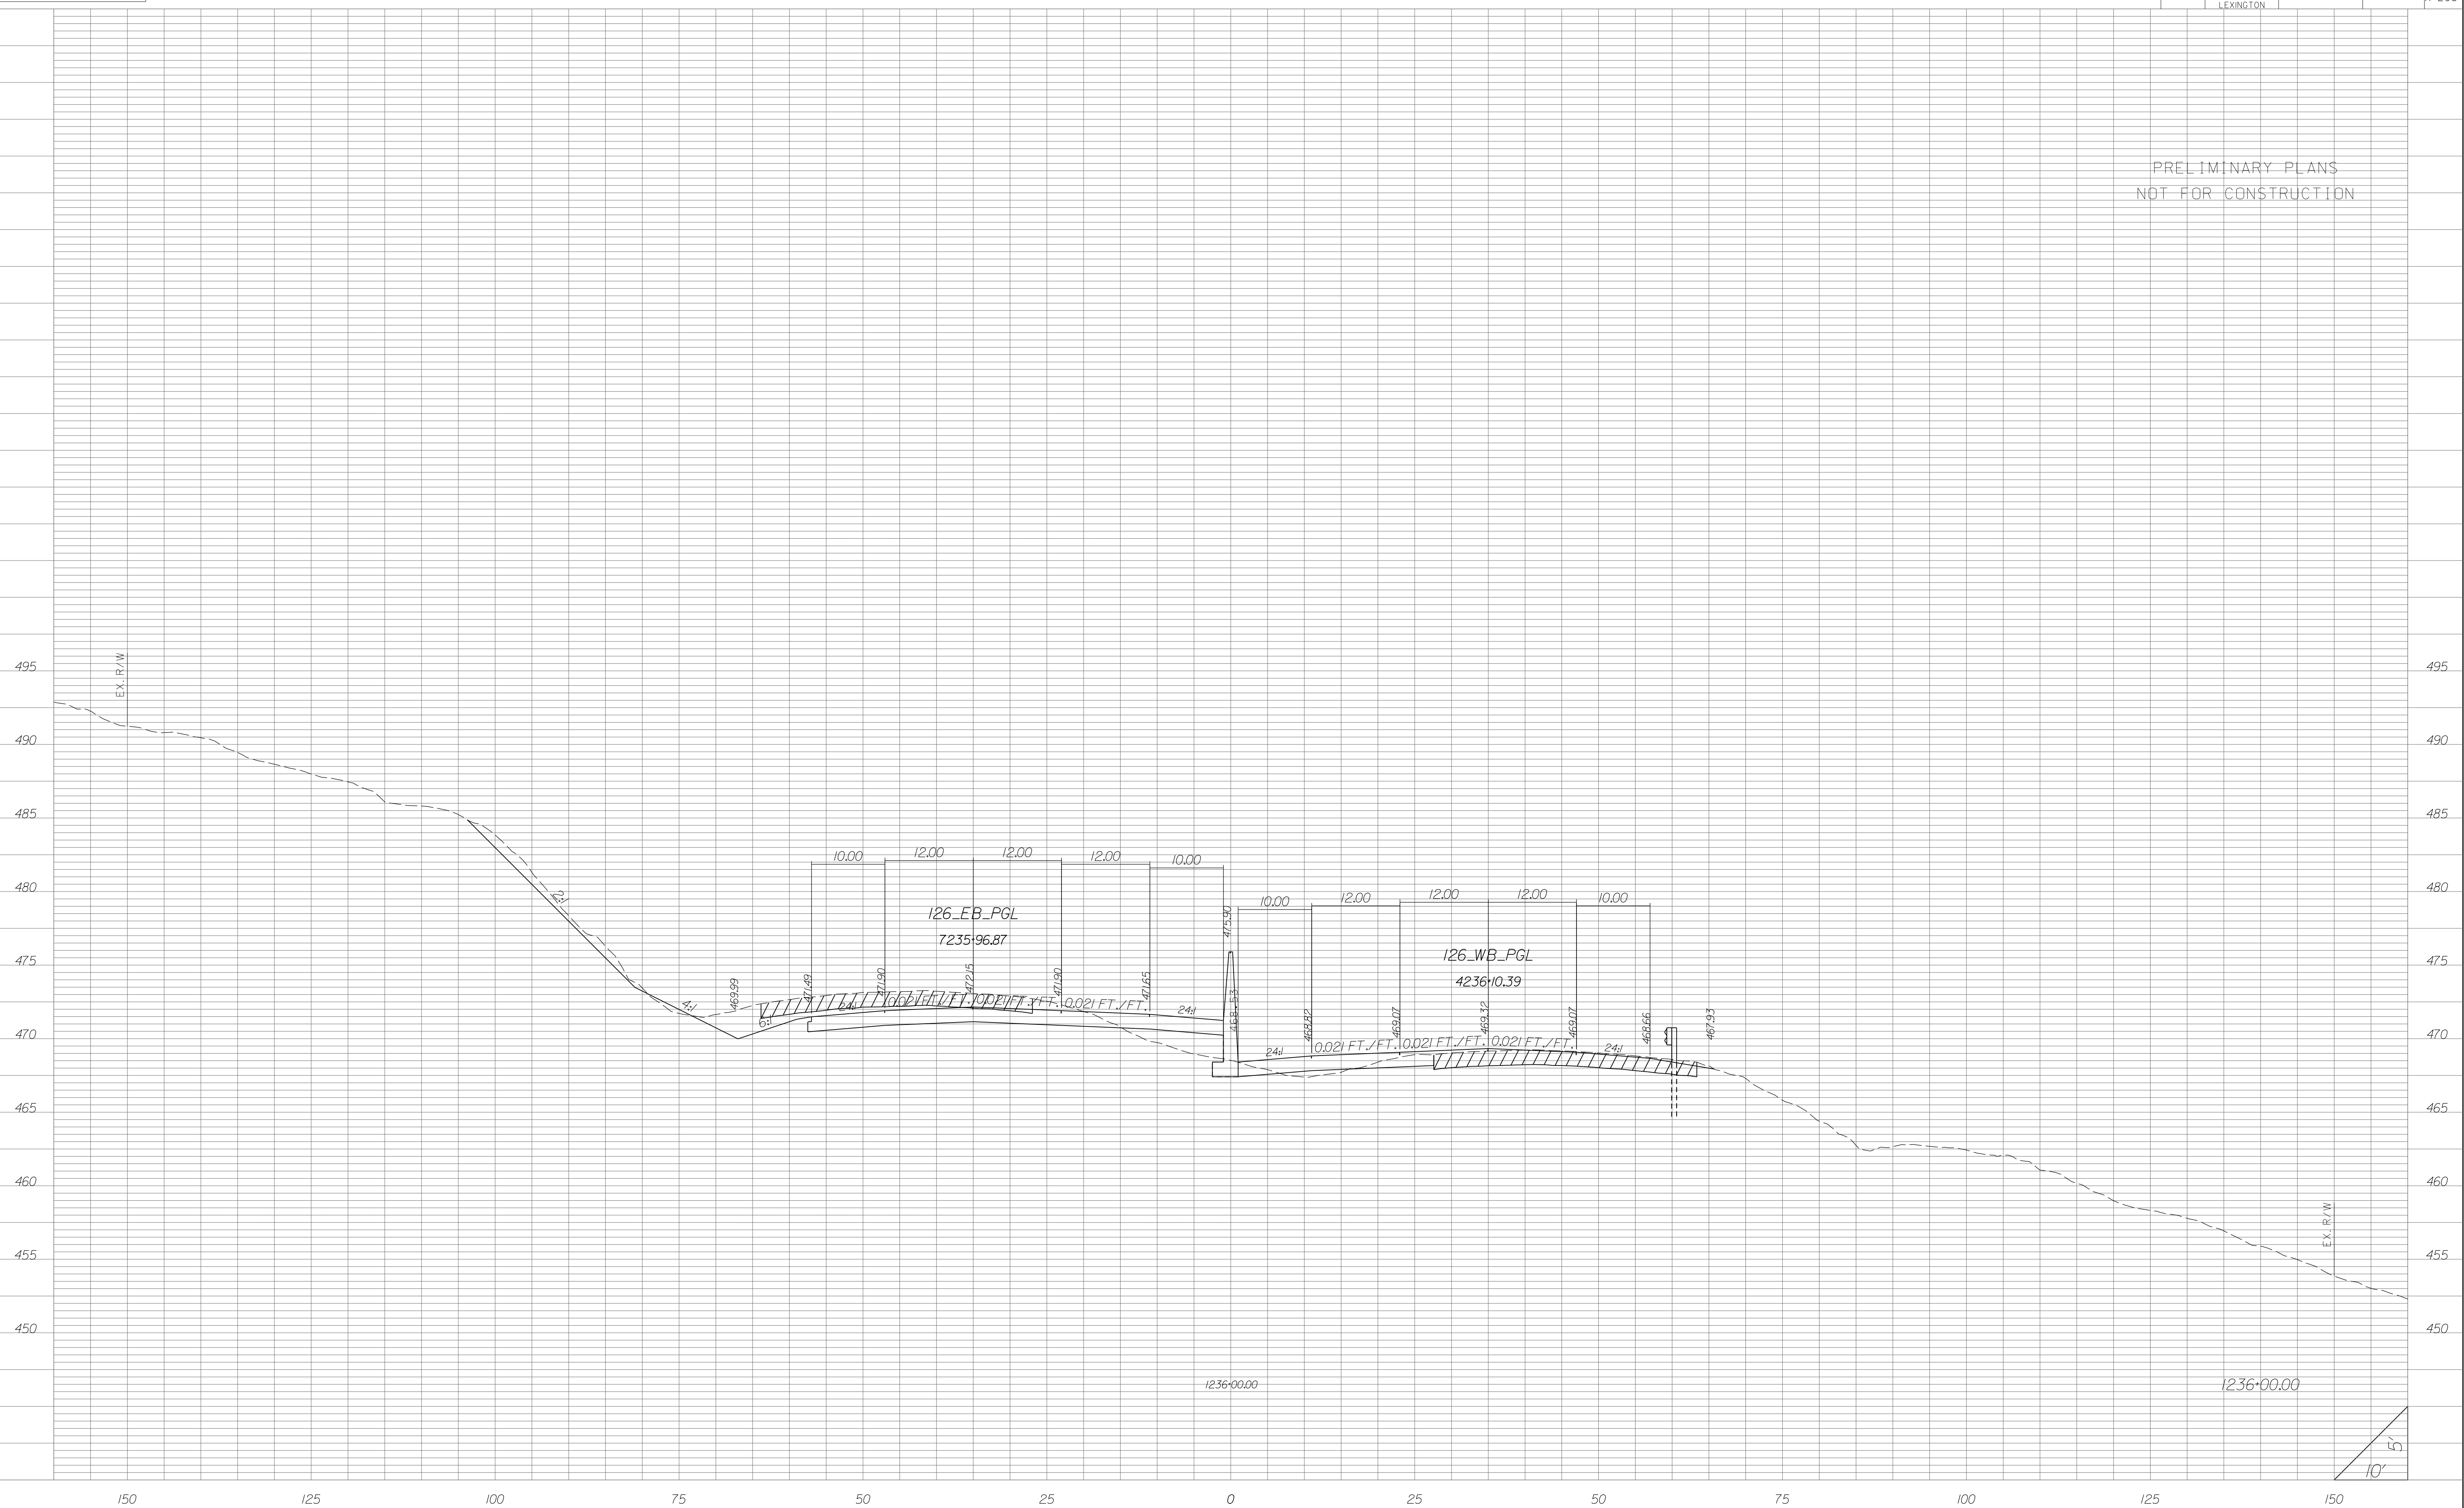



STATE	COUNTY	PROJECT ID	RD/RTE NO.	SHEET NO.
SC	NEWBERRY RICHLAND LEXINGTON	P029208	I-26	X-297

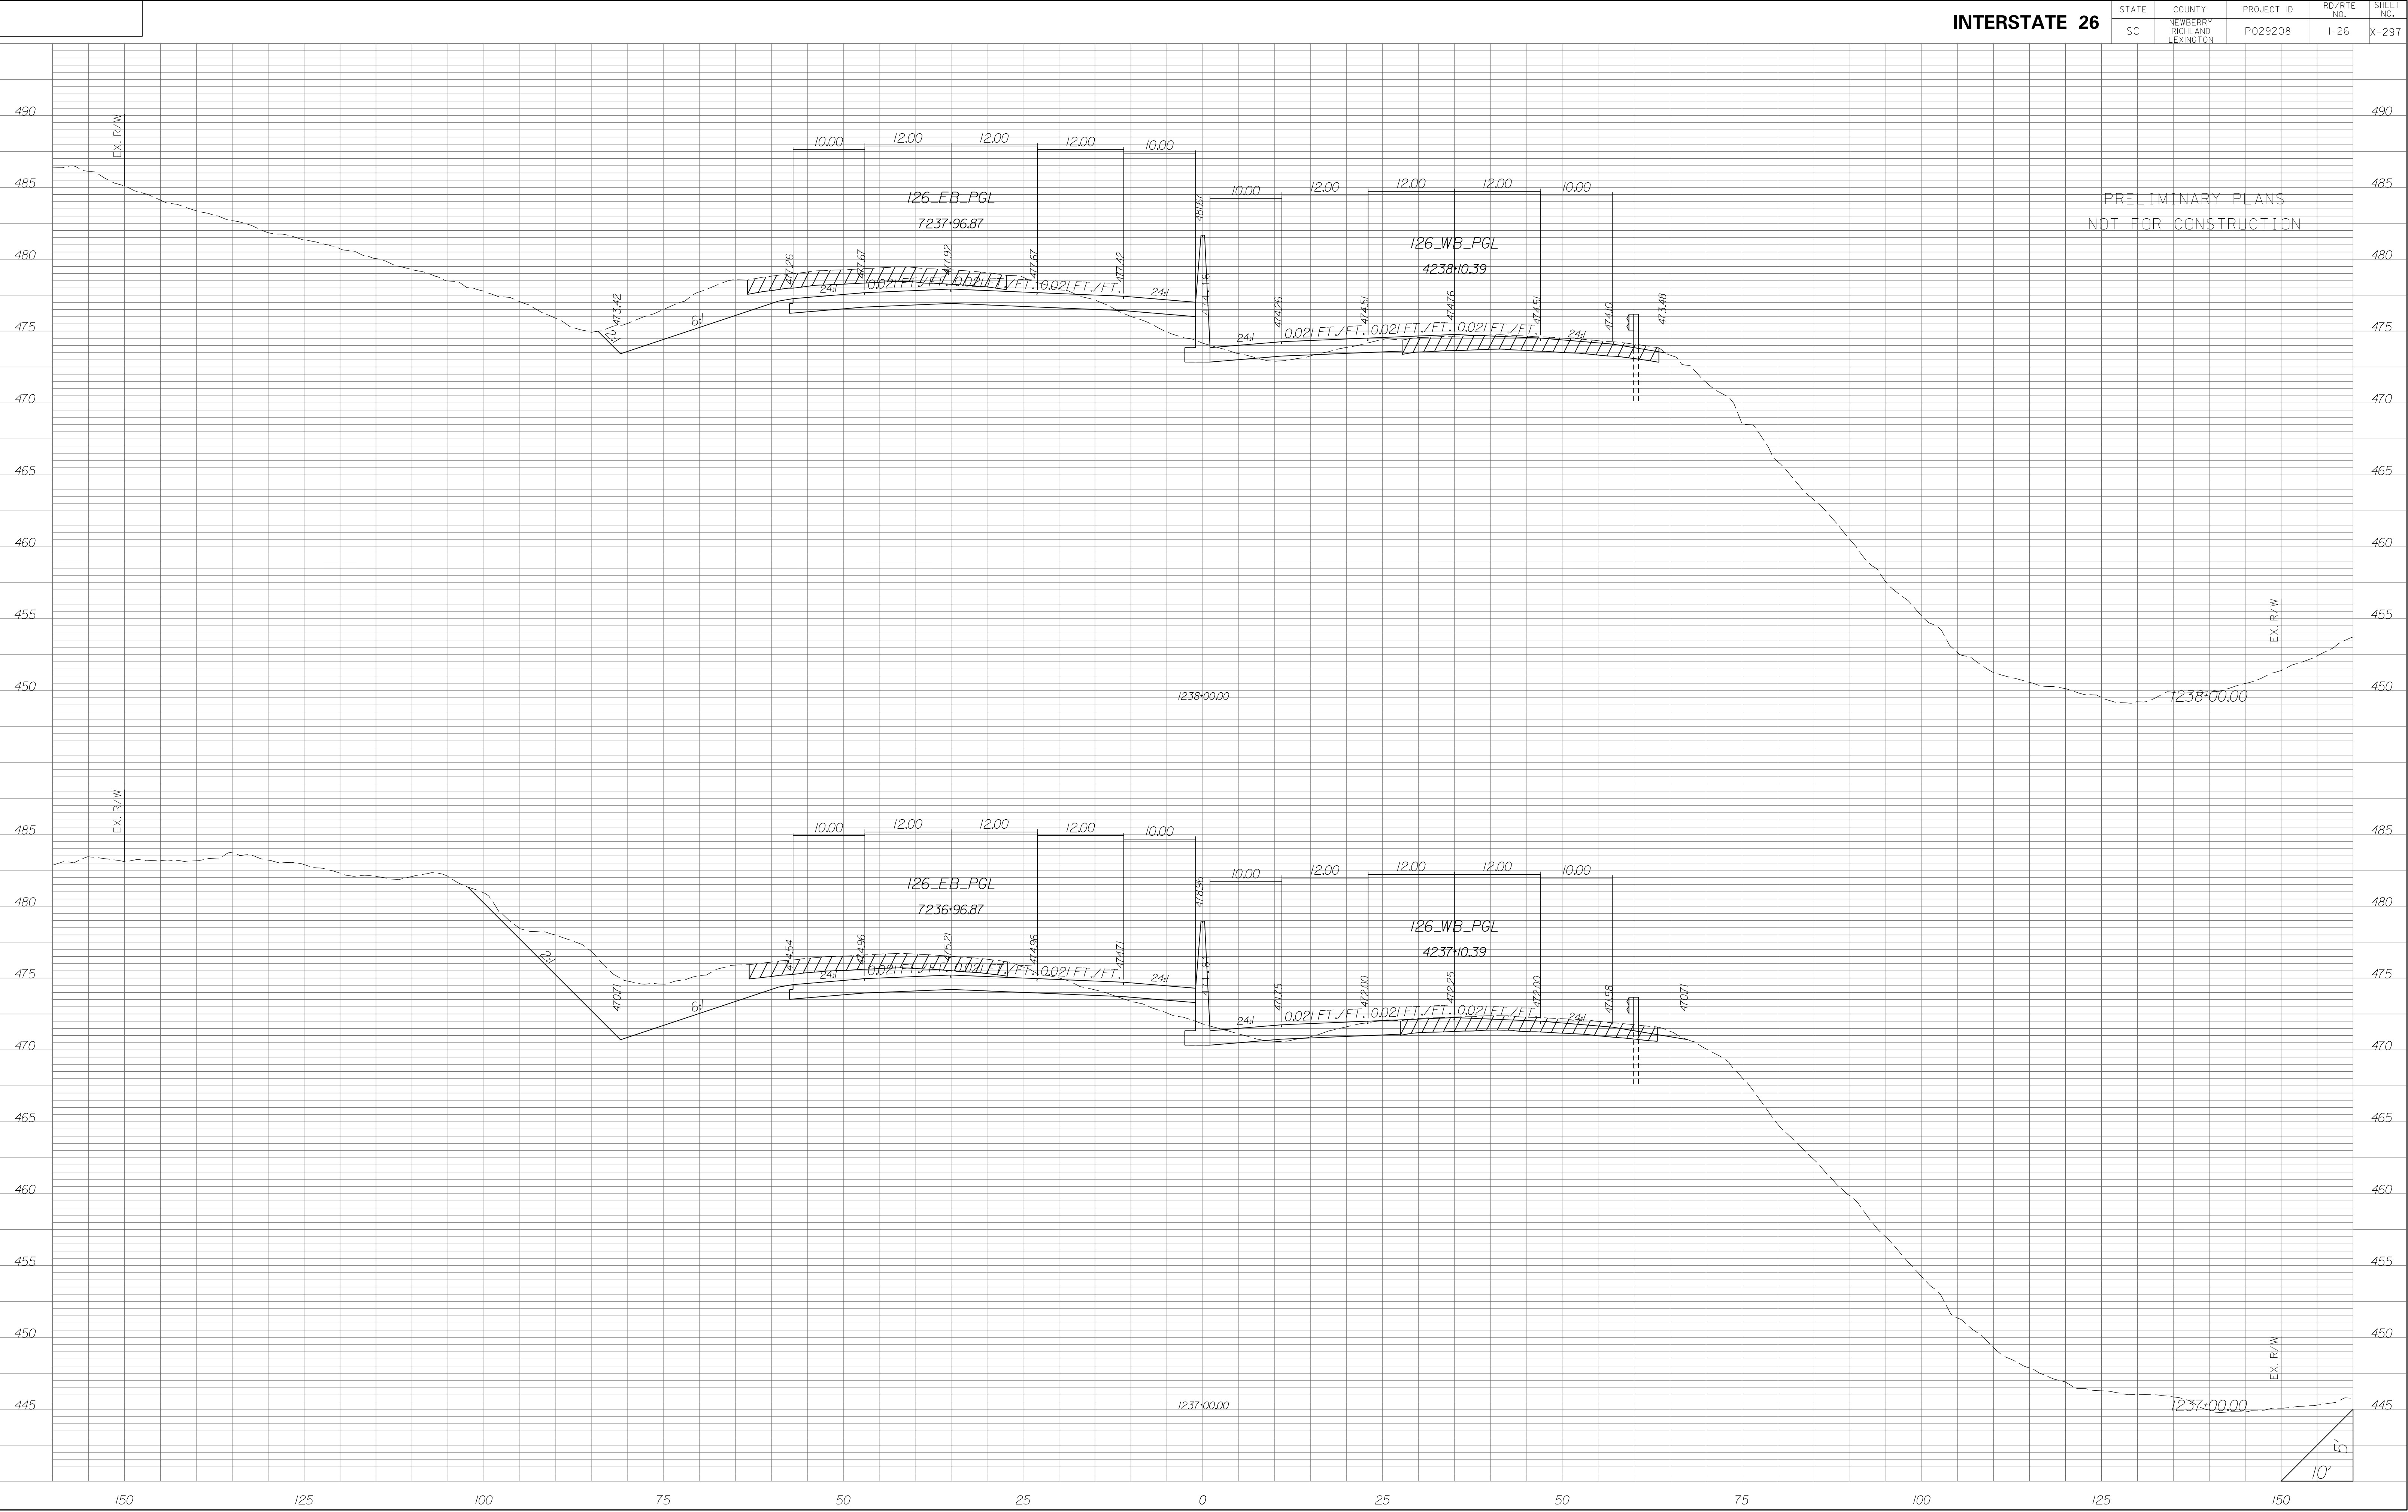

STATE	COUNTY	PROJECT ID	RD/RTE NO.	SHEET NO.
SC	NEWBERRY RICHLAND LEXINGTON	P029208	I-26	X-298


PRELIMINARY PLANS
NOT FOR CONSTRUCTION

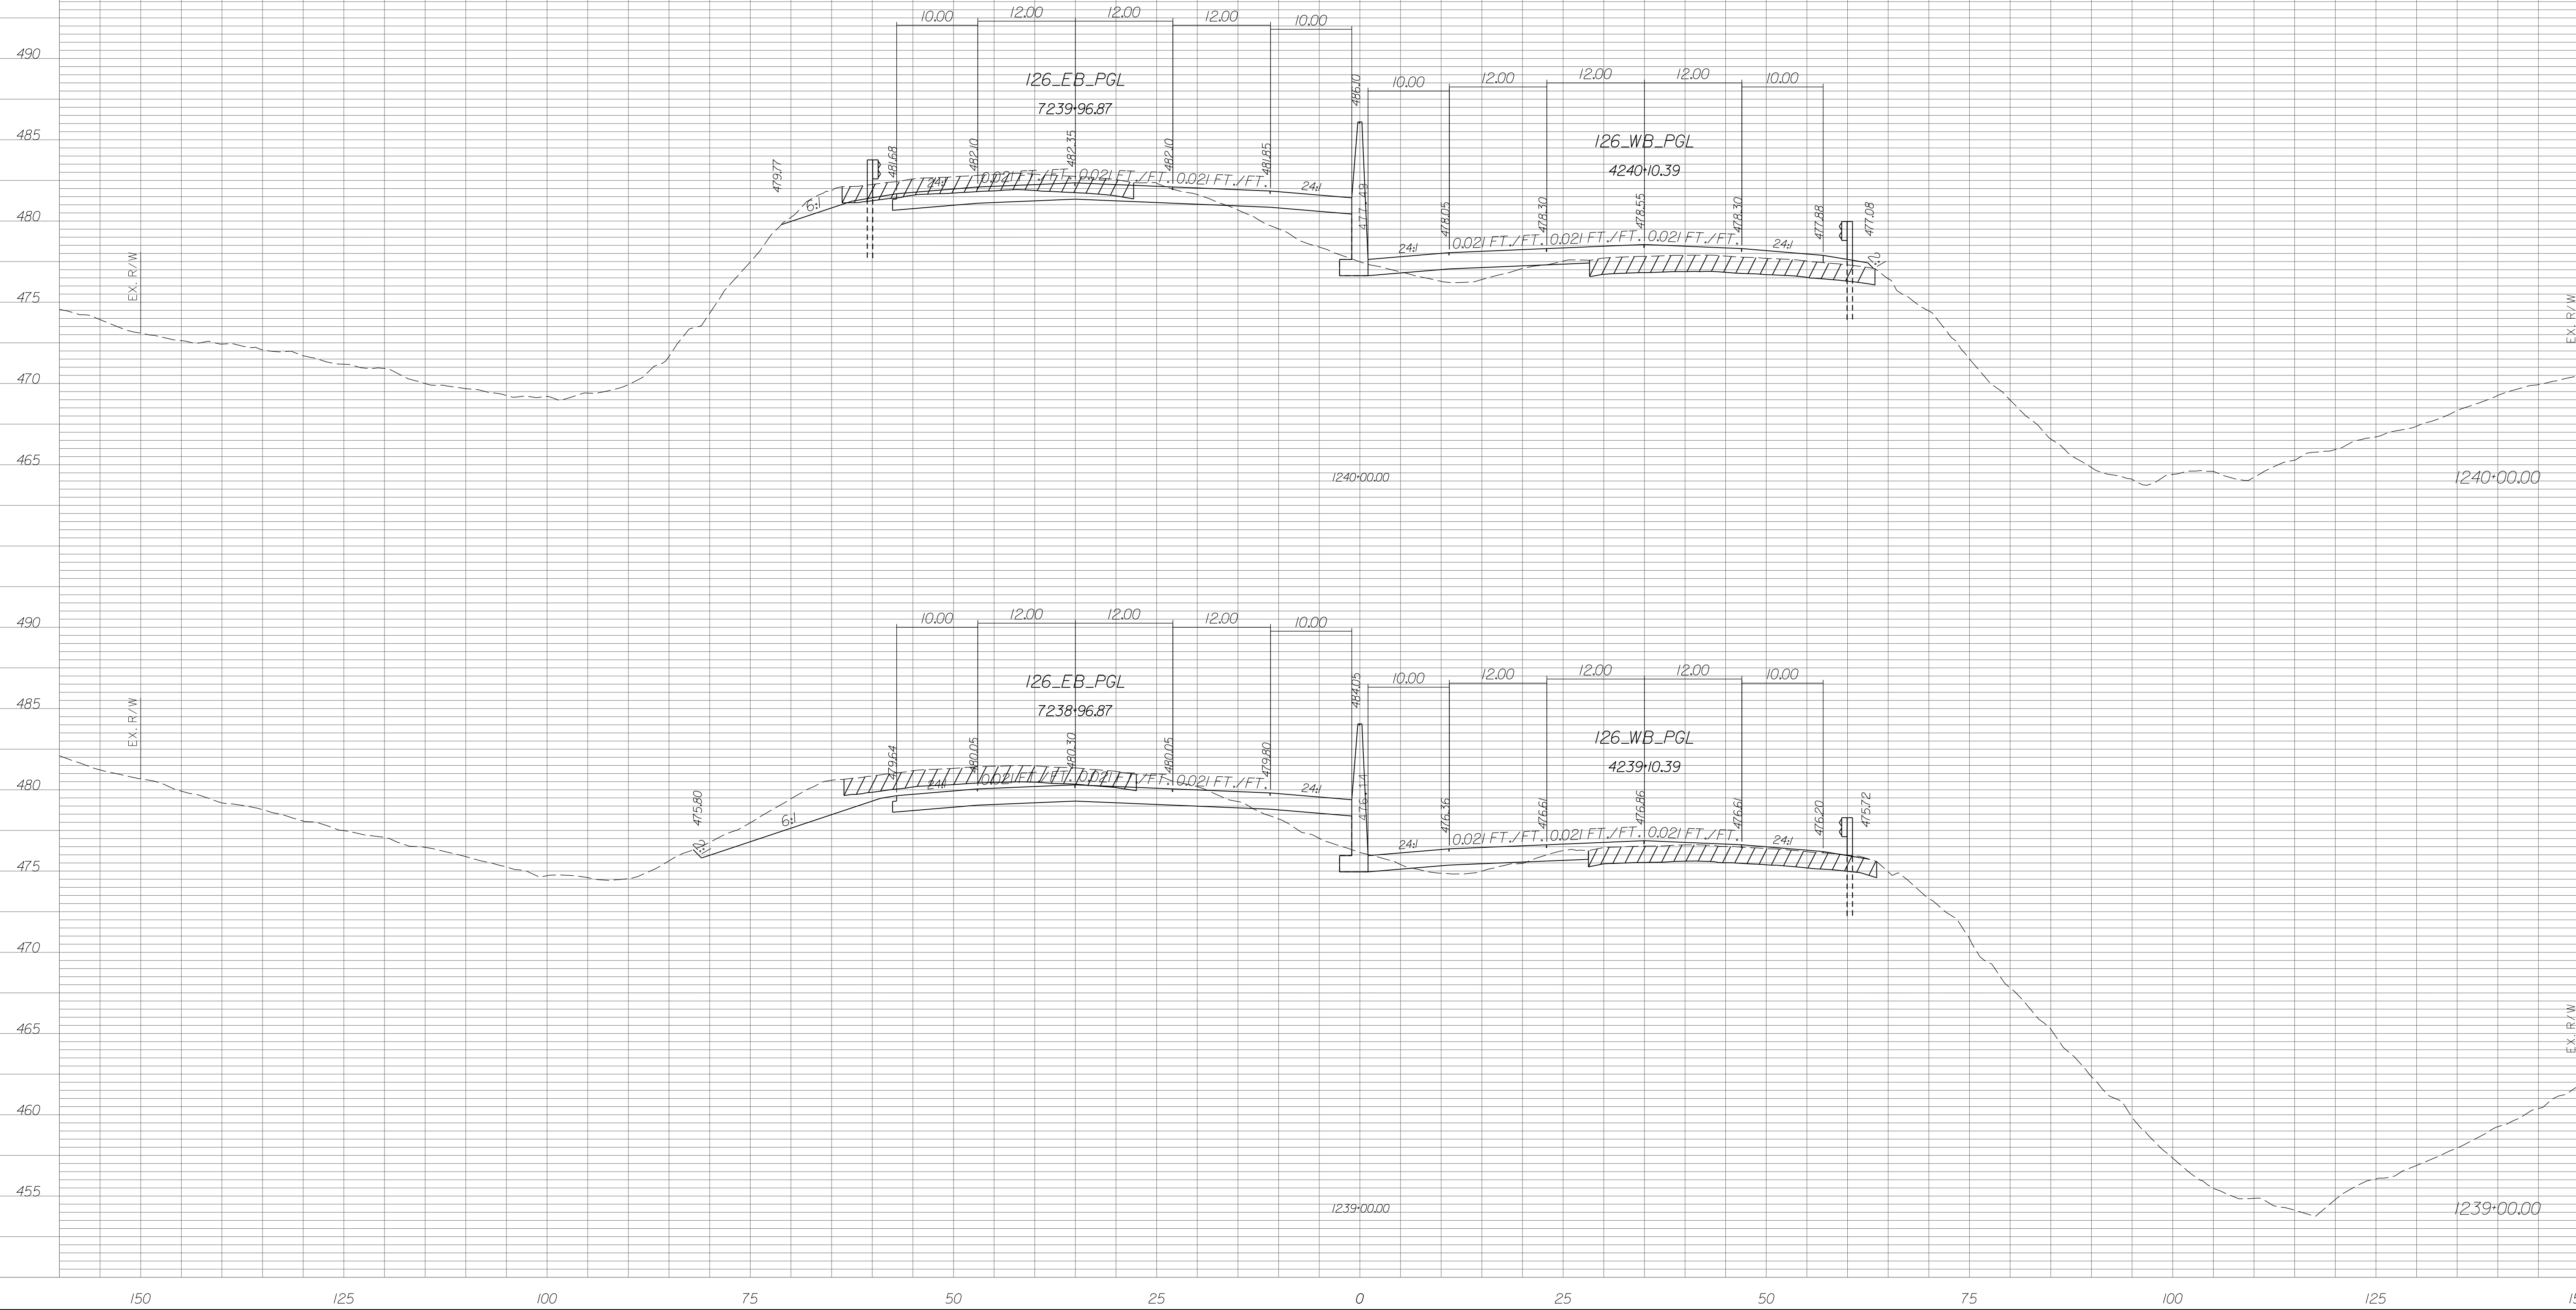

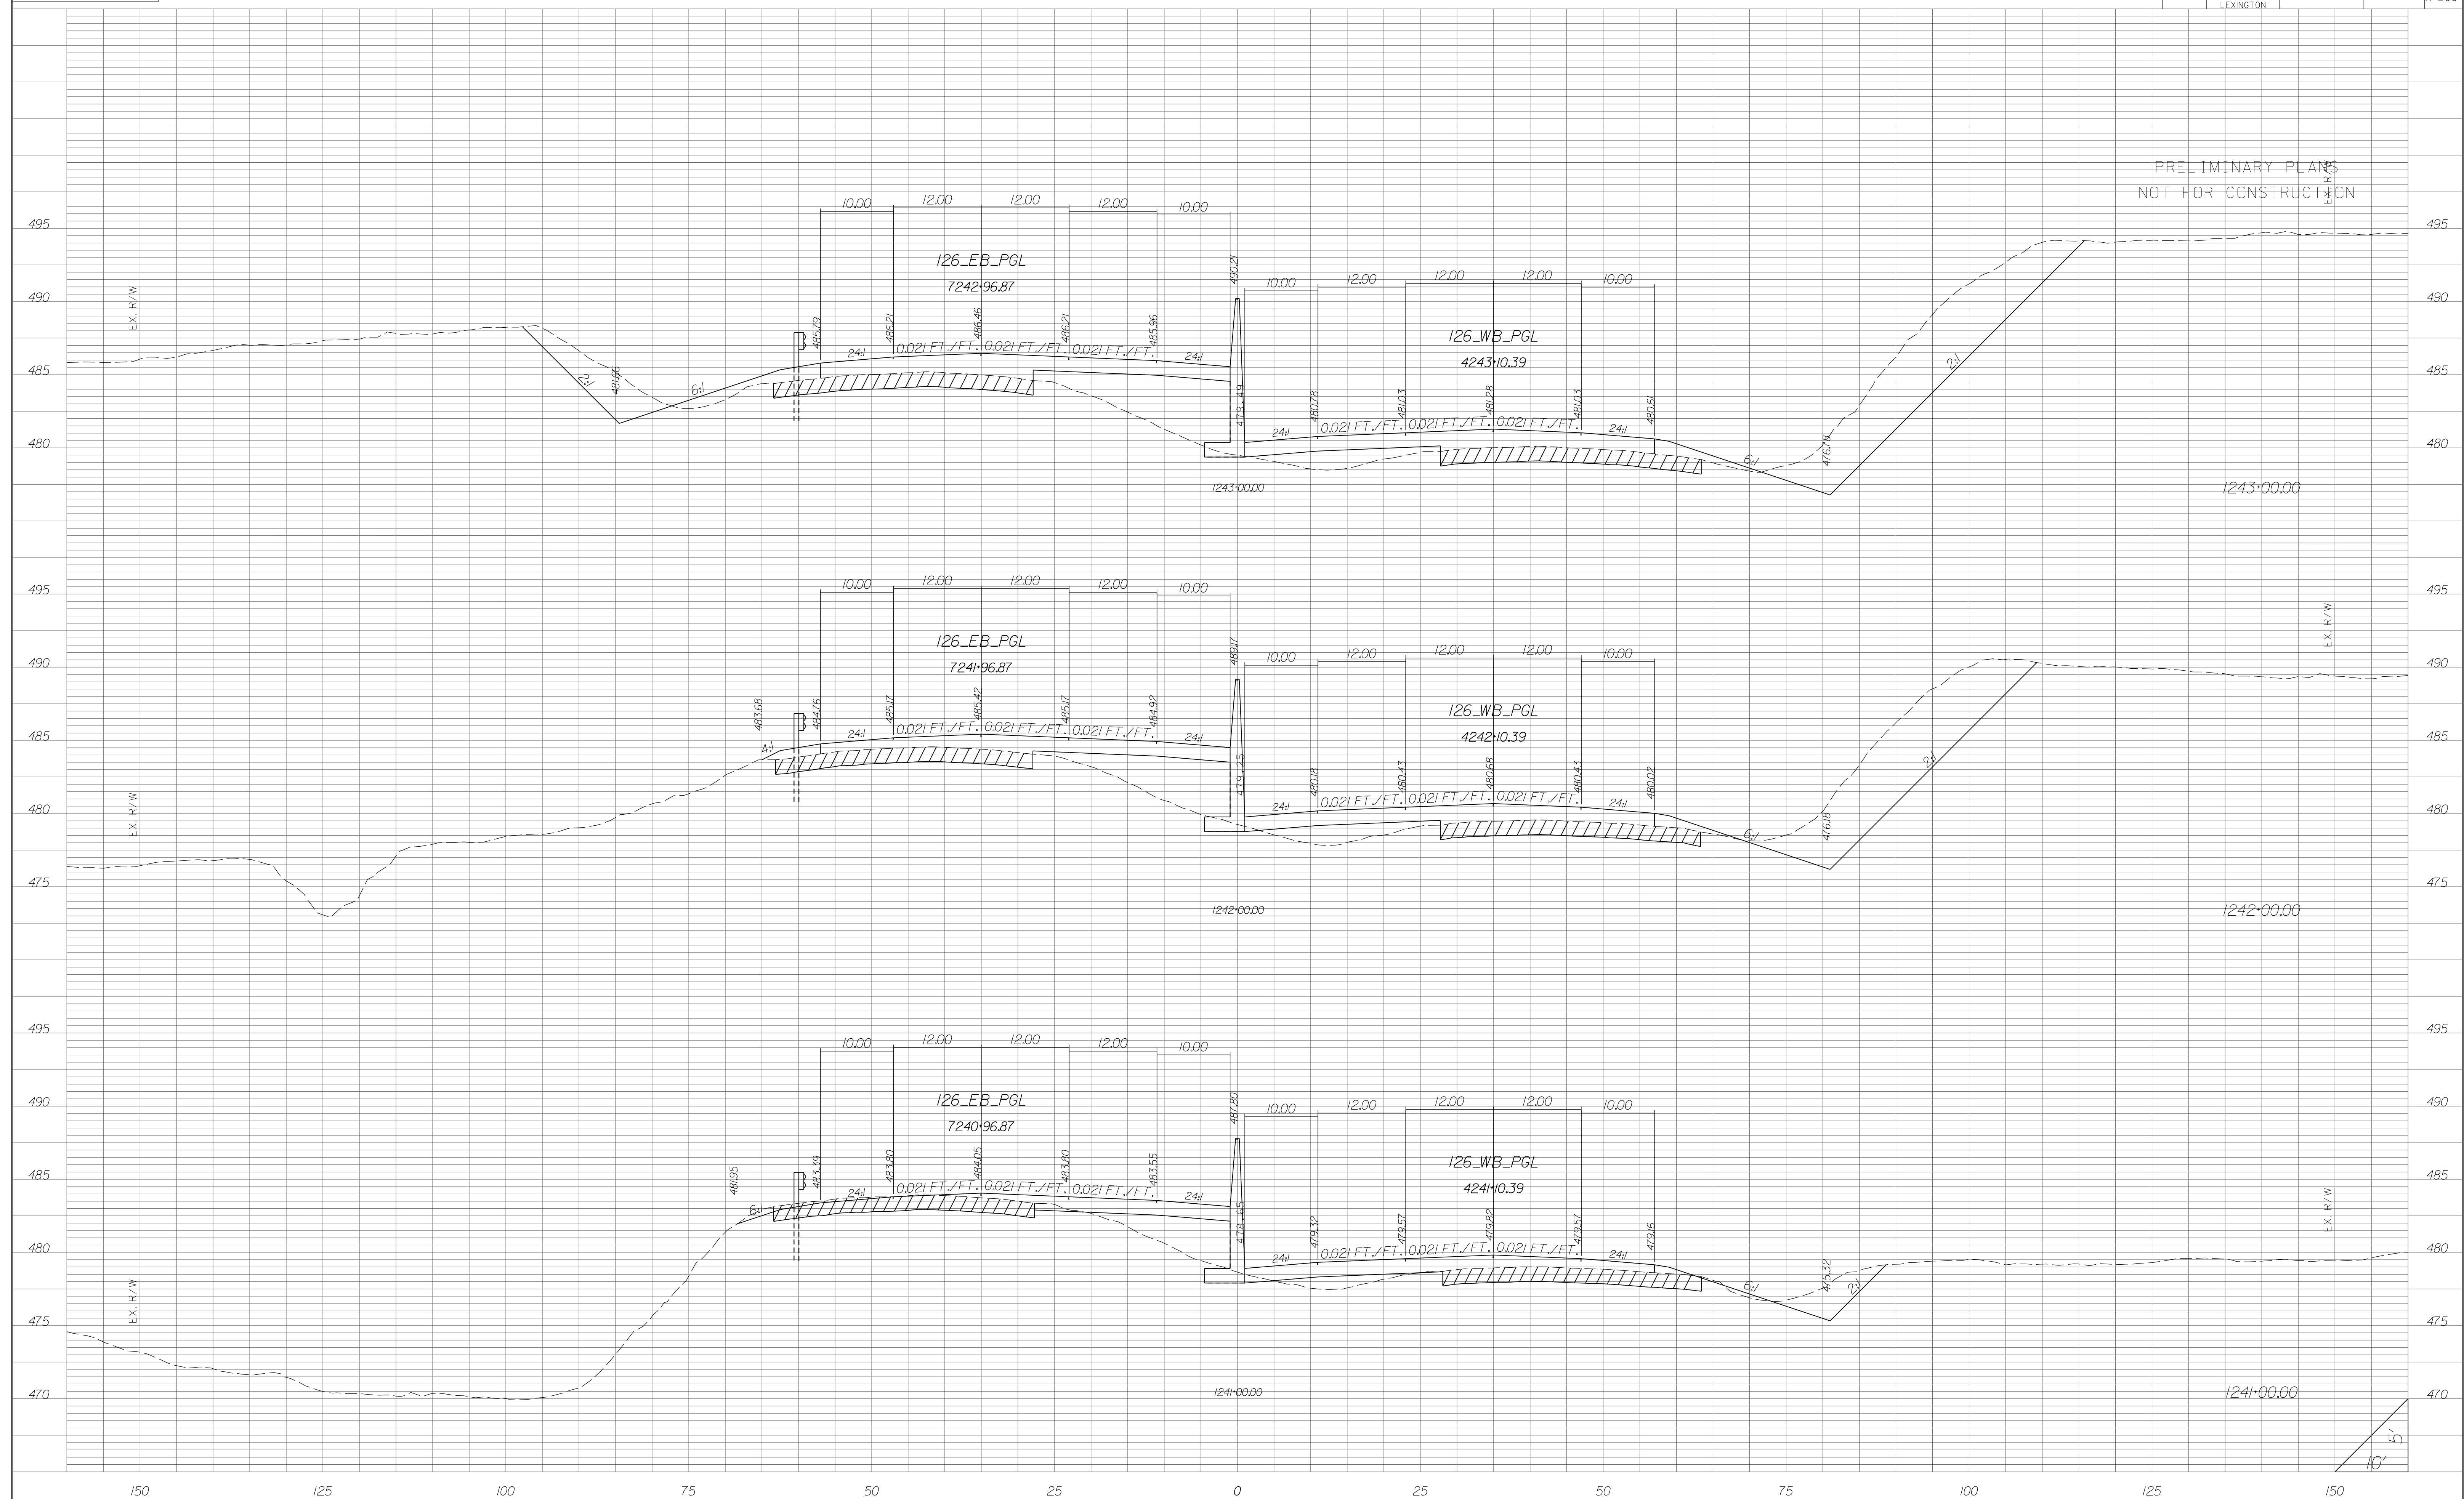


STATE	COUNTY	PROJECT ID	RD/RTE NO.	SHEET NO.
SC	NEWBERRY RICHLAND LEXINGTON	P029208	I-26	X-300

PRELIMINARY PLANS
NOT FOR CONSTRUCTION

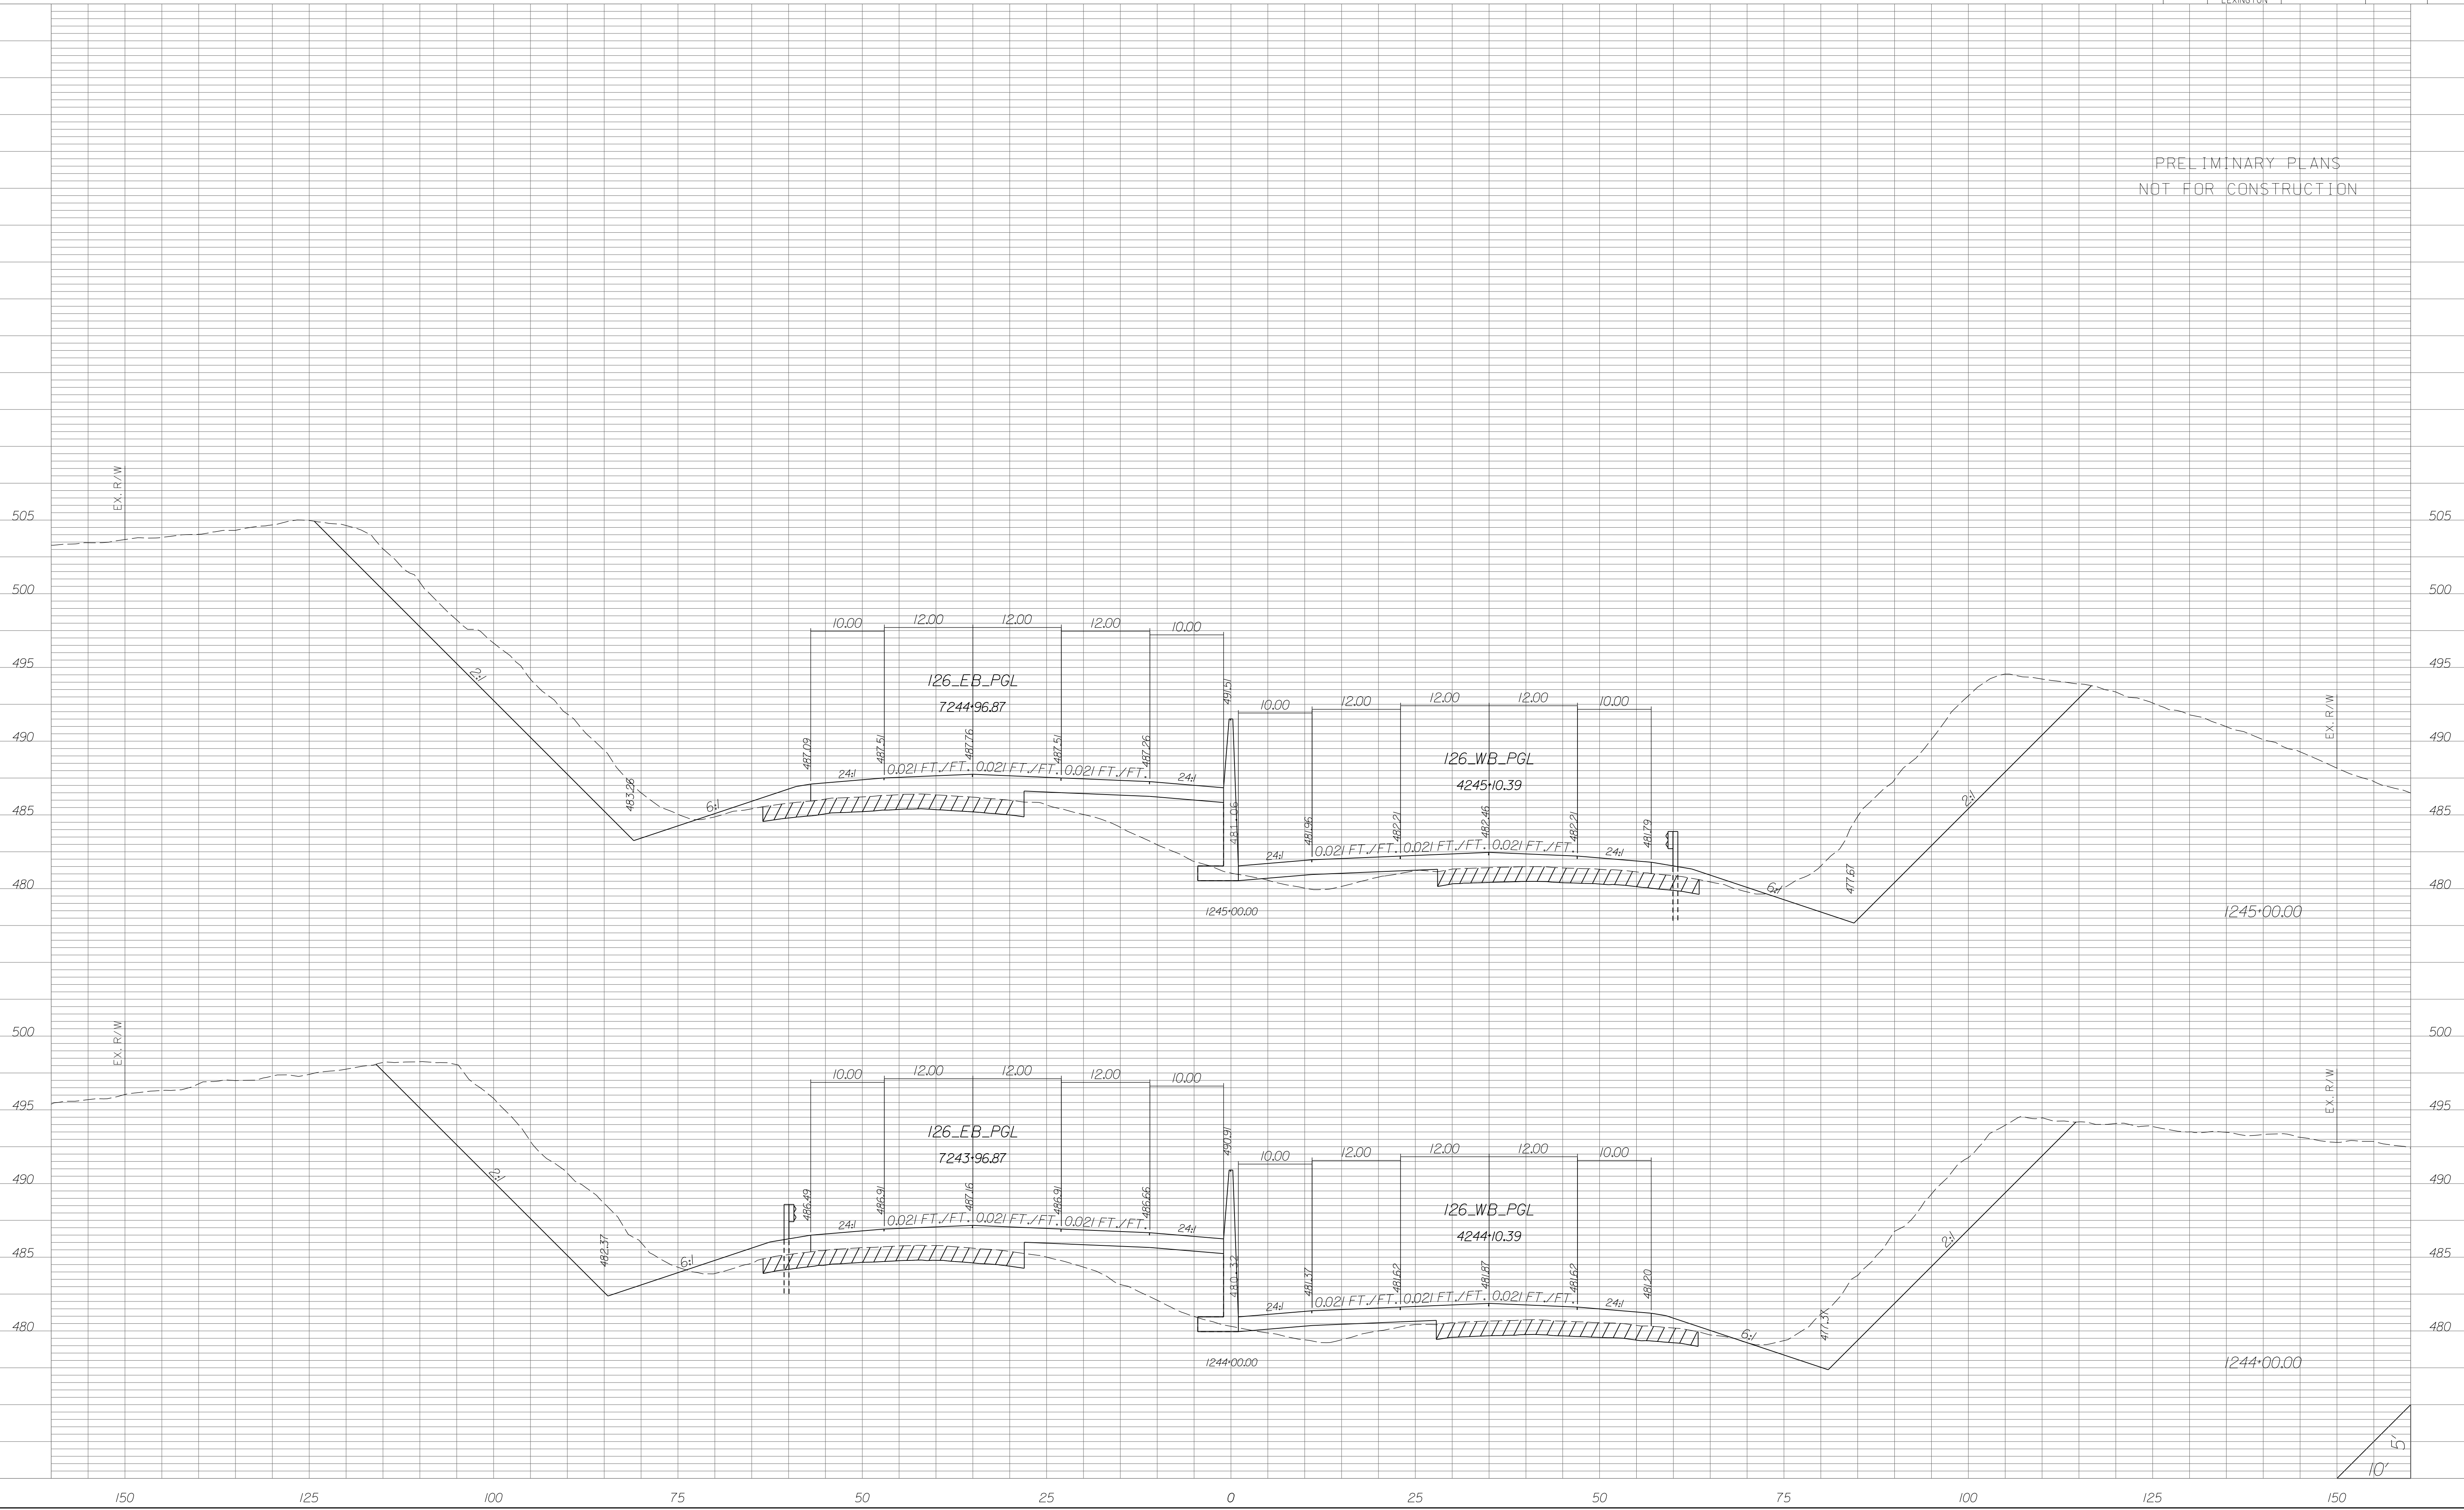


STATE	COUNTY	PROJECT ID	RD/RTE NO.	SHEET NO.
SC	NEWBERRY RICHLAND LEXINGTON	P029208	I-26	X-301

PRELIMINARY PLANS
NOT FOR CONSTRUCTION

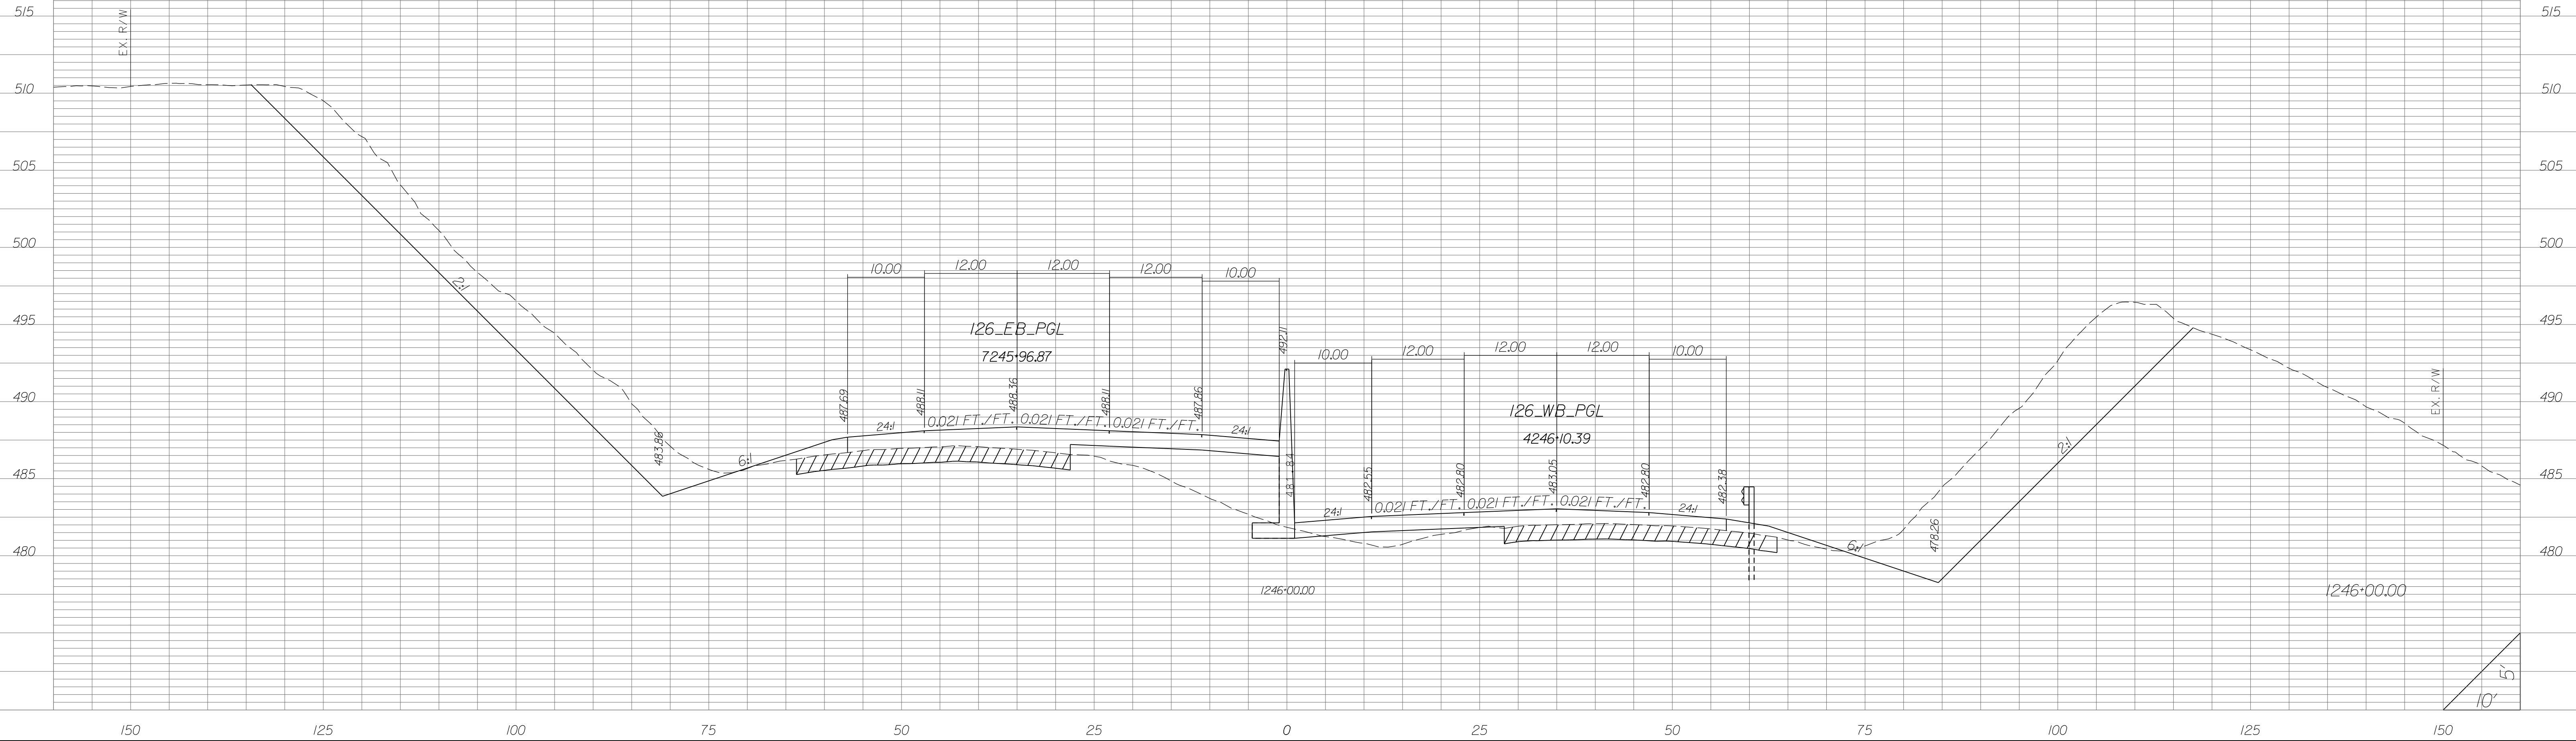


STATE	COUNTY	PROJECT ID	RD/RTE NO.	SHEET NO.
SC	NEWBERRY RICHLAND LEXINGTON	P029208	I-26	X-303

PRELIMINARY PLANS
NOT FOR CONSTRUCTION

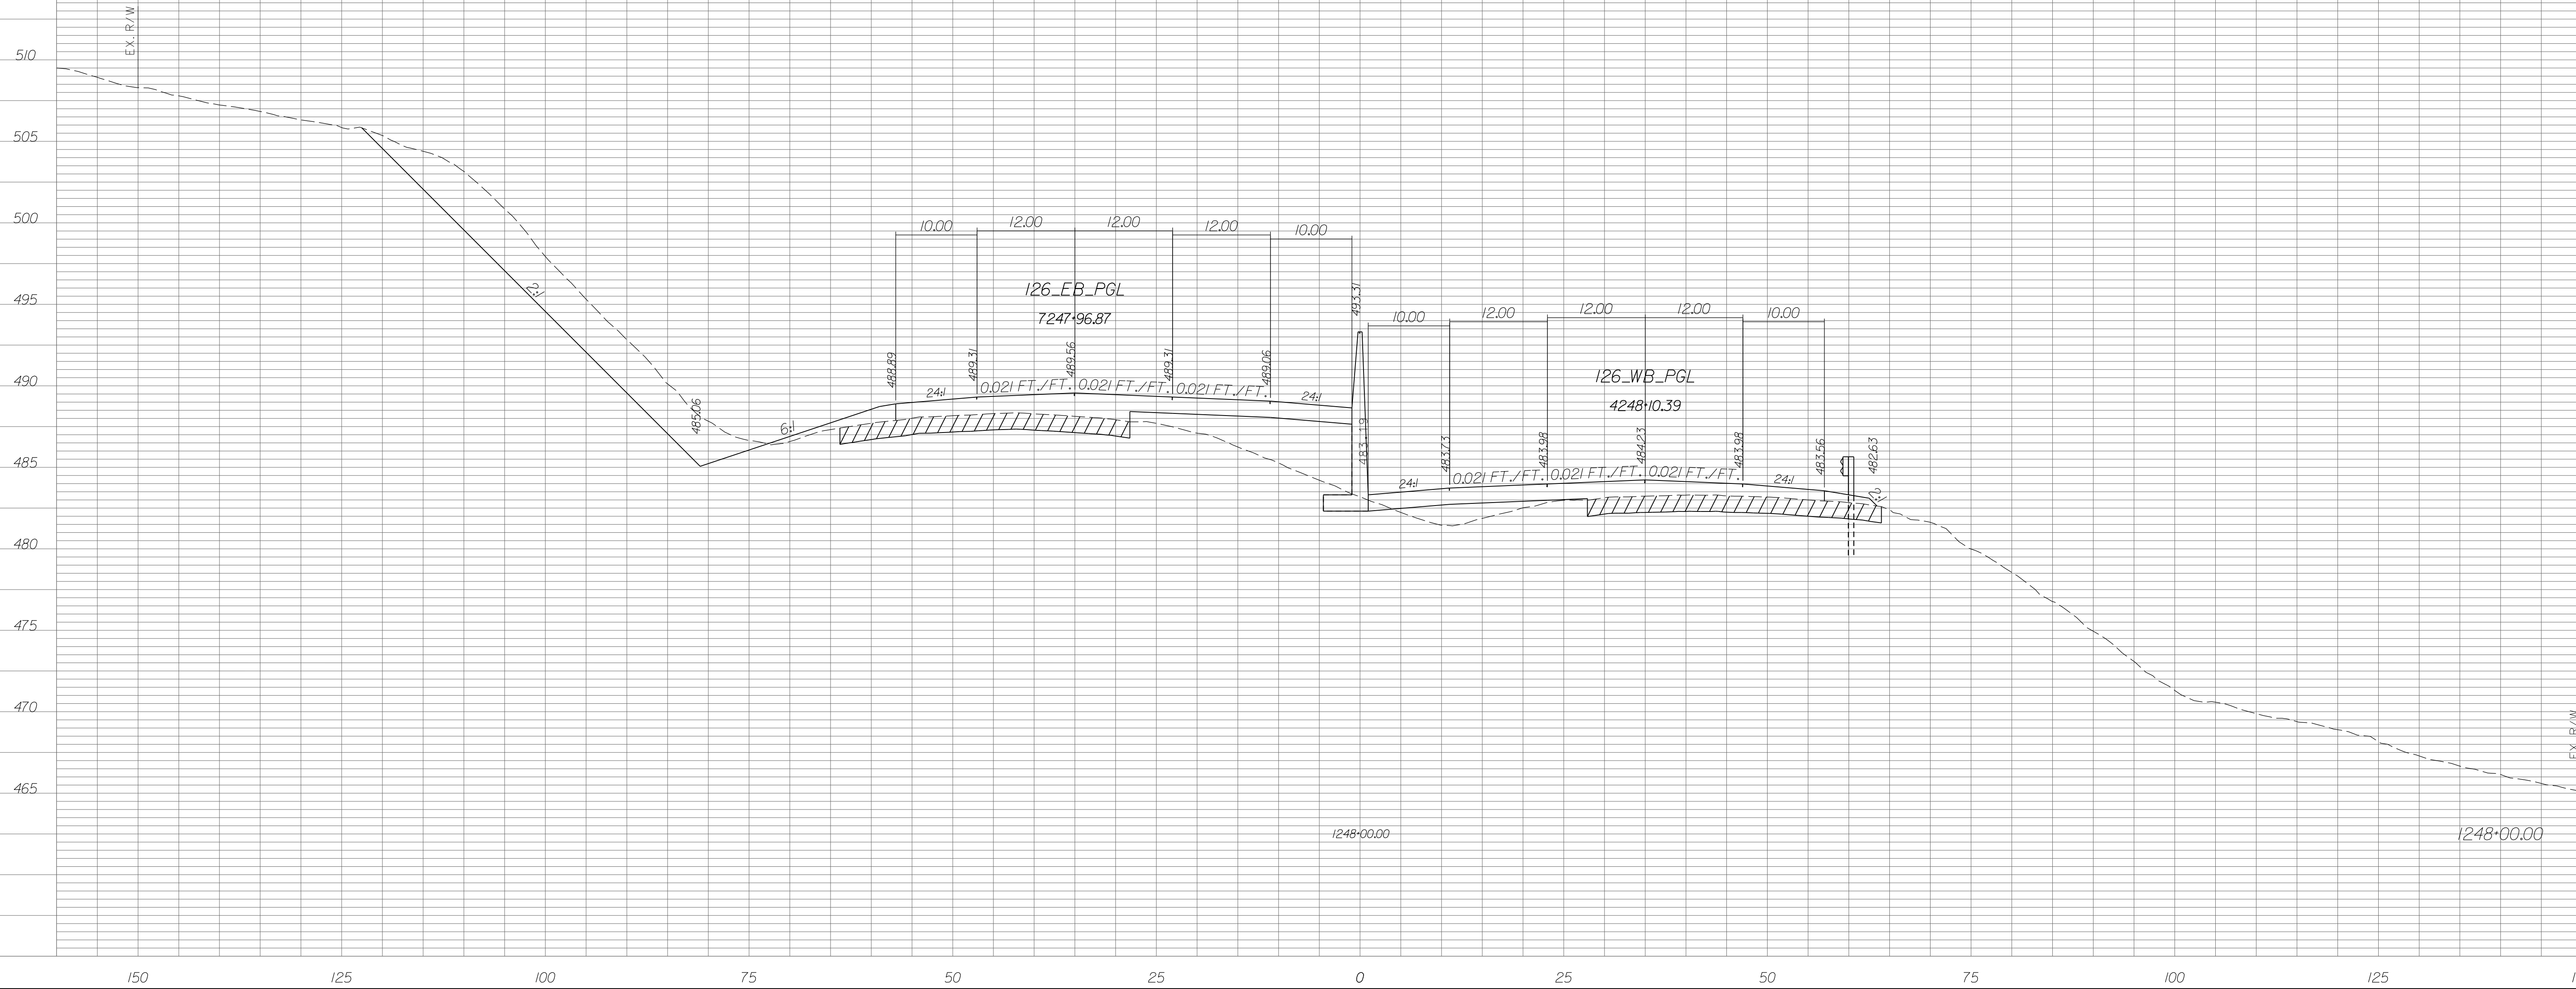


STATE	COUNTY	PROJECT ID	RD/RTE NO.	SHEET NO.
SC	NEWBERRY RICHLAND LEXINGTON	P029208	I-26	X-304

PRELIMINARY PLANS
NOT FOR CONSTRUCTION

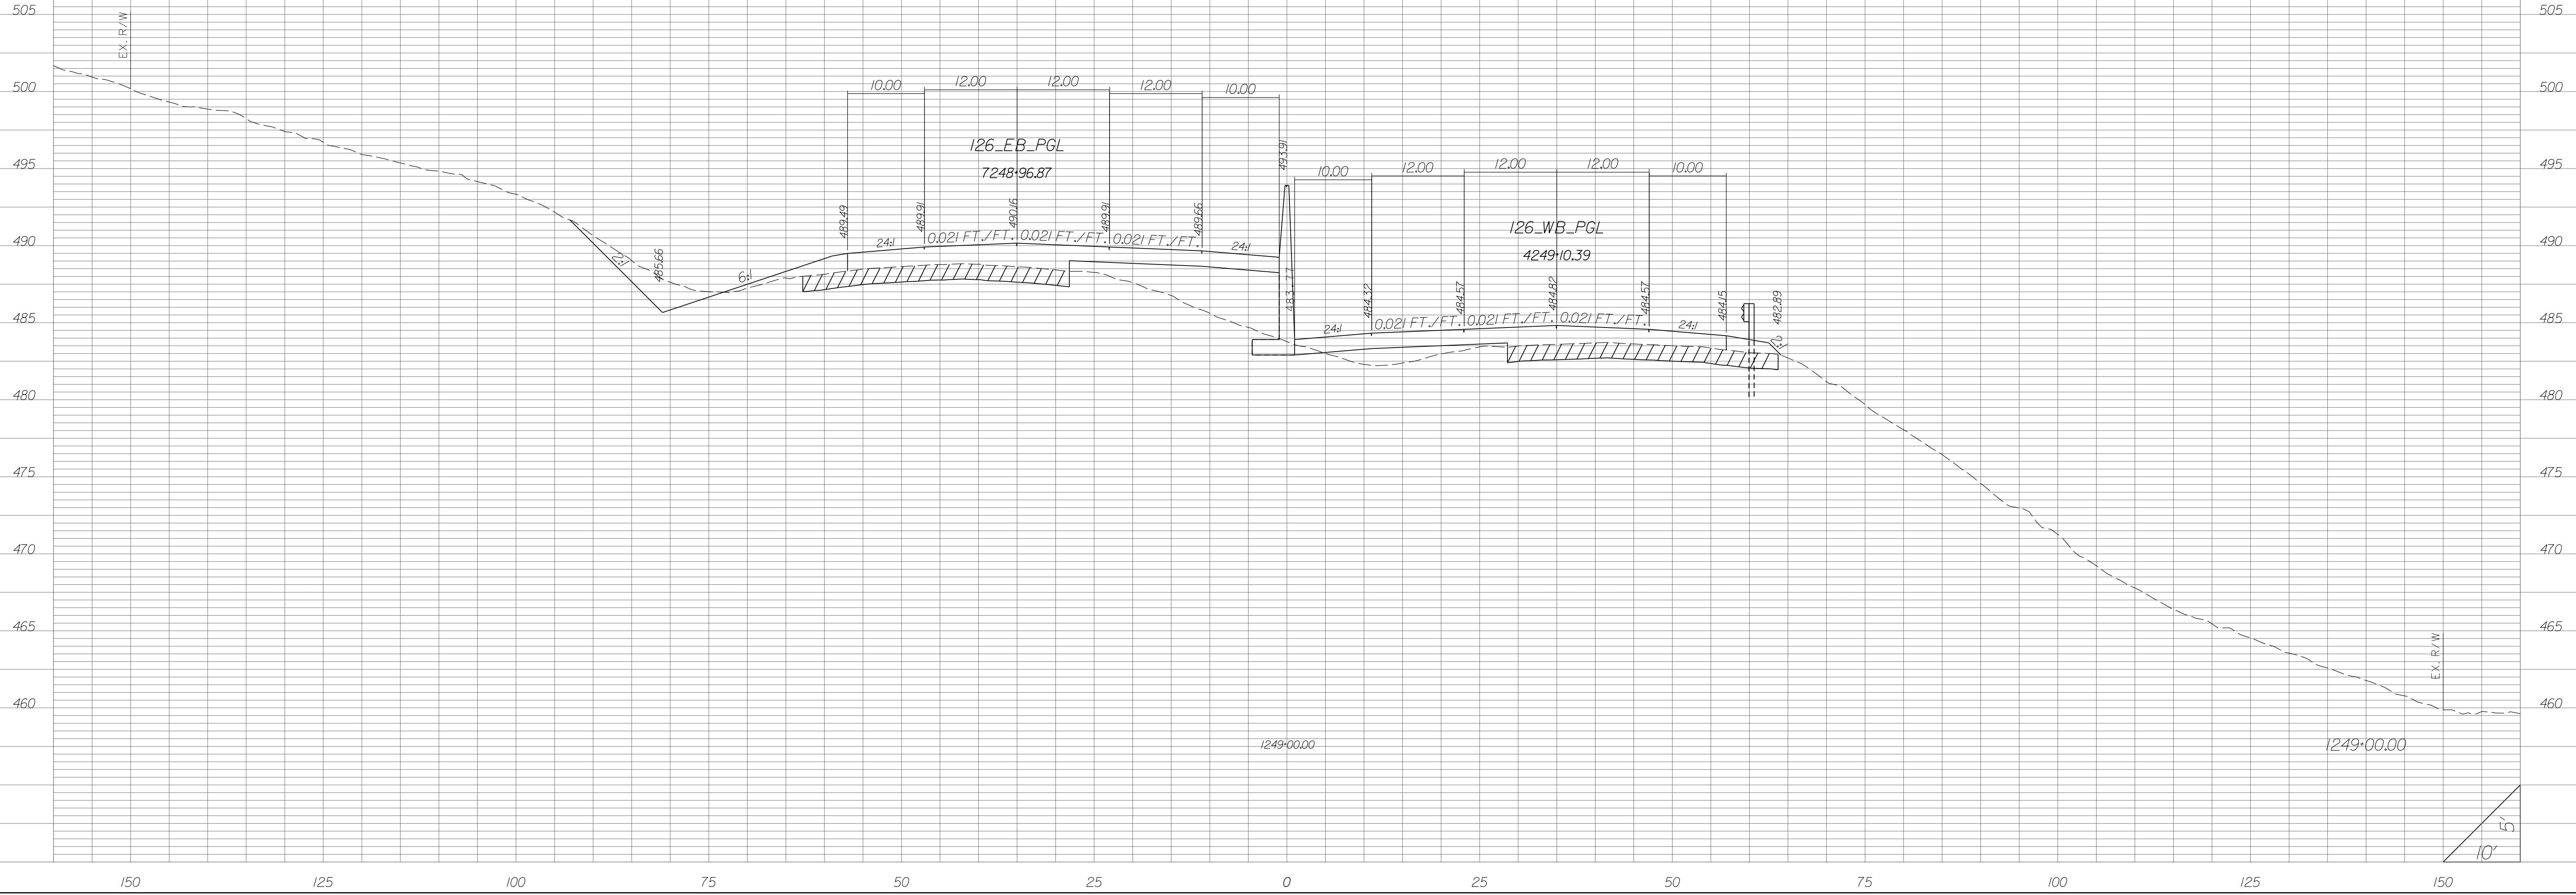


STATE	COUNTY	PROJECT ID	RD/RTE NO.	SHEET NO.
SC	NEWBERRY RICHLAND LEXINGTON	P029208	I-26	X-305

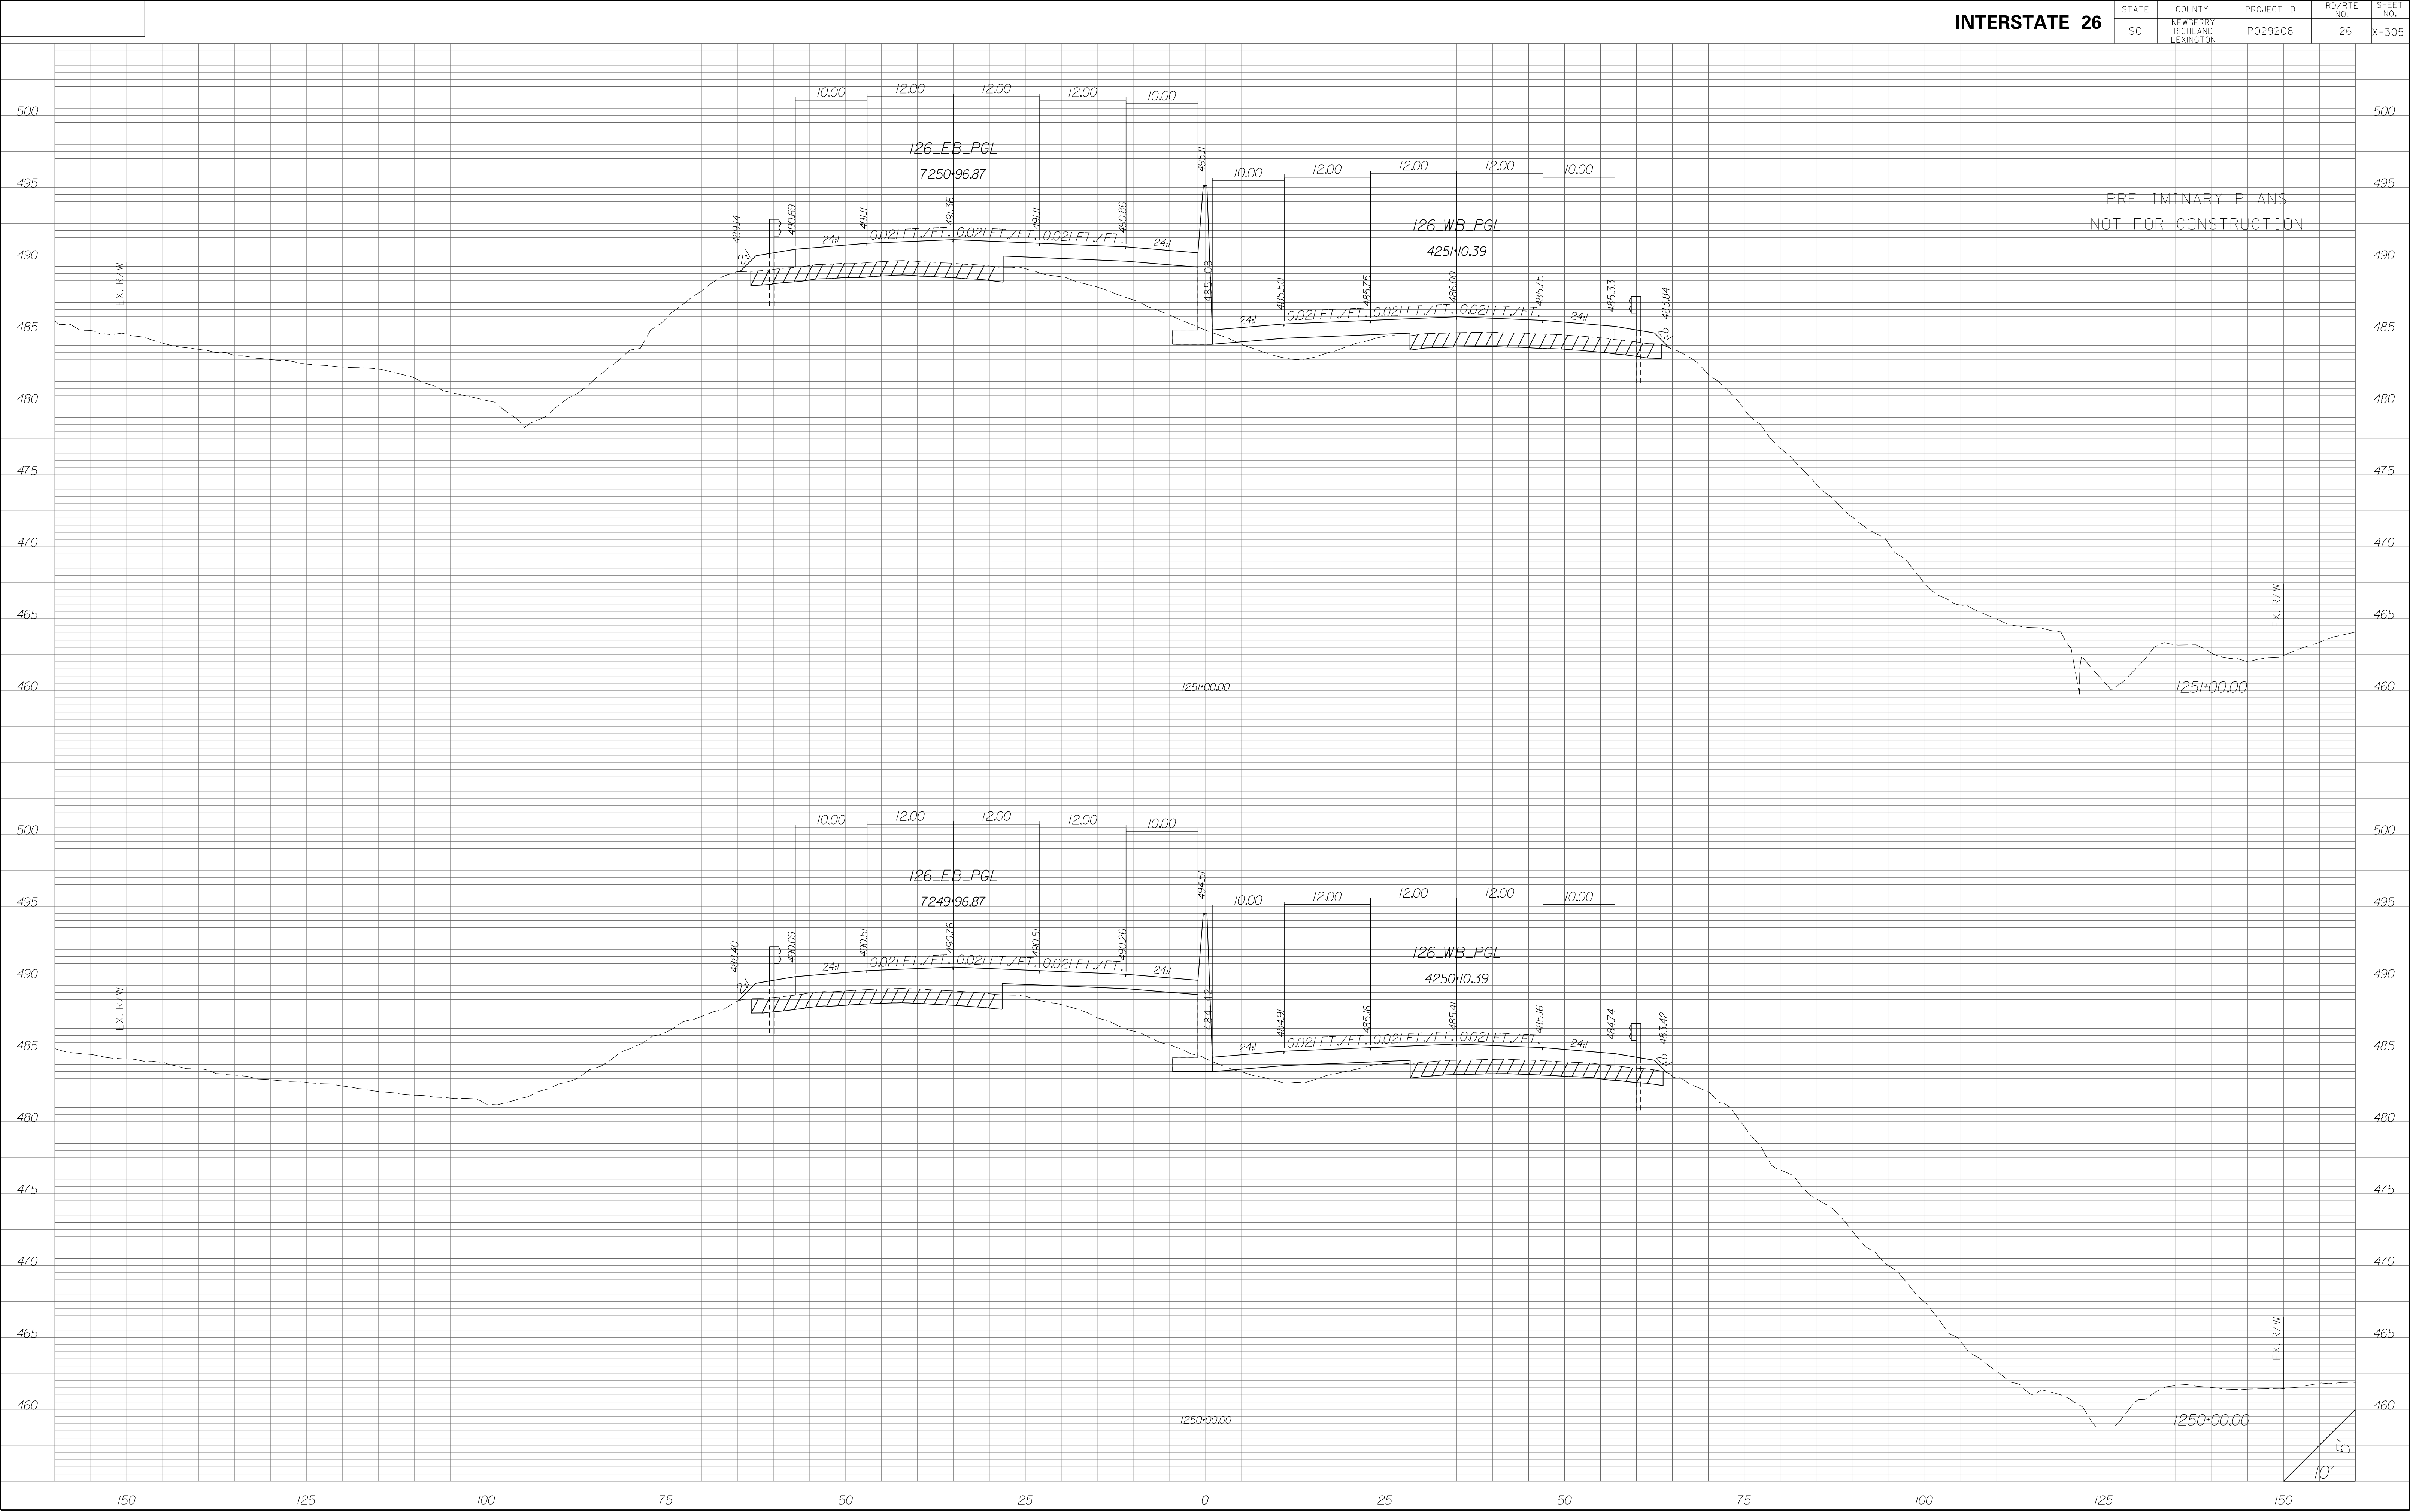


STATE	COUNTY	PROJECT ID	RD/RTE NO.	SHEET NO.
SC	NEWBERRY RICHLAND LEXINGTON	P029208	I-26	X-306


PRELIMINARY PLANS
NOT FOR CONSTRUCTION

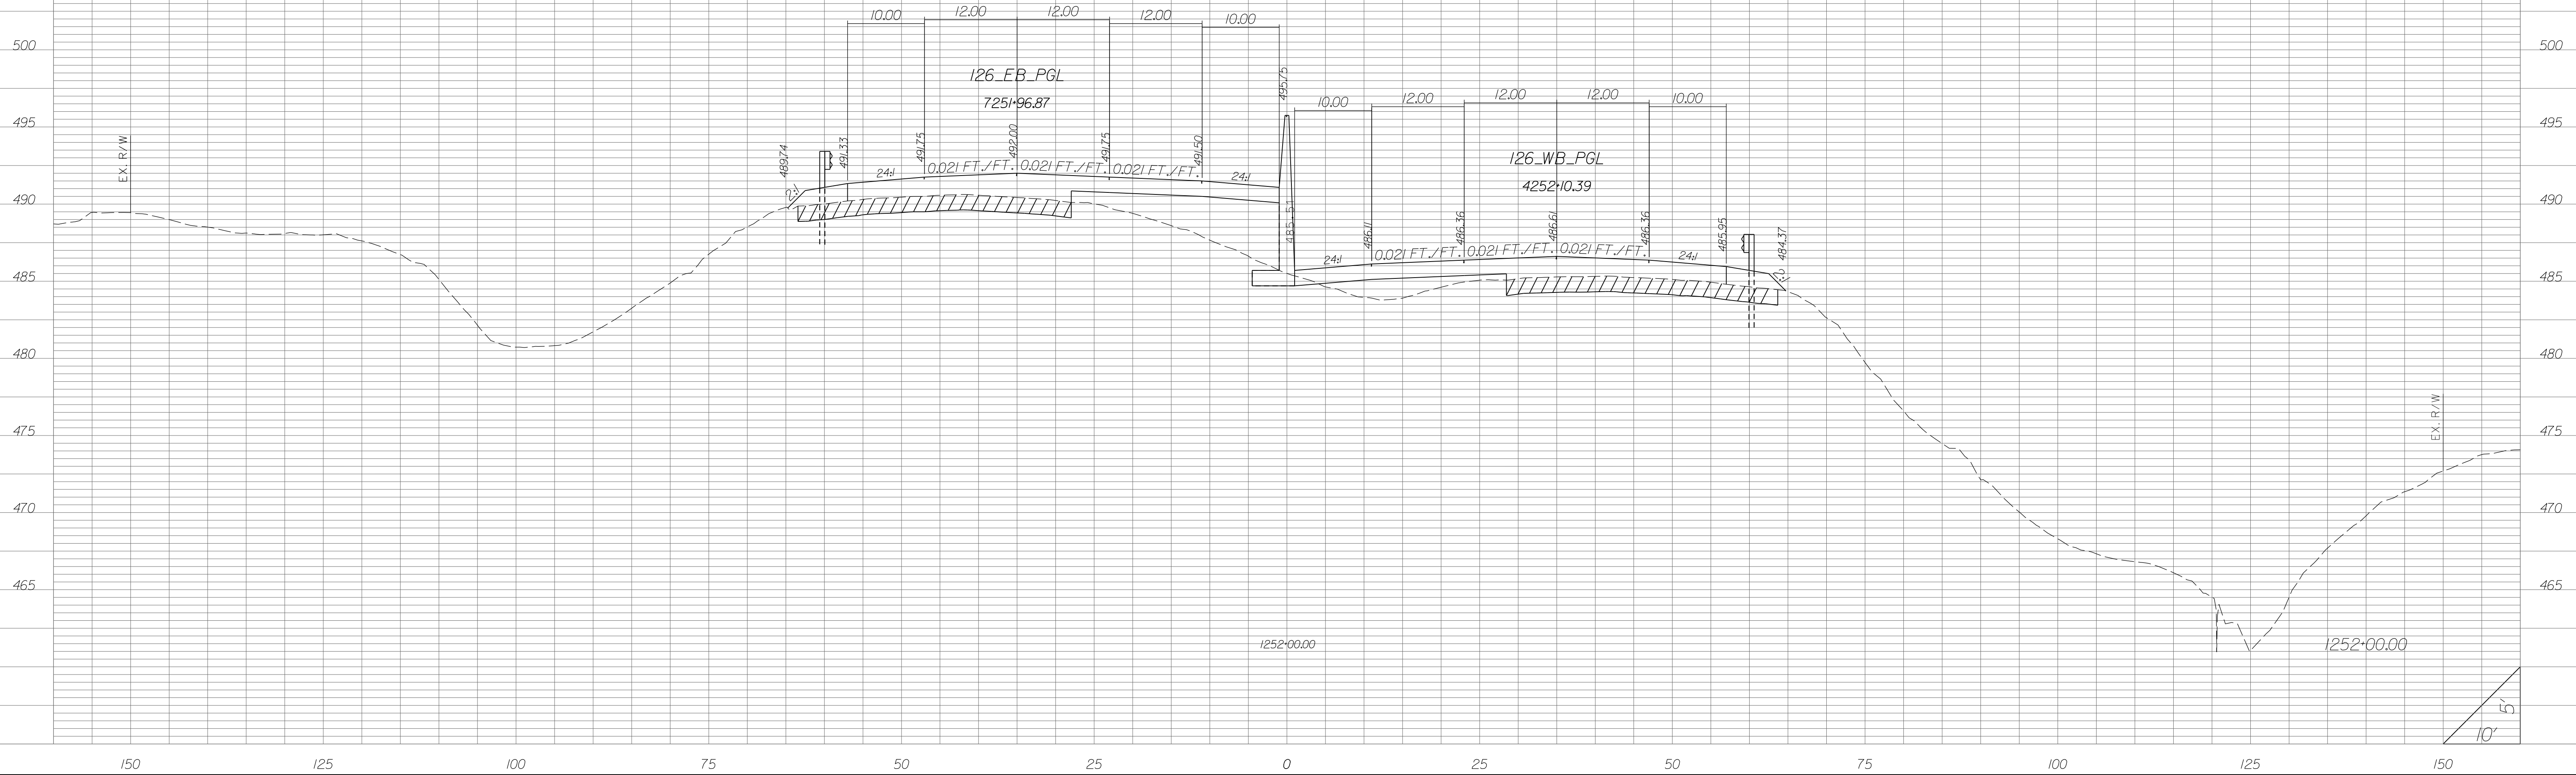

STATE	COUNTY	PROJECT ID	RD/RTE NO.	SHEET NO.
SC	NEWBERRY RICHLAND LEXINGTON	P029208	1-26	X-307

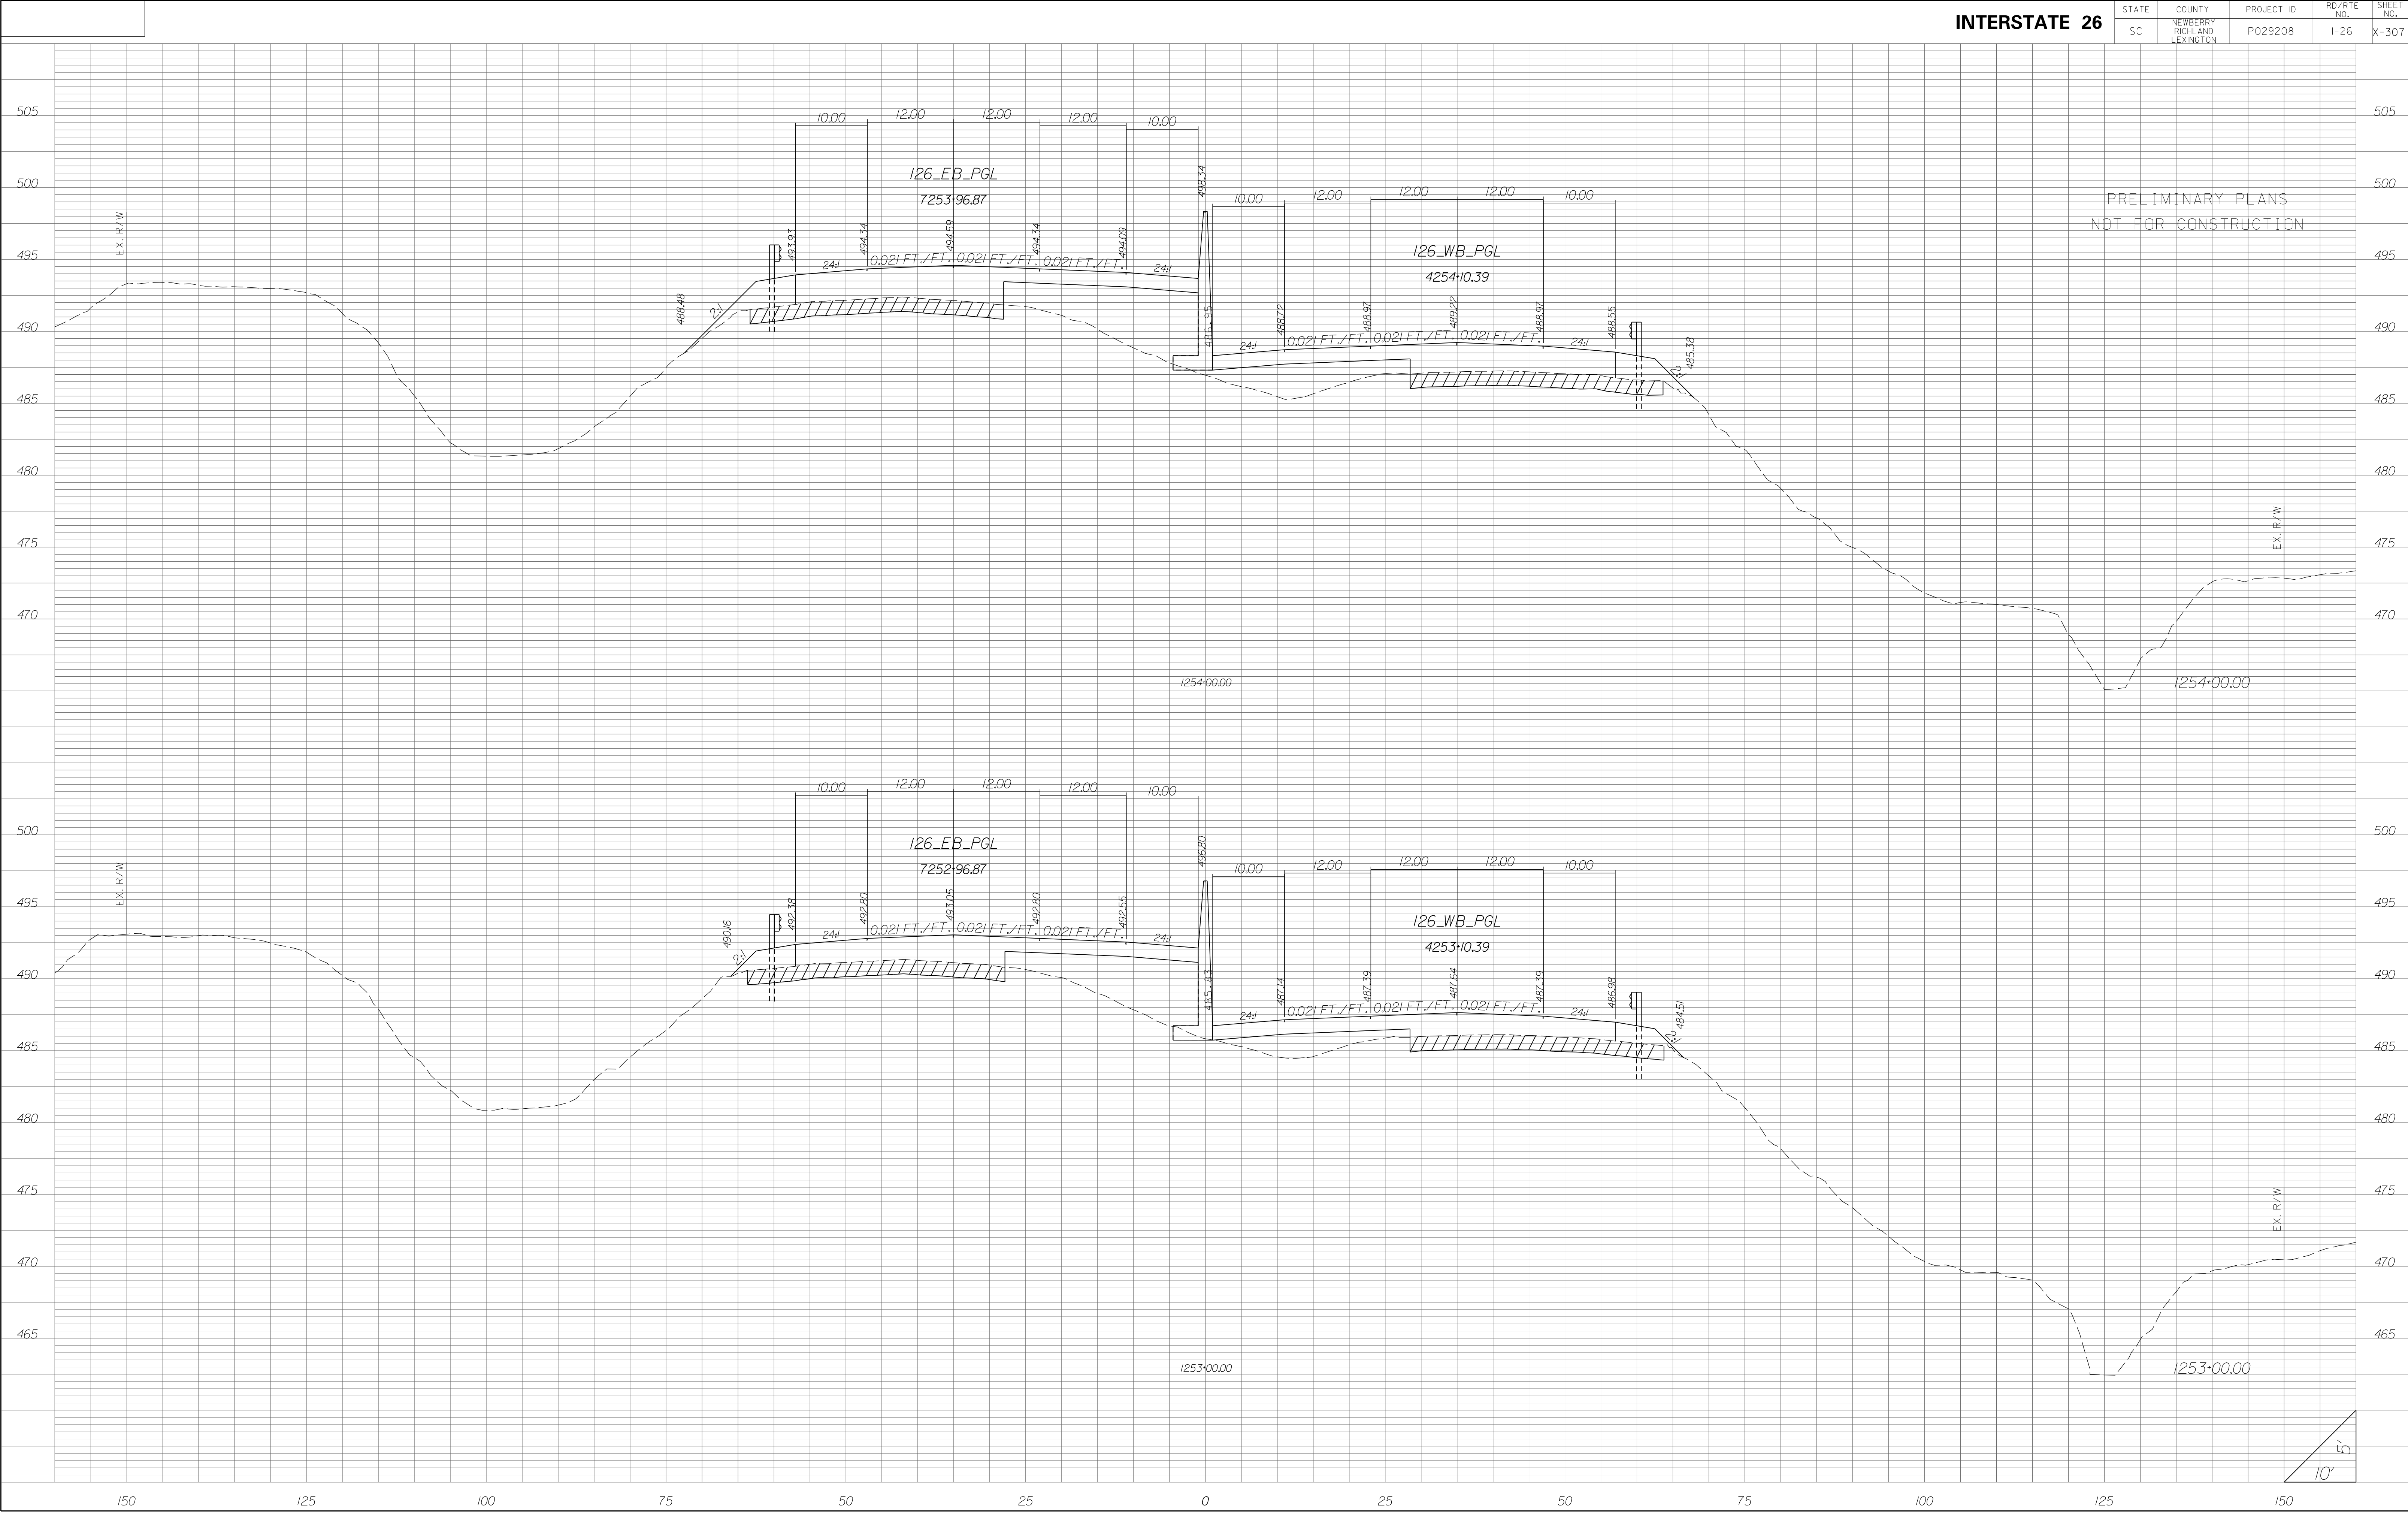

STATE	COUNTY	PROJECT ID	RD/RTE NO.	SHEET NO.
SC	NEWBERRY RICHLAND LEXINGTON	P029208	I-26	X-308

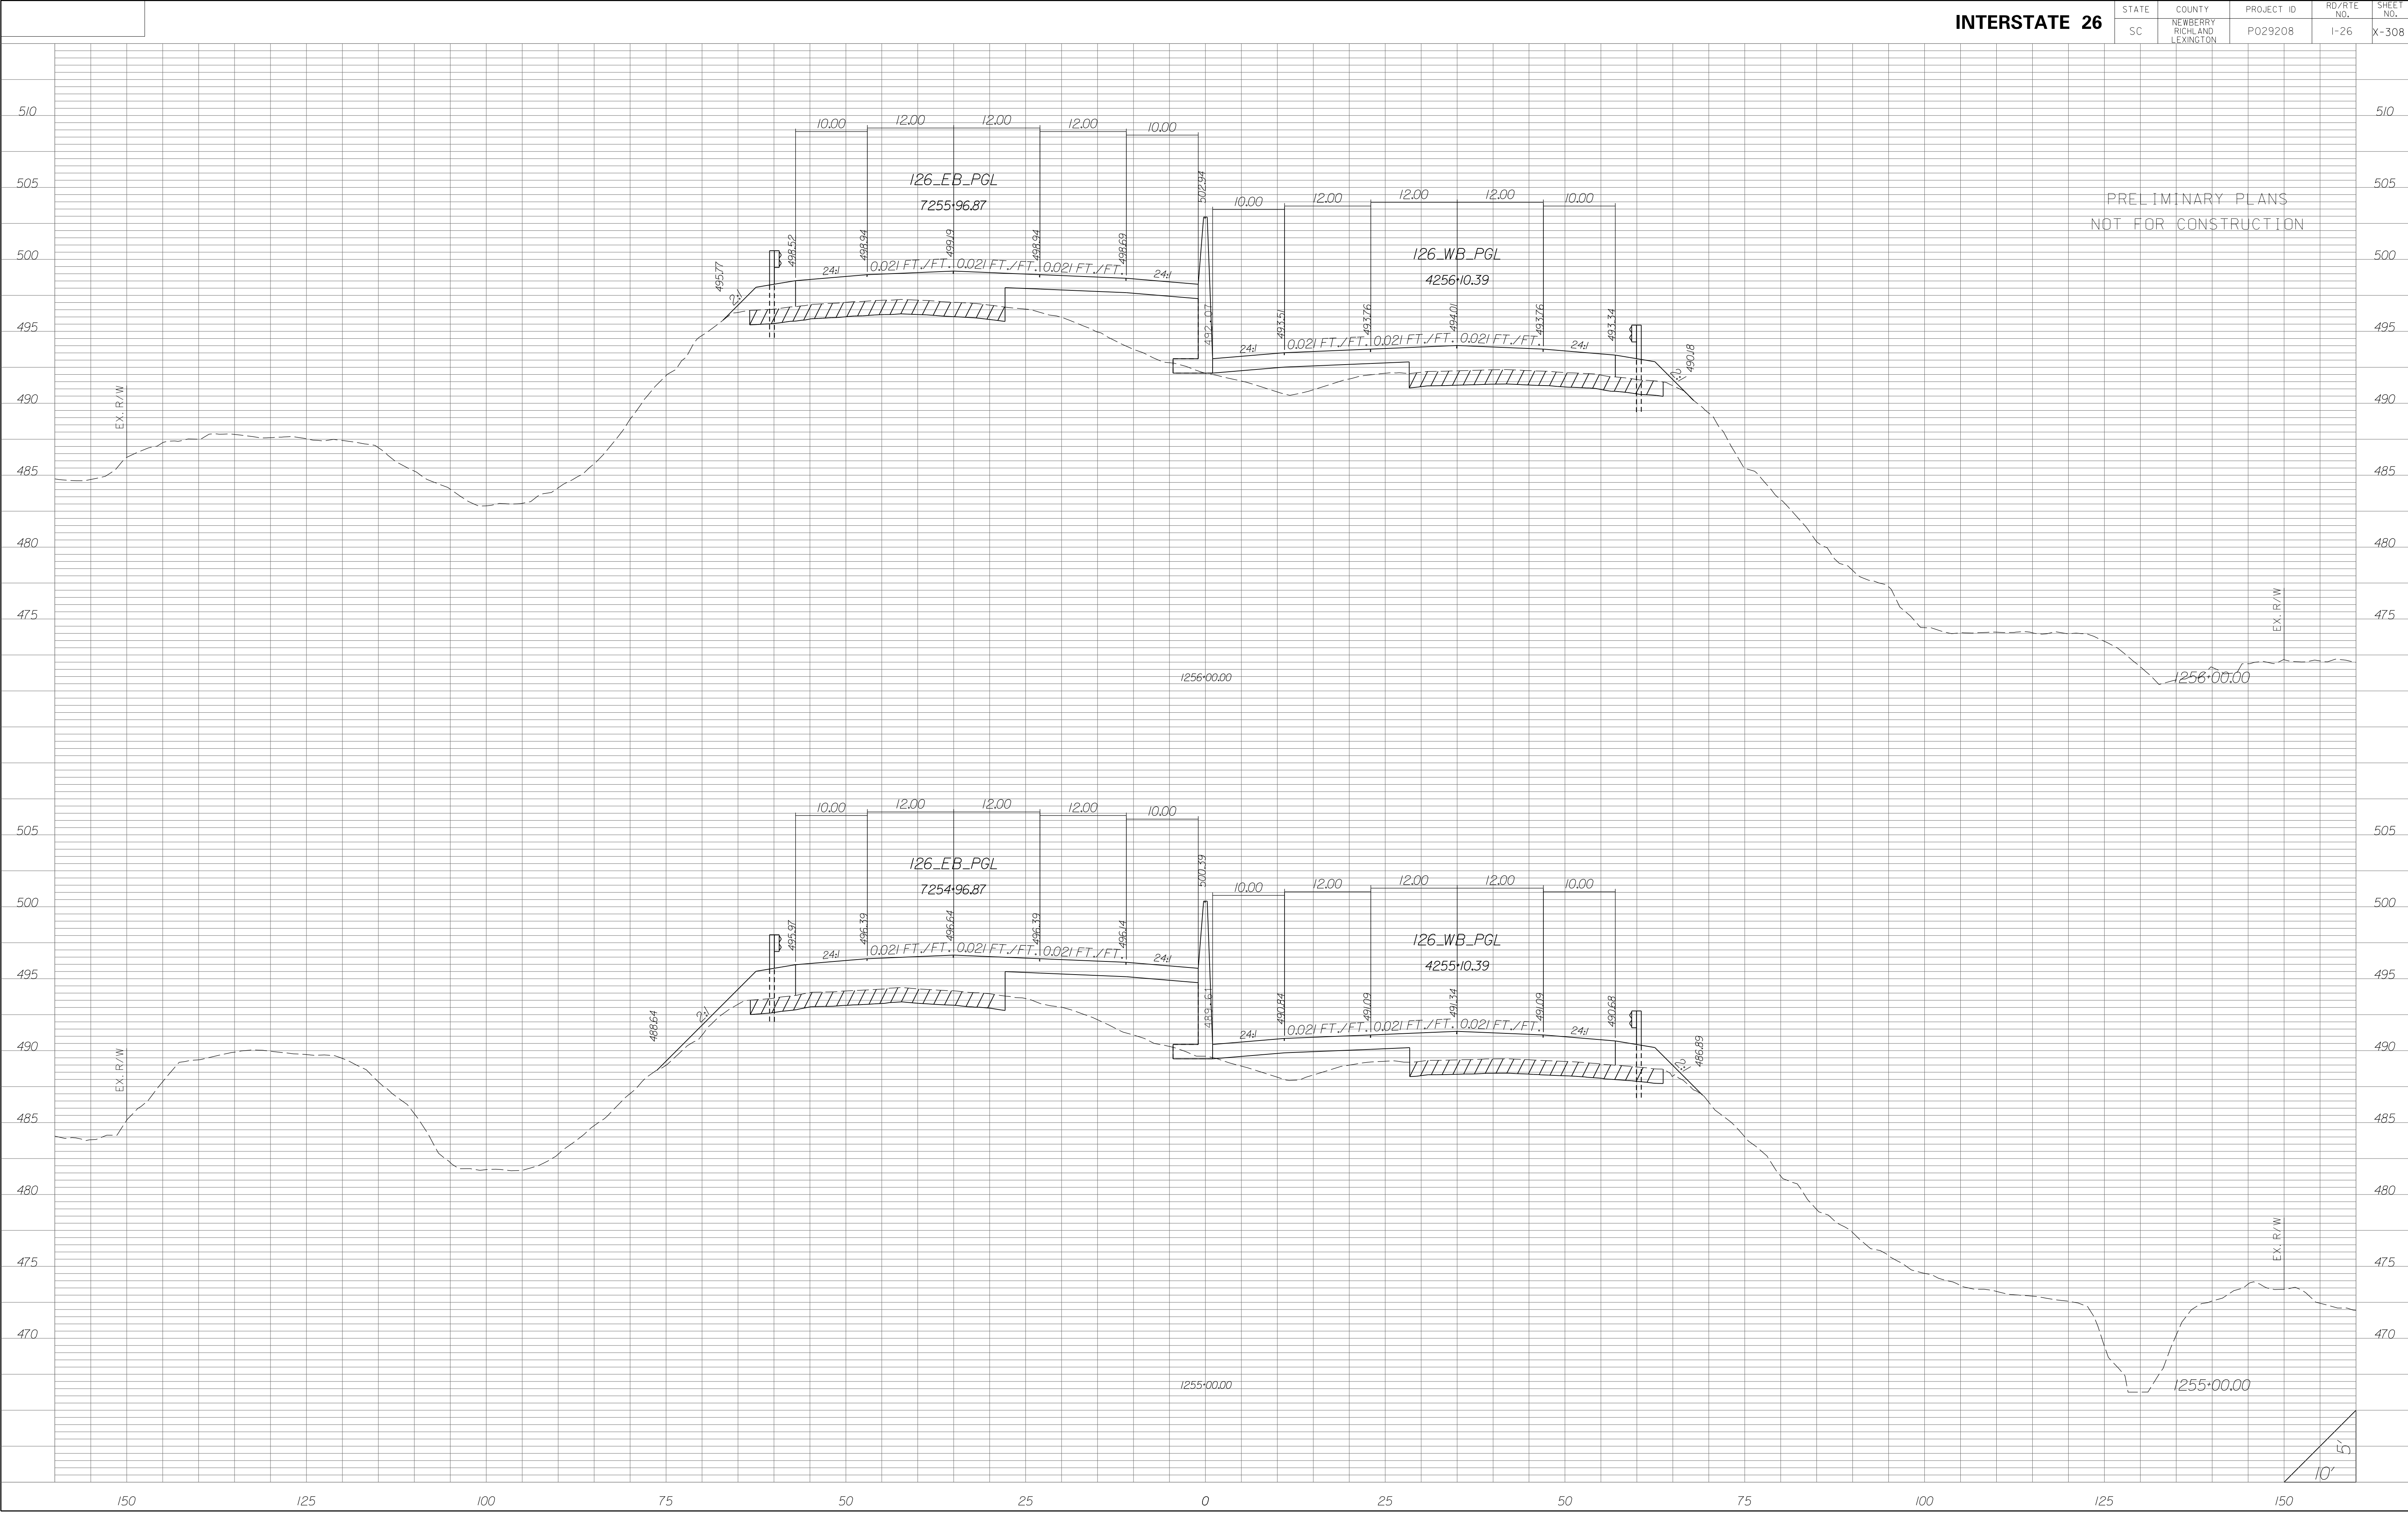


STATE	COUNTY	PROJECT ID	RD/RTE NO.	SHEET NO.
SC	NEWBERRY RICHLAND LEXINGTON	P029208	1-26	X-309




STATE	COUNTY	PROJECT ID	RD/RTE NO.	SHEET NO.
SC	NEWBERRY RICHLAND LEXINGTON	P029208	I-26	X-310

PRELIMINARY PLANS
NOT FOR CONSTRUCTION

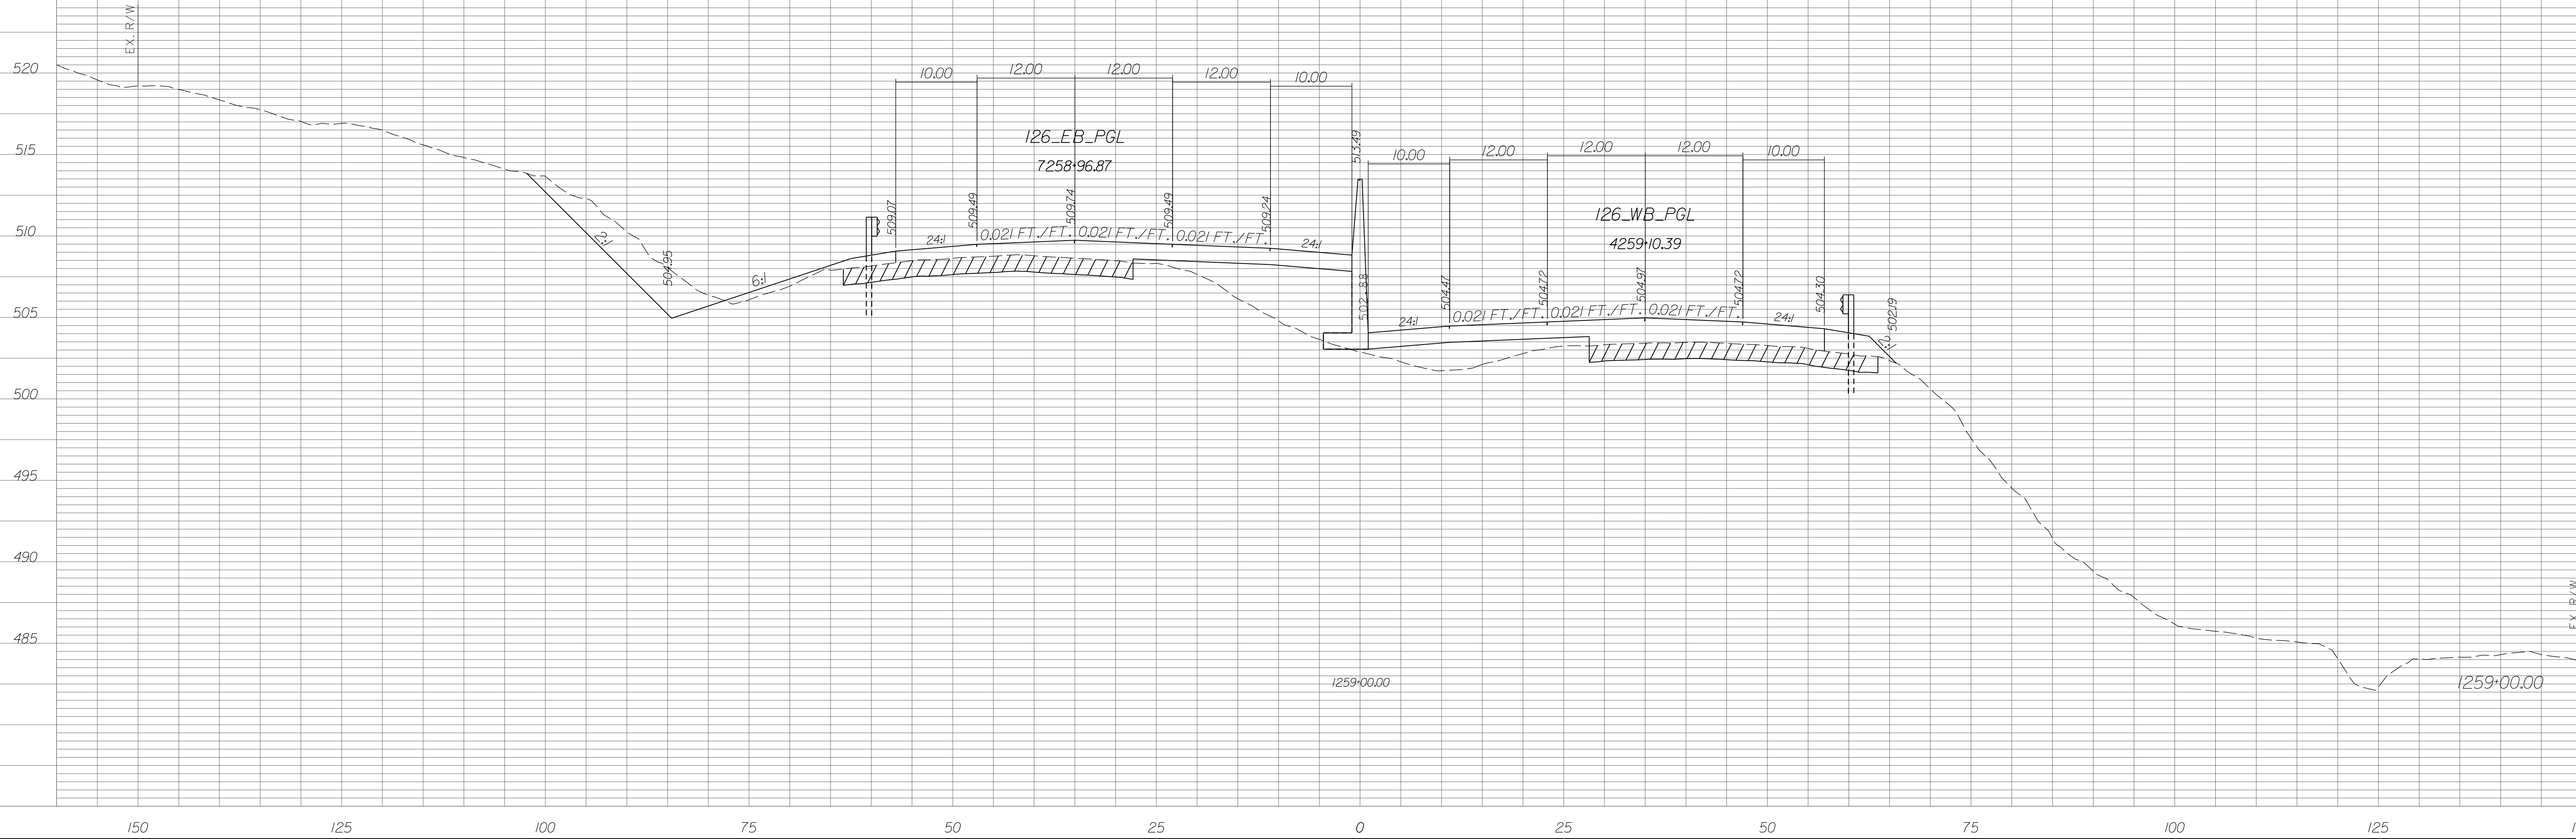


STATE	COUNTY	PROJECT ID	RD/RTE NO.	SHEET NO.
SC	NEWBERRY RICHLAND LEXINGTON	P029208	I-26	X-311

PRELIMINARY PLANS
NOT FOR CONSTRUCTION

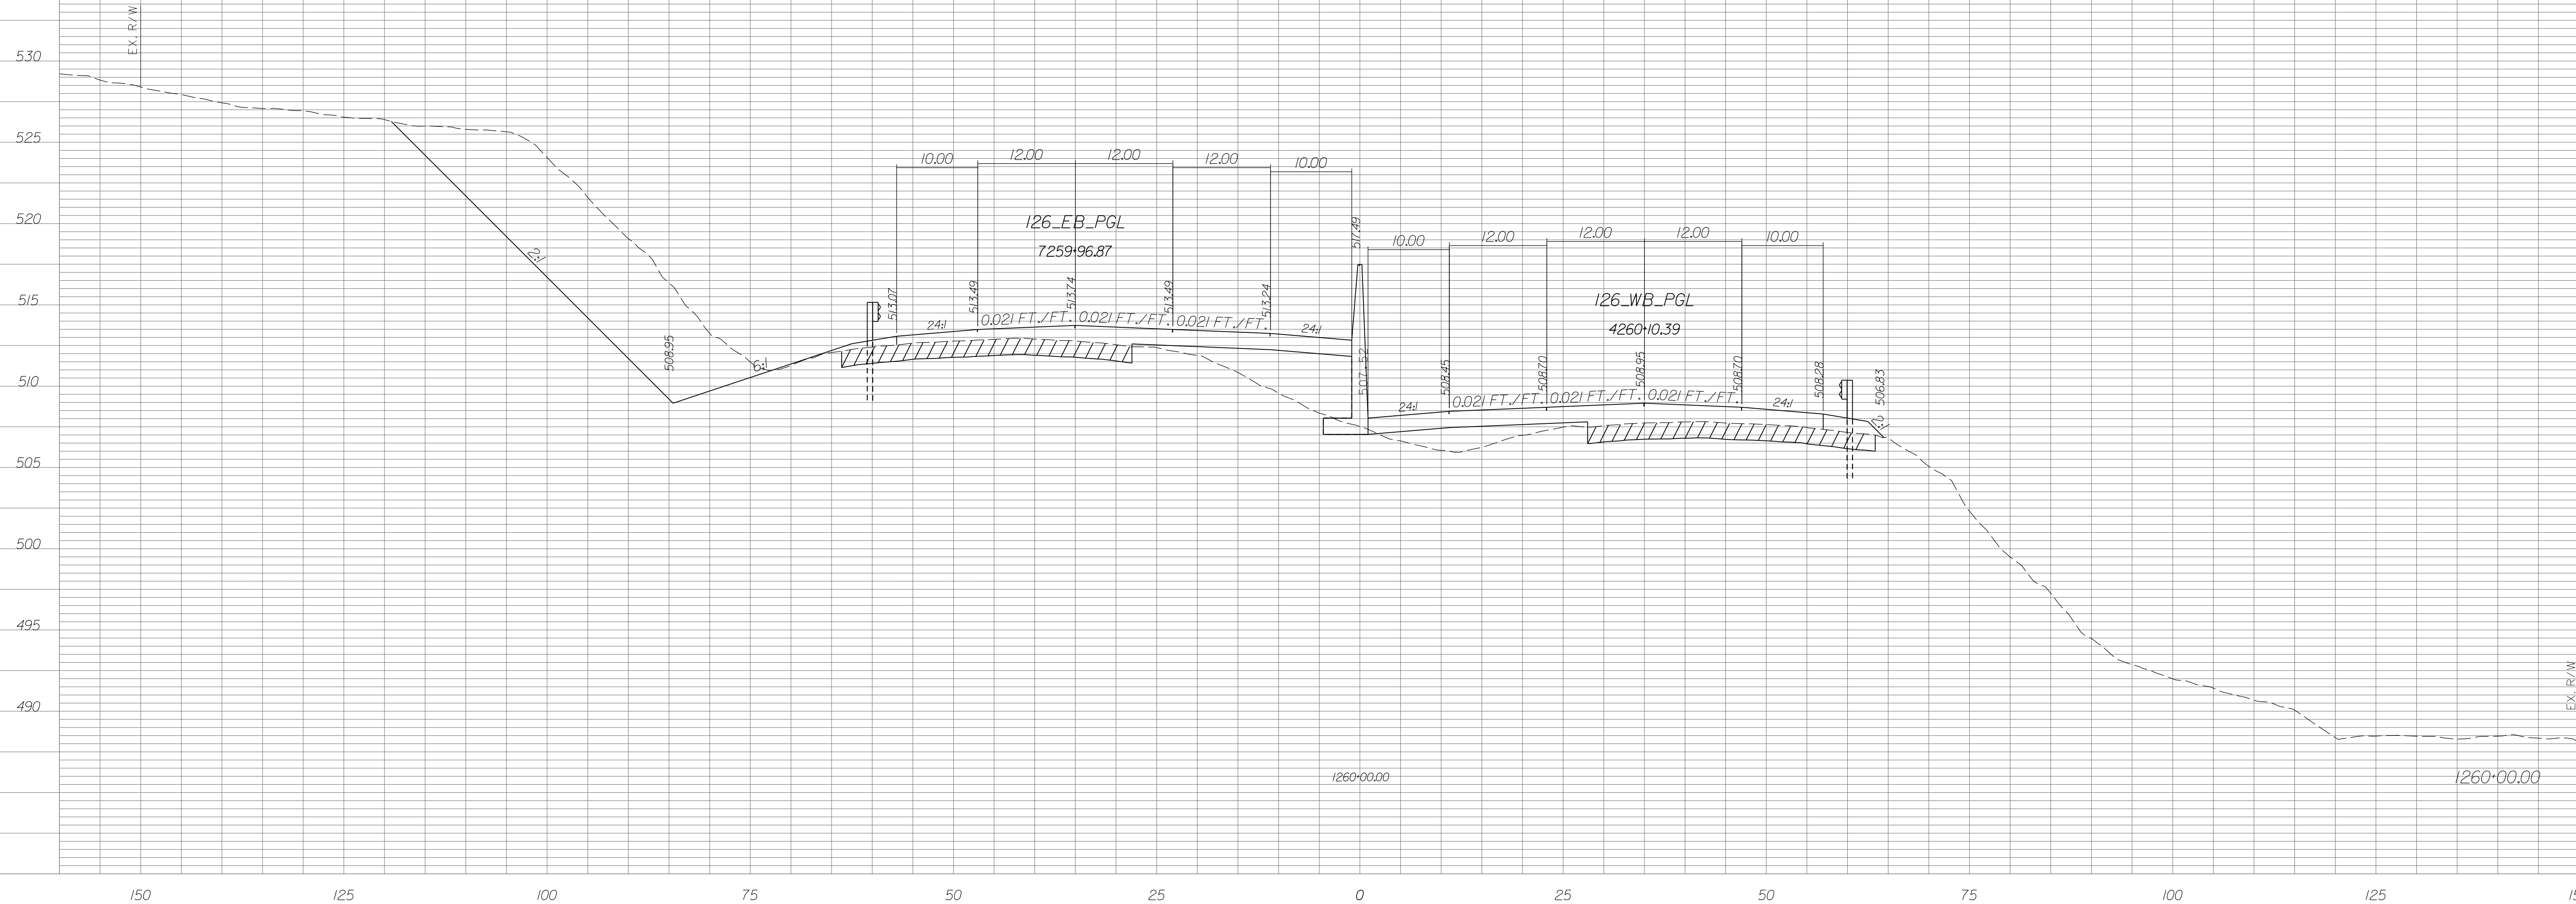


STATE	COUNTY	PROJECT ID	RD/RTE NO.	SHEET NO.
SC	NEWBERRY RICHLAND LEXINGTON	P029208	I-26	X-312

PRELIMINARY PLANS
NOT FOR CONSTRUCTION

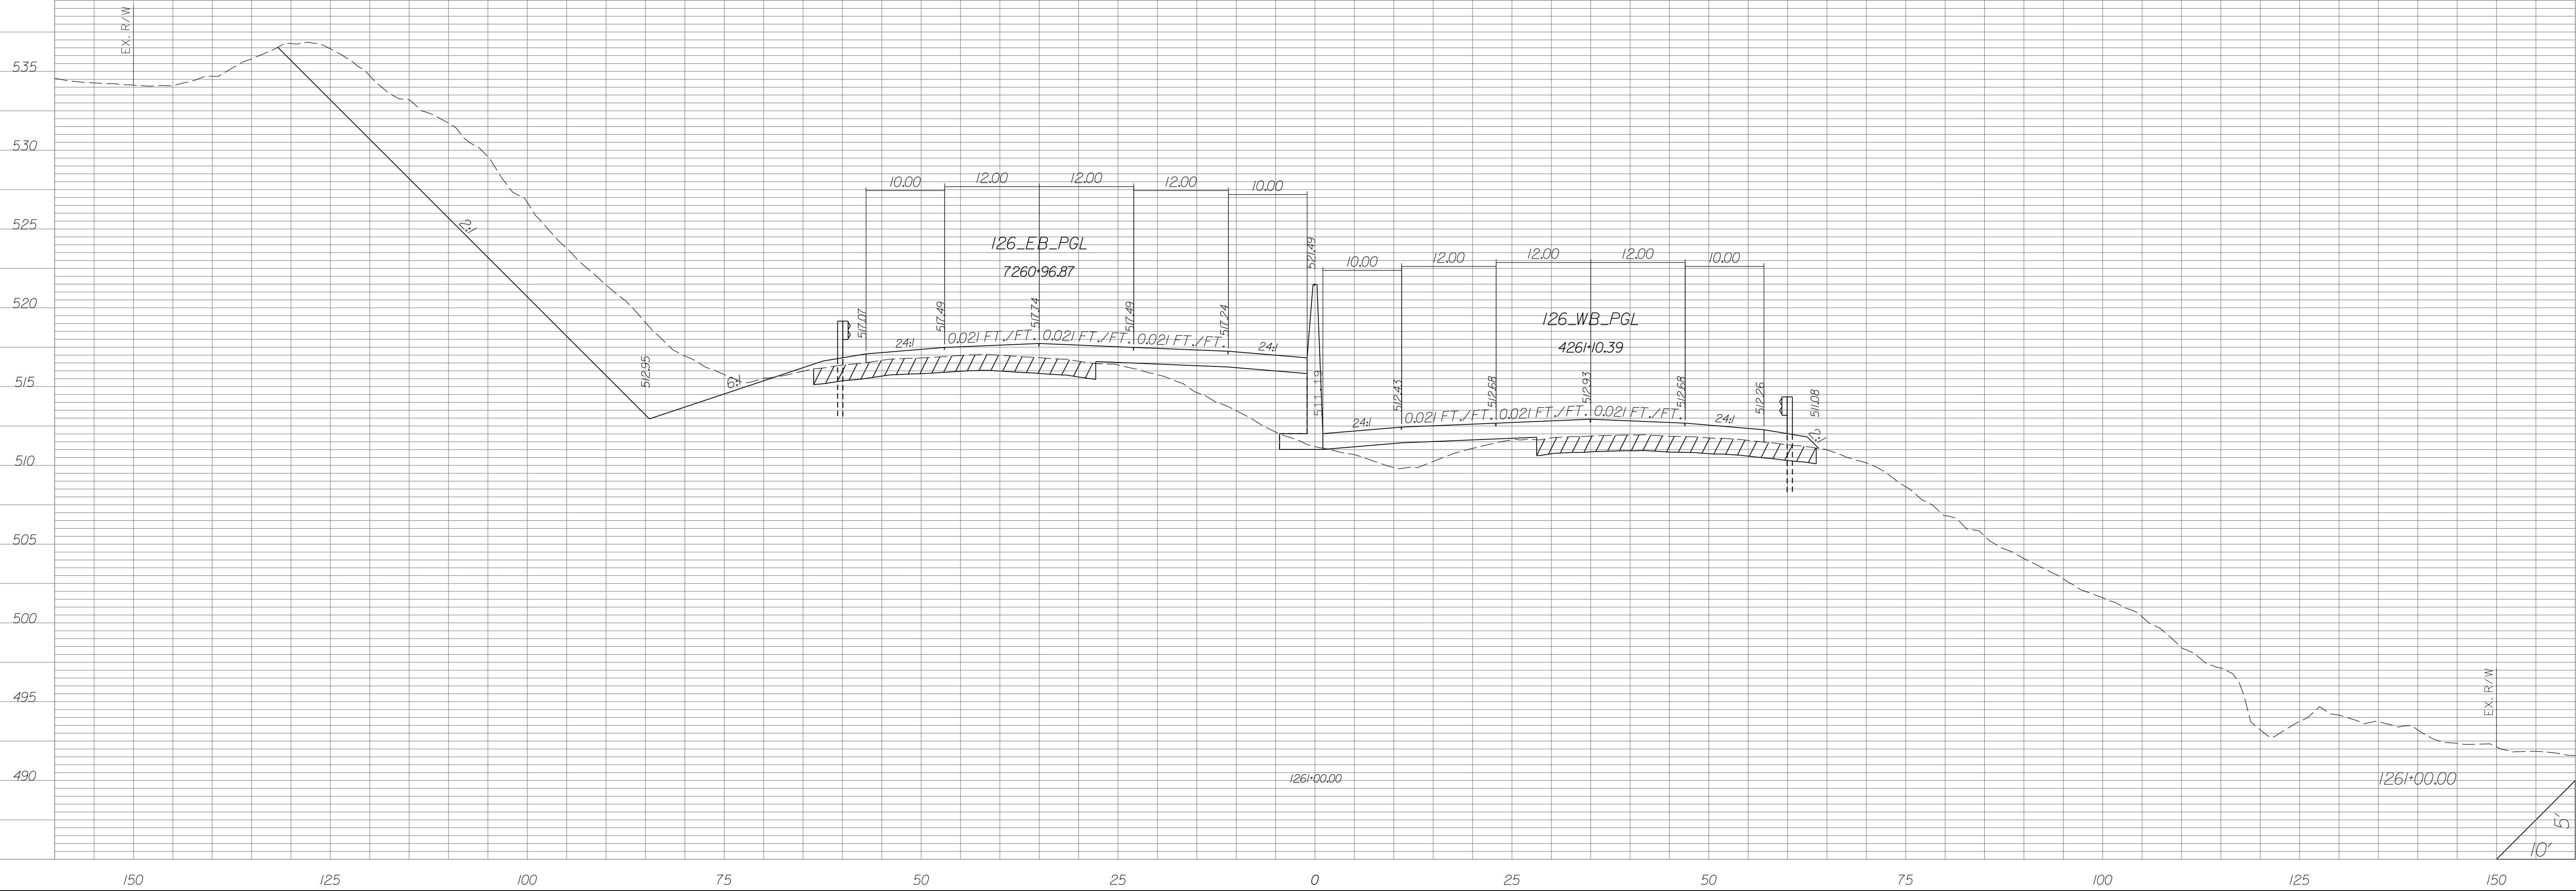


STATE	COUNTY	PROJECT ID	RD/RTE NO.	SHEET NO.
SC	NEWBERRY RICHLAND LEXINGTON	P029208	1-26	X-313

PRELIMINARY PLANS
NOT FOR CONSTRUCTION

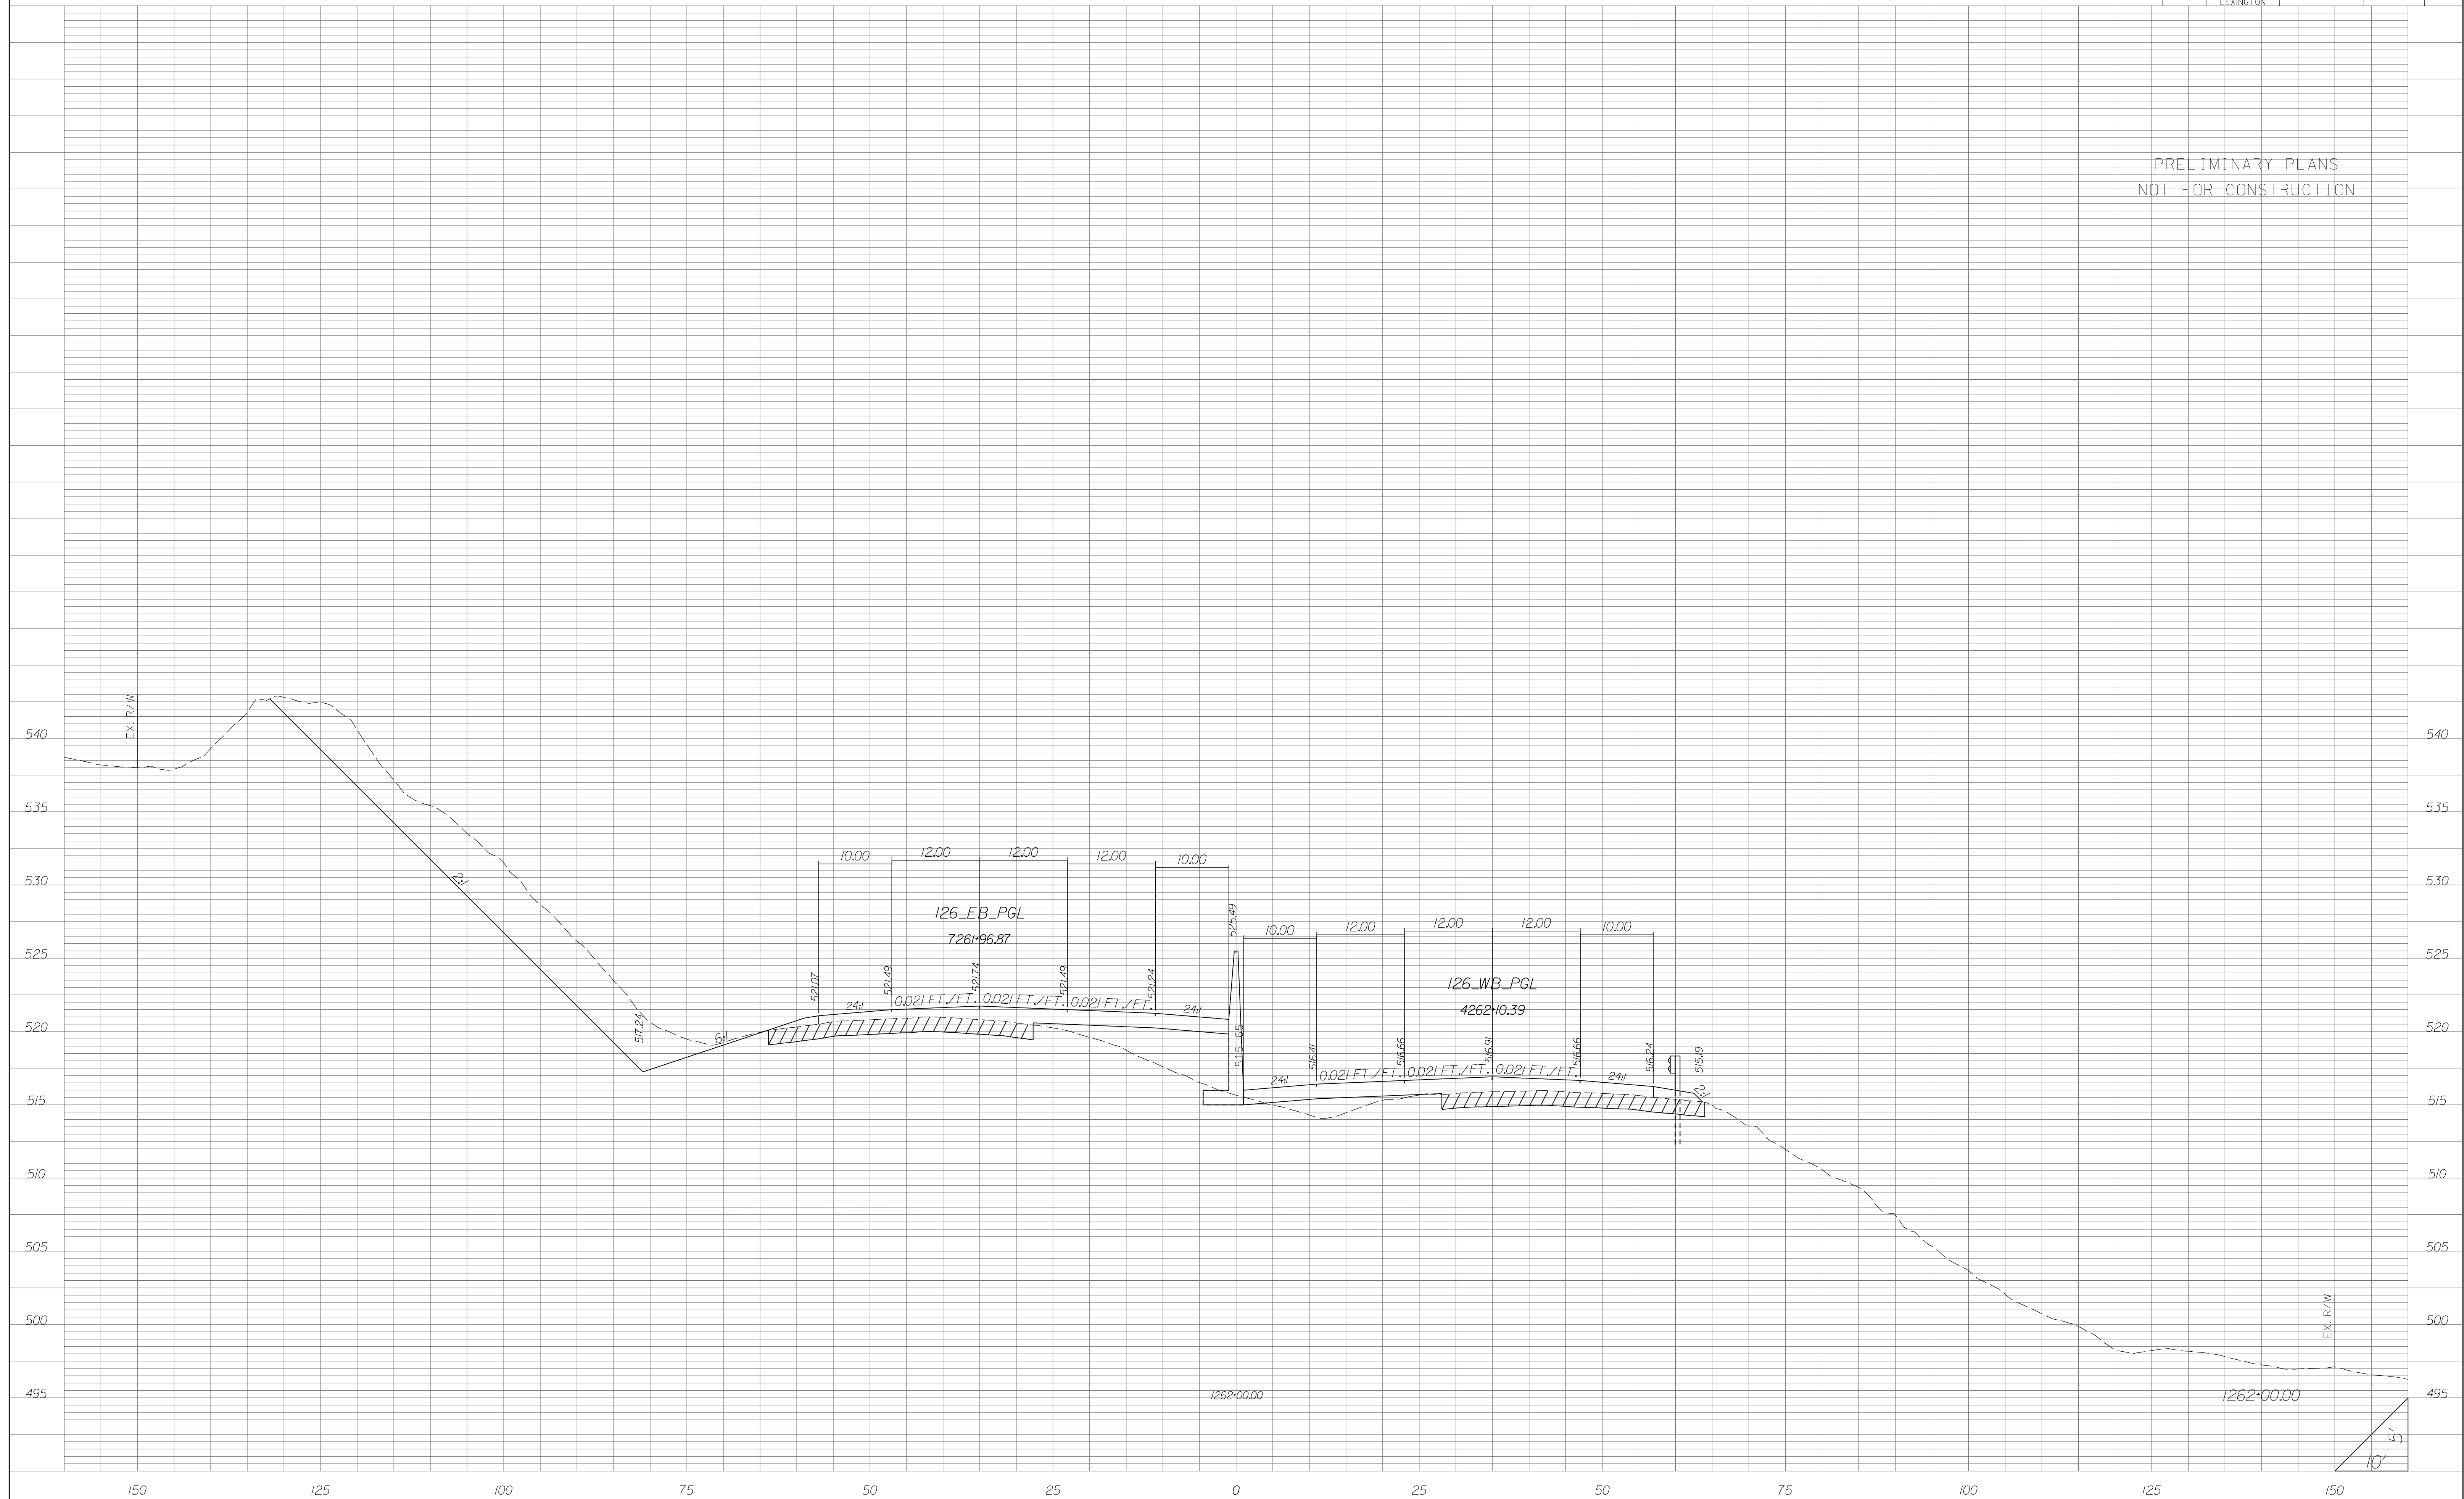


STATE	COUNTY	PROJECT ID	RD/RTE NO.	SHEET NO.
SC	NEWBERRY RICHLAND LEXINGTON	P029208	1-26	X-314

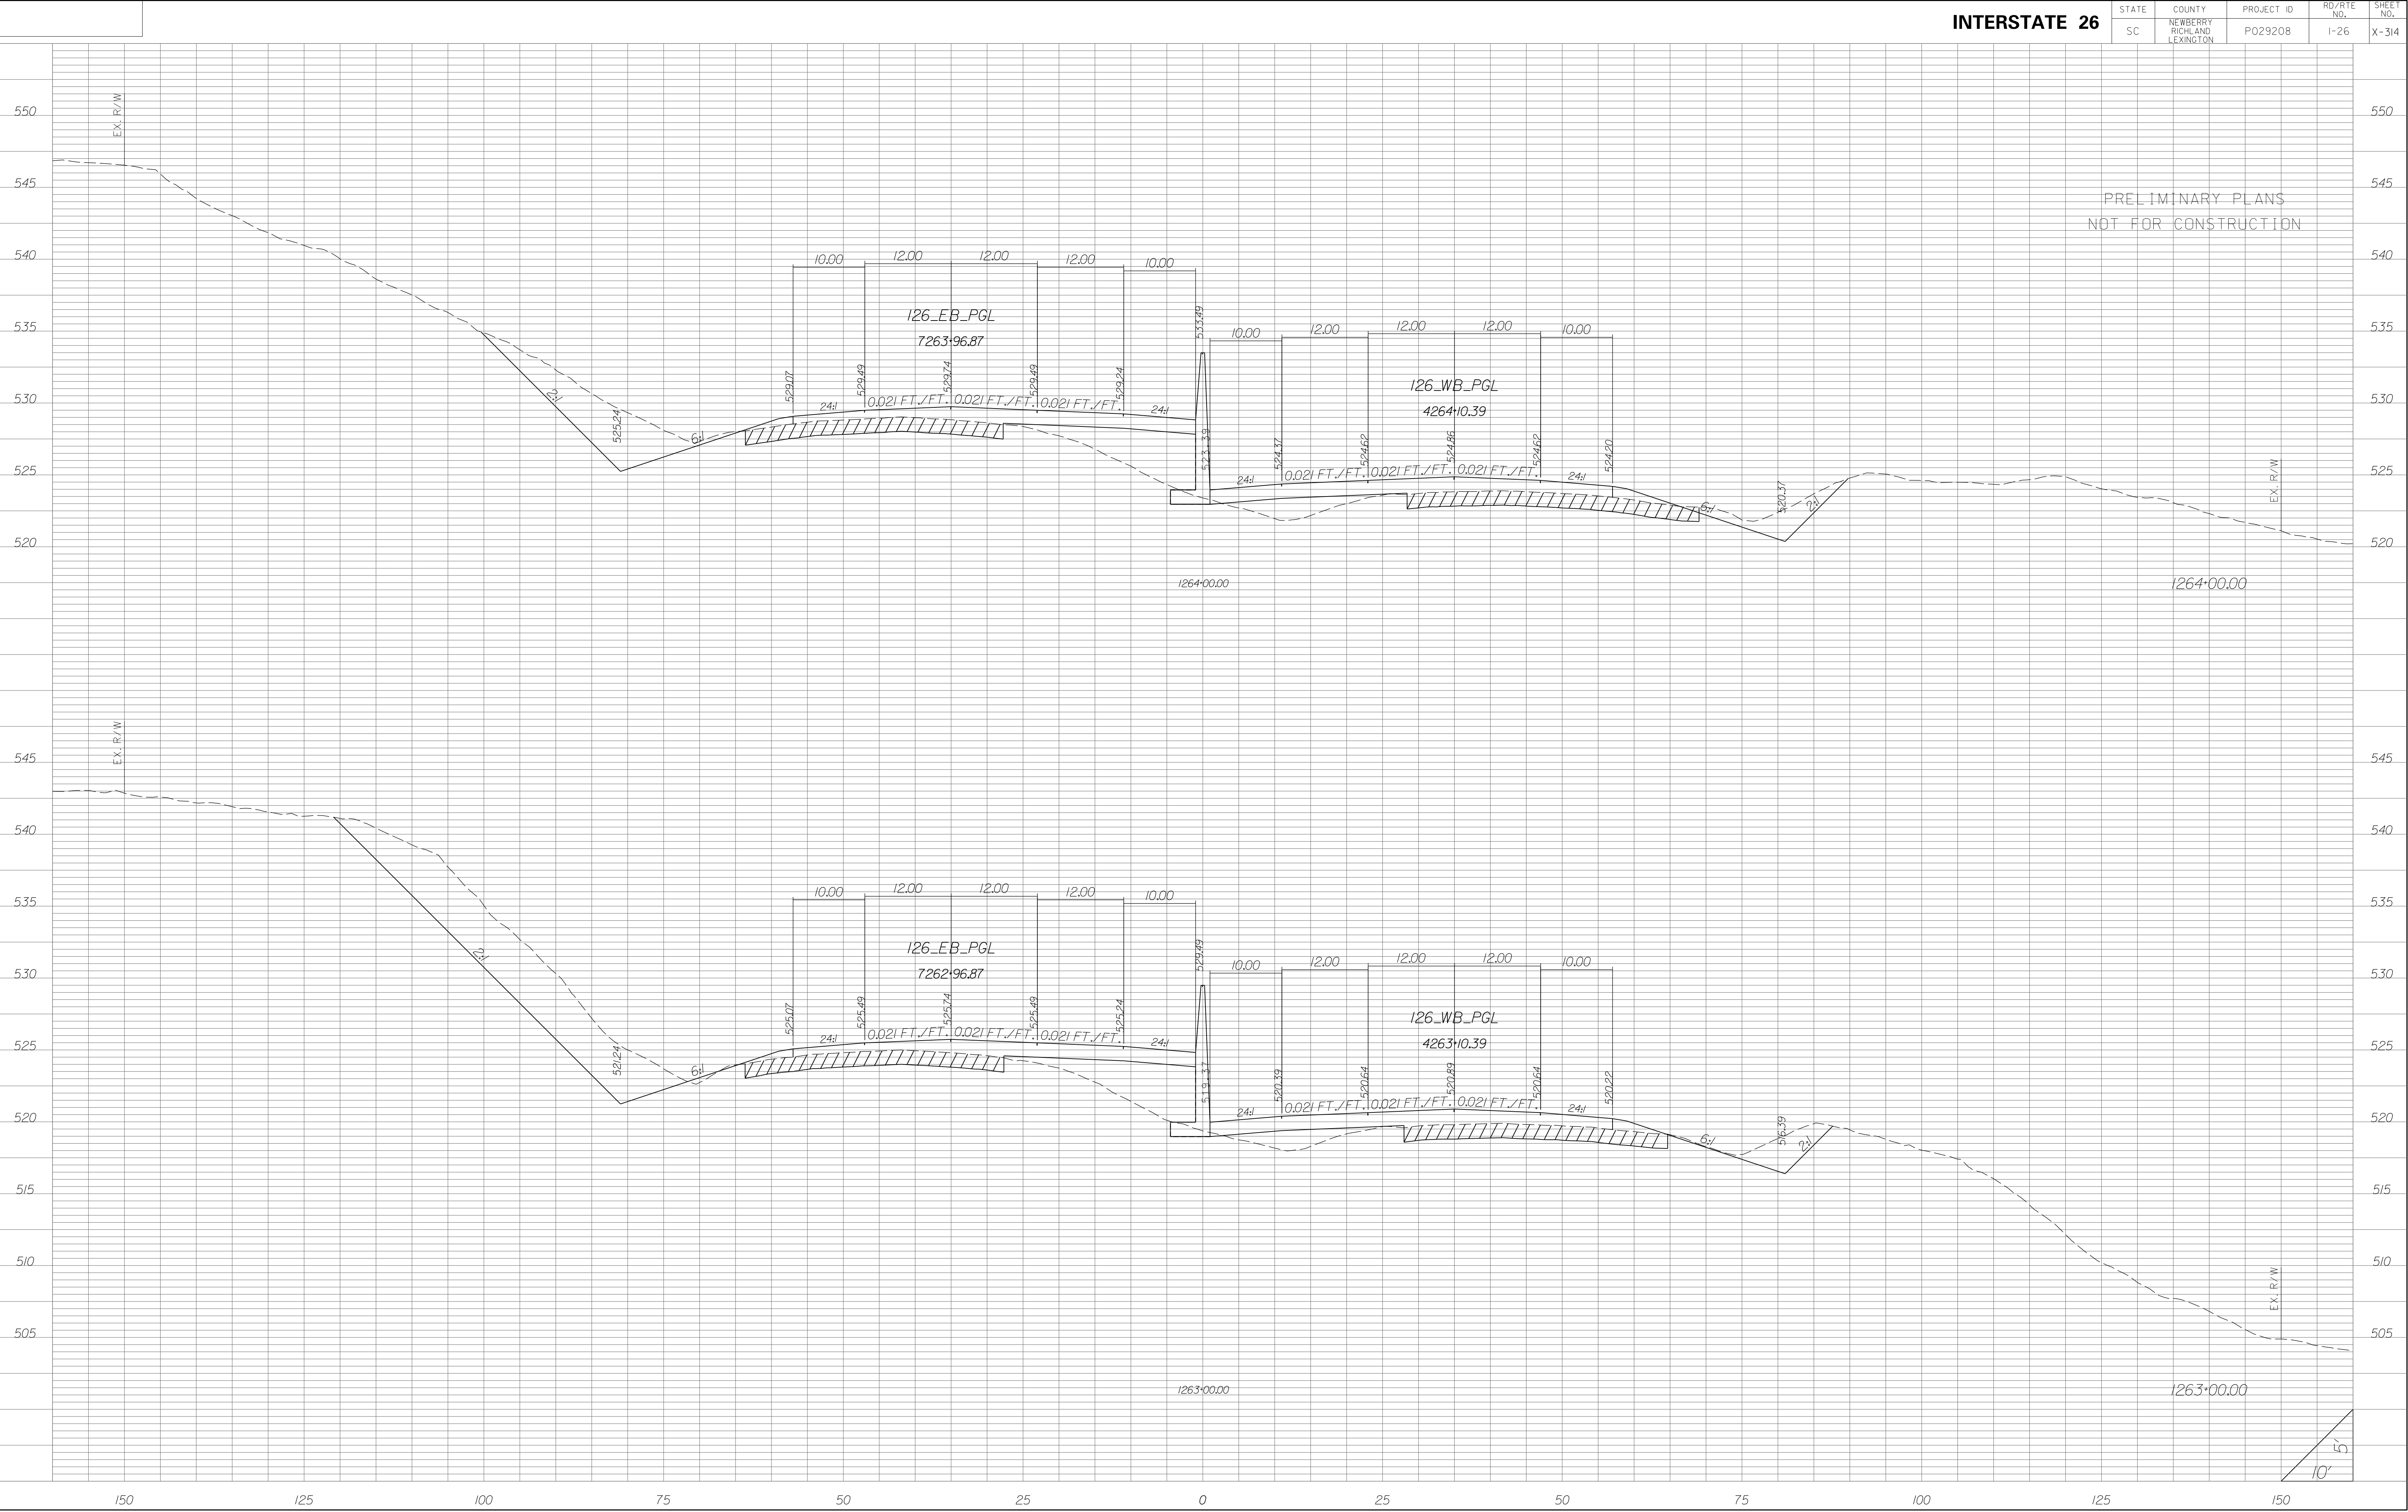

STATE	COUNTY	PROJECT ID	RD/RTE NO.	SHEET NO.
SC	NEWBERRY RICHLAND LEXINGTON	P029208	I-26	X-315

PRELIMINARY PLANS
NOT FOR CONSTRUCTION

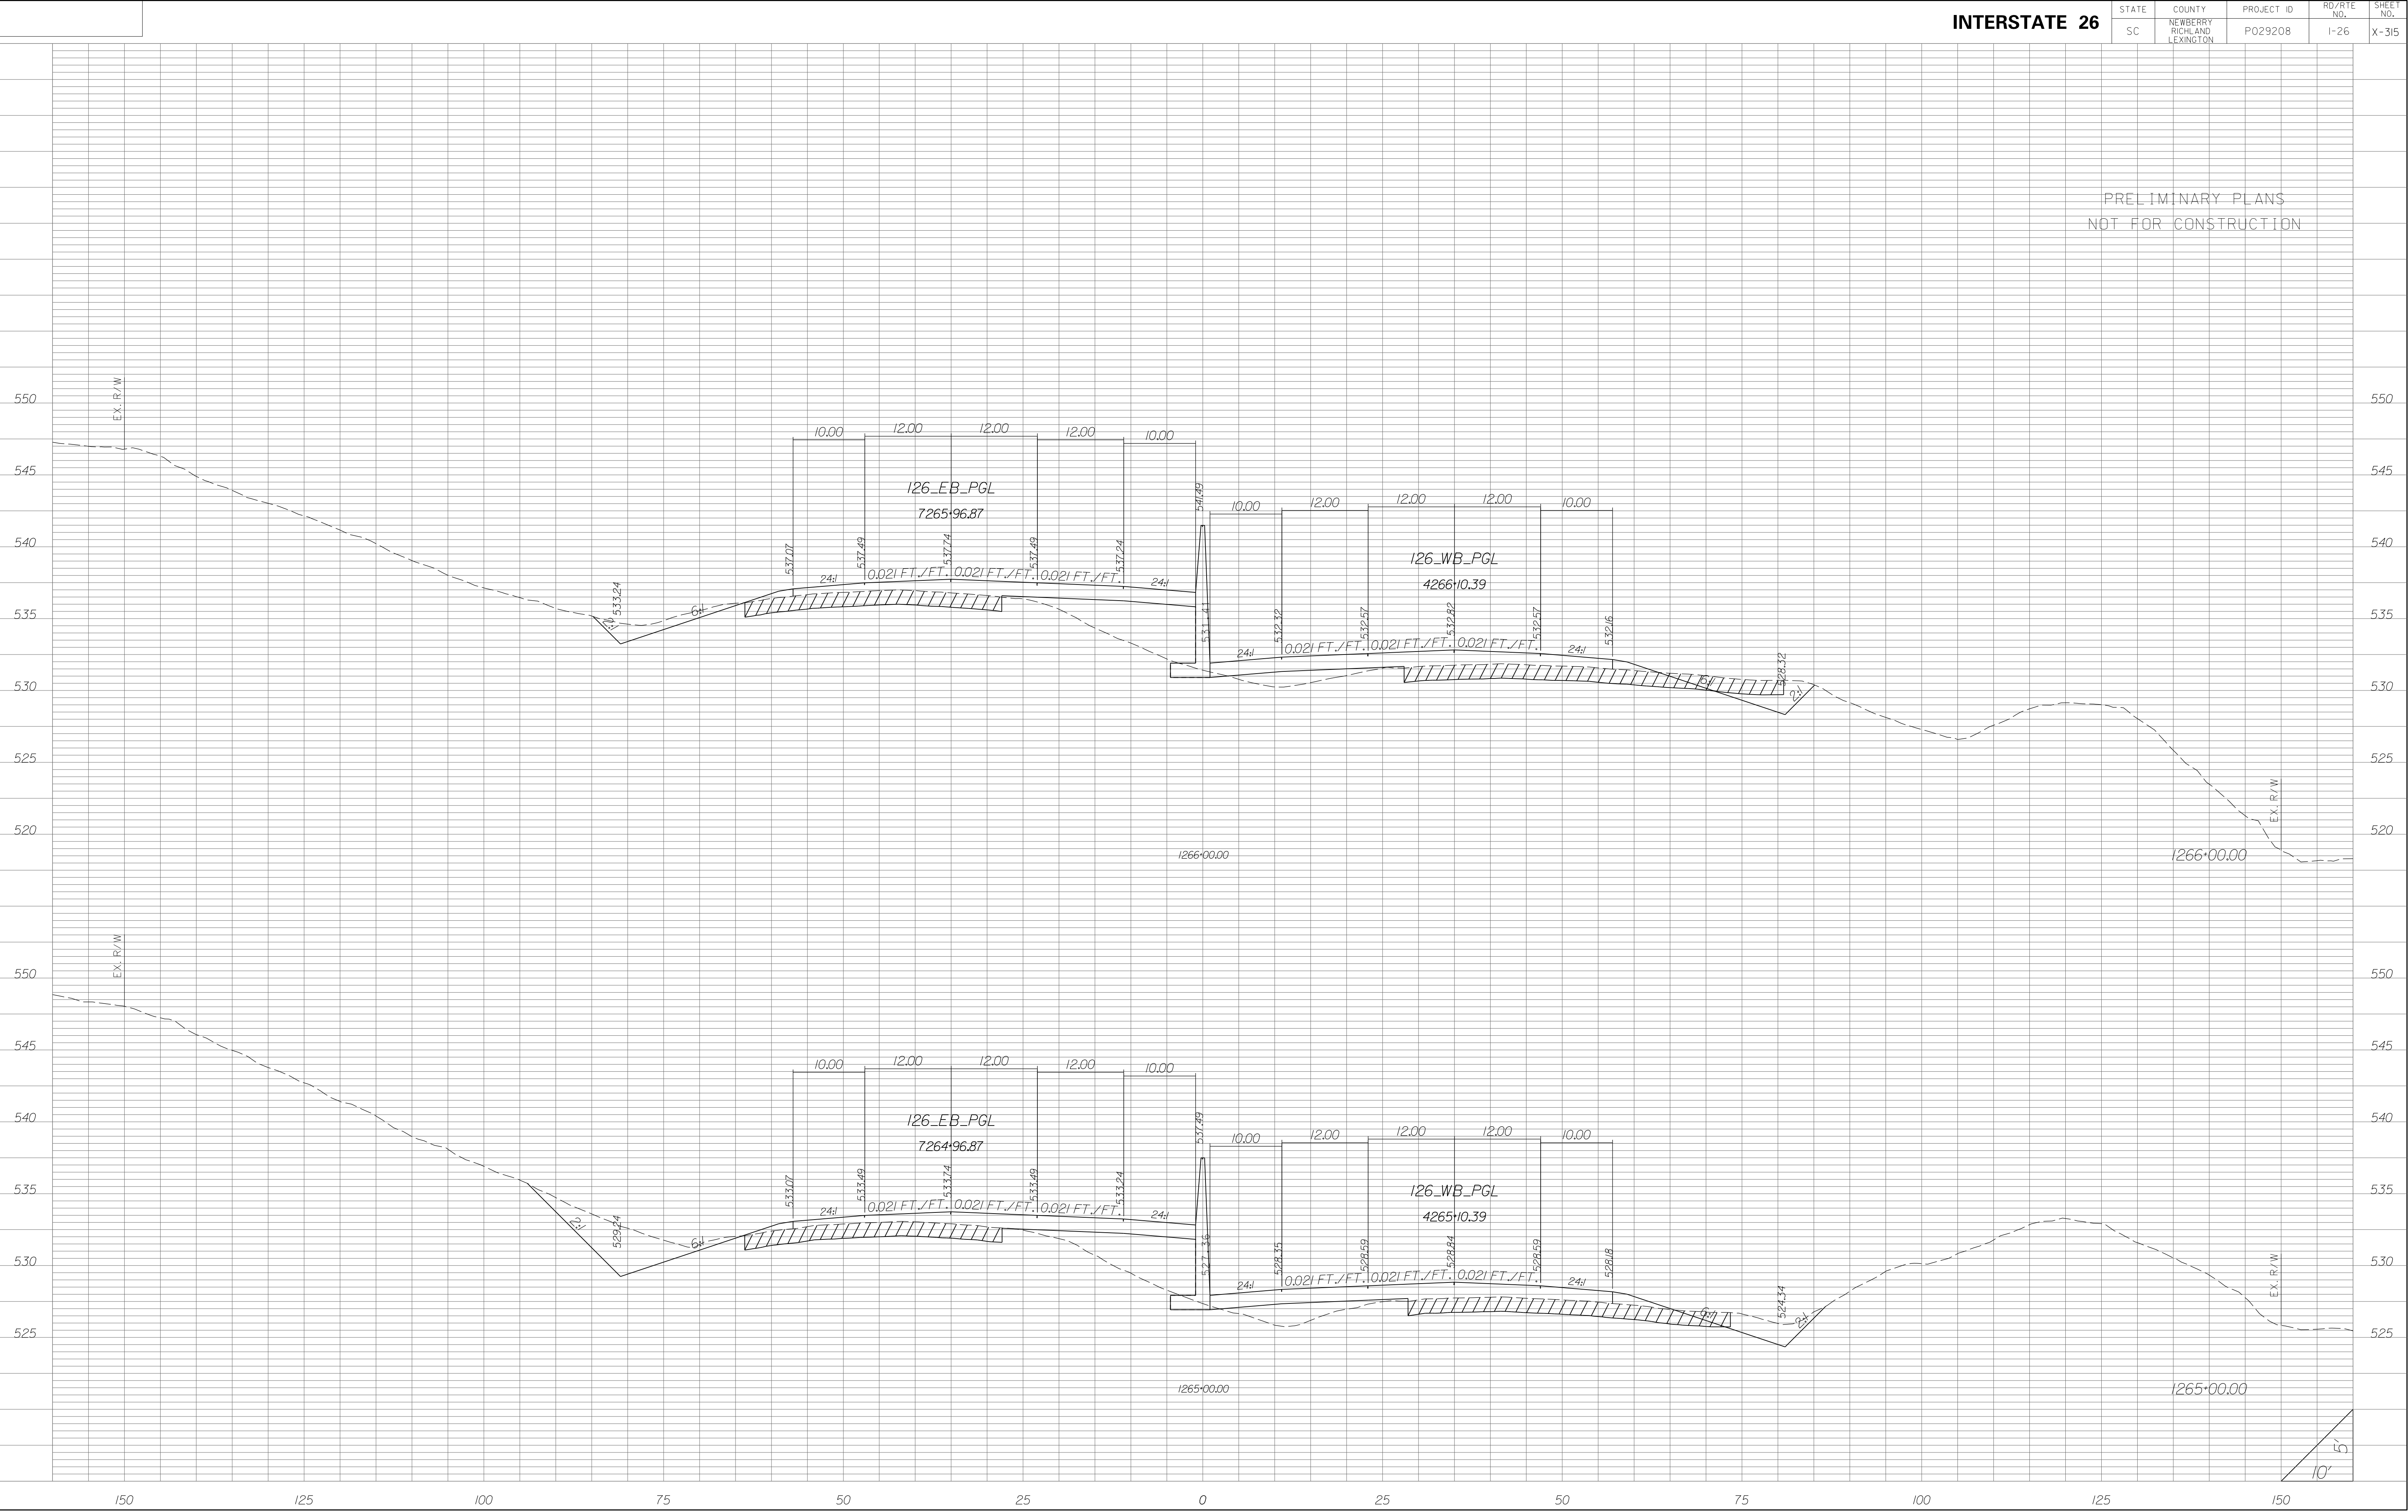


STATE	COUNTY	PROJECT ID	RD/RTE NO.	SHEET NO.
SC	NEWBERRY RICHLAND LEXINGTON	P029208	1-26	X-316

PRELIMINARY PLANS
NOT FOR CONSTRUCTION




STATE	COUNTY	PROJECT ID	RD/RTE NO.	SHEET NO.
SC	NEWBERRY RICHLAND LEXINGTON	P029208	I-26	X-317

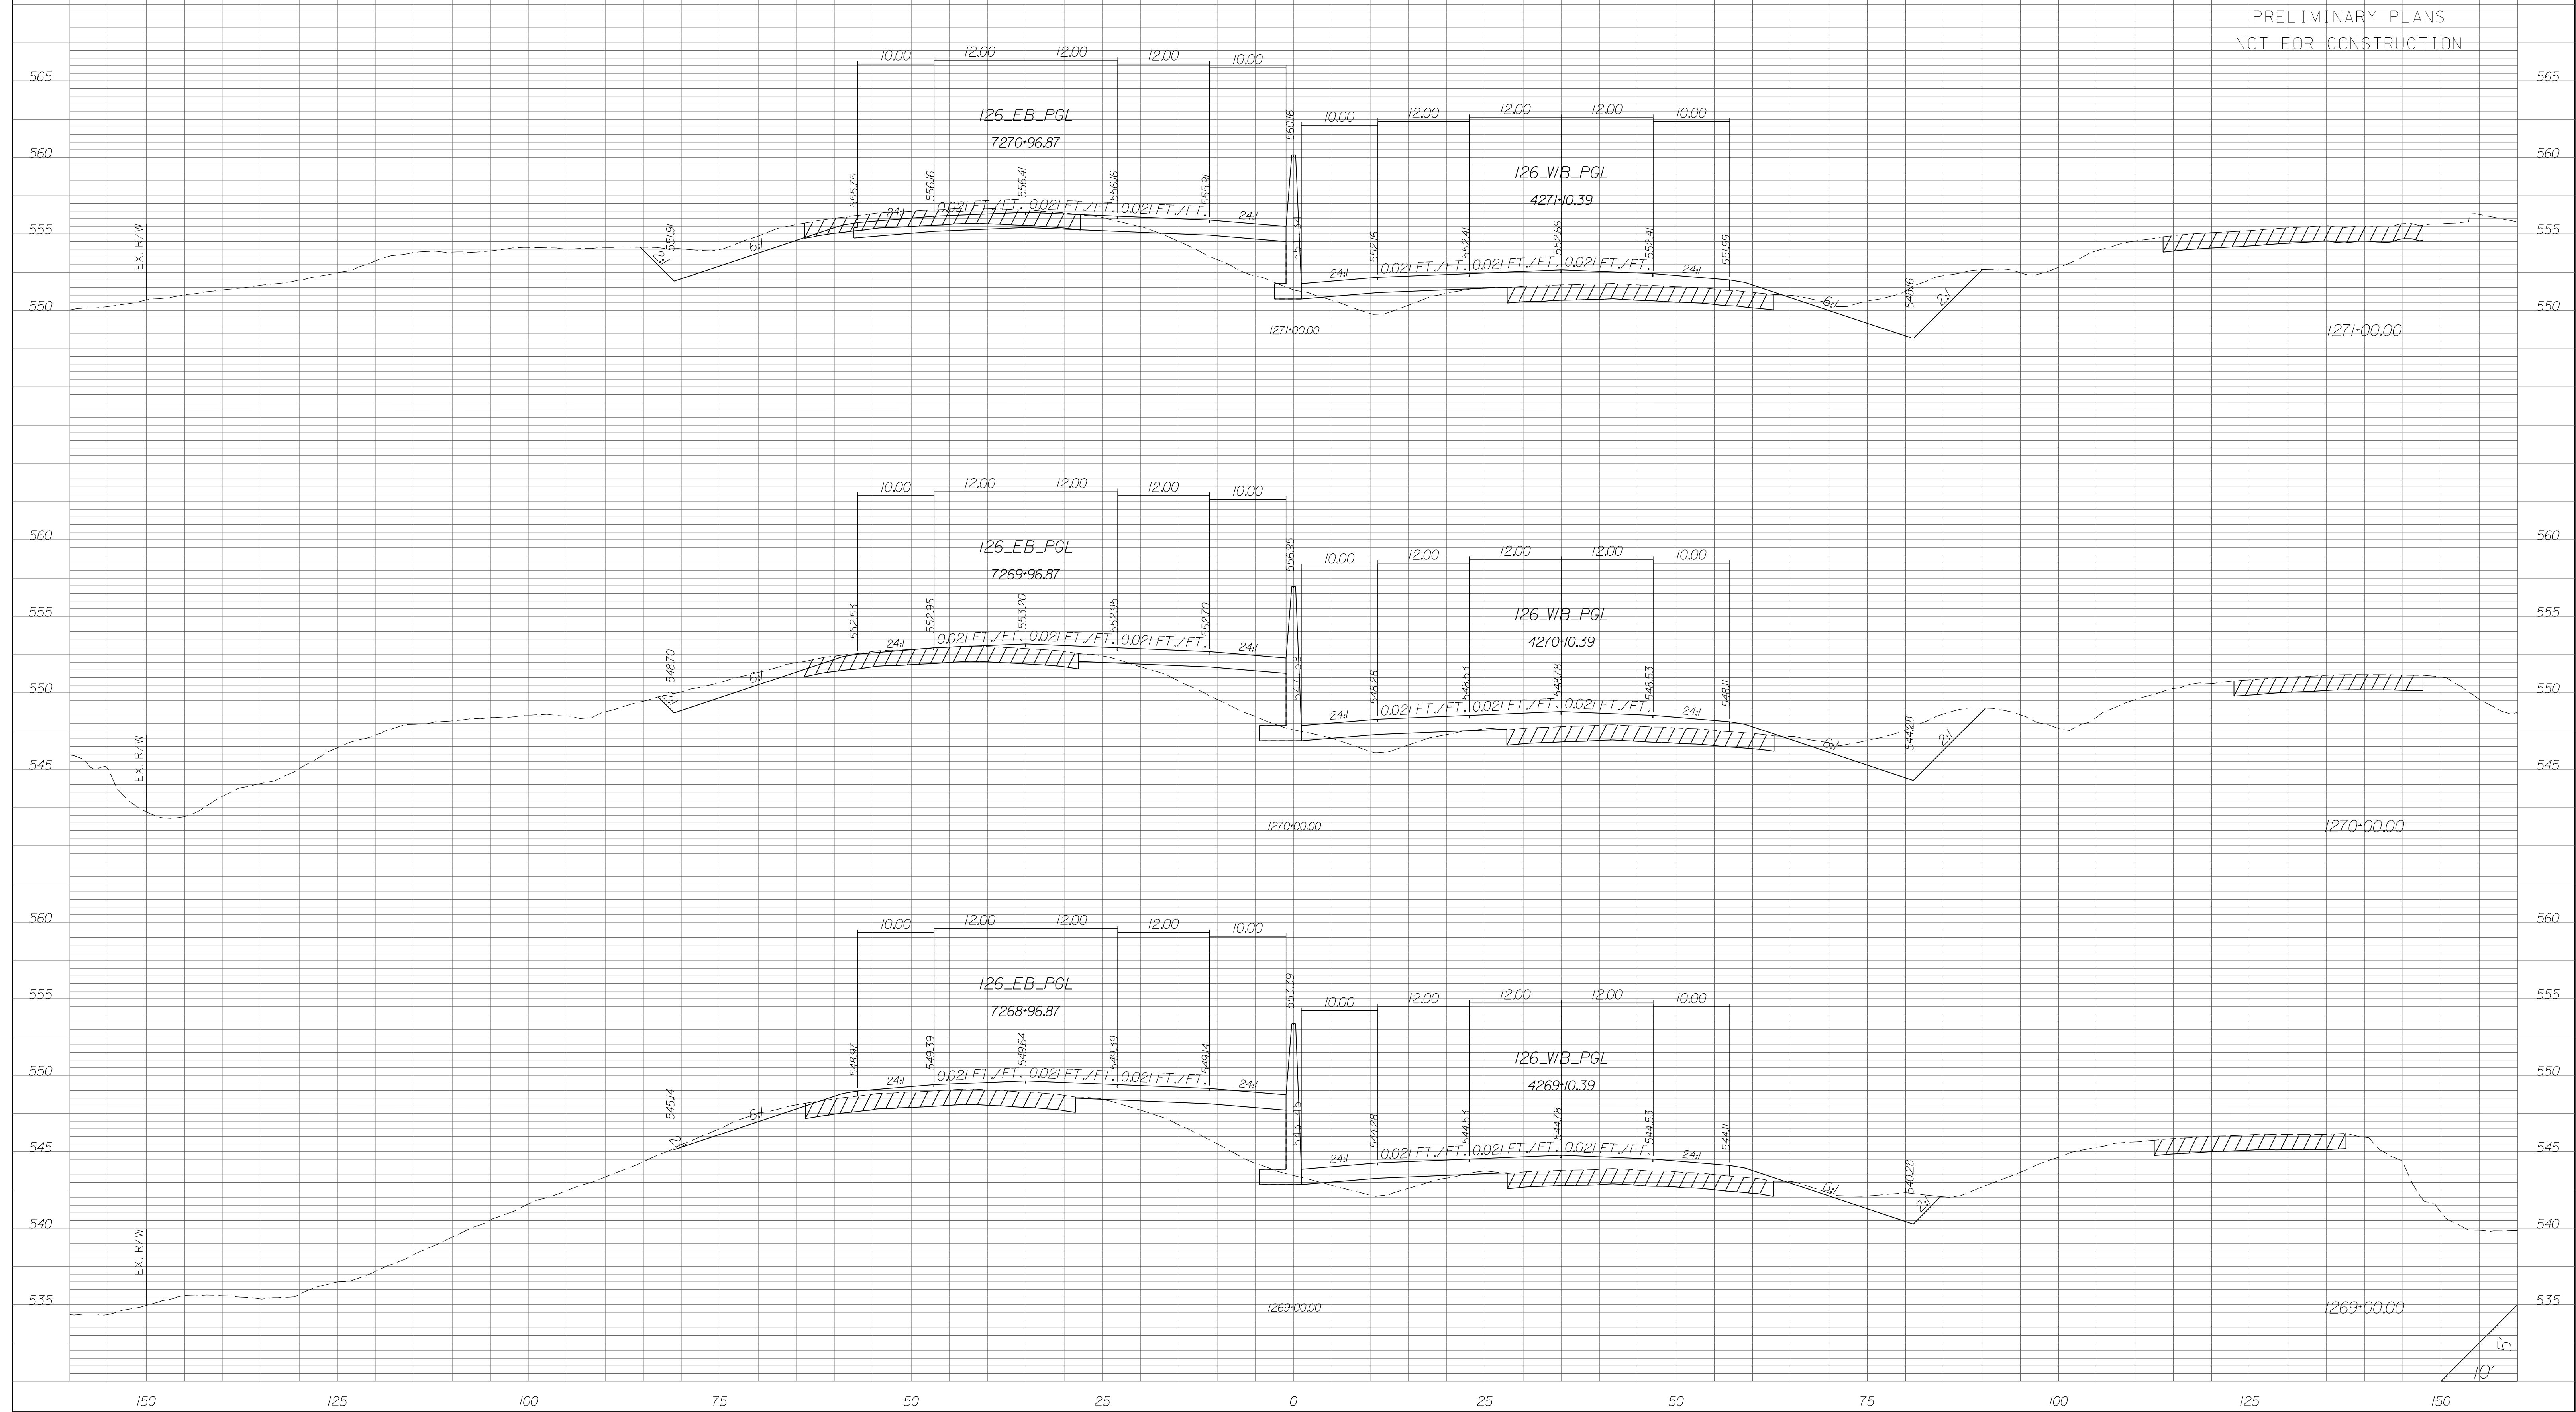


STATE	COUNTY	PROJECT ID	RD/RTE NO.	SHEET NO.
SC	NEWBERRY RICHLAND LEXINGTON	P029208	I-26	X-318

PRELIMINARY PLANS
NOT FOR CONSTRUCTION

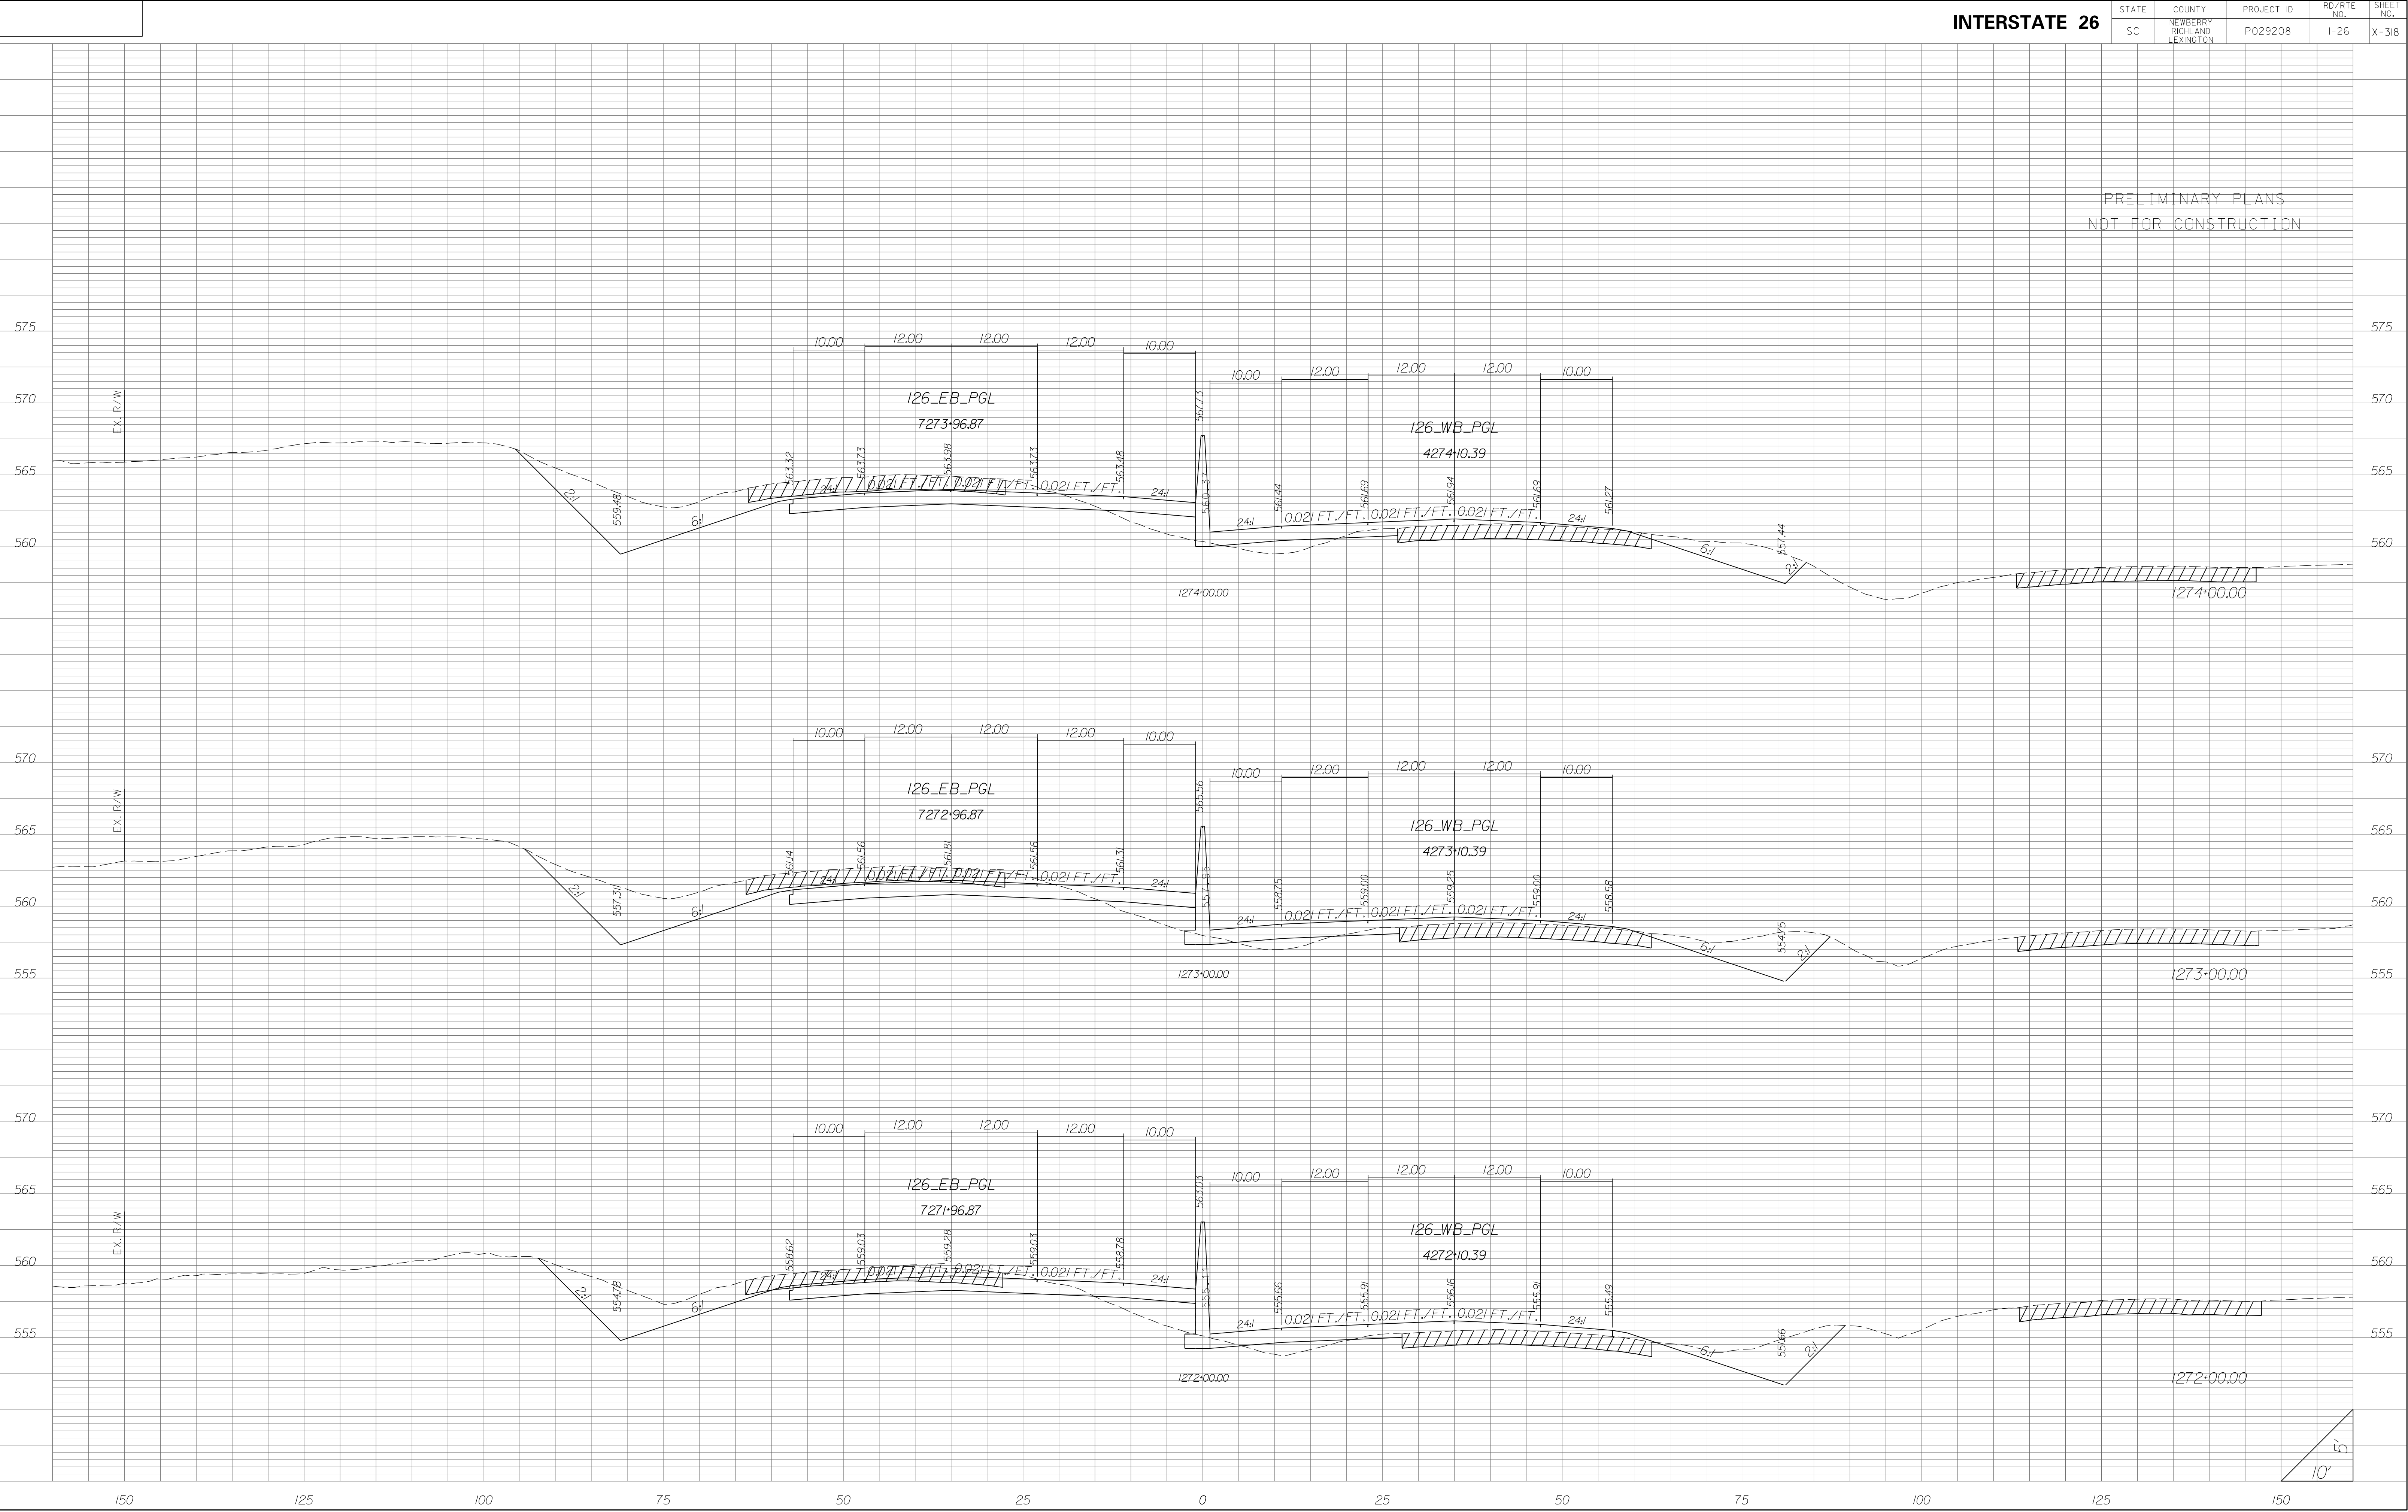


STATE	COUNTY	PROJECT ID	RD/RTE NO.	SHEET NO.
SC	NEWBERRY RICHLAND LEXINGTON	P029208	I-26	X-319

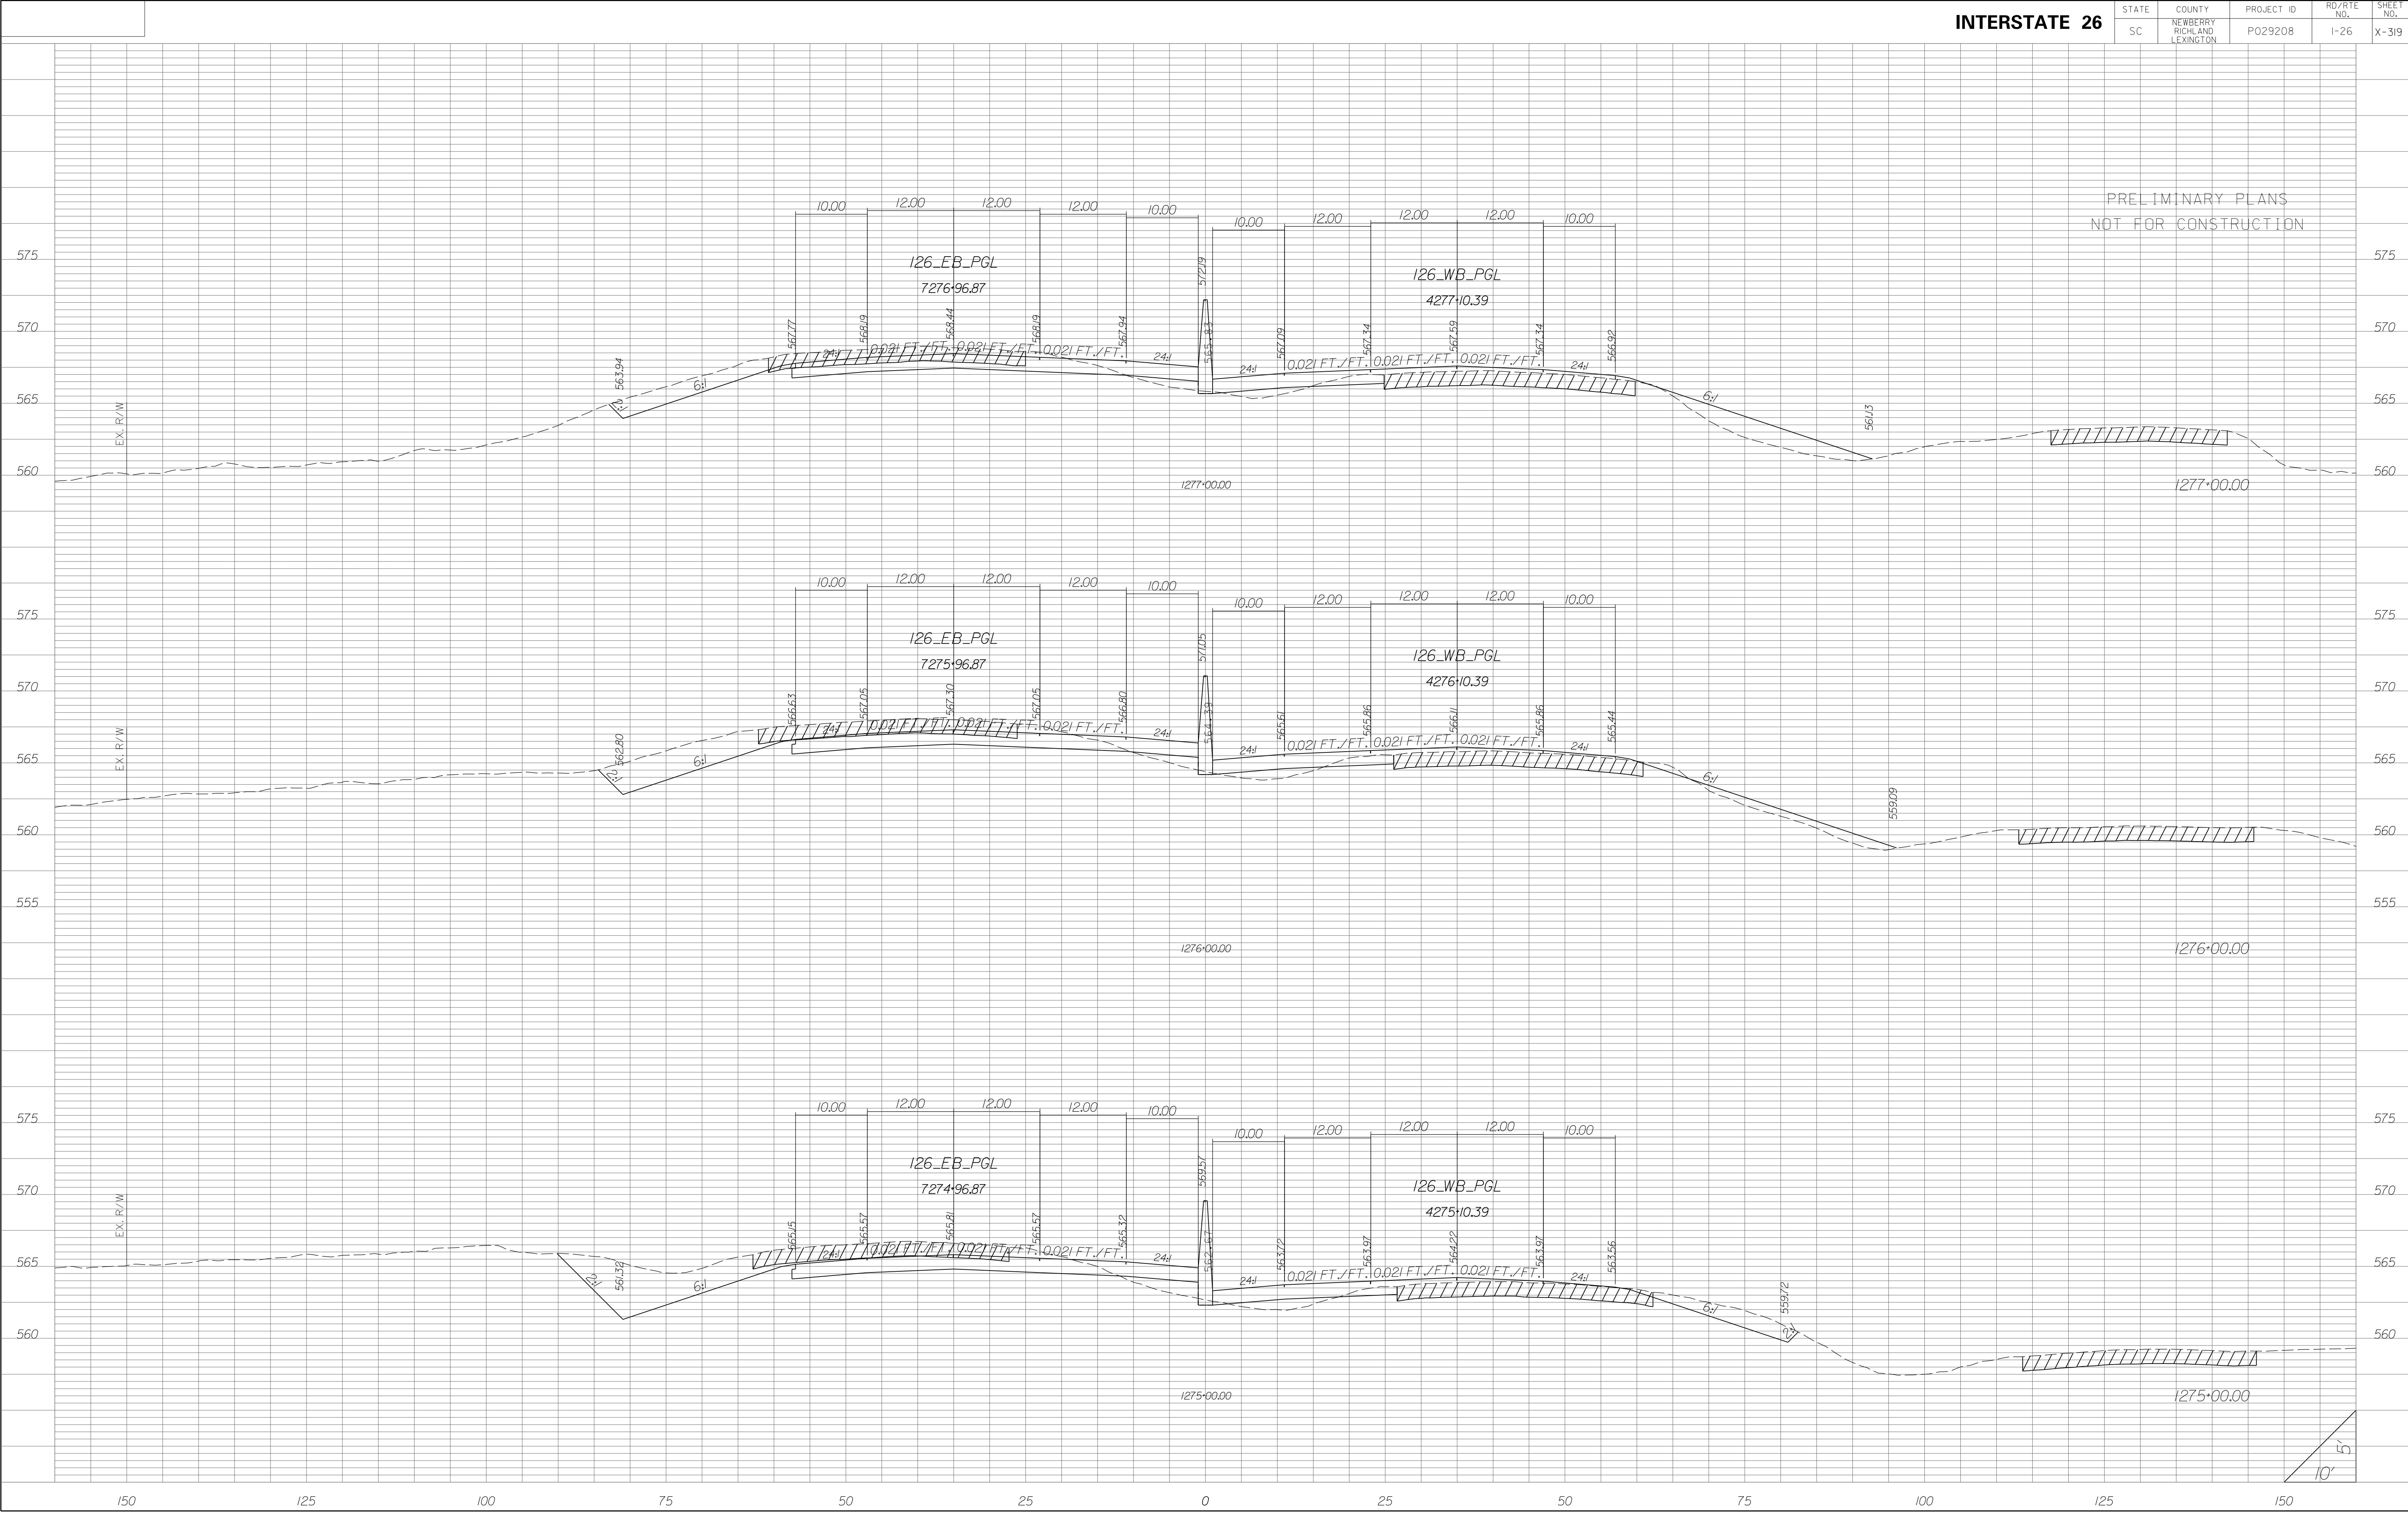


STATE	COUNTY	PROJECT ID	RD/RTE NO.	SHEET NO.
SC	NEWBERRY RICHLAND LEXINGTON	P029208	1-26	X-320

PRELIMINARY PLANS
NOT FOR CONSTRUCTION

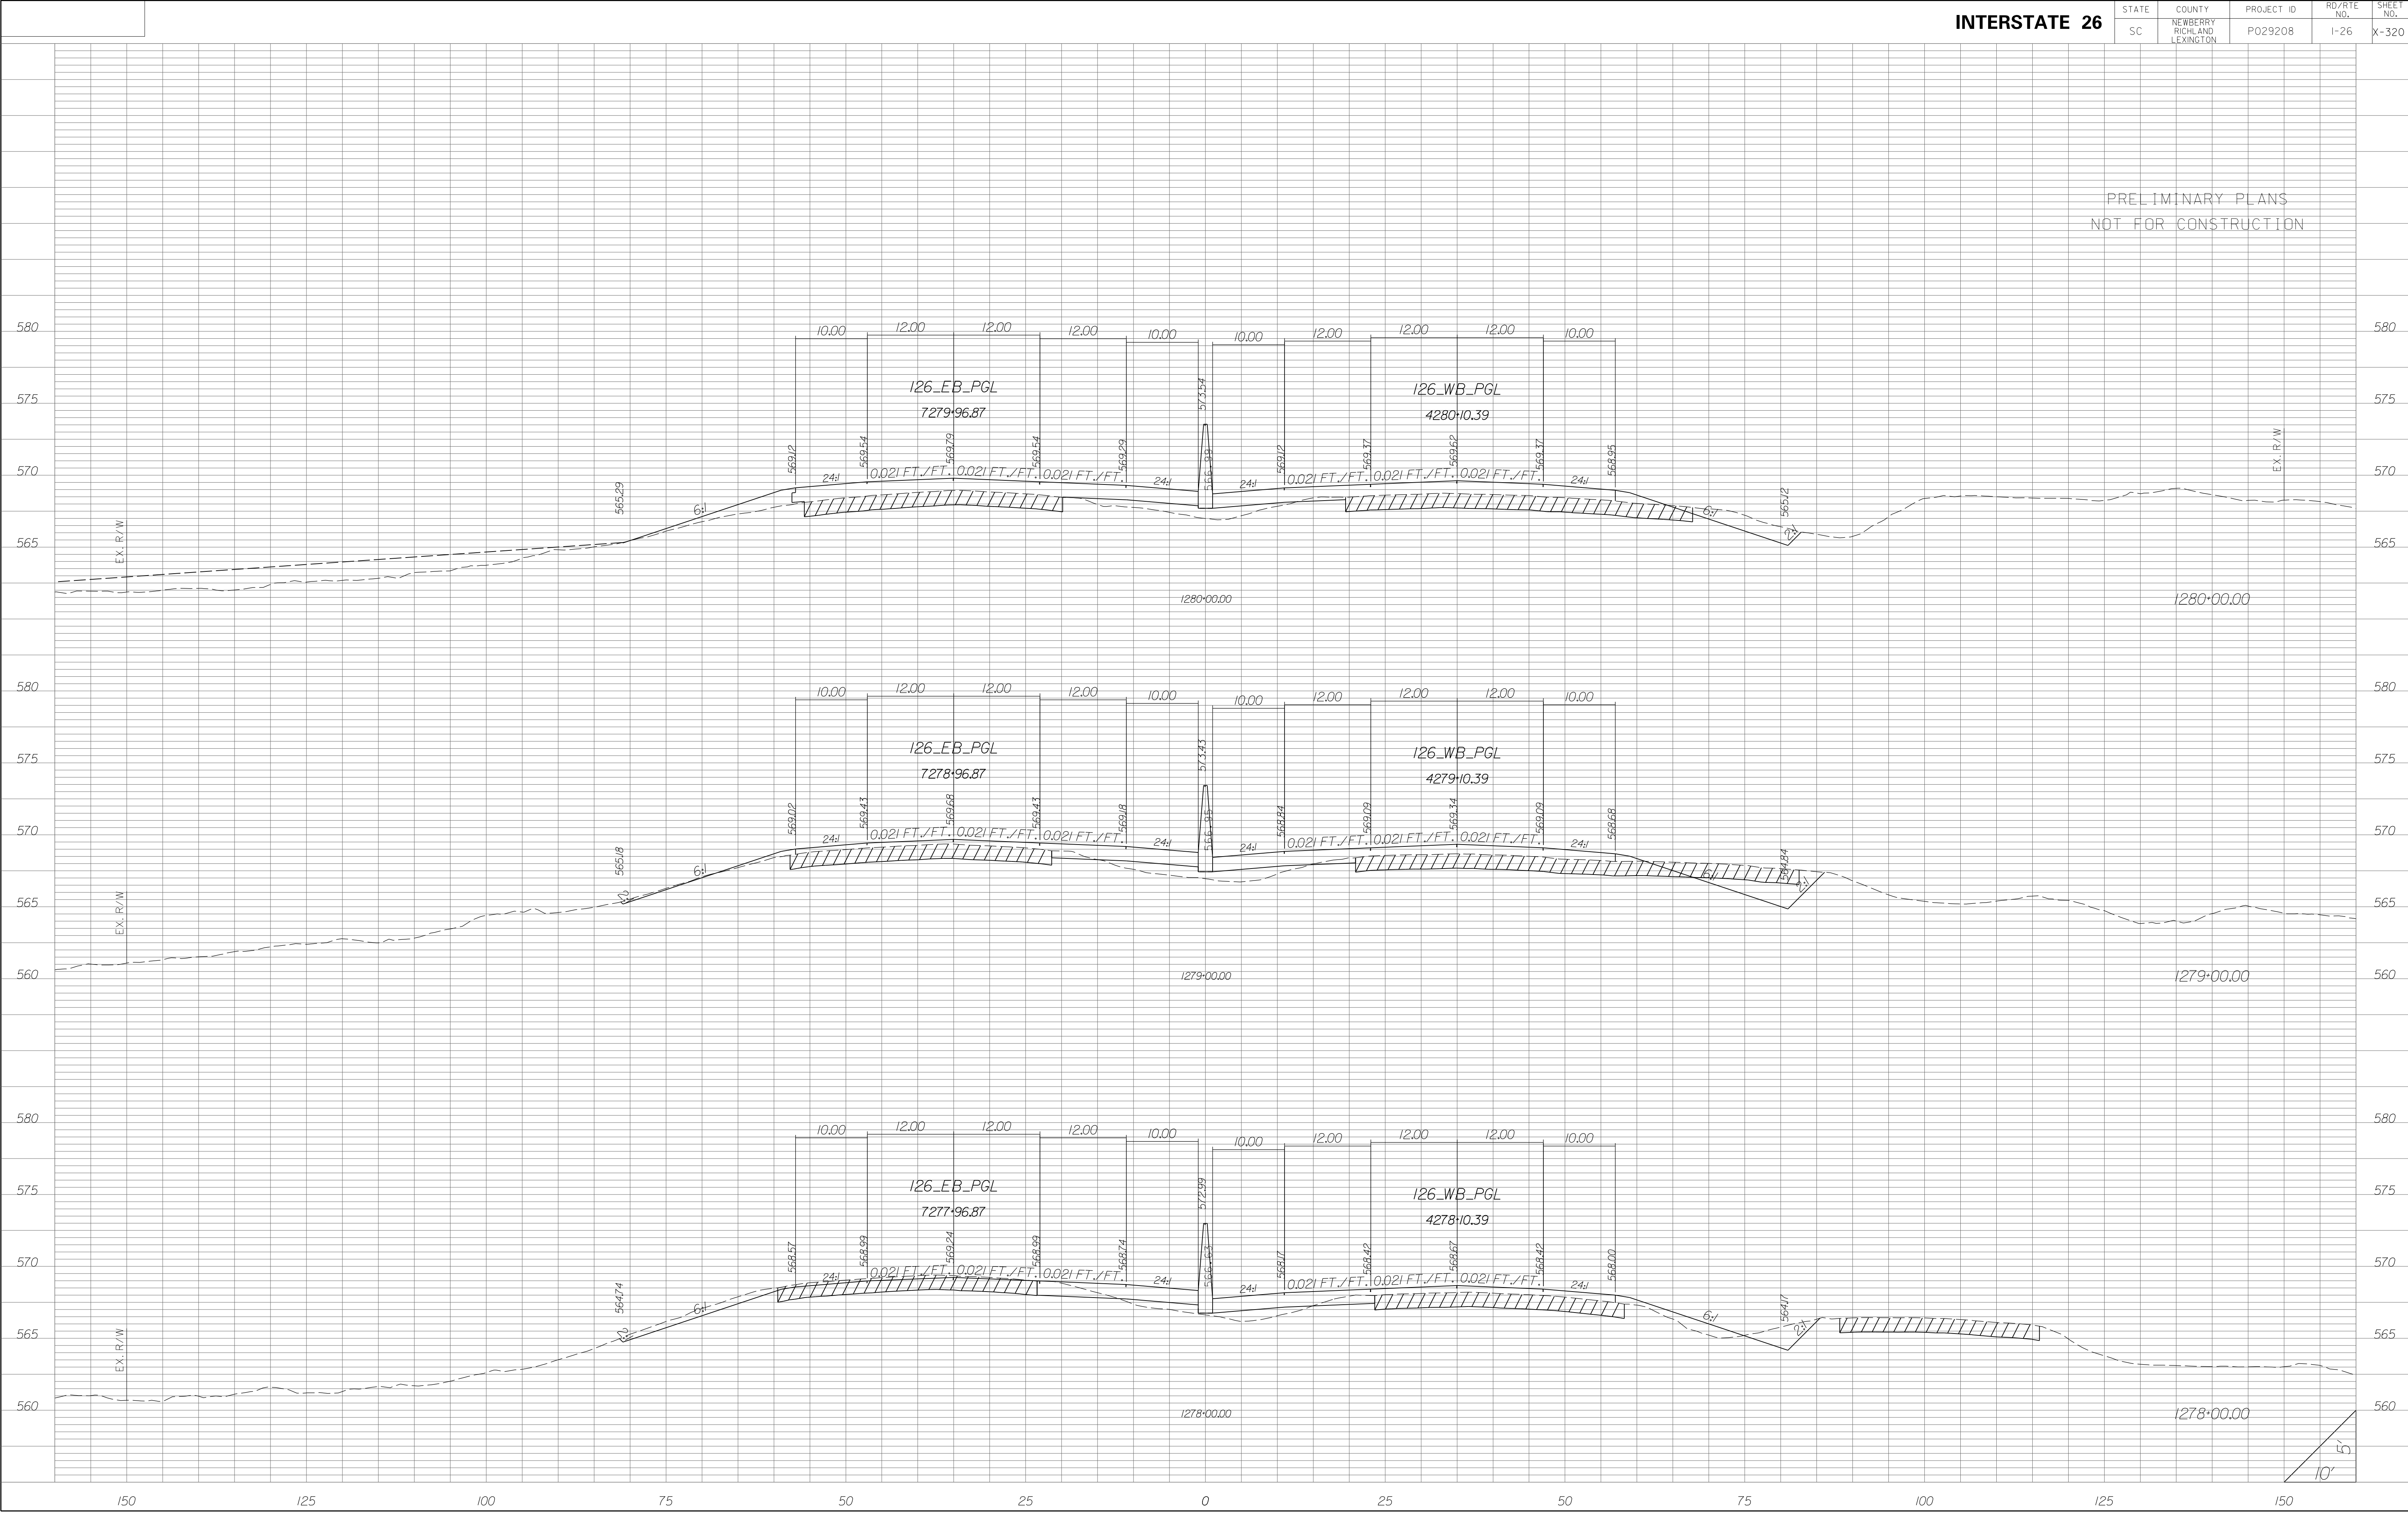


STATE	COUNTY	PROJECT ID	RD/RTE NO.	SHEET NO.
SC	NEWBERRY RICHLAND LEXINGTON	P029208	I-26	X-321

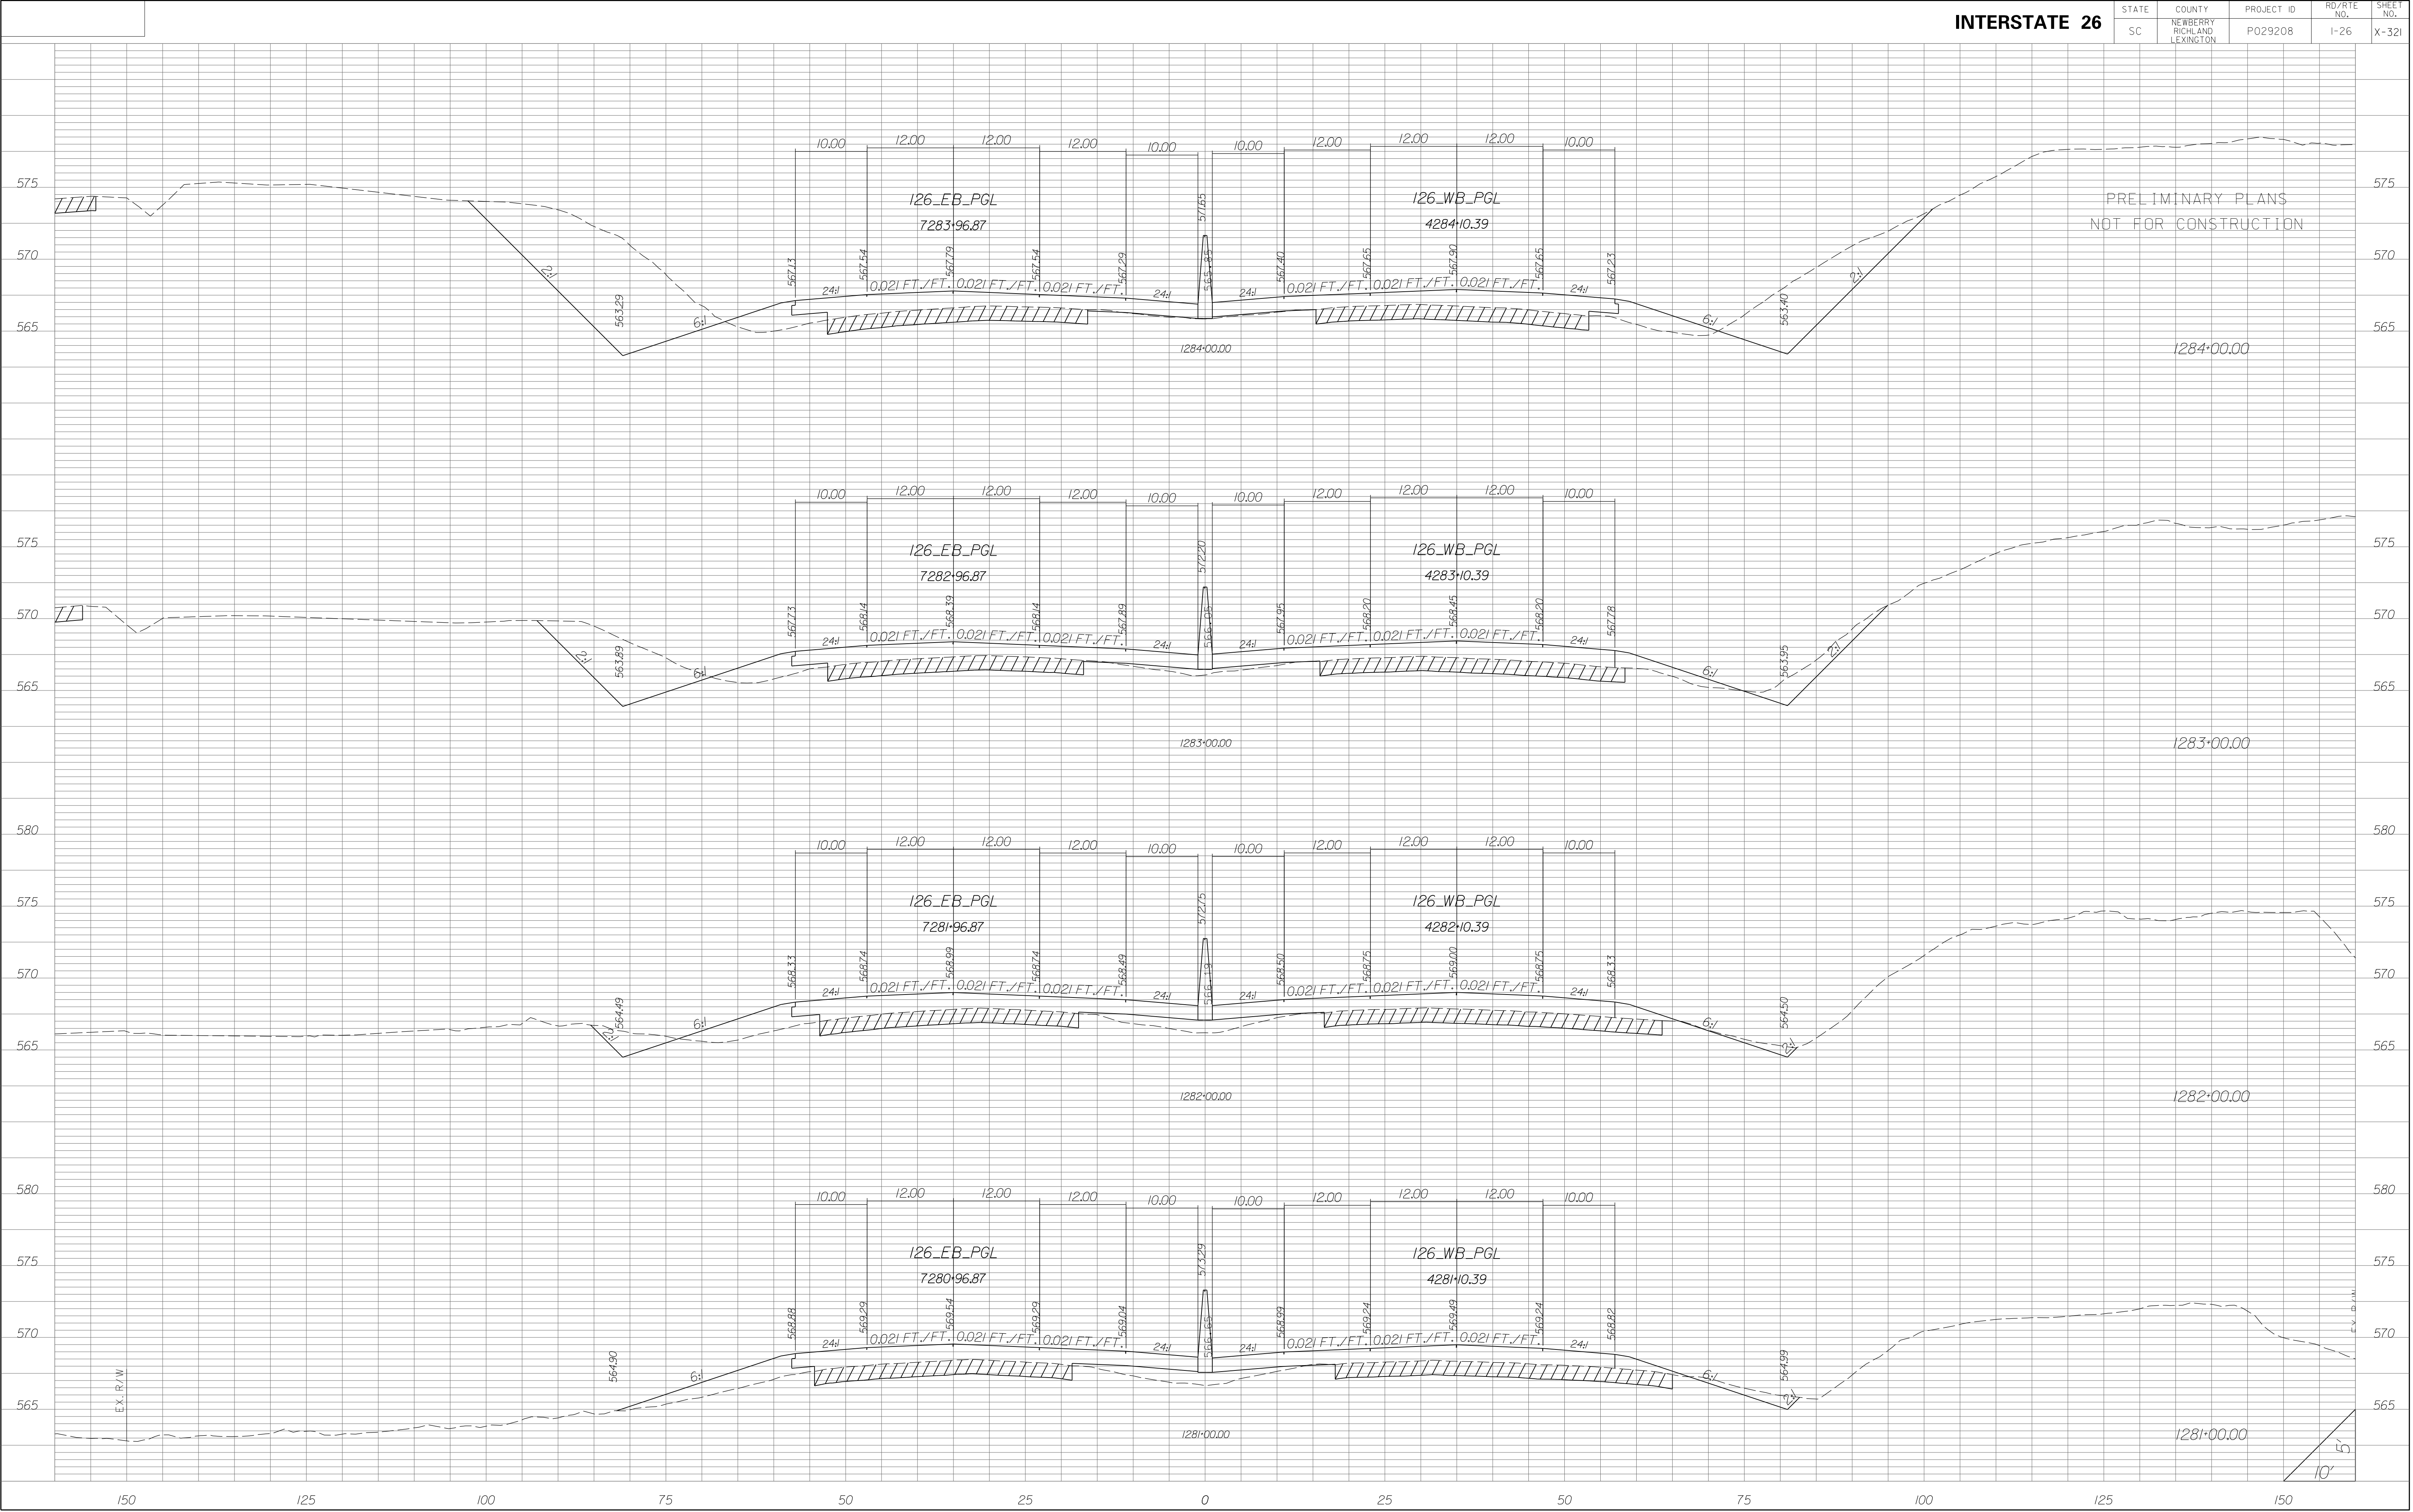


STATE	COUNTY	PROJECT ID	RD/RTE NO.	SHEET NO.
SC	NEWBERRY RICHLAND LEXINGTON	P029208	1-26	X-322

PRELIMINARY PLANS
NOT FOR CONSTRUCTION

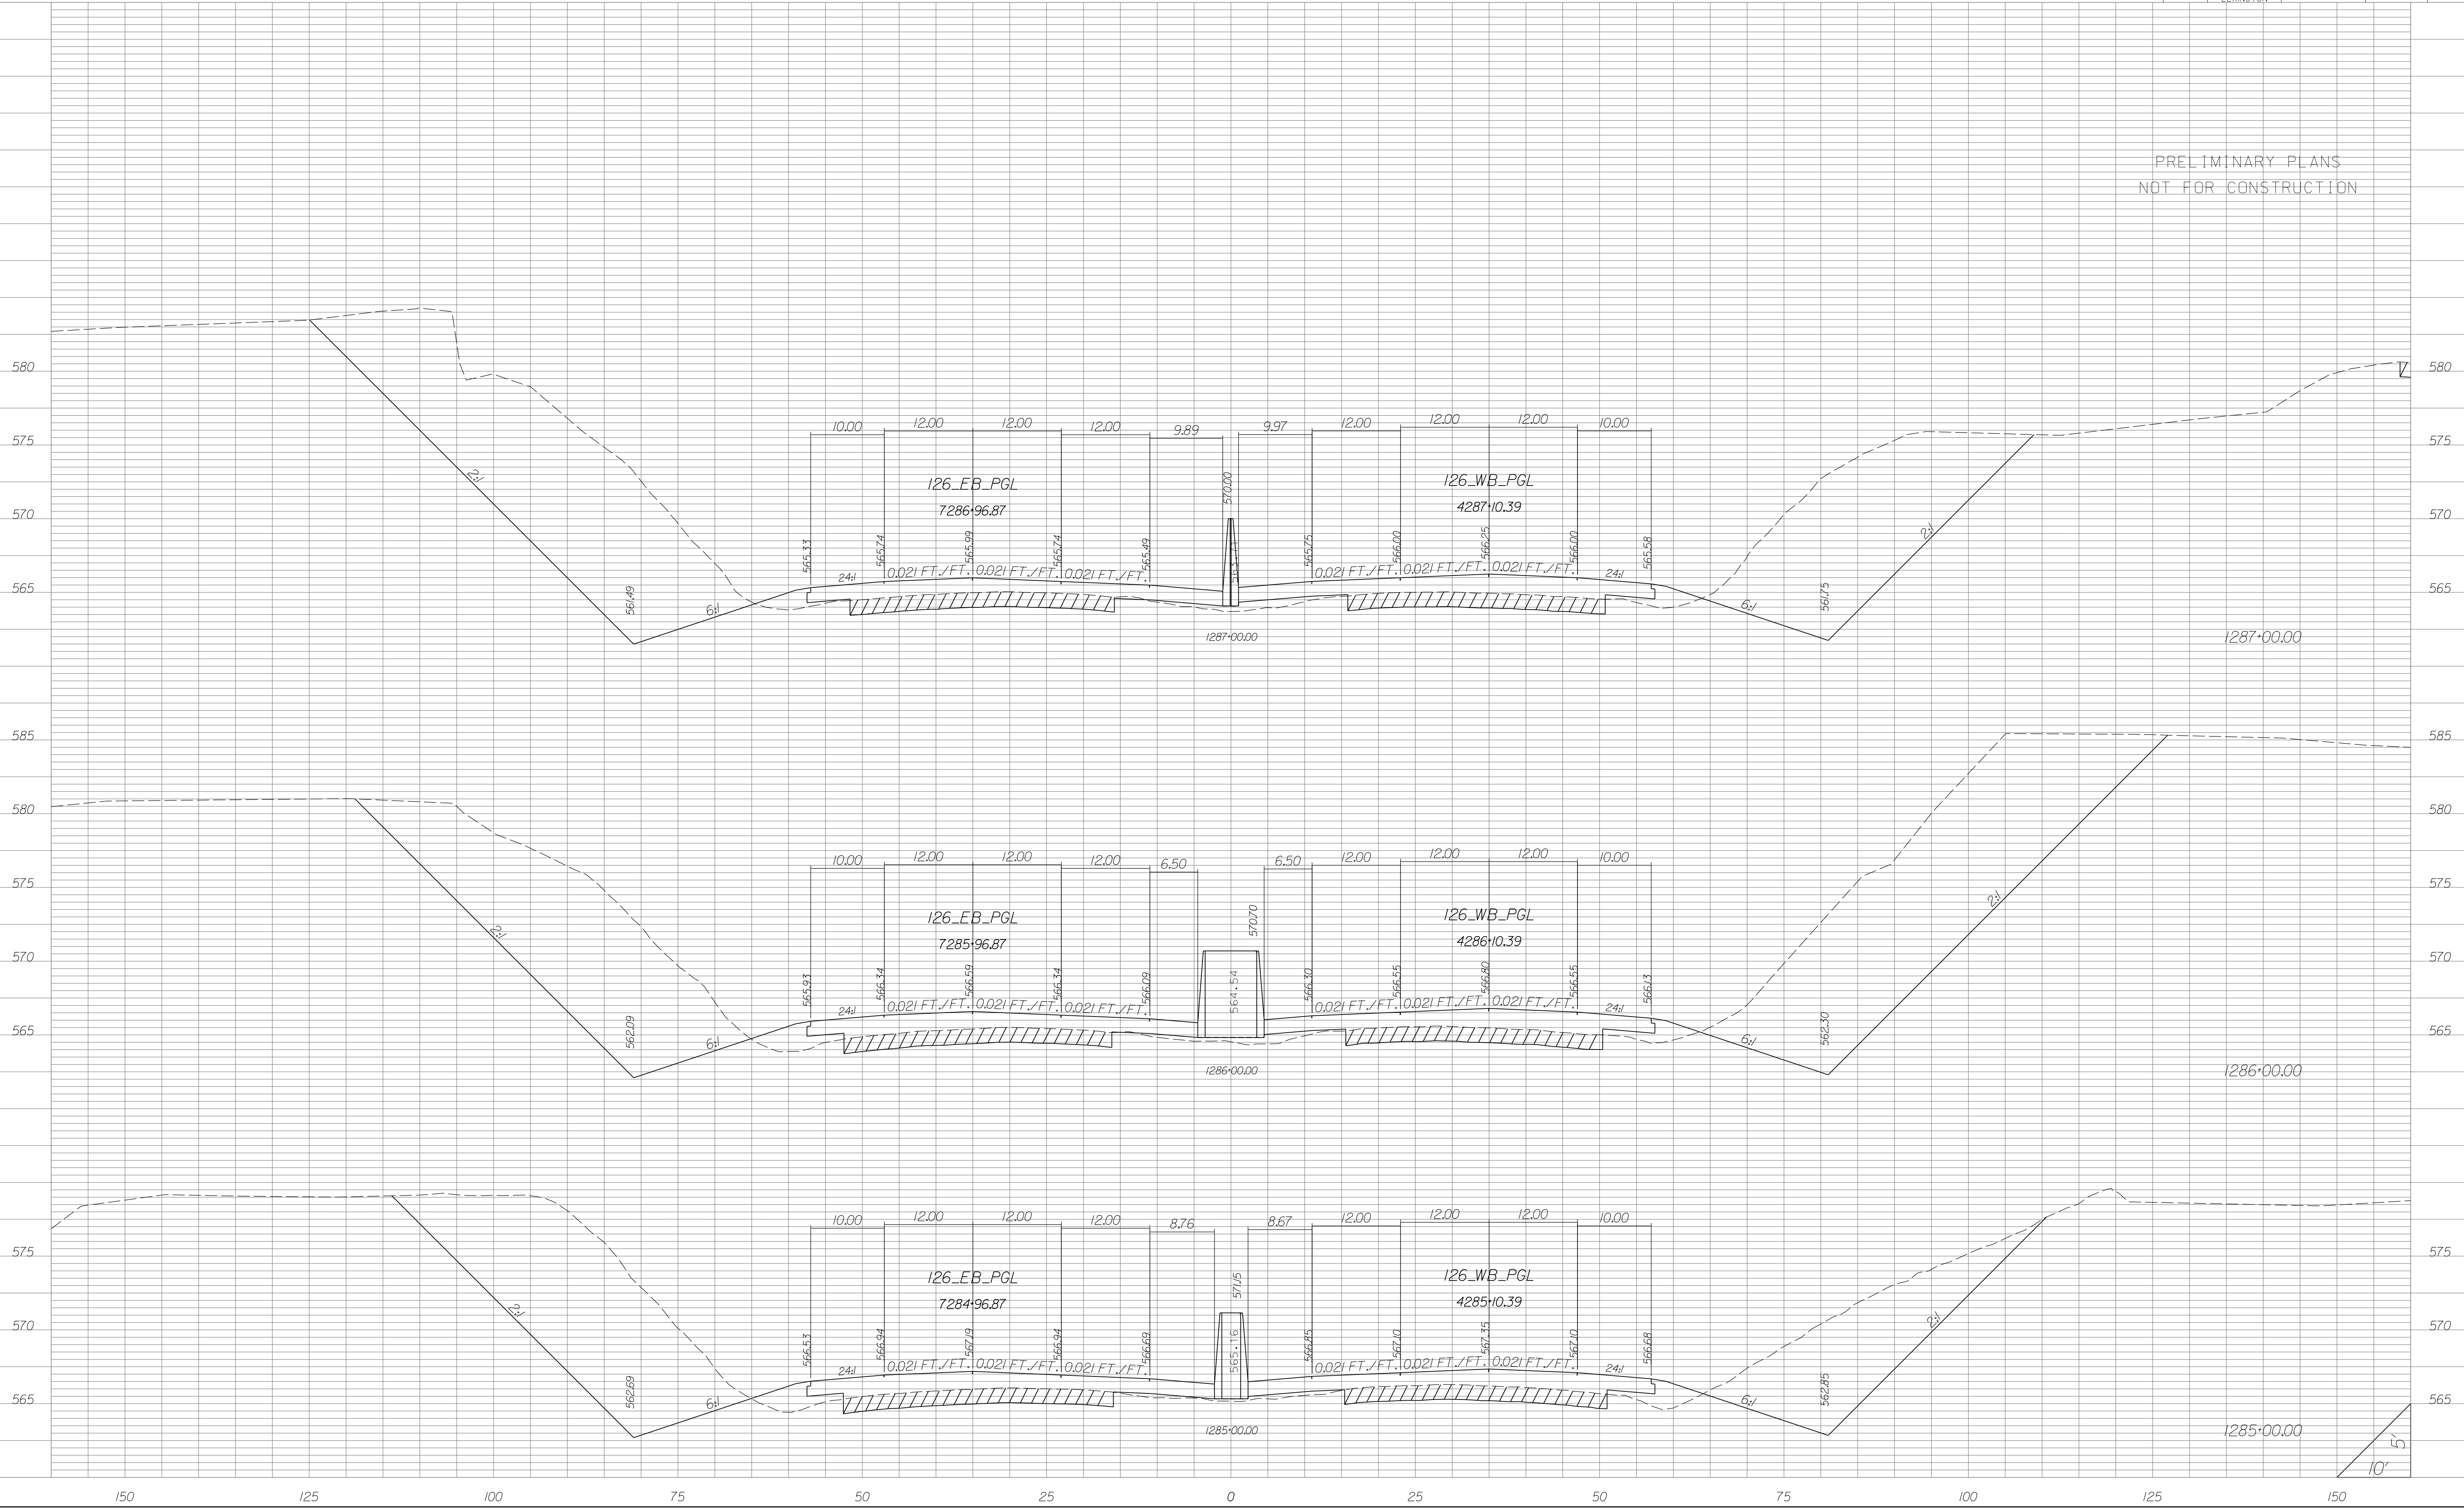


STATE	COUNTY	PROJECT ID	RD/RTE NO.	SHEET NO.
SC	NEWBERRY RICHLAND LEXINGTON	P029208	I-26	X-323

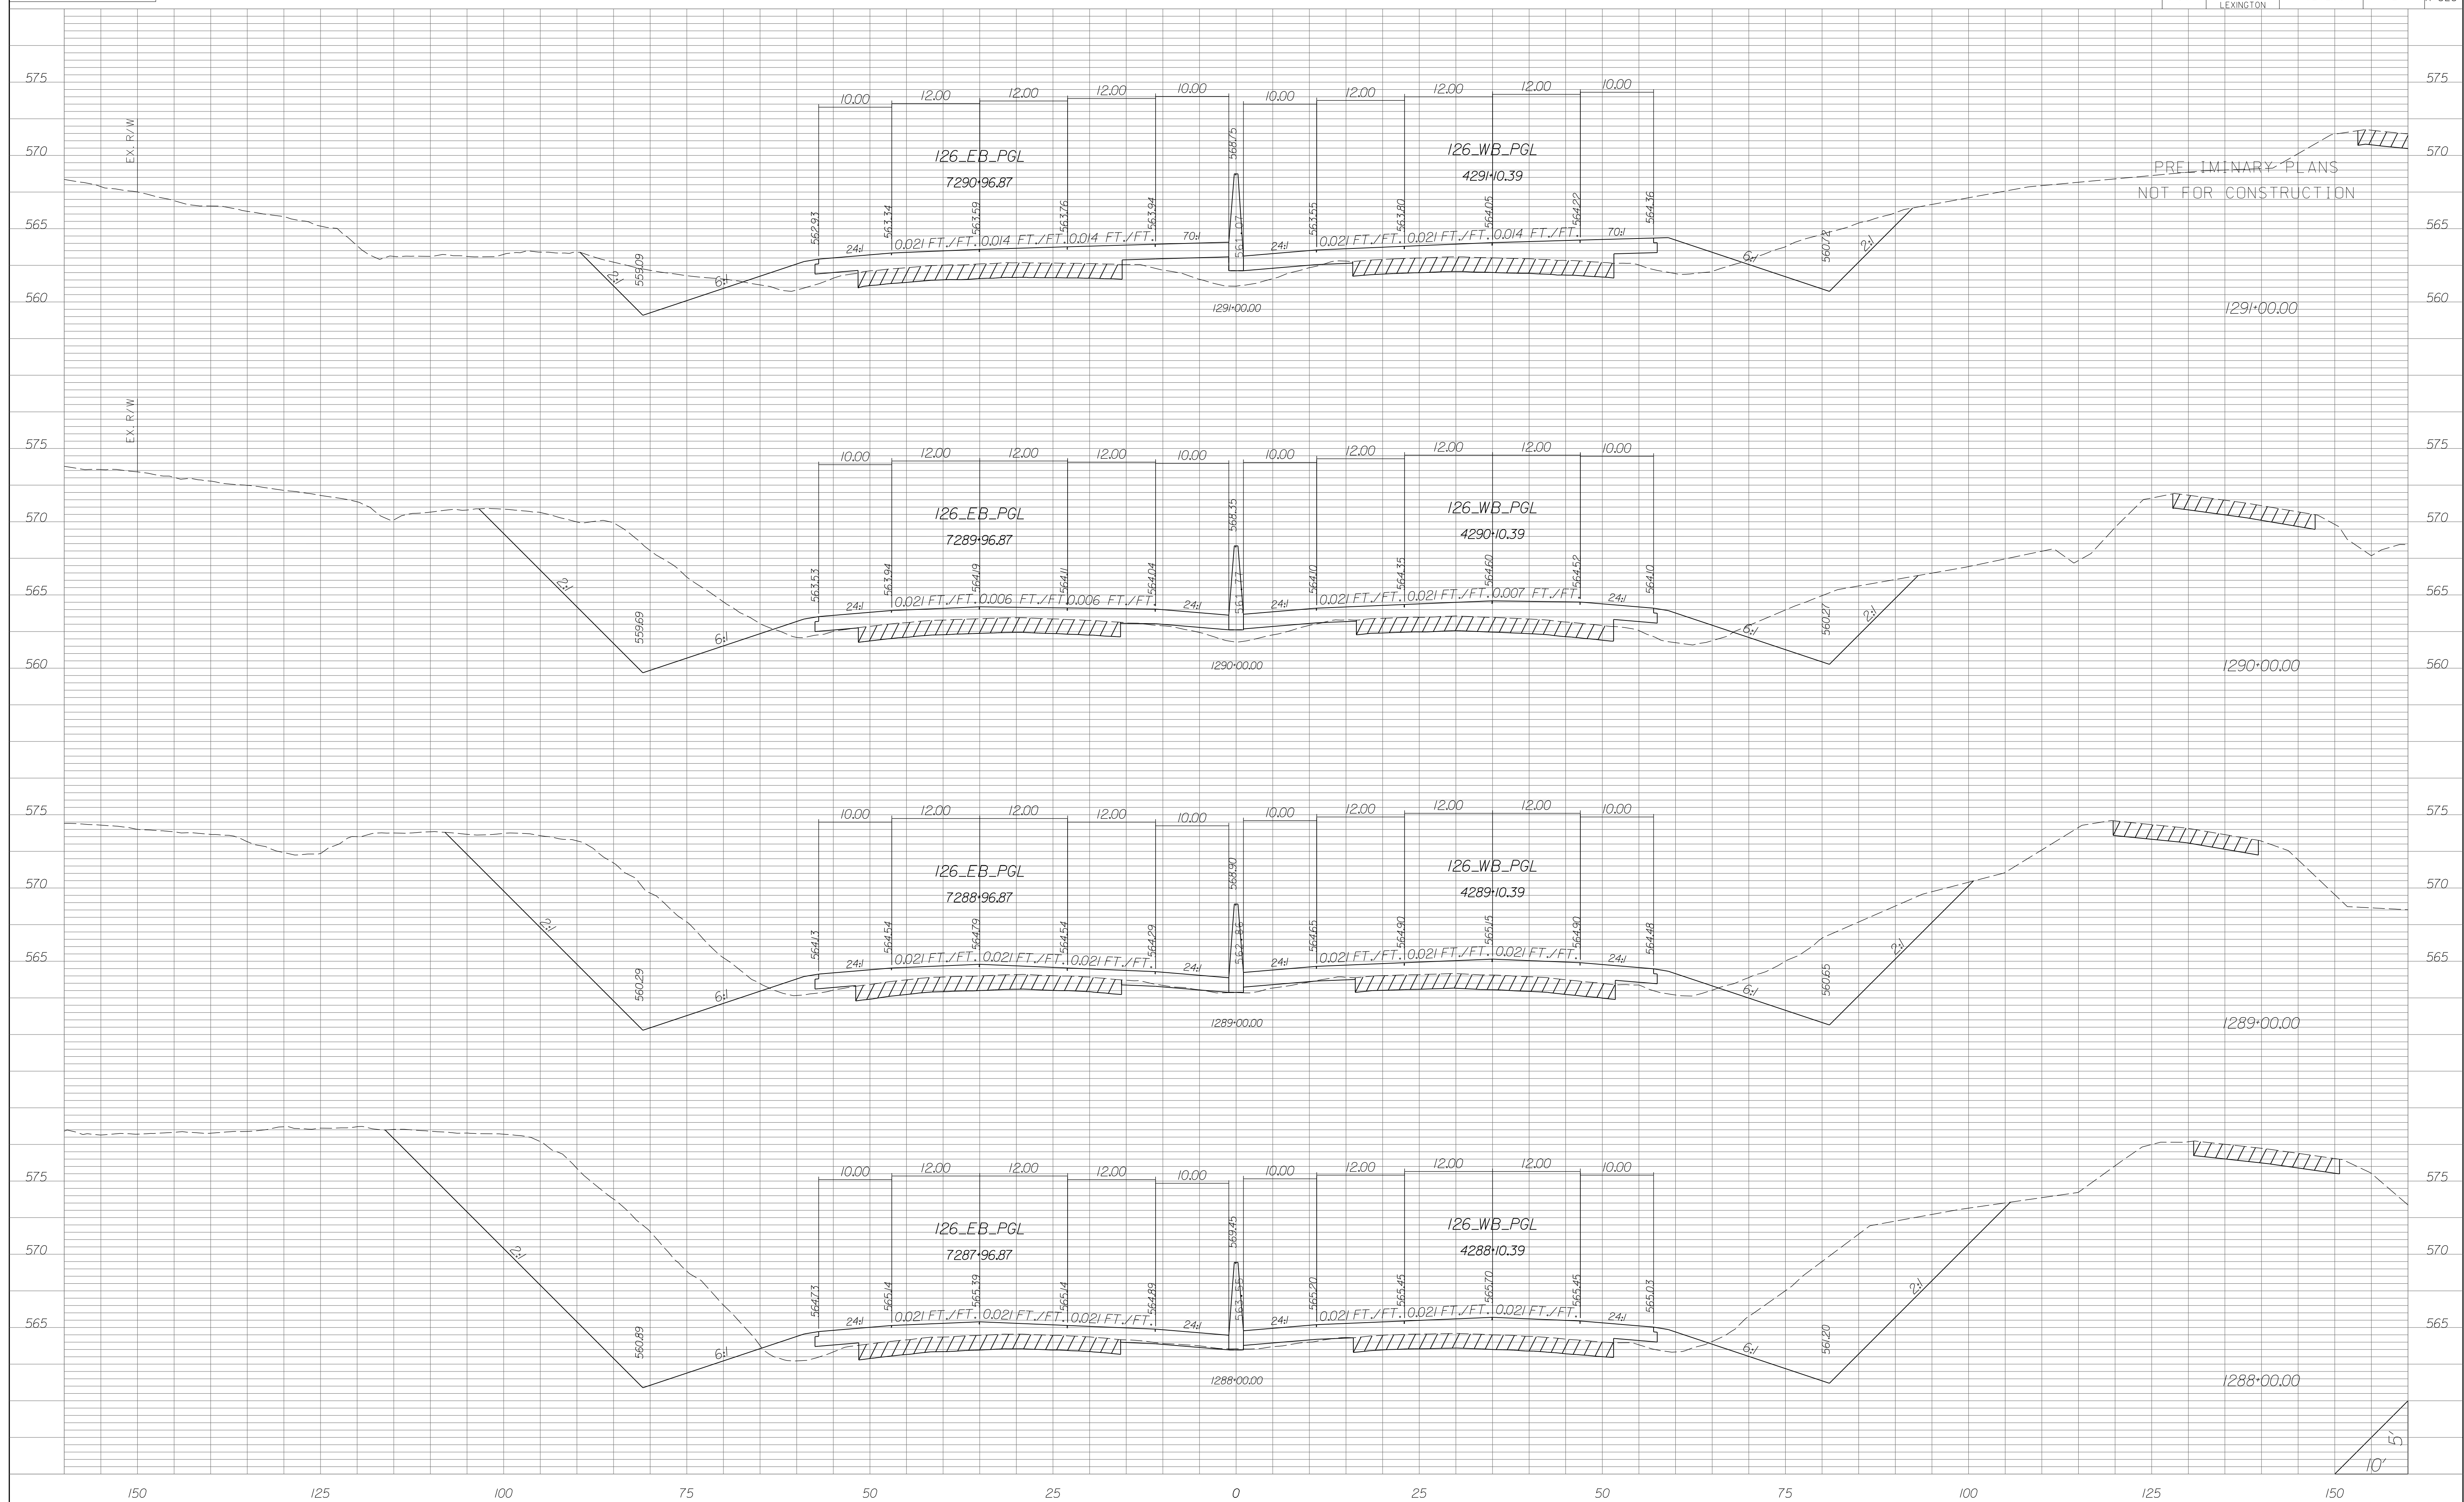



STATE	COUNTY	PROJECT ID	RD/RTE NO.	SHEET NO.
SC	NEWBERRY RICHLAND LEXINGTON	P029208	I-26	X-324

PRELIMINARY PLANS
NOT FOR CONSTRUCTION

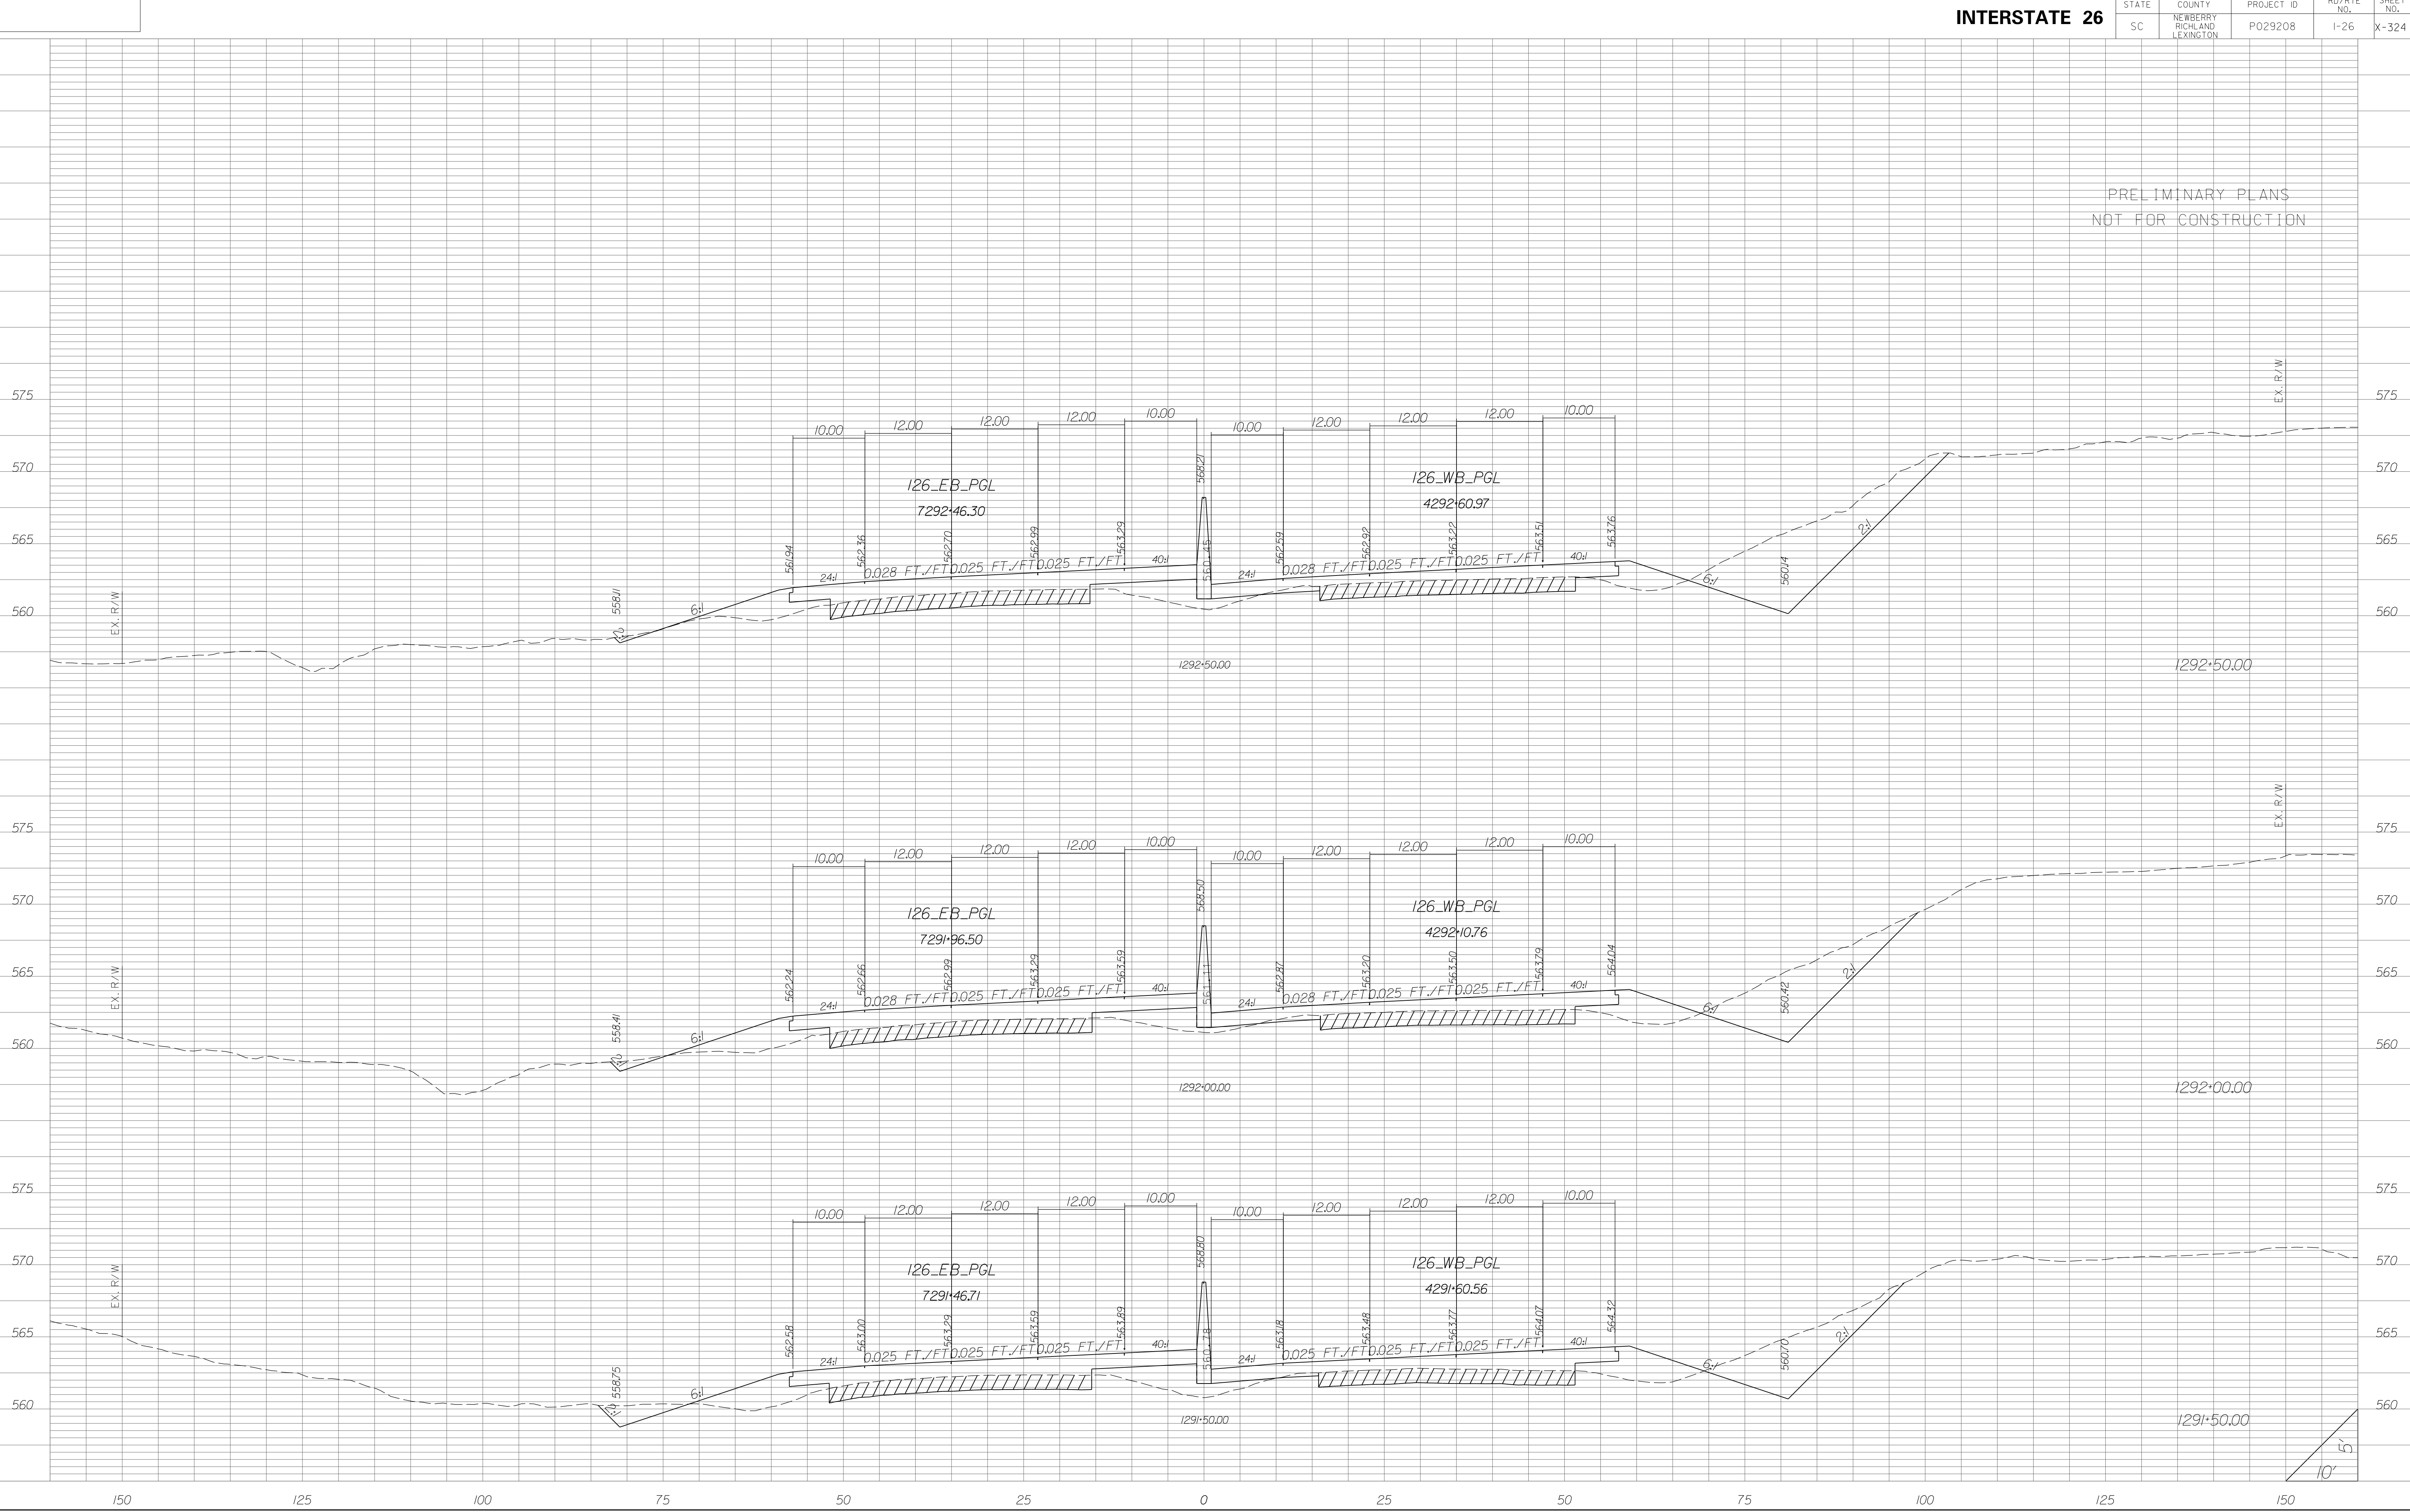


STATE	COUNTY	PROJECT ID	RD/RTE NO.	SHEET NO.
SC	NEWBERRY RICHLAND LEXINGTON	P029208	I-26	X-326

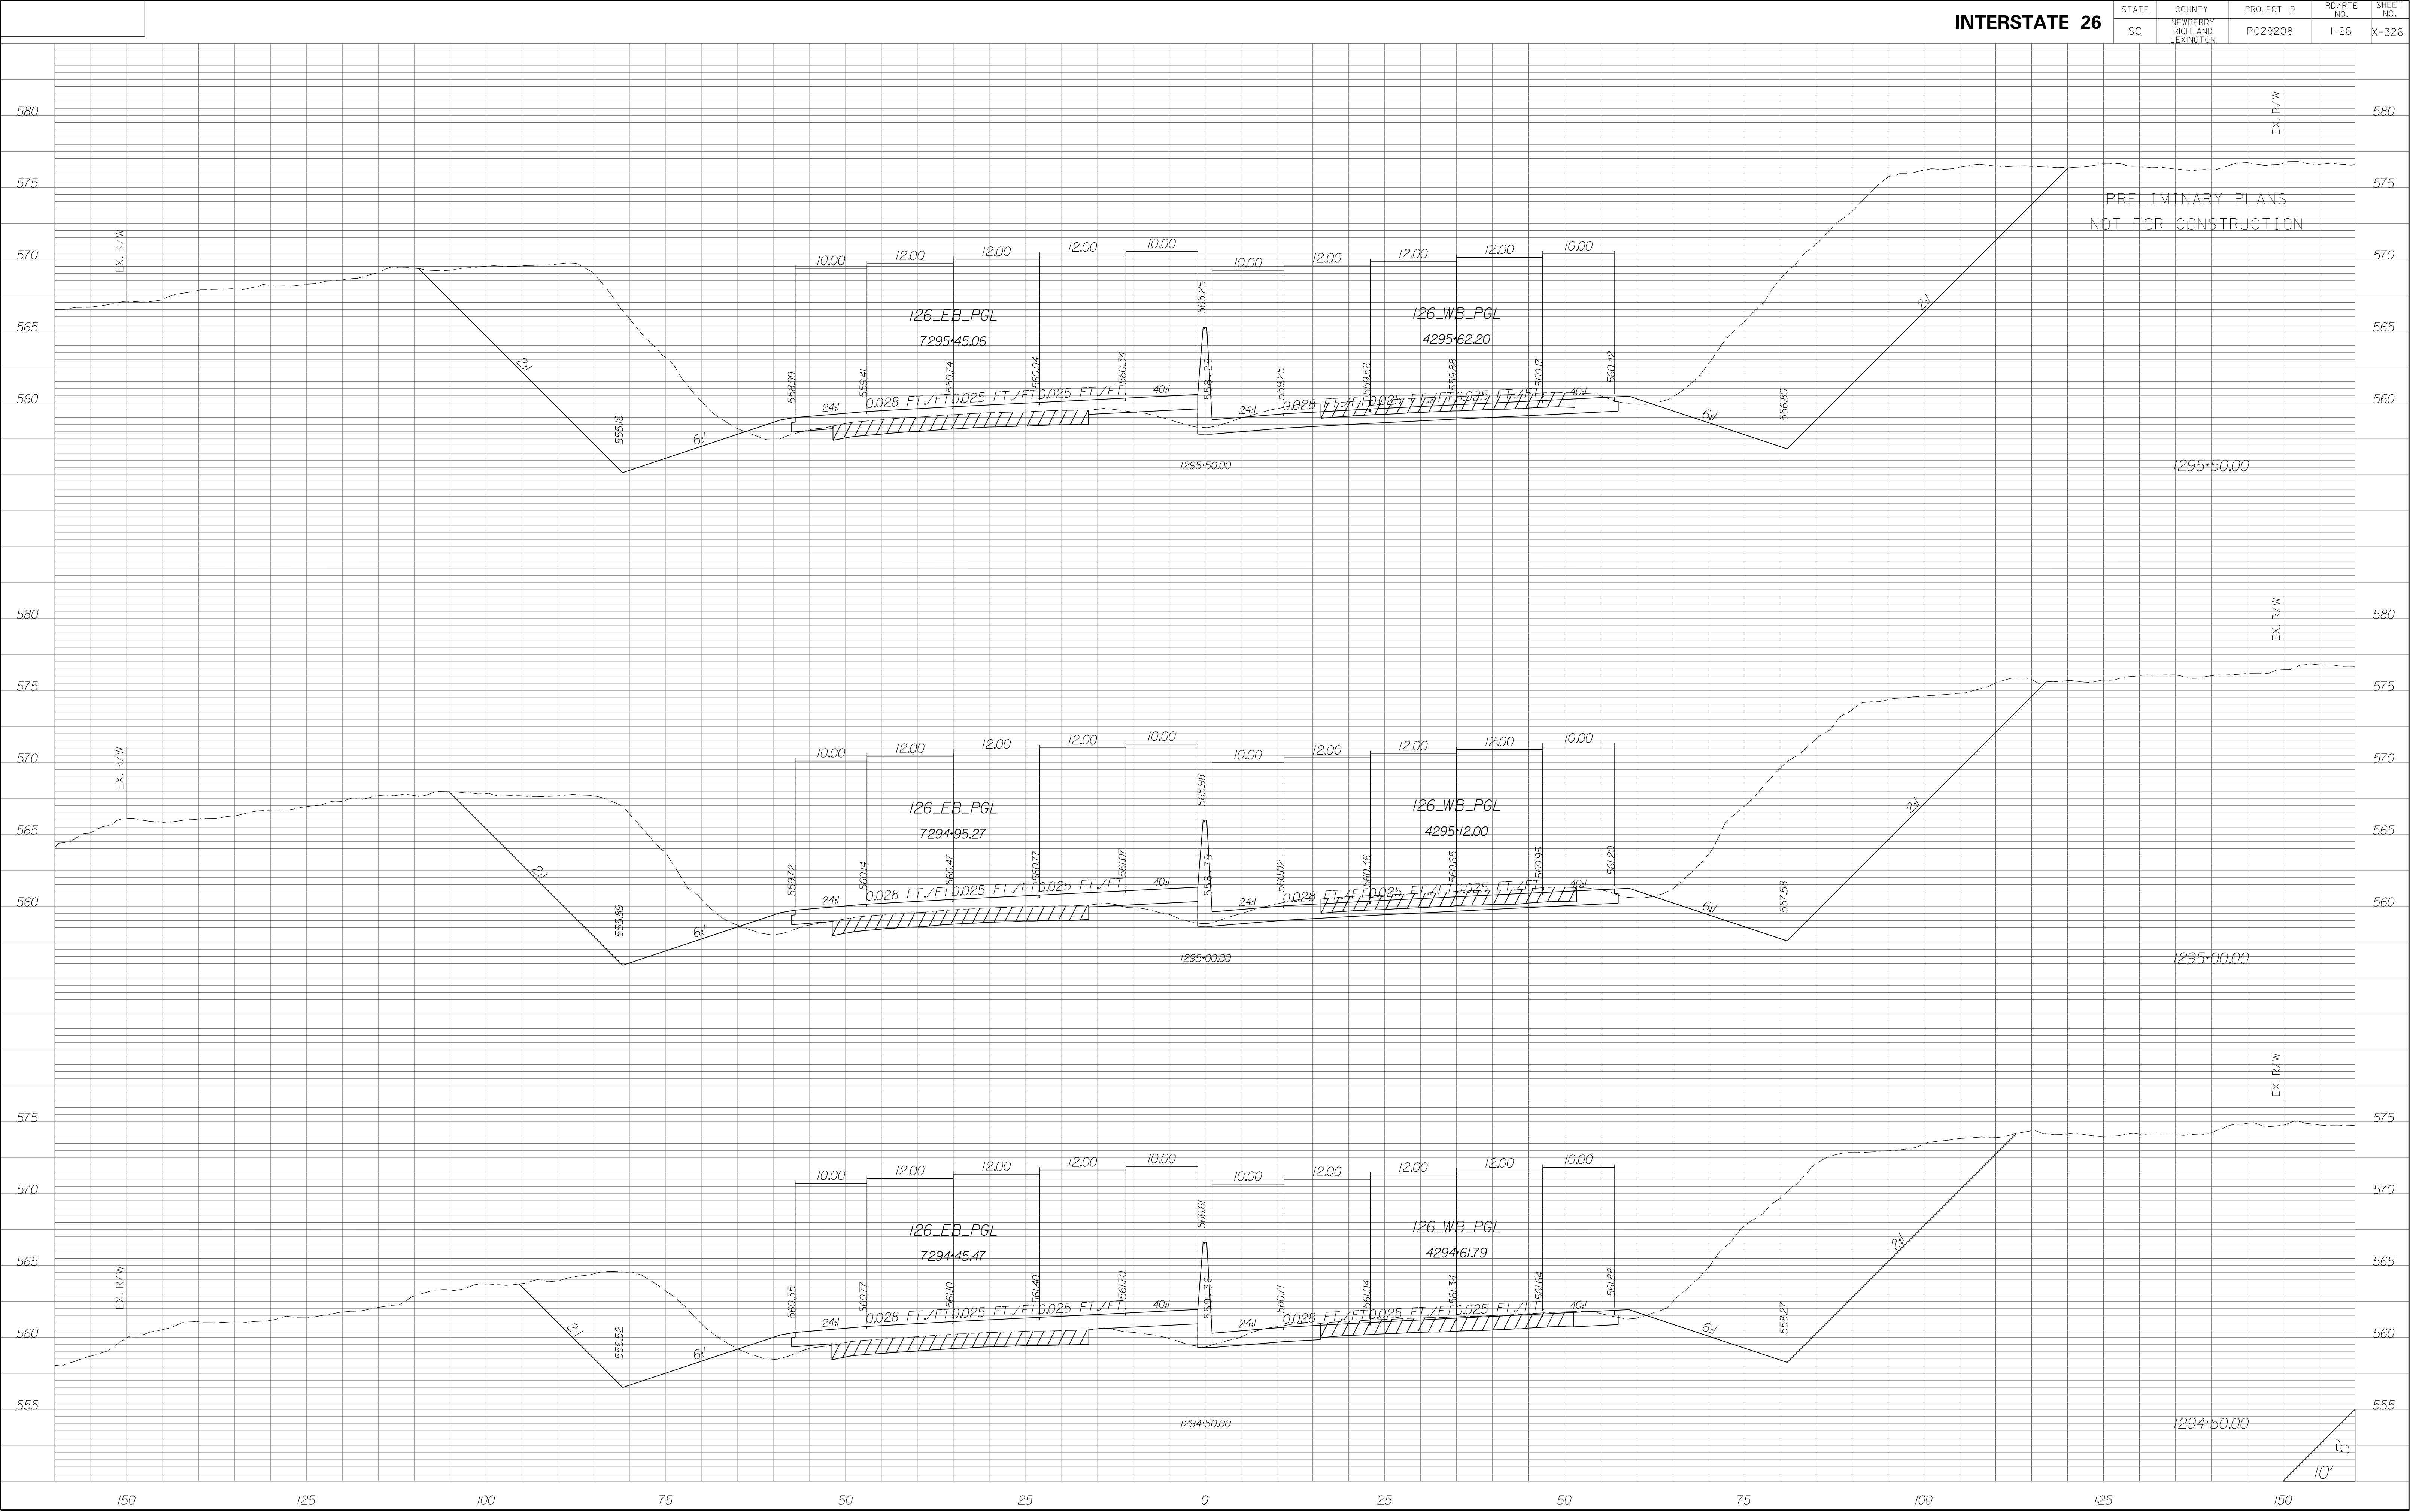

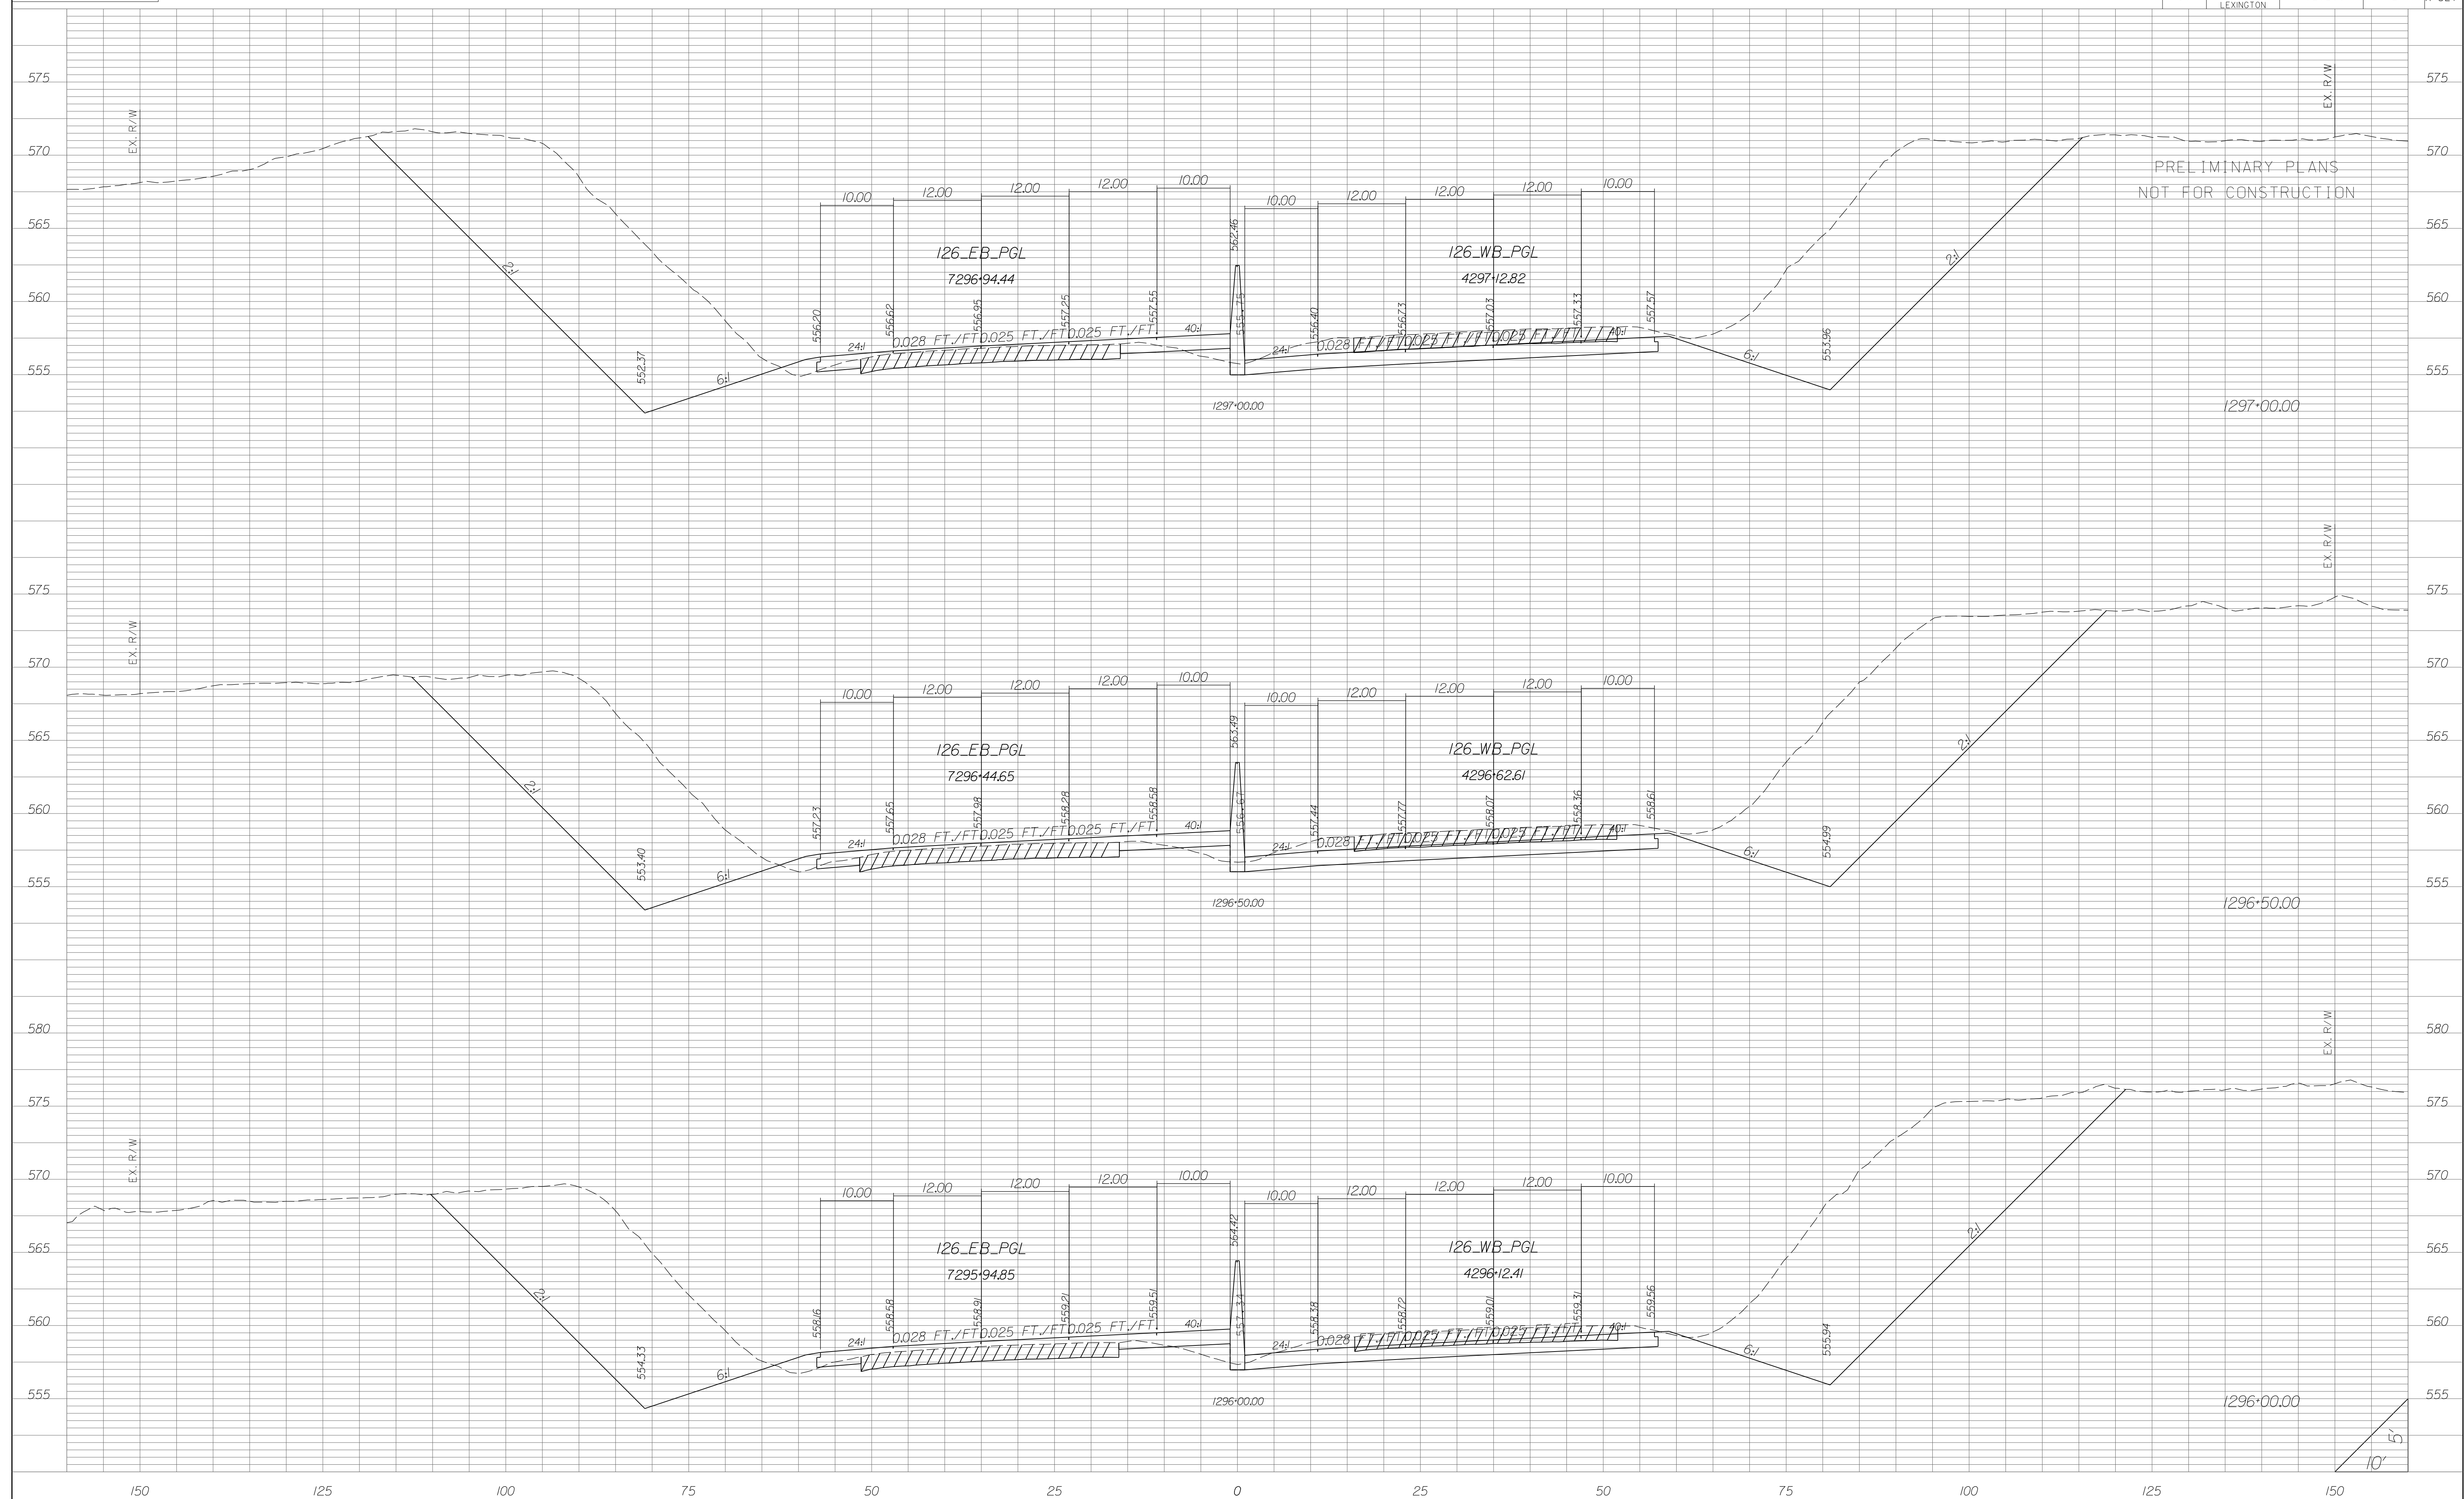


STATE	COUNTY	PROJECT ID	RD/RTE NO.	SHEET NO.
SC	NEWBERRY RICHLAND LEXINGTON	P029208	I-26	X-328

PRELIMINARY PLANS
NOT FOR CONSTRUCTION

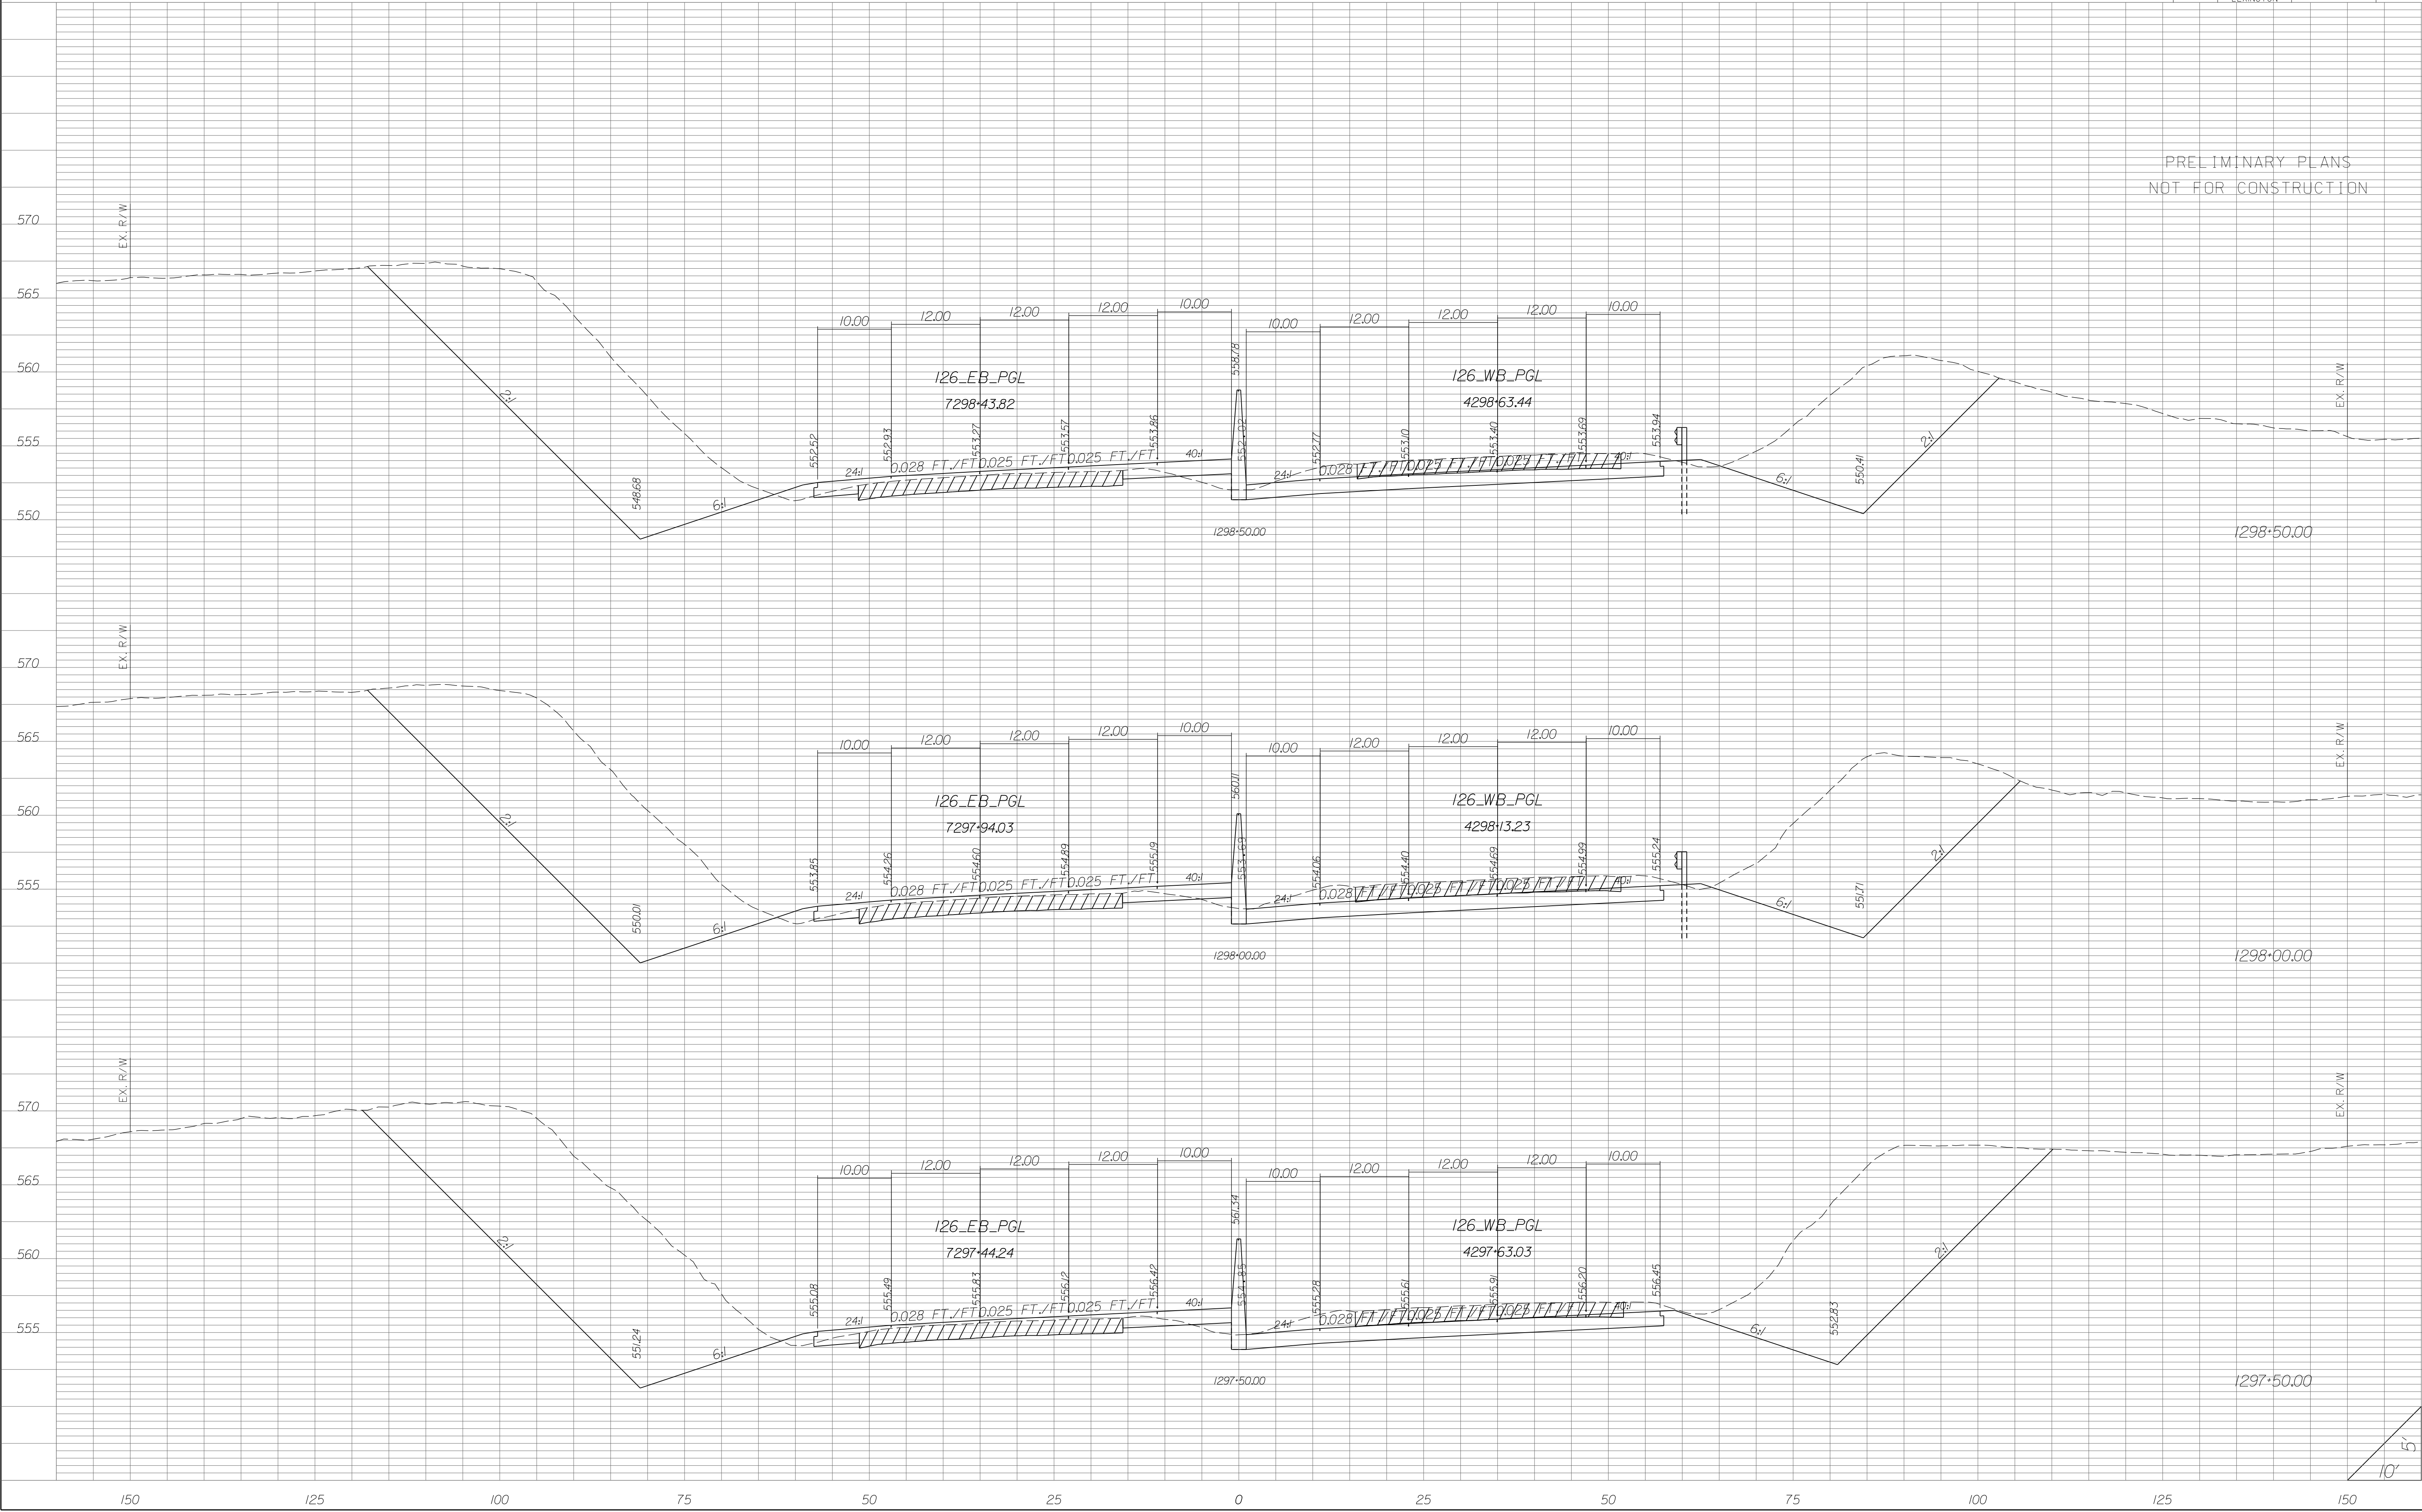


STATE	COUNTY	PROJECT ID	RD/RTE NO.	SHEET NO.
SC	NEWBERRY RICHLAND LEXINGTON	P029208	I-26	X-329

PRELIMINARY PLANS
NOT FOR CONSTRUCTION

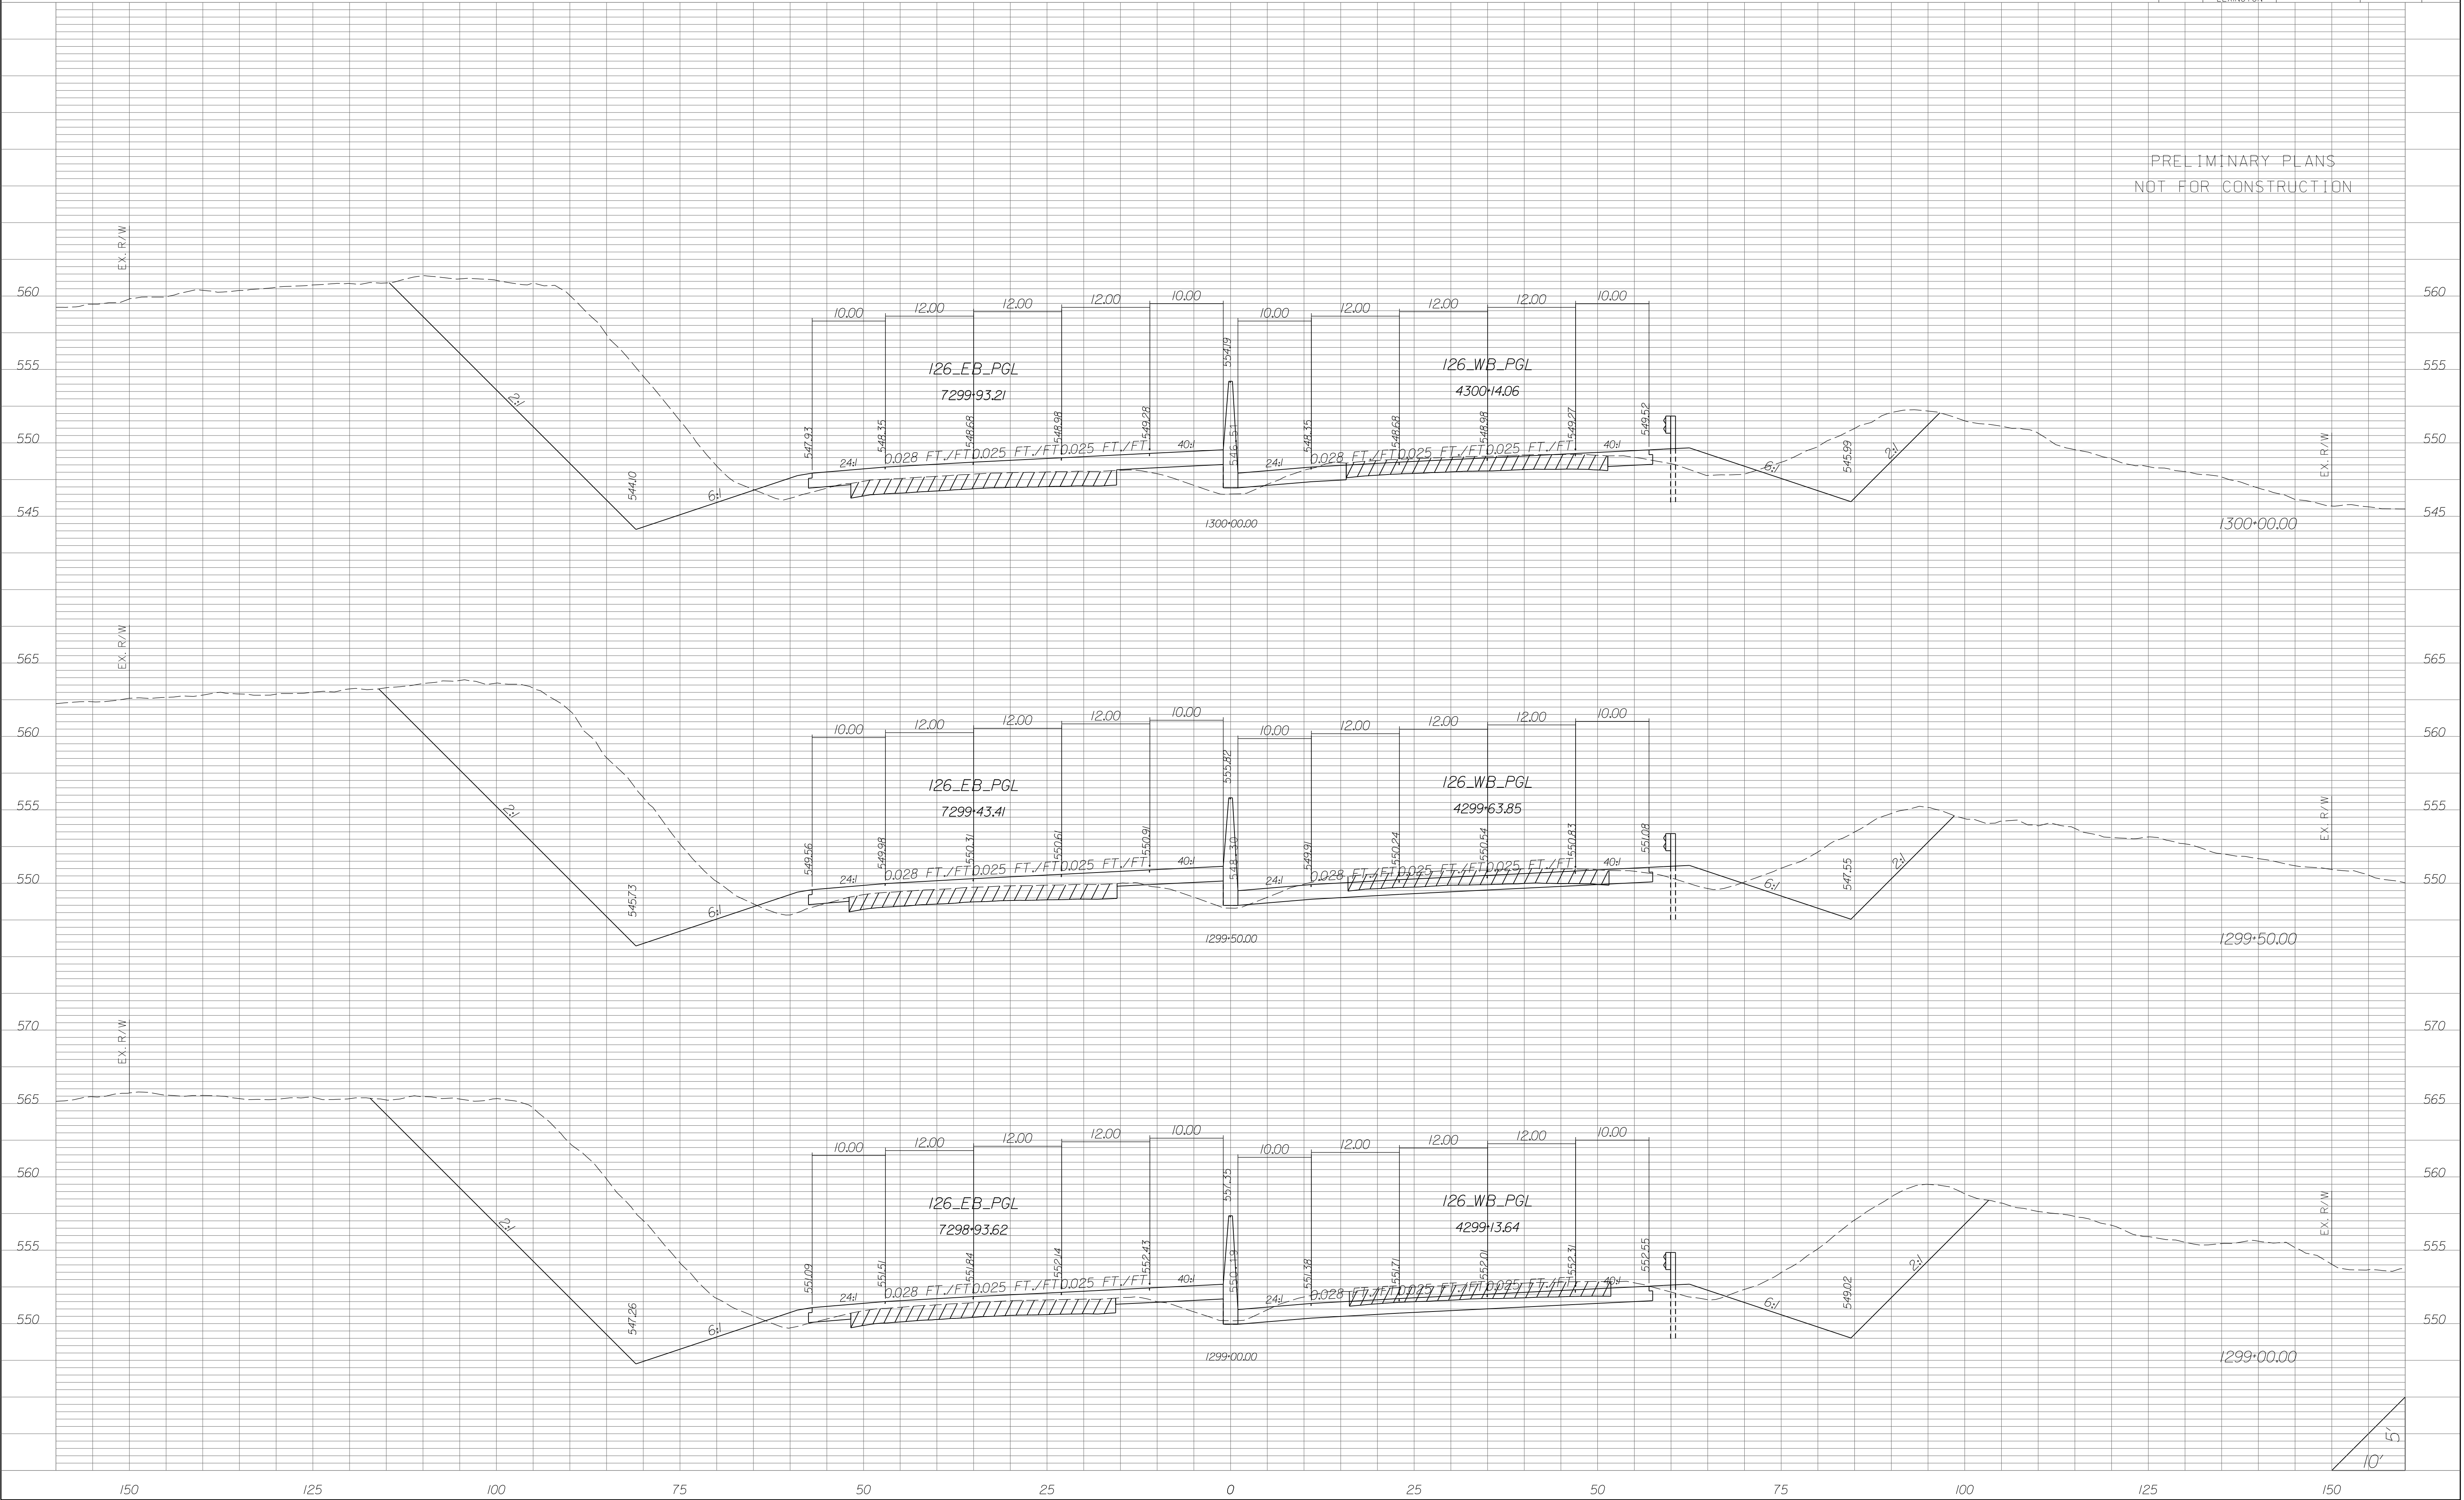


STATE	COUNTY	PROJECT ID	RD/RTE NO.	SHEET NO.
SC	NEWBERRY RICHLAND LEXINGTON	P029208	I-26	X-330

PRELIMINARY PLANS
NOT FOR CONSTRUCTION

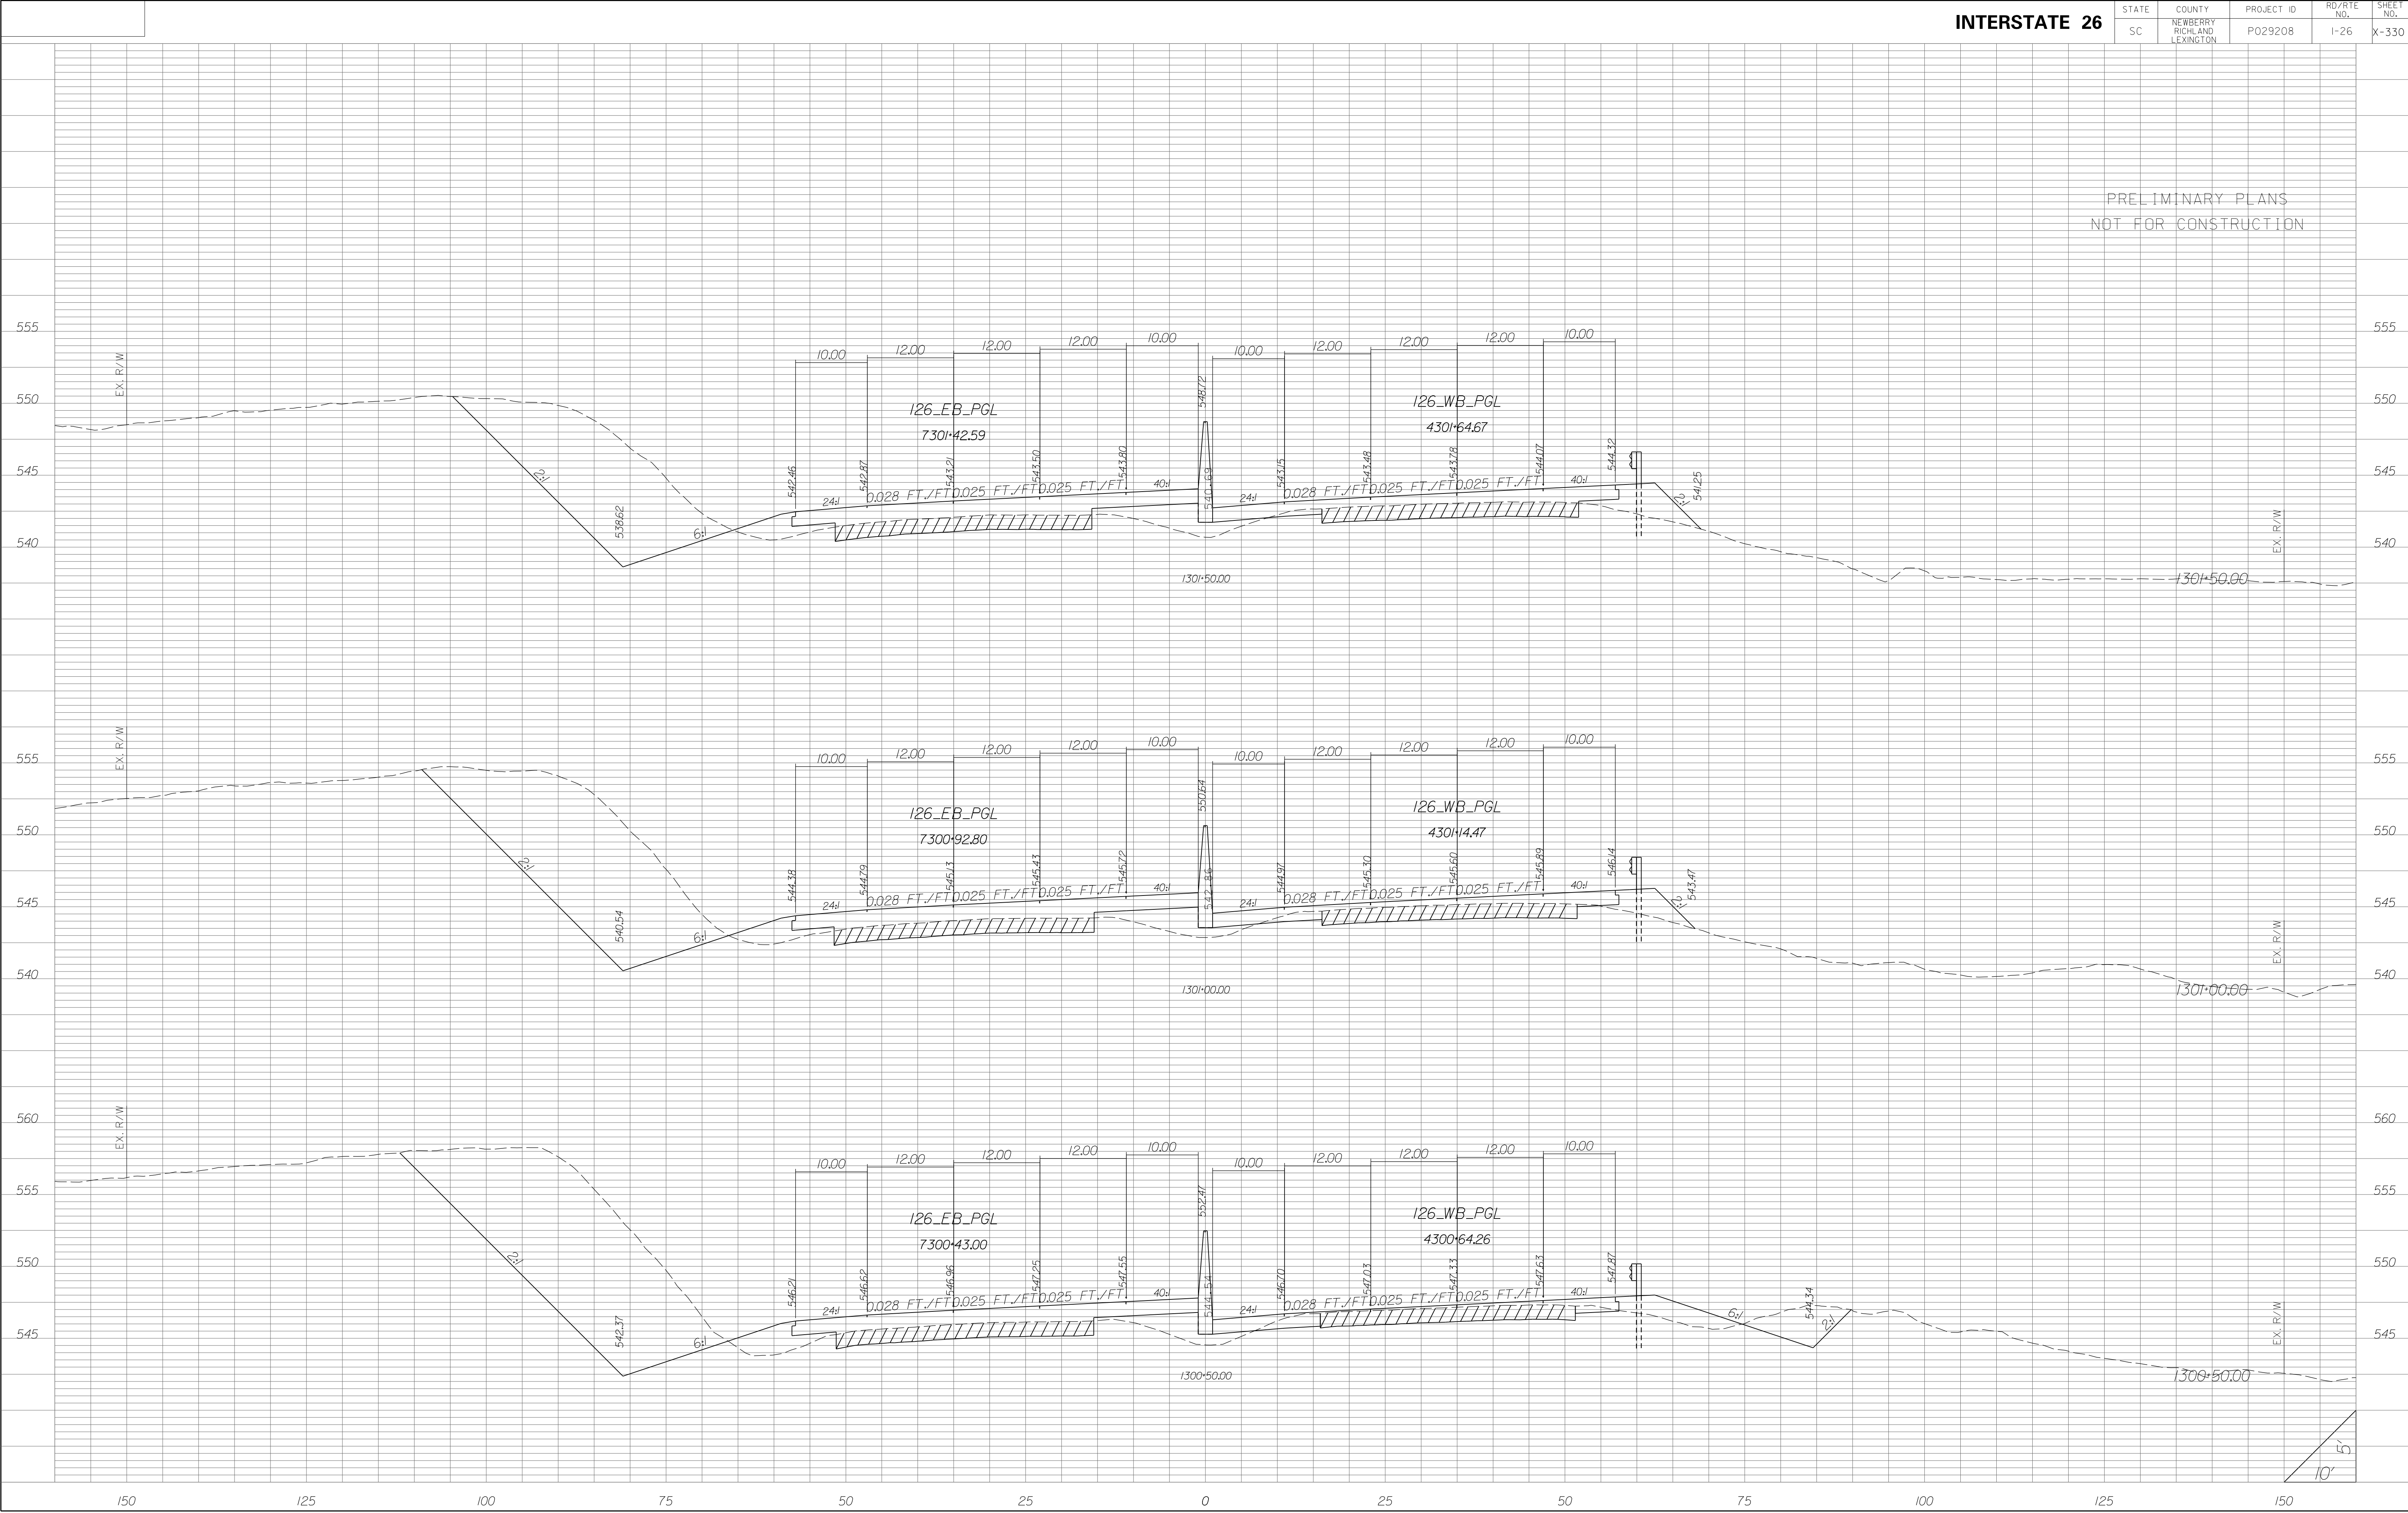


STATE	COUNTY	PROJECT ID	RD/RTE NO.	SHEET NO.
SC	NEWBERRY RICHLAND LEXINGTON	P029208	I-26	X-331

PRELIMINARY PLANS
NOT FOR CONSTRUCTION

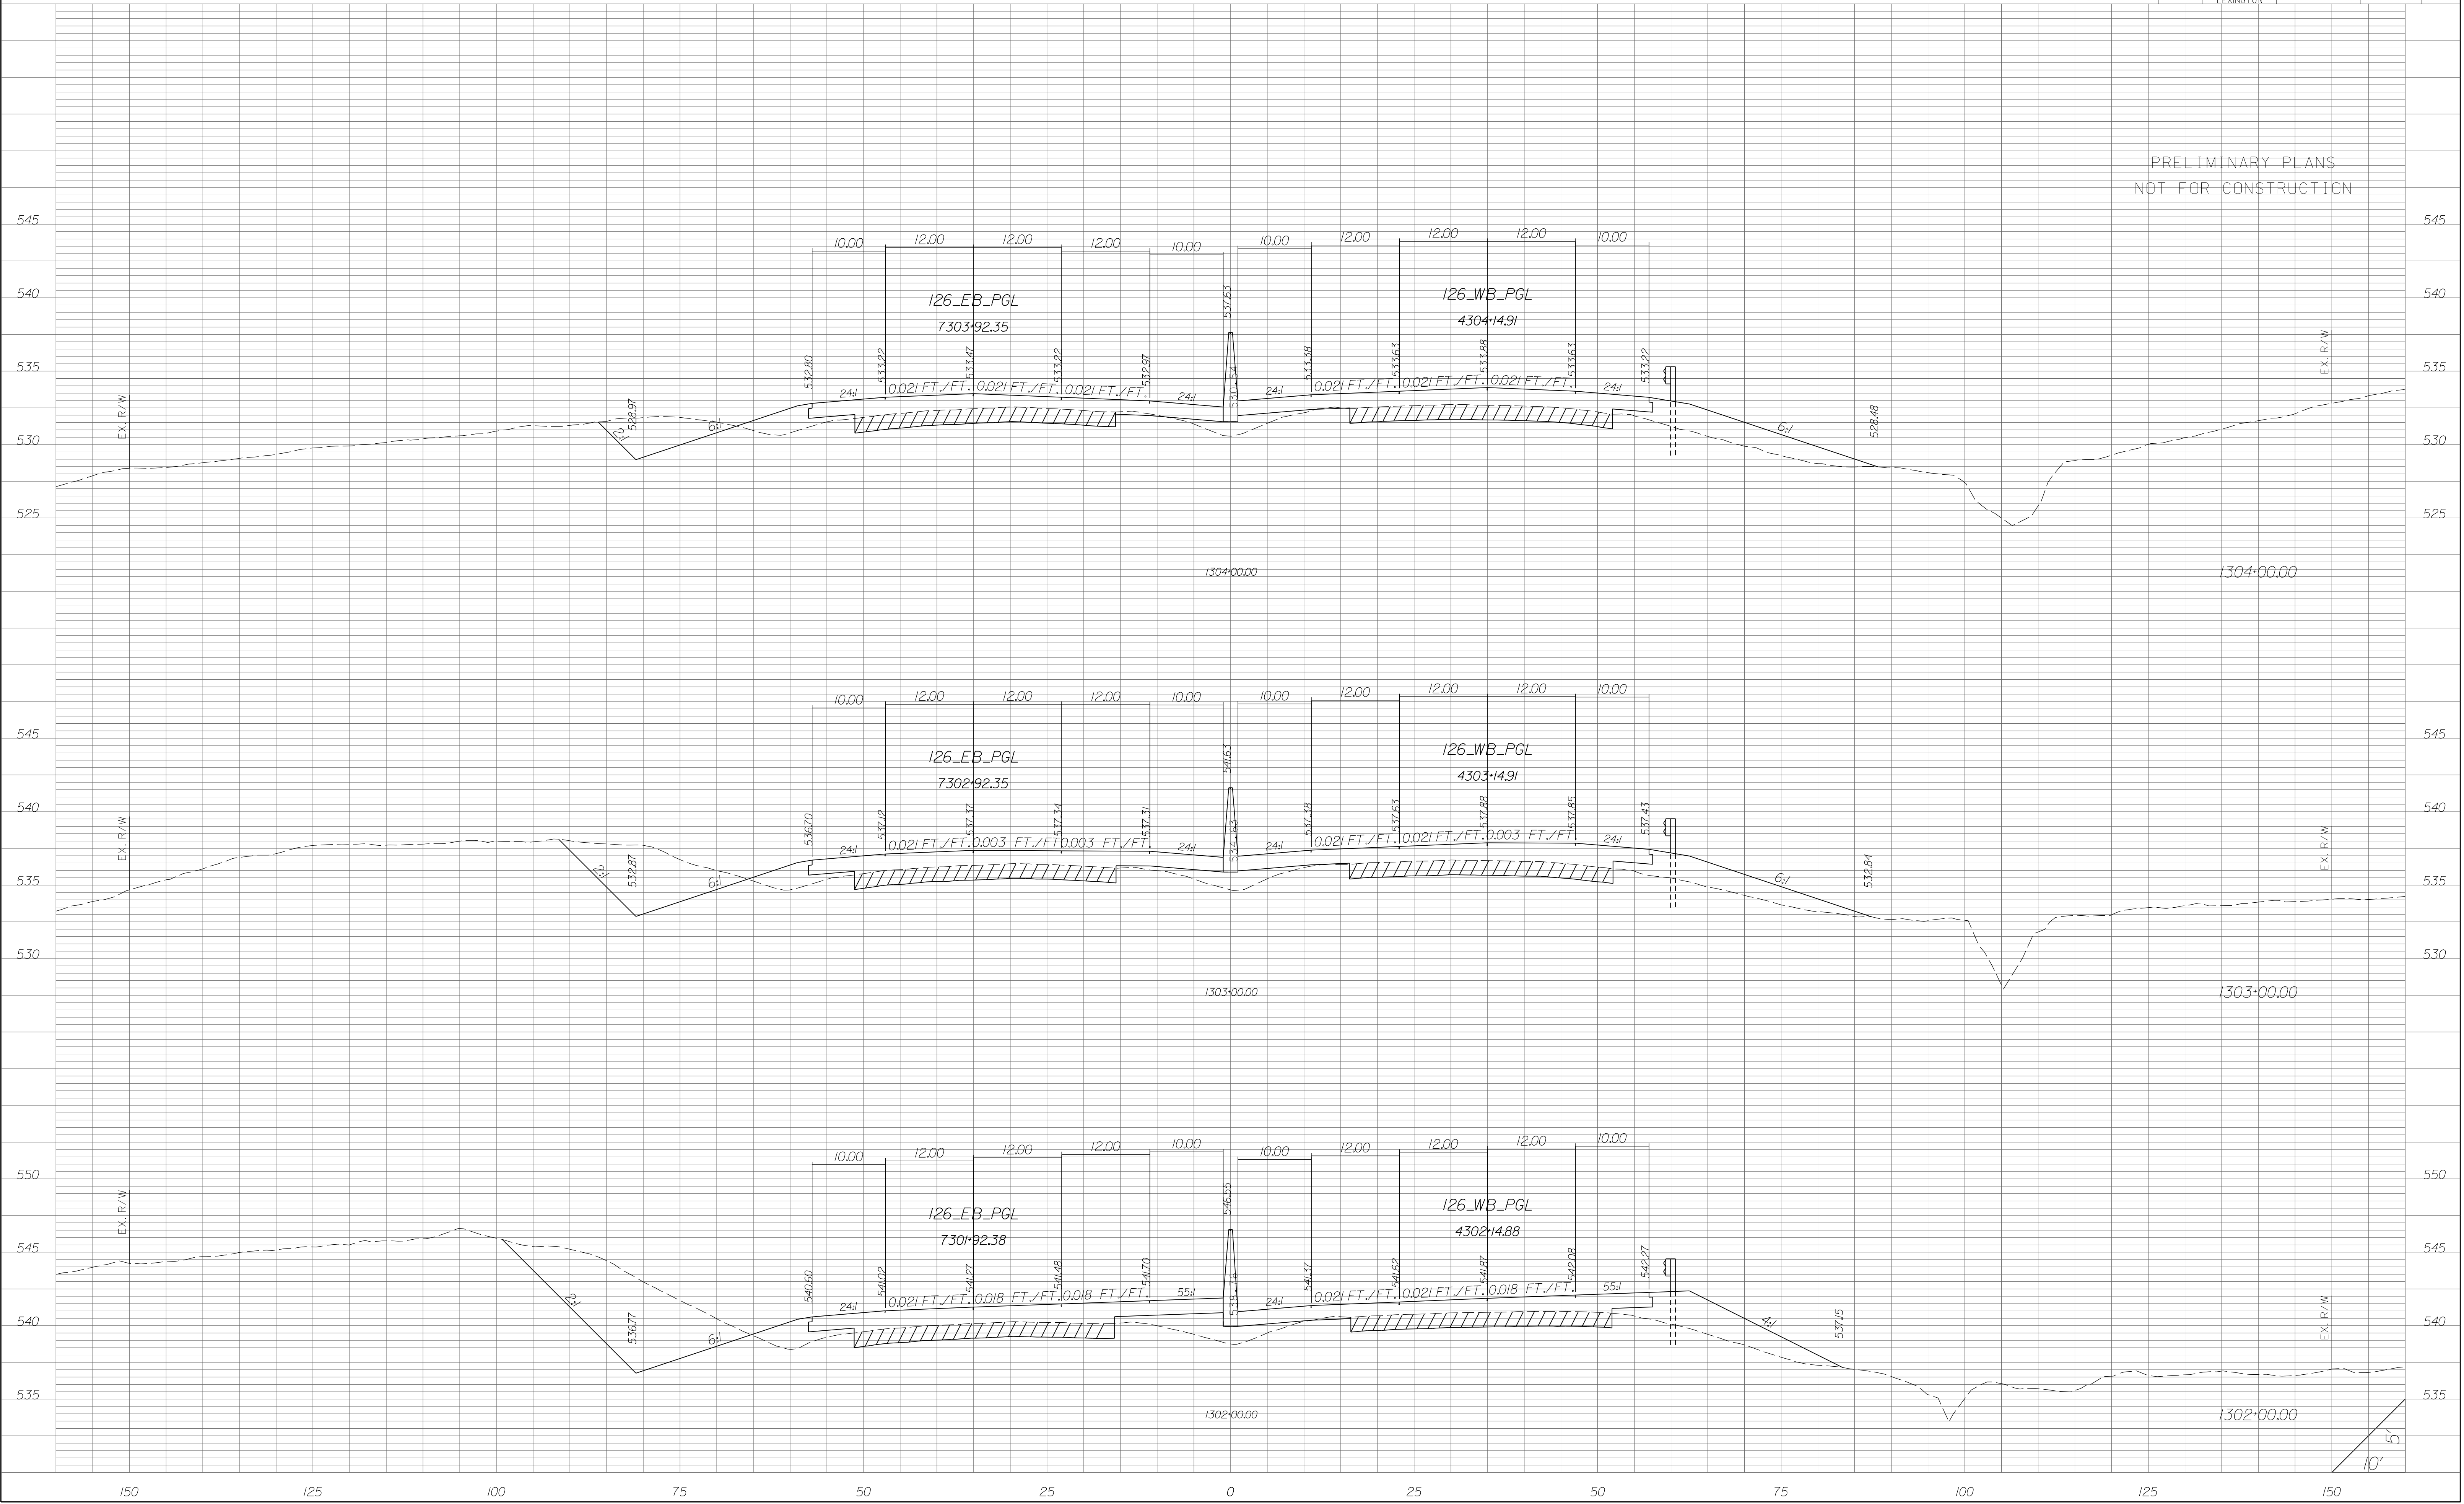


STATE	COUNTY	PROJECT ID	RD/RTE NO.	SHEET NO.
SC	NEWBERRY RICHLAND LEXINGTON	P029208	I-26	X-332

PRELIMINARY PLANS
NOT FOR CONSTRUCTION

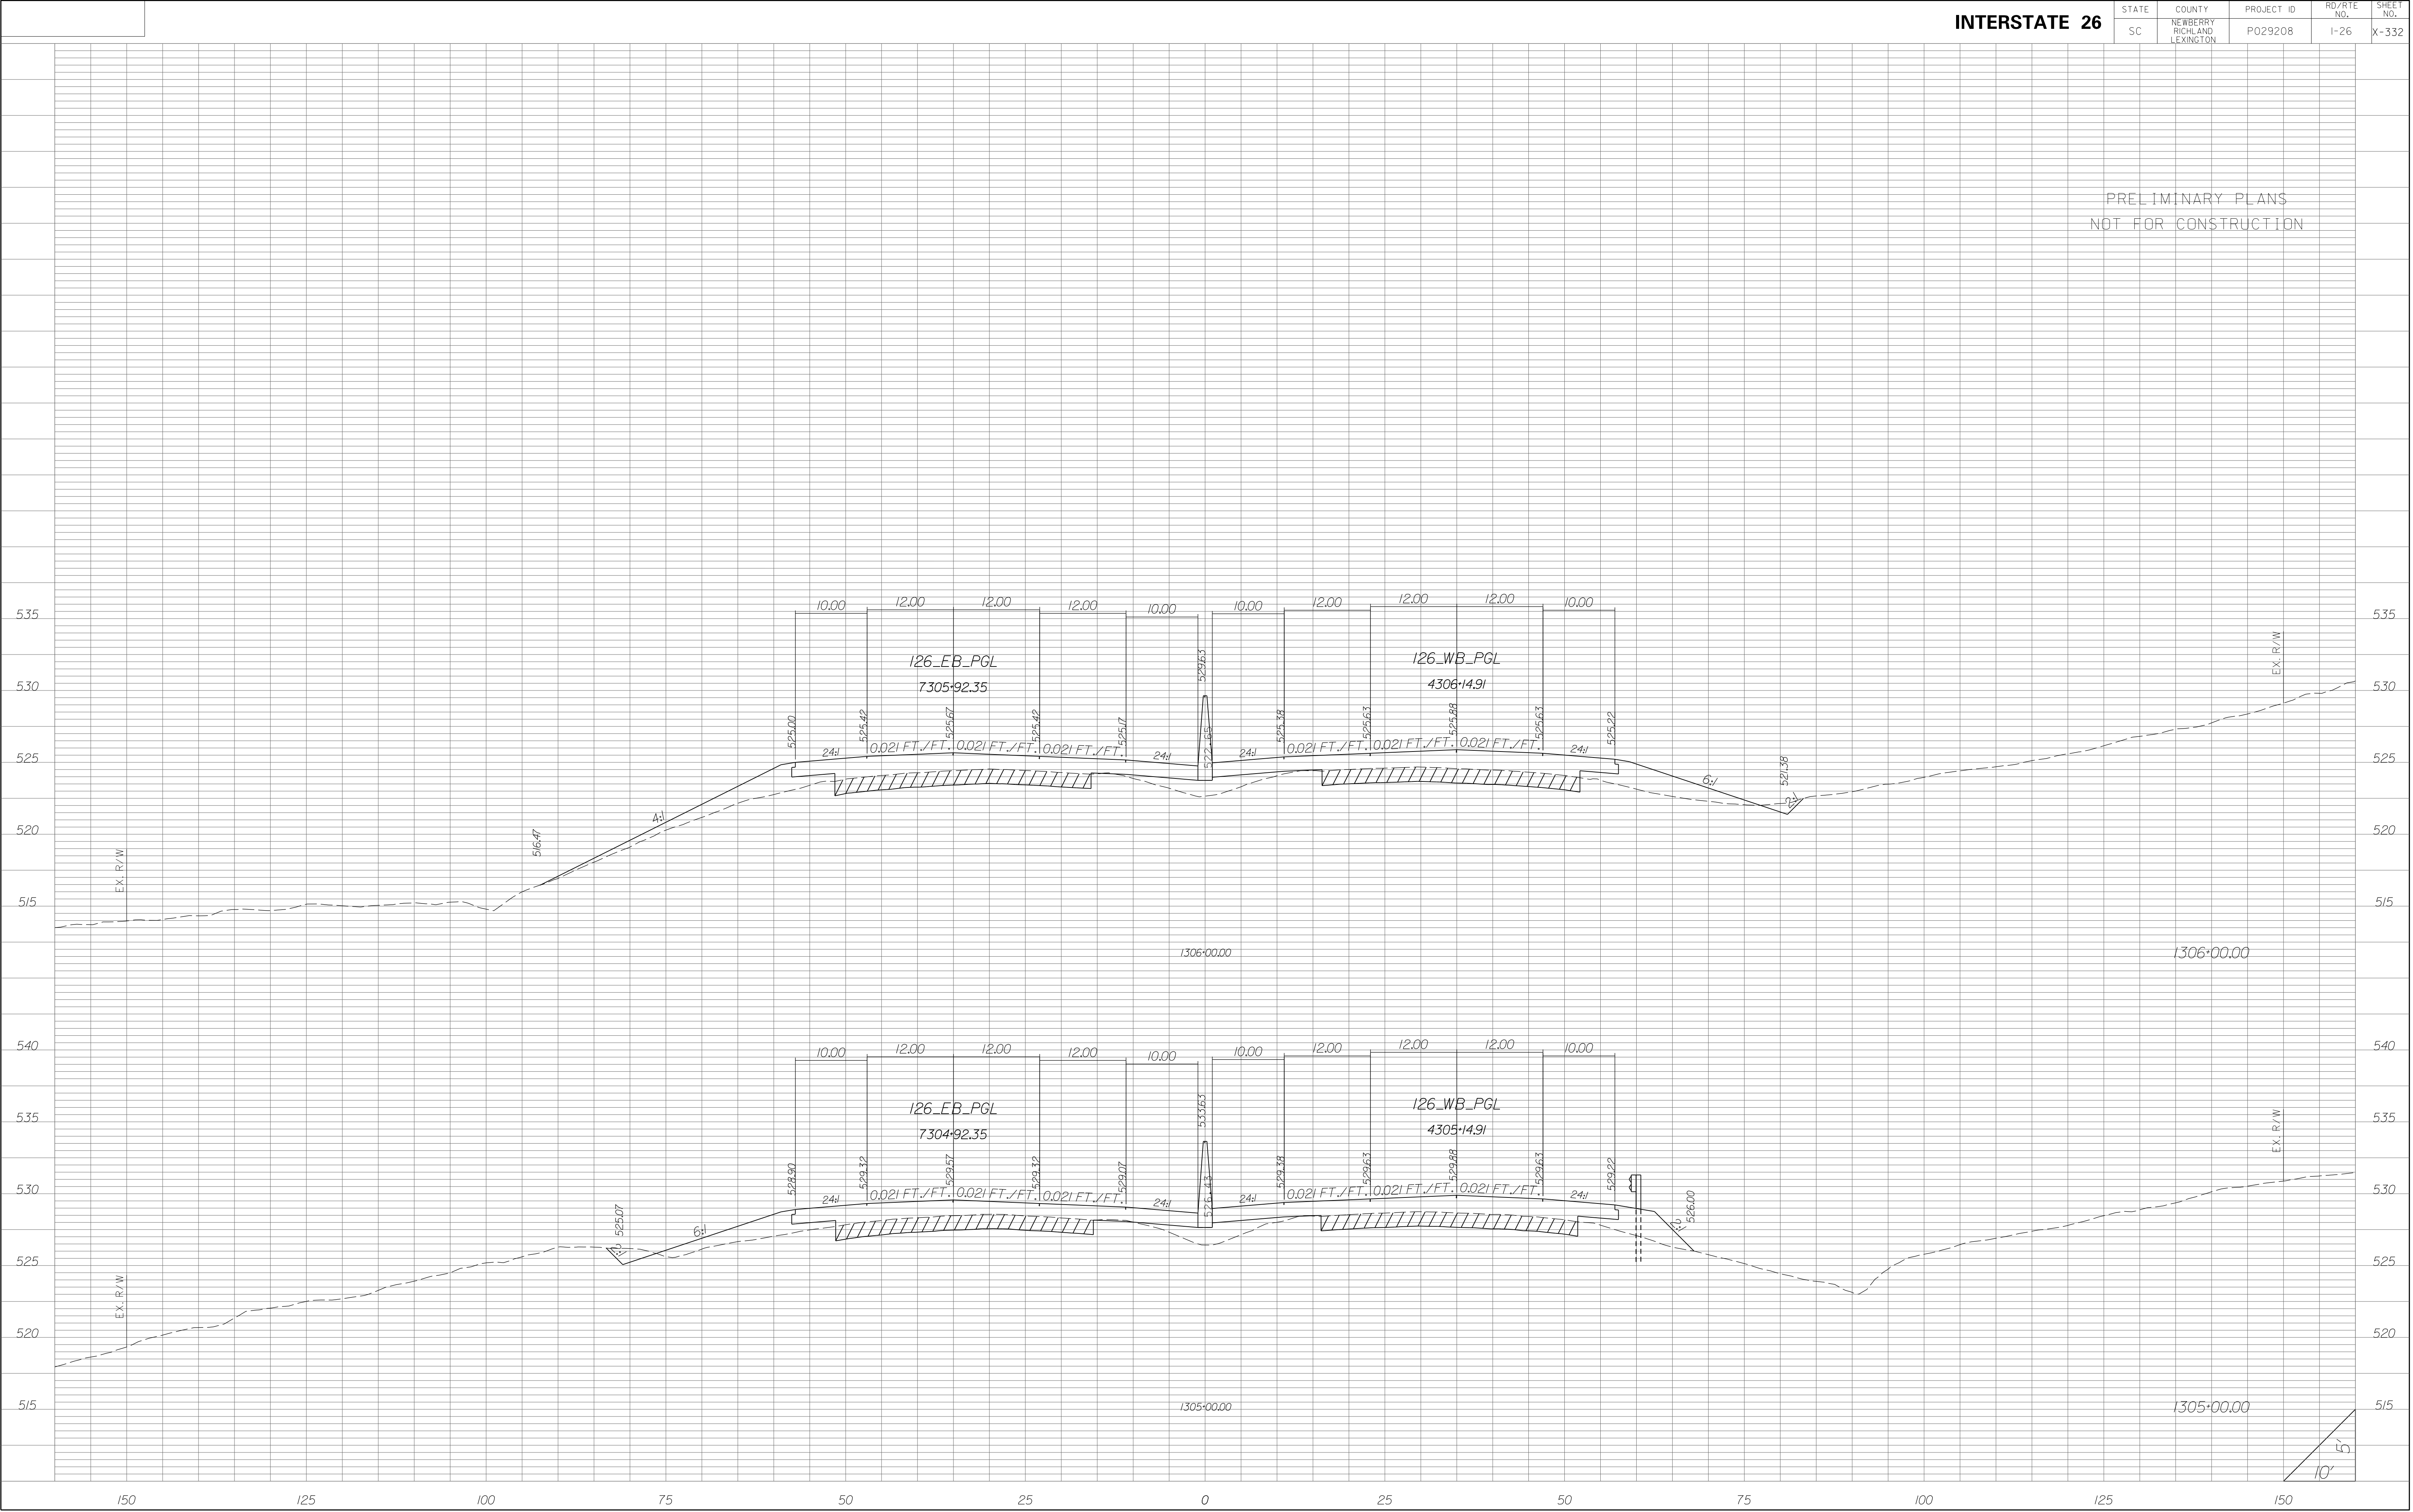


STATE	COUNTY	PROJECT ID	RD/RTE NO.	SHEET NO.
SC	NEWBERRY RICHLAND LEXINGTON	P029208	I-26	X-333

PRELIMINARY PLANS
NOT FOR CONSTRUCTION

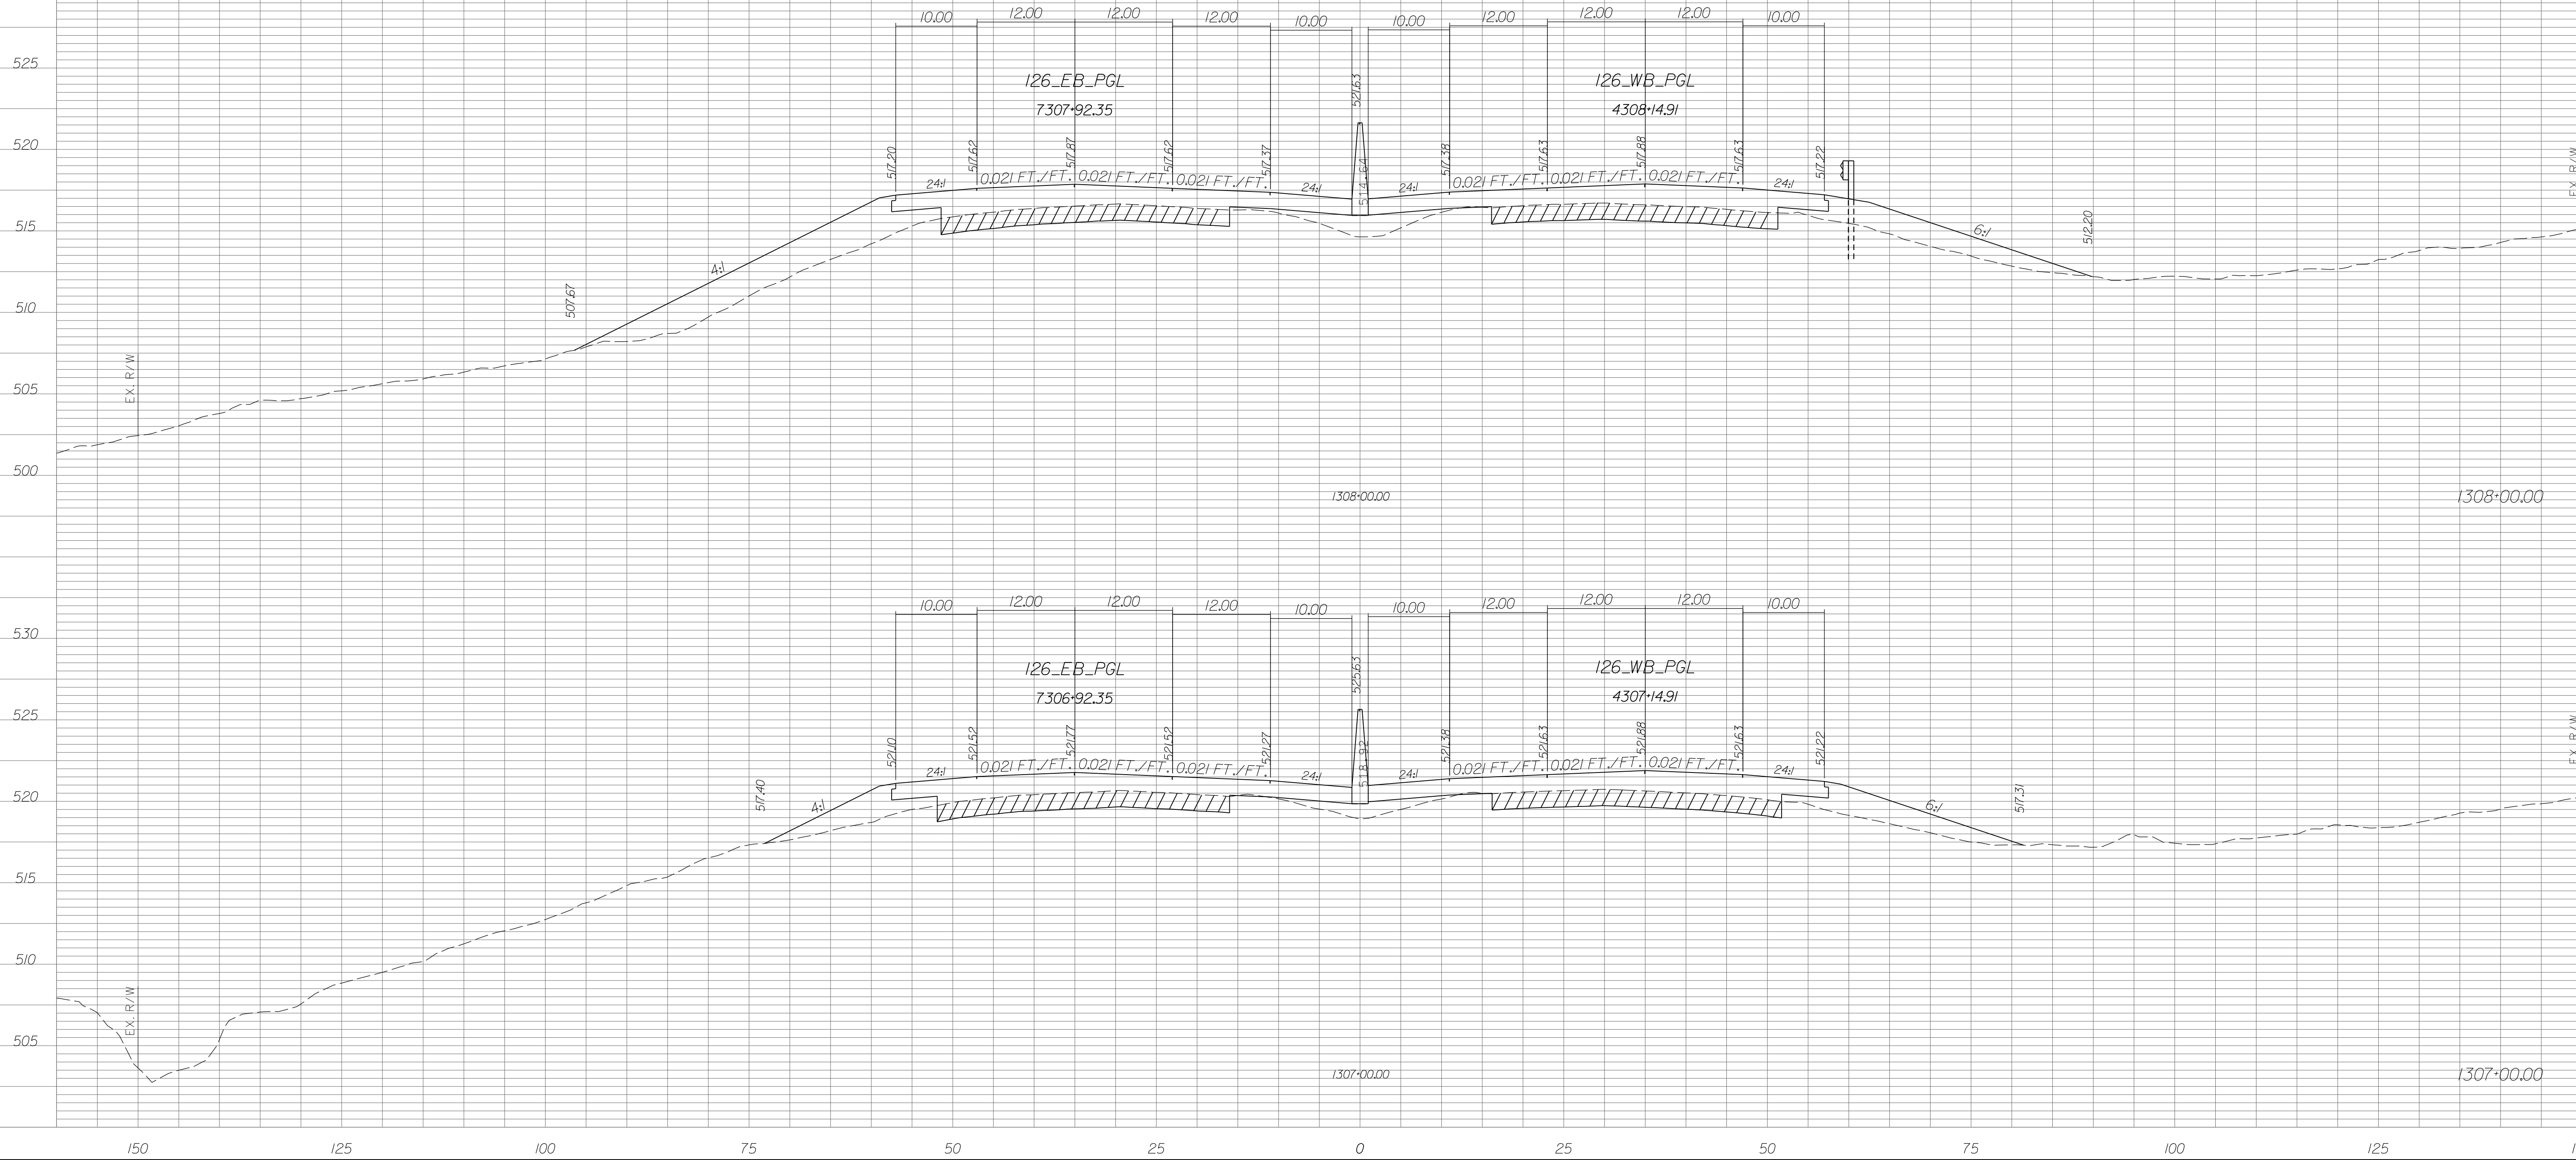


STATE	COUNTY	PROJECT ID	RD/RTE NO.	SHEET NO.
SC	NEWBERRY RICHLAND LEXINGTON	P029208	I-26	X-334

PRELIMINARY PLANS
NOT FOR CONSTRUCTION

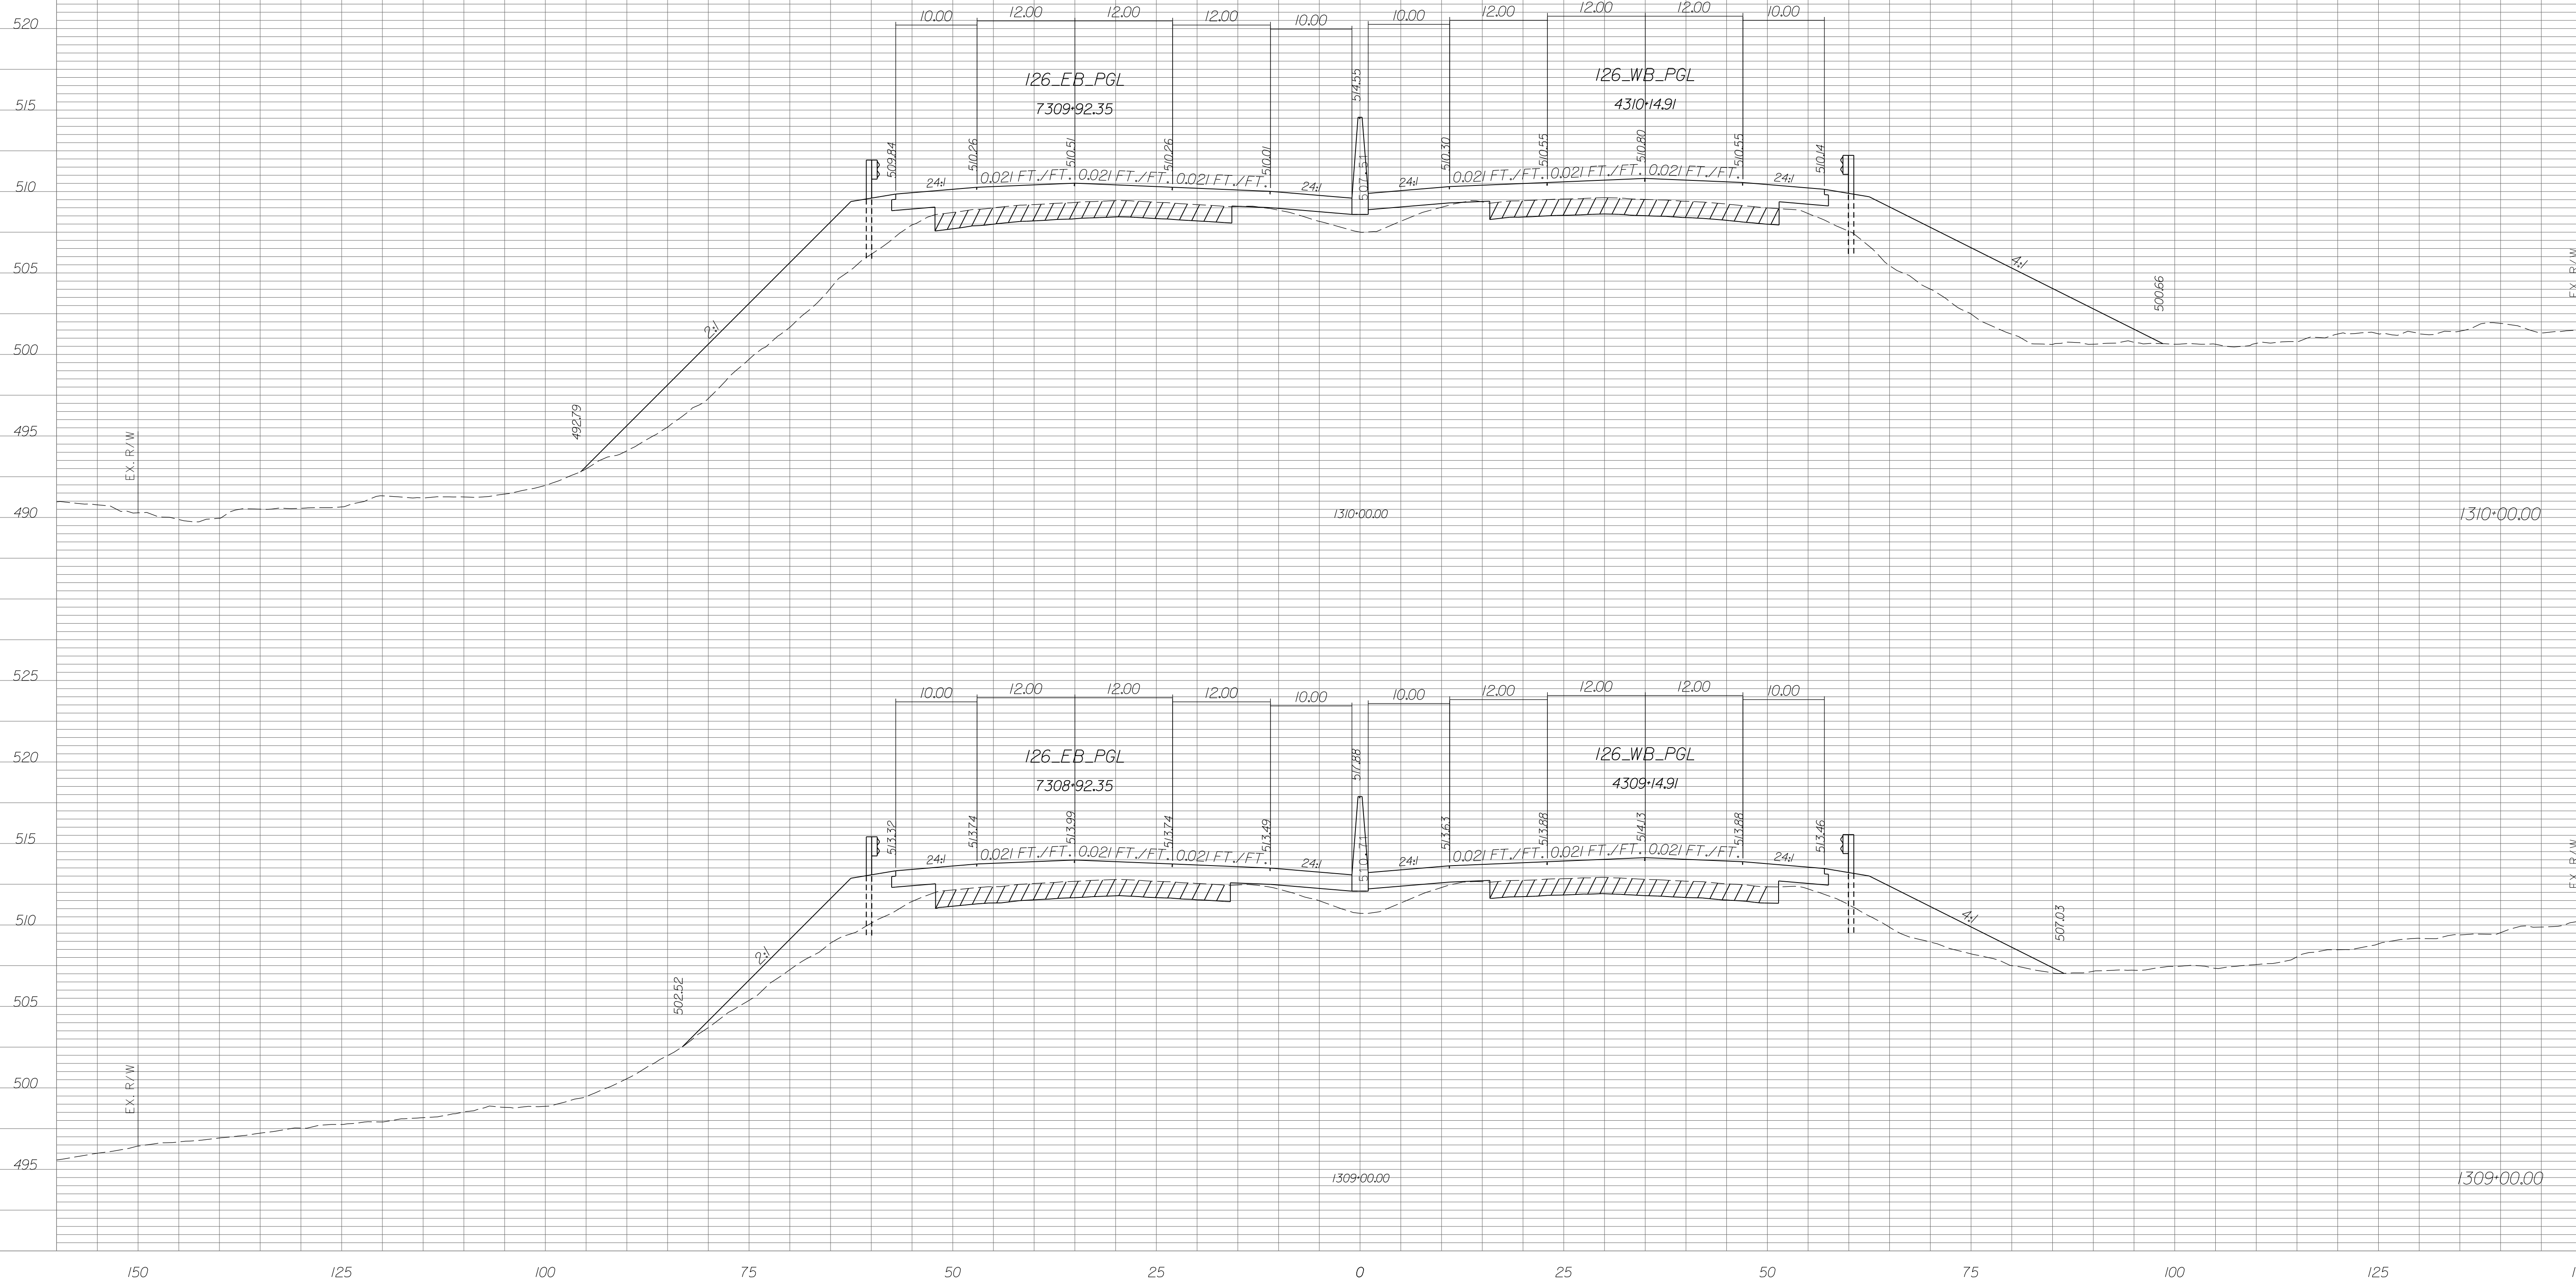


STATE	COUNTY	PROJECT ID	RD/RTE NO.	SHEET NO.
SC	NEWBERRY RICHLAND LEXINGTON	P029208	I-26	X-335

PRELIMINARY PLANS
NOT FOR CONSTRUCTION

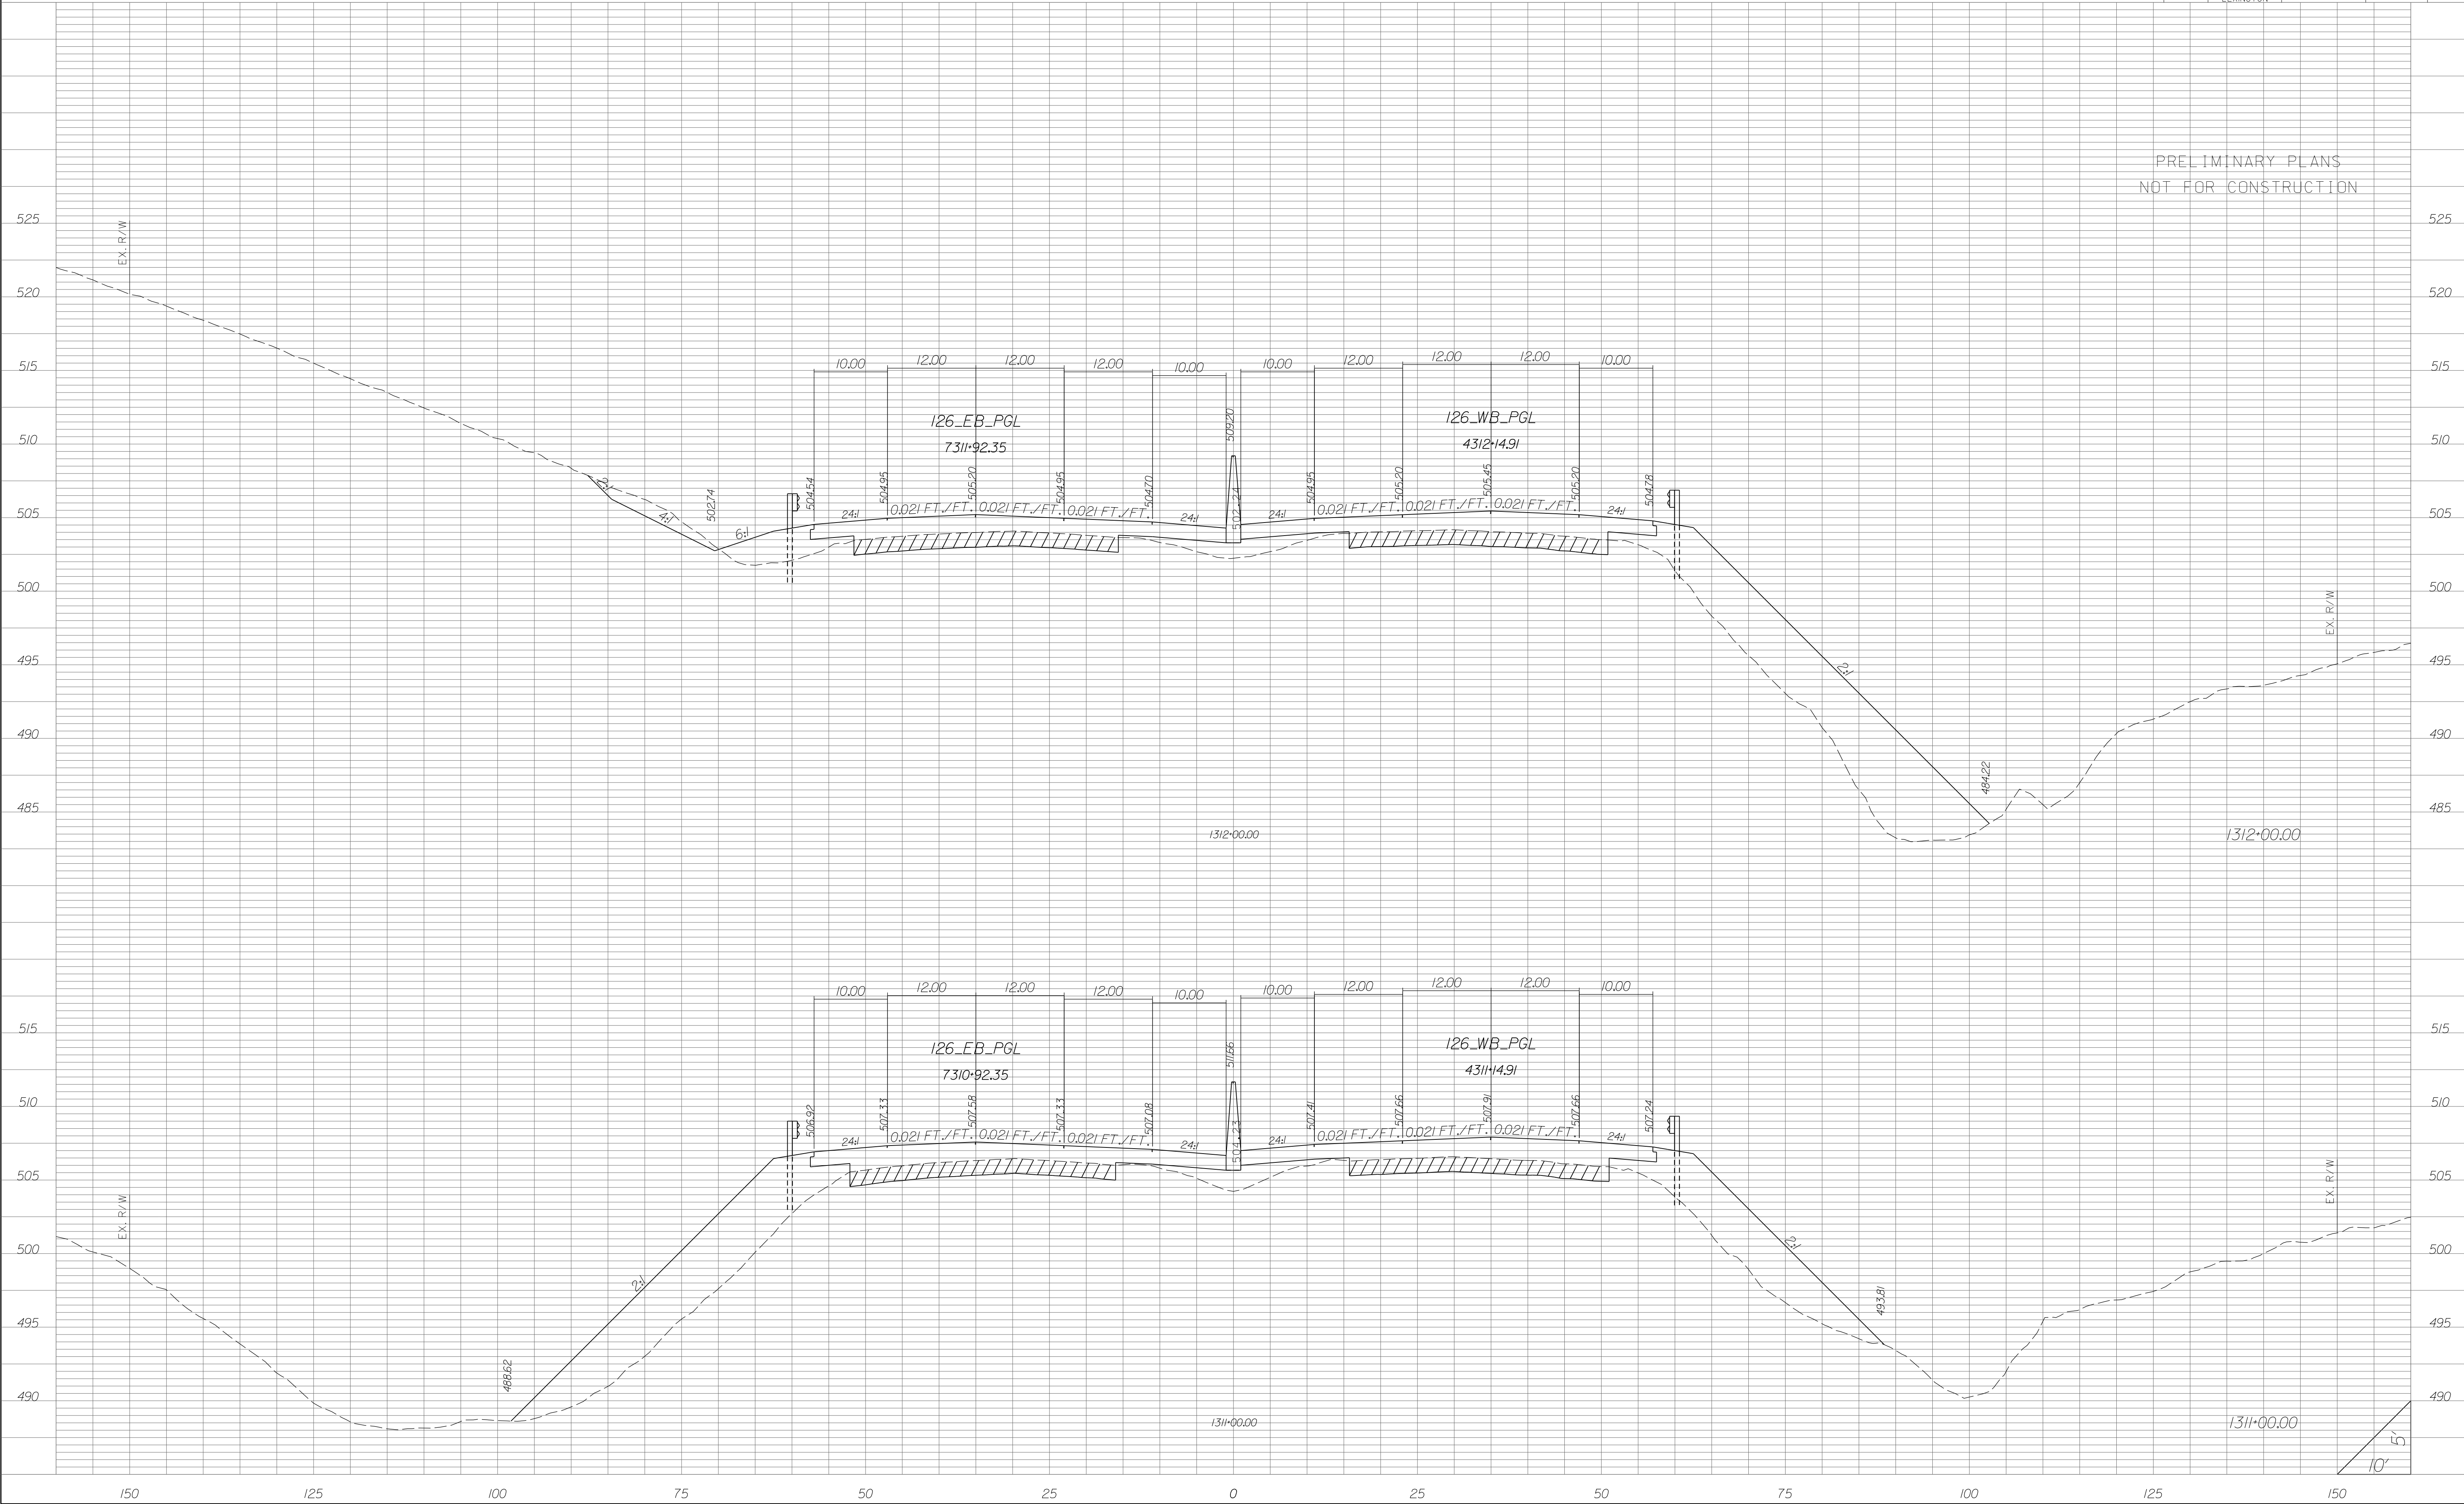


STATE	COUNTY	PROJECT ID	RD/RTE NO.	SHEET NO.
SC	NEWBERRY RICHLAND LEXINGTON	P029208	I-26	X-336

PRELIMINARY PLANS
NOT FOR CONSTRUCTION

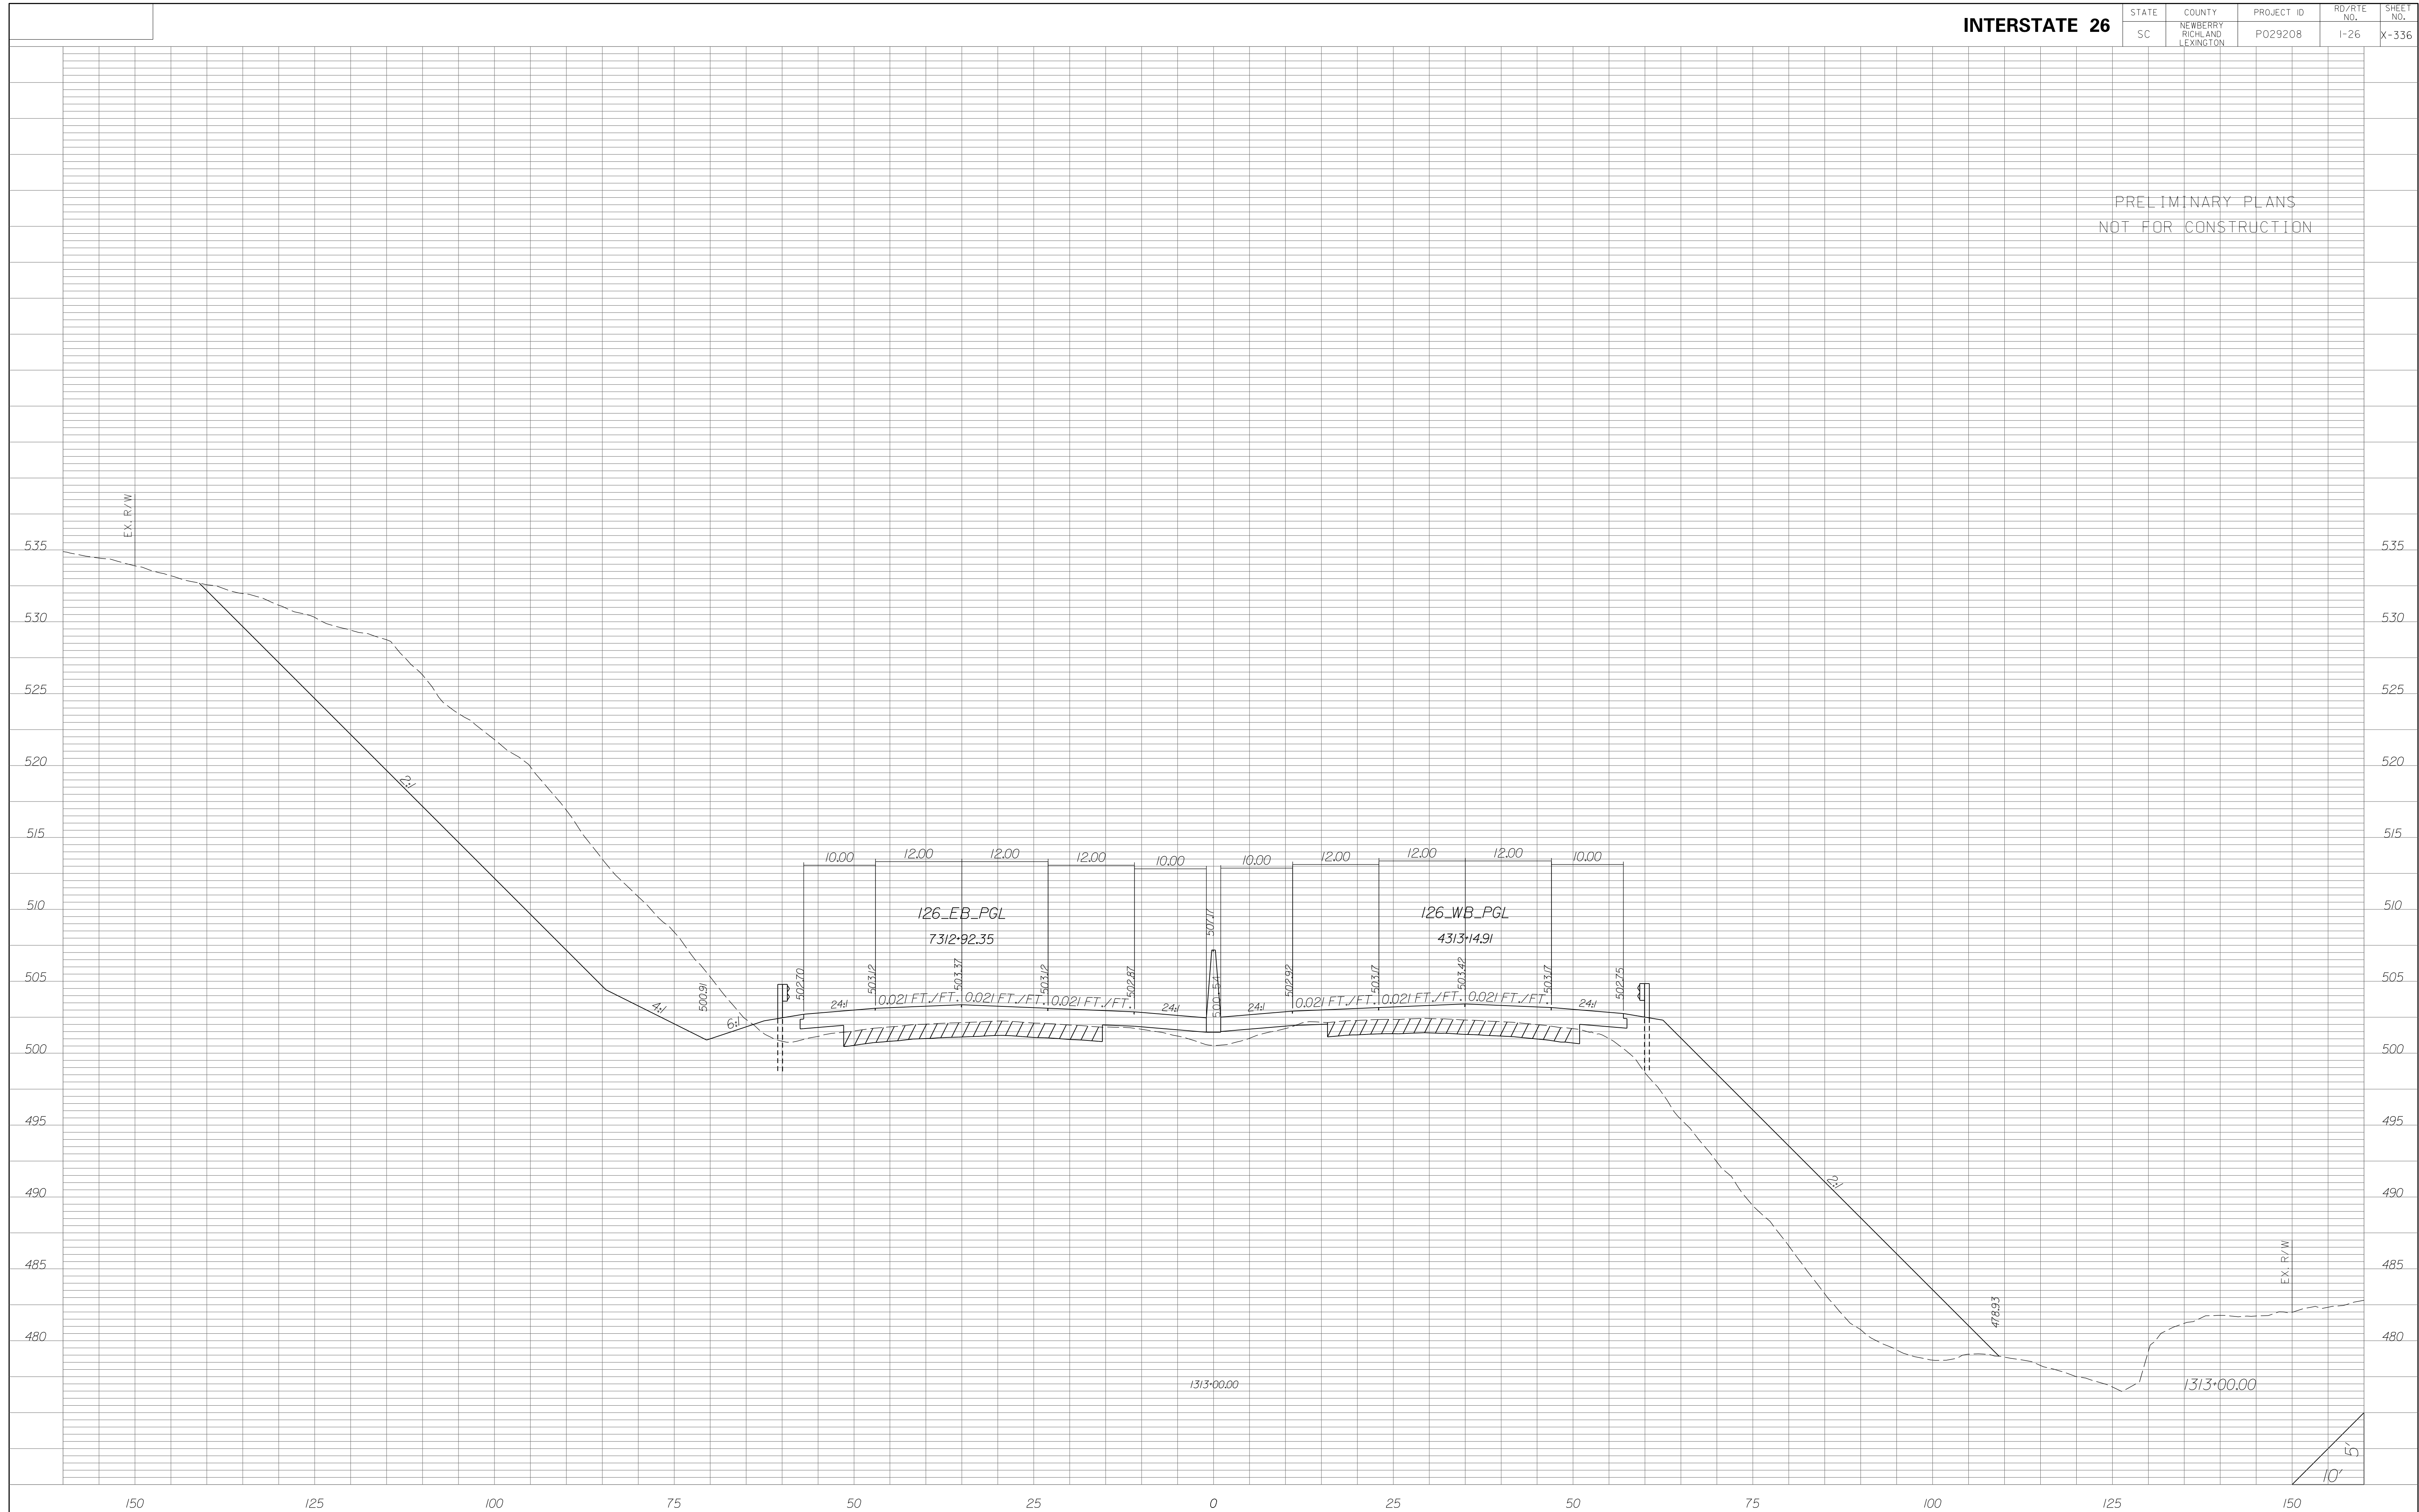


STATE	COUNTY	PROJECT ID	RD/RTE NO.	SHEET NO.
SC	NEWBERRY RICHLAND LEXINGTON	P029208	I-26	X-337

PRELIMINARY PLANS
NOT FOR CONSTRUCTION

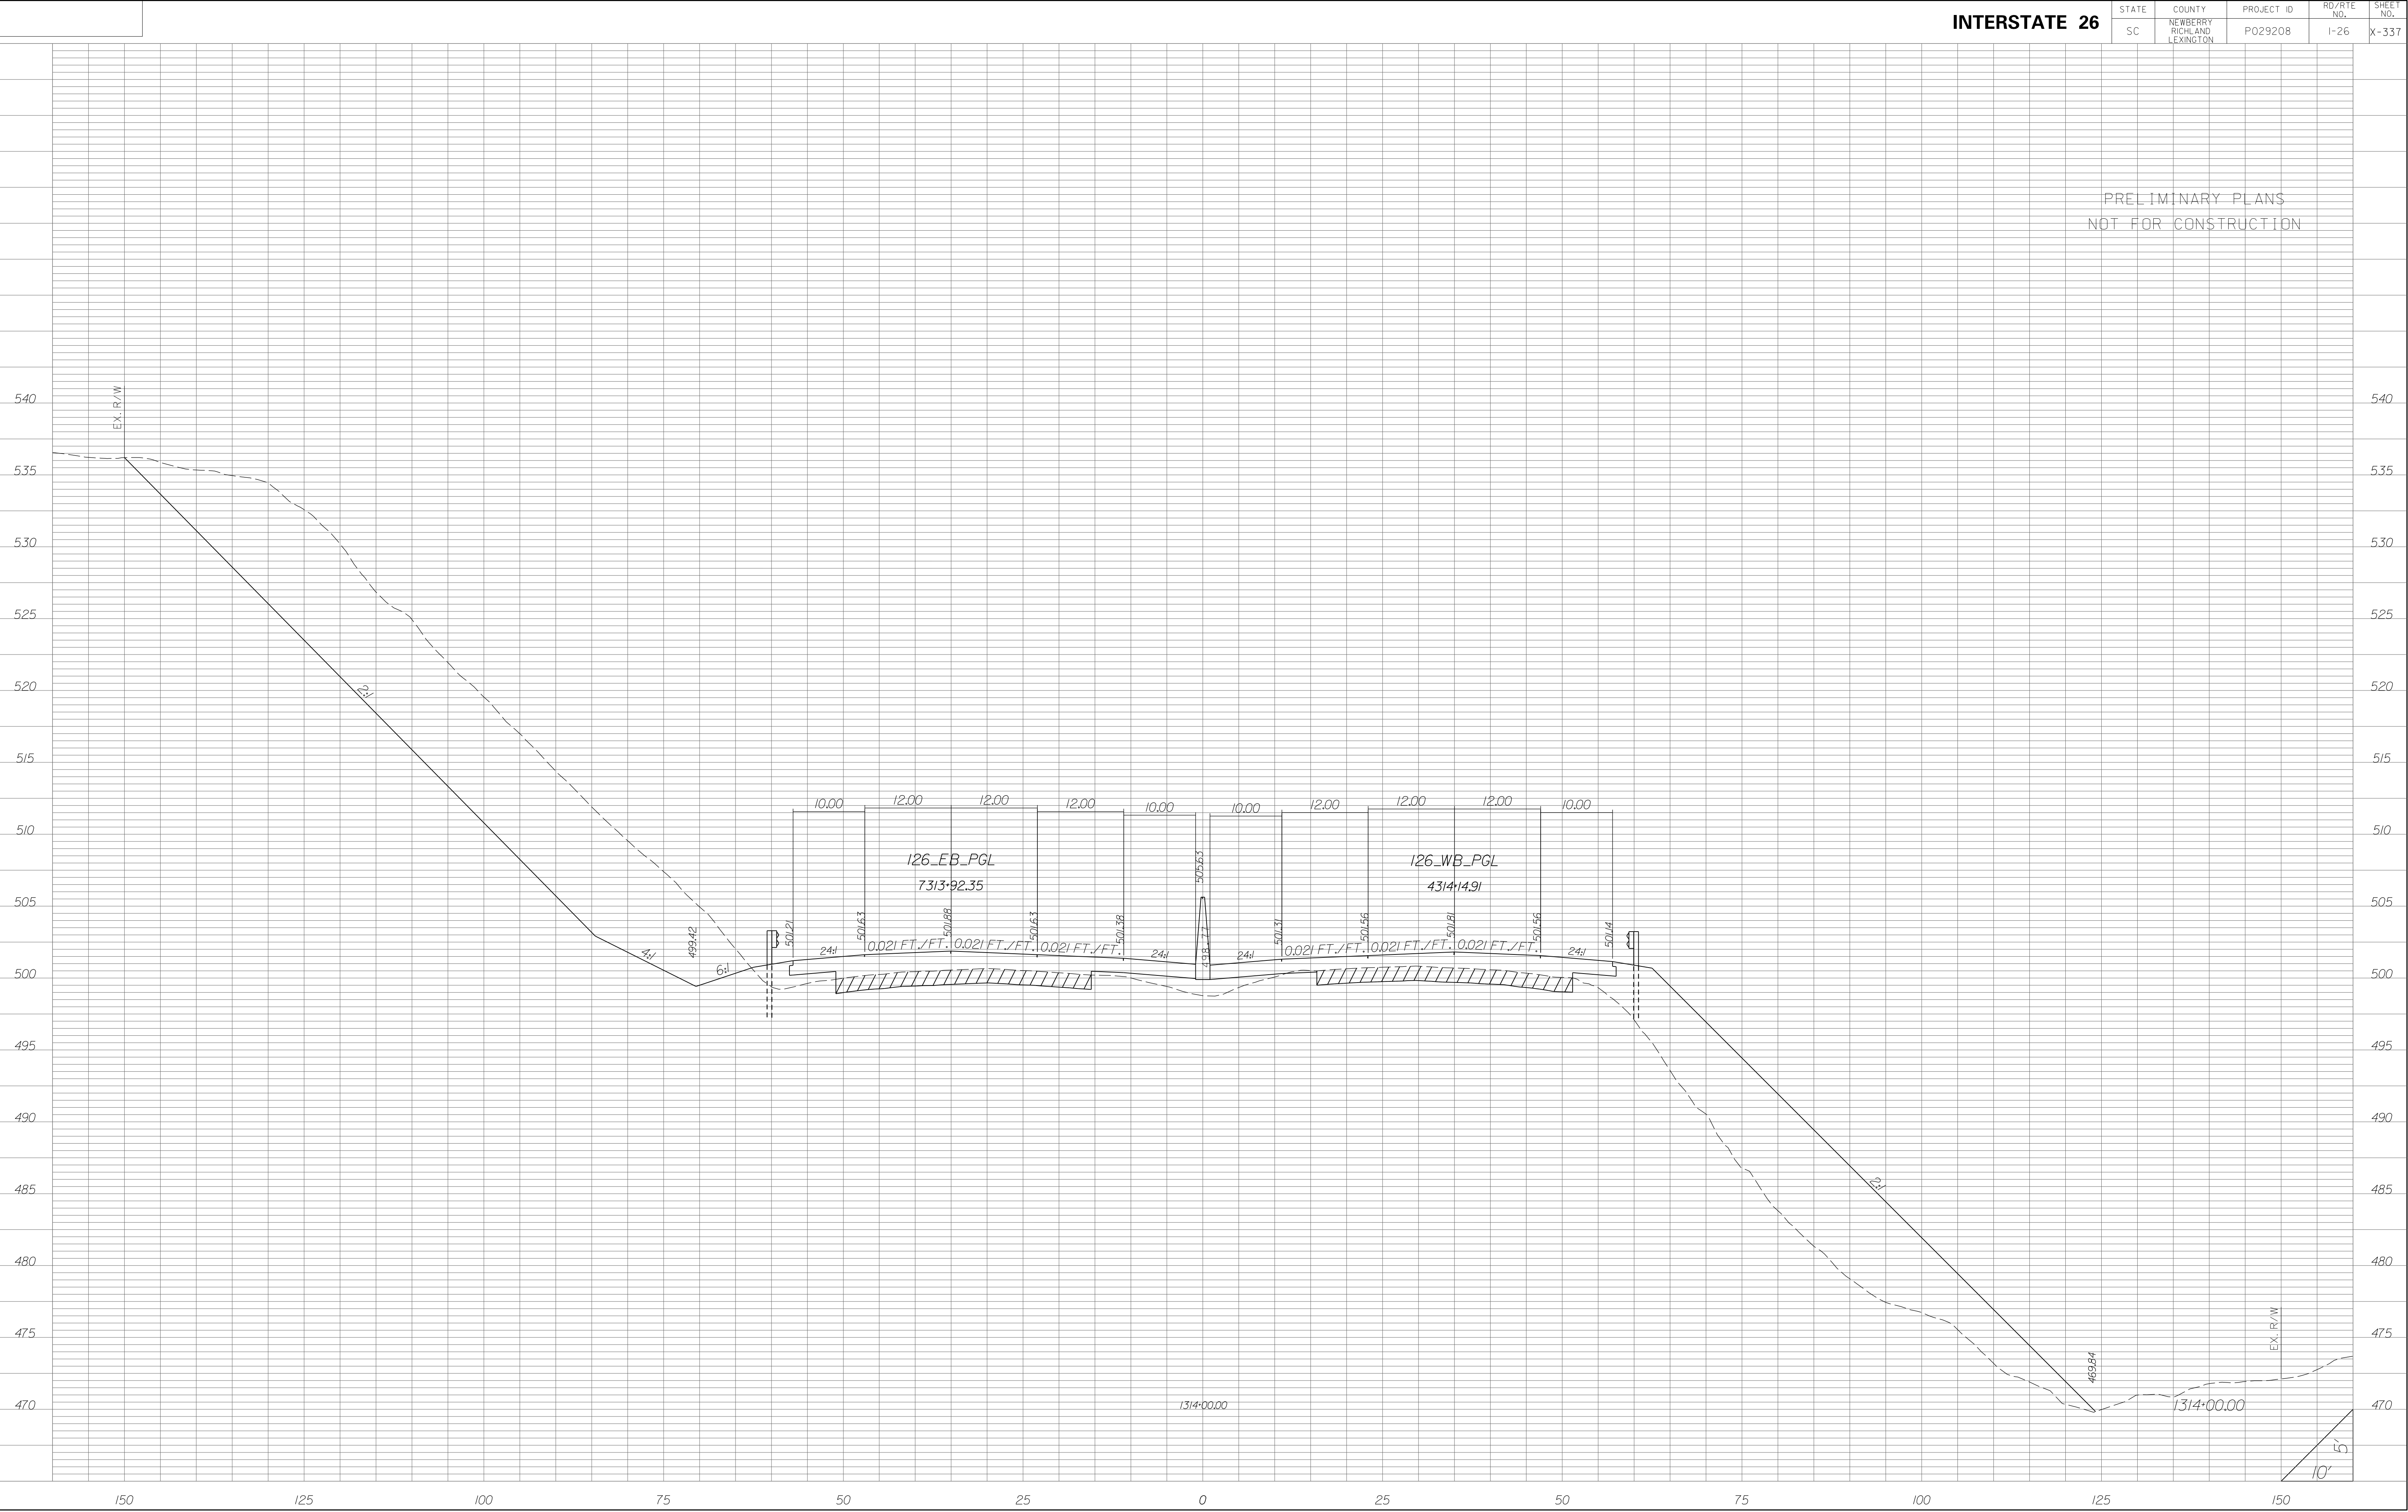


STATE	COUNTY	PROJECT ID	RD/RTE NO.	SHEET NO.
SC	NEWBERRY RICHLAND LEXINGTON	P029208	I-26	X-338

PRELIMINARY PLANS
NOT FOR CONSTRUCTION

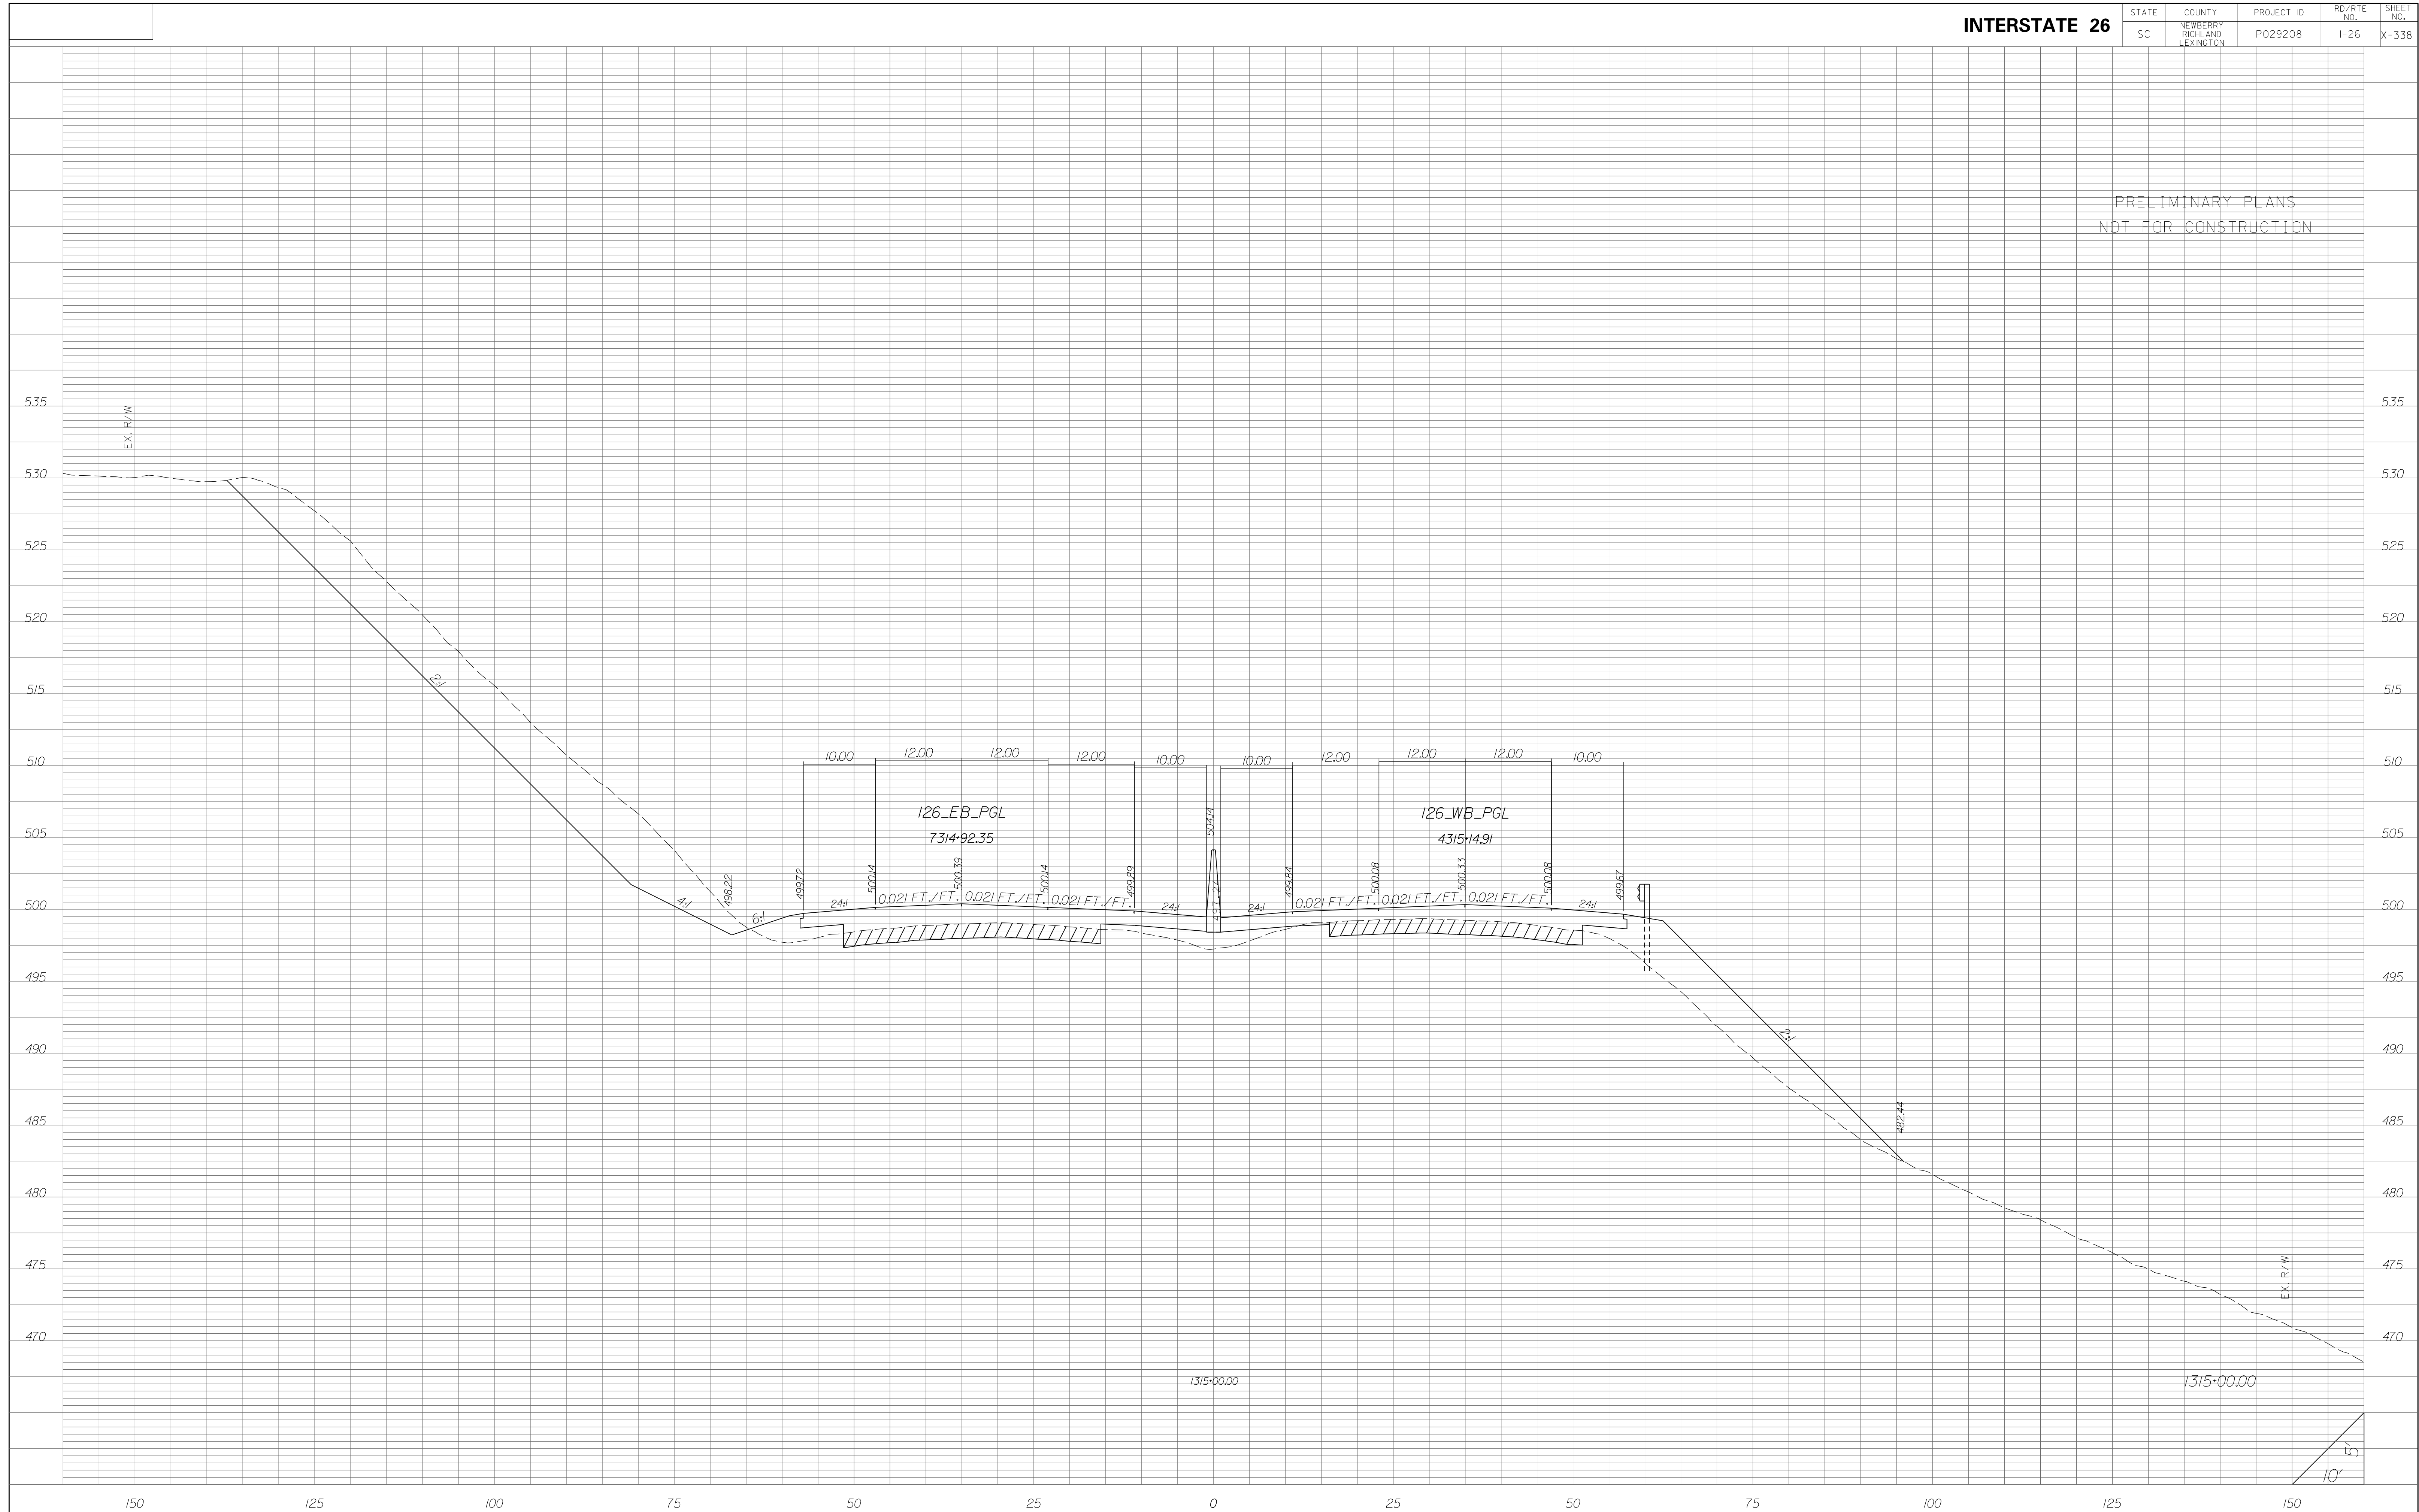


STATE	COUNTY	PROJECT ID	RD/RTE NO.	SHEET NO.
SC	NEWBERRY RICHLAND LEXINGTON	P029208	I-26	X-339

PRELIMINARY PLANS
NOT FOR CONSTRUCTION

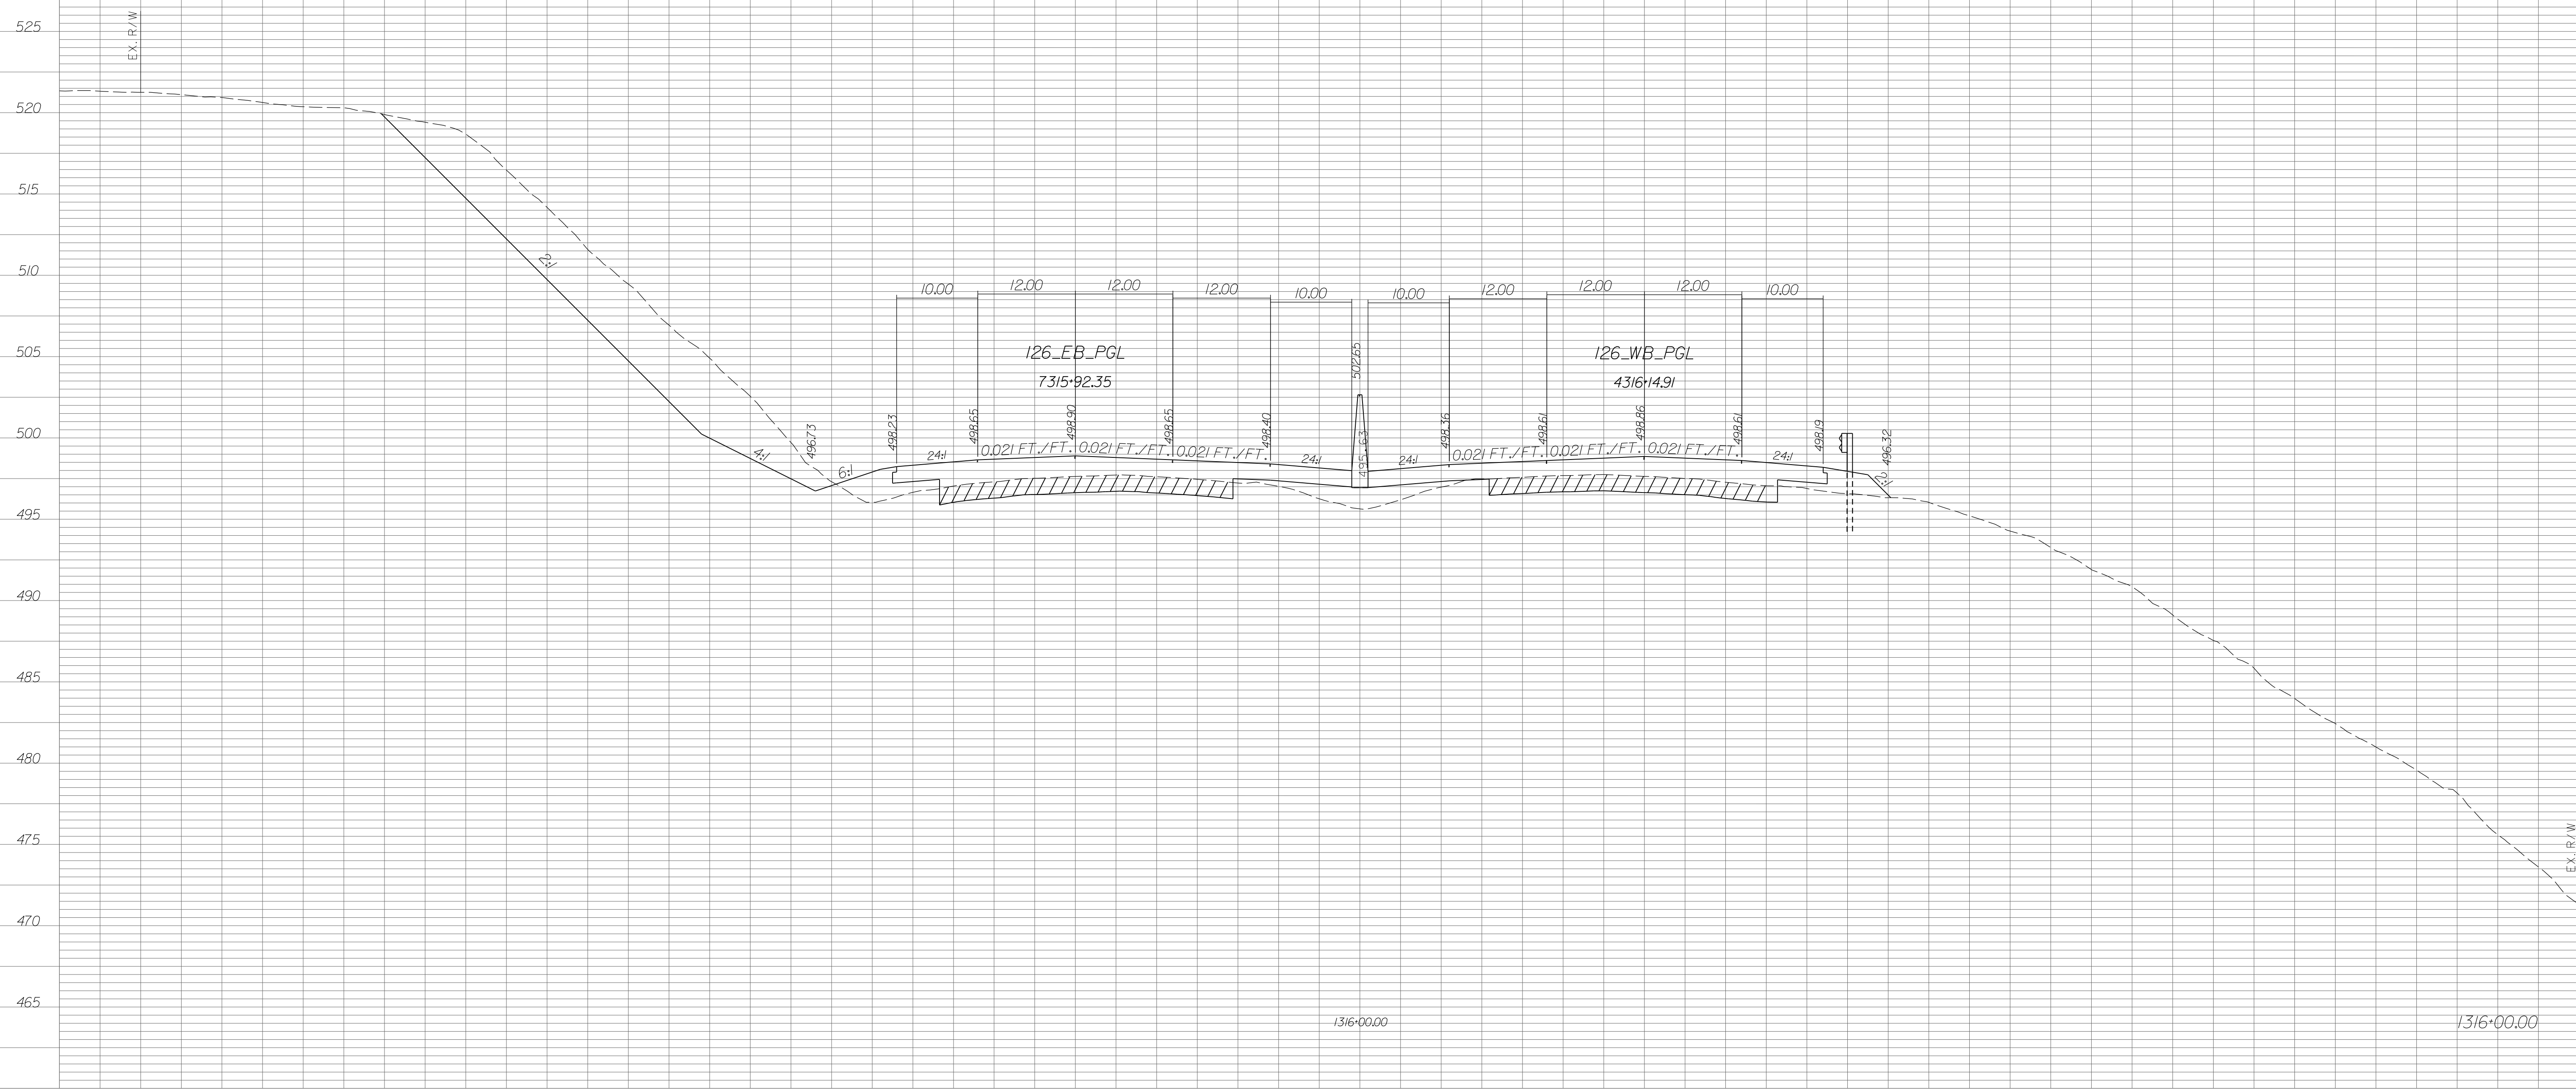


STATE	COUNTY	PROJECT ID	RD/RTE NO.	SHEET NO.
SC	NEWBERRY RICHLAND LEXINGTON	P029208	I-26	X-340

PRELIMINARY PLANS
NOT FOR CONSTRUCTION

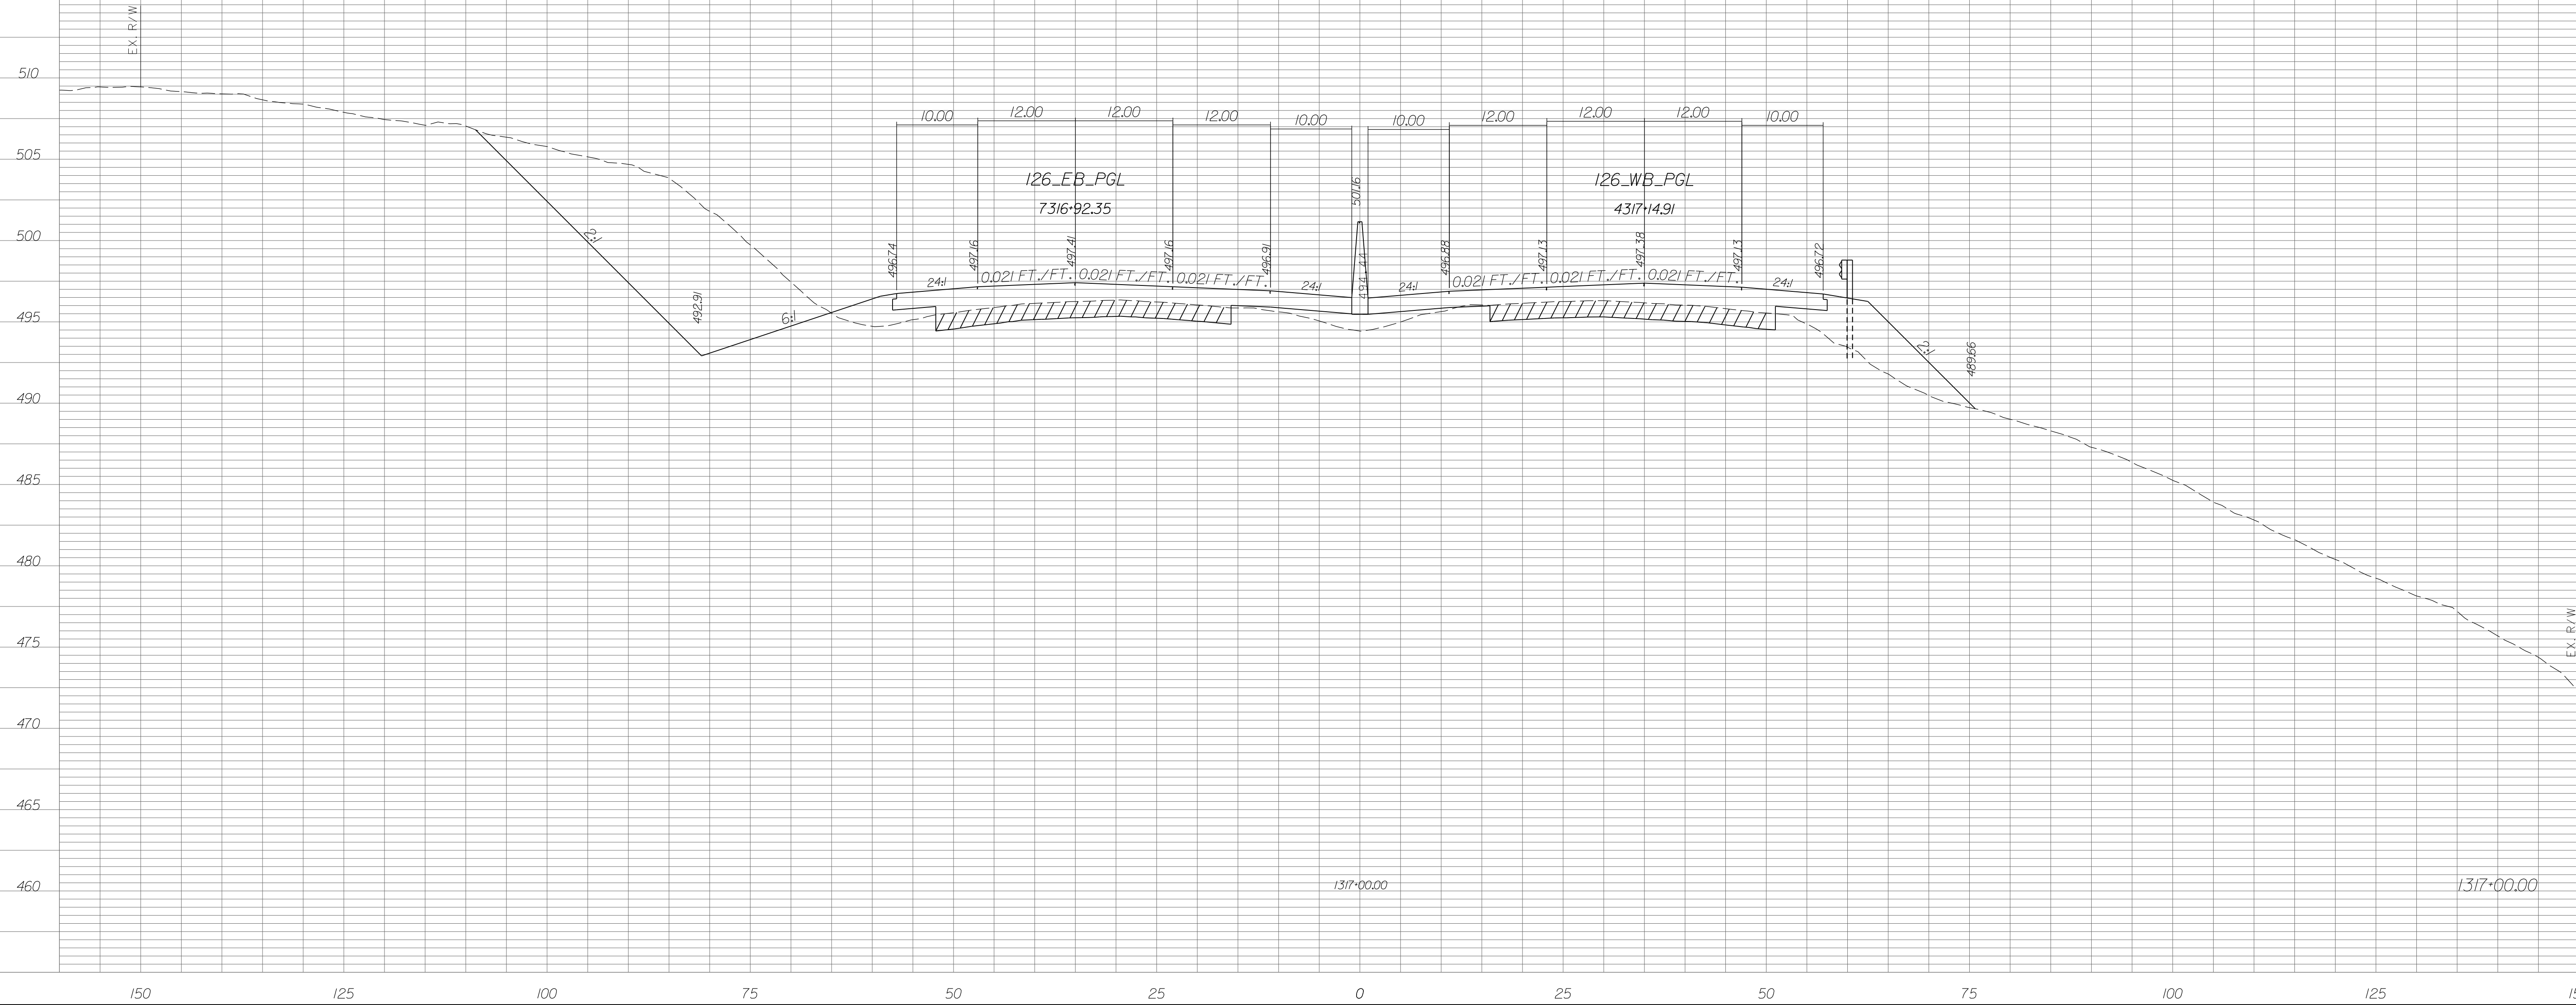


STATE	COUNTY	PROJECT ID	RD/RTE NO.	SHEET NO.
SC	NEWBERRY RICHLAND LEXINGTON	P029208	I-26	X-341

PRELIMINARY PLANS
NOT FOR CONSTRUCTION

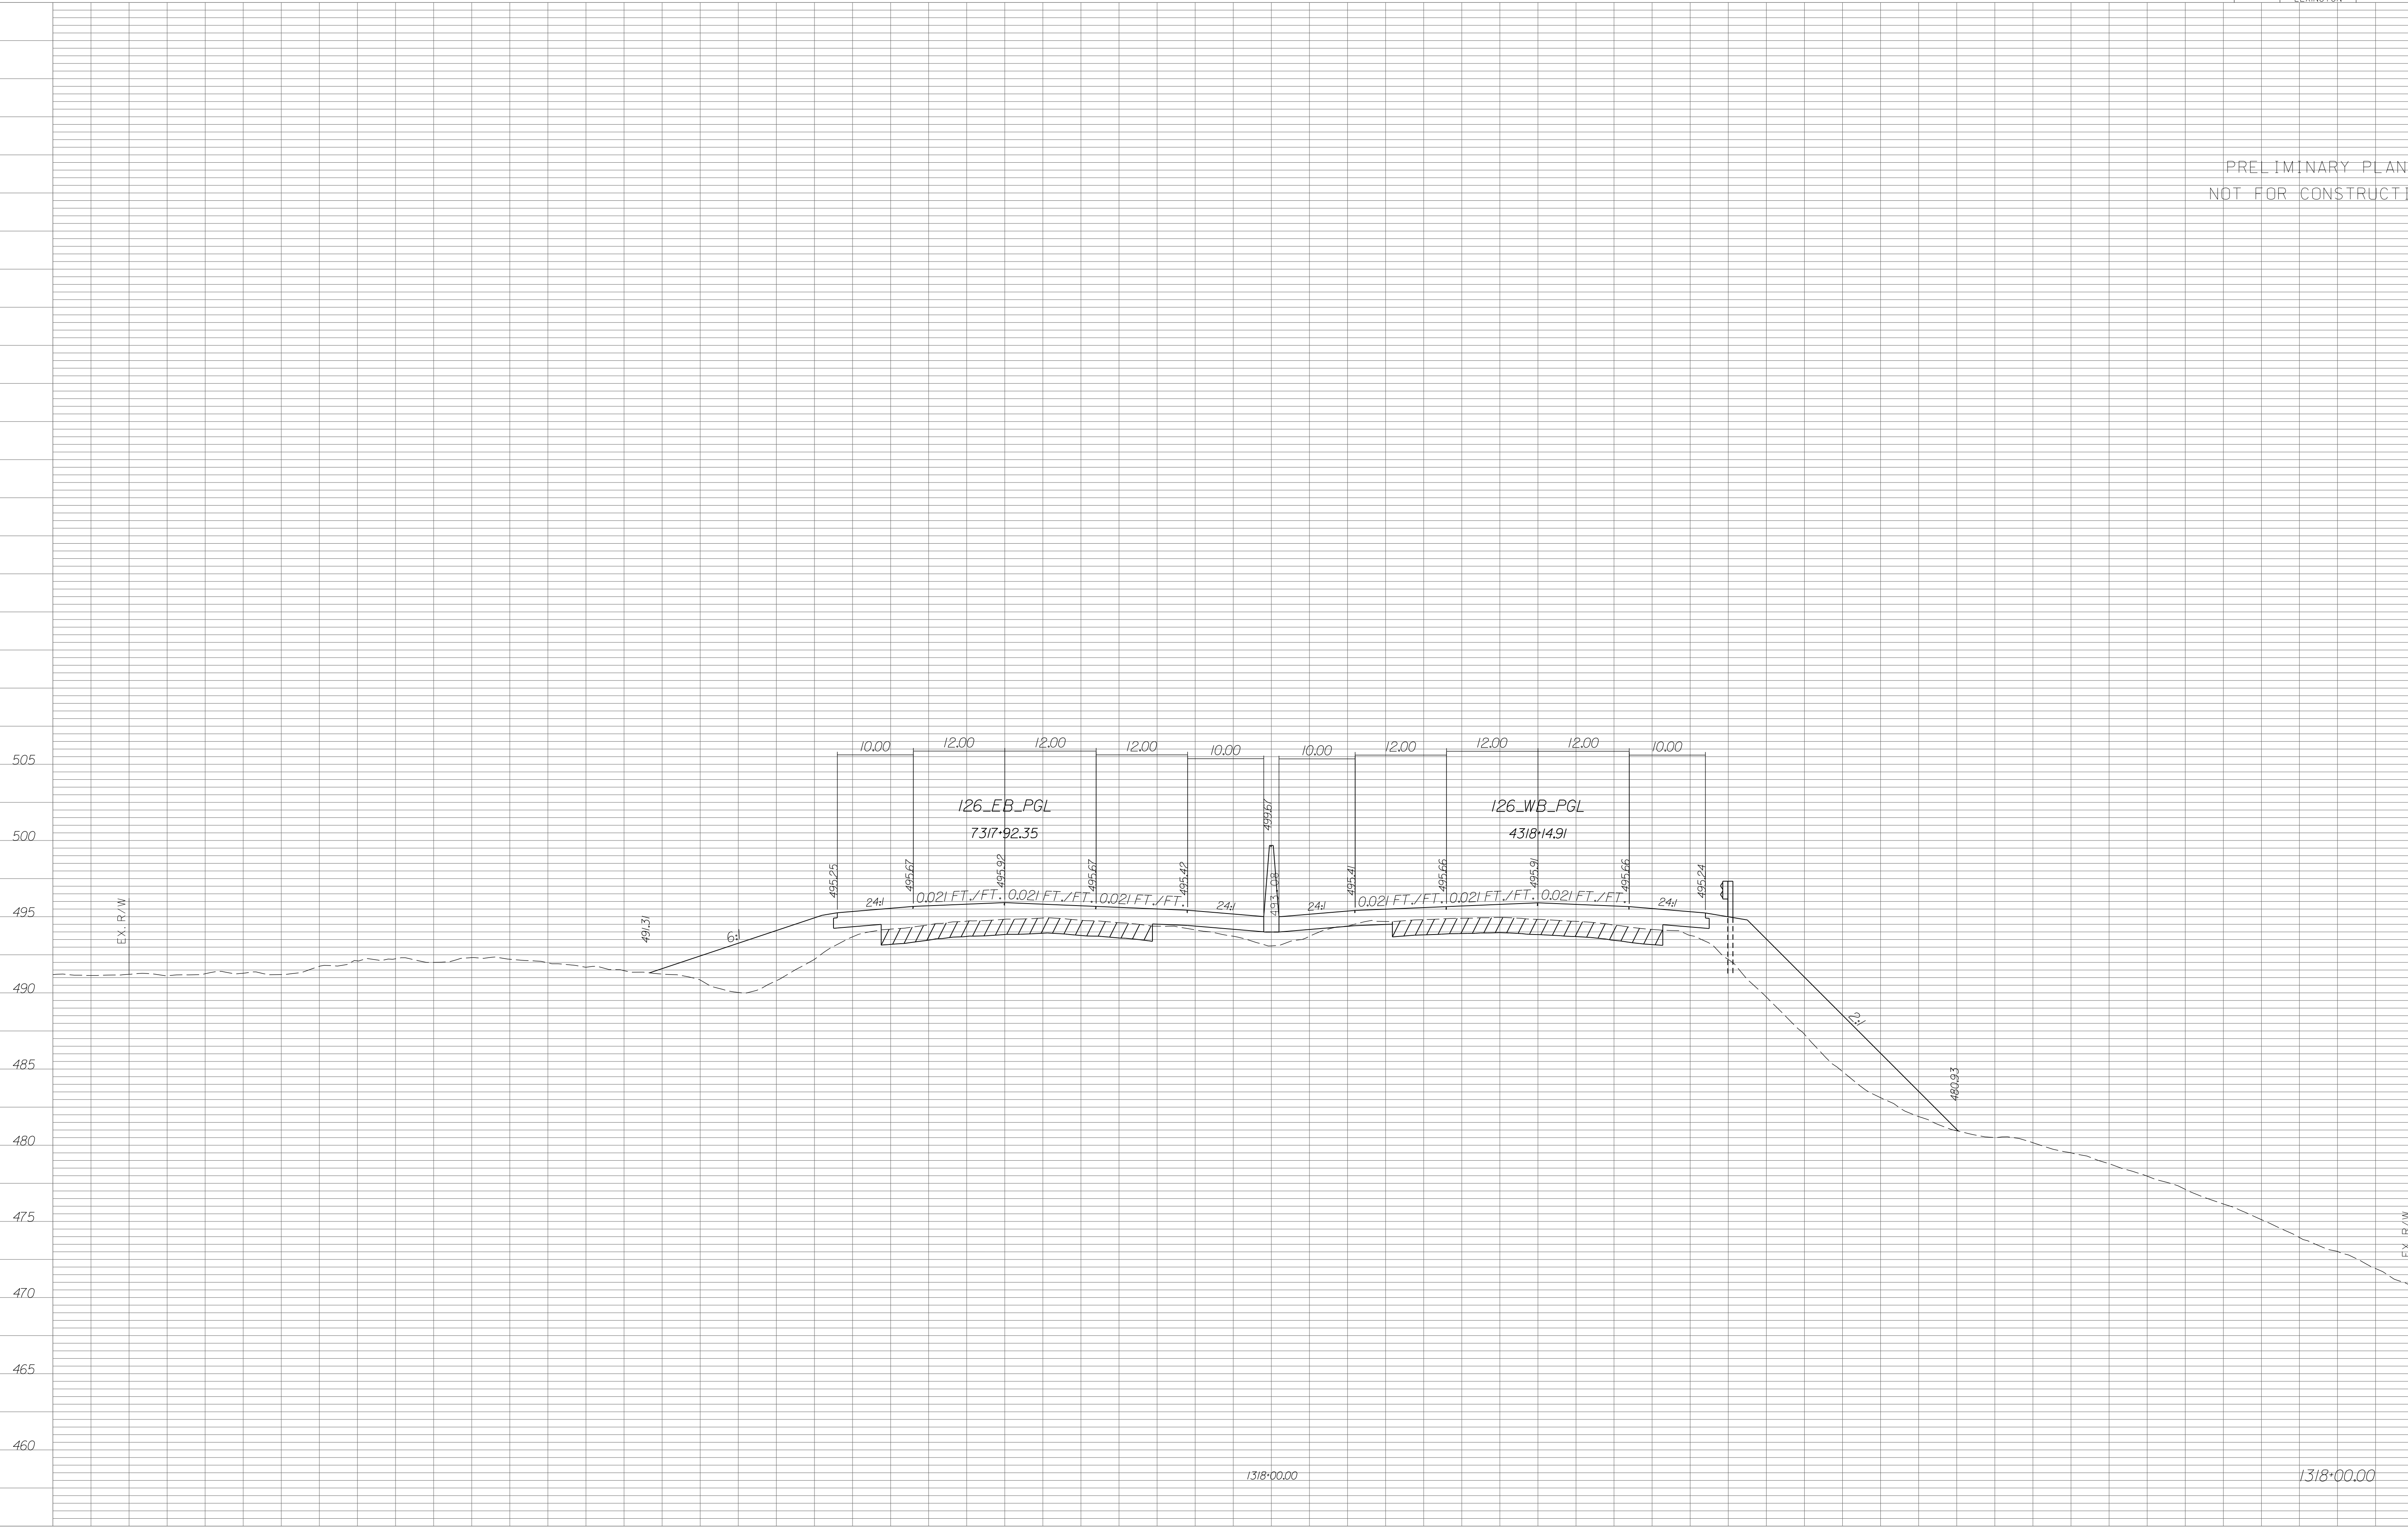


STATE	COUNTY	PROJECT ID	RD/RTE NO.	SHEET NO.
SC	NEWBERRY RICHLAND LEXINGTON	P029208	I-26	X-344

PRELIMINARY PLANS
NOT FOR CONSTRUCTION

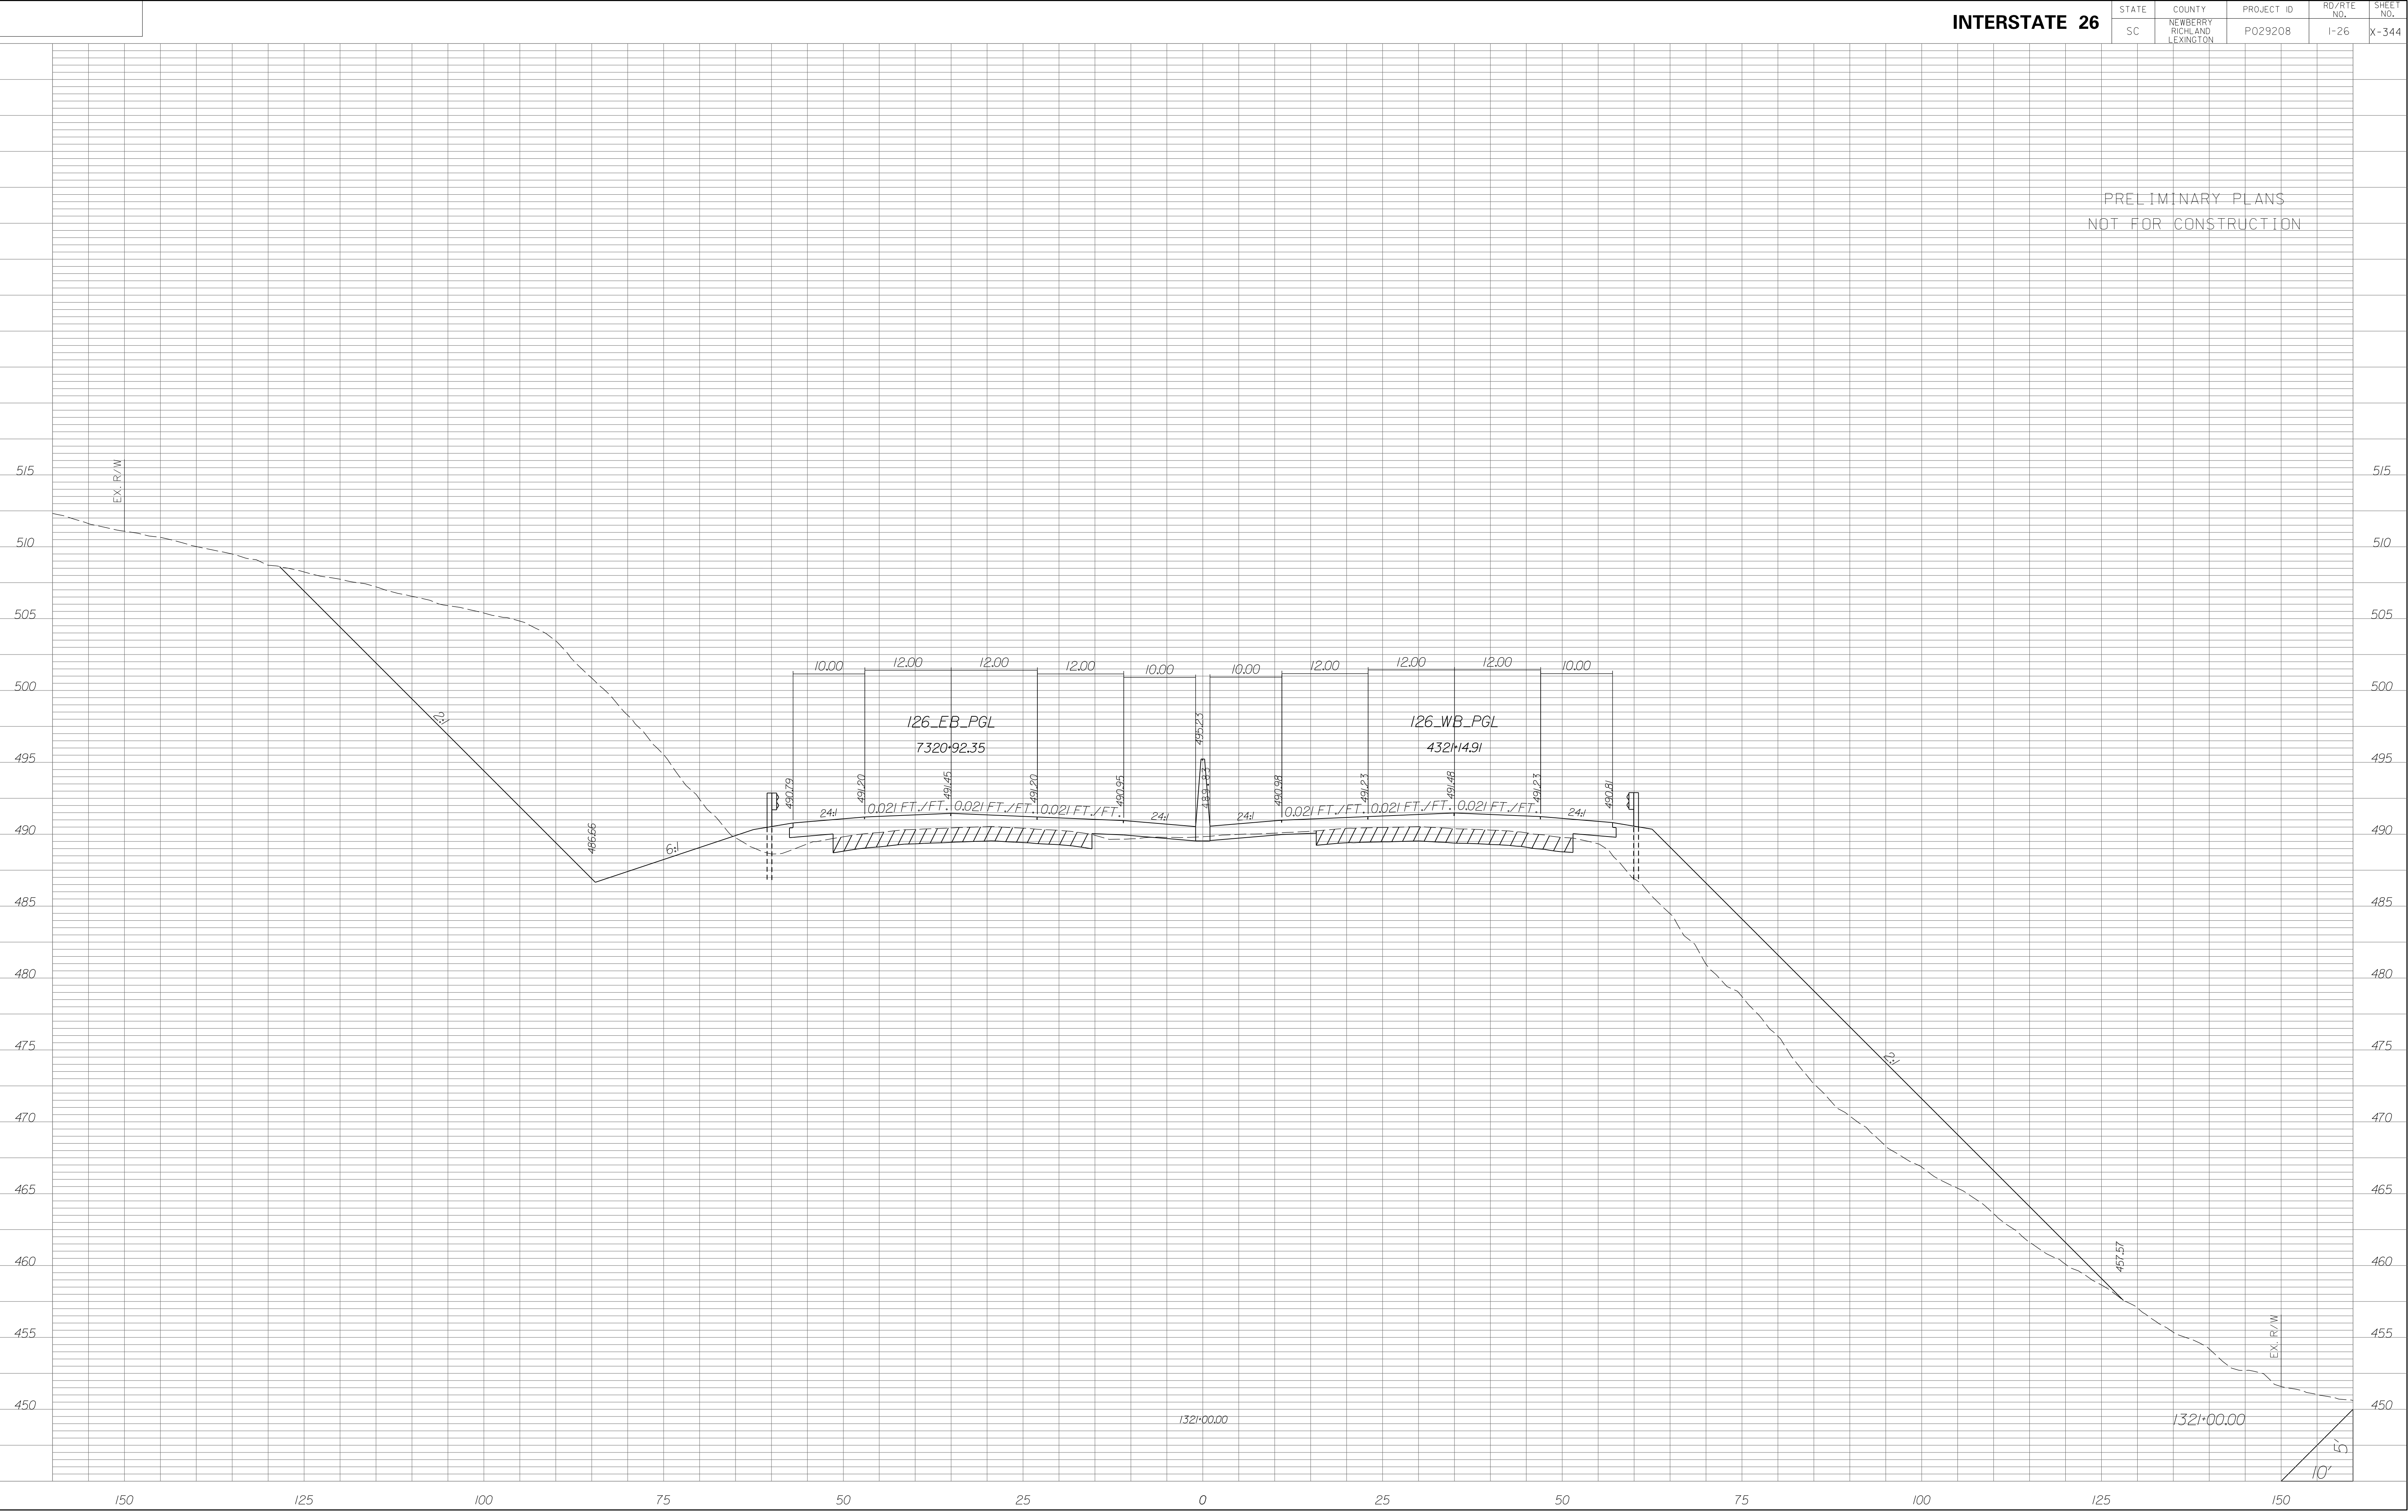


STATE	COUNTY	PROJECT ID	RD/RTE NO.	SHEET NO.
SC	NEWBERRY RICHLAND LEXINGTON	P029208	I-26	X-345

PRELIMINARY PLANS
NOT FOR CONSTRUCTION

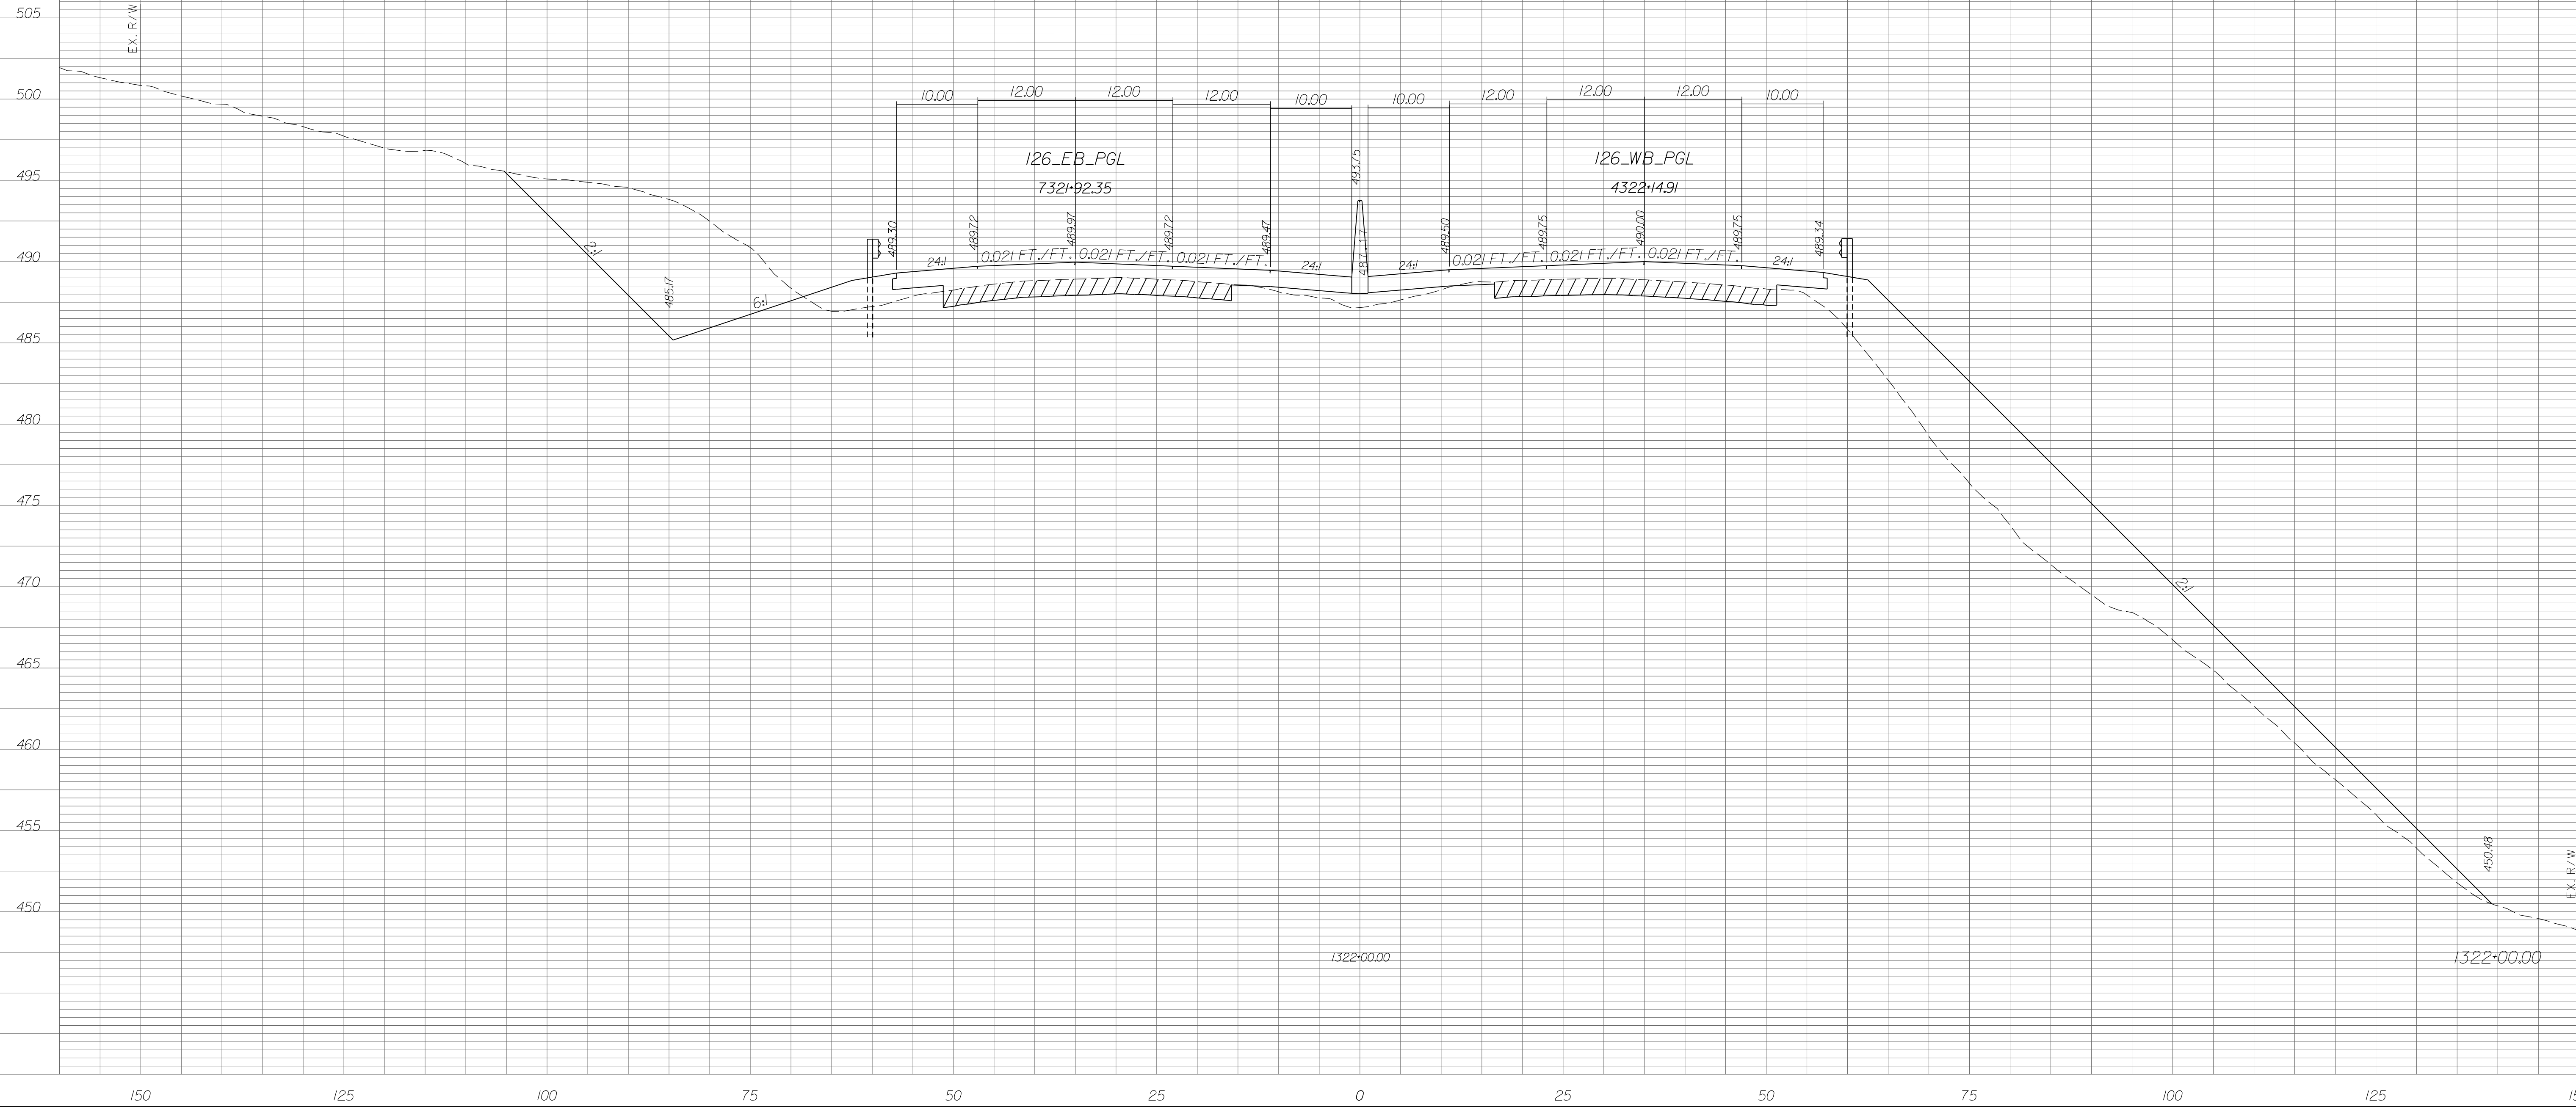


STATE	COUNTY	PROJECT ID	RD/RTE NO.	SHEET NO.
SC	NEWBERRY RICHLAND LEXINGTON	P029208	I-26	X-346

PRELIMINARY PLANS
NOT FOR CONSTRUCTION

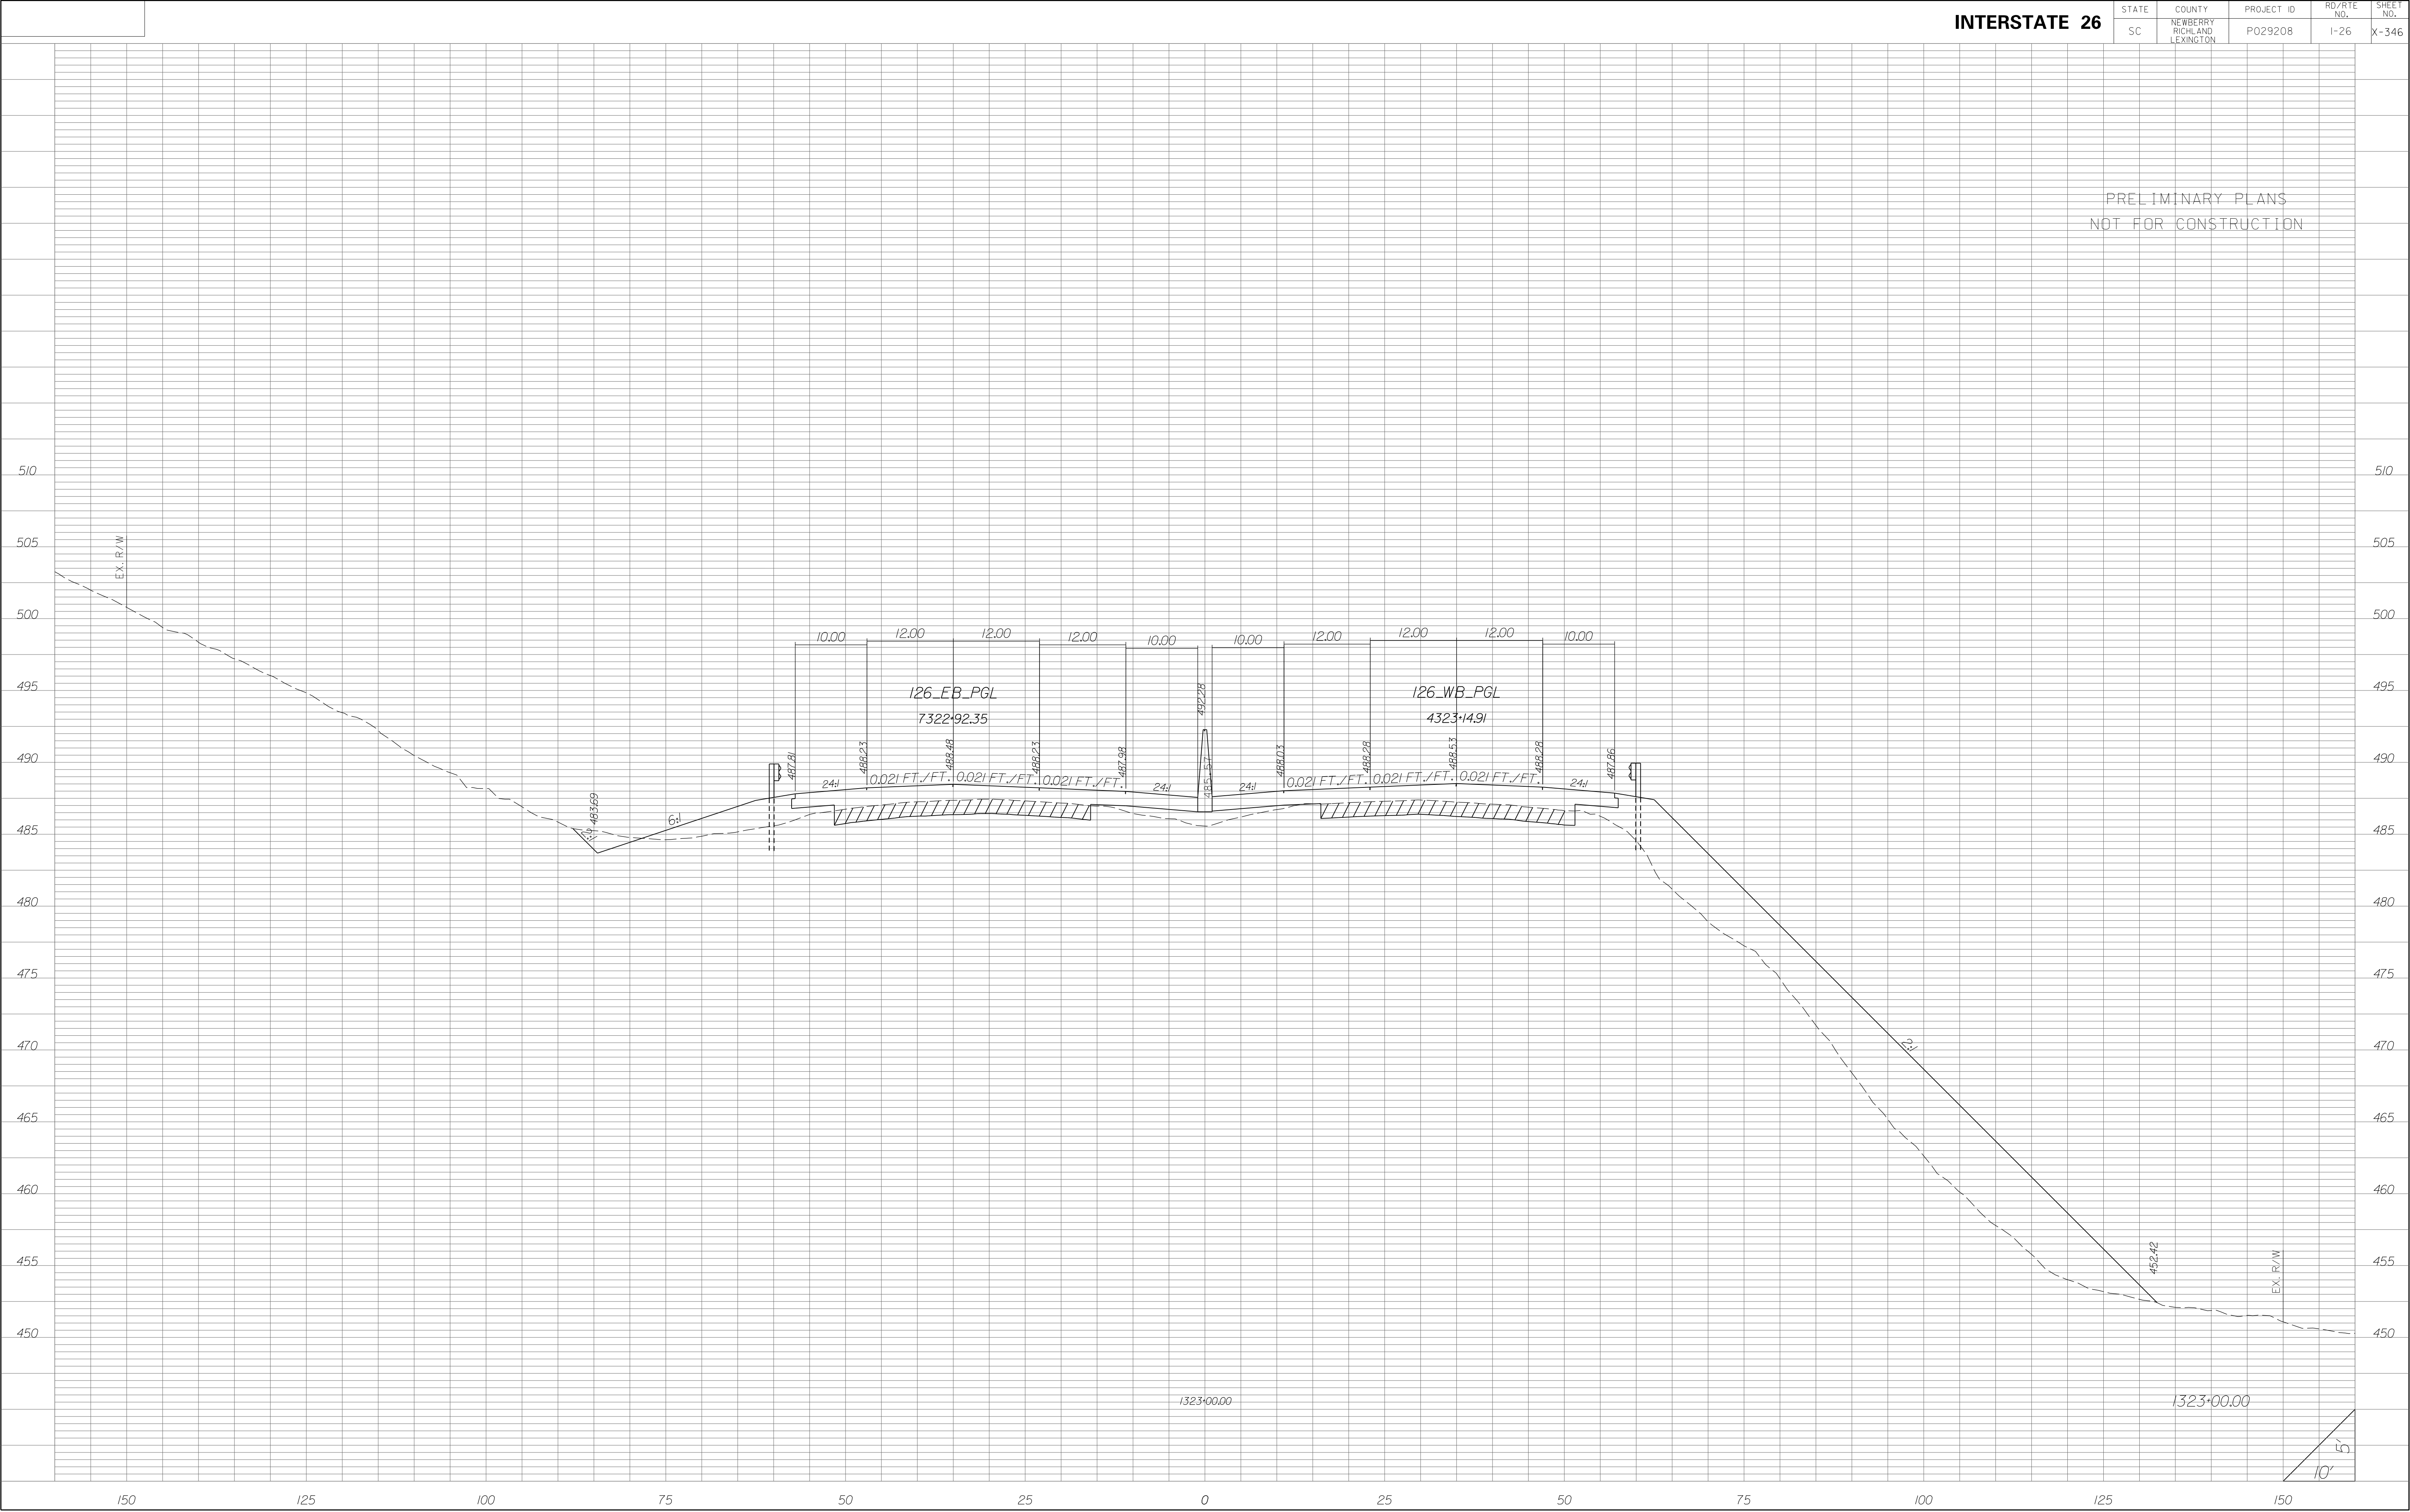


STATE	COUNTY	PROJECT ID	RD/RTE NO.	SHEET NO.
SC	NEWBERRY RICHLAND LEXINGTON	P029208	I-26	X-347

PRELIMINARY PLANS
NOT FOR CONSTRUCTION

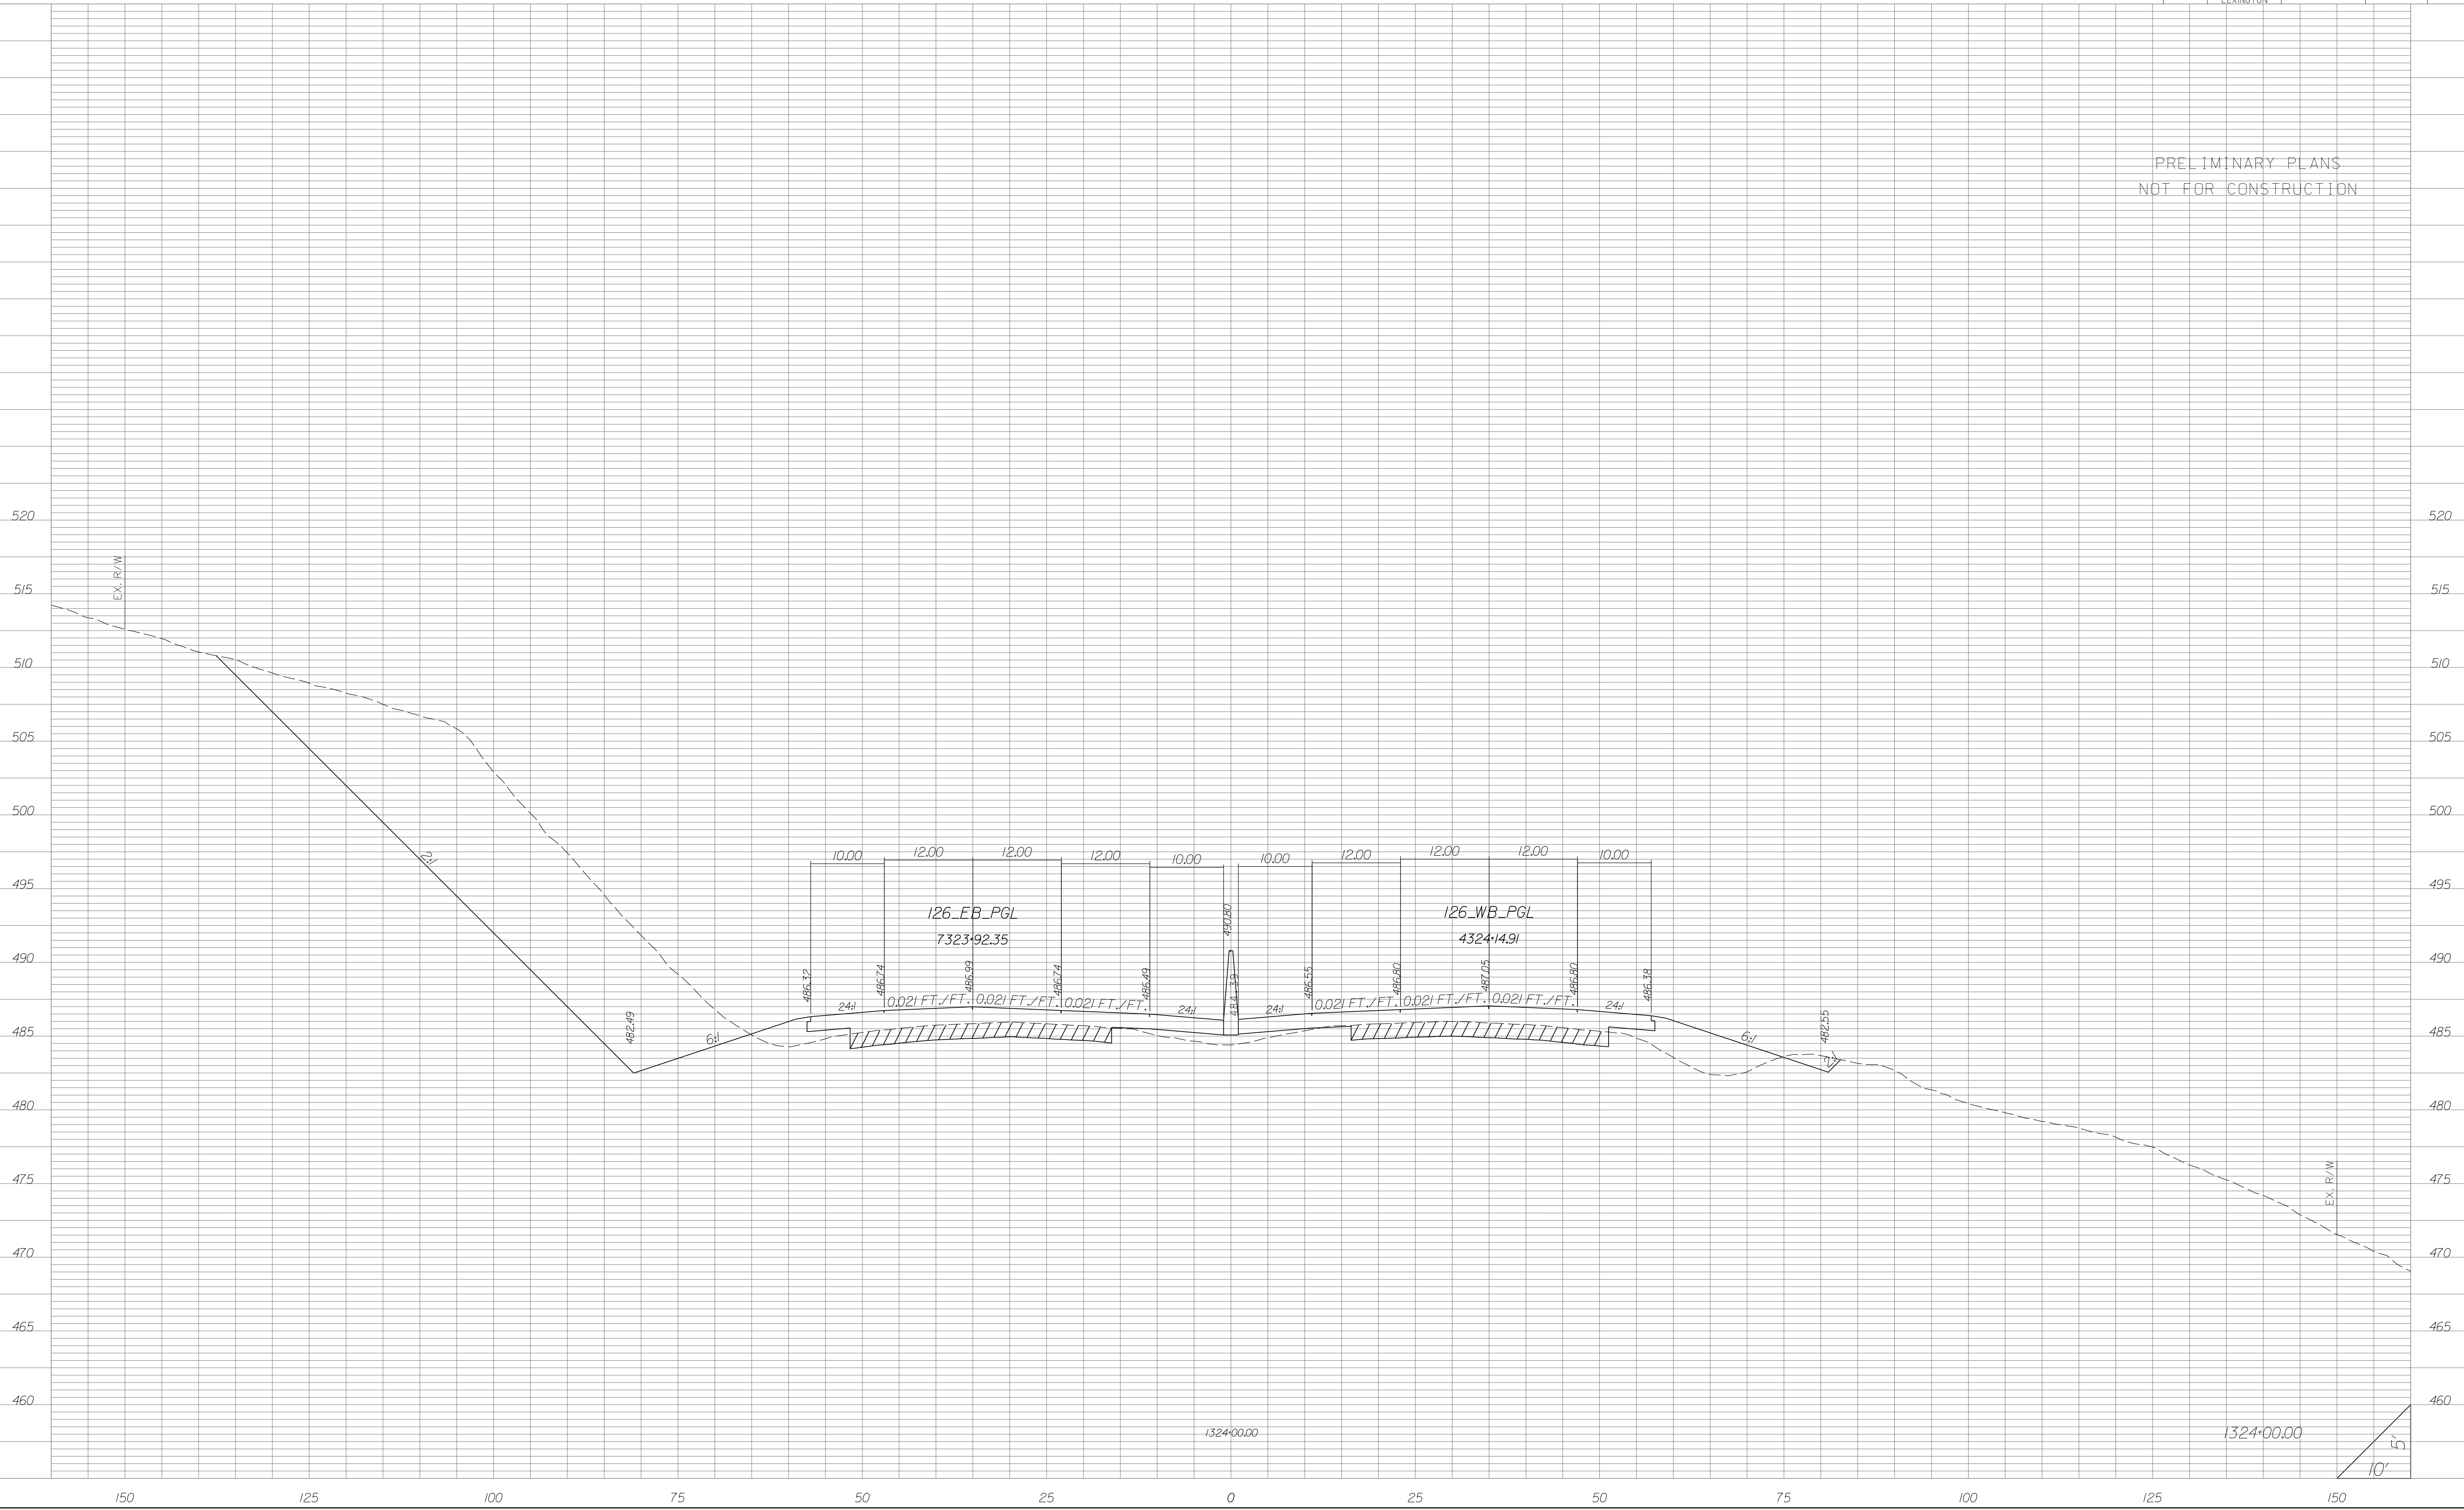


STATE	COUNTY	PROJECT ID	RD/RTE NO.	SHEET NO.
SC	NEWBERRY RICHLAND LEXINGTON	P029208	1-26	X-348

PRELIMINARY PLANS
NOT FOR CONSTRUCTION

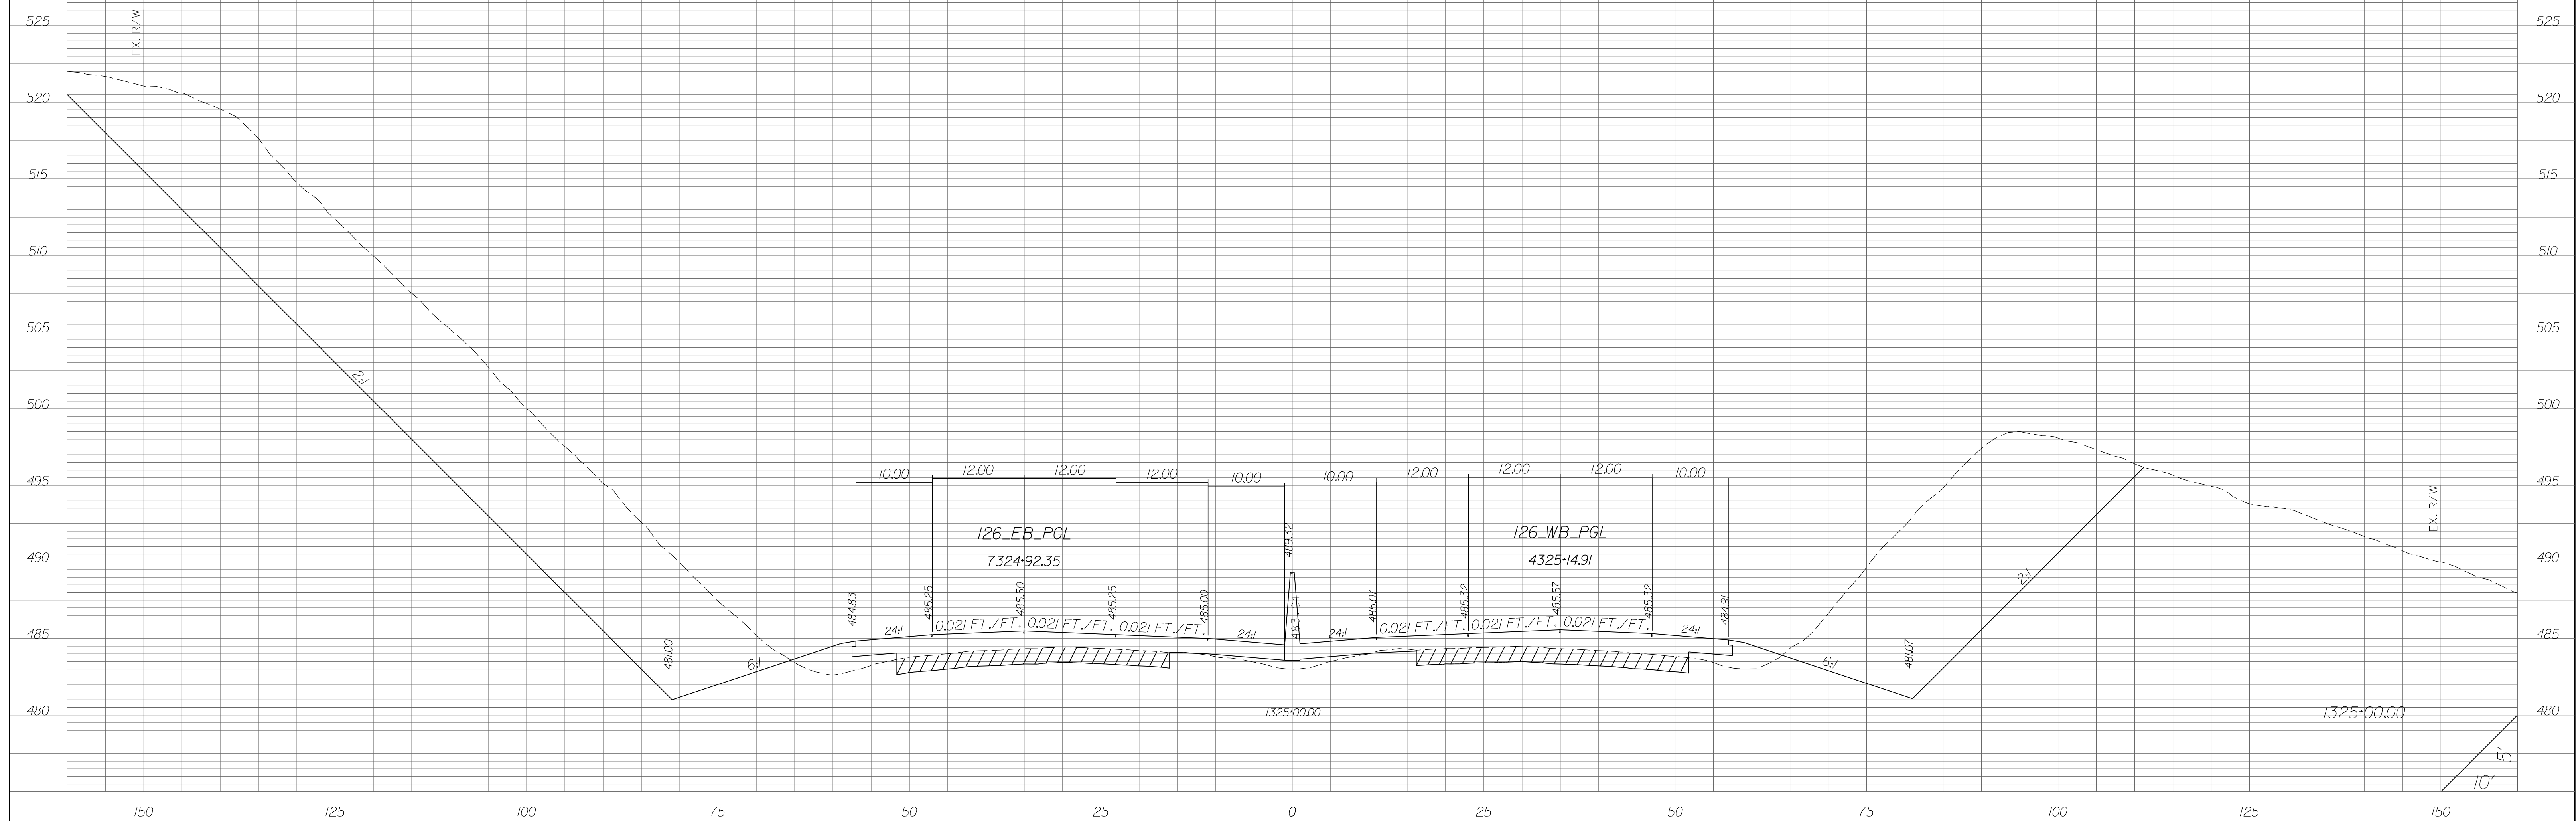

STATE	COUNTY	PROJECT ID	RD/RTE NO.	SHEET NO.
SC	NEWBERRY RICHLAND LEXINGTON	P029208	I-26	X-350

PRELIMINARY PLANS
NOT FOR CONSTRUCTION

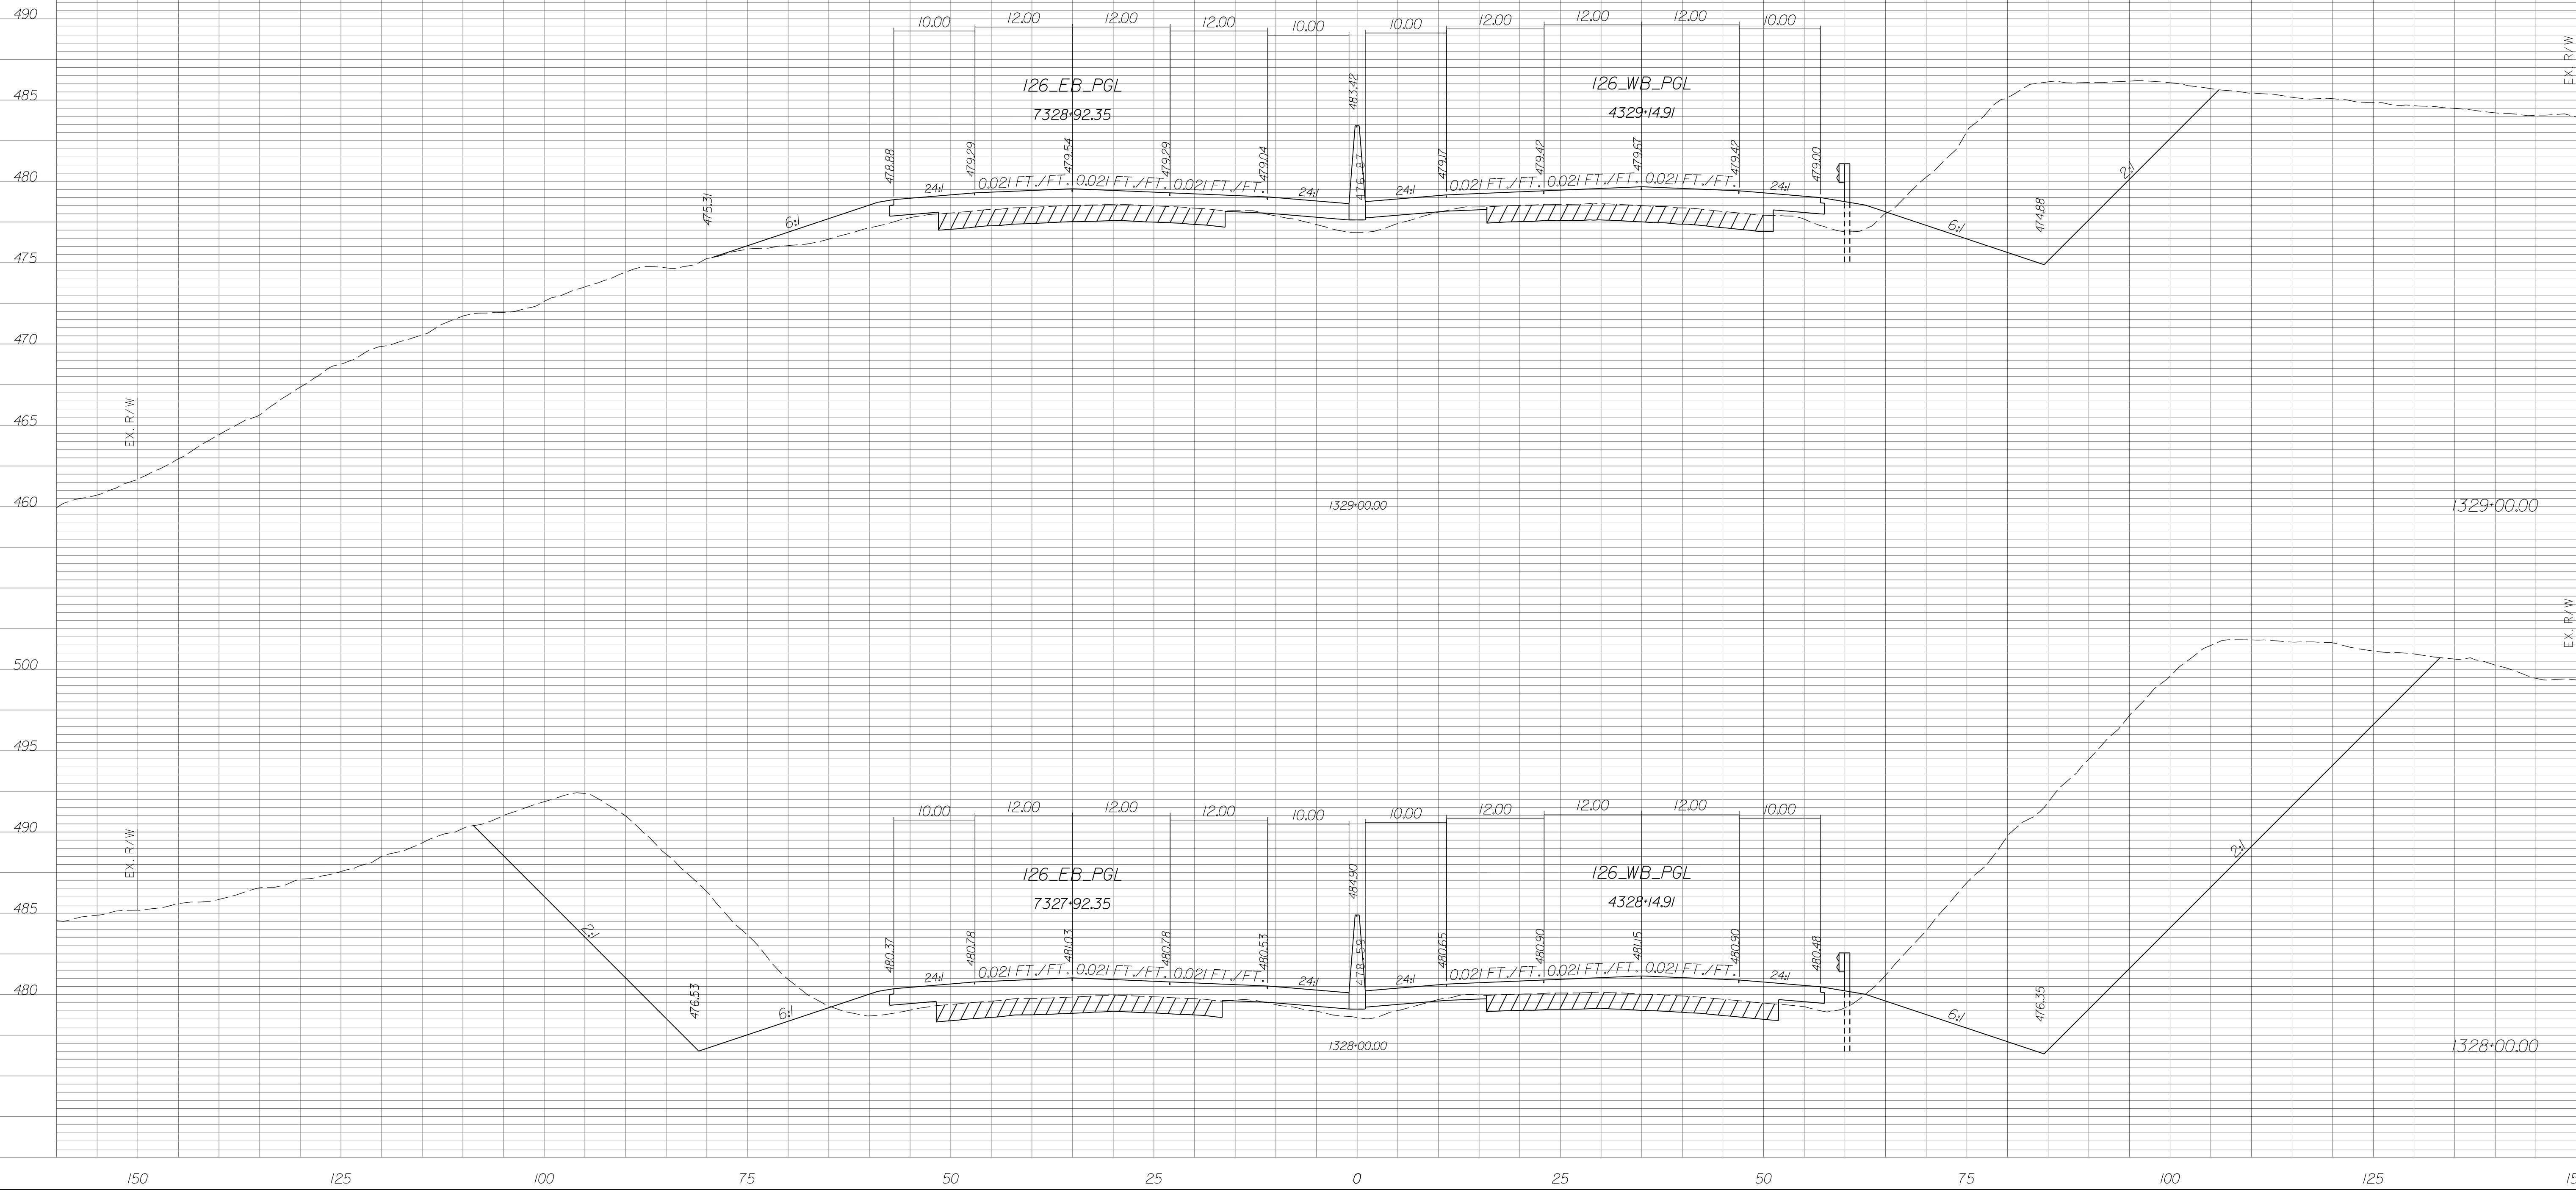

STATE	COUNTY	PROJECT ID	RD/RTE NO.	SHEET NO.
SC	NEWBERRY RICHLAND LEXINGTON	P029208	I-26	X-352

PRELIMINARY PLANS
NOT FOR CONSTRUCTION




STATE	COUNTY	PROJECT ID	RD/RTE NO.	SHEET NO.
SC	NEWBERRY RICHLAND LEXINGTON	P029208	1-26	X-353


PRELIMINARY PLANS
NOT FOR CONSTRUCTION



STATE	COUNTY	PROJECT ID	RD/RTE NO.	SHEET NO.
SC	NEWBERRY RICHLAND LEXINGTON	P029208	1-26	X-354


PRELIMINARY PLANS
NOT FOR CONSTRUCTION

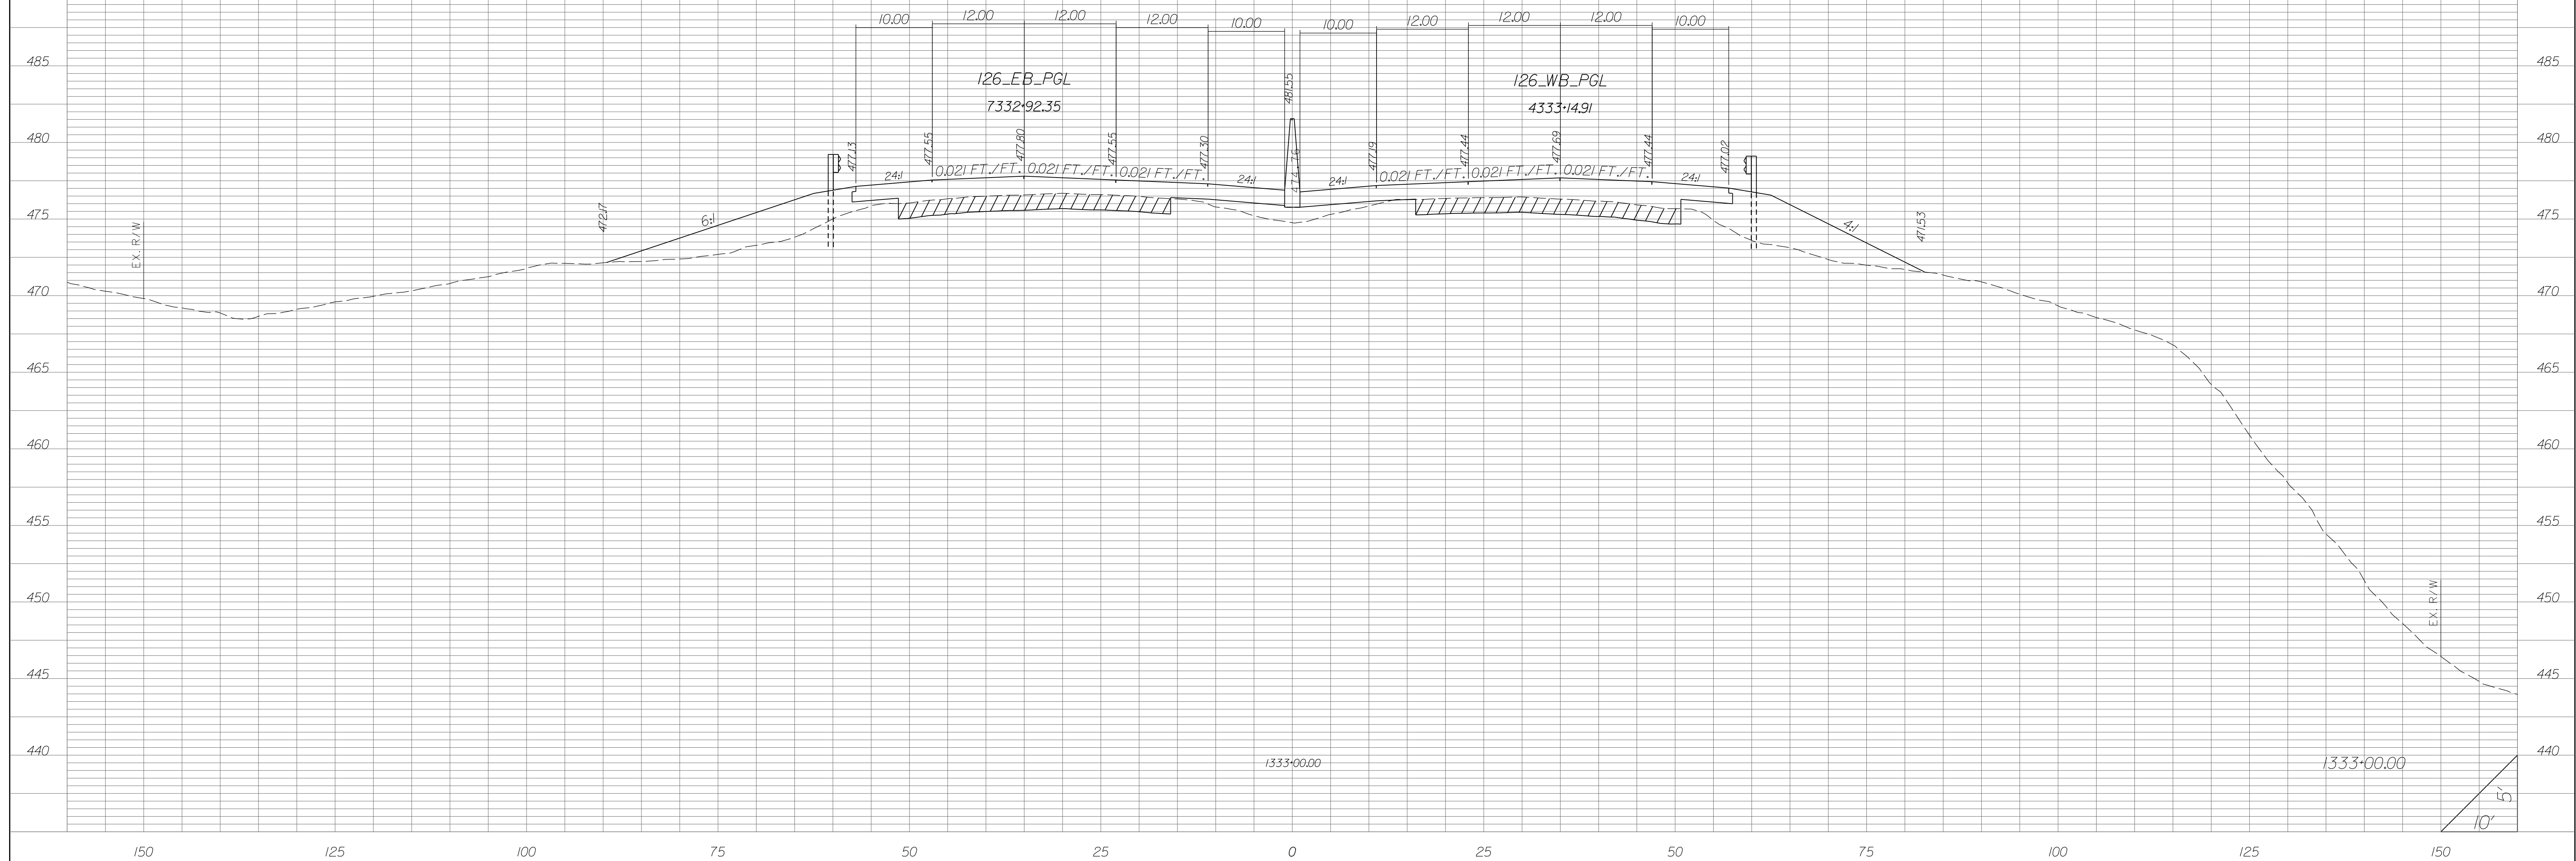

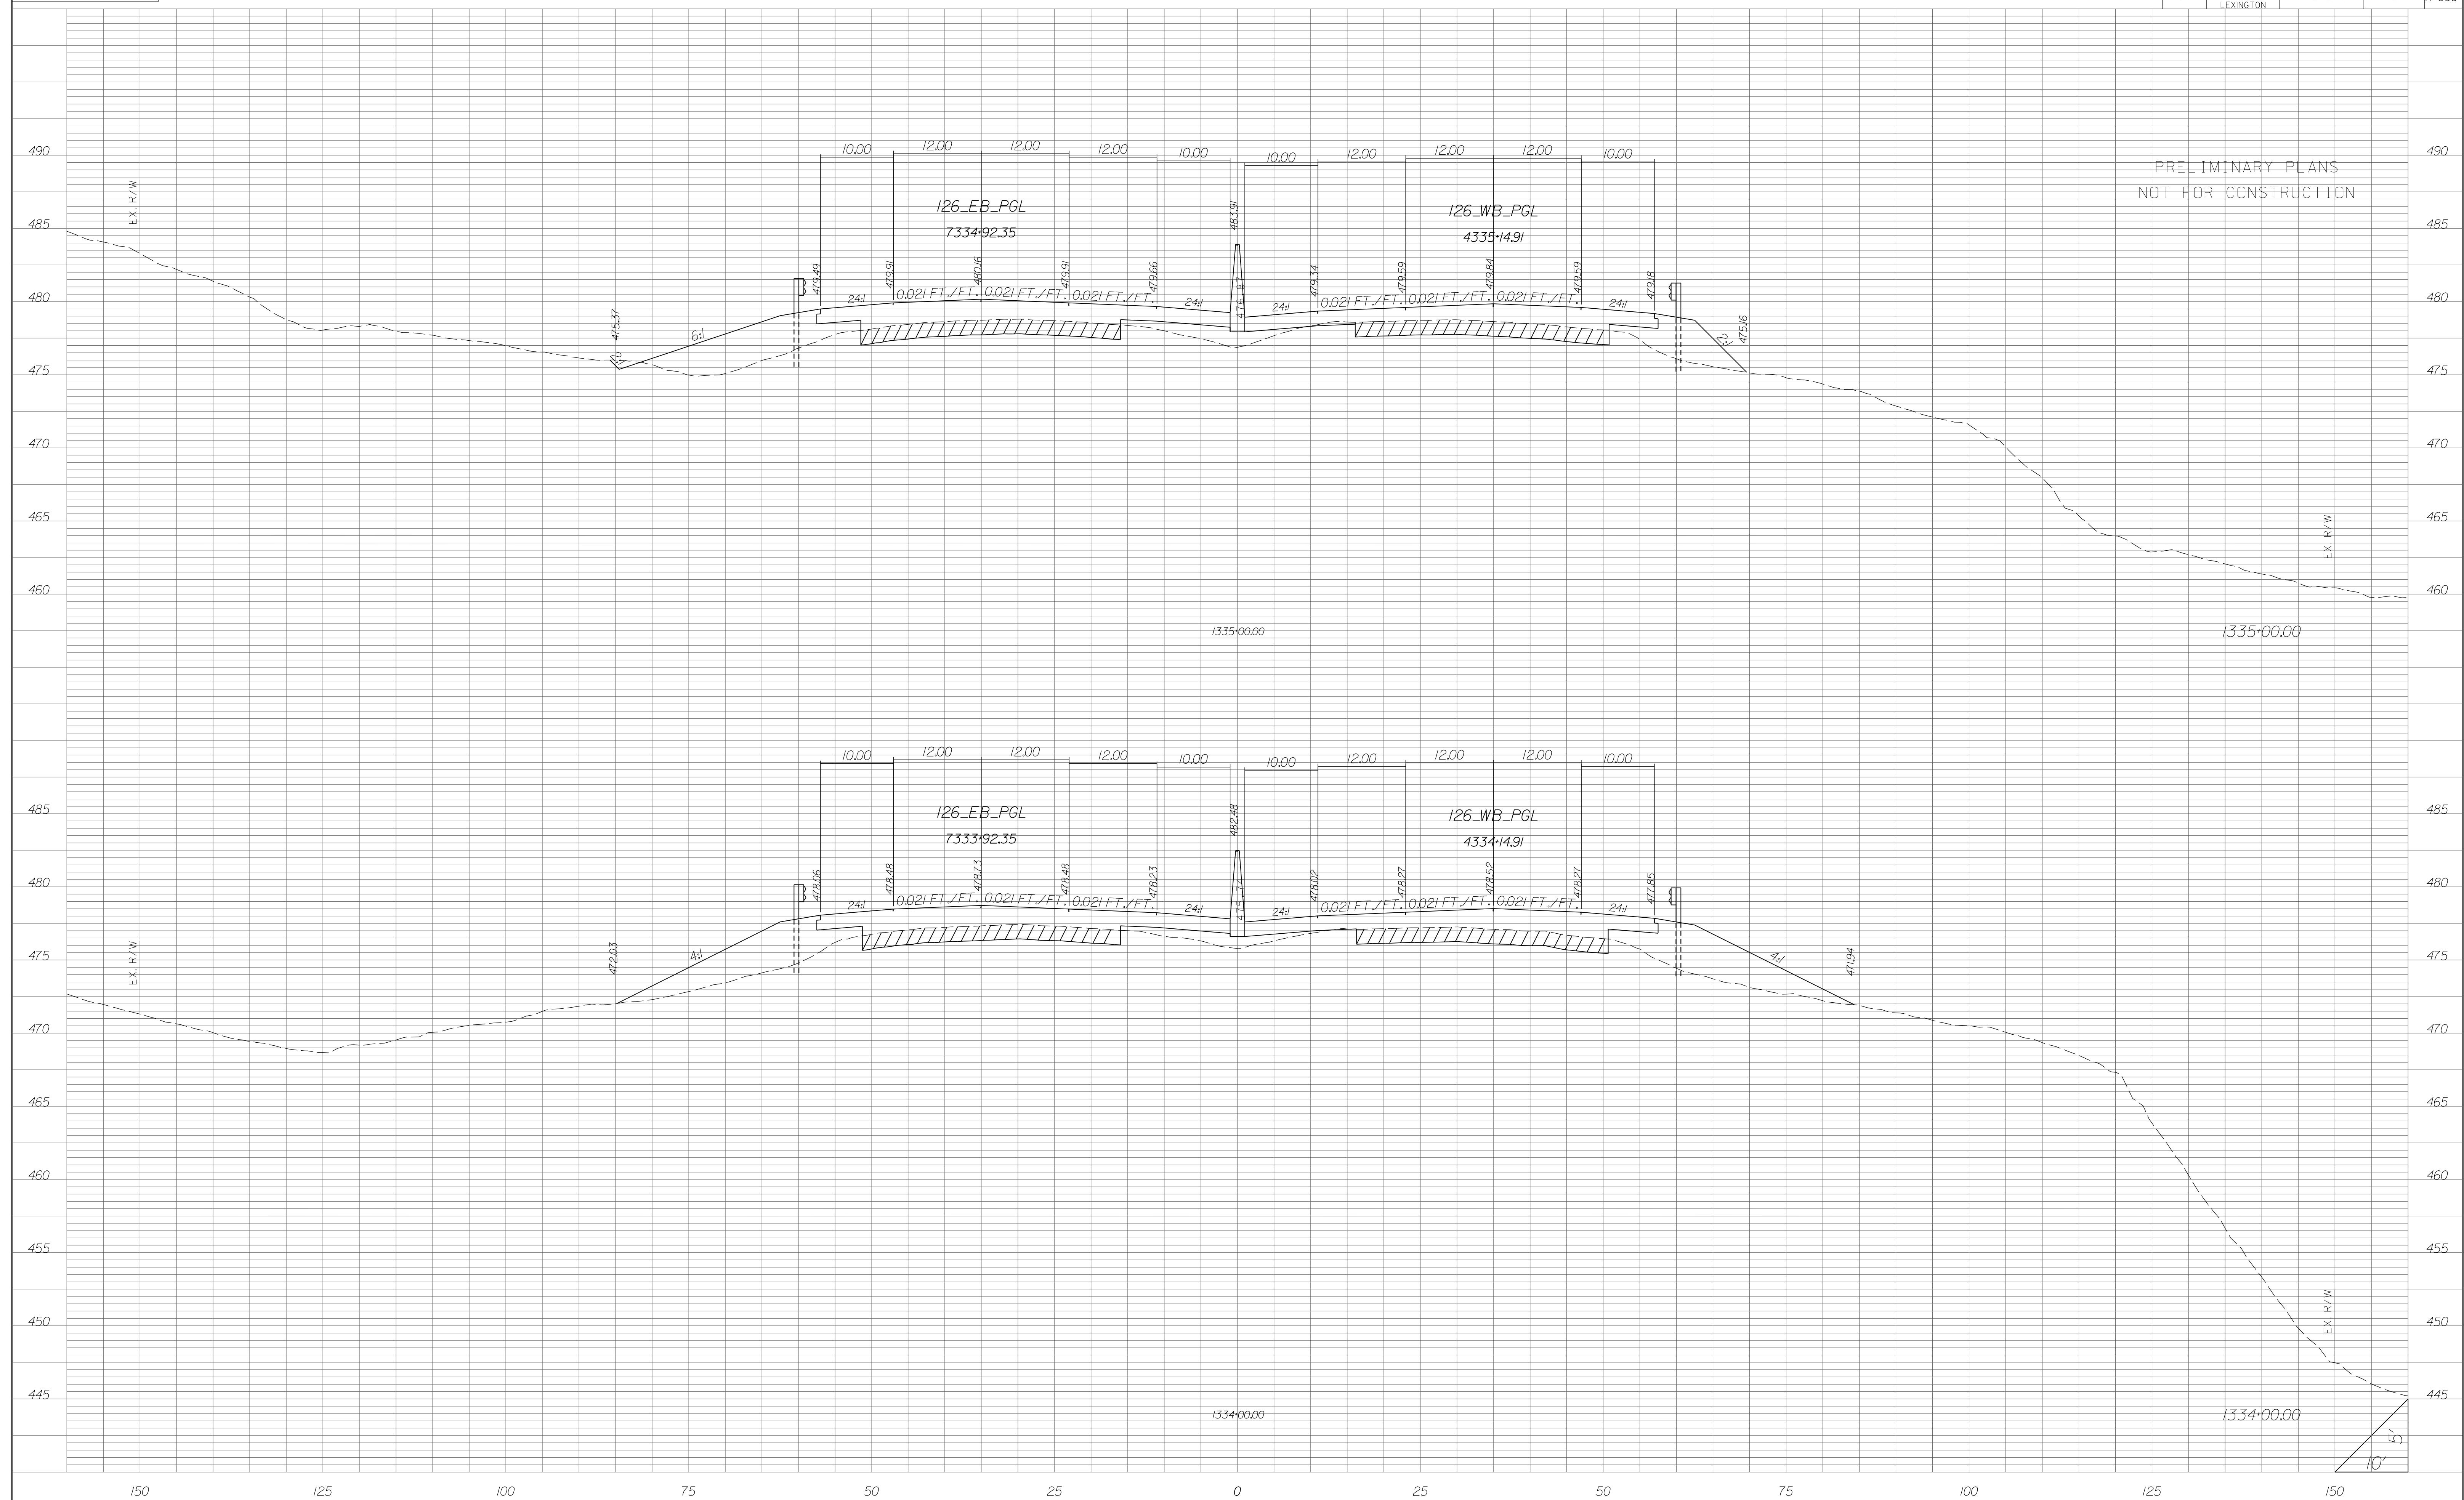


STATE	COUNTY	PROJECT ID	RD/RTE NO.	SHEET NO.
SC	NEWBERRY RICHLAND LEXINGTON	P029208	I-26	X-356

PRELIMINARY PLANS
NOT FOR CONSTRUCTION

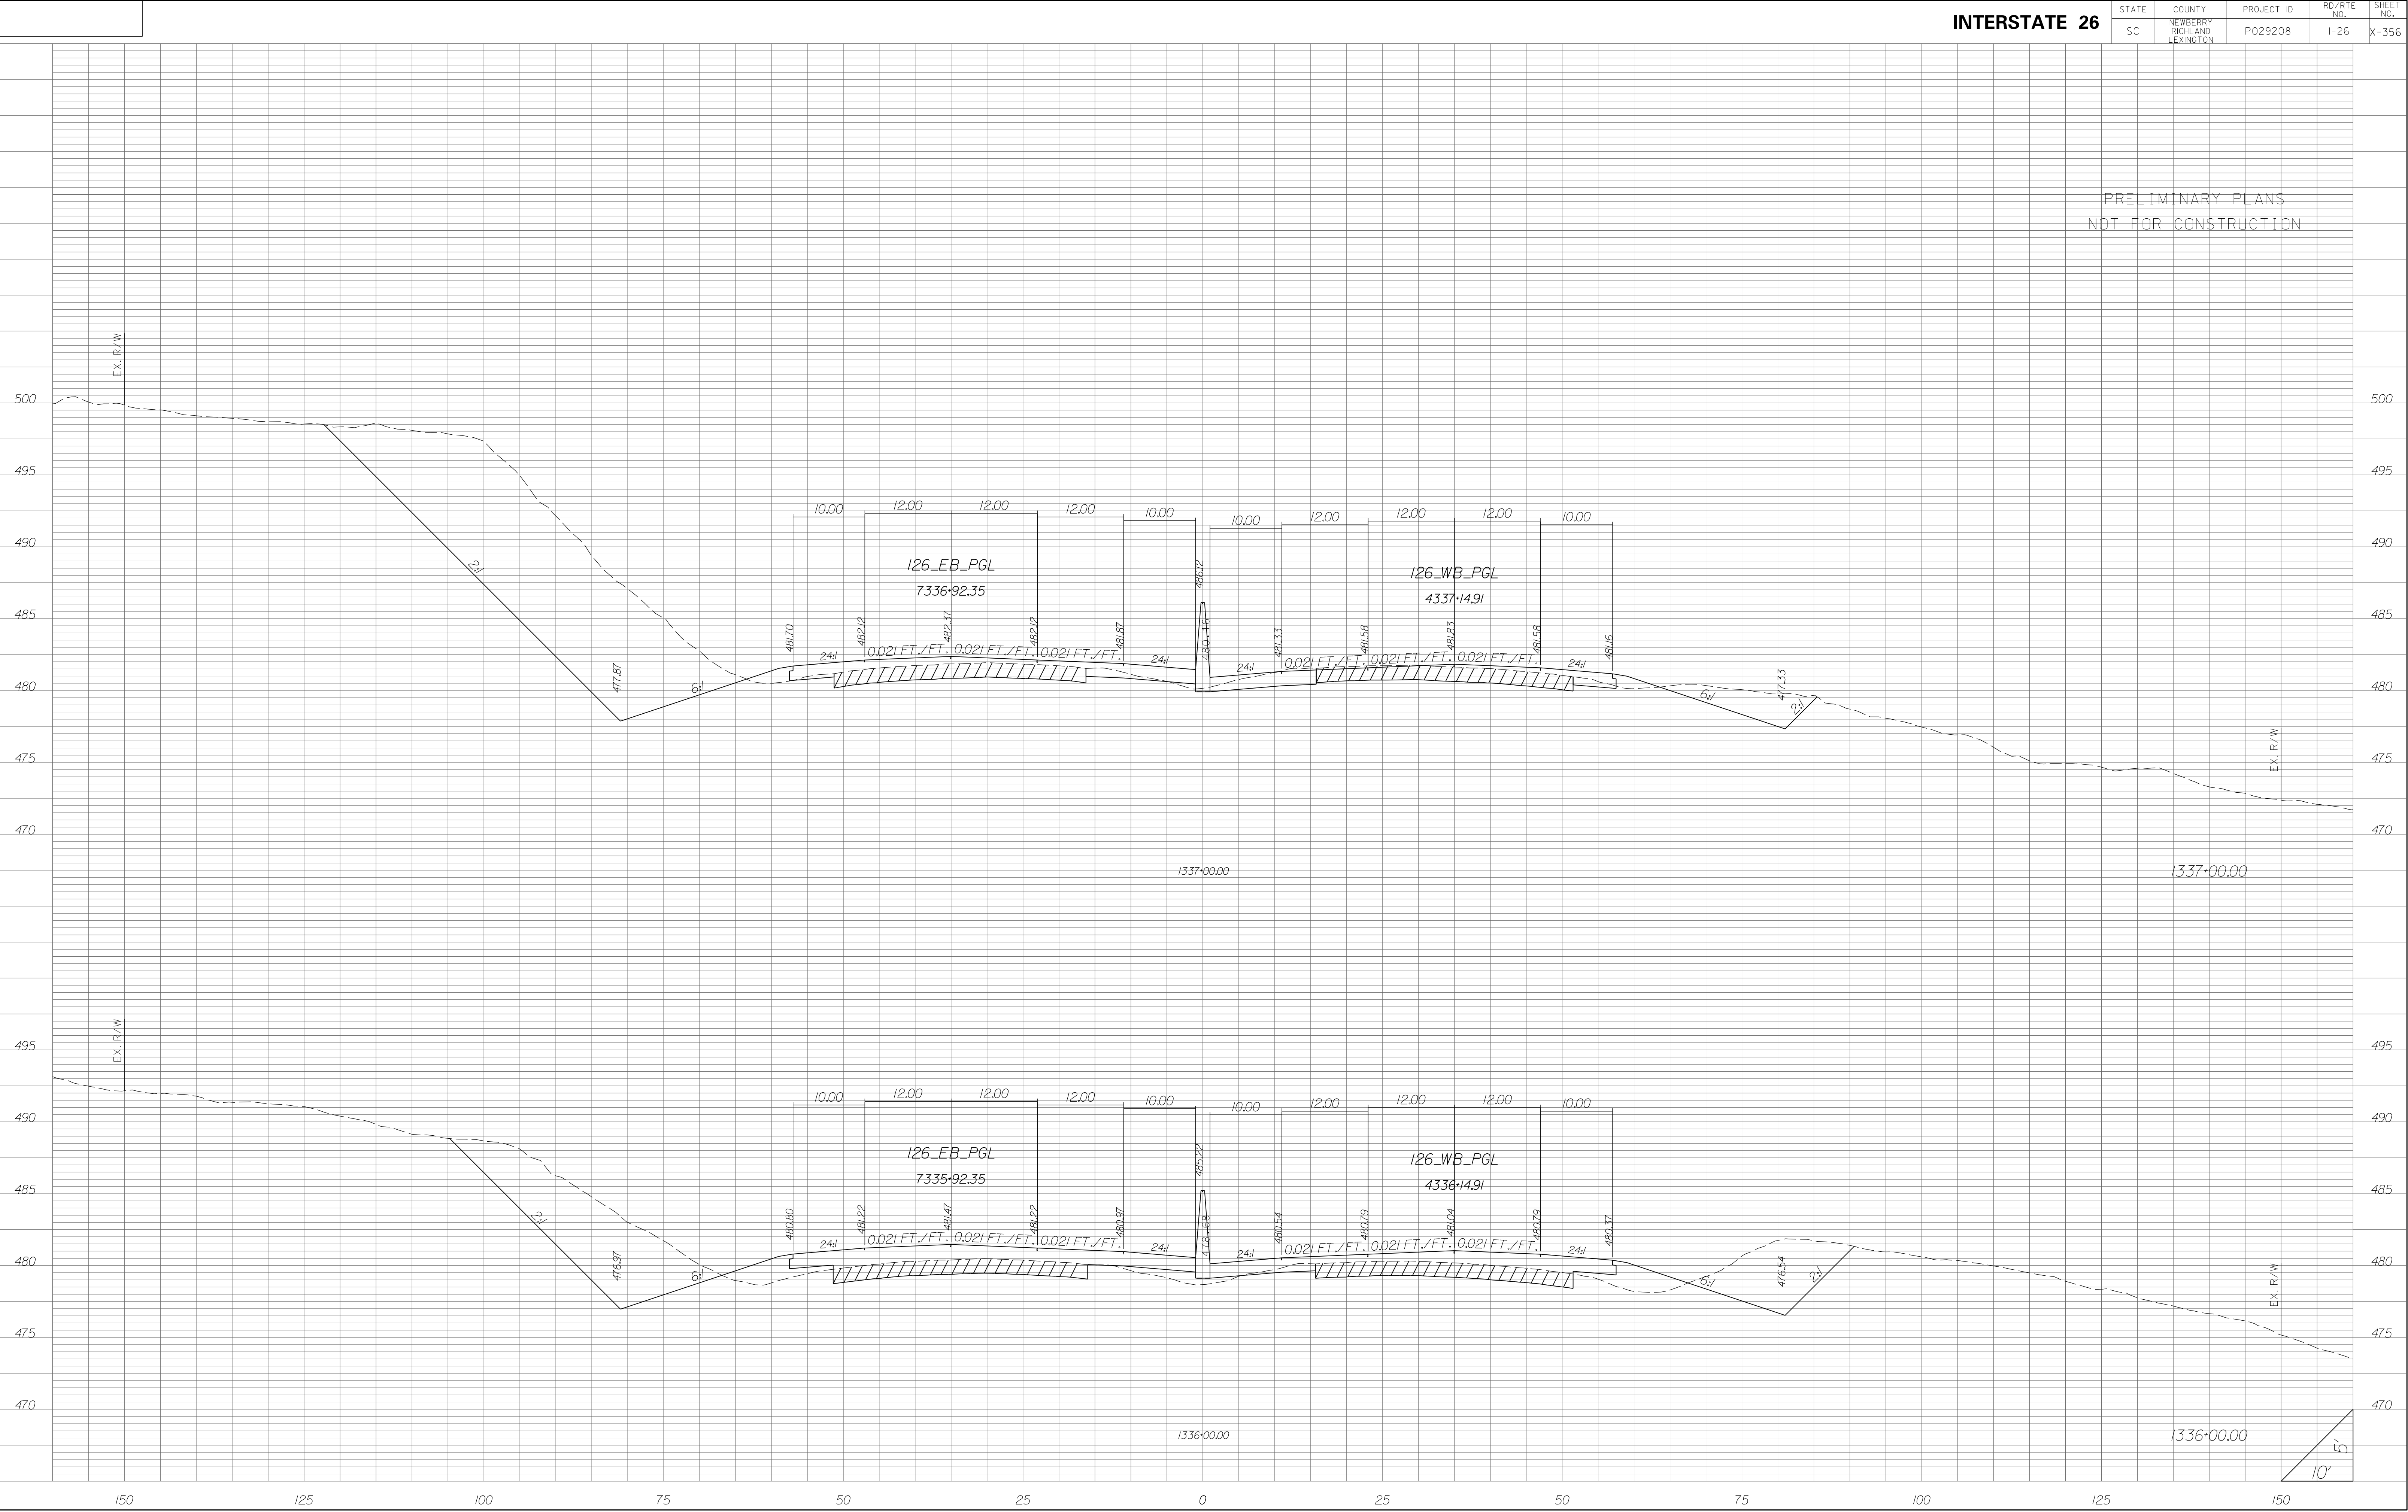


STATE	COUNTY	PROJECT ID	RD/RTE NO.	SHEET NO.
SC	NEWBERRY RICHLAND LEXINGTON	P029208	1-26	X-357

PRELIMINARY PLANS
NOT FOR CONSTRUCTION

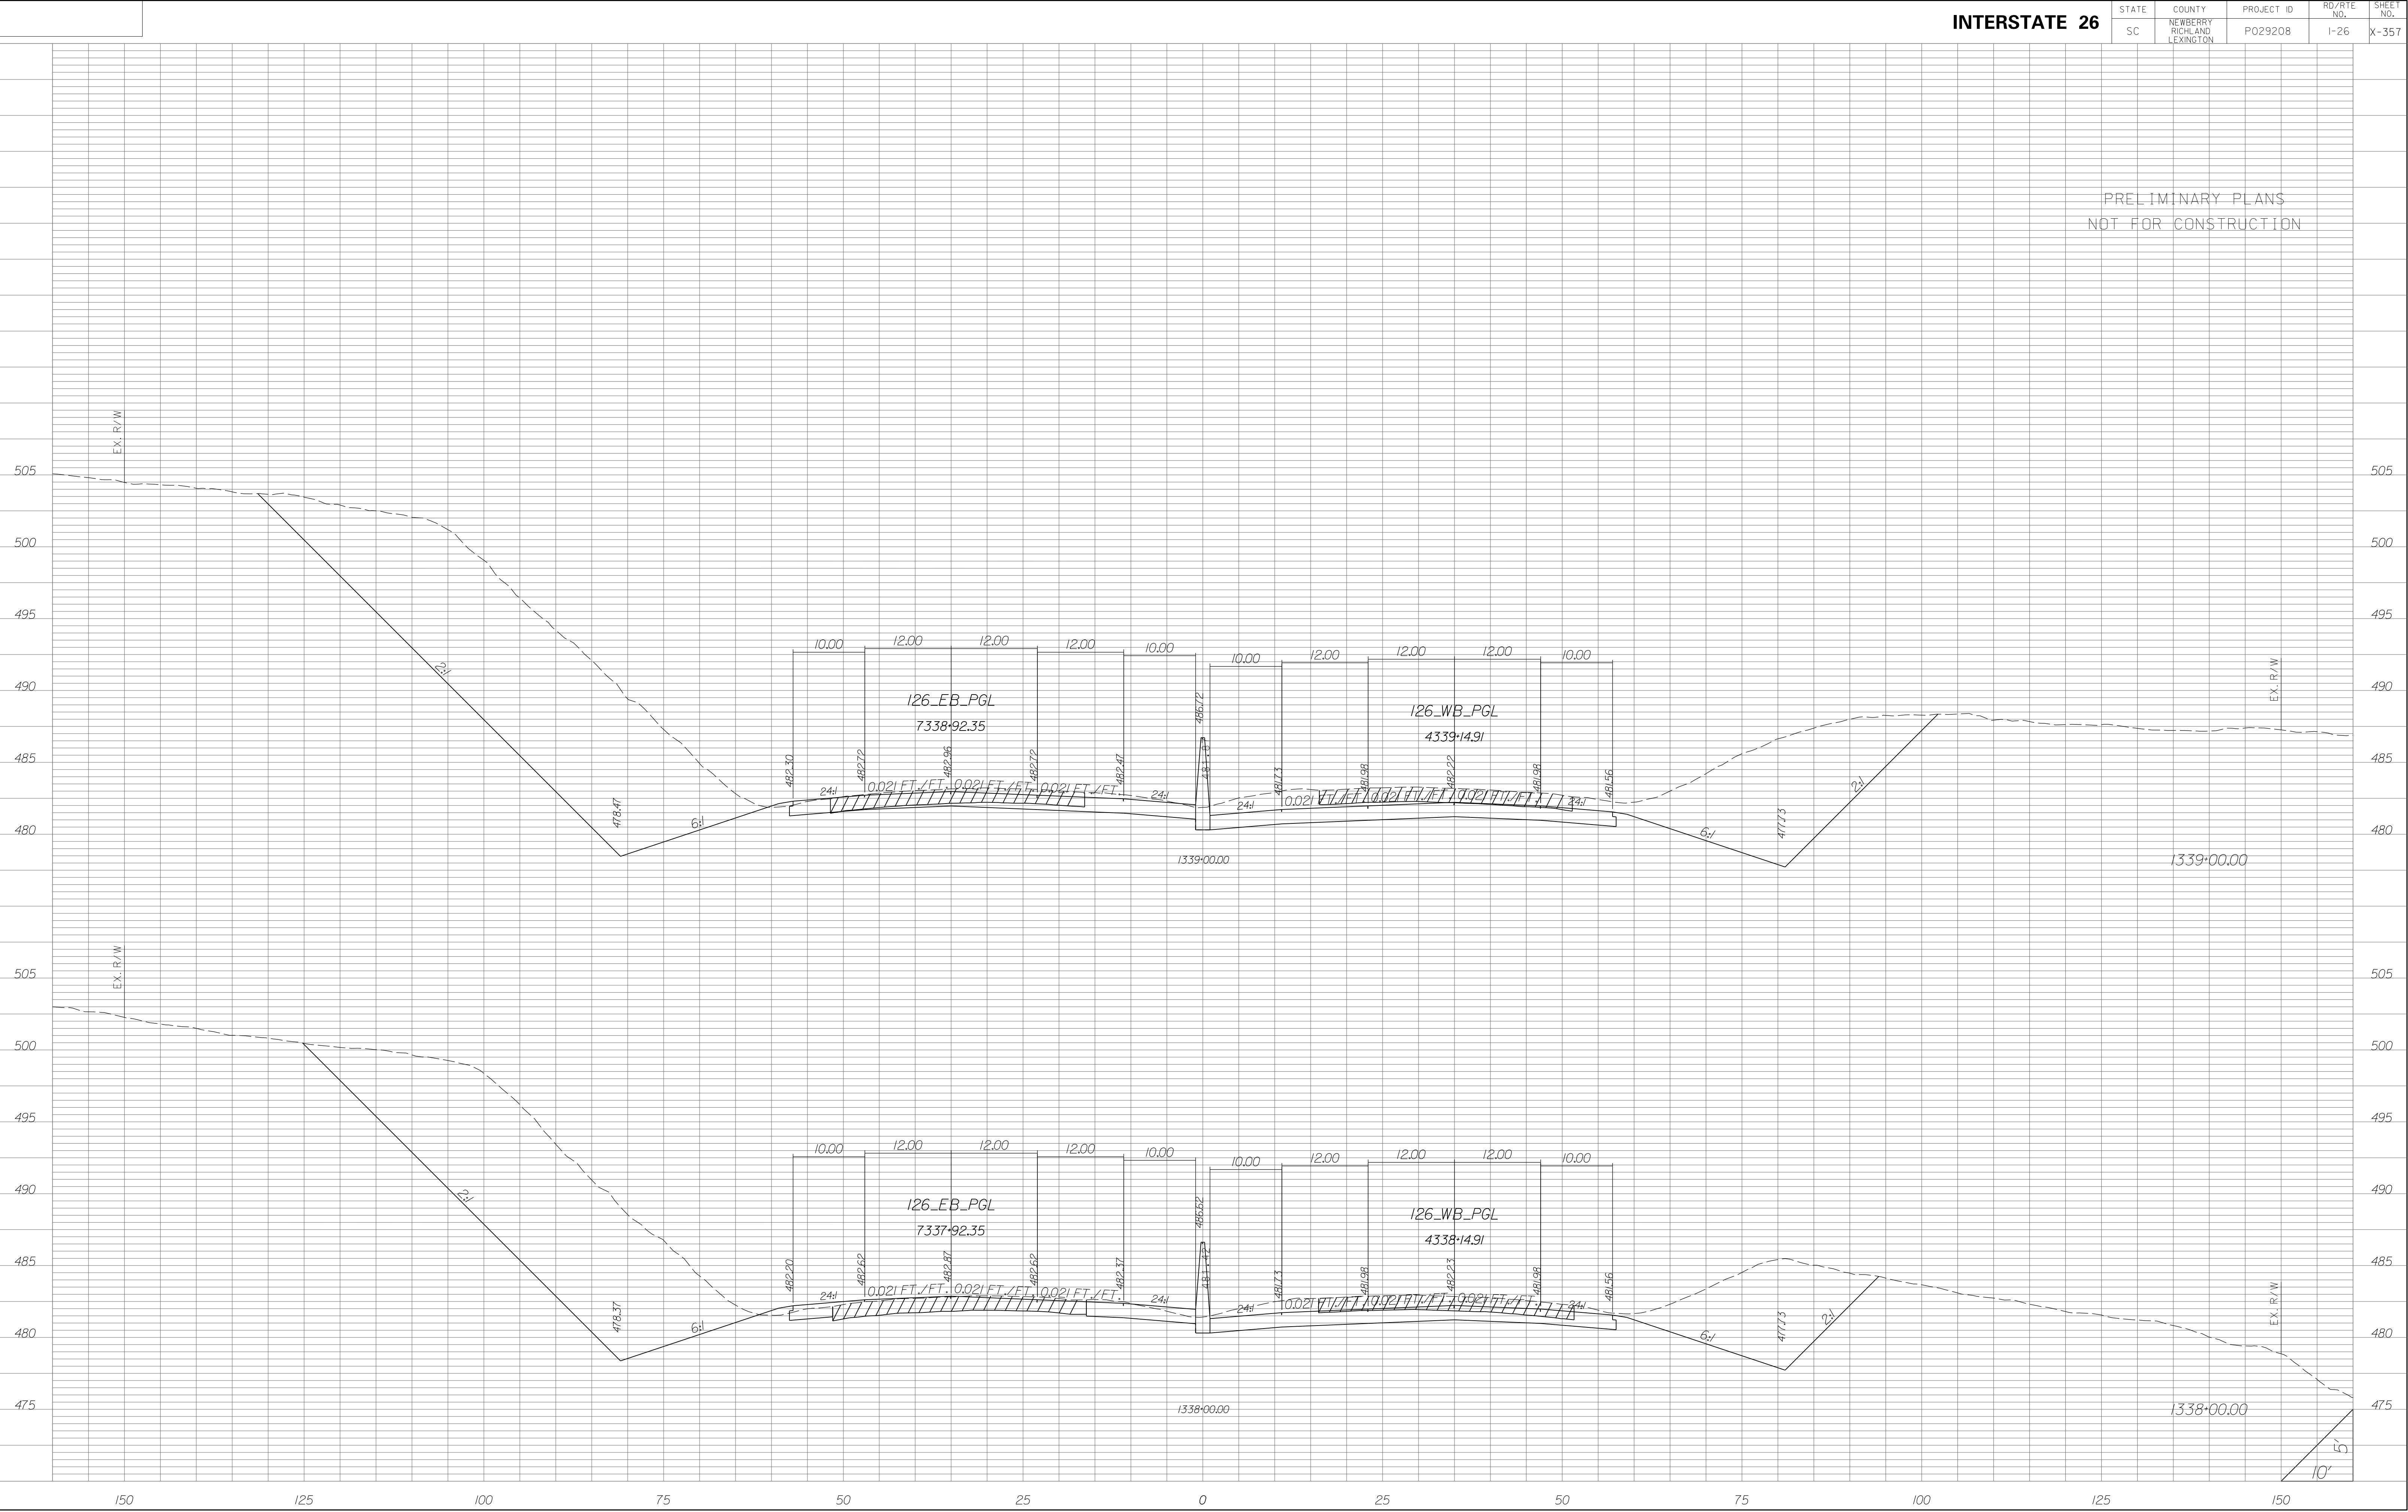


STATE	COUNTY	PROJECT ID	RD/RTE NO.	SHEET NO.
SC	NEWBERRY RICHLAND LEXINGTON	P029208	1-26	X-359

PRELIMINARY PLANS
NOT FOR CONSTRUCTION

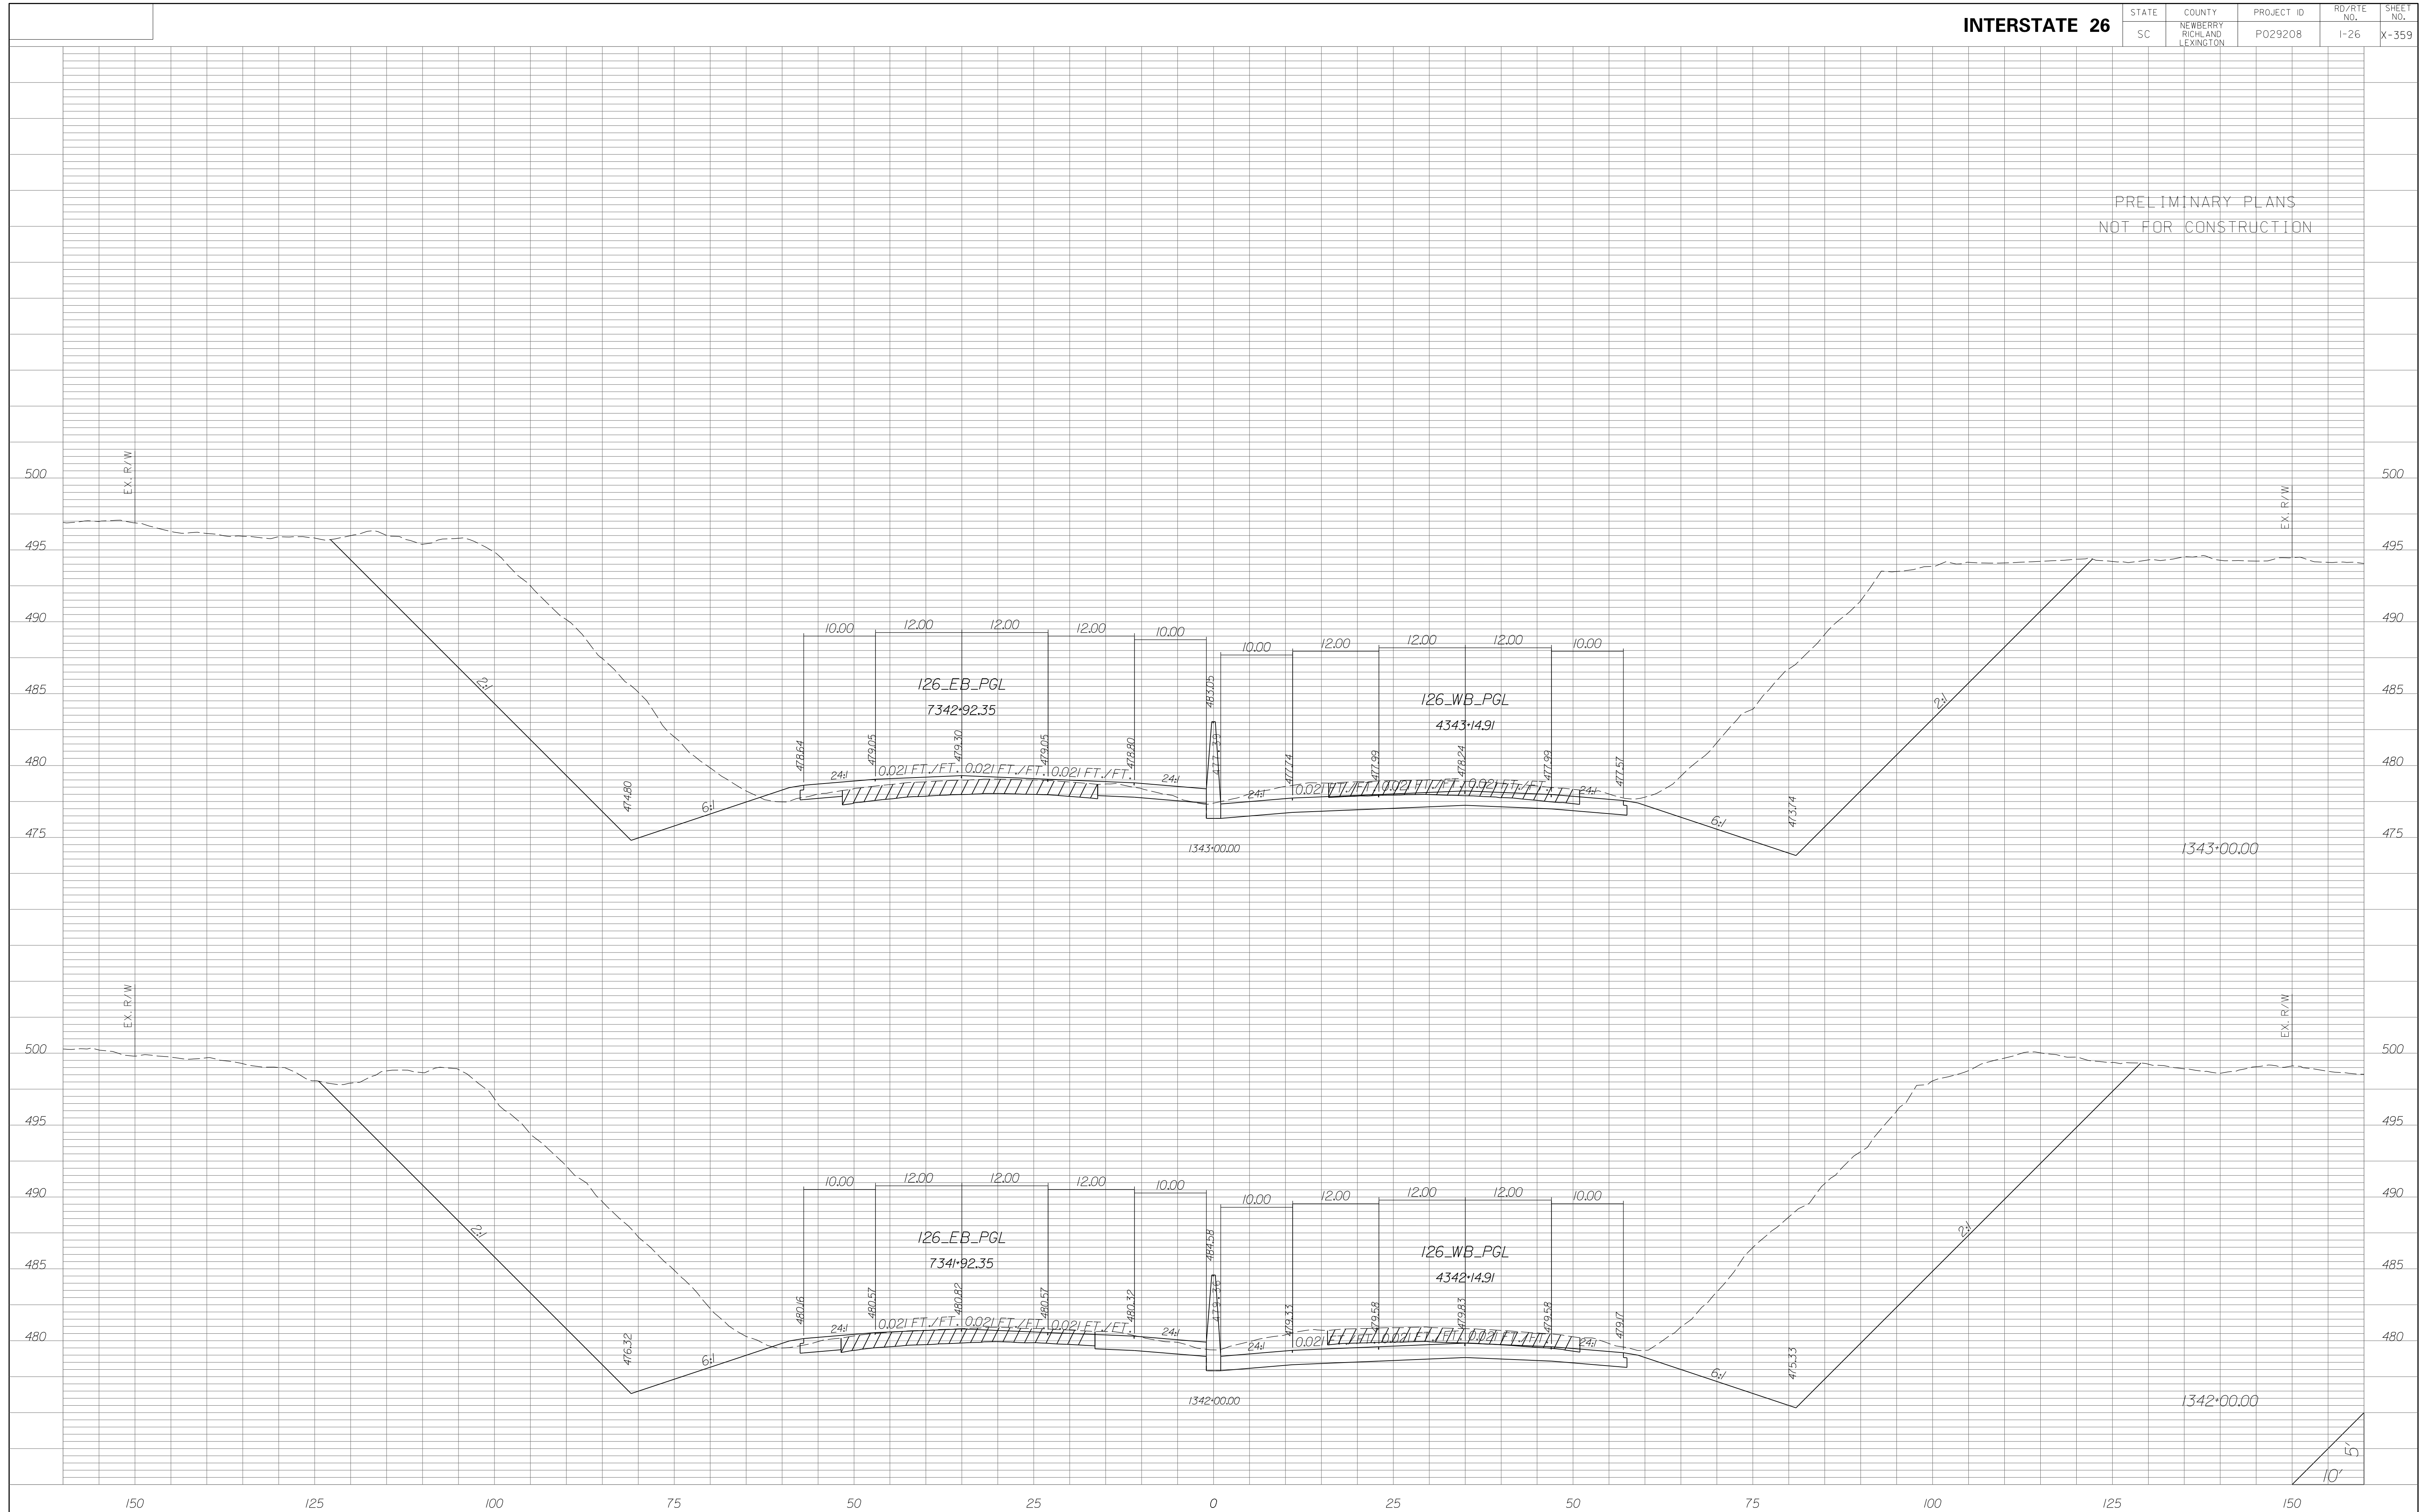


STATE	COUNTY	PROJECT ID	RD/RTE NO.	SHEET NO.
SC	NEWBERRY RICHLAND LEXINGTON	P029208	I-26	X-360

PRELIMINARY PLANS
NOT FOR CONSTRUCTION

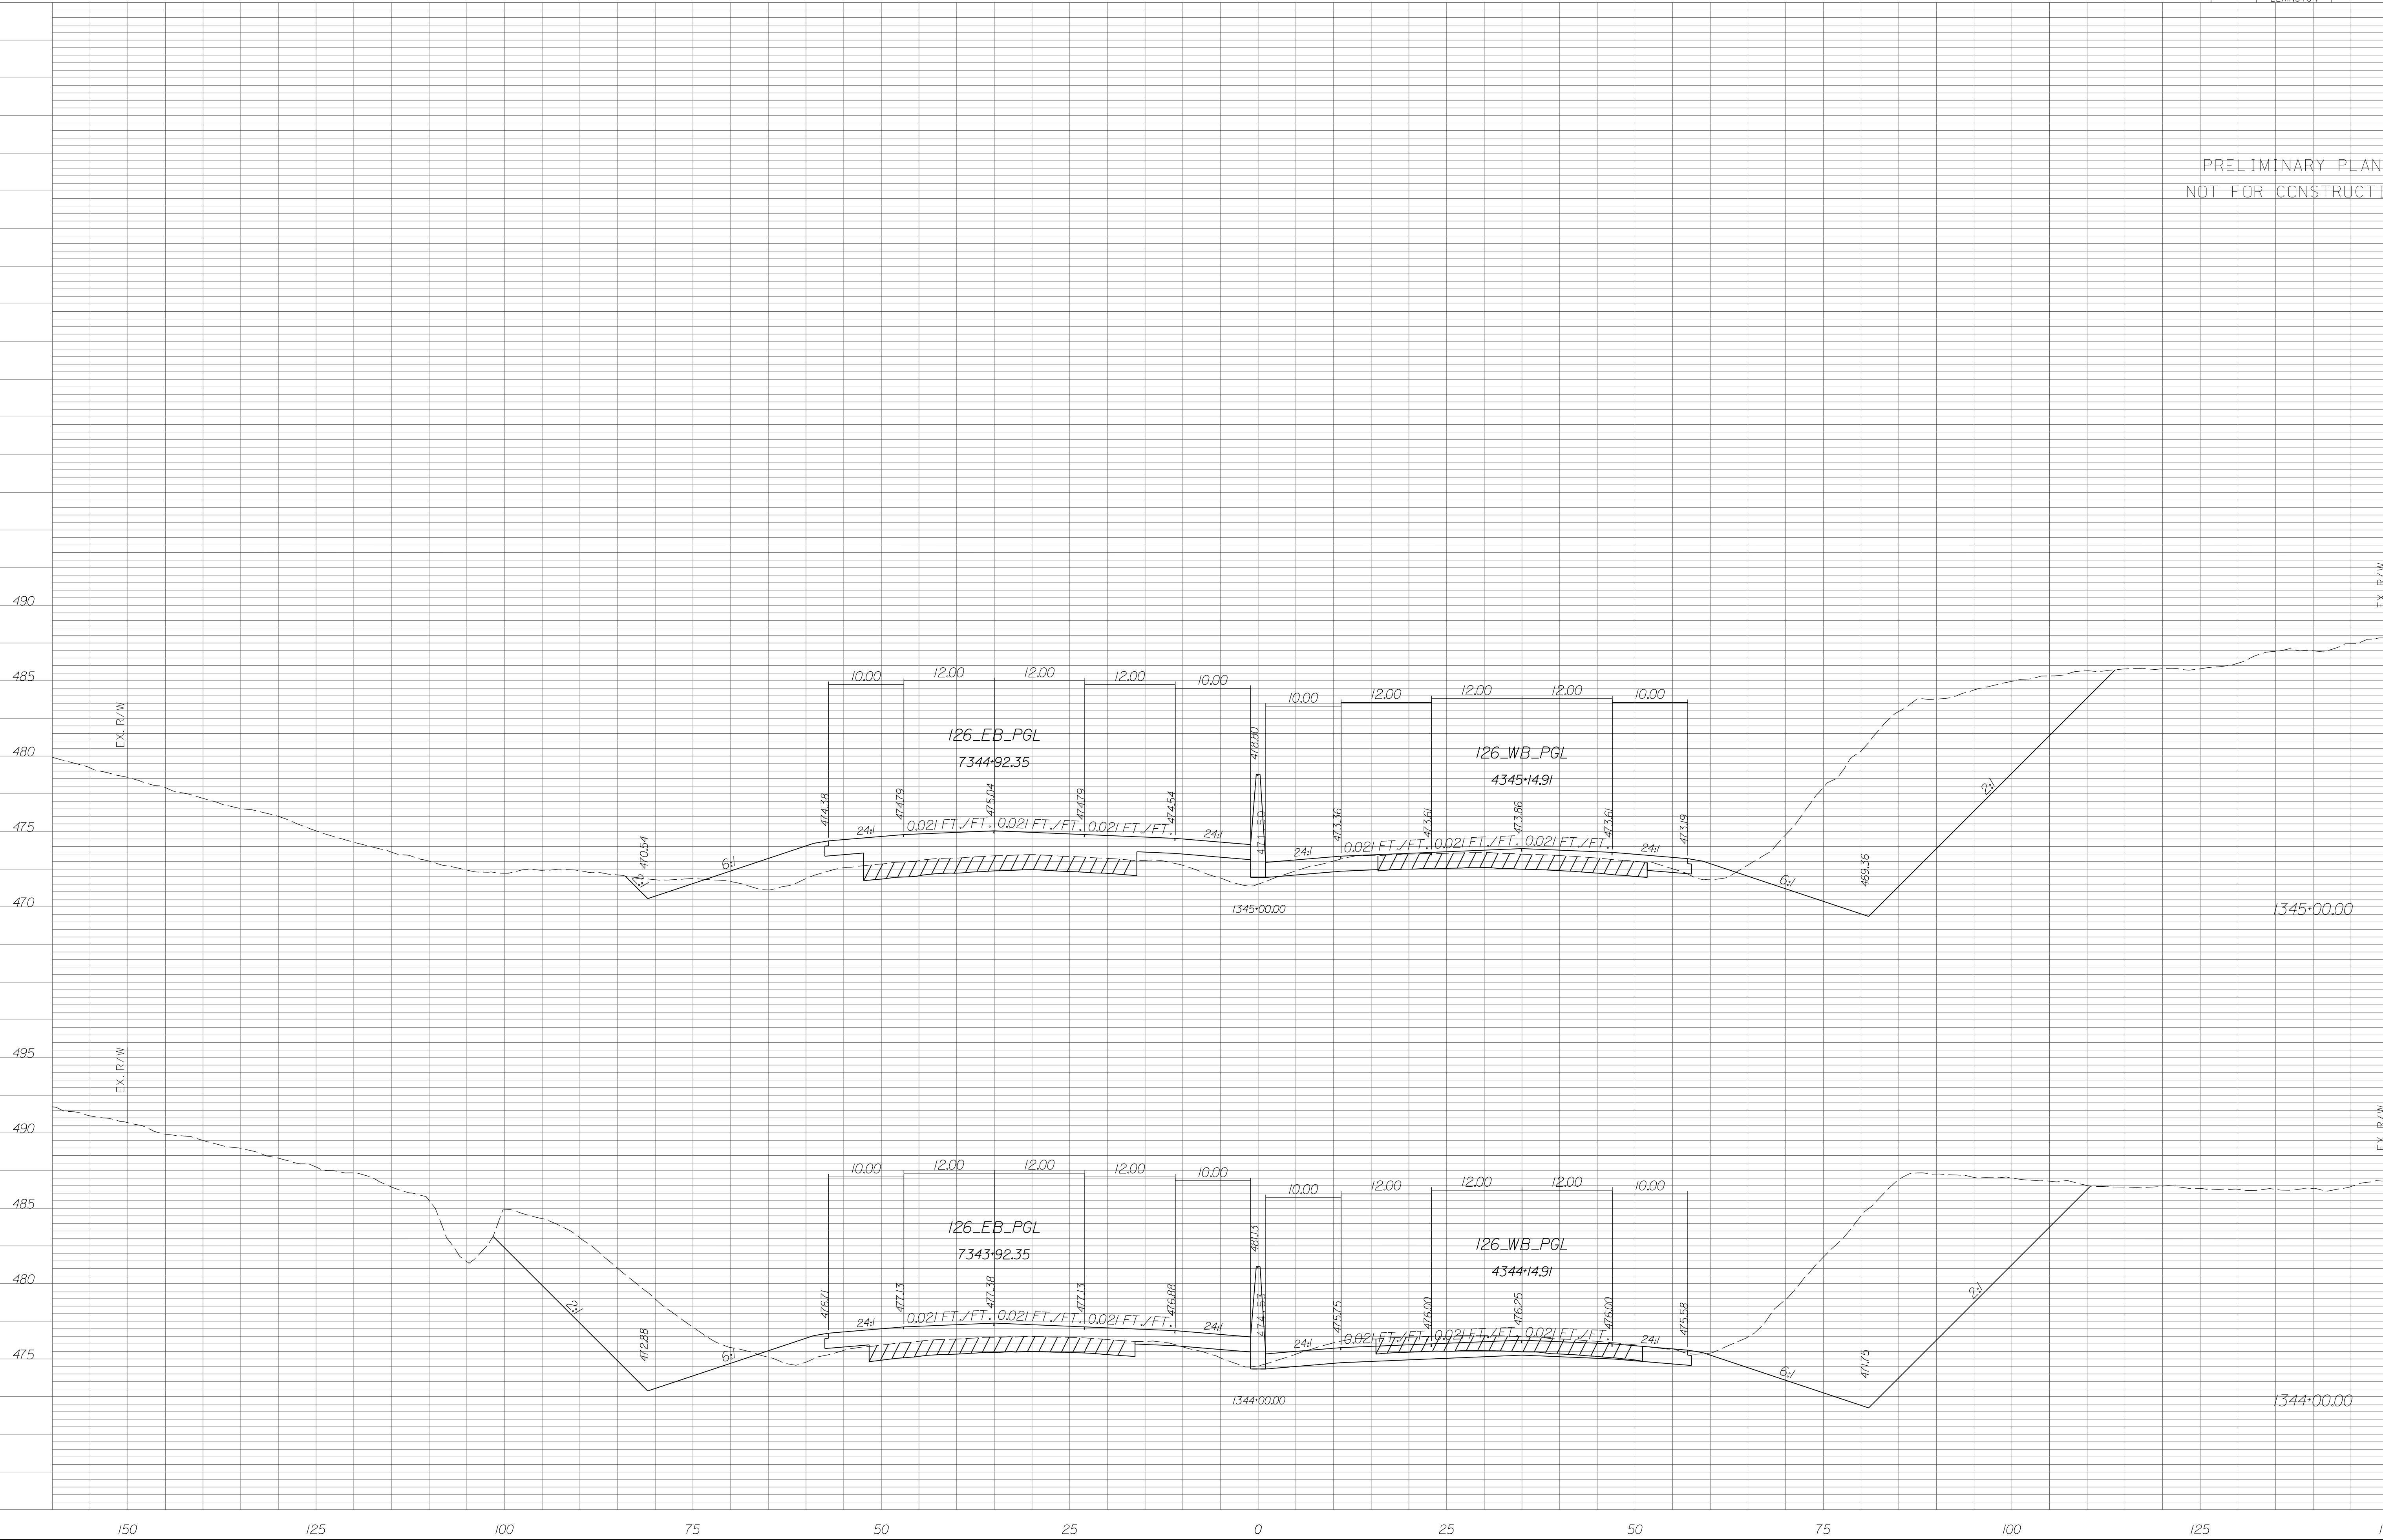


STATE	COUNTY	PROJECT ID	RD/RTE NO.	SHEET NO.
SC	NEWBERRY RICHLAND LEXINGTON	P029208	I-26	X-361

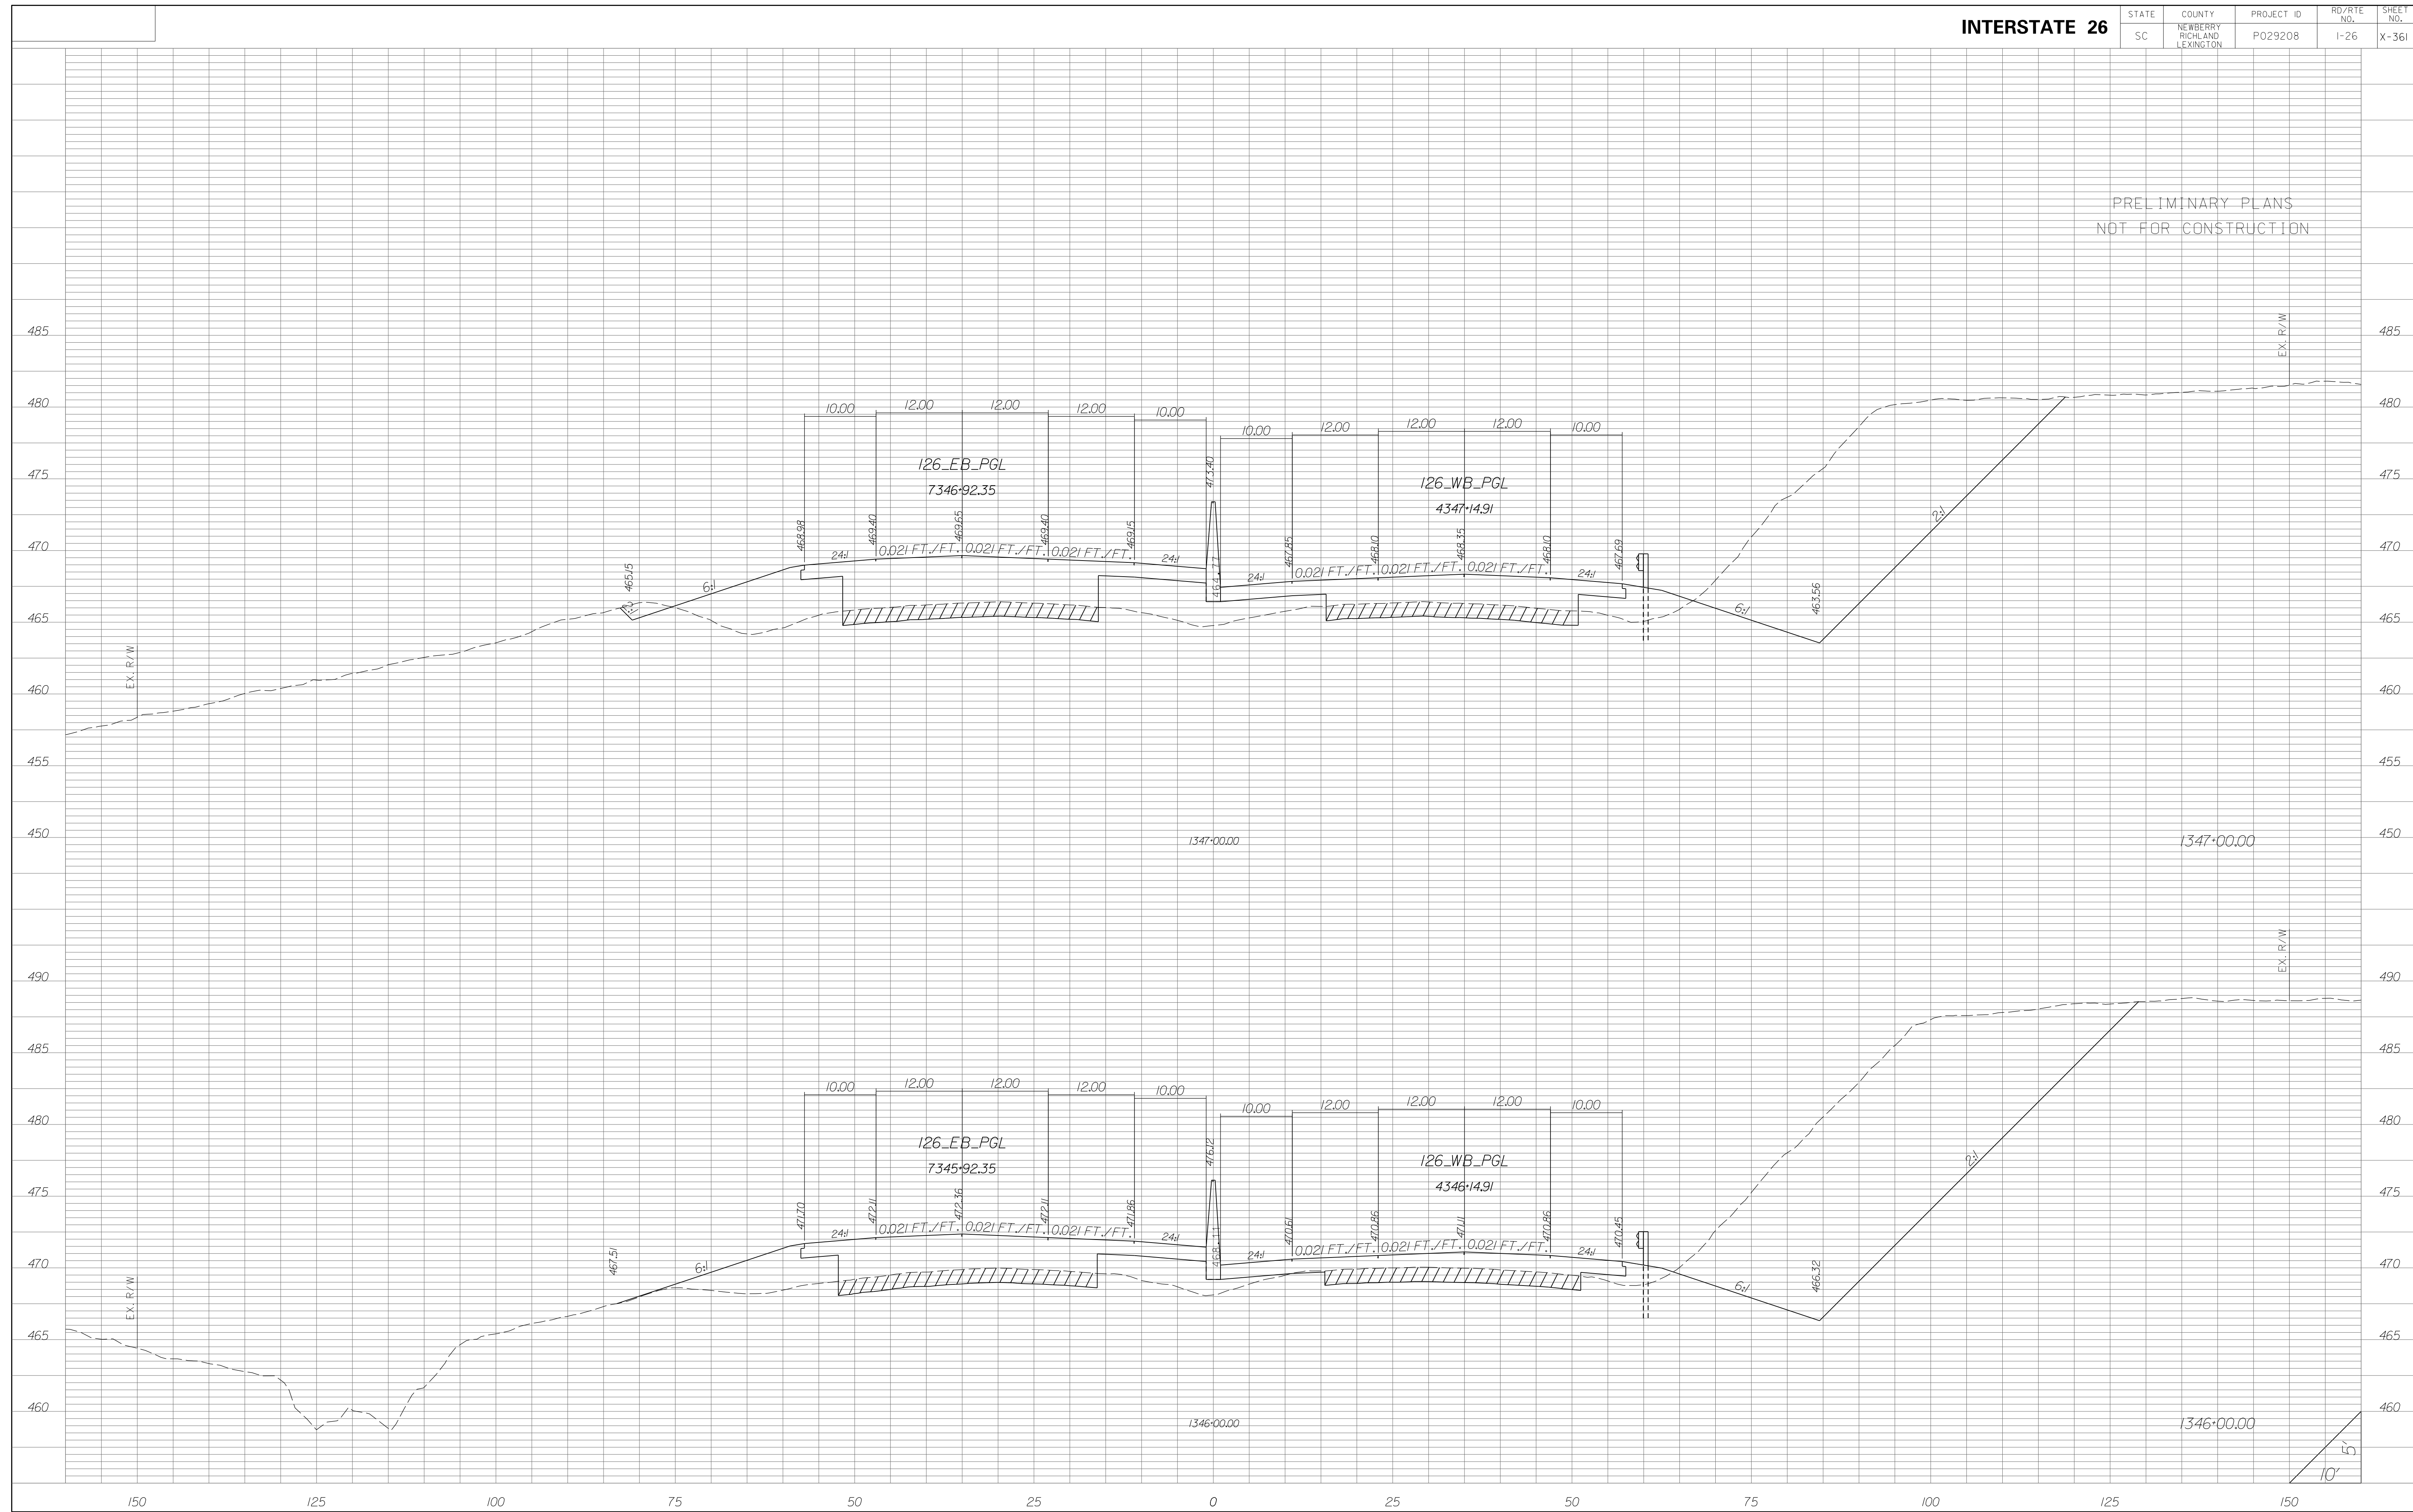


STATE	COUNTY	PROJECT ID	RD/RTE NO.	SHEET NO.
SC	NEWBERRY RICHLAND LEXINGTON	P029208	I-26	X-362

PRELIMINARY PLANS
NOT FOR CONSTRUCTION

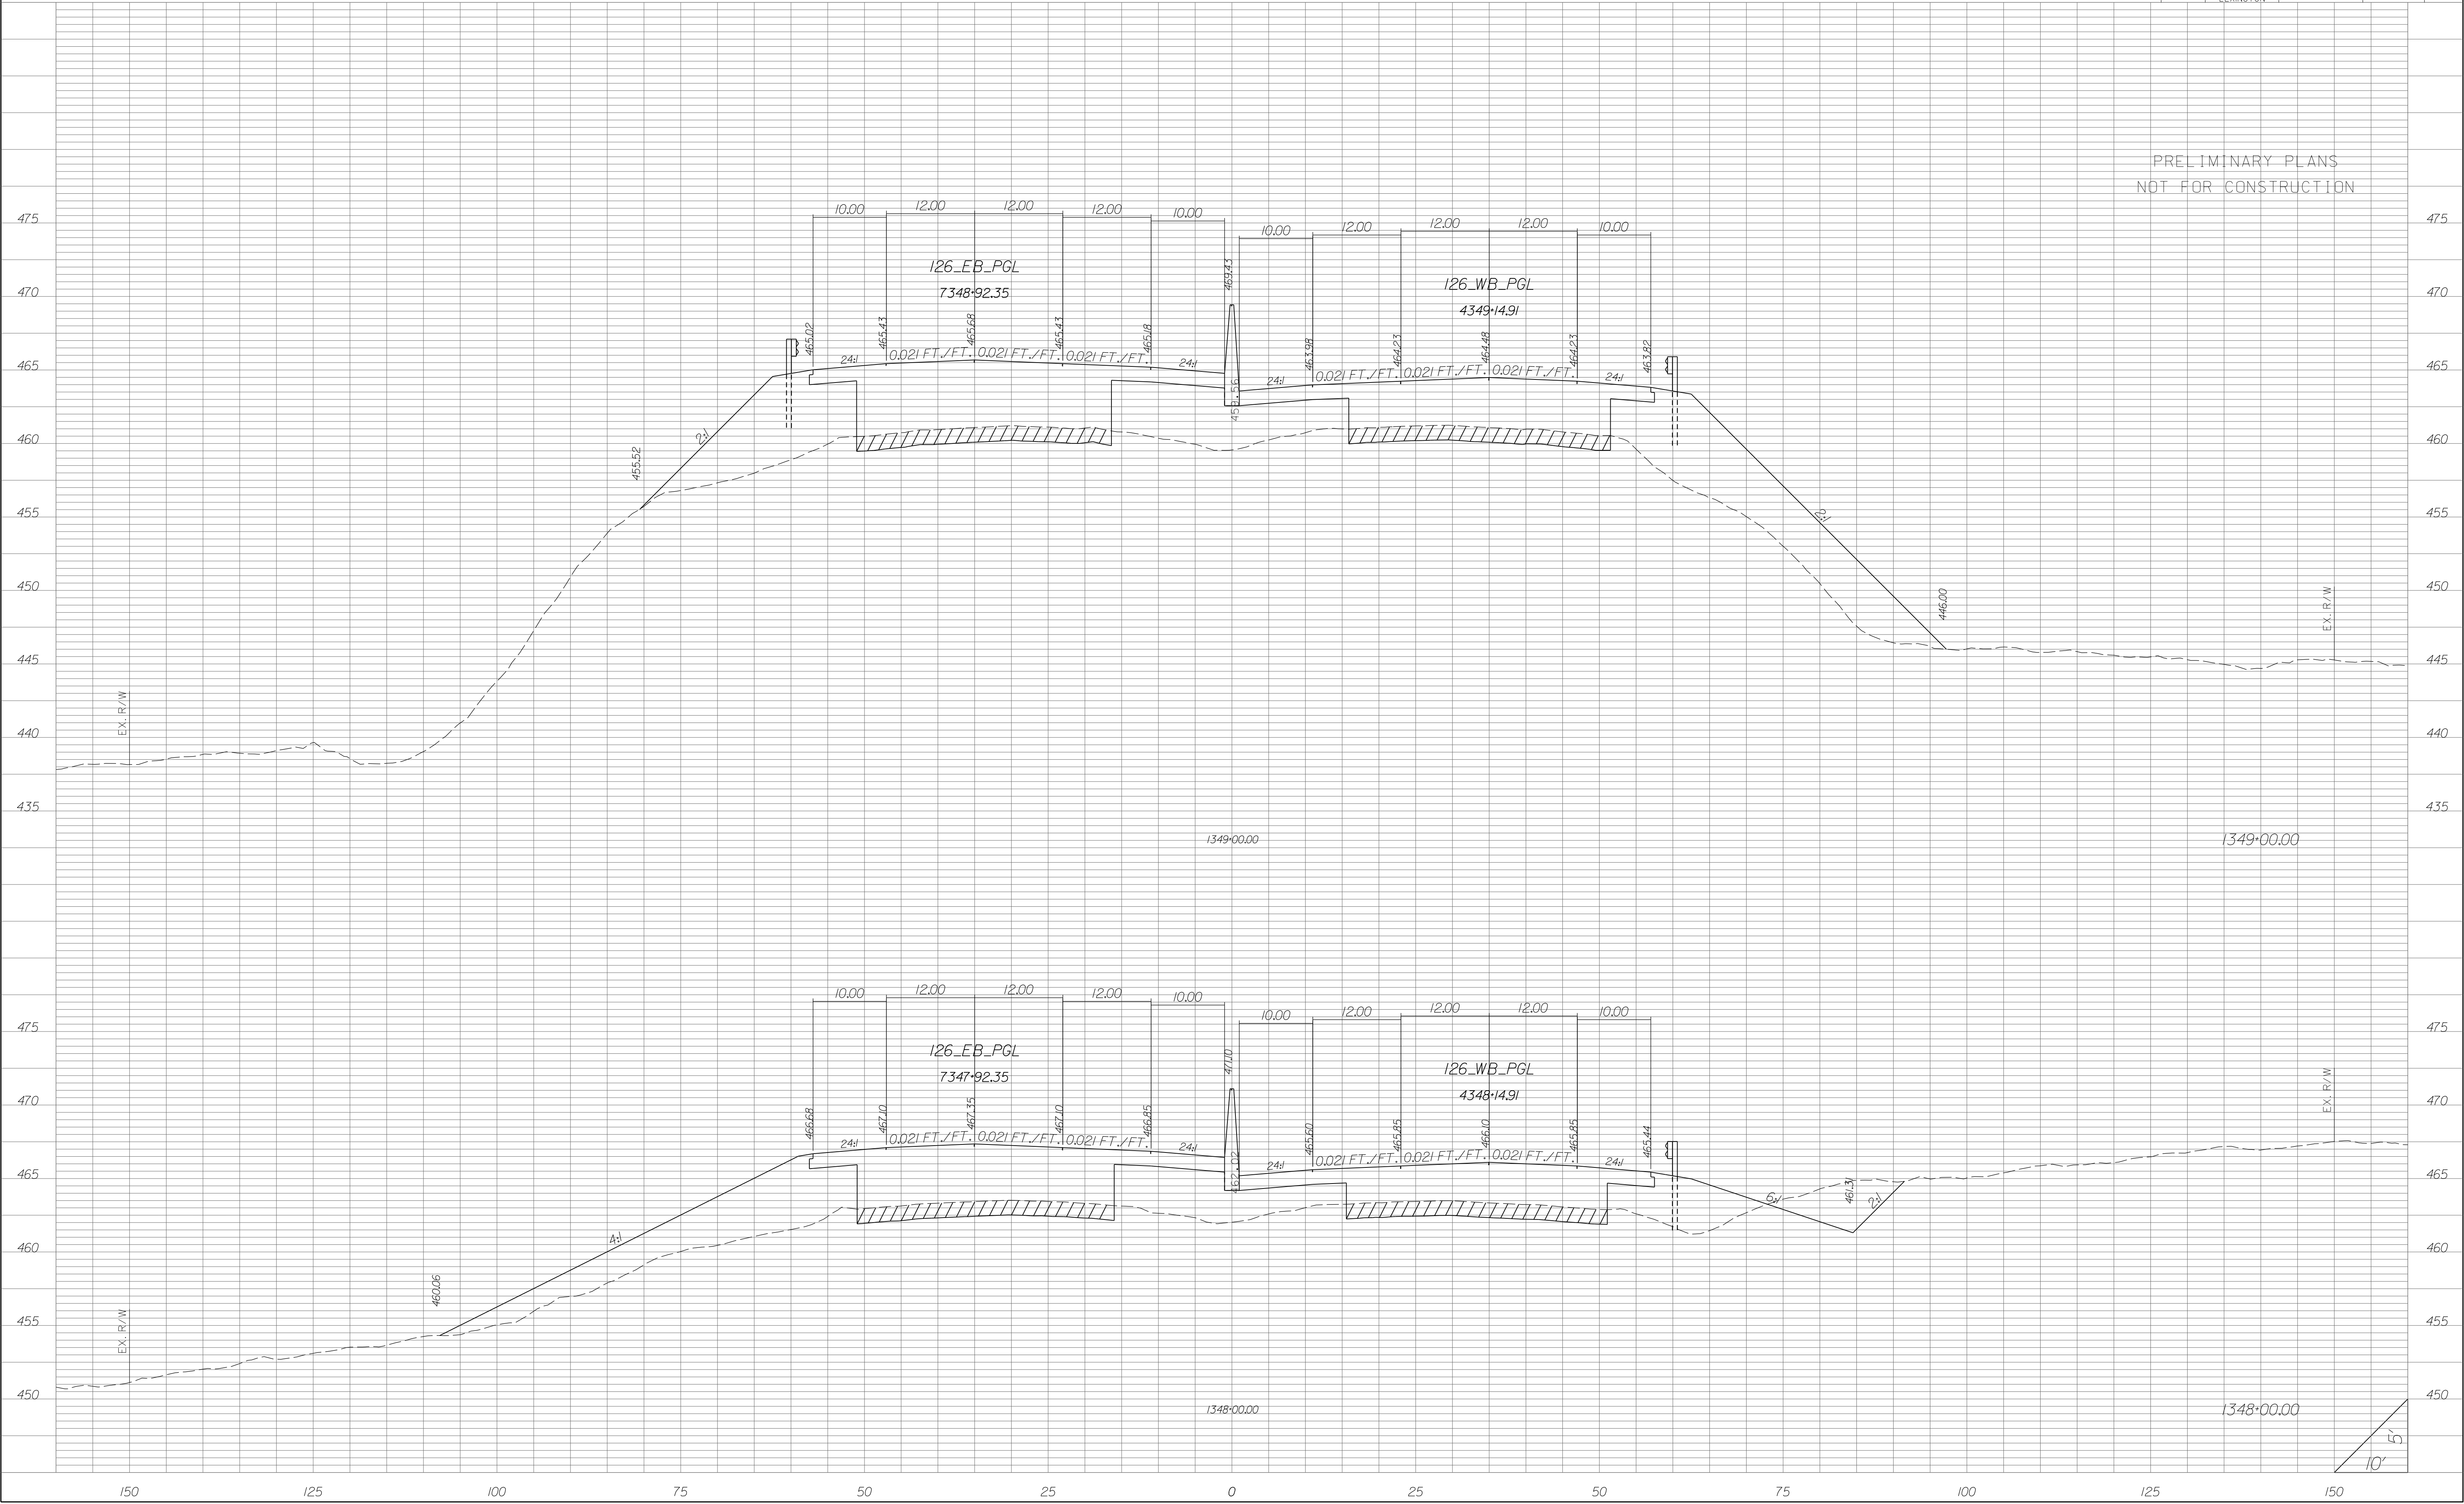


STATE	COUNTY	PROJECT ID	RD/RTE NO.	SHEET NO.
SC	NEWBERRY RICHLAND LEXINGTON	P029208	I-26	X-363


PRELIMINARY PLANS
NOT FOR CONSTRUCTION

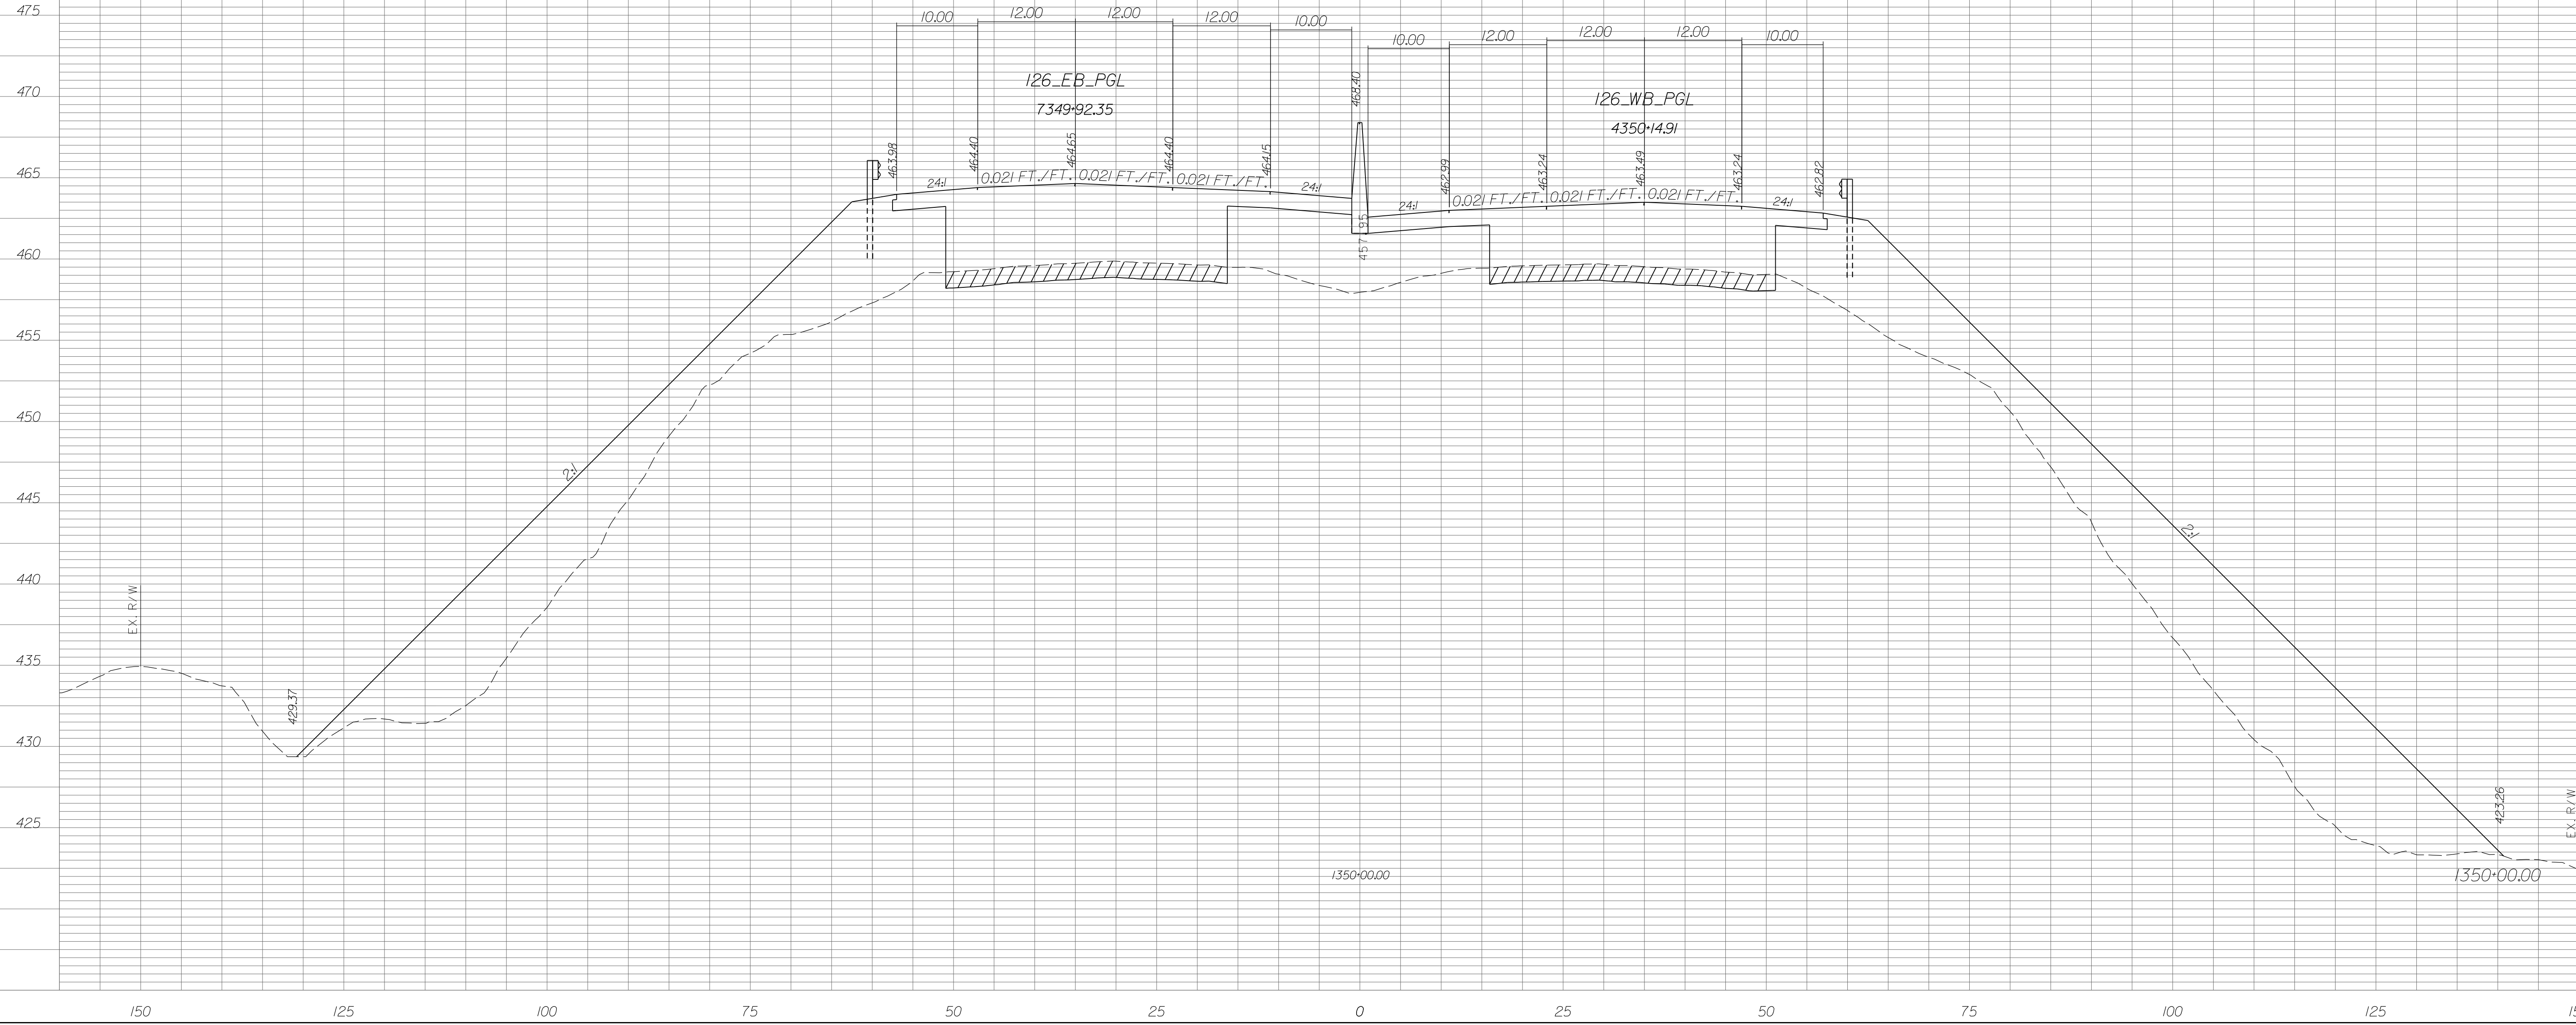

STATE	COUNTY	PROJECT ID	RD/RTE NO.	SHEET NO.
SC	NEWBERRY RICHLAND LEXINGTON	P029208	I-26	X-365

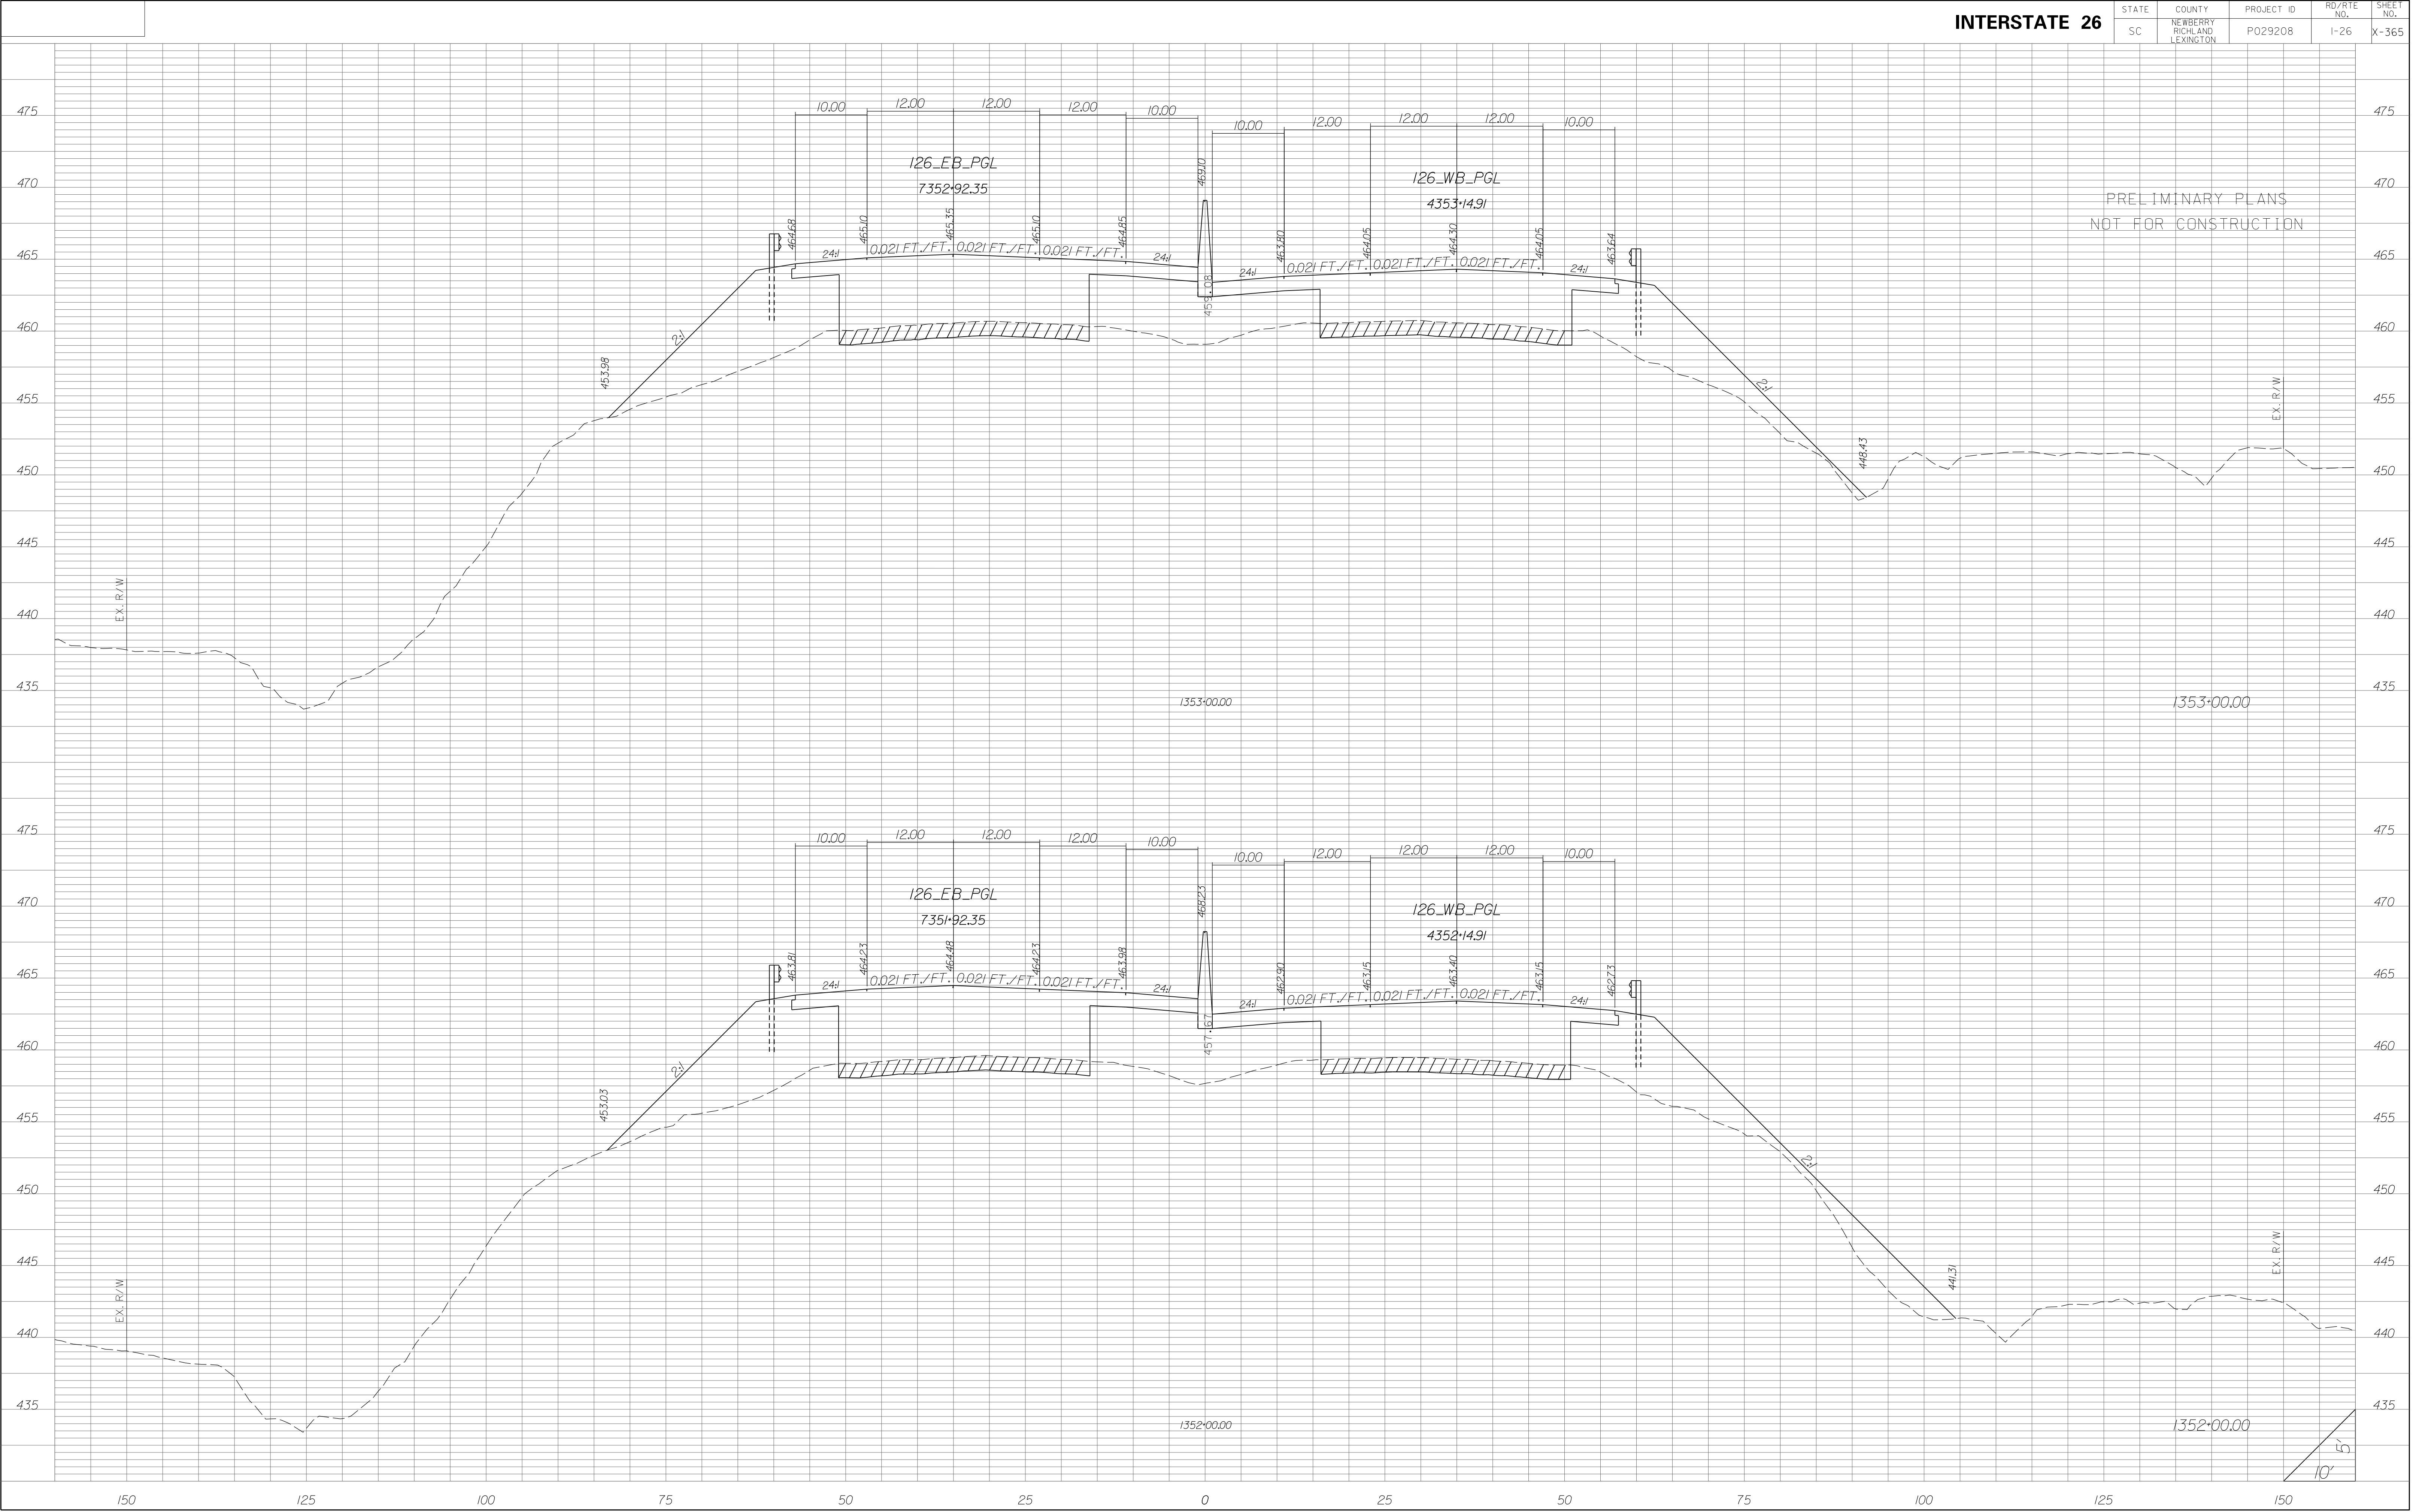


STATE	COUNTY	PROJECT ID	RD/RTE NO.	SHEET NO.
SC	NEWBERRY RICHLAND LEXINGTON	P029208	I-26	X-366

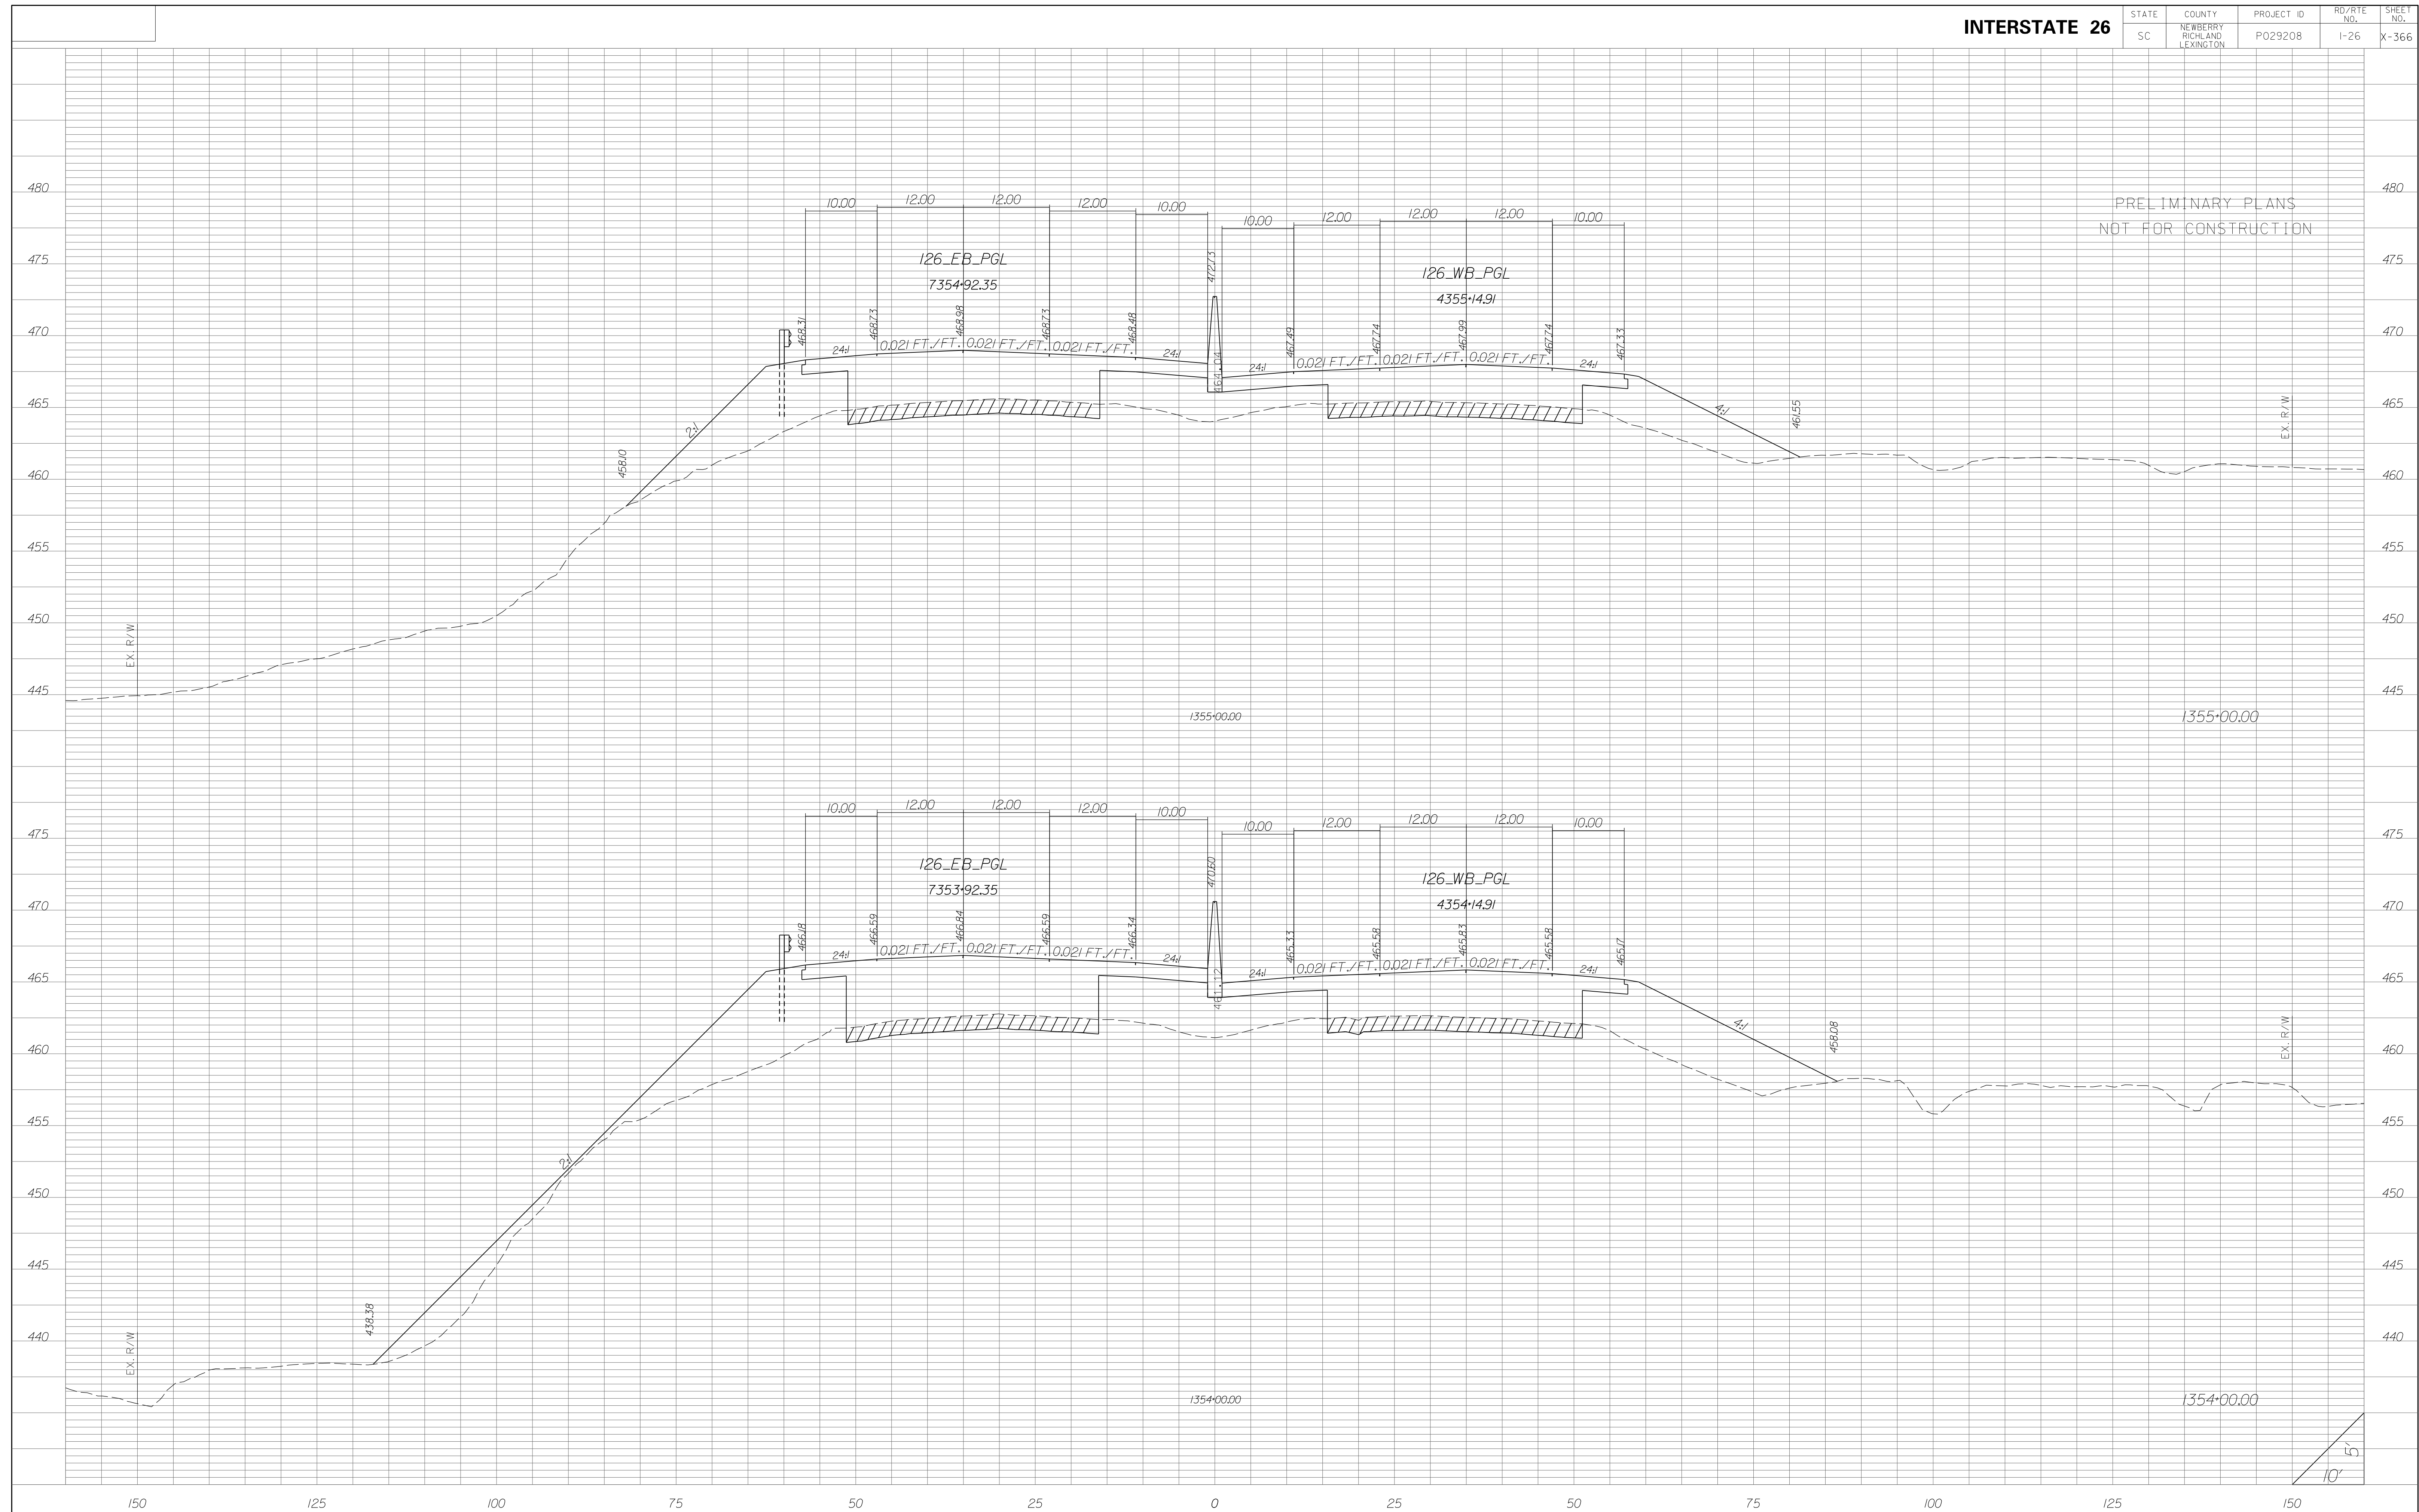


STATE	COUNTY	PROJECT ID	RD/RTE NO.	SHEET NO.
SC	NEWBERRY RICHLAND LEXINGTON	P029208	I-26	X-367

PRELIMINARY PLANS
NOT FOR CONSTRUCTION

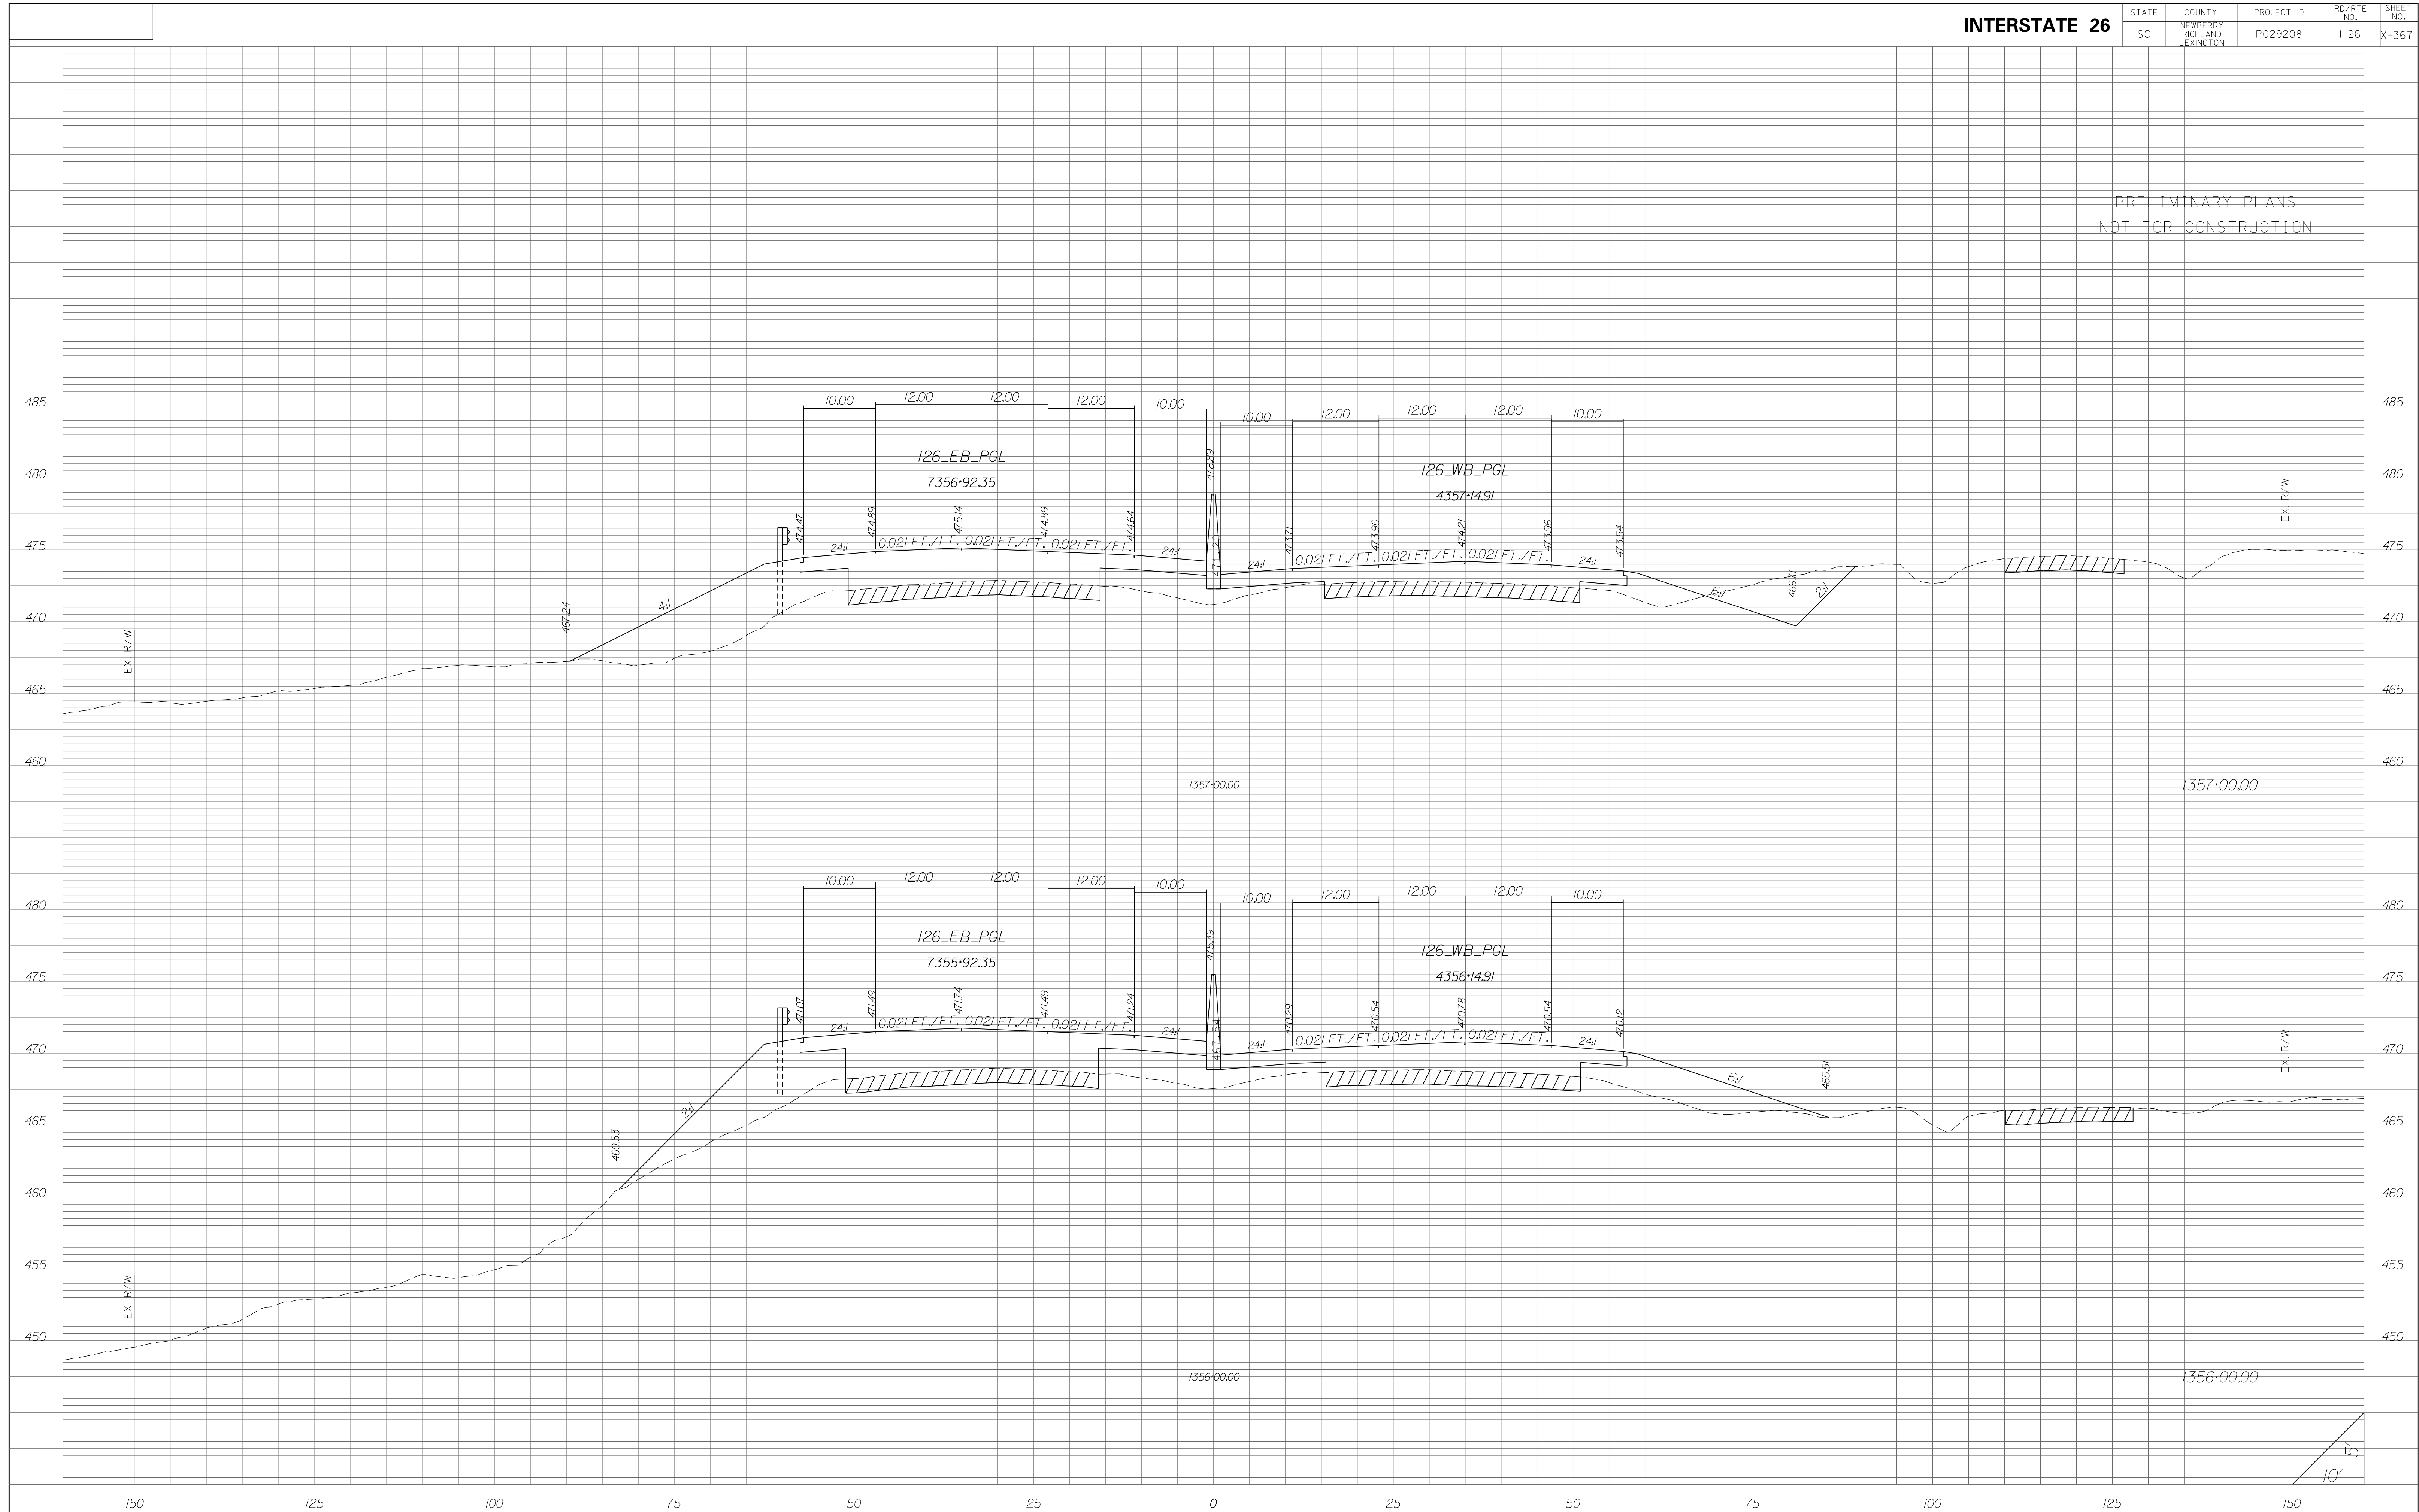


STATE	COUNTY	PROJECT ID	RD/RTE NO.	SHEET NO.
SC	NEWBERRY RICHLAND LEXINGTON	P029208	I-26	X-369

PRELIMINARY PLANS
NOT FOR CONSTRUCTION

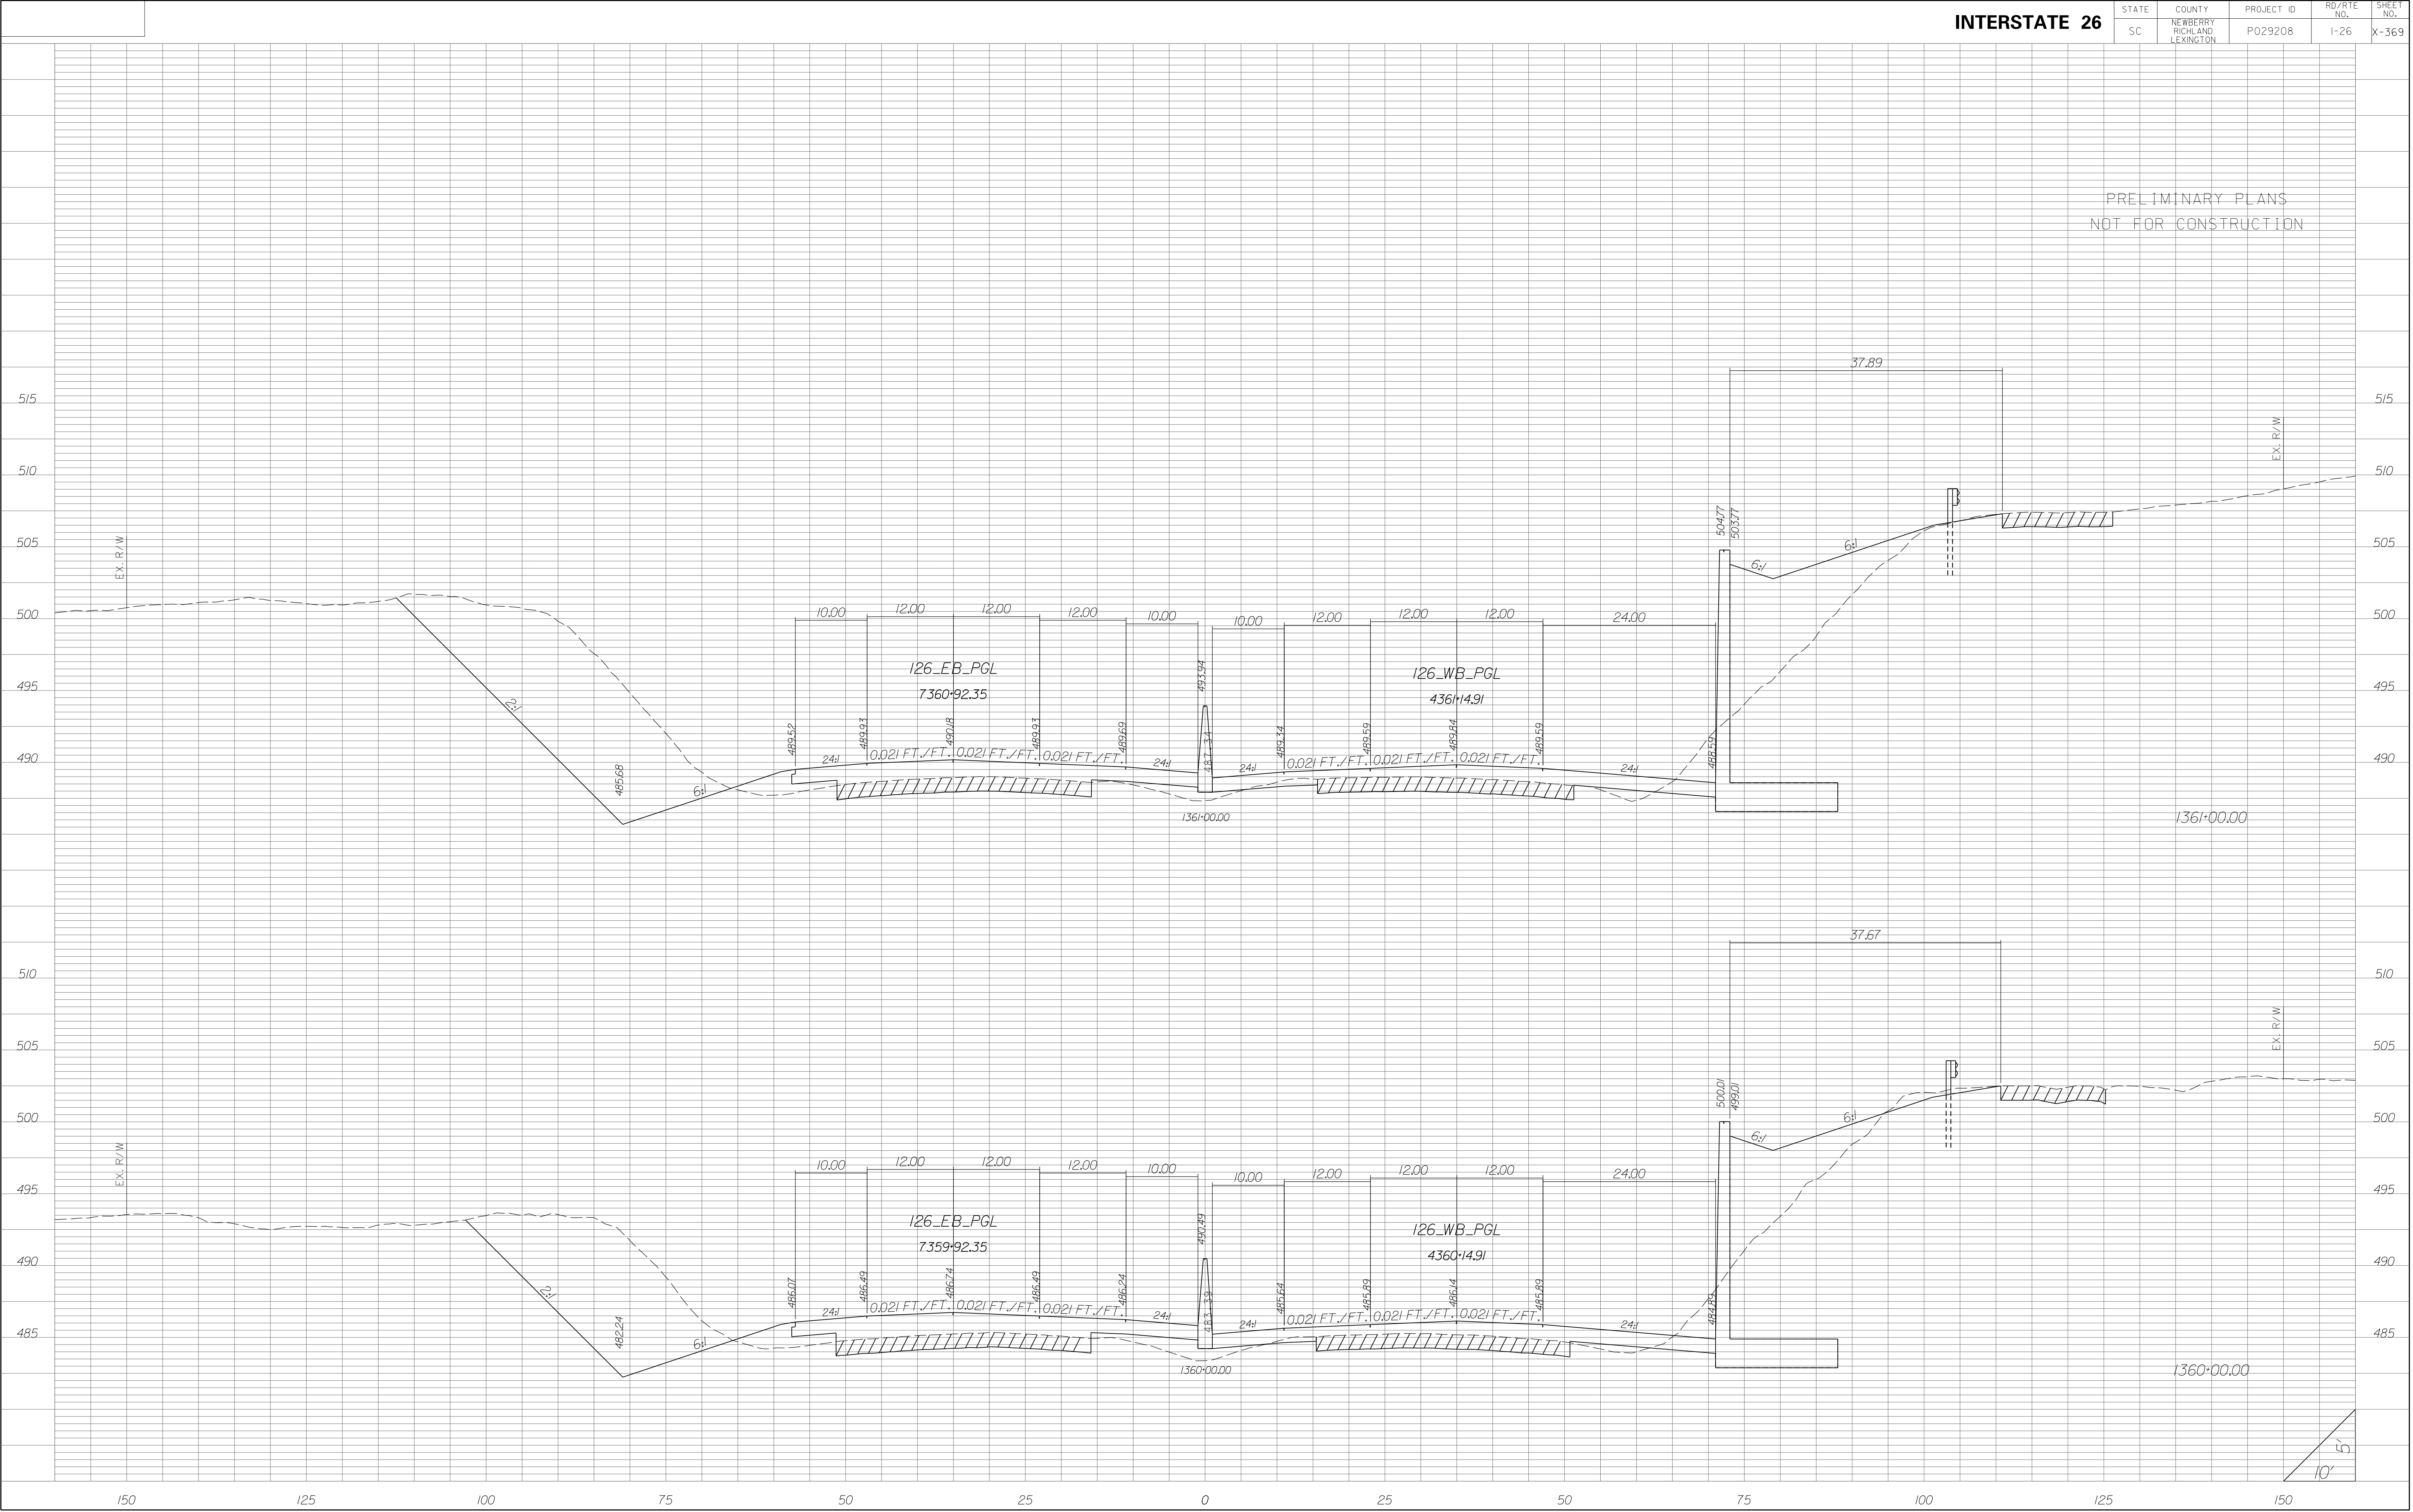


STATE	COUNTY	PROJECT ID	RD/RTE NO.	SHEET NO.
SC	NEWBERRY RICHLAND LEXINGTON	P029208	I-26	X-371

PRELIMINARY PLANS
NOT FOR CONSTRUCTION

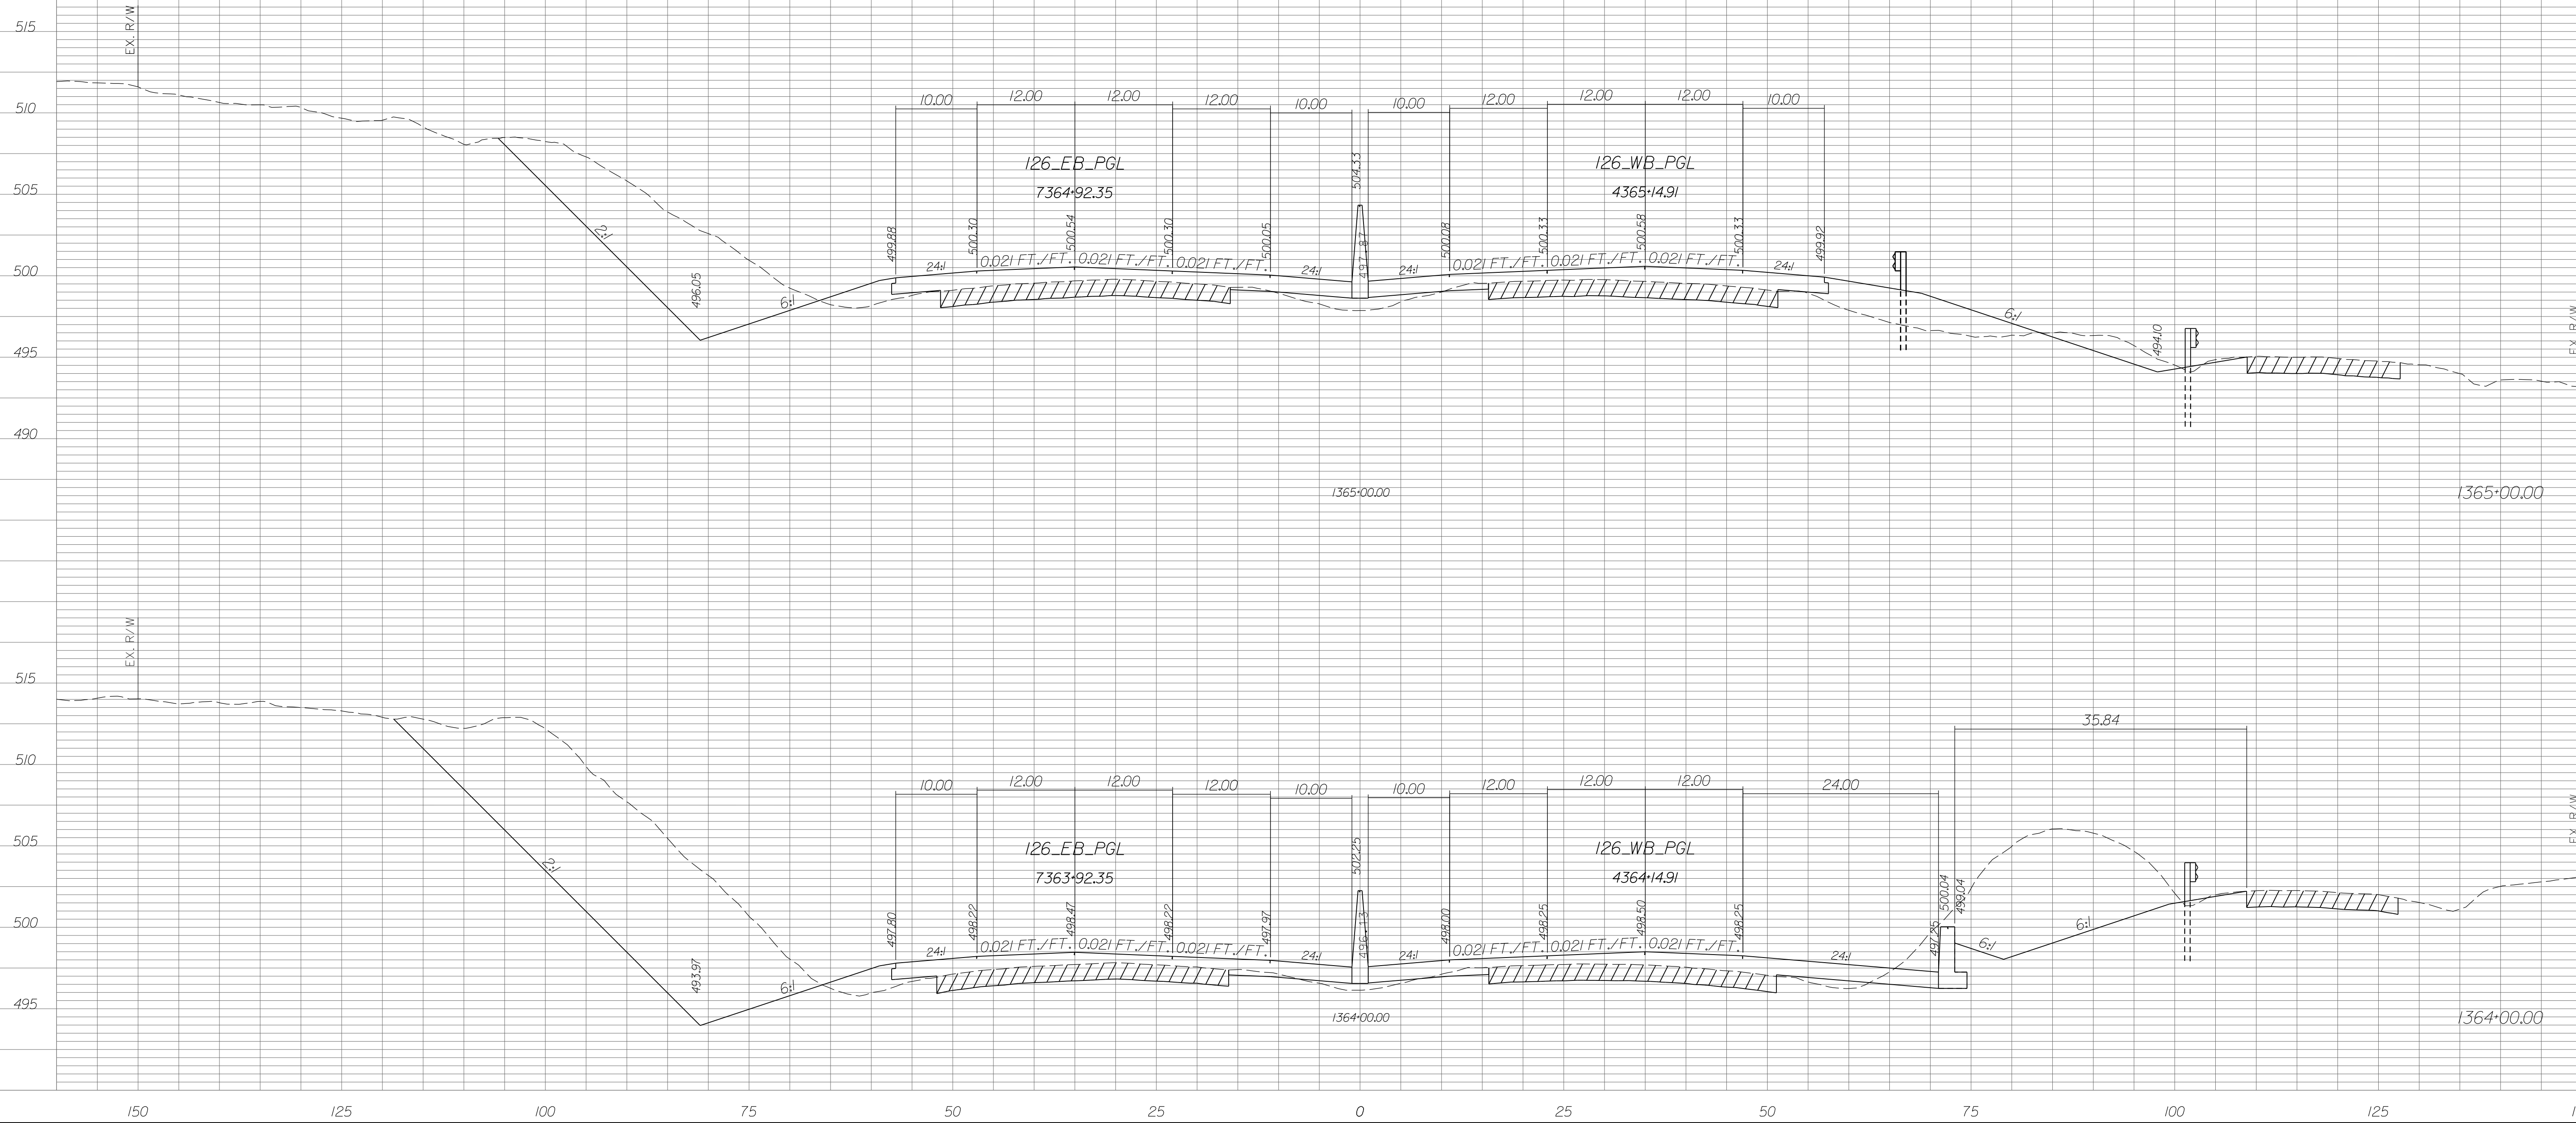


STATE	COUNTY	PROJECT ID	RD/RTE NO.	SHEET NO.
SC	NEWBERRY RICHLAND LEXINGTON	P029208	I-26	X-372

PRELIMINARY PLANS
NOT FOR CONSTRUCTION

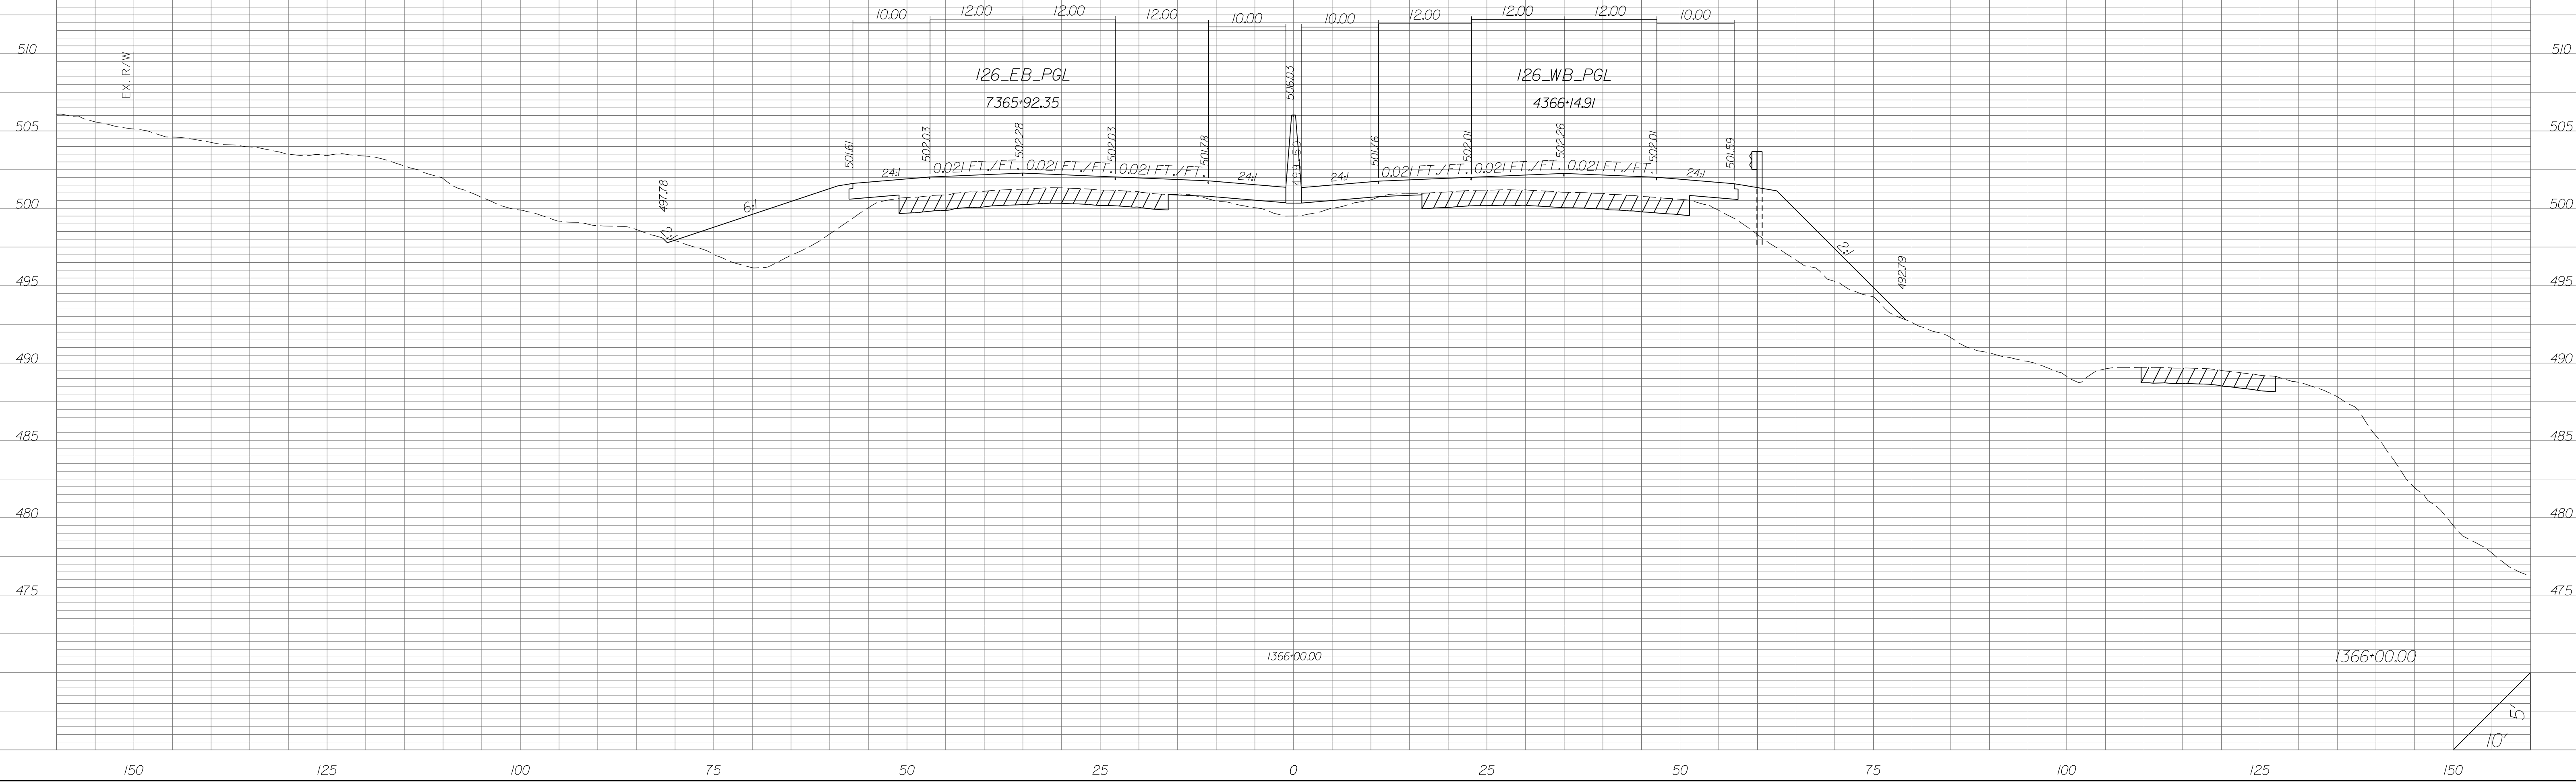


STATE	COUNTY	PROJECT ID	RD/RTE NO.	SHEET NO.
SC	NEWBERRY RICHLAND LEXINGTON	P029208	I-26	X-373

PRELIMINARY PLANS
NOT FOR CONSTRUCTION

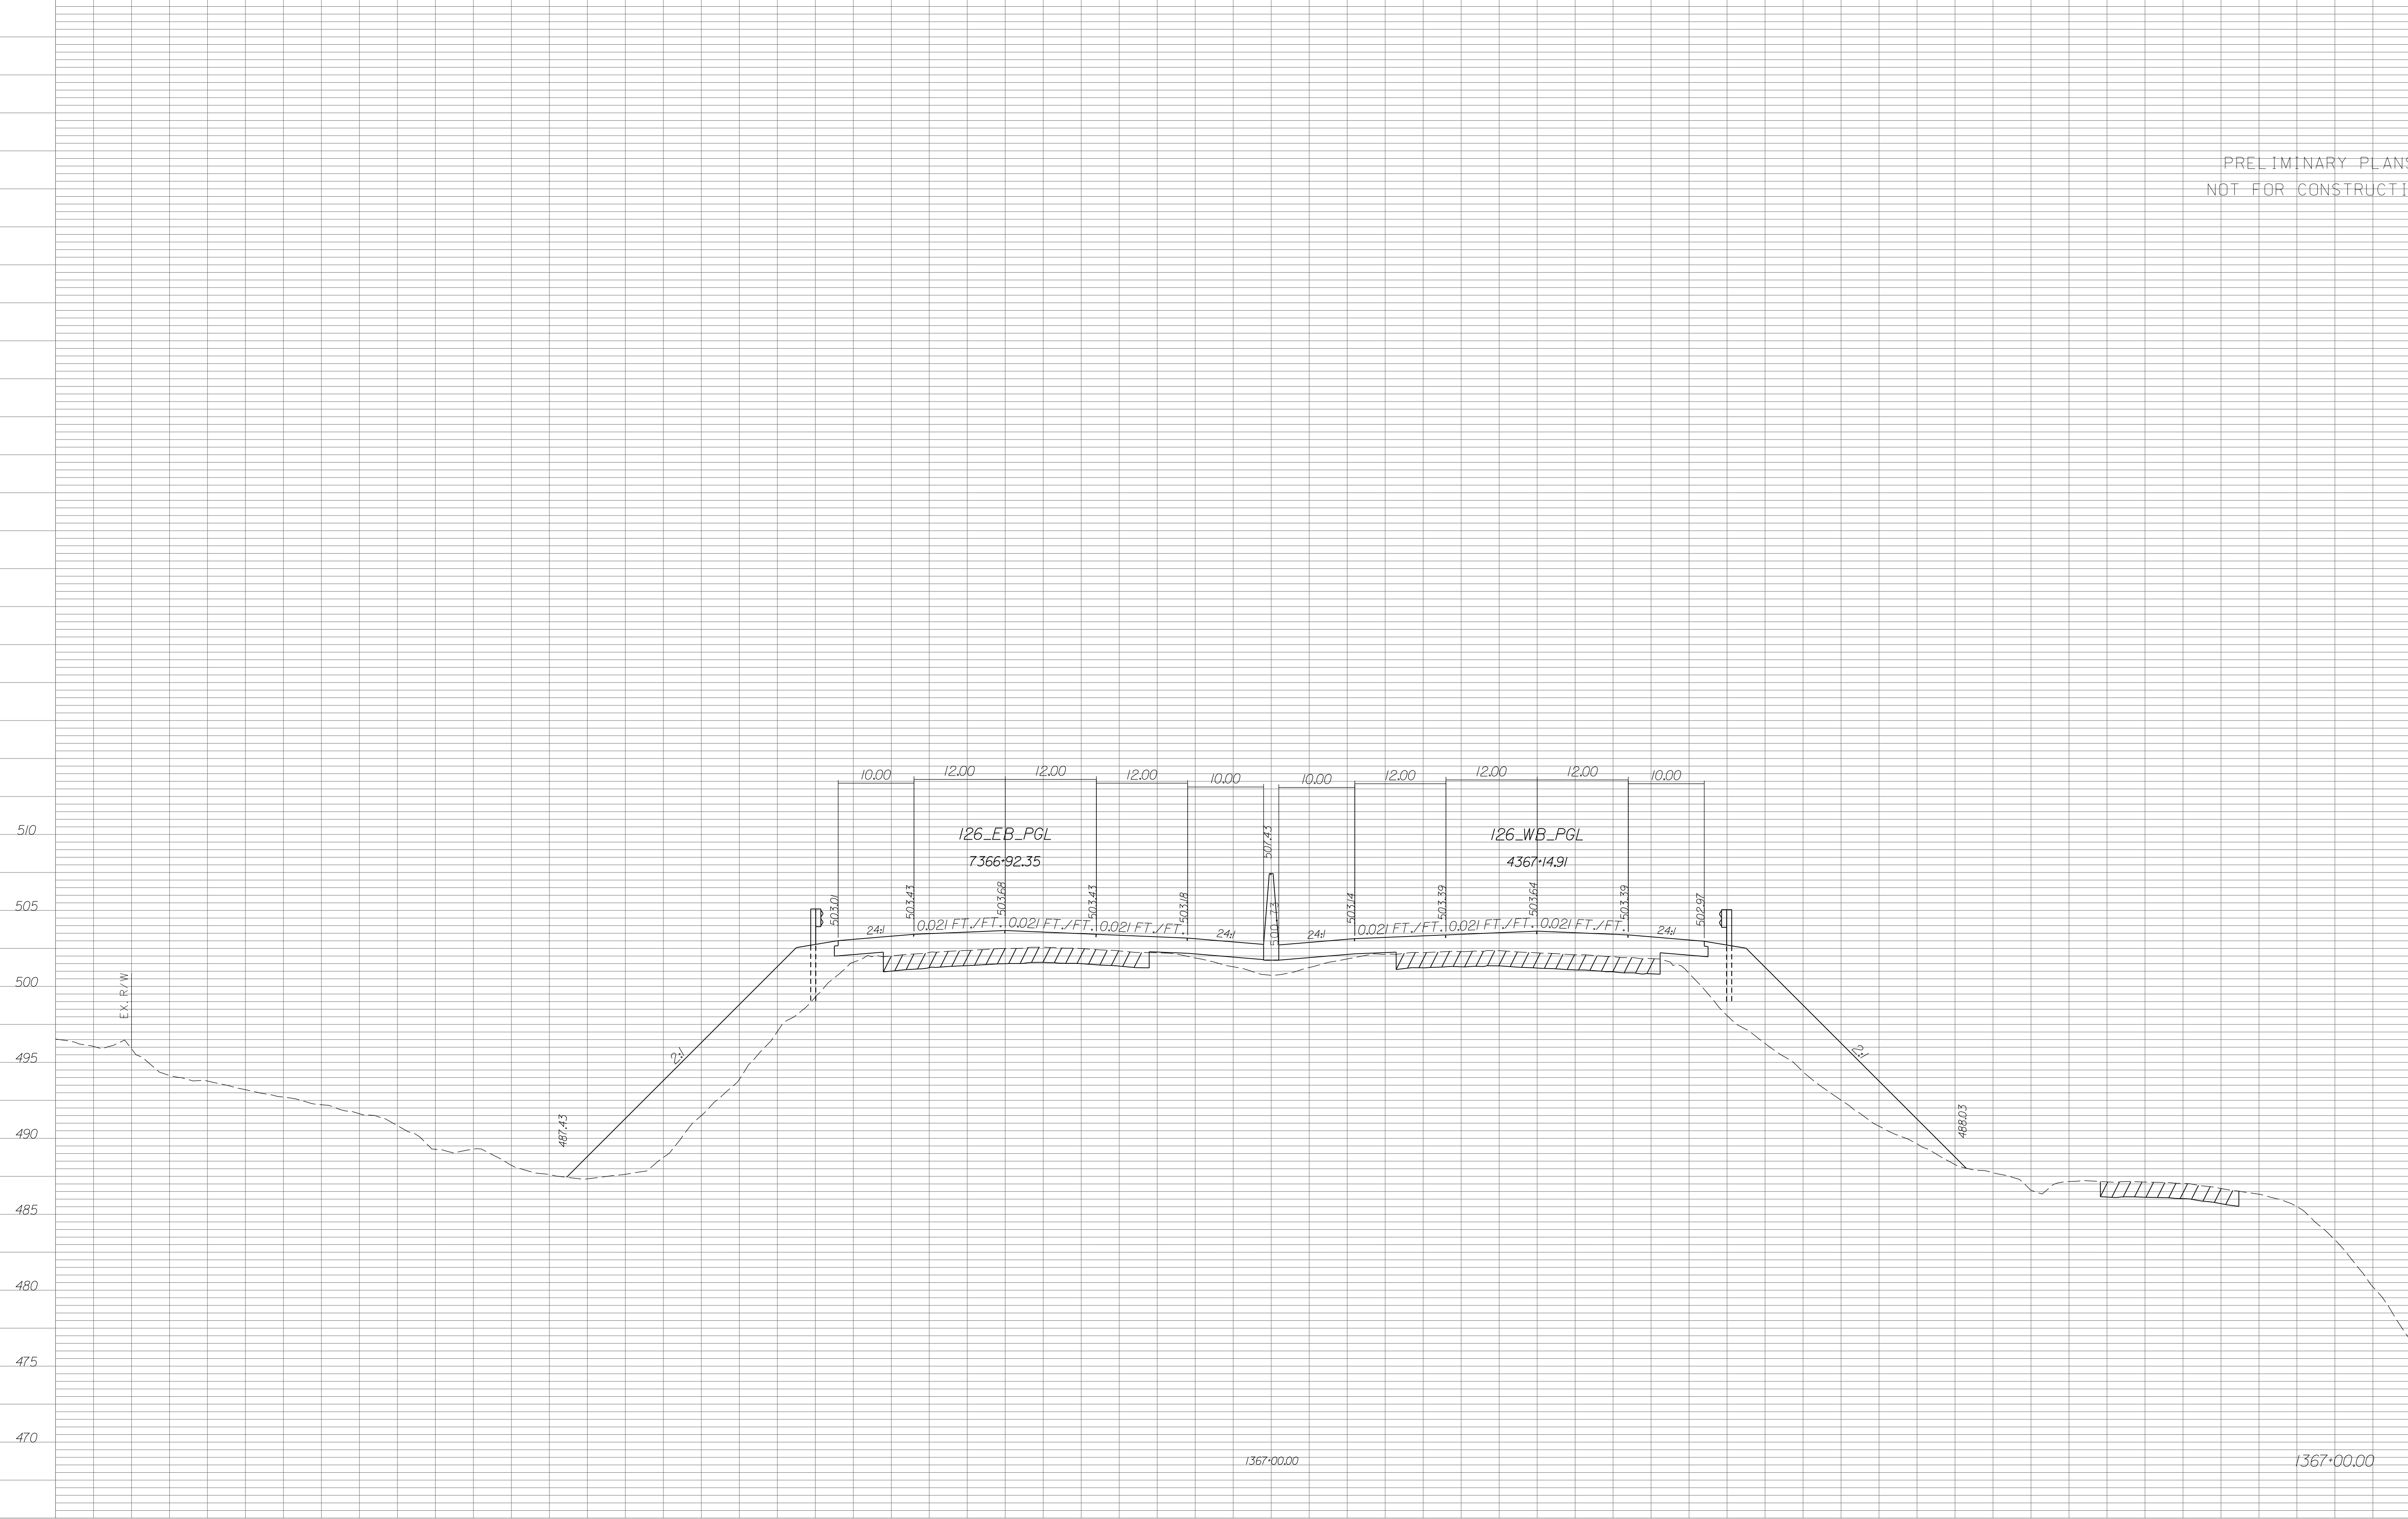


STATE	COUNTY	PROJECT ID	RD/RTE NO.	SHEET NO.
SC	NEWBERRY RICHLAND LEXINGTON	P029208	I-26	X-374

PRELIMINARY PLANS
NOT FOR CONSTRUCTION

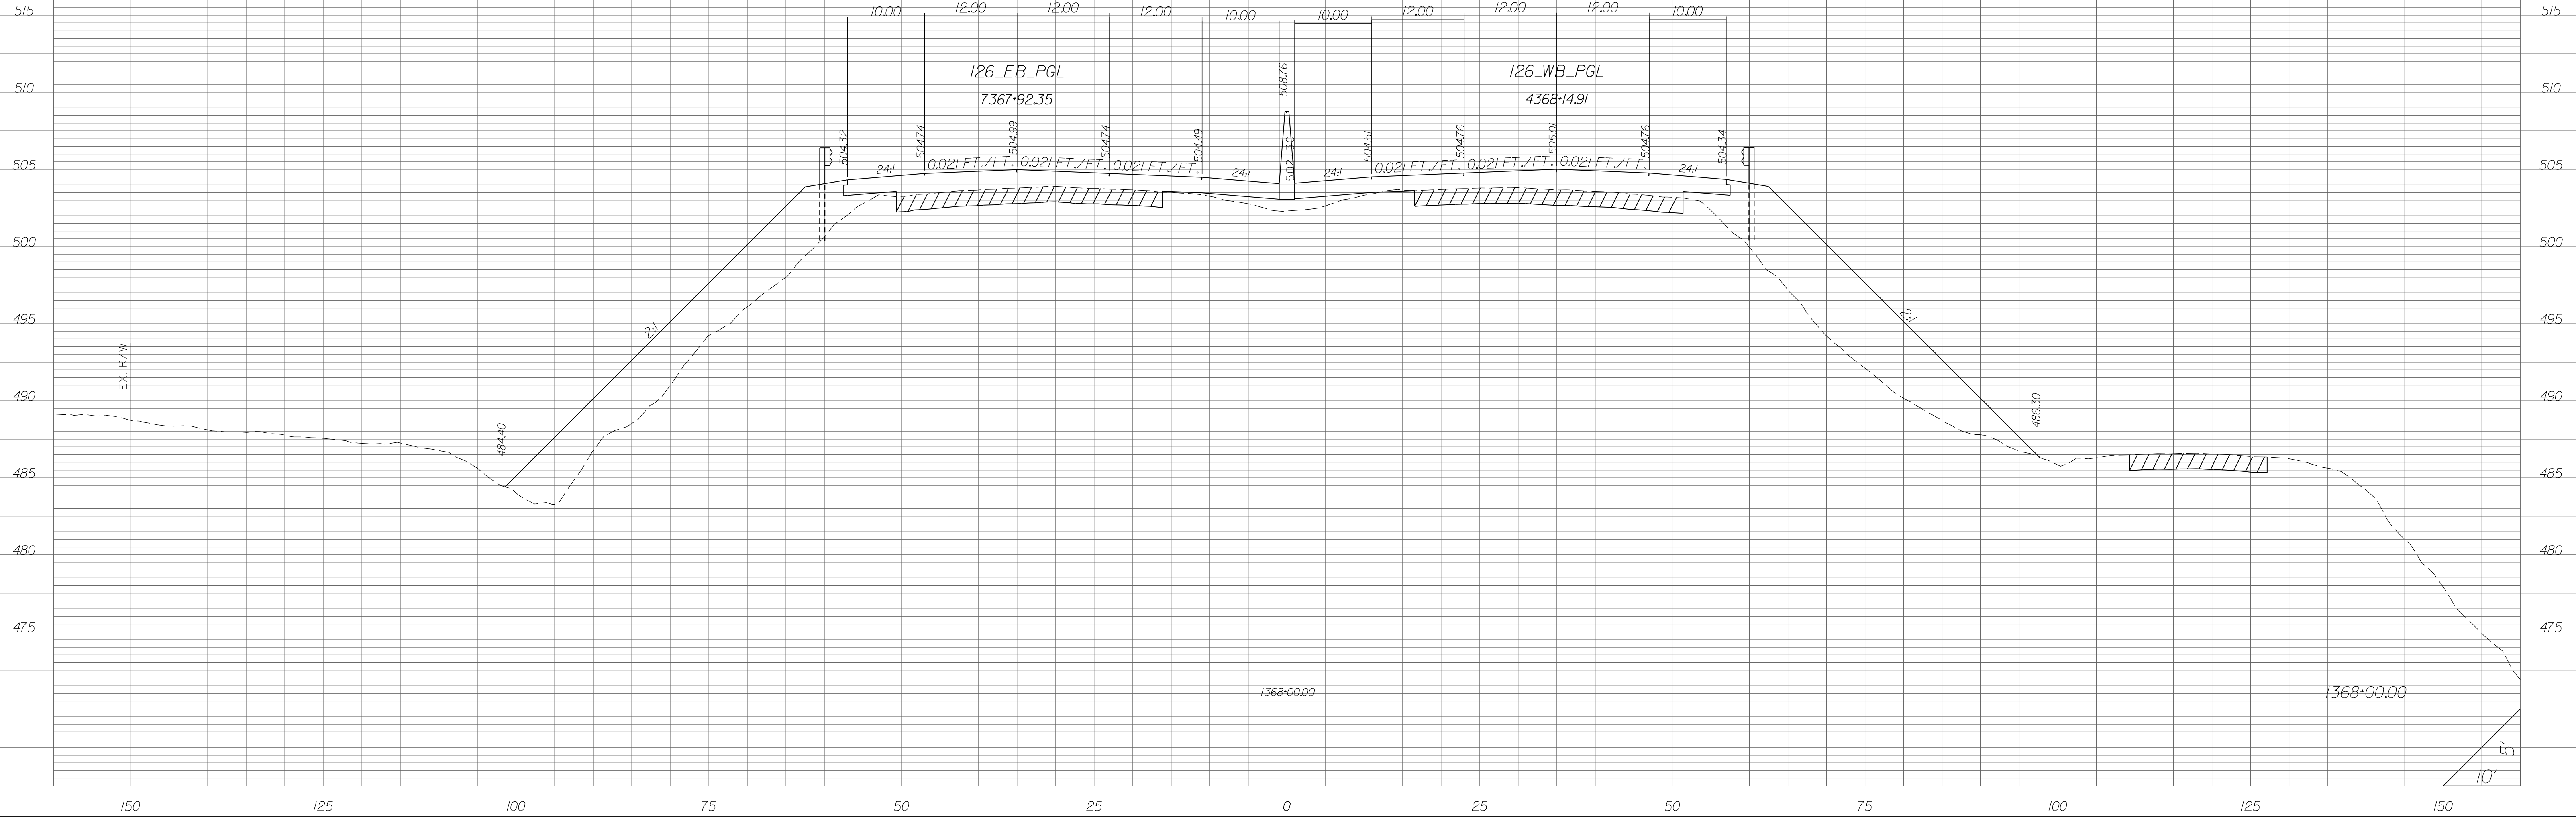


STATE	COUNTY	PROJECT ID	RD/RTE NO.	SHEET NO.
SC	NEWBERRY RICHLAND LEXINGTON	P029208	I-26	X-375

PRELIMINARY PLANS
NOT FOR CONSTRUCTION

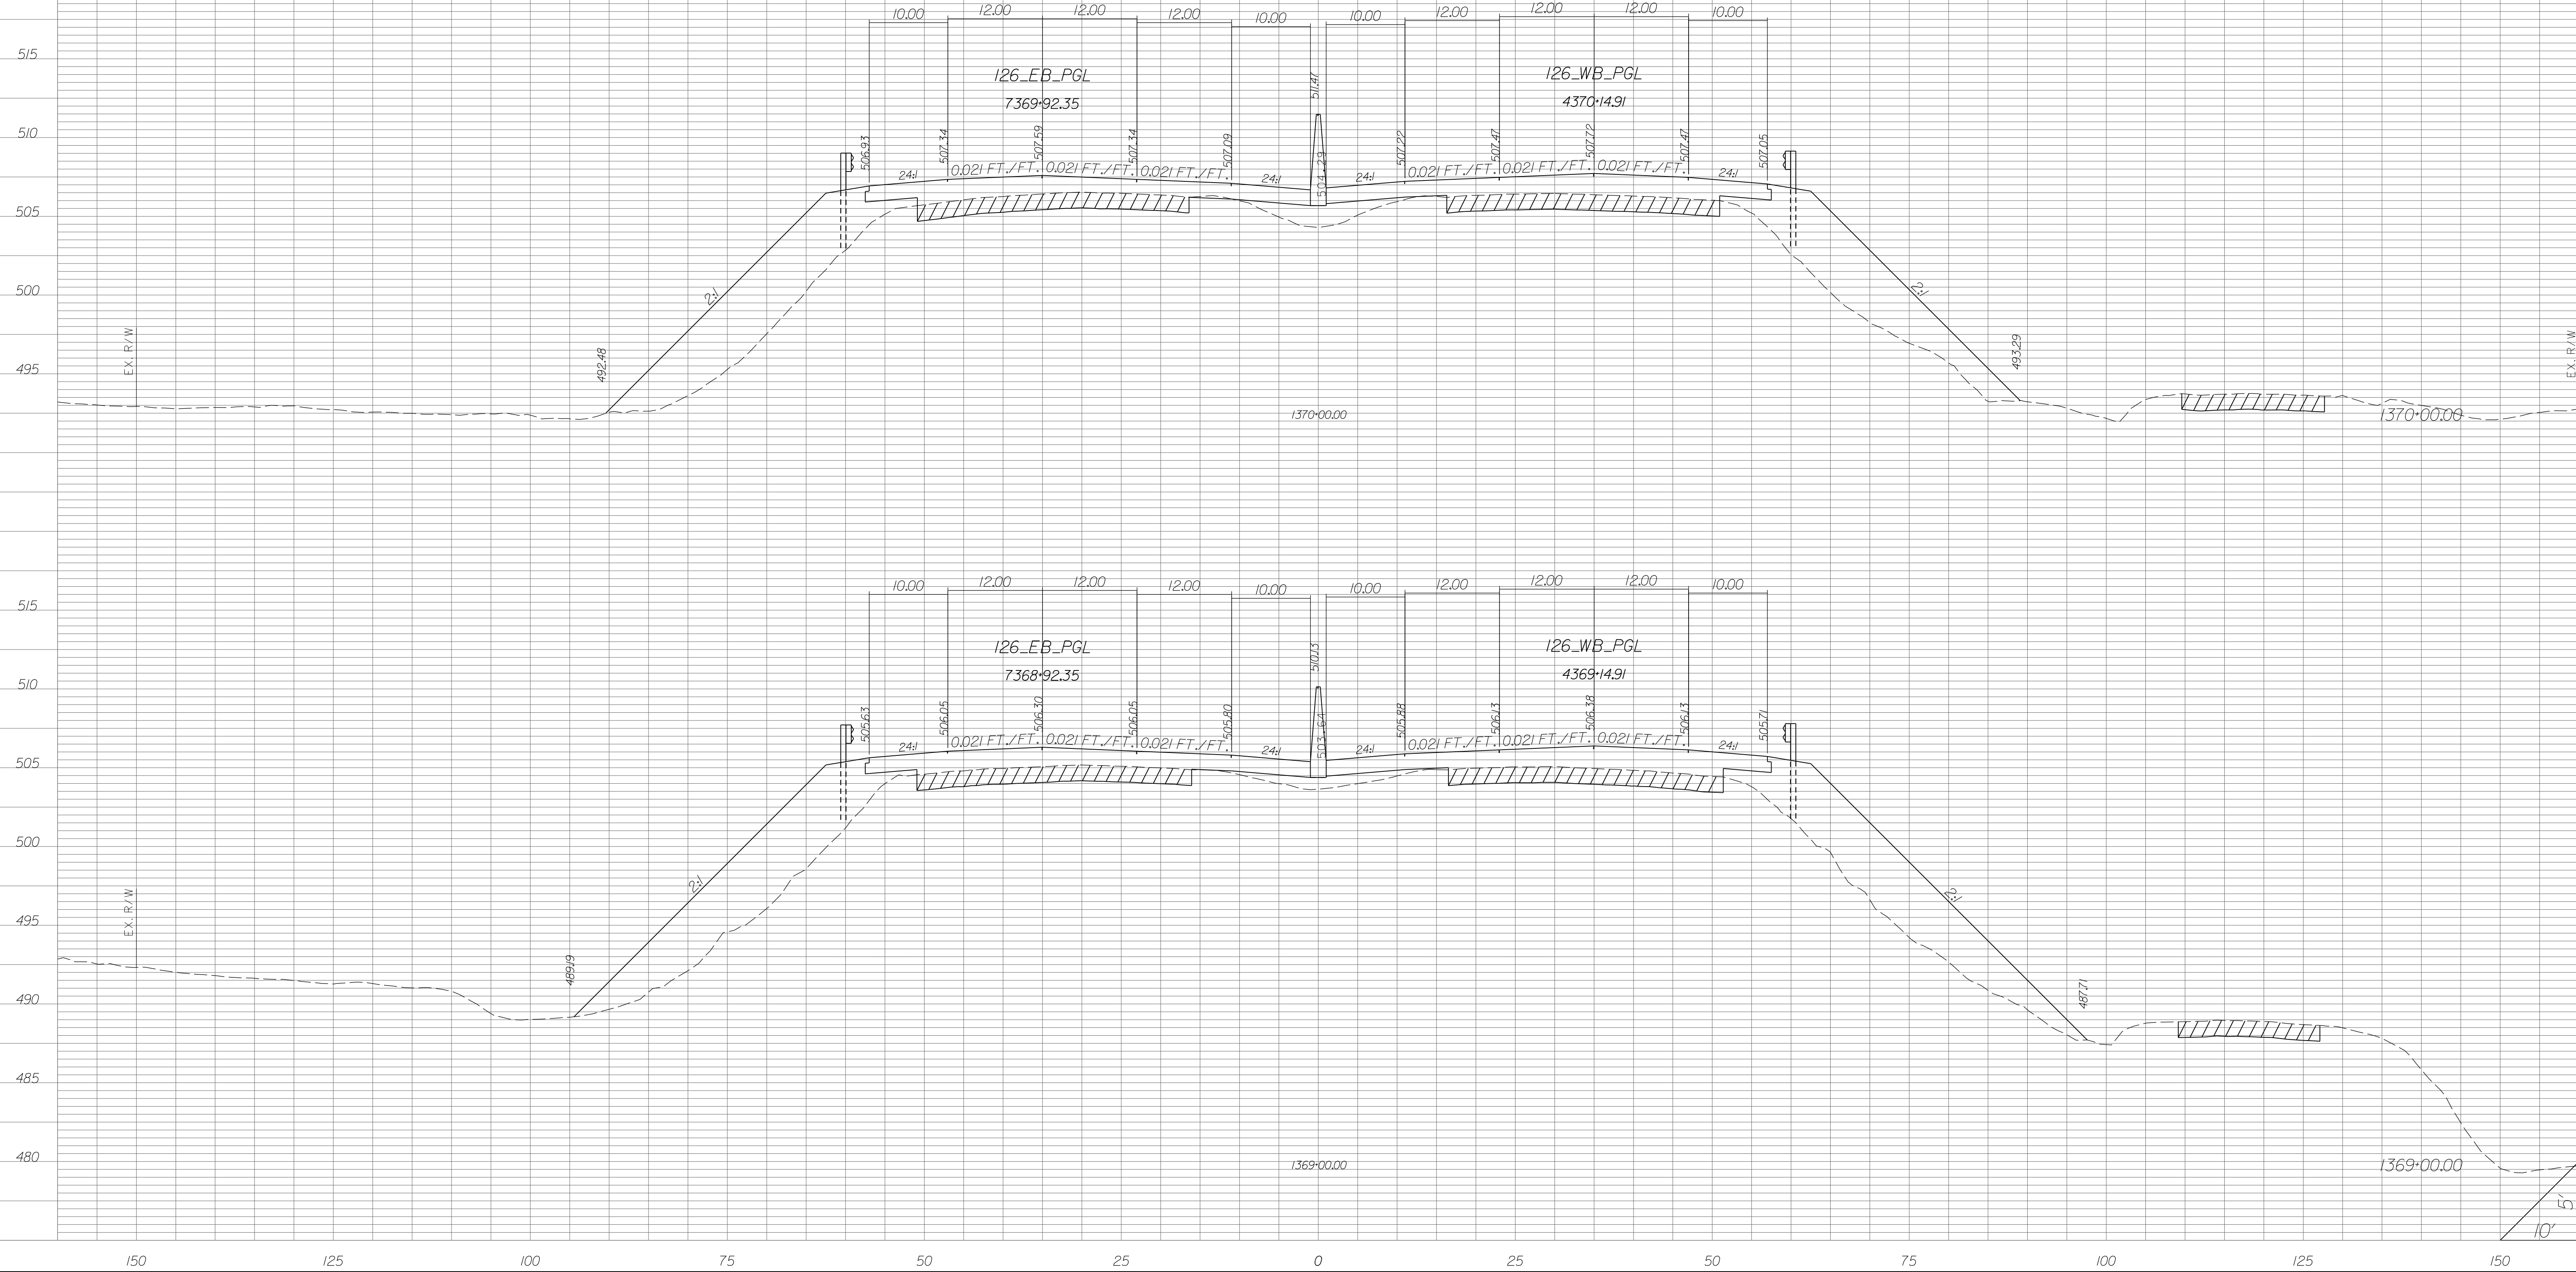


STATE	COUNTY	PROJECT ID	RD/RTE NO.	SHEET NO.
SC	NEWBERRY RICHLAND LEXINGTON	P029208	1-26	X-376

PRELIMINARY PLANS
NOT FOR CONSTRUCTION

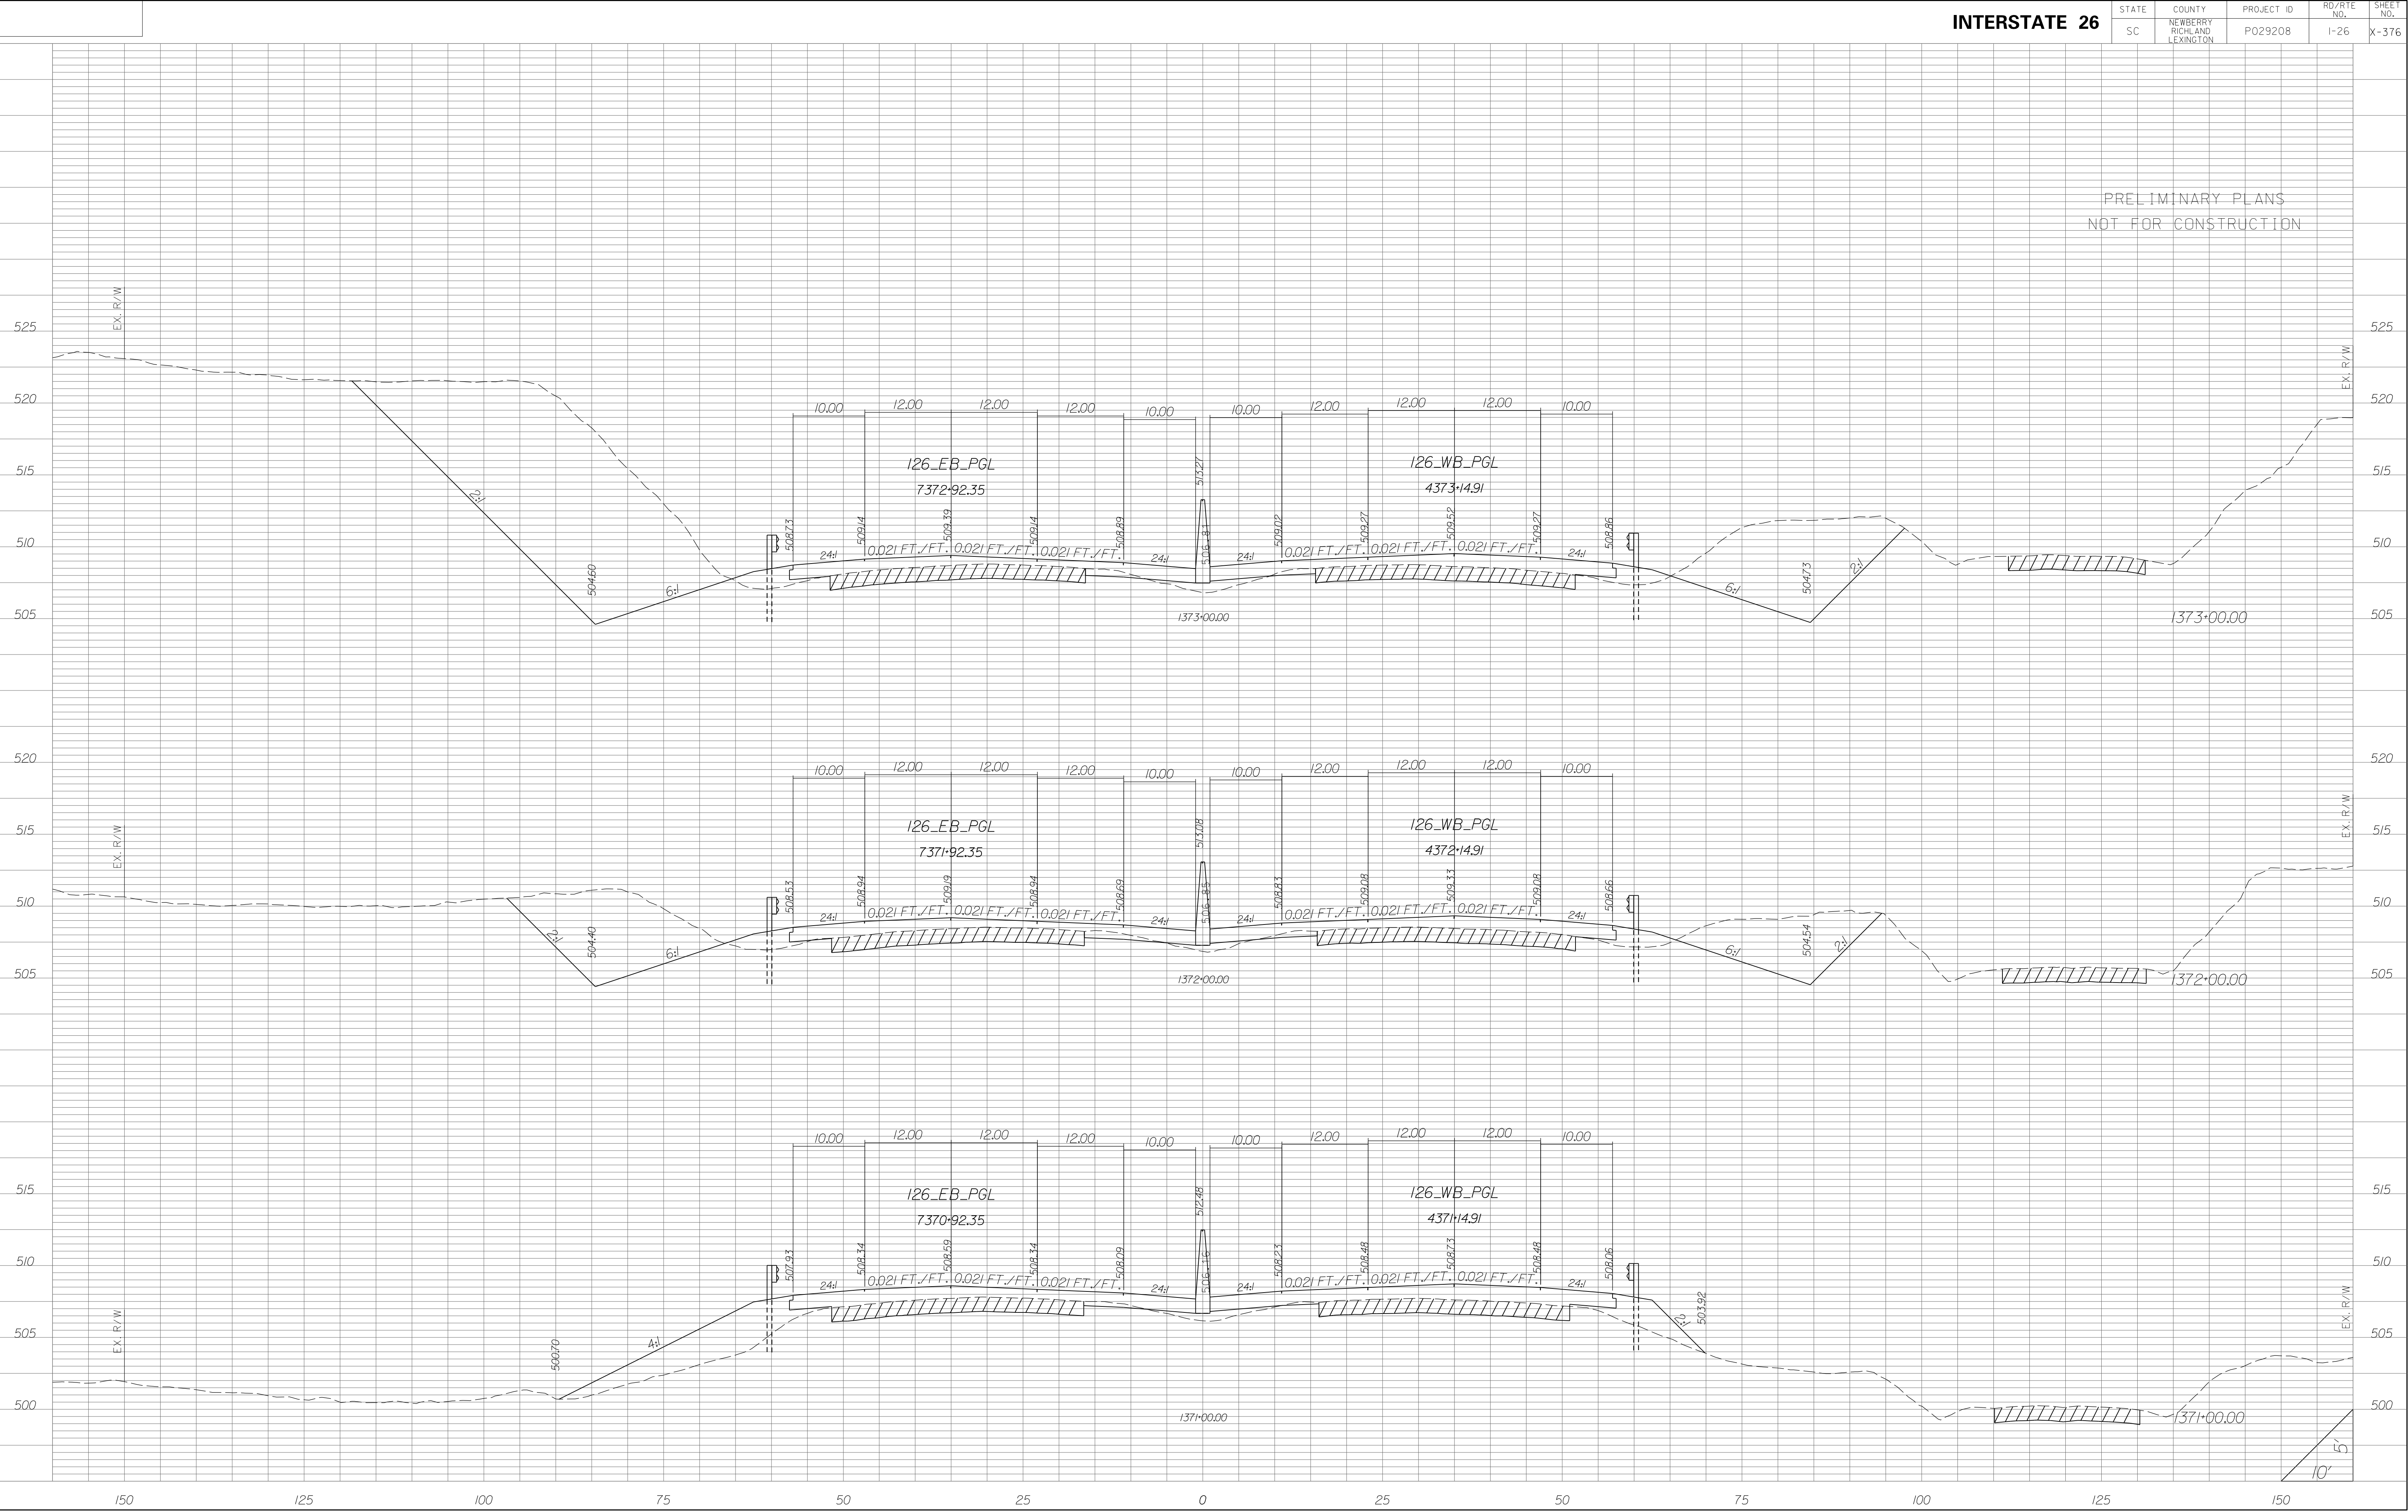


STATE	COUNTY	PROJECT ID	RD/RTE NO.	SHEET NO.
SC	NEWBERRY RICHLAND LEXINGTON	P029208	I-26	X-377

PRELIMINARY PLANS
NOT FOR CONSTRUCTION

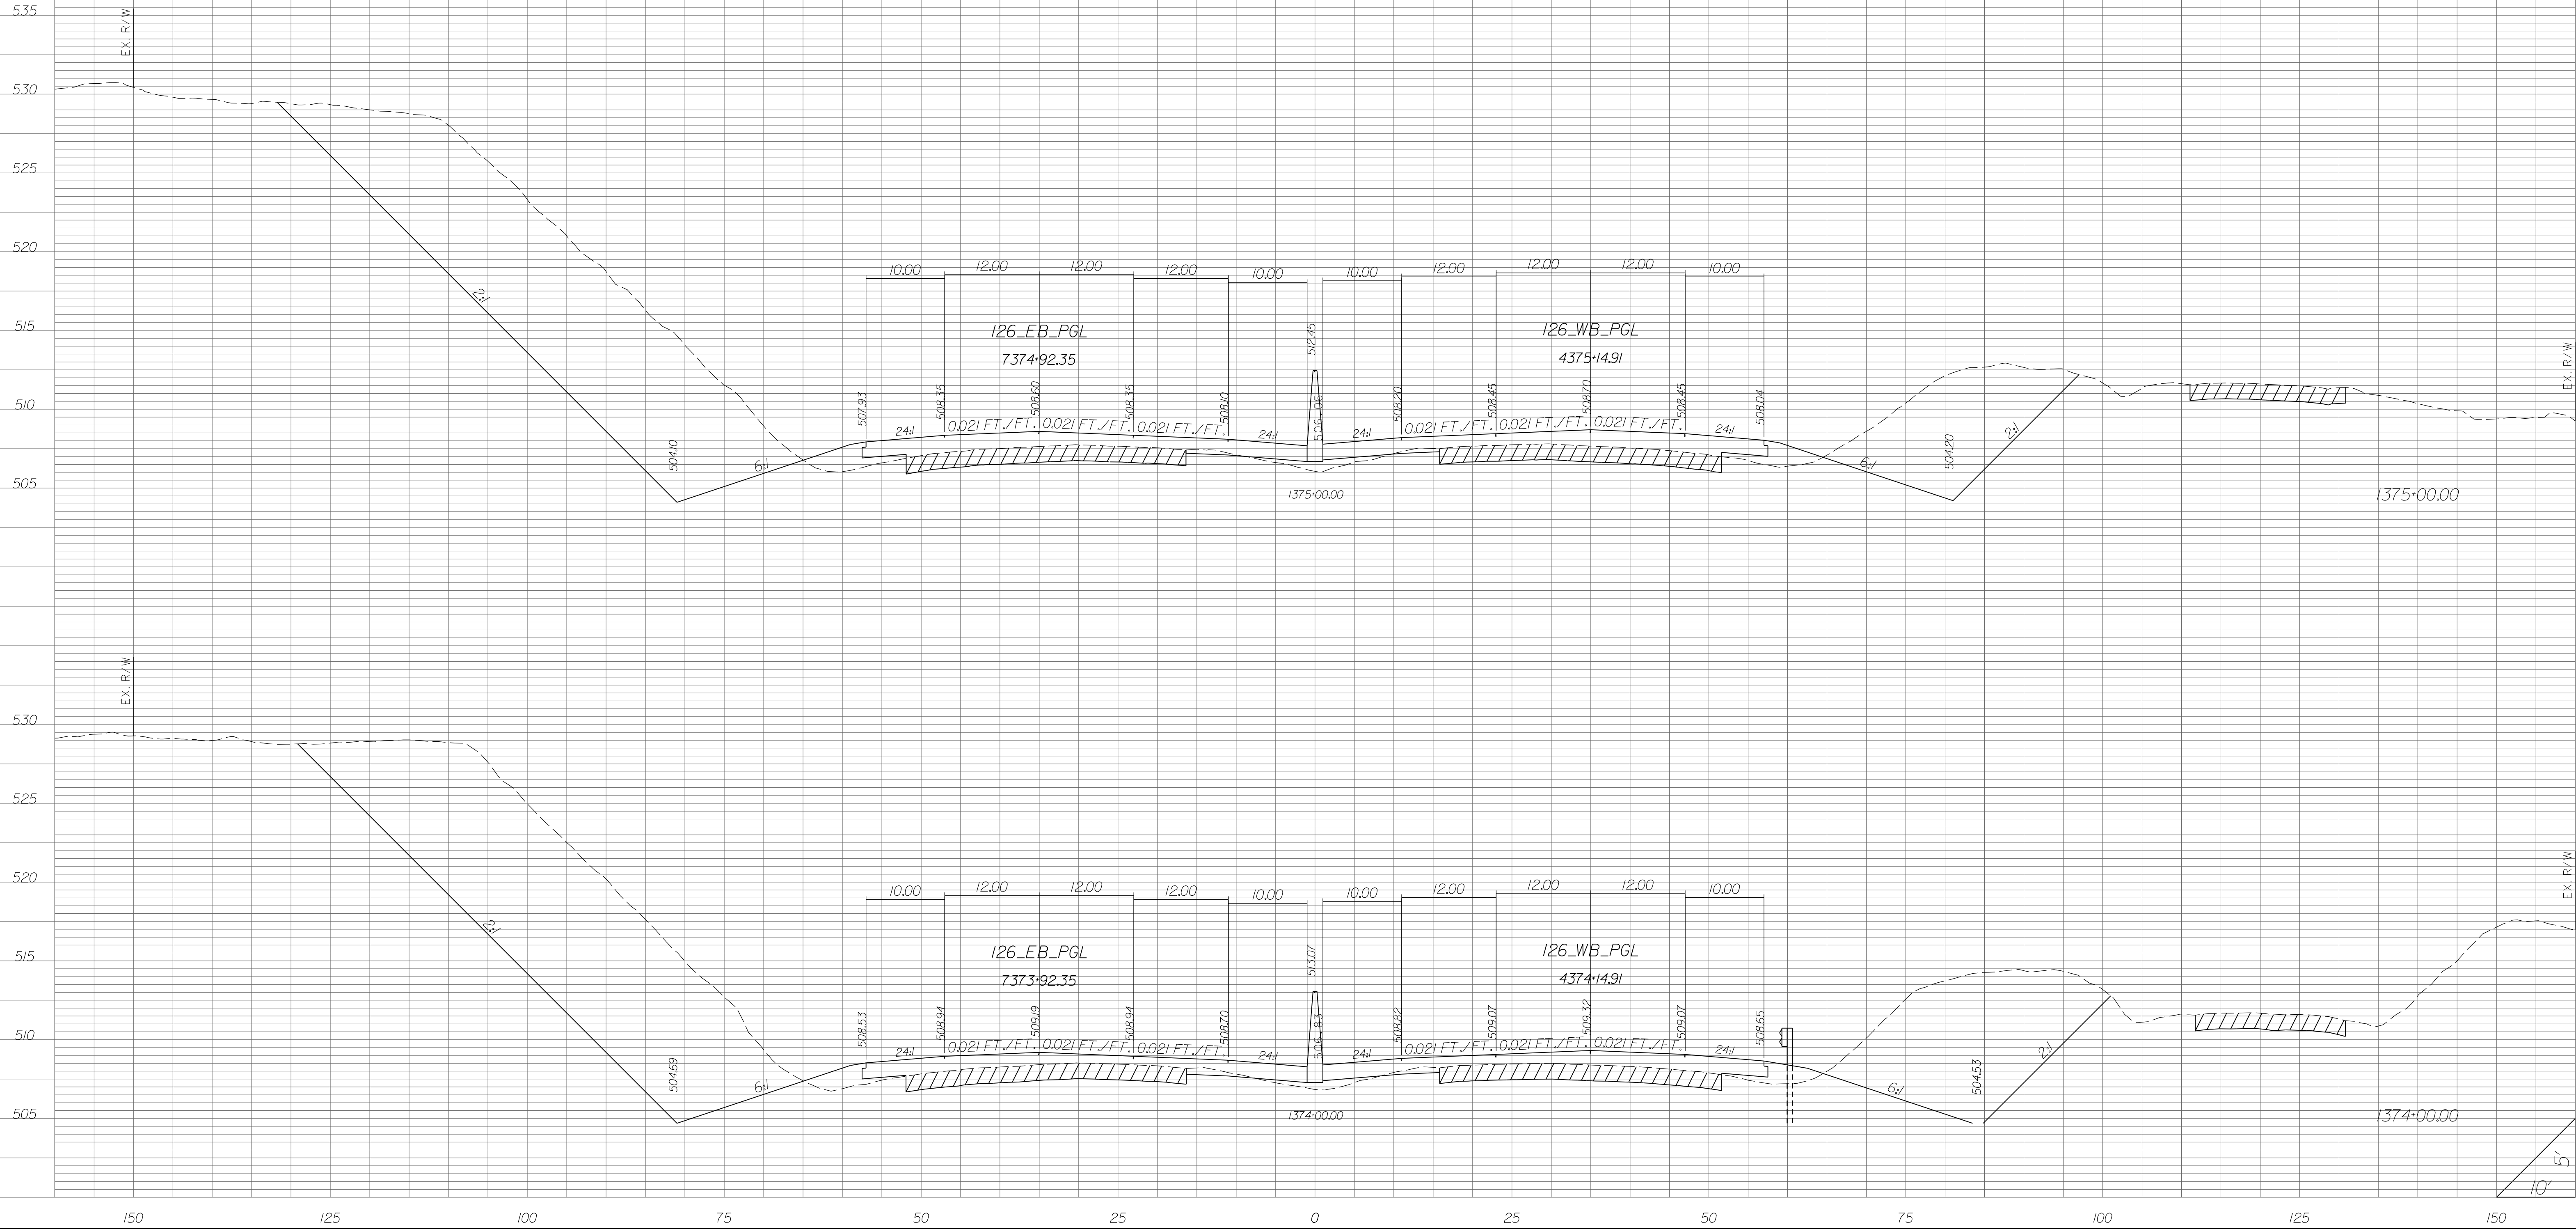


STATE	COUNTY	PROJECT ID	RD/RTE NO.	SHEET NO.
SC	NEWBERRY RICHLAND LEXINGTON	P029208	I-26	X-378

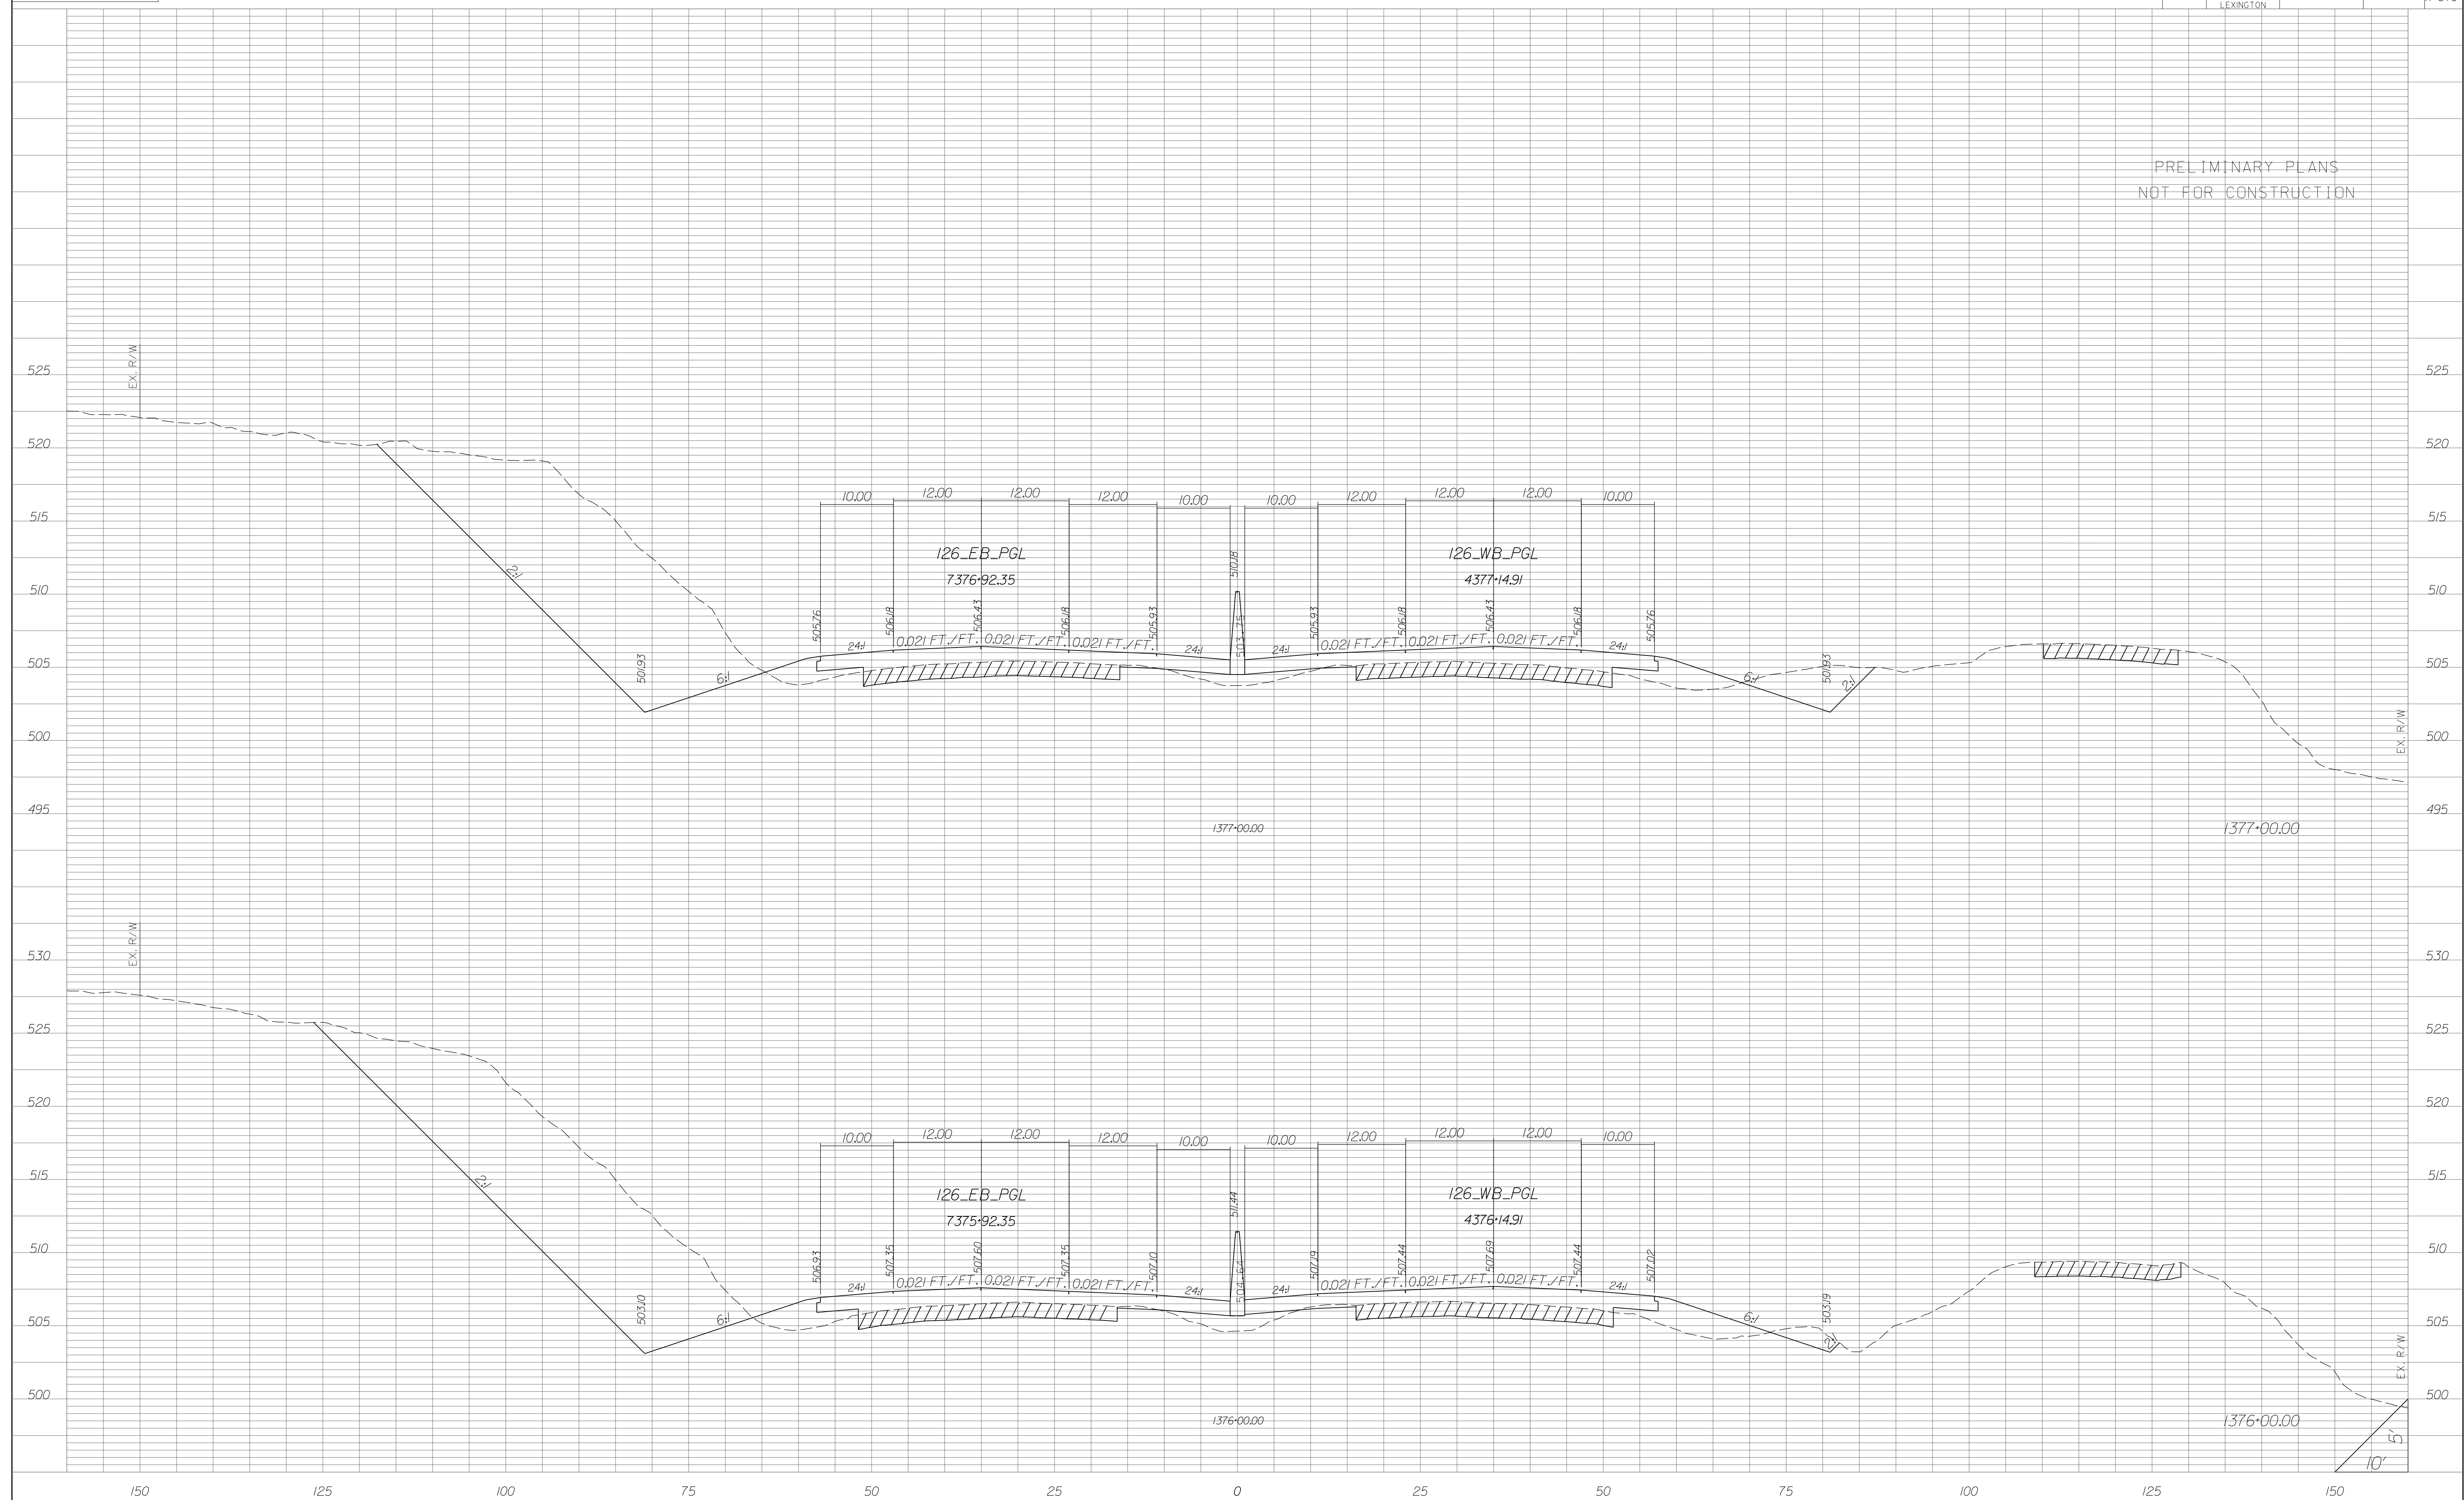


STATE	COUNTY	PROJECT ID	RD/RTE NO.	SHEET NO.
SC	NEWBERRY RICHLAND LEXINGTON	P029208	1-26	X-379

PRELIMINARY PLANS
NOT FOR CONSTRUCTION

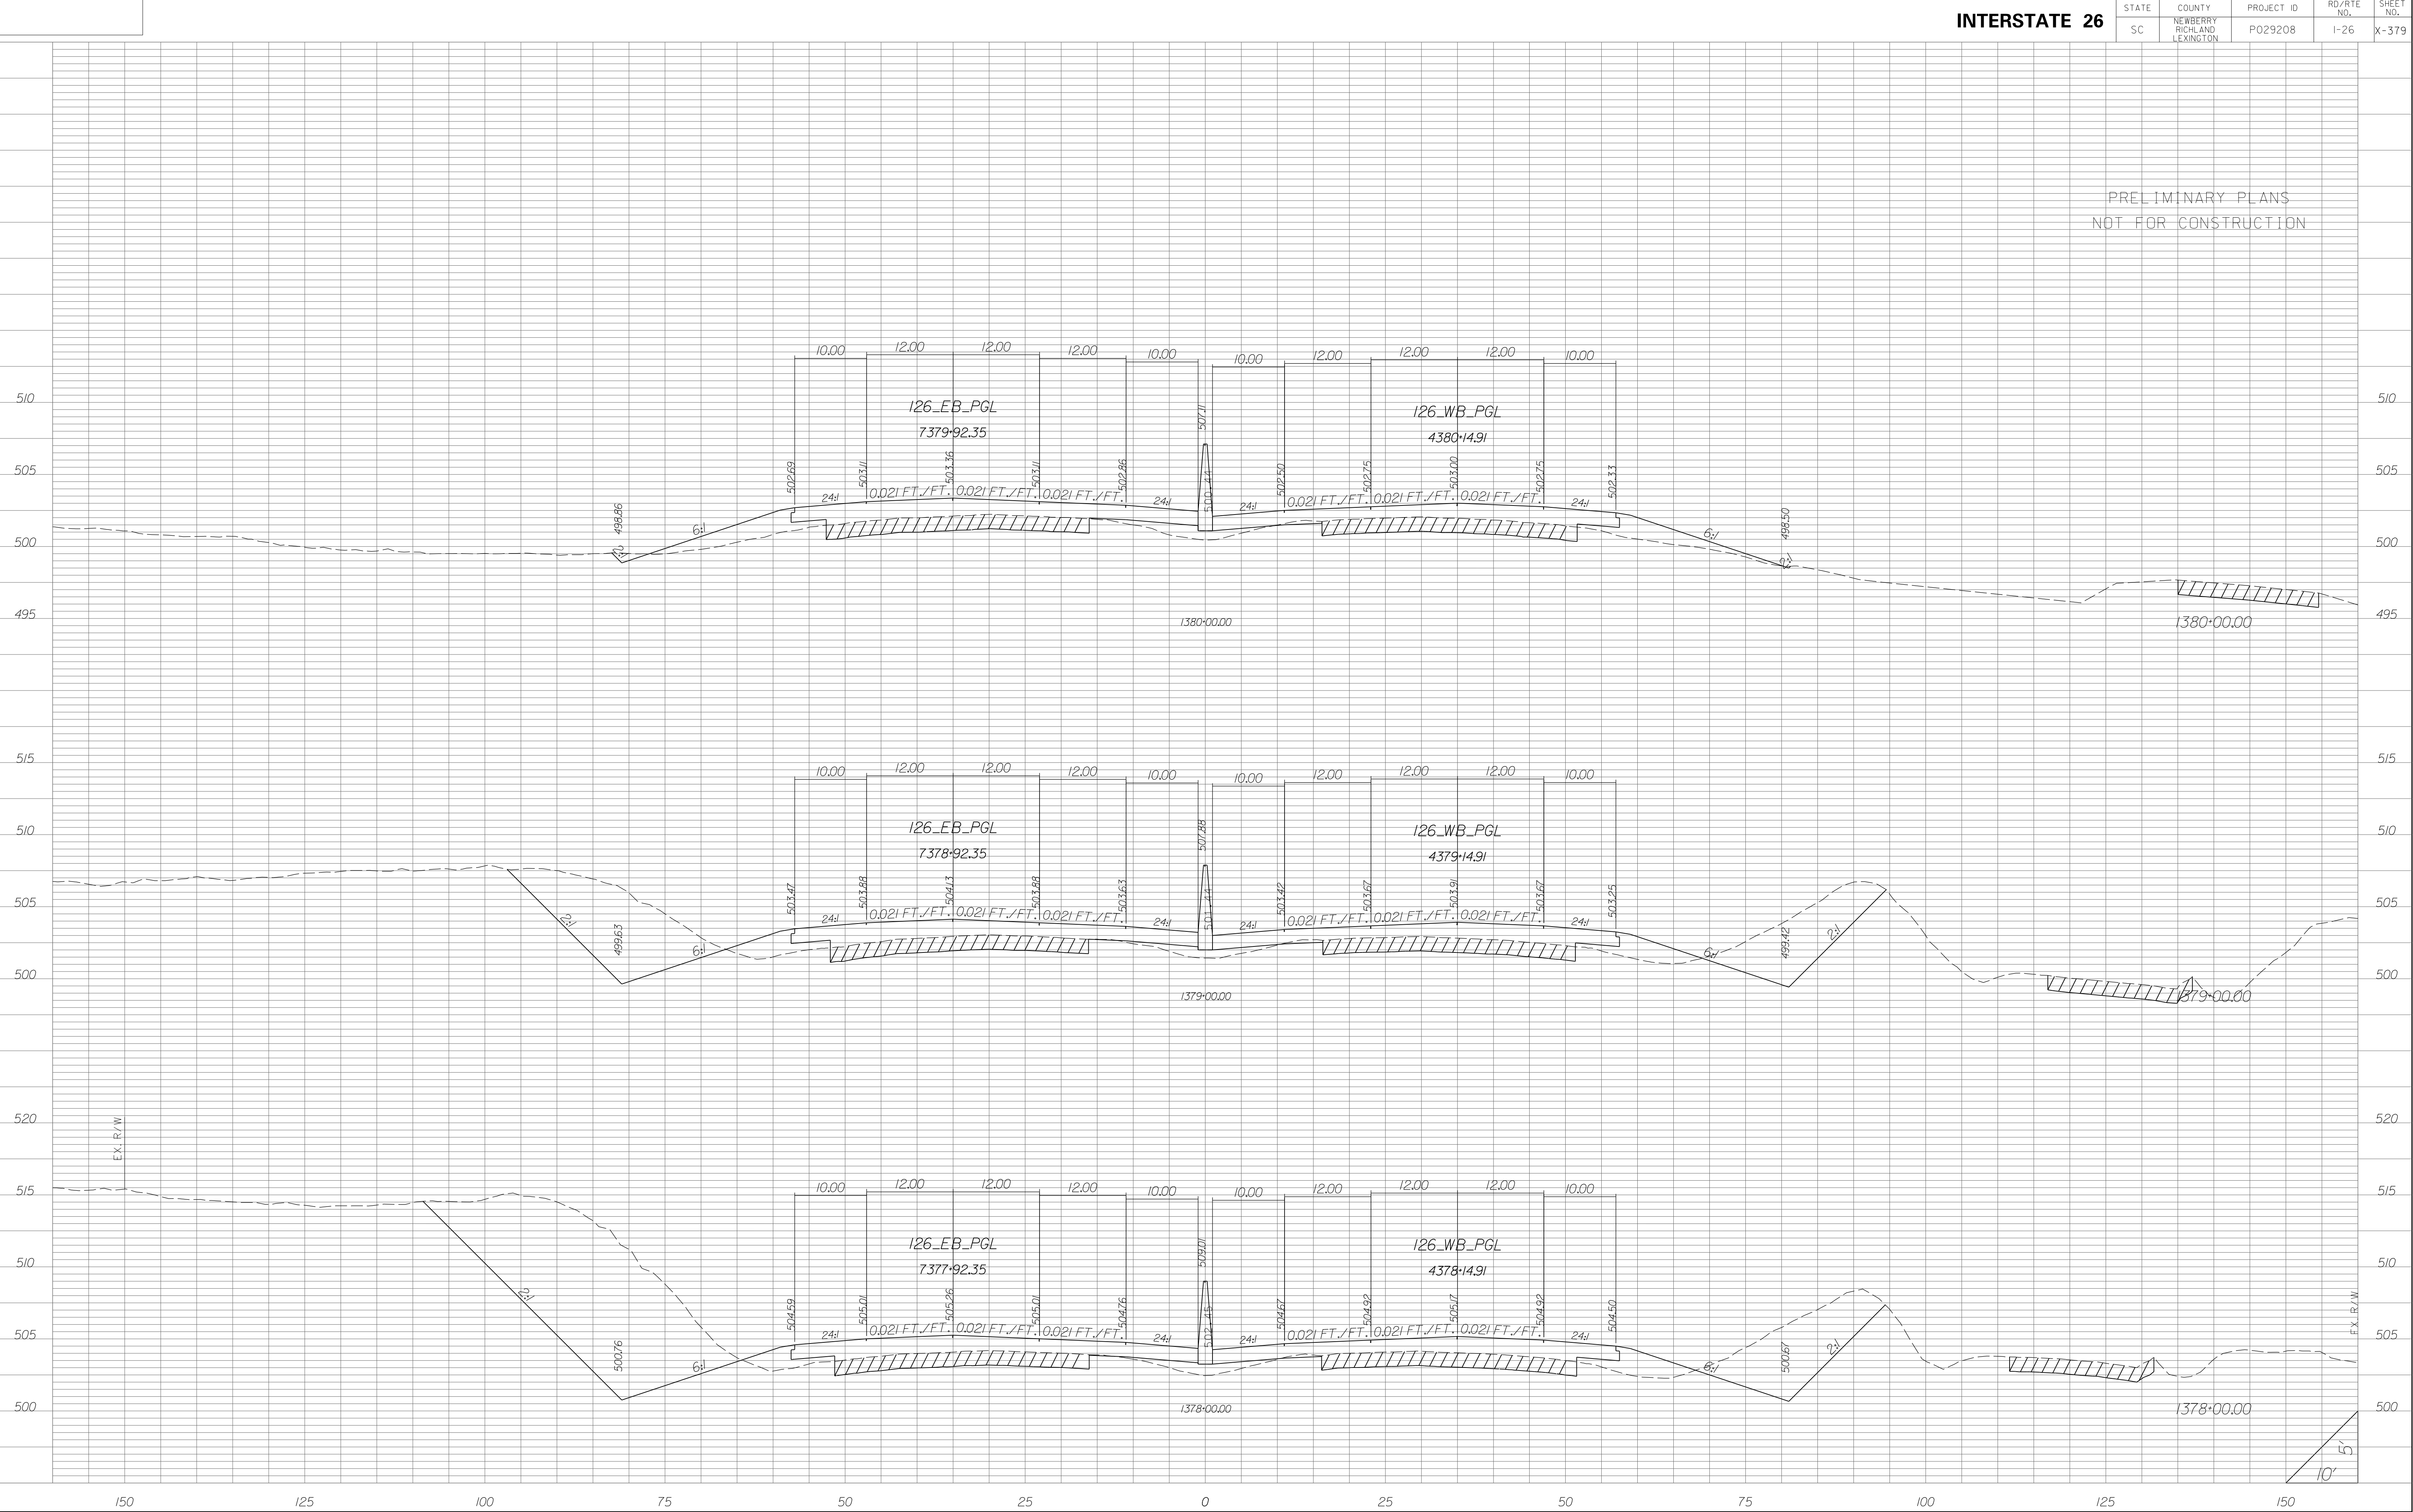


STATE	COUNTY	PROJECT ID	RD/RTE NO.	SHEET NO.
SC	NEWBERRY RICHLAND LEXINGTON	P029208	1-26	X-380

PRELIMINARY PLANS
NOT FOR CONSTRUCTION

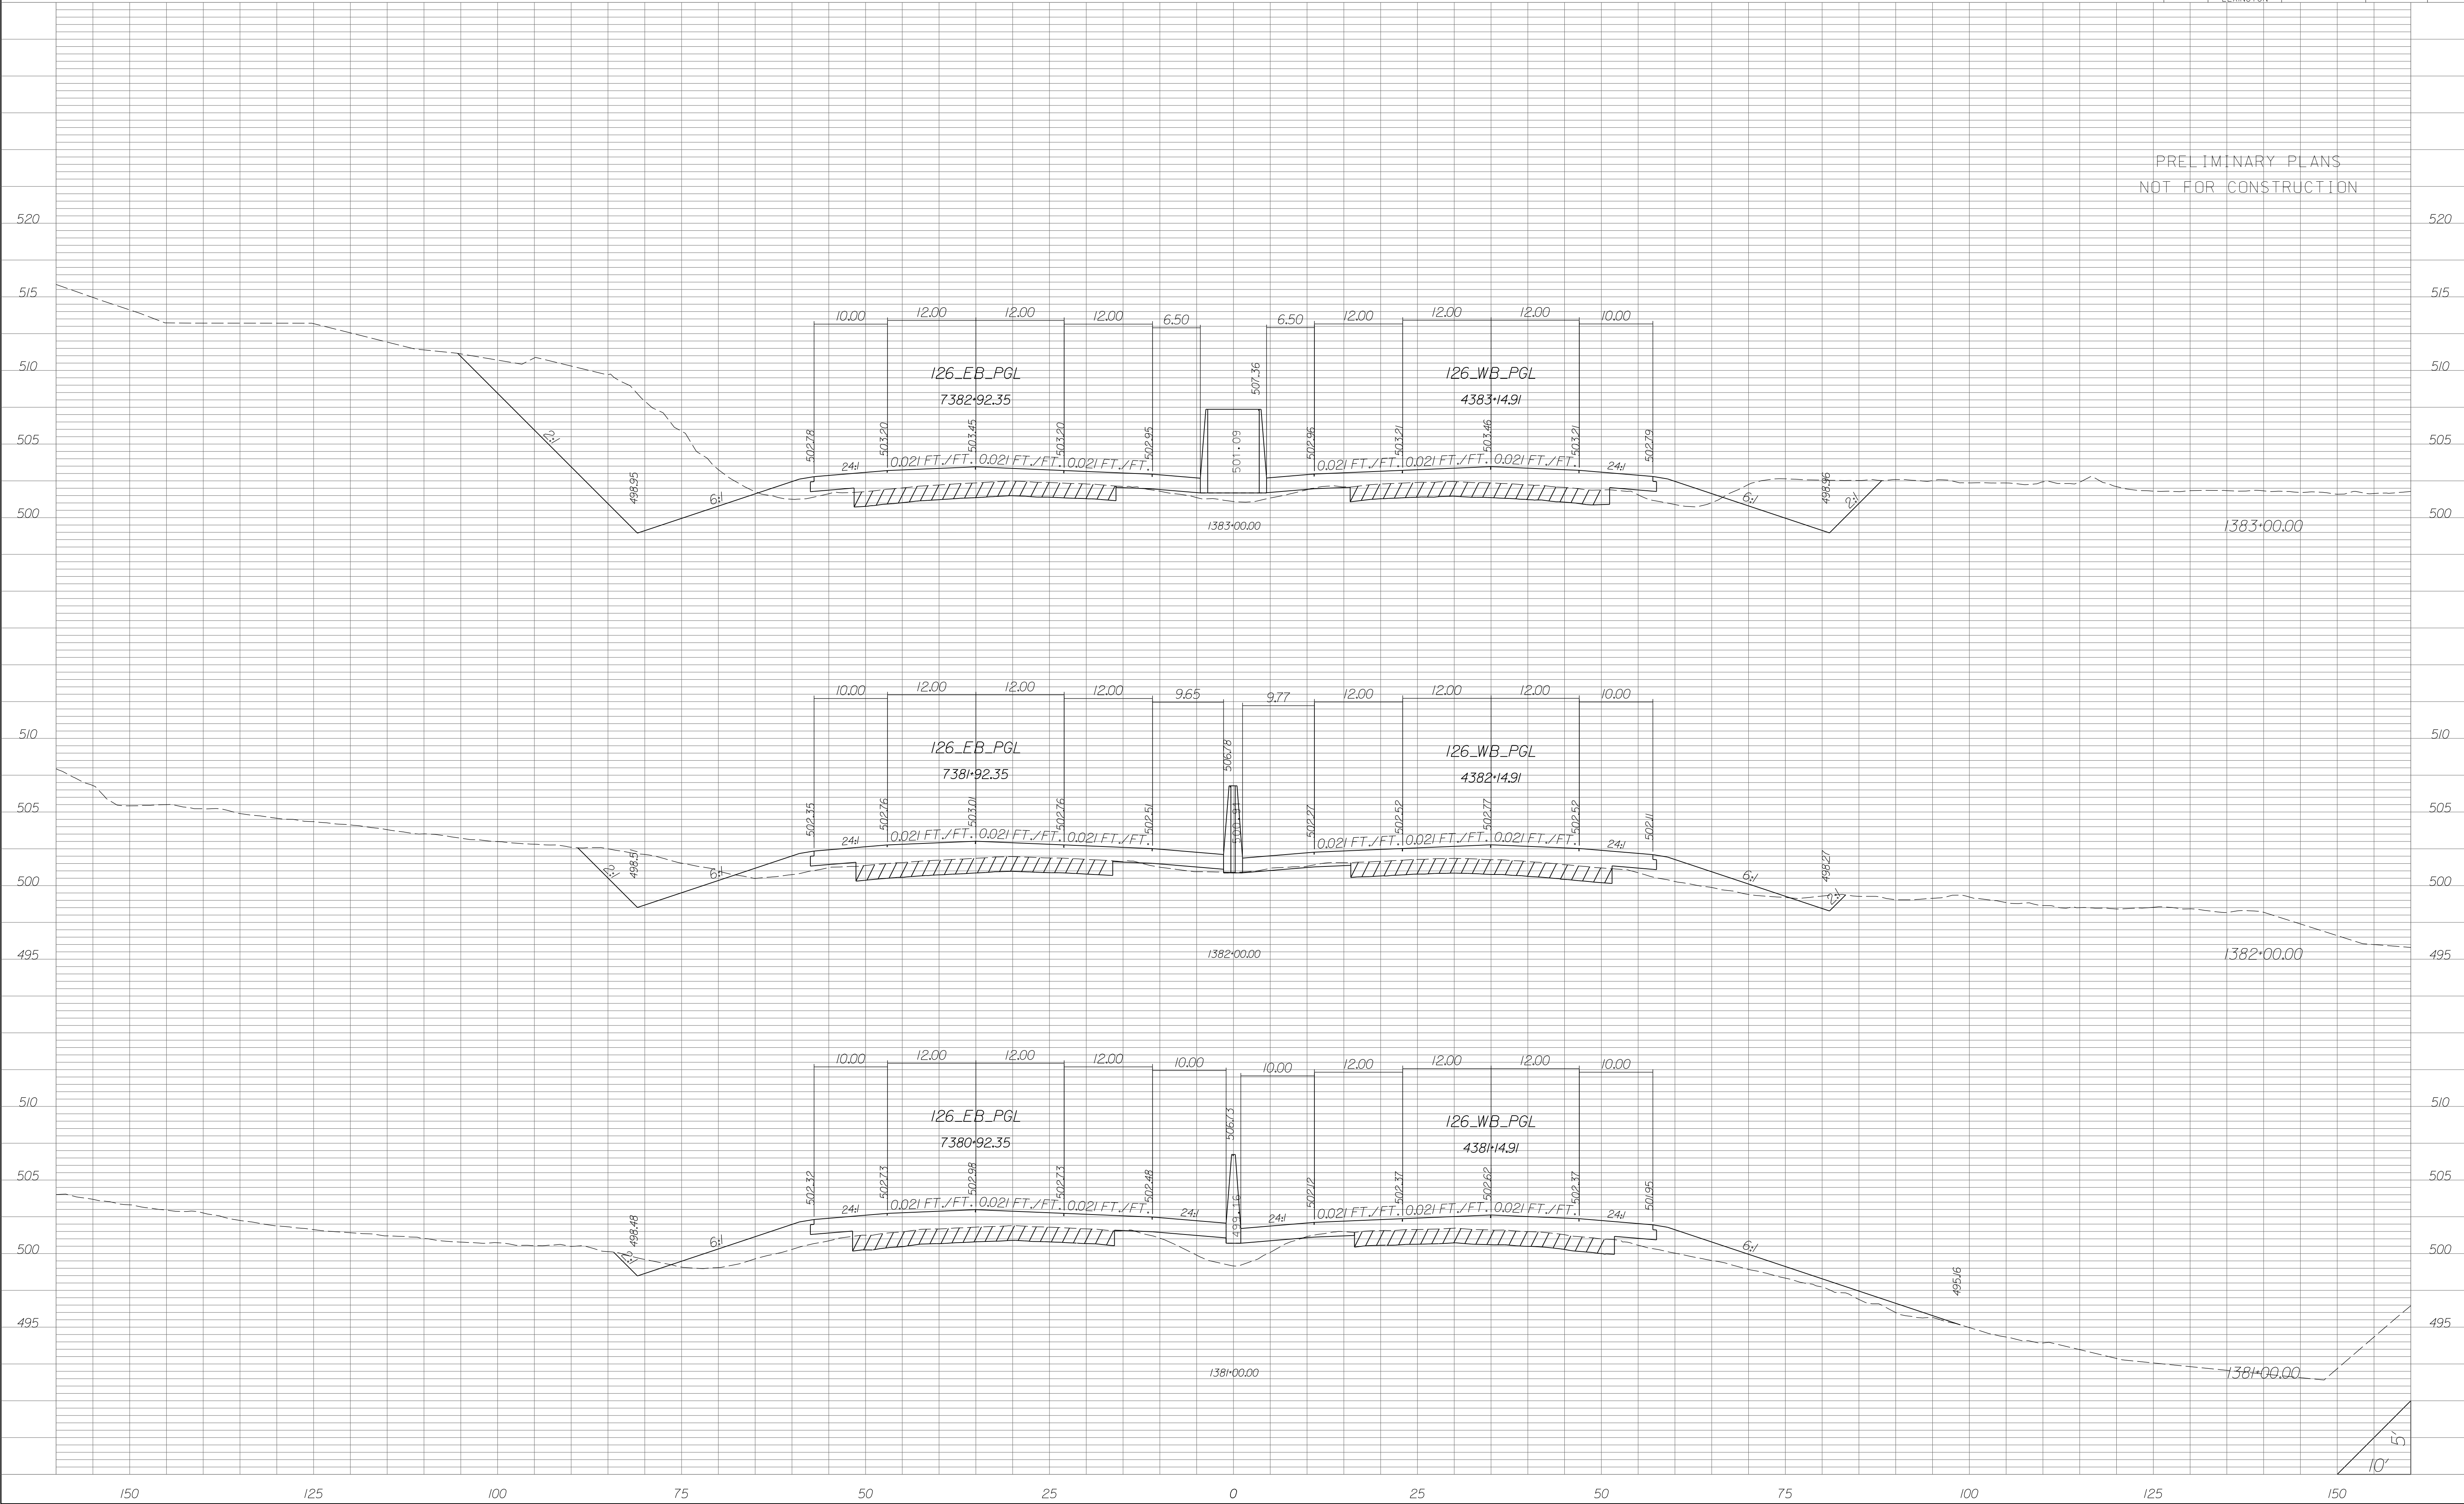


STATE	COUNTY	PROJECT ID	RD/RTE NO.	SHEET NO.
SC	NEWBERRY RICHLAND LEXINGTON	P029208	1-26	X-381

PRELIMINARY PLANS
NOT FOR CONSTRUCTION

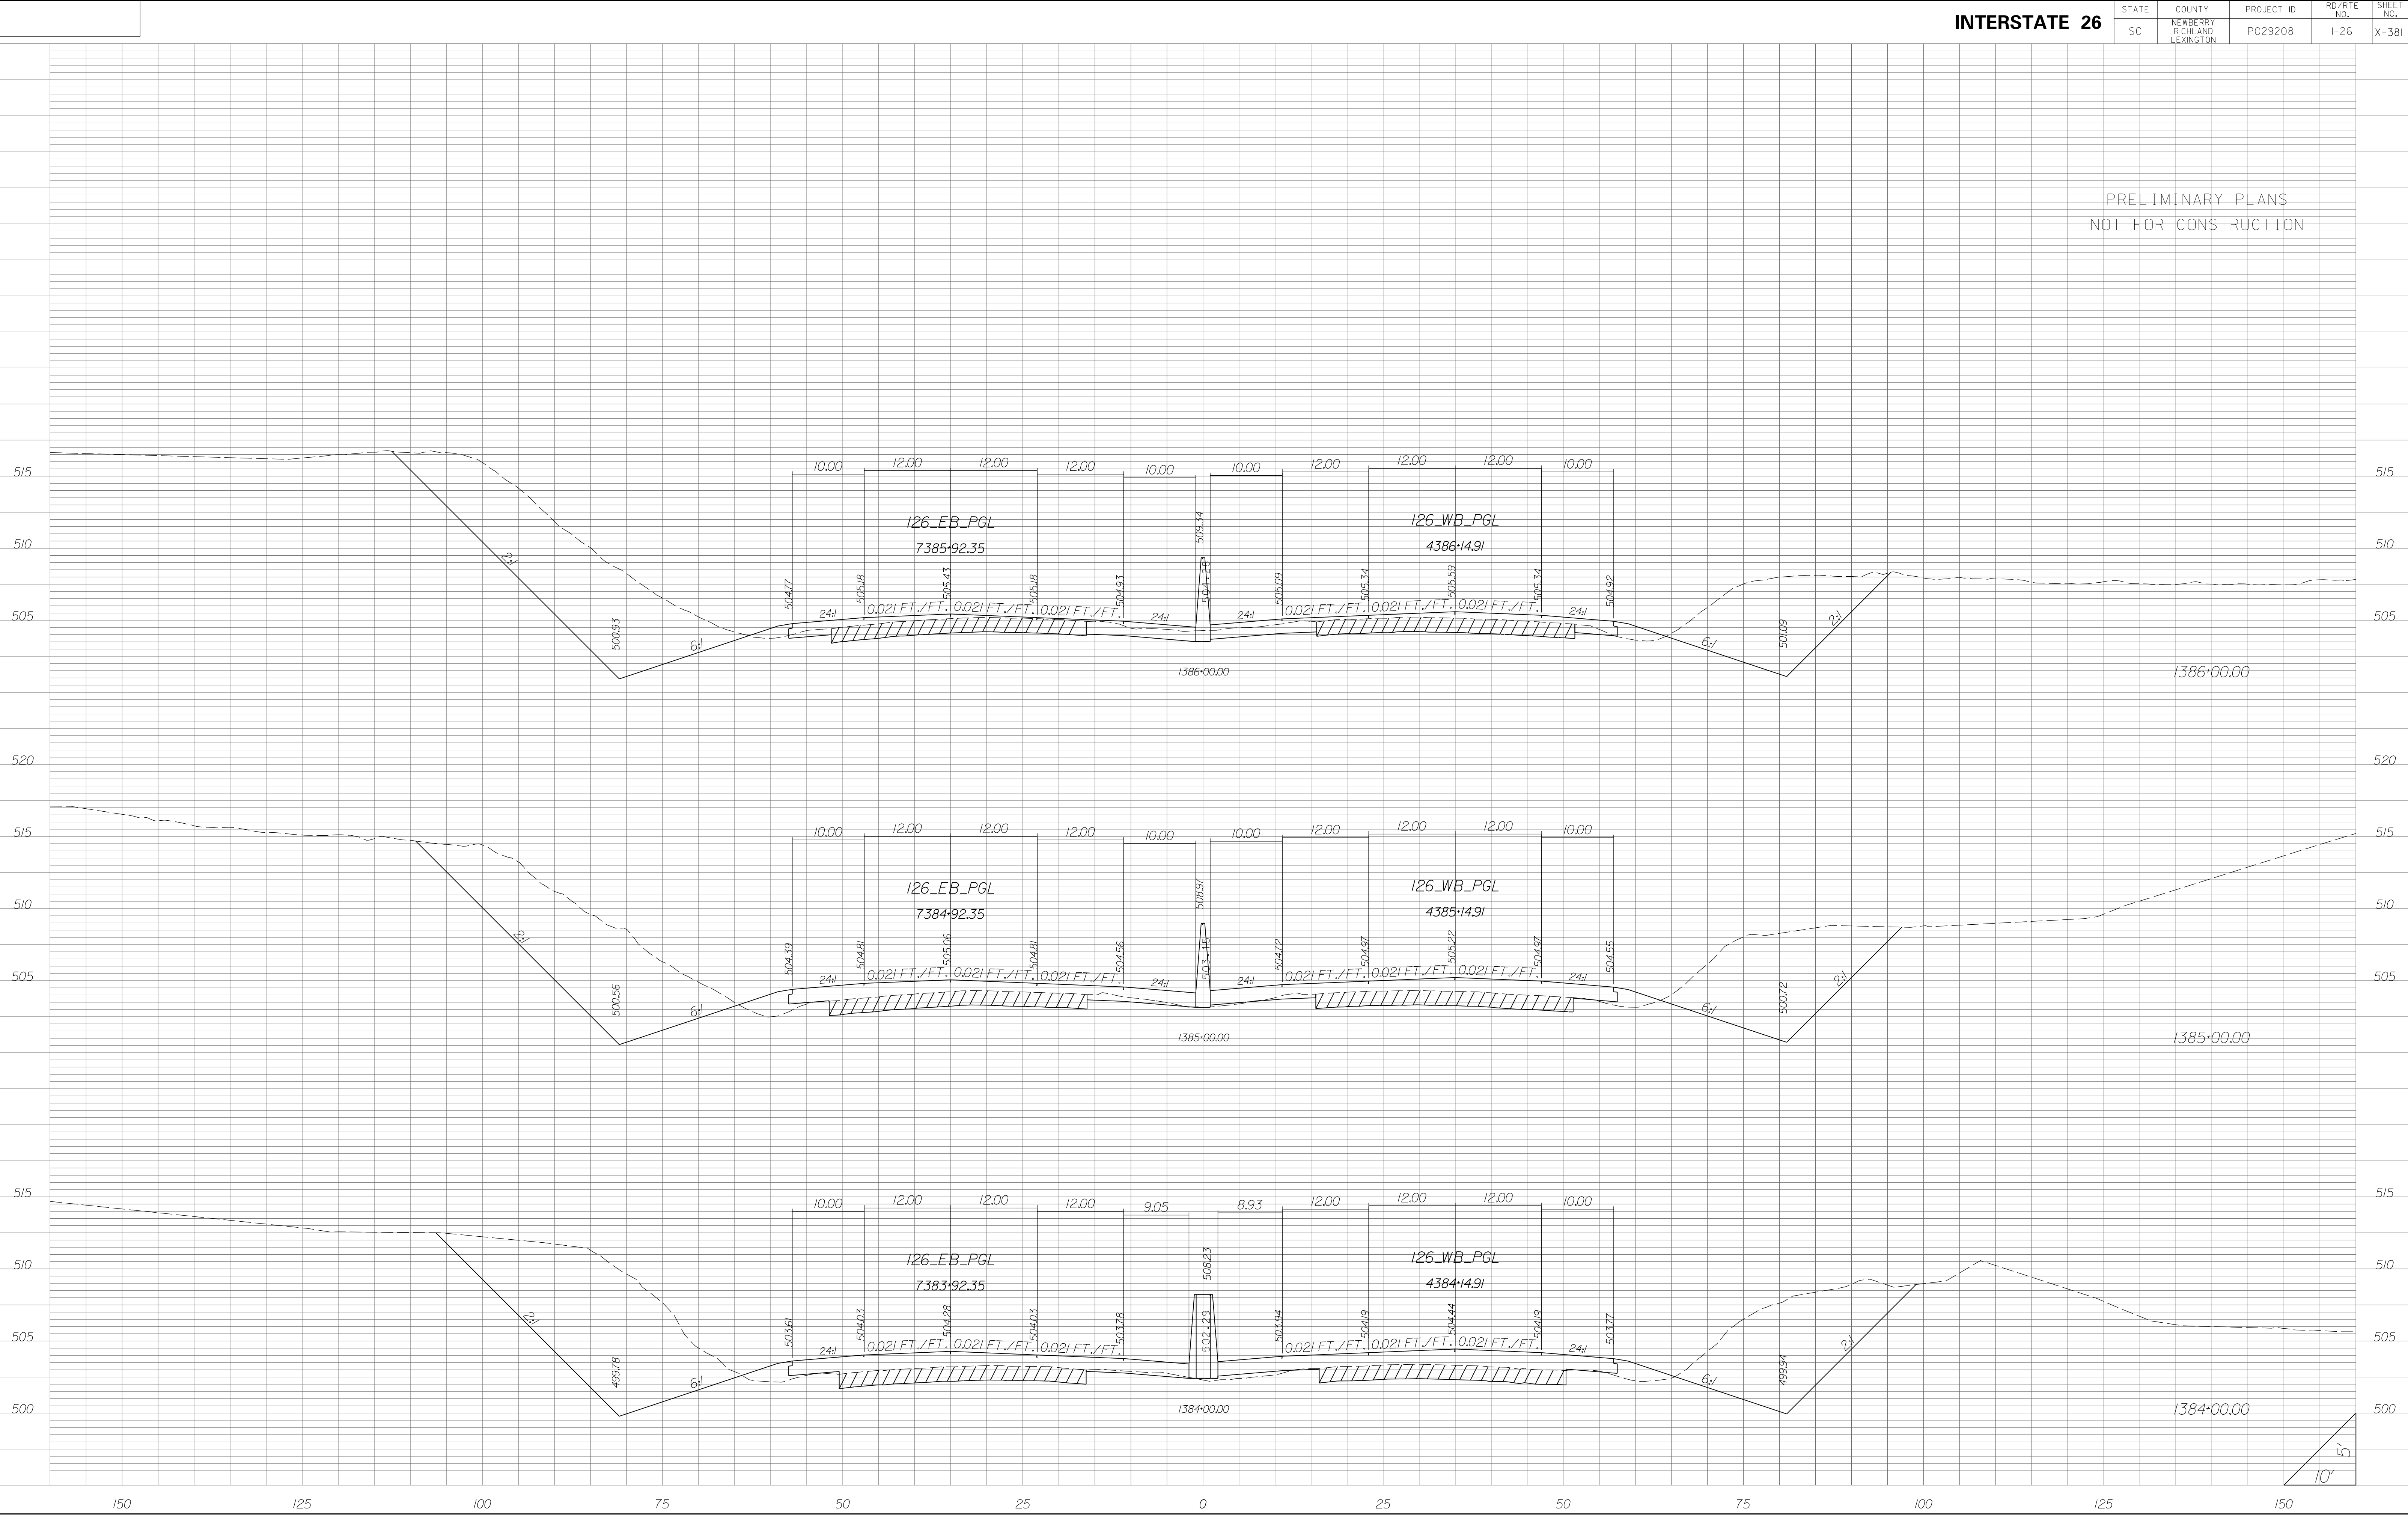


STATE	COUNTY	PROJECT ID	RD/RTE NO.	SHEET NO.
SC	NEWBERRY RICHLAND LEXINGTON	P029208	I-26	X-382

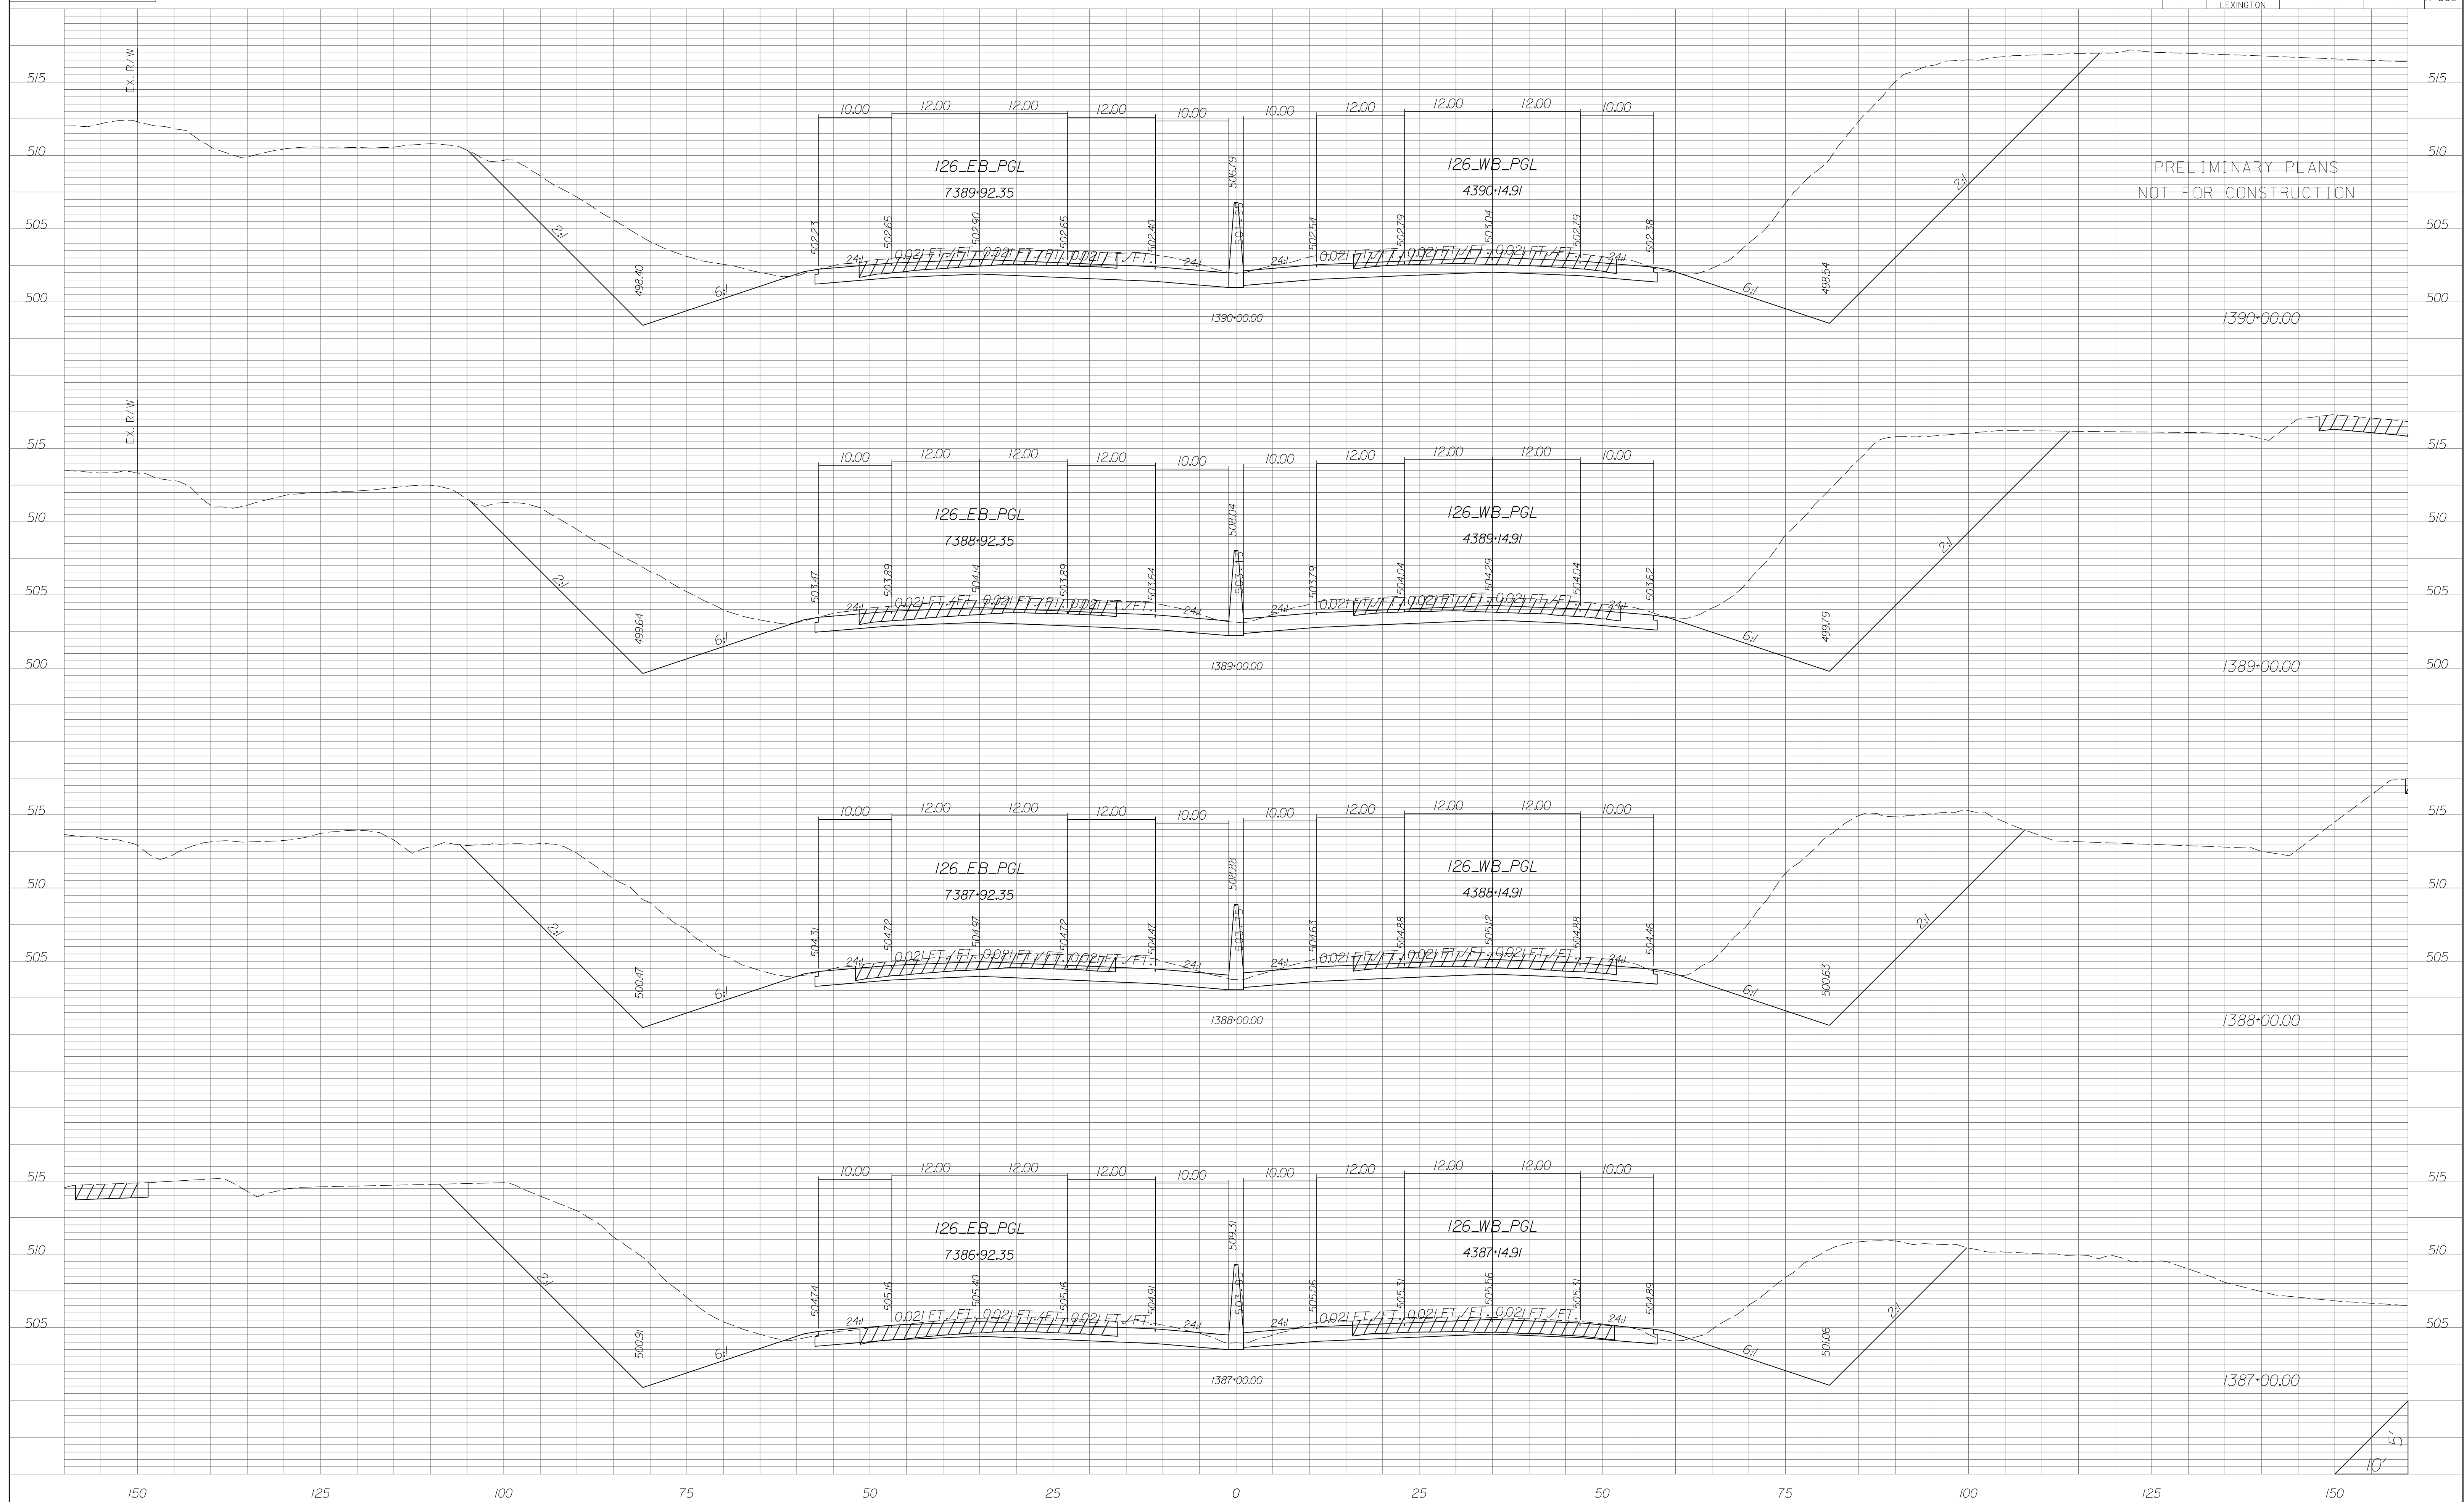


STATE	COUNTY	PROJECT ID	RD/RTE NO.	SHEET NO.
SC	NEWBERRY RICHLAND LEXINGTON	P029208	1-26	X-383

PRELIMINARY PLANS
NOT FOR CONSTRUCTION

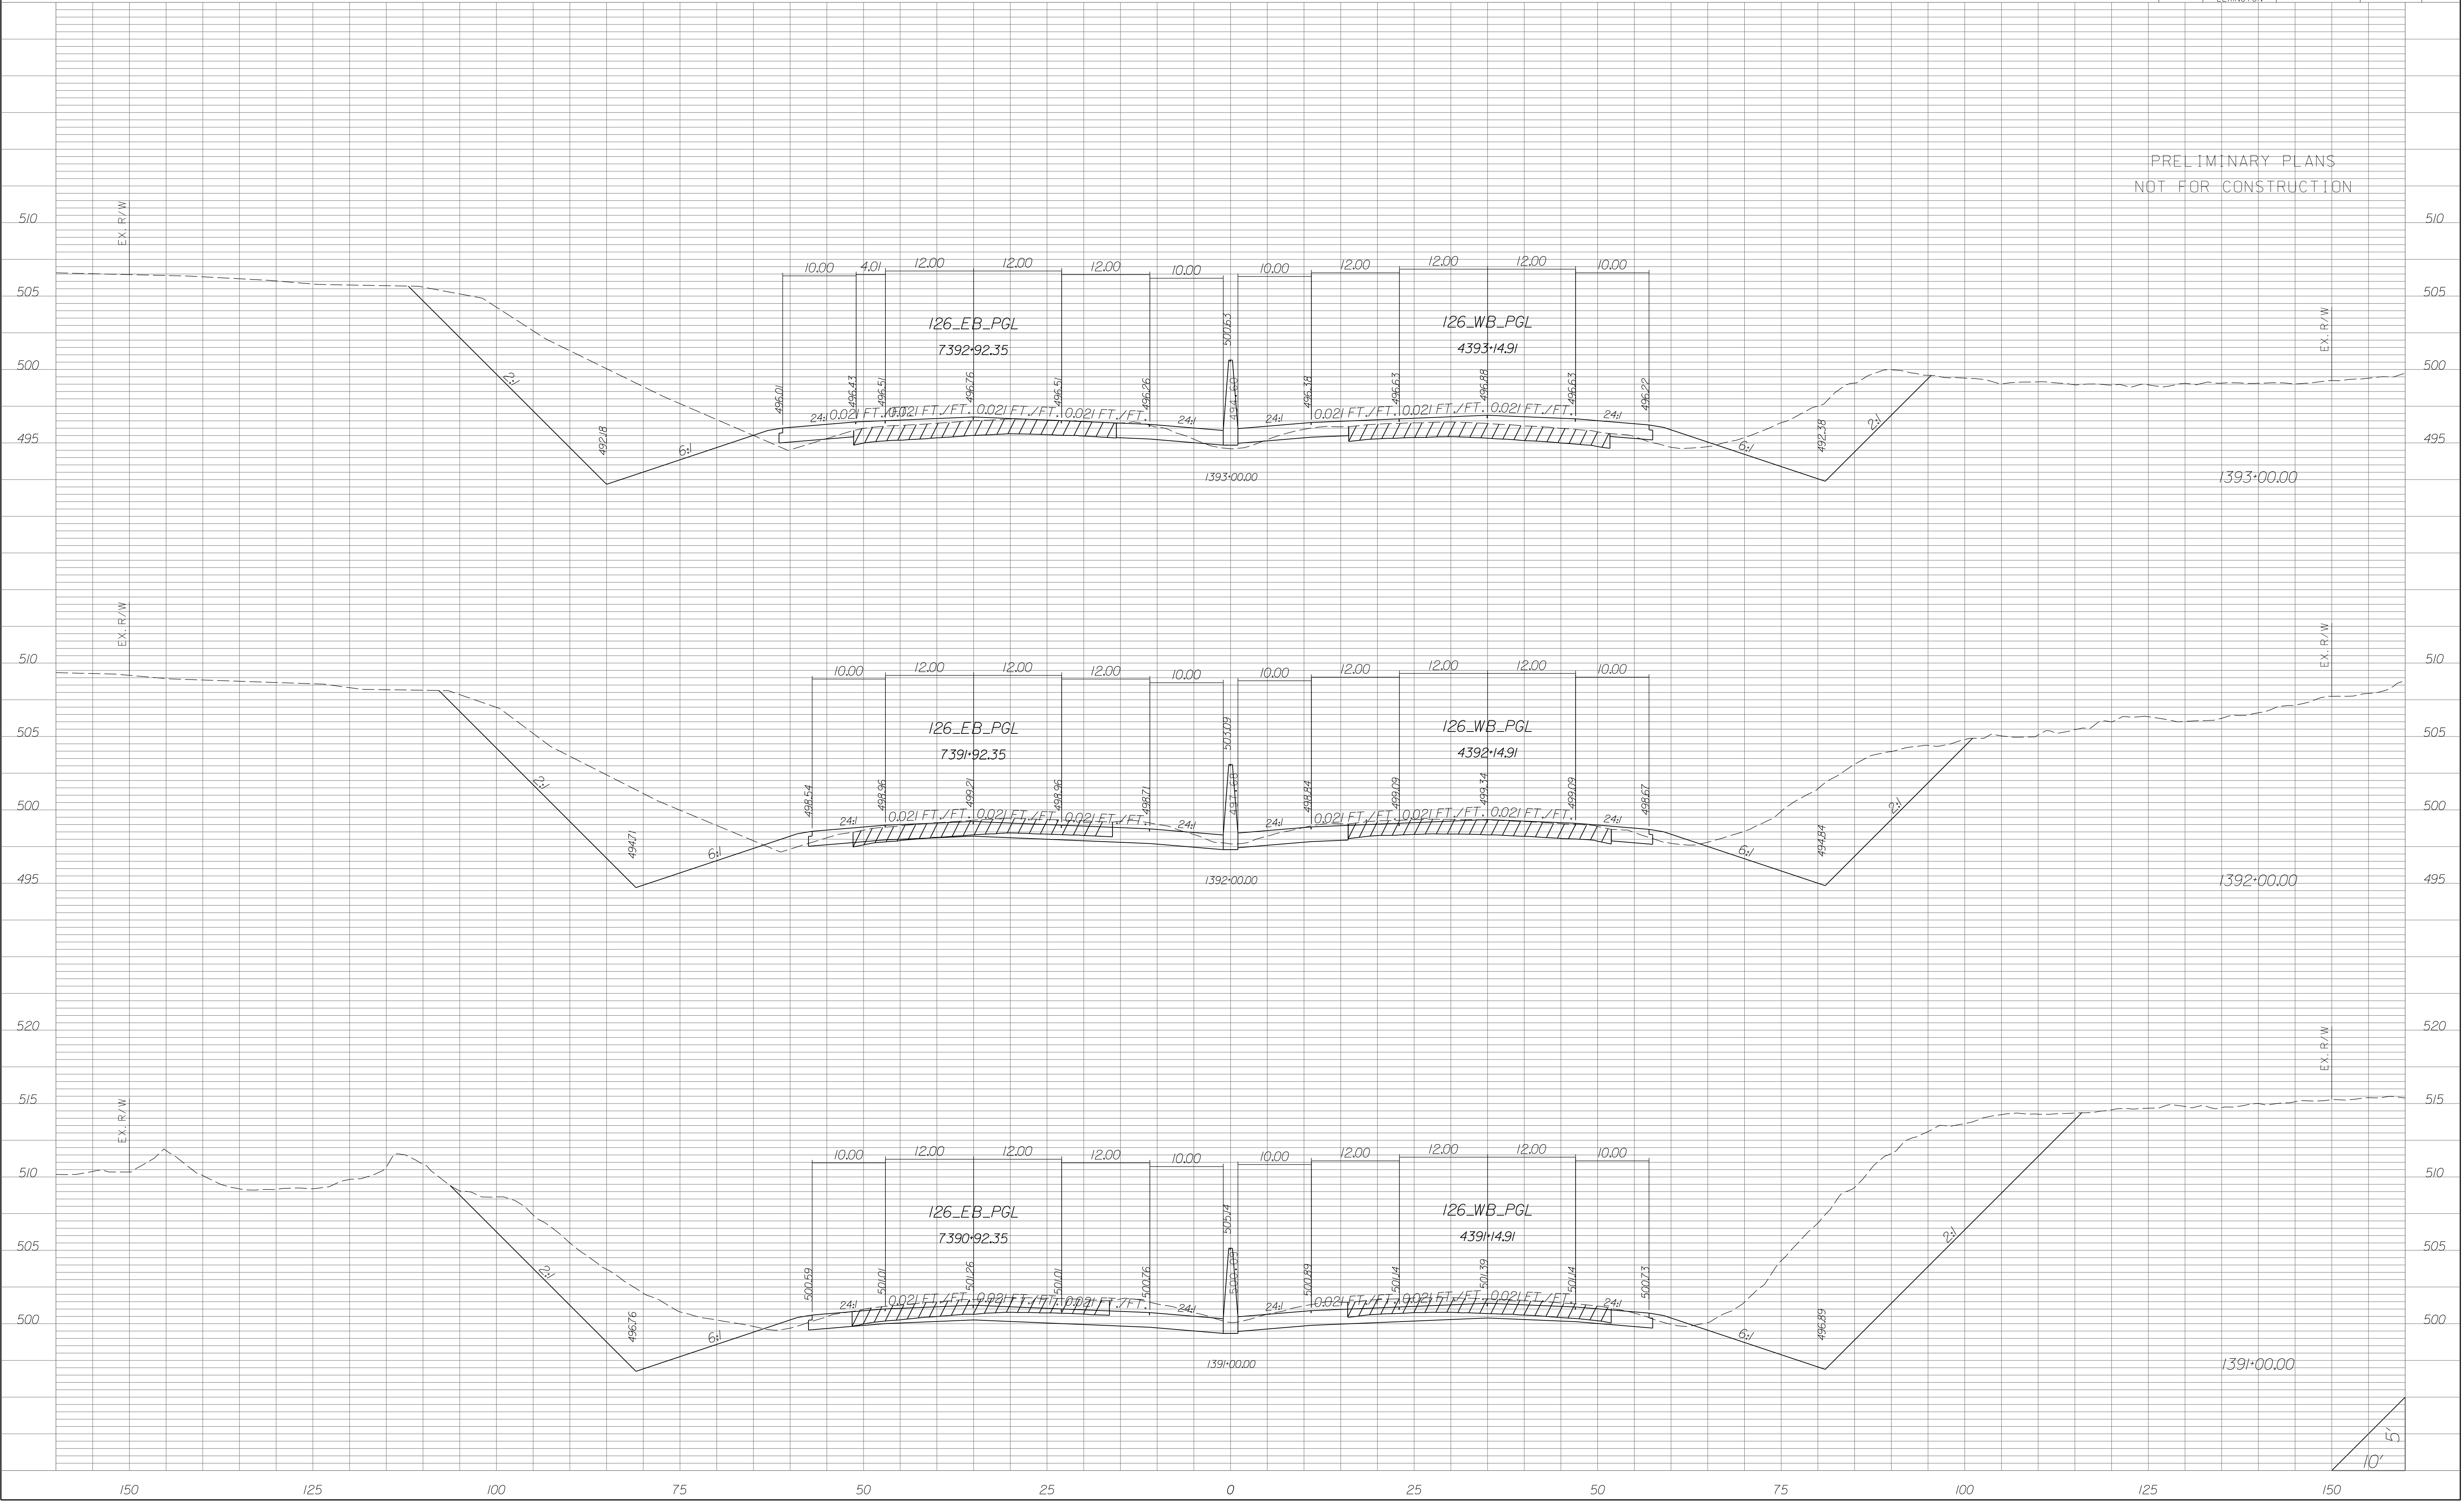


STATE	COUNTY	PROJECT ID	RD/RTE NO.	SHEET NO.
SC	NEWBERRY RICHLAND LEXINGTON	P029208	1-26	X-384

PRELIMINARY PLANS
NOT FOR CONSTRUCTION

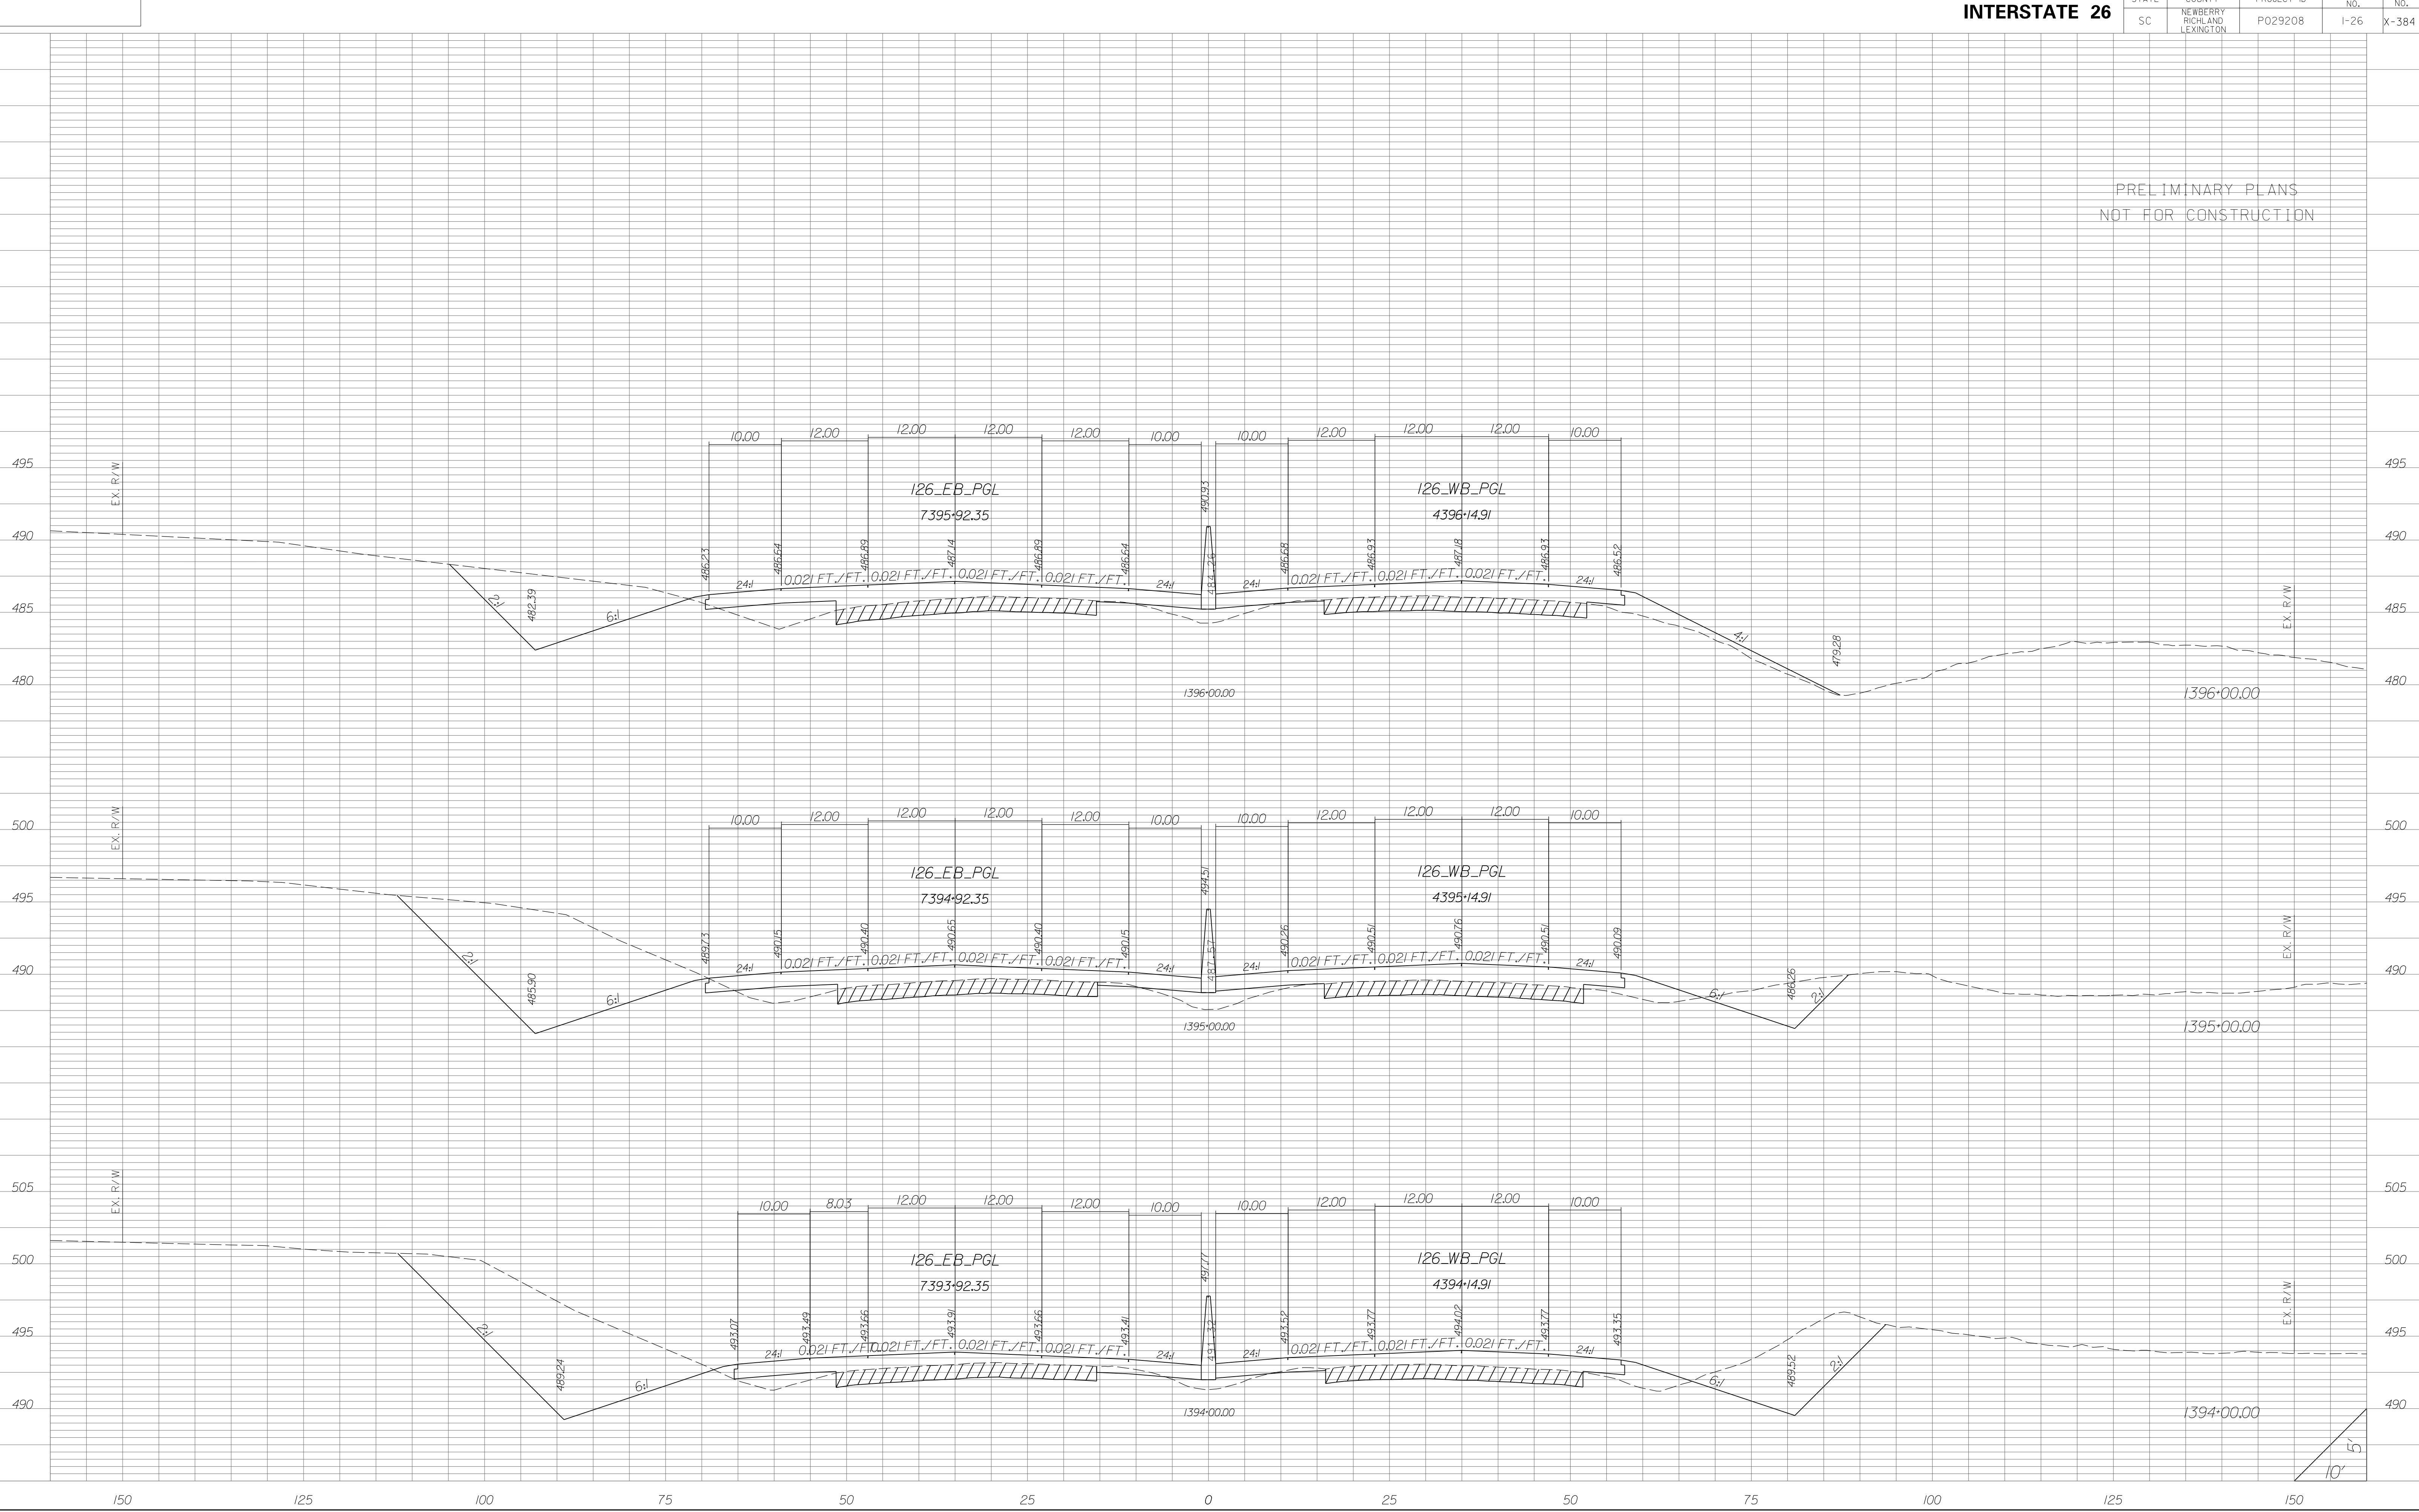


STATE	COUNTY	PROJECT ID	RD/RTE NO.	SHEET NO.
SC	NEWBERRY RICHLAND LEXINGTON	P029208	I-26	X-385

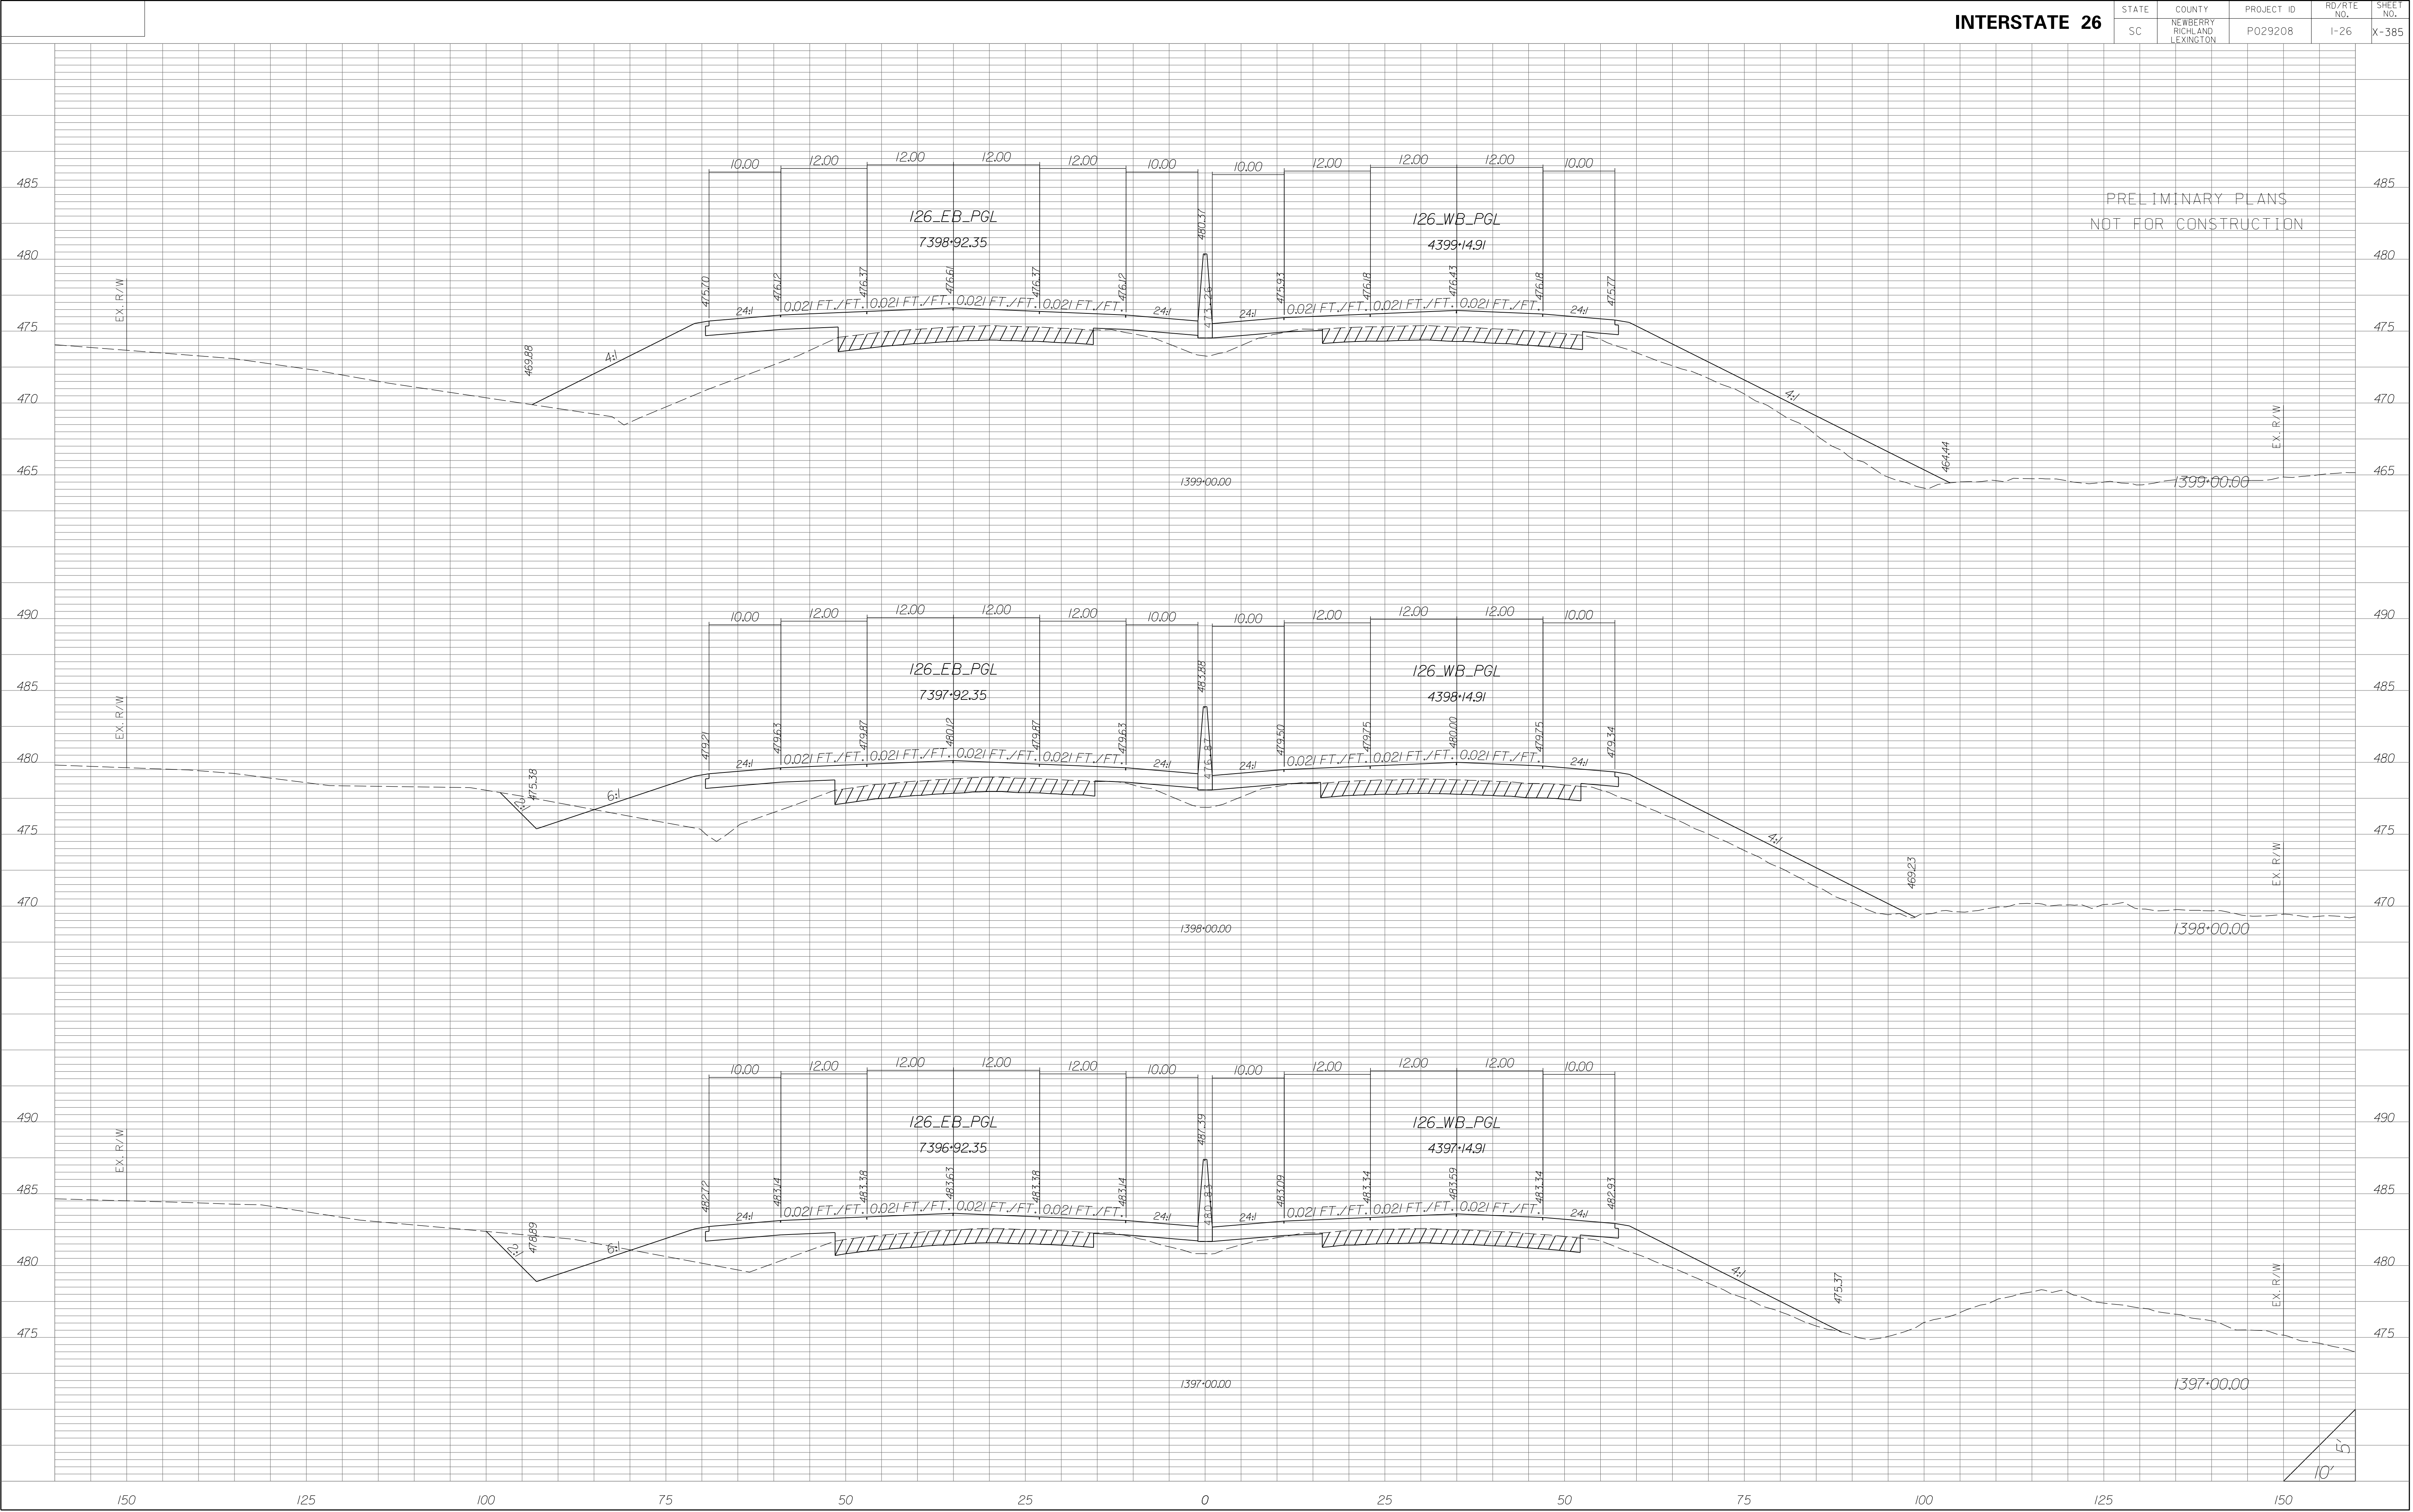


STATE	COUNTY	PROJECT ID	RD/RTE NO.	SHEET NO.
SC	NEWBERRY RICHLAND LEXINGTON	P029208	1-26	X-386

PRELIMINARY PLANS
NOT FOR CONSTRUCTION

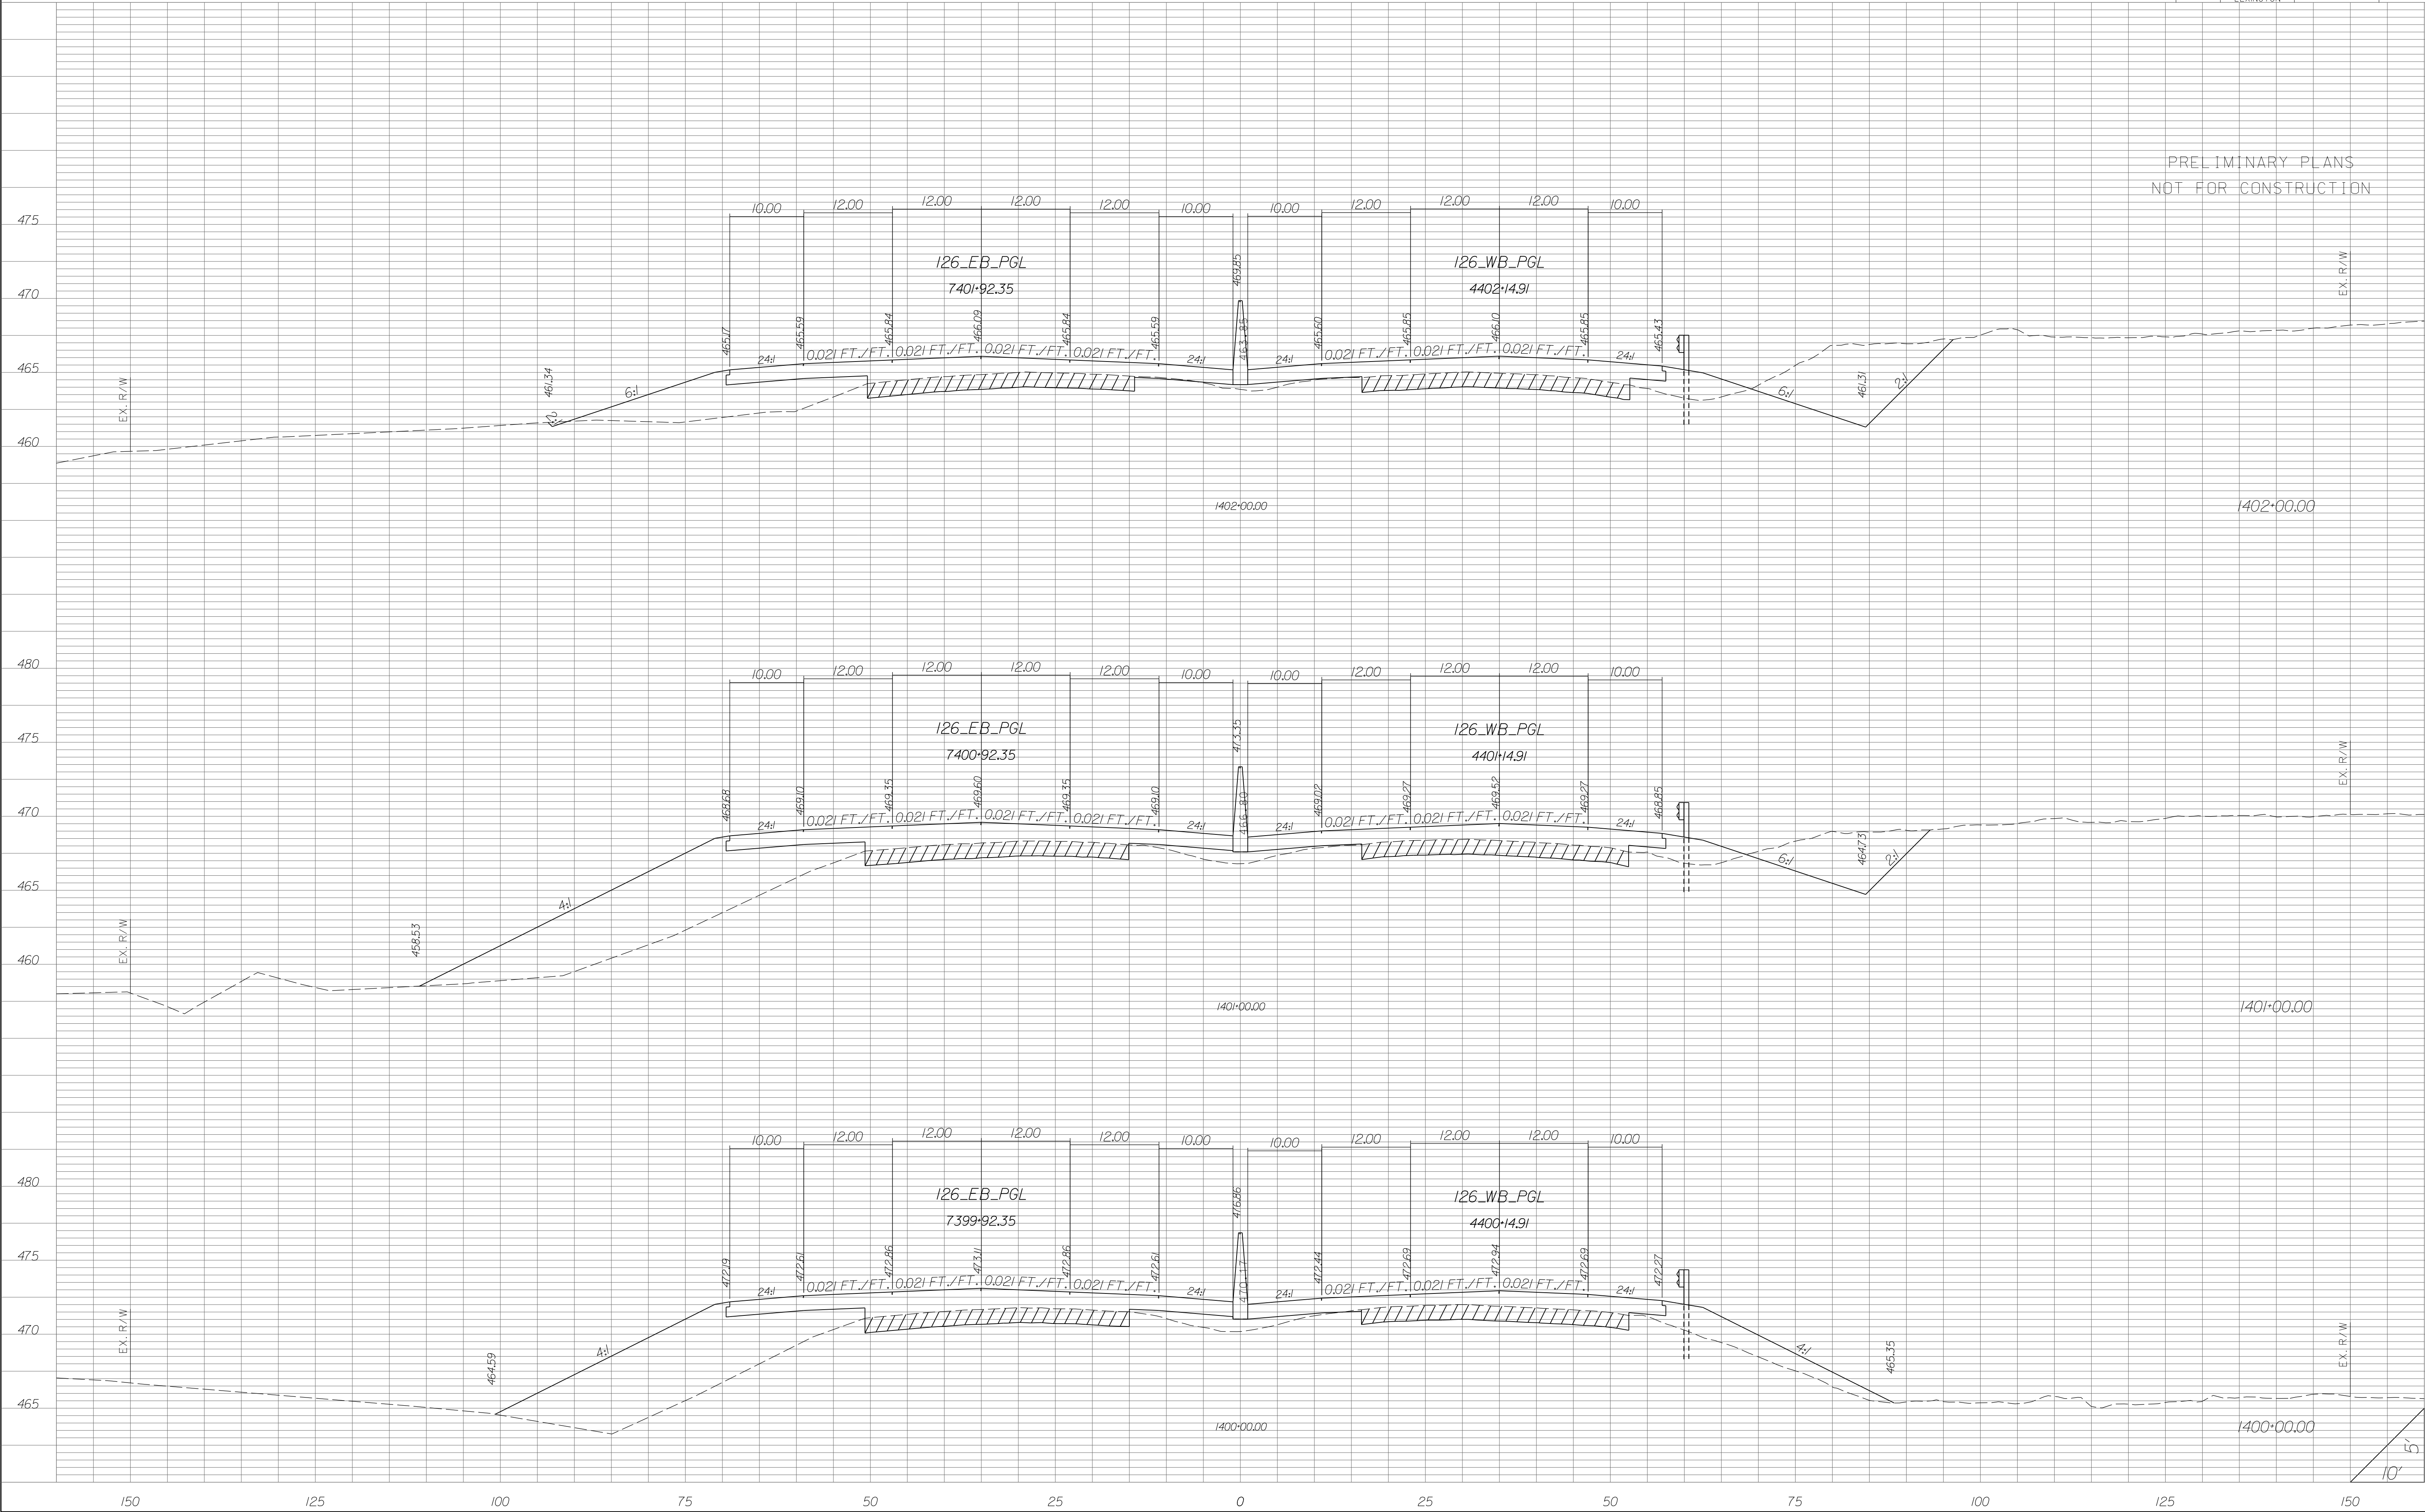


STATE	COUNTY	PROJECT ID	RD/RTE NO.	SHEET NO.
SC	NEWBERRY RICHLAND LEXINGTON	P029208	I-26	X-387

PRELIMINARY PLANS
NOT FOR CONSTRUCTION

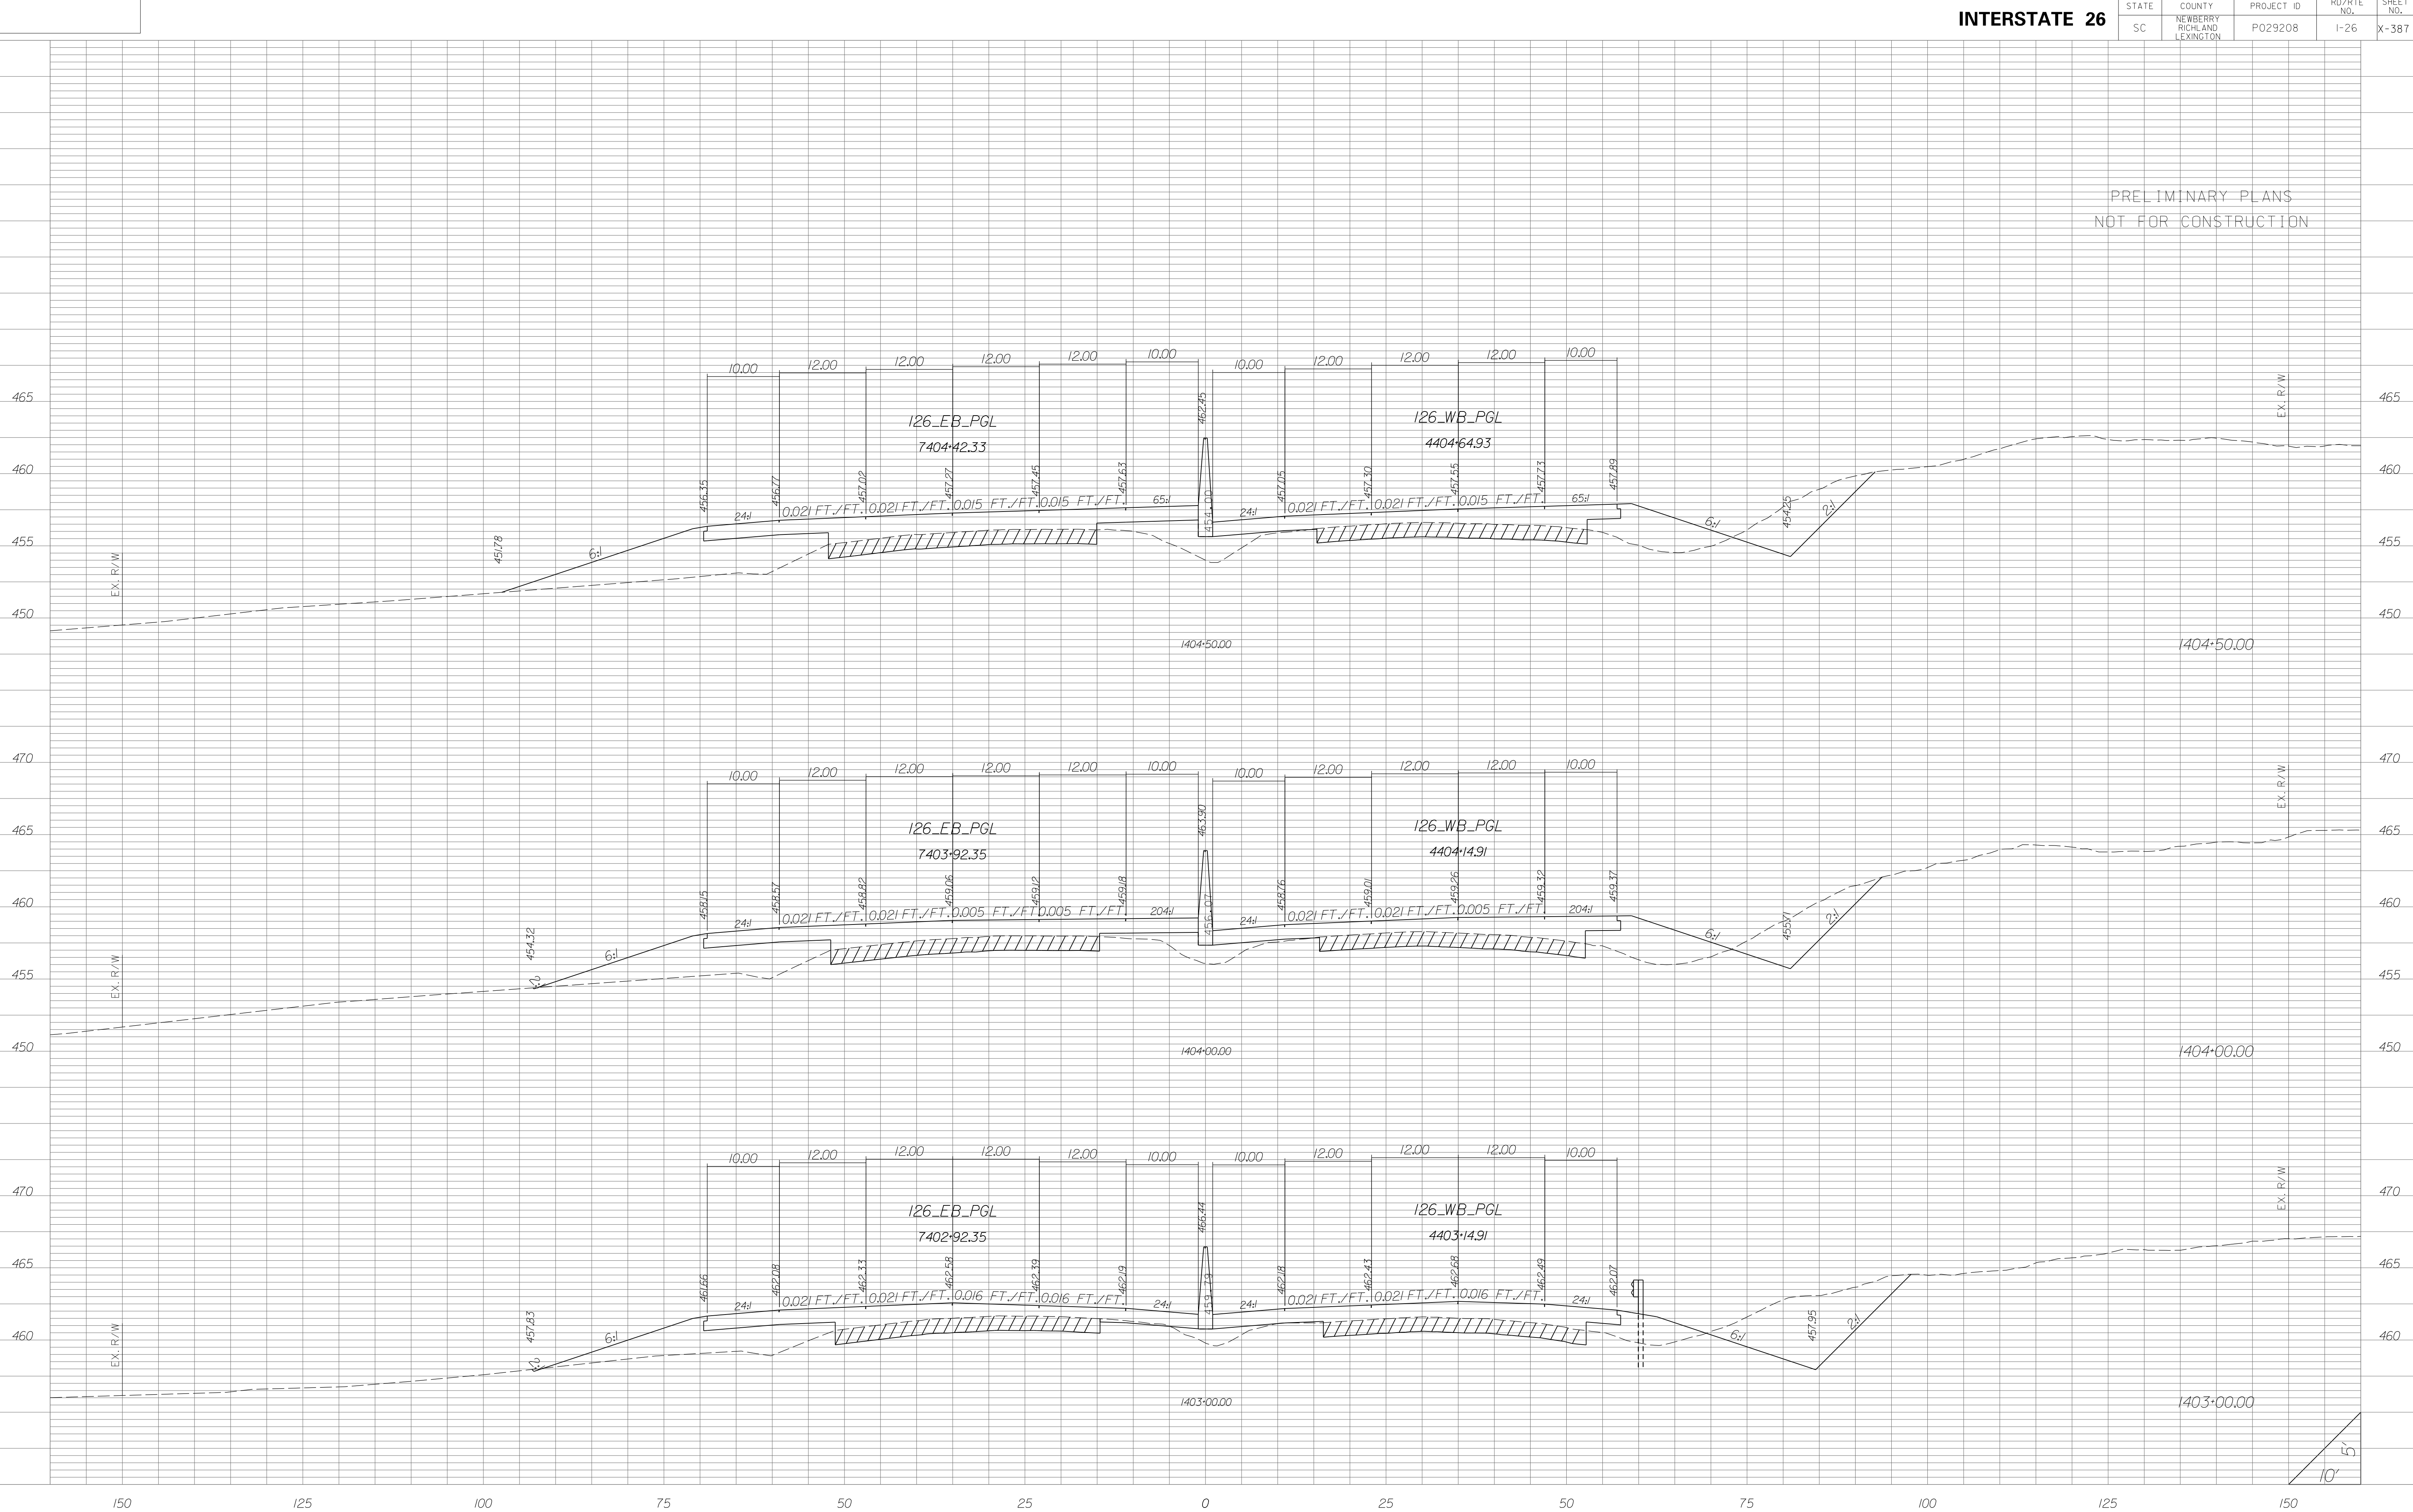


STATE	COUNTY	PROJECT ID	RD/RTE NO.	SHEET NO.
SC	NEWBERRY RICHLAND LEXINGTON	P029208	I-26	X-388

PRELIMINARY PLANS
NOT FOR CONSTRUCTION

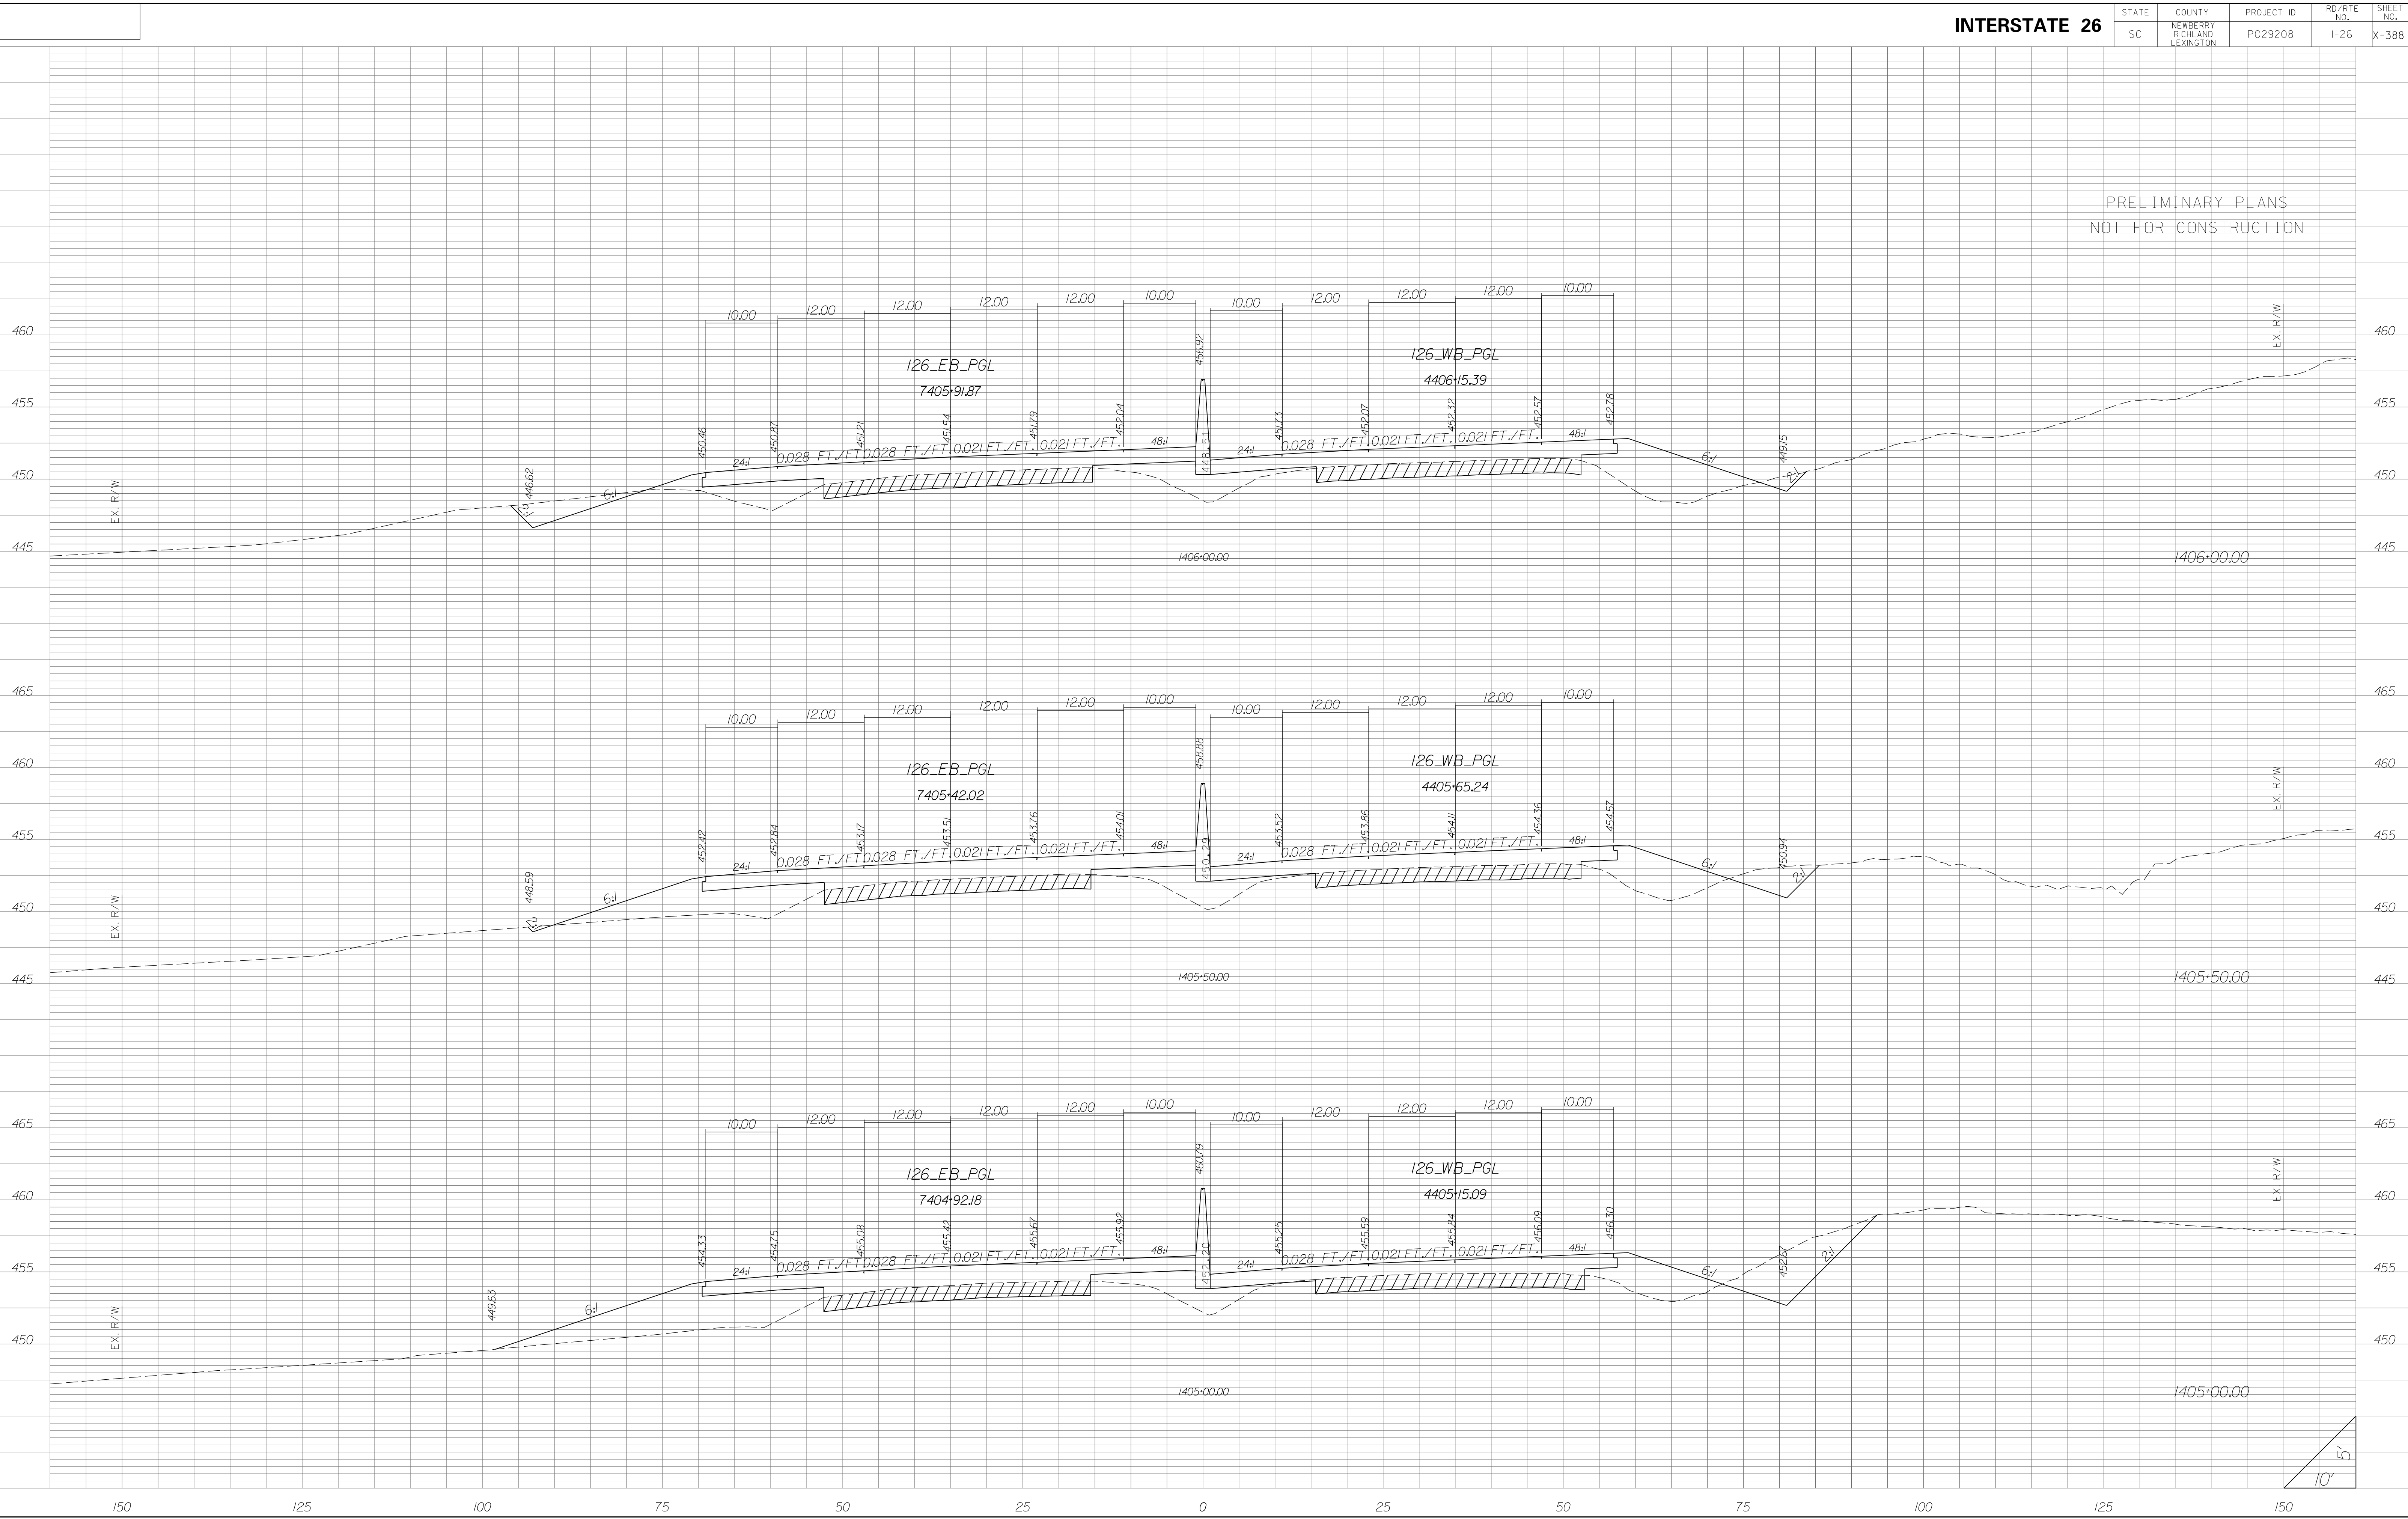


STATE	COUNTY	PROJECT ID	RD/RTE NO.	SHEET NO.
SC	NEWBERRY RICHLAND LEXINGTON	P029208	I-26	X-389

PRELIMINARY PLANS
NOT FOR CONSTRUCTION

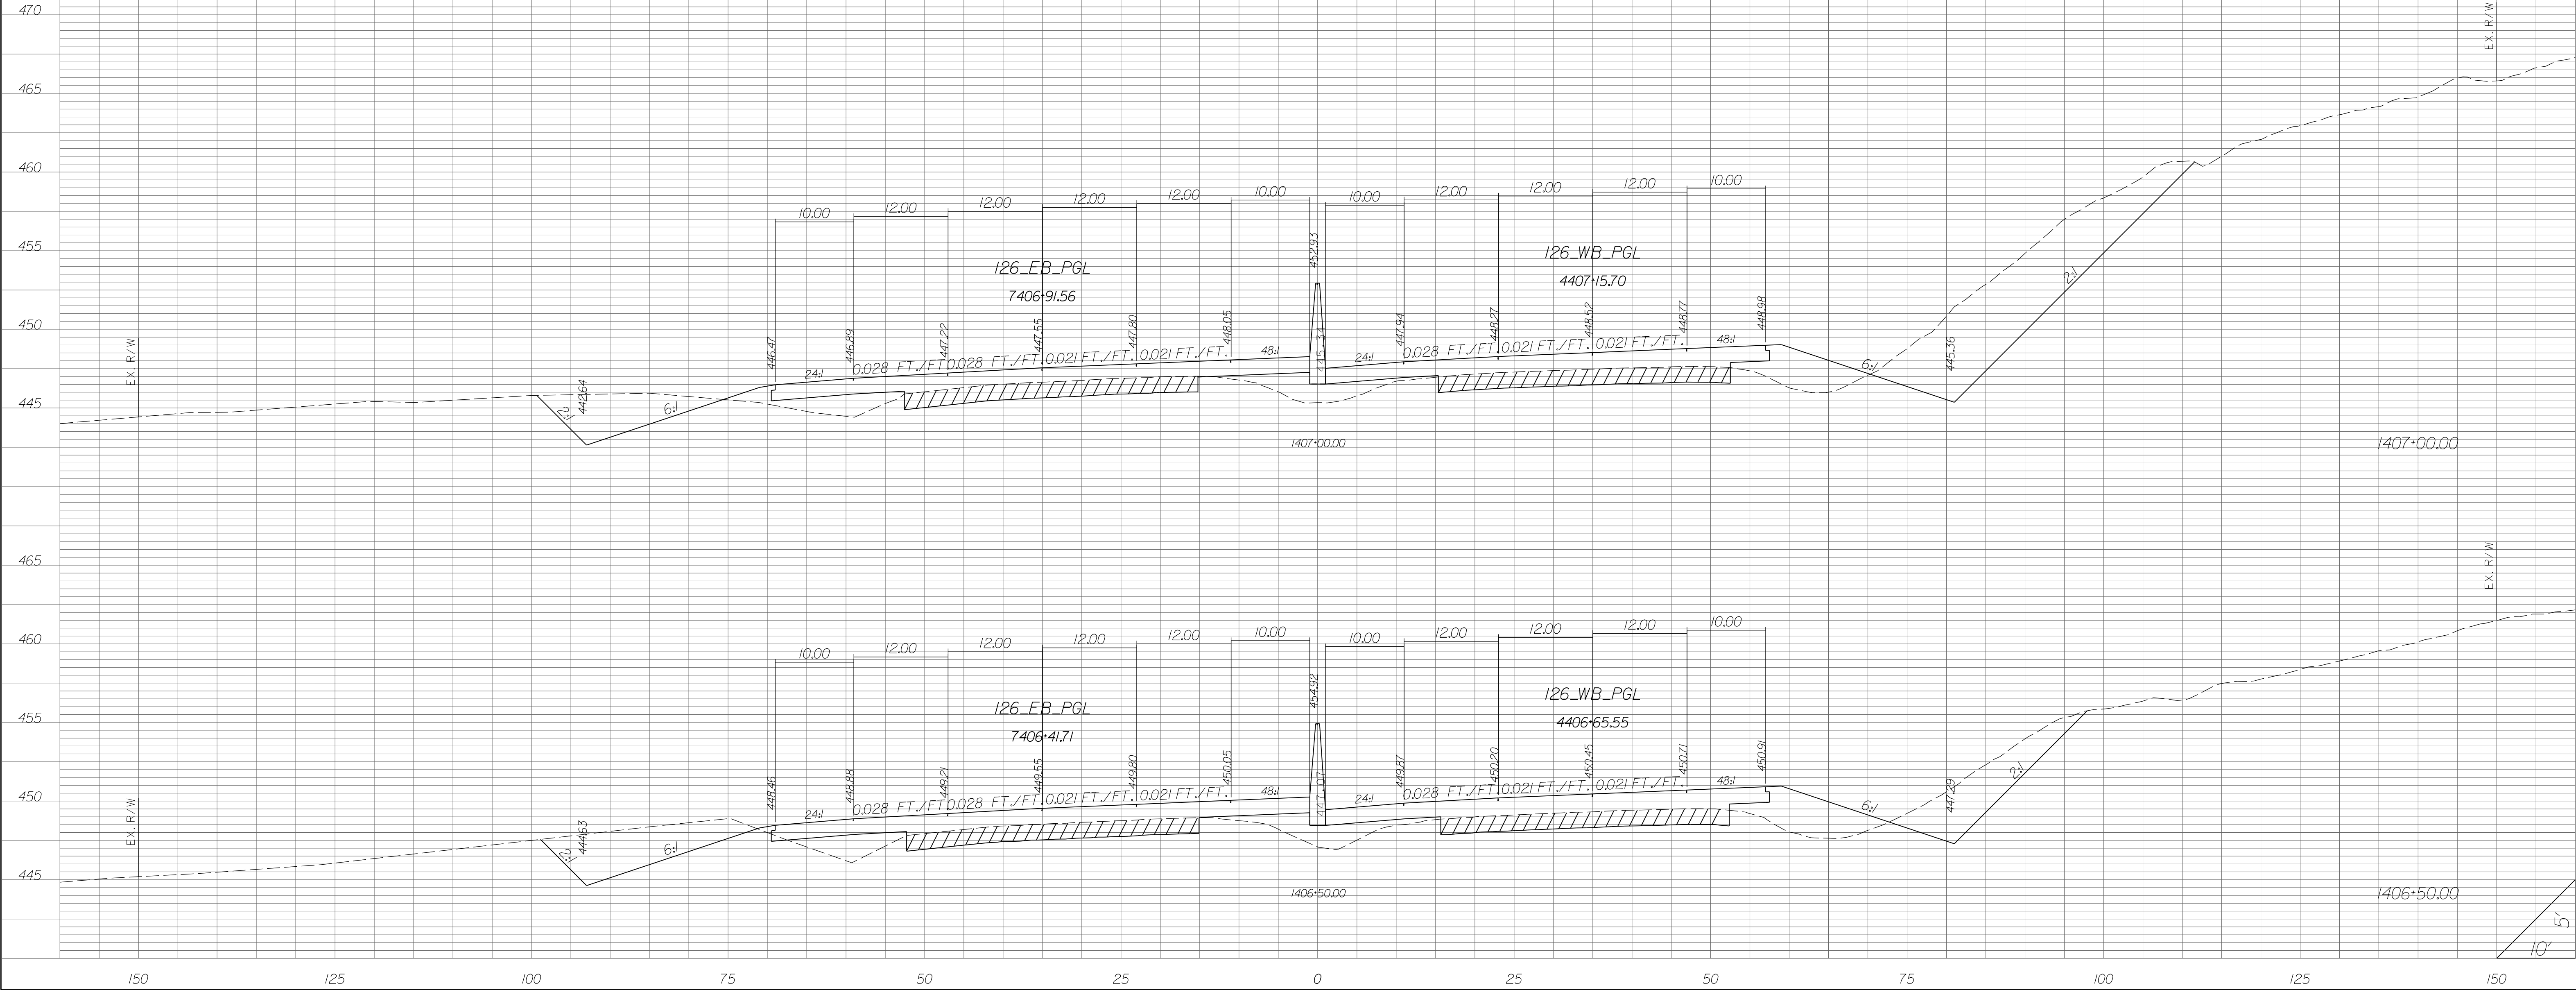


STATE	COUNTY	PROJECT ID	RD/RTE NO.	SHEET NO.
SC	NEWBERRY RICHLAND LEXINGTON	P029208	I-26	X-390

PRELIMINARY PLANS
NOT FOR CONSTRUCTION

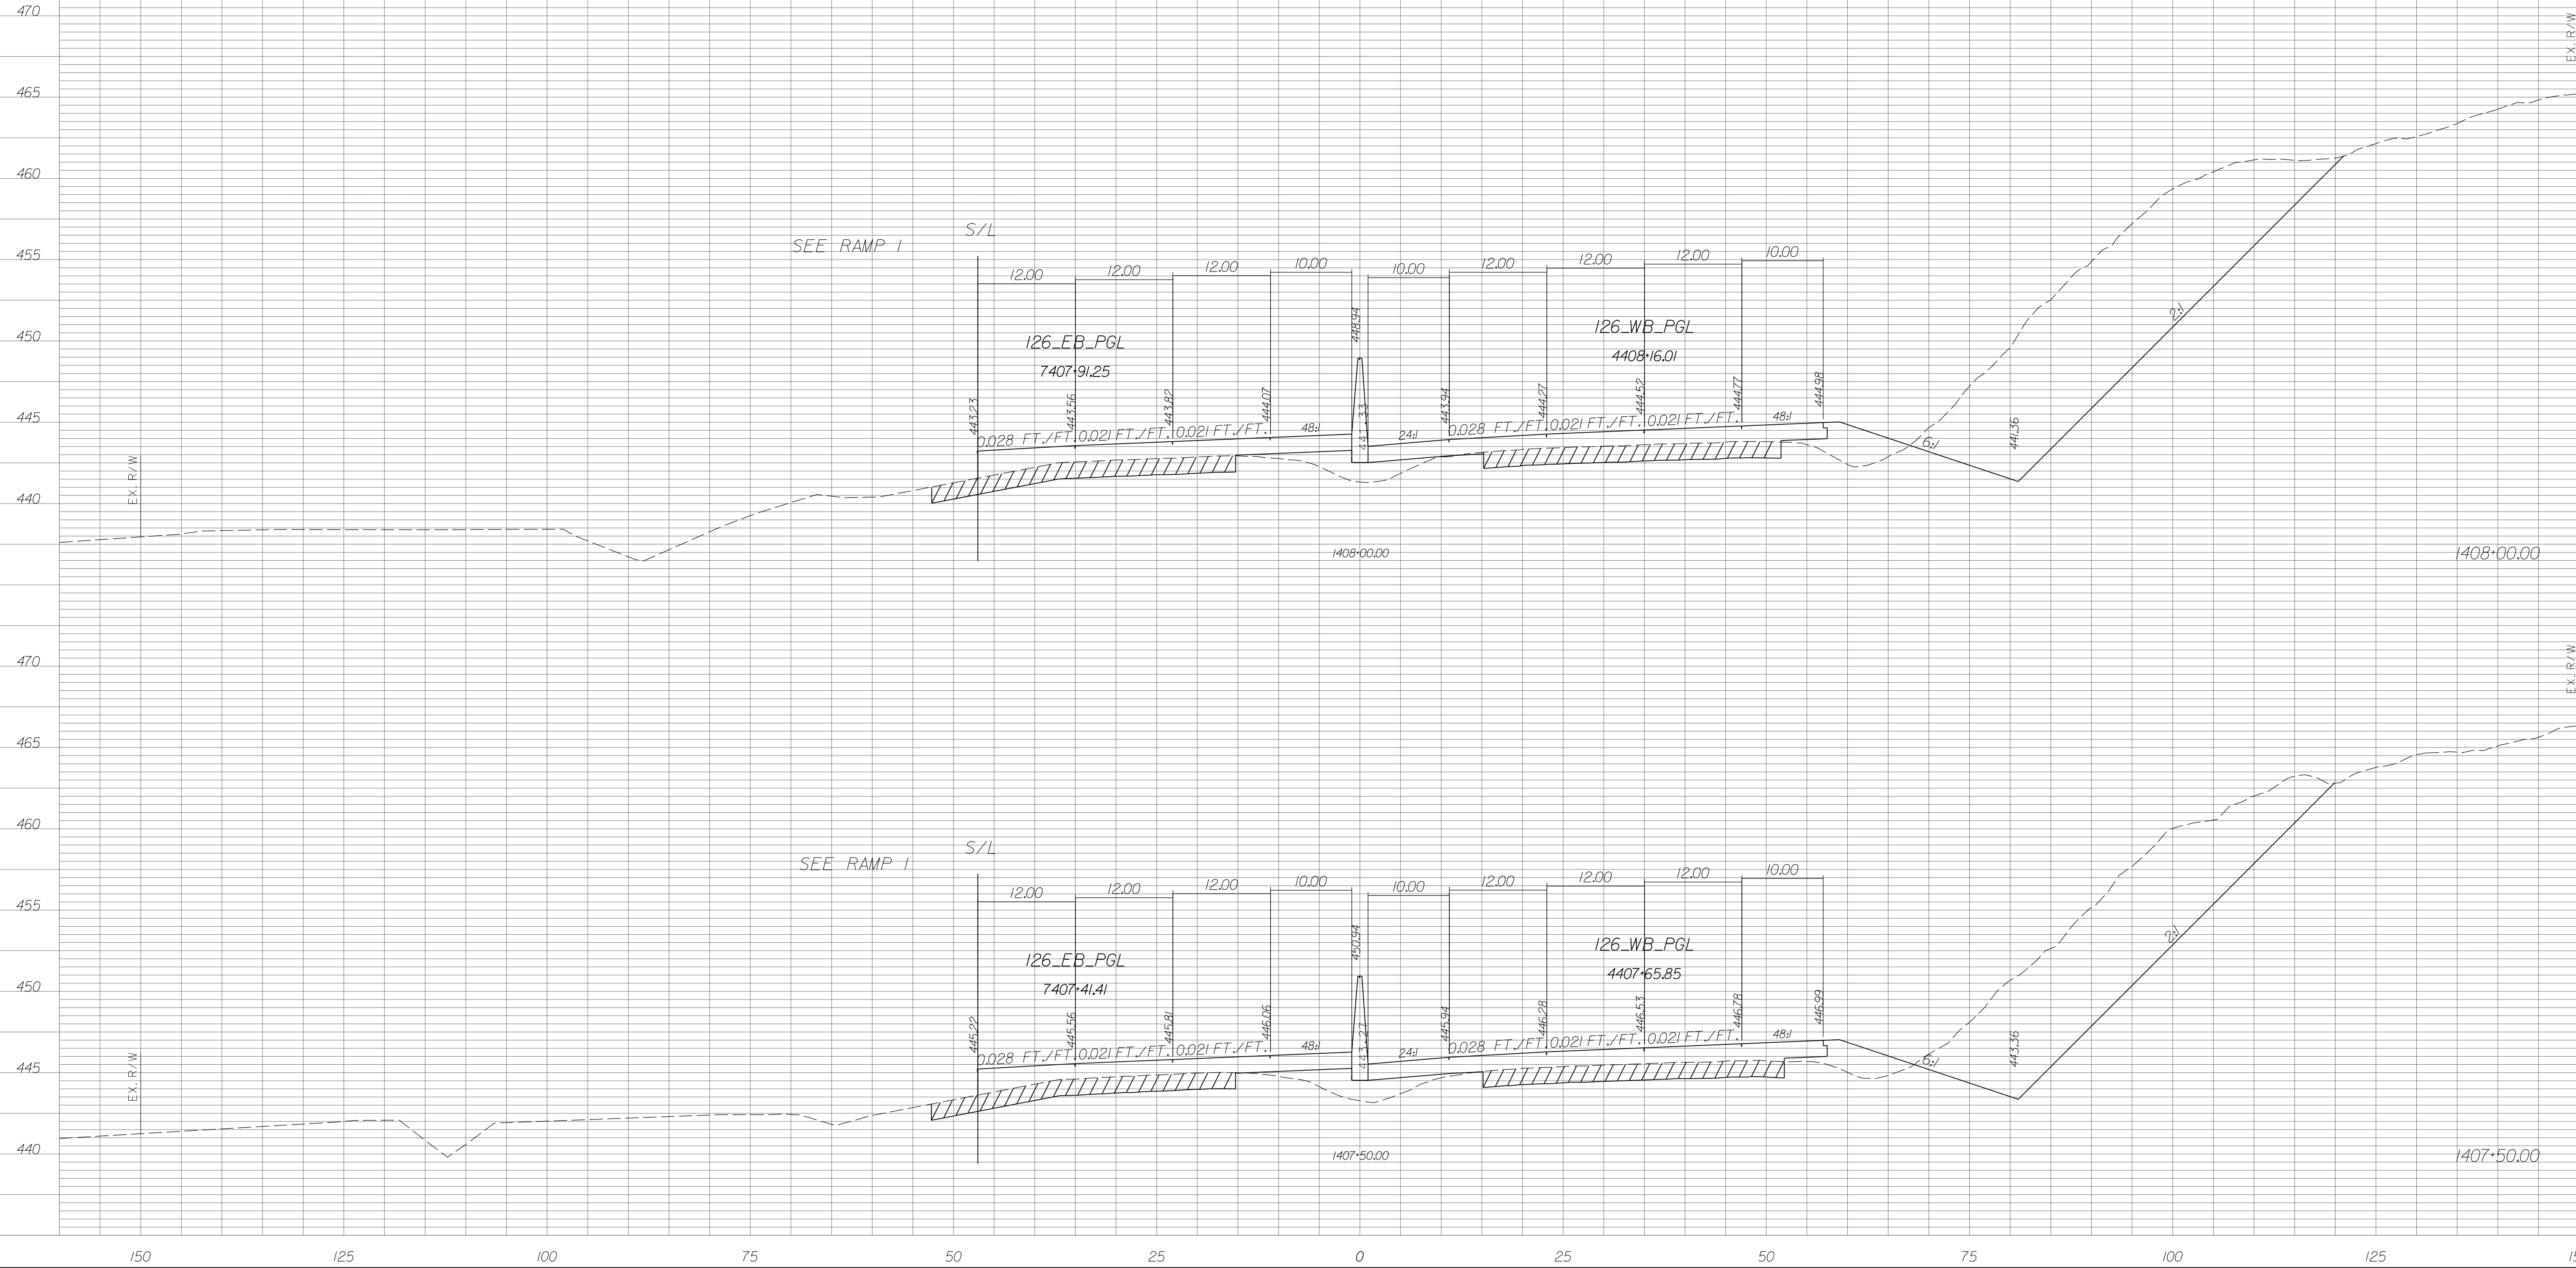


STATE	COUNTY	PROJECT ID	RD/RTE NO.	SHEET NO.
SC	NEWBERRY RICHLAND LEXINGTON	P029208	I-26	X-391

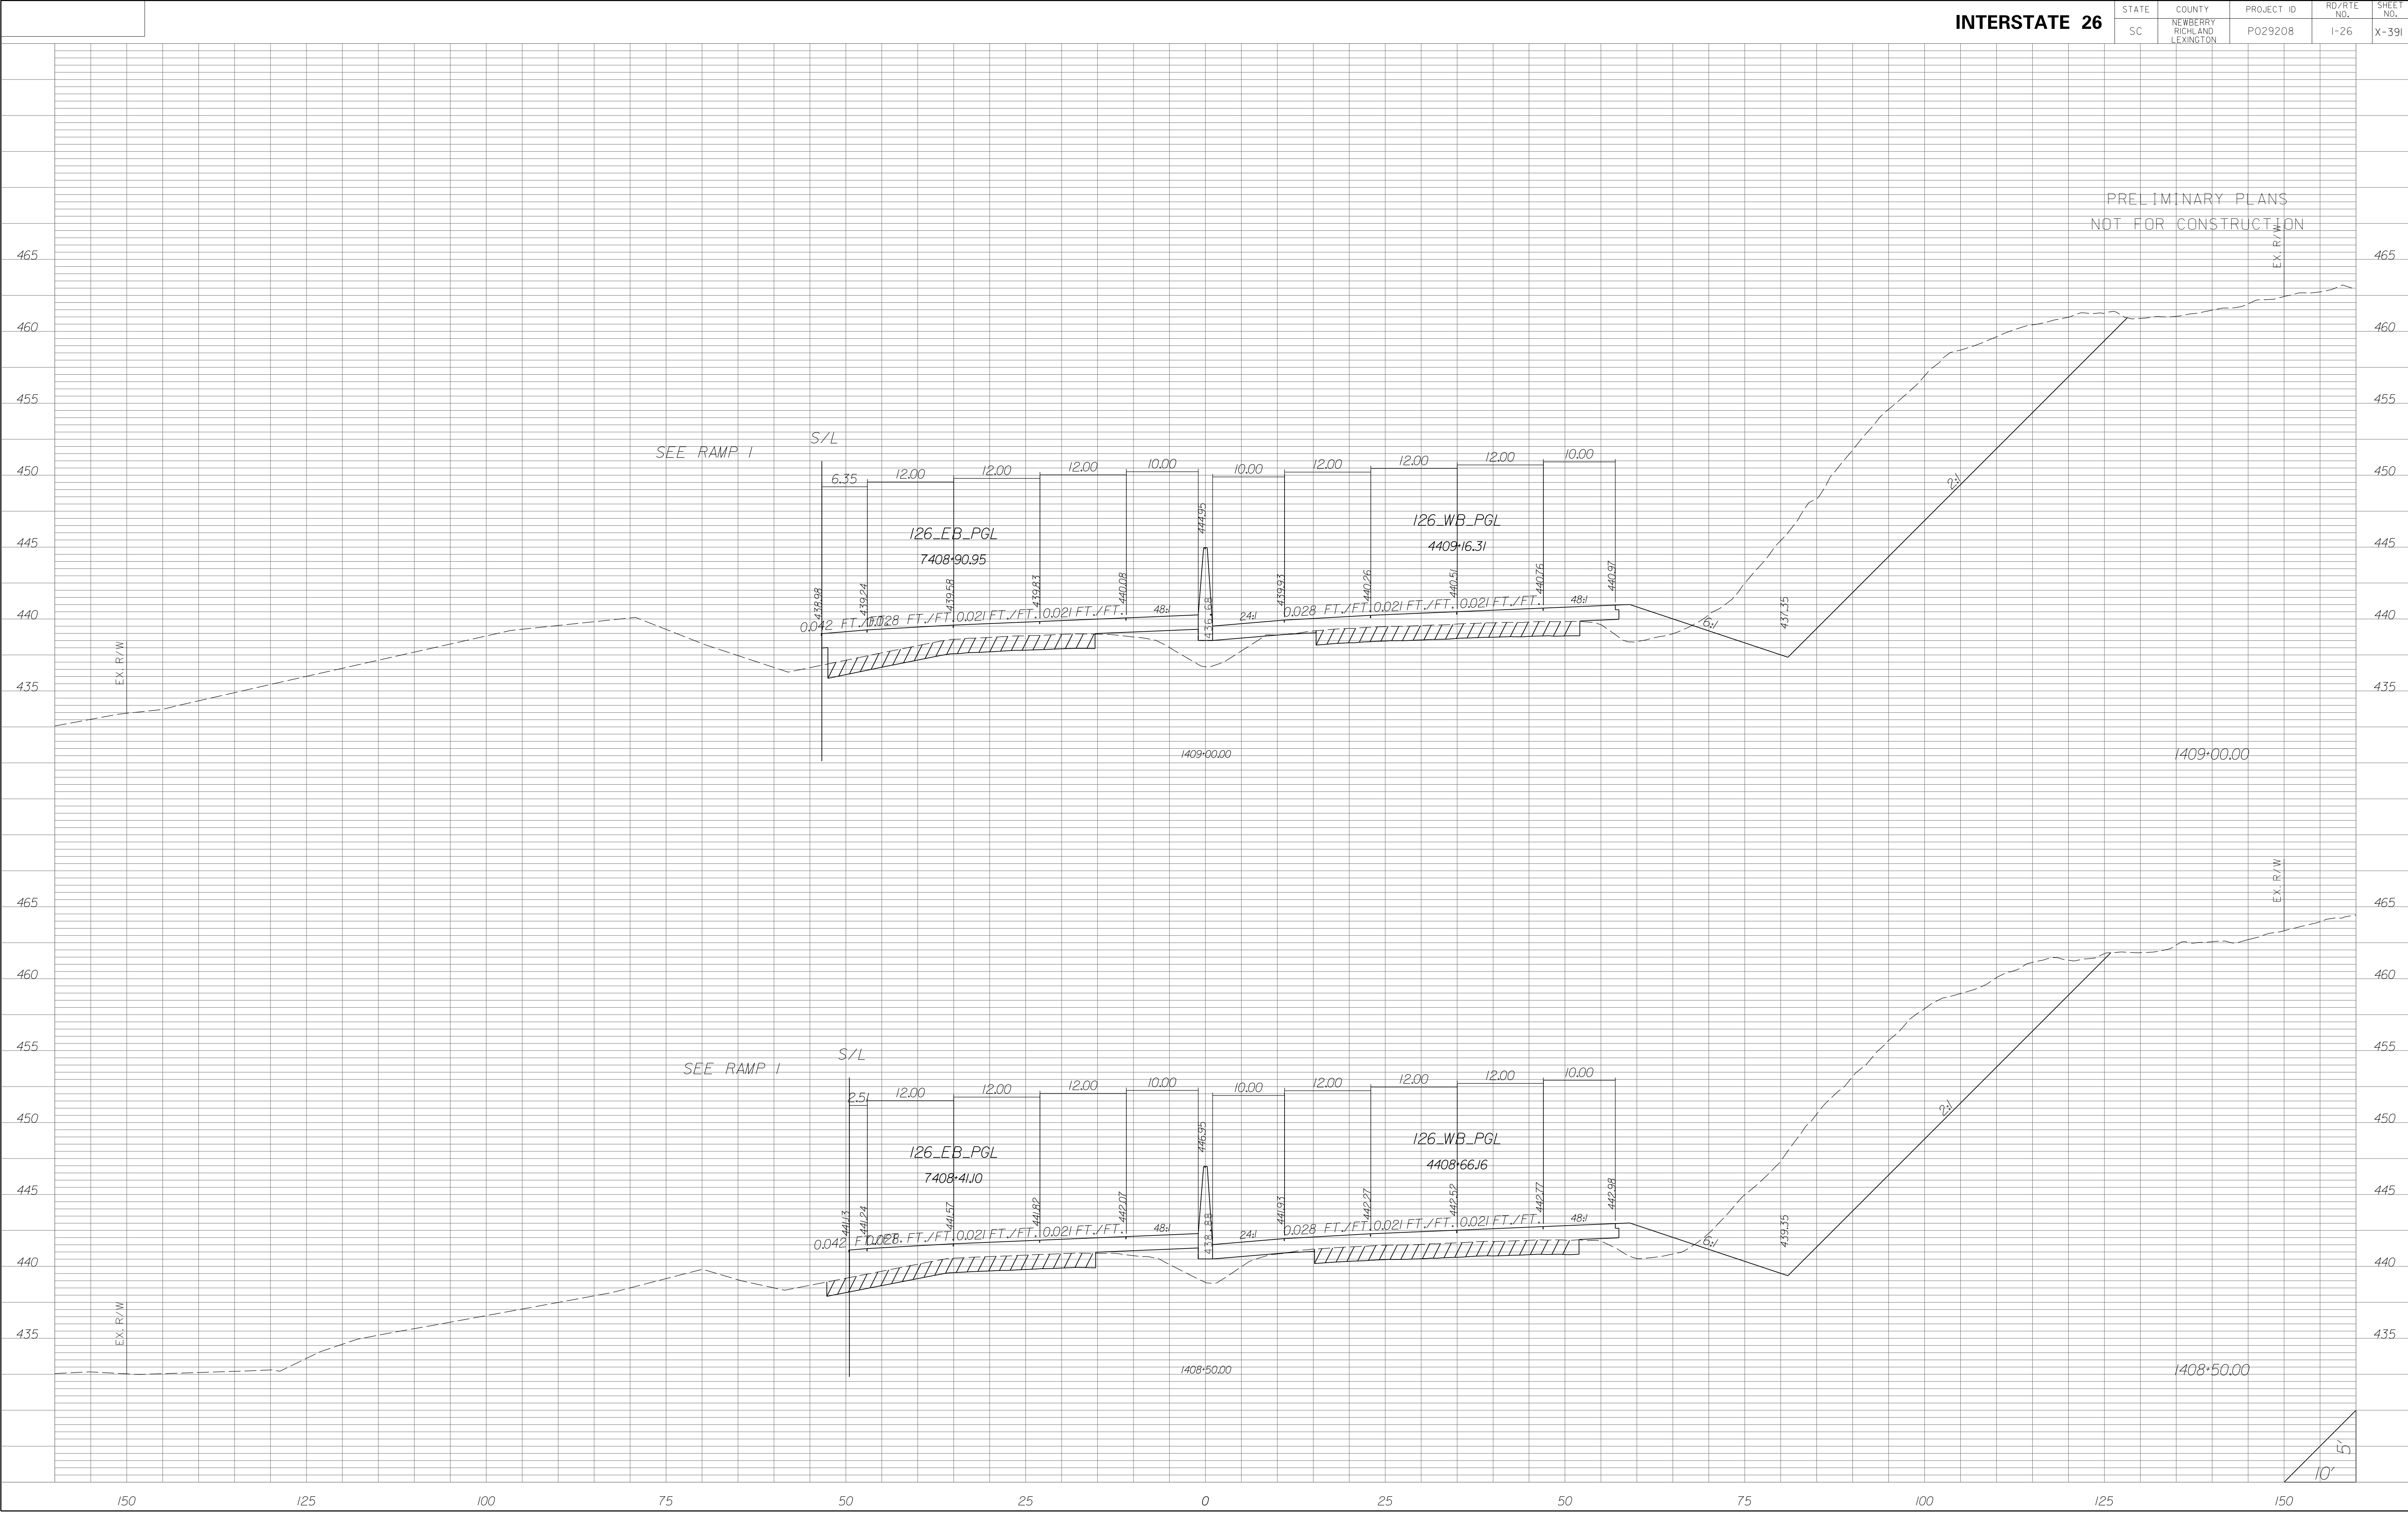


STATE	COUNTY	PROJECT ID	RD/RTE NO.	SHEET NO.
SC	NEWBERRY RICHLAND LEXINGTON	P029208	I-26	X-392

PRELIMINARY PLANS
NOT FOR CONSTRUCTION

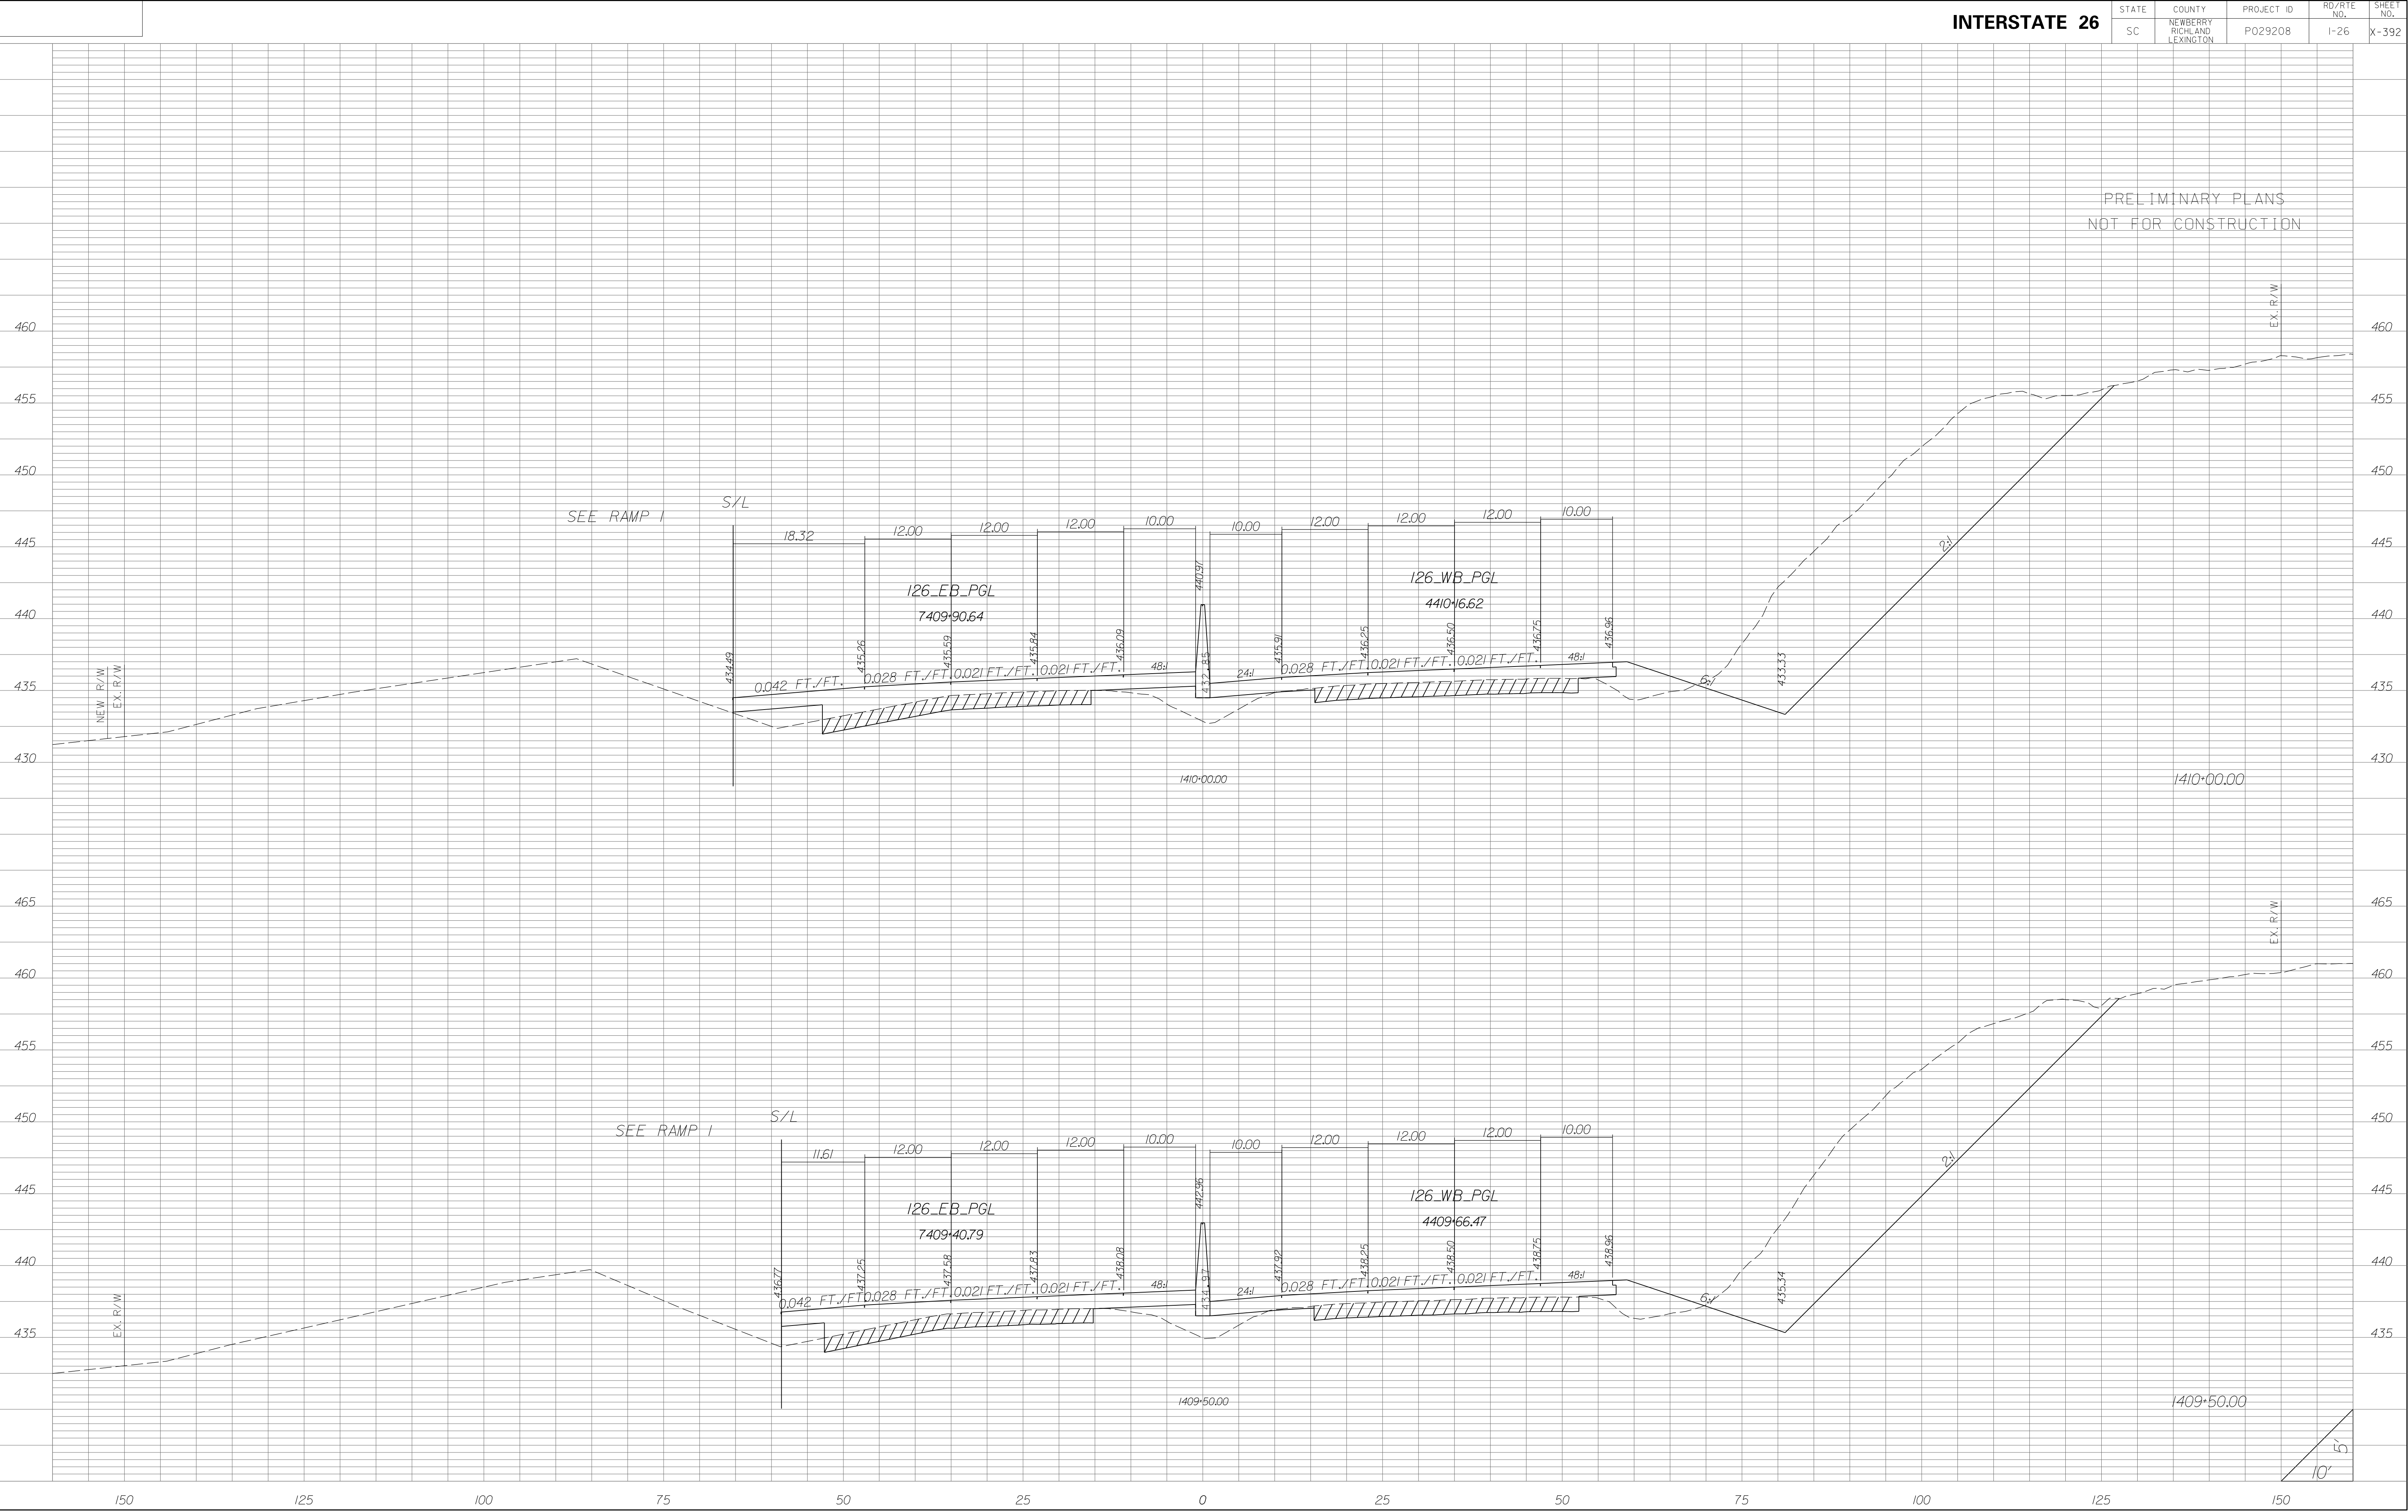


STATE	COUNTY	PROJECT ID	RD/RTE NO.	SHEET NO.
SC	NEWBERRY RICHLAND LEXINGTON	P029208	I-26	X-393

PRELIMINARY PLANS
NOT FOR CONSTRUCTION

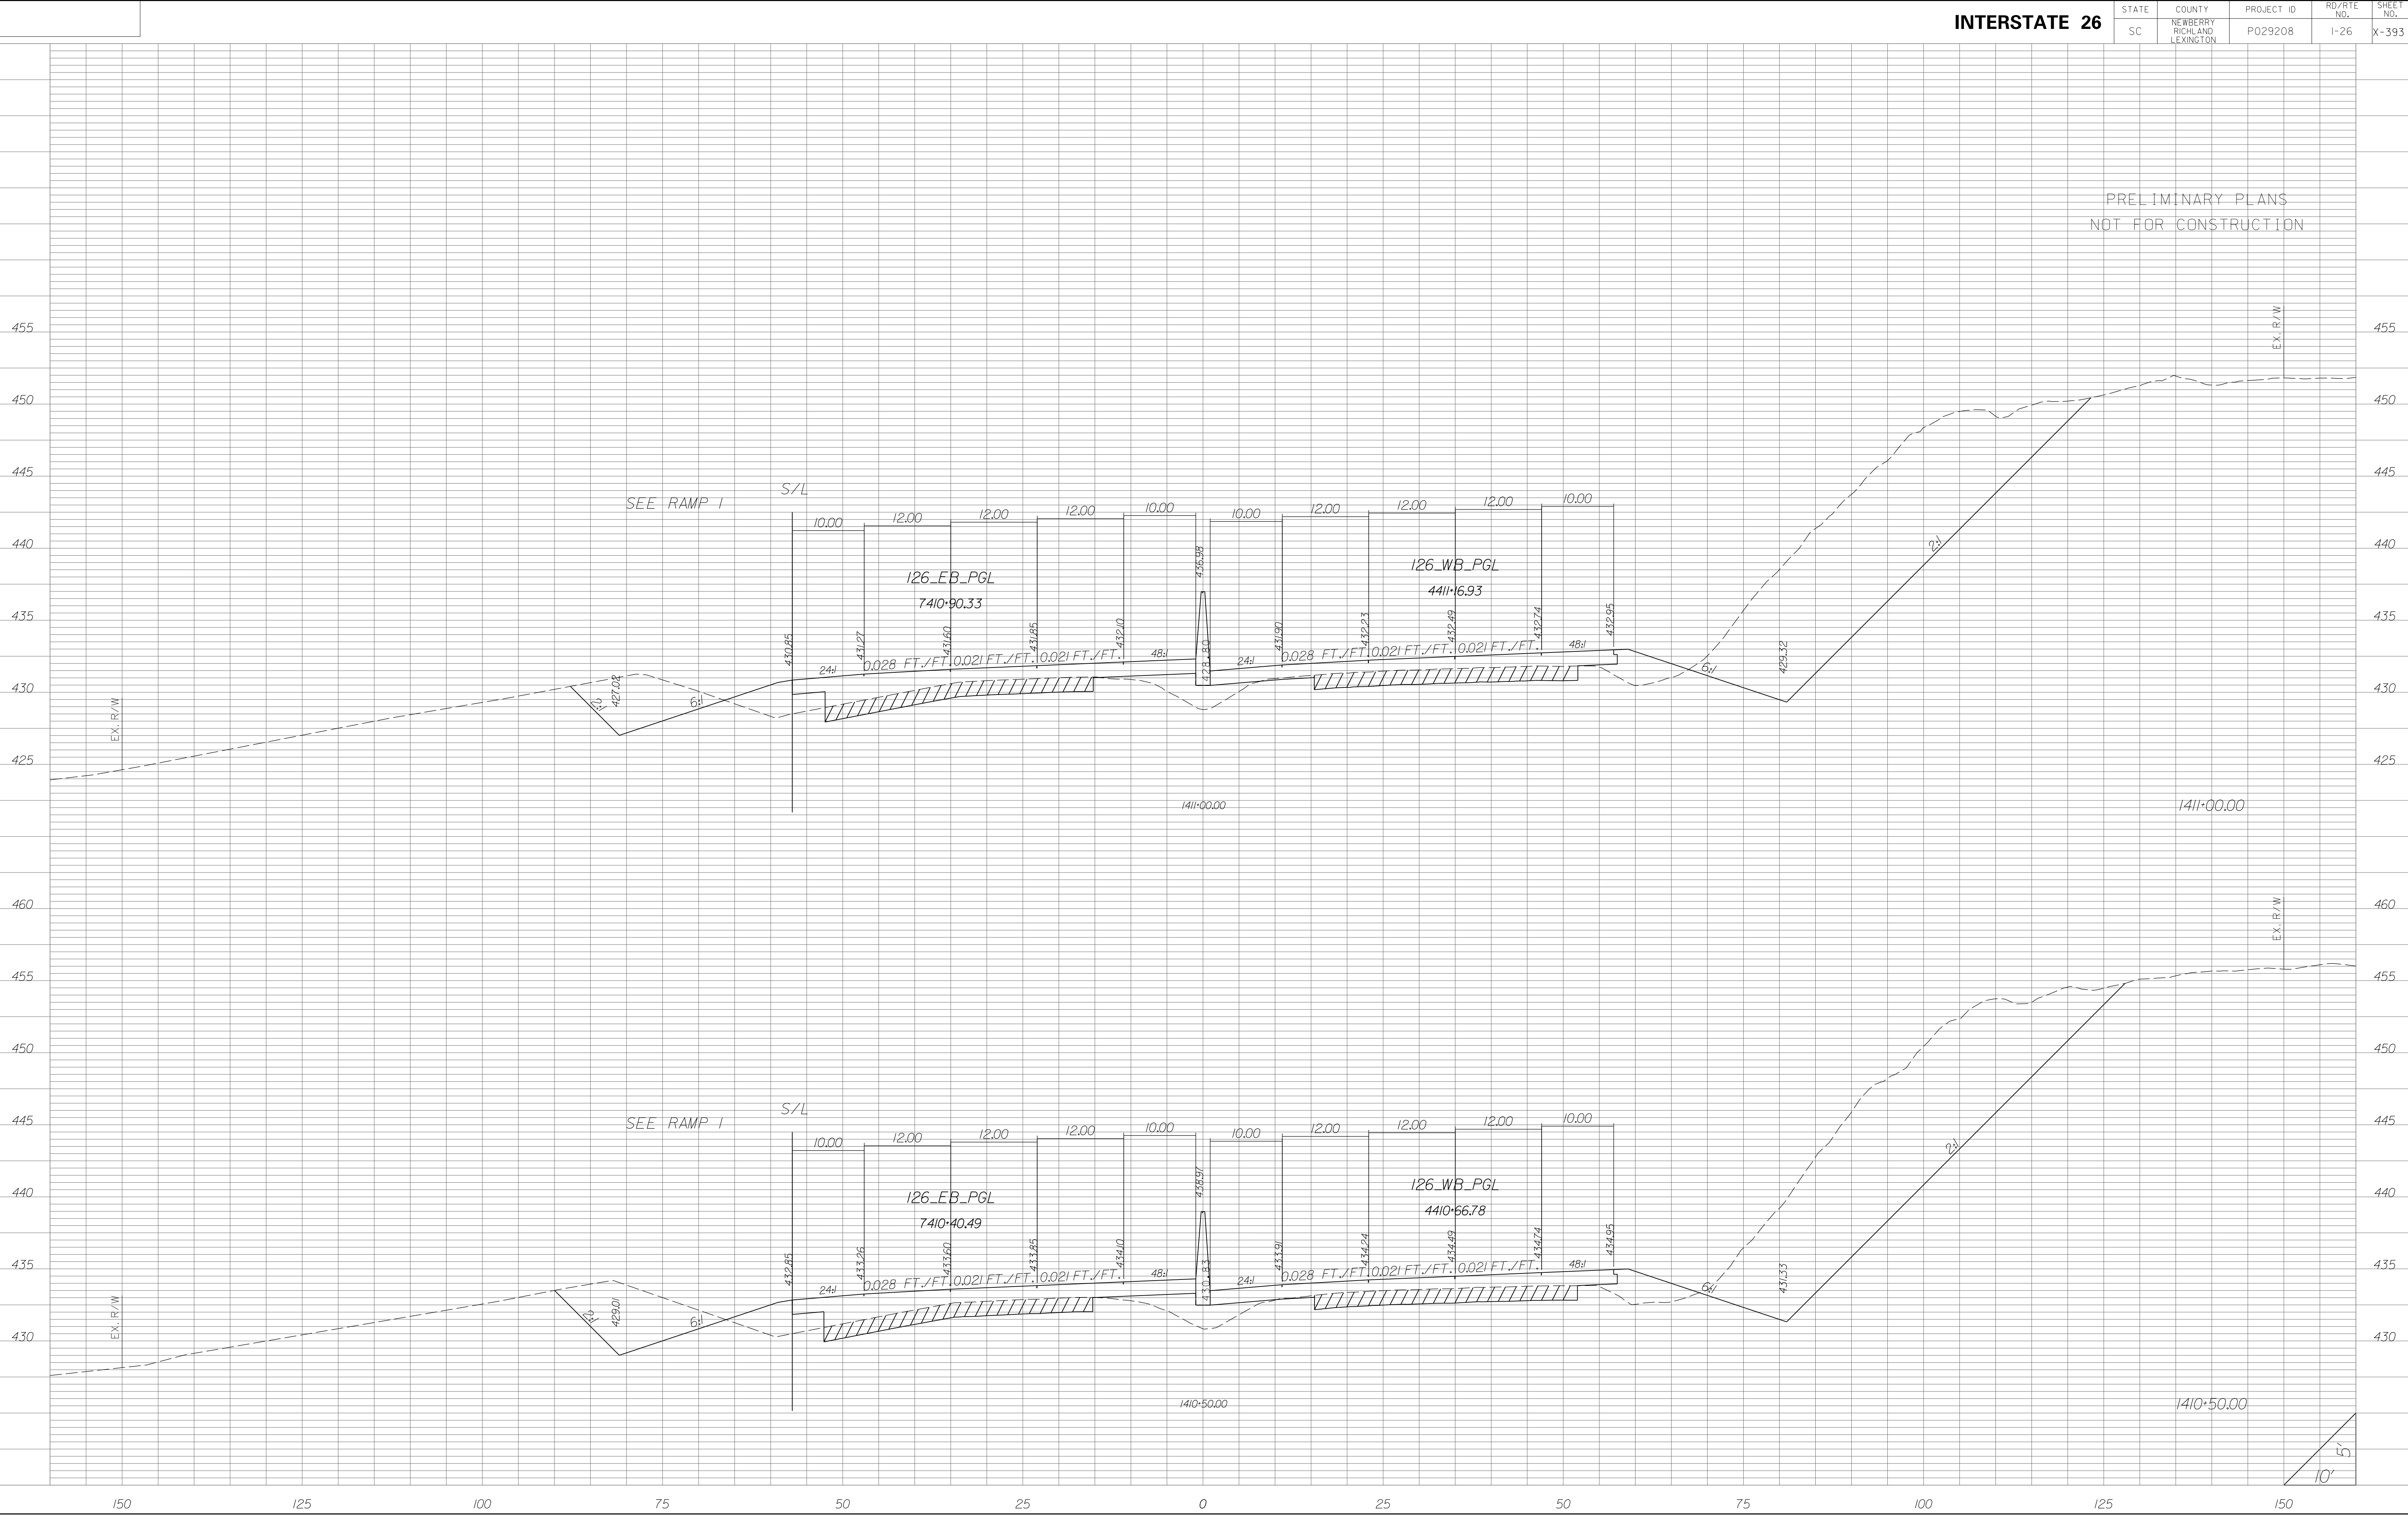


STATE	COUNTY	PROJECT ID	RD/RTE NO.	SHEET NO.
SC	NEWBERRY RICHLAND LEXINGTON	P029208	I-26	X-394

PRELIMINARY PLANS
NOT FOR CONSTRUCTION

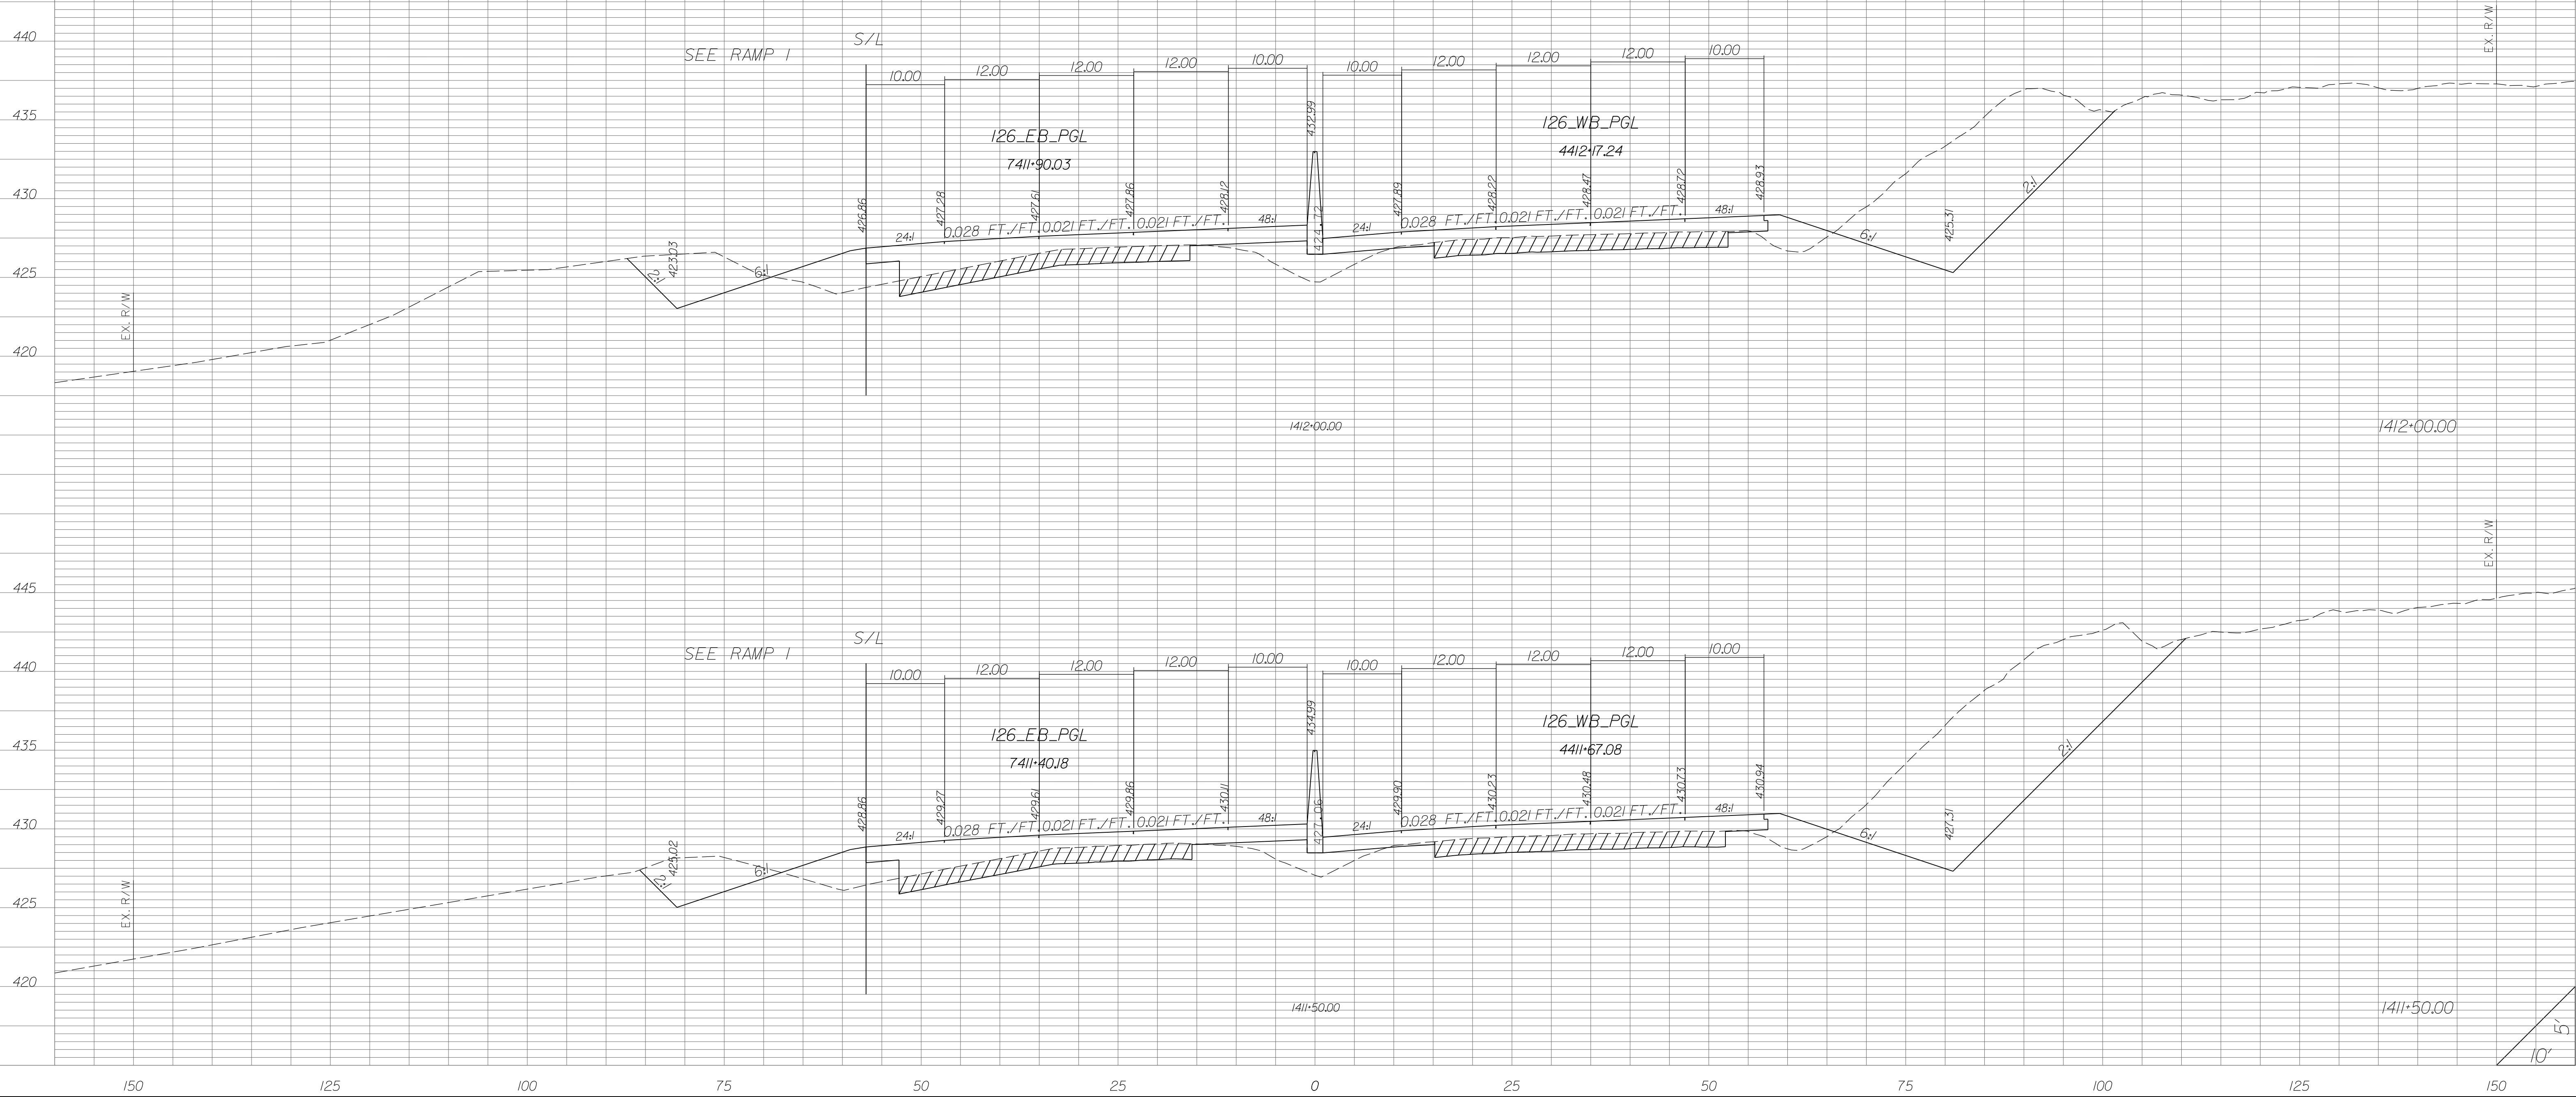


STATE	COUNTY	PROJECT ID	RD/RTE NO.	SHEET NO.
SC	NEWBERRY RICHLAND LEXINGTON	P029208	I-26	X-395

PRELIMINARY PLANS
NOT FOR CONSTRUCTION

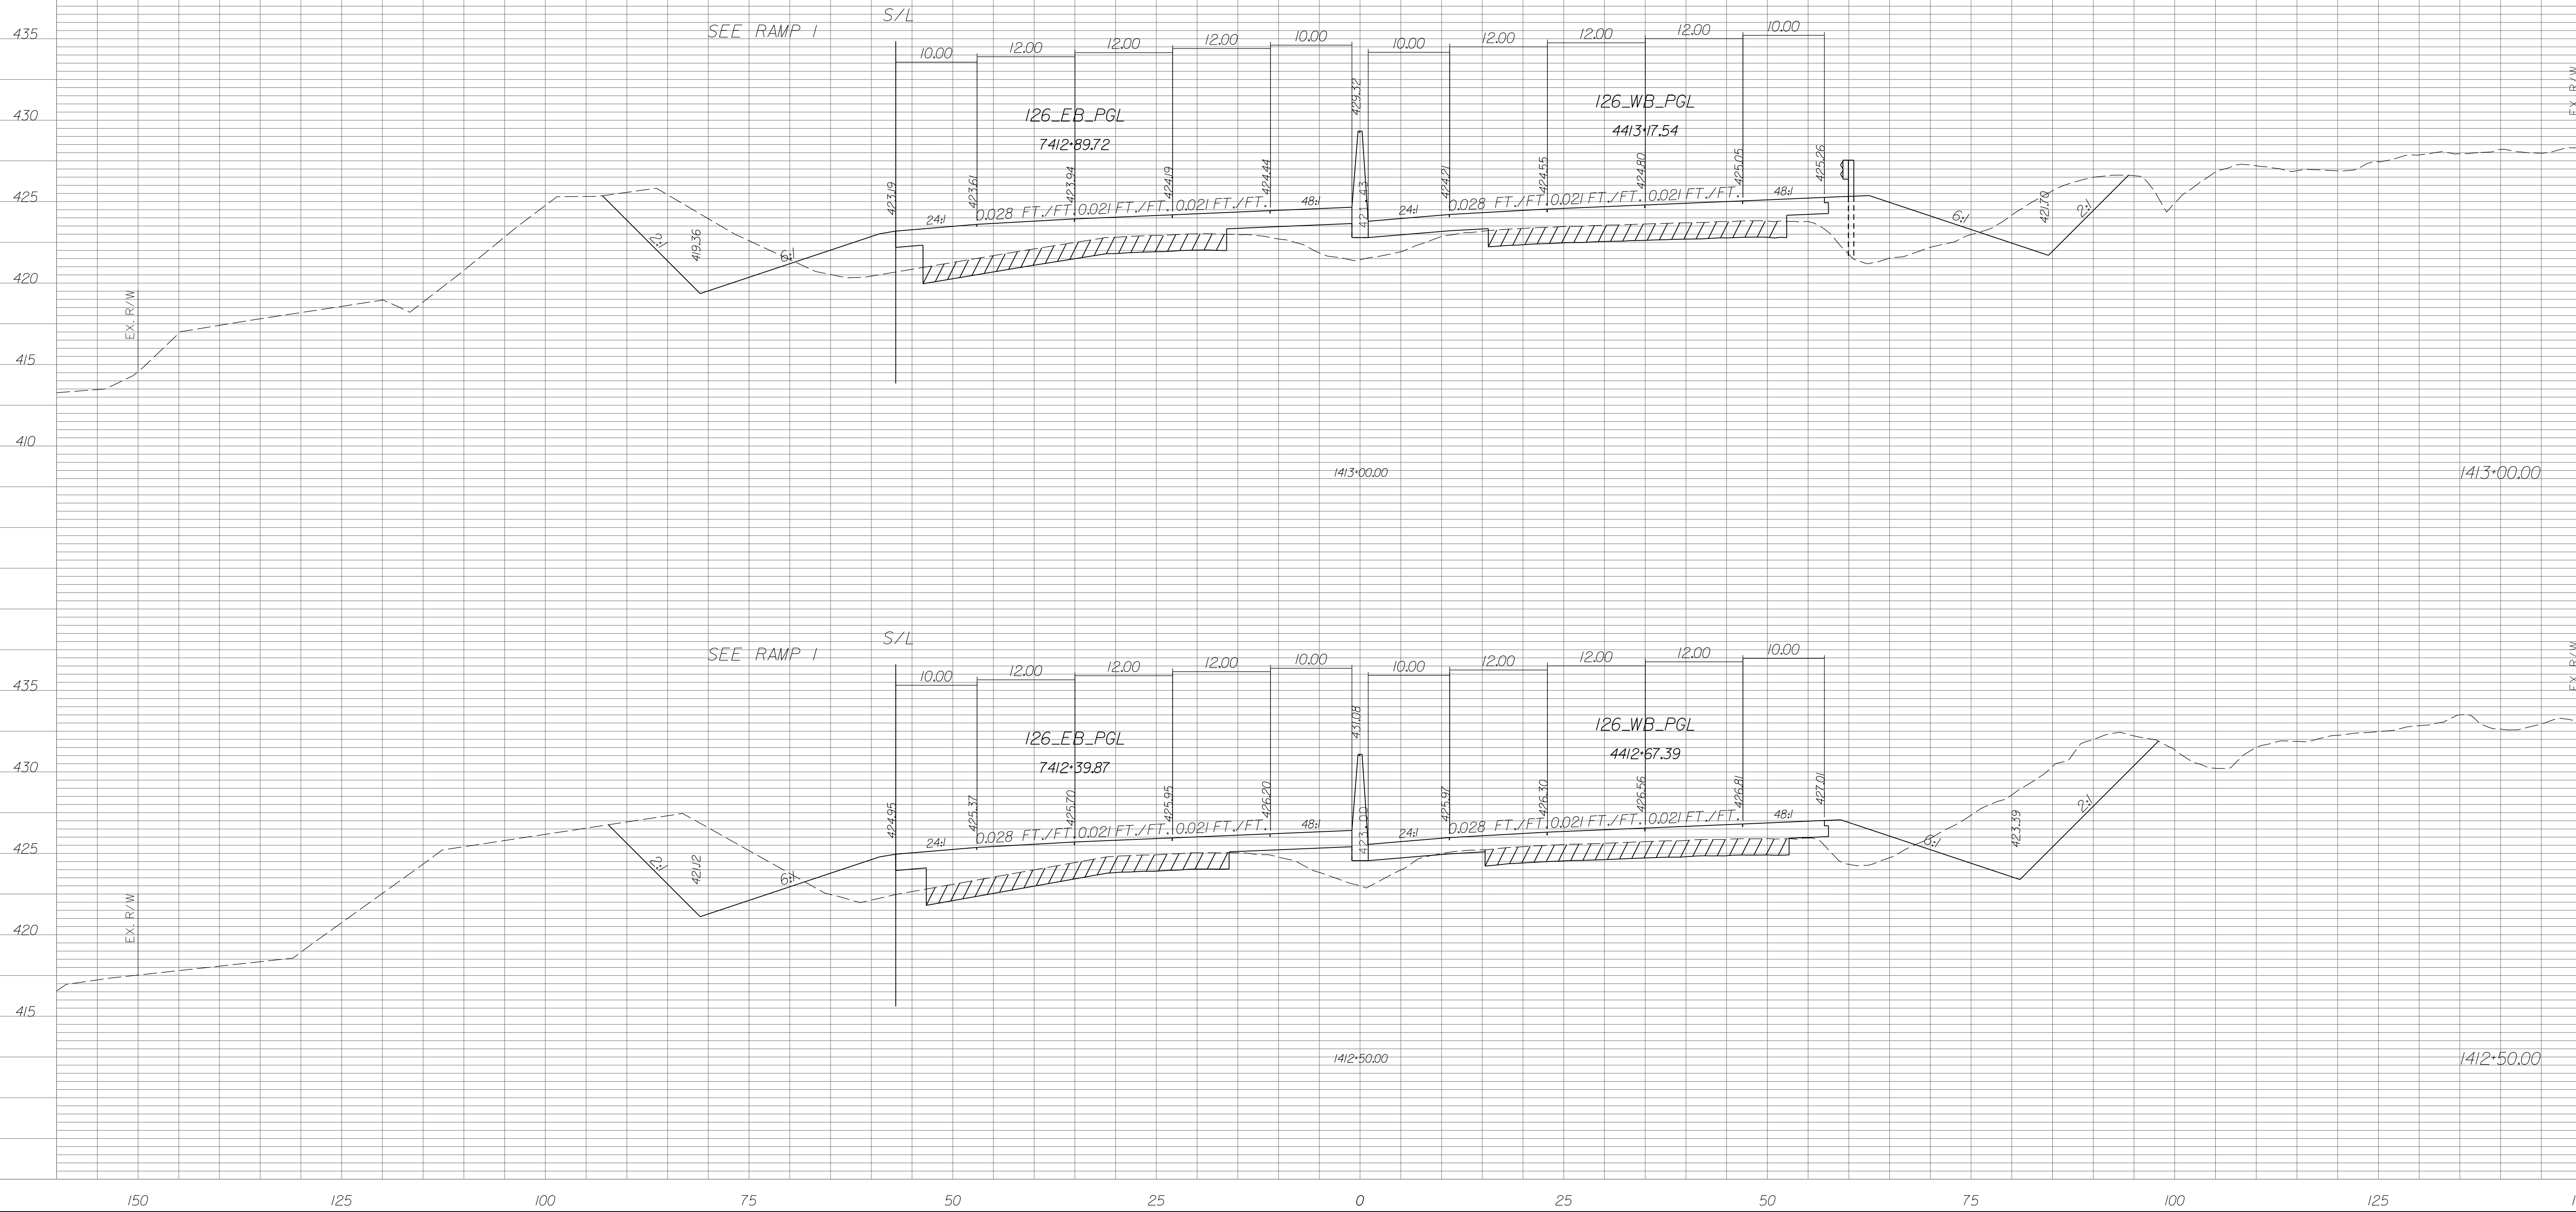


STATE	COUNTY	PROJECT ID	RD/RTE NO.	SHEET NO.
SC	NEWBERRY RICHLAND LEXINGTON	P029208	I-26	X-396

PRELIMINARY PLANS
NOT FOR CONSTRUCTION

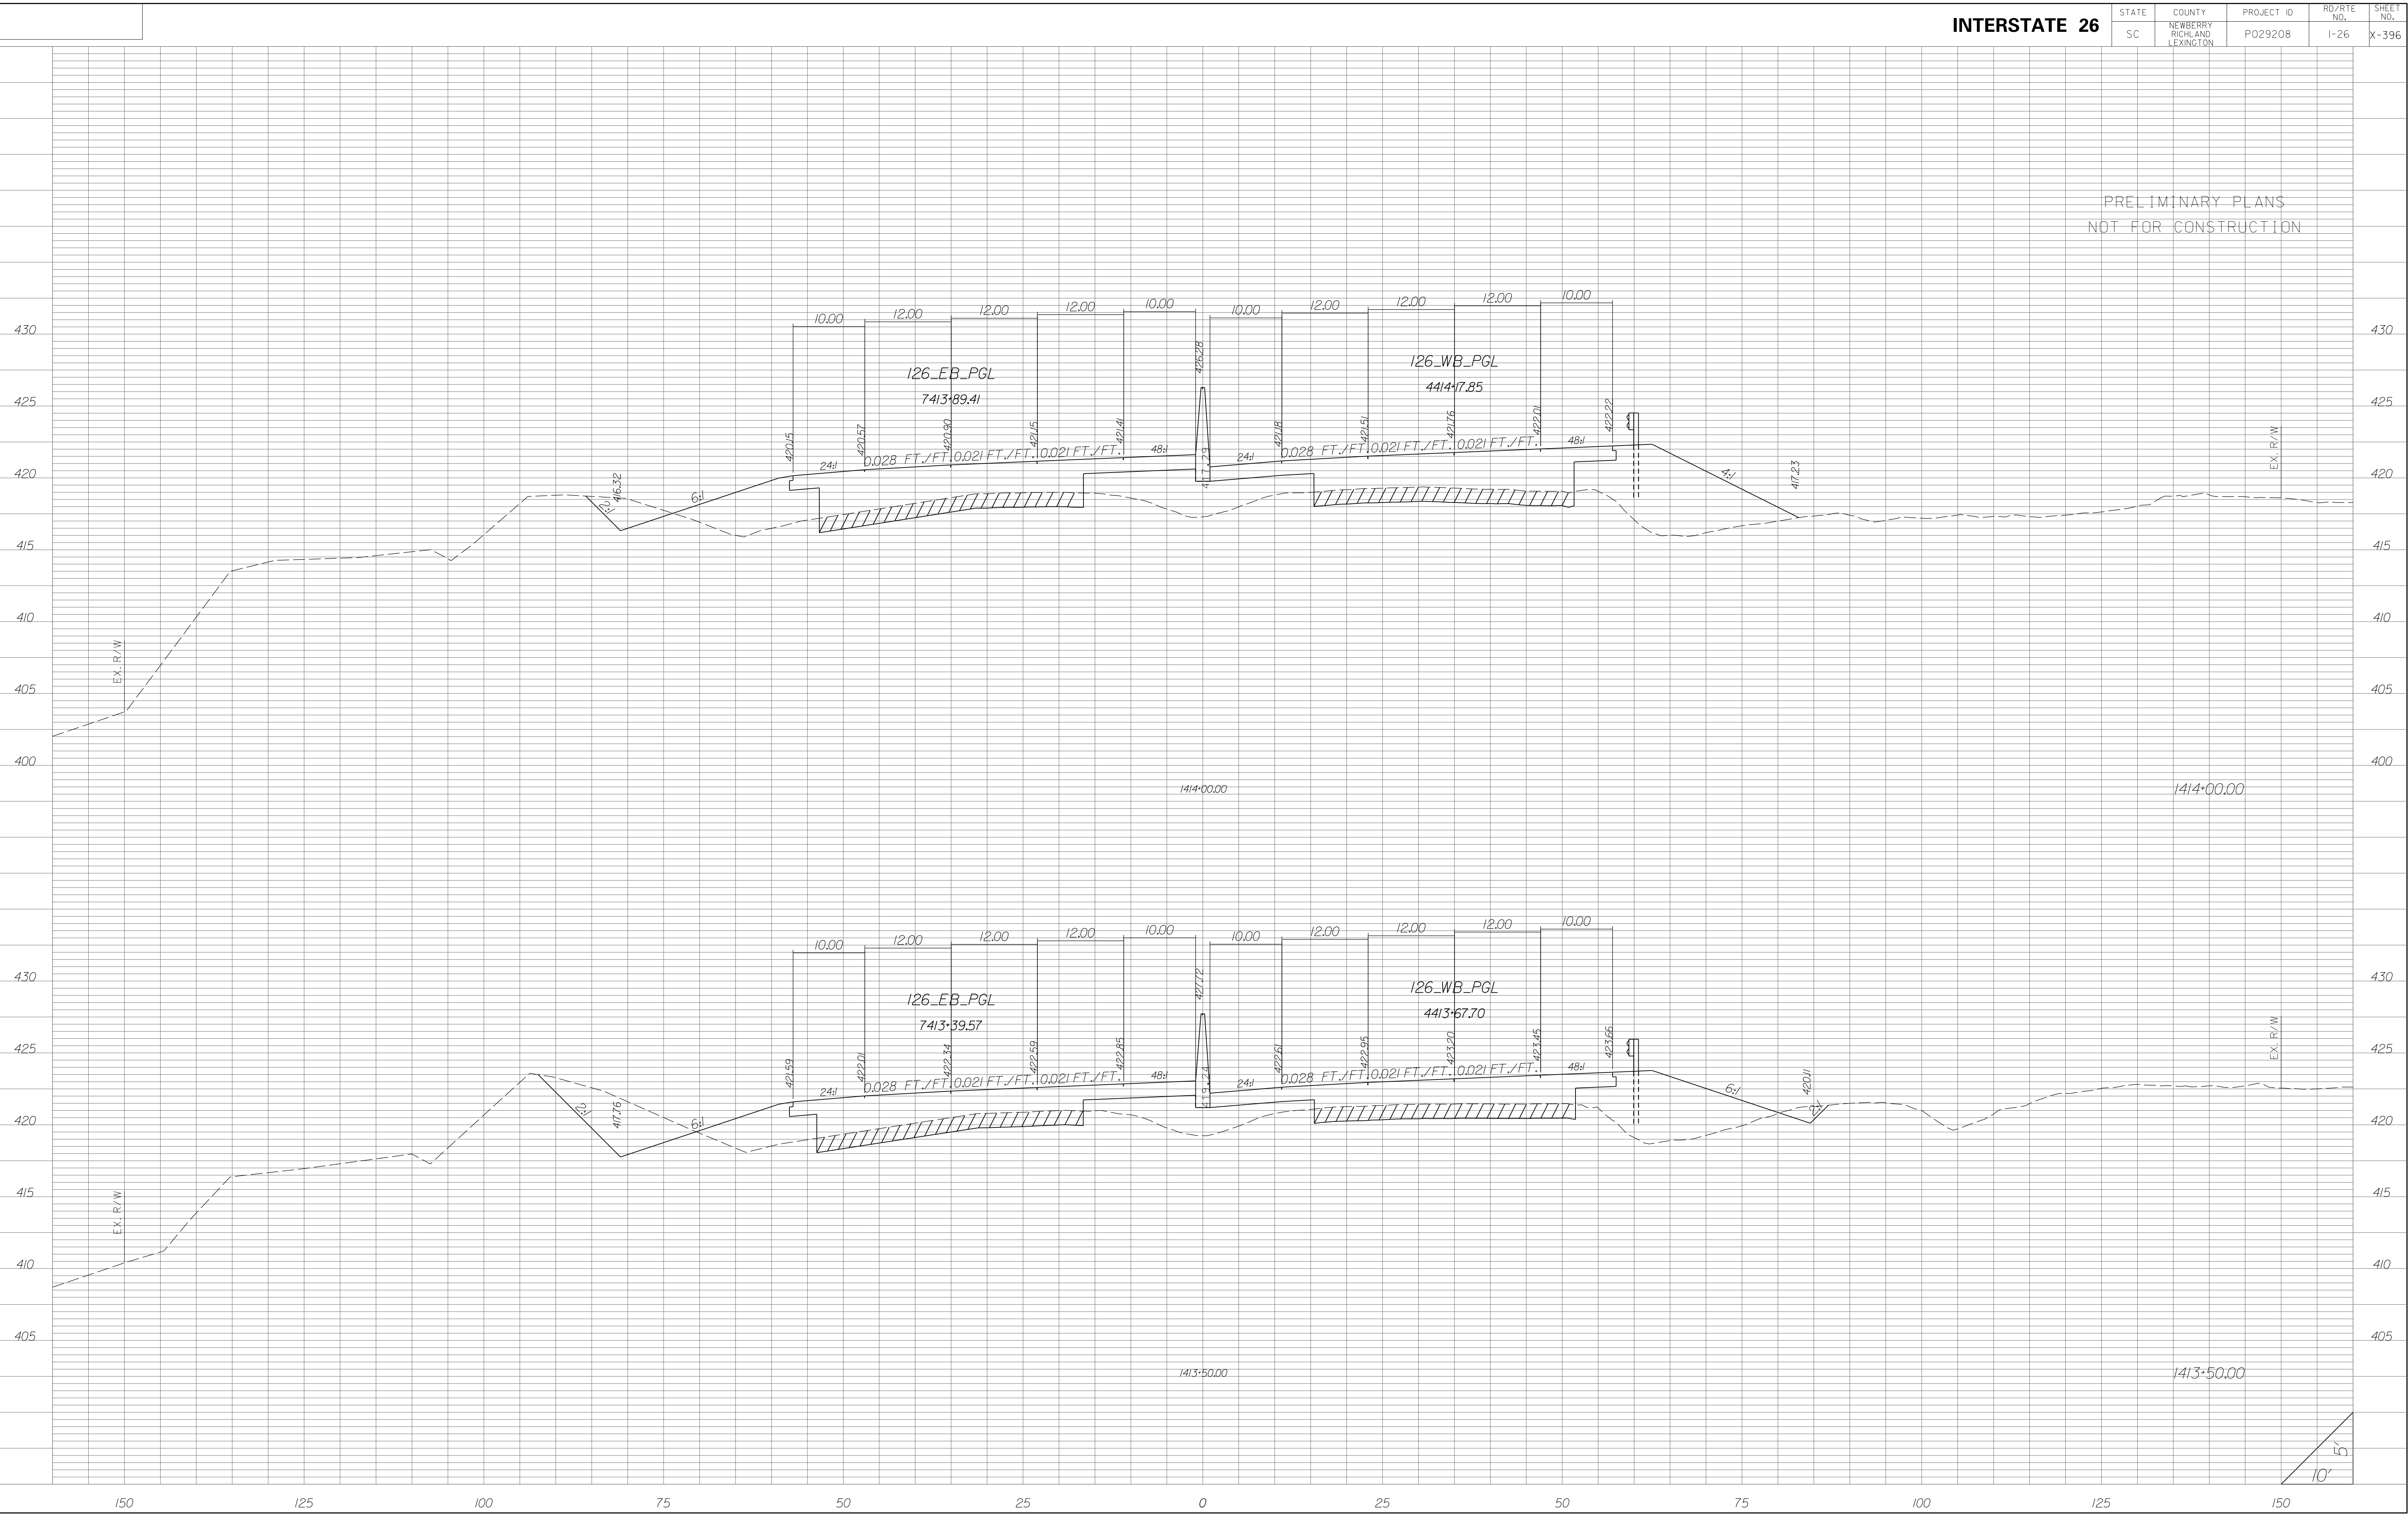


STATE	COUNTY	PROJECT ID	RD/RTE NO.	SHEET NO.
SC	NEWBERRY RICHLAND LEXINGTON	P029208	I-26	X-397


PRELIMINARY PLANS
NOT FOR CONSTRUCTION

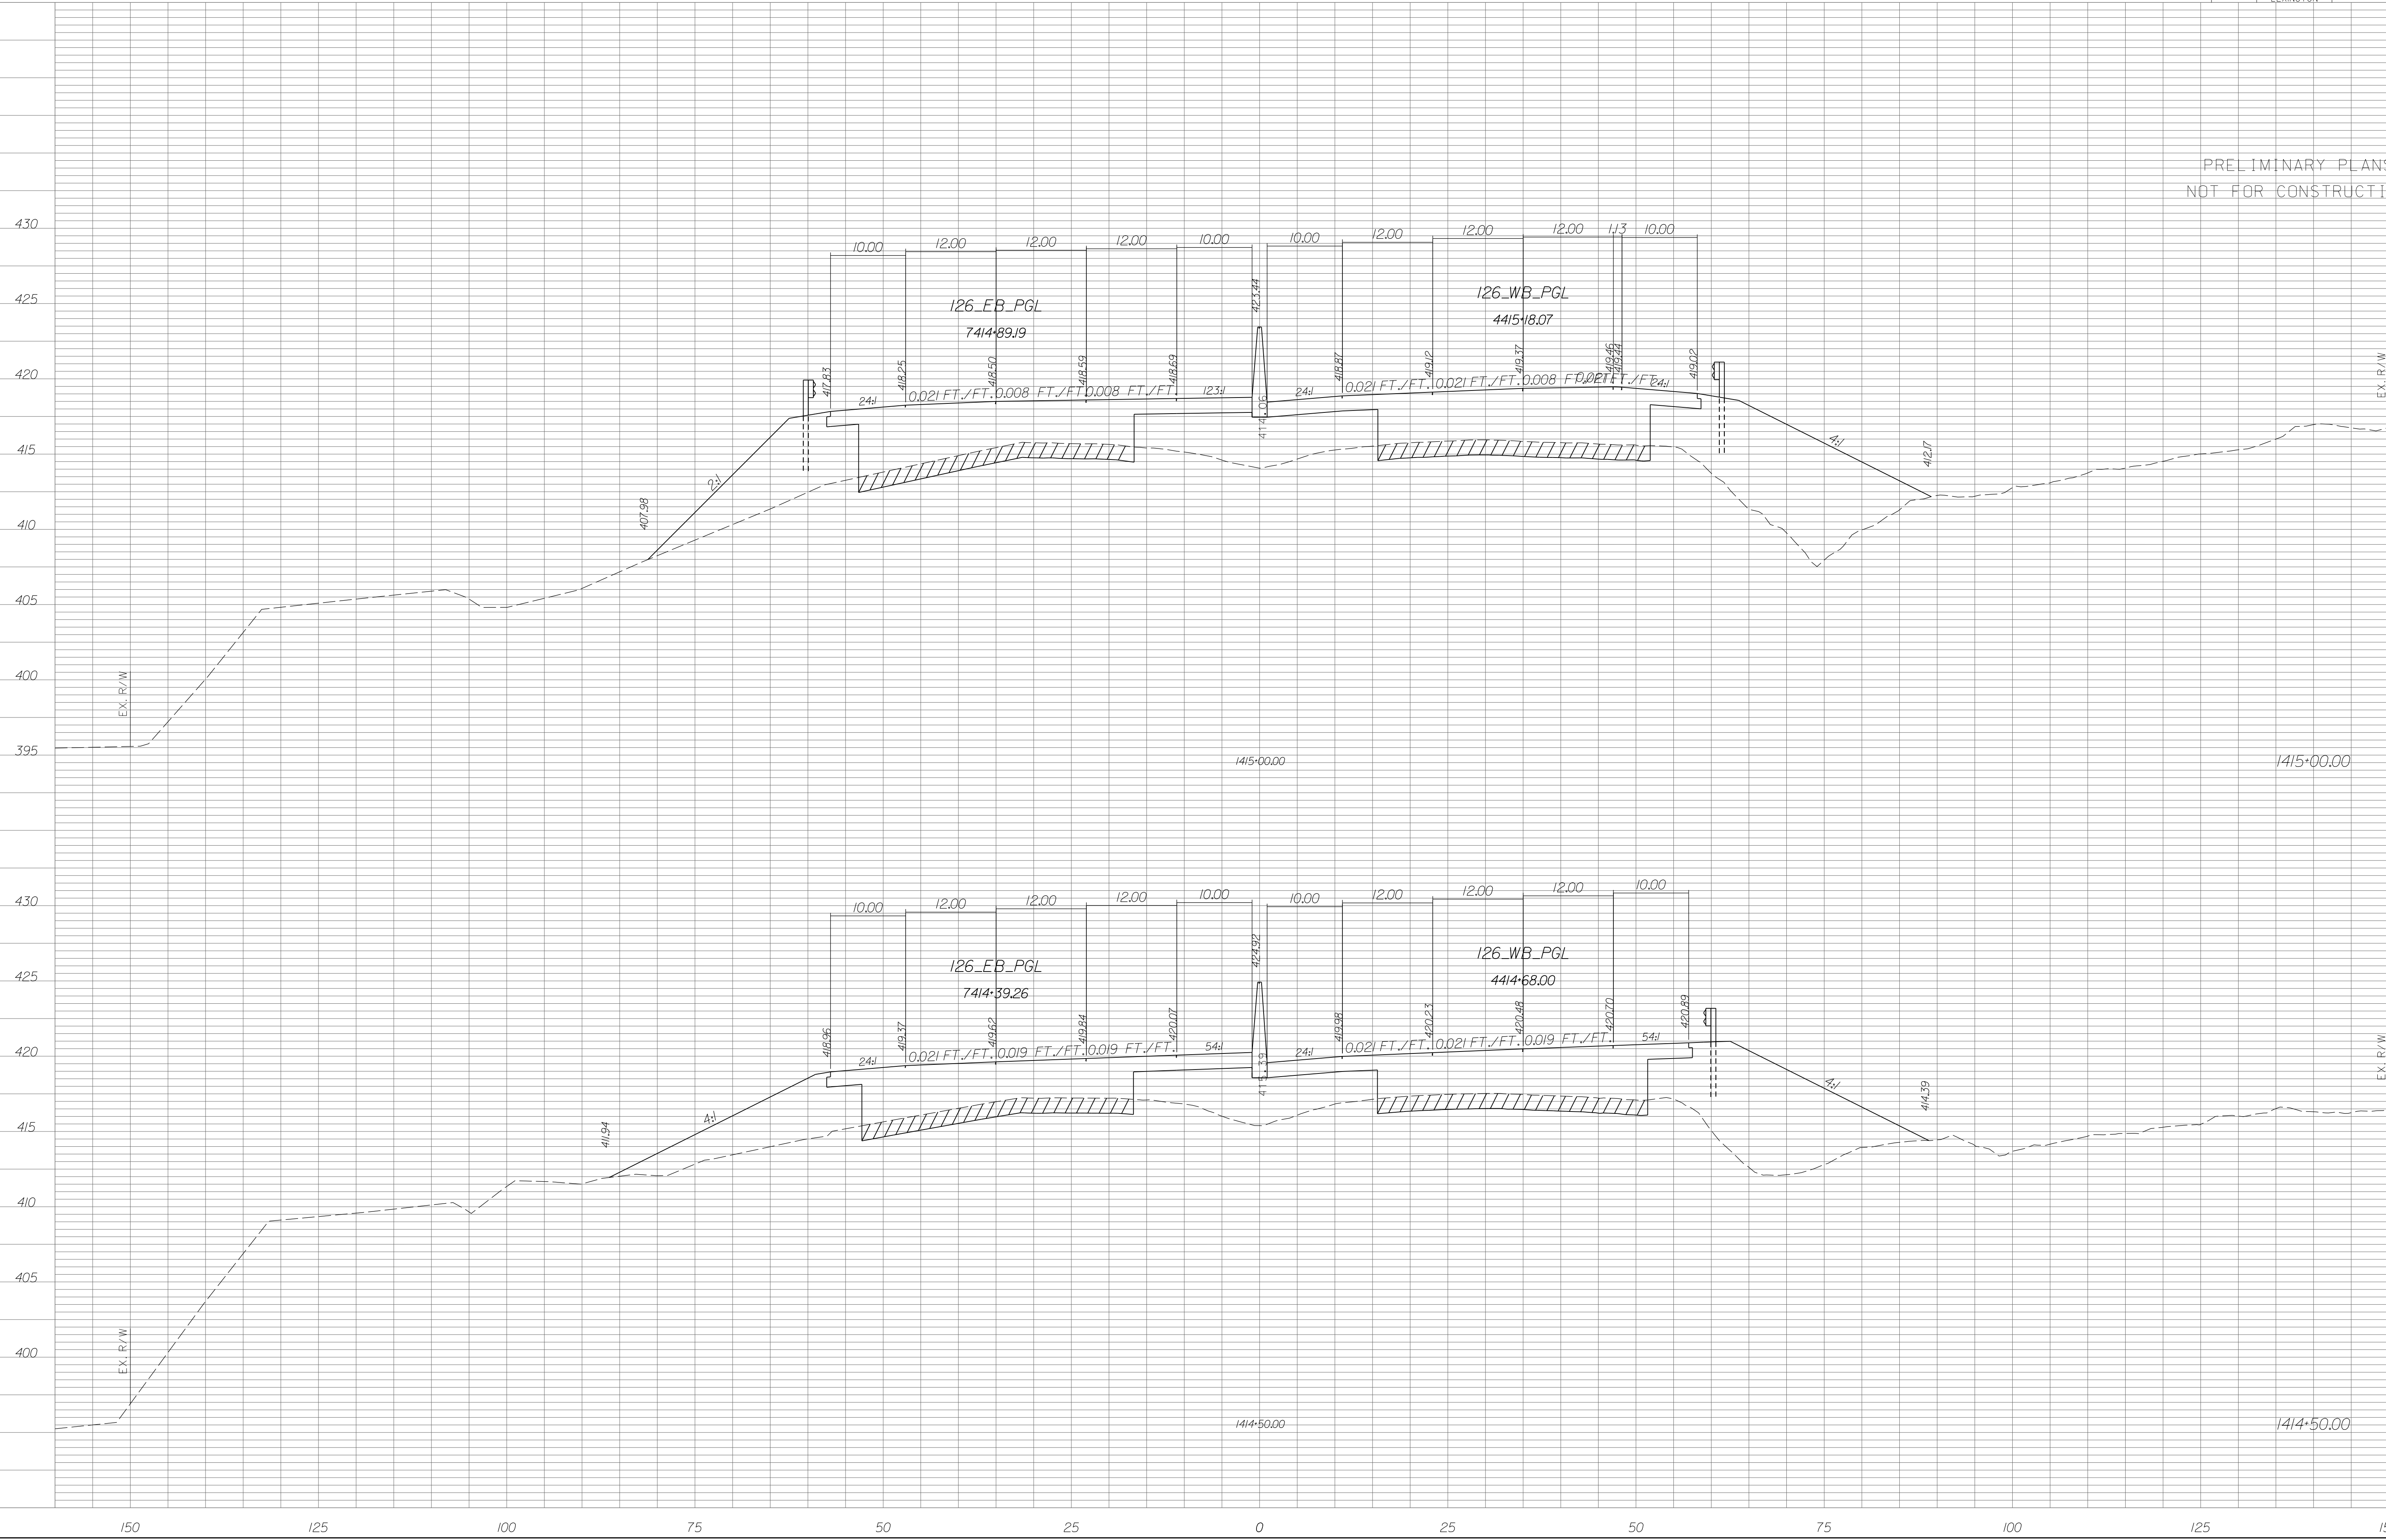


STATE	COUNTY	PROJECT ID	RD/RTE NO.	SHEET NO.
SC	NEWBERRY RICHLAND LEXINGTON	P029208	I-26	X-398

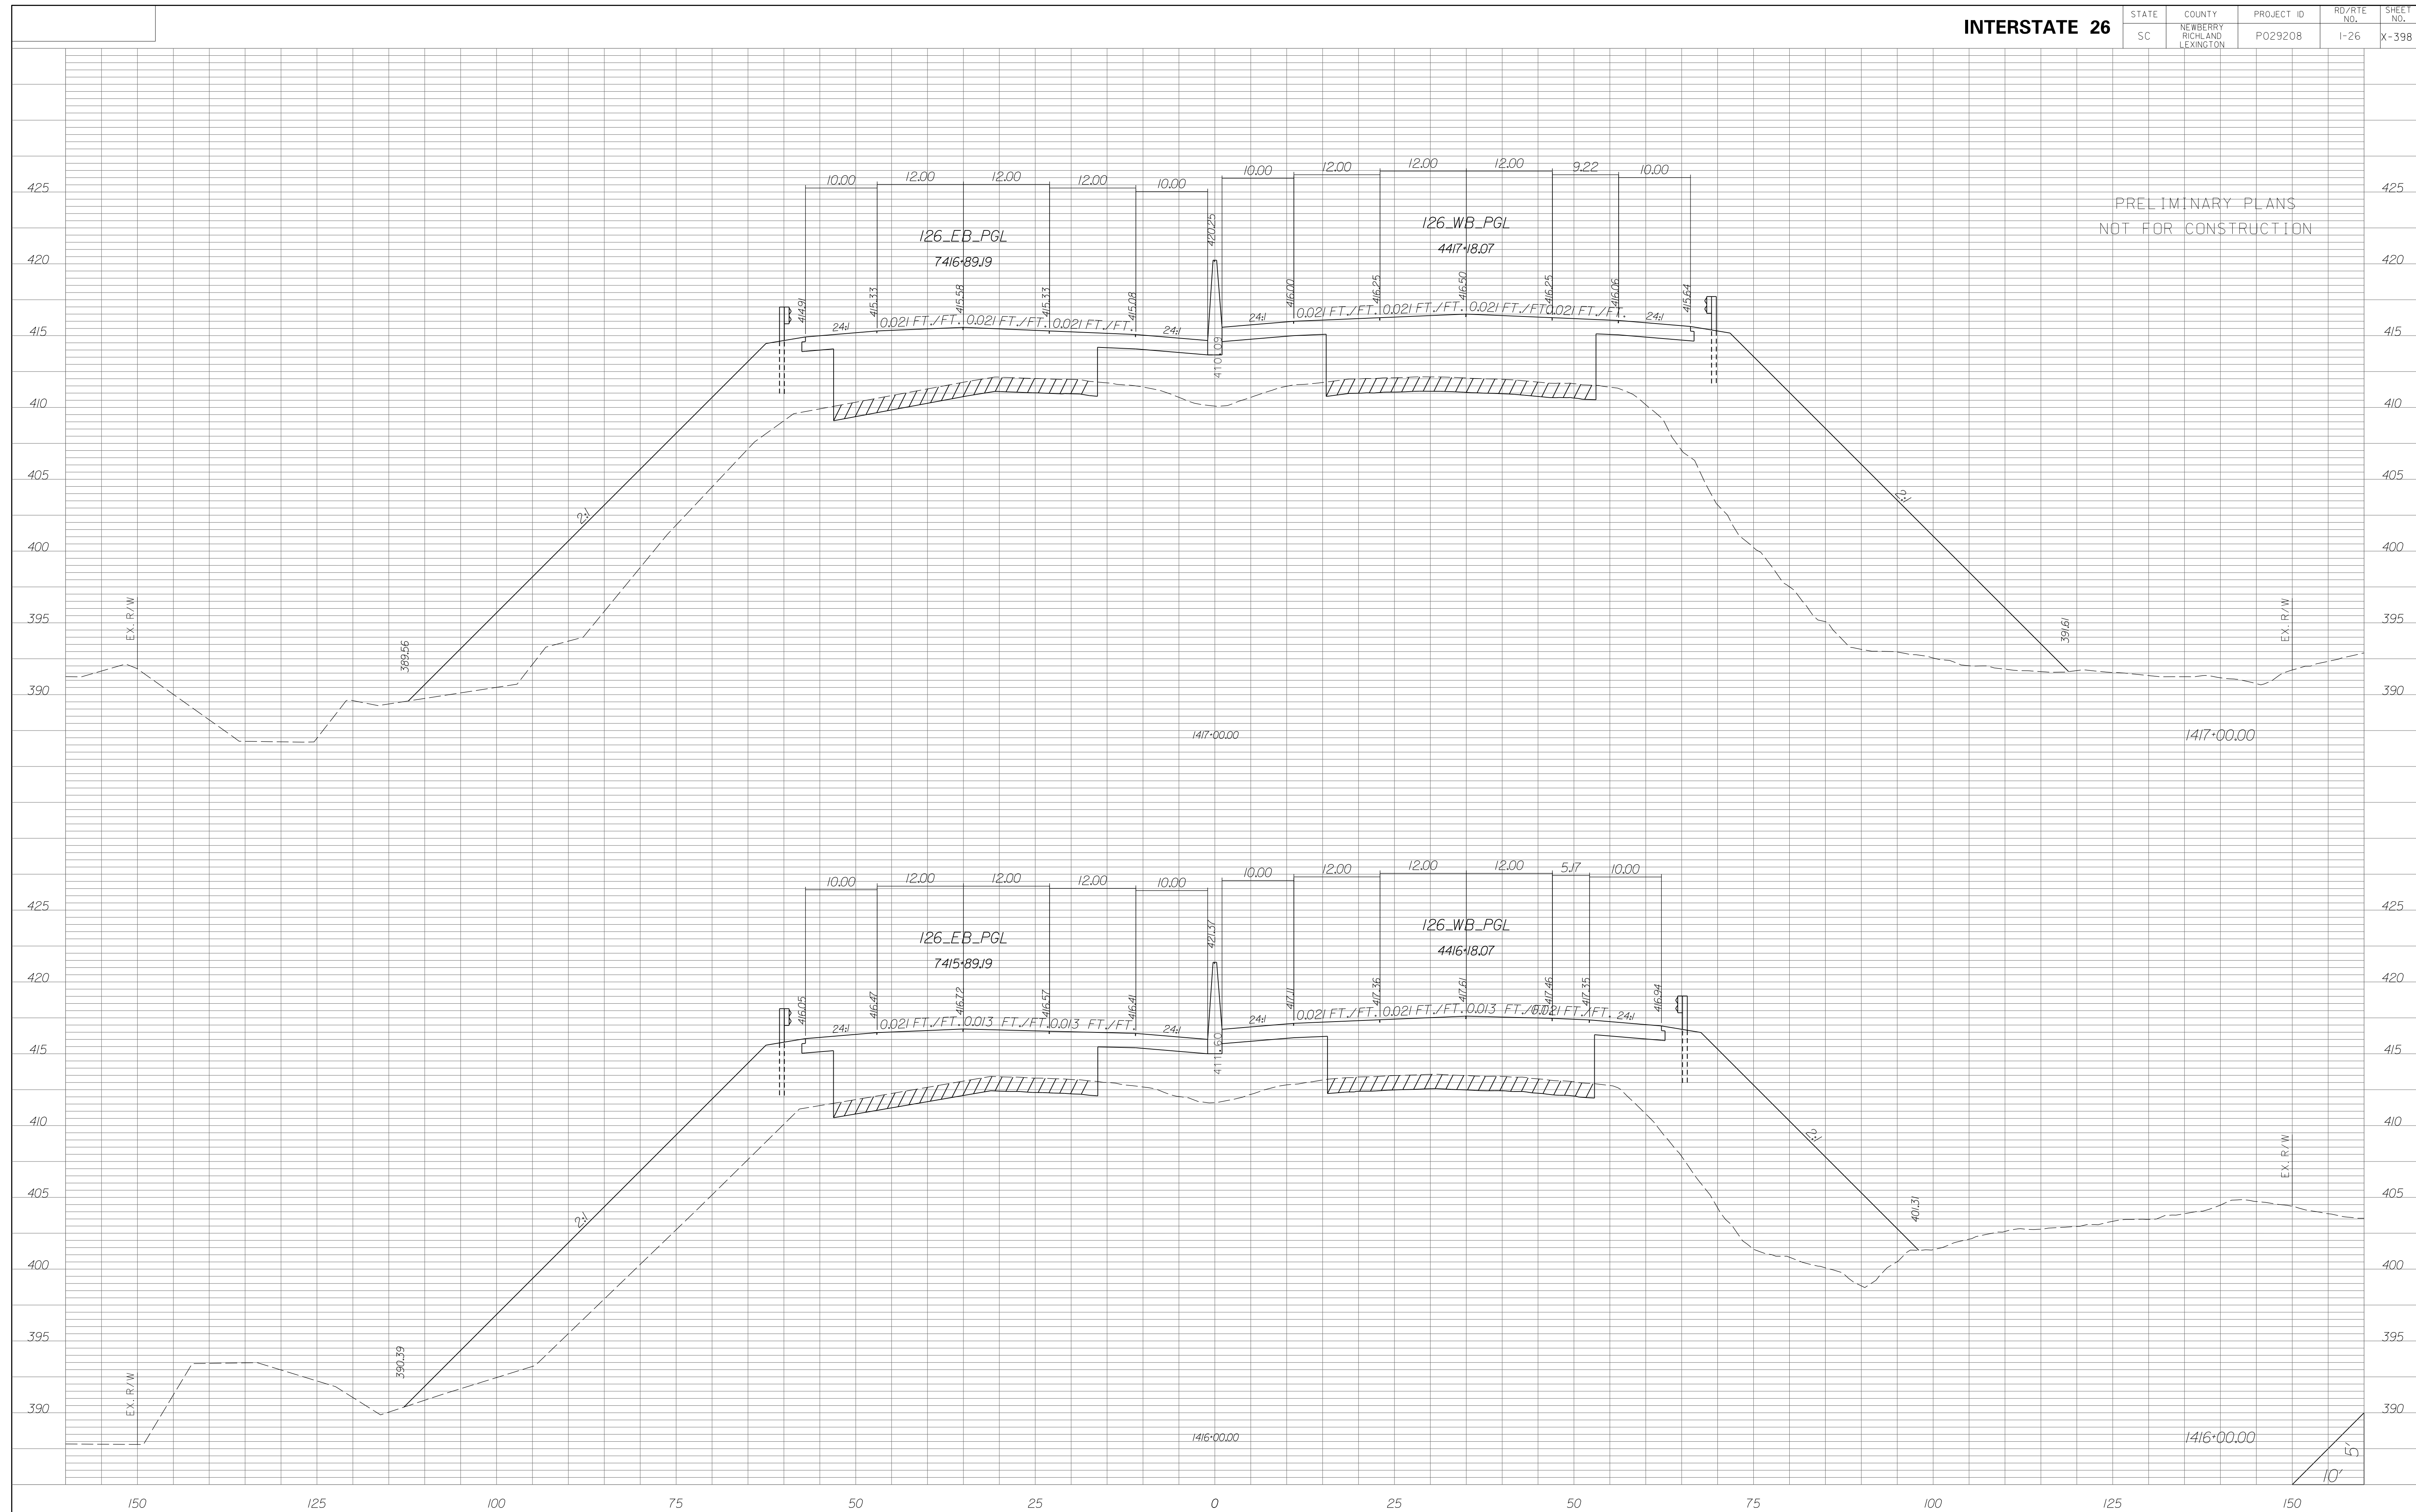

STATE	COUNTY	PROJECT ID	RD/RTE NO.	SHEET NO.
SC	NEWBERRY RICHLAND LEXINGTON	P029208	1-26	X-399

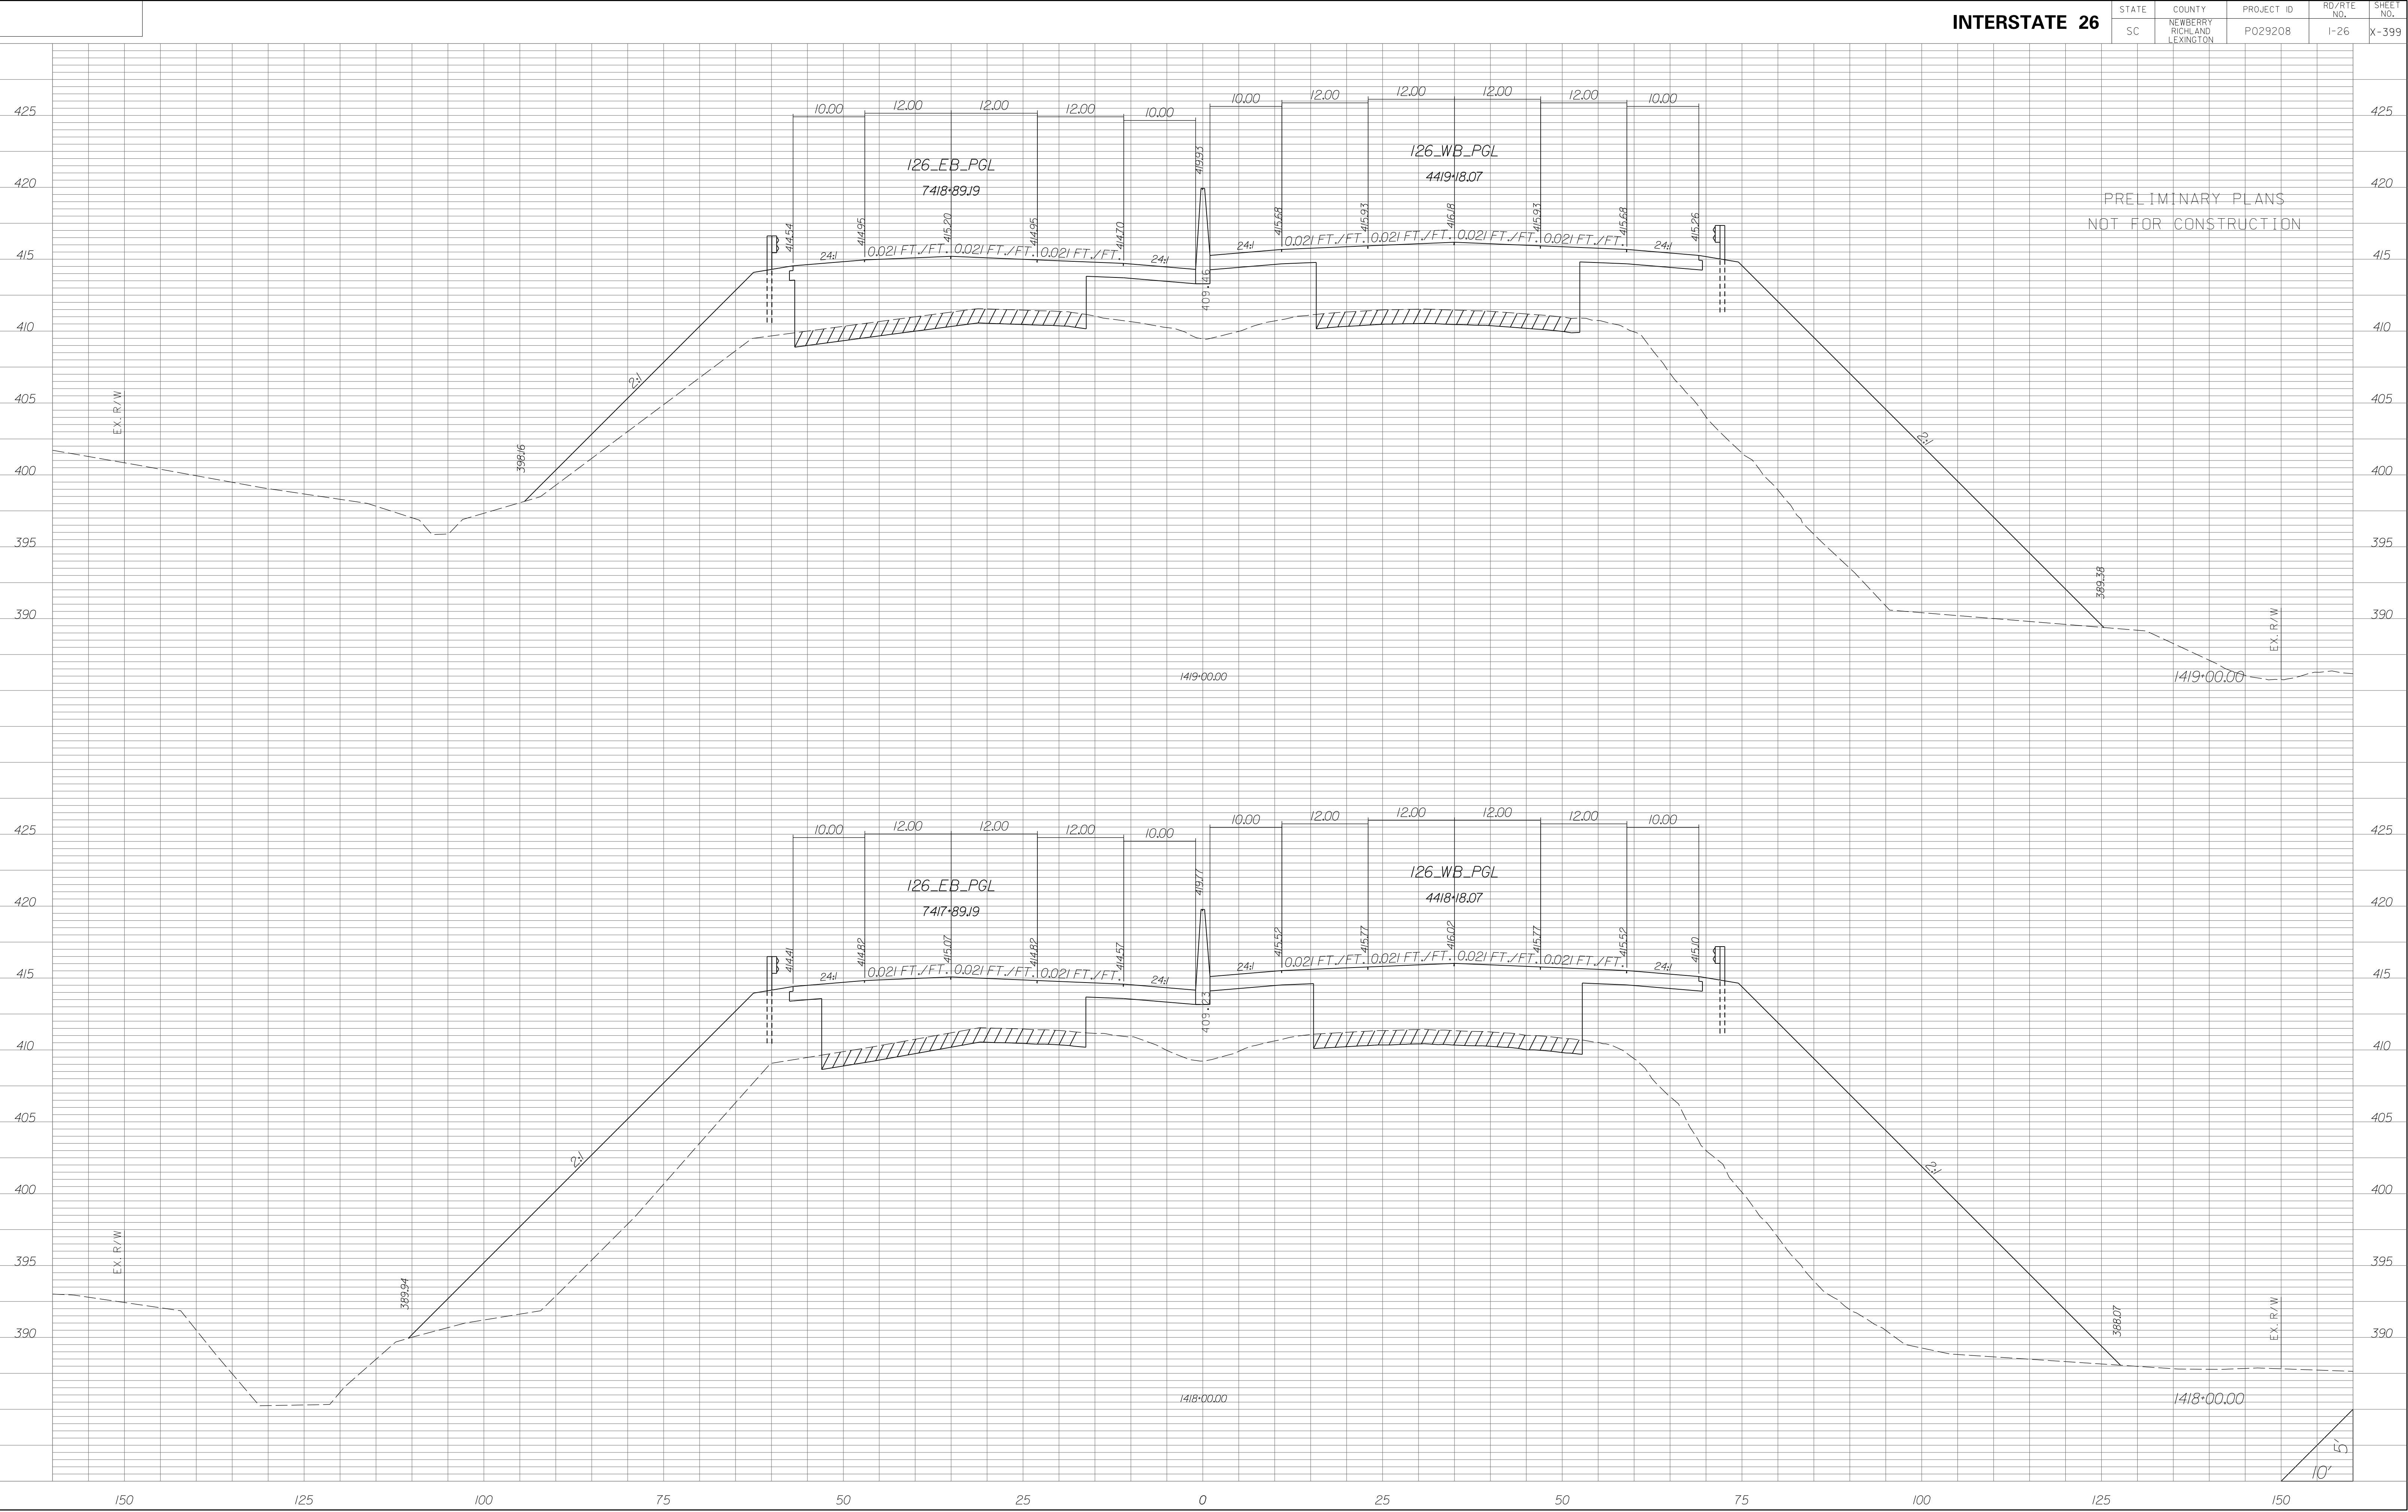


STATE	COUNTY	PROJECT ID	RD/RTE NO.	SHEET NO.
SC	NEWBERRY RICHLAND LEXINGTON	P029208	I-26	X-400

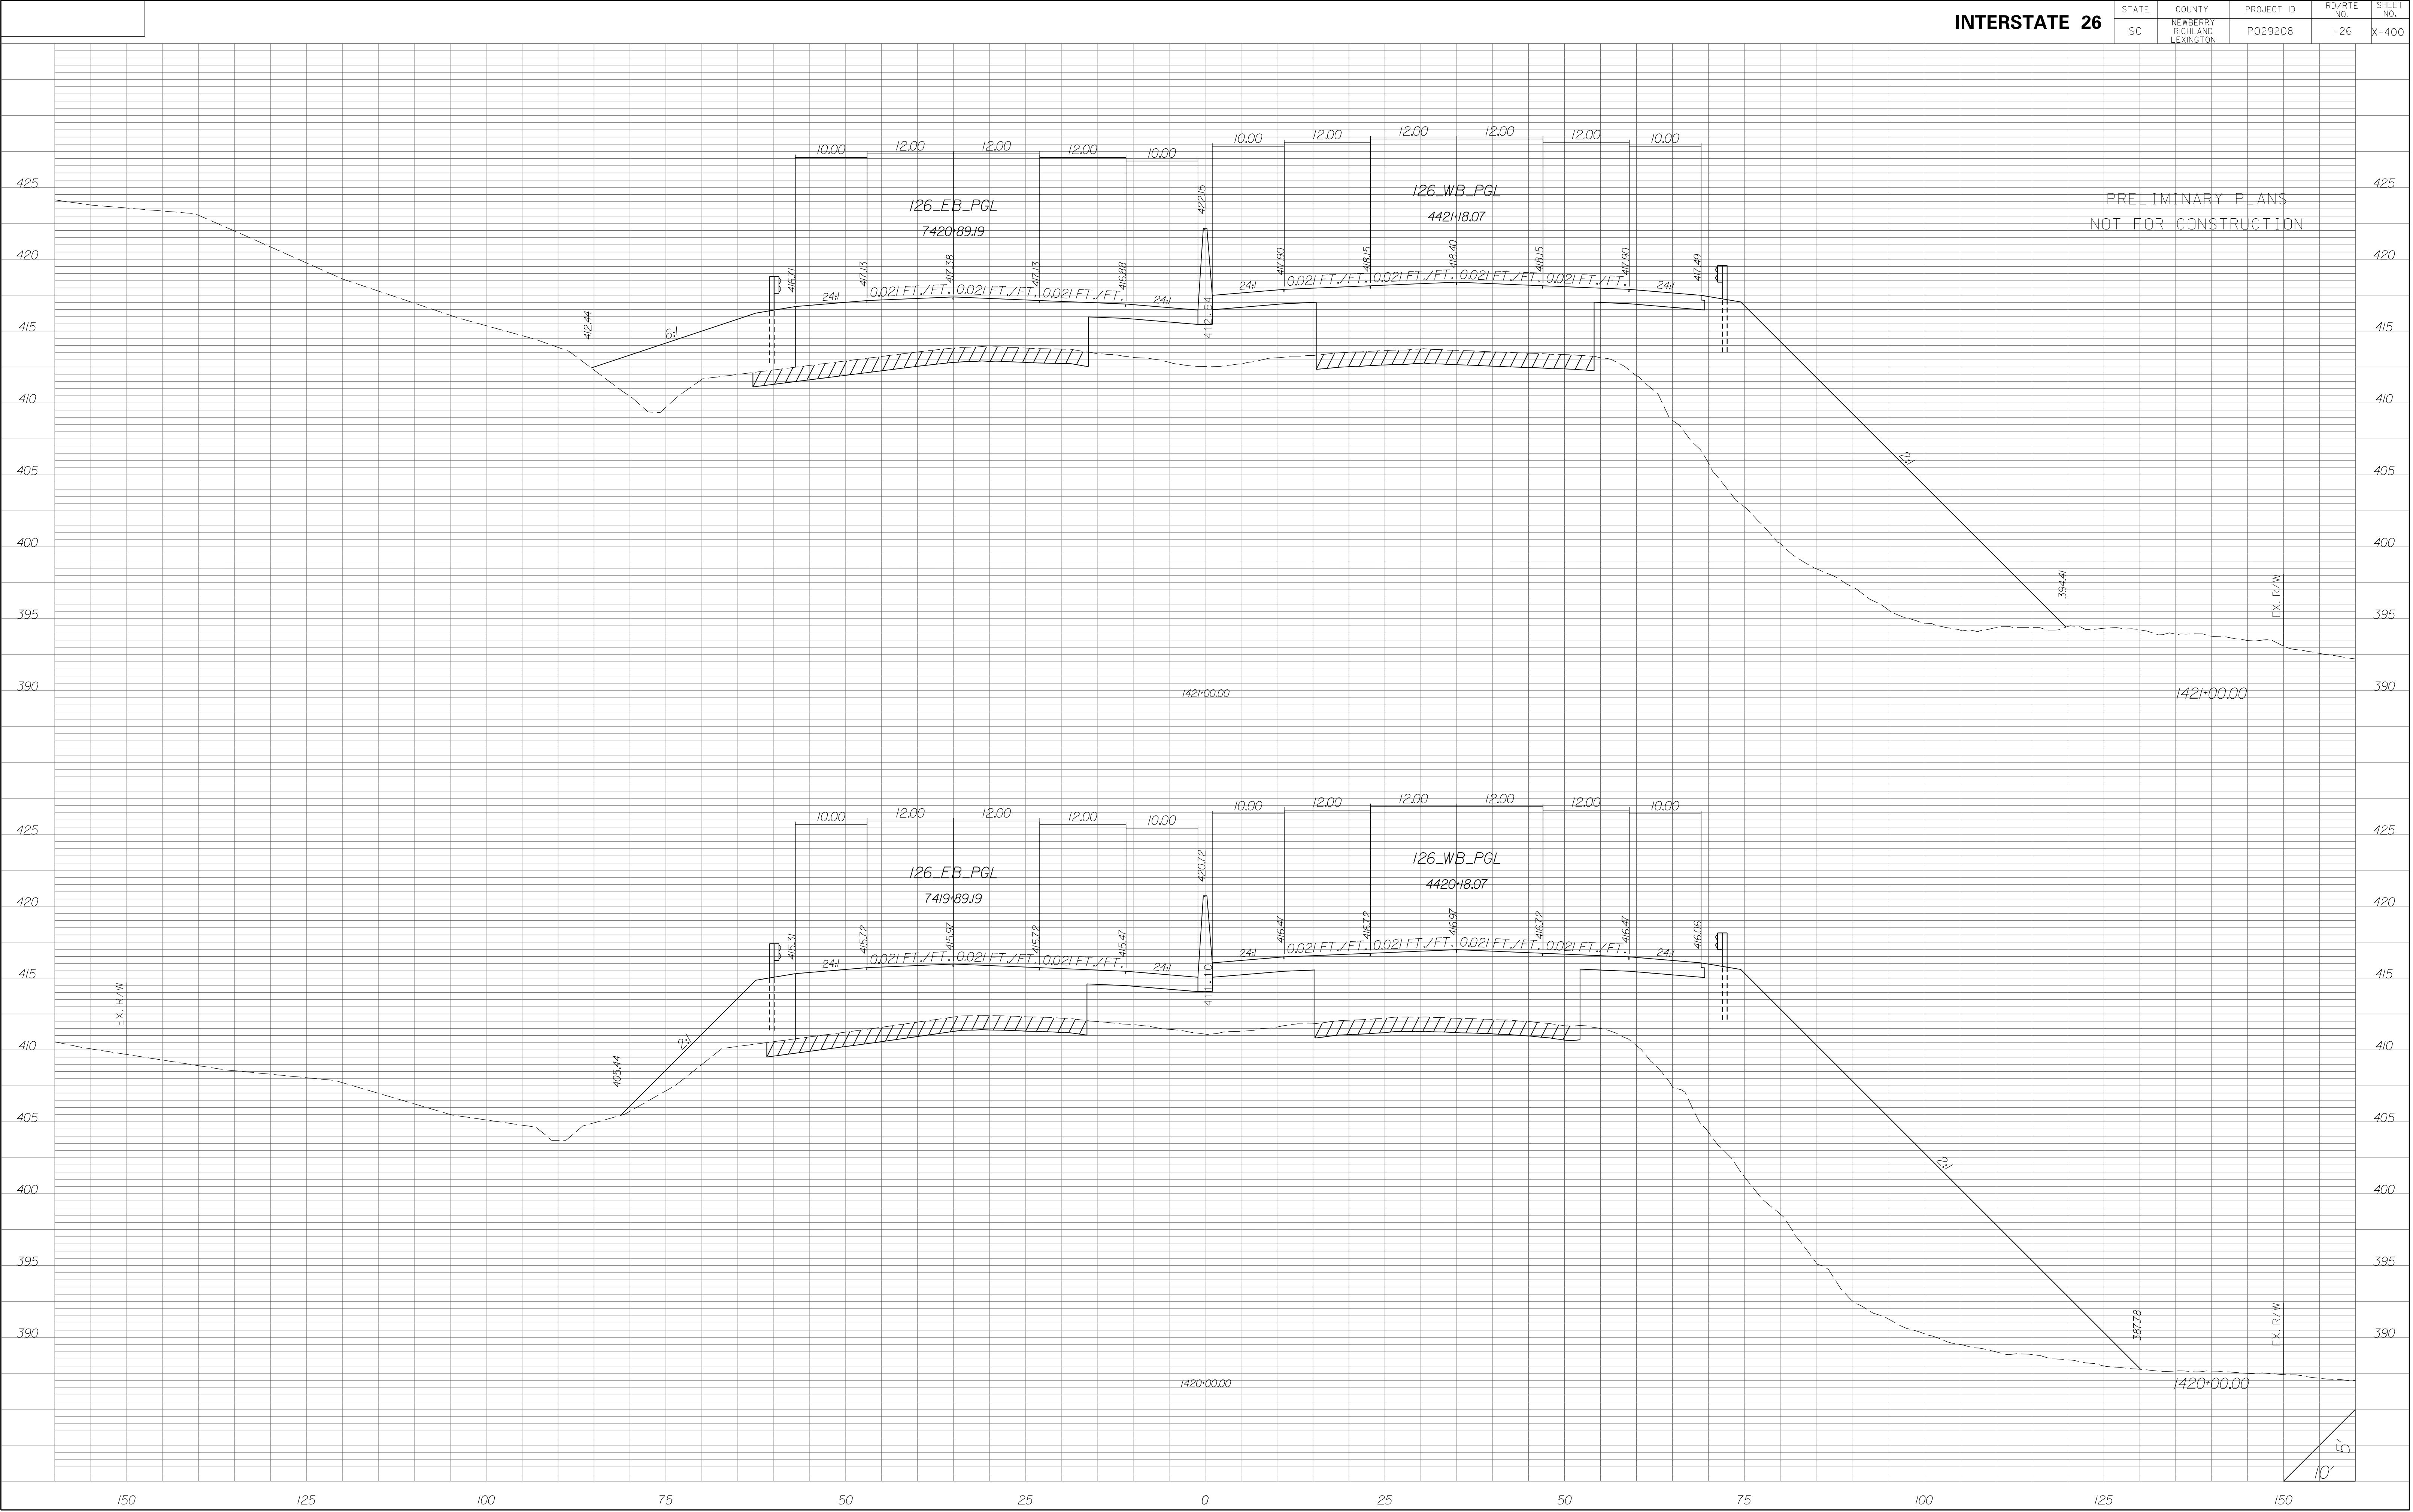


STATE	COUNTY	PROJECT ID	RD/RTE NO.	SHEET NO.
SC	NEWBERRY RICHLAND LEXINGTON	P029208	I-26	X-401

PRELIMINARY PLANS
NOT FOR CONSTRUCTION

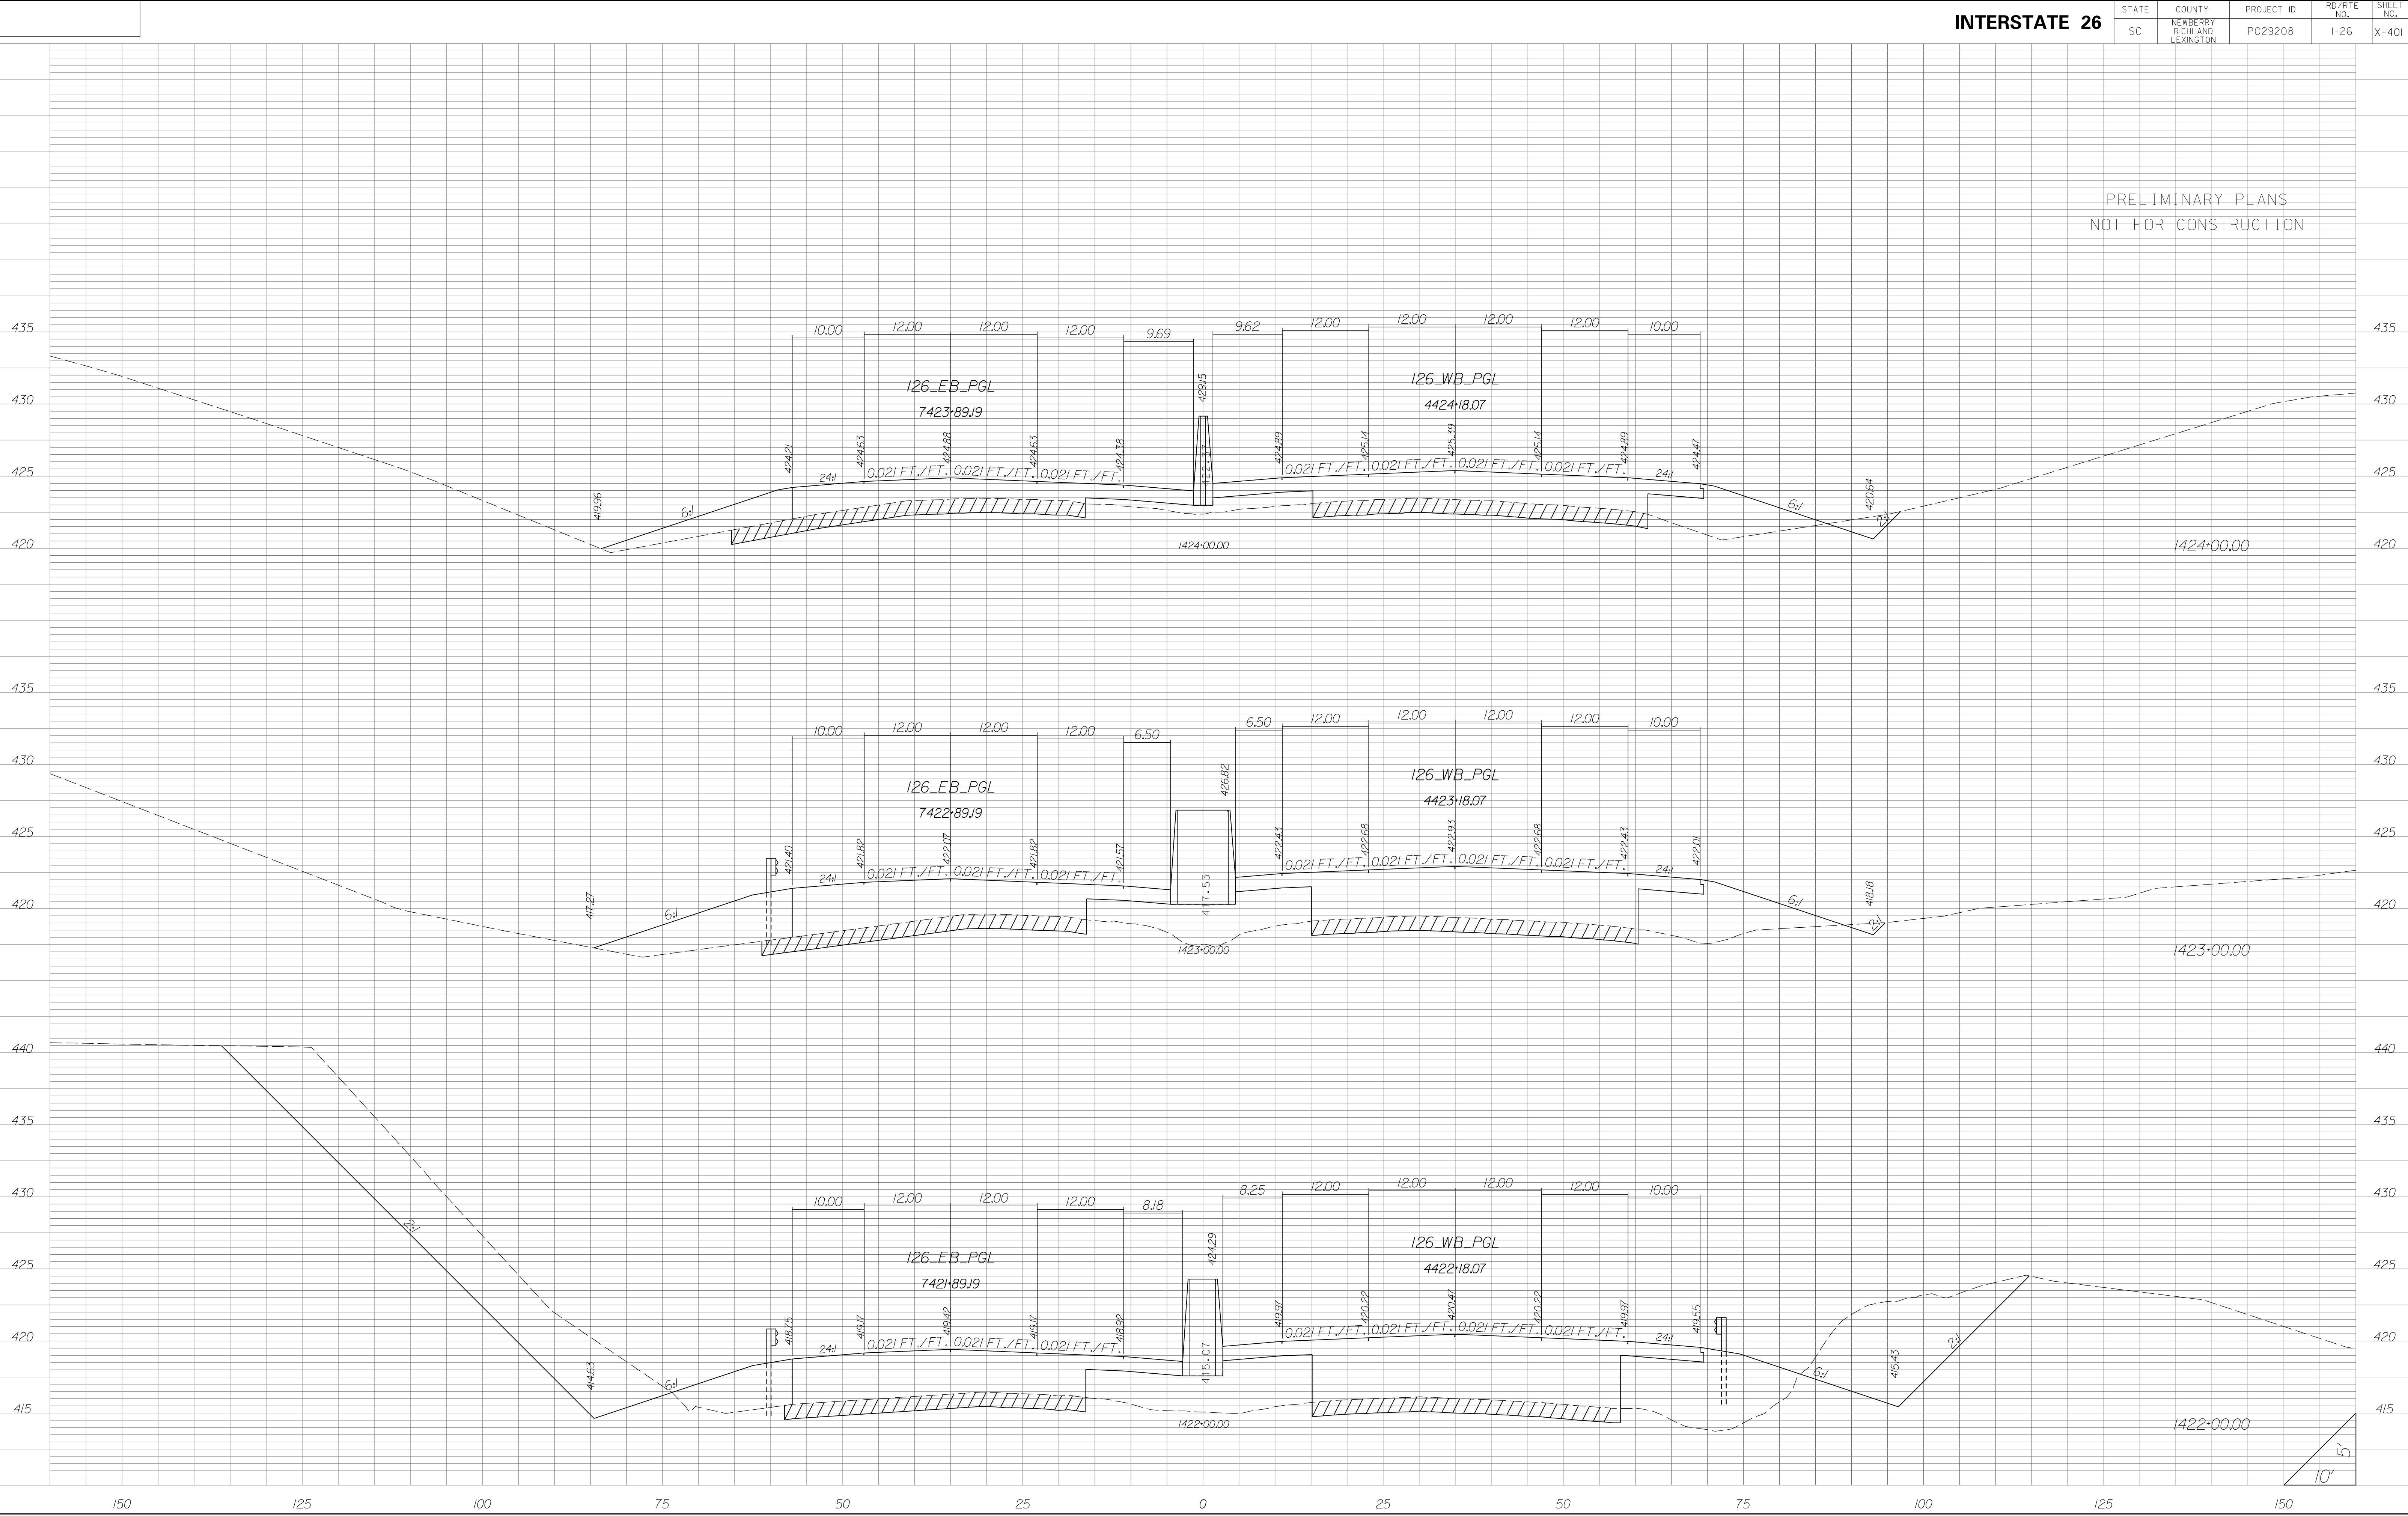


STATE	COUNTY	PROJECT ID	RD/RTE NO.	SHEET NO.
SC	NEWBERRY RICHLAND LEXINGTON	P029208	1-26	X-402

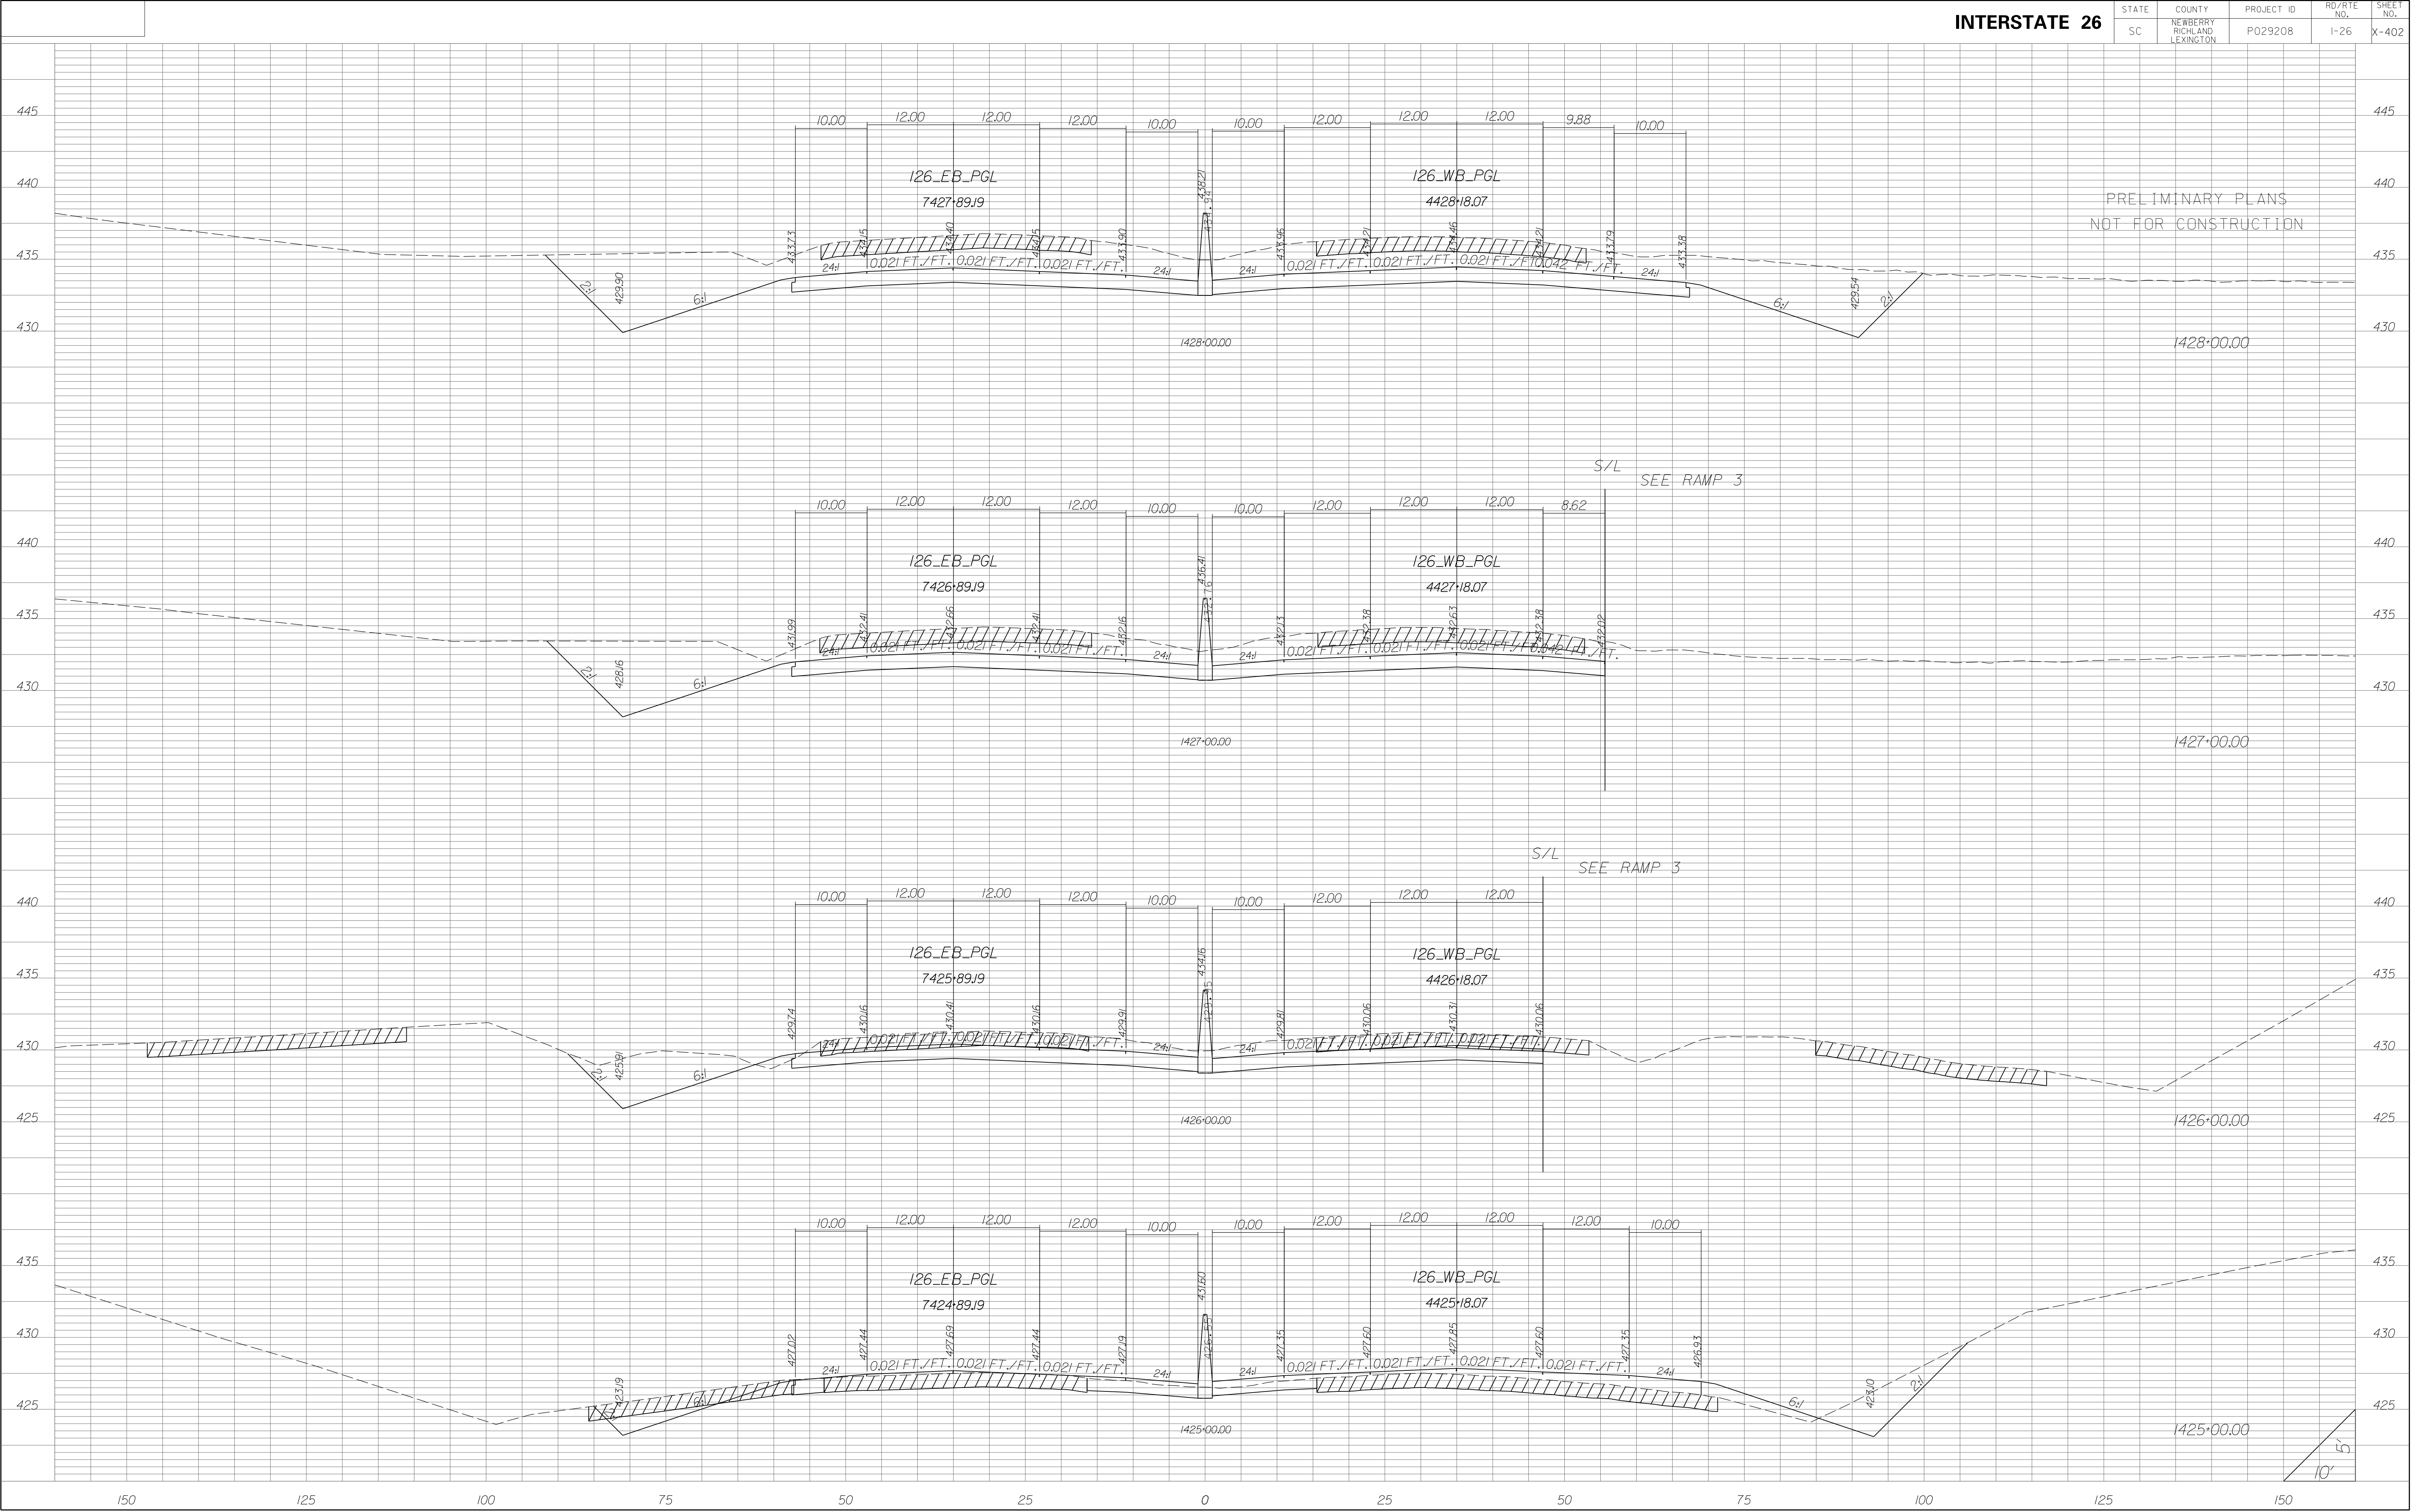


STATE	COUNTY	PROJECT ID	RD/RTE NO.	SHEET NO.
SC	NEWBERRY RICHLAND LEXINGTON	P029208	I-26	X-403

PRELIMINARY PLANS
NOT FOR CONSTRUCTION

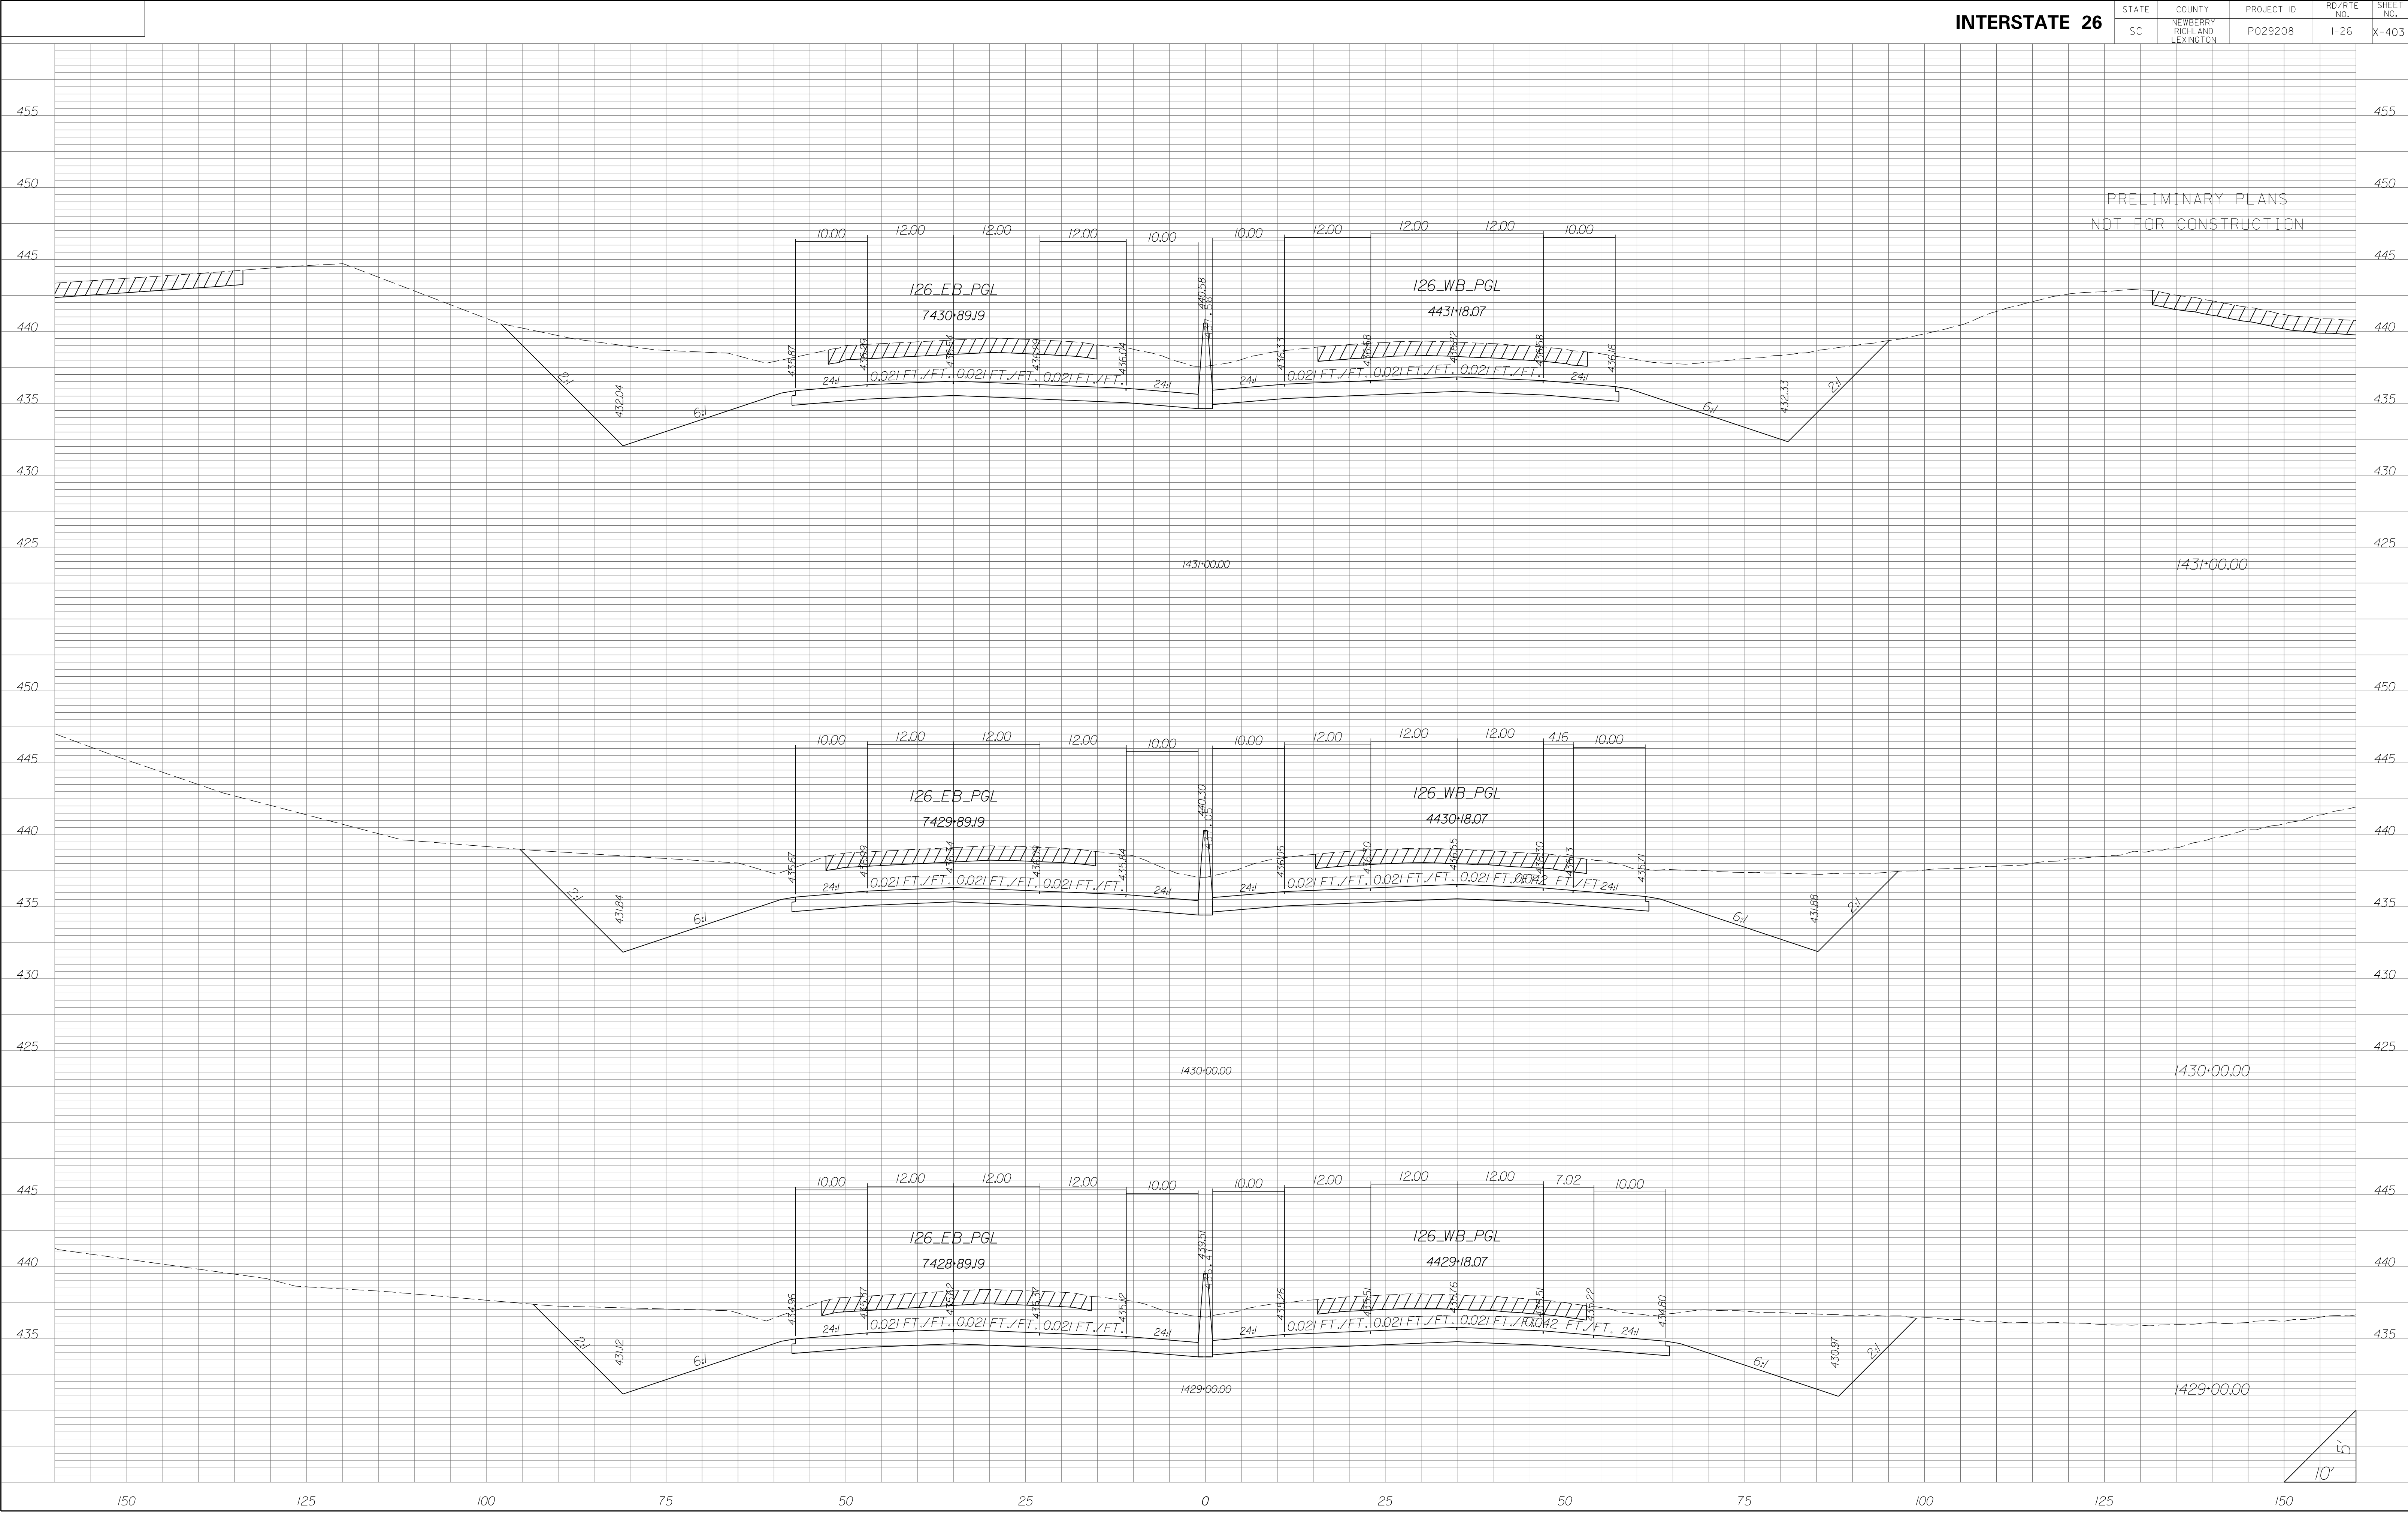


STATE	COUNTY	PROJECT ID	RD/RTE NO.	SHEET NO.
SC	NEWBERRY RICHLAND LEXINGTON	P029208	I-26	X-404

PRELIMINARY PLANS
NOT FOR CONSTRUCTION

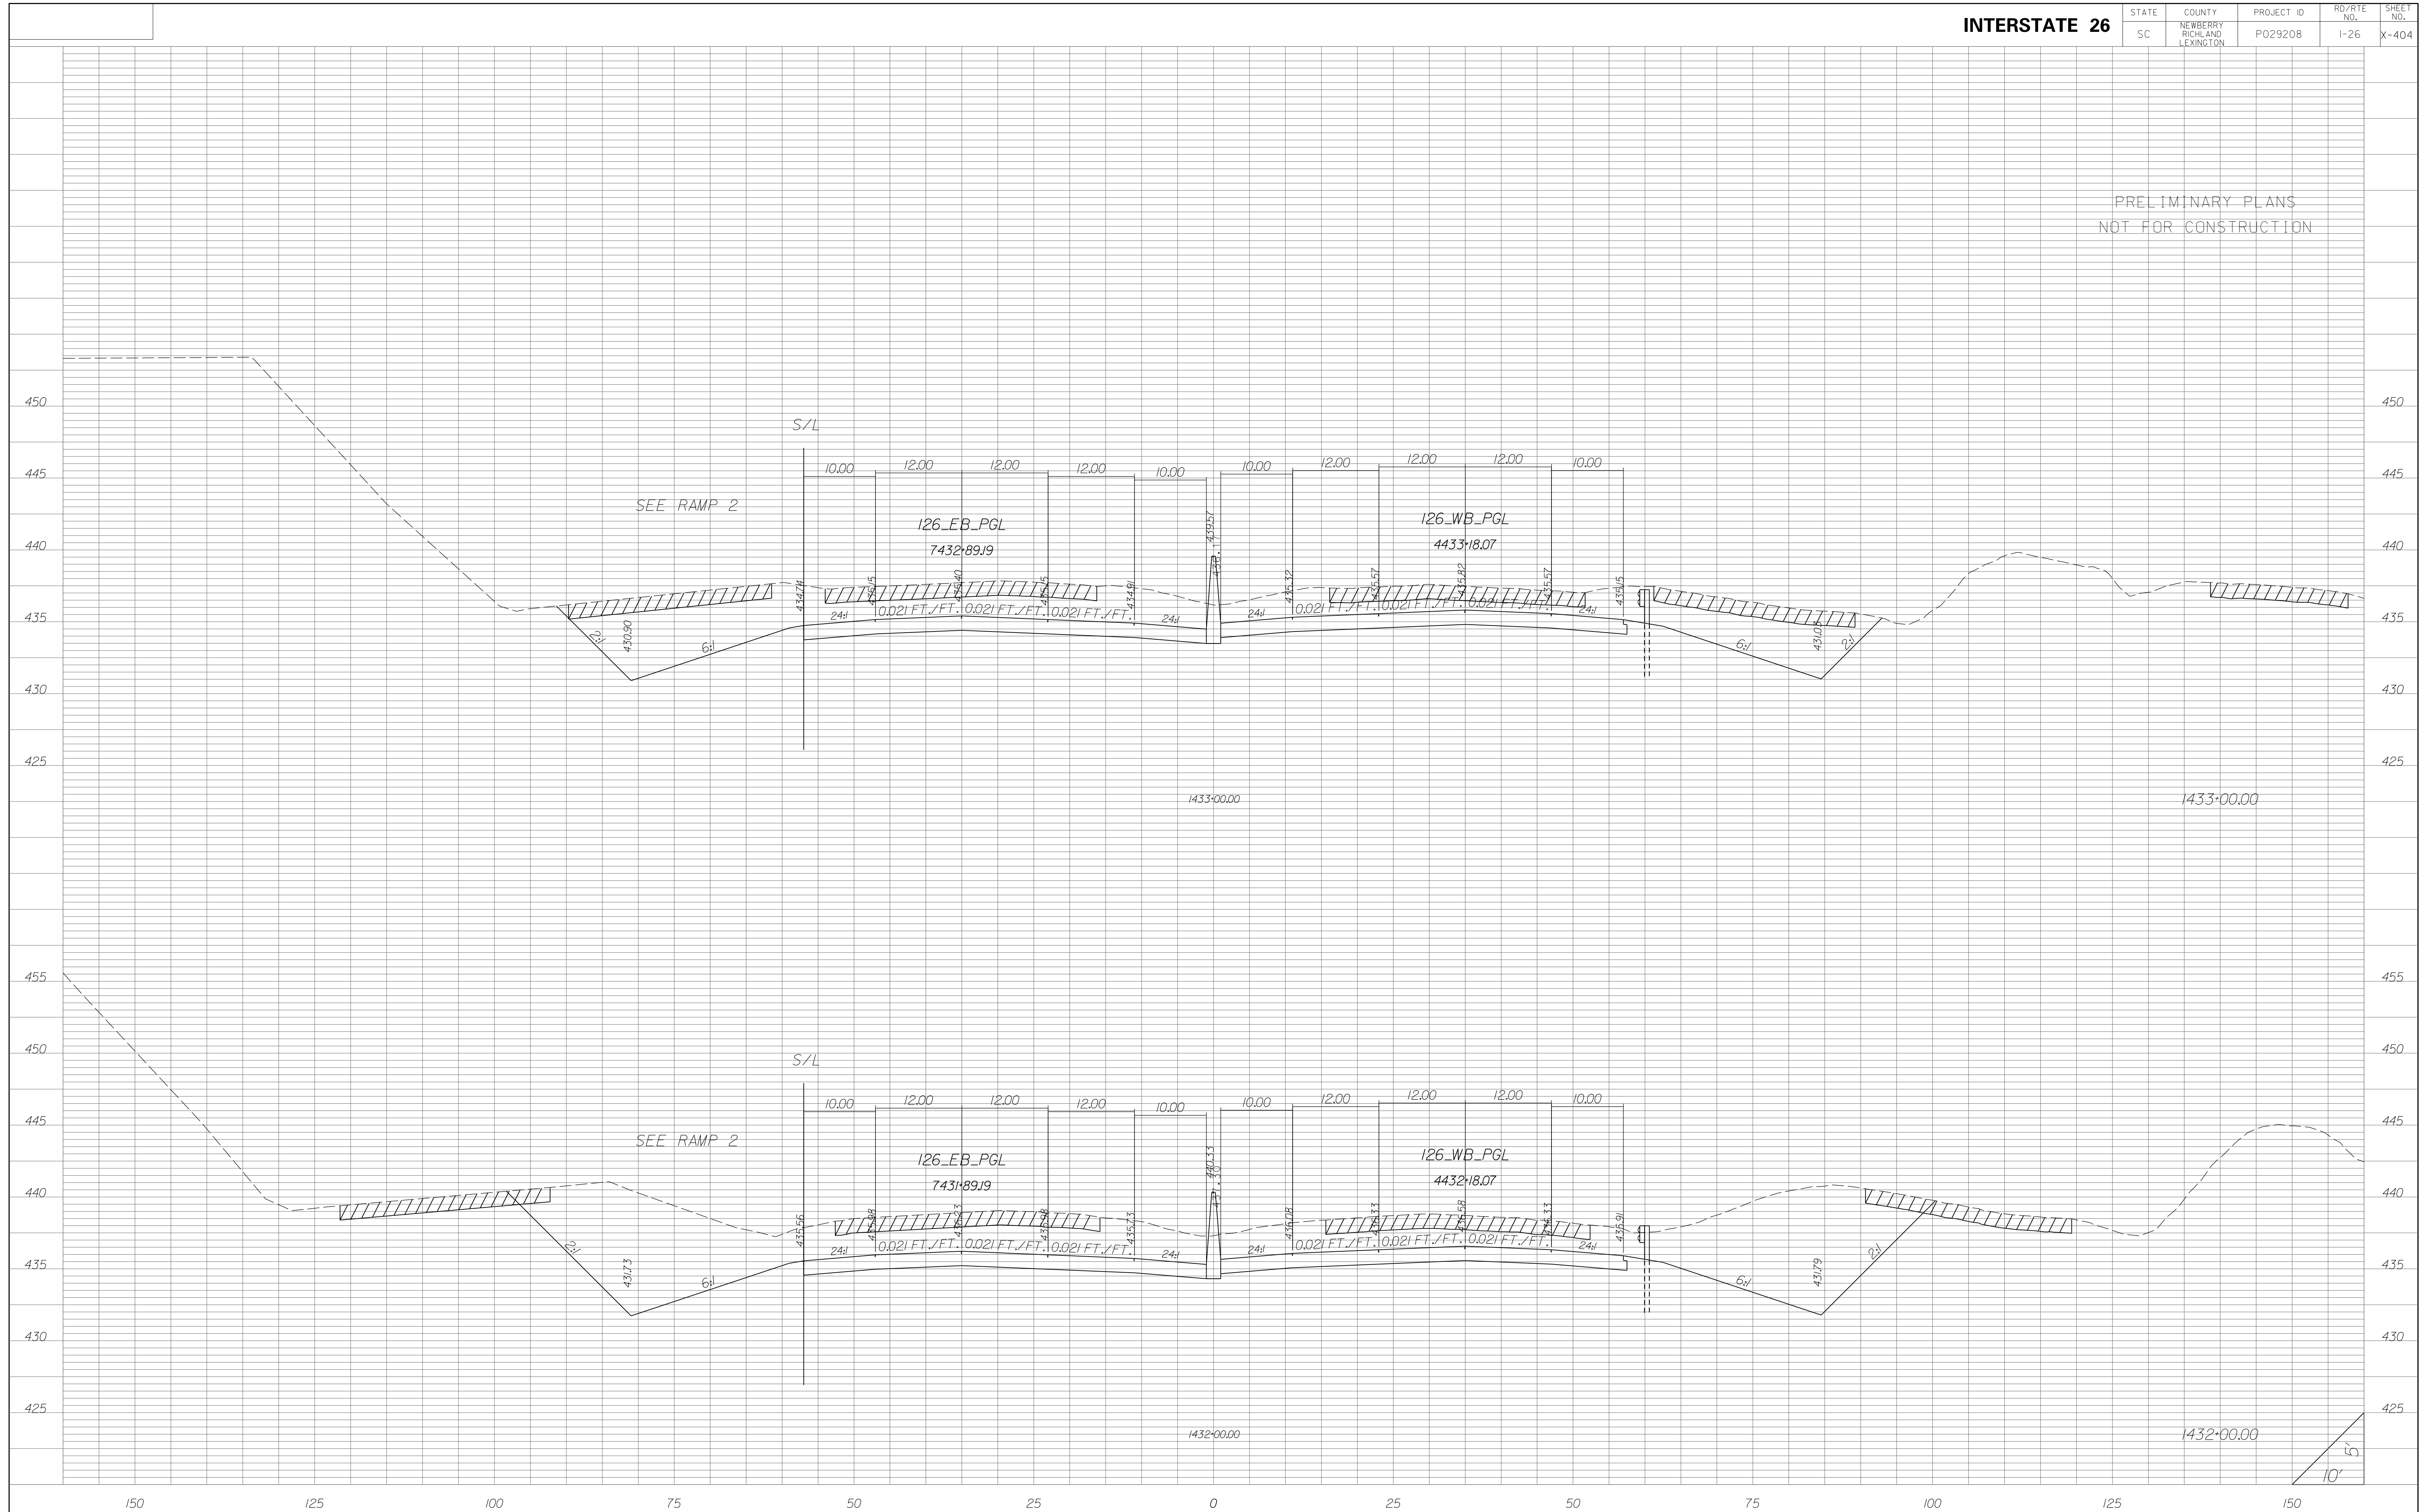


STATE	COUNTY	PROJECT ID	RD/RTE NO.	SHEET NO.
SC	NEWBERRY RICHLAND LEXINGTON	P029208	I-26	X-405

PRELIMINARY PLANS
NOT FOR CONSTRUCTION

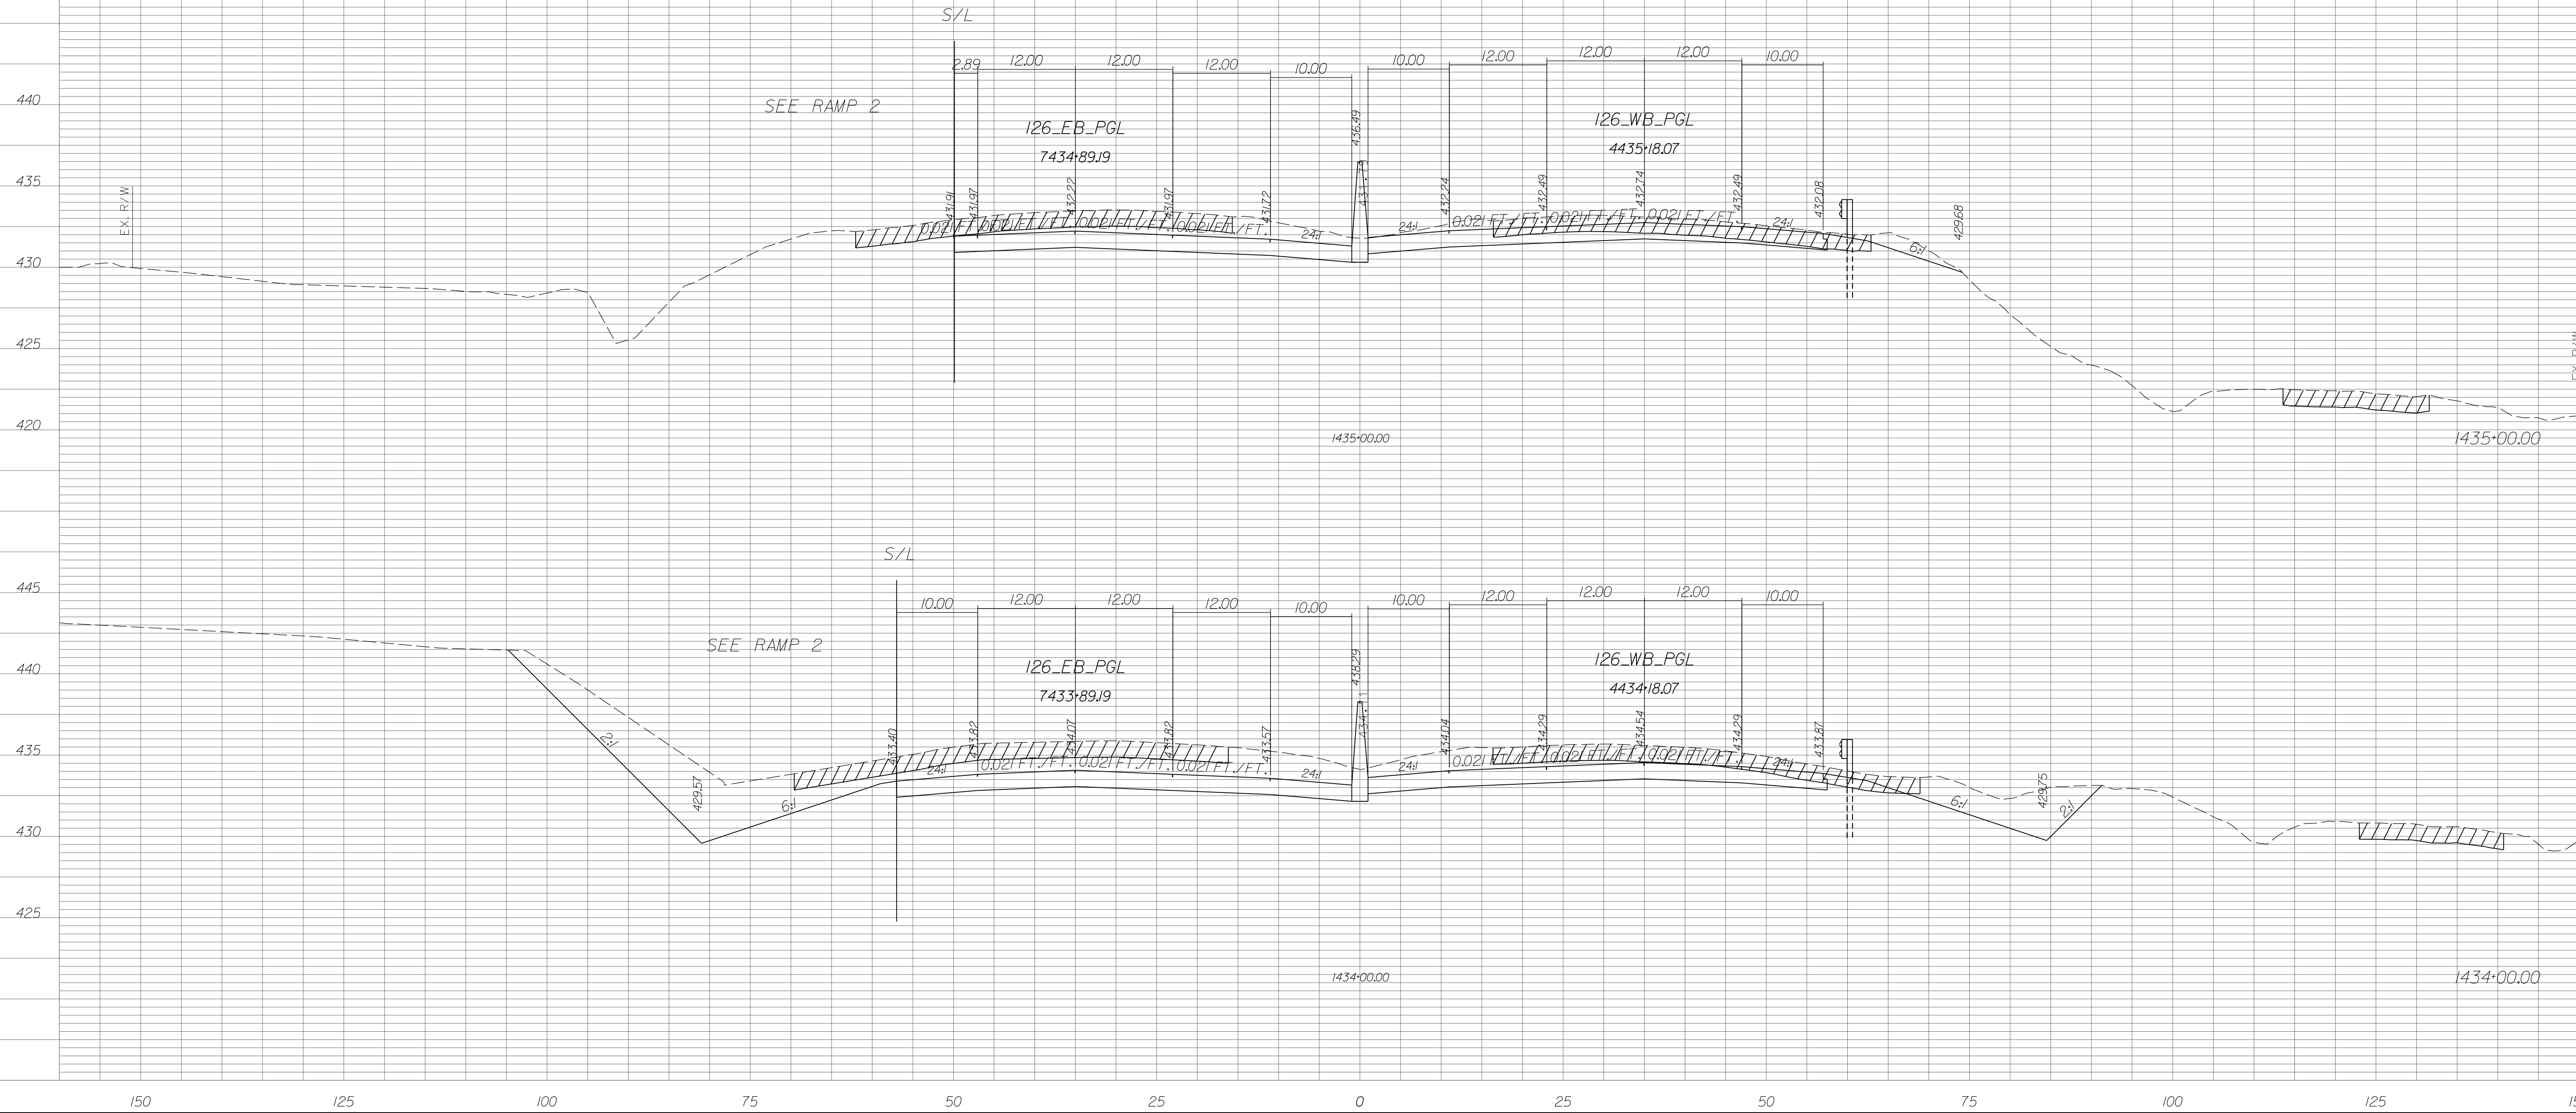

STATE	COUNTY	PROJECT ID	RD/RTE NO.	SHEET NO.
SC	NEWBERRY RICHLAND LEXINGTON	P029208	I-26	X-406

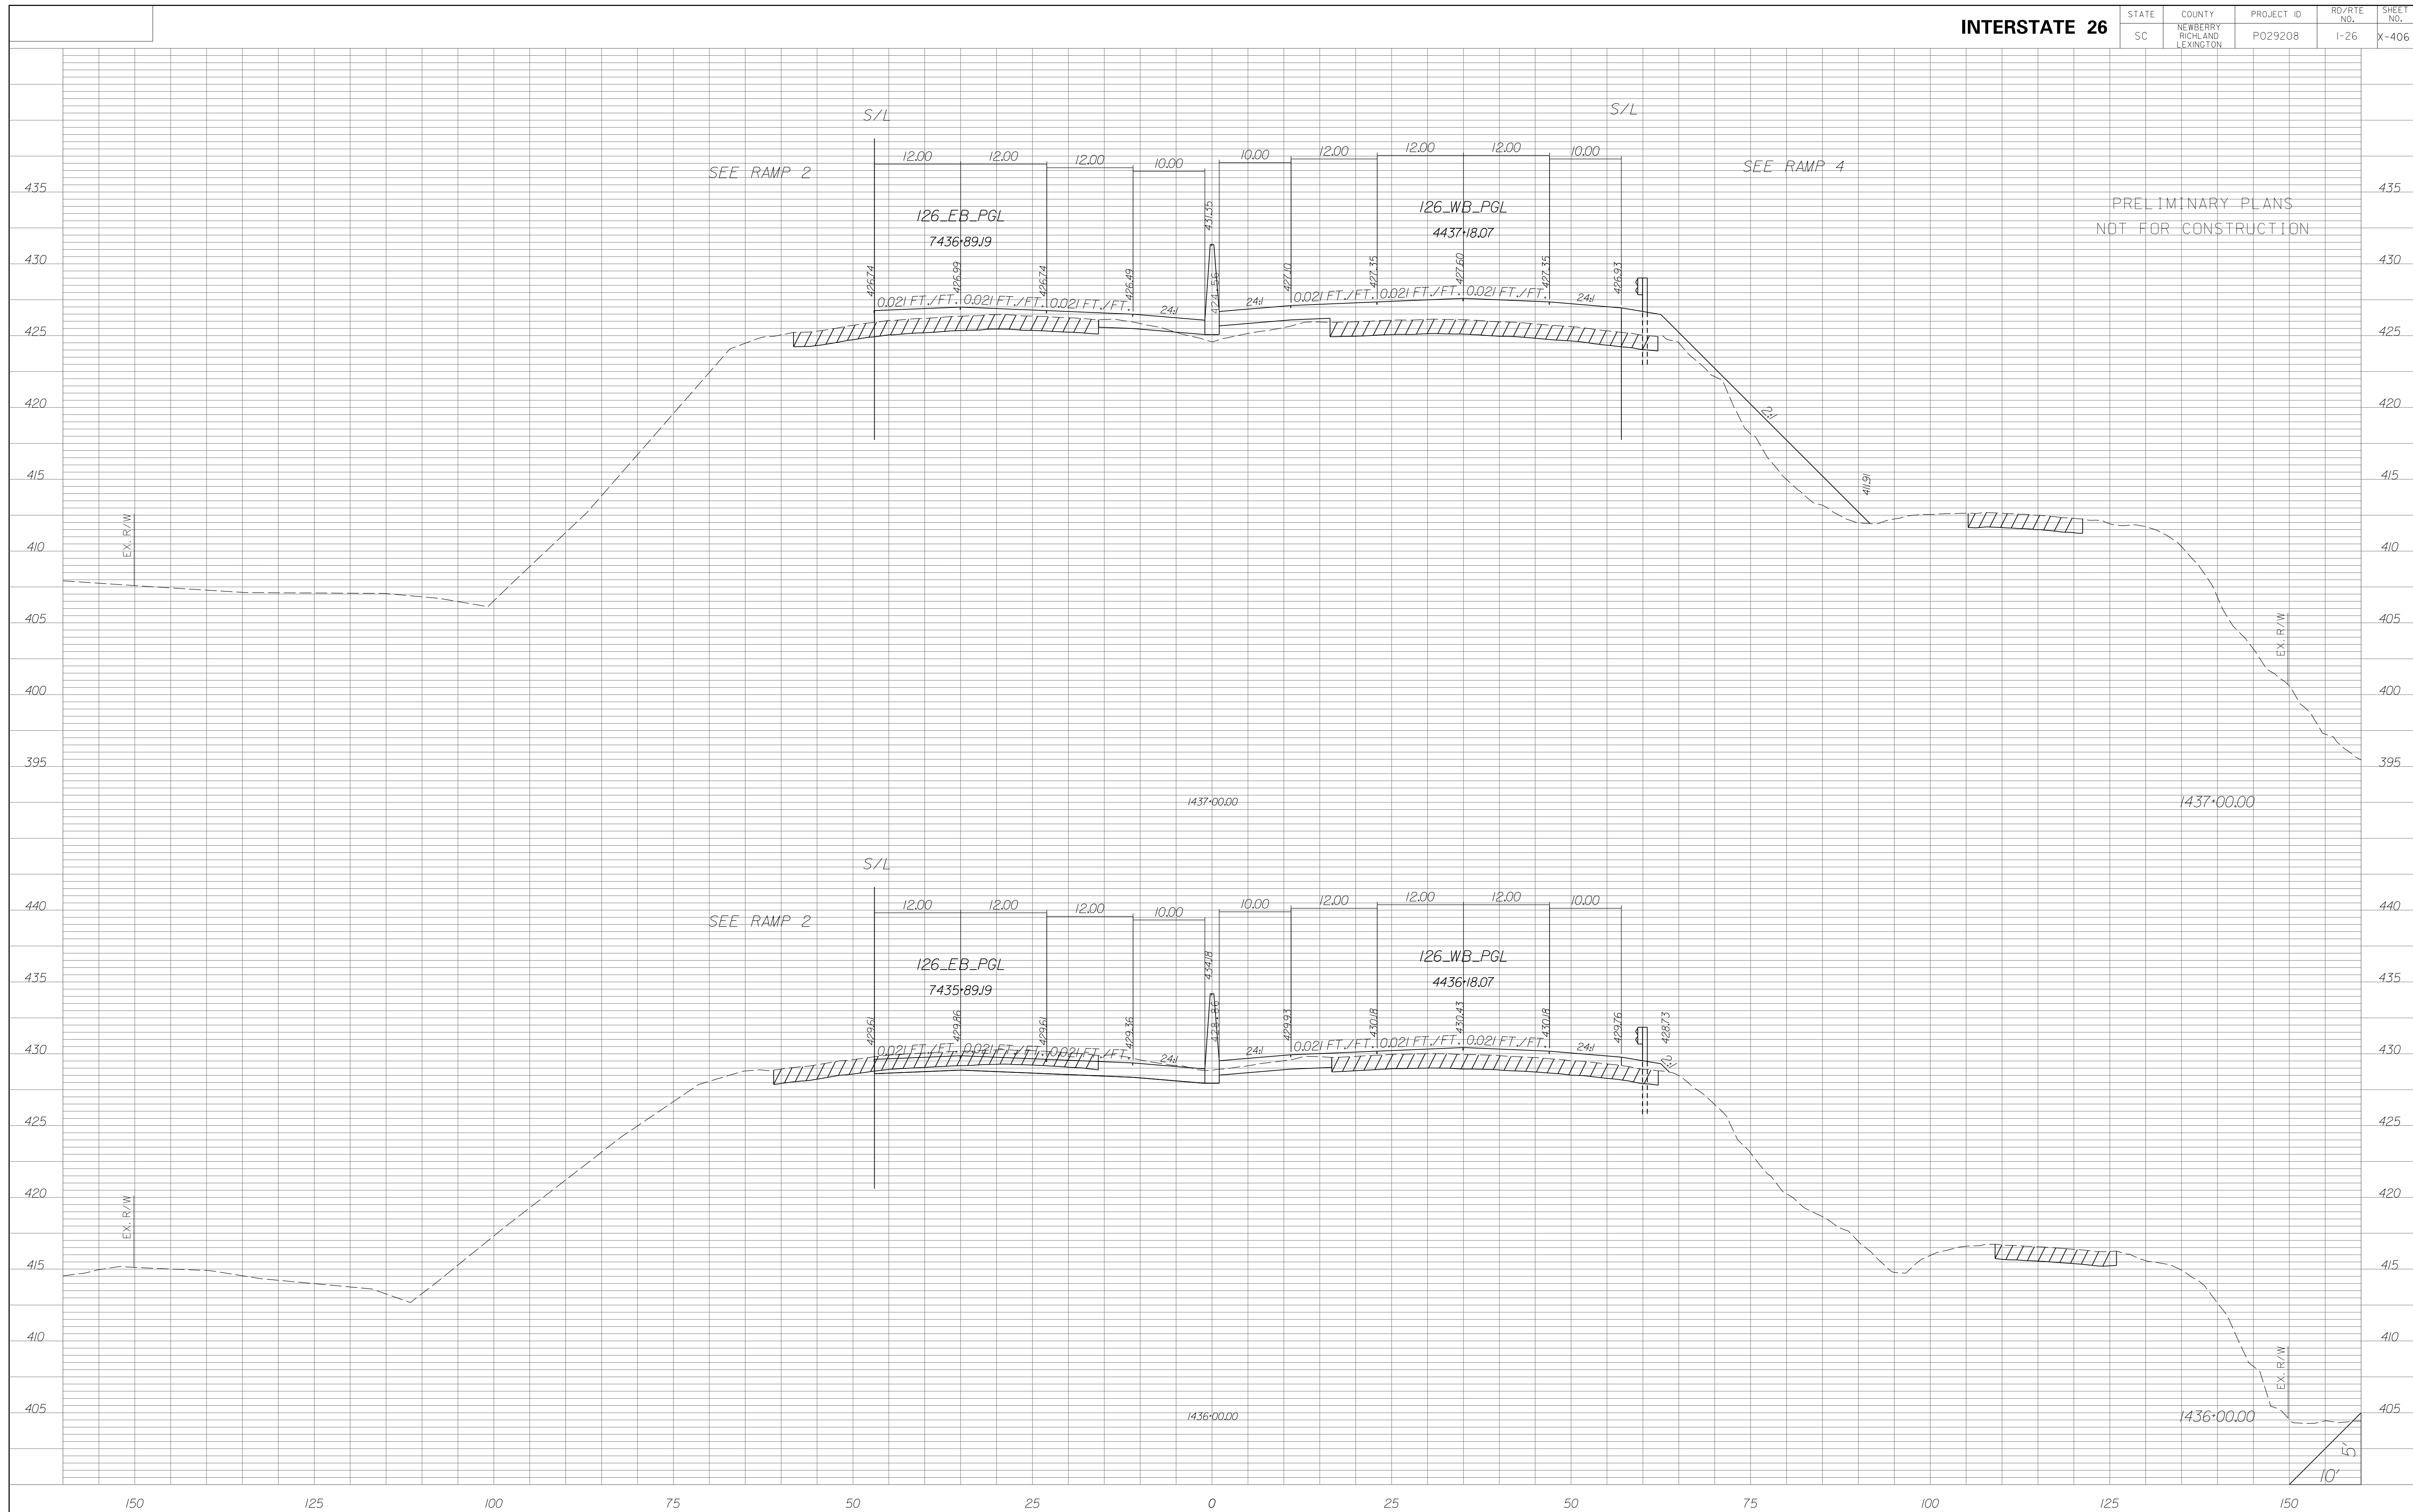

STATE	COUNTY	PROJECT ID	RD/RTE NO.	SHEET NO.
SC	NEWBERRY RICHLAND LEXINGTON	P029208	I-26	X-407

PRELIMINARY PLANS
NOT FOR CONSTRUCTION




STATE	COUNTY	PROJECT ID	RD/RTE NO.	SHEET NO.
SC	NEWBERRY RICHLAND LEXINGTON	P029208	I-26	X-409

PRELIMINARY PLANS
NOT FOR CONSTRUCTION




STATE	COUNTY	PROJECT ID	RD/RTE NO.	SHEET NO.
SC	NEWBERRY RICHLAND LEXINGTON	P029208	I-26	X-410

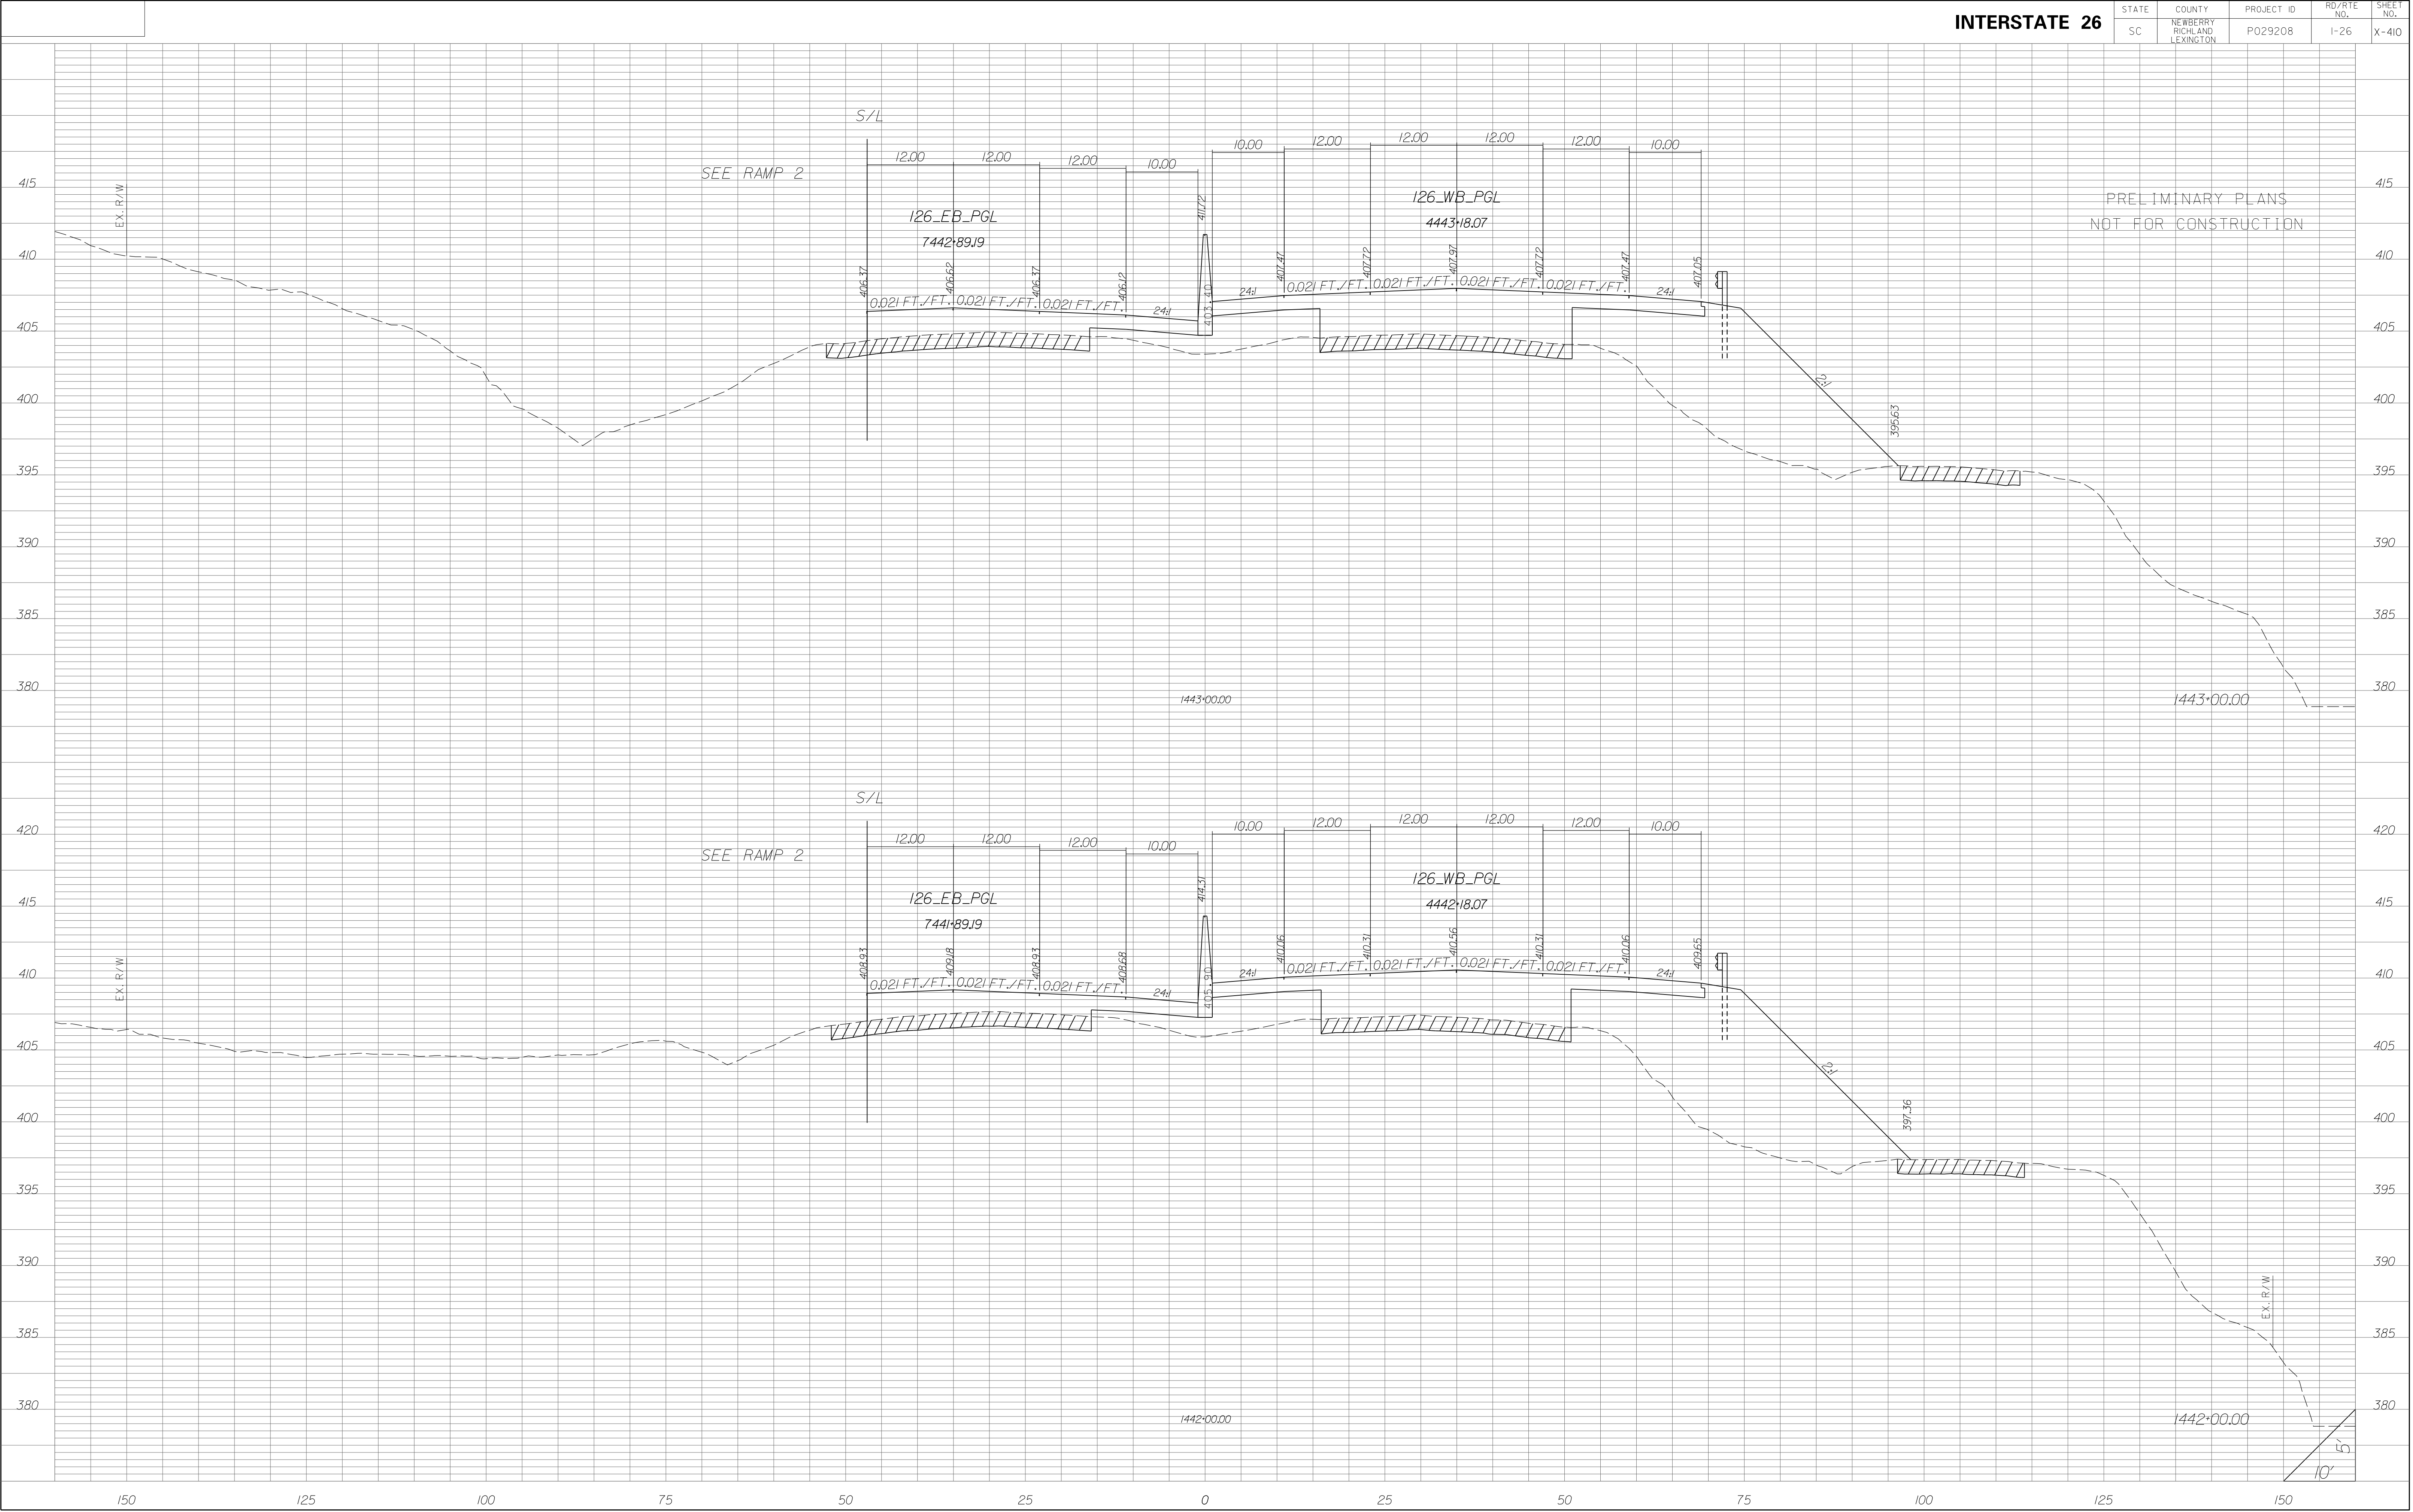


STATE	COUNTY	PROJECT ID	RD/RTE NO.	SHEET NO.
SC	NEWBERRY RICHLAND LEXINGTON	P029208	I-26	X-411

PRELIMINARY PLANS
NOT FOR CONSTRUCTION

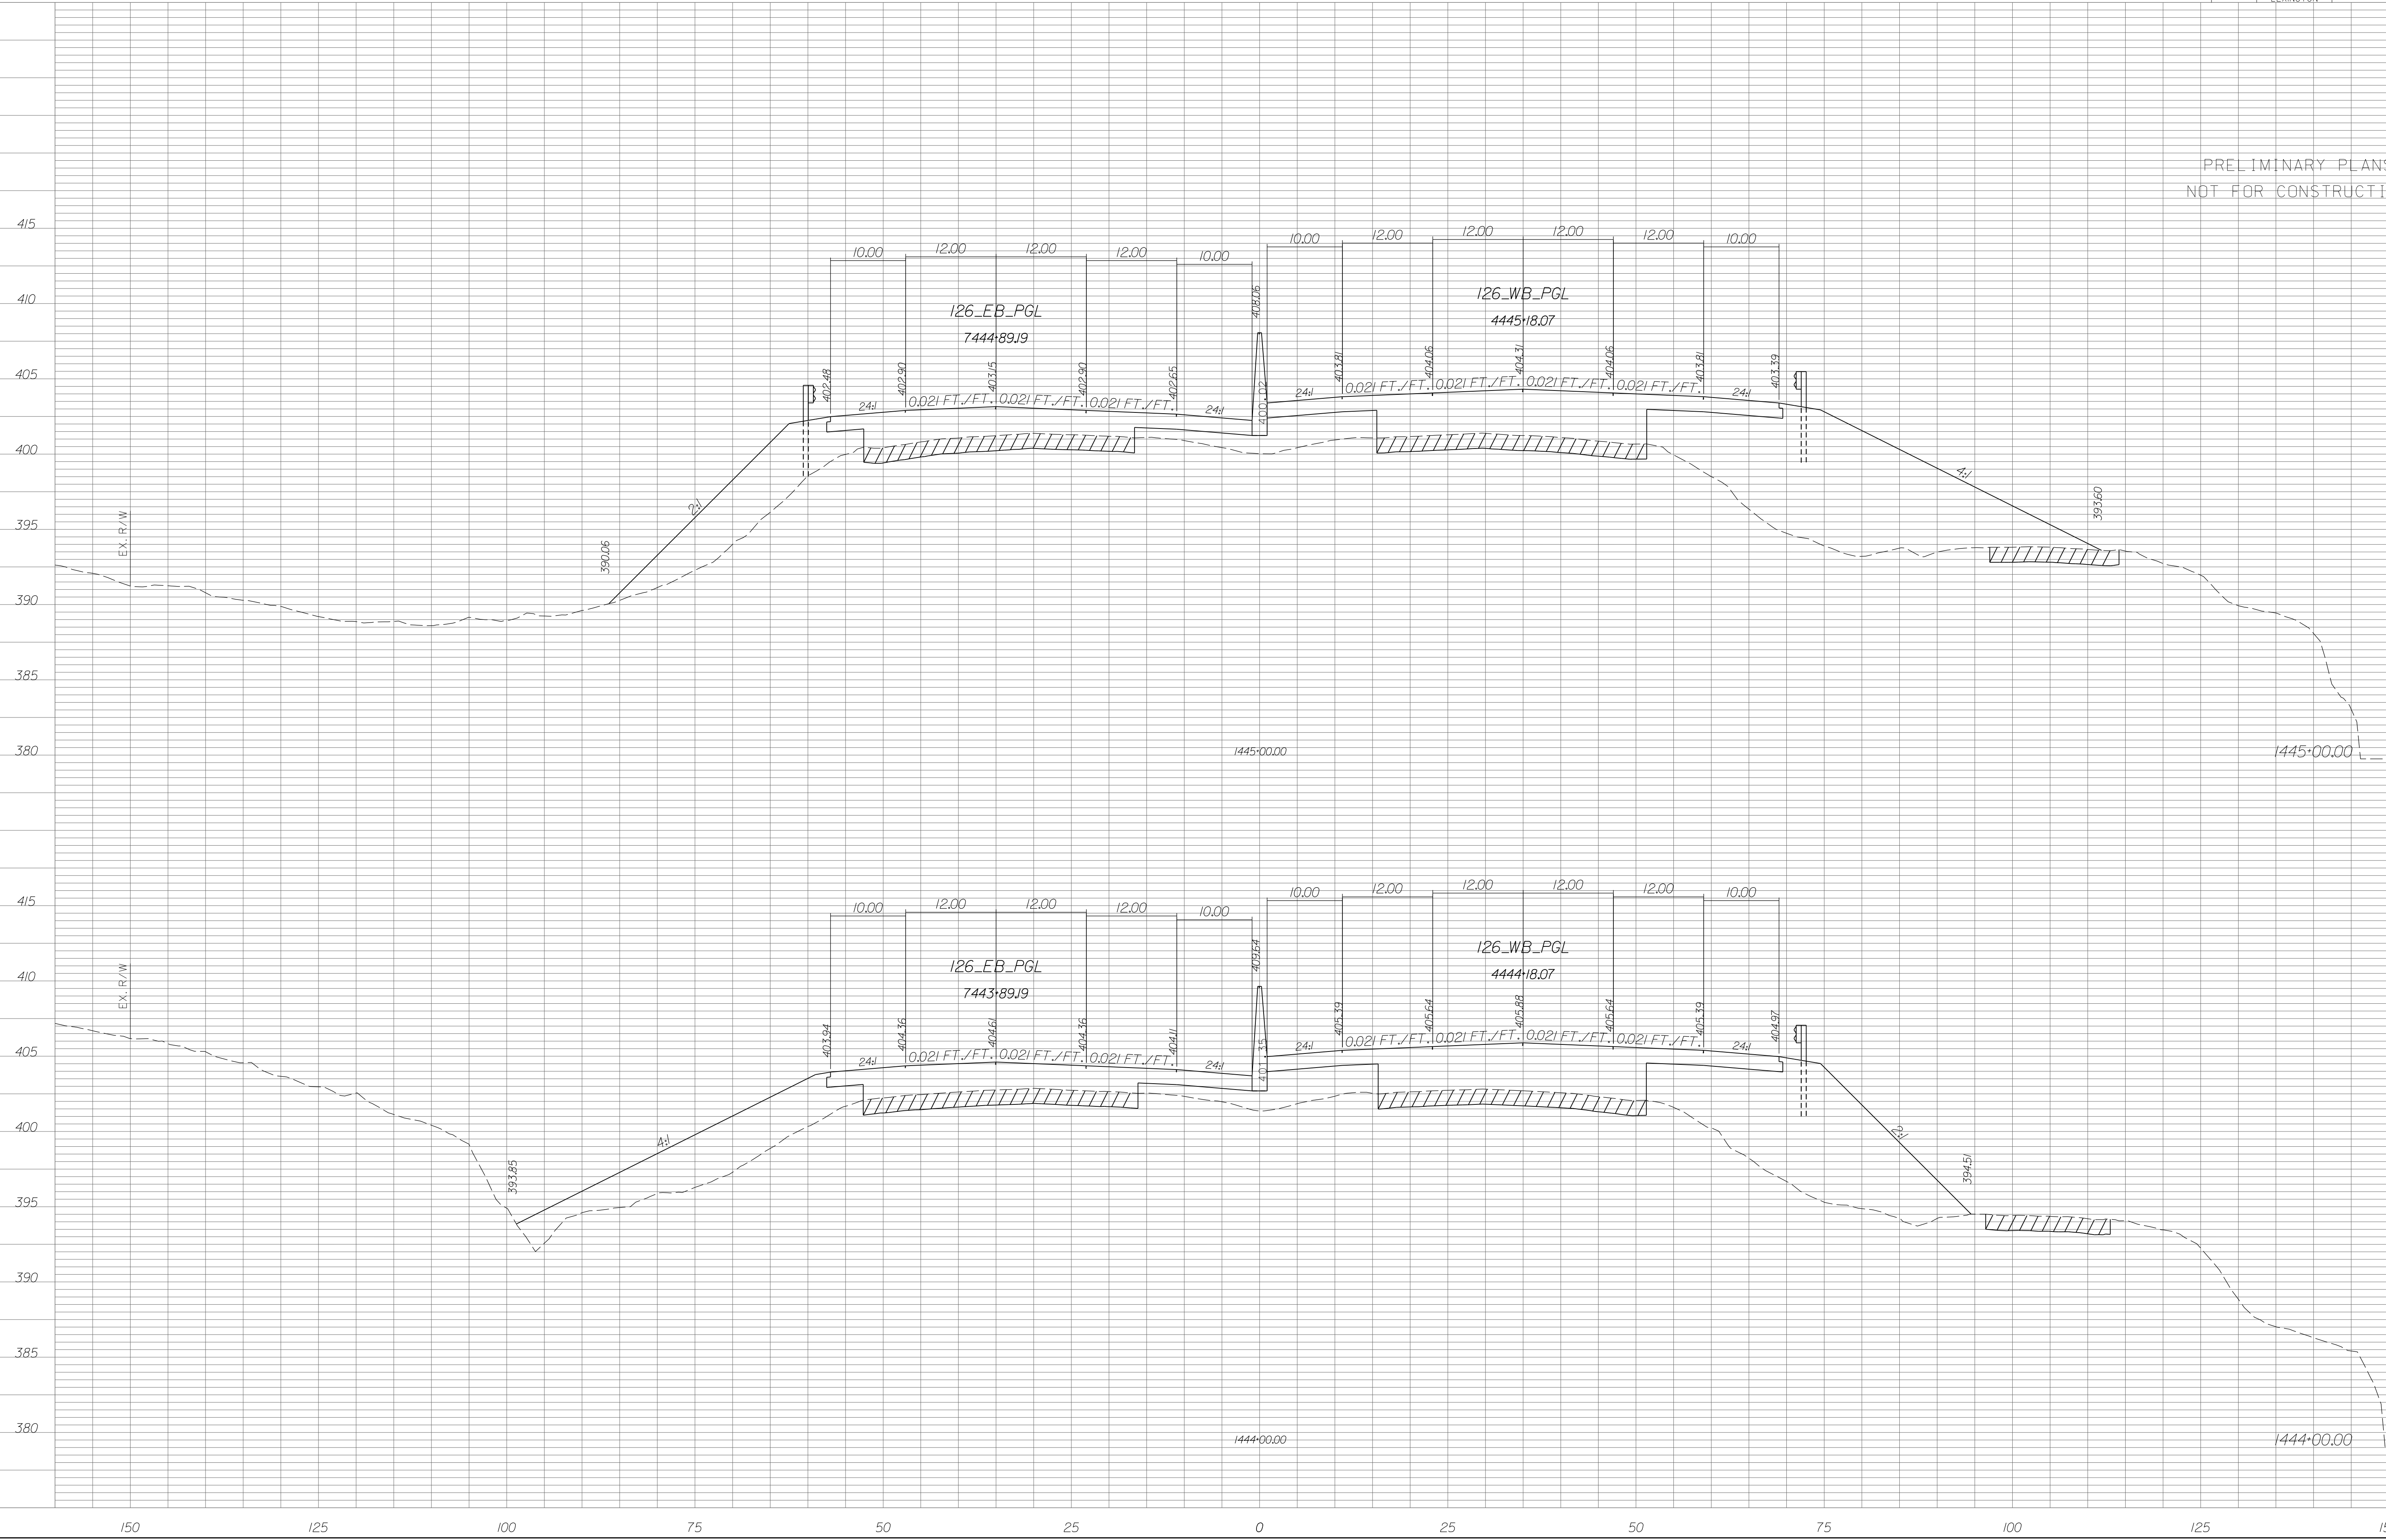


STATE	COUNTY	PROJECT ID	RD/RTE NO.	SHEET NO.
SC	NEWBERRY RICHLAND LEXINGTON	P029208	I-26	X-412

PRELIMINARY PLANS
NOT FOR CONSTRUCTION

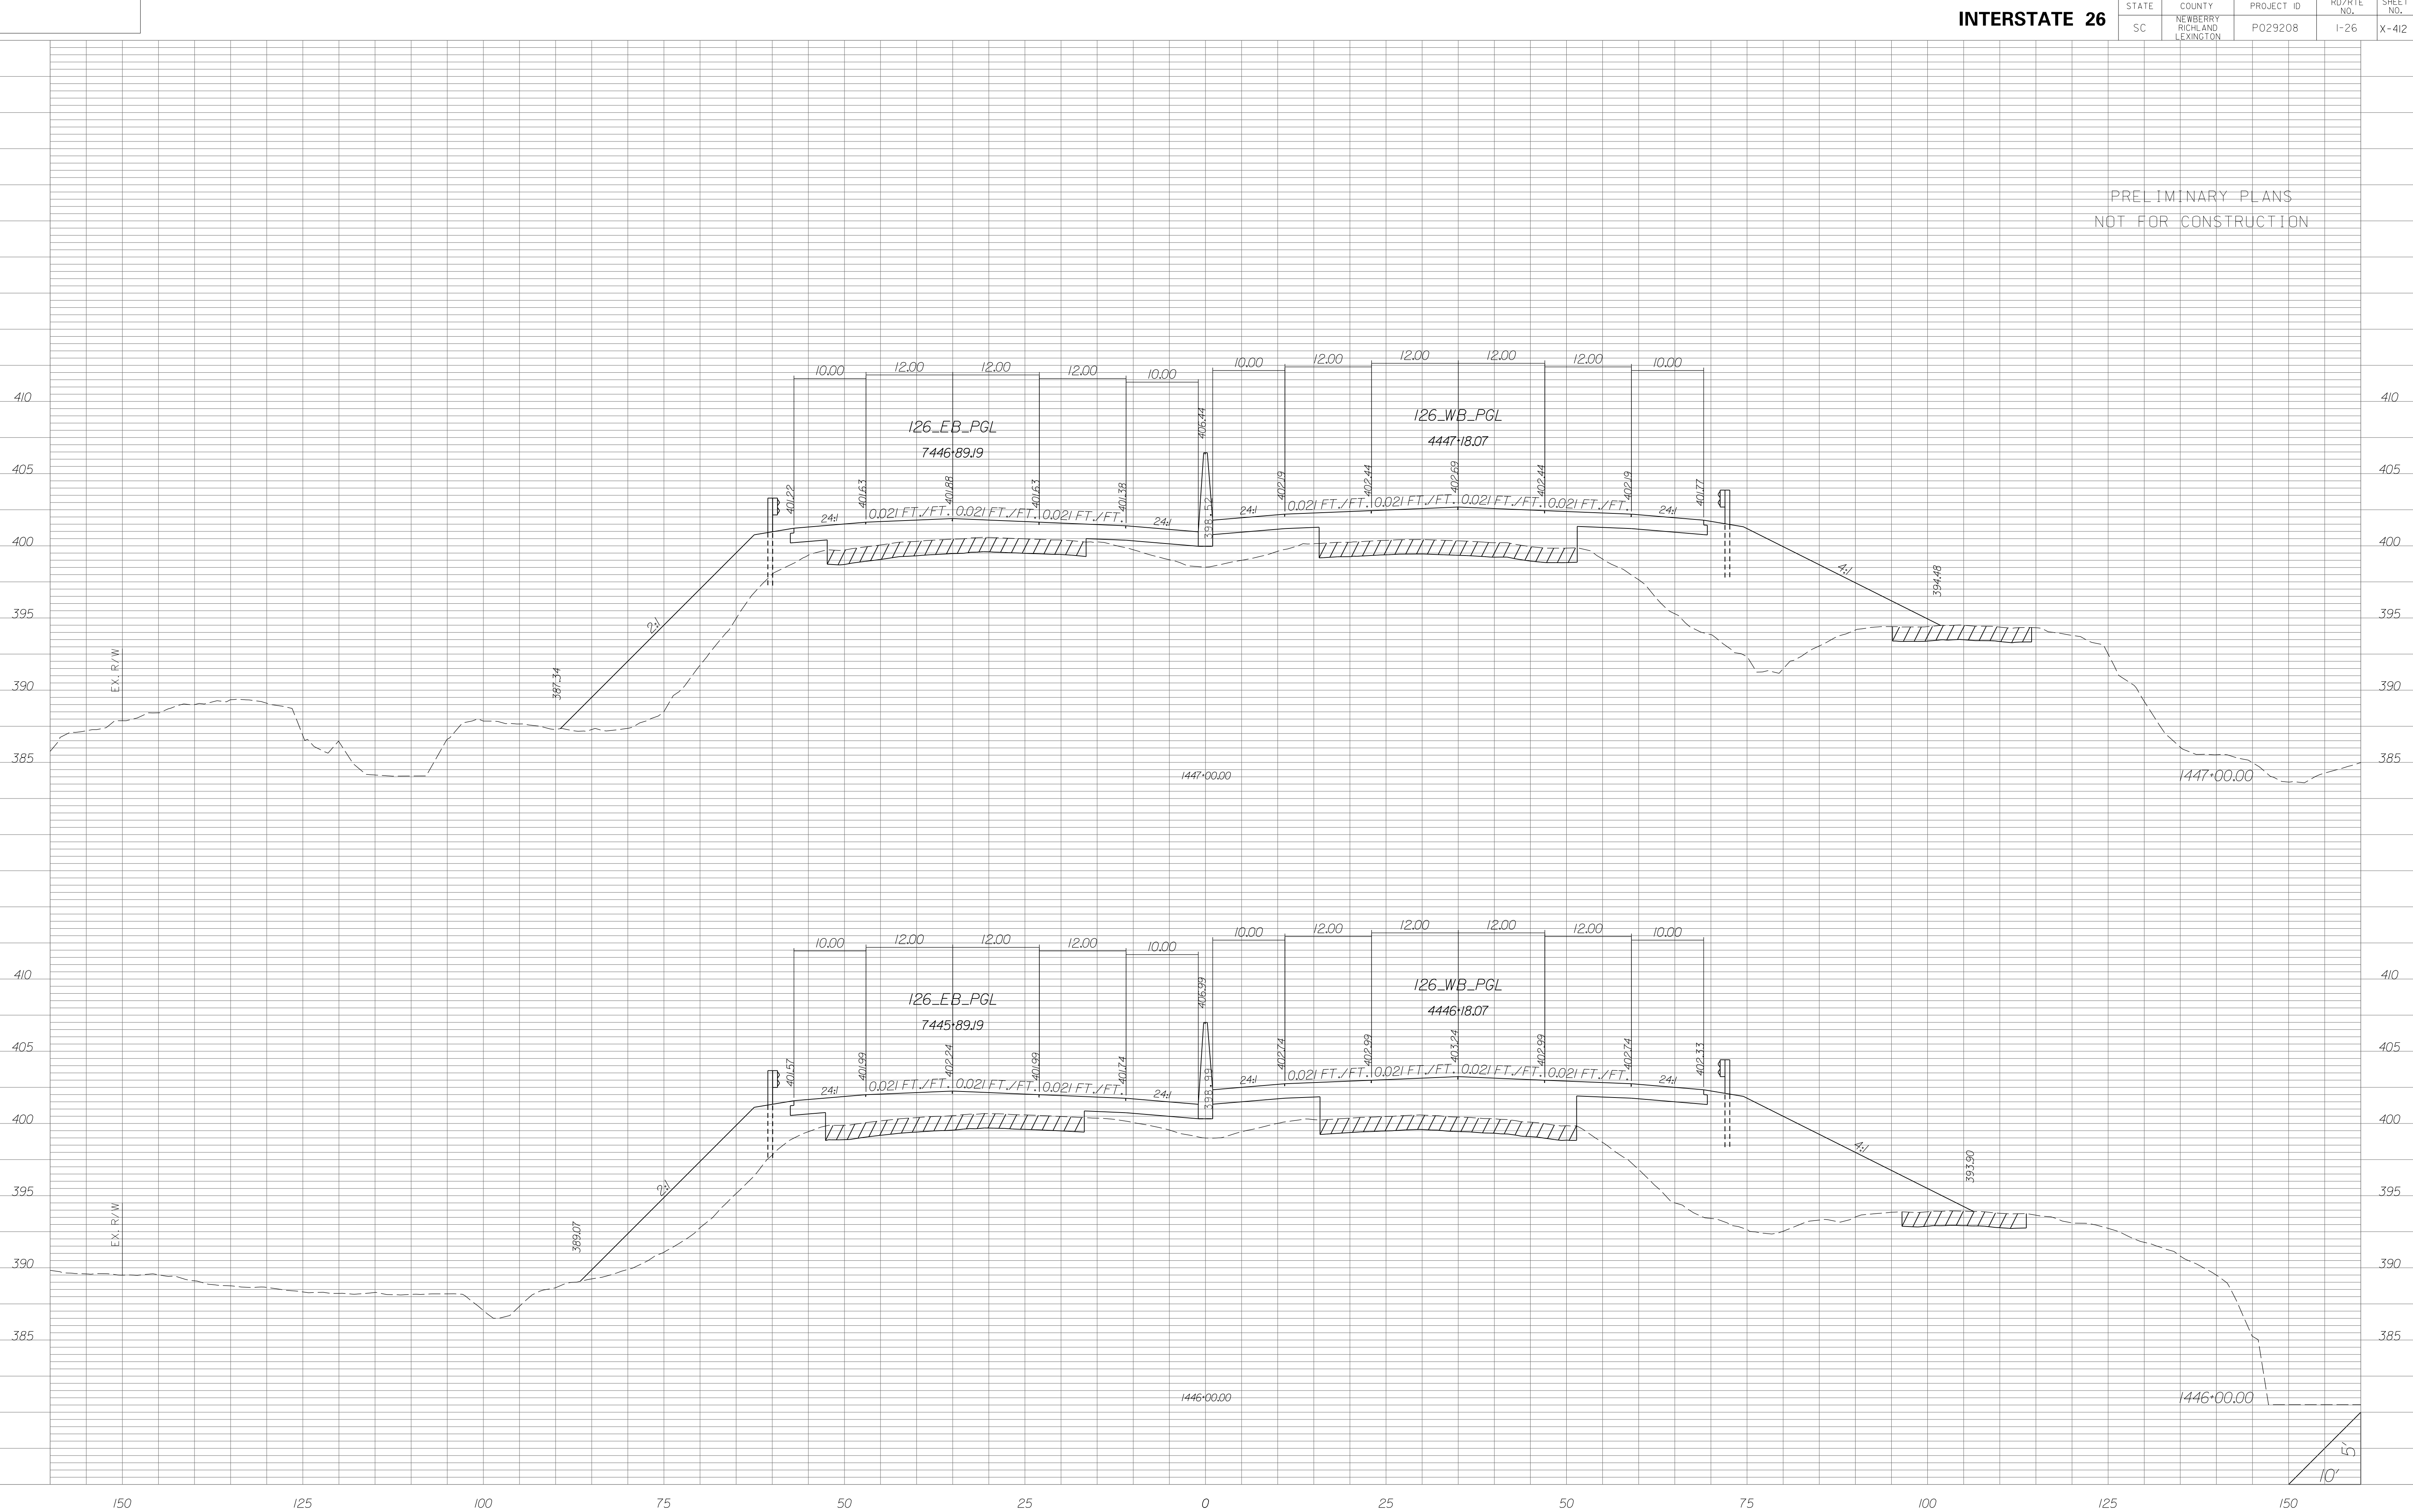


STATE	COUNTY	PROJECT ID	RD/RTE NO.	SHEET NO.
SC	NEWBERRY RICHLAND LEXINGTON	P029208	I-26	X-413

PRELIMINARY PLANS
NOT FOR CONSTRUCTION

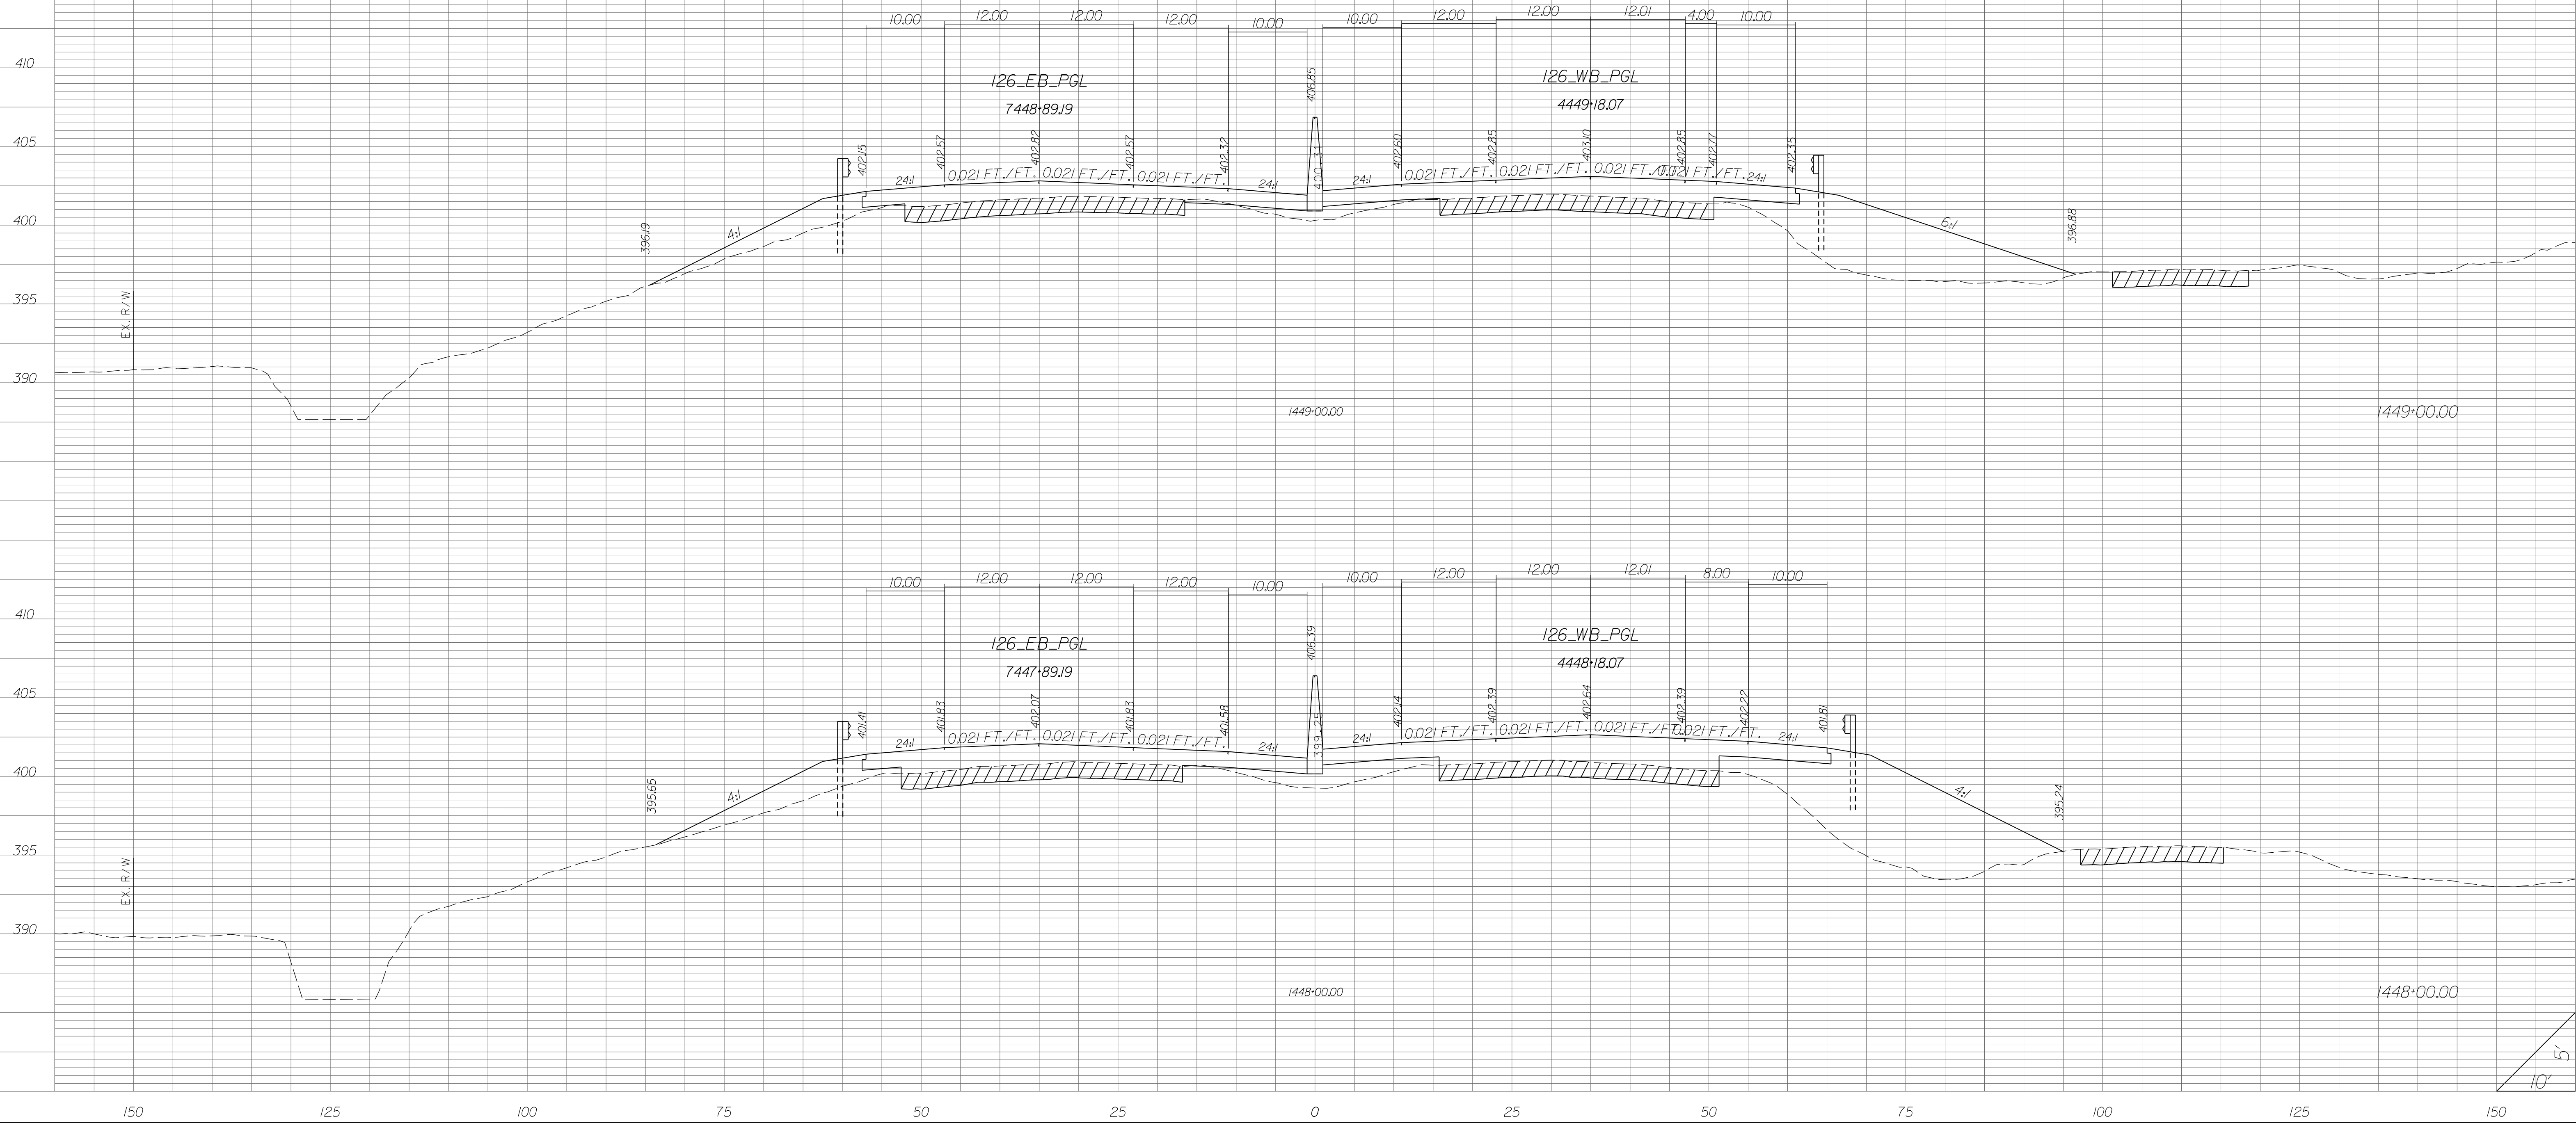


STATE	COUNTY	PROJECT ID	RD/RTE NO.	SHEET NO.
SC	NEWBERRY RICHLAND LEXINGTON	P029208	I-26	X-414

PRELIMINARY PLANS
NOT FOR CONSTRUCTION

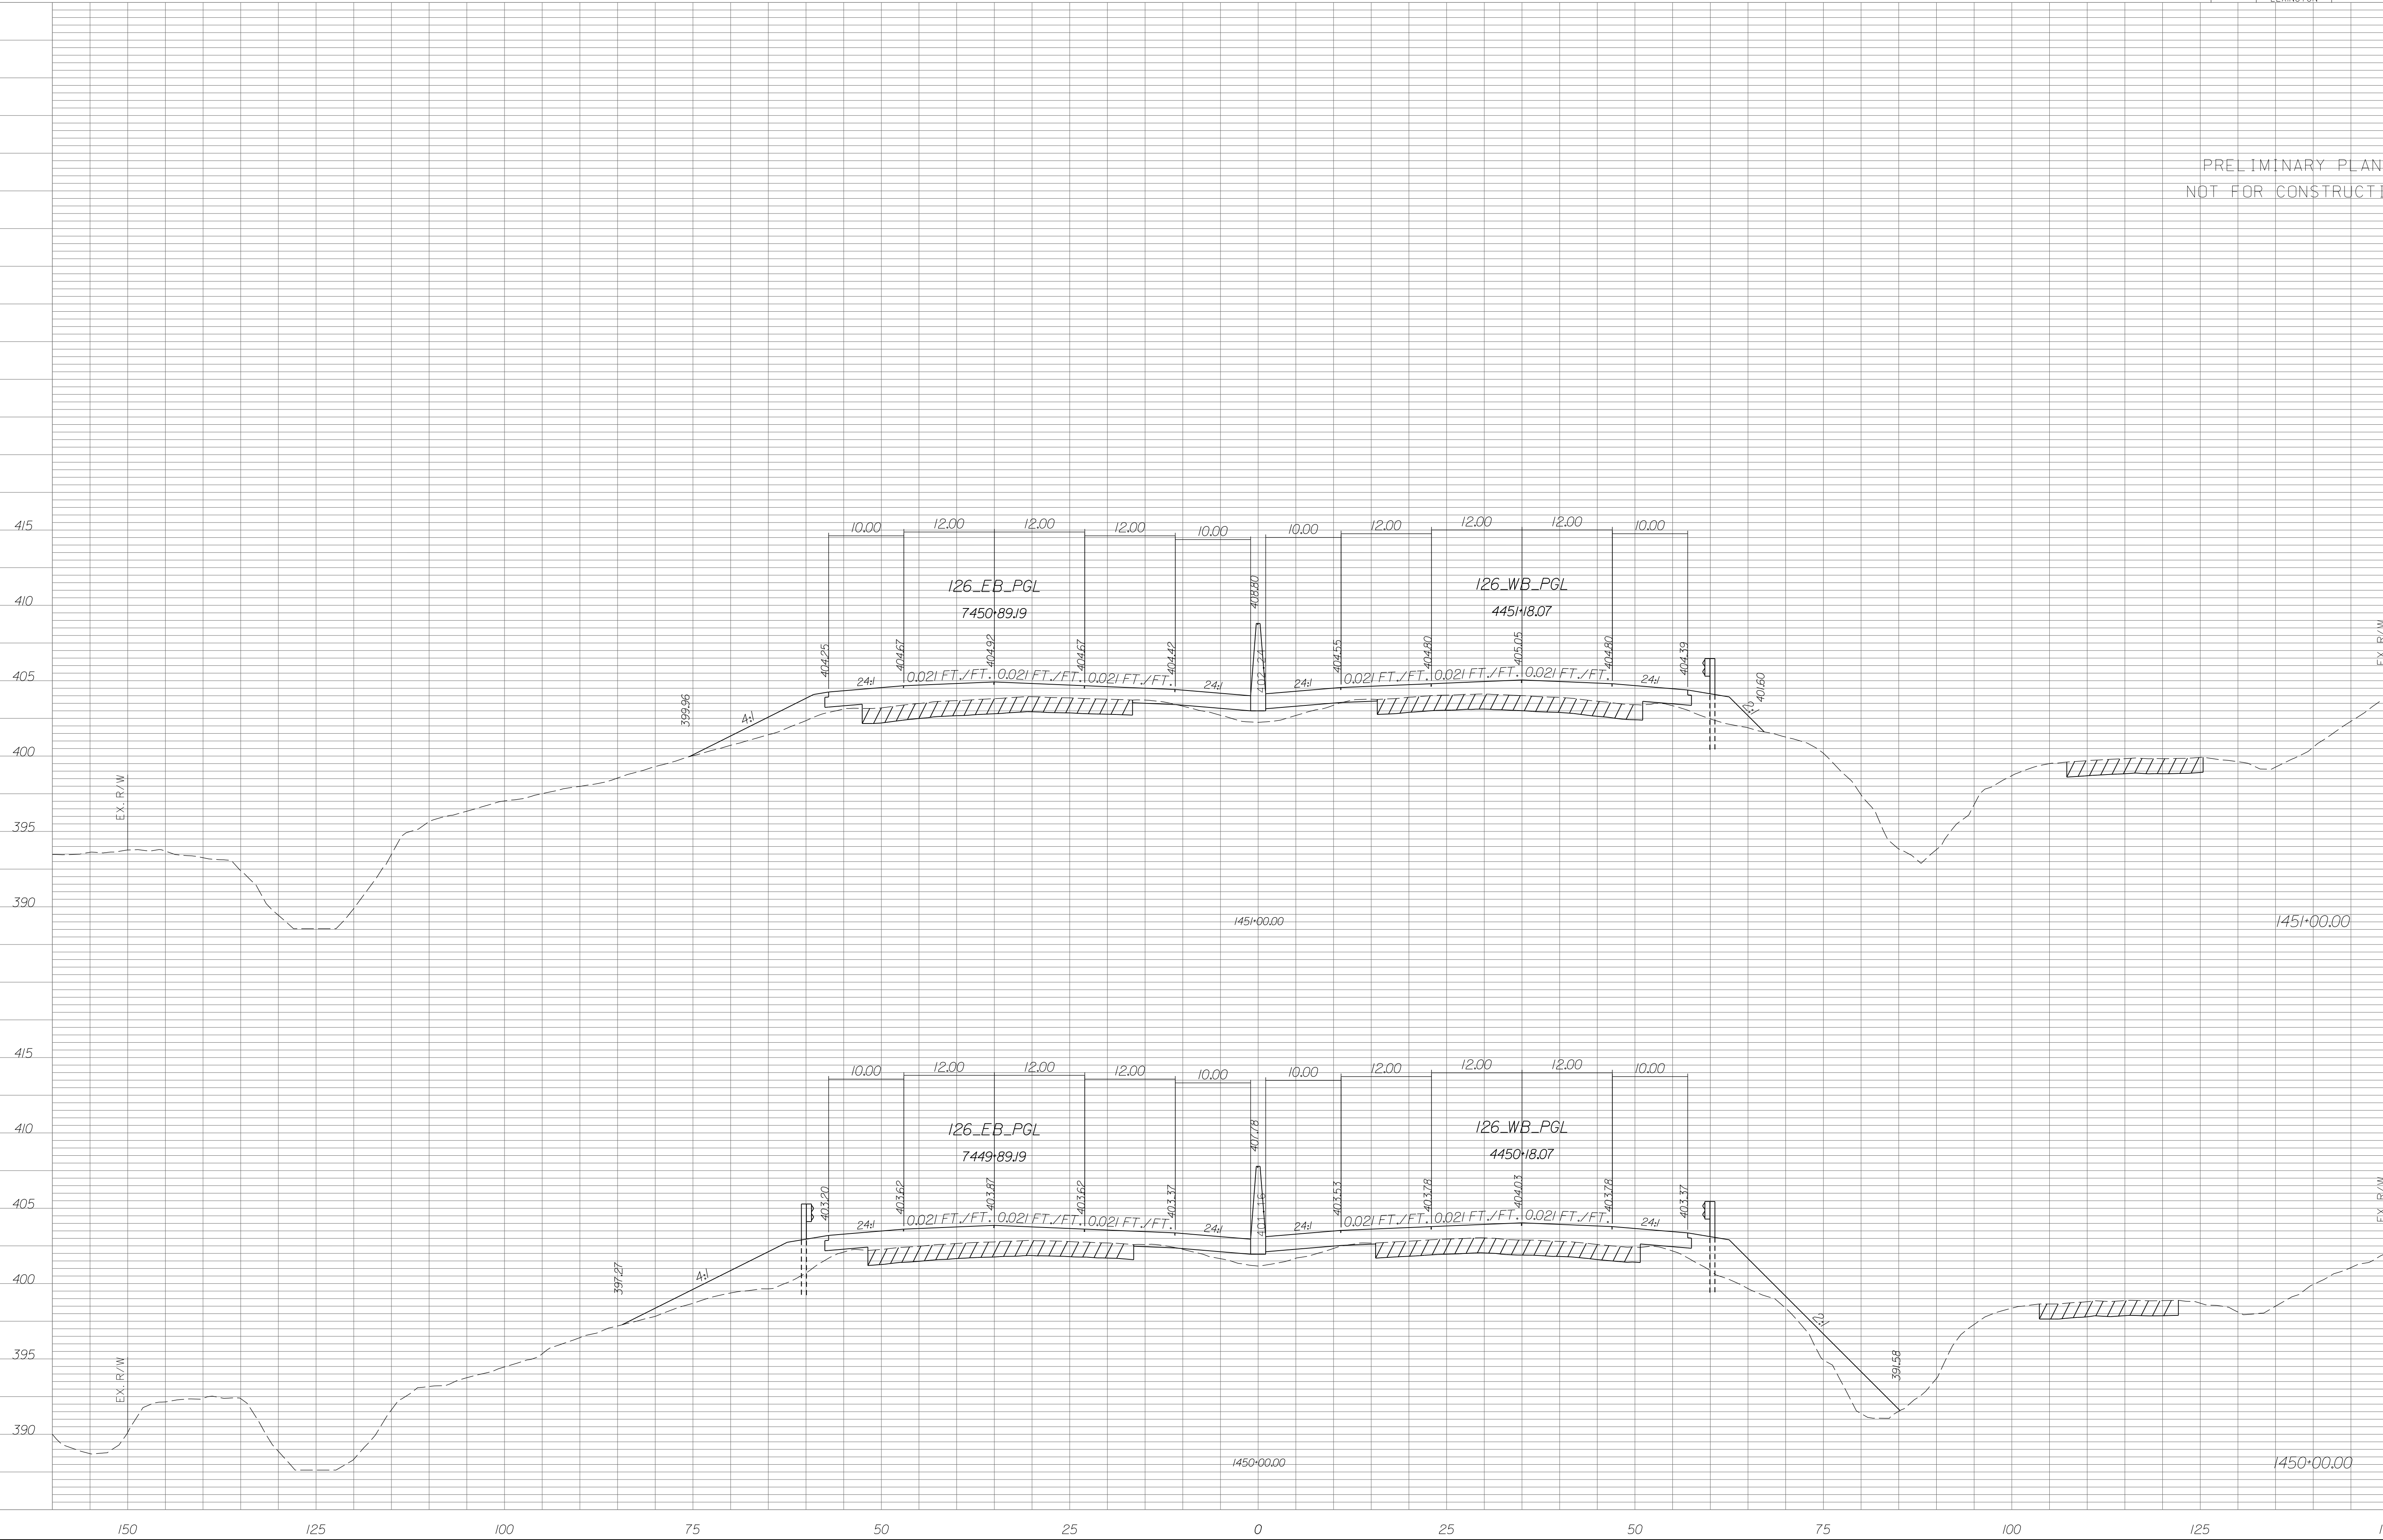


STATE	COUNTY	PROJECT ID	RD/RTE NO.	SHEET NO.
SC	NEWBERRY RICHLAND LEXINGTON	P029208	I-26	X-415

PRELIMINARY PLANS
NOT FOR CONSTRUCTION

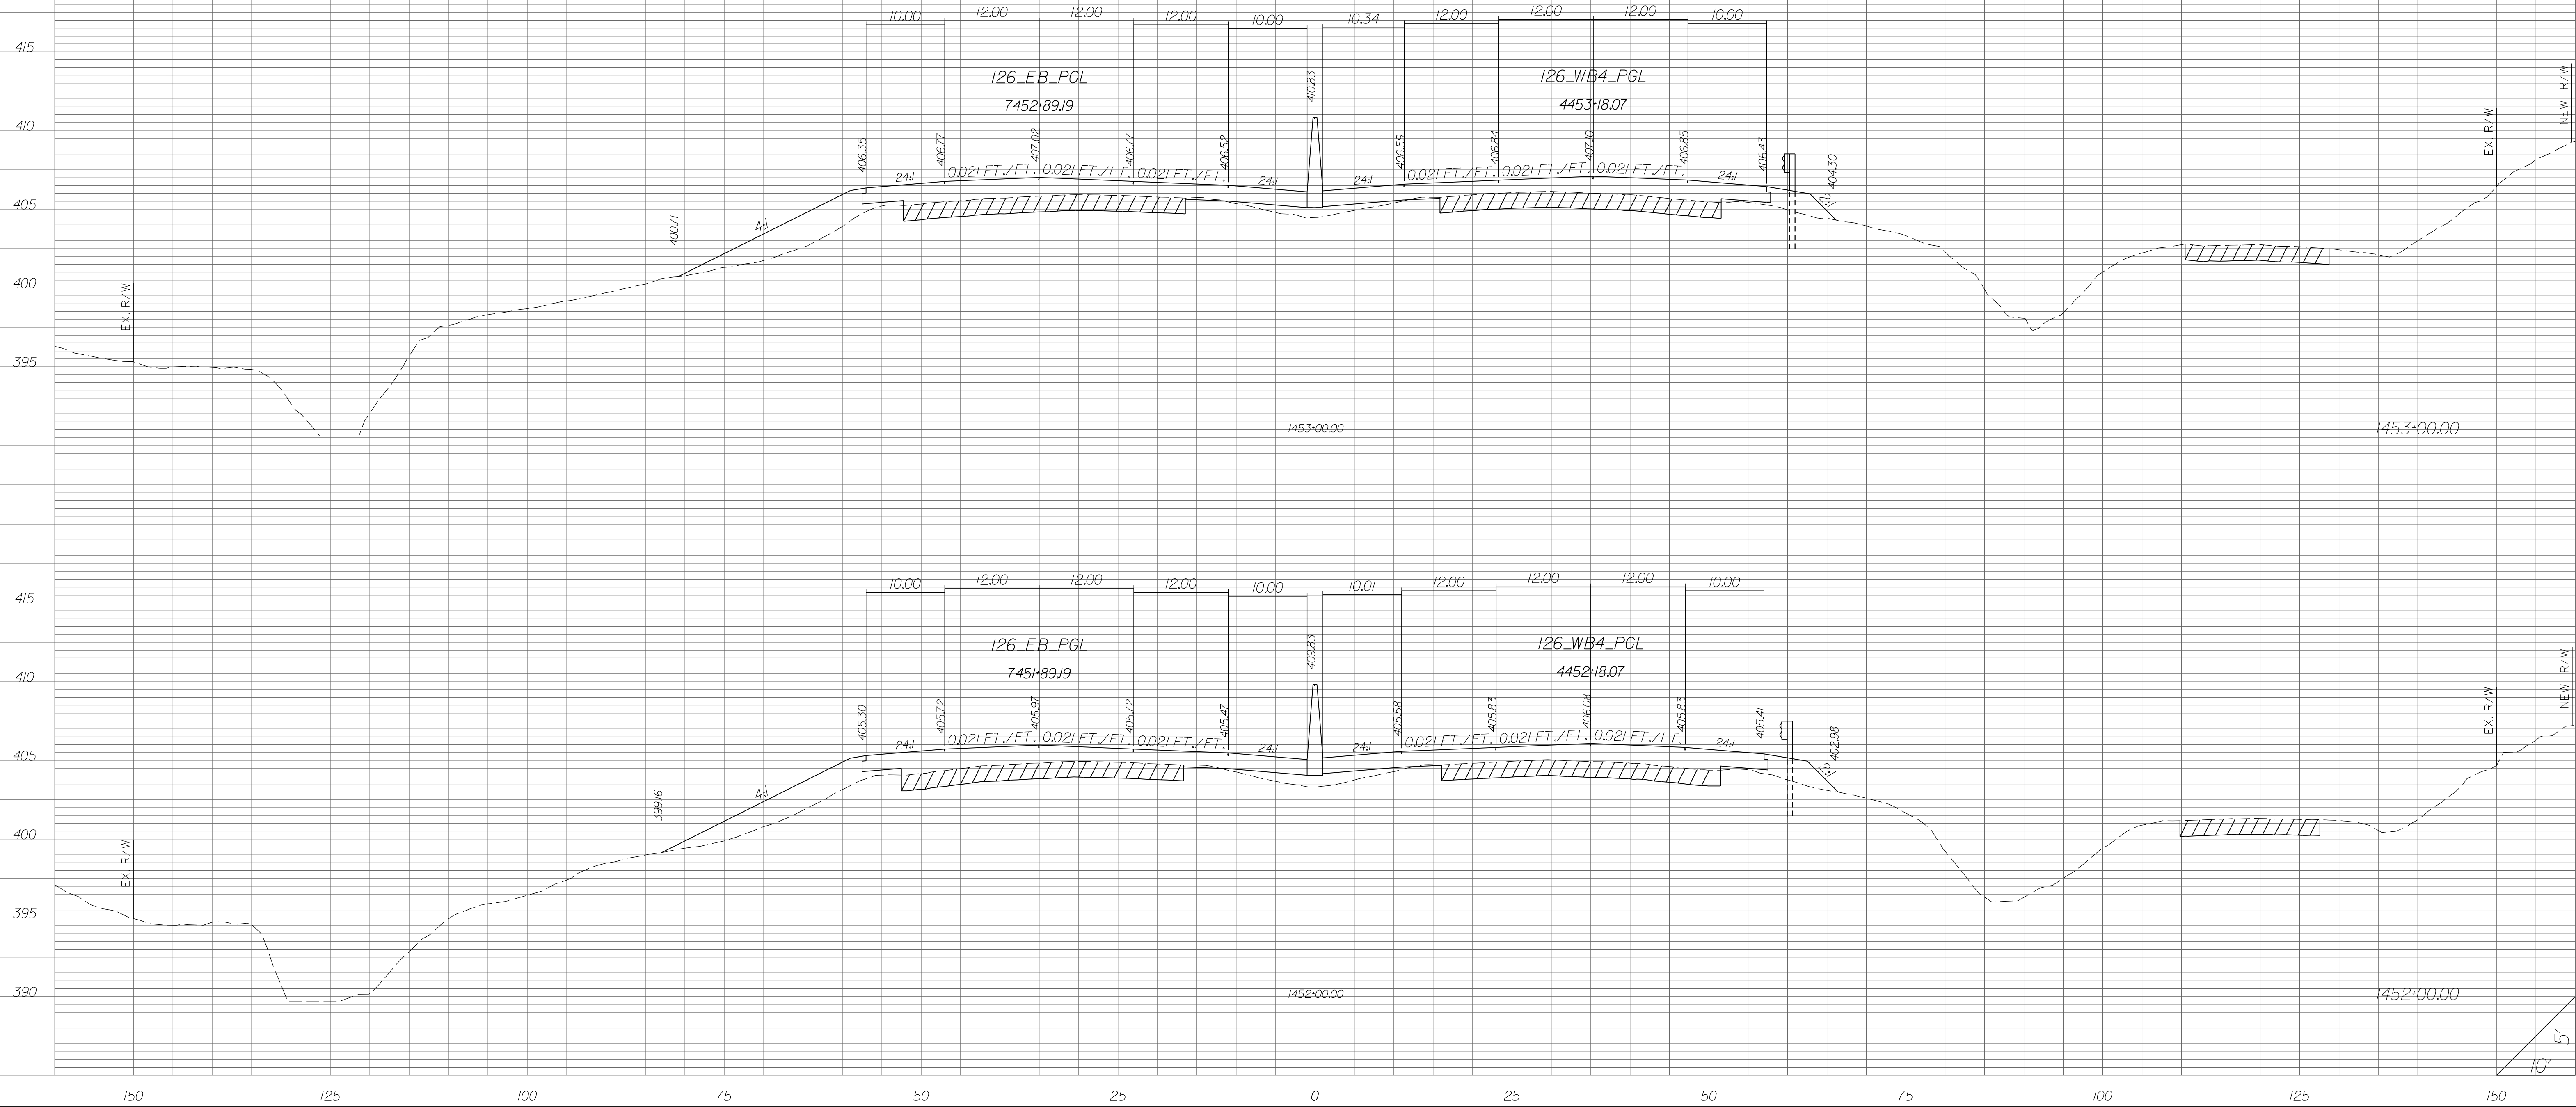


STATE	COUNTY	PROJECT ID	RD/RTE NO.	SHEET NO.
SC	NEWBERRY RICHLAND LEXINGTON	P029208	I-26	X-416

PRELIMINARY PLANS
NOT FOR CONSTRUCTION

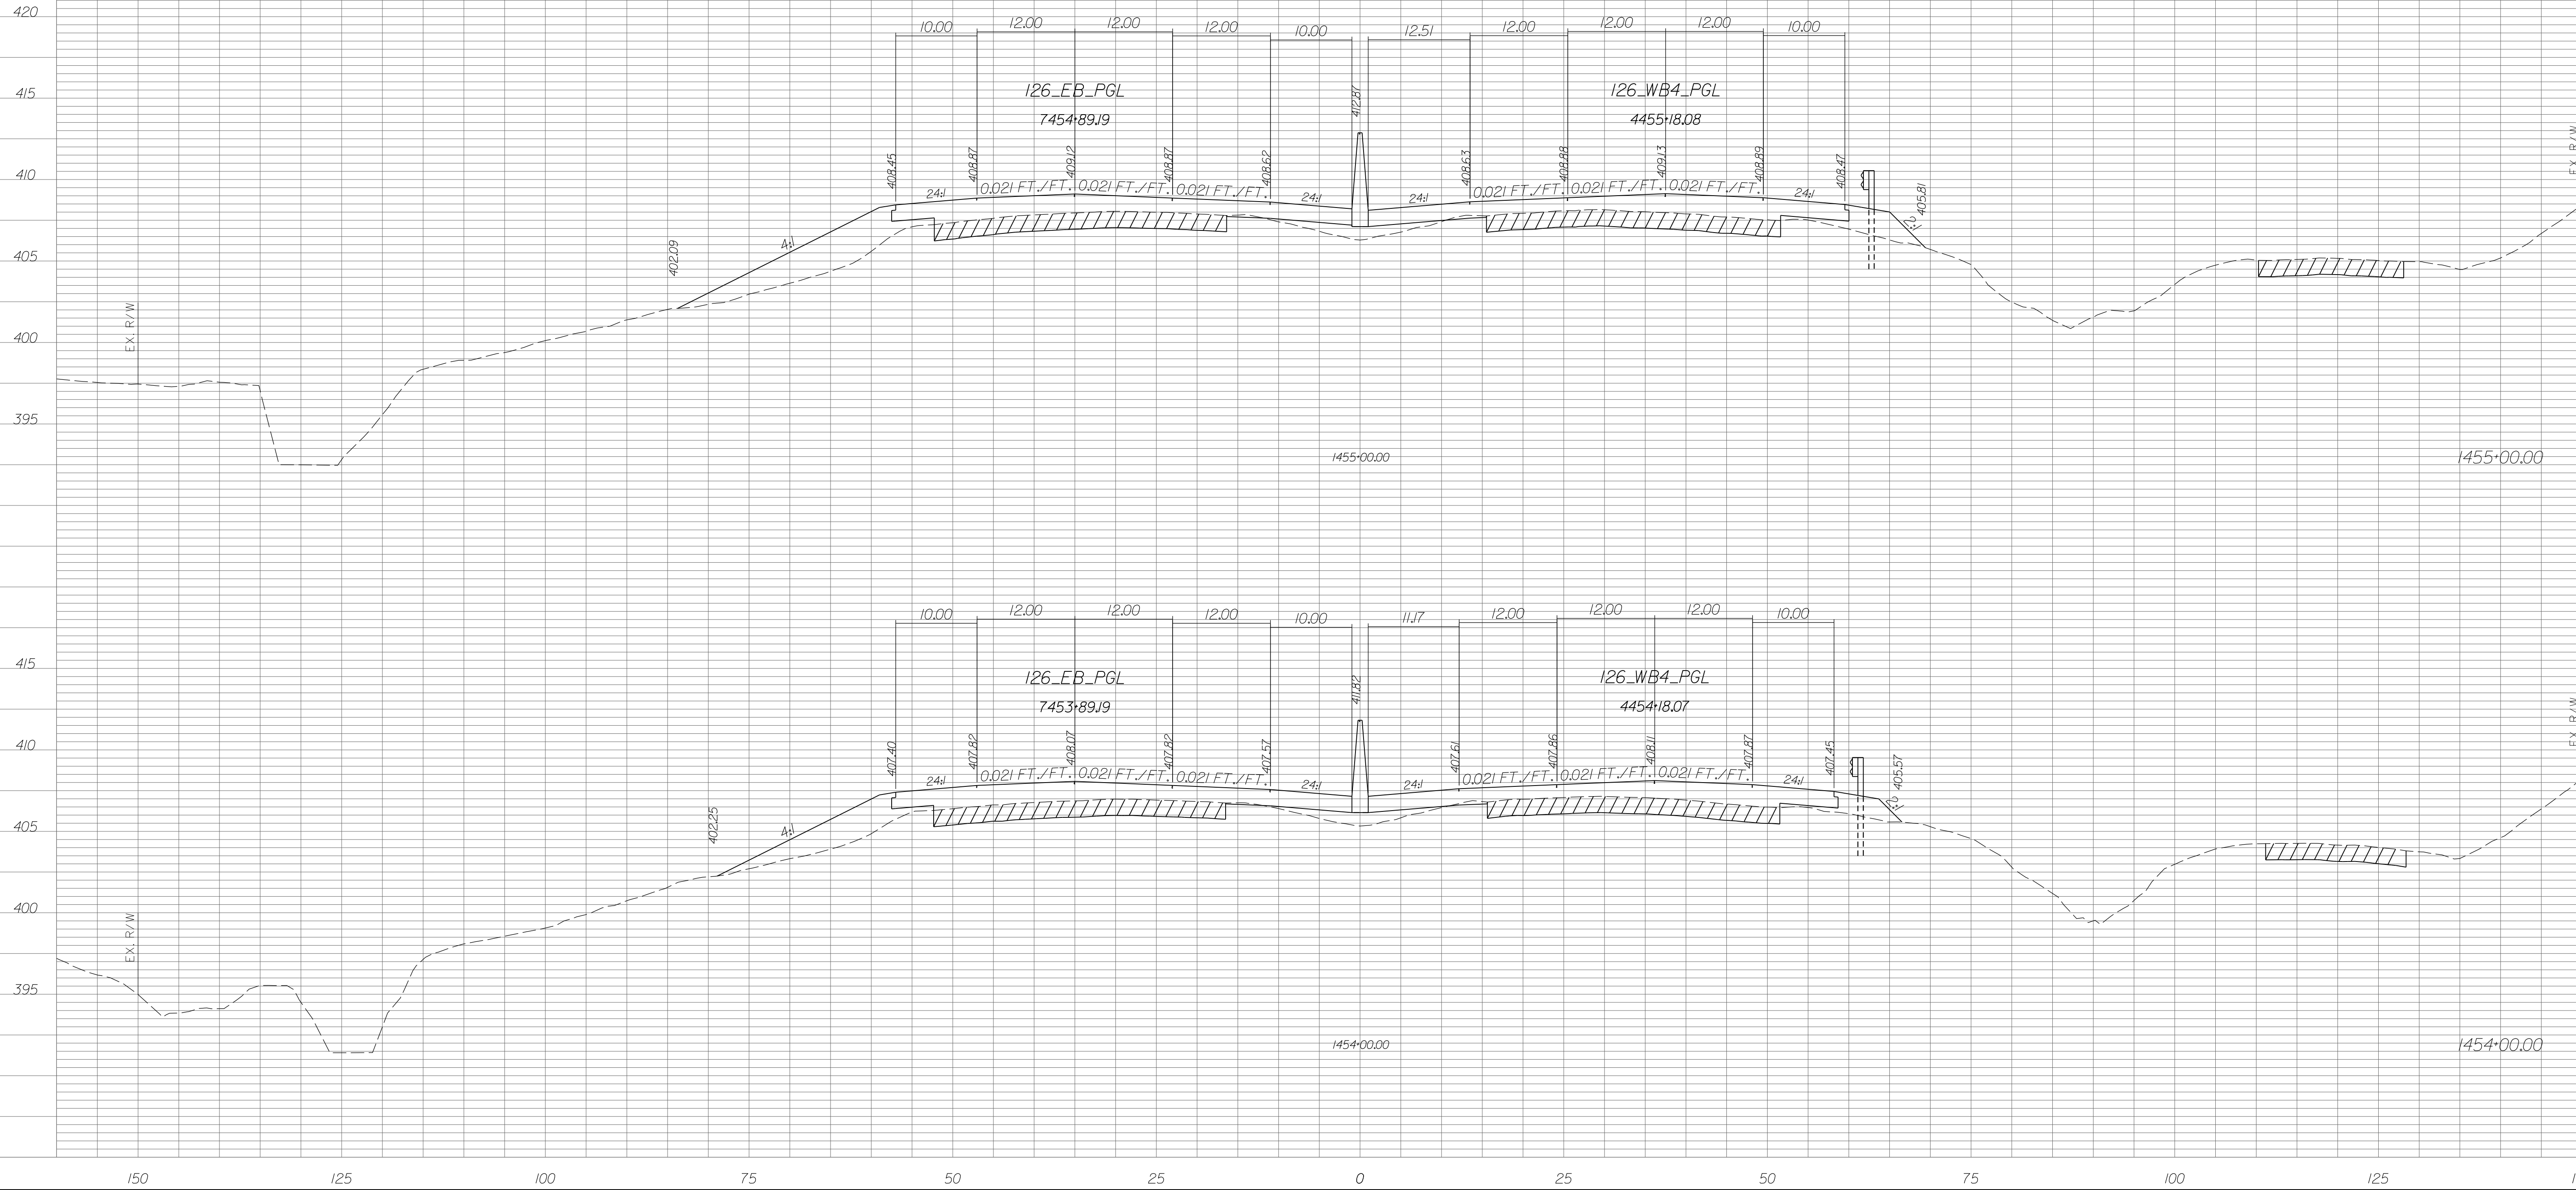


STATE	COUNTY	PROJECT ID	RD/RTE NO.	SHEET NO.
SC	NEWBERRY RICHLAND LEXINGTON	P029208	I-26	X-417

PRELIMINARY PLANS
NOT FOR CONSTRUCTION

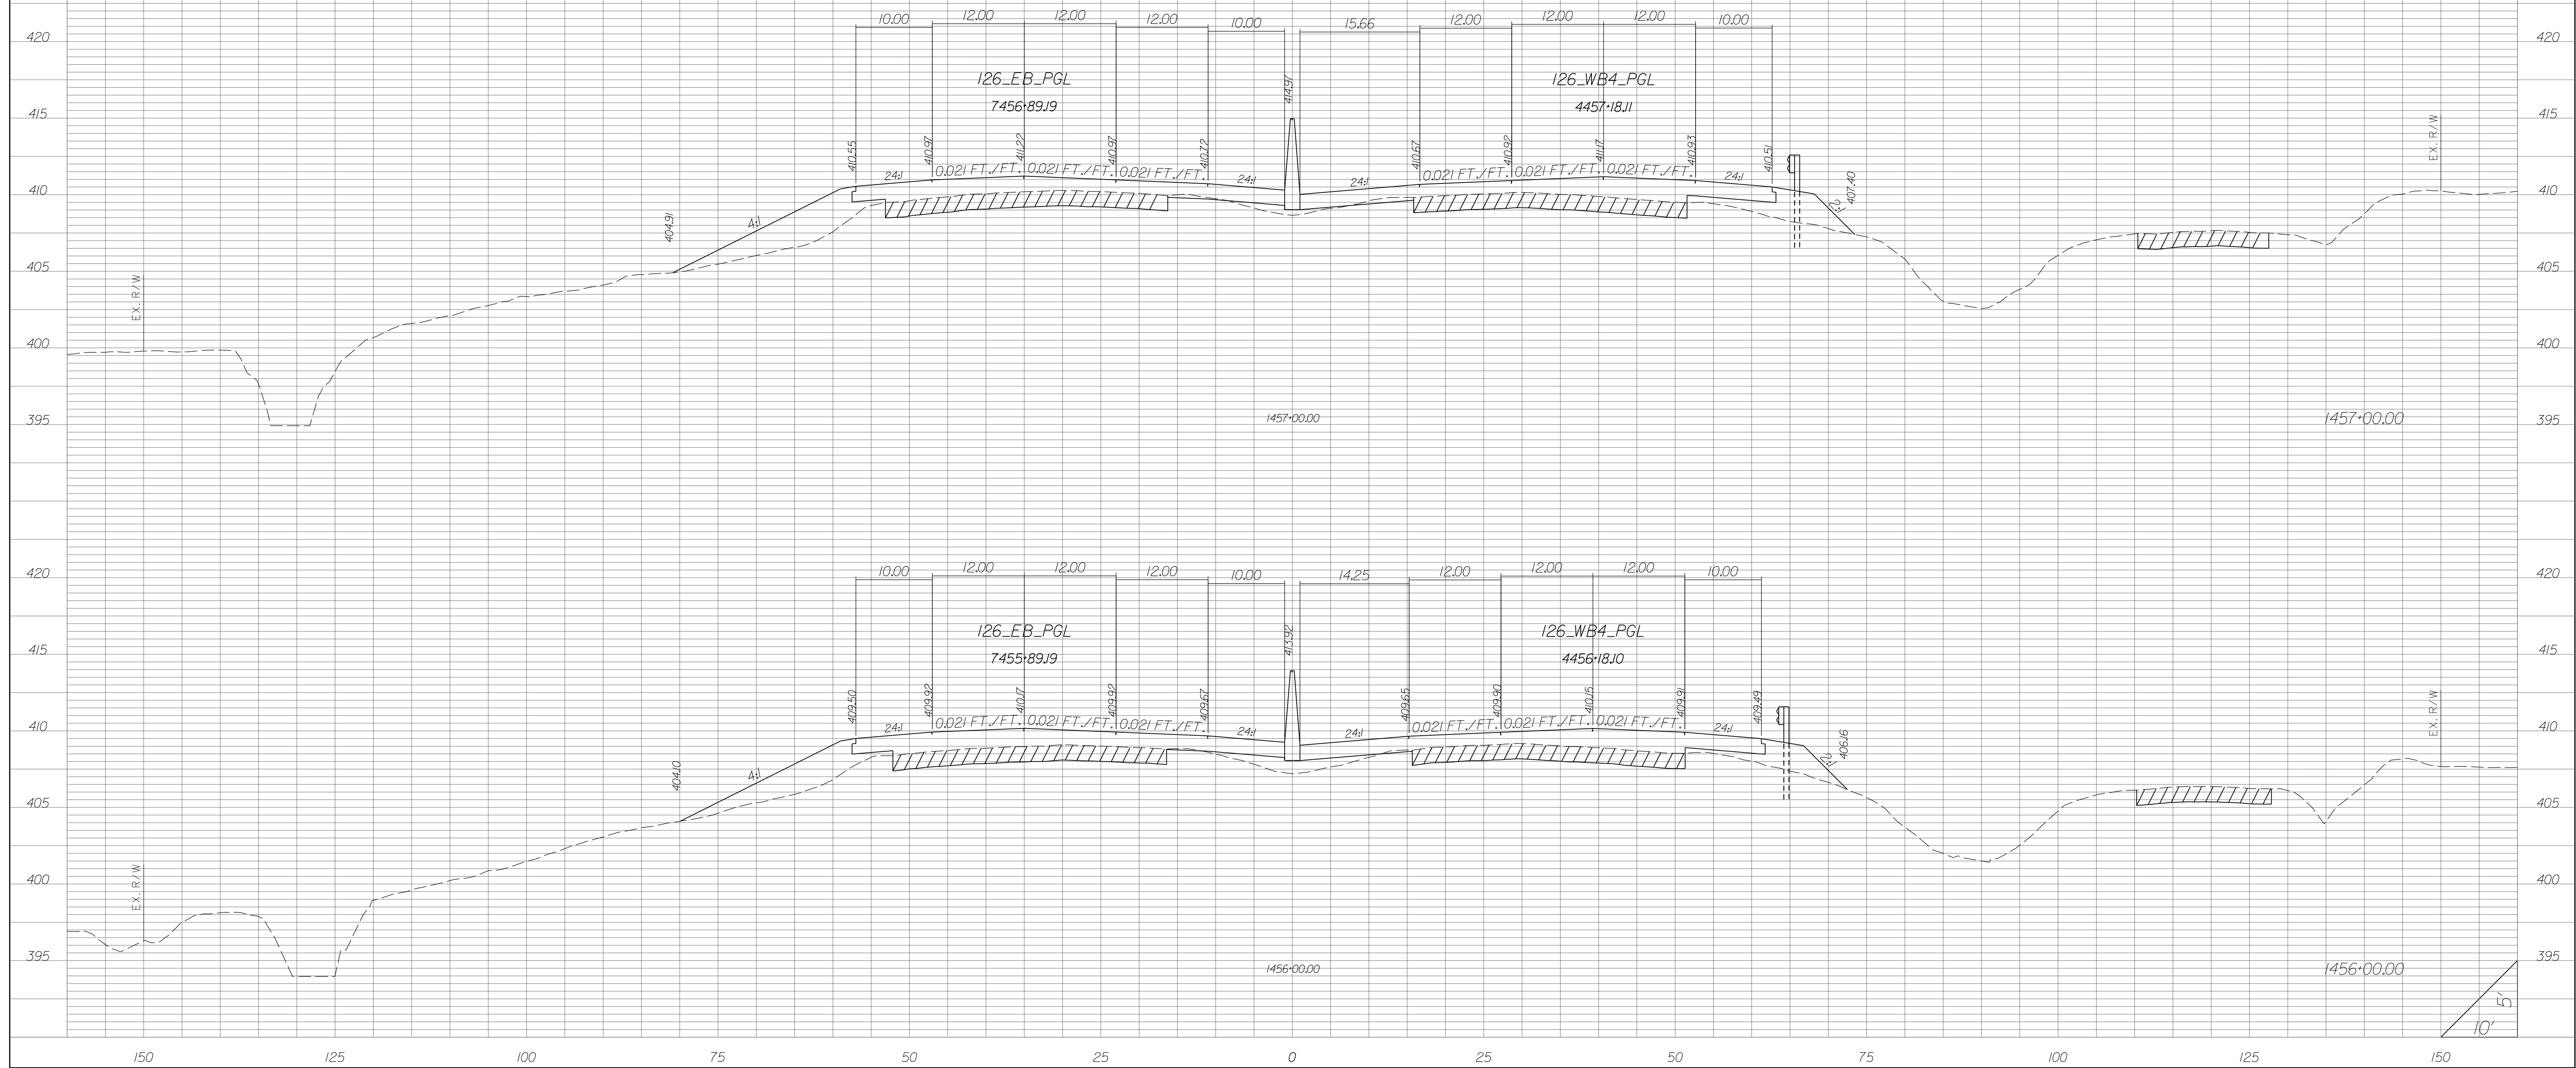


STATE	COUNTY	PROJECT ID	RD/RTE NO.	SHEET NO.
SC	NEWBERRY RICHLAND LEXINGTON	P029208	I-26	X-418

PRELIMINARY PLANS
NOT FOR CONSTRUCTION

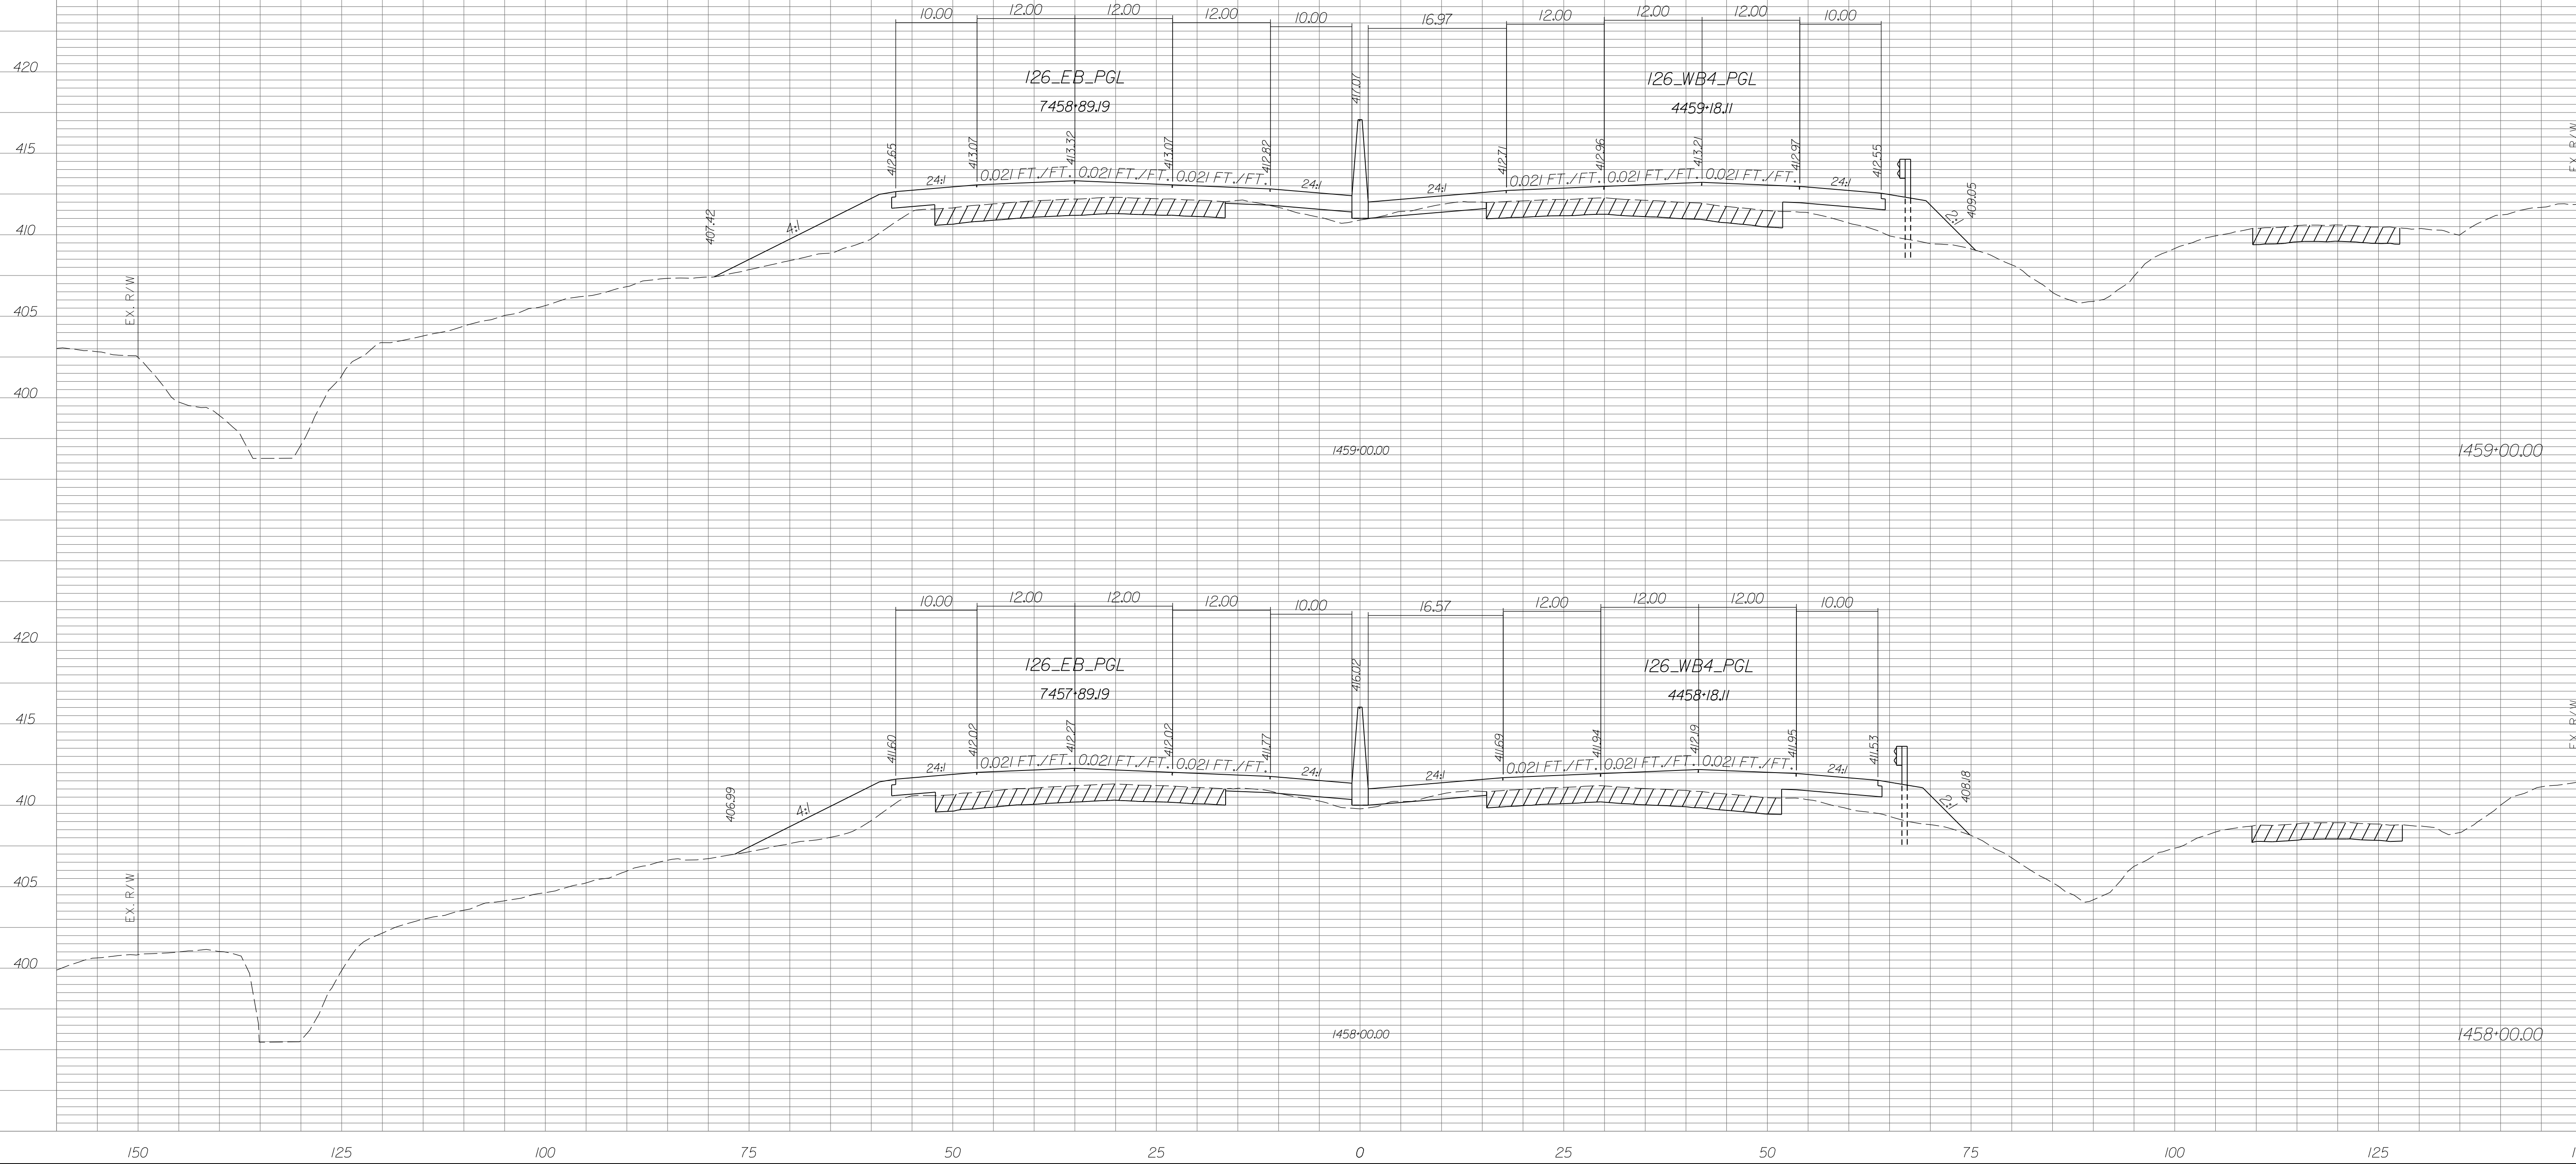


STATE	COUNTY	PROJECT ID	RD/RTE NO.	SHEET NO.
SC	NEWBERRY RICHLAND LEXINGTON	P029208	I-26	X-419


PRELIMINARY PLANS
NOT FOR CONSTRUCTION

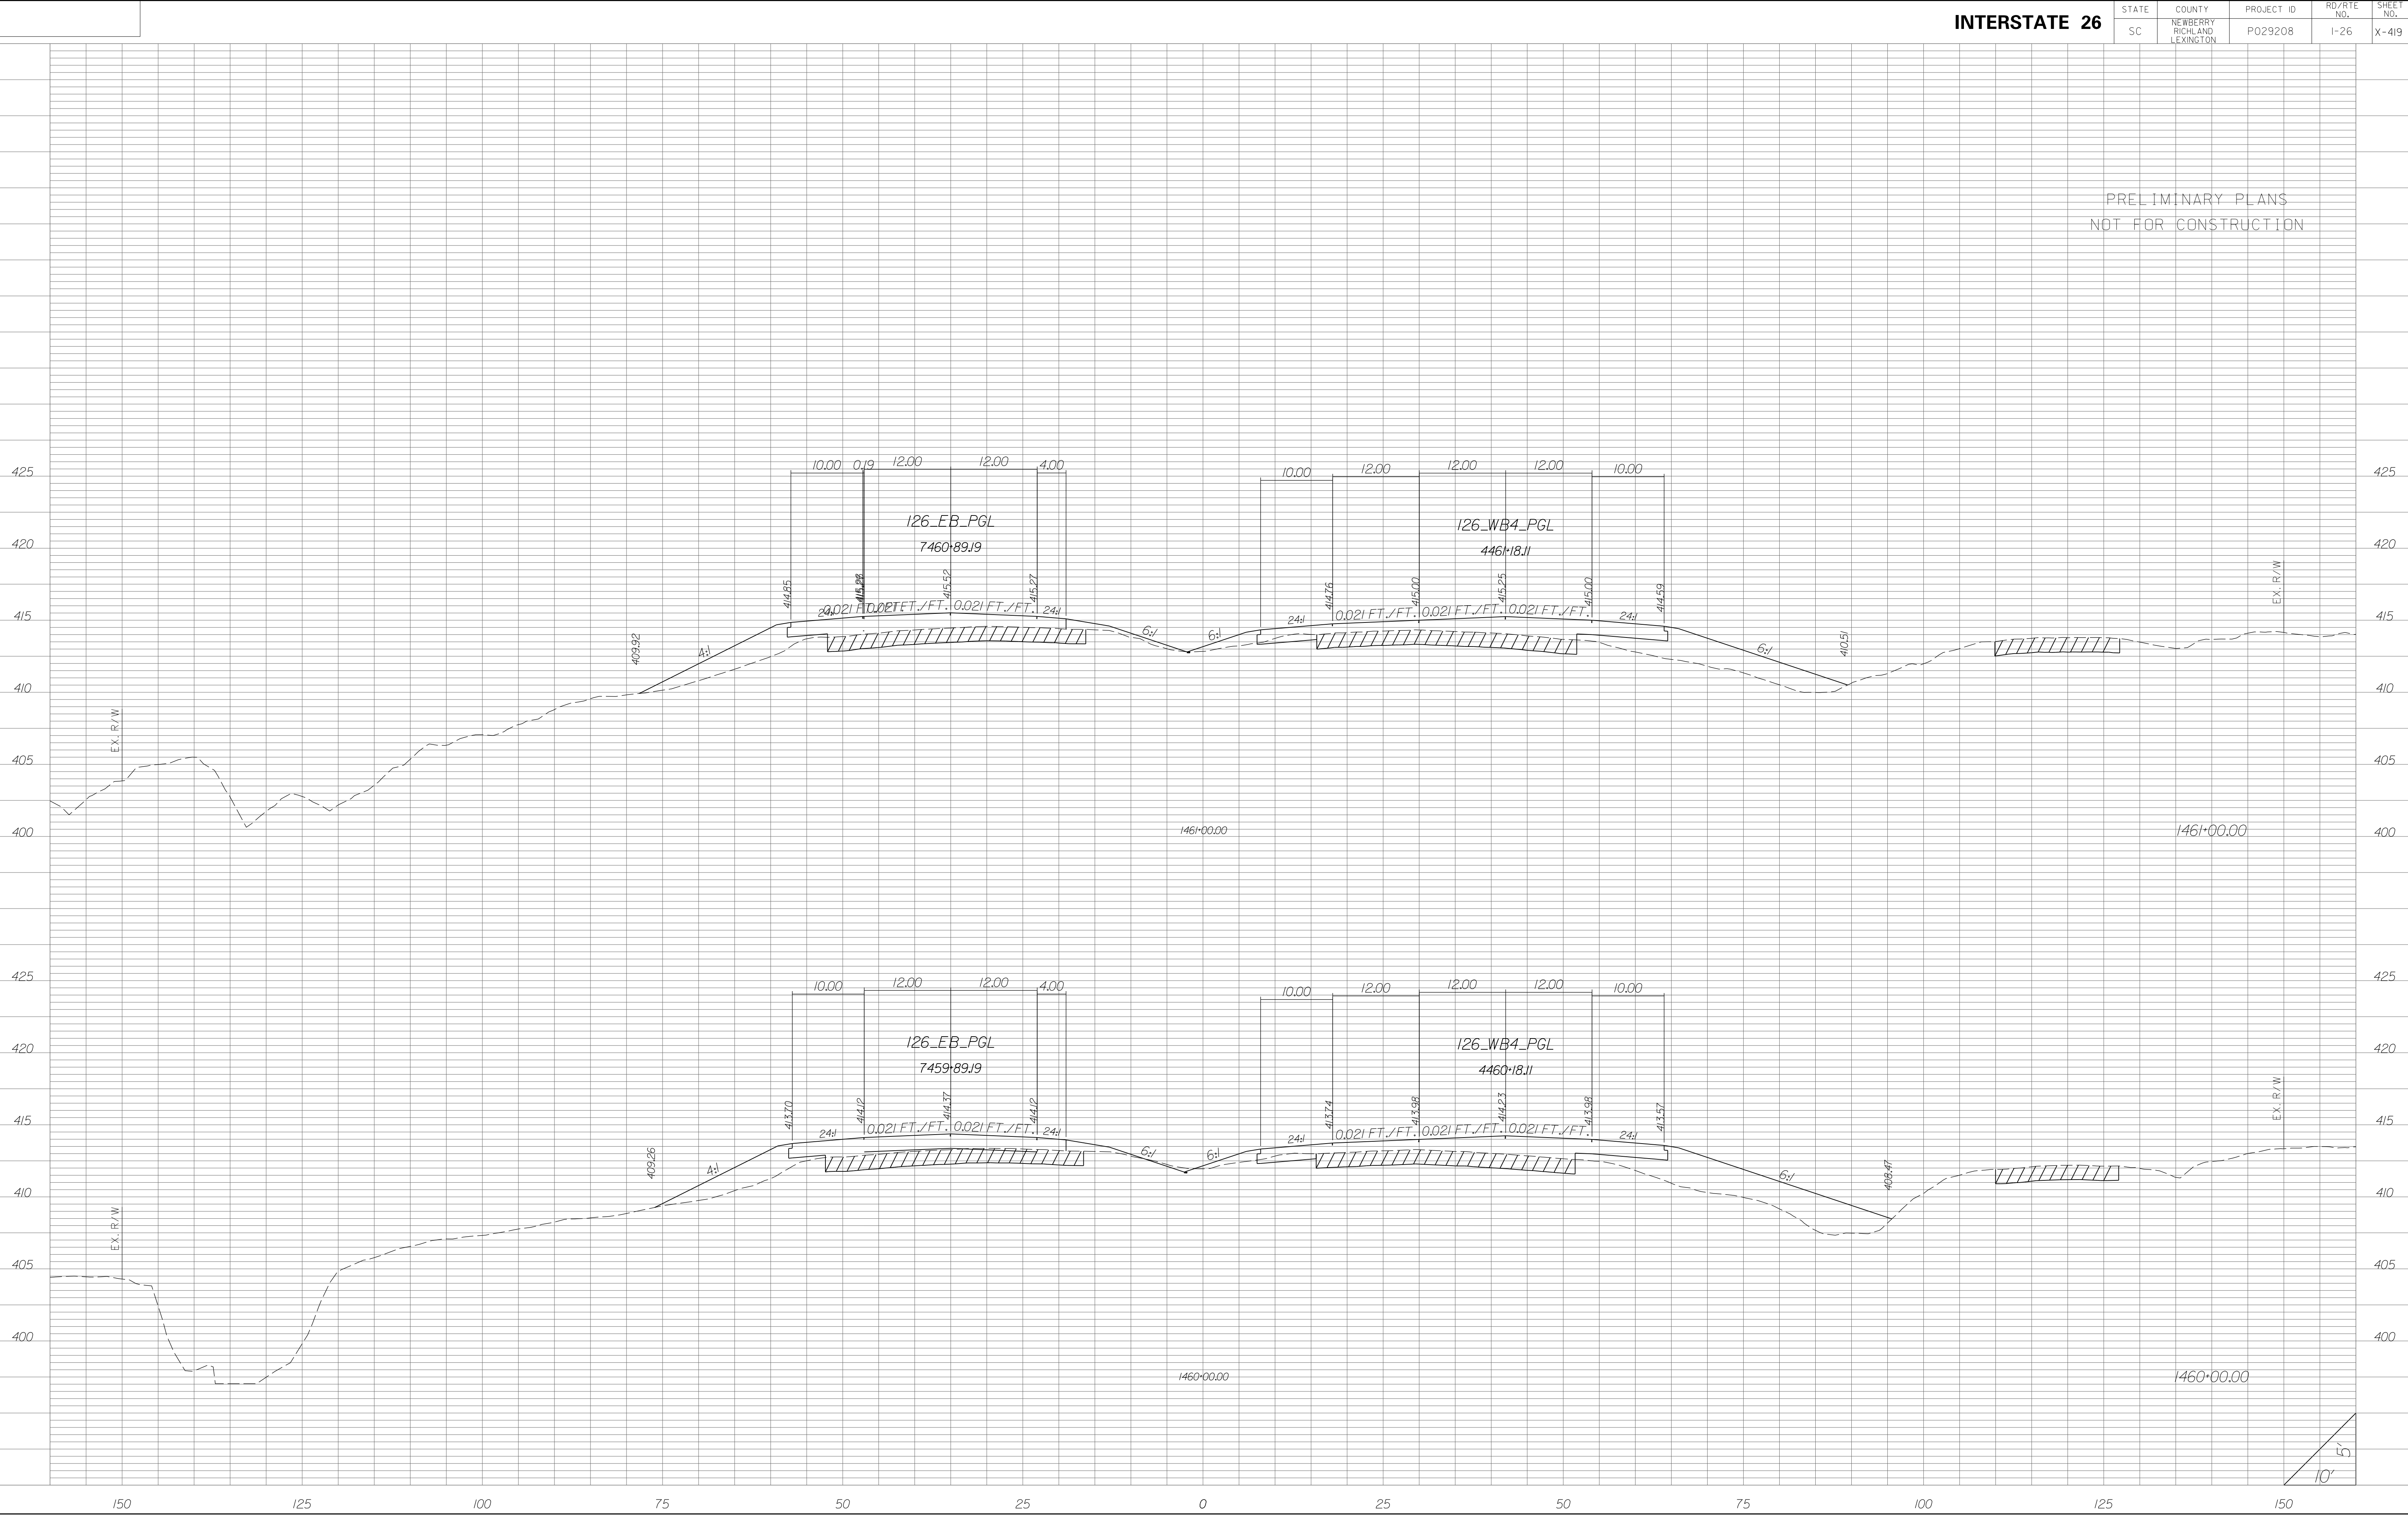

STATE	COUNTY	PROJECT ID	RD/RTE NO.	SHEET NO.
SC	NEWBERRY RICHLAND LEXINGTON	P029208	I-26	X-420

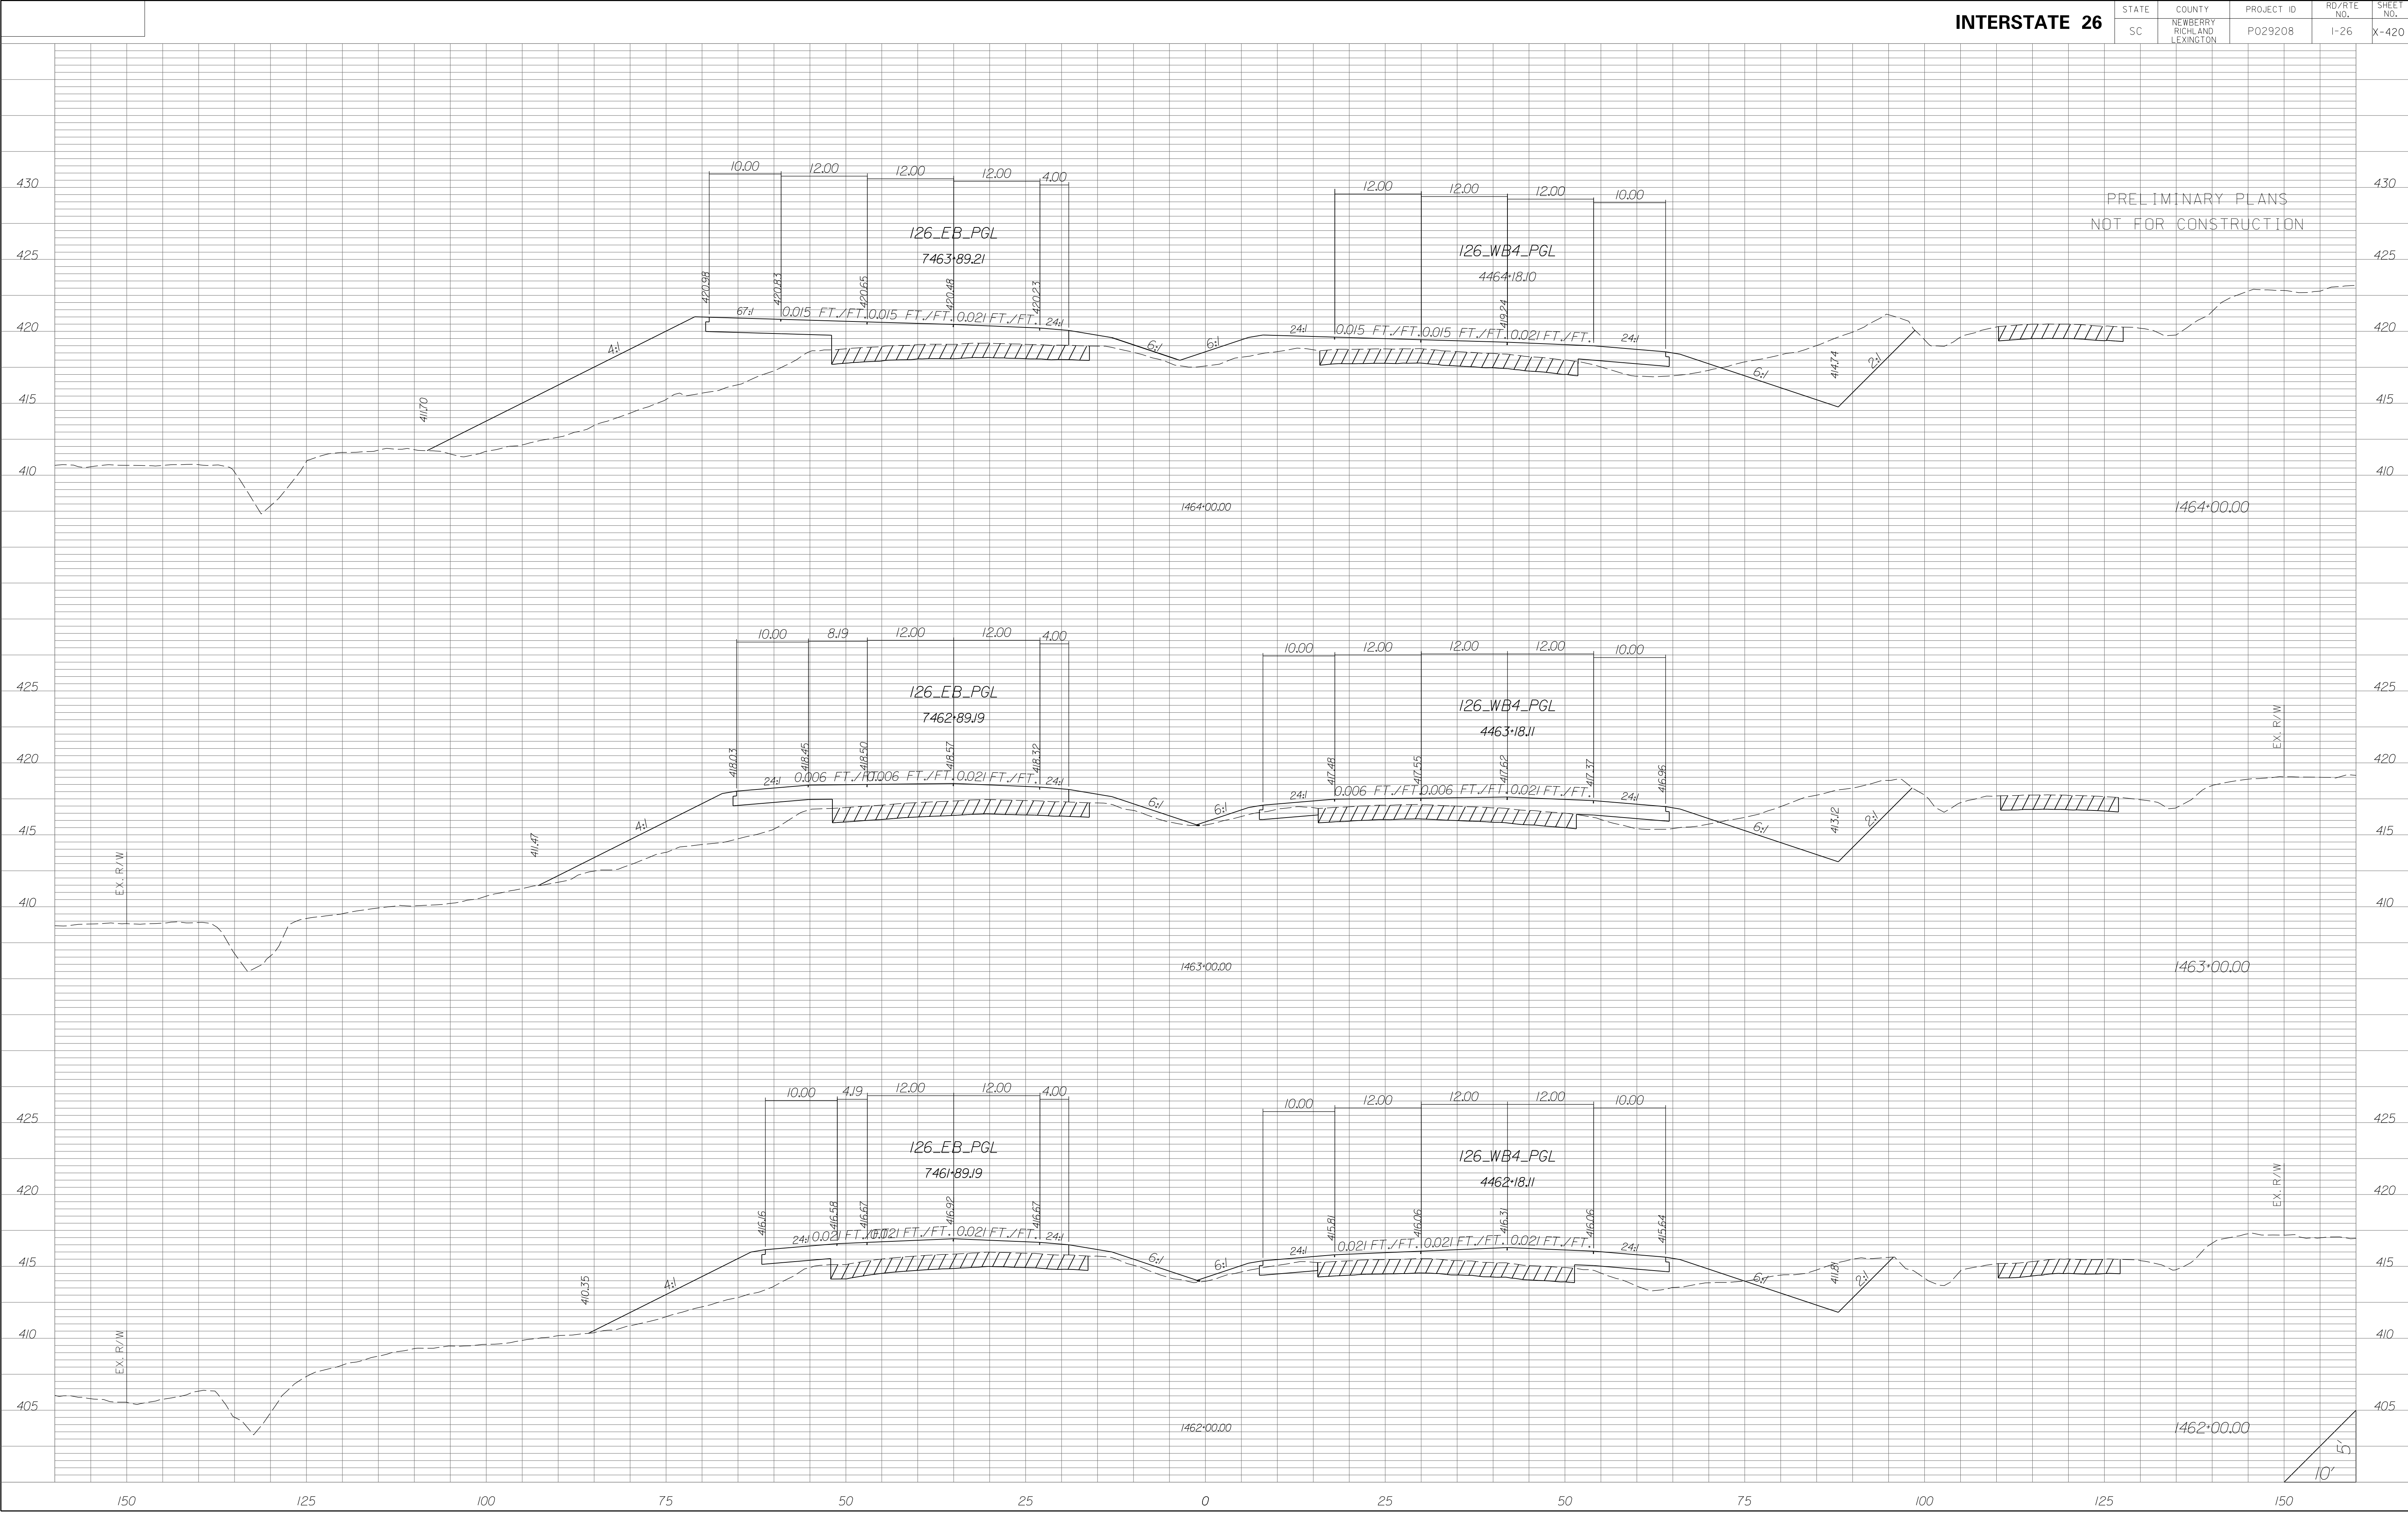


STATE	COUNTY	PROJECT ID	RD/RTE NO.	SHEET NO.
SC	NEWBERRY RICHLAND LEXINGTON	P029208	I-26	X-421

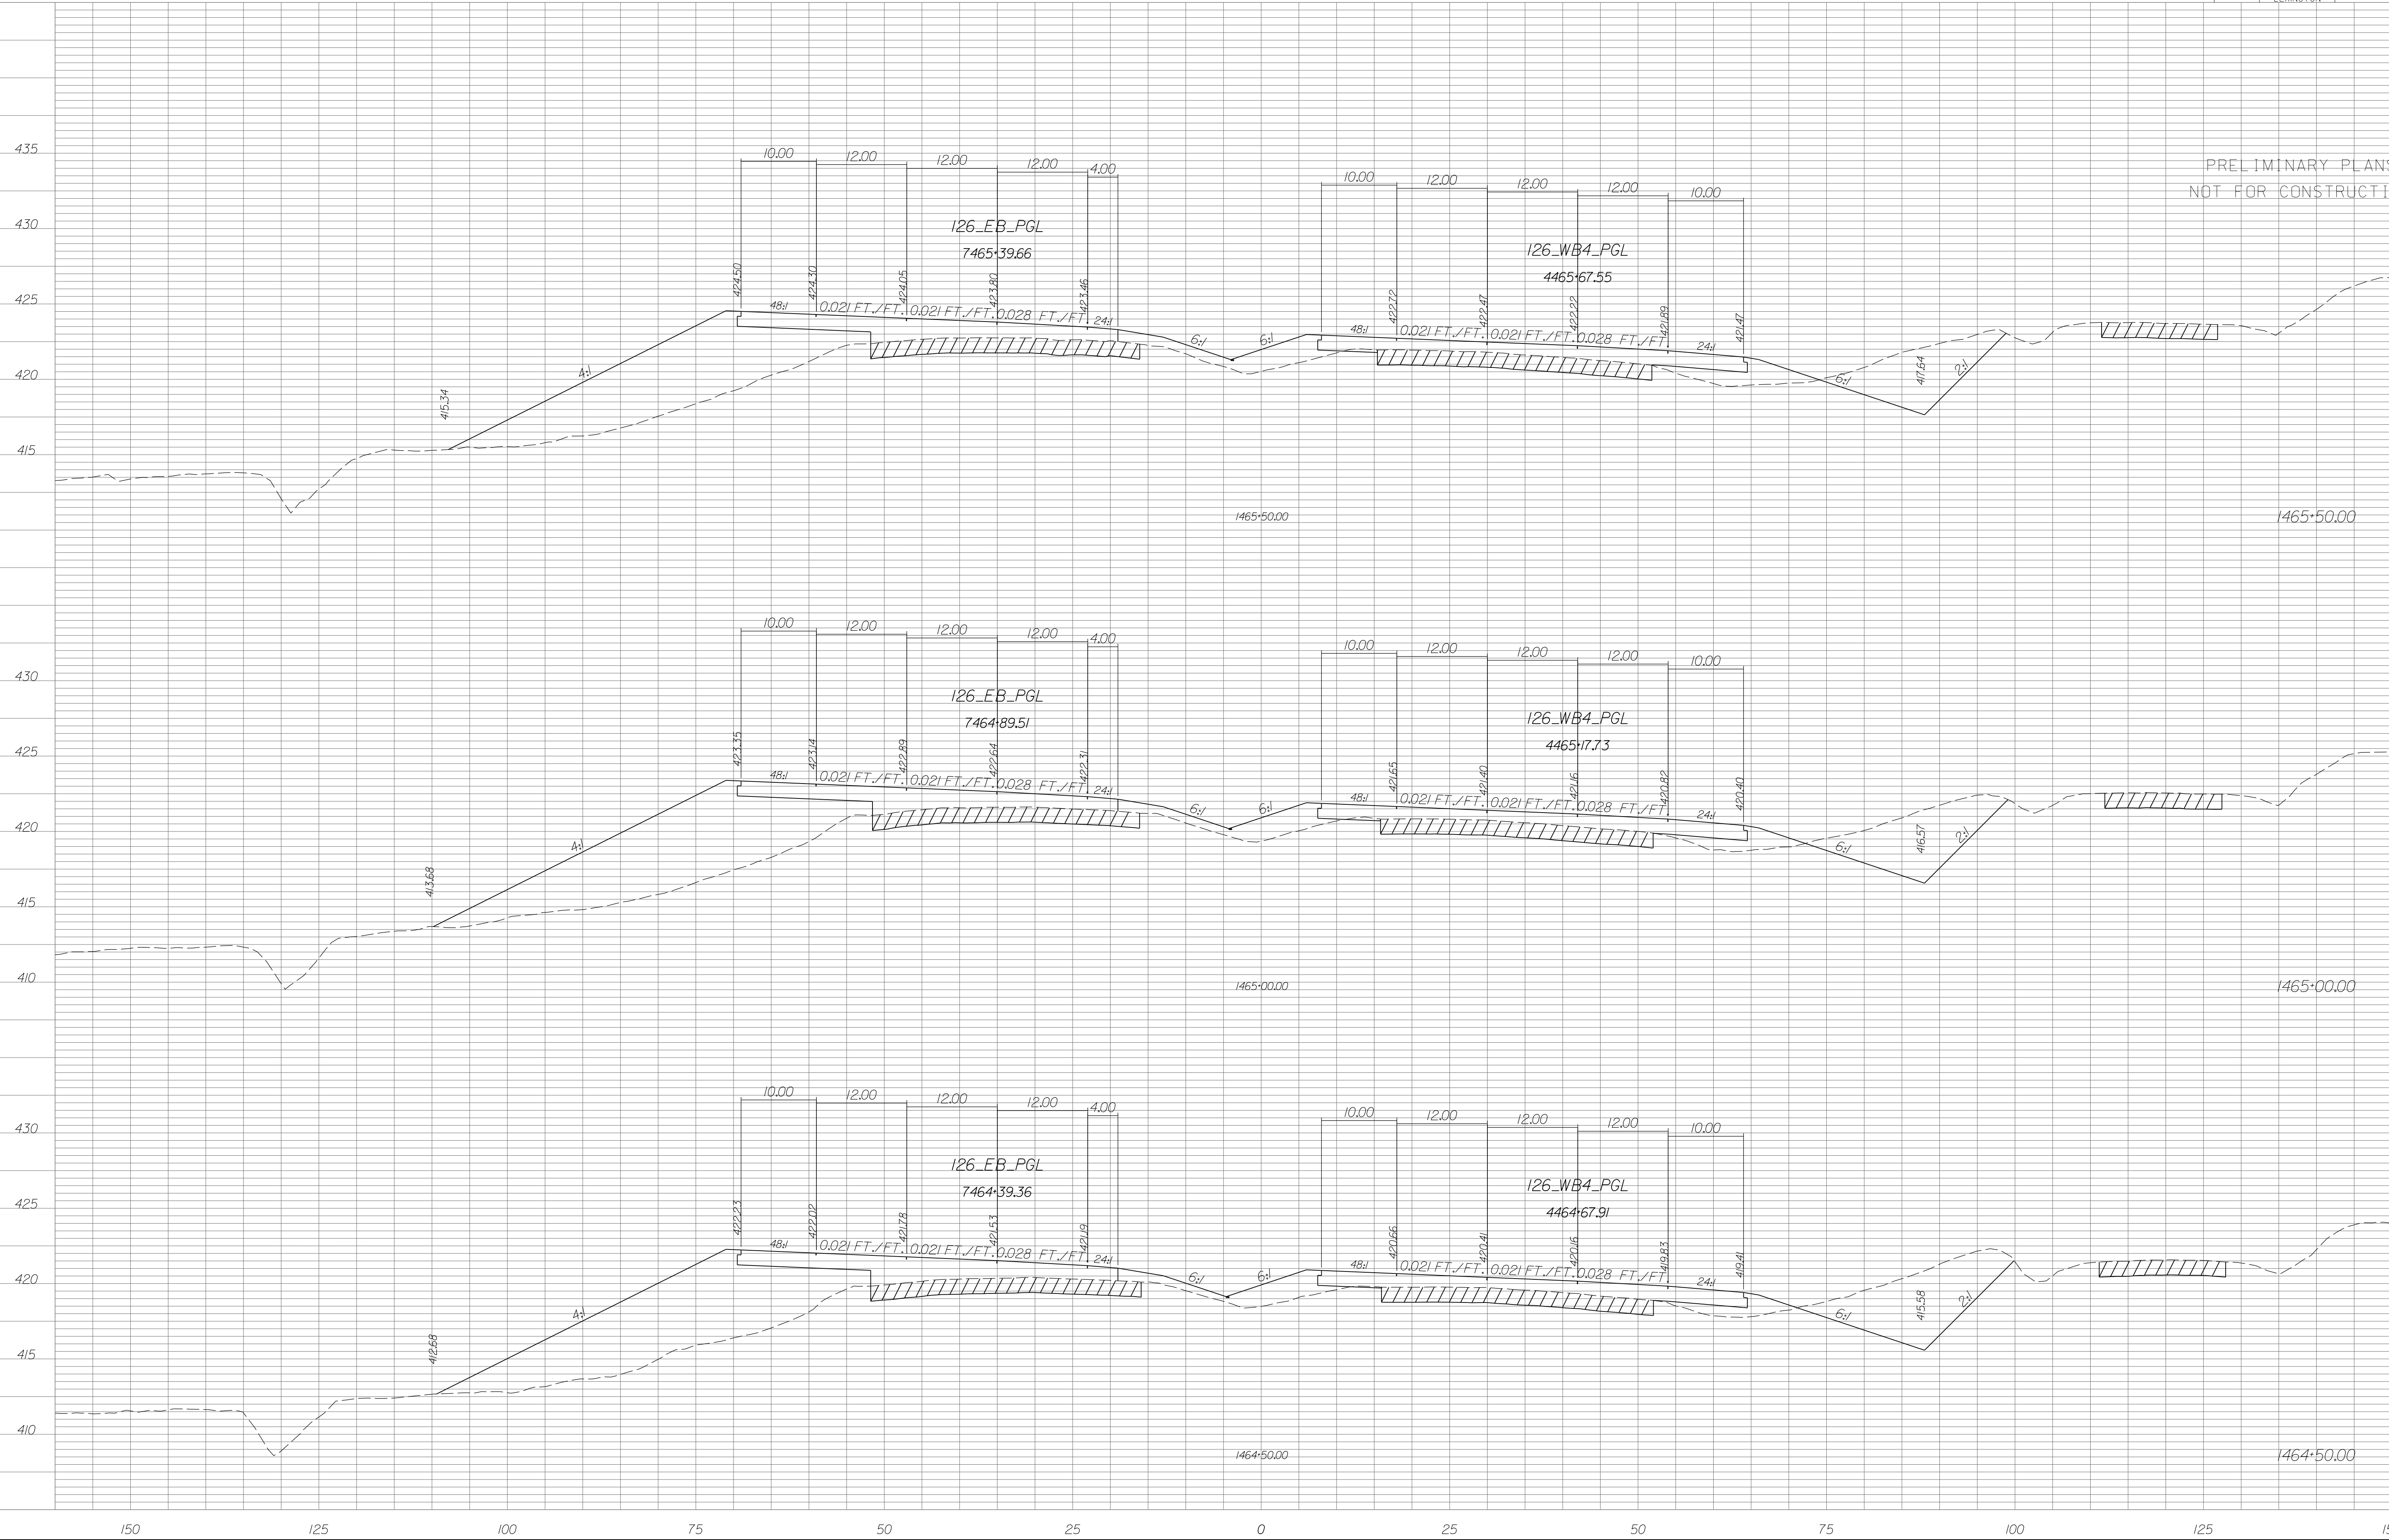


PRELIMINARY PLANS
NOT FOR CONSTRUCTION


STATE	COUNTY	PROJECT ID	RD/RTE NO.	SHEET NO.
SC	NEWBERRY RICHLAND LEXINGTON	P029208	1-26	X-422

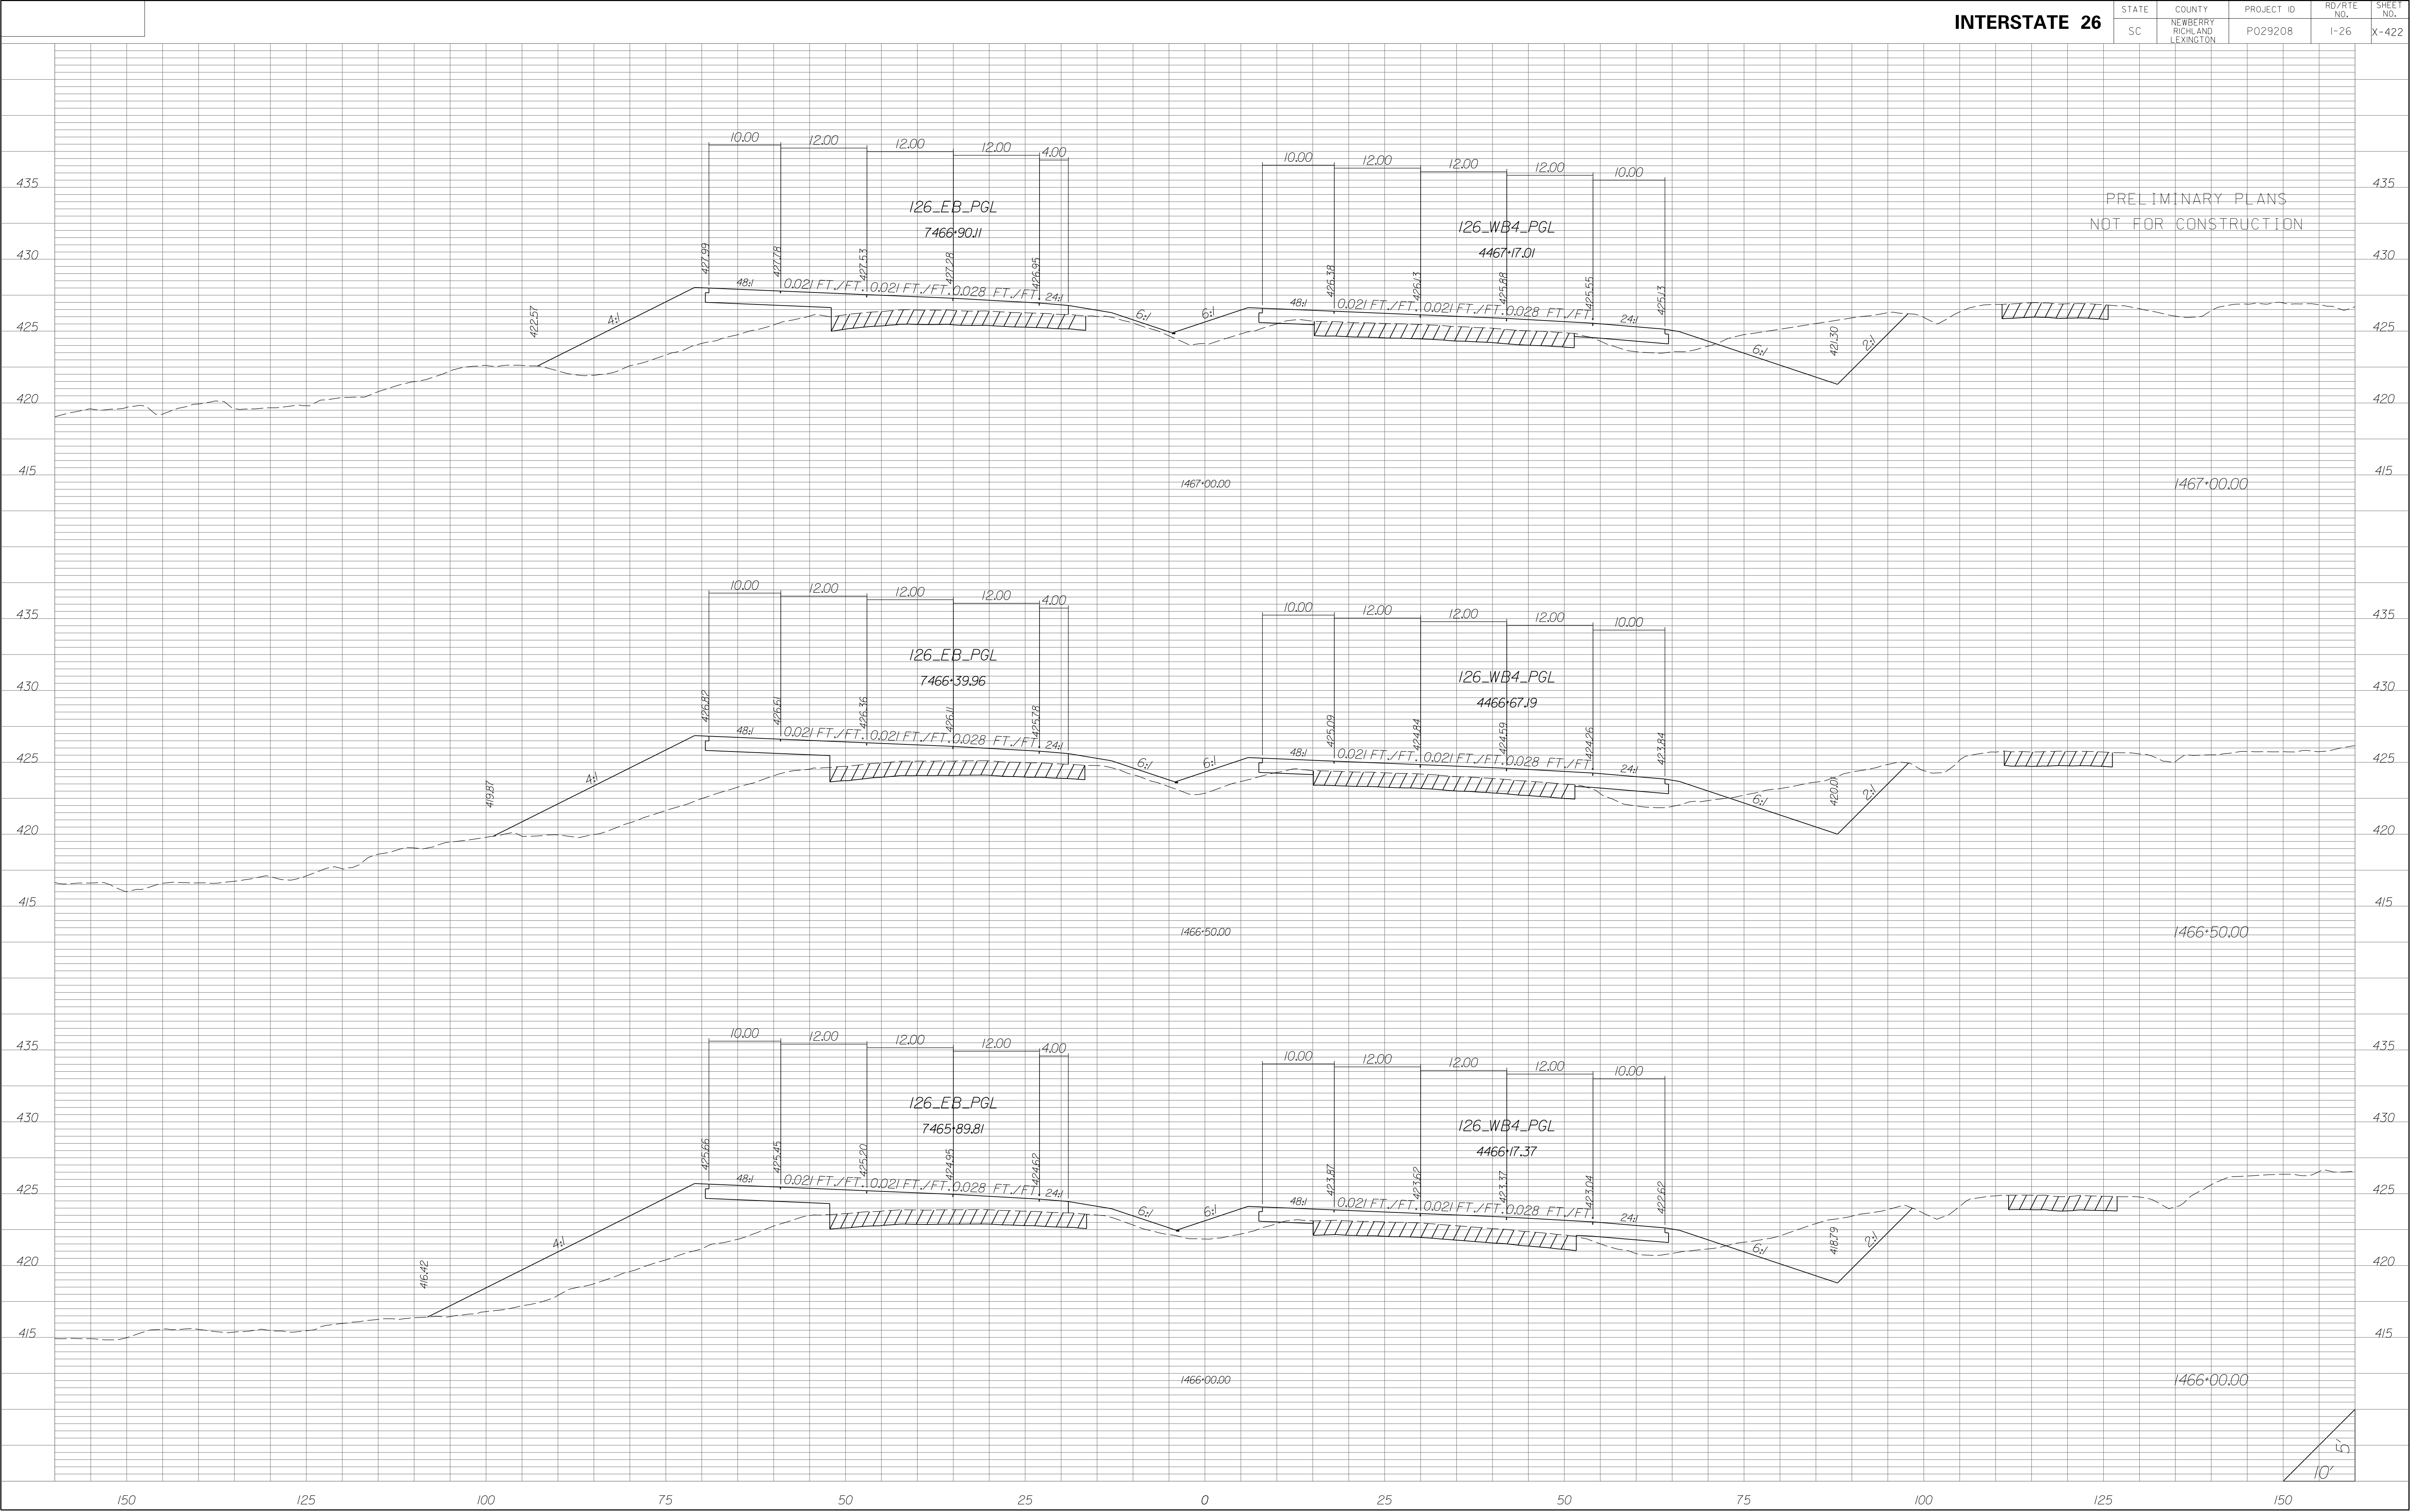


STATE	COUNTY	PROJECT ID	RD/RTE NO.	SHEET NO.
SC	NEWBERRY RICHLAND LEXINGTON	P029208	I-26	X-423

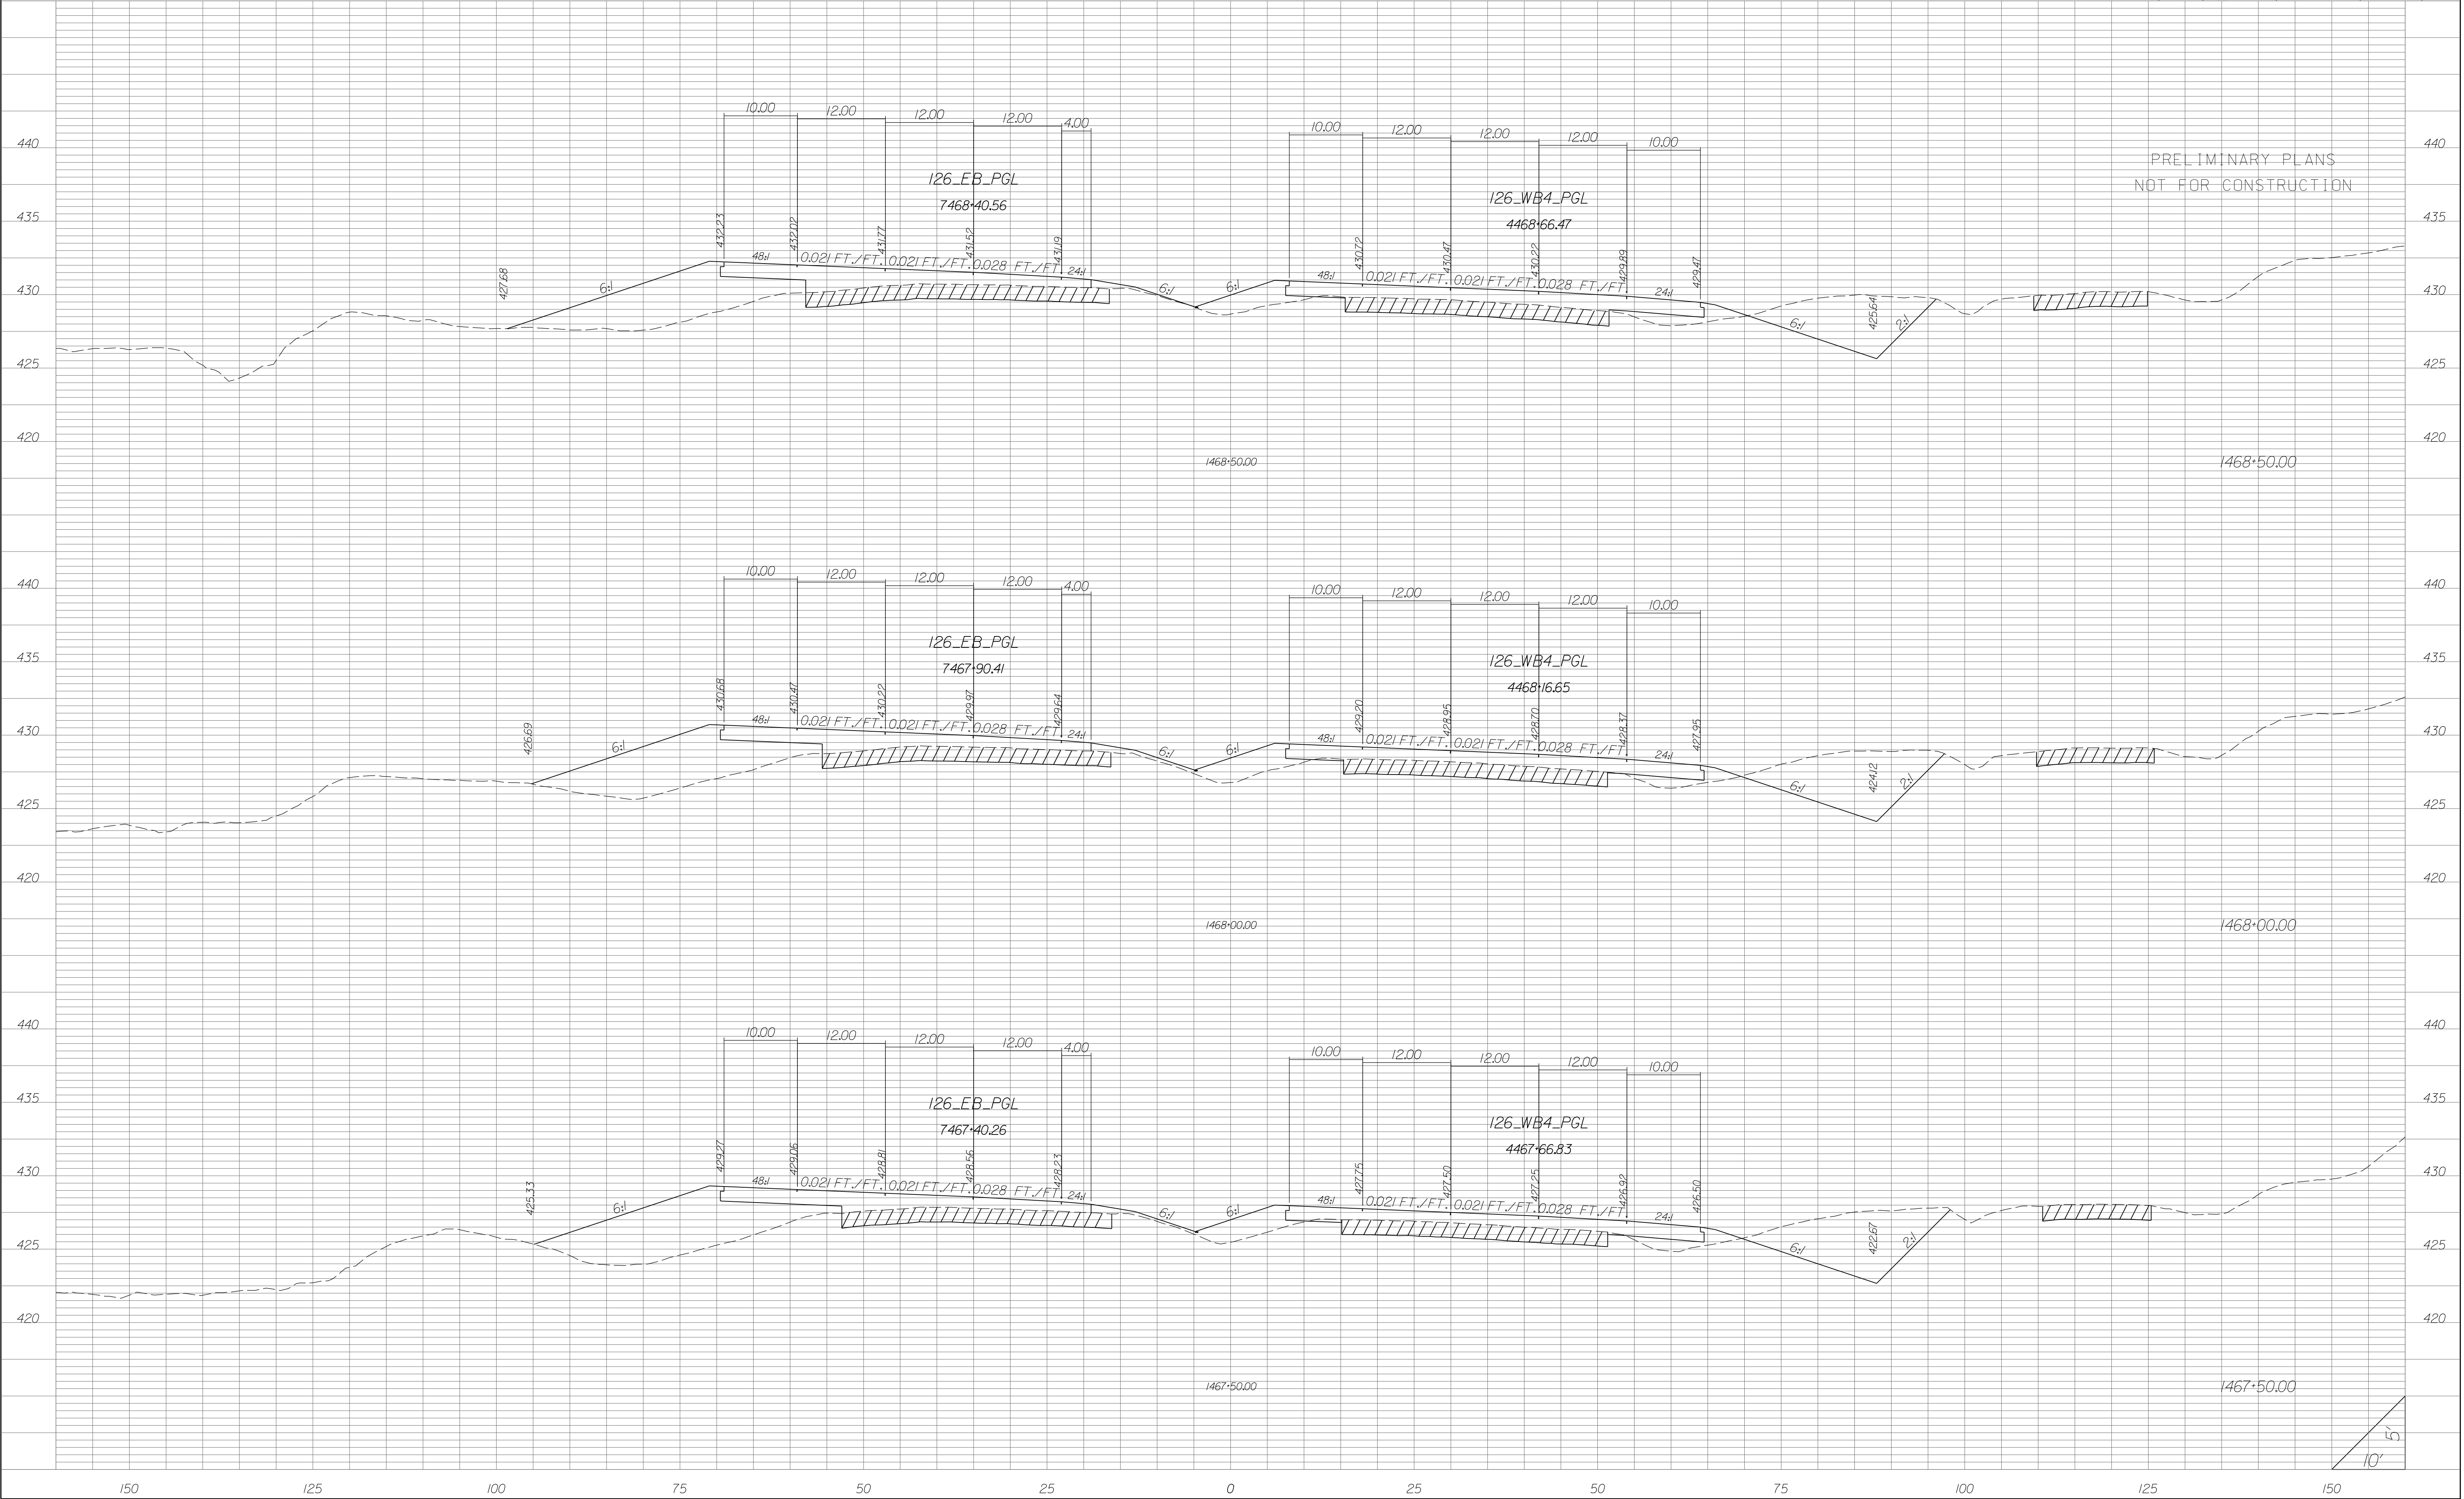


STATE	COUNTY	PROJECT ID	RD/RTE NO.	SHEET NO.
SC	NEWBERRY RICHLAND LEXINGTON	P029208	I-26	X-424

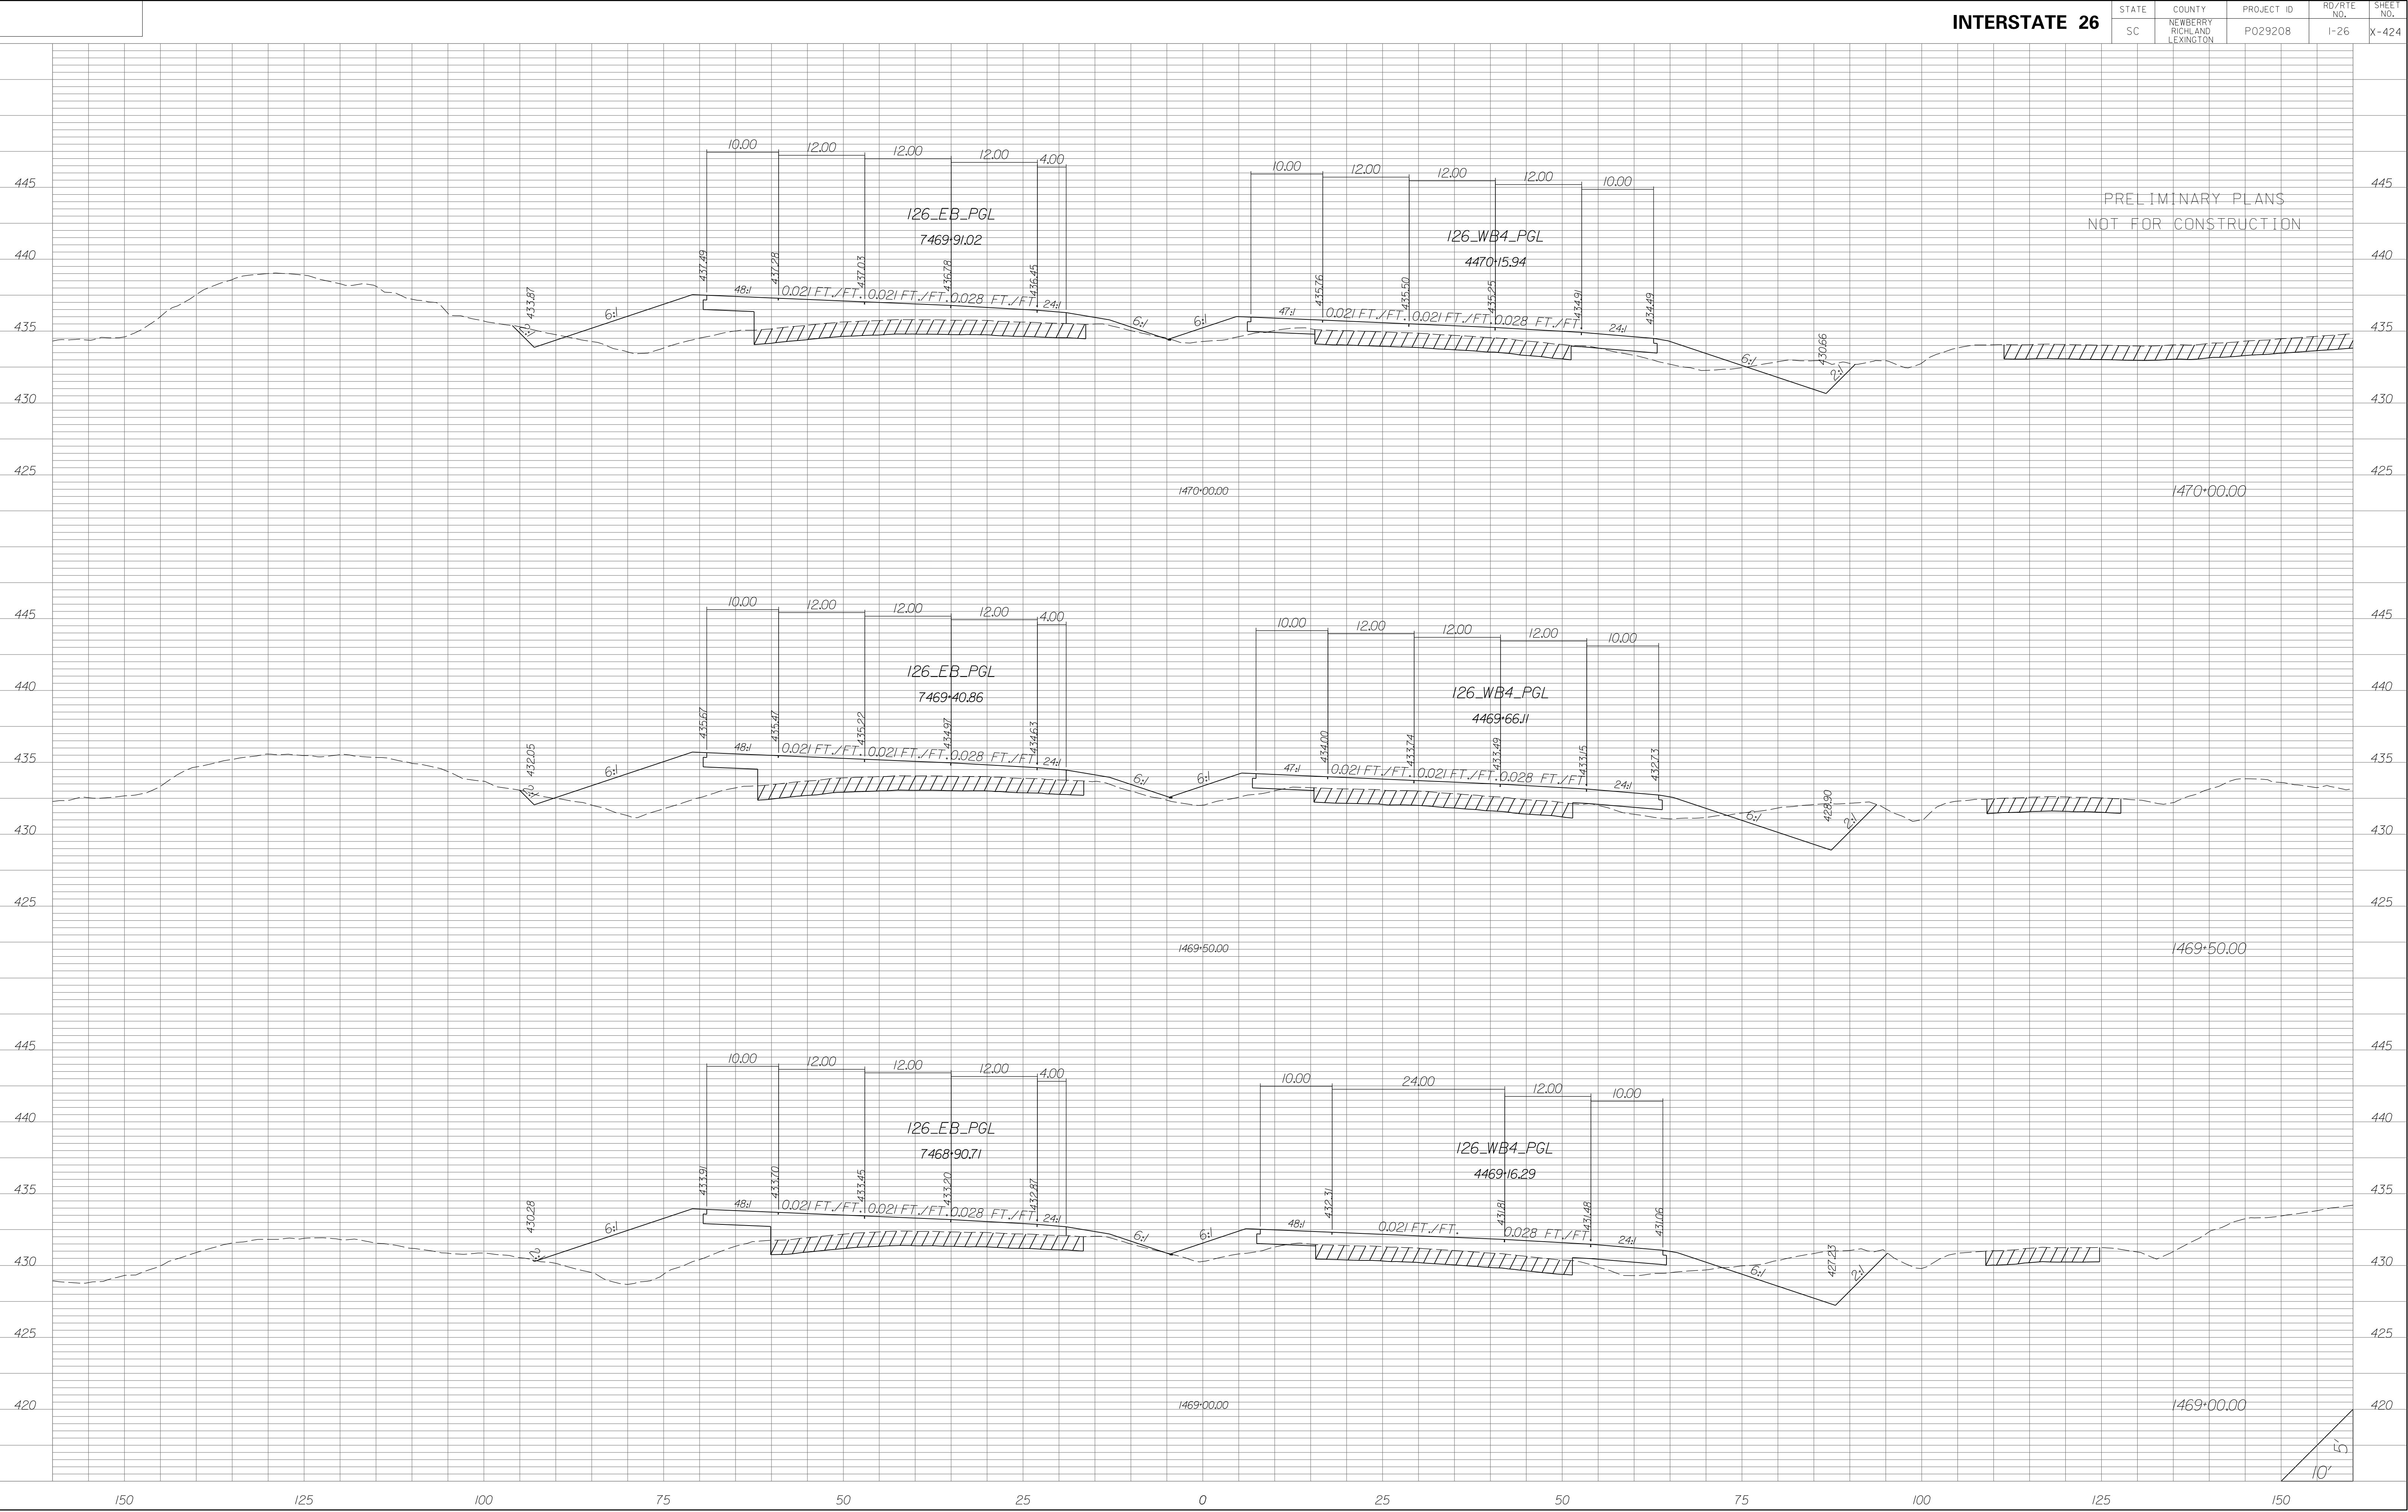


STATE	COUNTY	PROJECT ID	RD/RTE NO.	SHEET NO.
SC	NEWBERRY RICHLAND LEXINGTON	P029208	I-26	X-425

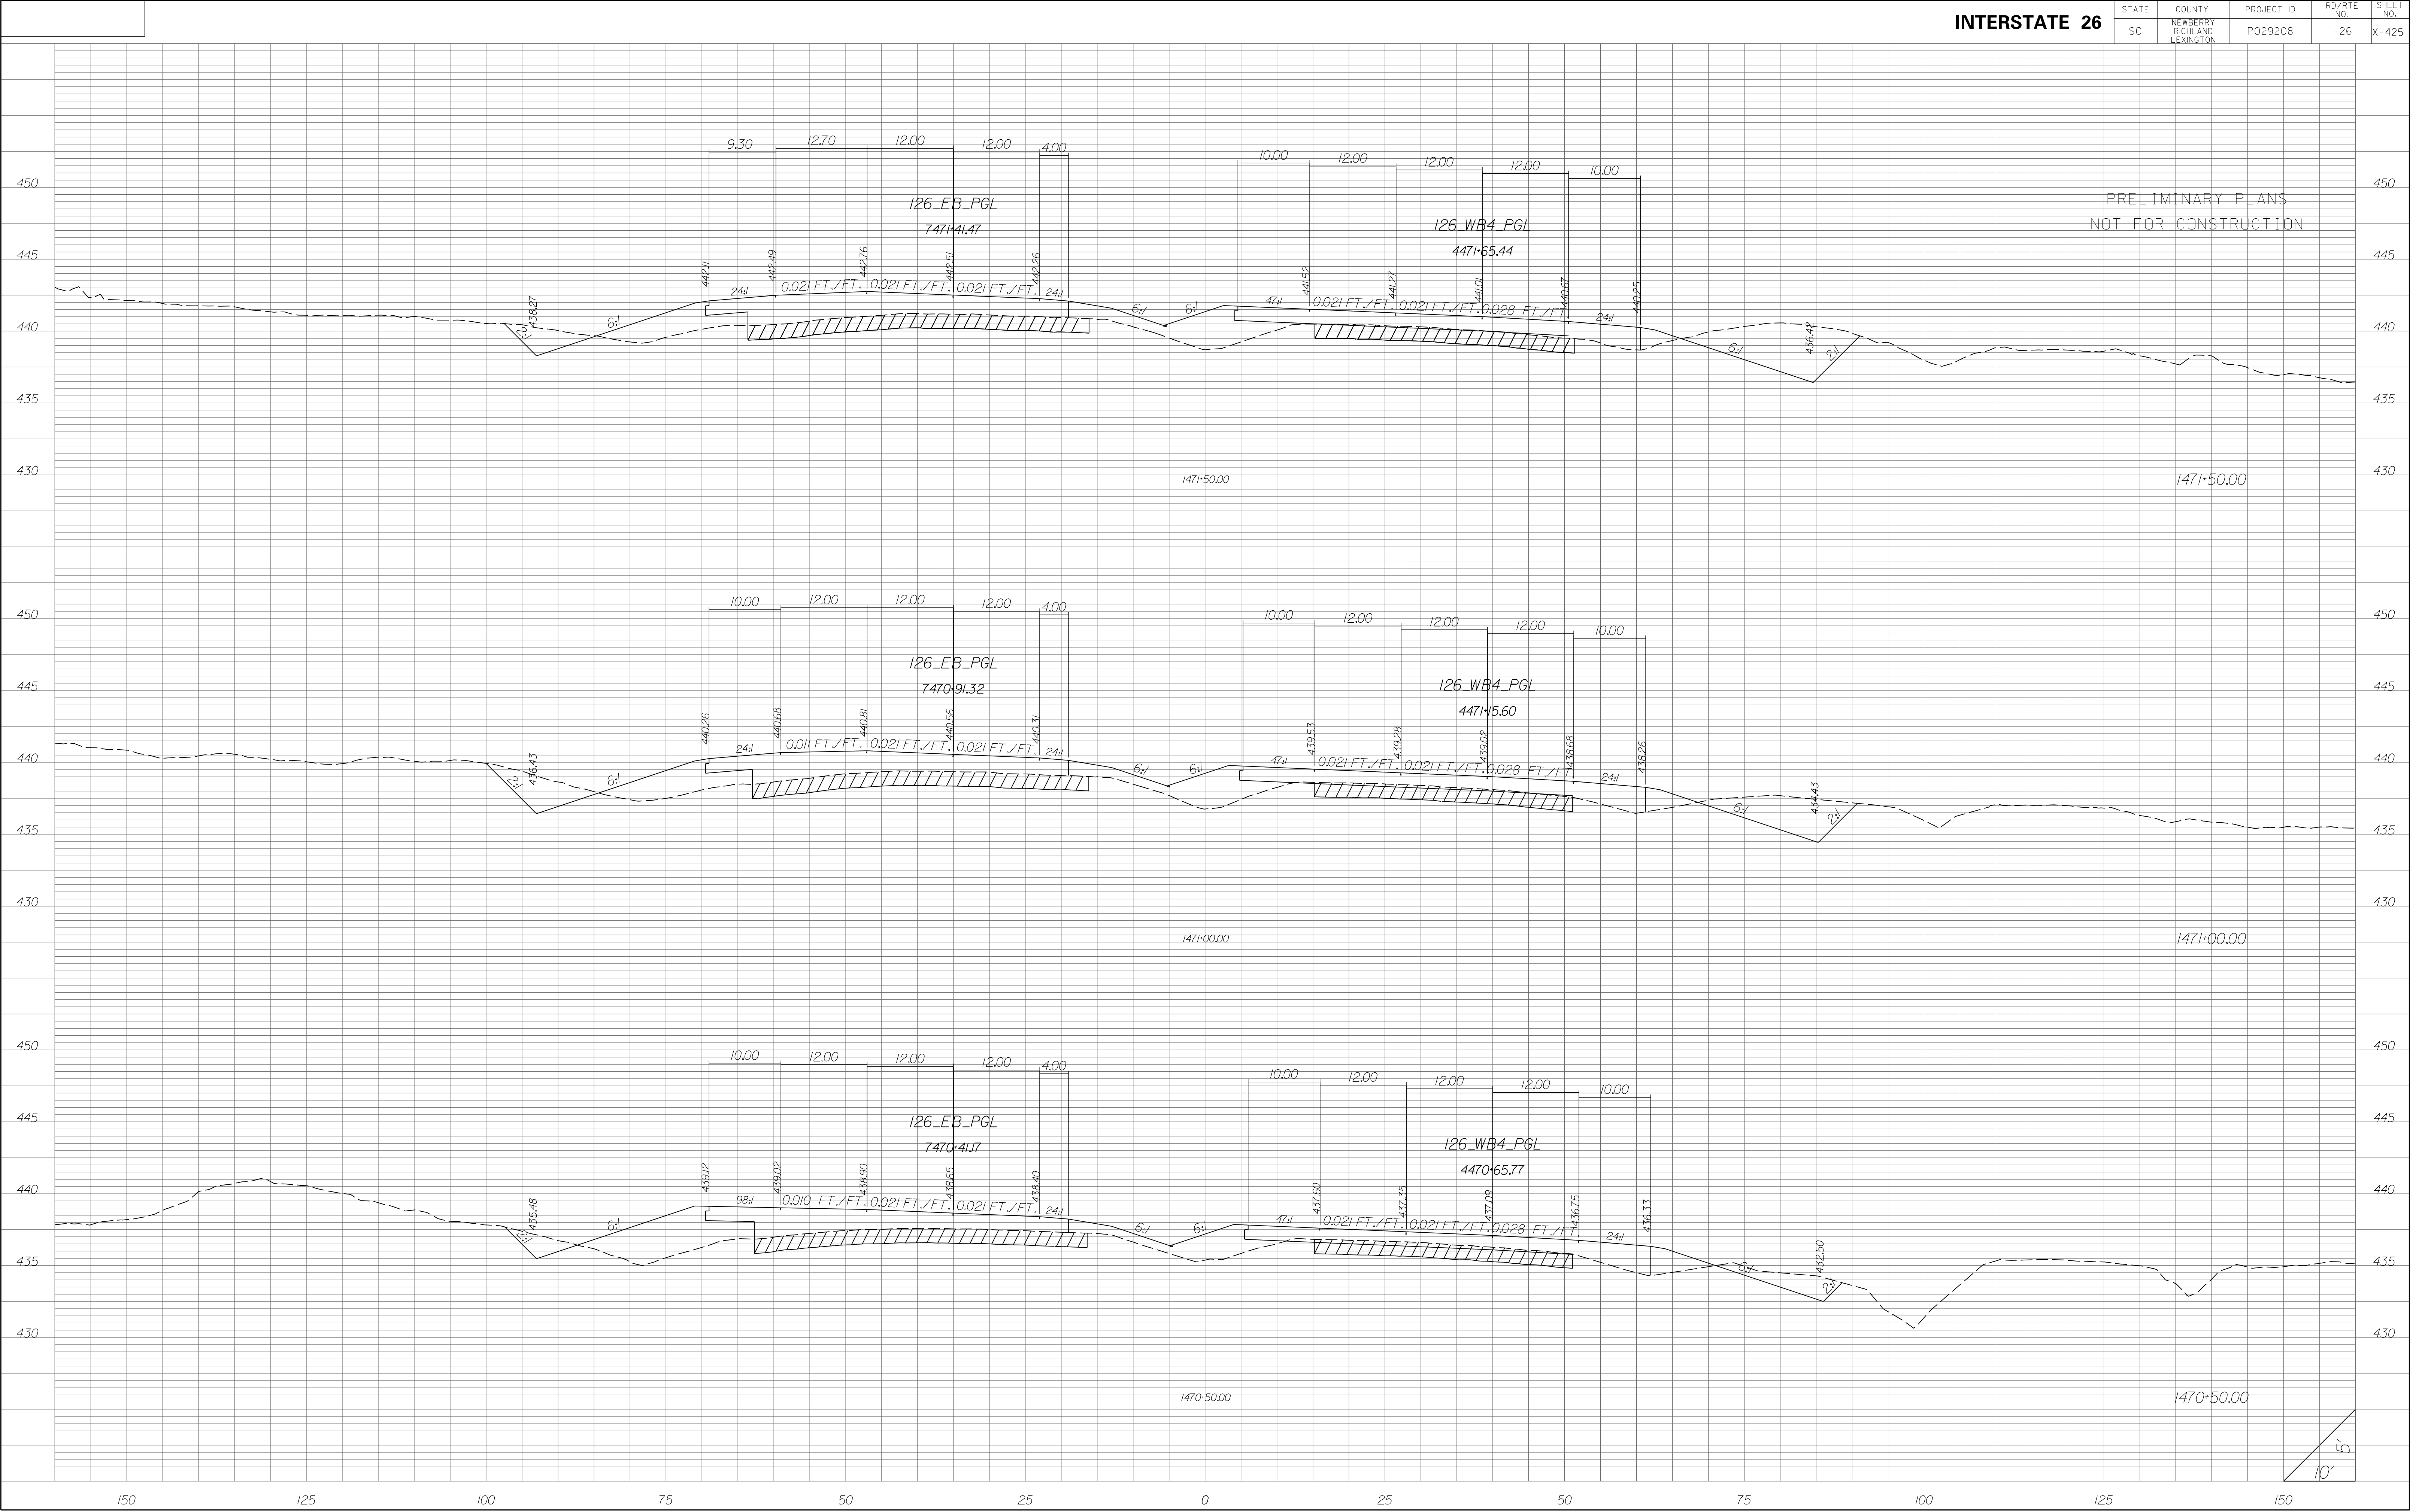


STATE	COUNTY	PROJECT ID	RD/RTE NO.	SHEET NO.
SC	NEWBERRY RICHLAND LEXINGTON	P029208	I-26	X-426

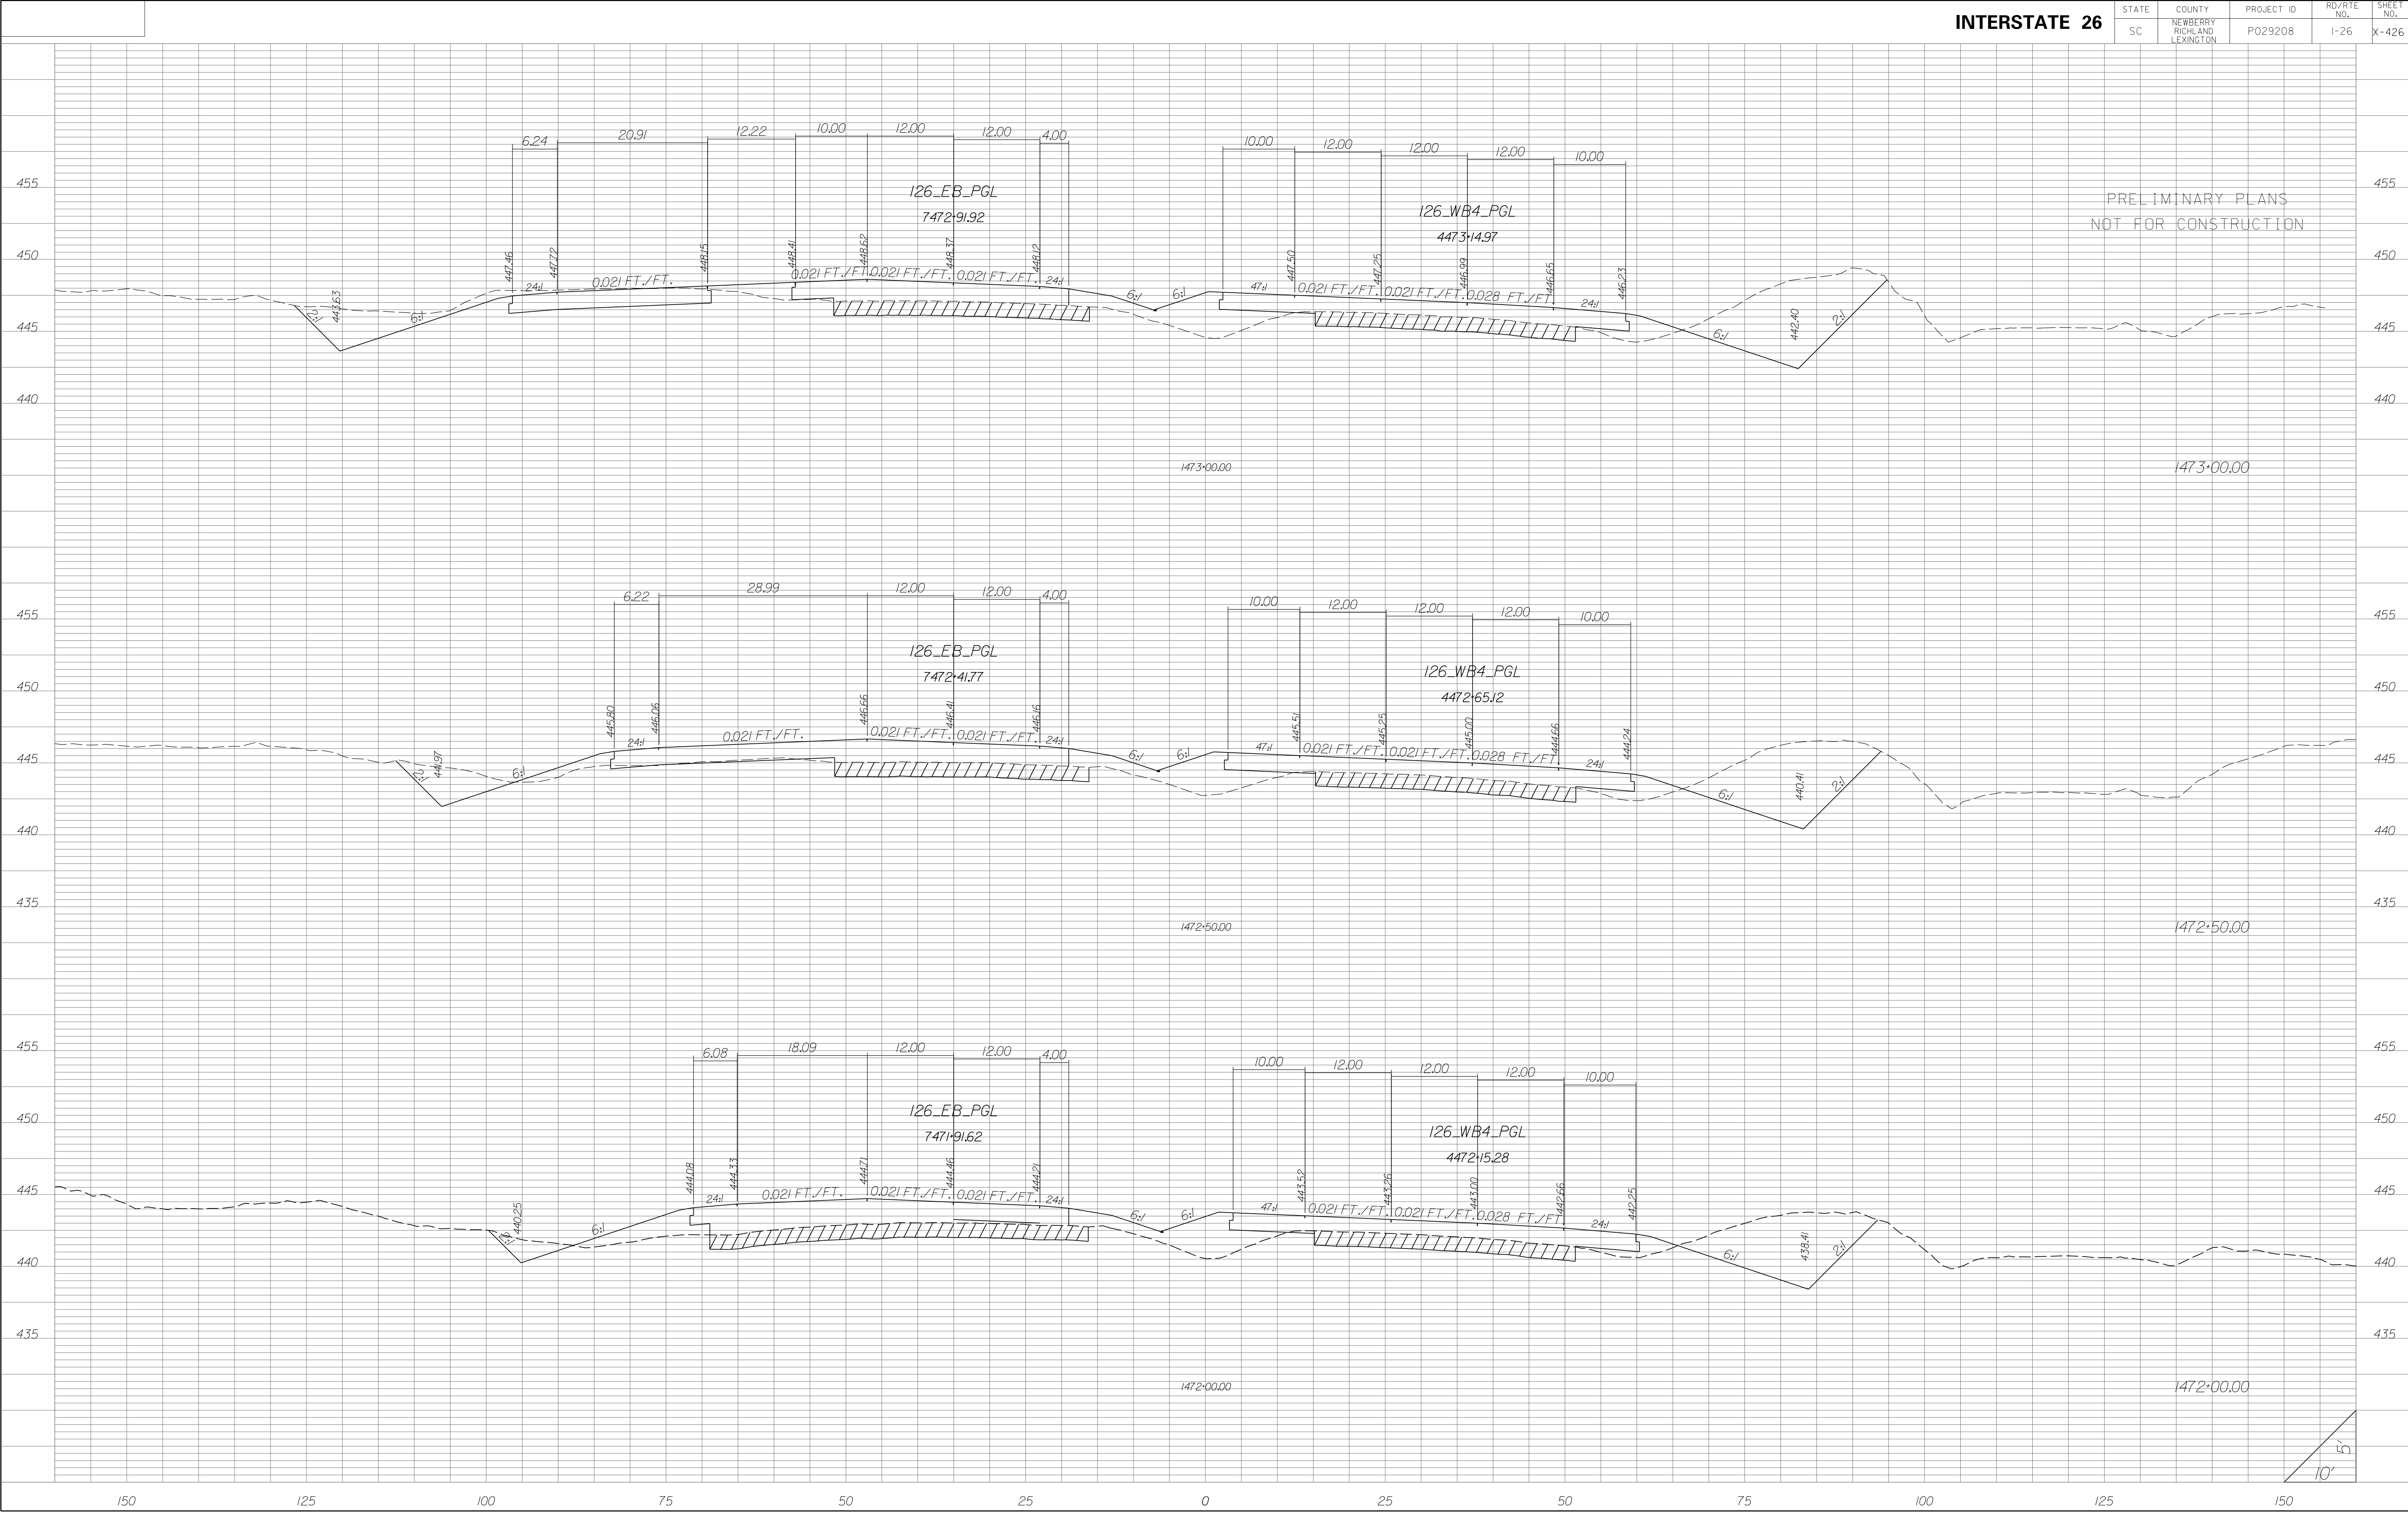


STATE	COUNTY	PROJECT ID	RD/RTE NO.	SHEET NO.
SC	NEWBERRY RICHLAND LEXINGTON	P029208	I-26	X-427

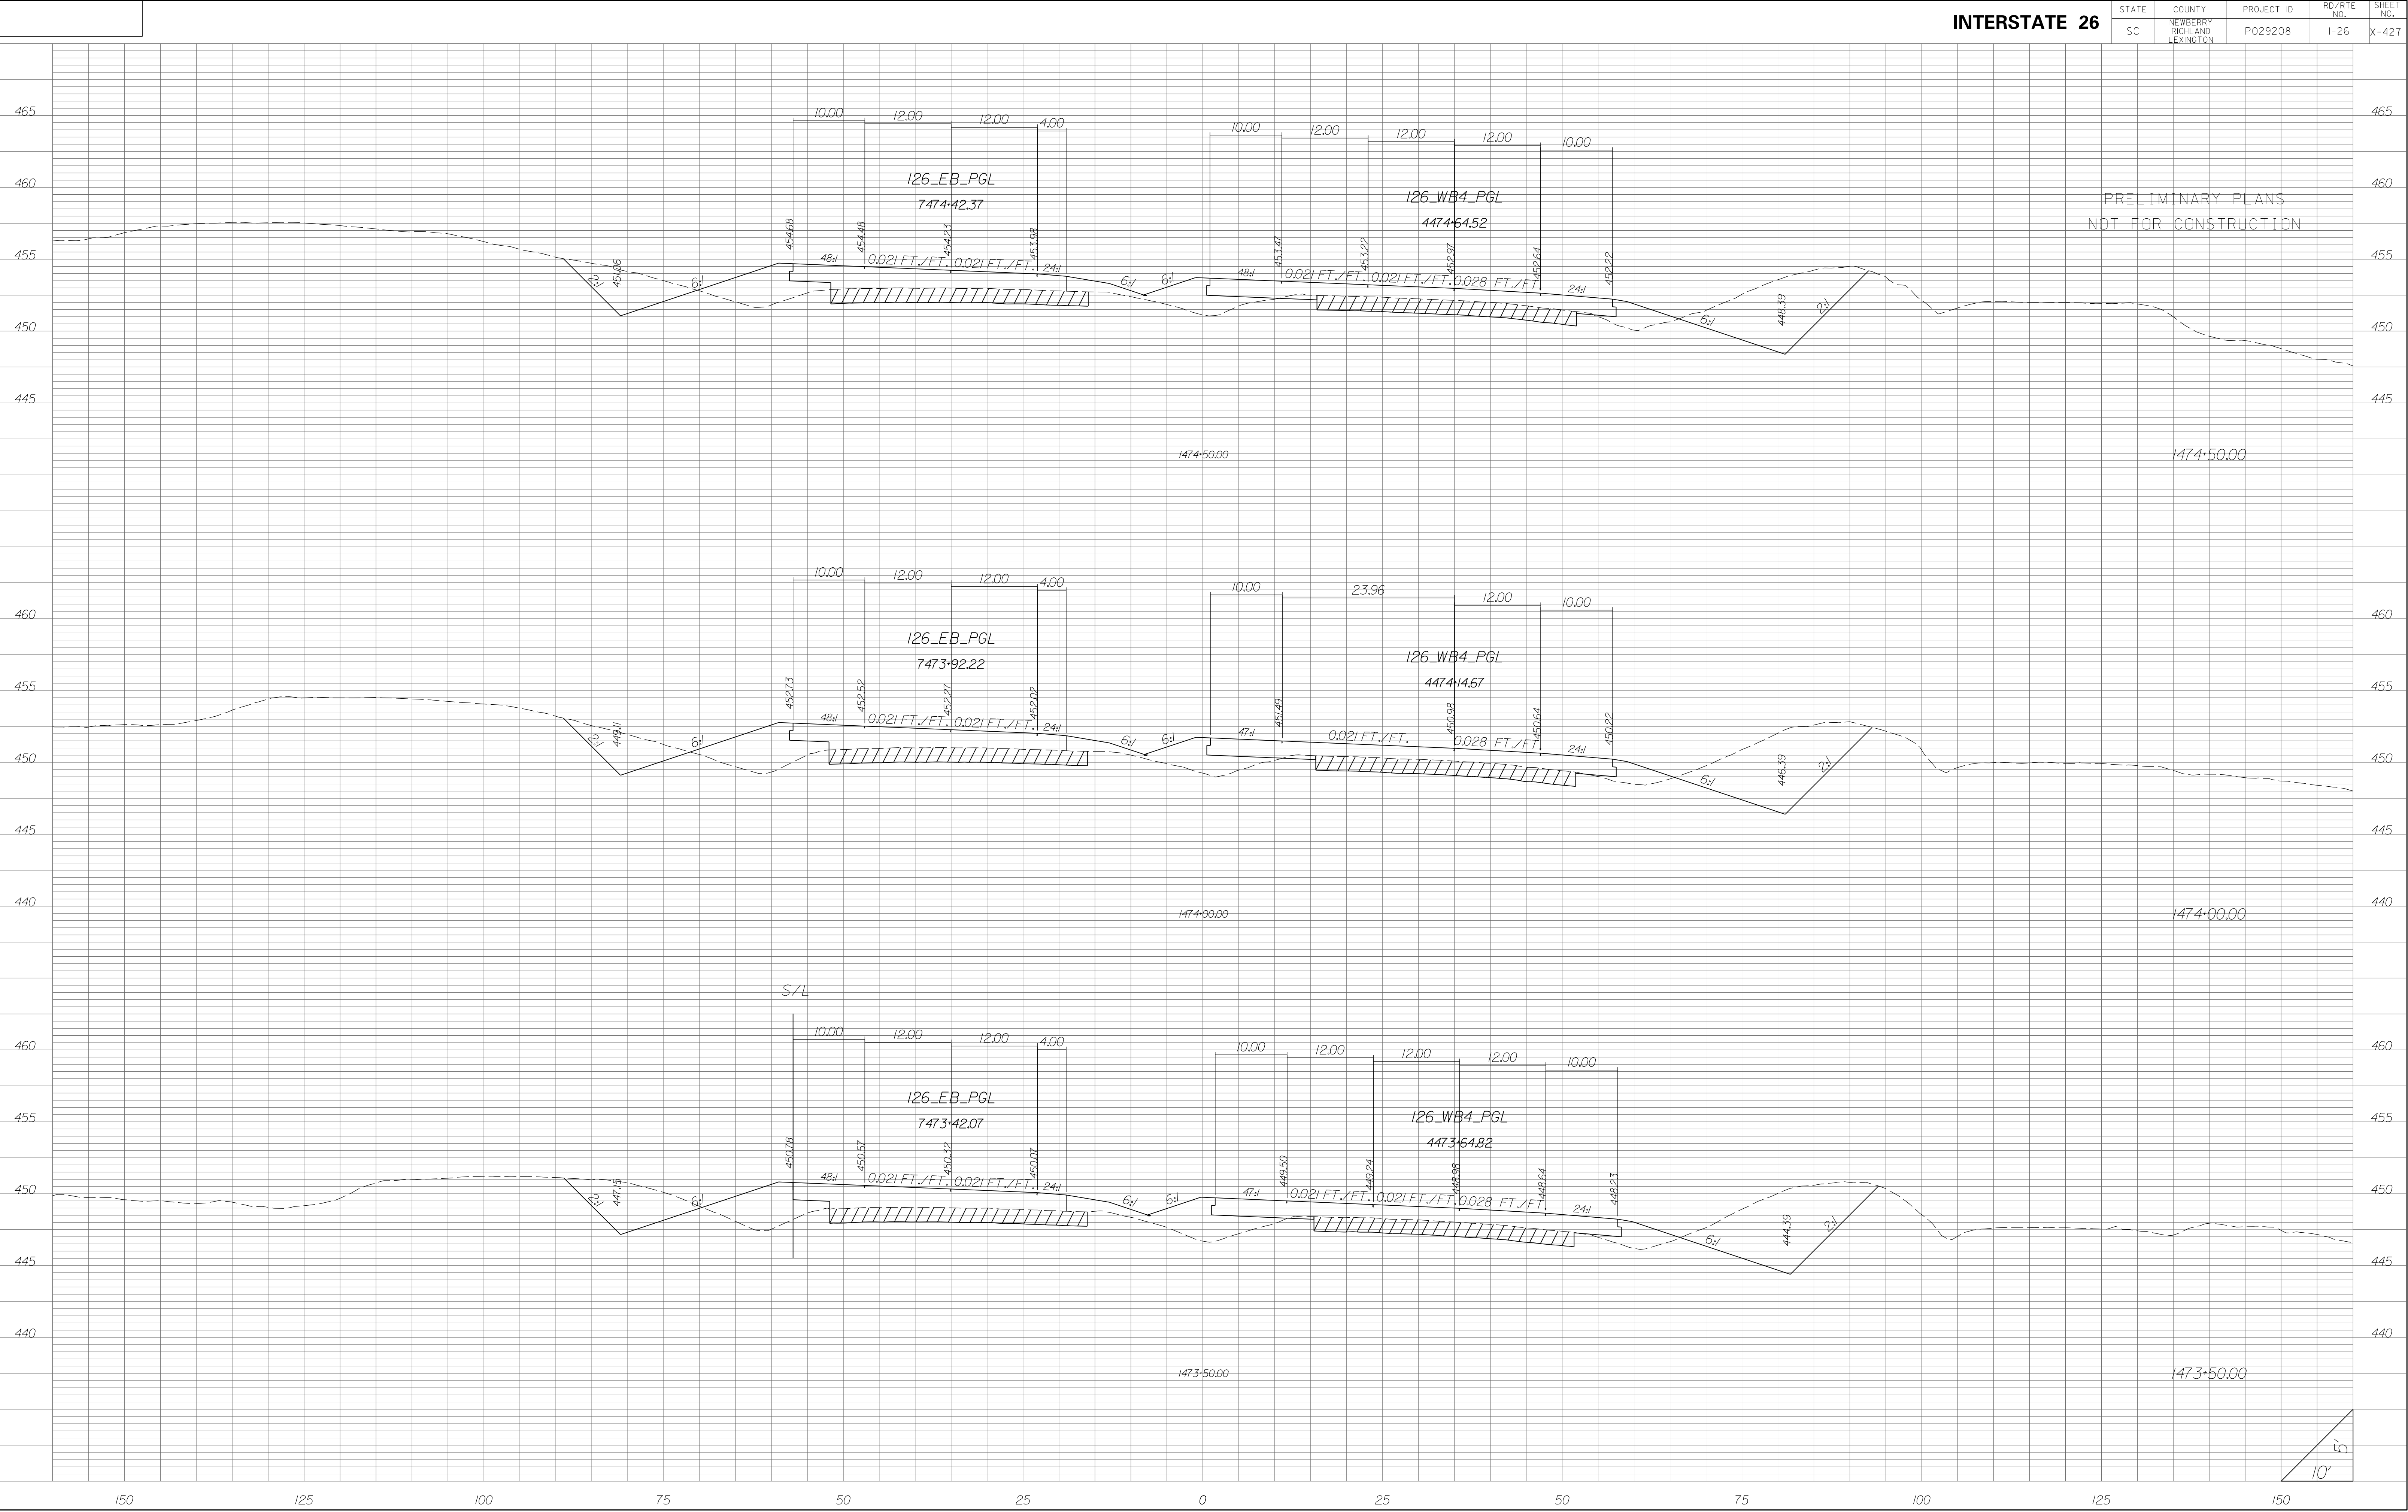

STATE	COUNTY	PROJECT ID	RD/RTE NO.	SHEET NO.
SC	NEWBERRY RICHLAND LEXINGTON	P029208	1-26	X-428

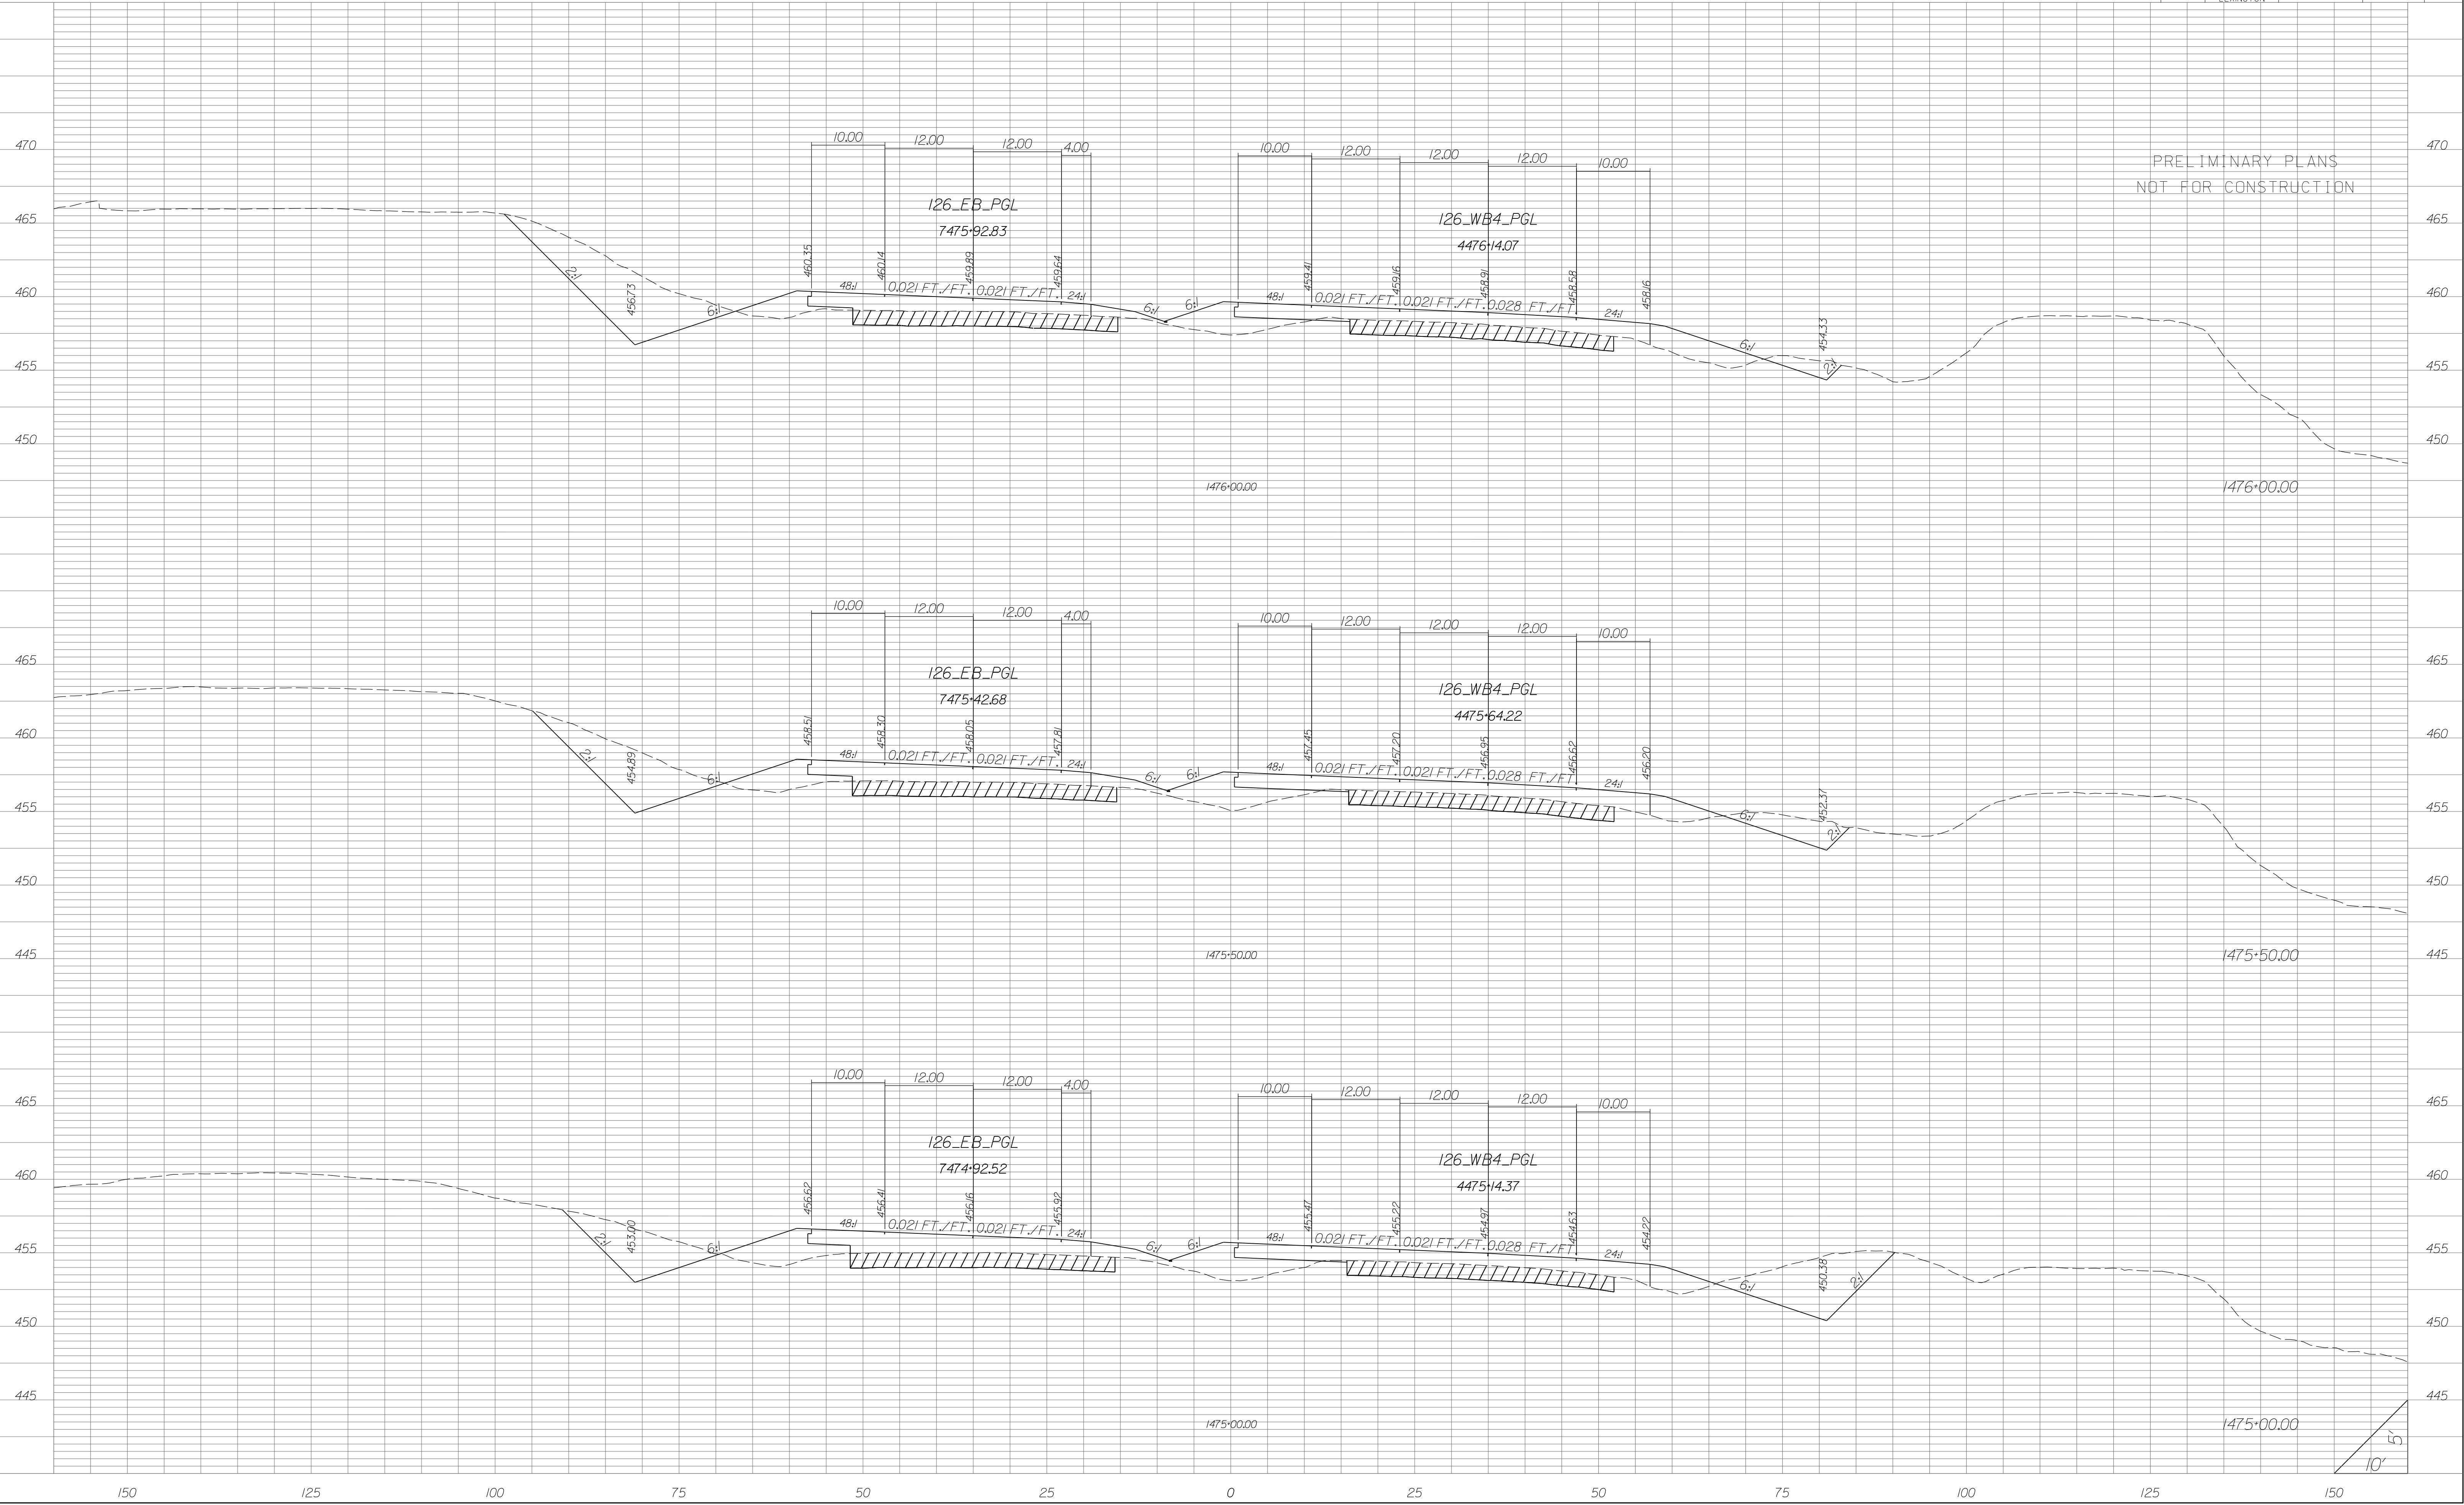

STATE	COUNTY	PROJECT ID	RD/RTE NO.	SHEET NO.
SC	NEWBERRY RICHLAND LEXINGTON	P029208	1-26	X-429

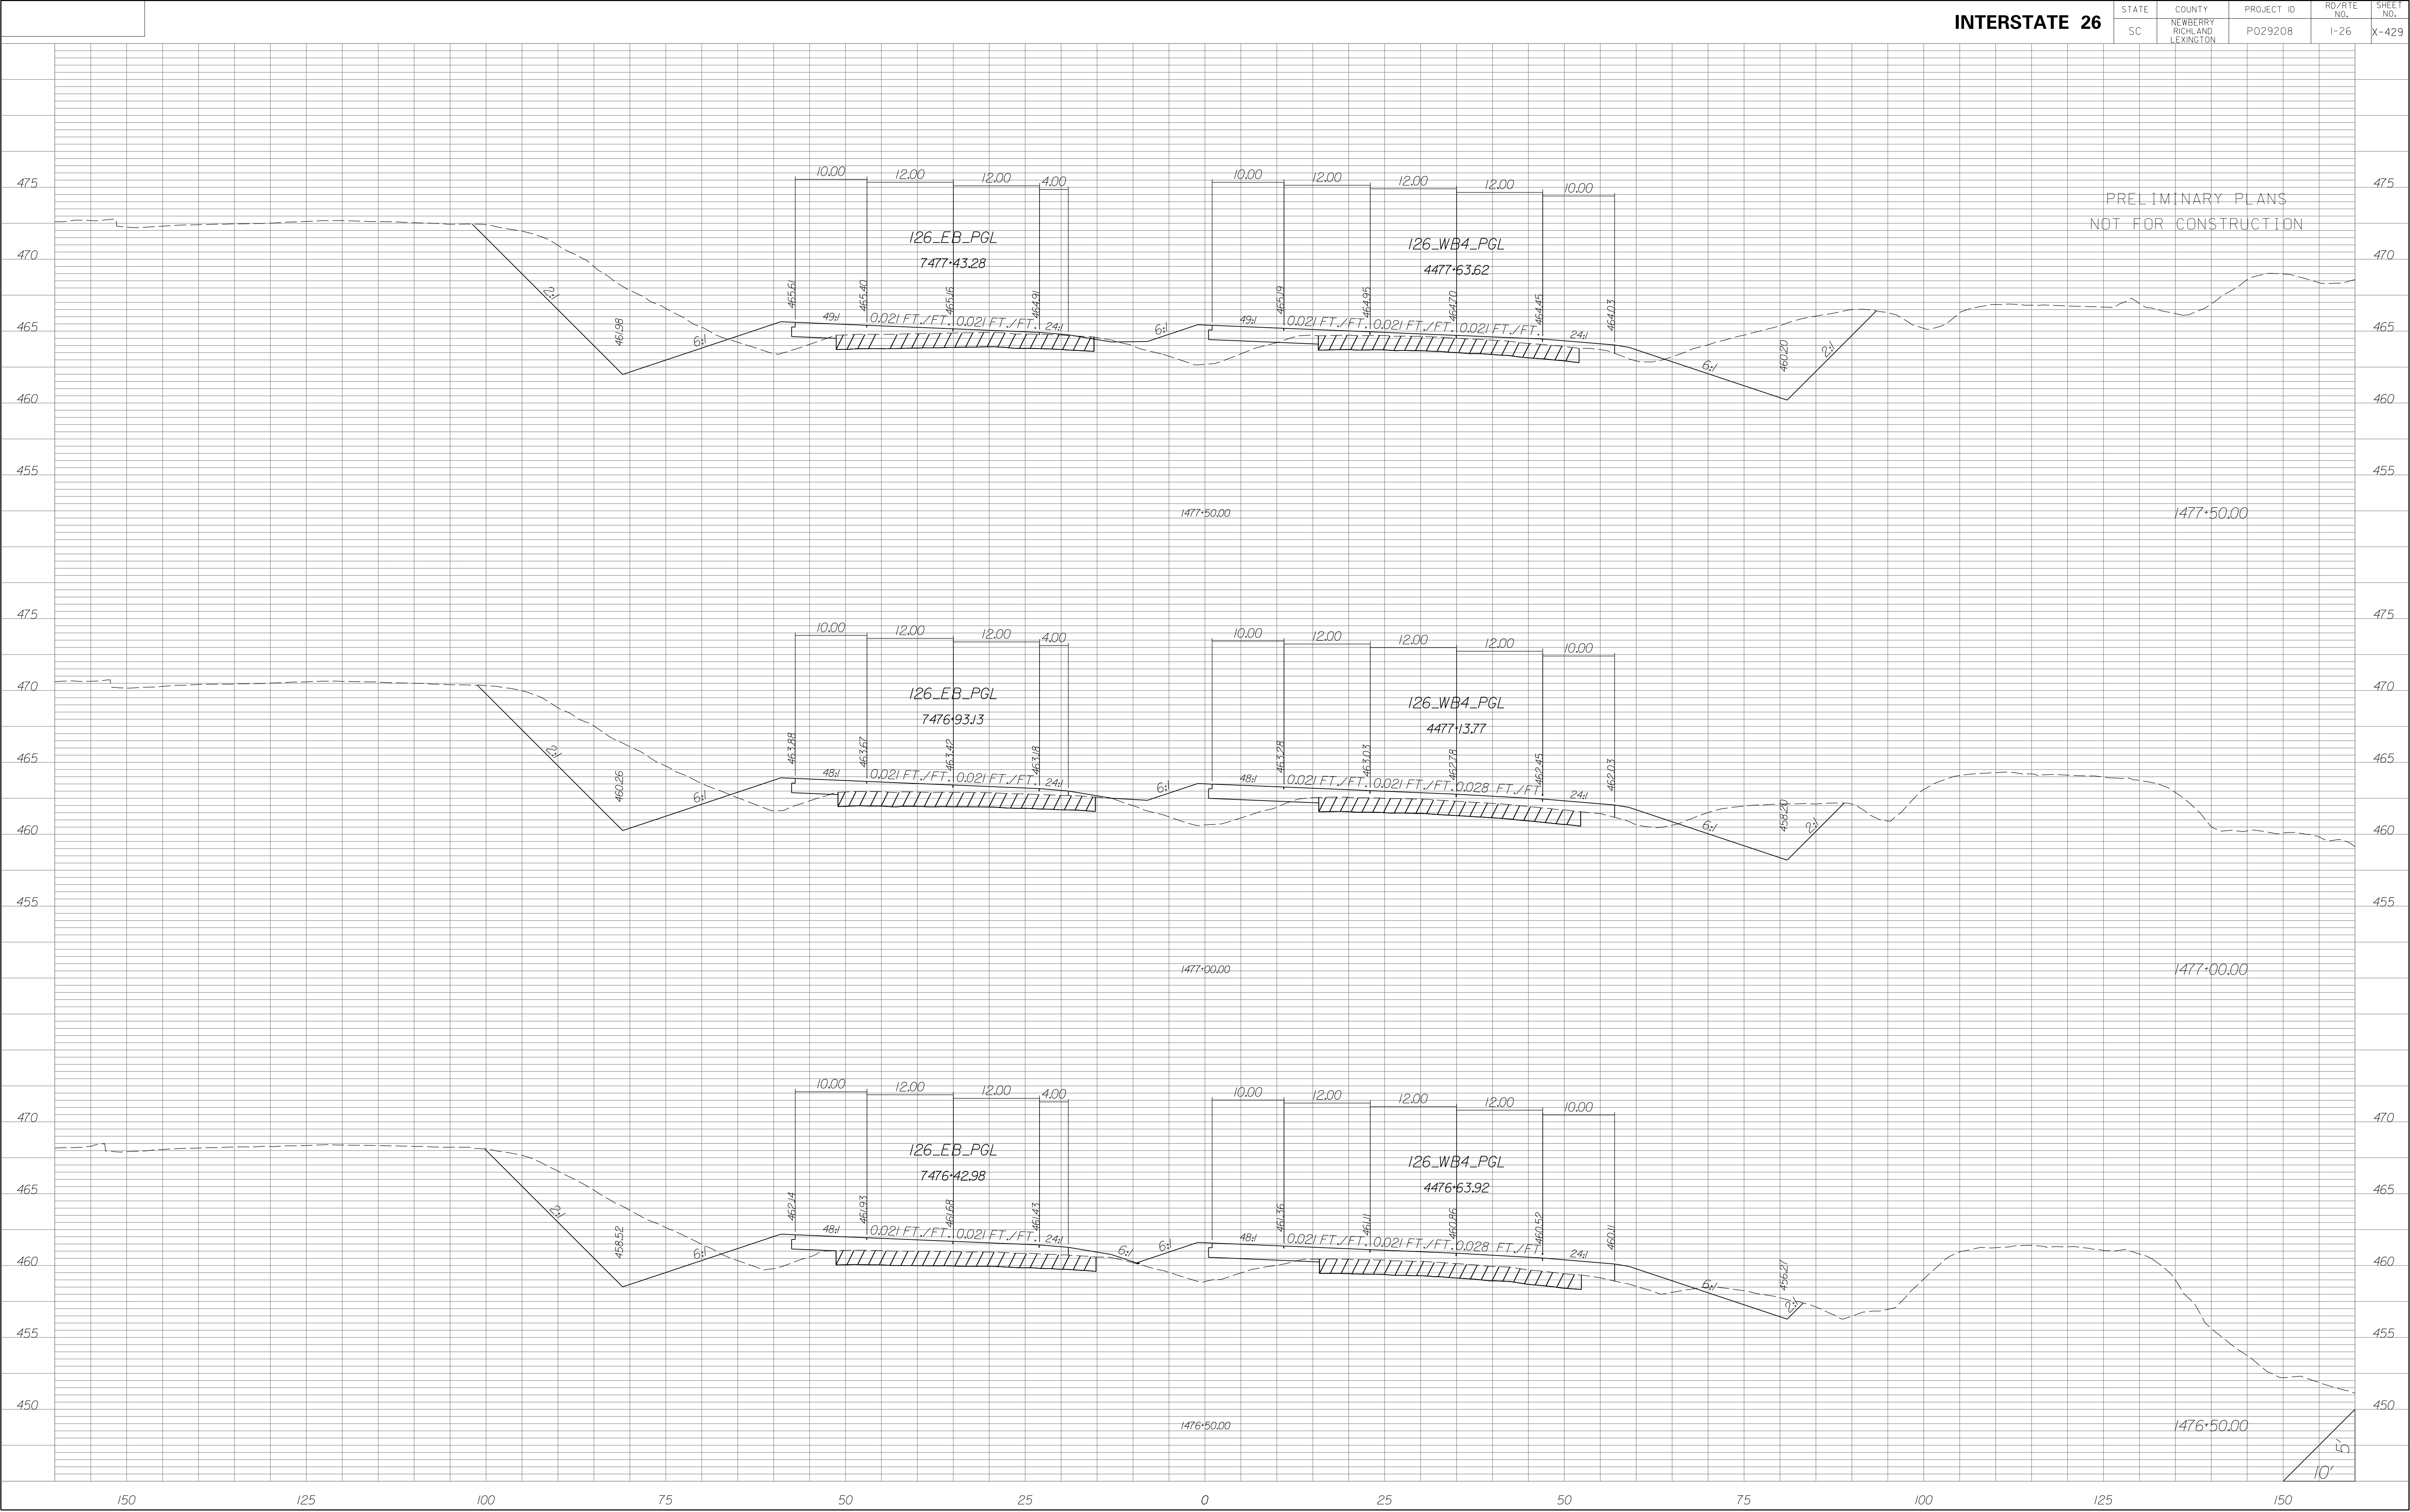

STATE	COUNTY	PROJECT ID	RD/RTE NO.	SHEET NO.
SC	NEWBERRY RICHLAND LEXINGTON	P029208	I-26	X-430

PRELIMINARY PLANS
NOT FOR CONSTRUCTION

