


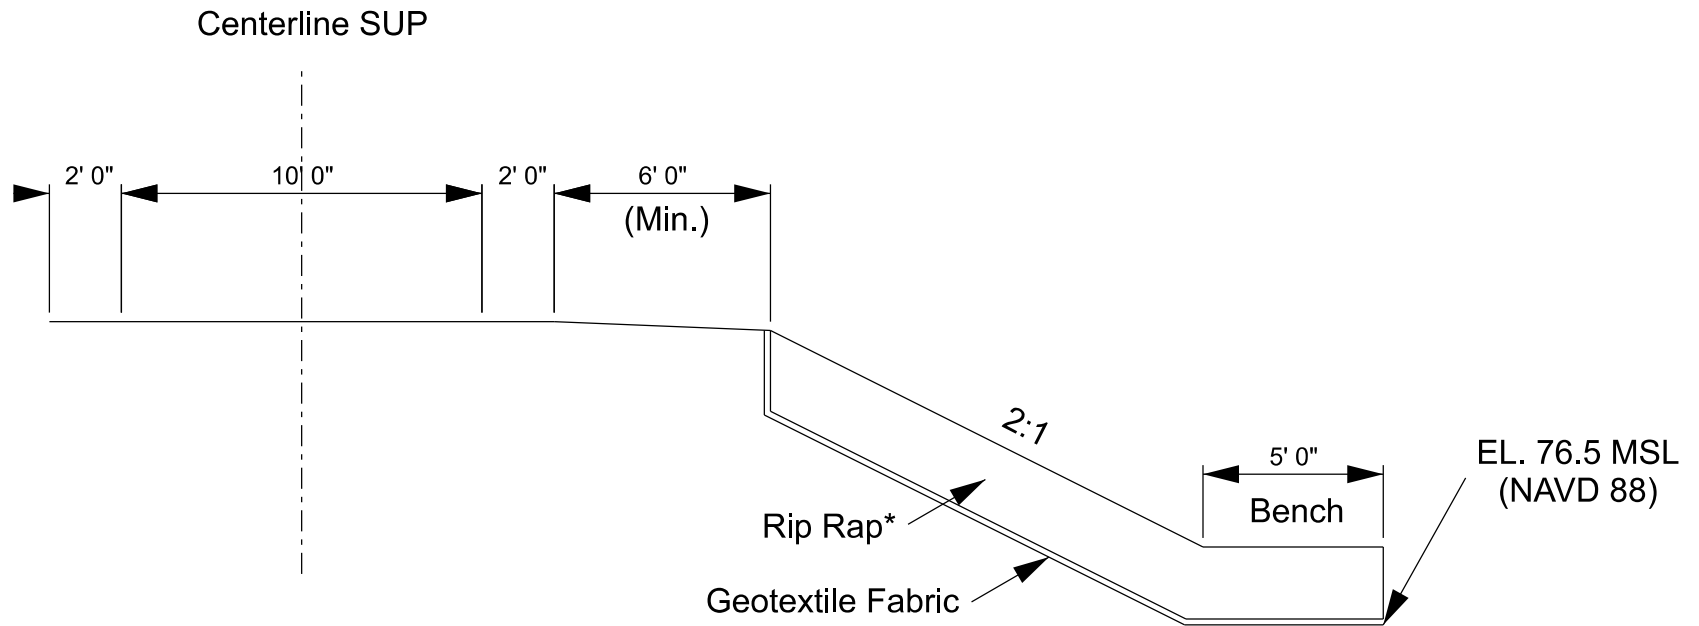

*Rip Rap shall be the same class and minimum thickness required for Abutment Scour Protection

Causeway Embankment Armoring Detail