
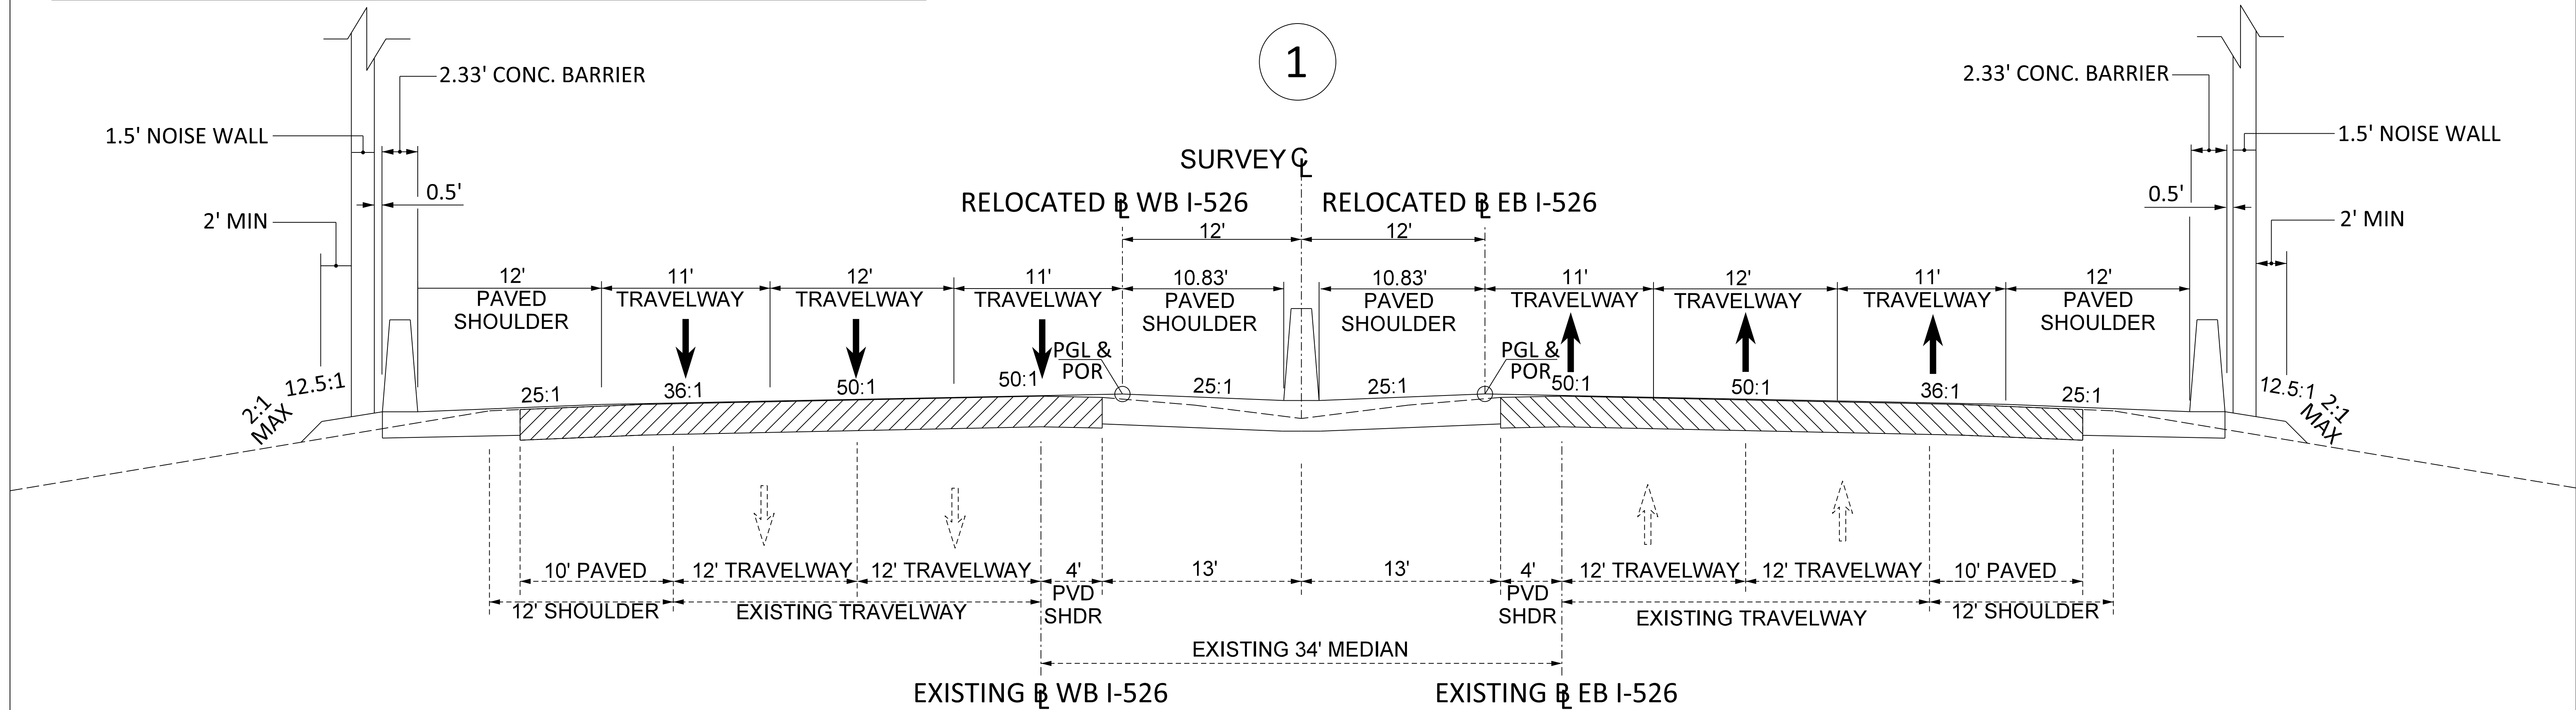


FED. RD. DIST. NO.	STATE	COUNTY	PROJECT ID	ROUTE NO.	SHEET NO.
3	S.C.	CHARLESTON	P041314	I-526	1

TYPICAL SECTION OF IMPROVEMENT
SOUTH CAROLINA DEPARTMENT OF TRANSPORTATION
COLUMBIA, S.C.

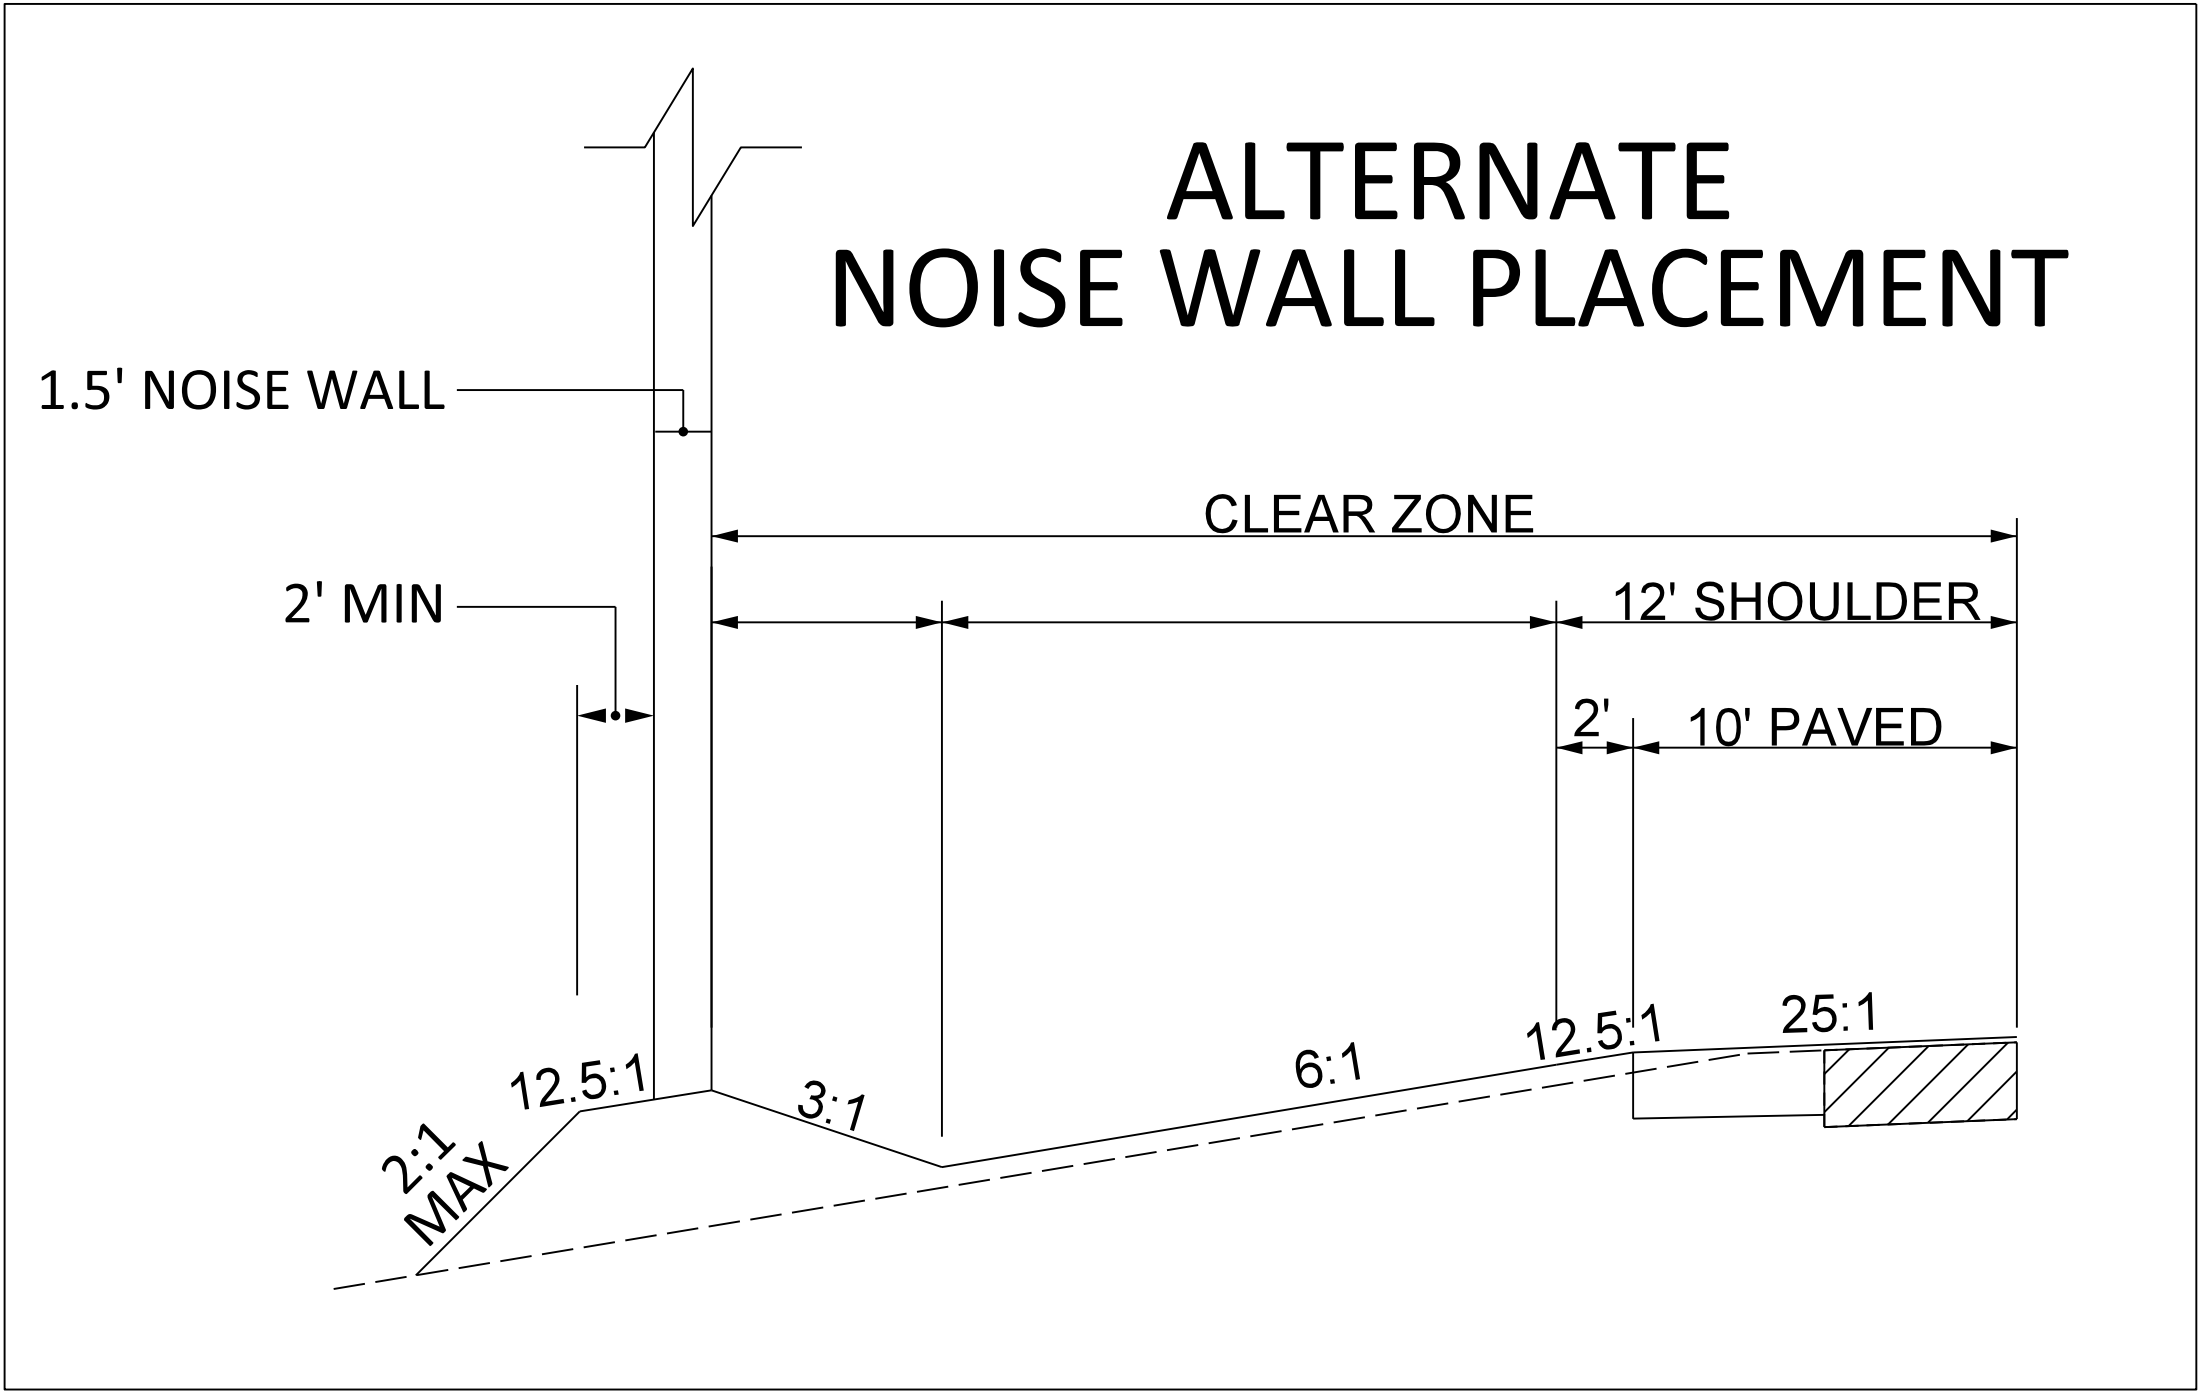

USE THIS SECTION FOR I-526
STATIONING REFERENCED FROM SURVEY CL I-526 MAIN


APPROXIMATE STATION 1347+25 TO STA. 1362+65



SOUTH CAROLINA DEPARTMENT OF TRANSPORTATION COLUMBIA, S.C.
TYPICAL SECTION
SCALE 1"V = NTS SCALE 1"H = NTS

FED. RD. NO.	STATE	COUNTY	PROJECT ID	ROUTE NO.	SHEET NO.
3	S.C.	CHARLESTON	P041314	I-526	2

TYPICAL SECTION OF IMPROVEMENT
SOUTH CAROLINA DEPARTMENT OF TRANSPORTATION
COLUMBIA, S.C.

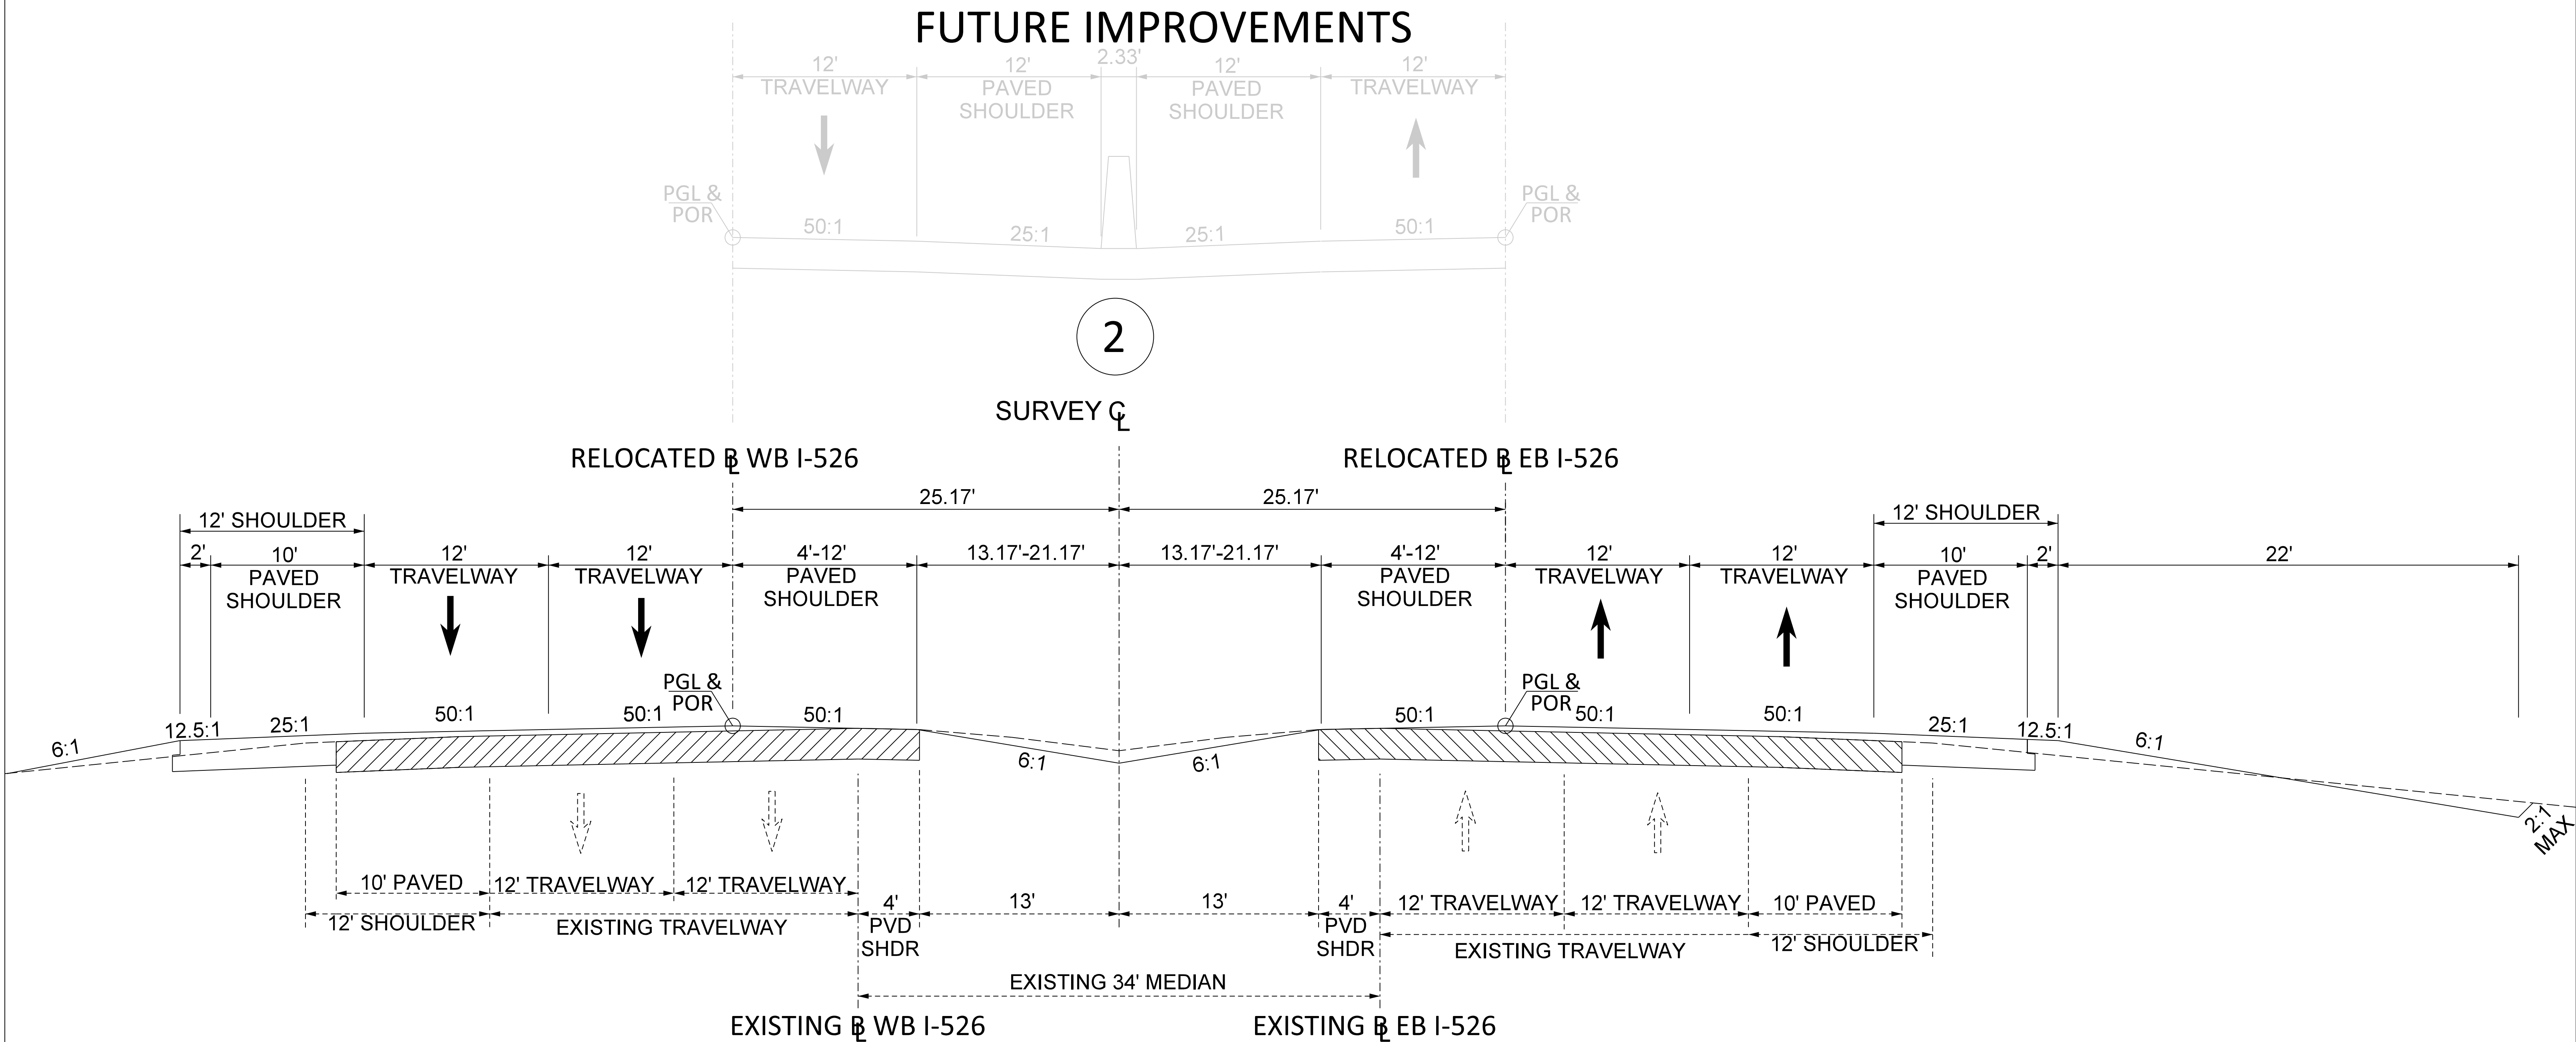

USE THIS SECTION FOR I-526
STATIONING REFERENCED FROM SURVEY CL I-526 MAIN
APPROXIMATE STA. 1371+25 TO STA. 1420+60
TRANSITION MEDIAN APPROXIMATE STA. 1362+65 TO STA. 1371+25




SOUTH CAROLINA DEPARTMENT OF TRANSPORTATION COLUMBIA, S.C.
TYPICAL SECTION
SCALE 1"V = NTS SCALE 1"H = NTS

FED. RD. DIST. NO.	STATE	COUNTY	PROJECT ID	ROUTE NO.	SHEET NO.
3	S.C.	CHARLESTON	P041314	I-526	3

TYPICAL SECTION OF IMPROVEMENT
SOUTH CAROLINA DEPARTMENT OF TRANSPORTATION
COLUMBIA, S.C.

FUTURE IMPROVEMENTS

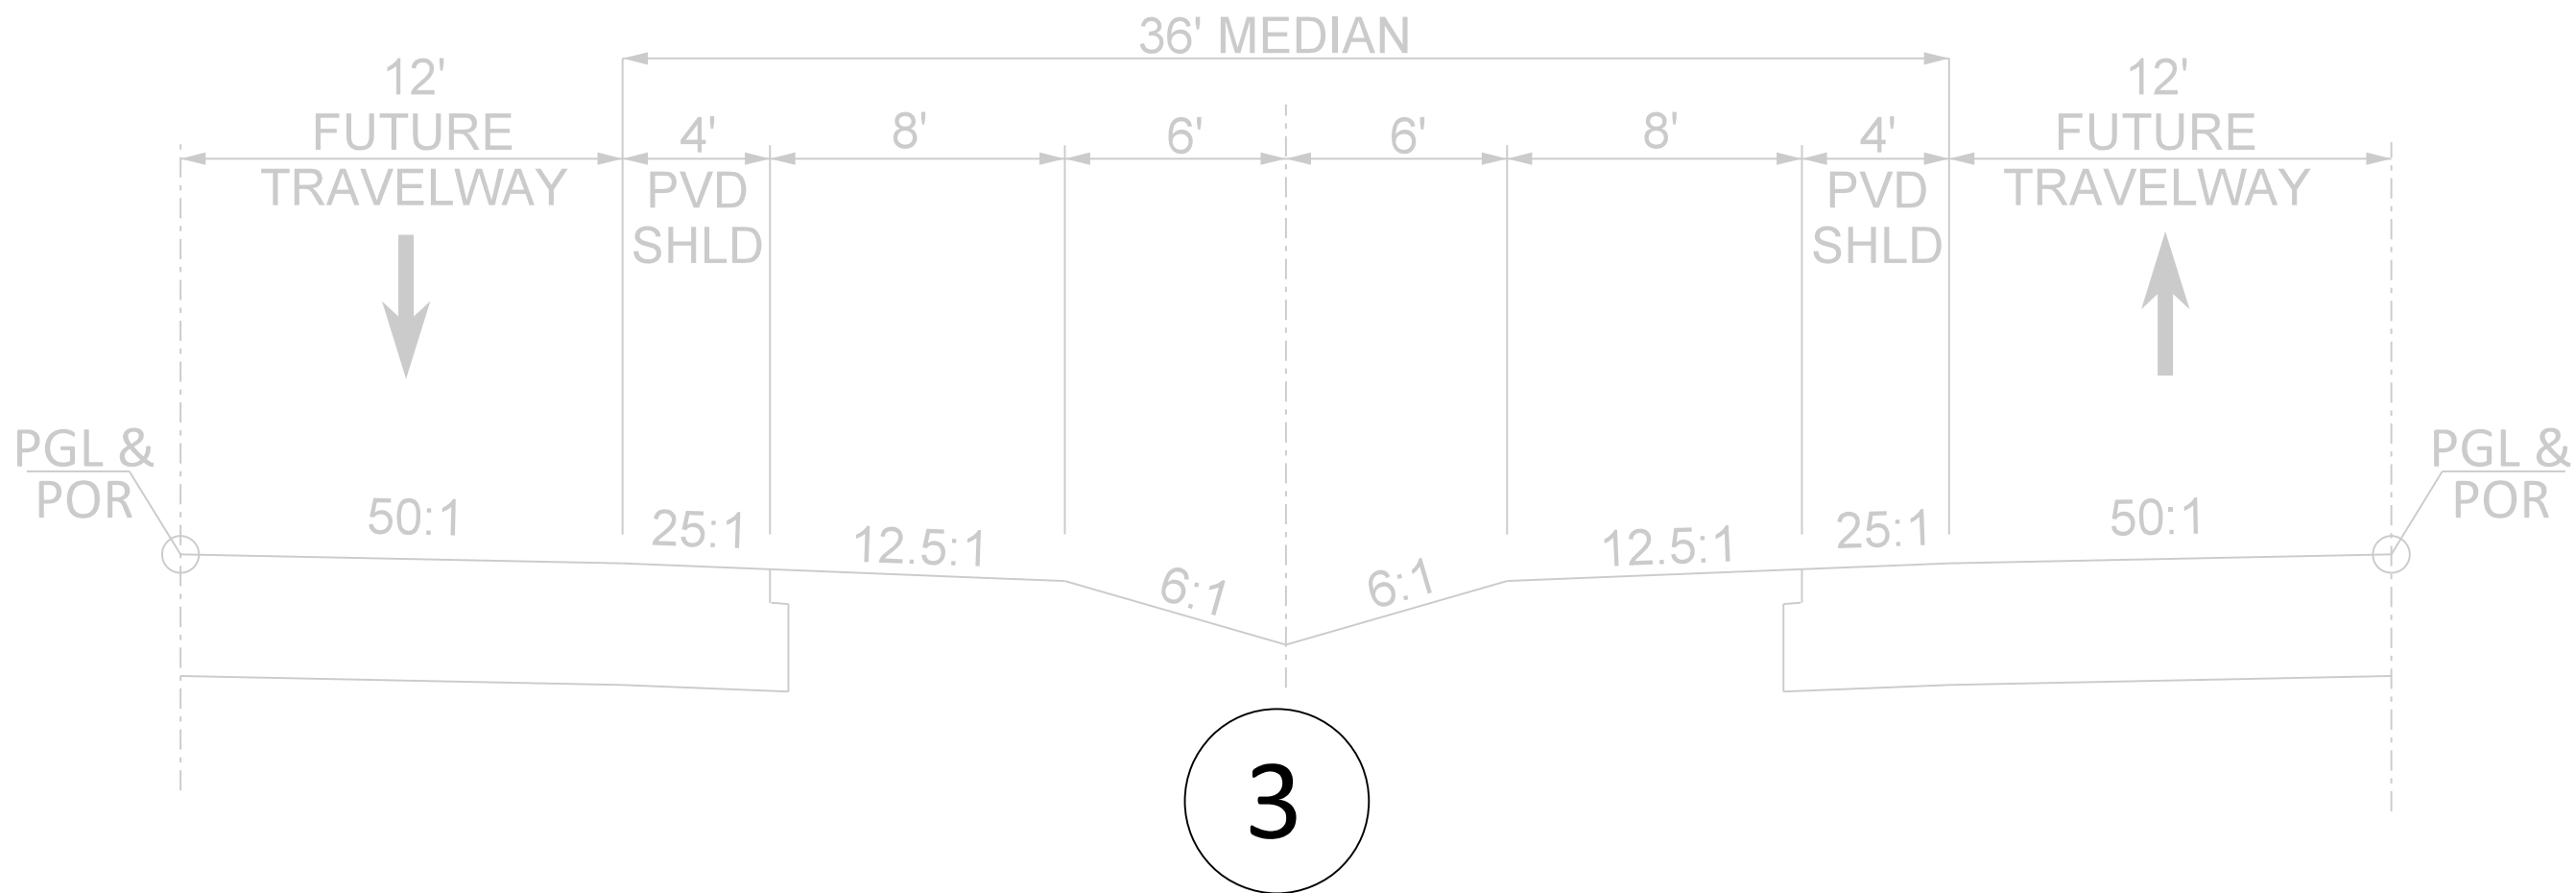


3


SURVEY C

EXISTING B WB I-526

EXISTING B EB I-526

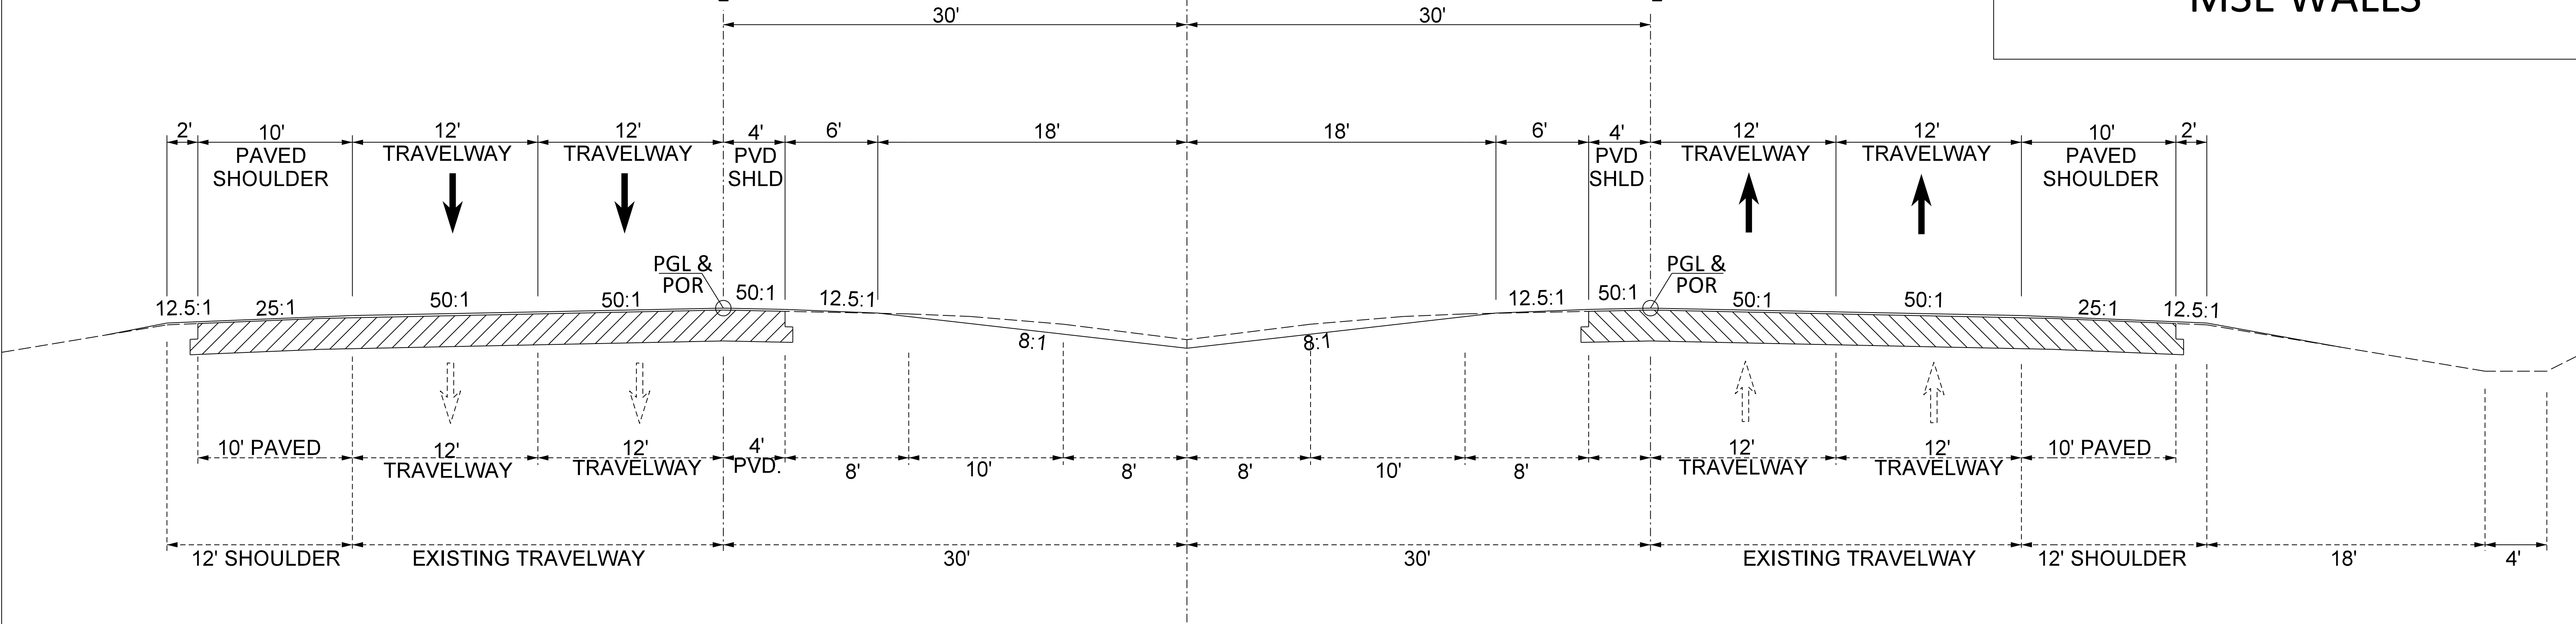


USE THIS SECTION FOR I-526
STATIONING REFERENCED FROM SURVEY C I-526 MAIN
APPROXIMATE STA. 1424+10 TO STA. 1460+33
TRANSITION MEDIAN APPROXIMATE STA 1420+60 TO 1424+10

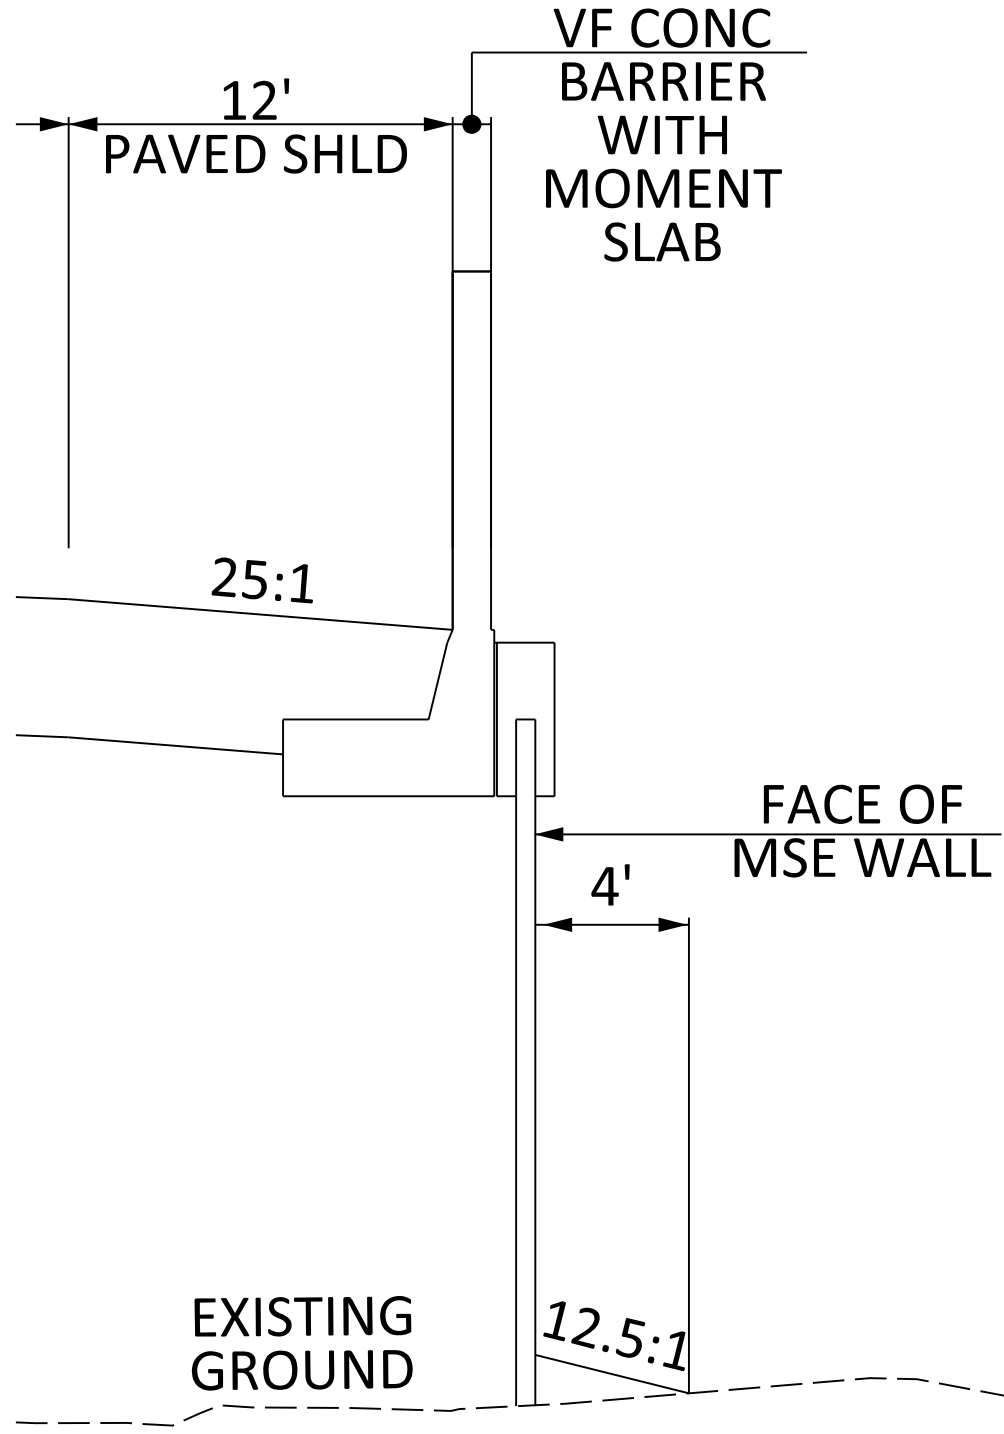

USE THIS DETAIL FOR
MSE WALLS

FED. RD. DIST. NO.	STATE	COUNTY	PROJECT ID	ROUTE NO.	SHEET NO.
3	S.C.	CHARLESTON	P041314	I-526	4


TYPICAL SECTION OF IMPROVEMENT
SOUTH CAROLINA DEPARTMENT OF TRANSPORTATION
COLUMBIA, S.C.

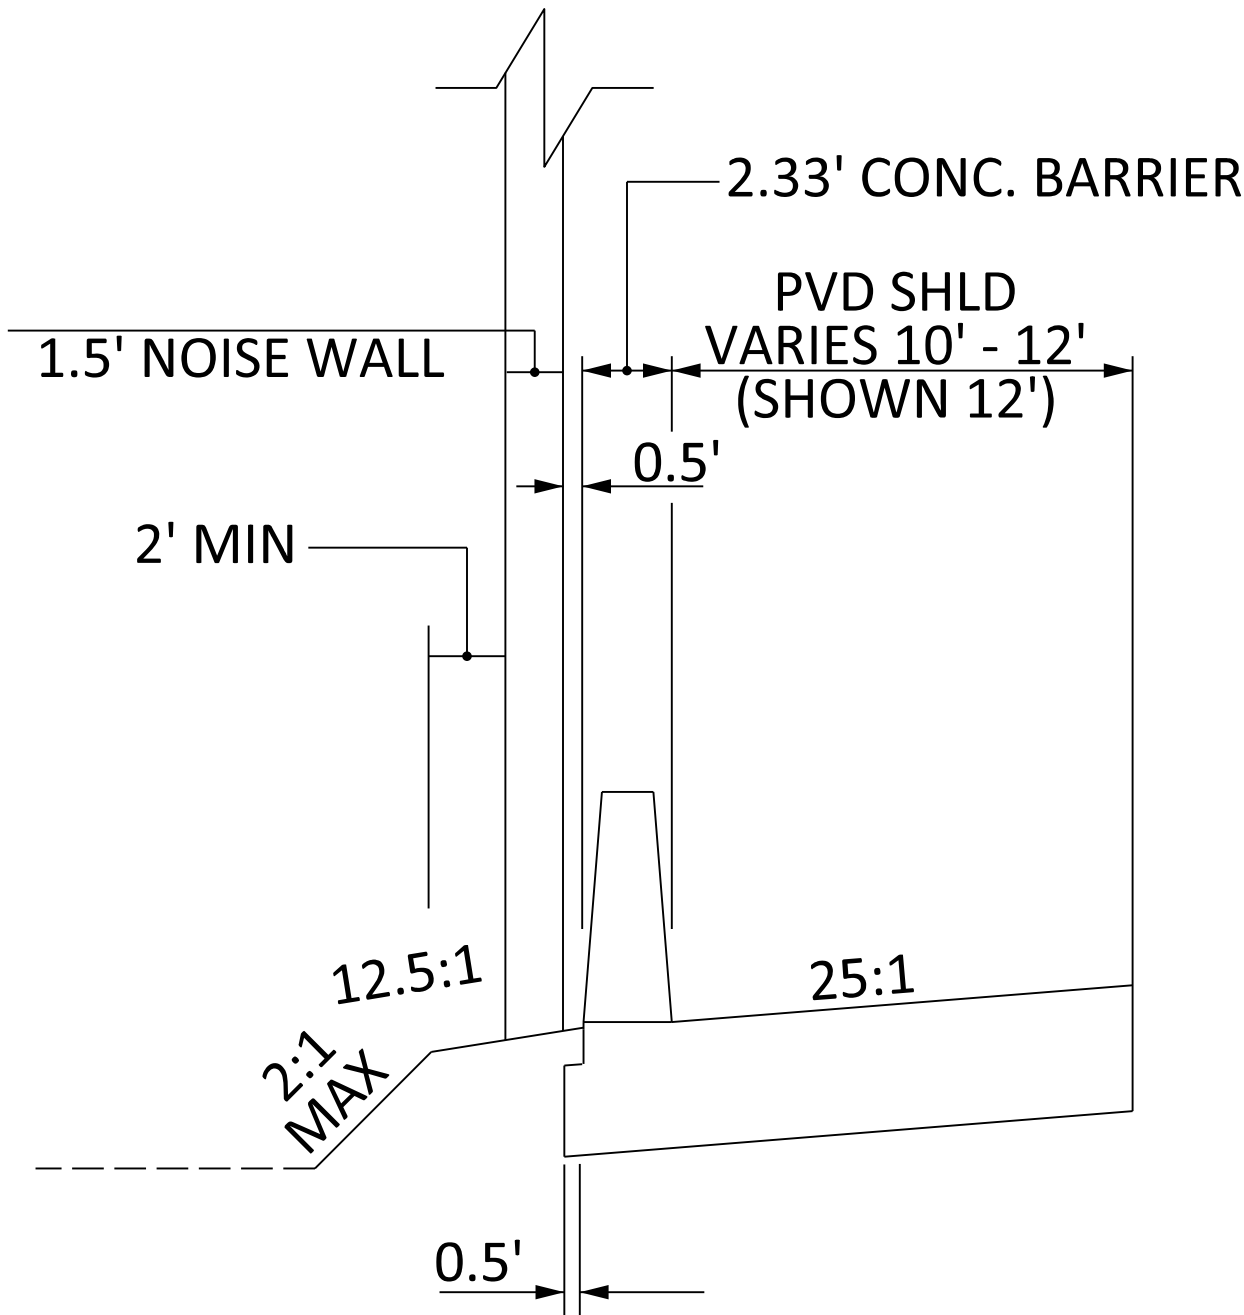

USE THIS DETAIL FOR
NOISE WALL
ADJACENT TO SHOULDER

4

LINE A

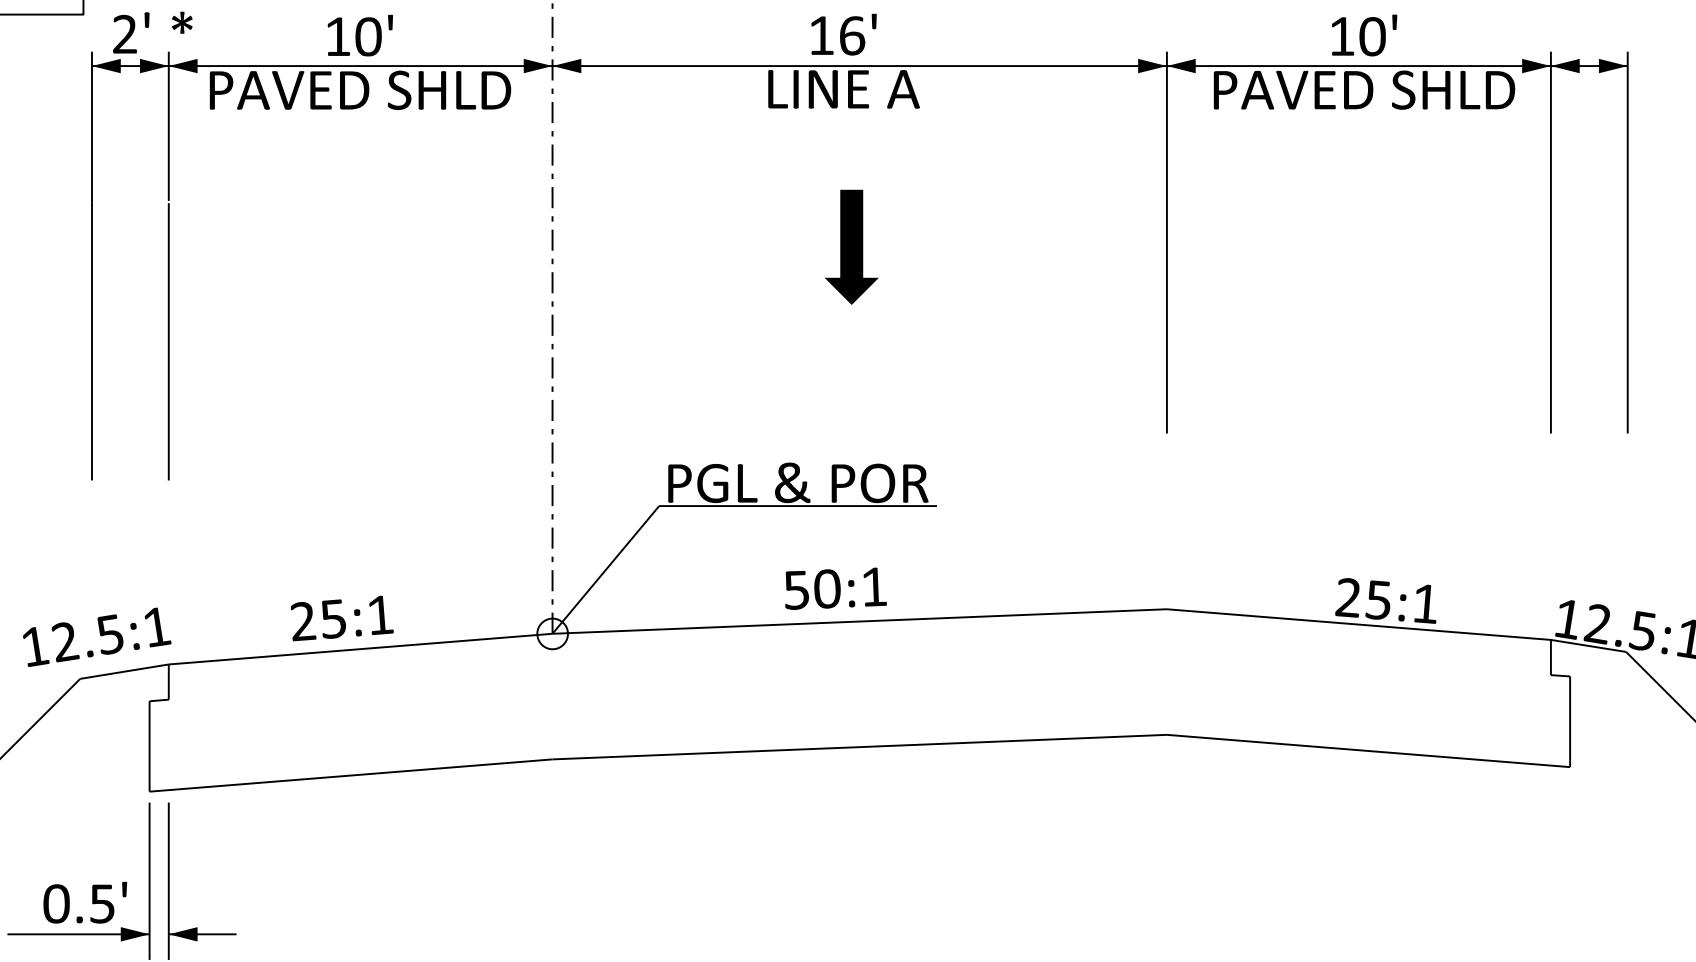


LINE A

* GUARDRAIL NOT SHOWN
EXTEND SHOULDER AND PROVIDE GUARDRAIL WHERE
REQUIRED

5

LINE B

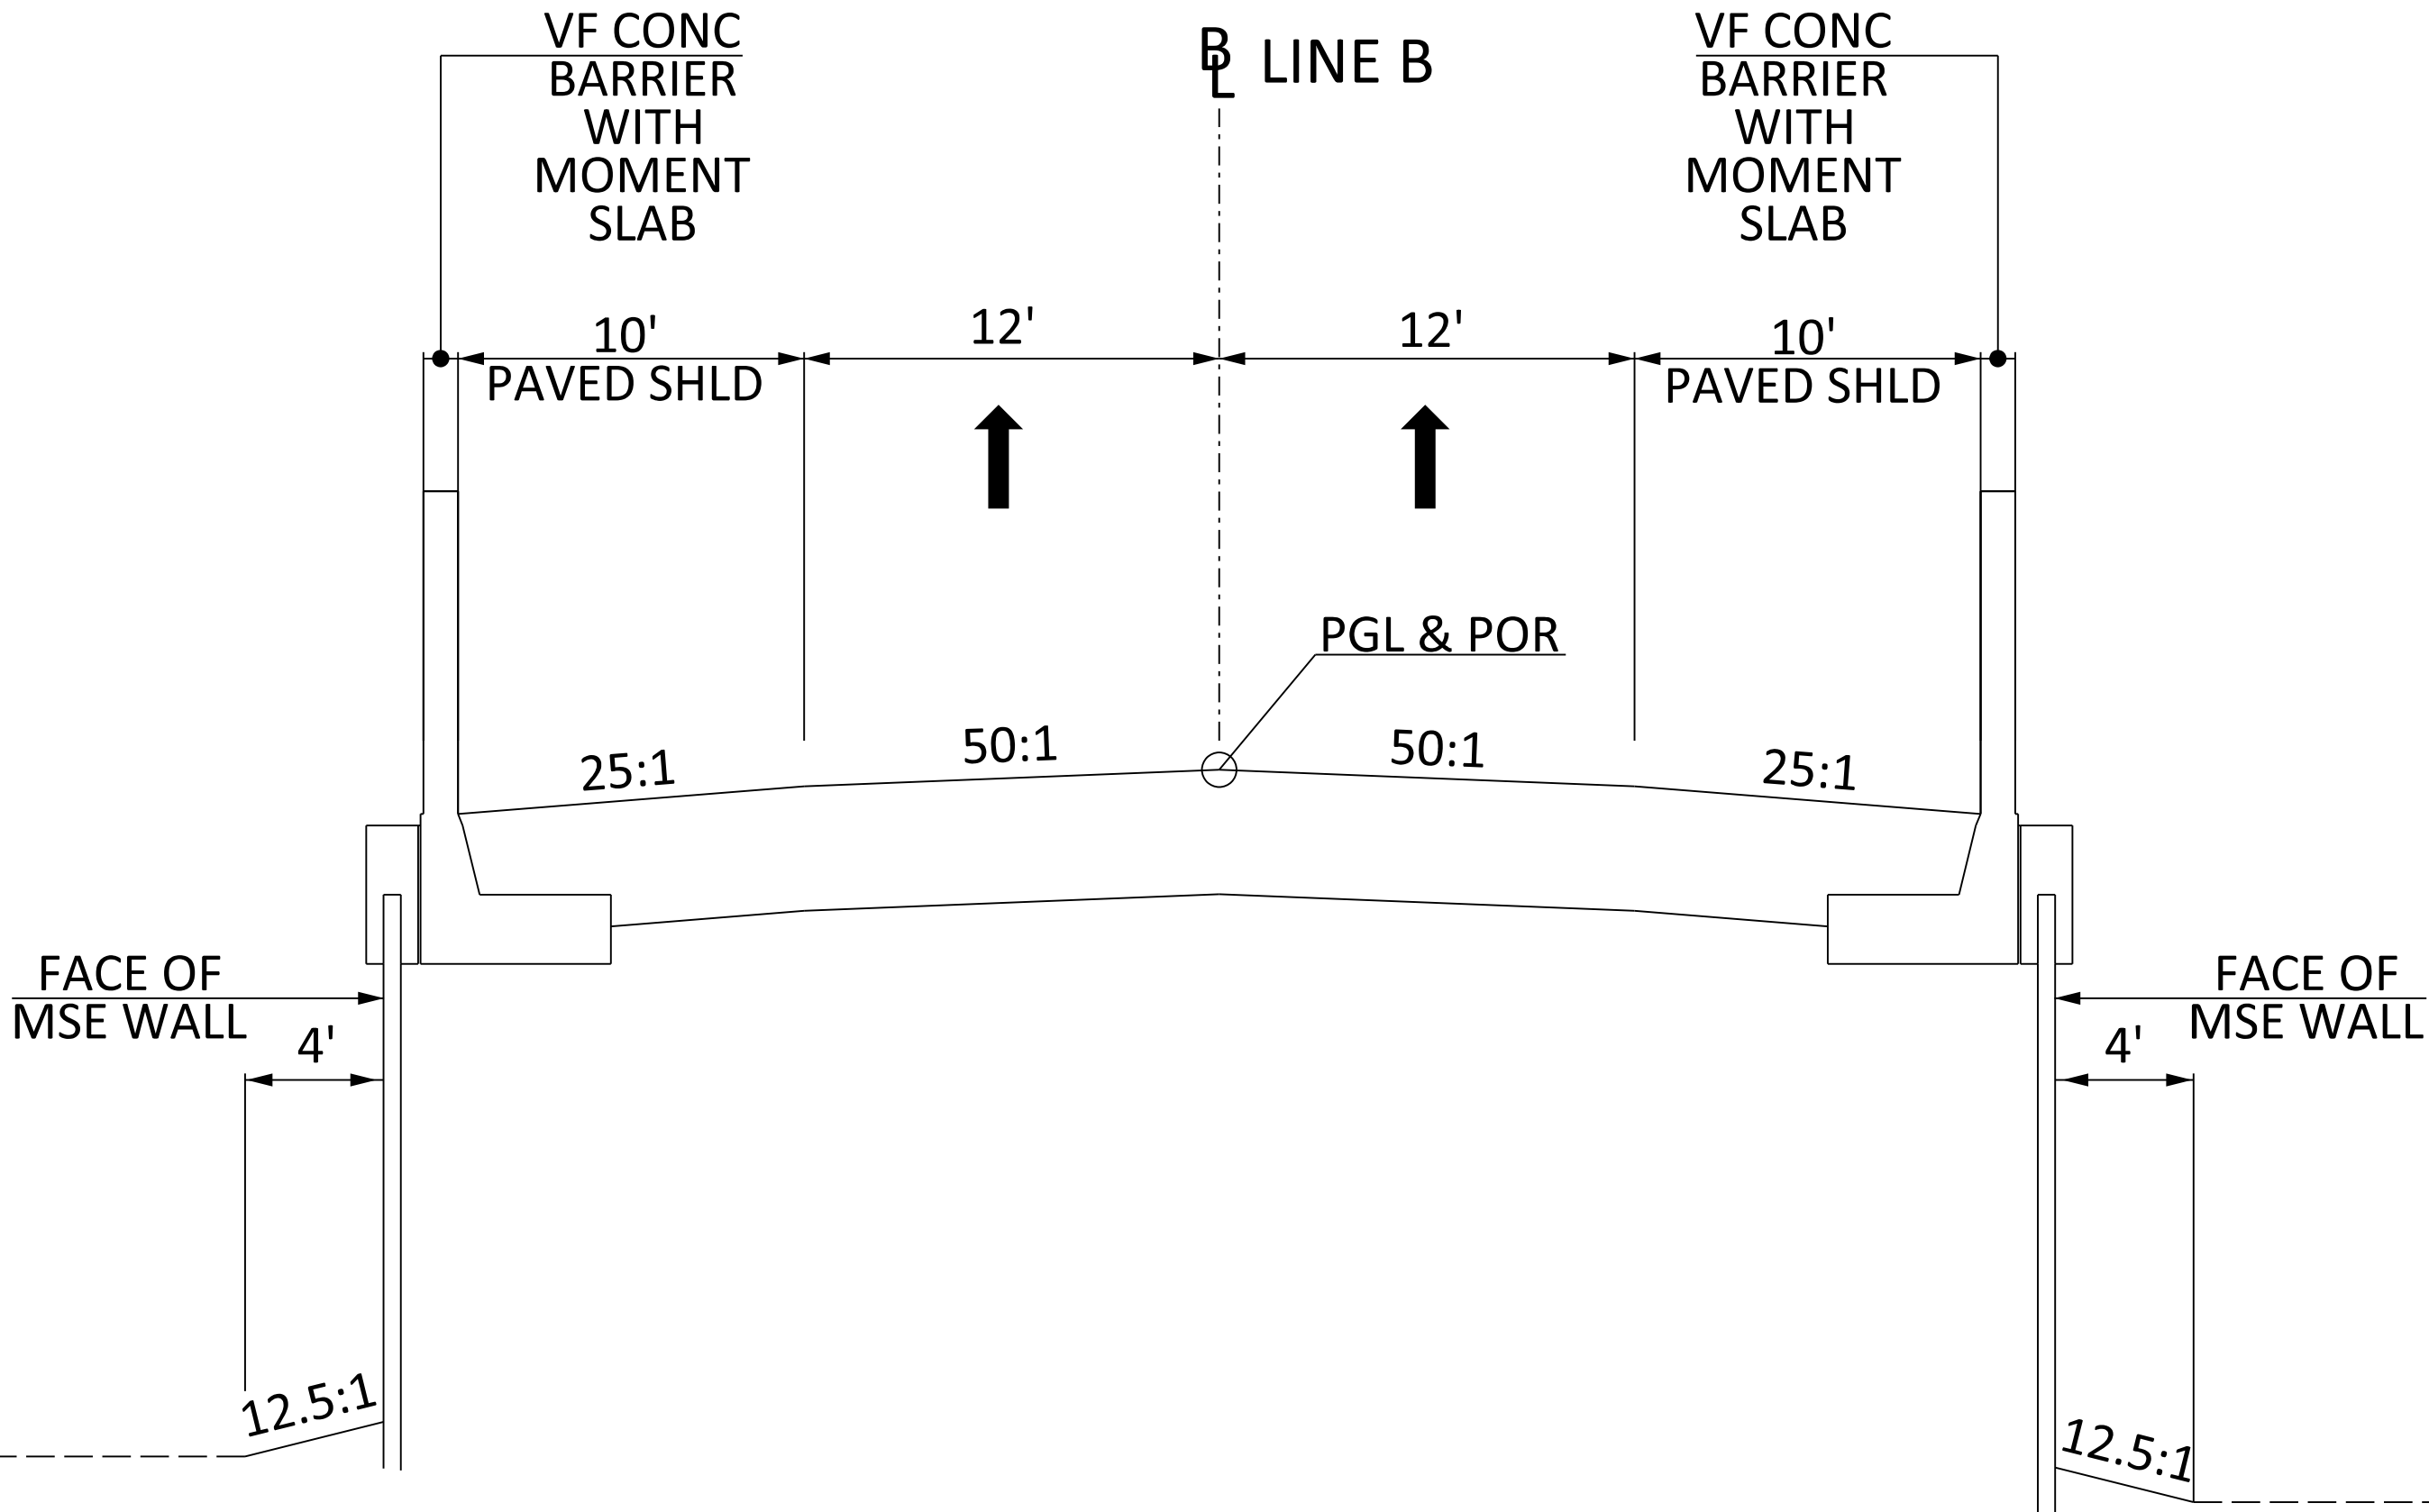

LINE B




SOUTH CAROLINA
DEPARTMENT OF TRANSPORTATION
COLUMBIA, S.C.

TYPICAL SECTION

SCALE 1"V = NTS SCALE 1"H = NTS

FED. RD. NO.	STATE	COUNTY	PROJECT ID	ROUTE NO.	SHEET NO.
3	S.C.	CHARLESTON	P041314	I-526	5

TYPICAL SECTION OF IMPROVEMENT
SOUTH CAROLINA DEPARTMENT OF TRANSPORTATION
COLUMBIA, S.C.

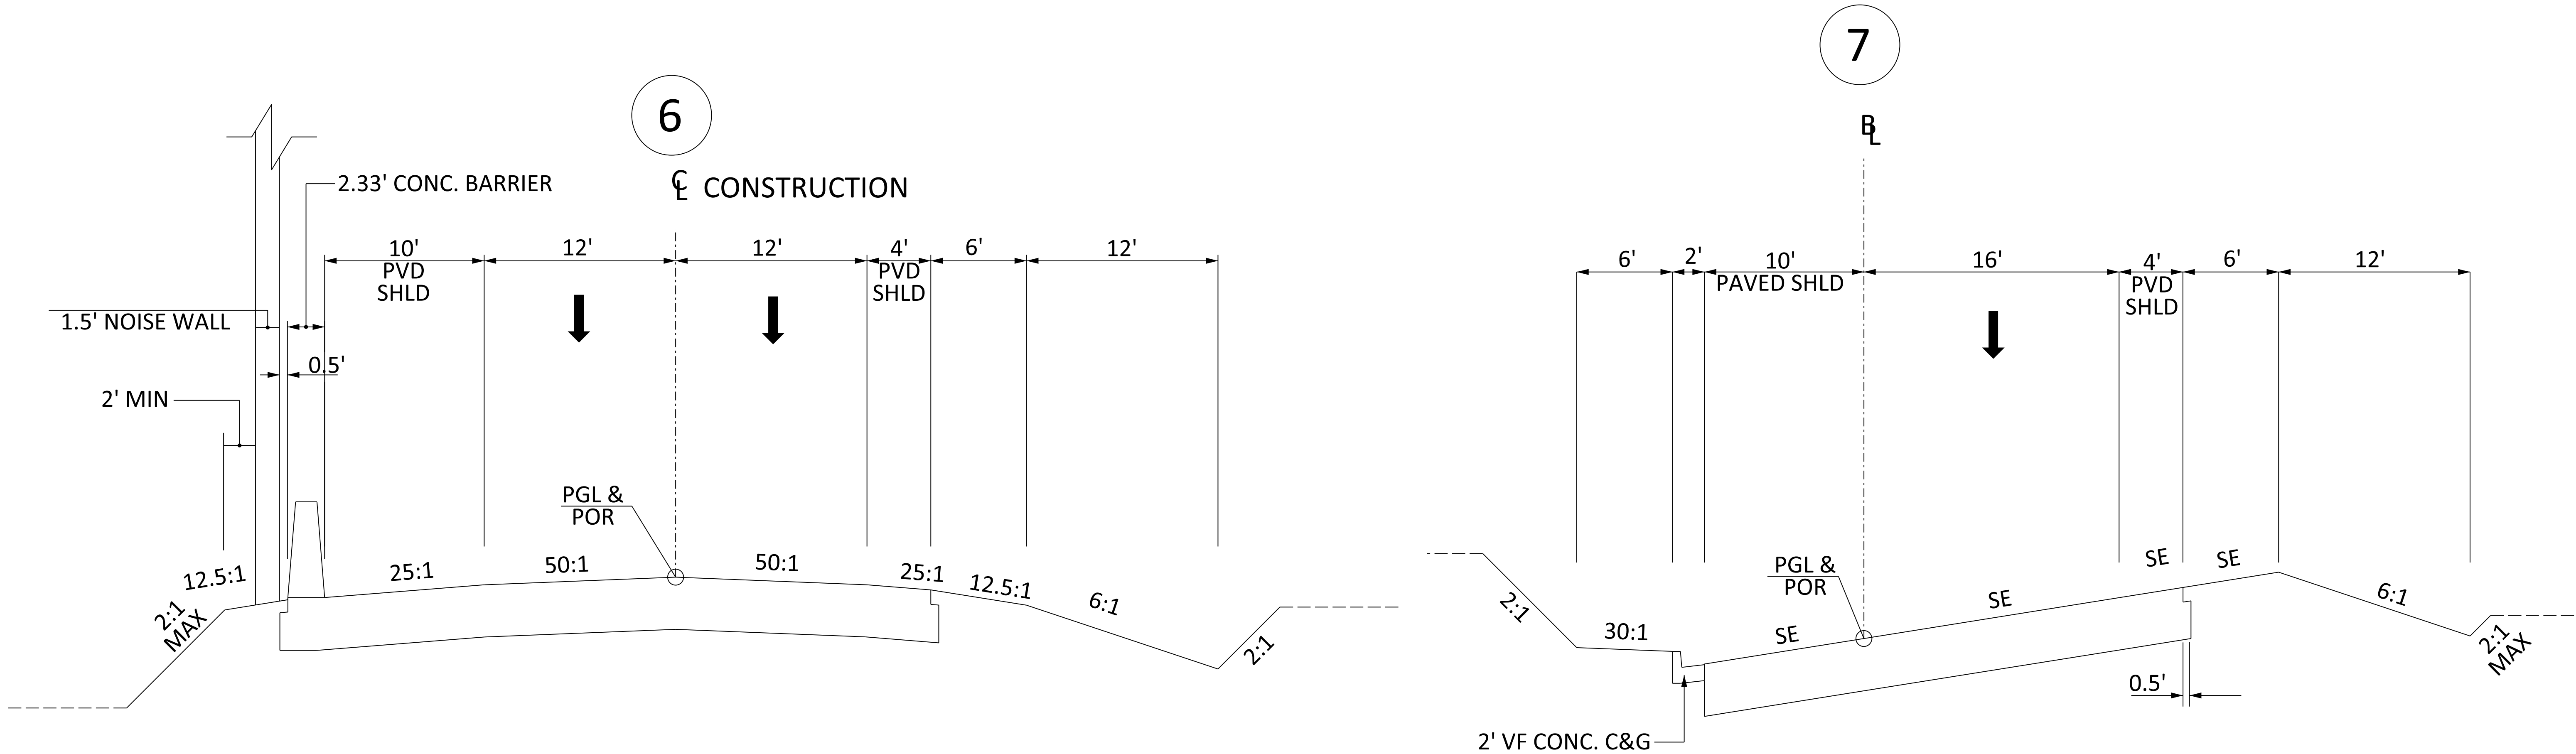


RELOC LINE 1 & RELOC LINE 2


RELOC LINE 4 & RELOC LINE 6
LOOP RAMPS

FED. RD. NO.	STATE	COUNTY	PROJECT ID	ROUTE NO.	SHEET NO.
3	S.C.	CHARLESTON	P041314	I-526	7

TYPICAL SECTION OF IMPROVEMENT
SOUTH CAROLINA DEPARTMENT OF TRANSPORTATION
COLUMBIA, S.C.

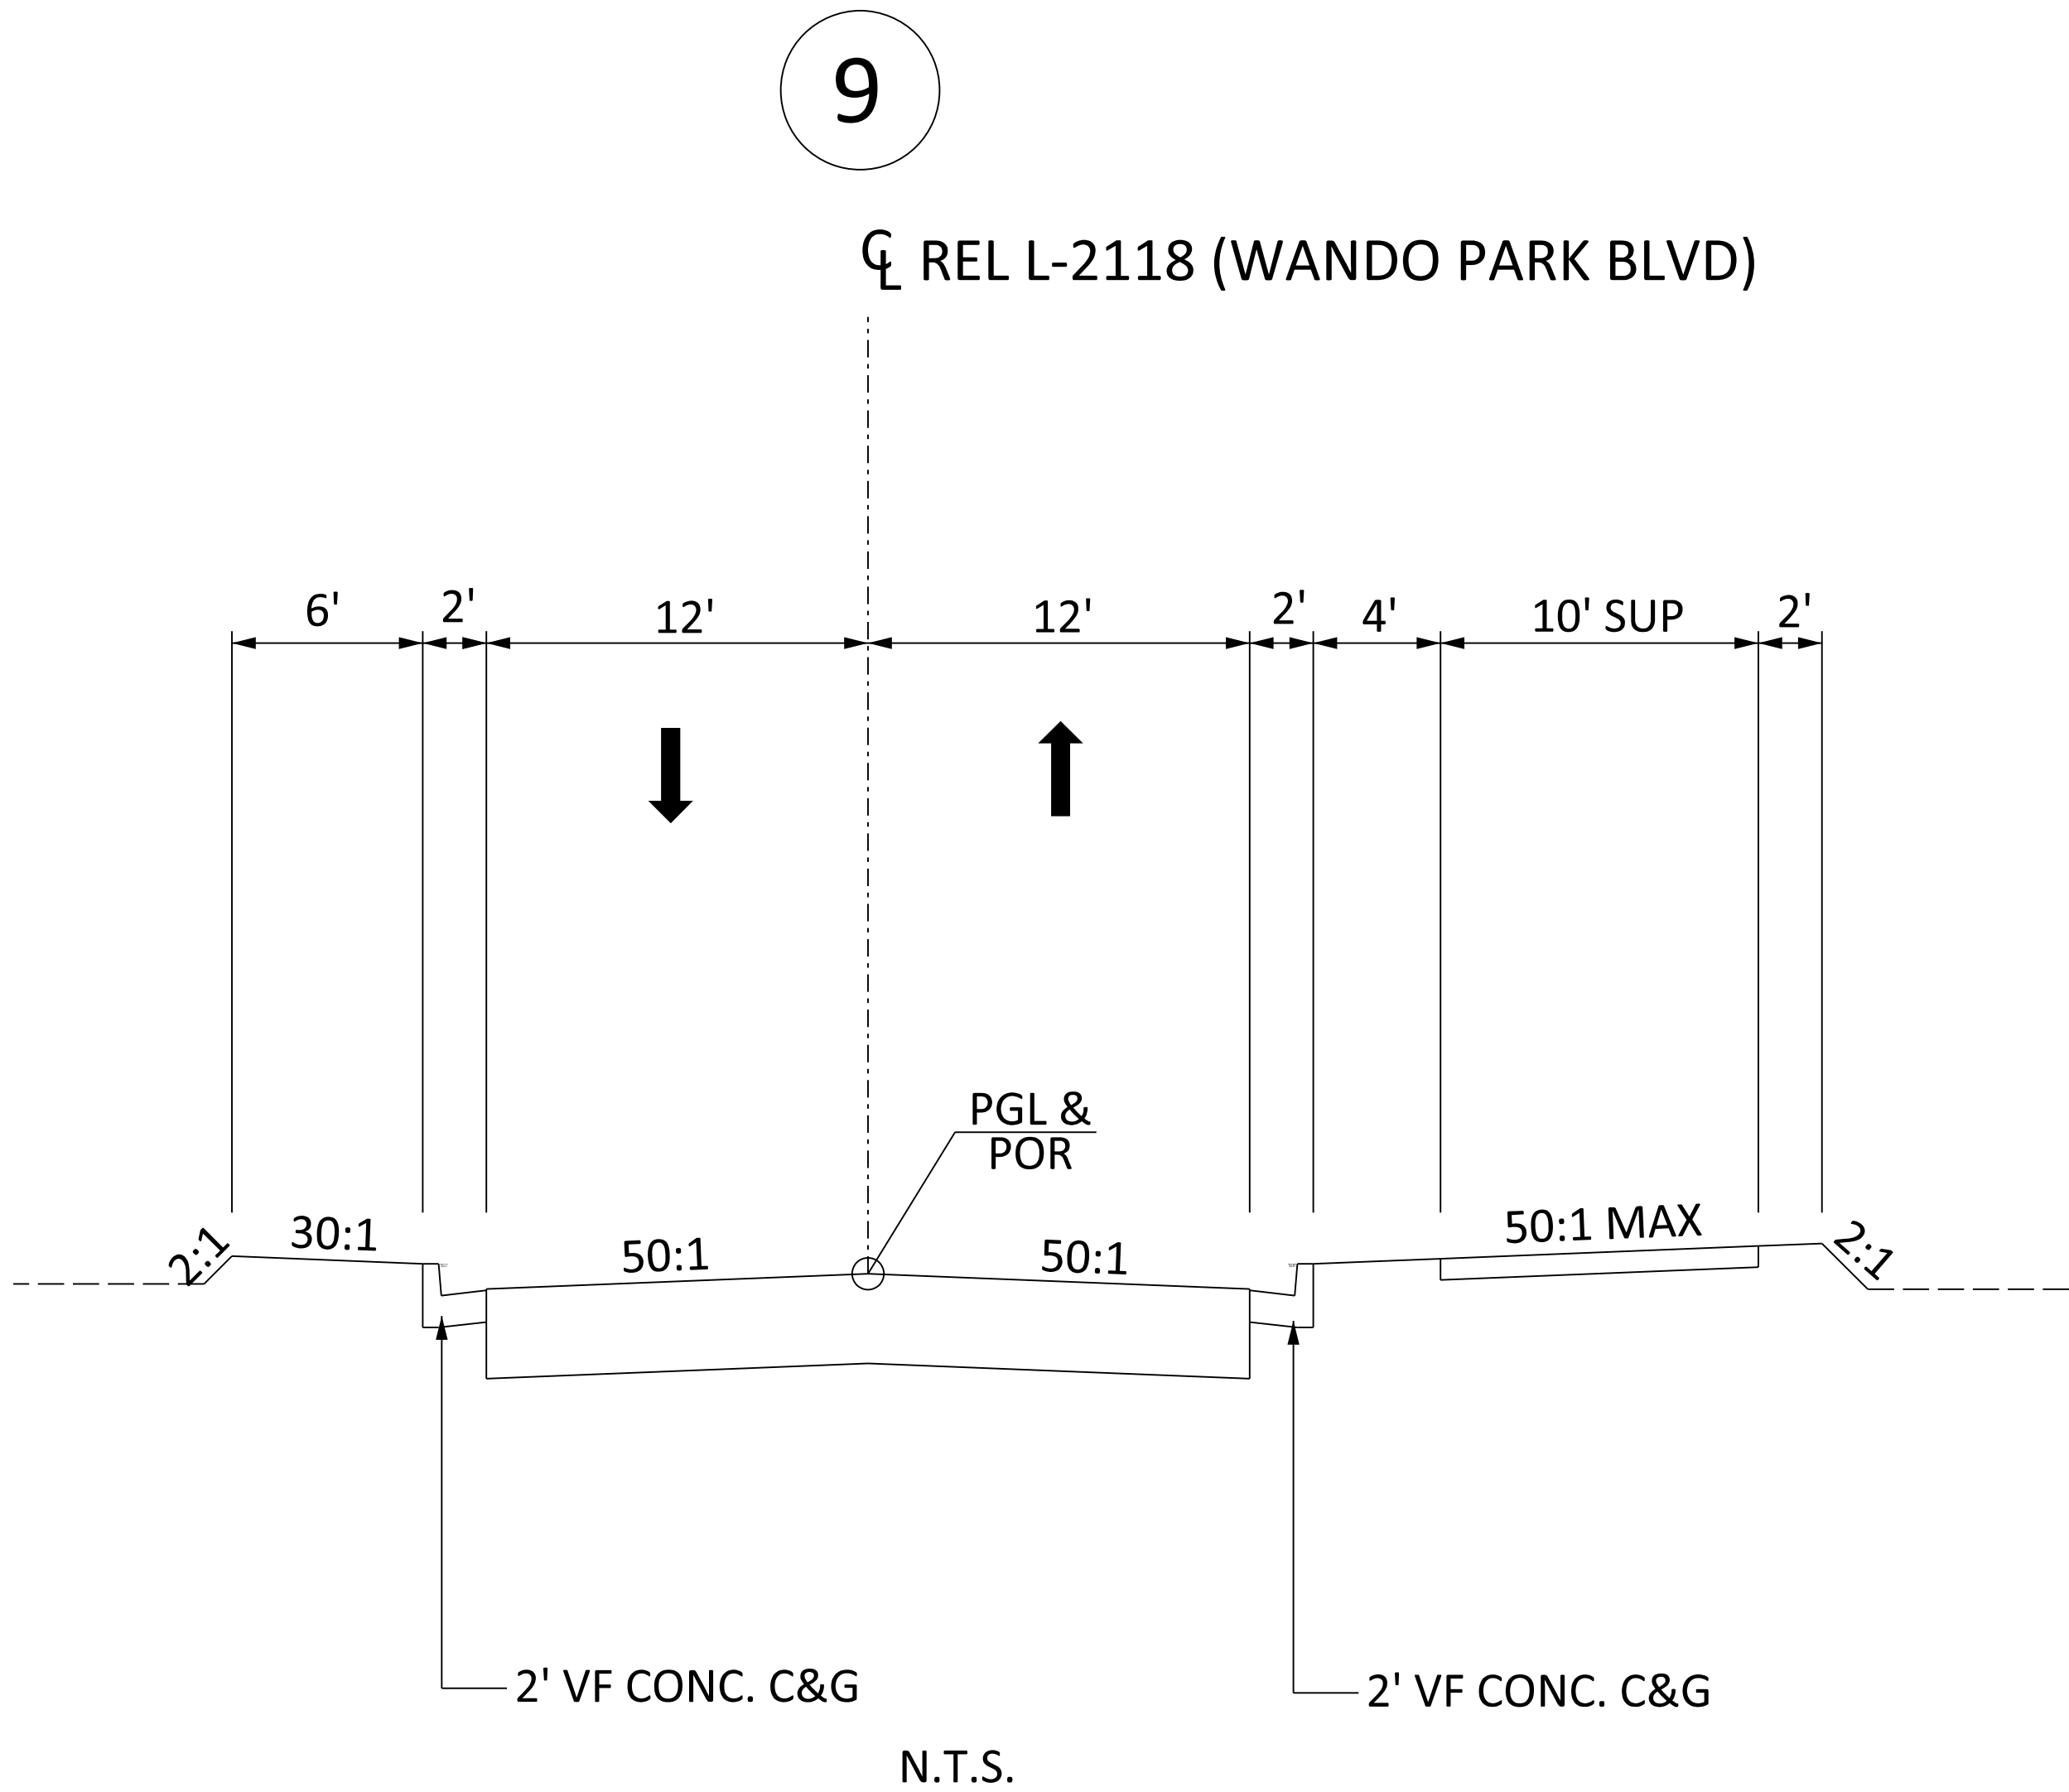

REL L-2118 (WANDO PARK BLVD)

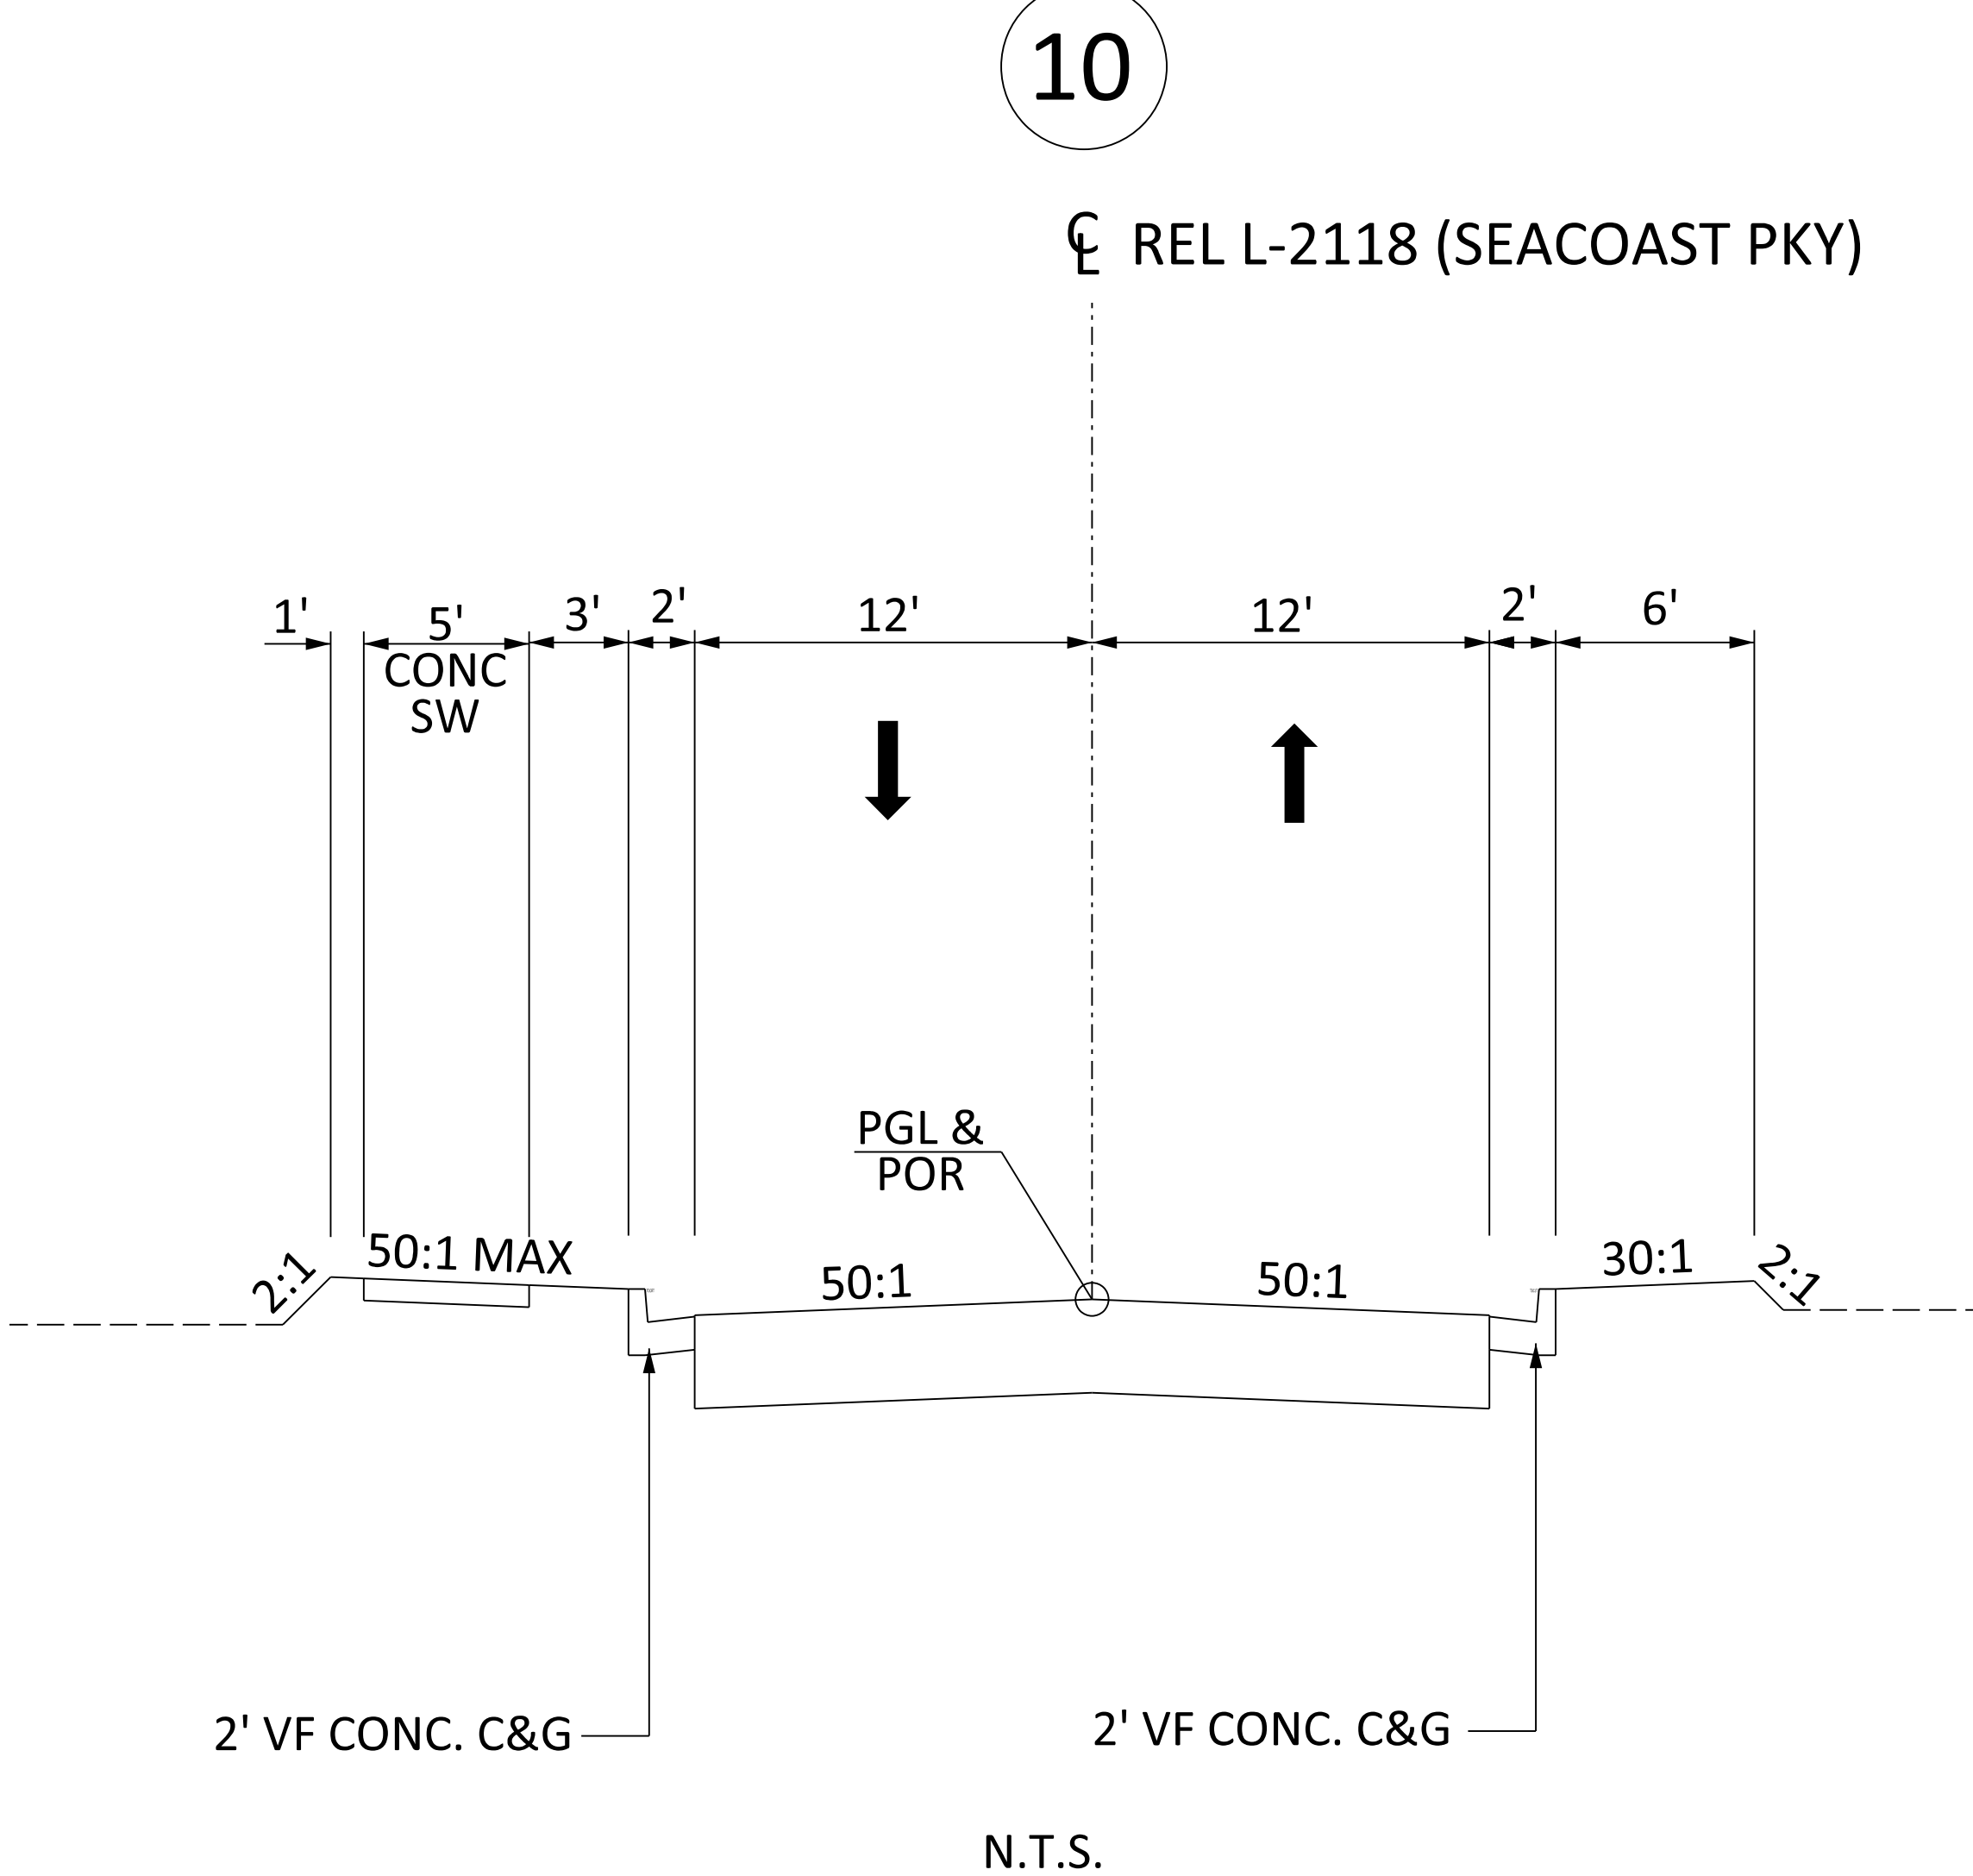


REL L-2523 (SEACOAST PKY)



SOUTH CAROLINA DEPARTMENT OF TRANSPORTATION COLUMBIA, S.C.
TYPICAL SECTION
SCALE 1"V = NTS SCALE 1"H = NTS

FED. RD. NO.	STATE	COUNTY	PROJECT ID	ROUTE NO.	SHEET NO.
3	S.C.	CHARLESTON	P041314	I-526	8

TYPICAL SECTION OF IMPROVEMENT
SOUTH CAROLINA DEPARTMENT OF TRANSPORTATION
COLUMBIA, S.C.

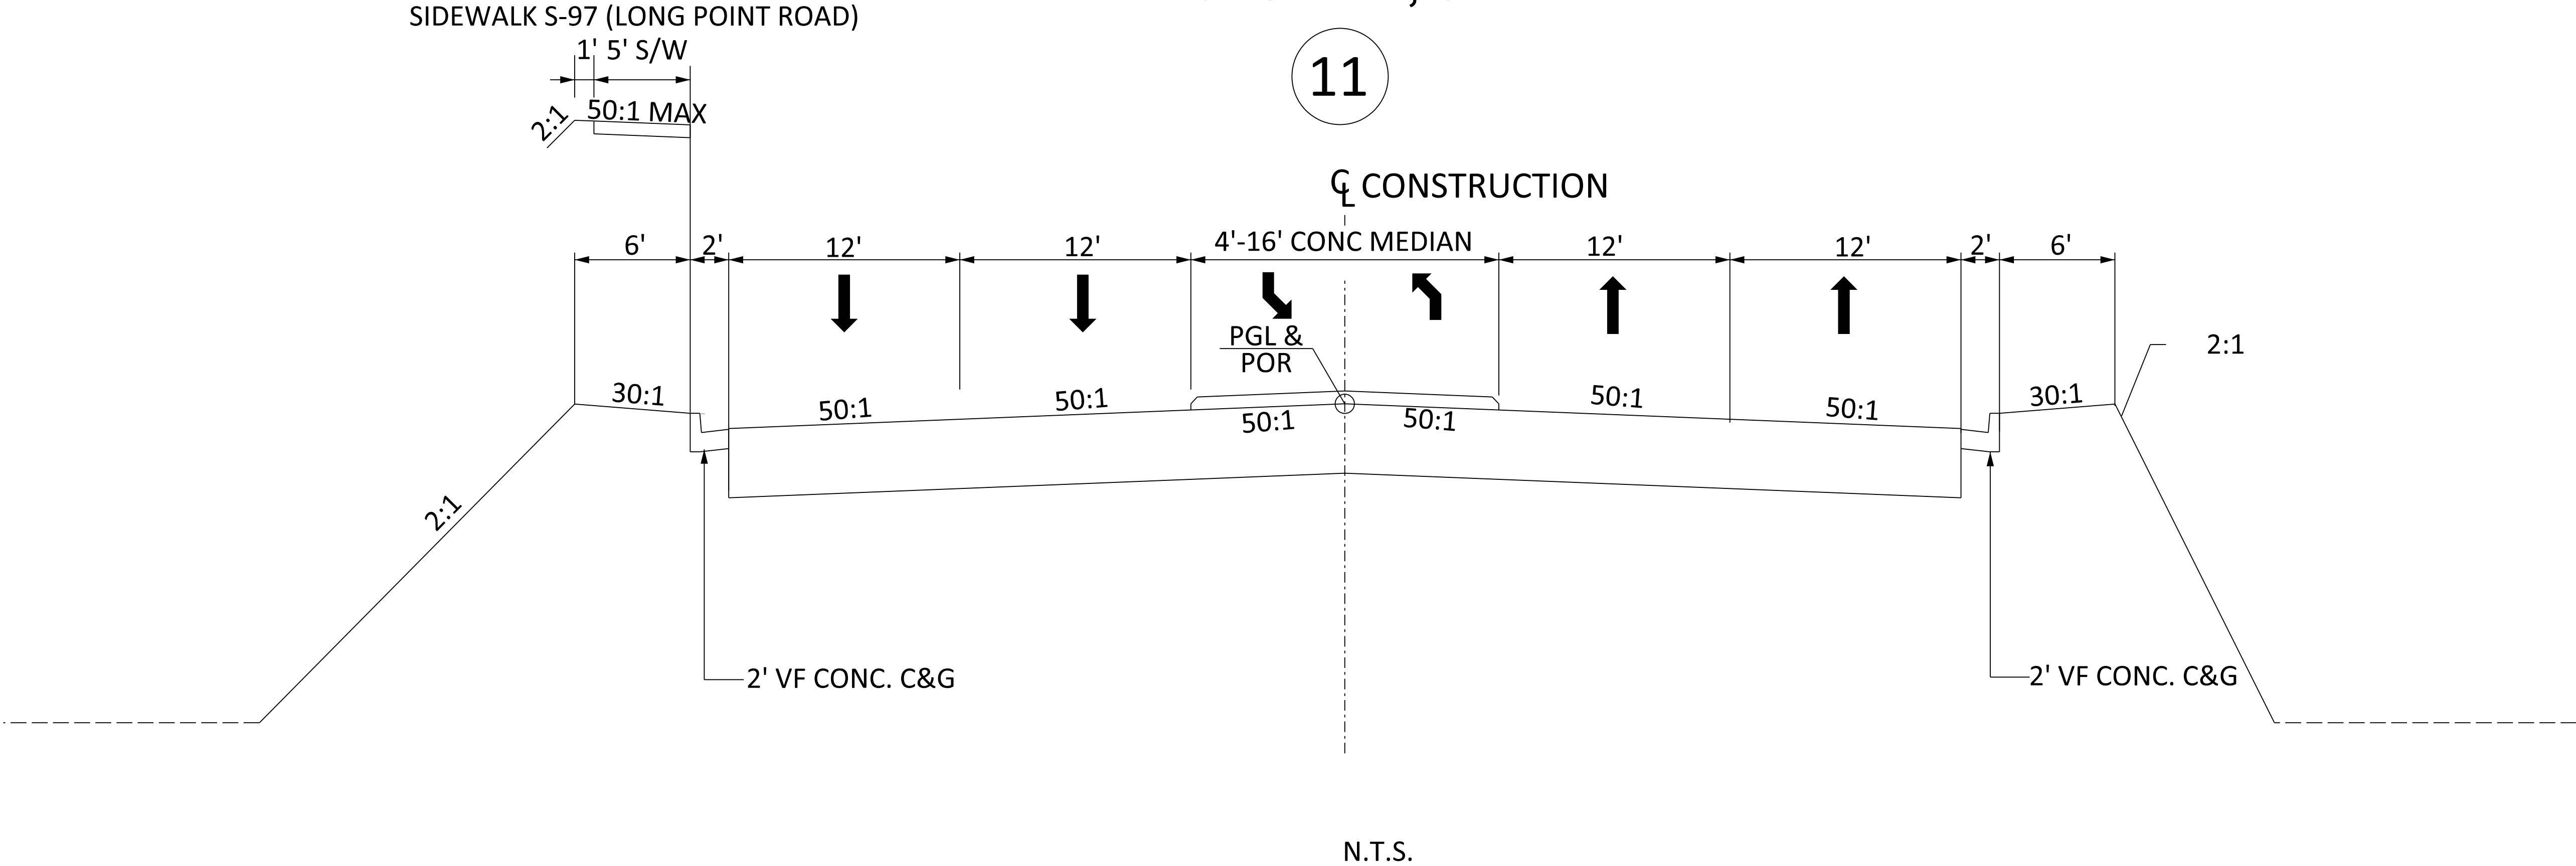

WANDO PORT CONNECTOR
RELOCATED S-97 (LONG POINT ROAD)



SOUTH CAROLINA
DEPARTMENT OF TRANSPORTATION
COLUMBIA, S.C.

TYPICAL SECTION


SCALE 1"V = NTS SCALE 1"H = NTS

FED. RD. NO.	STATE	COUNTY	PROJECT ID	ROUTE NO.	SHEET NO.
3	S.C.	CHARLESTON	P041314	I-526	9

TYPICAL SECTION OF IMPROVEMENT
SOUTH CAROLINA DEPARTMENT OF TRANSPORTATION
COLUMBIA, S.C.


12

S-97 (LONG POINT RD)
LINES 4, 5

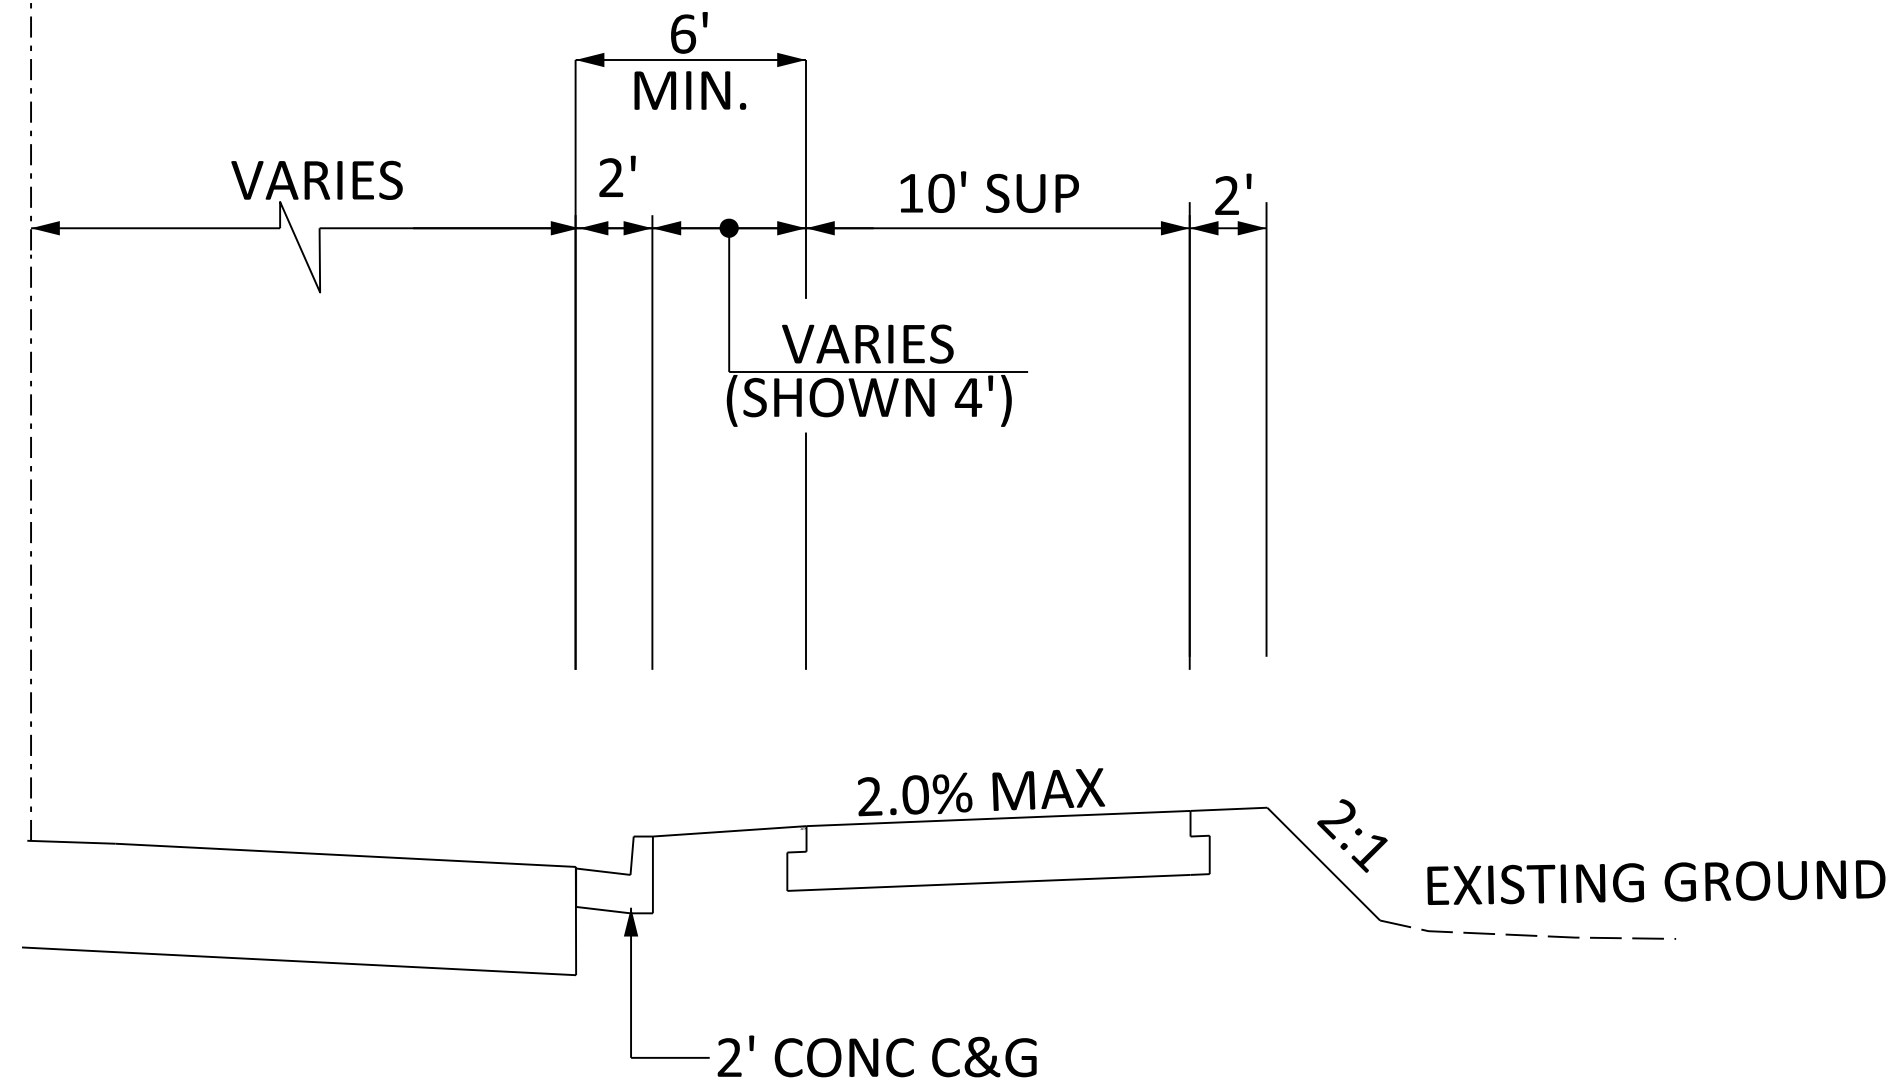

N.T.S.

SHARED USE PATH ADJACENT TO
S-97 (LONG POINT ROAD)/LINES 4 & 5 AUX. LANE

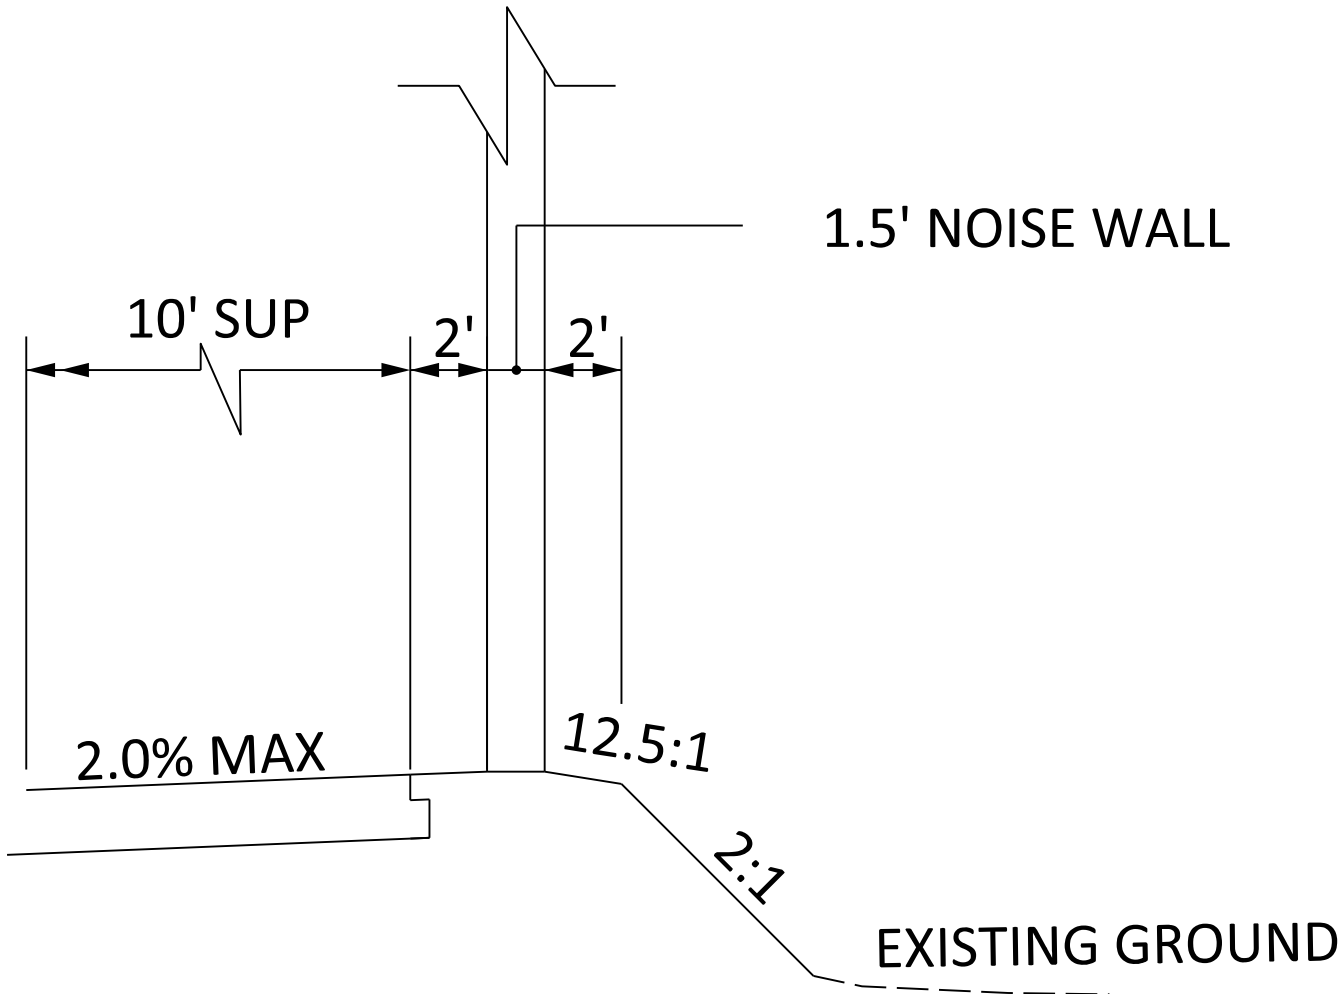

USE THIS
SECTION
ADJACENT TO
NOISE WALL




SOUTH CAROLINA
DEPARTMENT OF TRANSPORTATION
COLUMBIA, S.C.

TYPICAL SECTION

SCALE 1"V = NTS SCALE 1"H = NTS

FED. RD. DIST. NO.	STATE	COUNTY	PROJECT ID	NO.	SHEET NO.
3	S.C.	CHARLESTON	P041314	I-526	10

TYPICAL SECTION OF IMPROVEMENT
SOUTH CAROLINA DEPARTMENT OF TRANSPORTATION
COLUMBIA, S.C.

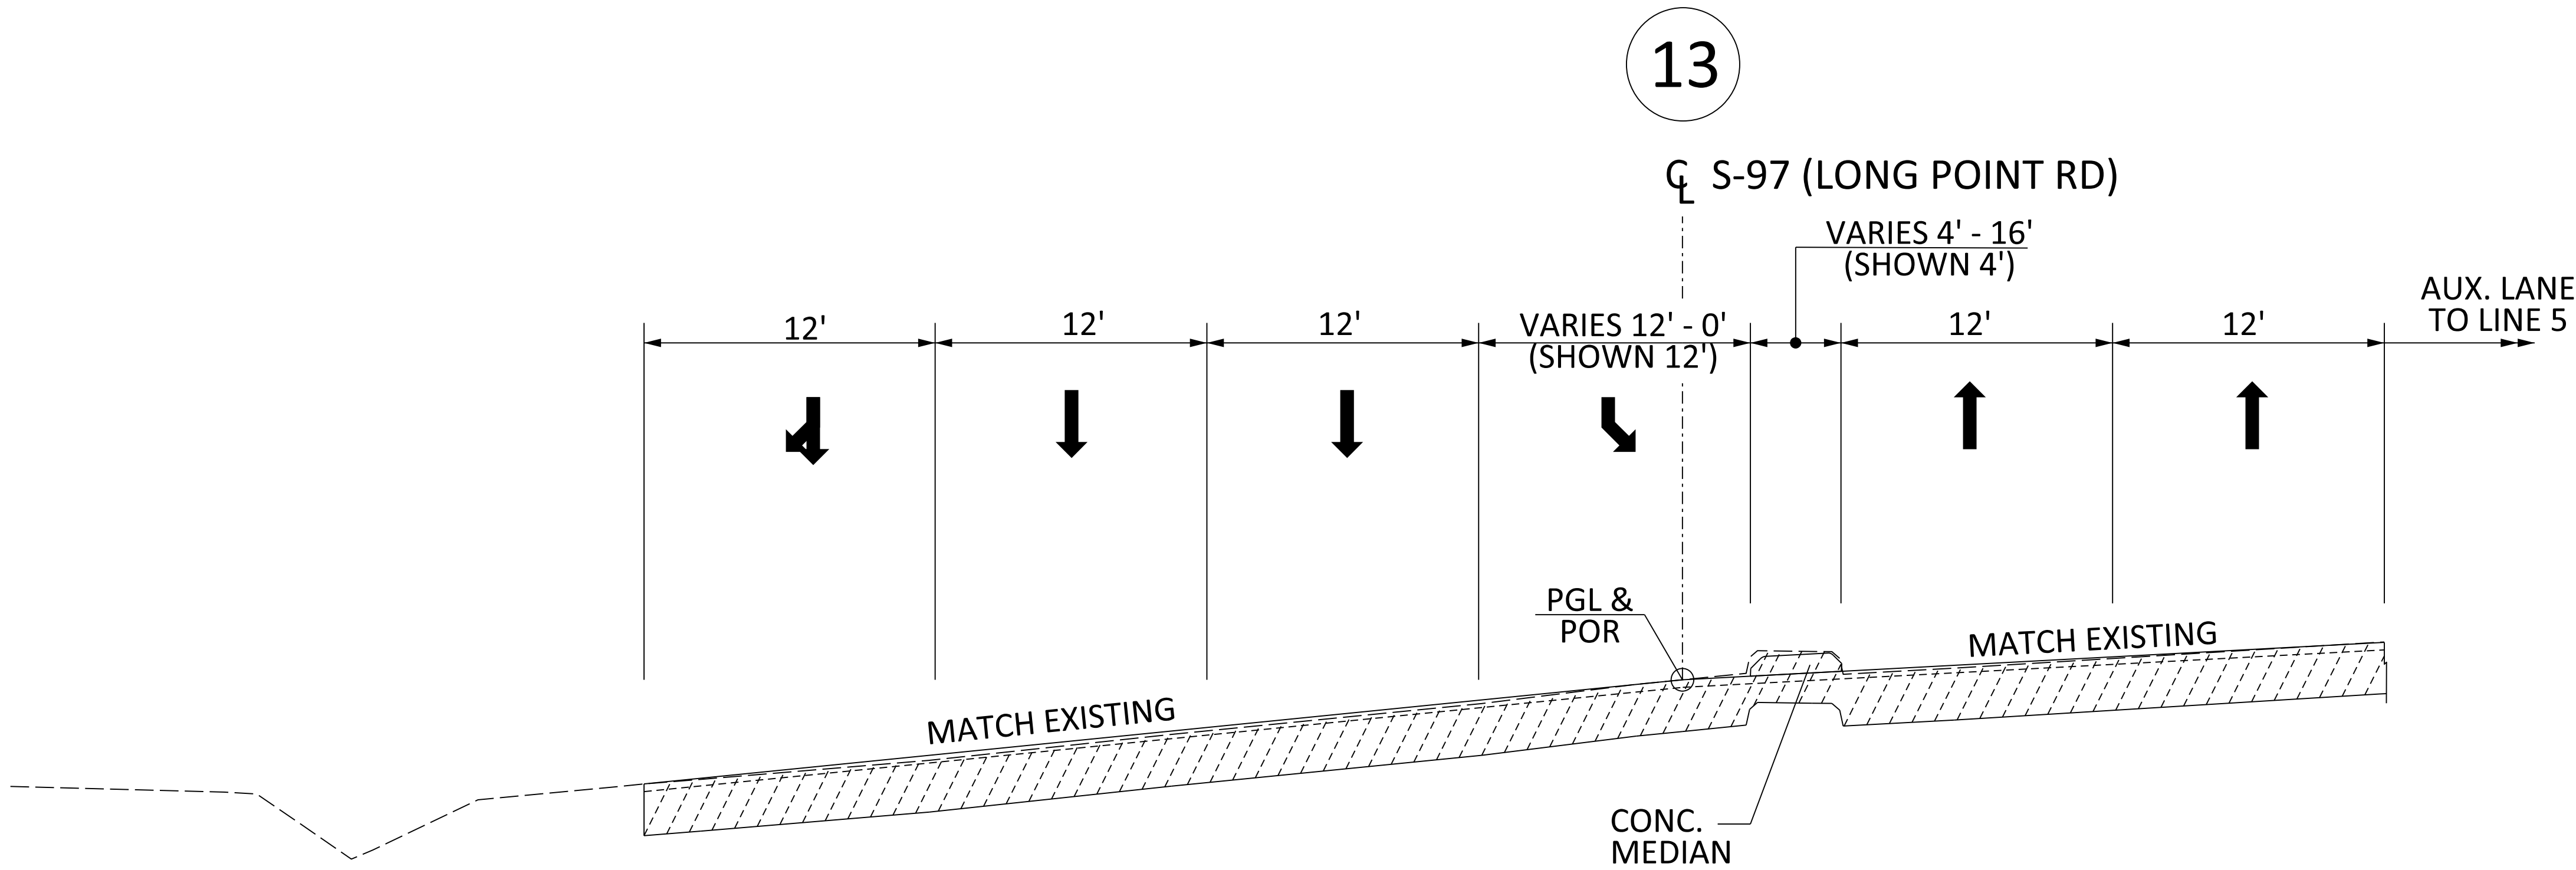


N.T.S.
USE THIS SECTION FOR S-97 (LONG POINT ROAD)
APPROXIMATE STATION 34+80 TO STA 41+25



SOUTH CAROLINA DEPARTMENT OF TRANSPORTATION COLUMBIA, S.C.
TYPICAL SECTION
SCALE 1"V = NTS SCALE 1"H = NTS

FED. RD. DW. NO.	STATE	COUNTY	PROJECT ID	NO.	SHEET NO.
3	S.C.	CHARLESTON	P041314	I-526	11

TYPICAL SECTION OF IMPROVEMENT
SOUTH CAROLINA DEPARTMENT OF TRANSPORTATION
COLUMBIA, S.C.

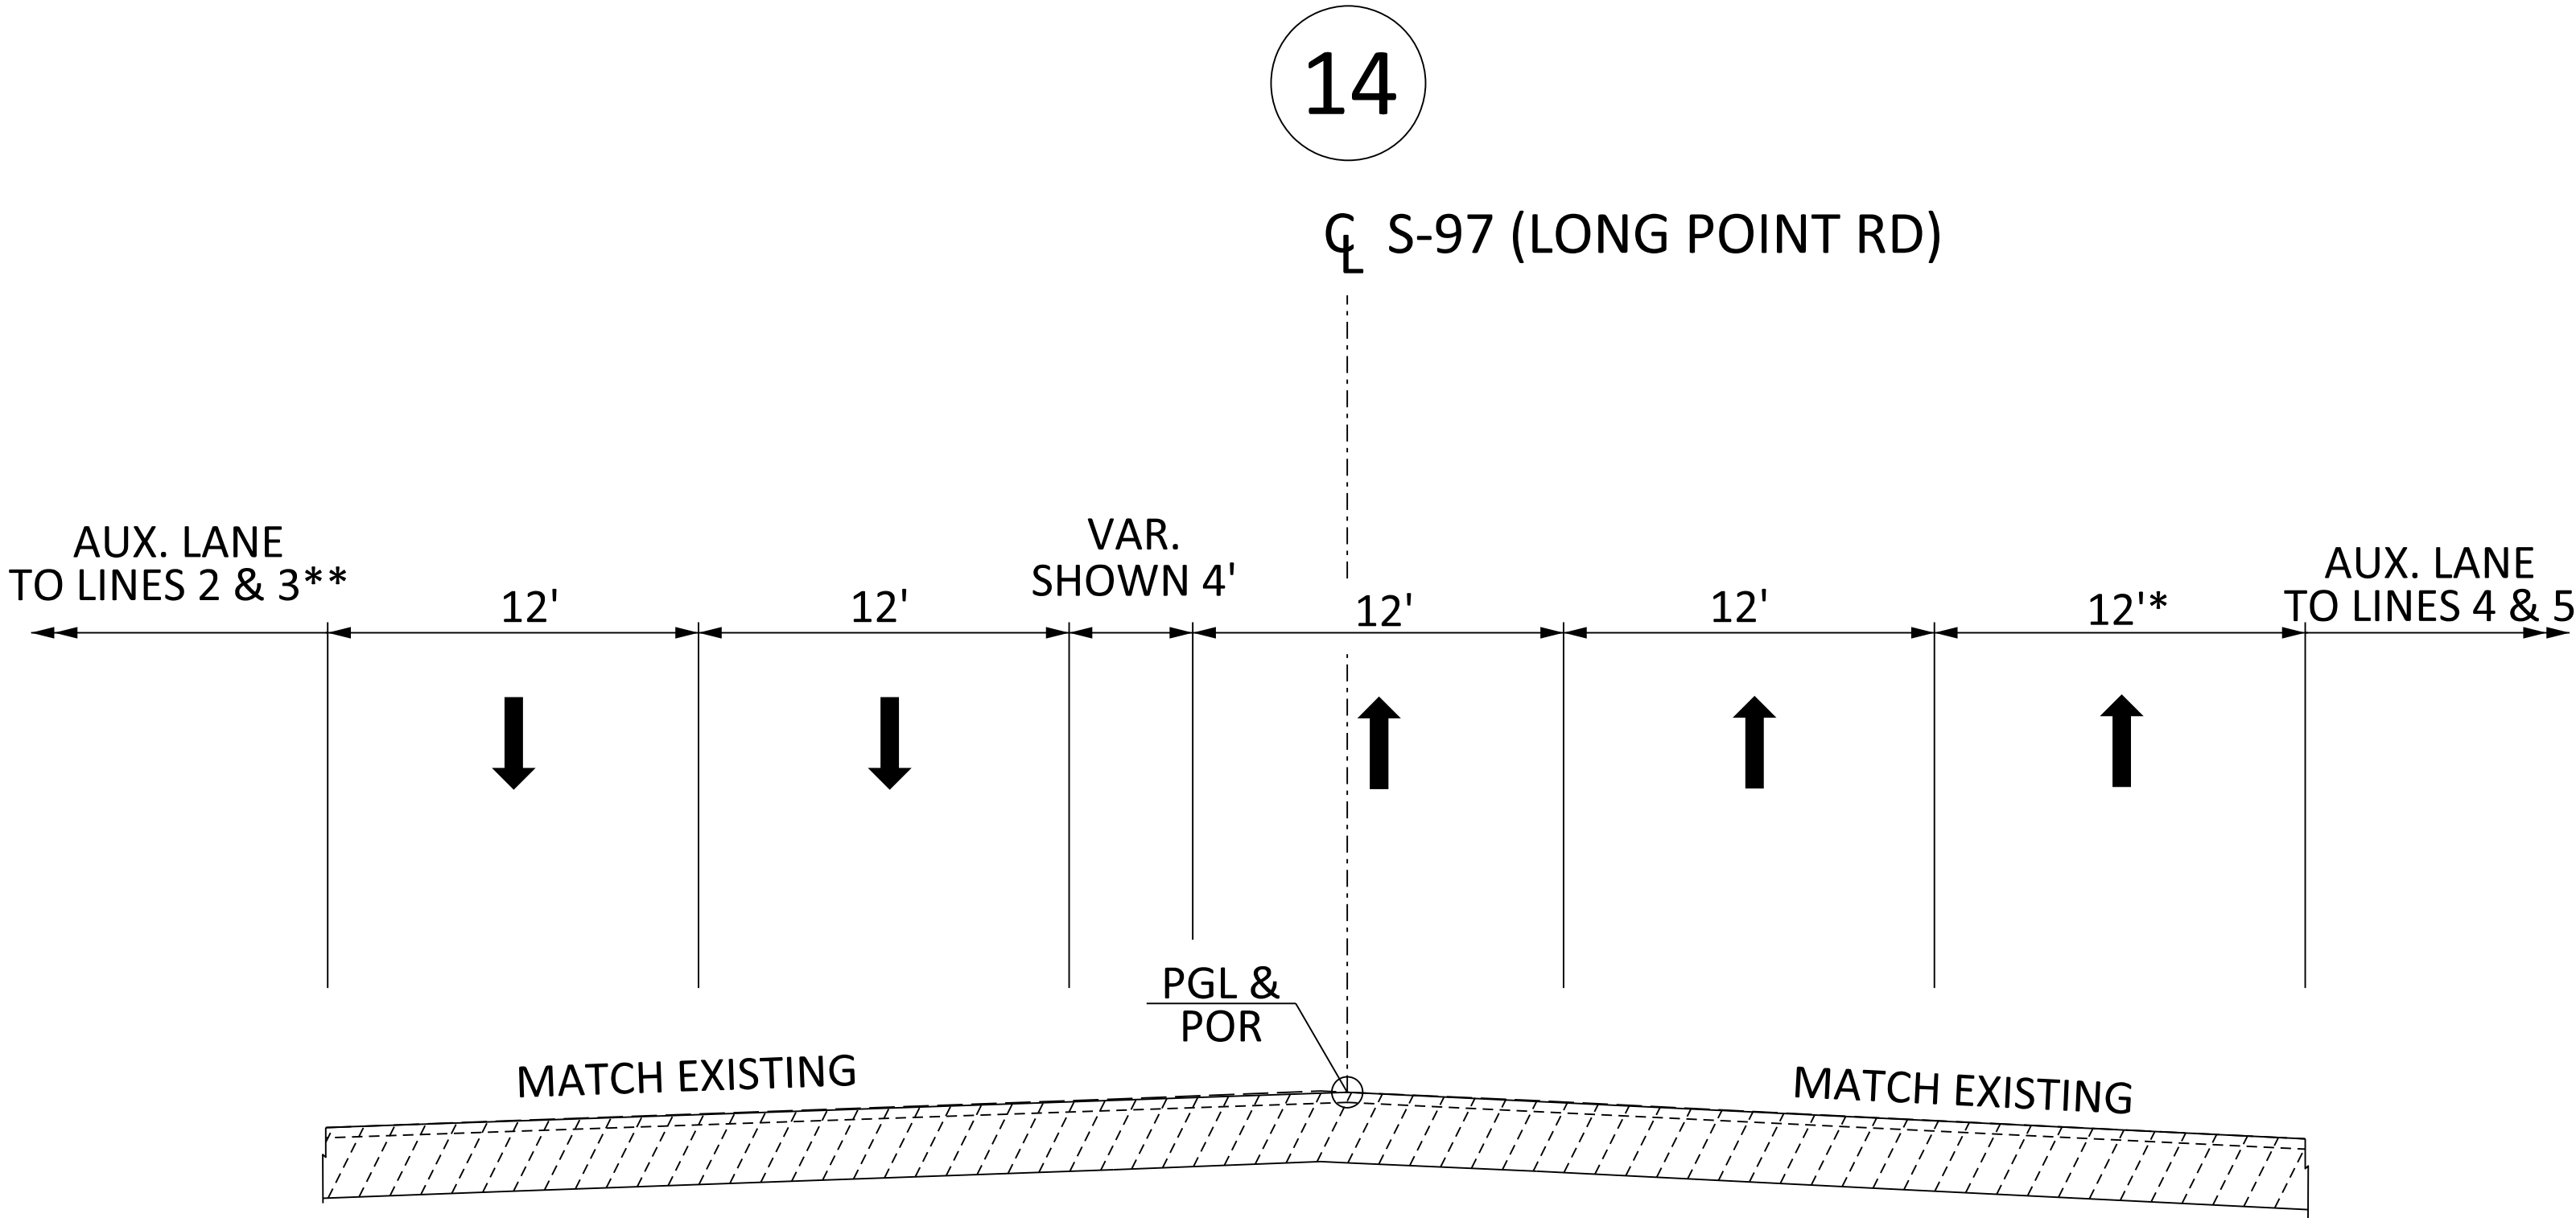

N.T.S.
USE THIS SECTION FOR S-97 (LONG POINT ROAD)
APPROXIMATE STATION 41+25 TO STA 57+03

*PROVIDE WIDTH APPROPRIATE
TO ACCOMODATE LEFT TURN FROM
LINE 3 AS APPROPRIATE


**PROVIDE SIDEWALK ADJACENT TO LINES 2 & 3
IN ACCORDANCE WITH TP-200



SOUTH CAROLINA DEPARTMENT OF TRANSPORTATION COLUMBIA, S.C.
TYPICAL SECTION
SCALE 1"V = NTS SCALE 1"H = NTS 3P

FED. RD. DW. NO.	STATE	COUNTY	PROJECT ID	NO.	SHEET NO.
3	S.C.	CHARLESTON	P041314	I-526	12

TYPICAL SECTION OF IMPROVEMENT
SOUTH CAROLINA DEPARTMENT OF TRANSPORTATION
COLUMBIA, S.C.

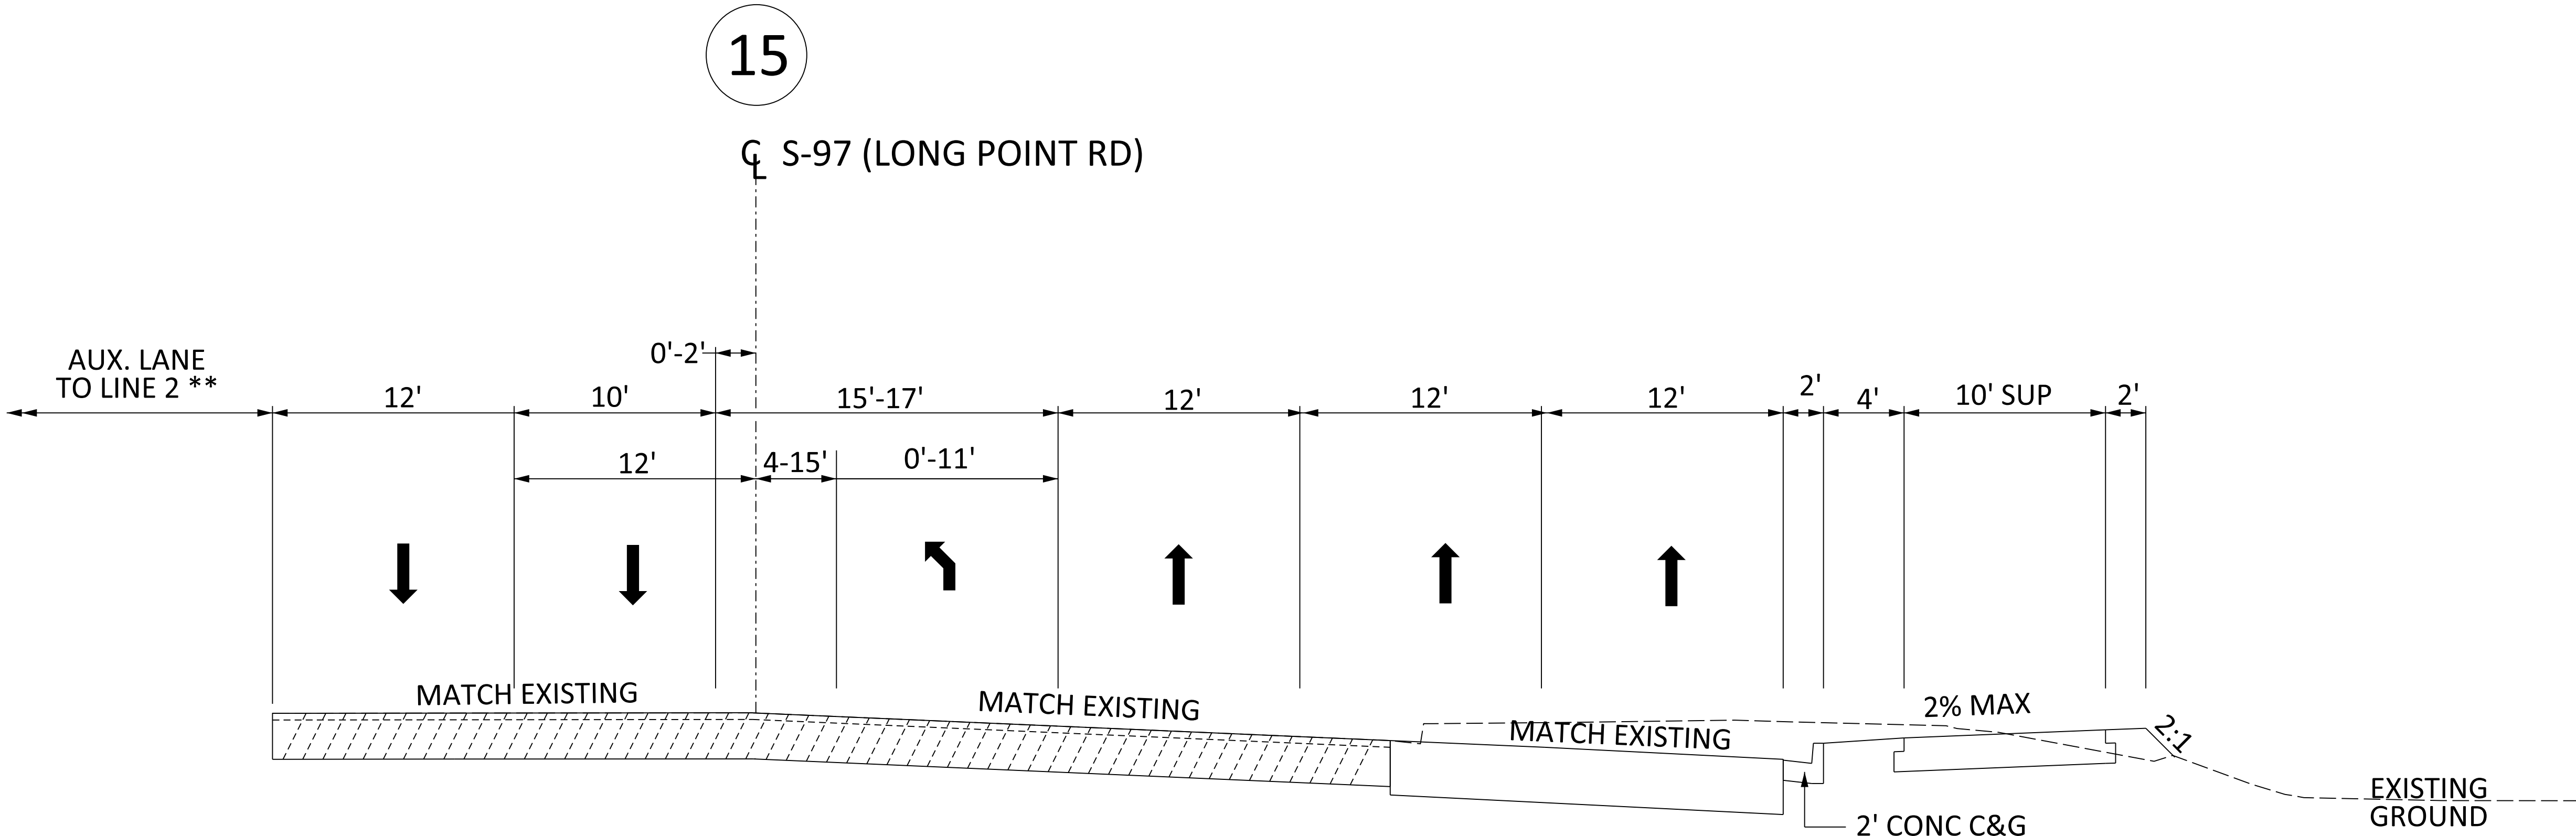

N.T.S.
USE THIS SECTION FOR S-97 (LONG POINT ROAD)
APPROXIMATE STATION 57+03 TO STA 69+56

**PROVIDE SIDEWALK ADJACENT TO LINE 2
IN ACCORDANCE WITH TP-200



SOUTH CAROLINA DEPARTMENT OF TRANSPORTATION COLUMBIA, S.C.
TYPICAL SECTION
SCALE 1"V = NTS SCALE 1"H = NTS