


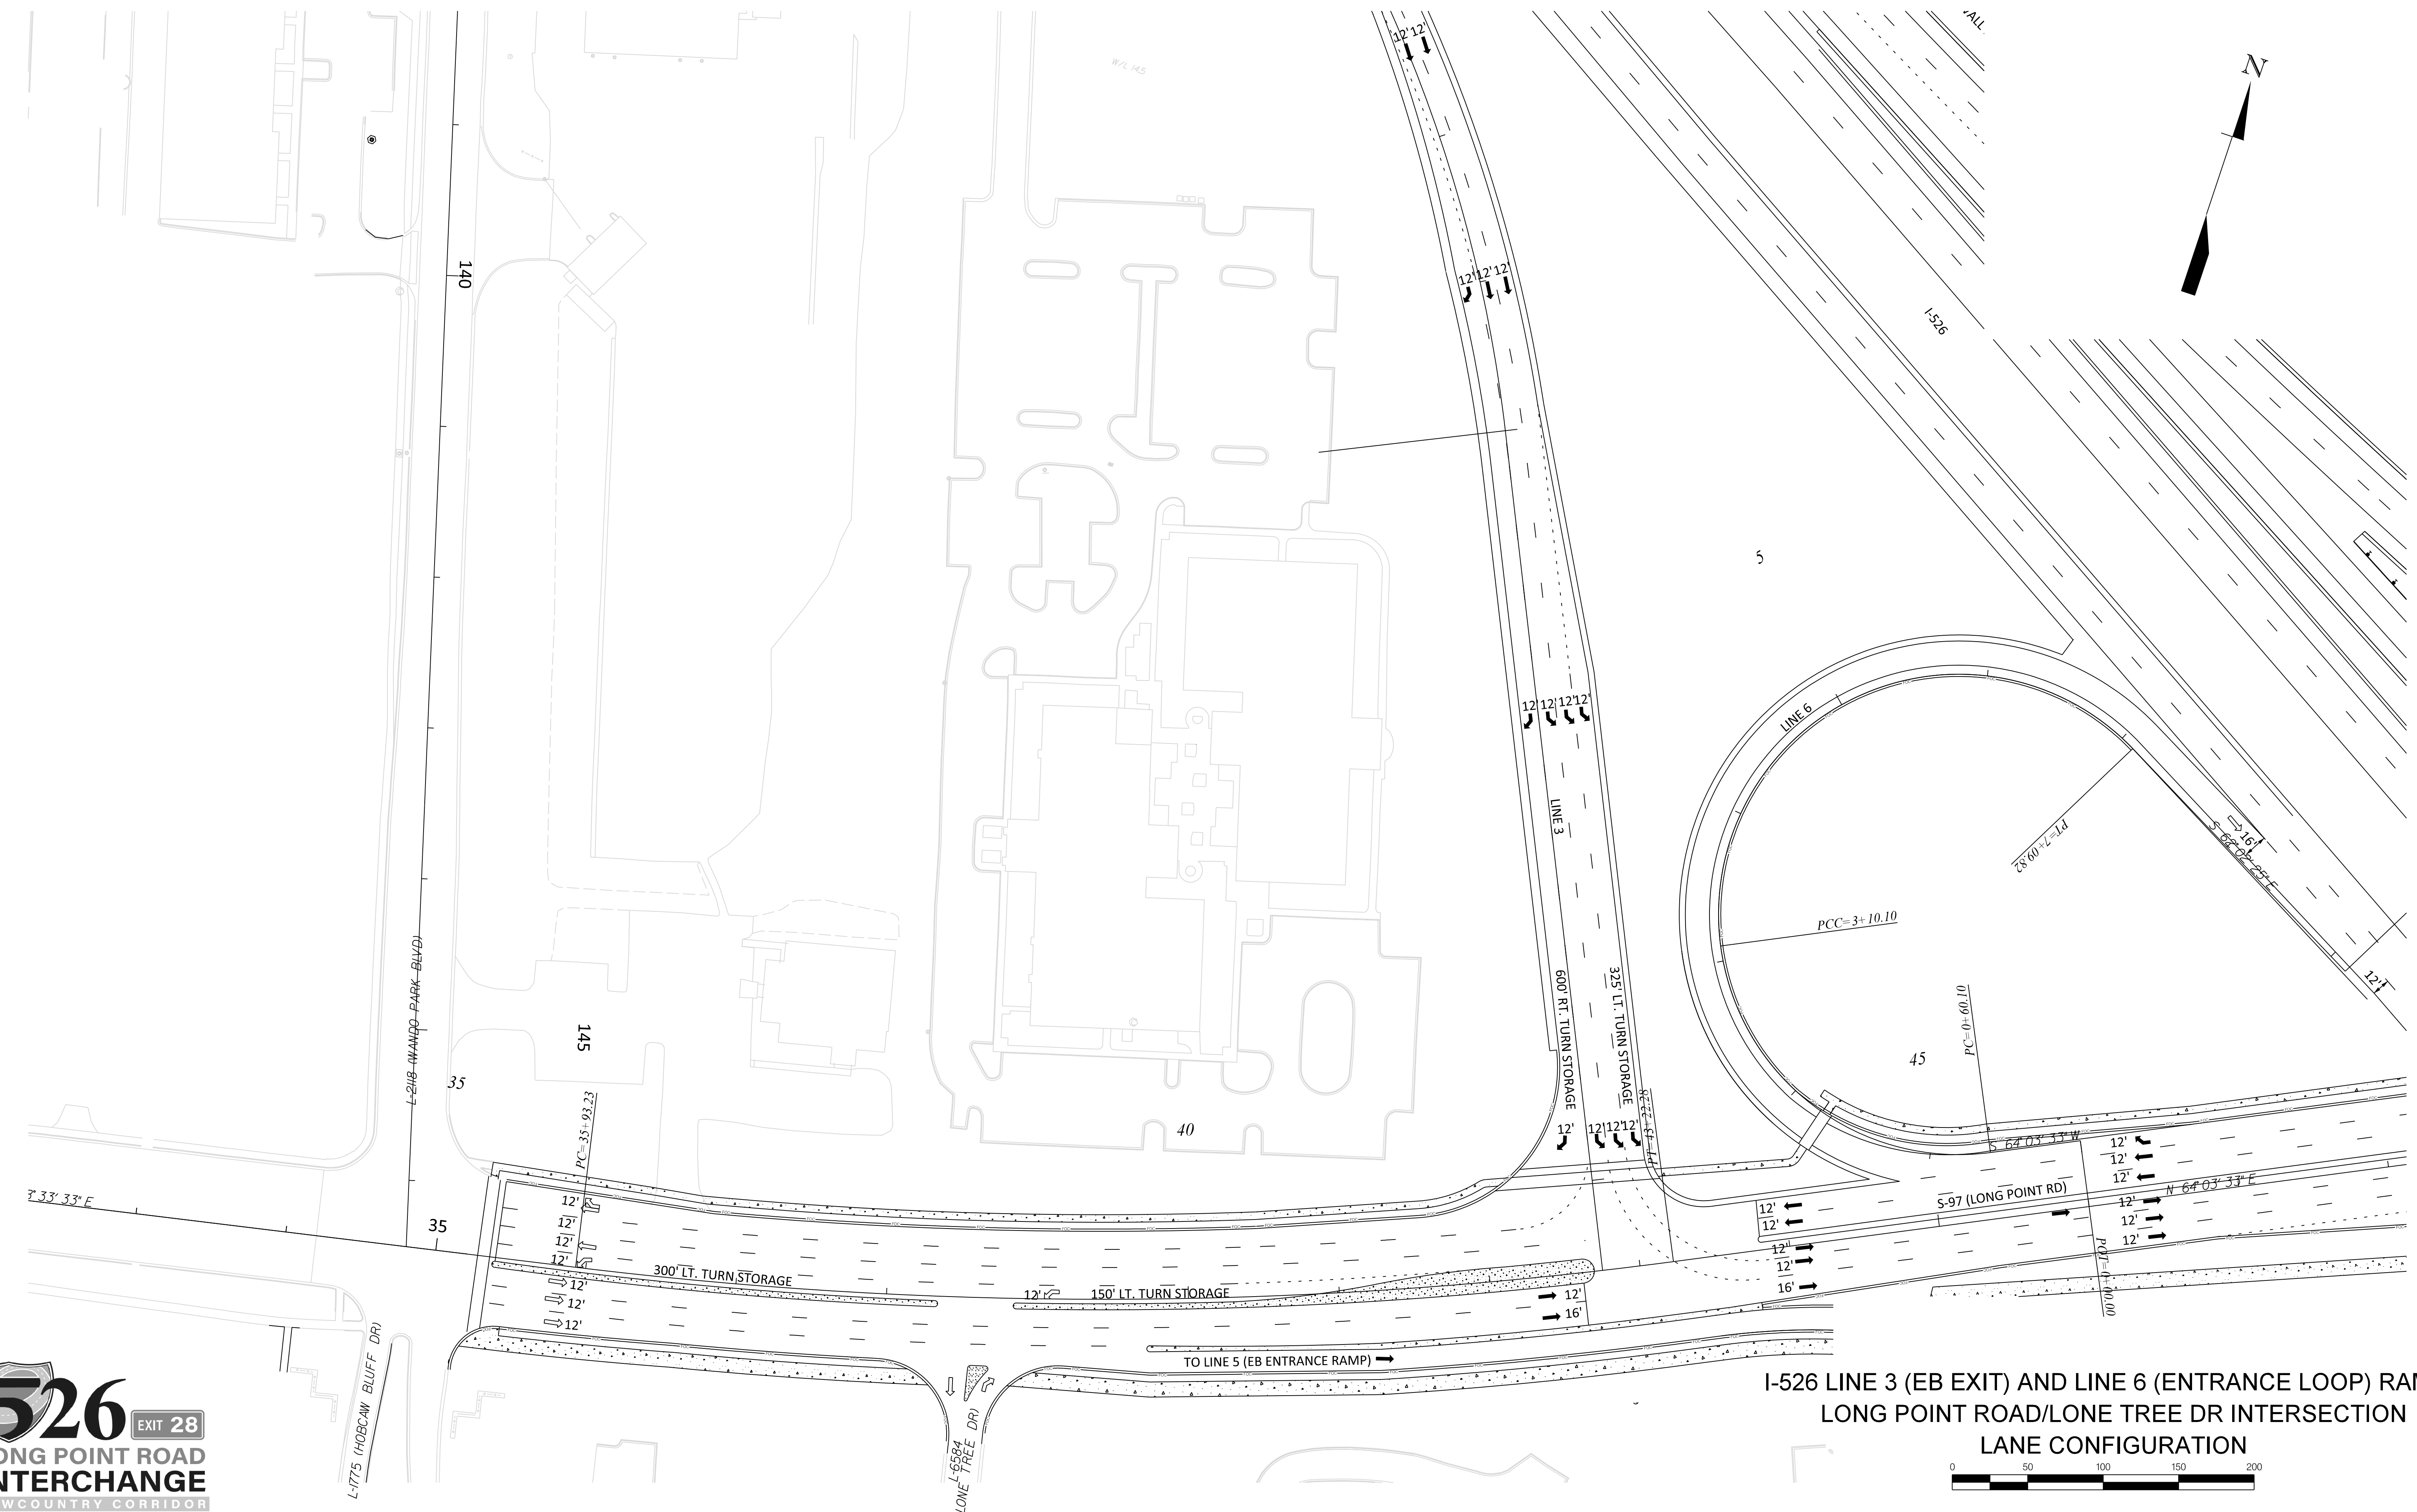

I-526 LINE 3 (EB EXIT) AND LINE 6 (ENTRANCE LOOP) RAMPS
LONG POINT ROAD/LONE TREE DR INTERSECTION
LANE CONFIGURATION