



CONCEPTUAL
DESIGN

FED. RD. DIV. NO.	STATE	COUNTY	PROJECT ID	ROAD NO.	SHEET NO.
3	S.C.	HAMPTON/BEAUFORT		US 17A	X2

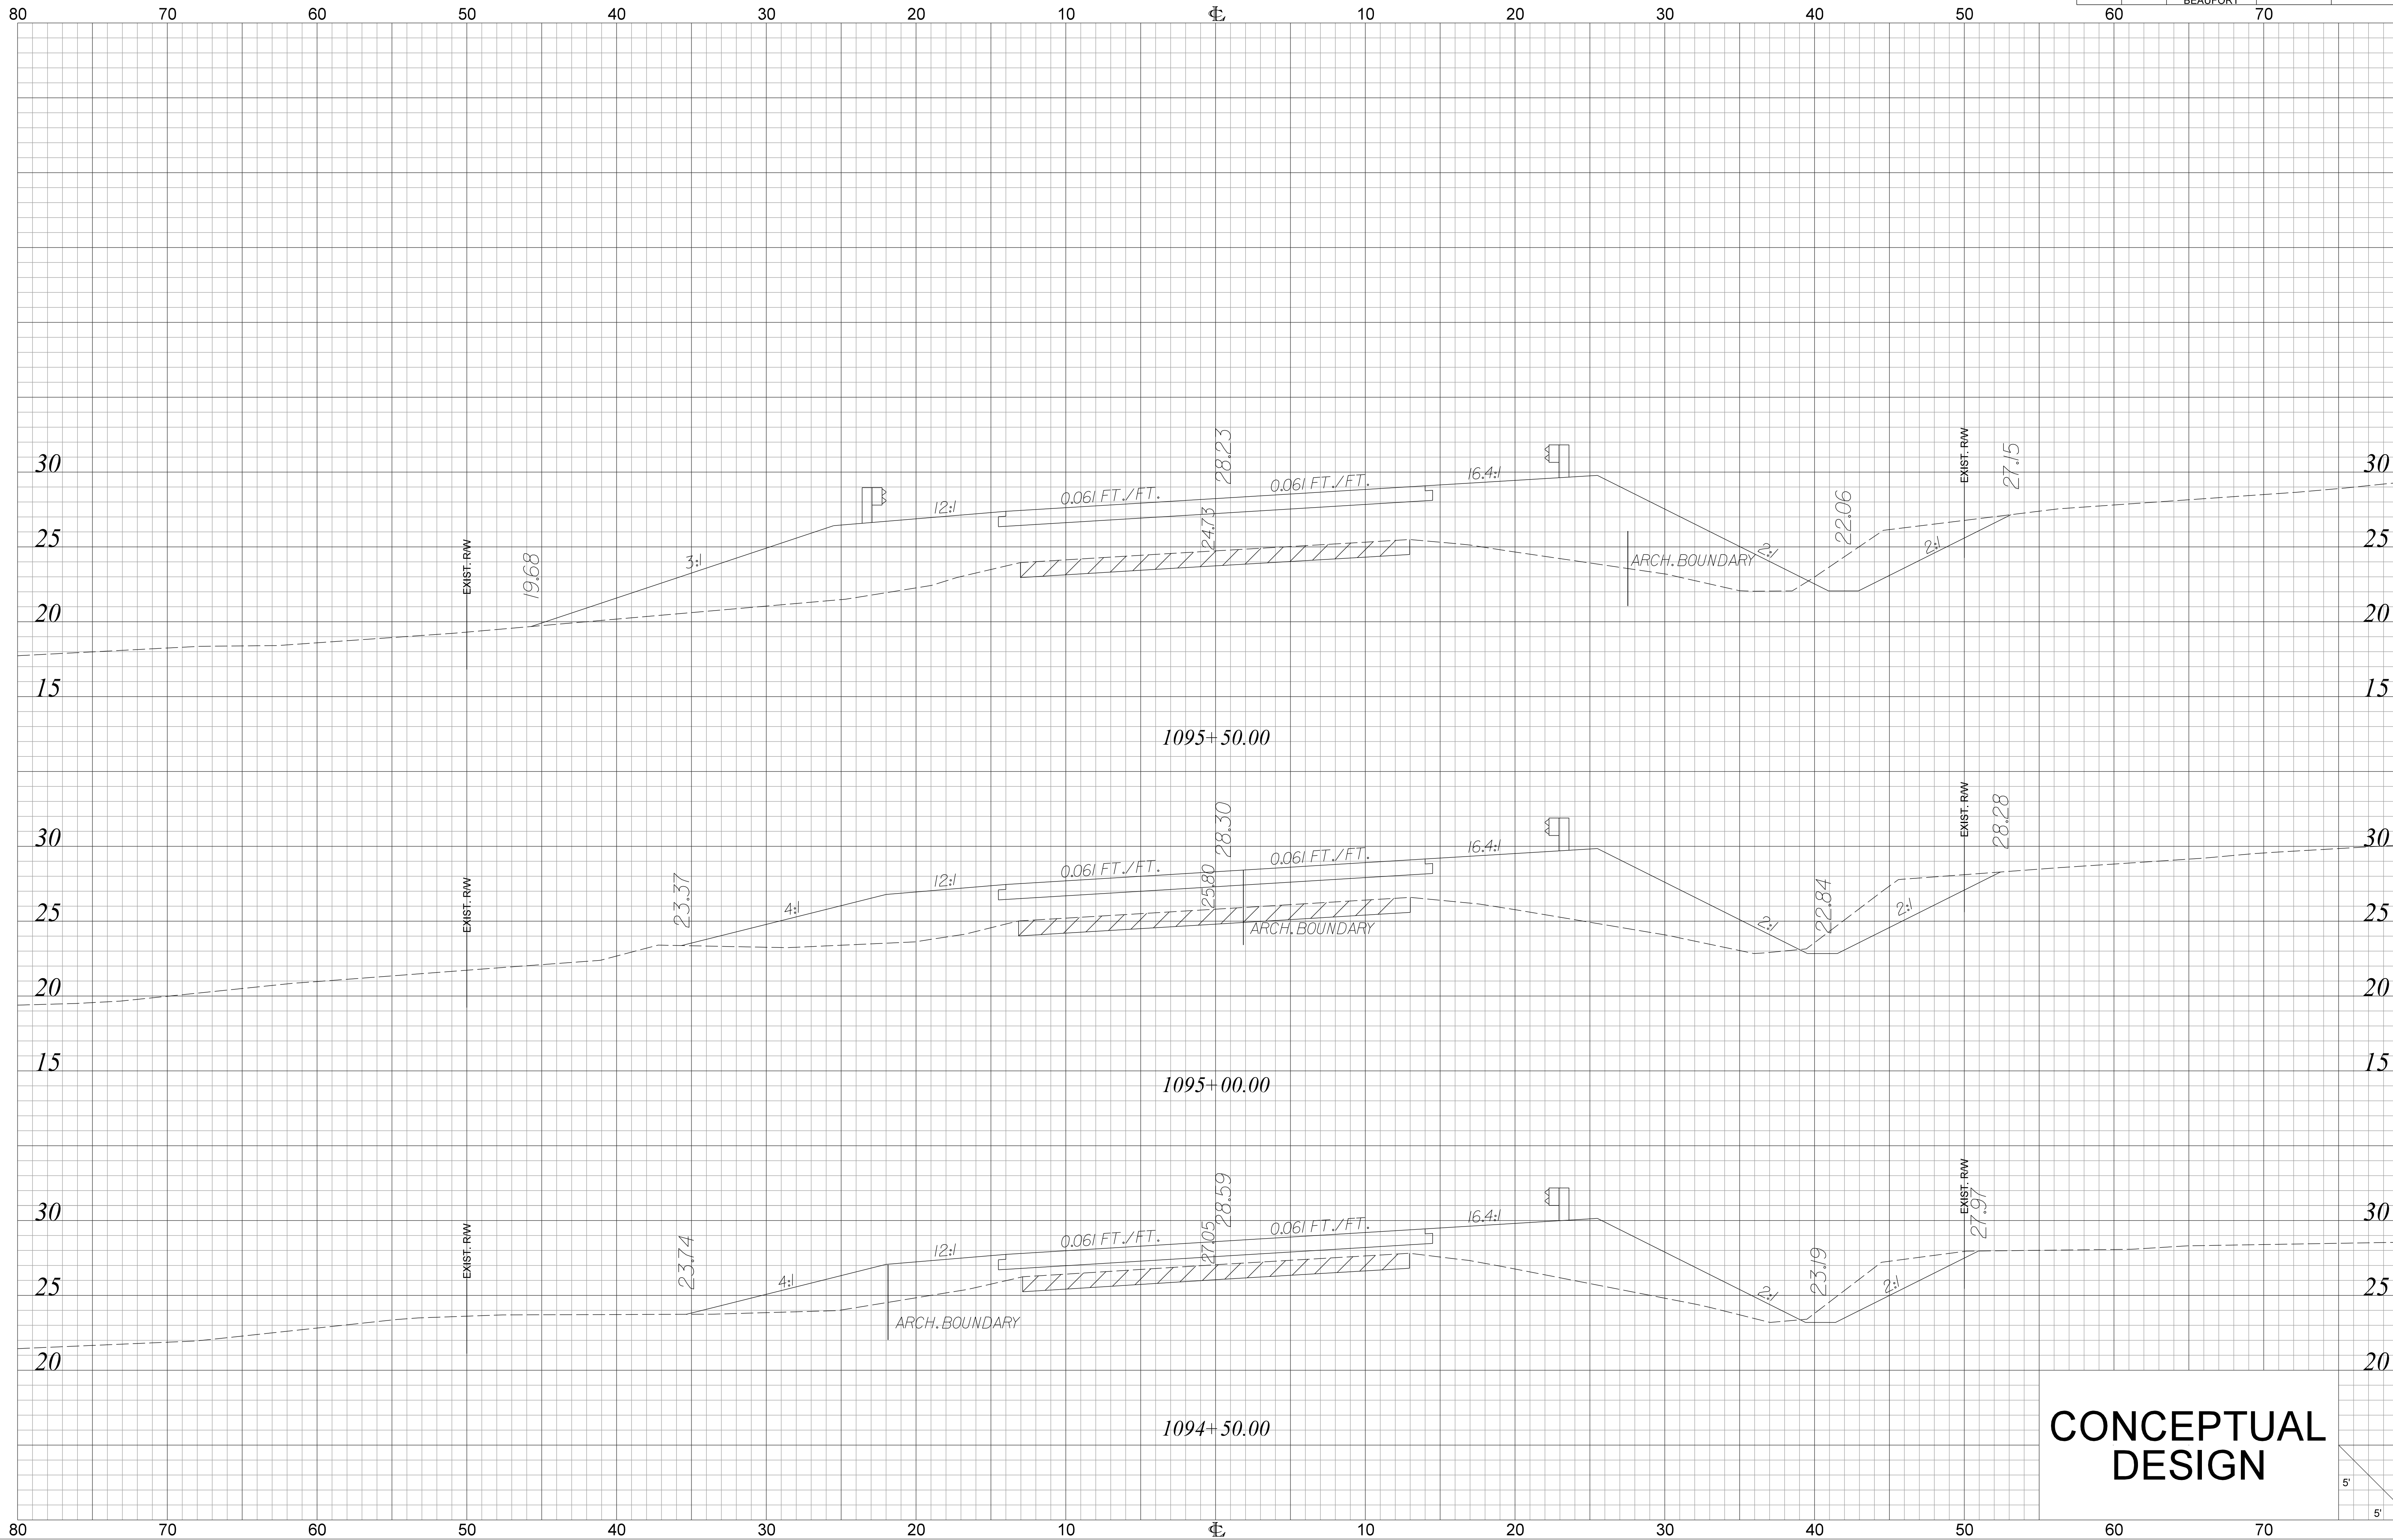



CONCEPTUAL
DESIGN

FED. RD. DIV. NO.	STATE	COUNTY	PROJECT ID	ROAD NO.	SHEET NO.
3	S.C.	HAMPTON/BEAUFORT		US 17A	X3

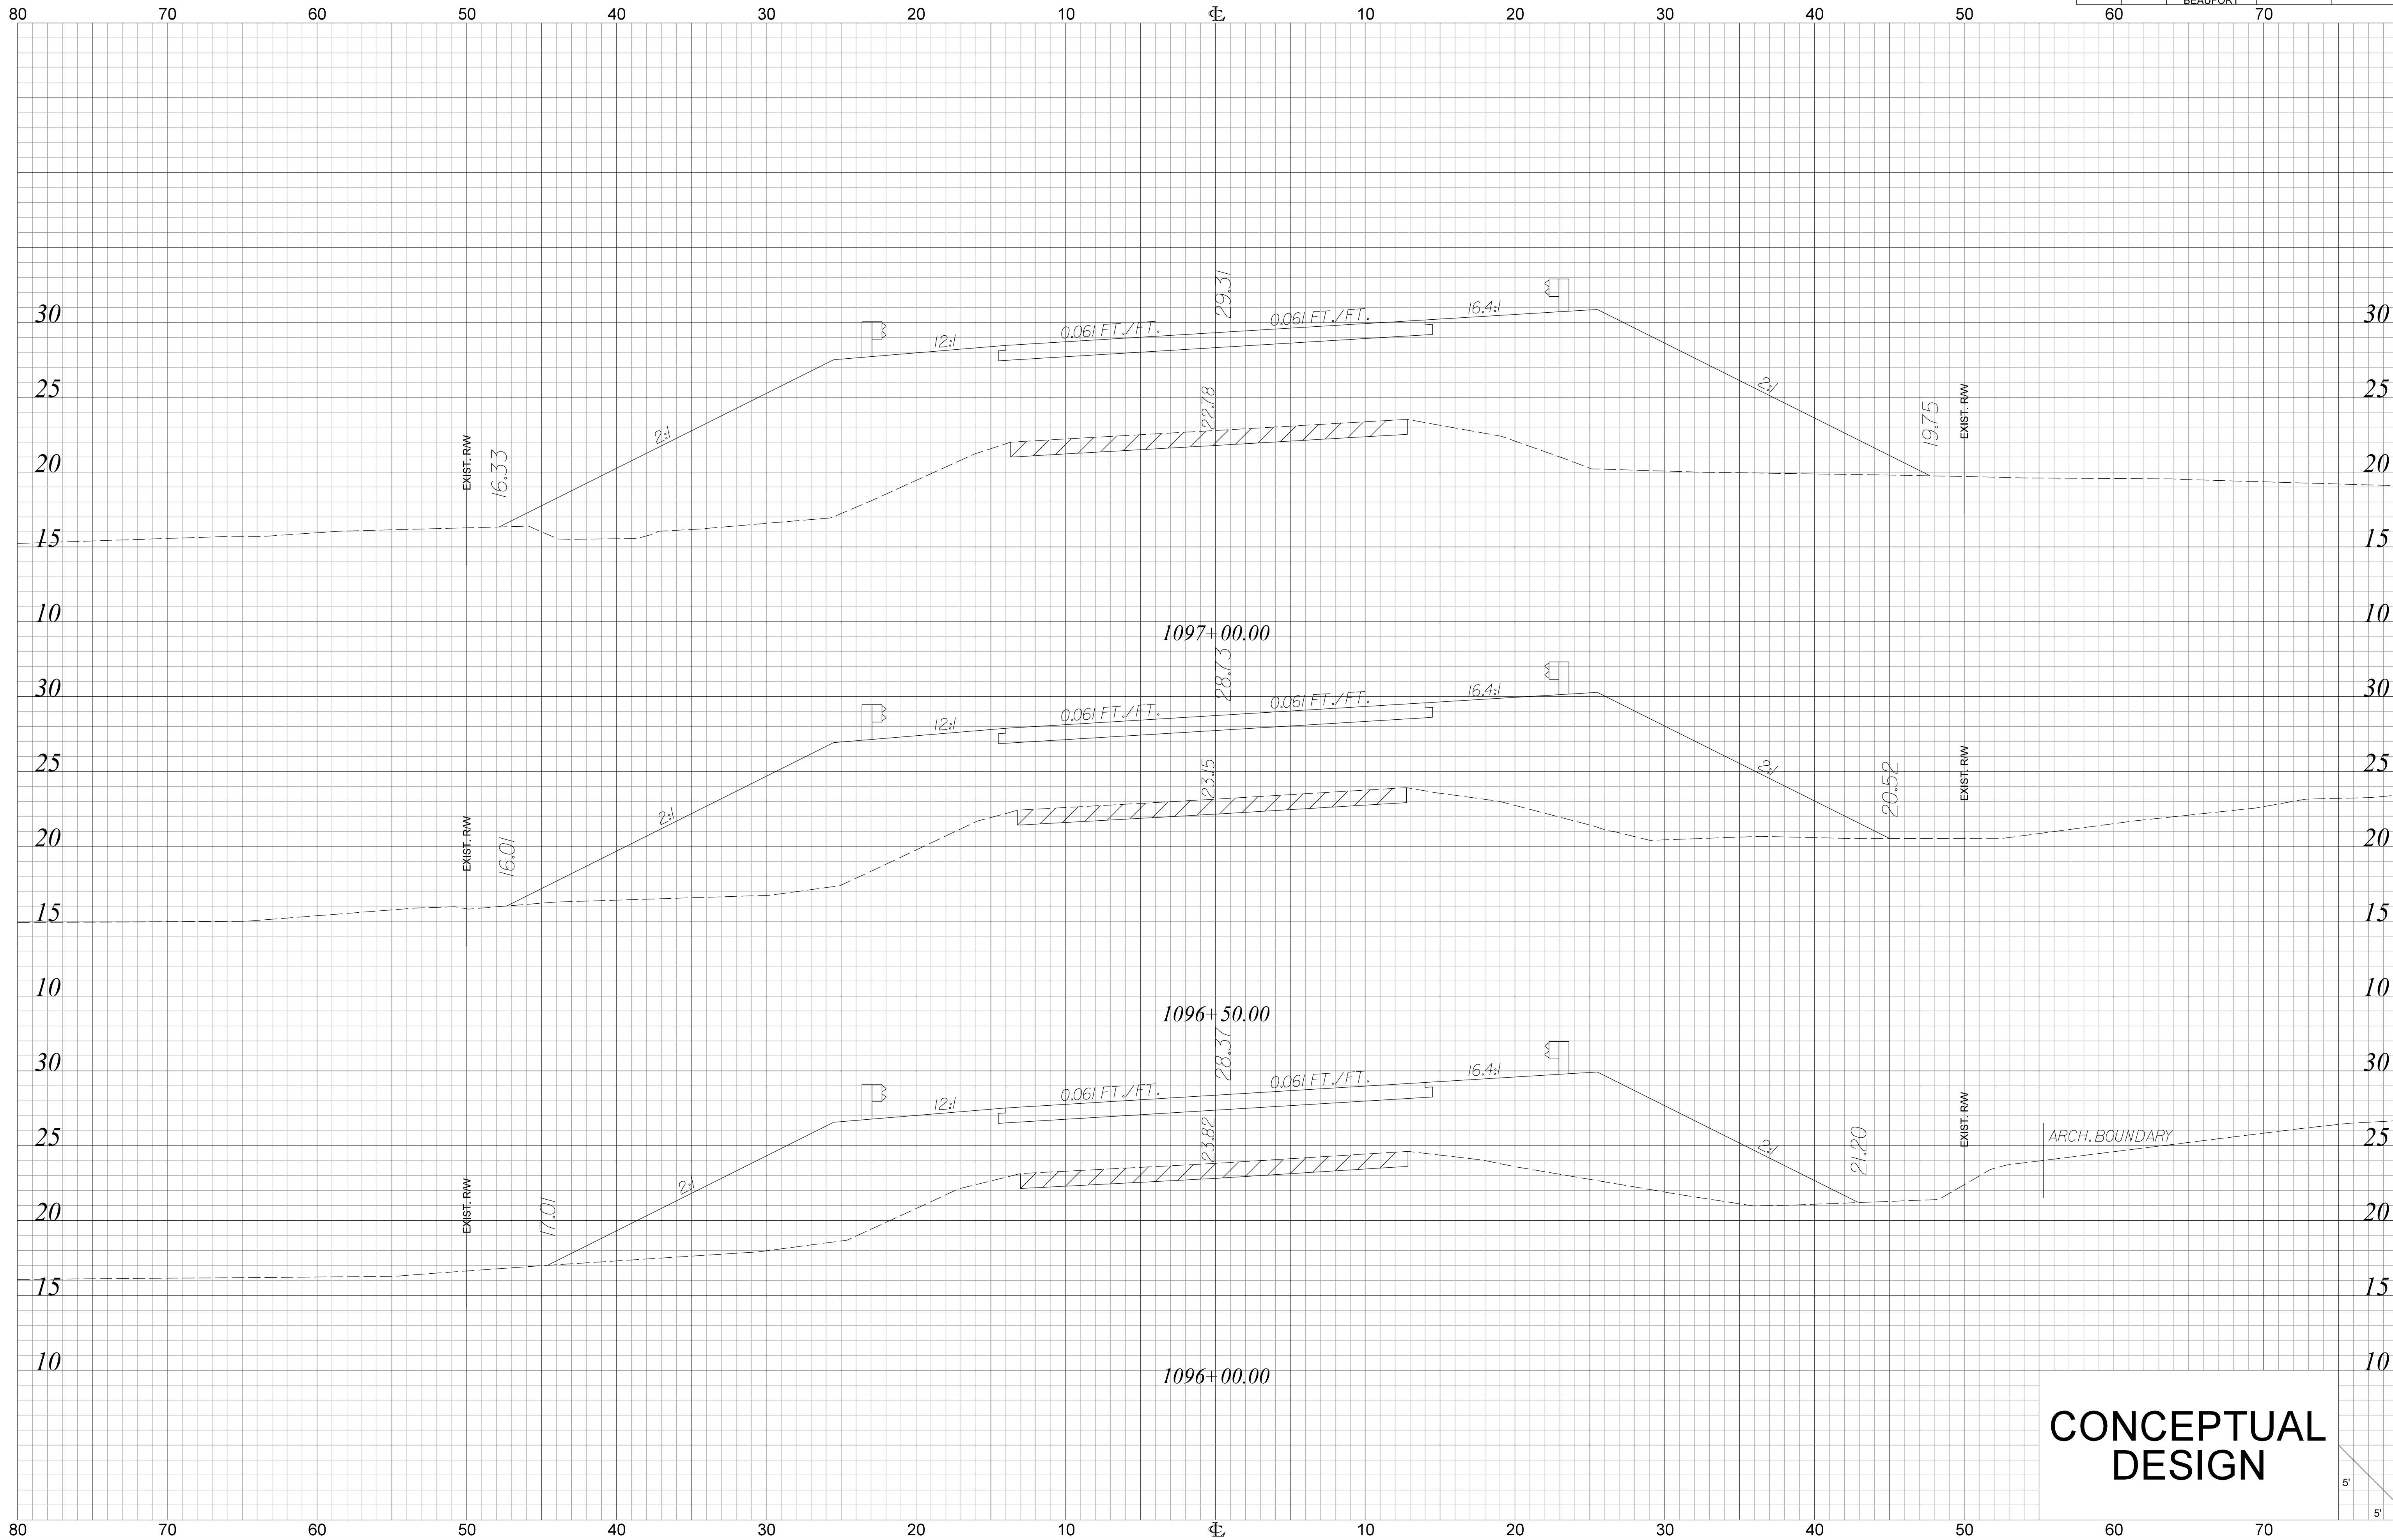



FED. RD. DIV. NO.	STATE	COUNTY	PROJECT ID	ROAD NO.	SHEET NO.
3	S.C.	HAMPTON/BEAUFORT		US 17A	X4

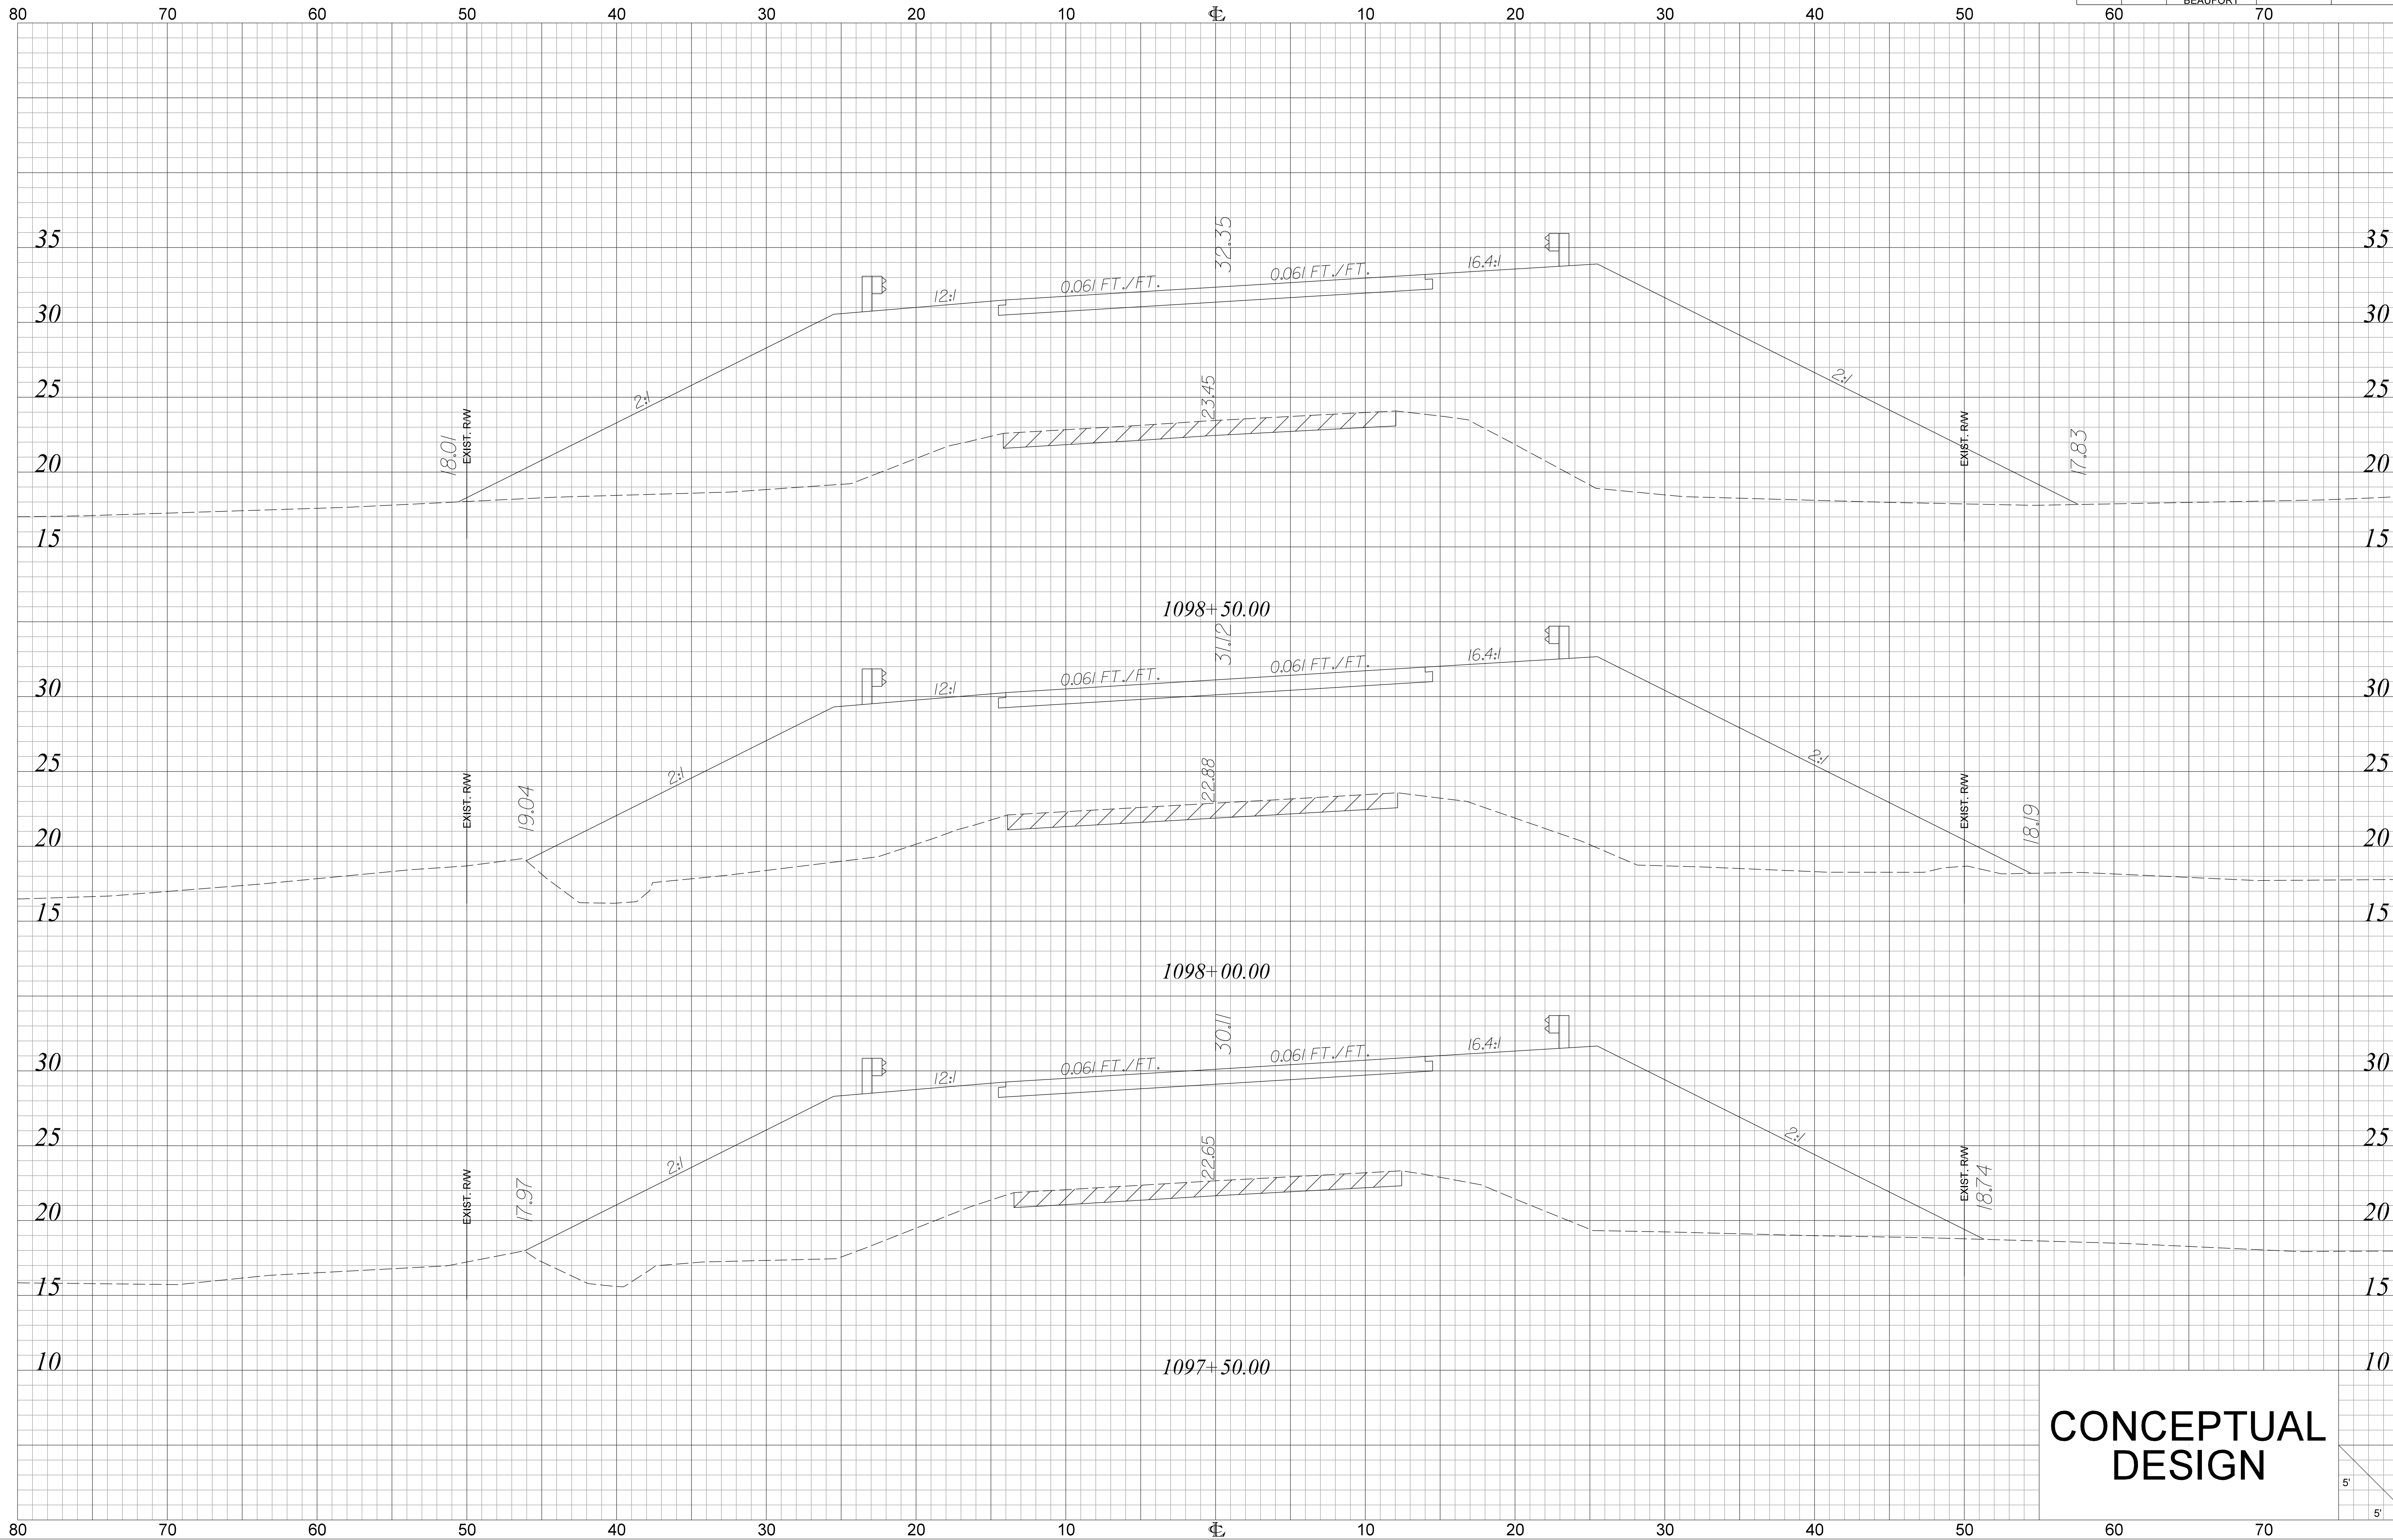

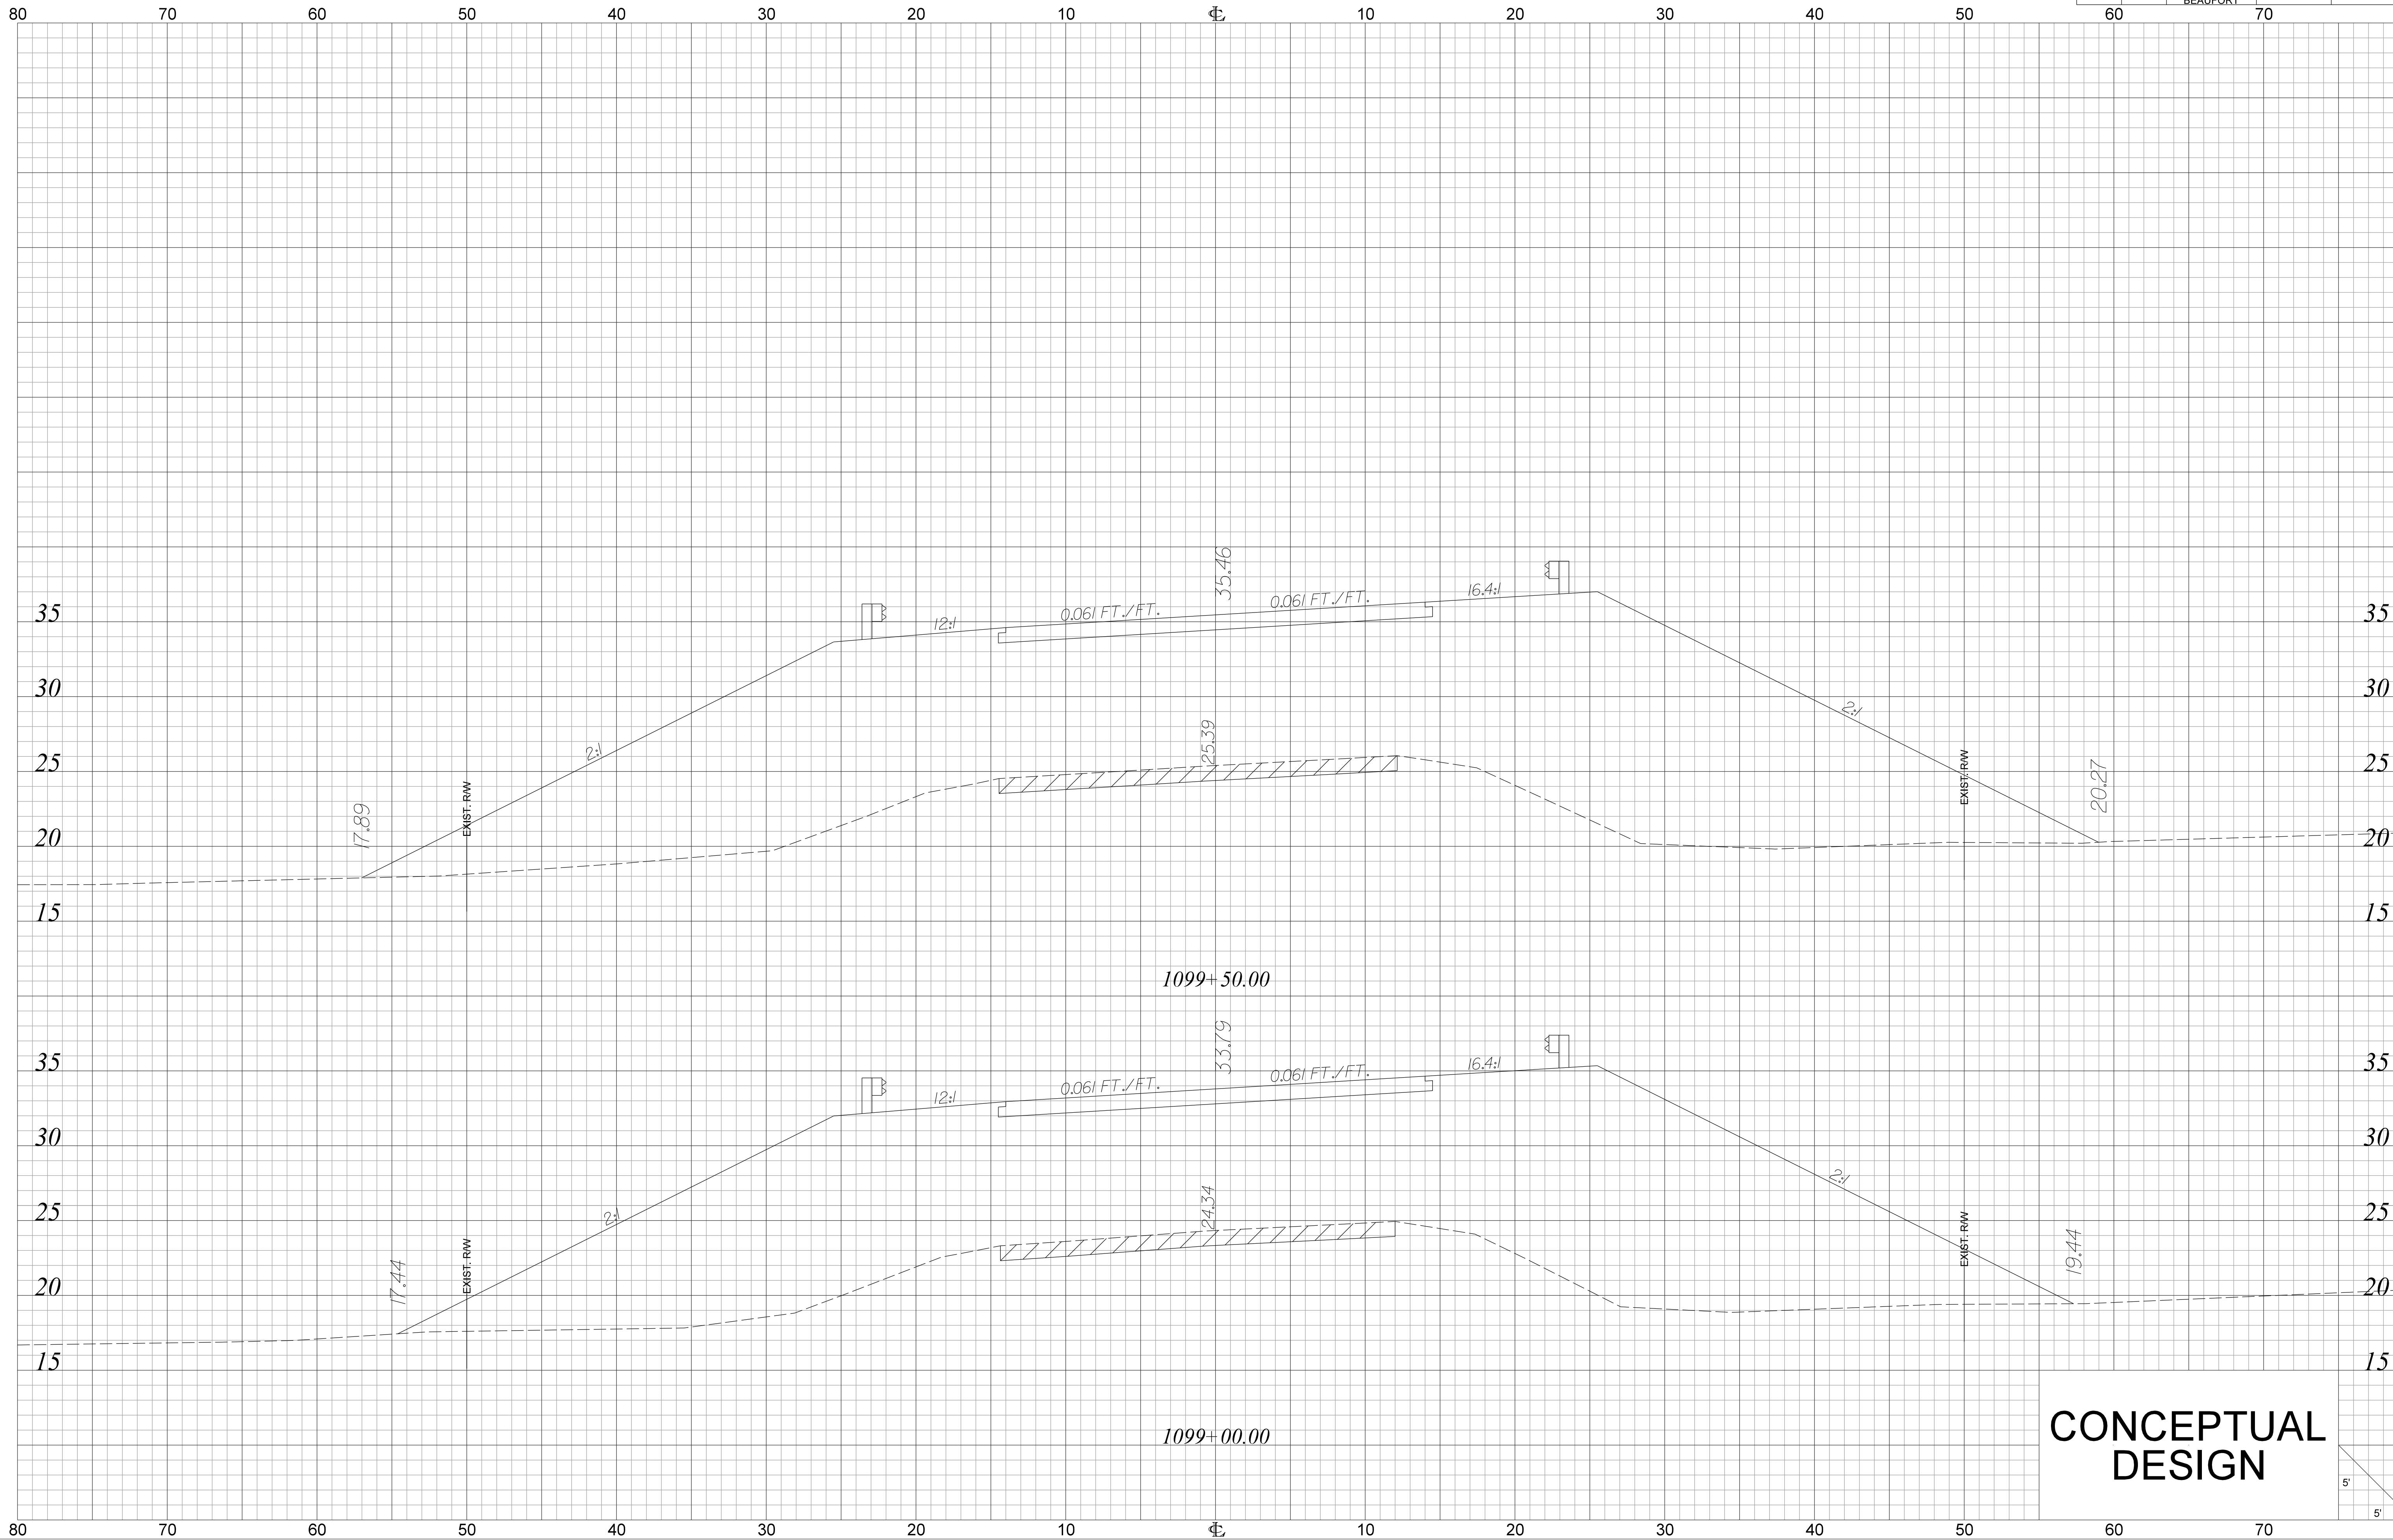


CONCEPTUAL
DESIGN

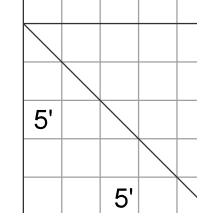


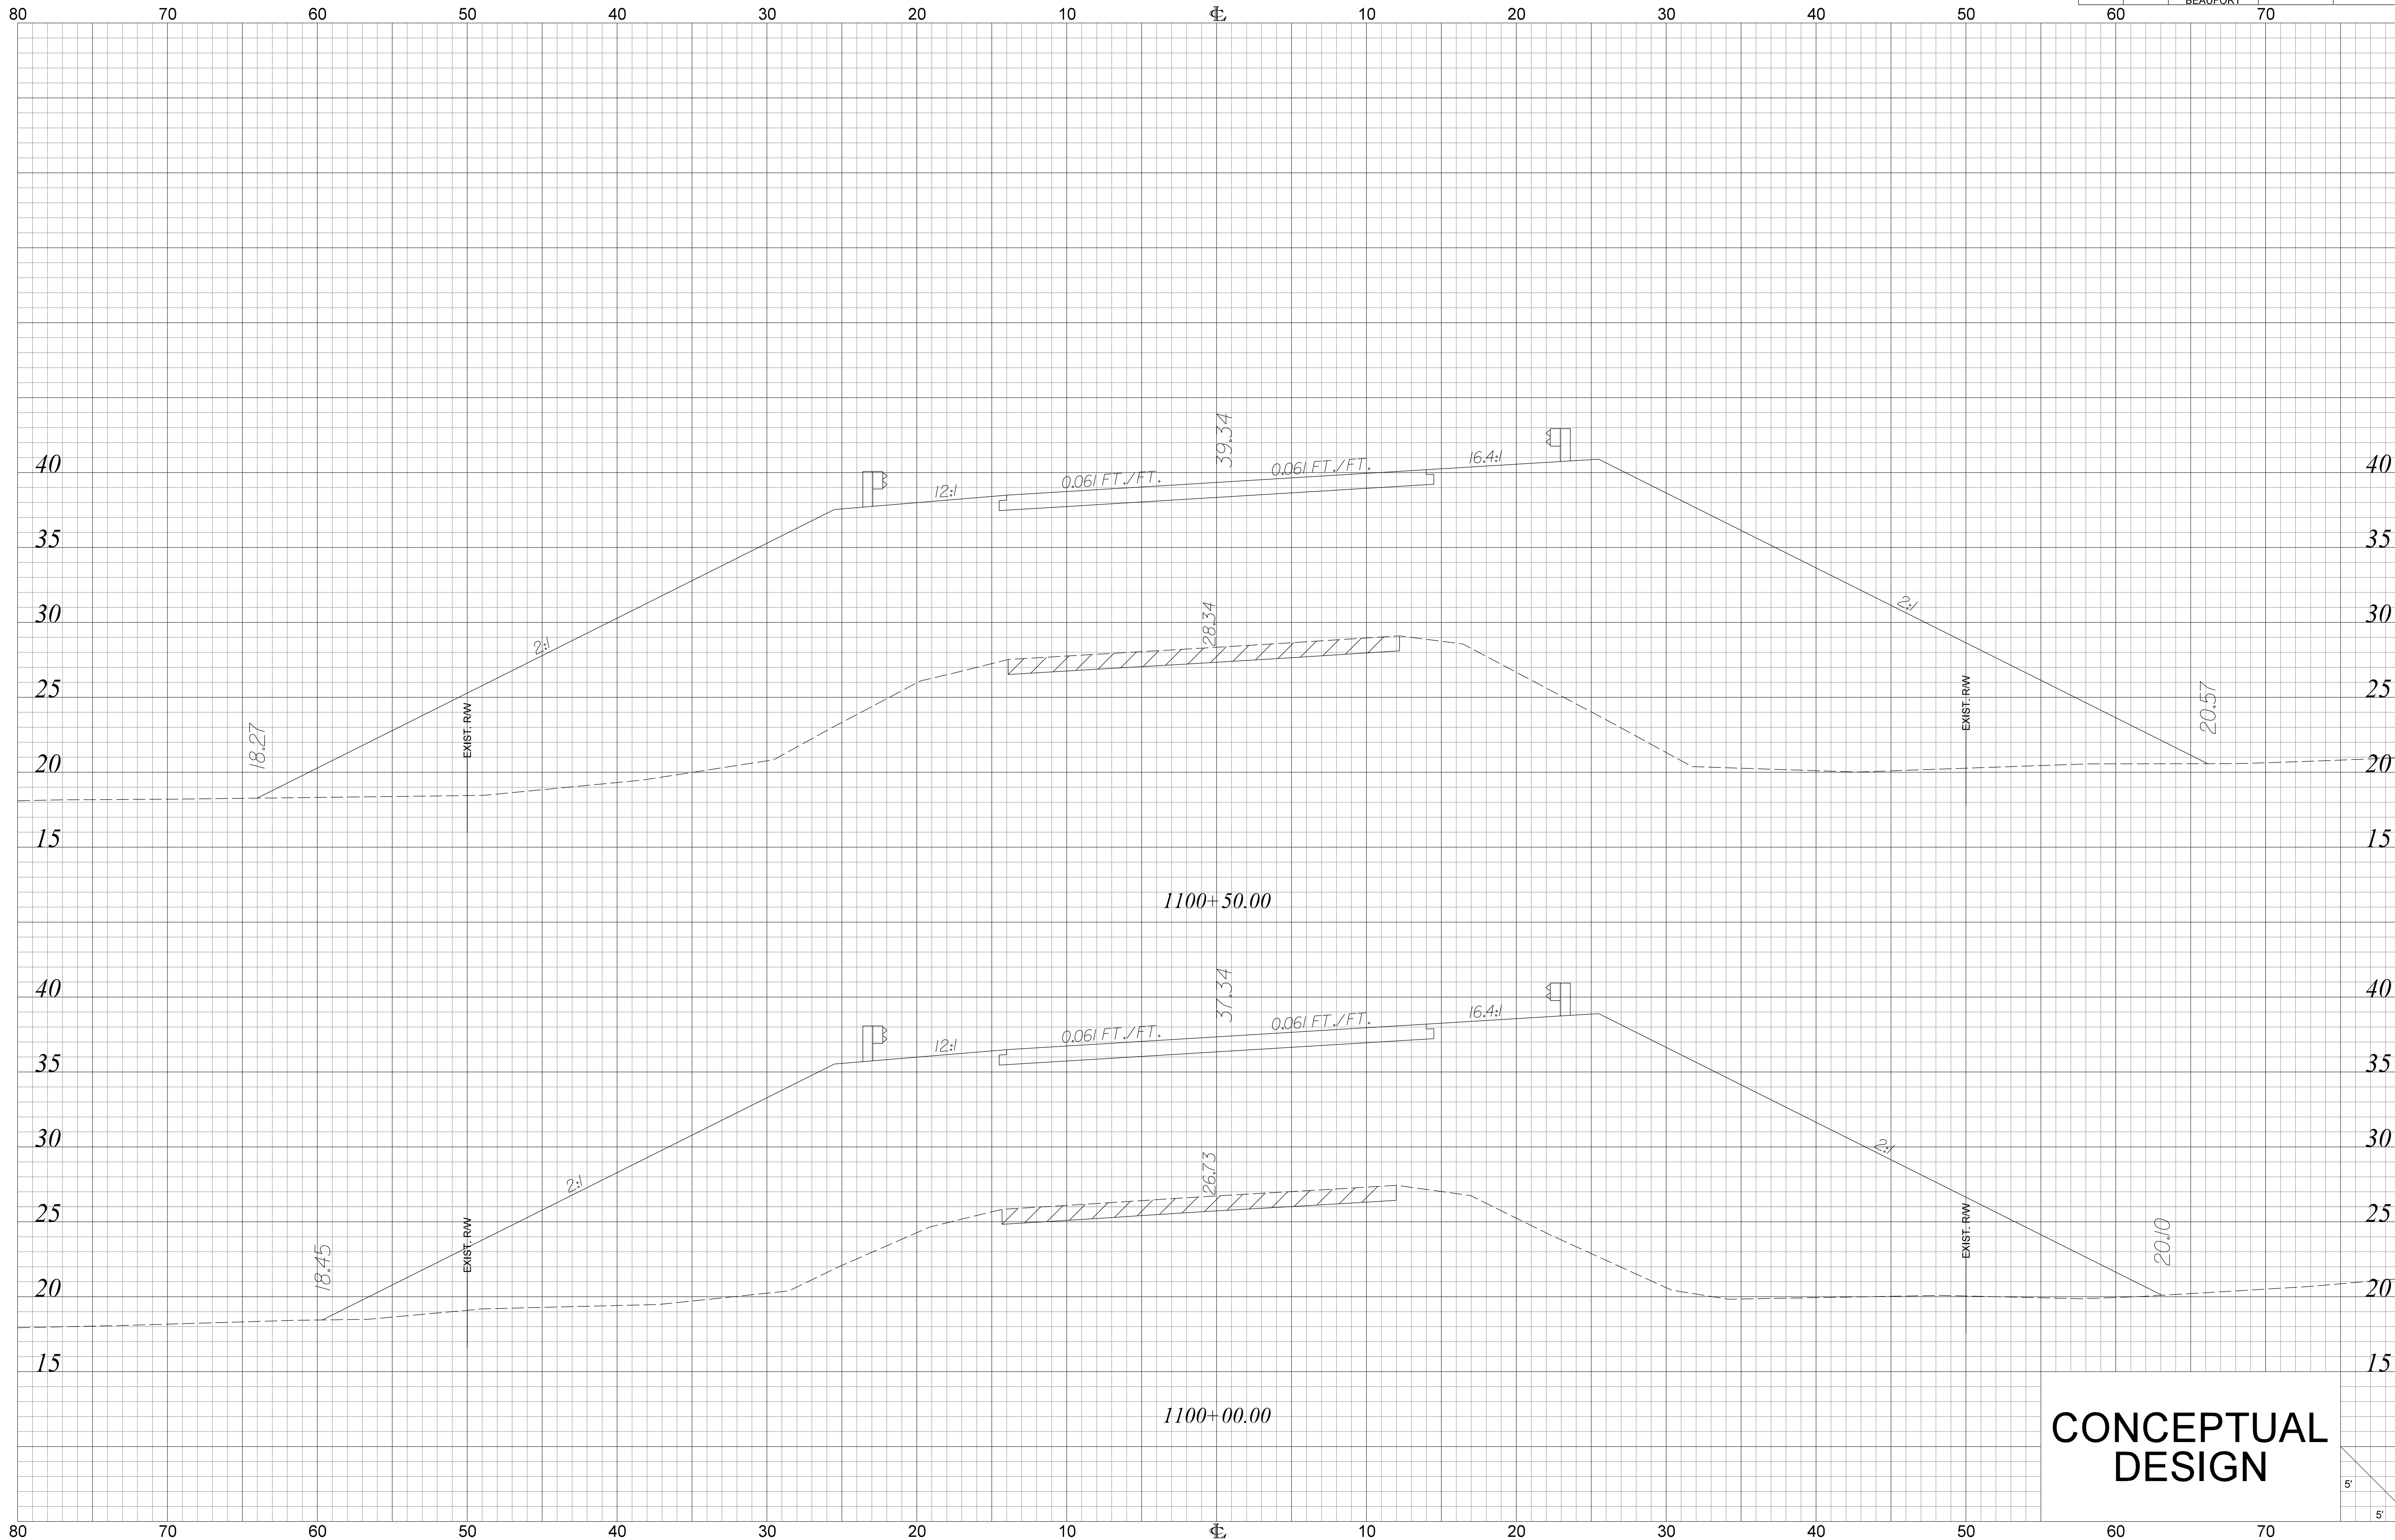



CONCEPTUAL
DESIGN

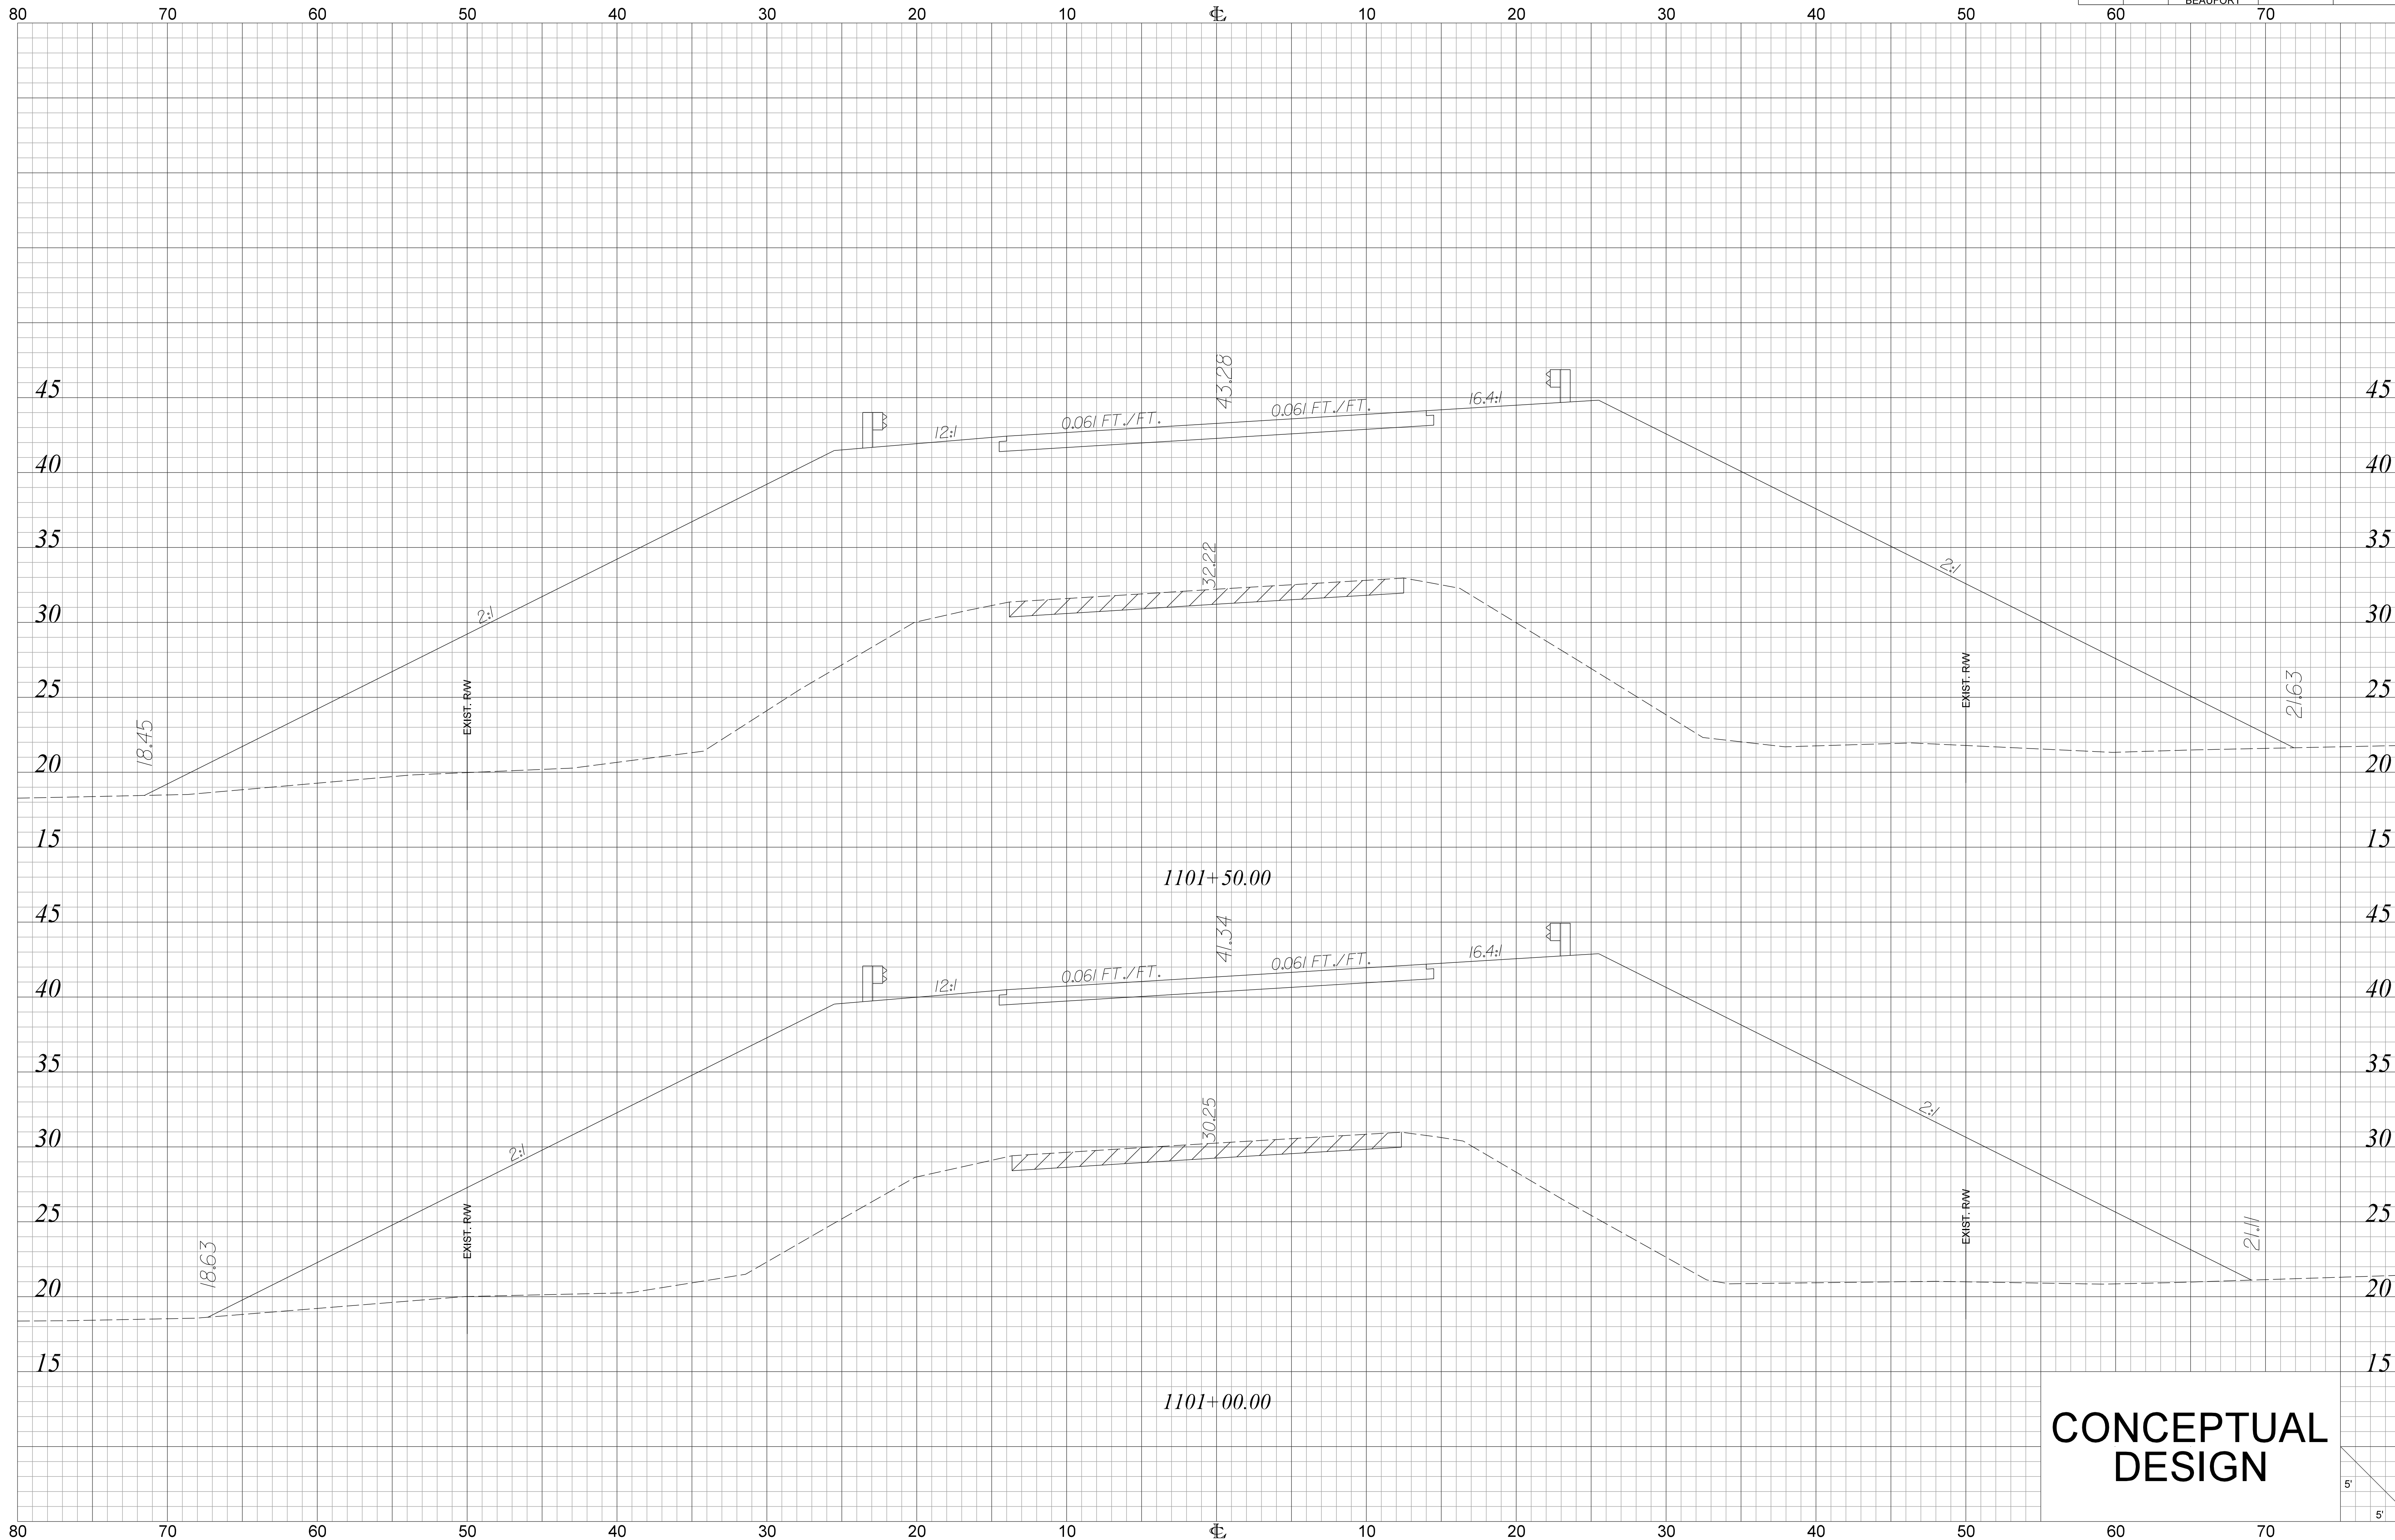


CONCEPTUAL
DESIGN

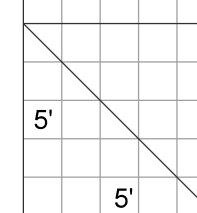


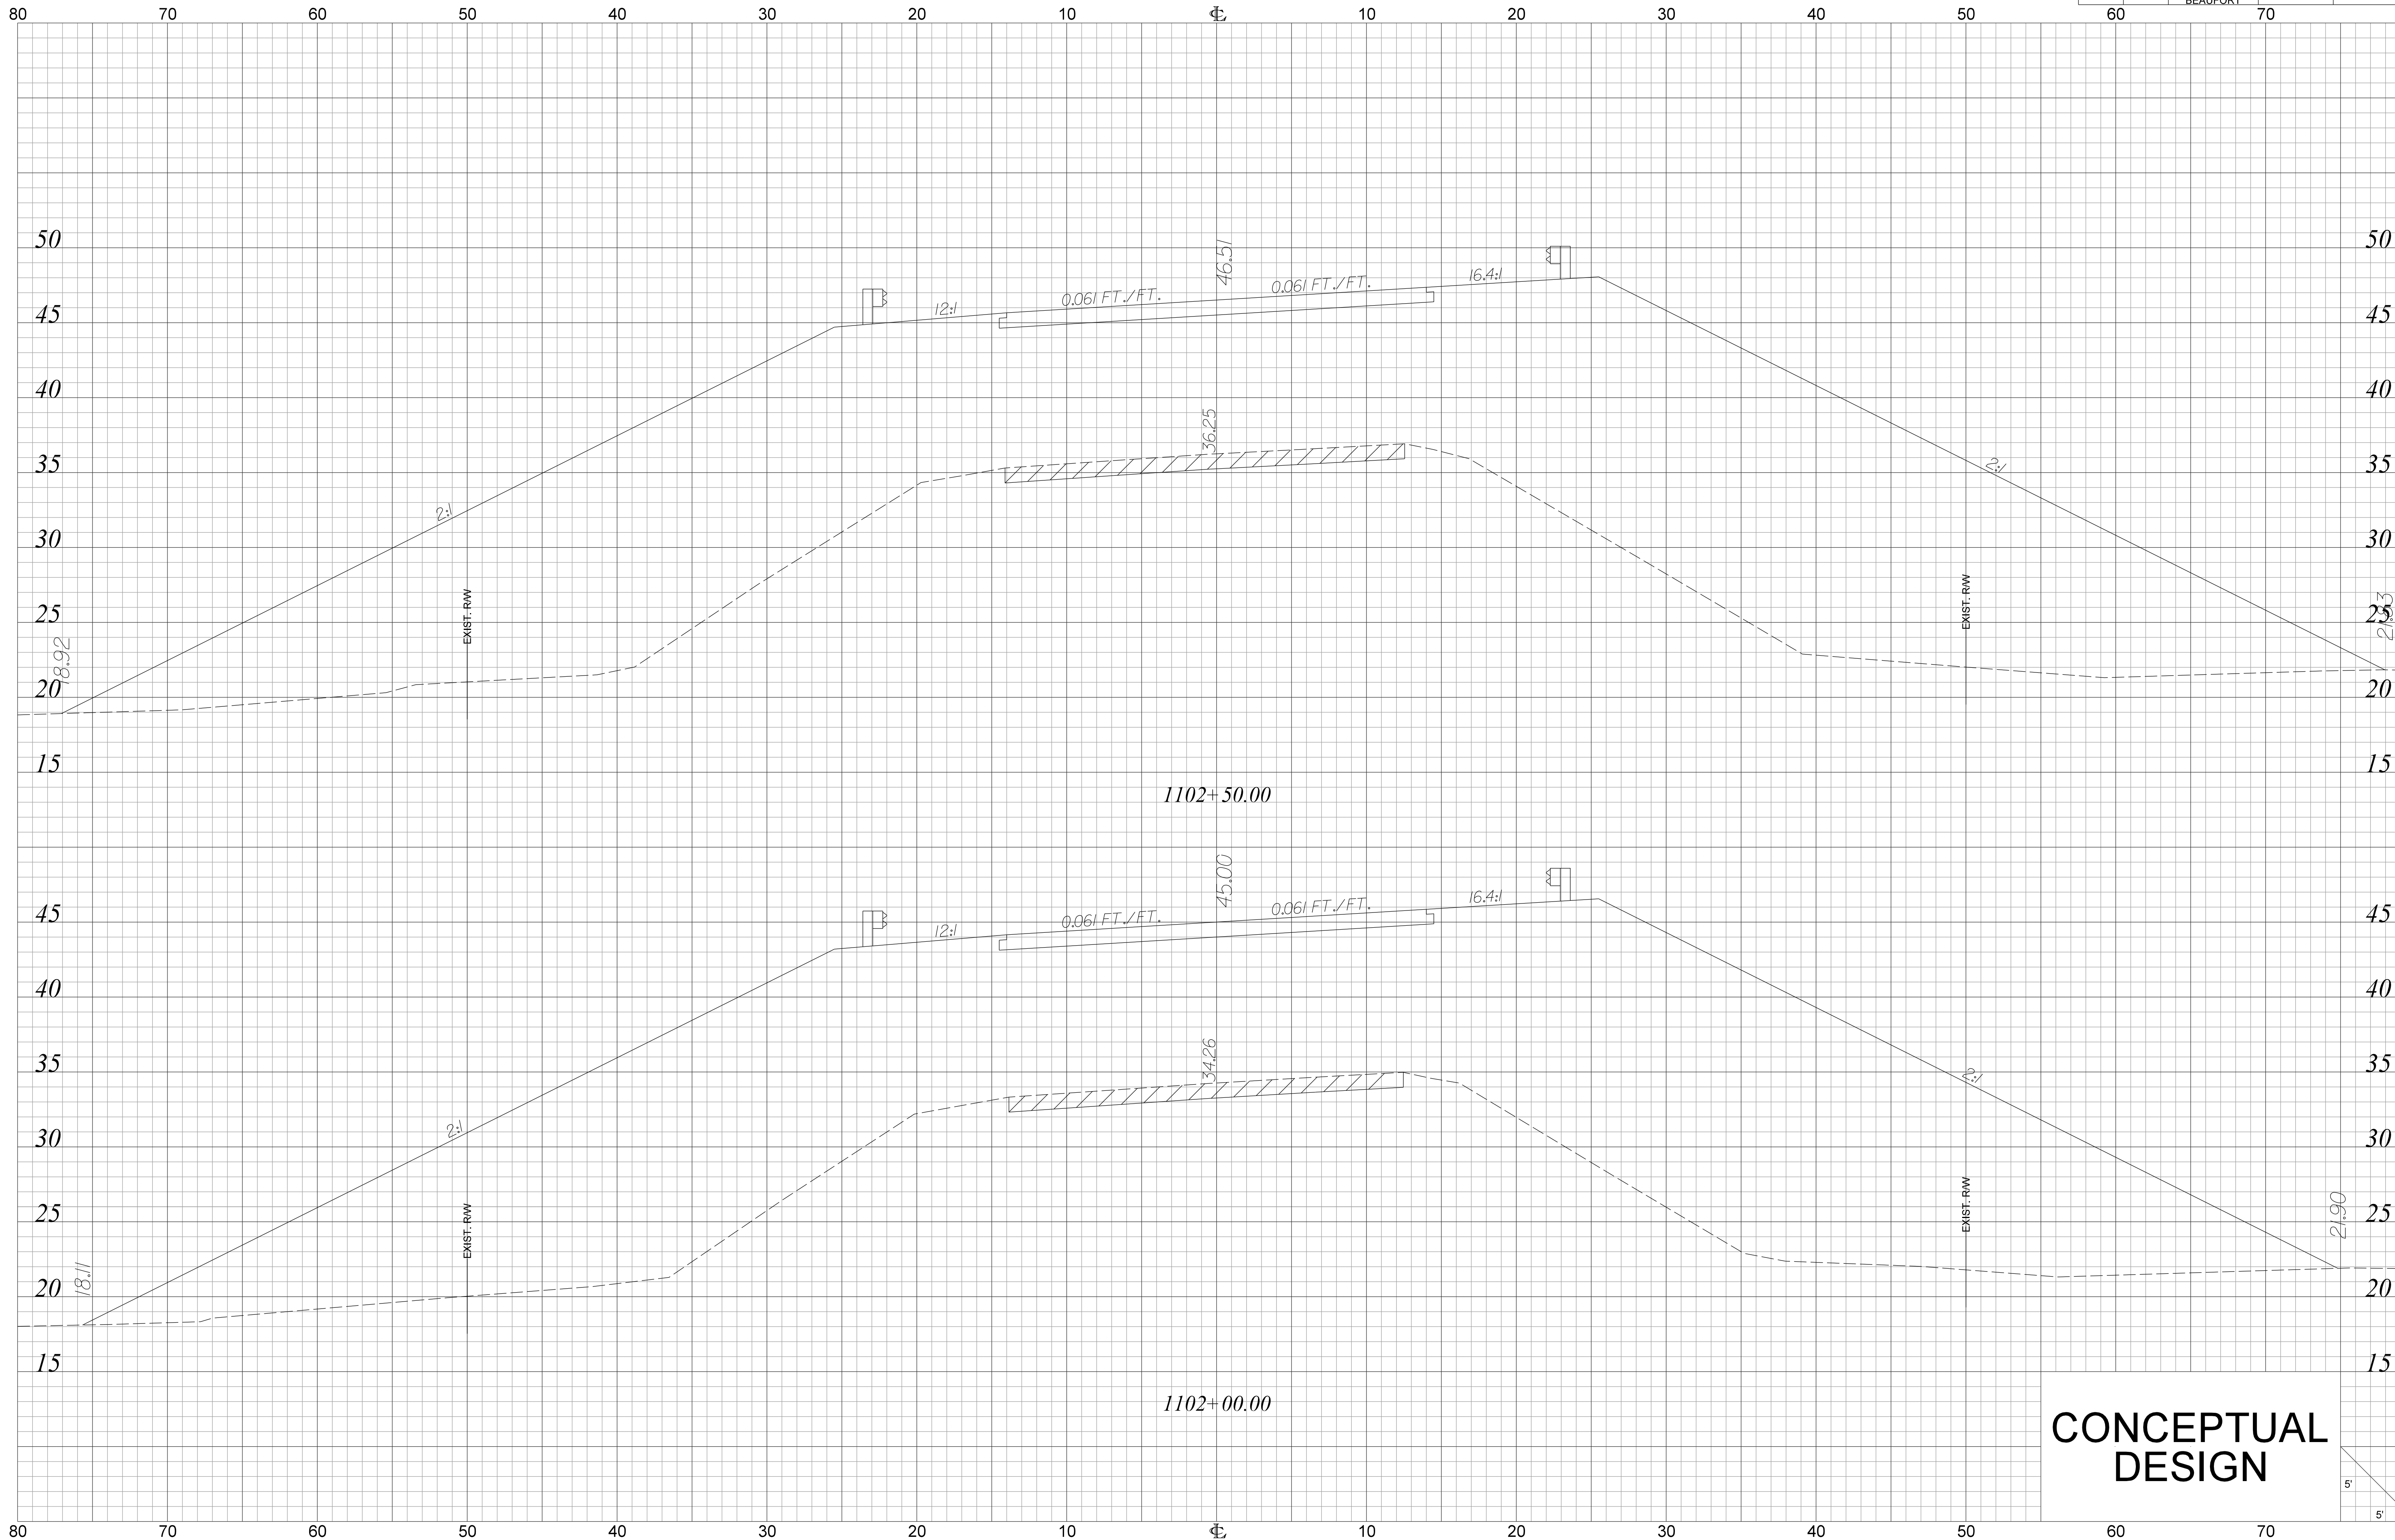

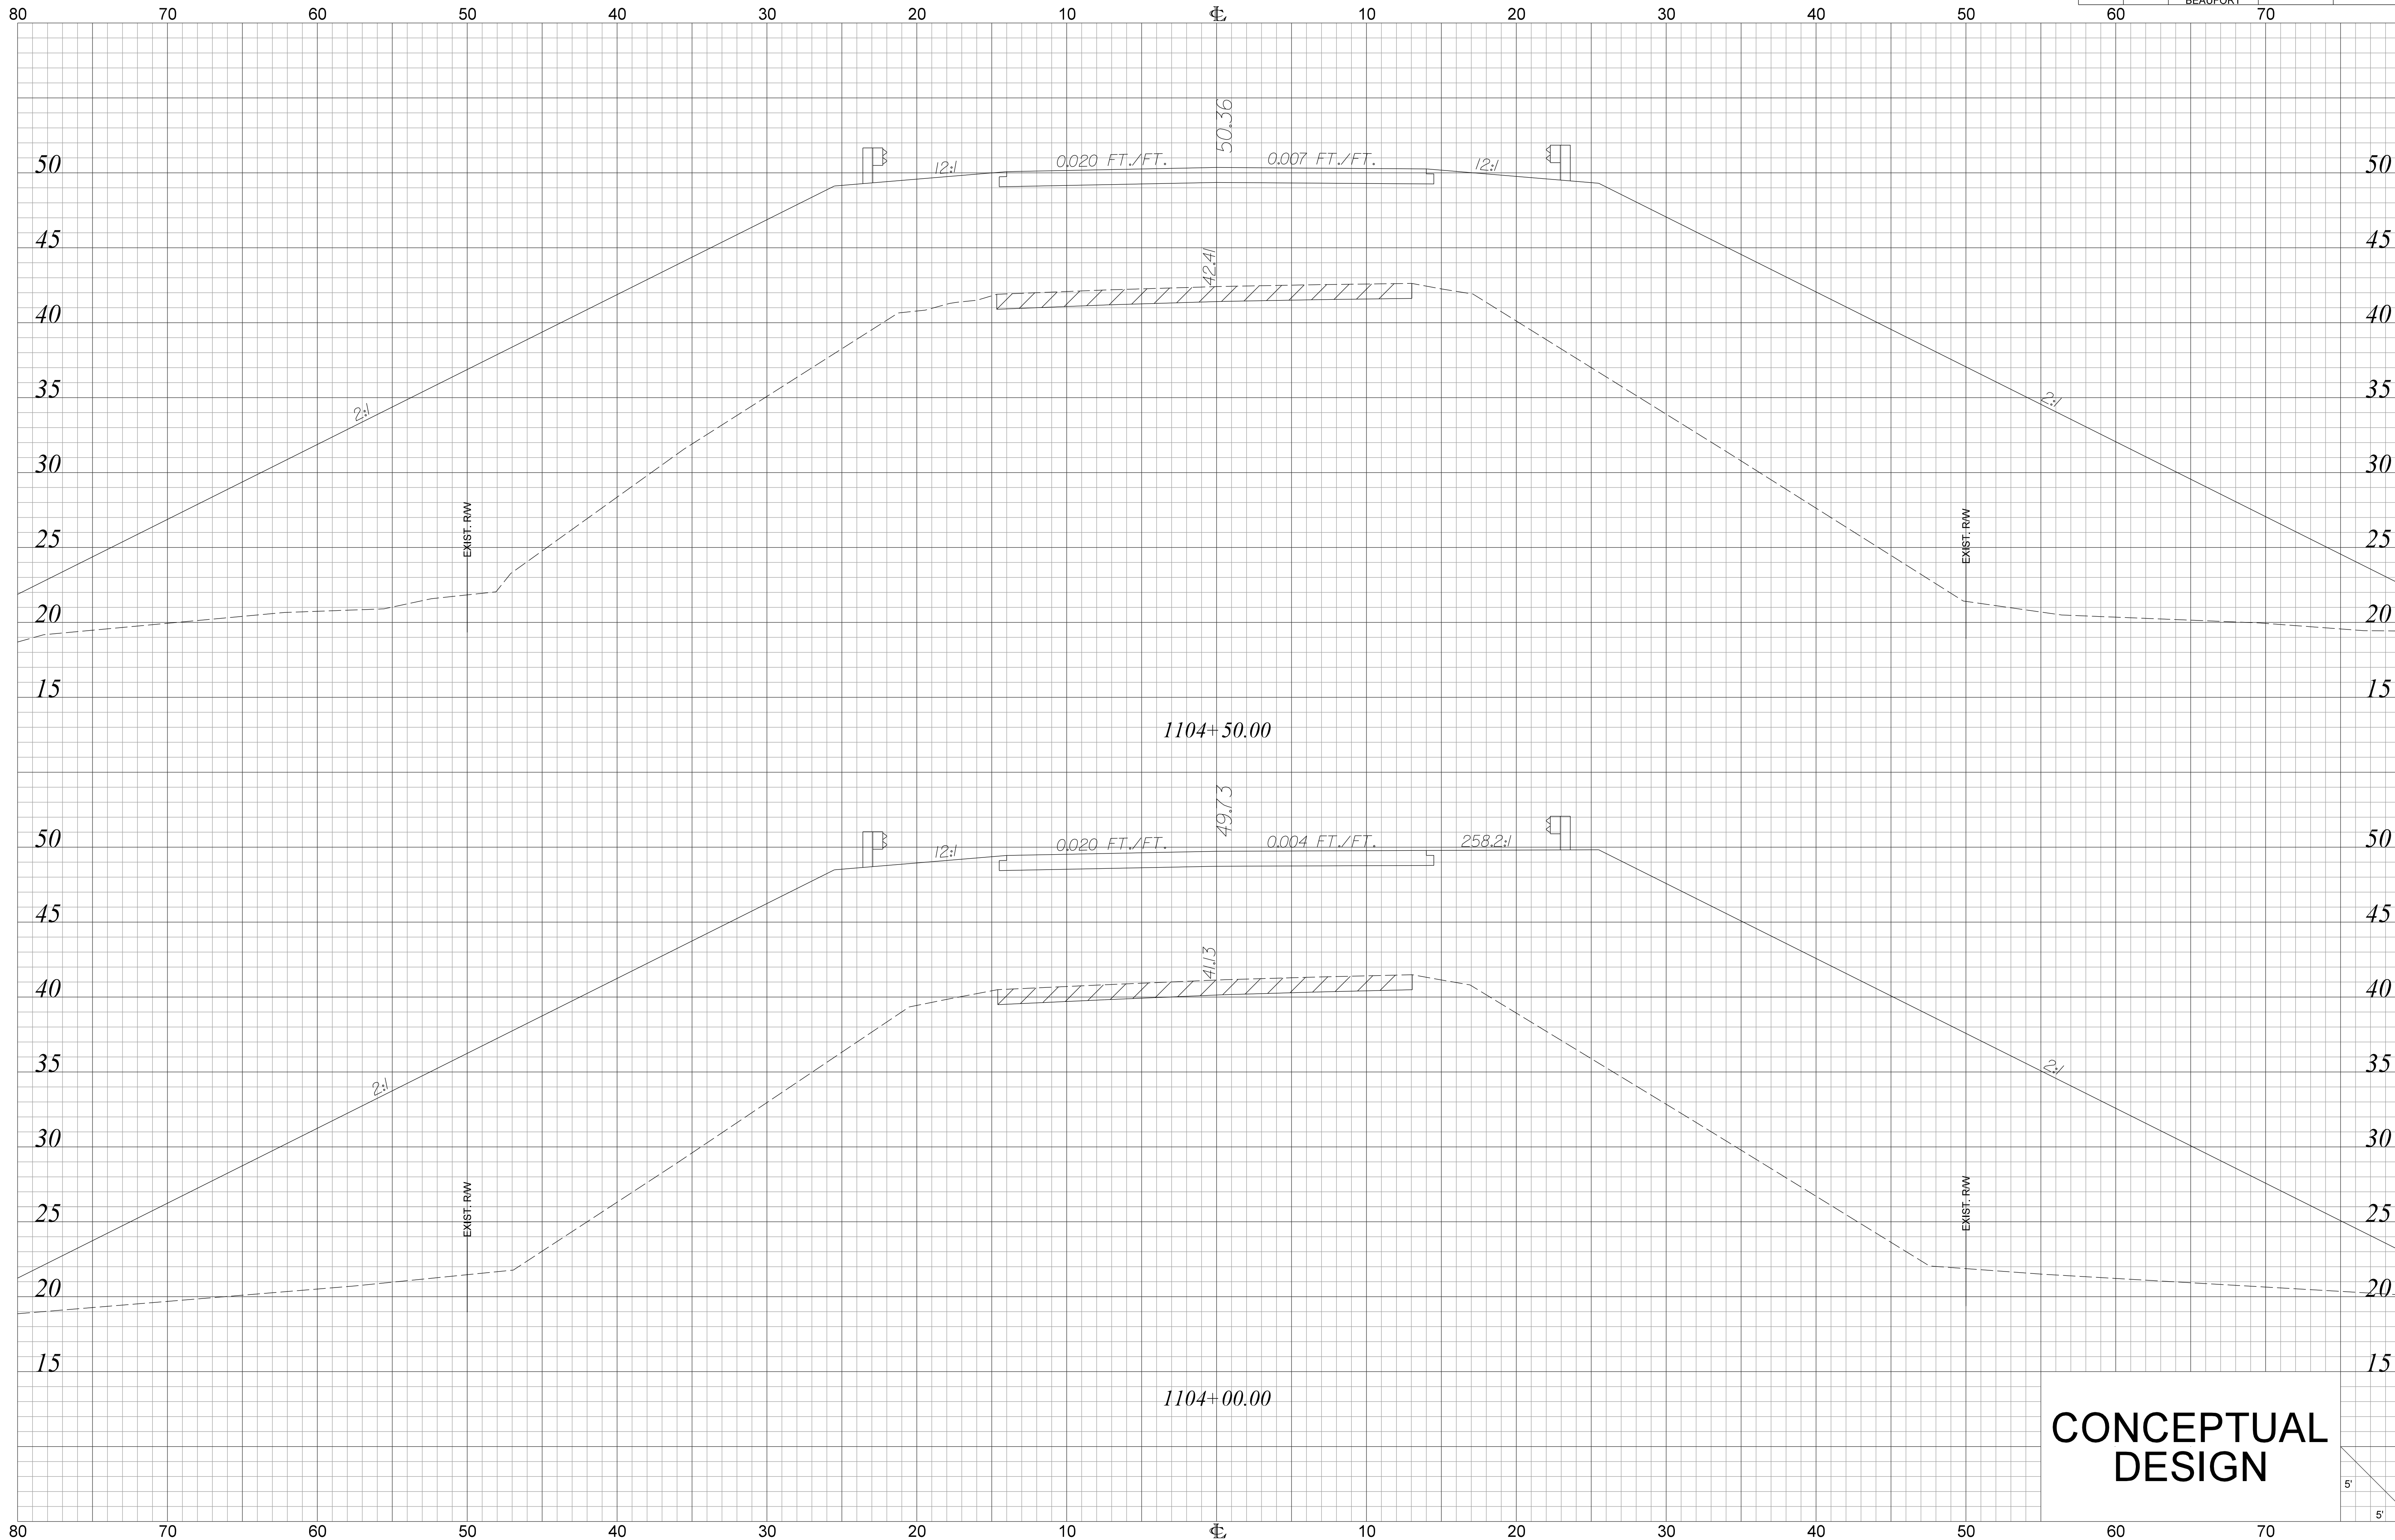


FED. RD. DIV. NO.	STATE	COUNTY	PROJECT ID	ROAD NO.	SHEET NO.
3	S.C.	HAMPTON/BEAUFORT		US 17A	X11

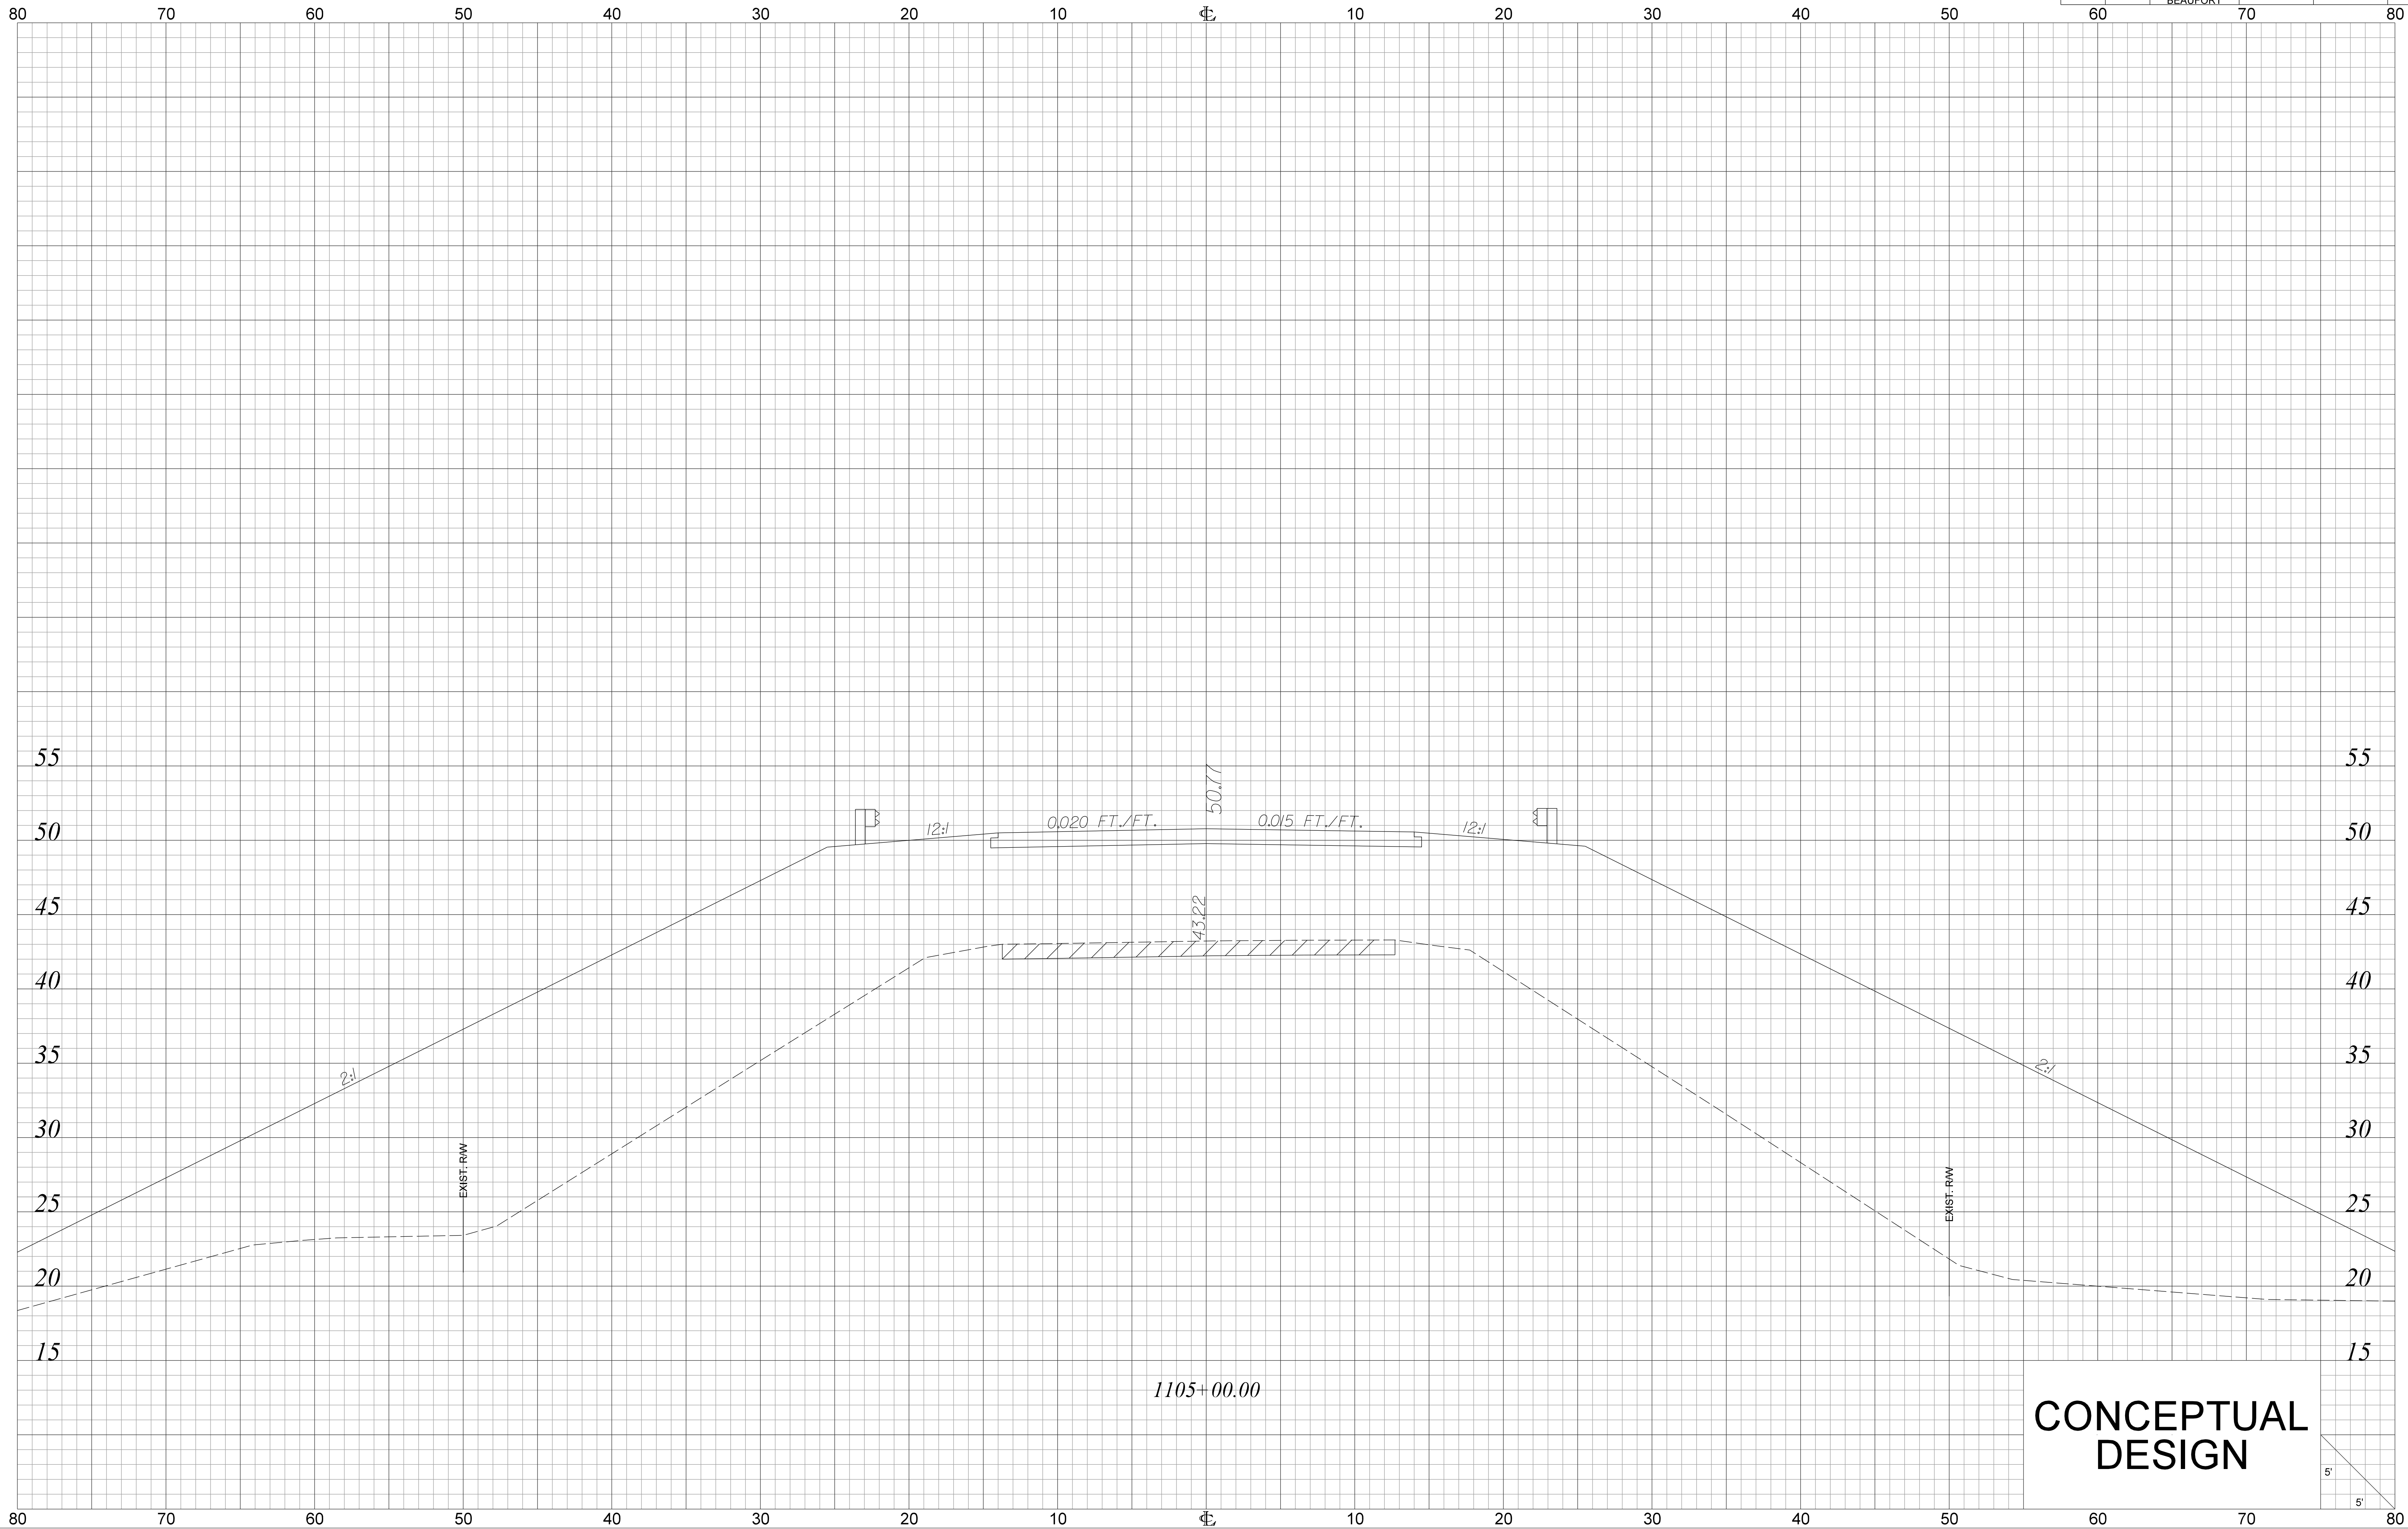


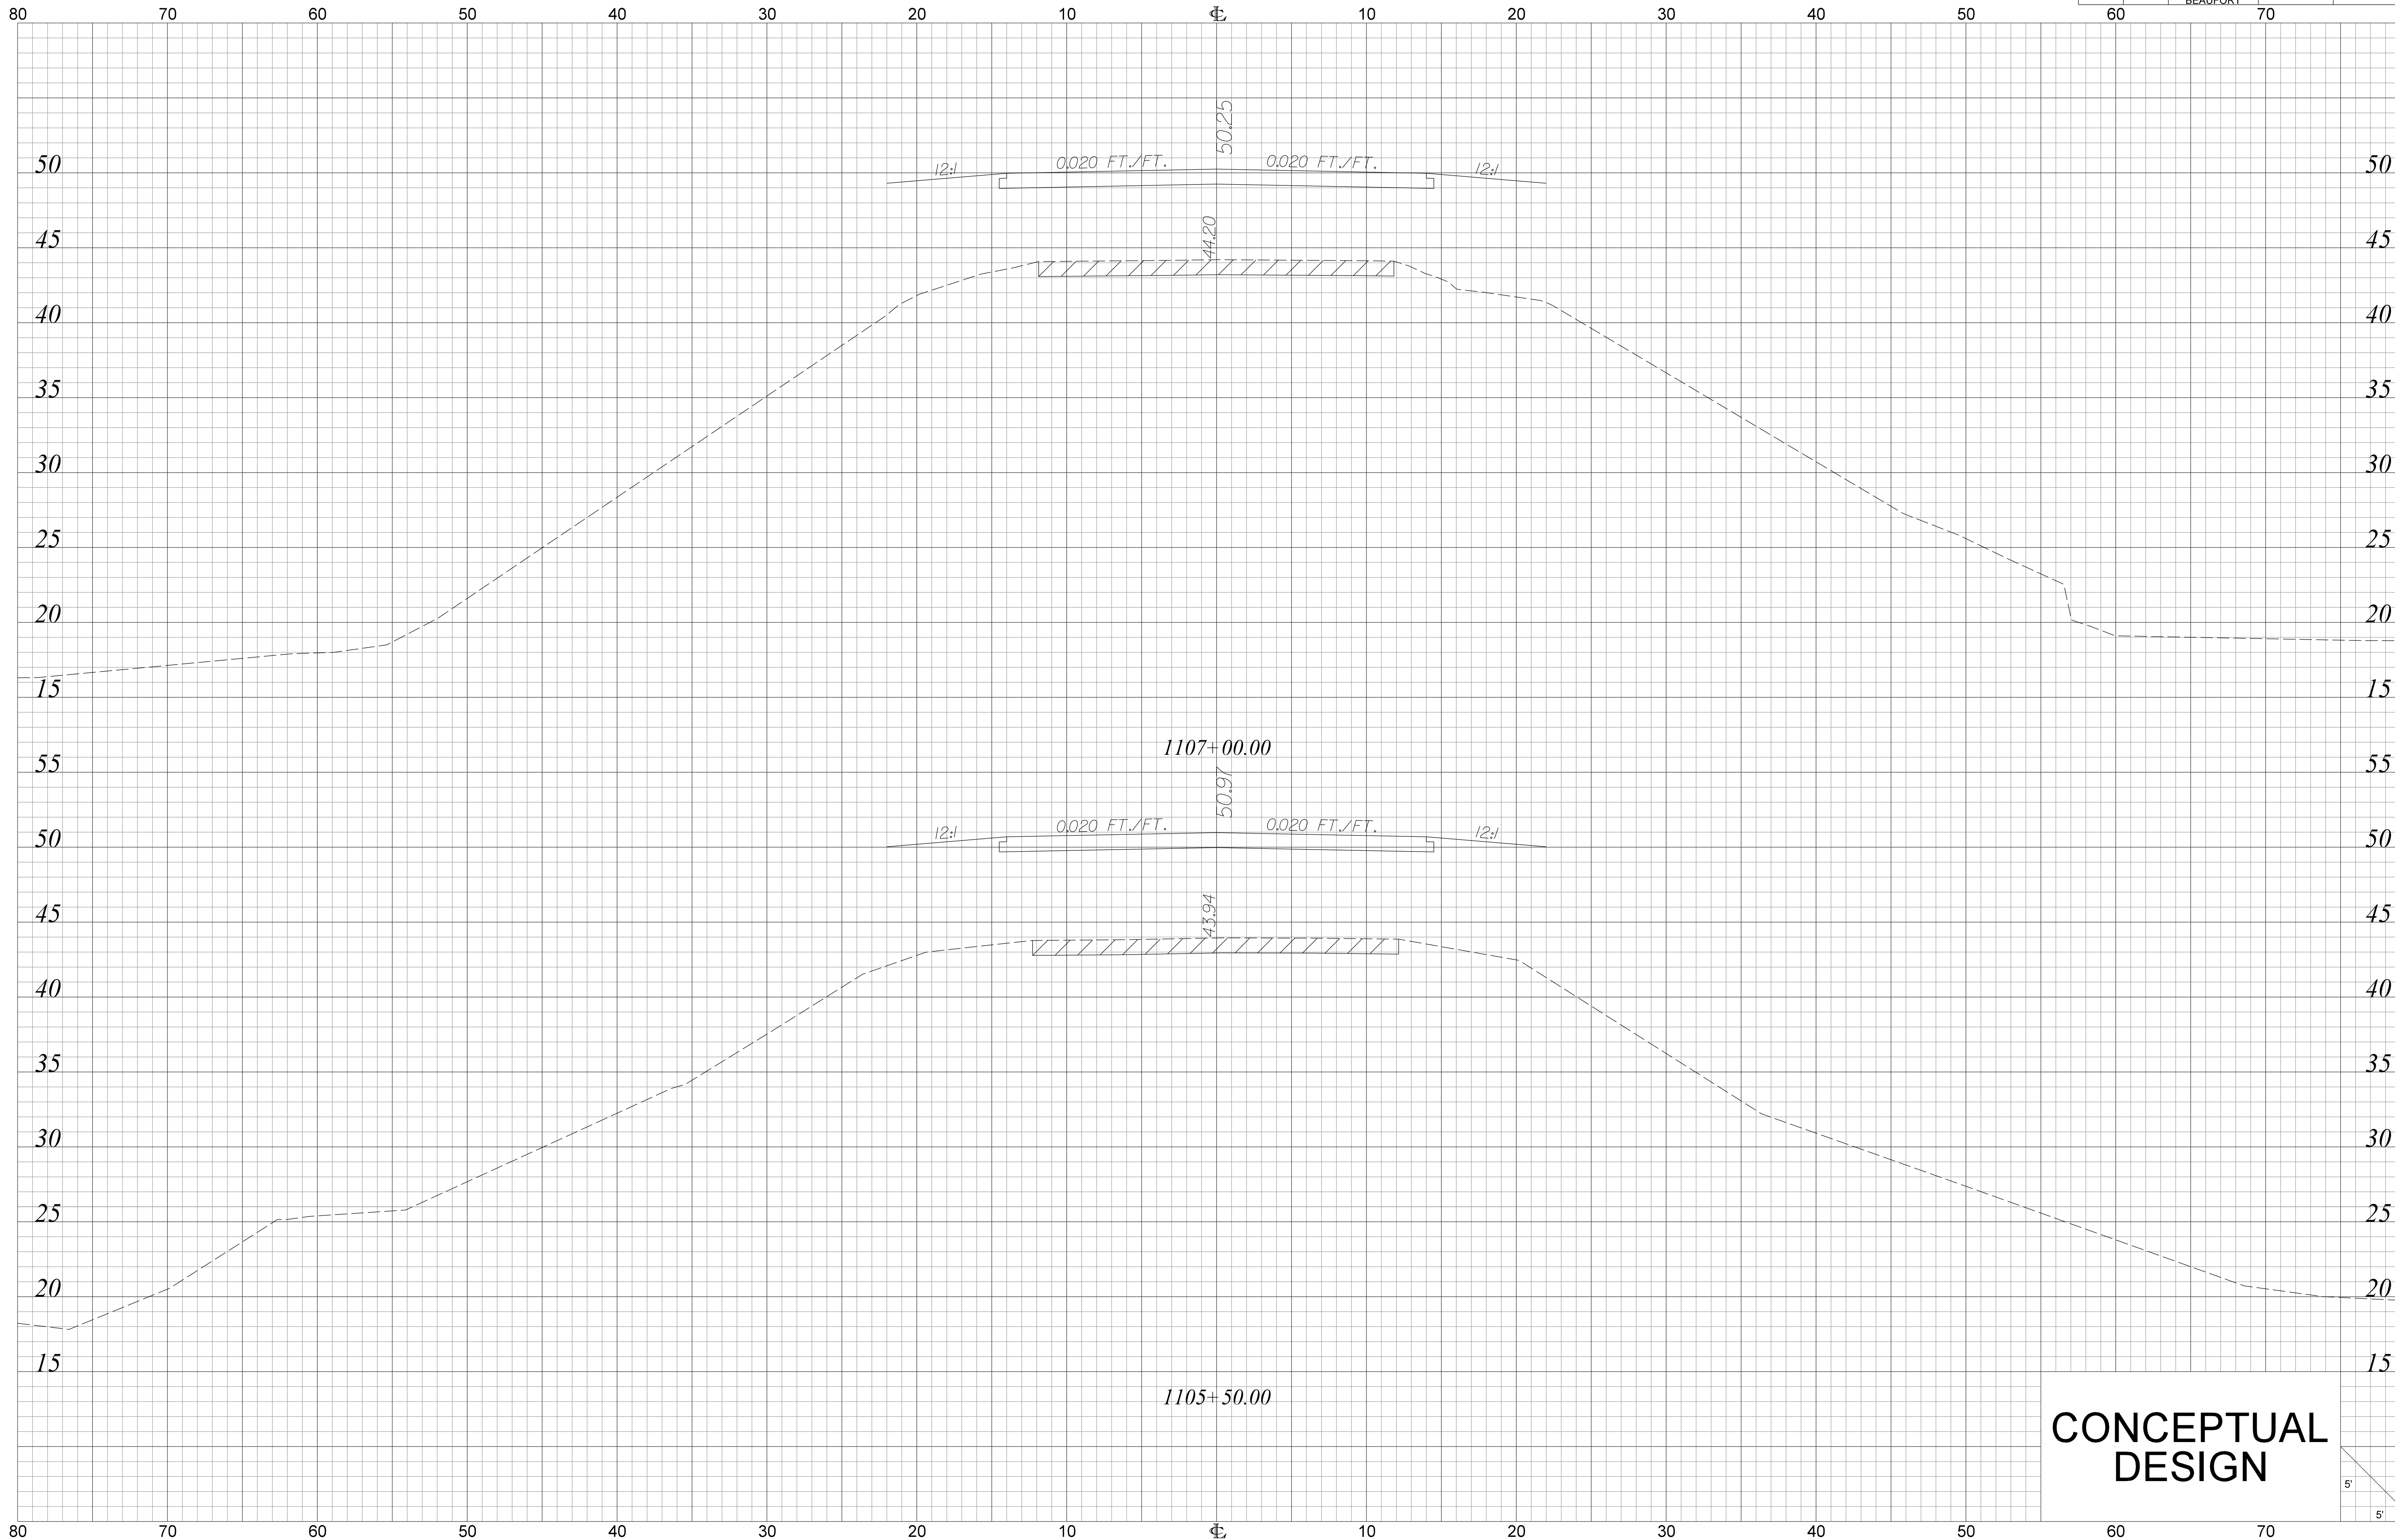


FED. RD. DIV. NO.	STATE	COUNTY	PROJECT ID	ROAD NO.	SHEET NO.
3	S.C.	HAMPTON/BEAUFORT		US 17A	X13

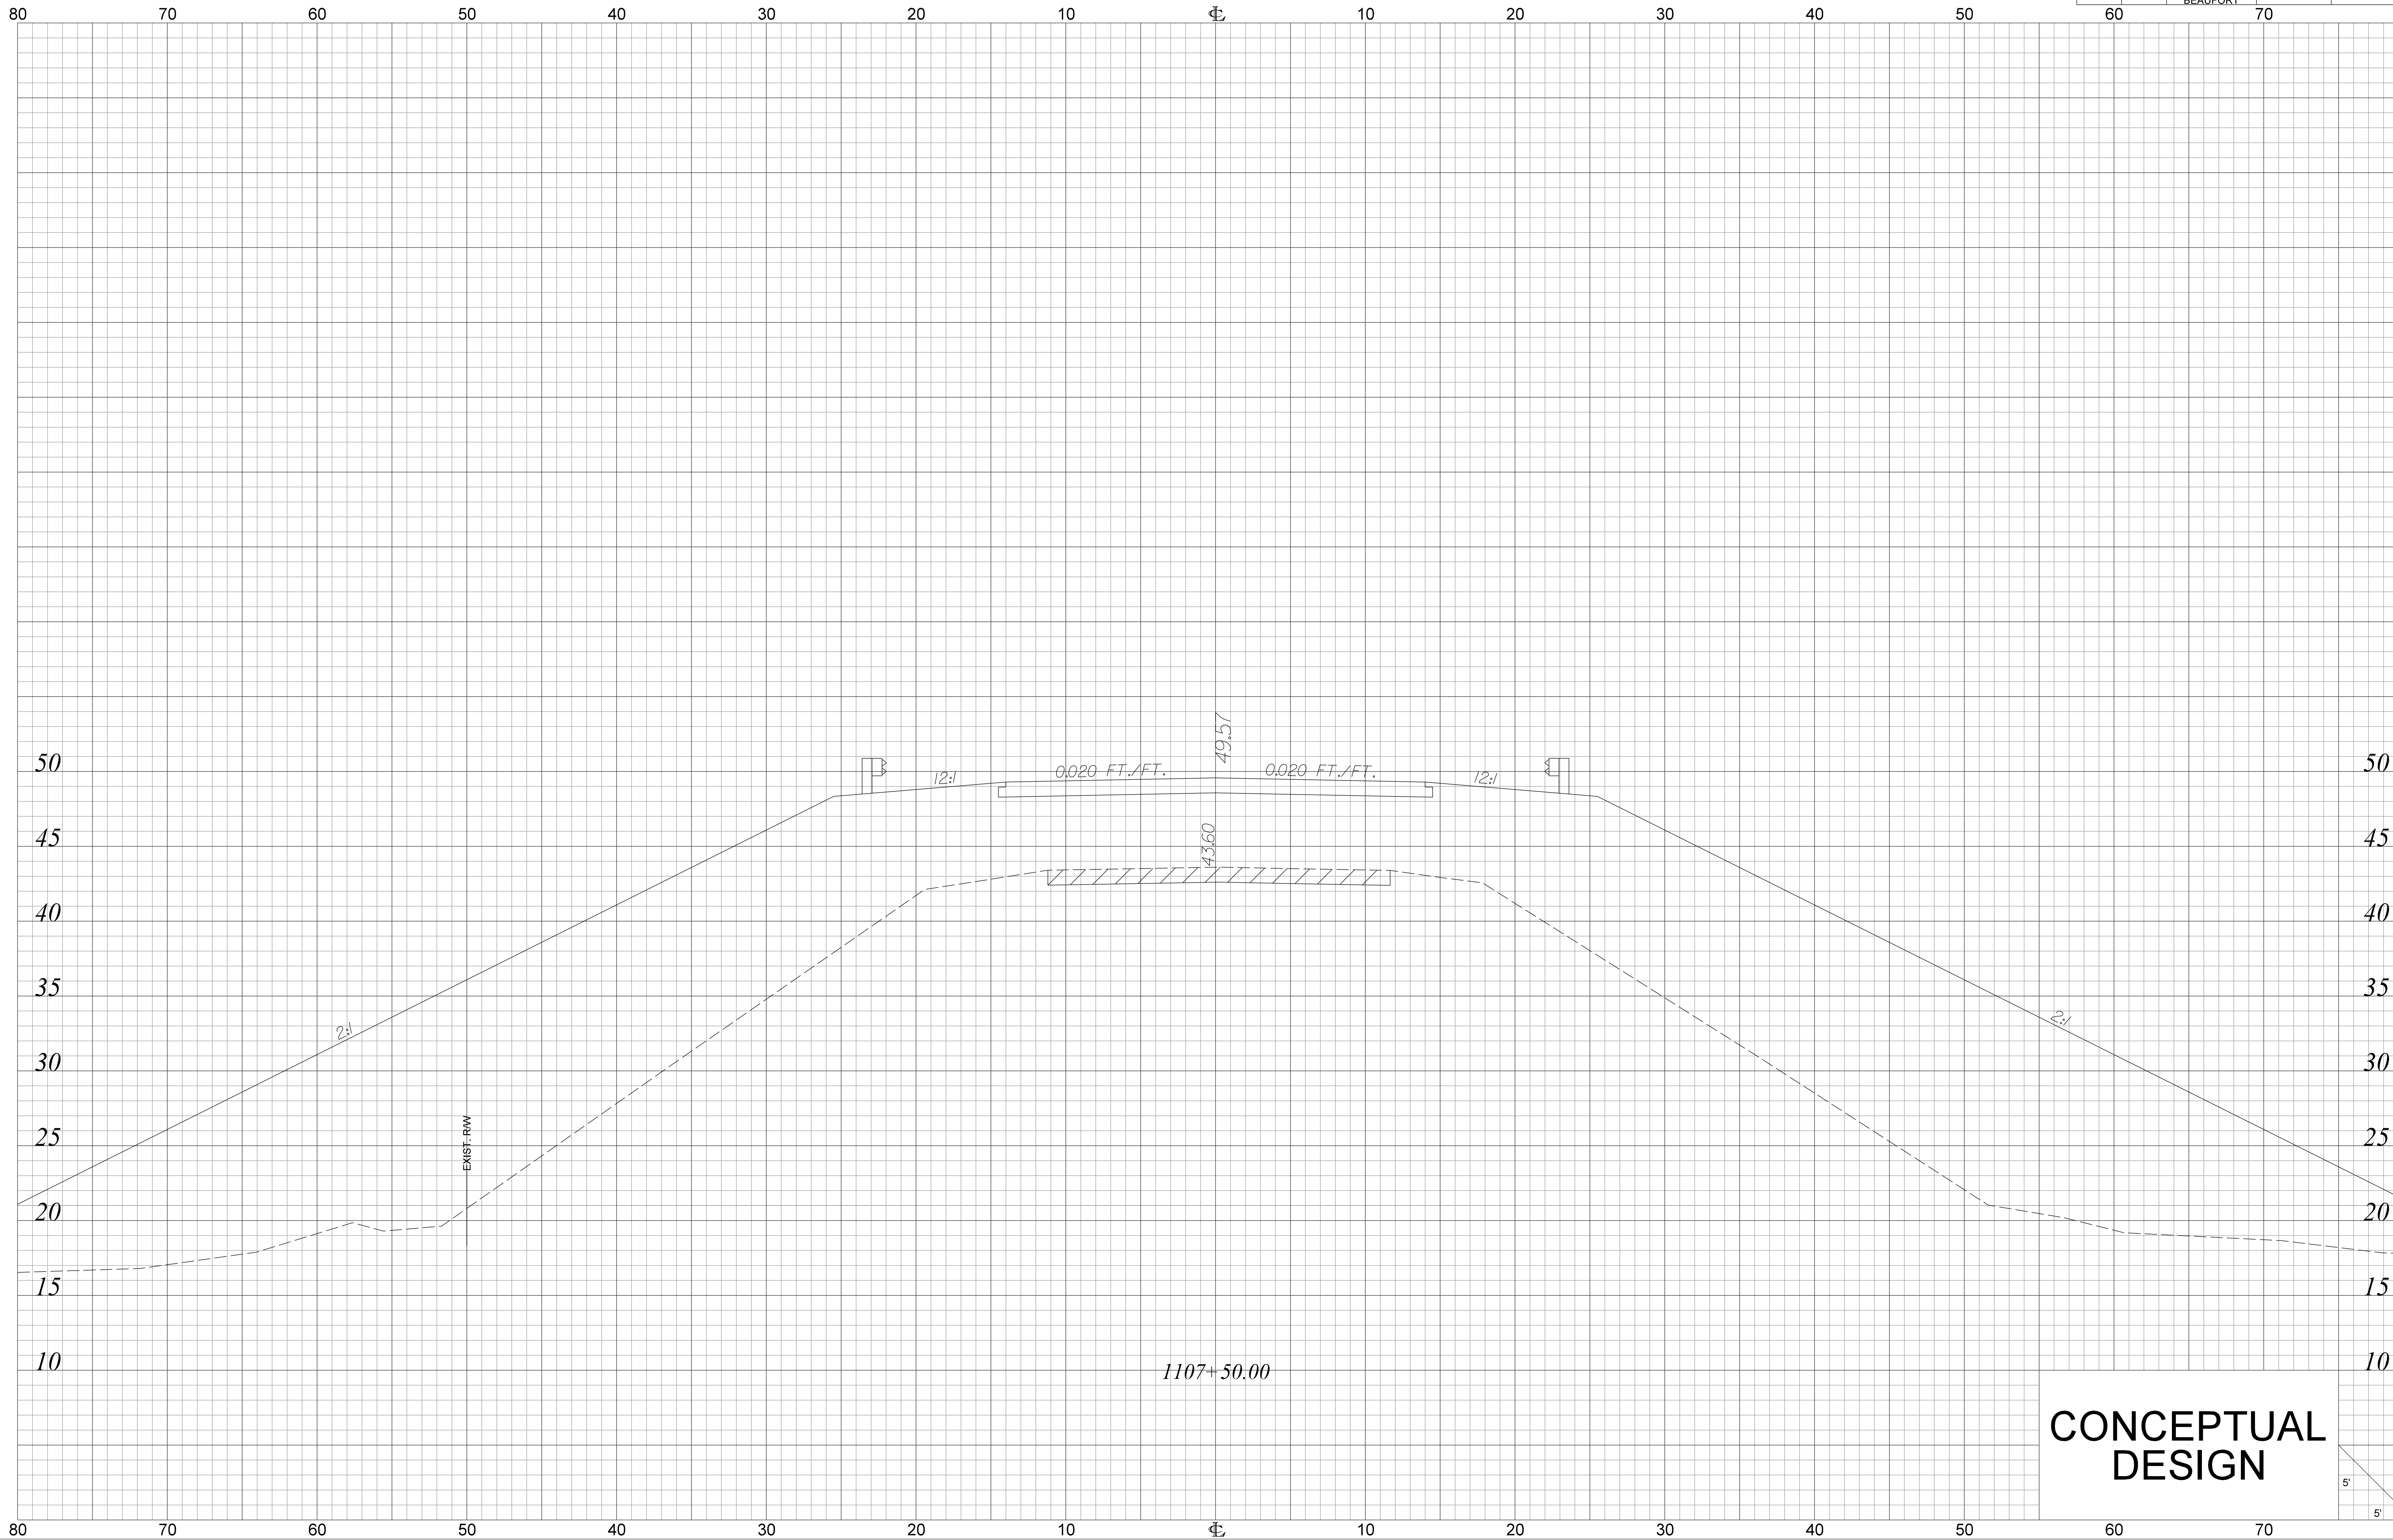


FED. RD. DIV. NO.	STATE	COUNTY	PROJECT ID	ROAD NO.	SHEET NO.
3	S.C.	HAMPTON/BEAUFORT		US 17A	X14

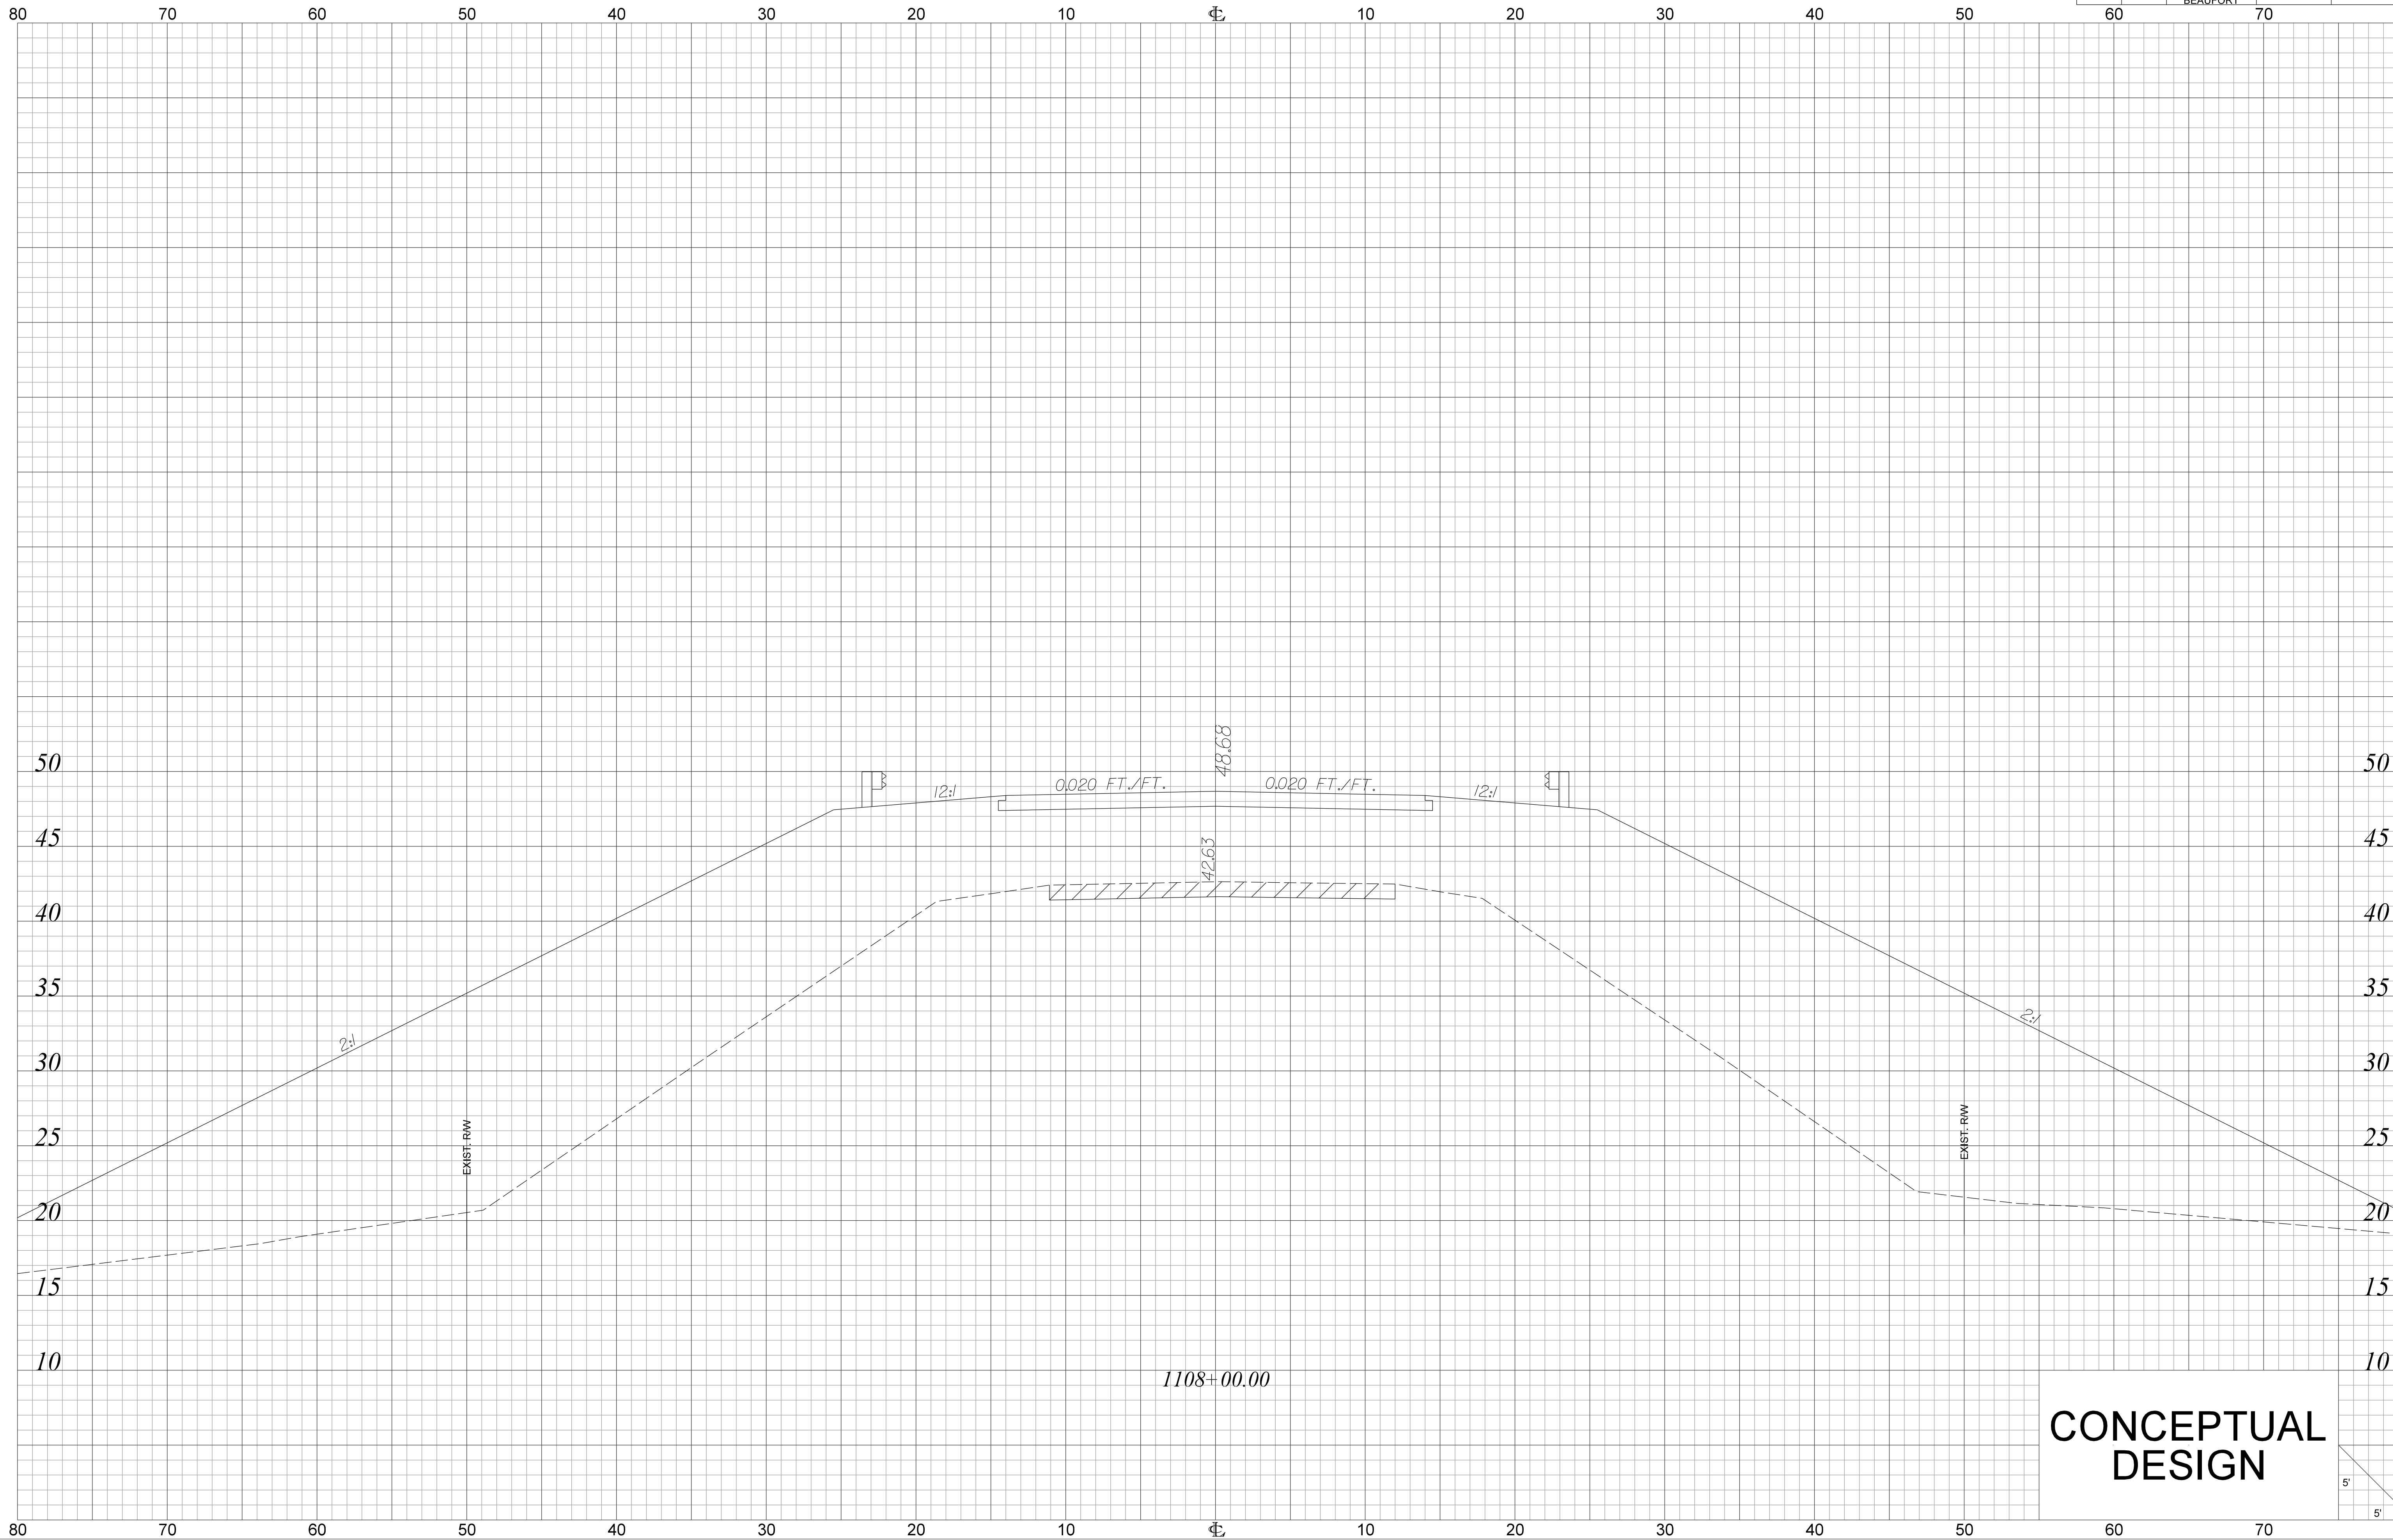

FED. RD. DIV. NO.	STATE	COUNTY	PROJECT ID	ROAD NO.	SHEET NO.
3	S.C.	HAMPTON/BEAUFORT		US 17A	X15

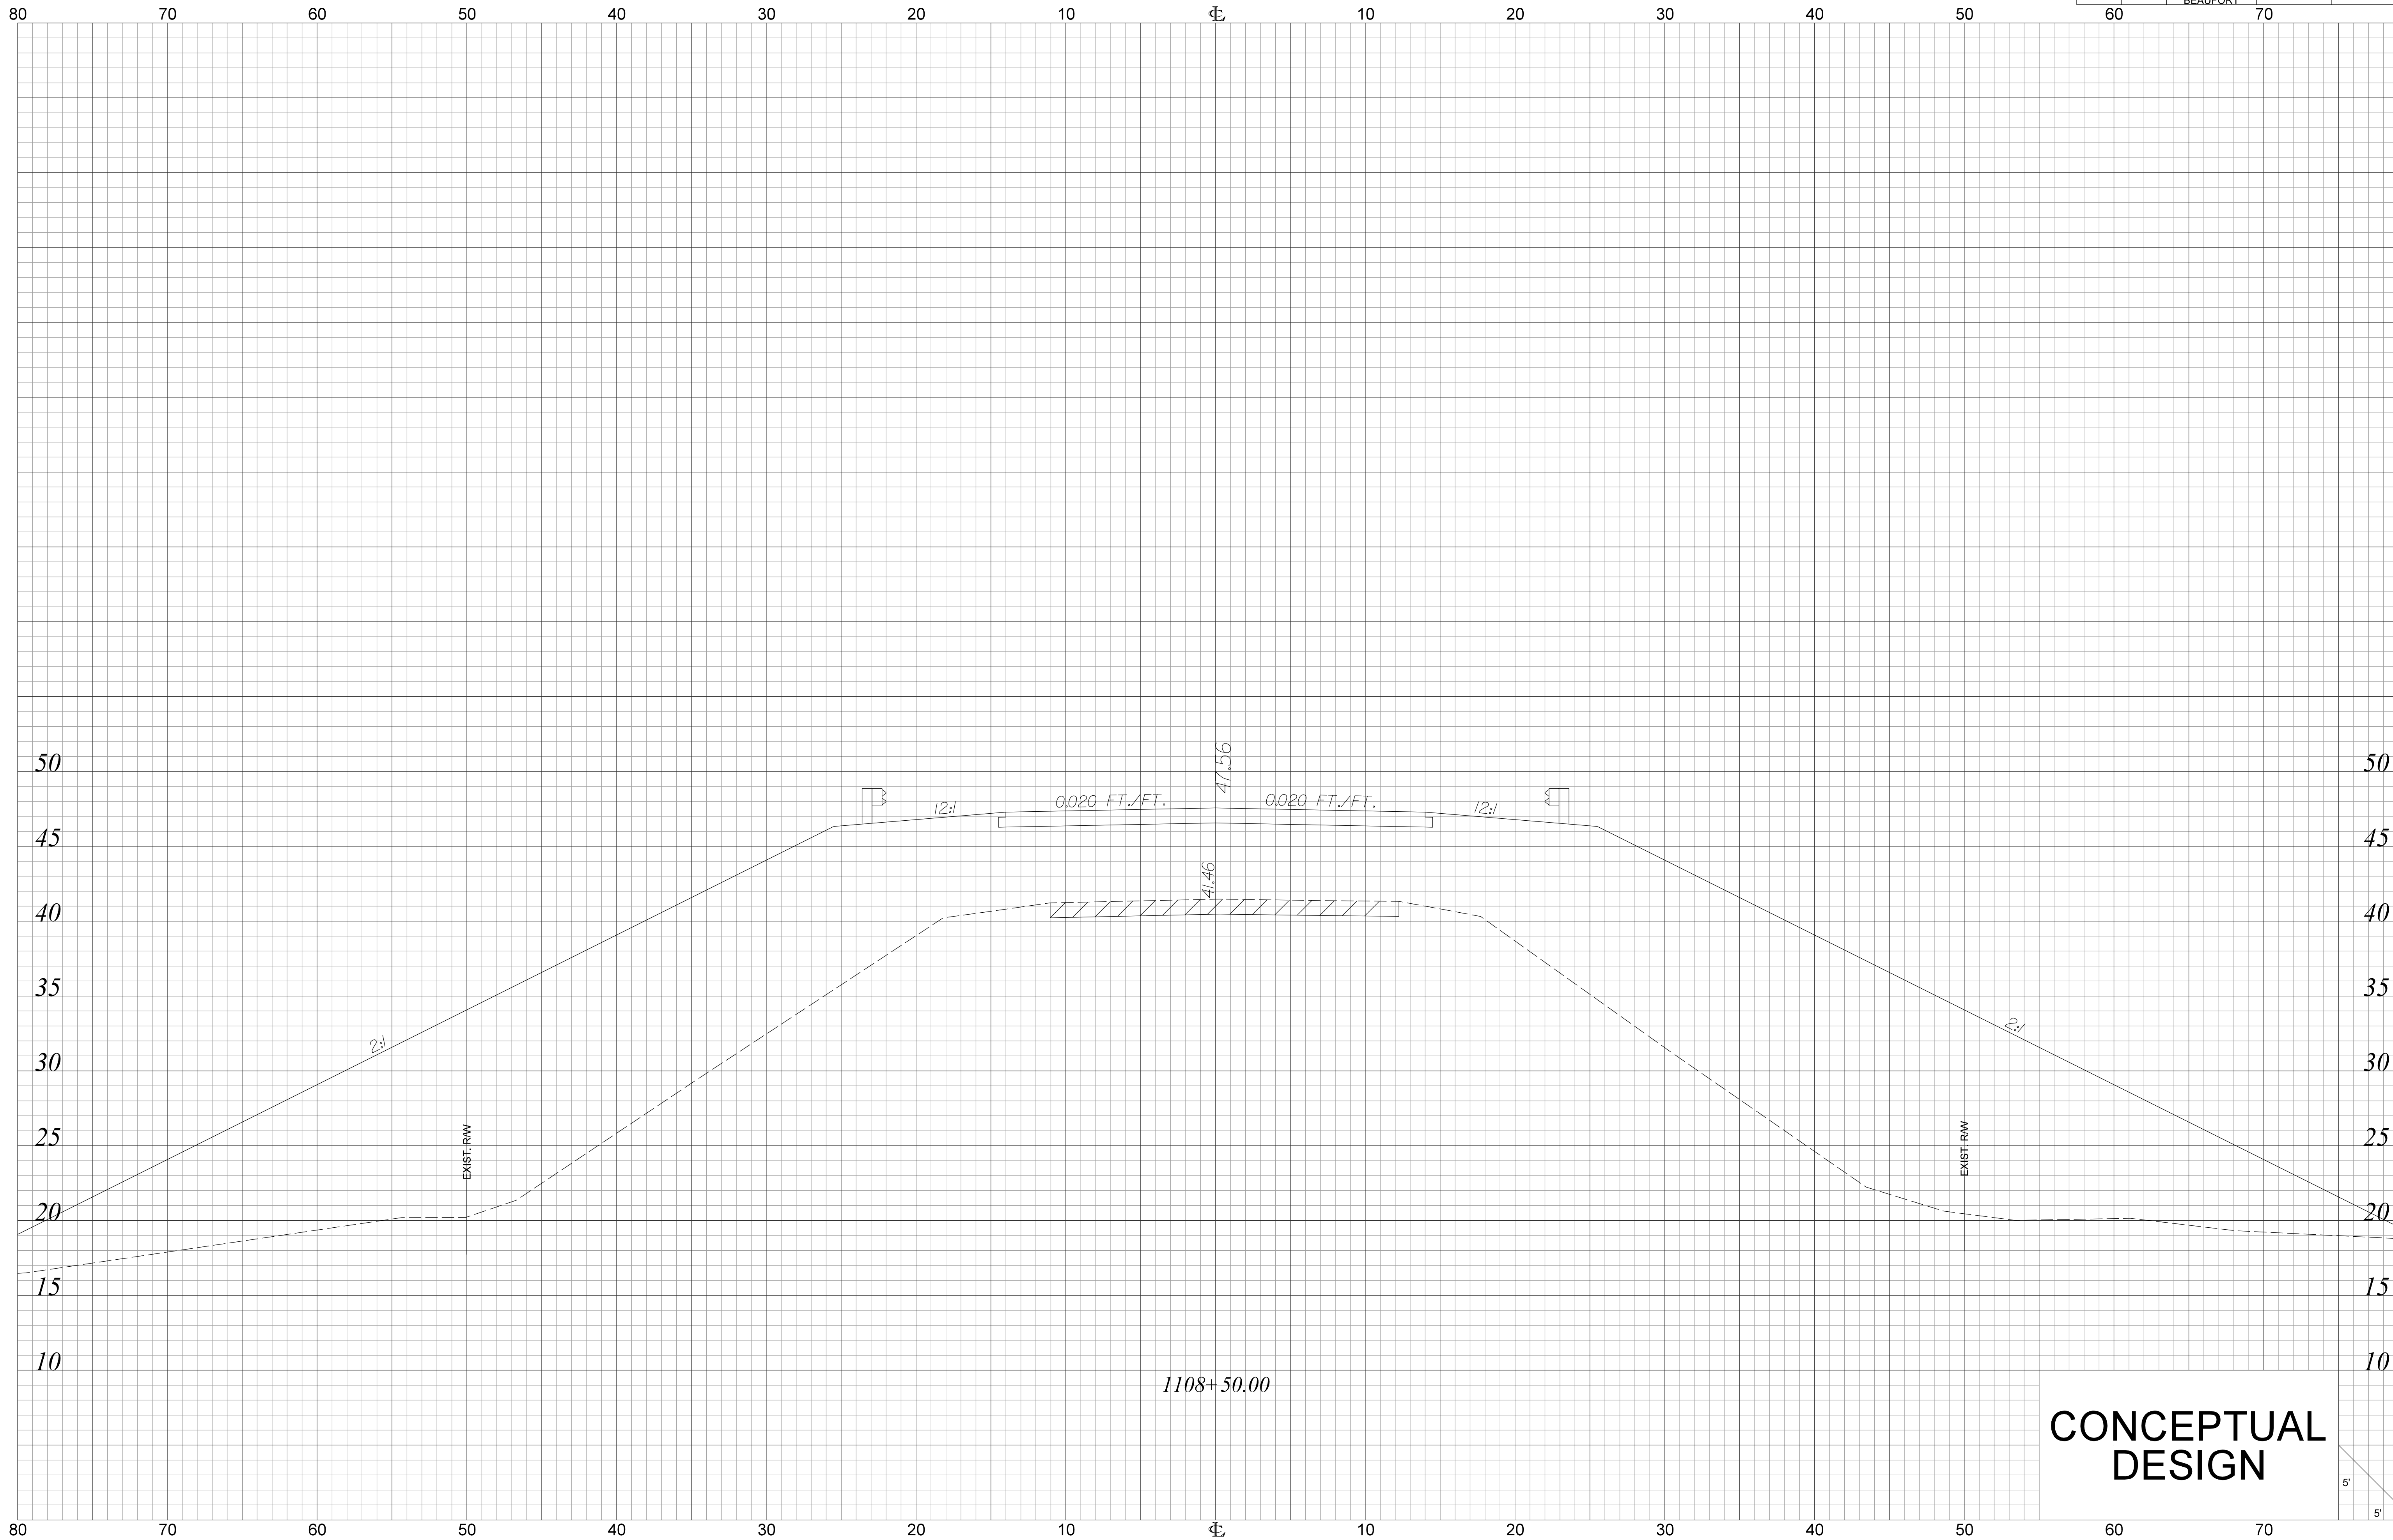


CONCEPTUAL
DESIGN

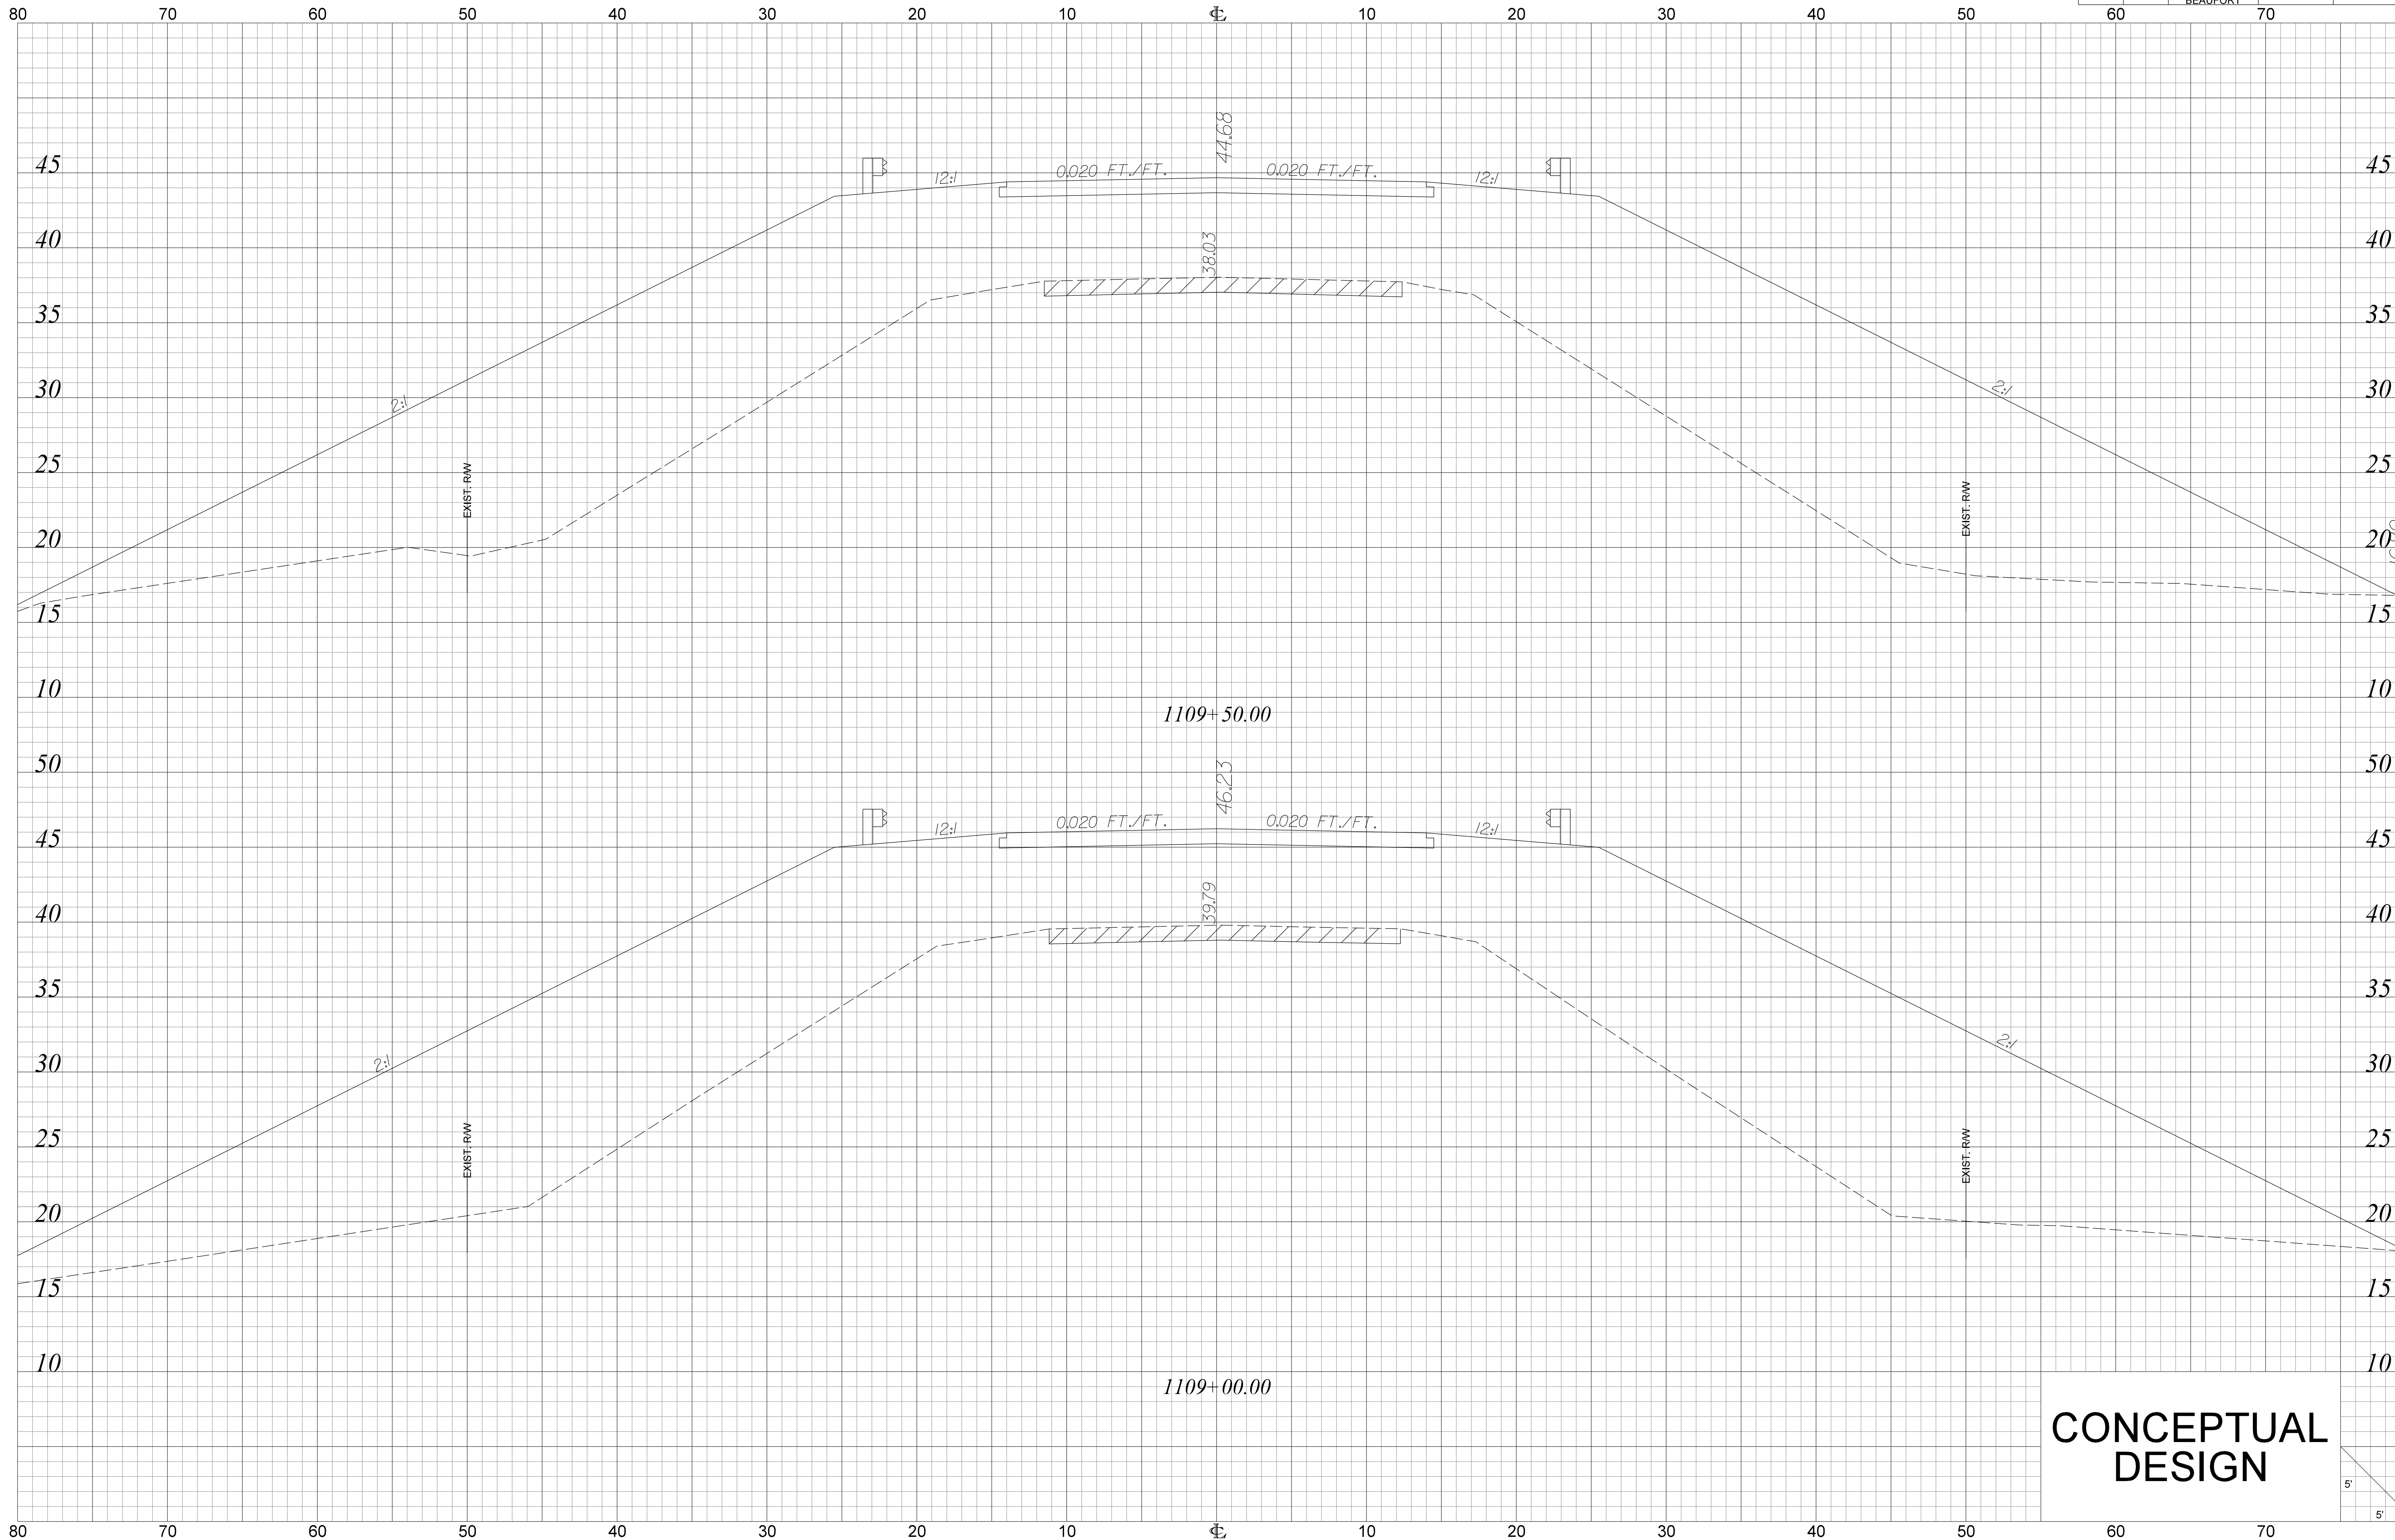


CONCEPTUAL
DESIGN


FED. RD. DIV. NO.	STATE	COUNTY	PROJECT ID	ROAD NO.	SHEET NO.
3	S.C.	HAMPTON/BEAUFORT		US 17A	X17

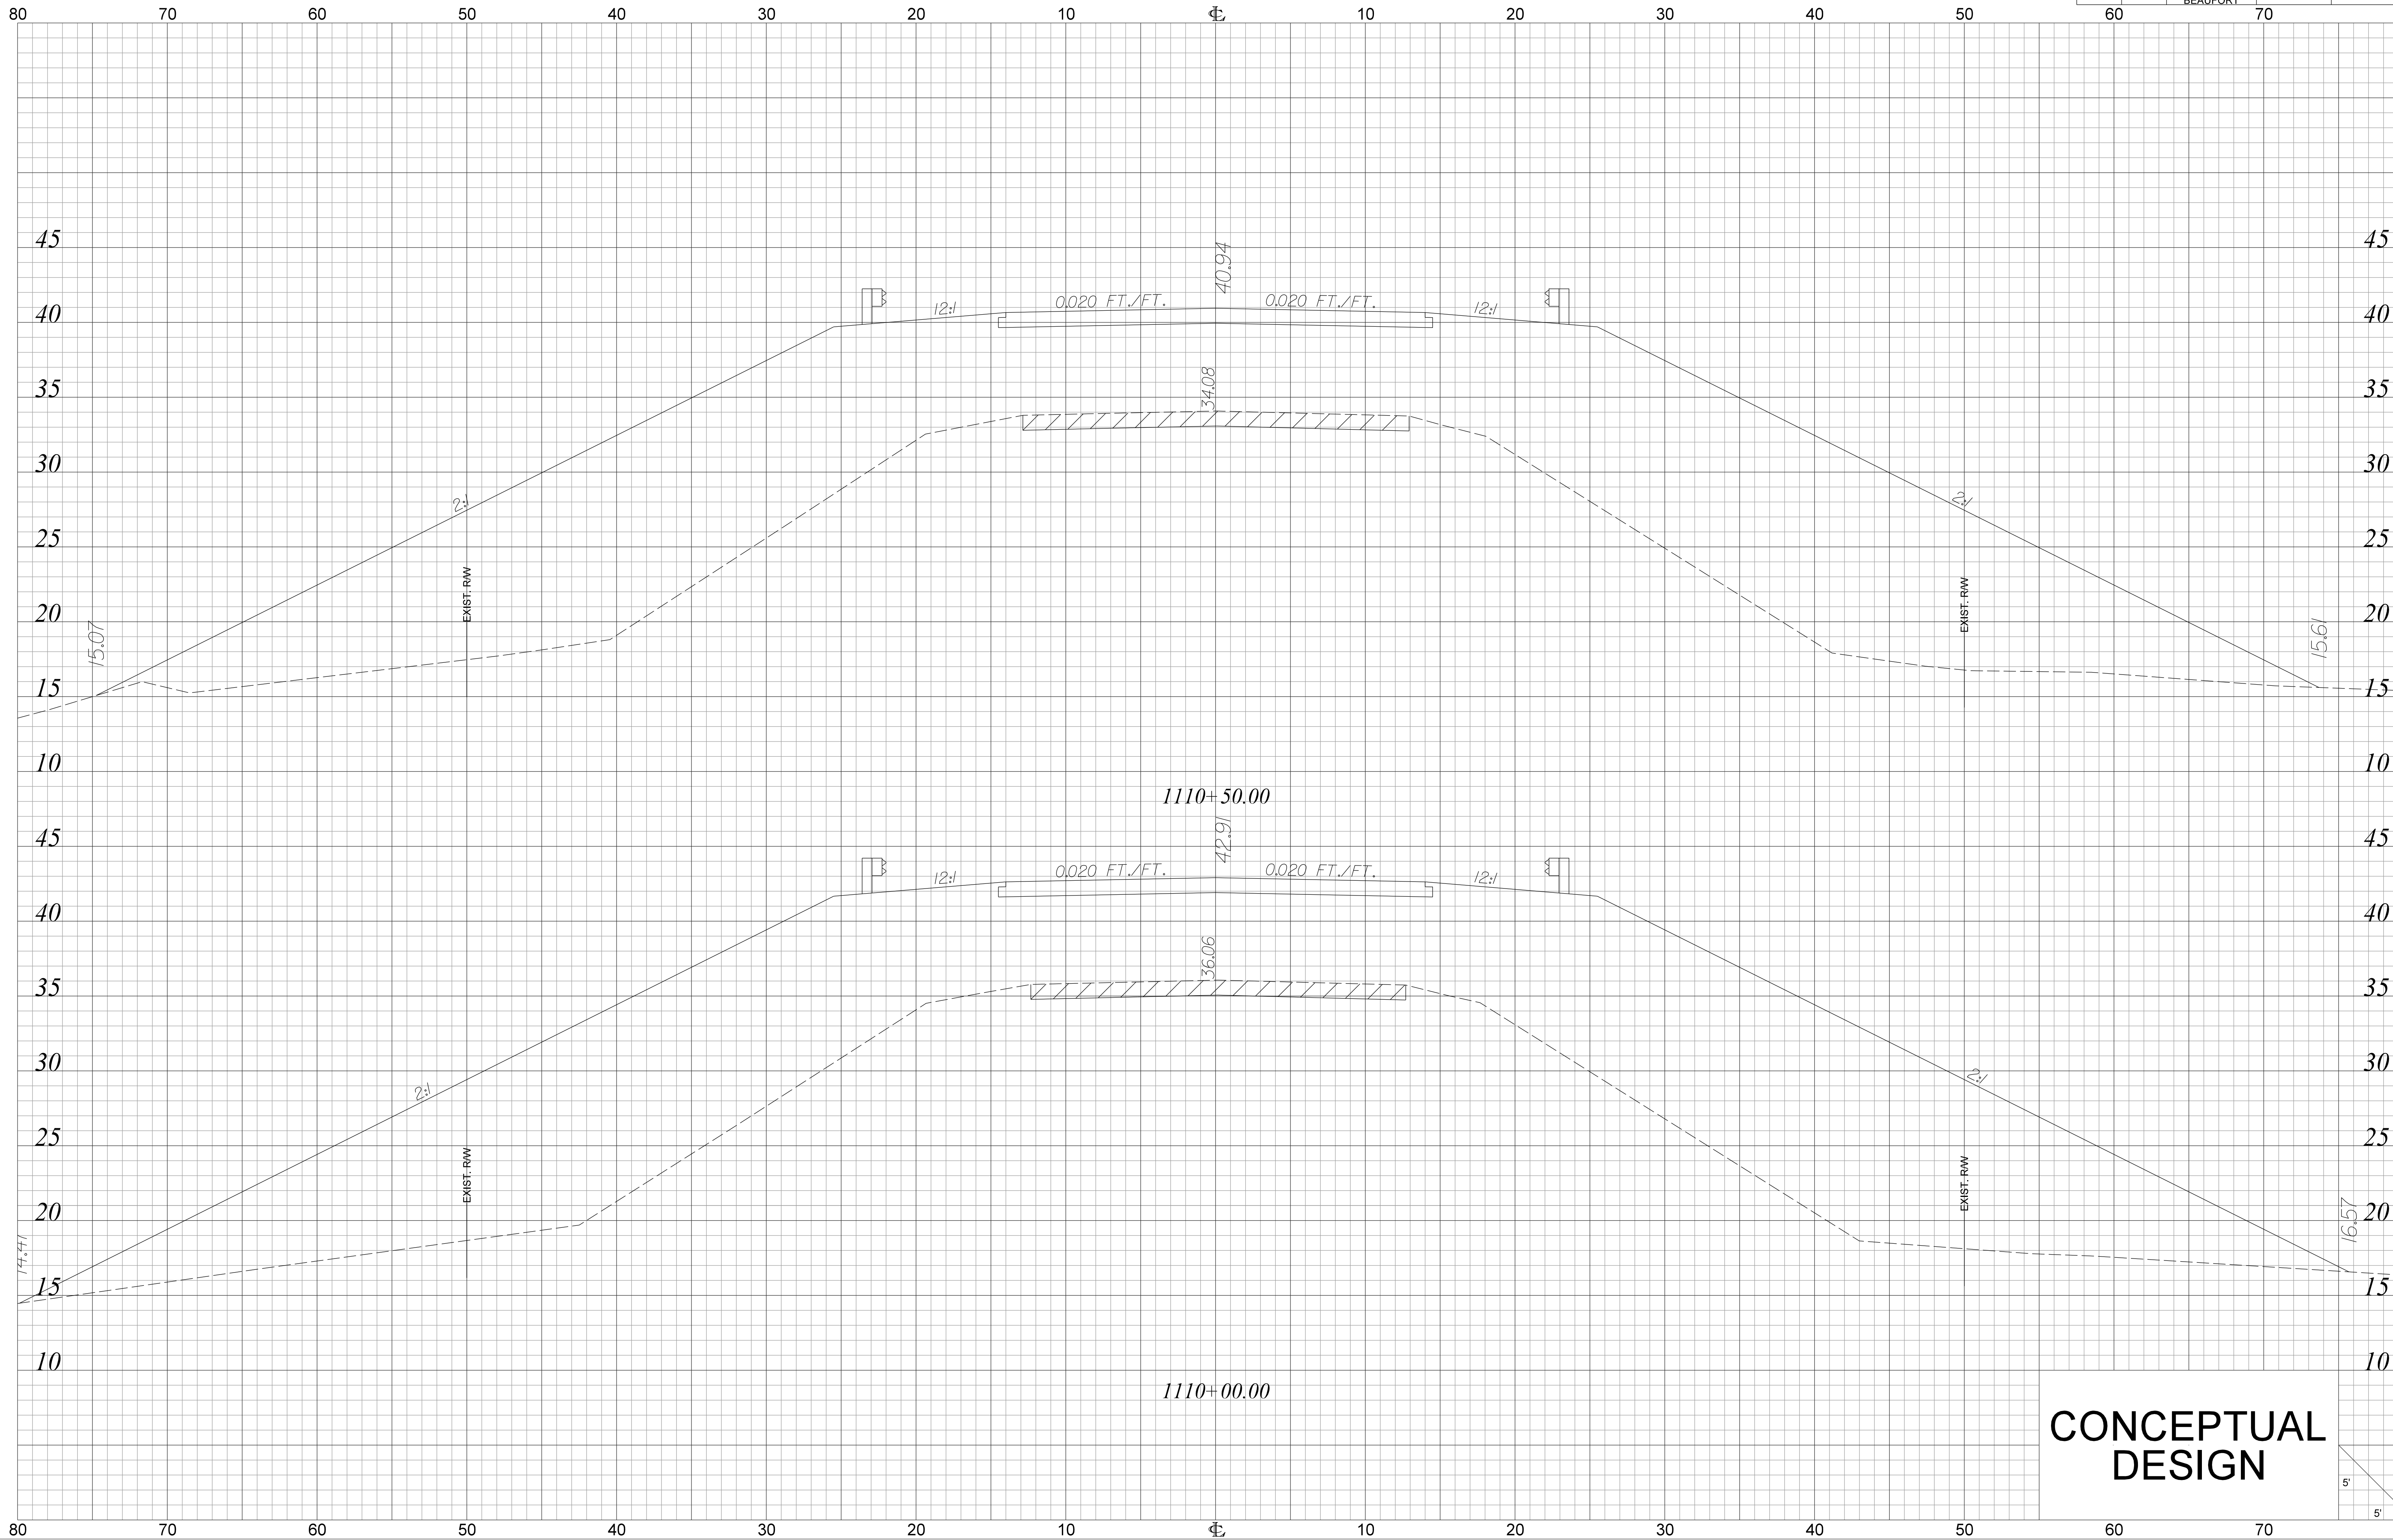


CONCEPTUAL
DESIGN

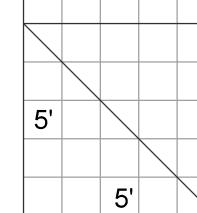



FED. RD. DIV. NO.	STATE	COUNTY	PROJECT ID	ROAD NO.	SHEET NO.
3	S.C.	HAMPTON/BEAUFORT		US 17A	X18

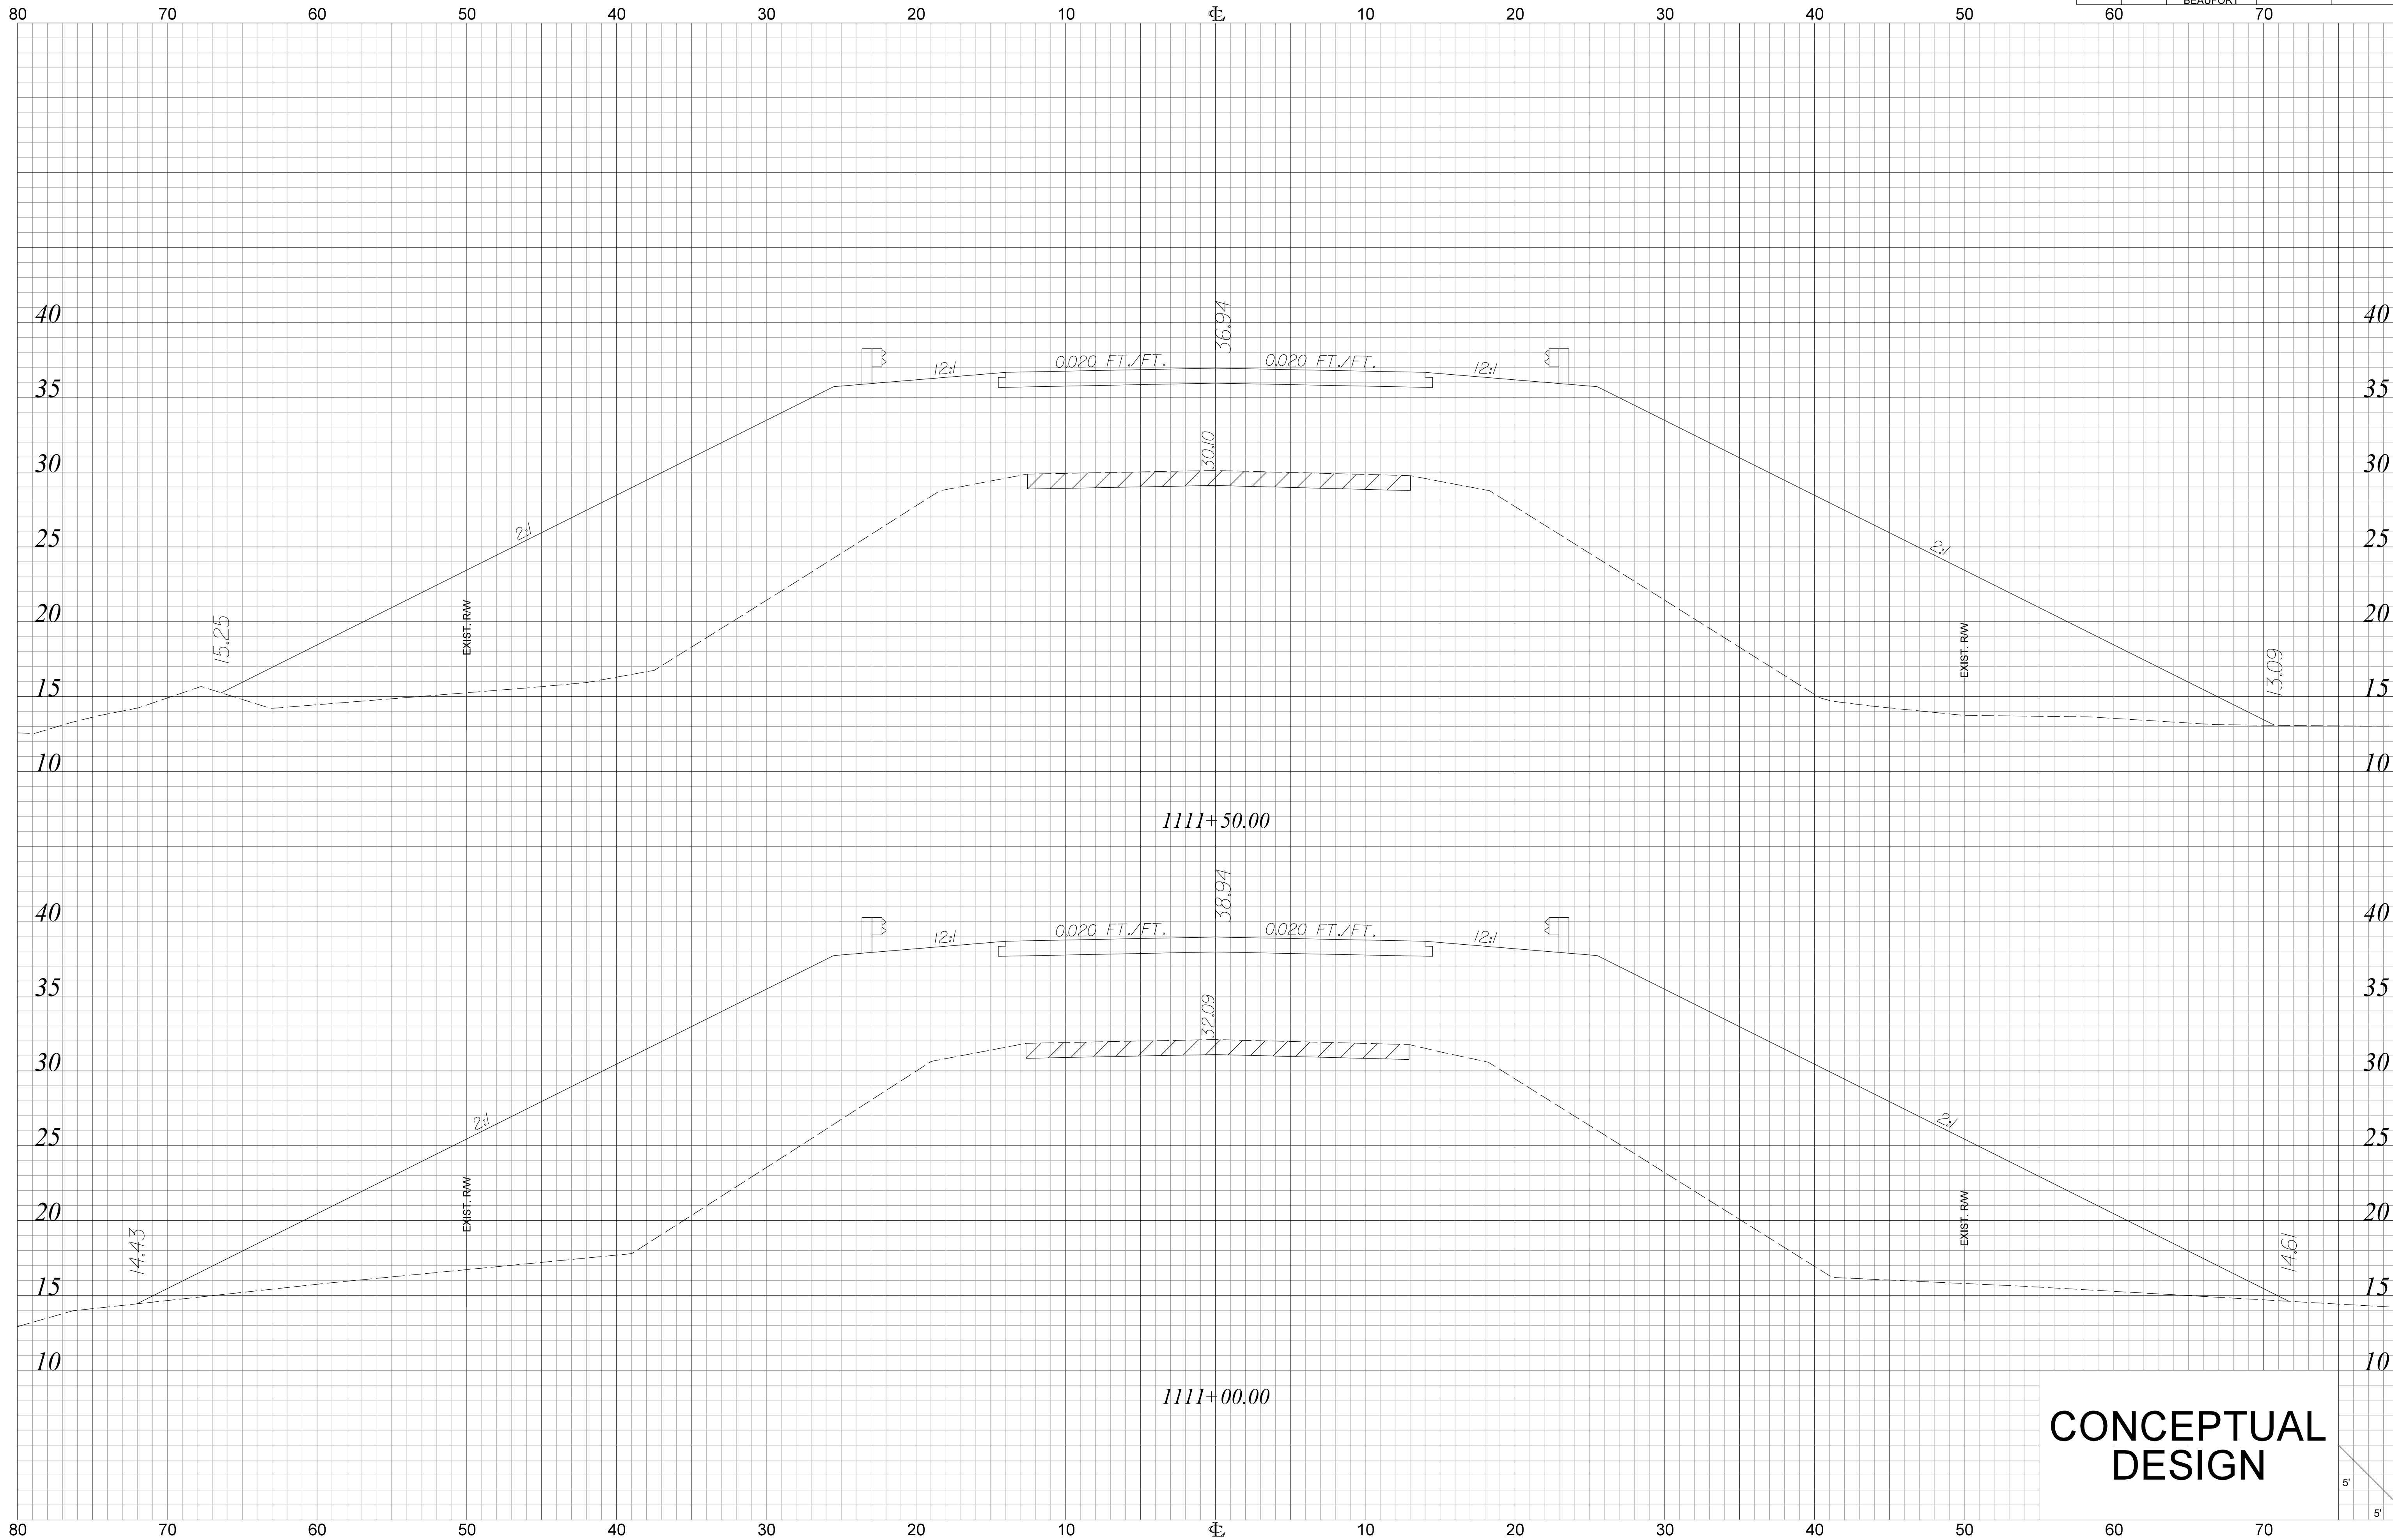


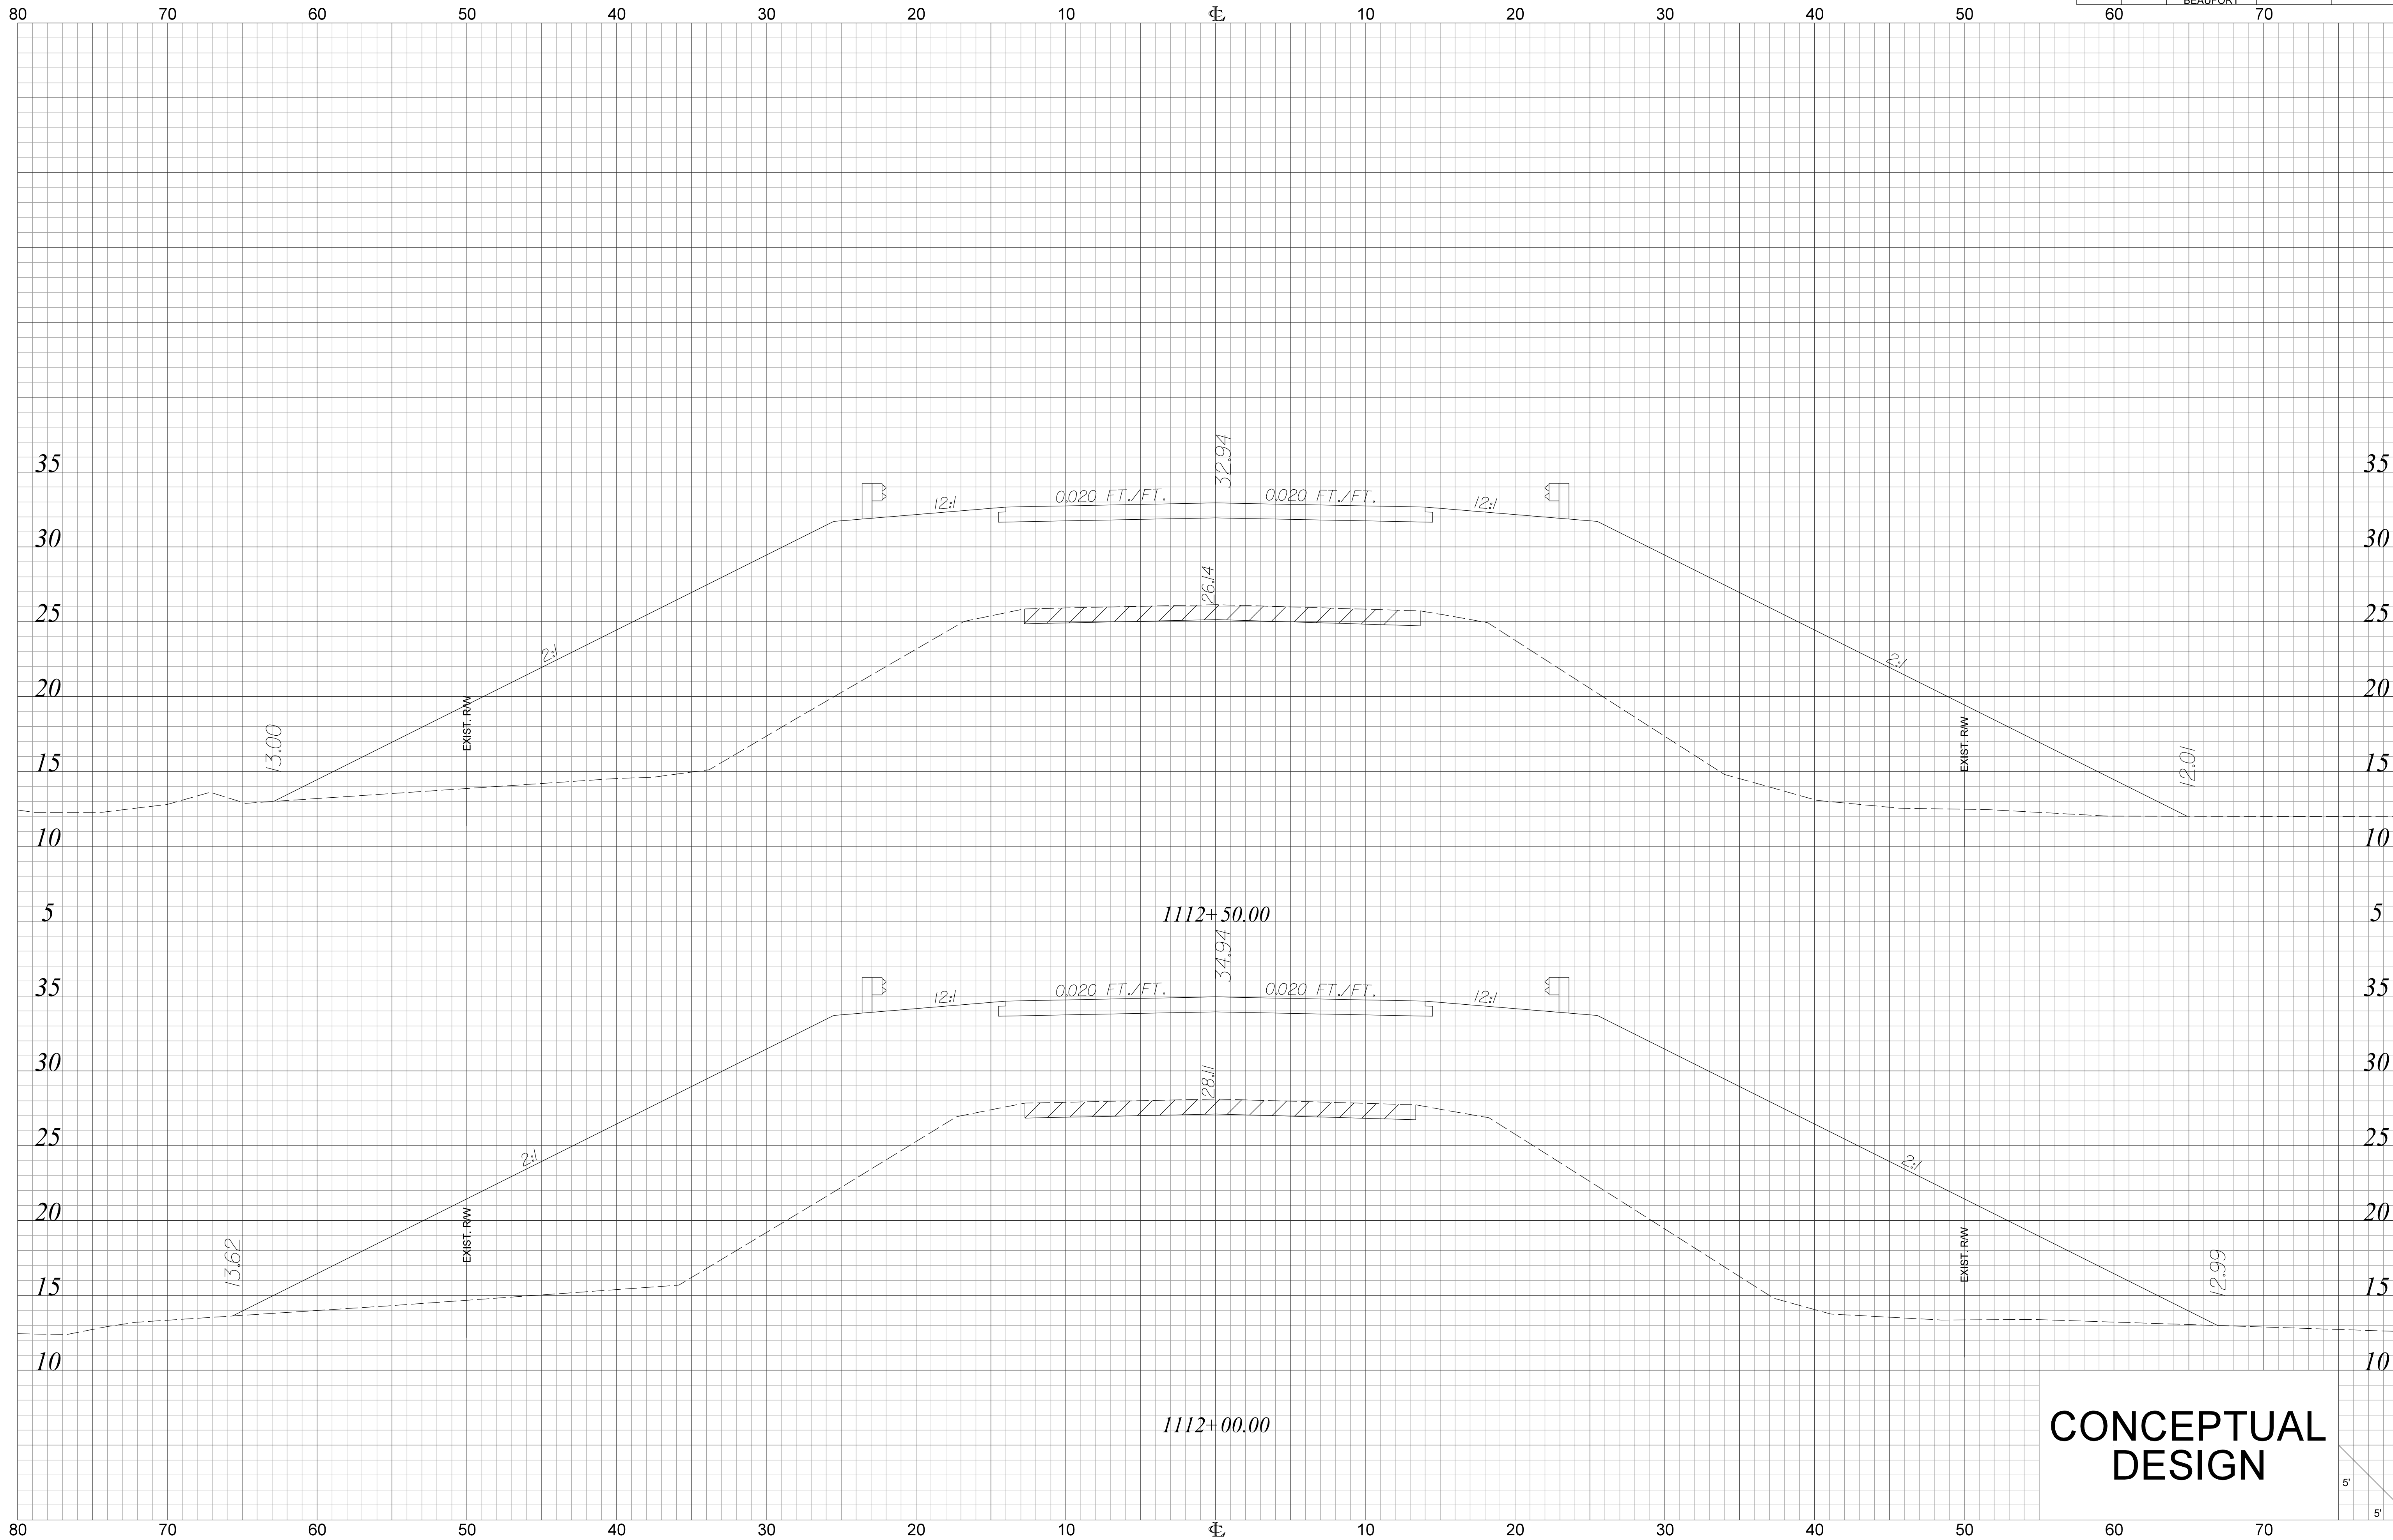


CONCEPTUAL
DESIGN

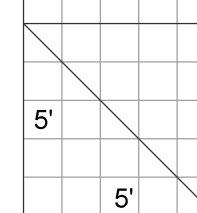


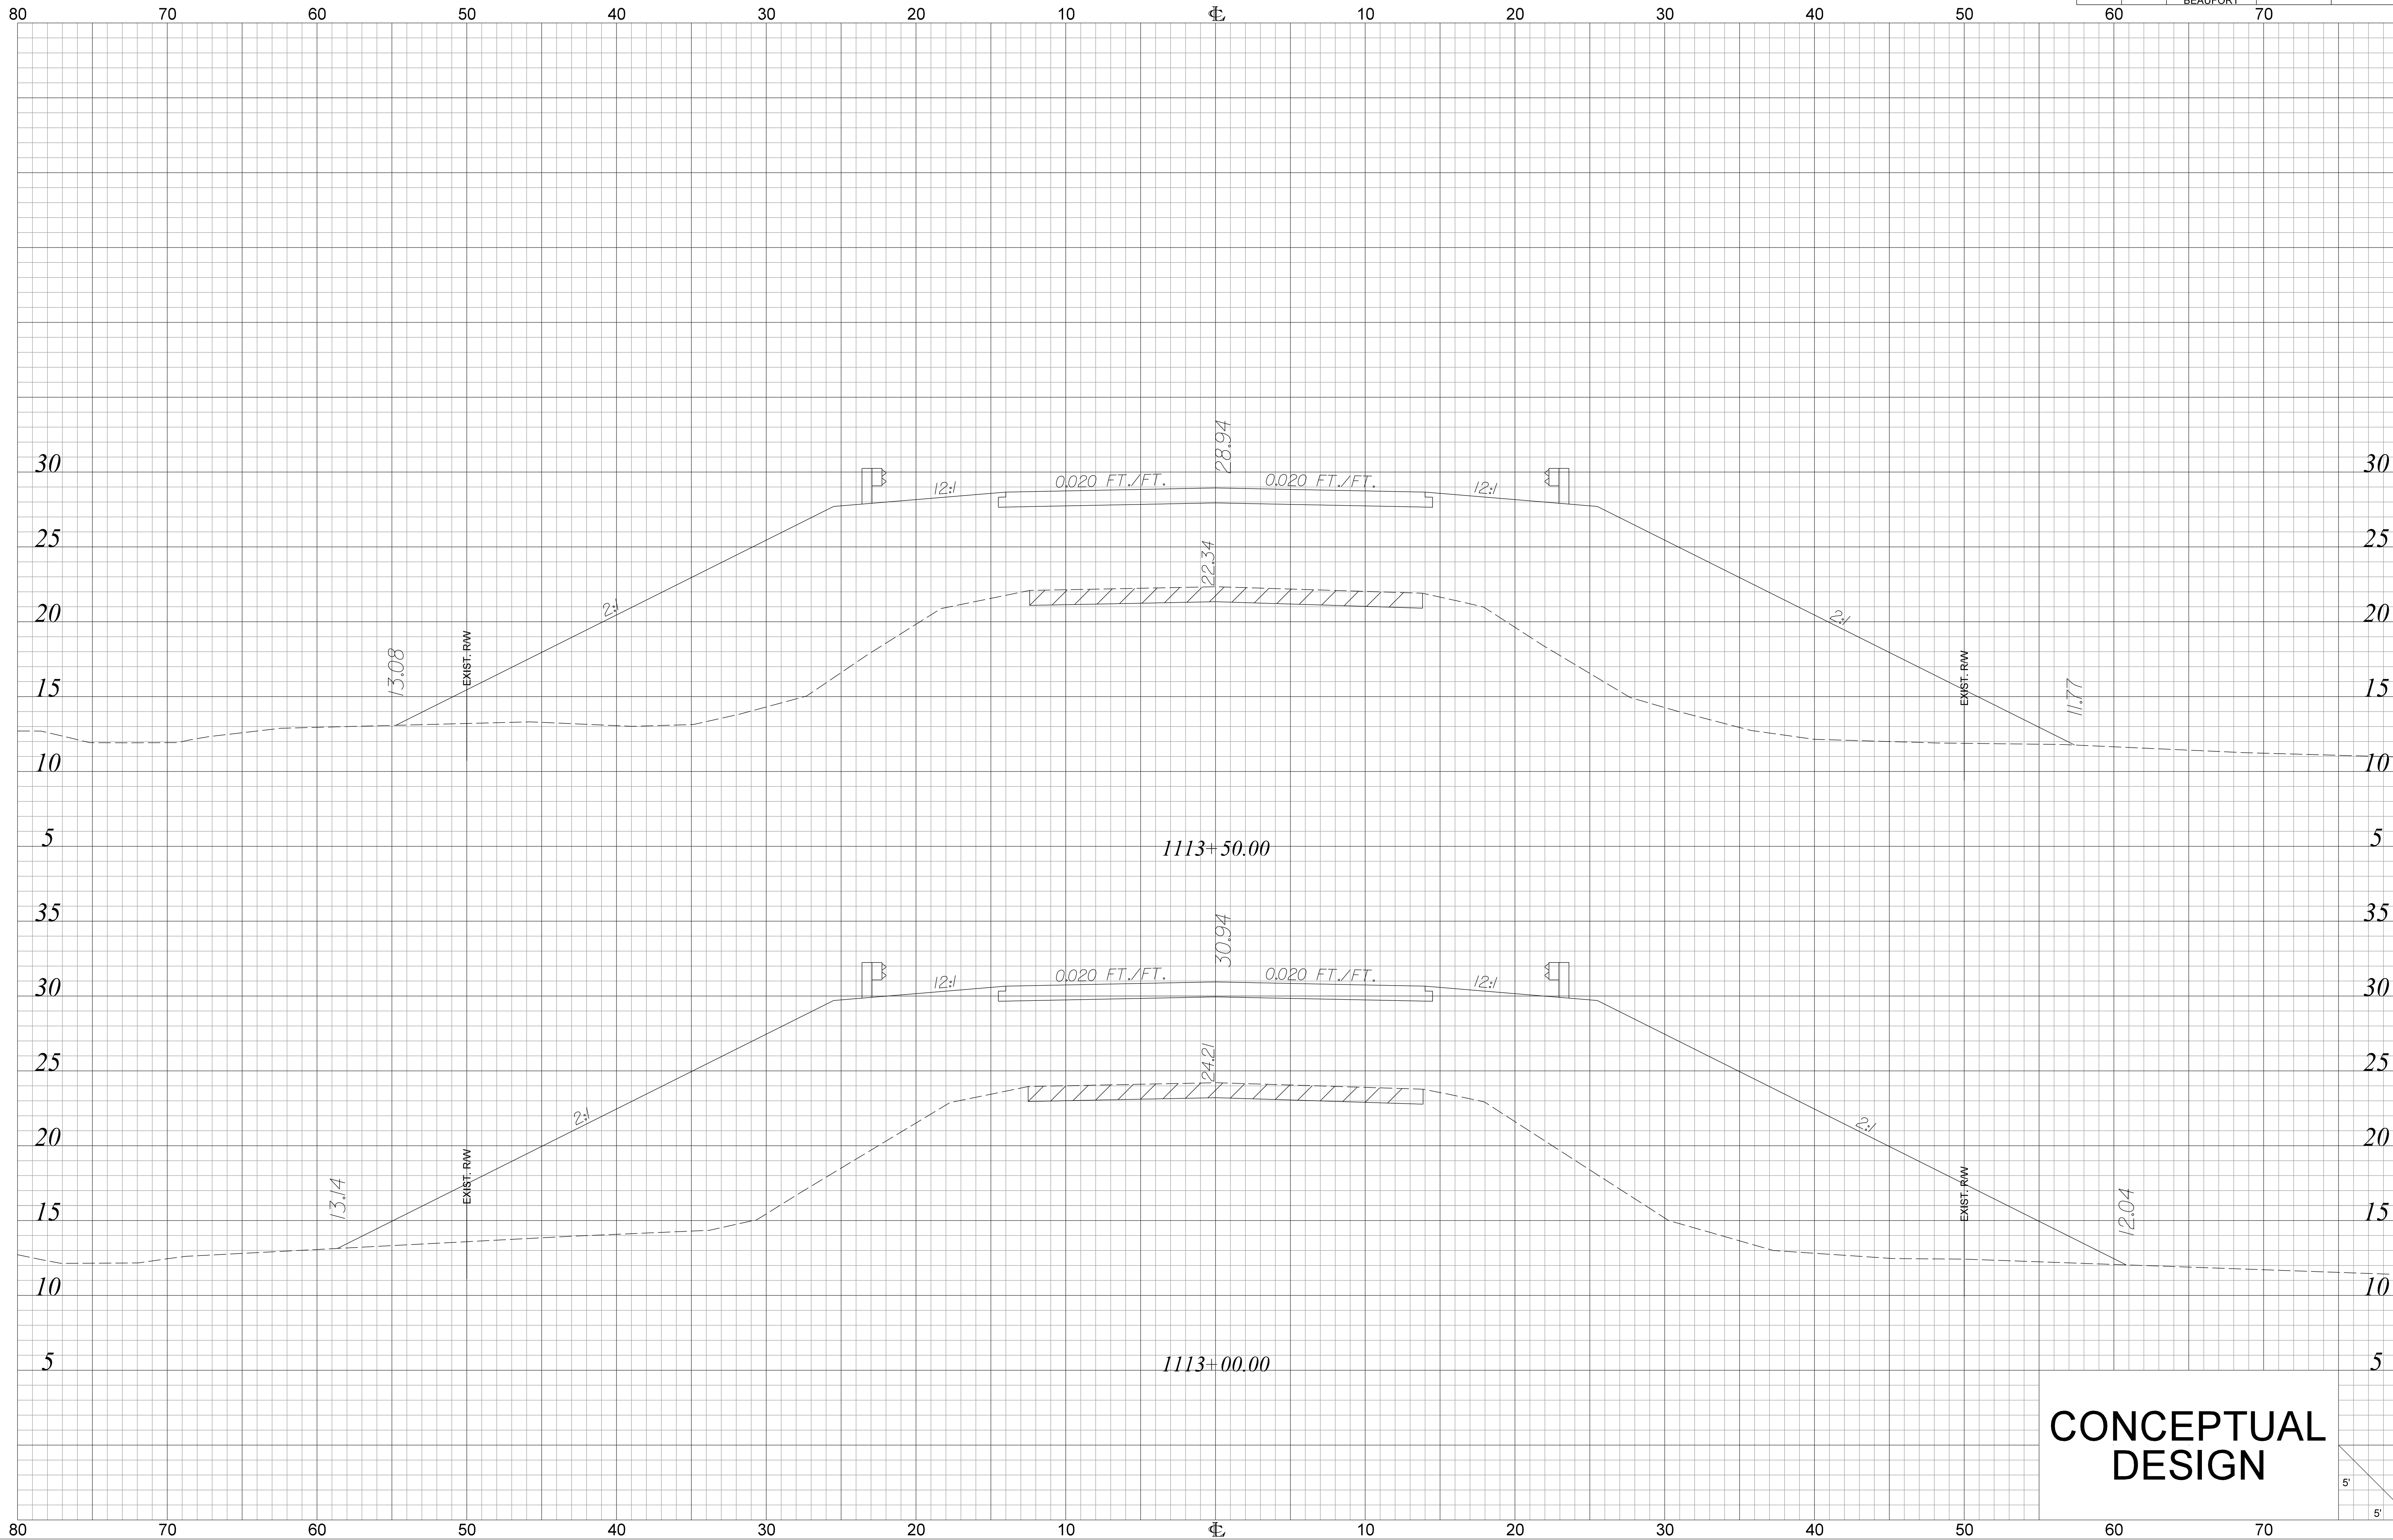

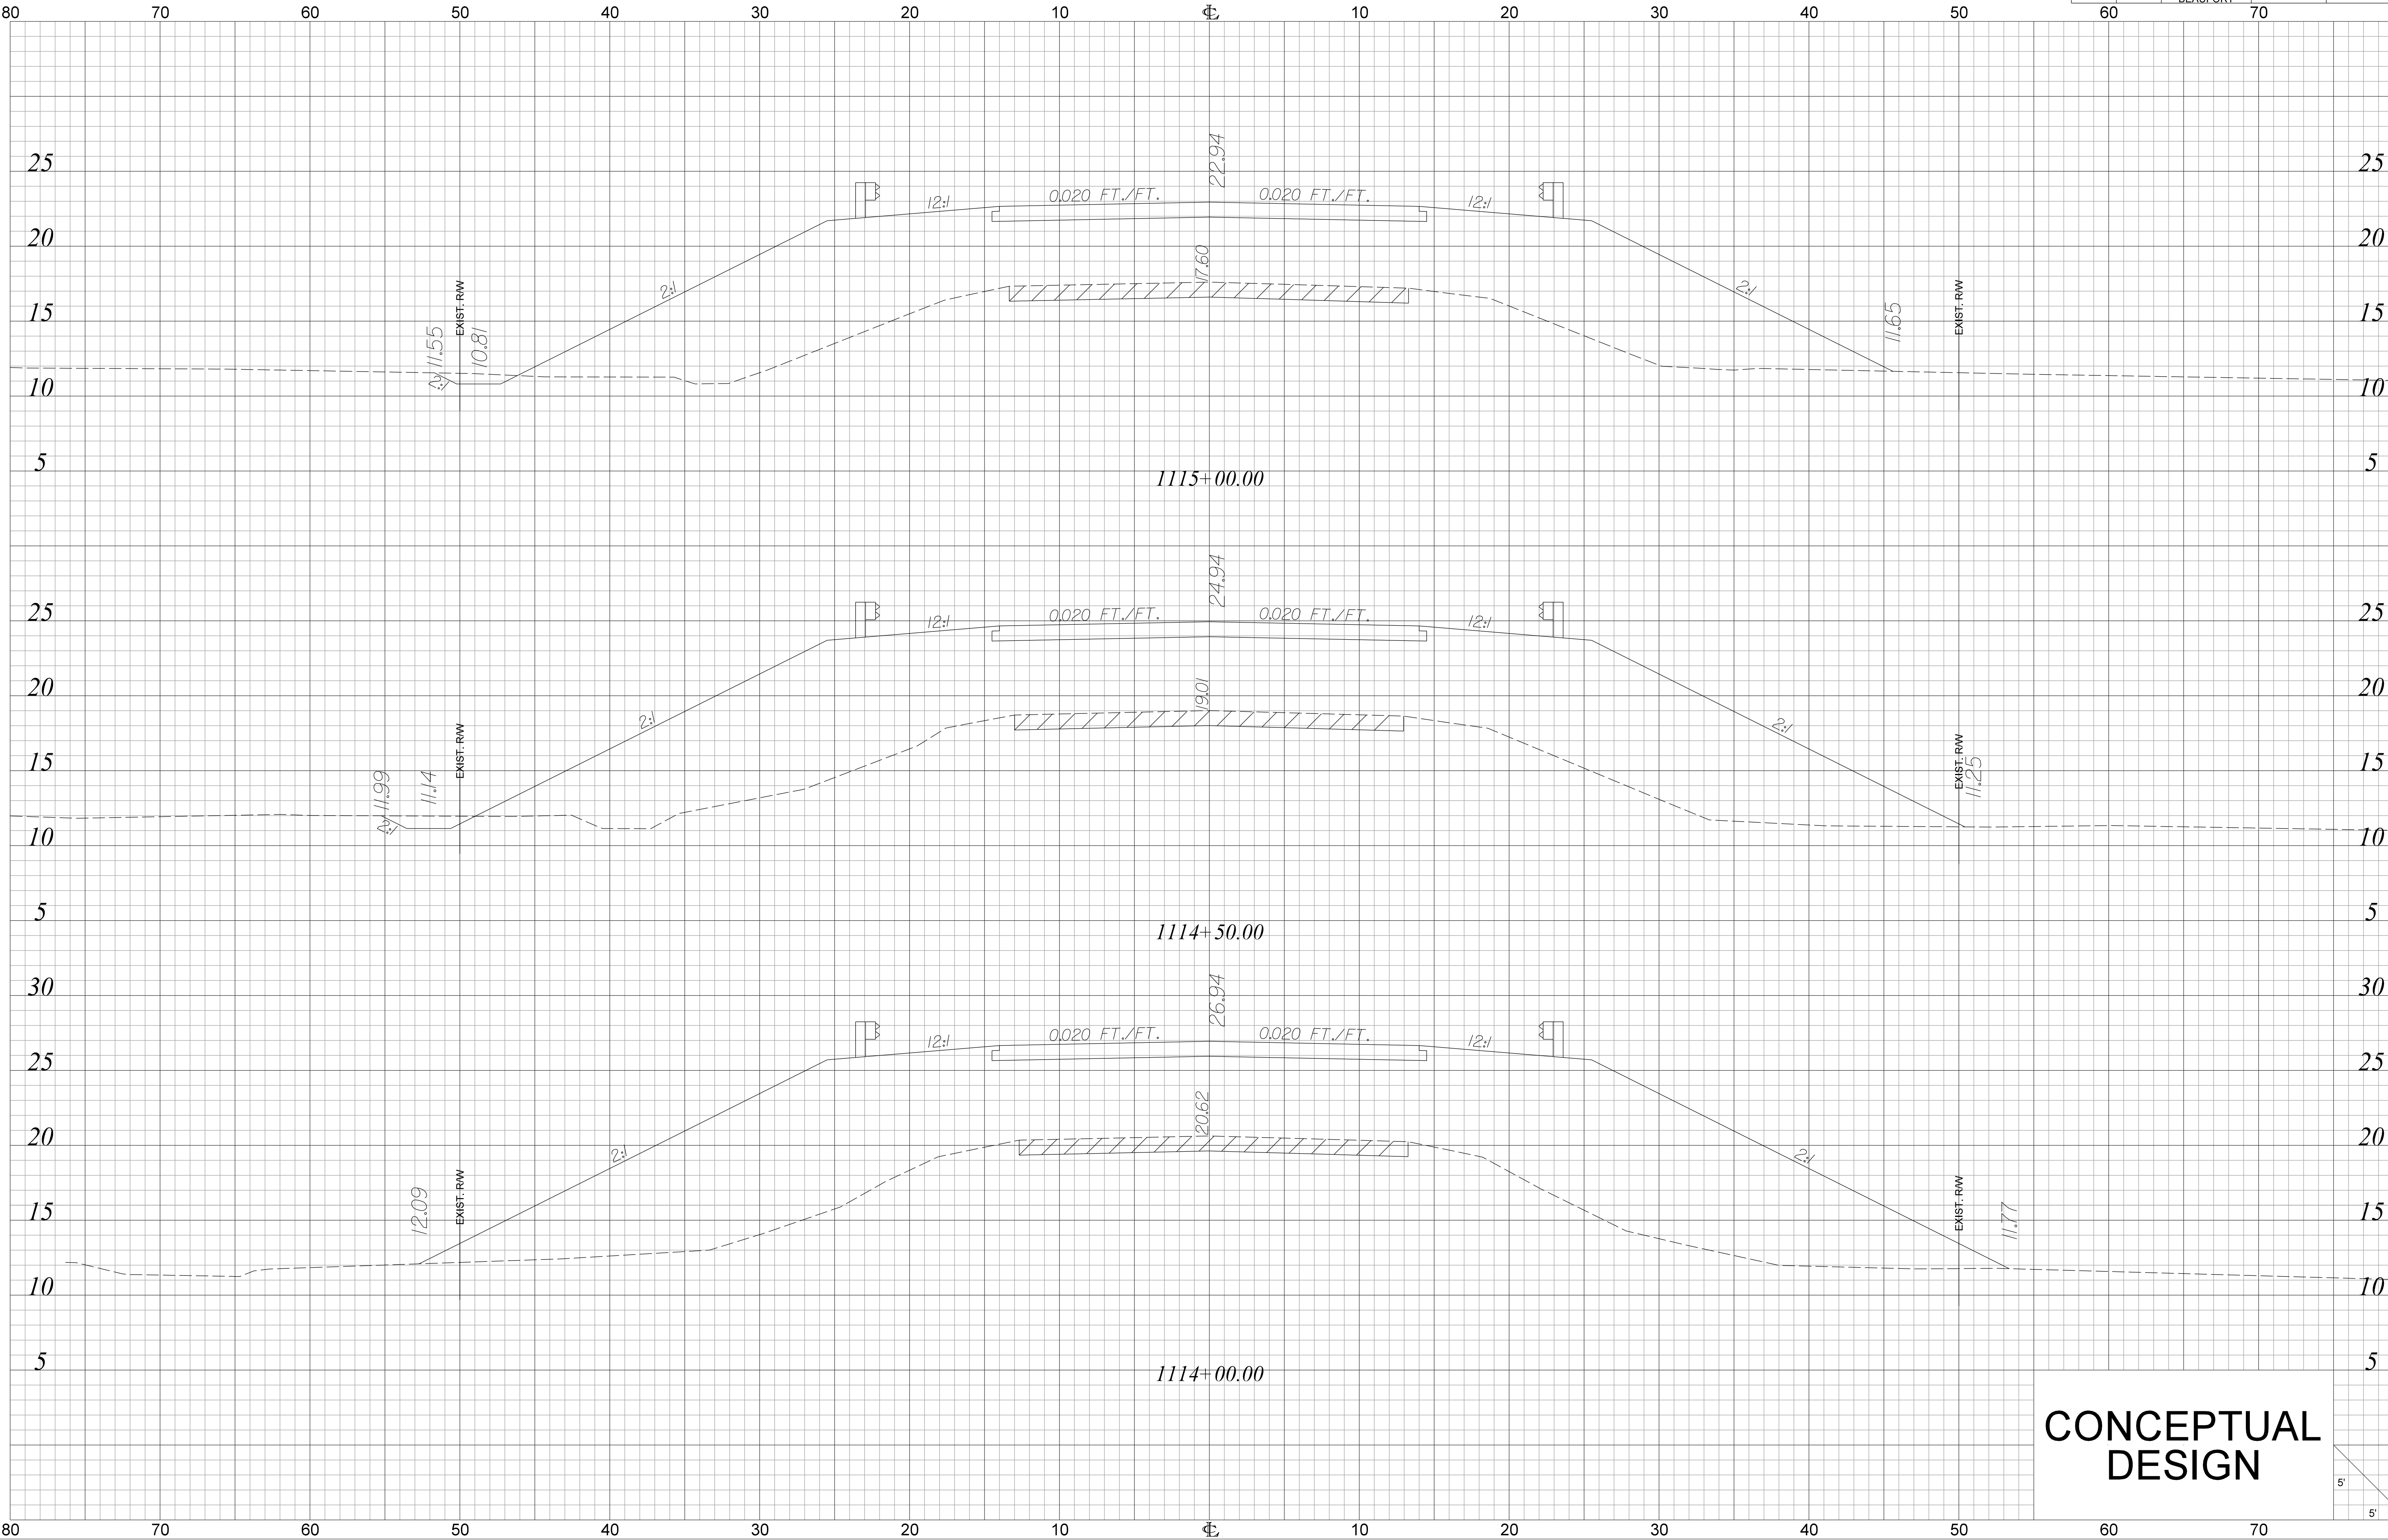


FED. RD. DIV. NO.	STATE	COUNTY	PROJECT ID	ROAD NO.	SHEET NO.
3	S.C.	HAMPTON/BEAUFORT		US 17A	X22

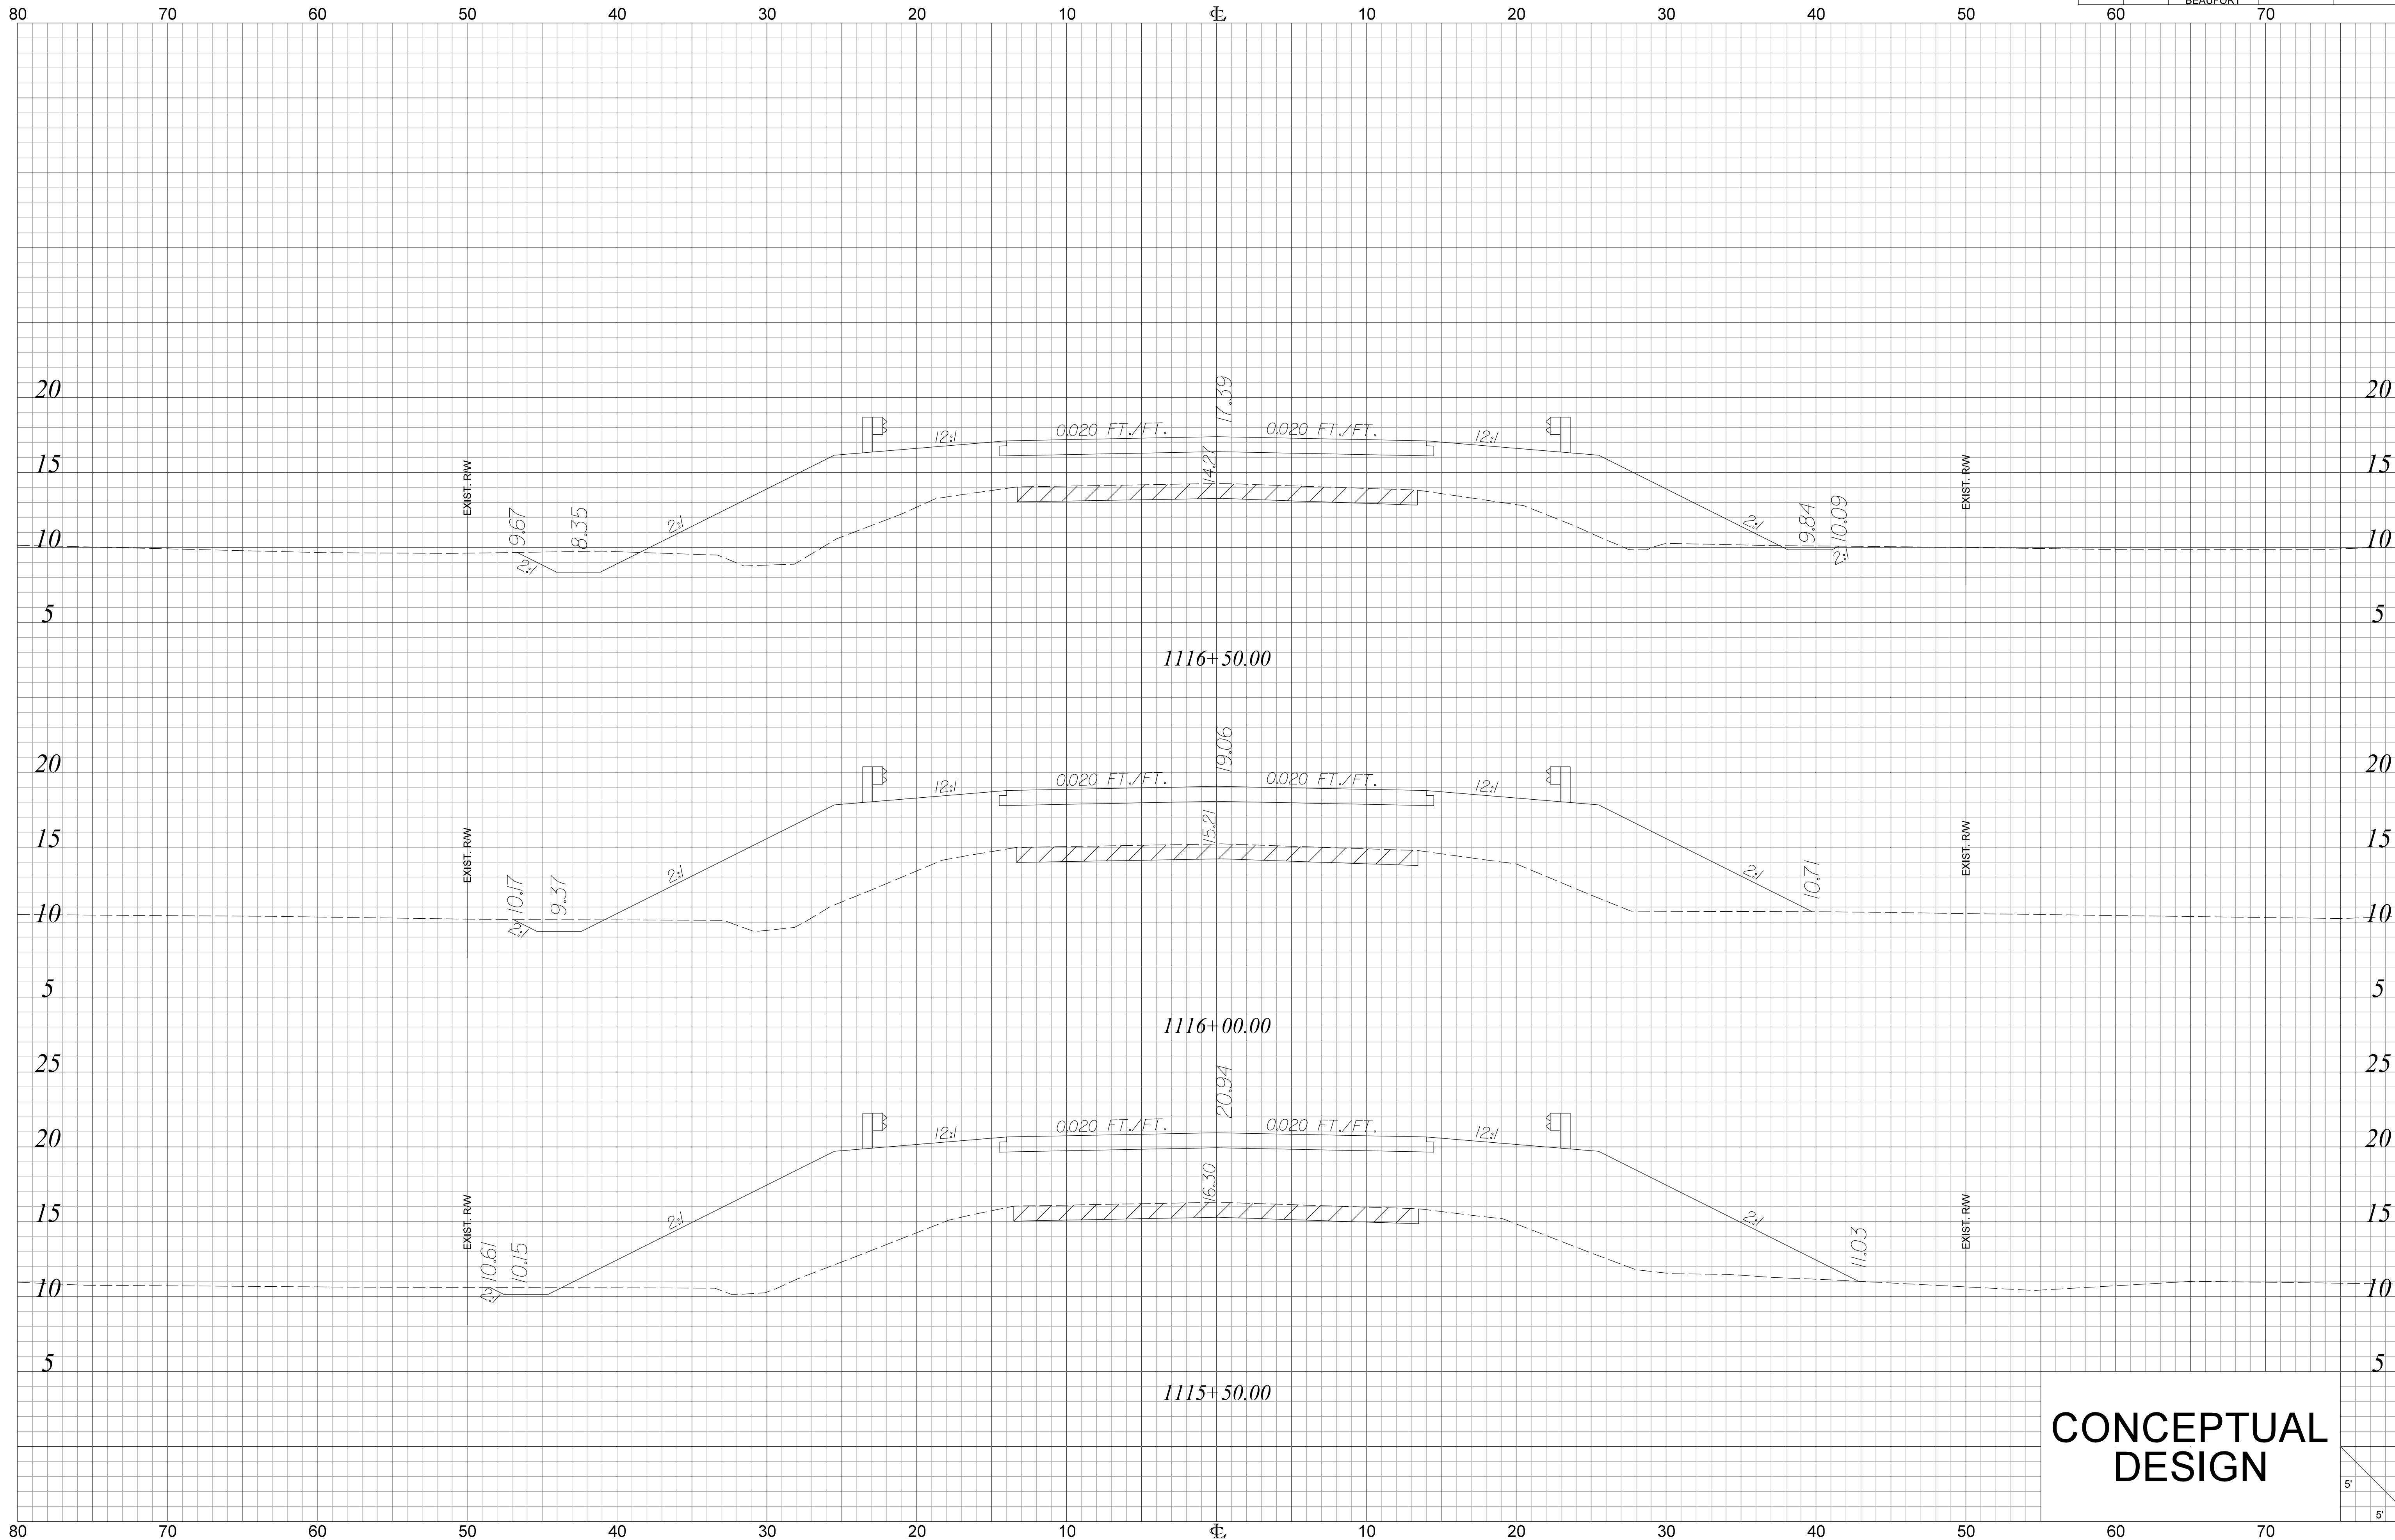


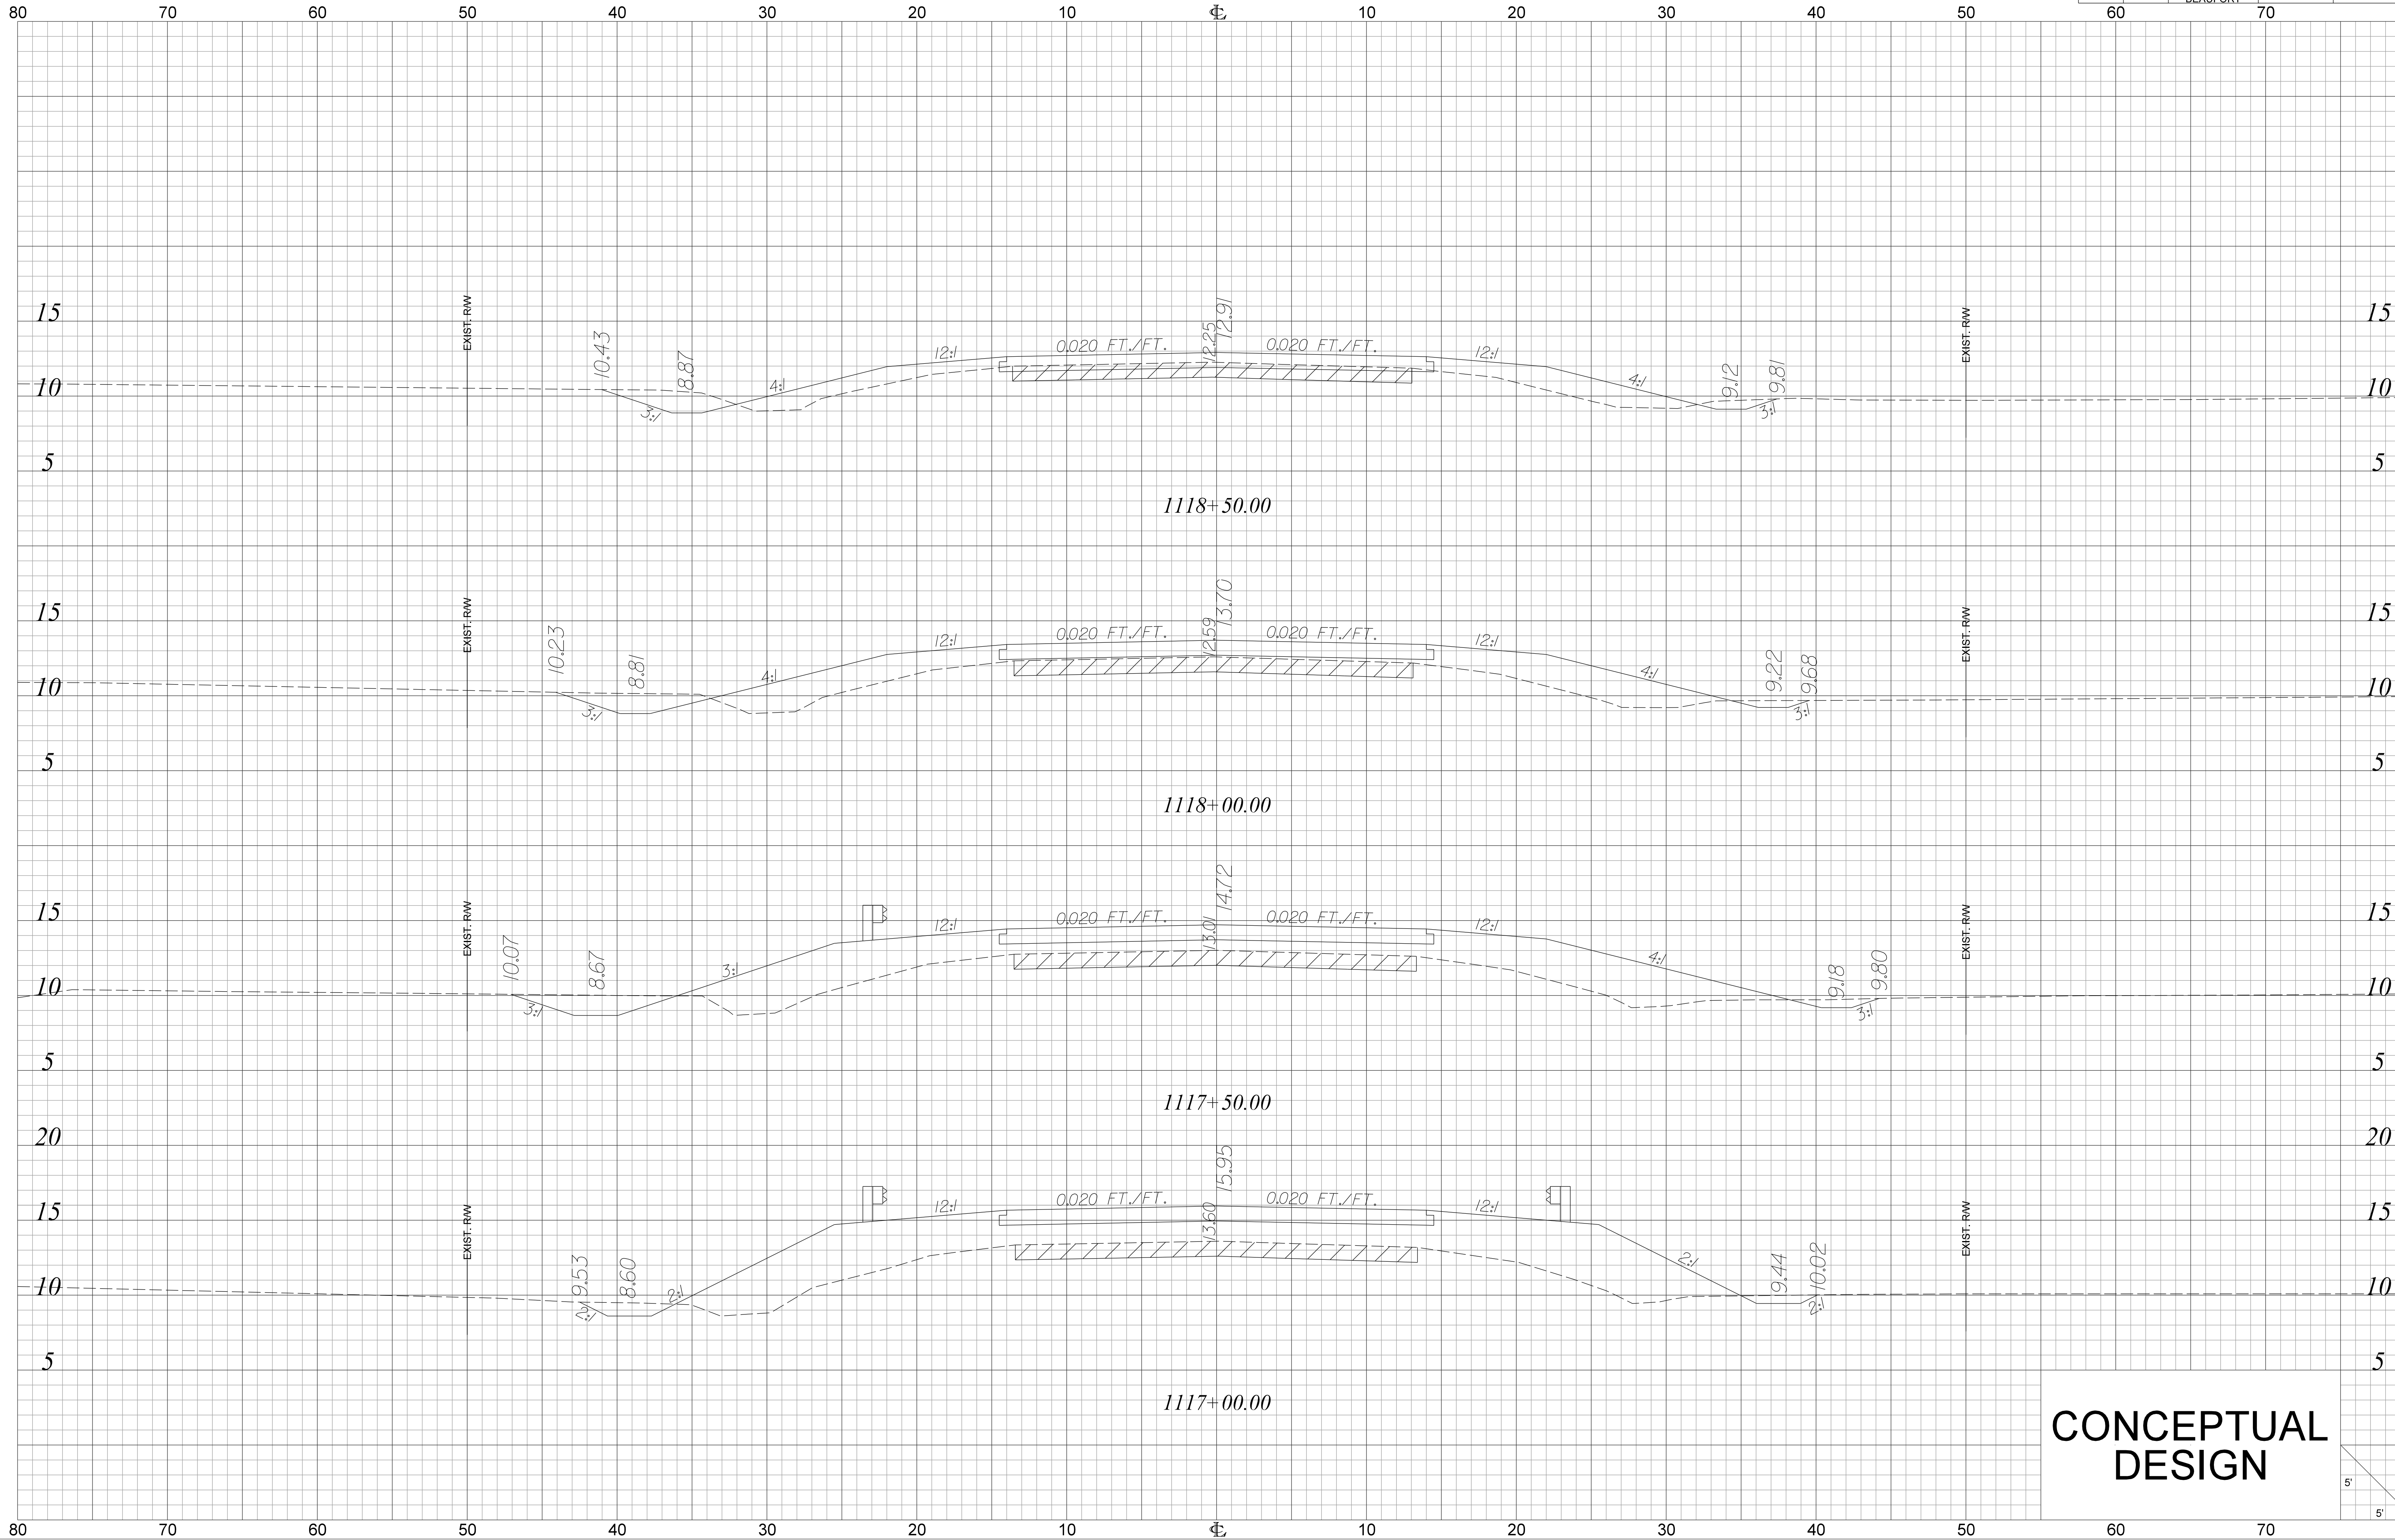

CONCEPTUAL
DESIGN

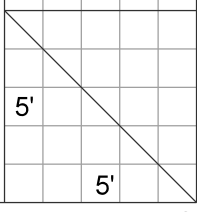

FED. RD. DIV. NO.	STATE	COUNTY	PROJECT ID	ROAD NO.	SHEET NO.
3	S.C.	HAMPTON/BEAUFORT		US 17A	X24

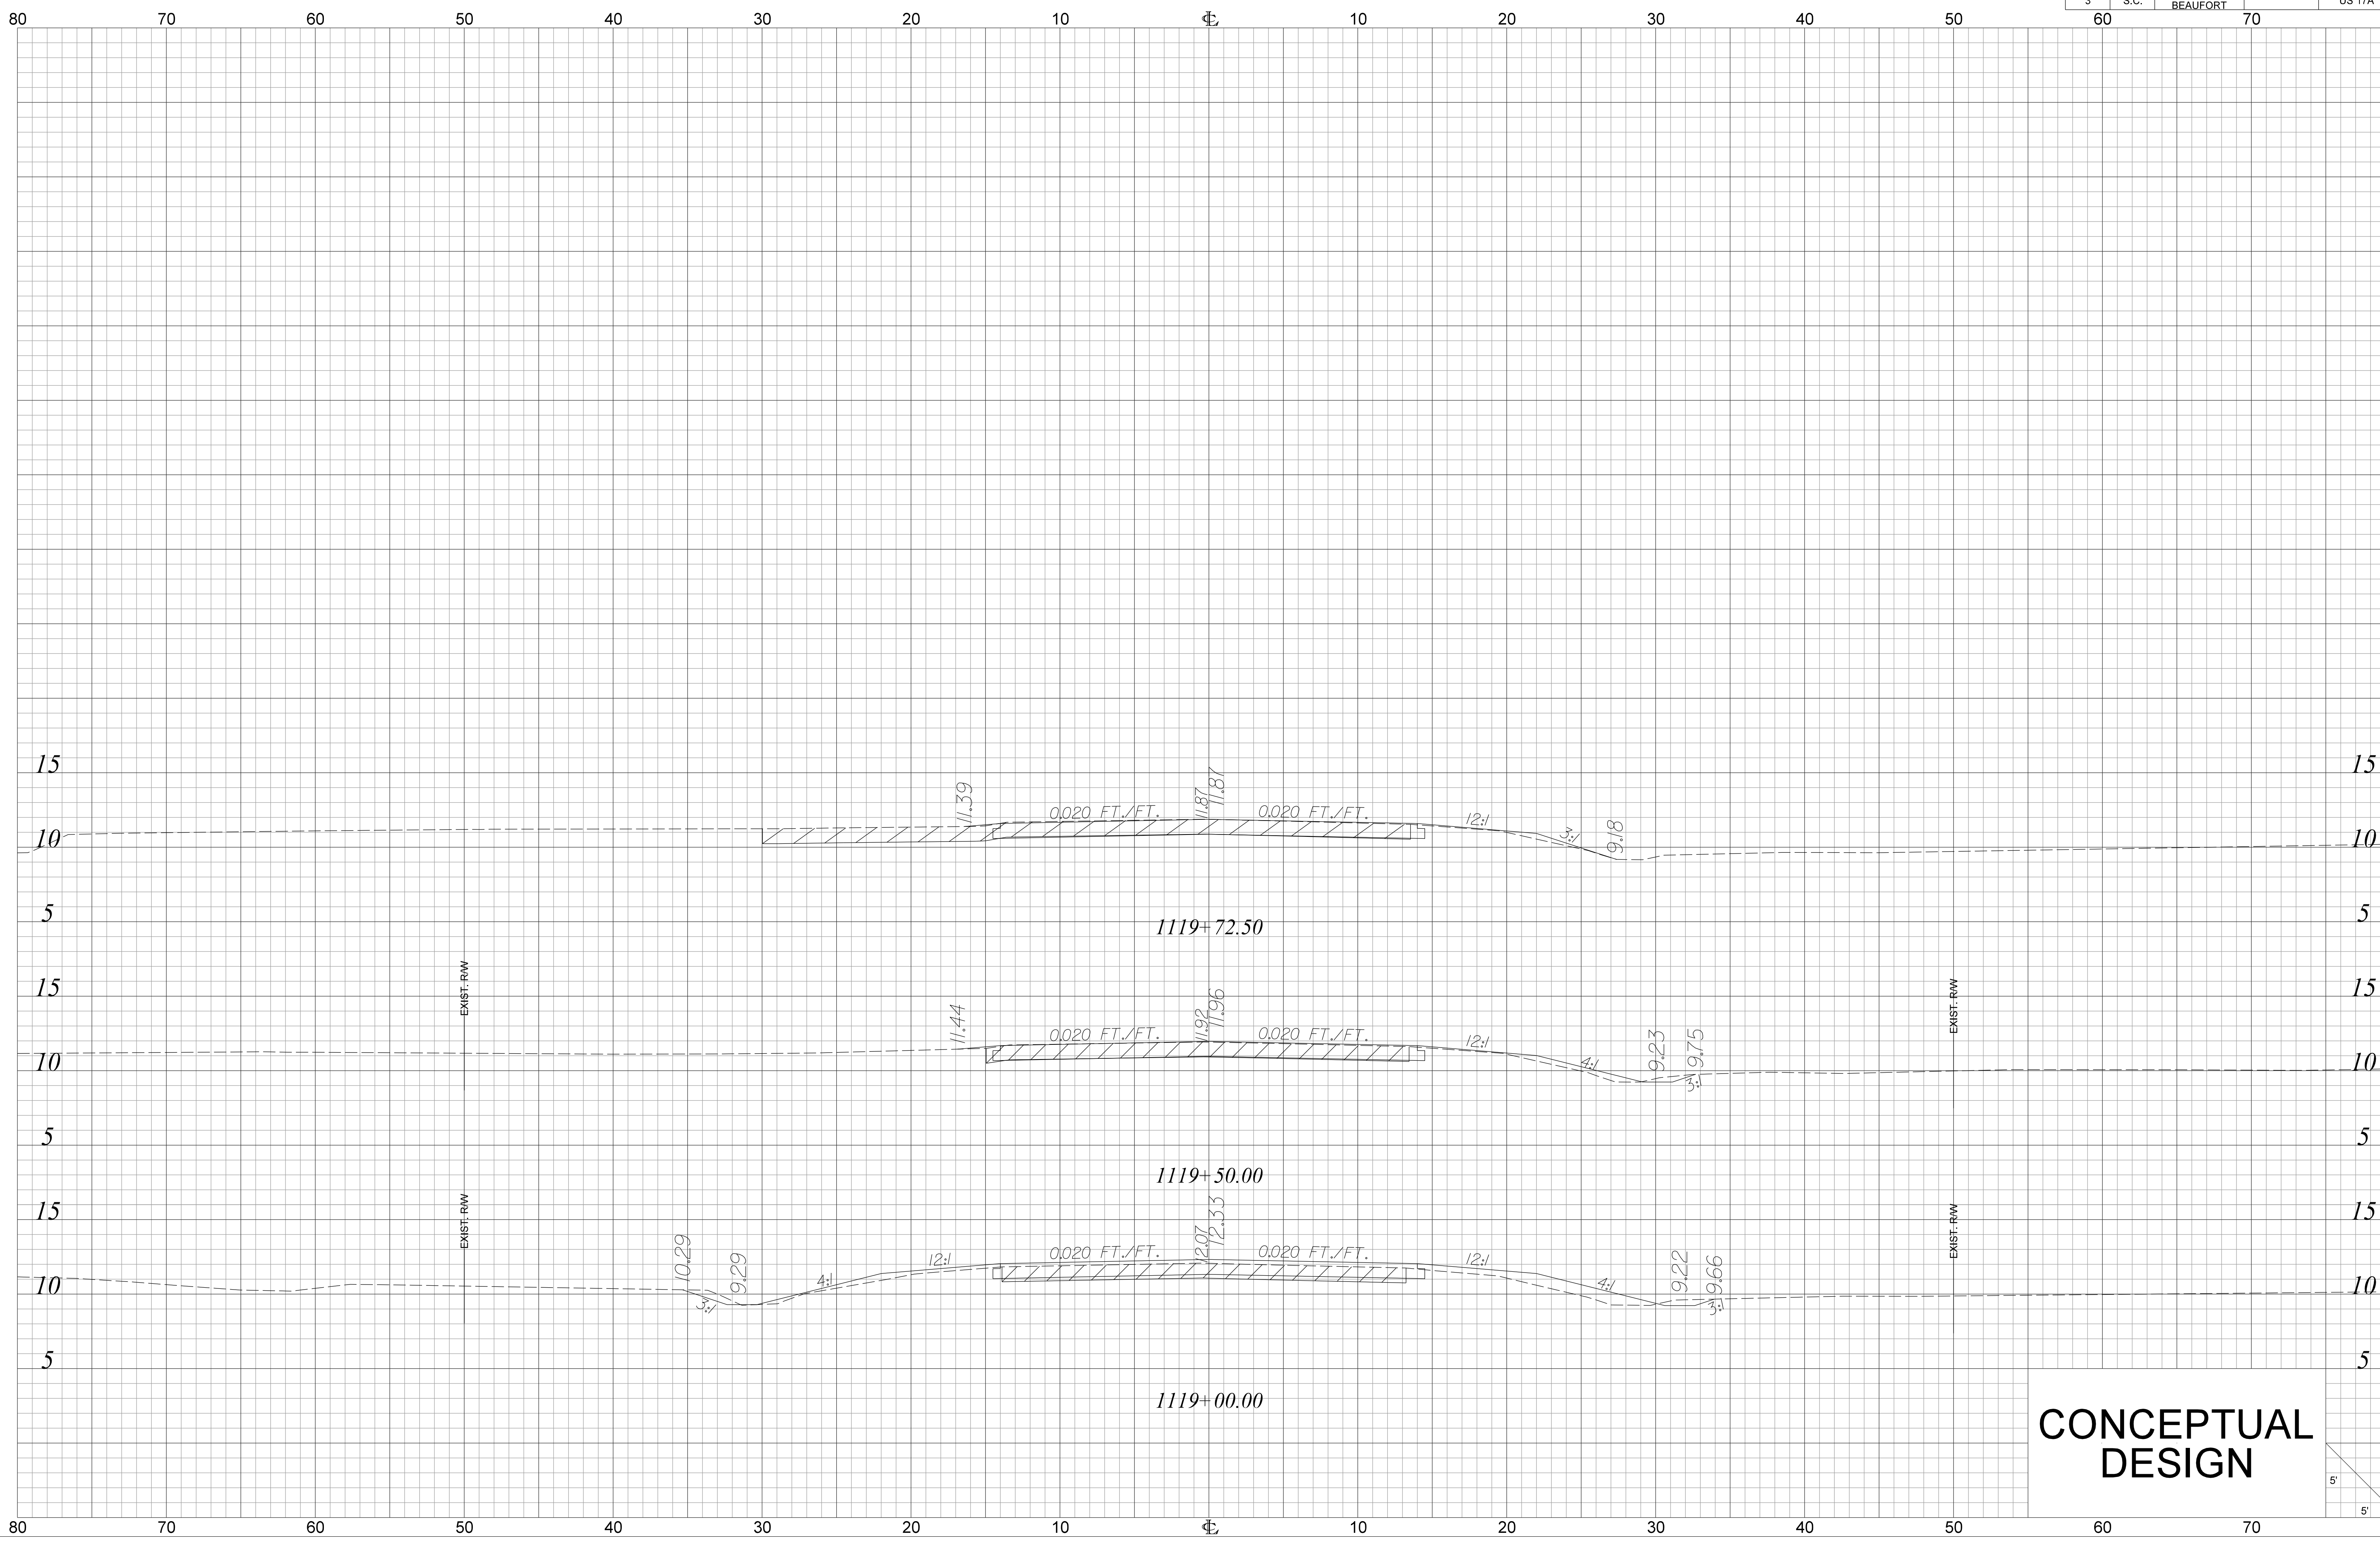

CONCEPTUAL
DESIGN

