


# PRELIMINARY

SUBJECT TO CHANGE

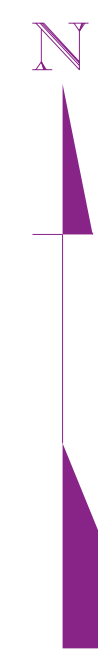

## LEGEND


- NEW ROADWAY
- CONC. MEDIAN
- PAINTED MEDIAN
- TRUCK APRON
- REMOVE PAVEMENT
- EXISTING R/W
- NEW R/W
- CONC. CURB & GUTTER

SC 183 / S-95  
Intersection Improvement

Project ID : 037728C

## ROUNDBABOUT DESIGN

SCALE : 1" = 100'

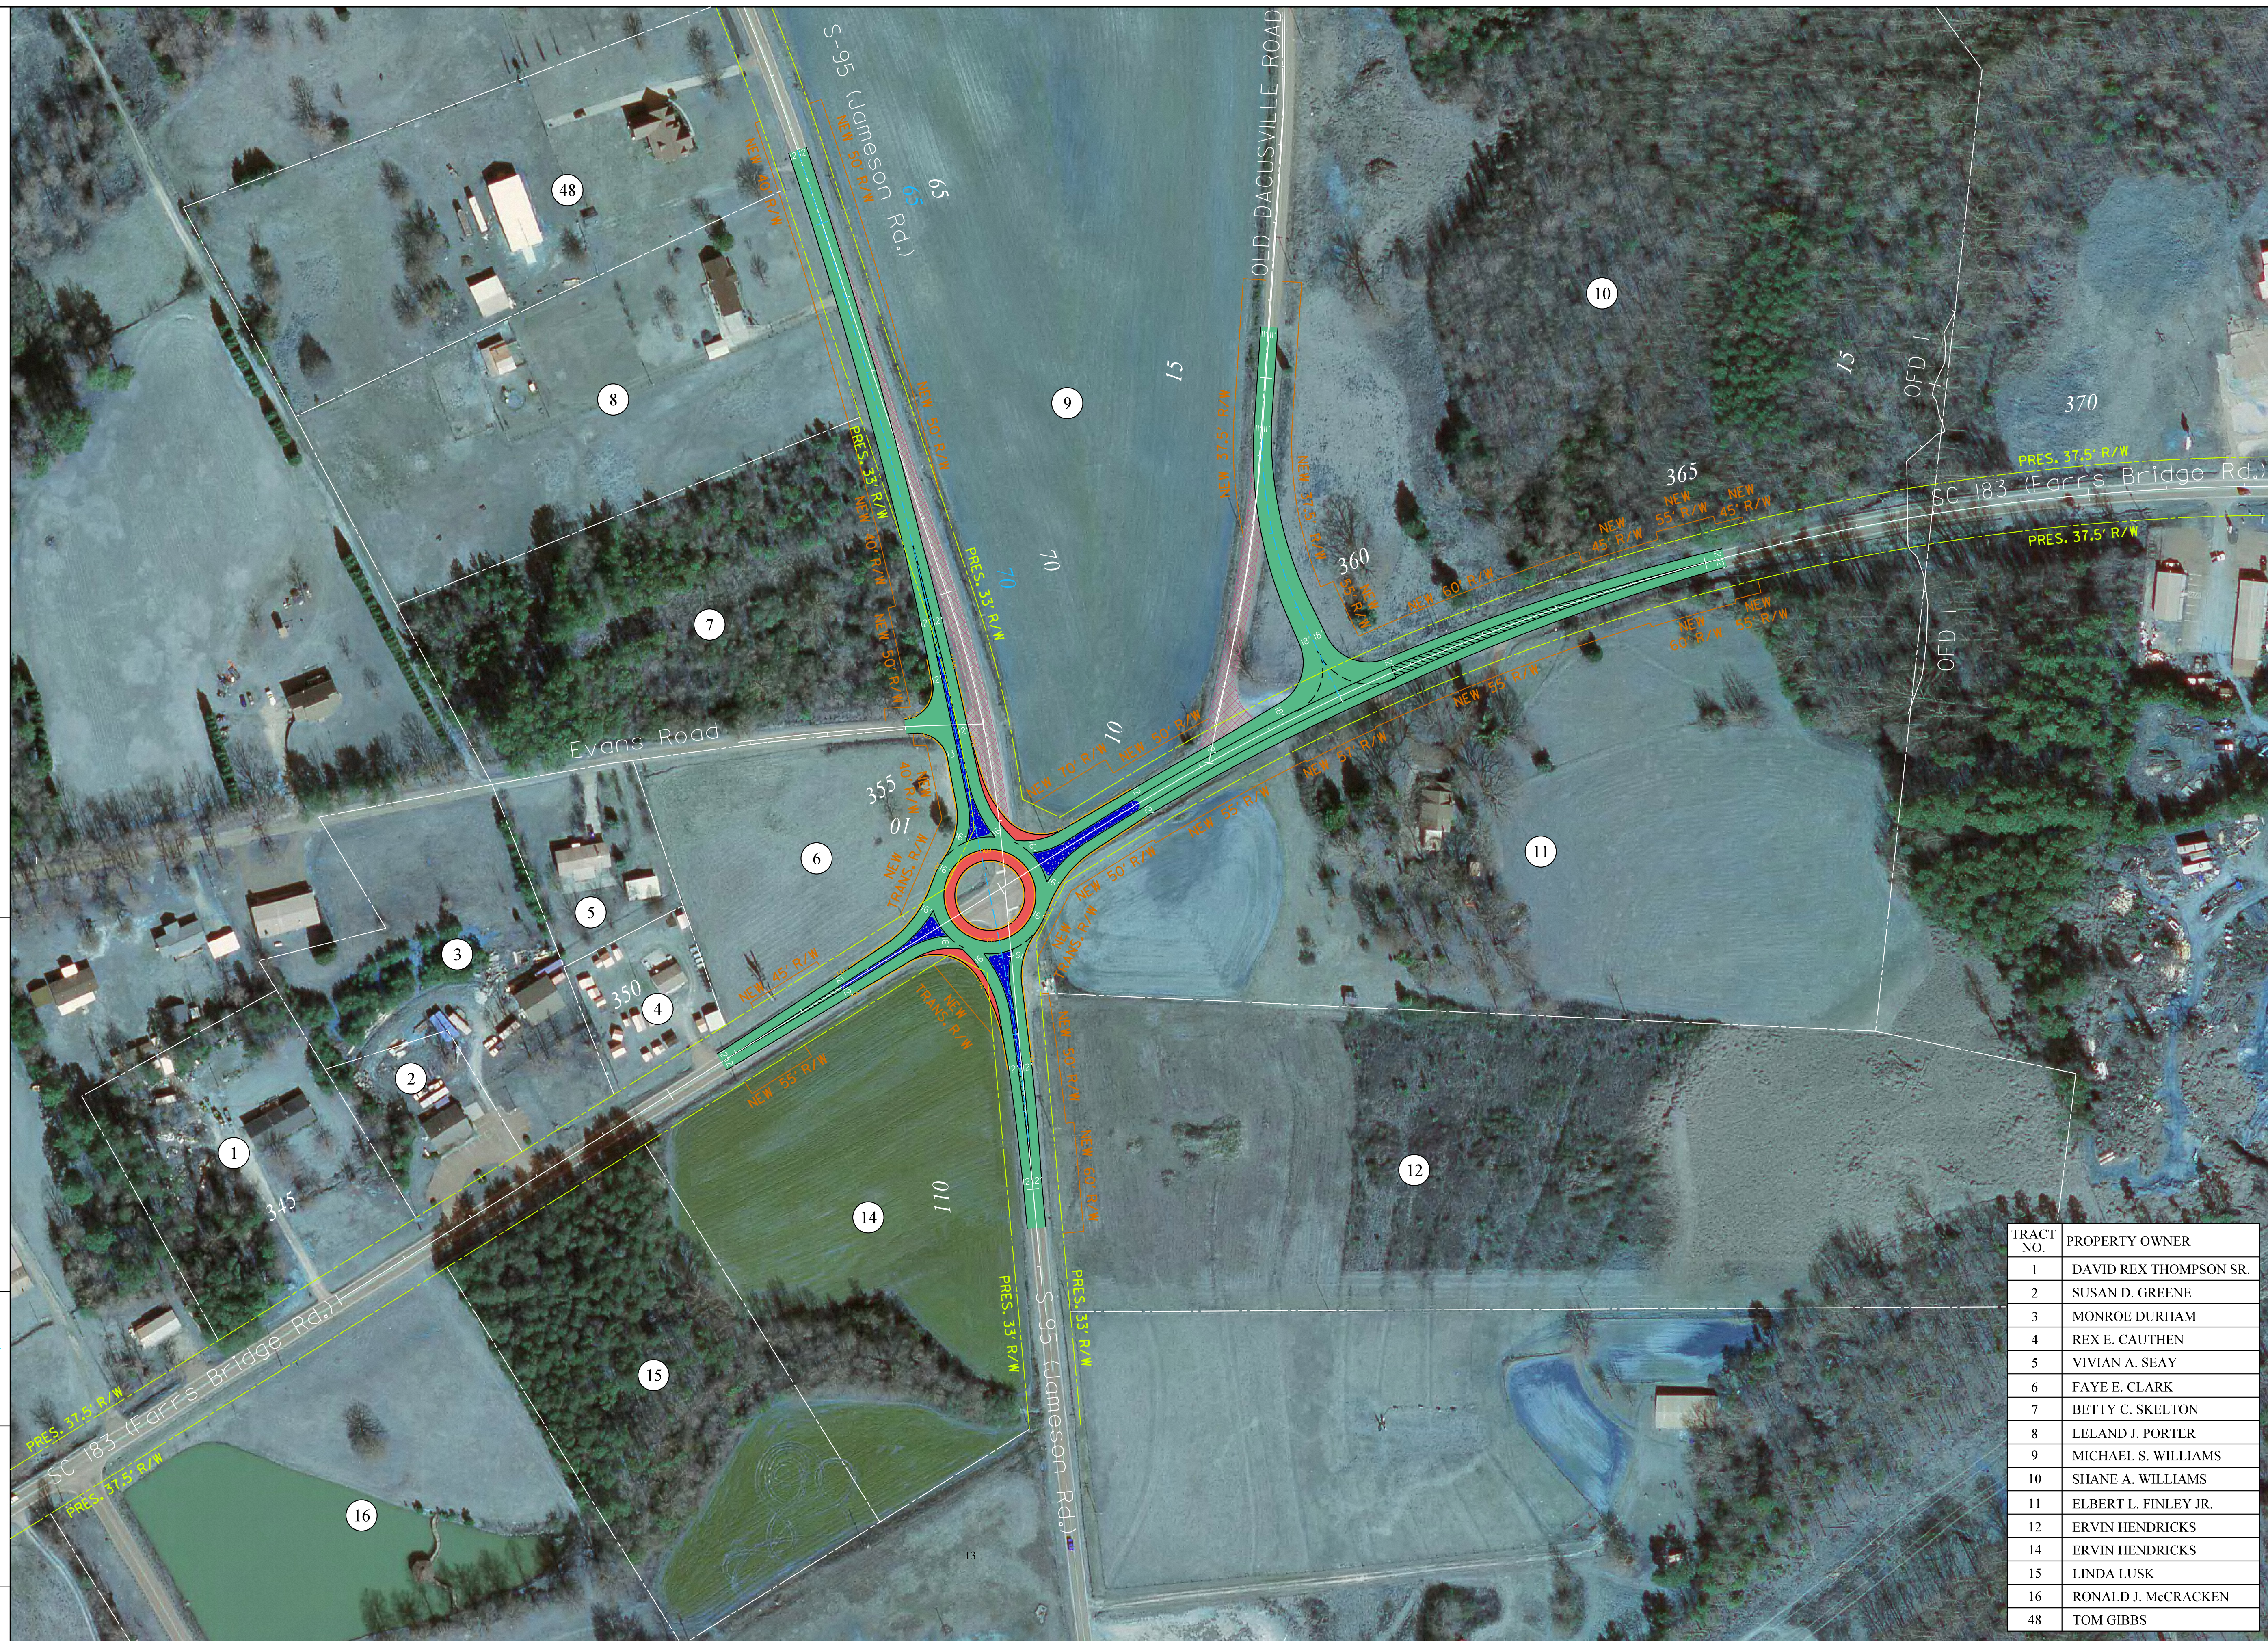

TRACT NO.	PROPERTY OWNER
1	DAVID REX THOMPSON SR.
2	SUSAN D. GREENE
3	MONROE DURHAM
4	REX E. CAUTHEN
5	VIVIAN A. SEAY
6	FAYE E. CLARK
7	BETTY C. SKELTON
8	LELAND J. PORTER
9	MICHAEL S. WILLIAMS
10	SHANE A. WILLIAMS
11	ELBERT L. FINLEY JR.
12	ERVIN HENDRICKS
14	ERVIN HENDRICKS
15	LINDA LUSK
16	RONALD J. McCRACKEN
48	TOM GIBBS