


South Carolina Department of Transportation




Project Location Greenville County

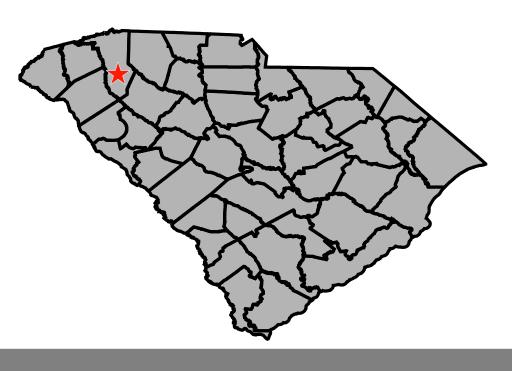

Map Legend

 Proposed New Right of Way
 Face of Curb
Edge of Travelway
 Existing Right of Way
Sidewalk
Signalized Intersection
Existing Pavement
New Pavement

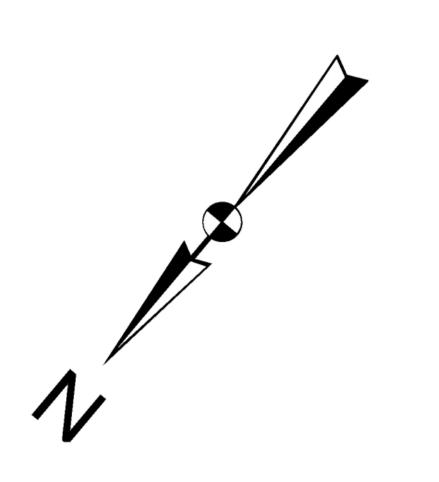


Contact Information

Casey Lucas SCDOT 955 Park Street Columbia SC 29202

Questions/comments may be sent to: LucasCB@scdot.org

Disclaimer

These displays are meant to show concepts for planning purposes only and are subject to change.

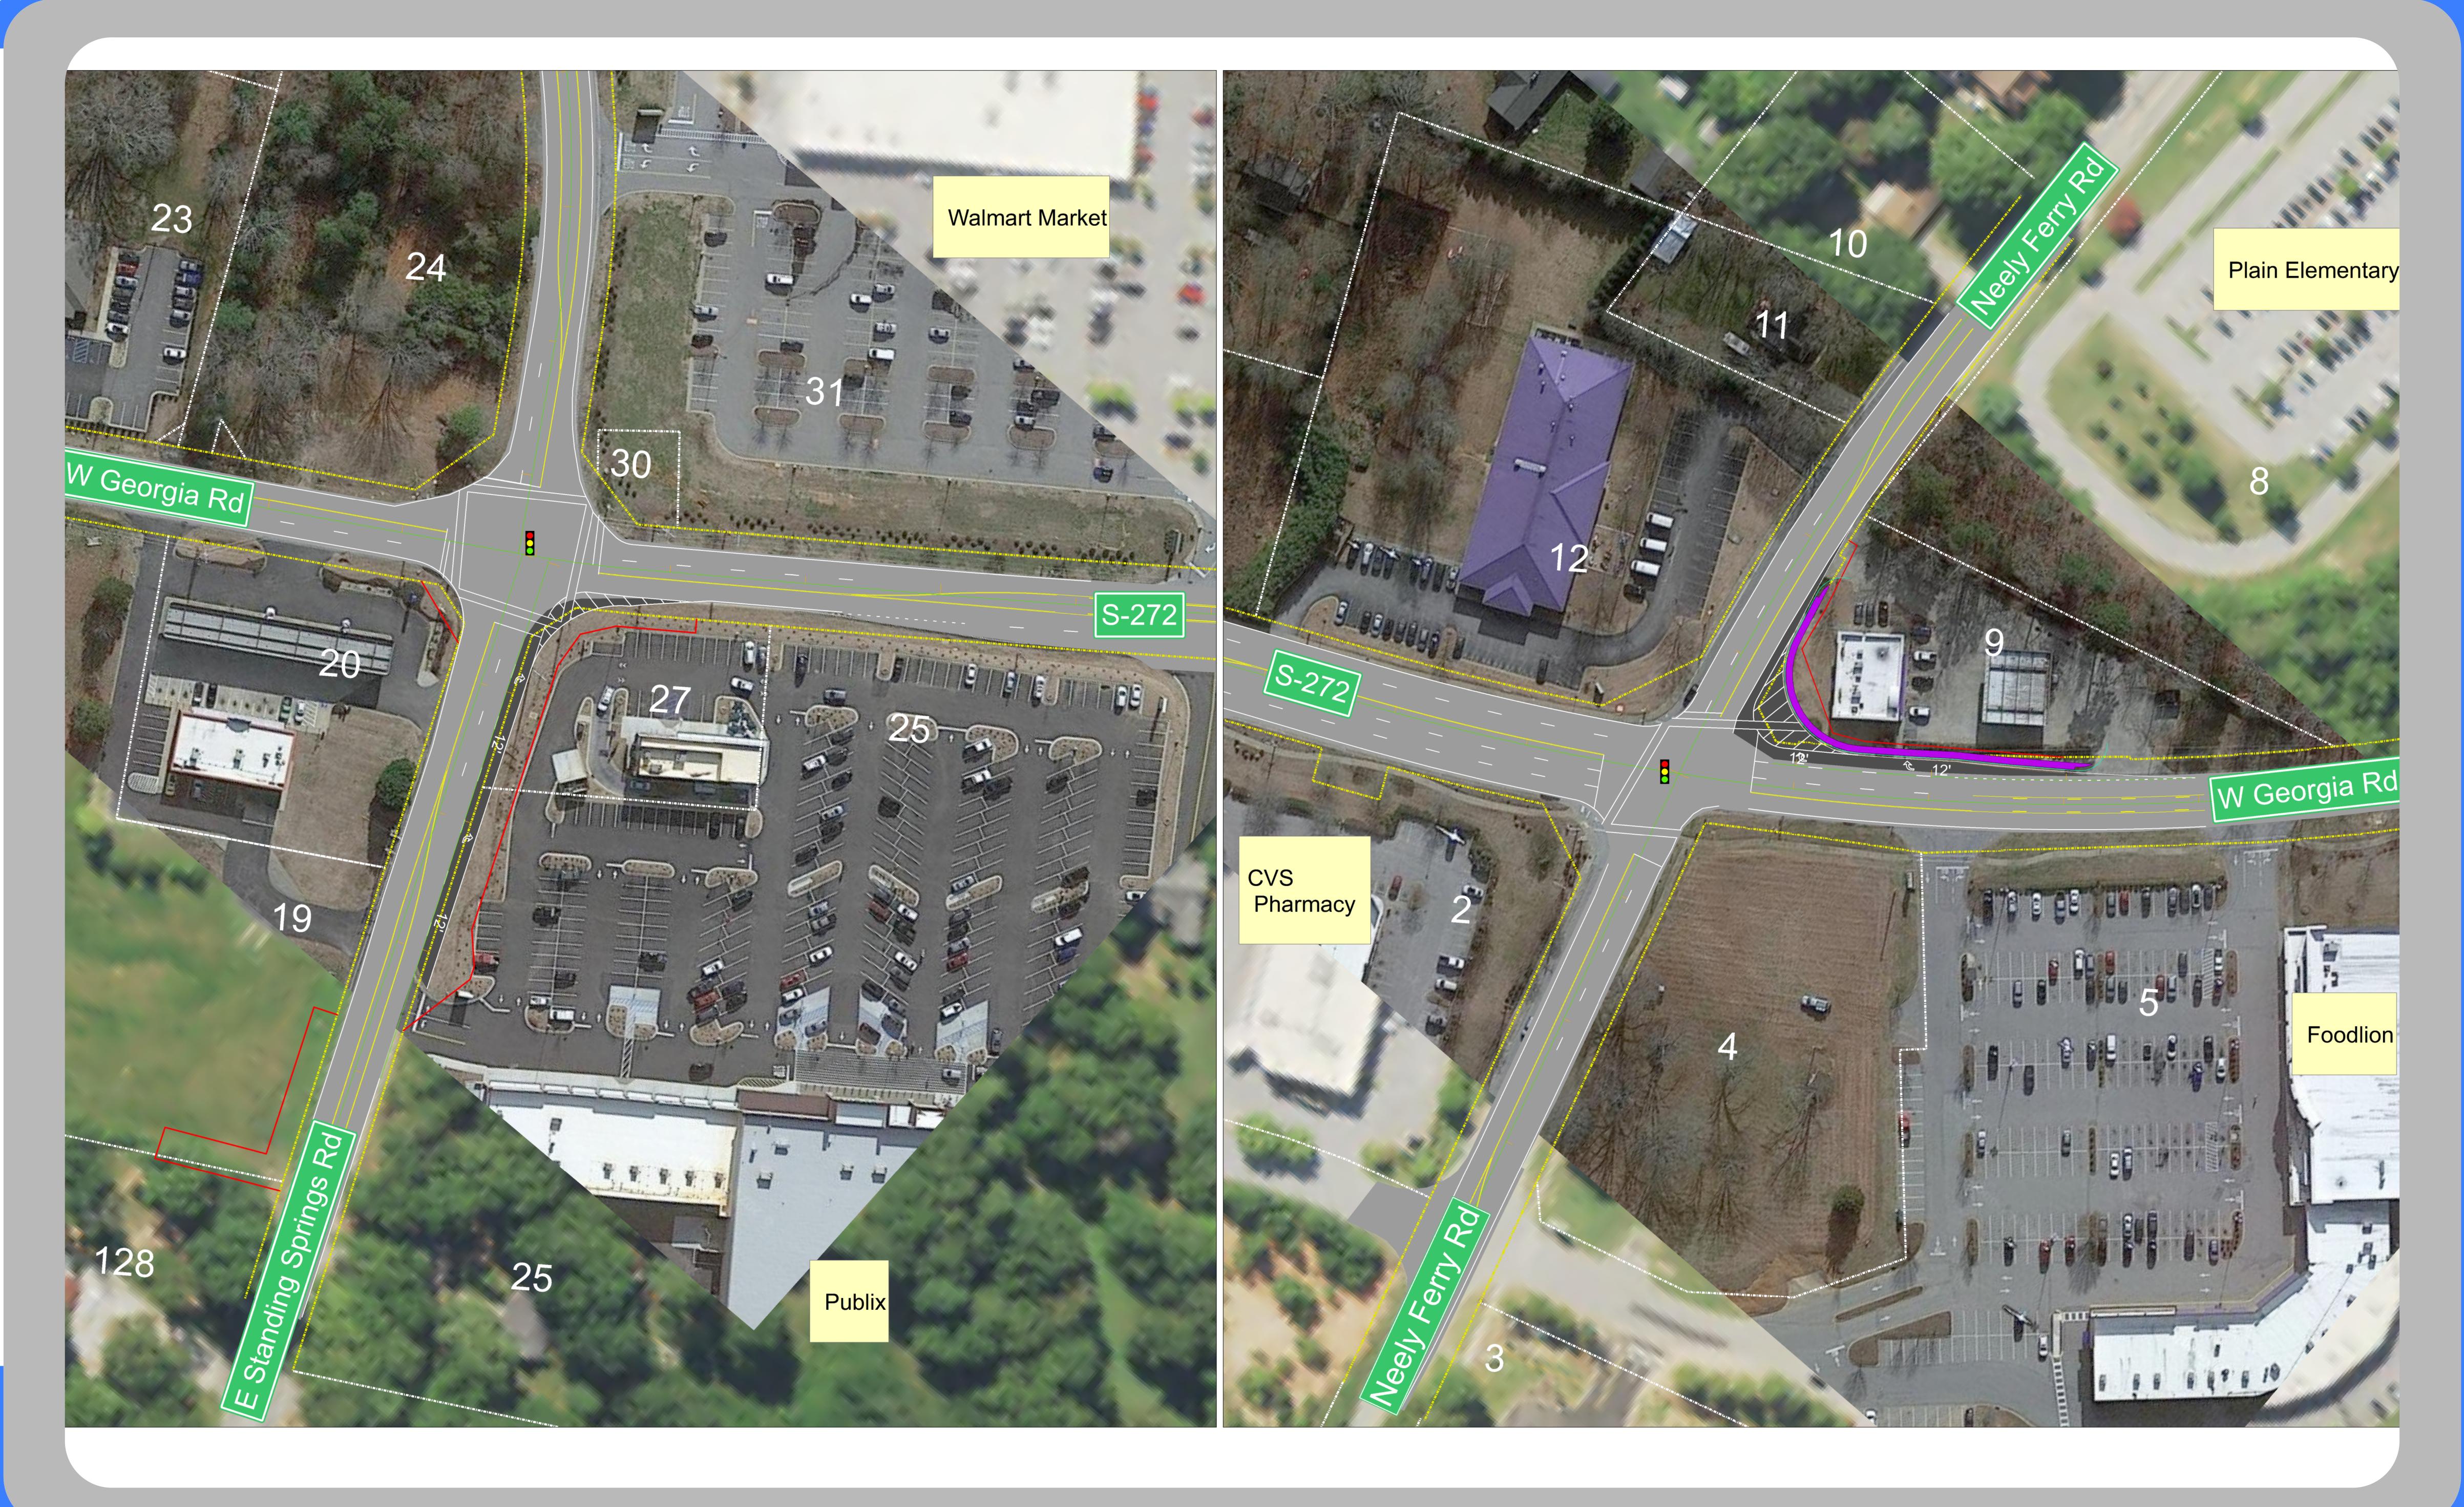

(S-272) WEST GEORGIA RD CORRIDOR IMPROVEMENTS PROJECT - GREENVILLE COUNTY (S-1155) E Standing Springs Rd and (S-1046) Neely Ferry Rd Intersections

5/2/23